

Local Development Framework for Pendle

Evidence Base



Housing Land Monitoring Report Site Plans (Appendices 6-8)



2007 / 2008



For an alternative format of this
document phone 01282 661330

Borough of
Pendle
Putting people first

APPENDIX 6

Site Plans (Available Sites) listed in Appendix 1


(Ordered by Site Ref)

BARROWFORD

SITE REF:

Lock up Garage, Portland Street

BD024

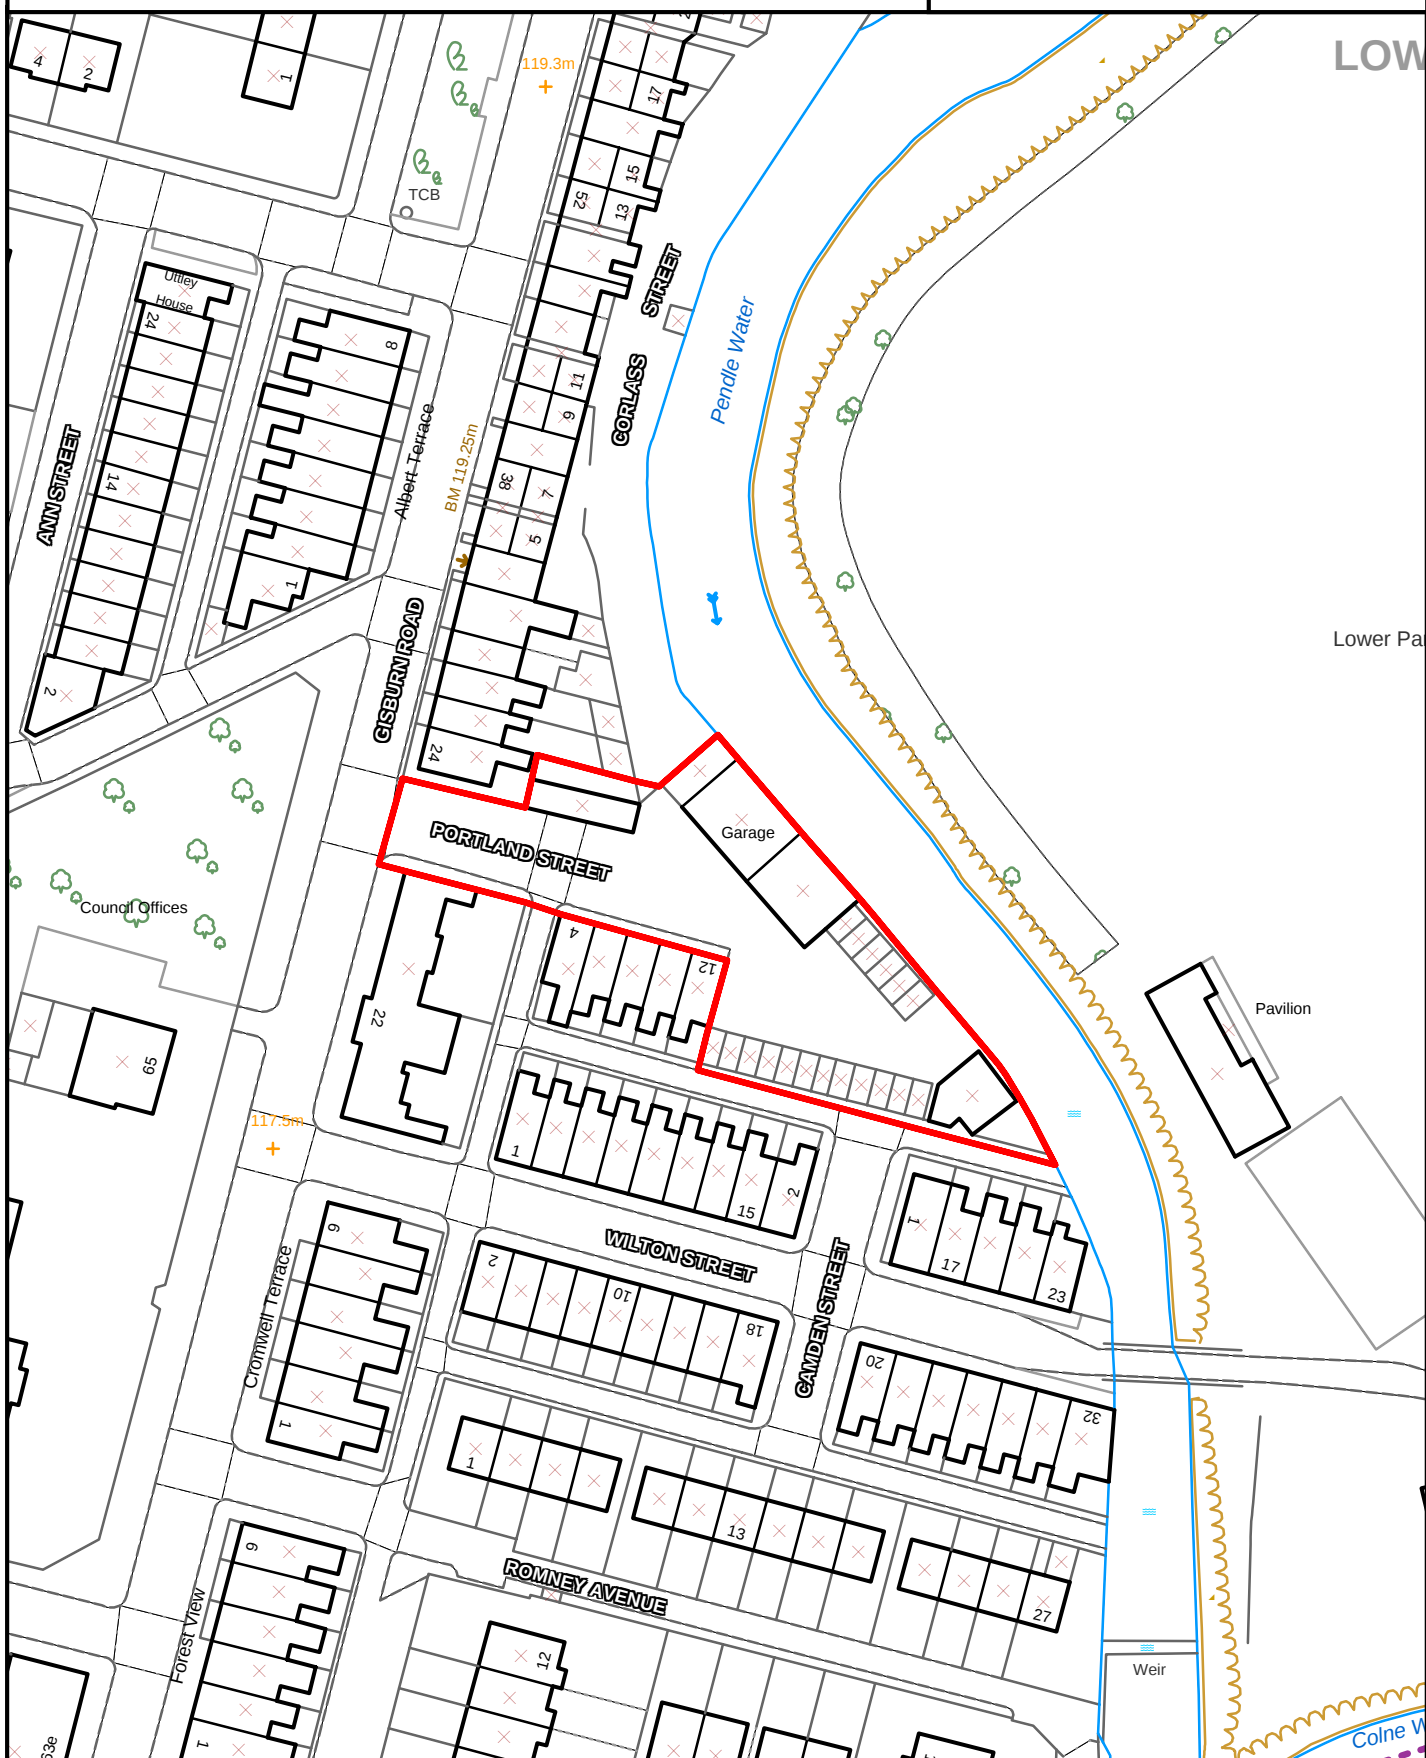

SCALE 1:1000

Crown Copyright
All Rights Reserved
100019669 - 2007



Site boundary of planning permission




BARROWFORD

SITE REF:

Pendle Brook House, Gisburn Road

BD028

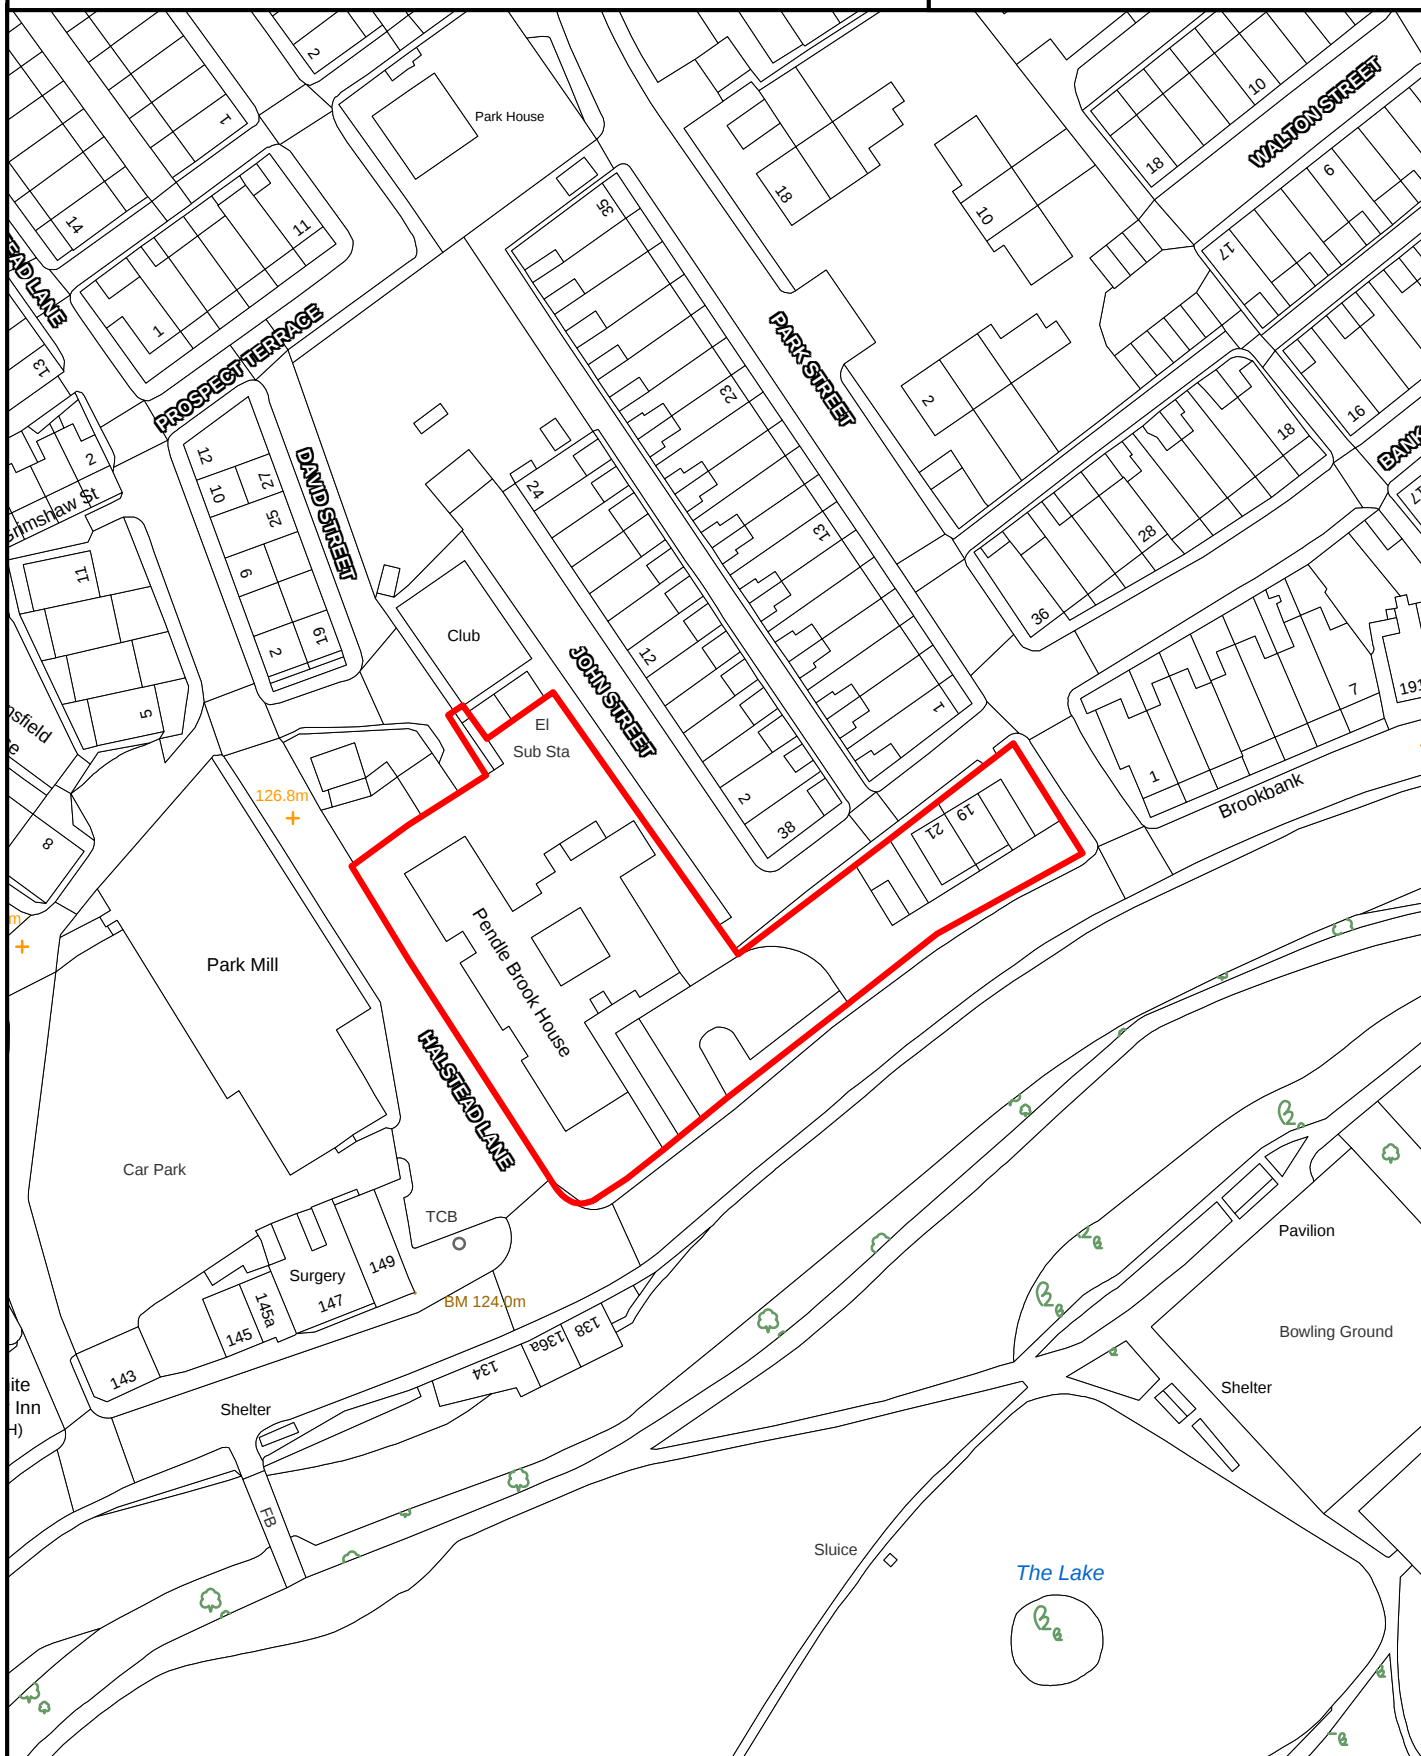

SCALE 1:1,000

Crown Copyright
All Rights Reserved
100019669 - 2007




Site boundary of planning permission



SITE REF:

BD030

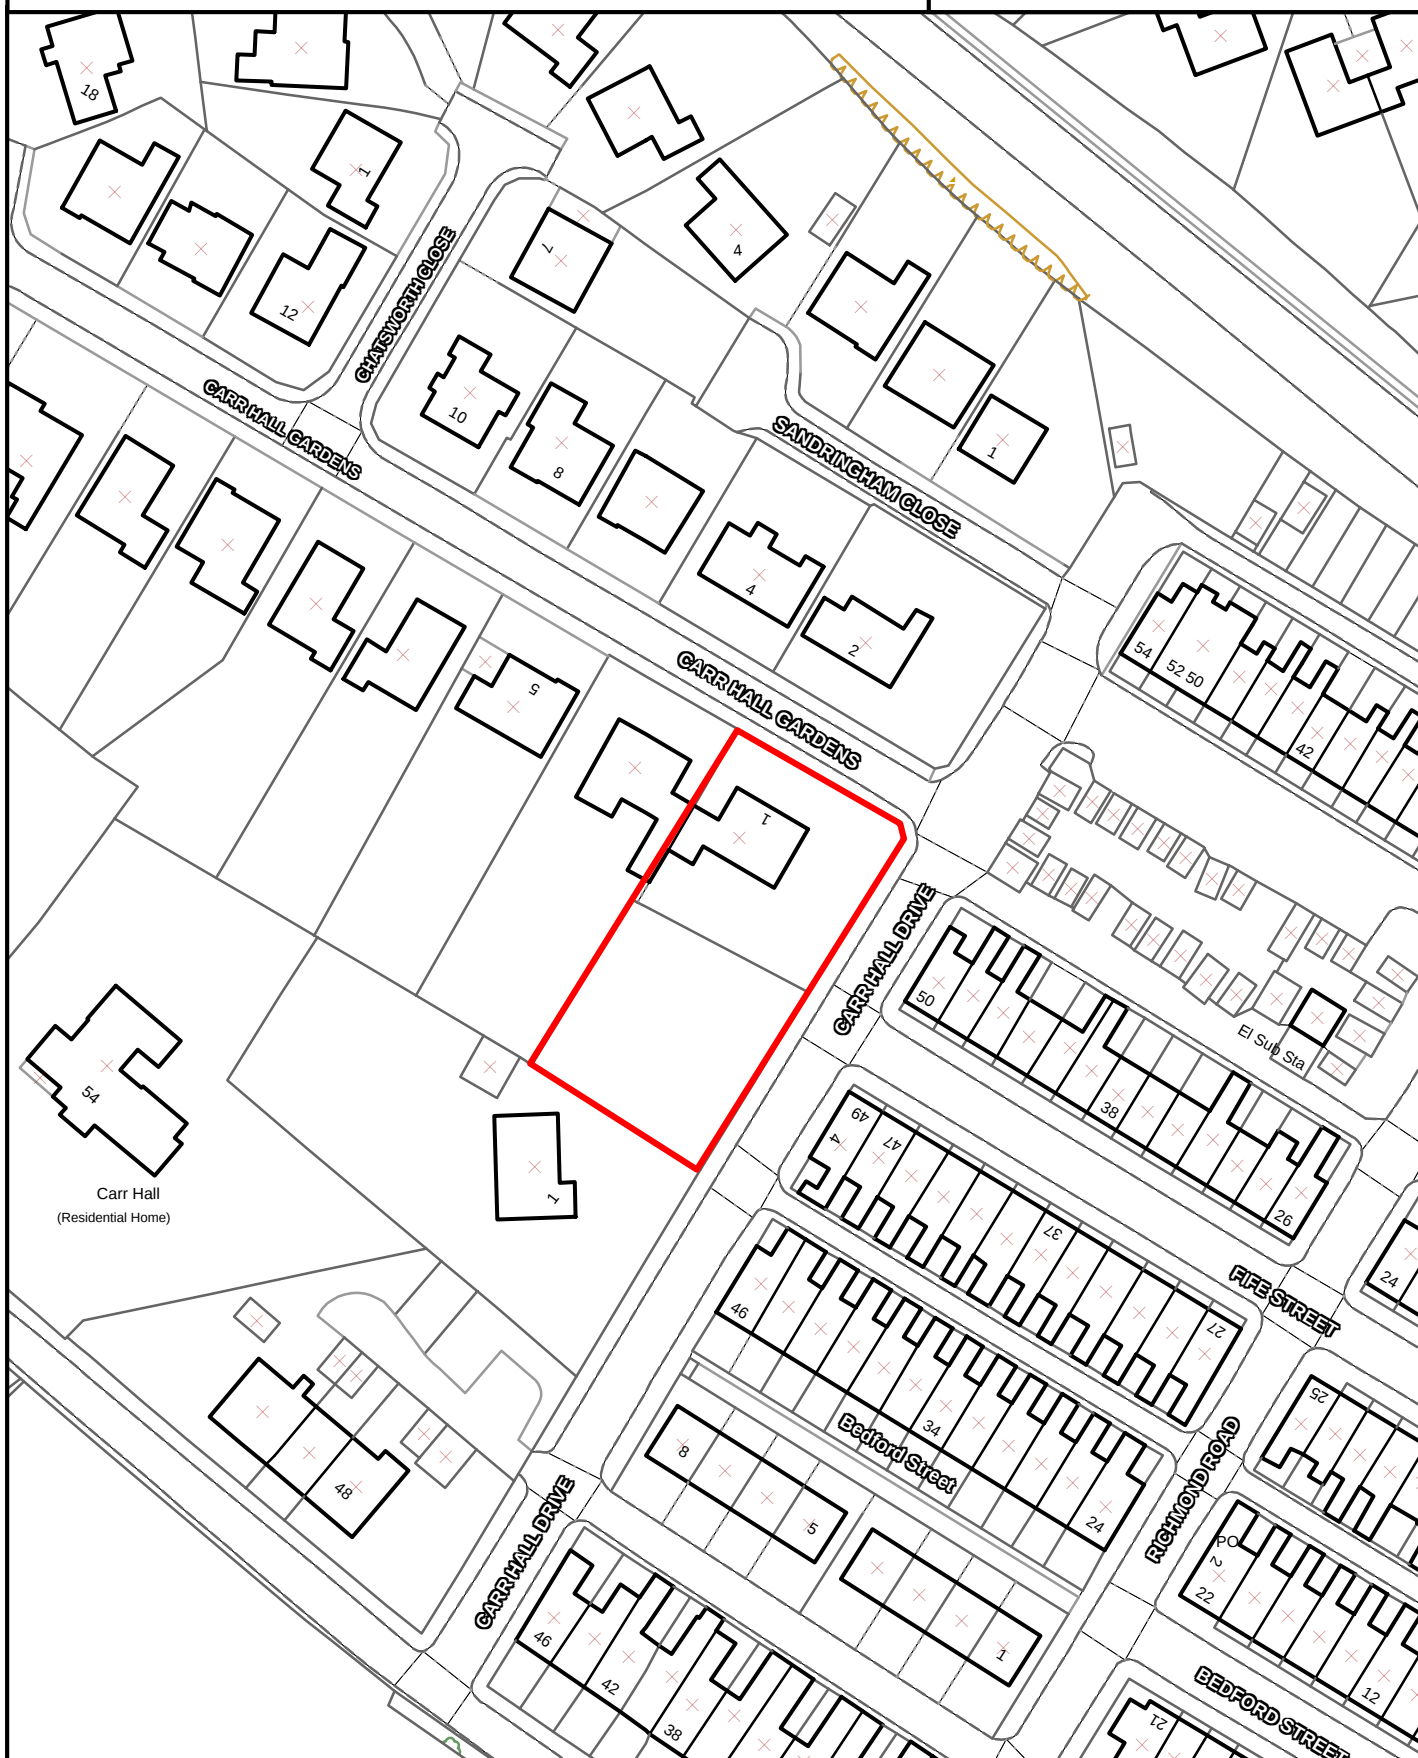

Crown Copyright
All Rights Reserved
100019669 - 2007



Site boundary of planning permission




Borough of
Pendle

BARROWFORD

SITE REF:

Vale Weavers Ltd, Caldervale

BD032

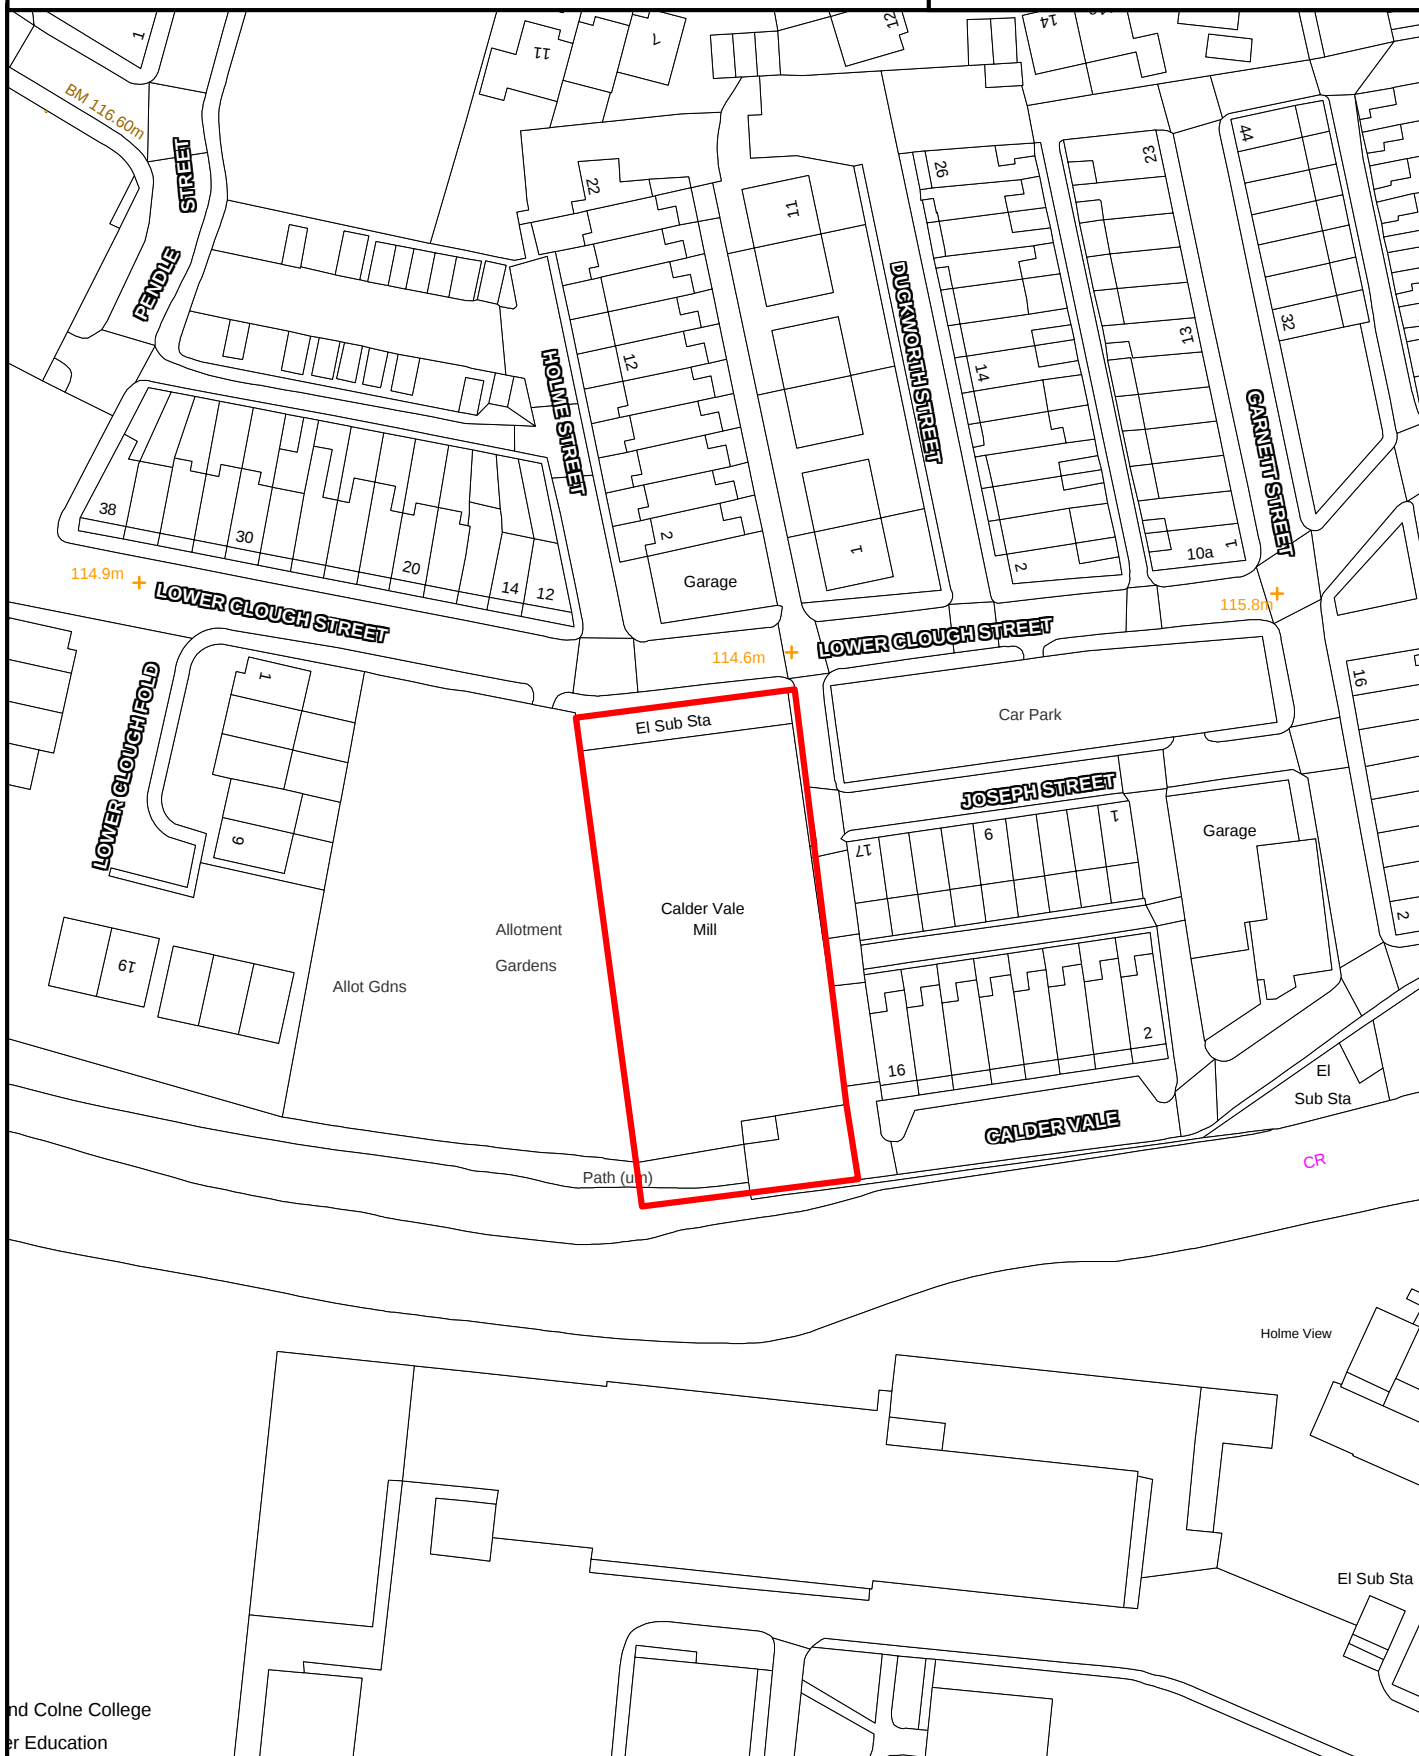

nd Colne College
er Education



SCALE 1:1,000

Crown Copyright
All Rights Reserved
100019669 - 2007



Site boundary of planning permission




BARROWFORD

SITE REF:

Park Hill Farm, Gisburn Road

BD034

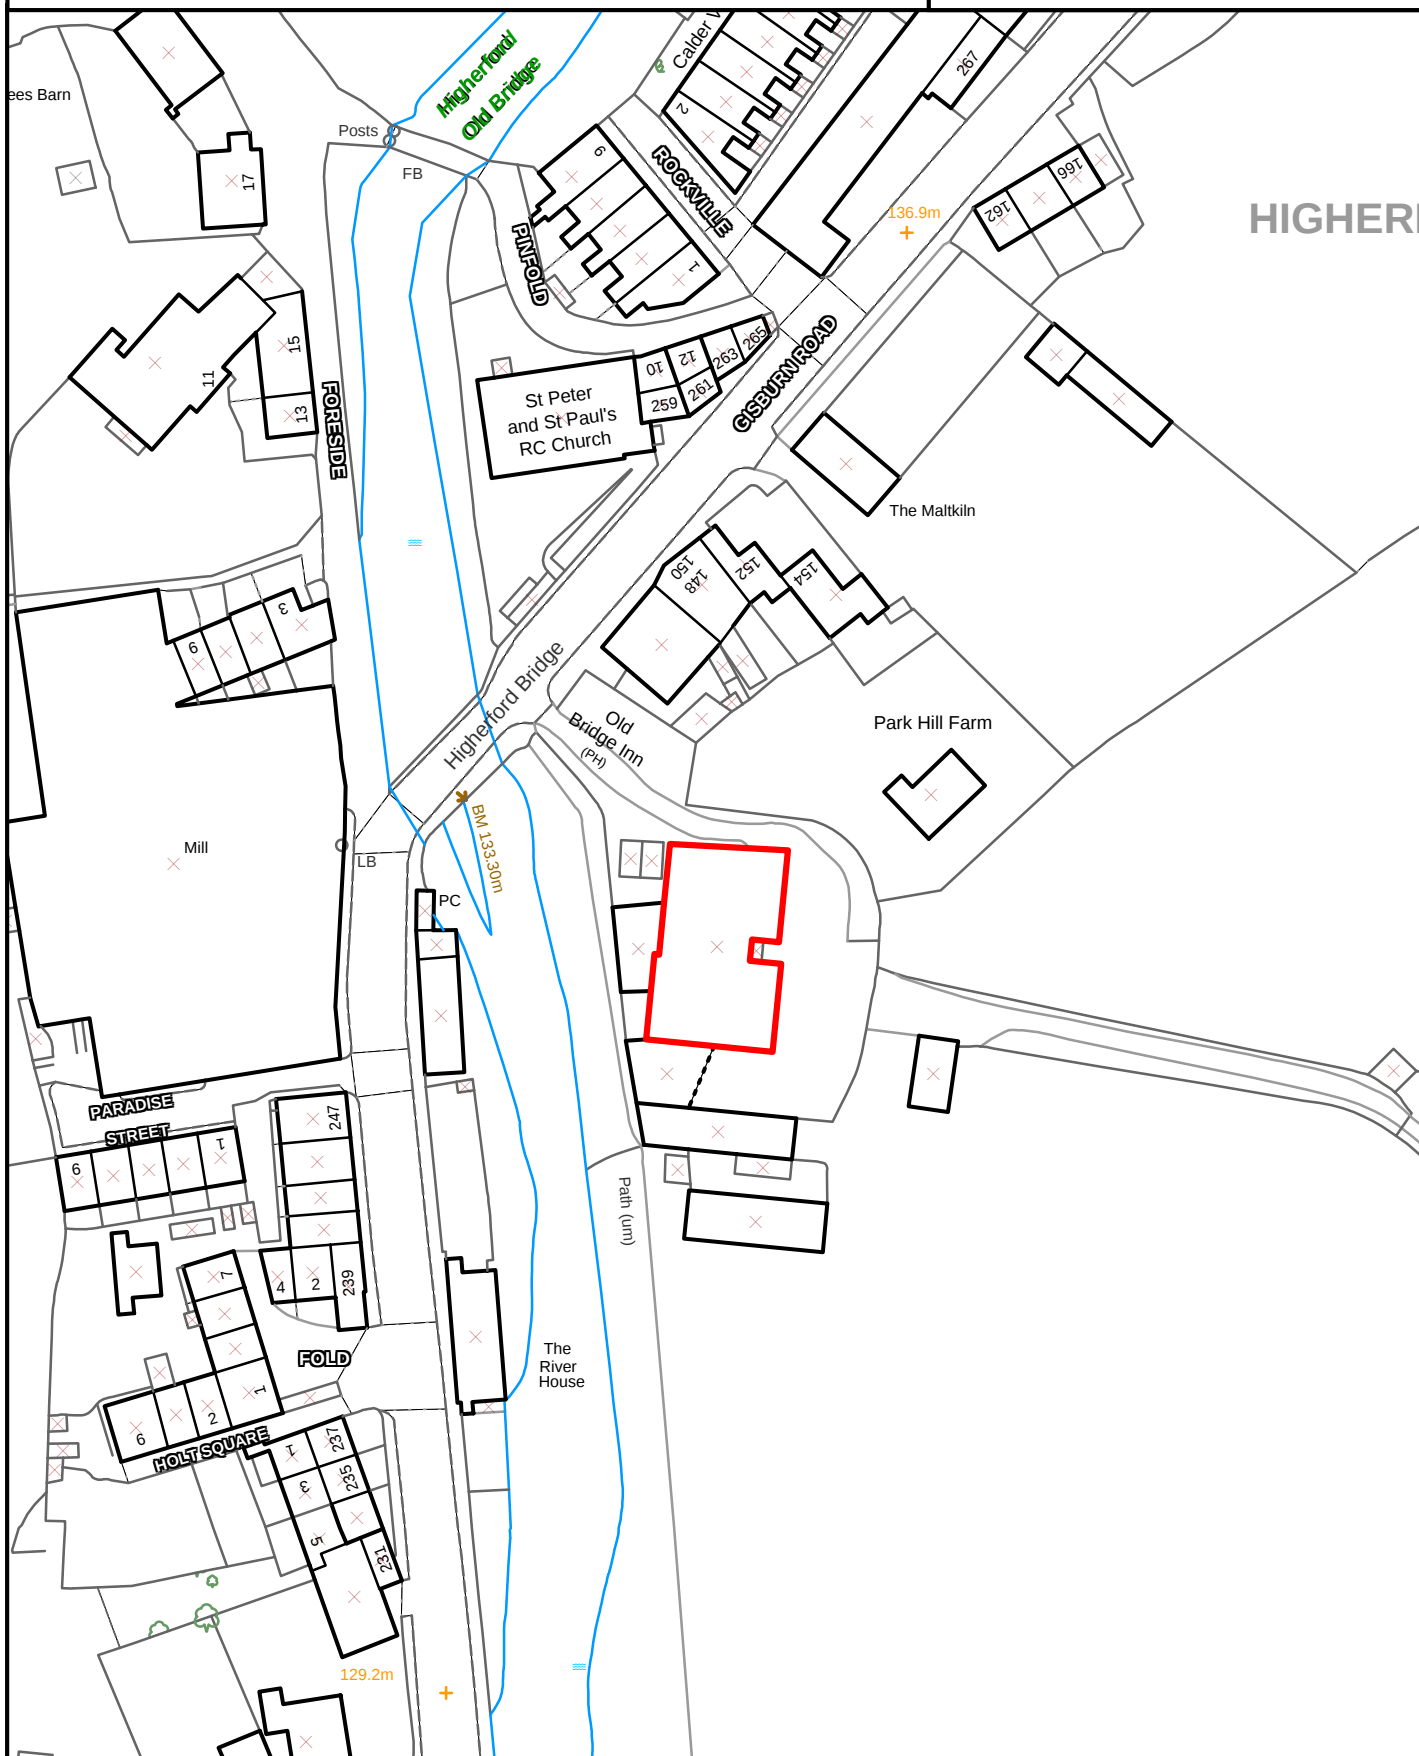

SCALE 1:1000

Crown Copyright
All Rights Reserved
100019669 - 2007



Site boundary of planning permission




BARROWFORD

SITE REF:

Former Fountains Service Station,
Gisburn Road

BD038

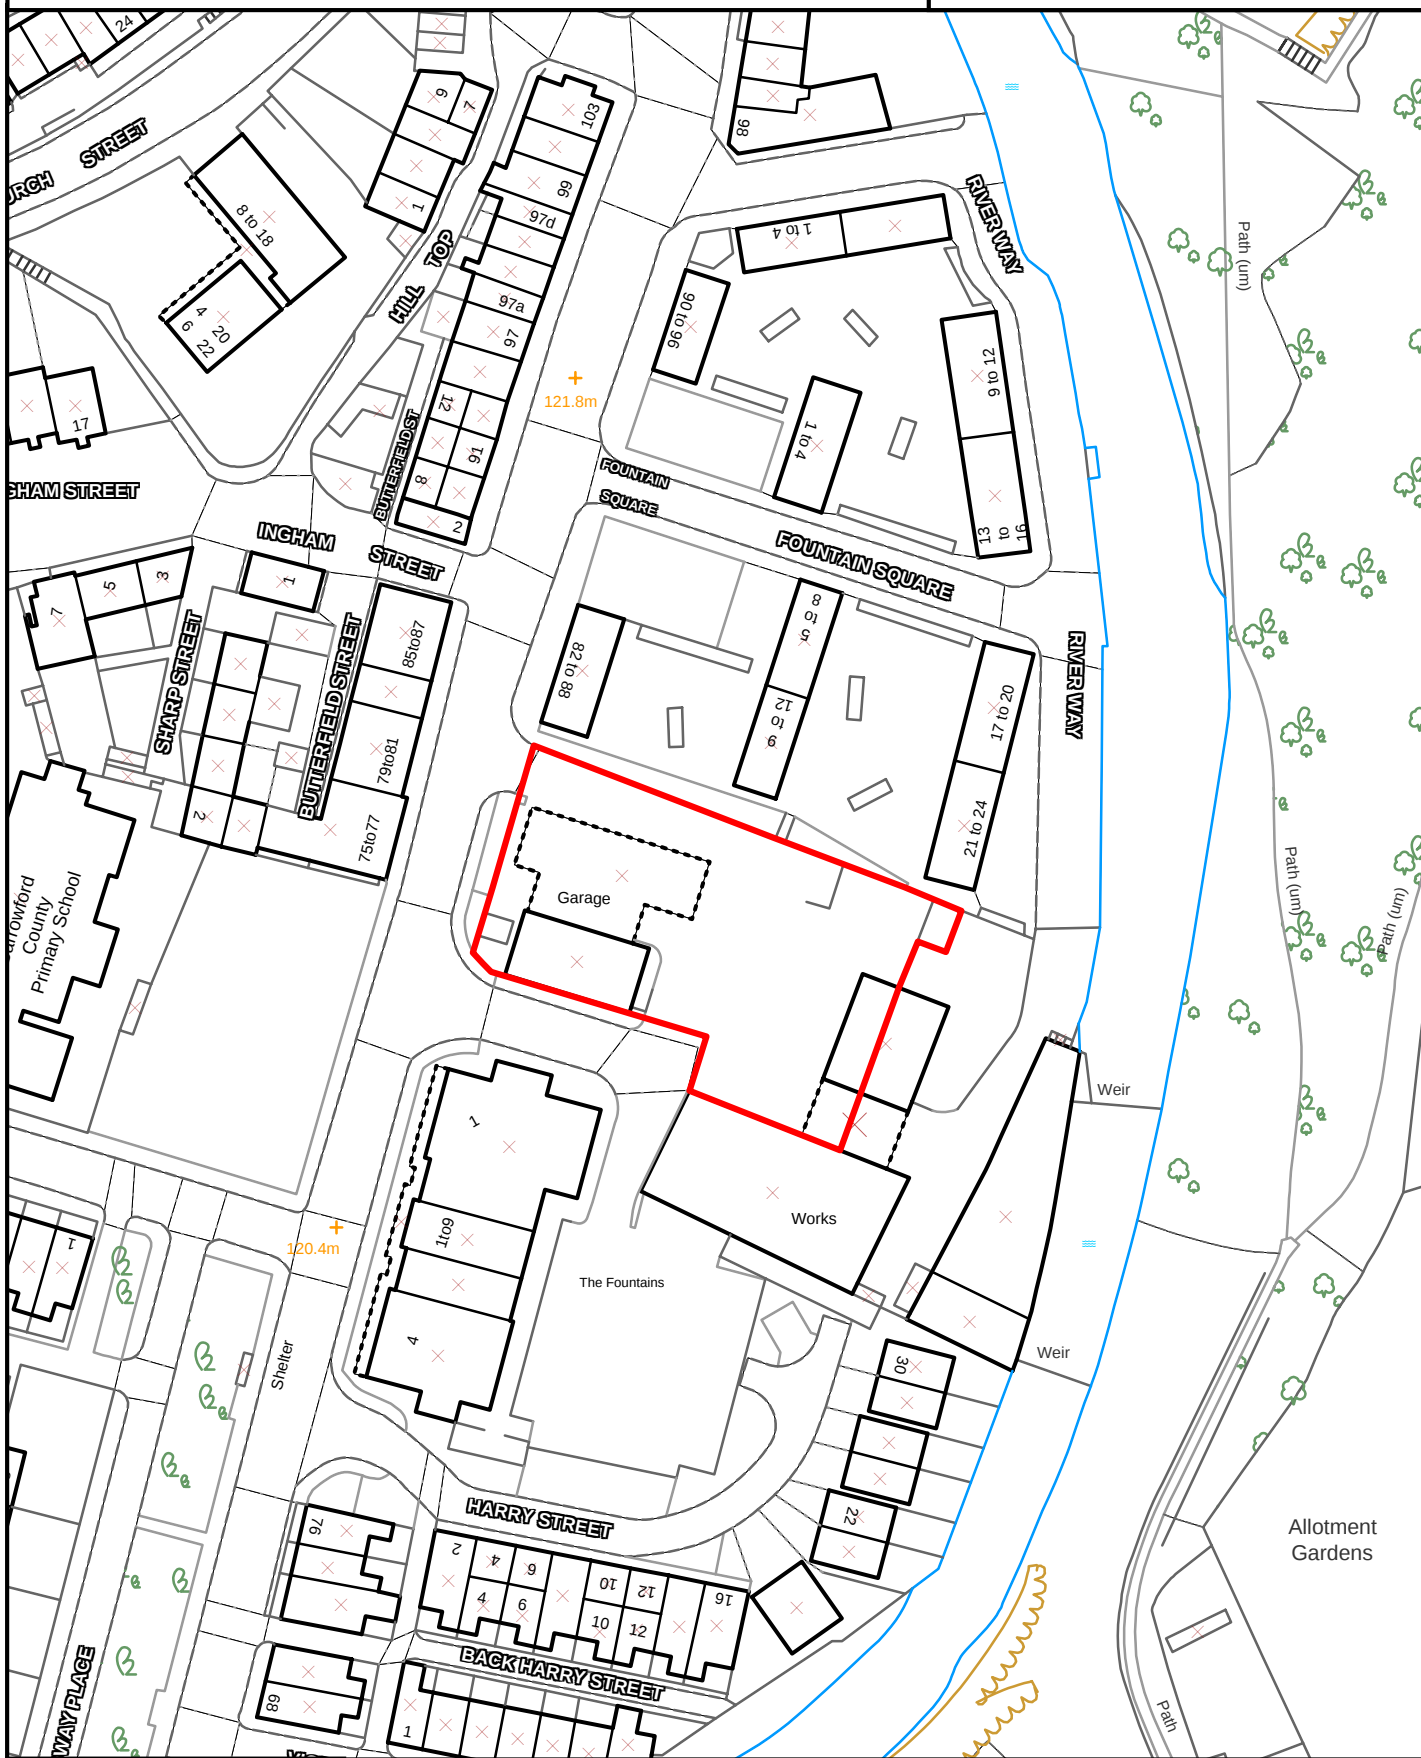

SCALE 1:1000

Crown Copyright
All Rights Reserved
100019669 - 2007



Site boundary of planning permission




BARROWFORD

SITE REF:

Former First Floor Members Club,
Sandy Lane

BD041

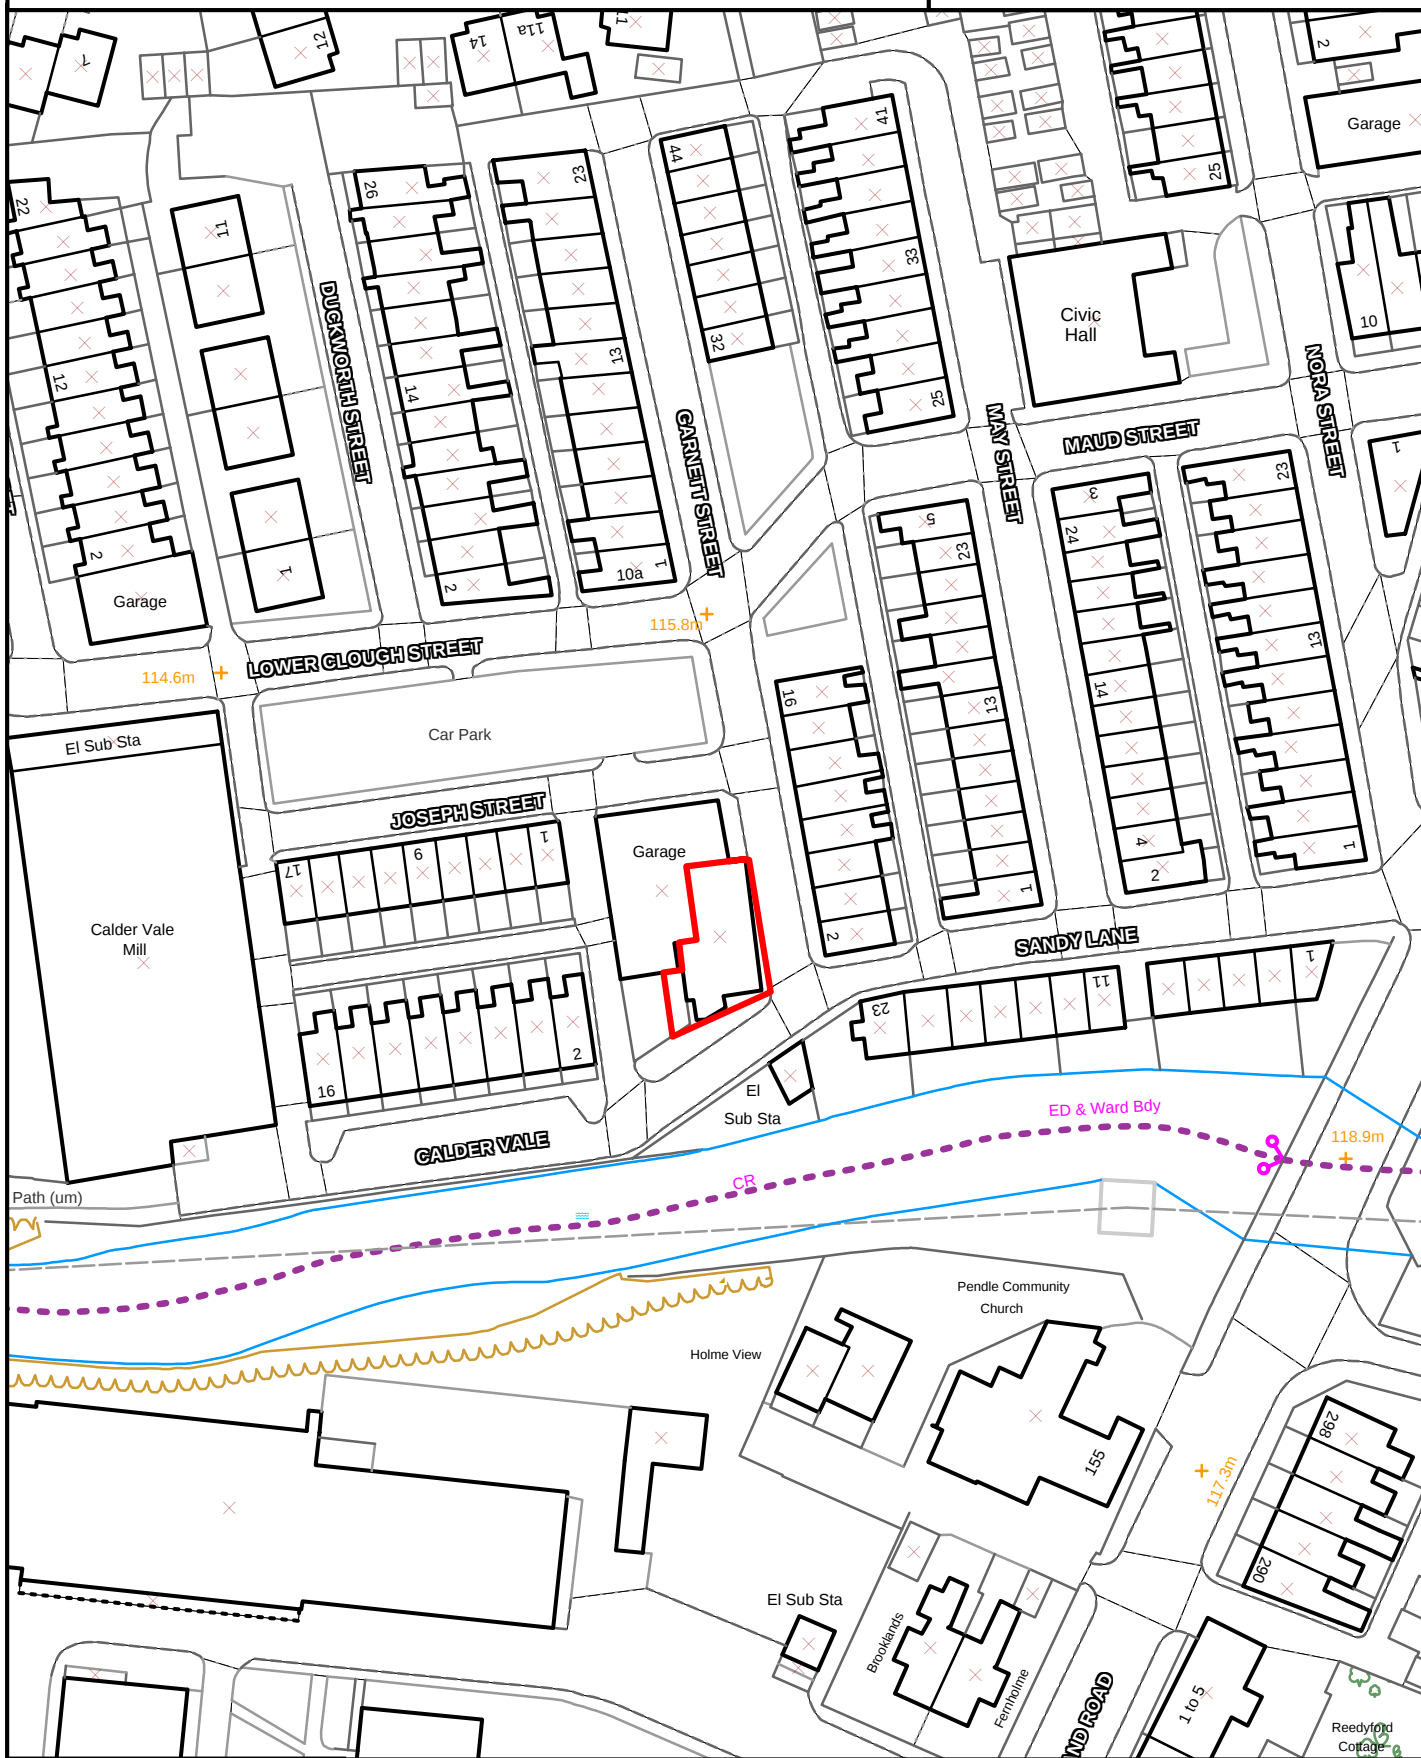

SCALE 1:1000

Crown Copyright
All Rights Reserved
100019669 - 2007



Site boundary of planning permission




BARROWFORD

SITE REF:

319 Gisburn Road

BD043

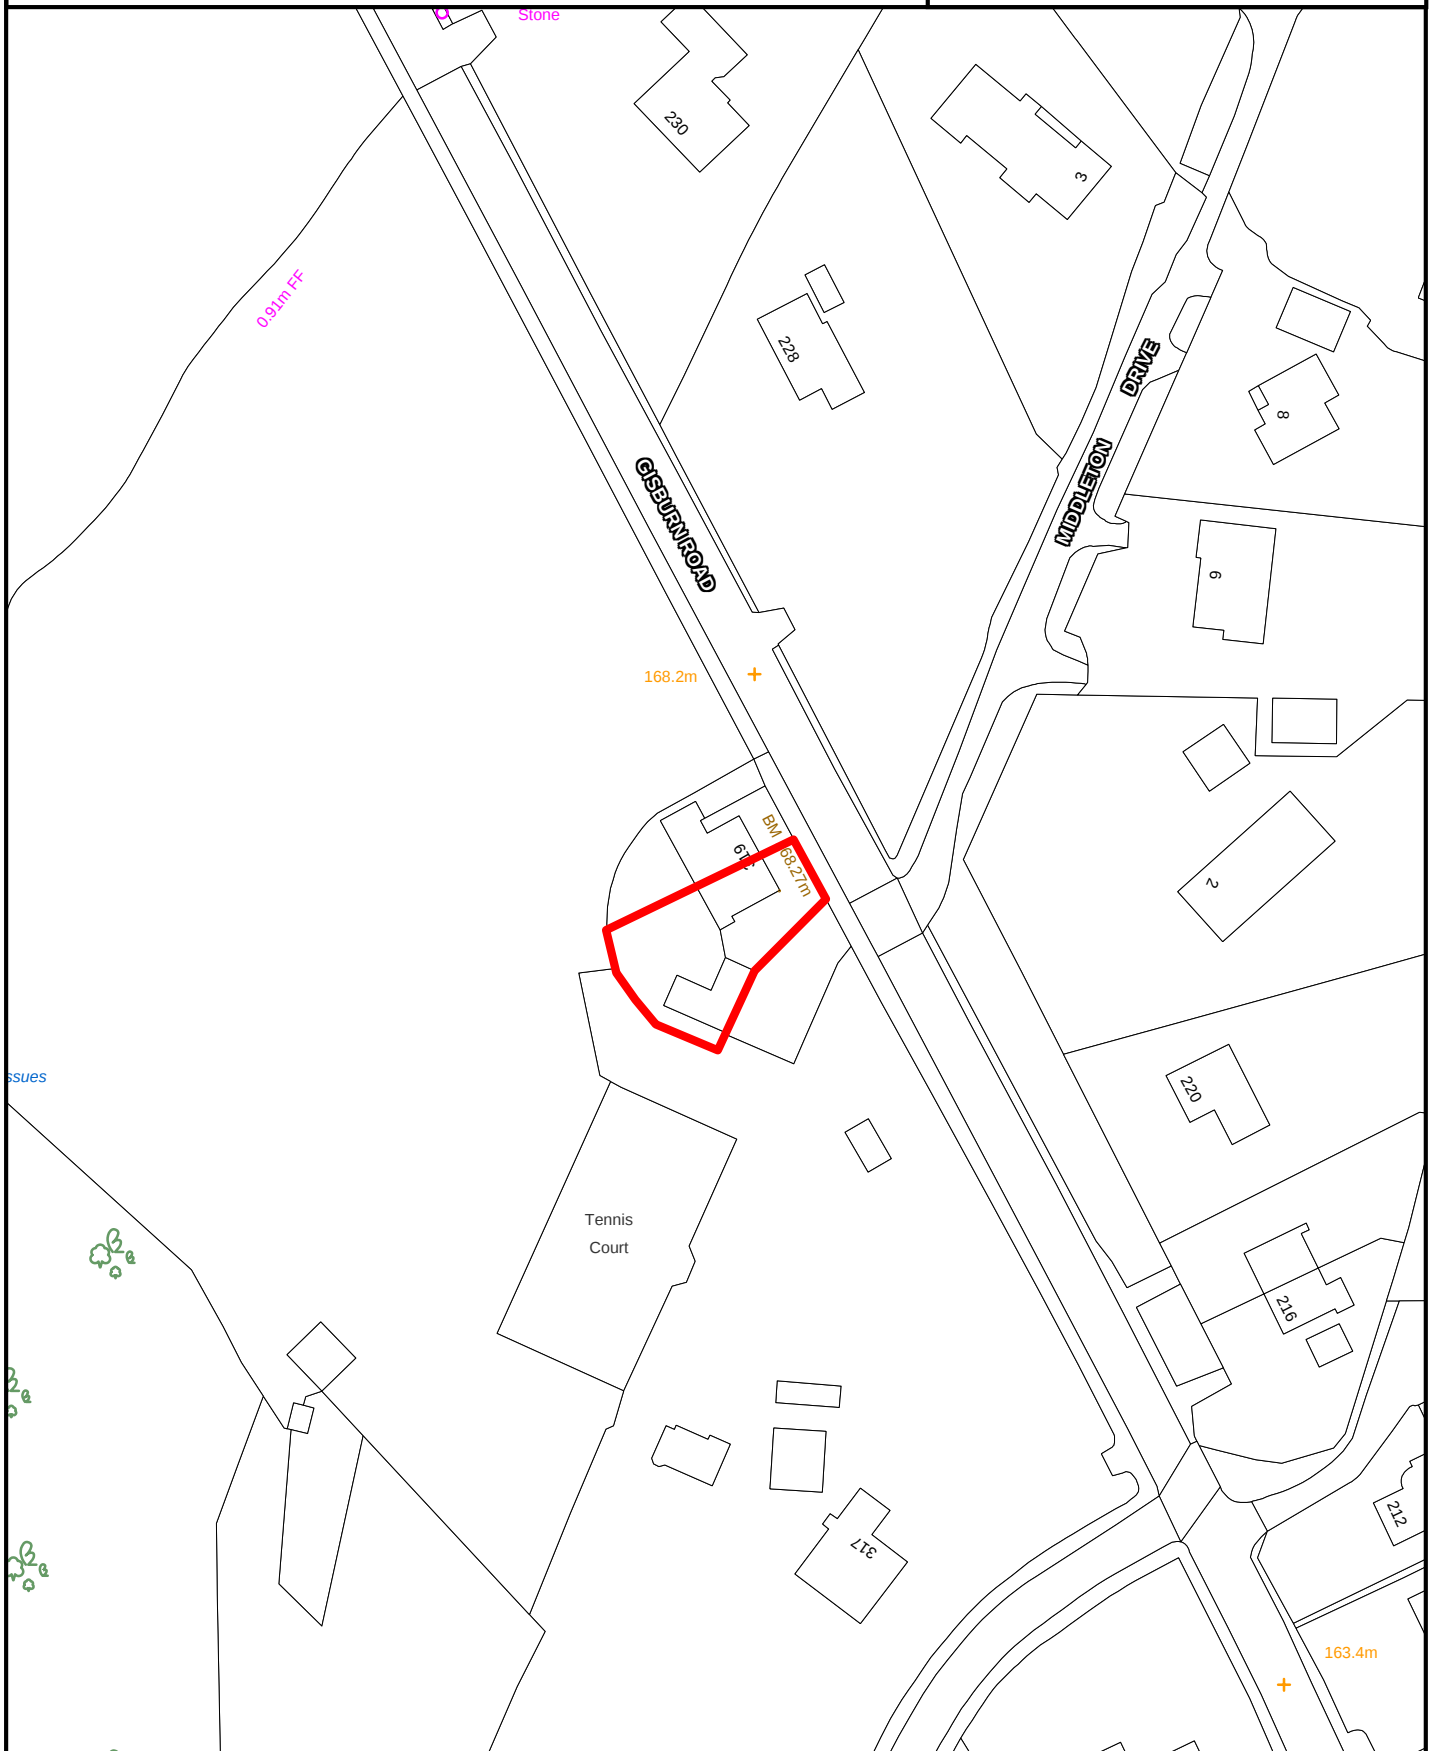

SCALE 1:1000

Crown Copyright
All Rights Reserved
100019669 - 2008



Site boundary of planning permission




BARNOLDSWICK

SITE REF:

Cavendish Street

BK002

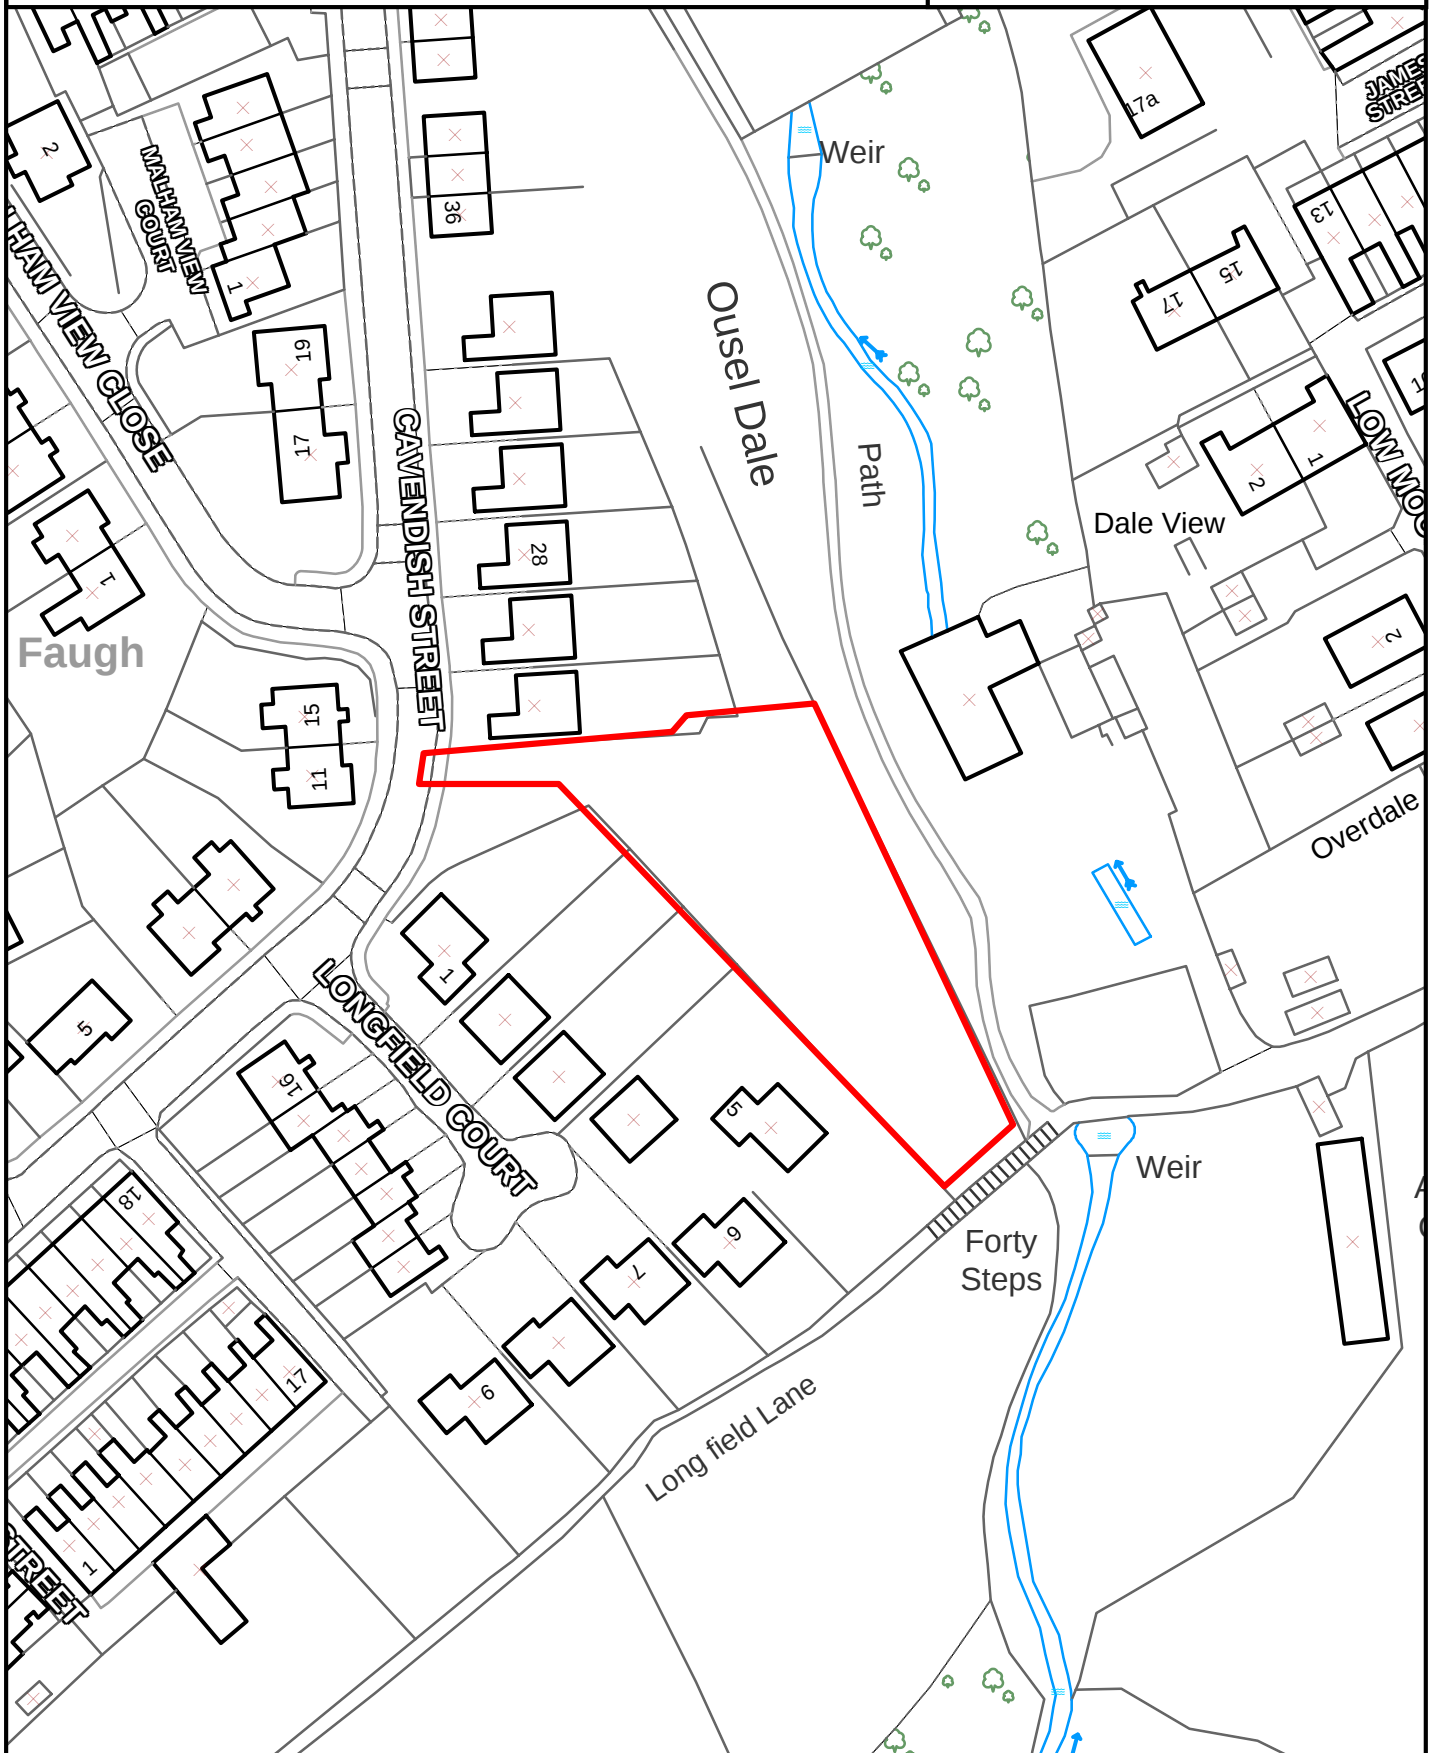

SCALE 1:1000

Crown Copyright
All Rights Reserved
100019669 - 2007



Site boundary of planning permission




BARNOLDSWICK

SITE REF:

22/24 Bank Street

BK005

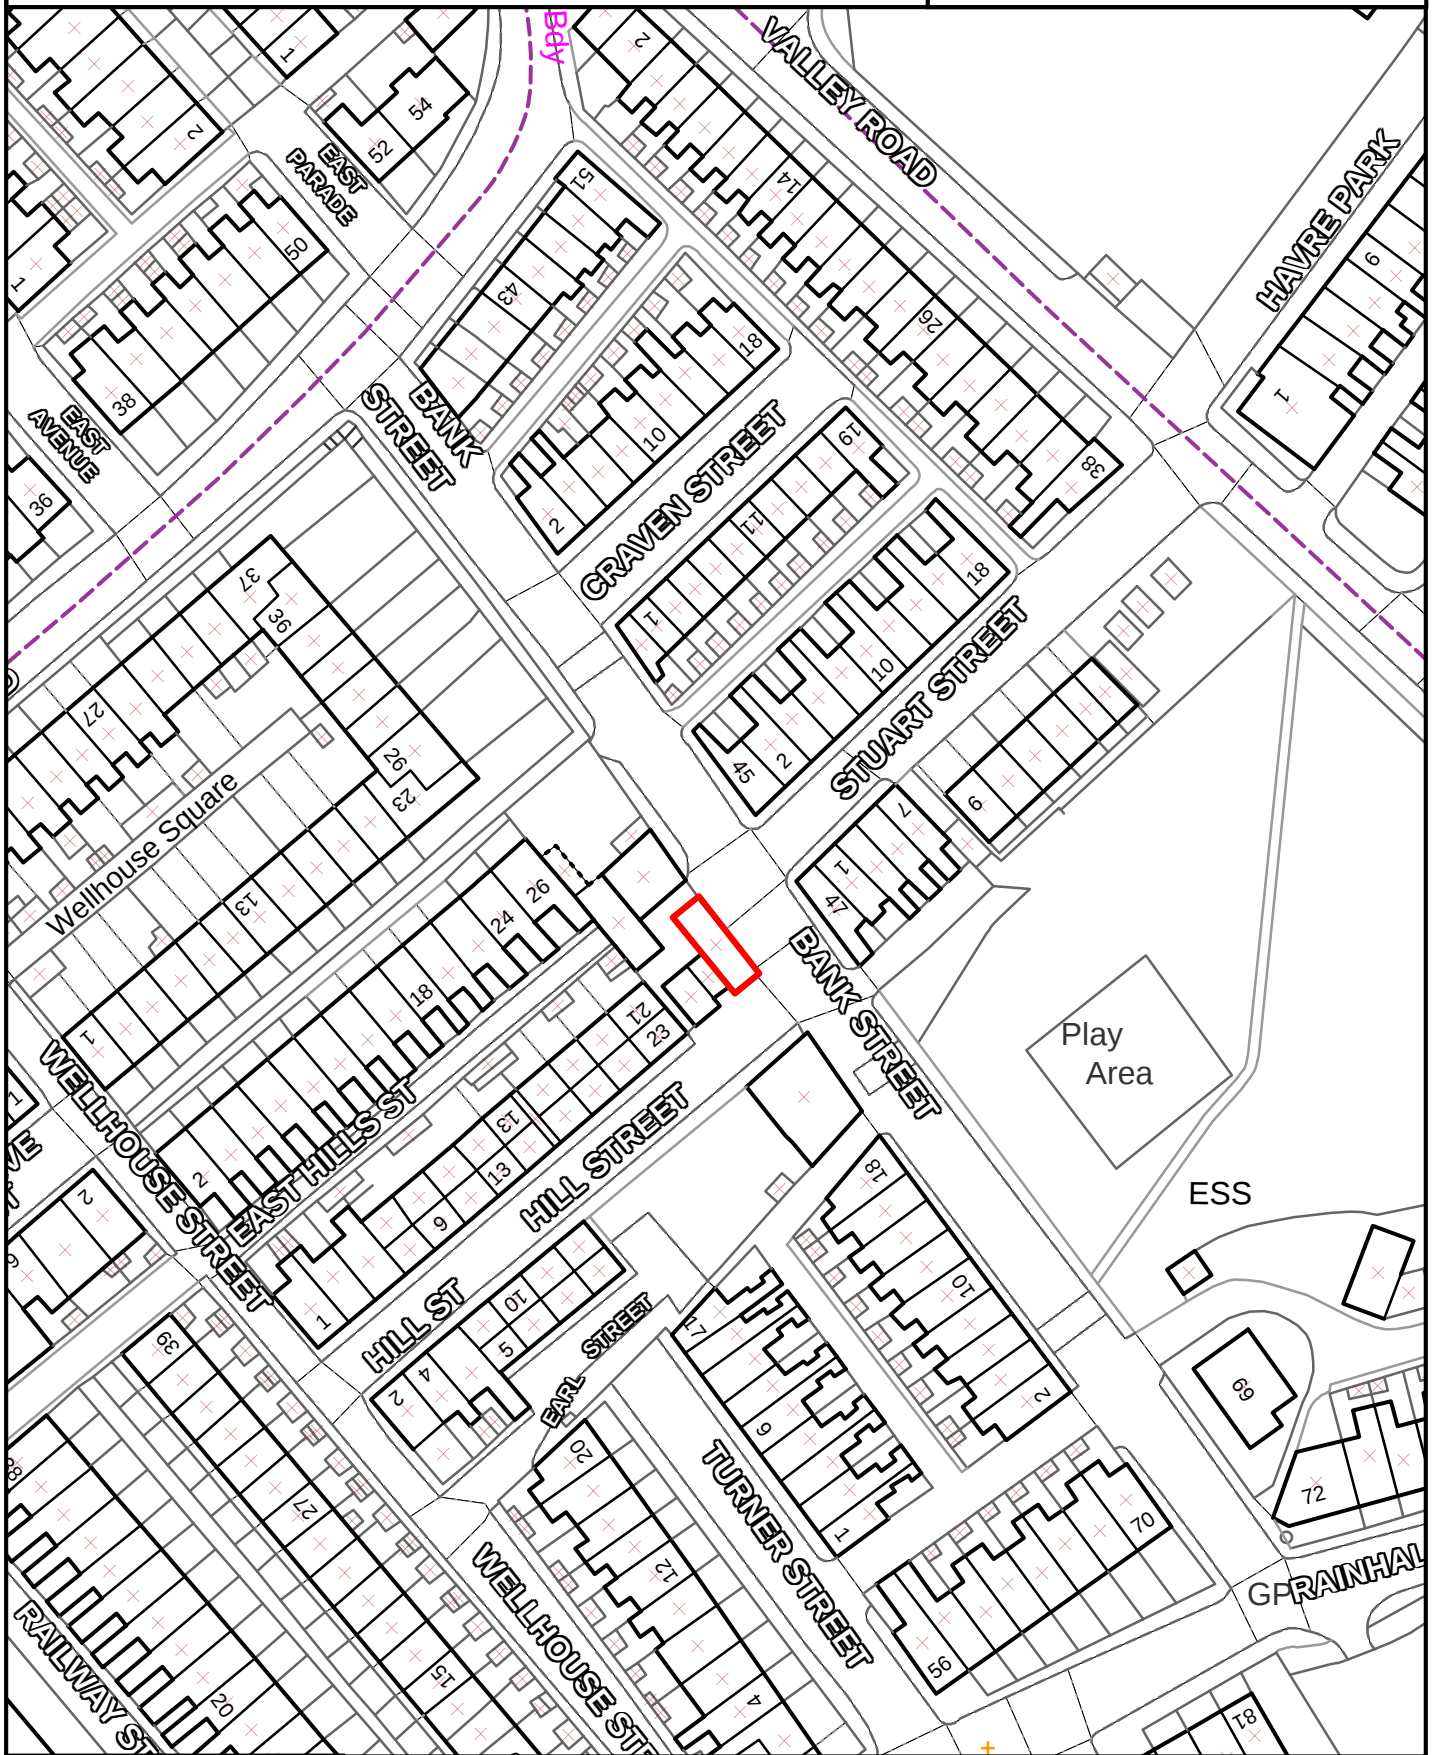

SCALE 1:1000

Crown Copyright
All Rights Reserved
100019669 - 2007



Site boundary of planning permission



BARNOLDSWICK

SITE REF:

Coates Wharfe, Skipton Road

BK005



SCALE 1:1,000

Crown Copyright
All Rights Reserved
100019669 - 2007



Site boundary of planning permission




BARNOLDSWICK

SITE REF:

Hope Technology, Coates New (Hope) Mill,
Skipton Road

BK037

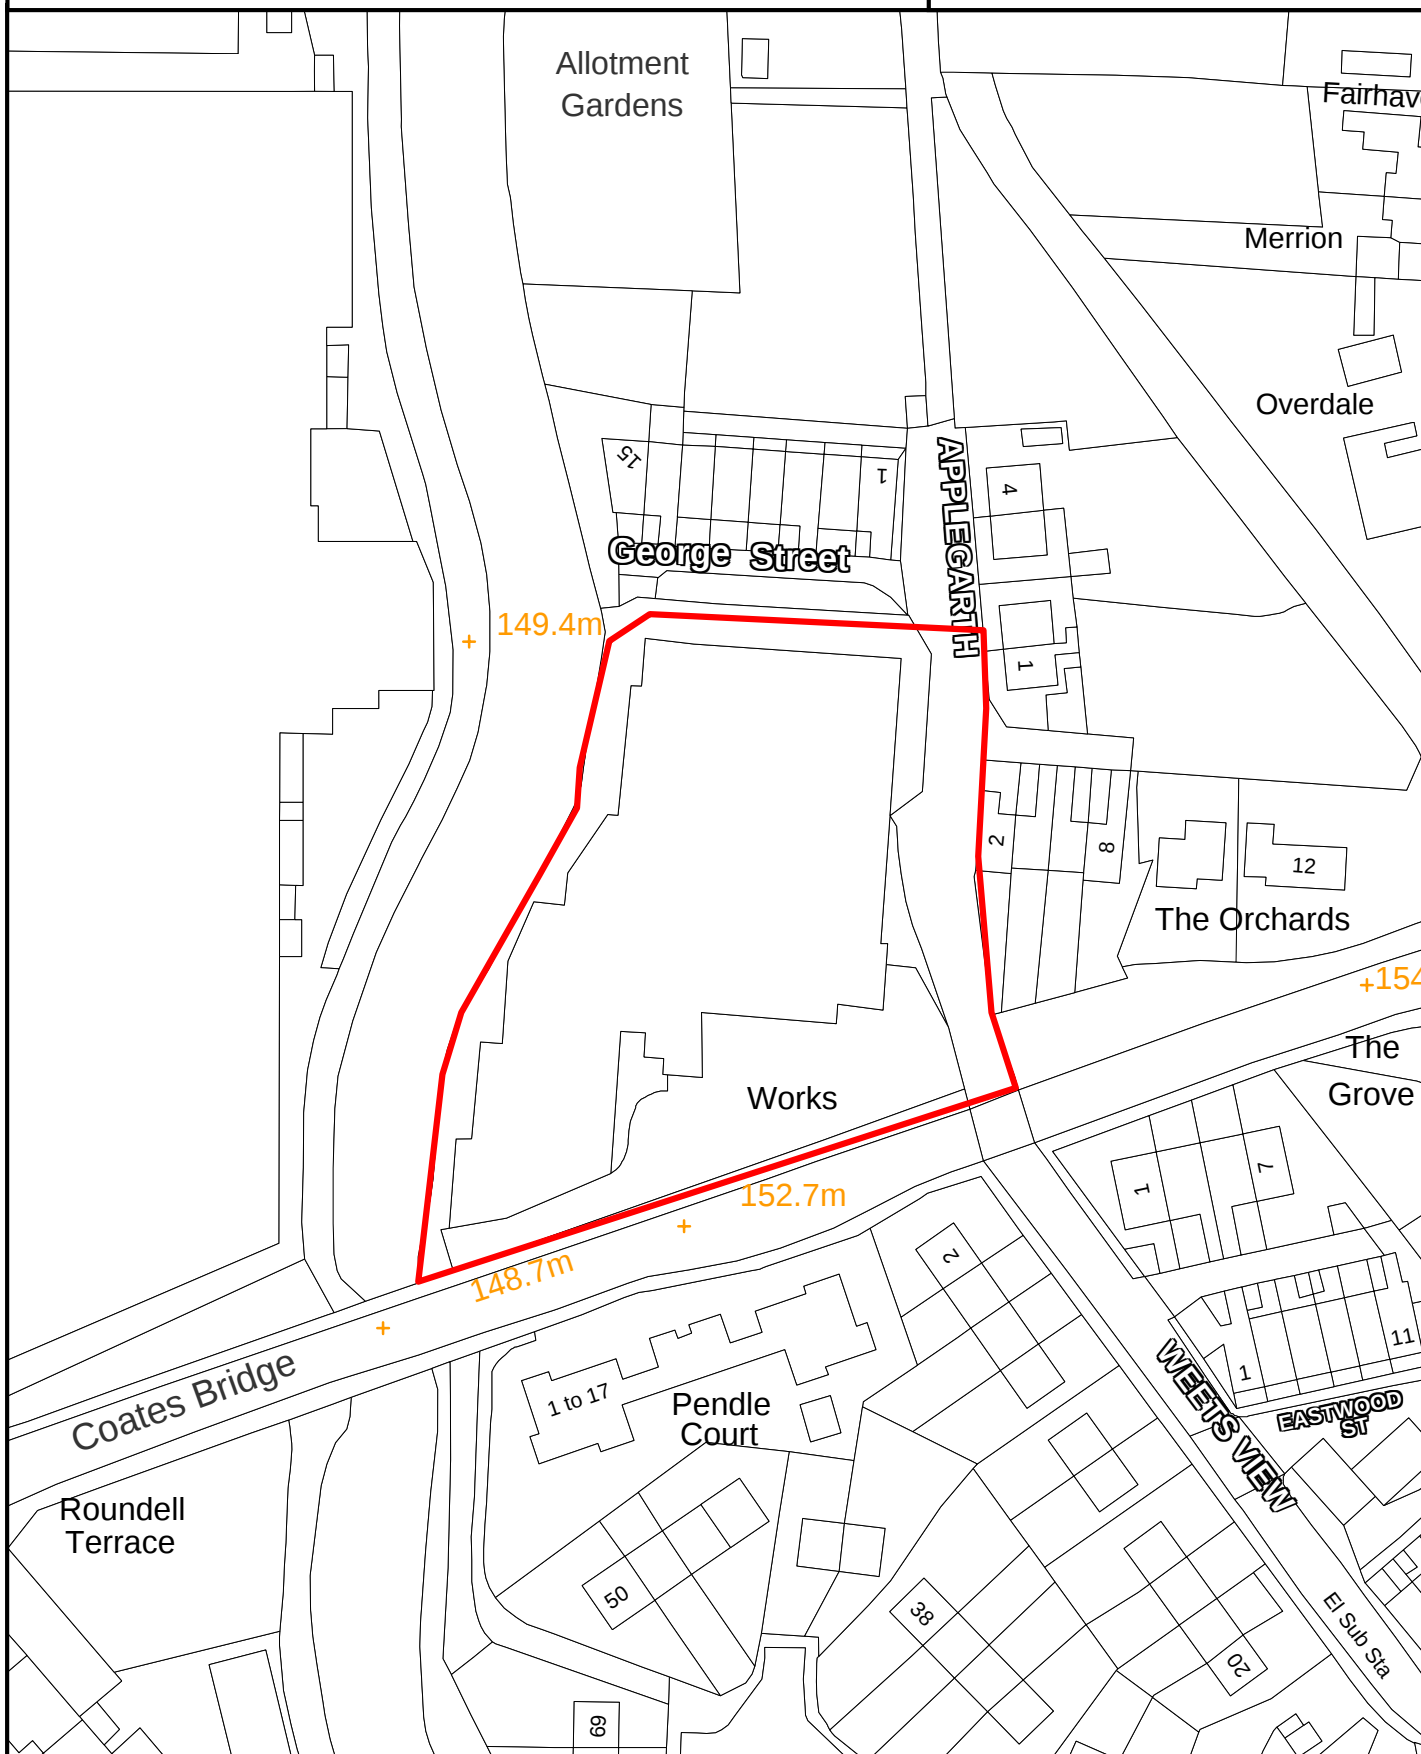

SCALE 1:1,000

Crown Copyright
All Rights Reserved
100019669 - 2007



Site boundary of planning permission




BARNOLDSWICK

SITE REF:

Manor House Farm, Brogden Lane

BK038

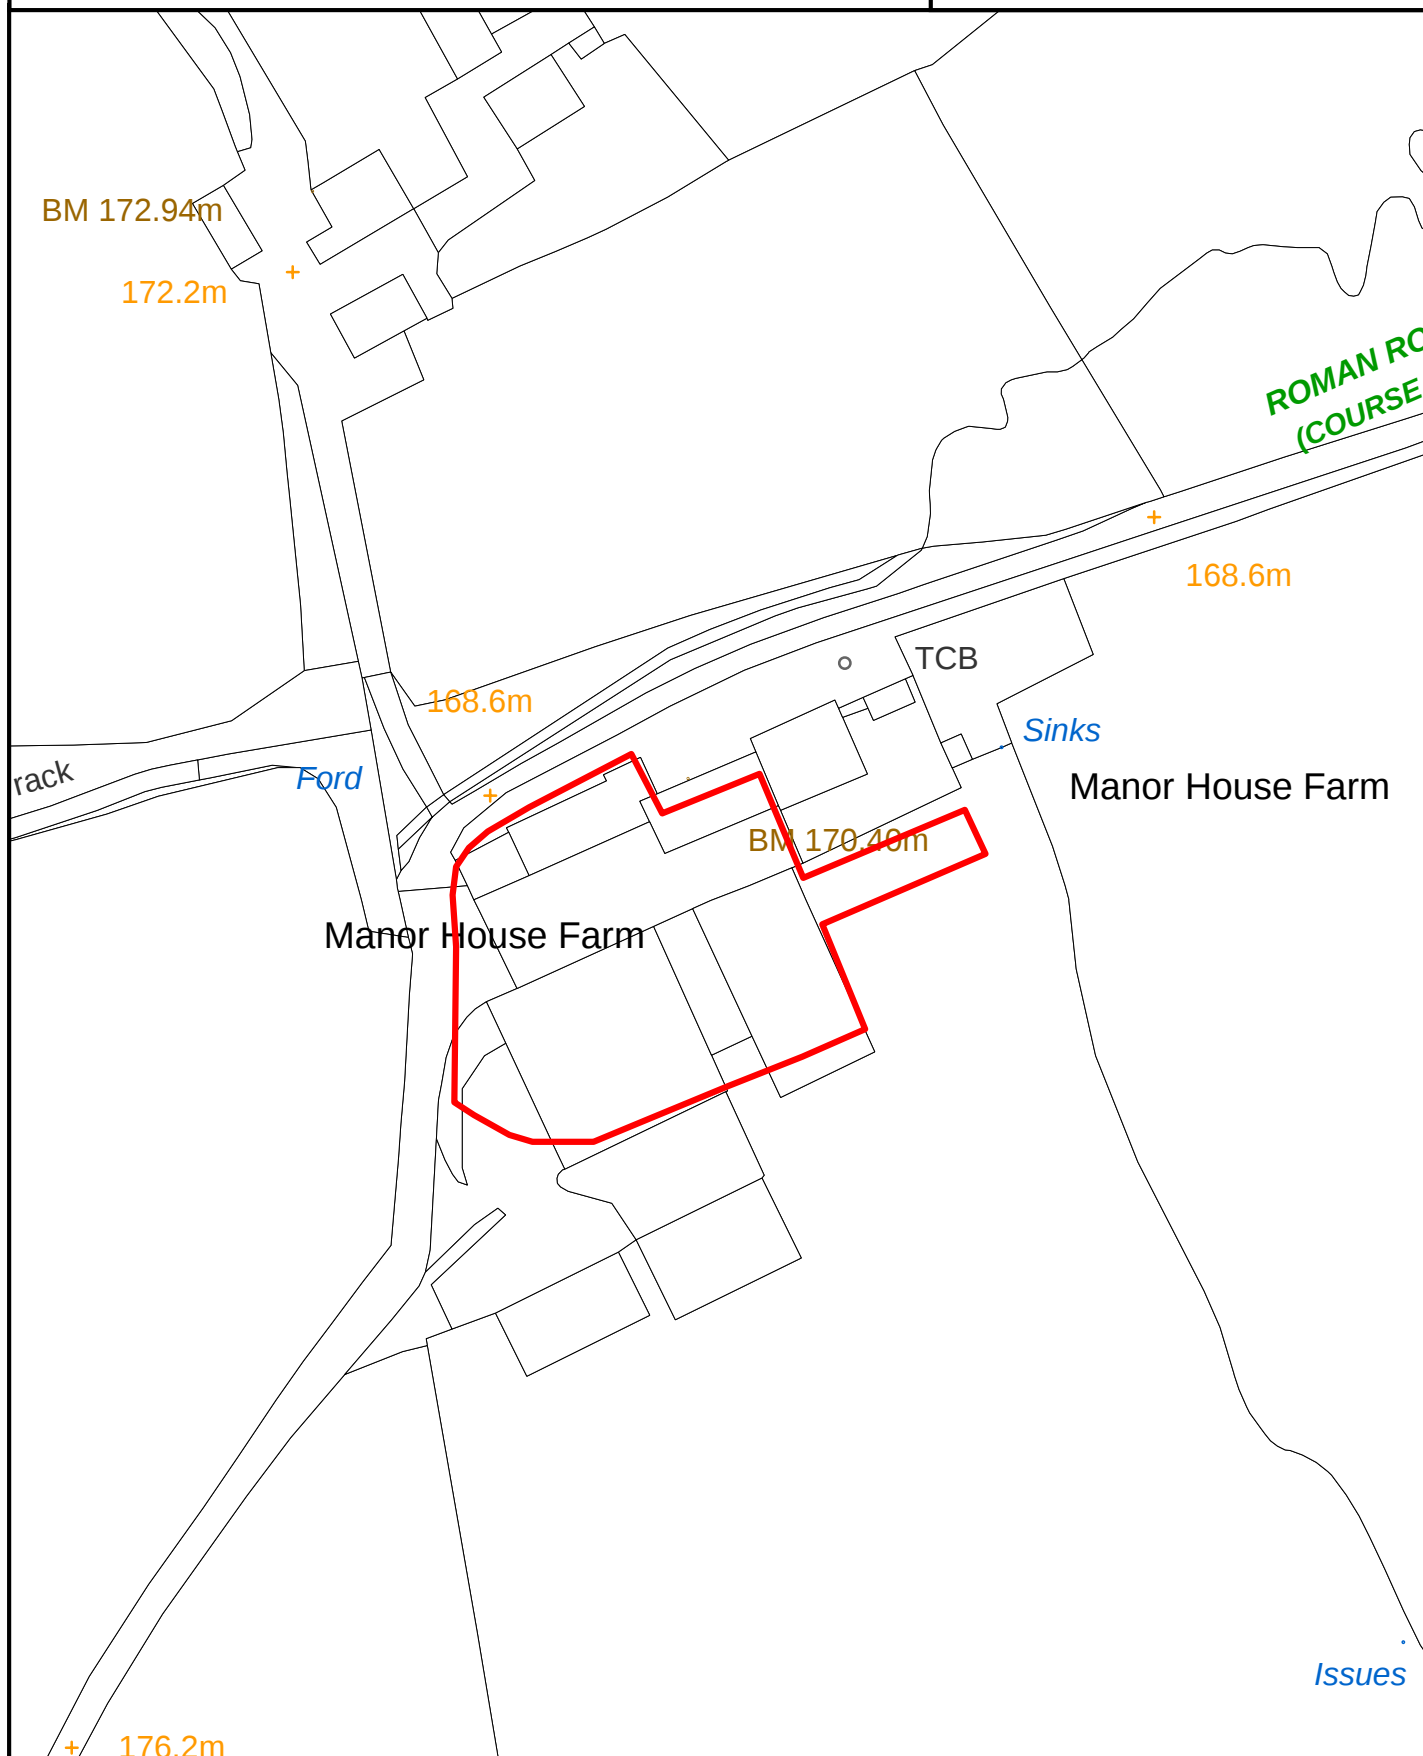

SCALE 1:1,000

Crown Copyright
All Rights Reserved
100019669 - 2007



Site boundary of planning permission




BARNOLDSWICK

SITE REF:

Springs Farm, Esp Lane

BK040

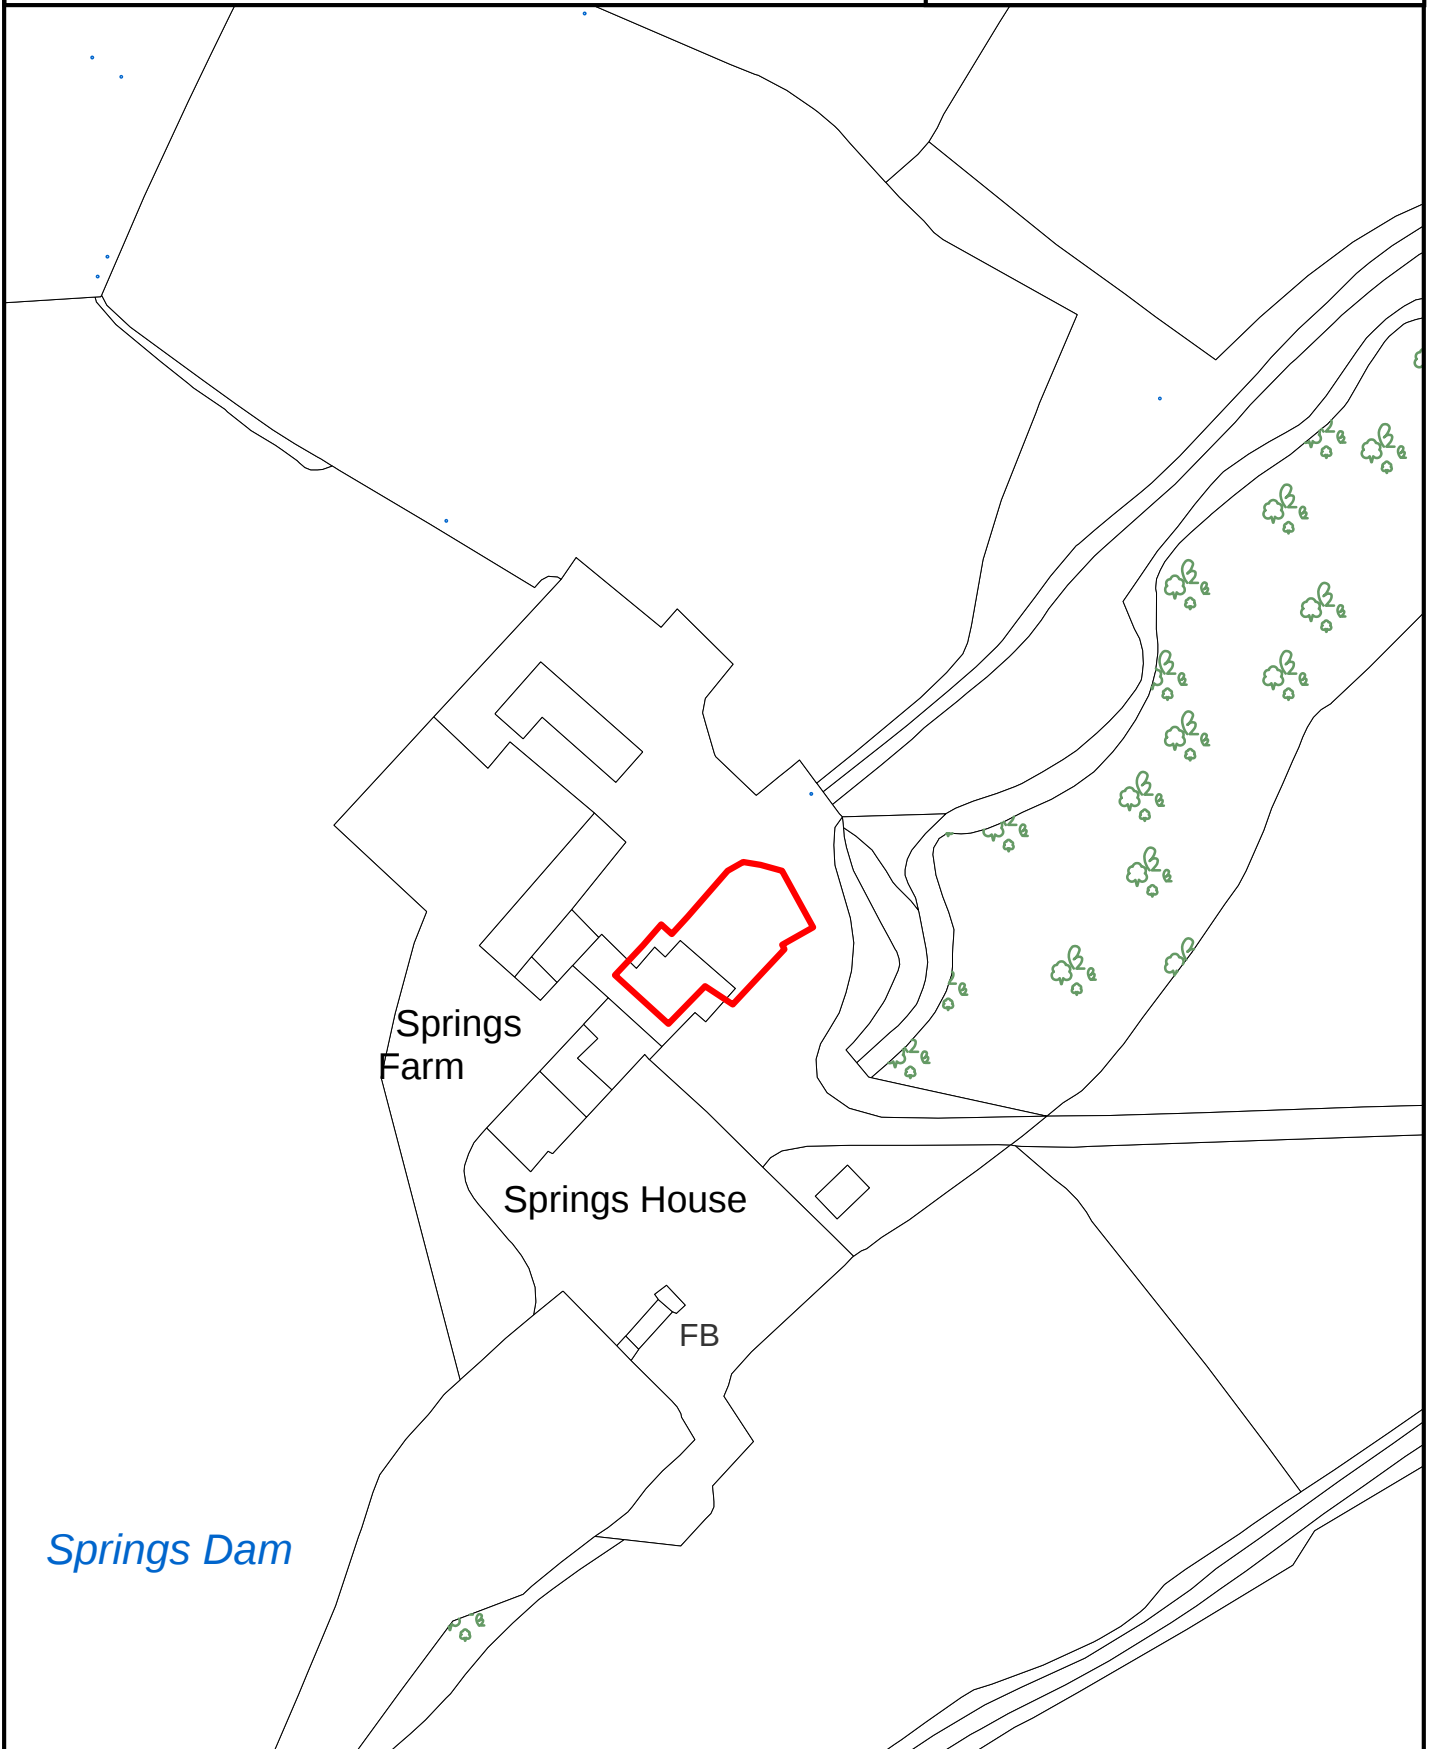

SCALE 1:1,000

Crown Copyright
All Rights Reserved
100019669 - 2007



Site boundary of planning permission




BARNOLDSWICK

SITE REF:

13 Wellhouse Road

BK041

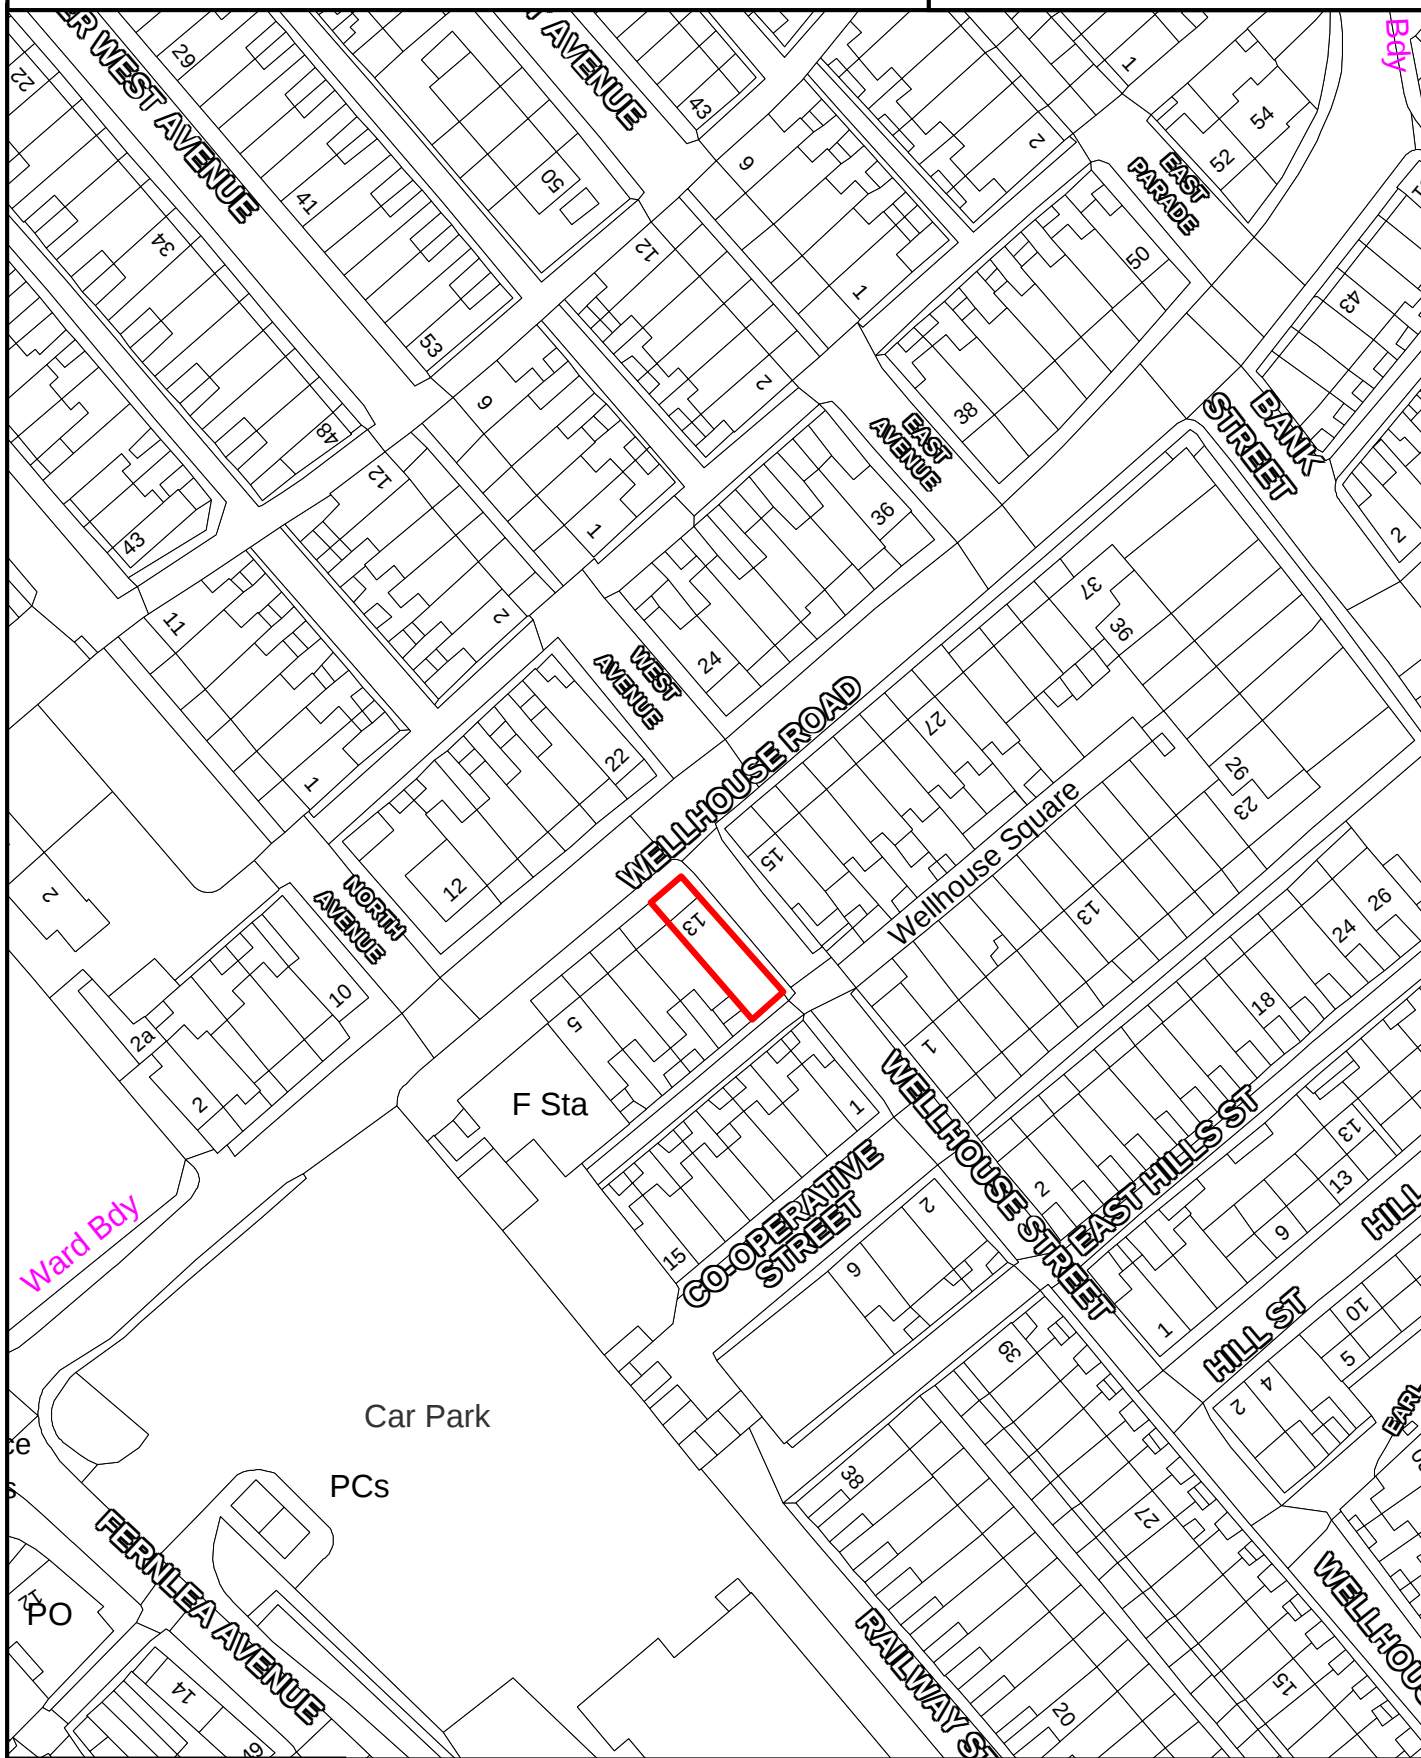

SCALE 1:1,000

Crown Copyright
All Rights Reserved
100019669 - 2007



Site boundary of planning permission




BARNOLDSWICK

SITE REF:

Land at Kirkstall Drive

BK045

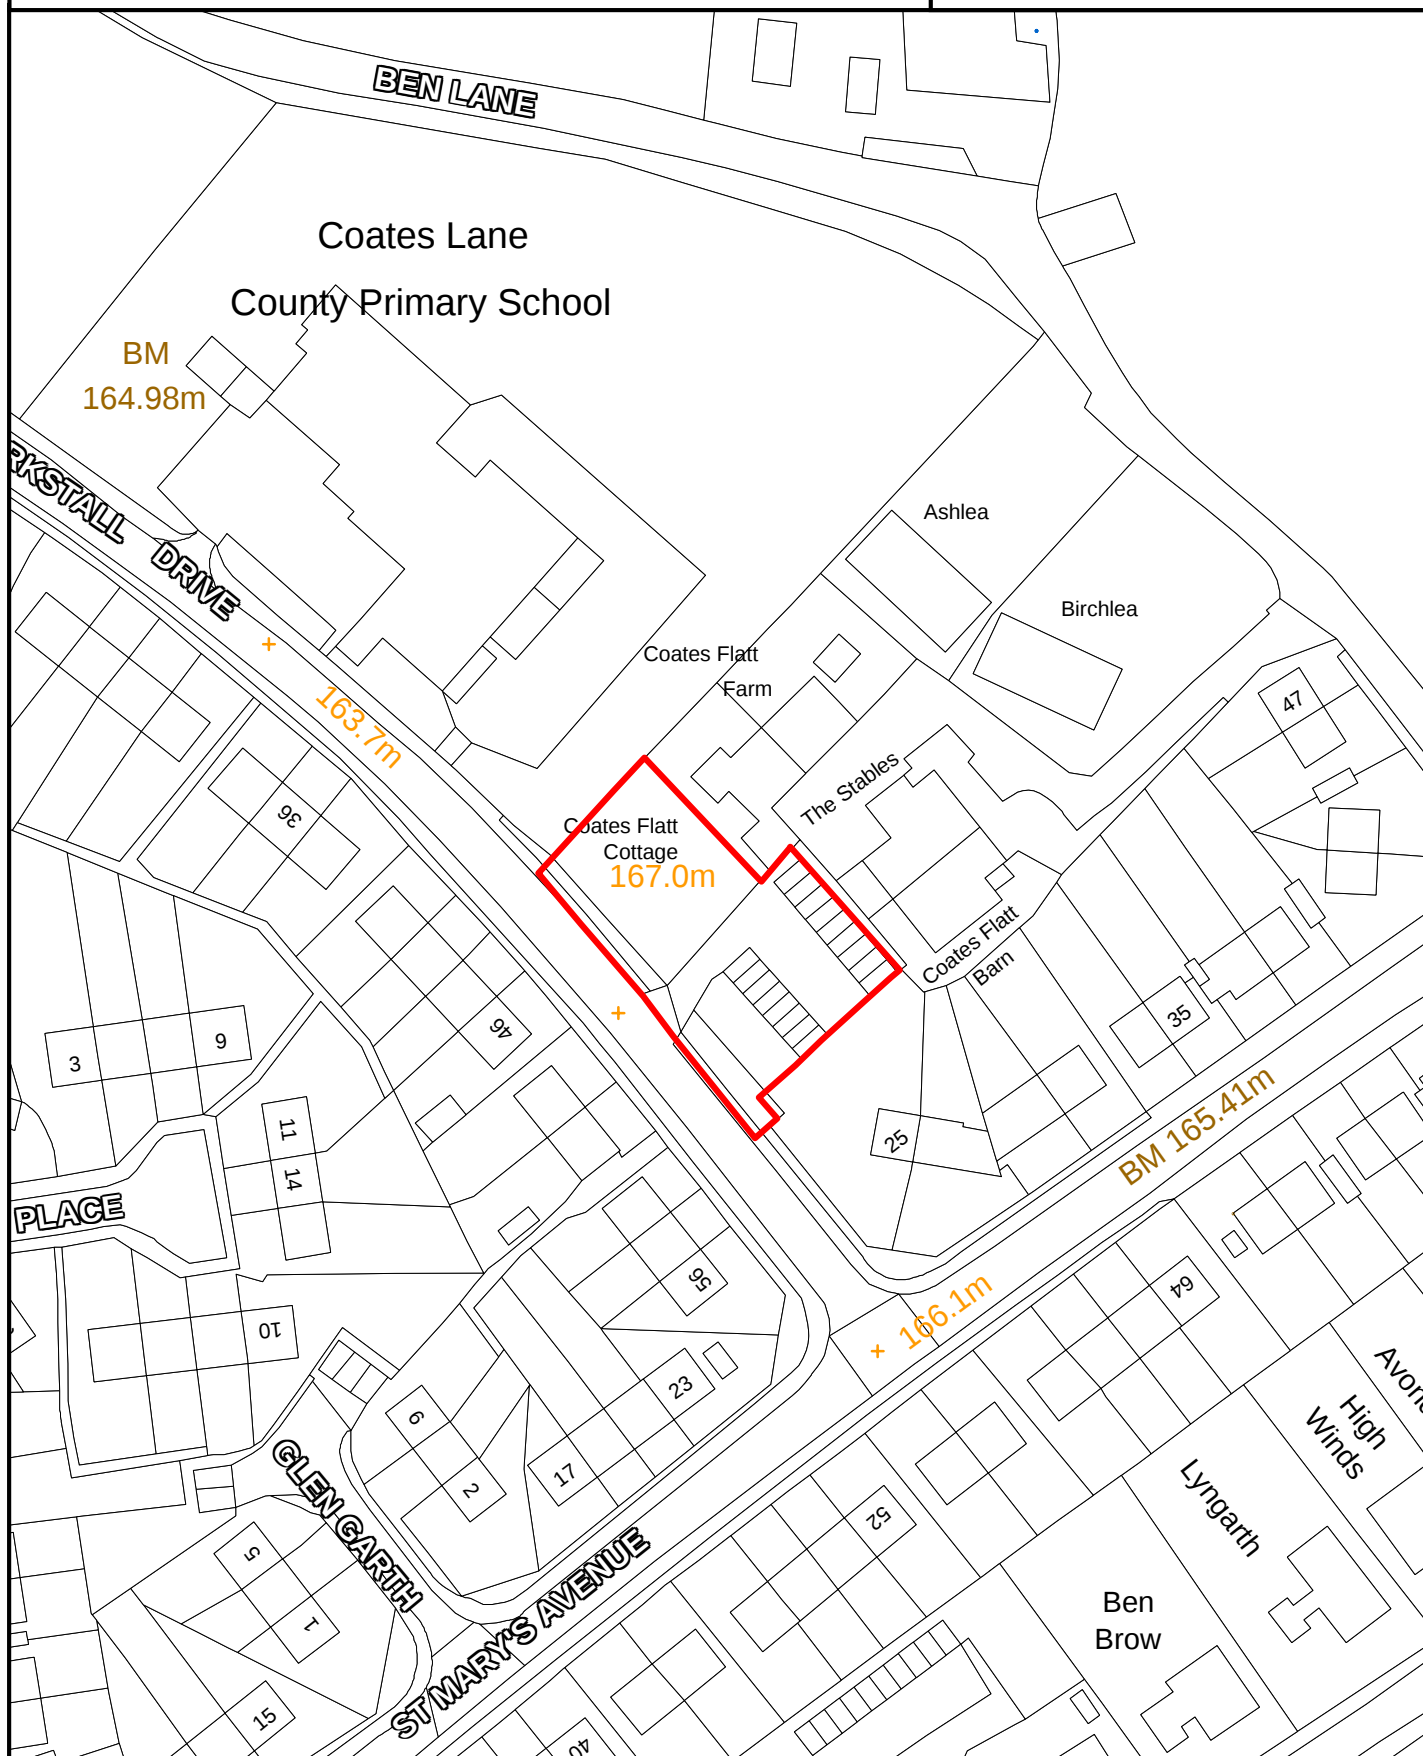

SCALE 1:1,000

Crown Copyright
All Rights Reserved
100019669 - 2007



Site boundary of planning permission




BARNOLDSWICK

SITE REF:

18-20 Church Street

BK049

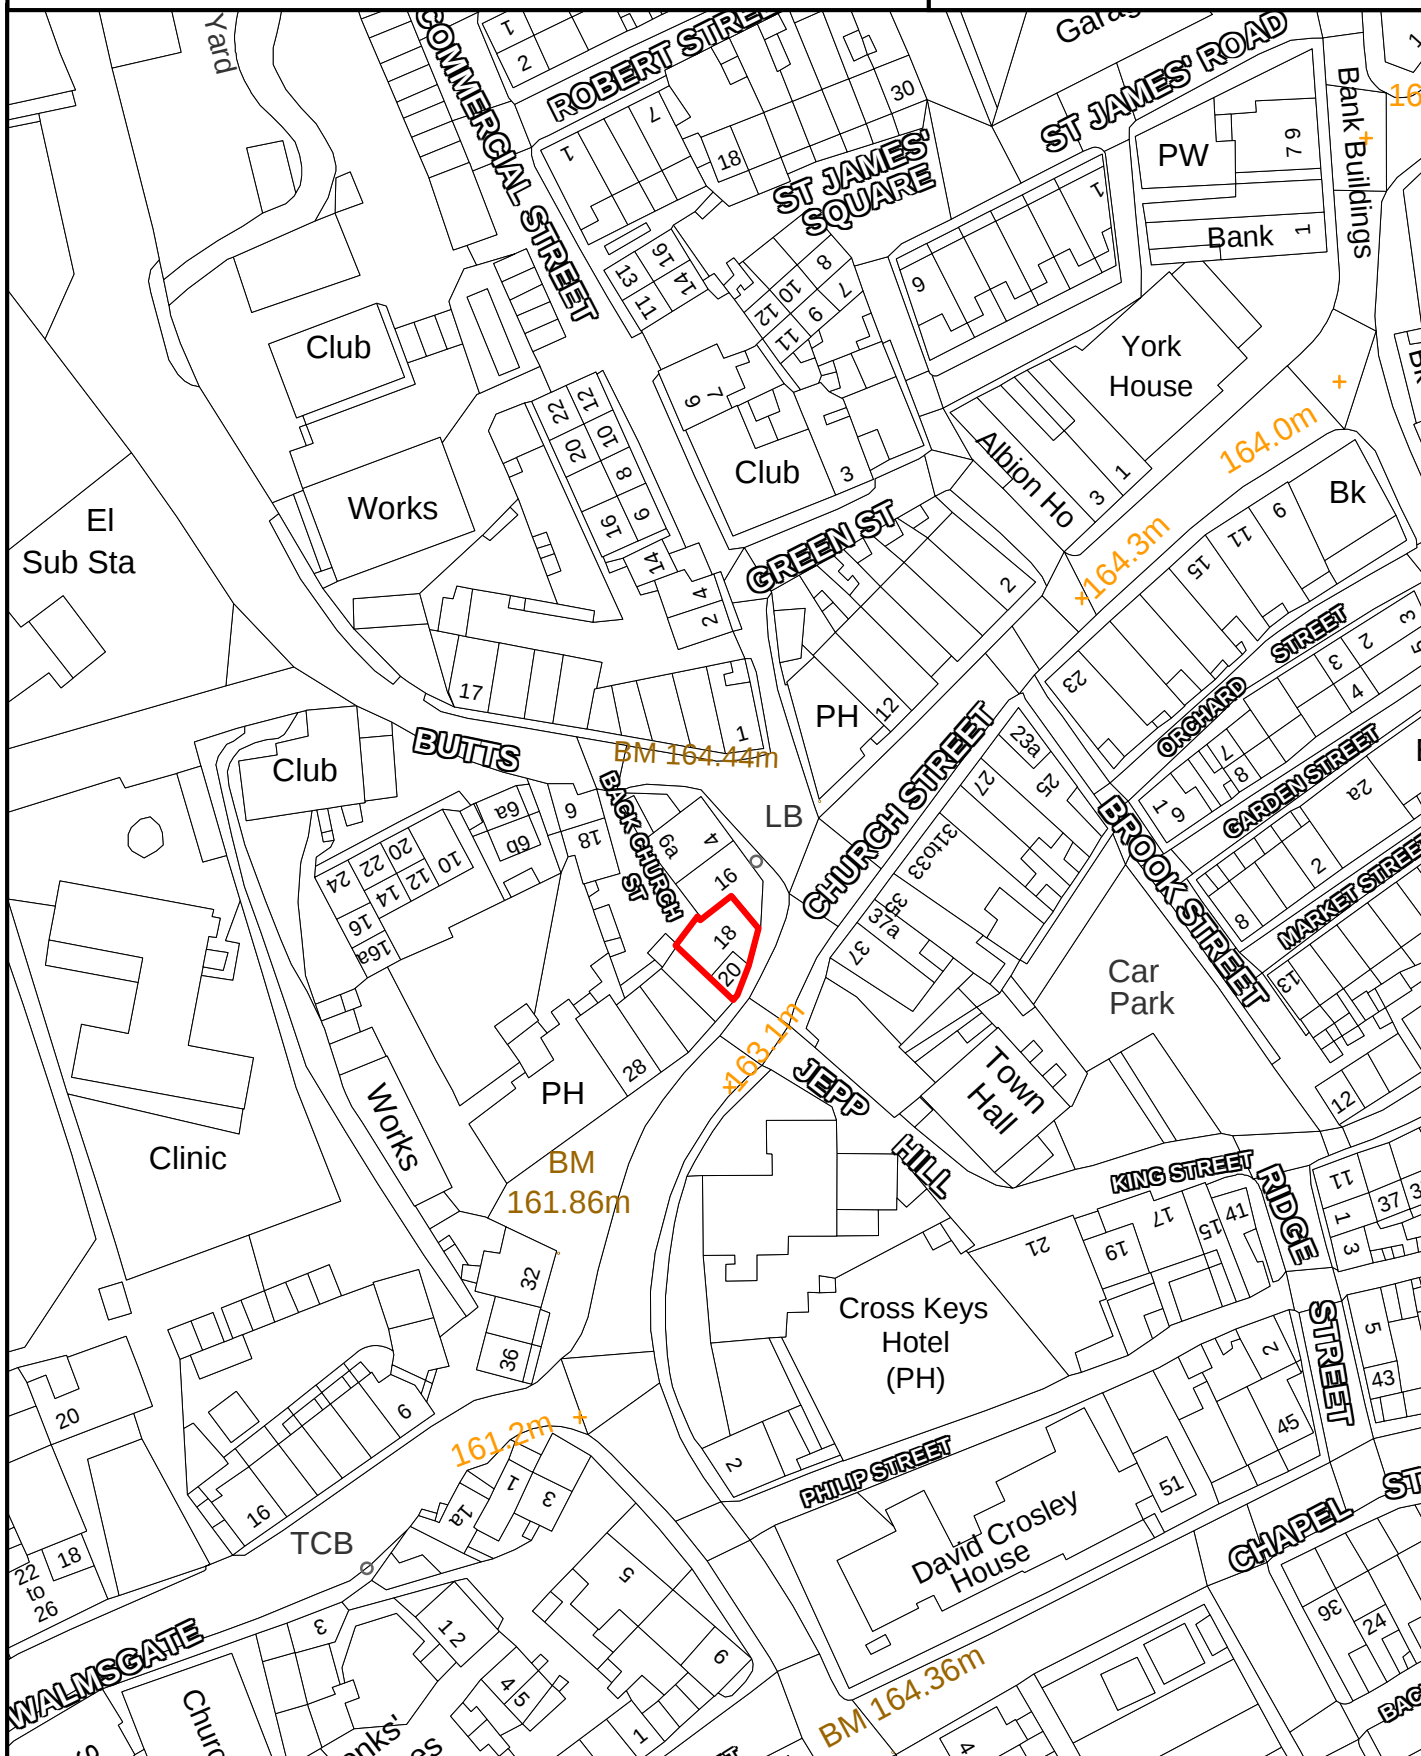

SCALE 1:1,000

Crown Copyright
All Rights Reserved
100019669 - 2007



Site boundary of planning permission




BARNOLDSWICK

SITE REF:

Westfield Mill, Carr Road

BK055

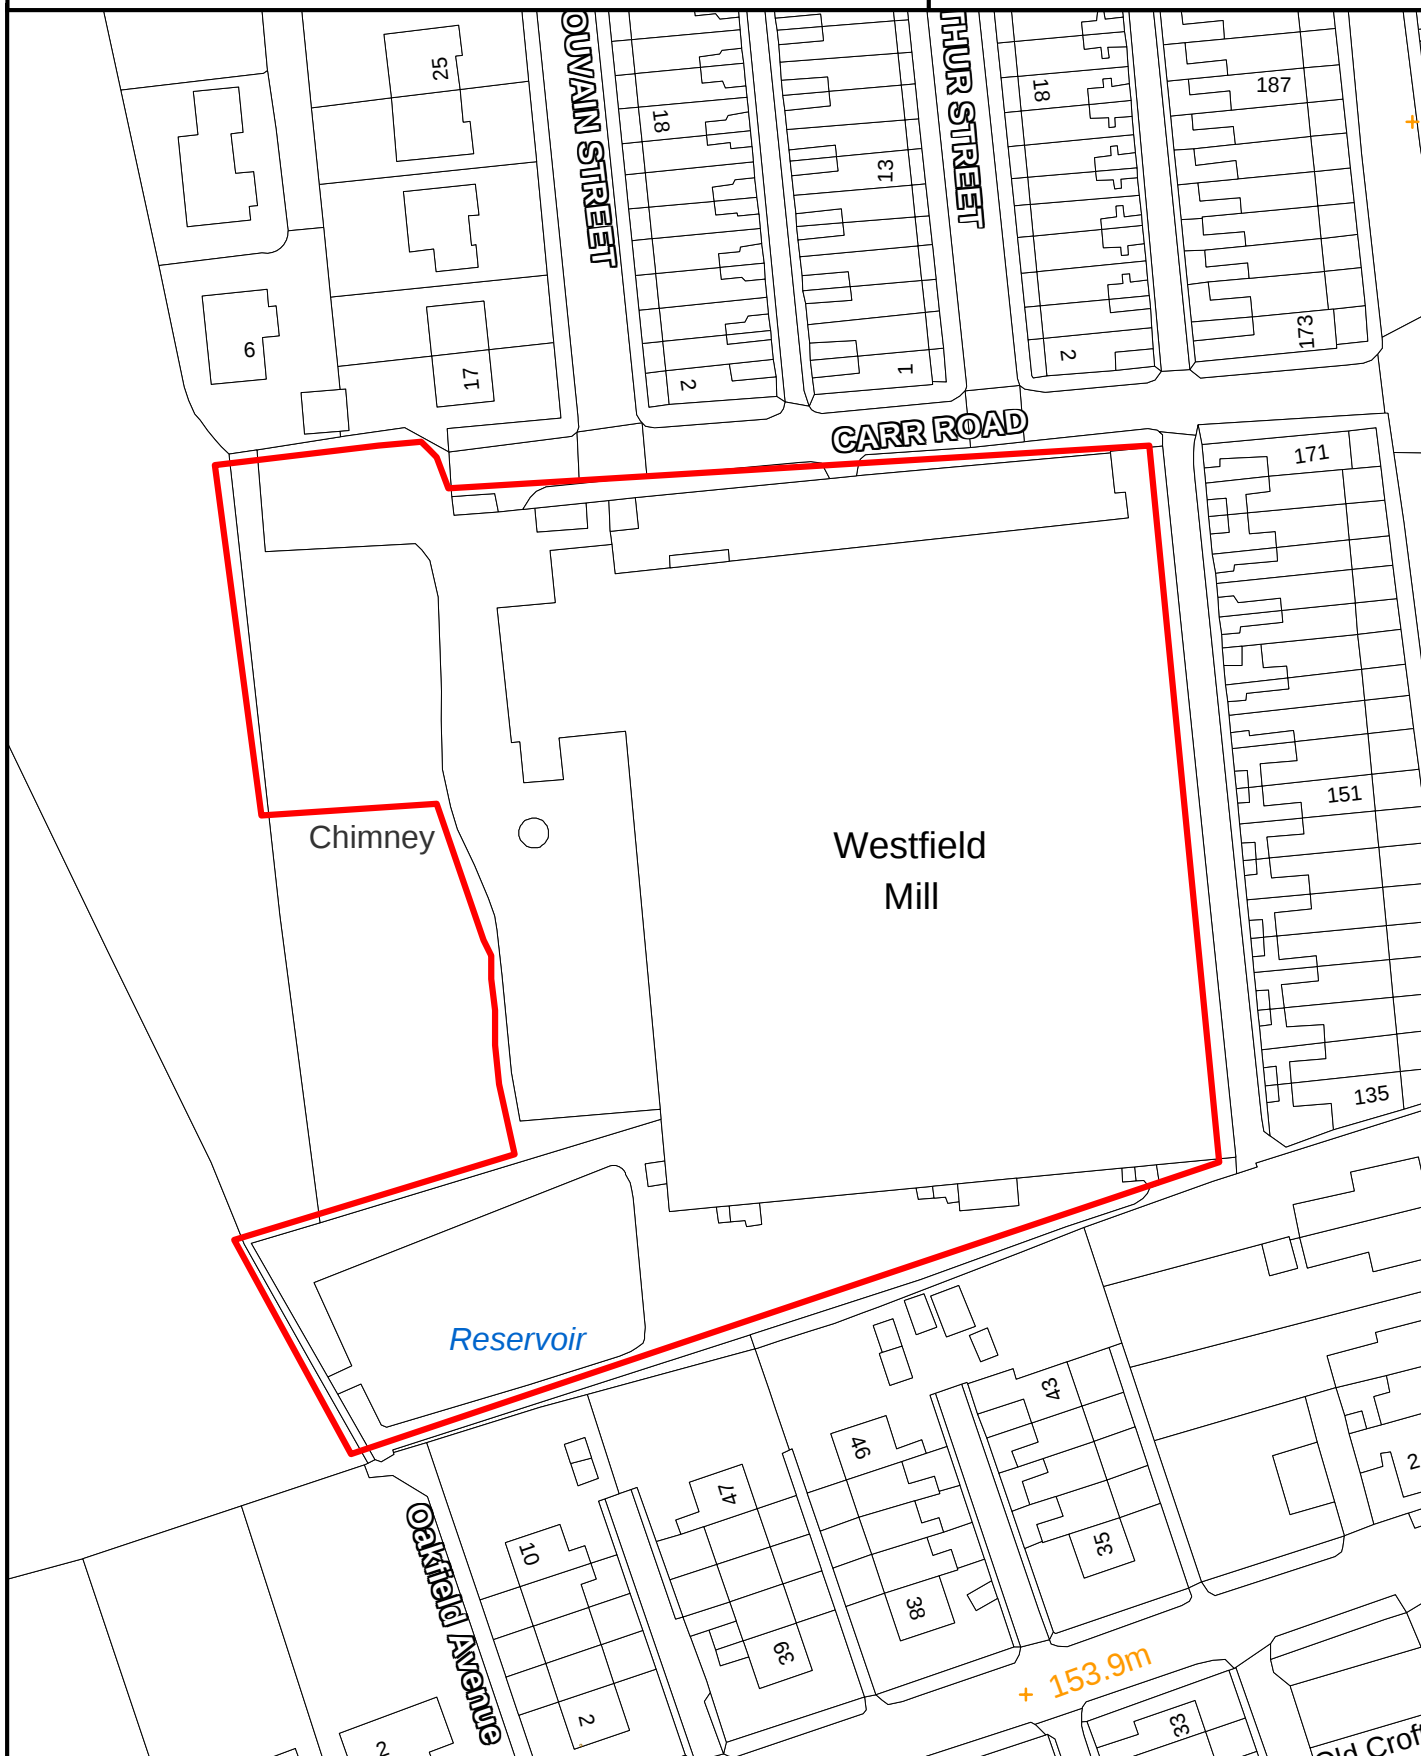

SCALE 1:1,000

Crown Copyright
All Rights Reserved
100019669 - 2007



Site boundary of planning permission




BARNOLDSWICK

SITE REF:

Mill Street Garage, Mill Street

BK059

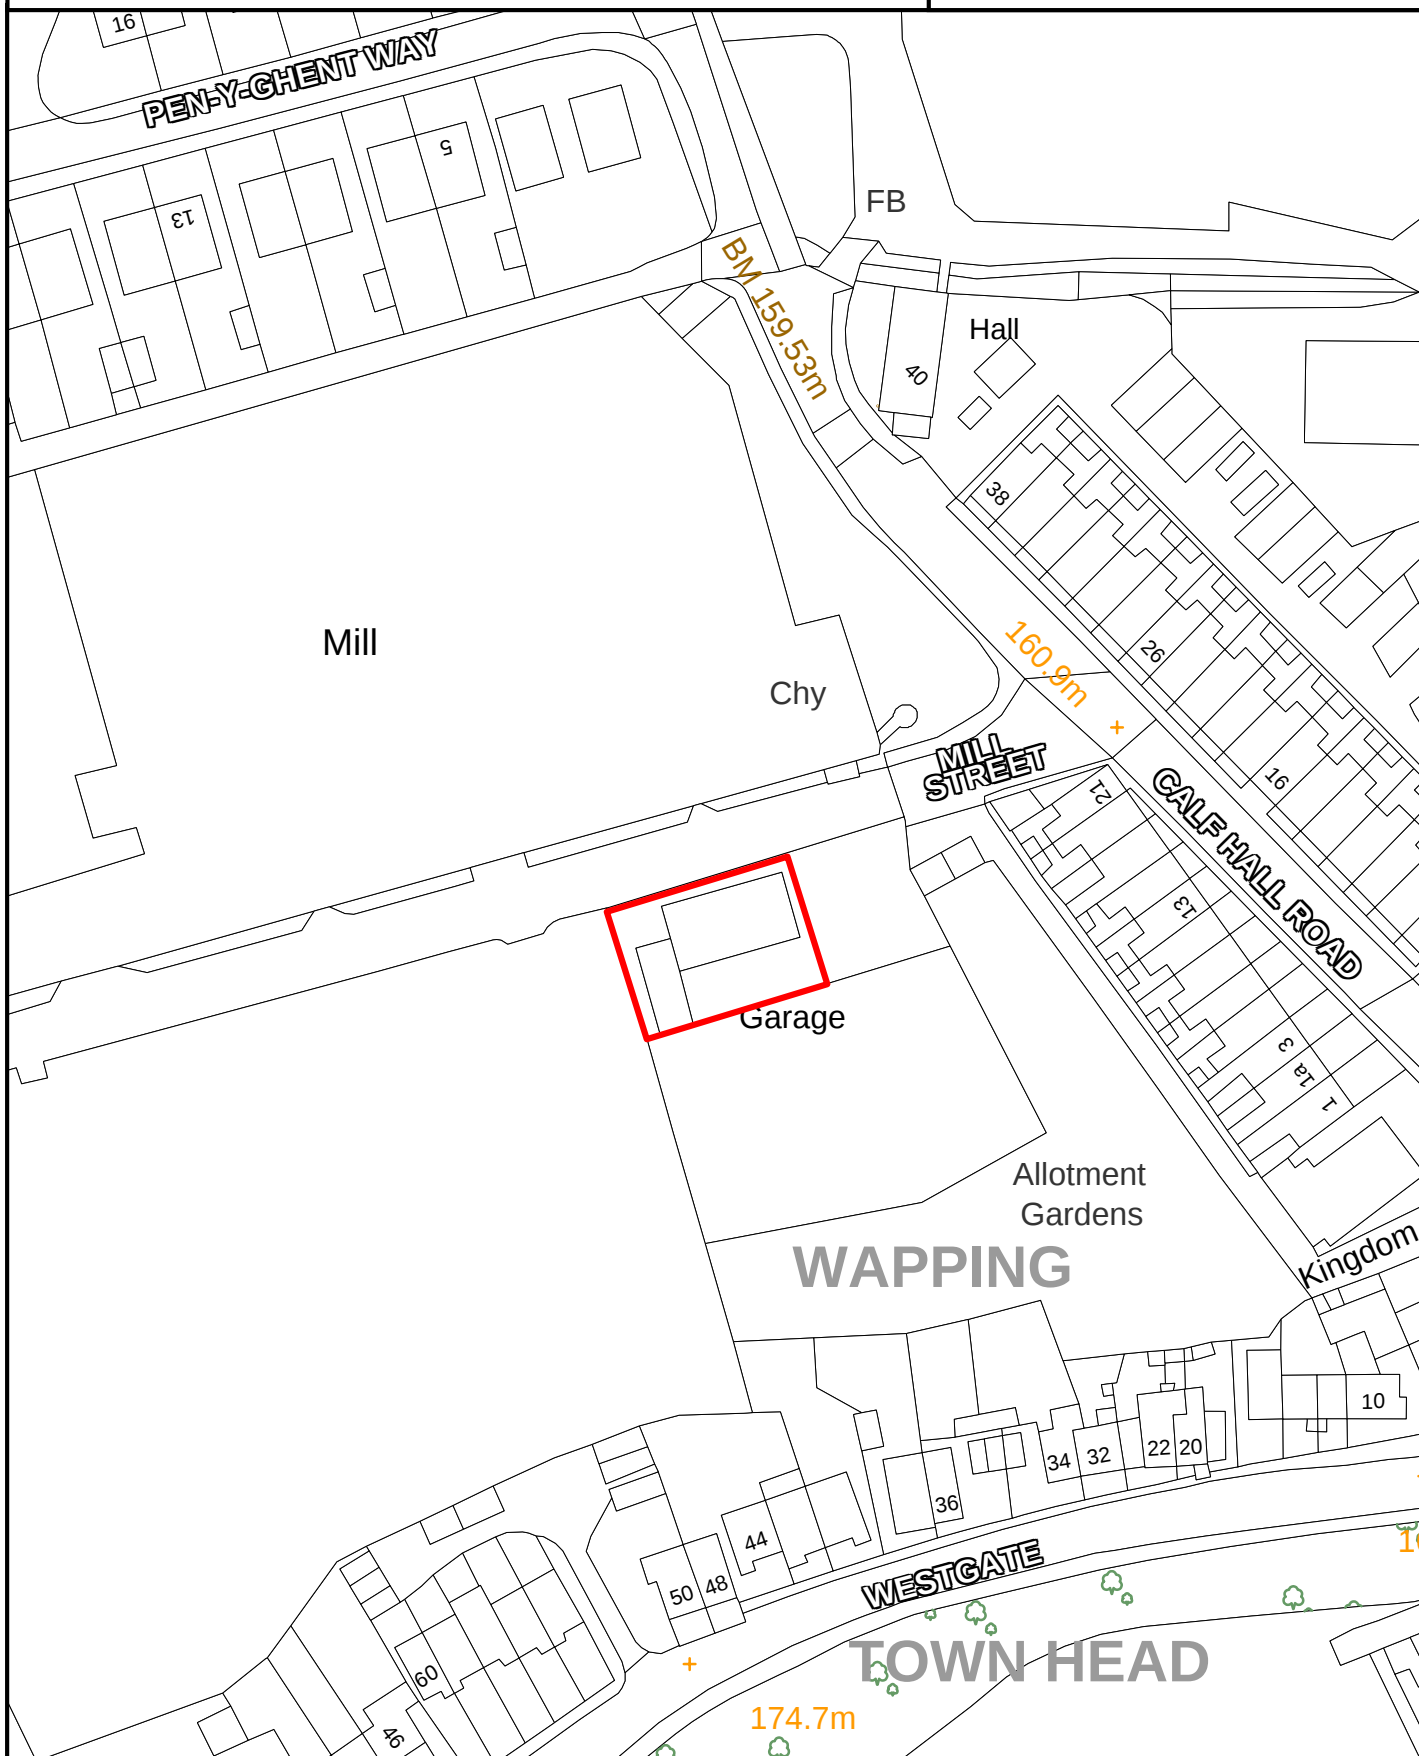

SCALE 1:1,000

Crown Copyright
All Rights Reserved
100019669 - 2007



Site boundary of planning permission




BARNOLDSWICK

SITE REF:

Weavers Cottage,
8-10 Gillians Lane

BK062

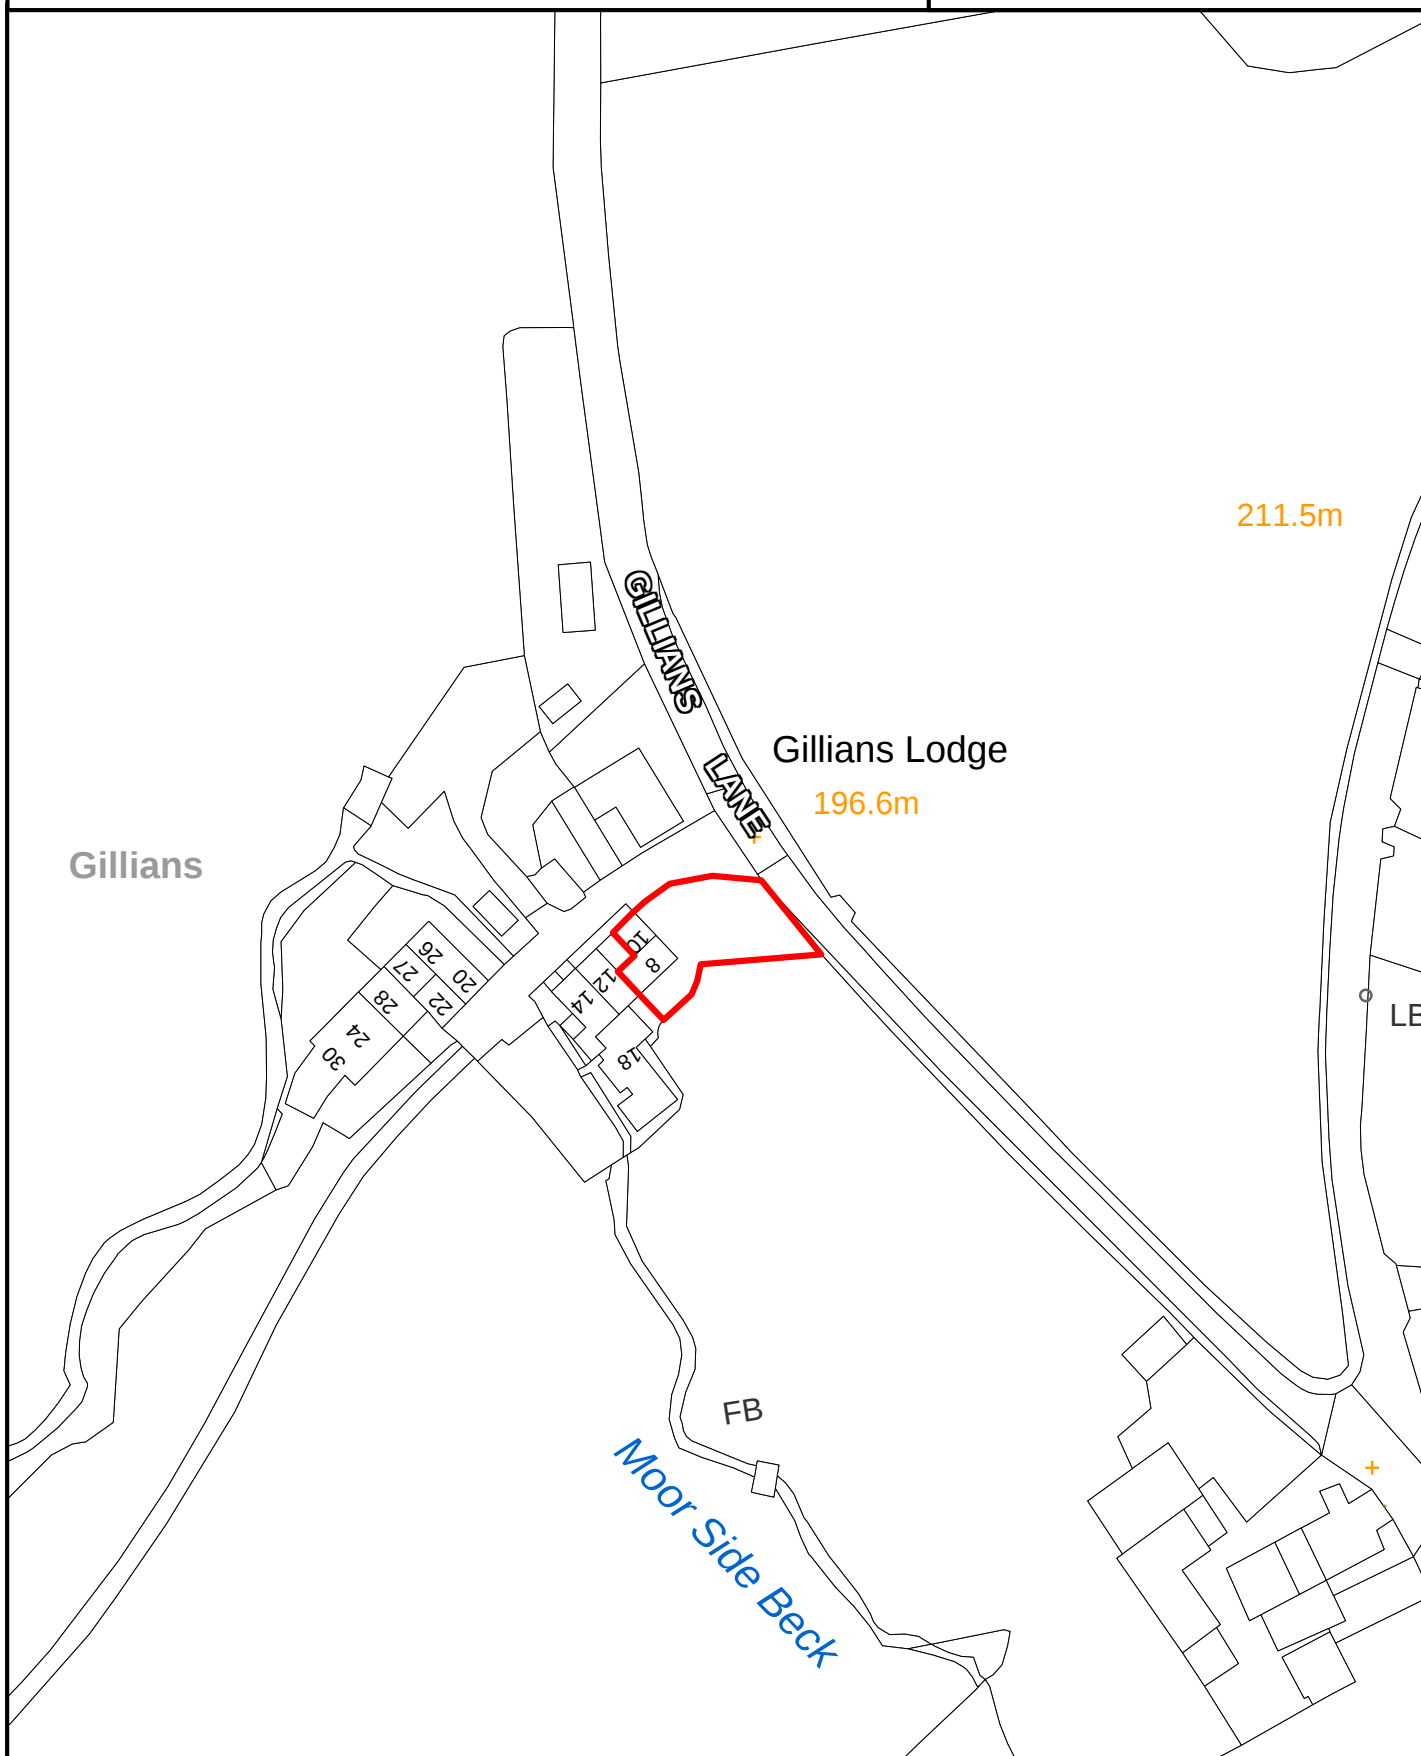

SCALE 1:1,000

Crown Copyright
All Rights Reserved
100019669 - 2007



Site boundary of planning permission




BARNOLDSWICK

SITE REF:

Storage Unit, Wellhouse Road

BK064

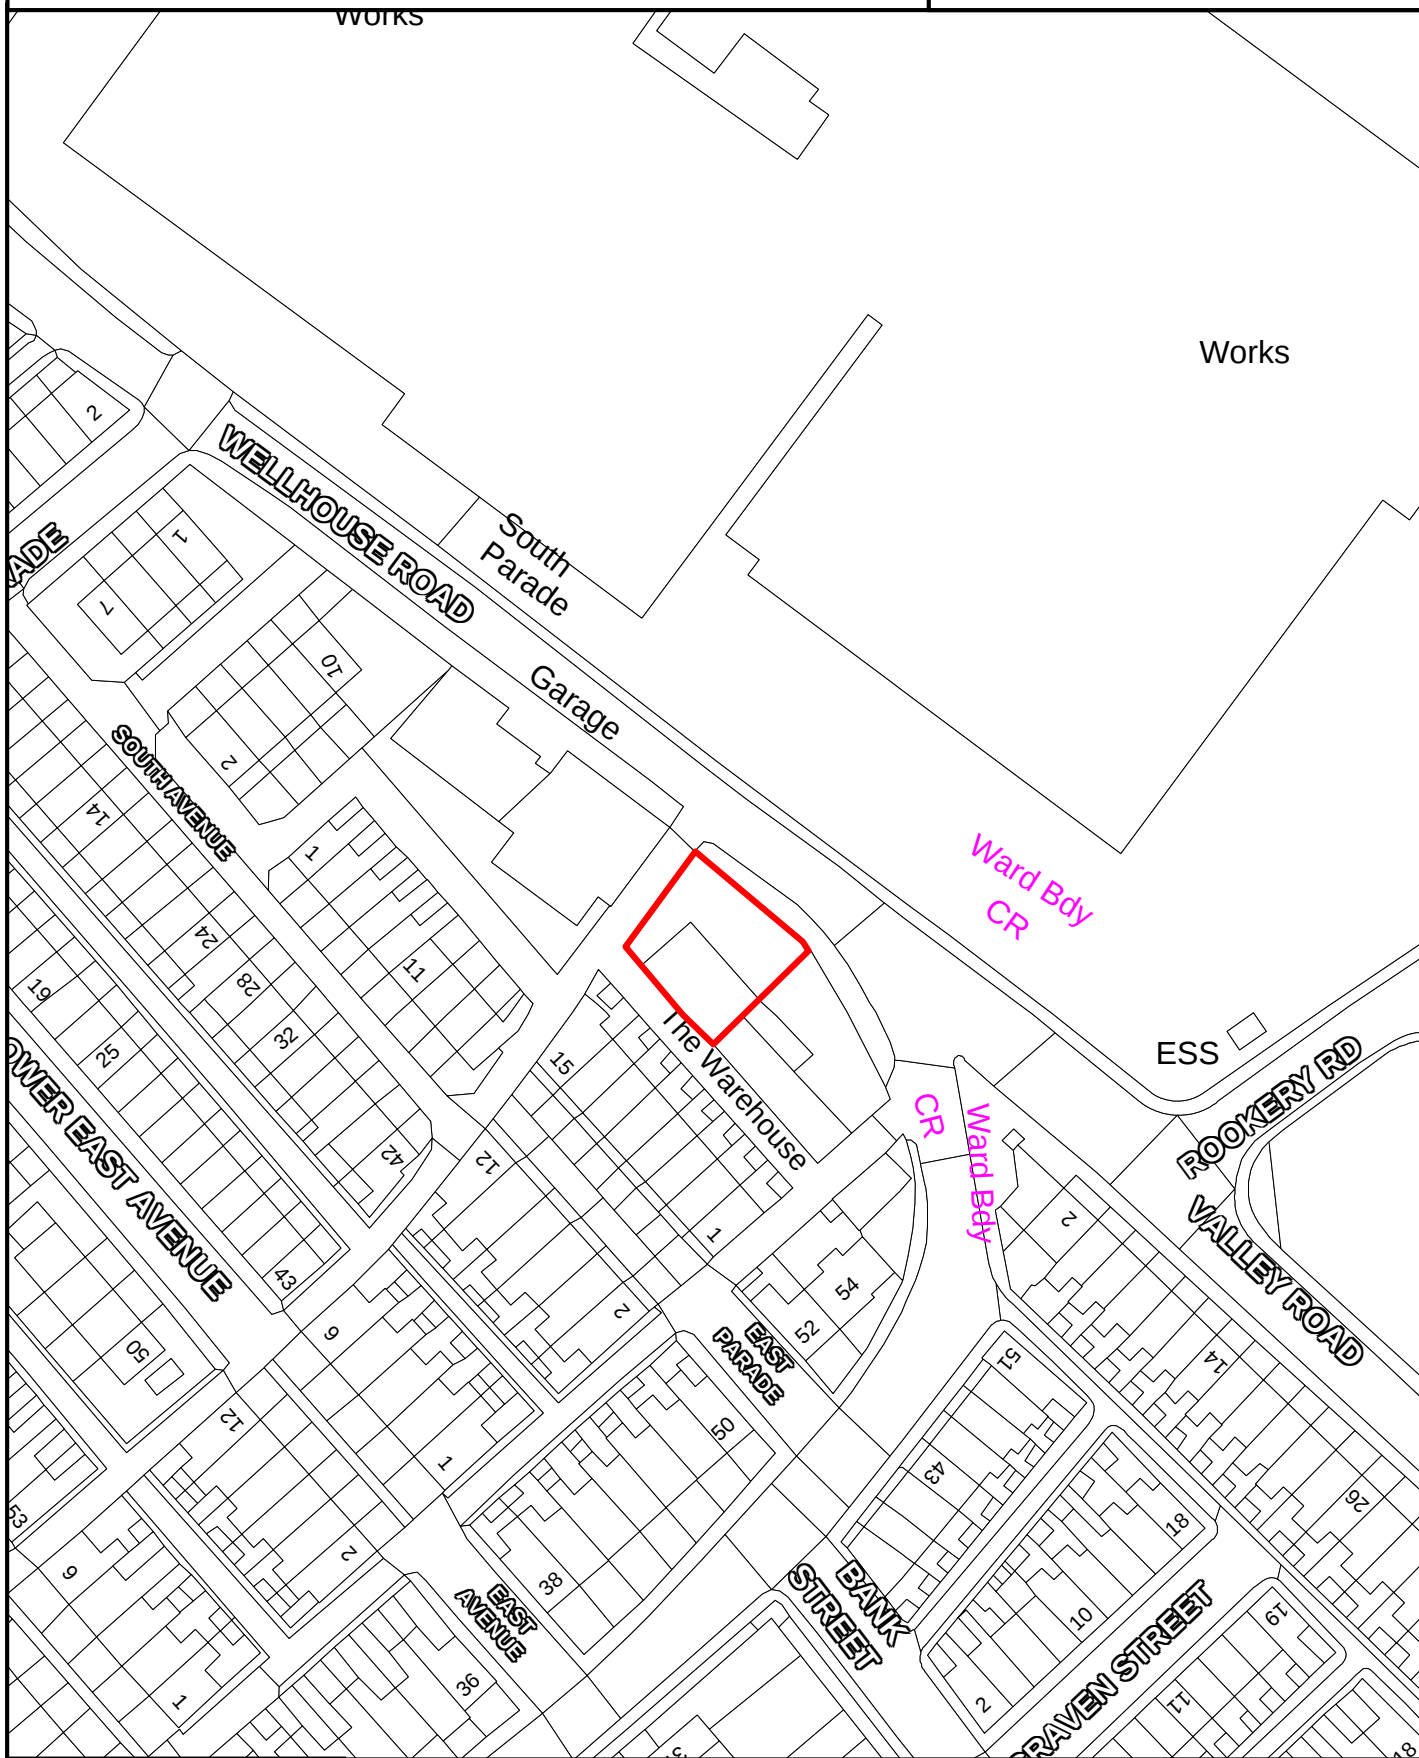

SCALE 1:1,000

Crown Copyright
All Rights Reserved
100019669 - 2007



Site boundary of planning permission




BARNOLDSWICK

SITE REF:

B Preston Joinery Works, Bank Street

BK069

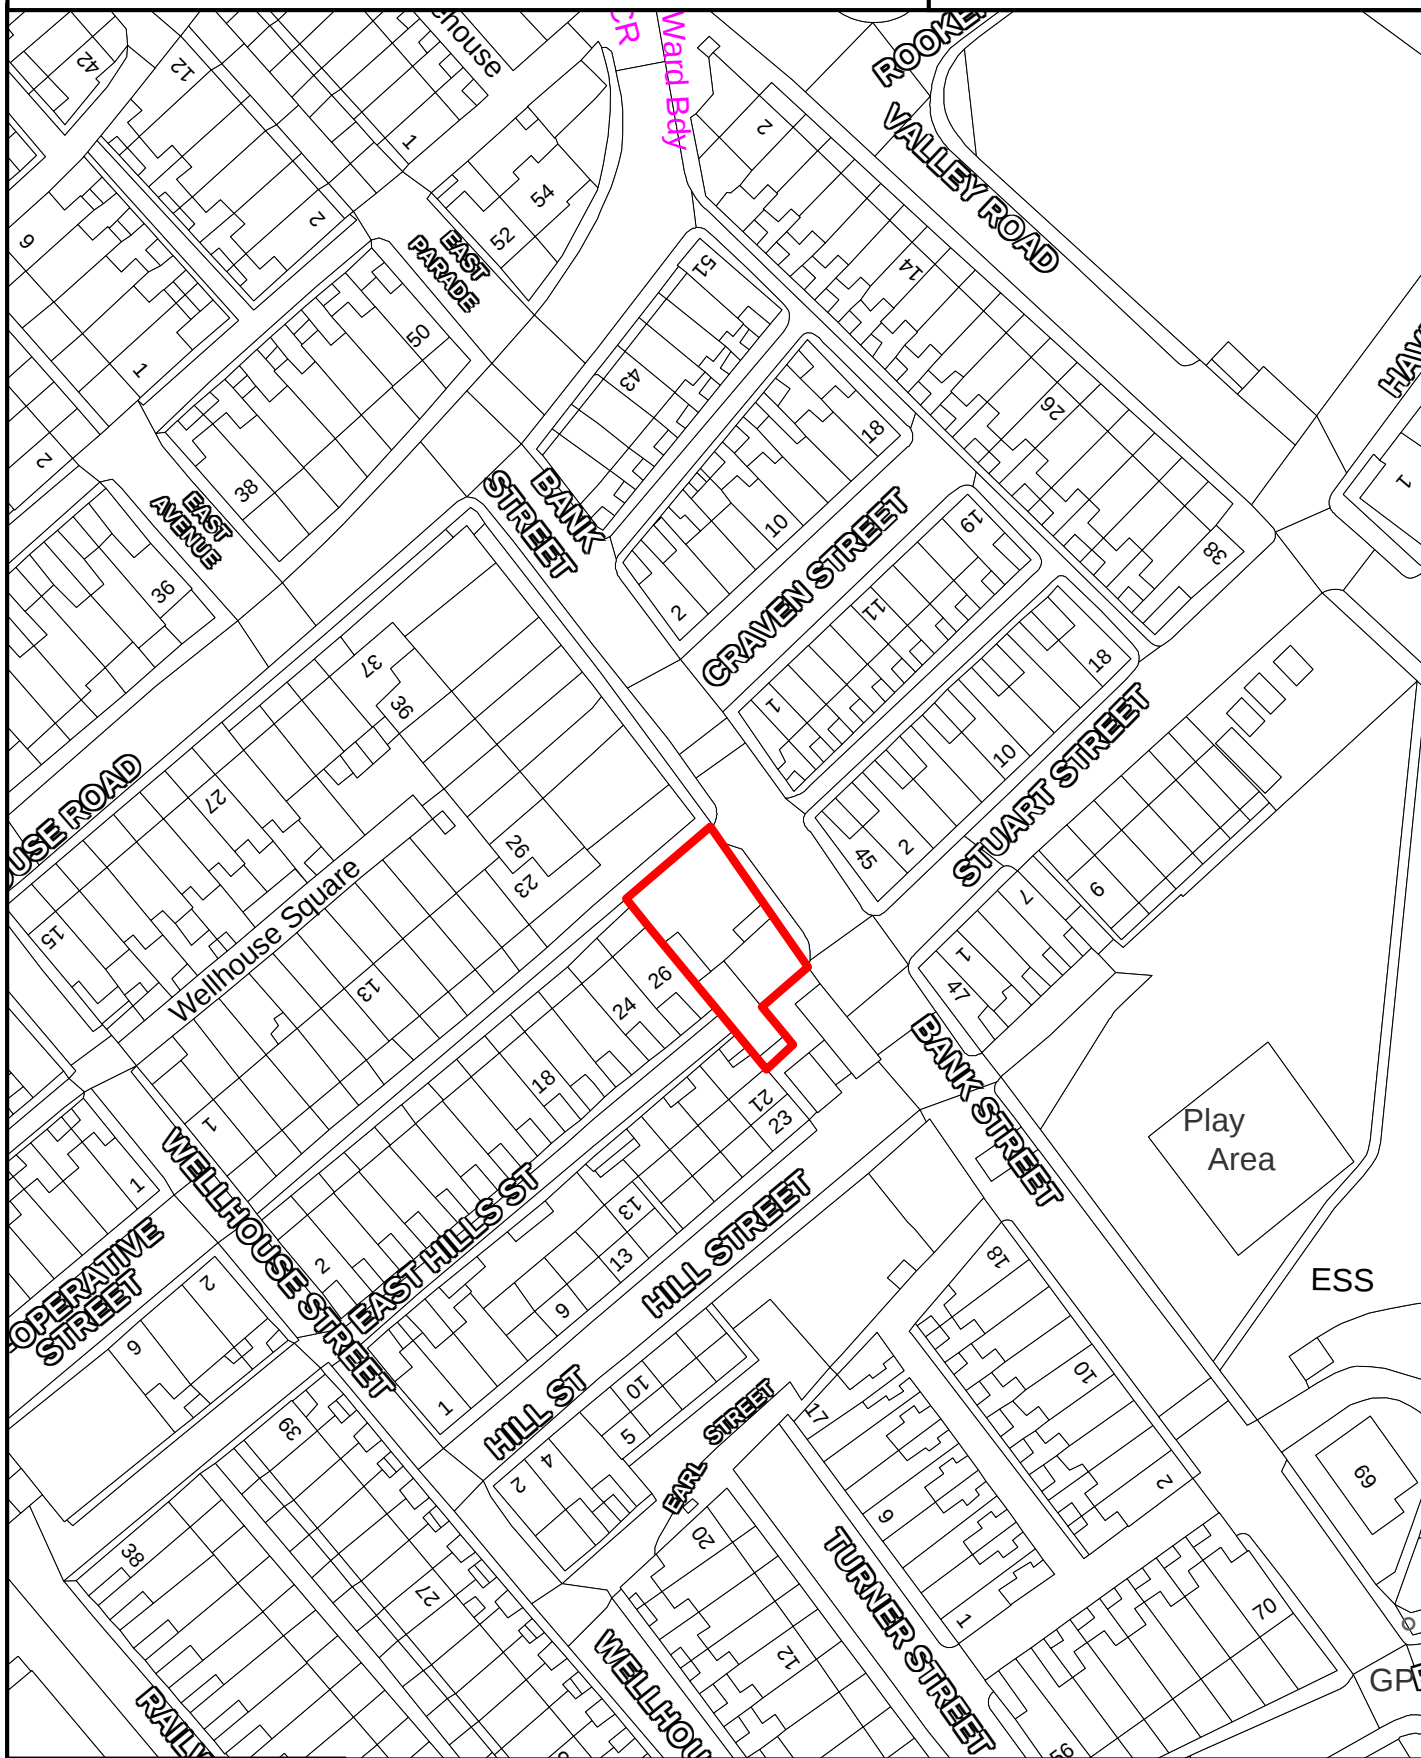

SCALE 1:1000

Crown Copyright
All Rights Reserved
100019669 - 2008



Site boundary of planning permission




BARNOLDSWICK

SITE REF:

9 Church Street

BK070

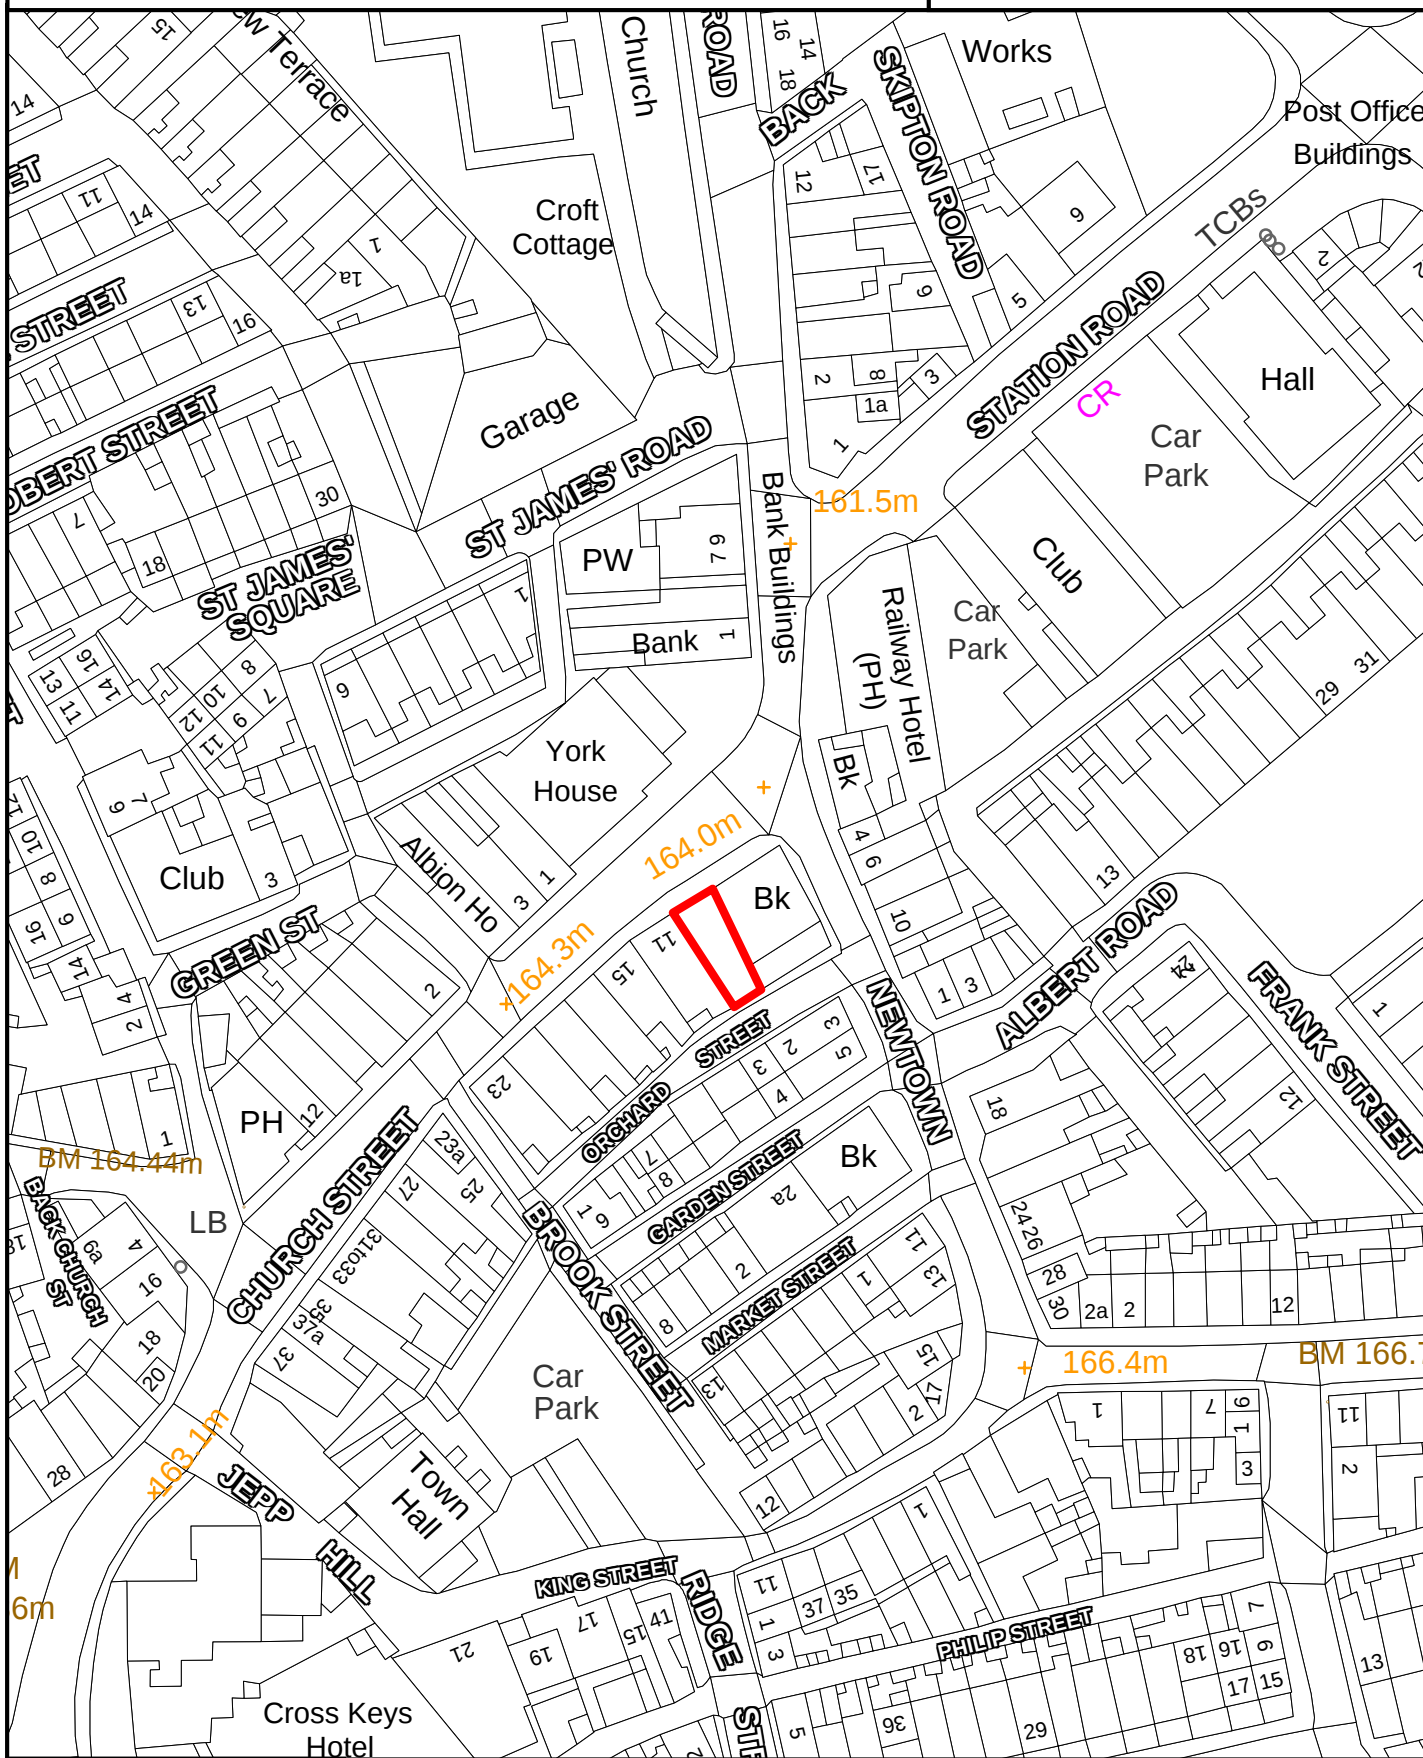

SCALE 1:1000

Crown Copyright
All Rights Reserved
100019669 - 2008



Site boundary of planning permission




BRACEWELL

SITE REF:

Land adjacent to New Cottages

BL003

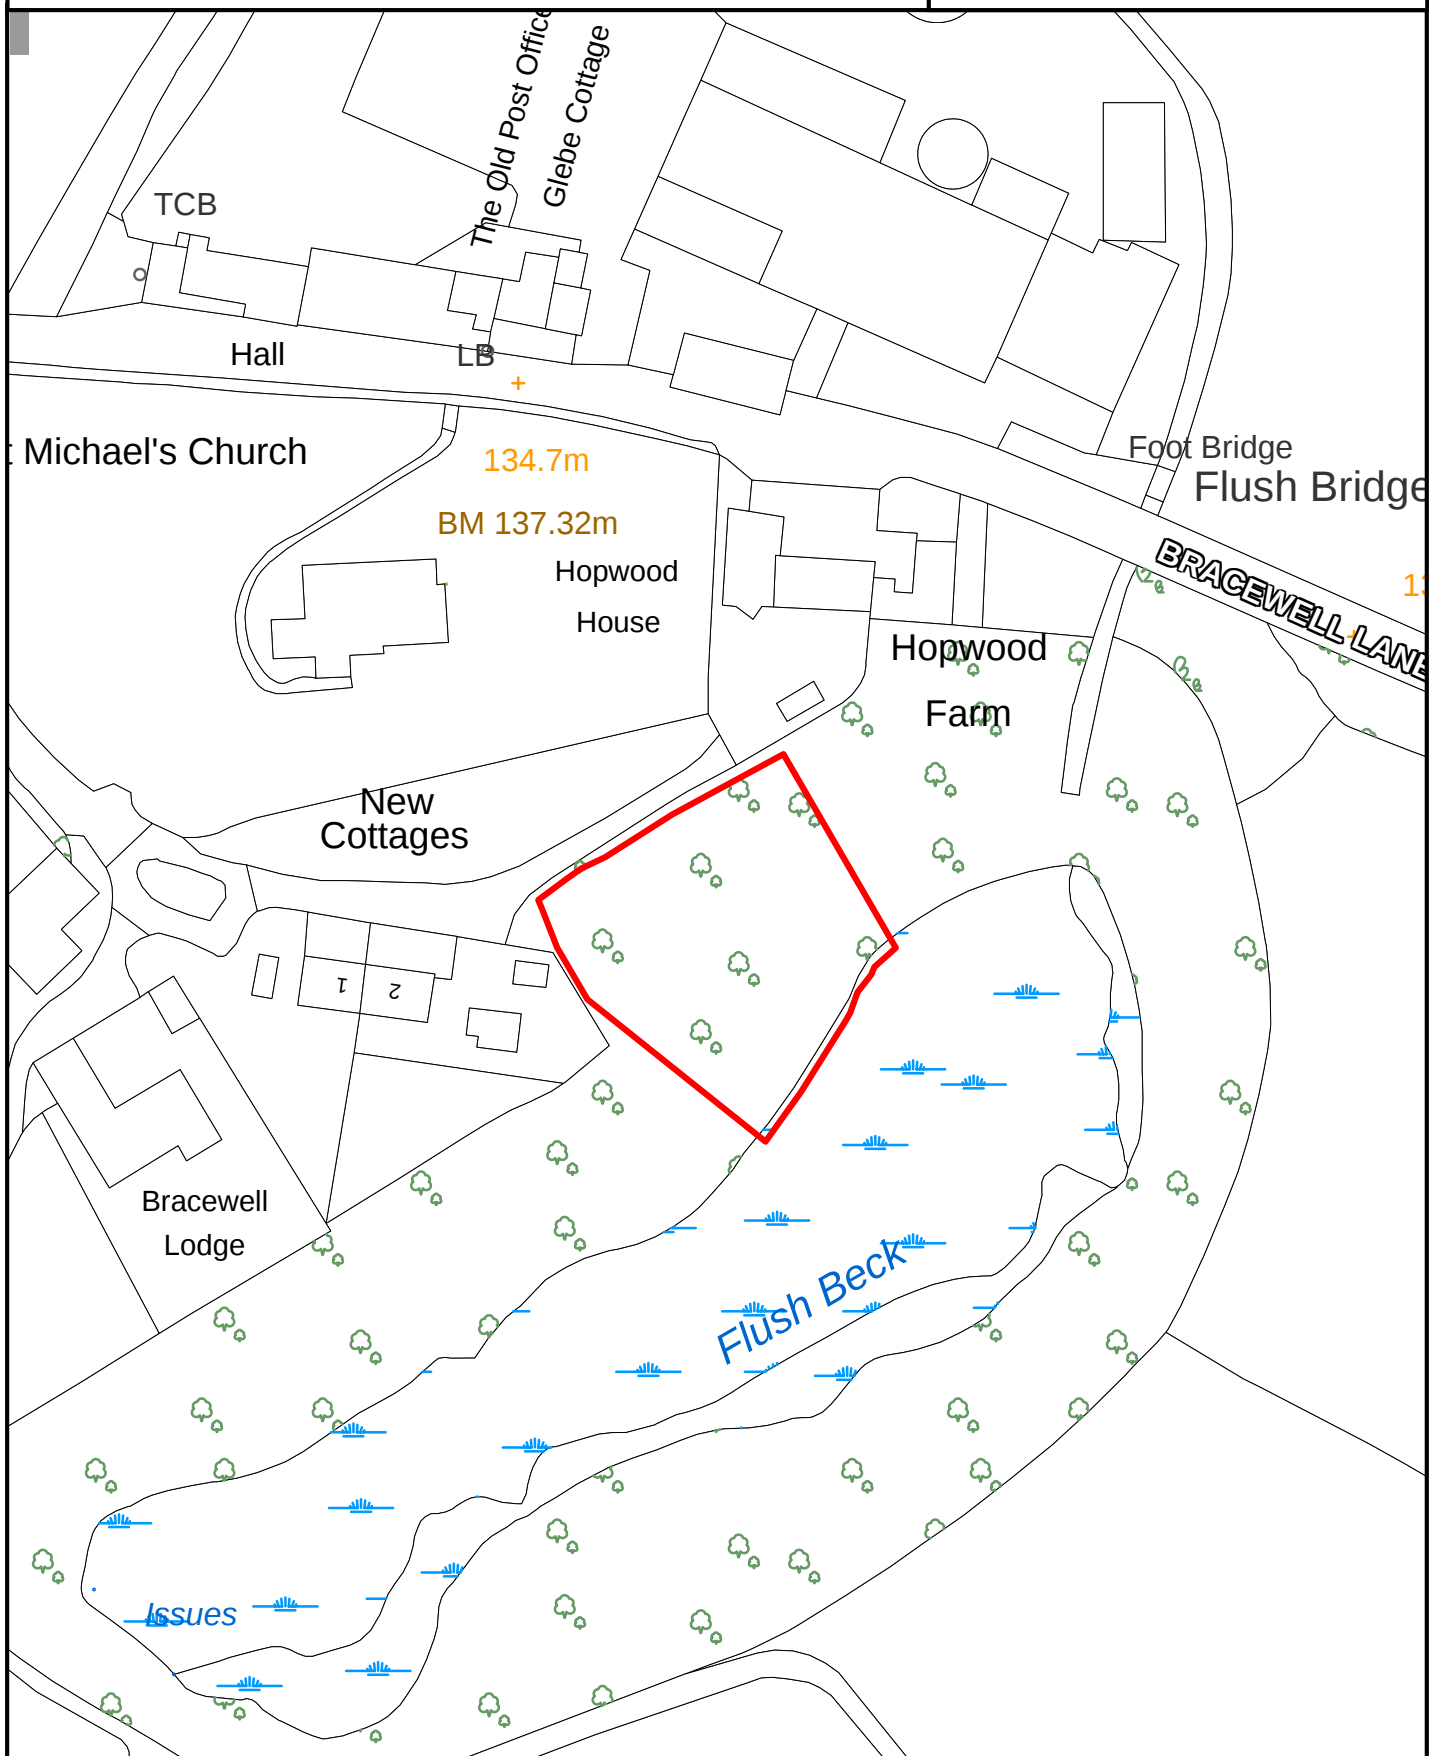

SCALE 1:1,000

Crown Copyright
All Rights Reserved
100019669 - 2007



Site boundary of planning permission



BLACKO

SITE REF:

Brownley Park Farm, Gisburn Road

BO010

Brownley Park Farm

Path (um)



SCALE 1:1,000

Crown Copyright
All Rights Reserved
100019669 - 2007



Site boundary of planning permission




BLACKO

SITE REF:

Admergill Farm

BO012

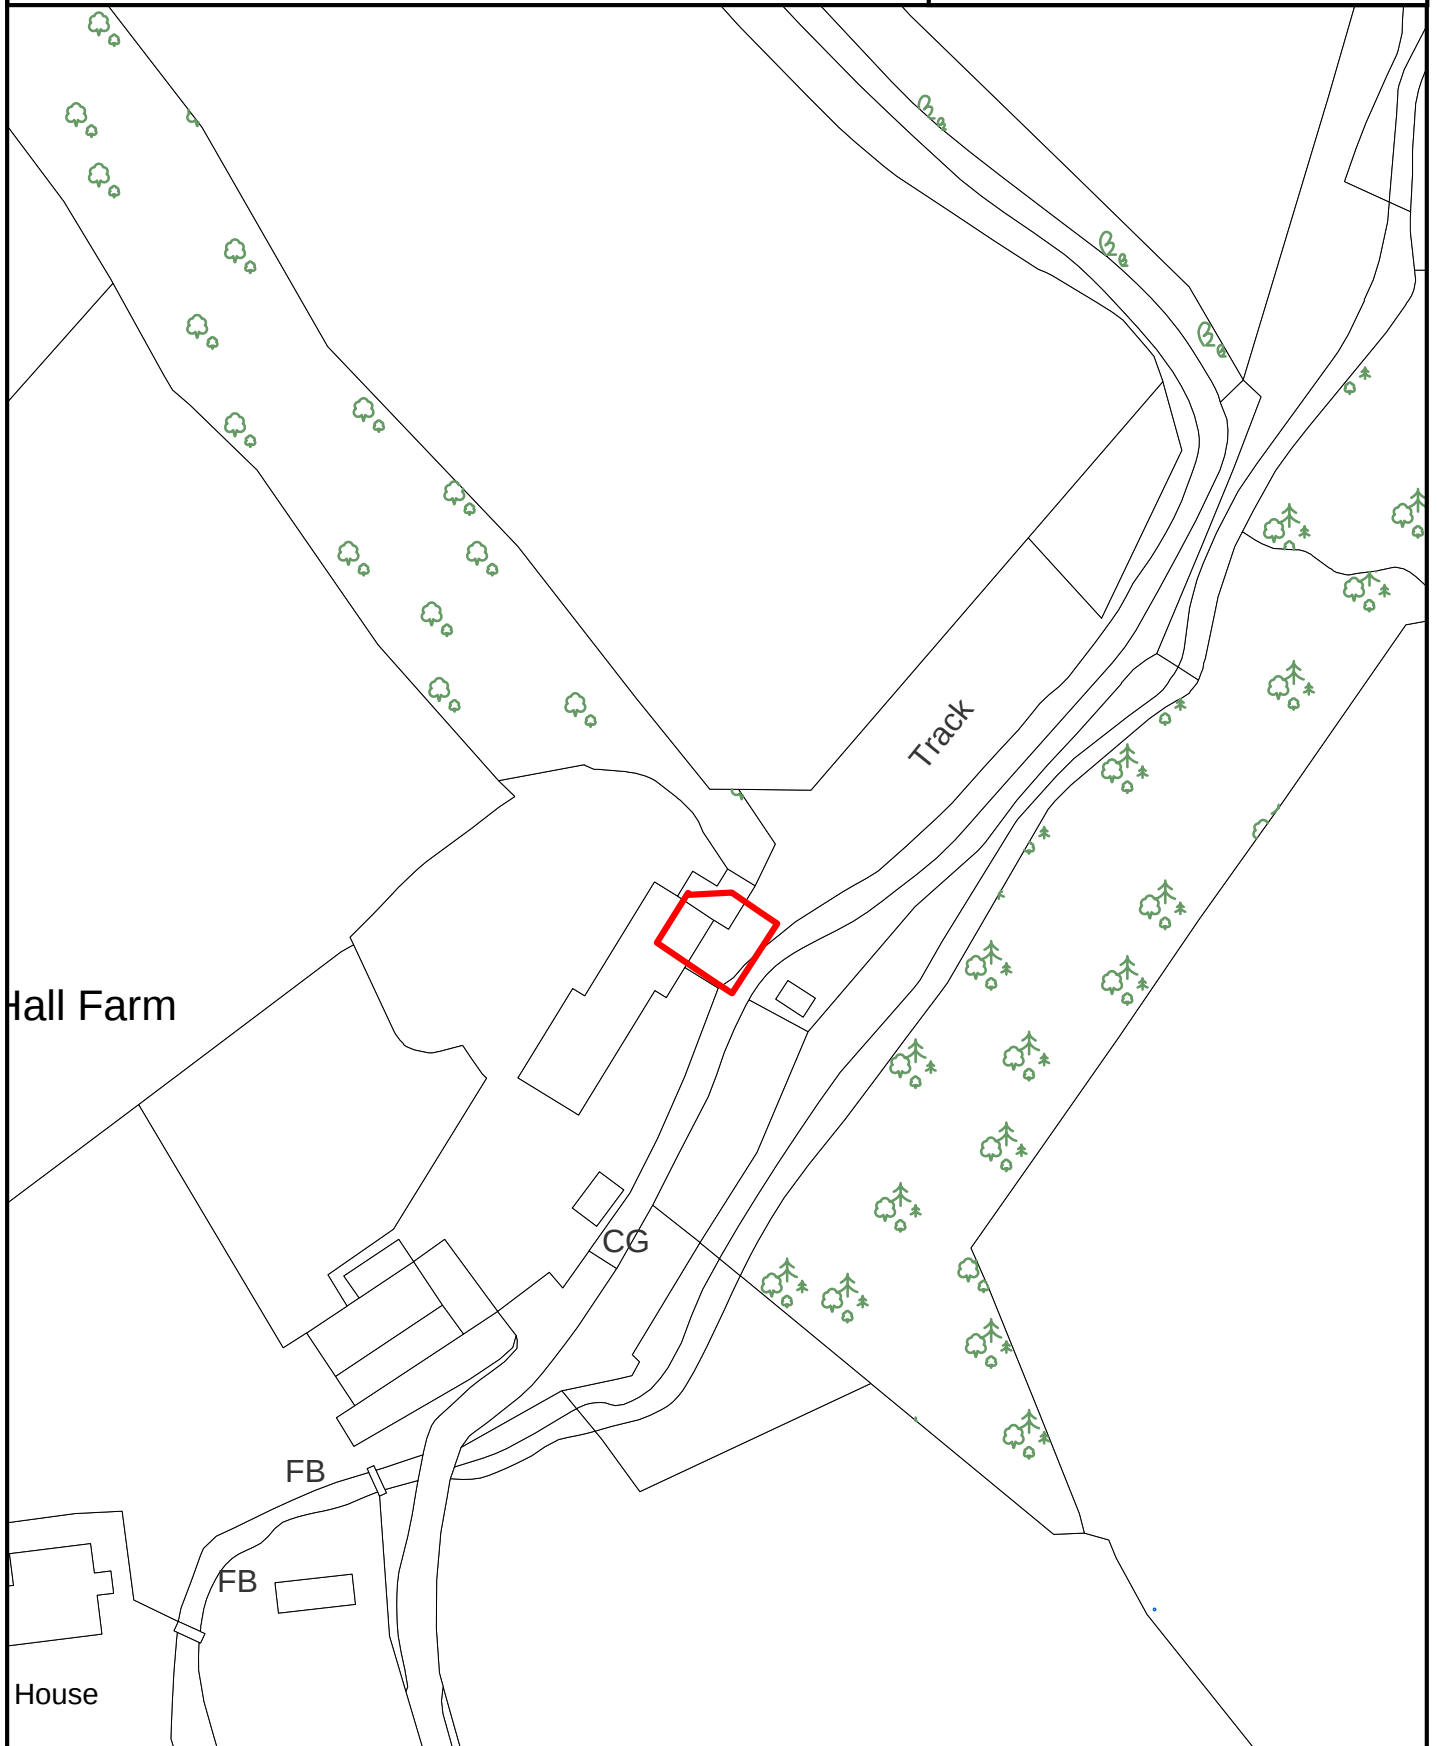

SCALE 1:1,000

Crown Copyright
All Rights Reserved
100019669 - 2007



Site boundary of planning permission




BLACKO

SITE REF:

Heights House Farm, Wheathead Lane

BO014

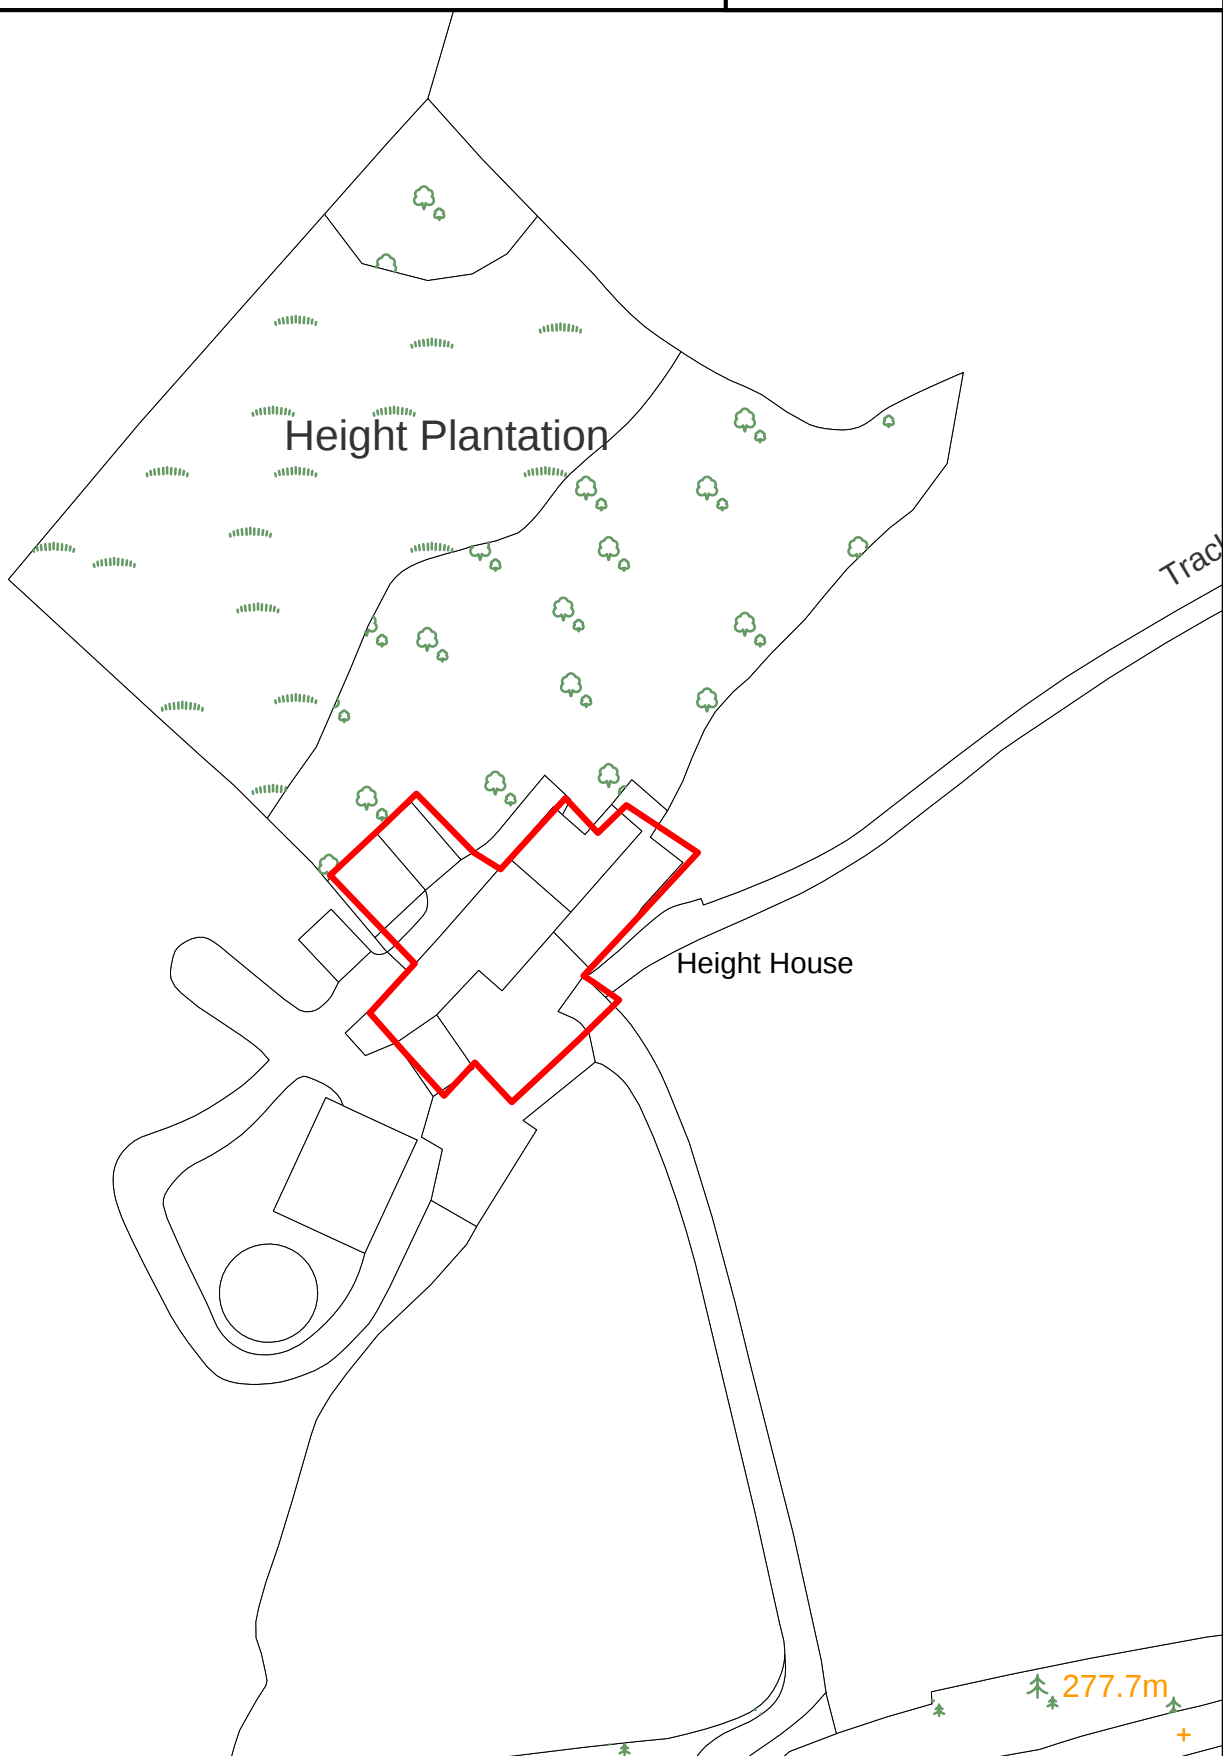

SCALE 1:1,000

Crown Copyright
All Rights Reserved
100019669 - 2007



Site boundary of planning permission




BLACKO

SITE REF:

Great Stone Edge Farm, Gisburn Rd

BO017

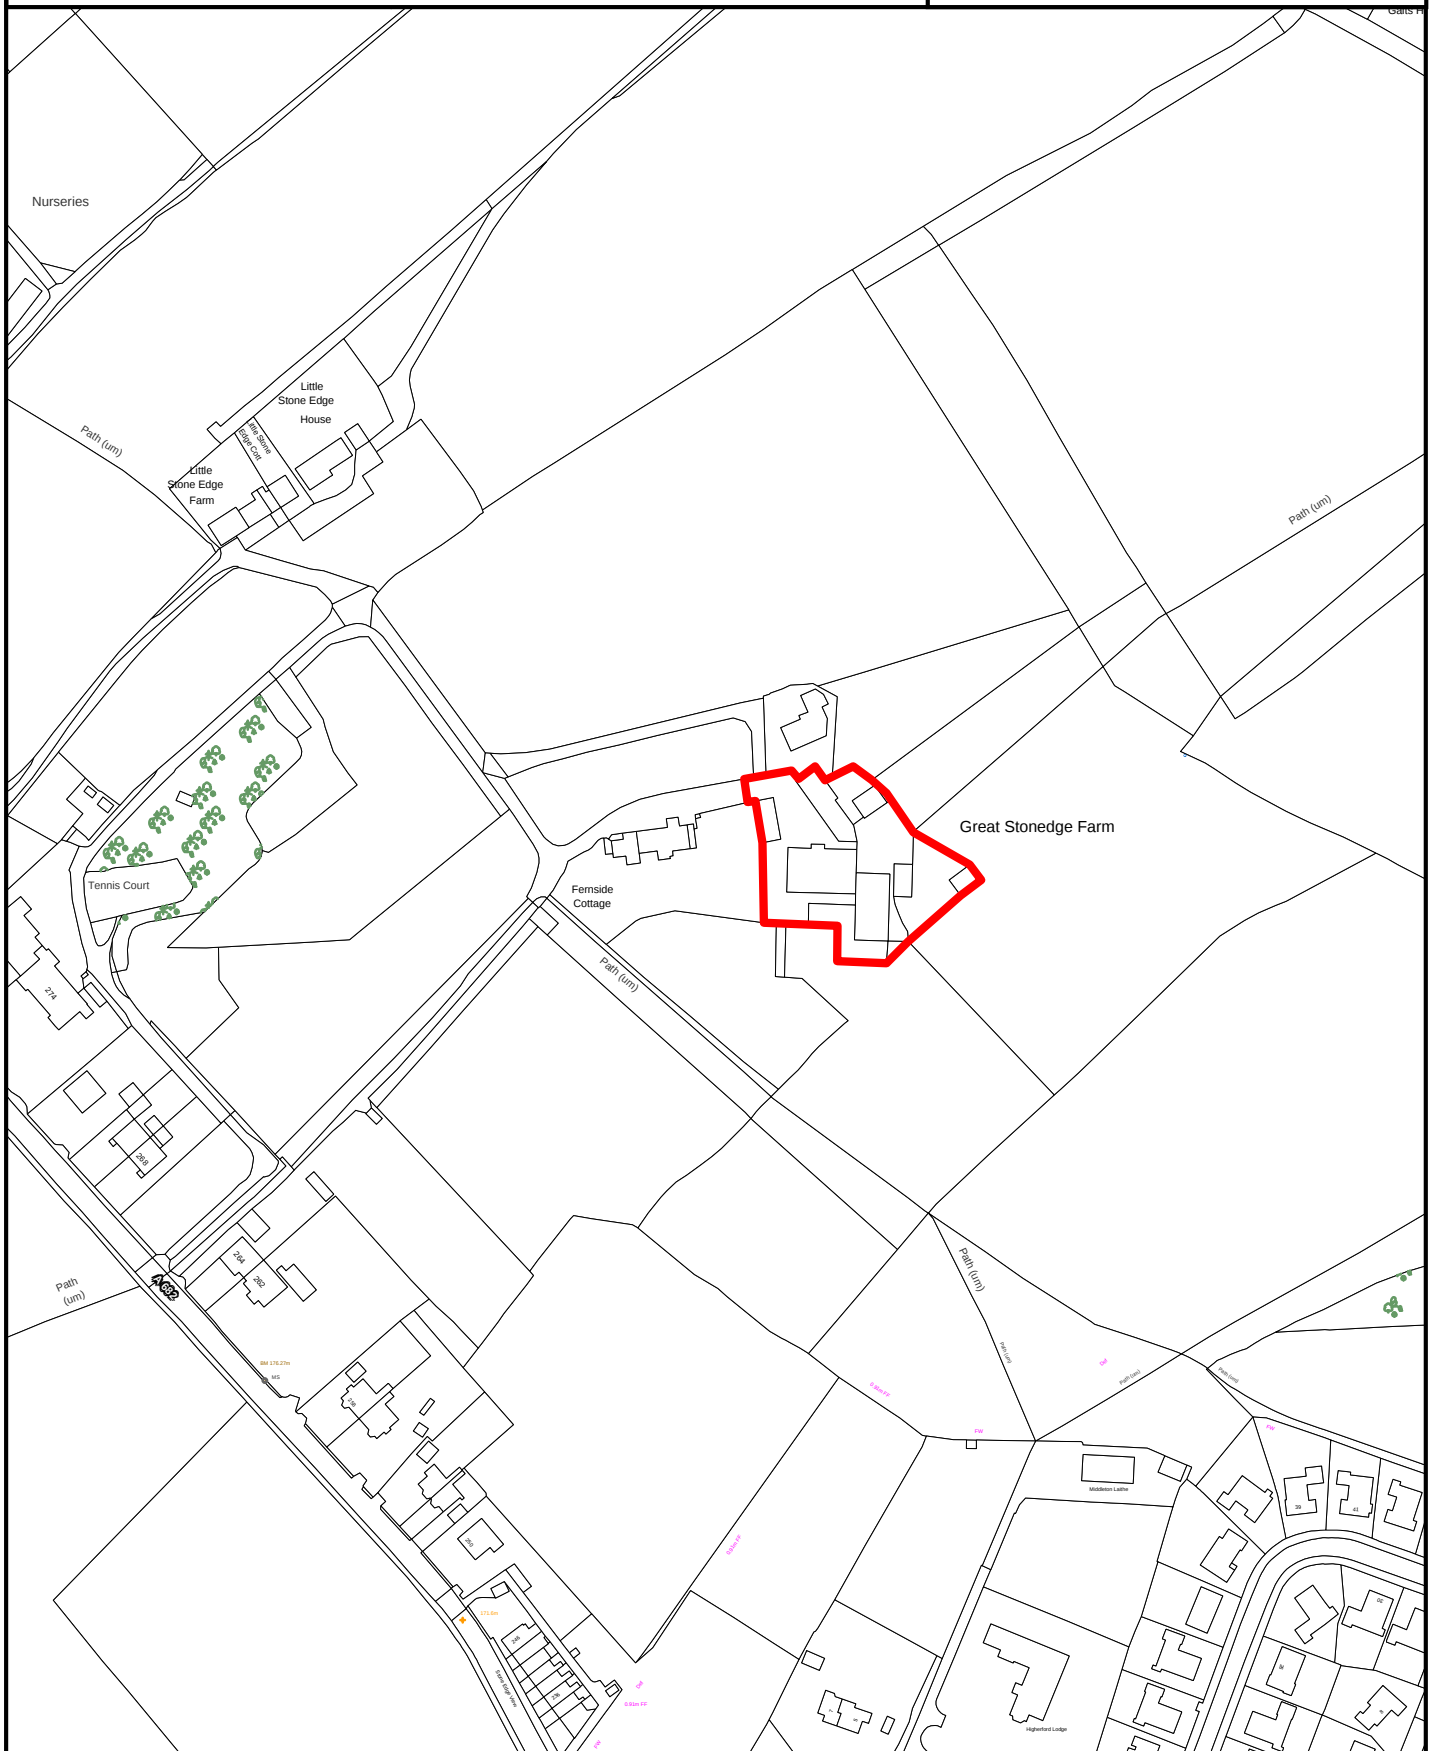

SCALE 1:2500

Crown Copyright
All Rights Reserved
100019669 - 2008



Site boundary of planning permission




BRIERFIELD

SITE REF:

Land adjacent to 29 Moorside Avenue

BR017

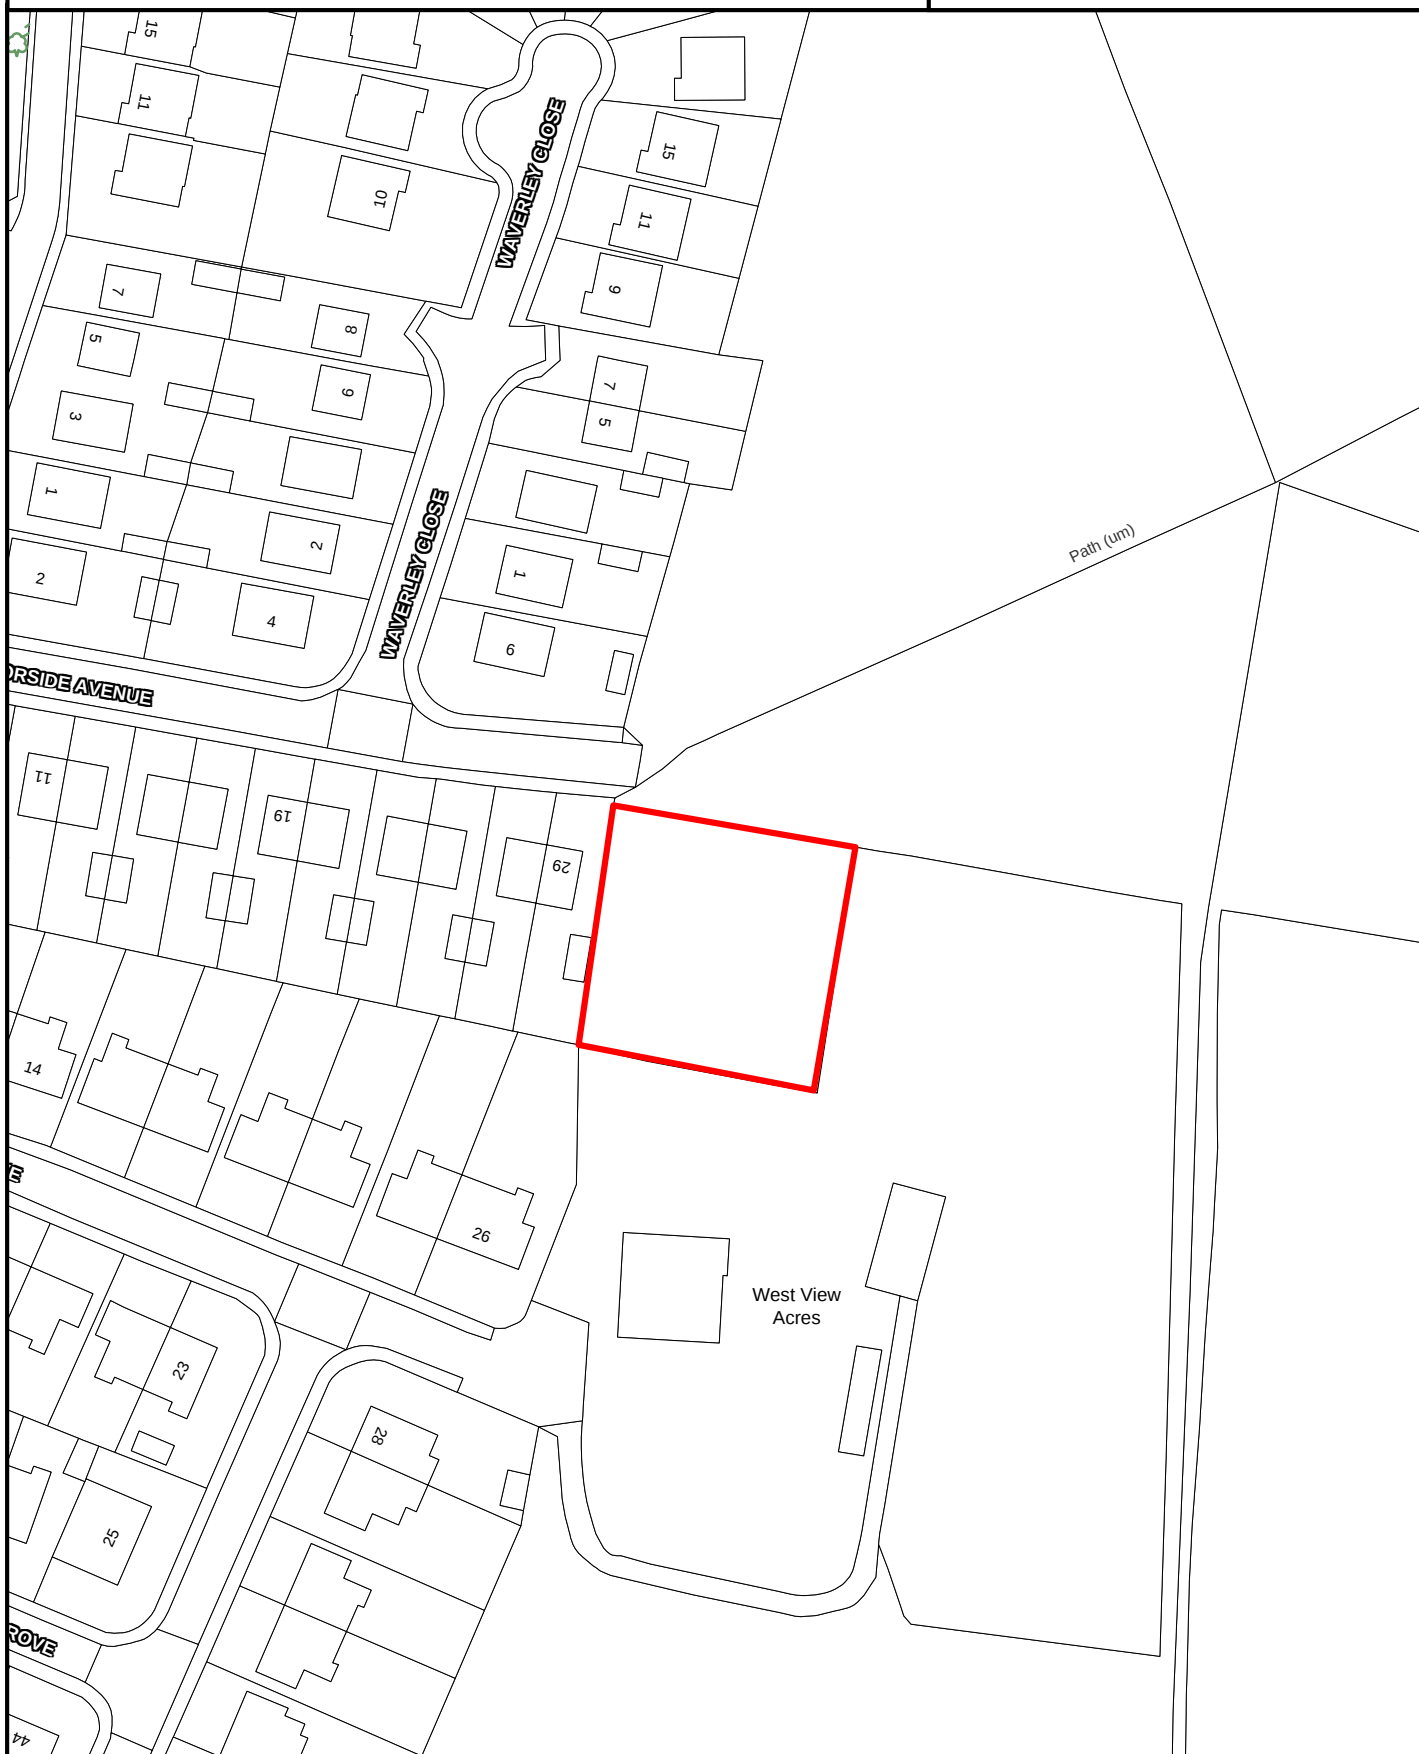

SCALE 1:1,000

Crown Copyright
All Rights Reserved
100019669 - 2007



Site boundary of planning permission



BRIERFIELD

SITE REF:

Rear Marsden Cottage,
Higher Reedley Road

BR020



SCALE 1:1,000

Crown Copyright
All Rights Reserved
100019669 - 2007



Site boundary of planning permission




BRIERFIELD

SITE REF:

Land adjacent to 170 Colne Road

BR028

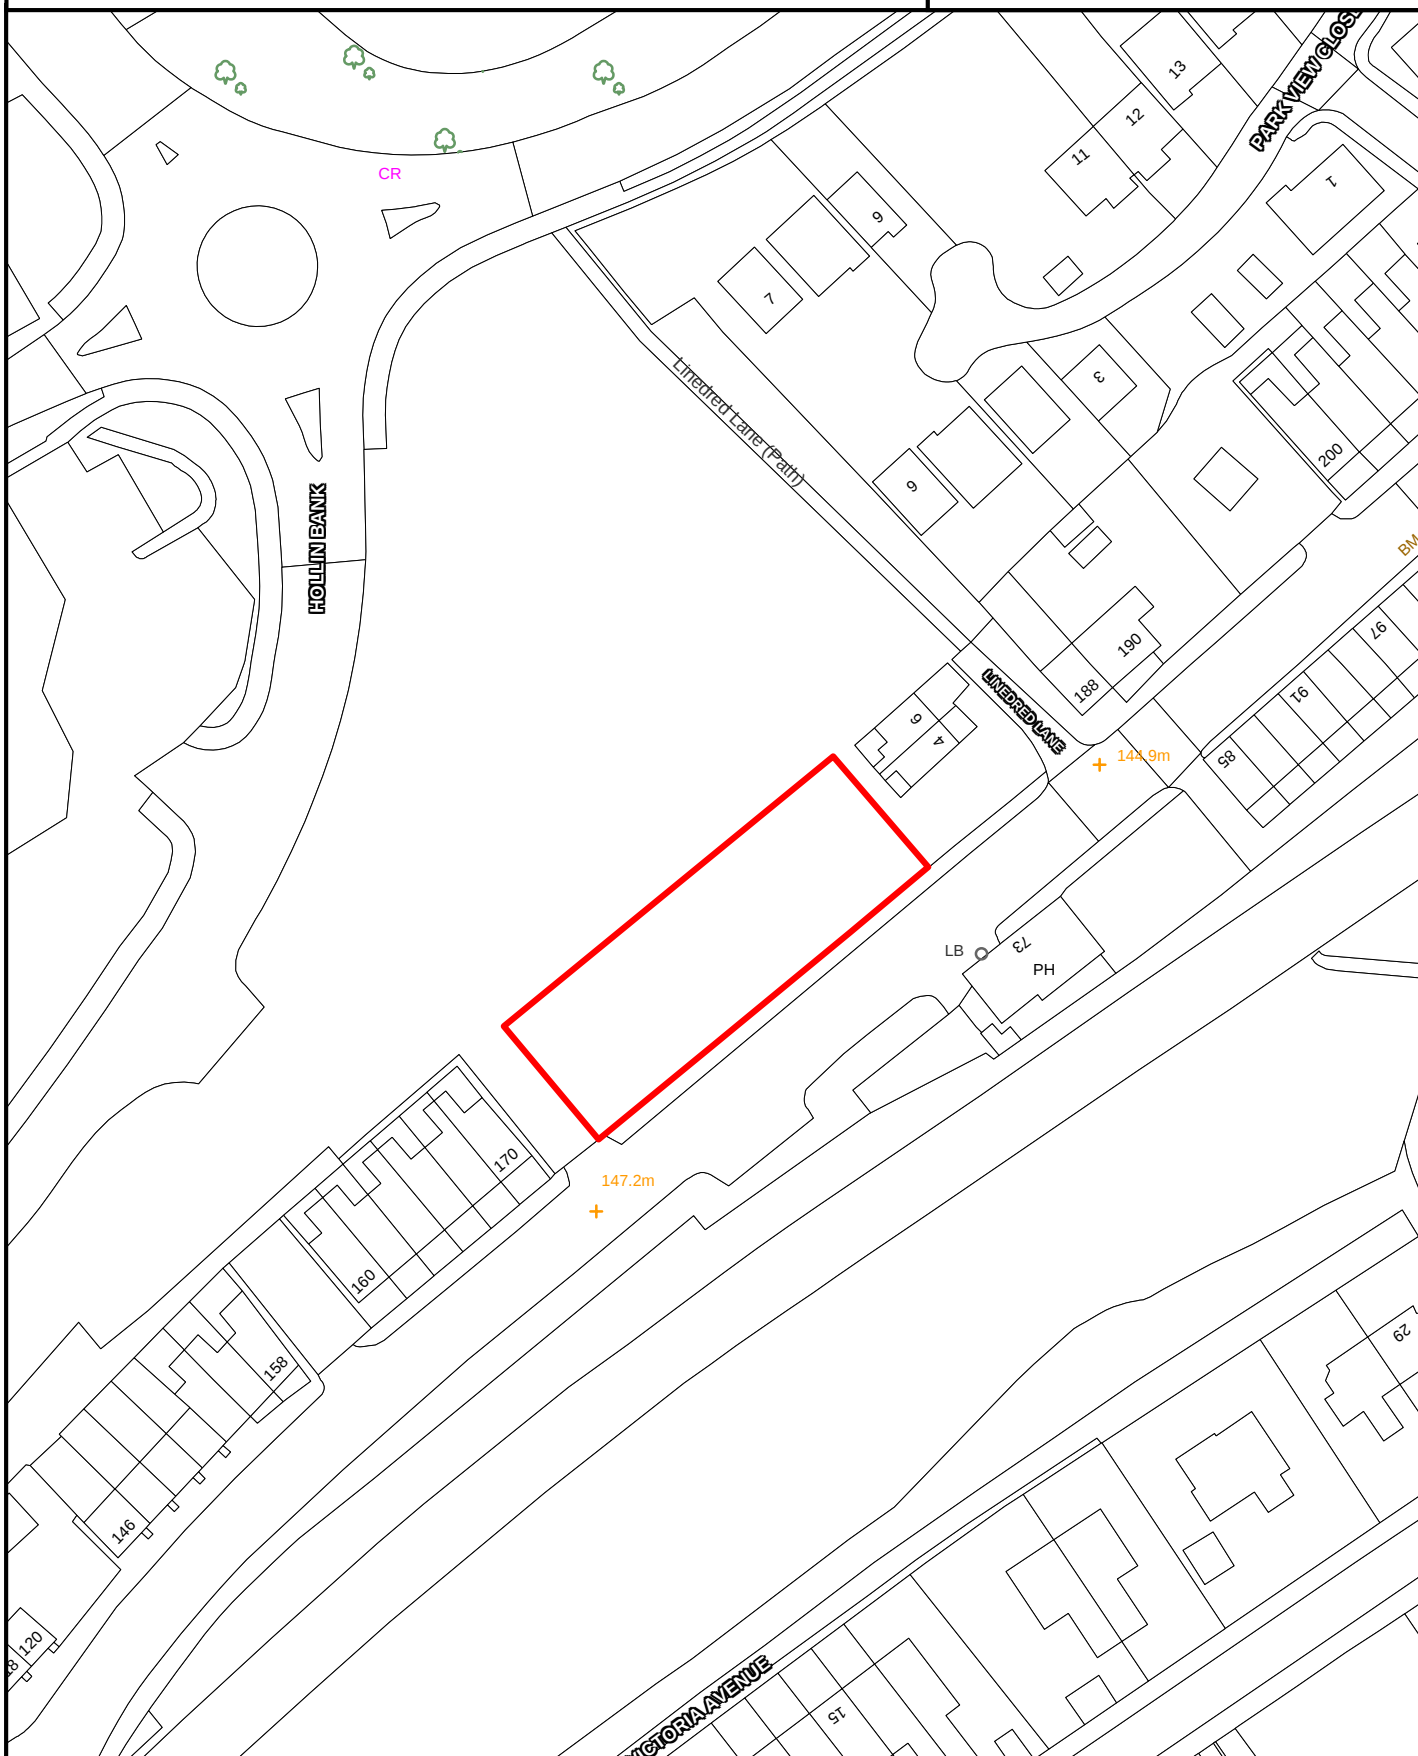

SCALE 1:1,000

Crown Copyright
All Rights Reserved
100019669 - 2007



Site boundary of planning permission




BRIERFIELD

SITE REF:

Lob Lane Mill, Clitheroe Road

BR029

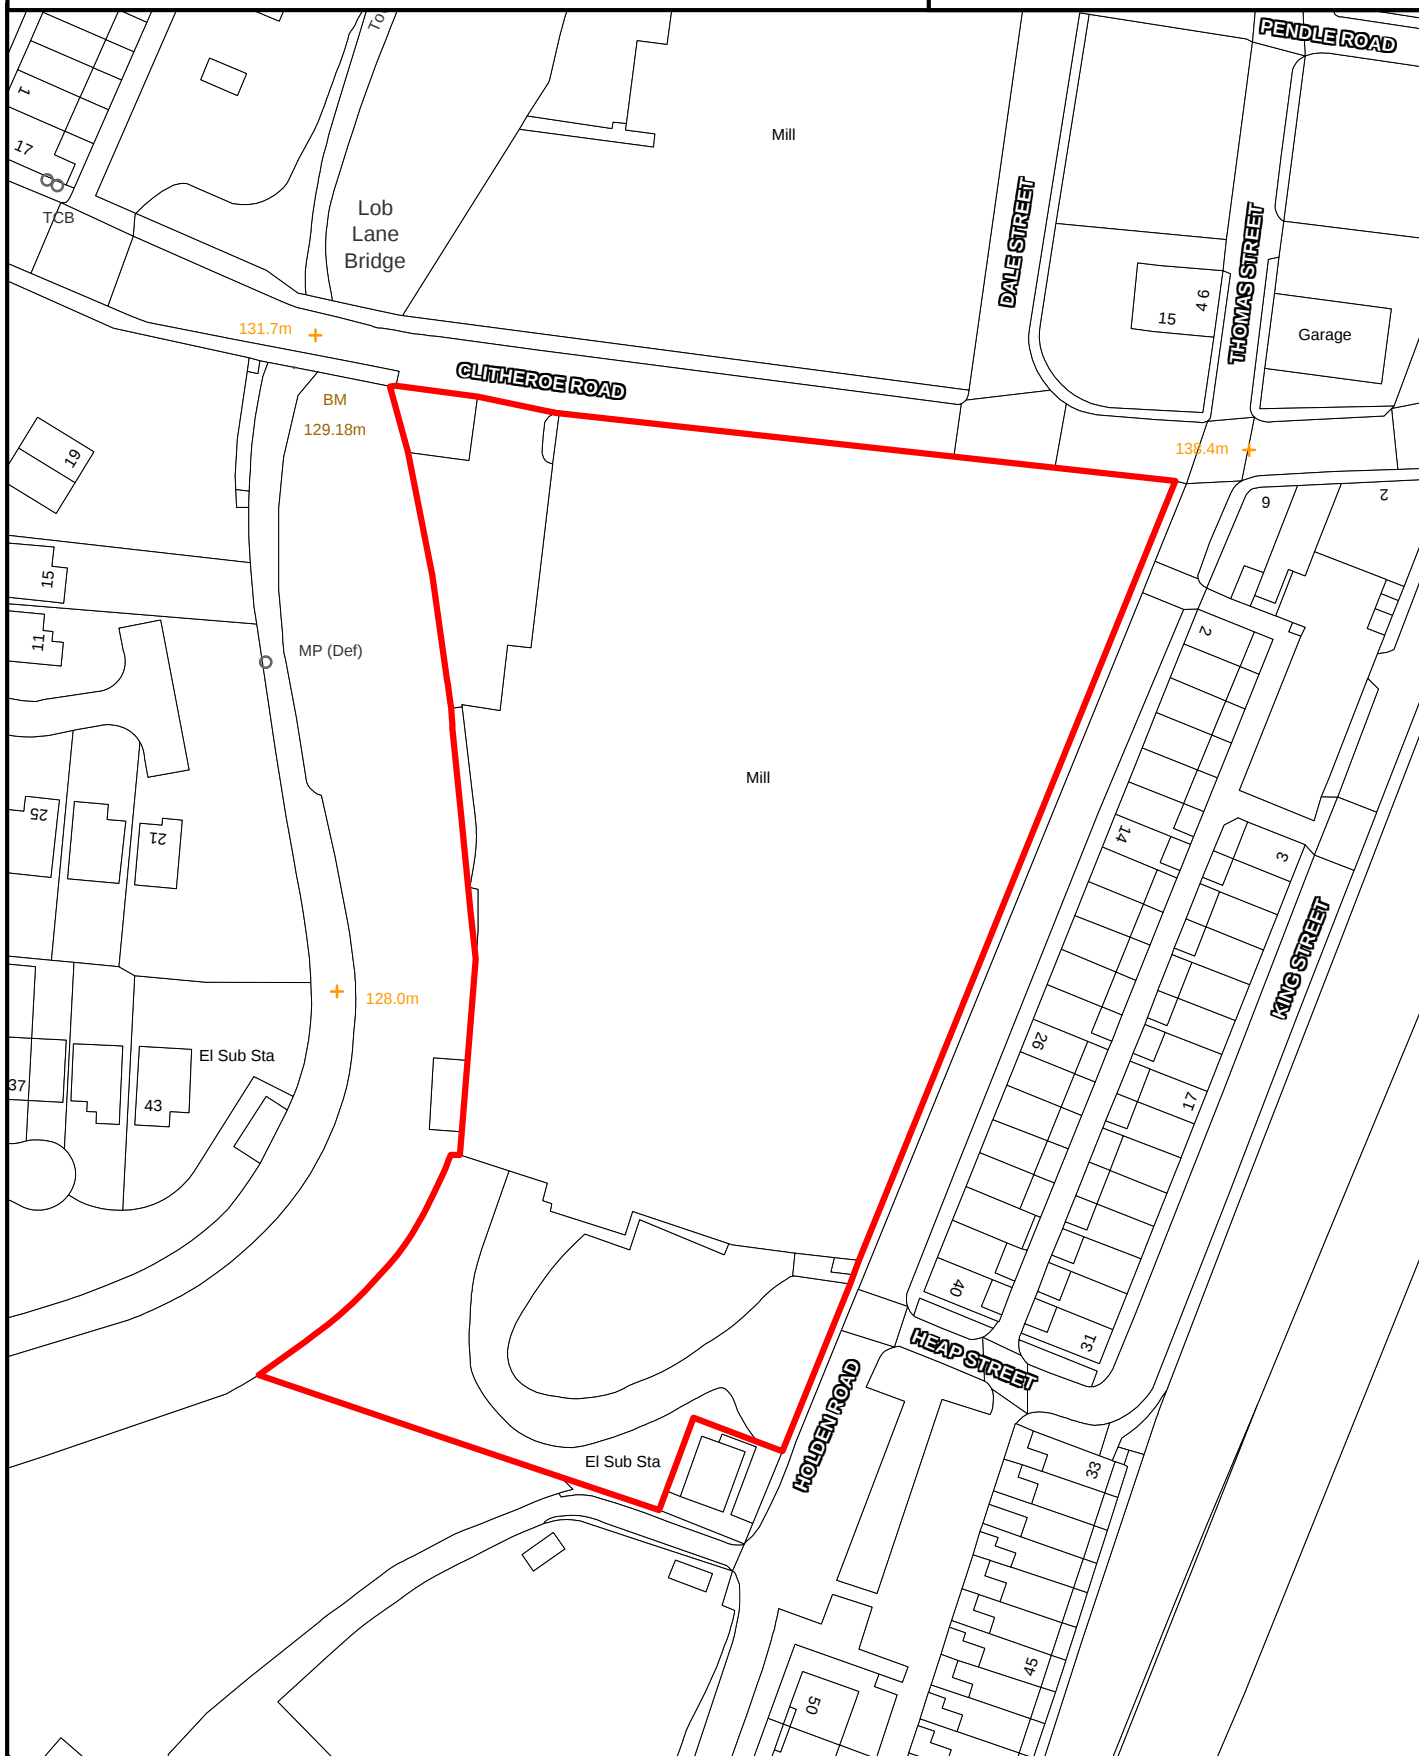

SCALE 1:1,000

Crown Copyright
All Rights Reserved
100019669 - 2007



Site boundary of planning permission




BRIERFIELD

SITE REF:

Land at 349, Kings Causeway

BR030

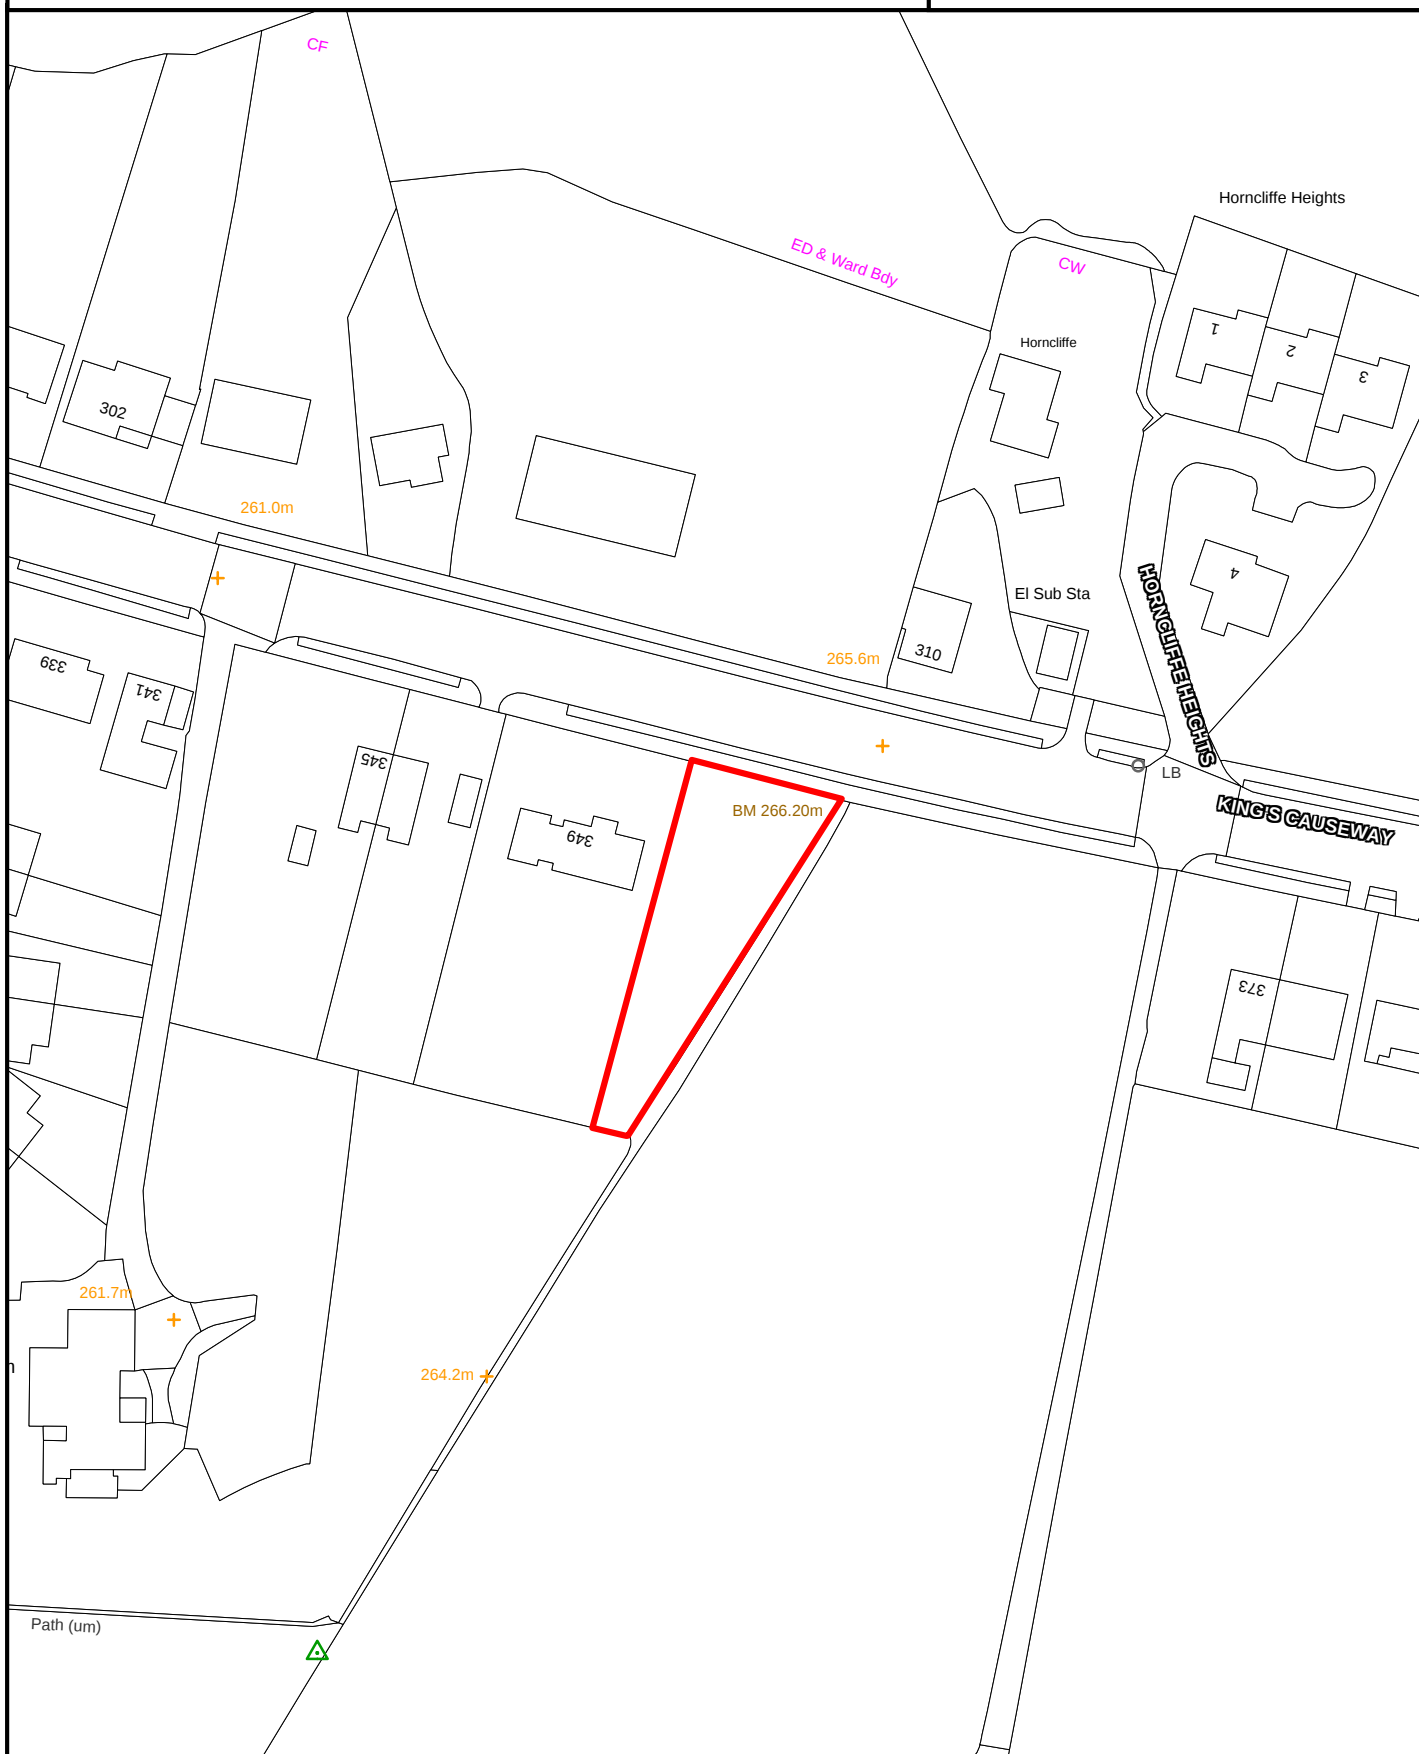

SCALE 1:1,000

Crown Copyright
All Rights Reserved
100019669 - 2007



Site boundary of planning permission




BRIERFIELD

SITE REF:

Monkhey Farm, Robinson Lane

BR033

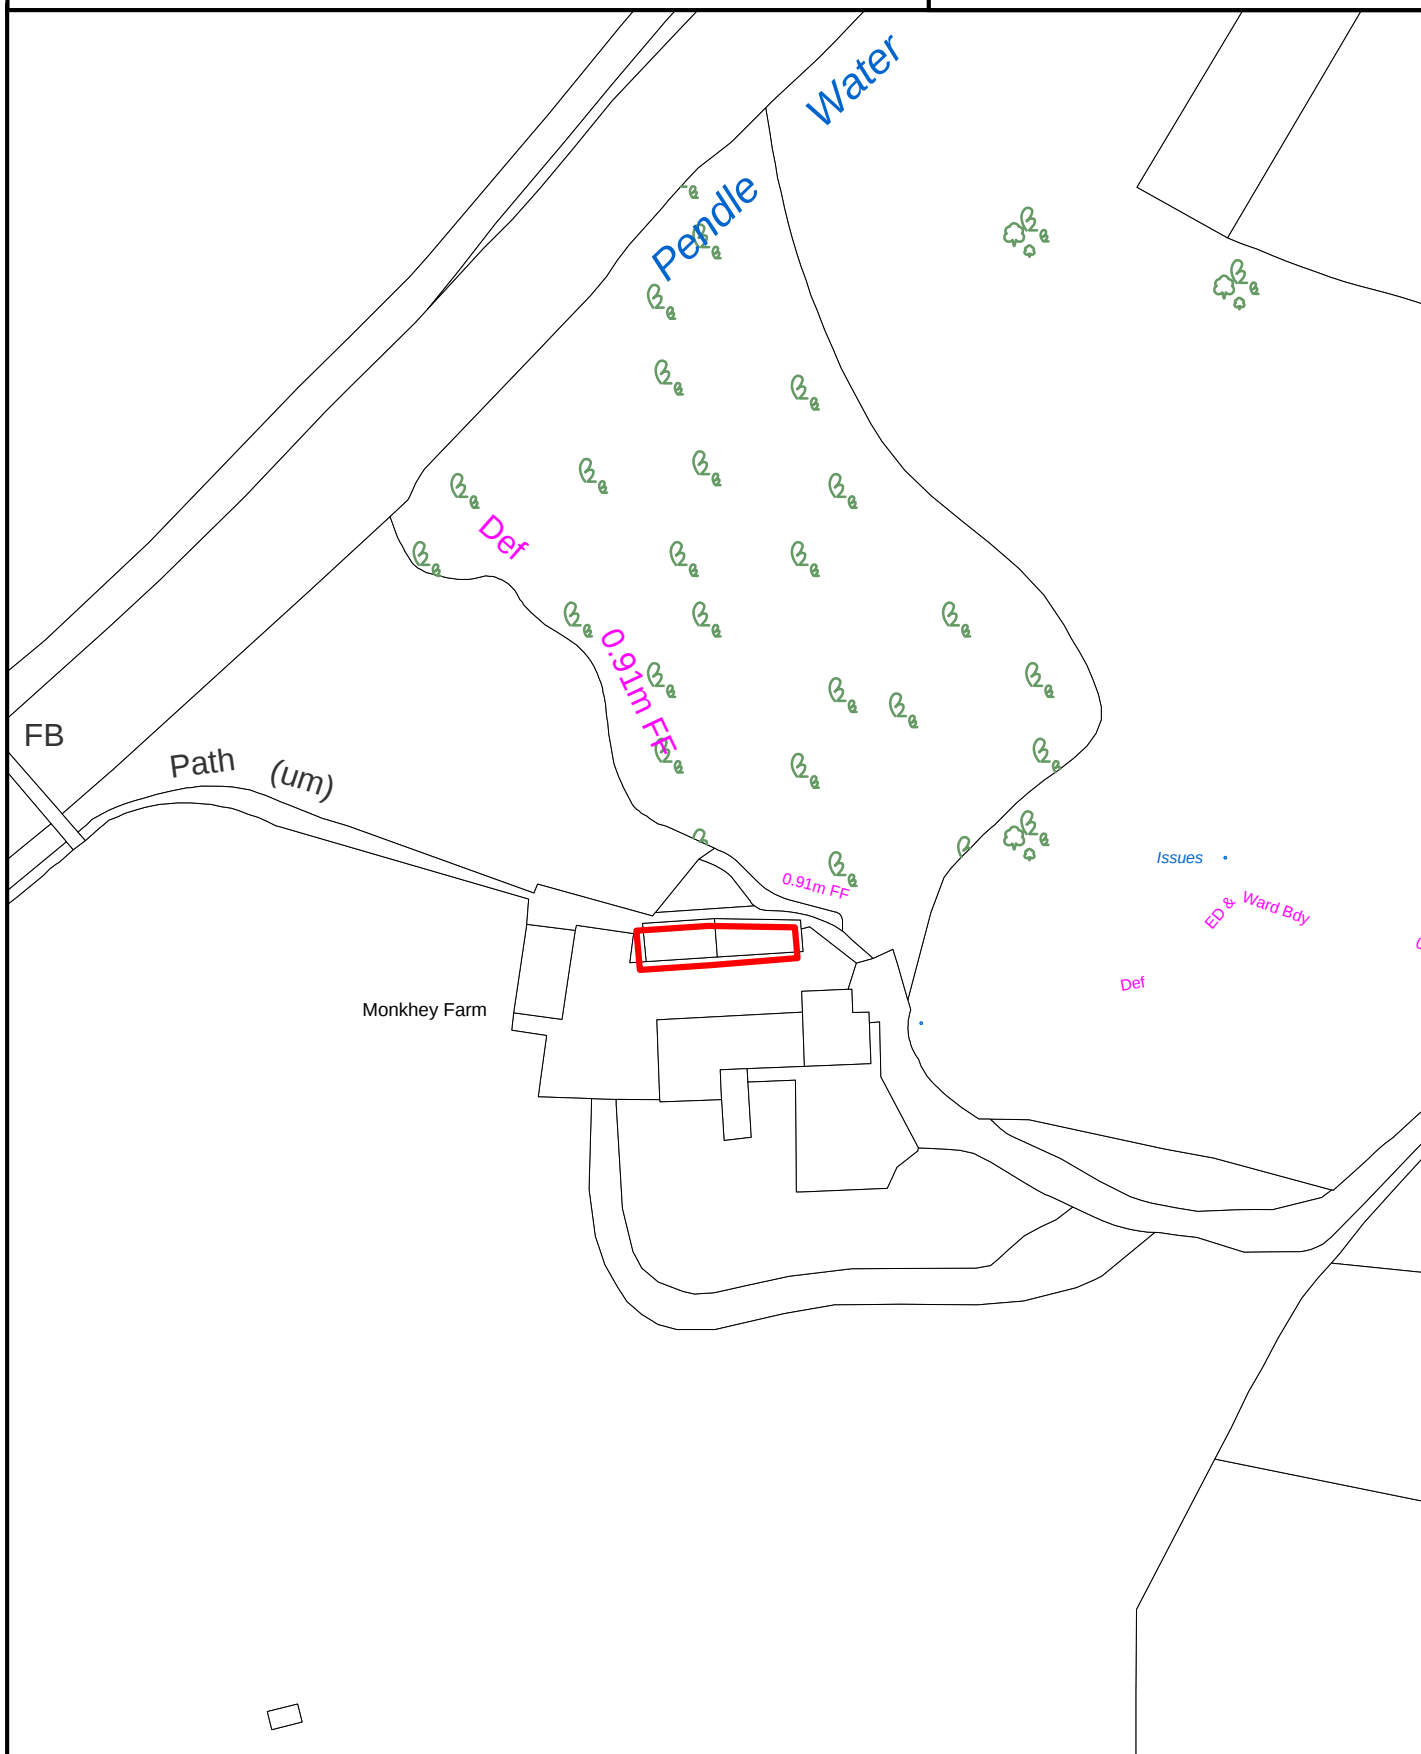

SCALE 1:1,000

Crown Copyright
All Rights Reserved
100019669 - 2007



Site boundary of planning permission




BRIERFIELD

SITE REF:

160-162 Colne Road

BR034

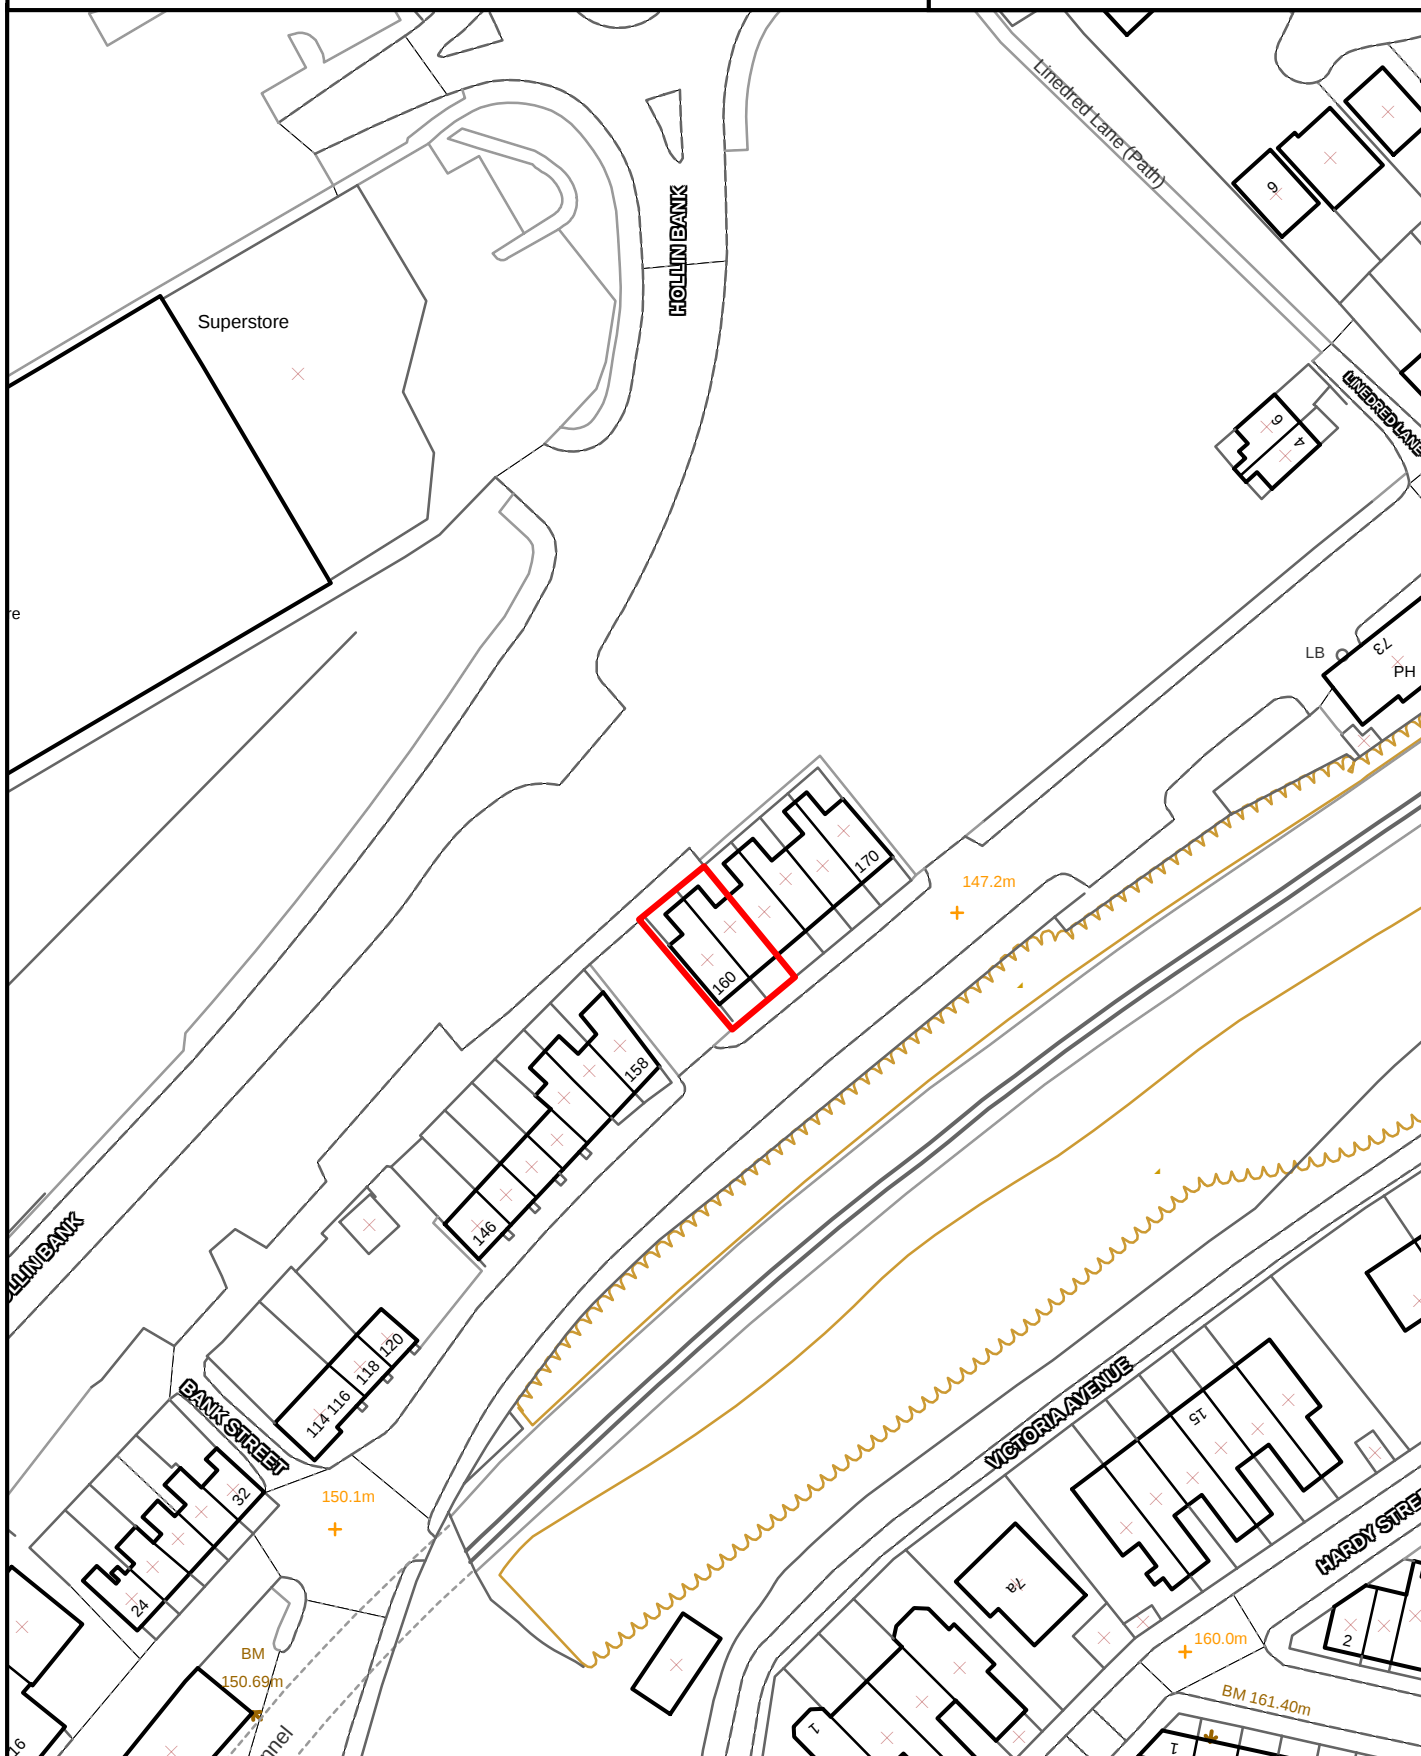

SCALE 1:1,000

Crown Copyright
All Rights Reserved
100019669 - 2007



Site boundary of planning permission



BRIERFIELD

SITE REF:

Four Oaks, The Crescent

BR037



SCALE 1:1000

Crown Copyright
All Rights Reserved
100019669 - 2007



Site boundary of planning permission



BRIERFIELD

SITE REF:

32 Guilford Street

BR041



SCALE 1:1,000

Crown Copyright
All Rights Reserved
100019669 - 2007



Site boundary of planning permission




BRIERFIELD

SITE REF:

15 Clitheore Road

BR042

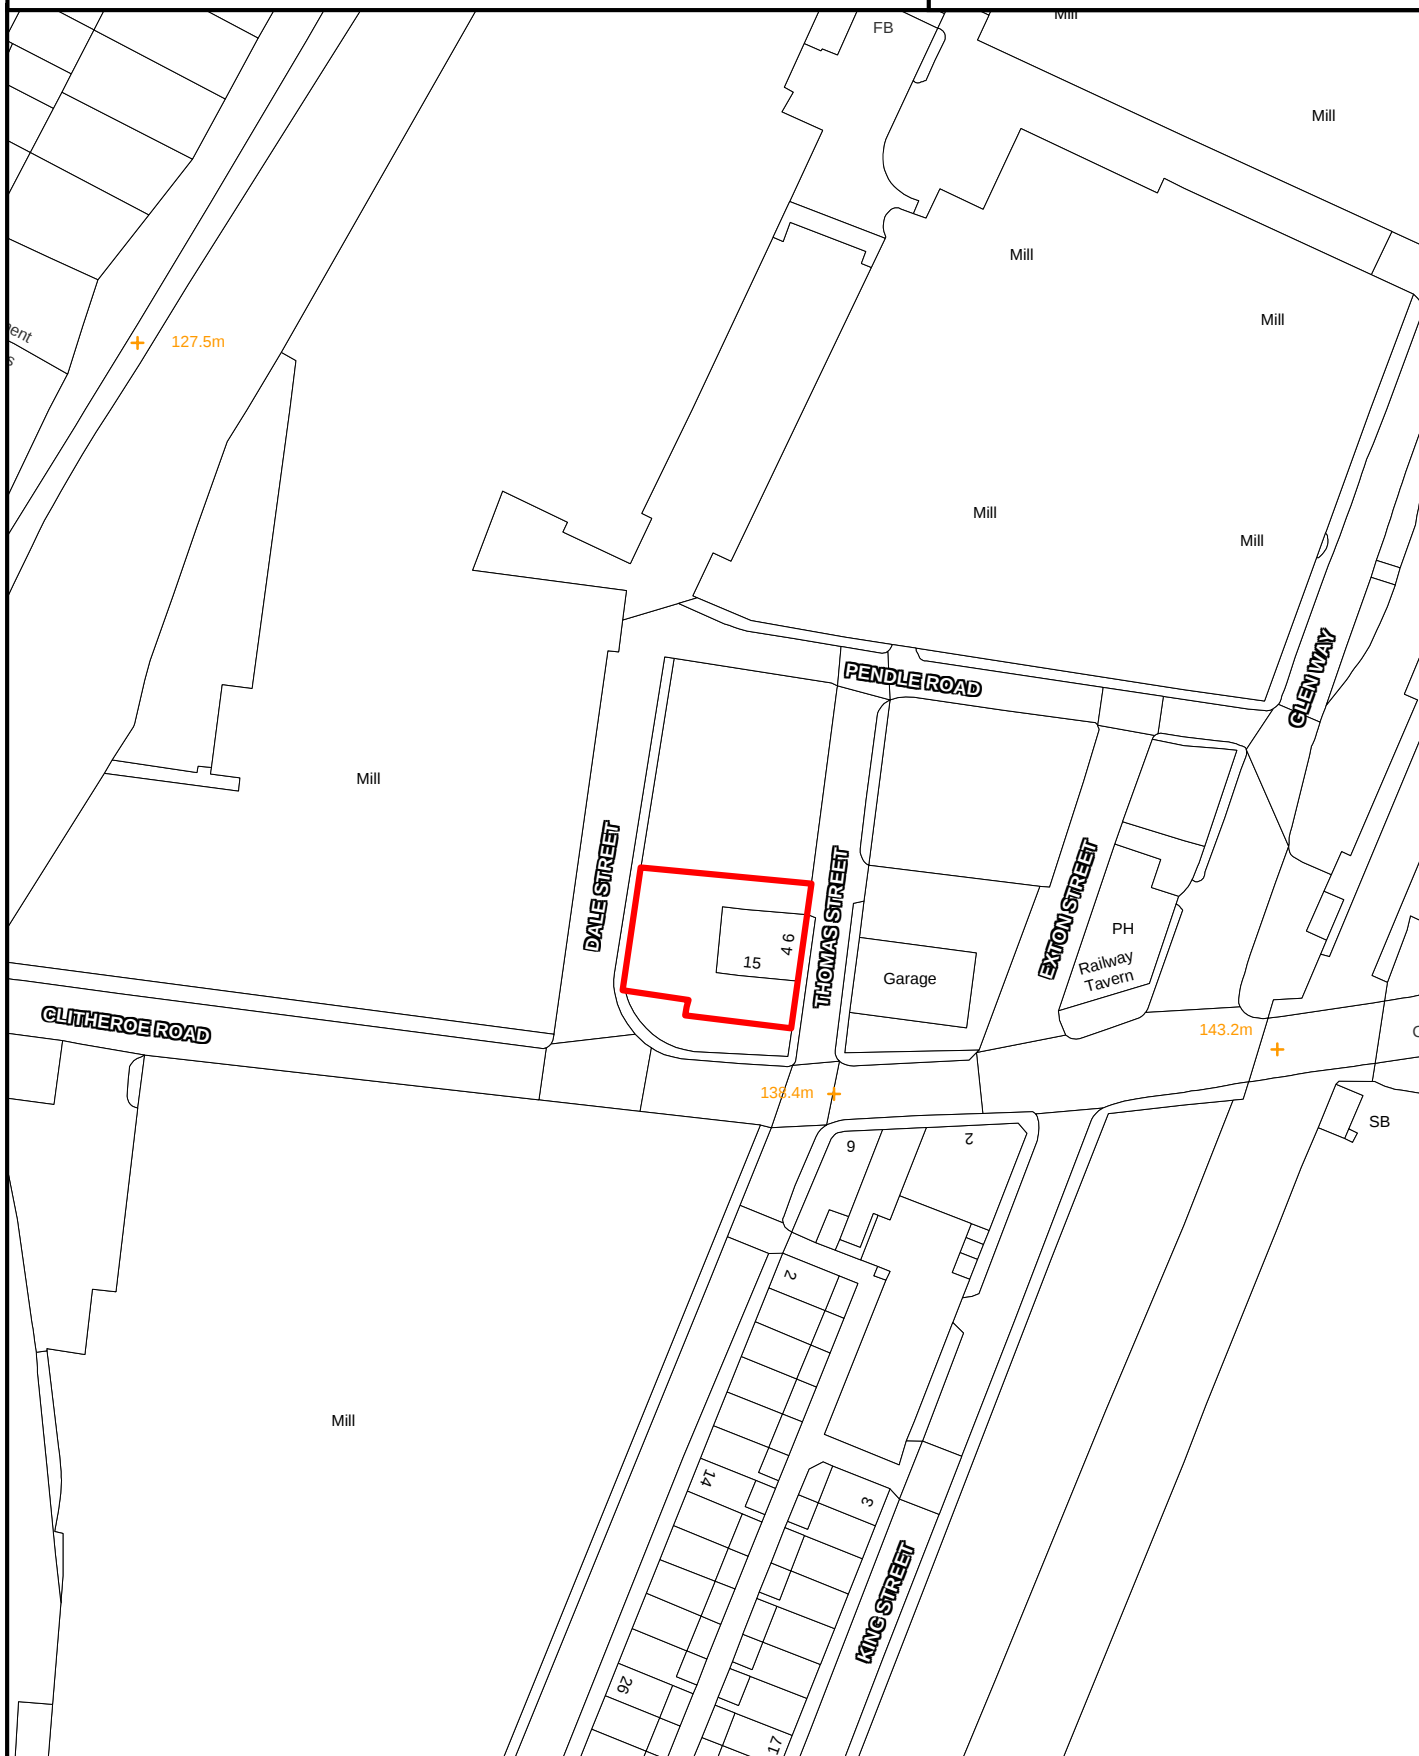

SCALE 1:1,000

Crown Copyright
All Rights Reserved
100019669 - 2007



Site boundary of planning permission




BARLEY

SITE REF:


Foot House Gate Farm

BY006

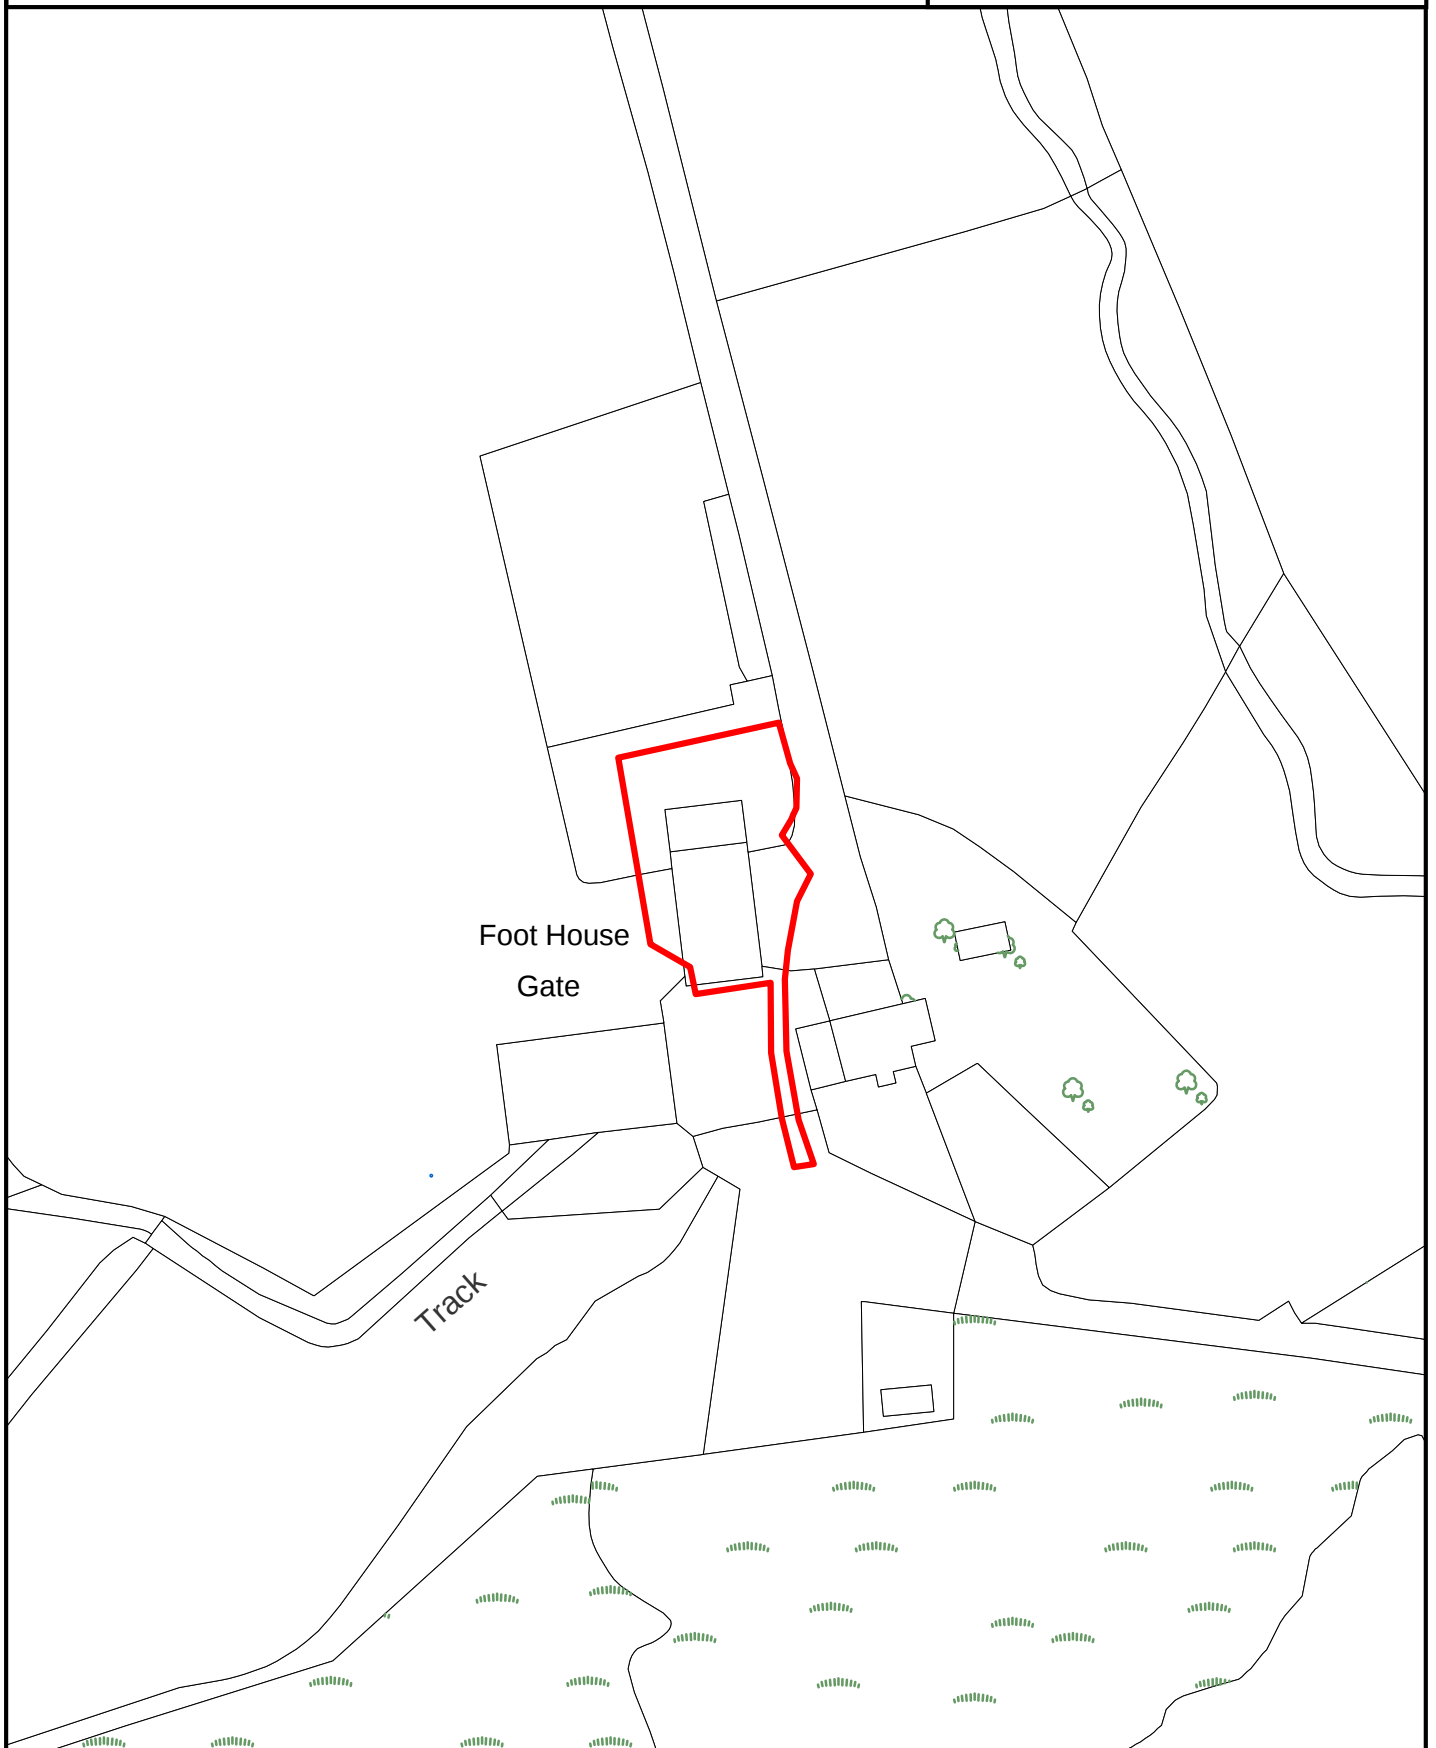

SCALE 1:1,000

Crown Copyright
All Rights Reserved
100019669 - 2007

 

Site boundary of planning permission




COLNE

SITE REF:

Land to North of Stonebridge Terrace

CE066

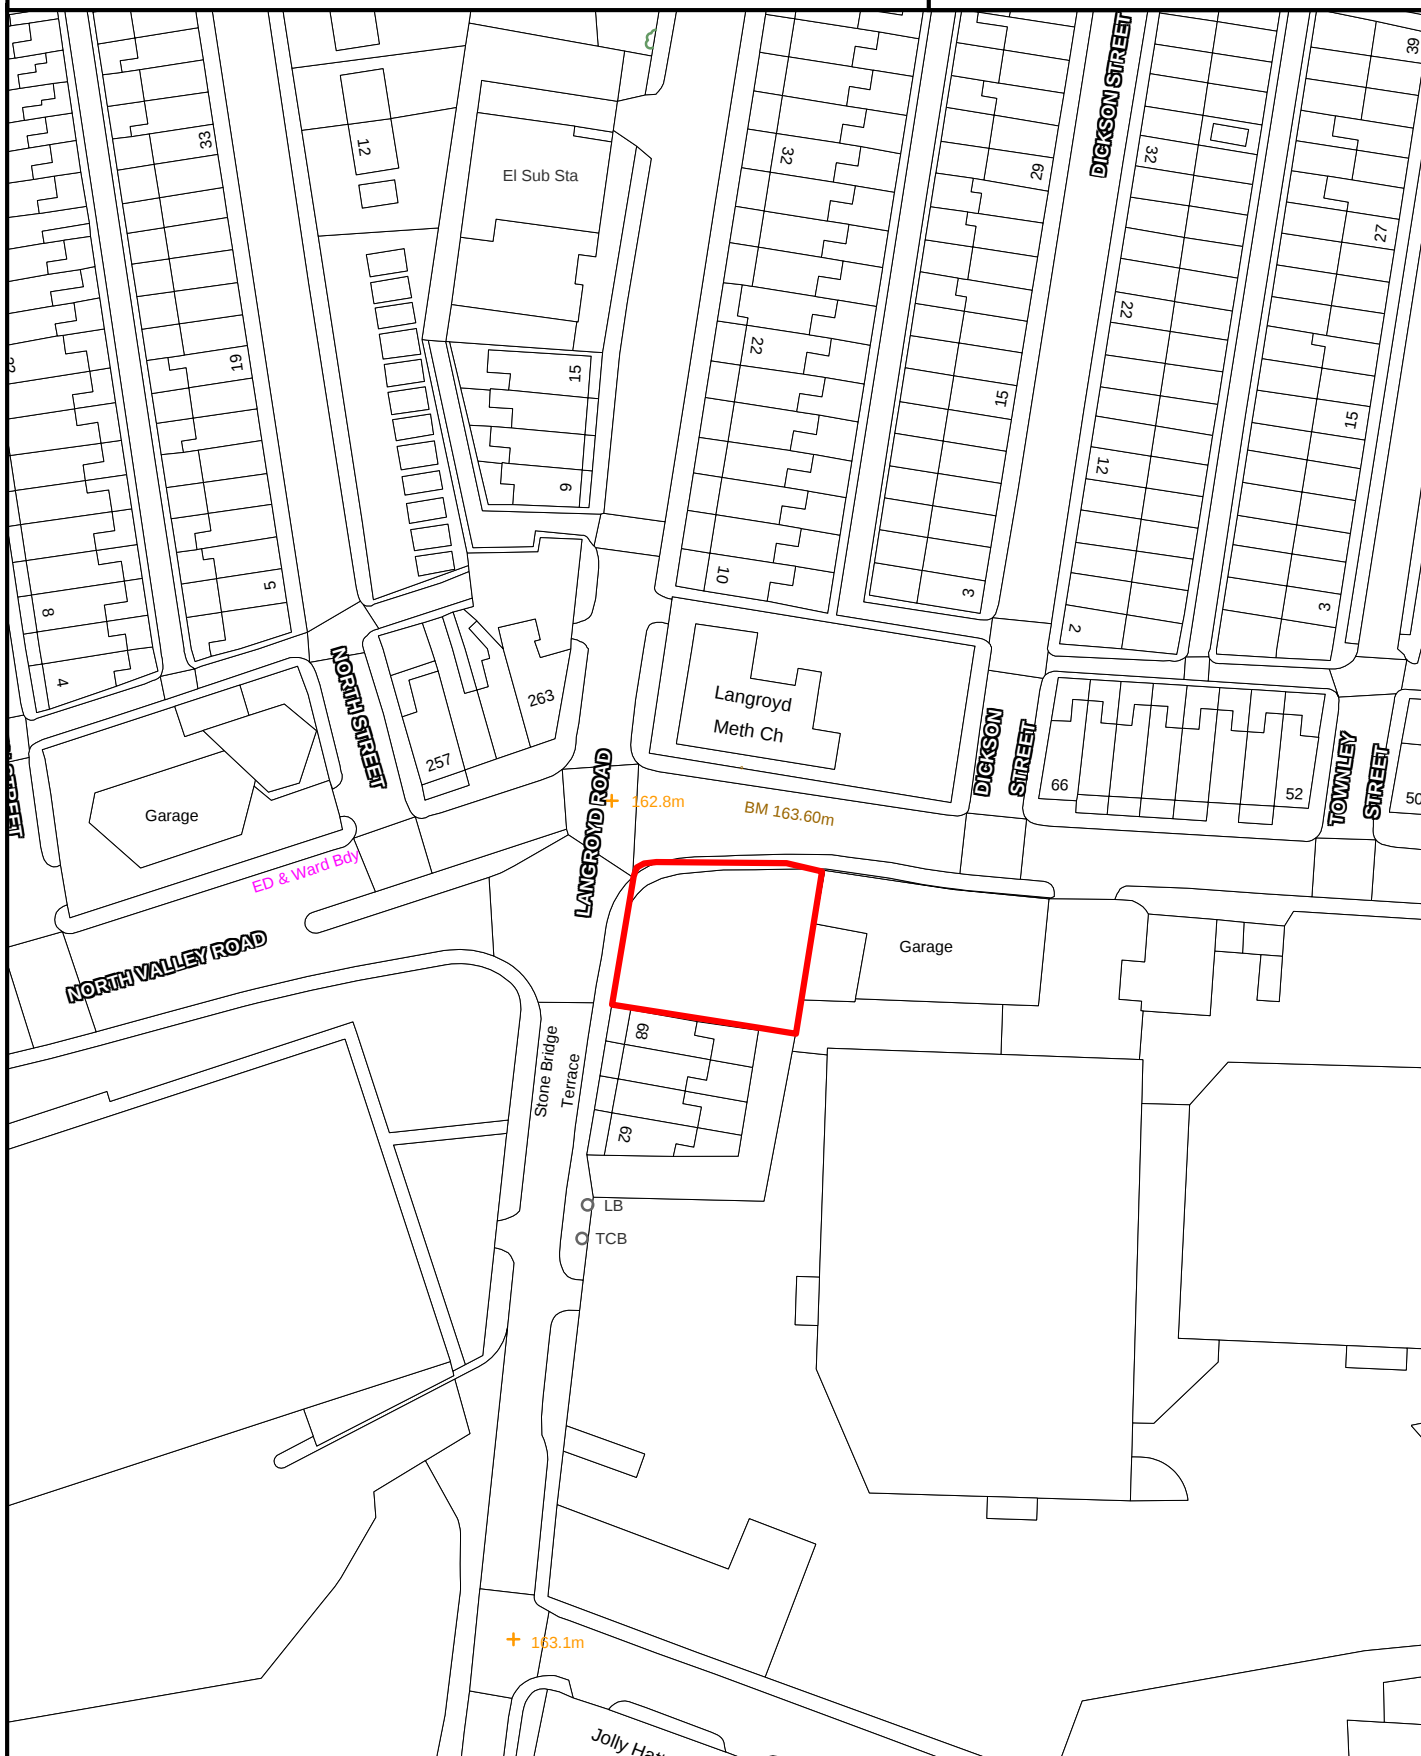

SCALE 1:1,000

Crown Copyright
All Rights Reserved
100019669 - 2007



Site boundary of planning permission




COLNE

SITE REF:

Land at North Street

CE069

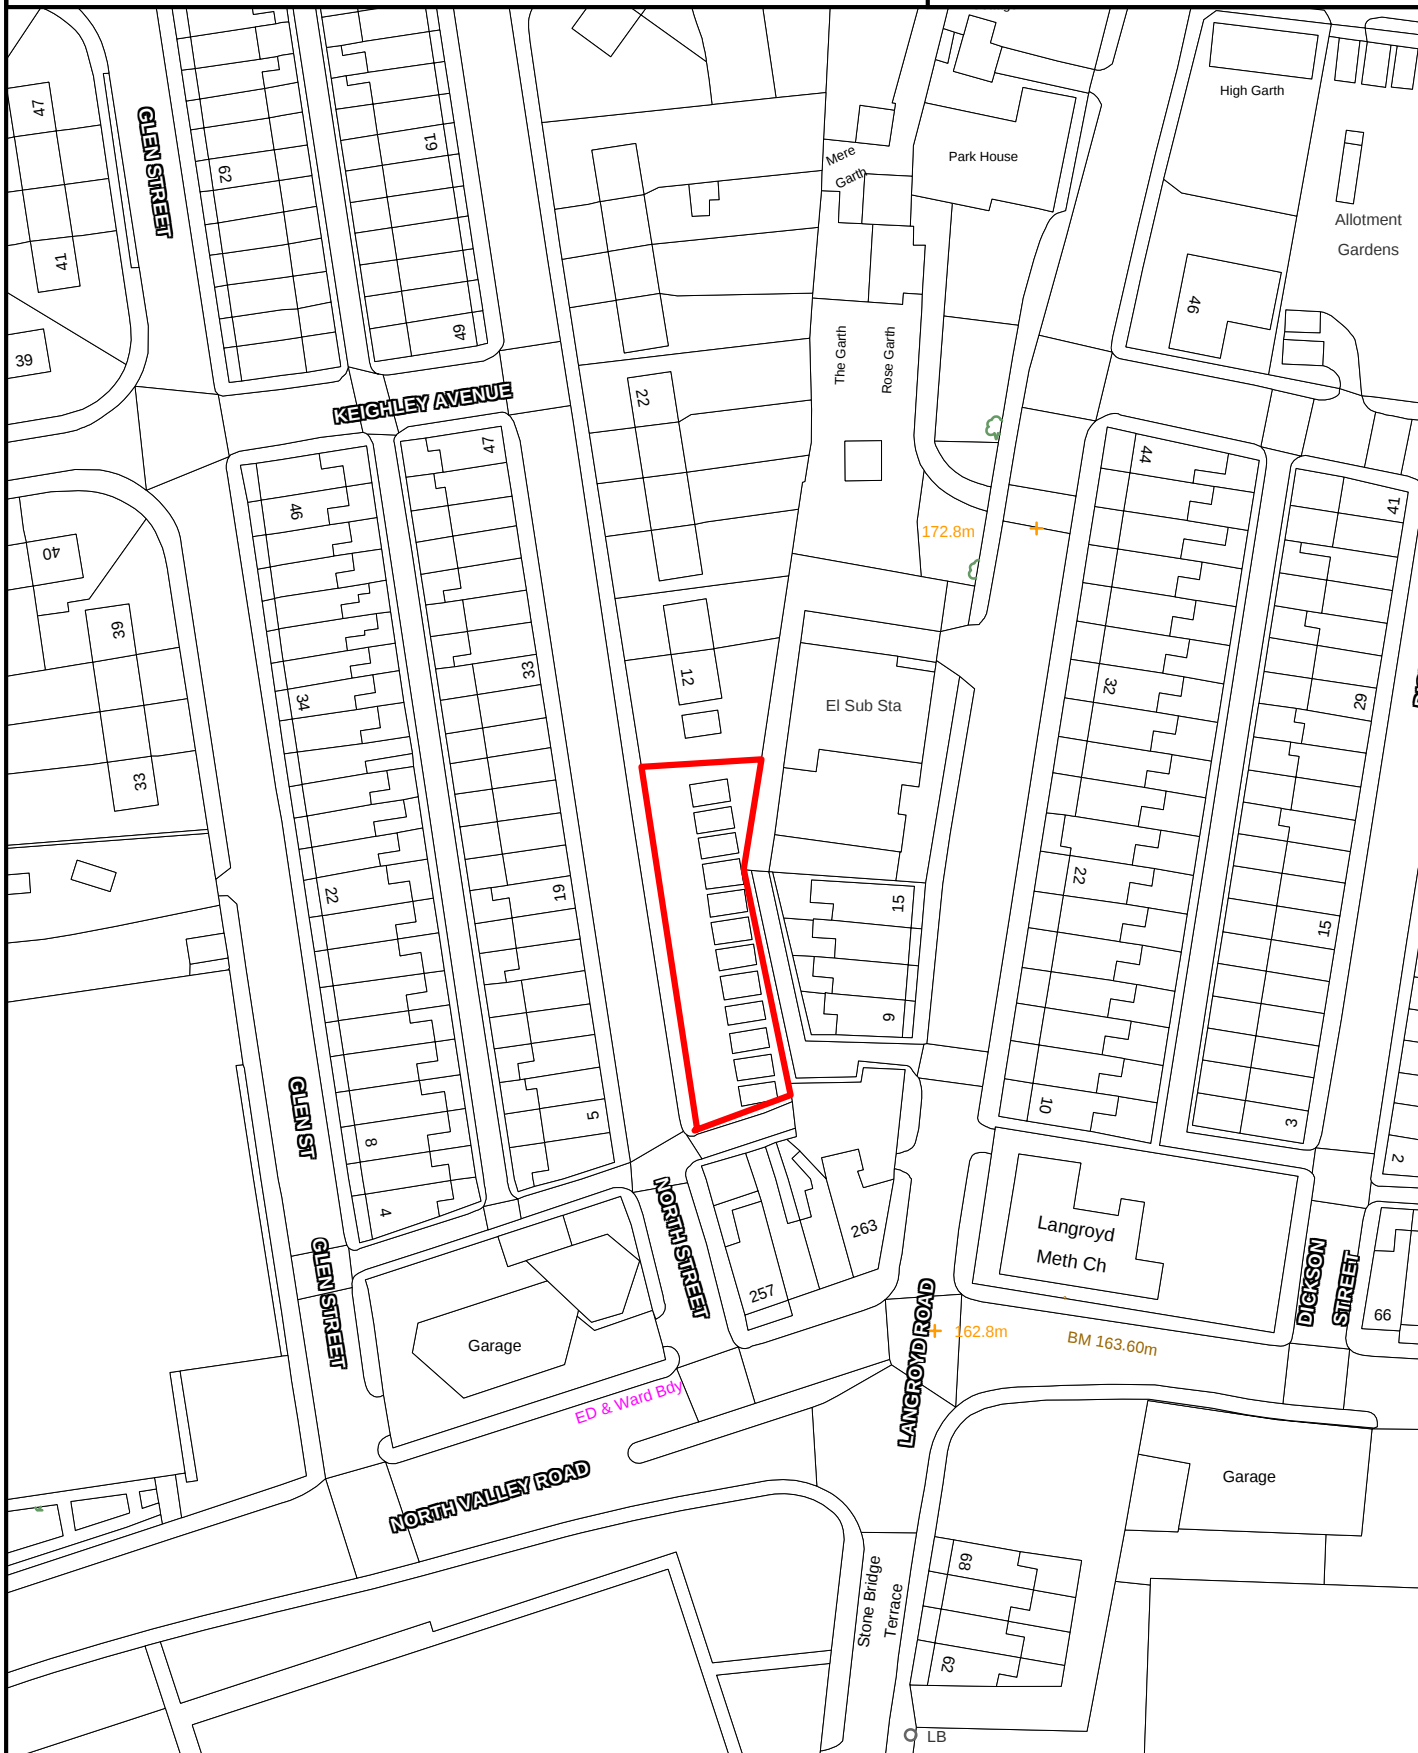

SCALE 1:1,000

Crown Copyright
All Rights Reserved
100019669 - 2007



Site boundary of planning permission




COLNE

SITE REF:

Land at Keighley Road/Standroyd Road

CE073

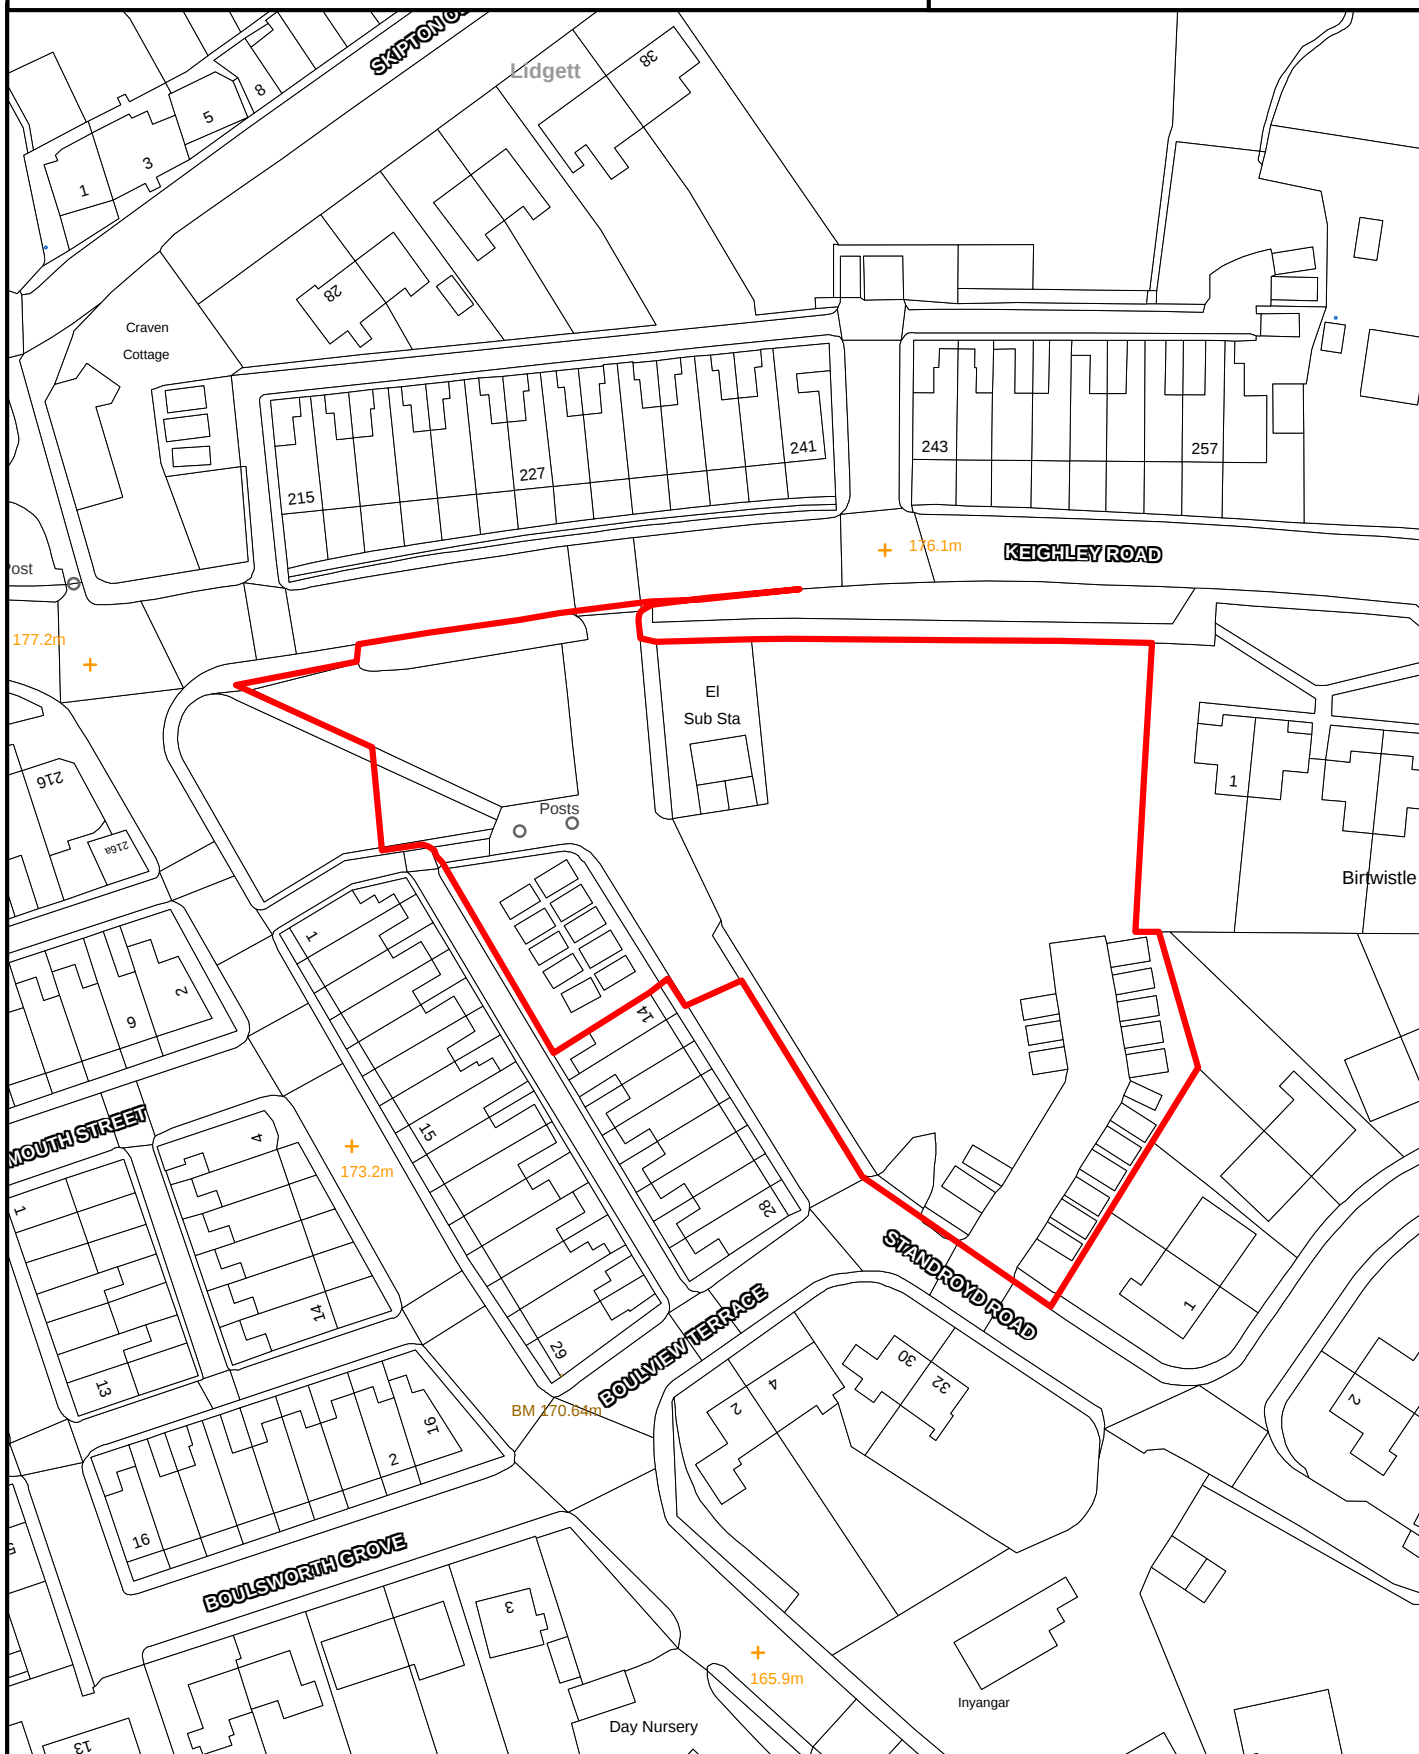

SCALE 1:1,000

Crown Copyright
All Rights Reserved
100019669 - 2007



Site boundary of planning permission




COLNE

SITE REF:

Temple Leathersgoods, 45 Shaw Street

CE075

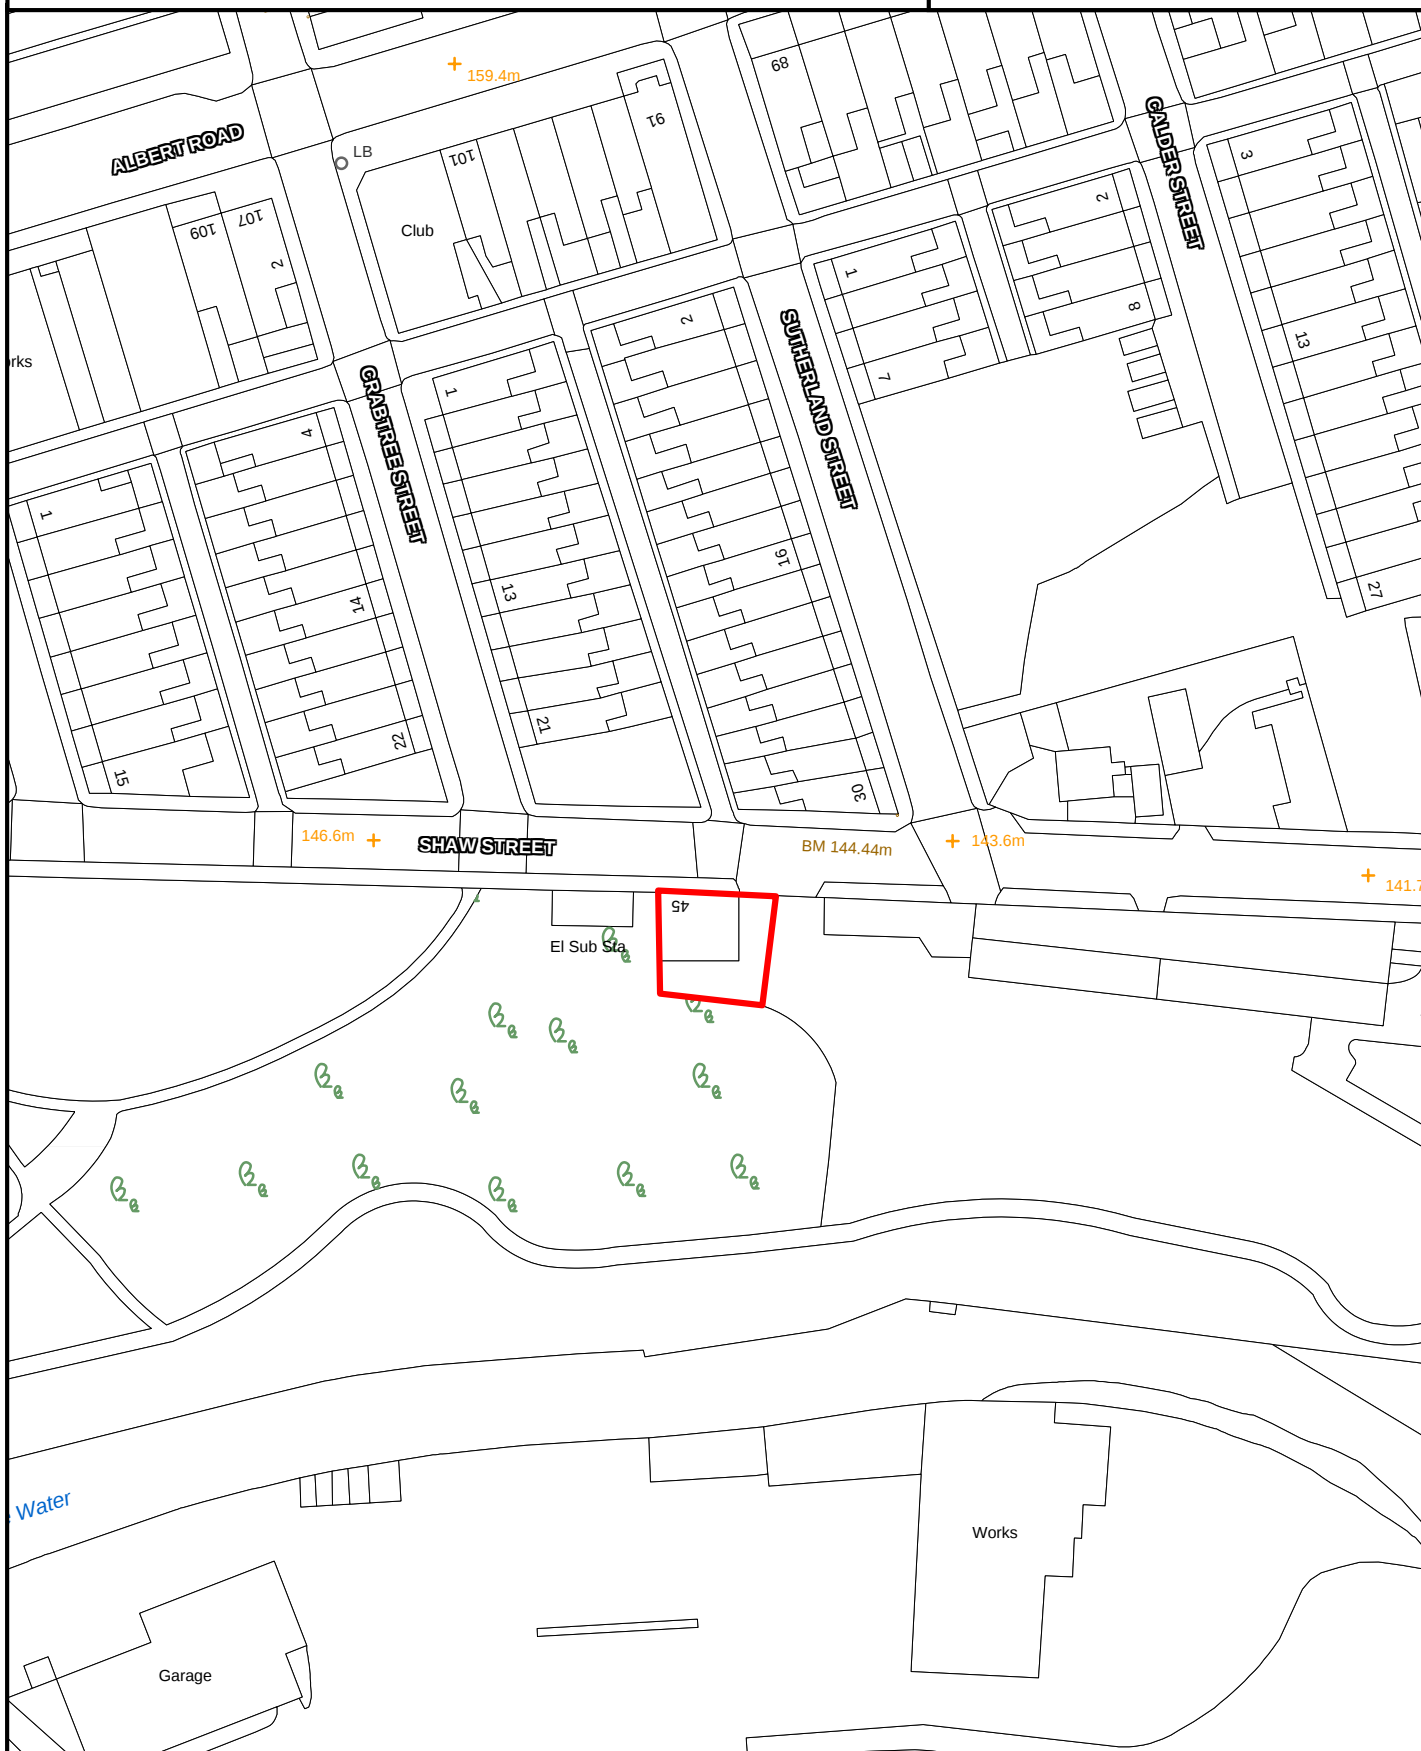

SCALE 1:1,000

Crown Copyright
All Rights Reserved
100019669 - 2007



Site boundary of planning permission




COLNE

SITE REF:

Oak Mill, Skipton Road

CE078

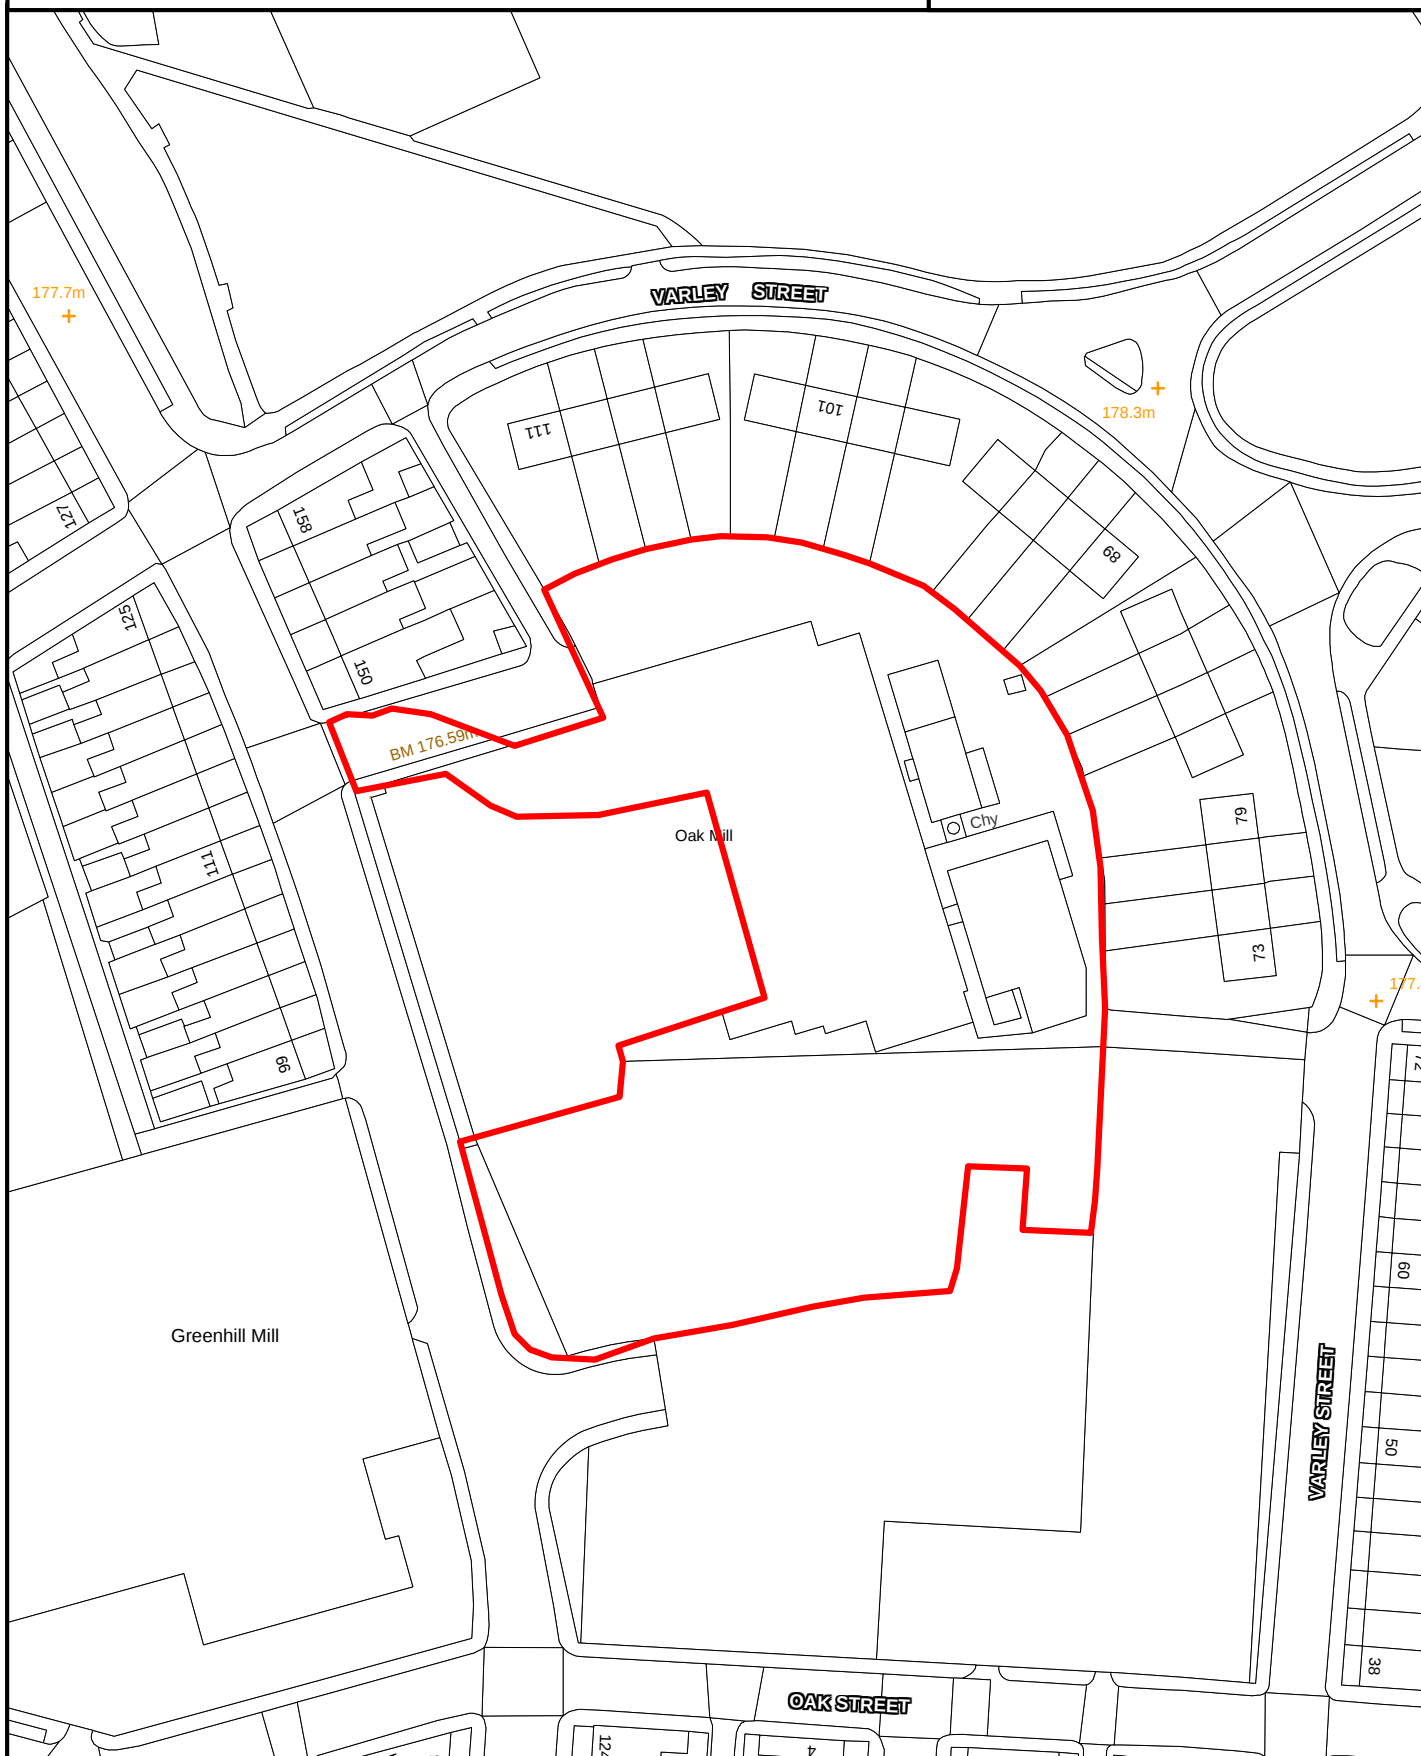

SCALE 1:1,000

Crown Copyright
All Rights Reserved
100019669 - 2007



Site boundary of planning permission




COLNE

SITE REF:

Standroyd Mill, Cotton Tree Lane

CE080

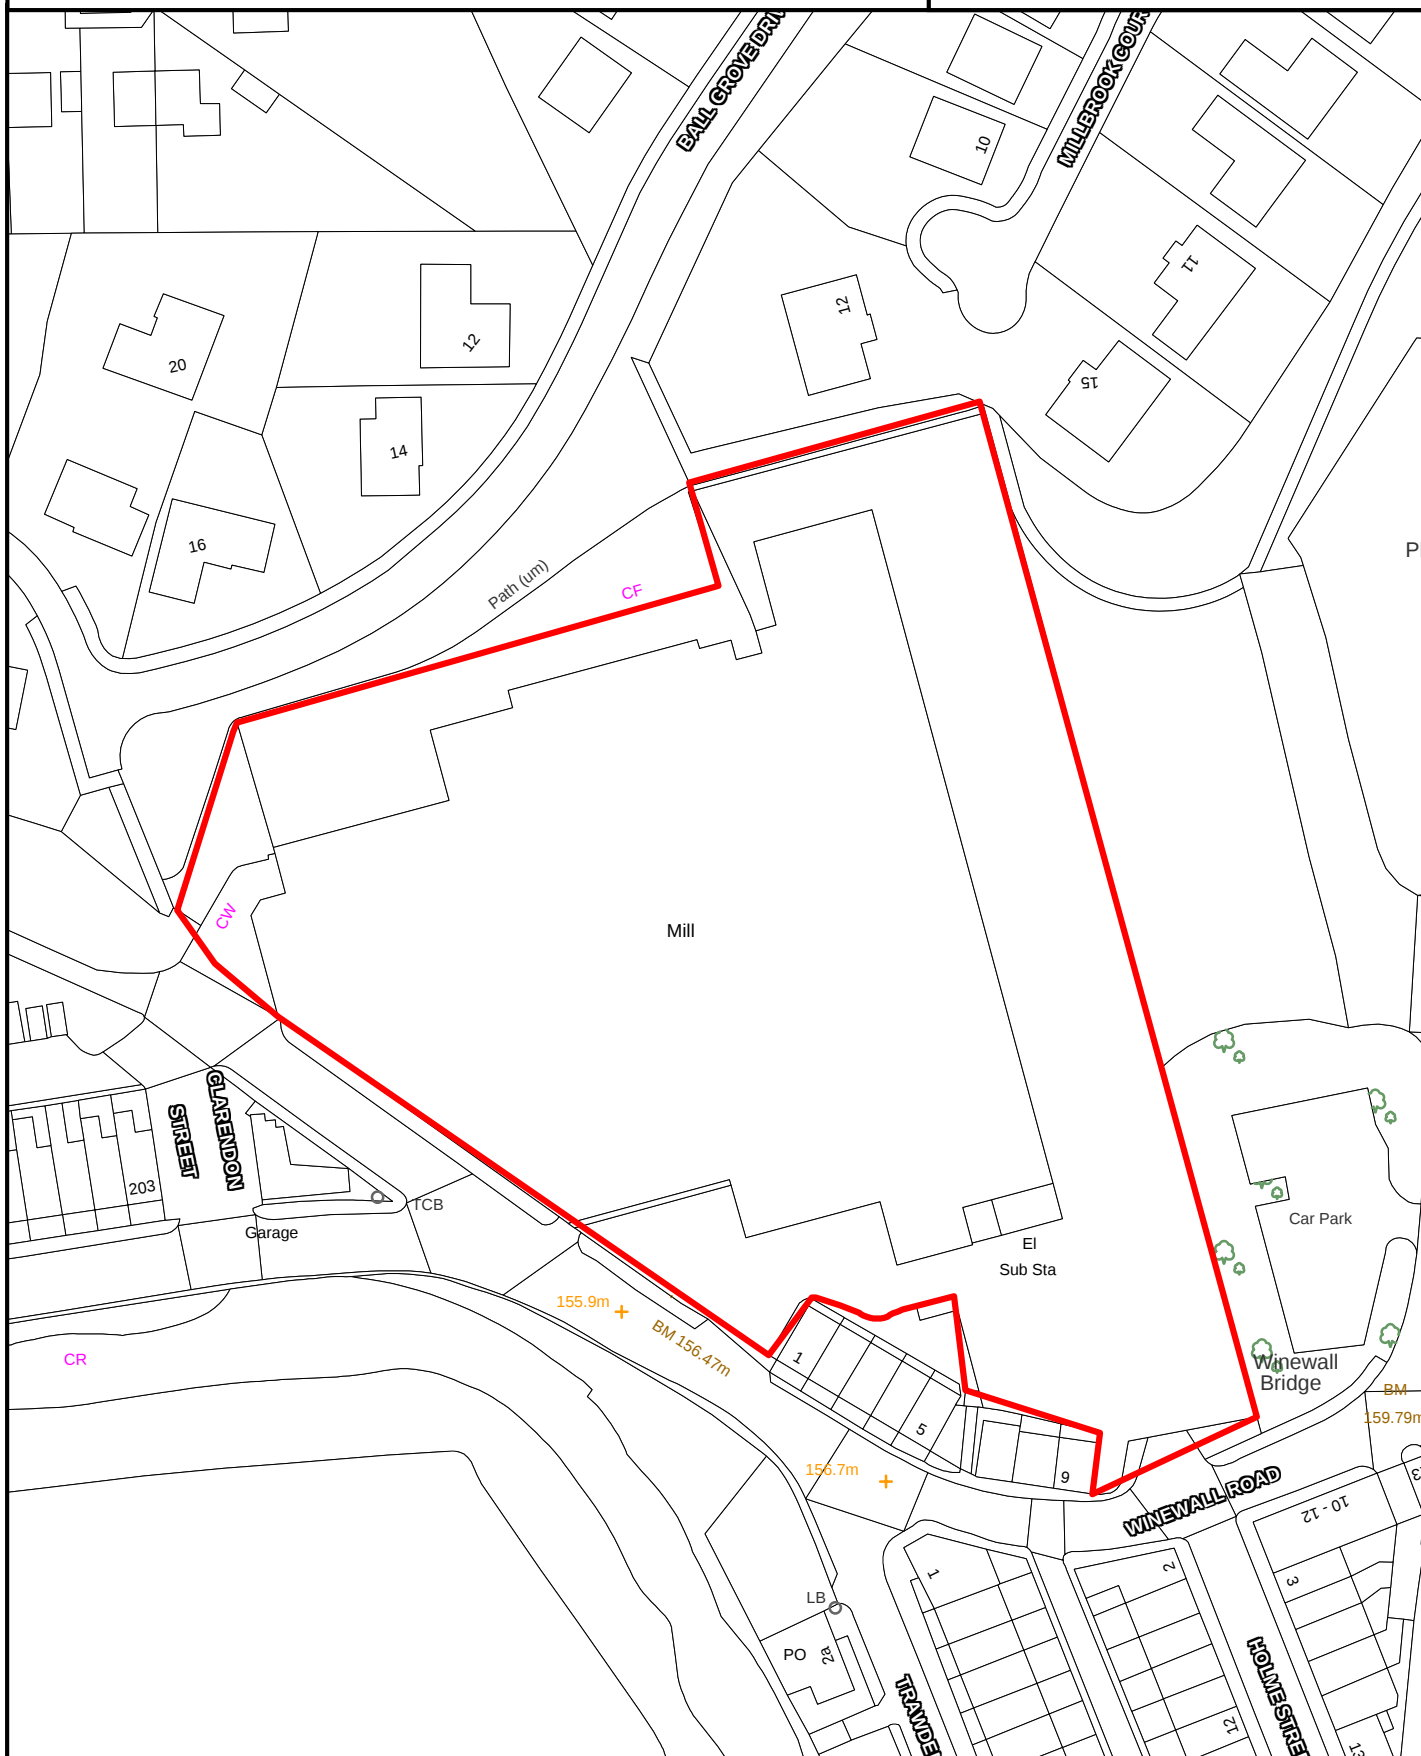

SCALE 1:1,000

Crown Copyright
All Rights Reserved
100019669 - 2007



Site boundary of planning permission




COLNE

SITE REF:

Green Works, Knotts Lane

CE087

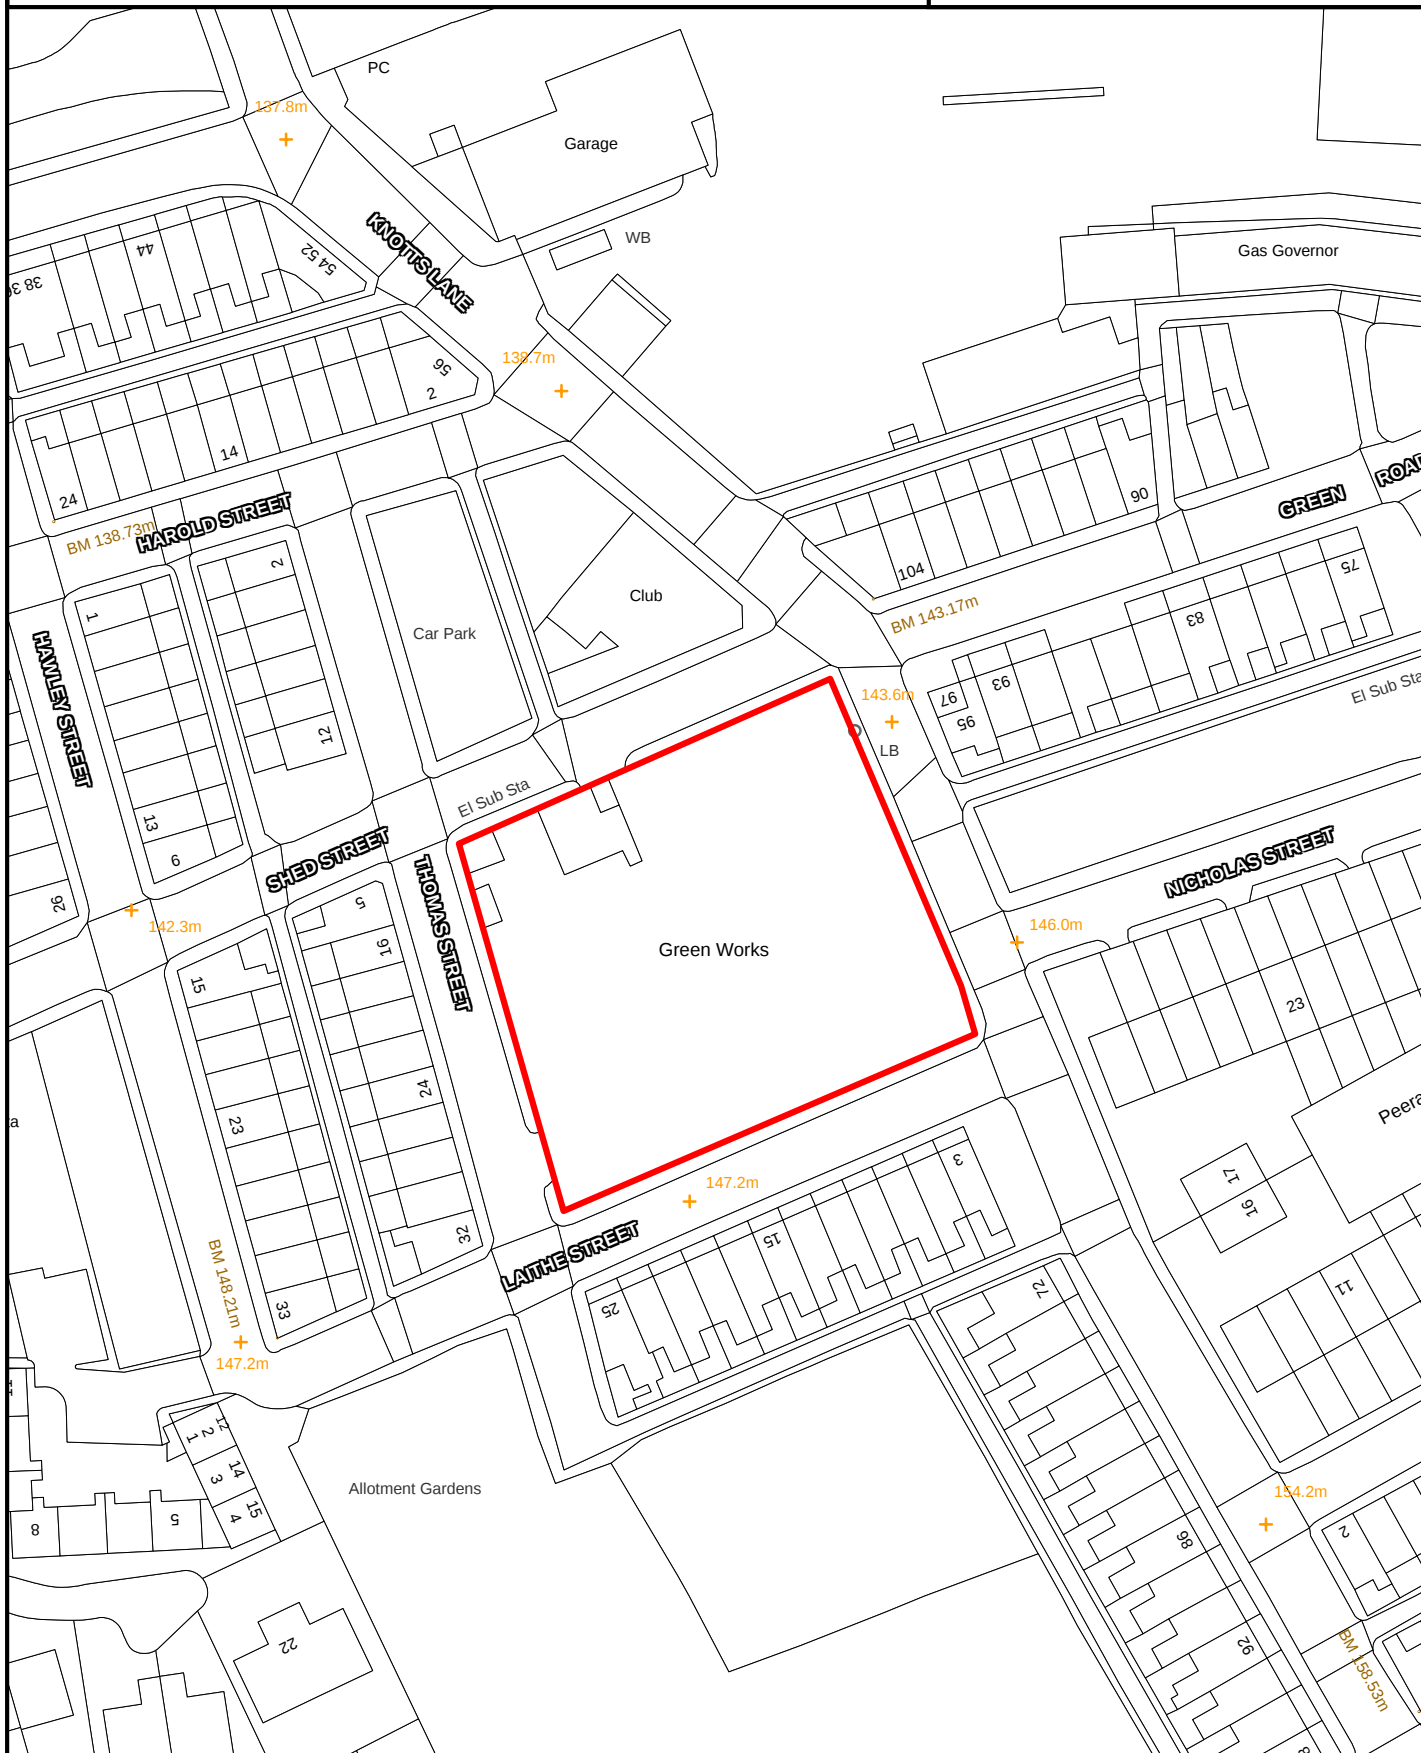

SCALE 1:1,000

Crown Copyright
All Rights Reserved
100019669 - 2007



Site boundary of planning permission




COLNE

SITE REF:

Simpsons Garage Site, Knotts Lane

CE088

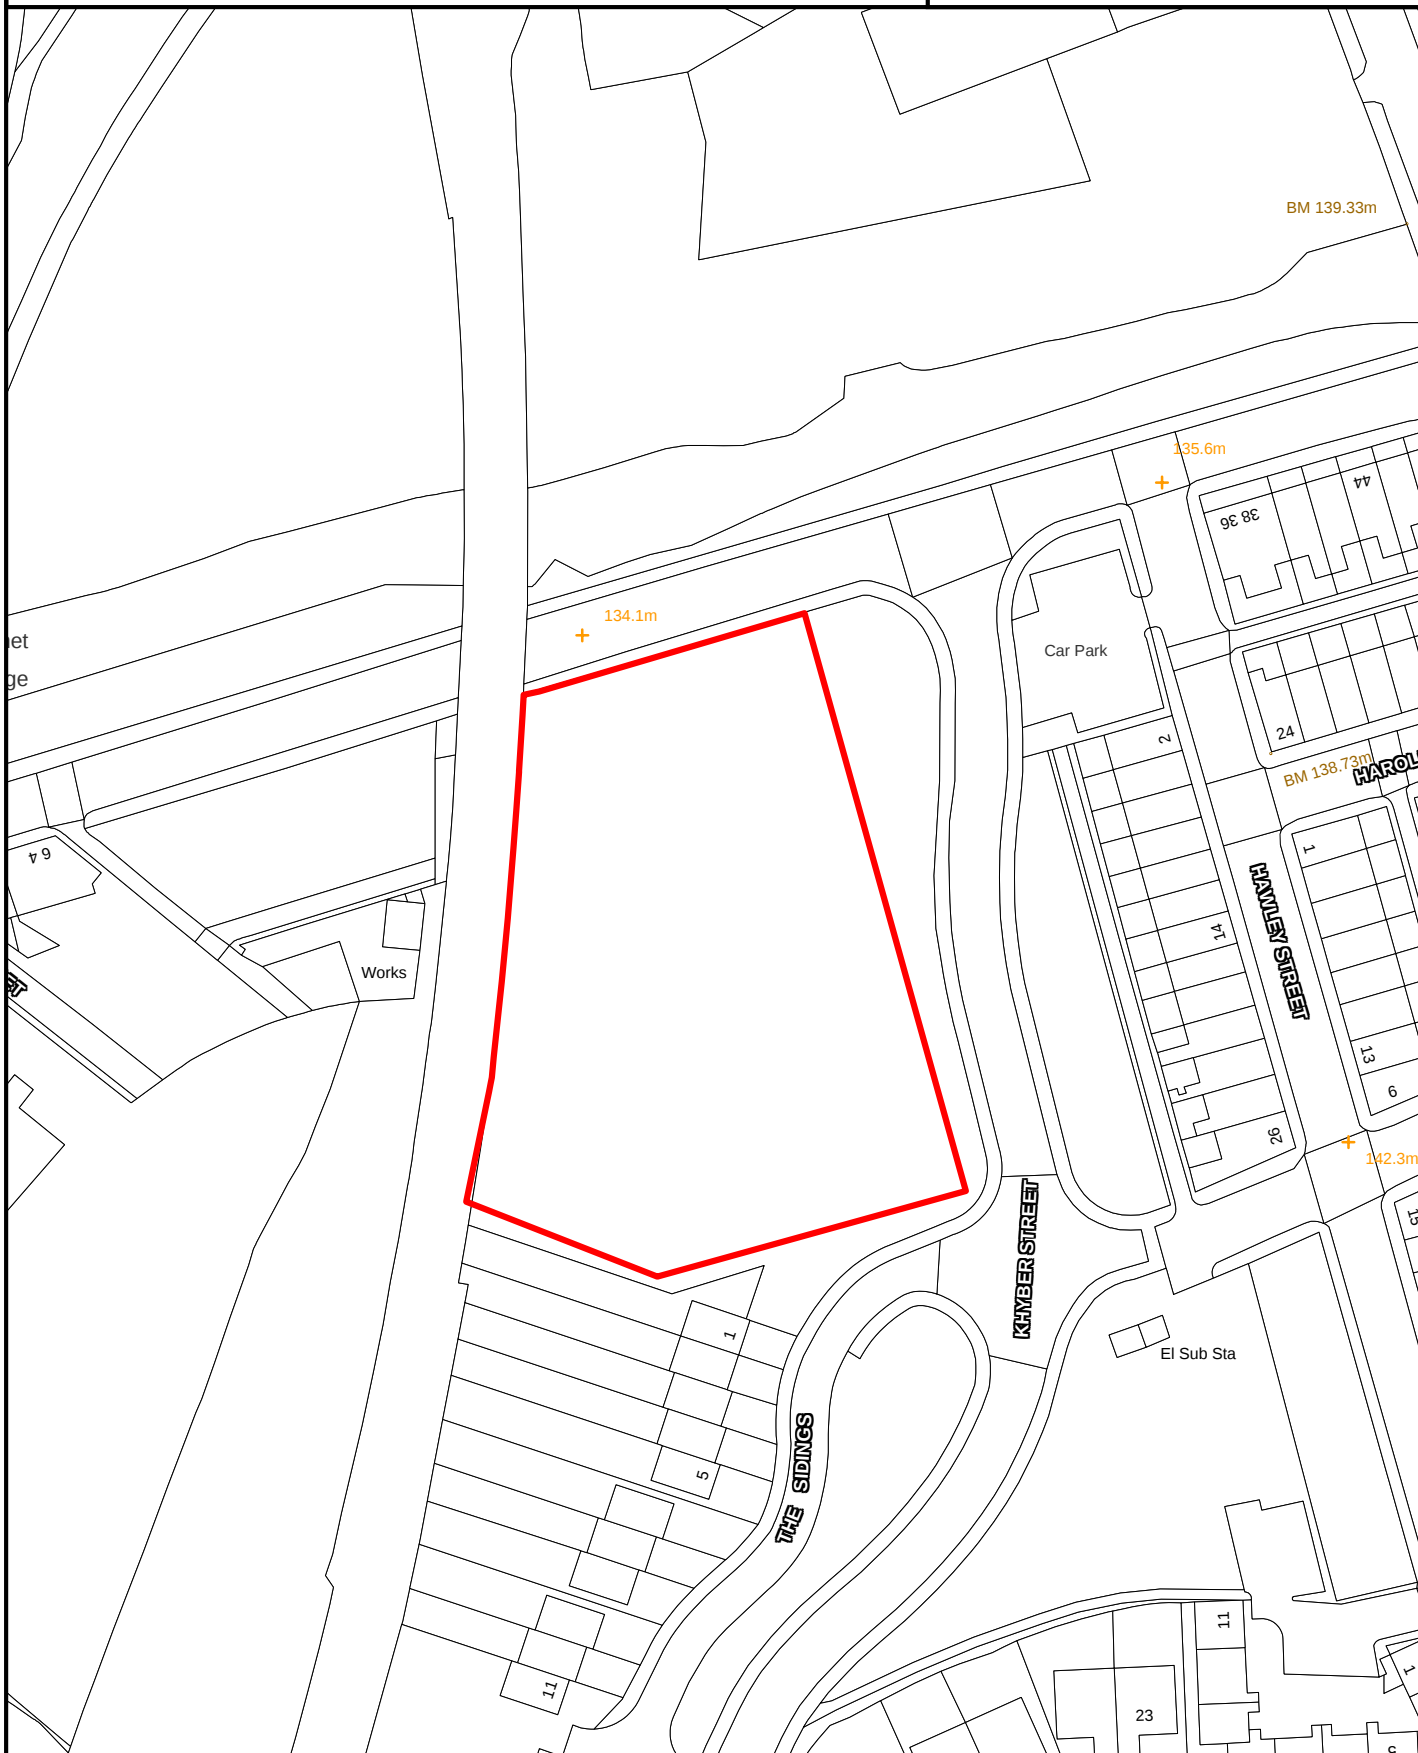

SCALE 1:1,000

Crown Copyright
All Rights Reserved
100019669 - 2007



Site boundary of planning permission




COLNE

SITE REF:

High Clough Farm, Skipton Old Road

CE090

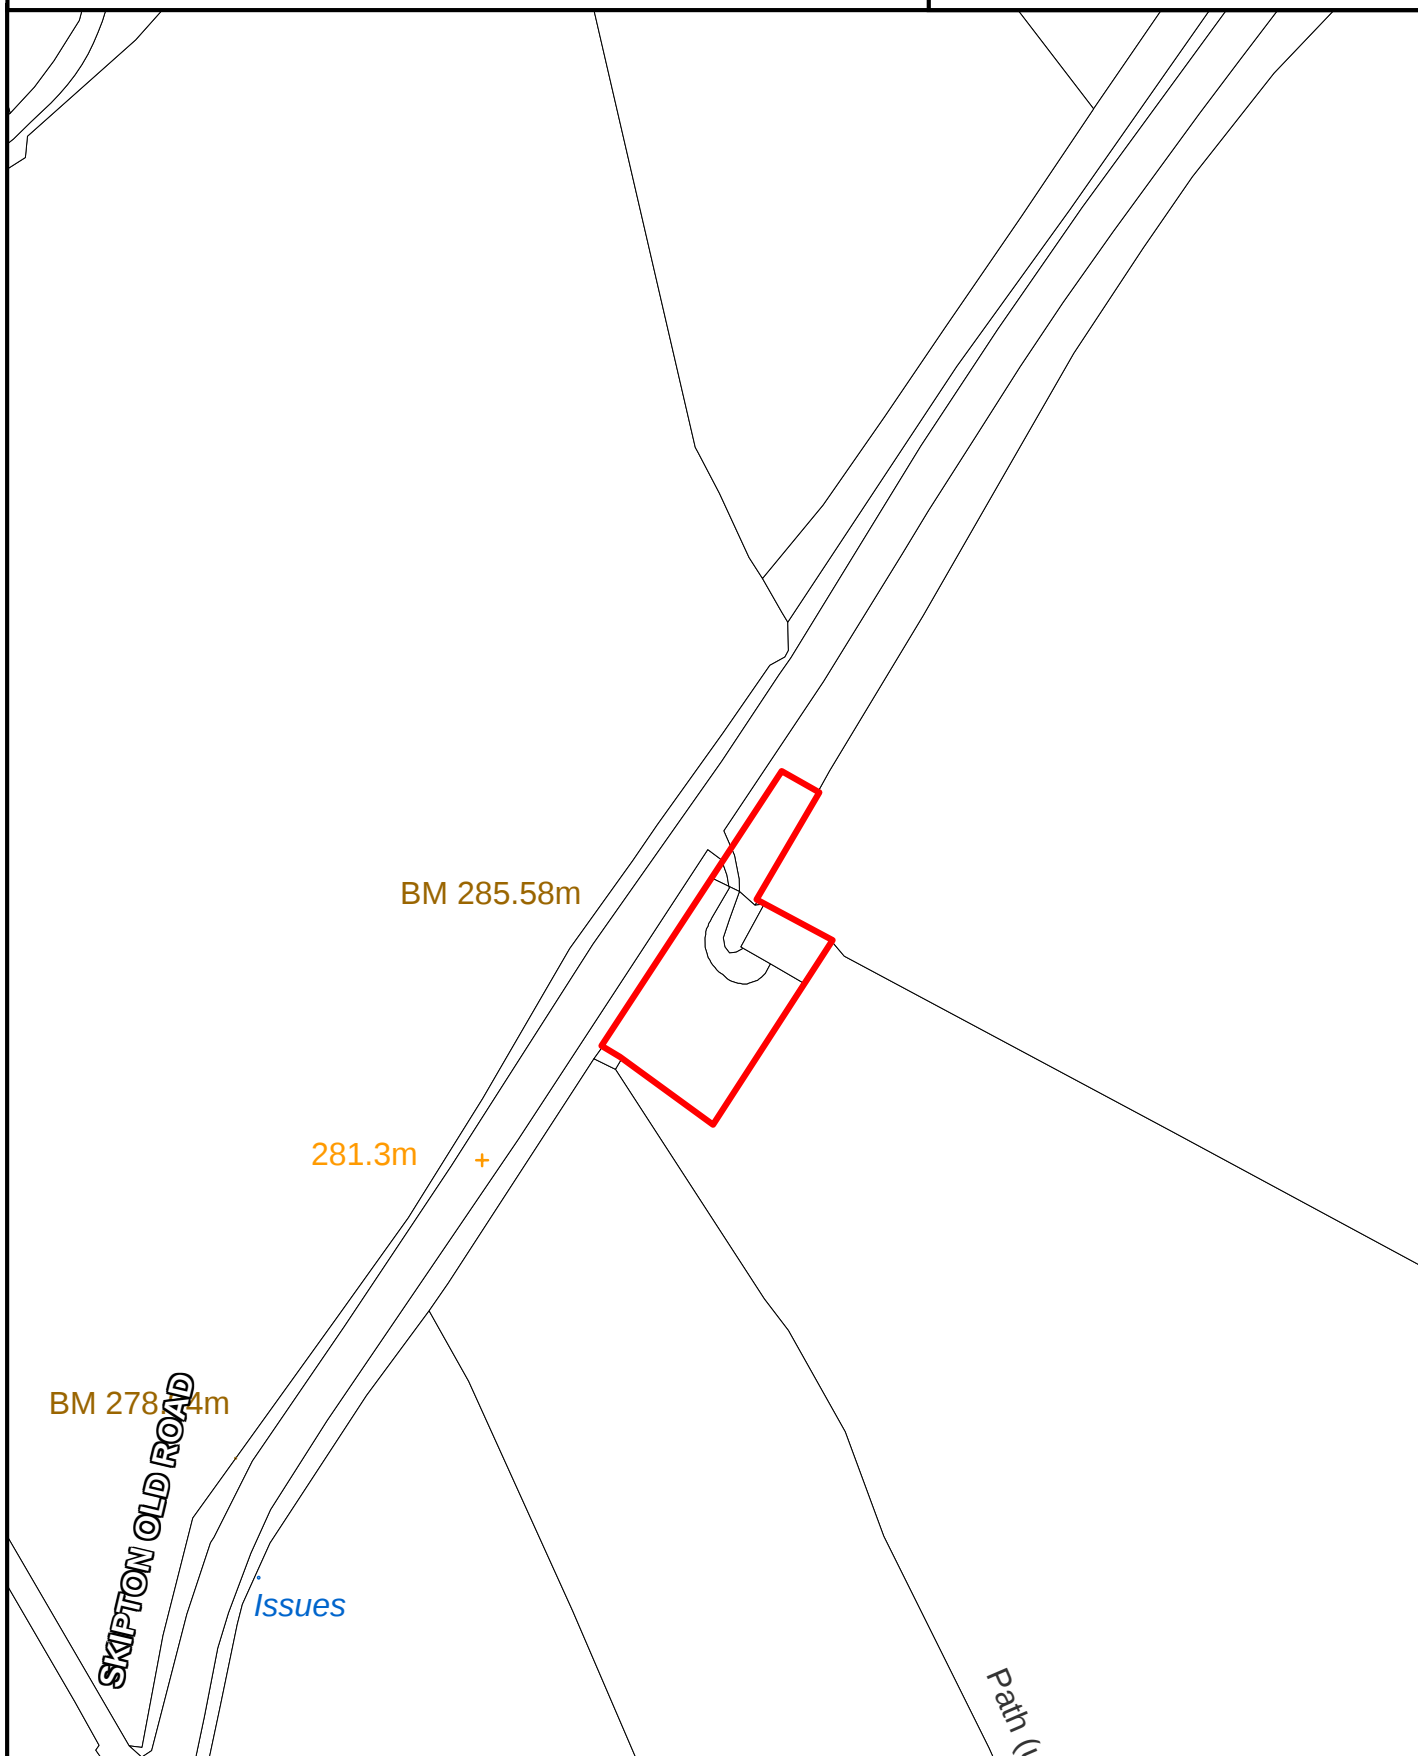

SCALE 1:1,000

Crown Copyright
All Rights Reserved
100019669 - 2007



Site boundary of planning permission




COLNE

SITE REF:

53 Keighley Road

CE095

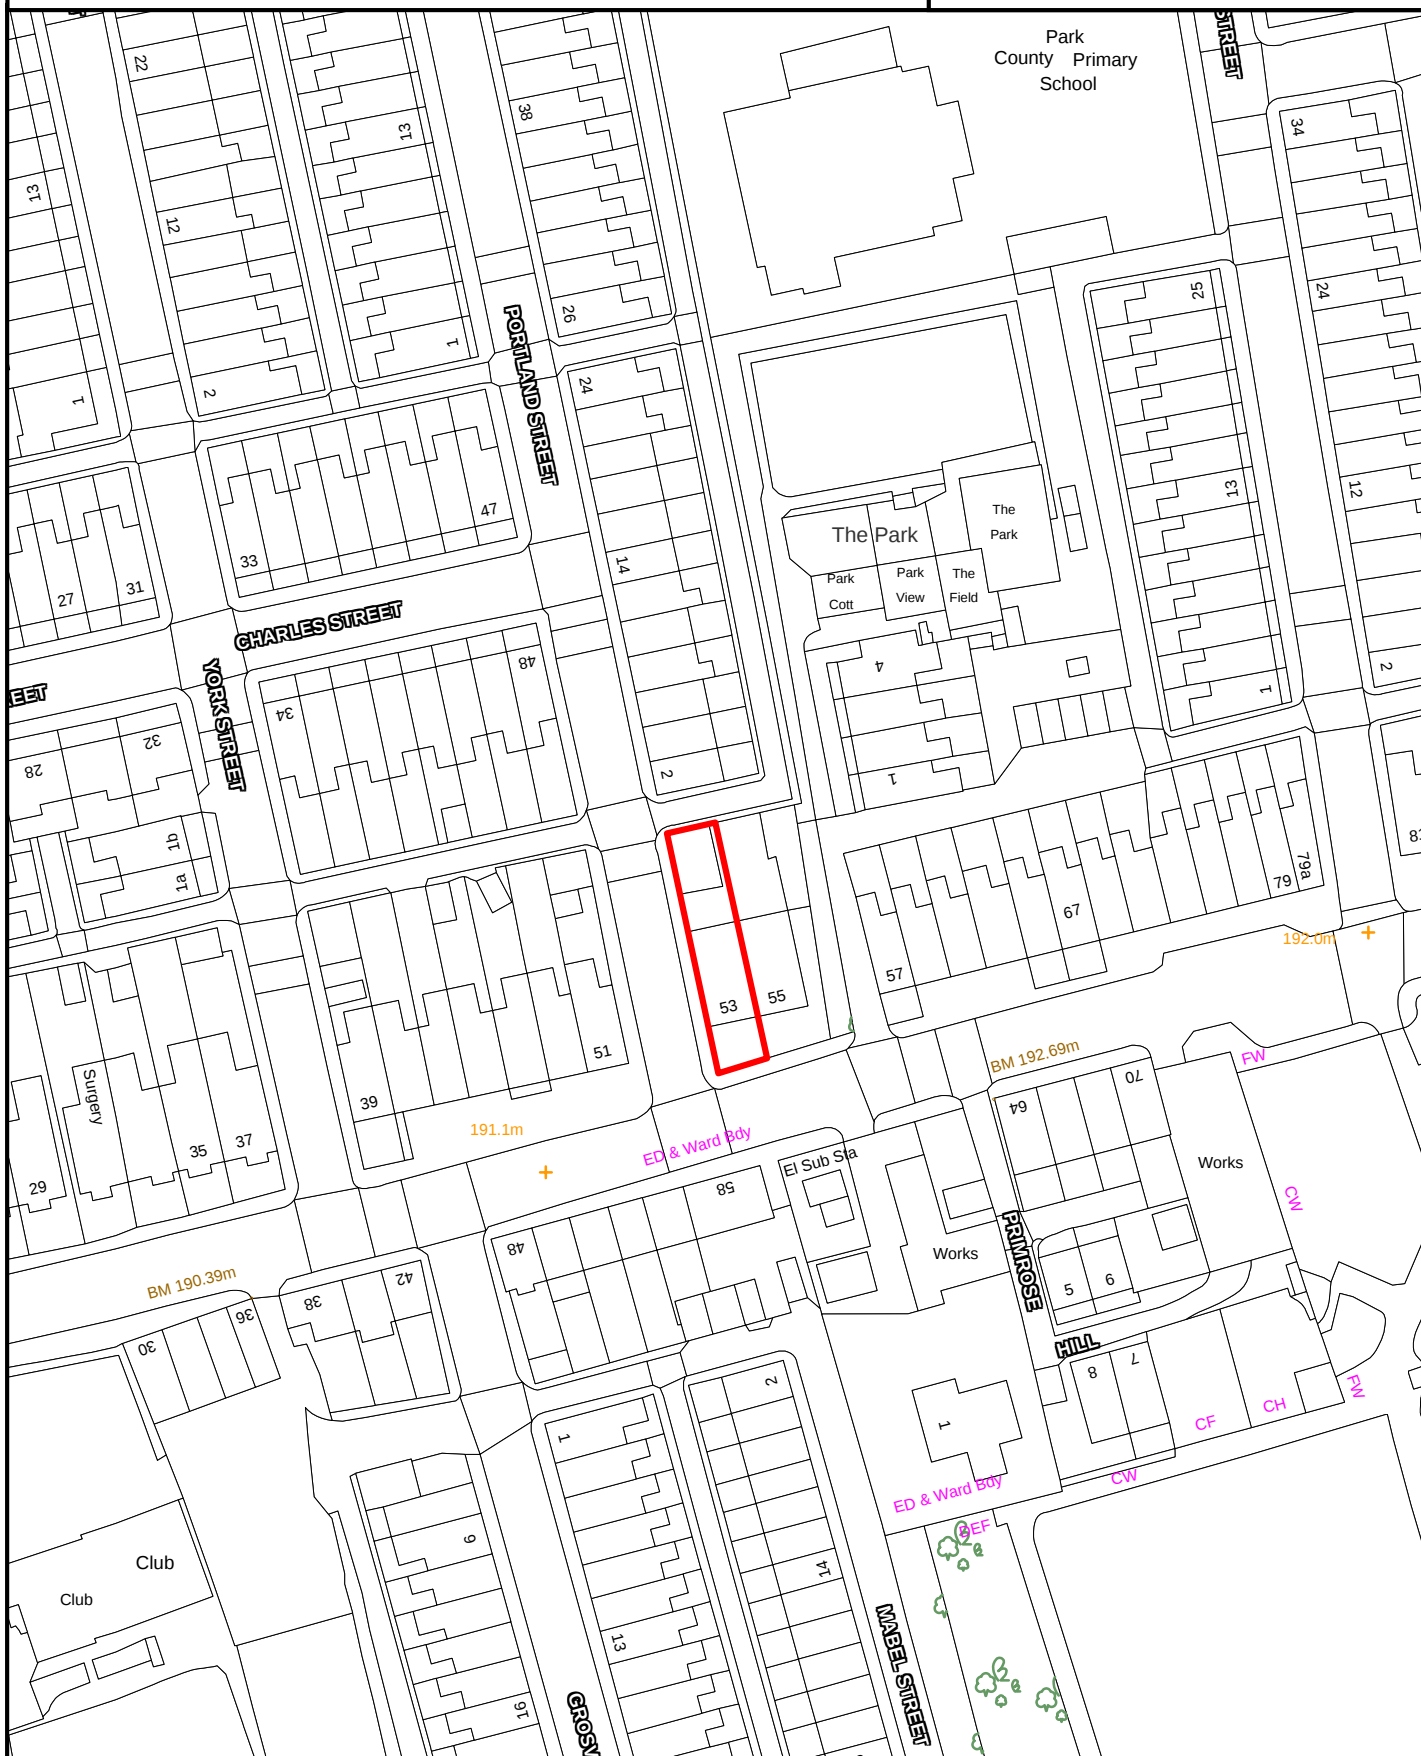

SCALE 1:1,000

Crown Copyright
All Rights Reserved
100019669 - 2007



Site boundary of planning permission




COLNE

SITE REF:

Blue Bell Cottage, Skipton Old Road

CE097

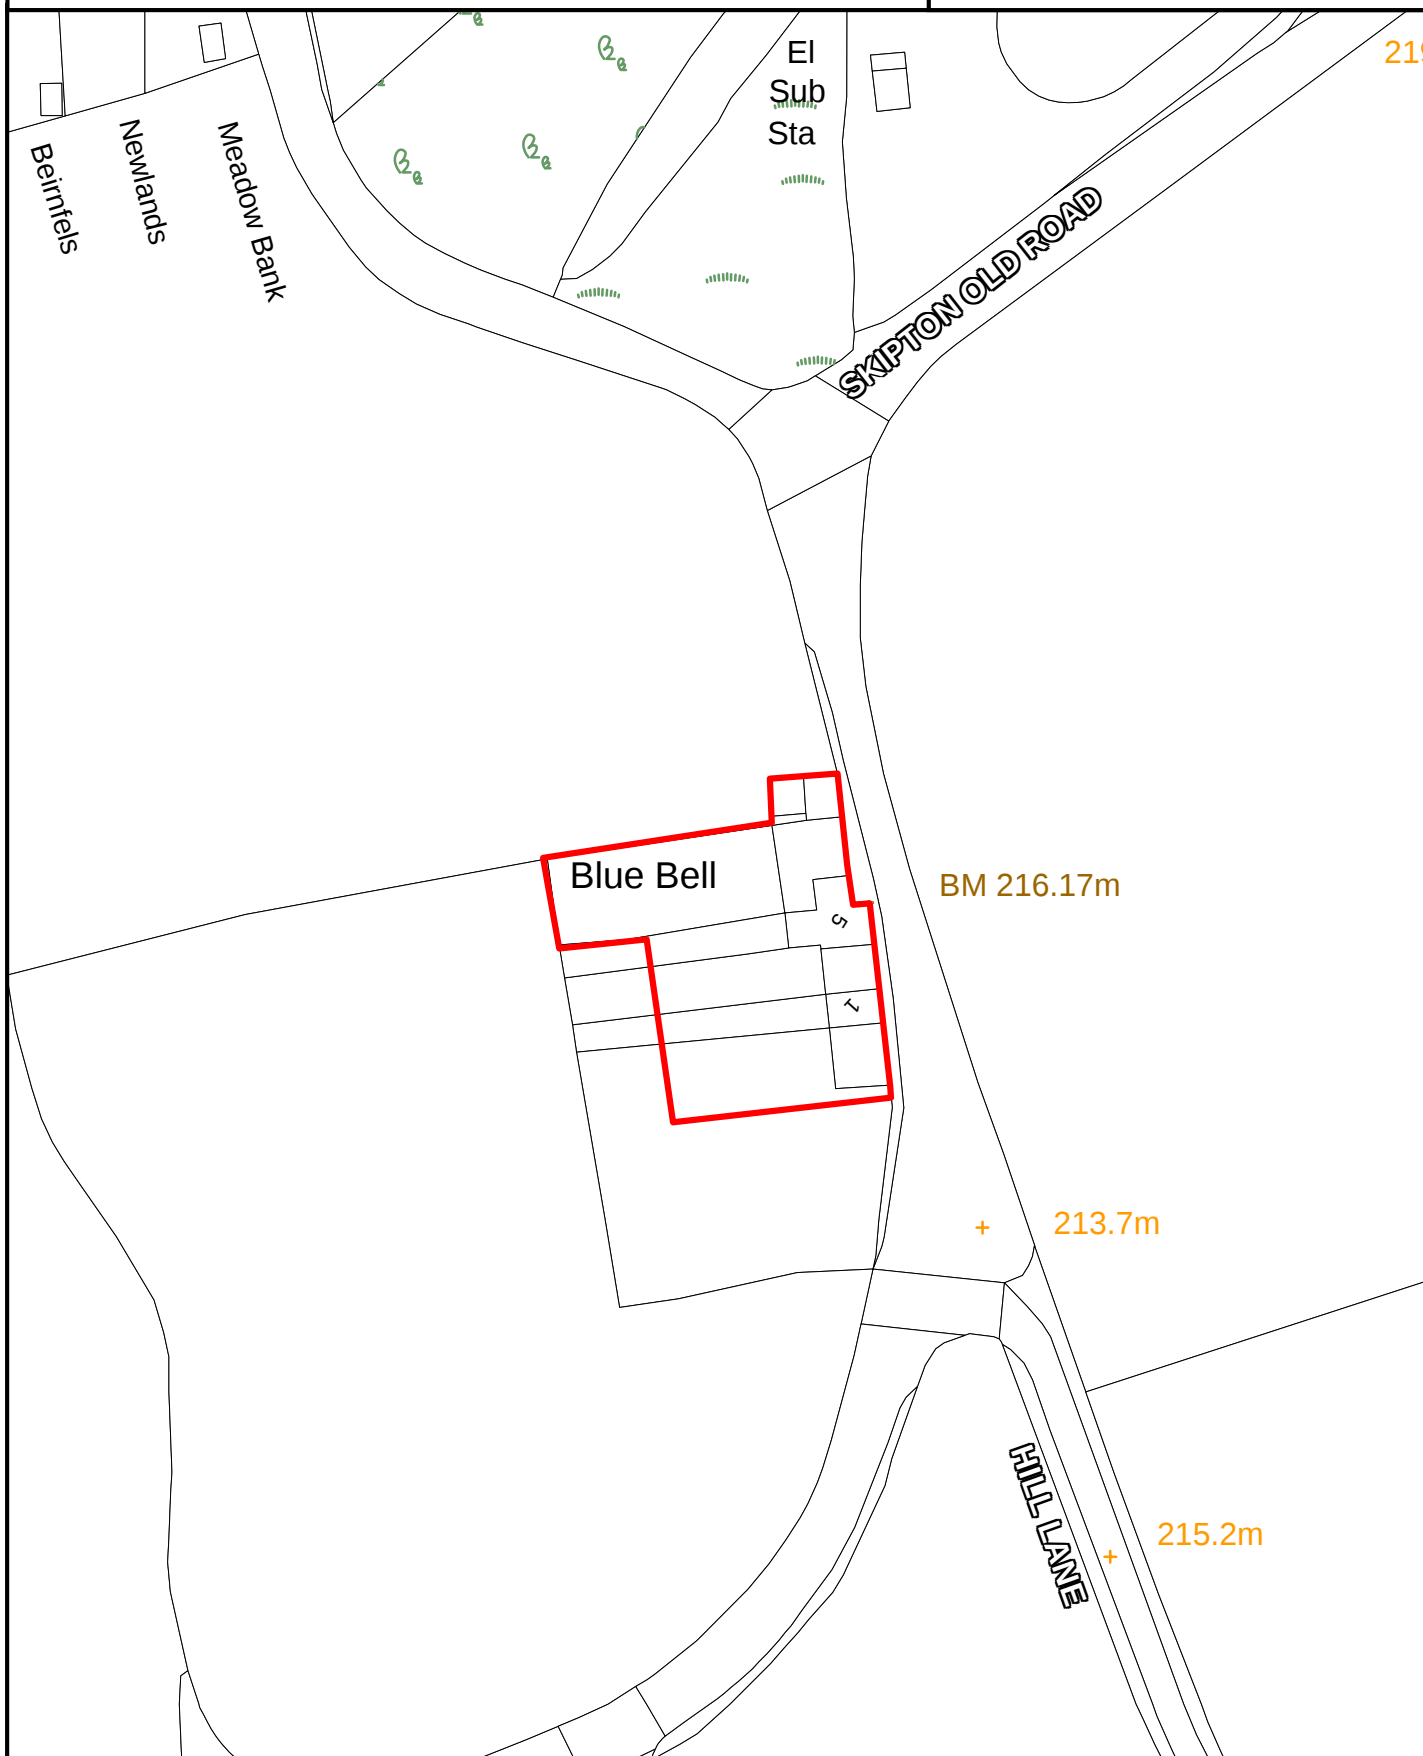

SCALE 1:1,000

Crown Copyright
All Rights Reserved
100019669 - 2007



Site boundary of planning permission




COLNE

SITE REF:

Shackleton Hall, Church Street

CE104

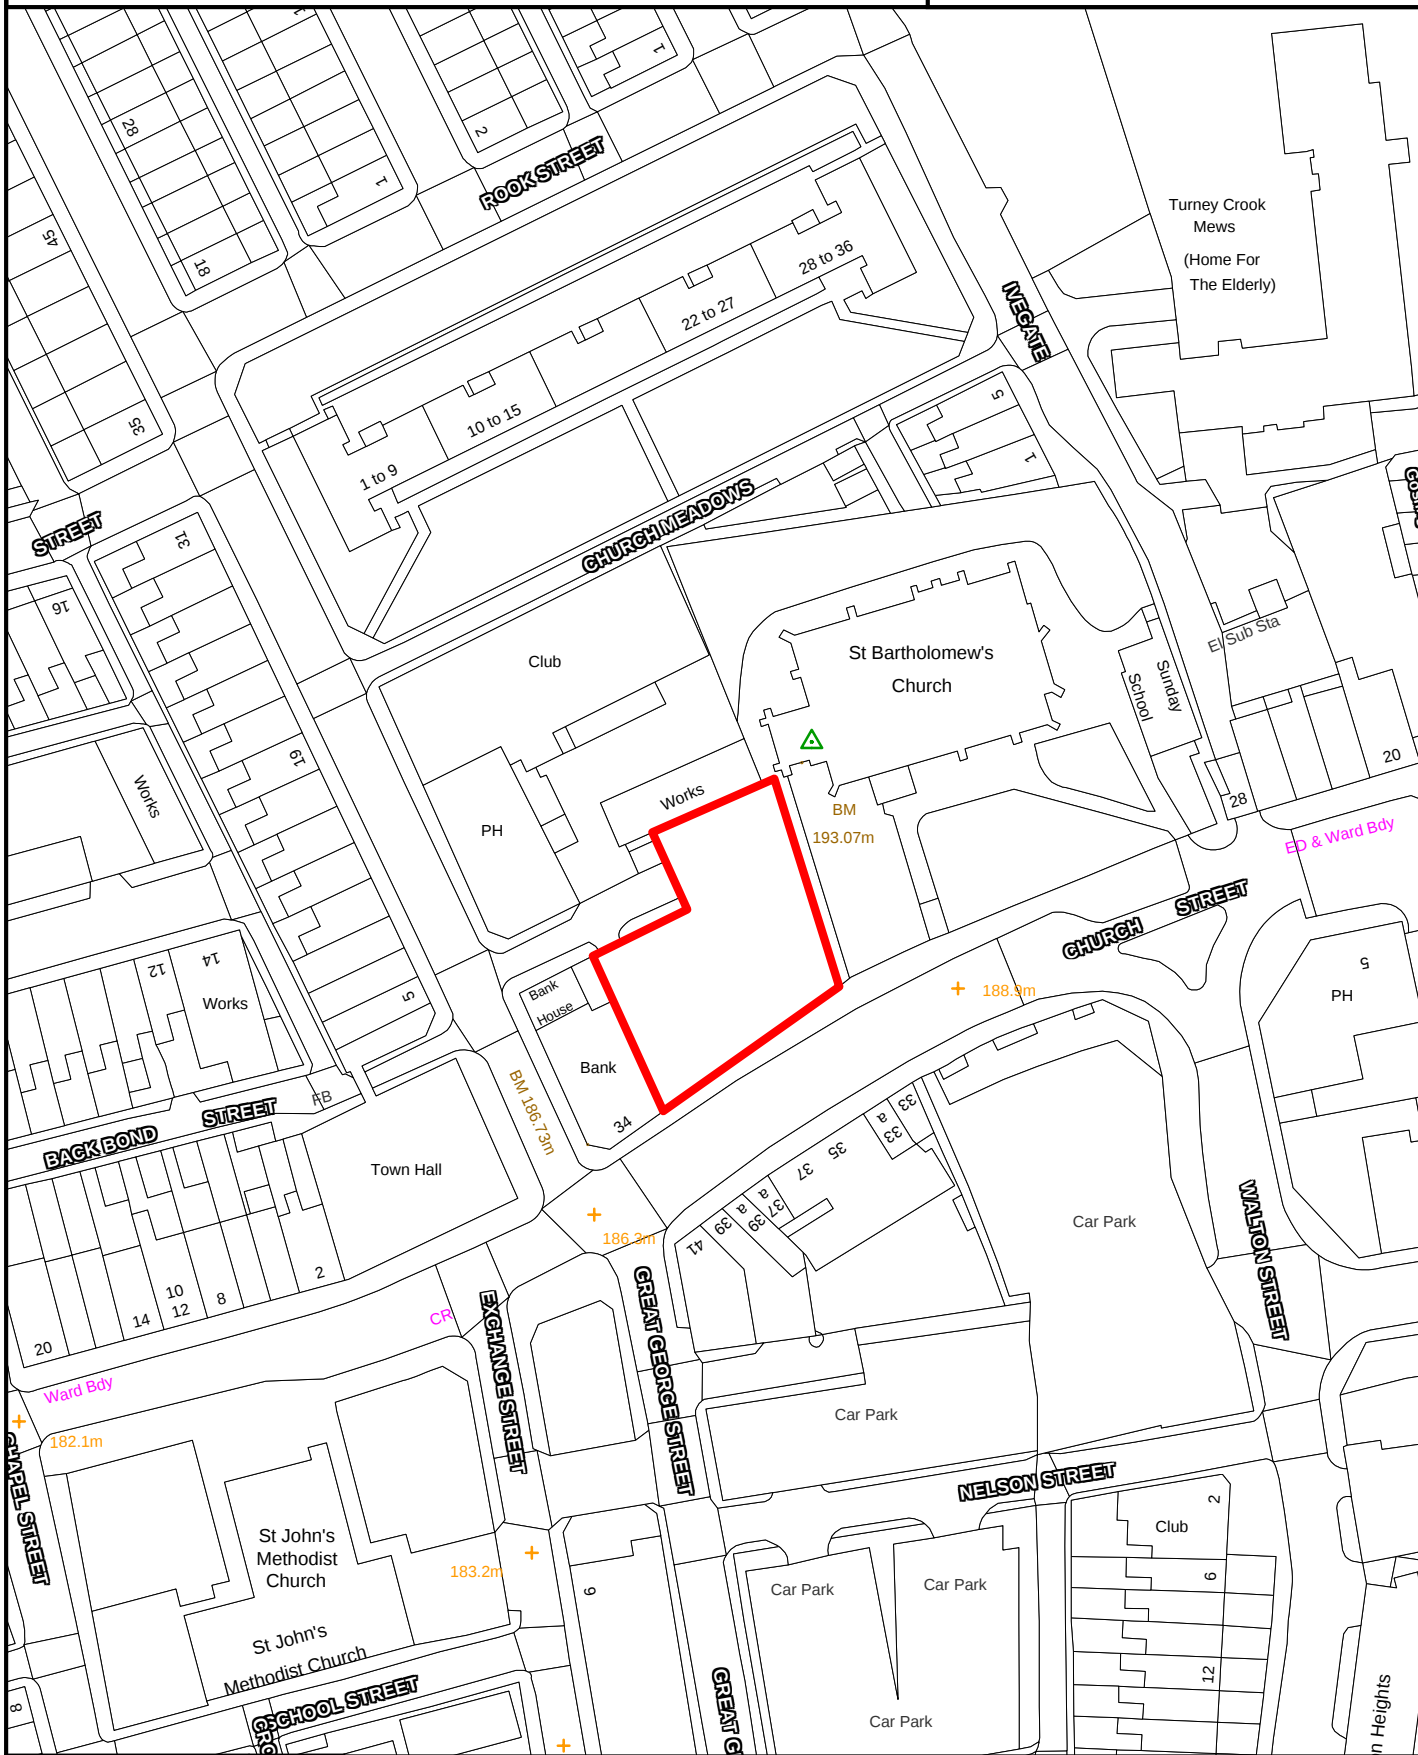

SCALE 1:1000

Crown Copyright
All Rights Reserved
100019669 - 2008



Site boundary of planning permission




COLNE

SITE REF:

Zion Joinery Works, Exchange Street

CE105

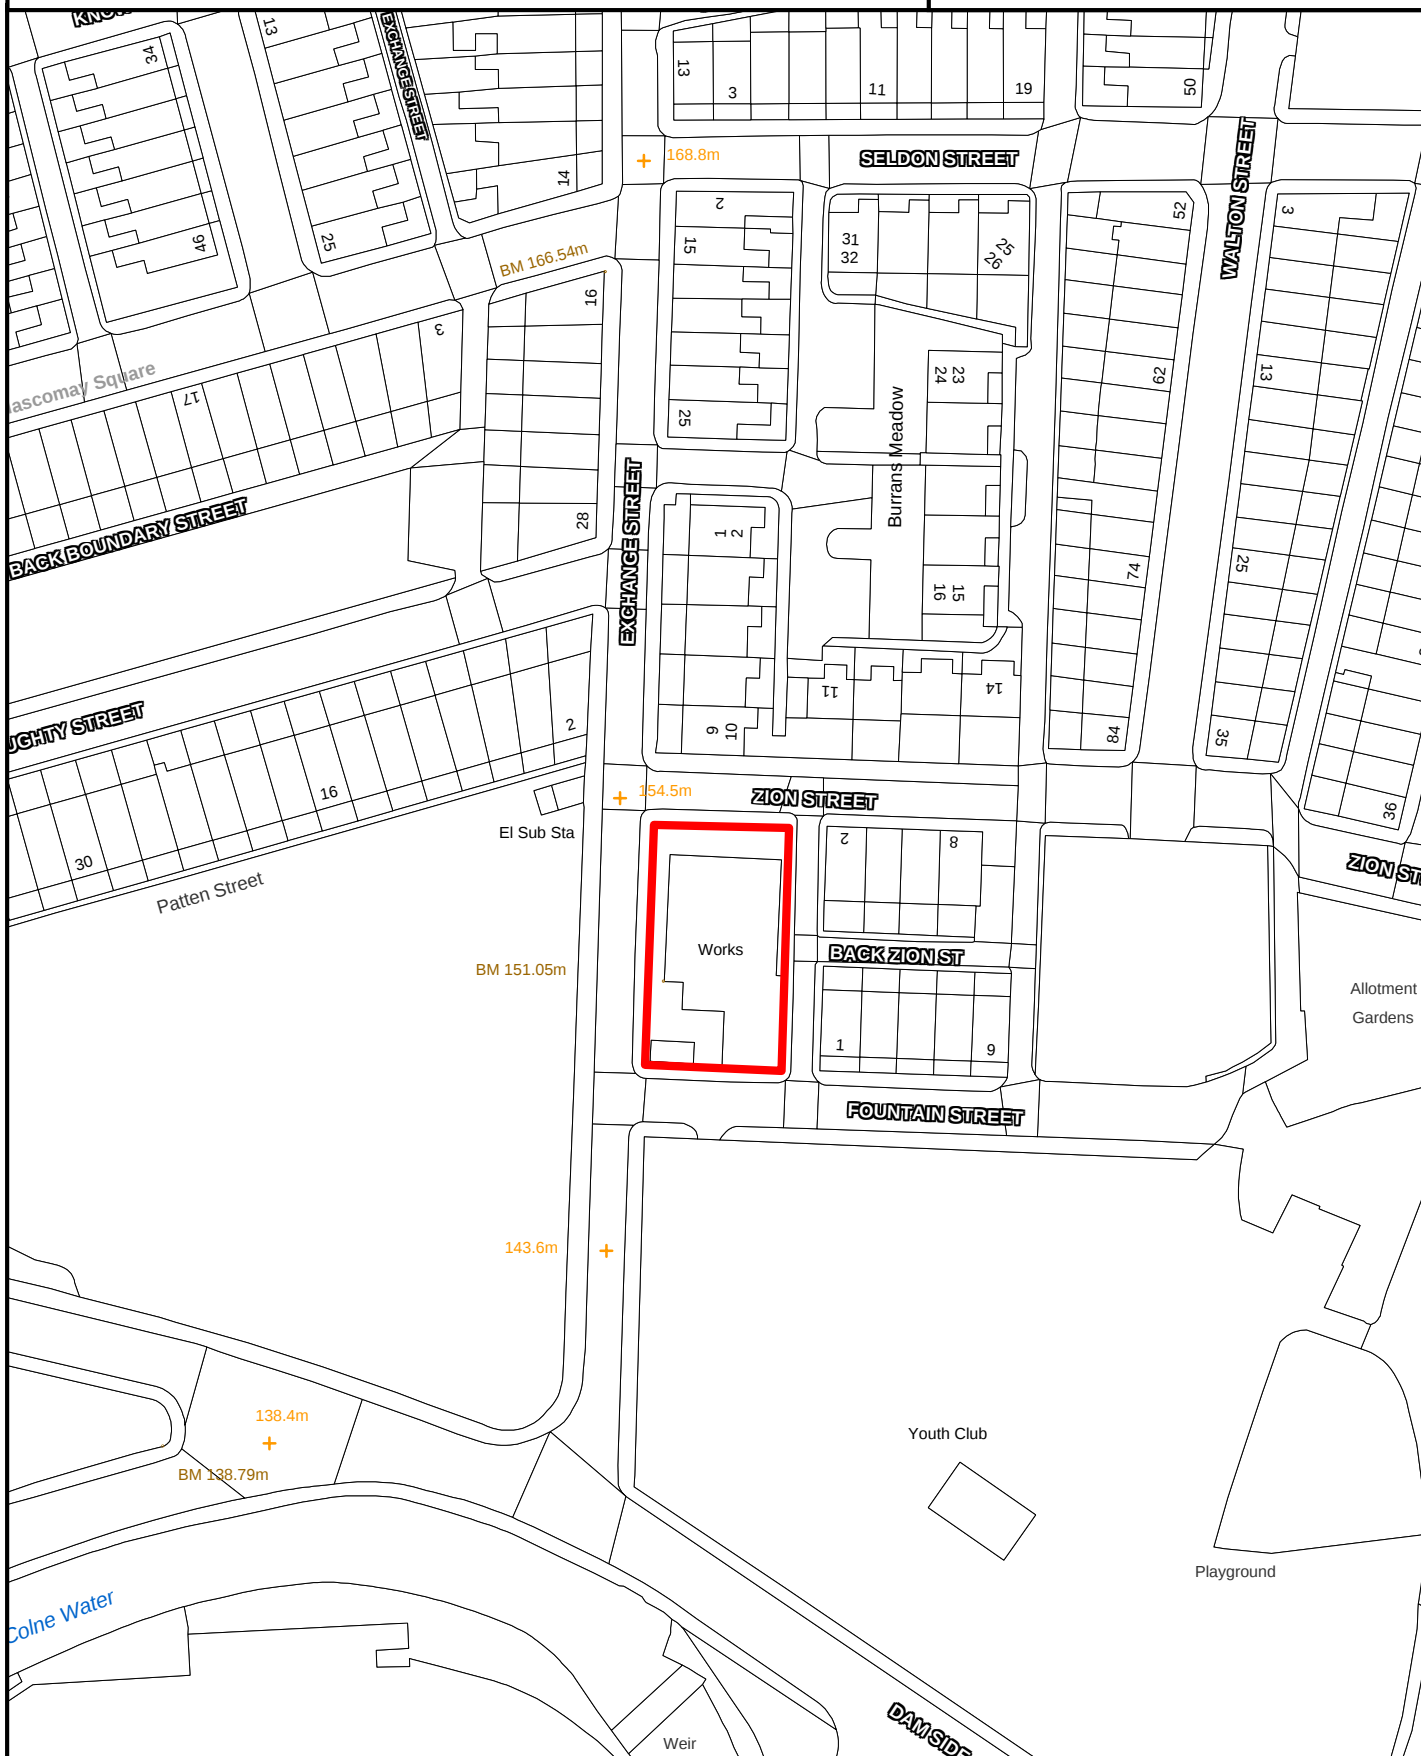

SCALE 1:1000

Crown Copyright
All Rights Reserved
100019669 - 2008



Site boundary of planning permission




COLNE

SITE REF:

Far Laithe Farm, Coal Pit Lane

CE106

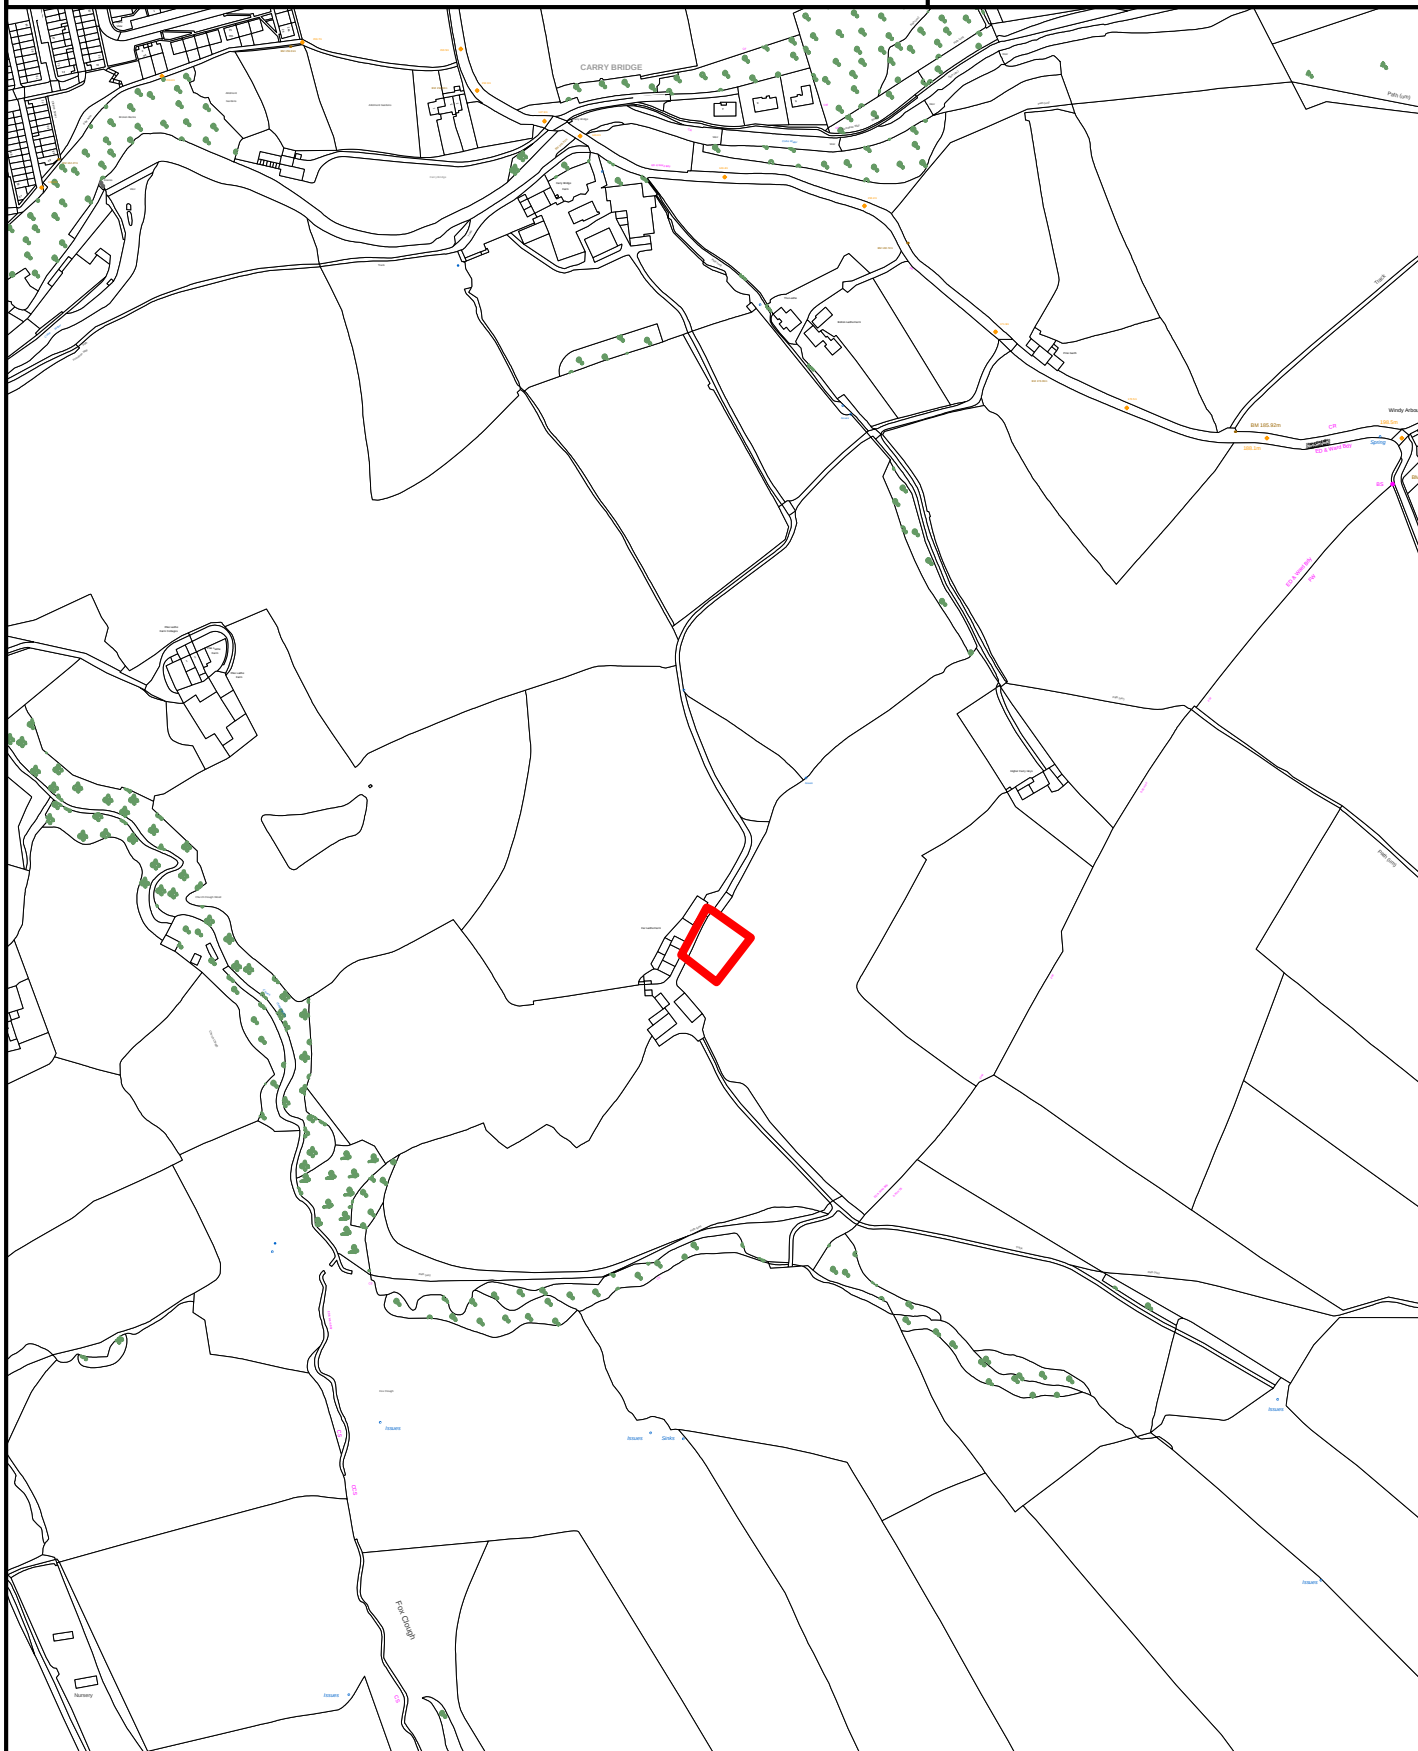

SCALE 1:5000

Crown Copyright
All Rights Reserved
100019669 - 2008



Site boundary of planning permission




COLNE

SITE REF:

1 Richmond Court

CE107

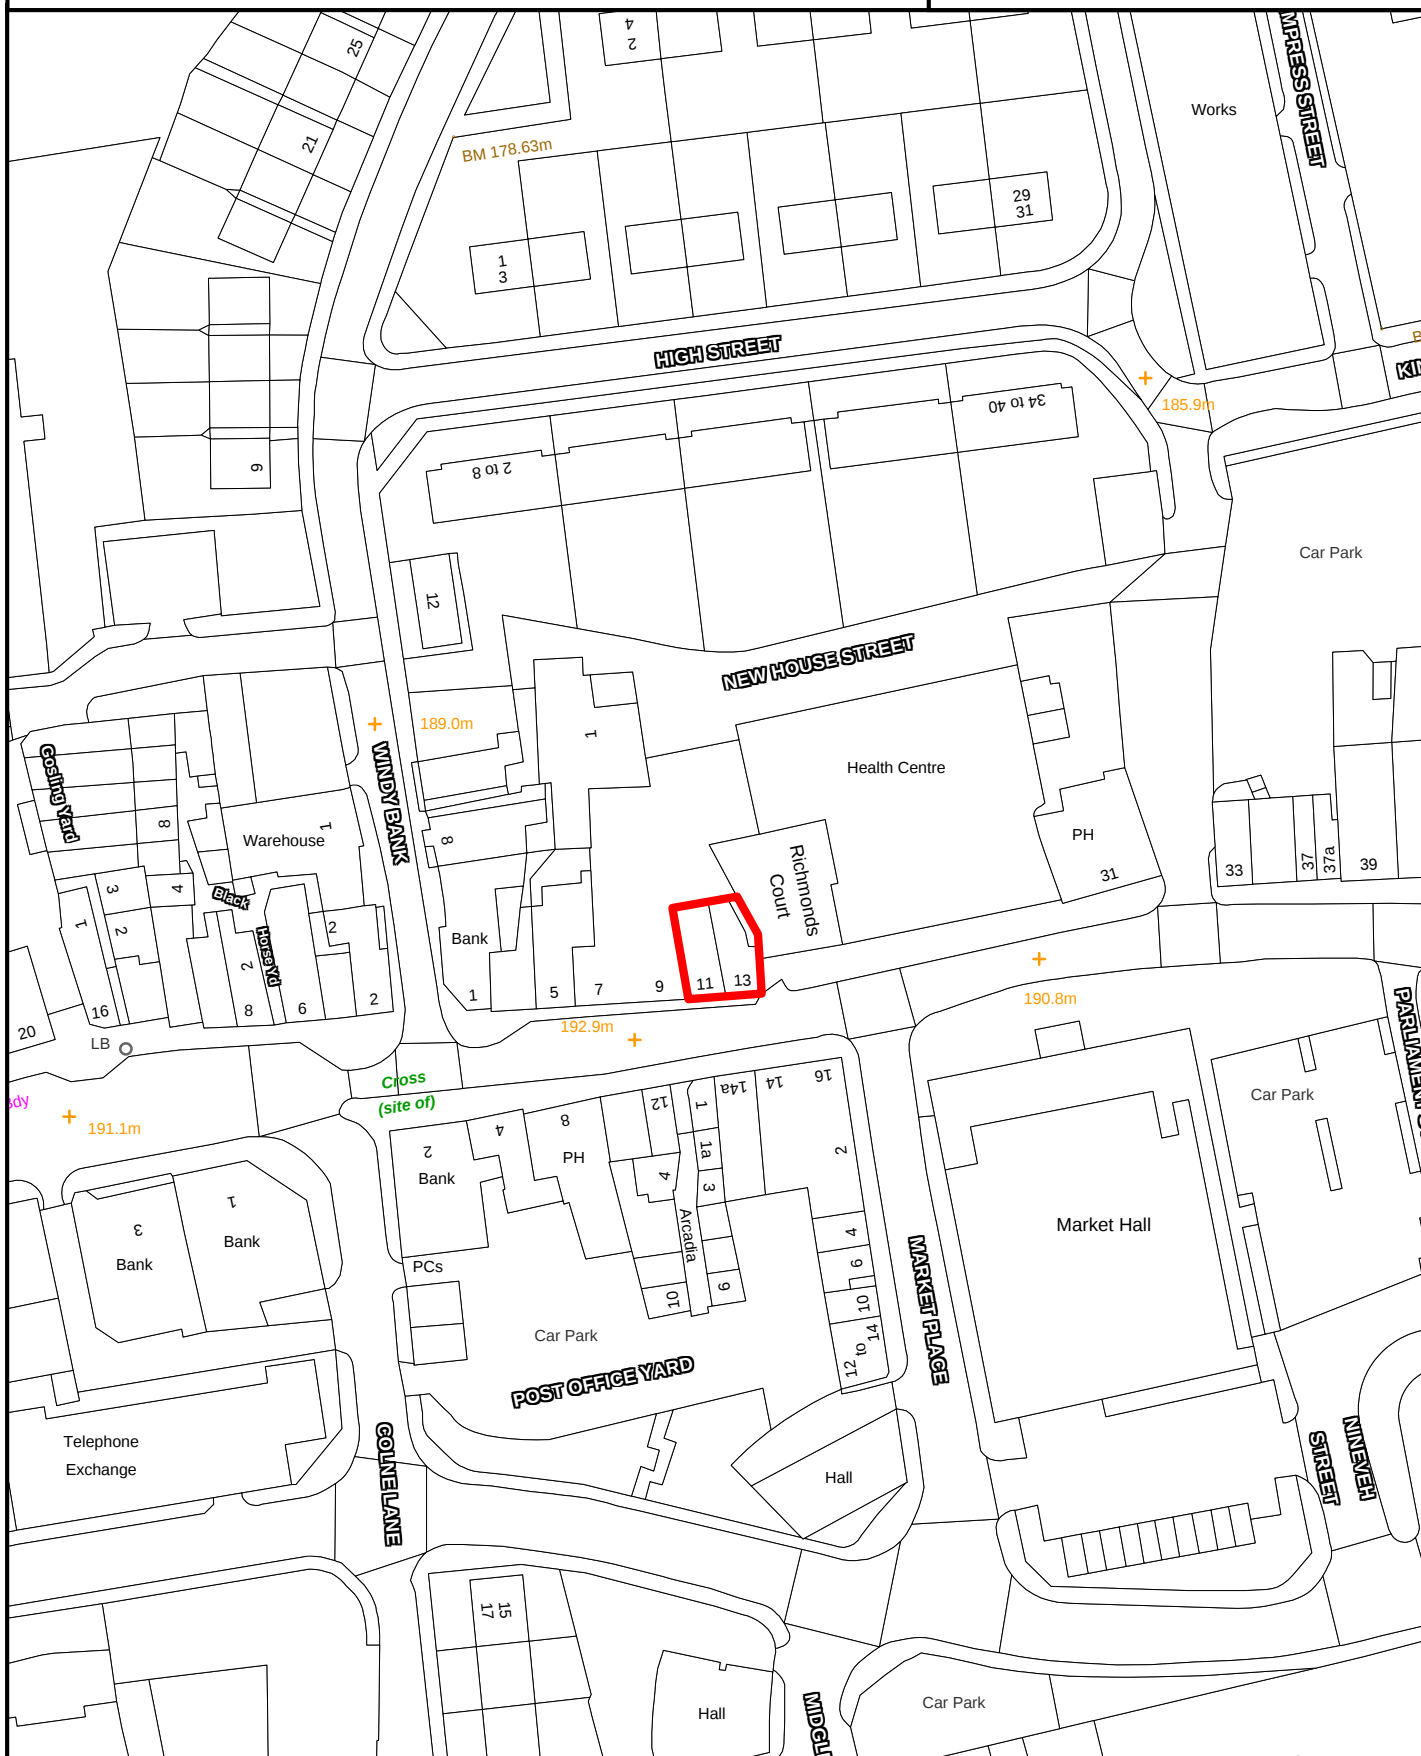

SCALE 1:1000

Crown Copyright
All Rights Reserved
100019669 - 2008



Site boundary of planning permission




COLNE

SITE REF:

17 New Market Street

CE109

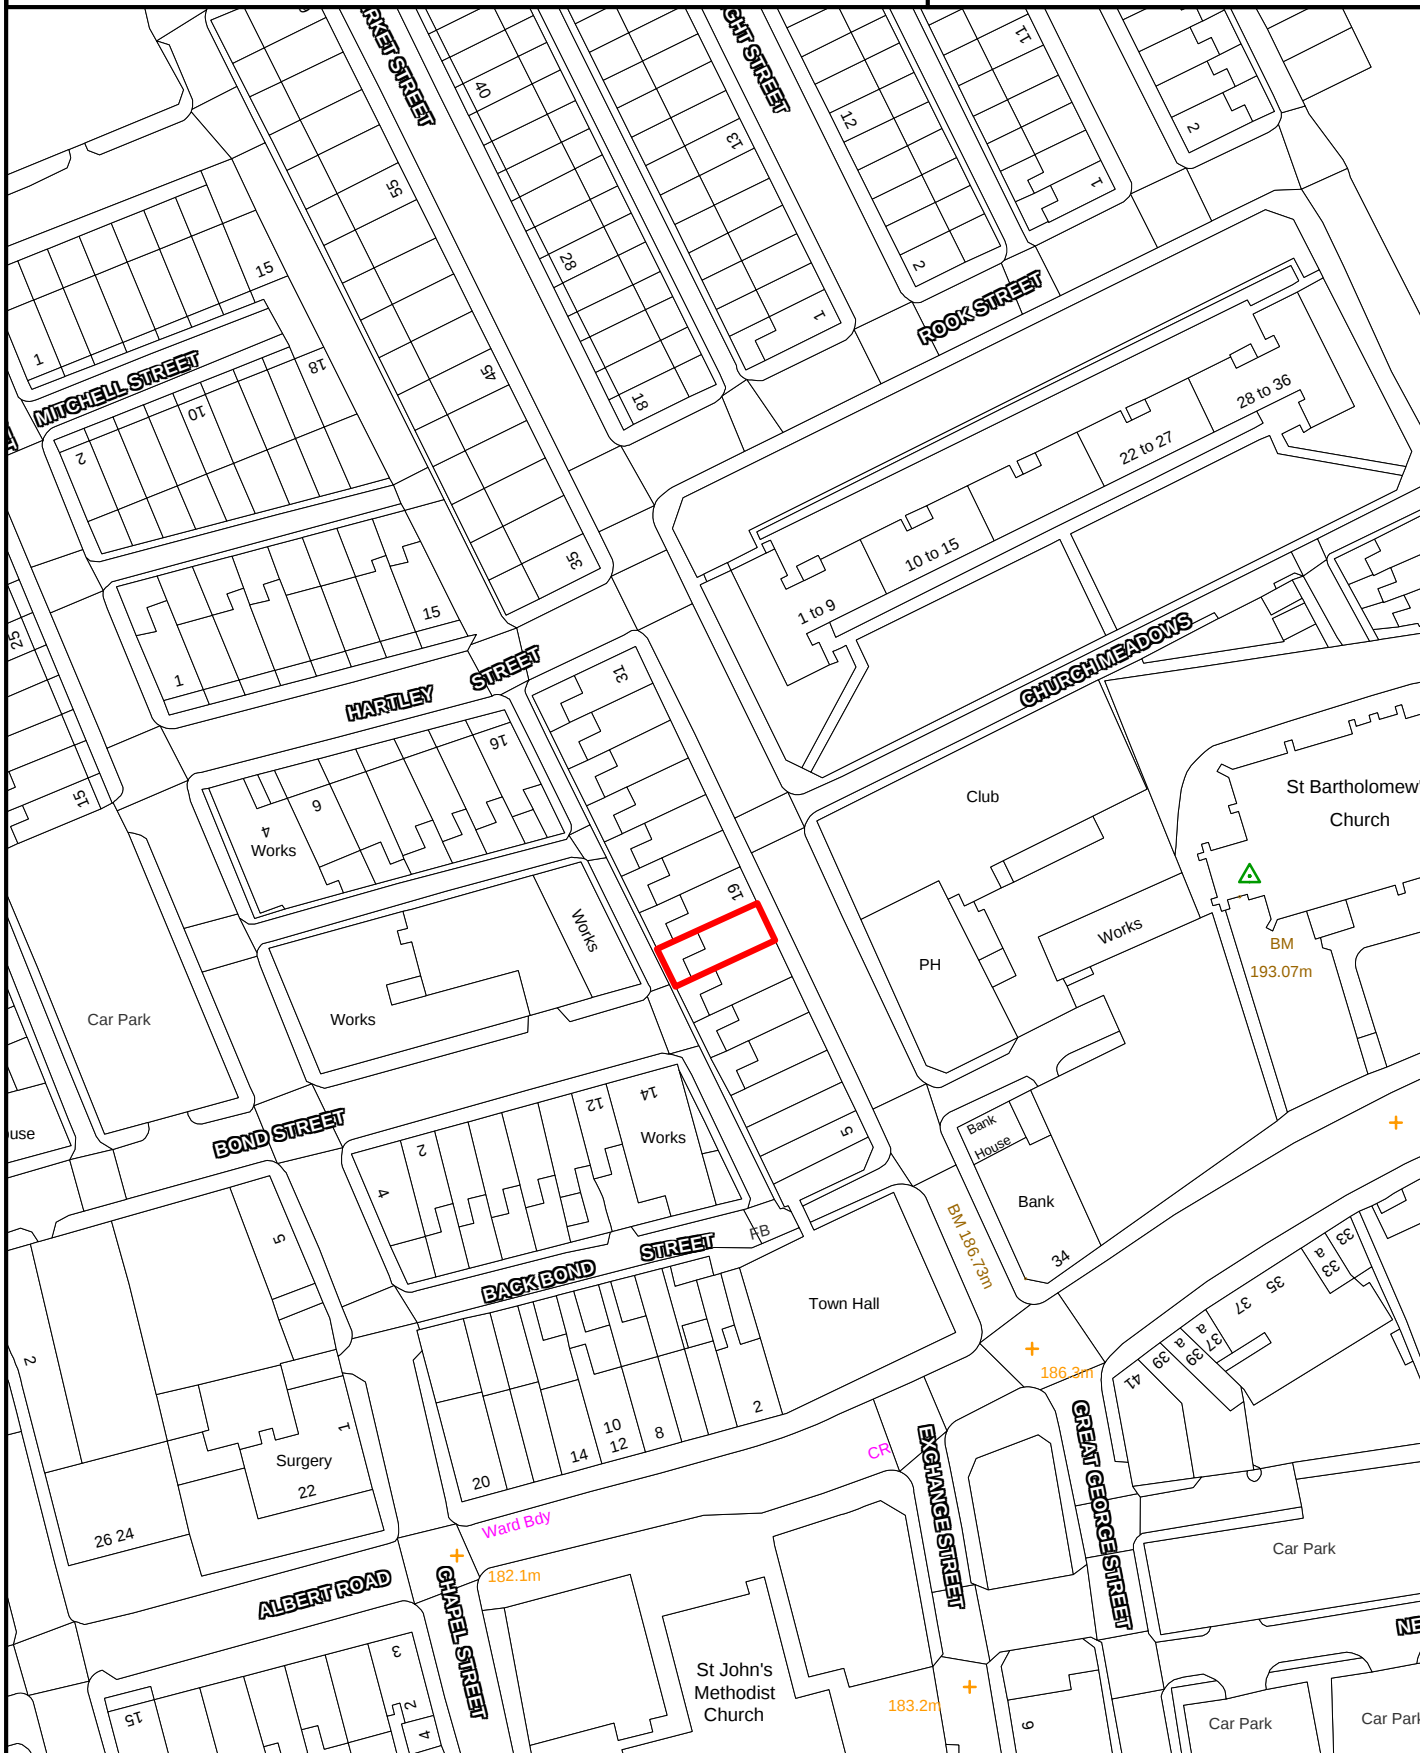

SCALE 1:1000

Crown Copyright
All Rights Reserved
100019669 - 2008



Site boundary of planning permission



COLNE

SITE REF:

The Cottage, Heyroyd, Skipton Road

CE110

Heyroyd Farm

Heyroyd

SKIPTON OLD ROAD

209.3m

BM 211.16m

212.6m

CR
Ward Boy



SCALE 1:1000

Crown Copyright
All Rights Reserved
100019669 - 2008



Site boundary of planning permission




COLNE

SITE REF:

11a Skelton Street

CE111

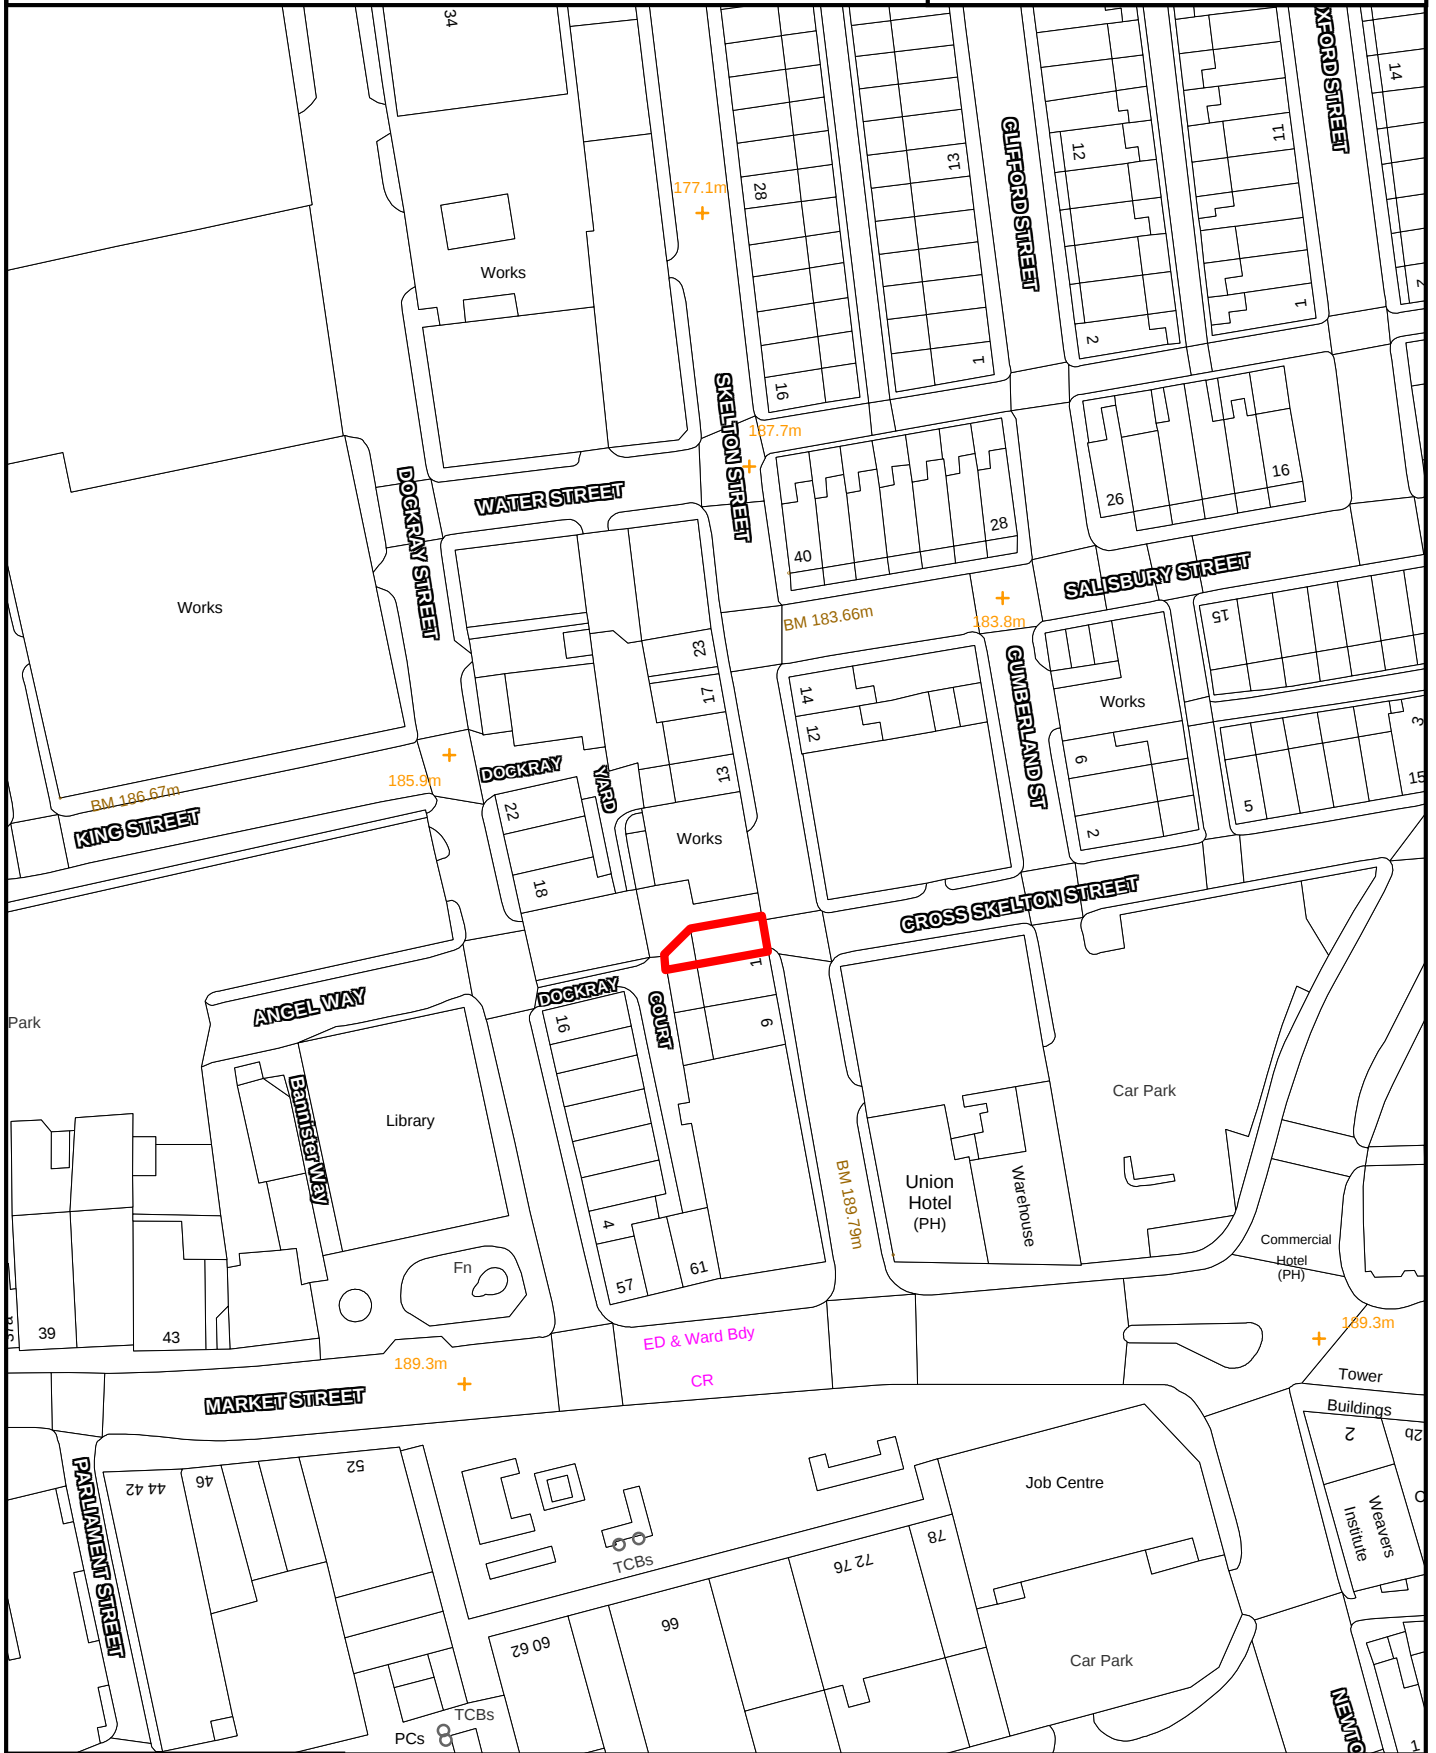

SCALE 1:1000

Crown Copyright
All Rights Reserved
100019669 - 2008



Site boundary of planning permission




COLNE

SITE REF:

123 Albert Road

CE112

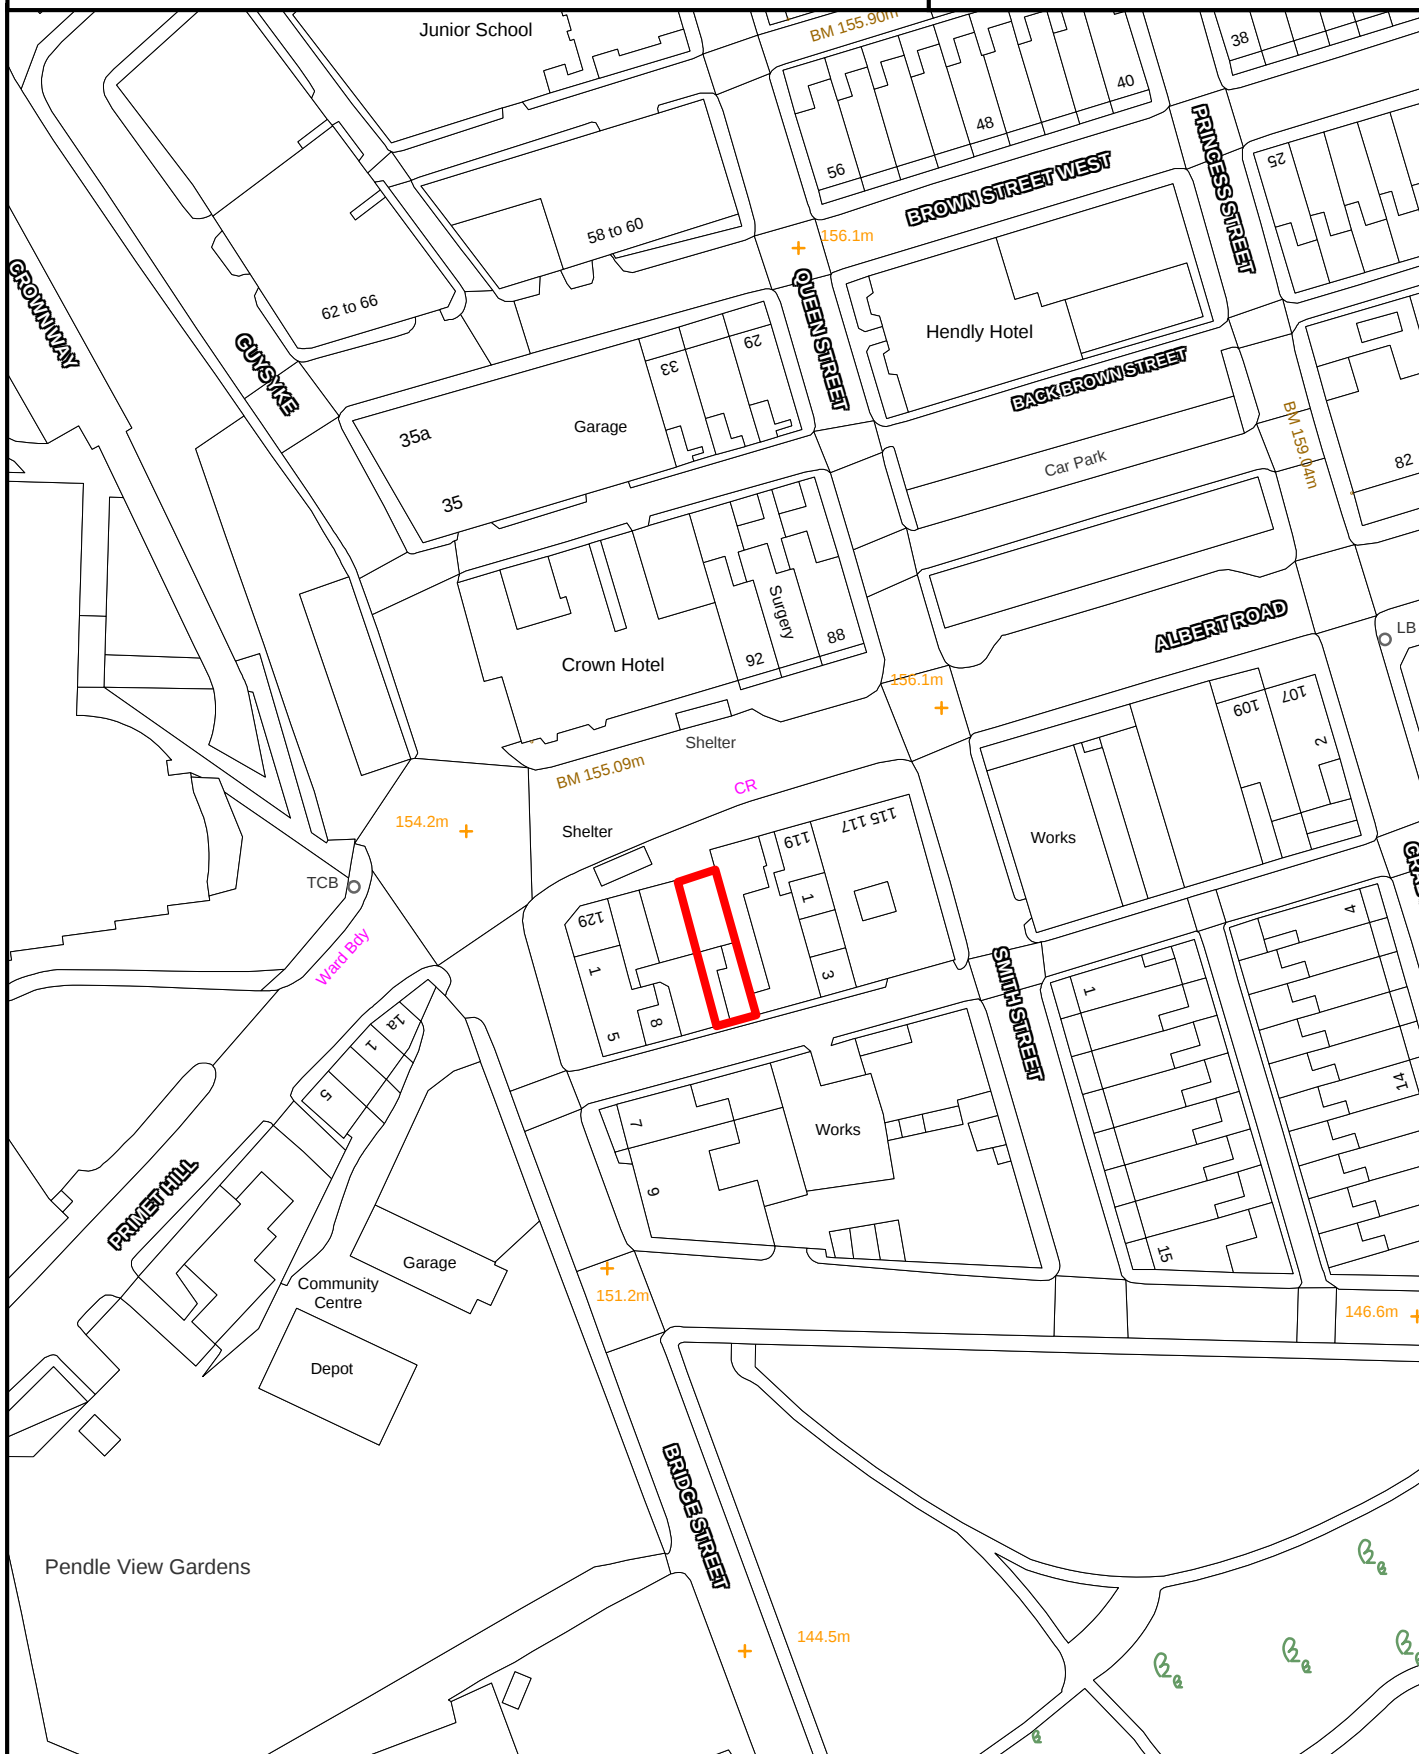

SCALE 1:1000

Crown Copyright
All Rights Reserved
100019669 - 2008



Site boundary of planning permission



EARBY

SITE REF:

Old Coach House, Victoria Street

EY025



SCALE 1:1,000

Crown Copyright
All Rights Reserved
100019669 - 2007



Site boundary of planning permission




EARBY

SITE REF:

All Saints Church, Skipton Road

EY032

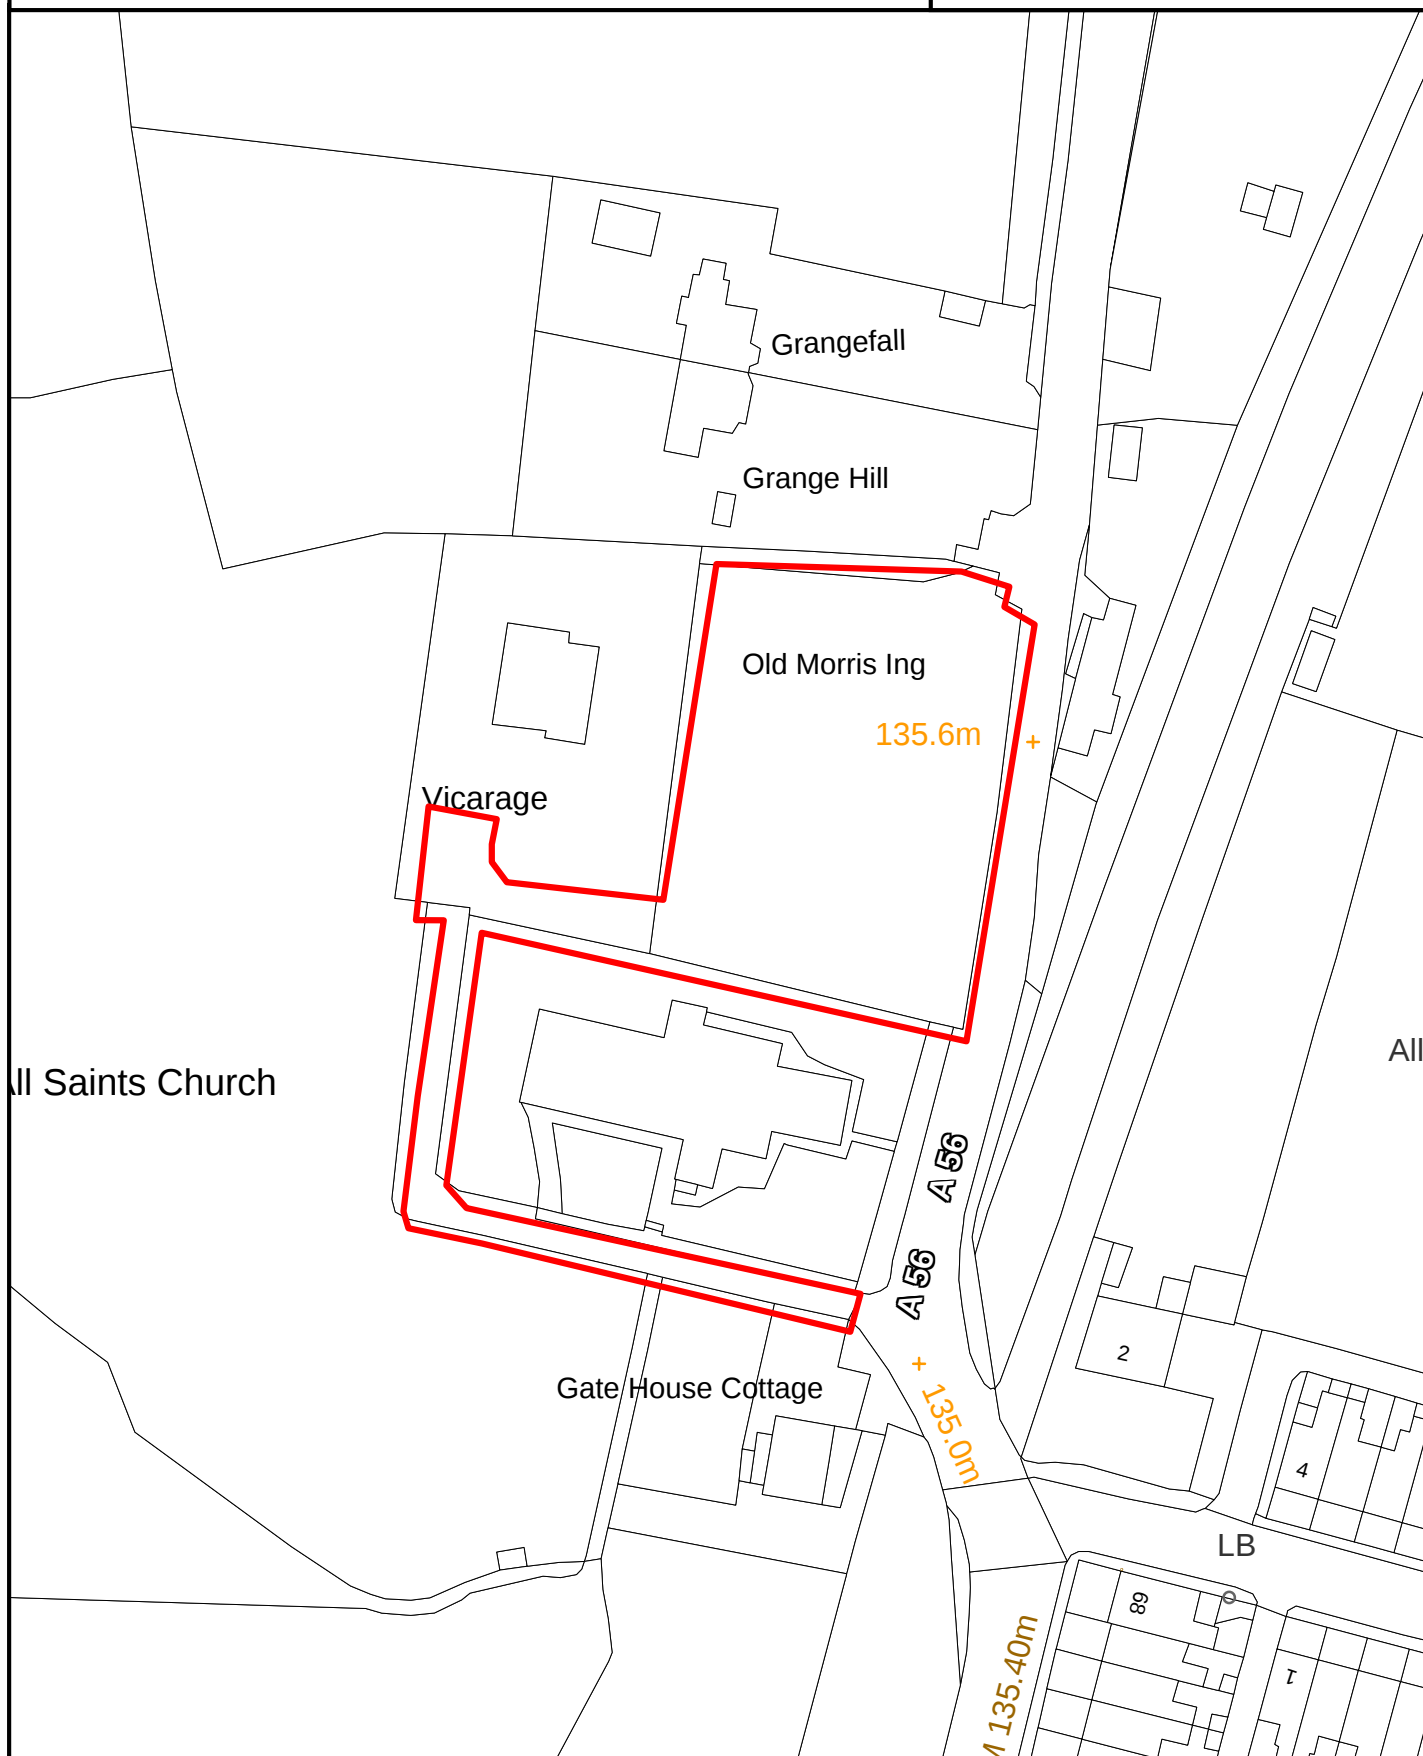

SCALE 1:1,000

Crown Copyright
All Rights Reserved
100019669 - 2007



Site boundary of planning permission




EARBY

SITE REF:

Land at Bawhead Road

EY040

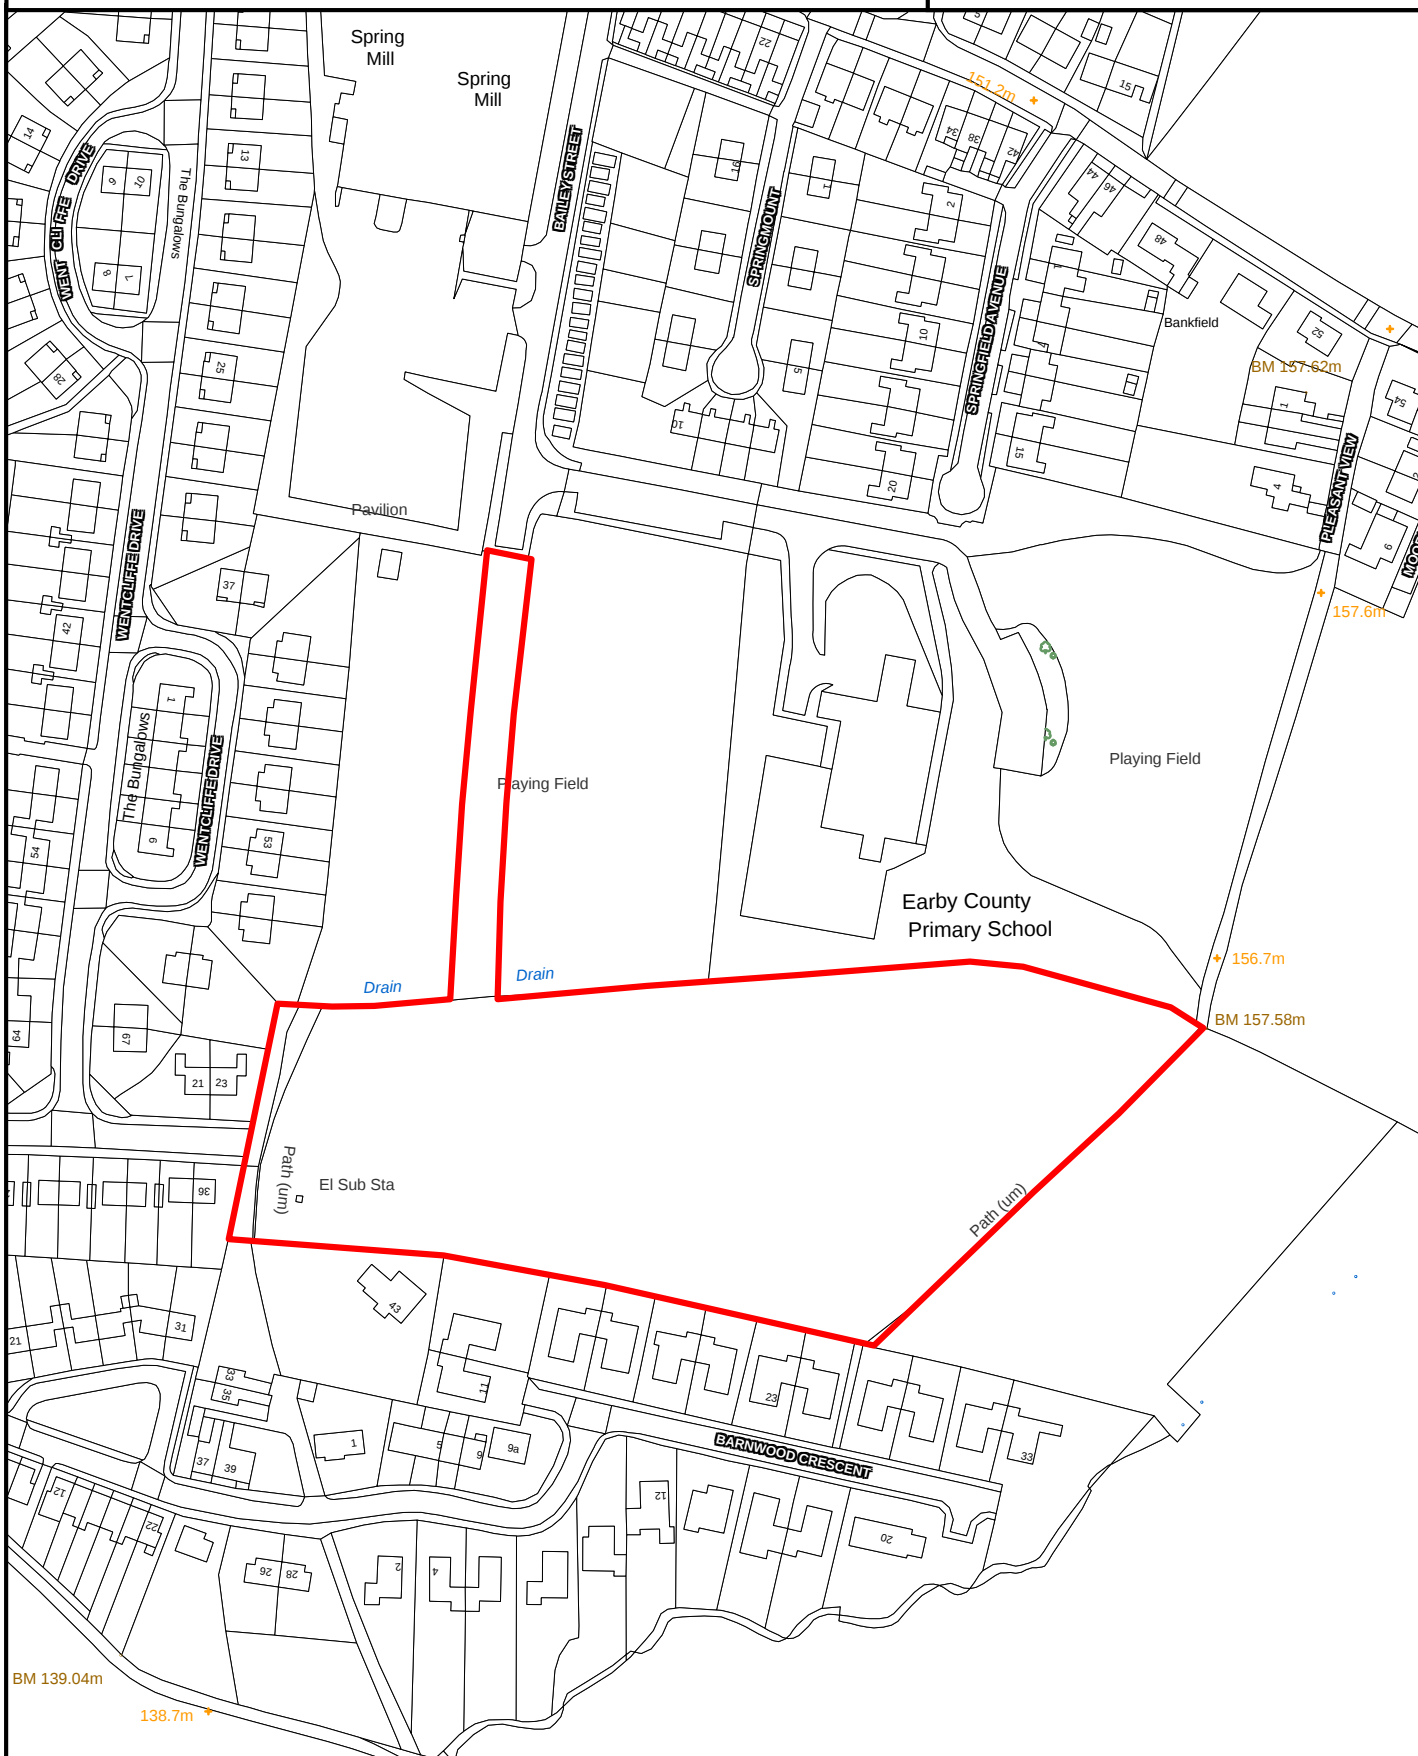

SCALE 1:2,000

Crown Copyright
All Rights Reserved
100019669 - 2007



Site boundary of planning permission



EARBY

SITE REF:

10 Skipton Road

EY046



SCALE 1:1,000

Crown Copyright
All Rights Reserved
100019669 - 2007



Site boundary of planning permission




EARBY

SITE REF:

9 New Road

EY047

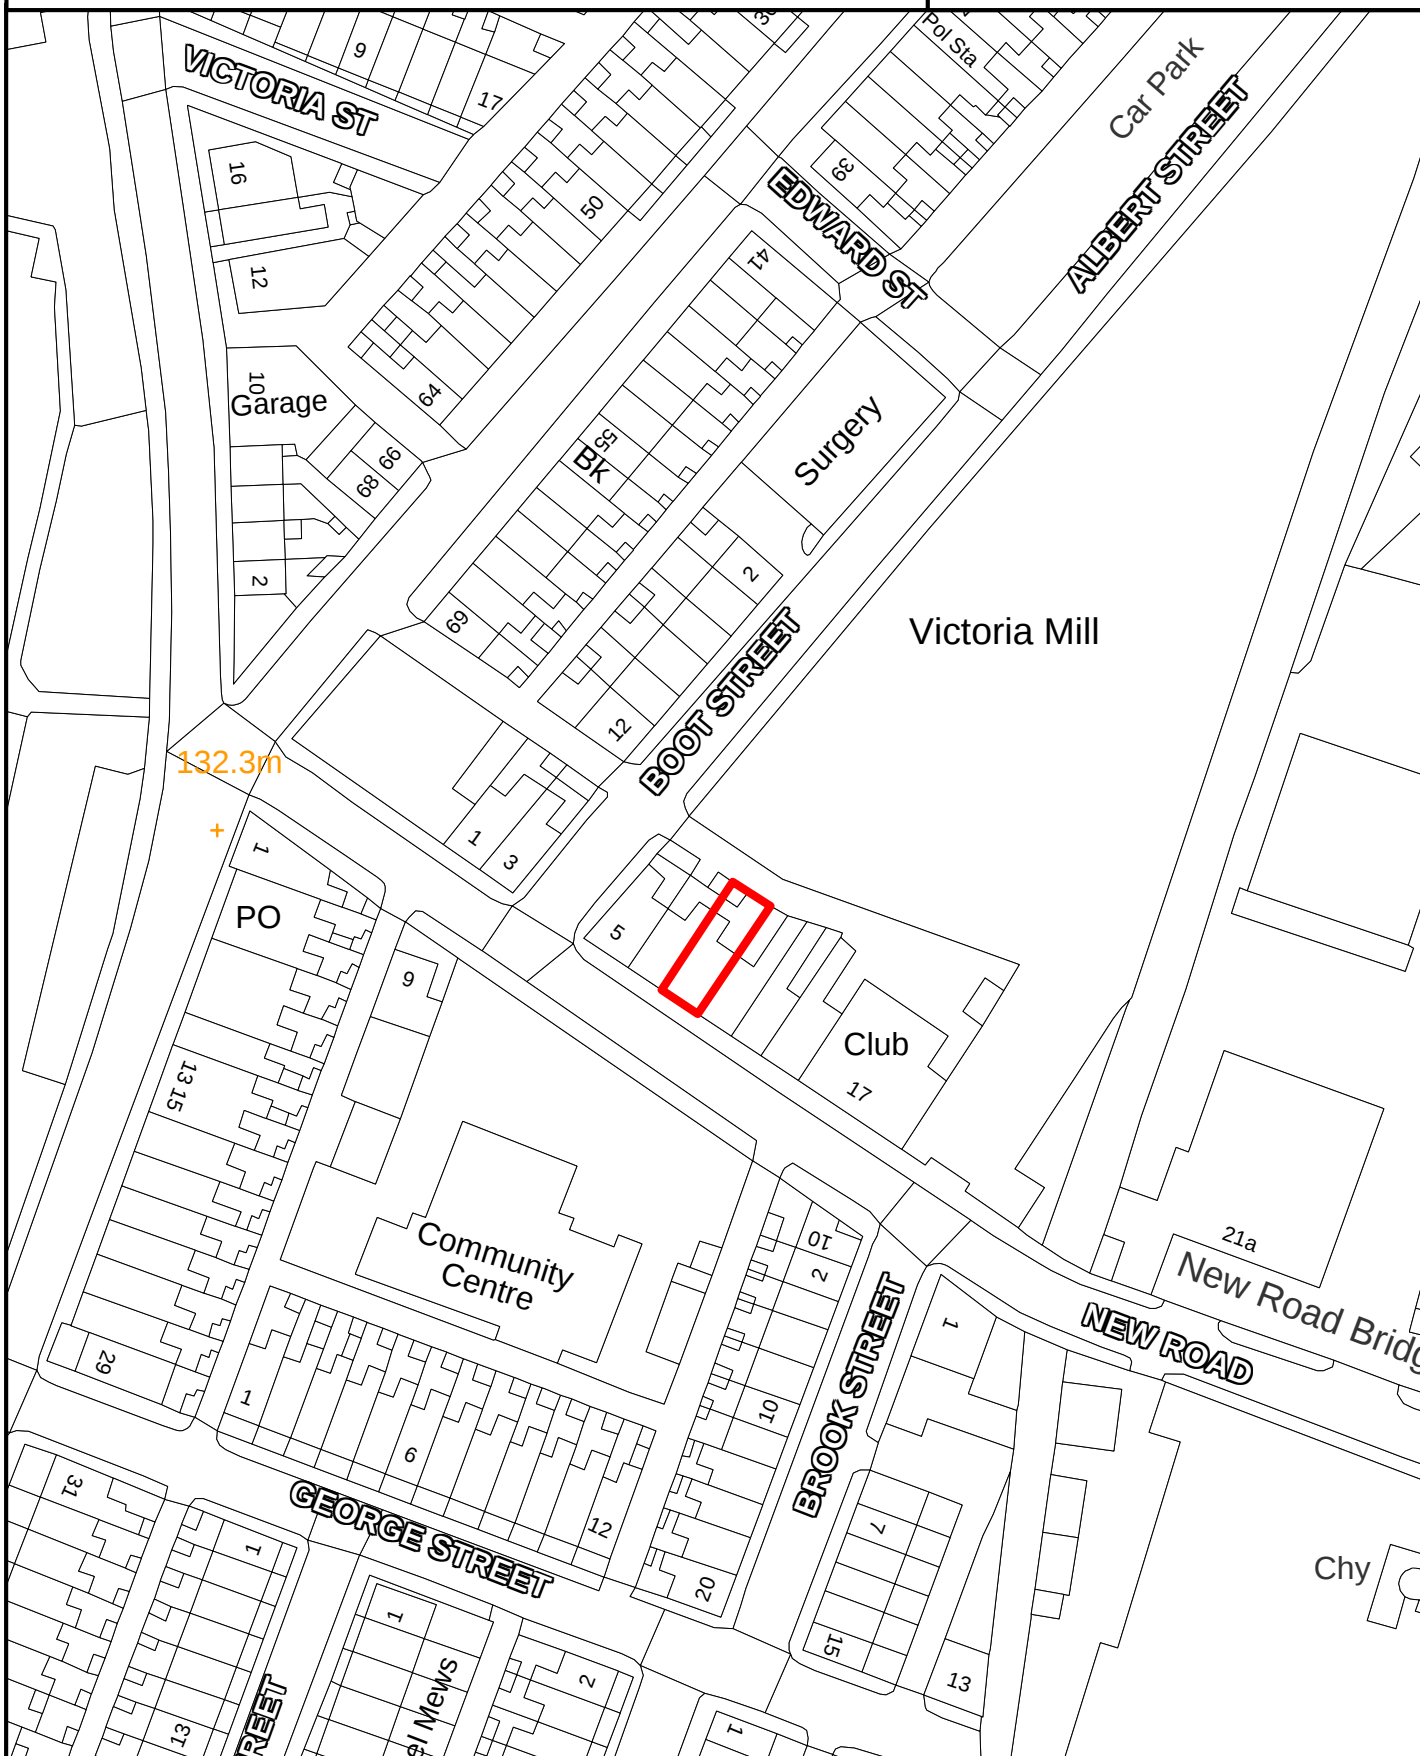

SCALE 1:1000

Crown Copyright
All Rights Reserved
100019669 - 2008



Site boundary of planning permission




EARBY

SITE REF:

Office Block, Wardle Storey North Side,
School Lane

EY049

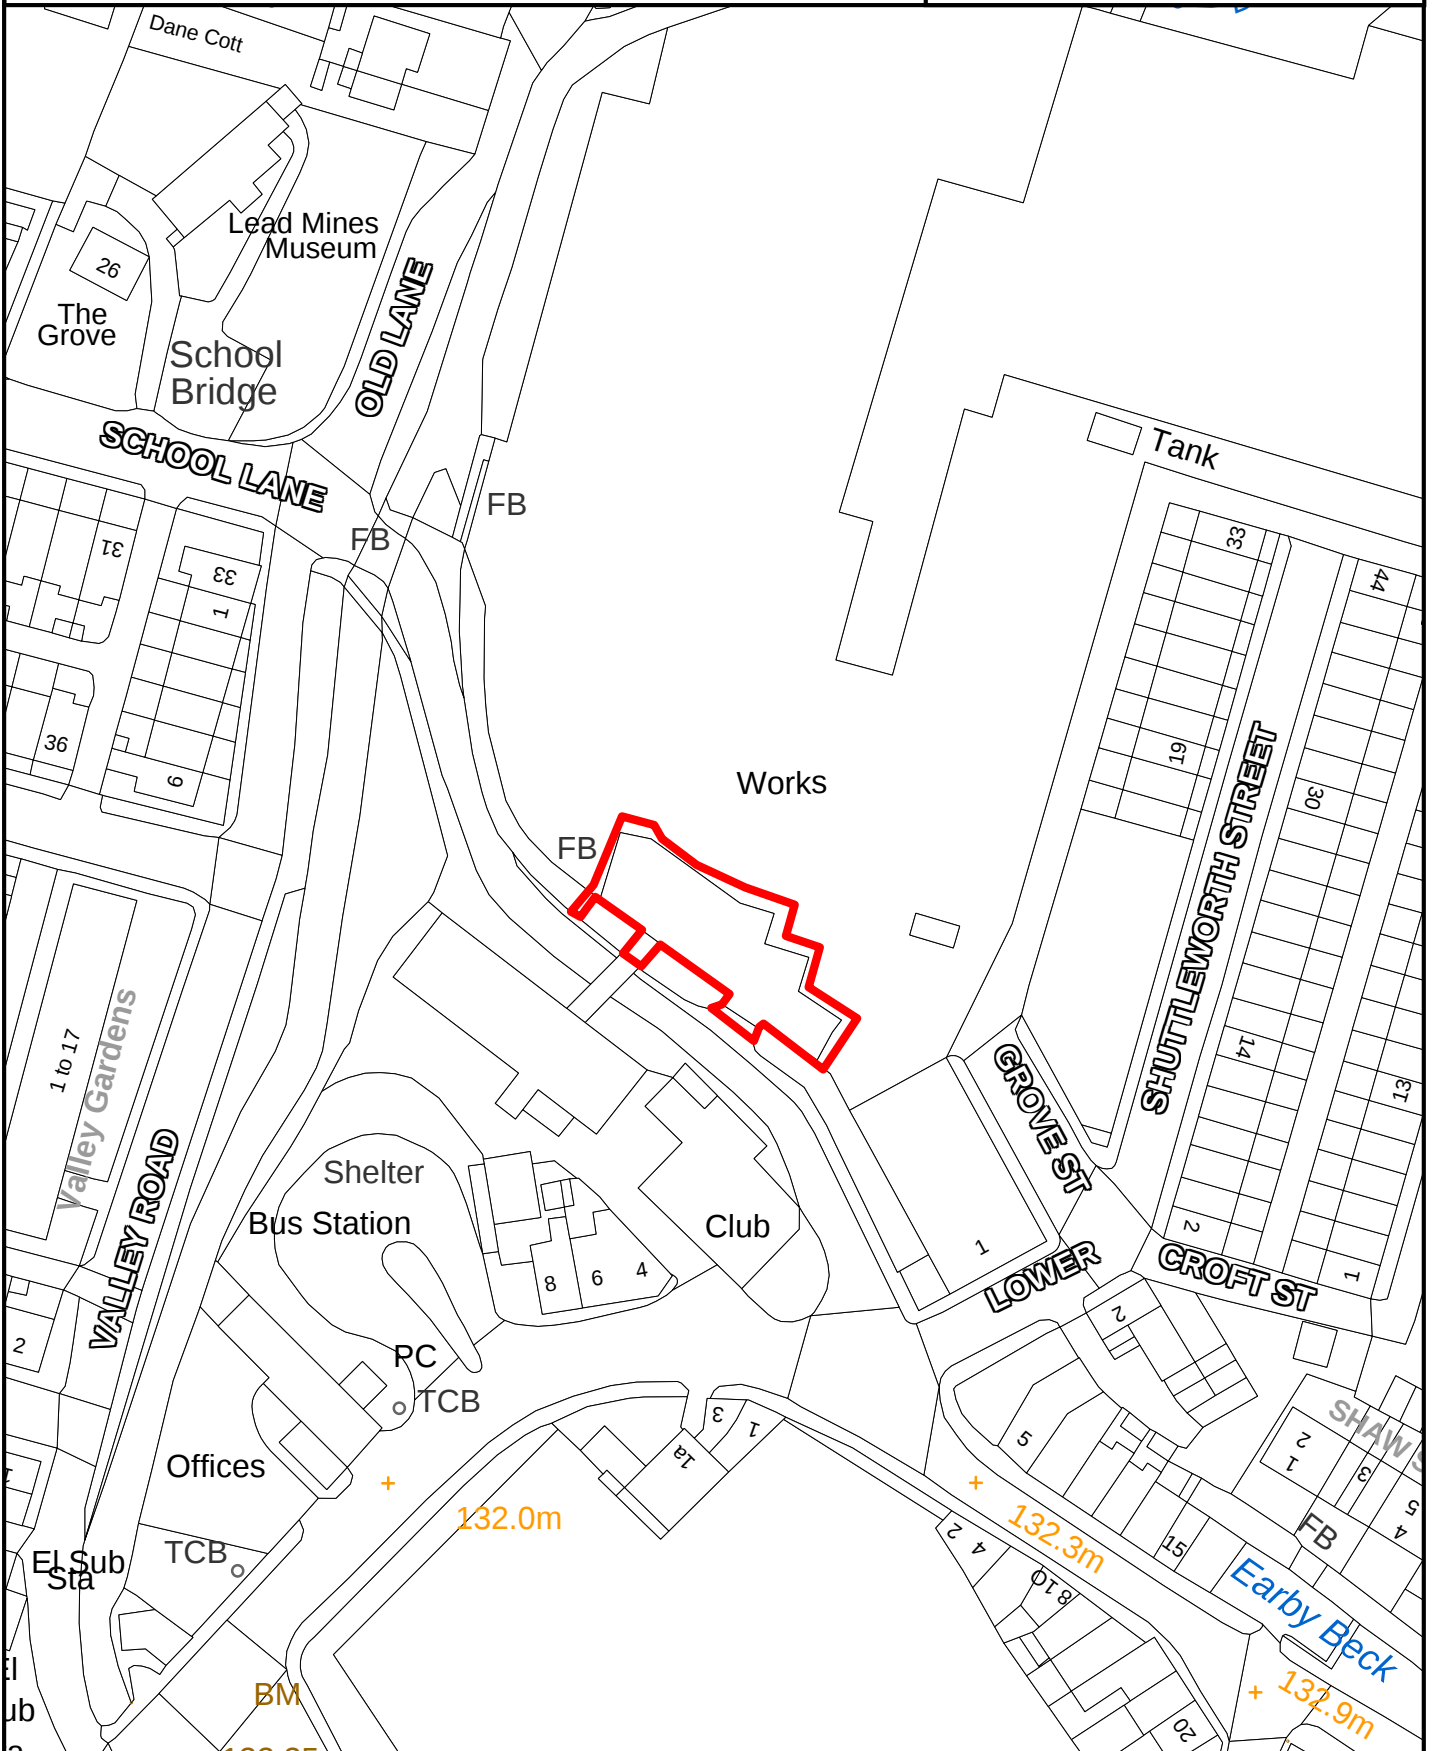

SCALE 1:1000

Crown Copyright
All Rights Reserved
100019669 - 2008



Site boundary of planning permission




FENCE

SITE REF:

Wheatley Court, Wheatley Close

FE008

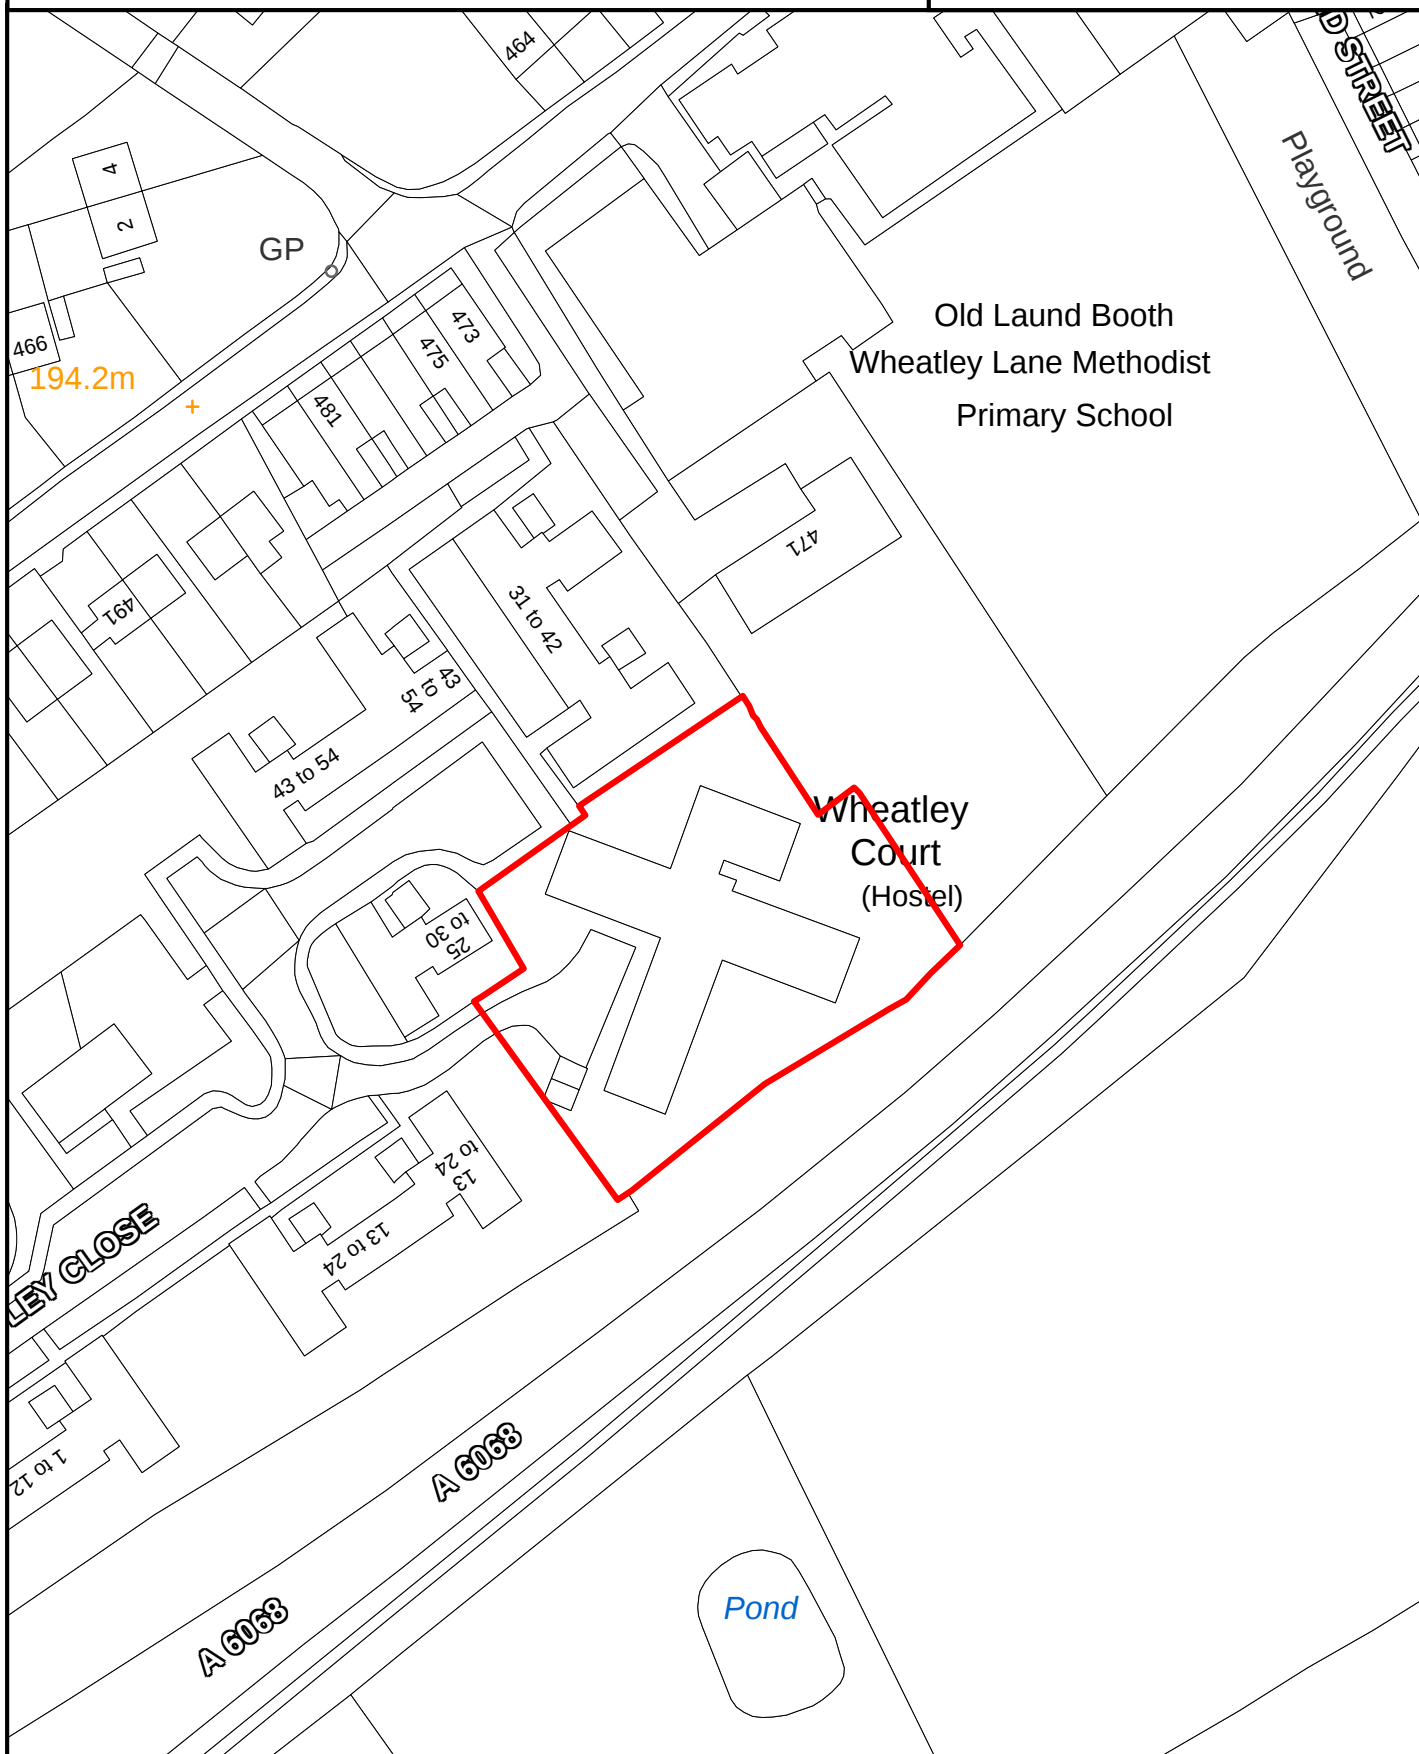

SCALE 1:1,000

Crown Copyright
All Rights Reserved
100019669 - 2007



Site boundary of planning permission



FOULRIDGE

SITE REF:

Noyna Bottom Farm, Noyna Road

FO020

Noyna Bottom Farm

BM 242.26m

241.1m

Issues



SCALE 1:1,000

Crown Copyright
All Rights Reserved
100019669 - 2007



Site boundary of planning permission




FOULRIDGE

SITE REF:

Noyna End Farm, Moss Houses Road

FO021

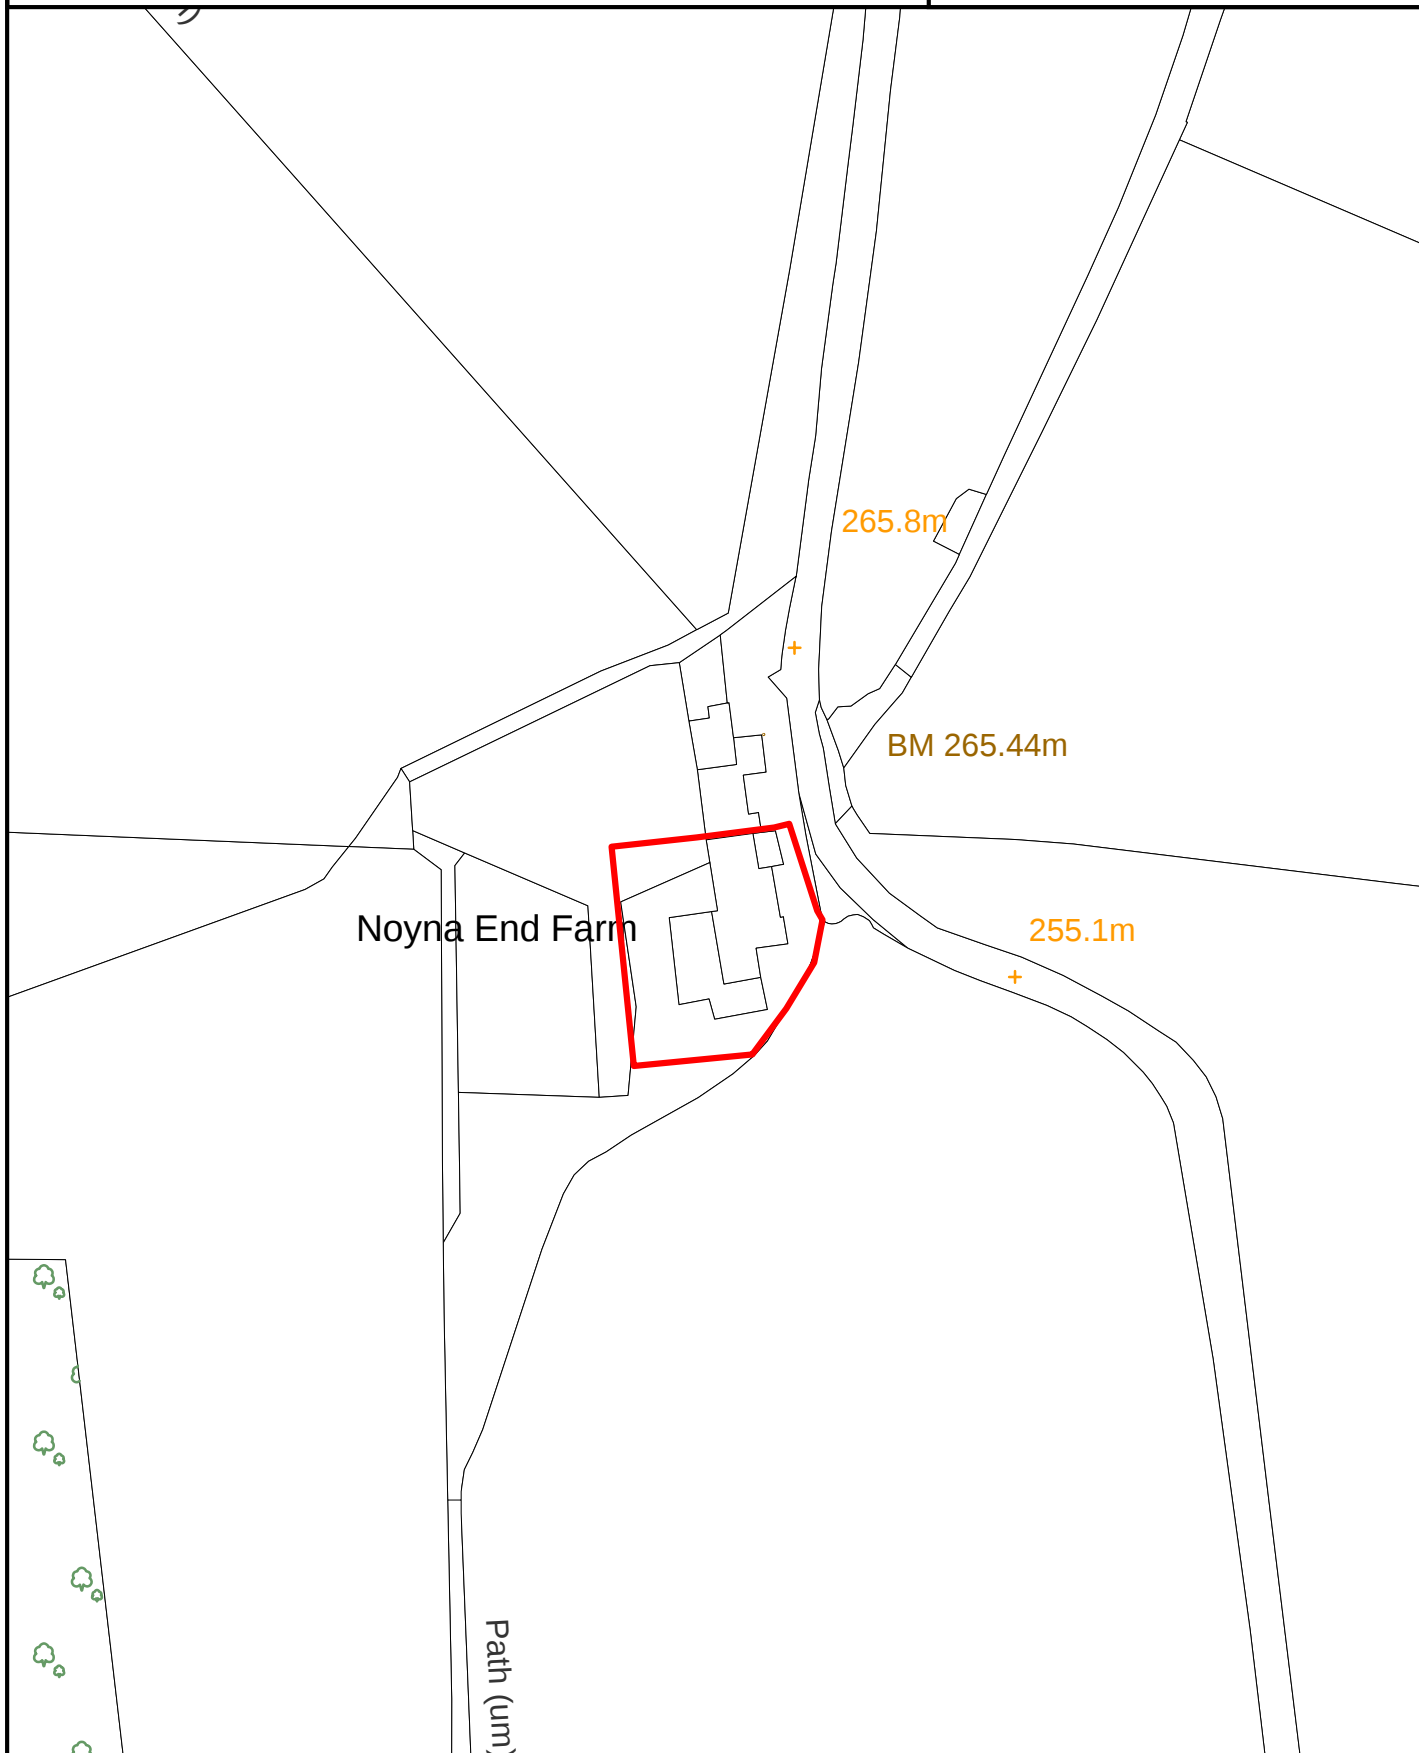

SCALE 1:1,000

Crown Copyright
All Rights Reserved
100019669 - 2007



Site boundary of planning permission




HIGHAM

SITE REF:

HM008

Winchester Furniture, Clover Croft Mill,
Higham Hall Road

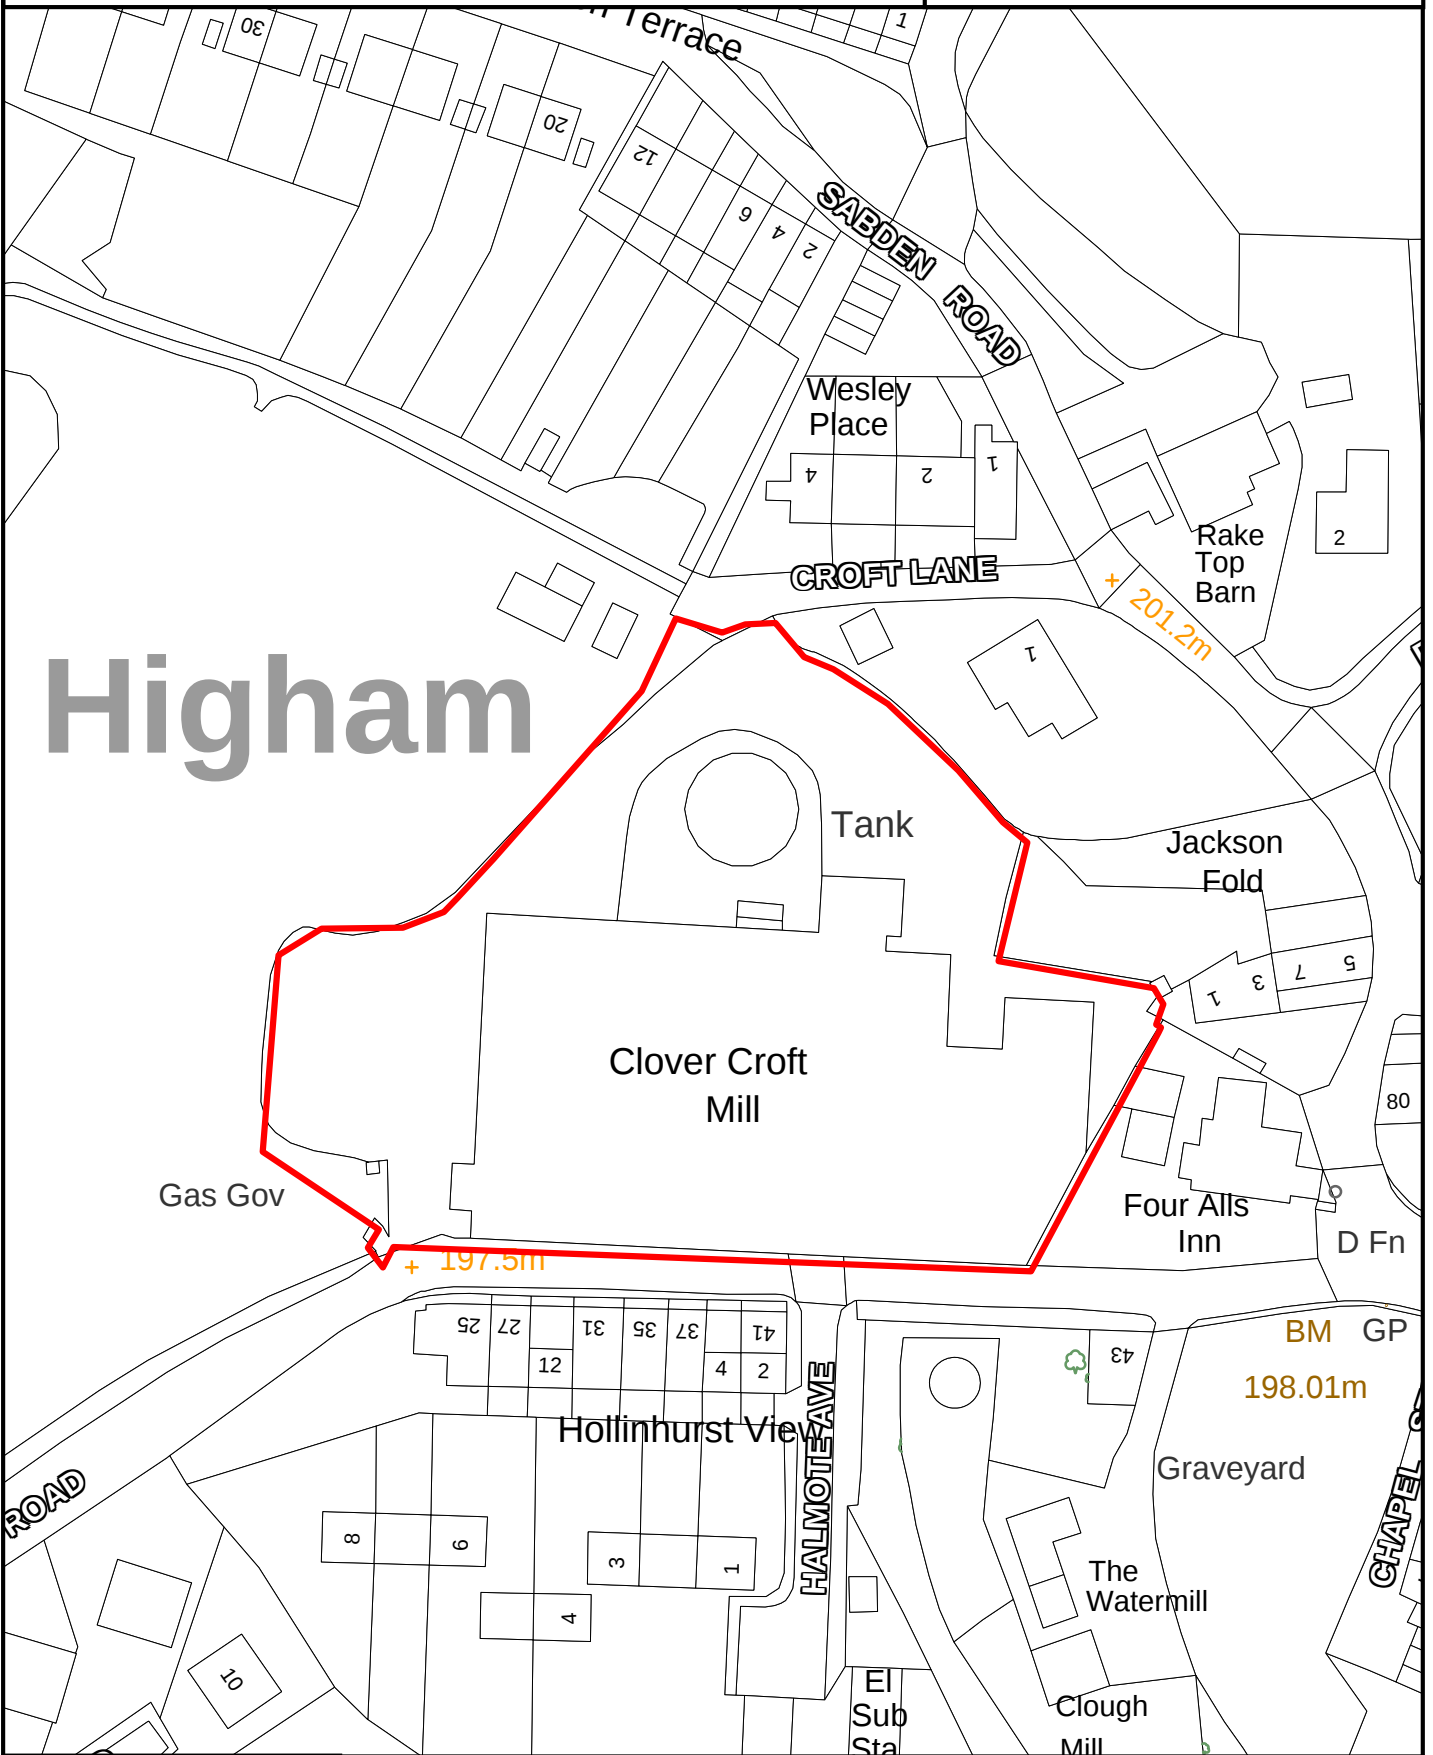

SCALE 1:1,000

Crown Copyright
All Rights Reserved
100019669 - 2007



Site boundary of planning permission




KELBROOK

SITE REF:

Dotcliffe Yard, Dotcliffe Road

KK011

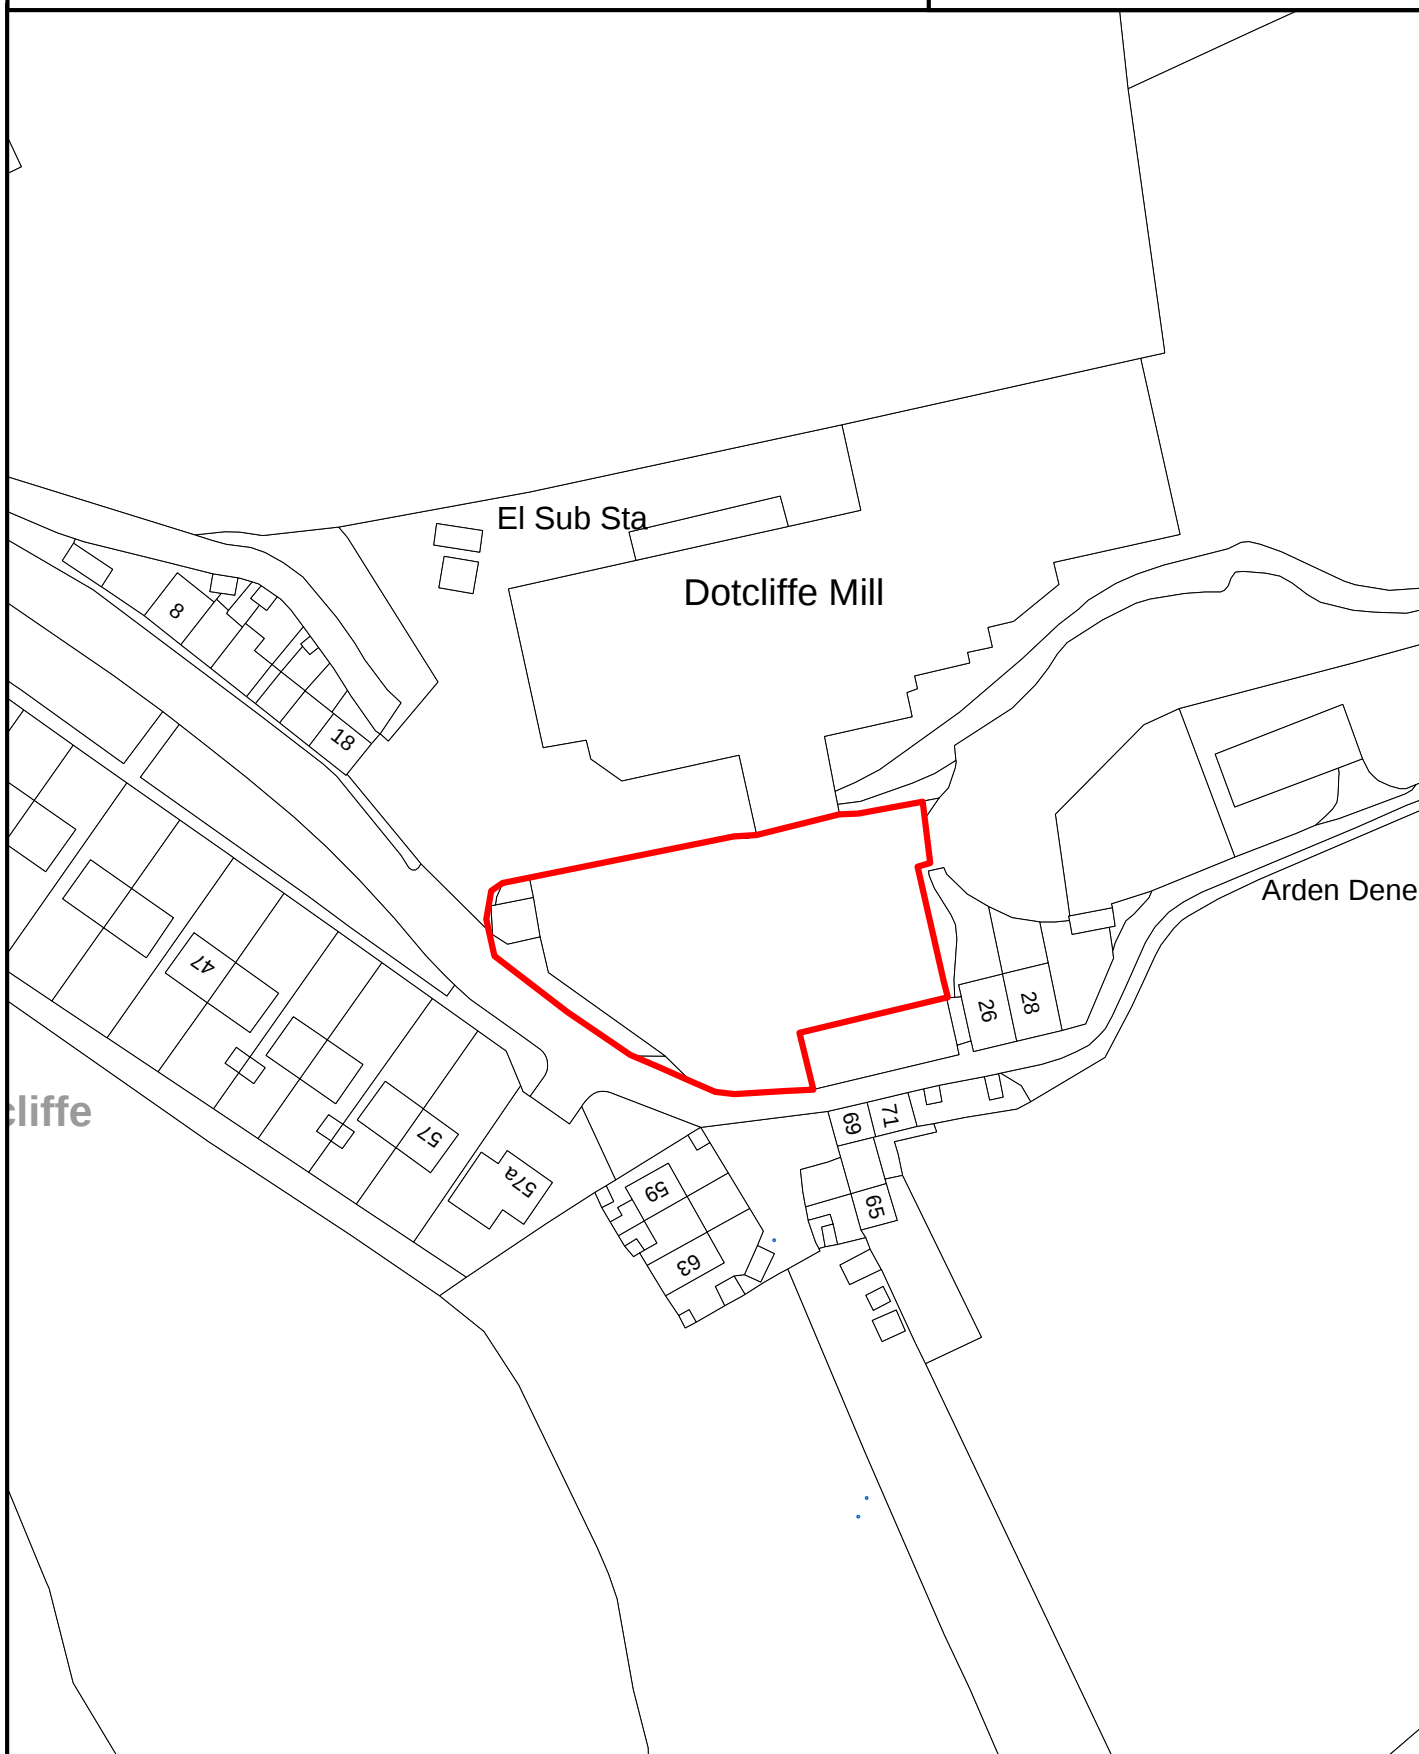

SCALE 1:1,000

Crown Copyright
All Rights Reserved
100019669 - 2007



Site boundary of planning permission




KELBROOK

SITE REF:

Land adjacent to 15 Waterloo Road

KK012

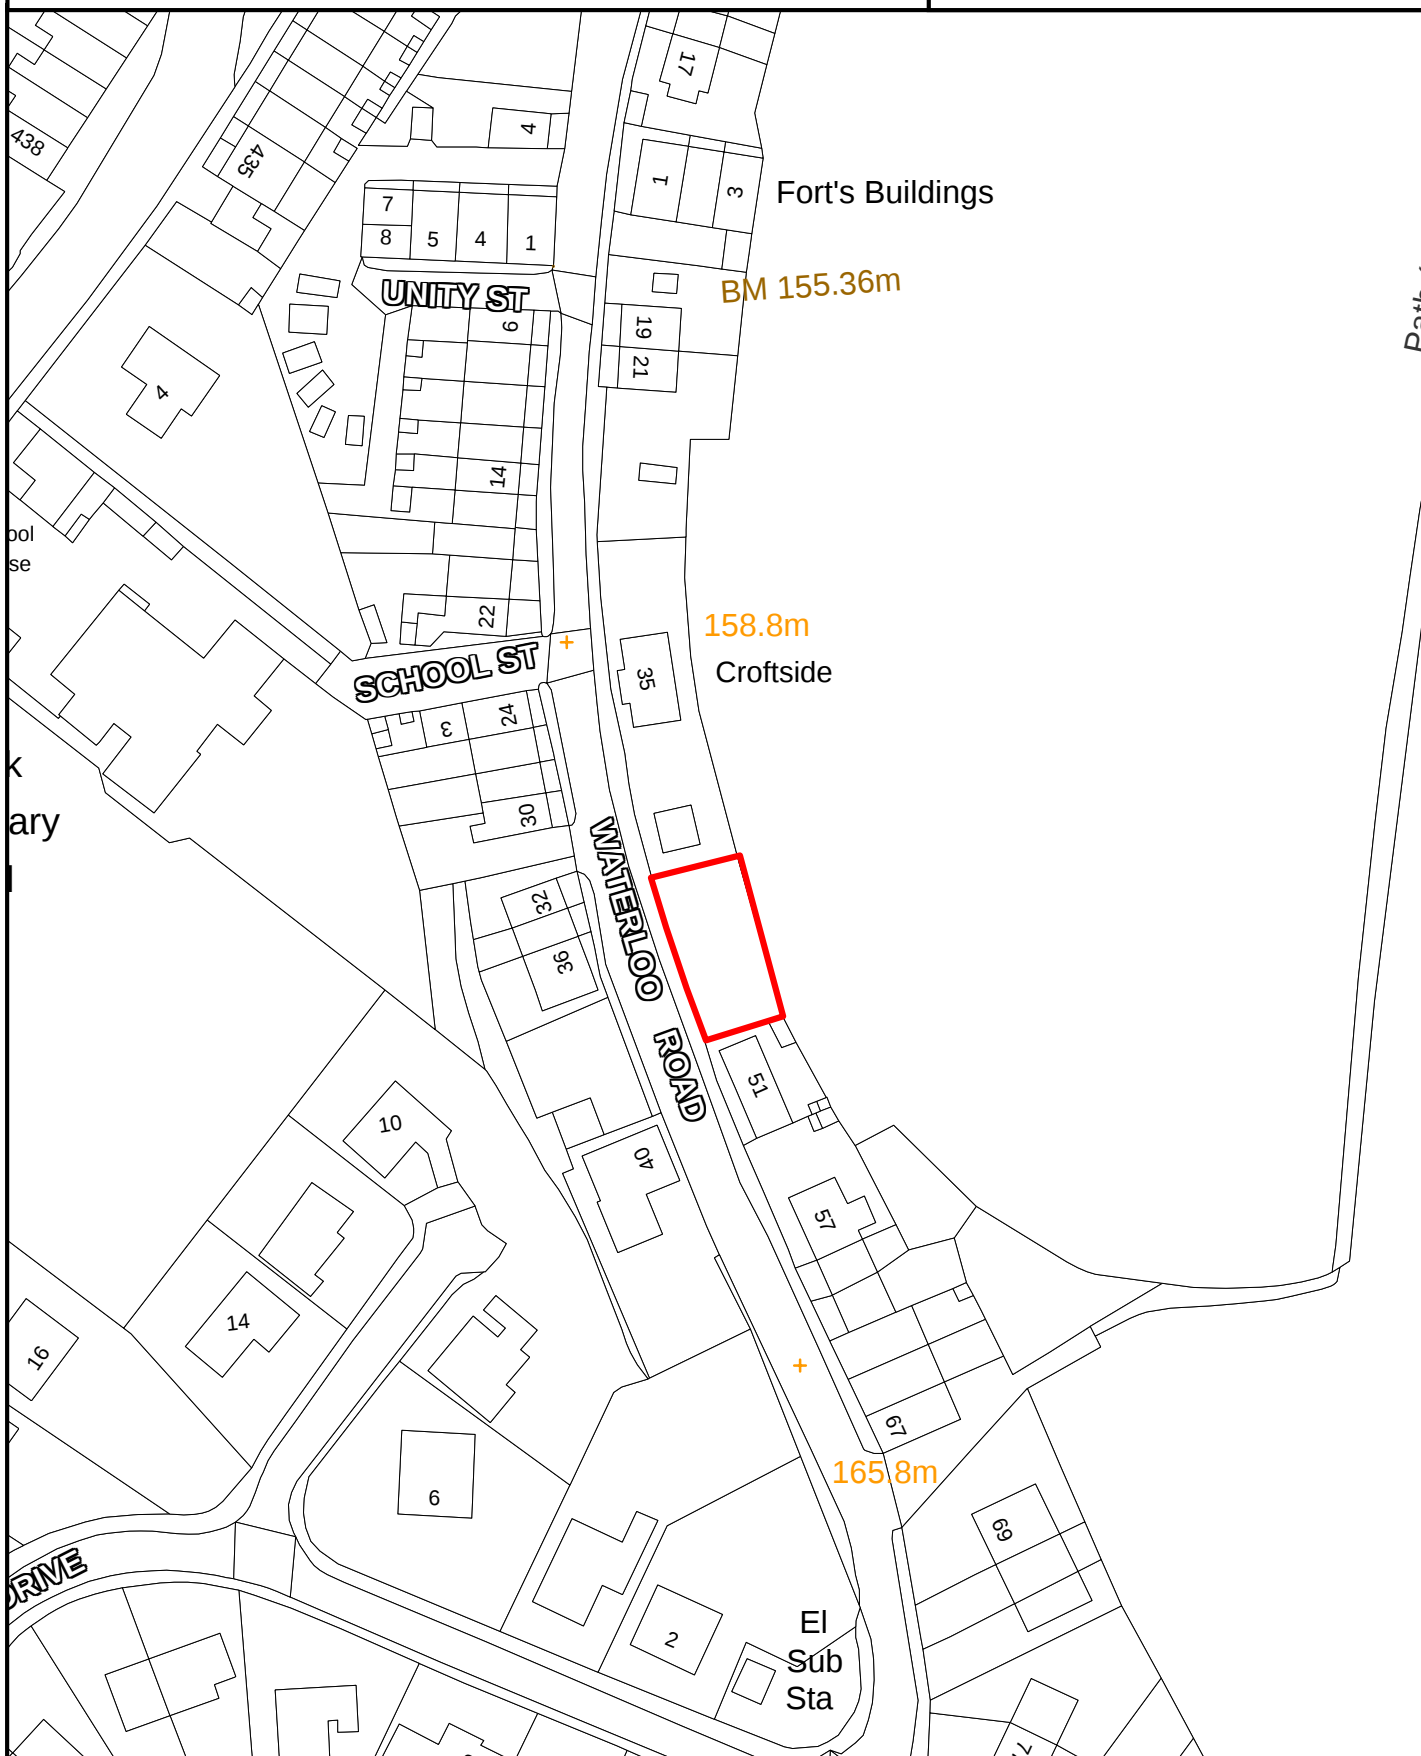

SCALE 1:1,000

Crown Copyright
All Rights Reserved
100019669 - 2007



Site boundary of planning permission




KELBROOK

SITE REF:

Rear of 28 Main Street

KK014

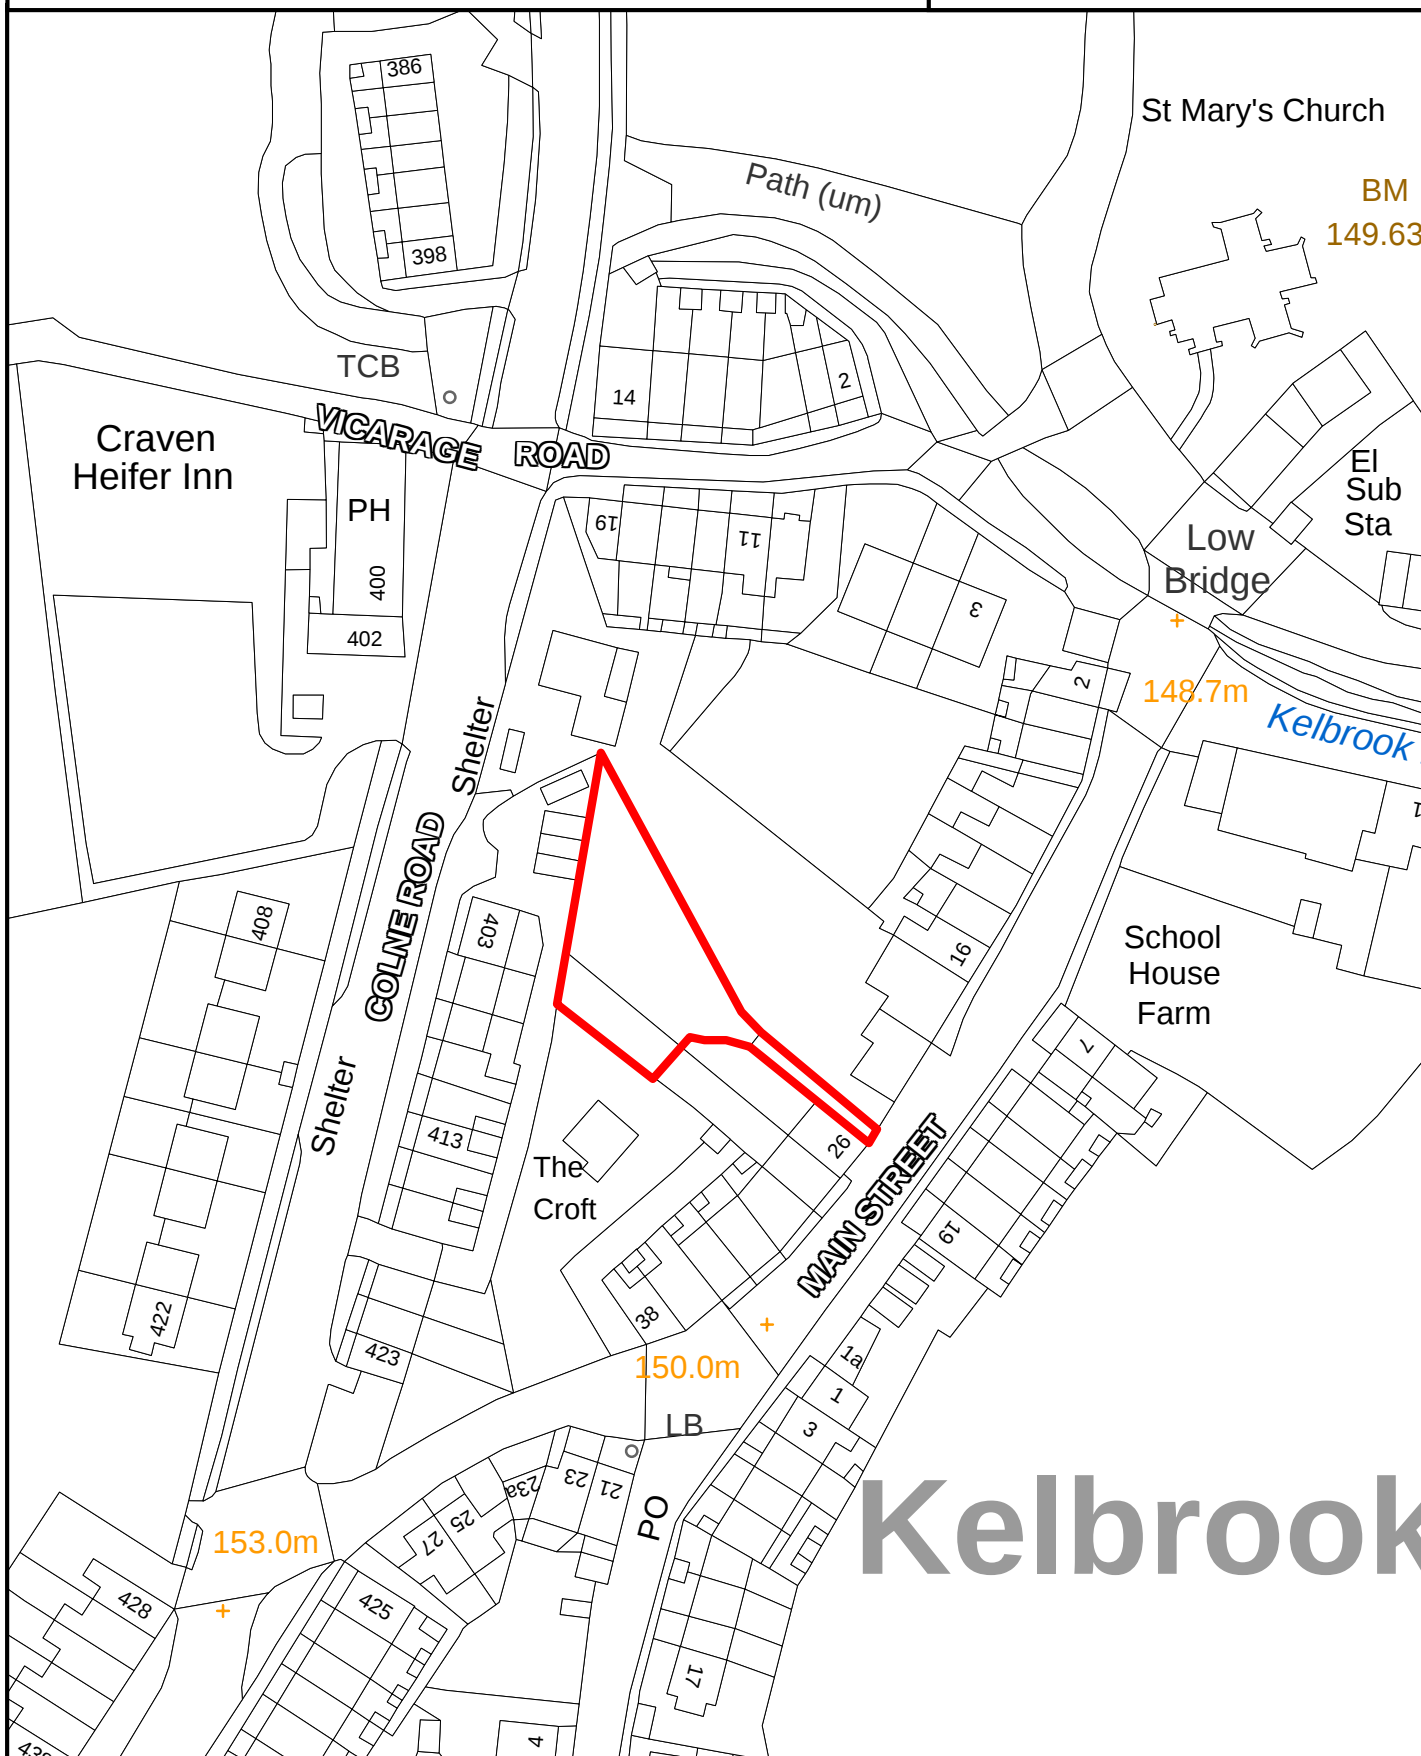

SCALE 1:1000

Crown Copyright
All Rights Reserved
100019669 - 2008



Site boundary of planning permission




LANESHAWBRIDGE

SITE REF:

Former Stable, Spring Grove

LE008

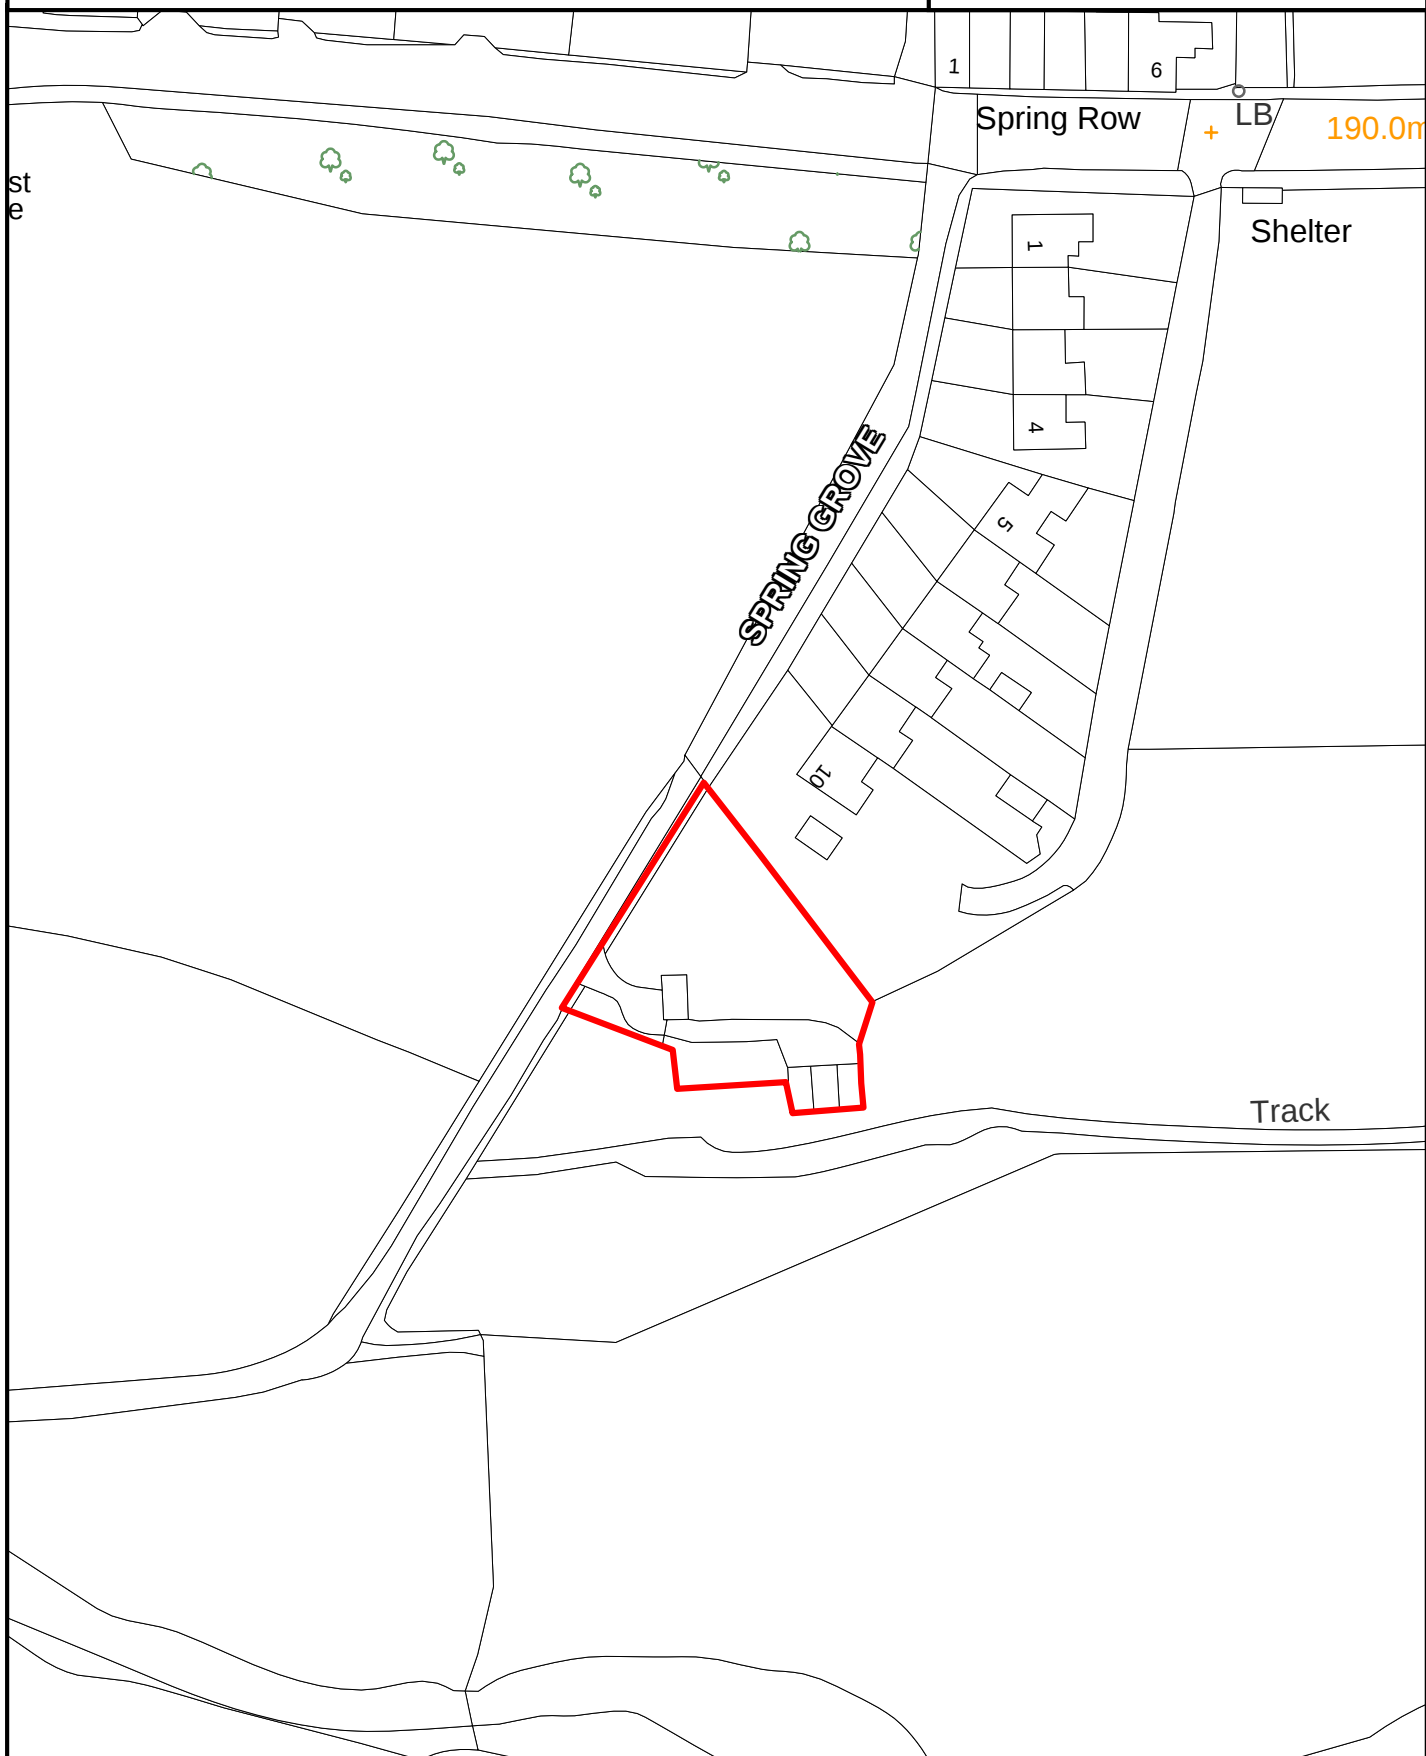

SCALE 1:1,000

Crown Copyright
All Rights Reserved
100019669 - 2007



Site boundary of planning permission




LANESHAWBRIDGE

SITE REF:

Upper Emmott House, School Lane

LE012

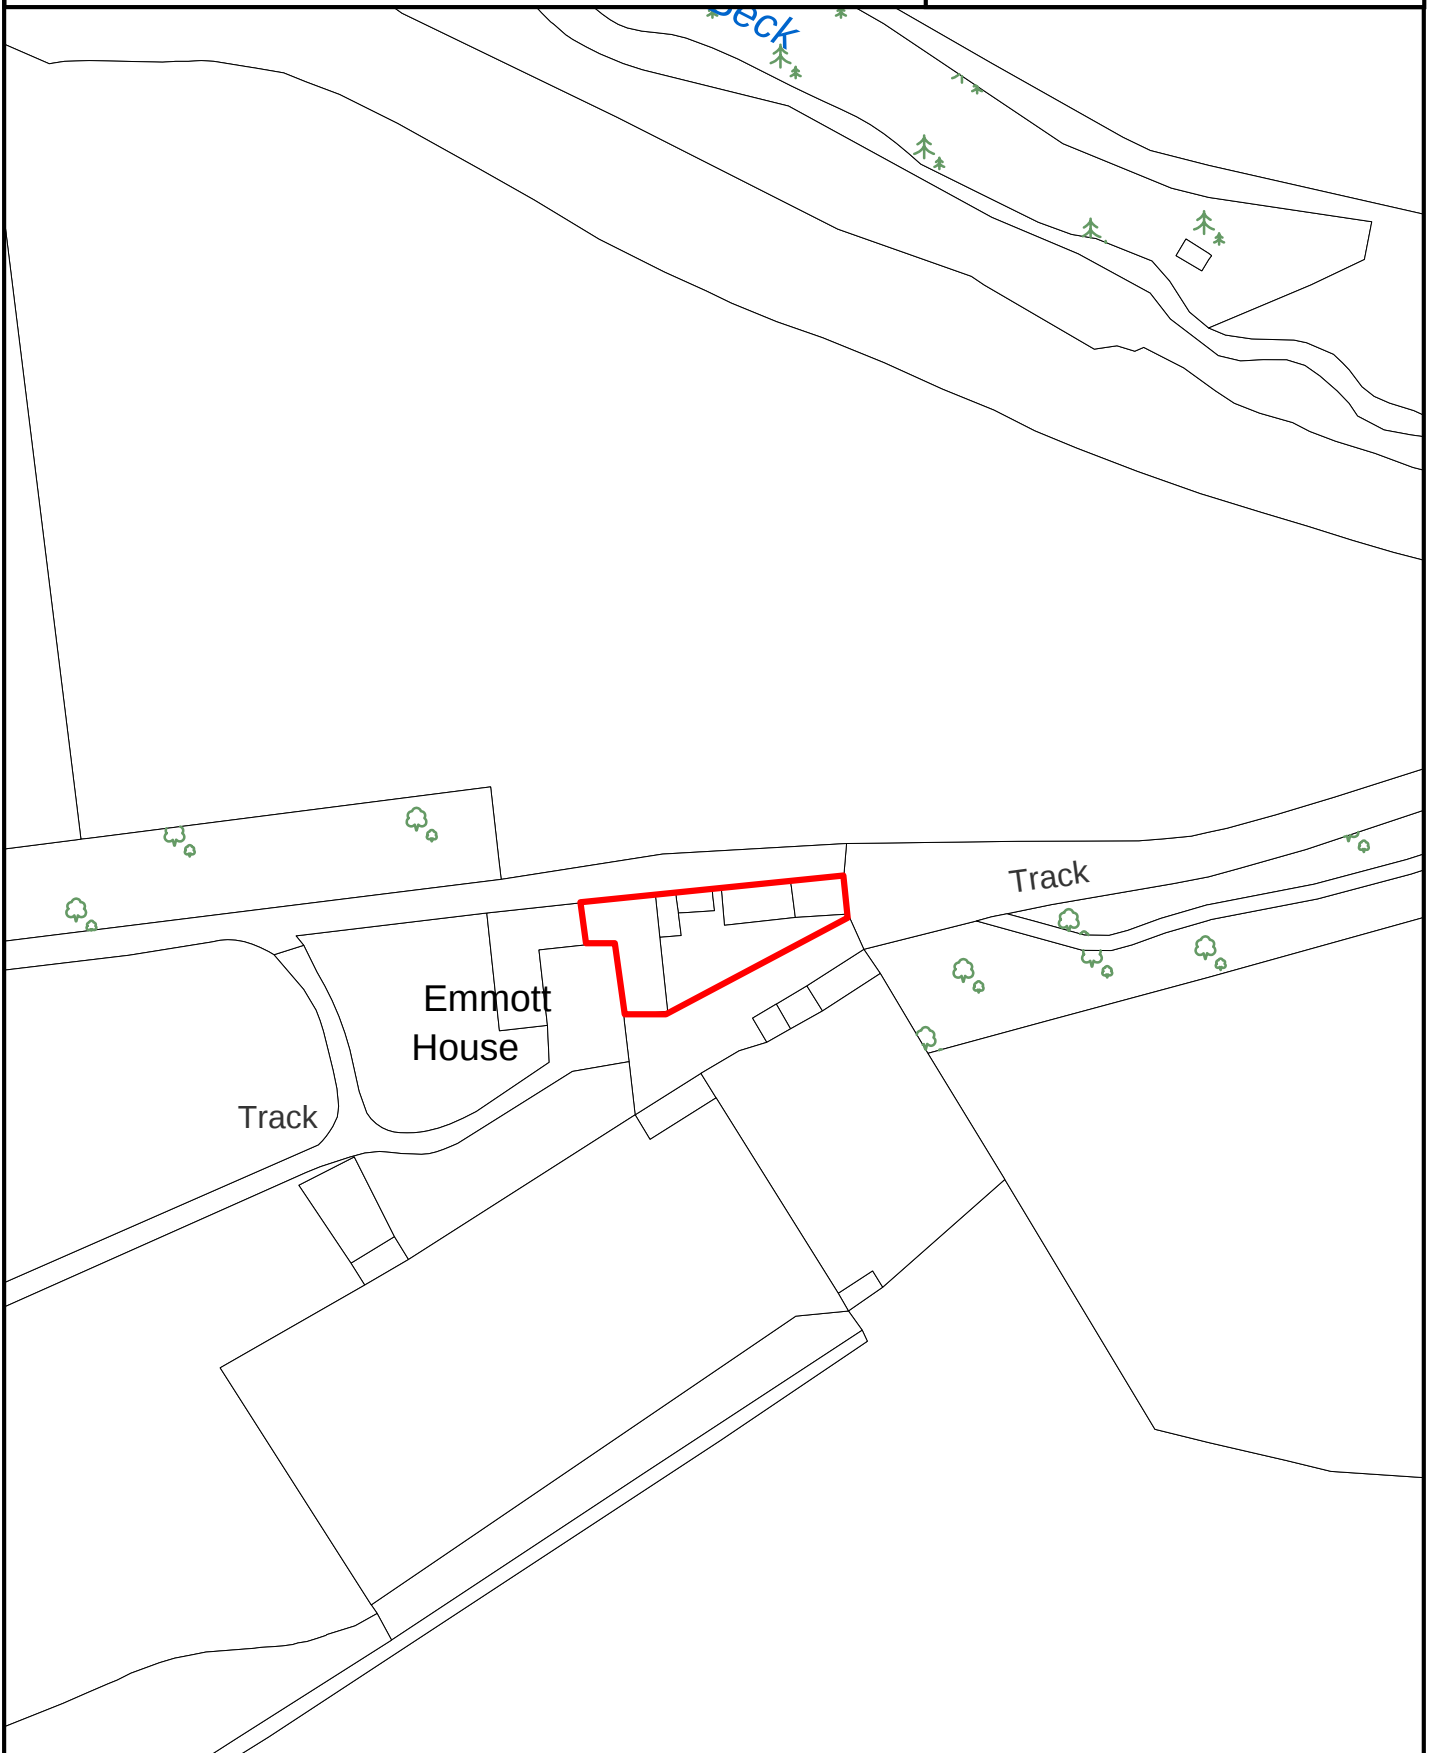

SCALE 1:1,000

Crown Copyright
All Rights Reserved
100019669 - 2007



Site boundary of planning permission




NEWCHURCH-IN-PENDLE

SITE REF:

Lower Houses Farm, Hadings Lane

NH007

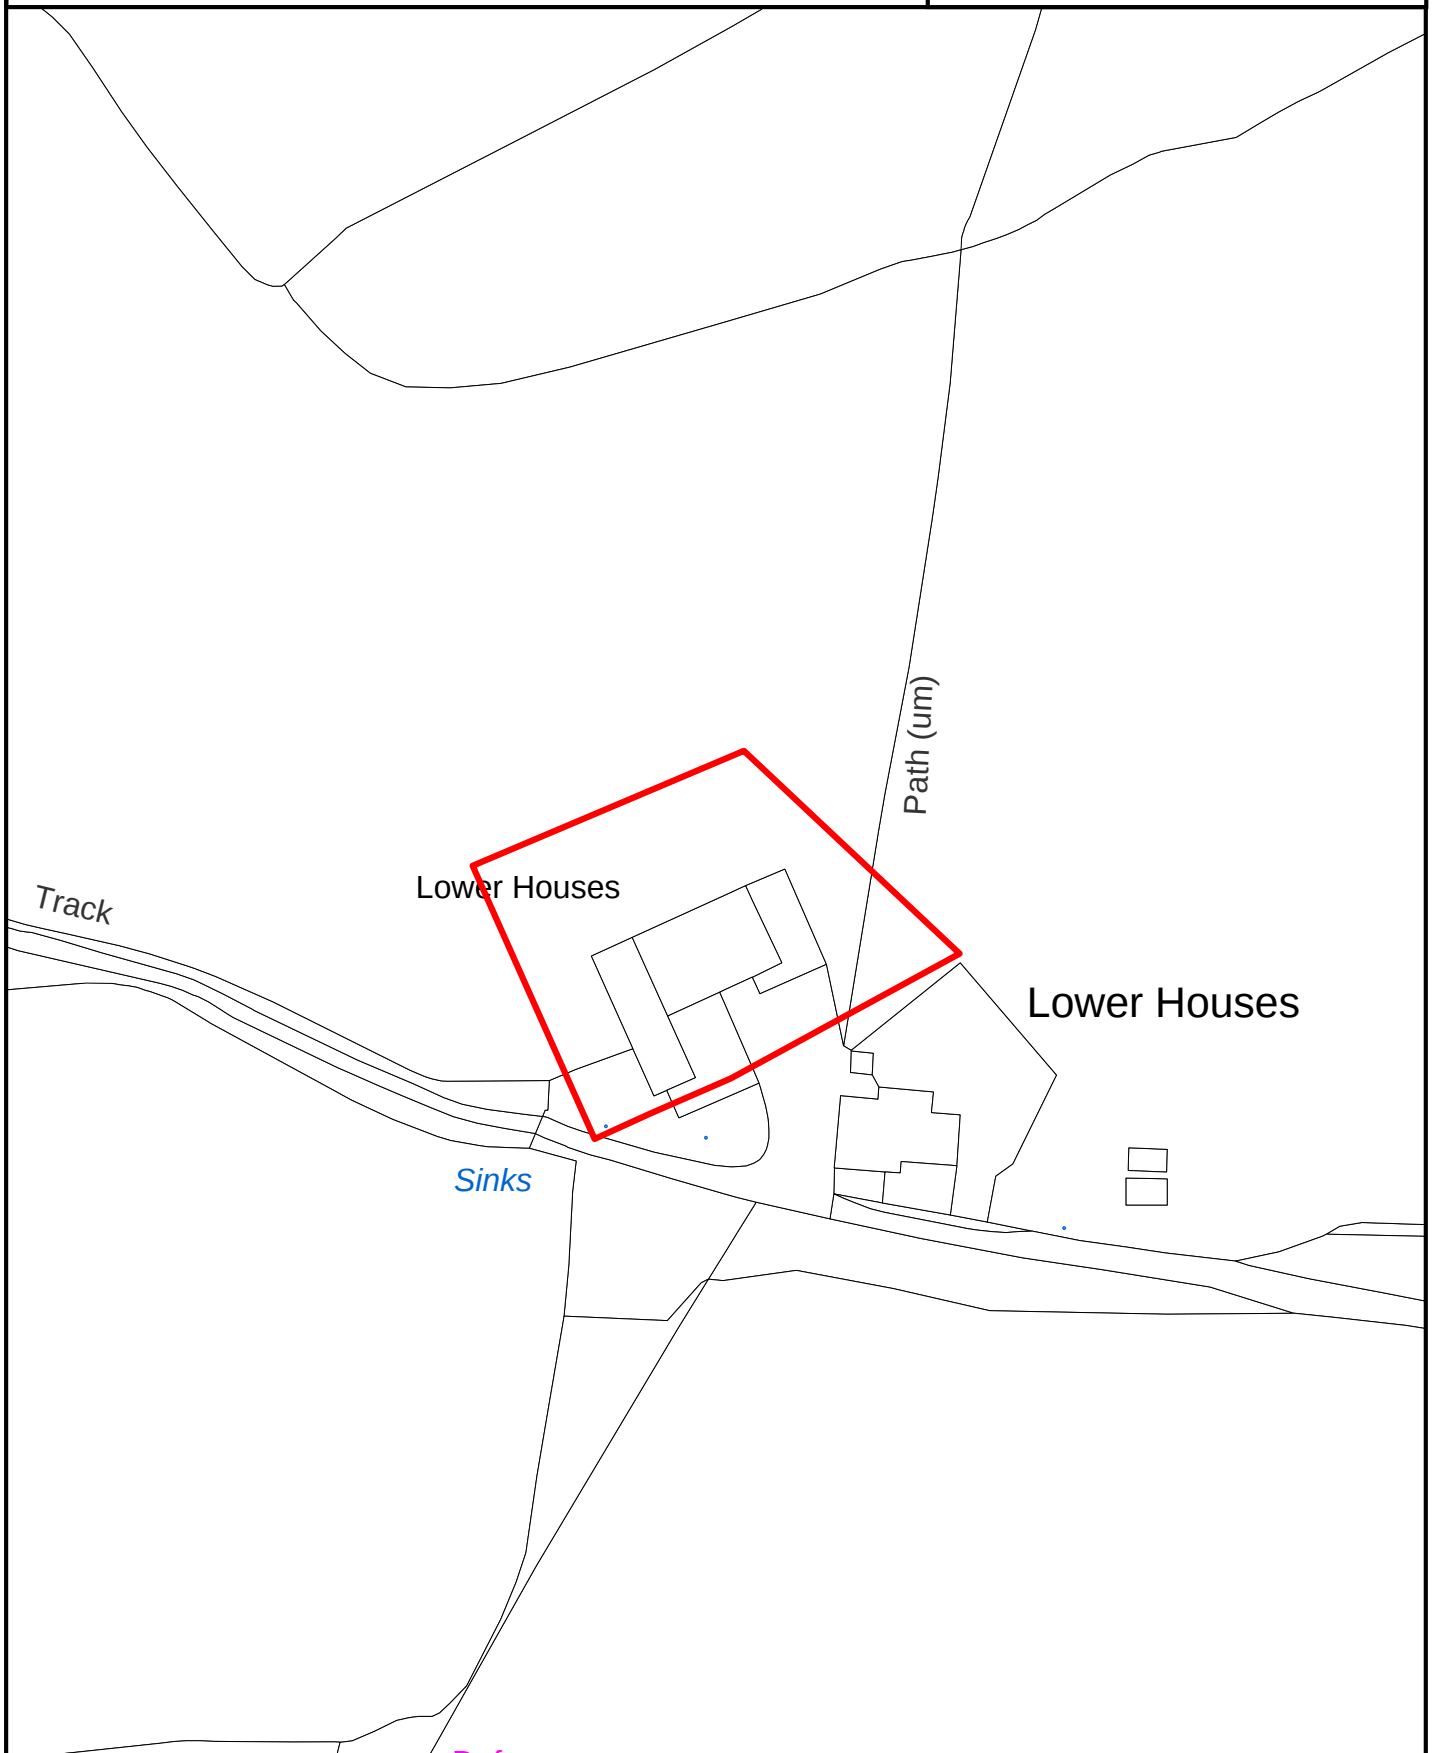

SCALE 1:1,000

Crown Copyright
All Rights Reserved
100019669 - 2007



Site boundary of planning permission



NELSON

SITE REF:

Former Joinery Works, Manchester Road

NN016



SCALE 1:1,000

Crown Copyright
All Rights Reserved
100019669 - 2007



Site boundary of planning permission




NELSON

SITE REF:

Land to rear of, 13 Queensgate

NN018

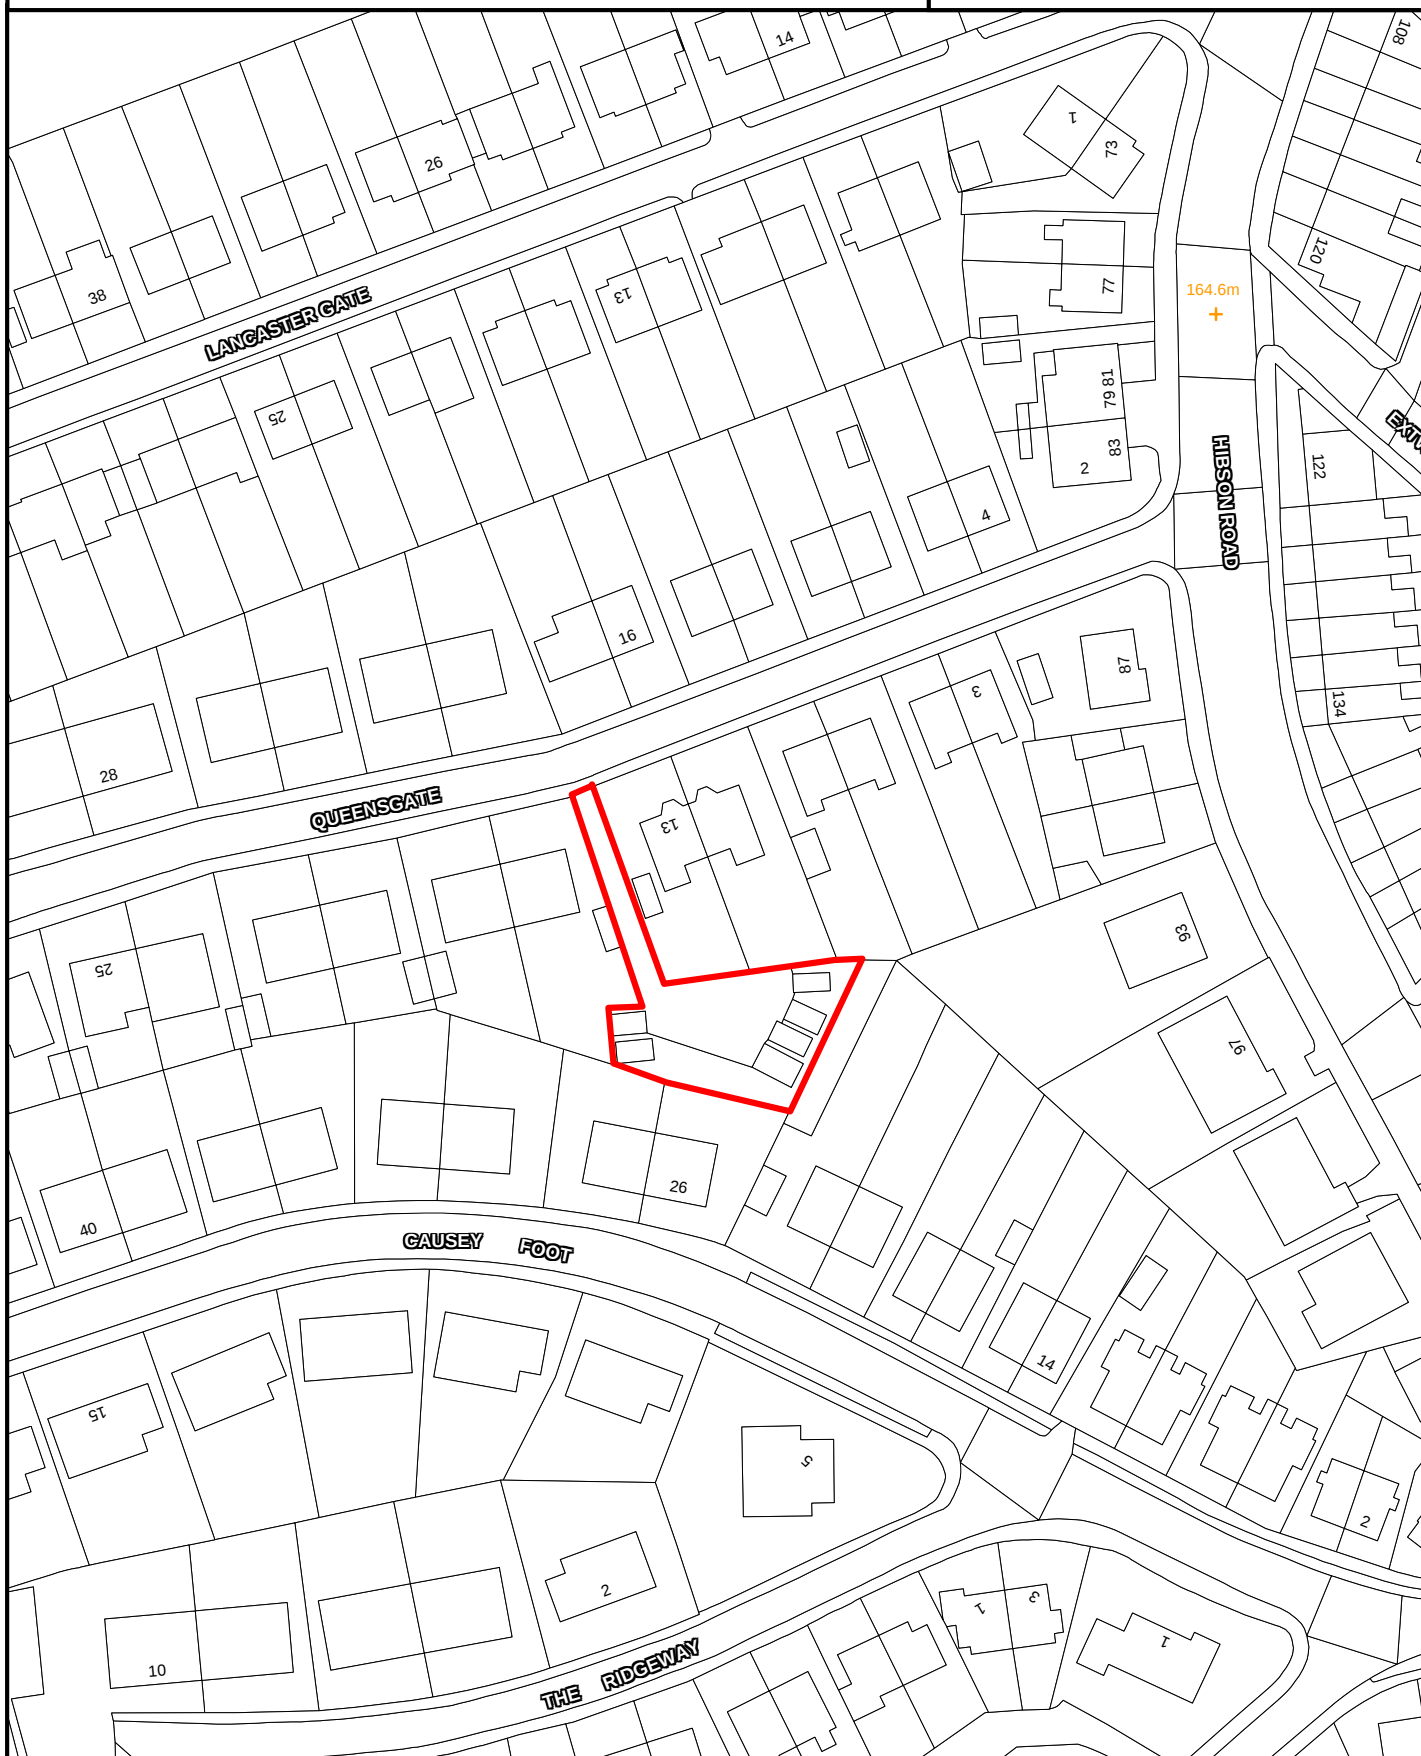

SCALE 1:1,000

Crown Copyright
All Rights Reserved
100019669 - 2007



Site boundary of planning permission



NELSON

SITE REF:

Land at Hallam Road

NN019



SCALE 1:1,000

Crown Copyright
All Rights Reserved
100019669 - 2007



Site boundary of planning permission




NELSON

SITE REF:

Fort Vale Engineering Ltd, Parkfield Works,
Brunswick Street

NN021

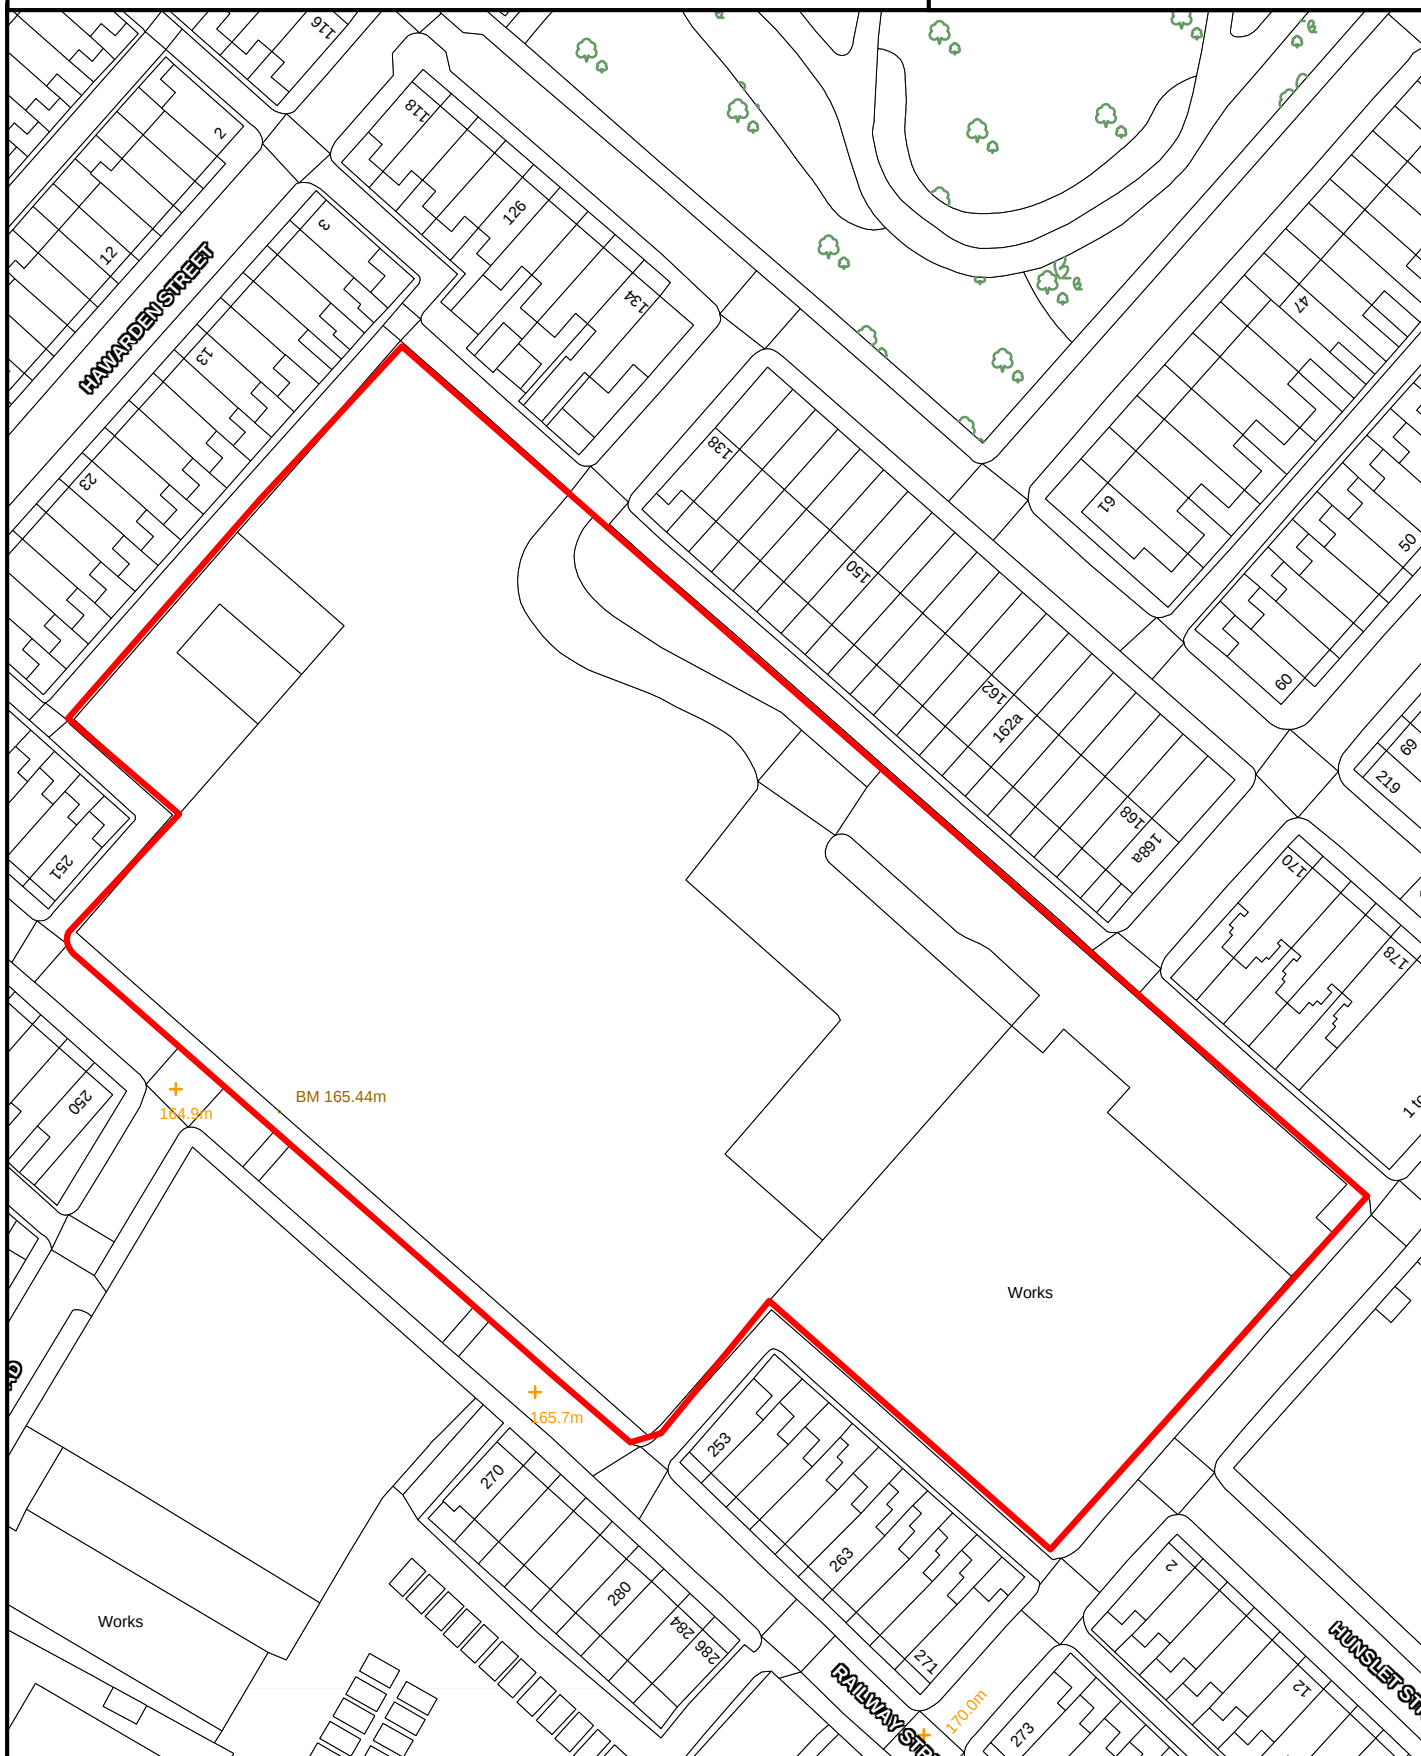

SCALE 1:1,000

Crown Copyright
All Rights Reserved
100019669 - 2007



Site boundary of planning permission




NELSON

SITE REF:

Land adjacent to Fern Cottage,
Off Marsden Hall Road

NN022

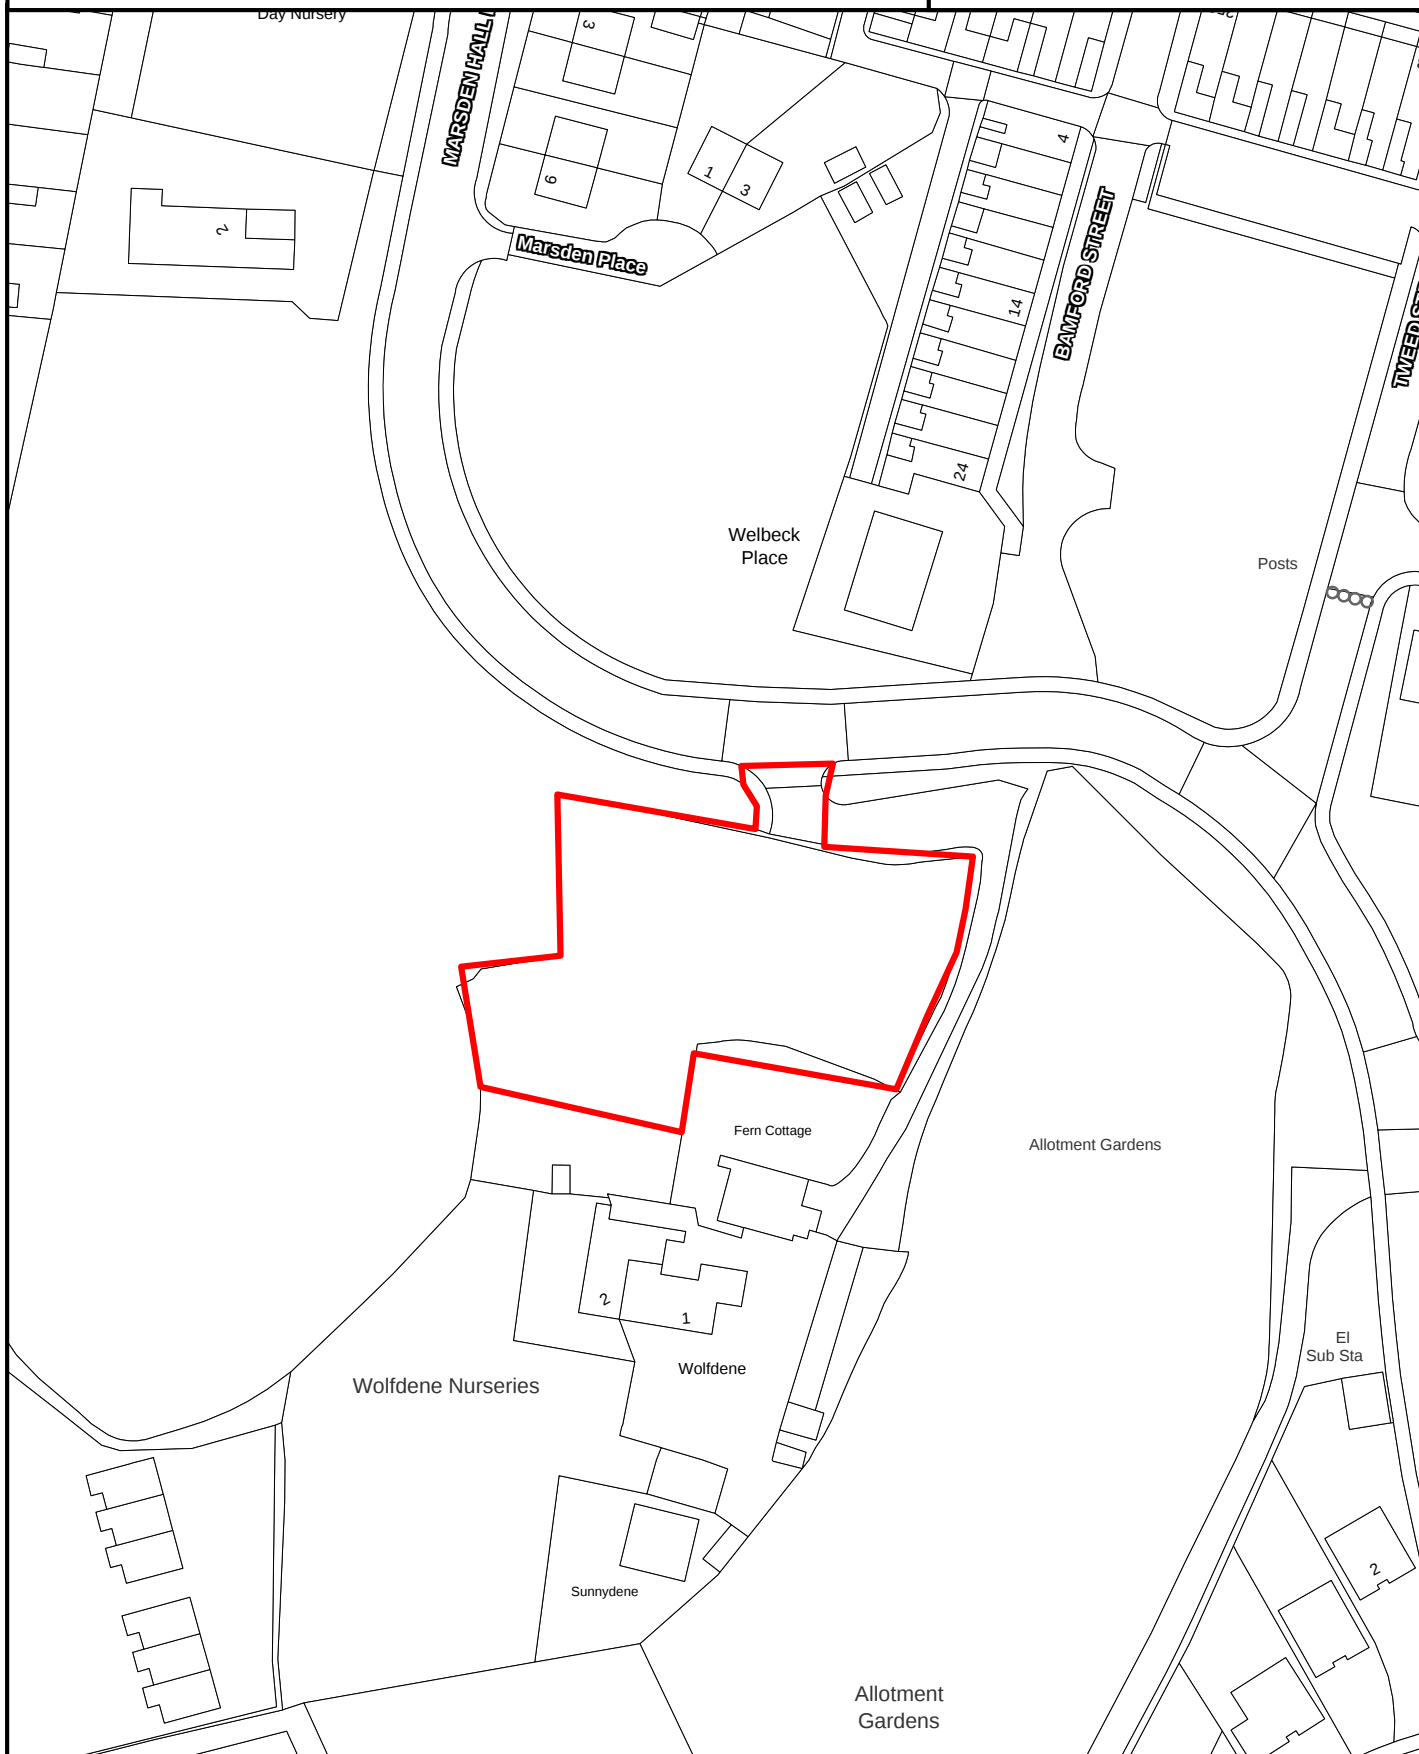

SCALE 1:1,000

Crown Copyright
All Rights Reserved
100019669 - 2007



Site boundary of planning permission



NELSON

SITE REF:

Russell Bros Ltd, Waidshouse Road

NN025



SCALE 1:1,000

Crown Copyright
All Rights Reserved
100019669 - 2007



Site boundary of planning permission




NELSON

SITE REF:

Land at corner of Railway Street &
Waidhouse Road

NN032

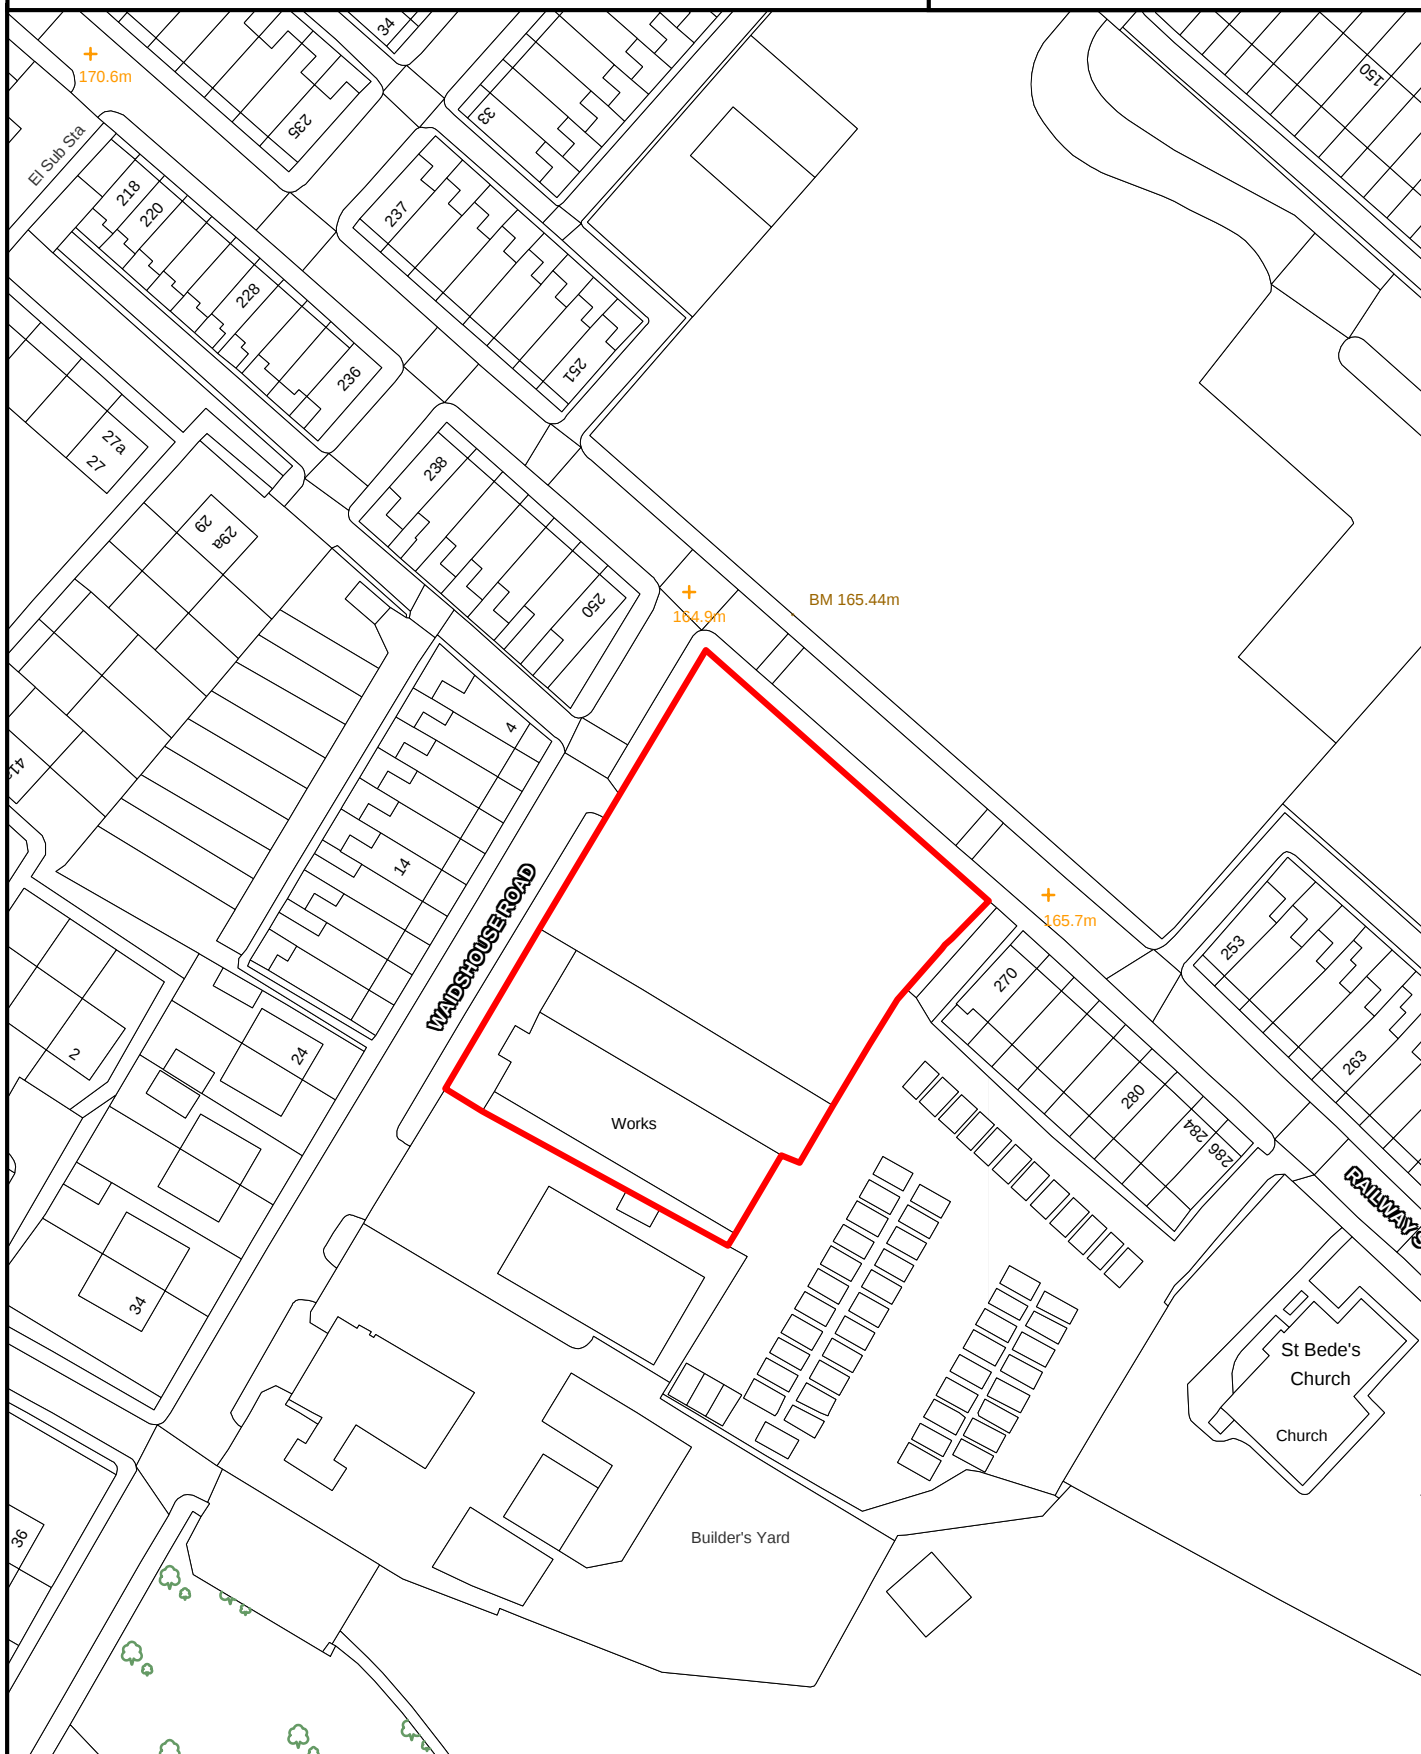

SCALE 1:1,000

Crown Copyright
All Rights Reserved
100019669 - 2007



Site boundary of planning permission




NELSON

SITE REF:

Land at Former Garage Site,
Marsden Hall Road

NN033

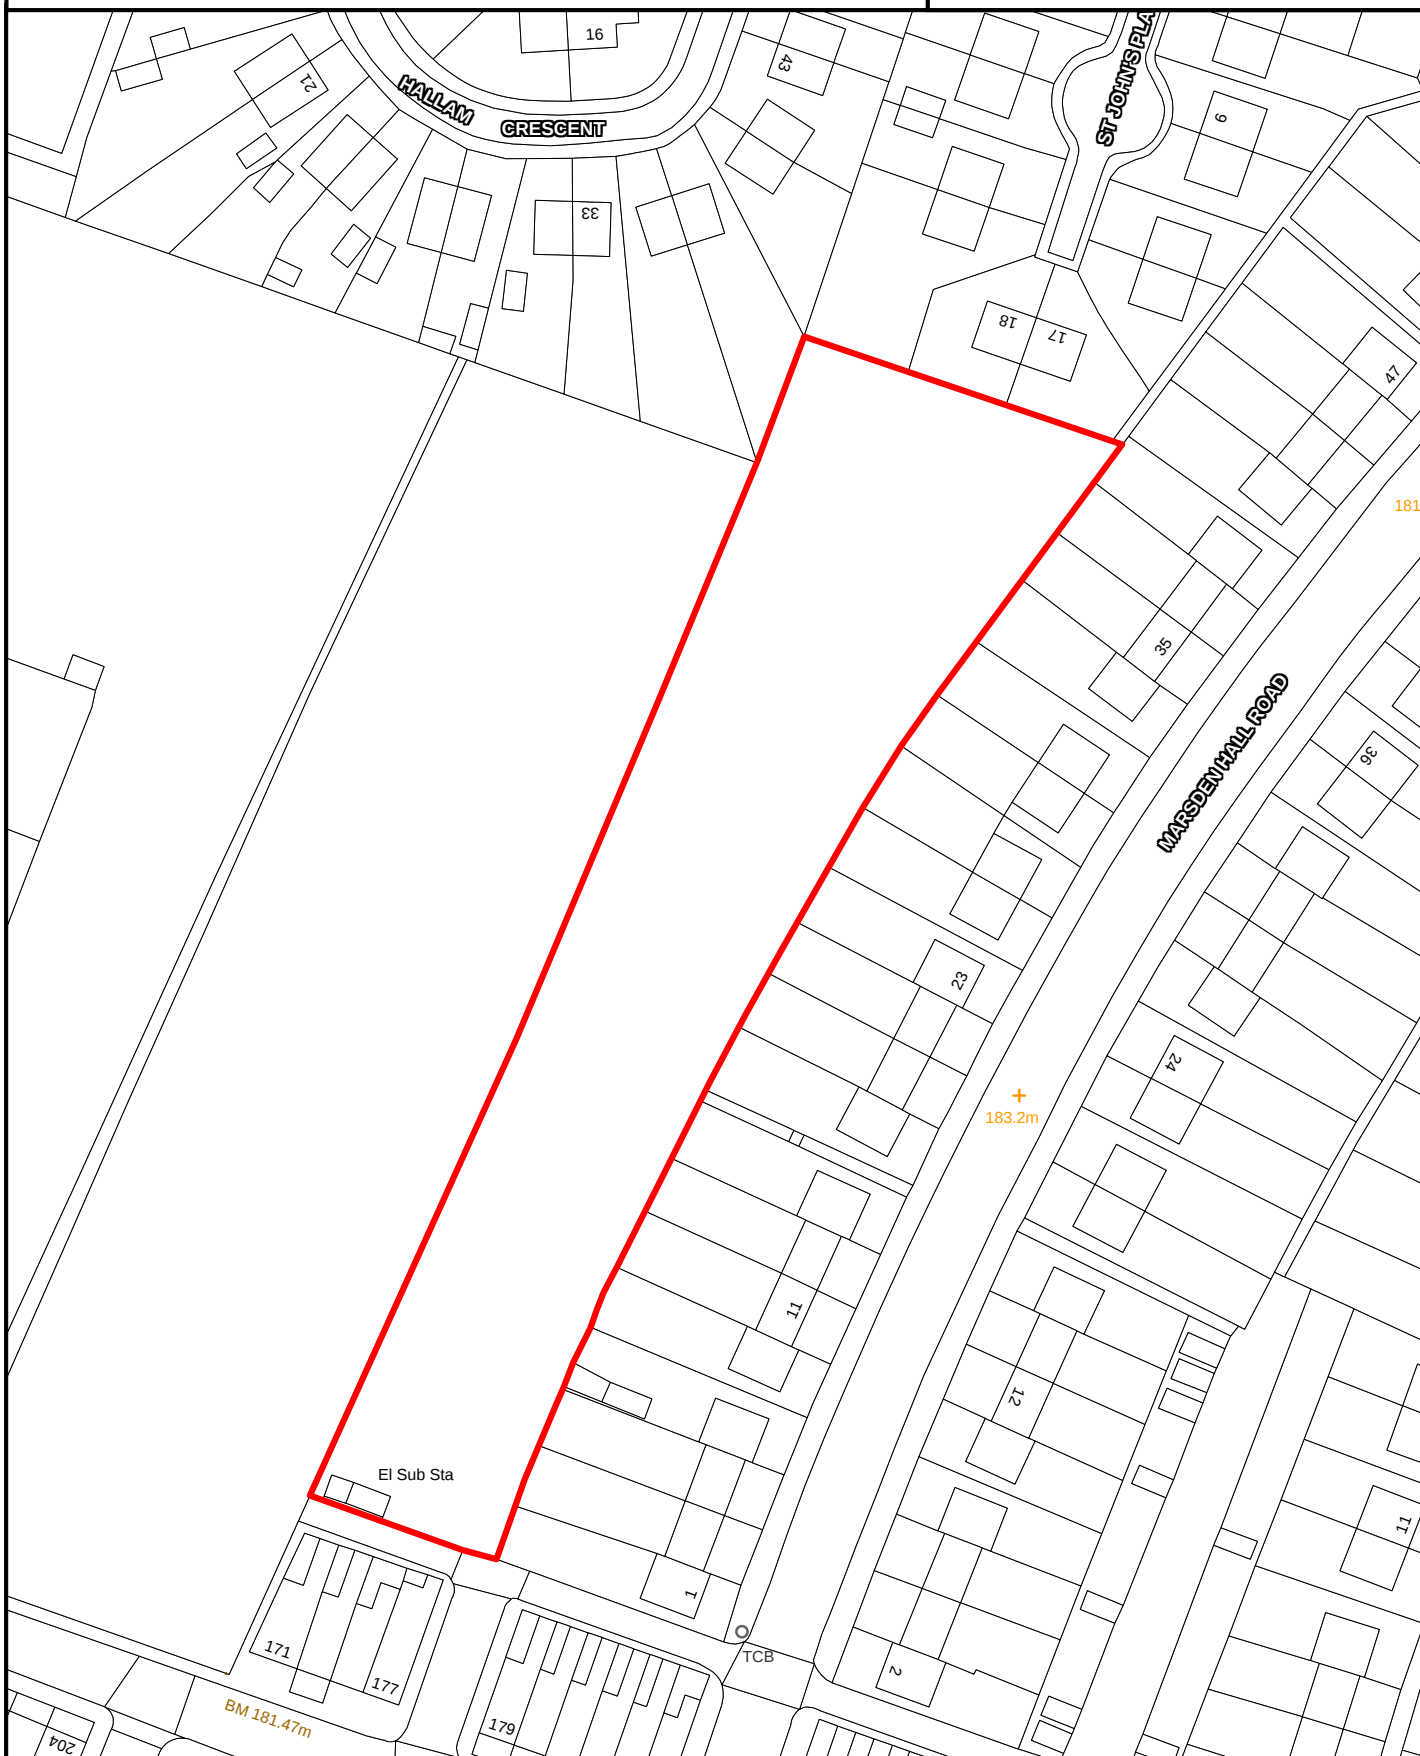

SCALE 1:1,000

Crown Copyright
All Rights Reserved
100019669 - 2007



Site boundary of planning permission




NELSON

SITE REF:

Regent Building, 224 Leeds Road

NN039

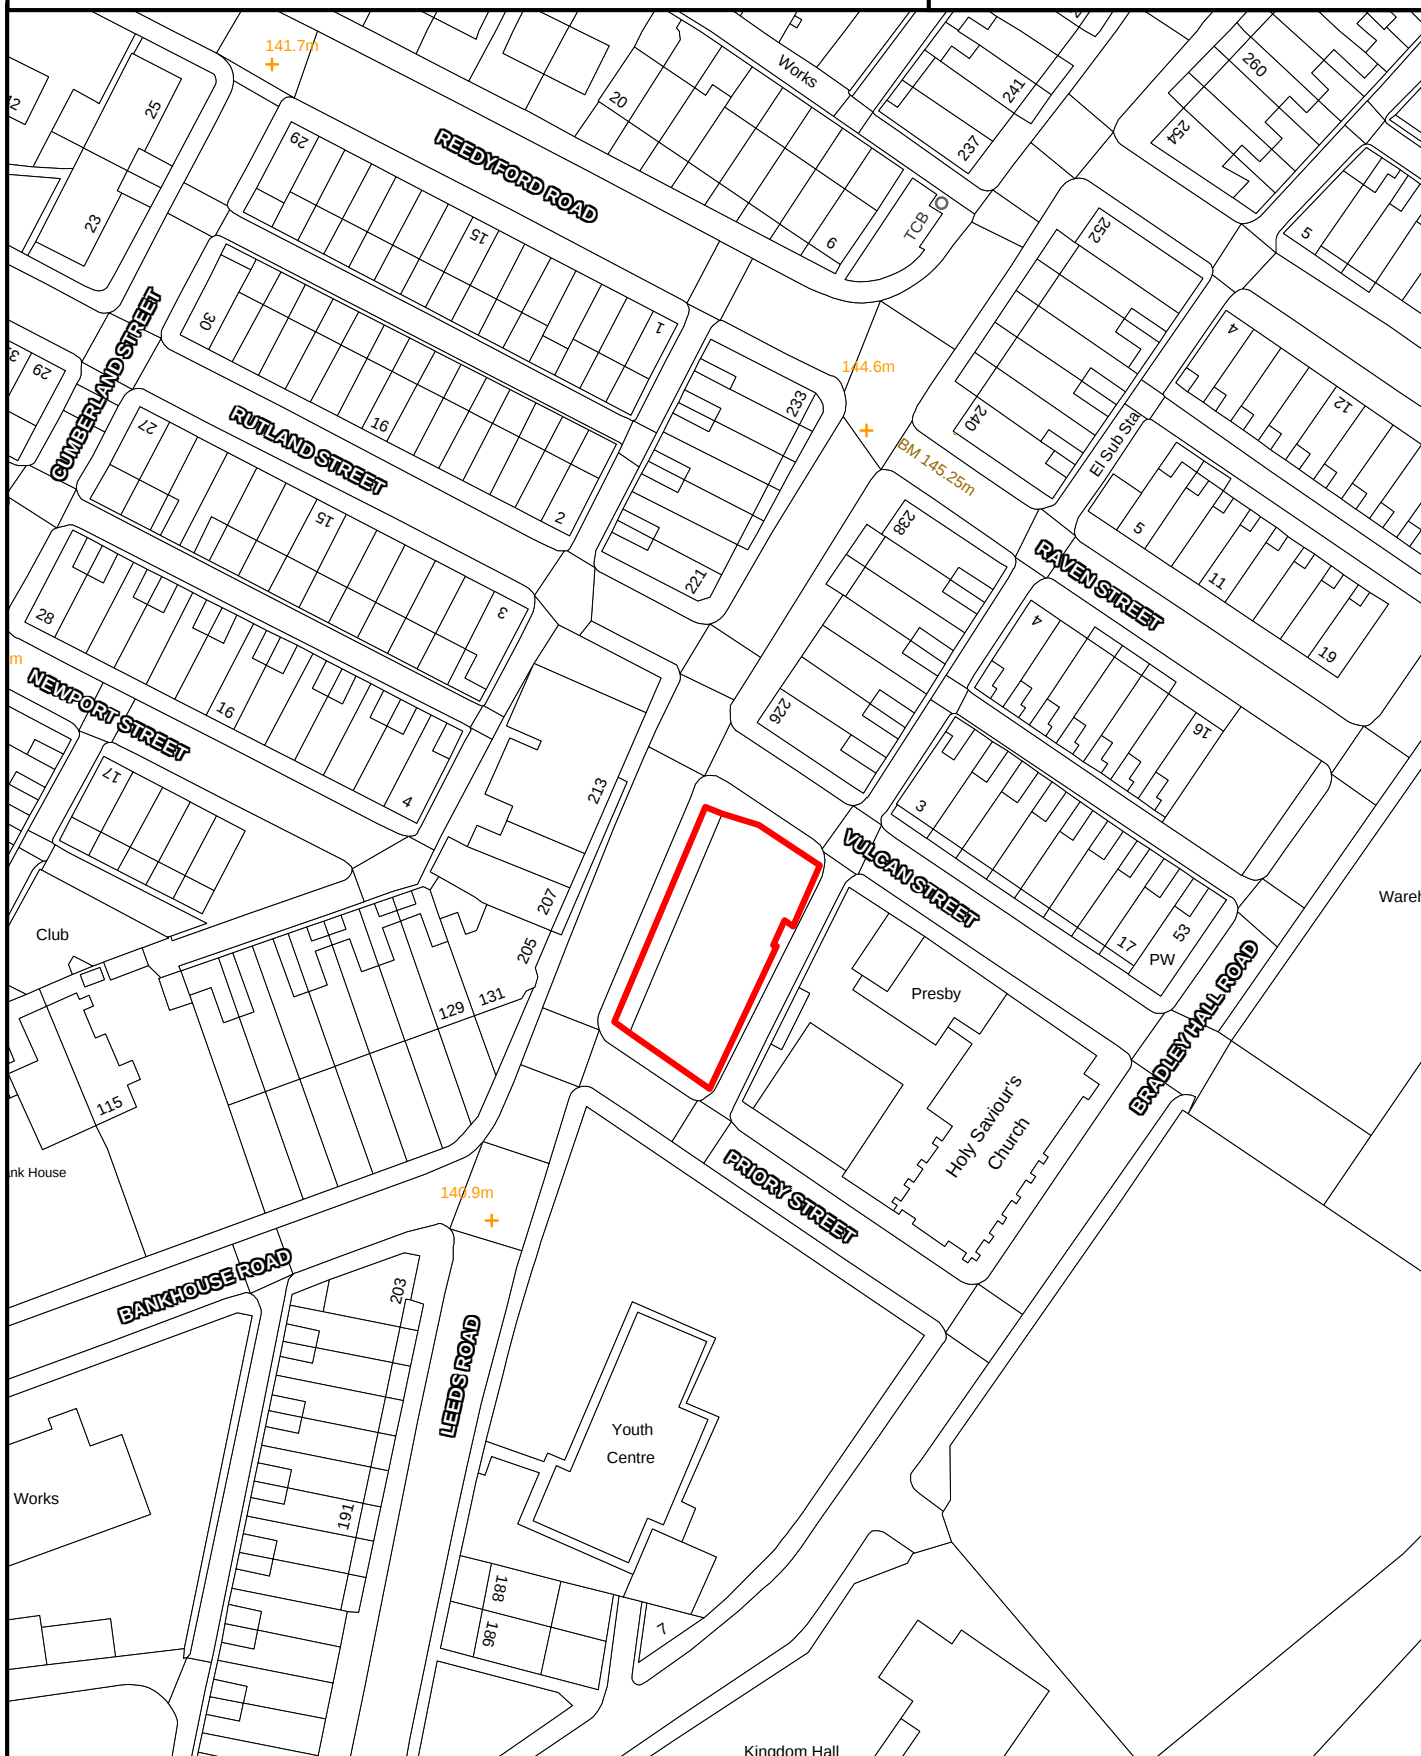

SCALE 1:1,000

Crown Copyright
All Rights Reserved
100019669 - 2007



Site boundary of planning permission




NELSON

SITE REF:

Lant at (formerly 20-22) Dunderdale Avenue

NN040

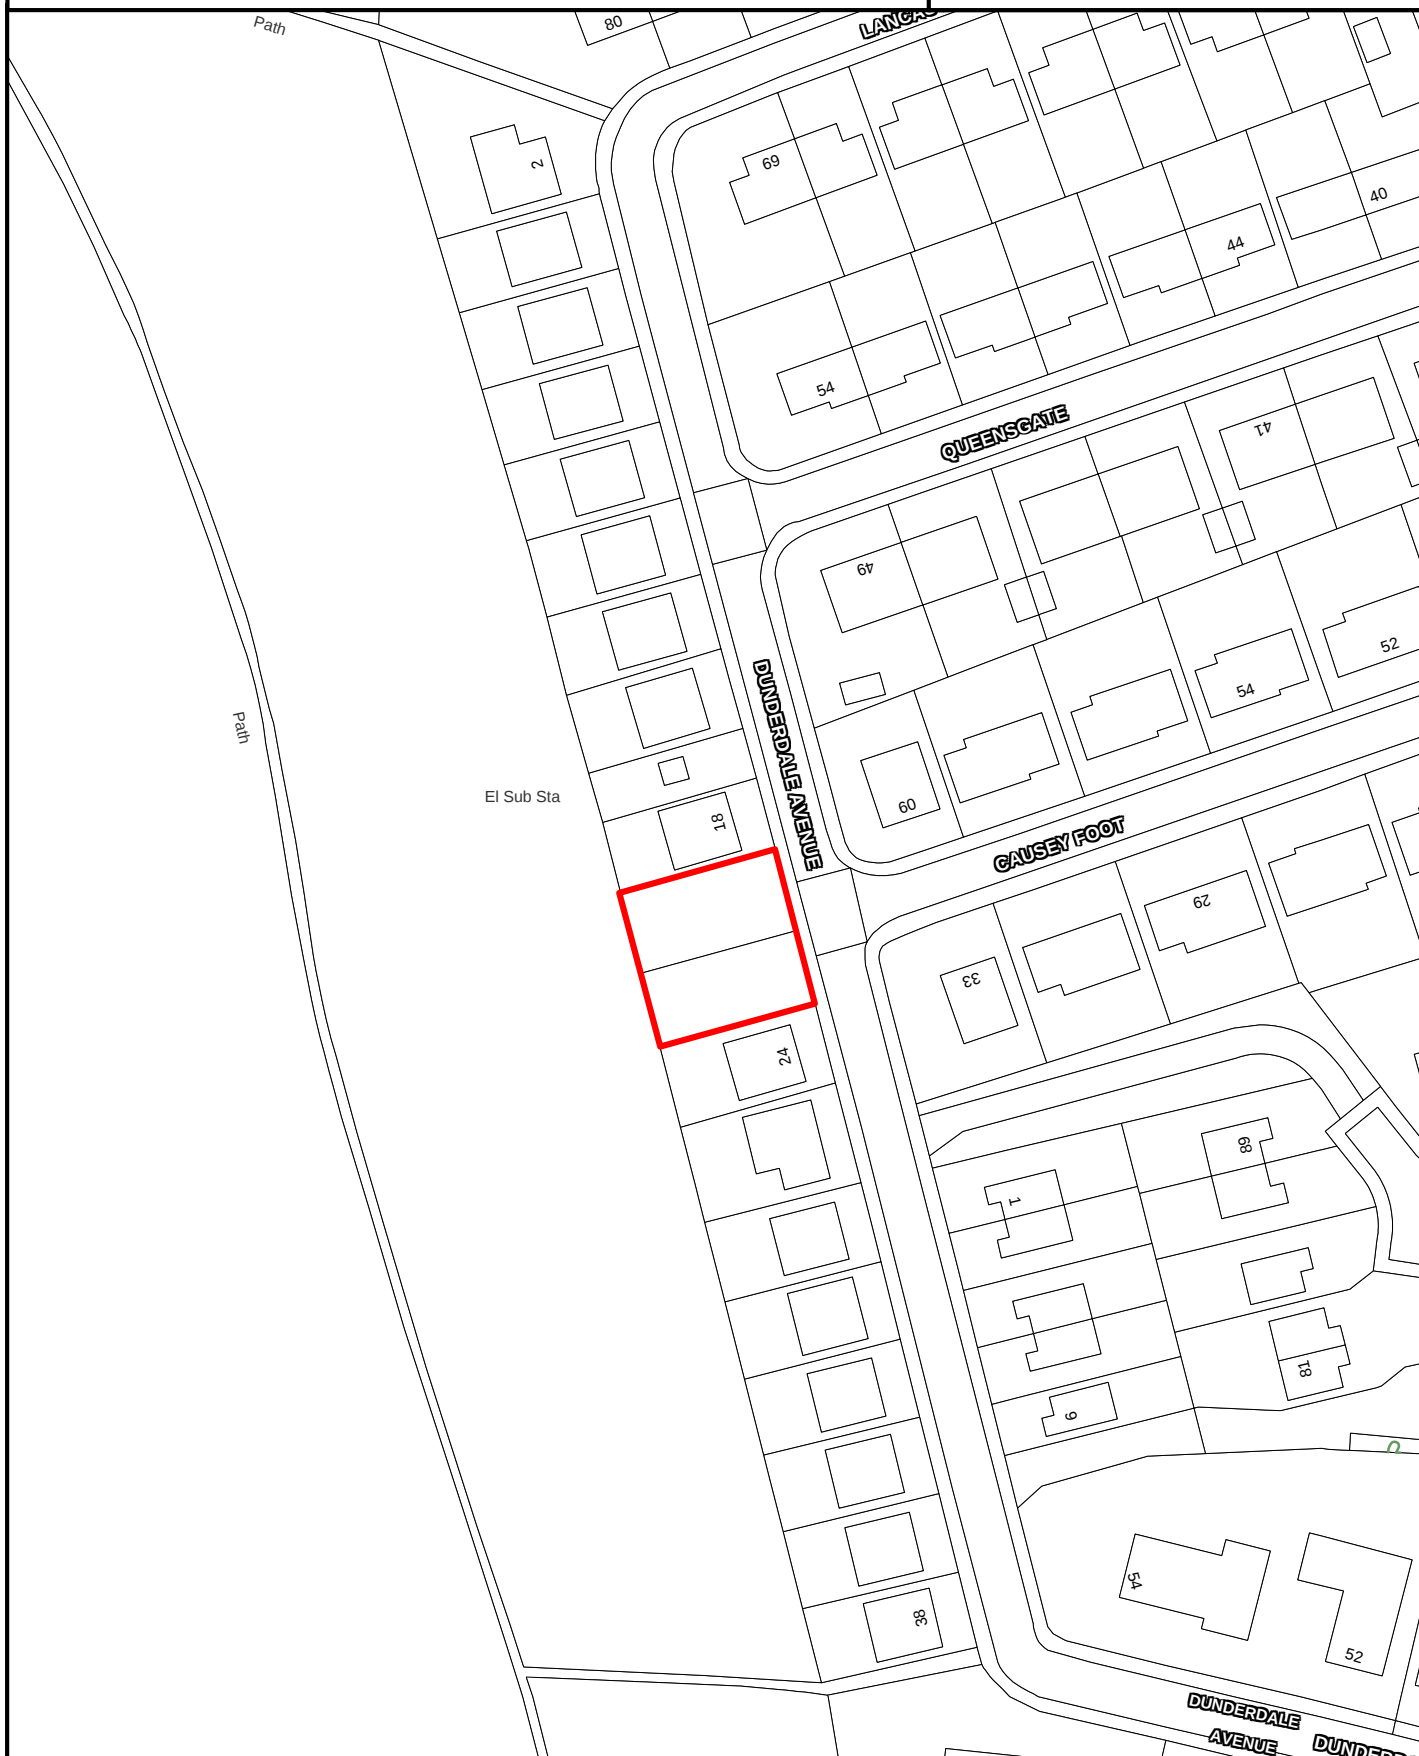

SCALE 1:1,000

Crown Copyright
All Rights Reserved
100019669 - 2007



Site boundary of planning permission




NELSON

SITE REF:

Former Garage Site, Bradley Road East

NN046

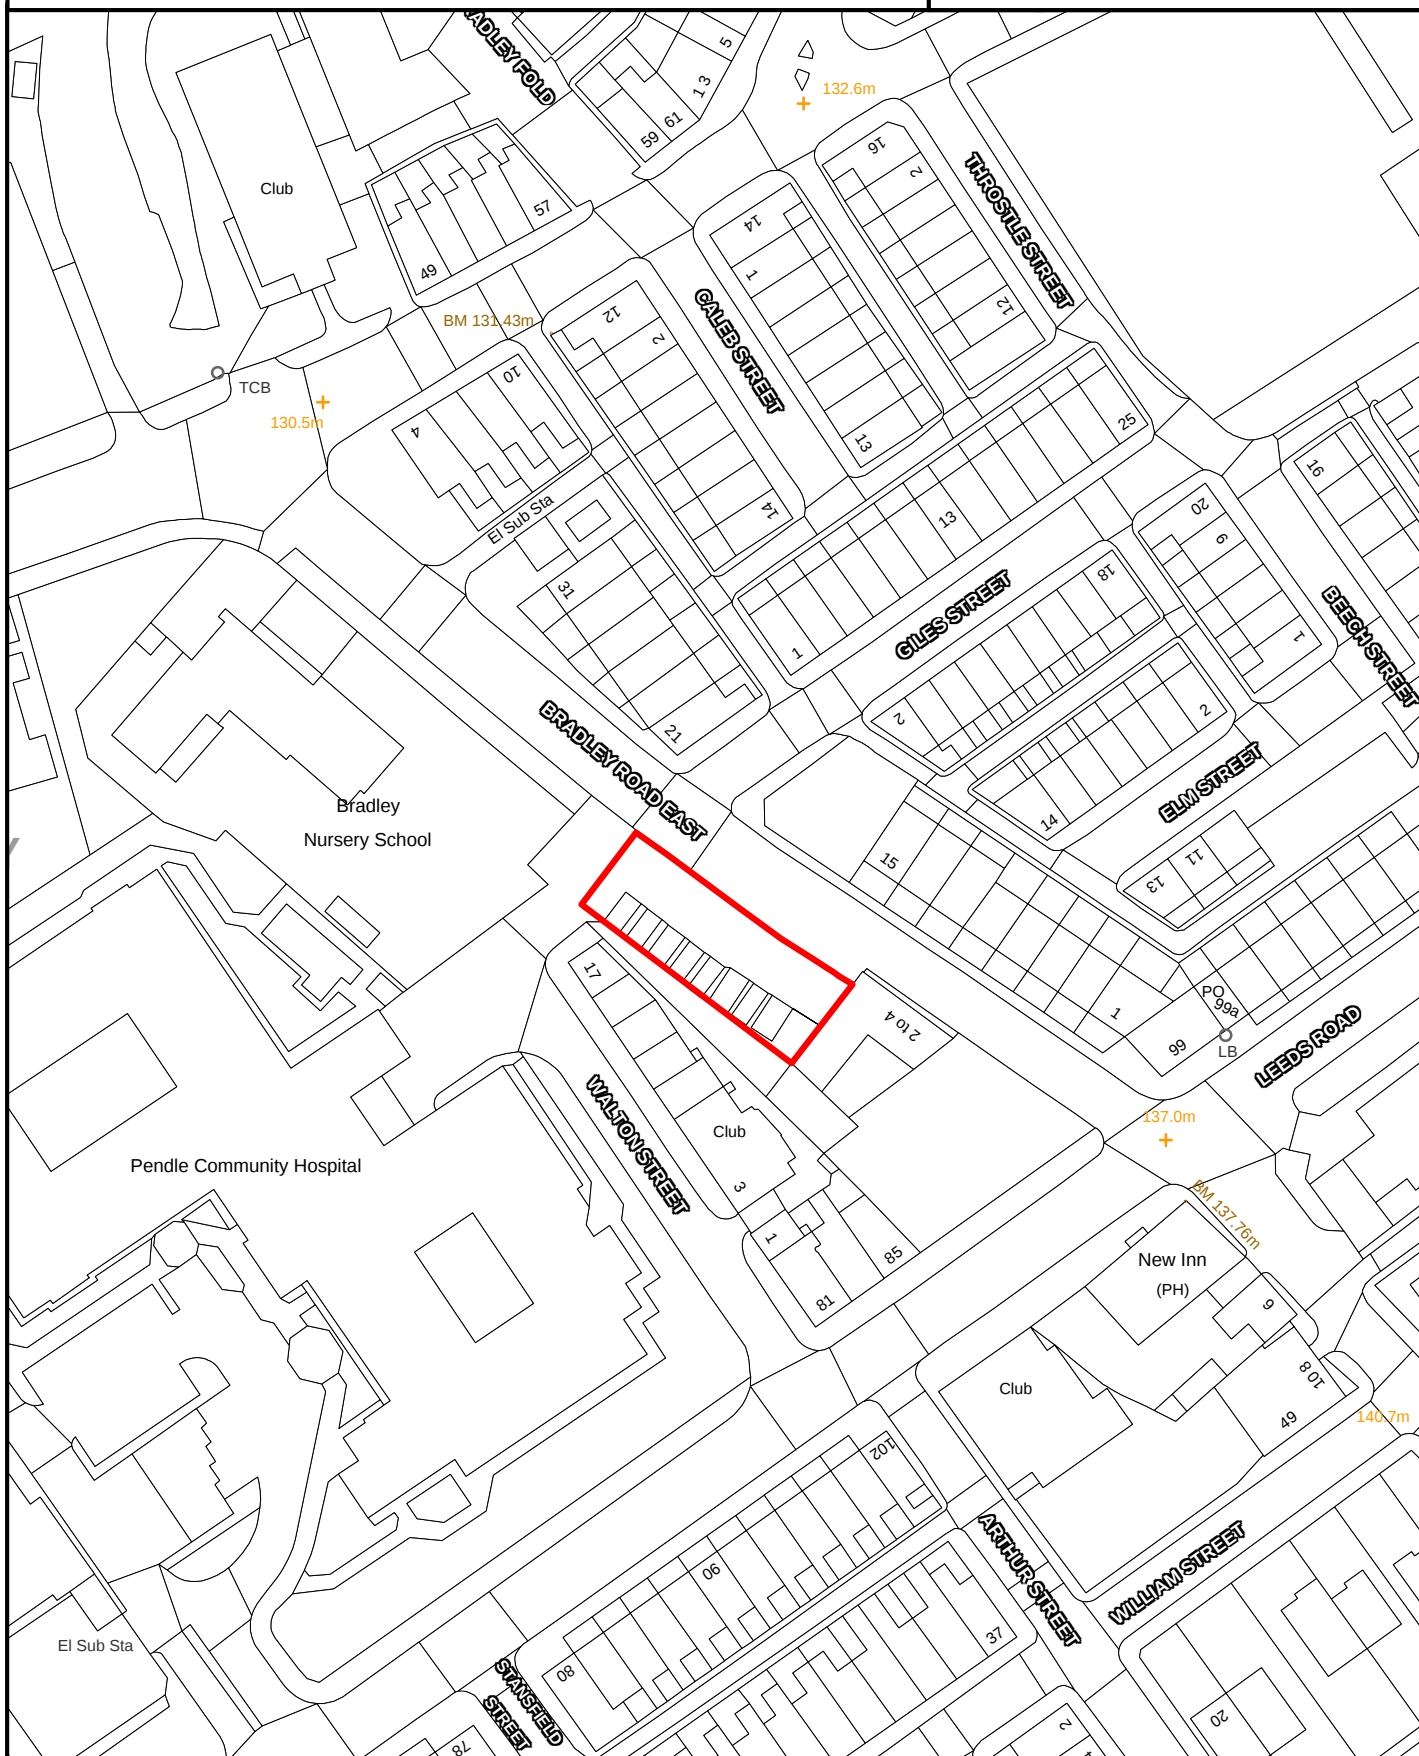

SCALE 1:1,000

Crown Copyright
All Rights Reserved
100019669 - 2007



Site boundary of planning permission




NELSON

SITE REF:

Land to rear of Great Marsden Hotel,
Barkerhouse Road

NN048

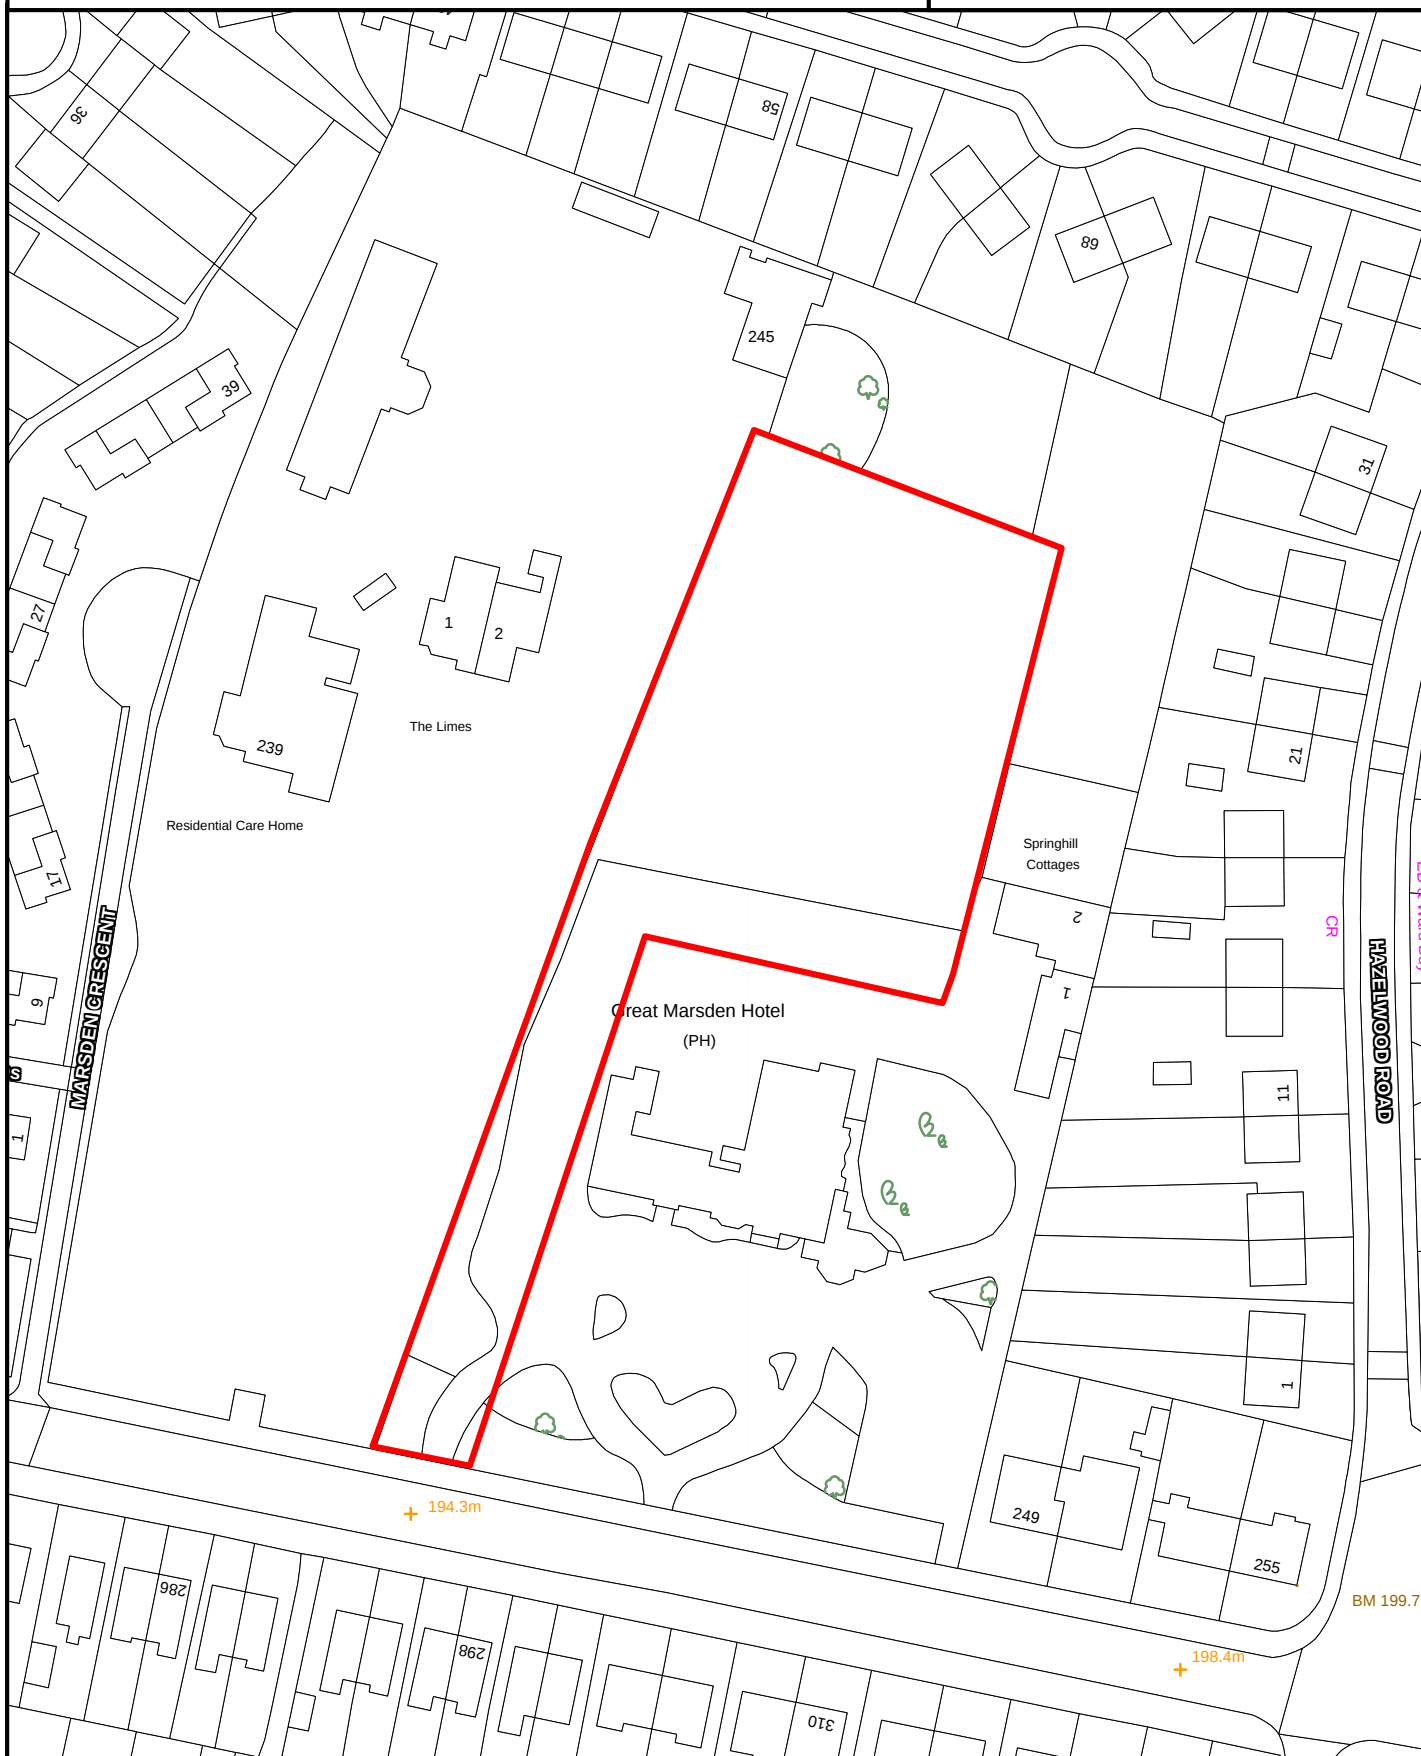

SCALE 1:1,000

Crown Copyright
All Rights Reserved
100019669 - 2007



Site boundary of planning permission




NELSON

SITE REF:

Land adjacent 145 Chapel Street

NN054

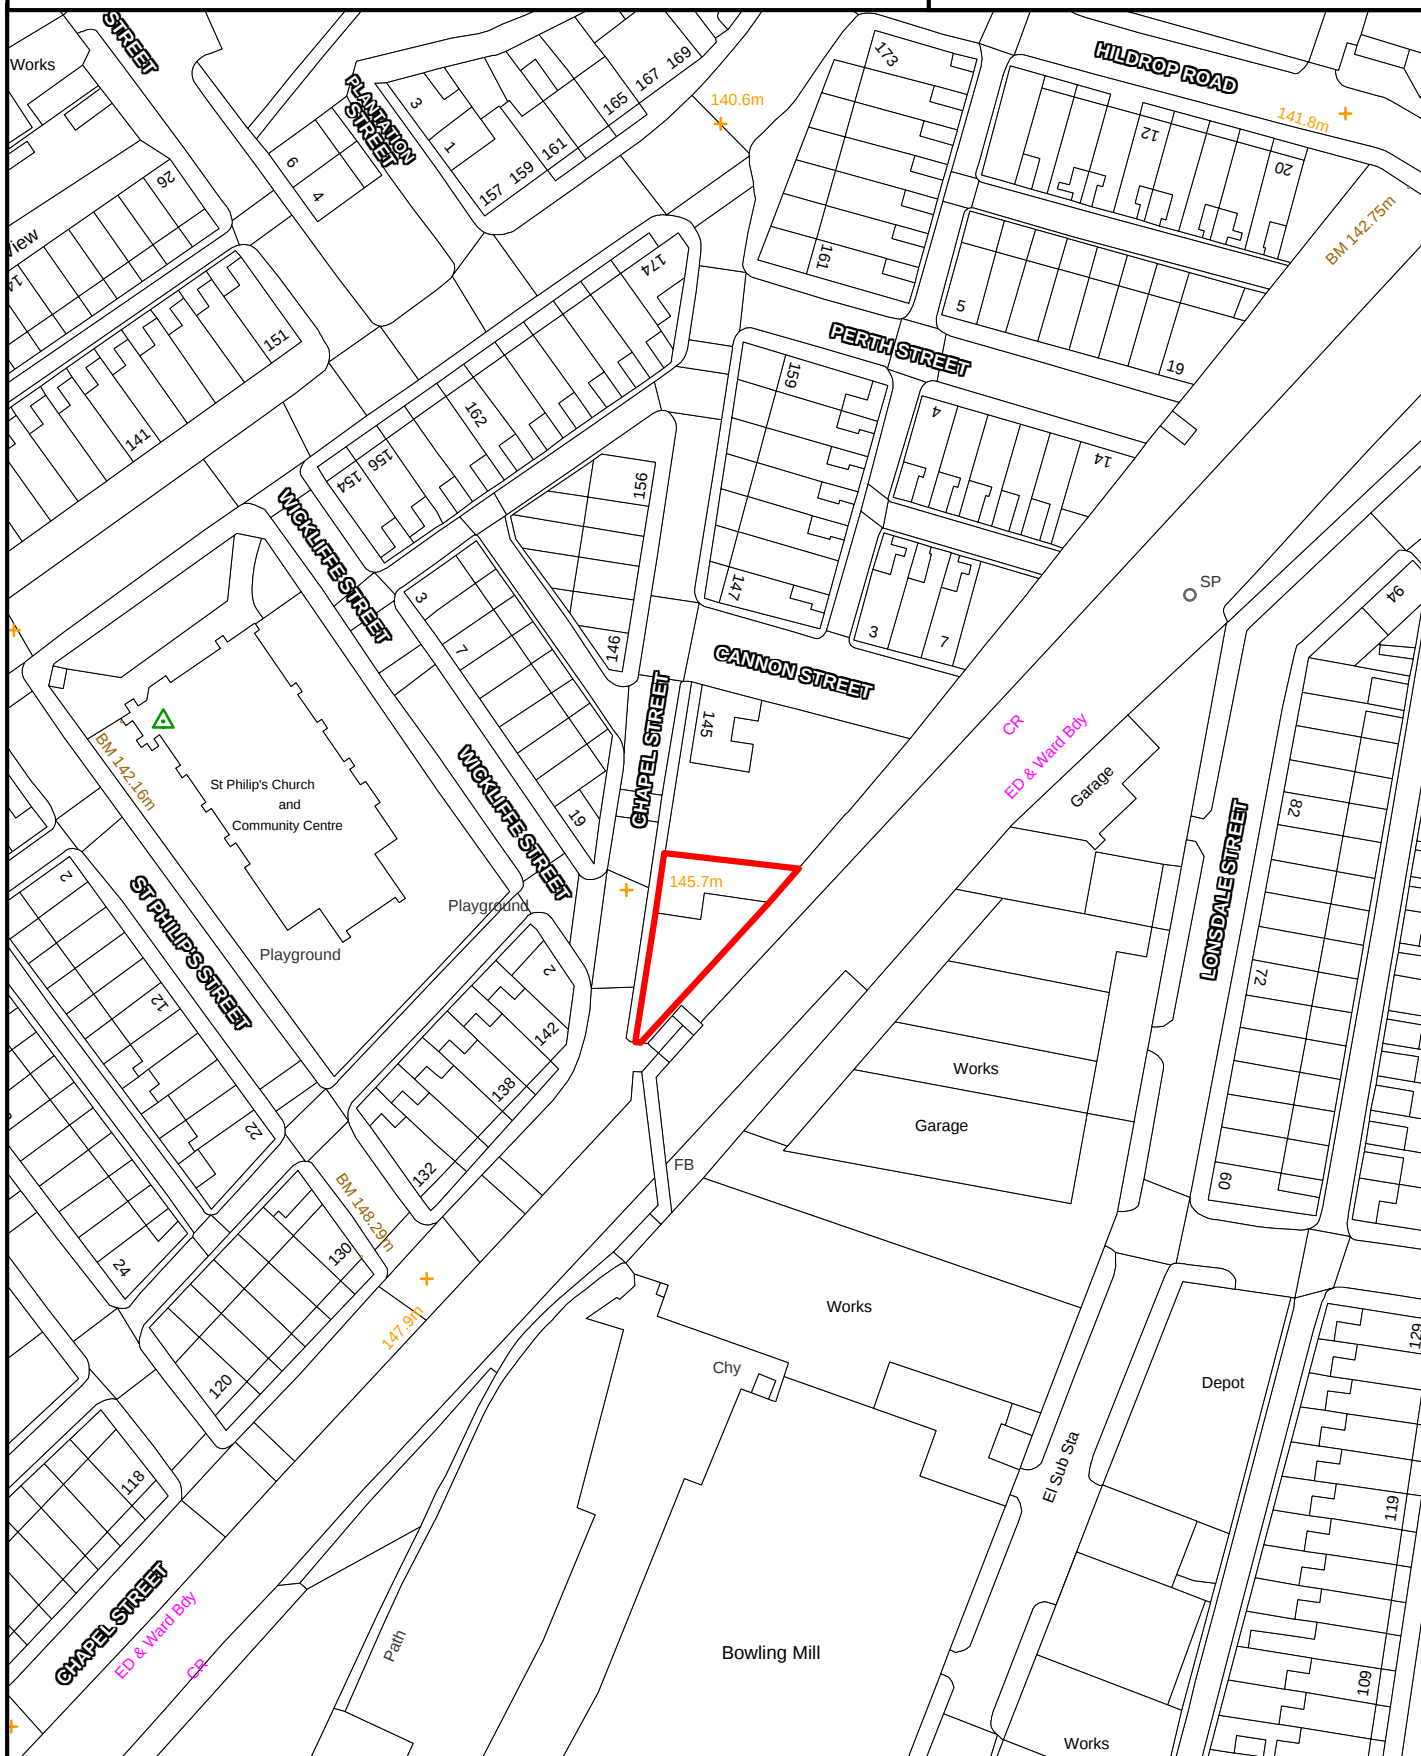

SCALE 1:1,000

Crown Copyright
All Rights Reserved
100019669 - 2007



Site boundary of planning permission




NELSON

SITE REF:

Forest House, Cobden Street

NN057

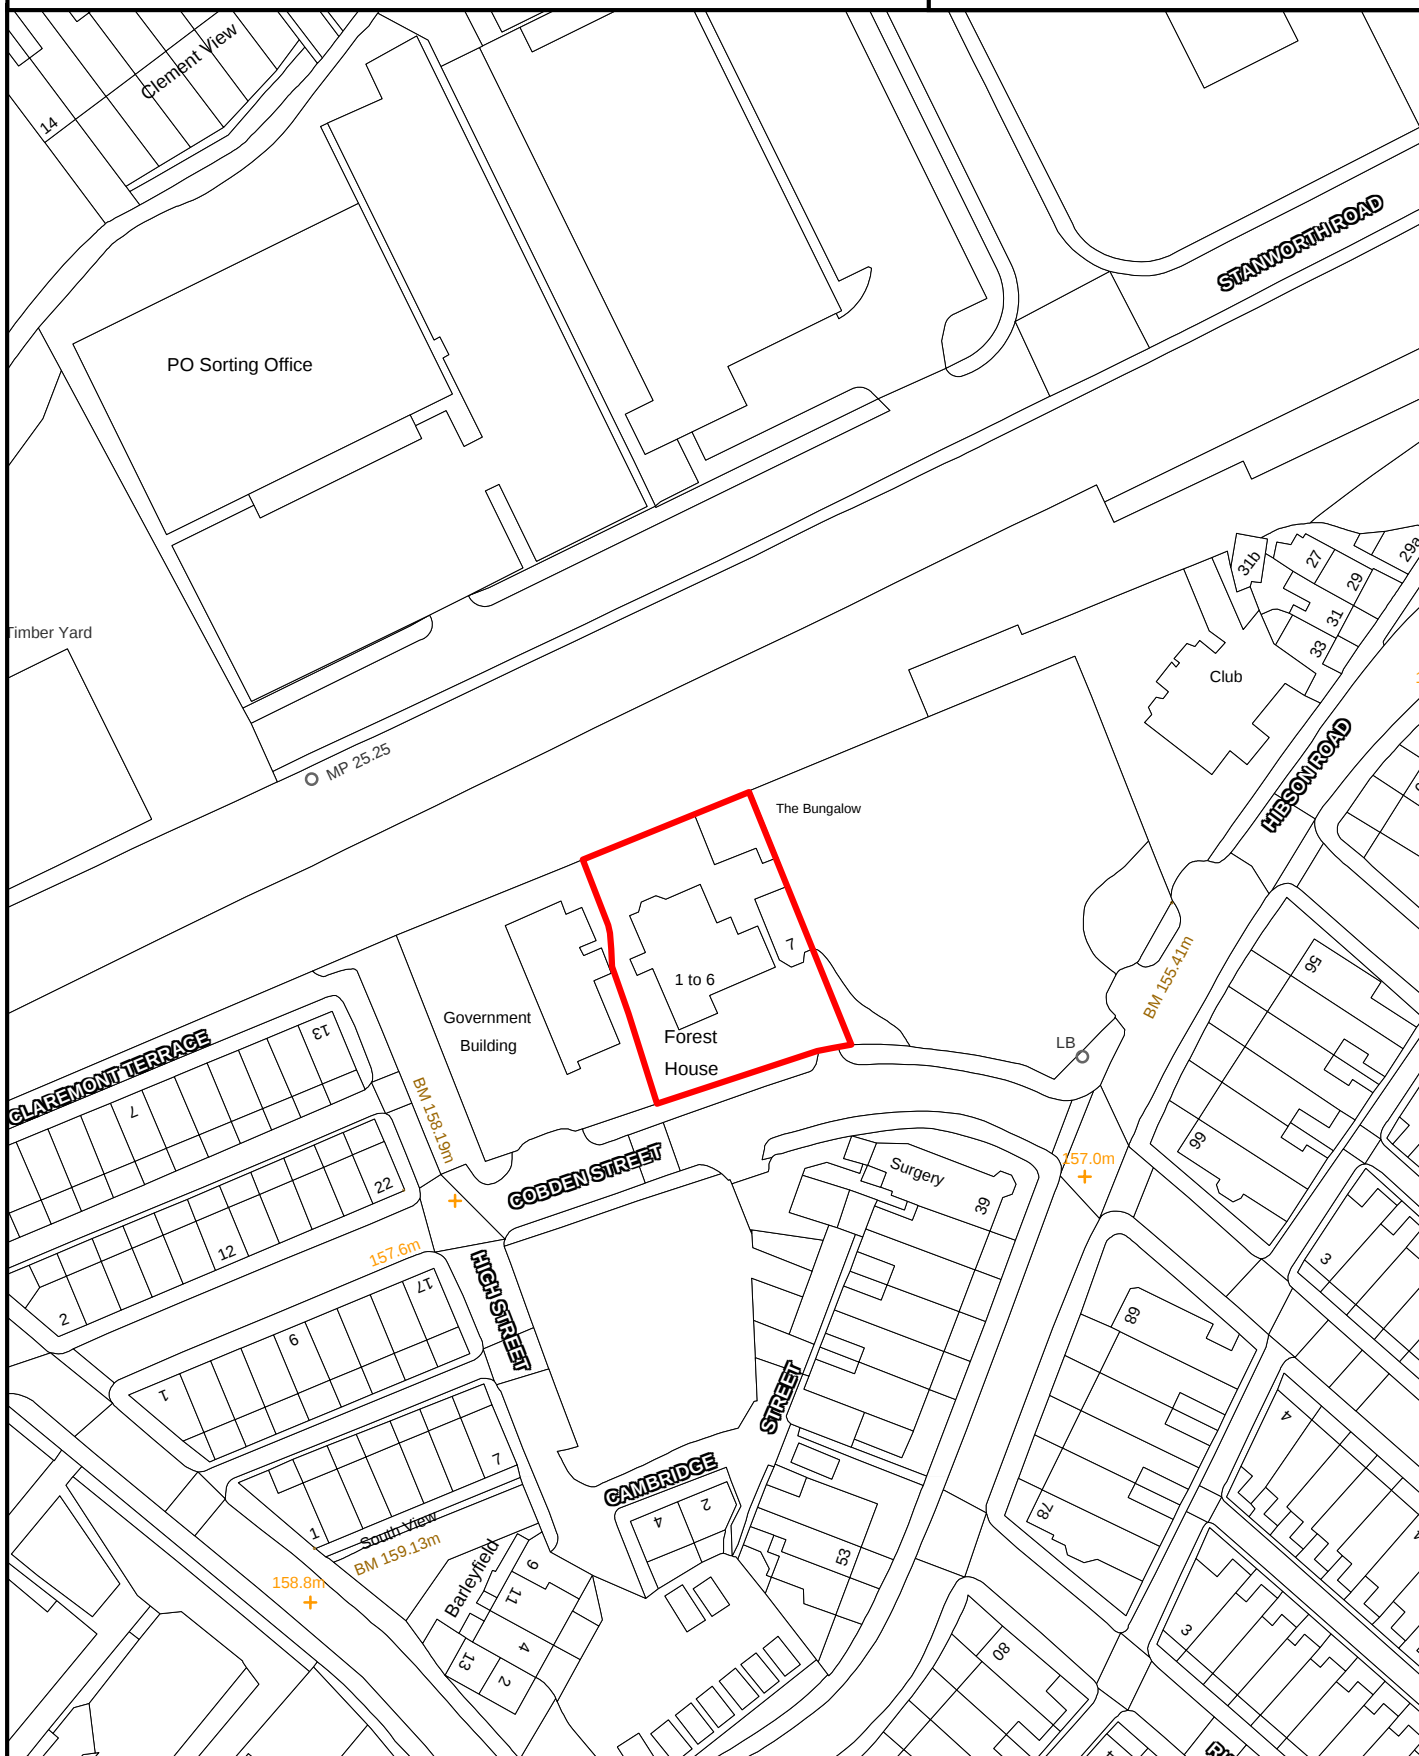

SCALE 1:1,000

Crown Copyright
All Rights Reserved
100019669 - 2007



Site boundary of planning permission




NELSON

SITE REF:

Lomeshaye Bridge Mill, Bridge Mill Road

NN058

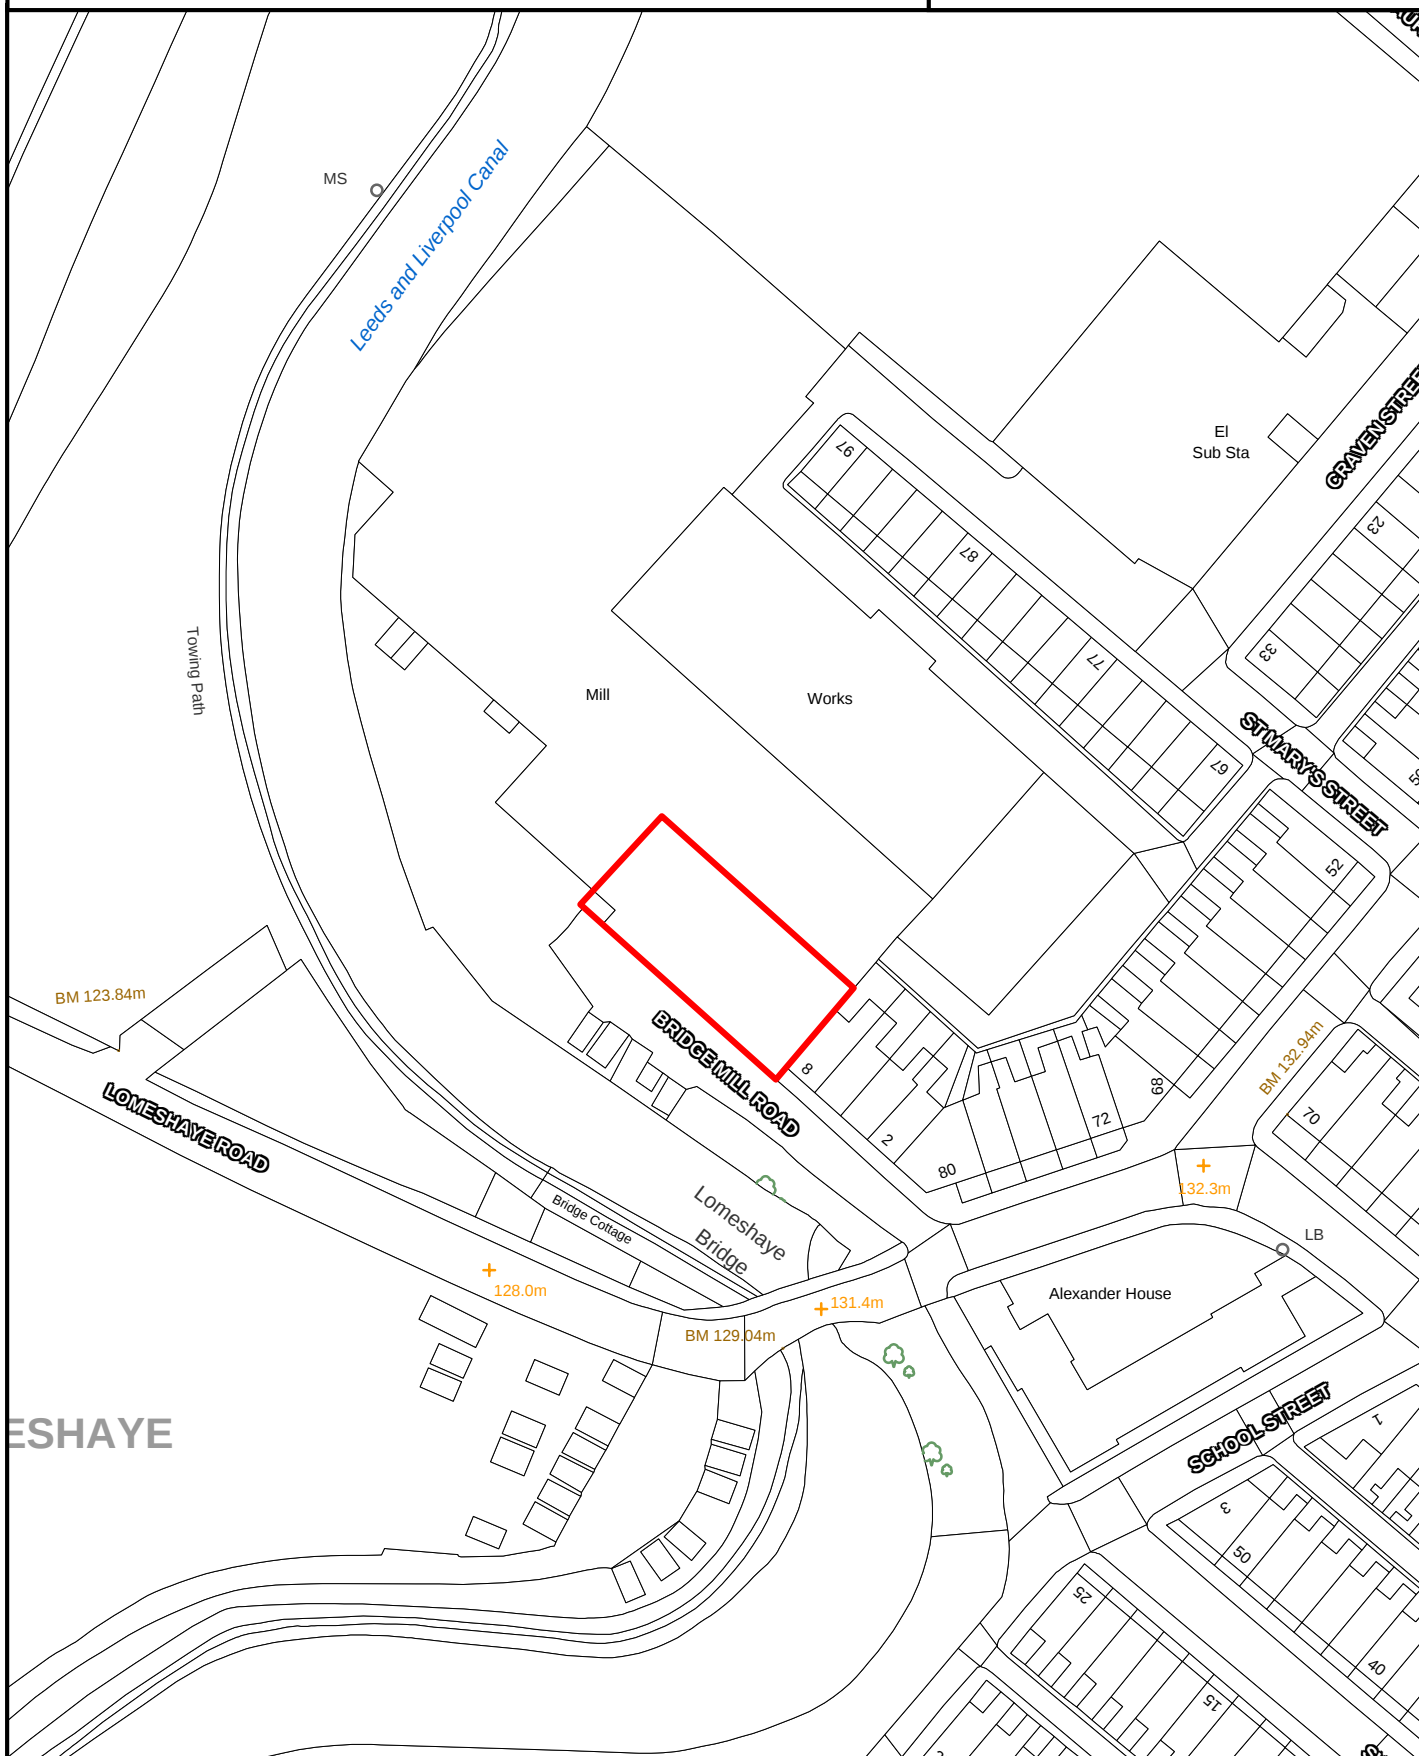

SCALE 1:1,000

Crown Copyright
All Rights Reserved
100019669 - 2007



Site boundary of planning permission




NELSON

SITE REF:

74 Barkerhouse Road

NN060

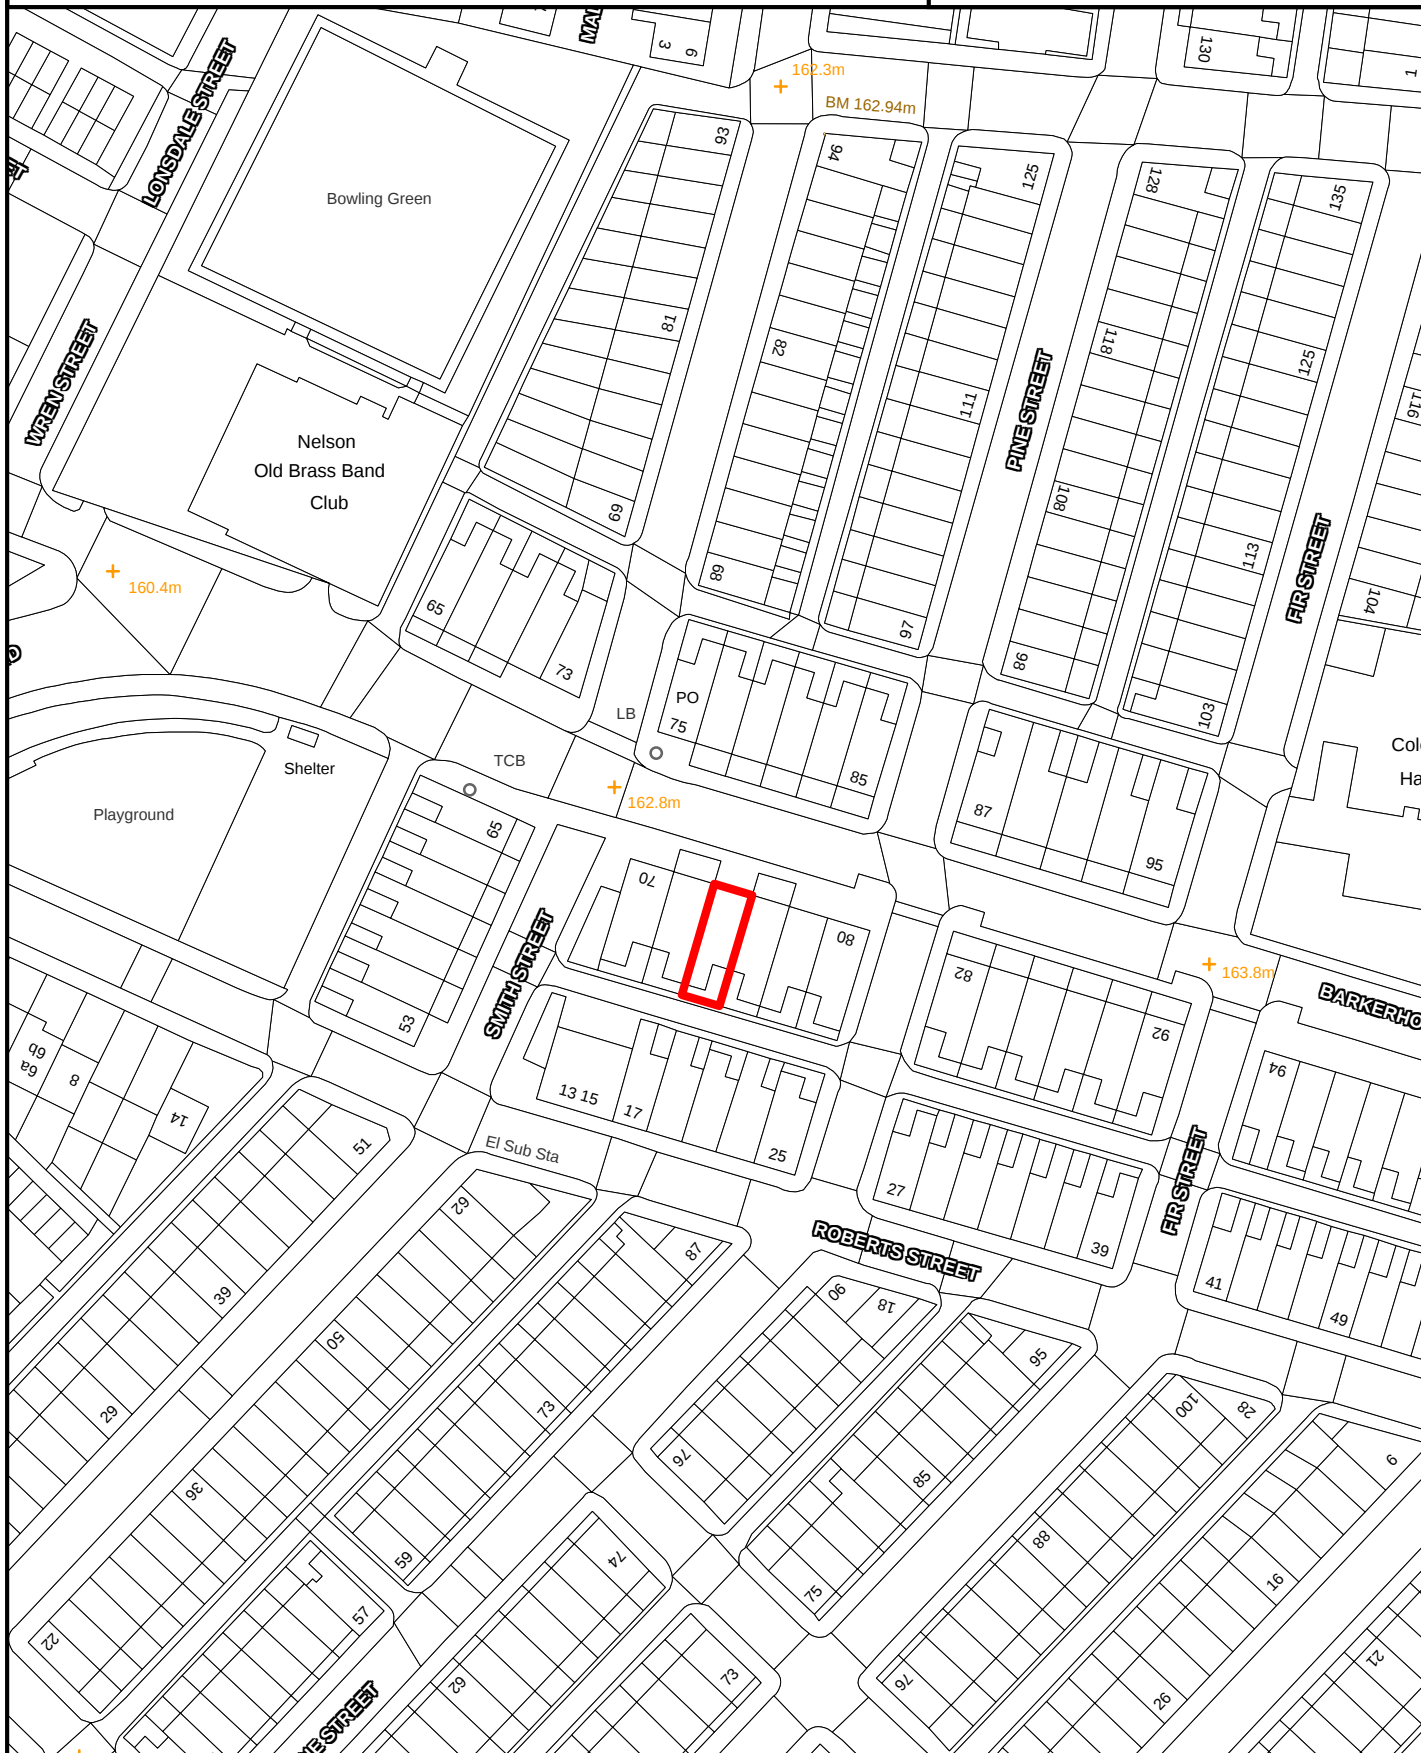

SCALE 1:1000

Crown Copyright
All Rights Reserved
100019669 - 2008



Site boundary of planning permission




NELSON

SITE REF:

45-47 Scotland Road

NN062

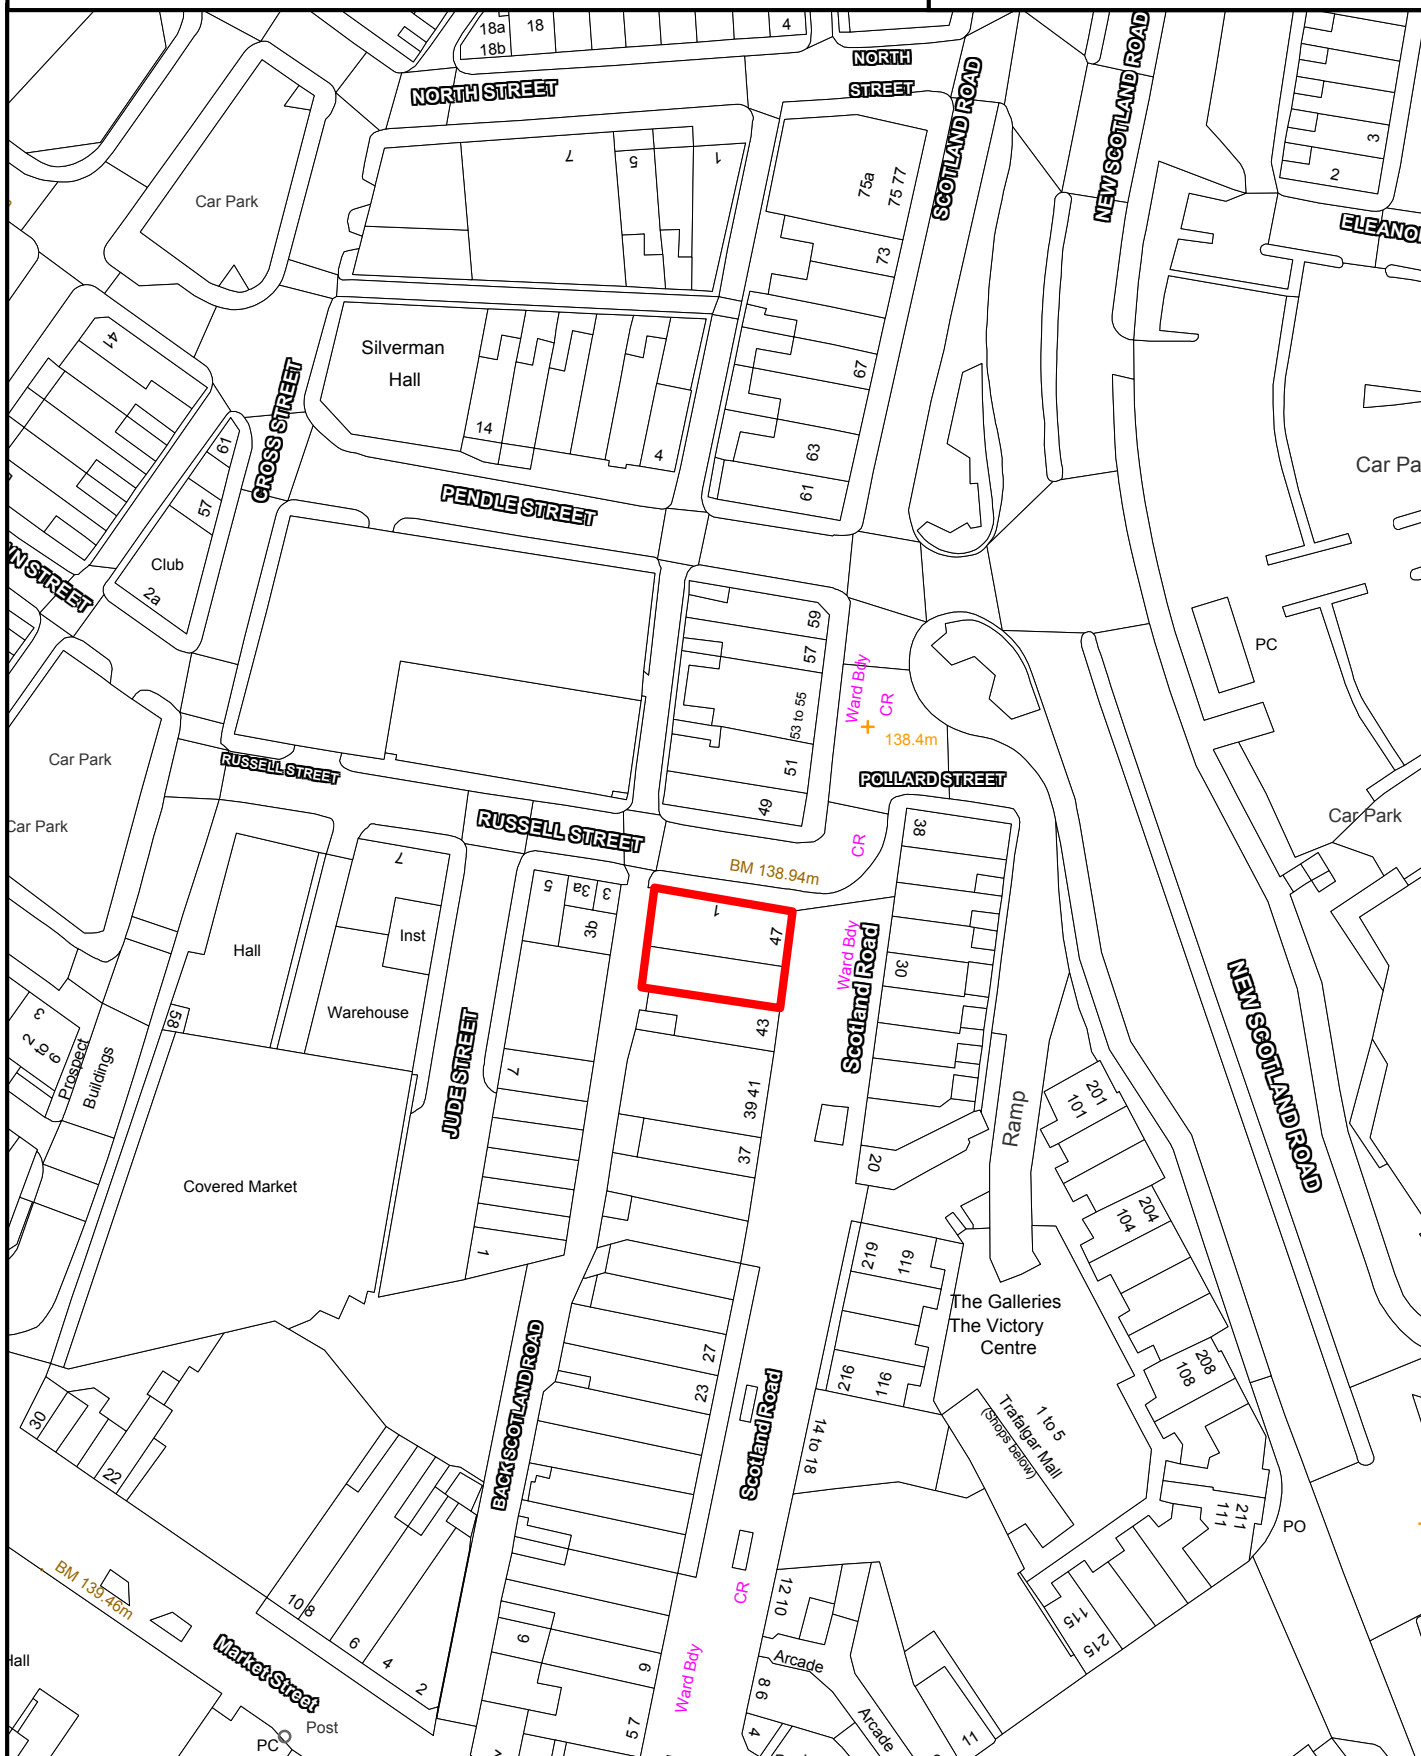

SCALE 1:1000

Crown Copyright
All Rights Reserved
100019669 - 2008



Site boundary of planning permission




NELSON

SITE REF:

157-159 Leeds Road

NN063

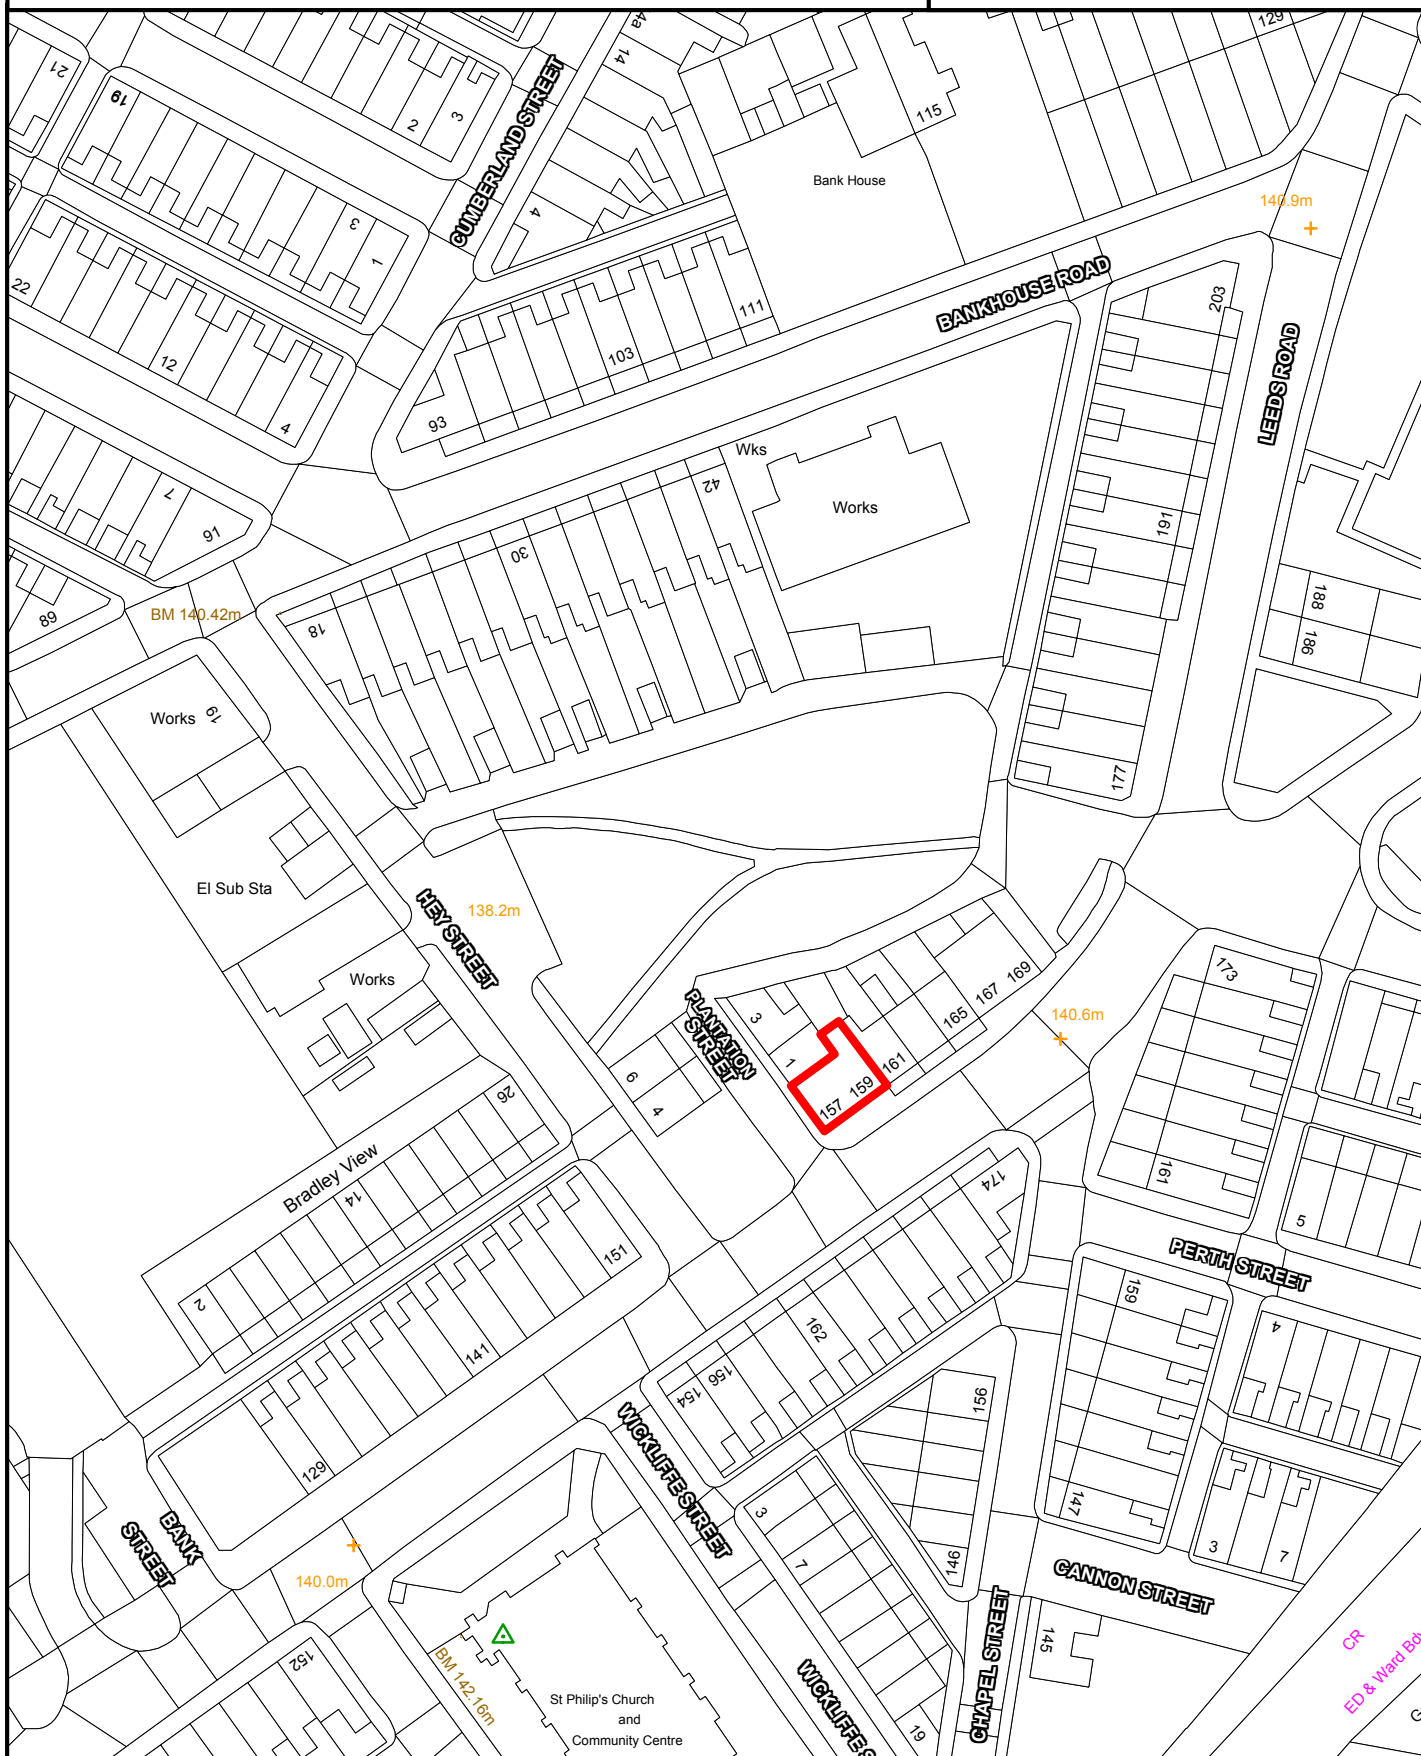

SCALE 1:1000

Crown Copyright
All Rights Reserved
100019669 - 2008



Site boundary of planning permission




NELSON

SITE REF:

20-26 Albert Street

NN064

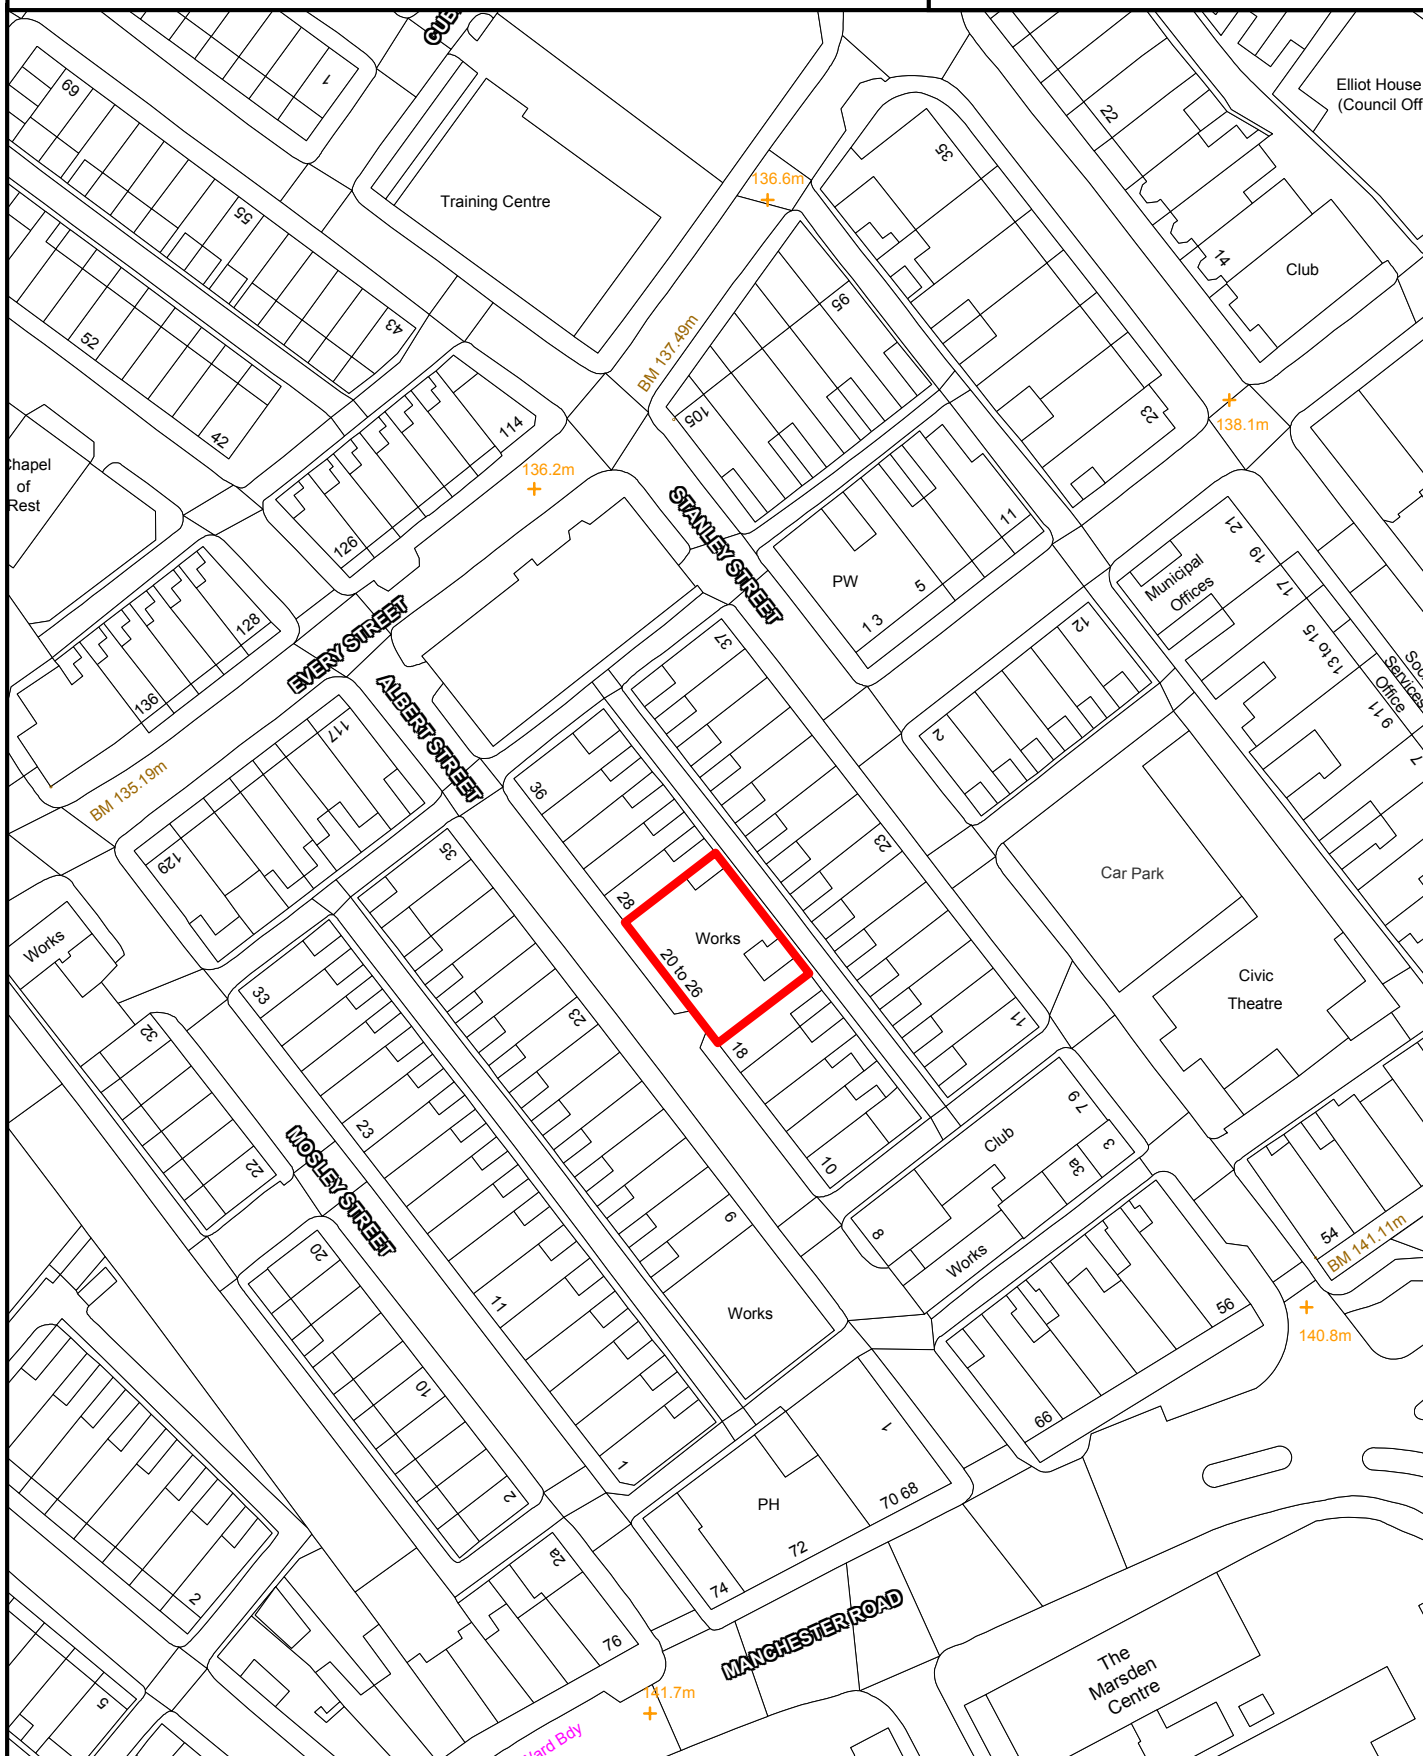

SCALE 1:1000

Crown Copyright
All Rights Reserved
100019669 - 2008



Site boundary of planning permission




NELSON

SITE REF:

El Tropicano Club, Hibson Road

NN065

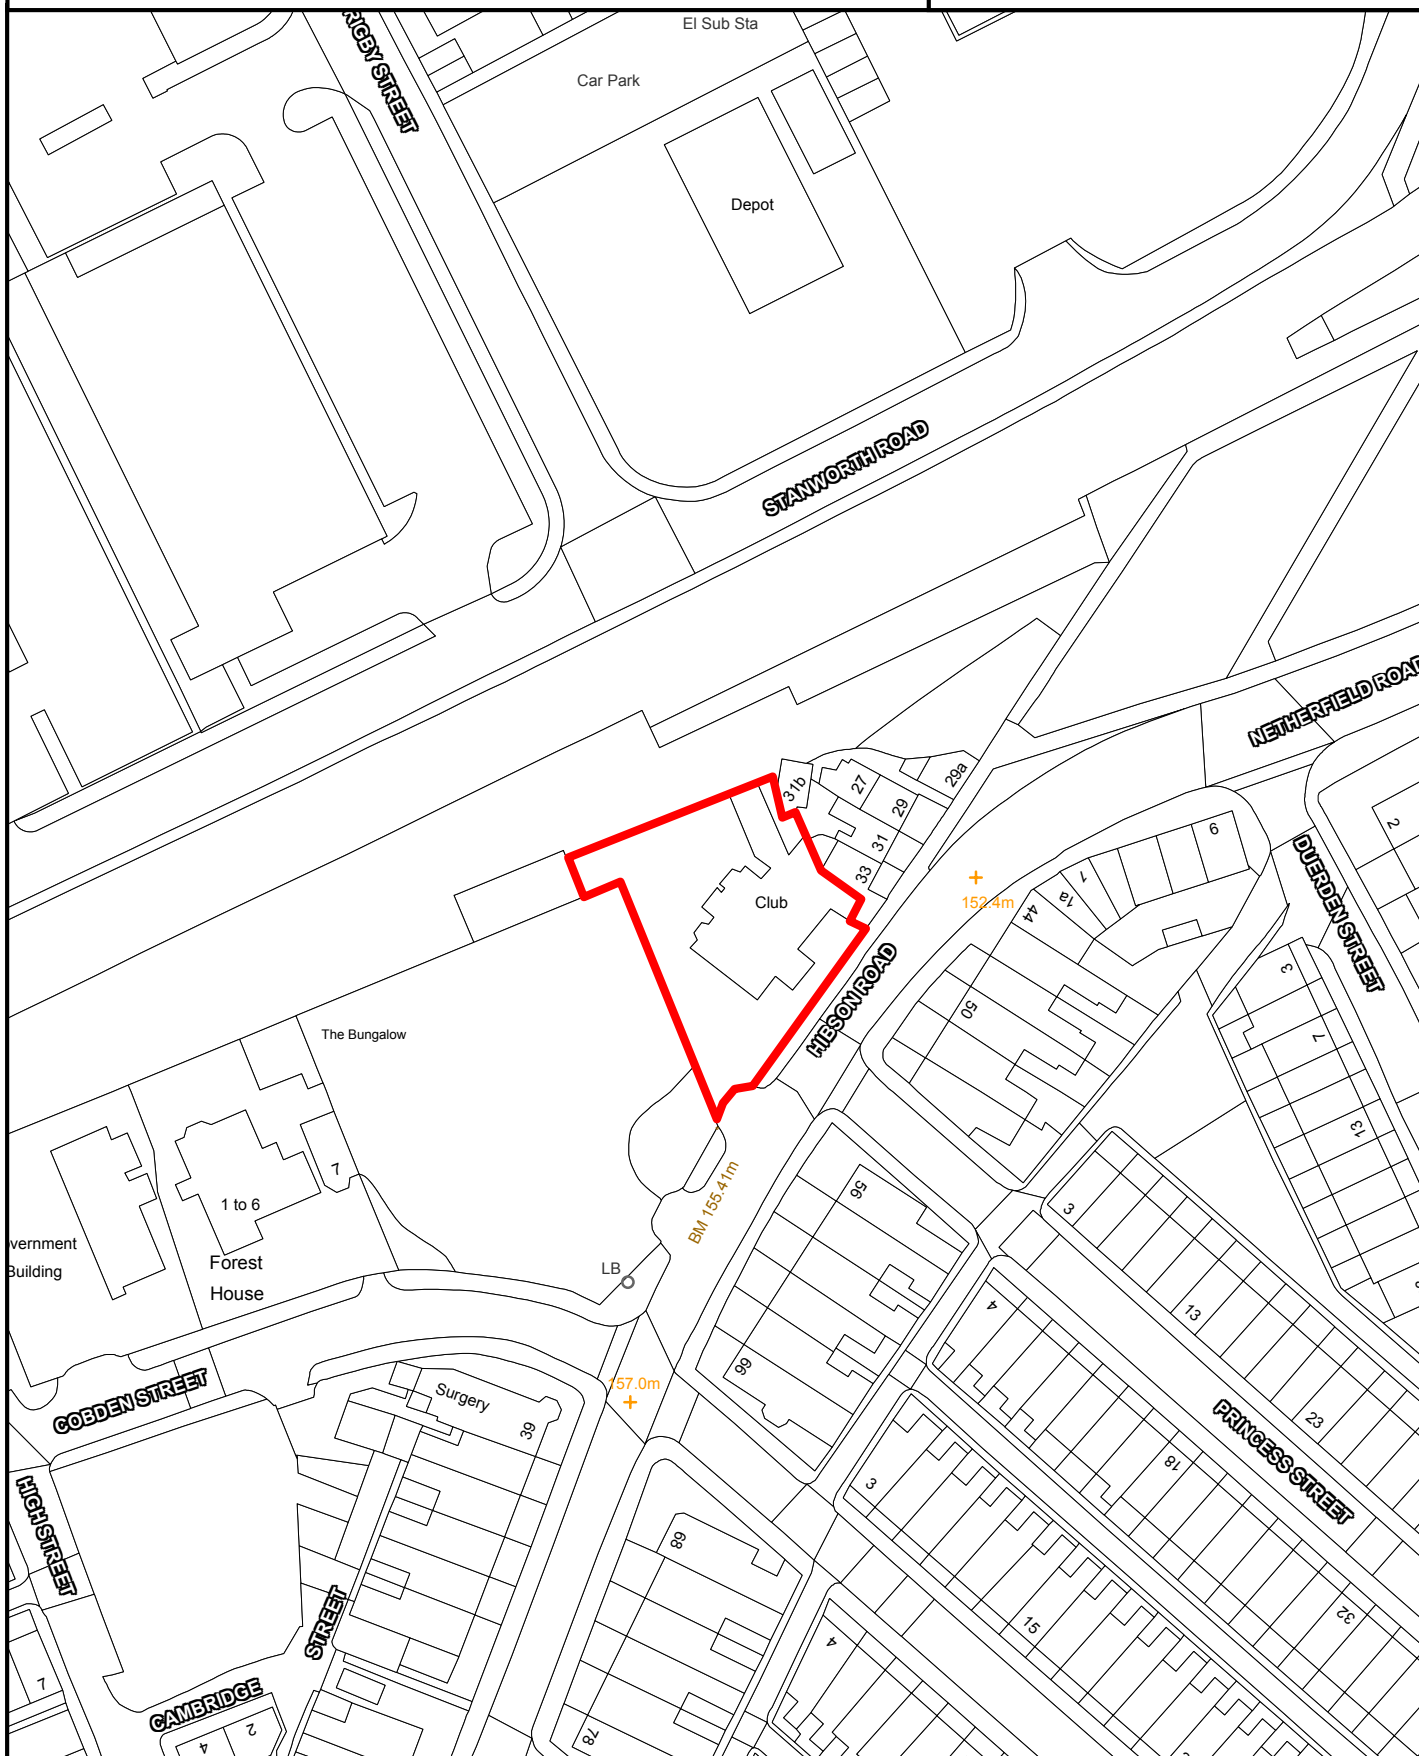

SCALE 1:1000

Crown Copyright
All Rights Reserved
100019669 - 2008



Site boundary of planning permission




NELSON

SITE REF:

Land adj. 3 Proctor Close

NN069

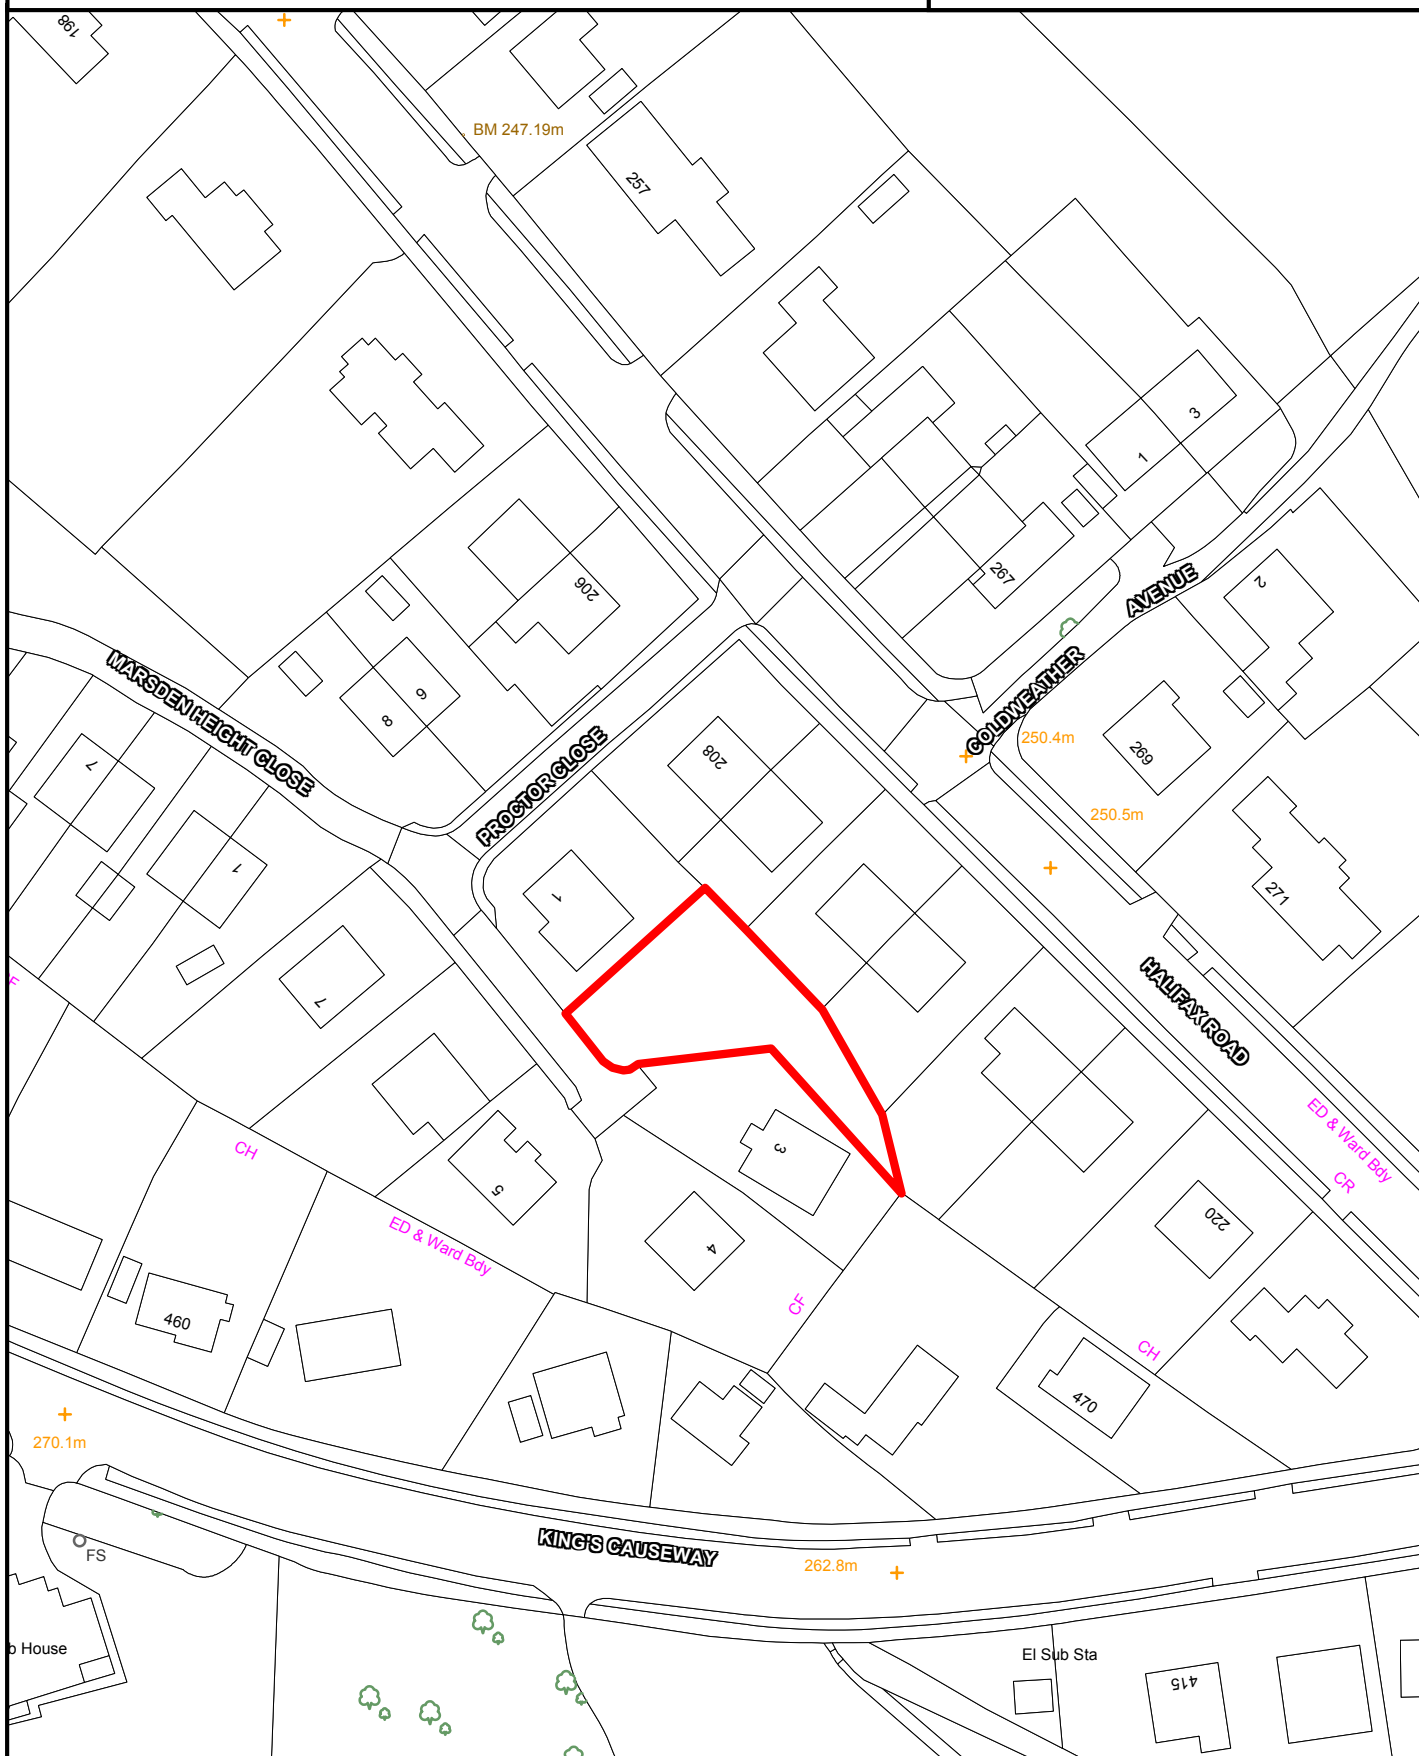

SCALE 1:1000

Crown Copyright
All Rights Reserved
100019669 - 2008



Site boundary of planning permission




REEDLEY

SITE REF:

Lucas Sports Ground, Colne Road

RY012

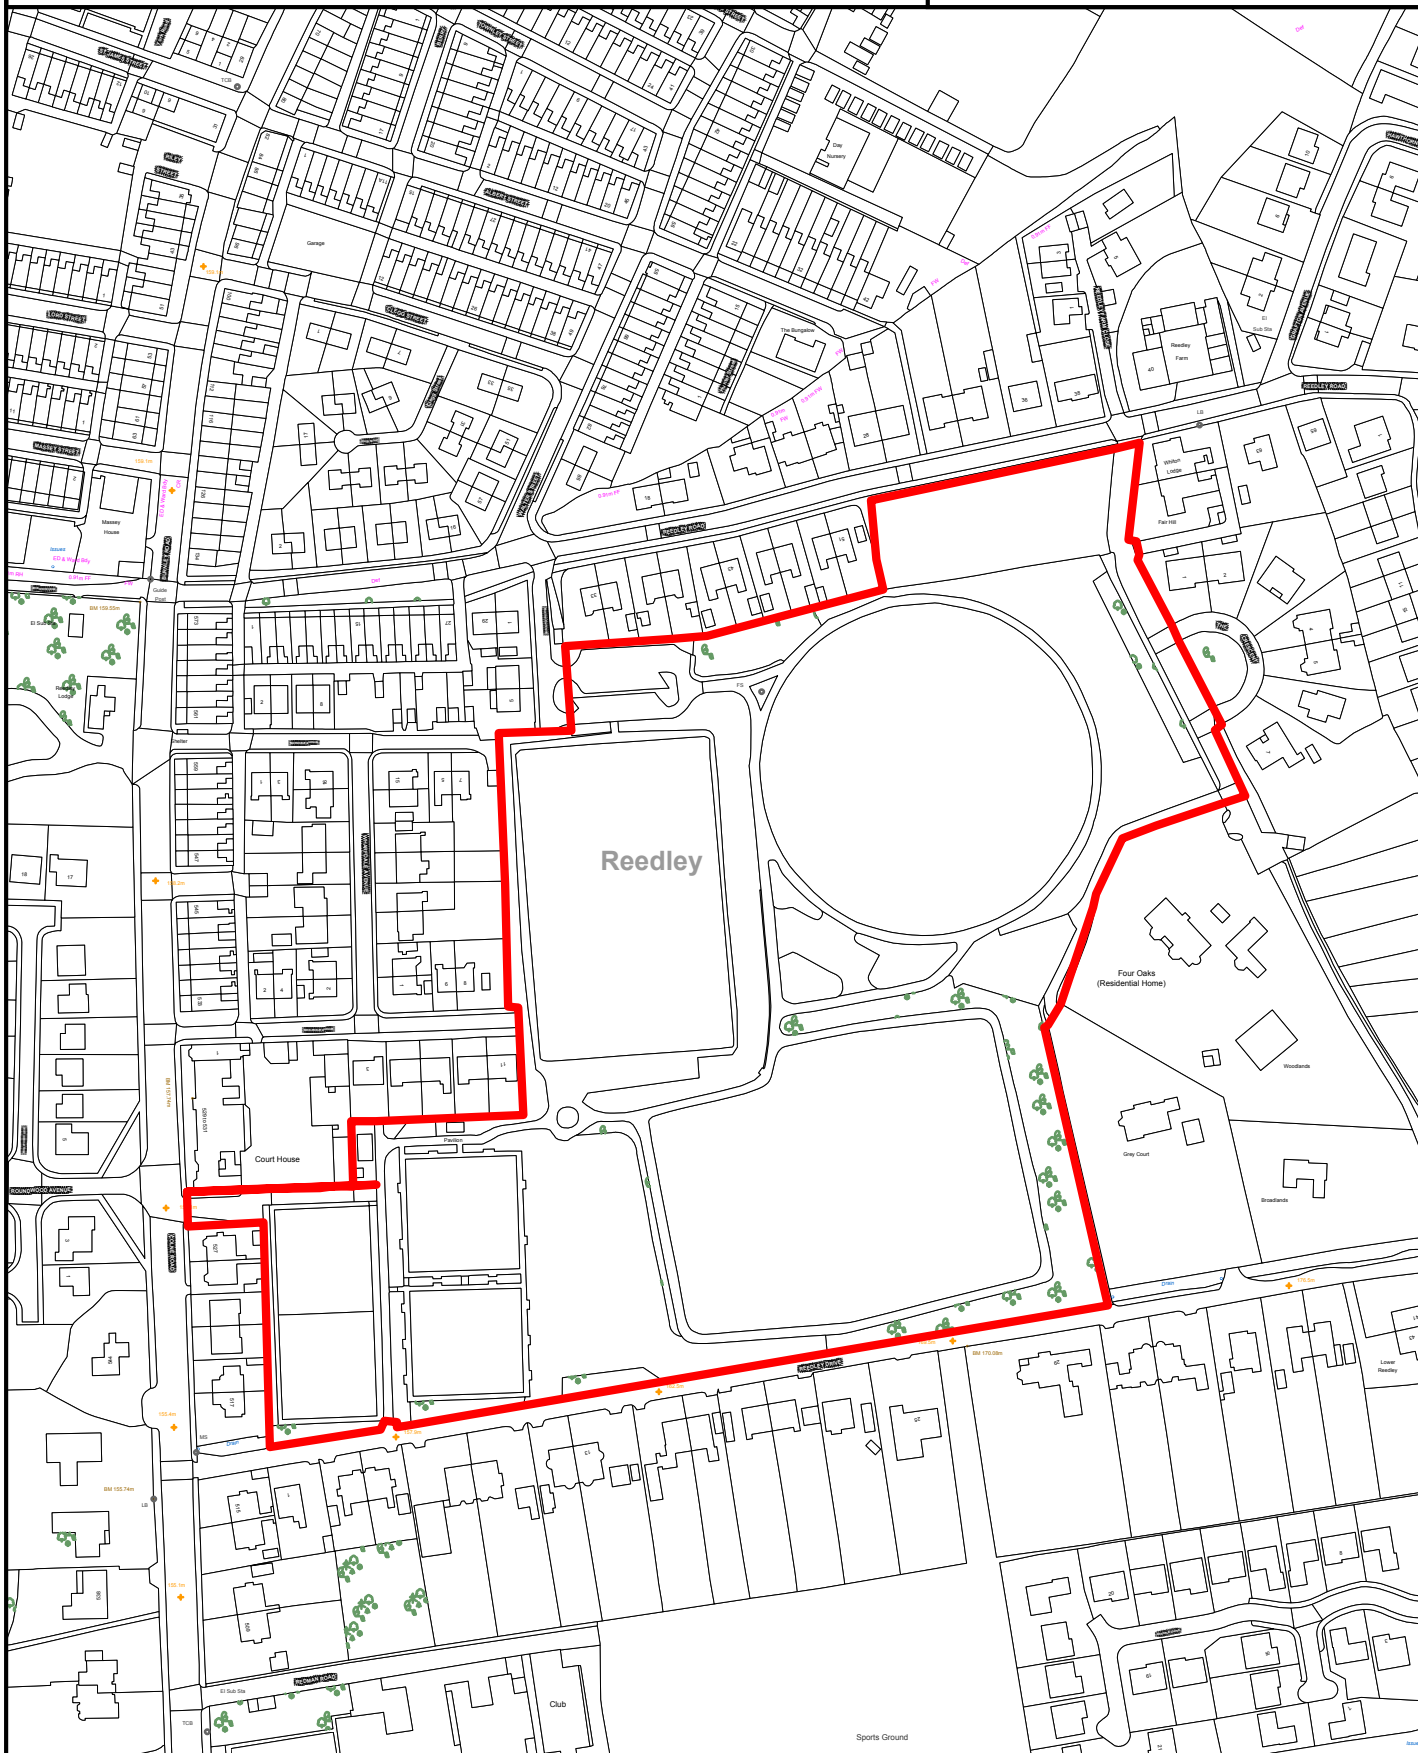

SCALE 1:2500

Crown Copyright
All Rights Reserved
100019669 - 2008



Site boundary of planning permission




SALTERFORTH

SITE REF:

Higher Green Hill Farm, Slaterforth Lane

SH006

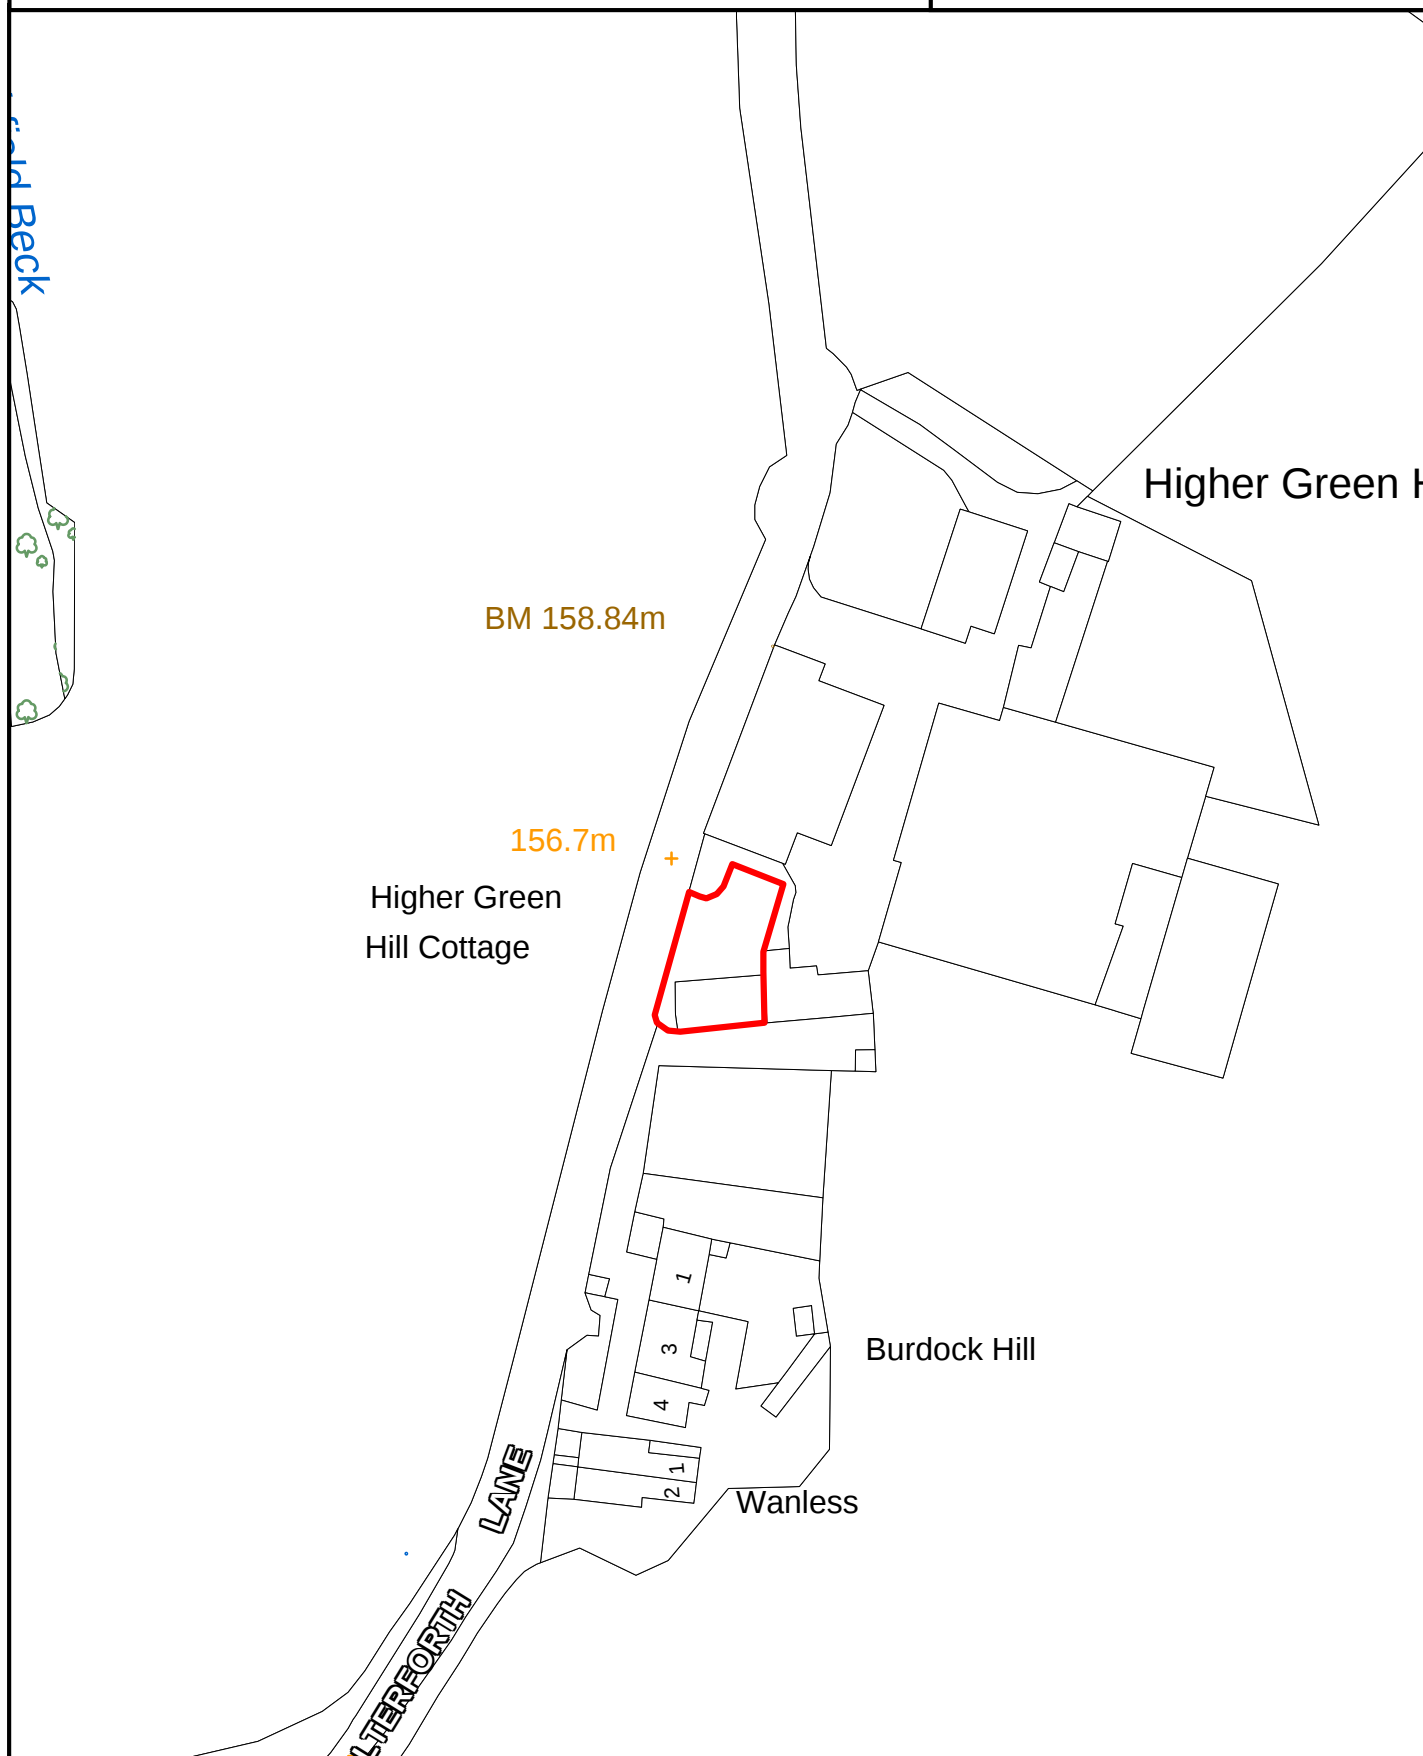

SCALE 1:1,000

Crown Copyright
All Rights Reserved
100019669 - 2007



Site boundary of planning permission




SALTERFORTH

SITE REF:

Lane Ends Farm, Cross Lane

SH009

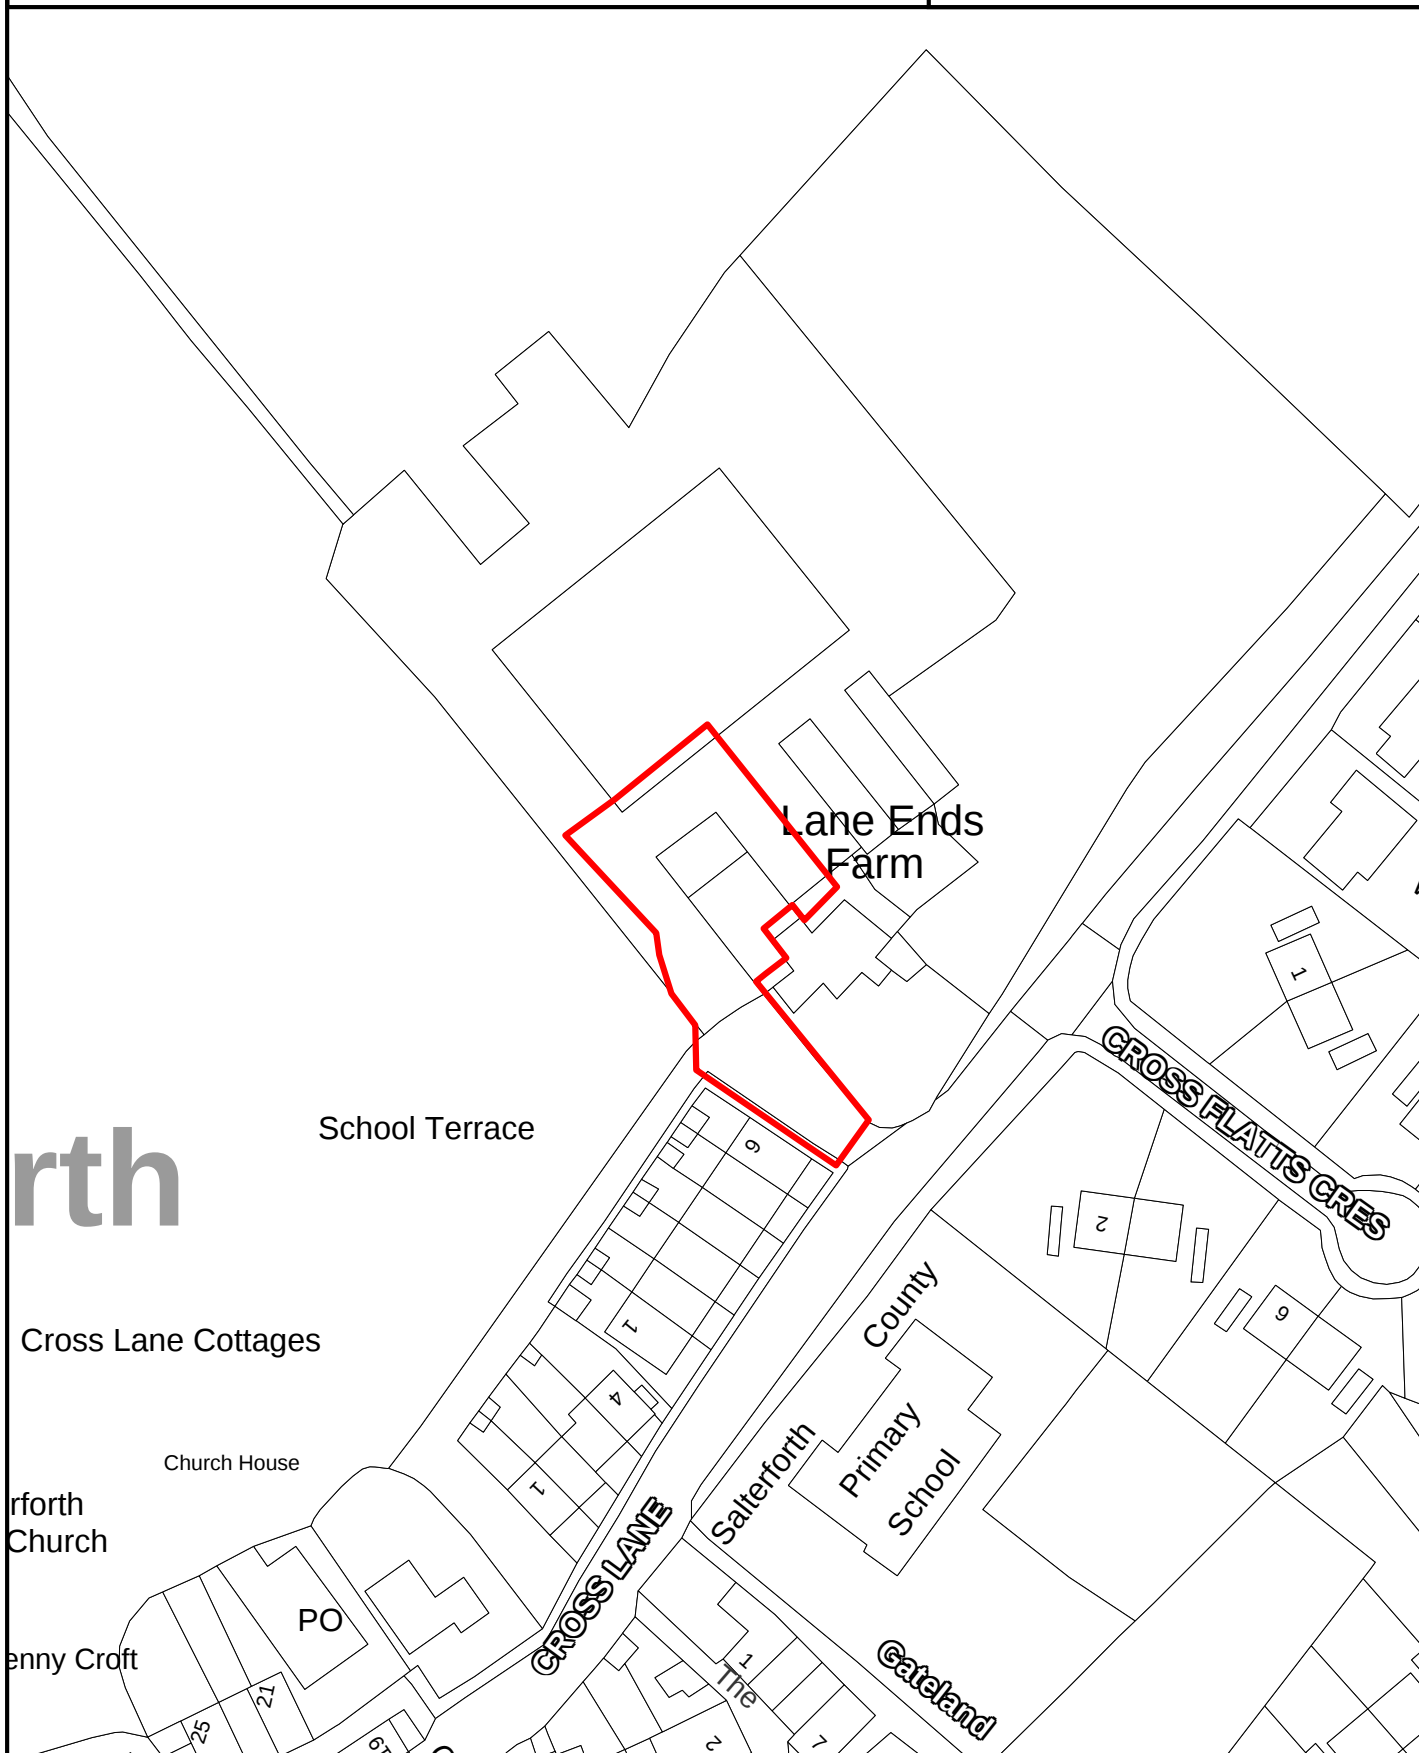

SCALE 1:1,000

Crown Copyright
All Rights Reserved
100019669 - 2007



Site boundary of planning permission




SALTERFORTH

SITE REF:

Sykes Laithe Barn, Earby Road

SH010

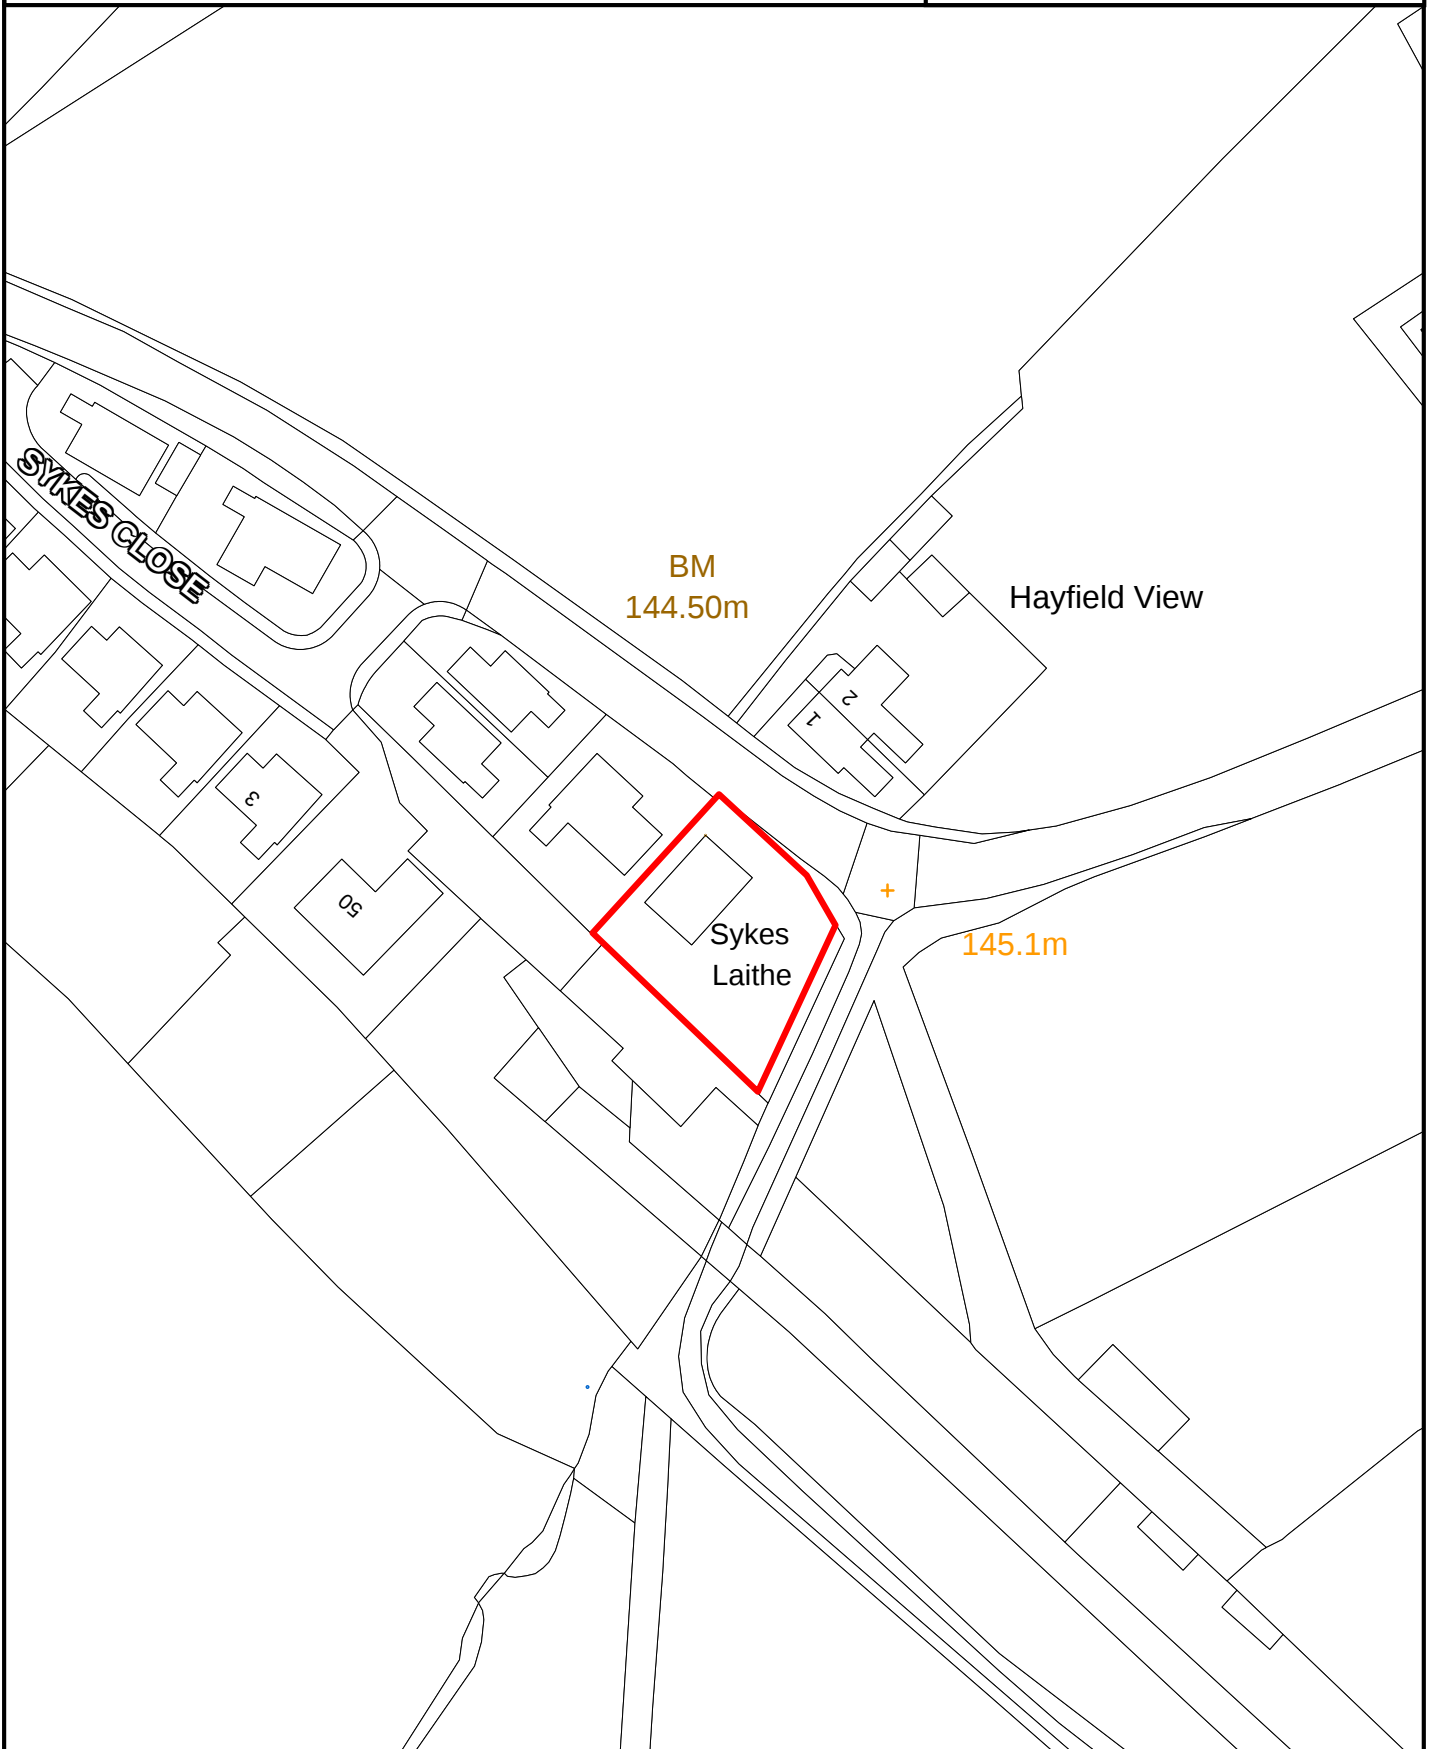

SCALE 1:1,000

Crown Copyright
All Rights Reserved
100019669 - 2007



Site boundary of planning permission



SALTERFORTH

SITE REF:

Higher Green Hill Farm Barn,
Salterforth Lane

SH011



SCALE 1:1,000

Crown Copyright
All Rights Reserved
100019669 - 2007



Site boundary of planning permission




TRAWDEN

SITE REF:

Empress Mill, Hollin Hall

TN021

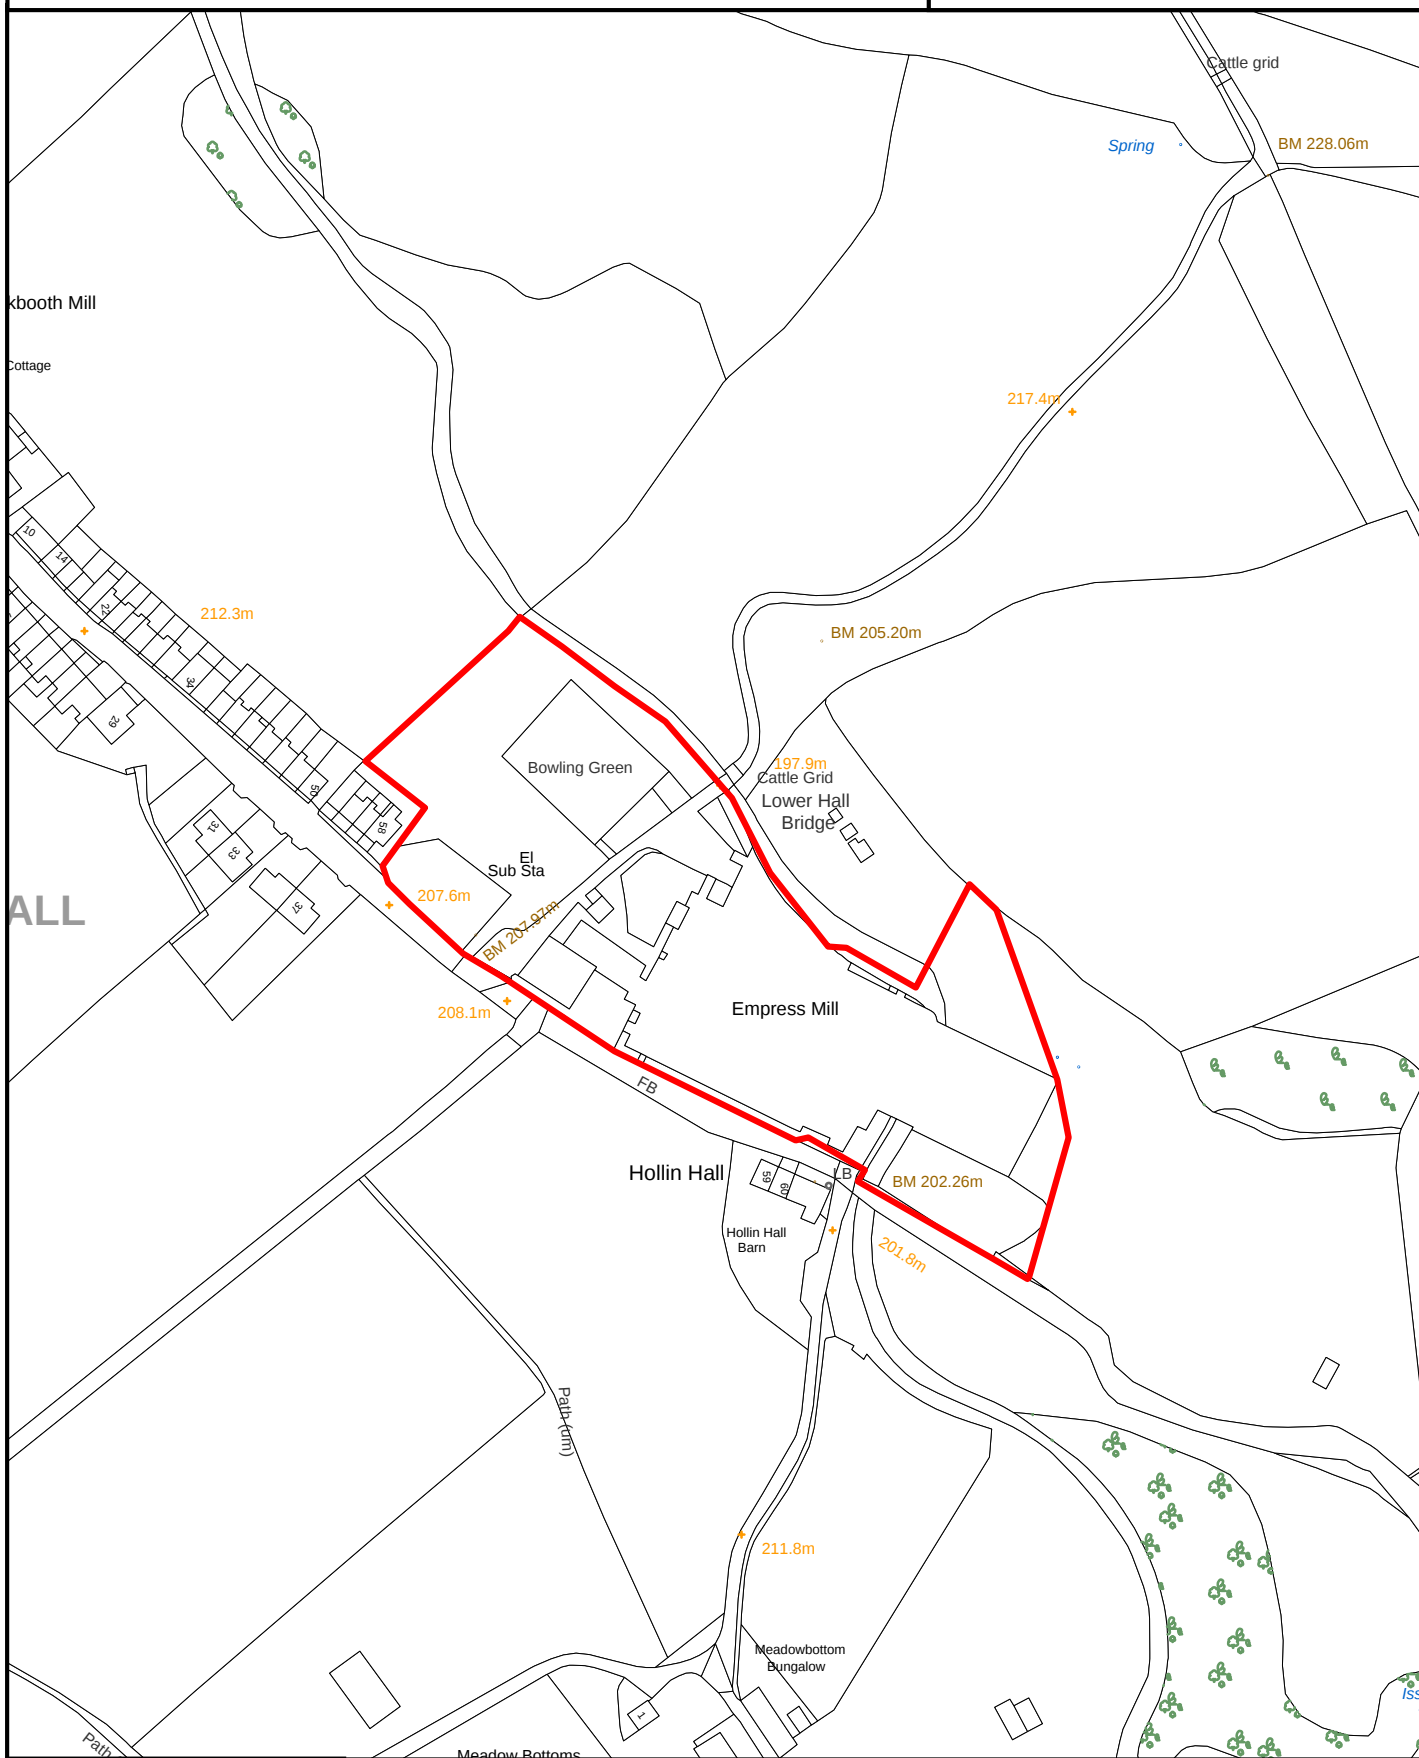

SCALE 1:2,000

Crown Copyright
All Rights Reserved
100019669 - 2007



Site boundary of planning permission




TRAWDEN

SITE REF:

Chapel Cottage, Wycoller Road

TN025

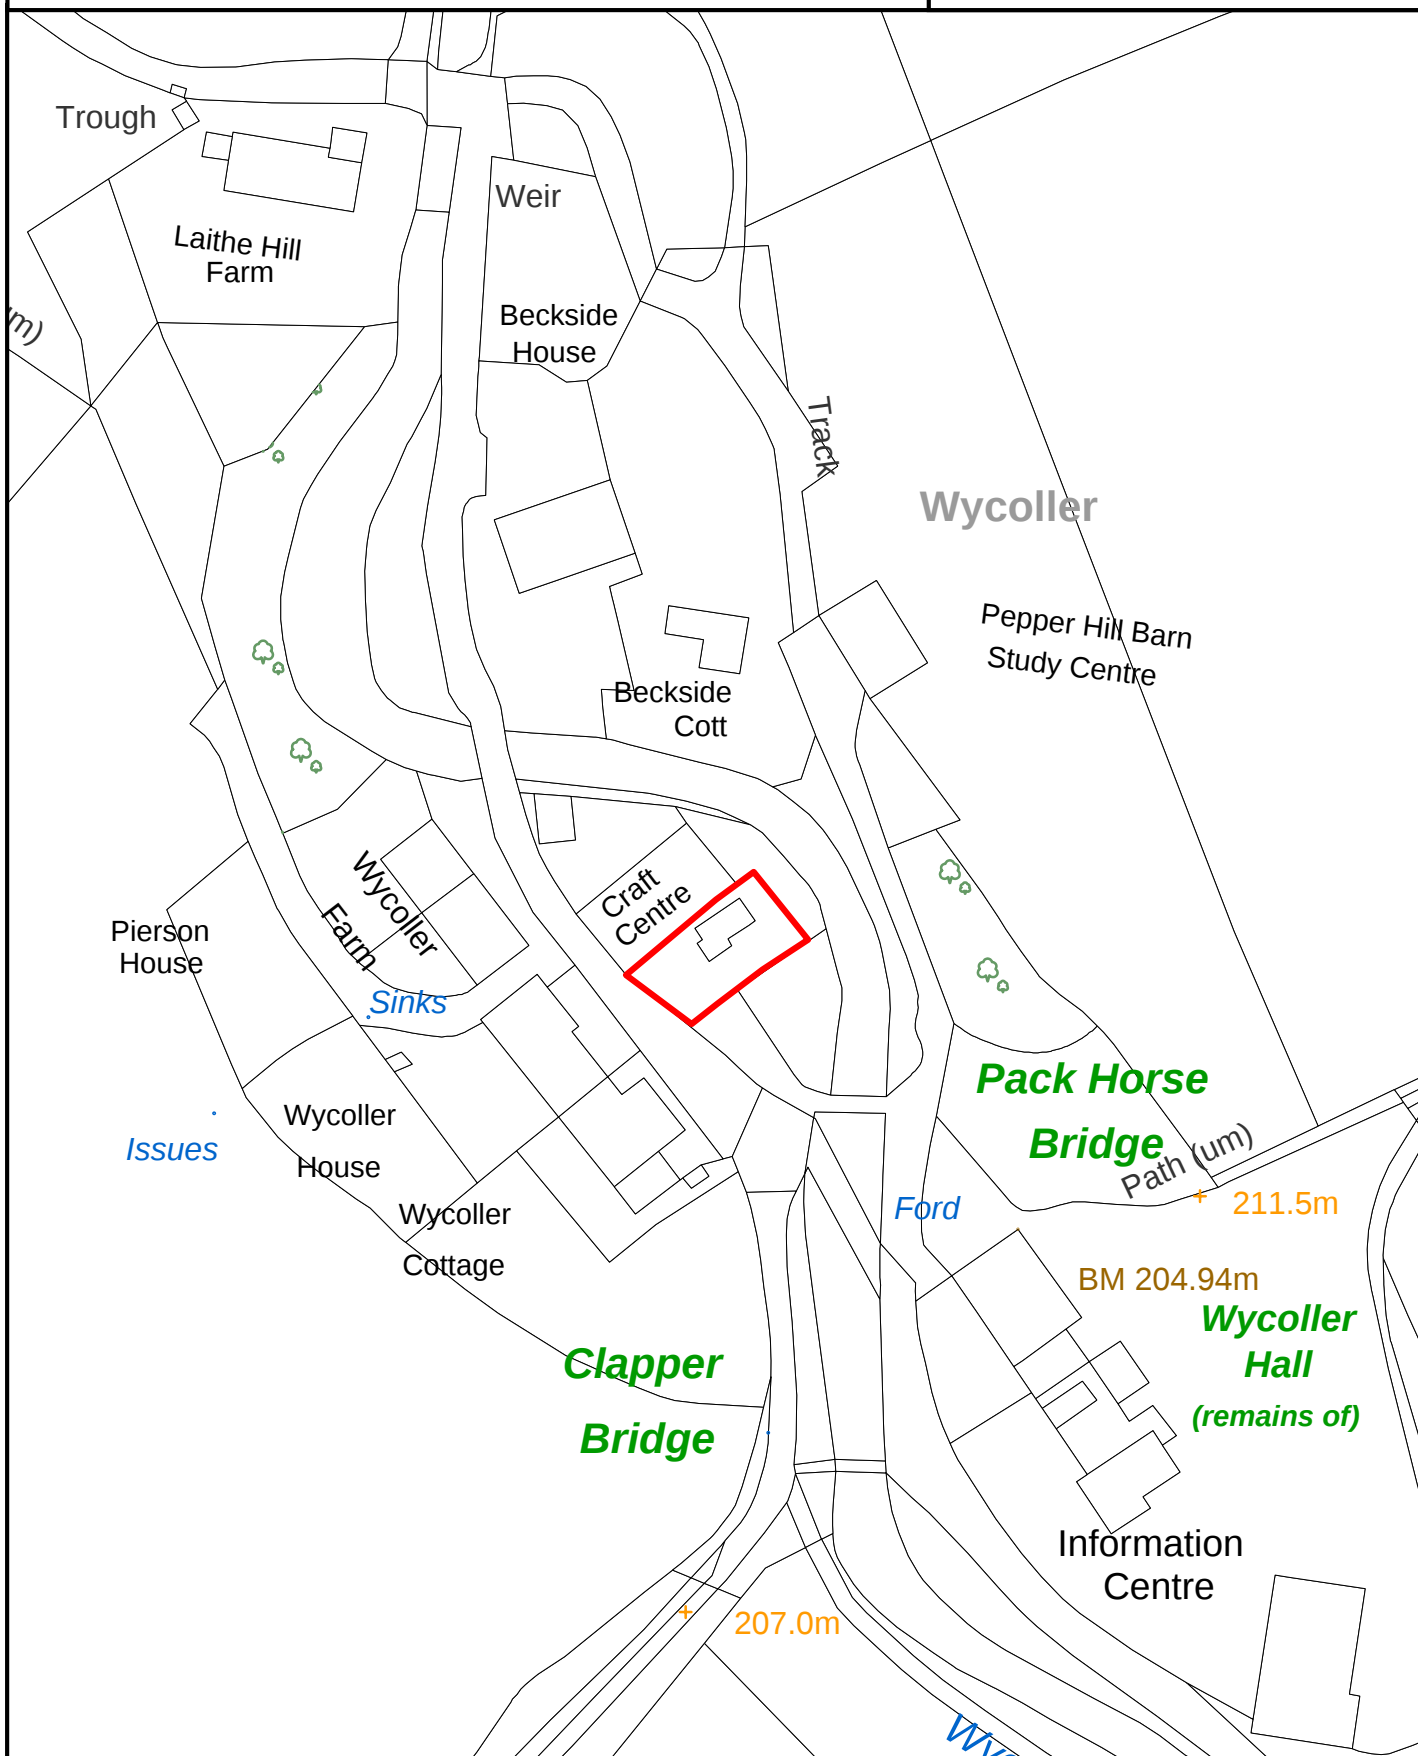

SCALE 1:1,000

Crown Copyright
All Rights Reserved
100019669 - 2007



Site boundary of planning permission



TRAWDEN

SITE REF:

Former Chelsea Bakery, Church Street

TN027



SCALE 1:1,000

Crown Copyright
All Rights Reserved
100019669 - 2007



Site boundary of planning permission



TRAWDEN

SITE REF:

Herders Inn, Moor Road

TN030

BM

353.47m

Herders A
(PH)



SCALE 1:1,000

Crown Copyright
All Rights Reserved
100019669 - 2007




Site boundary of planning permission



SITE REF:**SITE REF:**


Bough Gap Farm, Keighley Road

TN036

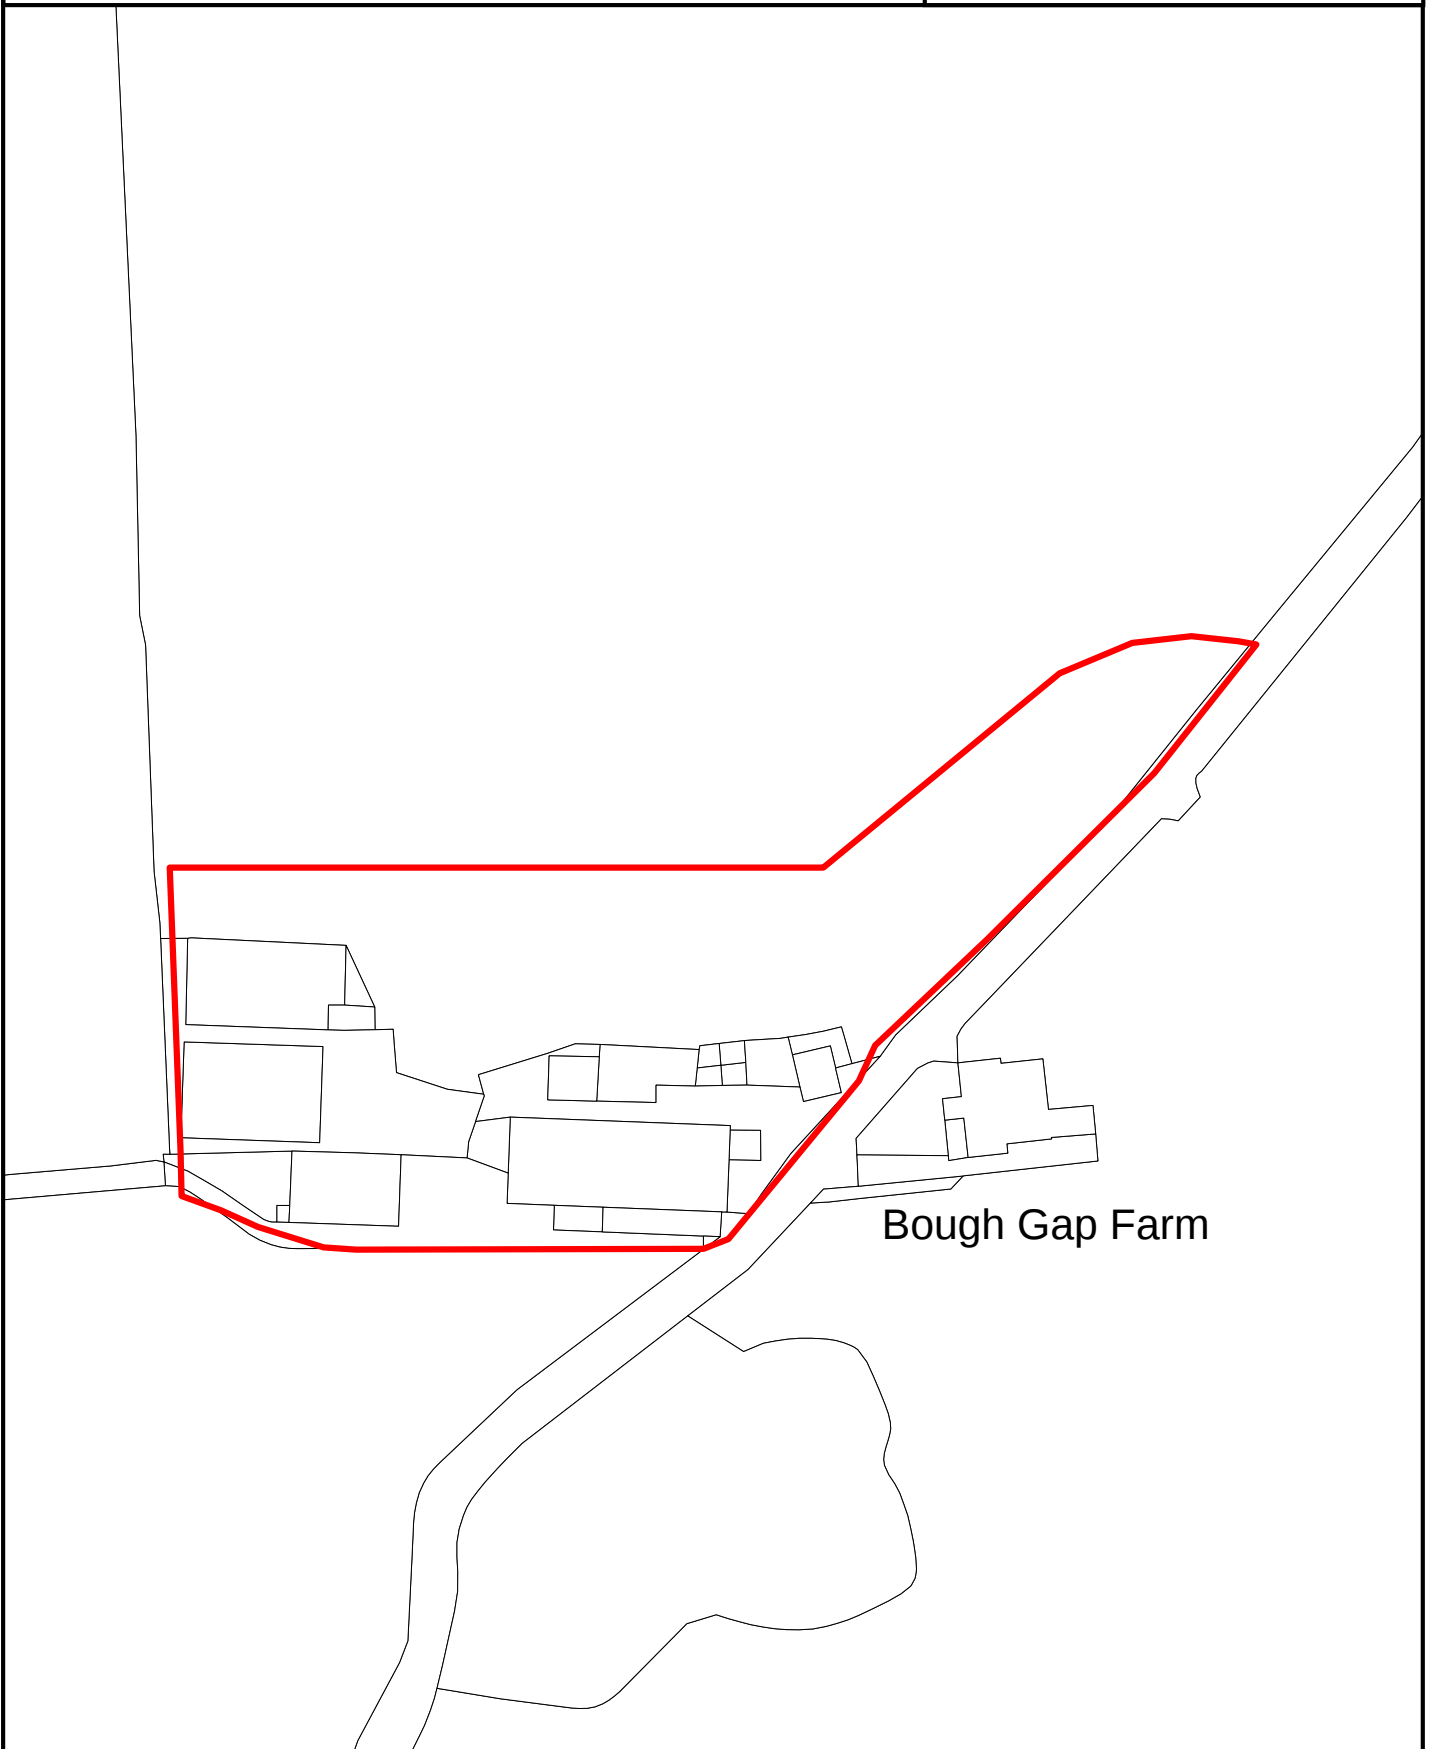


SCALE 1:1,000

Crown Copyright
All Rights Reserved
100019669 - 2007

 

Borough of
Pendle

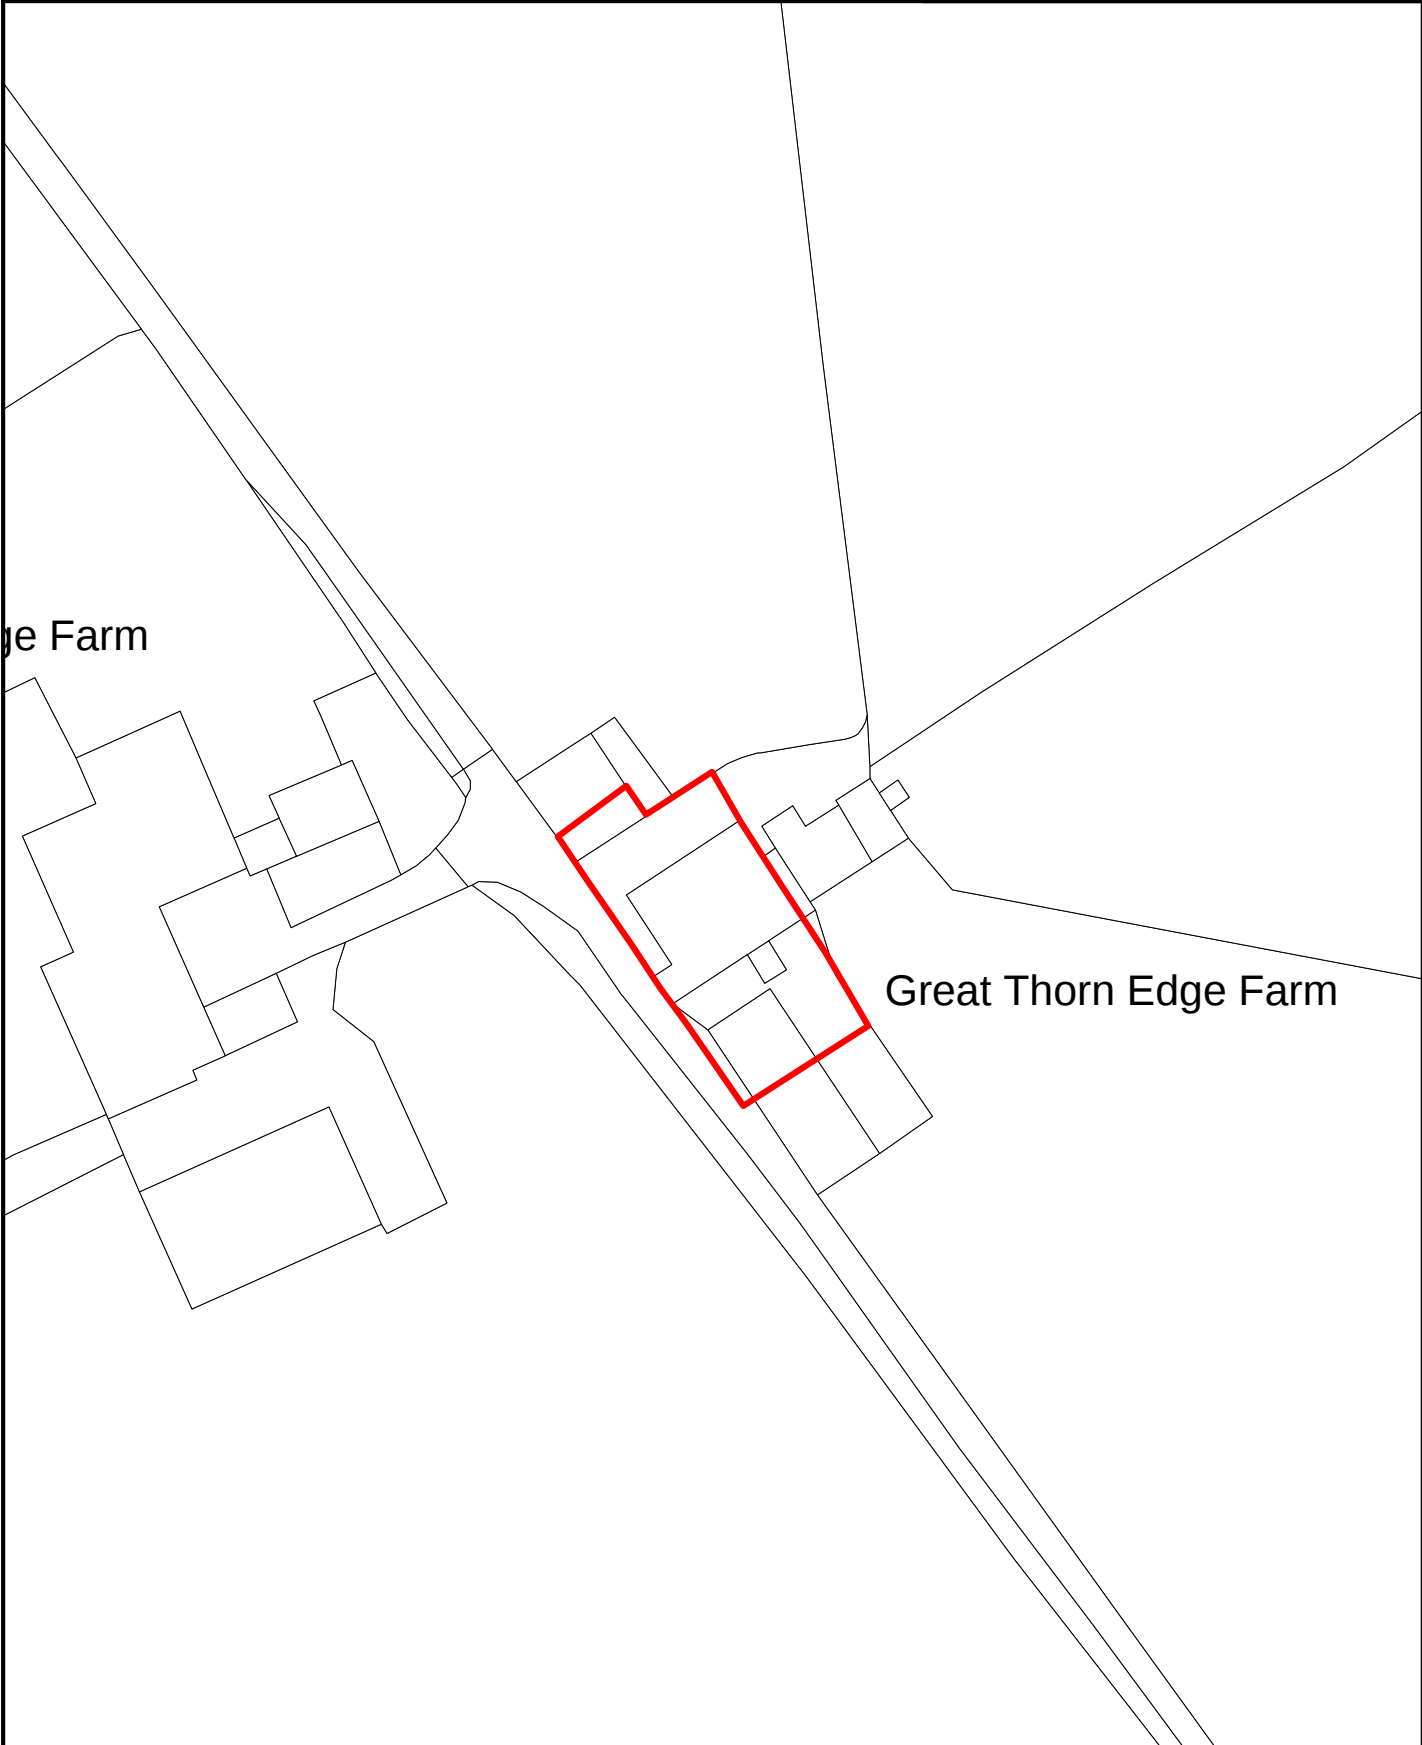




TRAWDEN

SITE REF:

New Laithe Farm, Hollin Hall

TN040

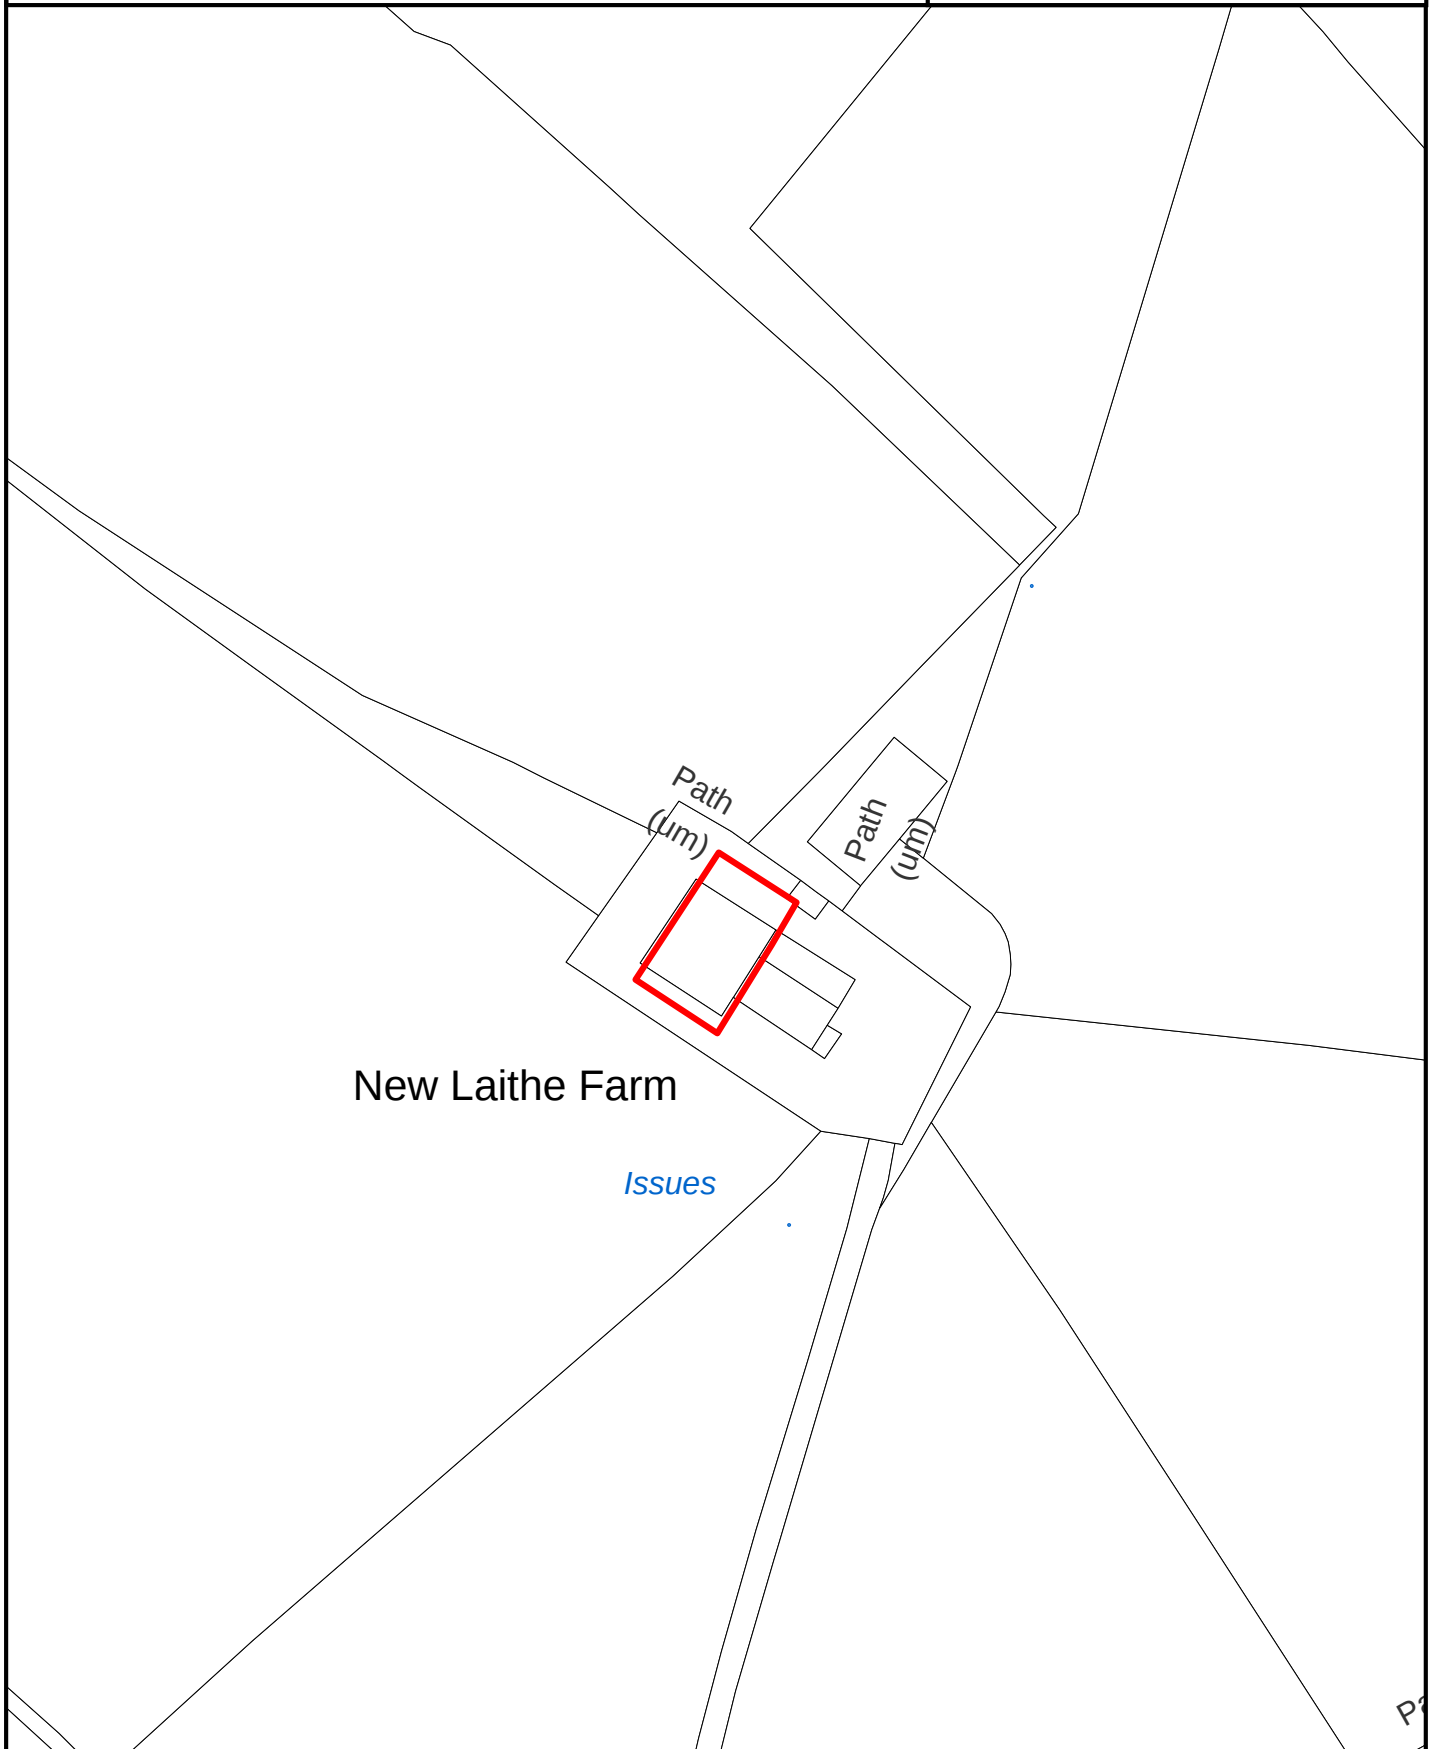

New Laithe Farm

Issues



SCALE 1:1,000

Crown Copyright
All Rights Reserved
100019669 - 2007



Site boundary of planning permission




TRAWDEN

SITE REF:

Winewall Farm, Lane Top

TN041

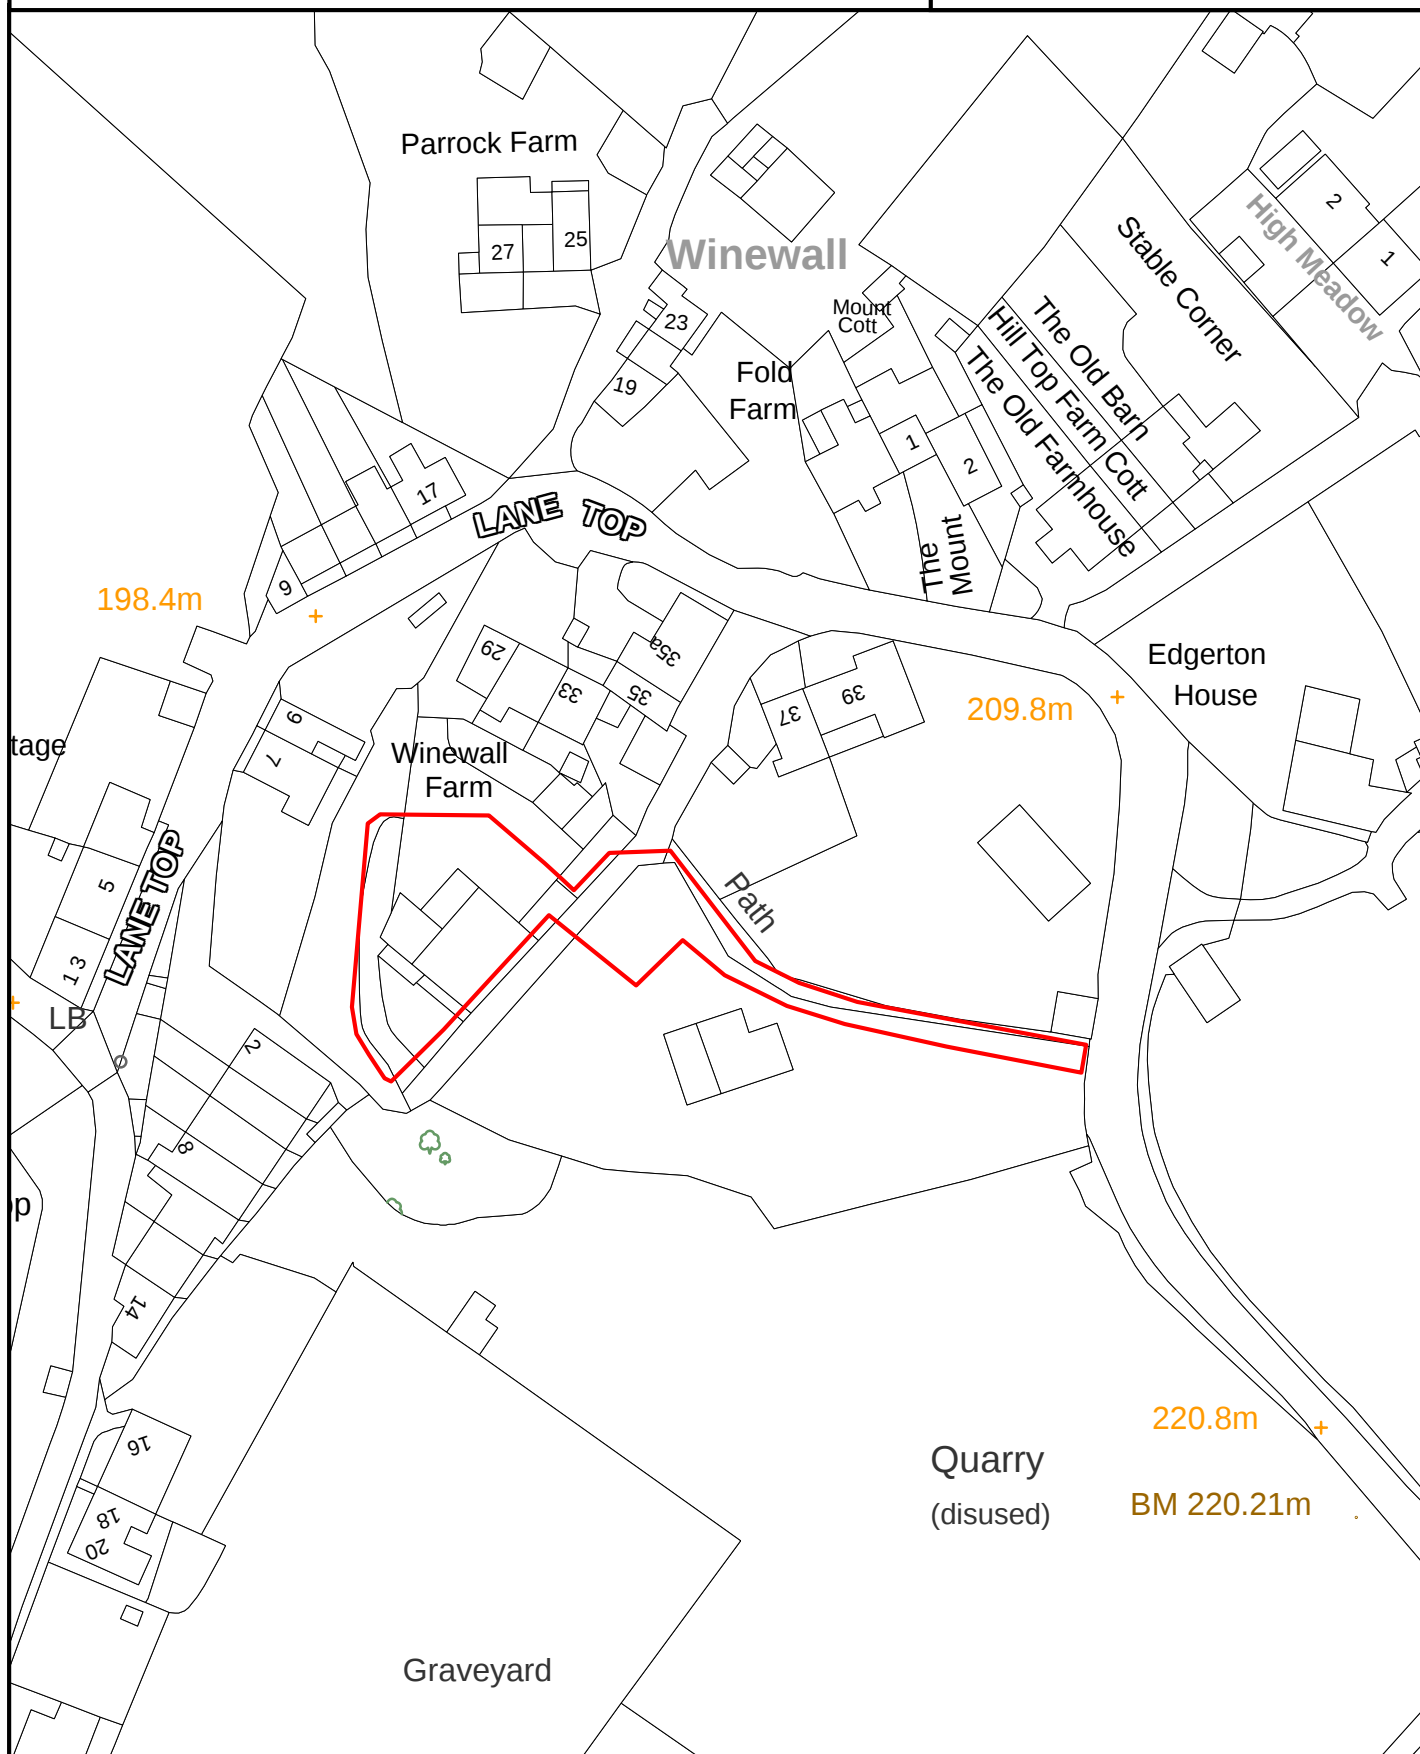

SCALE 1:1,000

Crown Copyright
All Rights Reserved
100019669 - 2007



Site boundary of planning permission



APPENDIX 7


Site Plans (Completed Sites) listed in Appendix 2

(Ordered by Site Ref)

SITE REF:

Barrowford Joinery, Mill Street

BD031

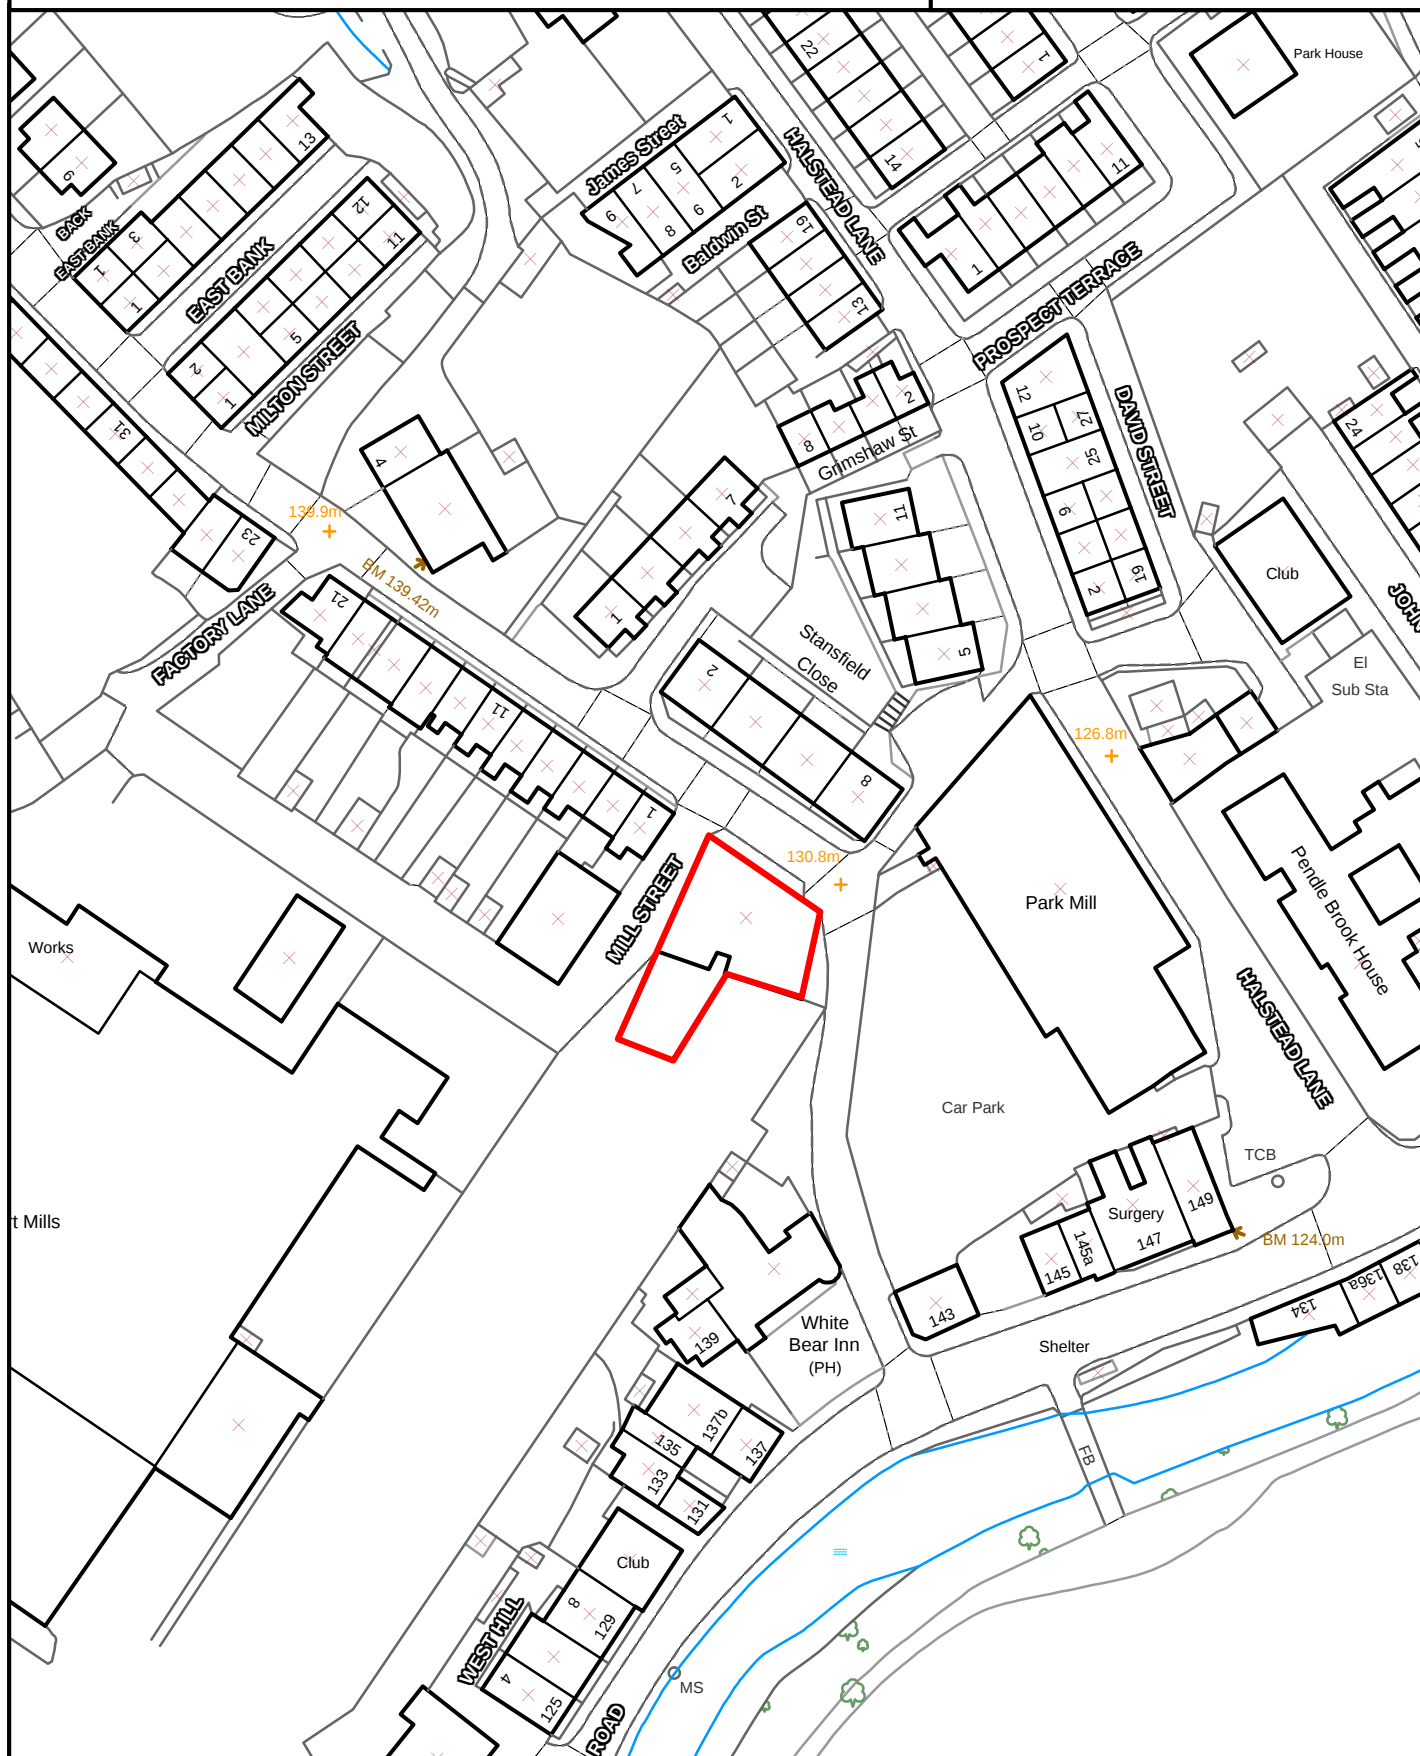

SCALE 1:1000

Crown Copyright
All Rights Reserved
100019669 - 2007



Site boundary of planning permission




Borough of
Pendle

BARROWFORD

SITE REF:

5 Francis Avenue

BD033

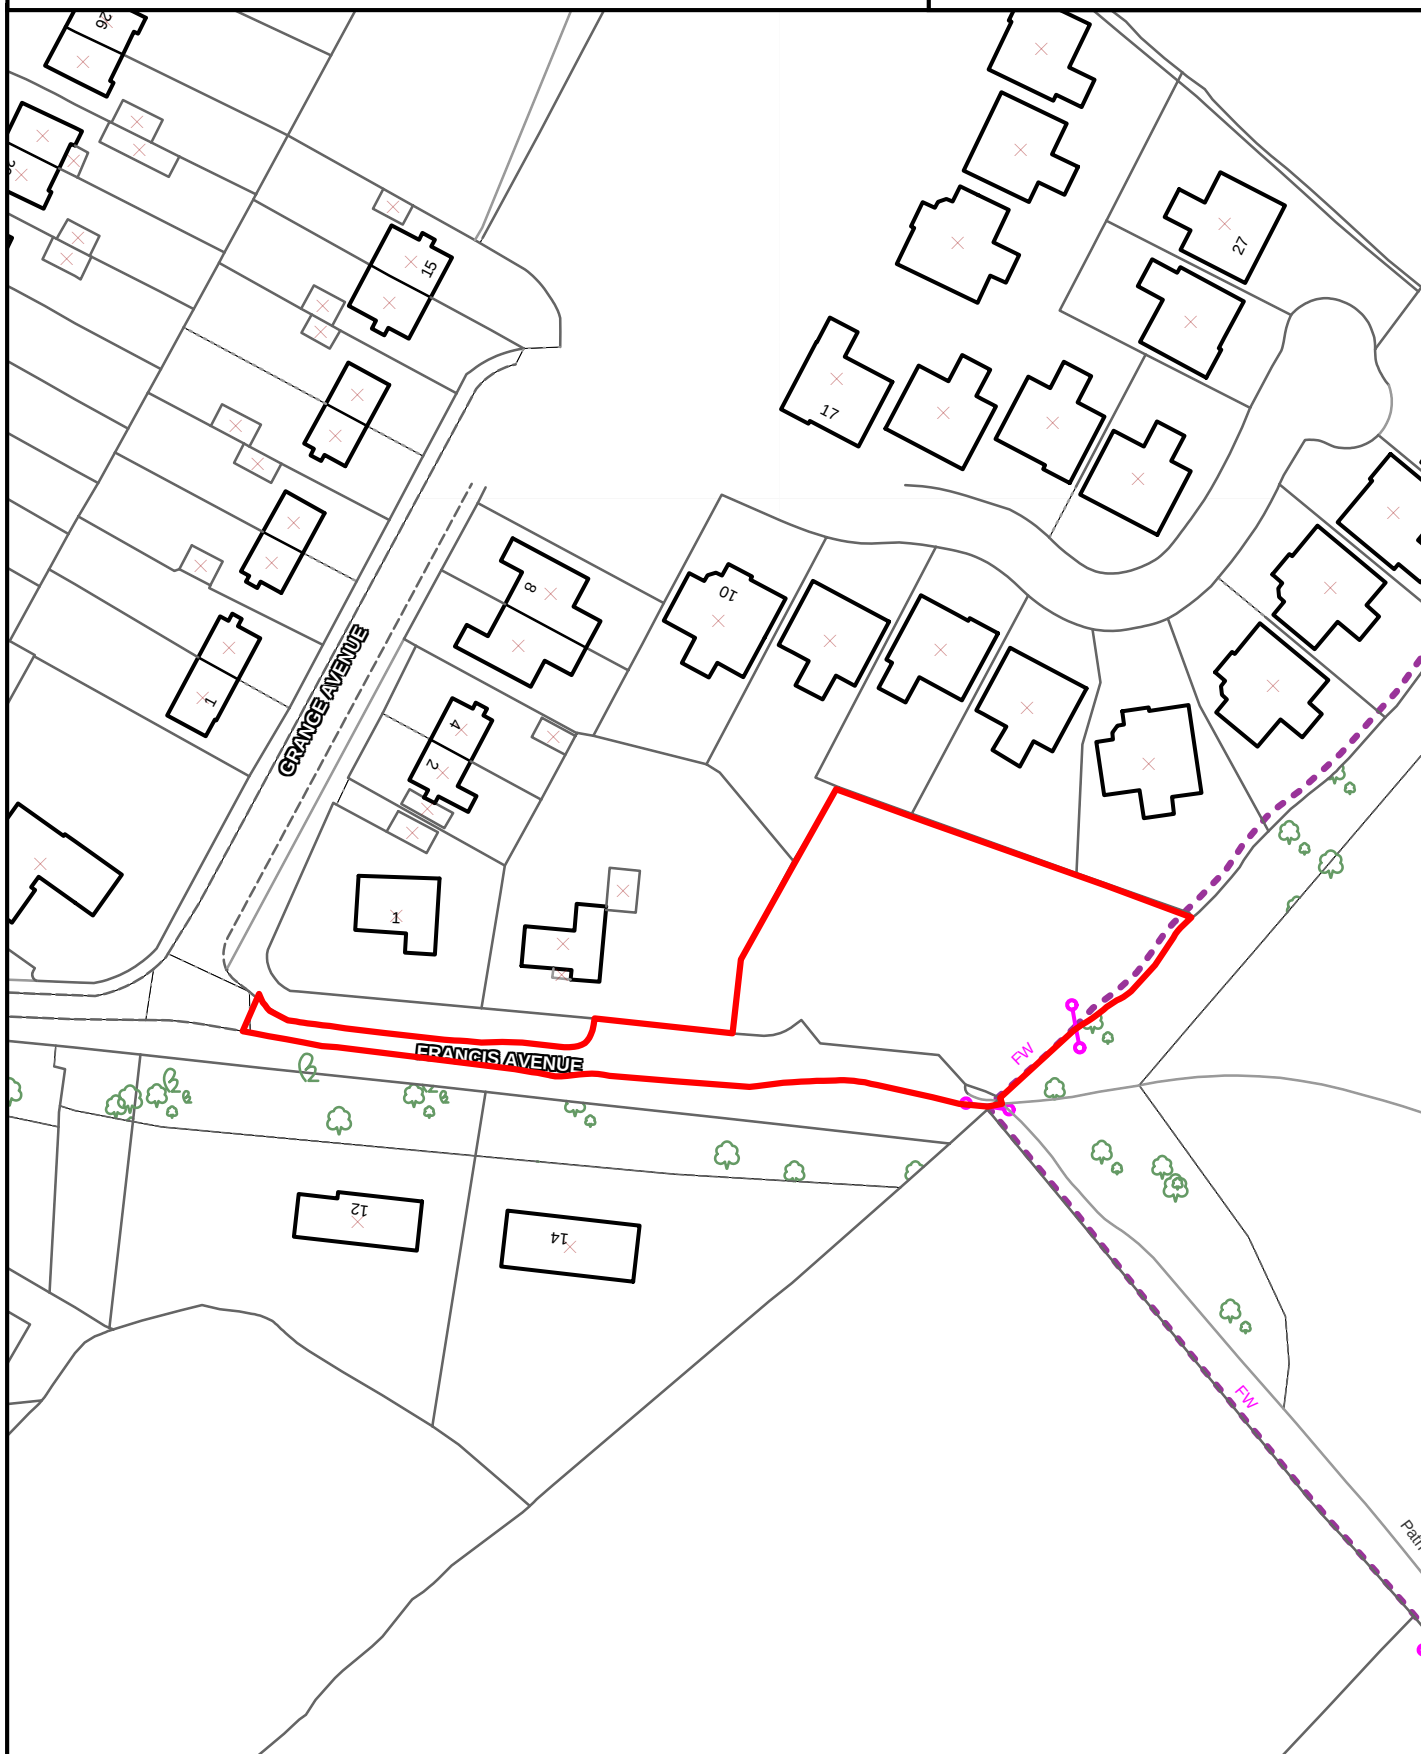

SCALE 1:1000

Crown Copyright
All Rights Reserved
100019669 - 2007



Site boundary of planning permission




BARROWFORD

SITE REF:

Sandy Hall Farm, Sandy Hall Lane

BD039

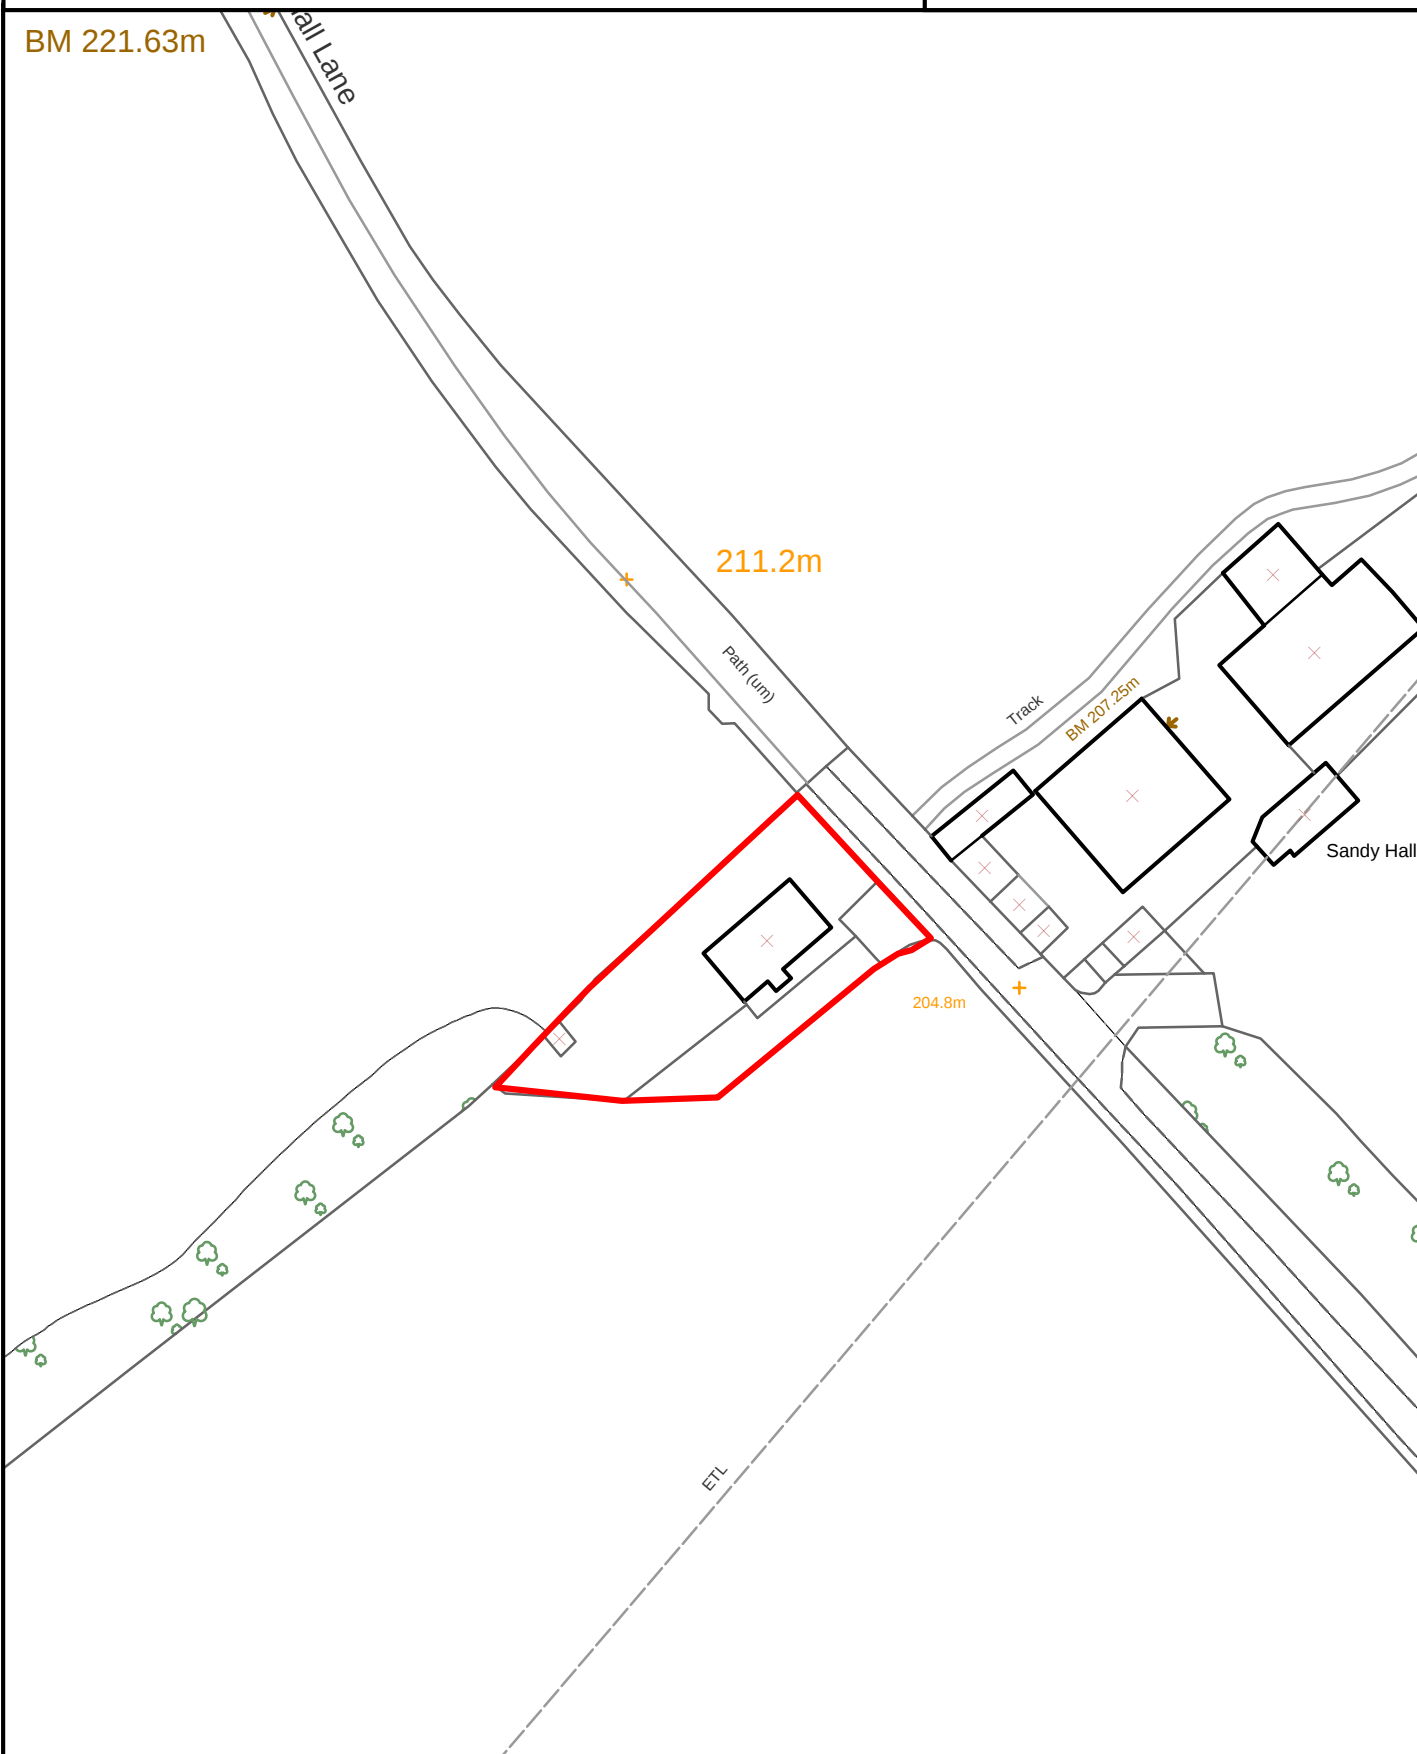

SCALE 1:1000

Crown Copyright
All Rights Reserved
100019669 - 2007



Site boundary of planning permission




BARNOLDSWICK

SITE REF:

The Corn Mill, Cornmill Terrace

BK032

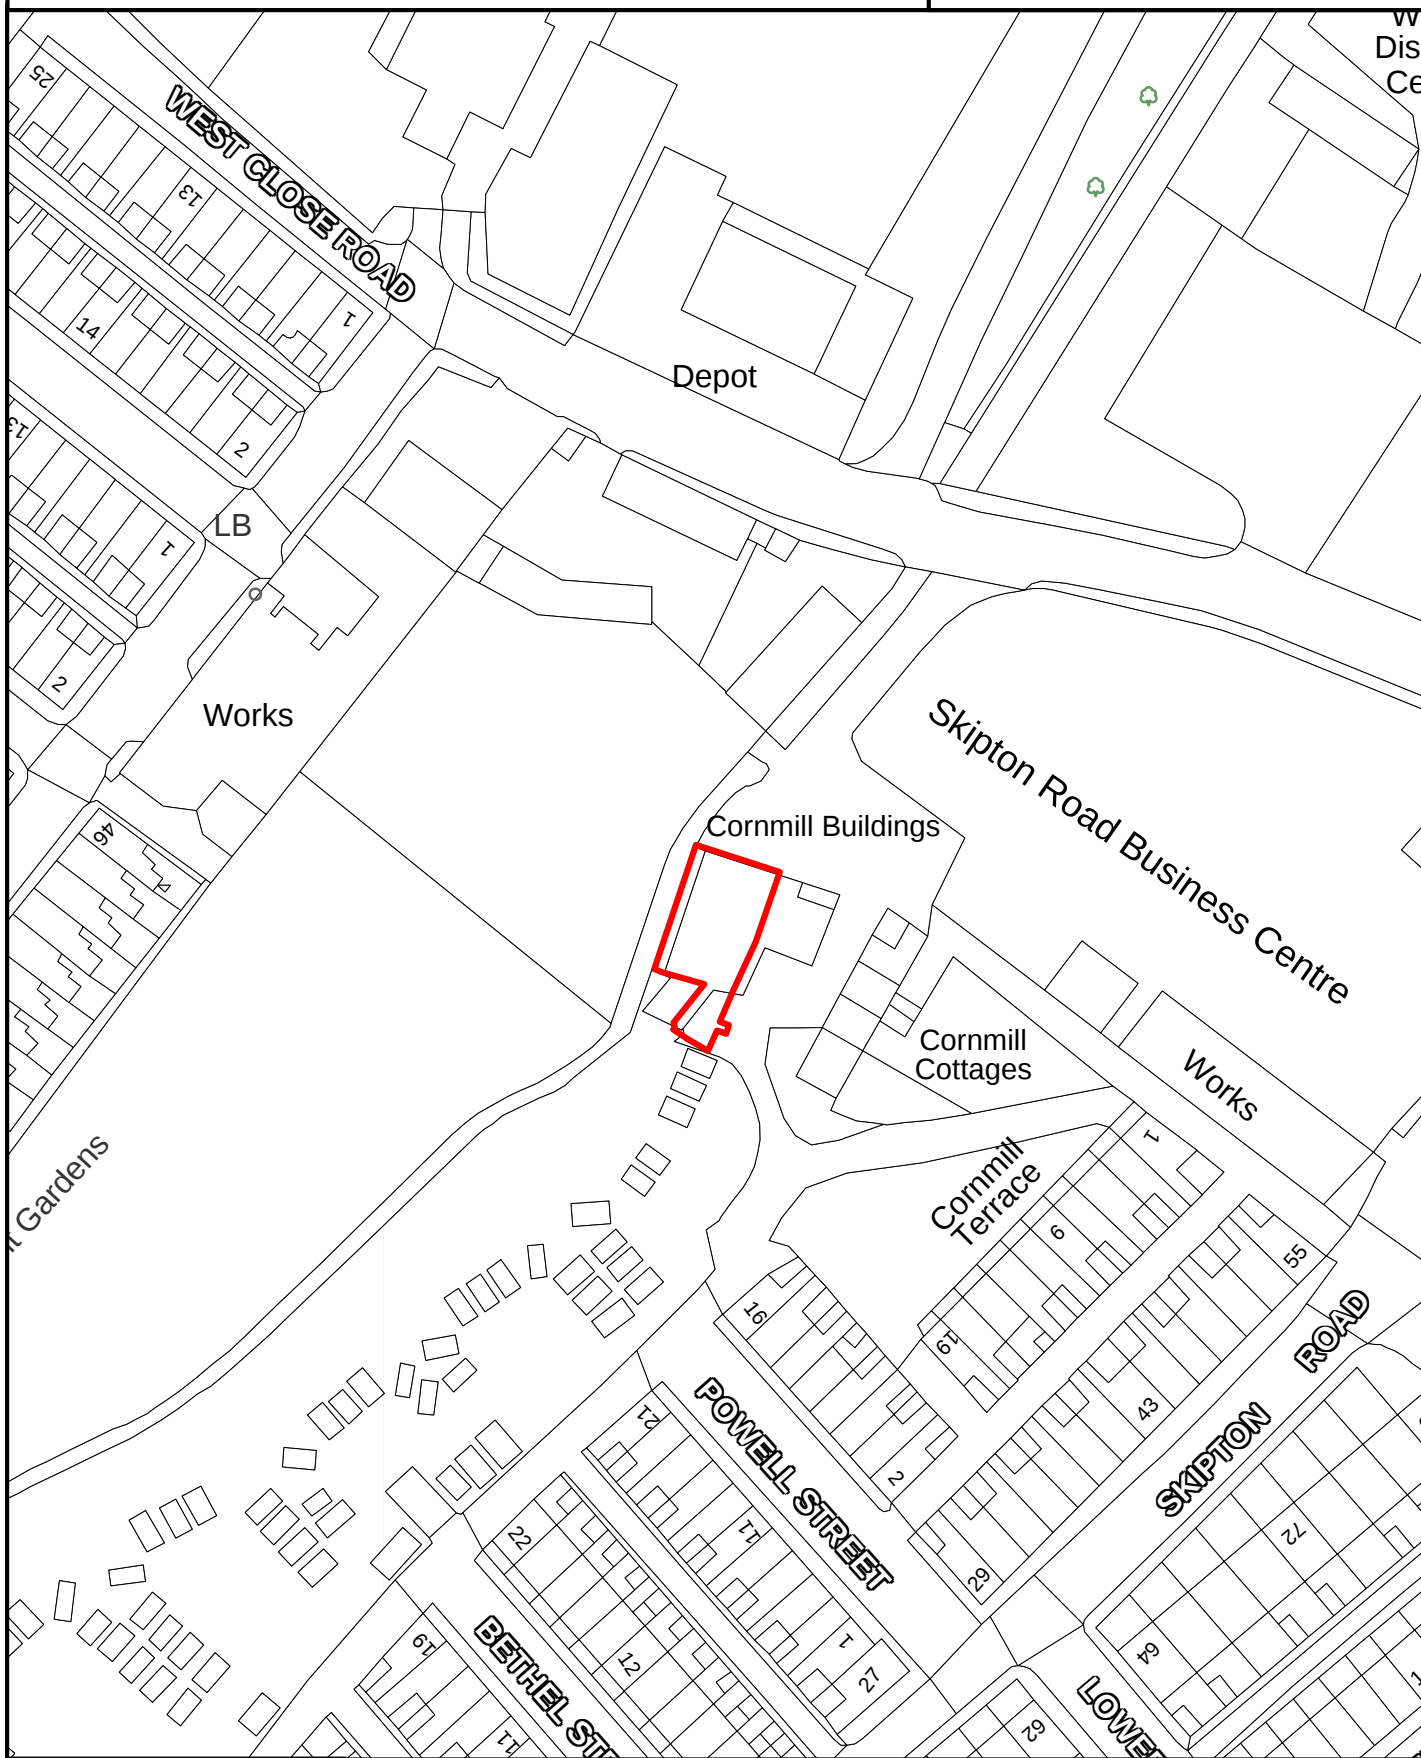

SCALE 1:1,000

Crown Copyright
All Rights Reserved
100019669 - 2007



Site boundary of planning permission




BARNOLDSWICK

SITE REF:

Former Bank Street Ambulance Station,
Bank Street / Hill Street

BK042

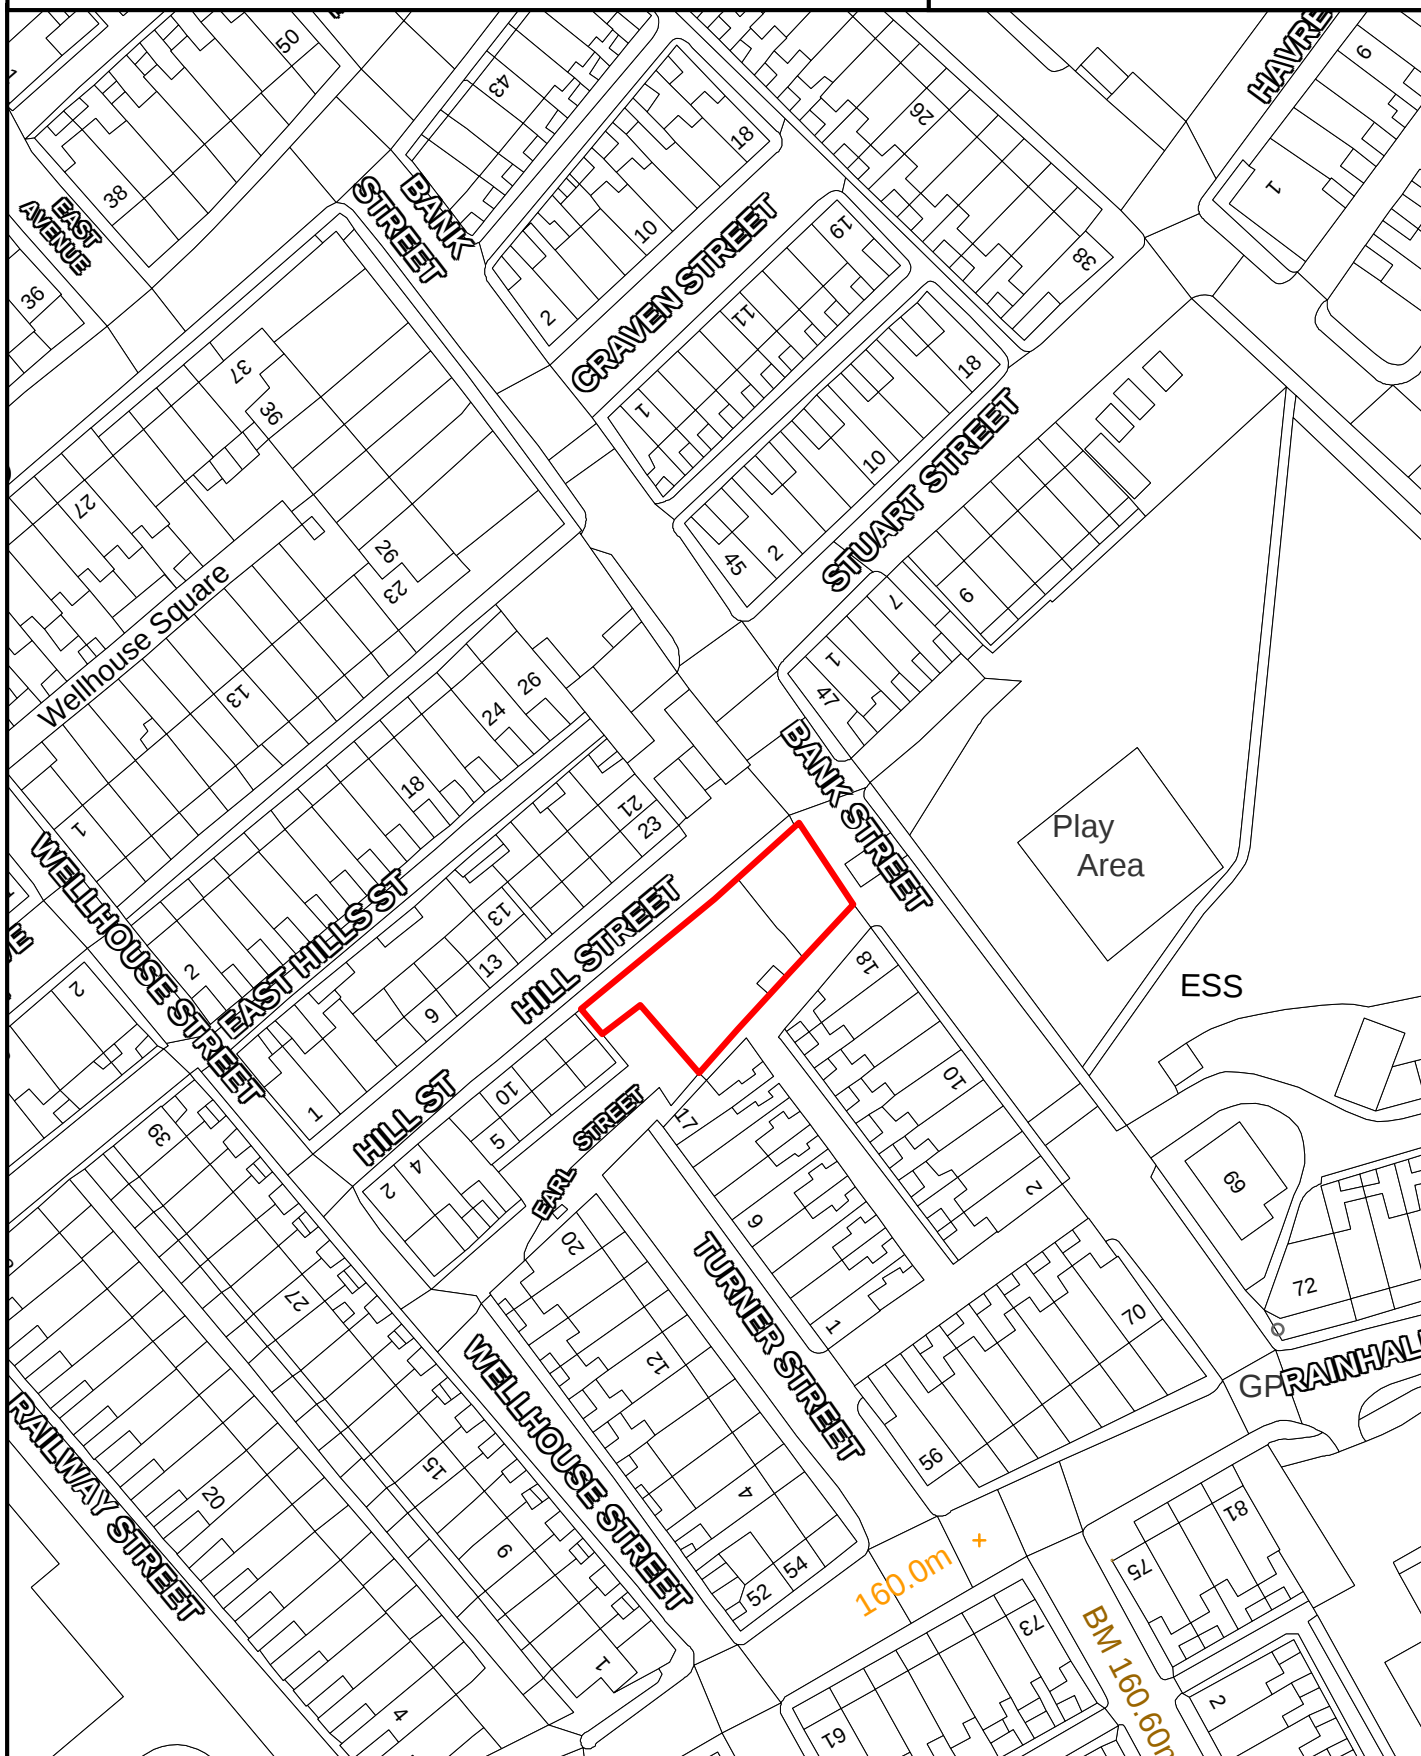

SCALE 1:1,000

Crown Copyright
All Rights Reserved
100019669 - 2007



Site boundary of planning permission




BARNOLDSWICK

SITE REF:

Mayfair School of Dancing,
Cooperative Street

BK058

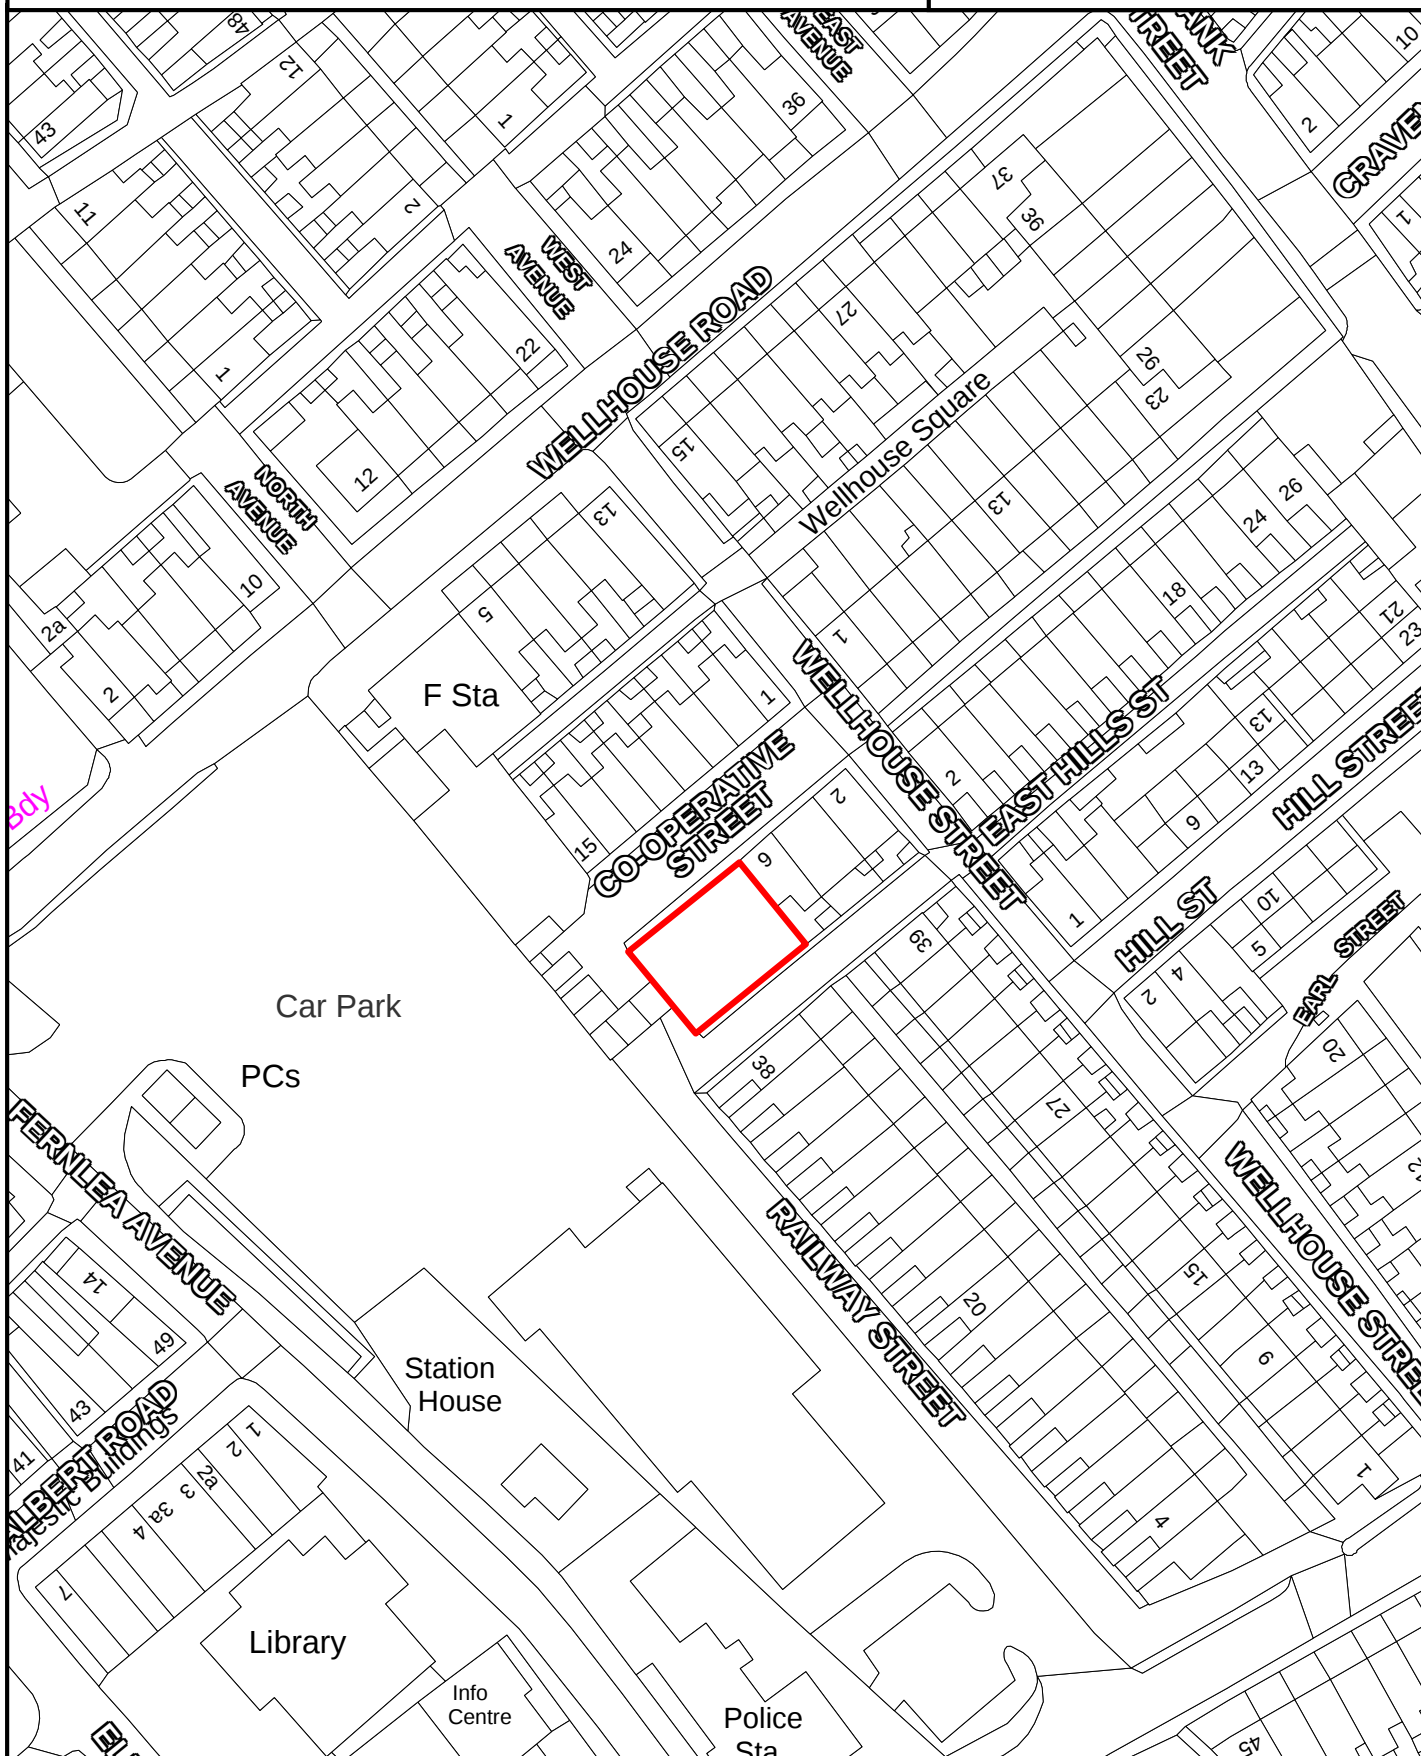

SCALE 1:1,000

Crown Copyright
All Rights Reserved
100019669 - 2007



Site boundary of planning permission




BARNOLDSWICK

SITE REF:

17 Church Street

BK066

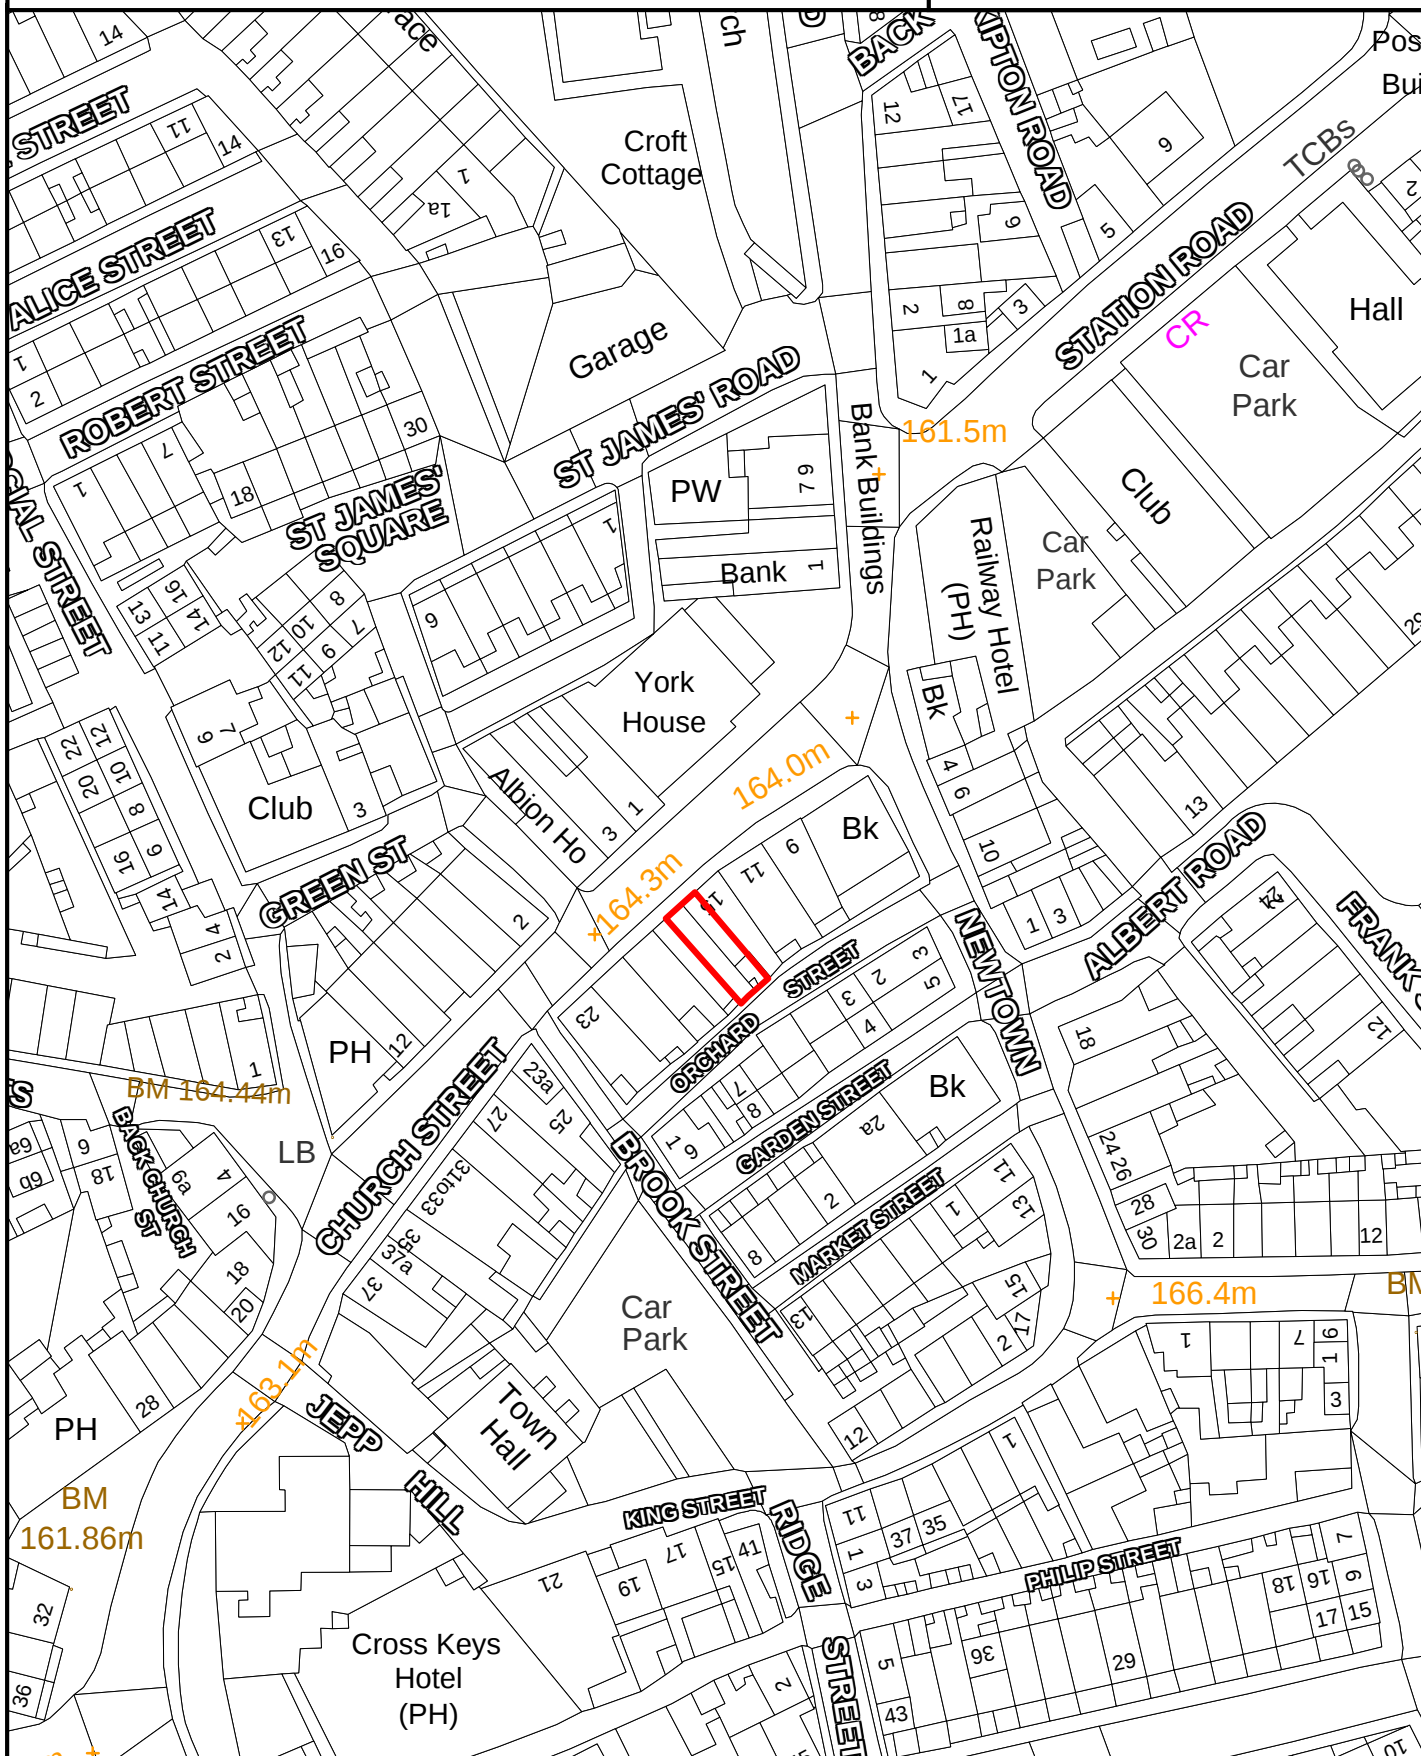

SCALE 1:1,000

Crown Copyright
All Rights Reserved
100019669 - 2007



Site boundary of planning permission




BARNOLDSWICK

SITE REF:

John Hartley Furnishes,
11-15 Church Street

BK067

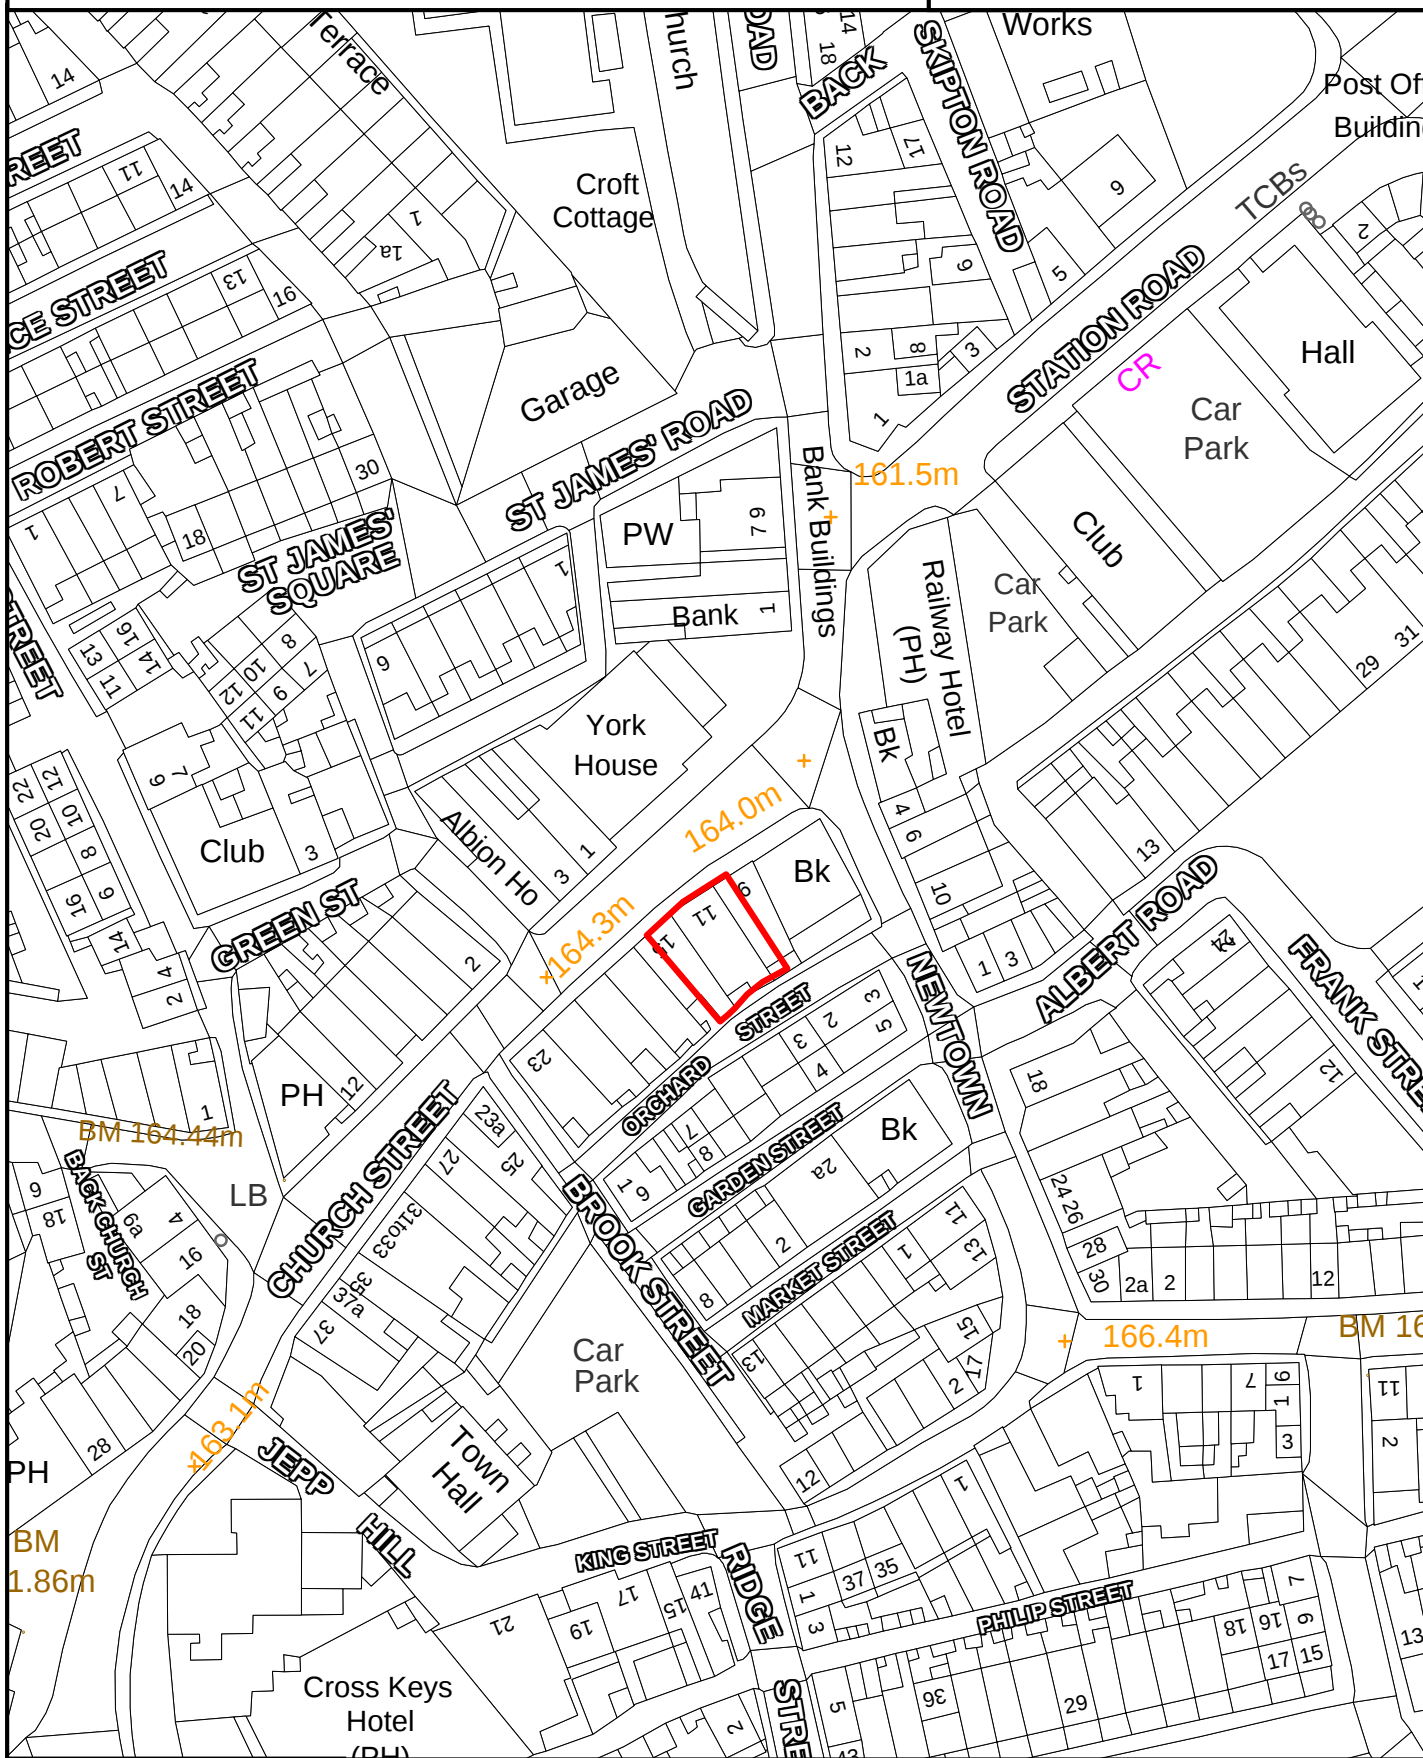

SCALE 1:1,000

Crown Copyright
All Rights Reserved
100019669 - 2007



Site boundary of planning permission




BARNOLDSWICK

SITE REF:

11 York Street

BK068

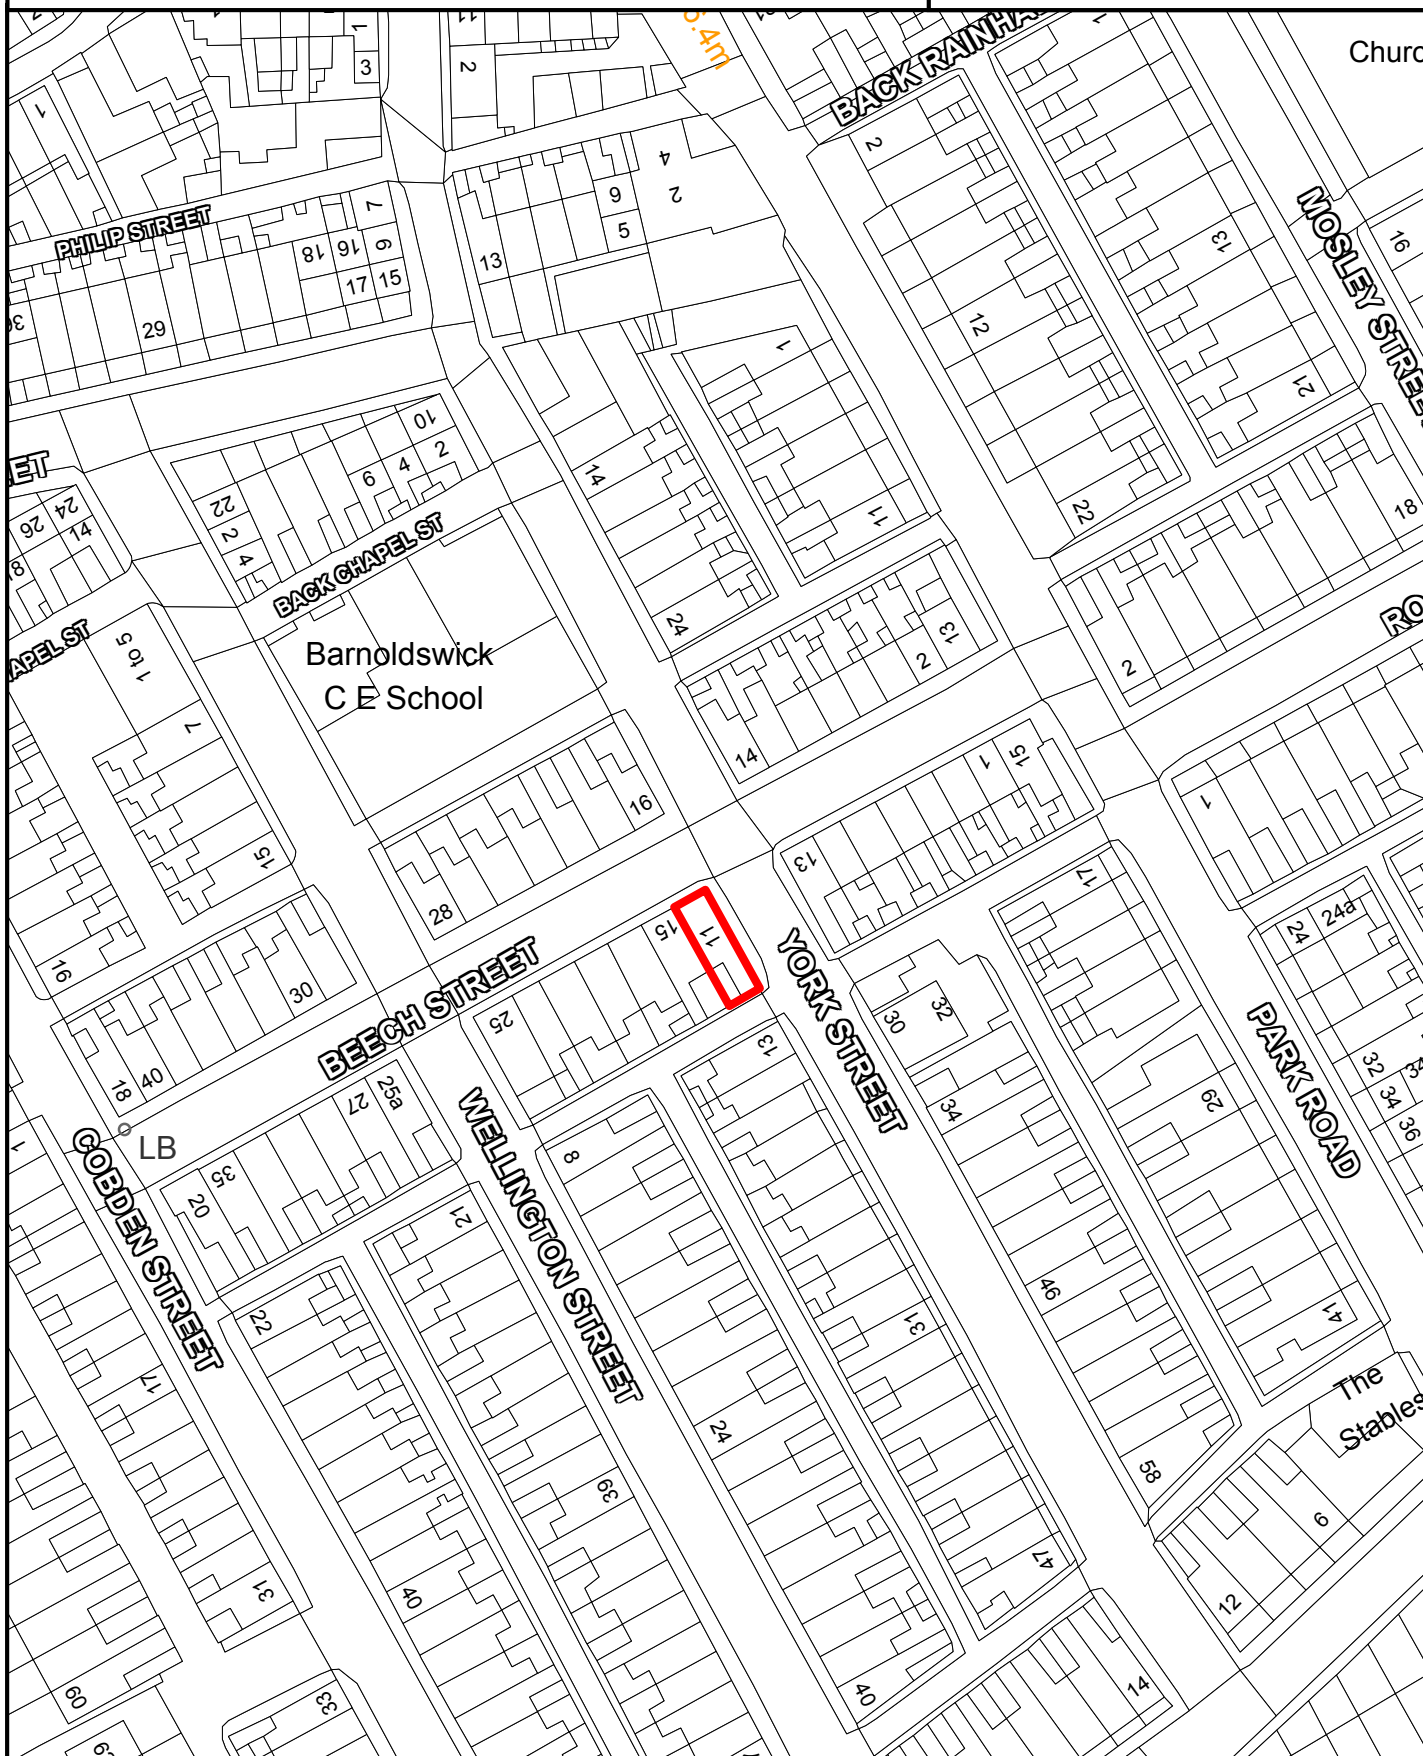

SCALE 1:1000

Crown Copyright
All Rights Reserved
100019669 - 2008



Site boundary of planning permission



BLACKO

SITE REF:

Tower Farm, Gisburn Road

BO015

Tower Farm



SCALE 1:1,000

Crown Copyright
All Rights Reserved
100019669 - 2007



Site boundary of planning permission




BRIERFIELD

SITE REF:

Monkhey Farm, Robinson Lane

BR032

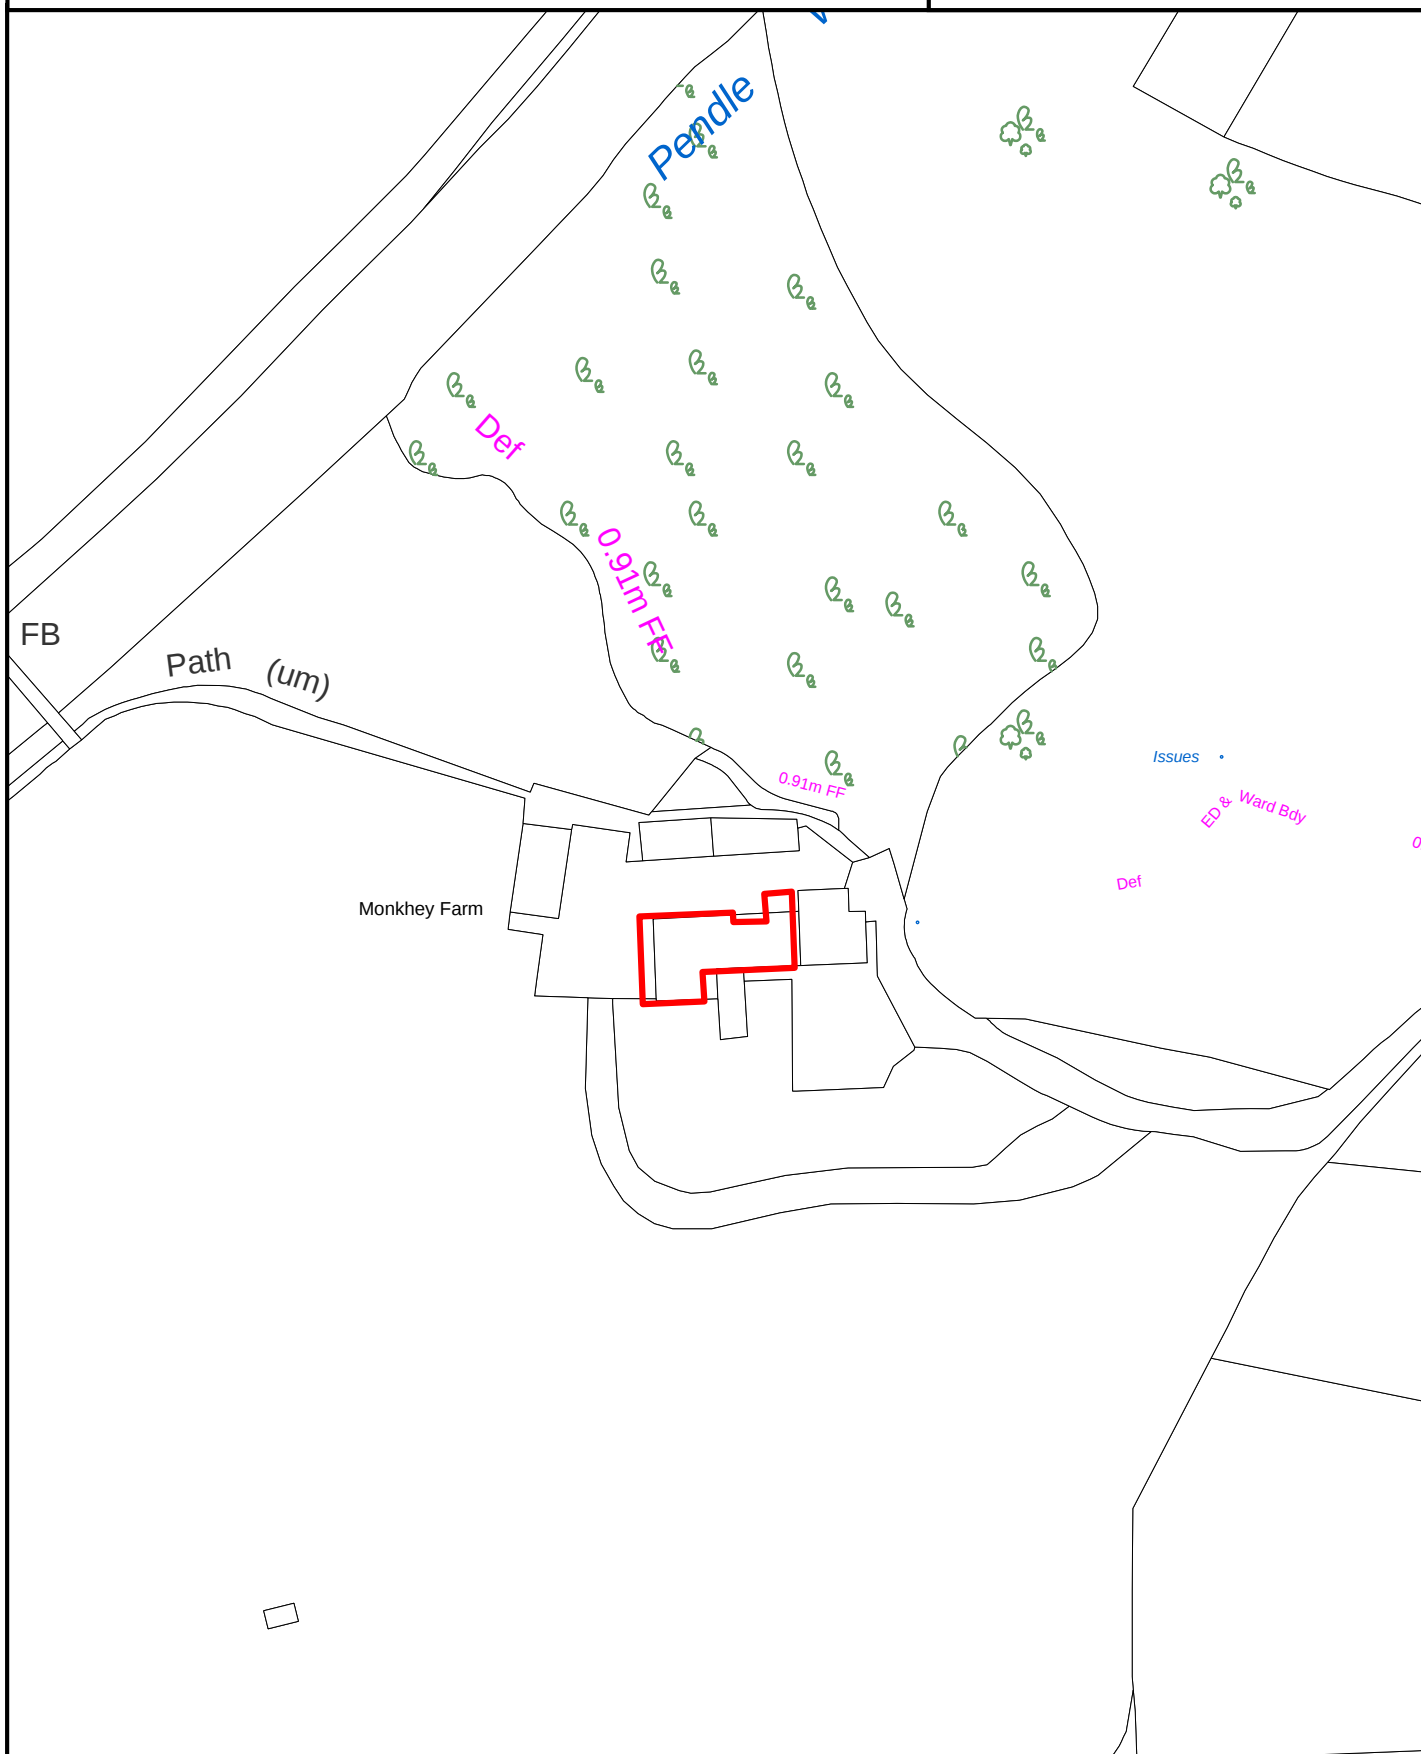

SCALE 1:1,000

Crown Copyright
All Rights Reserved
100019669 - 2007



Site boundary of planning permission




BRIERFIELD

SITE REF:

Grafton Avenue

BR036

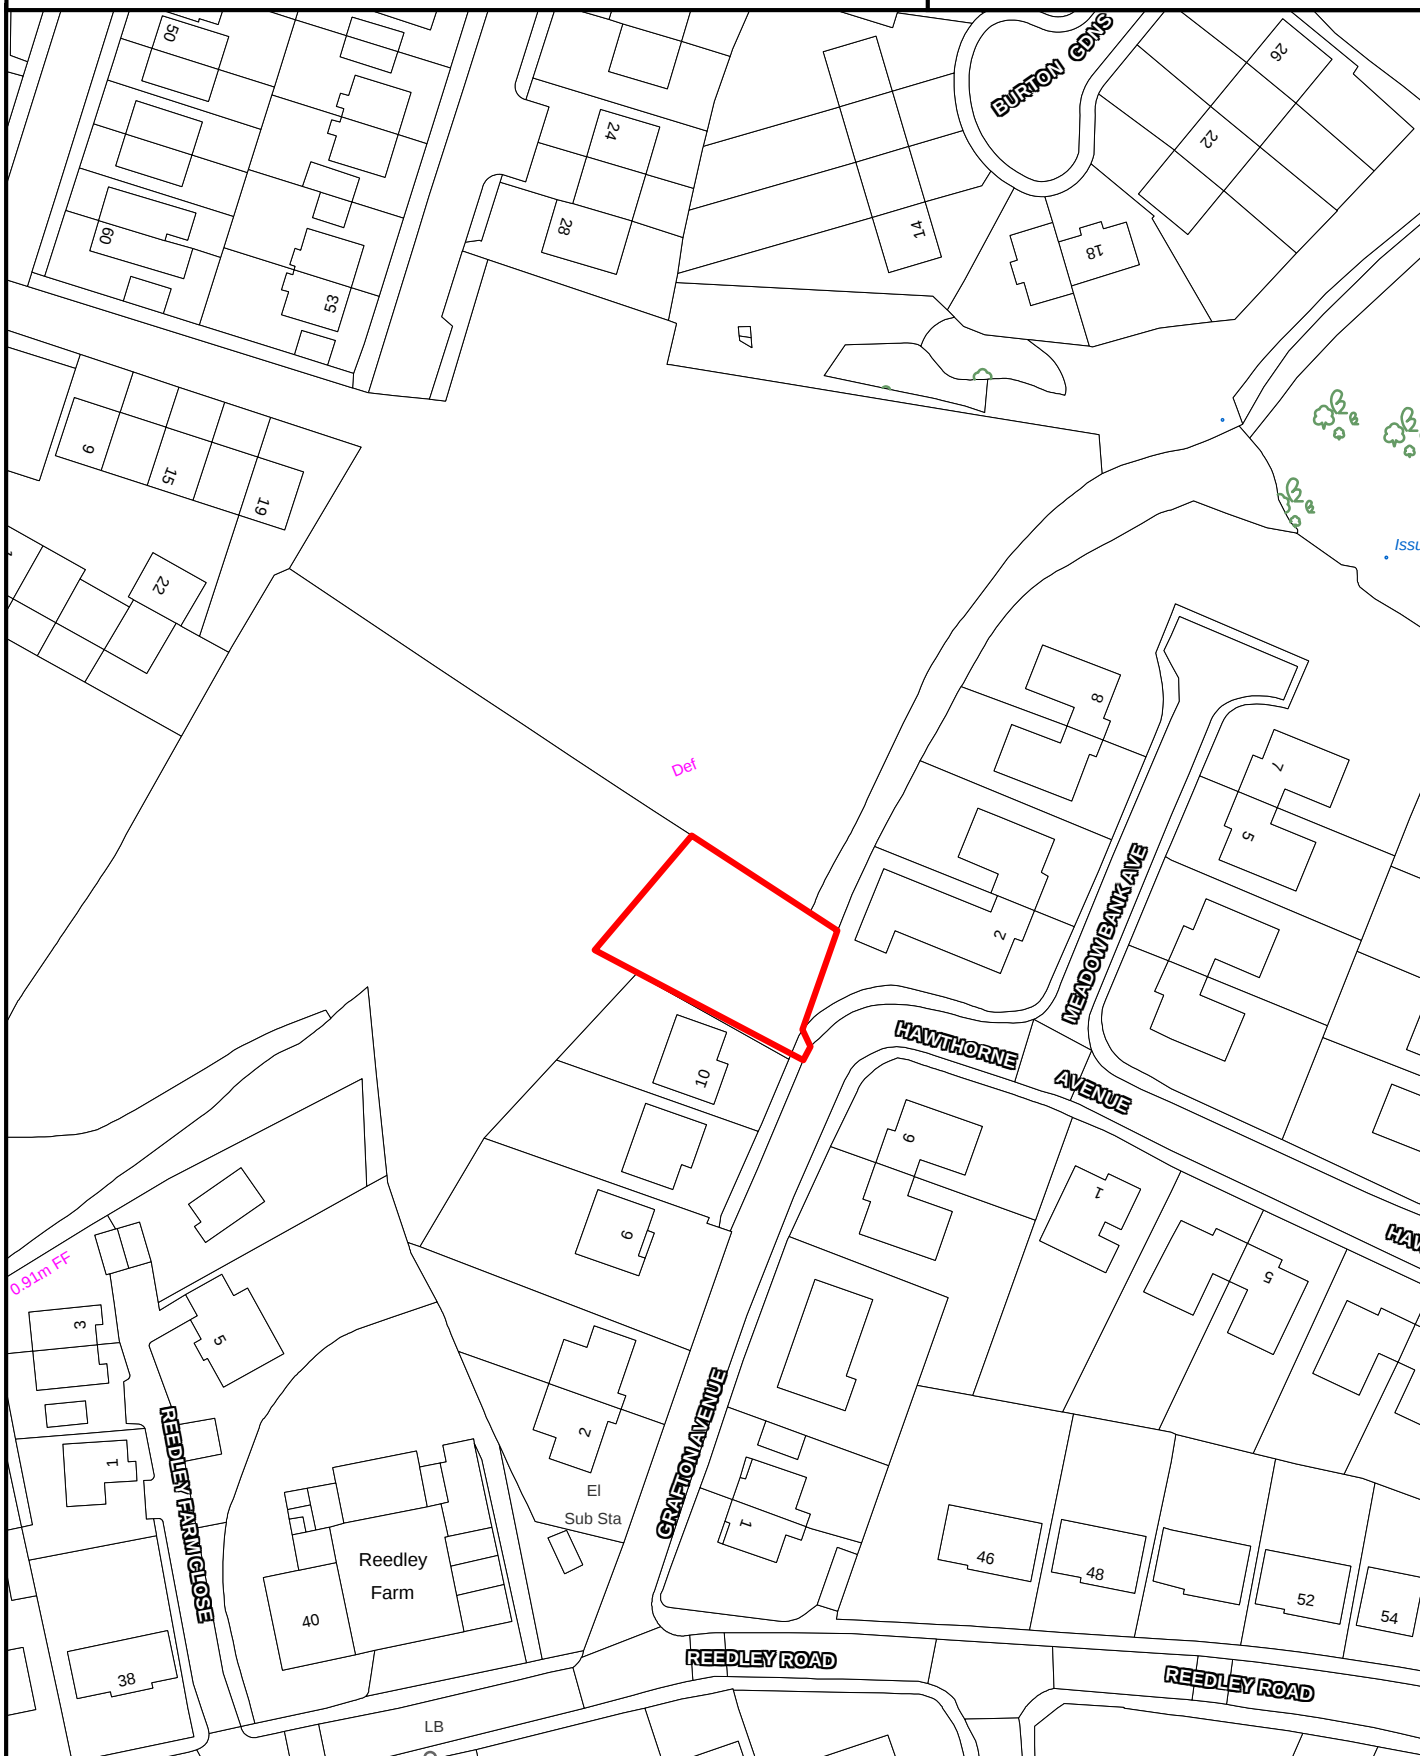

SCALE 1:1,000

Crown Copyright
All Rights Reserved
100019669 - 2007



Site boundary of planning permission




BRIERFIELD

SITE REF:

5-7 Bird Street

BR043

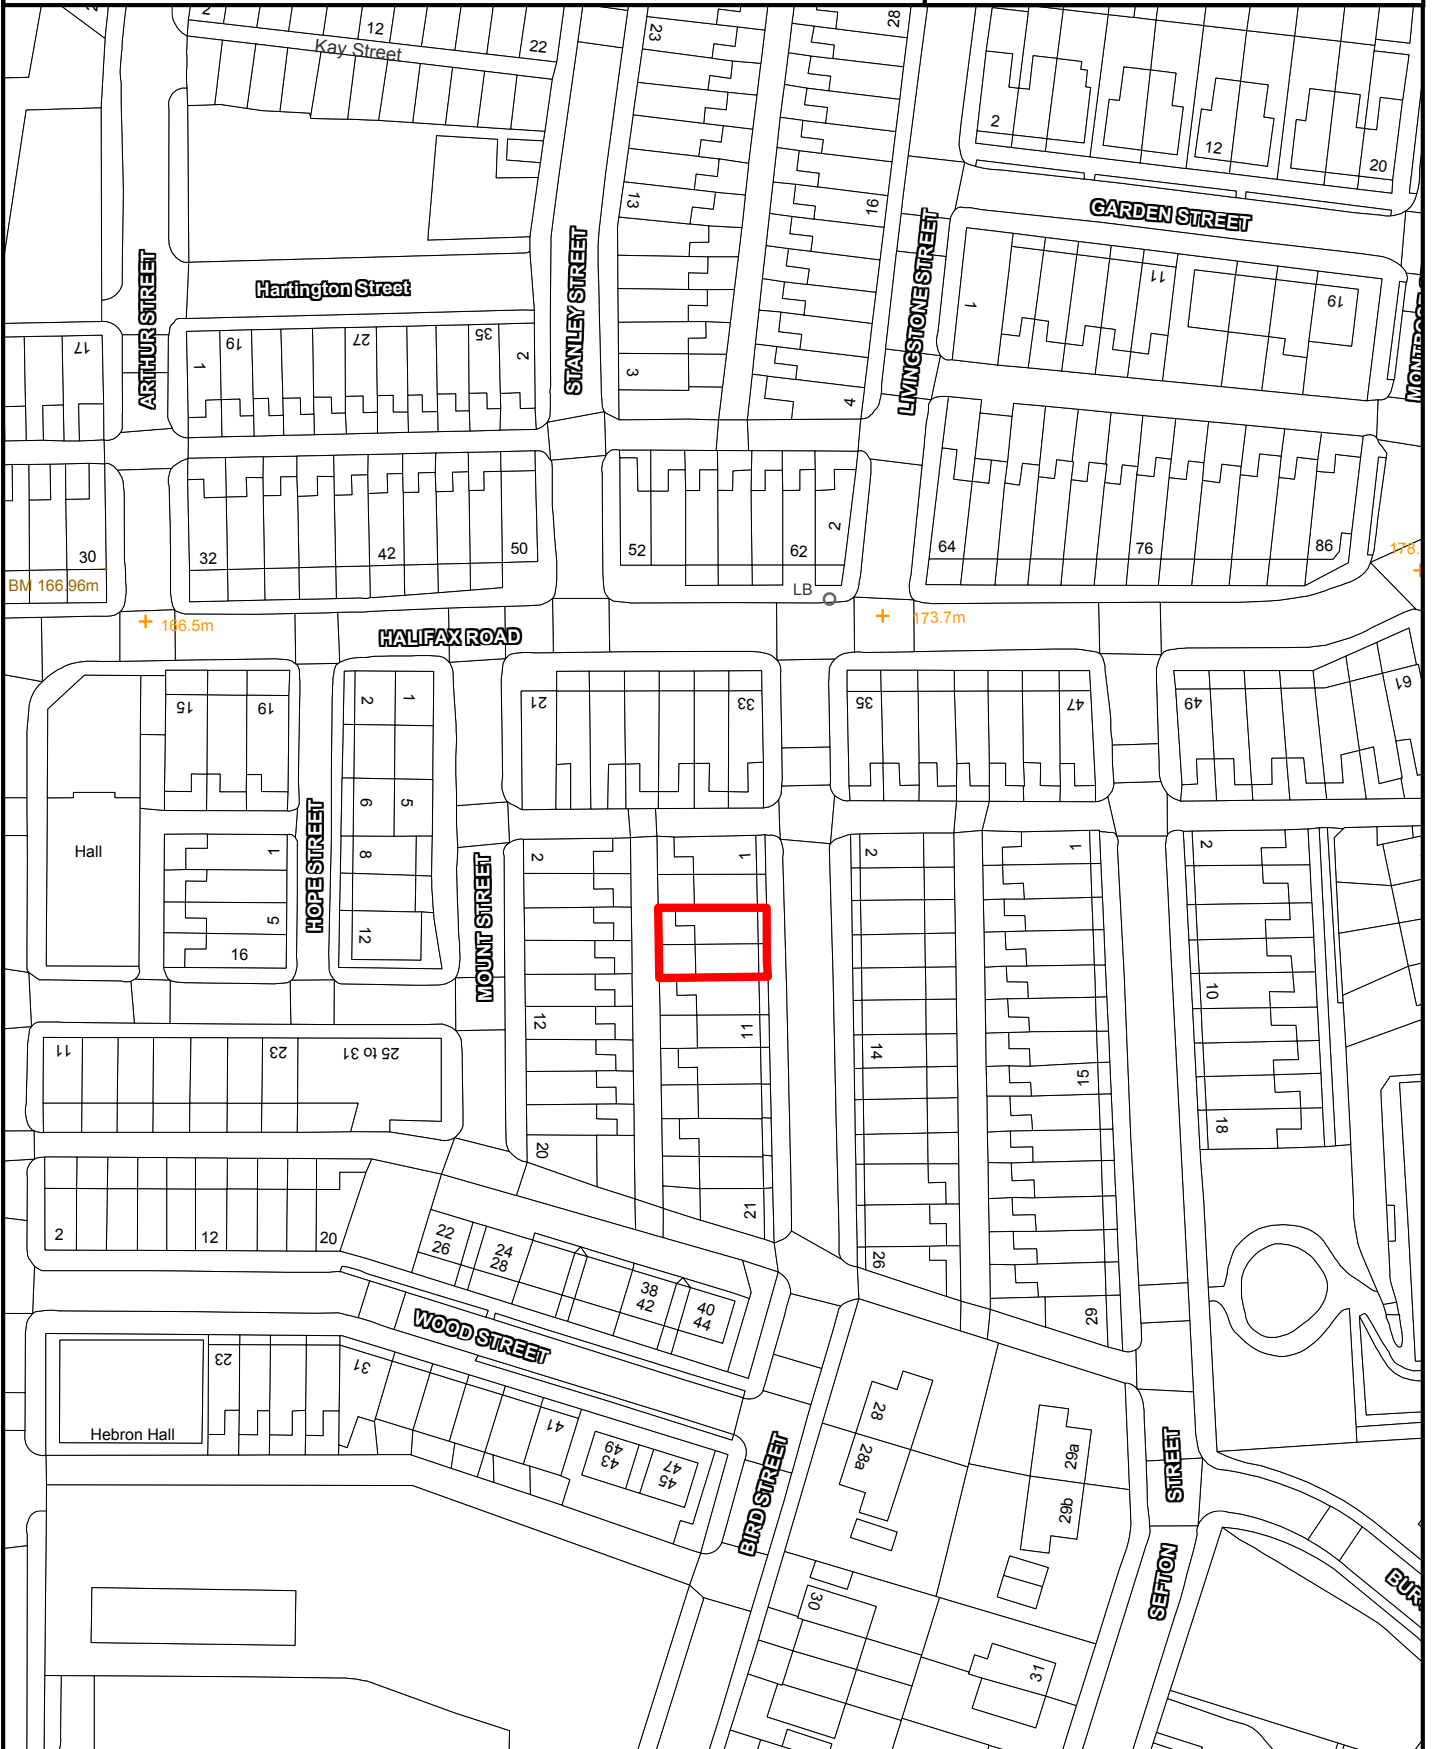

SCALE 1:1000

Crown Copyright
All Rights Reserved
100019669 - 2008




Site boundary of planning permission

COLNE

SITE REF:

59 Birtwhistle Avenue

CE057

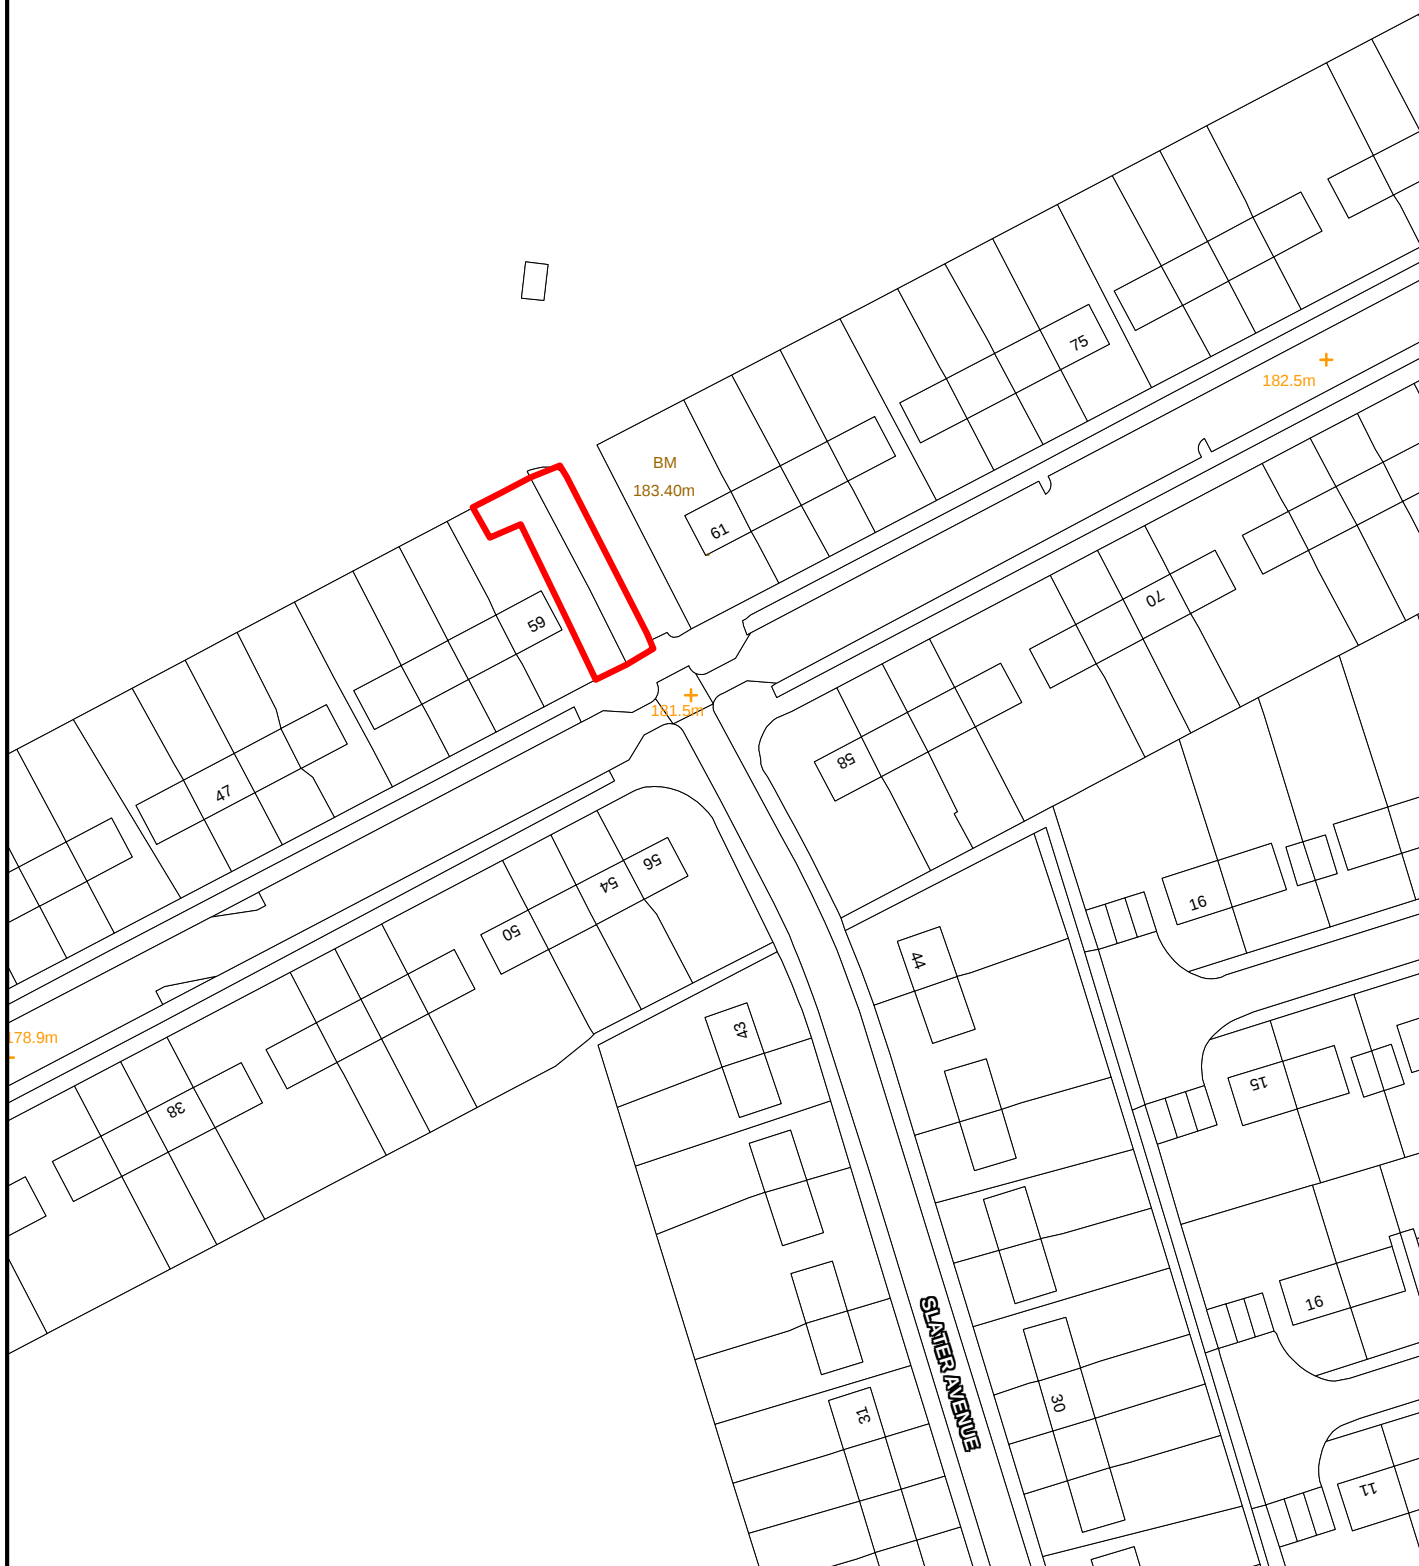

SCALE 1:1,000

Crown Copyright
All Rights Reserved
100019669 - 2007



Site boundary of planning permission




COLNE

SITE REF:

Land adjacent to to 32 Standroyd Road

CE067

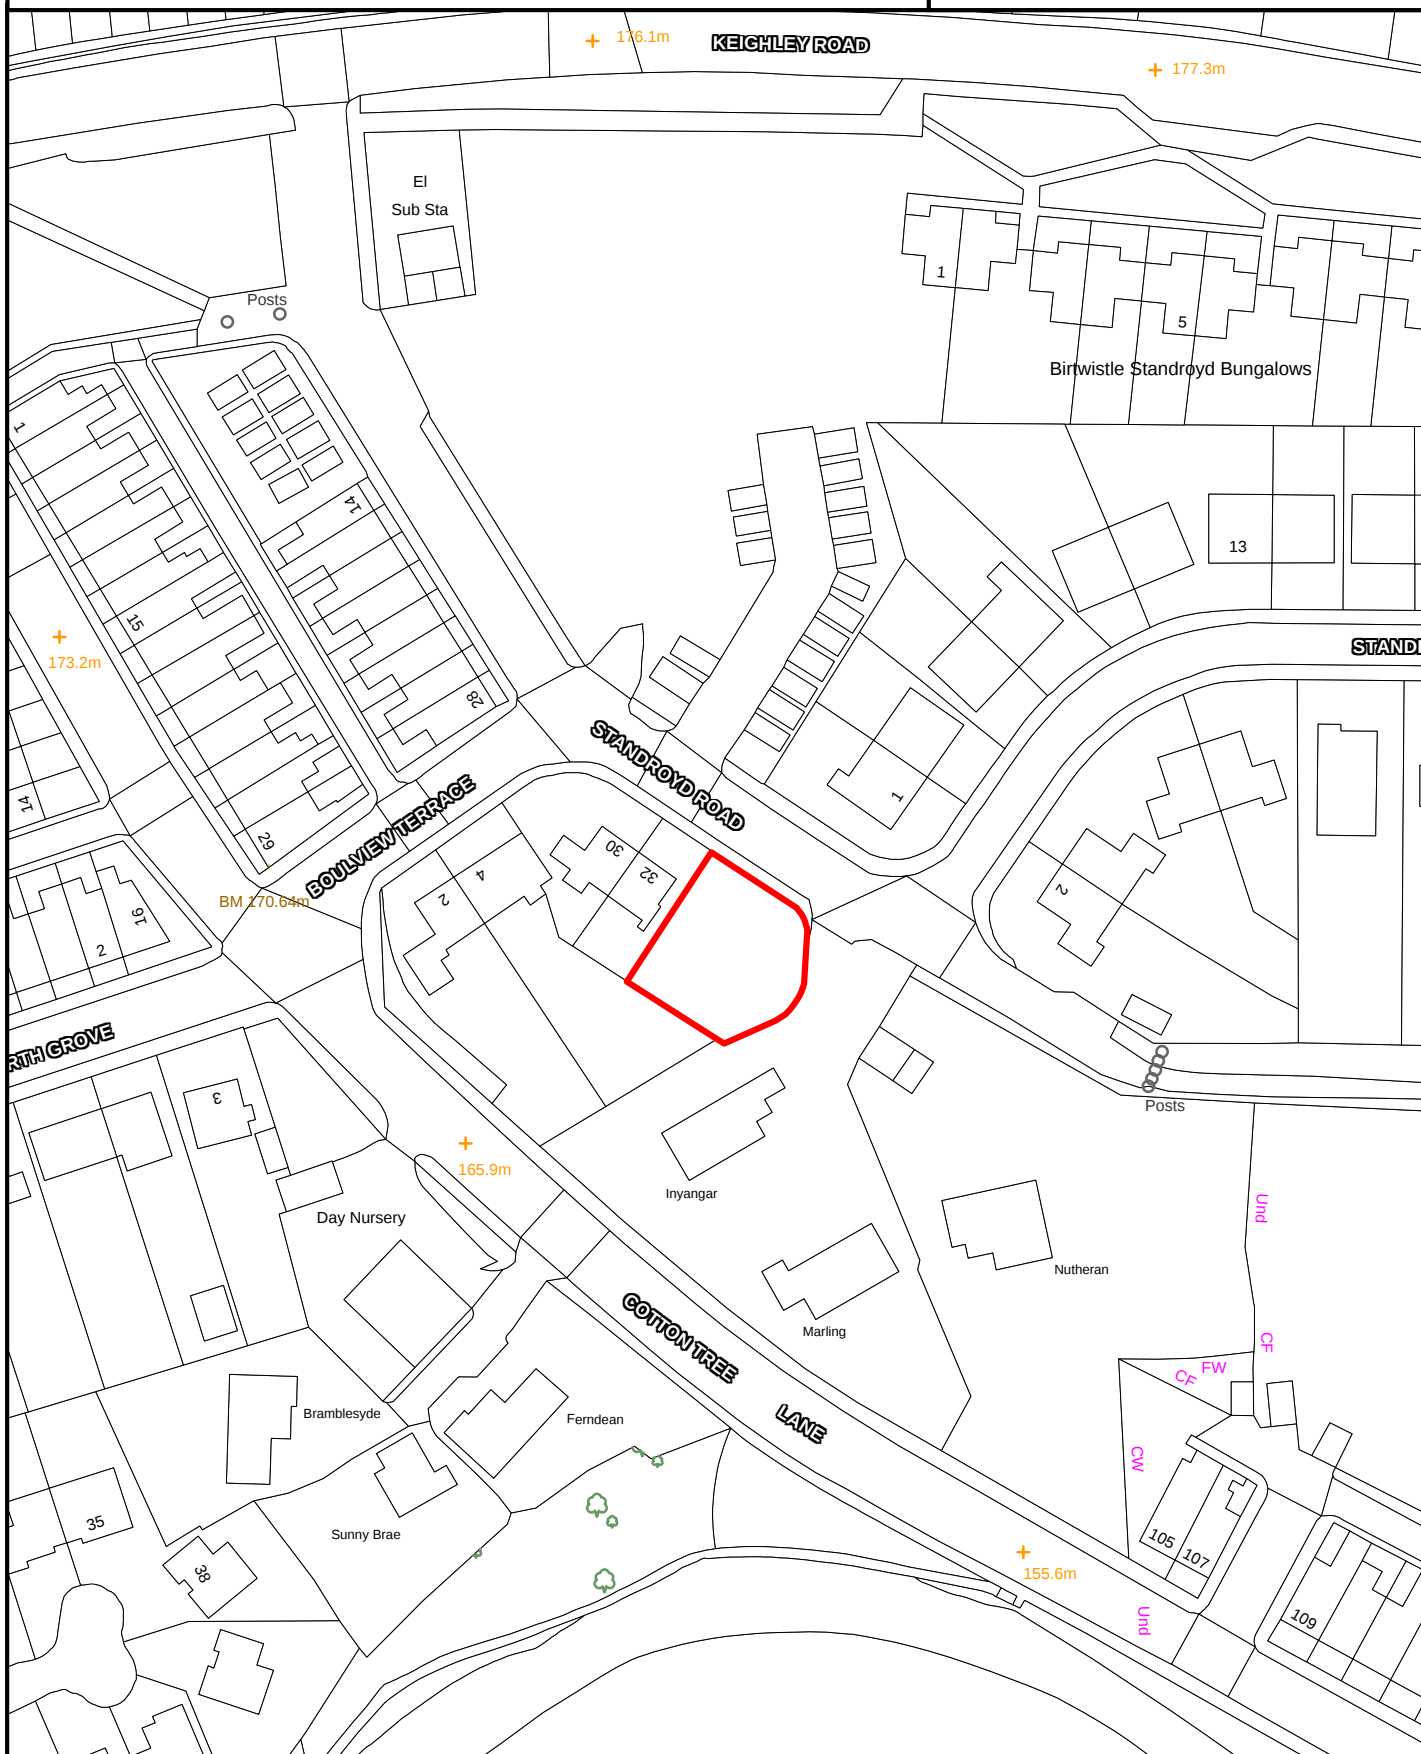

SCALE 1:1,000

Crown Copyright
All Rights Reserved
100019669 - 2007



Site boundary of planning permission




COLNE

SITE REF:

The Works, Colne Lane

CE076

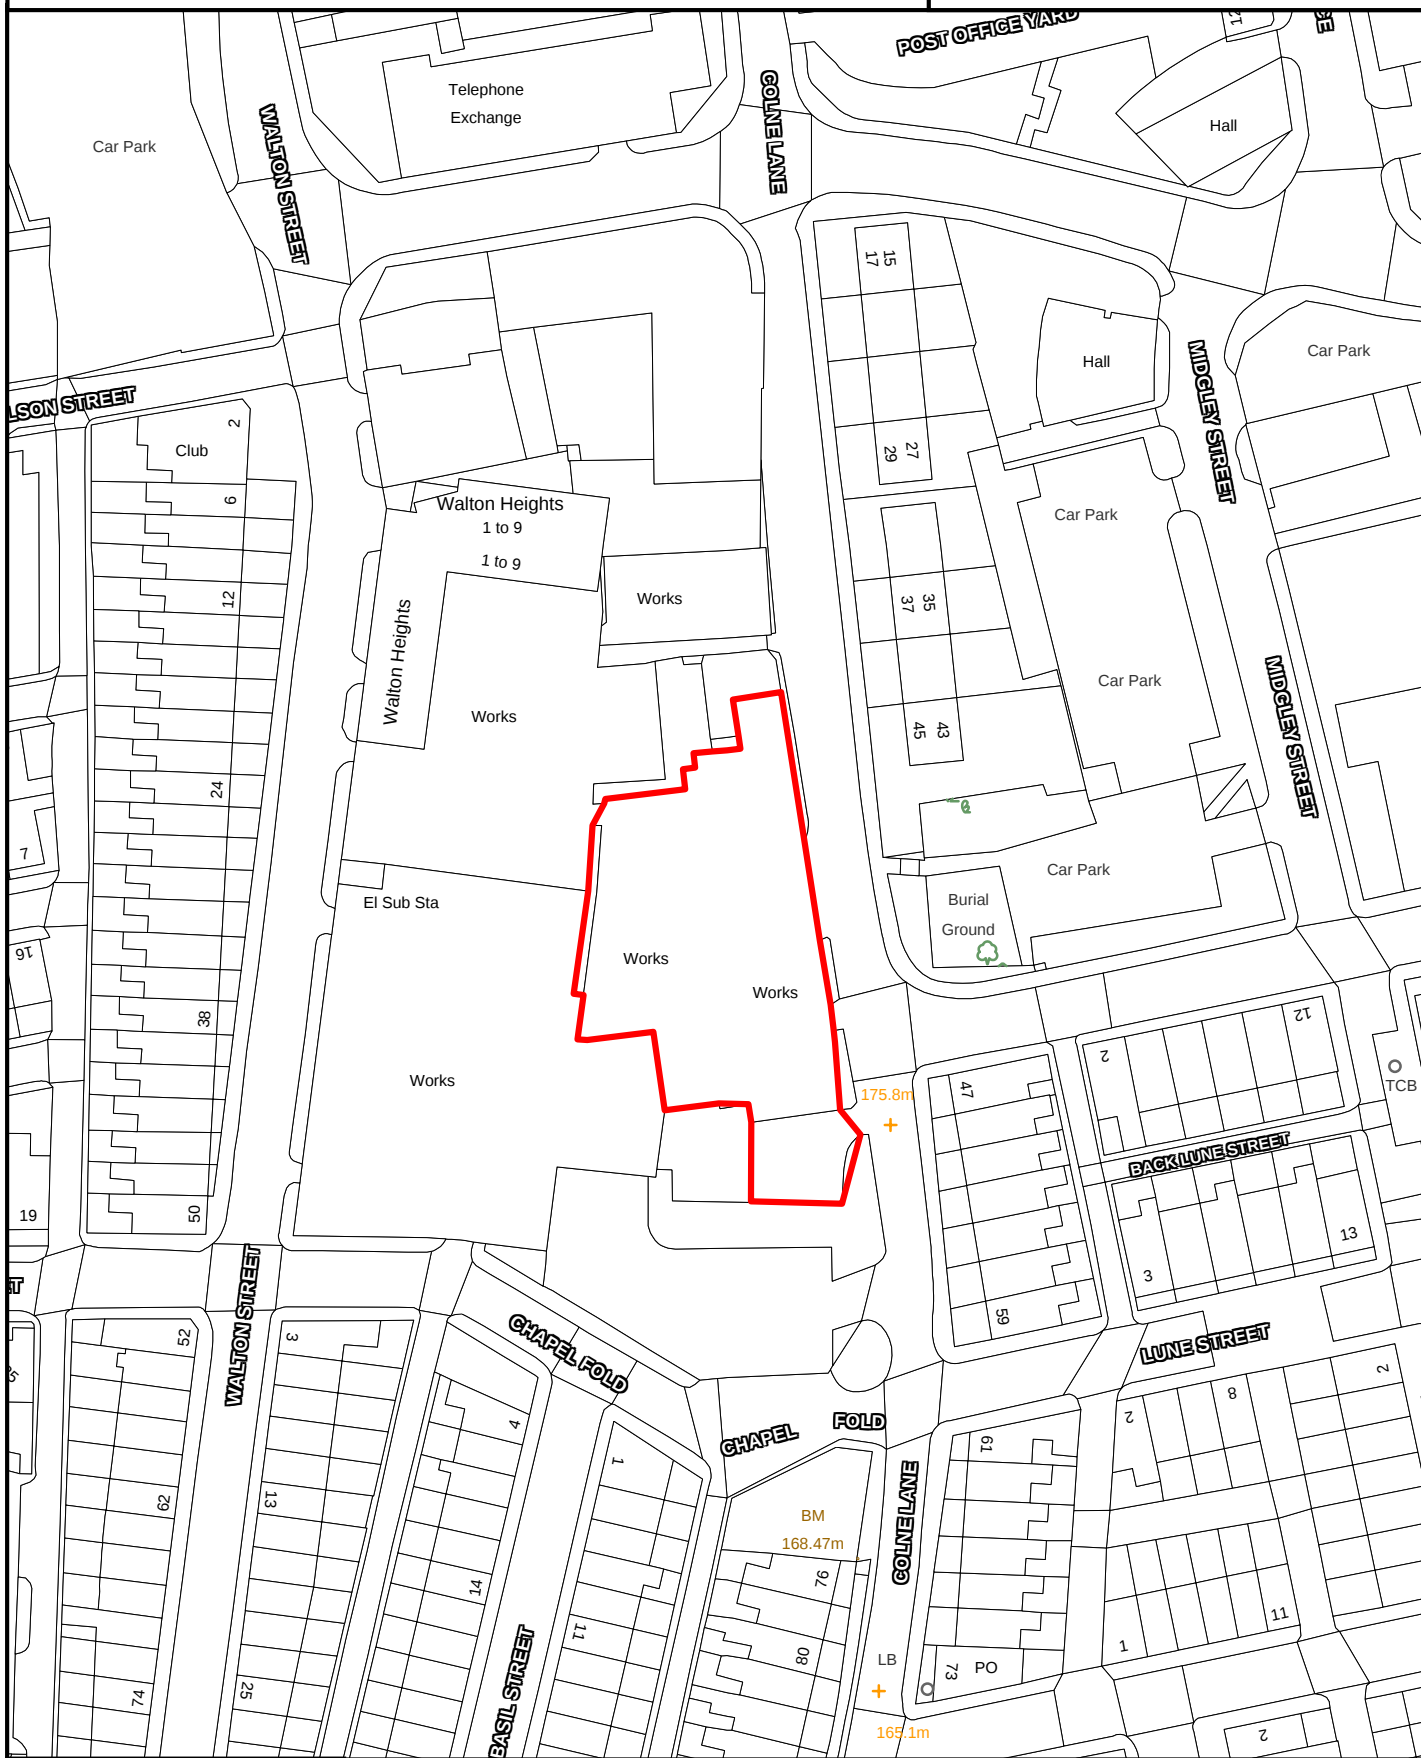

SCALE 1:1,000

Crown Copyright
All Rights Reserved
100019669 - 2007



Site boundary of planning permission



COLNE

SITE REF:

High Clough Farm, Skipton Old Road

CE091

Path (um)

High Clough Farm



Site boundary of planning permission



SCALE 1:1,000

Crown Copyright
All Rights Reserved
100019669 - 2007




COLNE

SITE REF:

High Clough Farm, Skipton Old Road

CE092

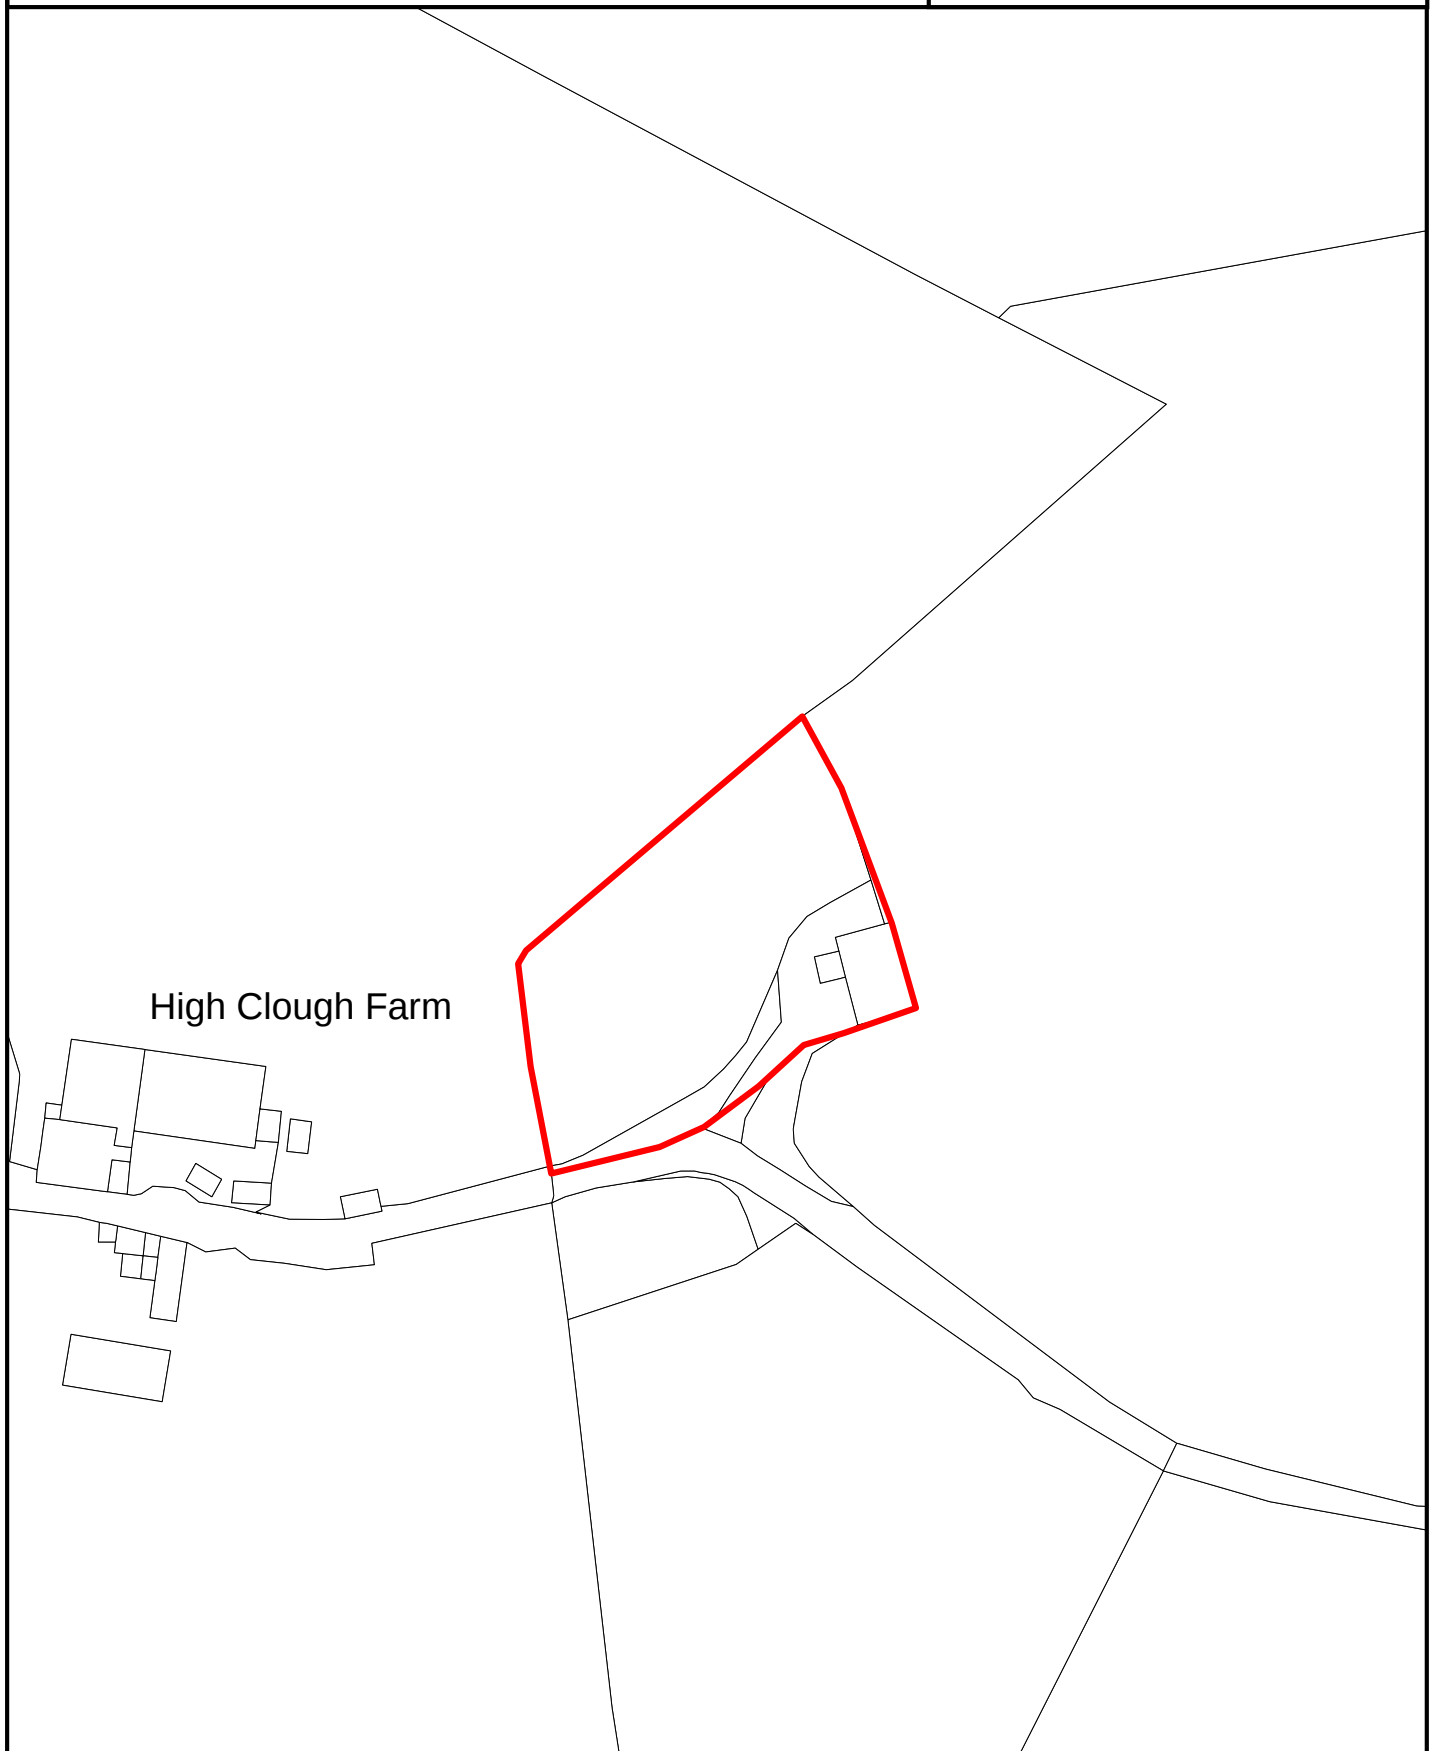


High Clough Farm



SCALE 1:1,000

Crown Copyright
All Rights Reserved
100019669 - 2007

 

Site boundary of planning permission




COLNE

SITE REF:

Green Works, Knotts Lane

CE100

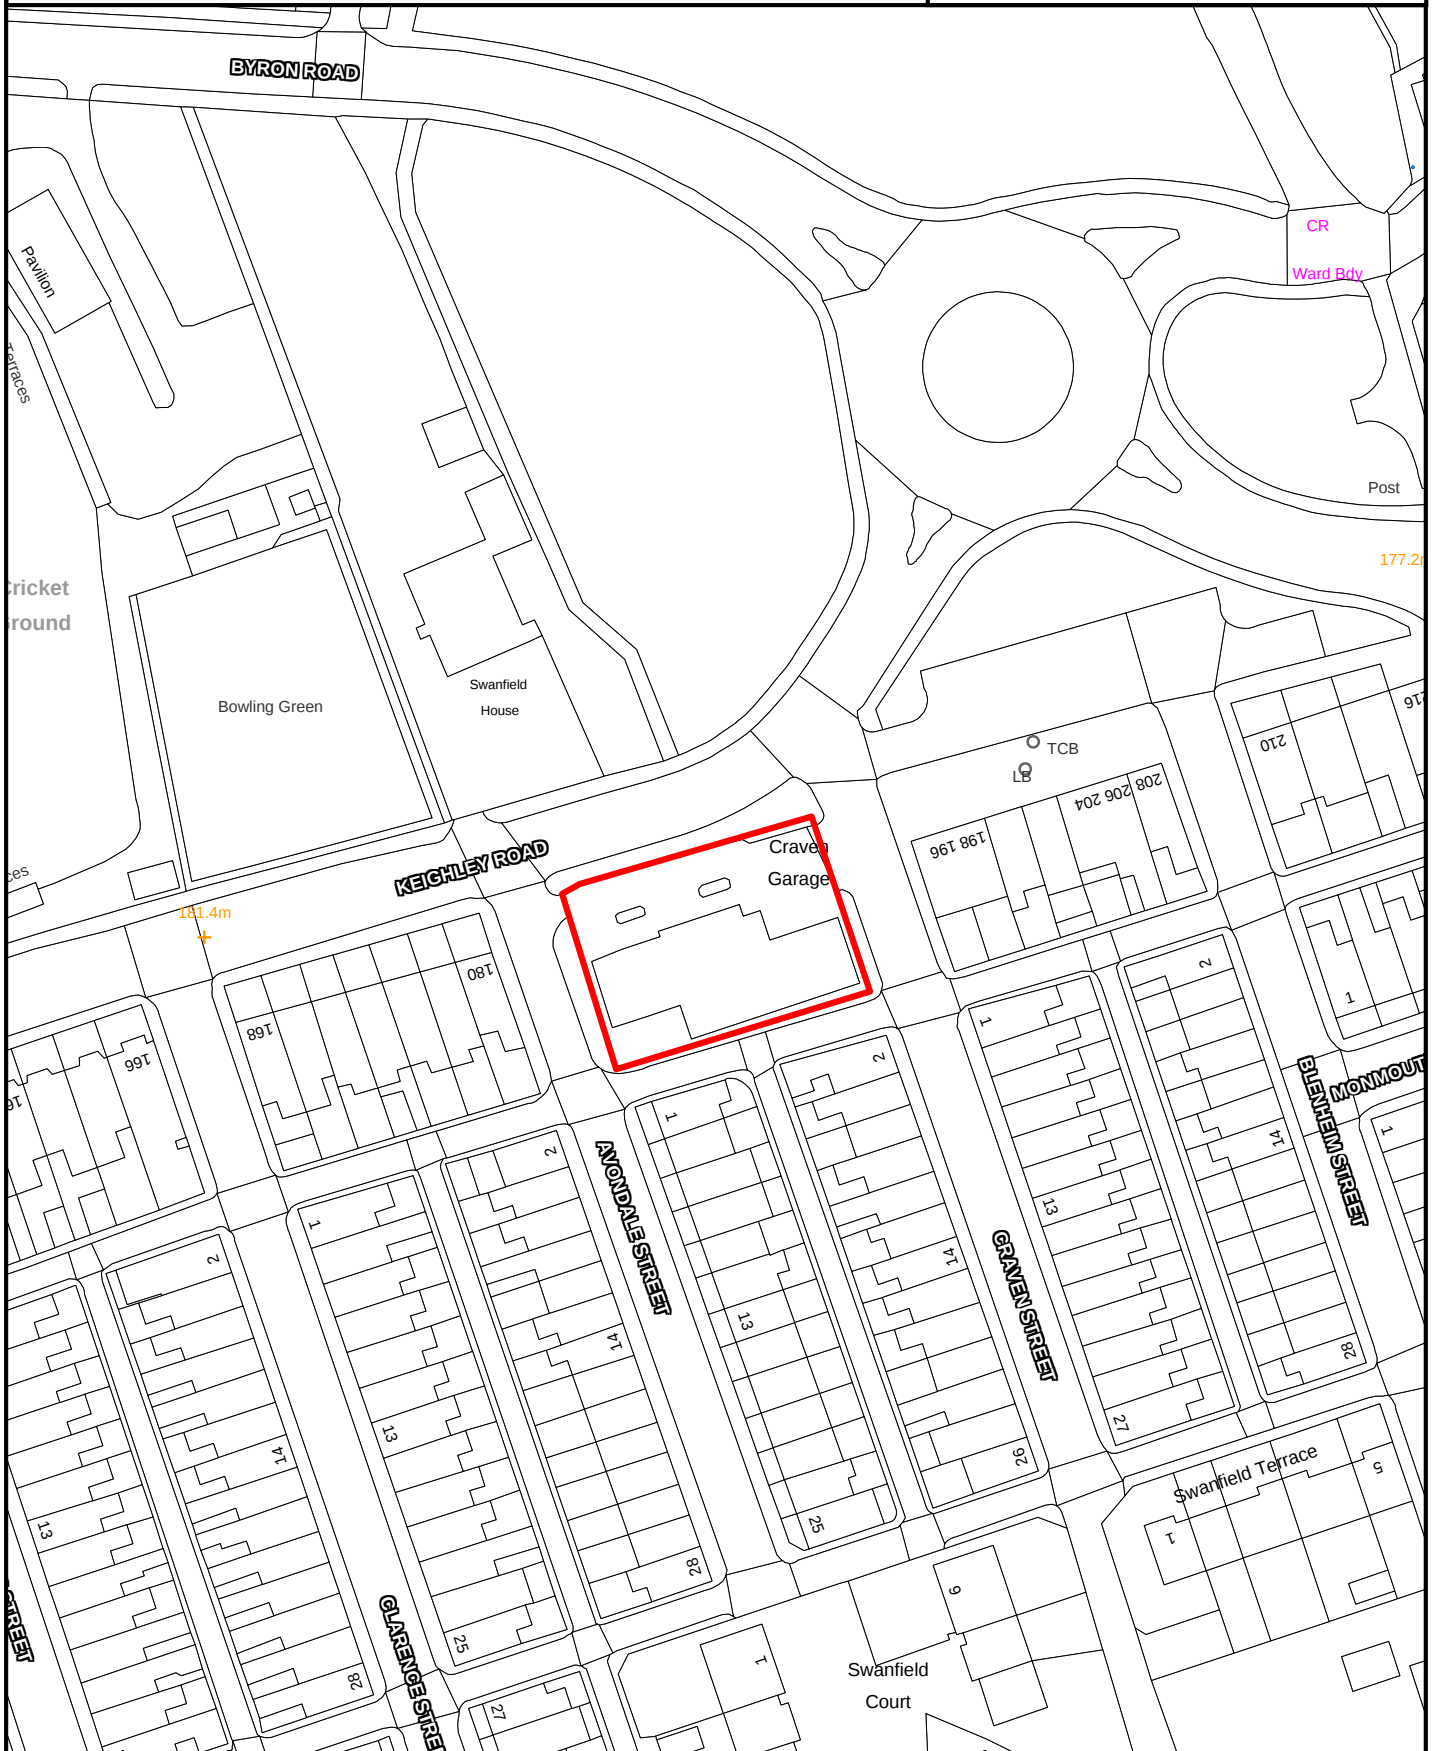

SCALE 1:1,000

Crown Copyright
All Rights Reserved
100019669 - 2007



Site boundary of planning permission




EARBY

SITE REF:

15-17 Albion Street

EY031

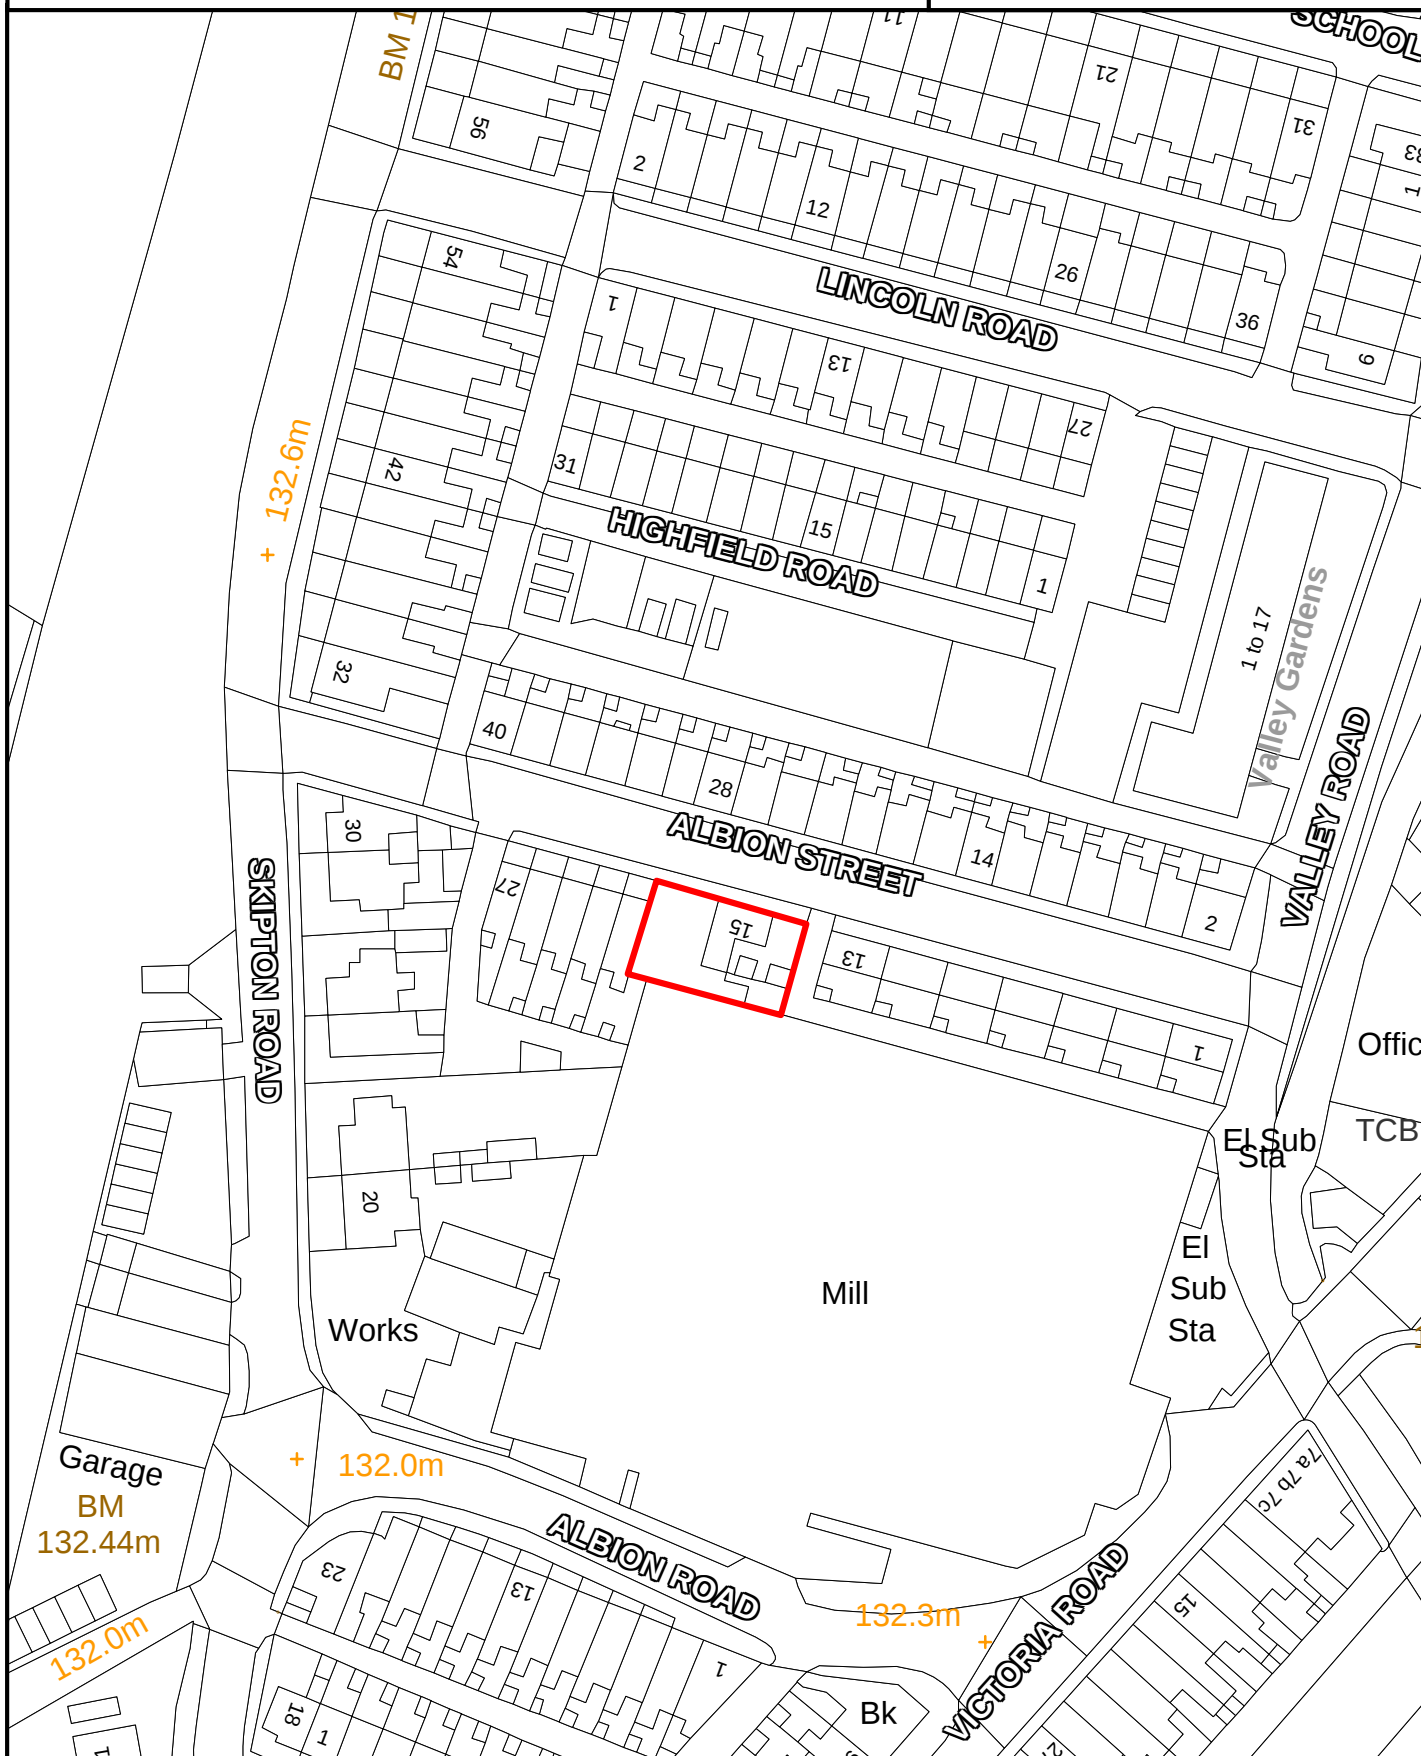

SCALE 1:1,000

Crown Copyright
All Rights Reserved
100019669 - 2007



Site boundary of planning permission




EARBY

SITE REF:

Wardle Storey Plc, Grove Mill

EY033

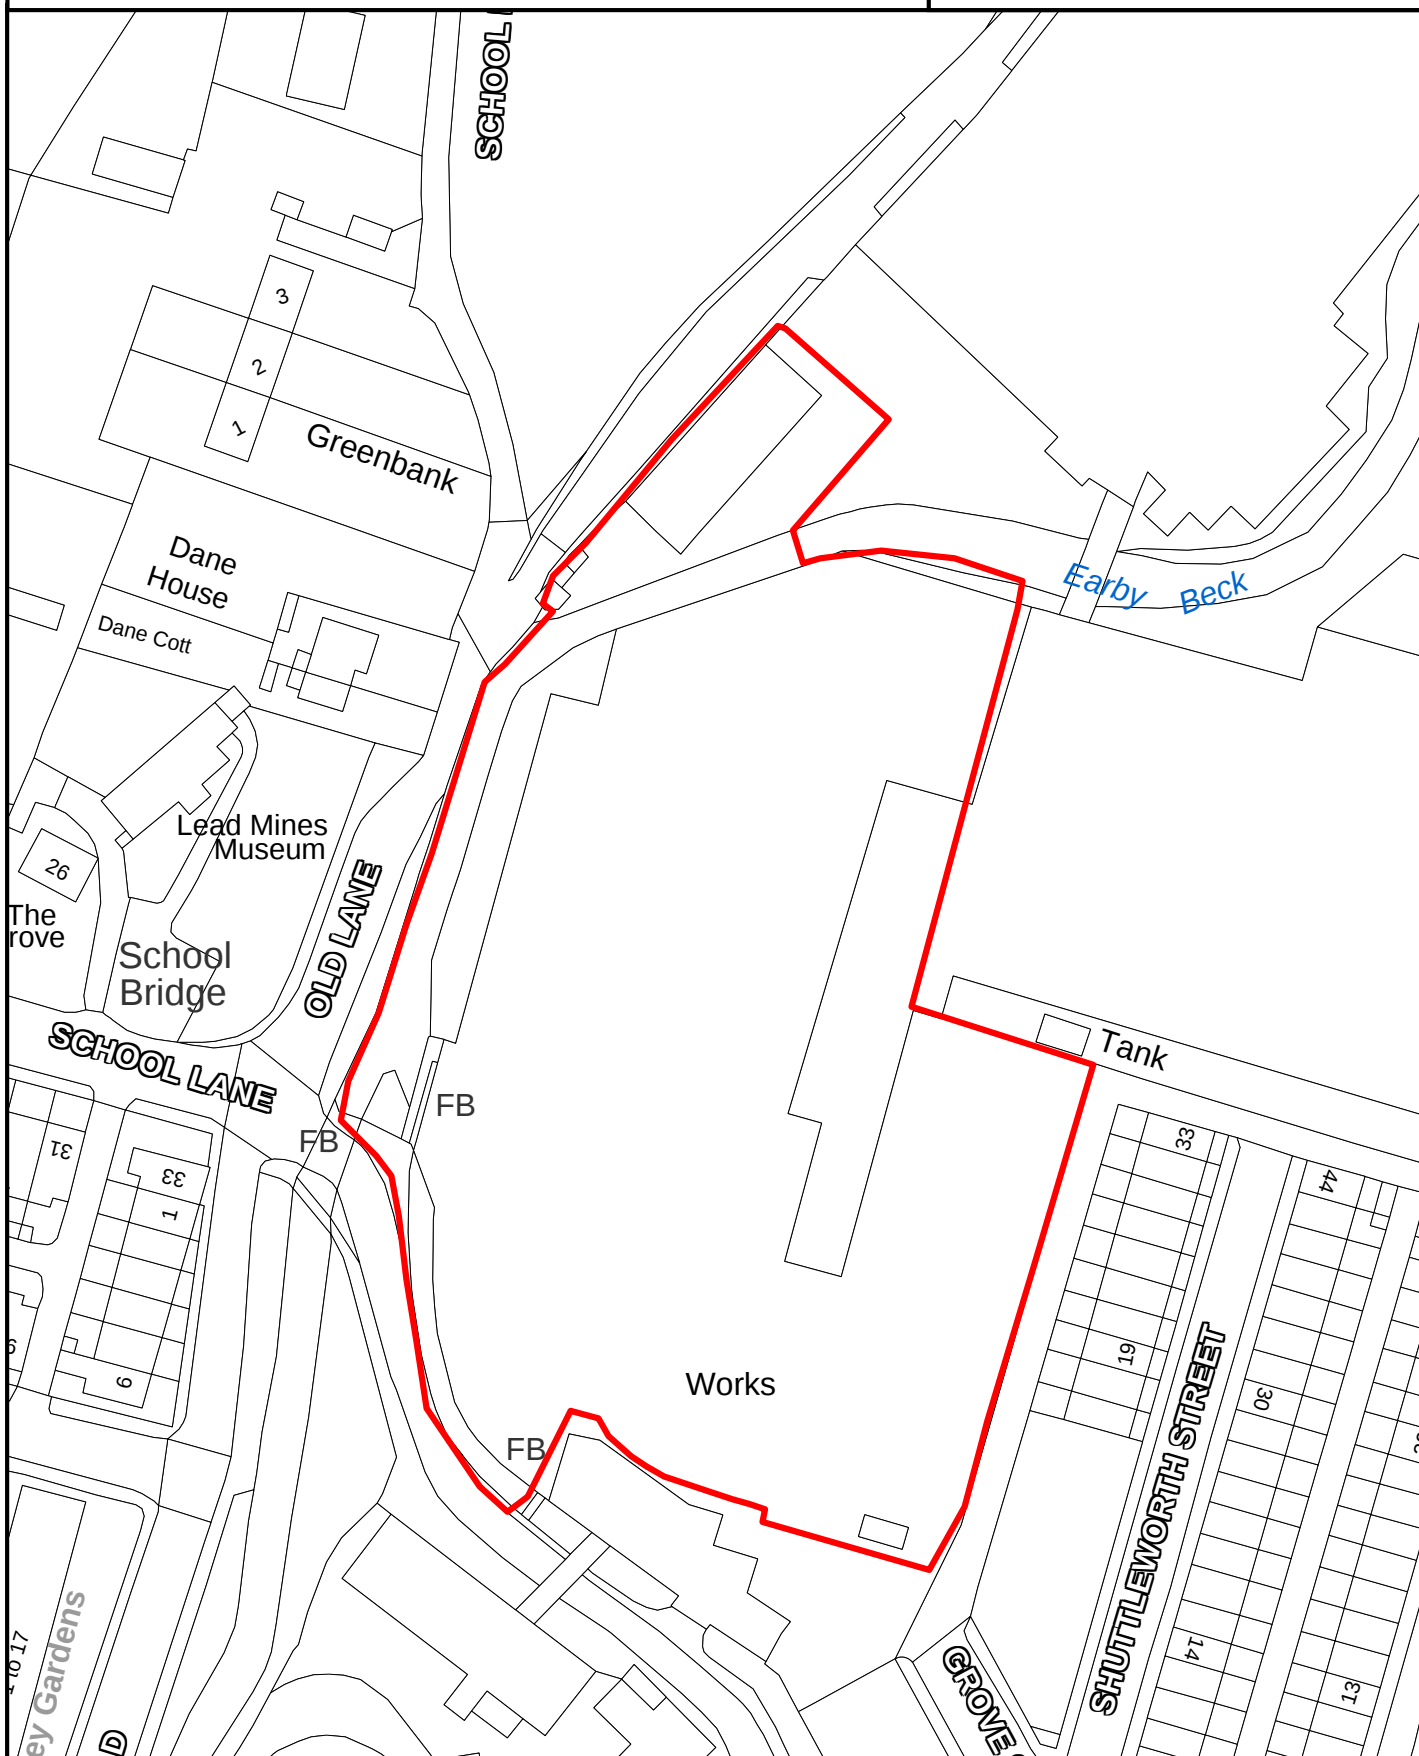

SCALE 1:1,000

Crown Copyright
All Rights Reserved
100019669 - 2007



Site boundary of planning permission




EARBY

SITE REF:

EY034

D Wilkinson & Co, Riley Street Garage,
Riley Street

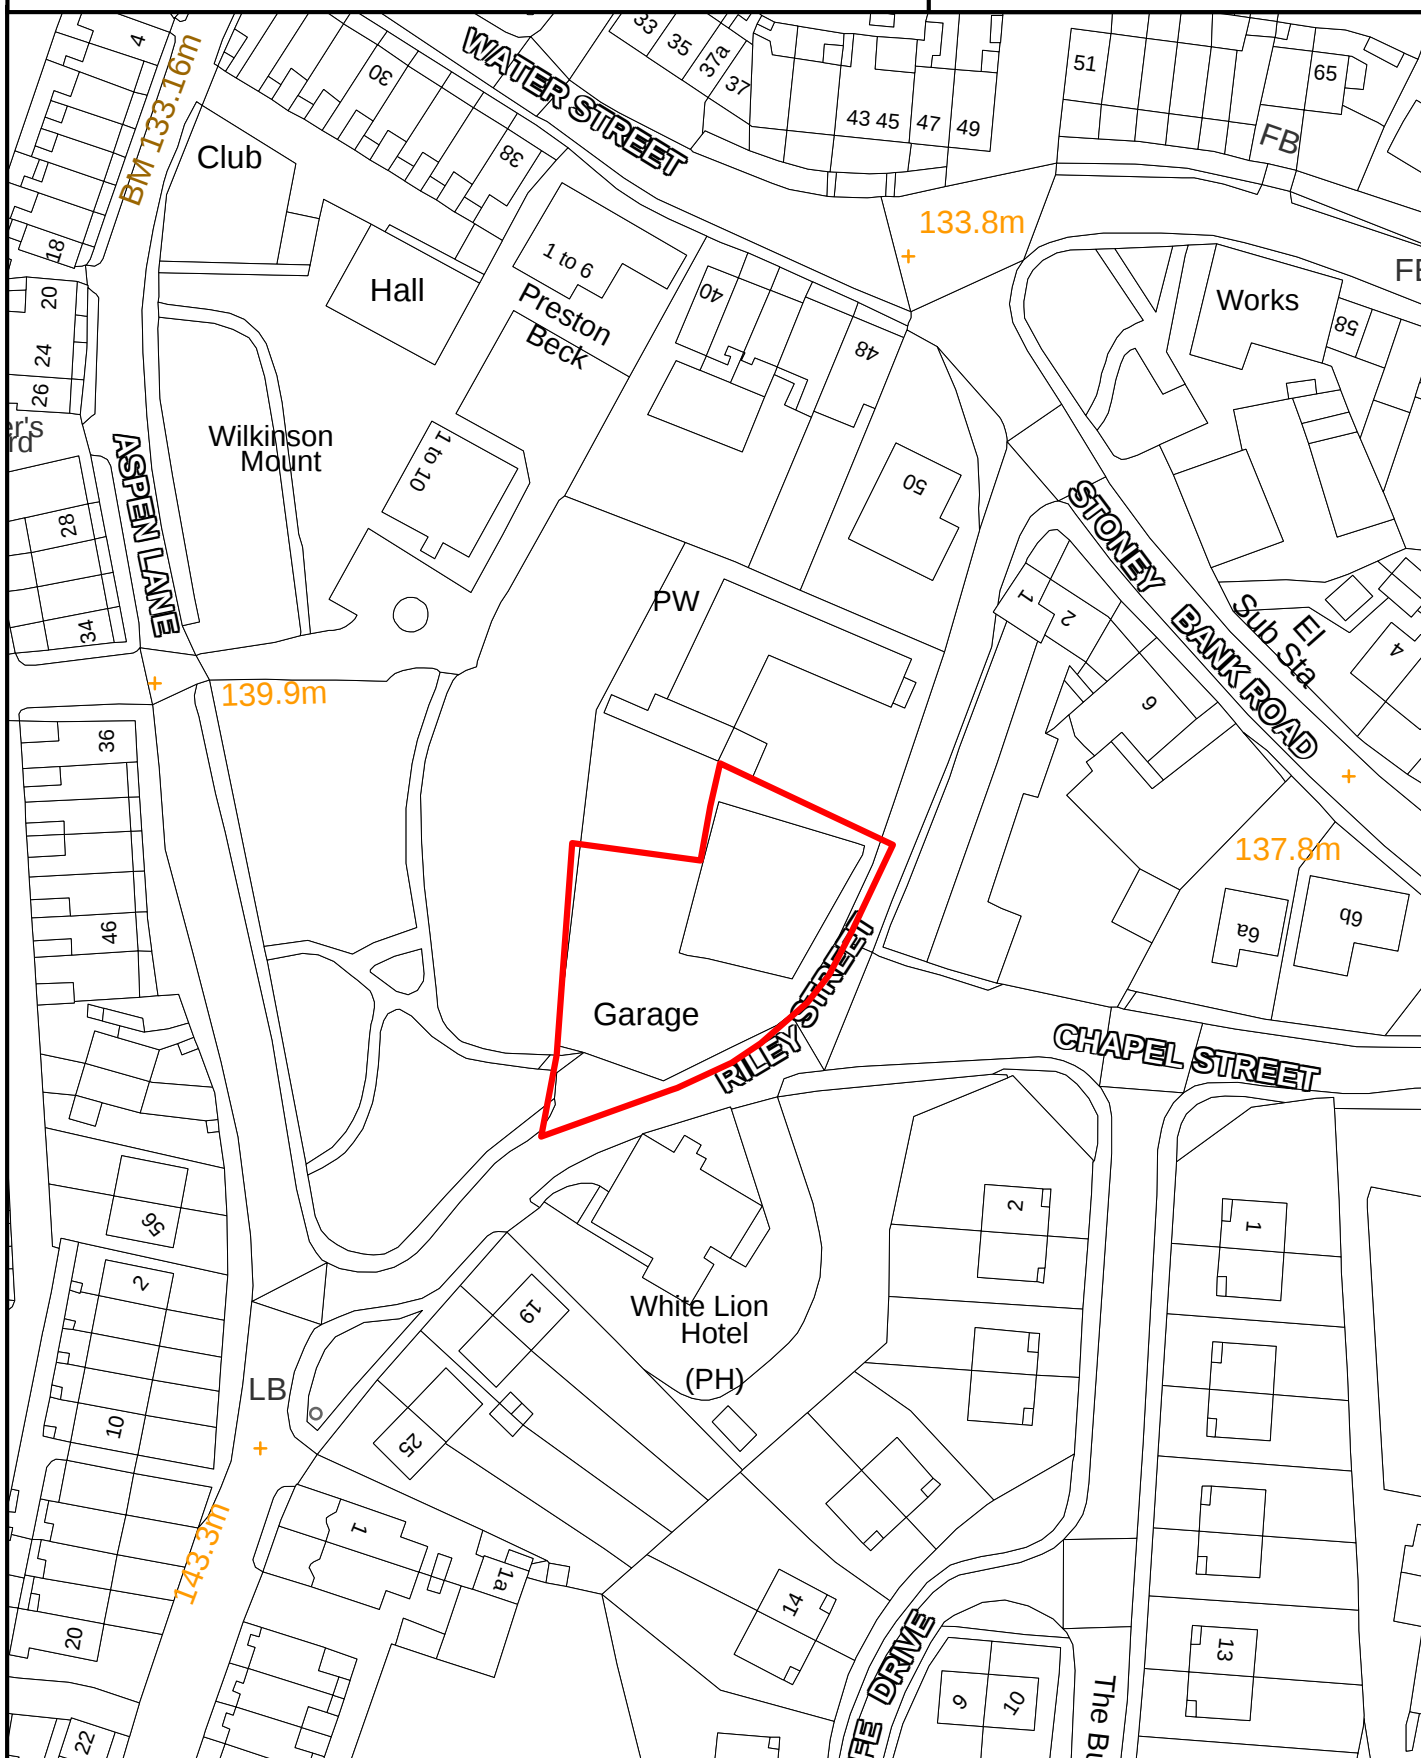

SCALE 1:1,000

Crown Copyright
All Rights Reserved
100019669 - 2007



Site boundary of planning permission




EARBY

SITE REF:

7 New Road

EY043

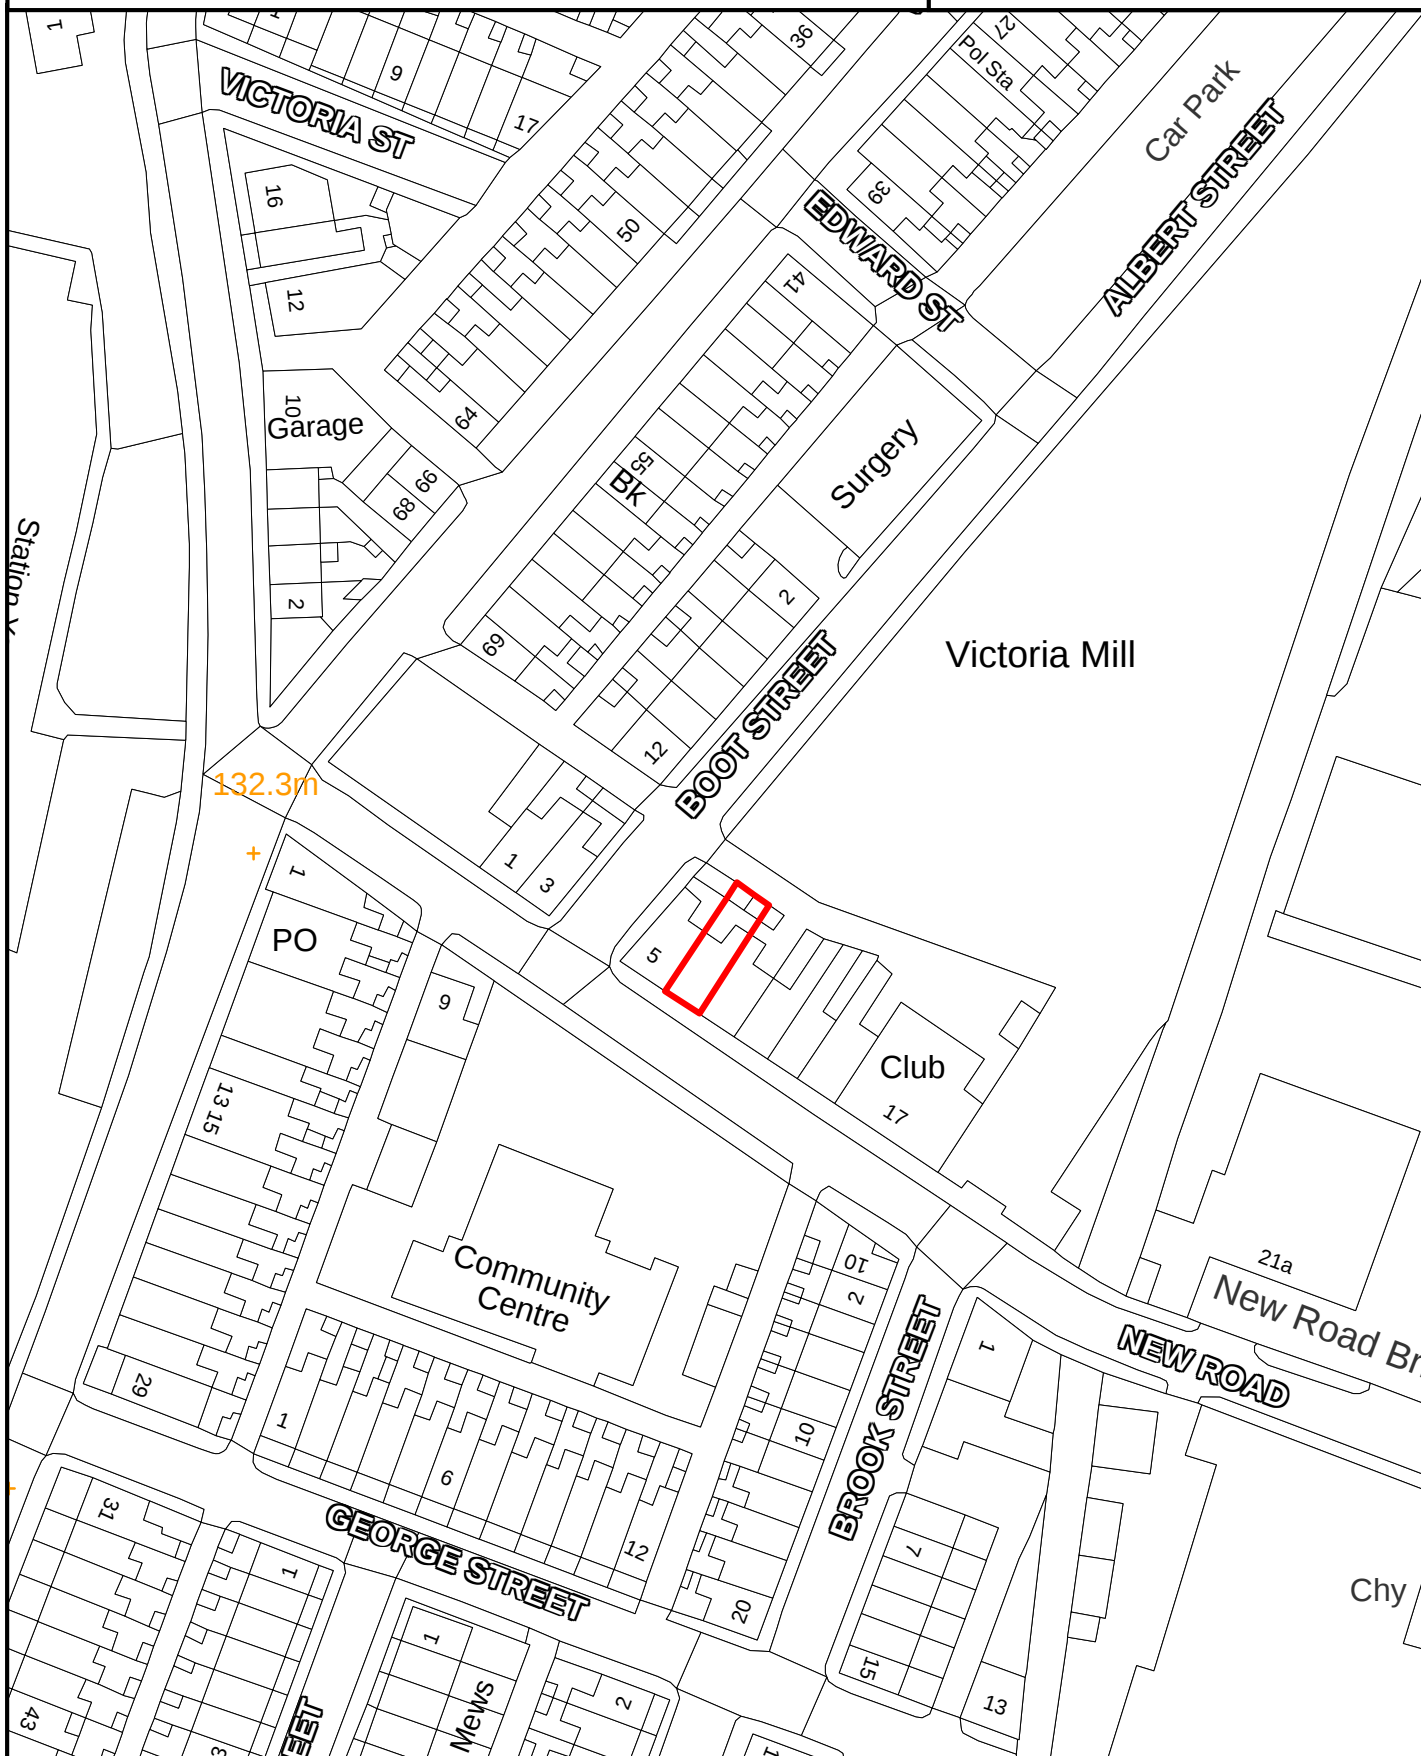

SCALE 1:1,000

Crown Copyright
All Rights Reserved
100019669 - 2007



Site boundary of planning permission



EARBY

SITE REF:

Lower Croft Street

EY044



SCALE 1:1,000

Crown Copyright
All Rights Reserved
100019669 - 2007



Site boundary of planning permission




FOULRIDGE

SITE REF:

Former Foulridge Tea Rooms & Resturant
Canal House, Warehouse Lane

FO022

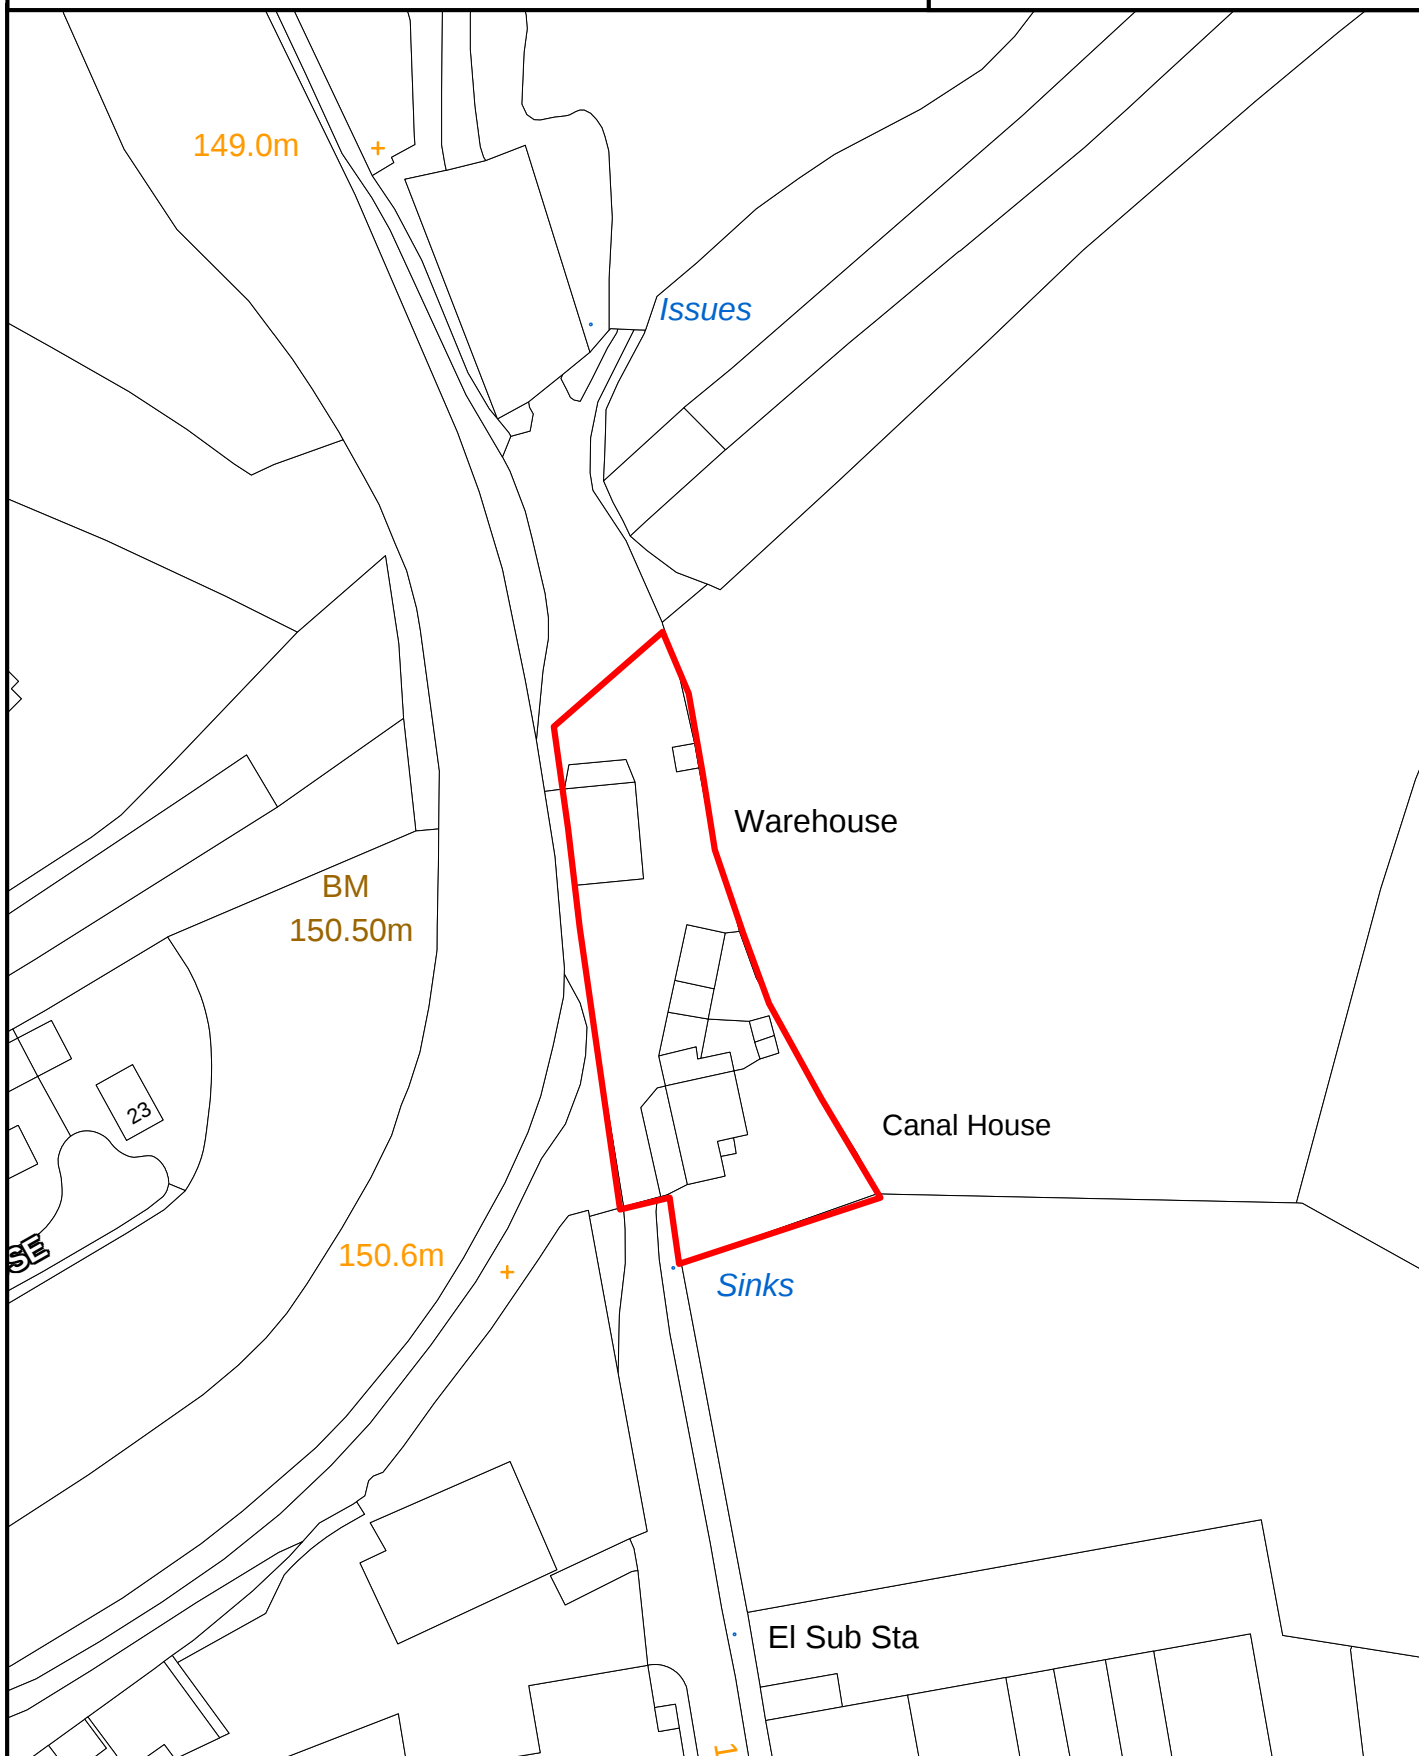

SCALE 1:1,000

Crown Copyright
All Rights Reserved
100019669 - 2007



Site boundary of planning permission




FOULRIDGE

SITE REF:

J A Transport, Station Road Garage,
Station Road

FO023

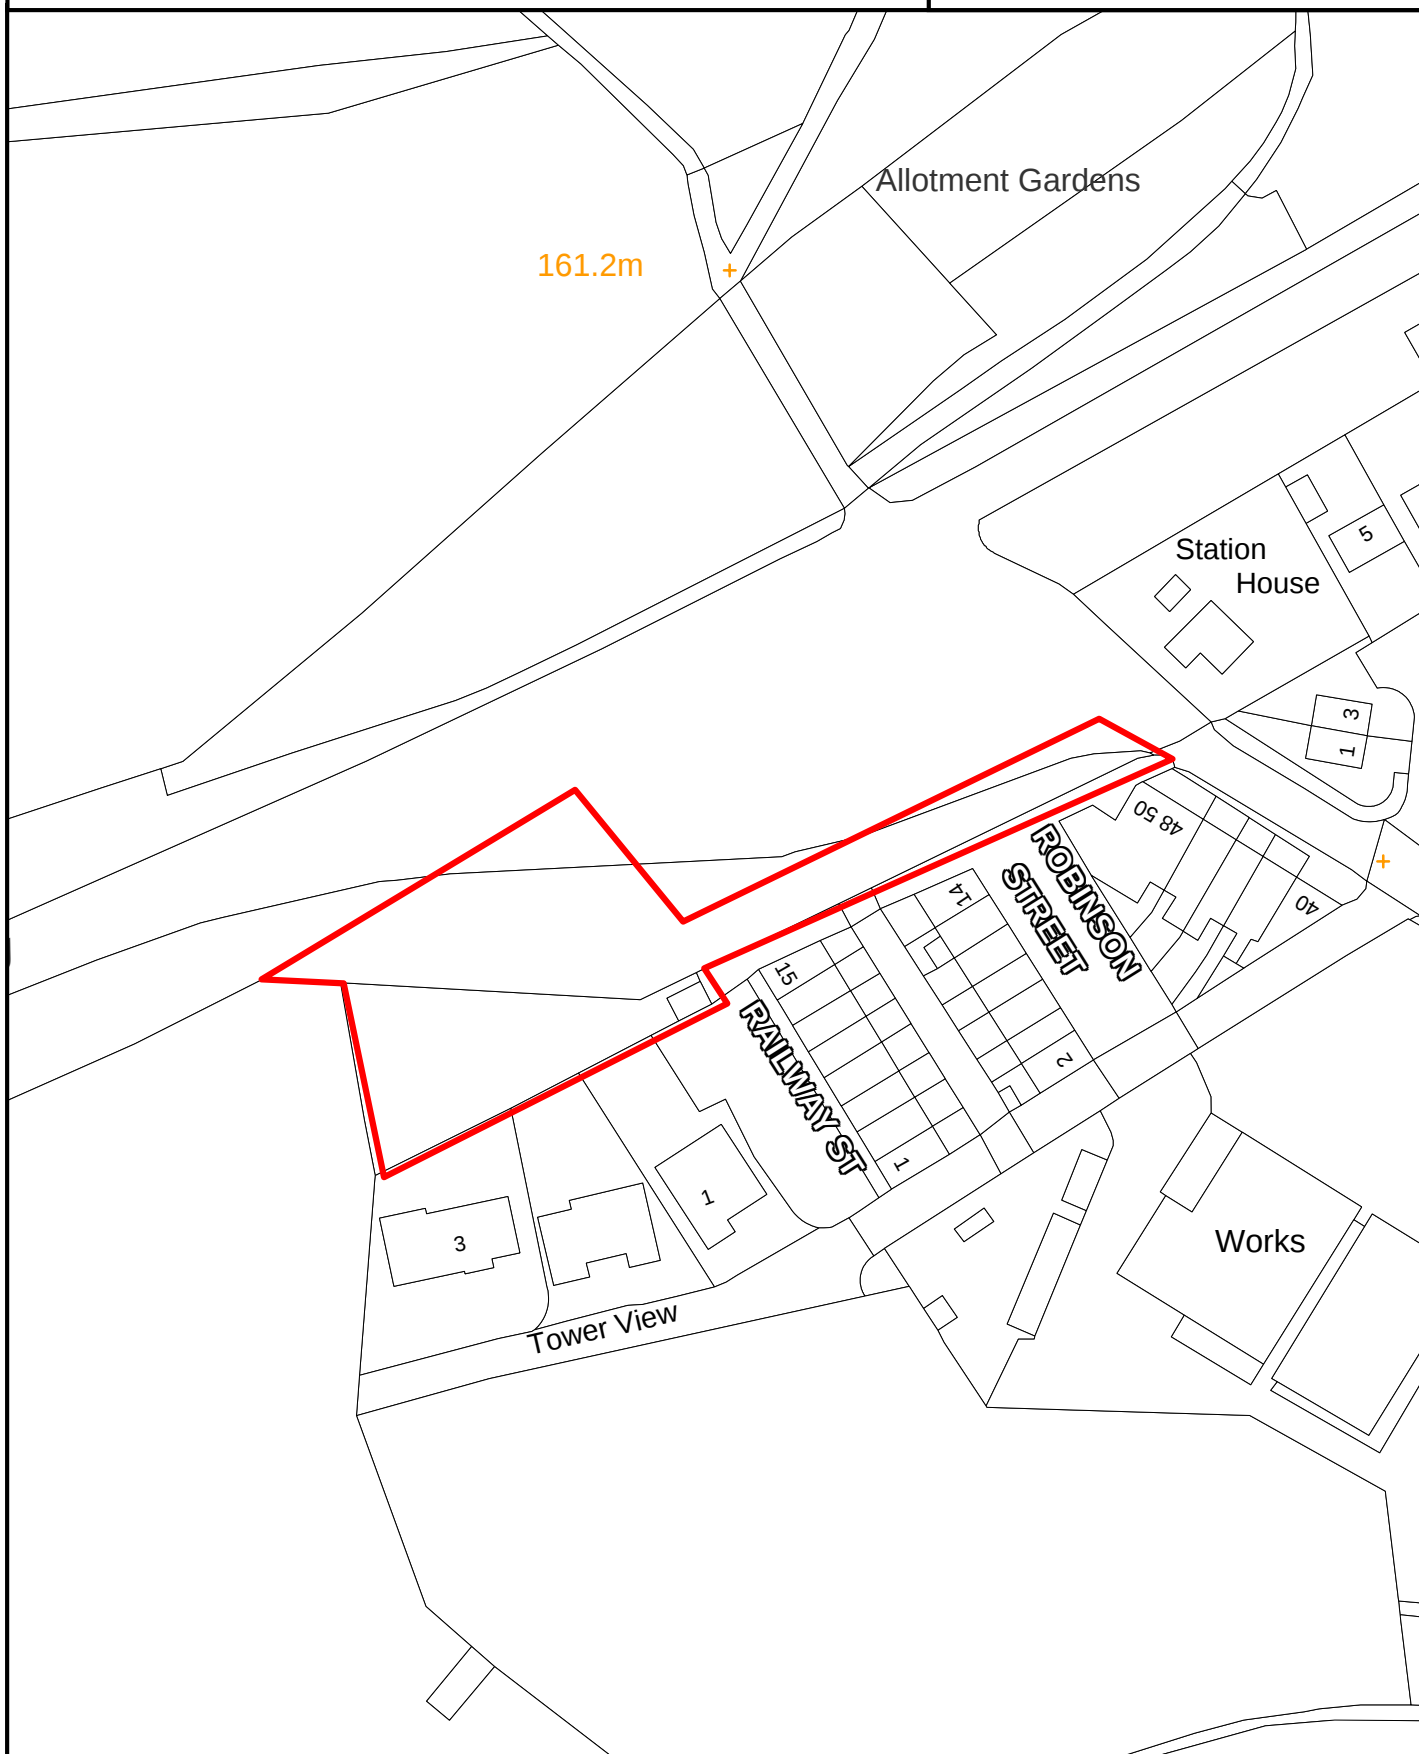

SCALE 1:1,000

Crown Copyright
All Rights Reserved
100019669 - 2007



Site boundary of planning permission




FOULRIDGE

SITE REF:

24 Warehouse Lane

FO024

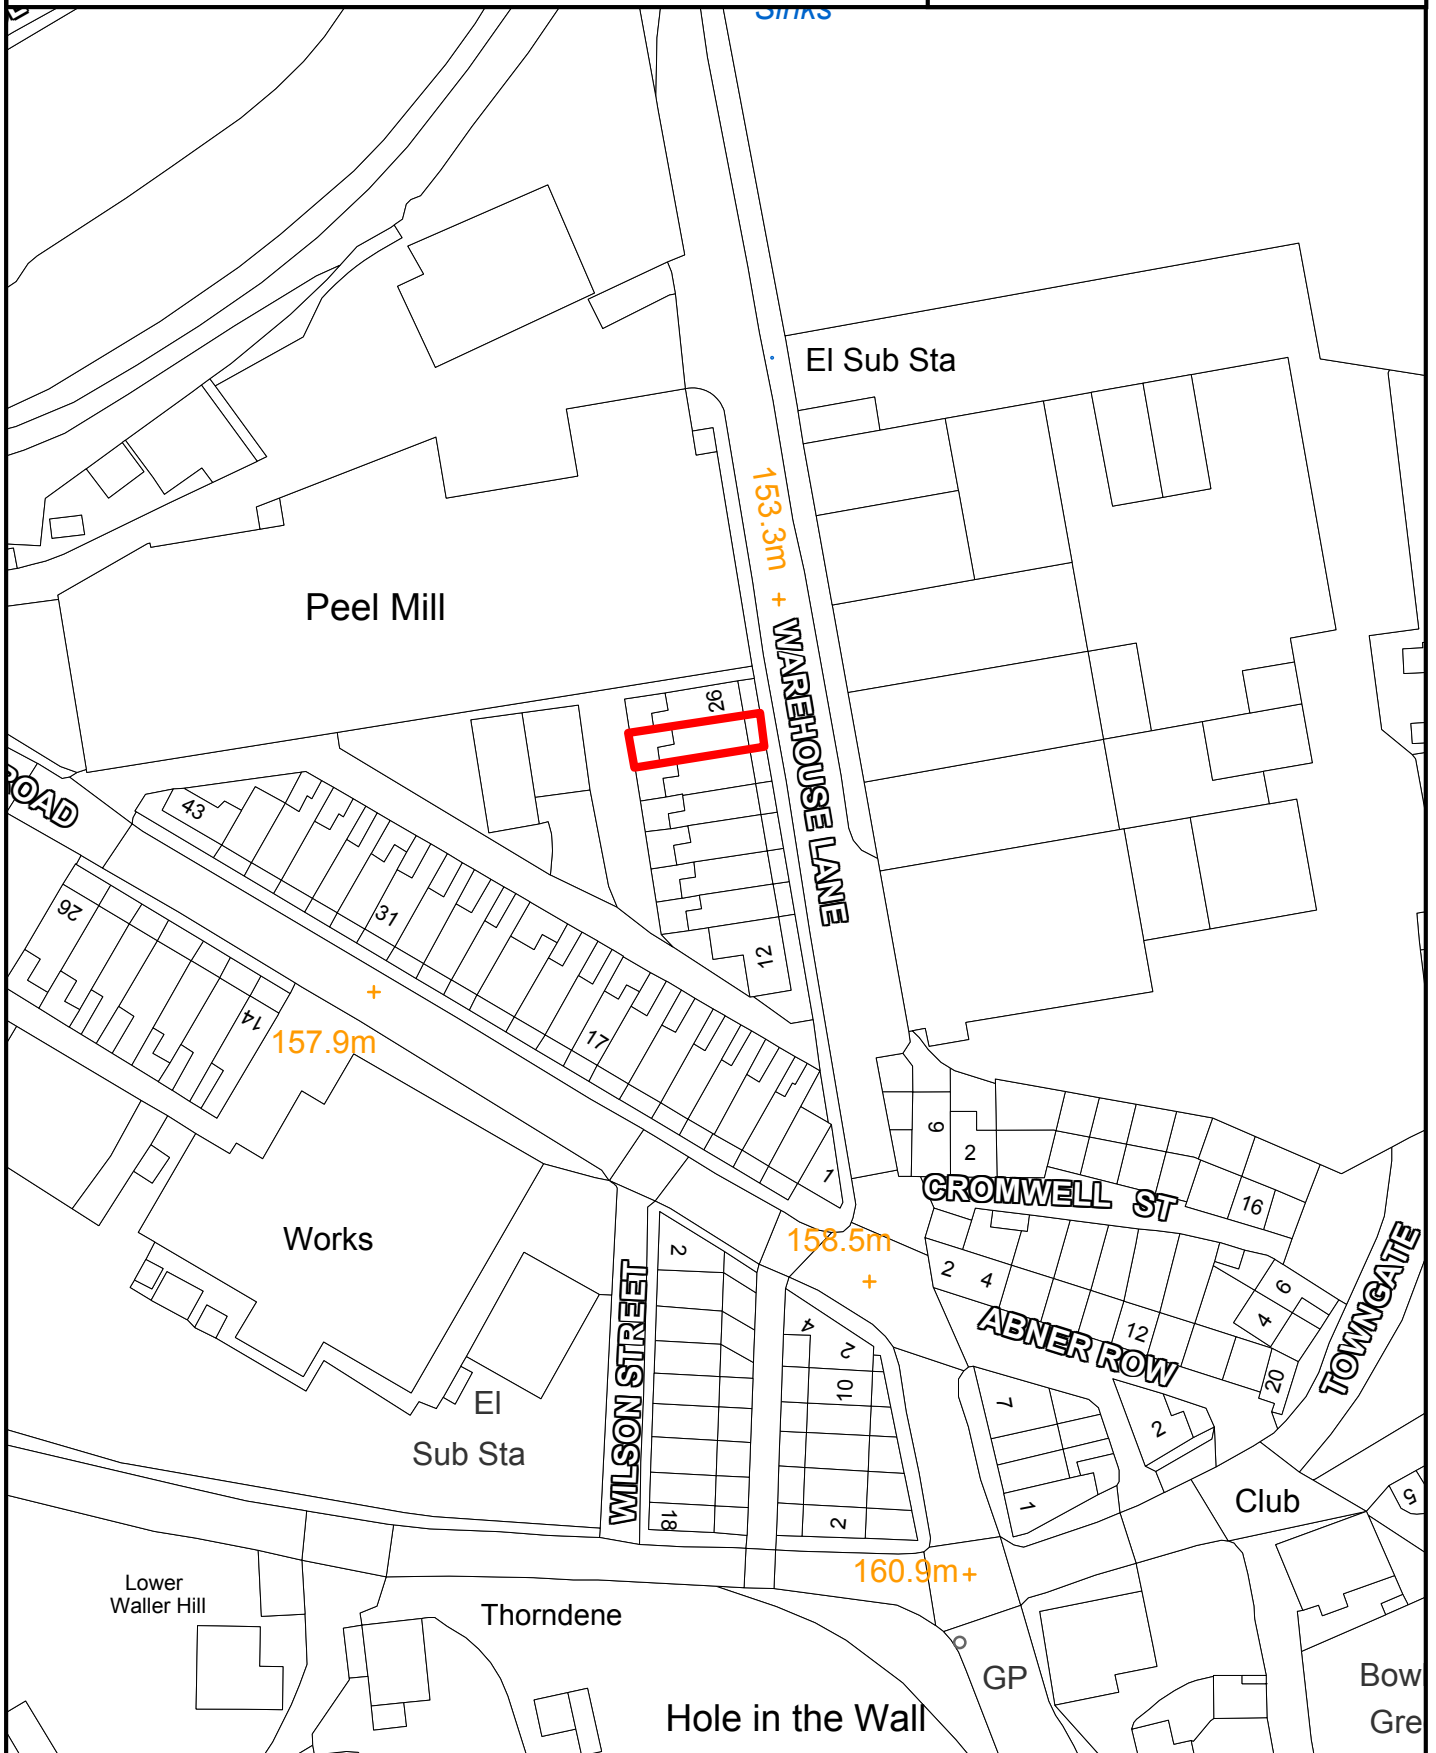

SCALE 1:1000

Crown Copyright
All Rights Reserved
100019669 - 2008



Site boundary of planning permission




HIGHAM

SITE REF:

HM006

Former Storage Tanks, Adjacent to 43,
Higham Hall Road

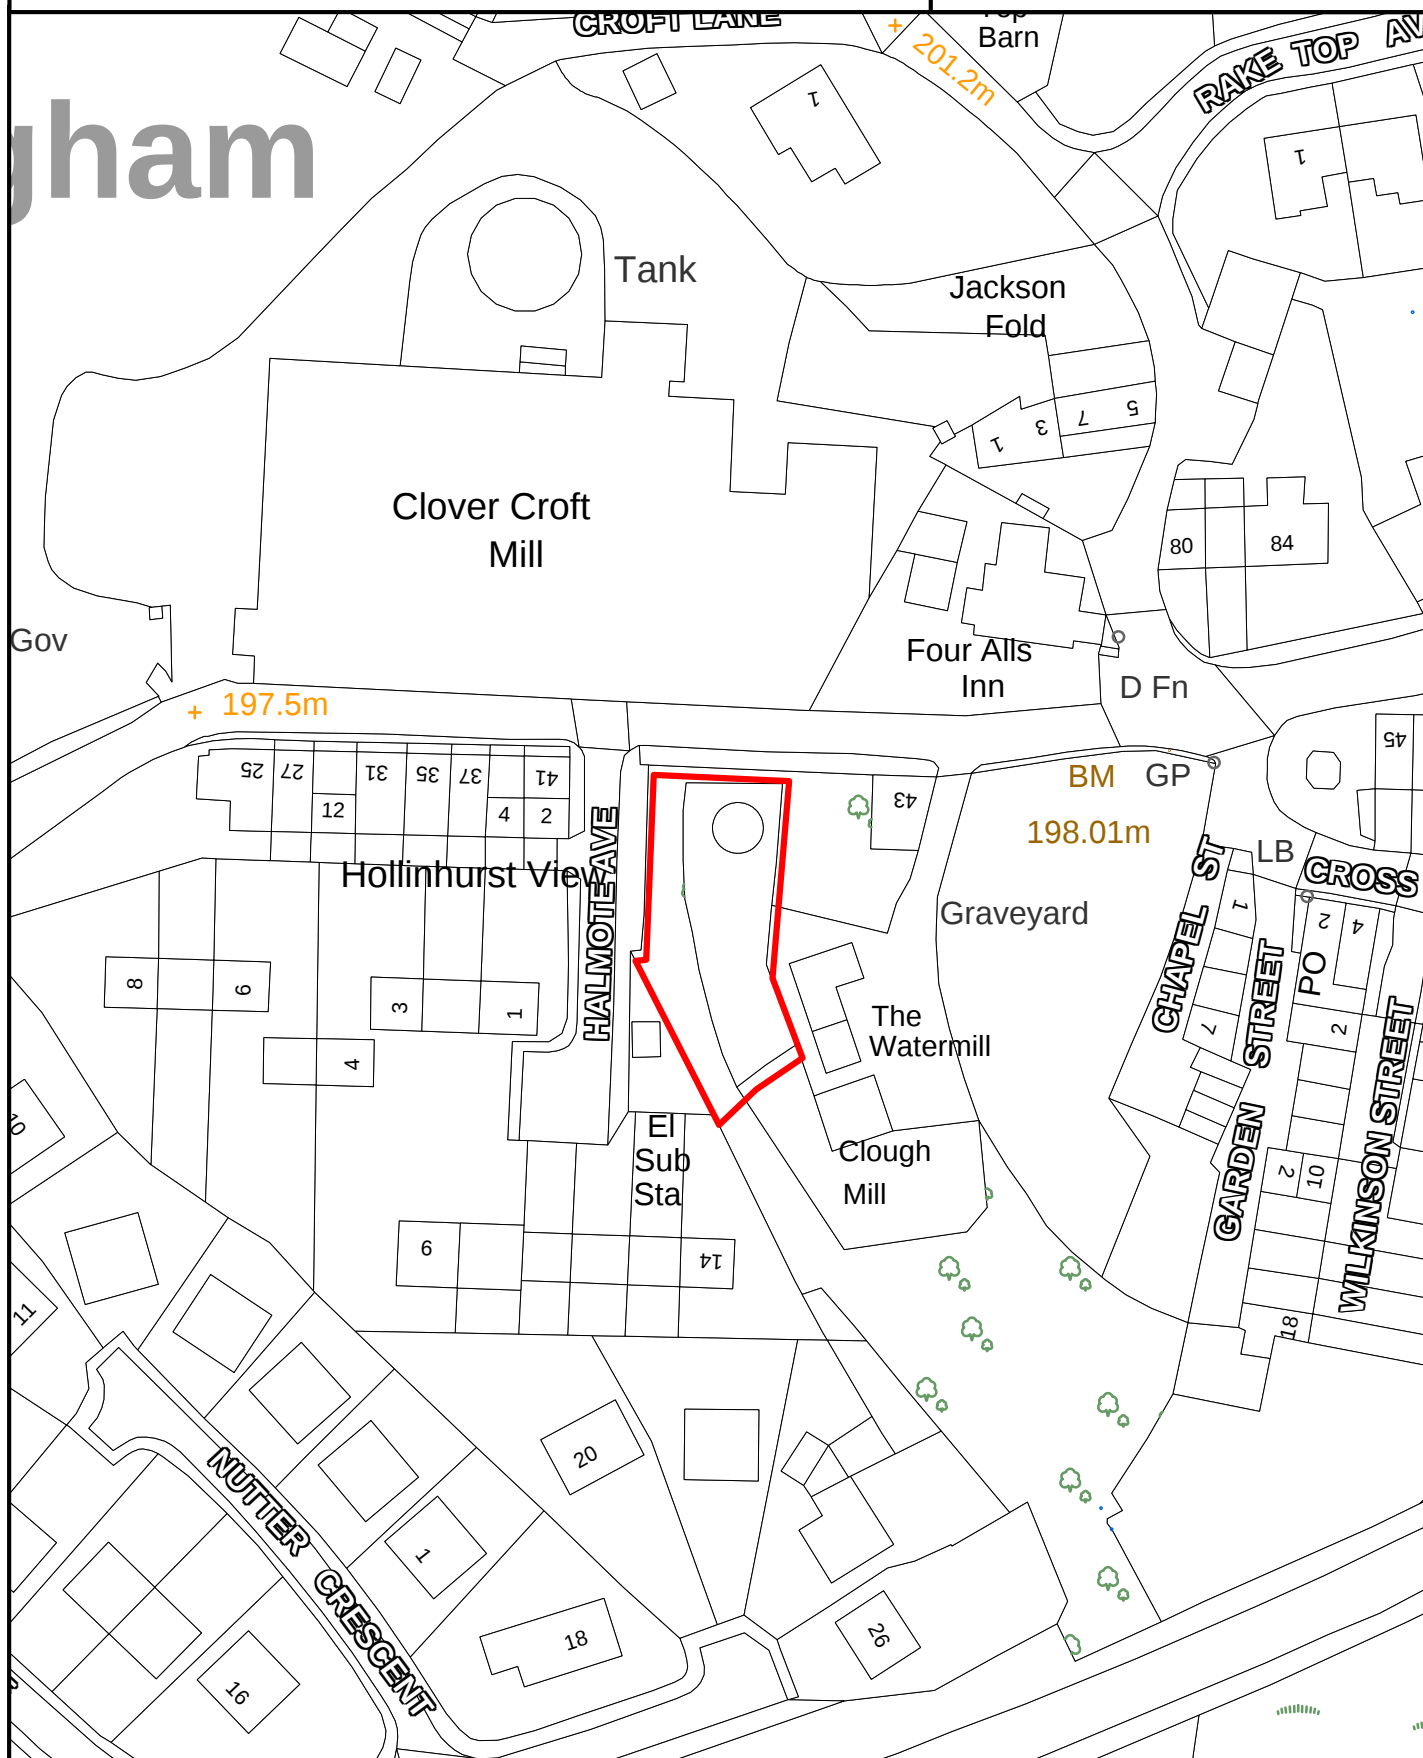

SCALE 1:1,000

Crown Copyright
All Rights Reserved
100019669 - 2007



Site boundary of planning permission



NEWCHURCH-IN-PENDLE

SITE REF:

Tinedale Farm, Spenbrook Road

NH006



SCALE 1:1,000

Crown Copyright
All Rights Reserved
100019669 - 2007



Site boundary of planning permission




NELSON

SITE REF:

Edge End Farm, Edge End Lane

NN015

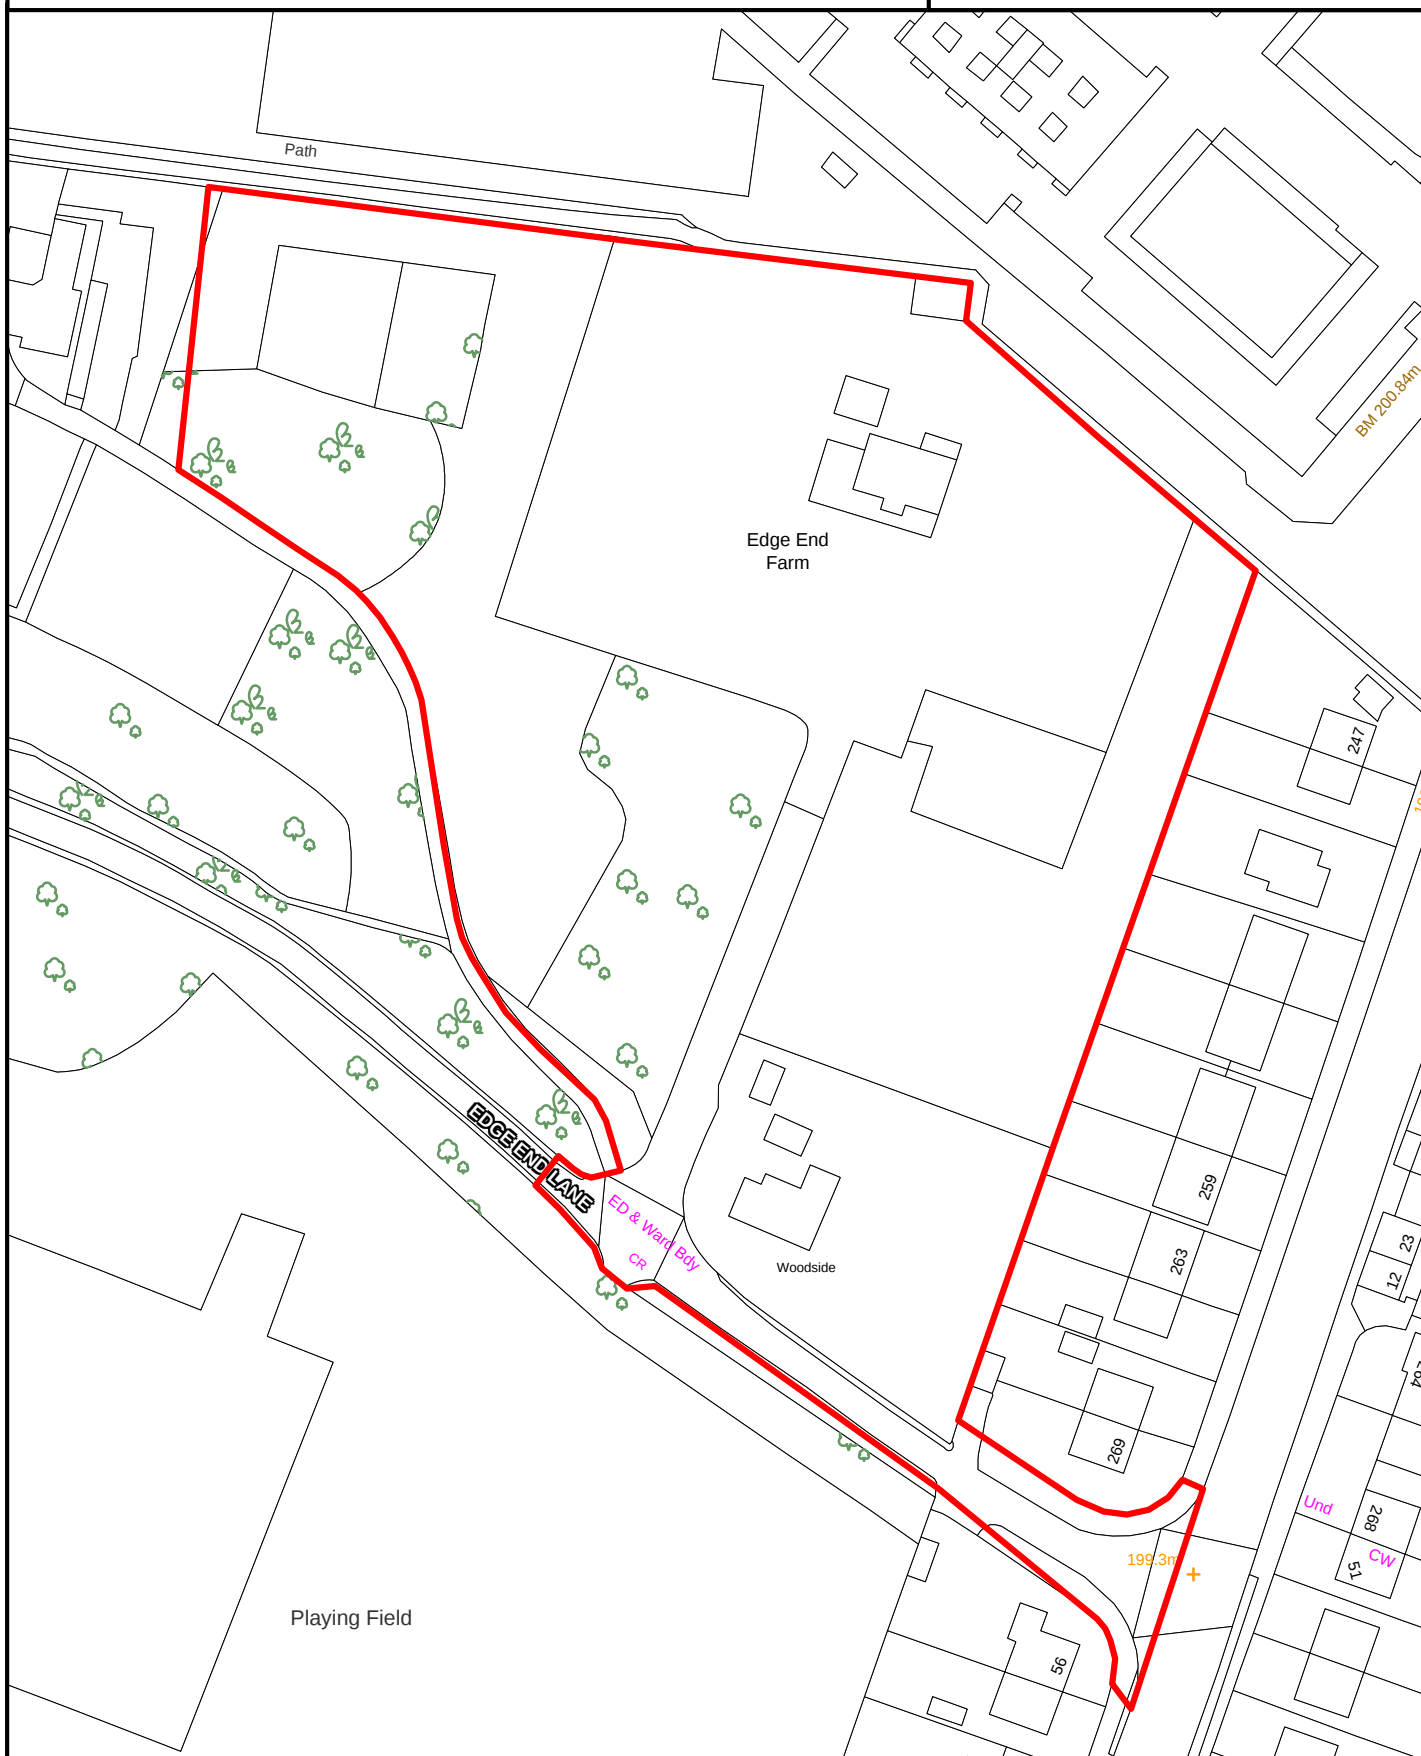

SCALE 1:1,000

Crown Copyright
All Rights Reserved
100019669 - 2007



Site boundary of planning permission




NELSON

SITE REF:

Oakwood, 1 Jenny Street

NN055

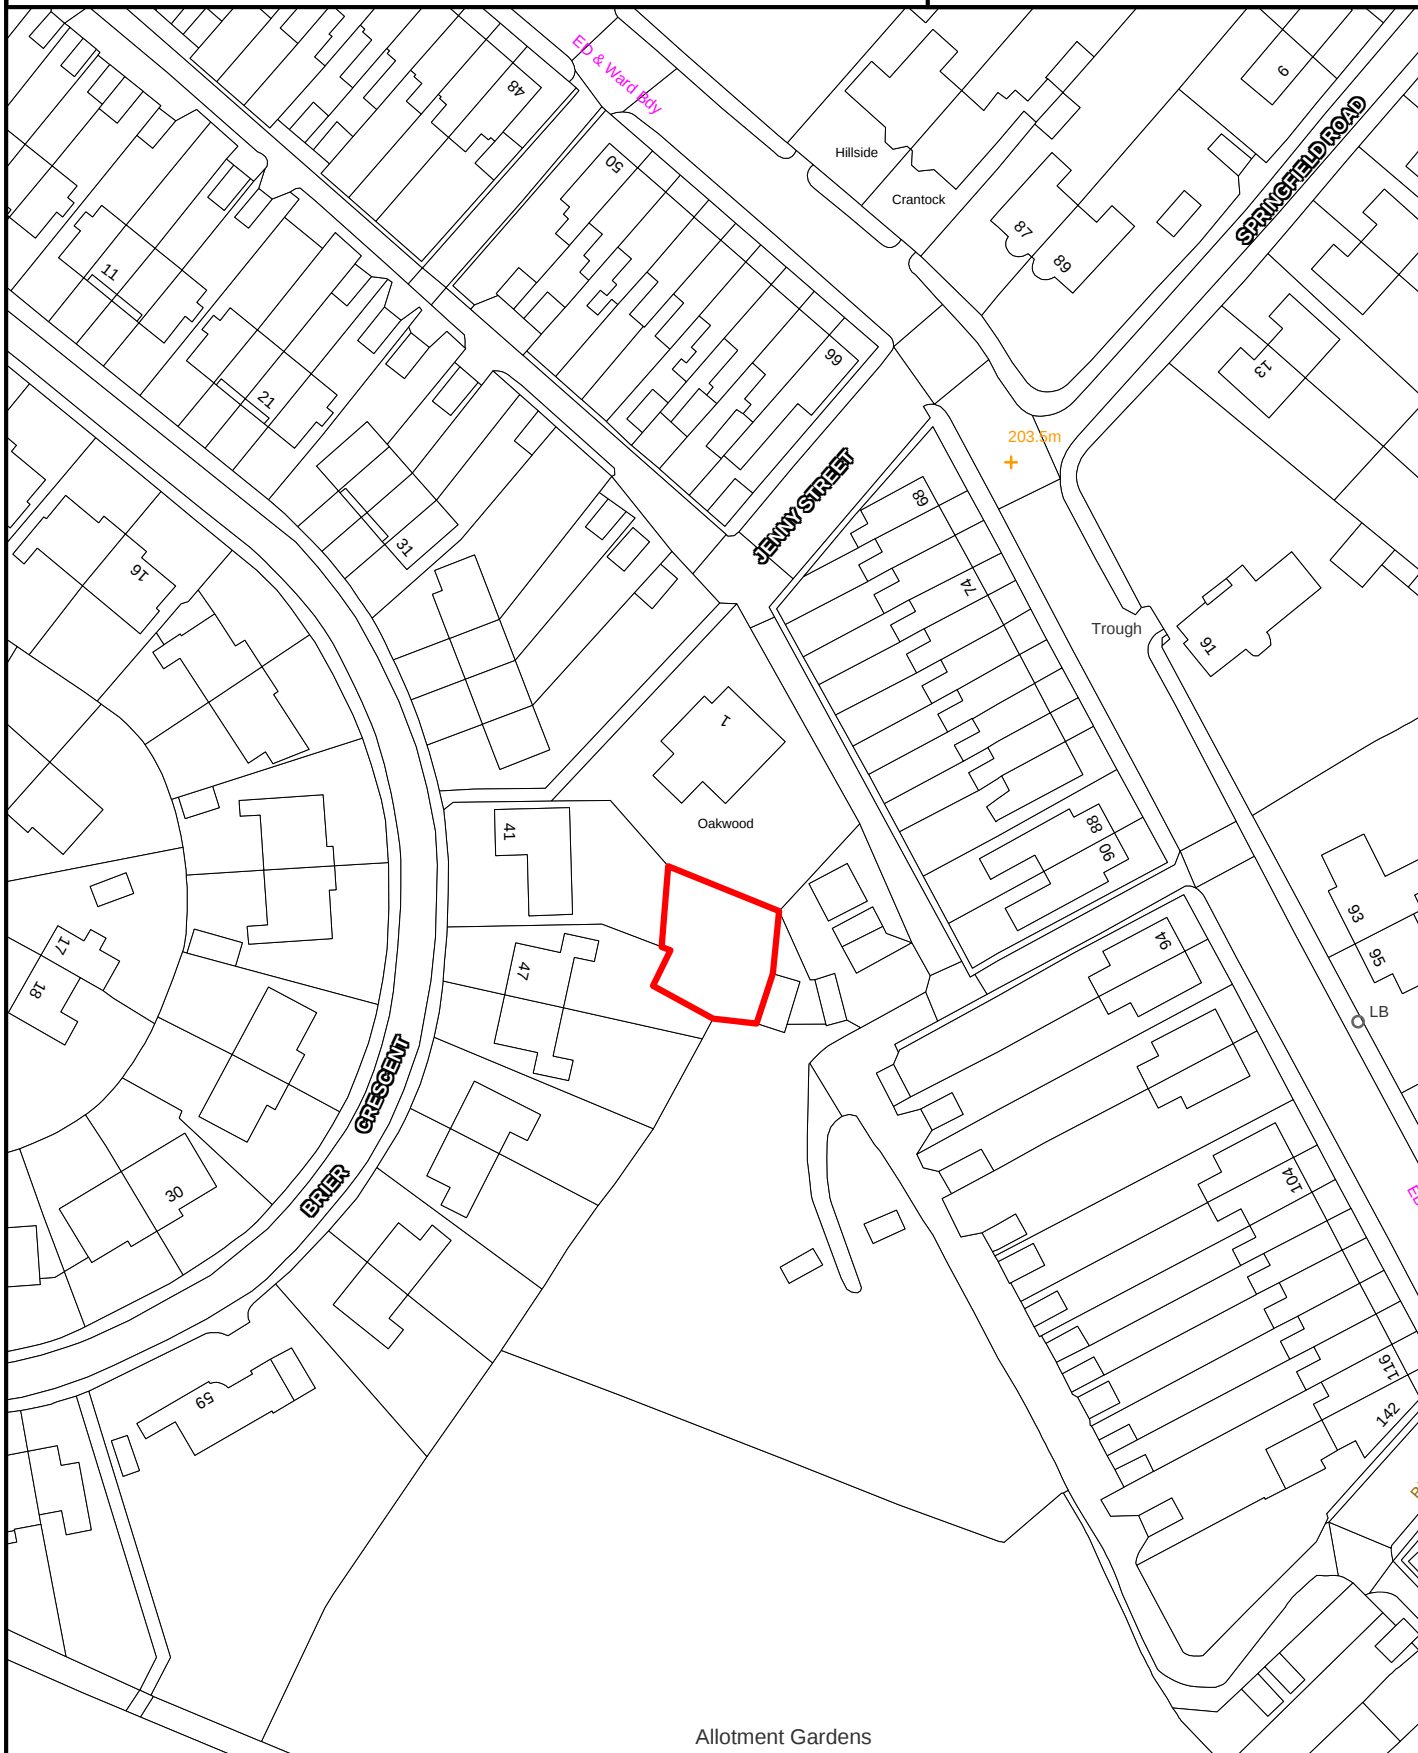

SCALE 1:1,000

Crown Copyright
All Rights Reserved
100019669 - 2007



Site boundary of planning permission




NELSON

SITE REF:

6 & 6A Market Square

NN066

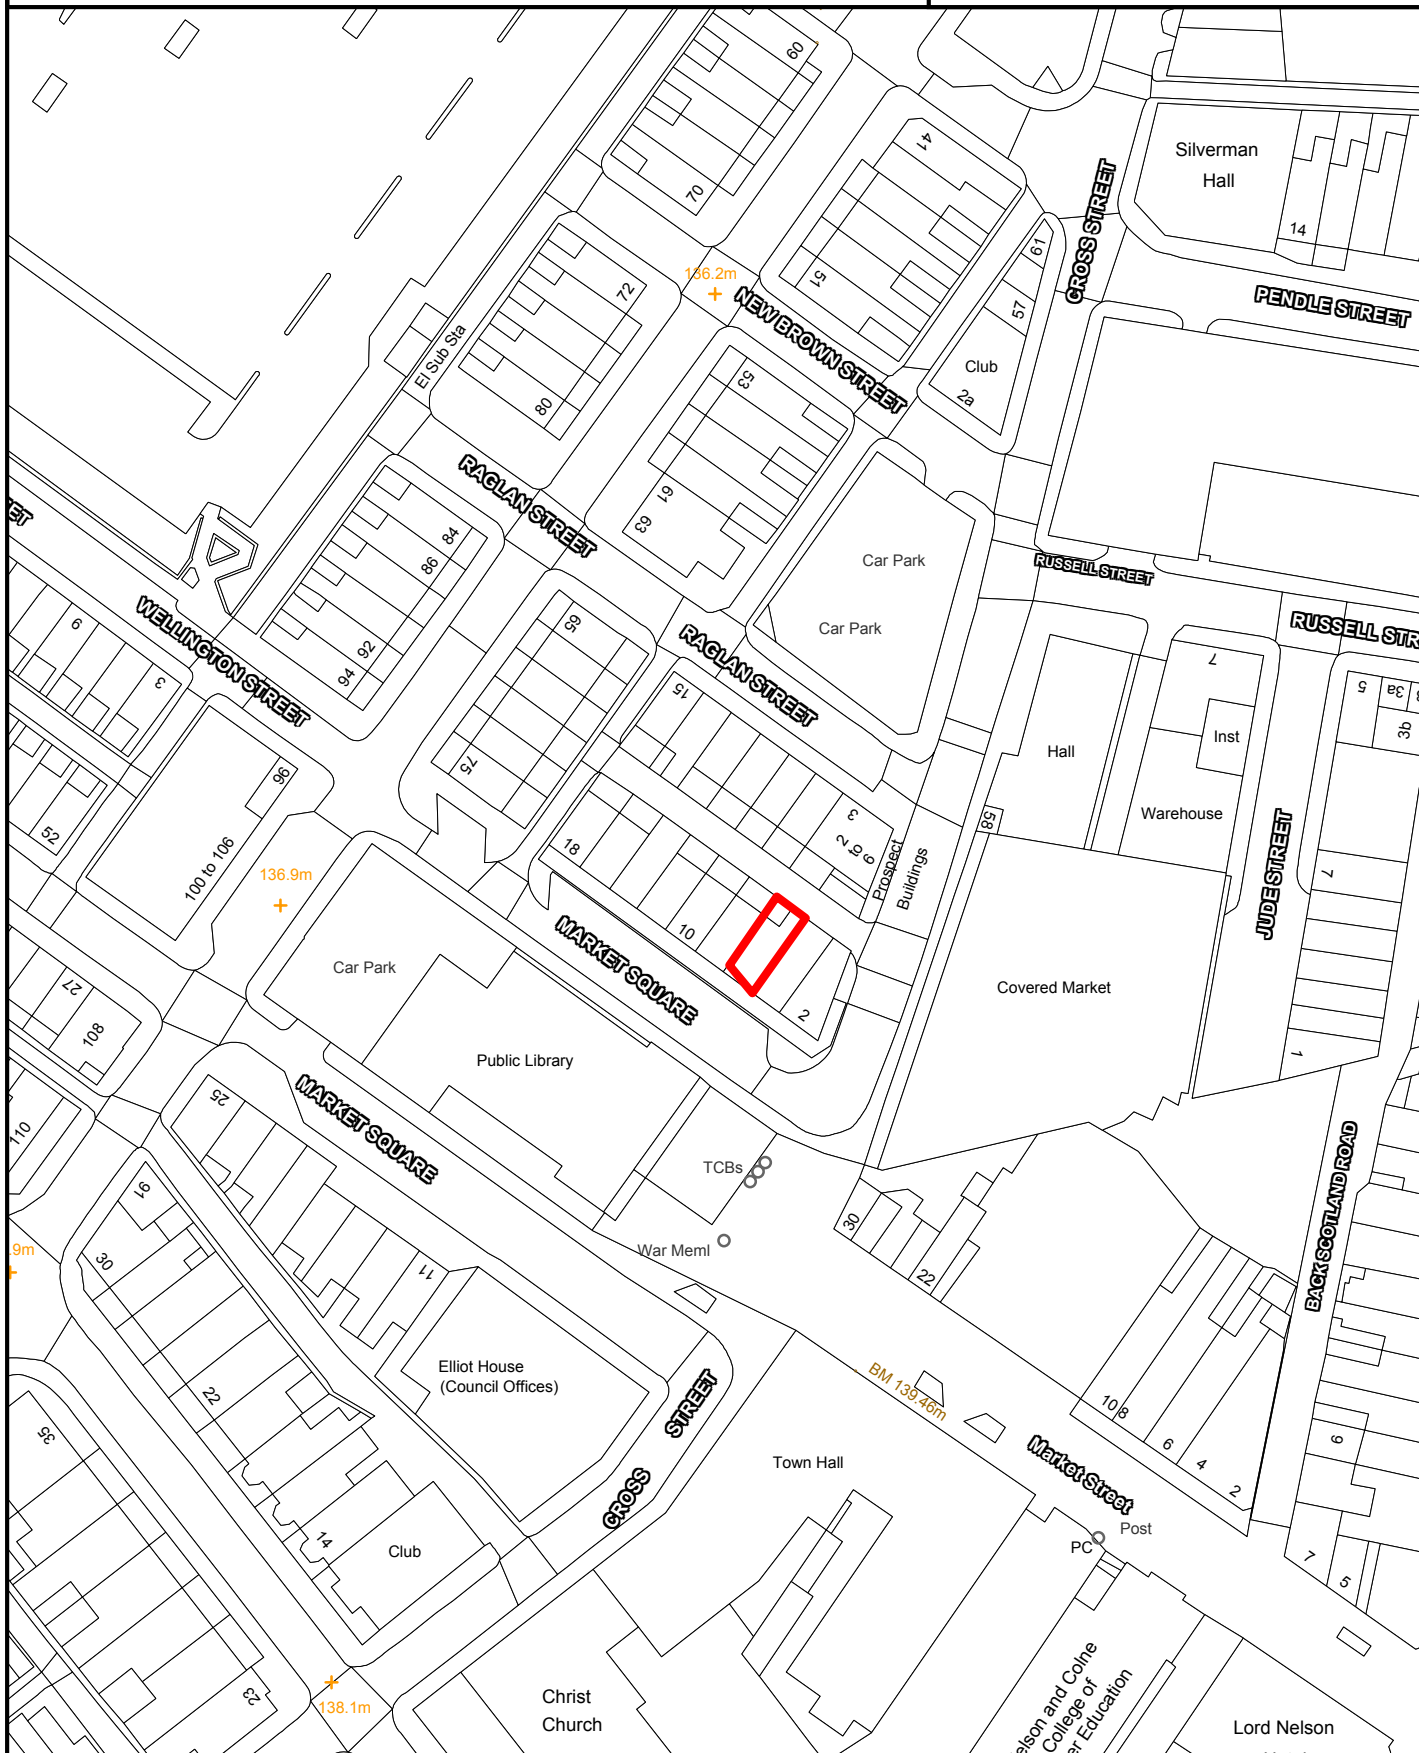

SCALE 1:1000

Crown Copyright
All Rights Reserved
100019669 - 2008



Site boundary of planning permission




NELSON

SITE REF:

3-5 Forest Street

NN067

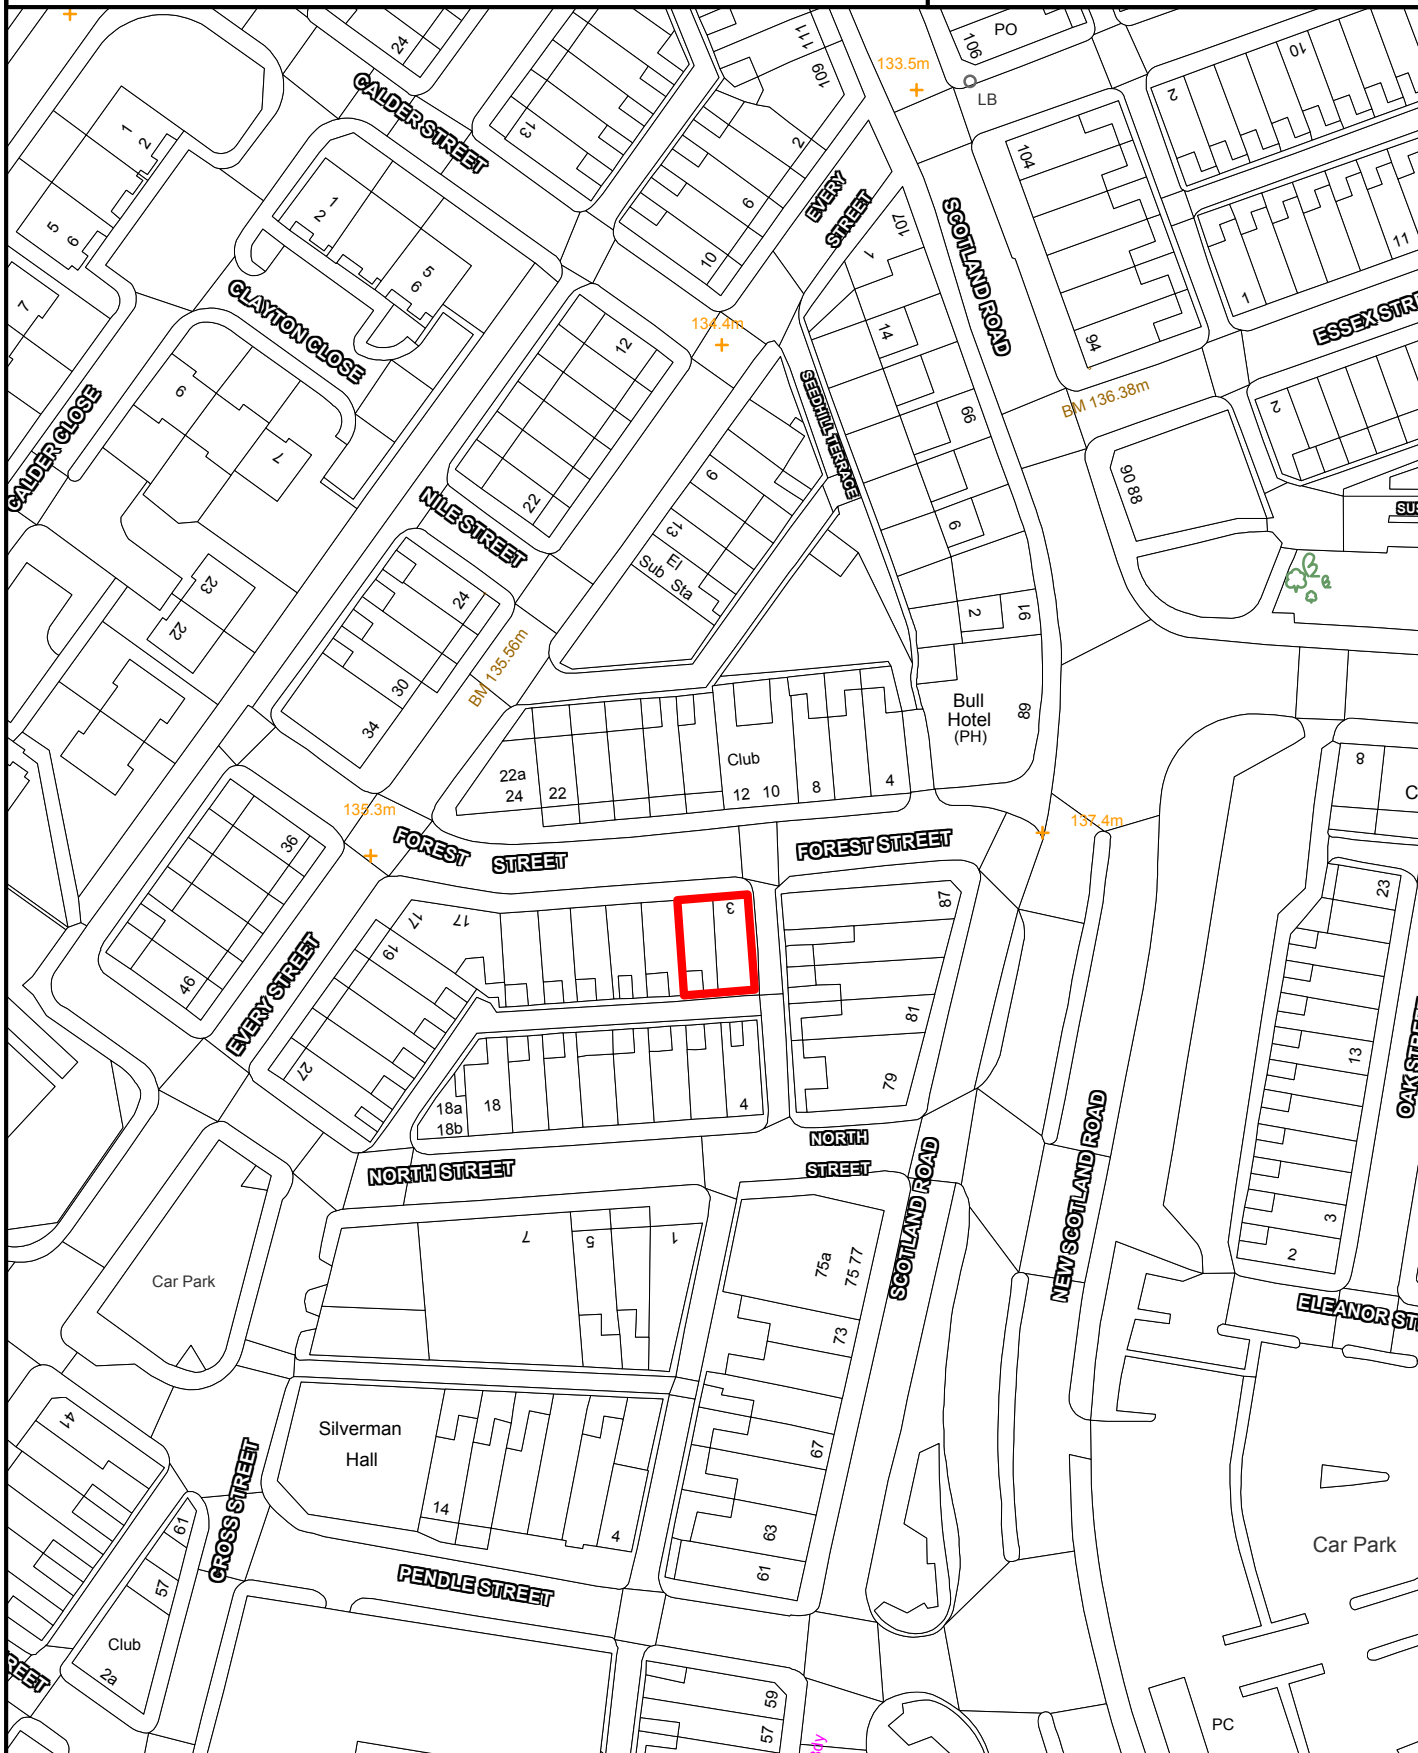

SCALE 1:1000

Crown Copyright
All Rights Reserved
100019669 - 2008



Site boundary of planning permission



SALTERFORTH

SITE REF:

Woodend Farm (North), High Lane

SH008



SCALE 1:1,000

Crown Copyright
All Rights Reserved
100019669 - 2007



Site boundary of planning permission



TRAWDEN

SITE REF:

Black Carr Garage, Skipton Road

TN014



SCALE 1:1,000

Crown Copyright
All Rights Reserved
100019669 - 2007



Site boundary of planning permission




TRAWDEN

SITE REF:

Barn at Old Joseph's Farm, Colne Road

TN026

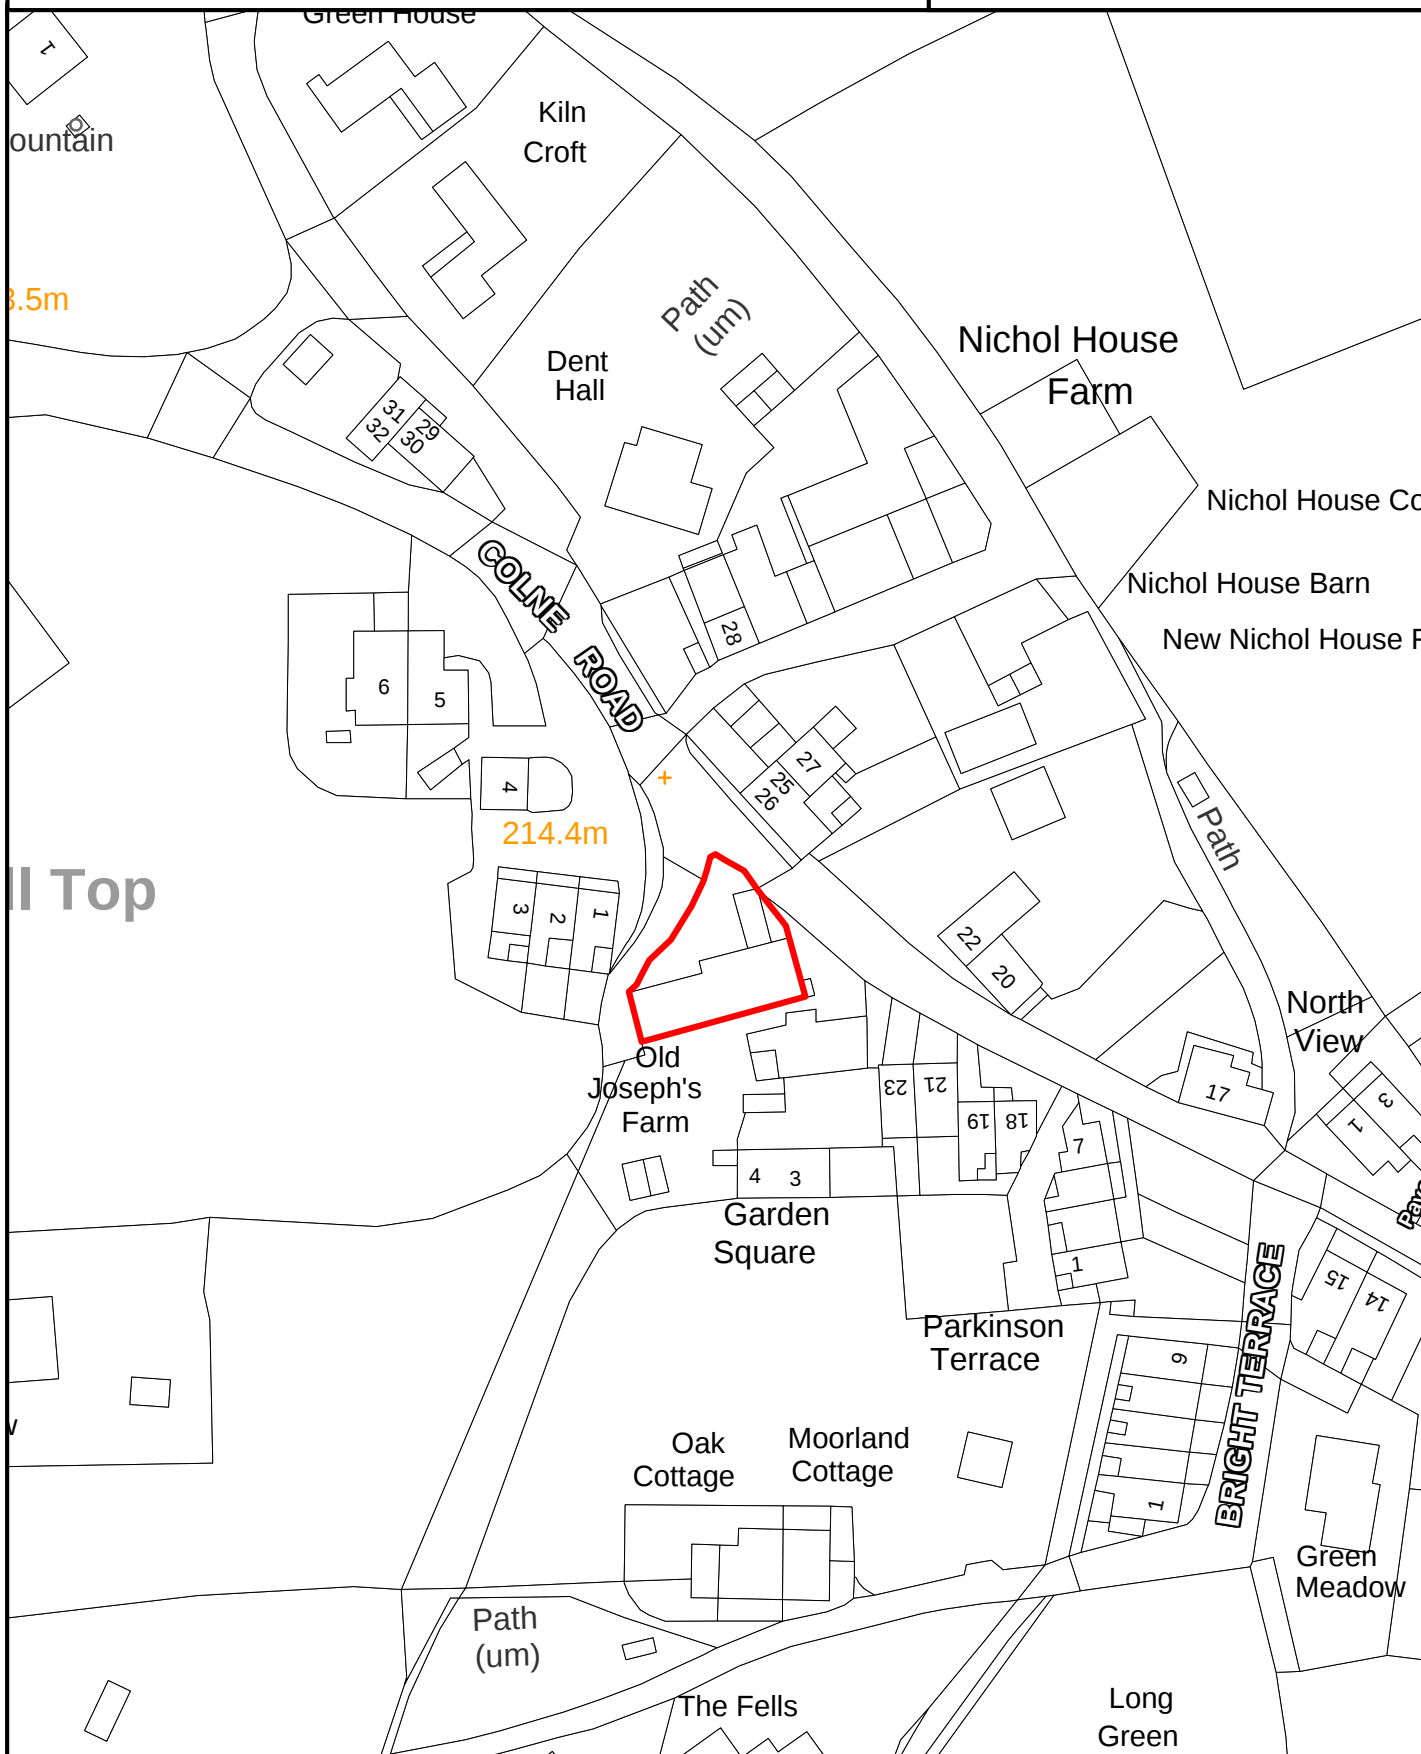

SCALE 1:1,000

Crown Copyright
All Rights Reserved
100019669 - 2007



Site boundary of planning permission



TRAWDEN

SITE REF:

Souteril Laithe, Keighley Road

TN028



SCALE 1:1,000

Crown Copyright
All Rights Reserved
100019669 - 2007



Site boundary of planning permission




TRAWDEN

SITE REF:

Former Zion Church, Lanehouse

TN031

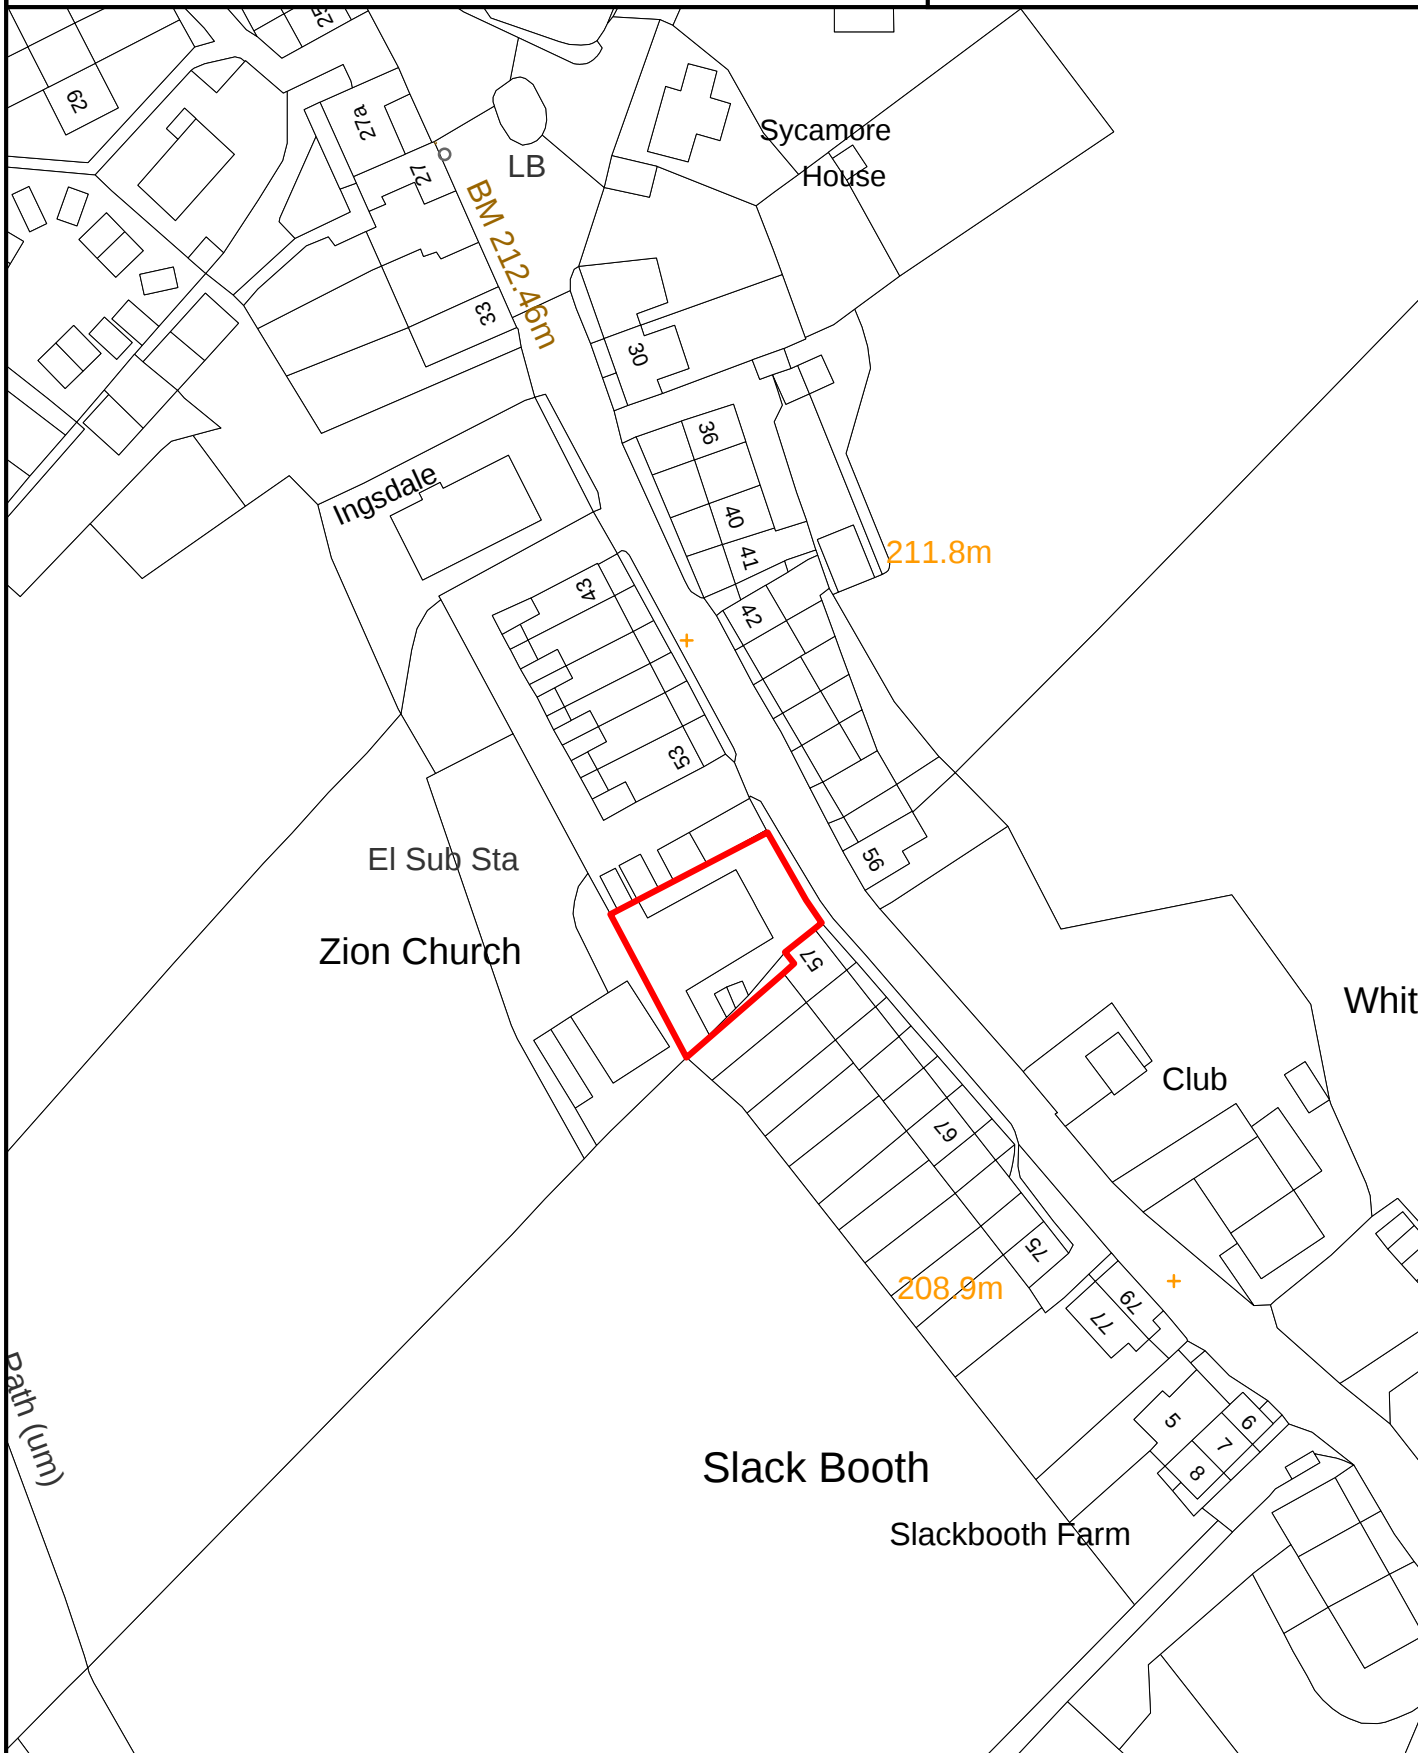

SCALE 1:1,000

Crown Copyright
All Rights Reserved
100019669 - 2007



Site boundary of planning permission




TRAWDEN

SITE REF:

Higher Oakenbank Farm, Hollin Hall

TN034

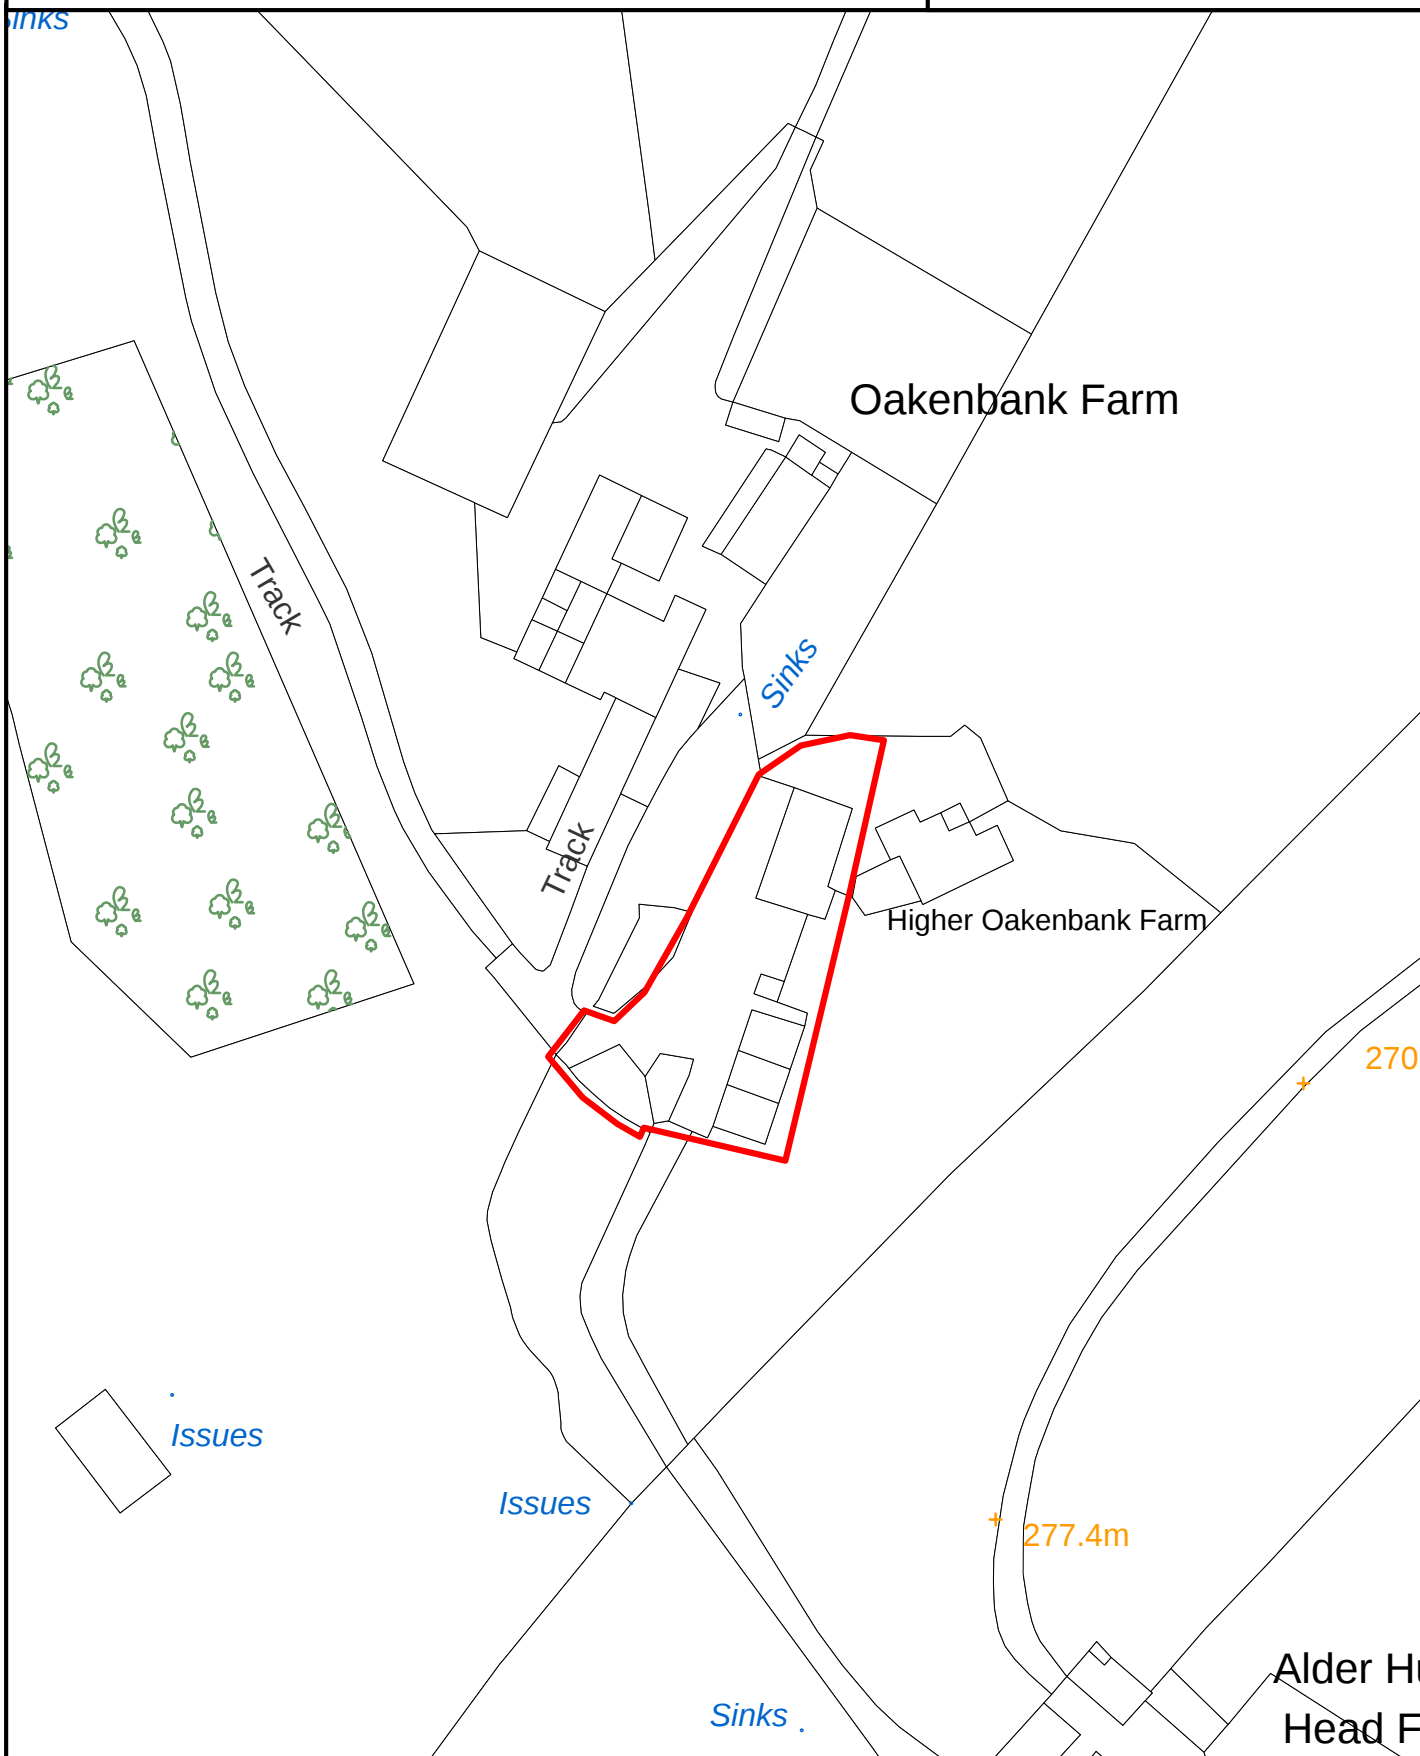

SCALE 1:1,000

Crown Copyright
All Rights Reserved
100019669 - 2007



Site boundary of planning permission




TRAWDEN

SITE REF:

Slack Farm, Wycoller Road

TN037

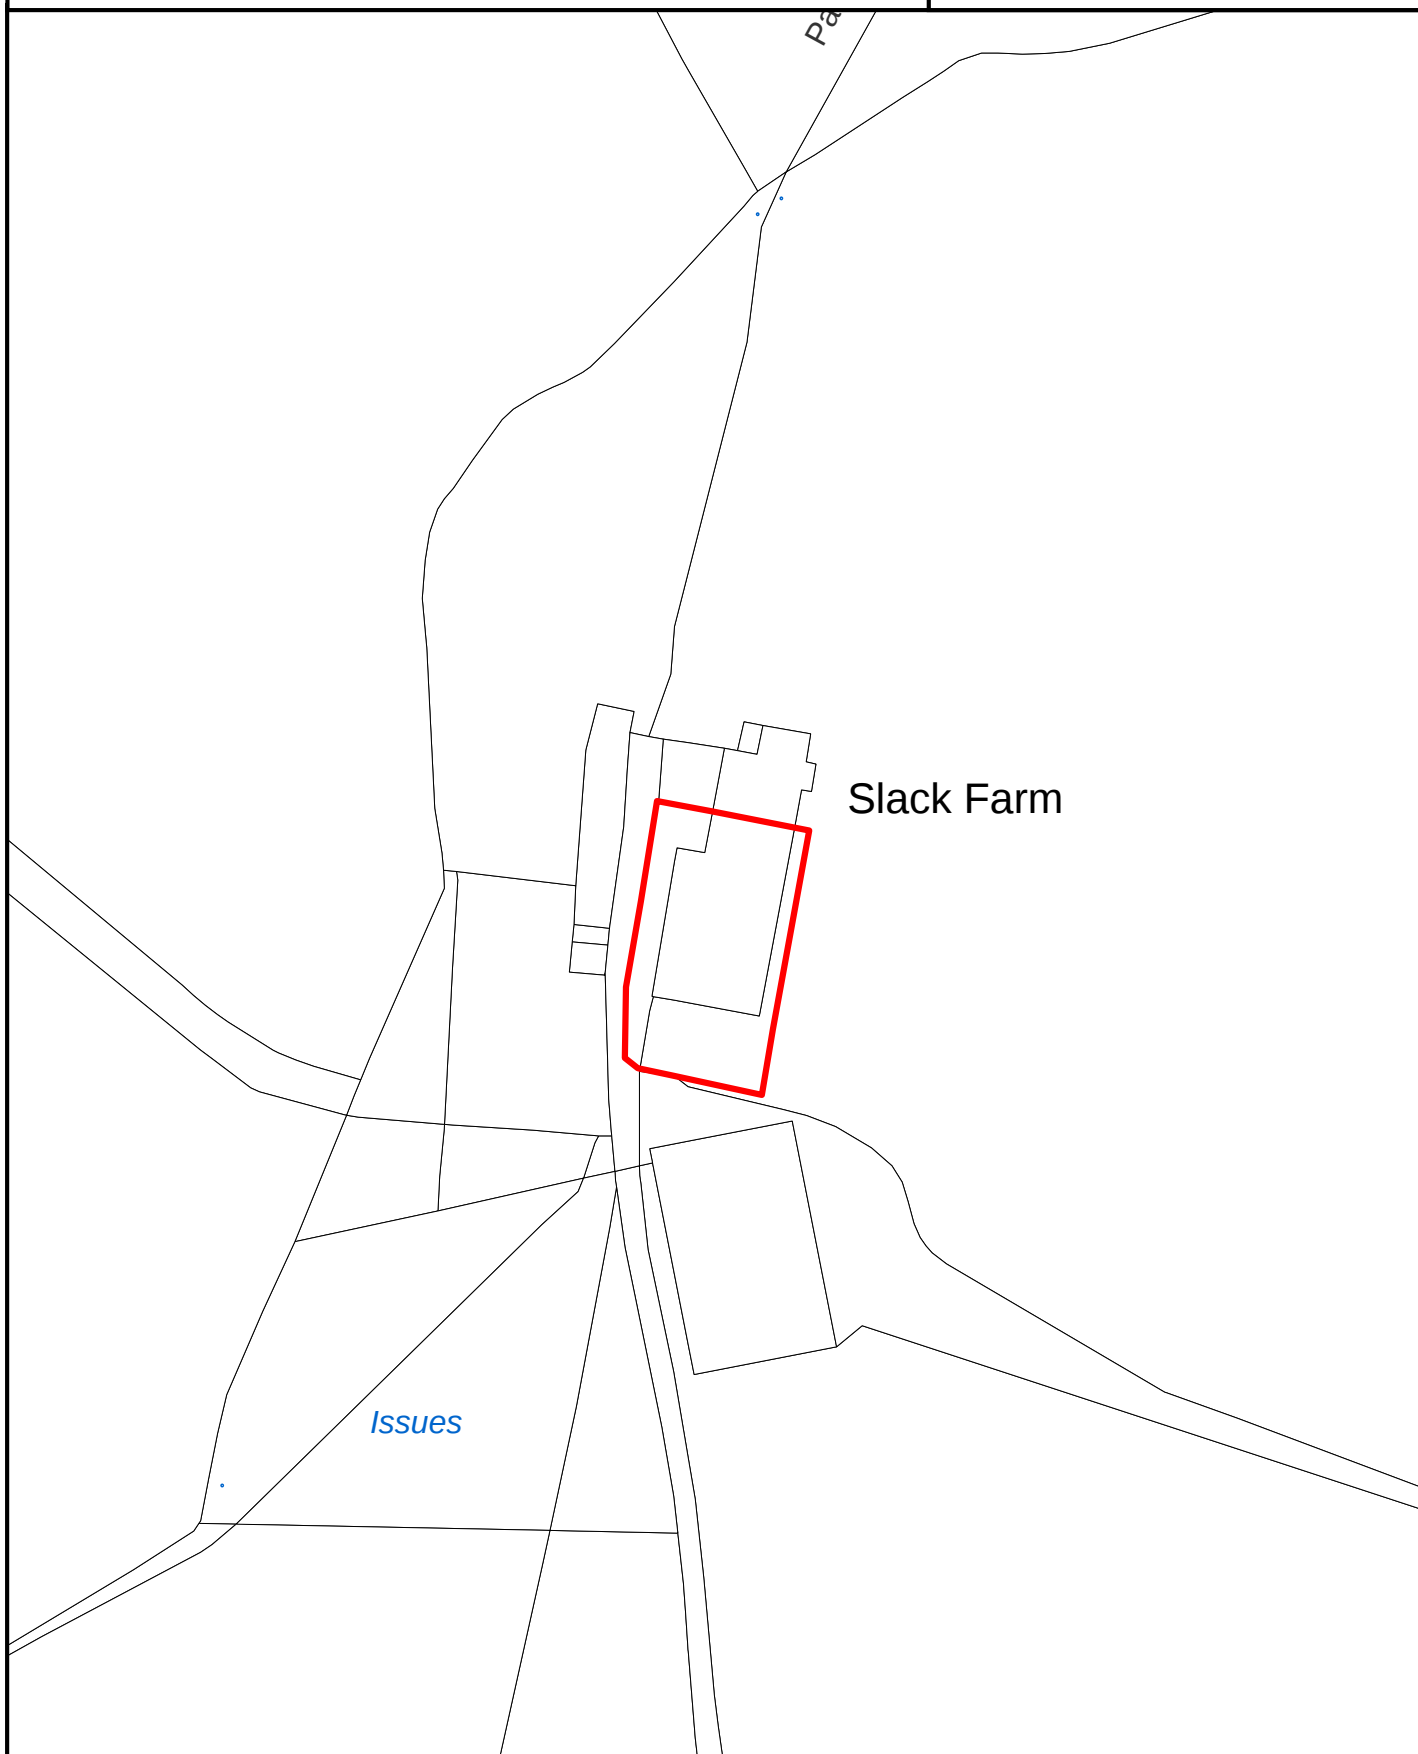

SCALE 1:1,000

Crown Copyright
All Rights Reserved
100019669 - 2007



Site boundary of planning permission




TRAWDEN

SITE REF:

20A Lanehouse

TN042

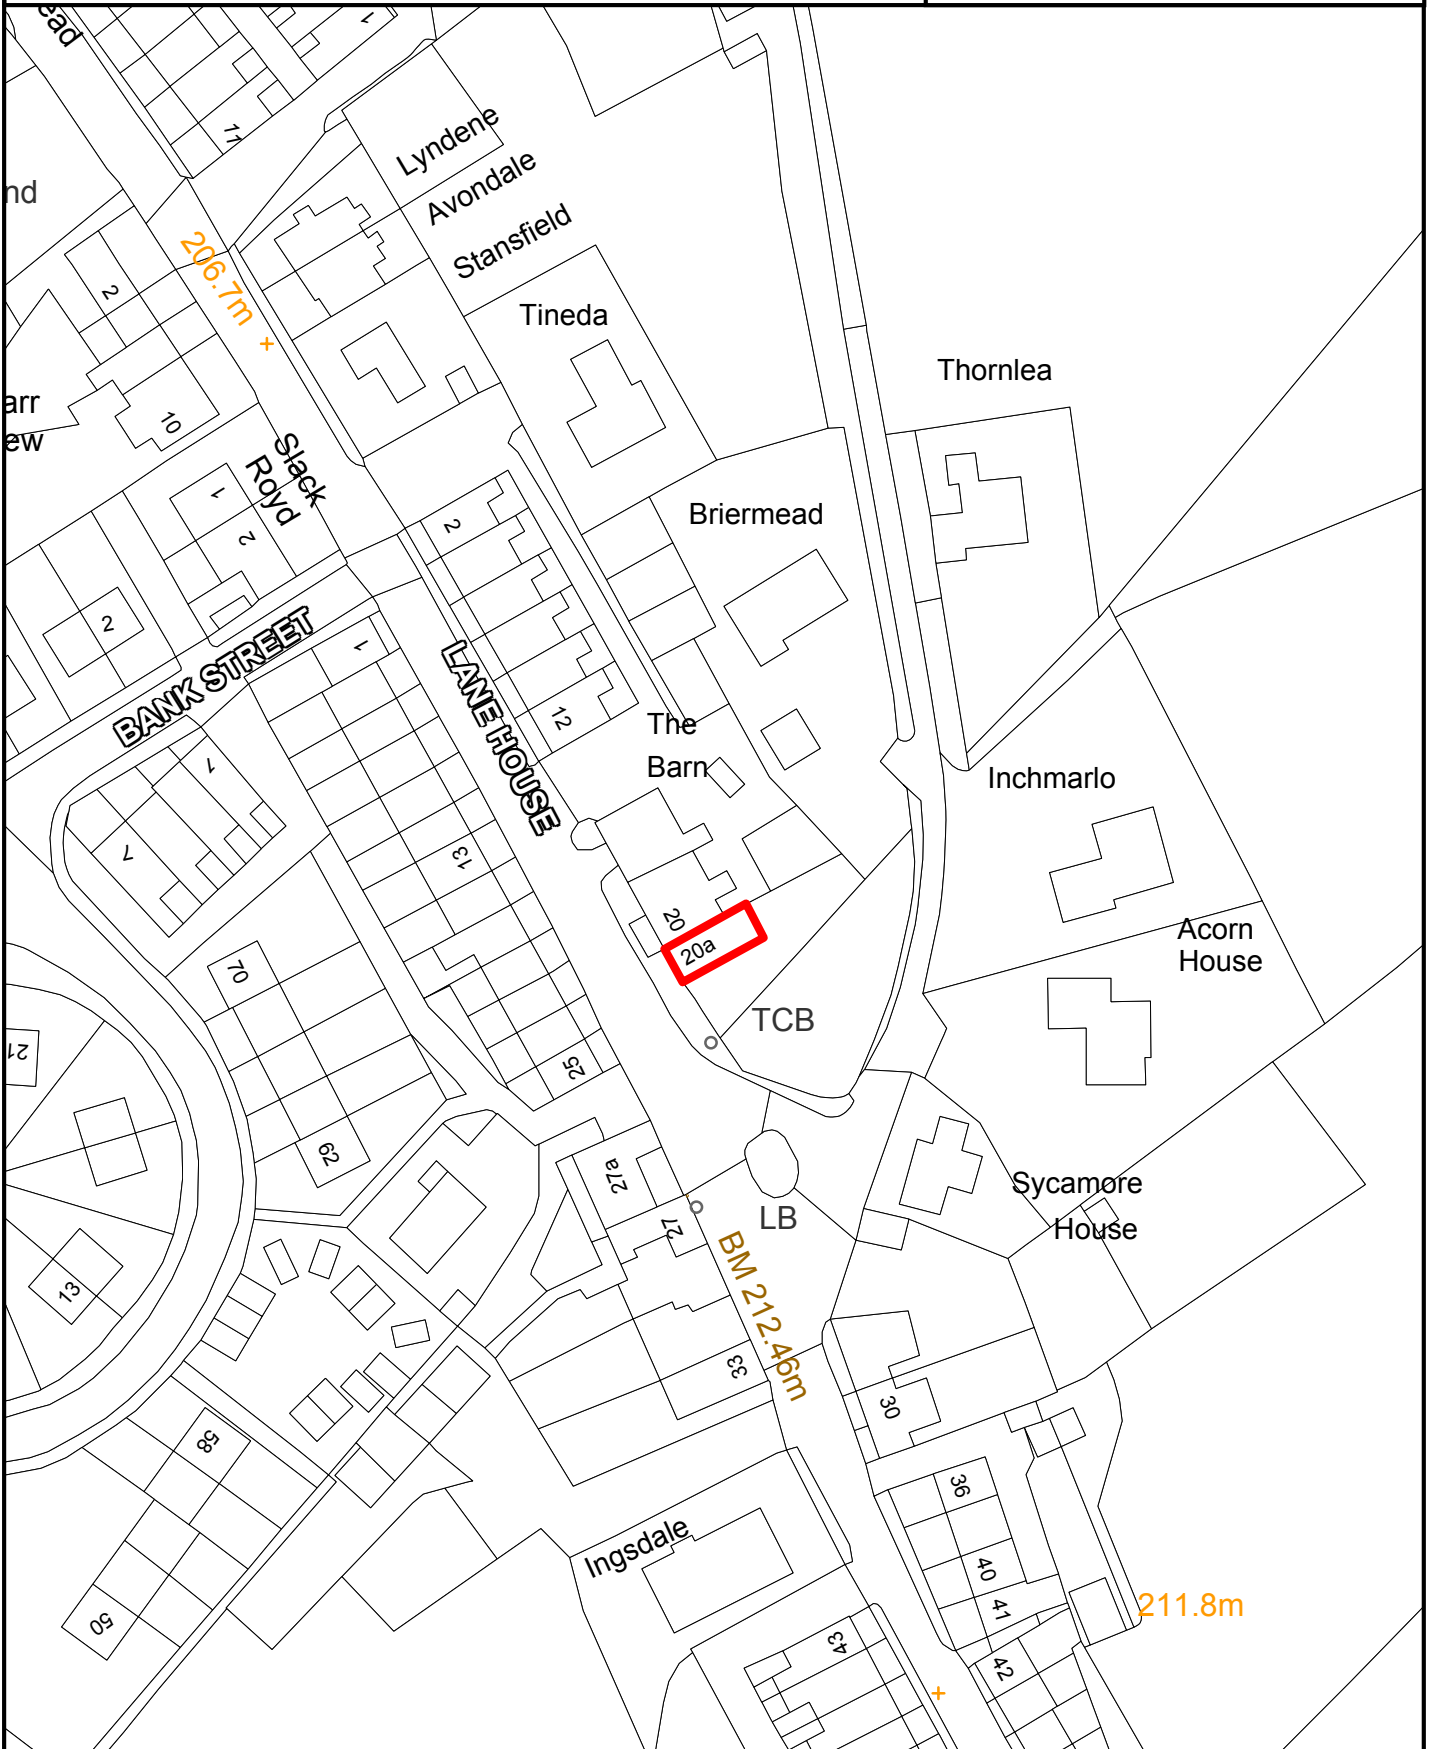

SCALE 1:1000

Crown Copyright
All Rights Reserved
100019669 - 2008



Site boundary of planning permission



APPENDIX 8

Site Plans (HMR Schemes) listed in Appendix 4


(Ordered by Site Ref)

BRIERFIELD

SITE REF:

Land beteen Holden Road and King Street

BR038

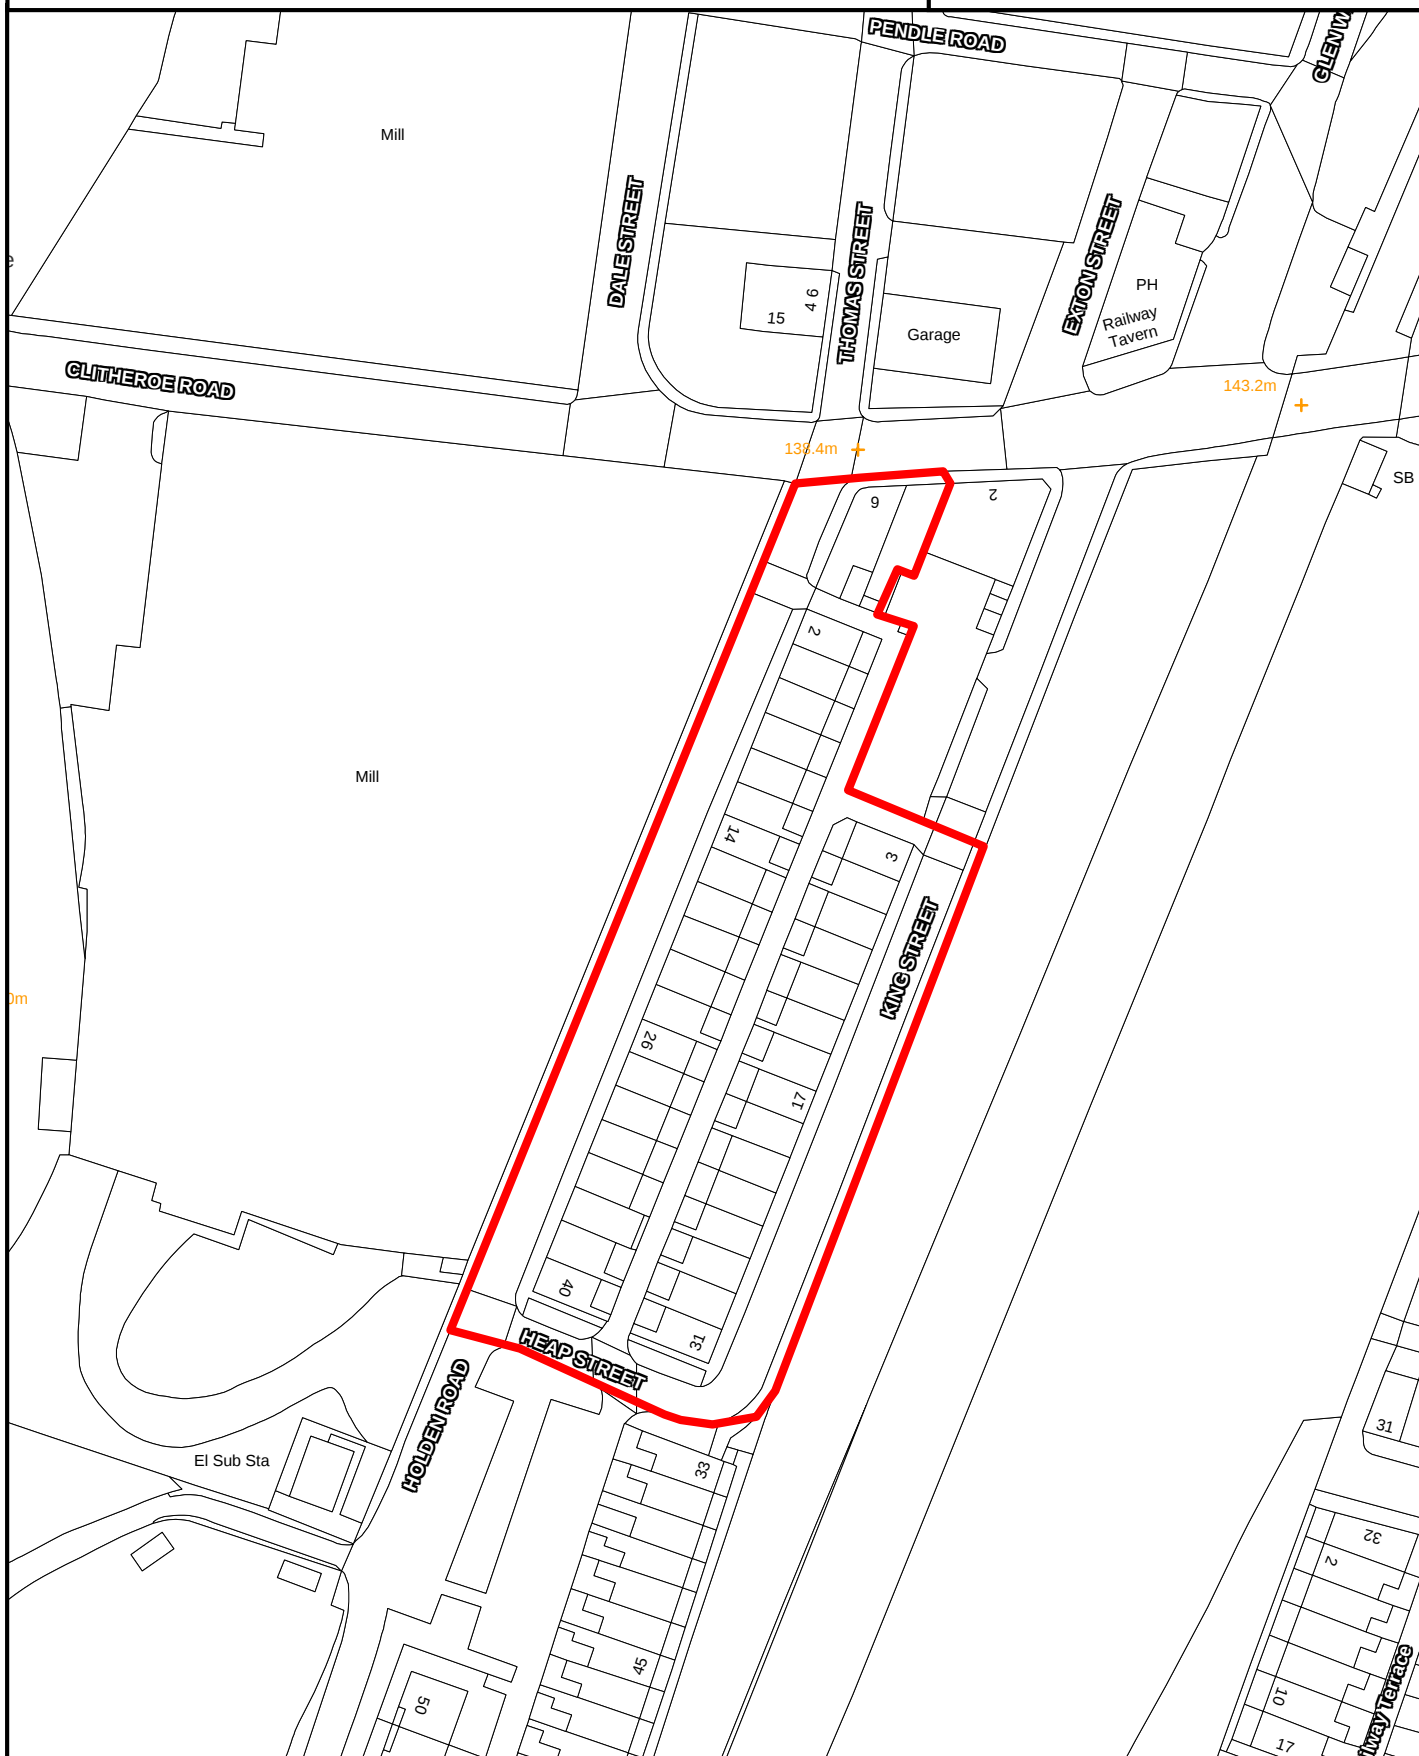

SCALE 1:1000

Crown Copyright
All Rights Reserved
100019669 - 2008



Site boundary of planning permission




BRIERFIELD

SITE REF:

Land beteen Veevers St and Canal Side
Clitheroe Road

BR039

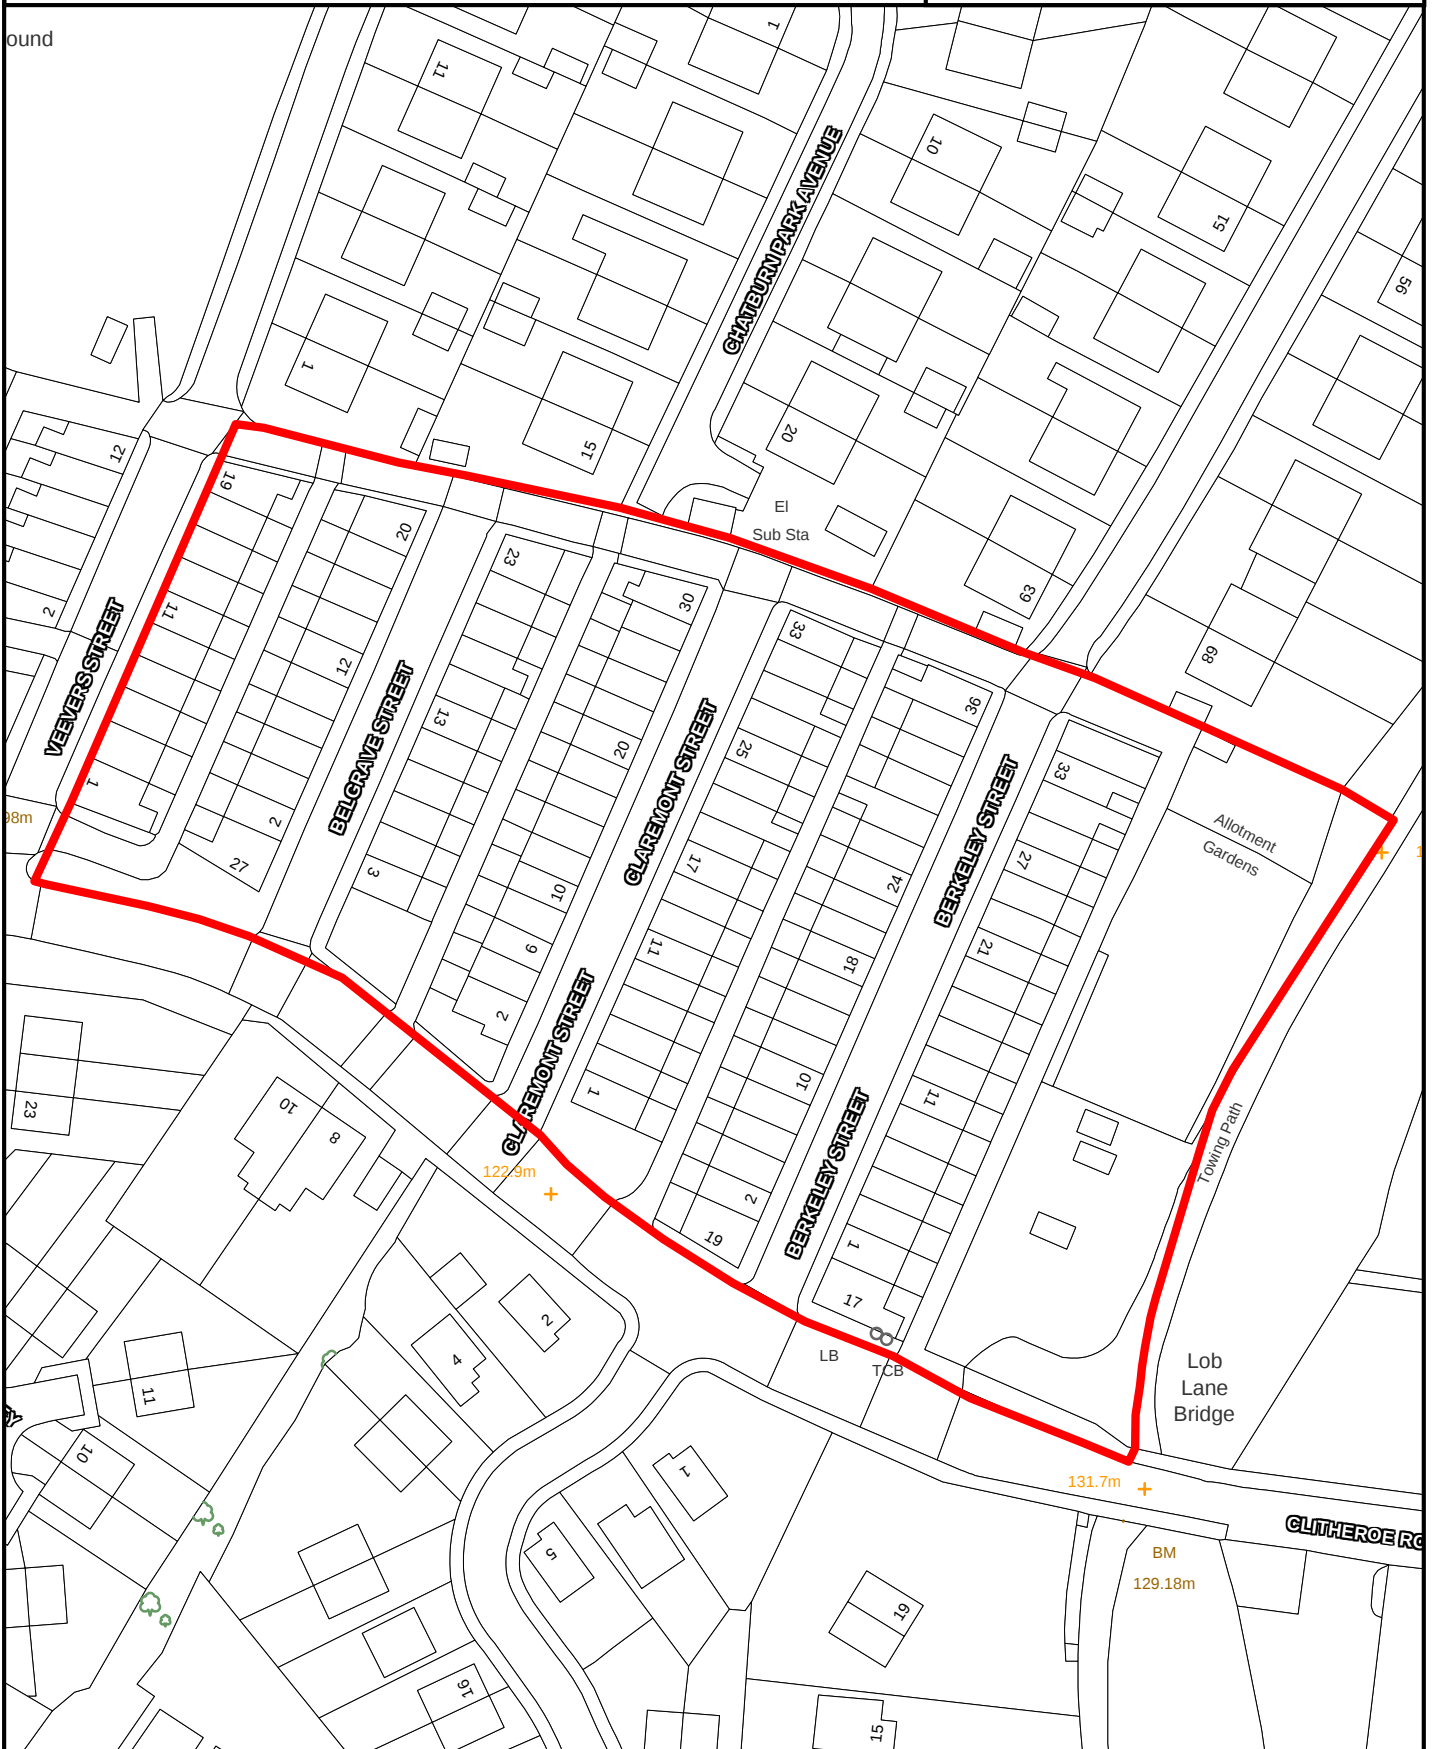

SCALE 1:1000

Crown Copyright
All Rights Reserved
100019669 - 2008



Site boundary of planning permission




COLNE

SITE REF:

Land at Bright St, Mason St and Newmarket St

CE094

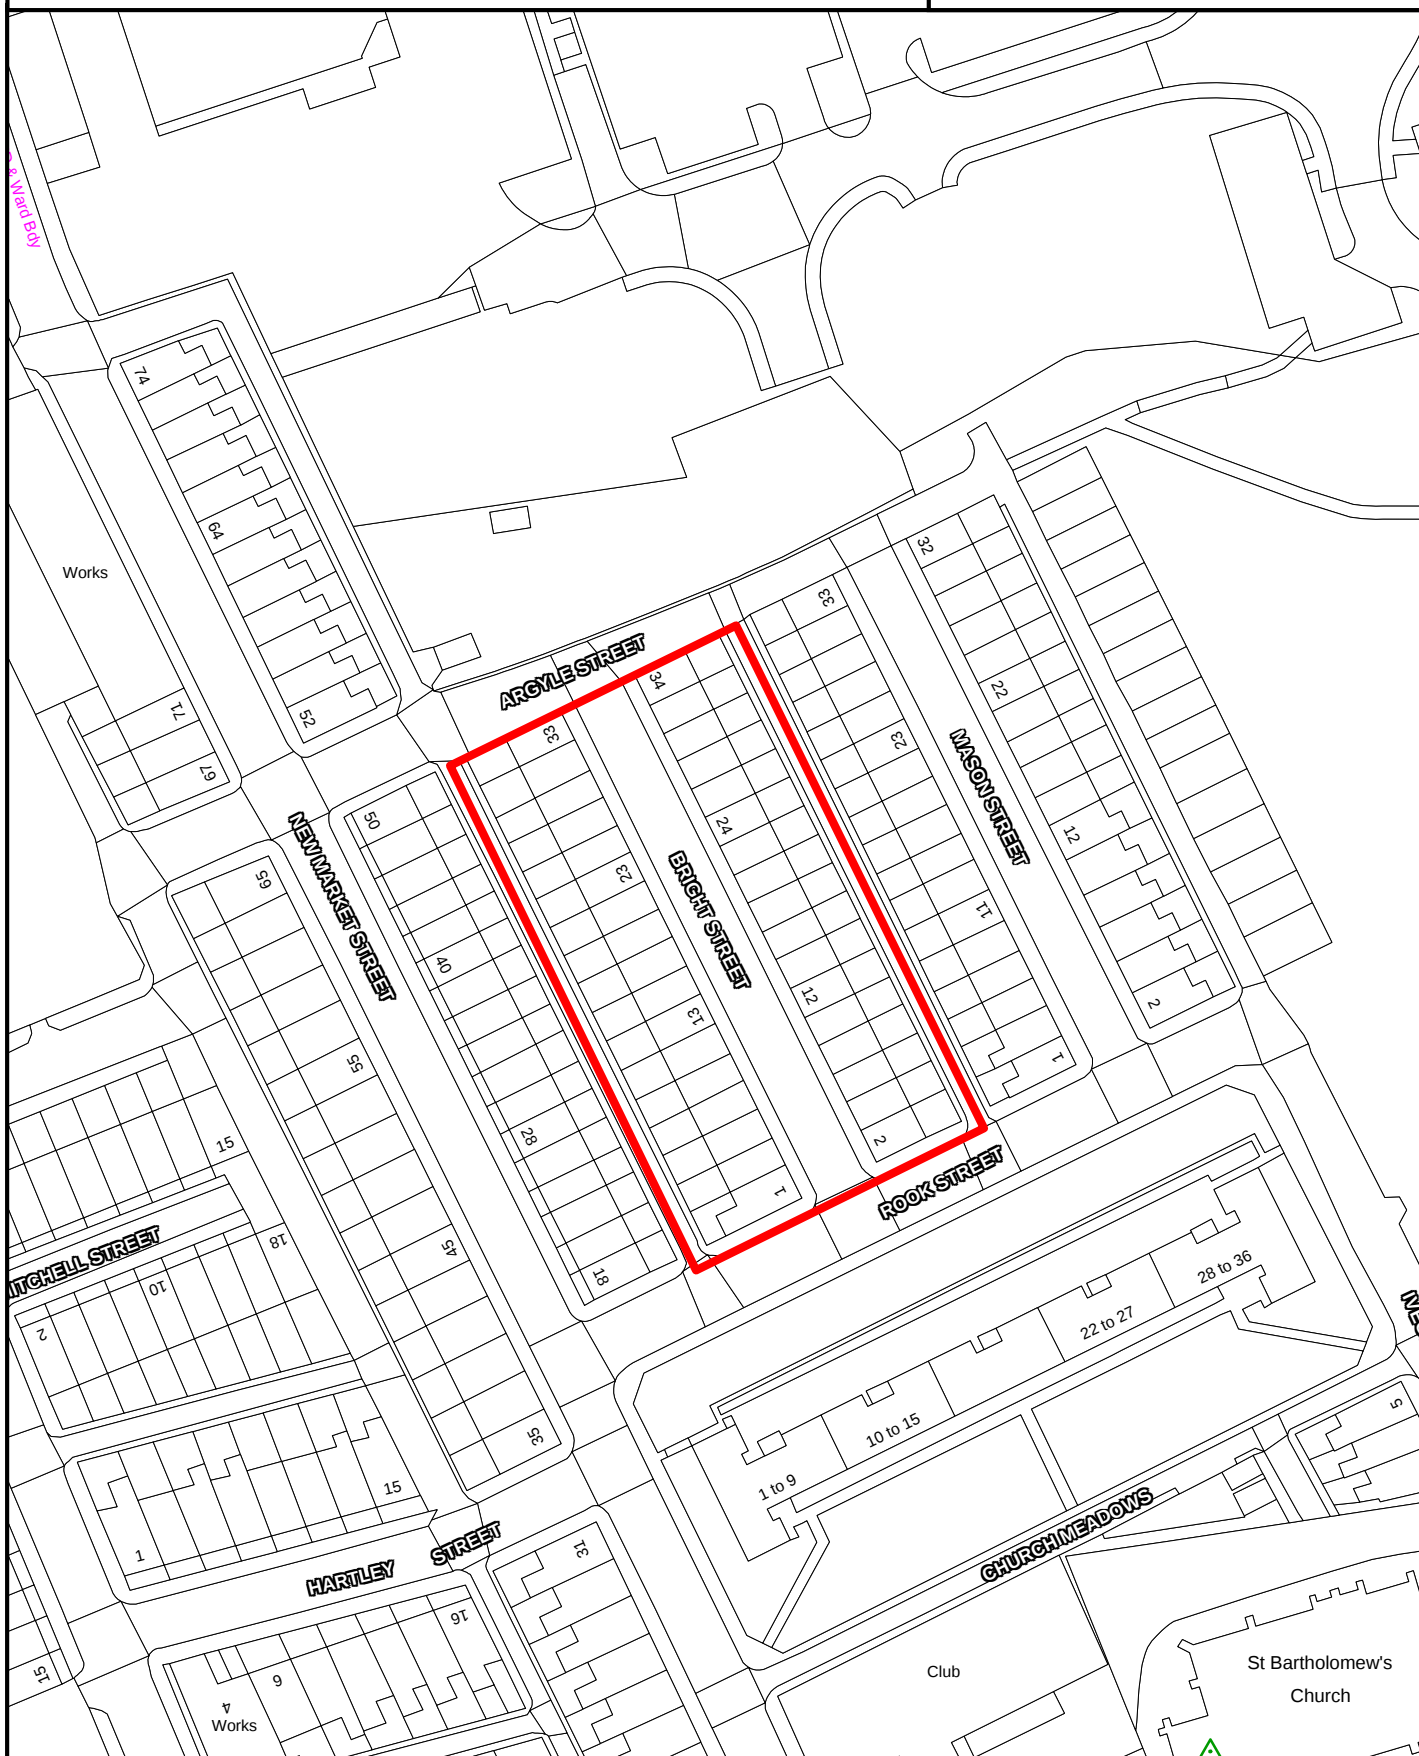

SCALE 1:1000

Crown Copyright
All Rights Reserved
100019669 - 2008



Site boundary of planning permission




NELSON

SITE REF:

NN061

Land bounded by Canal Bank, Macleod St,
Manchester Rd and Stanley Street

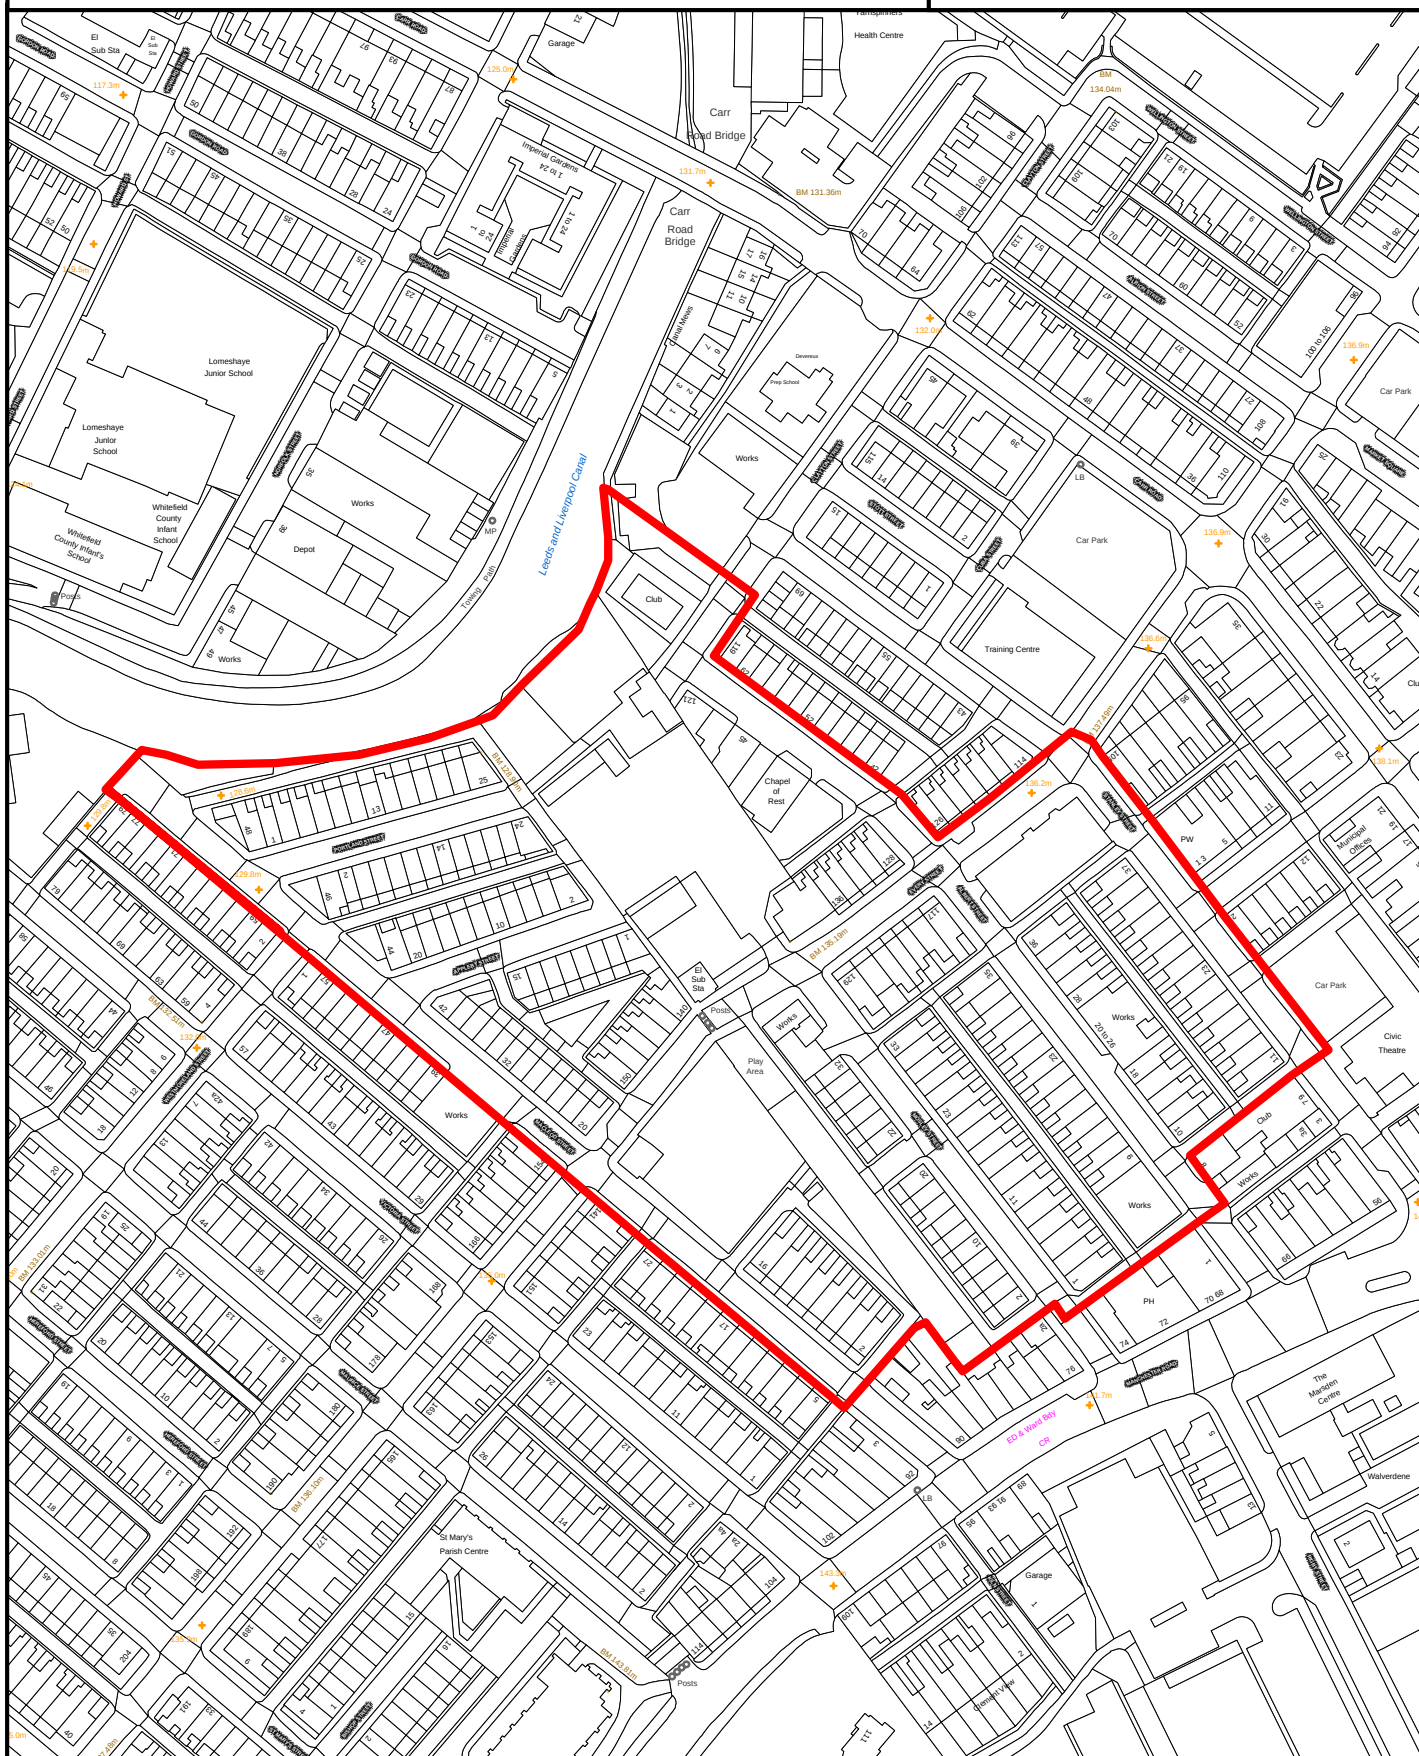

SCALE 1:2000

Crown Copyright
All Rights Reserved
100019669 - 2008



Site boundary of planning permission



Planning & Building Control Services
Planning Policy & Conservation
Town Hall
Market Street
Nelson
Lancashire
BB9 7LG

Tel:	01282 661723
Fax:	01282 661390
Email	ldf.consultation@pendle.gov.uk
Website	www.pendle.gov.uk/planning

اگر آپ اس دستاویز کو بڑے پرنٹ میں، آڈیو کیسٹ پر
یا اردو زبان میں لینا چاہیں تو براہ مہربانی ہمیں بتائیے، ہم
آپ کے لئے ایسا انتظام کرتے ہوئے خوشی محسوس کریں
گئے۔

