

APPENDIX 3

SITE PLANS (Available Sites)

(Ordered by Site Ref)

BARROWFORD

SITE REF:

317 Gisburn Road

BD022



SCALE 1:1000

Crown Copyright
All Rights Reserved
10018628 - 2006



Site boundary of planning permission




BARROWFORD

SITE REF:

Lock up Garage, Portland Street

BD024

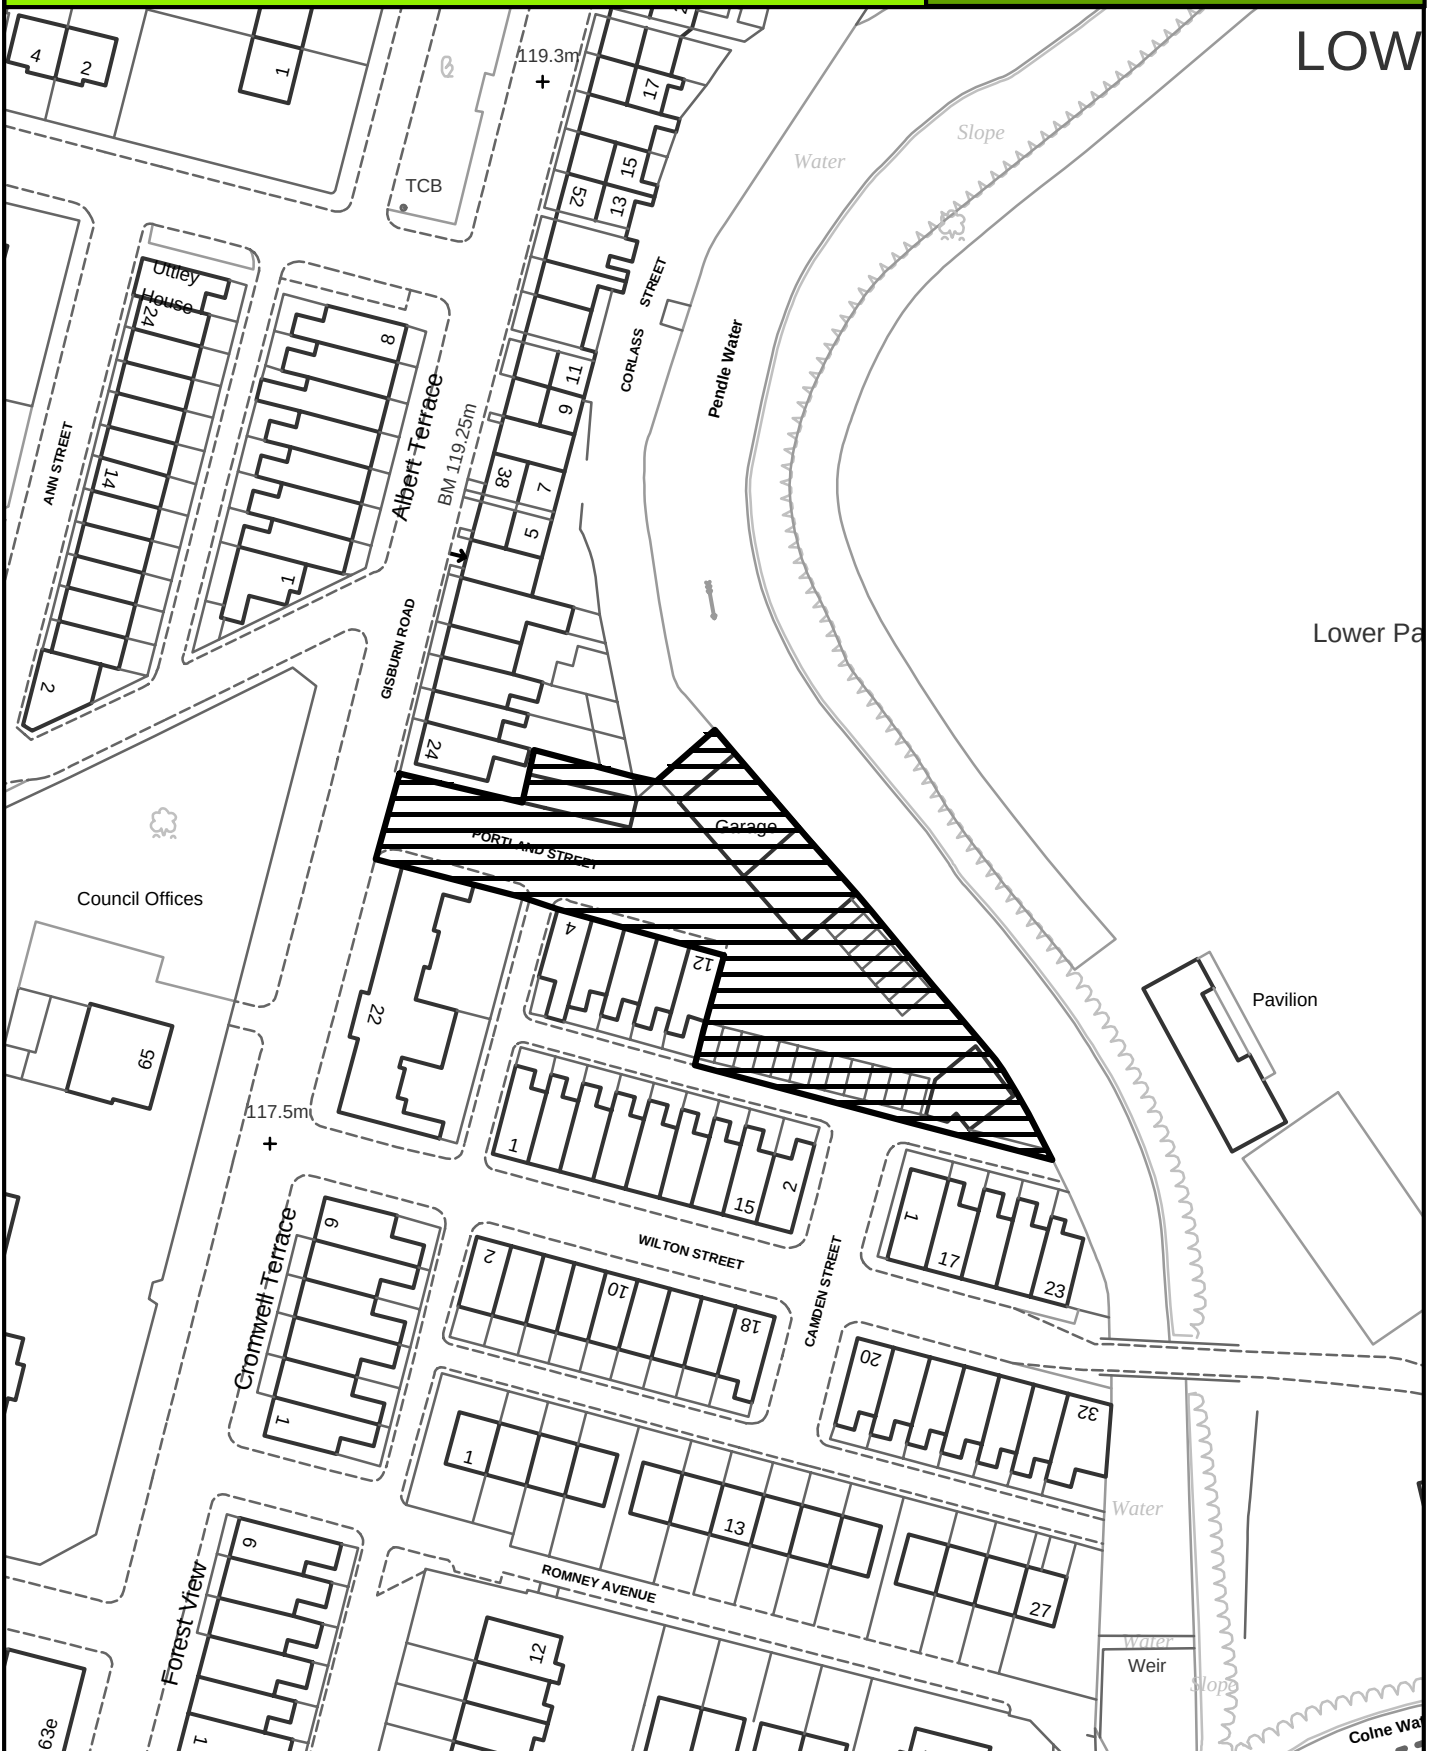

SCALE 1:1000

Crown Copyright
All Rights Reserved
10018628 - 2006



Site boundary of planning permission




BARROWFORD

SITE REF:

Land adjacent to 32 Garnett Street

BD025

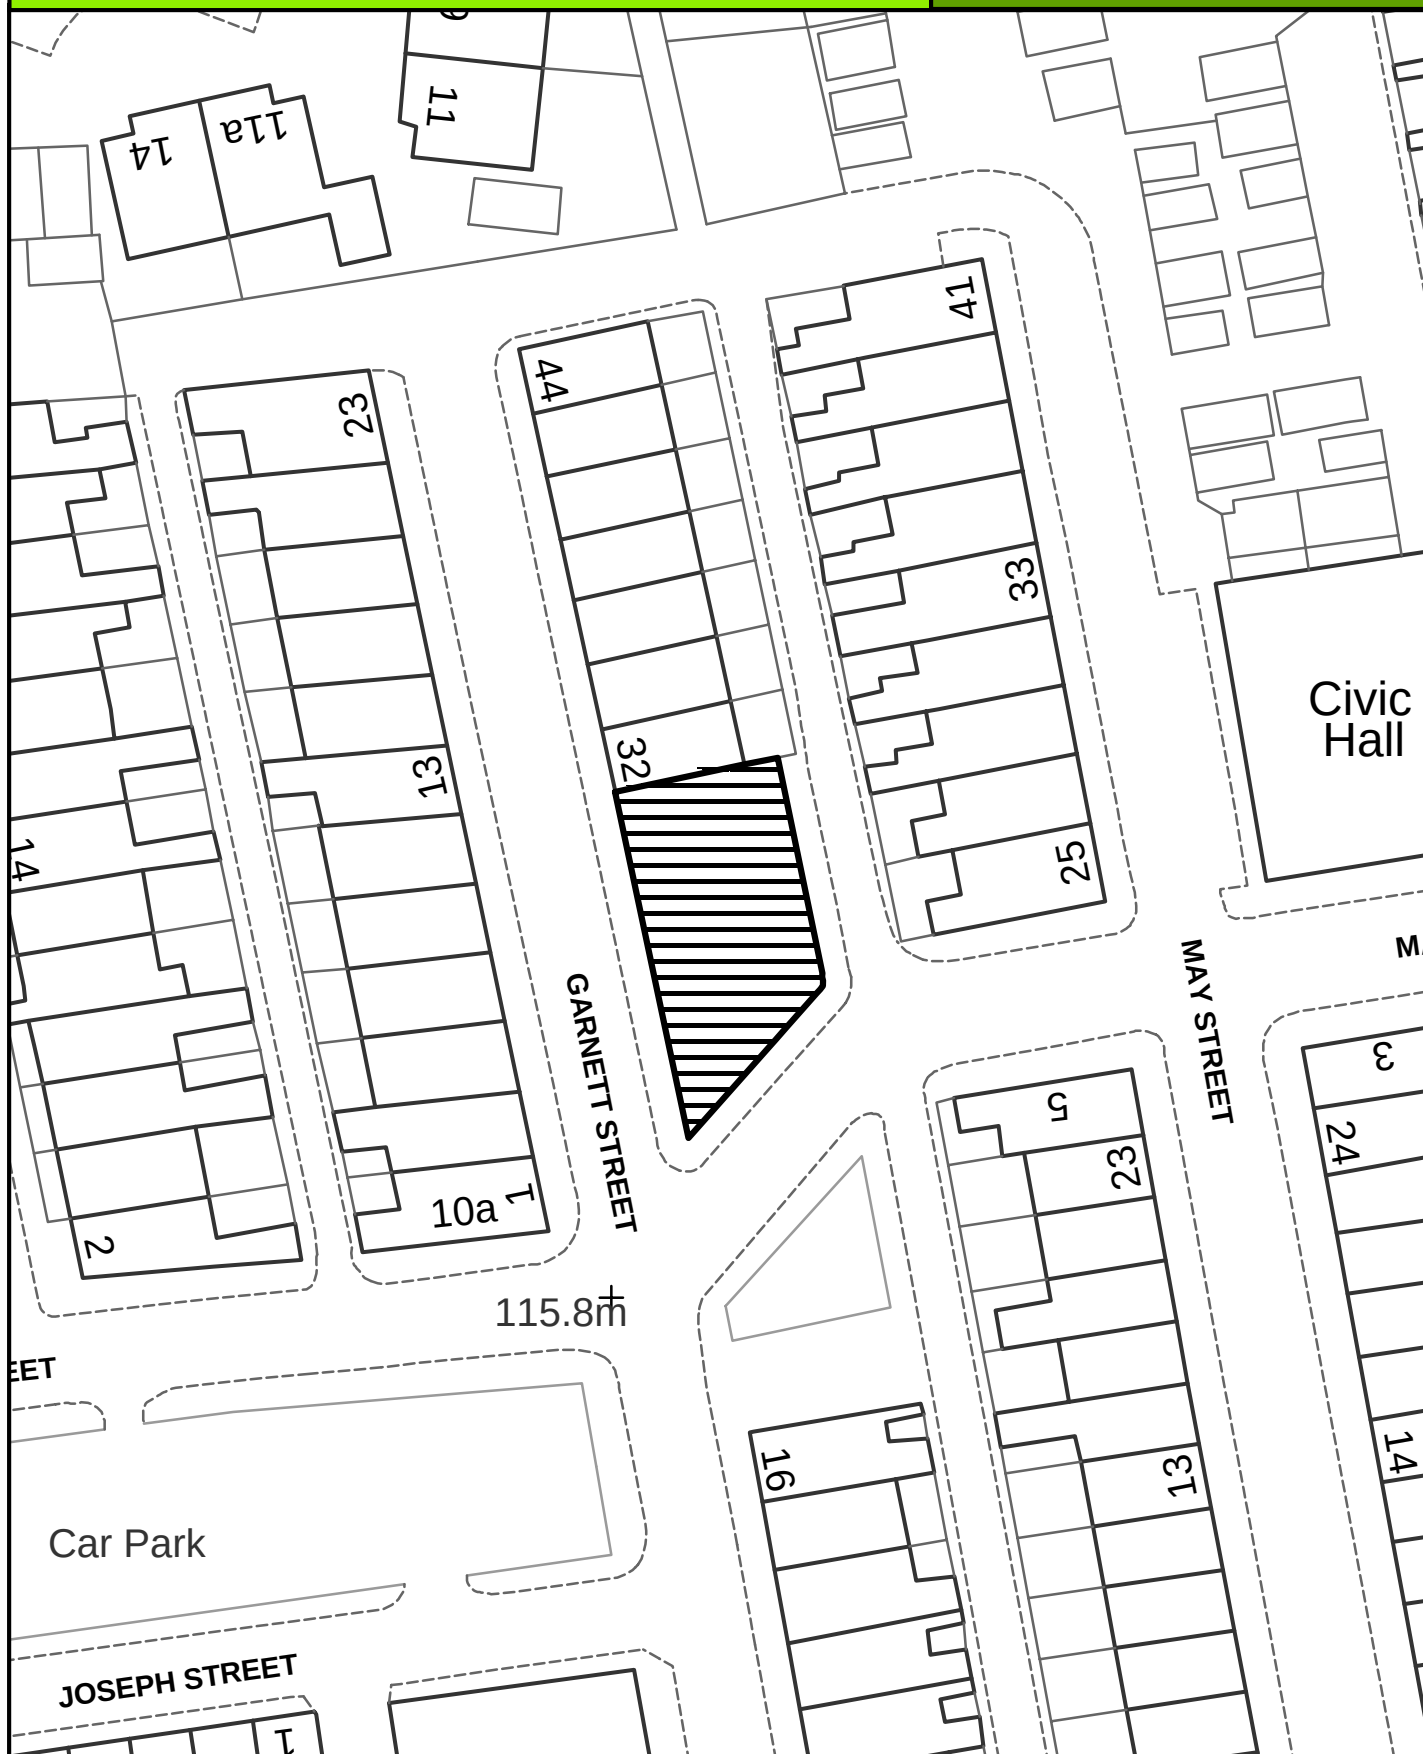

SCALE 1:500

Crown Copyright
All Rights Reserved
10018628 - 2006



Site boundary of planning permission




BARROWFORD

SITE REF:

HP Inman and Co, Lower Clough Street

BD026

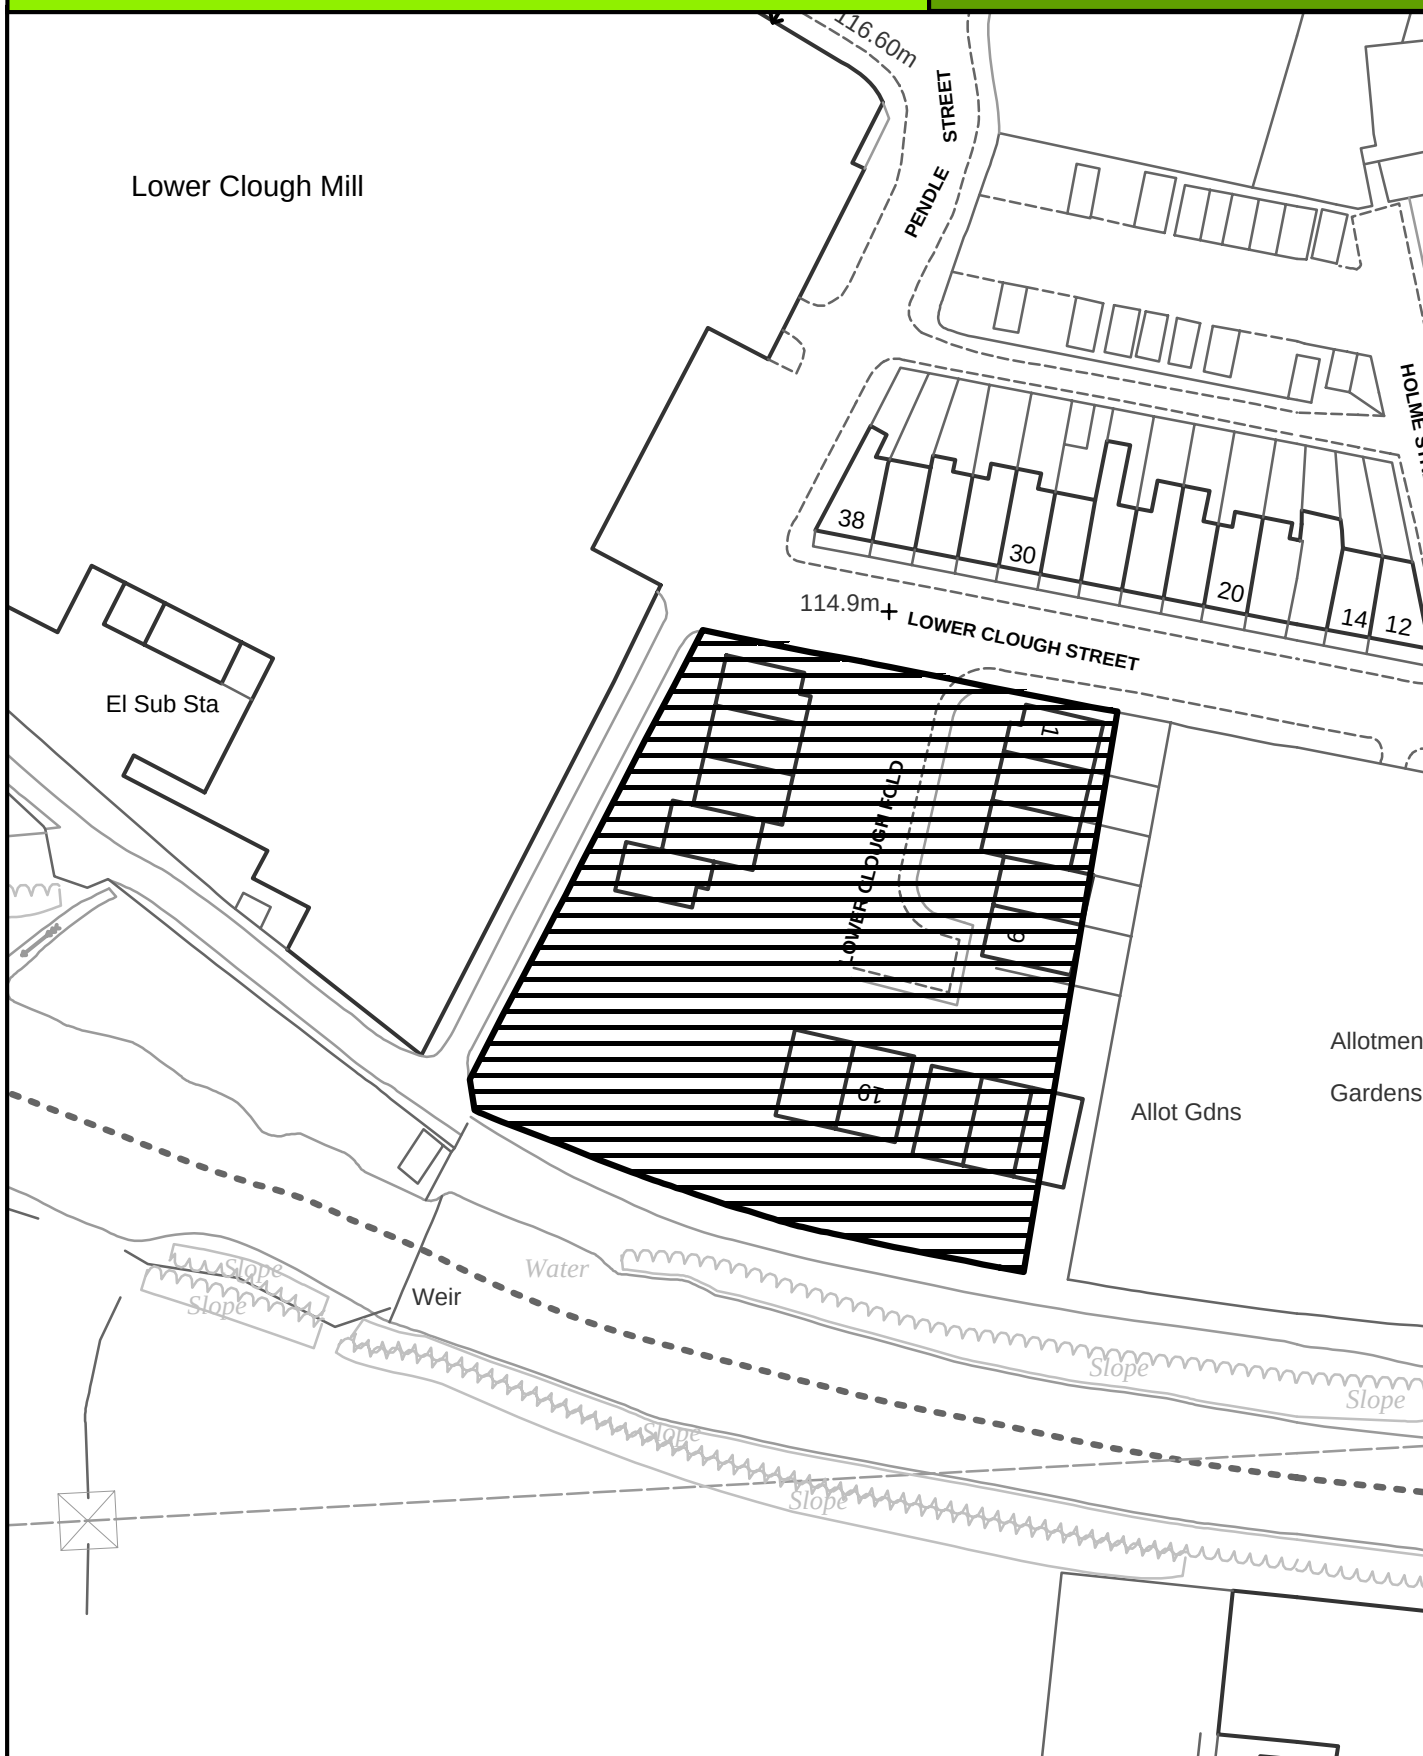

SCALE 1:800

Crown Copyright
All Rights Reserved
10018628 - 2006



Site boundary of planning permission




BARROWFORD

SITE REF:

Pendle Brook House, Gisburn Road

BD028

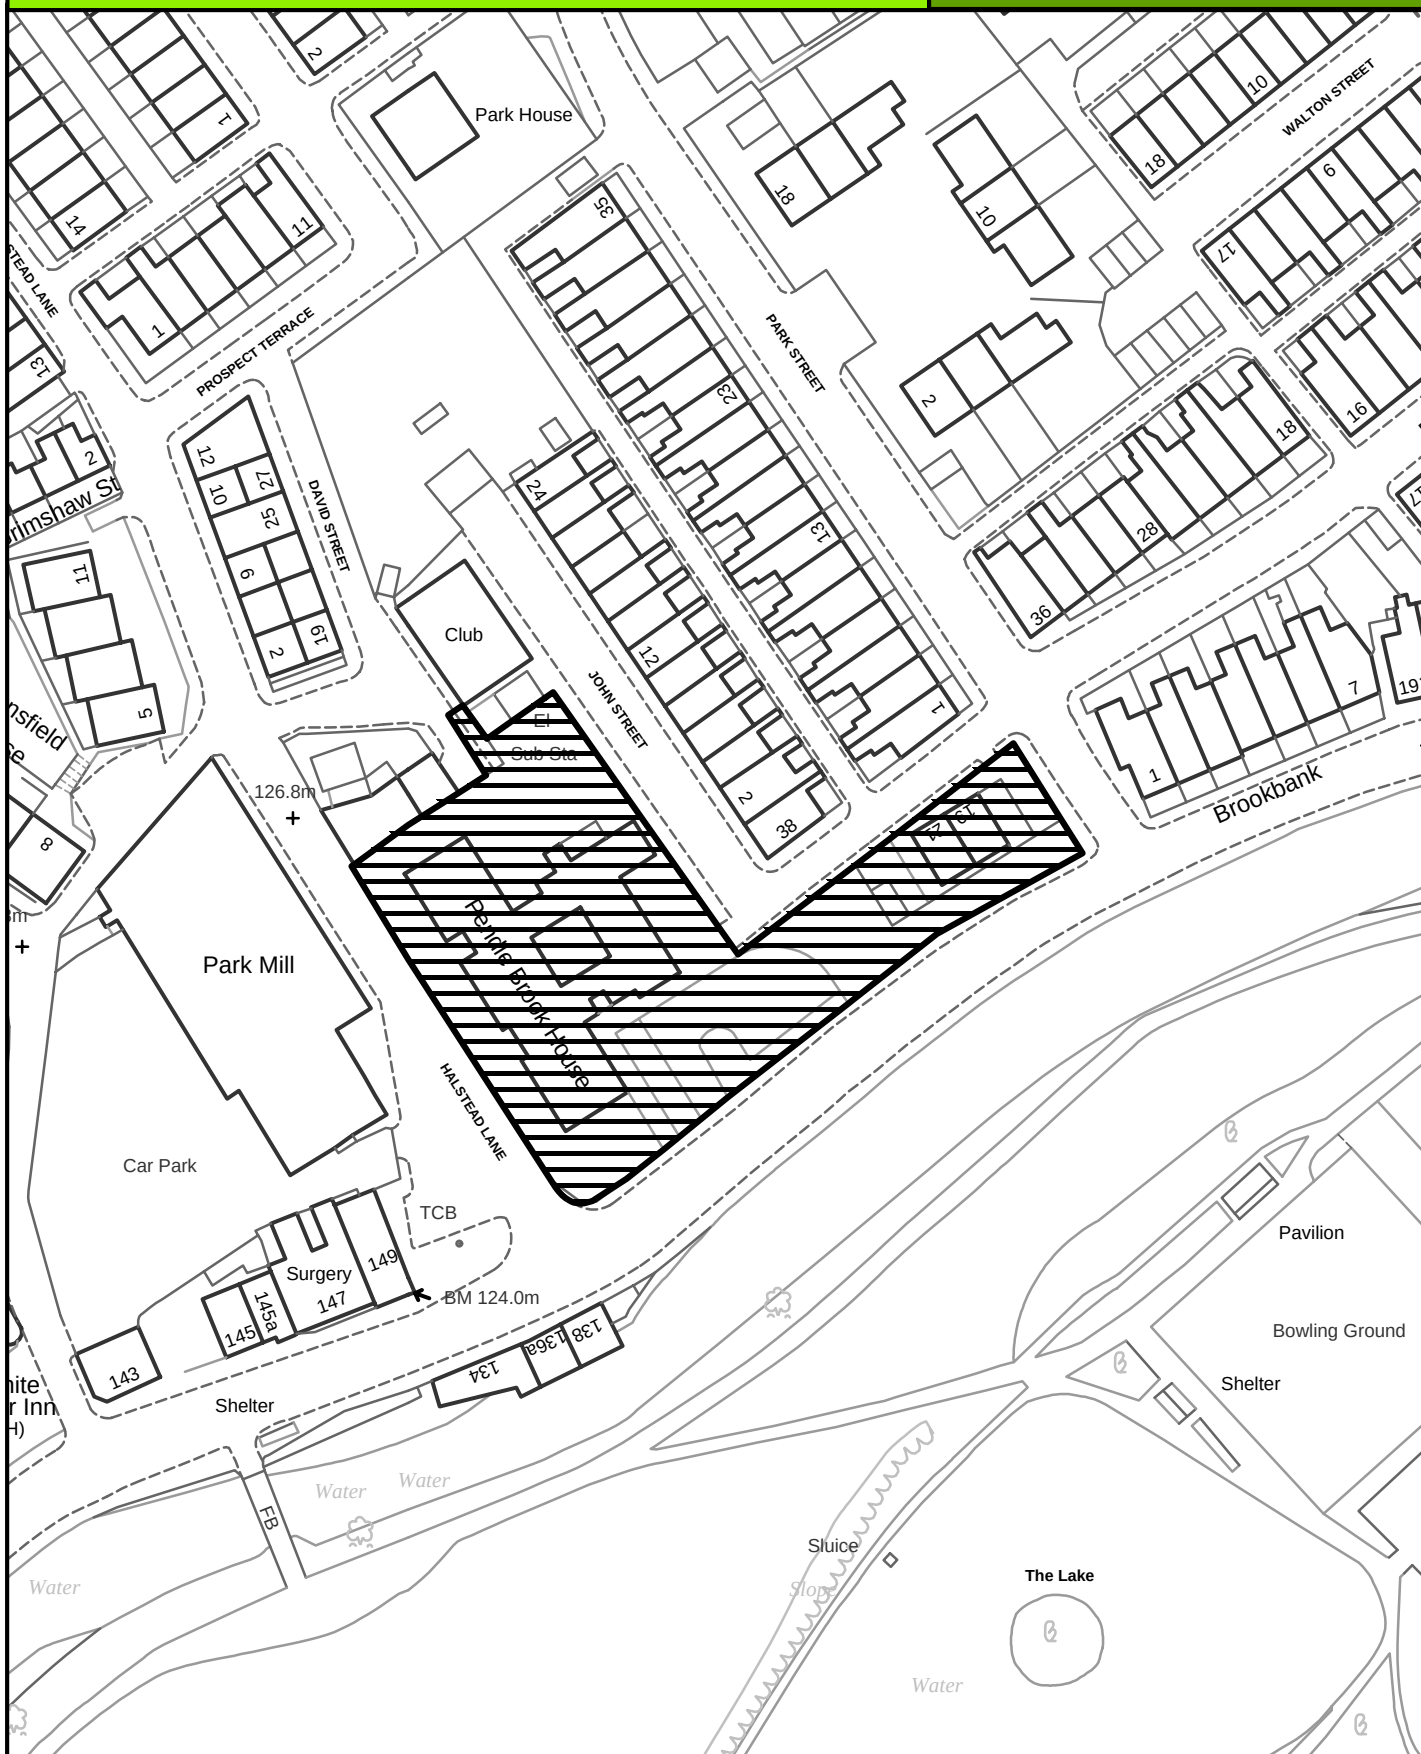

SCALE 1:1000

Crown Copyright
All Rights Reserved
10018628 - 2006



Site boundary of planning permission




BARROWFORD

SITE REF:

Higher Parrock House, Parrock Road

BD029

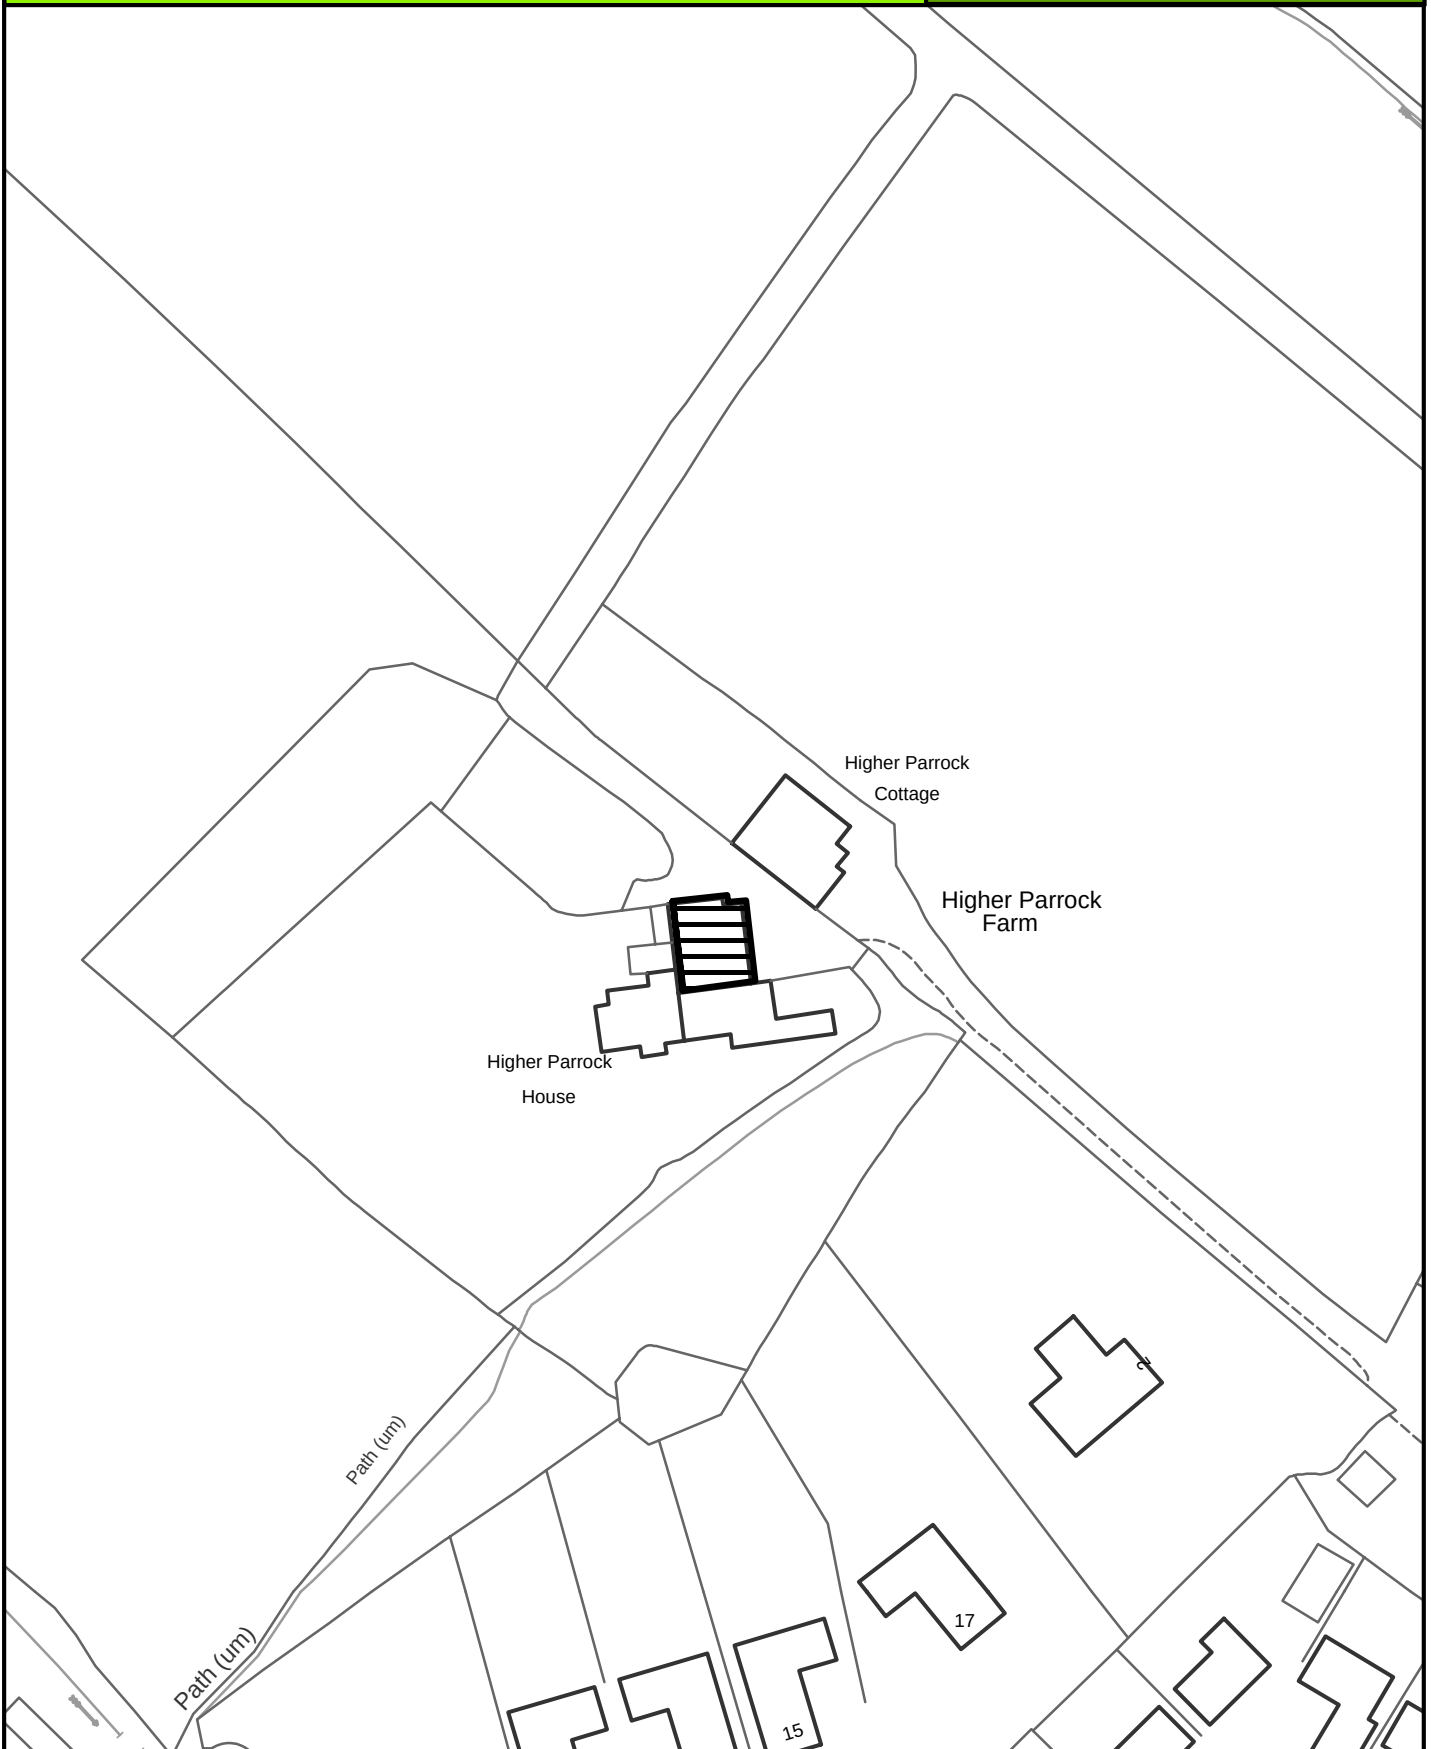

SCALE 1:1000

Crown Copyright
All Rights Reserved
10018628 - 2006



Site boundary of planning permission



SITE REF:

1 Carr Hall Gardens

BD030



SCALE 1:1000

Crown Copyright
All Rights Reserved
10018628 - 2006




Site boundary of planning permission



SITE REF:

BD031

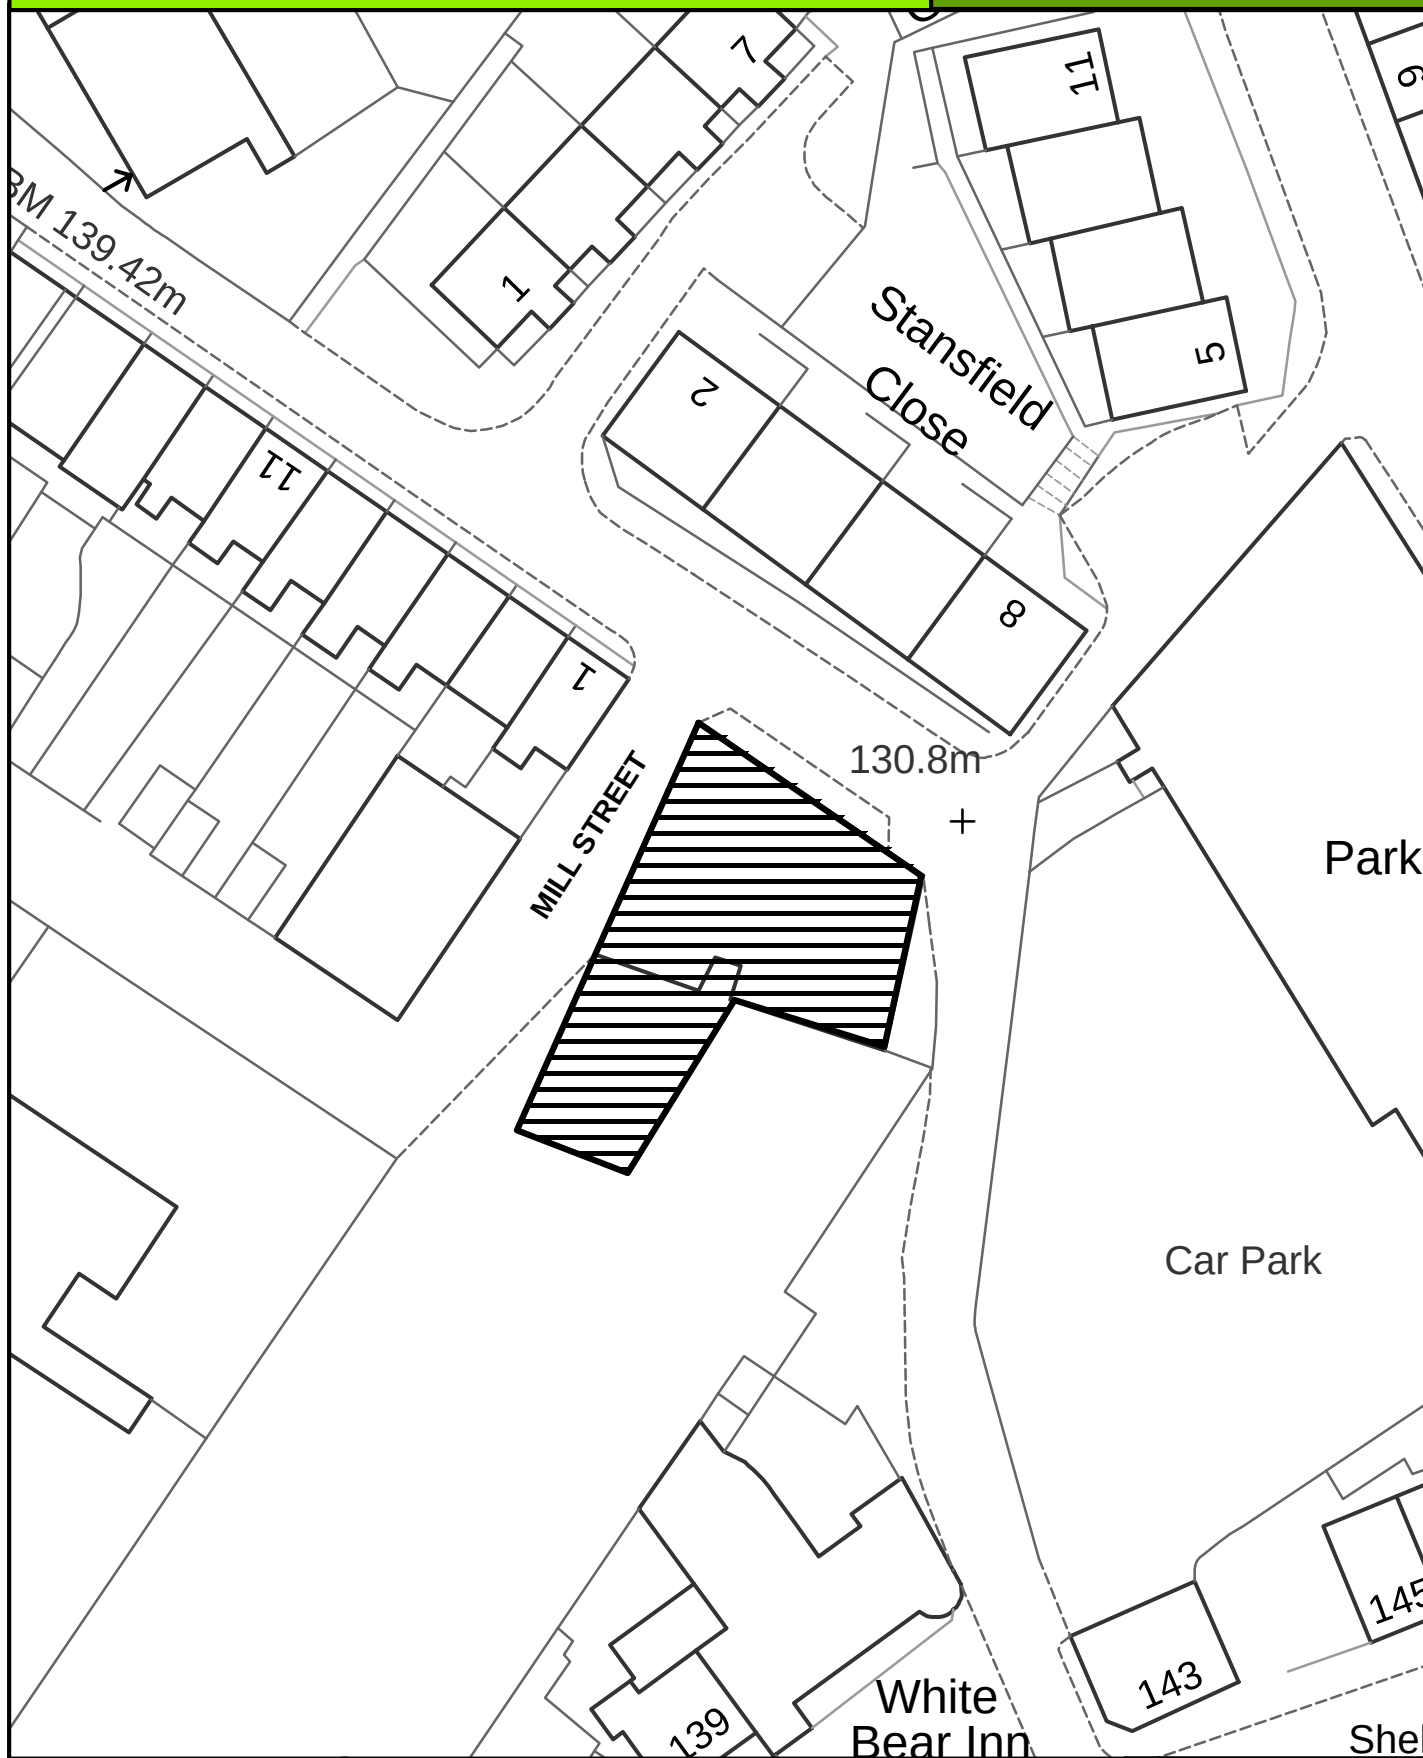

Crown Copyright
All Rights Reserved
10018628 - 2006



Site boundary of planning permission

Borough of

Pendle




BARROWFORD

SITE REF:

Vale Weavers Ltd, Caldervale

BD032

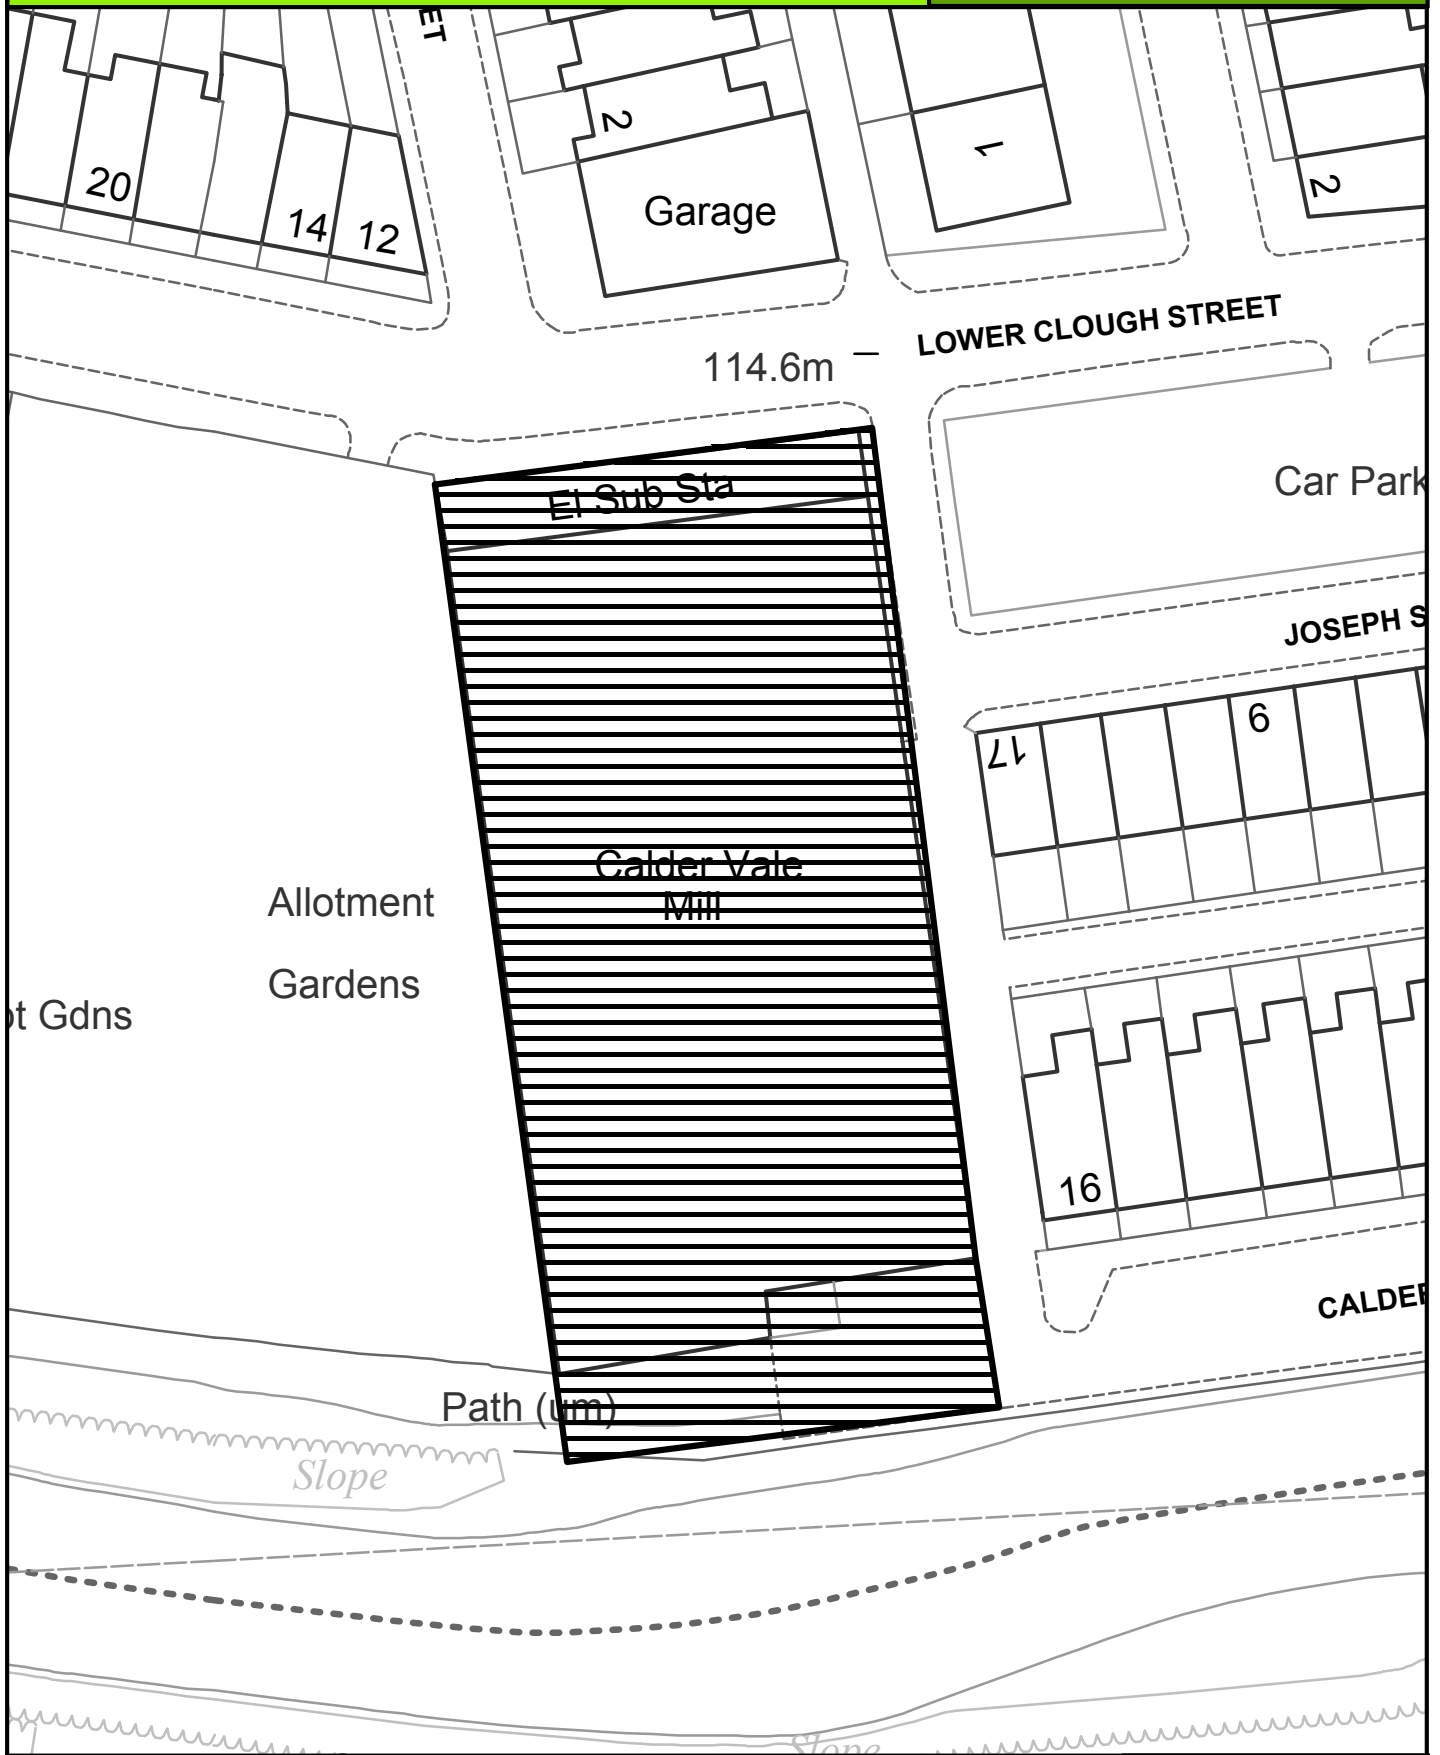

SCALE 1:500

Crown Copyright
All Rights Reserved
10018628 - 2006



Site boundary of planning permission

Borough of

Pendle



BARROWFORD

SITE REF:

5 Francis Avenue

BD033



SCALE 1:1000

Crown Copyright
All Rights Reserved
10018628 - 2006



Site boundary of planning permission



BARROWFORD

SITE REF:

Park Hill Farm, Gisburn Road

BD034



SCALE 1:1000

Crown Copyright
All Rights Reserved
10018628 - 2006



Site boundary of planning permission




BARROWFORD

SITE REF:

8 Linden Close

BD037

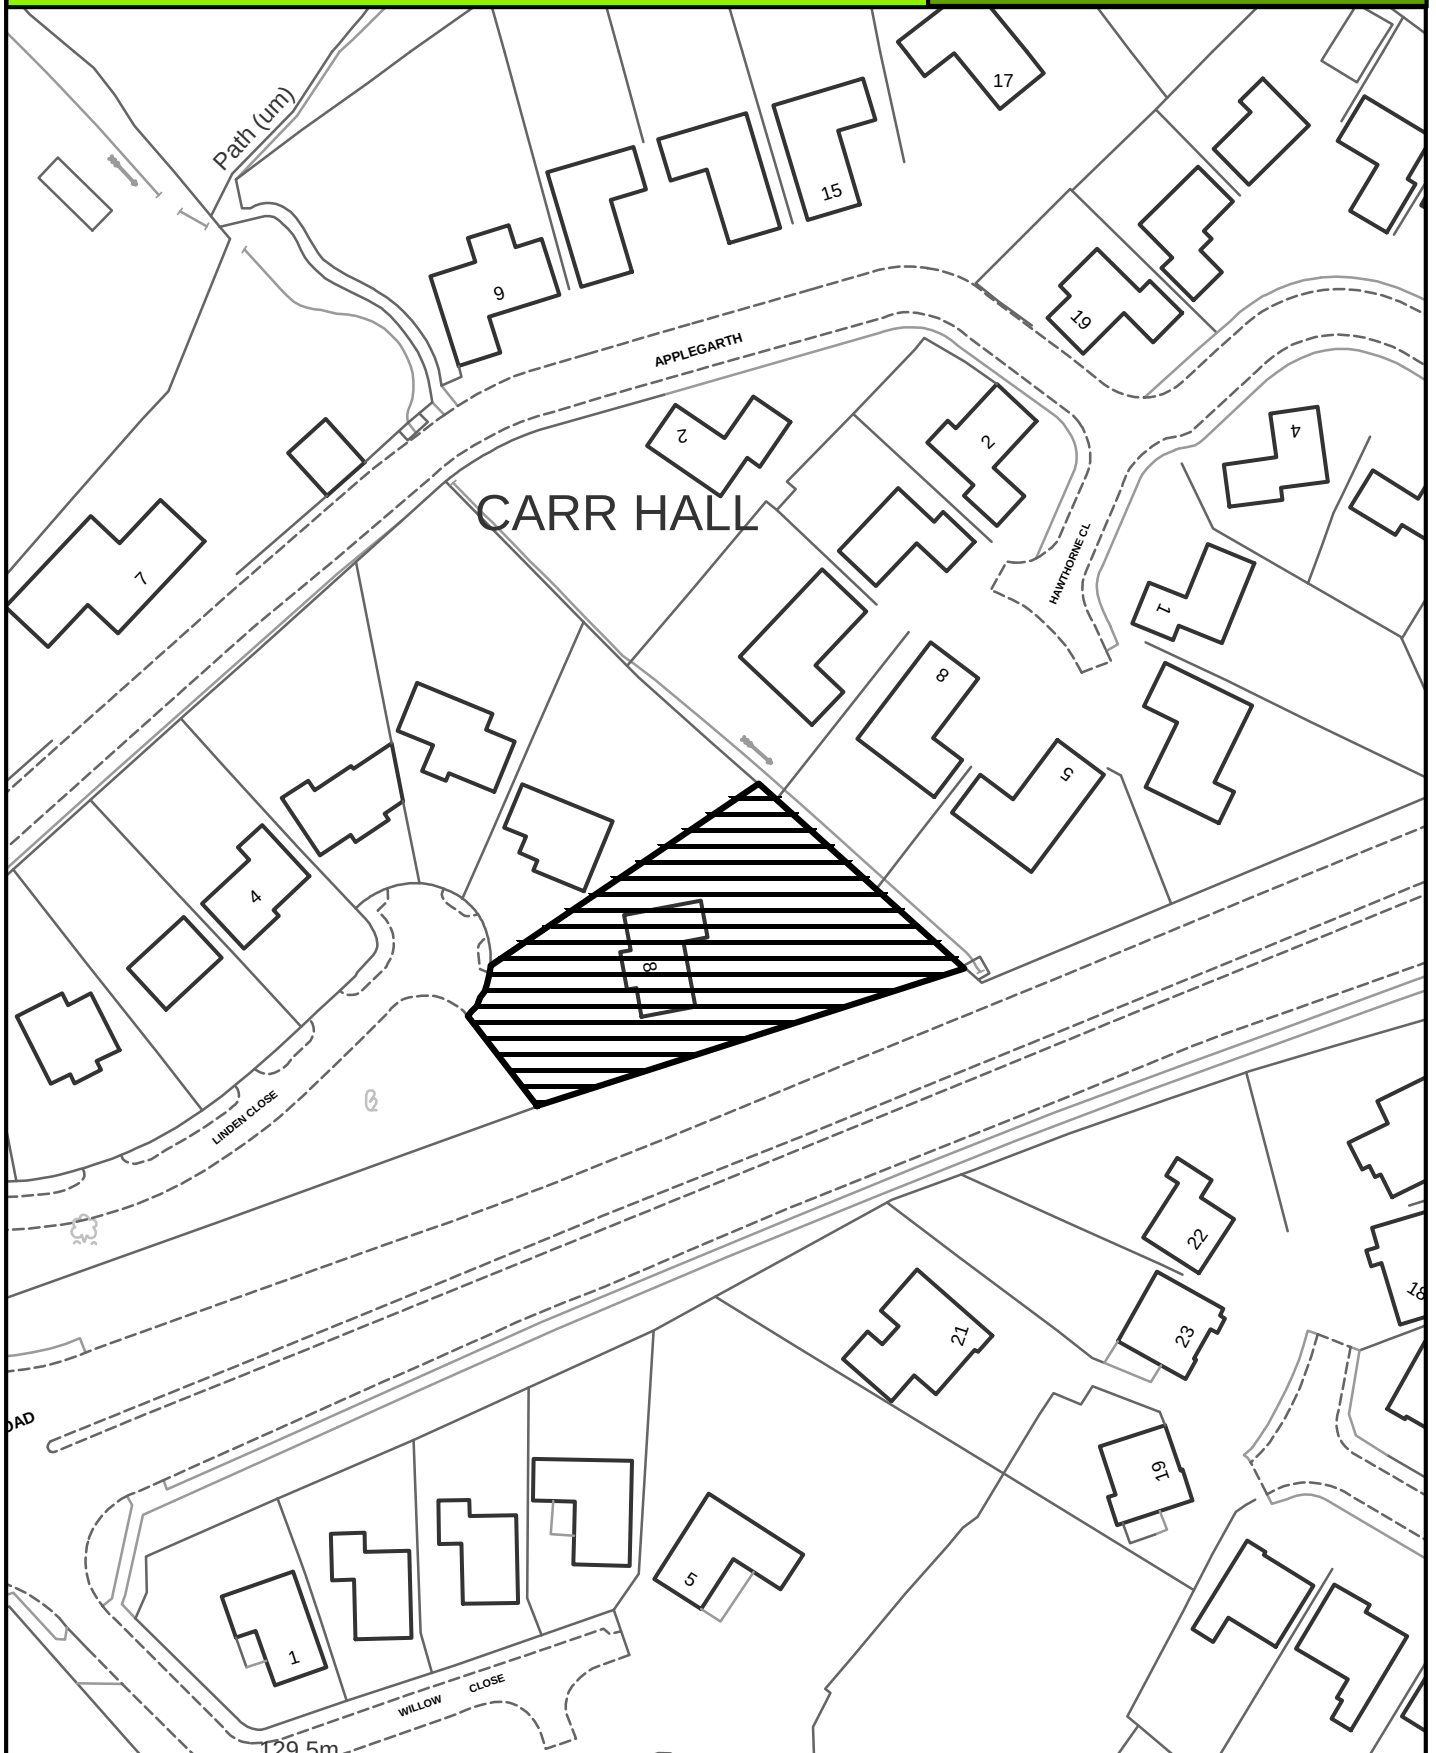

SCALE 1:1000

Crown Copyright
All Rights Reserved
10018628 - 2006



Site boundary of planning permission




BARROWFORD

SITE REF:

Former Fountains Service Station
Gisburn Road

BD038

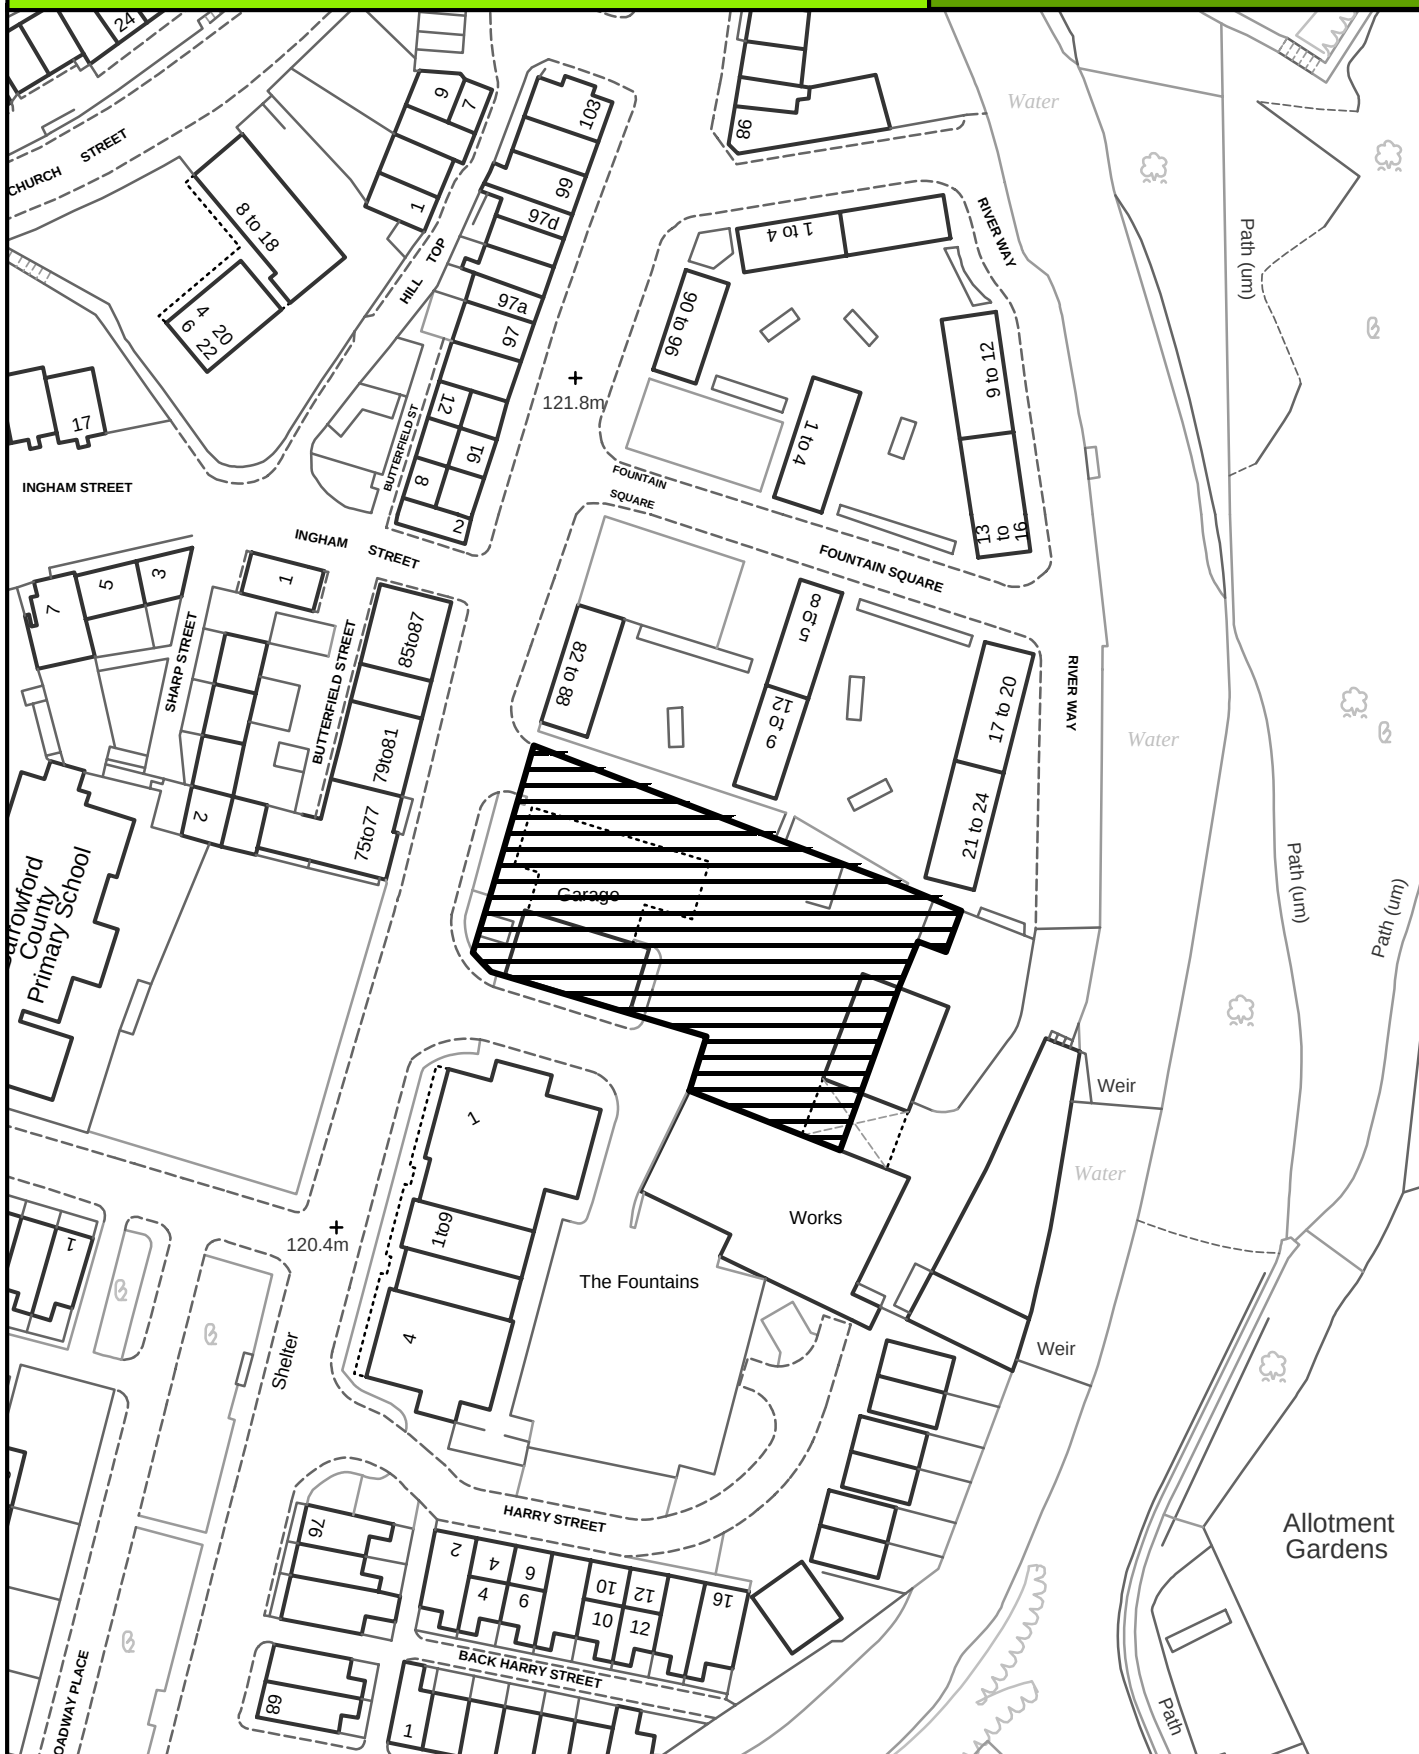

SCALE 1:1000

Crown Copyright
All Rights Reserved
10018628 - 2006



Site boundary of planning permission




BARROWFORD

SITE REF:

Sandy Hall Farm, Sandy Hall Lane

BD039

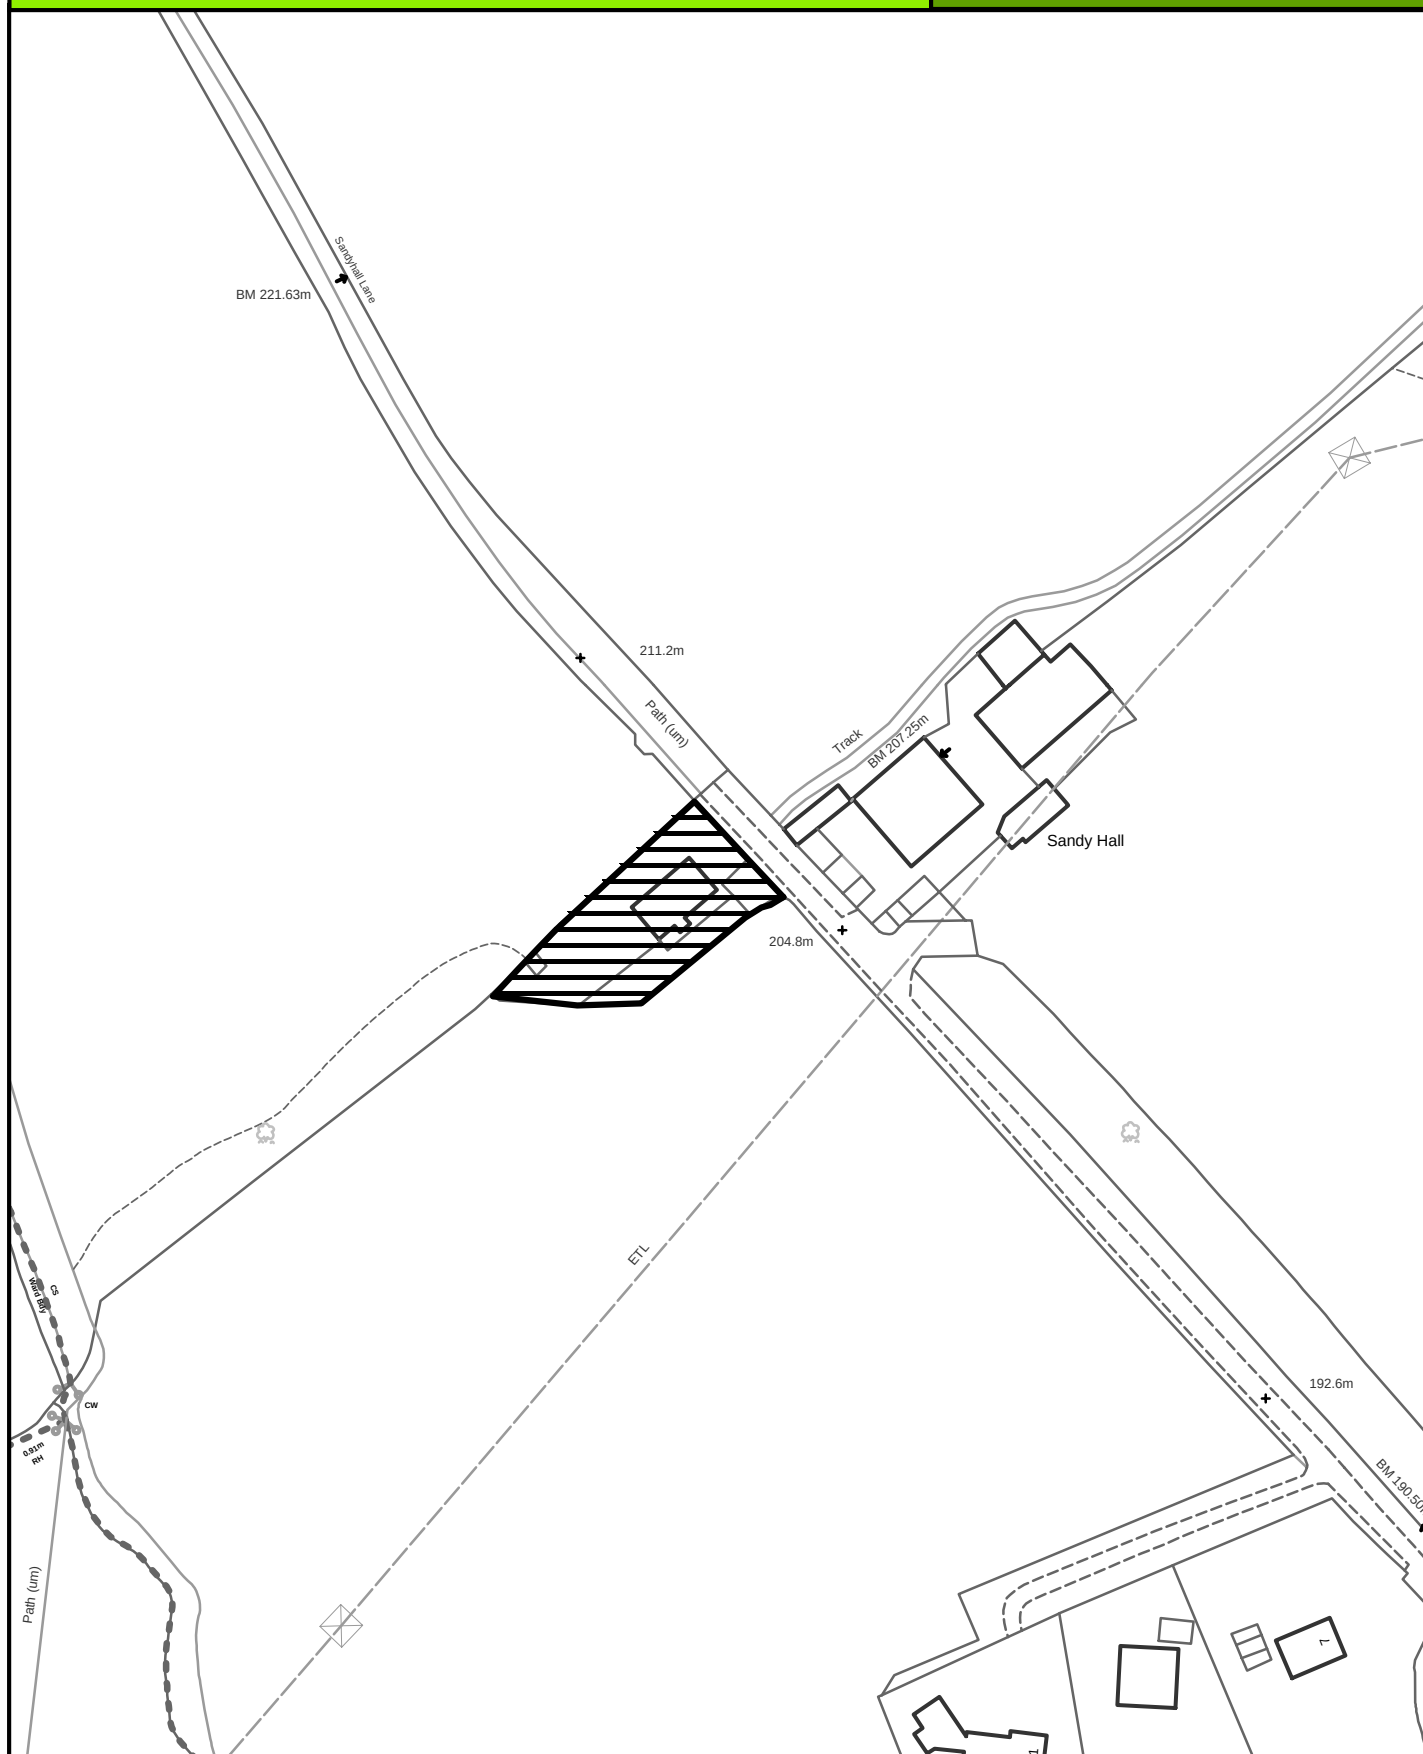

SCALE 1:1500

Crown Copyright
All Rights Reserved
10018628 - 2006



Site boundary of planning permission




BARROWFORD

SITE REF:

16 Bankfold

BD040

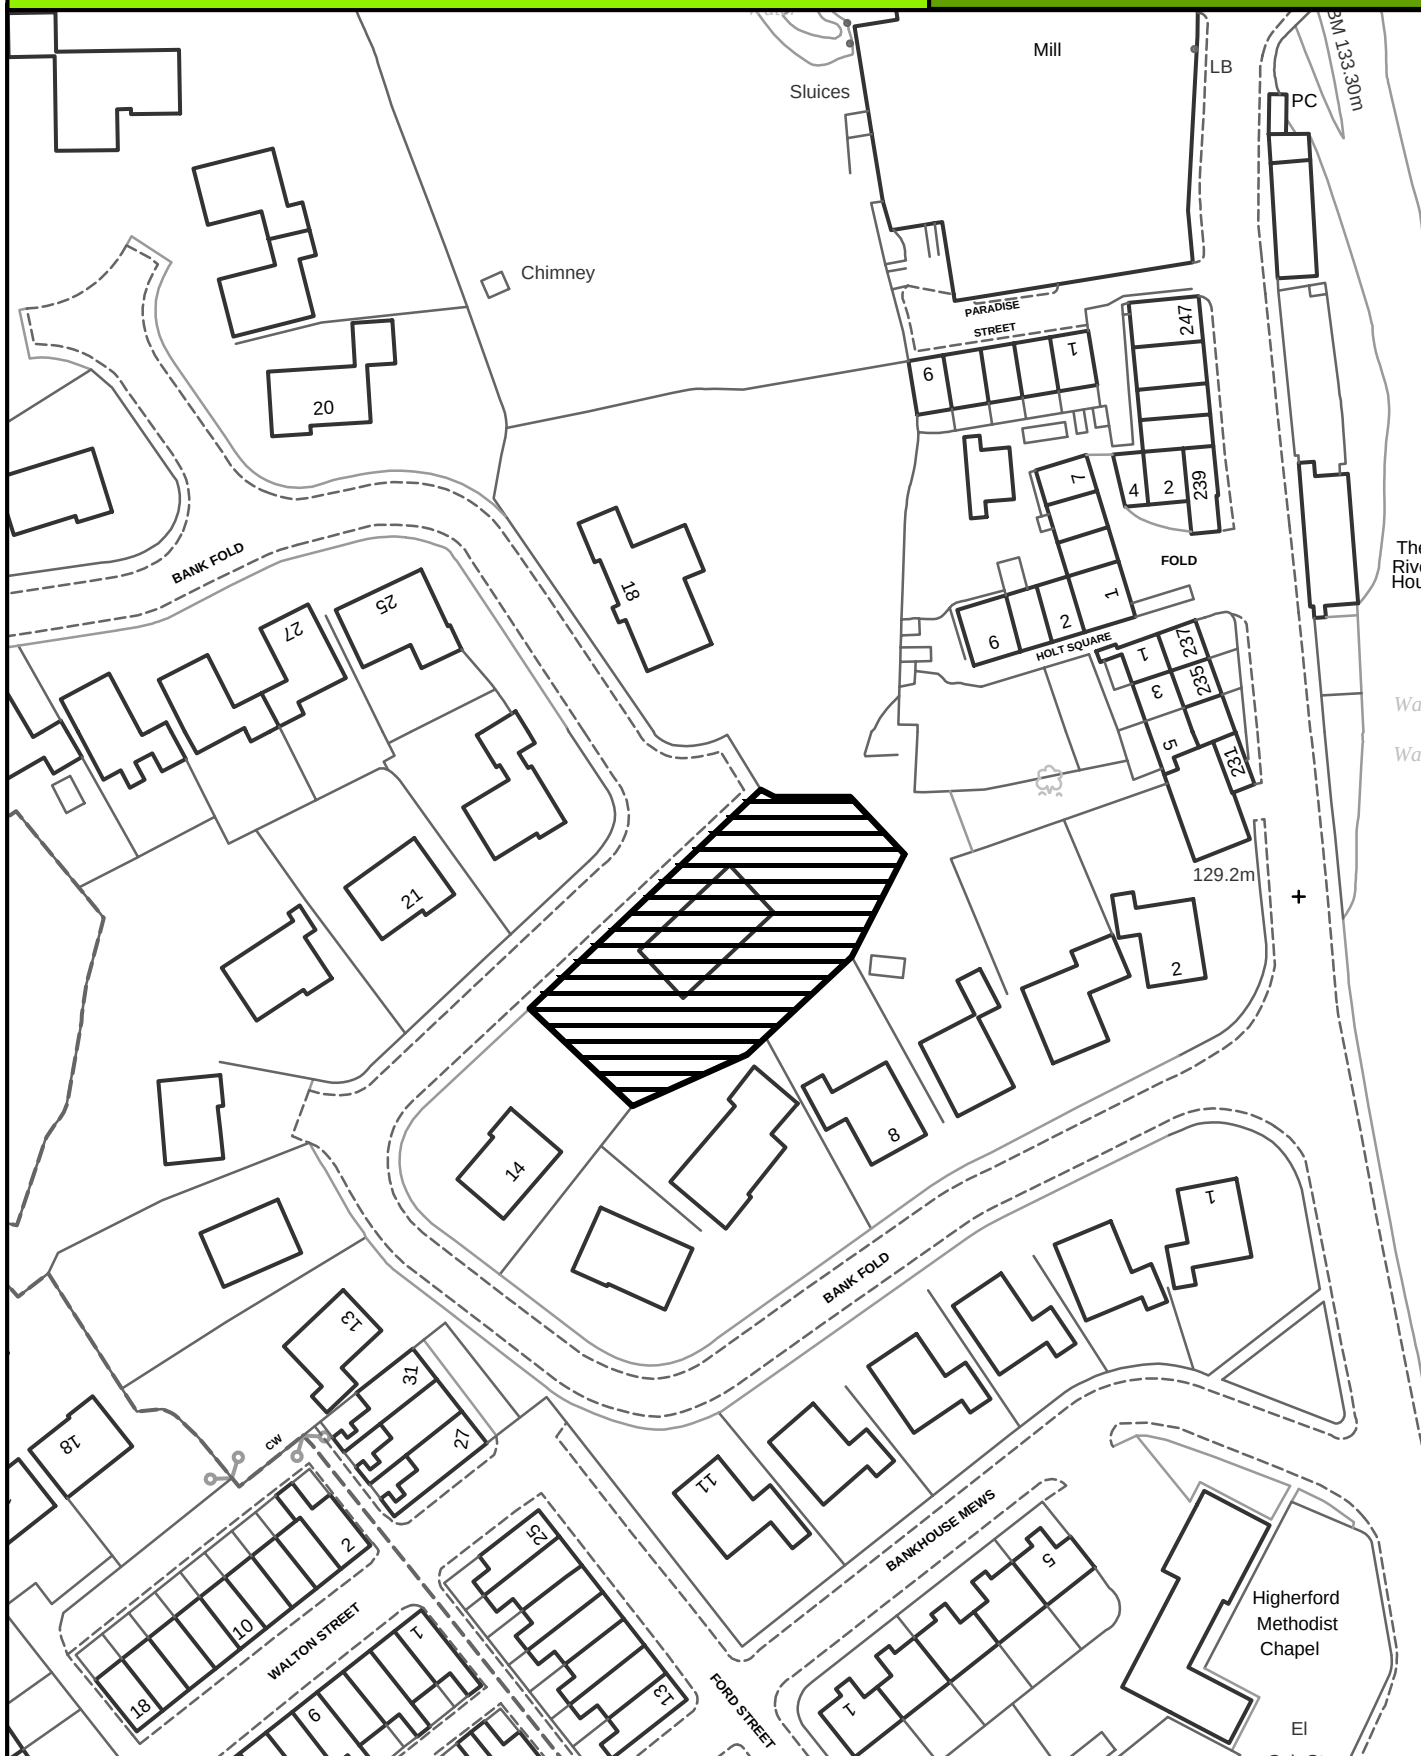

SCALE 1:1000

Crown Copyright
All Rights Reserved
10018628 - 2006



Site boundary of planning permission



SITE REF:

Cavendish Street

BK002



SCALE 1:1500

Crown Copyright
All Rights Reserved
10018628 - 2006



Site boundary of planning permission

Borough of

Pendle



BARNOLDSWICK

SITE REF:

22/24 Bank St

BK005



SCALE 1:500

Crown Copyright
All Rights Reserved
10018628 - 2006



Site boundary of planning permission




BARNOLDSWICK

SITE REF:

Coates Wharfe, Skipton Road

BK010

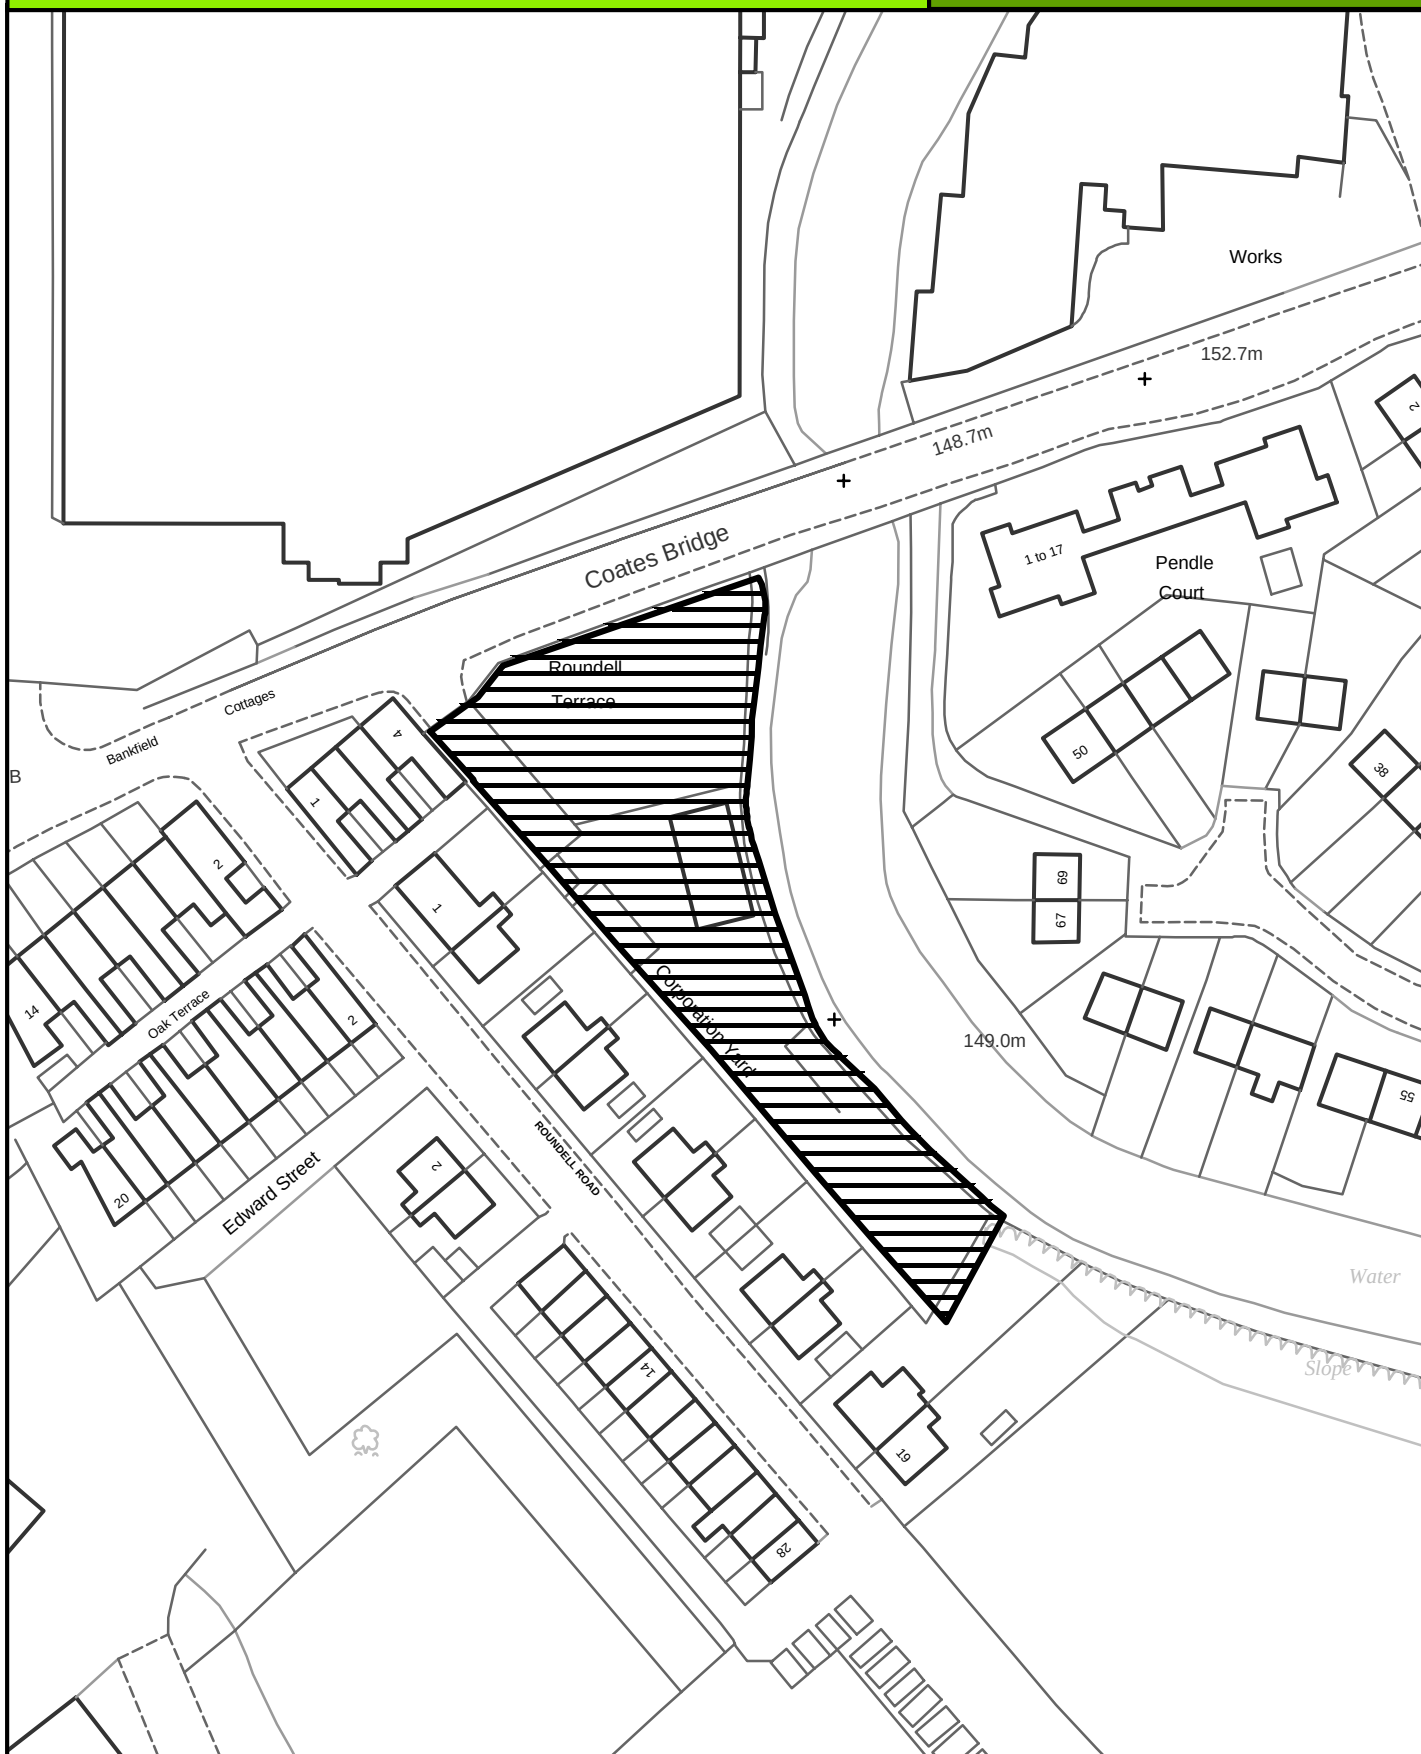

SCALE 1:1000

Crown Copyright
All Rights Reserved
10018628 - 2006



Site boundary of planning permission




BARNOLDSWICK

SITE REF:

Rain Hall Farm, Salterforth Lane

BK026

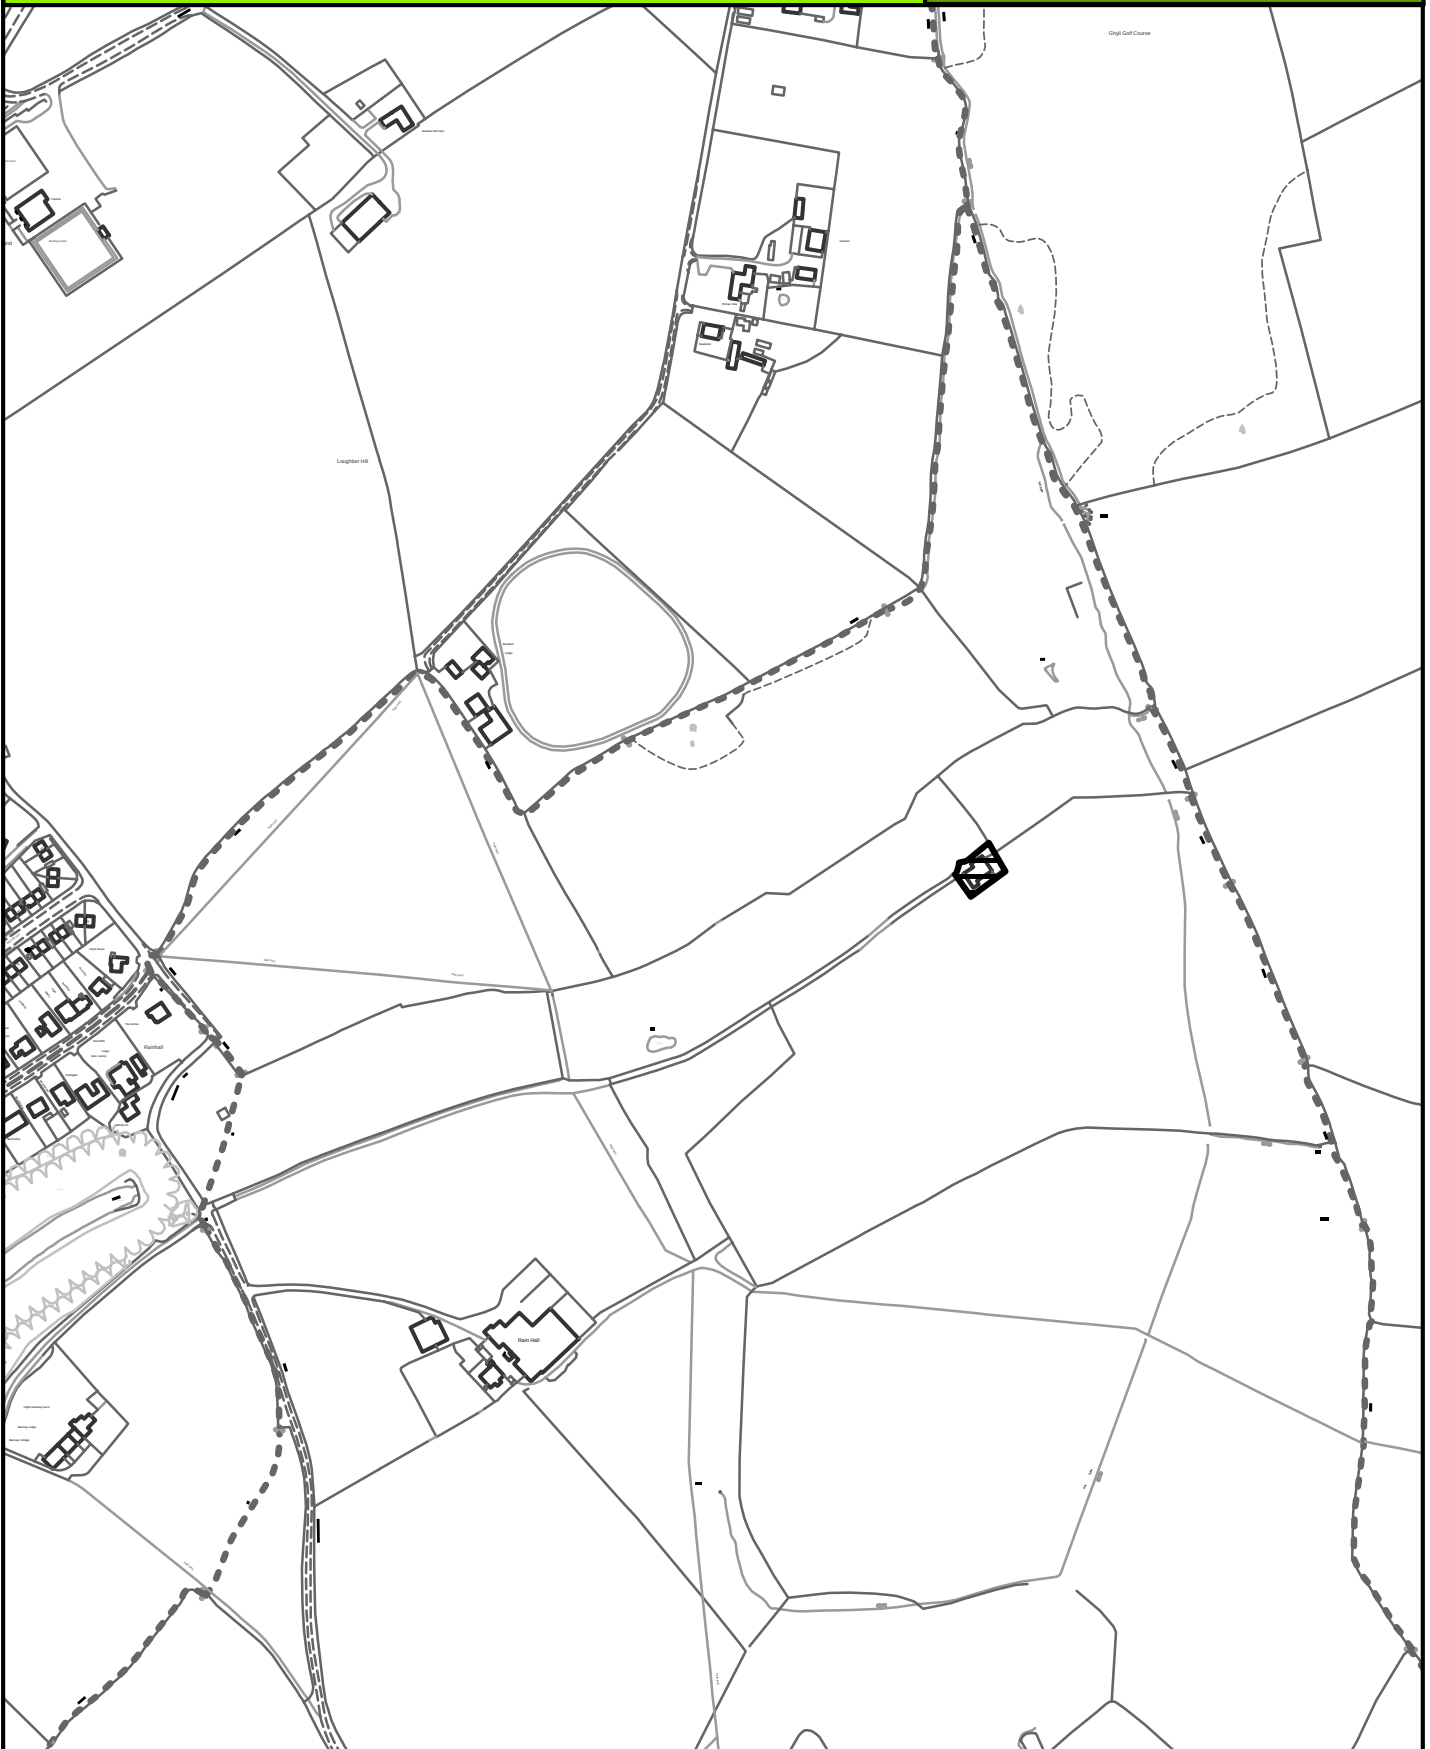

SCALE 1:5000

Crown Copyright
All Rights Reserved
10018628 - 2006



Site boundary of planning permission




BARNOLDSWICK

SITE REF:

Moor Close Farm, Esp Lane

BK029

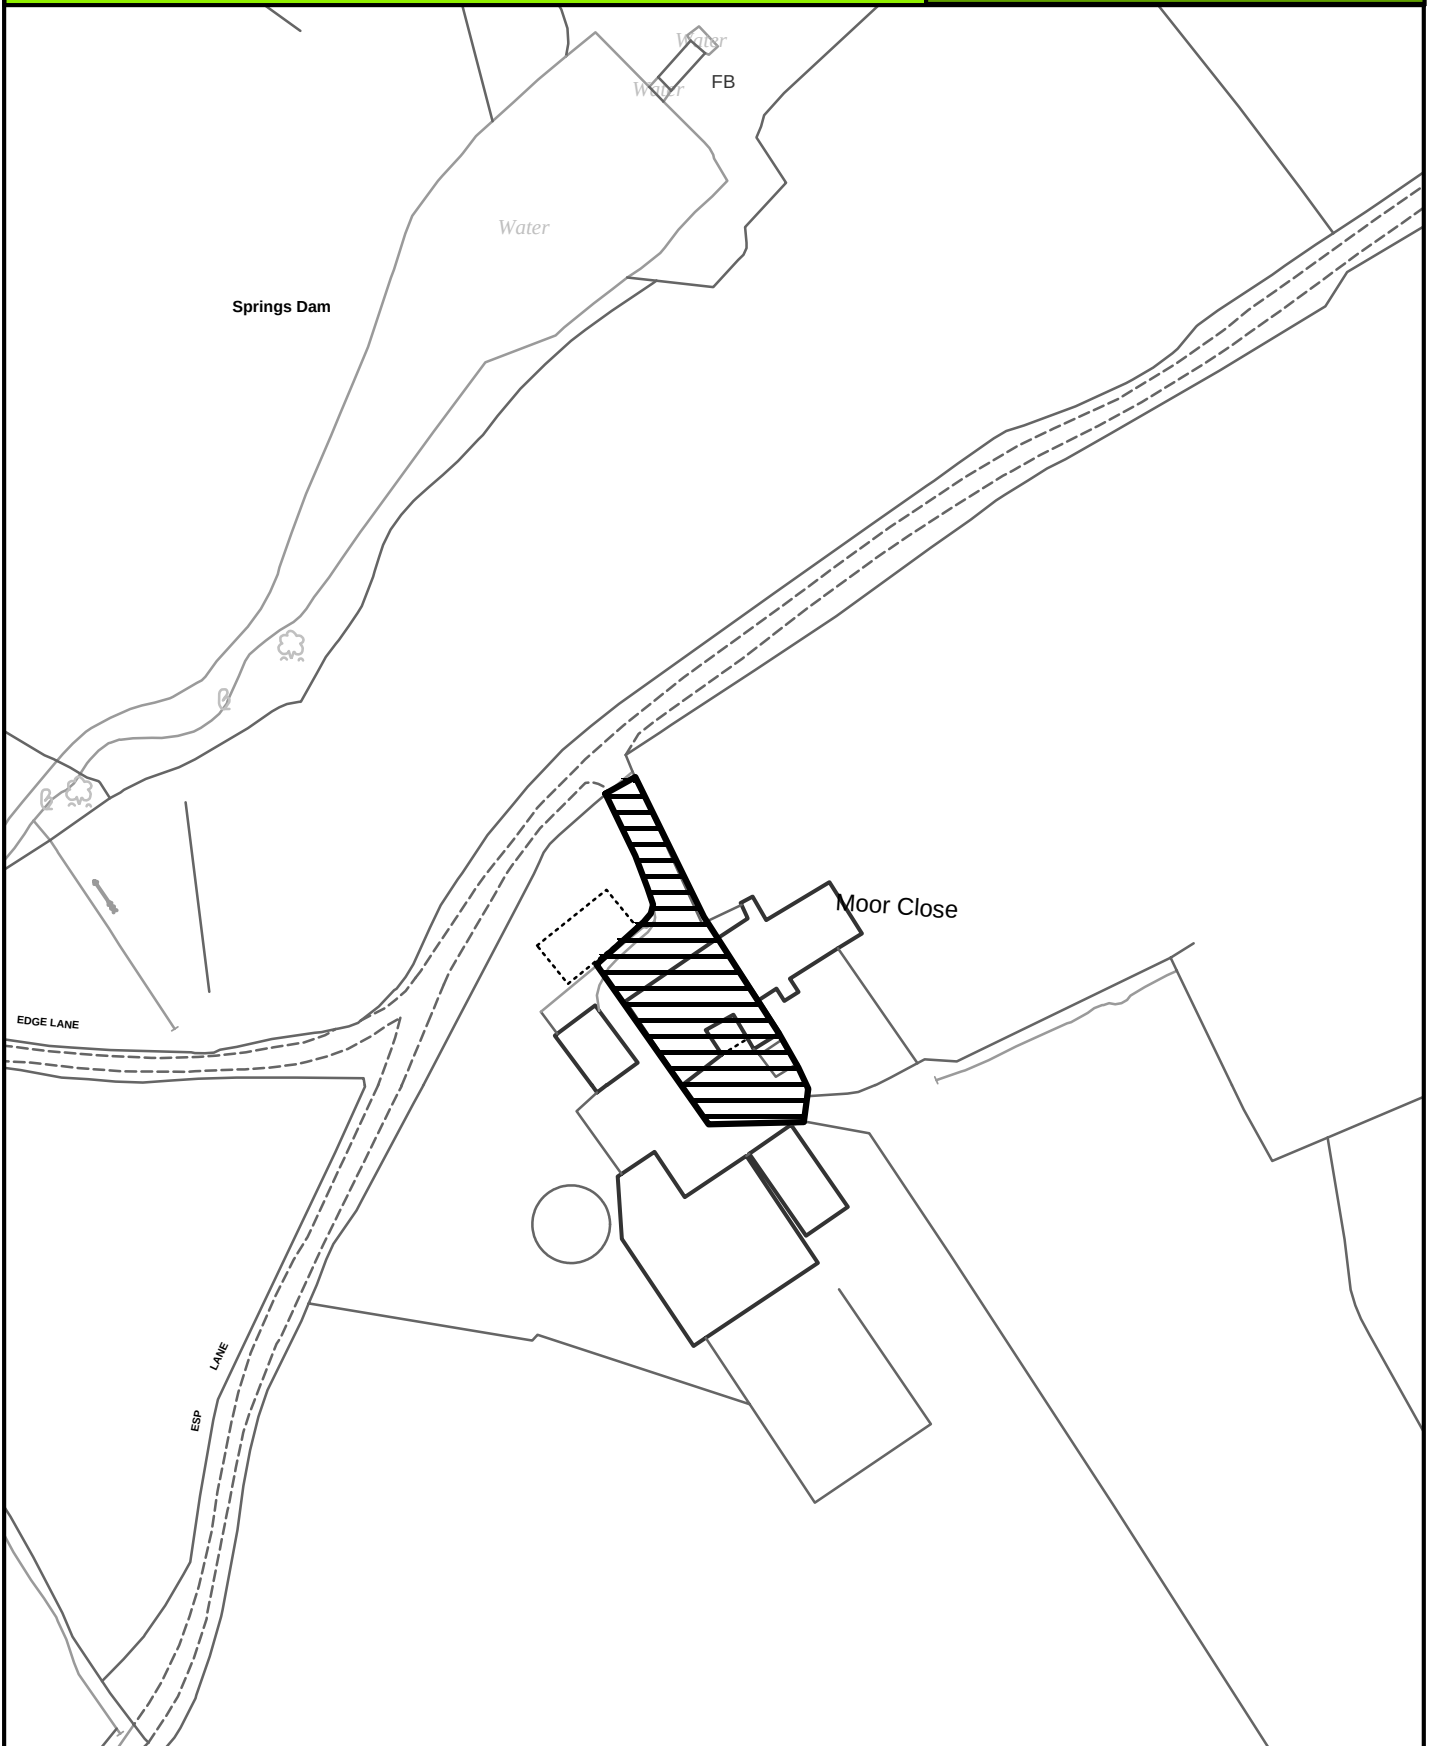

SCALE 1:1000

Crown Copyright
All Rights Reserved
10018628 - 2006



Site boundary of planning permission



BARNOLDSWICK

SITE REF:

Land adjacent to 17 Manchester Road

BK031



SCALE 1:1000

Crown Copyright
All Rights Reserved
10018628 - 2006



Site boundary of planning permission




BARNOLDSWICK

SITE REF:

The Corn Mill, Cornmill Terrace

BK032

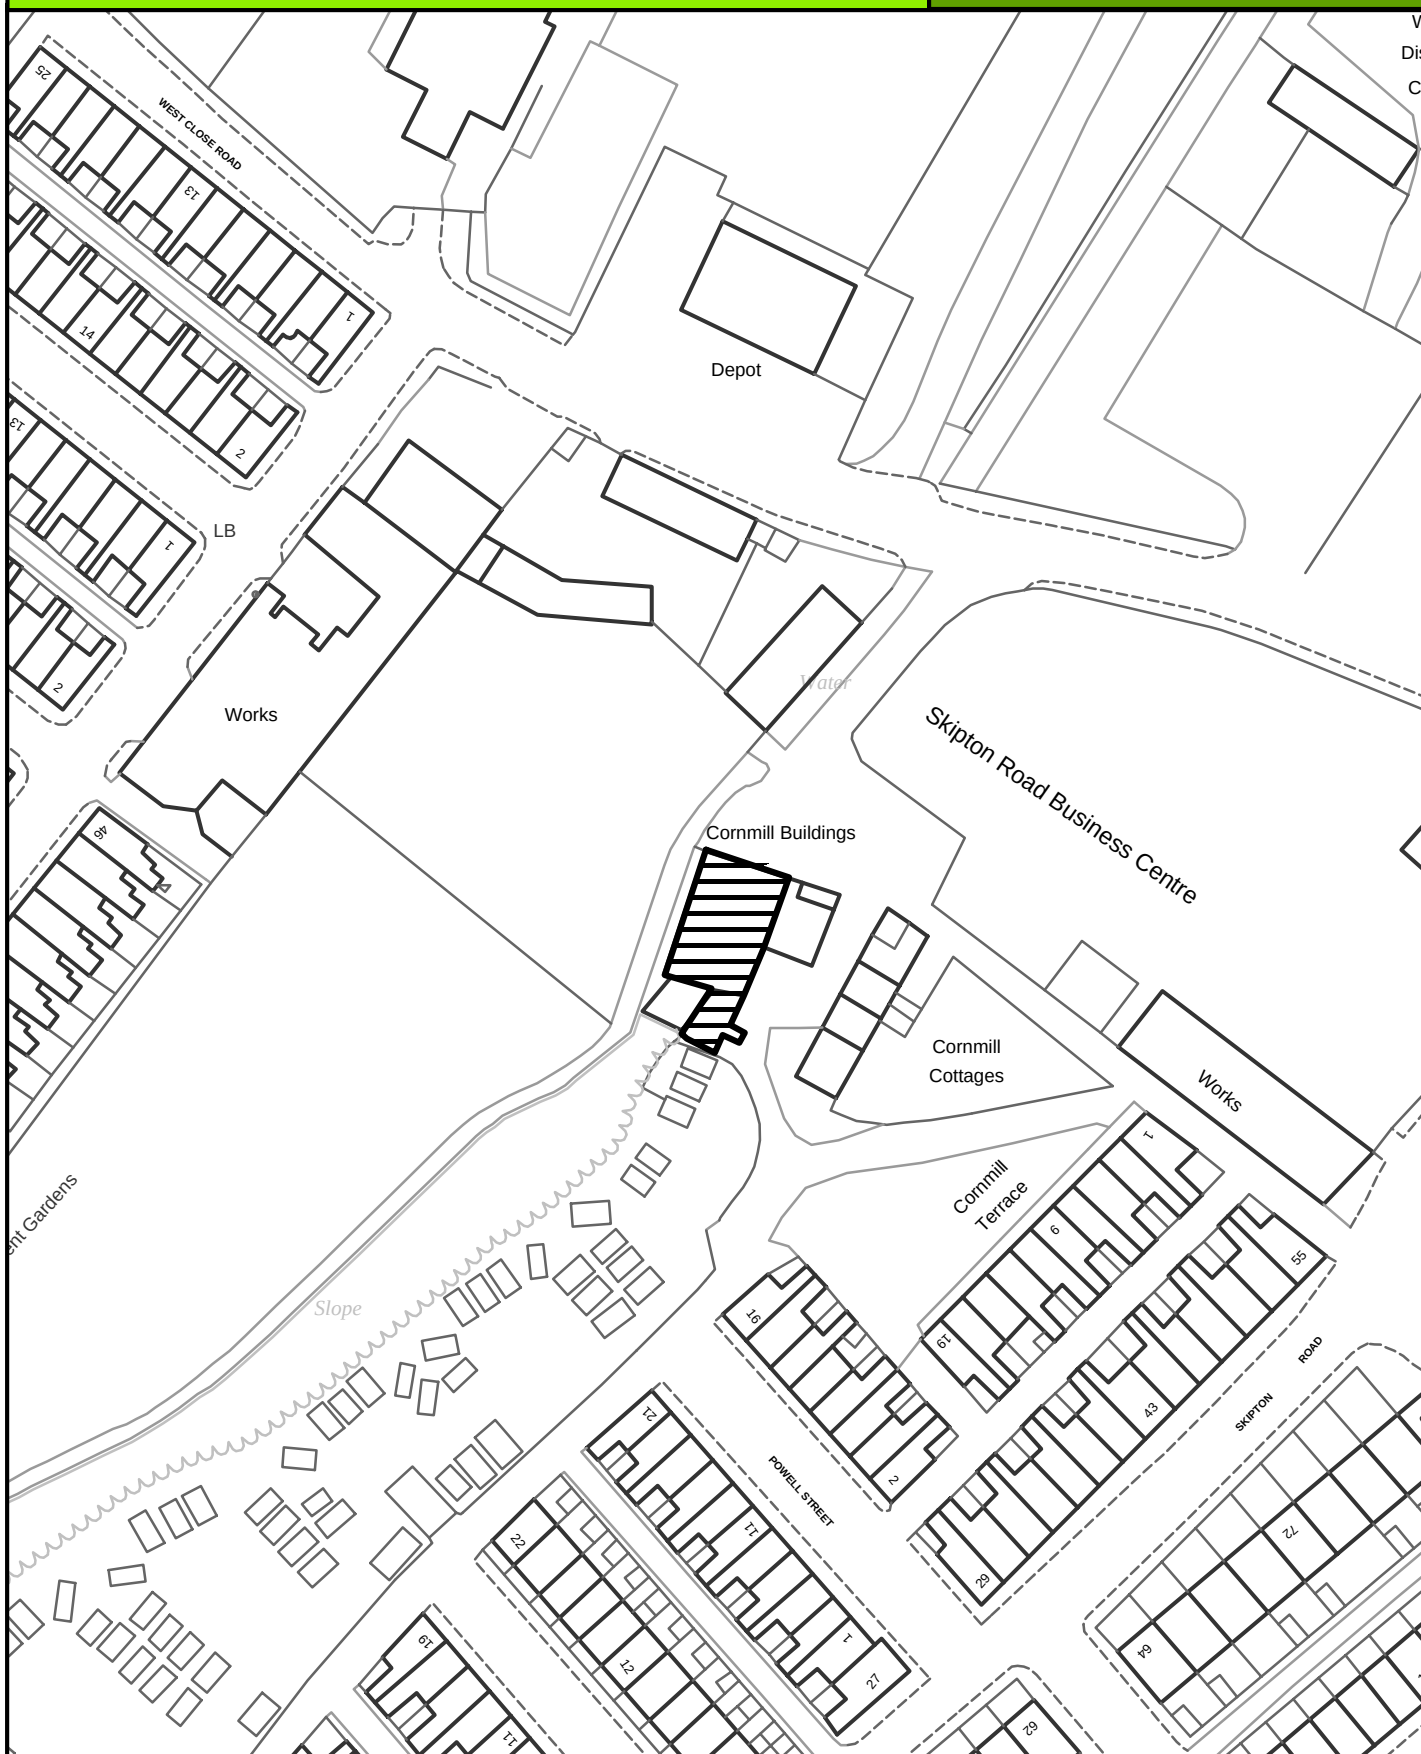

SCALE 1:1000

Crown Copyright
All Rights Reserved
10018628 - 2006



Site boundary of planning permission



BARNOLDSWICK

SITE REF:

Carr House Farm, Gisburn Road

BK035



SCALE 1:2500

Crown Copyright
All Rights Reserved
10018628 - 2006



Site boundary of planning permission




BARNOLDSWICK

SITE REF:

Hope Technology, Coates New (Hope) Mill,
Skipton Road

BK037

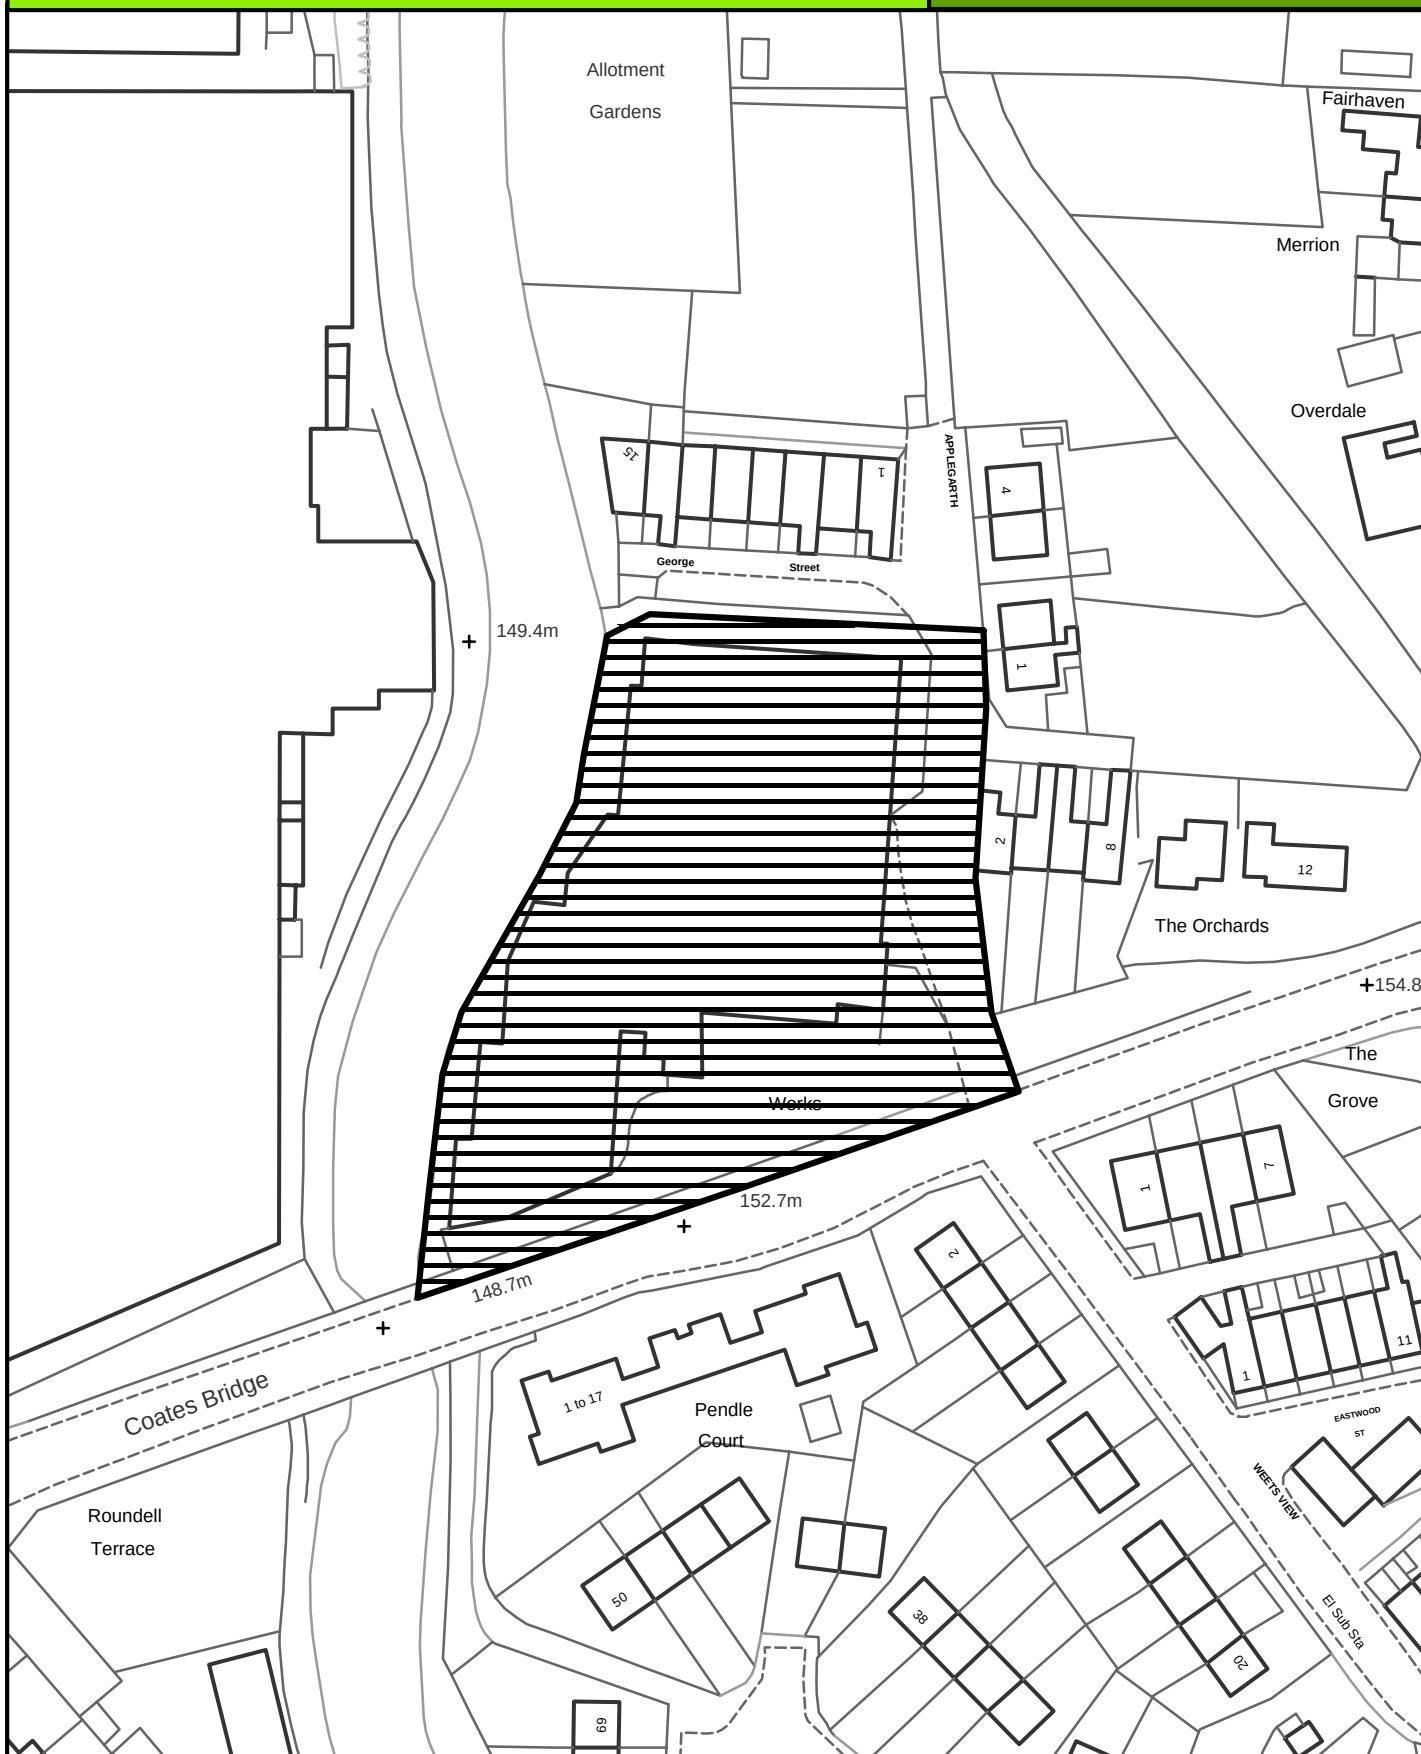

SCALE 1:1000

Crown Copyright
All Rights Reserved
10018628 - 2006



Site boundary of planning permission




BARNOLDSWICK

SITE REF:

Manor House Farm, Brogden Lane

BK038

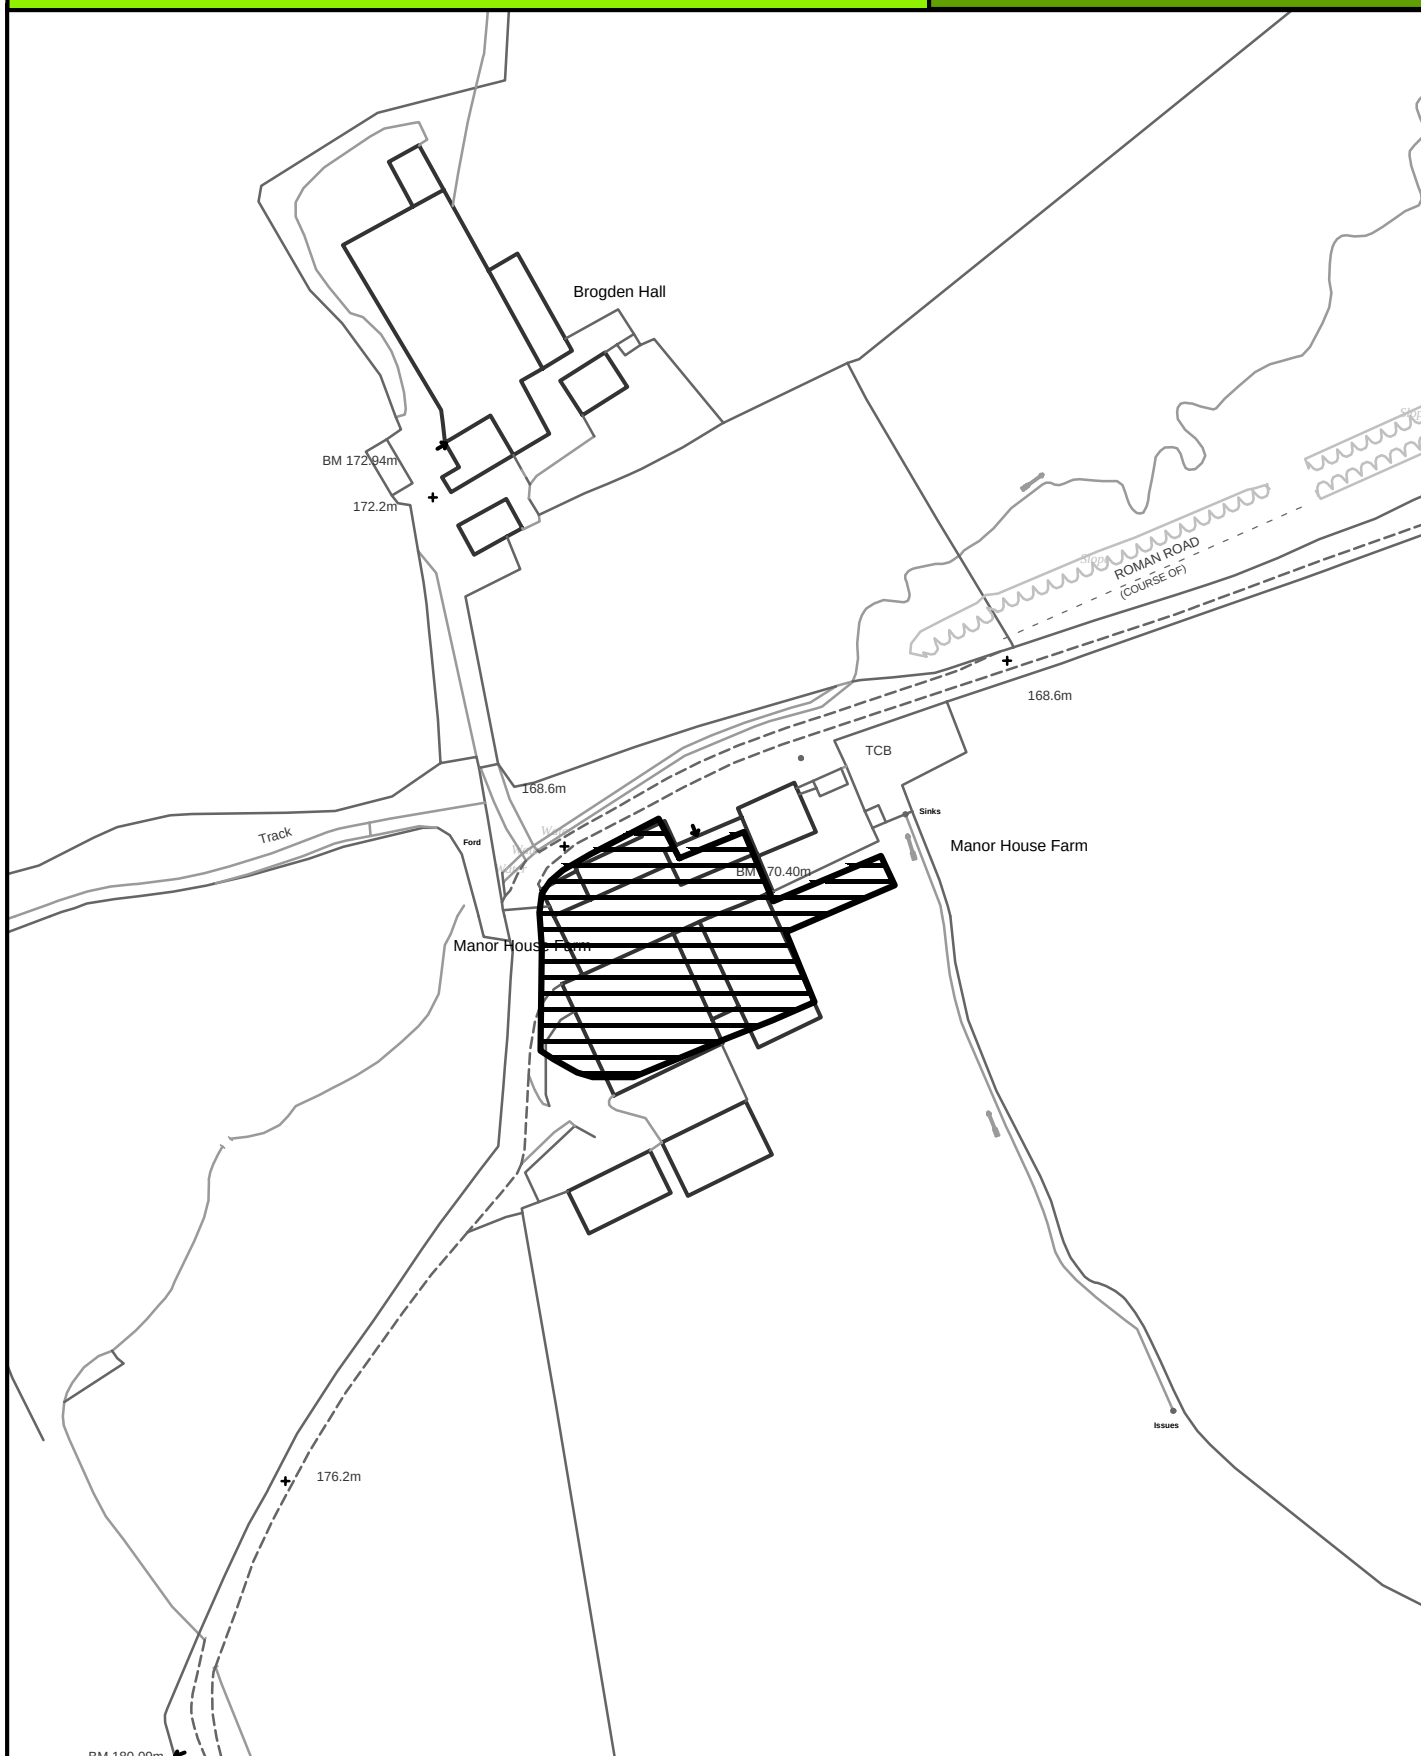

SCALE 1:1500

Crown Copyright
All Rights Reserved
10018628 - 2006



Site boundary of planning permission




BARNOLDSWICK

SITE REF:

Springs Farm, Esp Lane

BK040

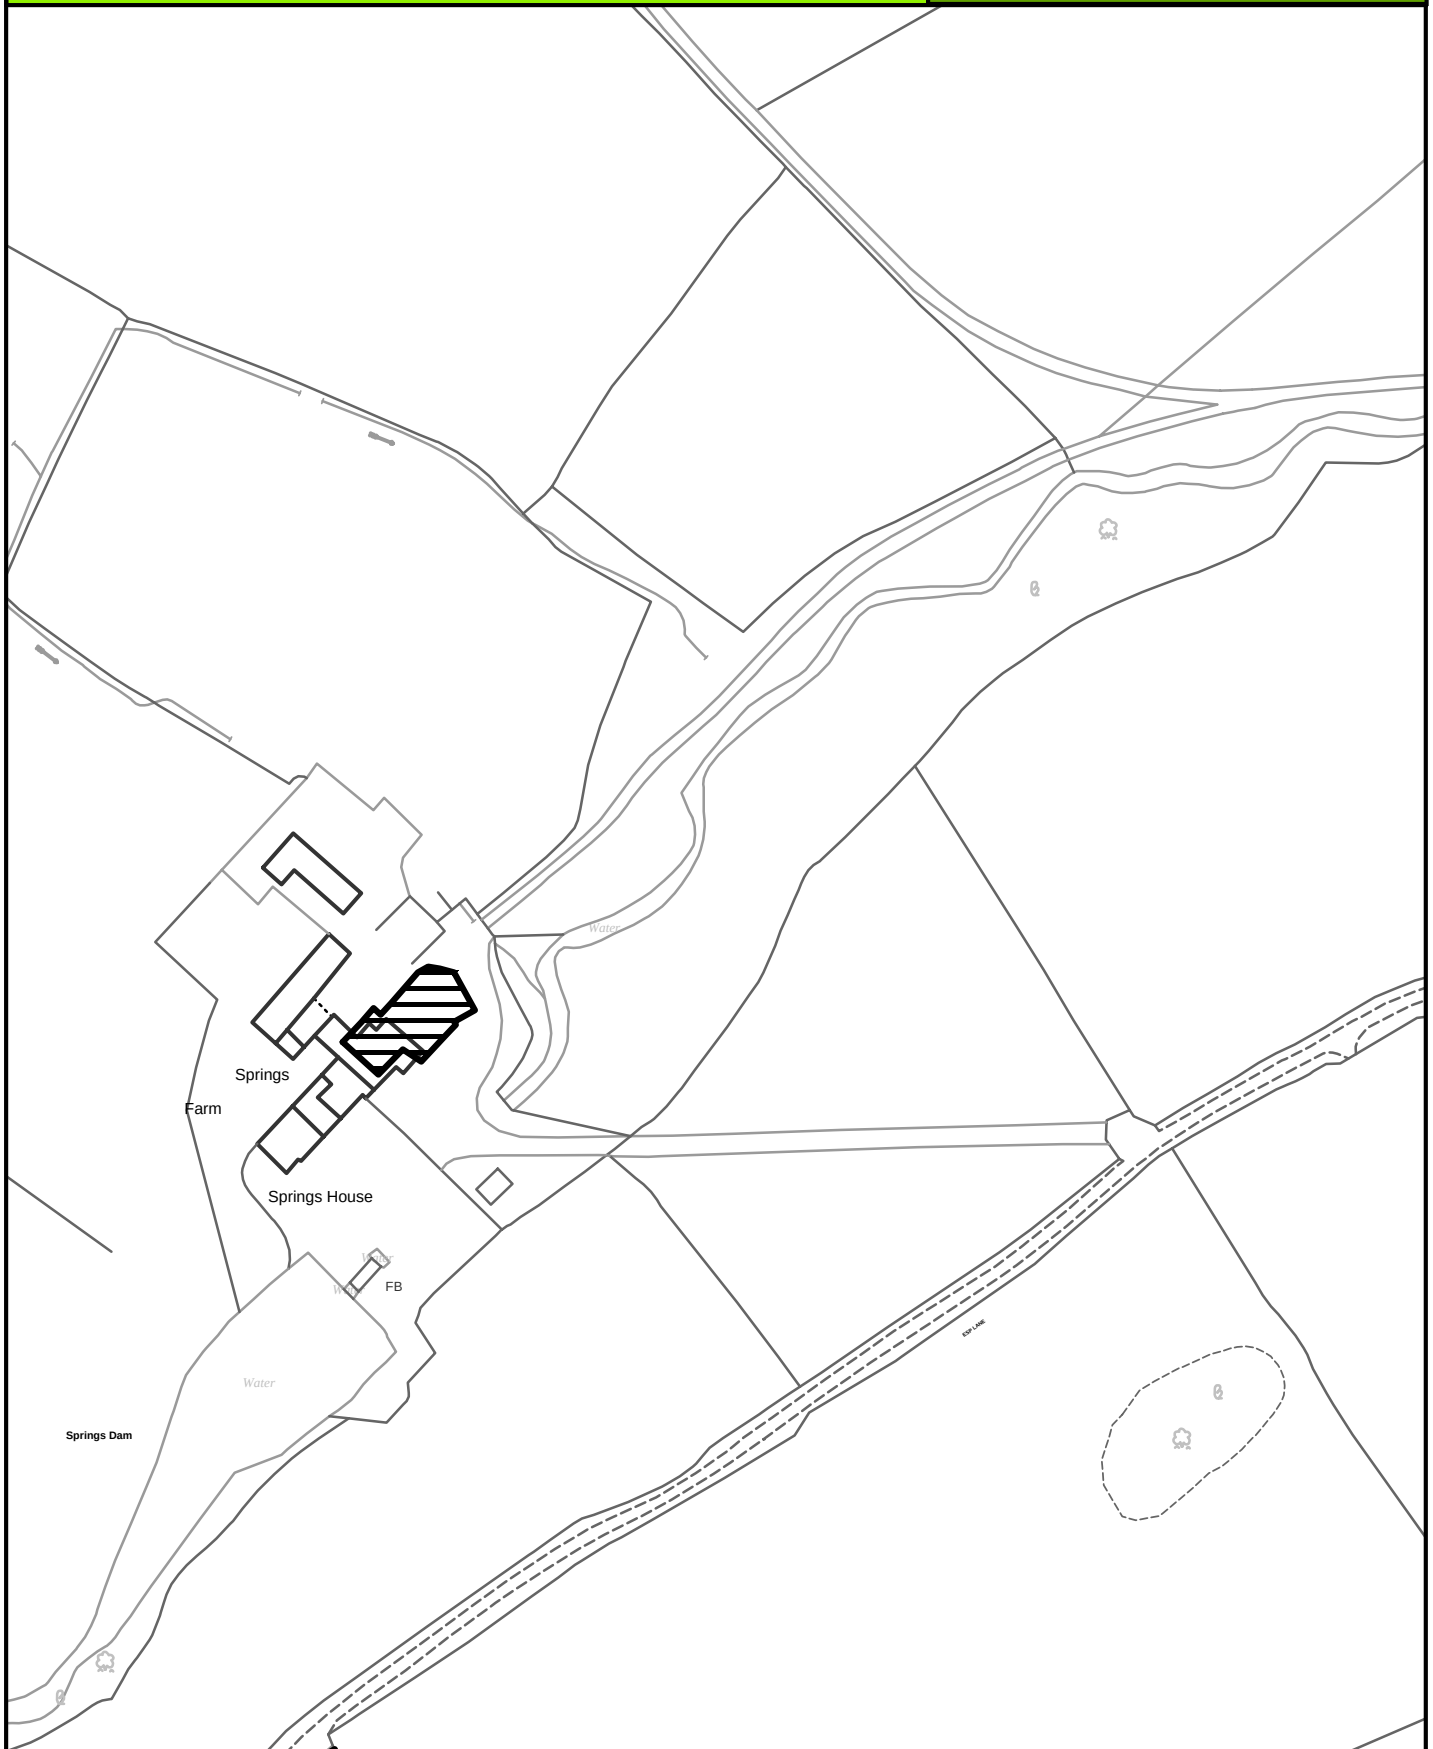

SCALE 1:1500

Crown Copyright
All Rights Reserved
10018628 - 2006



Site boundary of planning permission




BARNOLDSWICK

SITE REF:

13 Wellhouse Road

BK041

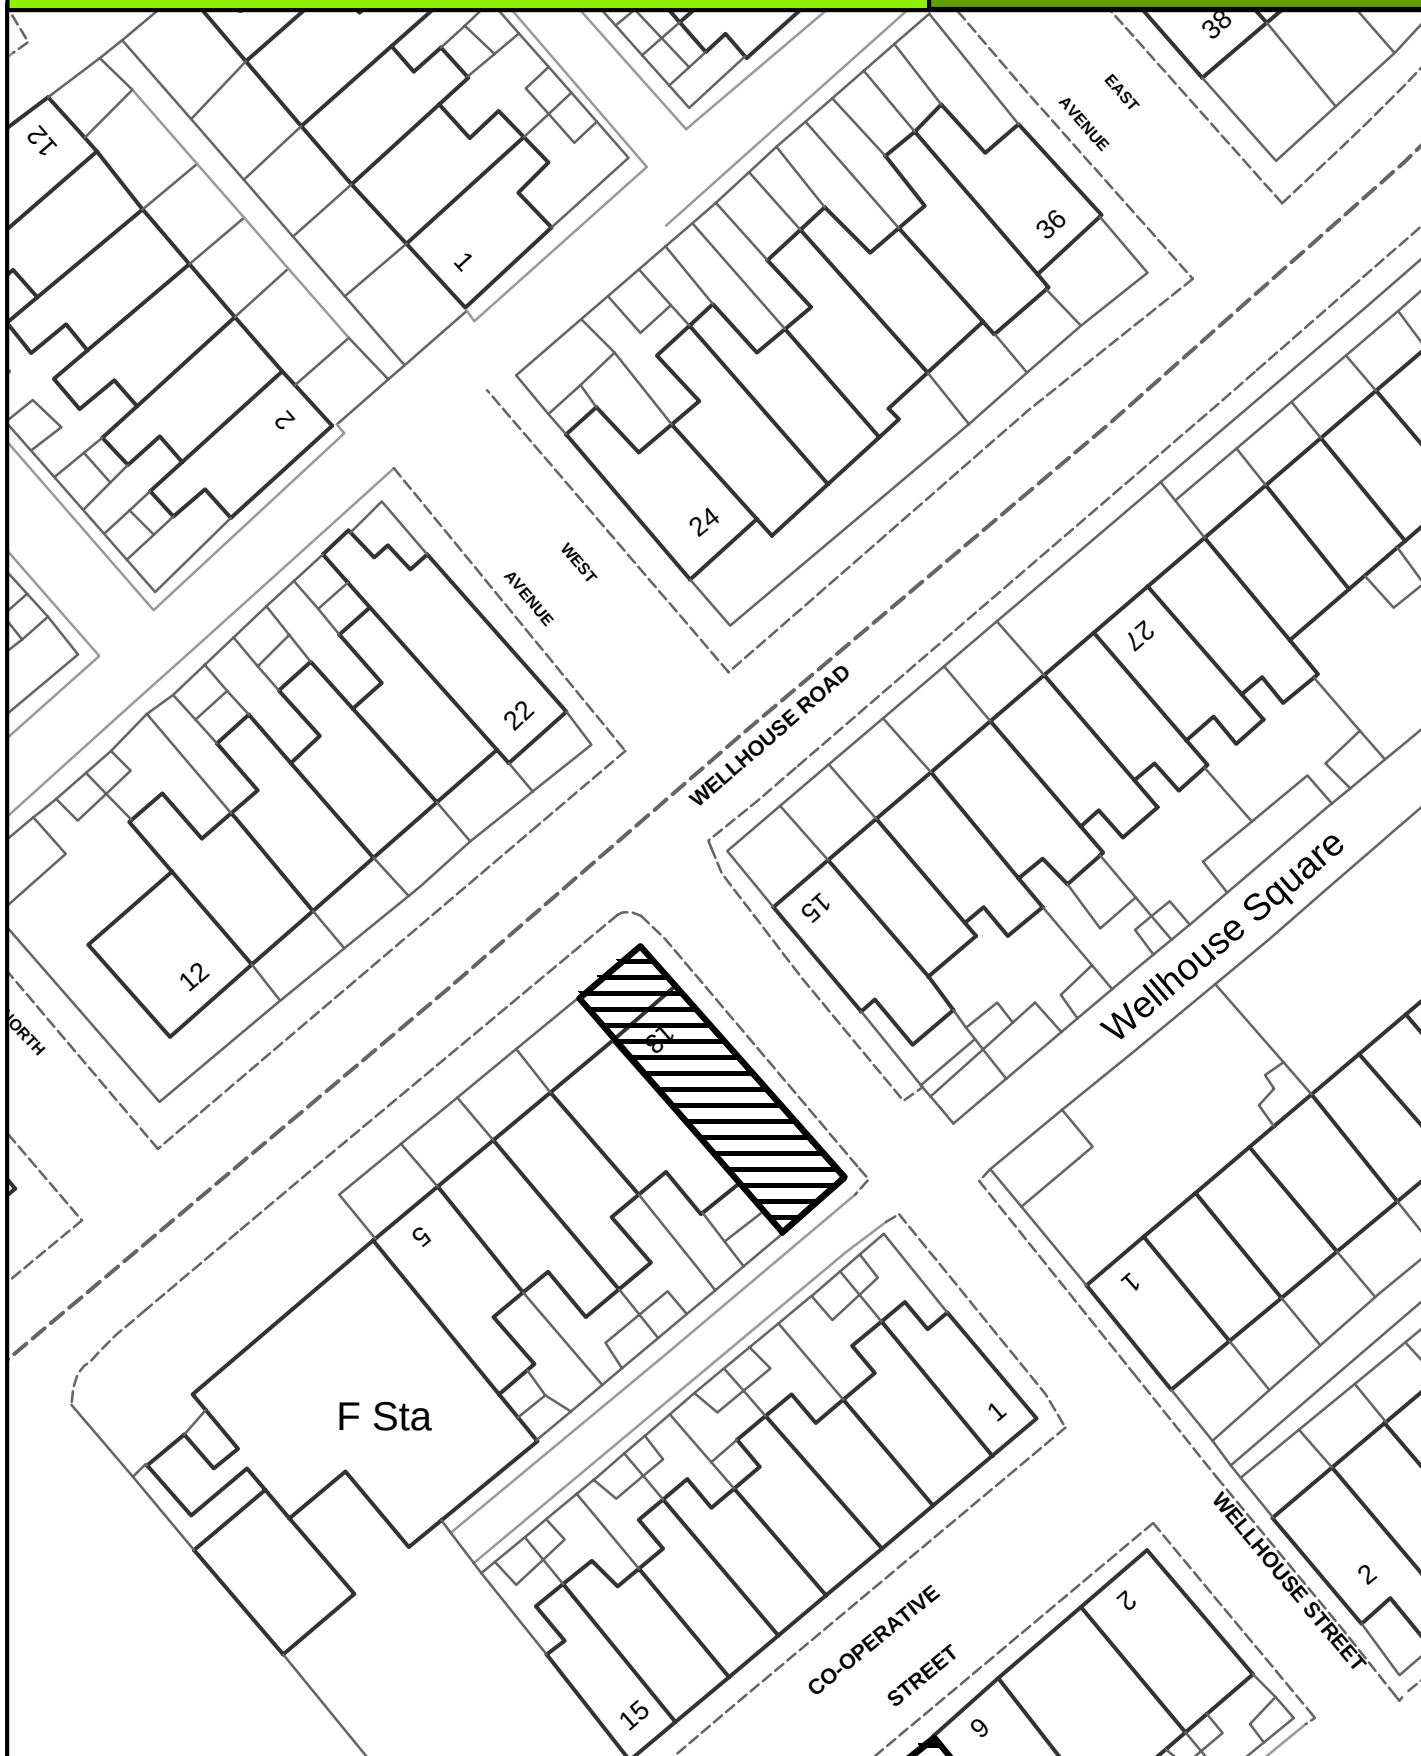

SCALE 1:500

Crown Copyright
All Rights Reserved
10018628 - 2006



Site boundary of planning permission



BARNOLDSWICK

SITE REF:

Former Bank Street Ambulance Station
Bank St/Hill St

BK042



SCALE 1:1000

Crown Copyright
All Rights Reserved
10018628 - 2006



Site boundary of planning permission




BARNOLDSWICK

SITE REF:

Land at Kirkstall Drive

BK045

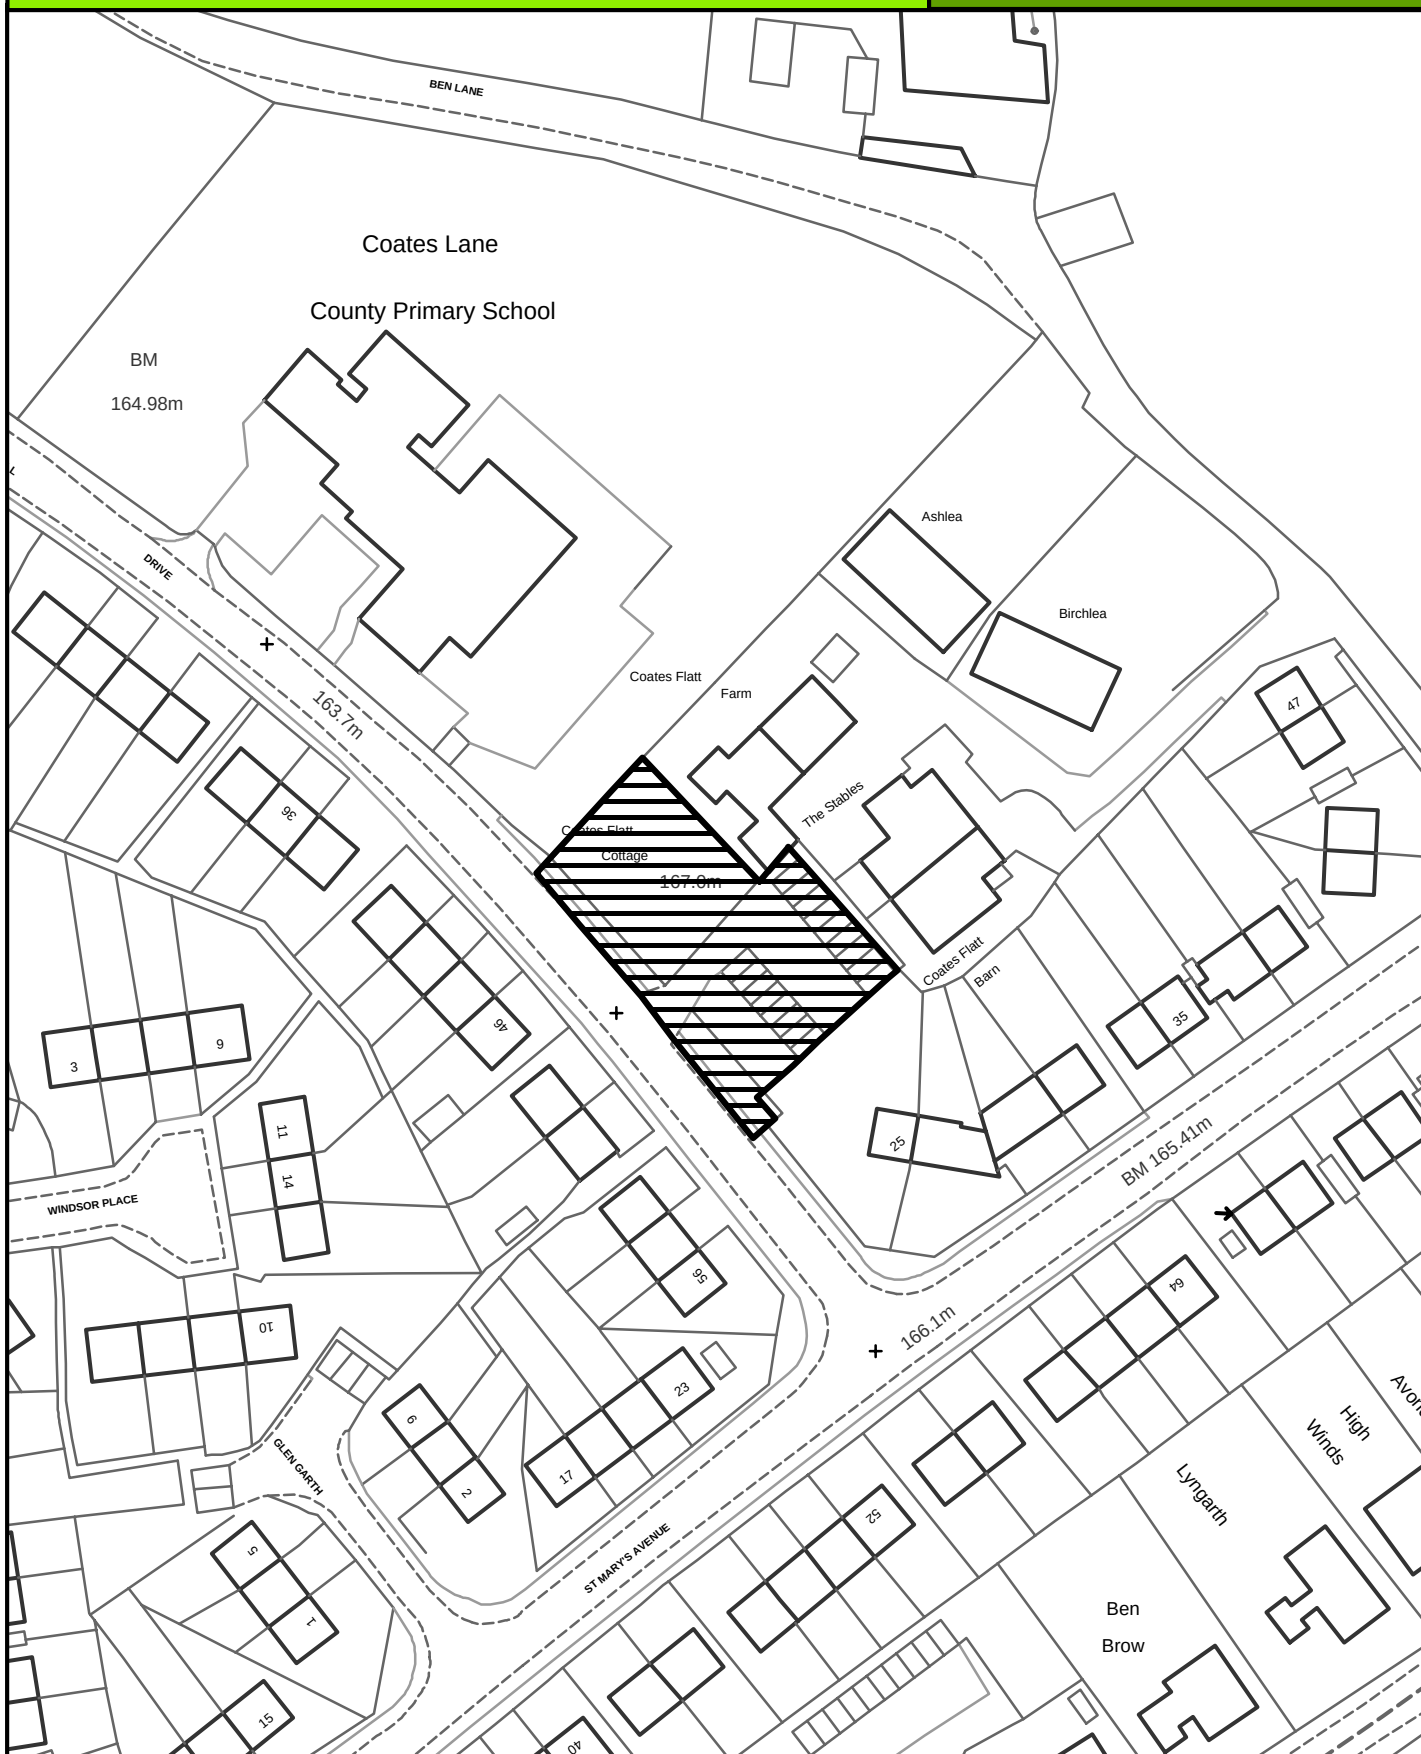

SCALE 1:1000

Crown Copyright
All Rights Reserved
10018628 - 2006



Site boundary of planning permission



BARNOLDSWICK

SITE REF:

18 - 20 Church Street

BK049



SCALE 1:1000

Crown Copyright
All Rights Reserved
10018628 - 2006




Site boundary of planning permission



SITE REF:

2 - 12 Fernlea Avenue

BK050

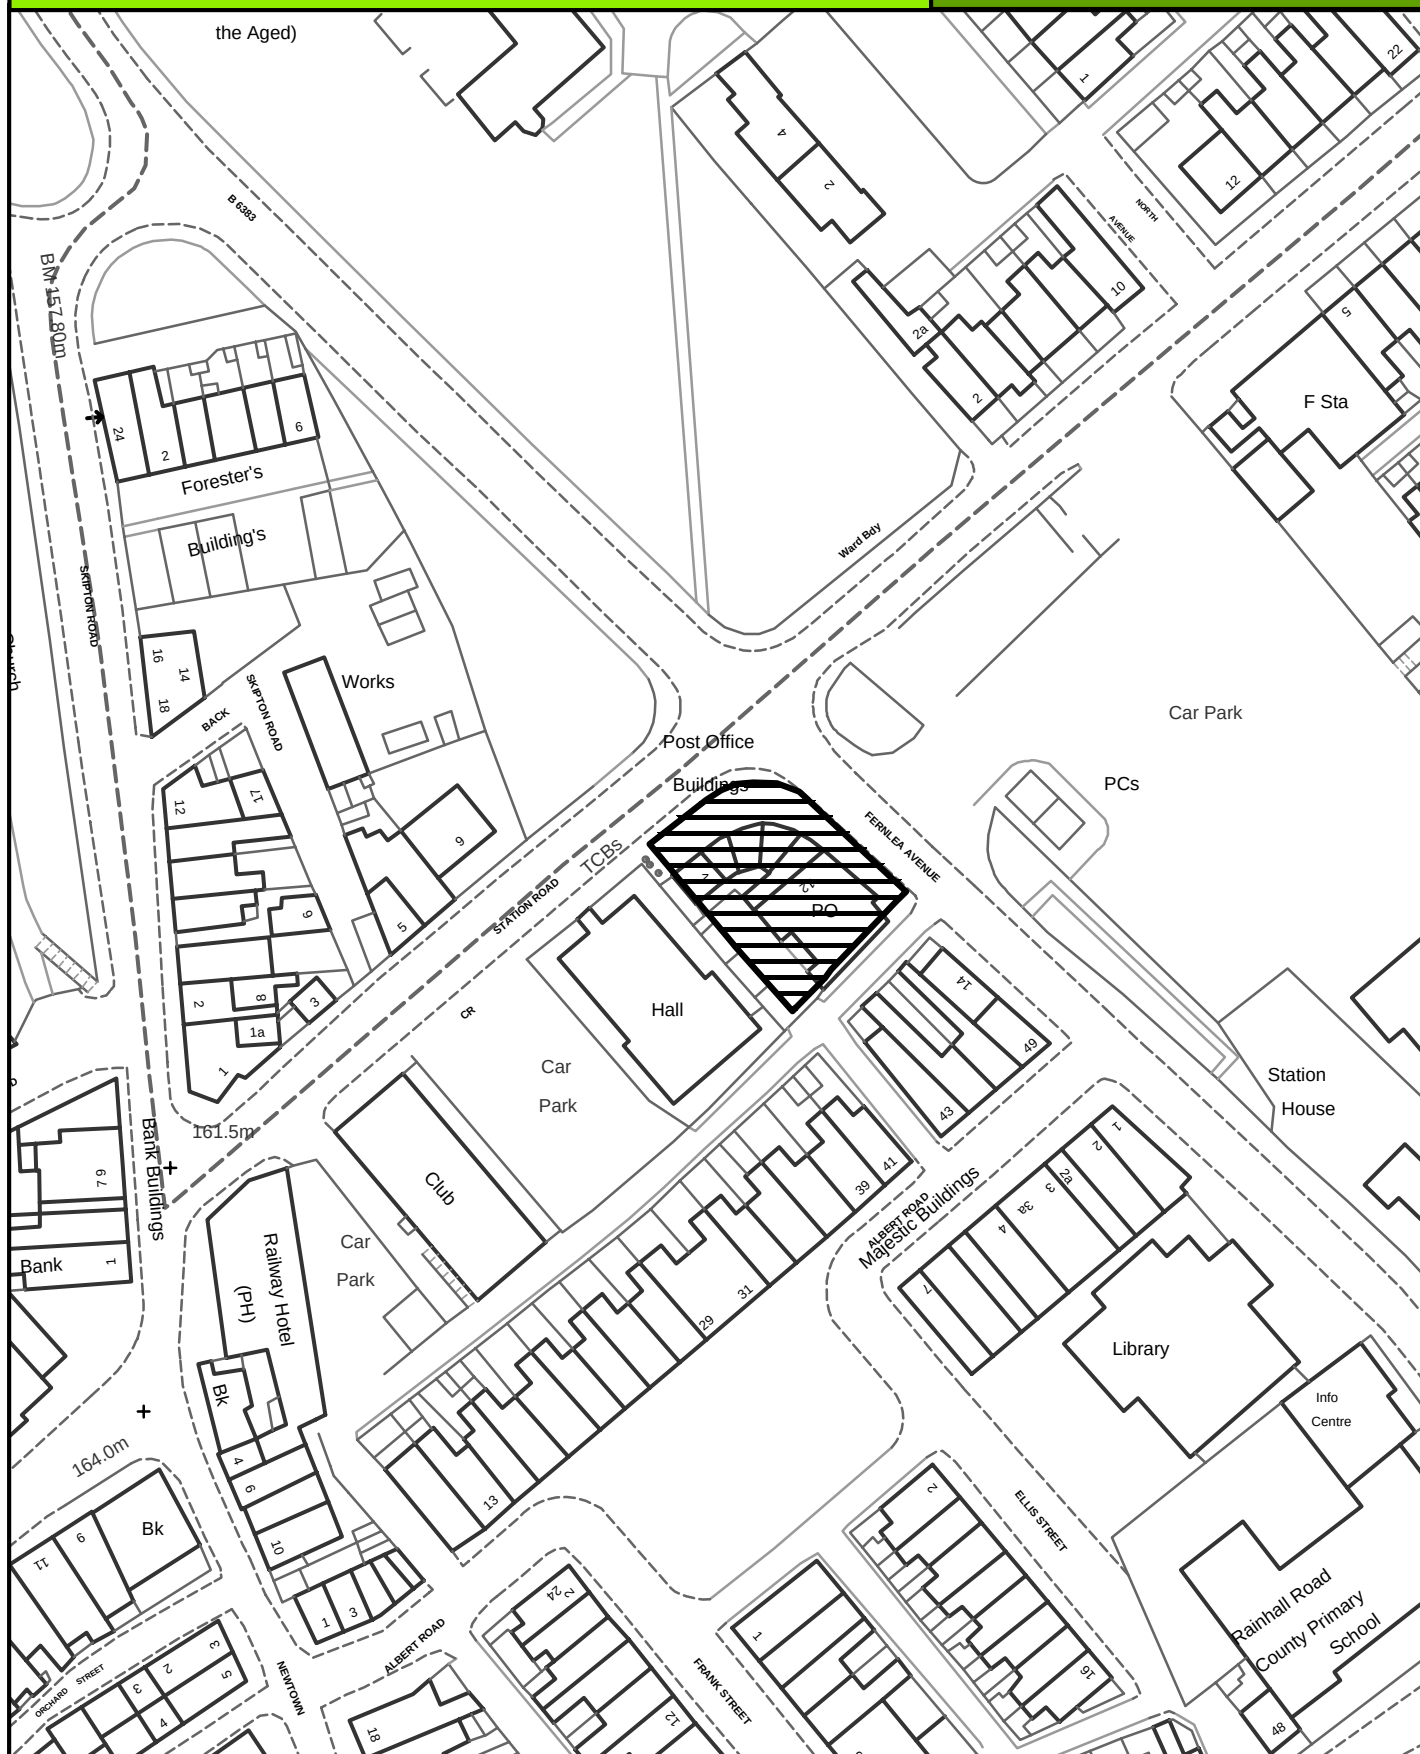

SCALE 1:1000

Crown Copyright
All Rights Reserved
10018628 - 2006



Site boundary of planning permission

Borough of

Pendle




BARNOLDSWICK

SITE REF:

Higher Standridge House, Folly Lane

BK052

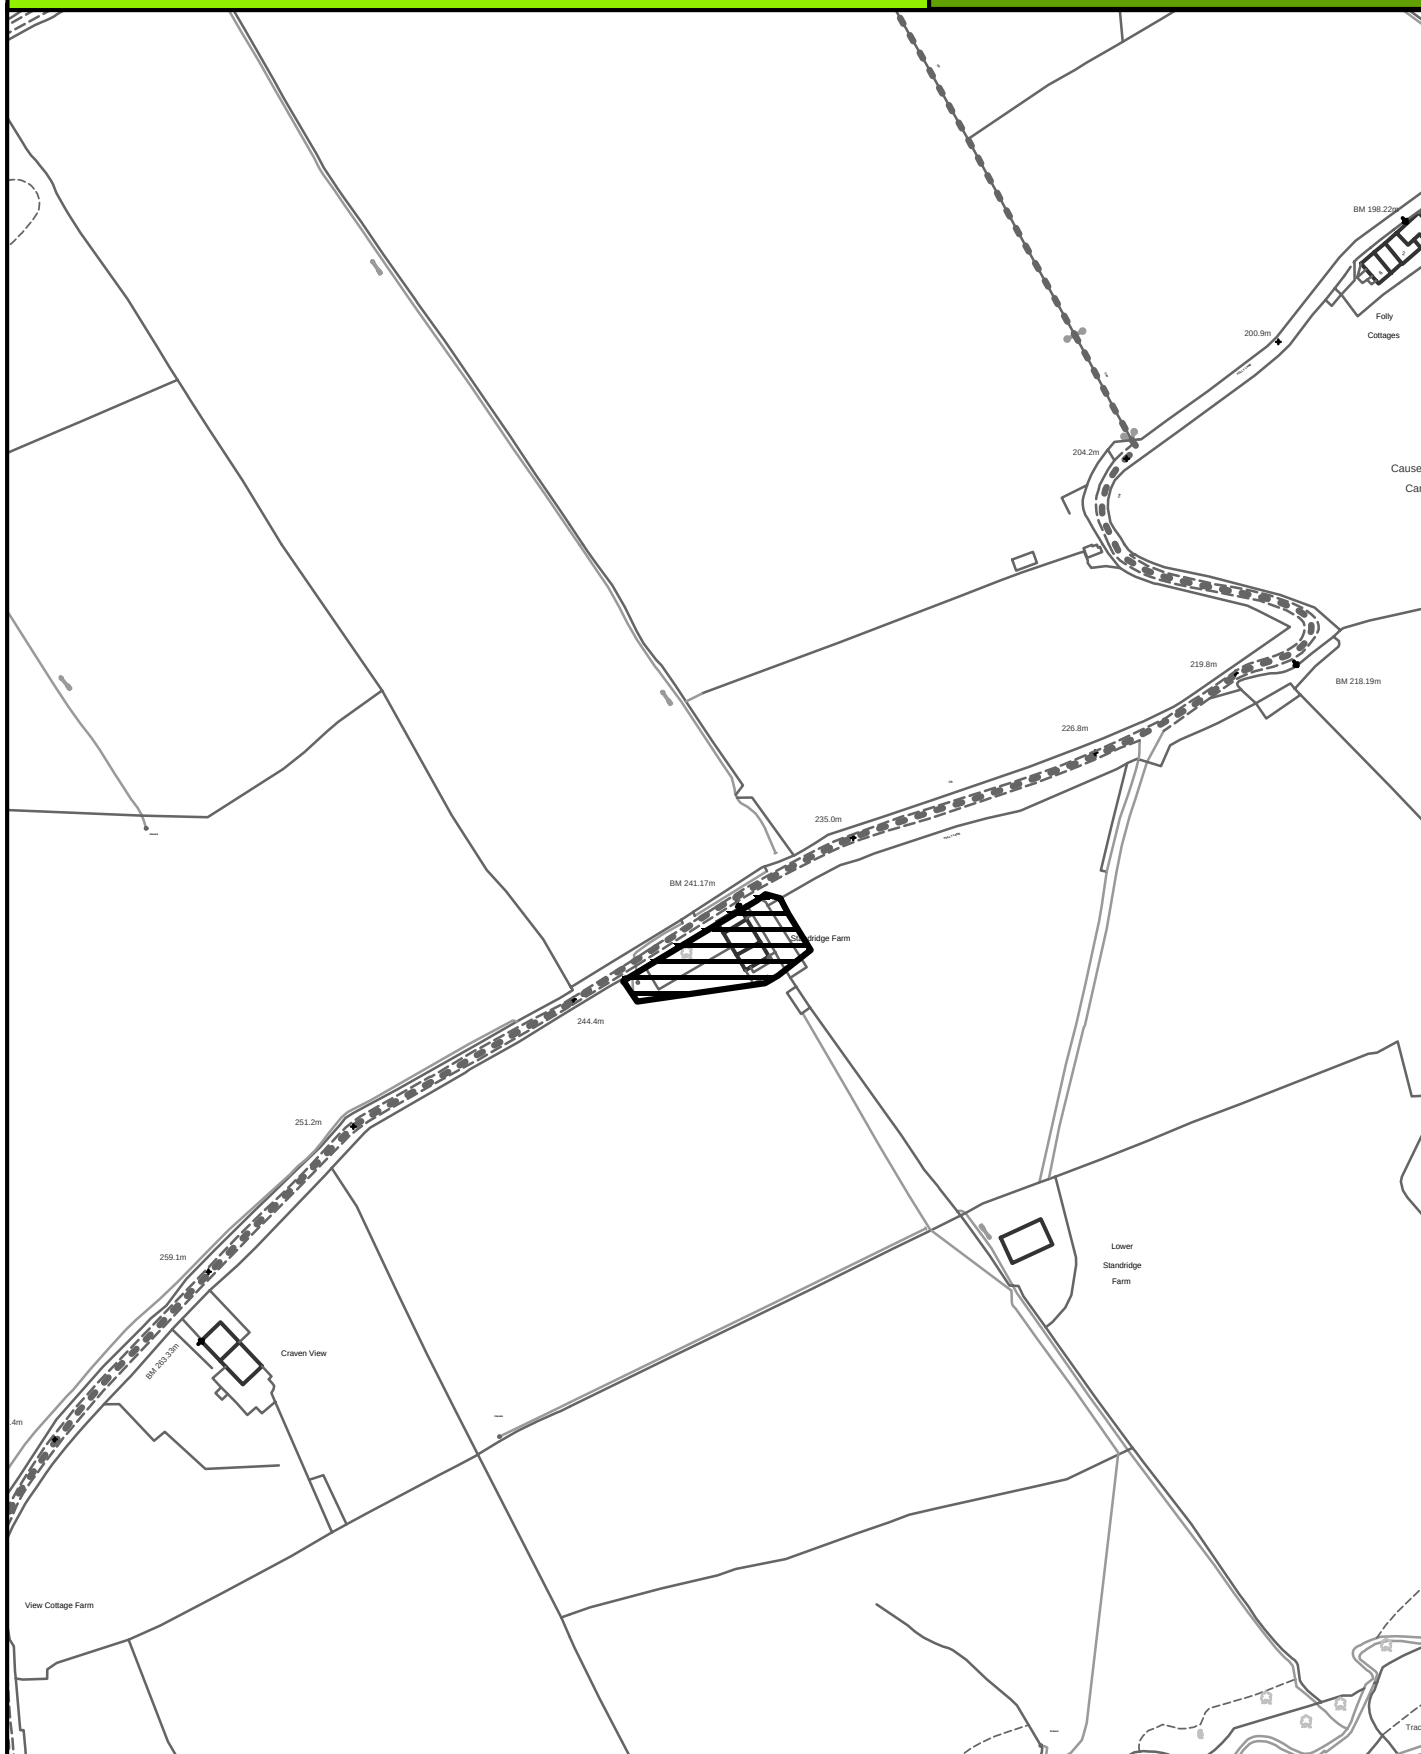

SCALE 1:2500

Crown Copyright
All Rights Reserved
10018628 - 2006



Site boundary of planning permission




BARNOLDSWICK

SITE REF:

Brook Lea, Colne Road, Sough

BK053

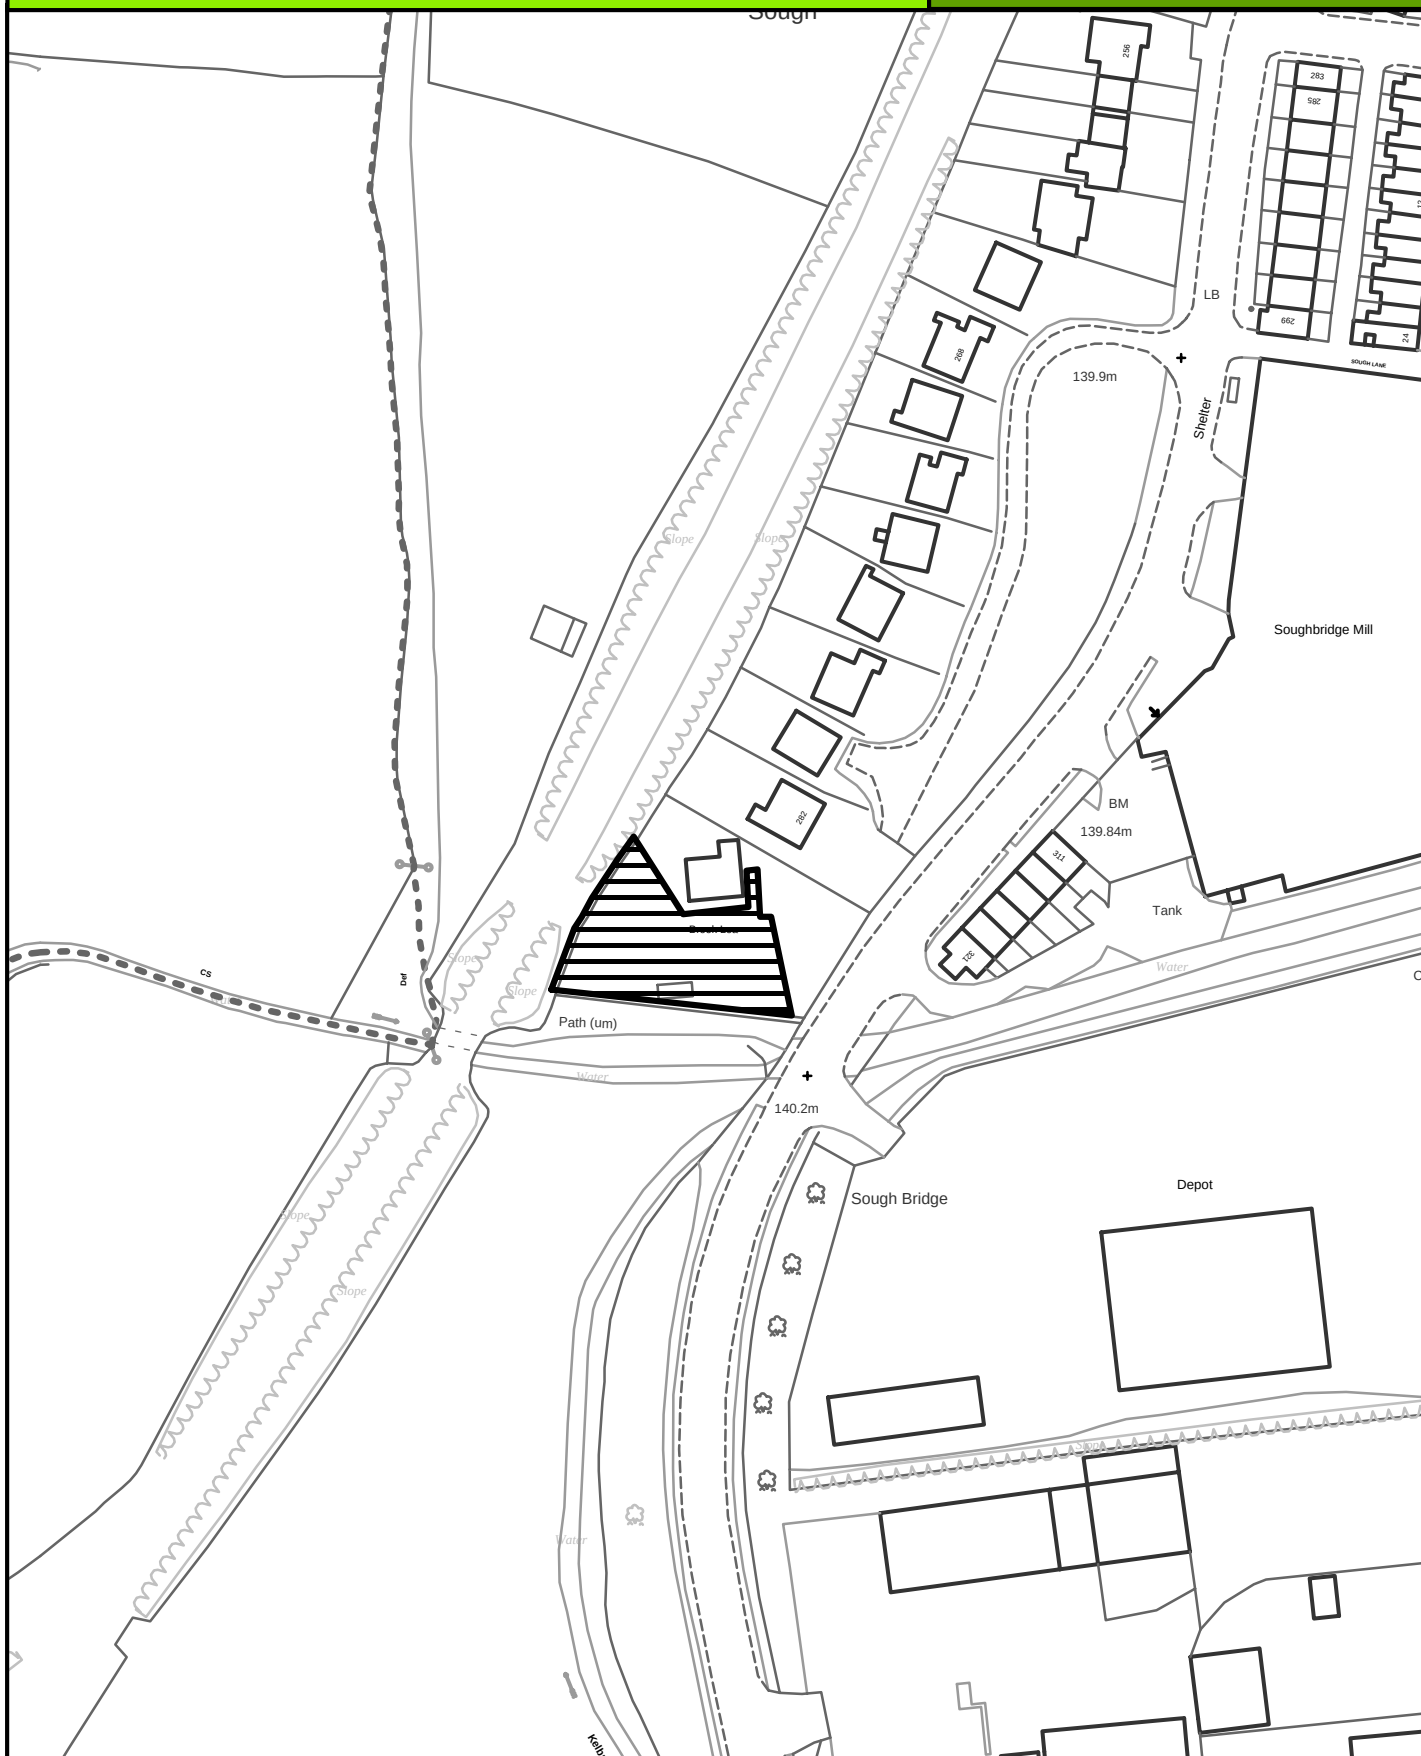

SCALE 1:1500

Crown Copyright
All Rights Reserved
10018628 - 2006




Site boundary of planning permission



SITE REF:

Westfield Mill, Carr Road

BK055

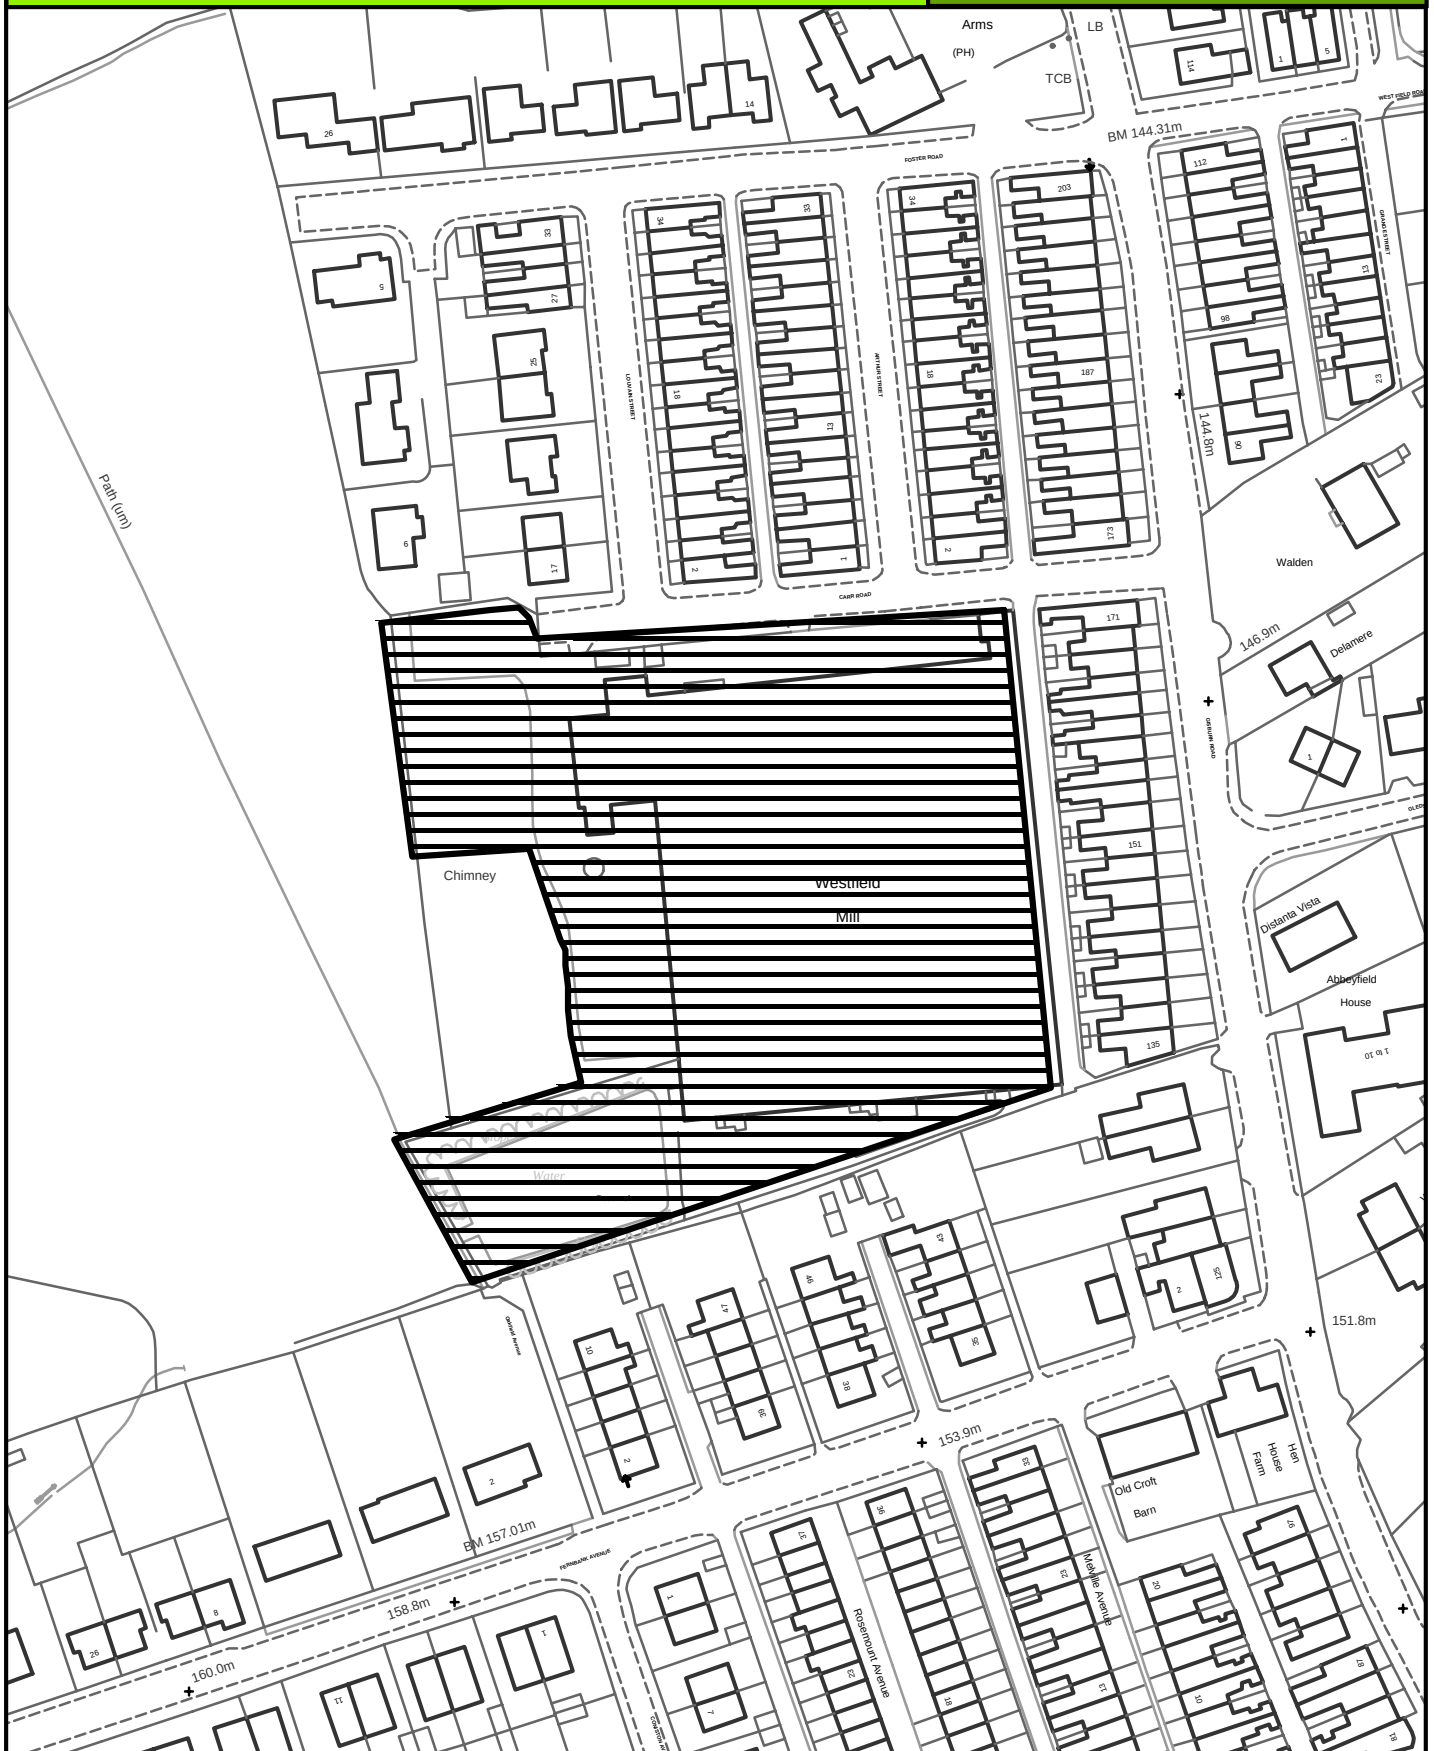

SCALE 1:1500

Crown Copyright
All Rights Reserved
10018628 - 2006



Site boundary of planning permission

Borough of [redacted]

Pendle




BARNOLDSWICK

SITE REF:

Land off Cornmill Terrace

BK057

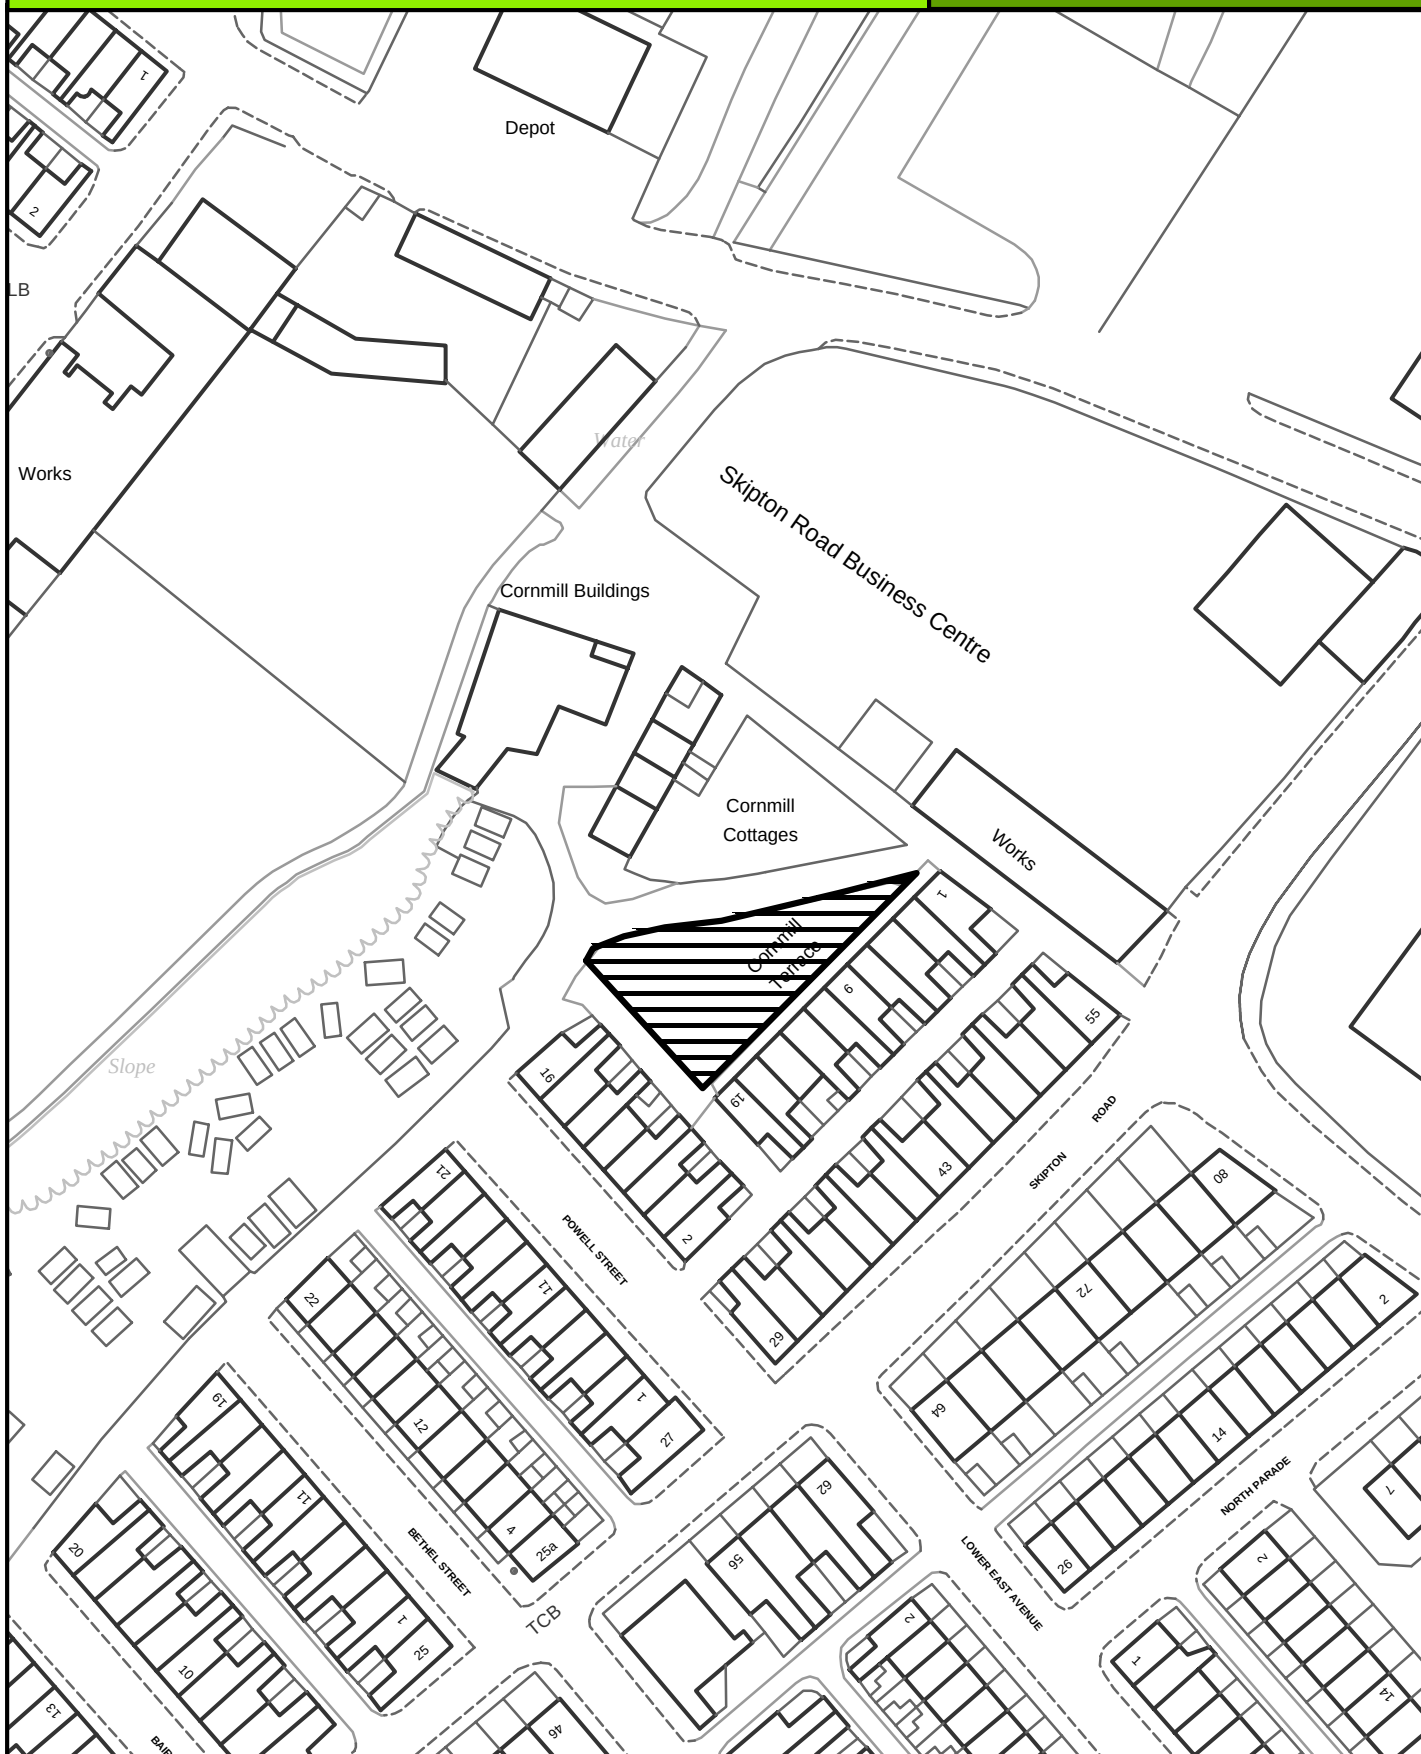

SCALE 1:1000

Crown Copyright
All Rights Reserved
10018628 - 2006



Site boundary of planning permission




BARNOLDSWICK

SITE REF:

Mayfair School of Dancing, Cooperative Street

BK058

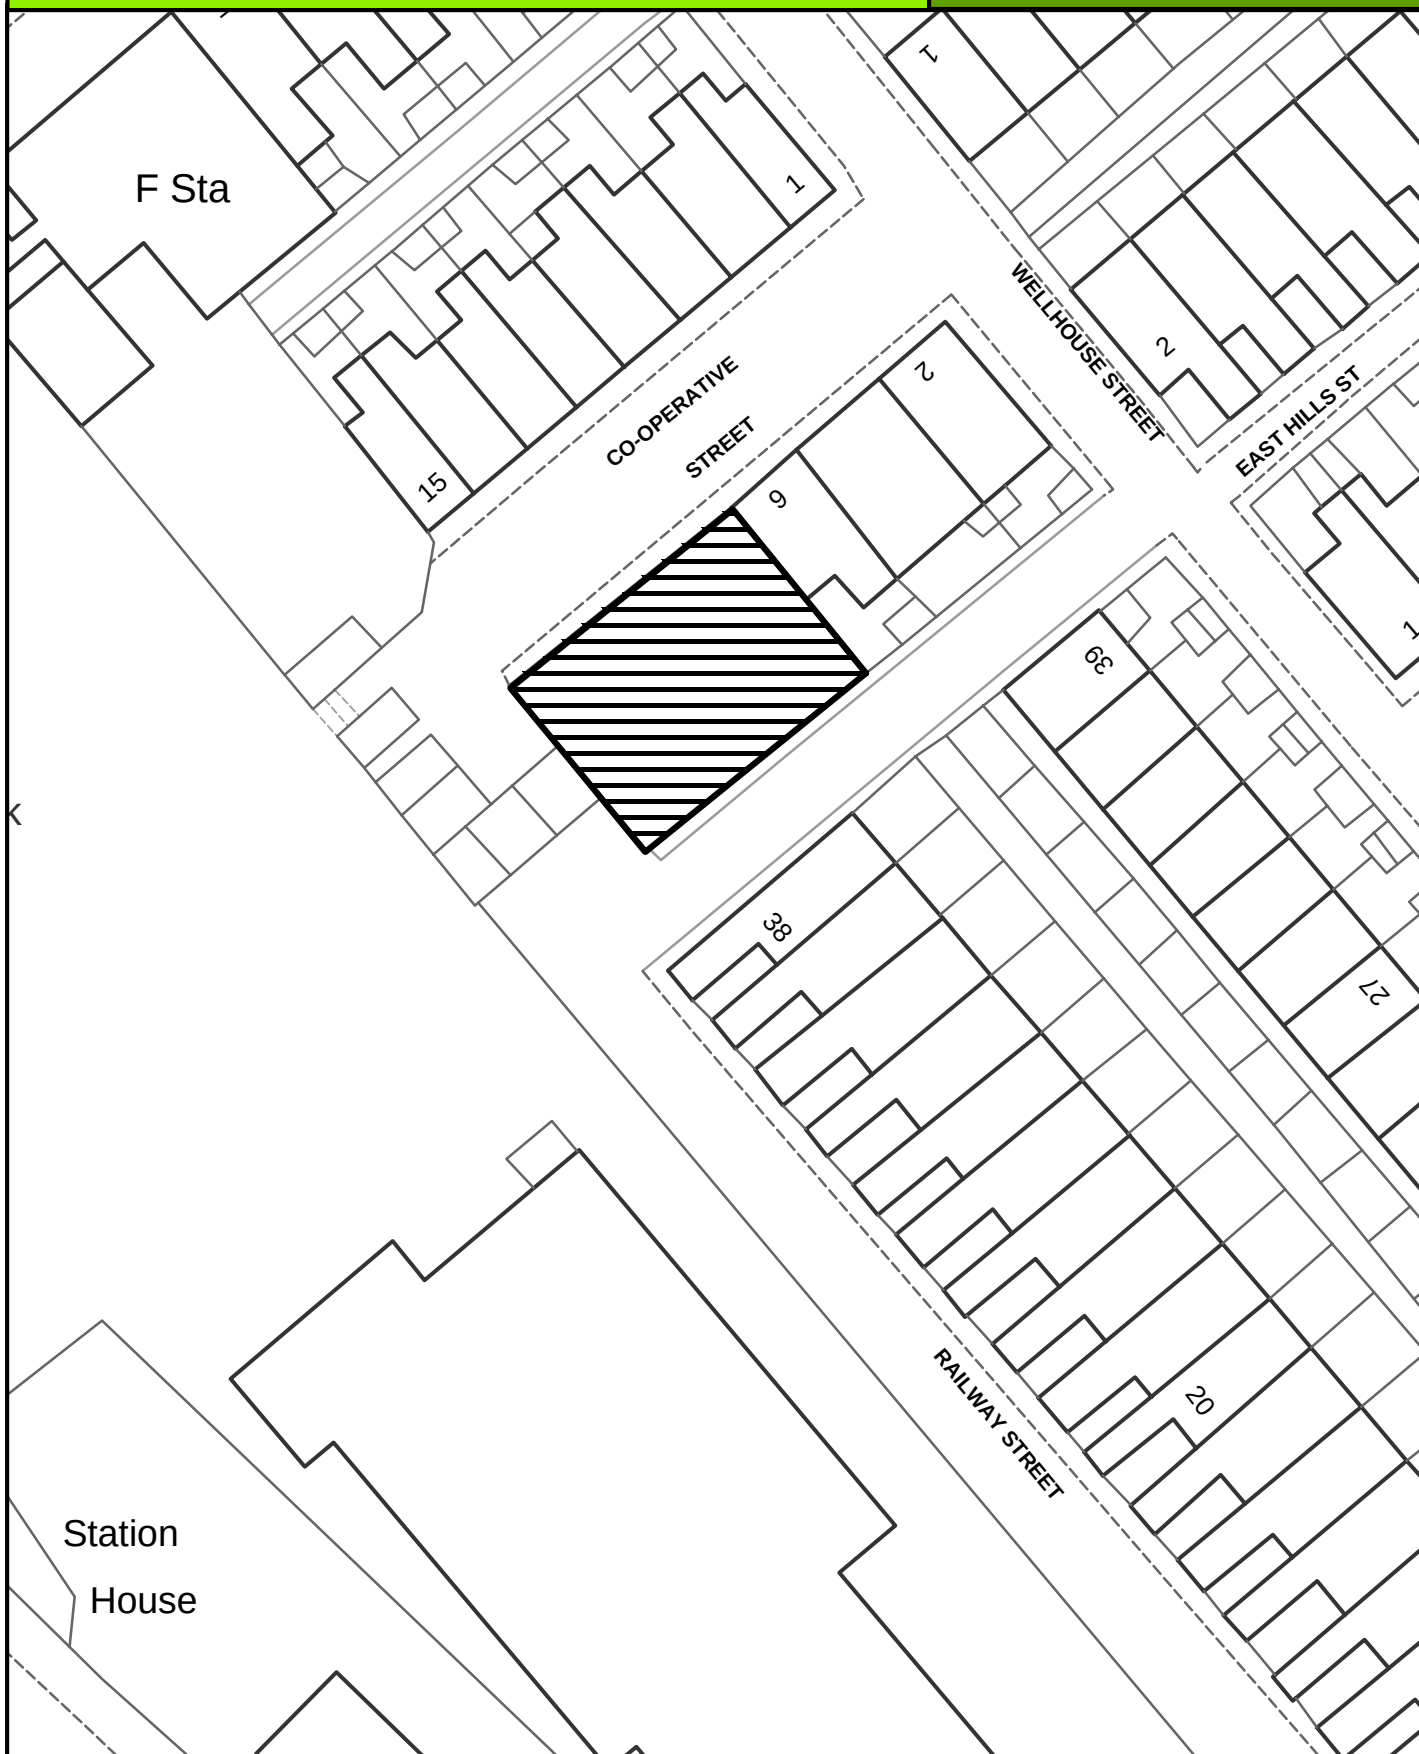

SCALE 1:500

Crown Copyright
All Rights Reserved
10018628 - 2006



Site boundary of planning permission




BARNOLDSWICK

SITE REF:

Mill Street Garage, Mill St

BK059

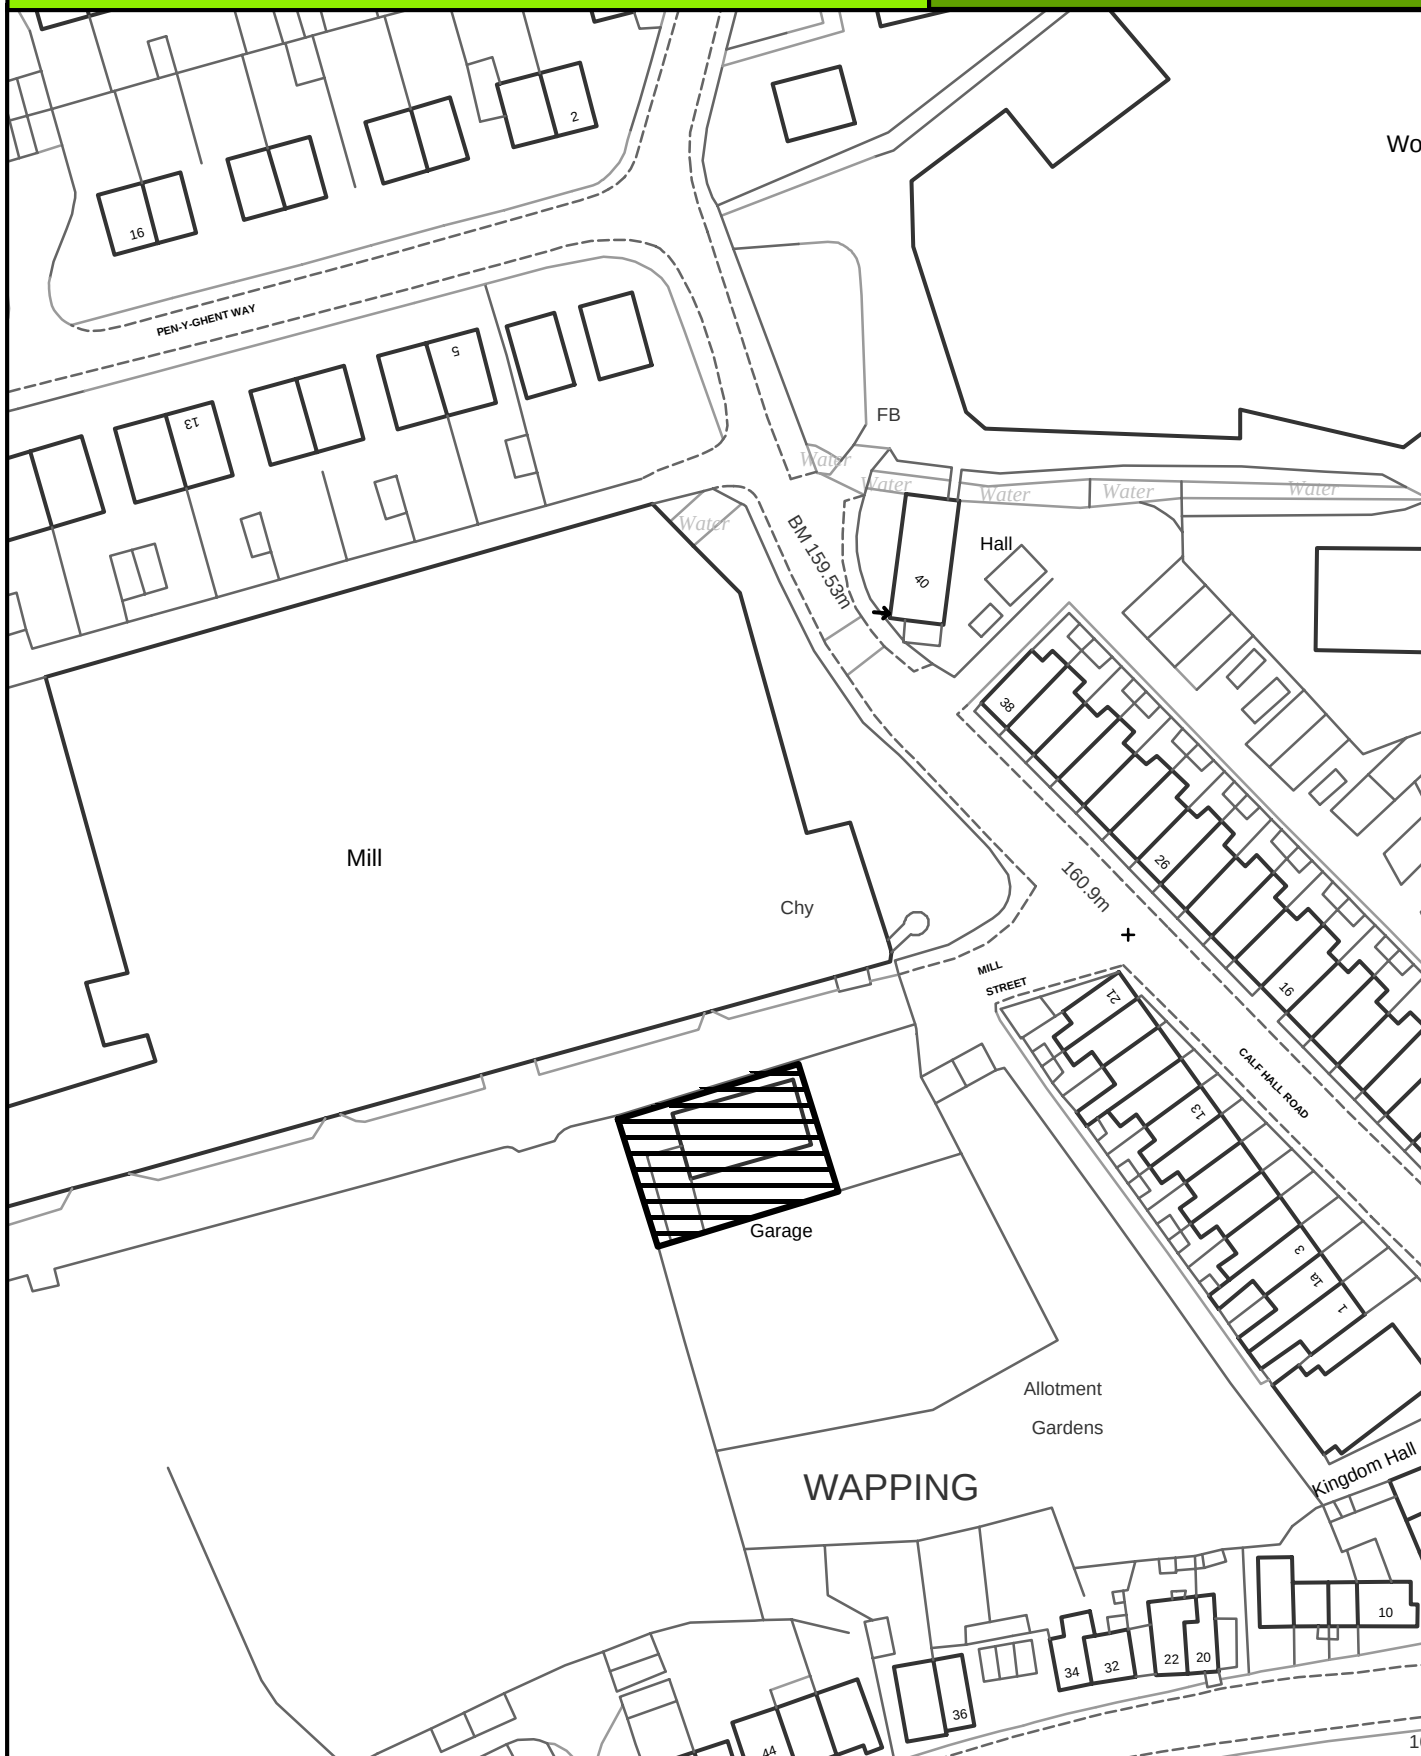

SCALE 1:1000

Crown Copyright
All Rights Reserved
10018628 - 2006



Site boundary of planning permission




BARNOLDSWICK

SITE REF:

Weavers Cottage, 8 - 10 Gillians Lane

BK062

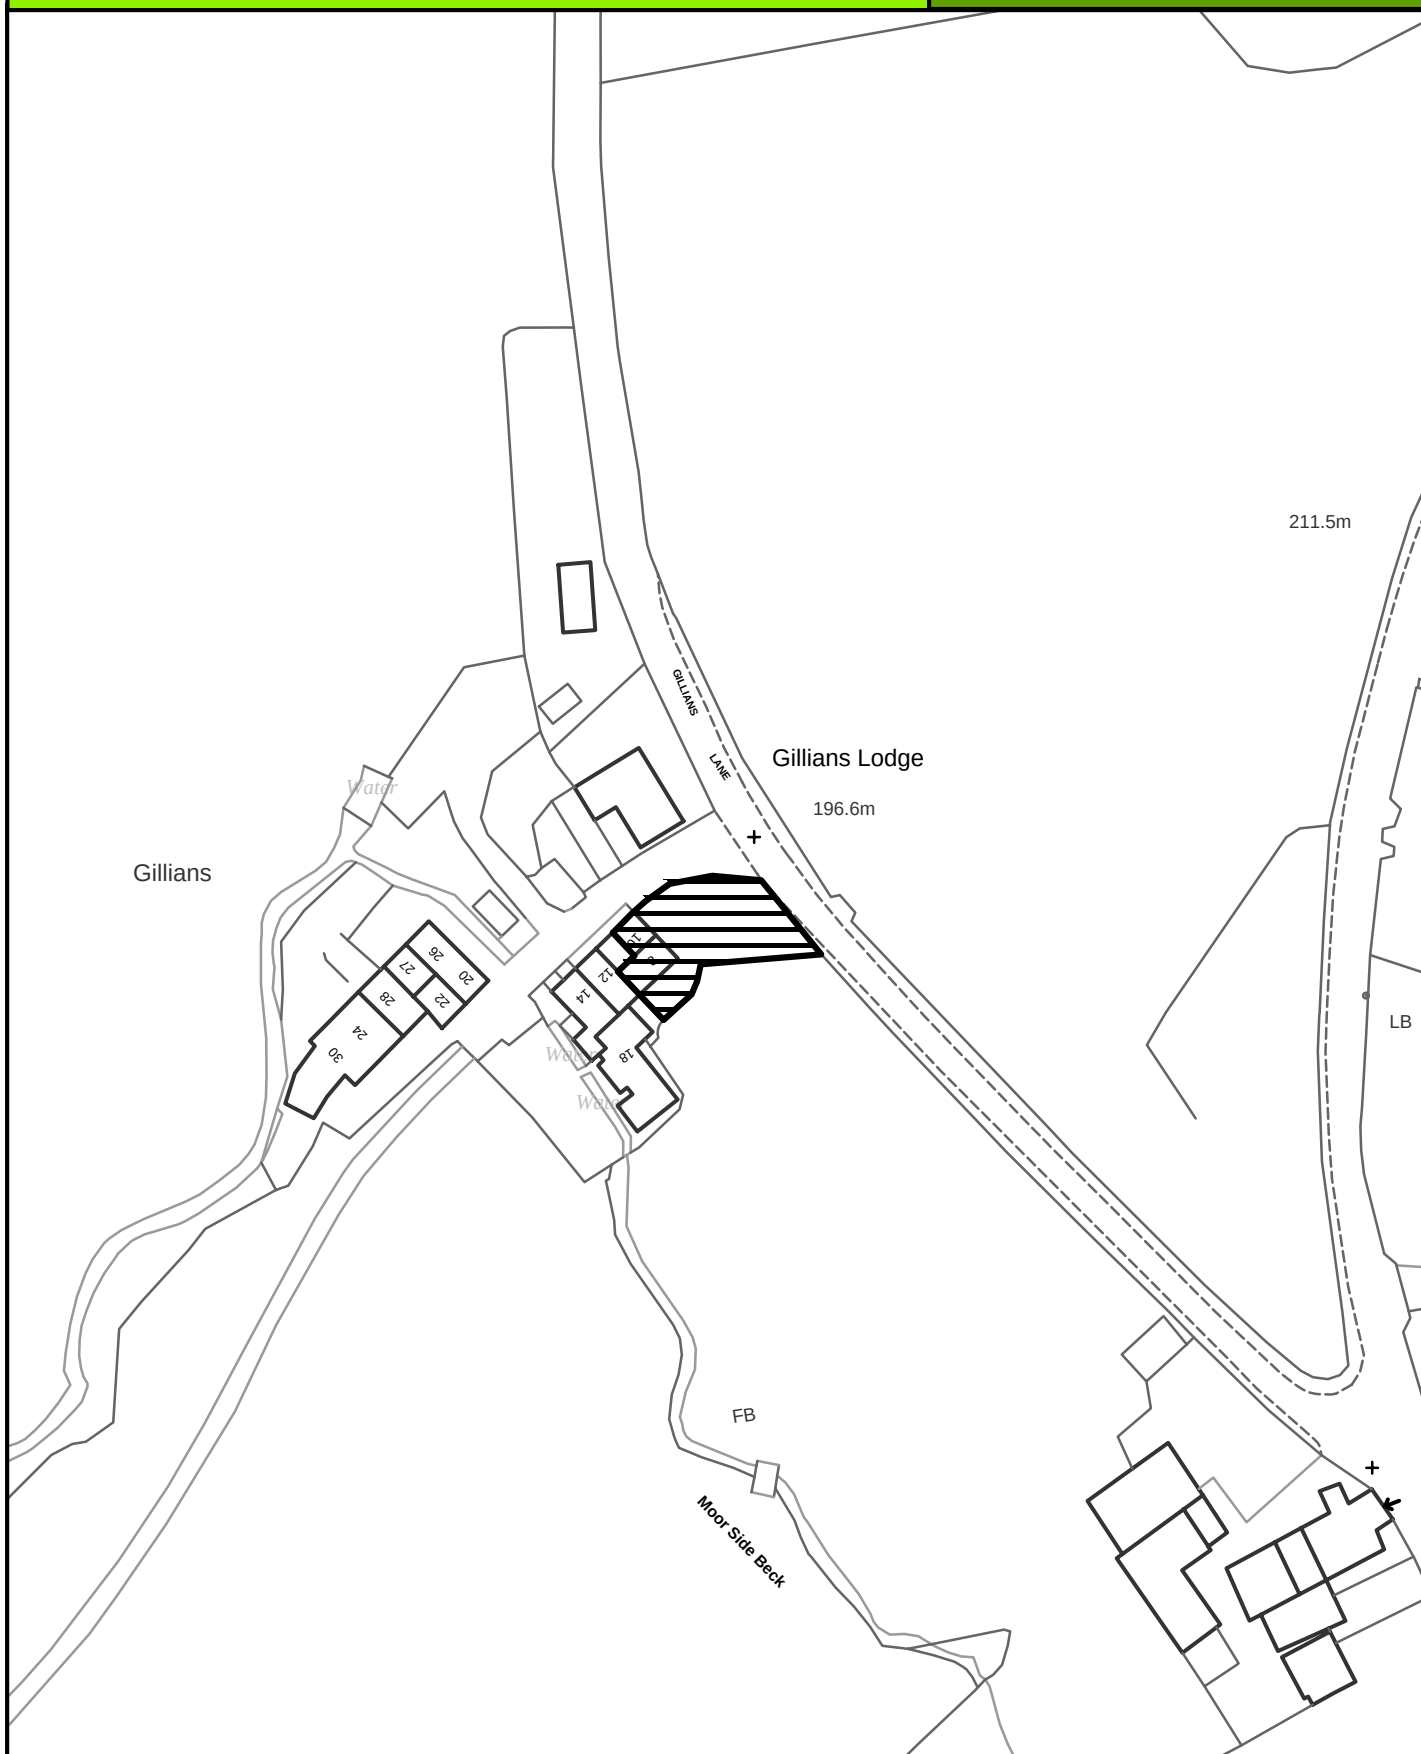

SCALE 1:1000

Crown Copyright
All Rights Reserved
10018628 - 2006



Site boundary of planning permission




BARNOLDSWICK

SITE REF:

Storage Unit, Wellhouse Road

BK064

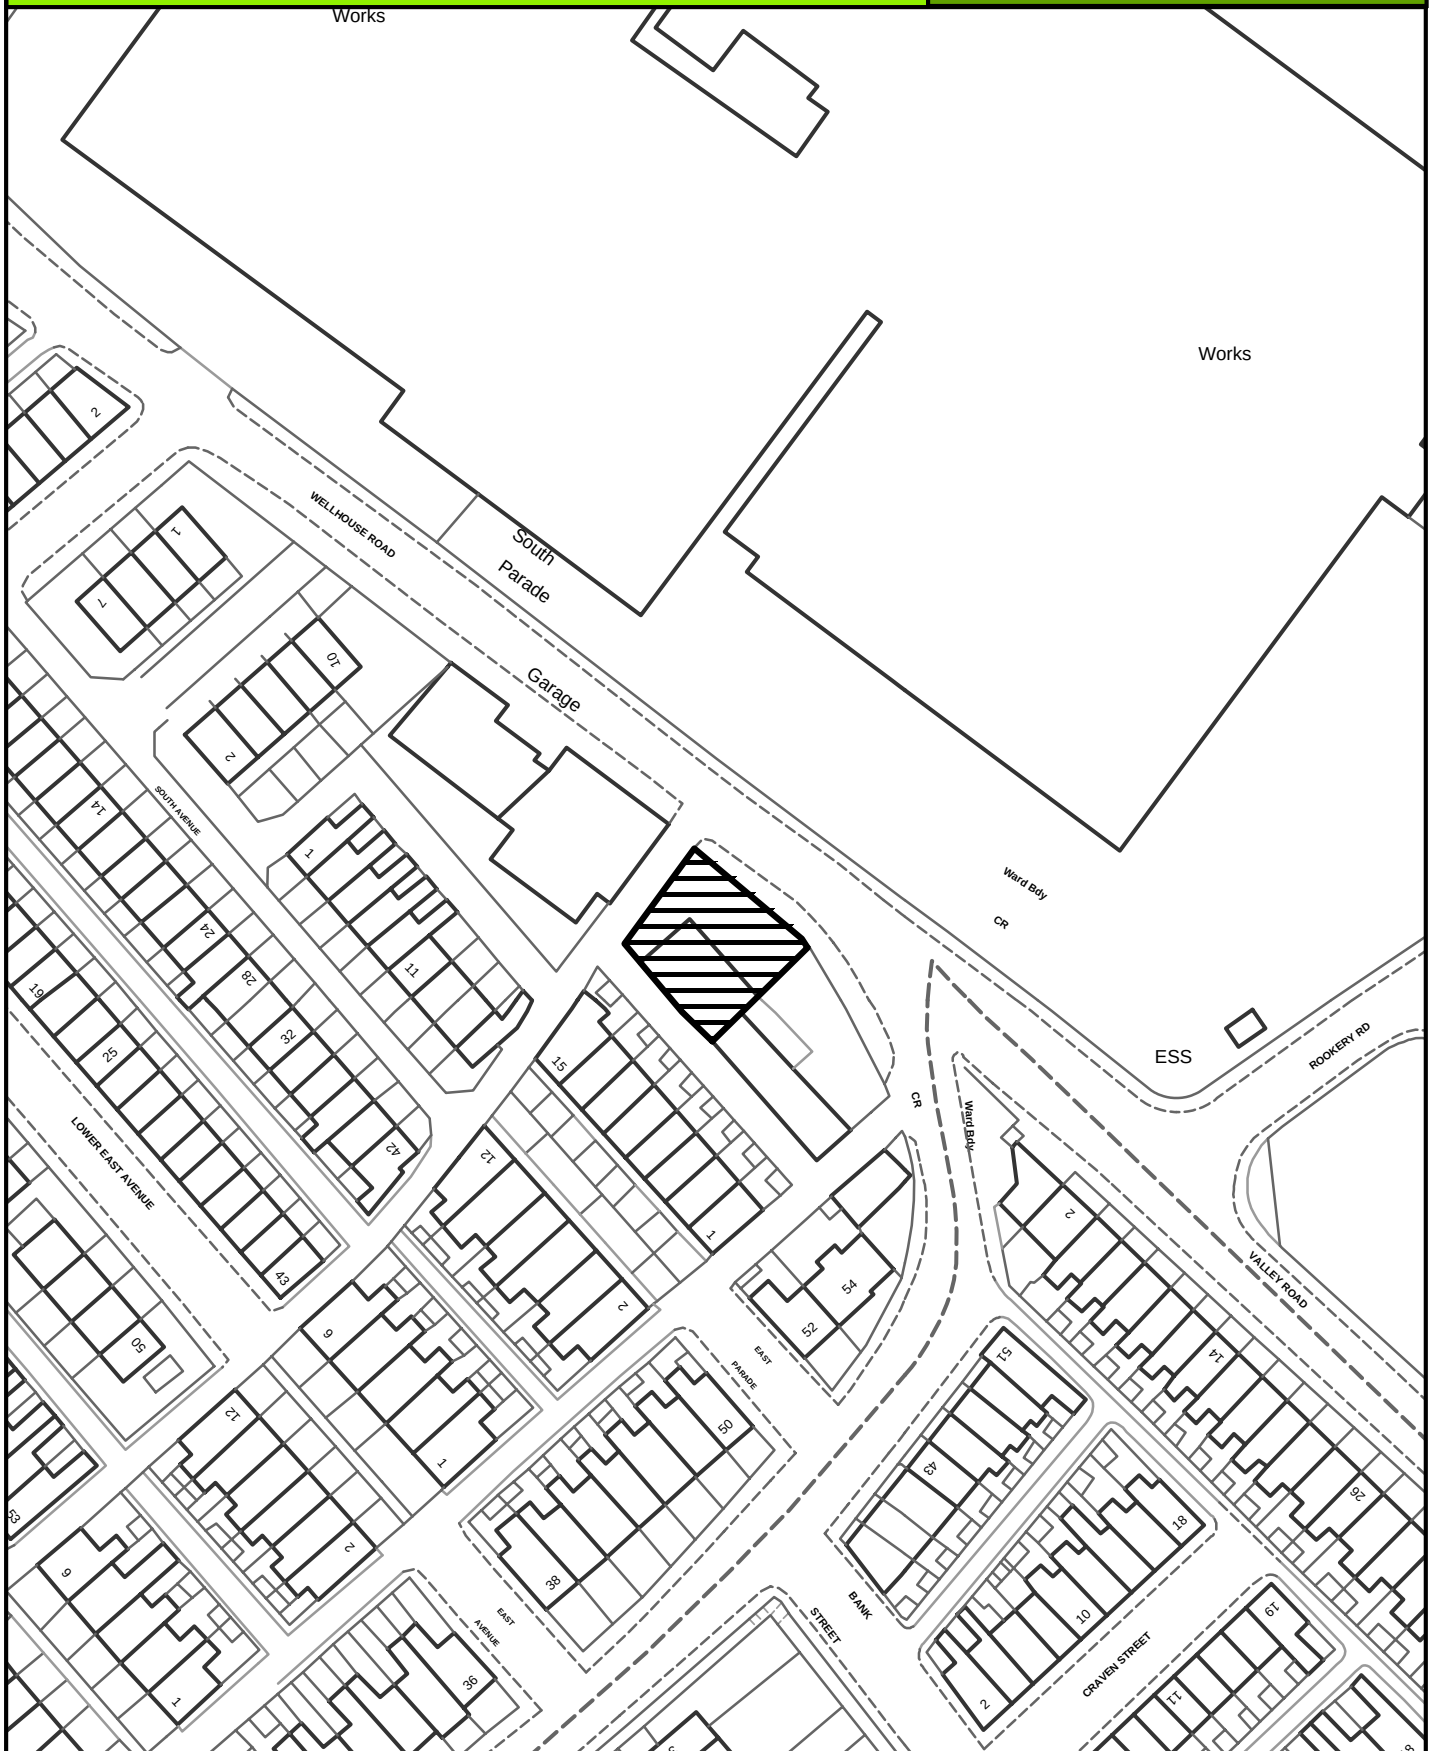

SCALE 1:1000

Crown Copyright
All Rights Reserved
10018628 - 2006



Site boundary of planning permission



BLACKO

SITE REF:

Higher Admergill Farm, Gisburn Road

BO007



SCALE 1:2500

Crown Copyright
All Rights Reserved
10018628 - 2006




Site boundary of planning permission



SITE REF:

Brownley Park Farm, Gisburn Road

BO010

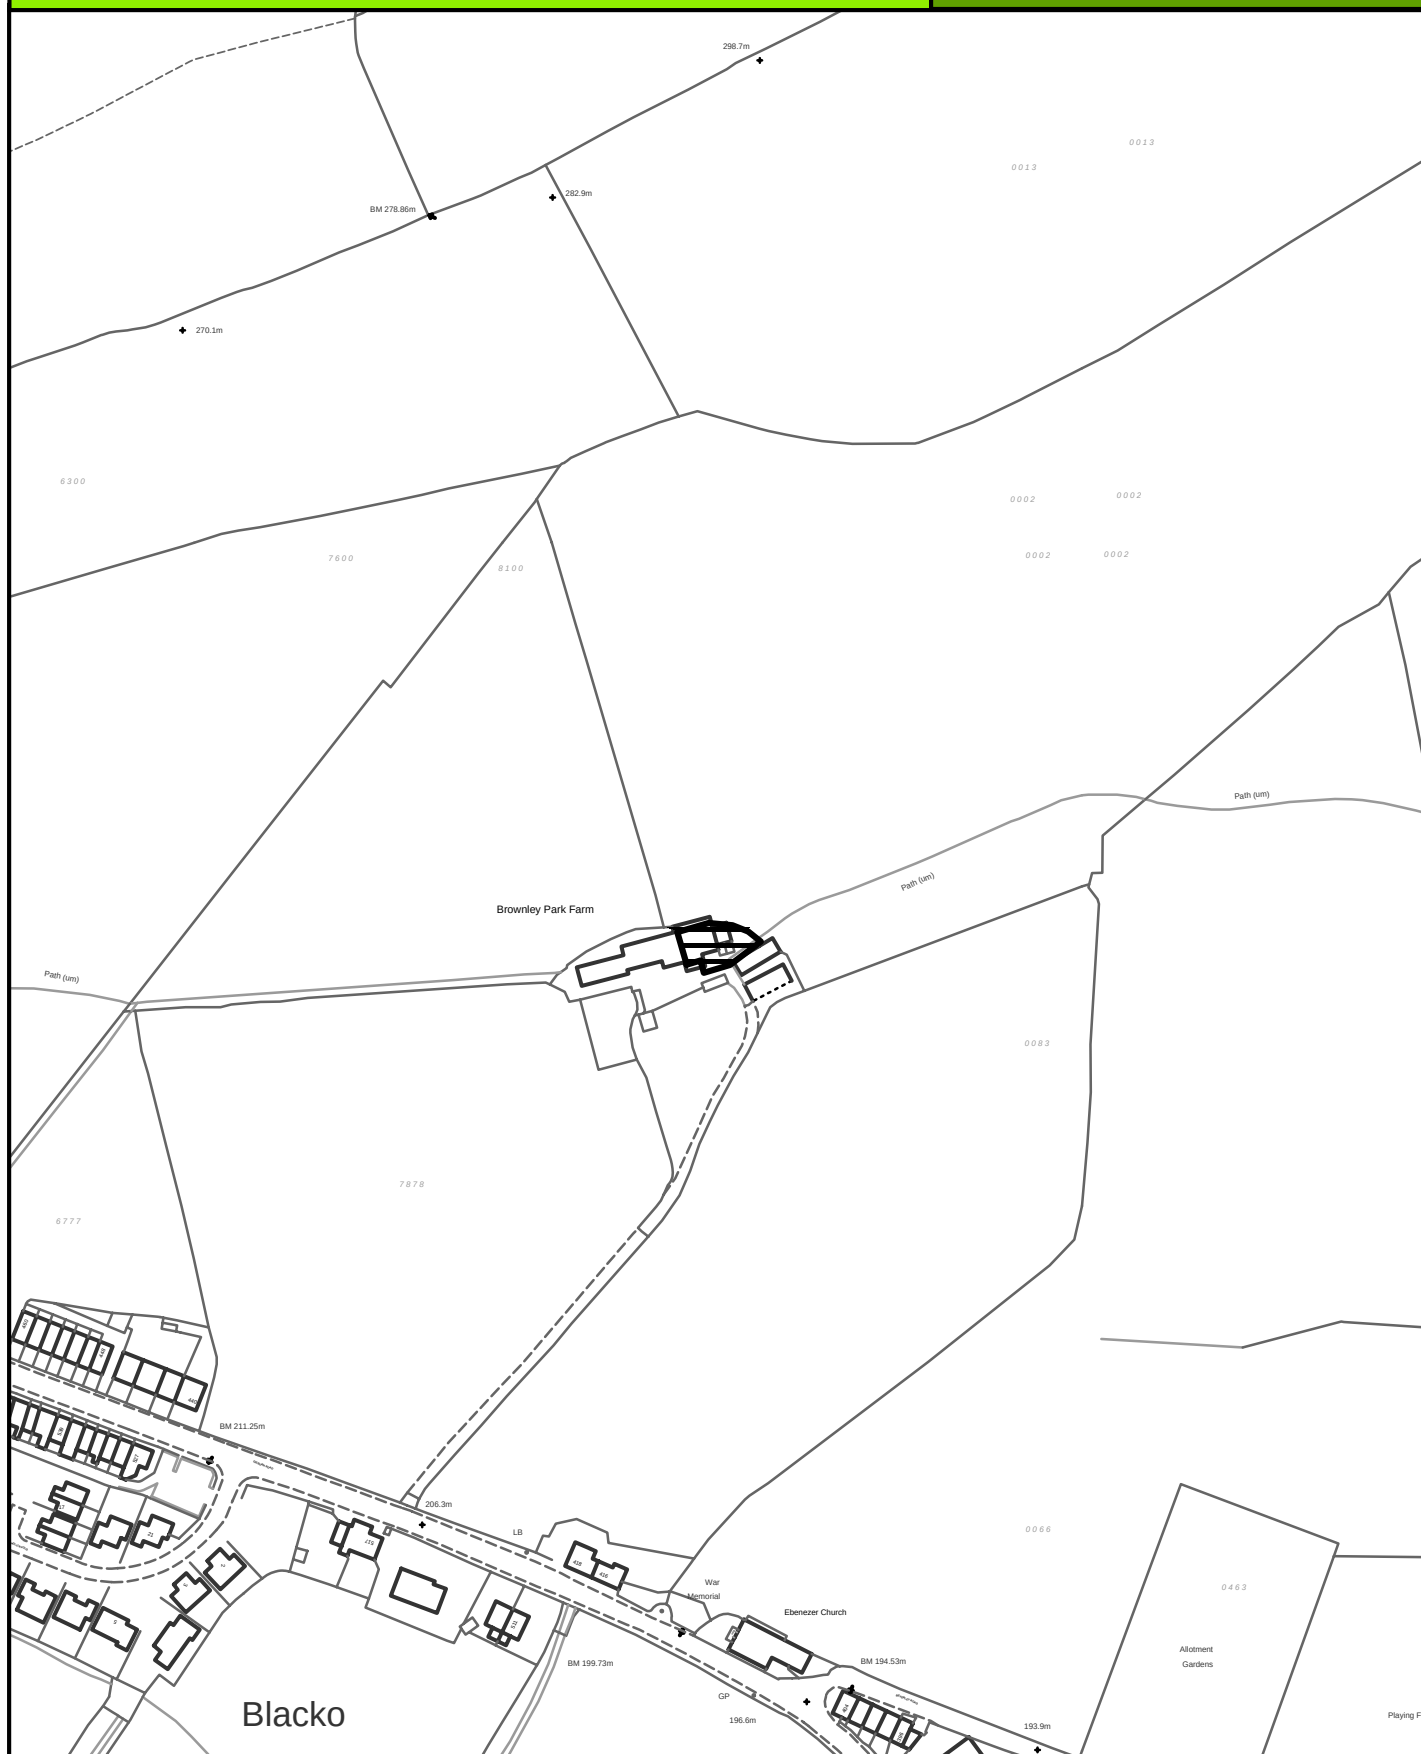

SCALE 1:2500

Crown Copyright
All Rights Reserved
10018628 - 2006



Site boundary of planning permission




BLACKO

SITE REF:

Admergill Farm, Gisburn Road

BO012

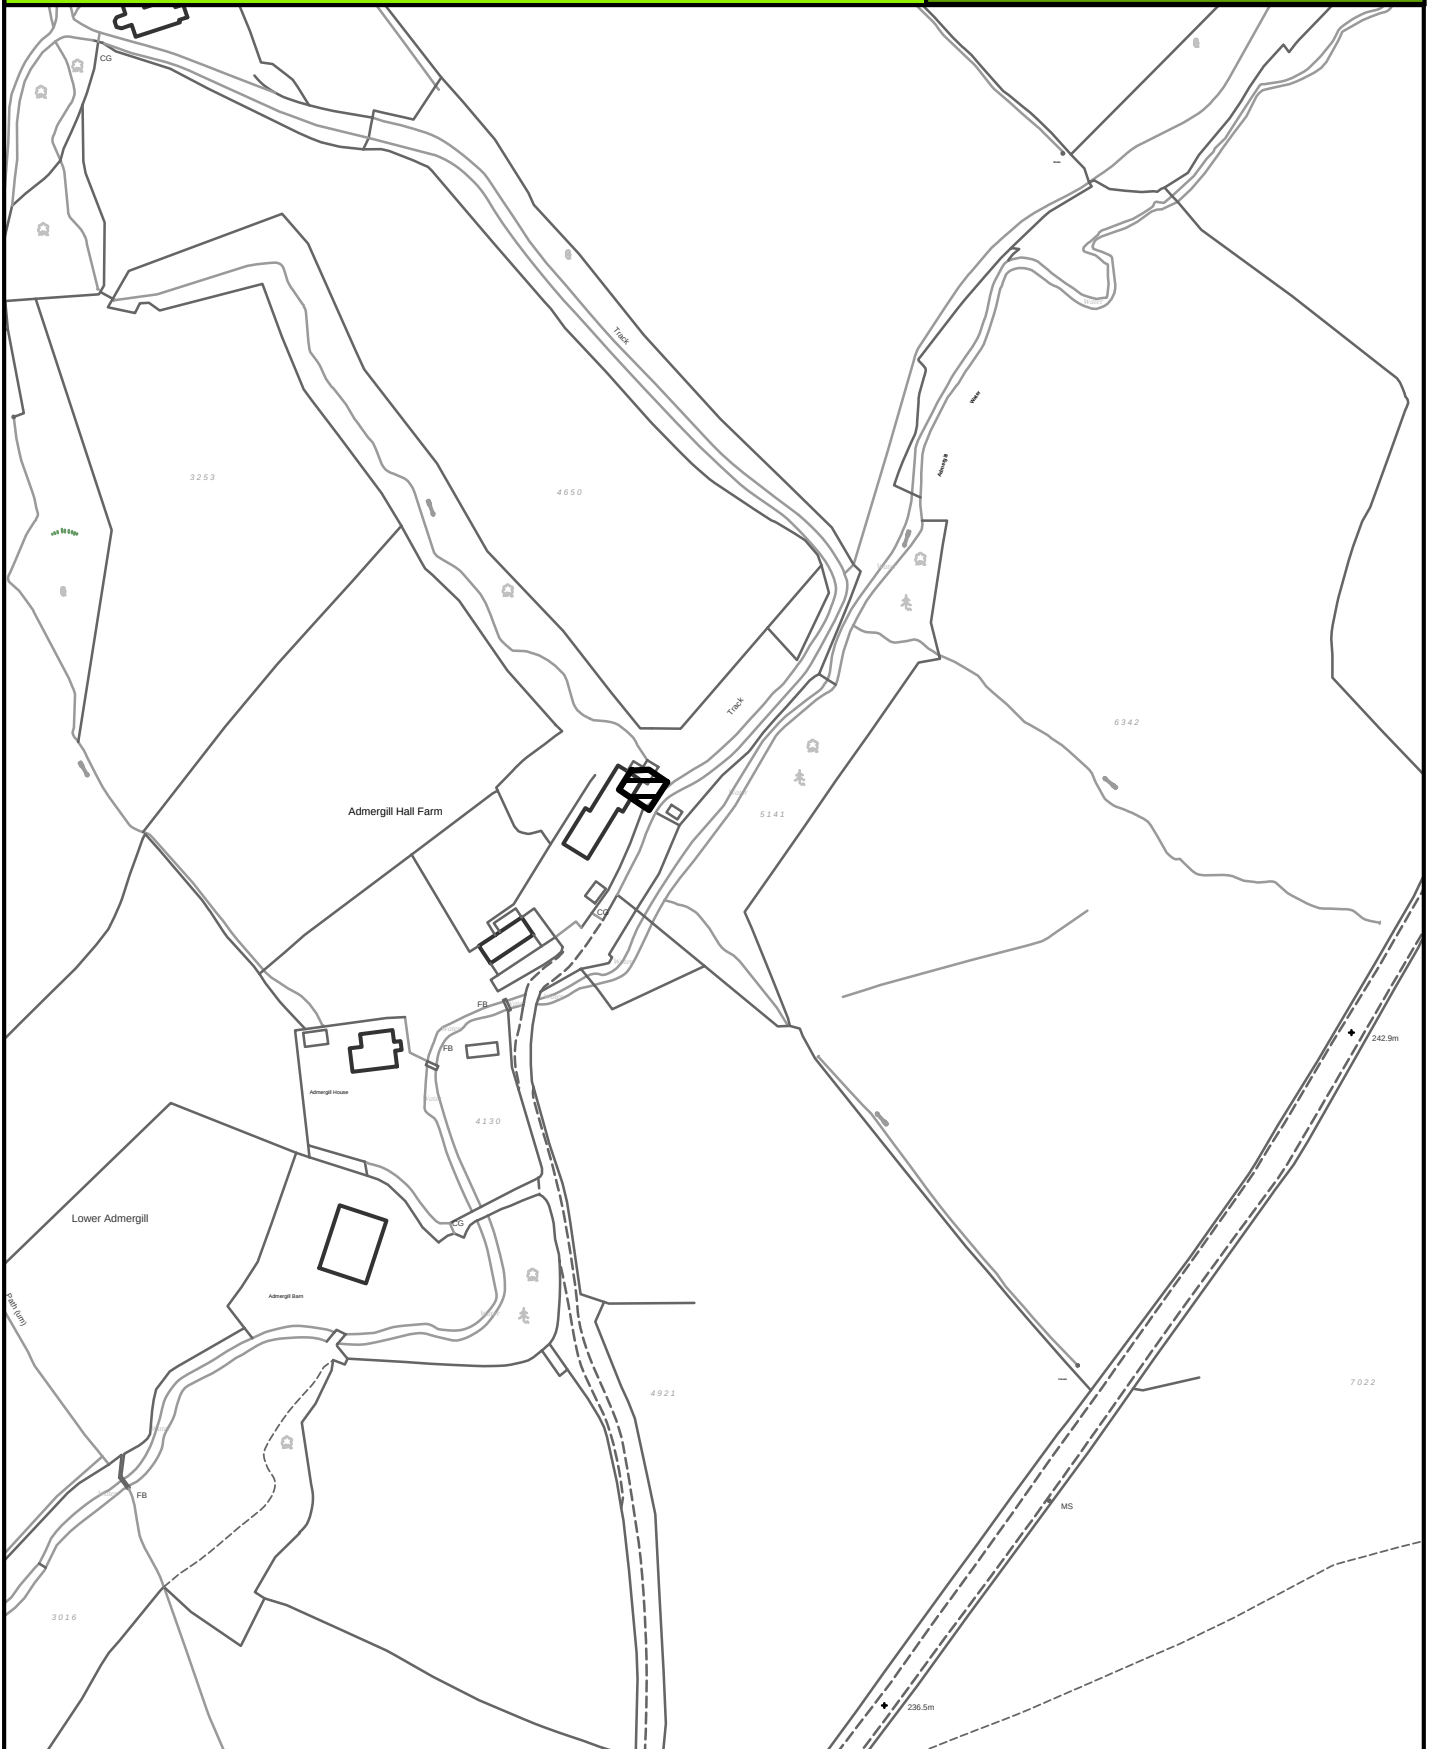

SCALE 1:2500

Crown Copyright
All Rights Reserved
10018628 - 2006



Site boundary of planning permission



BLACKO

SITE REF:

Heights House Farm, Wheathead Lane

BO014



SCALE 1:2500

Crown Copyright
All Rights Reserved
10018628 - 2006



Site boundary of planning permission



BLACKO

SITE REF:

Tower Farm, Gisburn Road

BO015



SCALE 1:2500

Crown Copyright
All Rights Reserved
10018628 - 2006



Site boundary of planning permission




BRIERFIELD

SITE REF:

Former Brierfield Nurseries, Richard Street

BR016

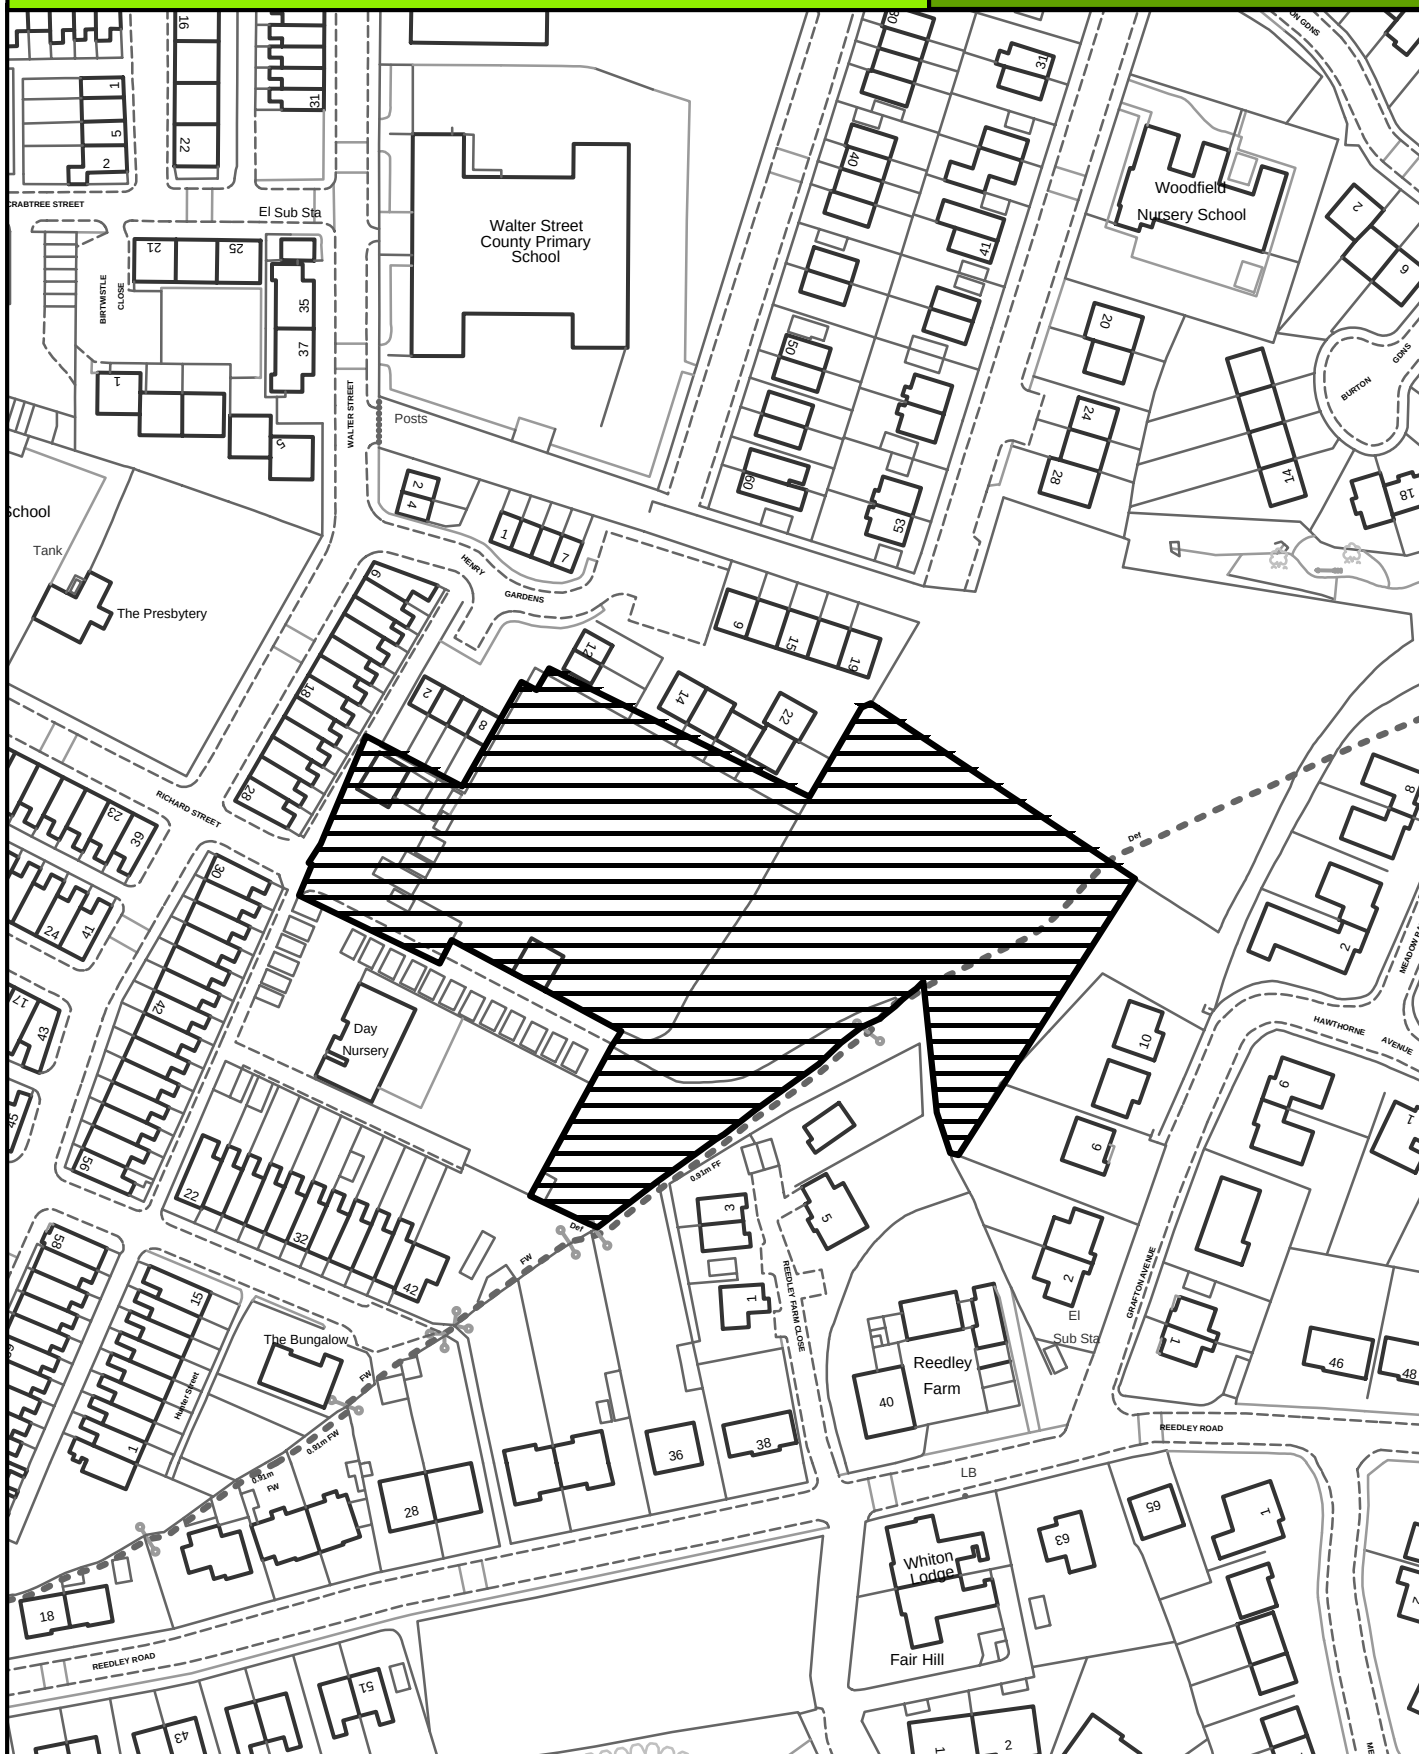

SCALE 1:1500

Crown Copyright
All Rights Reserved
10018628 - 2006



Site boundary of planning permission




BRIERFIELD

SITE REF:

Land adjacent to 29 Moorside Avenue

BR017

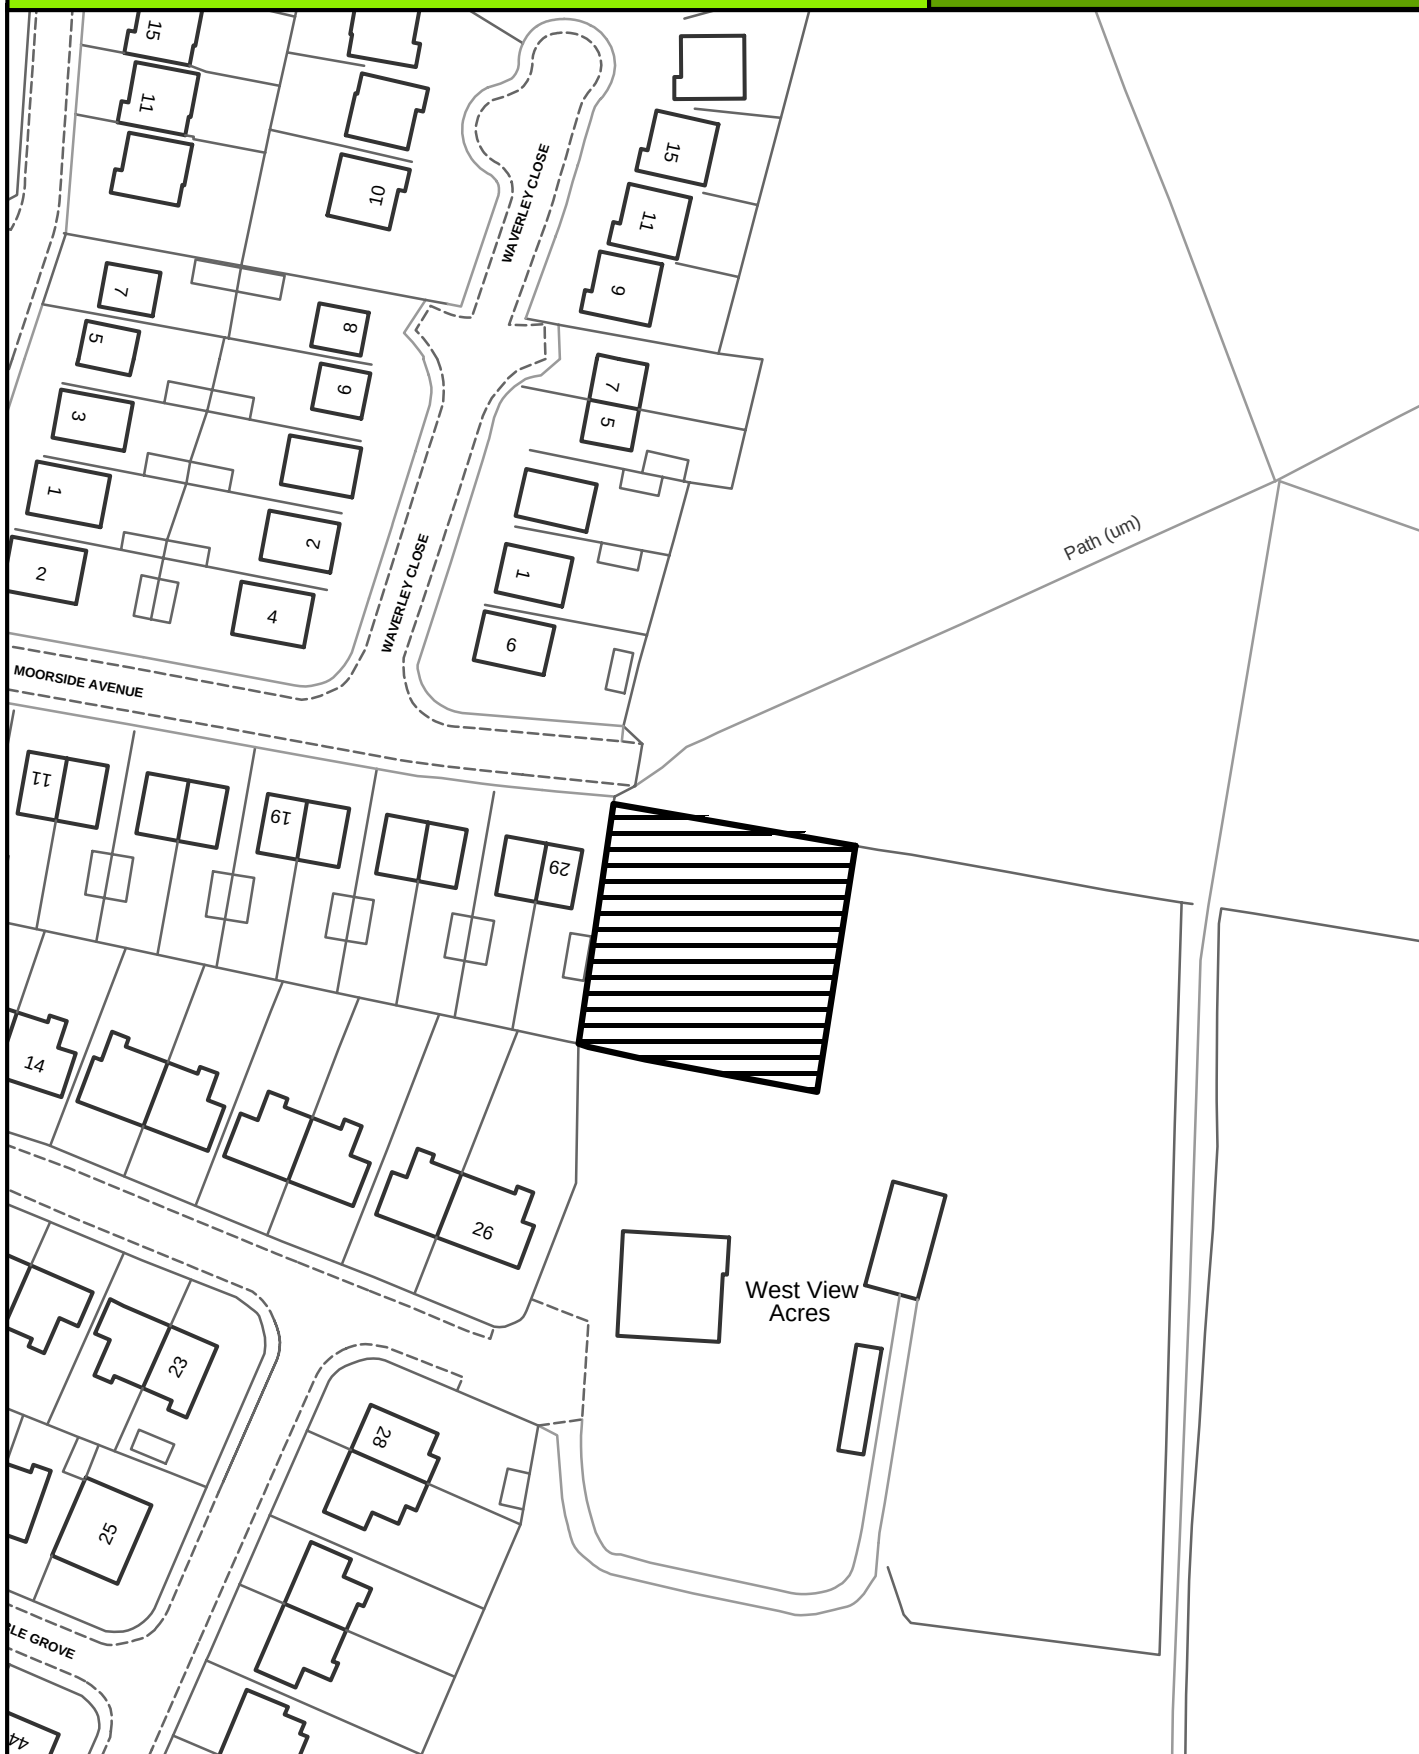

SCALE 1:1000

Crown Copyright
All Rights Reserved
10018628 - 2006



Site boundary of planning permission



BRIERFIELD

SITE REF:

Rear of Marsden Cottage, Higher Reedley Road

BR020



SCALE 1:1000

Crown Copyright
All Rights Reserved
10018628 - 2006




Site boundary of planning permission



100 Colne Road

BR027

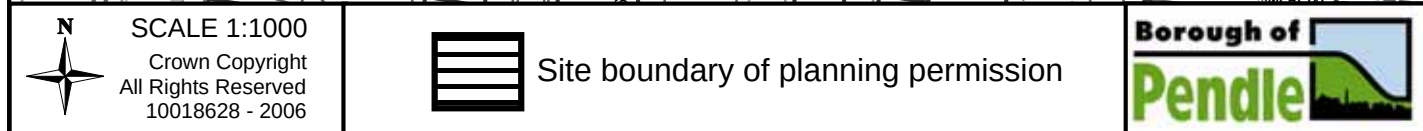


BRIERFIELD

SITE REF:

Land adjacent to 170 Colne Road

BR028

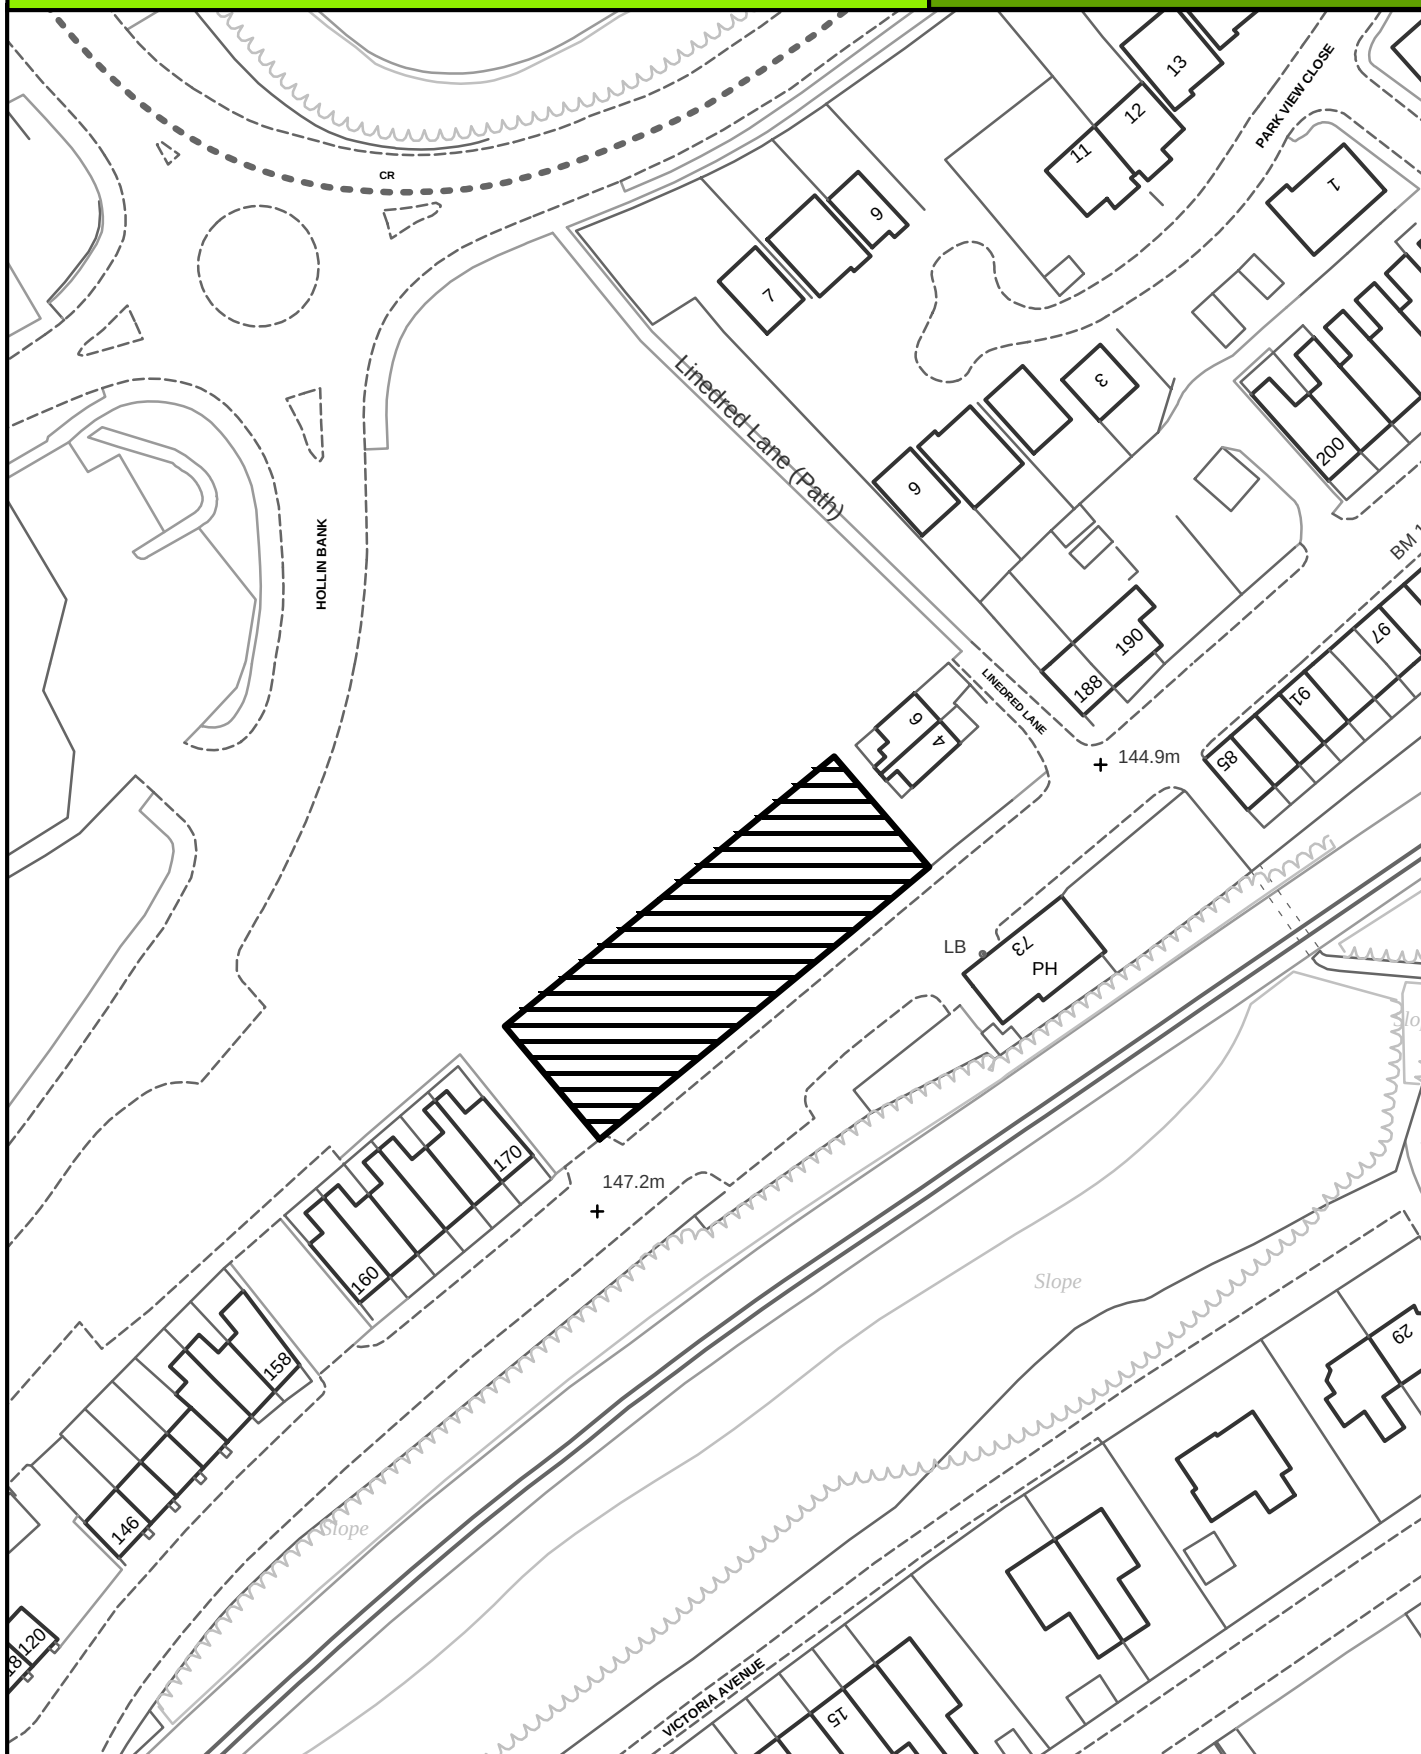

SCALE 1:1000

Crown Copyright
All Rights Reserved
10018628 - 2006



Site boundary of planning permission




BRIERFIELD

SITE REF:

Lob Lane Mill, Clitheroe Road

BR029

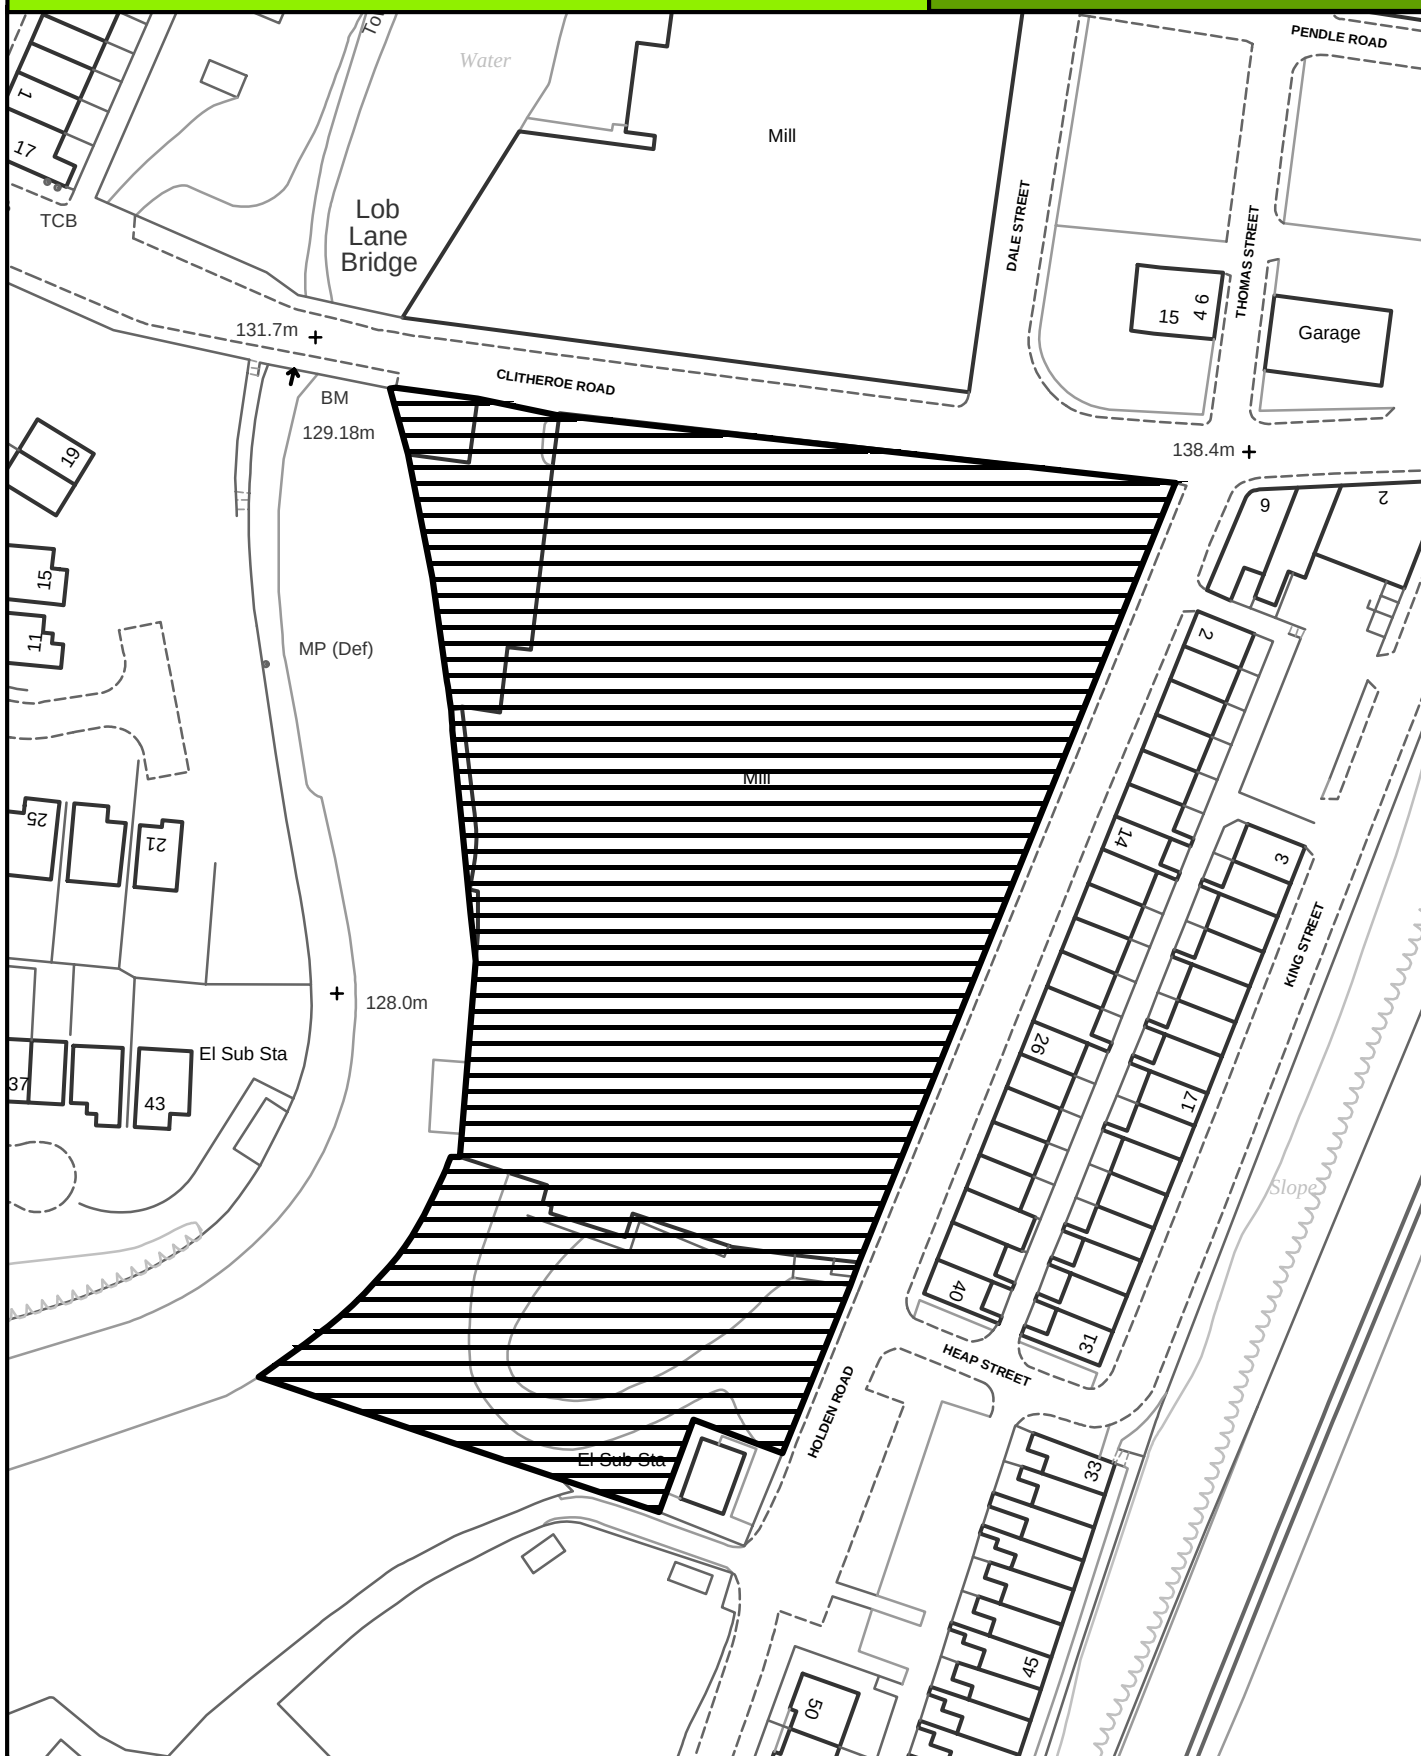

SCALE 1:1000

Crown Copyright
All Rights Reserved
10018628 - 2006



Site boundary of planning permission



BRIERFIELD

SITE REF:

Land at 349 Kings Causeway

BR030



SCALE 1:1000

Crown Copyright
All Rights Reserved
10018628 - 2006



Site boundary of planning permission




BRIERFIELD

SITE REF:

Den-Mar-Di, Kibble Grove

BR031

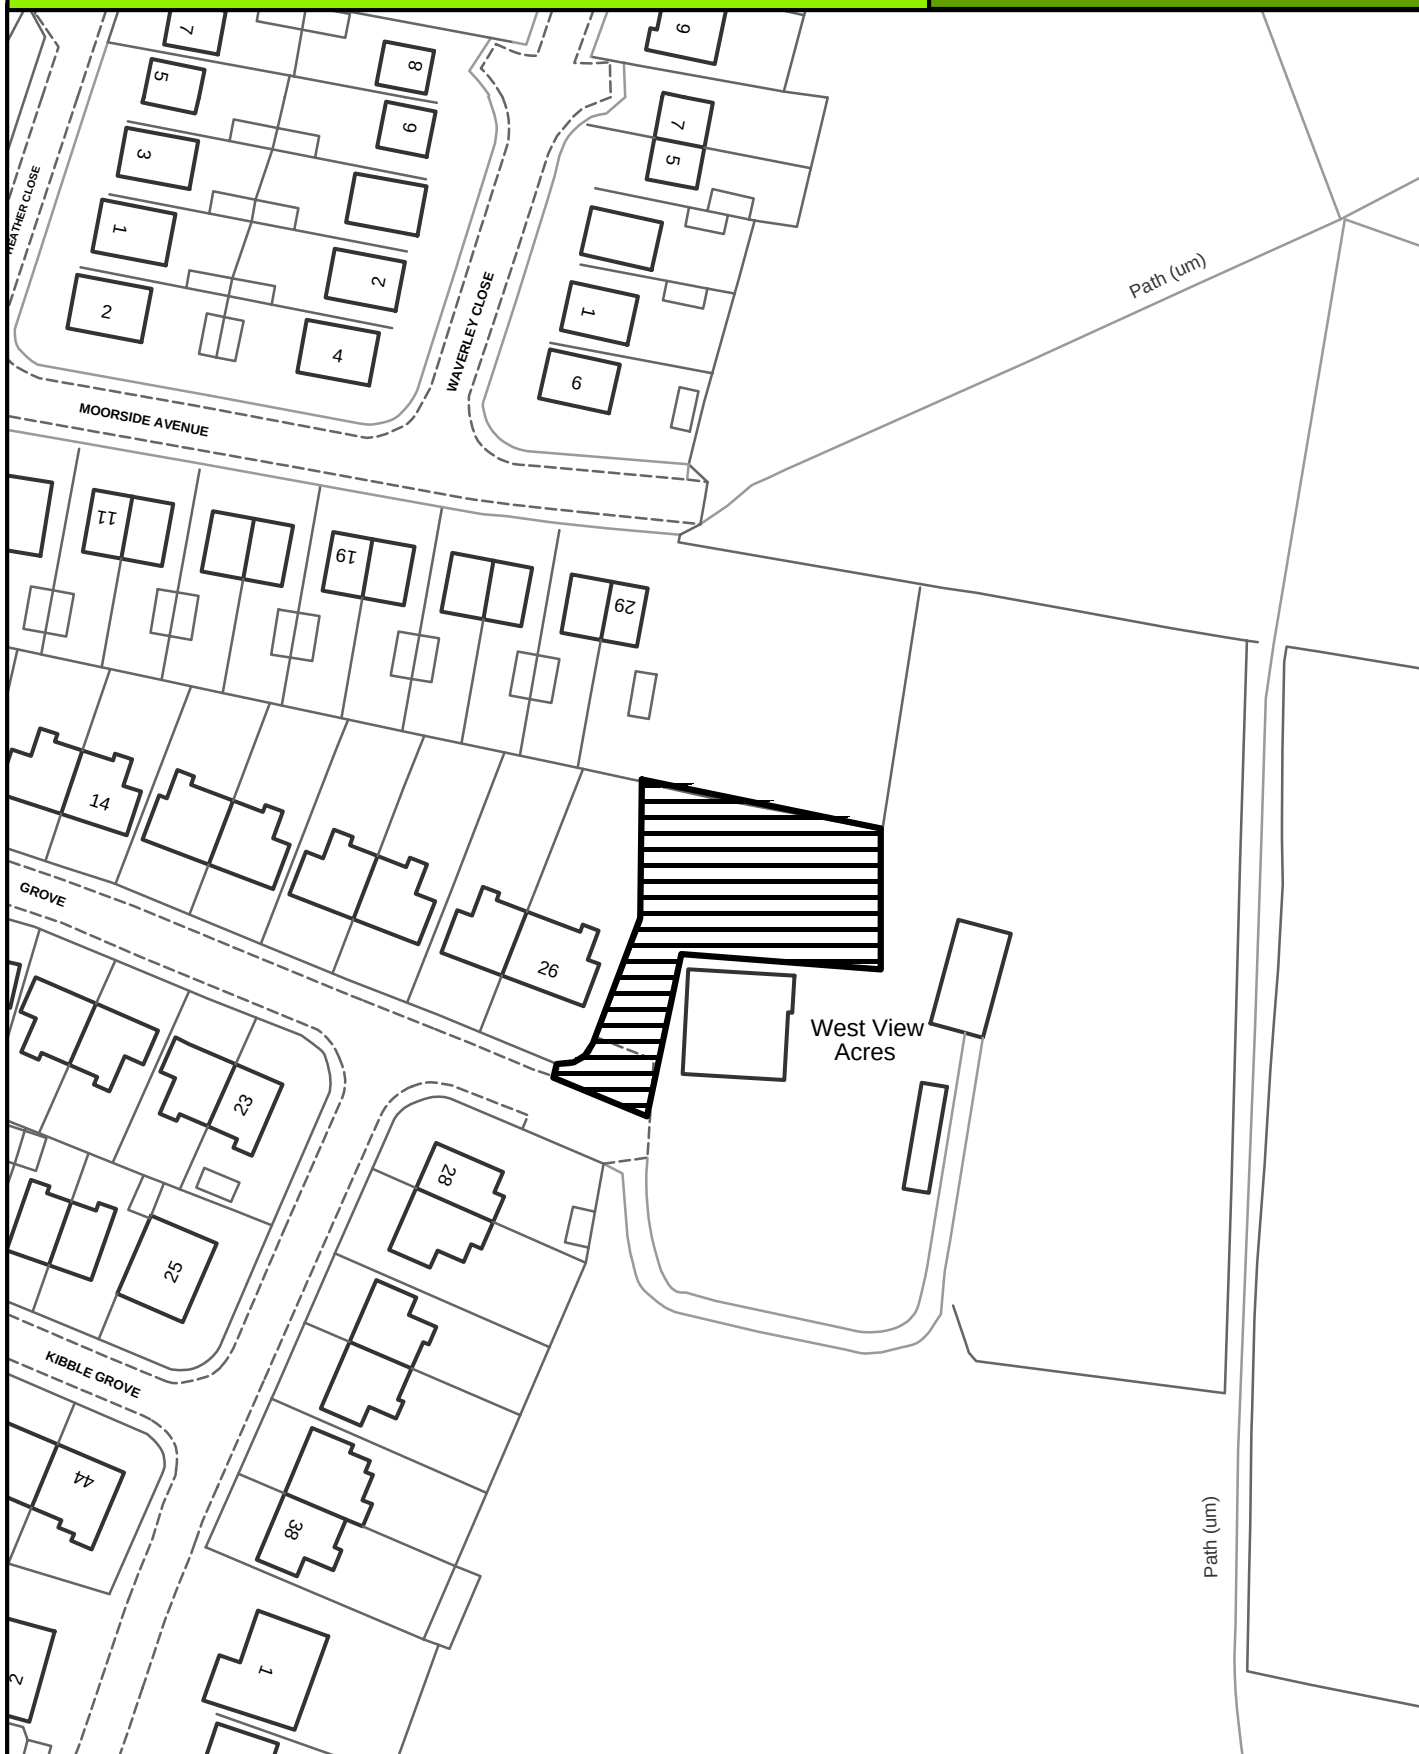

SCALE 1:1000

Crown Copyright
All Rights Reserved
10018628 - 2006



Site boundary of planning permission




BRIERFIELD

SITE REF:

Monkhey Farm, Robinson Lane

BR032

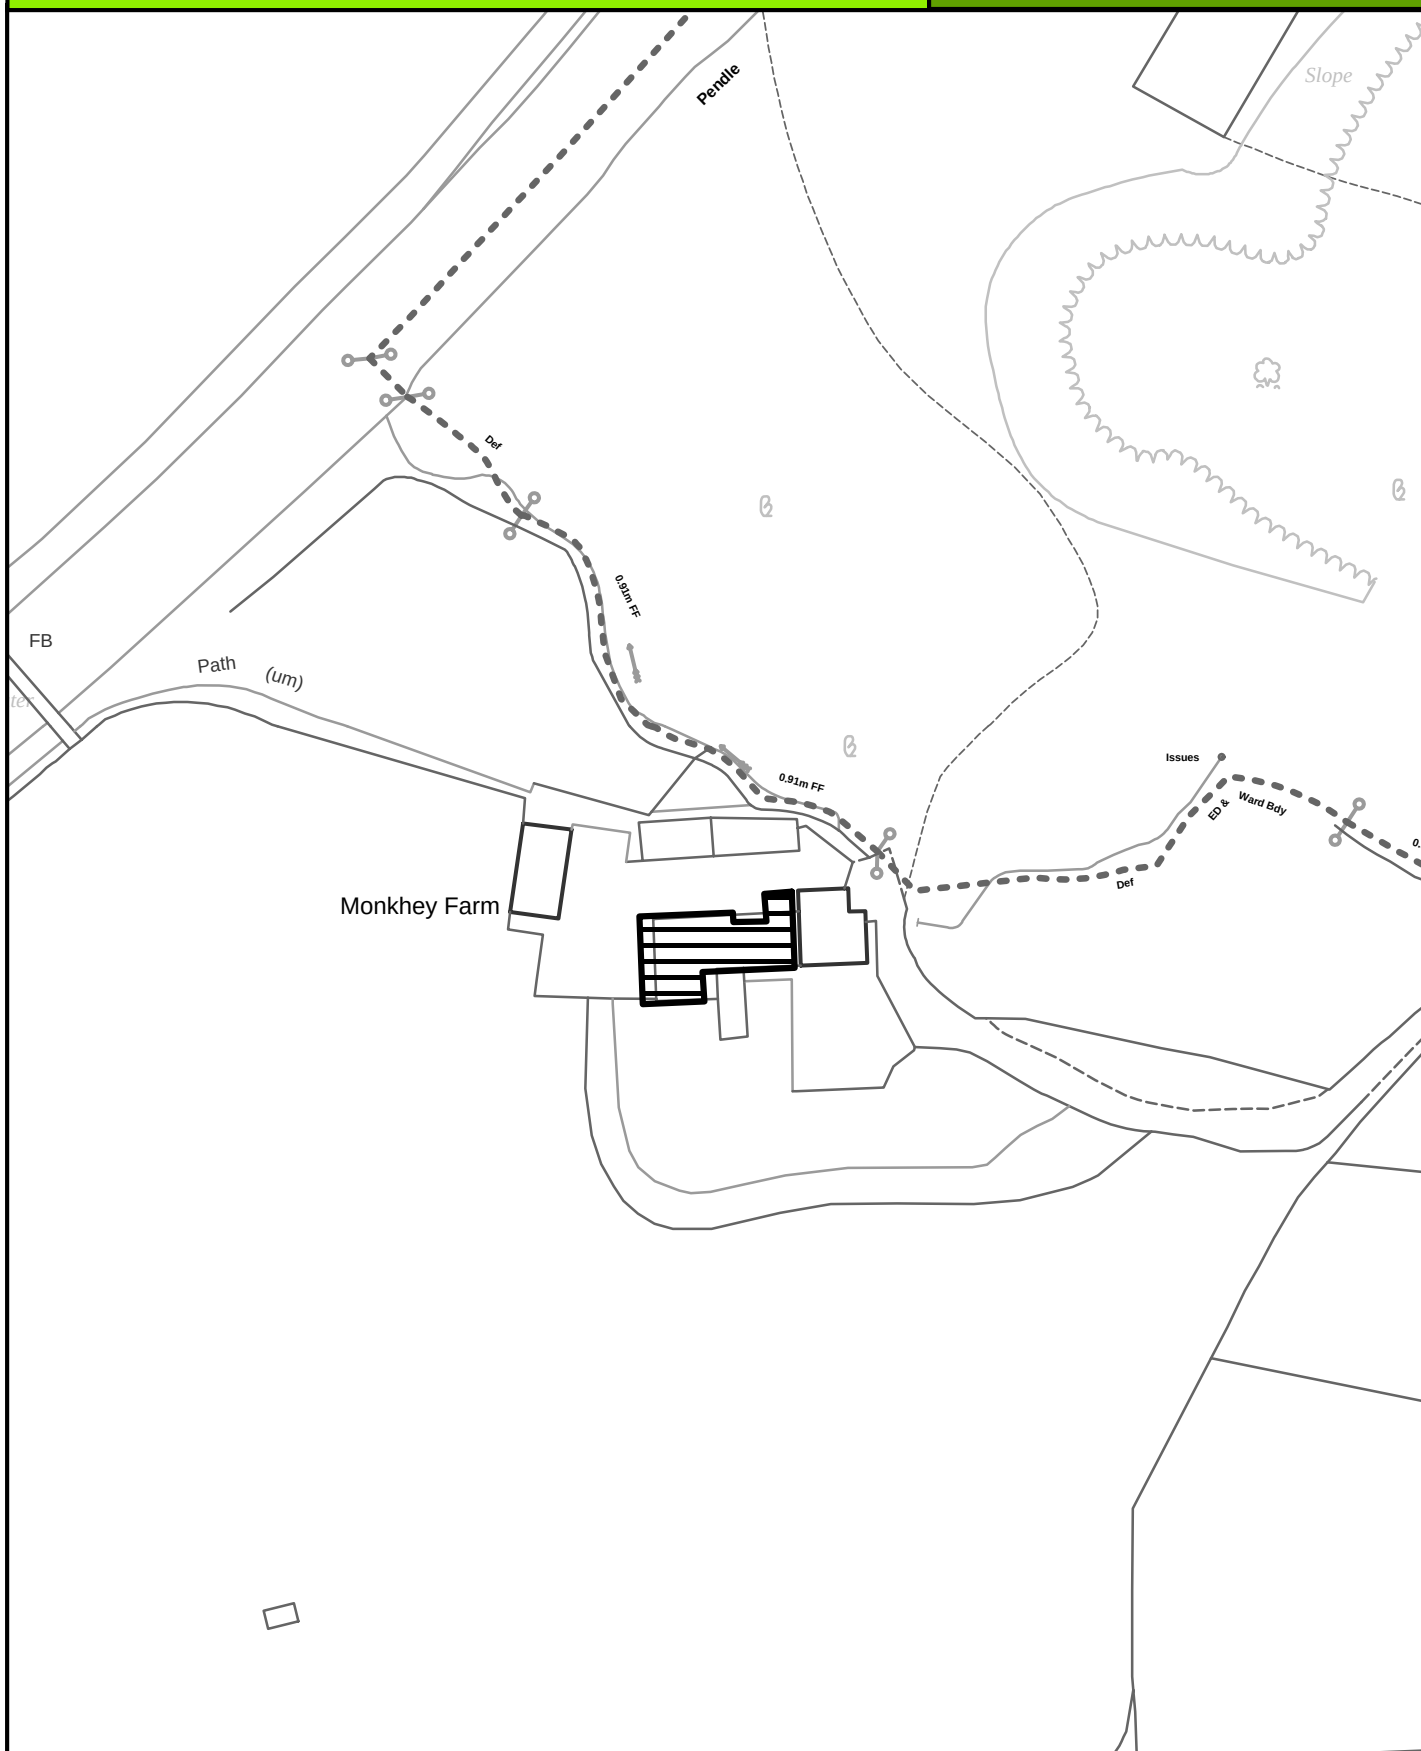

SCALE 1:1000

Crown Copyright
All Rights Reserved
10018628 - 2006




Site boundary of planning permission



SITE REF:

Monkhey Farm, Robinson Lane

BR033

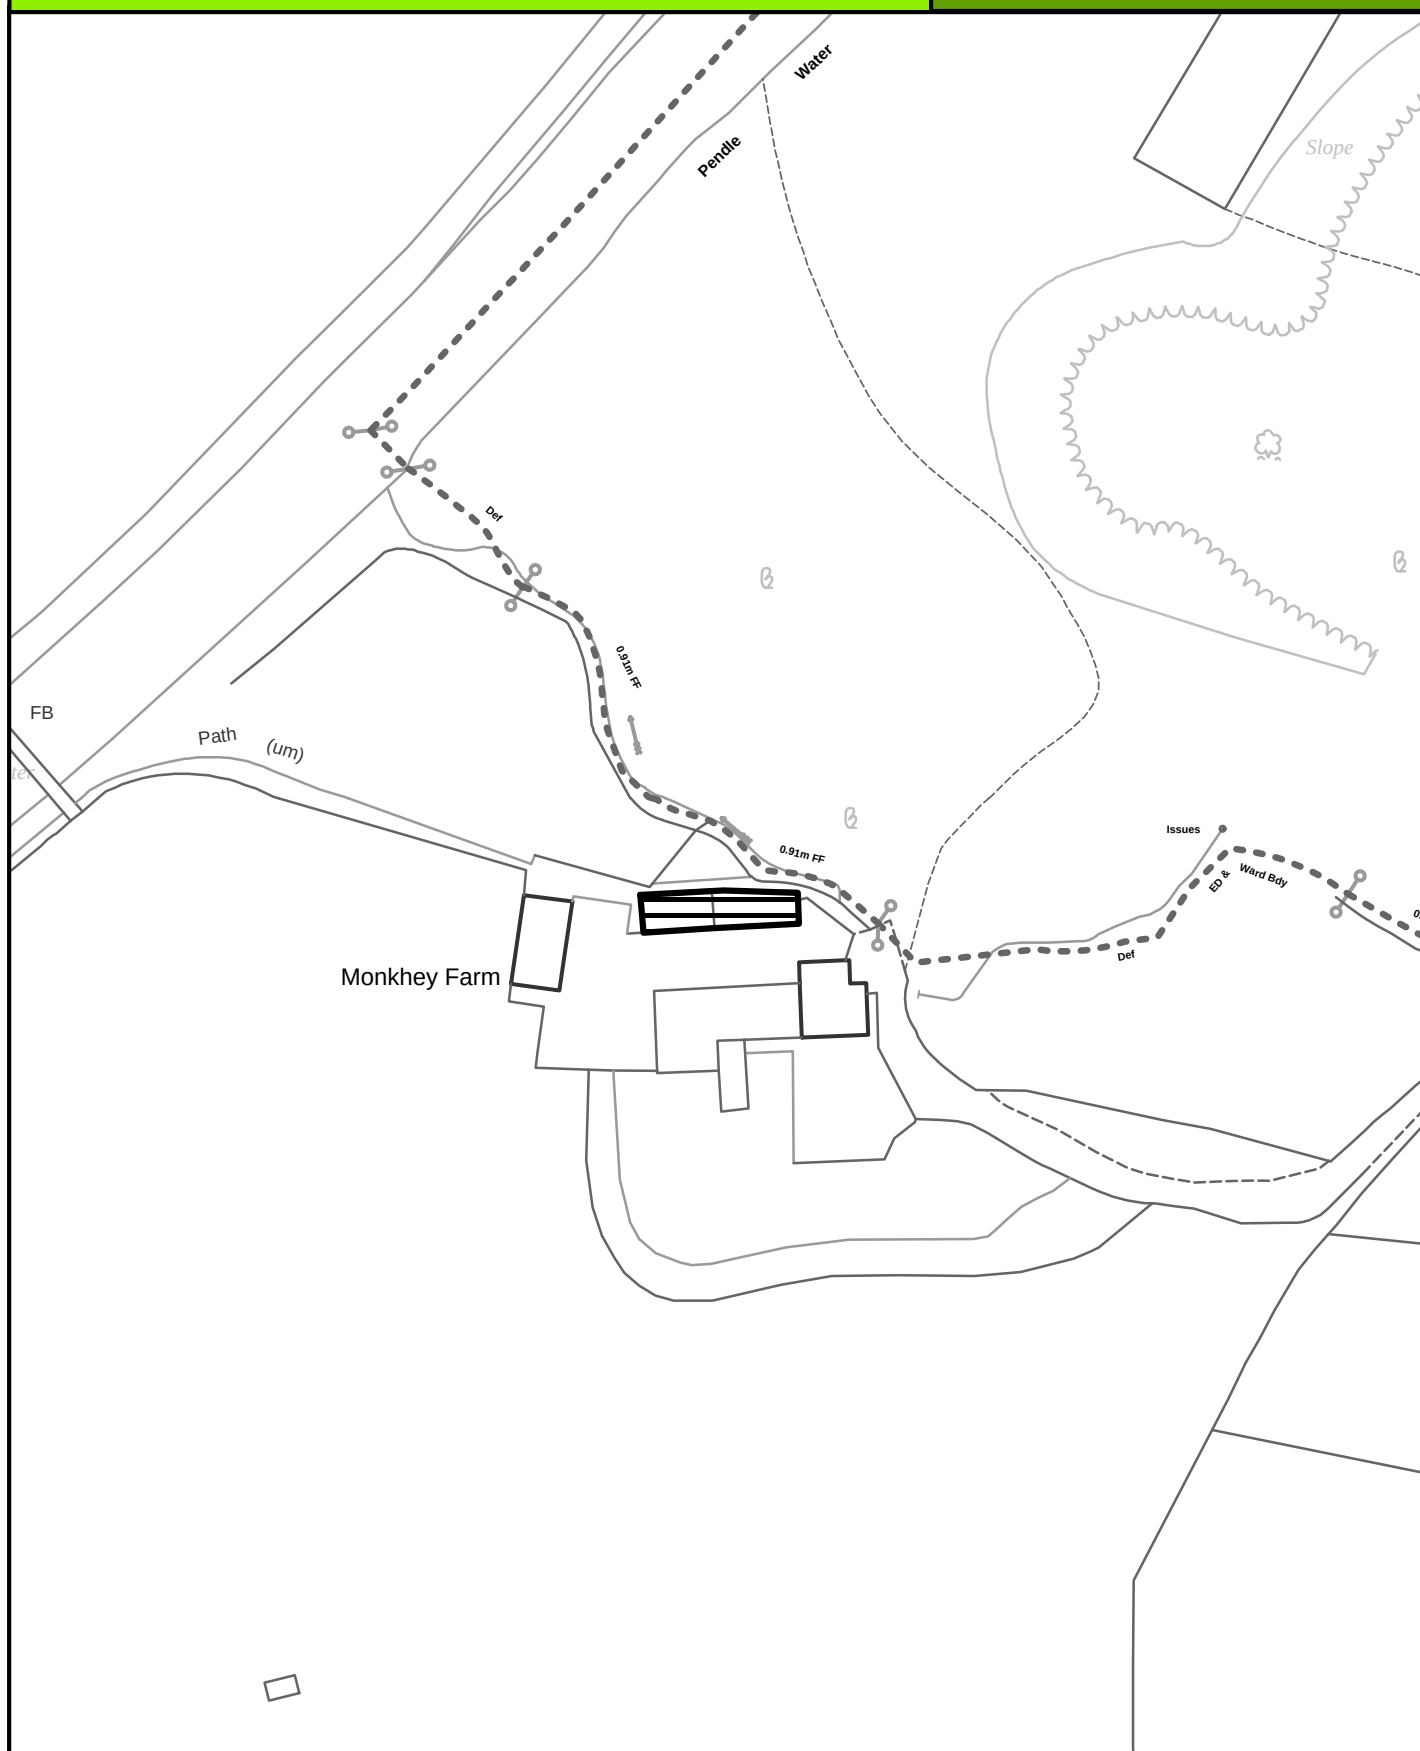

SCALE 1:1000

Crown Copyright
All Rights Reserved
10018628 - 2006



Site boundary of planning permission

Borough of

Pendle




BRIERFIELD

SITE REF:

160 - 162 Colne Road

BR034

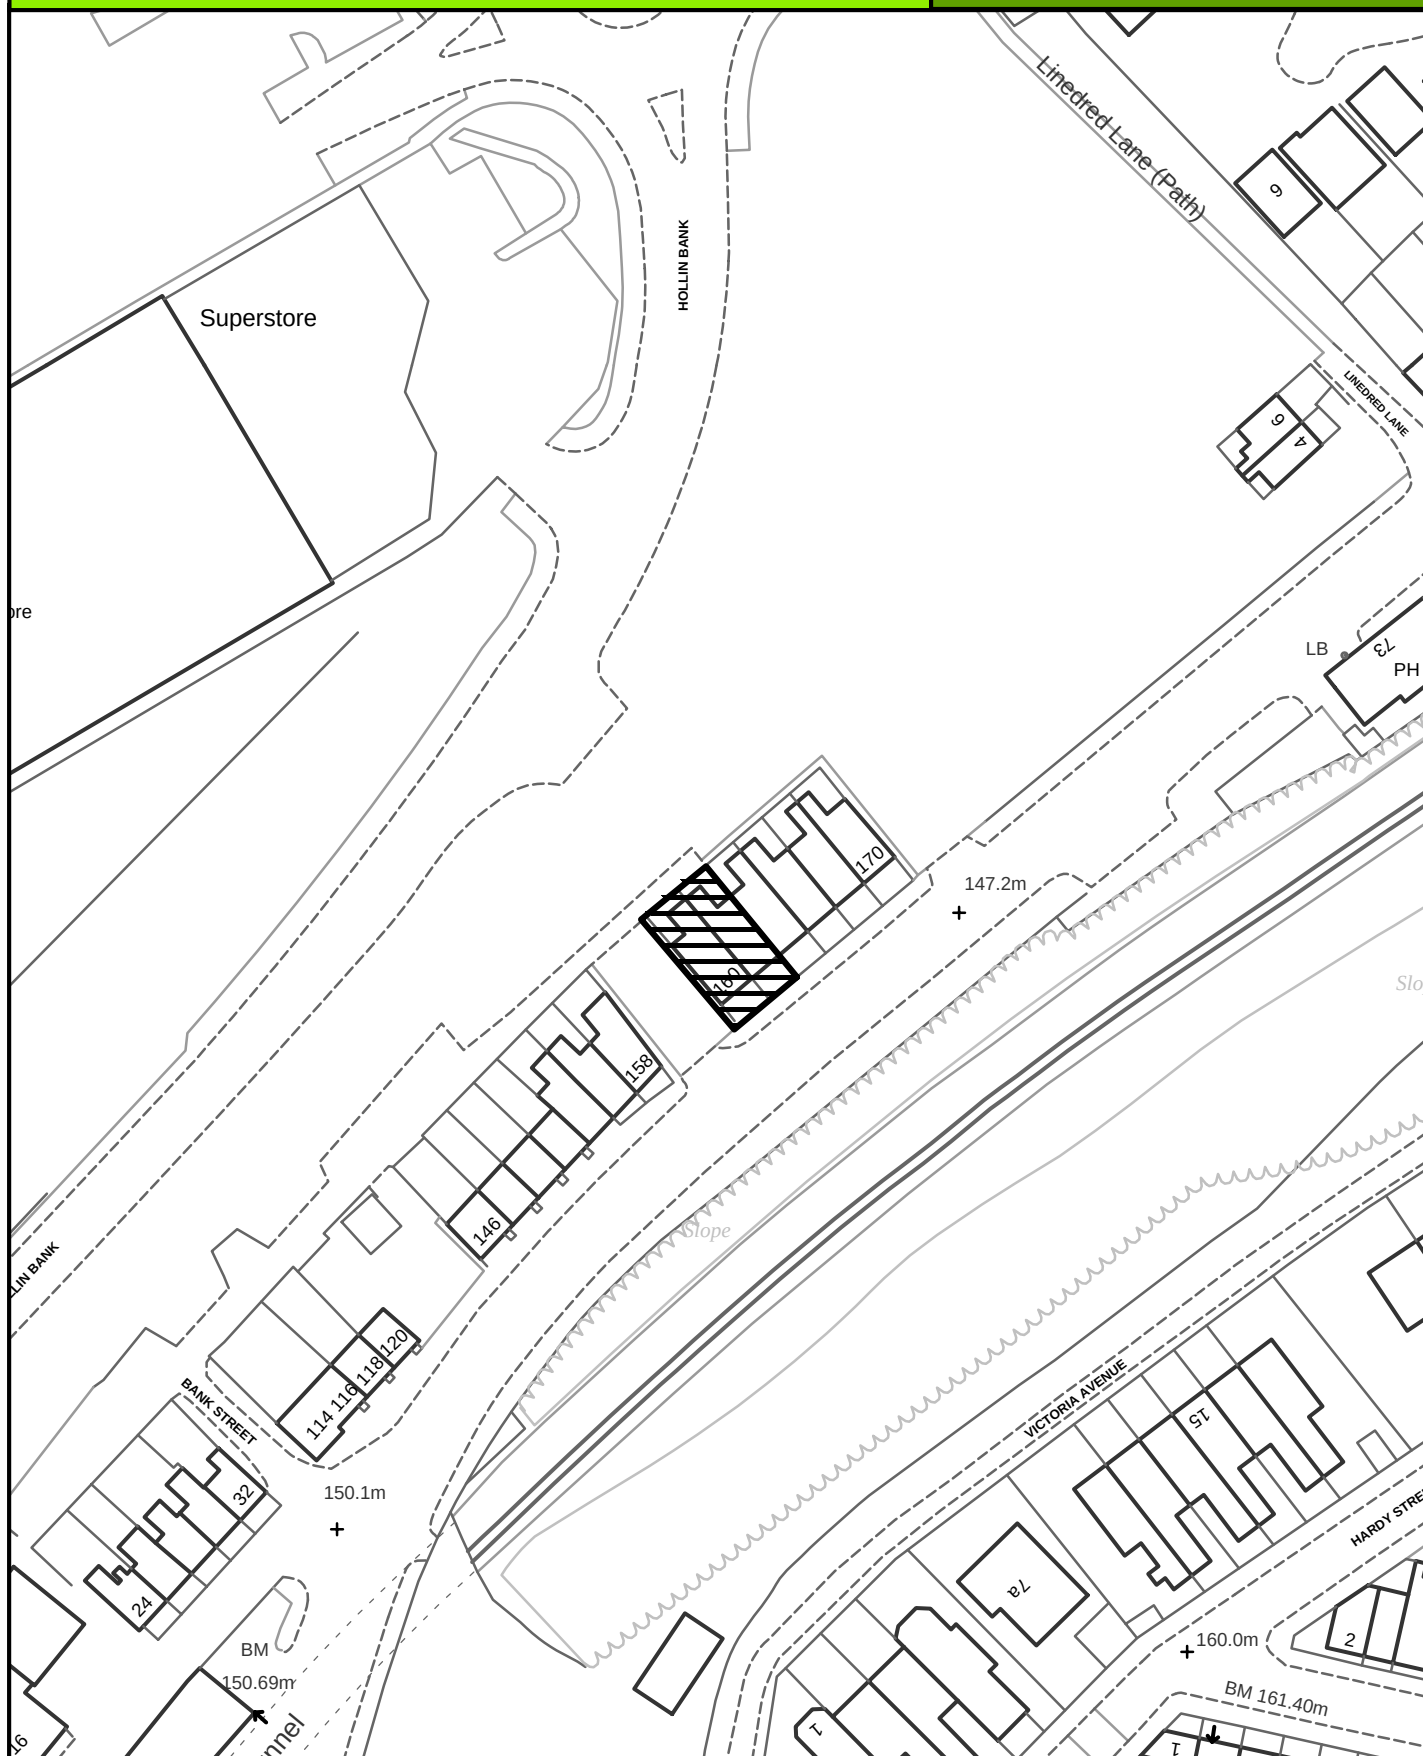

SCALE 1:1000

Crown Copyright
All Rights Reserved
10018628 - 2006



Site boundary of planning permission




BRIERFIELD

SITE REF:

Land off Gorple Street, Briercliffe

BR035

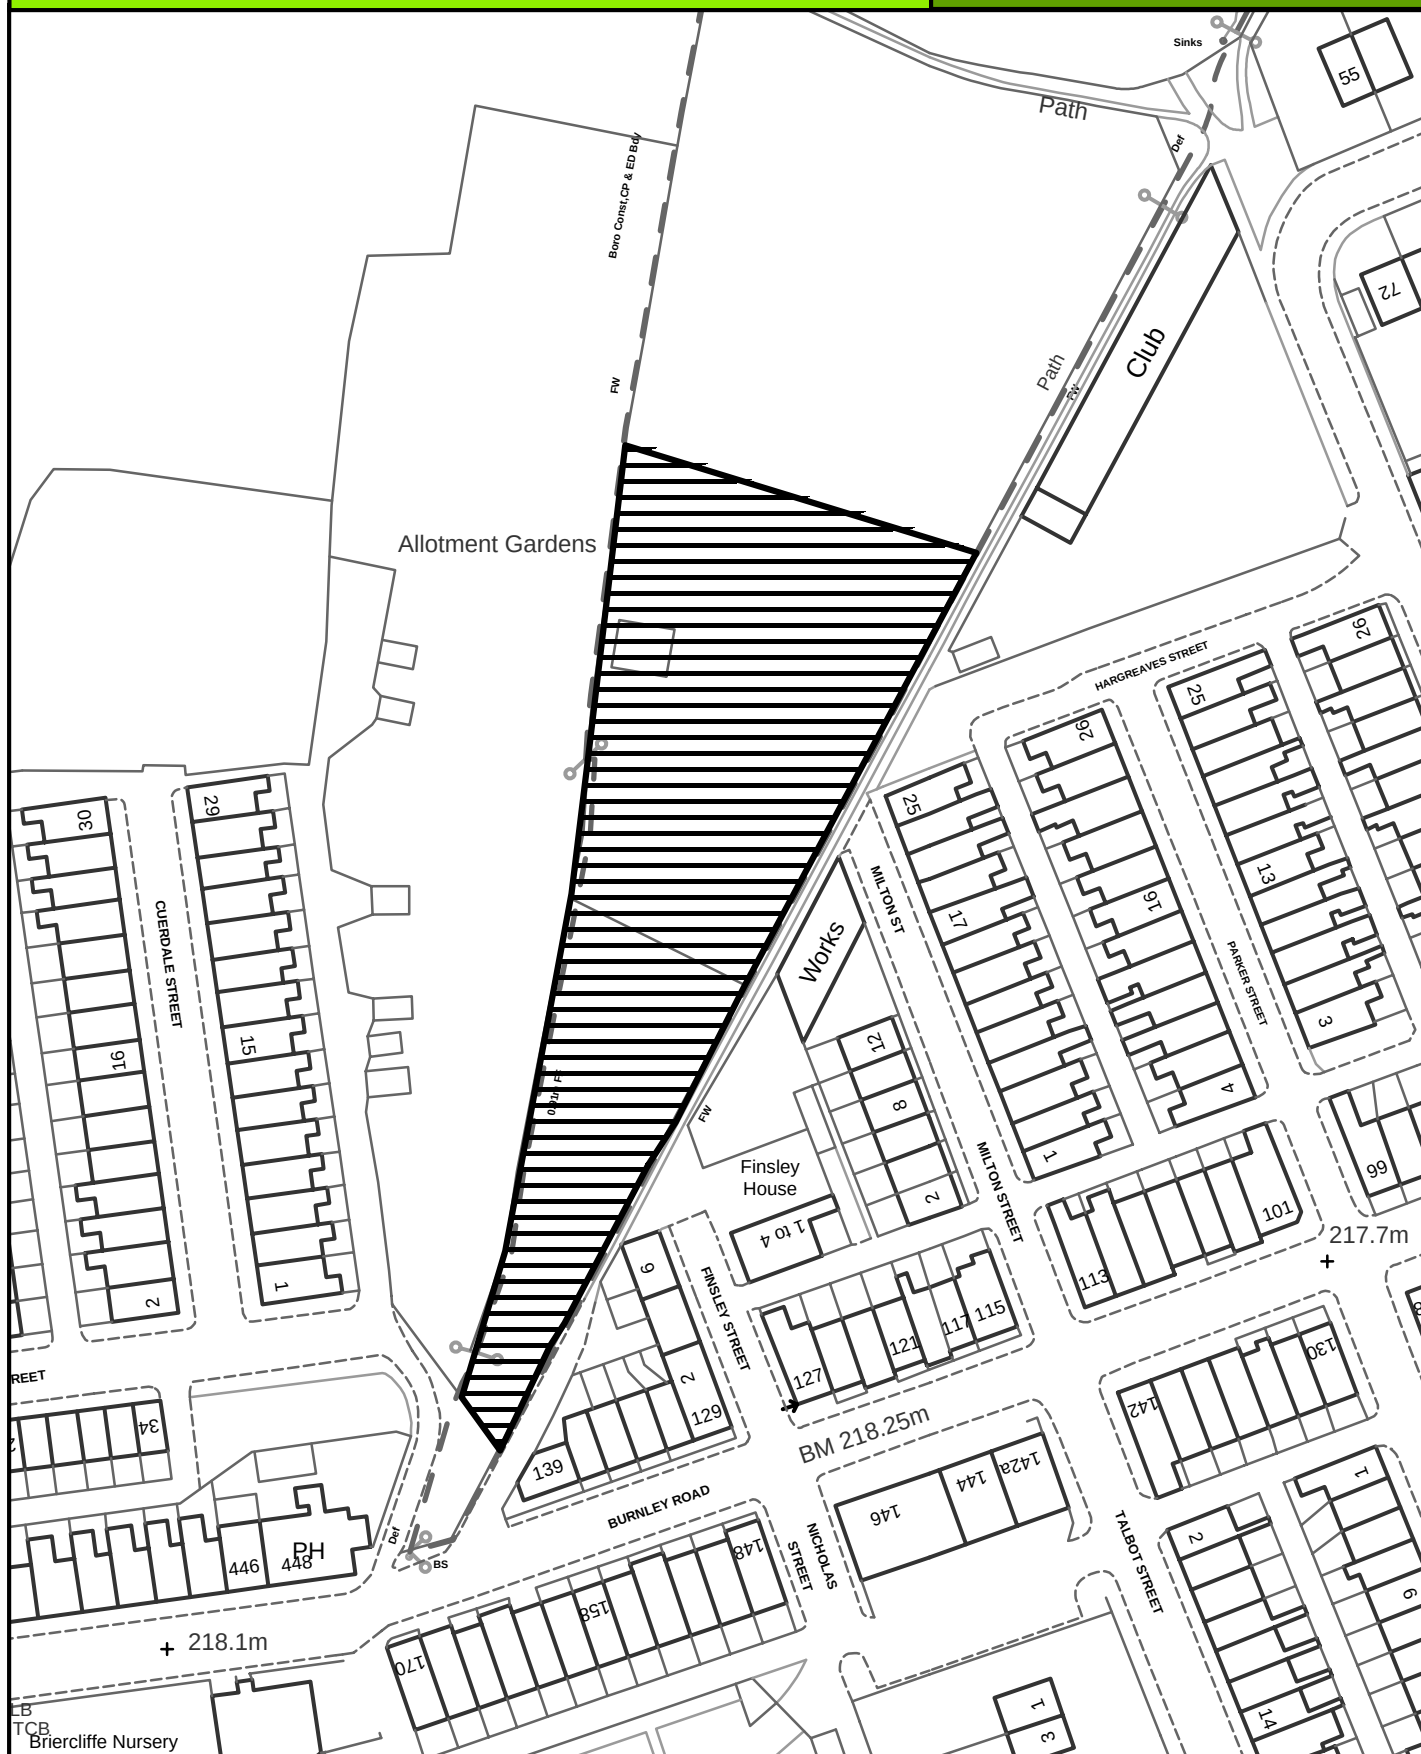

SCALE 1:1000

Crown Copyright
All Rights Reserved
10018628 - 2006




Site boundary of planning permission



Grafton Avenue

BR036

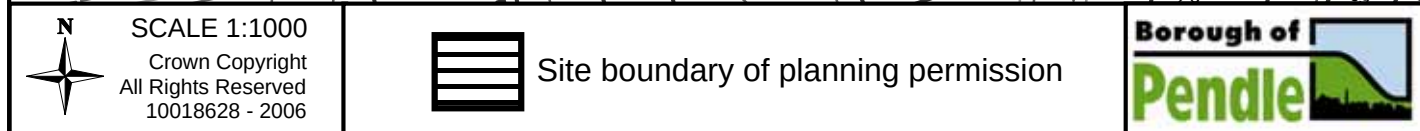


BRIERFIELD

SITE REF:

Four Oaks, The Crescent

BR037

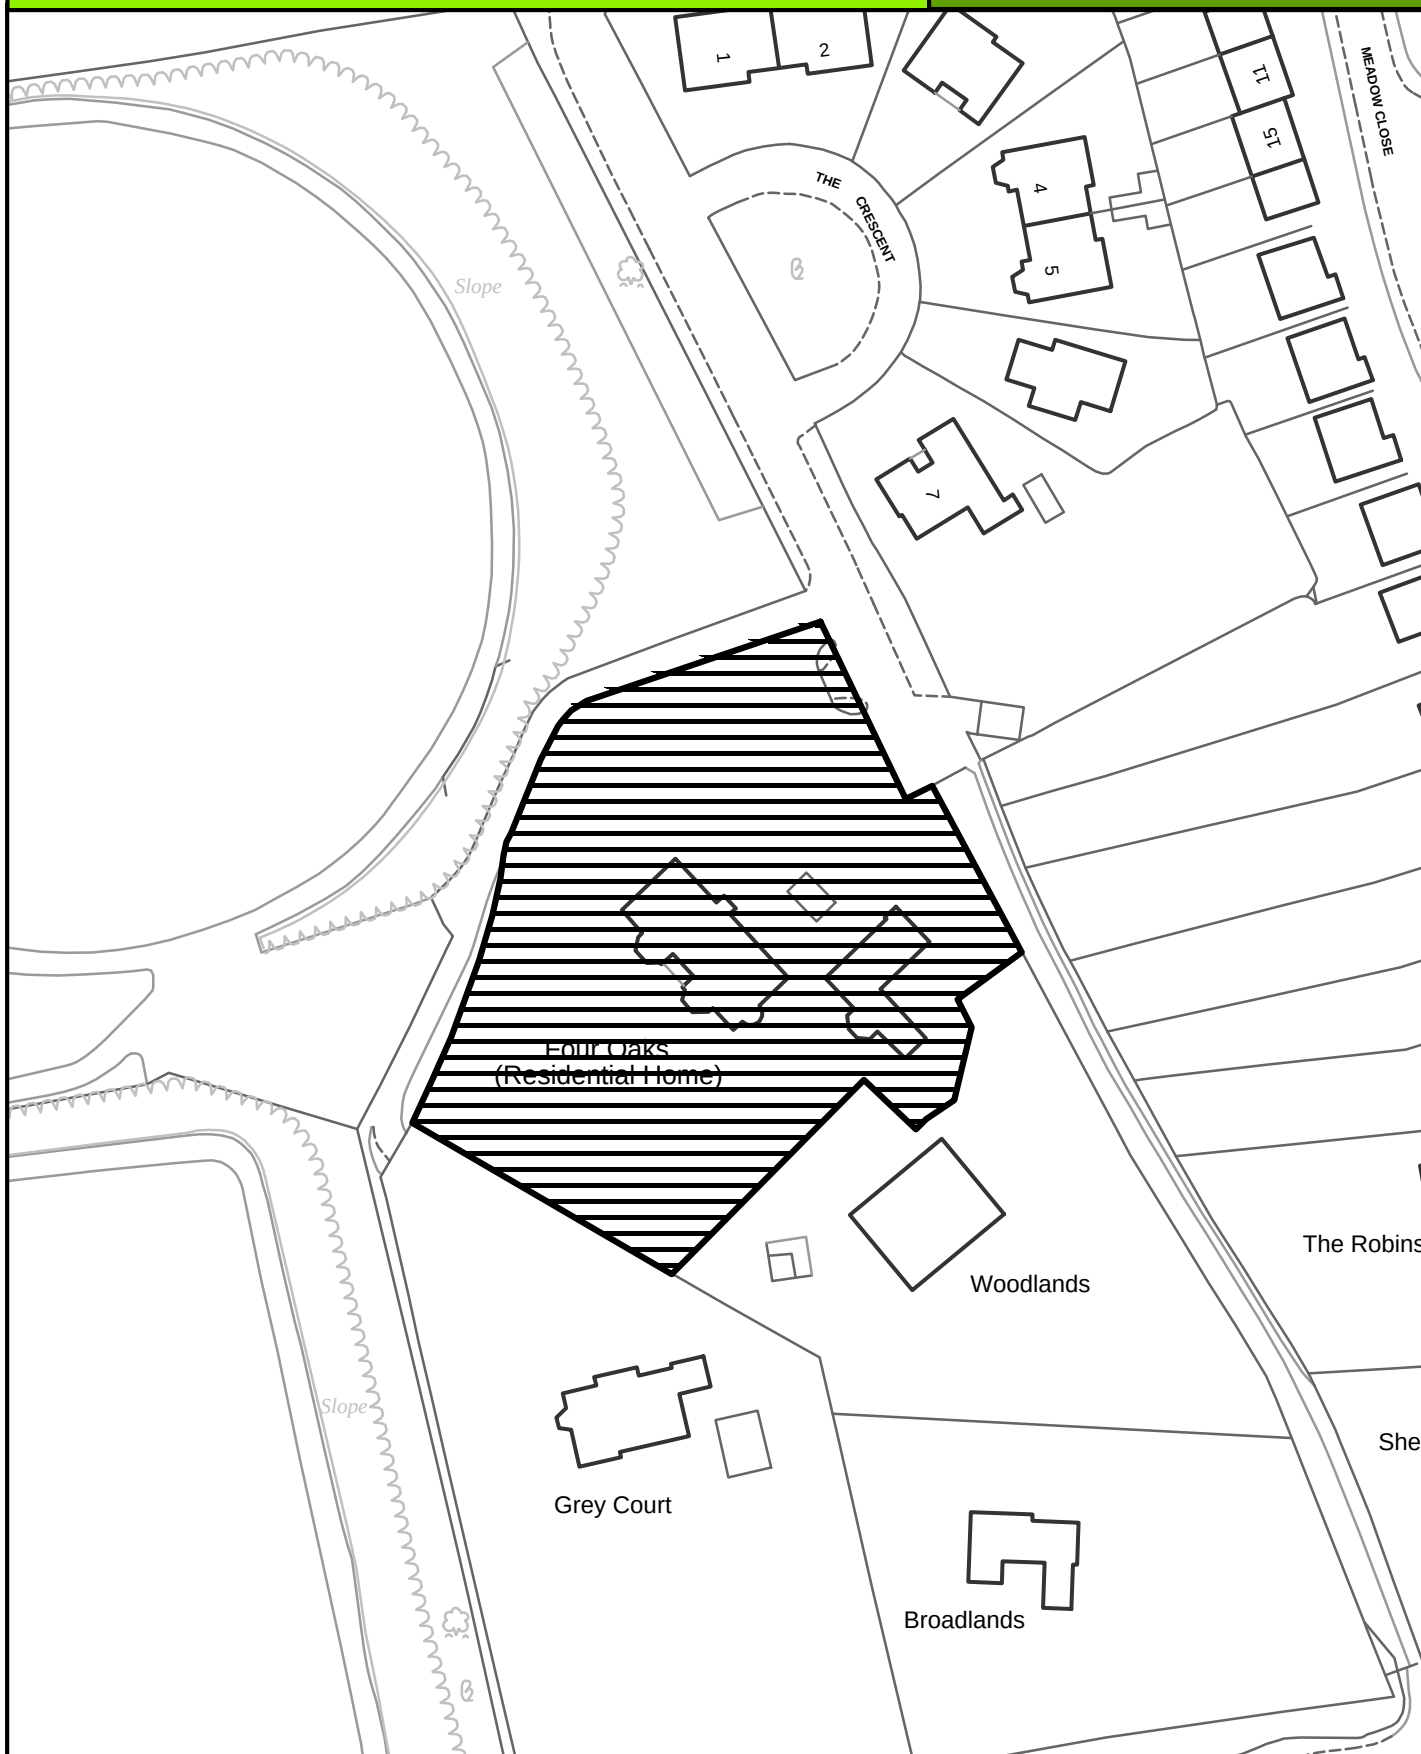

SCALE 1:1000

Crown Copyright
All Rights Reserved
10018628 - 2006



Site boundary of planning permission




Barley

SITE REF:

Barn, Field No 0009, North of Overhouses Farm
Barley Lane

BY005

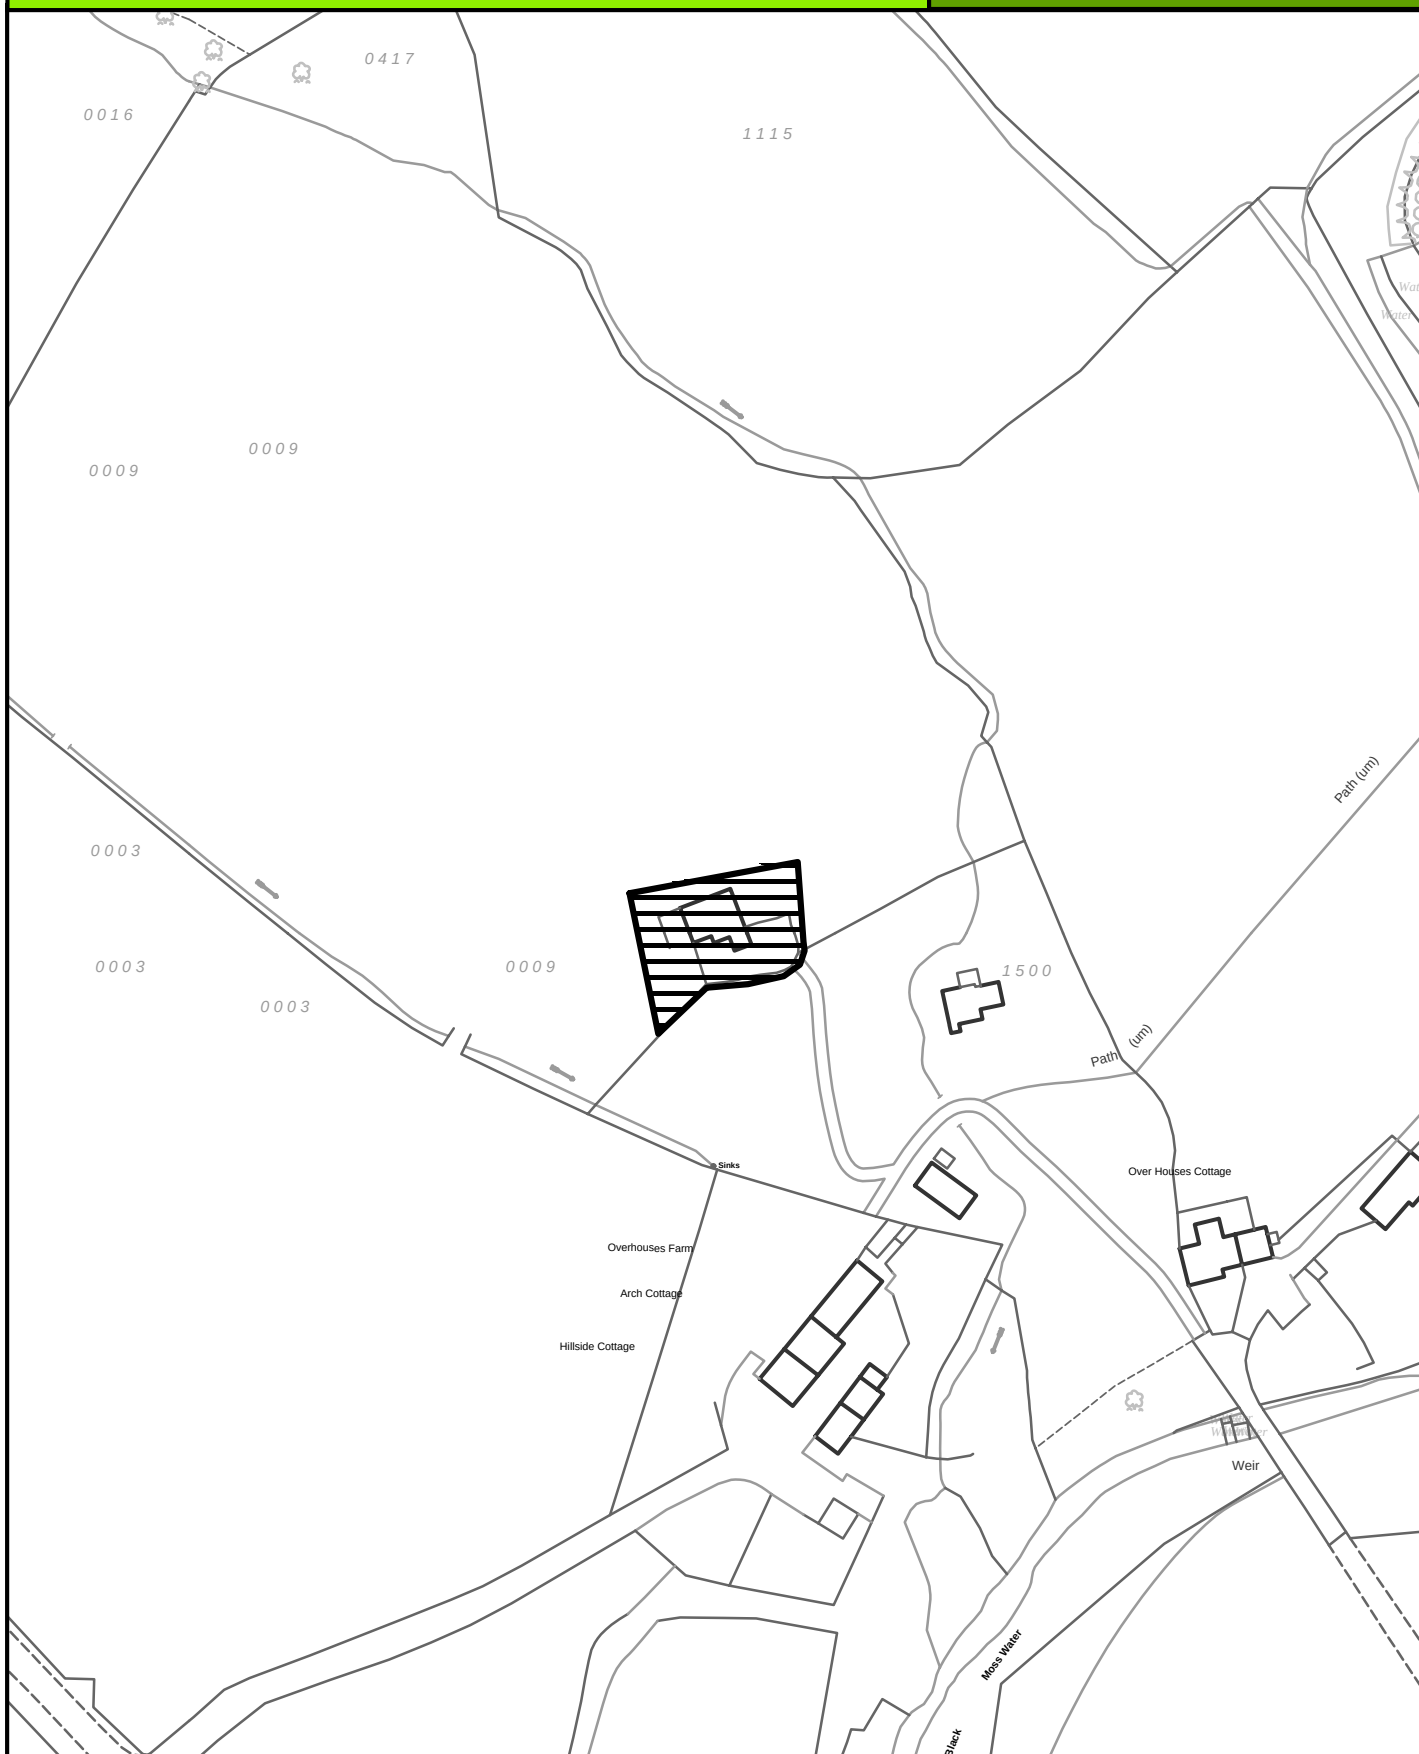

SCALE 1:1500

Crown Copyright
All Rights Reserved
10018628 - 2006



Site boundary of planning permission




Barley

SITE REF:

Foot House Gate Farm

BY006

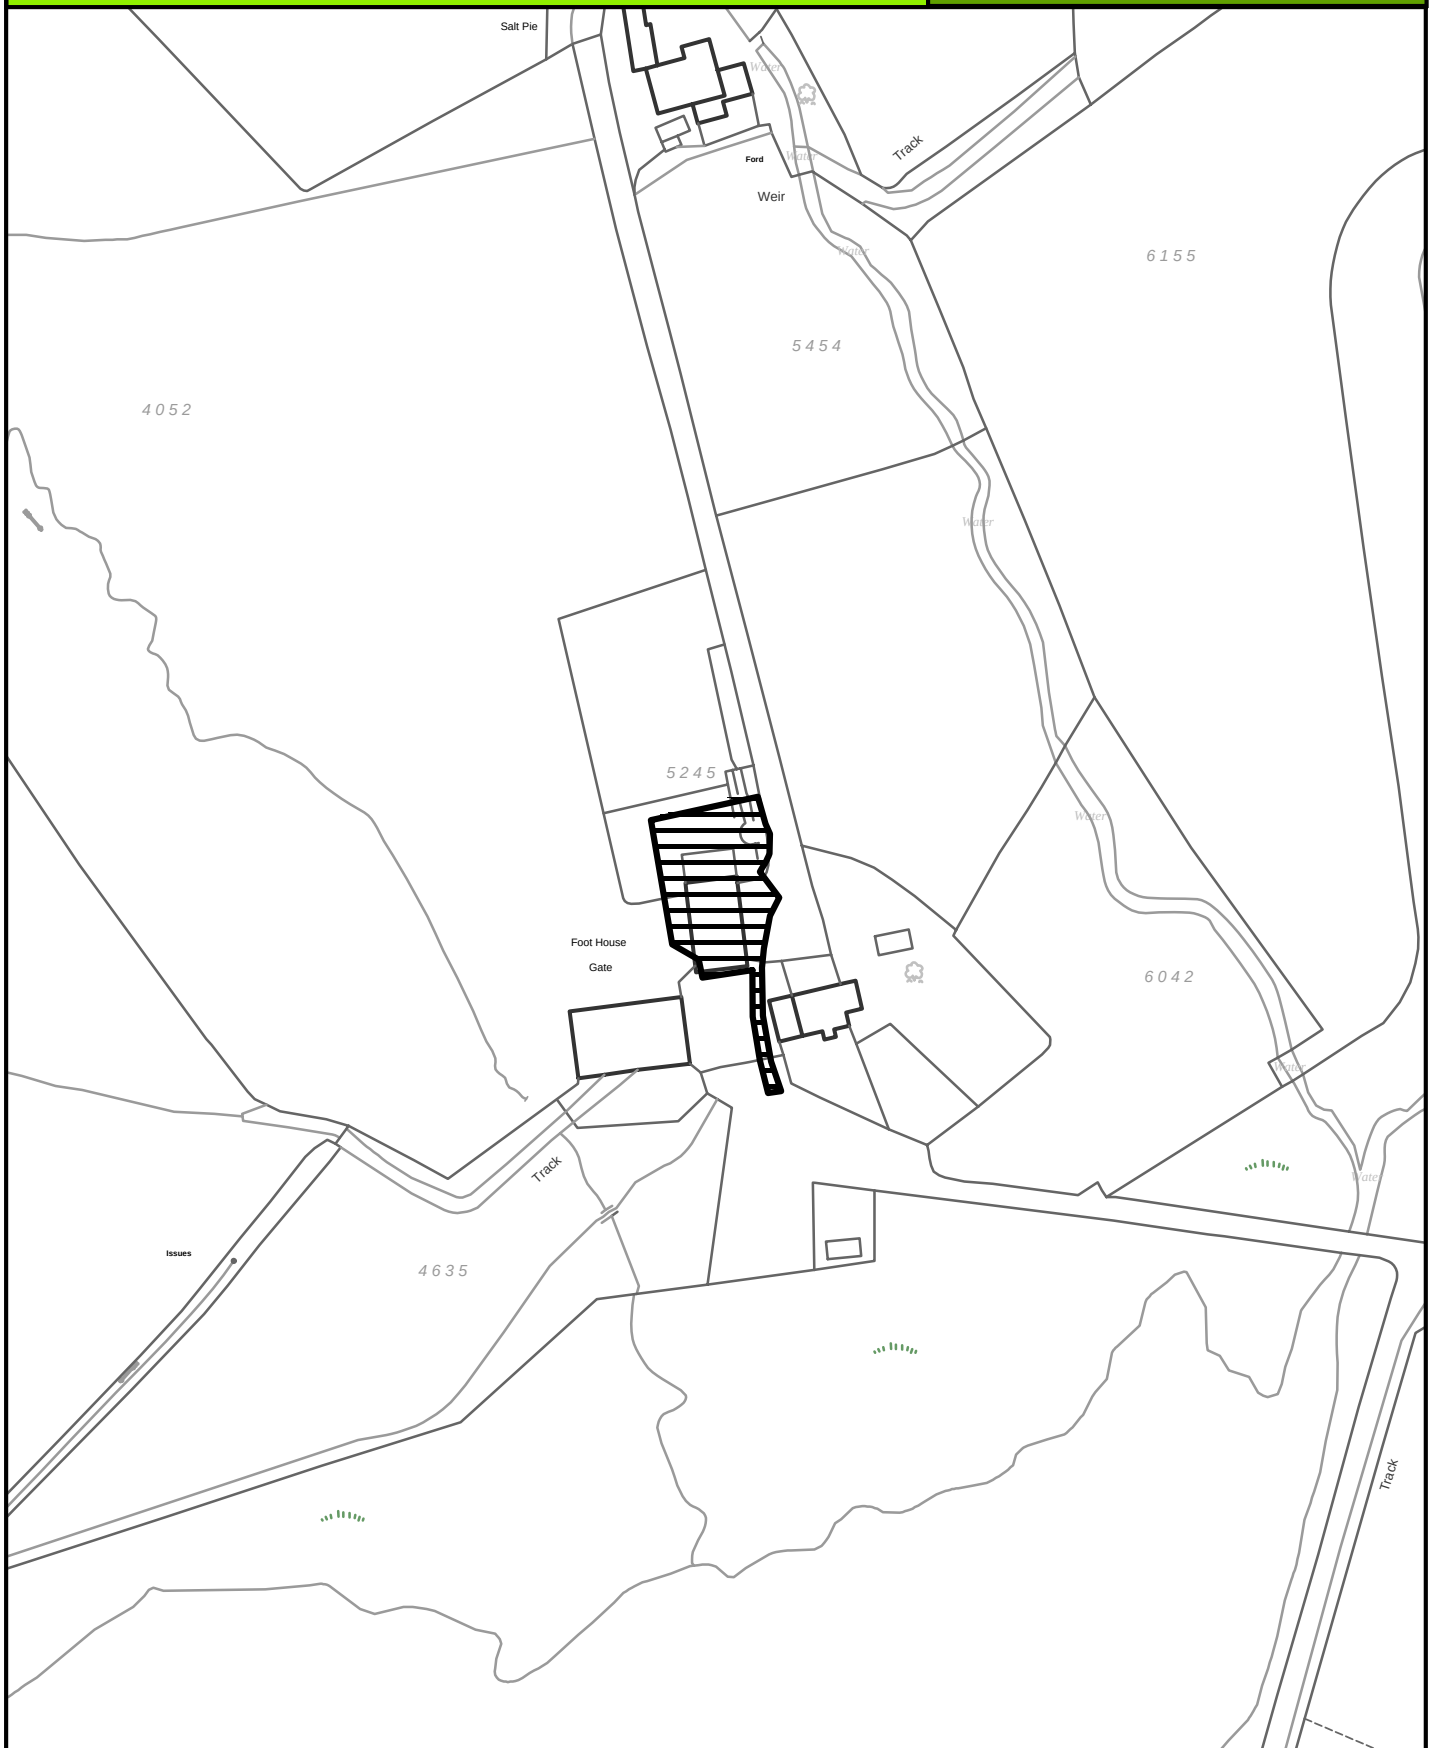

SCALE 1:1500

Crown Copyright
All Rights Reserved
10018628 - 2006



Site boundary of planning permission



Colne

SITE REF:

Colne Parish Church School, Exchange Street

CE035



SCALE 1:1000

Crown Copyright
All Rights Reserved
10018628 - 2006



Site boundary of planning permission



Colne

SITE REF:

Land at Cross Skelton Street

CE041



SCALE 1:1000

Crown Copyright
All Rights Reserved
10018628 - 2006



Site boundary of planning permission




Colne

SITE REF:

Land adjacent to 21 Crabtree Street

CE052

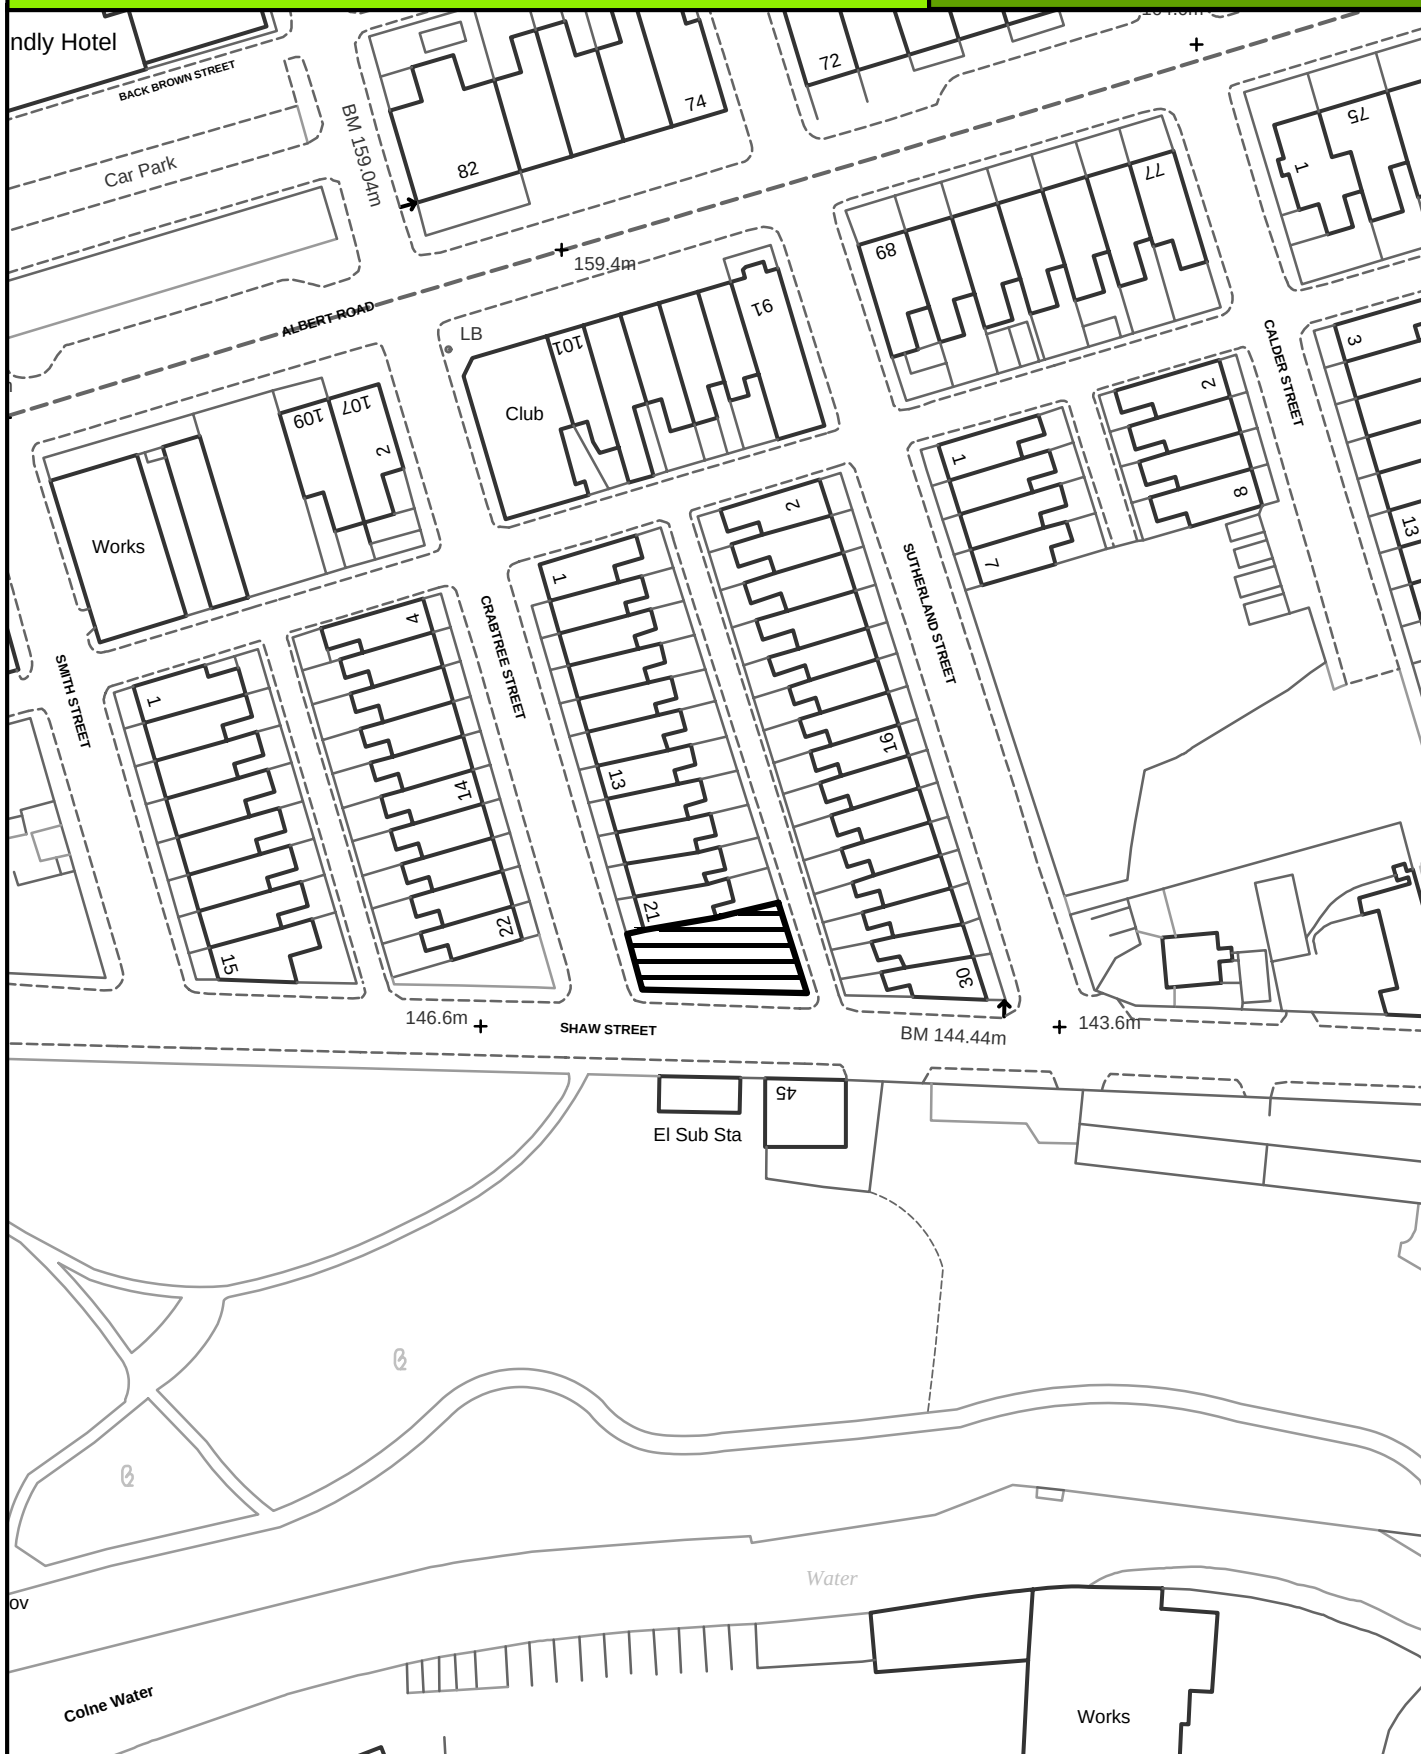

SCALE 1:1000

Crown Copyright
All Rights Reserved
10018628 - 2006



Site boundary of planning permission




Colne

SITE REF:

Land adjacent to 9 Wackersall Road

CE055

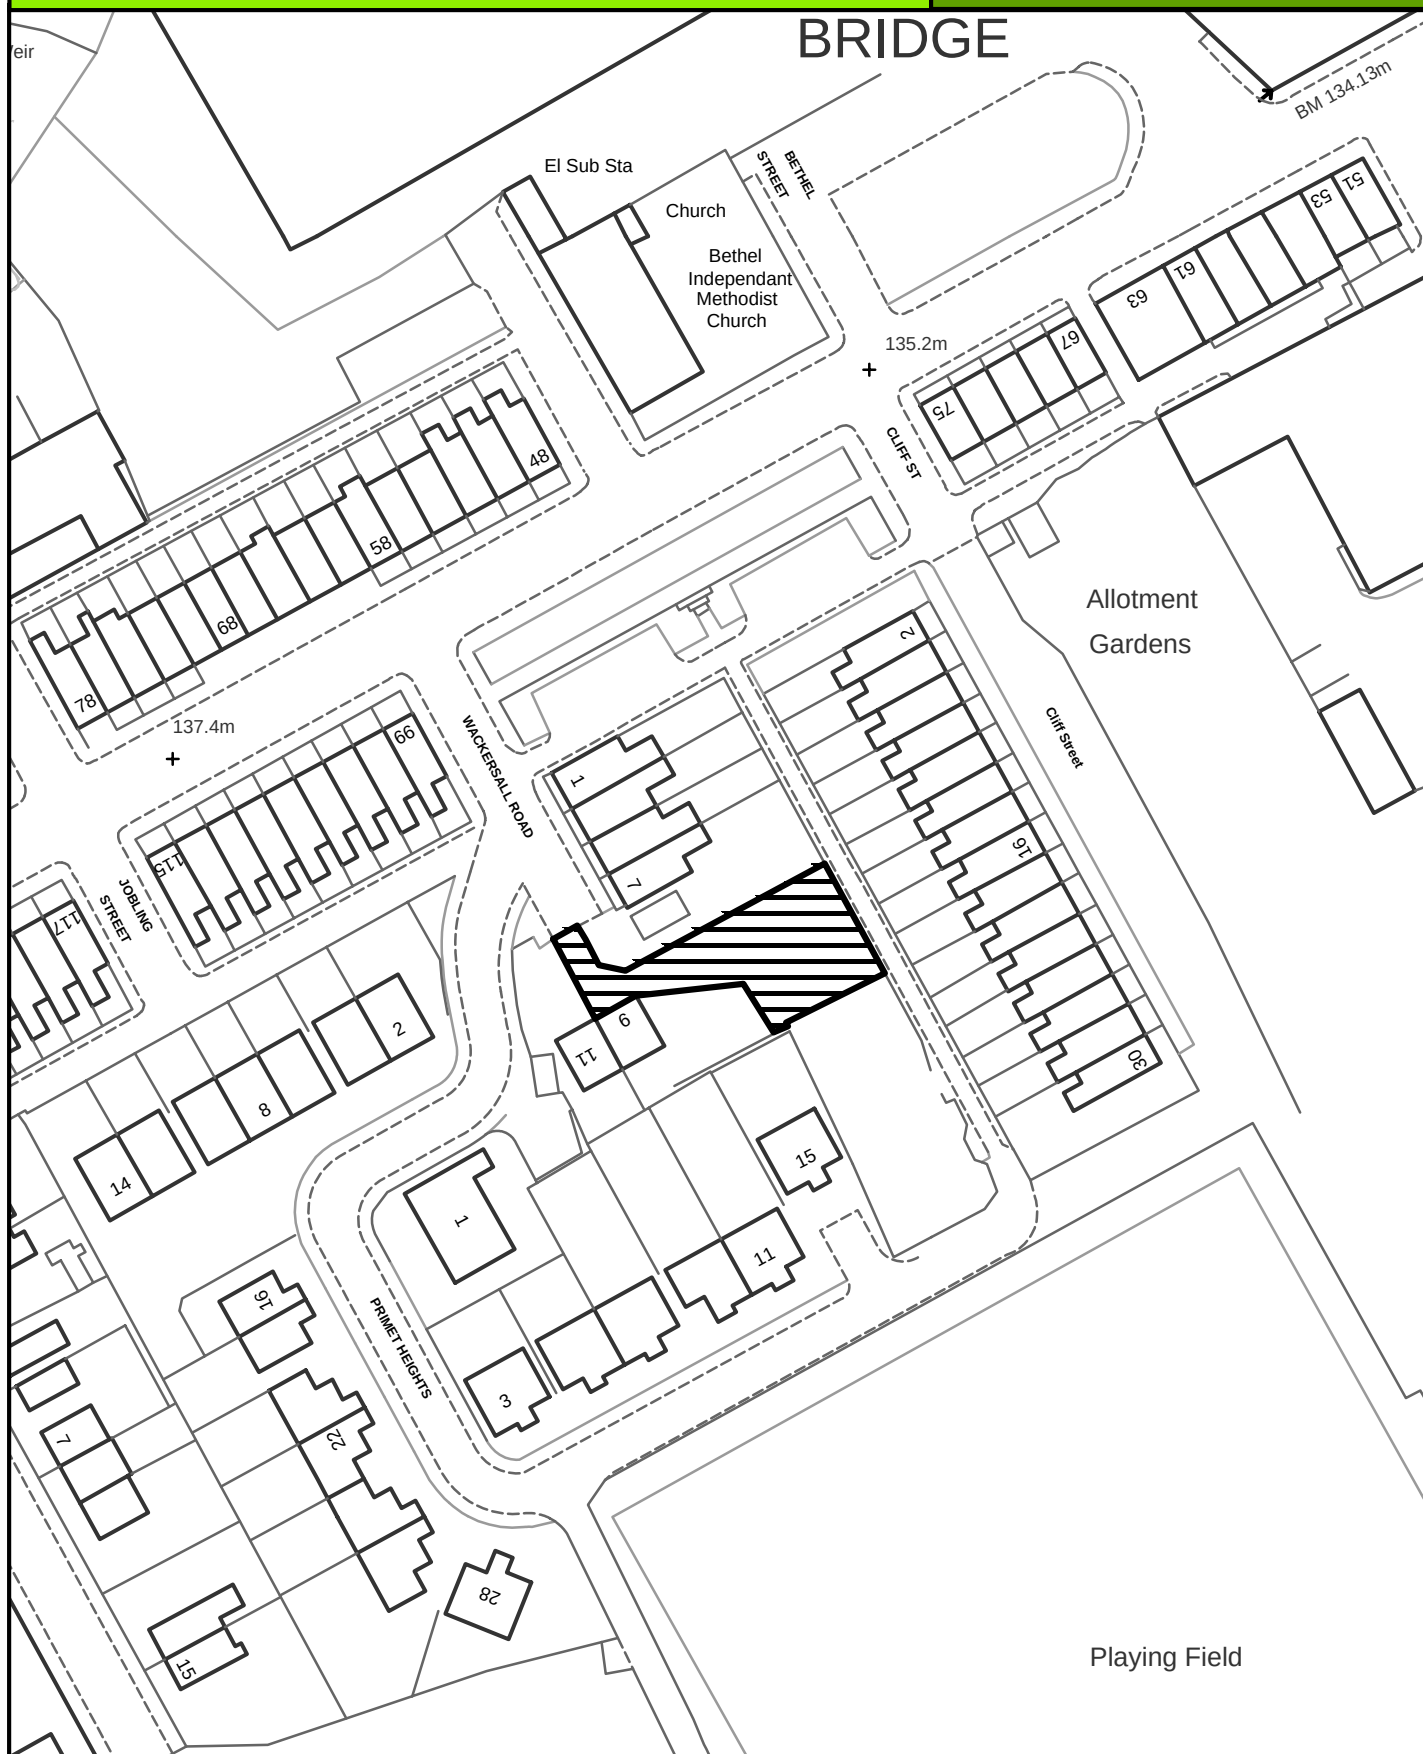

SCALE 1:1000

Crown Copyright
All Rights Reserved
10018628 - 2006



Site boundary of planning permission




Colne

SITE REF:

59 Birtwhistle Avenue

CE057

Holt House Playing Field

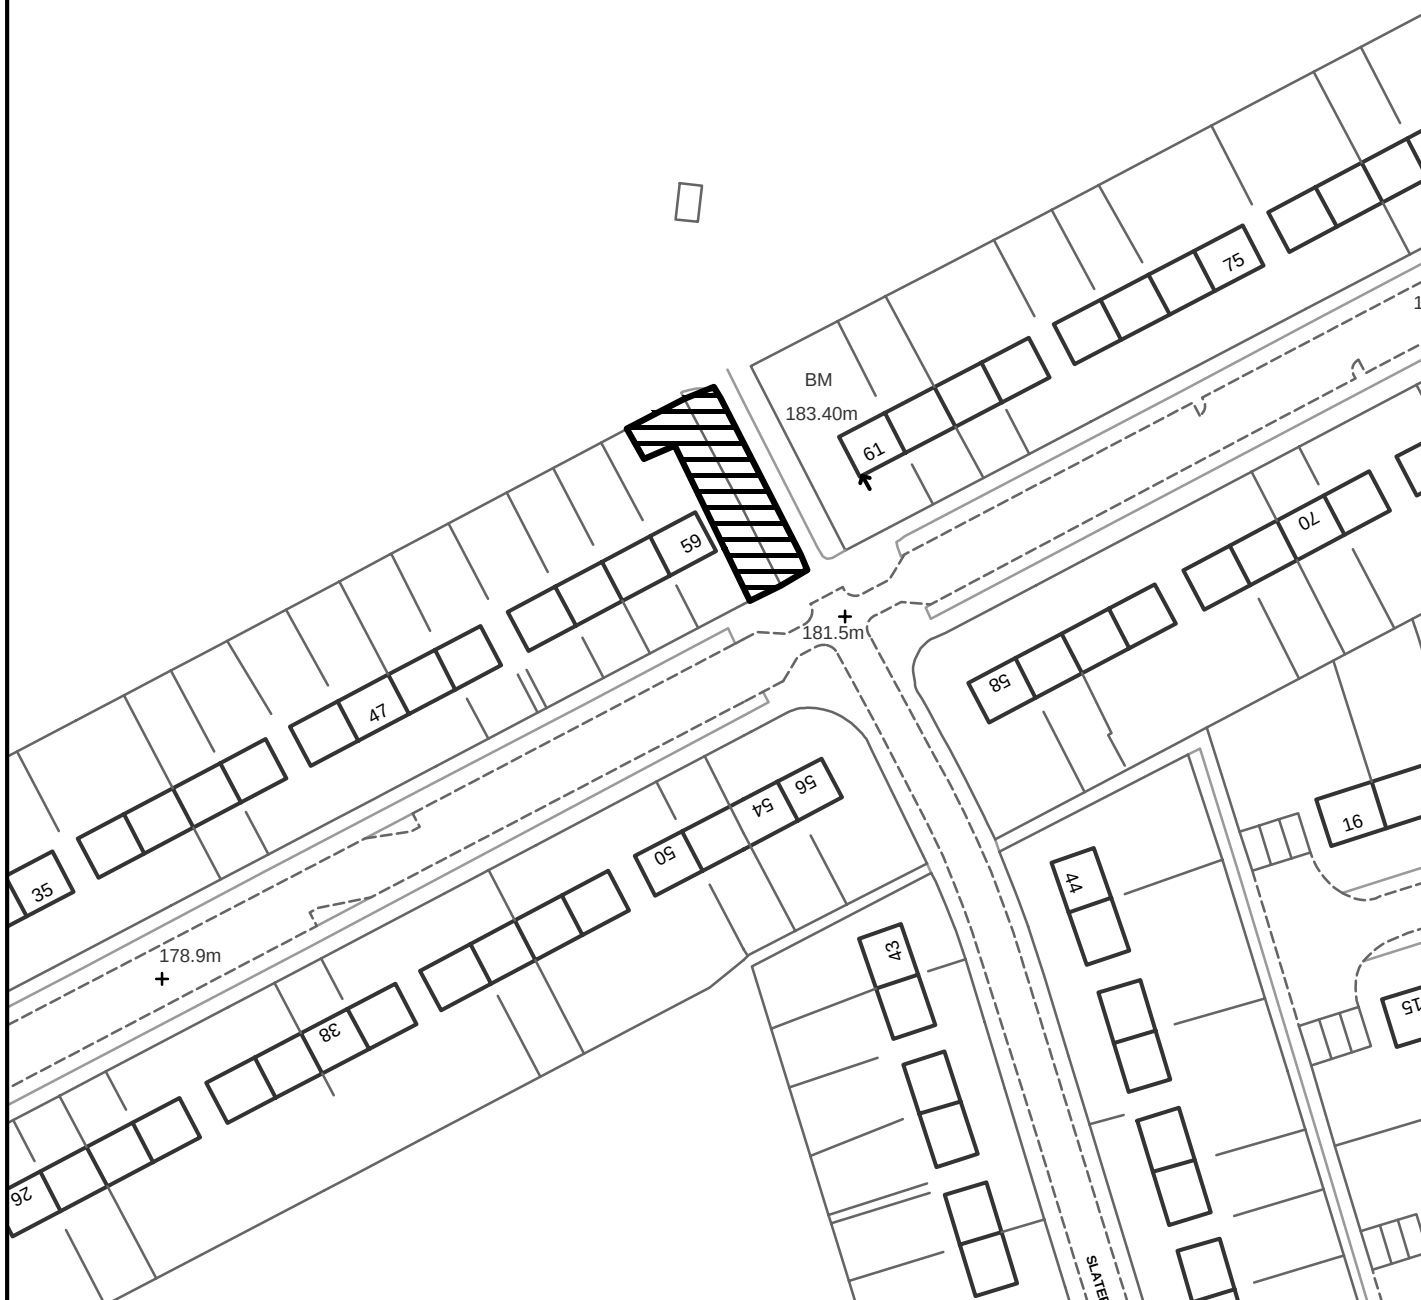

SCALE 1:1000

Crown Copyright
All Rights Reserved
10018628 - 2006



Site boundary of planning permission




Colne

SITE REF:

Land to North of Stonebridge Terrace

CE066

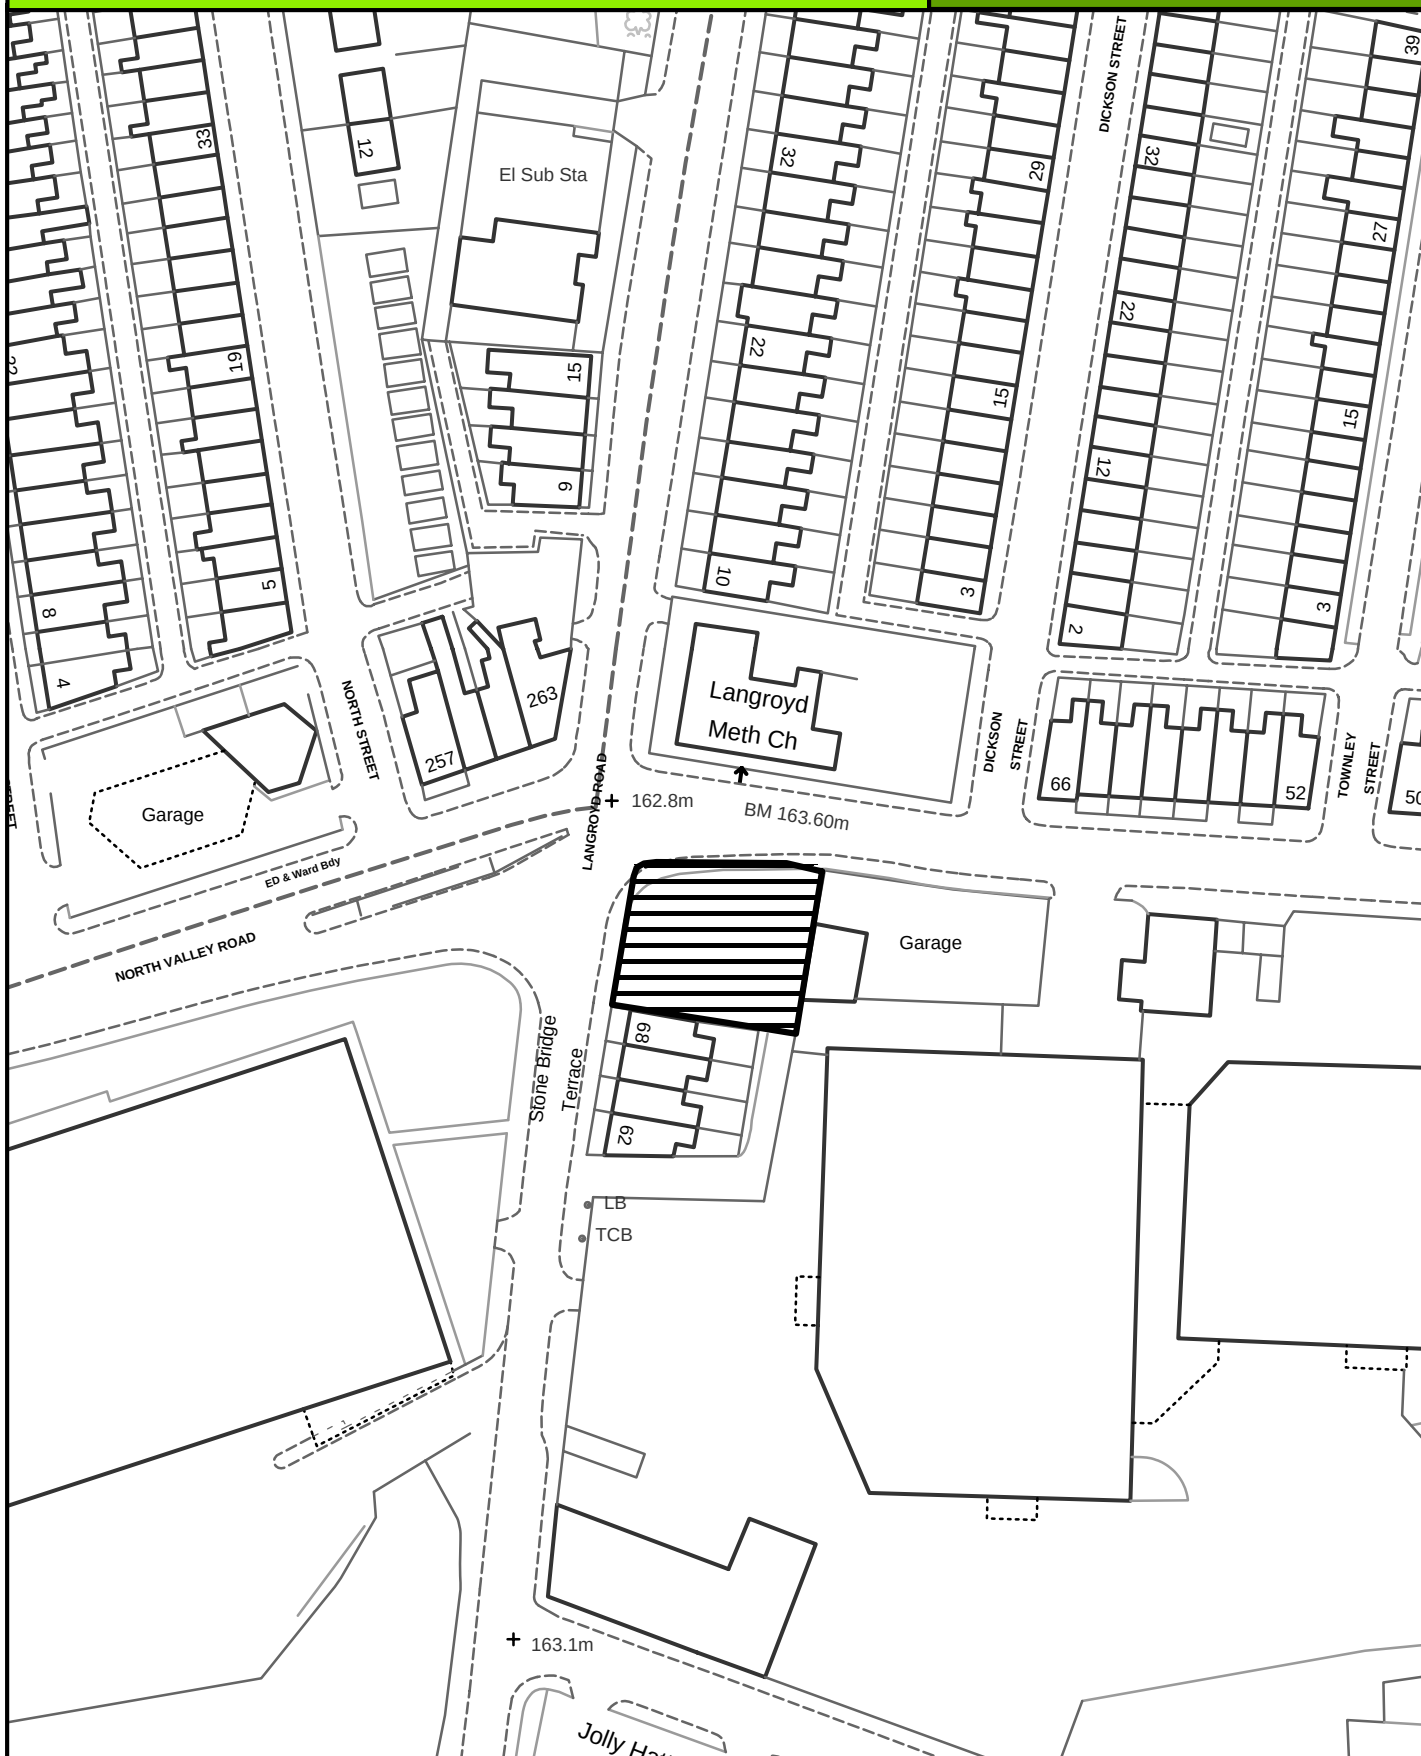

SCALE 1:1000

Crown Copyright
All Rights Reserved
10018628 - 2006



Site boundary of planning permission




Colne

SITE REF:

Land adjacent to 32 Standroyd Rd

CE067

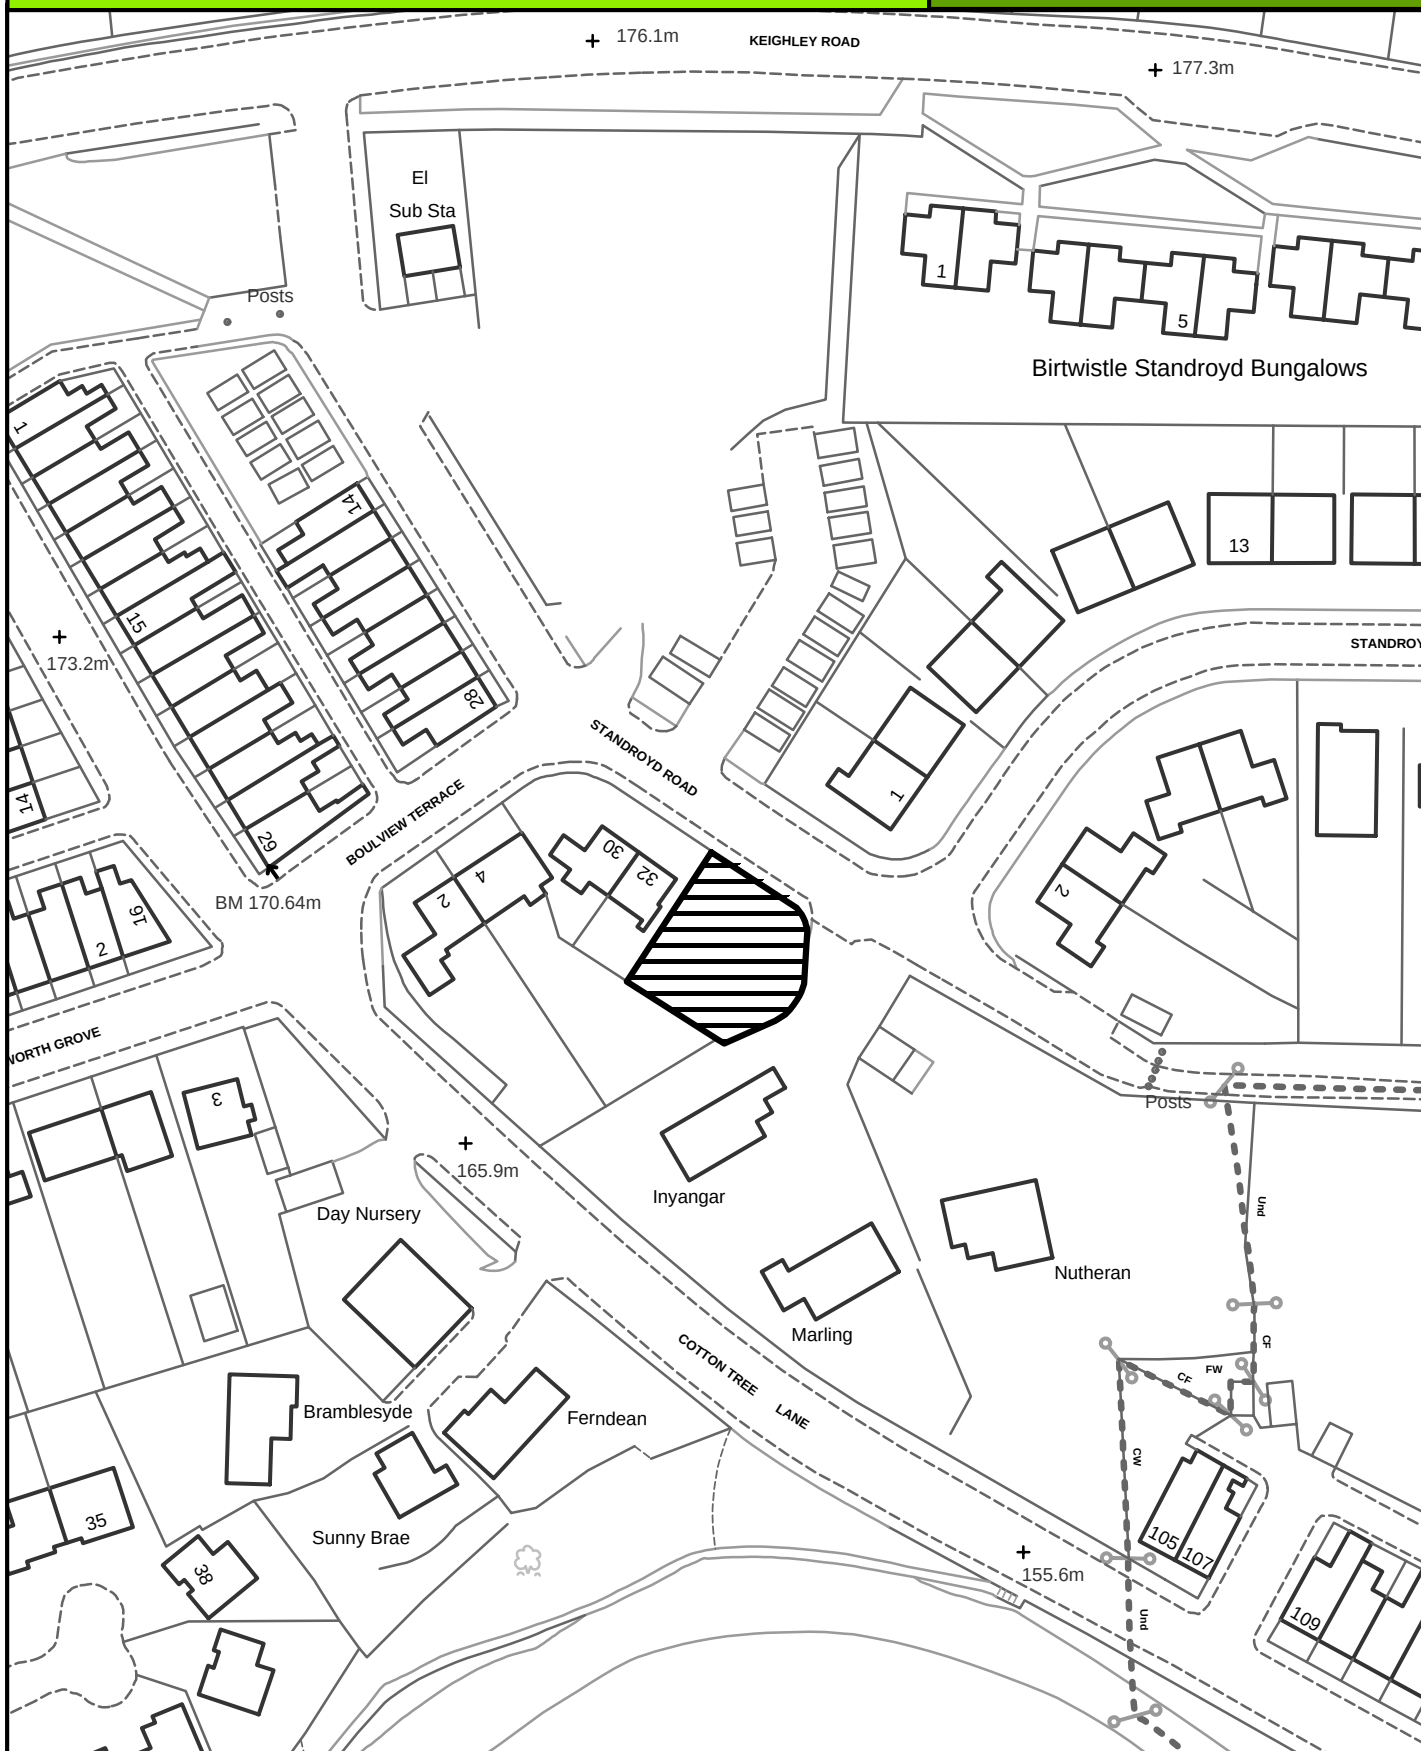

SCALE 1:1000

Crown Copyright
All Rights Reserved
10018628 - 2006



Site boundary of planning permission



Colne

SITE REF:

Land at North Street

CE069



SCALE 1:500

Crown Copyright
All Rights Reserved
10018628 - 2006



Site boundary of planning permission

Borough of




Colne

SITE REF:

12 - 14 Keighley Road

CE070

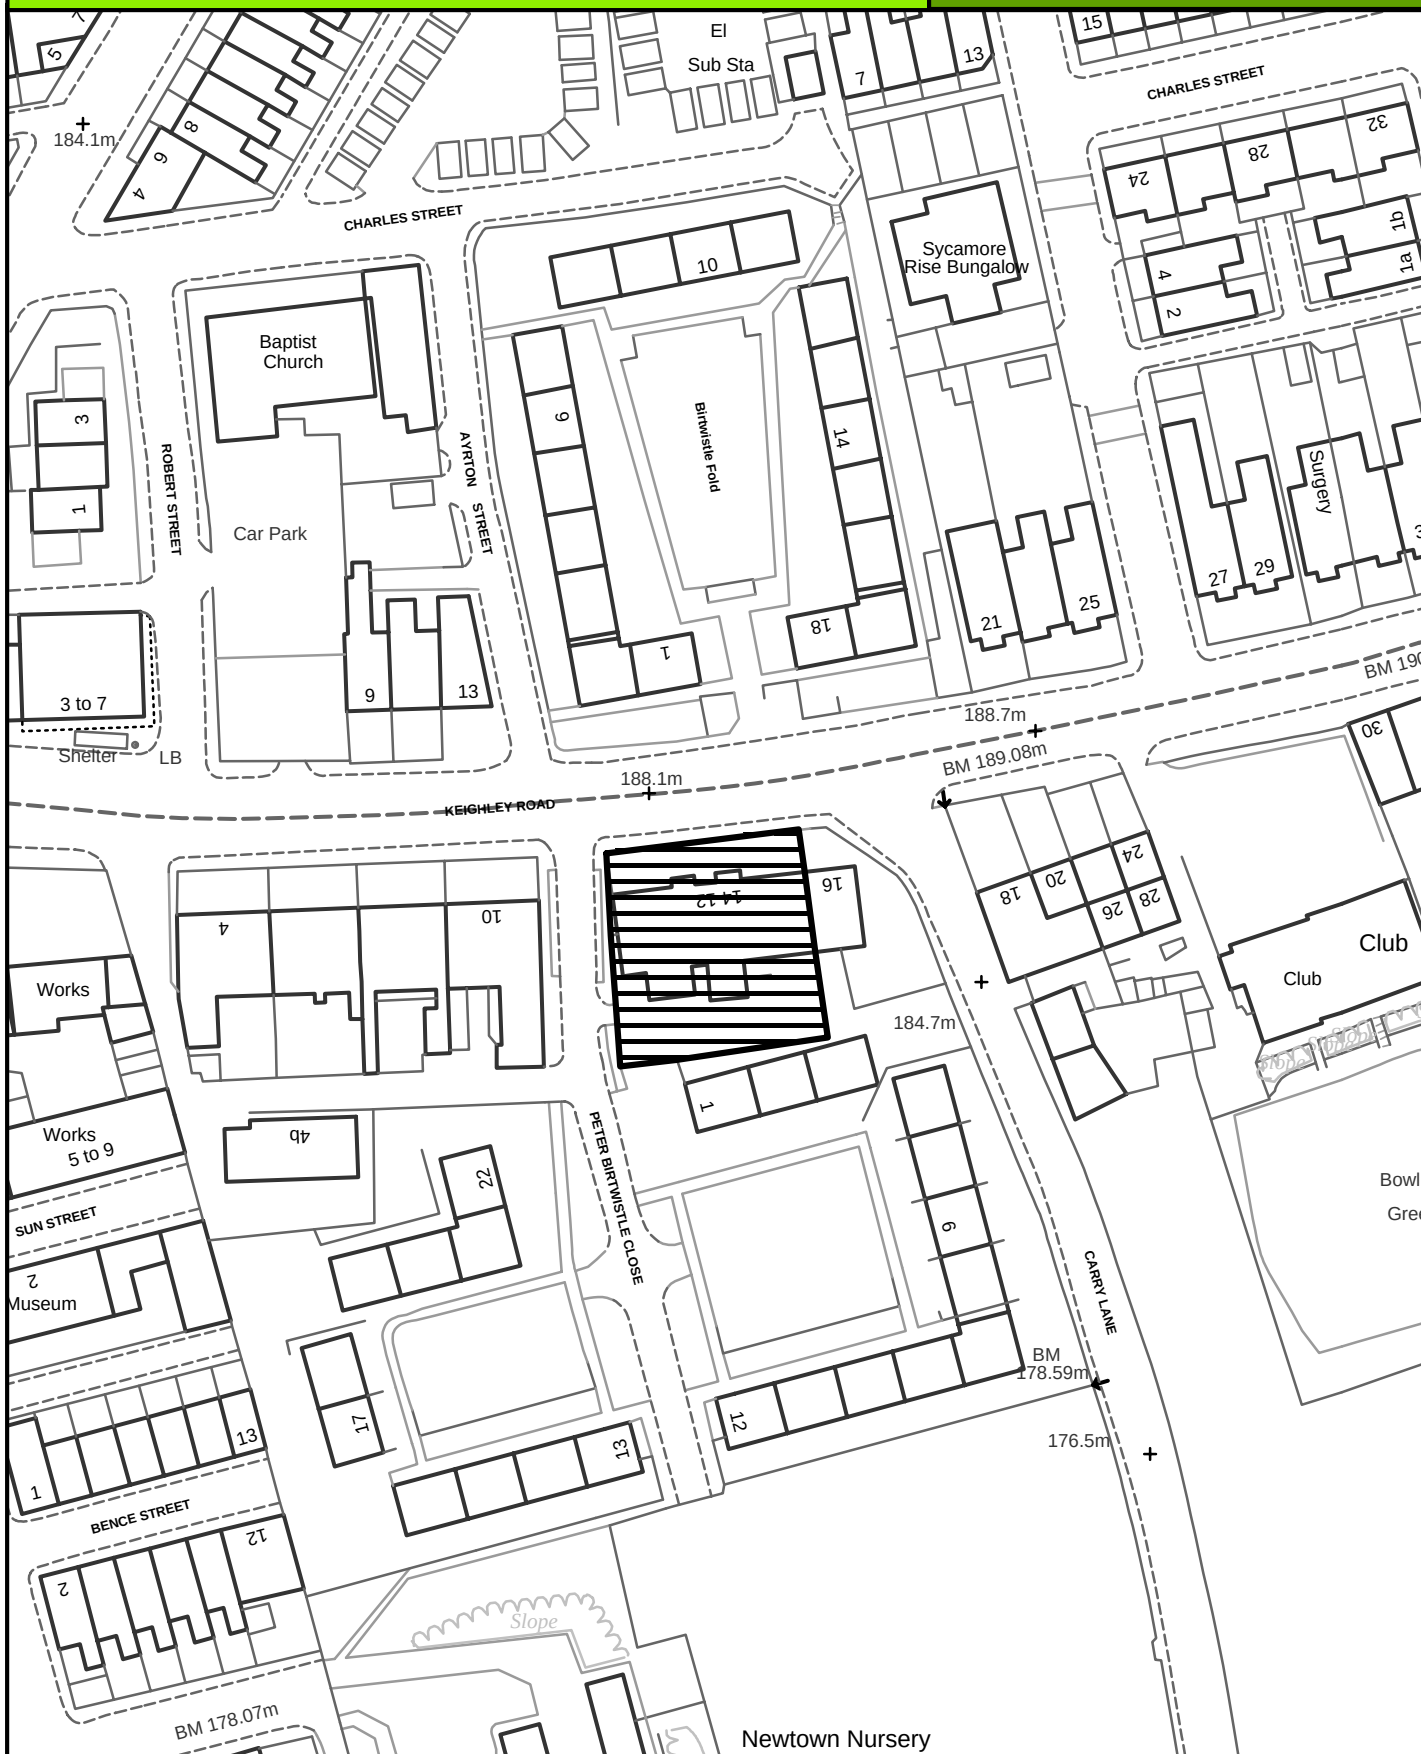

SCALE 1:1000

Crown Copyright
All Rights Reserved
10018628 - 2006



Site boundary of planning permission




Colne

SITE REF:

Nelson & Colne College, Barrowford Road

CE071

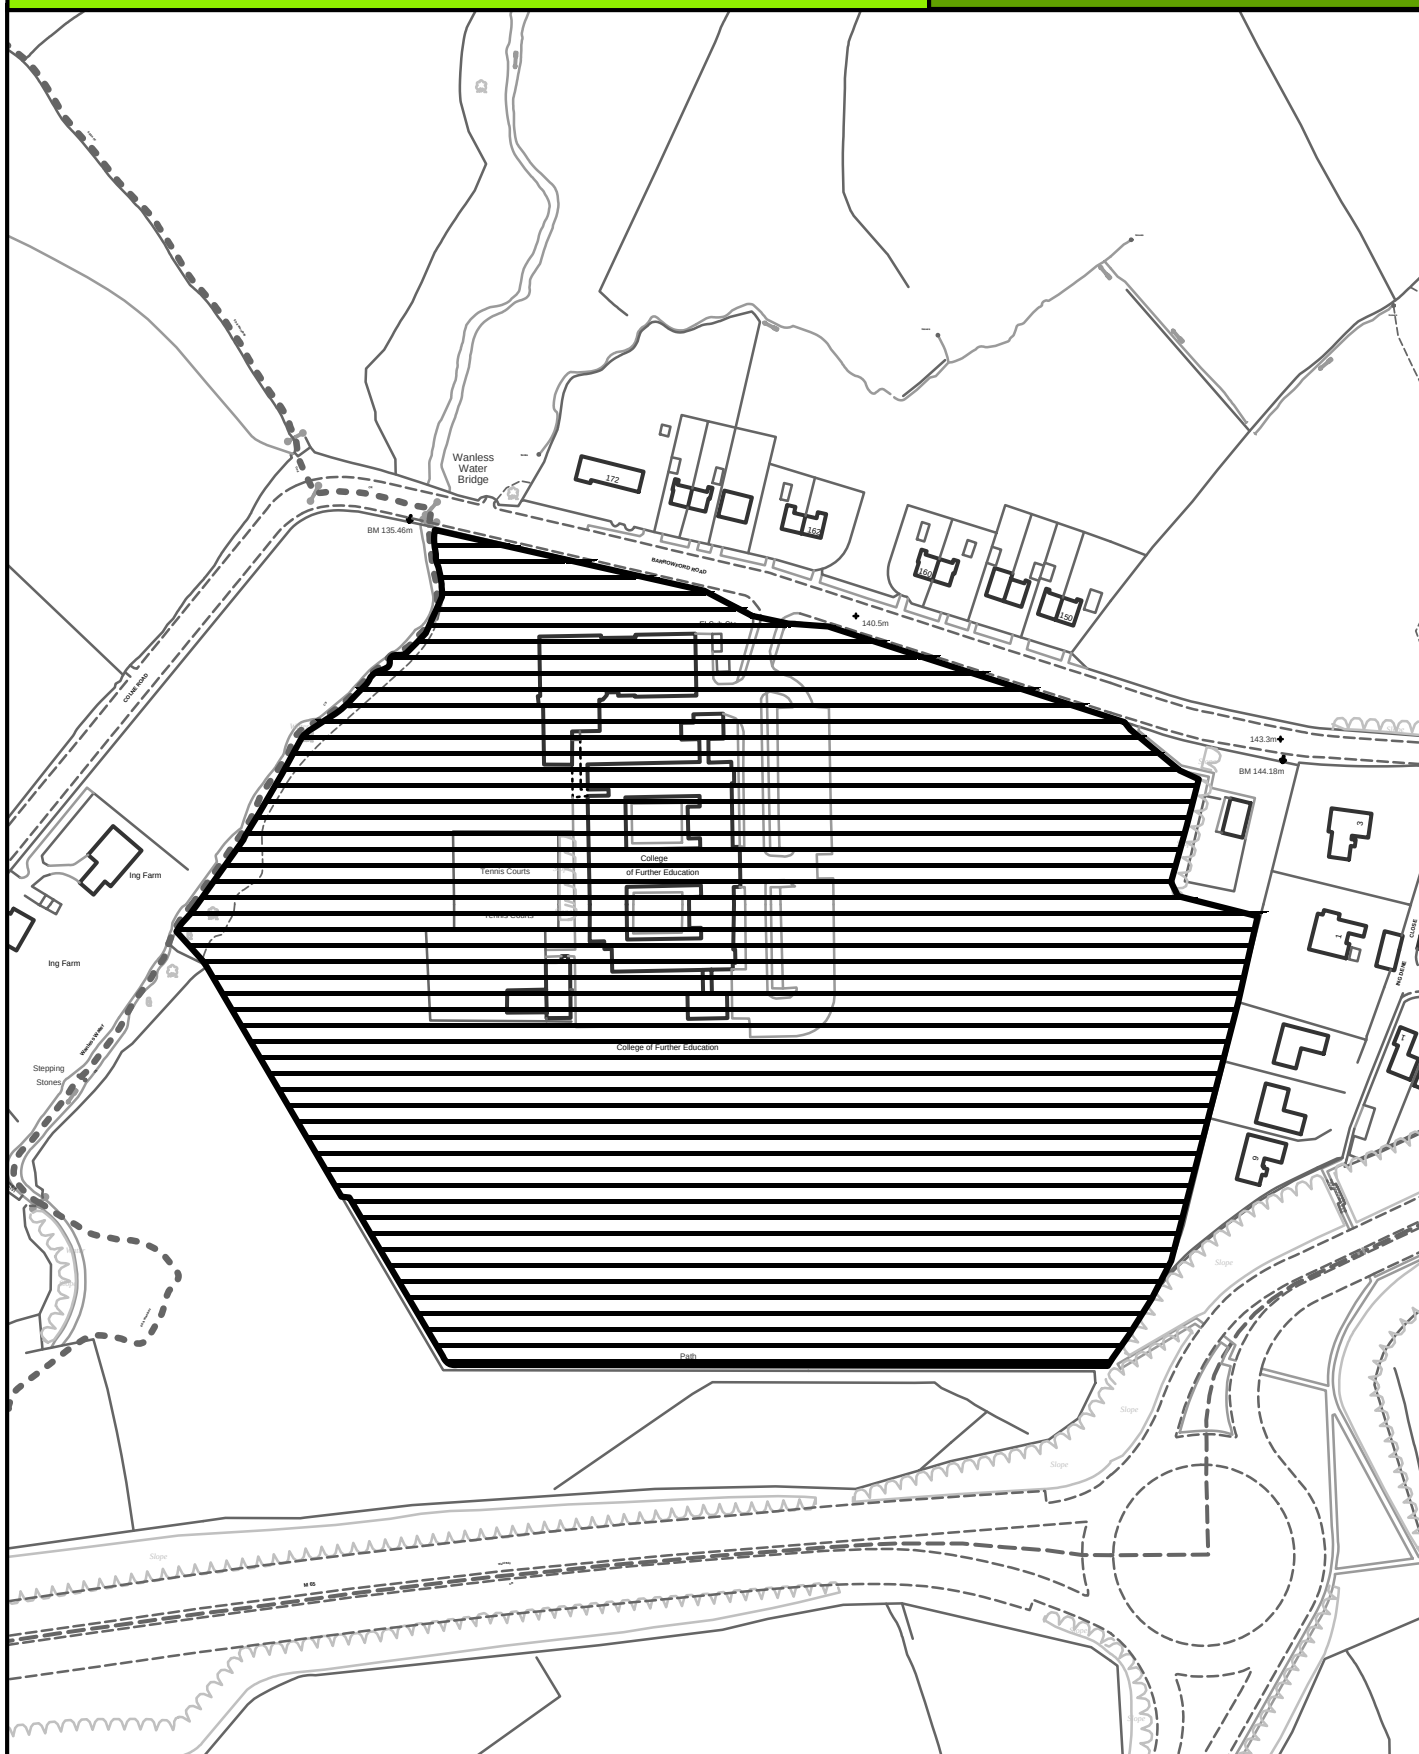

SCALE 1:2500

Crown Copyright
All Rights Reserved
10018628 - 2006



Site boundary of planning permission



Colne

SITE REF:

Land at Keighley Road / Standroyd Road

CE073



SCALE 1:1000

Crown Copyright
All Rights Reserved
10018628 - 2006



Site boundary of planning permission




Colne

SITE REF:

Temple Leathergoods, 45 Shaw Street

CE075

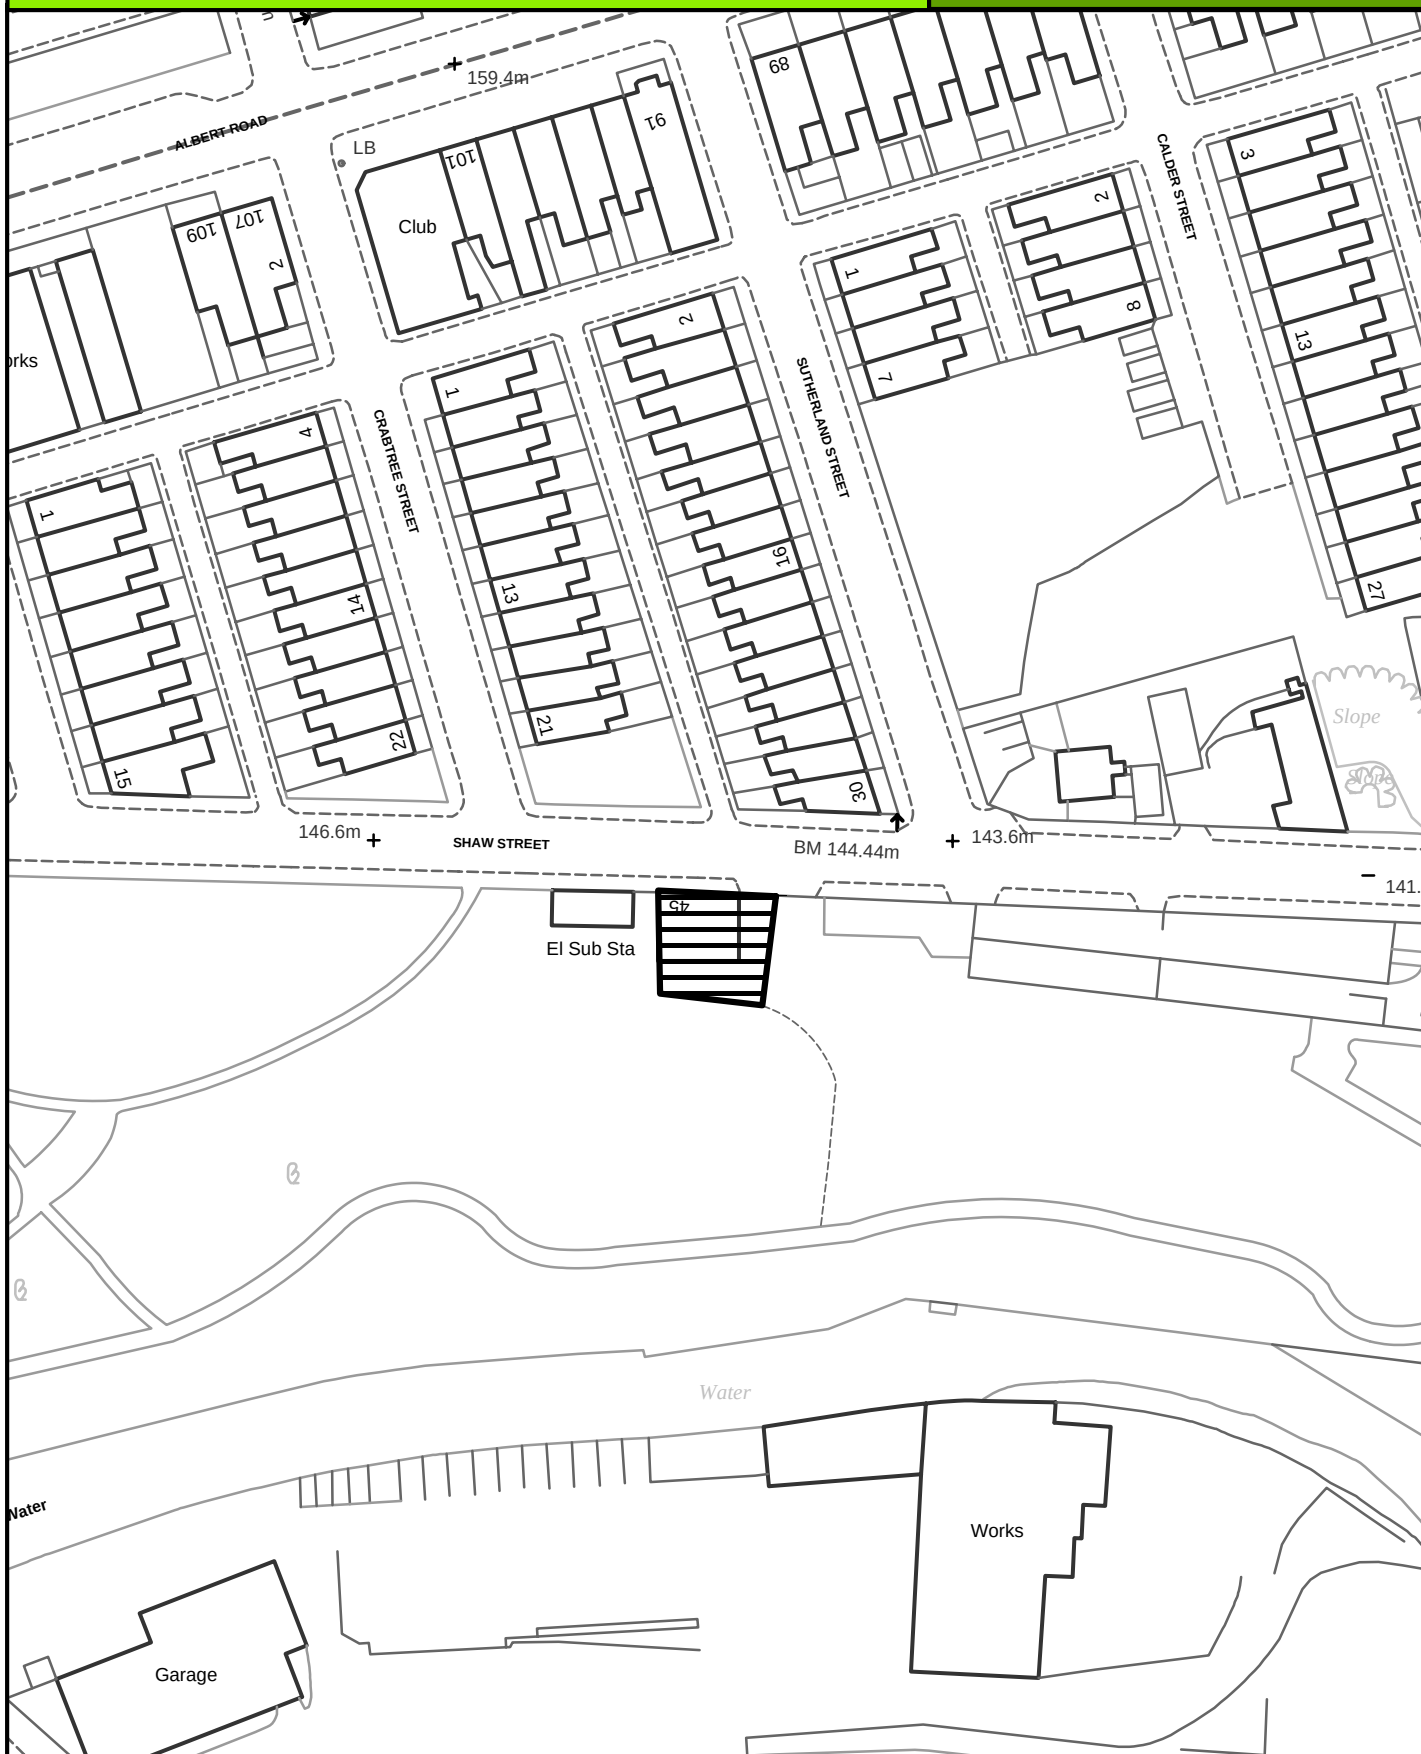

SCALE 1:1000

Crown Copyright
All Rights Reserved
10018628 - 2006



Site boundary of planning permission



Colne

SITE REF:

The Works, Colne Lane

CE076



SCALE 1:1000

Crown Copyright
All Rights Reserved
10018628 - 2006



Site boundary of planning permission



Colne

SITE REF:

Land at Shaw Street / Sutherland Street

CE077



SCALE 1:1000

Crown Copyright
All Rights Reserved
10018628 - 2006



Site boundary of planning permission




Colne

SITE REF:

Oak Mill, Skipton Road

CE078

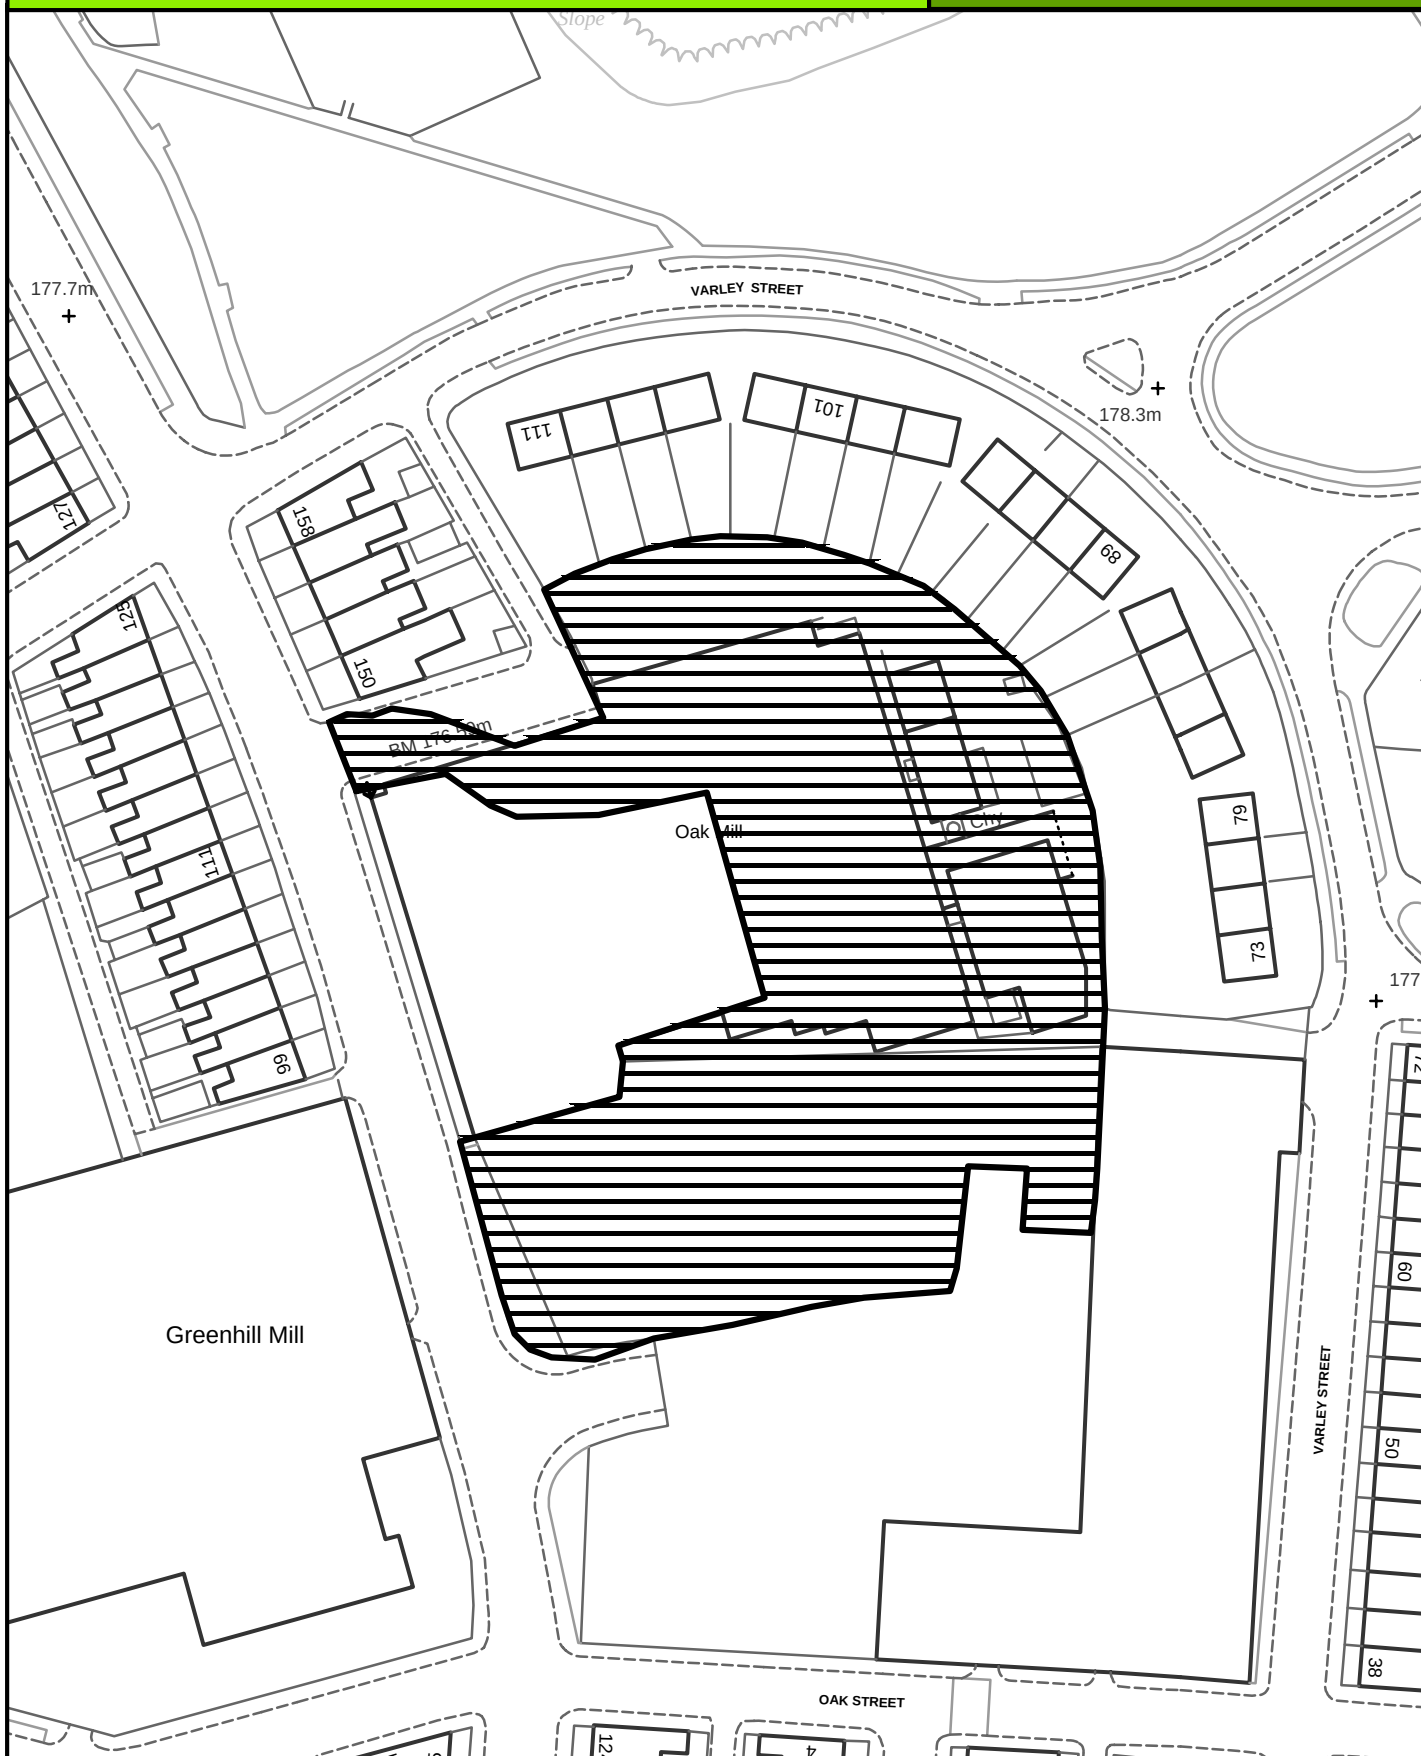

SCALE 1:1000

Crown Copyright
All Rights Reserved
10018628 - 2006



Site boundary of planning permission




Colne

SITE REF:

Standroyd Mill, Cotton Tree Lane

CE080

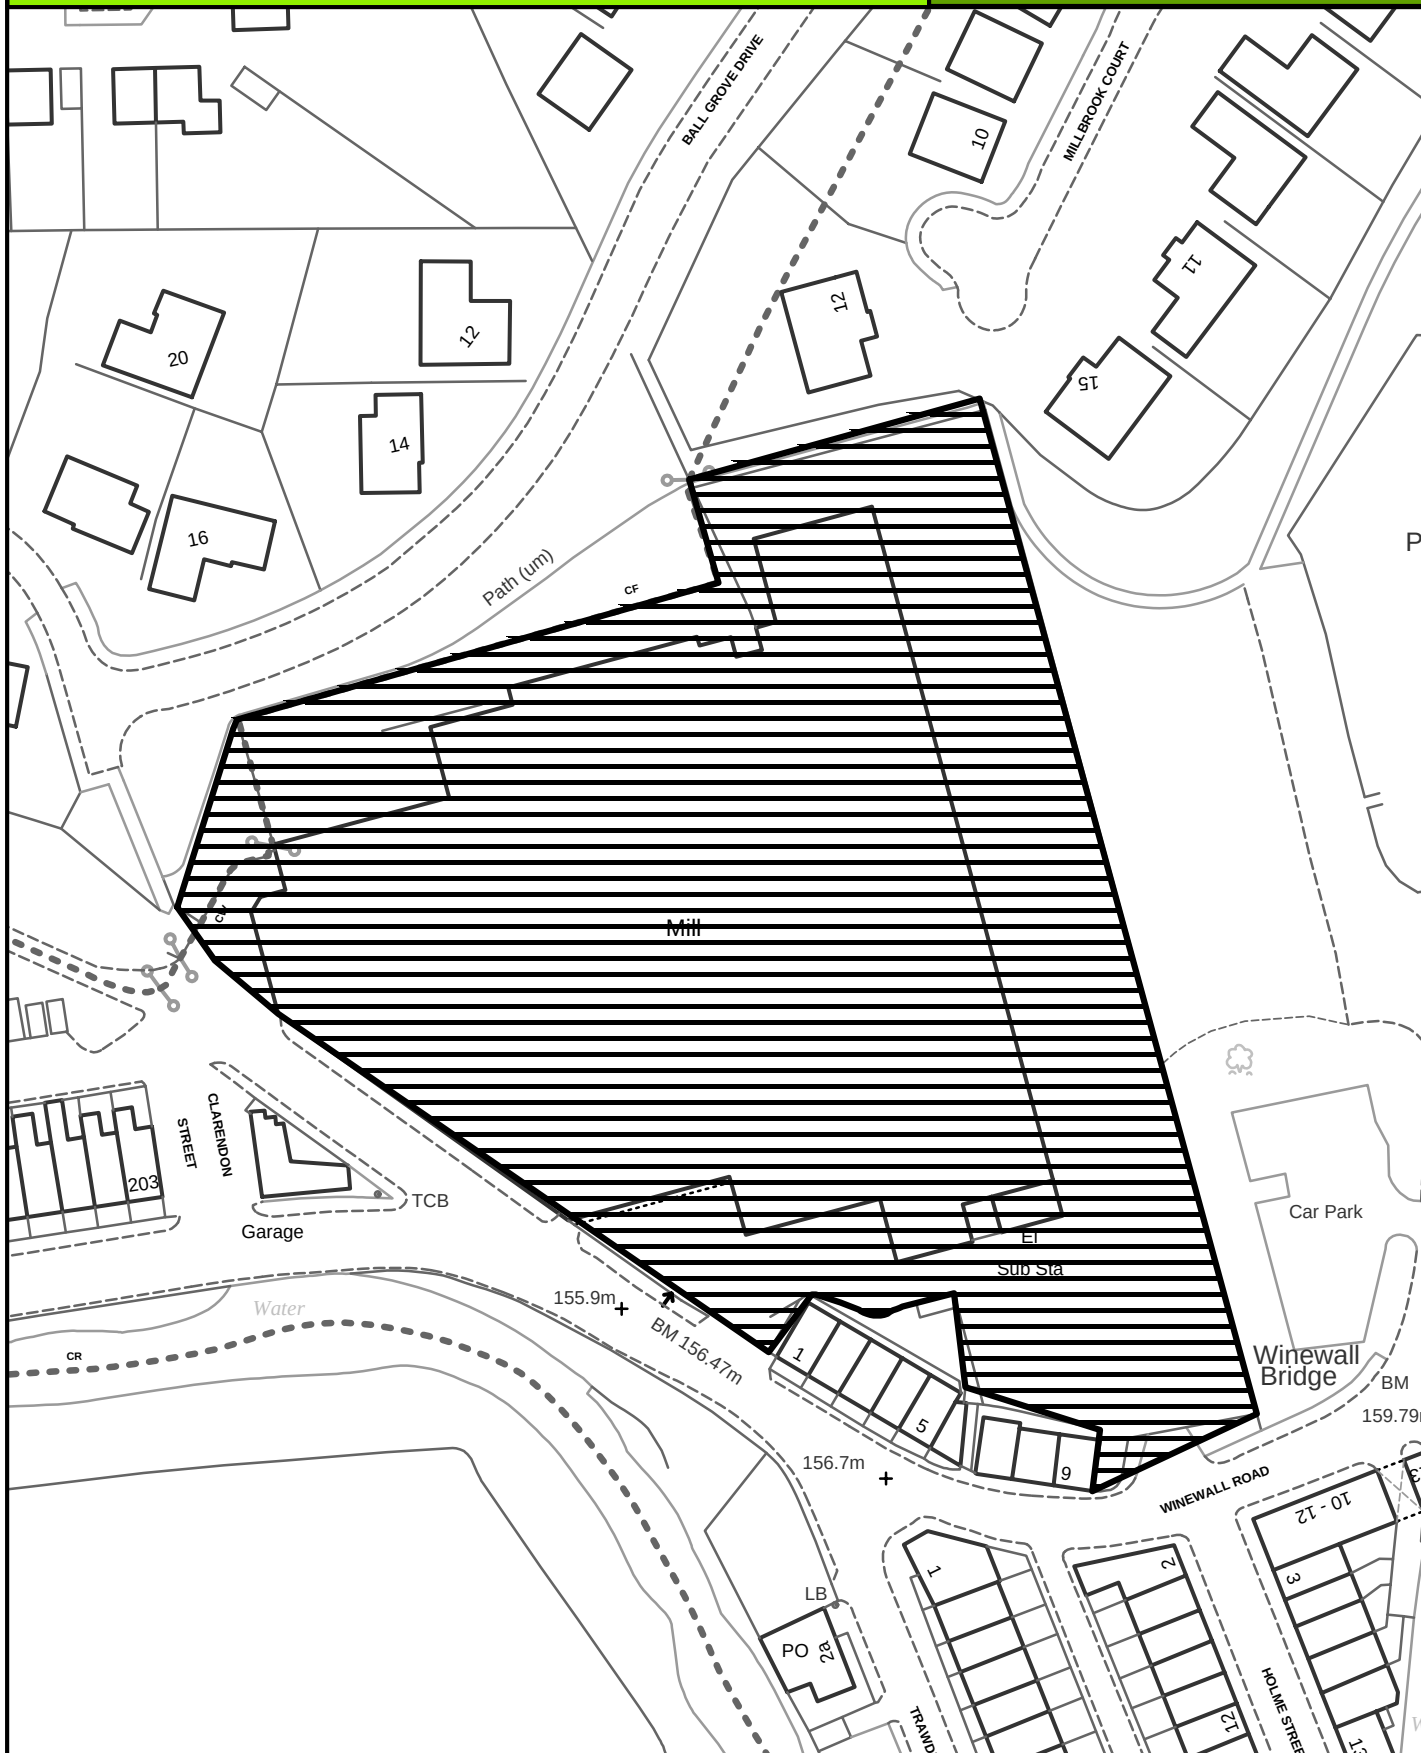

SCALE 1:1000

Crown Copyright
All Rights Reserved
10018628 - 2006



Site boundary of planning permission

Borough of
Pendle



Colne

SITE REF:

115 - 117 Albert Road

CE081



SCALE 1:1000

Crown Copyright
All Rights Reserved
10018628 - 2006



Site boundary of planning permission



Colne

SITE REF:

Green Works, Knotts Lane

CE087



SCALE 1:1000

Crown Copyright
All Rights Reserved
10018628 - 2006



Site boundary of planning permission




Colne

SITE REF:

Simpsons Garage Site, Knotts Lane

CE088

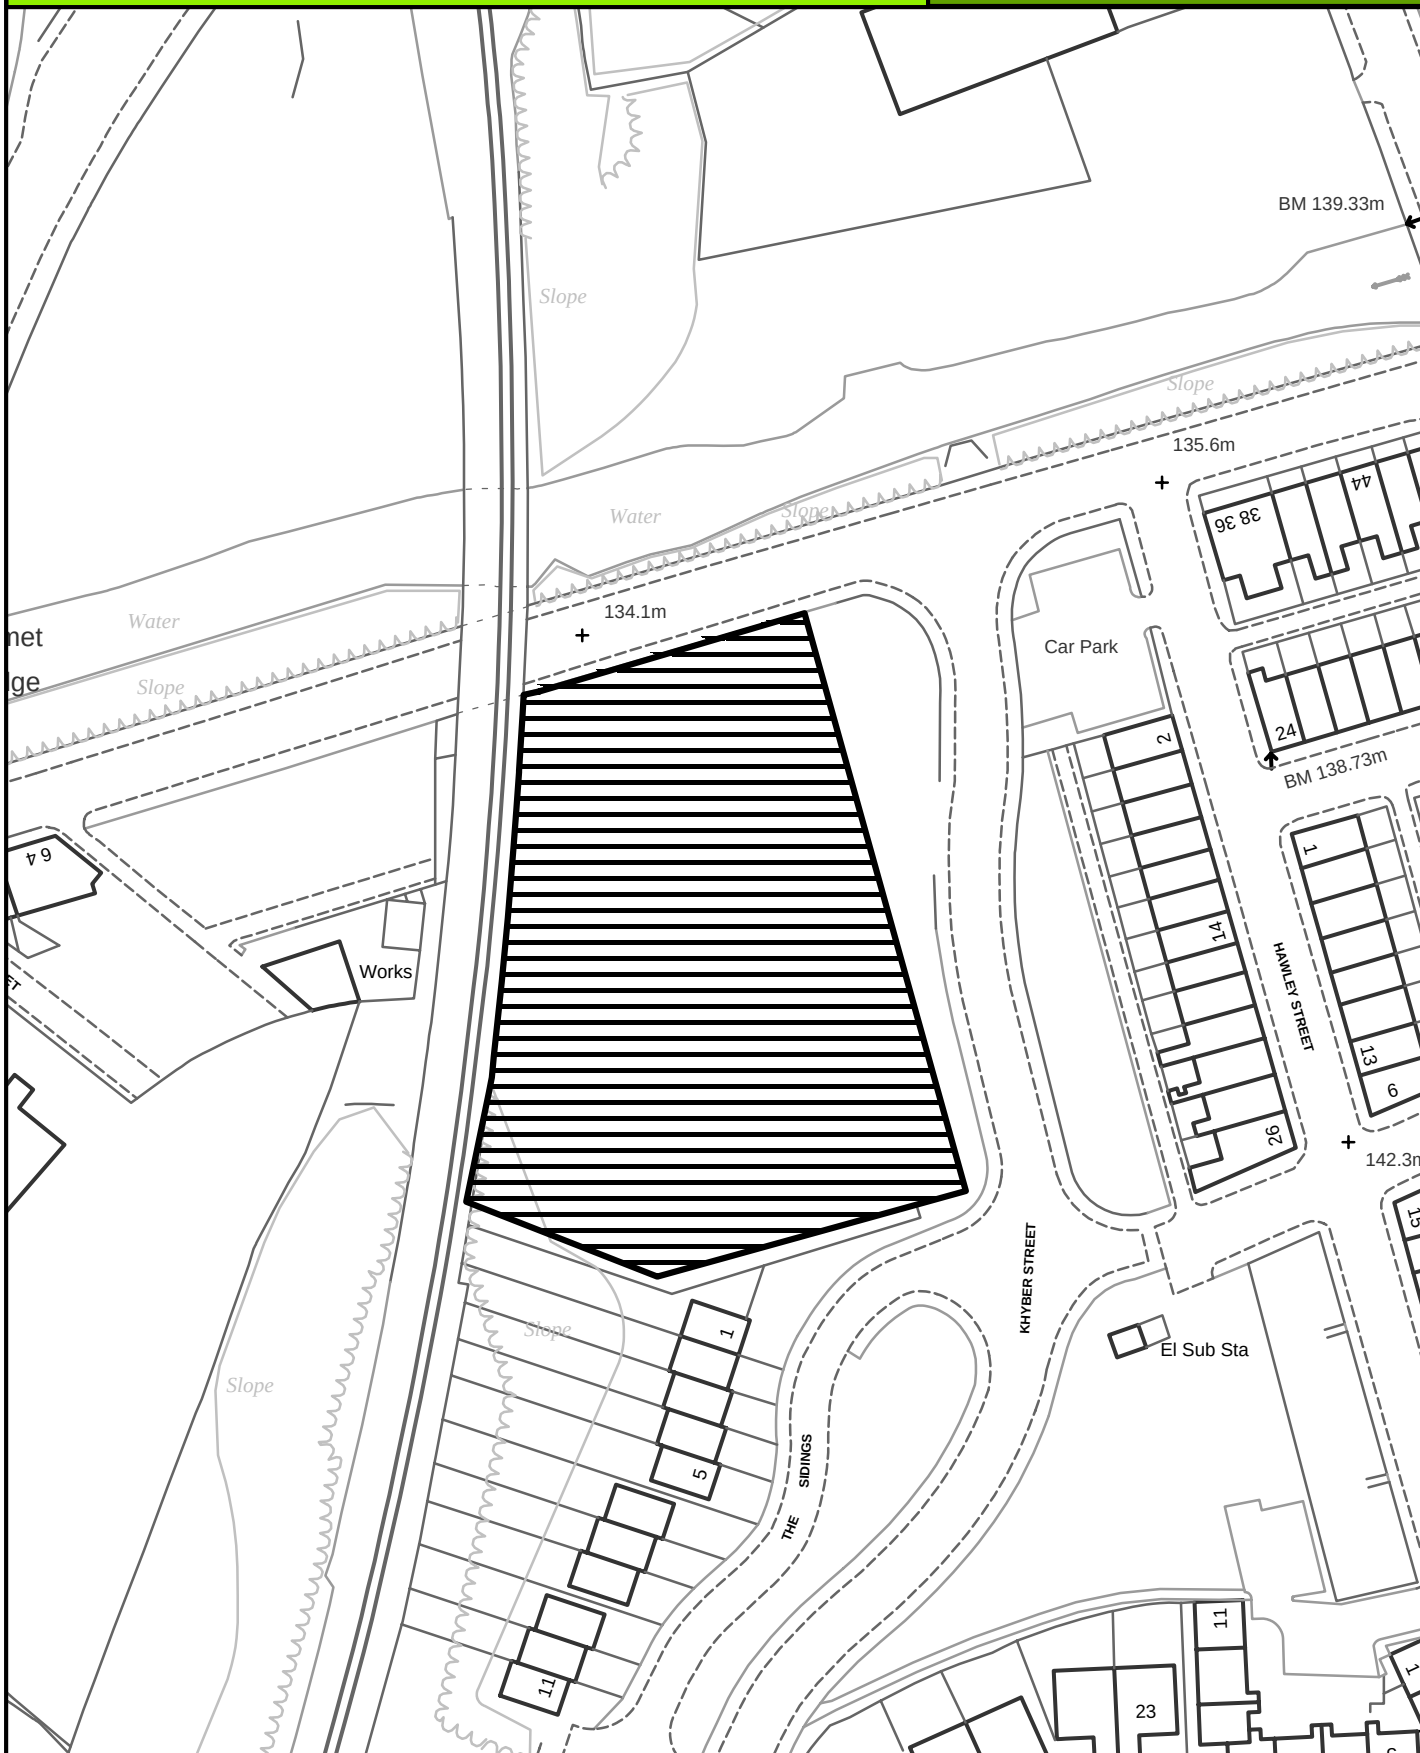

SCALE 1:1000

Crown Copyright
All Rights Reserved
10018628 - 2006



Site boundary of planning permission




Colne

SITE REF:

High Clough Farm, Skipton Old Road

CE090

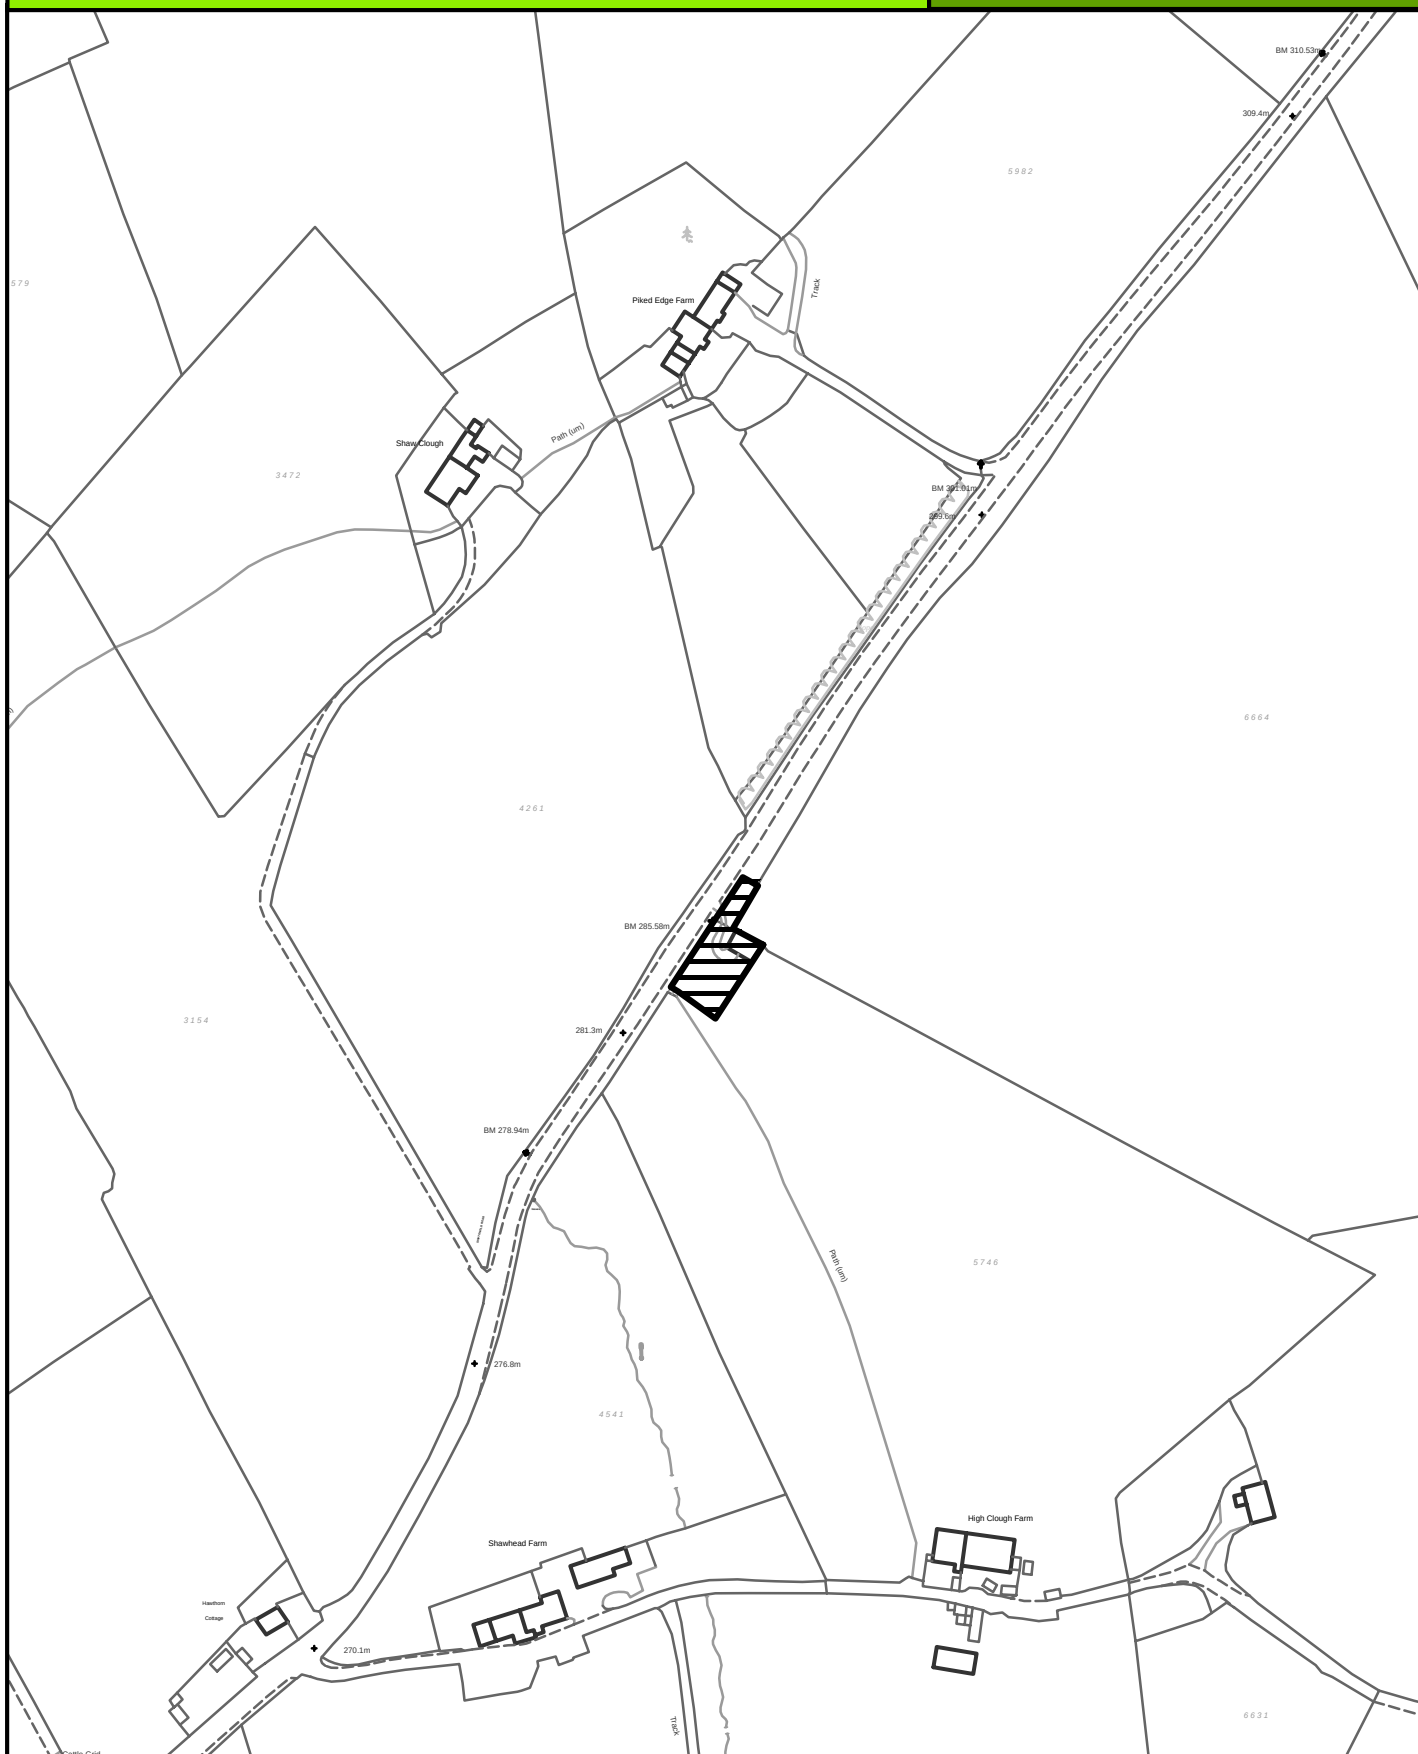

SCALE 1:2500

Crown Copyright
All Rights Reserved
10018628 - 2006



Site boundary of planning permission




Colne

SITE REF:

High Clough Farm, Skipton Old Road

CE091

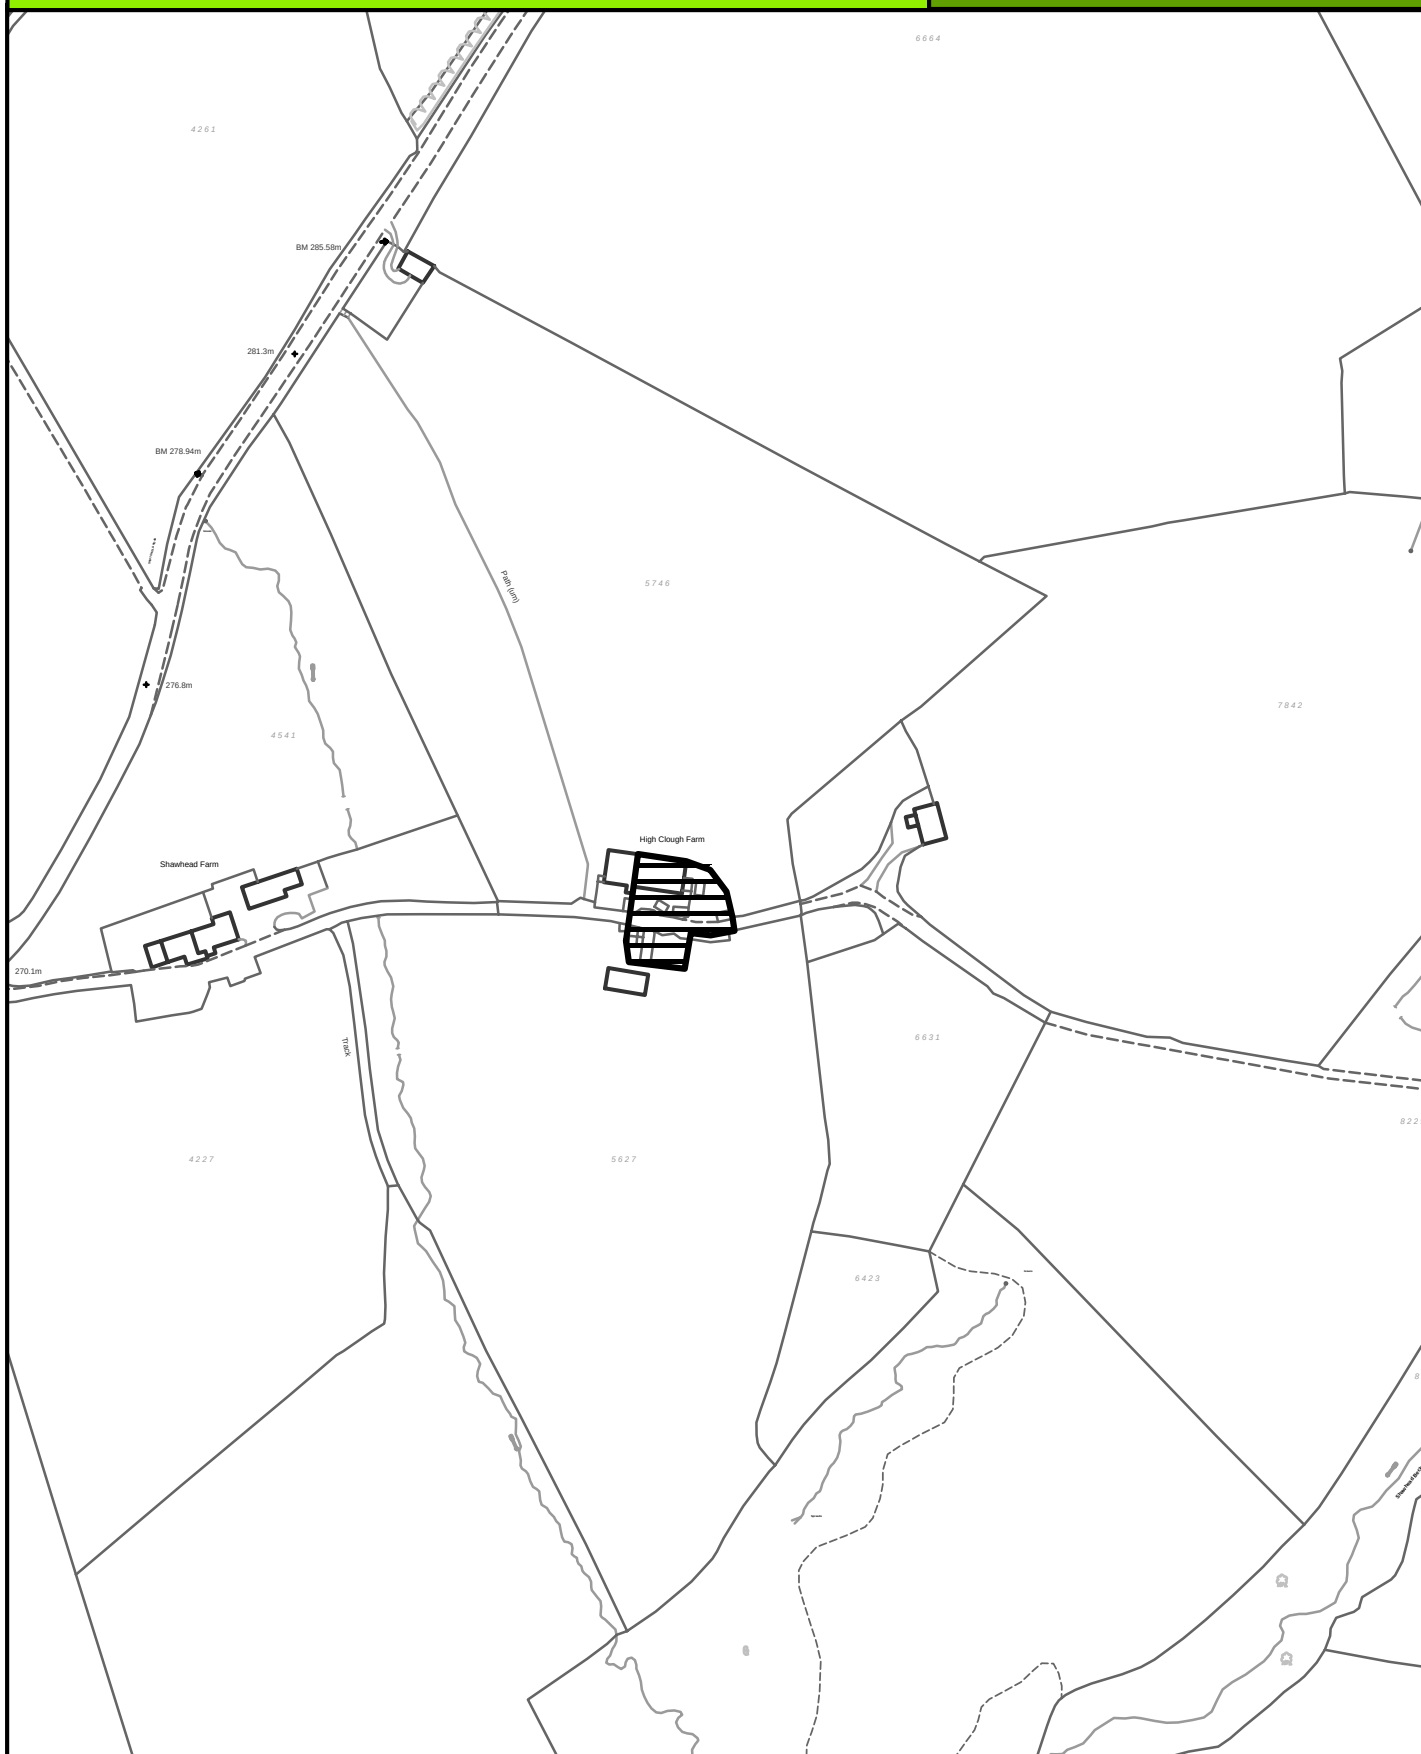

SCALE 1:2500

Crown Copyright
All Rights Reserved
10018628 - 2006



Site boundary of planning permission




Colne

SITE REF:

High Clough Farm, Skipton Old Road

CE092

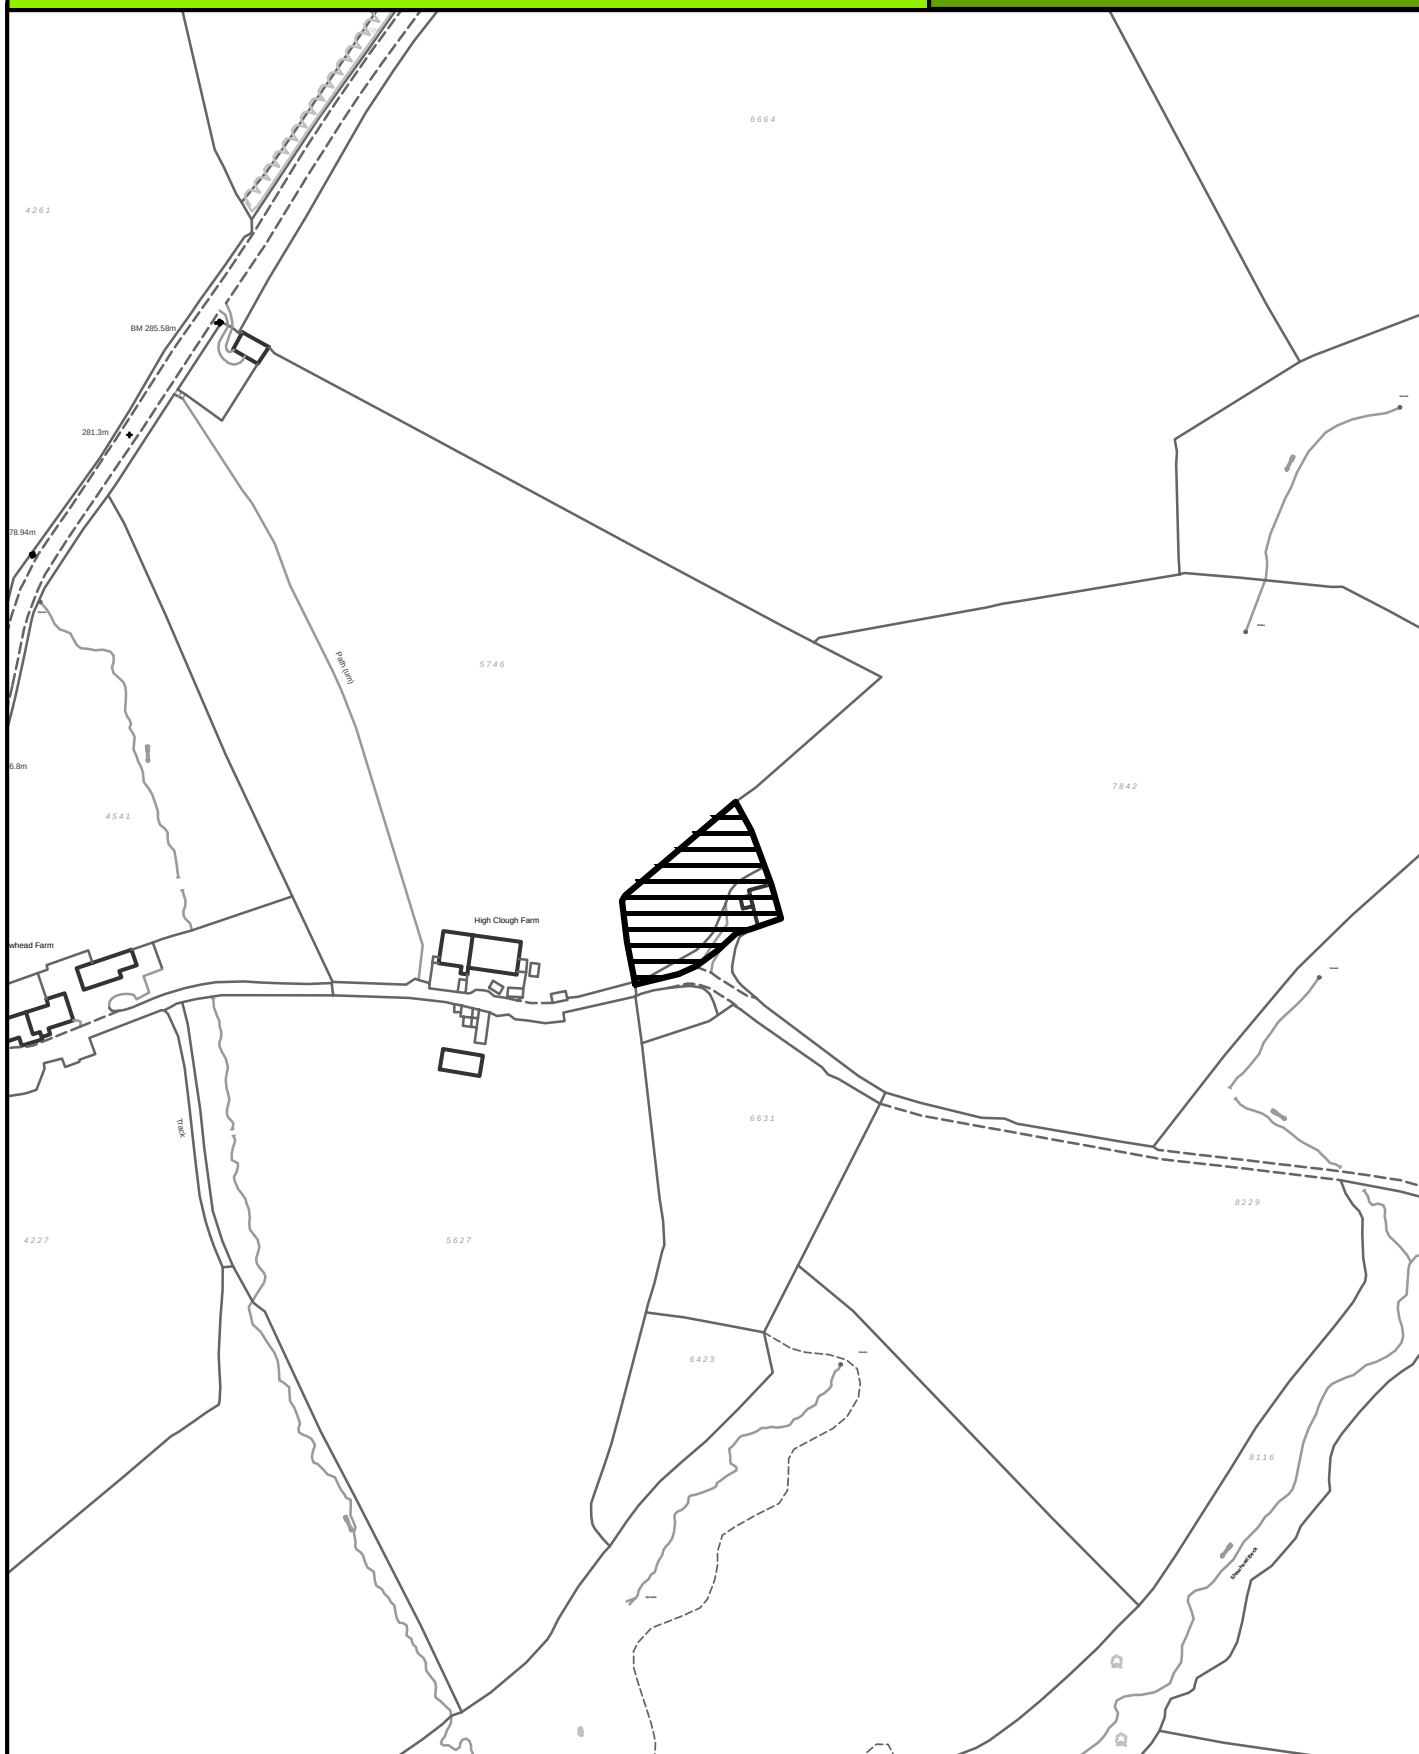

SCALE 1:2500

Crown Copyright
All Rights Reserved
10018628 - 2006



Site boundary of planning permission




Colne

SITE REF:

33 North Valley Road

CE093

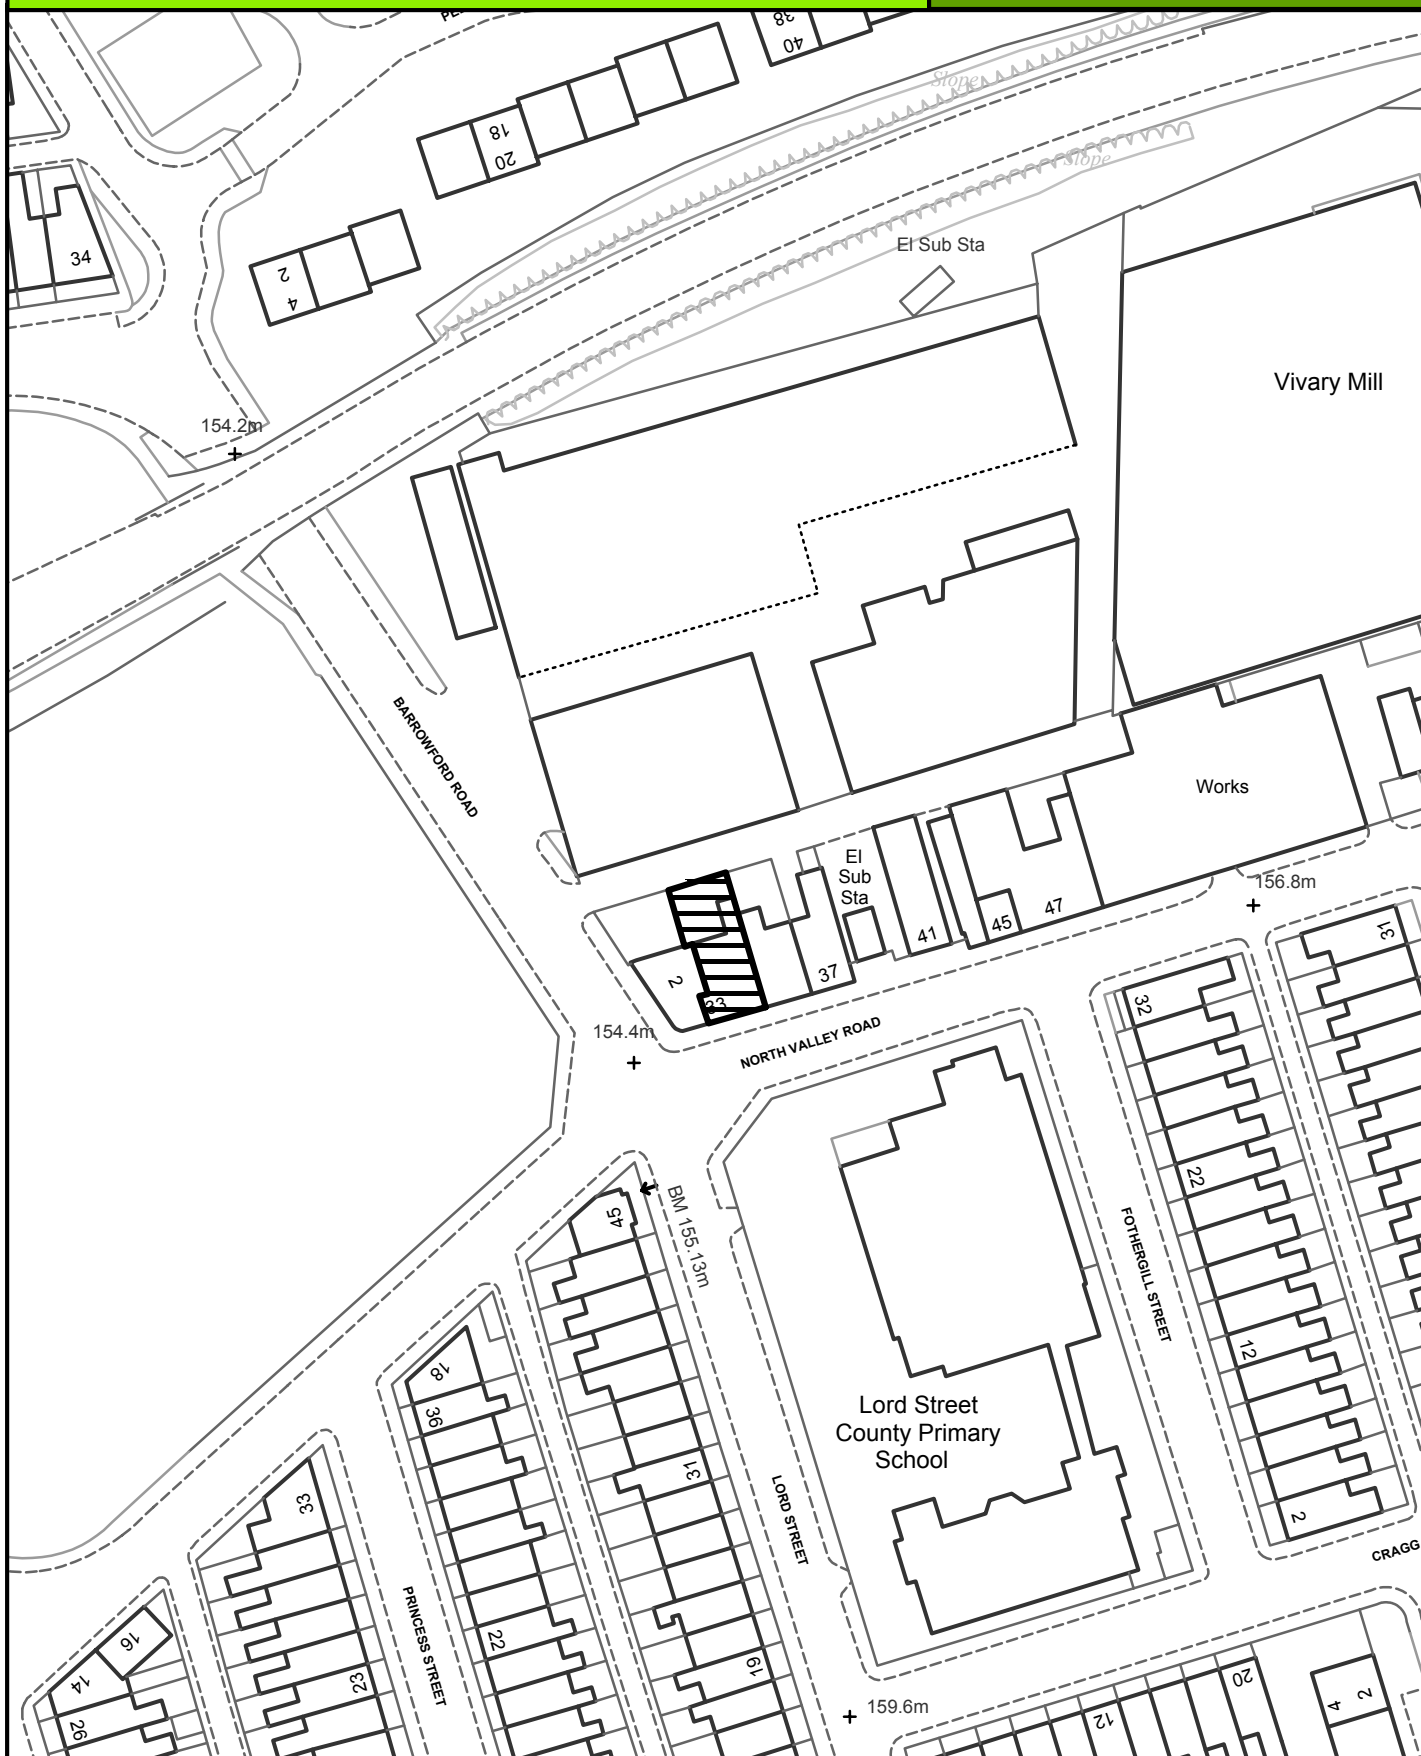

SCALE 1:1000

Crown Copyright
All Rights Reserved
10018628 - 2006



Site boundary of planning permission

Borough of

Pendle




Colne

SITE REF:

Land at Bright St, Mason St and Newmarket St

CE094

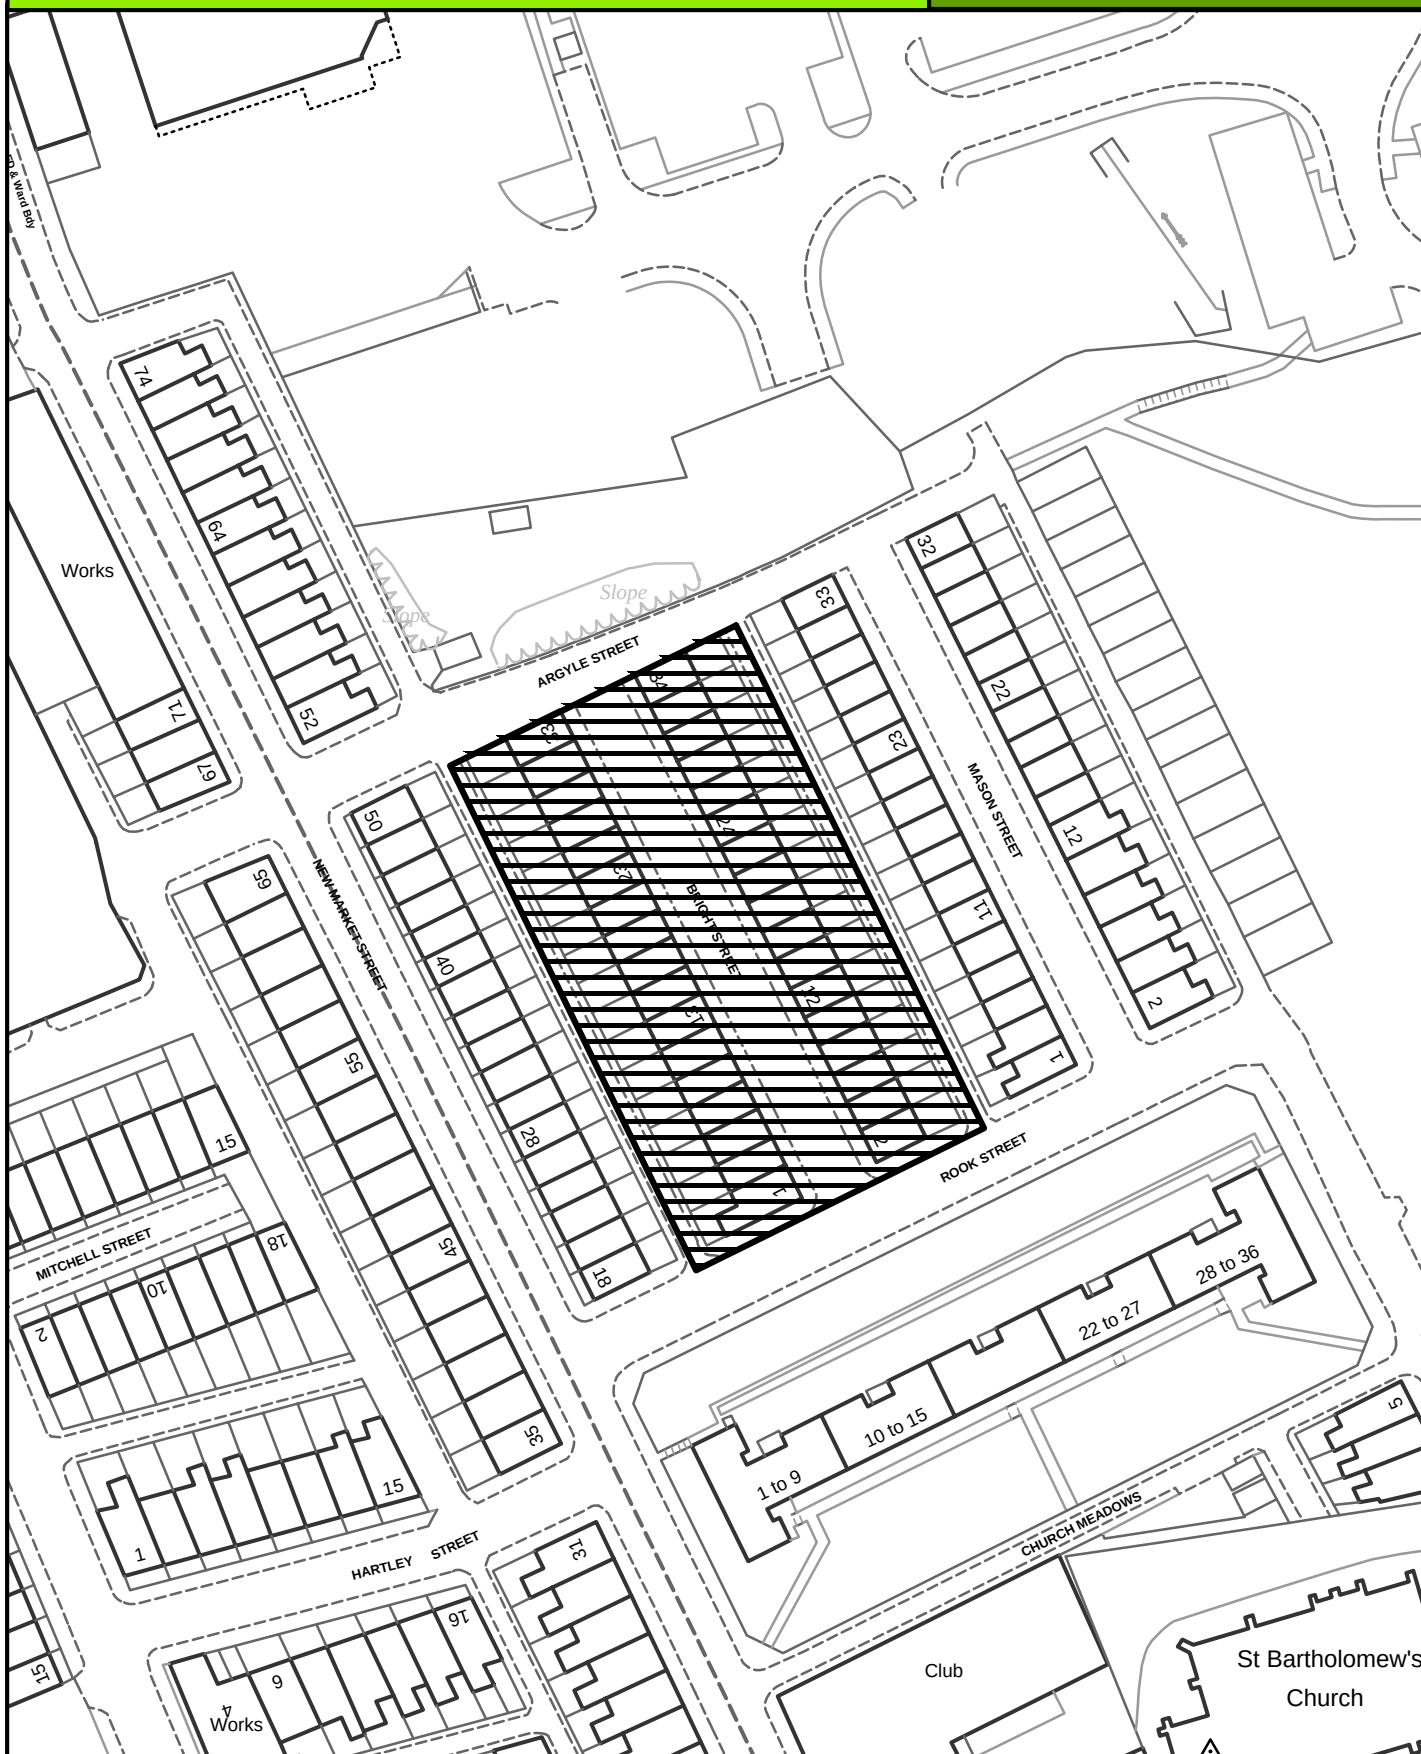

SCALE 1:1000

Crown Copyright
All Rights Reserved
10018628 - 2006



Site boundary of planning permission



Colne

SITE REF:

53 Keighley Road

CE095



SCALE 1:1000

Crown Copyright
All Rights Reserved
10018628 - 2006



Site boundary of planning permission




Colne

SITE REF:

Blue Bell Cottage, Skipton Old Road

CE097

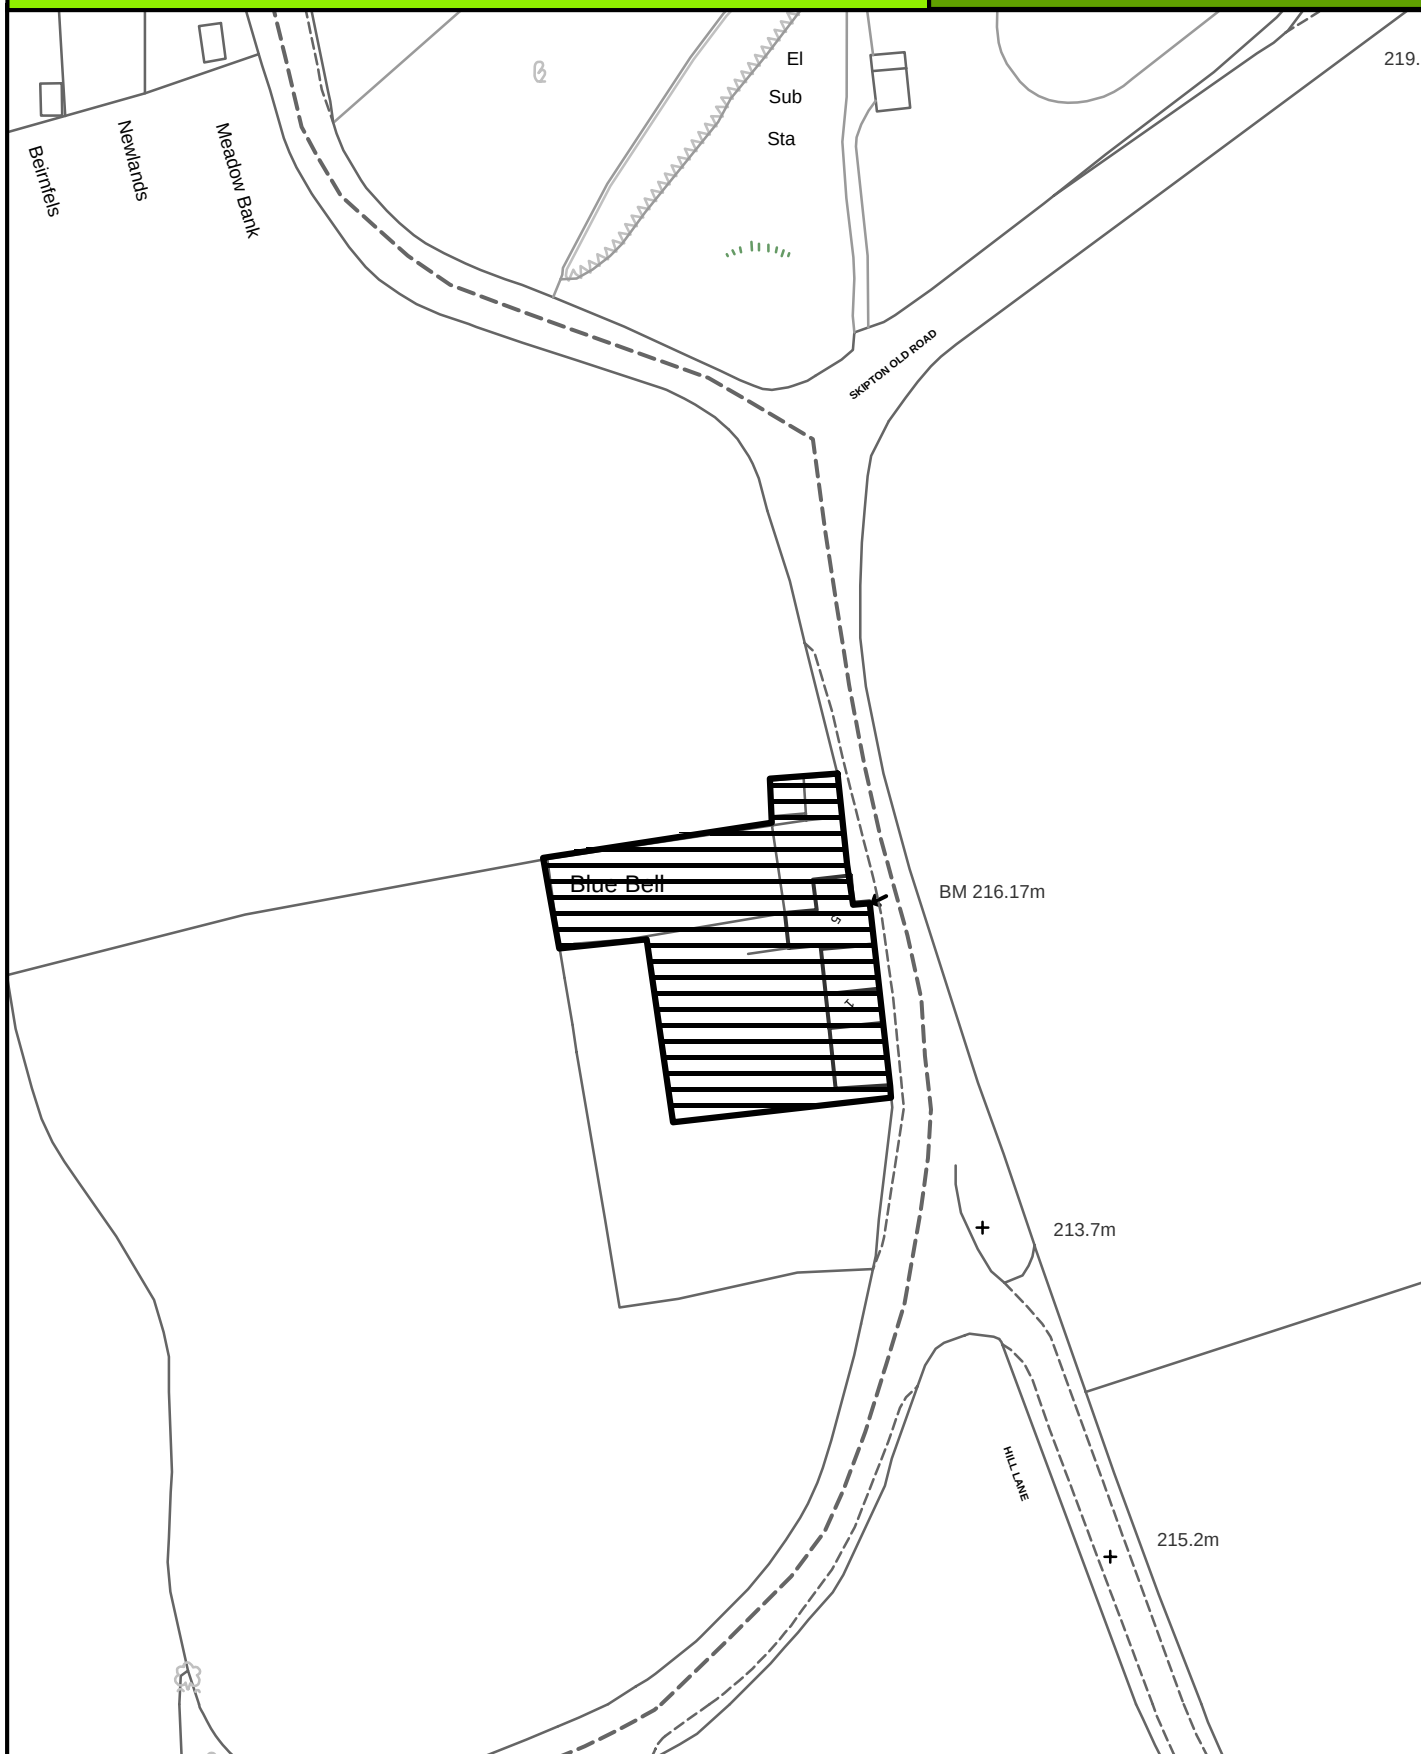

SCALE 1:1000

Crown Copyright
All Rights Reserved
10018628 - 2006



Site boundary of planning permission




Colne

SITE REF:

Craven Garage, Keighley Road

CE100

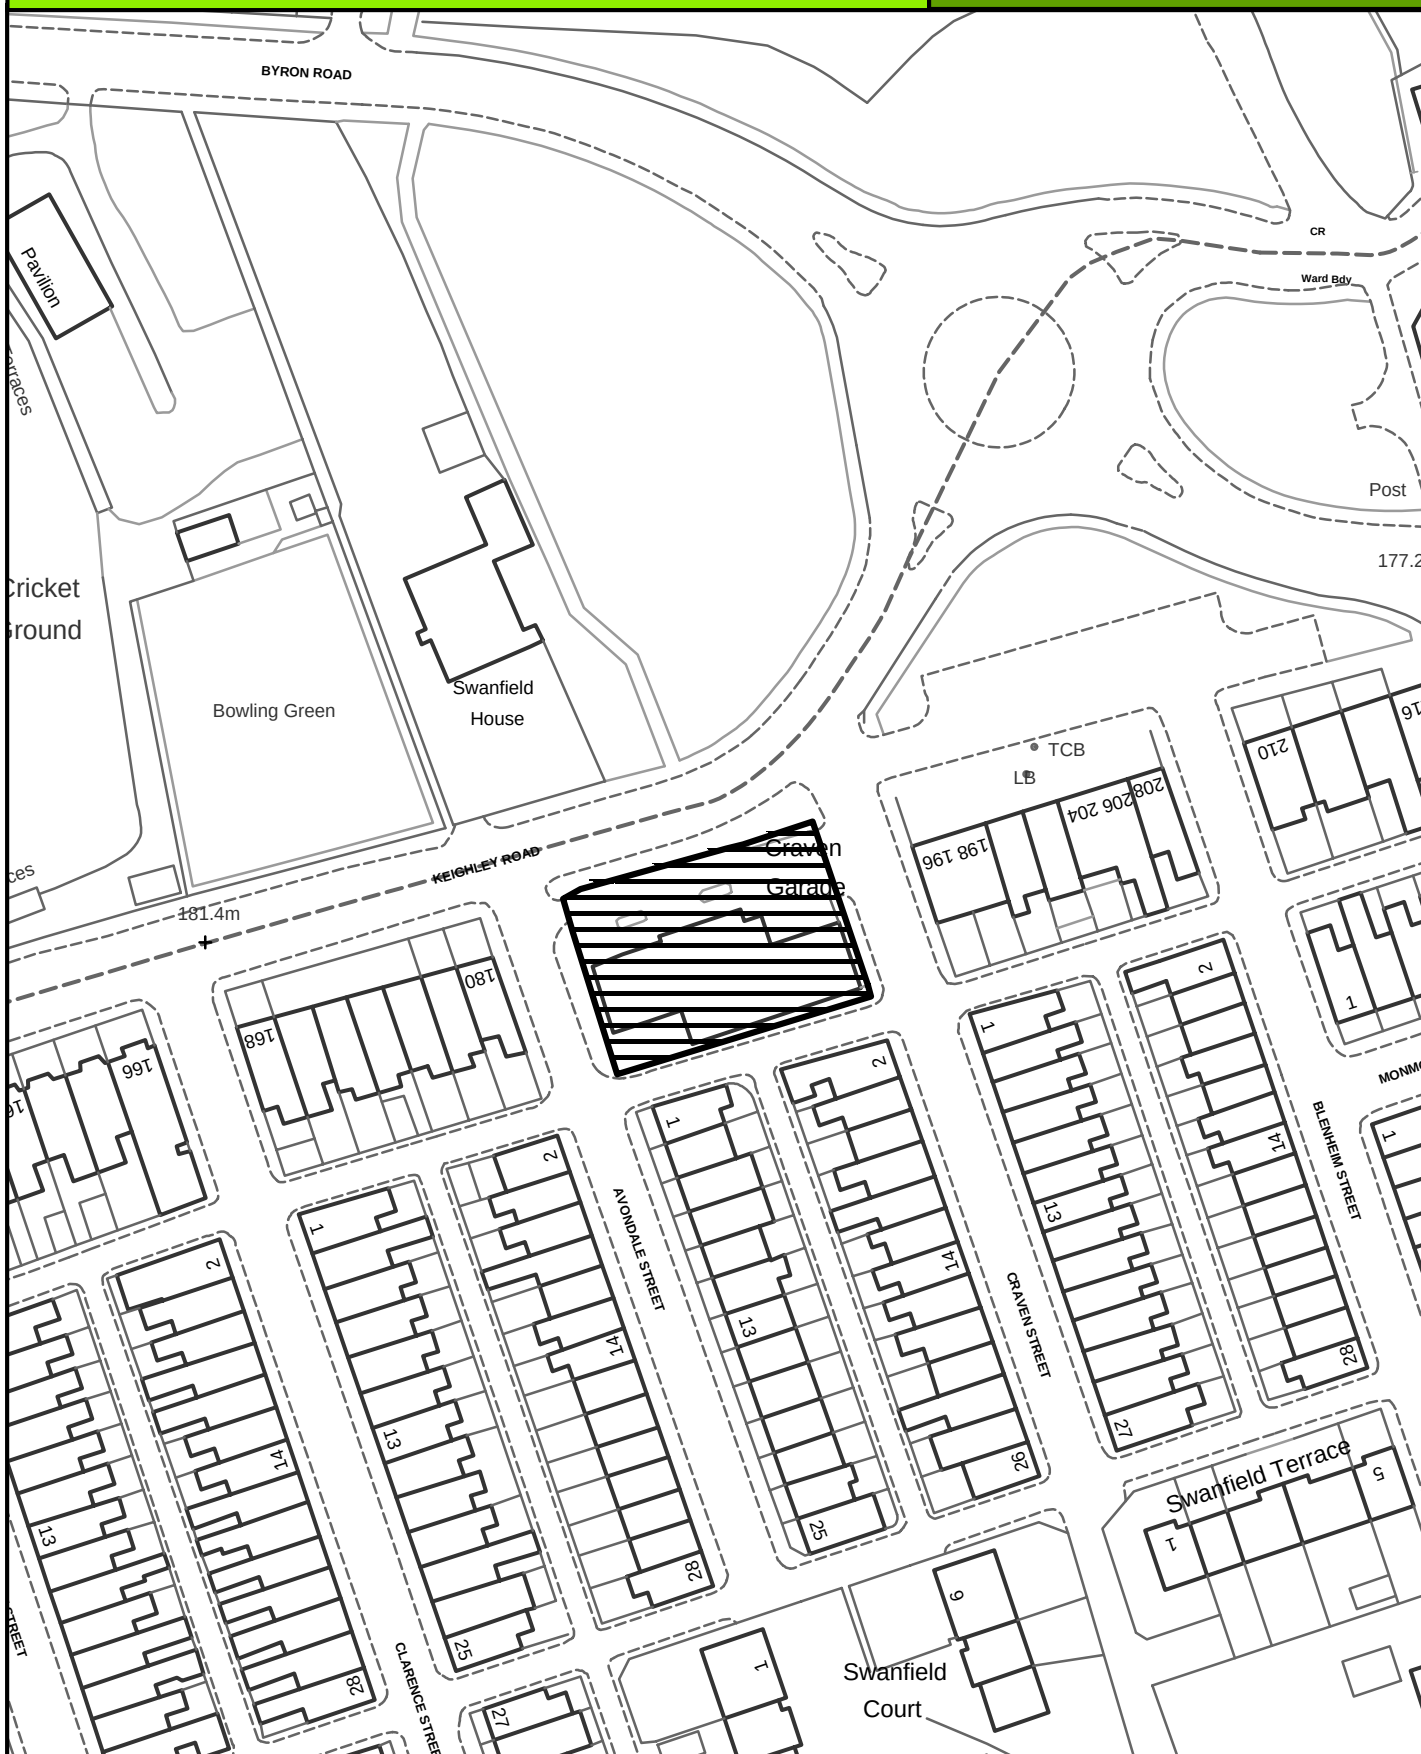

SCALE 1:1000

Crown Copyright
All Rights Reserved
10018628 - 2006




Site boundary of planning permission



SITE REF:

Old Coach House, Victoria Street

EY025

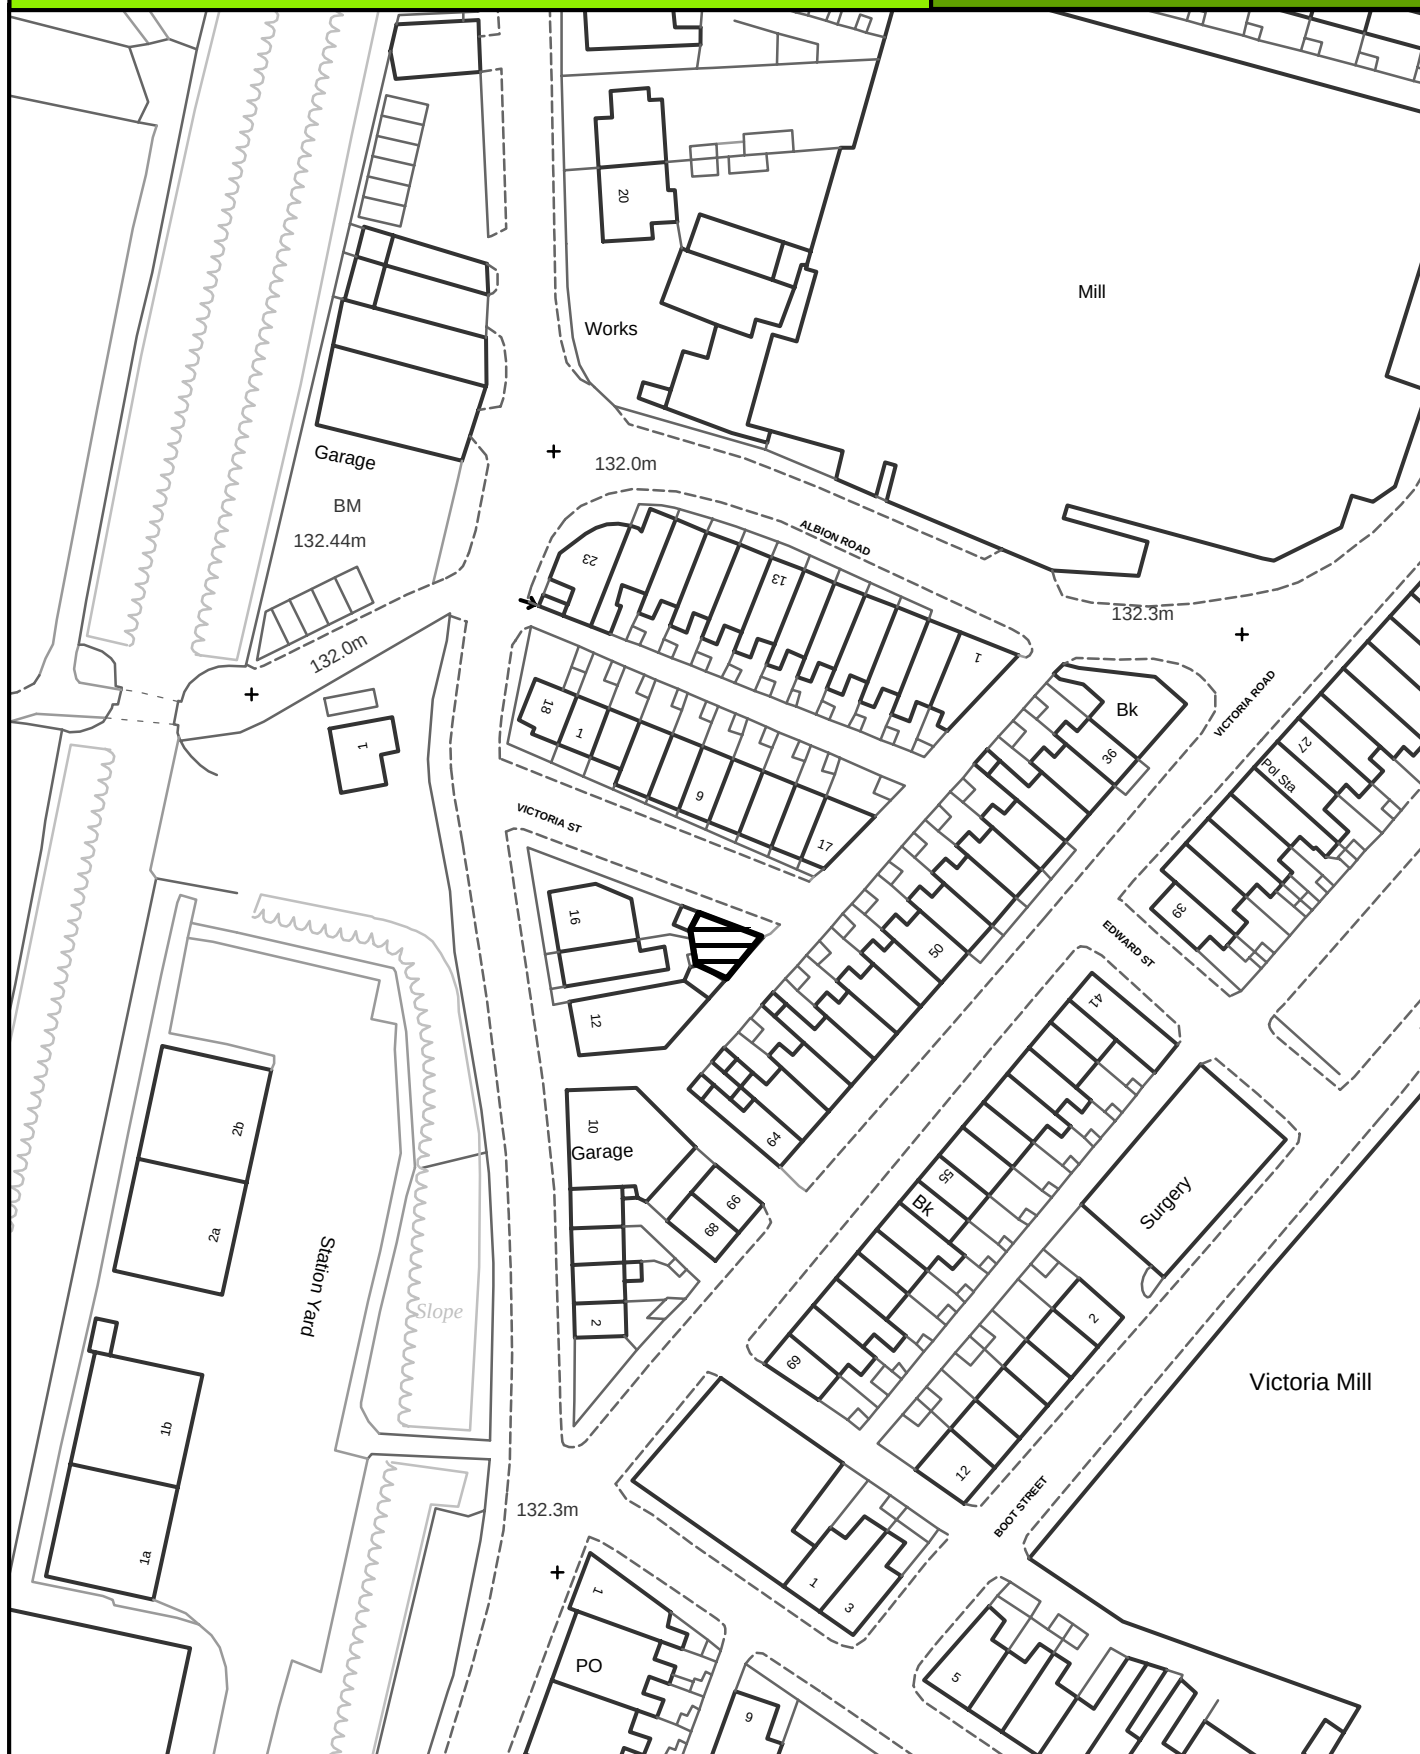

SCALE 1:1000

Crown Copyright
All Rights Reserved
10018628 - 2006



Site boundary of planning permission

Borough of

Pendle




EARBY

SITE REF:

Land at Victoria Road

EY027

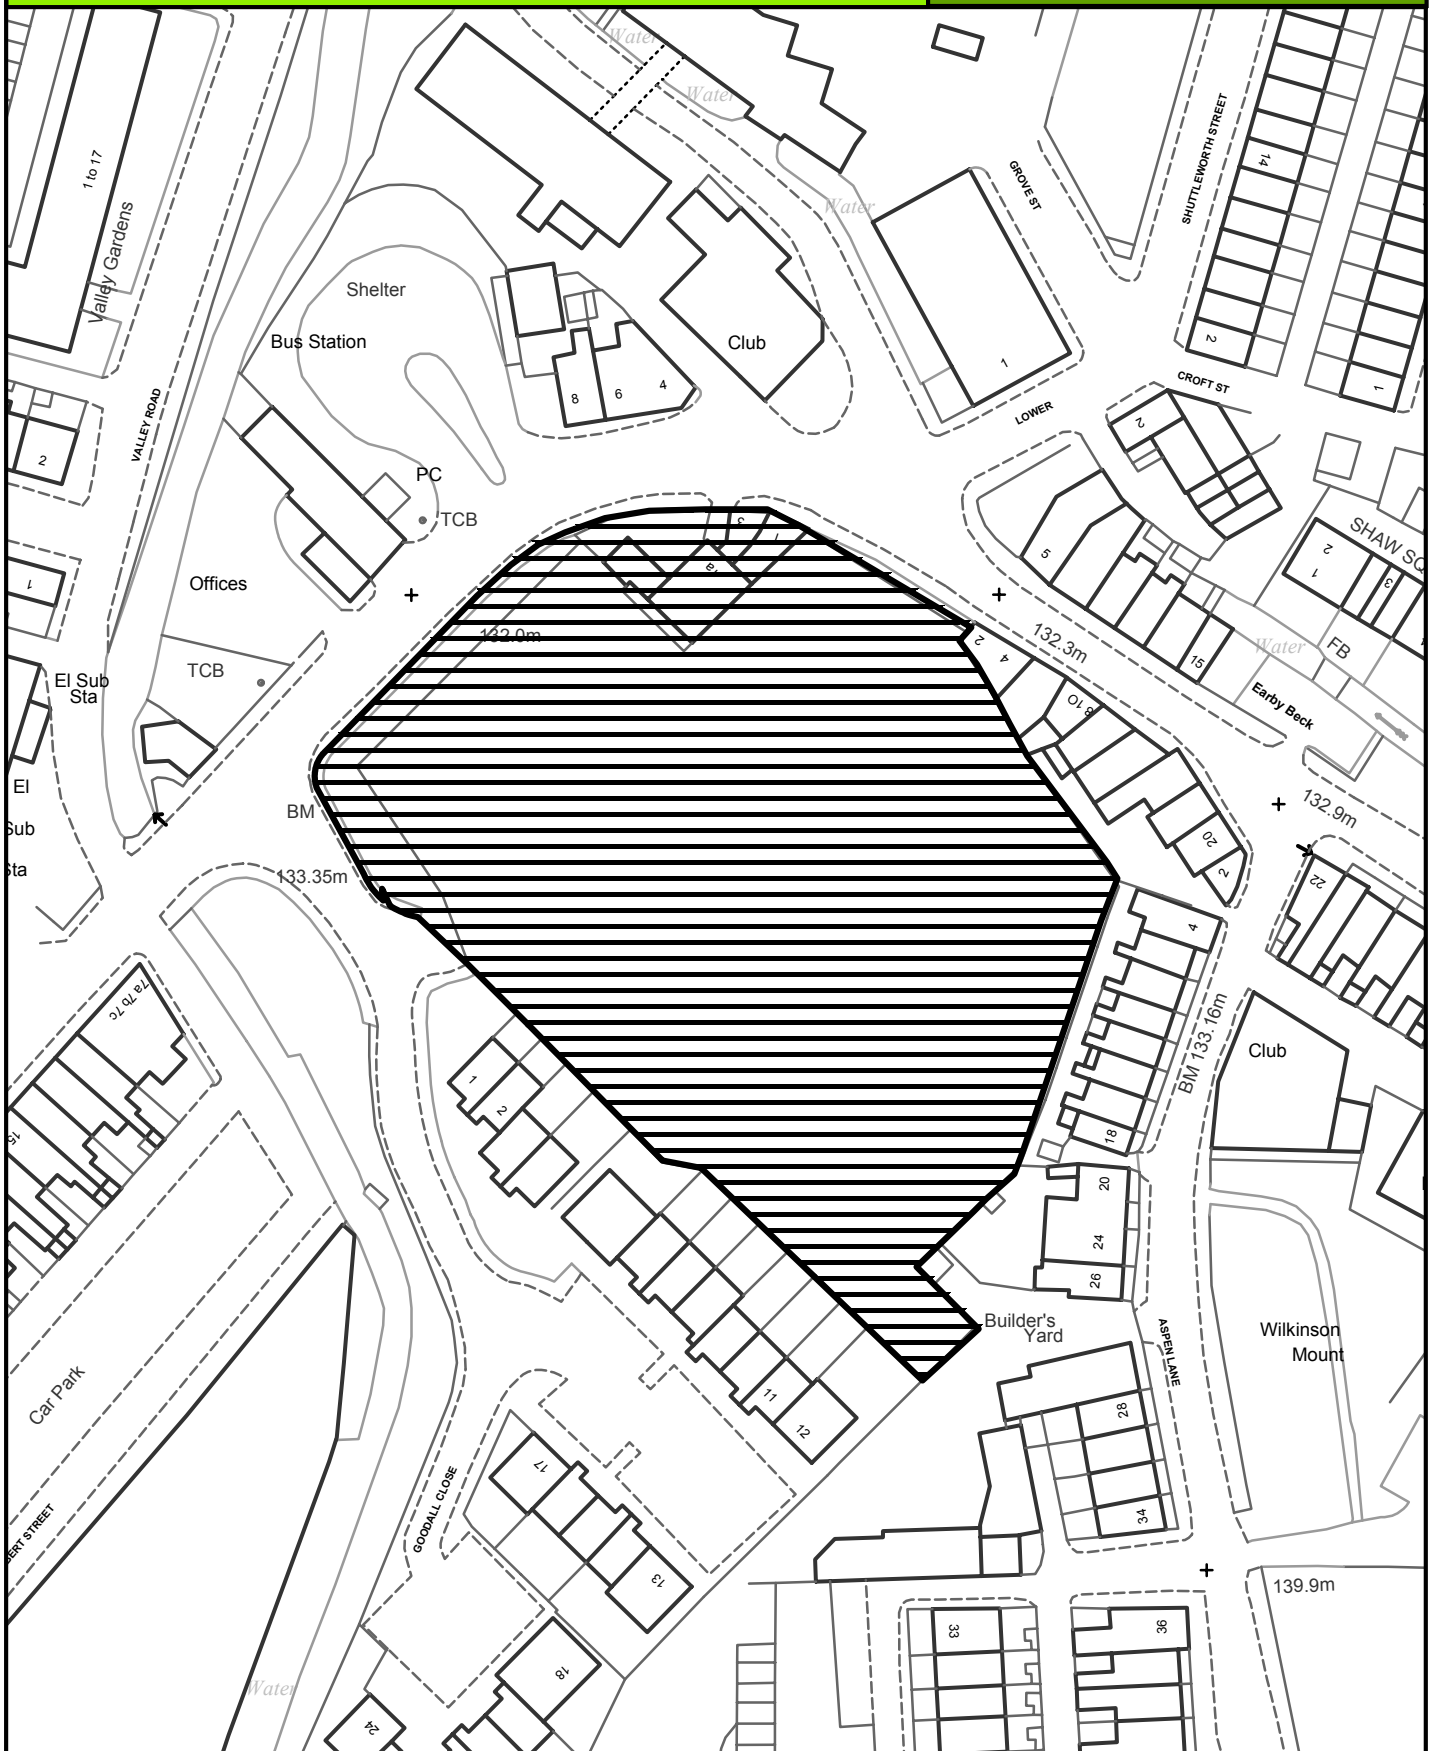

SCALE 1:1000

Crown Copyright
All Rights Reserved
10018628 - 2006



Site boundary of planning permission

Borough of

Pendle




EARBY

SITE REF:

15 - 17 Albion Street

EY031

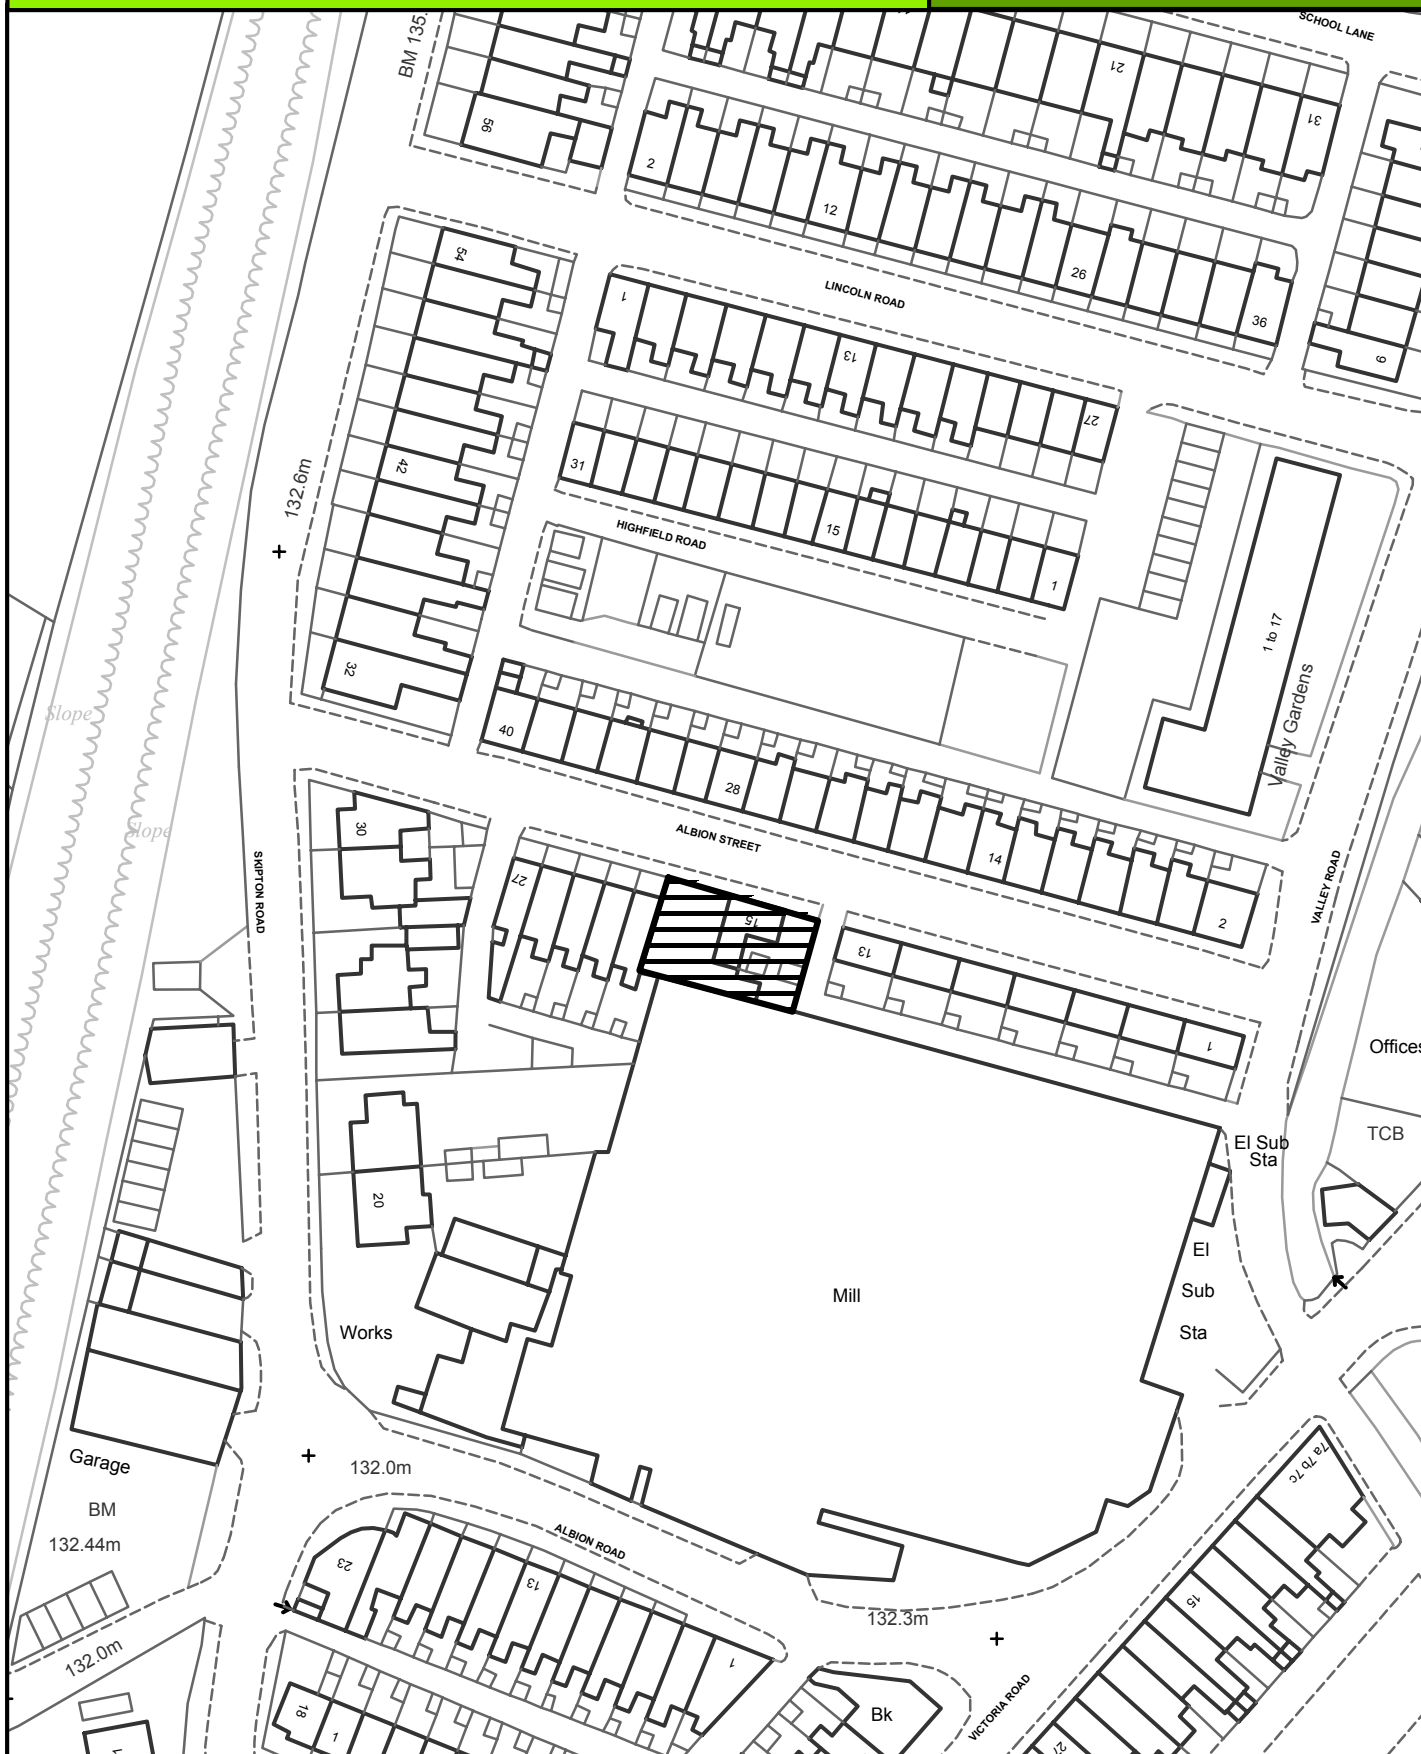

SCALE 1:1000

Crown Copyright
All Rights Reserved
10018628 - 2006



Site boundary of planning permission

Borough of

Pendle



EARBY

SITE REF:

All Saints Church, Skipton Road

EY032



SCALE 1:1000

Crown Copyright
All Rights Reserved
10018628 - 2006



Site boundary of planning permission

Borough of

Pendle




EARBY

SITE REF:

Wardle Storey Plc, Grove Mill

EY033

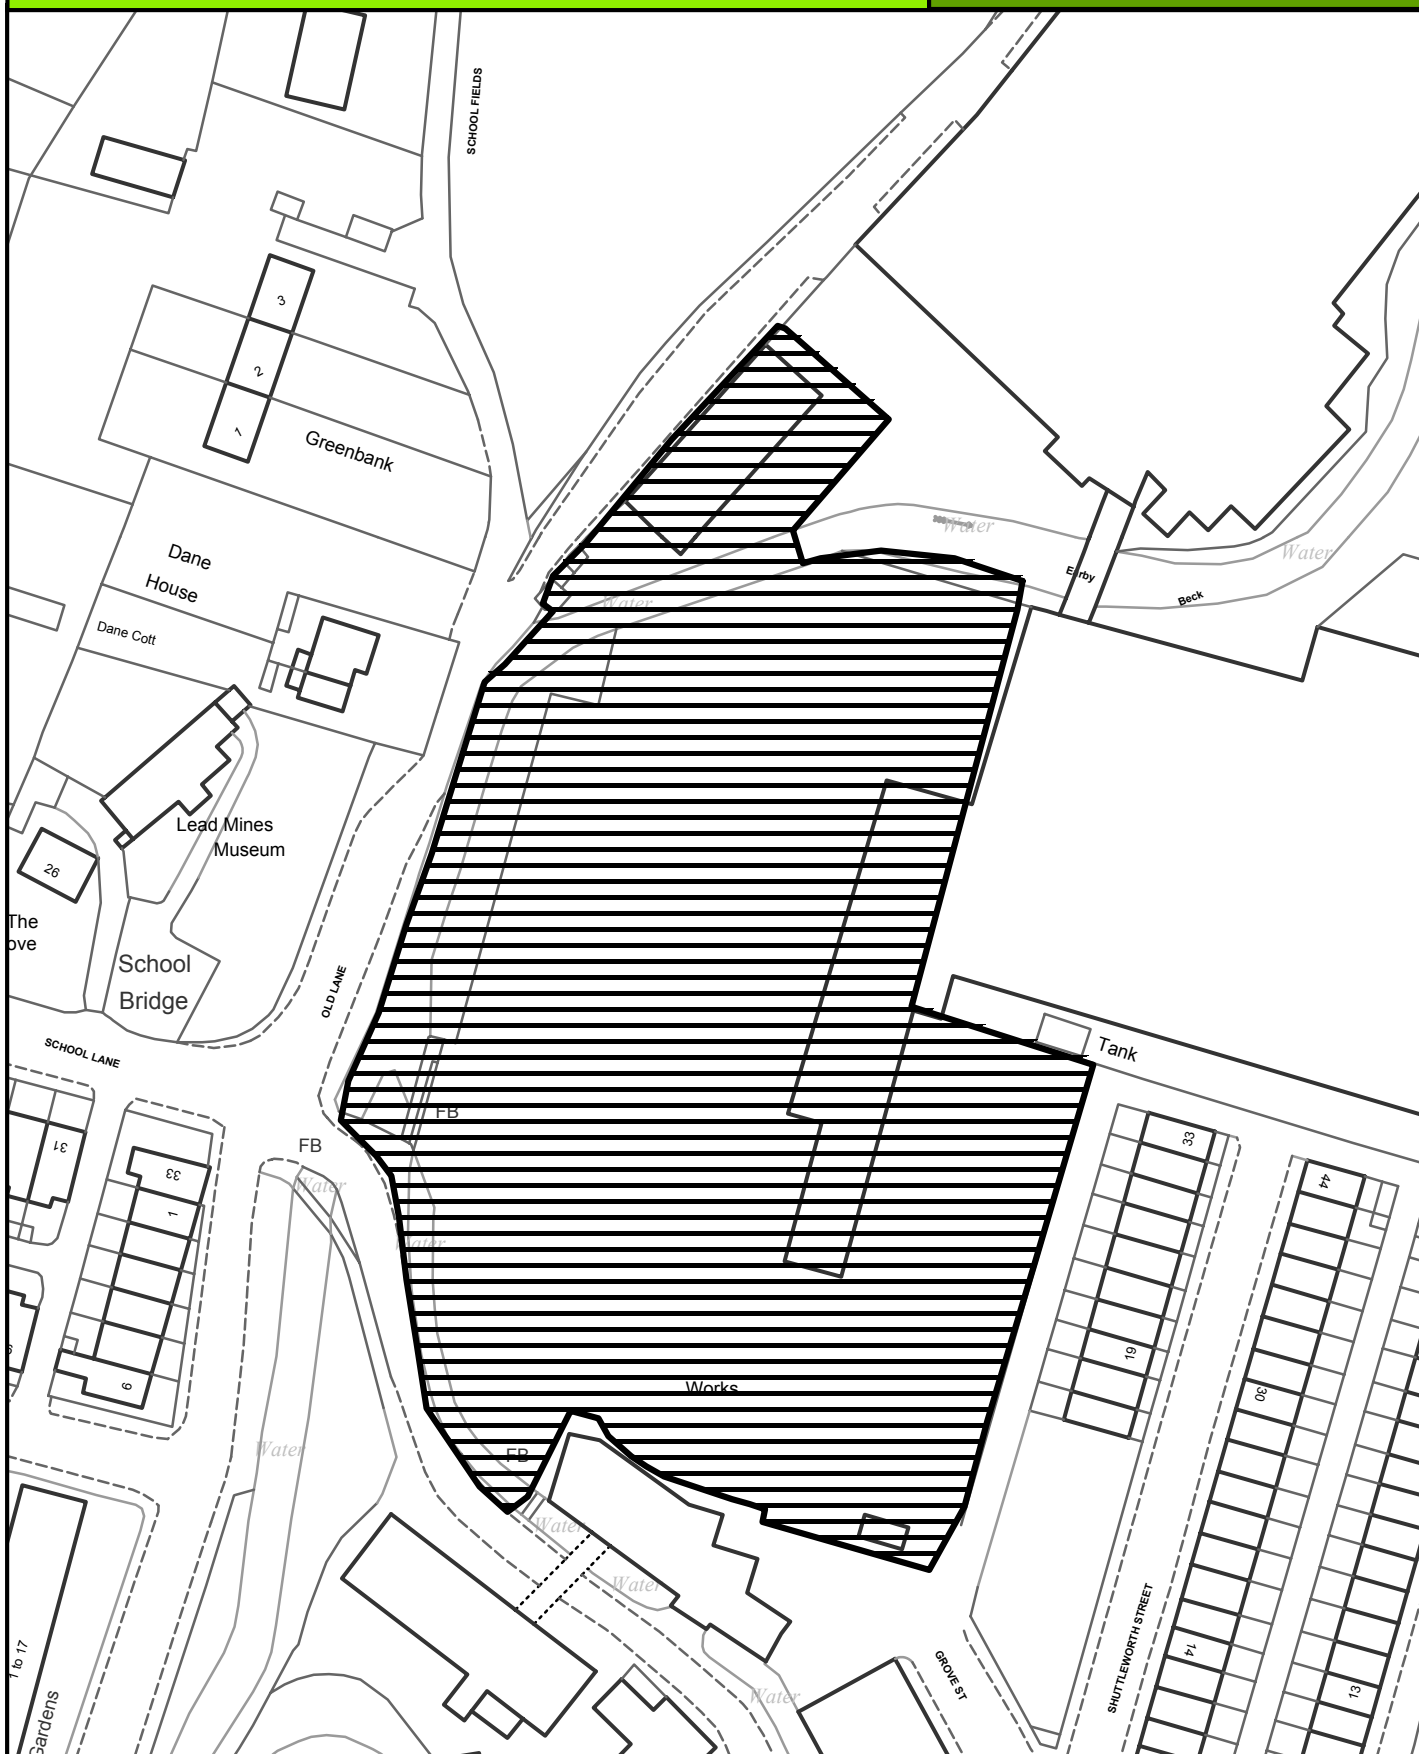

SCALE 1:1000

Crown Copyright
All Rights Reserved
10018628 - 2006



Site boundary of planning permission

Borough of

Pendle



EARBY

SITE REF:

D Wilkinson & Co, Riley Street Garage

EY034



SCALE 1:500

Crown Copyright
All Rights Reserved
10018628 - 2006



Site boundary of planning permission

Borough of

Pendle



EARBY

SITE REF:

Land adj Linden Court, Linden Road

EY037



SCALE 1:1000

Crown Copyright
All Rights Reserved
10018628 - 2006



Site boundary of planning permission

Borough of

Pendle




EARBY

SITE REF:

Former WMC, Stoney Bank Road

EY038

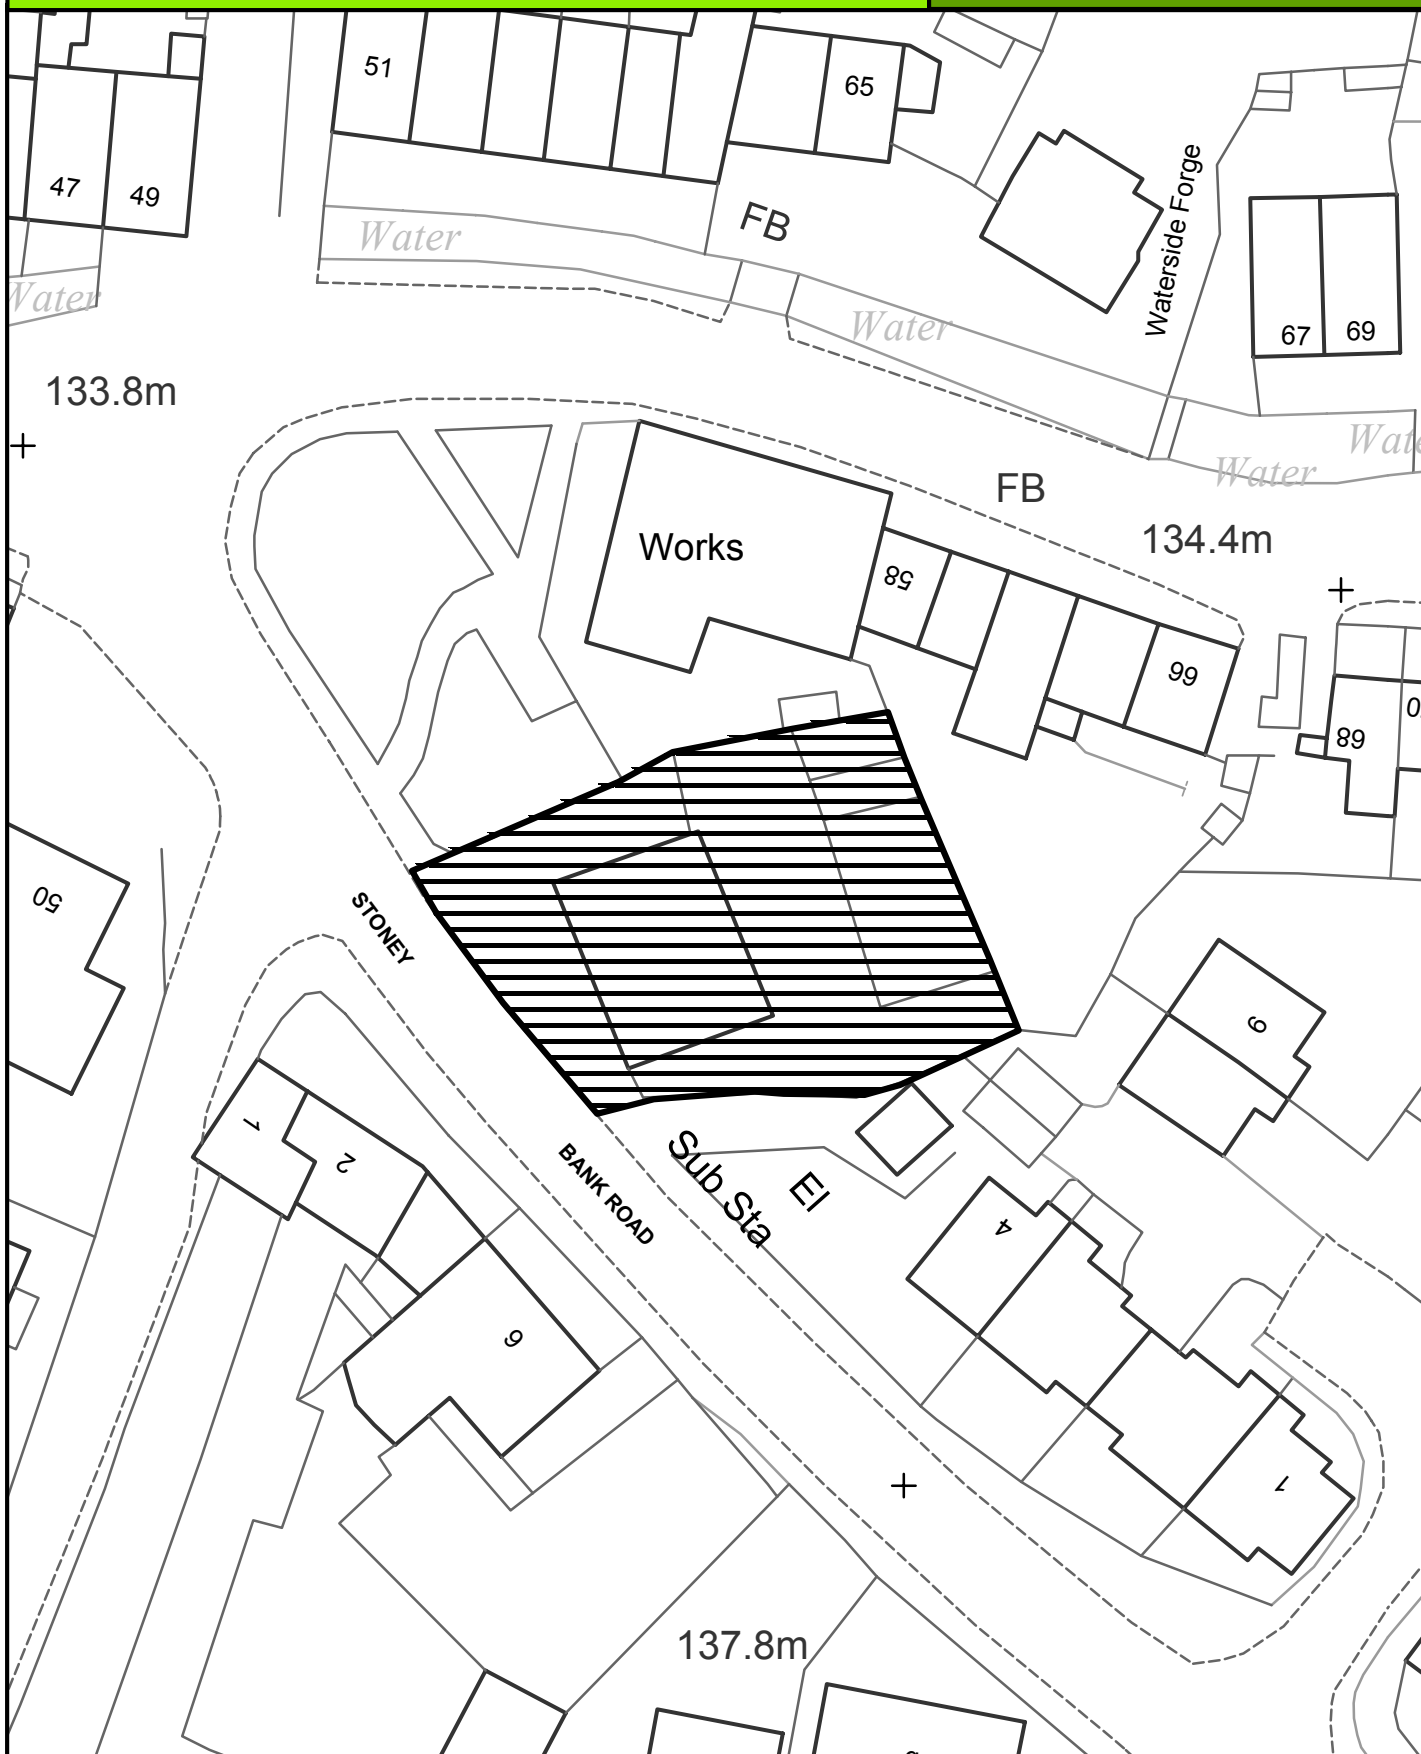

SCALE 1:500

Crown Copyright
All Rights Reserved
10018628 - 2006



Site boundary of planning permission

Borough of

Pendle




EARBY

SITE REF:

Land at Bawhead Road

EY040

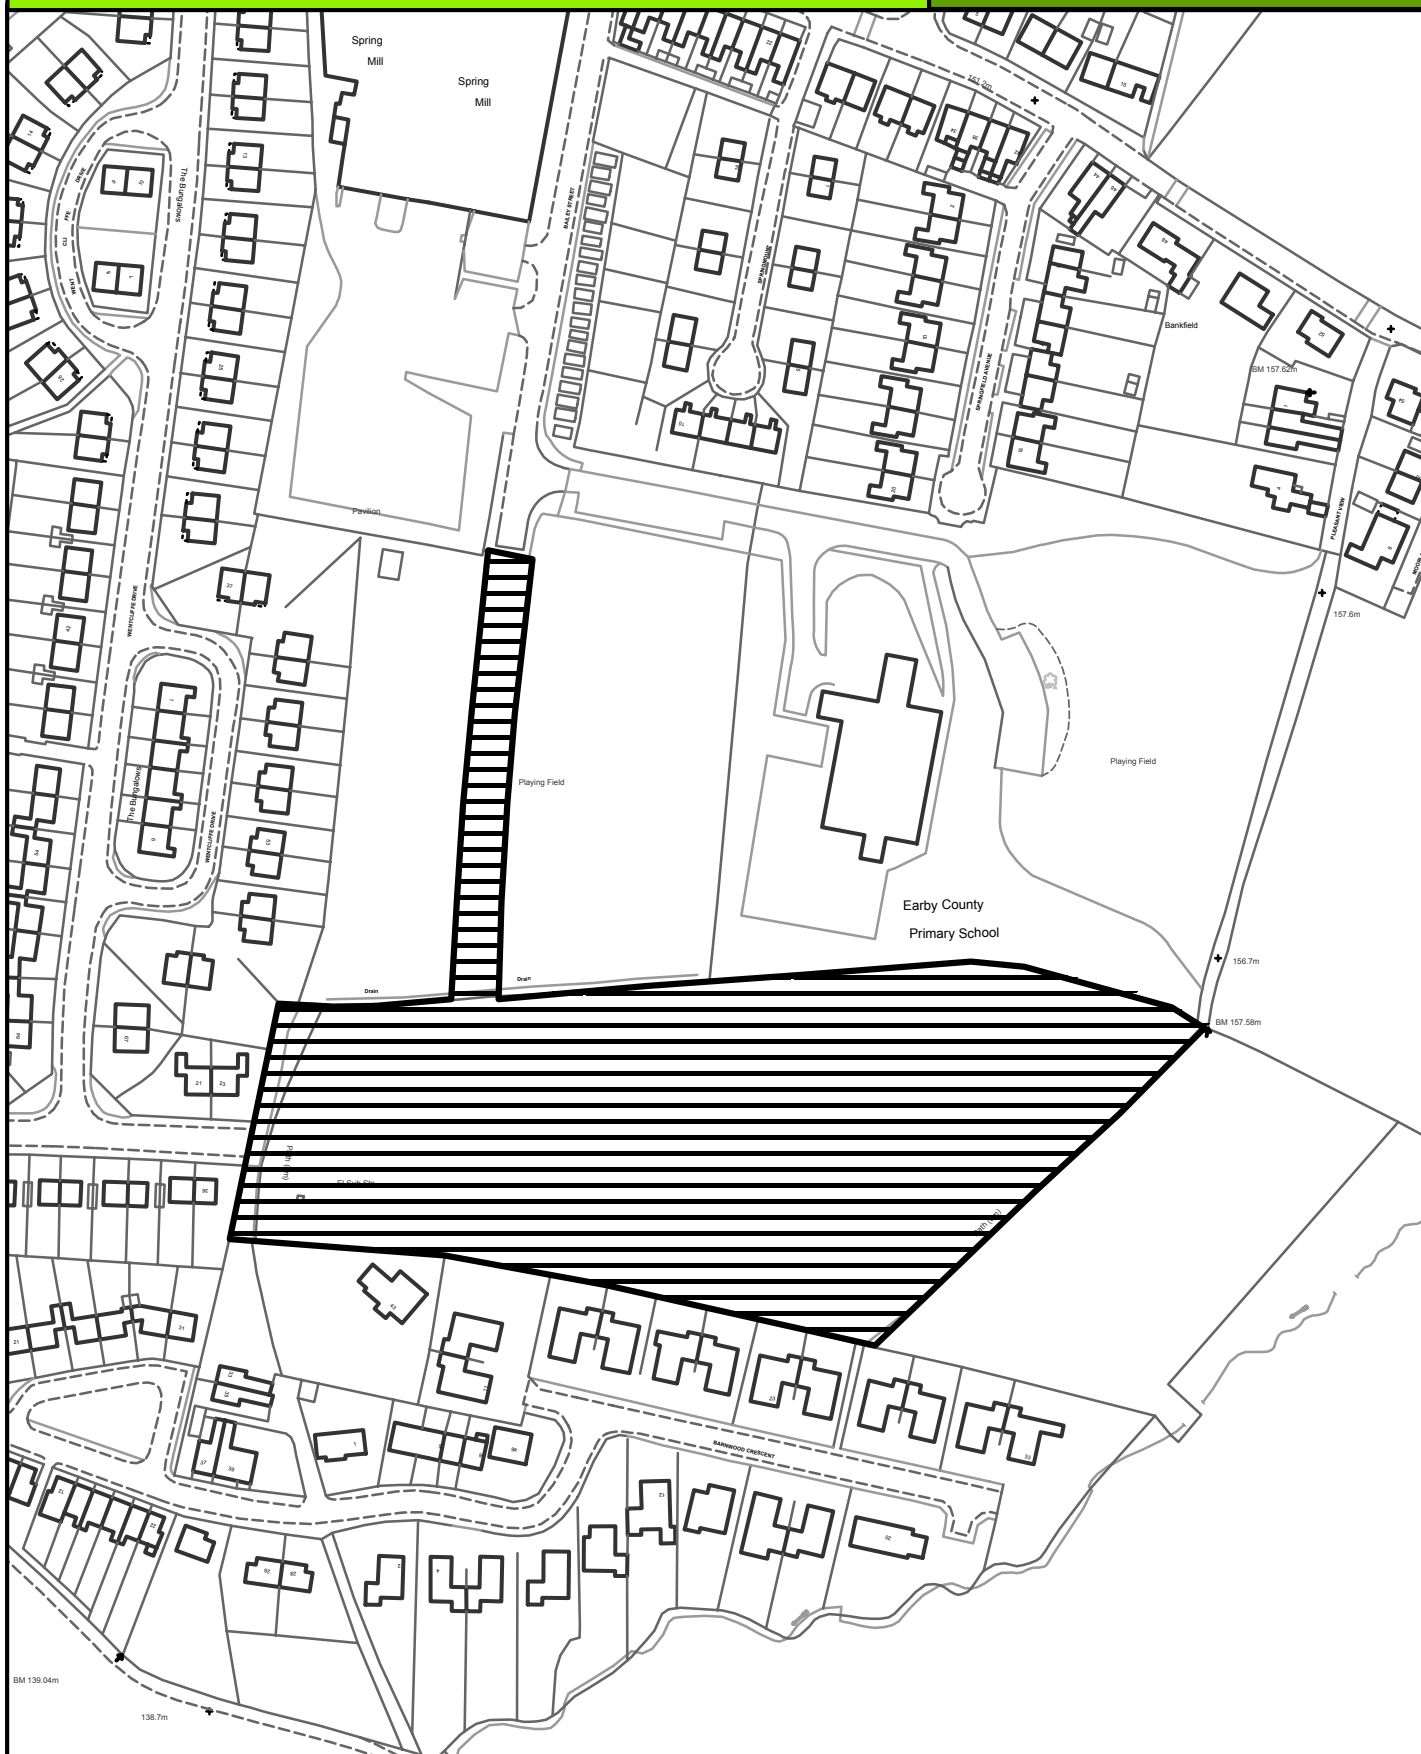

SCALE 1:2000

Crown Copyright
All Rights Reserved
10018628 - 2006



Site boundary of planning permission

Borough of

Pendle




EARBY

SITE REF:

Booth Bridge Farm, Thornton-in-Craven

EY041

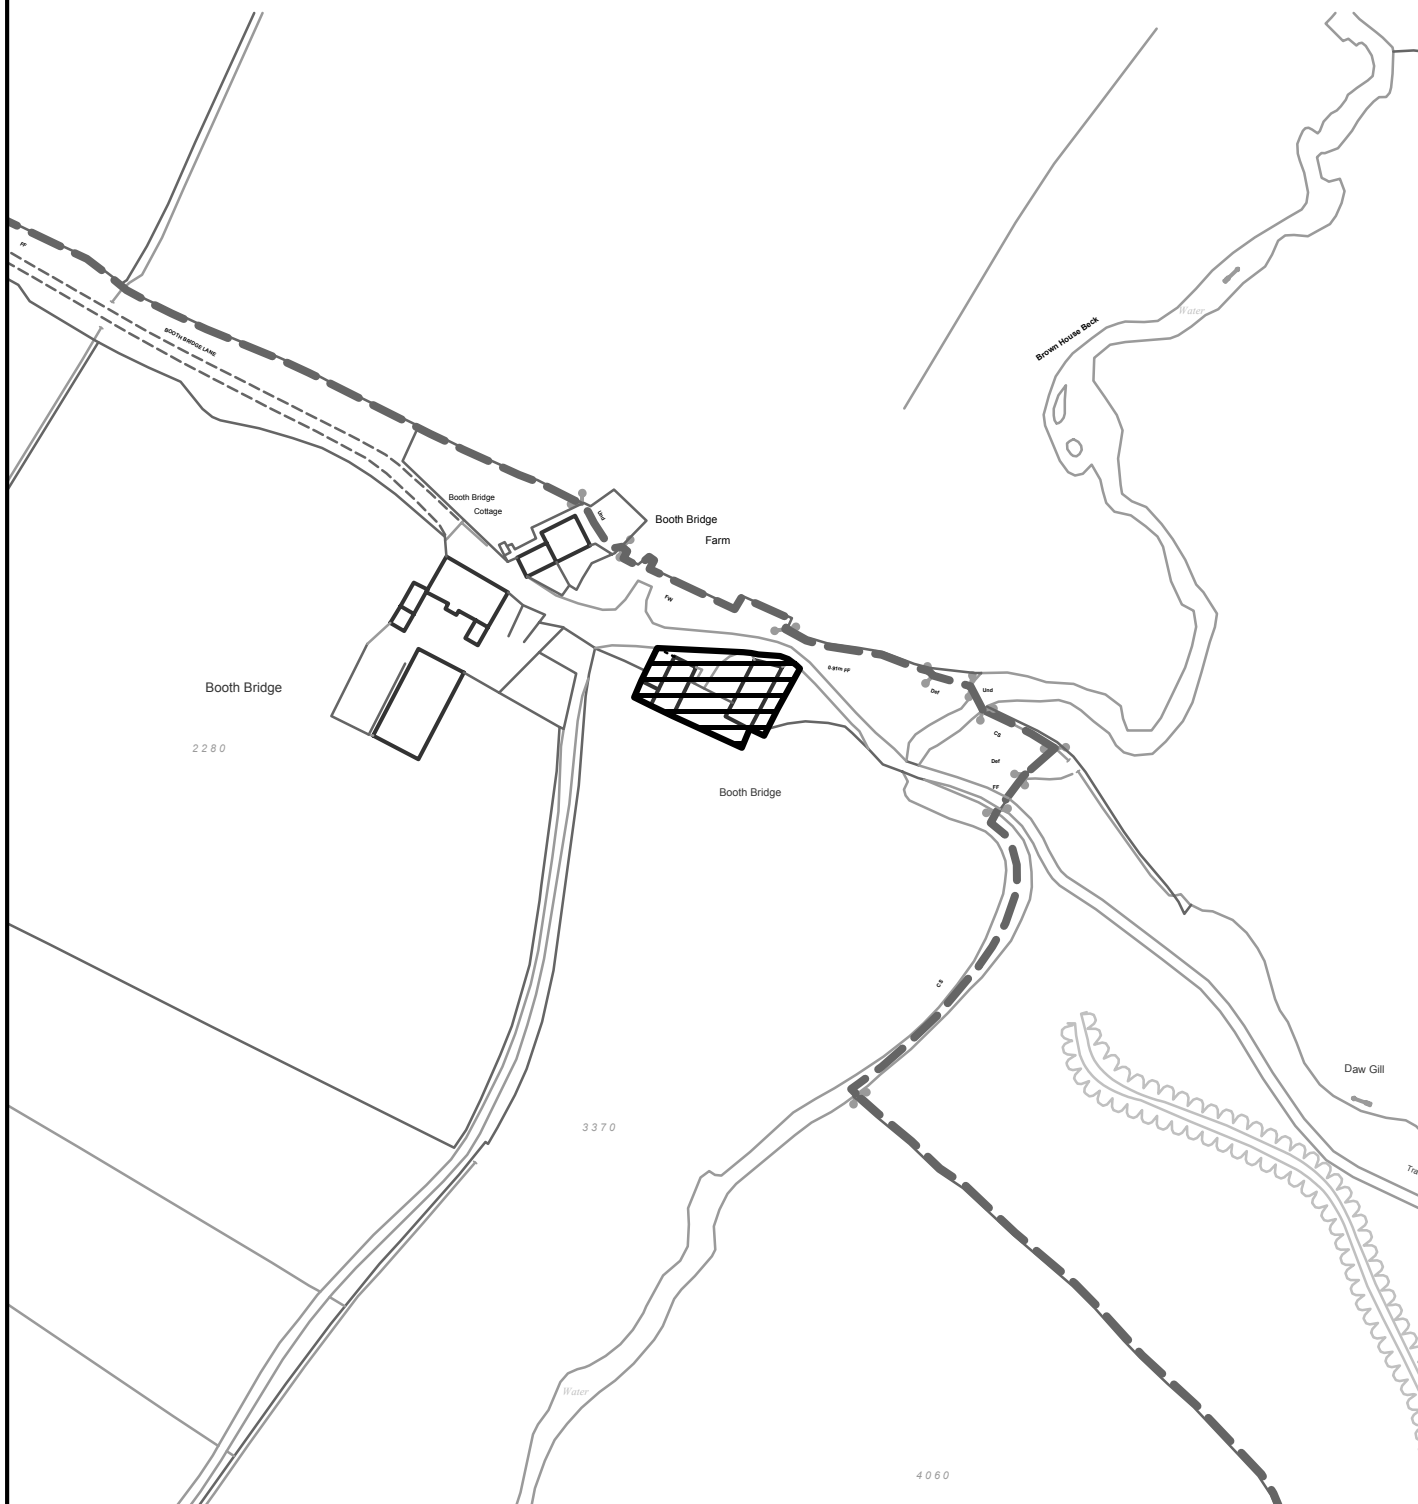

SCALE 1:2000

Crown Copyright
All Rights Reserved
10018628 - 2006



Site boundary of planning permission

Borough of

Pendle




EARBY

SITE REF:

7 New Road

EY043

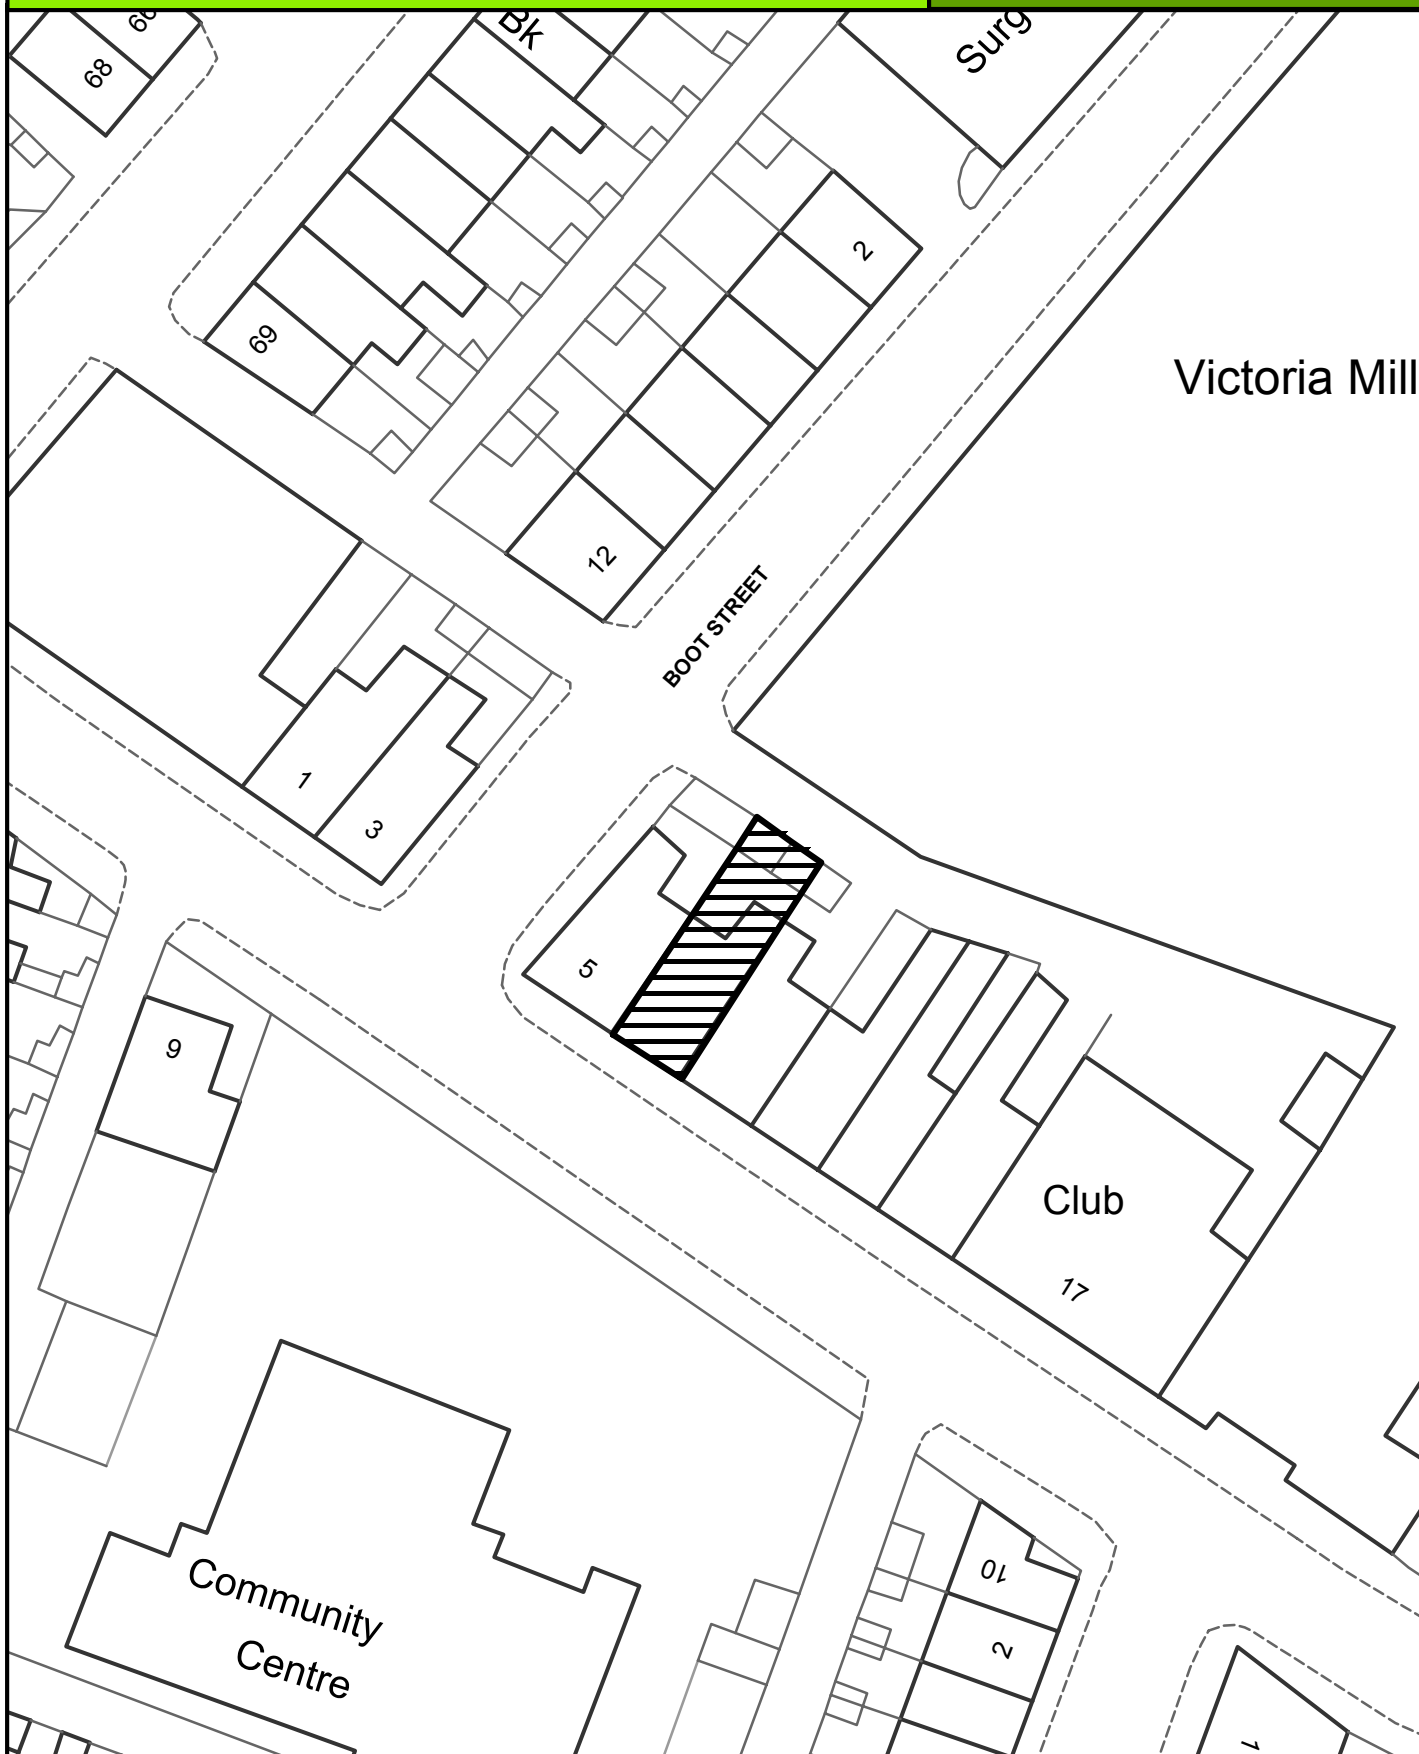

SCALE 1:500

Crown Copyright
All Rights Reserved
10018628 - 2006



Site boundary of planning permission

Borough of

Pendle



EARBY

SITE REF:

2 Lower Croft Street

EY044



SCALE 1:500

Crown Copyright
All Rights Reserved
10018628 - 2006



Site boundary of planning permission

Borough of

Pendle




EARBY

SITE REF:

Glen Farm Barn, Red Lion Street

EY045

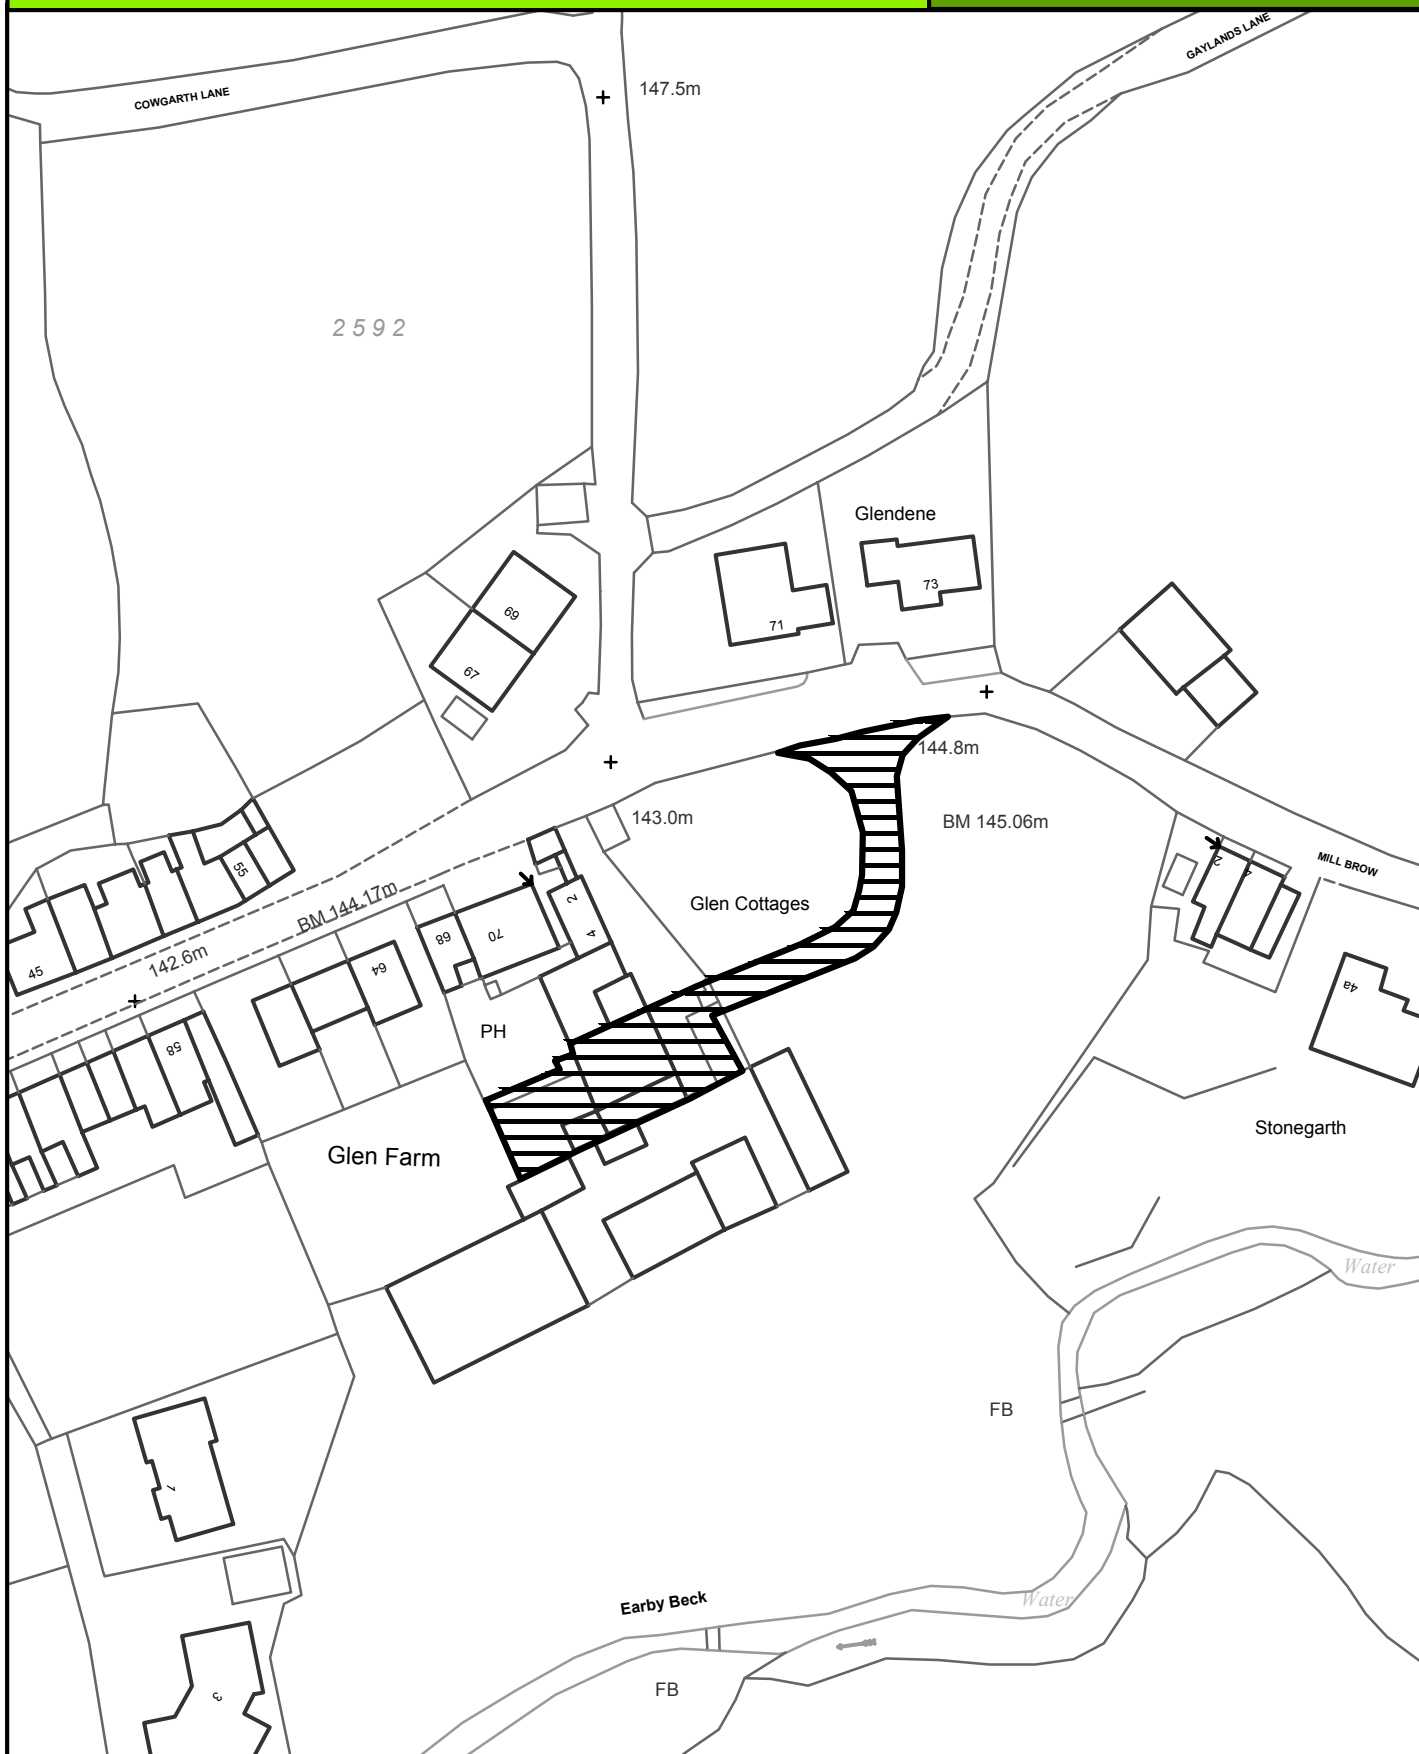

SCALE 1:1000

Crown Copyright
All Rights Reserved
10018628 - 2006



Site boundary of planning permission


Borough of

Pendle



10 Skipton Road

EY046

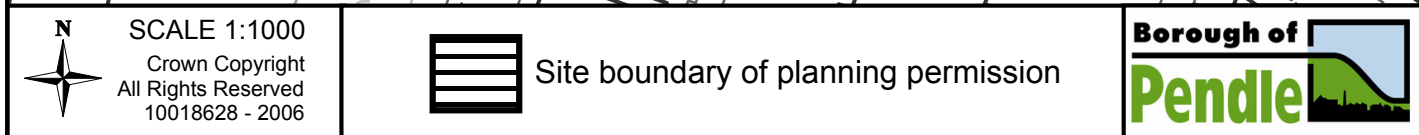

FENCE

SITE REF:

White Swan Car Park, Wheatley Lane Road

FE001

Spencer

House Farm

Wheatley Lane

Croft Top

White Swan Hotel

168.9m

LB

Chapel



SCALE 1:1000

Crown Copyright
All Rights Reserved
10018628 - 2006



Site boundary of planning permission

Borough of

Pendle




FENCE

SITE REF:

Spring Mill Garage Buildings,
Wheatley Lane Road

FE006

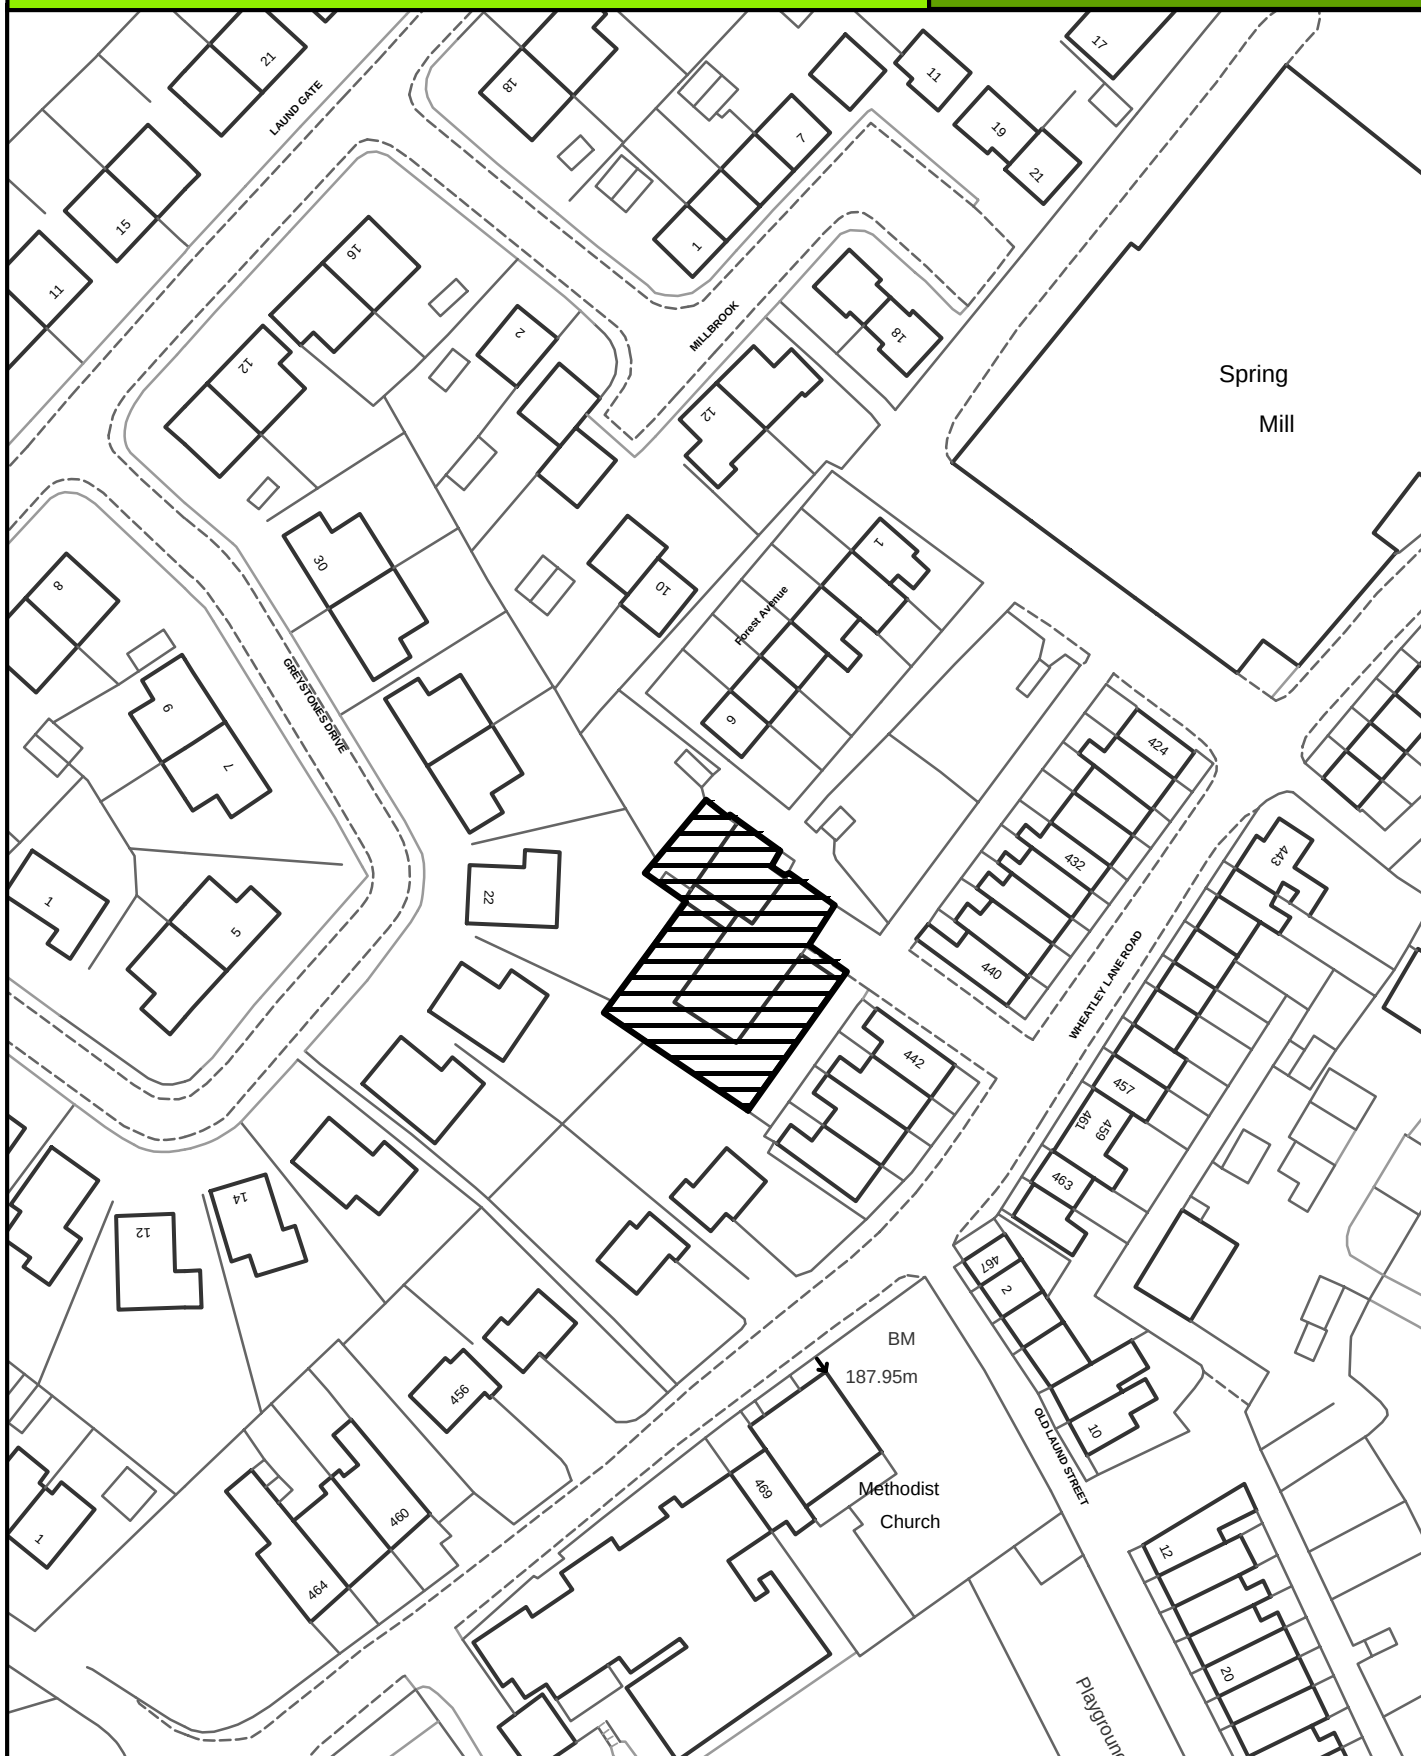

SCALE 1:1000

Crown Copyright
All Rights Reserved
10018628 - 2006



Site boundary of planning permission




FENCE

SITE REF:

Chapel House Farm, Wheatley Lane Road

FE007

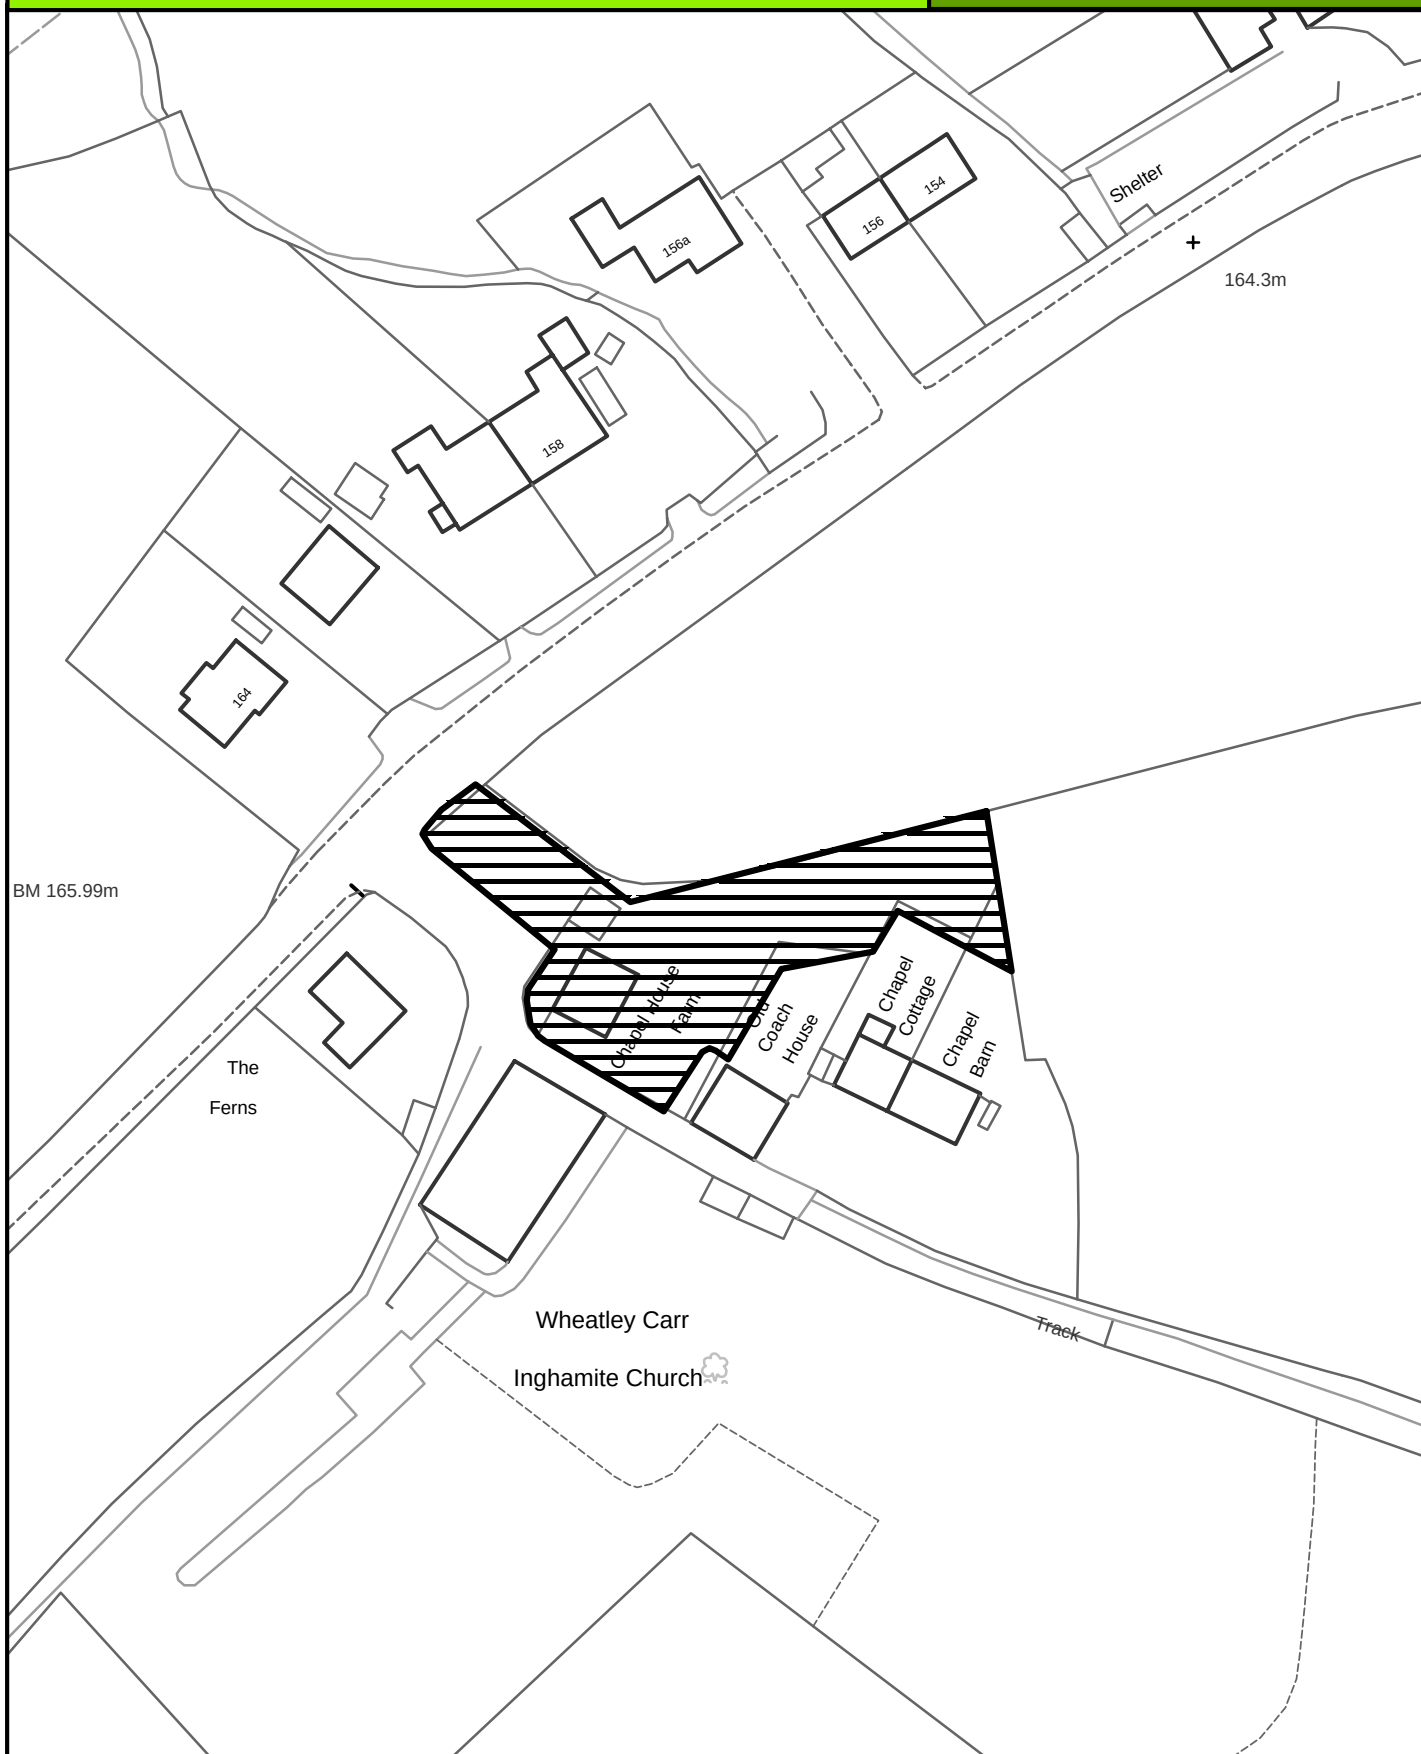

SCALE 1:1000

Crown Copyright
All Rights Reserved
10018628 - 2006



Site boundary of planning permission




FOULRIDGE

SITE REF:

Land off Mile End Close

FO004

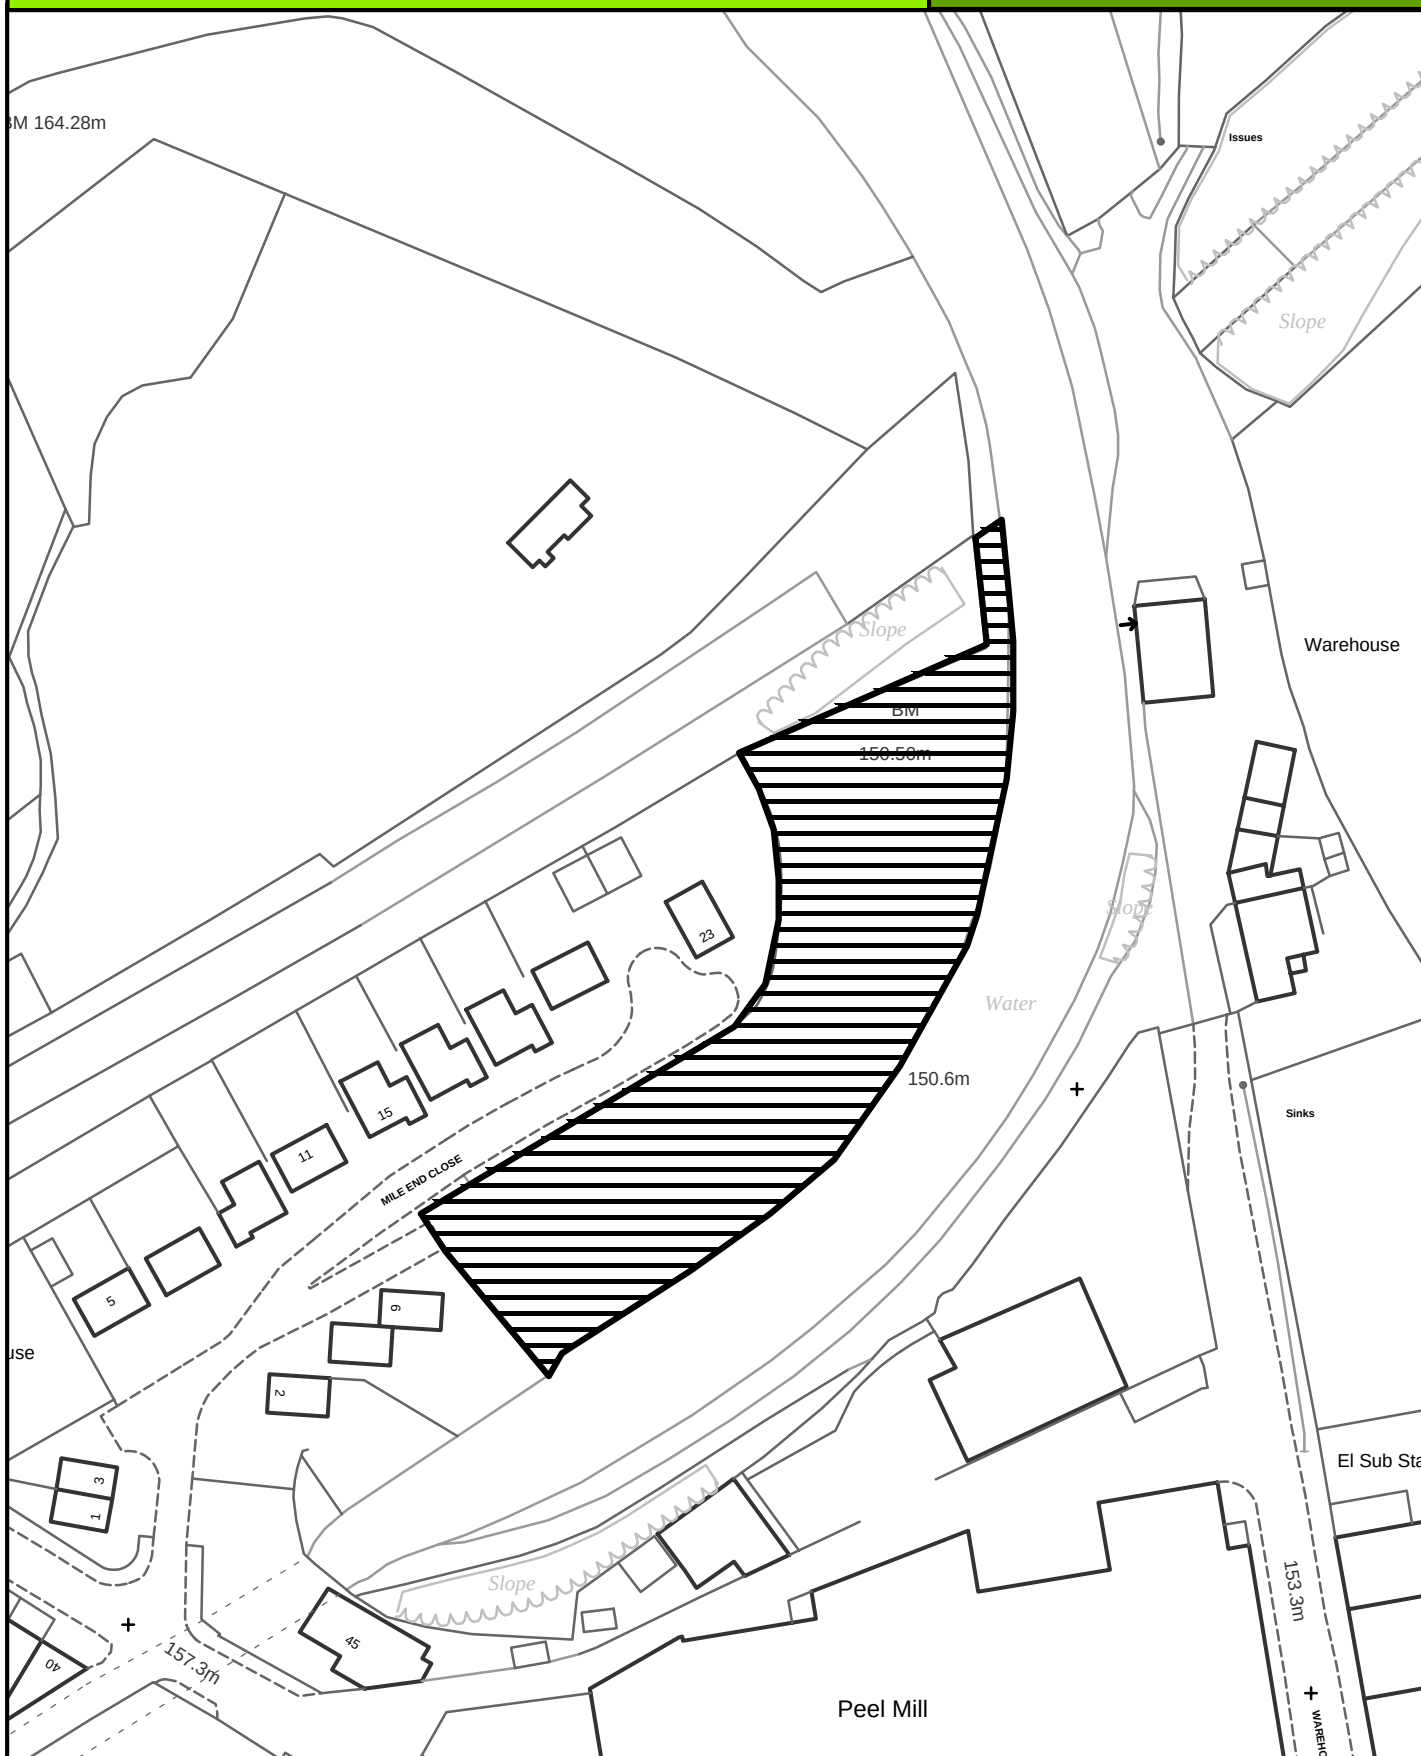

SCALE 1:1000

Crown Copyright
All Rights Reserved
10018628 - 2006



Site boundary of planning permission



FOULRIDGE

SITE REF:

Land off Skipton Road

FO017



SCALE 1:1000

Crown Copyright
All Rights Reserved
10018628 - 2006



Site boundary of planning permission



FOULRIDGE

SITE REF:

Causeway Joinery Works, Causeway

FO018



SCALE 1:1000

Crown Copyright
All Rights Reserved
10018628 - 2006



Site boundary of planning permission




FOULRIDGE

SITE REF:

Noyna Bottom Farm, Noyna Road

FO020

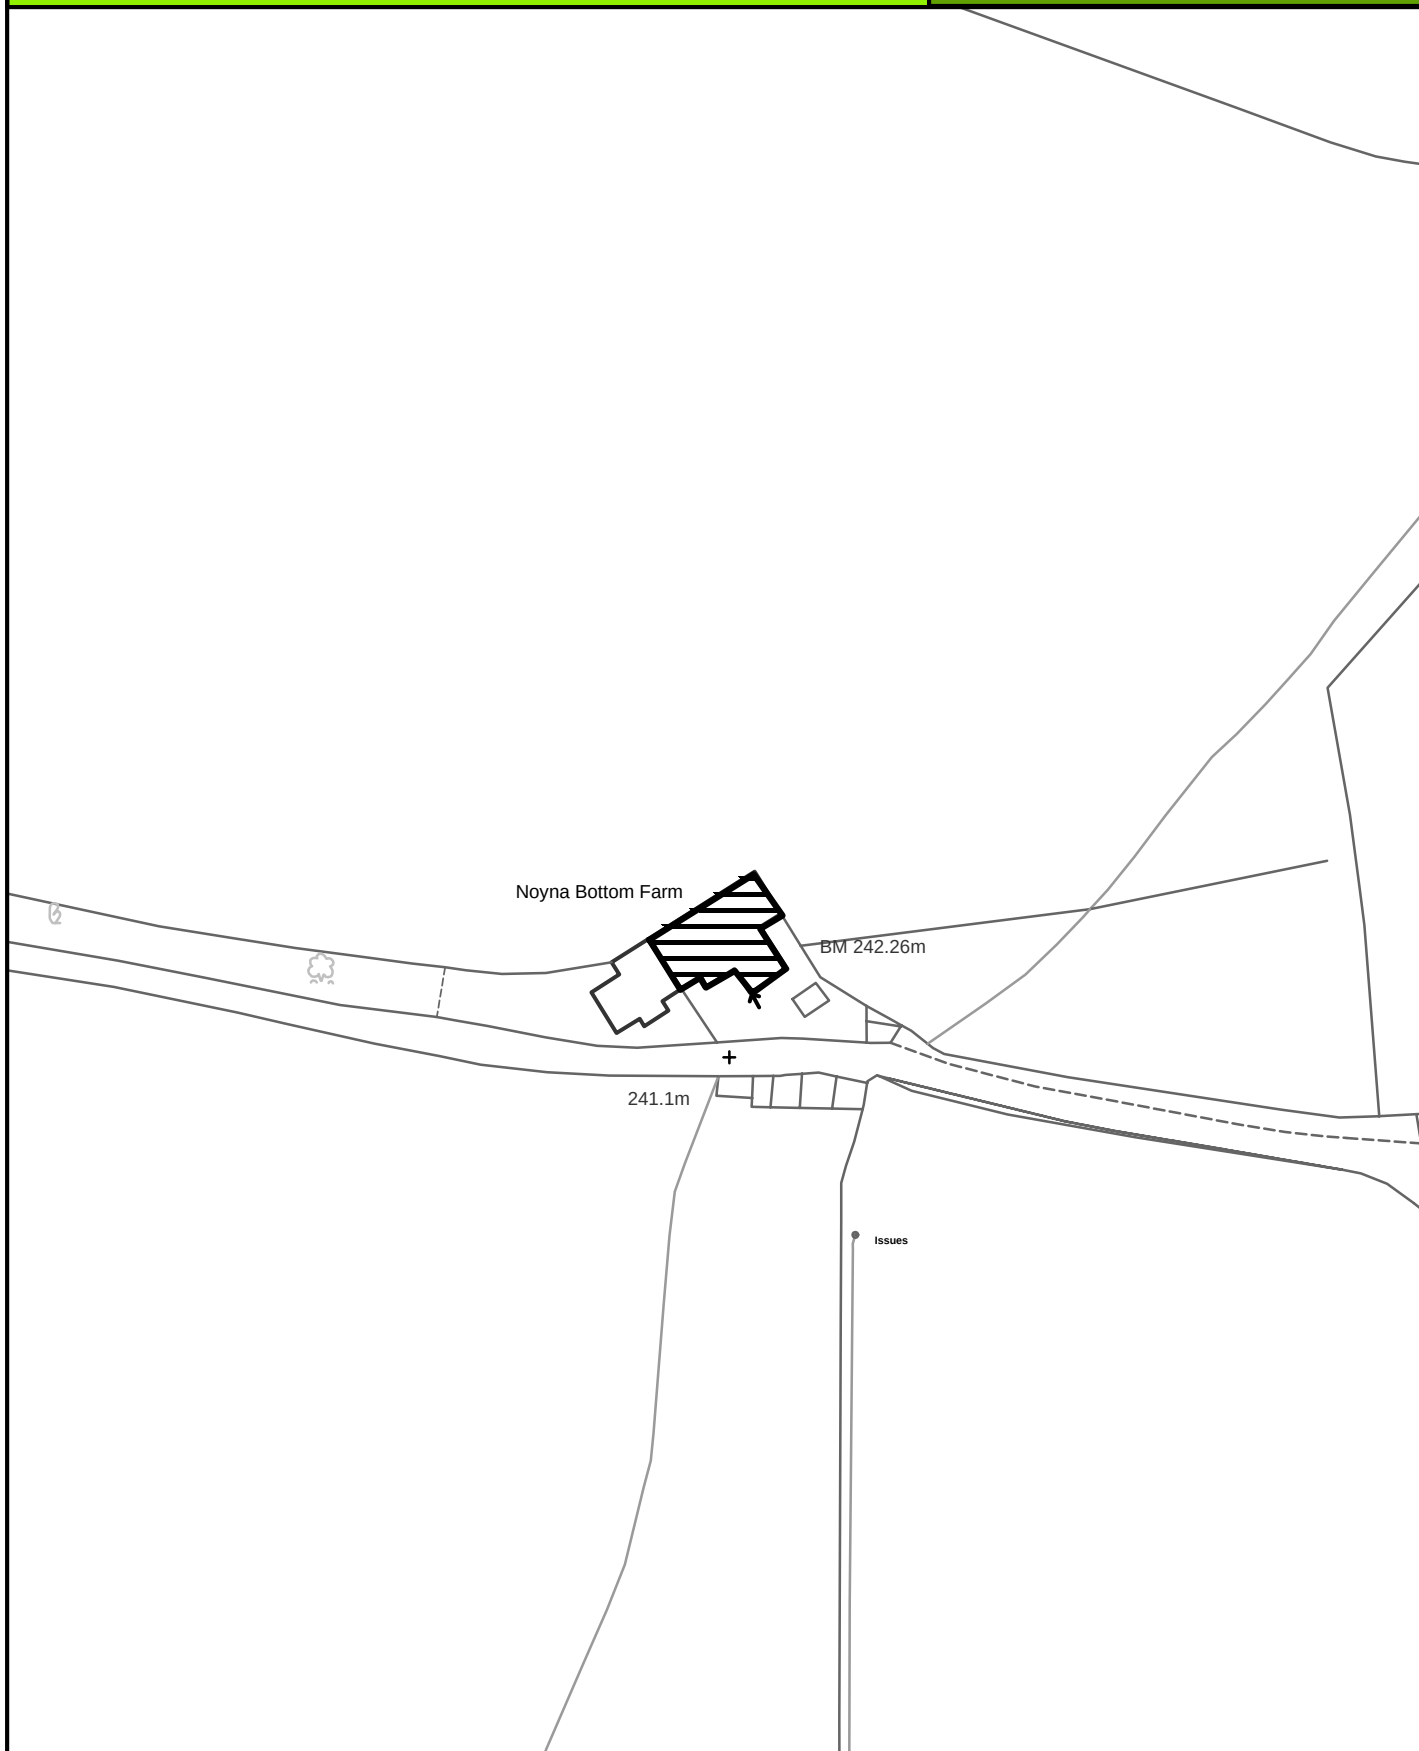

SCALE 1:1000

Crown Copyright
All Rights Reserved
10018628 - 2006



Site boundary of planning permission




FOULRIDGE

SITE REF:

Noyna End Farm, Moss Houses Road

FO021

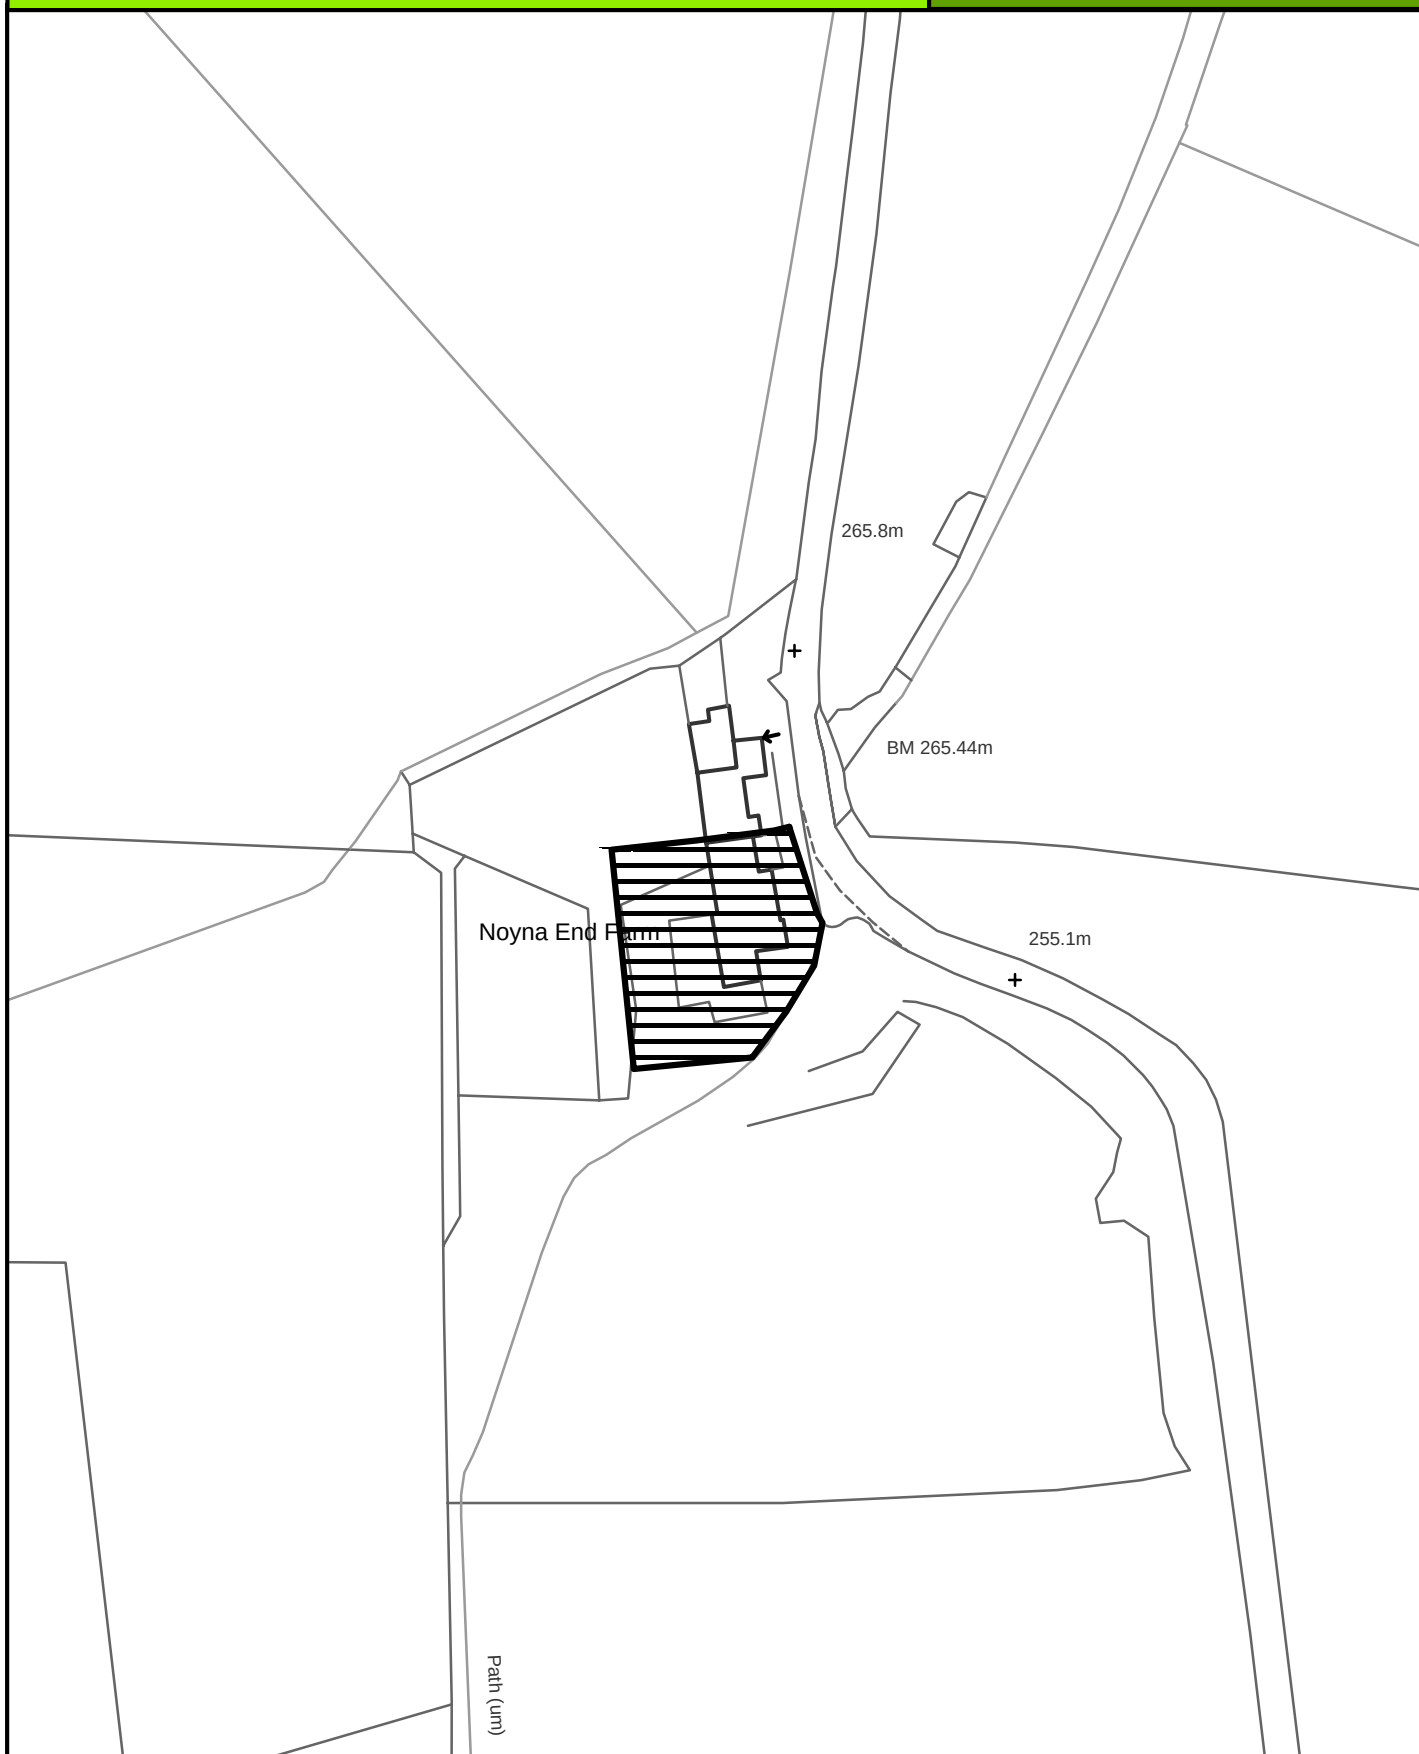

SCALE 1:1000

Crown Copyright
All Rights Reserved
10018628 - 2006



Site boundary of planning permission



SITE REF:

Former Storage Tanks, Adjacent to 43, Higham Hall Road

HM006



SCALE 1:1000

Crown Copyright
All Rights Reserved
10018628 - 2006



Site boundary of planning permission

Borough of

Pendle




HIGHAM

SITE REF:

HM008

Winchester Furniture, Clover Croft Mill
Higham Hall Road

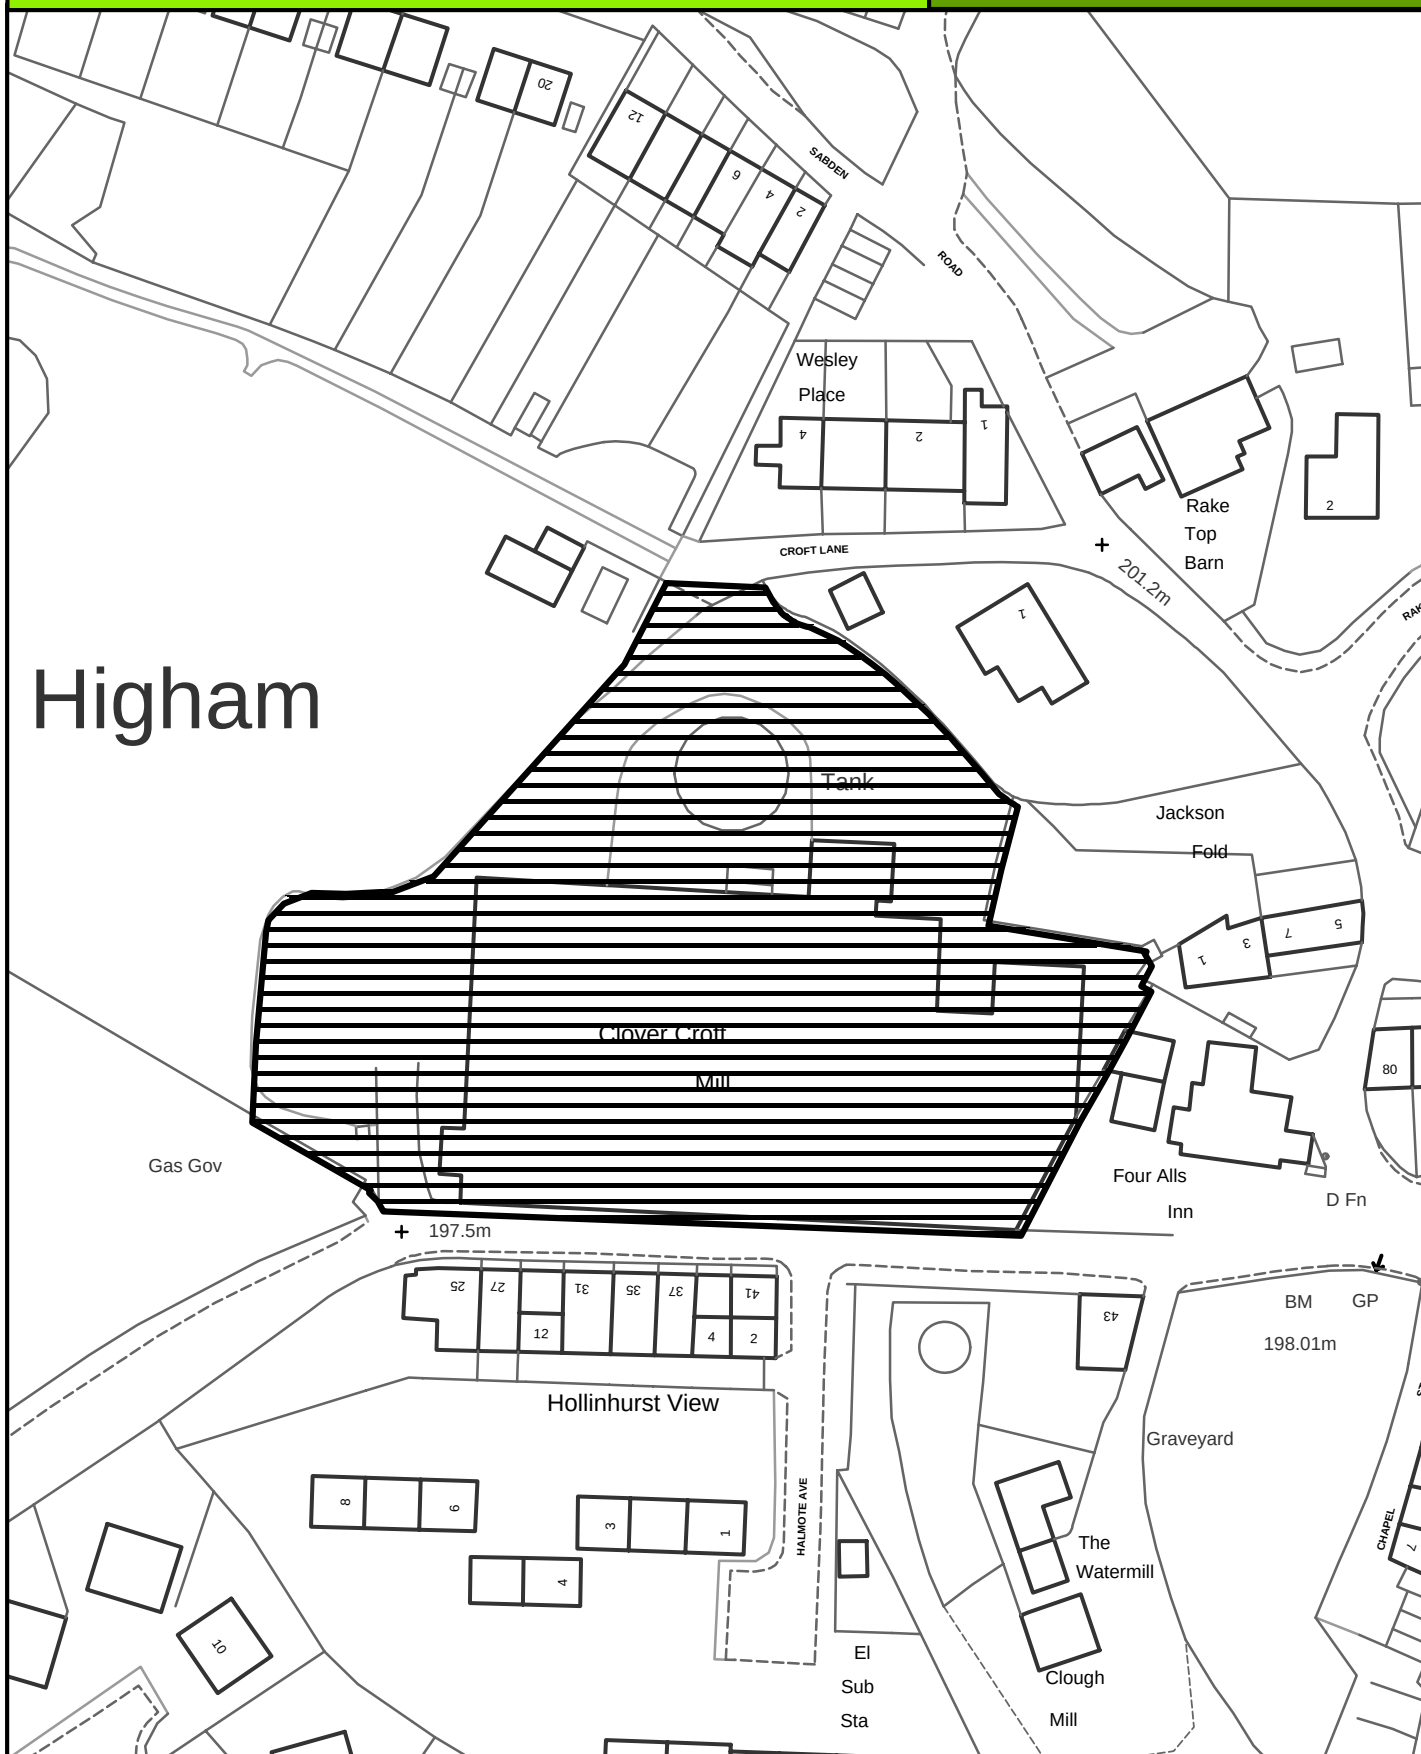

SCALE 1:1000

Crown Copyright
All Rights Reserved
10018628 - 2006



Site boundary of planning permission



Kelbrook

SITE REF:

School House Farm, Dotcliffe Road

KK008



Kelbrook



SCALE 1:1000

Crown Copyright
All Rights Reserved
10018628 - 2006



Site boundary of planning permission




Kelbrook

SITE REF:

Dotcliffe Mill, Dotcliffe Road

KK009

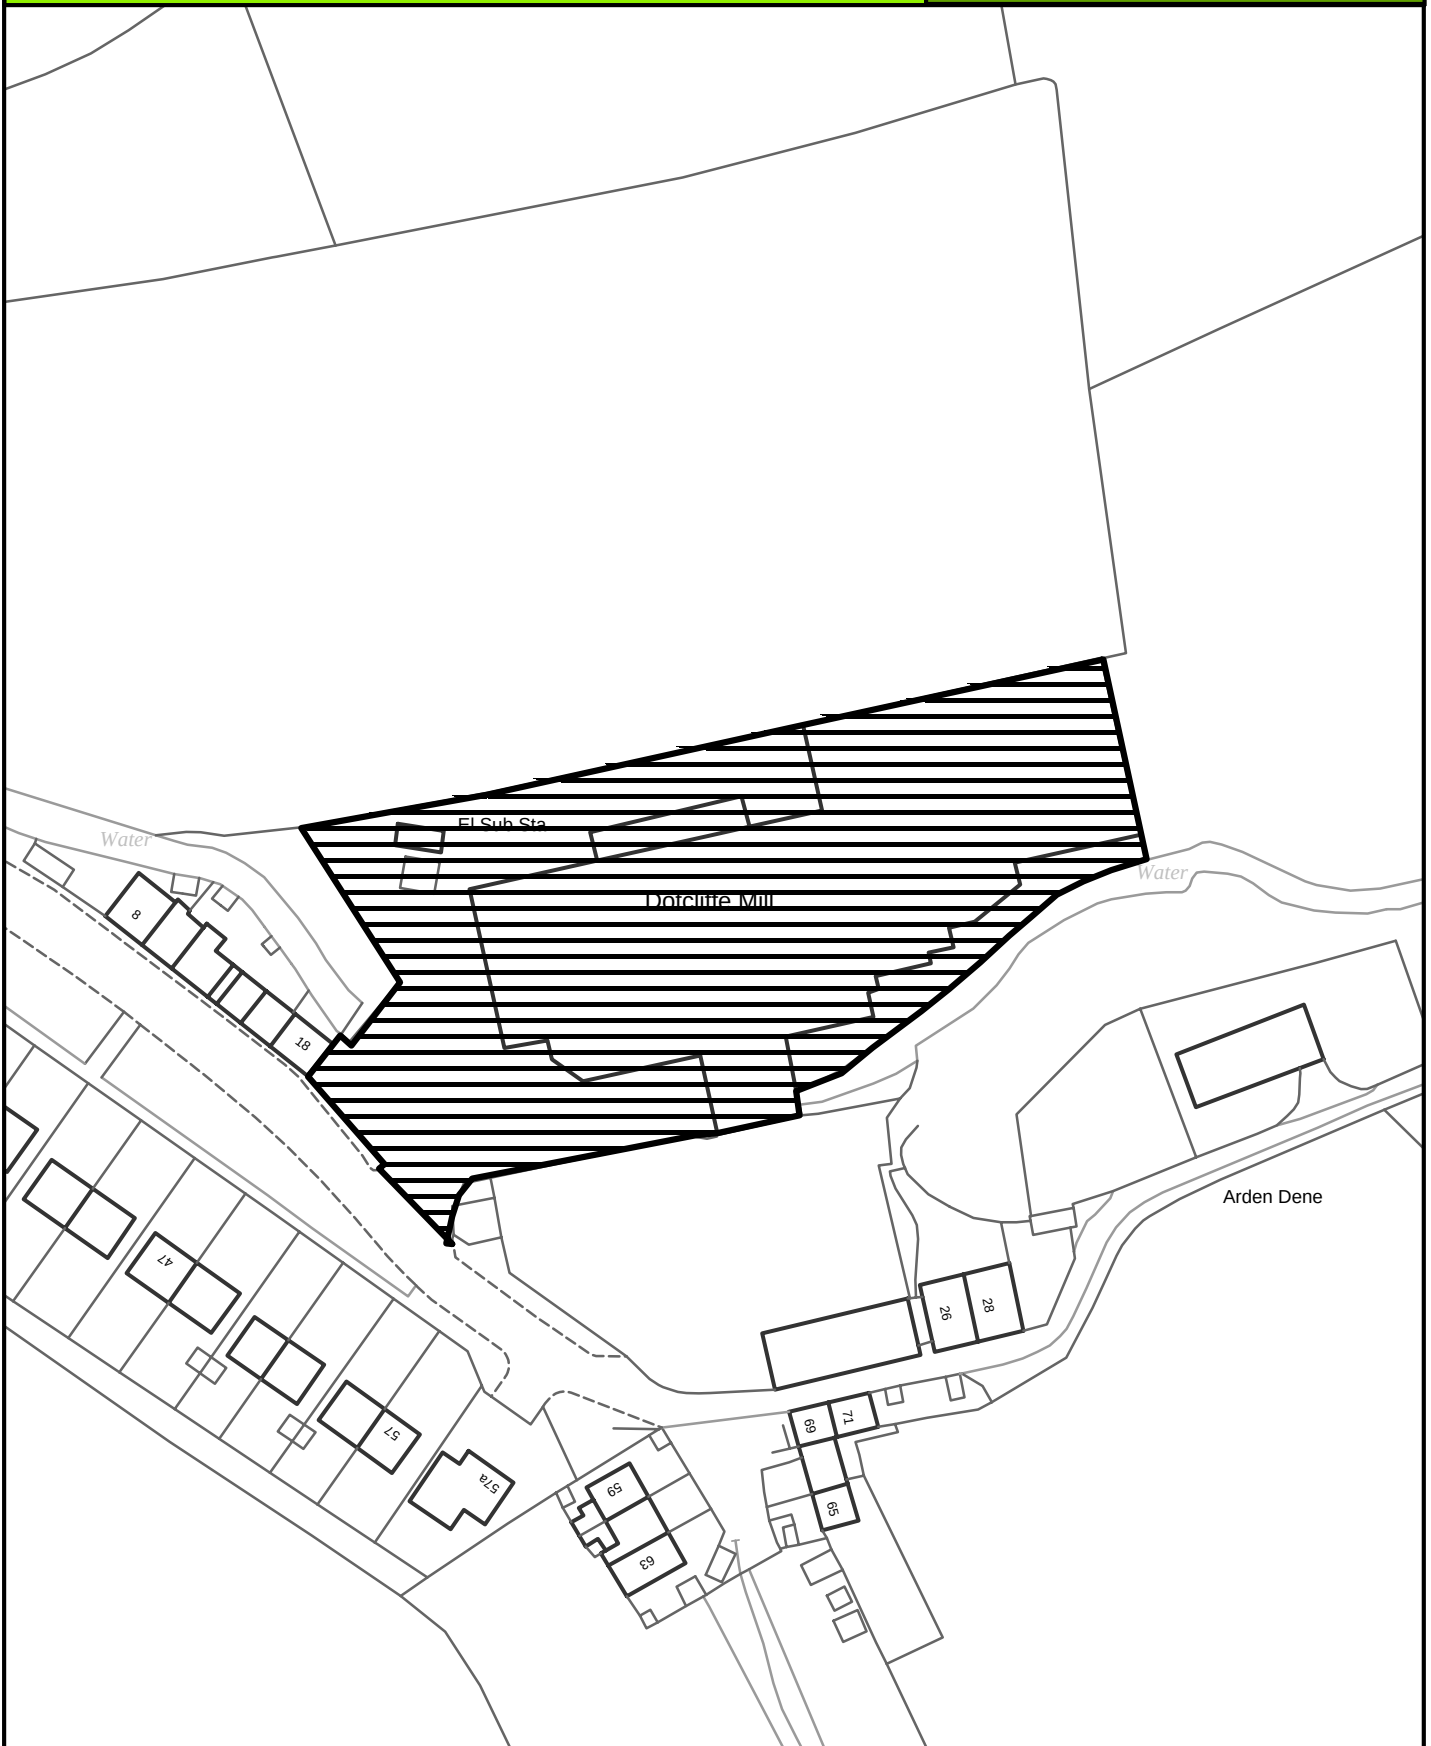

SCALE 1:1000

Crown Copyright
All Rights Reserved
10018628 - 2006



Site boundary of planning permission




Kelbrook

SITE REF:

Dotcliffe Yard, Dotcliffe Road

KK011

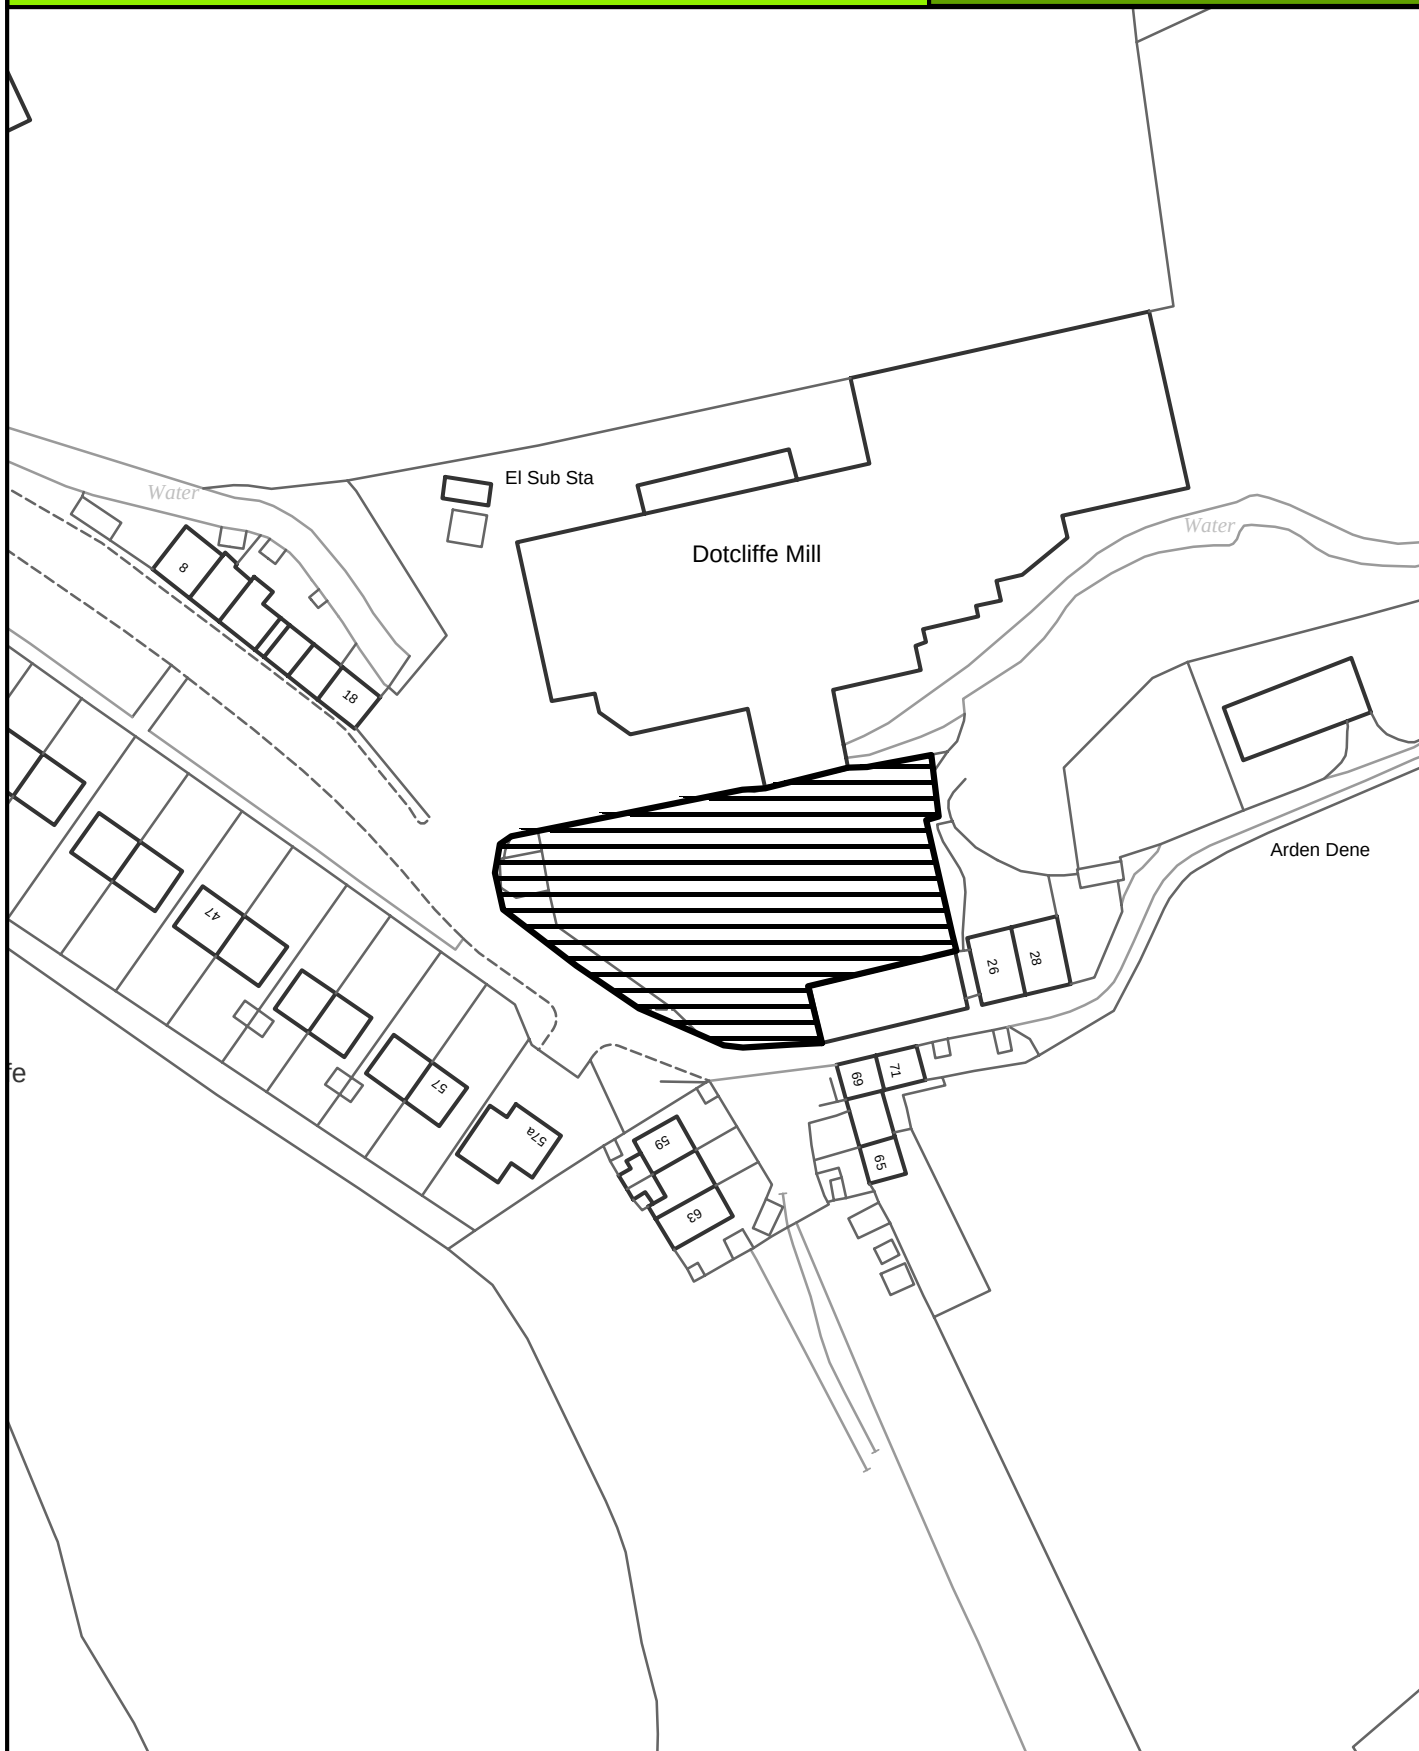

SCALE 1:1000

Crown Copyright
All Rights Reserved
10018628 - 2006



Site boundary of planning permission



Kelbrook

SITE REF:

Land adj 51 Waterloo Road

KK012



SCALE 1:1000

Crown Copyright
All Rights Reserved
10018628 - 2006



Site boundary of planning permission




LANESHAWBRIDGE

SITE REF:

Bridge House Garage, Keighley Road

LE004

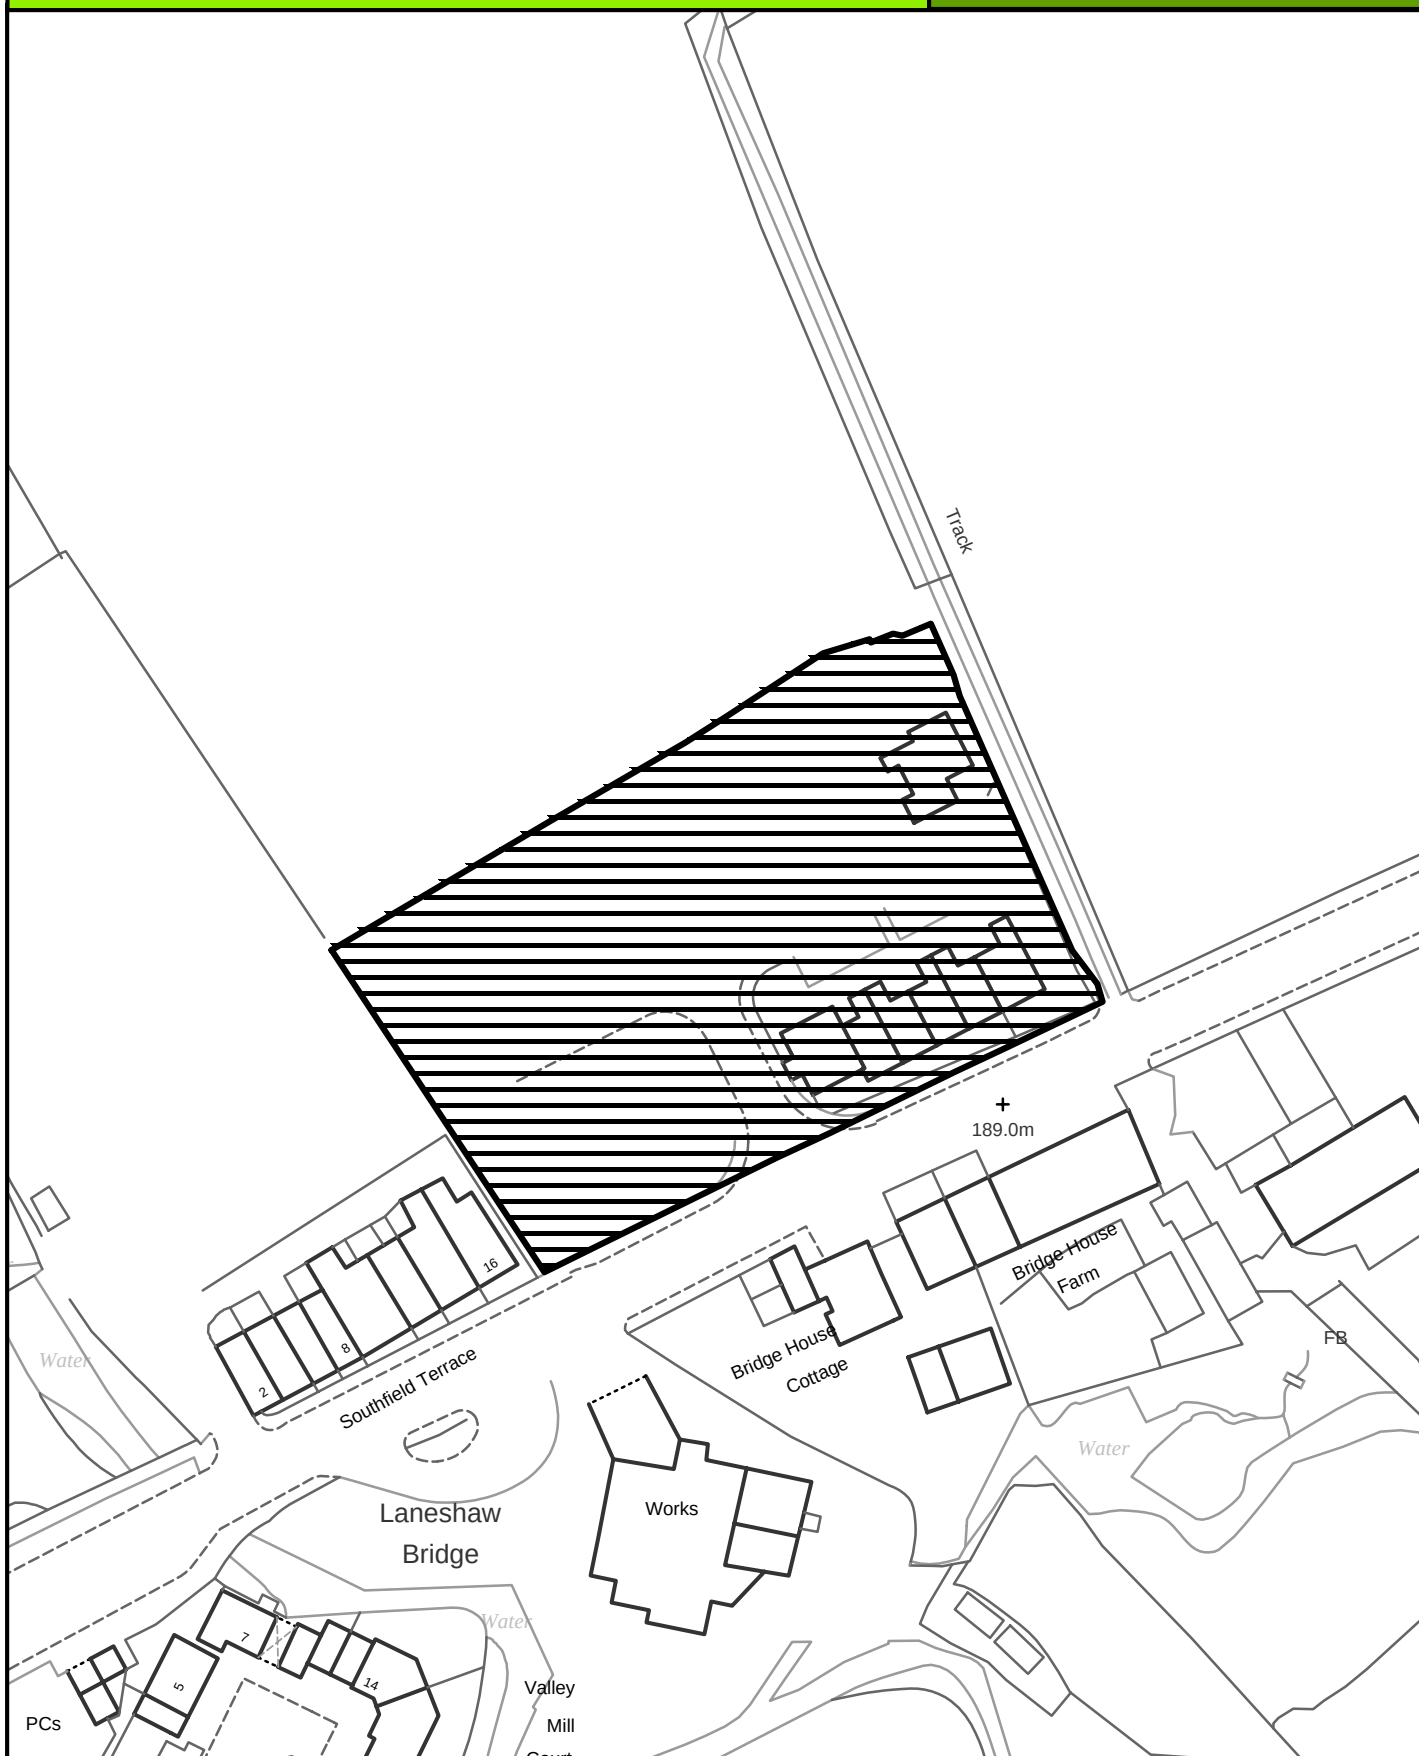

SCALE 1:1000

Crown Copyright
All Rights Reserved
10018628 - 2006



Site boundary of planning permission



LANESHAWBRIDGE

SITE REF:

Former Stable, Spring Grove

LE008



SCALE 1:1000

Crown Copyright
All Rights Reserved
10018628 - 2006



Site boundary of planning permission



LANESHAWBRIDGE

SITE REF:

Colne Anodising Ltd, Laneshawbridge Mill,
Keighley Road

LE009



SCALE 1:1000

Crown Copyright
All Rights Reserved
10018628 - 2006



Site boundary of planning permission




LANESHAWBRIDGE

SITE REF:

Upper Emmott House, School Lane

LE012

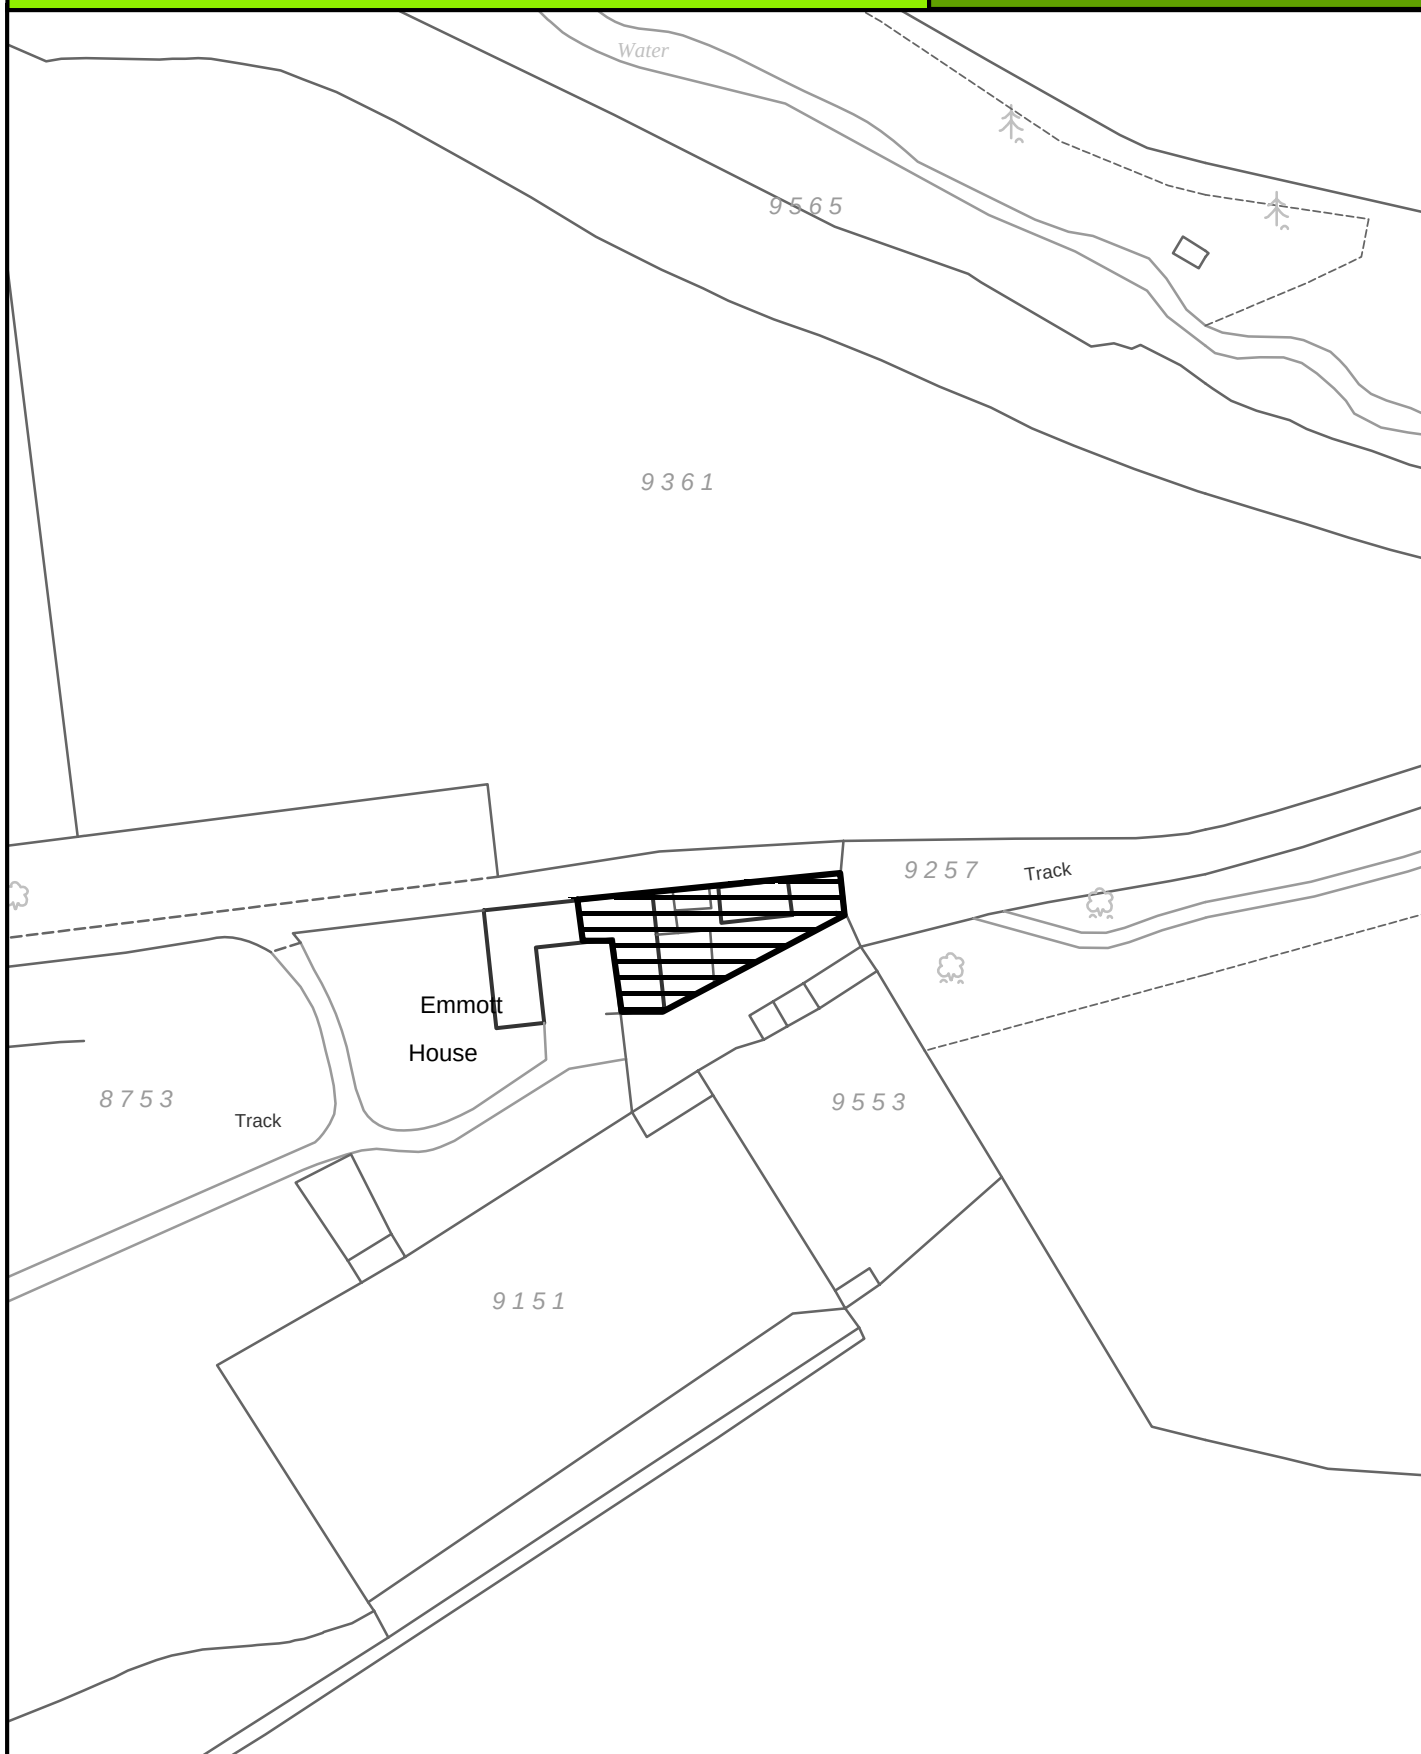

SCALE 1:1000

Crown Copyright
All Rights Reserved
10018628 - 2006



Site boundary of planning permission




NEWCHURCH-IN-PENDLE

SITE REF:

Tinedale Farm, Spenbrook Road

NH006

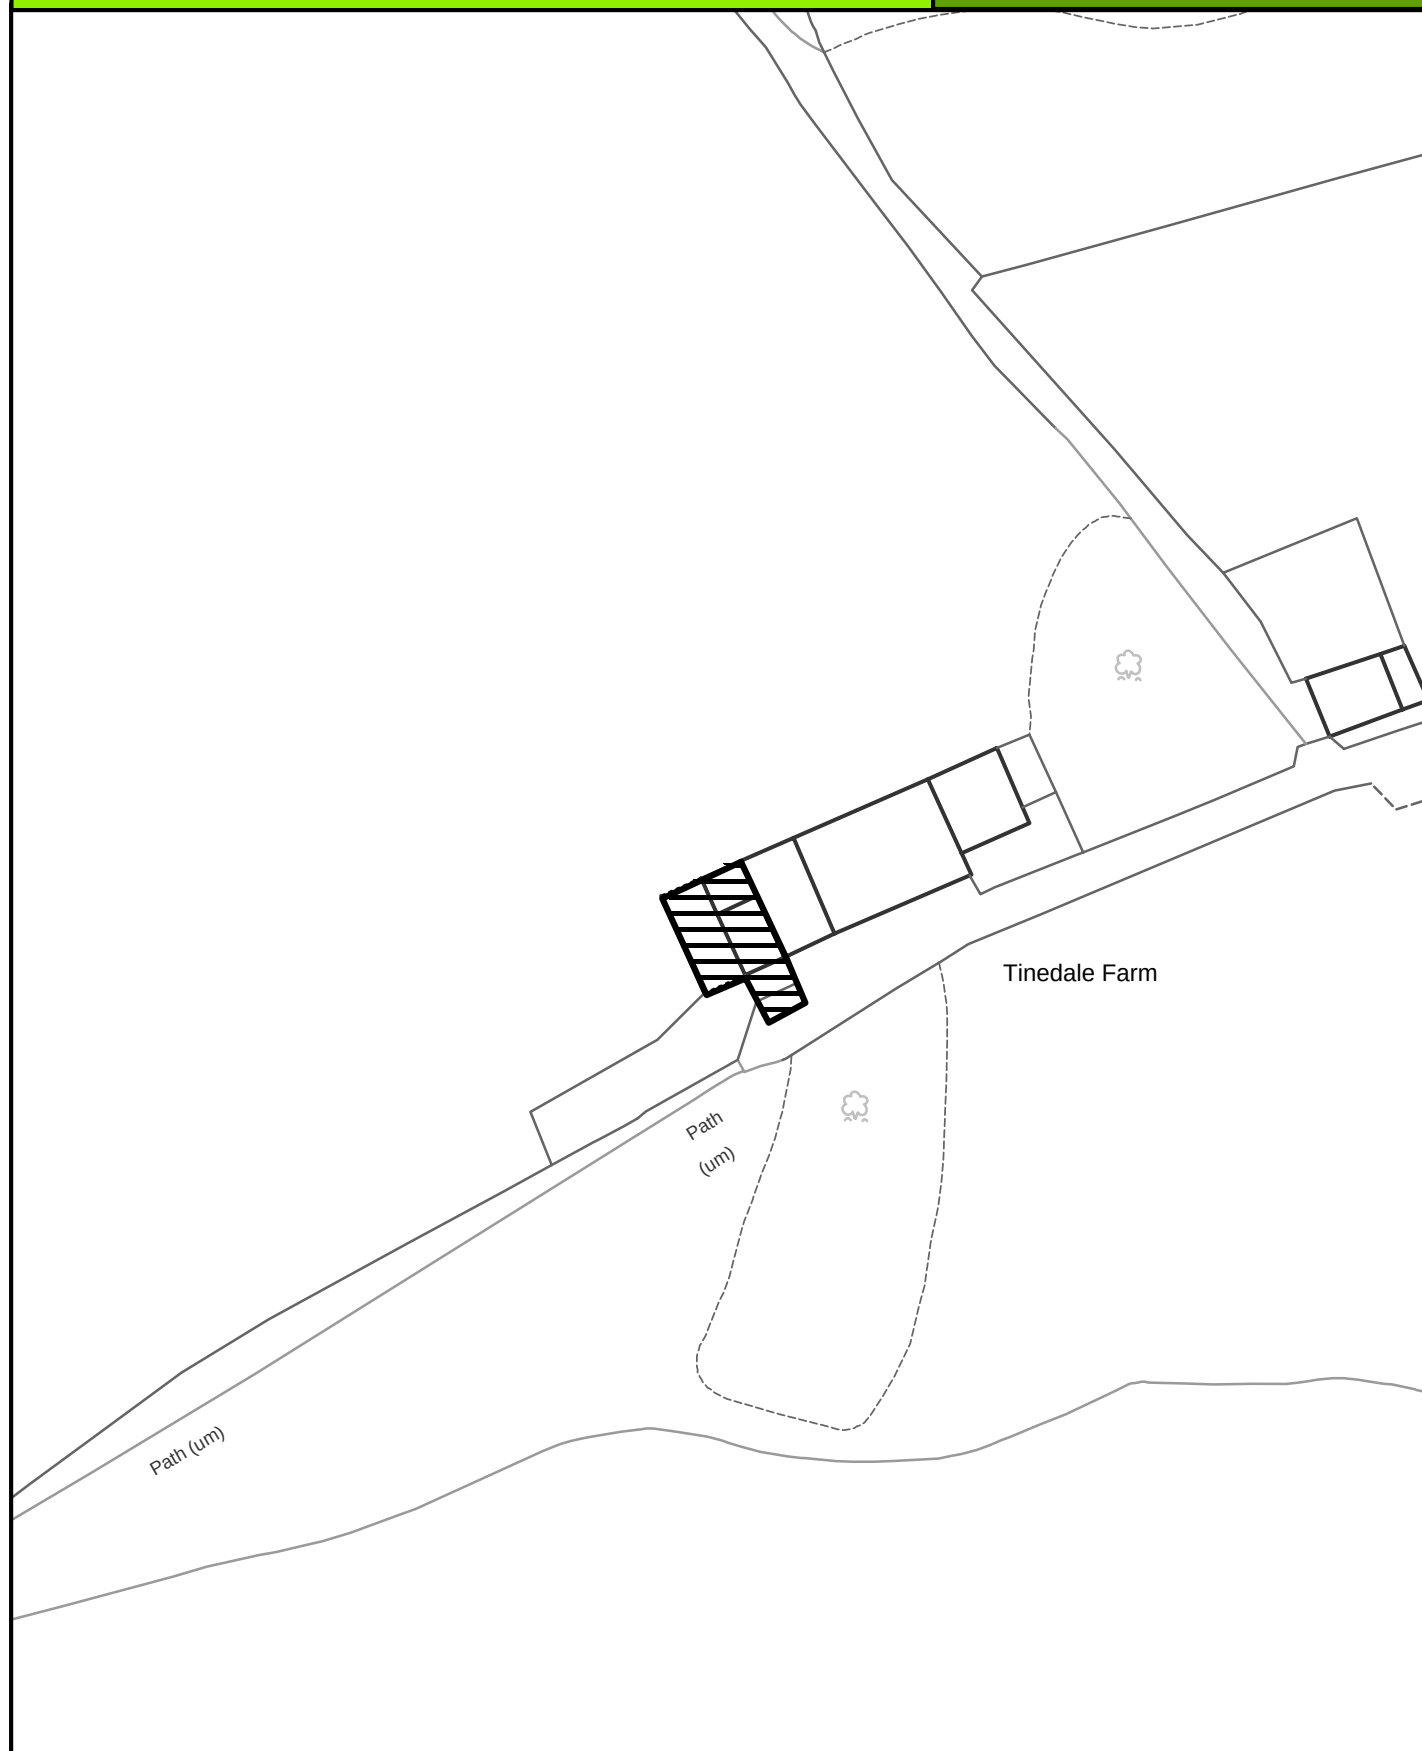

SCALE 1:1000

Crown Copyright
All Rights Reserved
10018628 - 2006



Site boundary of planning permission




NEWCHURCH-IN-PENDLE

SITE REF:

Lower Houses Farm, Haddings Lane

NH007

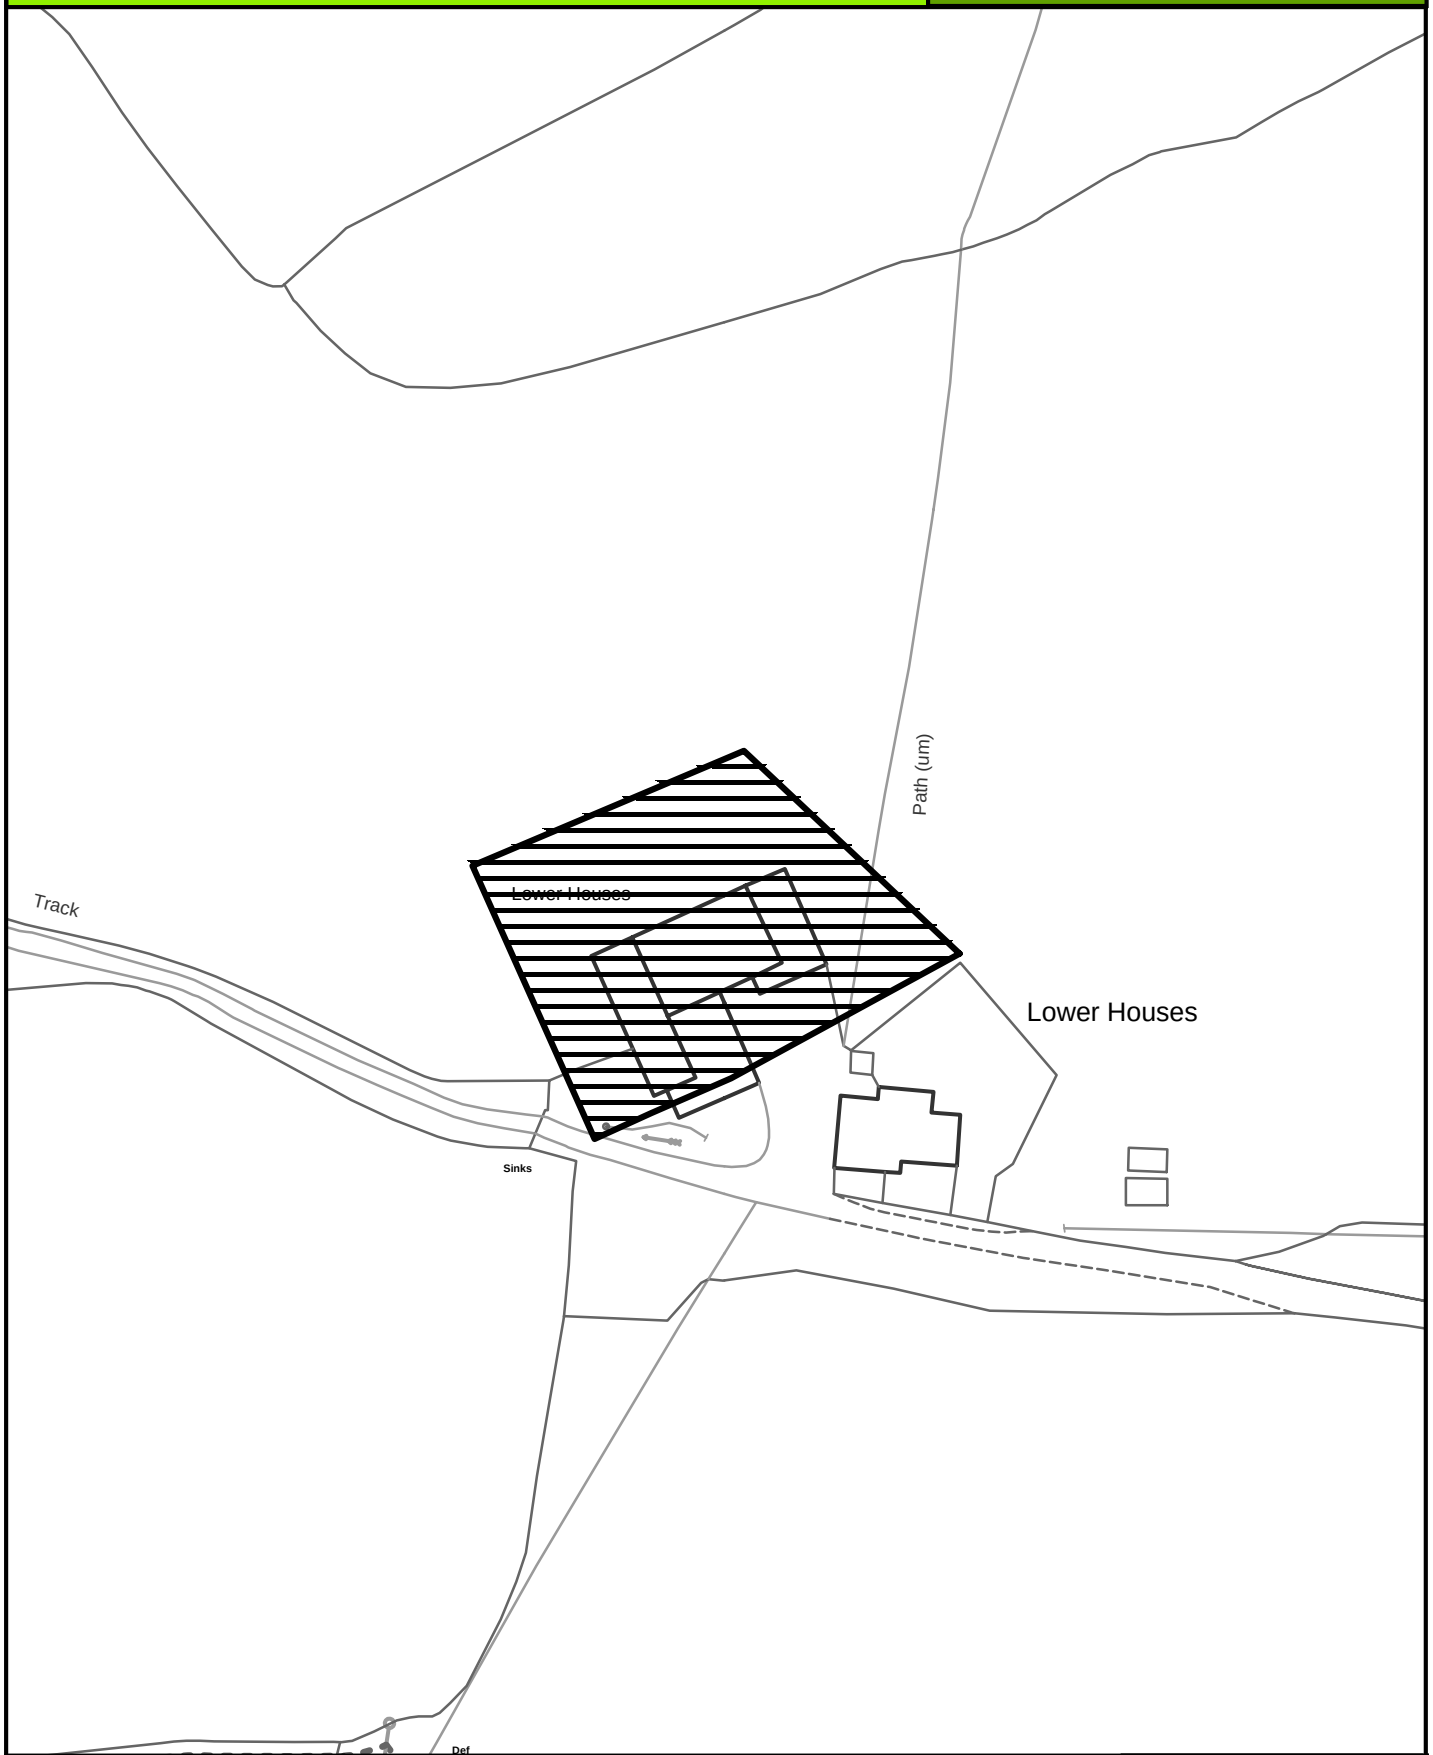

SCALE 1:1000

Crown Copyright
All Rights Reserved
10018628 - 2006



Site boundary of planning permission




NELSON

SITE REF:

Land off York Street

NN006

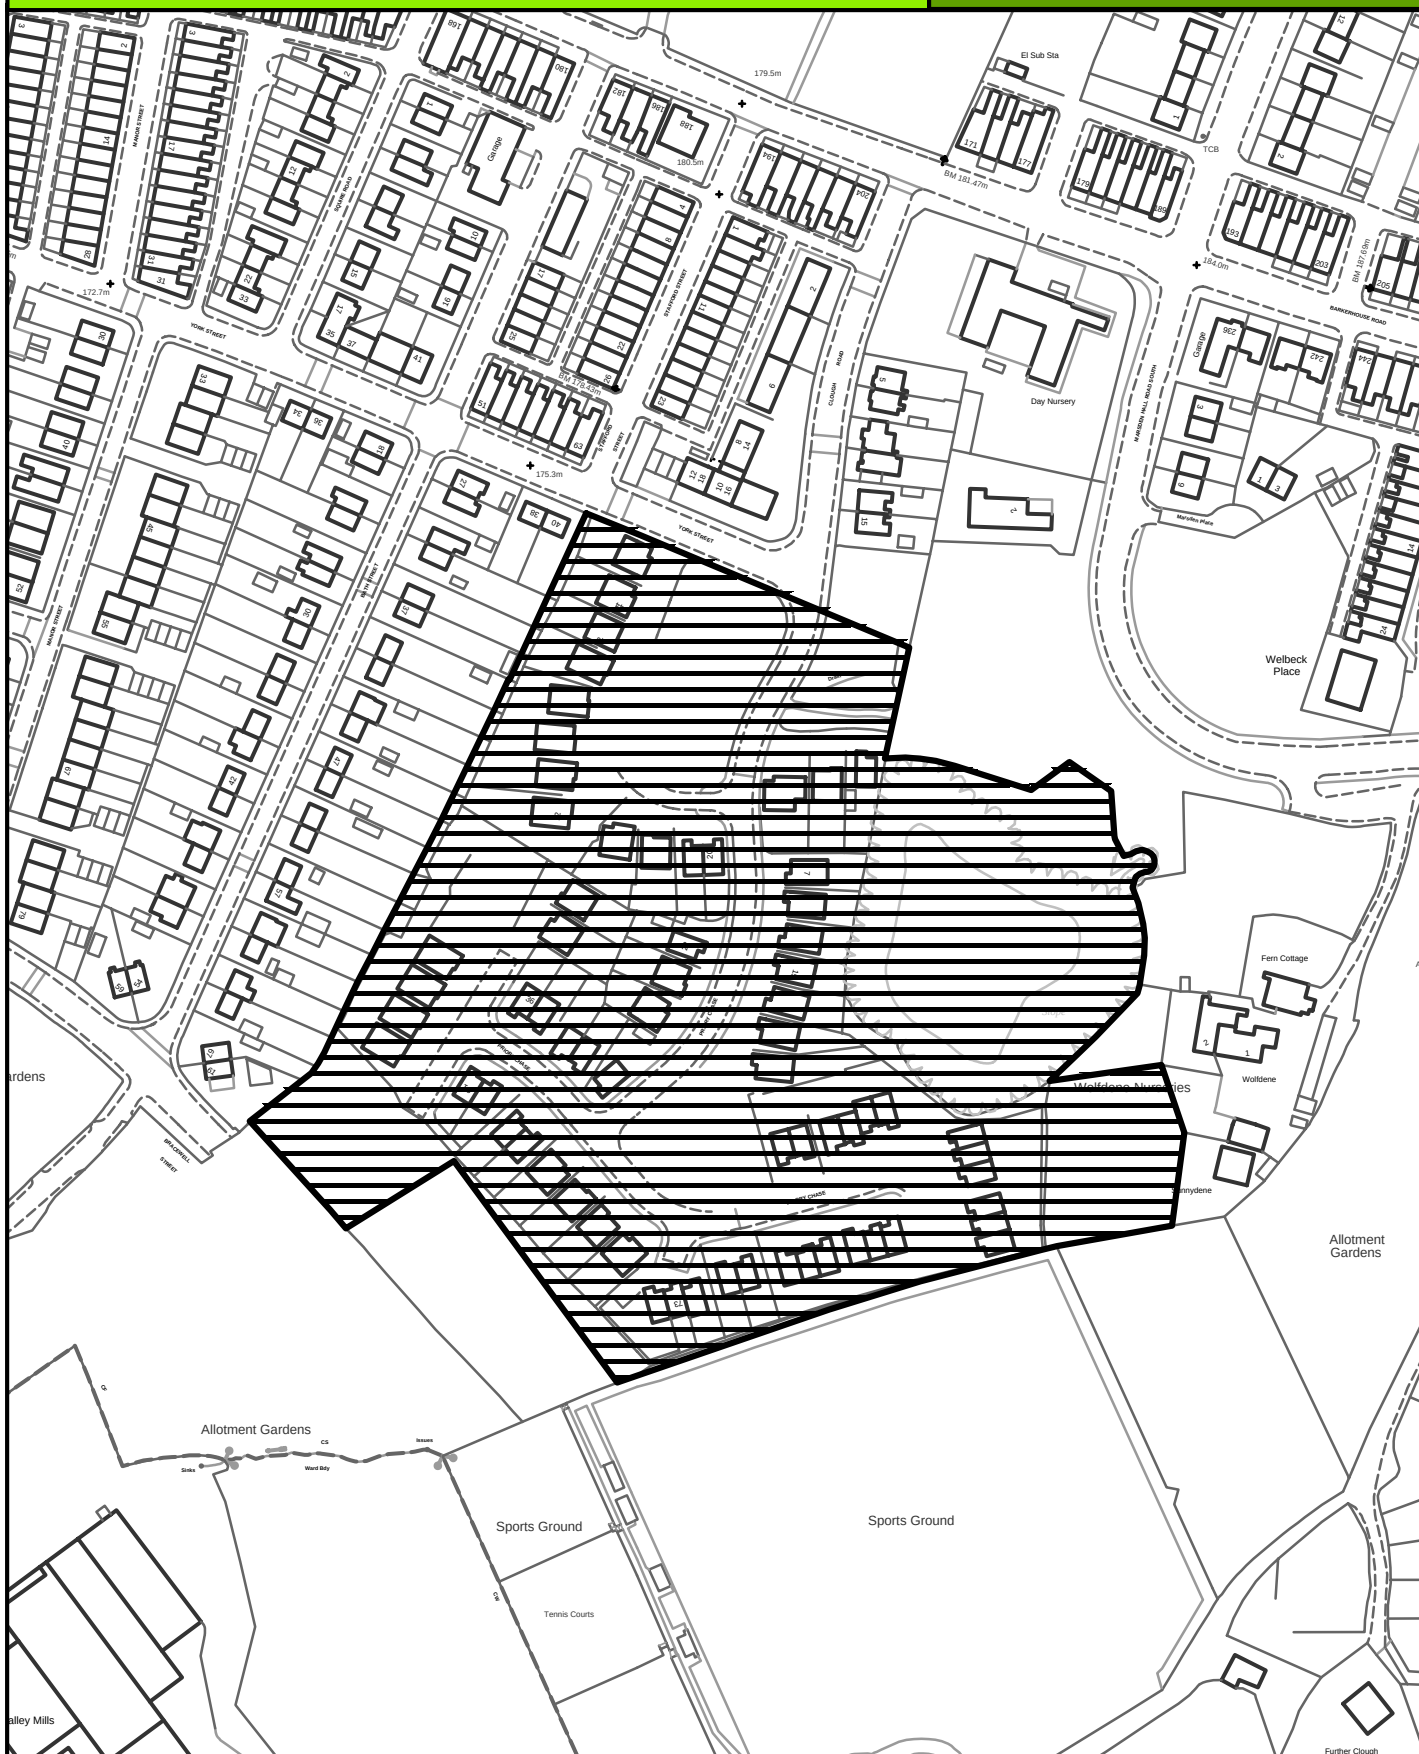

SCALE 1:2000

Crown Copyright
All Rights Reserved
10018628 - 2006



Site boundary of planning permission




NELSON

SITE REF:

Edge End Farm, Edge End Lane

NN015

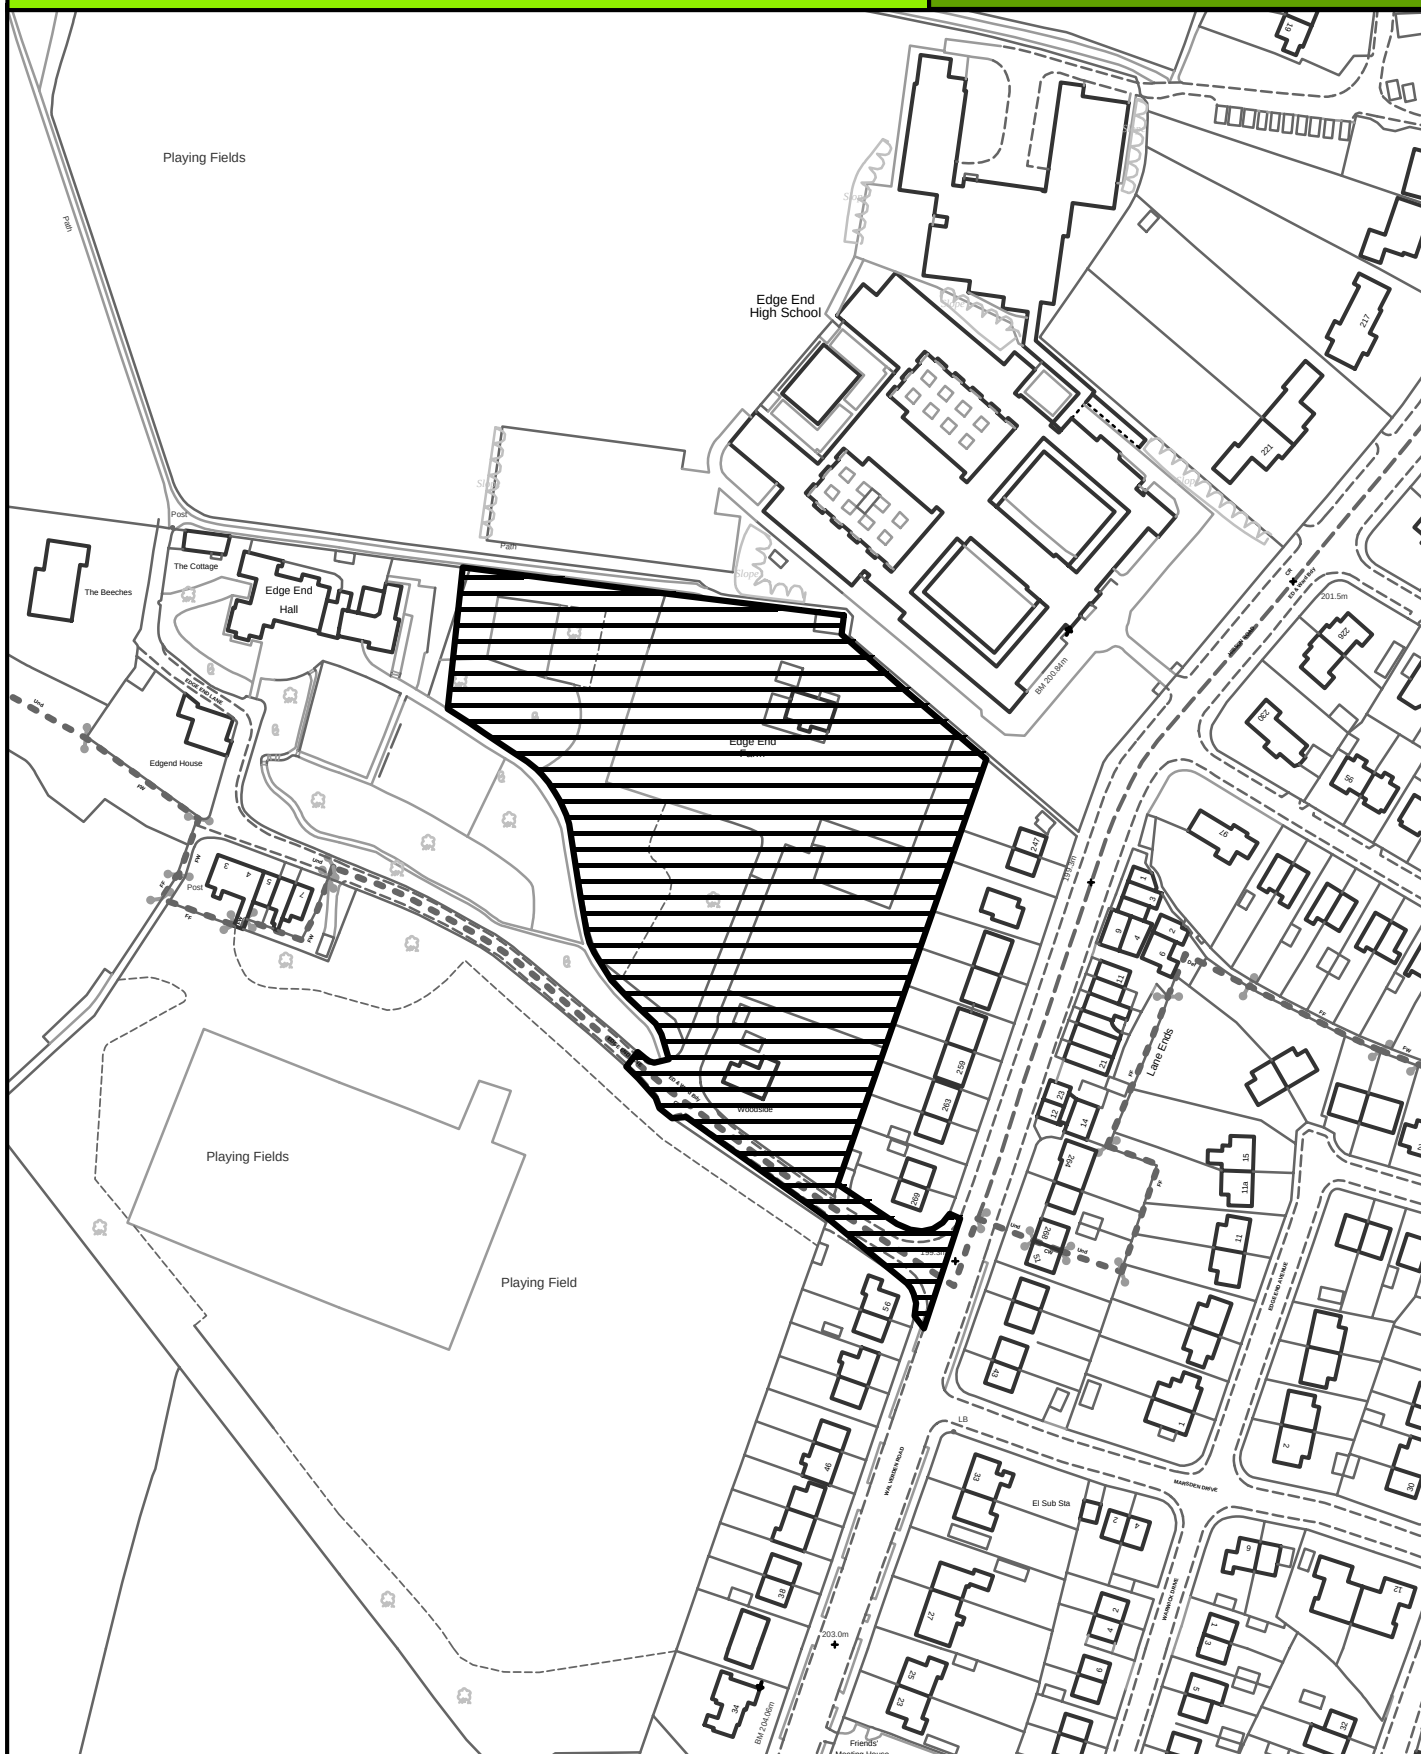

SCALE 1:2000

Crown Copyright
All Rights Reserved
10018628 - 2006



Site boundary of planning permission




NELSON

SITE REF:

Former Joinery Works, Manchester Road

NN016

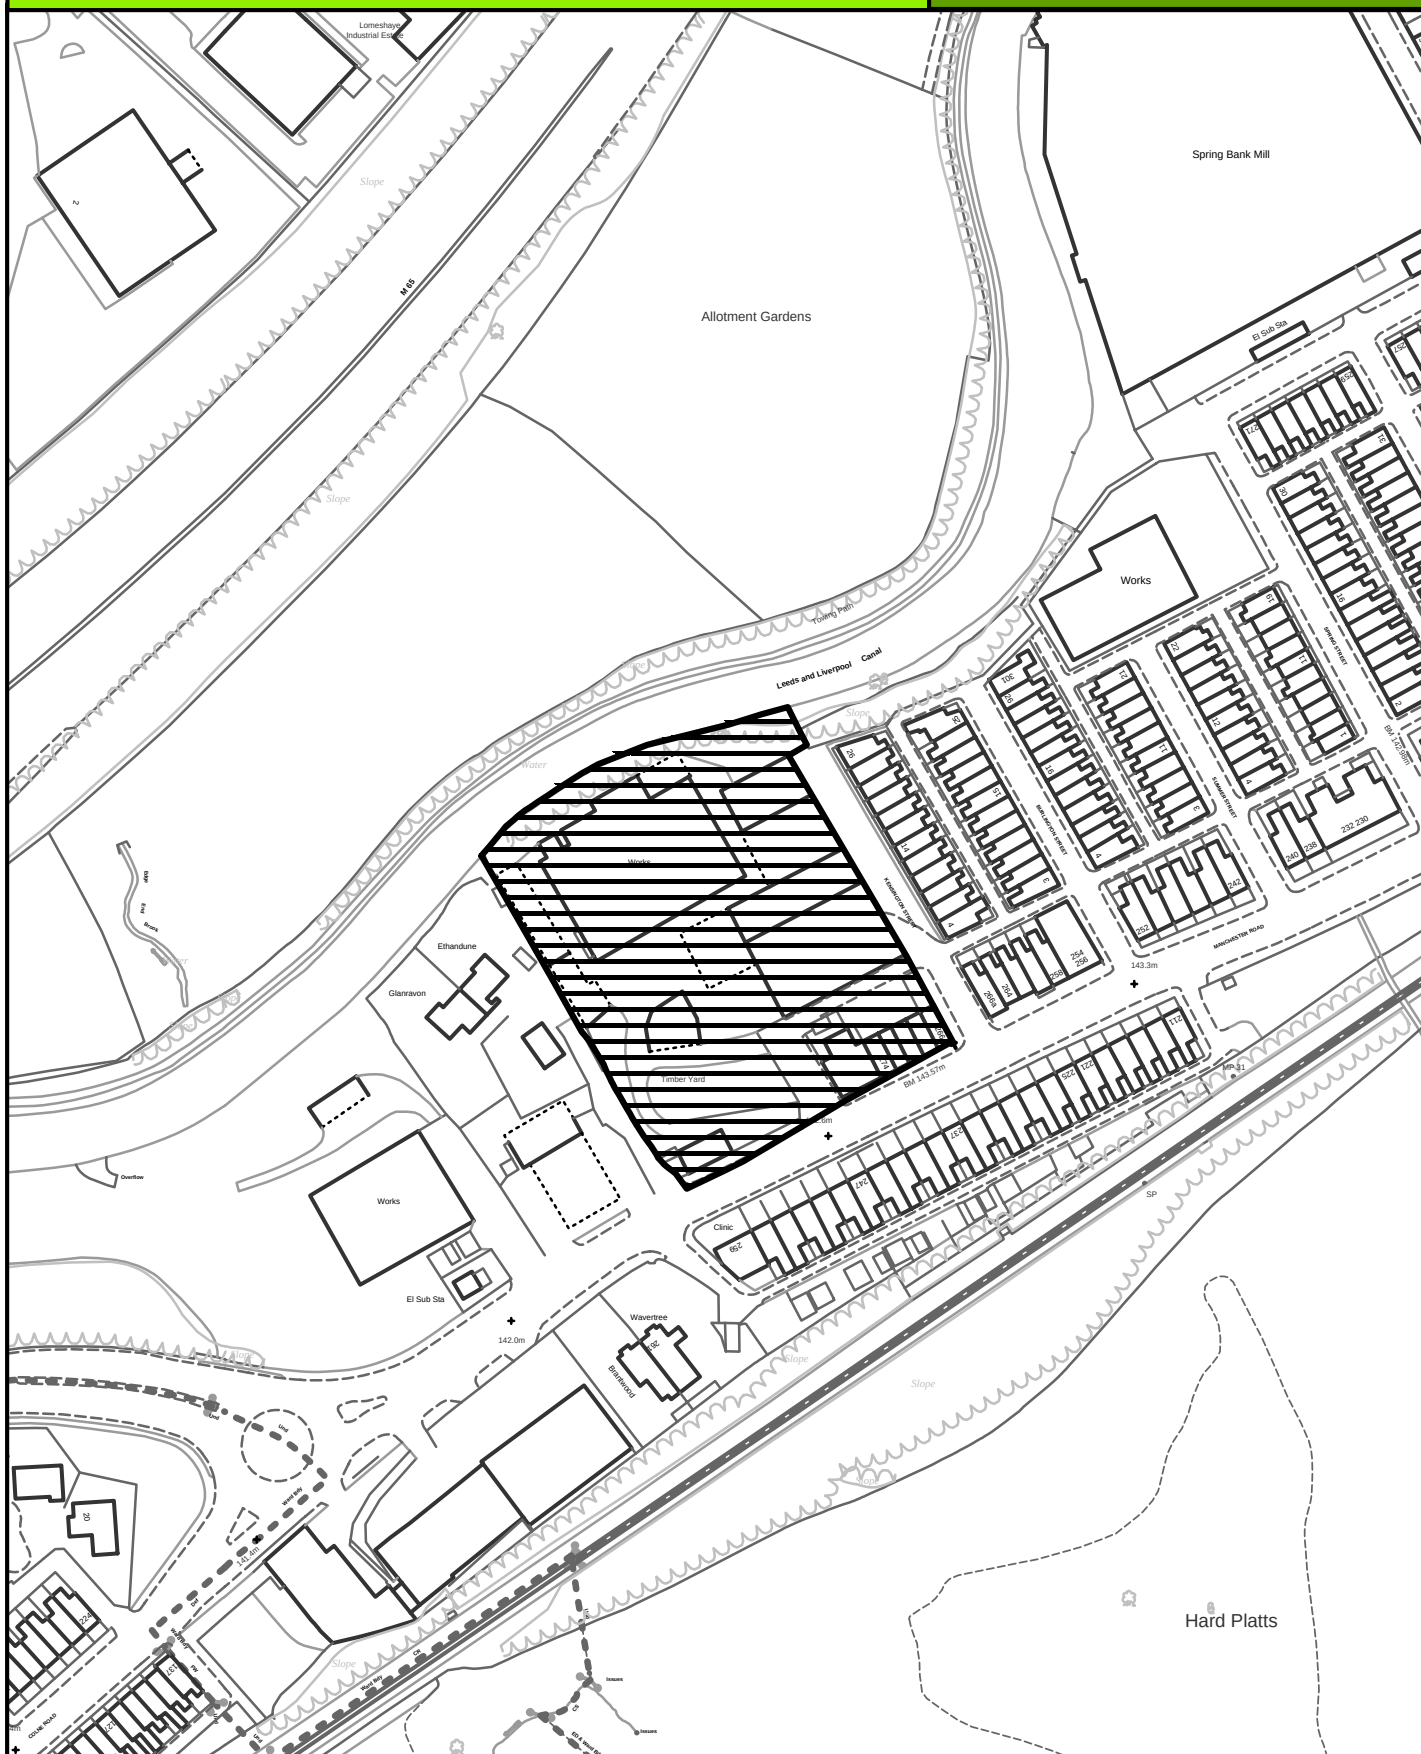

SCALE 1:2000

Crown Copyright
All Rights Reserved
10018628 - 2006



Site boundary of planning permission




NELSON

SITE REF:

Land off Cobden Street

NN017

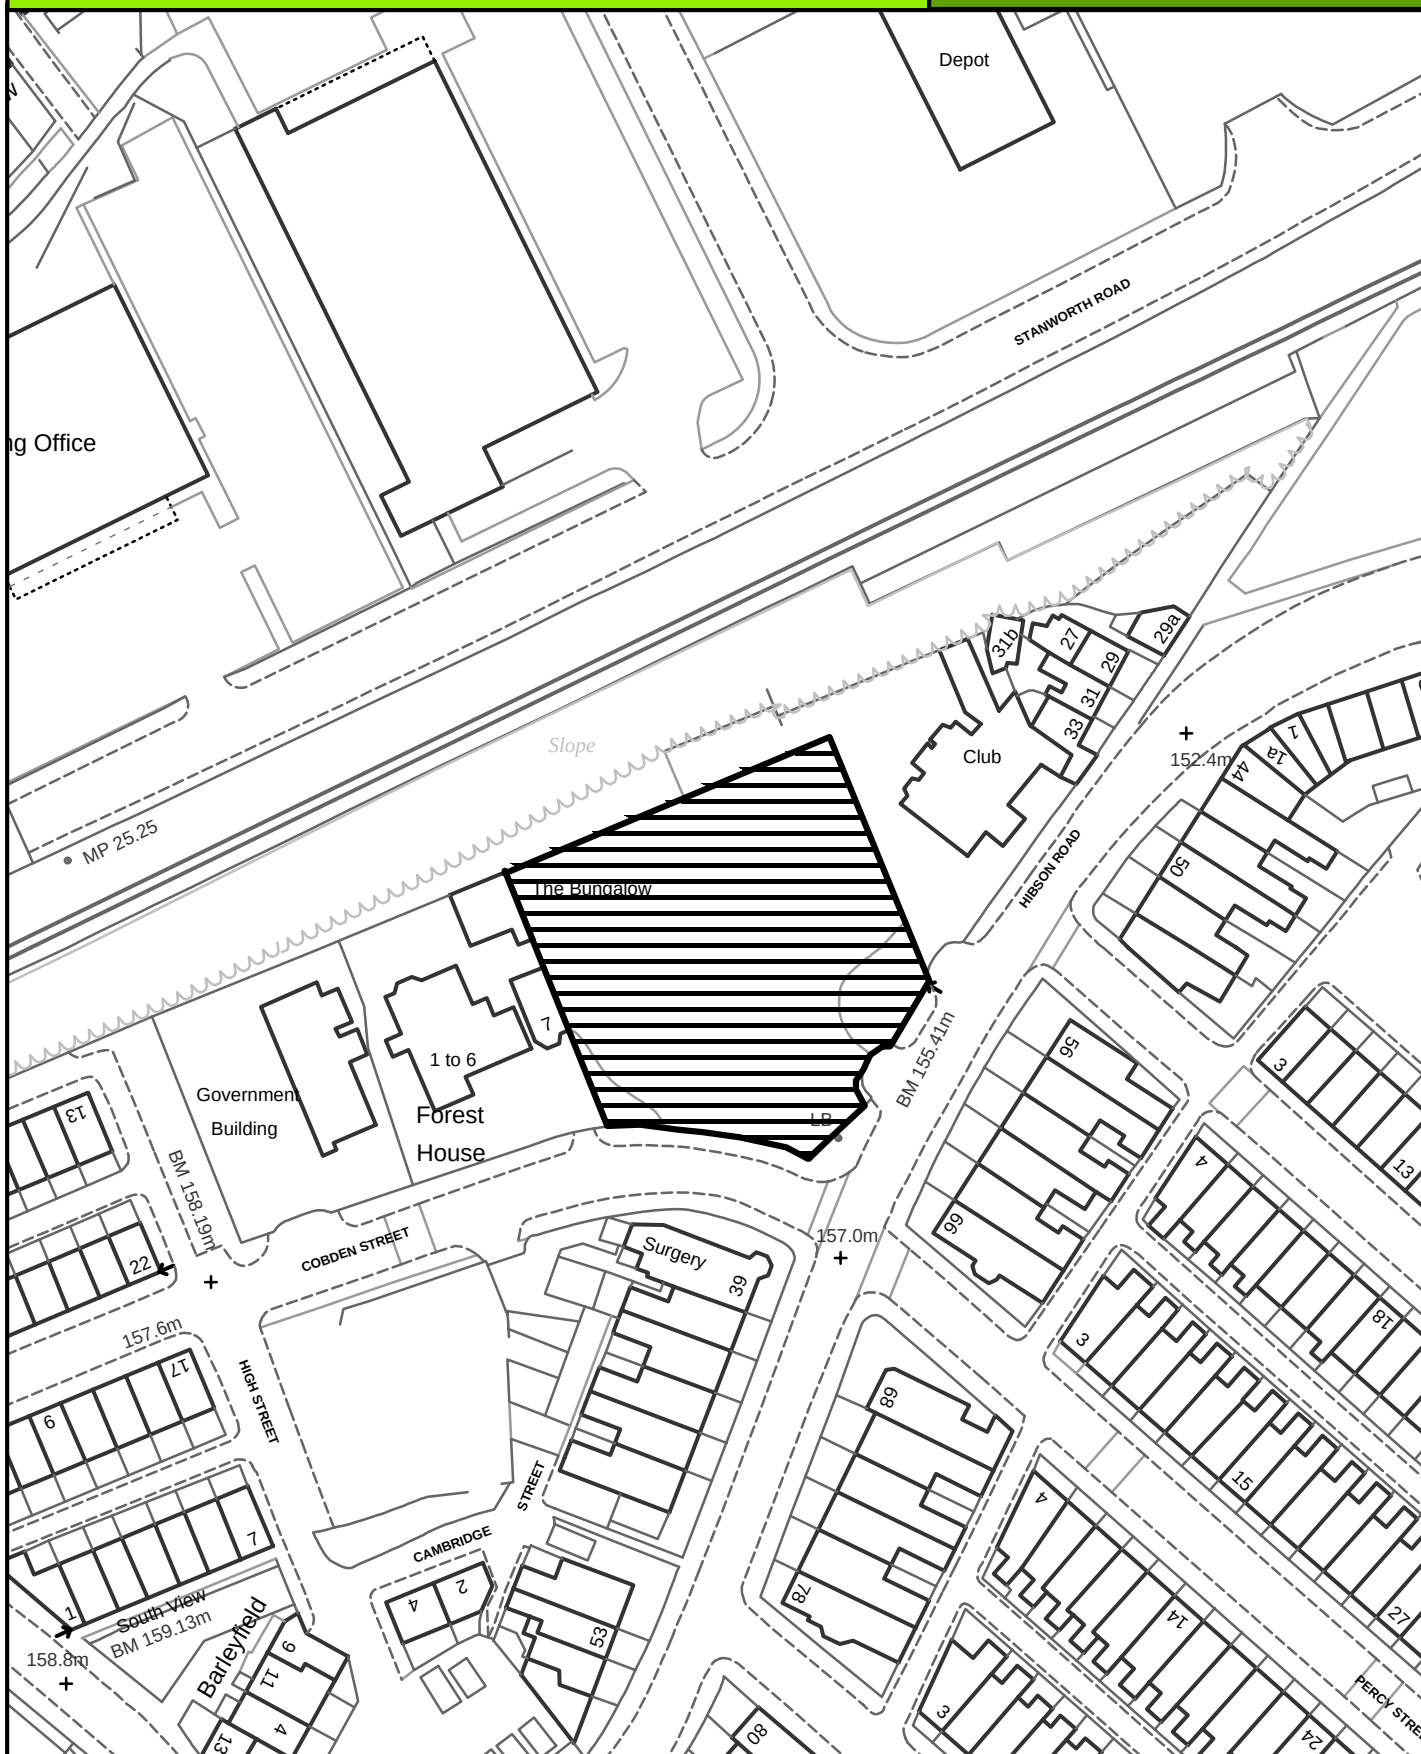

SCALE 1:1000

Crown Copyright
All Rights Reserved
10018628 - 2006




Site boundary of planning permission

NELSON

SITE REF:

Land to rear of 13 Queensgate

NN018

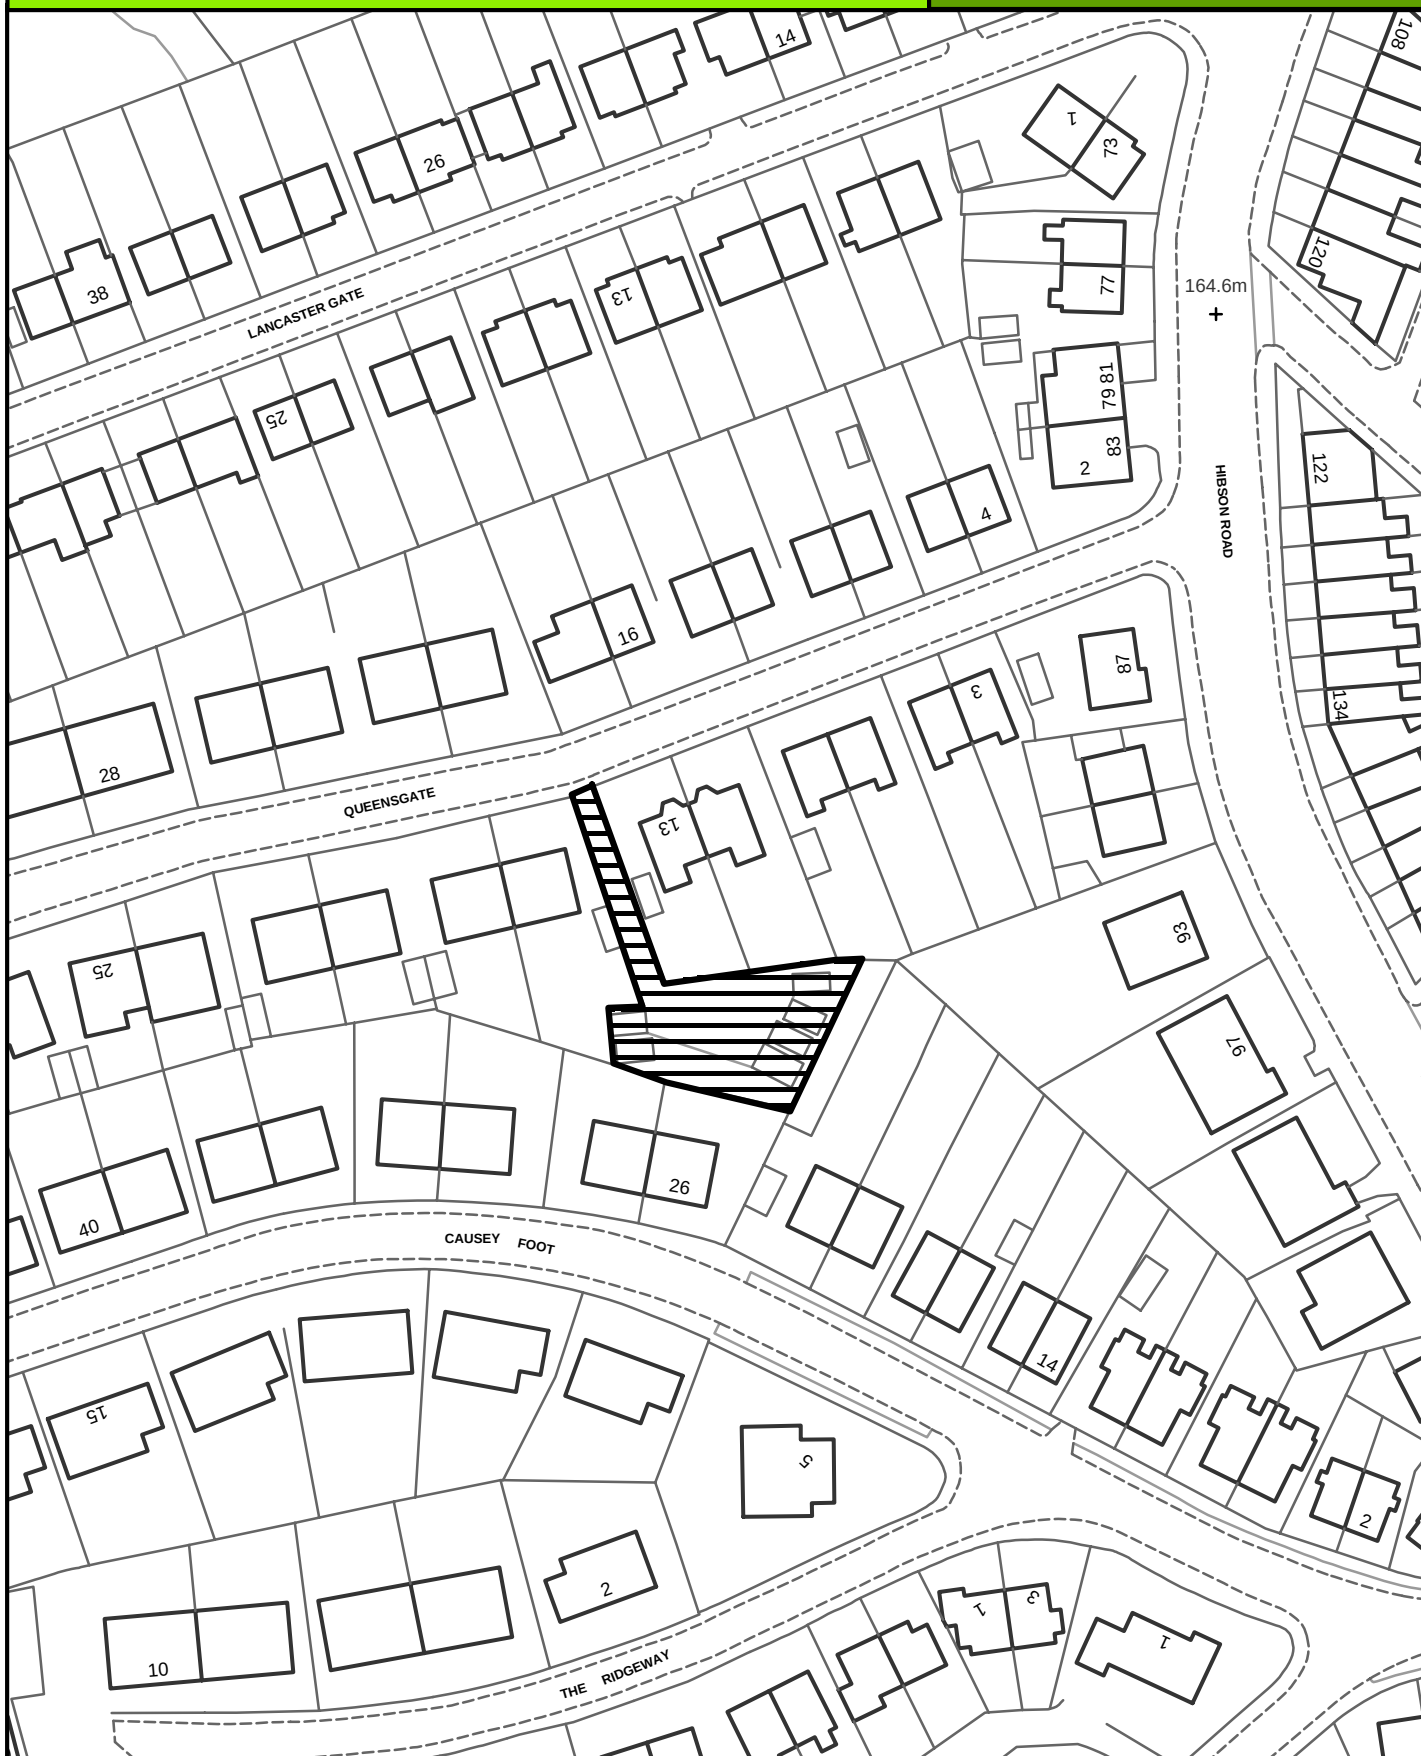

SCALE 1:1000

Crown Copyright
All Rights Reserved
10018628 - 2006



Site boundary of planning permission




NELSON

SITE REF:

Land at Hallam Road

NN019

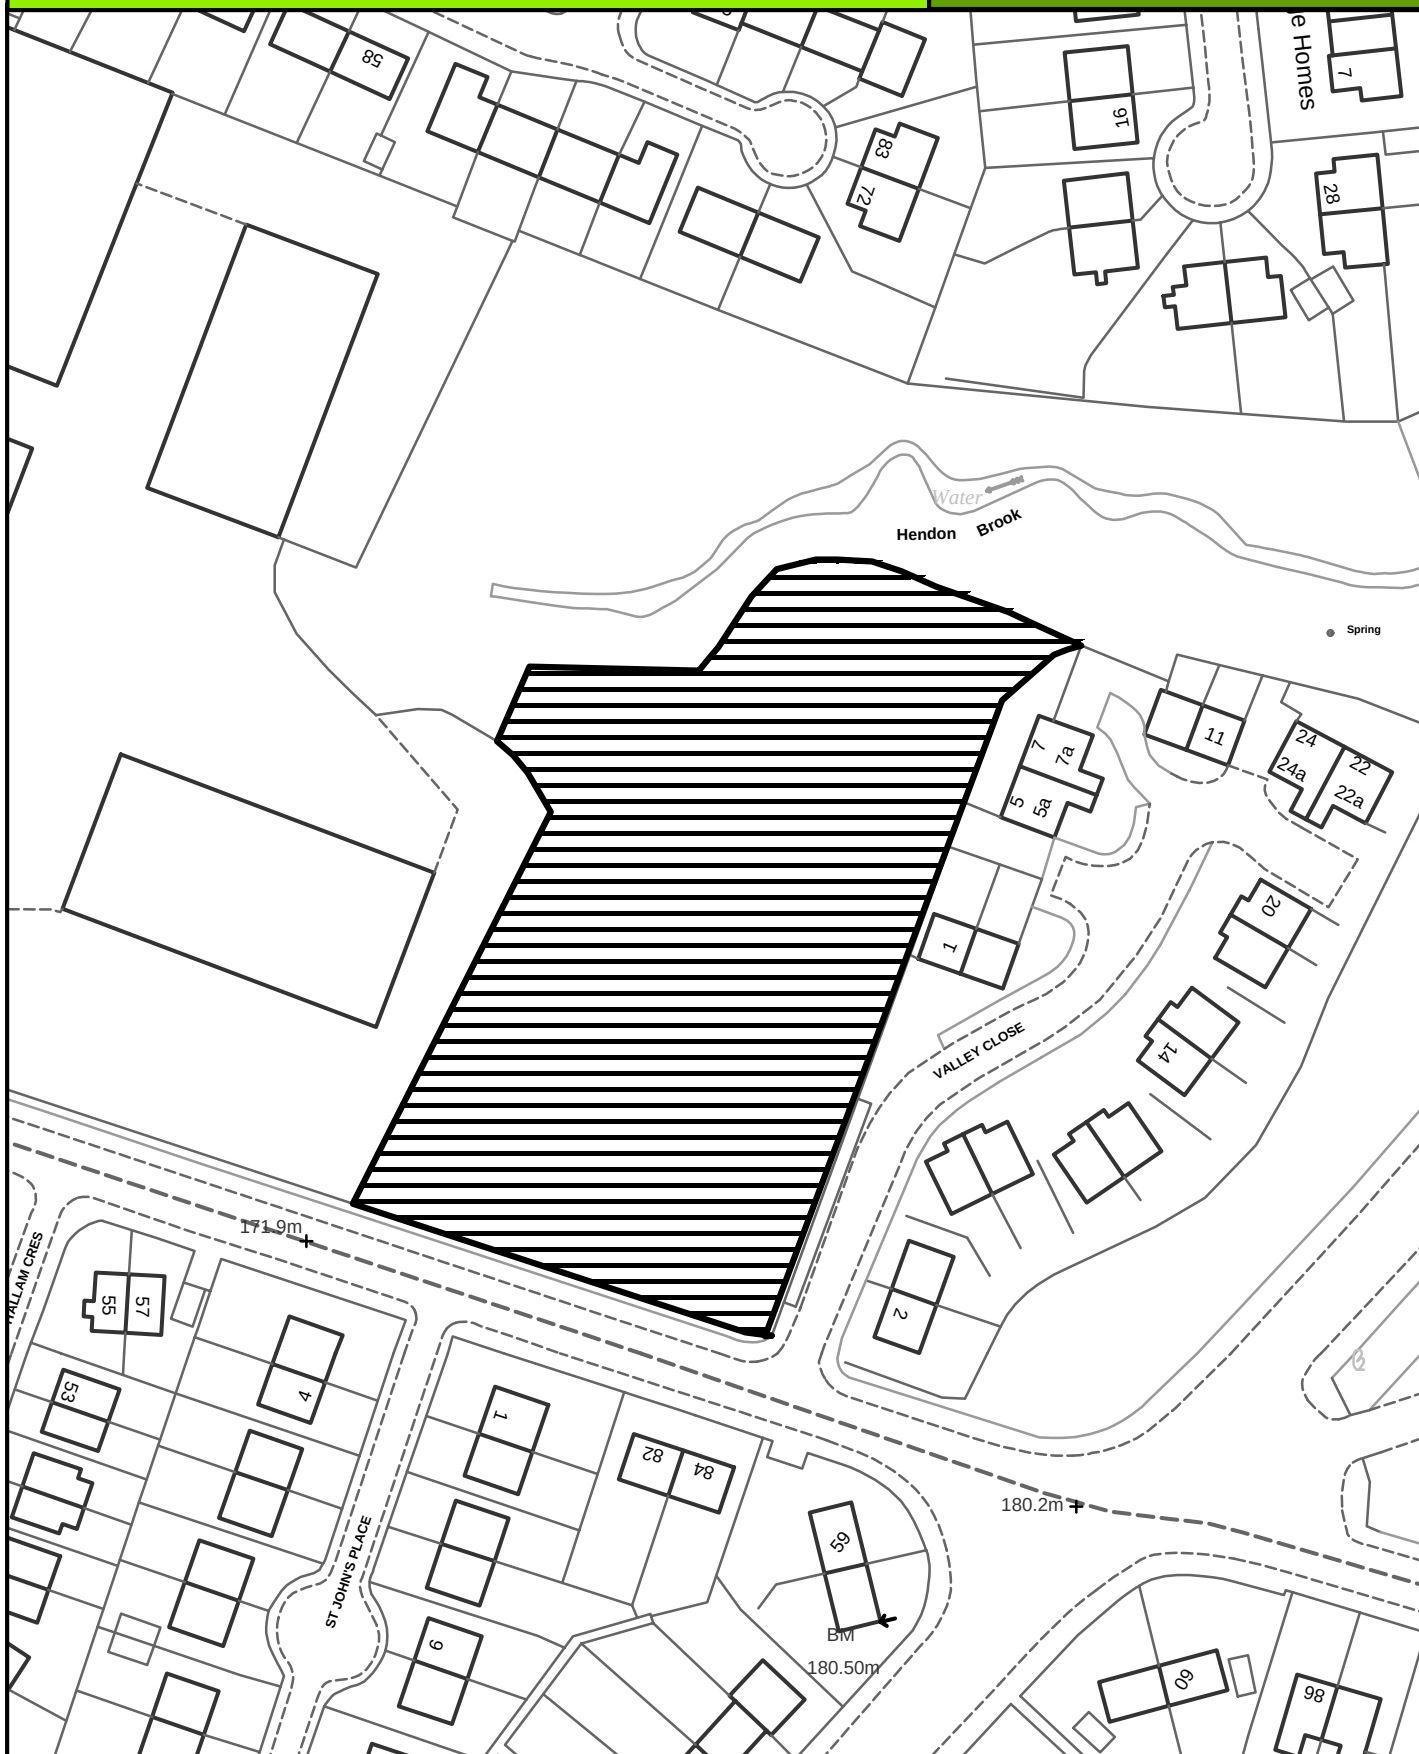

SCALE 1:1000

Crown Copyright
All Rights Reserved
10018628 - 2006



Site boundary of planning permission




NELSON

SITE REF:

Fort Vale Engineering Ltd, Parkfield Works
Brunswick Street

NN021

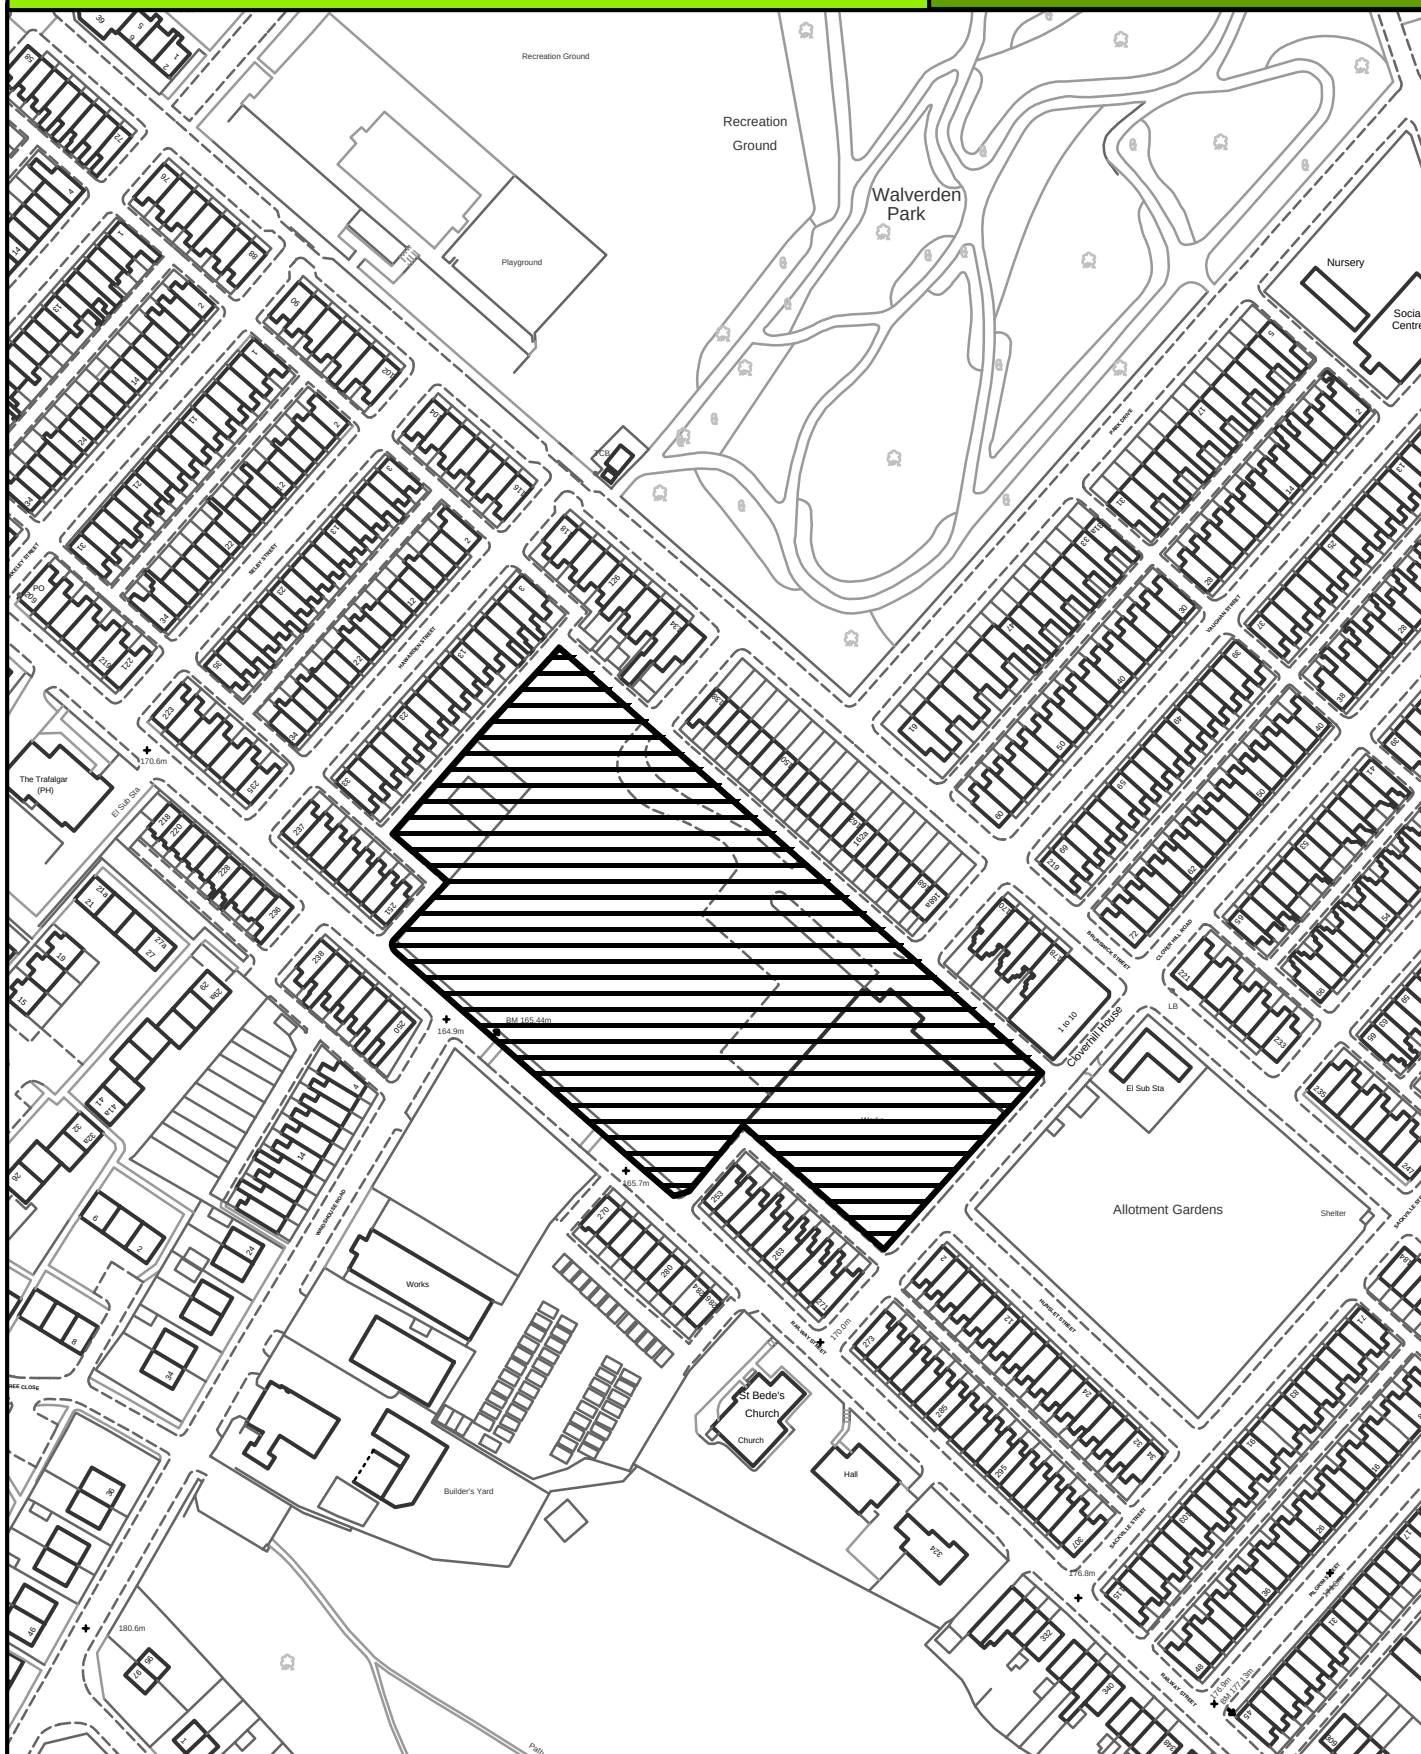

SCALE 1:2000

Crown Copyright
All Rights Reserved
10018628 - 2006



Site boundary of planning permission




NELSON

SITE REF:

NN022

Land adj Fern Cottage, Off Marsden Hall
Road South

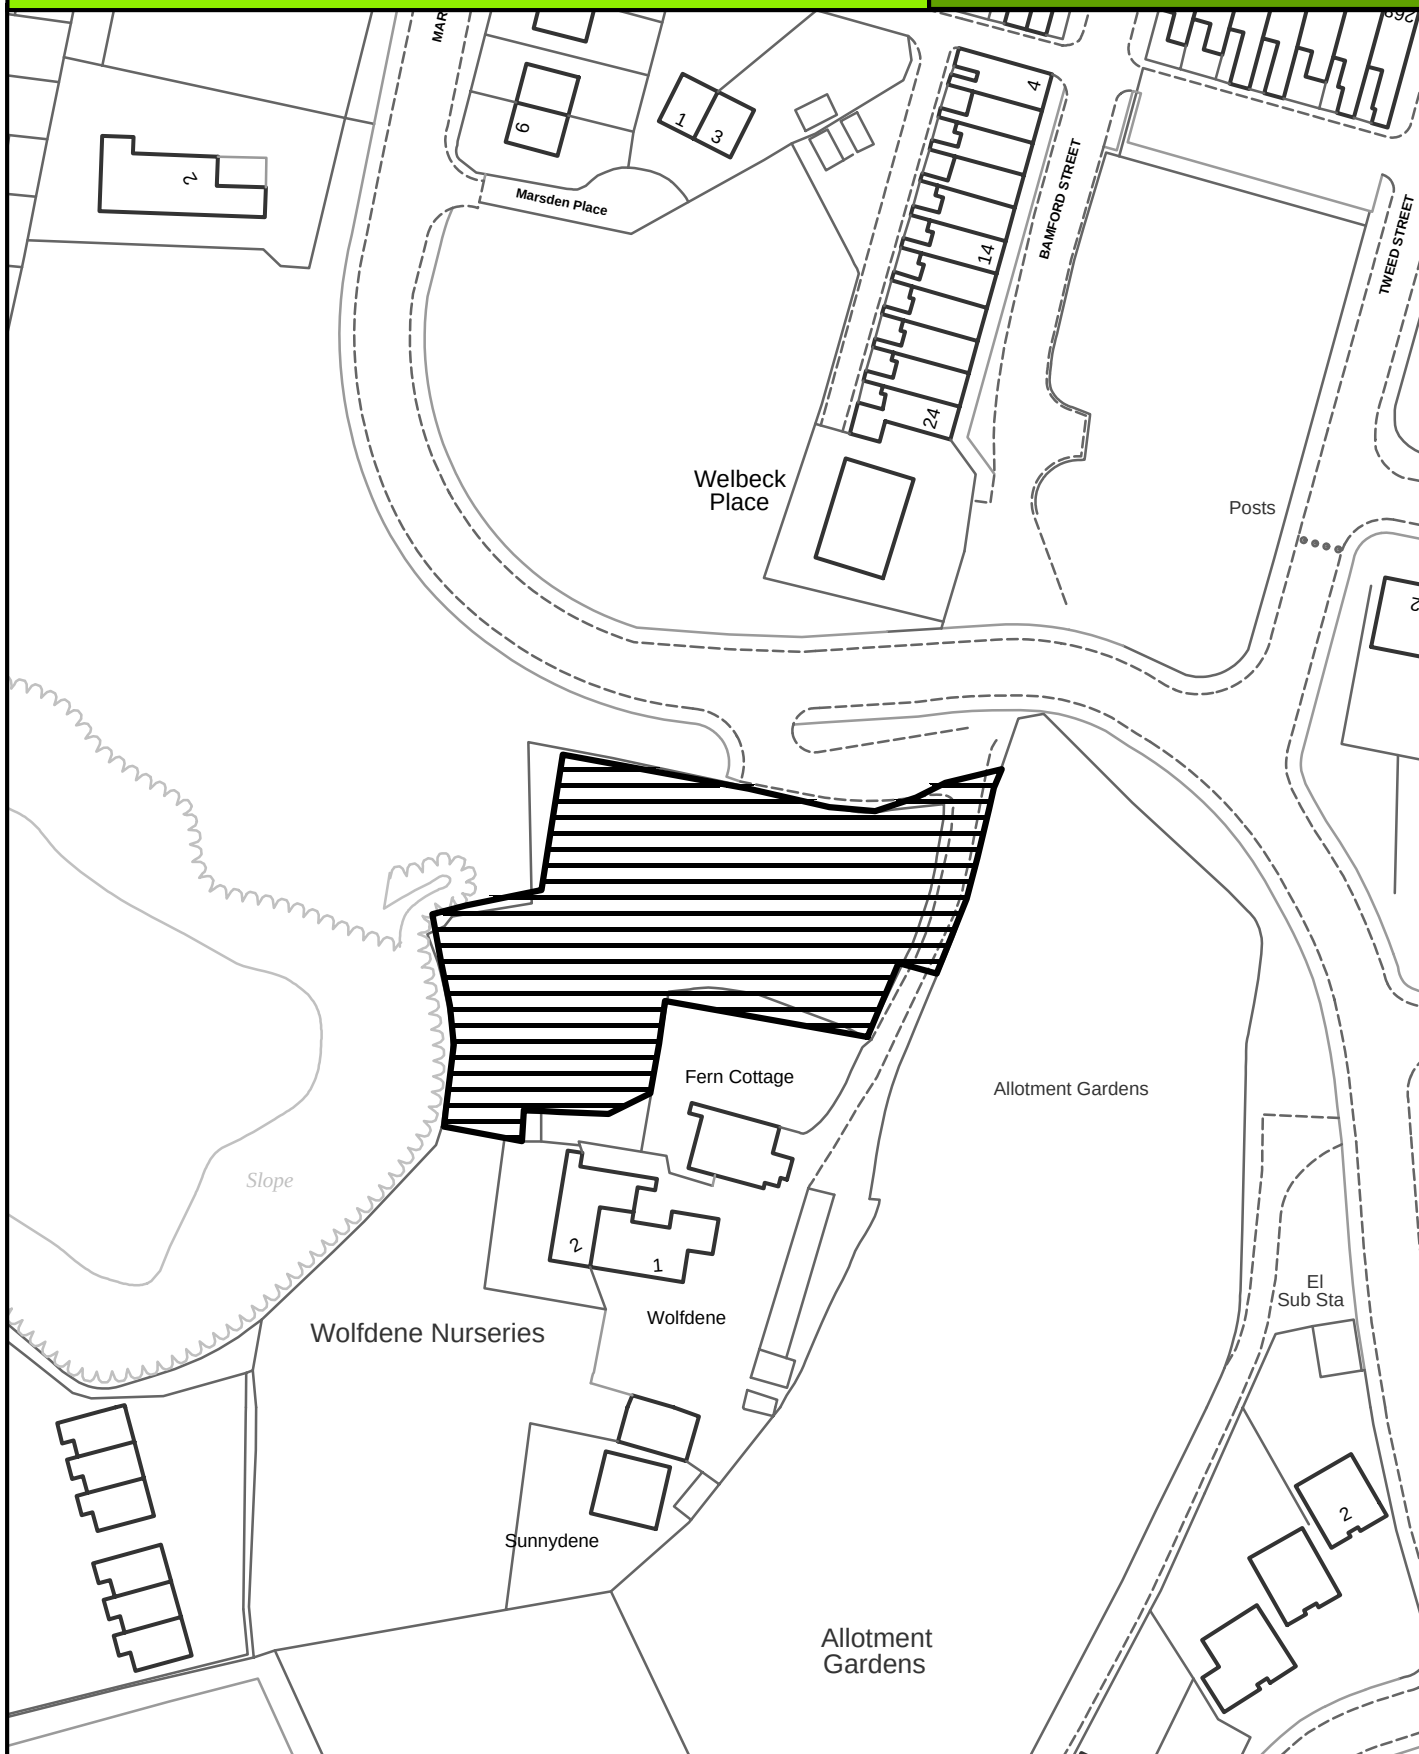

SCALE 1:1000

Crown Copyright
All Rights Reserved
10018628 - 2006



Site boundary of planning permission




NELSON

SITE REF:

Eastfield, Scotland Road

NN024

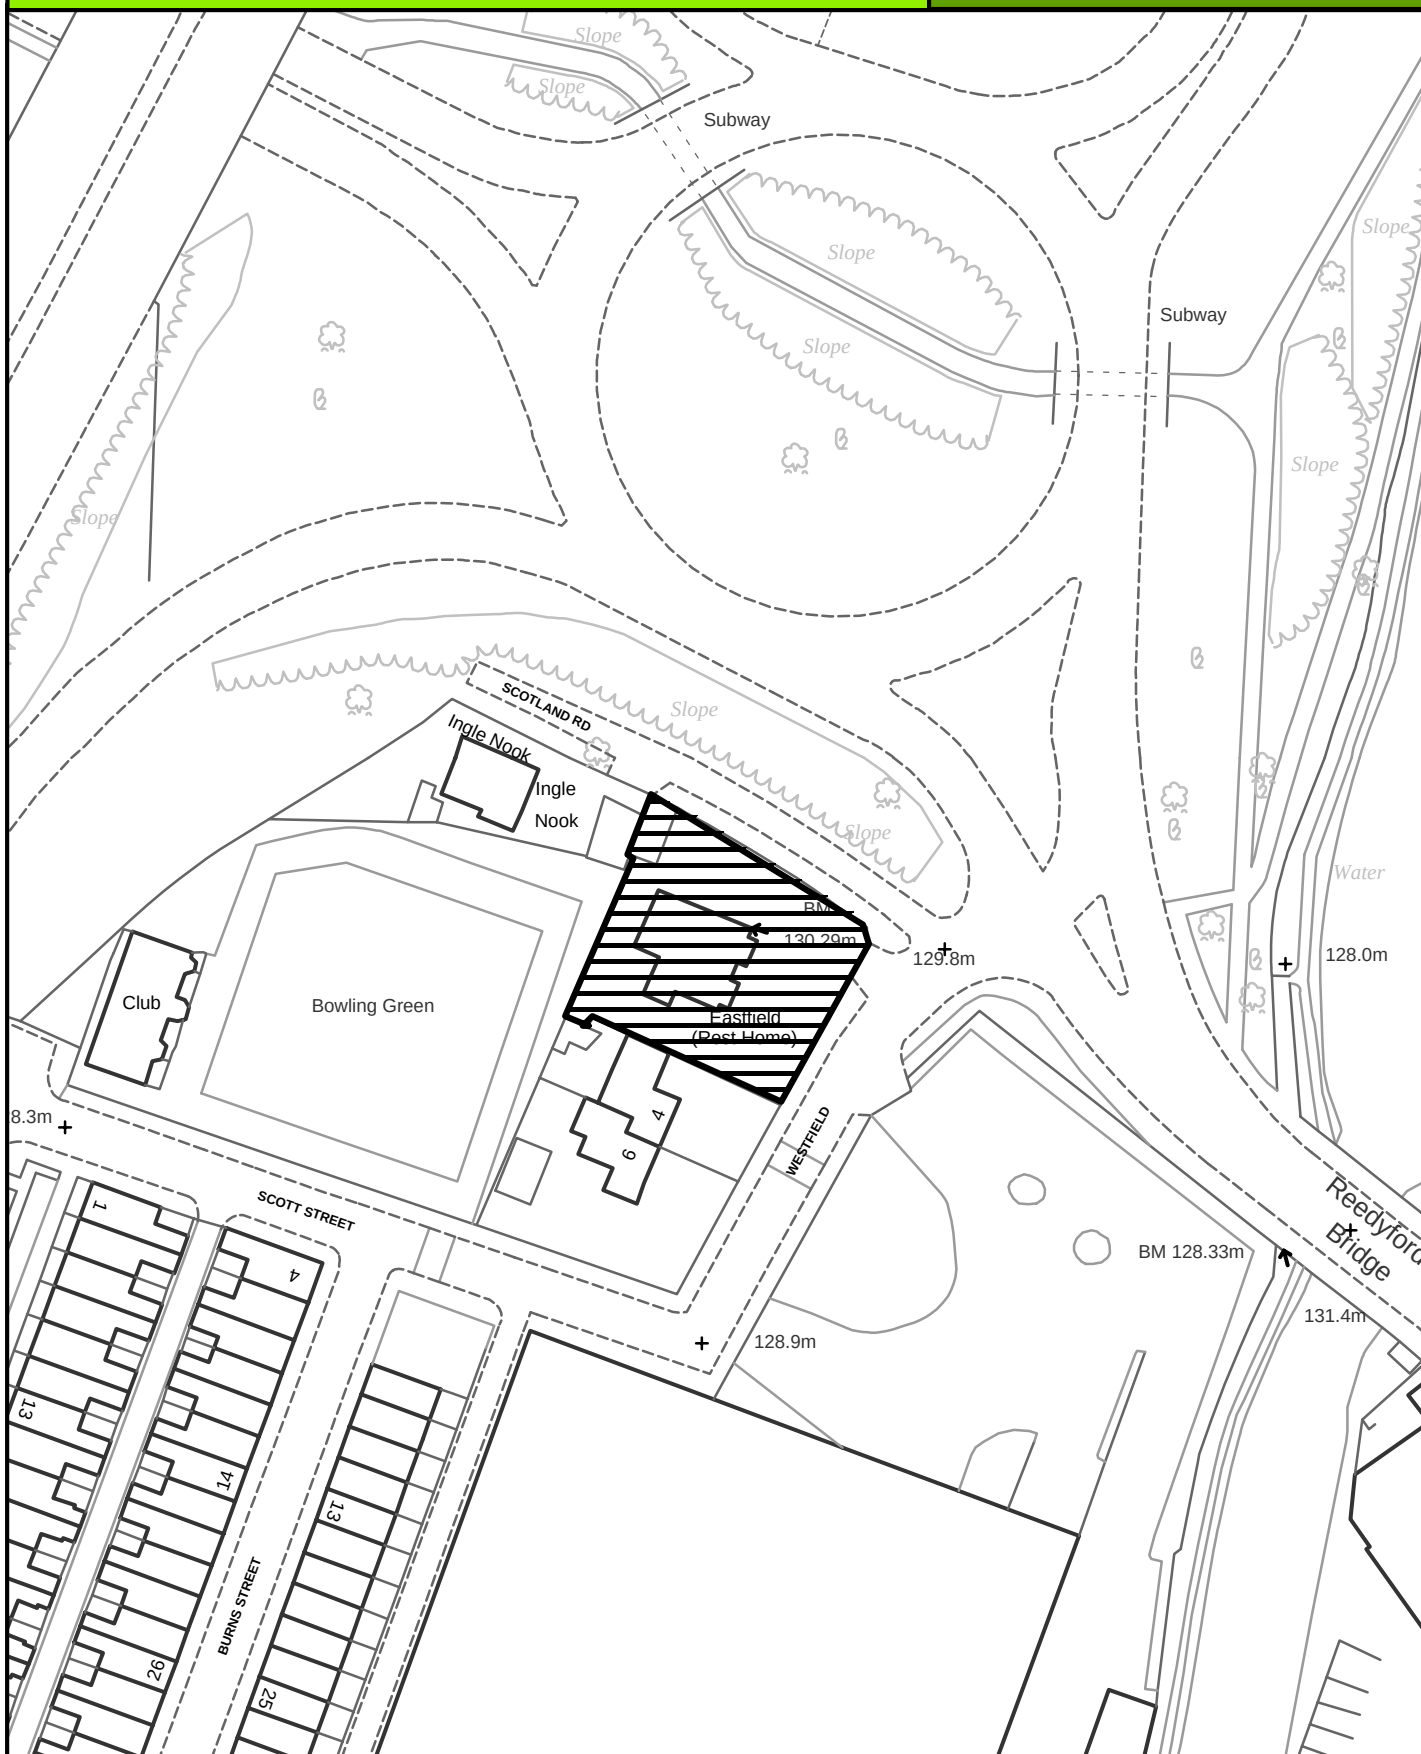

SCALE 1:1000

Crown Copyright
All Rights Reserved
10018628 - 2006



Site boundary of planning permission



NELSON

SITE REF:

Russell Bros Ltd, Waidshouse Road

NN025



SCALE 1:1000

Crown Copyright
All Rights Reserved
10018628 - 2006




Site boundary of planning permission



SITE REF:

NN026

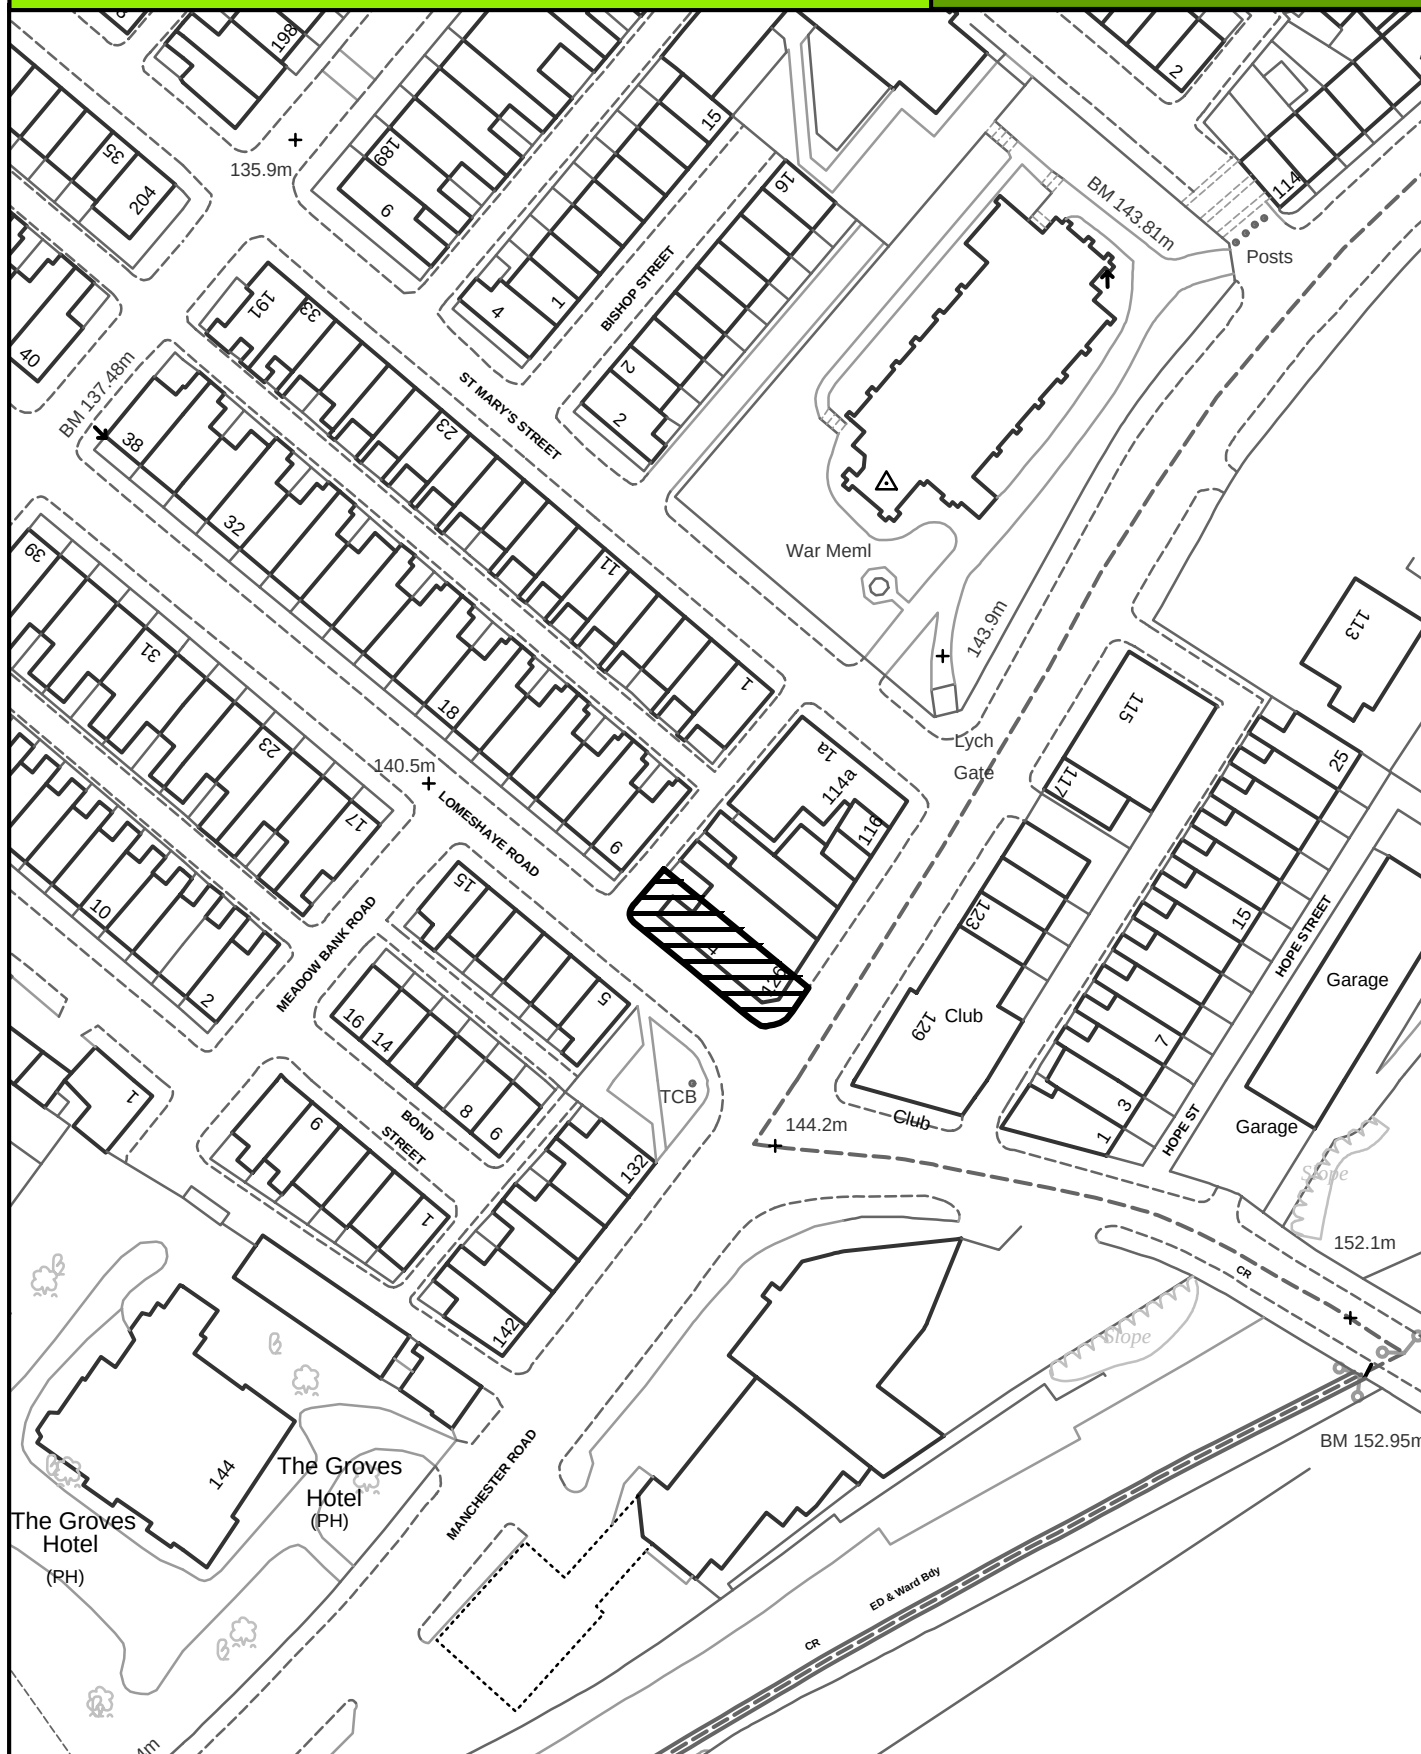

Crown Copyright
All Rights Reserved
10018628 - 2006



Site boundary of planning permission




NELSON

SITE REF:

Land off Pinewood Drive

NN028

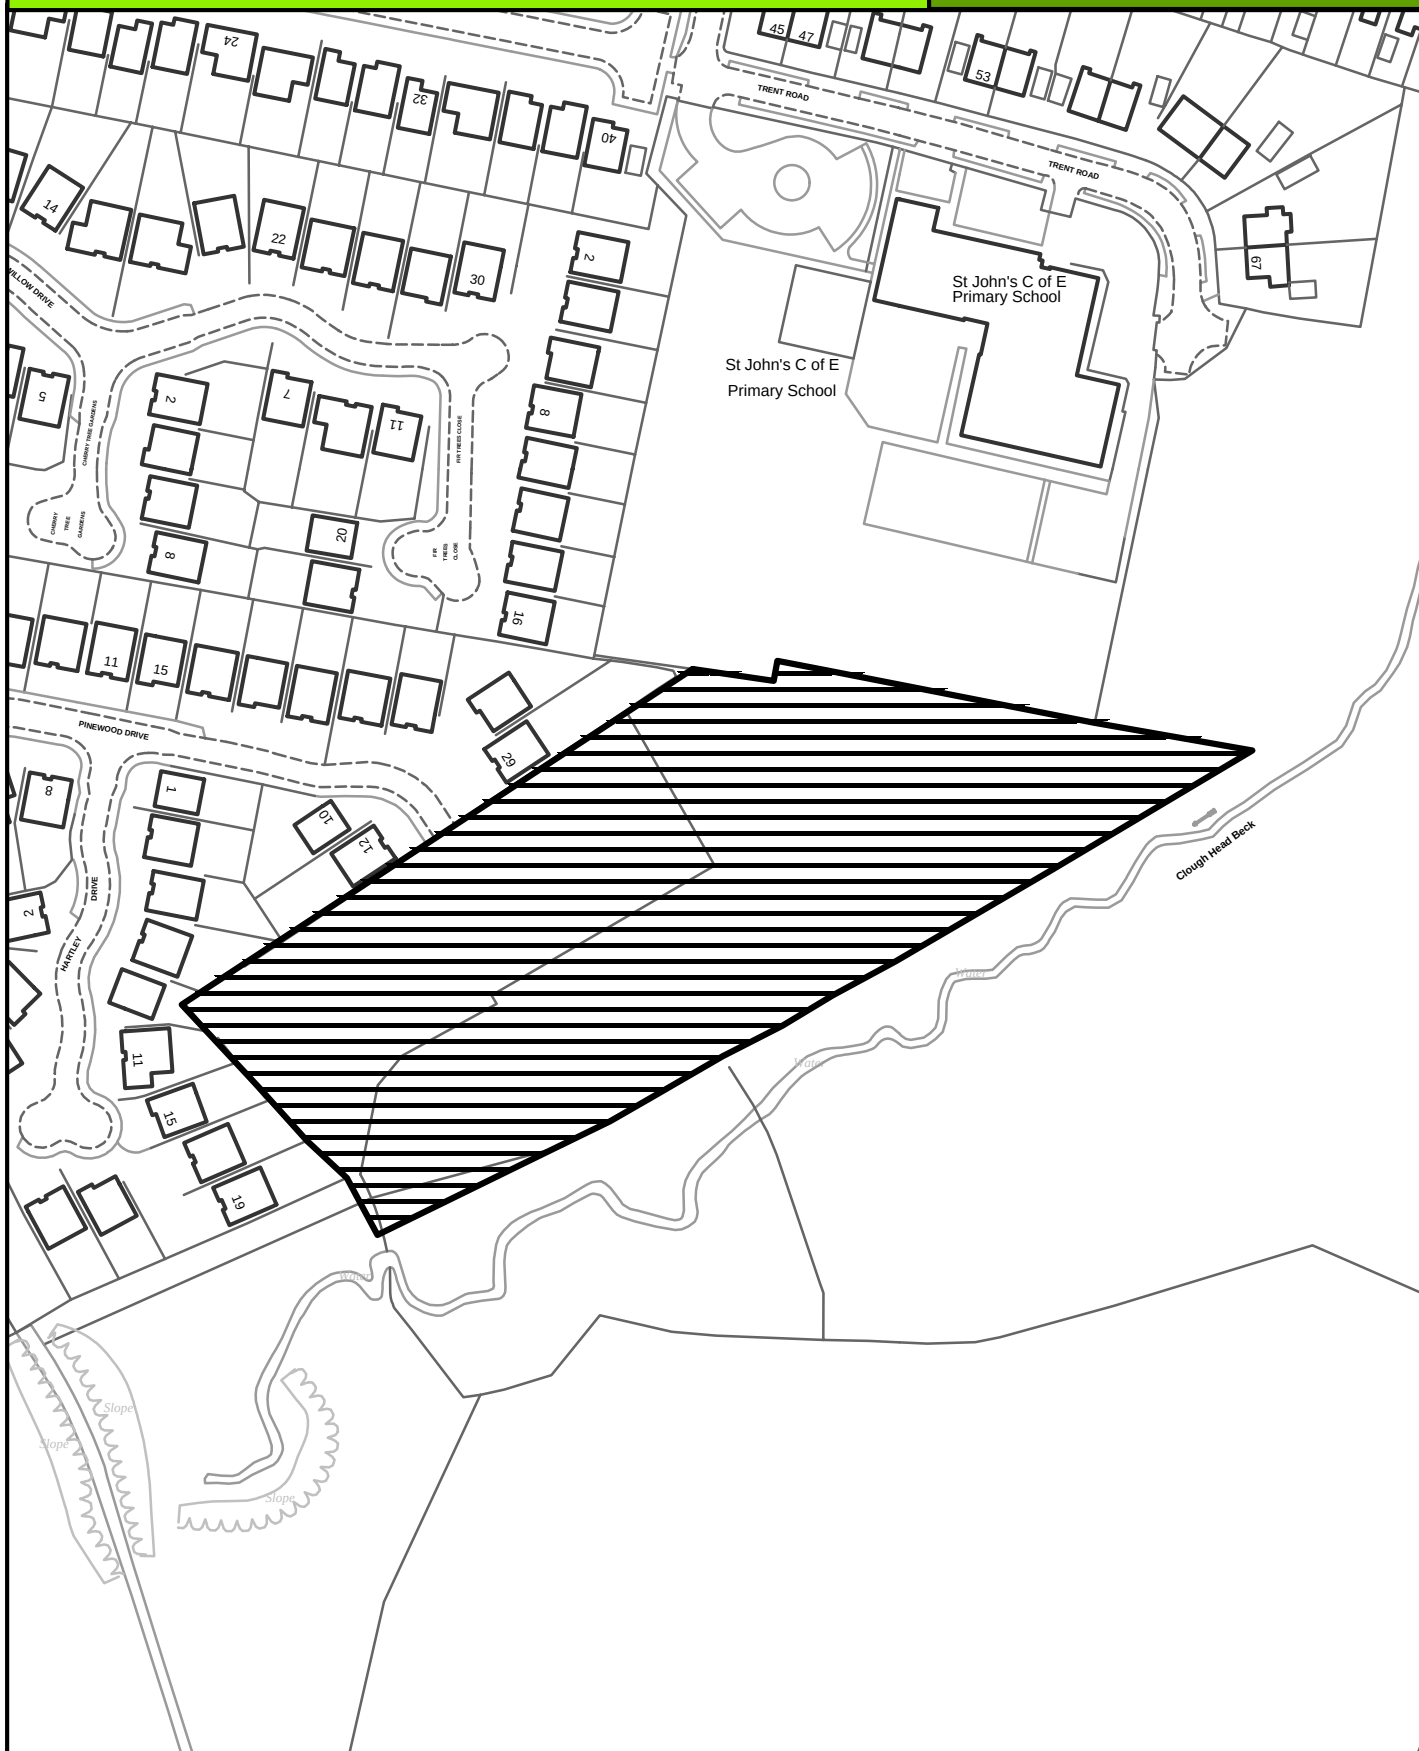

SCALE 1:1500

Crown Copyright
All Rights Reserved
10018628 - 2006



Site boundary of planning permission




NELSON

SITE REF:

Land at the corner of Railway Street and
Waidhouse Road

NN032

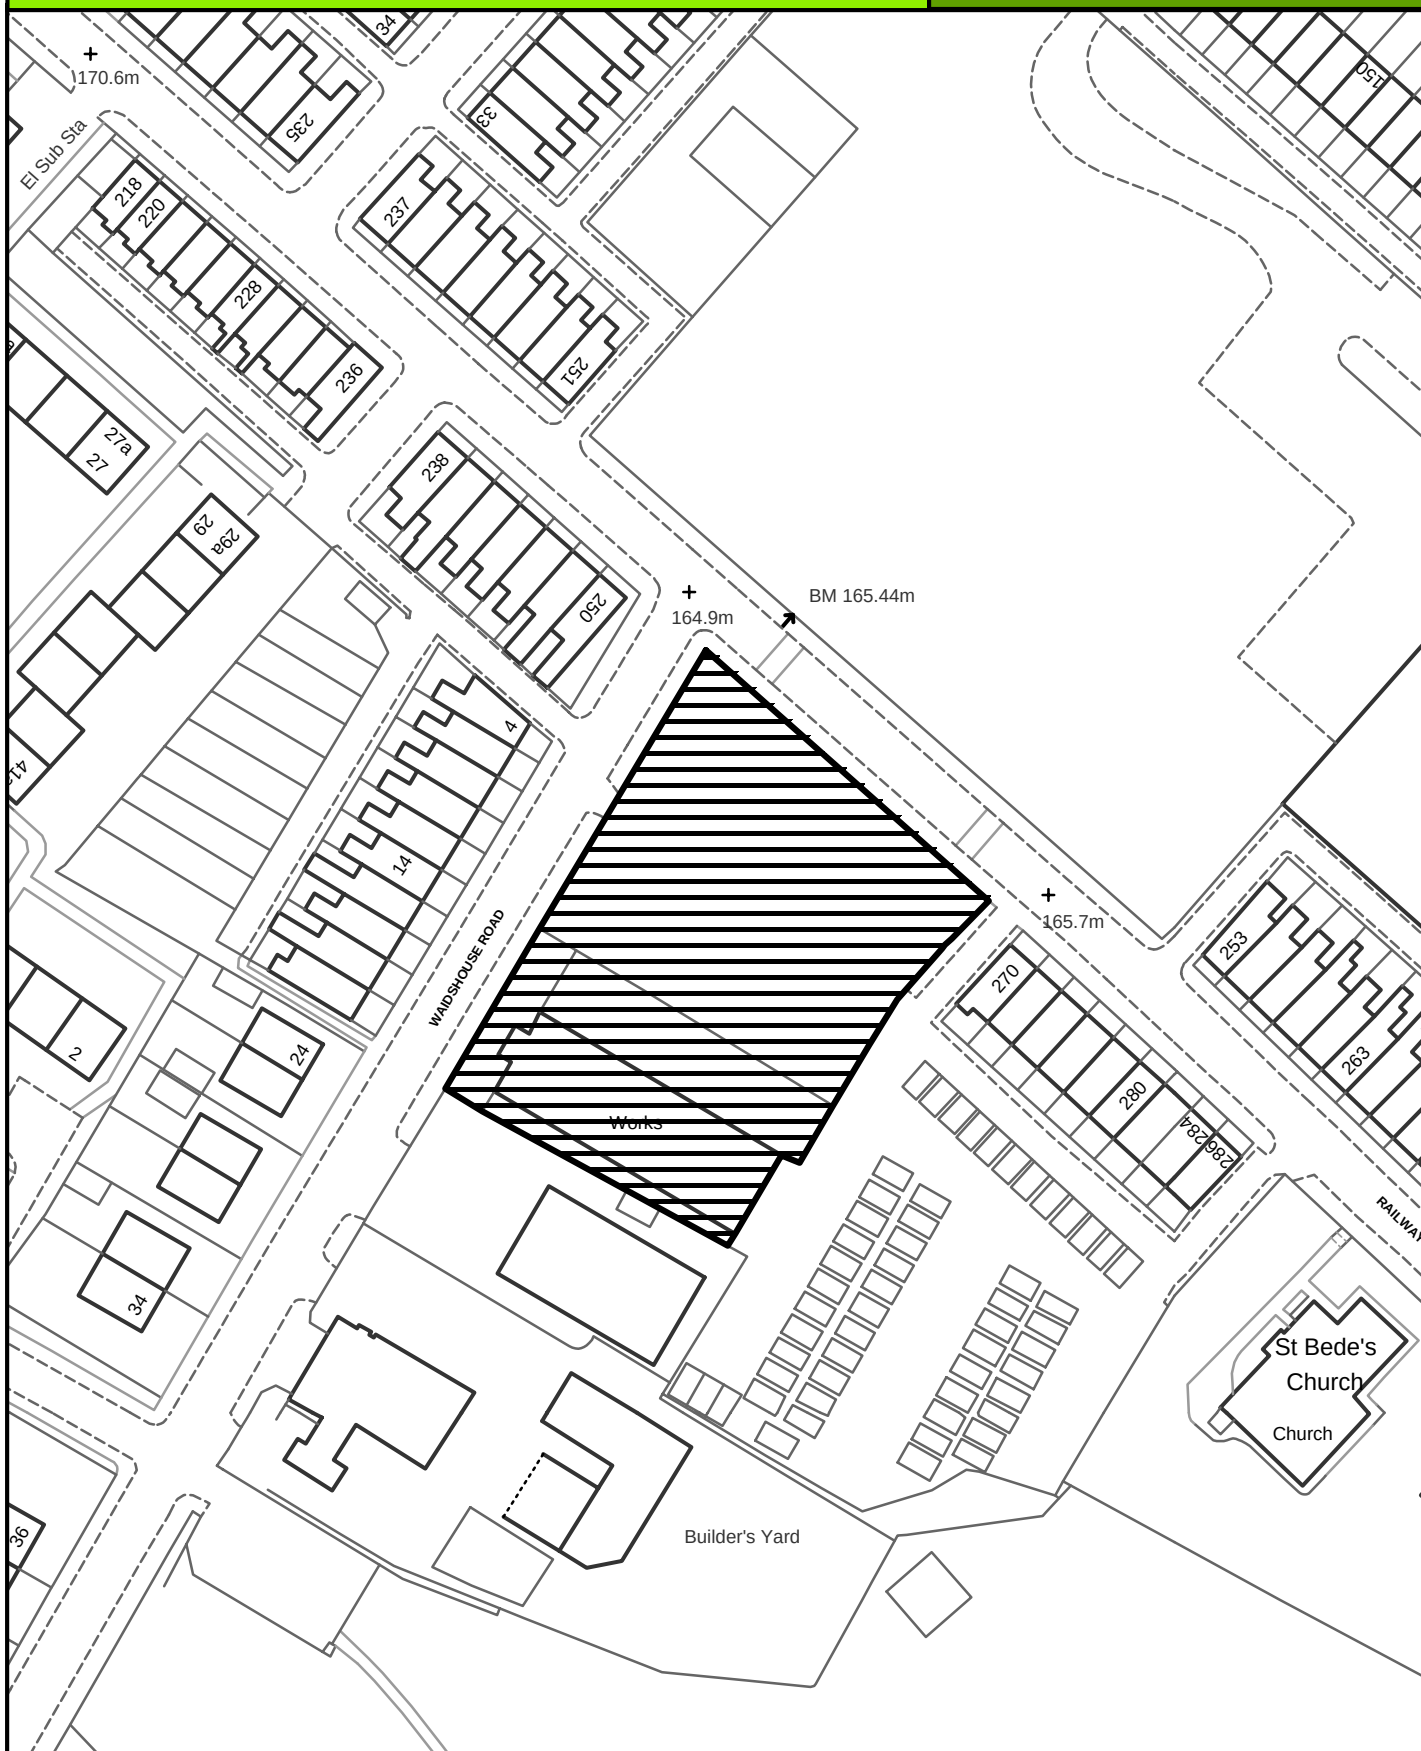

SCALE 1:1000

Crown Copyright
All Rights Reserved
10018628 - 2006



Site boundary of planning permission



SITE REF:

Land at former Garage Site, Marsden Hall Road

NN033



SCALE 1:1000

Crown Copyright
All Rights Reserved
10018628 - 2006



Site boundary of planning permission

Borough of

Pendle




NELSON

SITE REF:

Land off Pinder Street

NN037

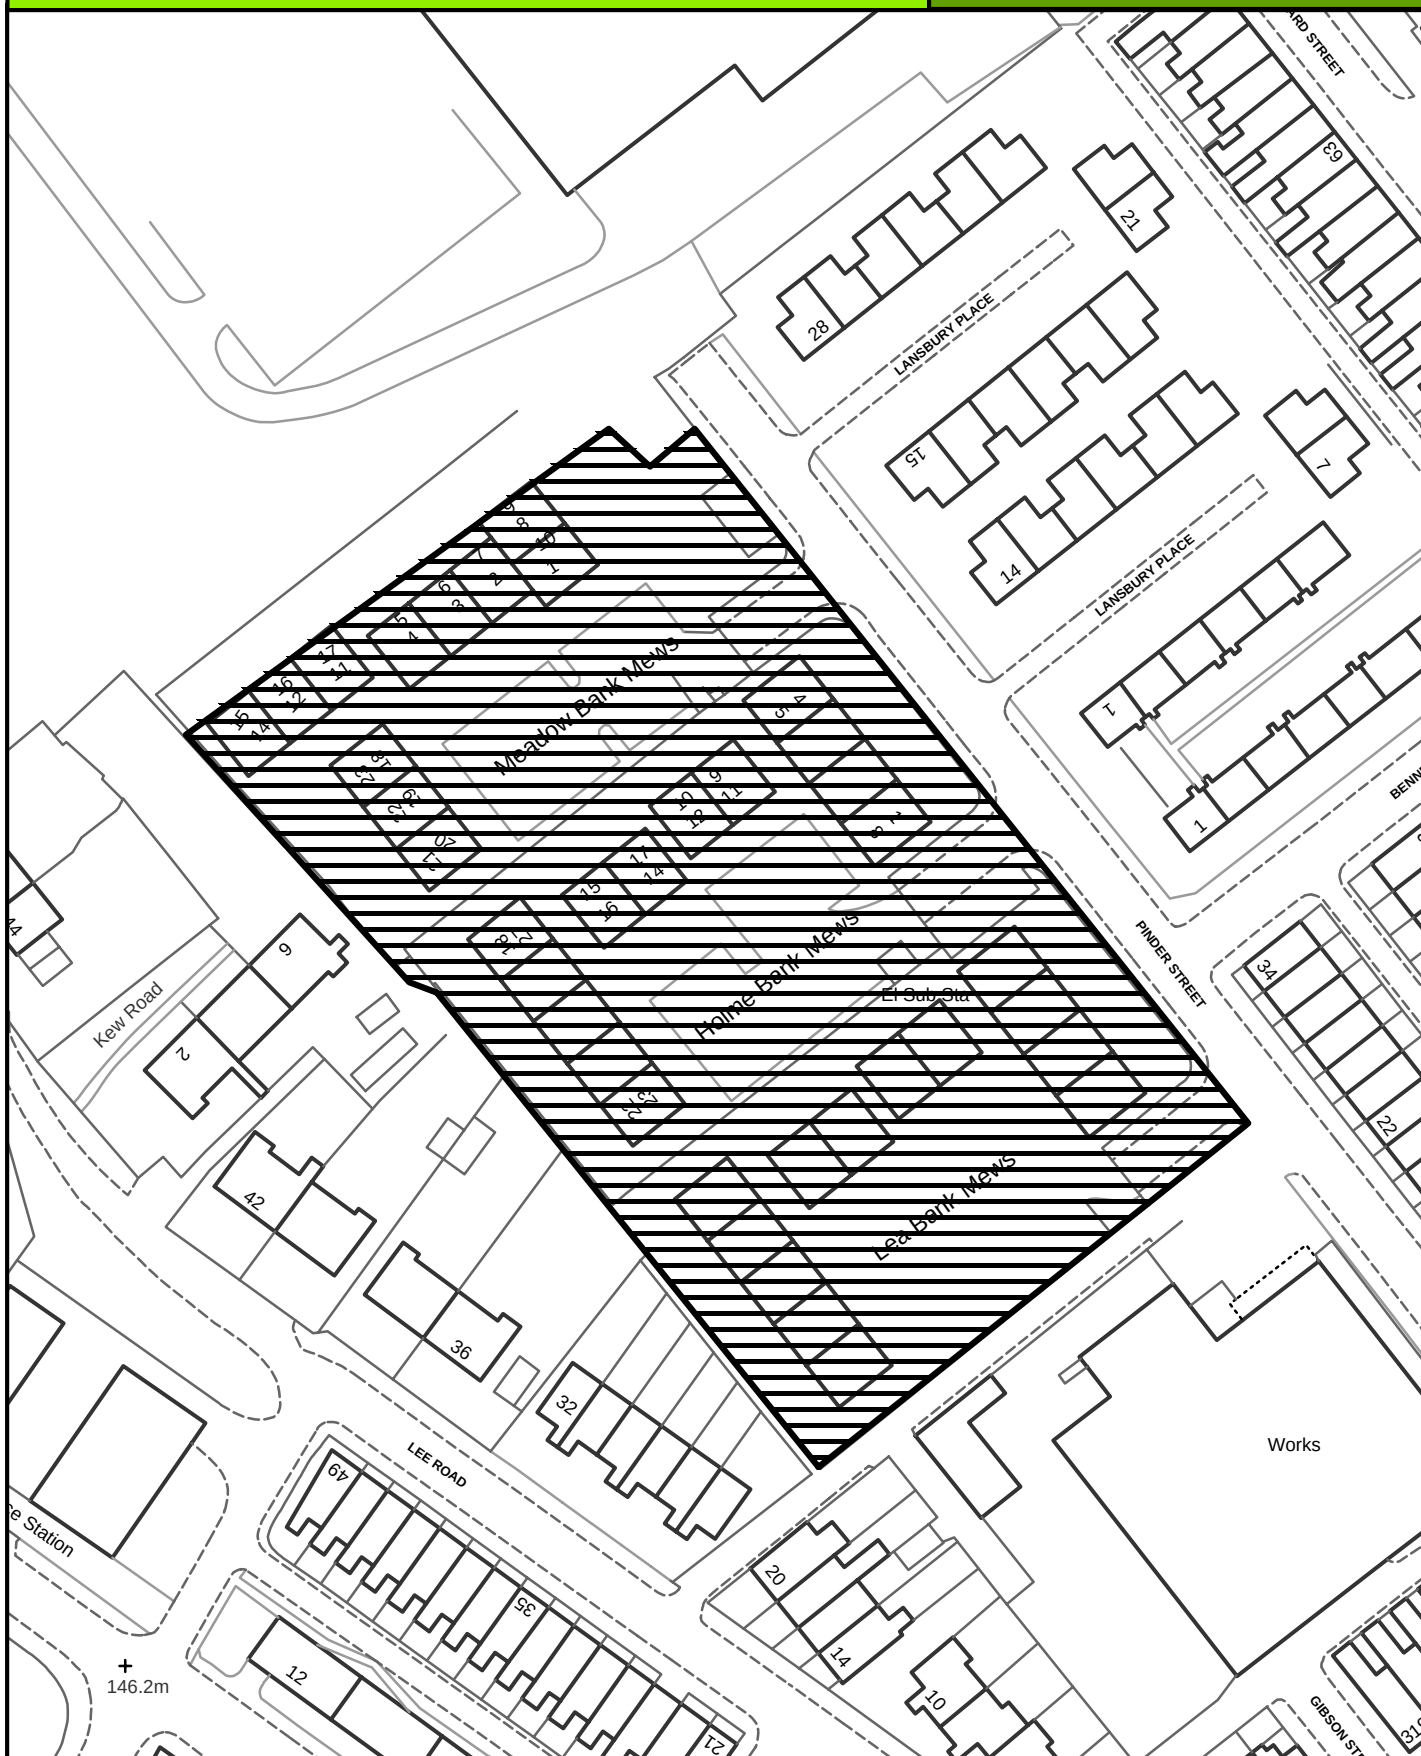

SCALE 1:1000

Crown Copyright
All Rights Reserved
10018628 - 2006



Site boundary of planning permission




NELSON

SITE REF:

Regent Building, 224 Leeds Road

NN039

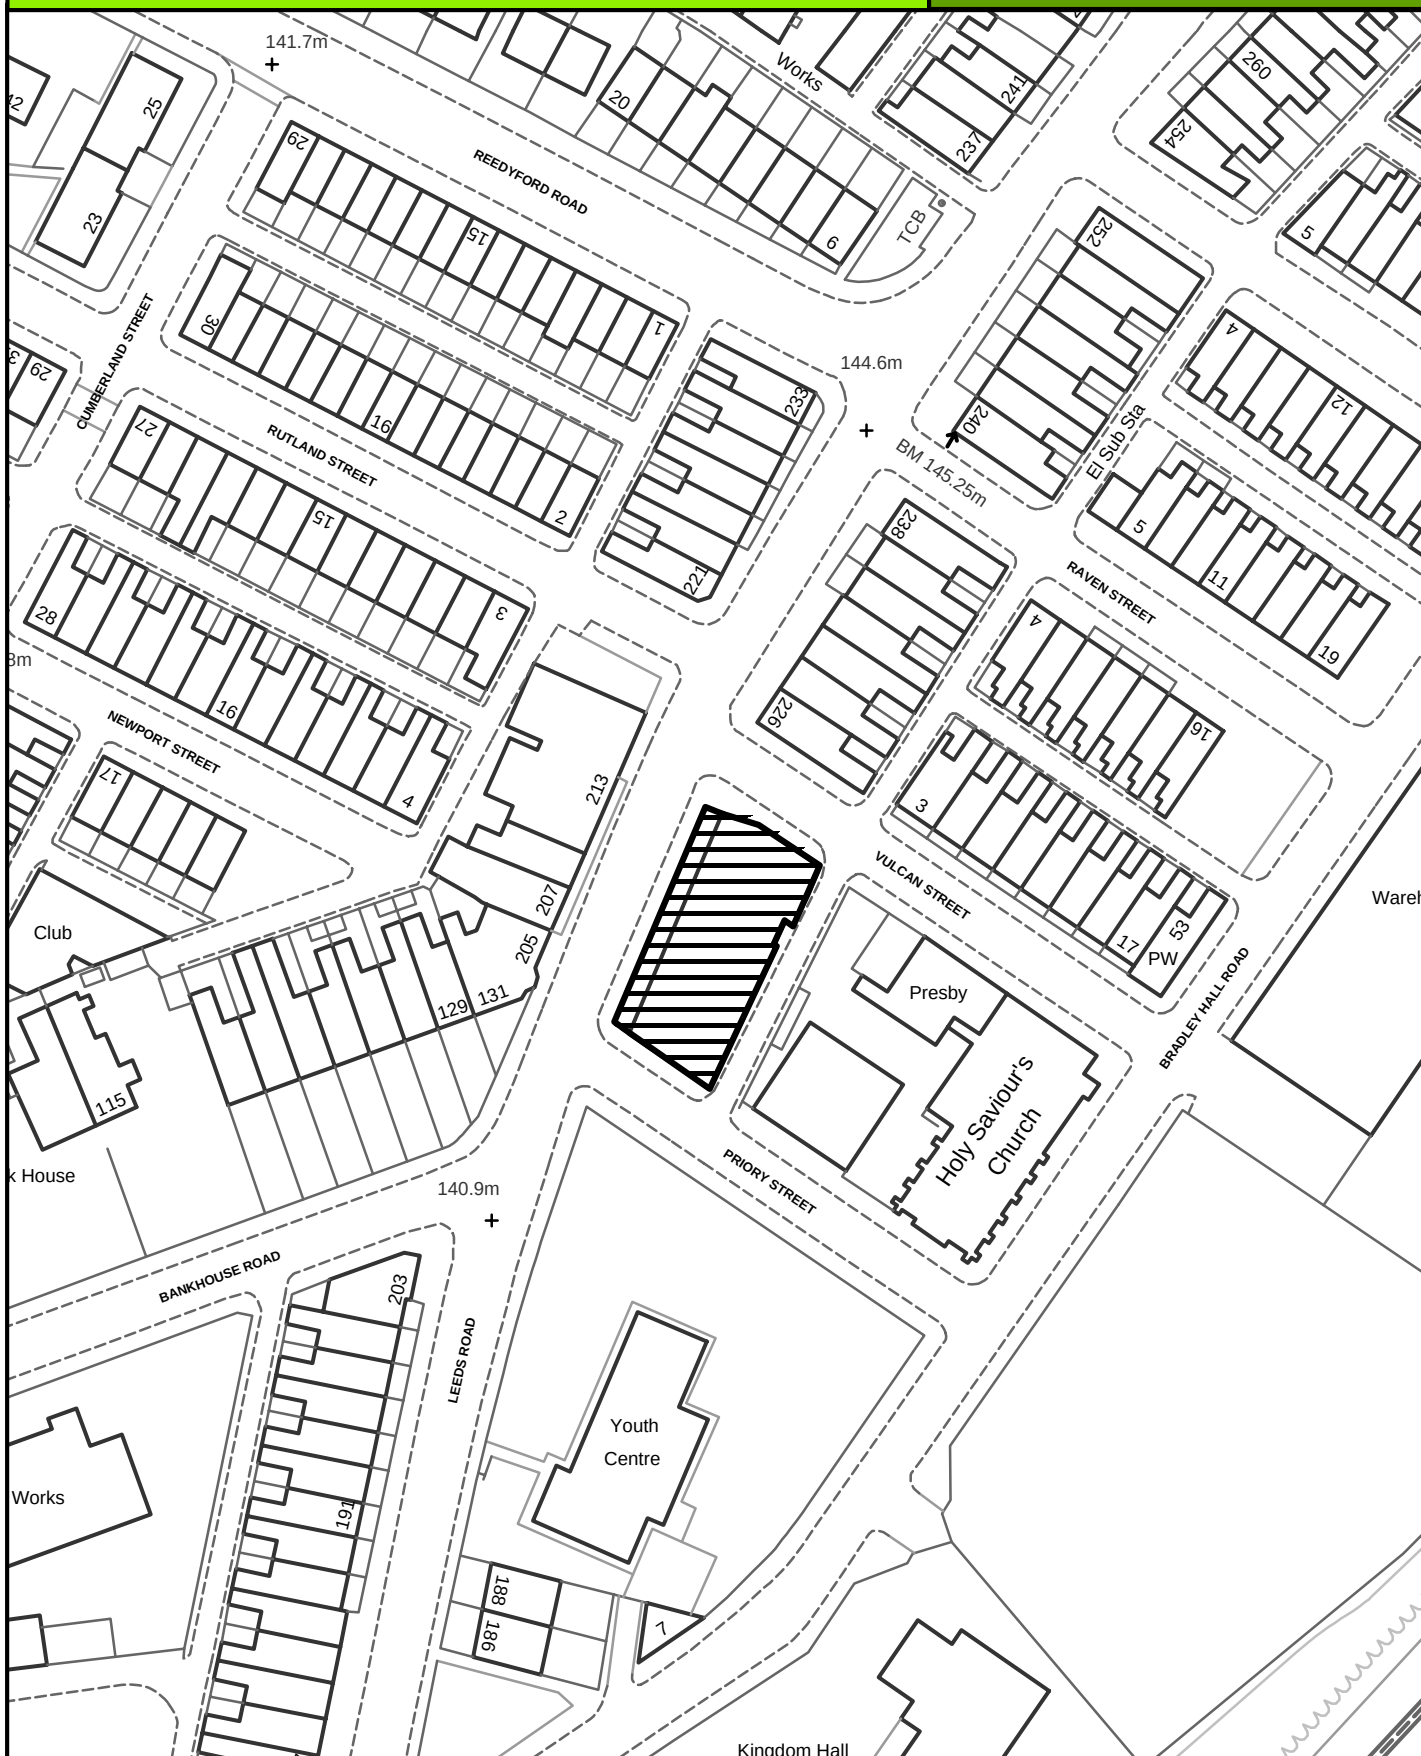

SCALE 1:1000

Crown Copyright
All Rights Reserved
10018628 - 2006



Site boundary of planning permission




NELSON

SITE REF:

Land at (formerly 20 - 22) Dunderdale Avenue

NN040

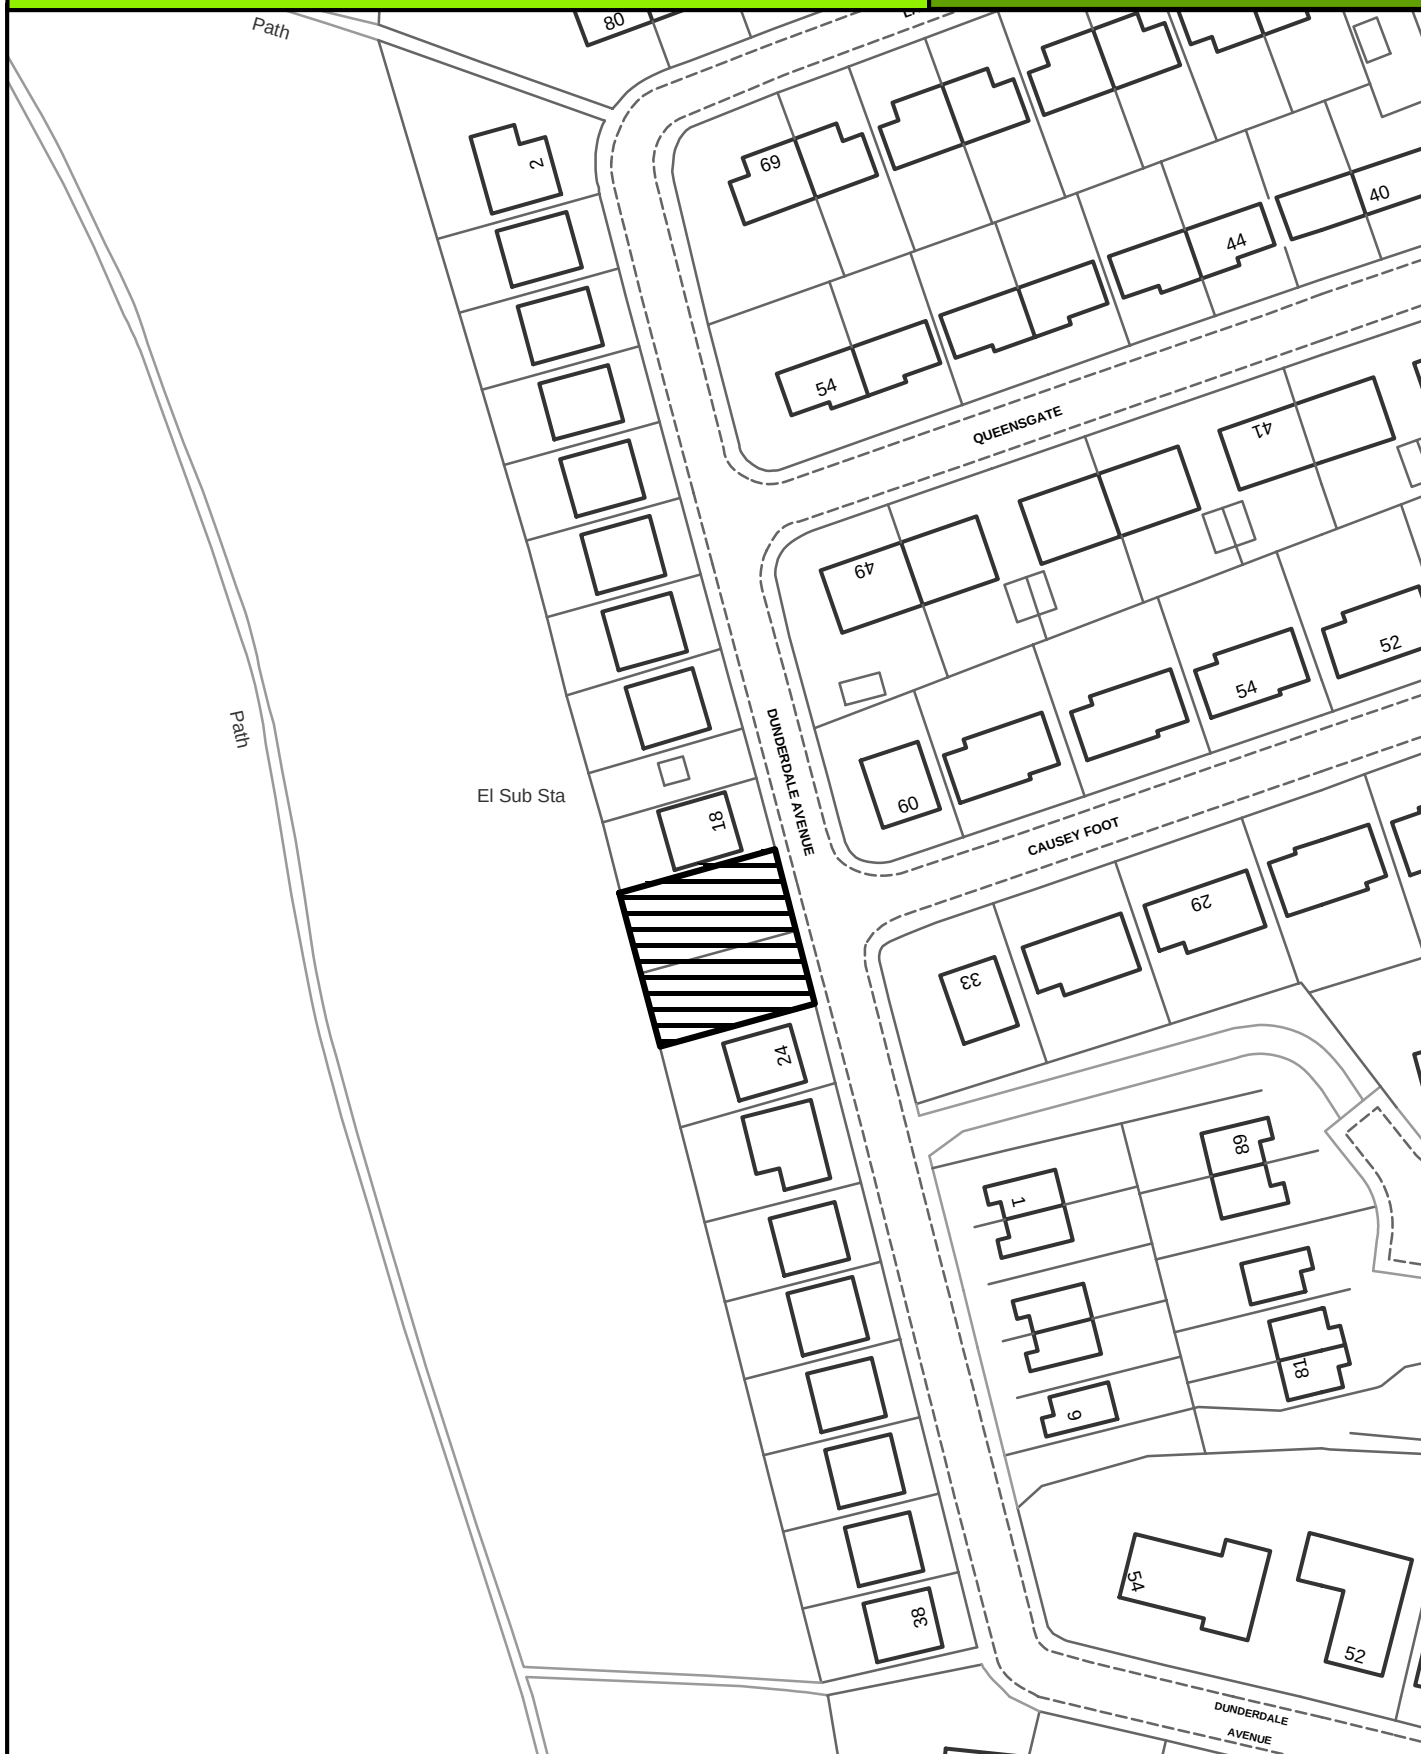

SCALE 1:1000

Crown Copyright
All Rights Reserved
10018628 - 2006



Site boundary of planning permission



NELSON

SITE REF:

Former Garage Site, Bradley Road East

NN046



SCALE 1:1000

Crown Copyright
All Rights Reserved
10018628 - 2006



Site boundary of planning permission




NELSON

SITE REF:

Land to rear of Great Marsden Hotel
Barkerhouse Road

NN048

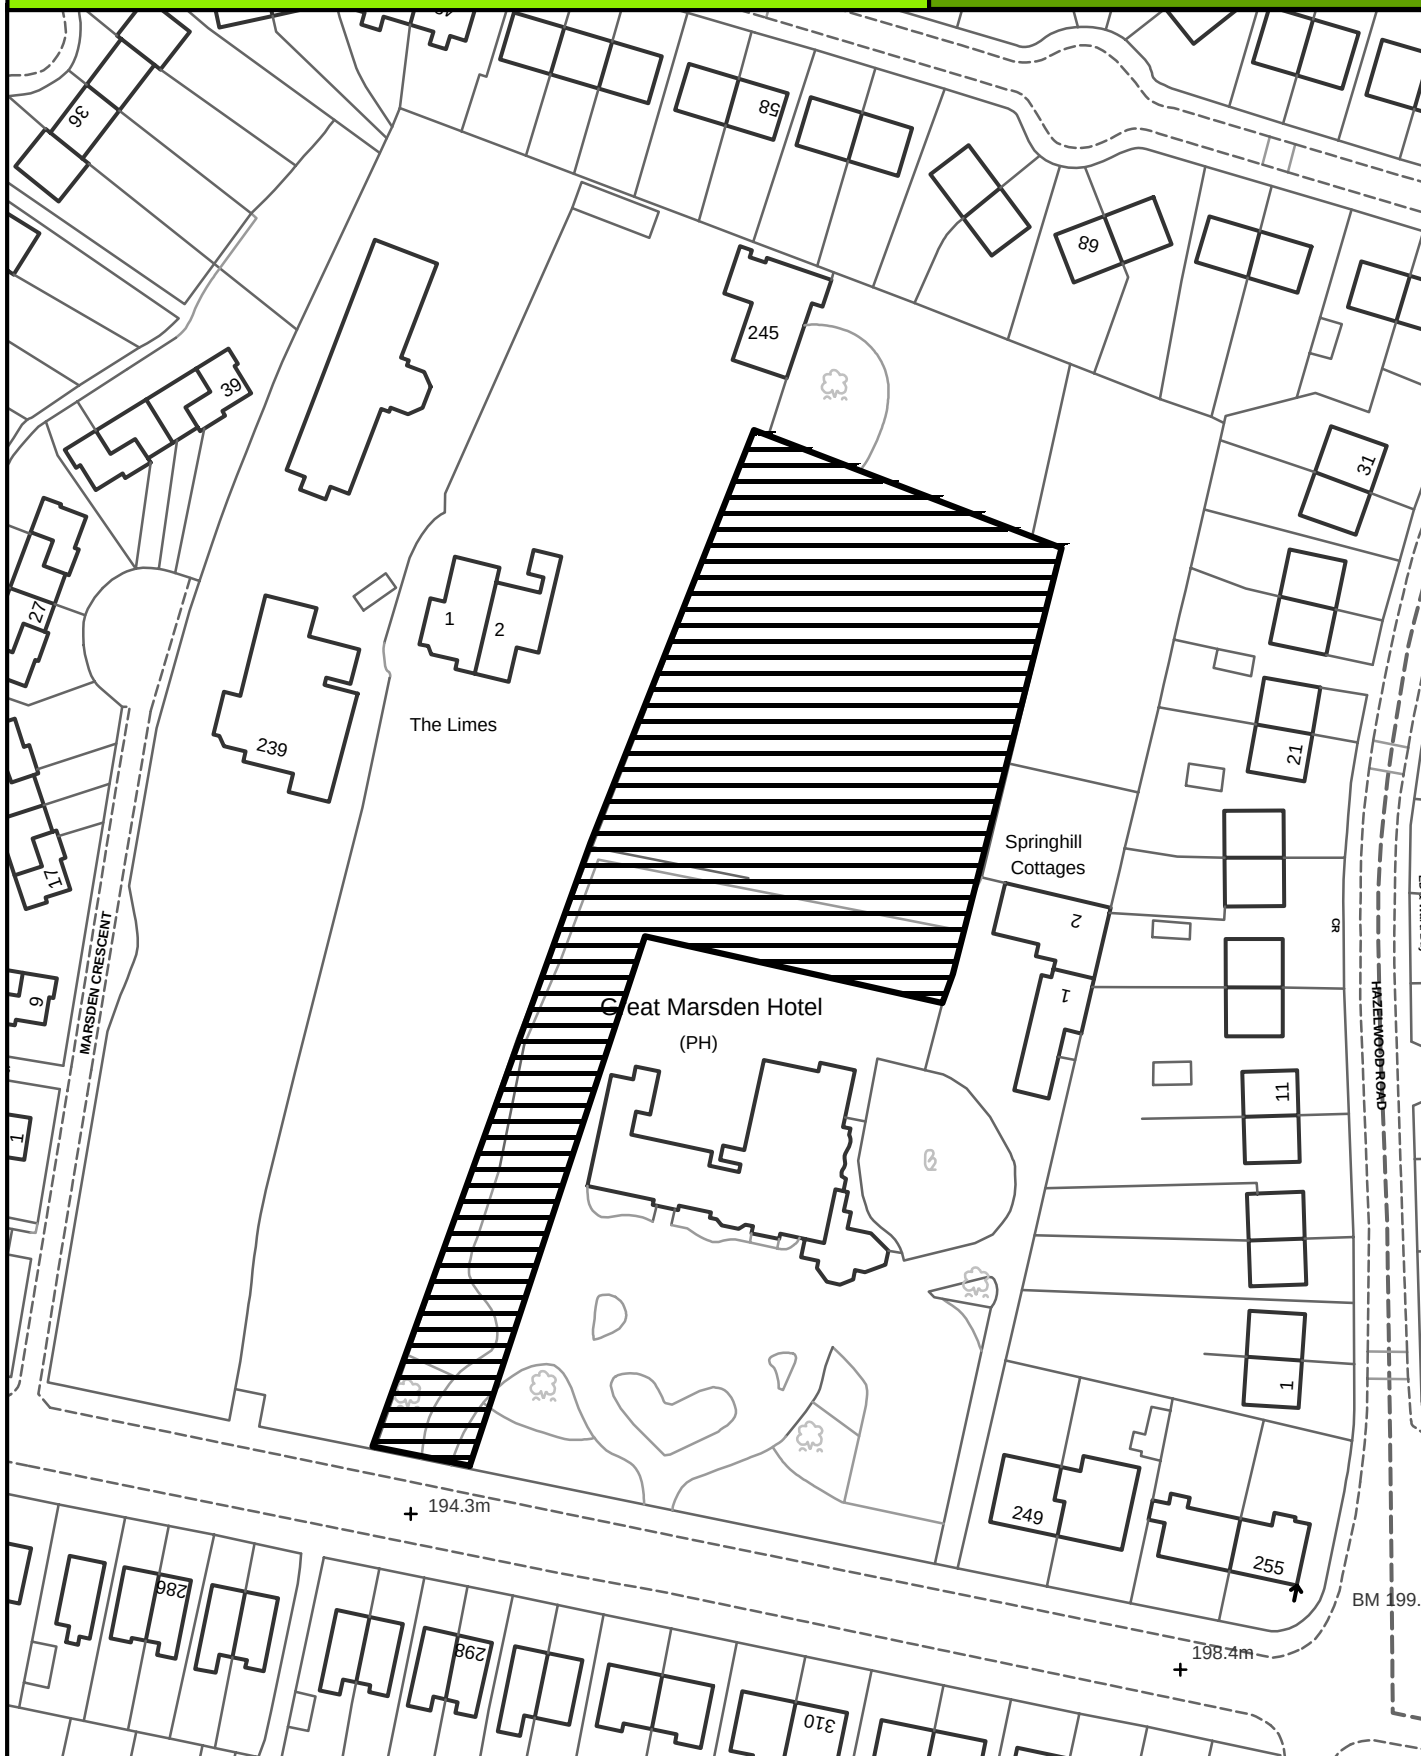

SCALE 1:1000

Crown Copyright
All Rights Reserved
10018628 - 2006



Site boundary of planning permission




NELSON

SITE REF:

James Nelsons Sports Ground, Wickworth St

NN049

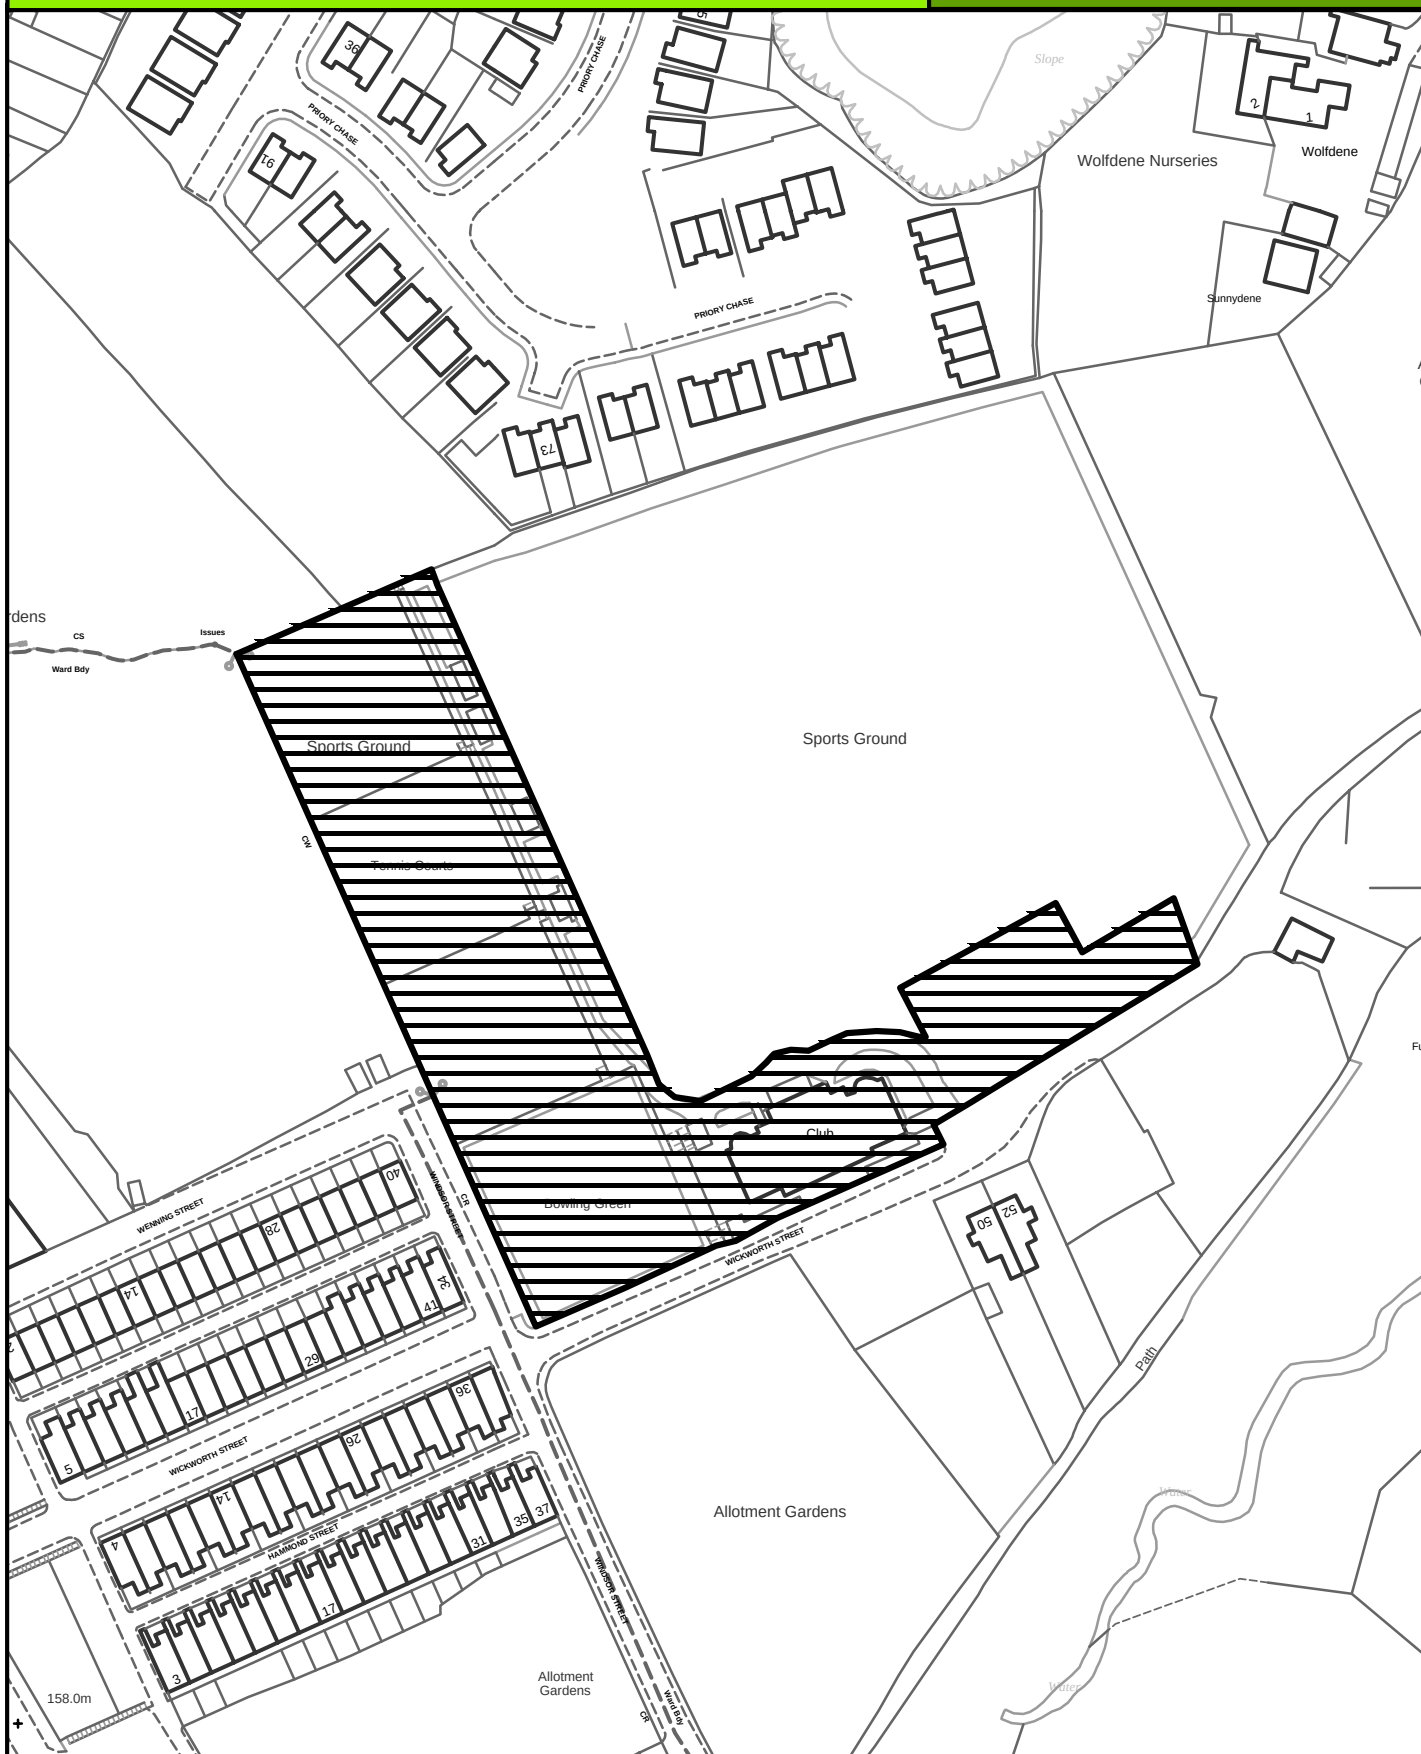

SCALE 1:1500

Crown Copyright
All Rights Reserved
10018628 - 2006



Site boundary of planning permission




NELSON

SITE REF:

2 Rigby Street

NN051

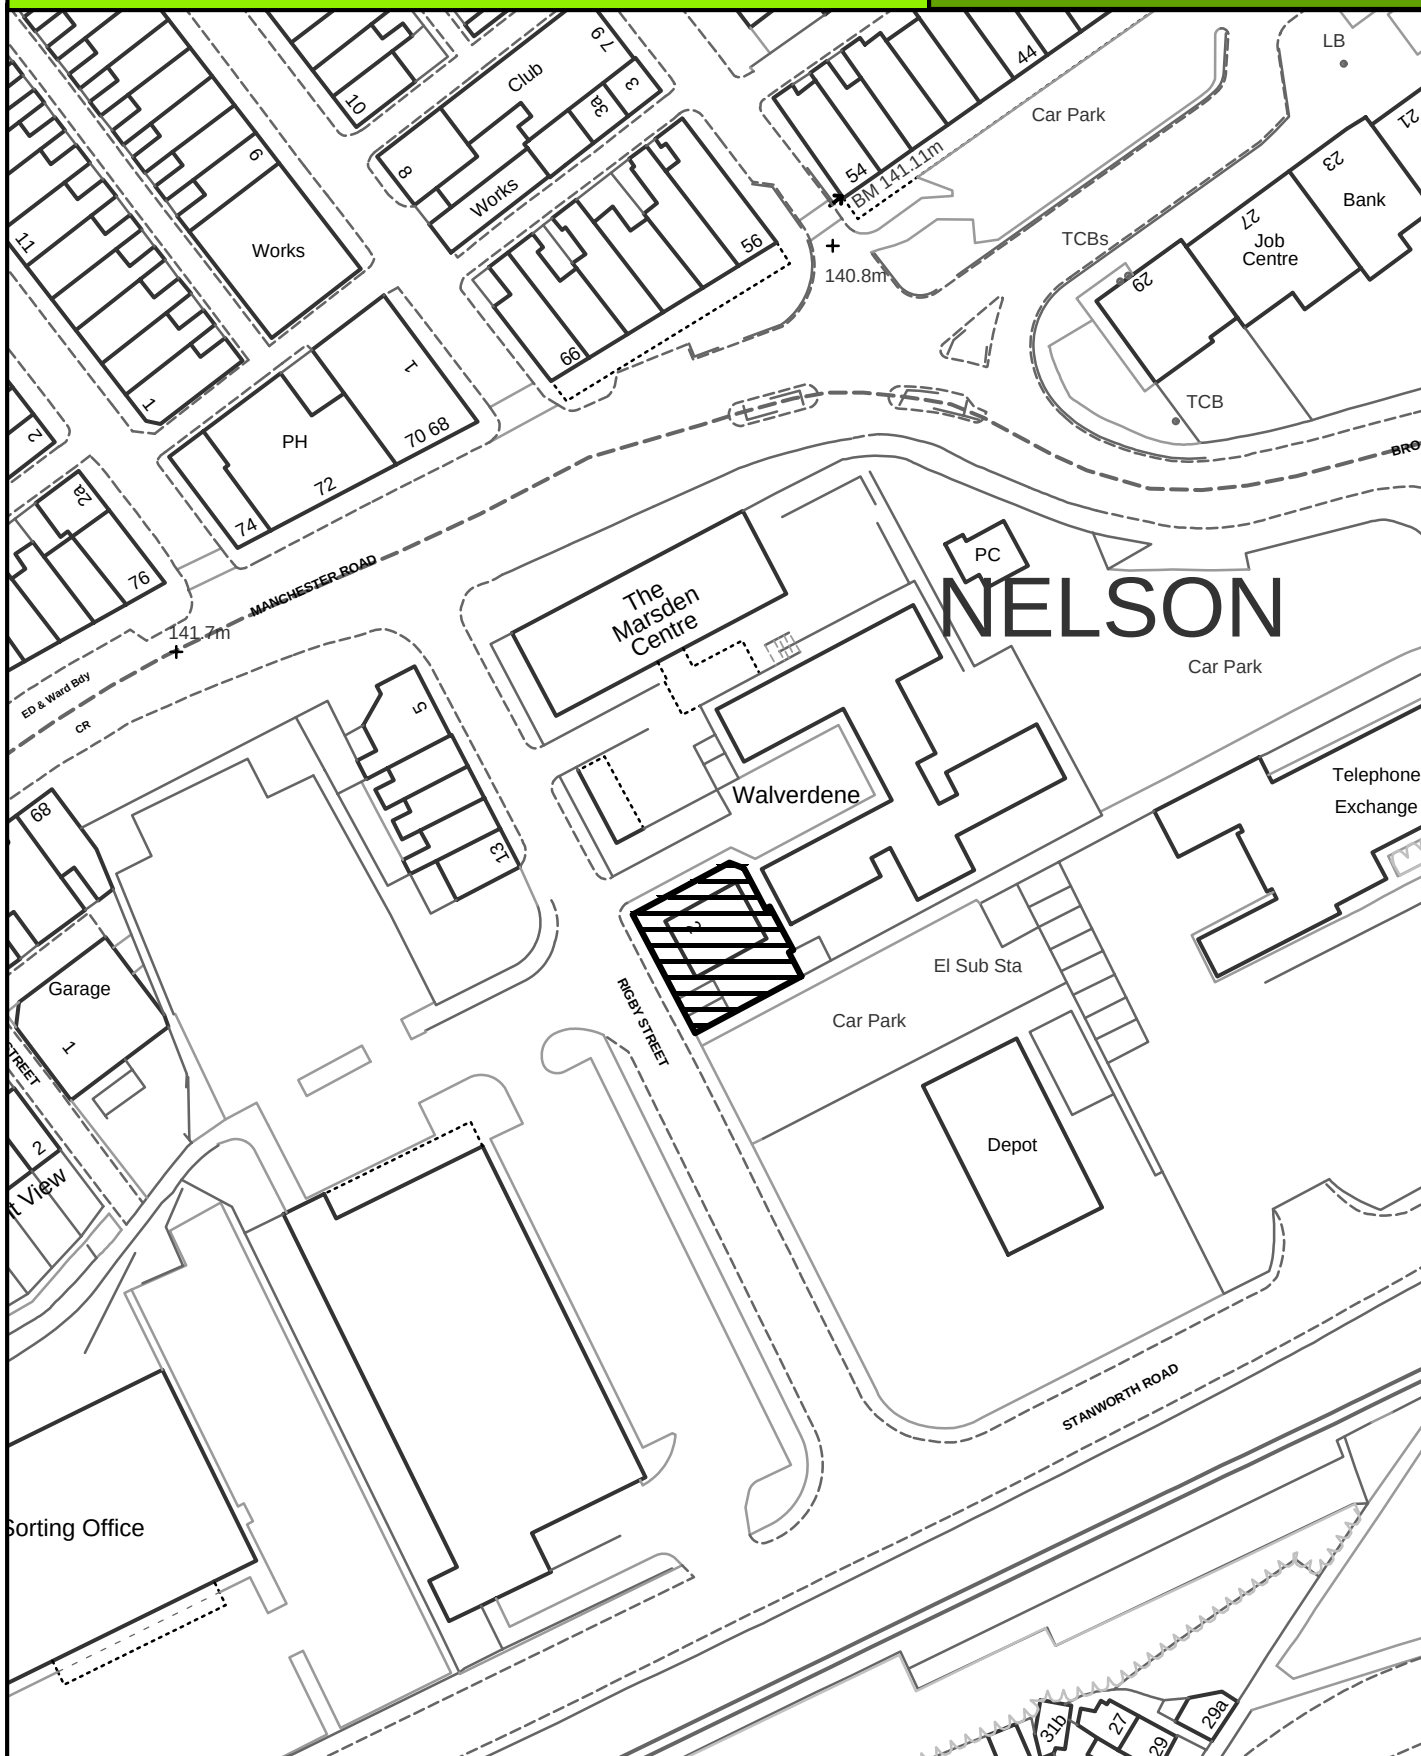

SCALE 1:1000

Crown Copyright
All Rights Reserved
10018628 - 2006



Site boundary of planning permission



NELSON

SITE REF:

Gas Workers Club, Bradley Fold

NN052



SCALE 1:1000

Crown Copyright
All Rights Reserved
10018628 - 2006



Site boundary of planning permission




SALTERFORTH

SITE REF:

Wood End Farm, High Lane

SH005

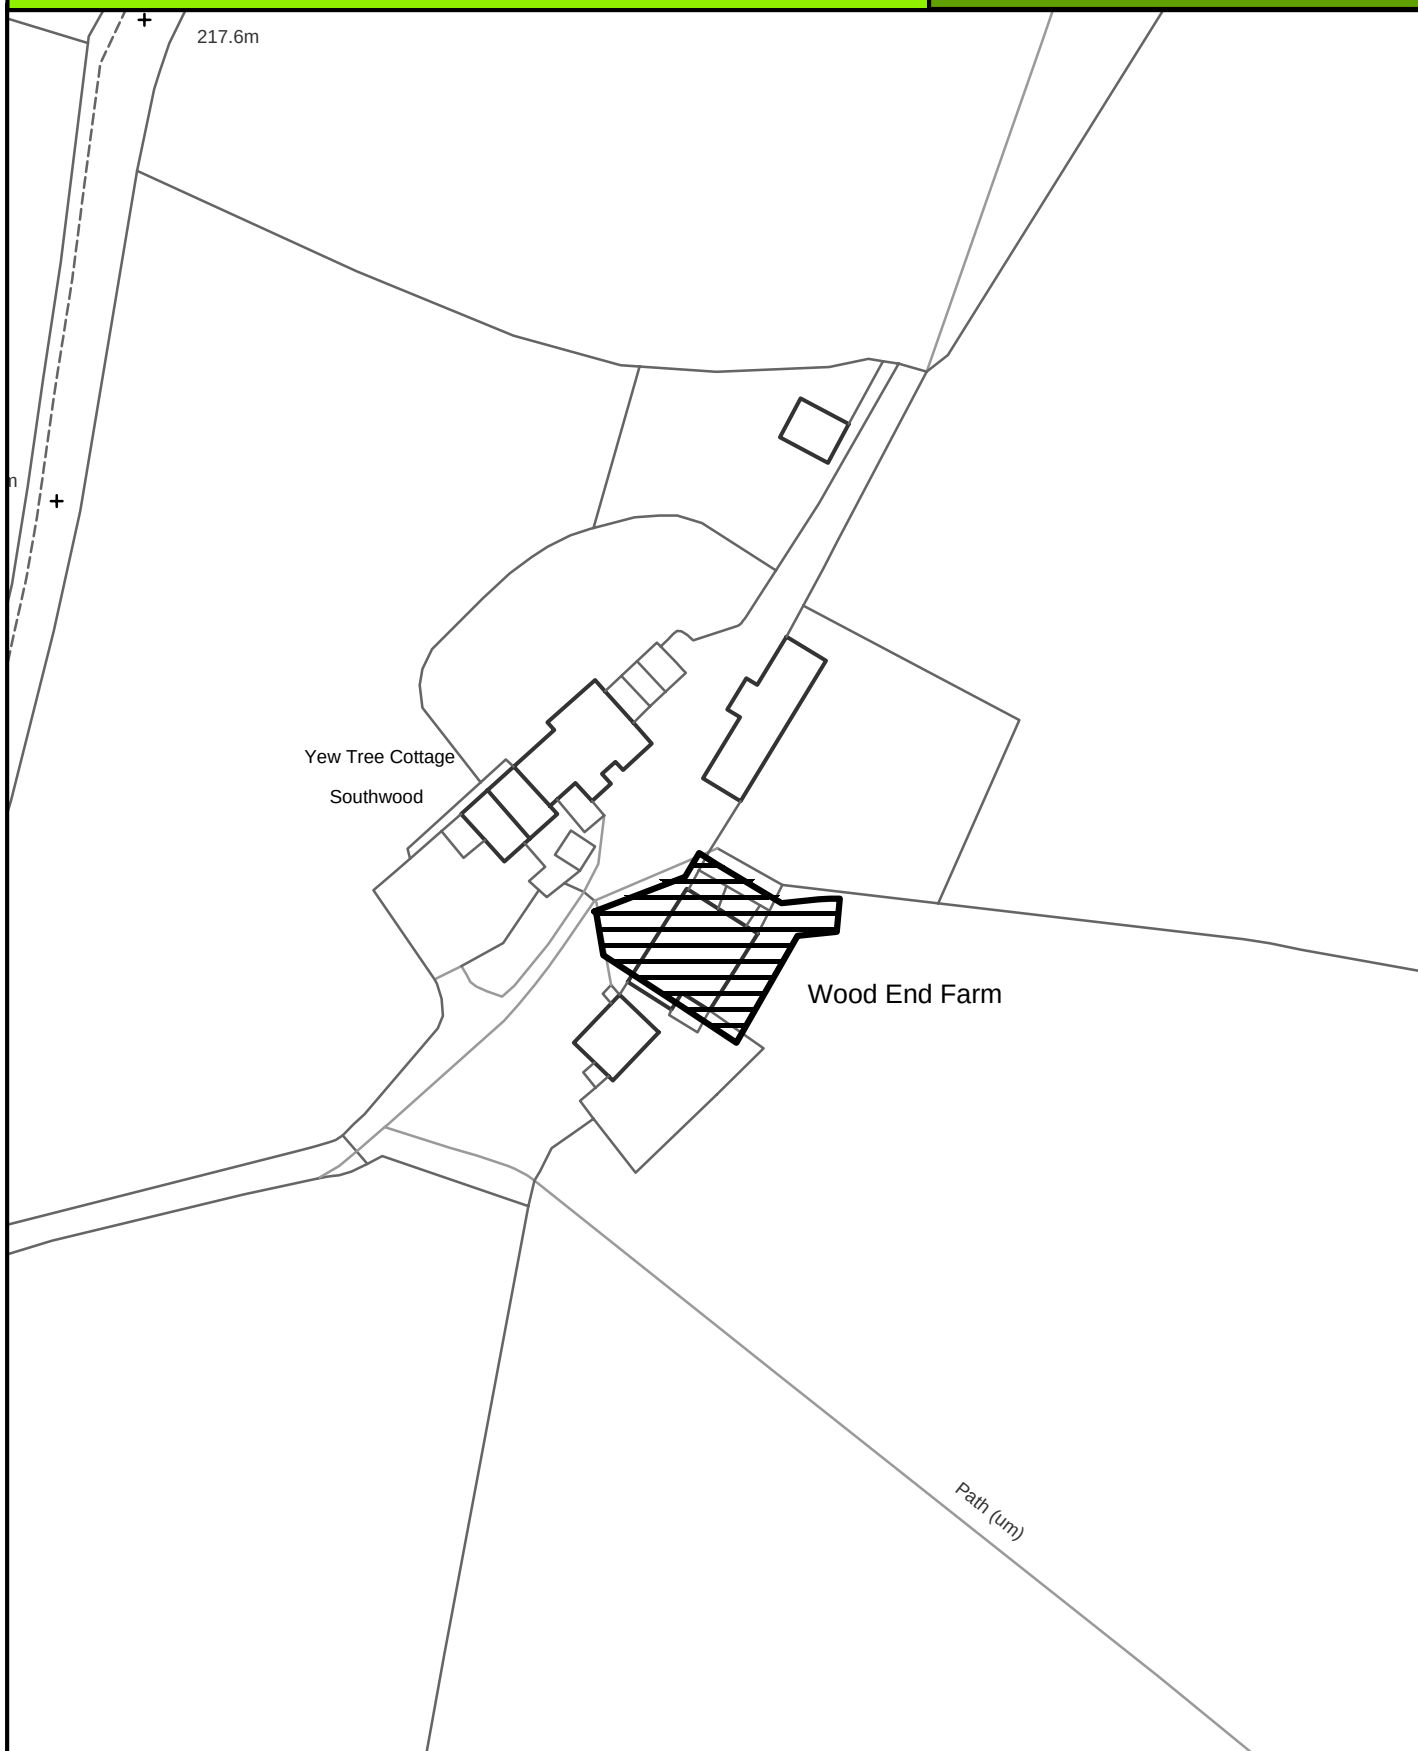

SCALE 1:1000

Crown Copyright
All Rights Reserved
10018628 - 2006



Site boundary of planning permission




SALTERFORTH

SITE REF:

Higher Green Hill Farm, Salterforth Lane

SH006

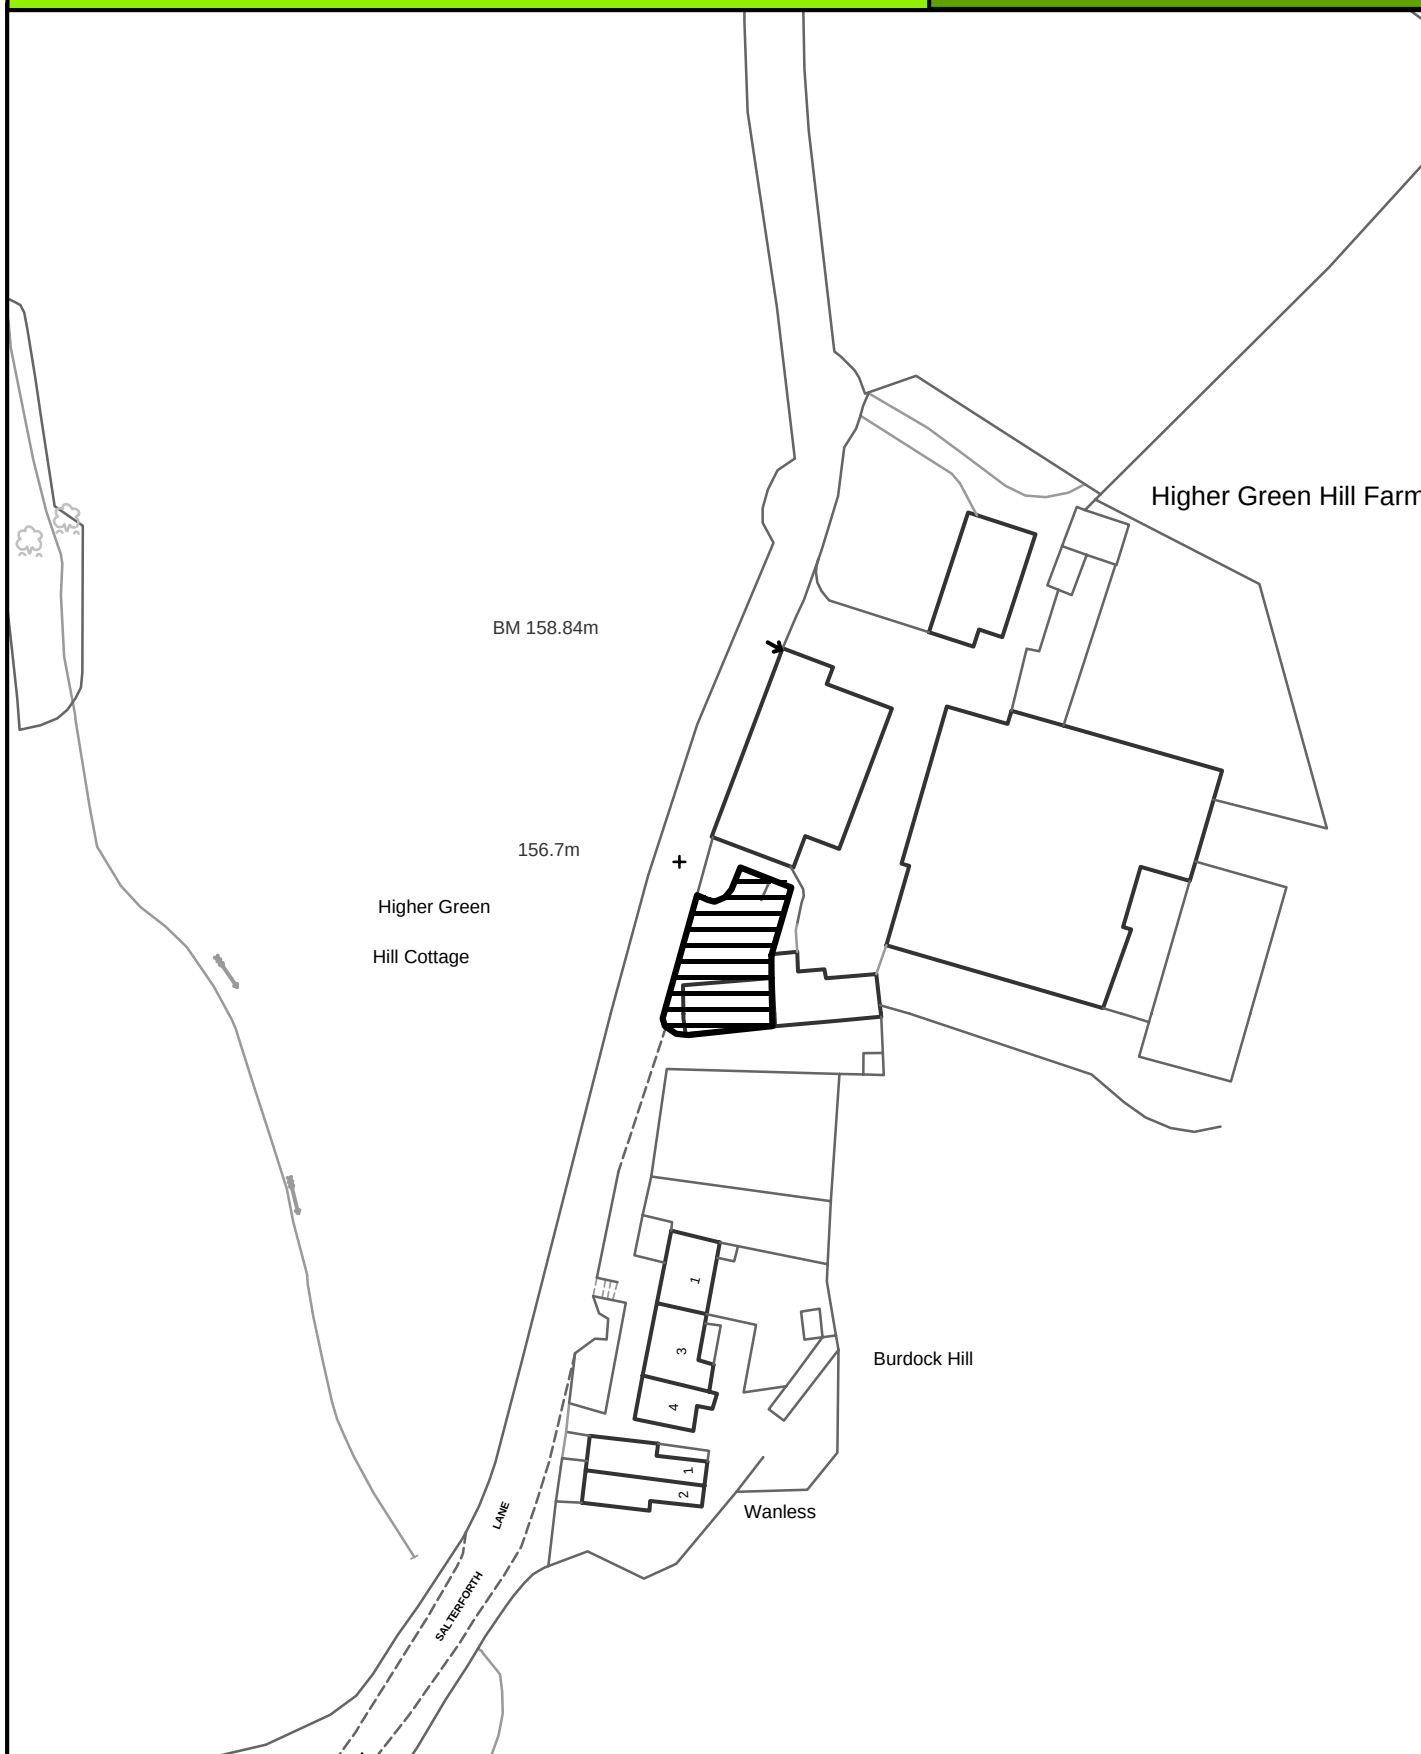

SCALE 1:1000

Crown Copyright
All Rights Reserved
10018628 - 2006



Site boundary of planning permission




SALTERFORTH

SITE REF:

Woodend Farm (North)

SH008

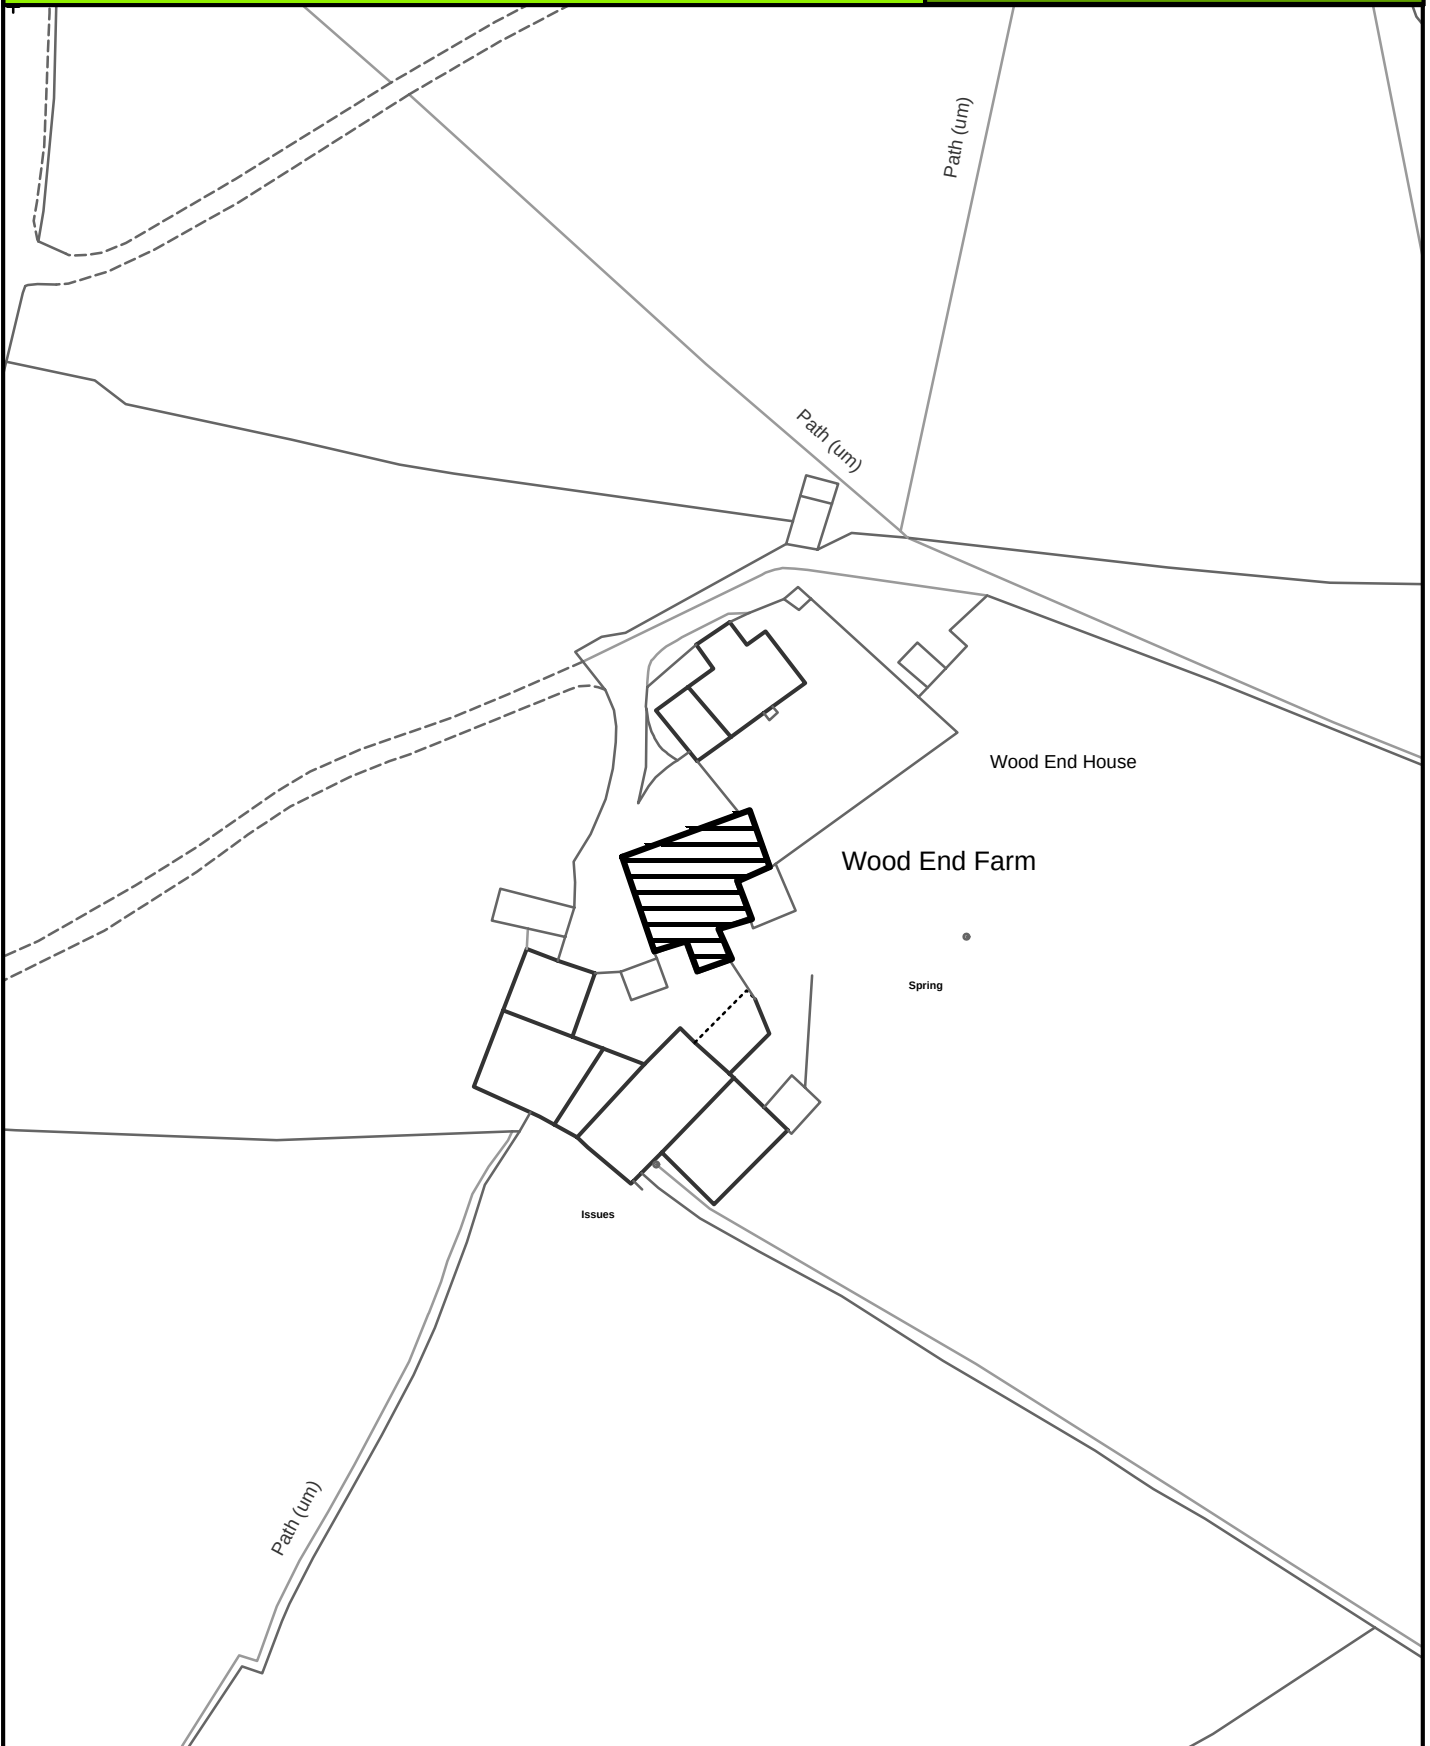

SCALE 1:1000

Crown Copyright
All Rights Reserved
10018628 - 2006



Site boundary of planning permission




SALTERFORTH

SITE REF:

Lane Ends Farm, Cross Lane

SH009

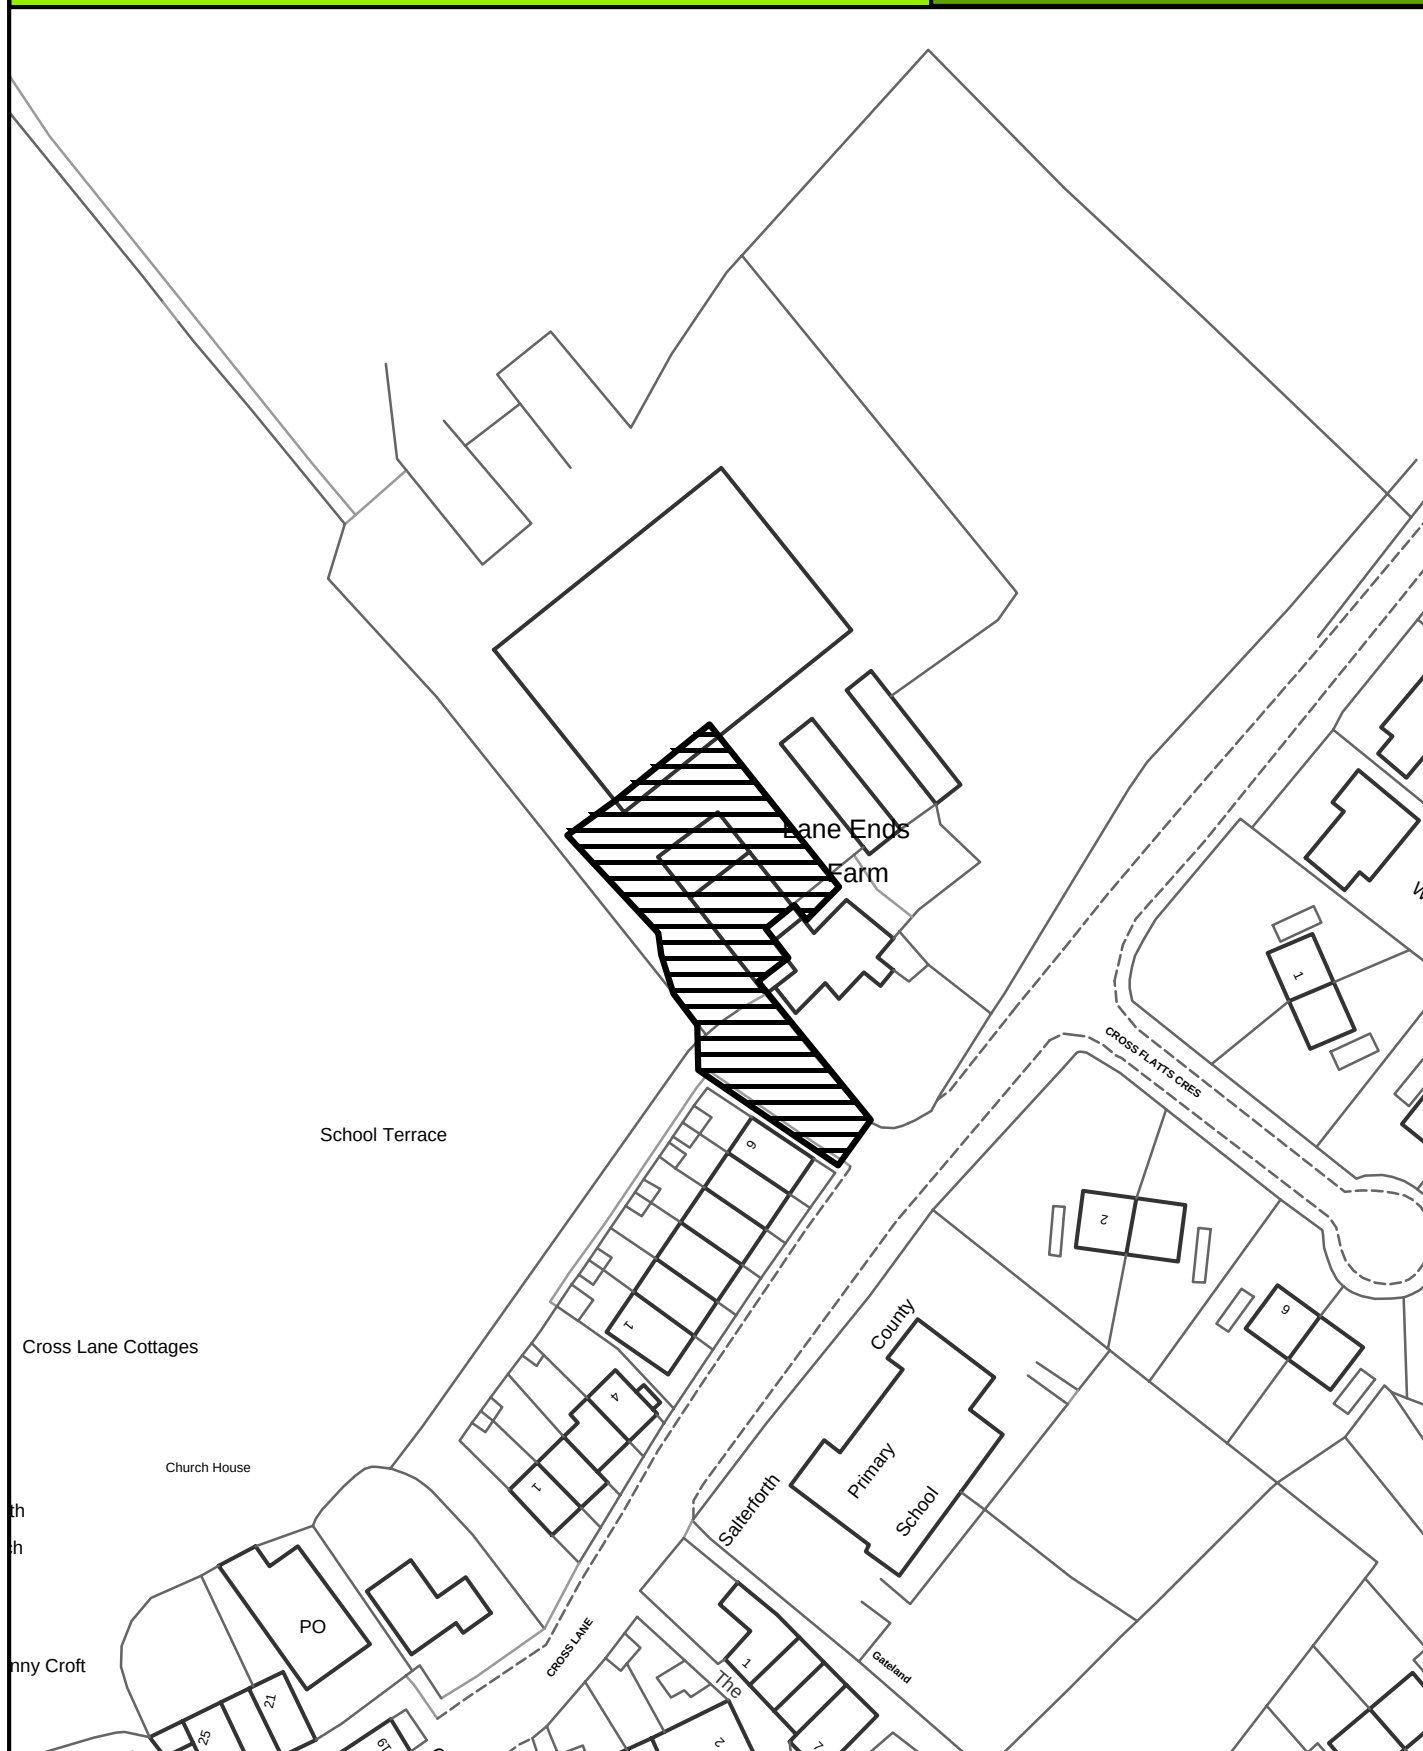

SCALE 1:1000

Crown Copyright
All Rights Reserved
10018628 - 2006



Site boundary of planning permission




SALTERFORTH

SITE REF:

Sykes Laithe Barn, Earby Road

SH010

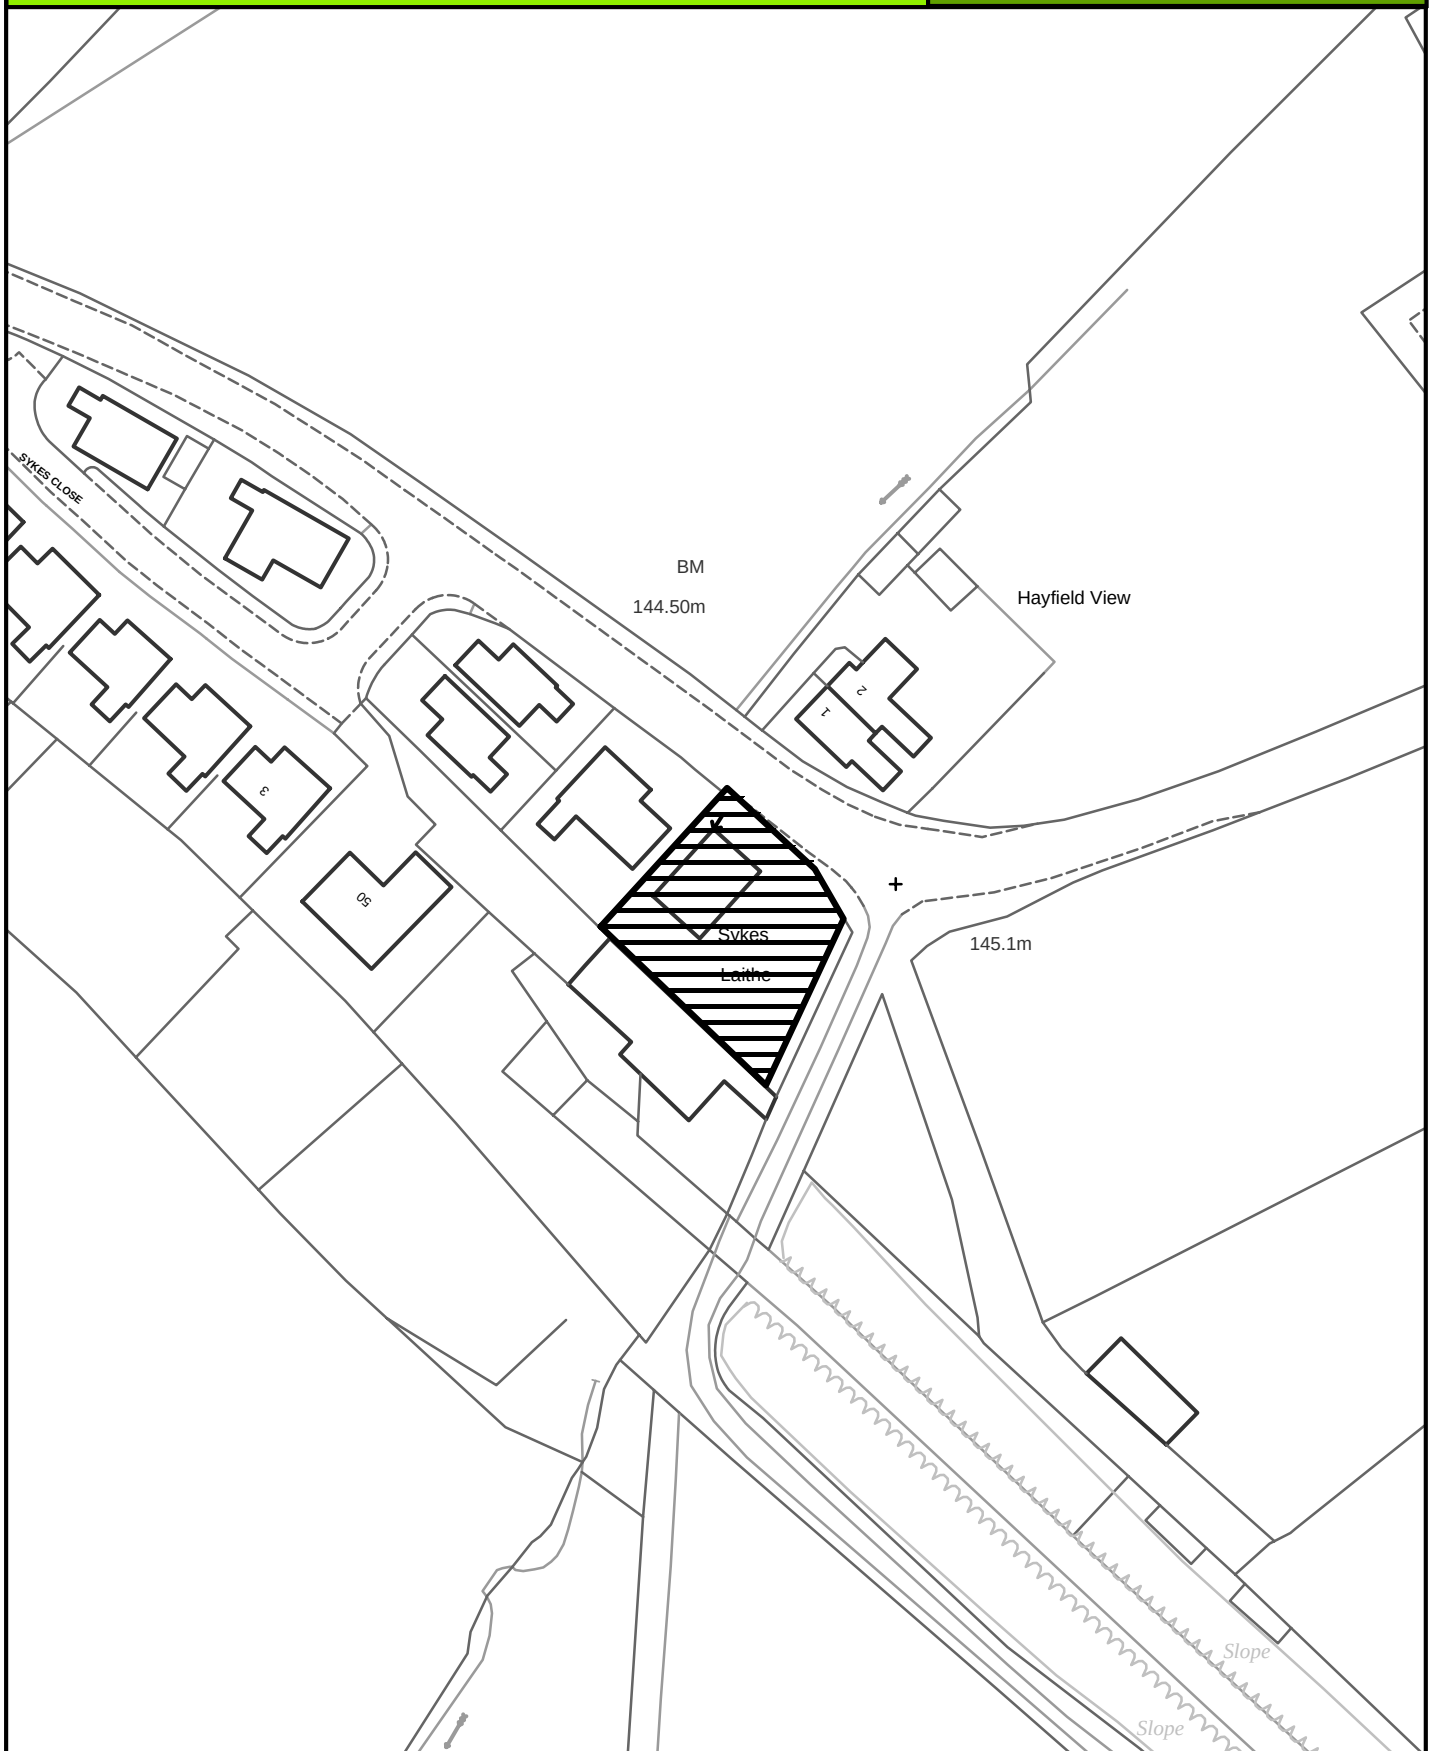

SCALE 1:1000

Crown Copyright
All Rights Reserved
10018628 - 2006



Site boundary of planning permission




SALTERFORTH

SITE REF:

Higher Green Hill Farm Barn, Salterforth Lane

SH011

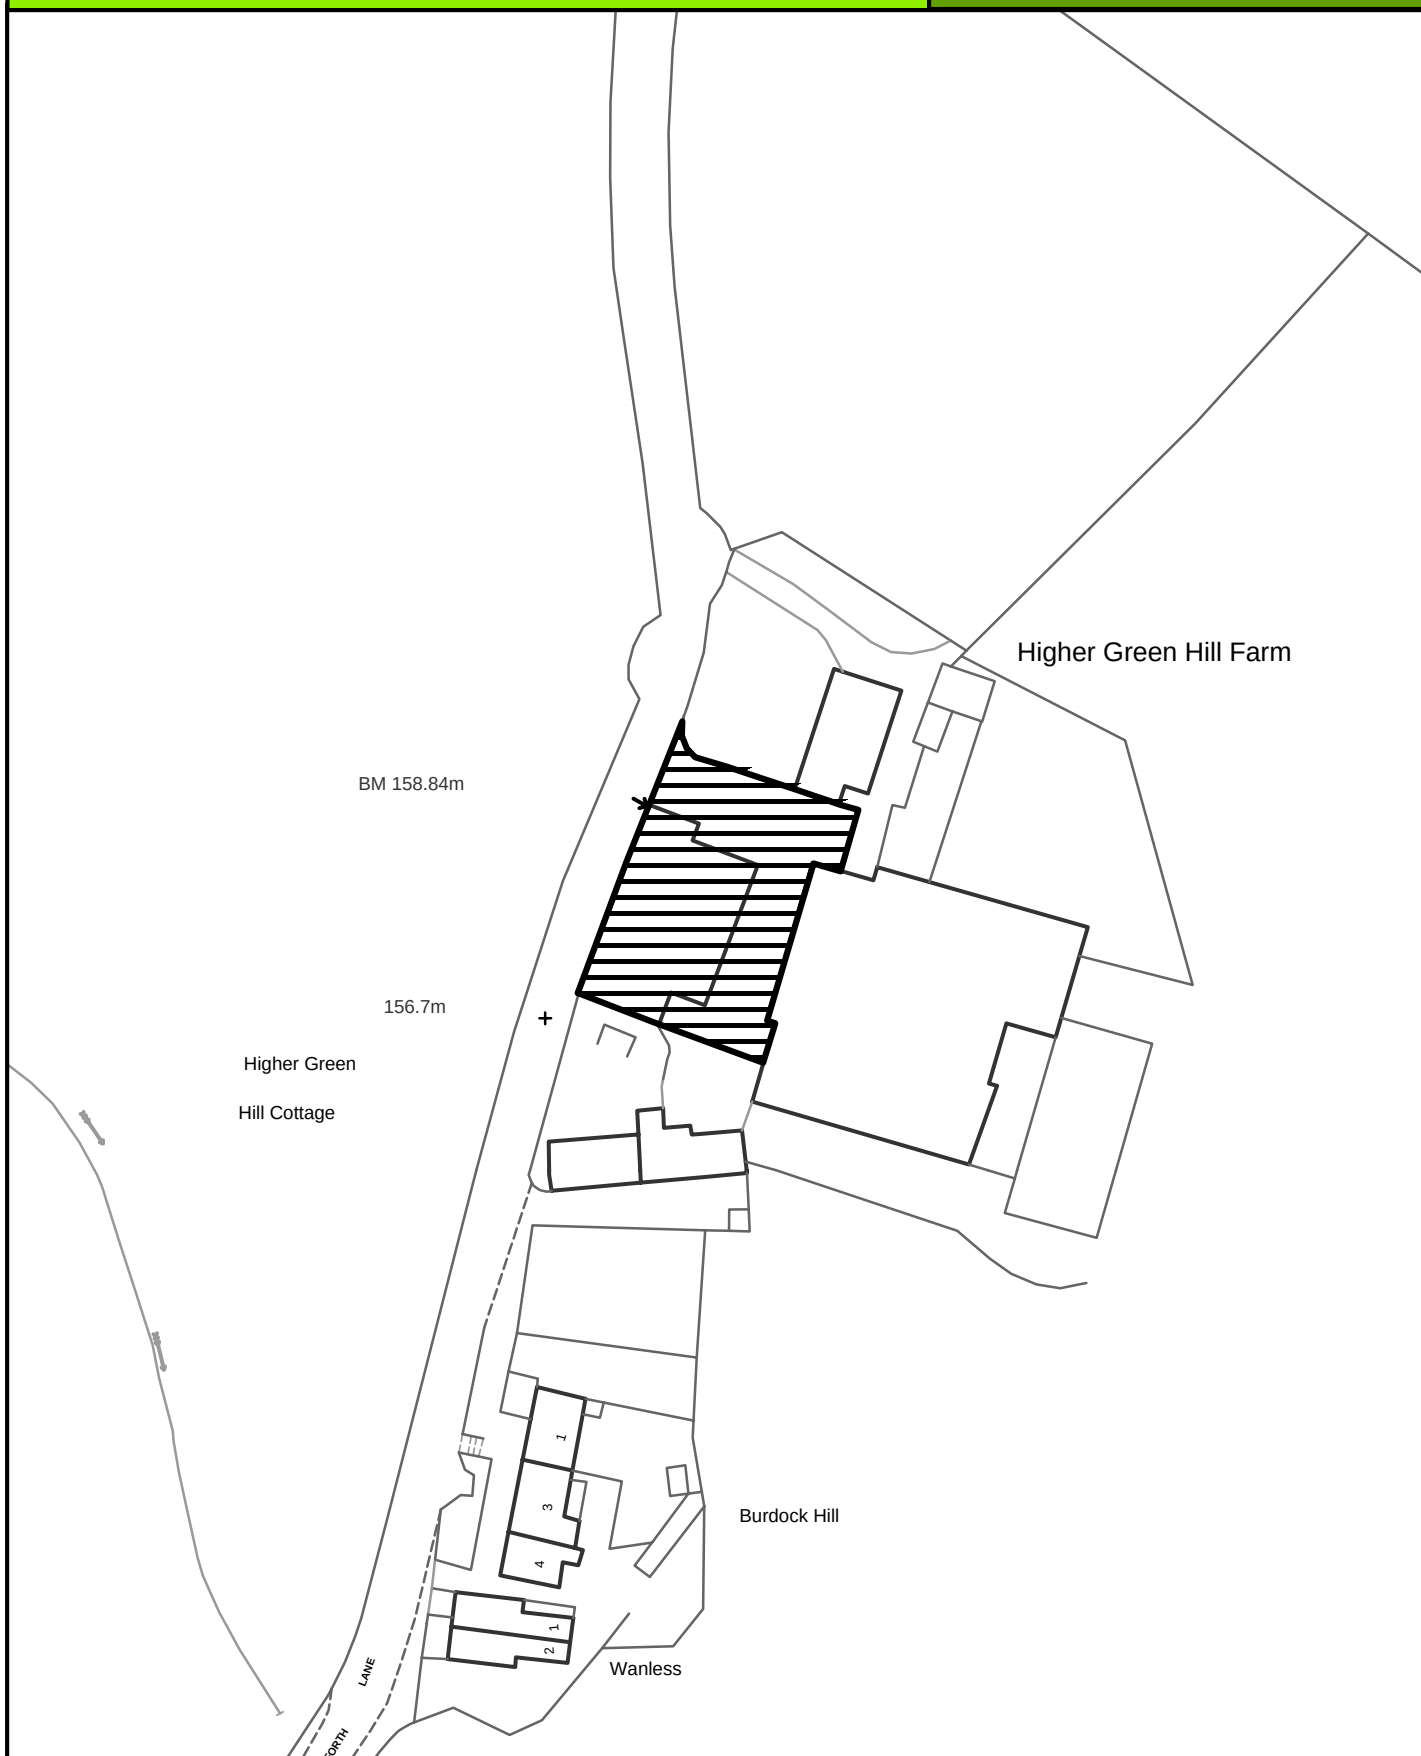

SCALE 1:1000

Crown Copyright
All Rights Reserved
10018628 - 2006



Site boundary of planning permission




TRAWDEN

SITE REF:

Black Carr Garage, Skipton Road

TN014

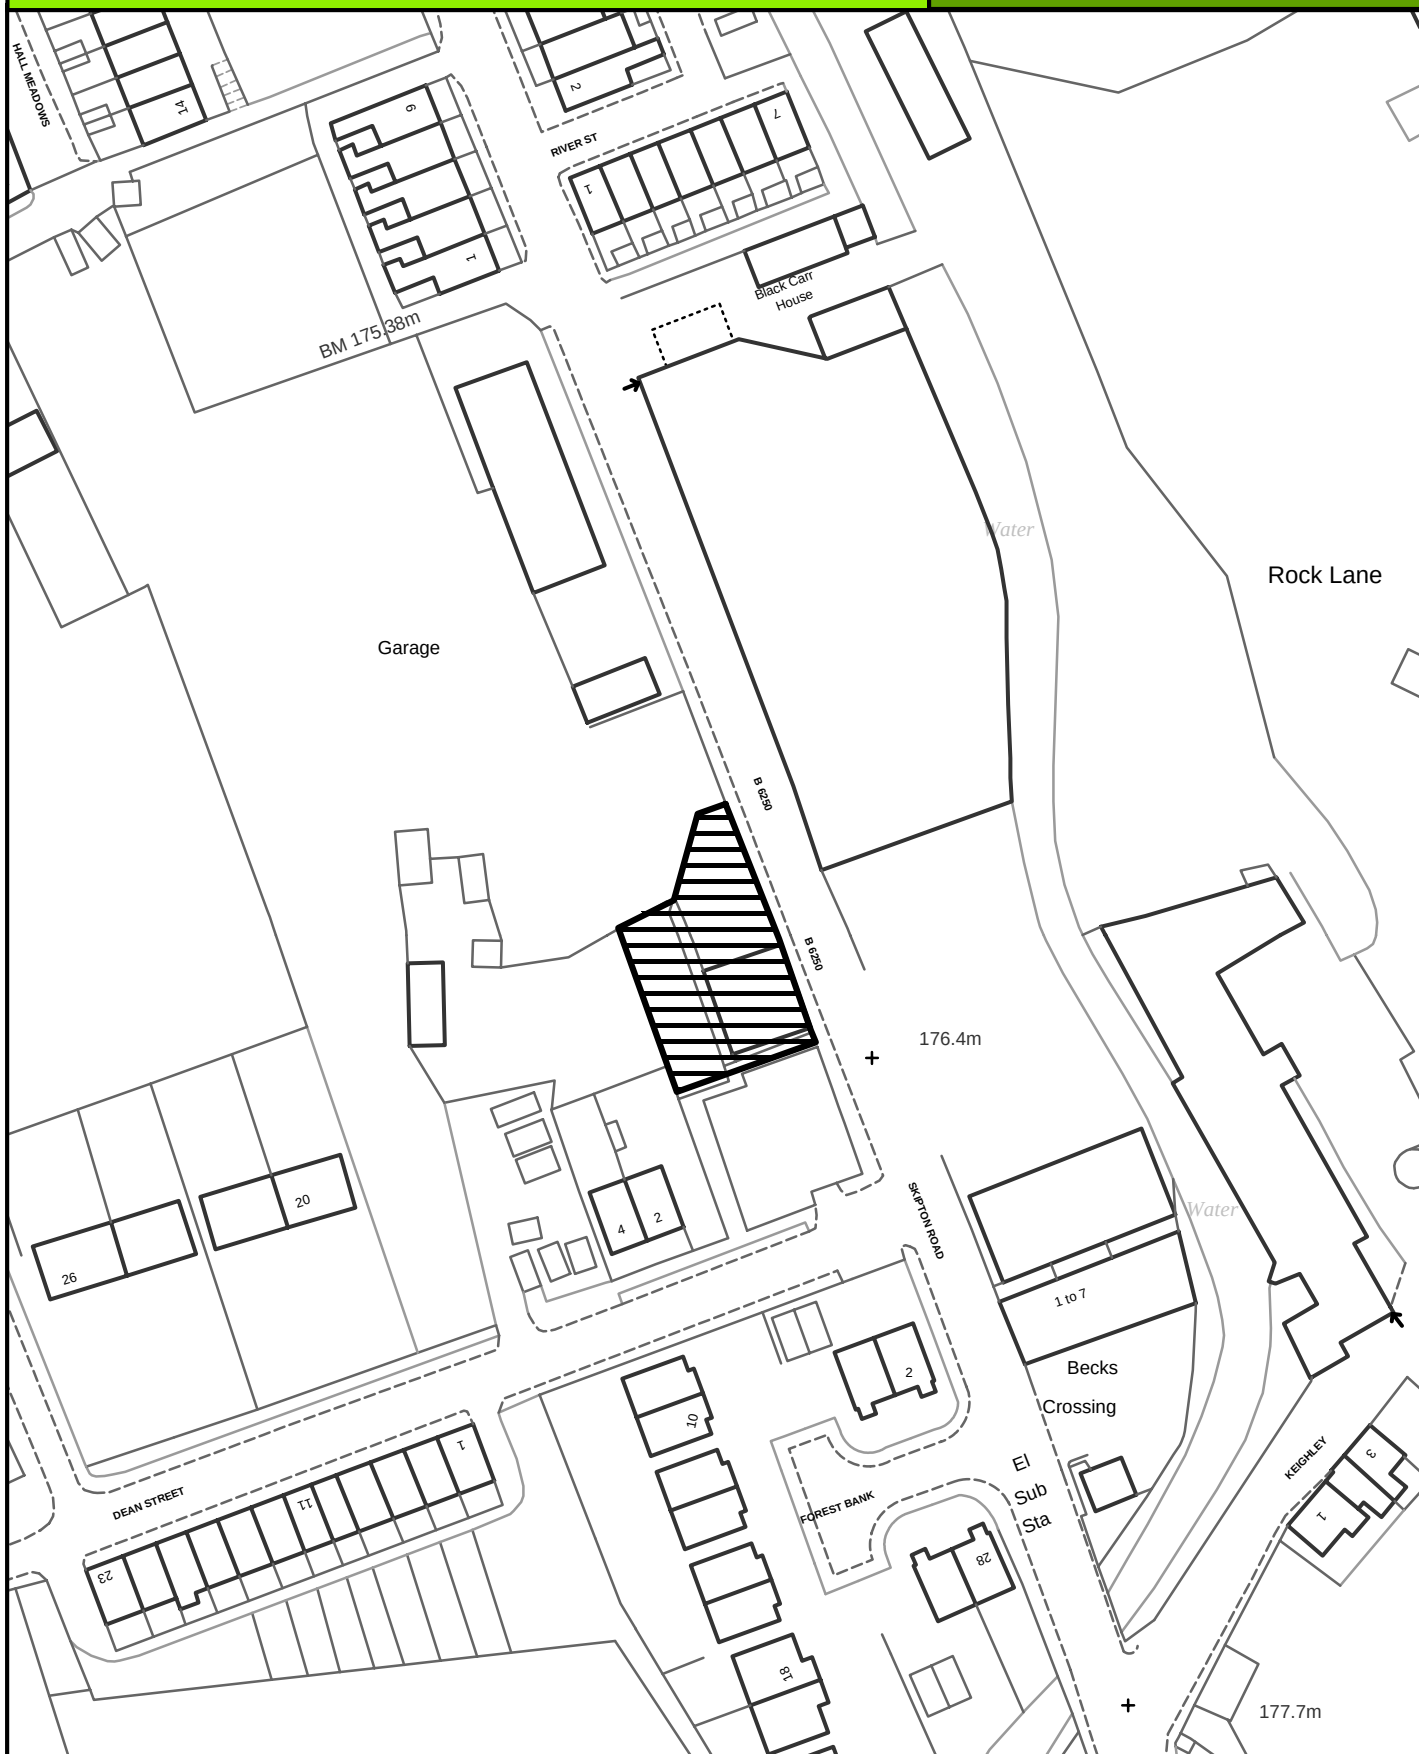

SCALE 1:1000

Crown Copyright
All Rights Reserved
10018628 - 2006



Site boundary of planning permission




TRAWDEN

SITE REF:

Land adjacent to 35 Leyland Close

TN015

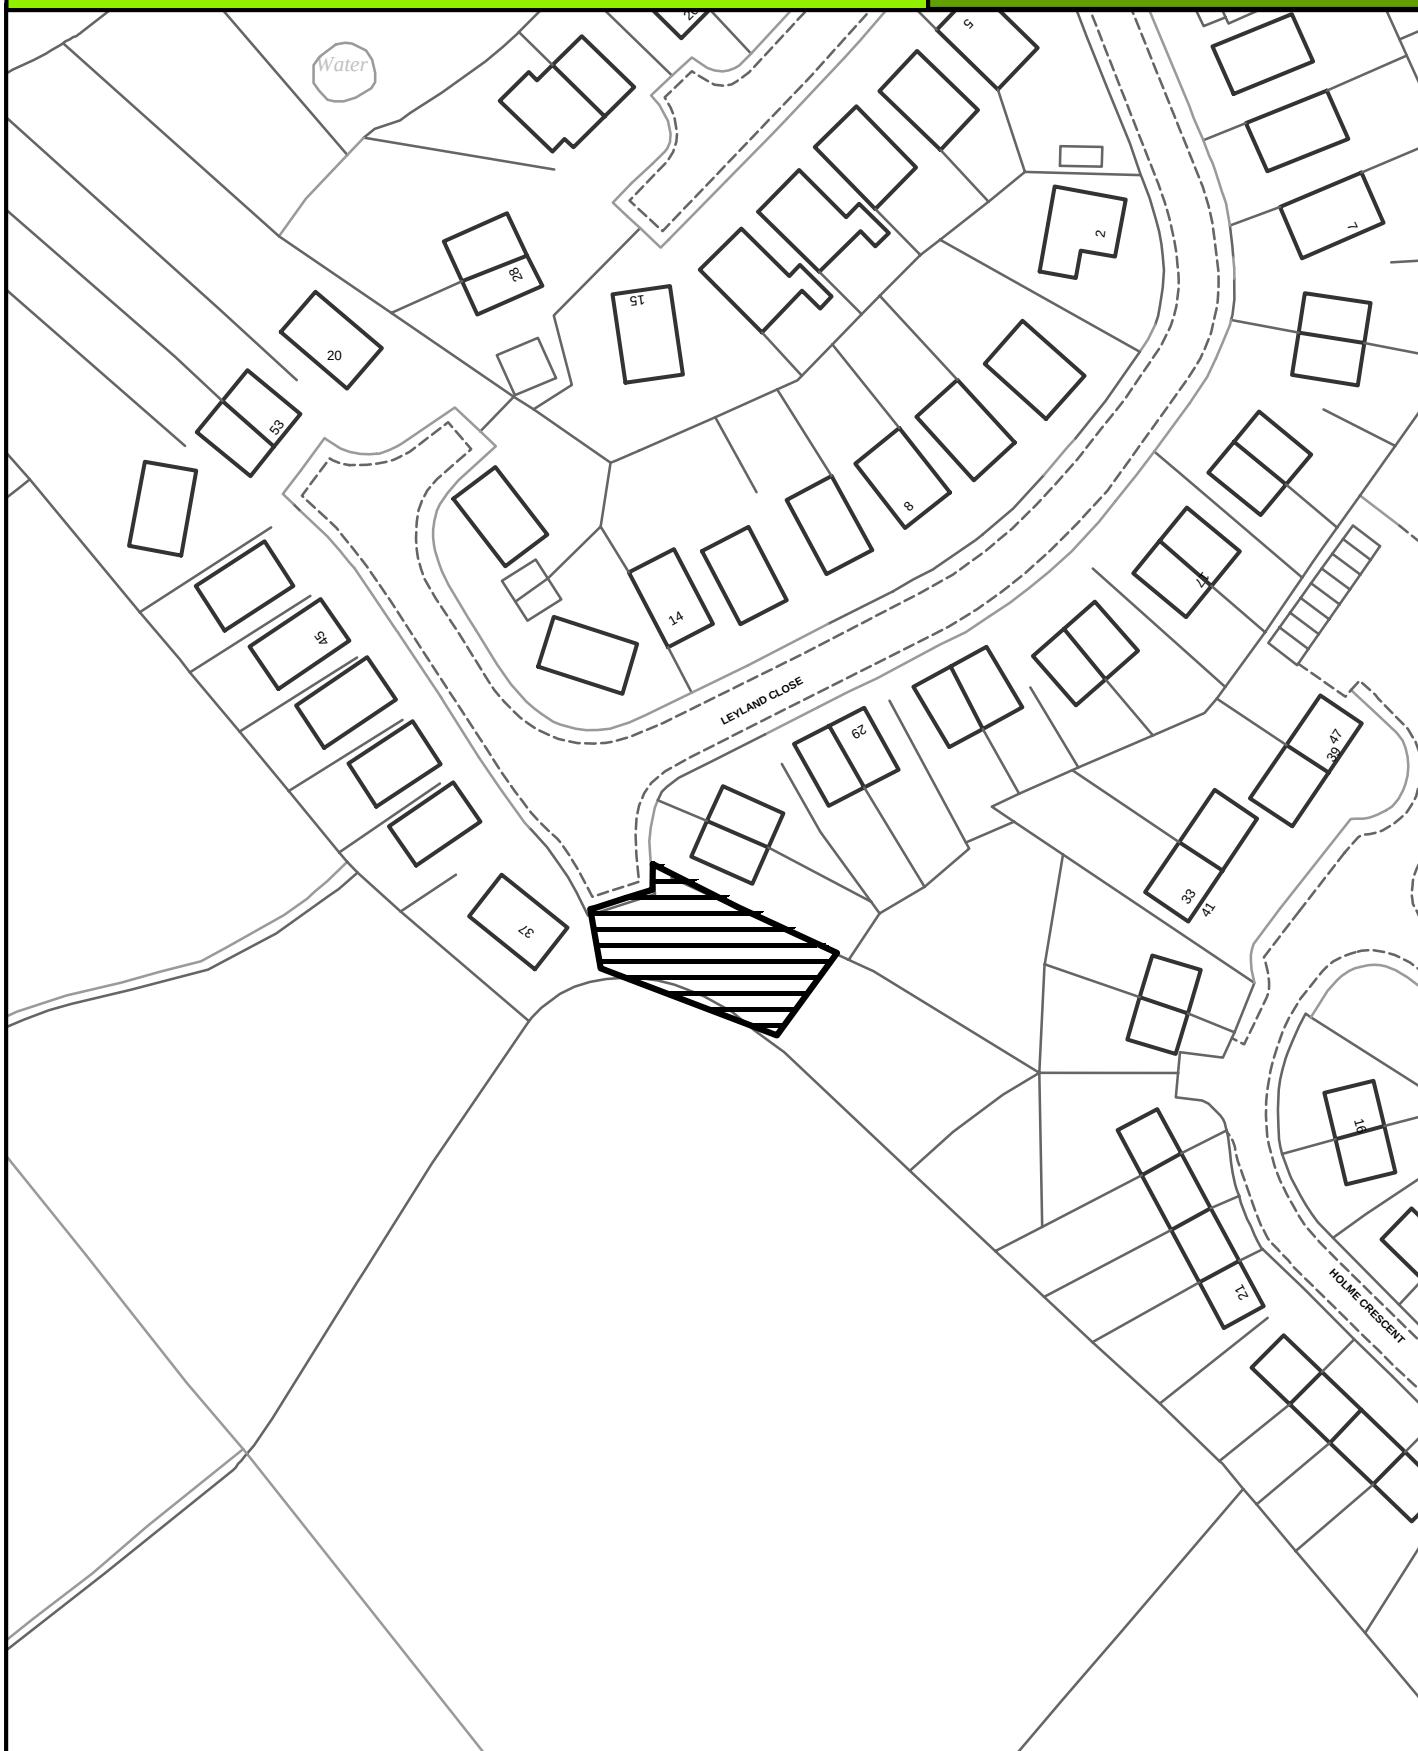

SCALE 1:1000

Crown Copyright
All Rights Reserved
10018628 - 2006



Site boundary of planning permission



TRAWDEN

SITE REF:

20A Lanehouse

TN020



SCALE 1:1000

Crown Copyright
All Rights Reserved
10018628 - 2006



Site boundary of planning permission




TRAWDEN

SITE REF:

Empress Mill, Hollin Hall

TN021

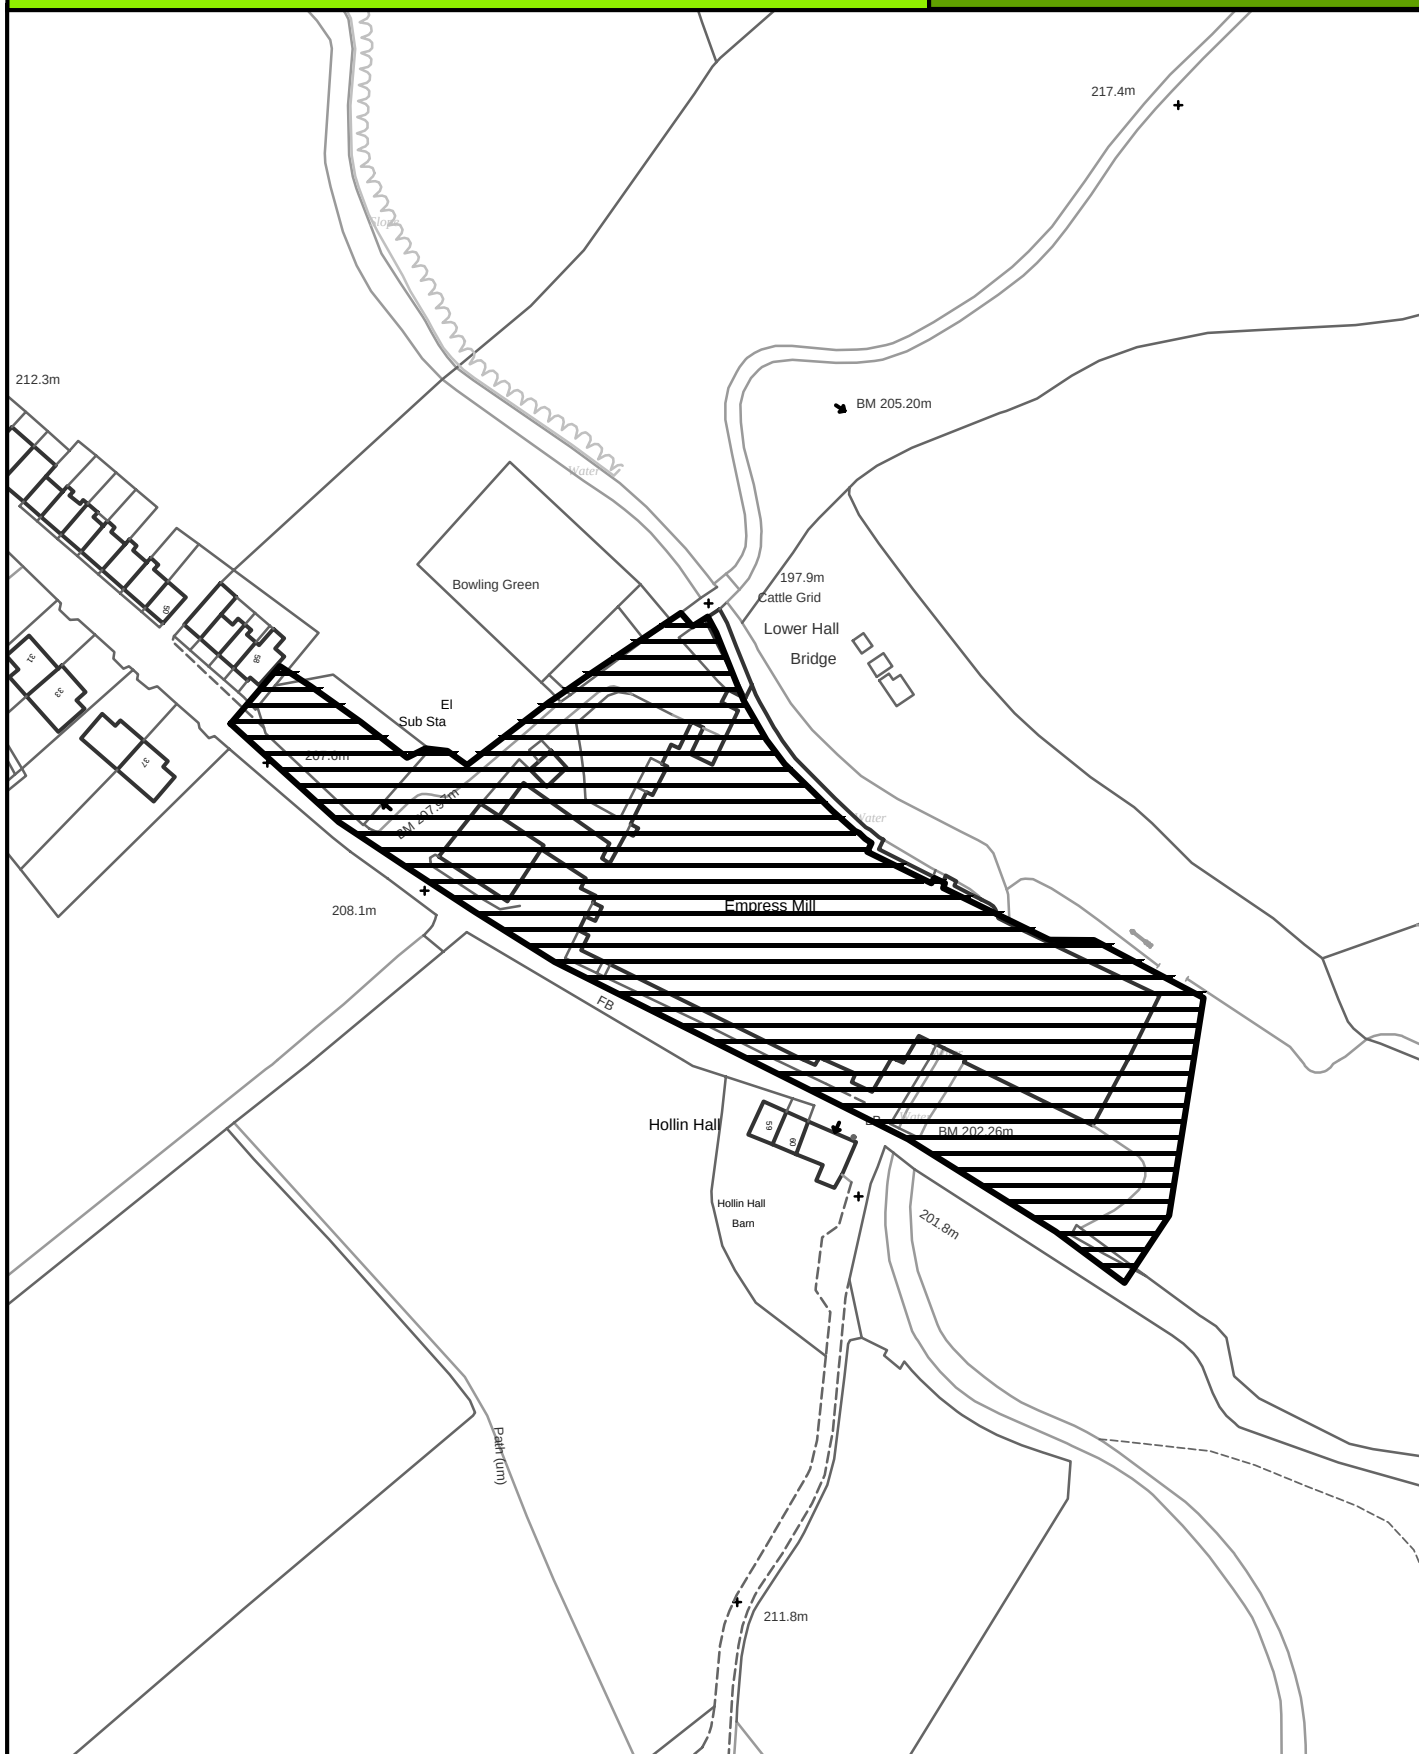

SCALE 1:1500

Crown Copyright
All Rights Reserved
10018628 - 2006



Site boundary of planning permission




TRAWDEN

SITE REF:

Corner of Skipton Road / Dean Street

TN022

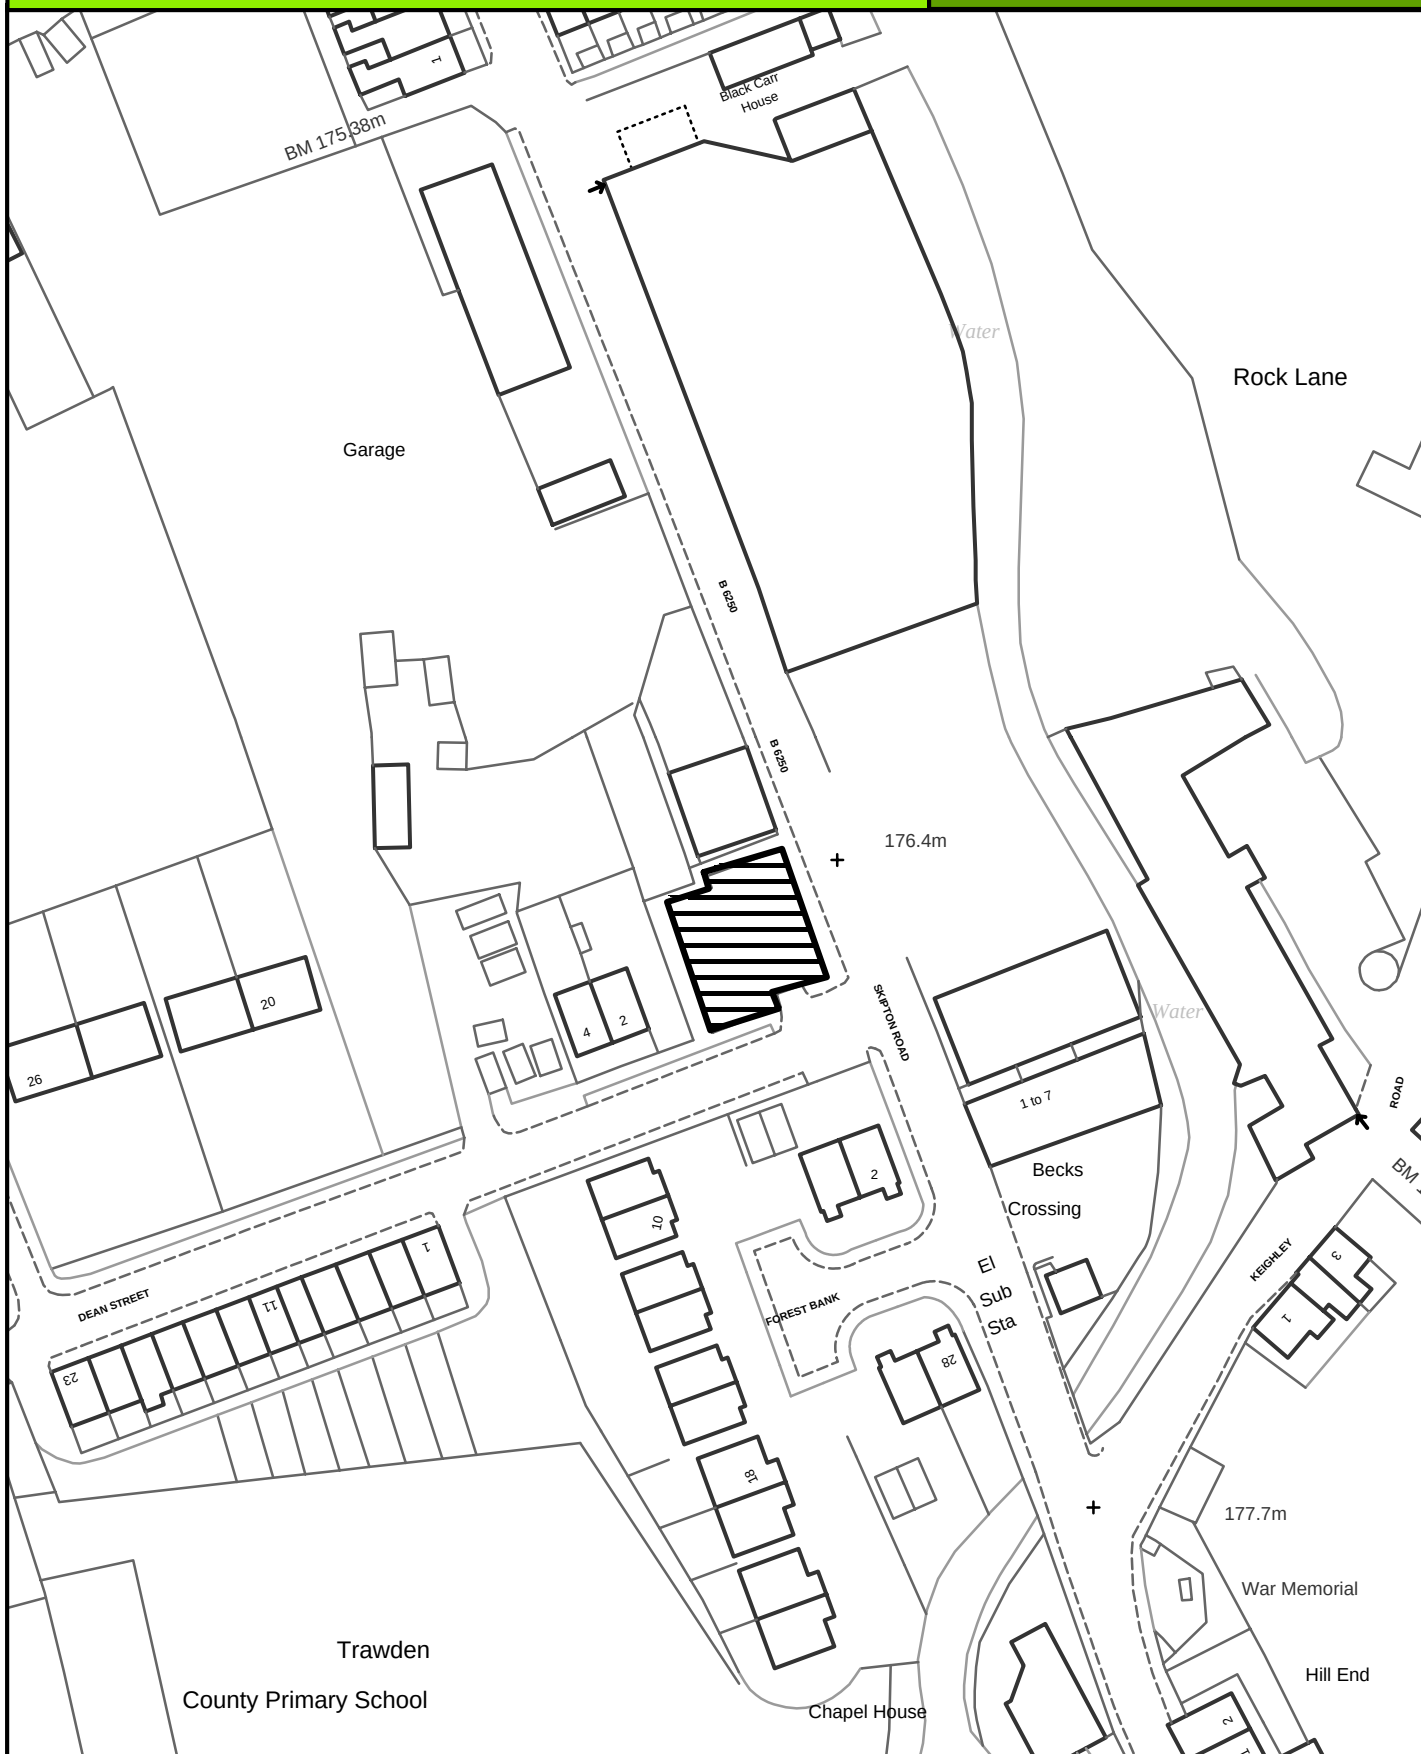

SCALE 1:1000

Crown Copyright
All Rights Reserved
10018628 - 2006



Site boundary of planning permission




TRAWDEN

SITE REF:

Chapel Cottage, Wycoller Road

TN025

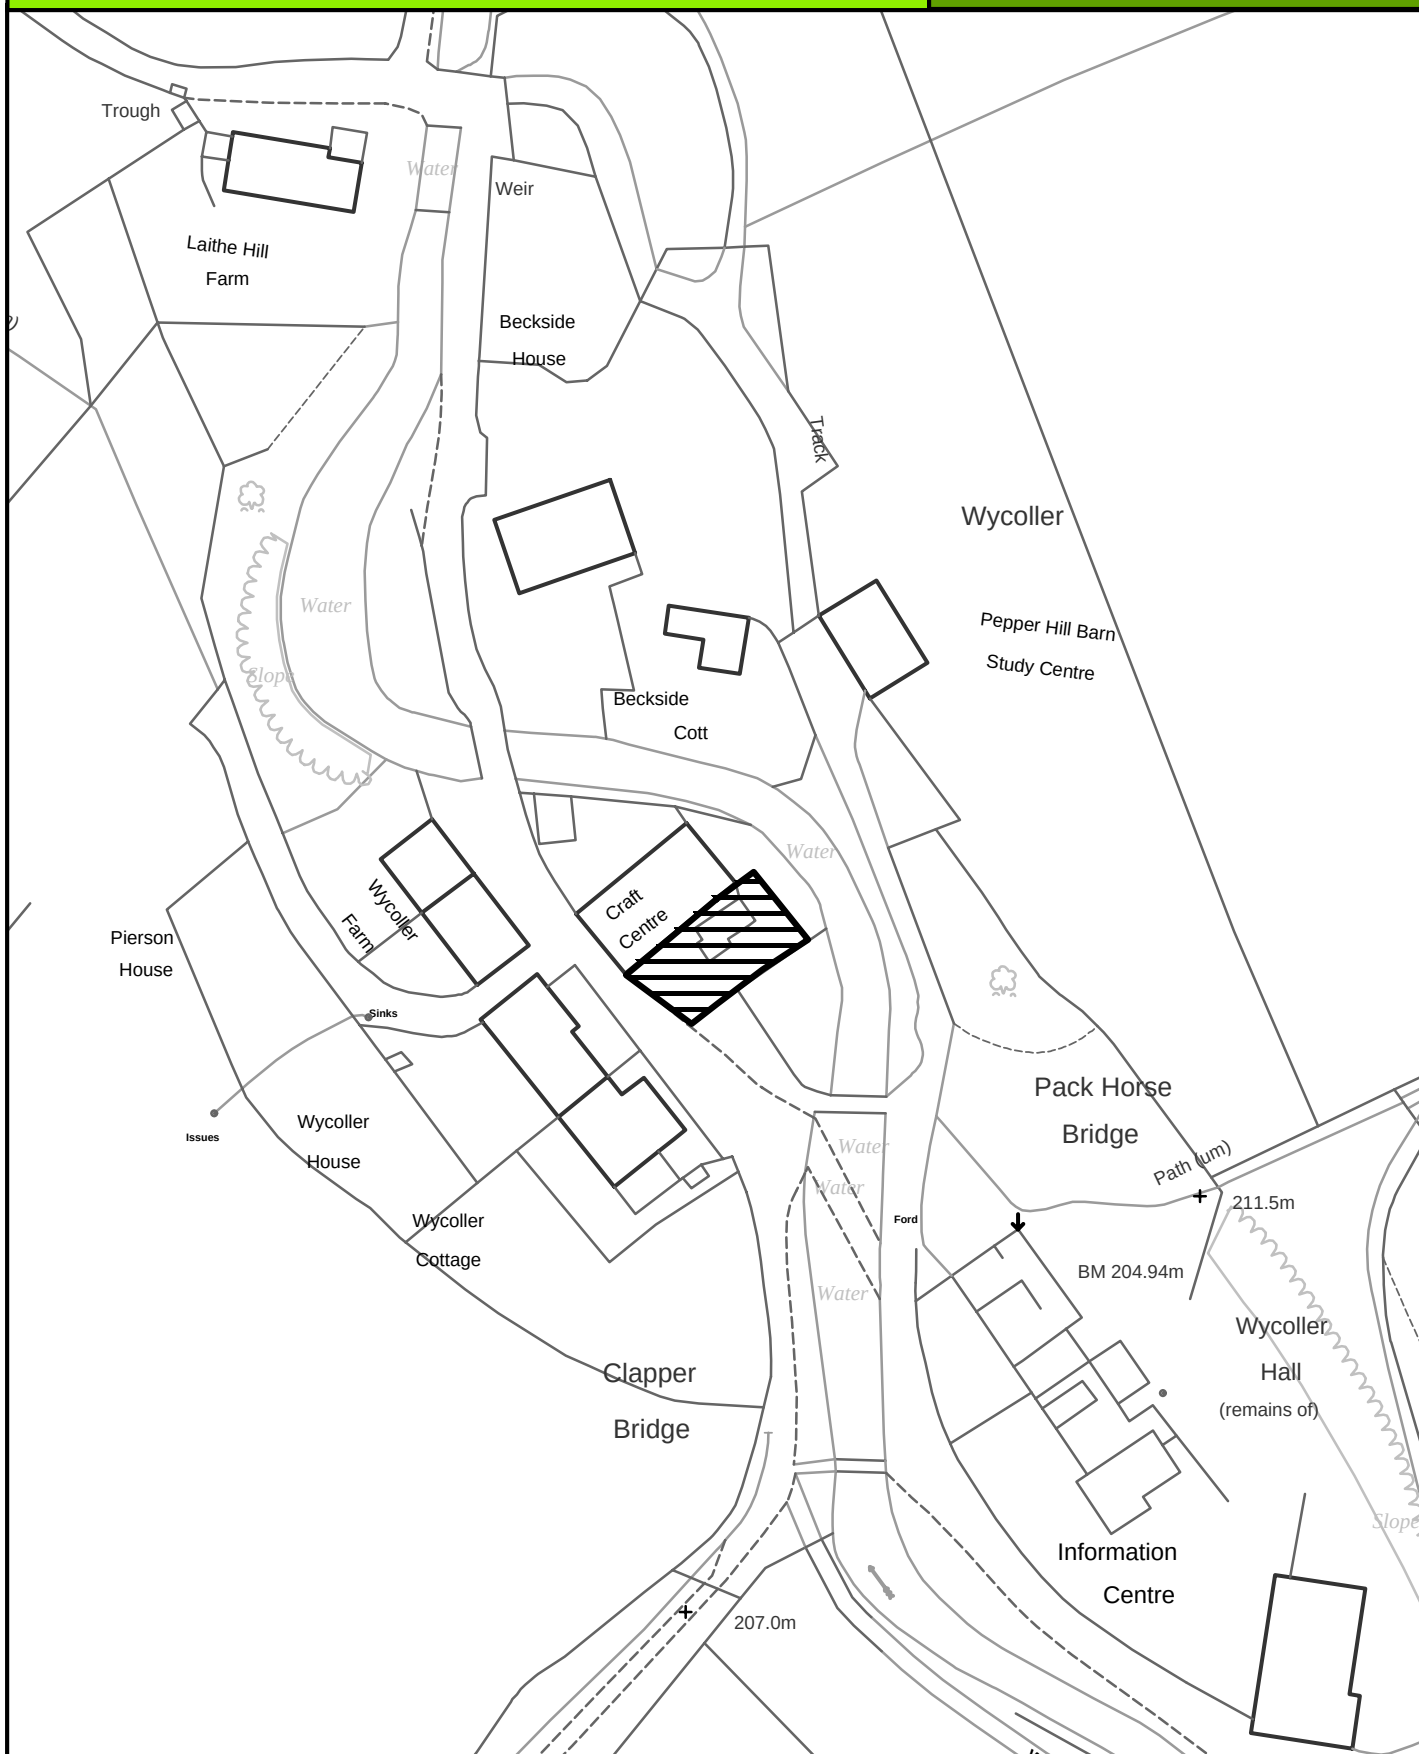

SCALE 1:1000

Crown Copyright
All Rights Reserved
10018628 - 2006



Site boundary of planning permission




TRAWDEN

SITE REF:

Barn at Old Josephs Farm, Colne Road

TN026

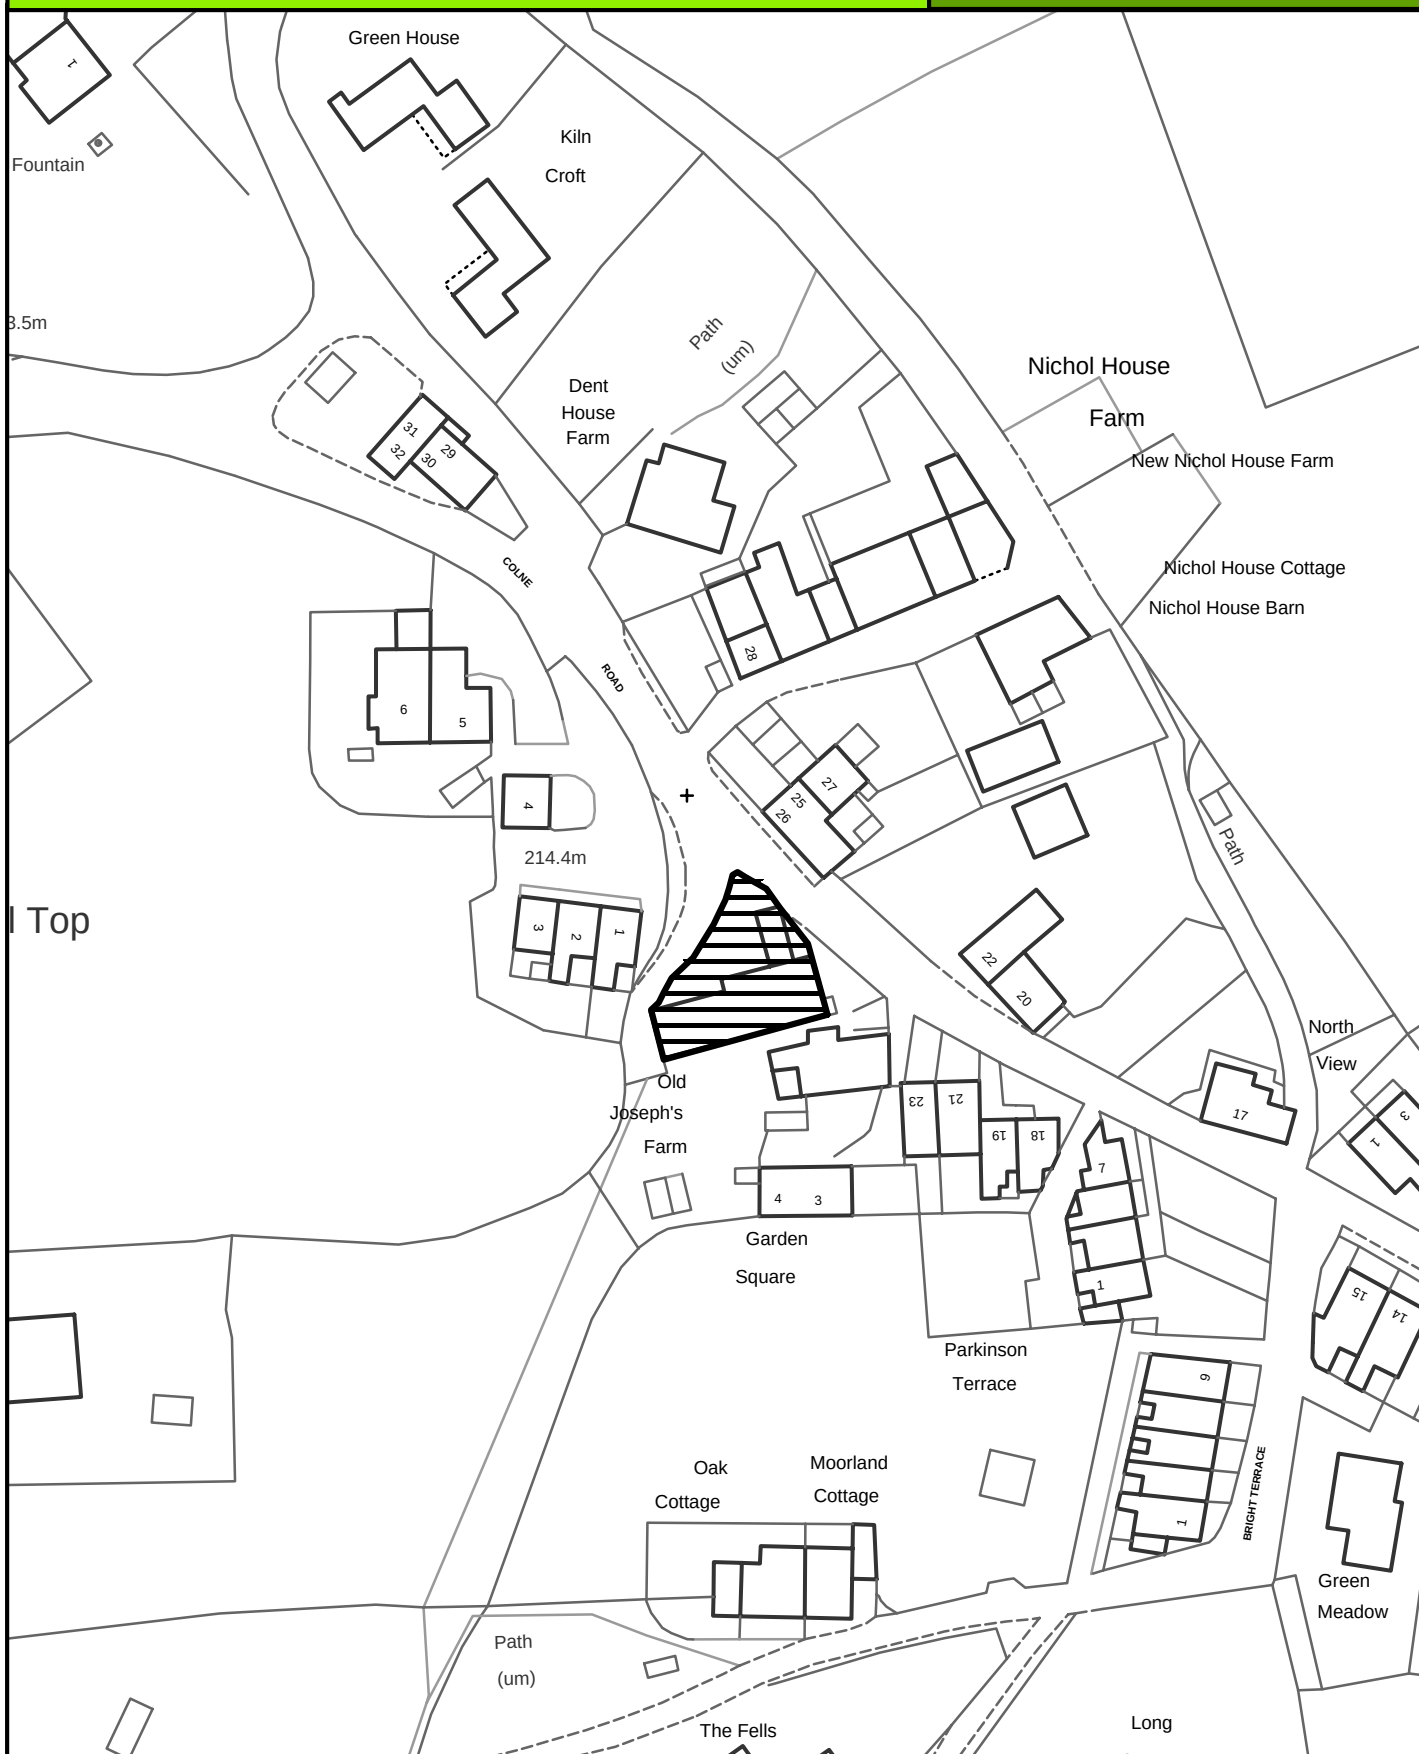

SCALE 1:1000

Crown Copyright
All Rights Reserved
10018628 - 2006




Site boundary of planning permission



SITE REF:

Former Chelsea Bakery, Church Street

TN027

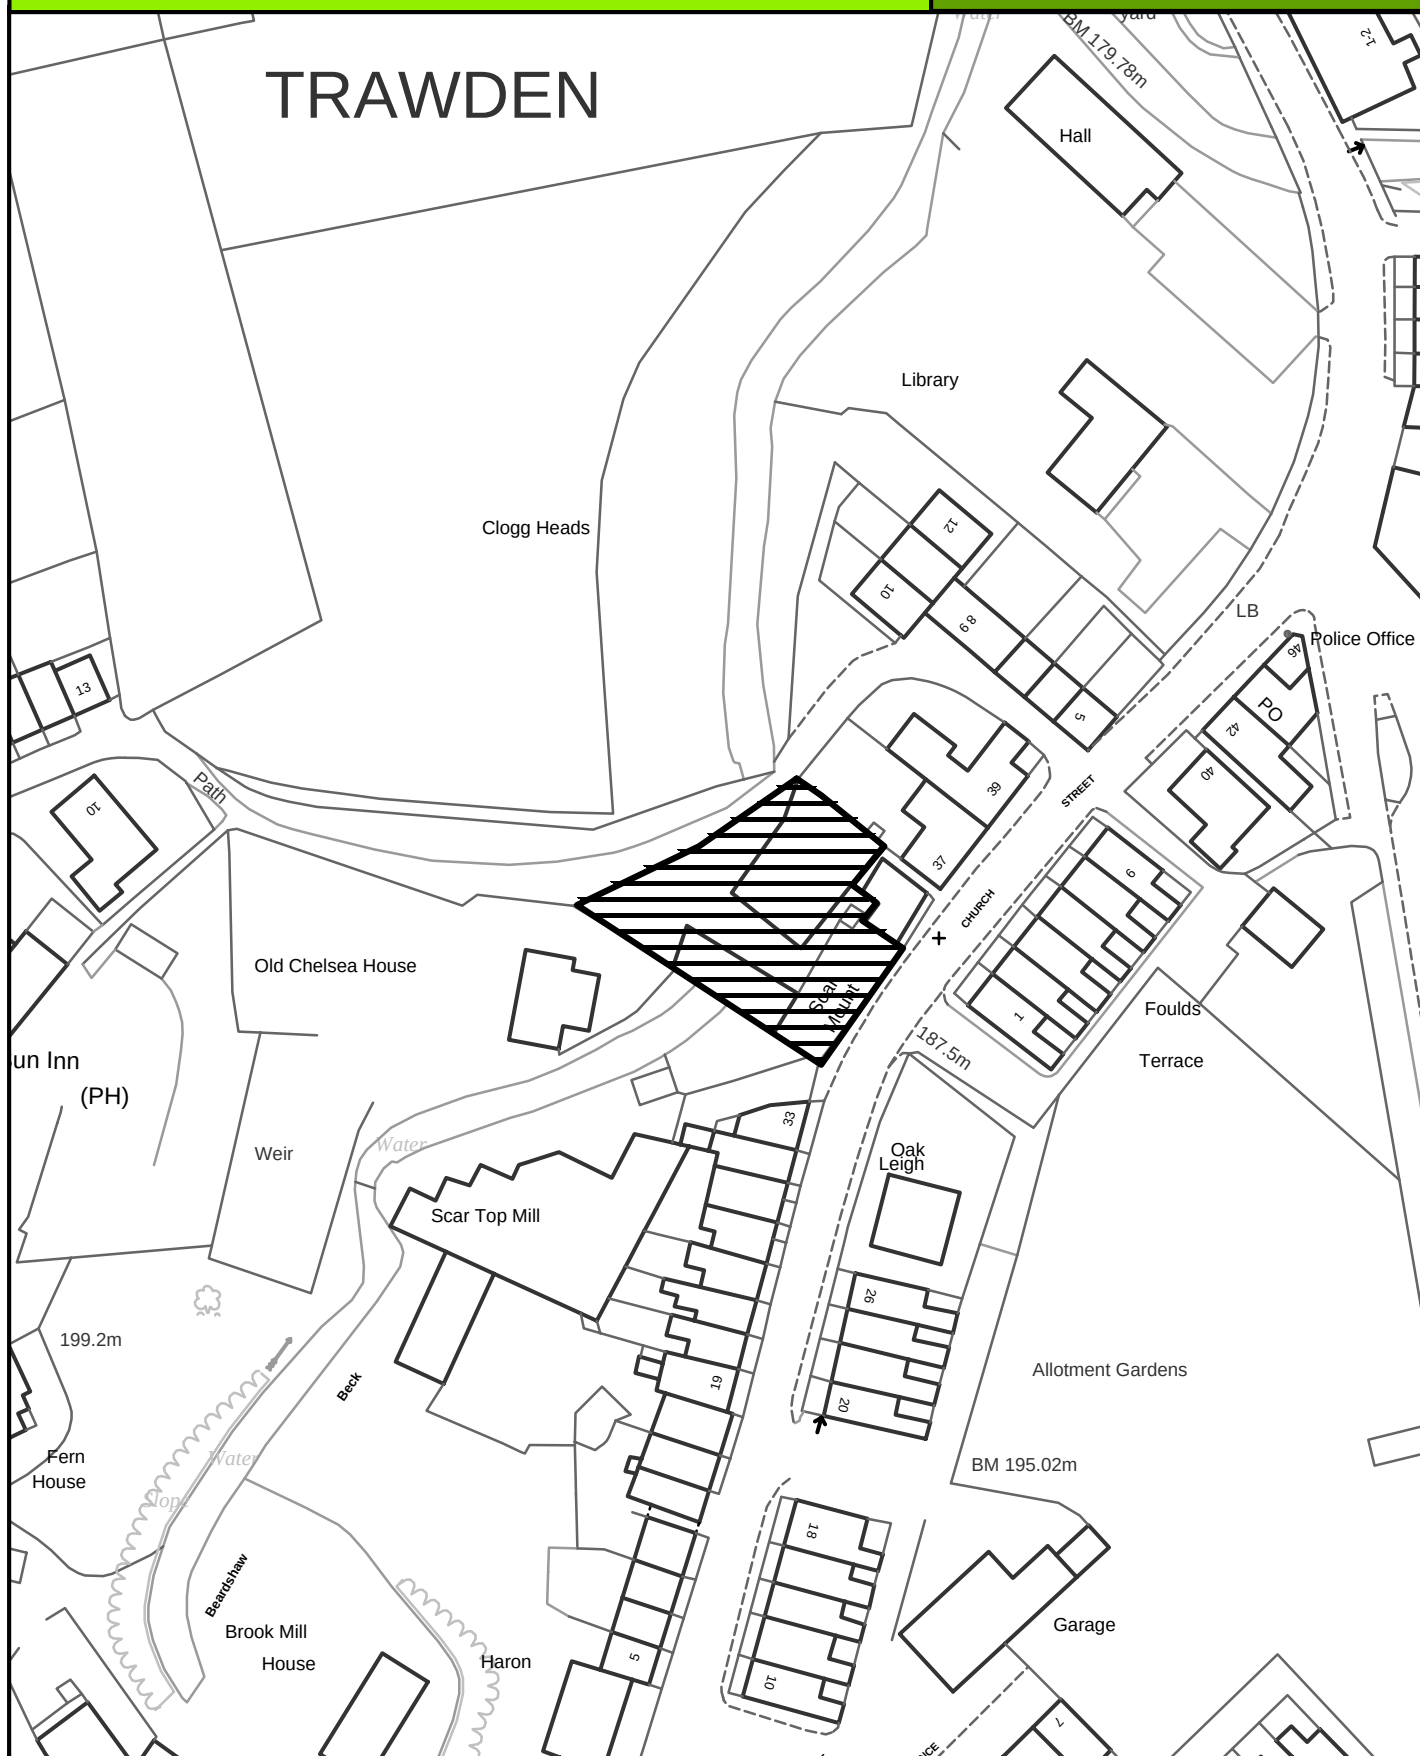

SCALE 1:1000

Crown Copyright
All Rights Reserved
10018628 - 2006



Site boundary of planning permission

Borough of

Pendle




TRAWDEN

SITE REF:

Souteril Laithe, Keighley Road

TN028

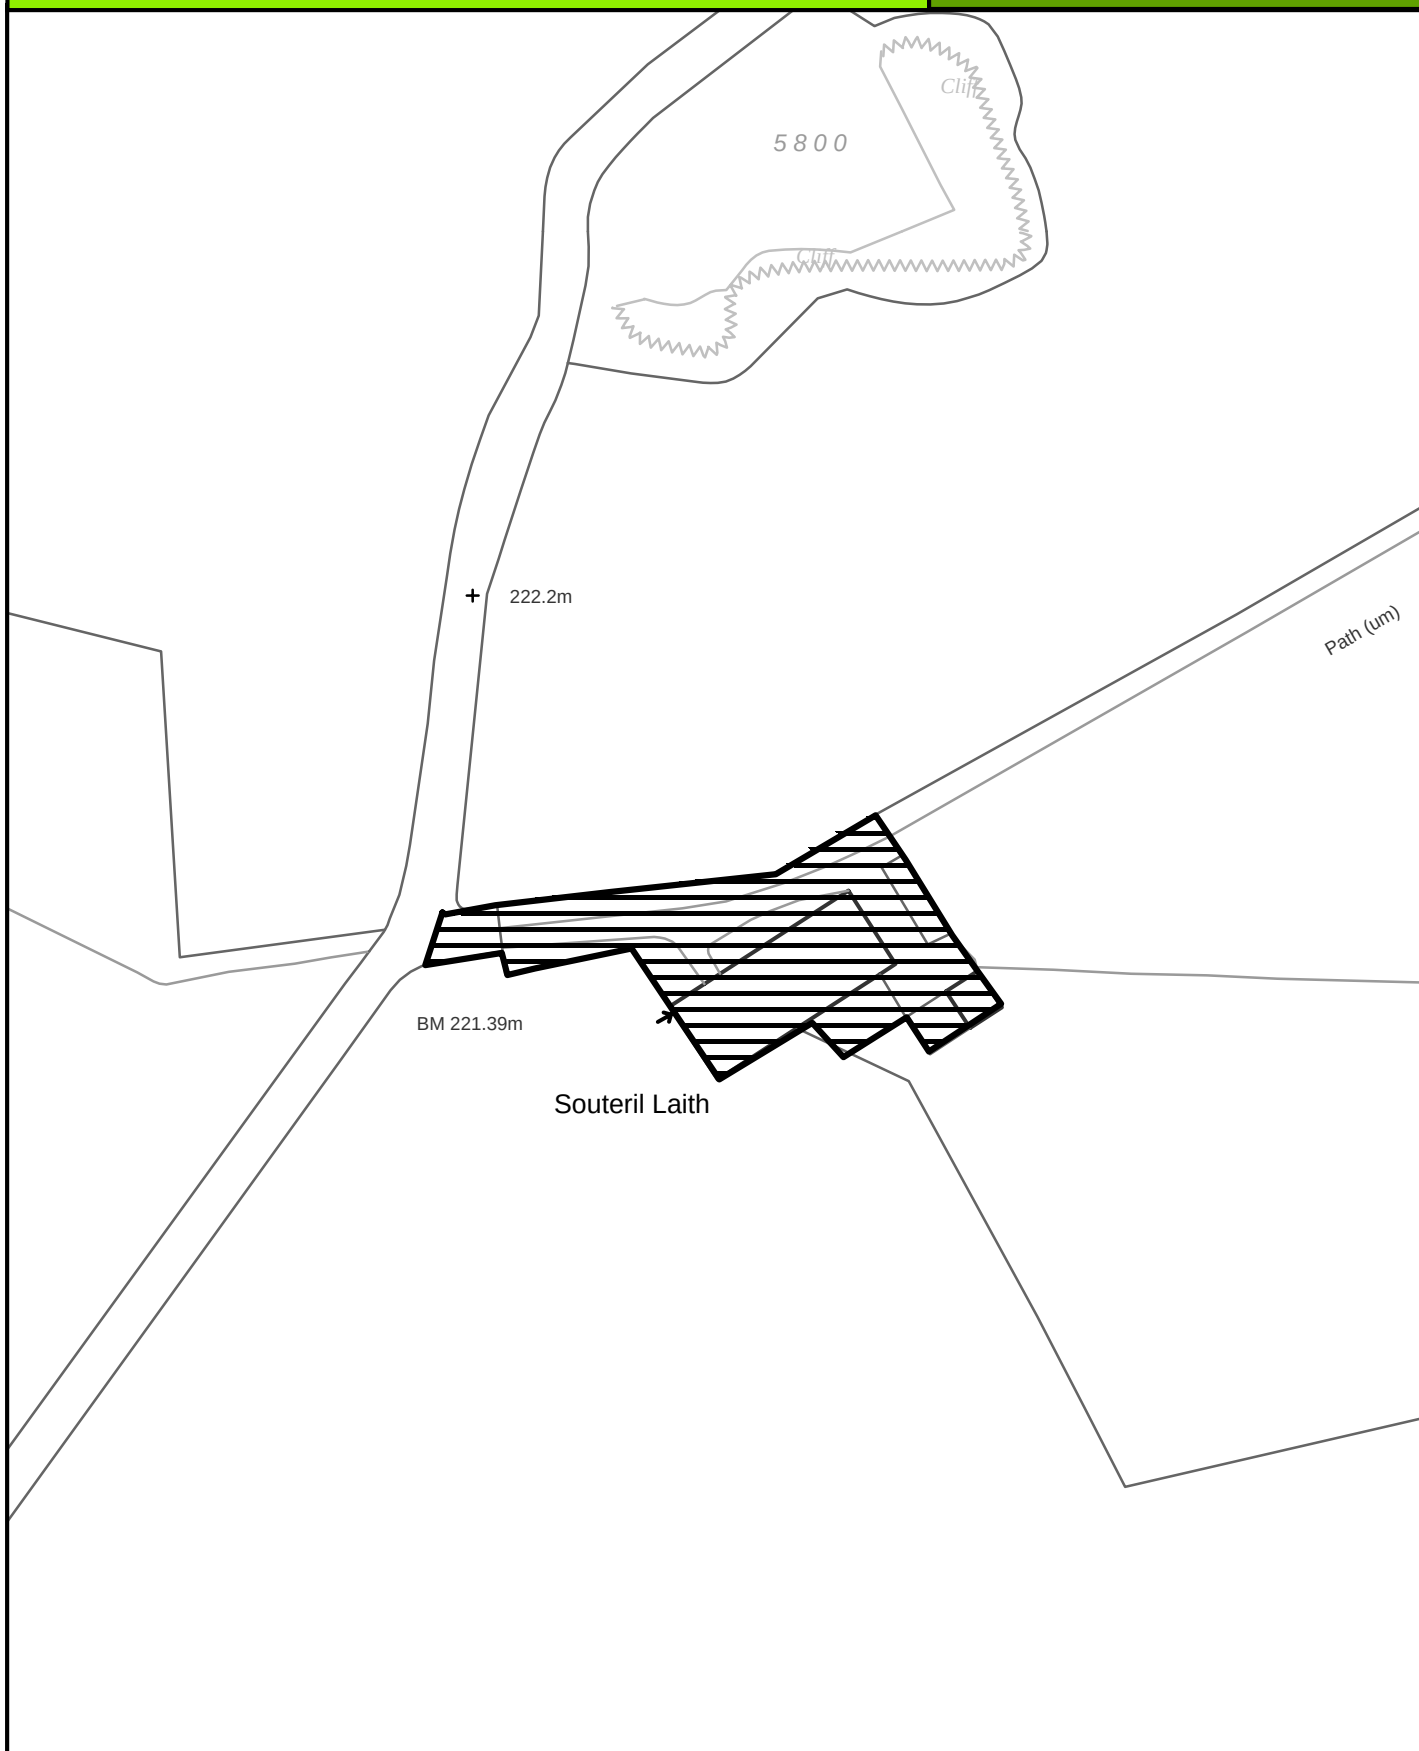

SCALE 1:1000

Crown Copyright
All Rights Reserved
10018628 - 2006



Site boundary of planning permission




TRAWDEN

SITE REF:

Herders Inn, Lancashire Moor Road

TN030

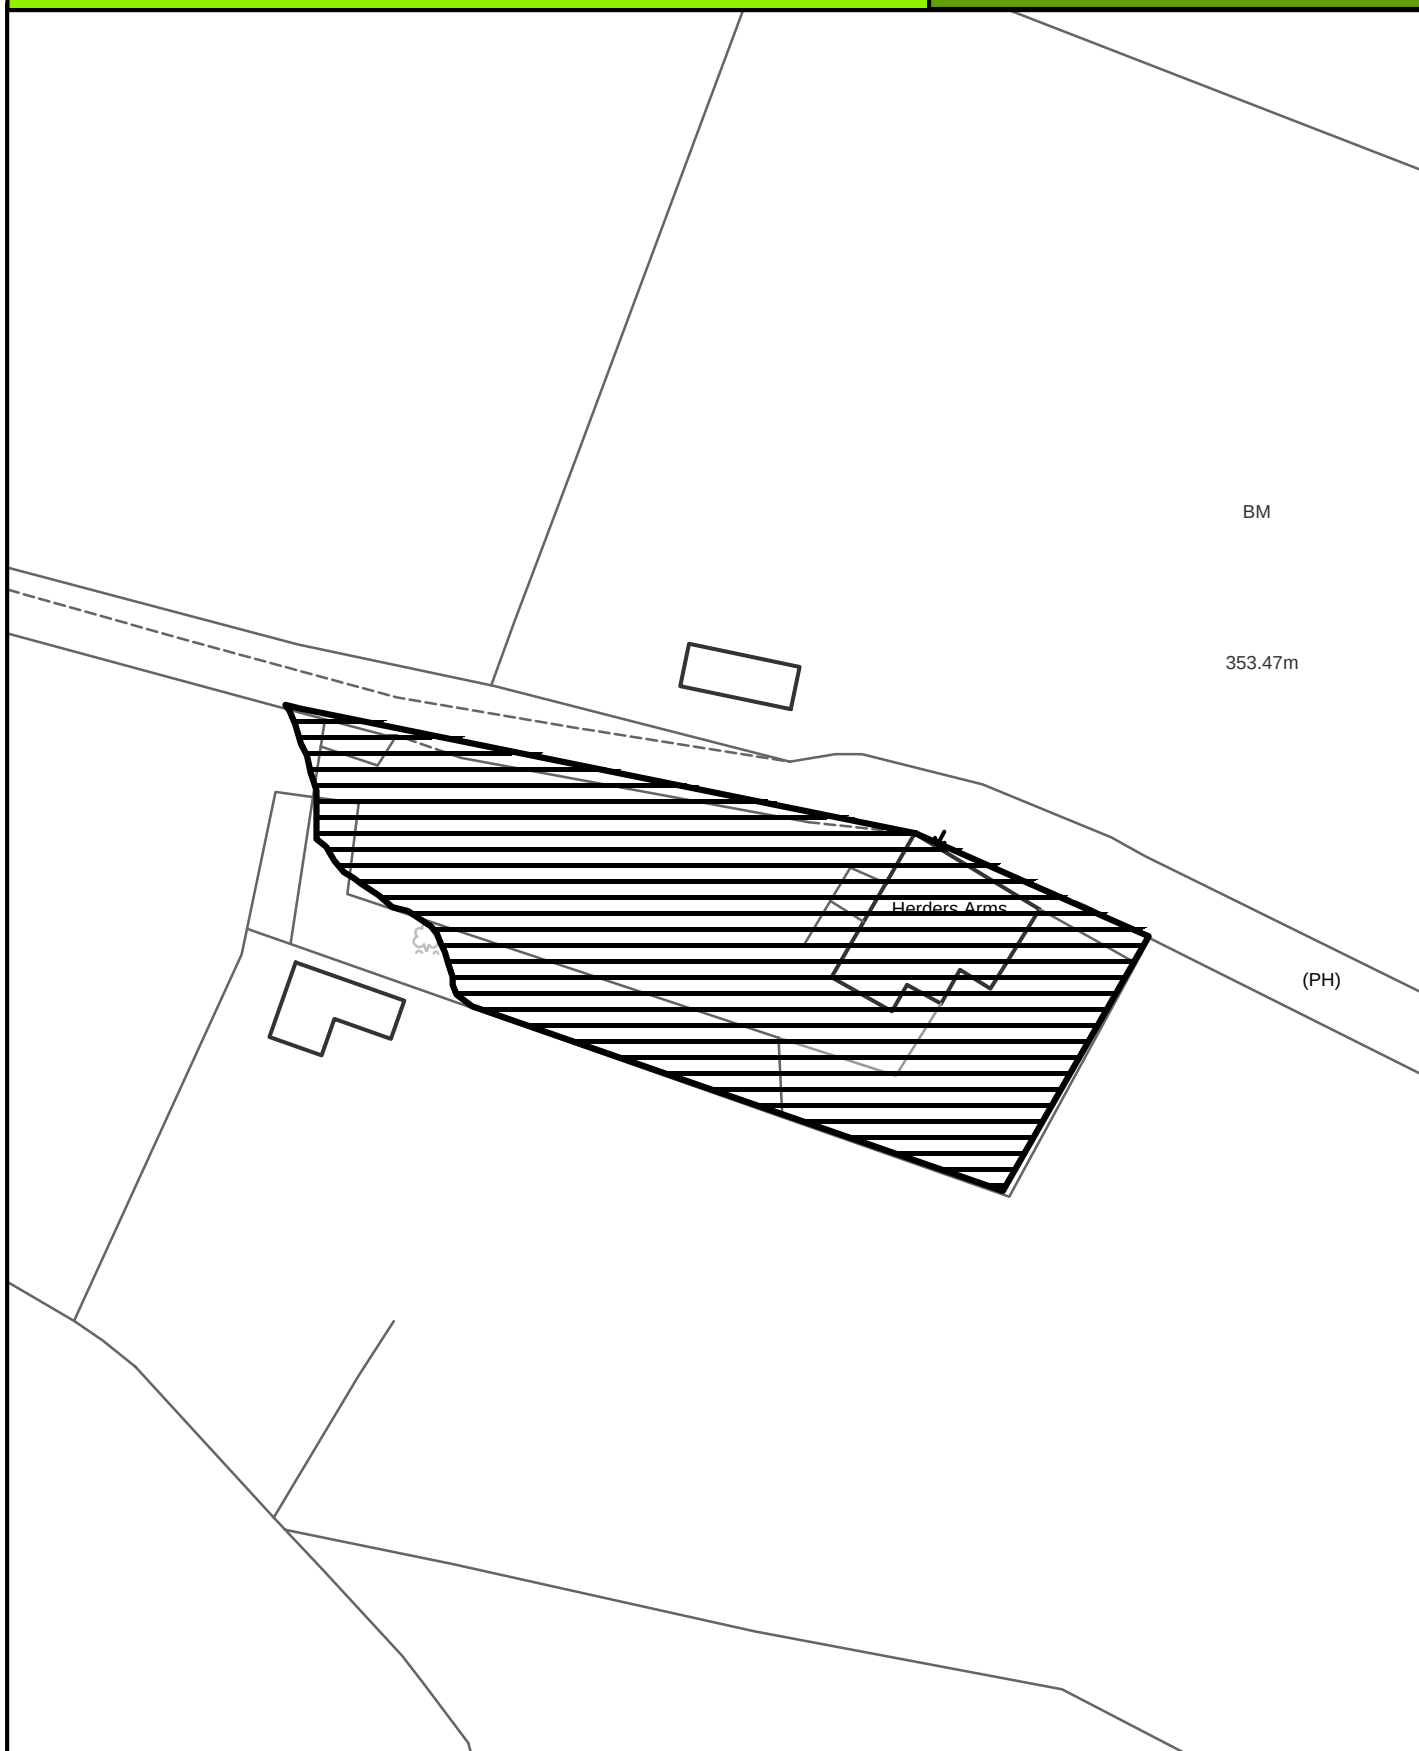

SCALE 1:1000

Crown Copyright
All Rights Reserved
10018628 - 2006



Site boundary of planning permission




TRAWDEN

SITE REF:

Former Zion Church, Lanehouse

TN031

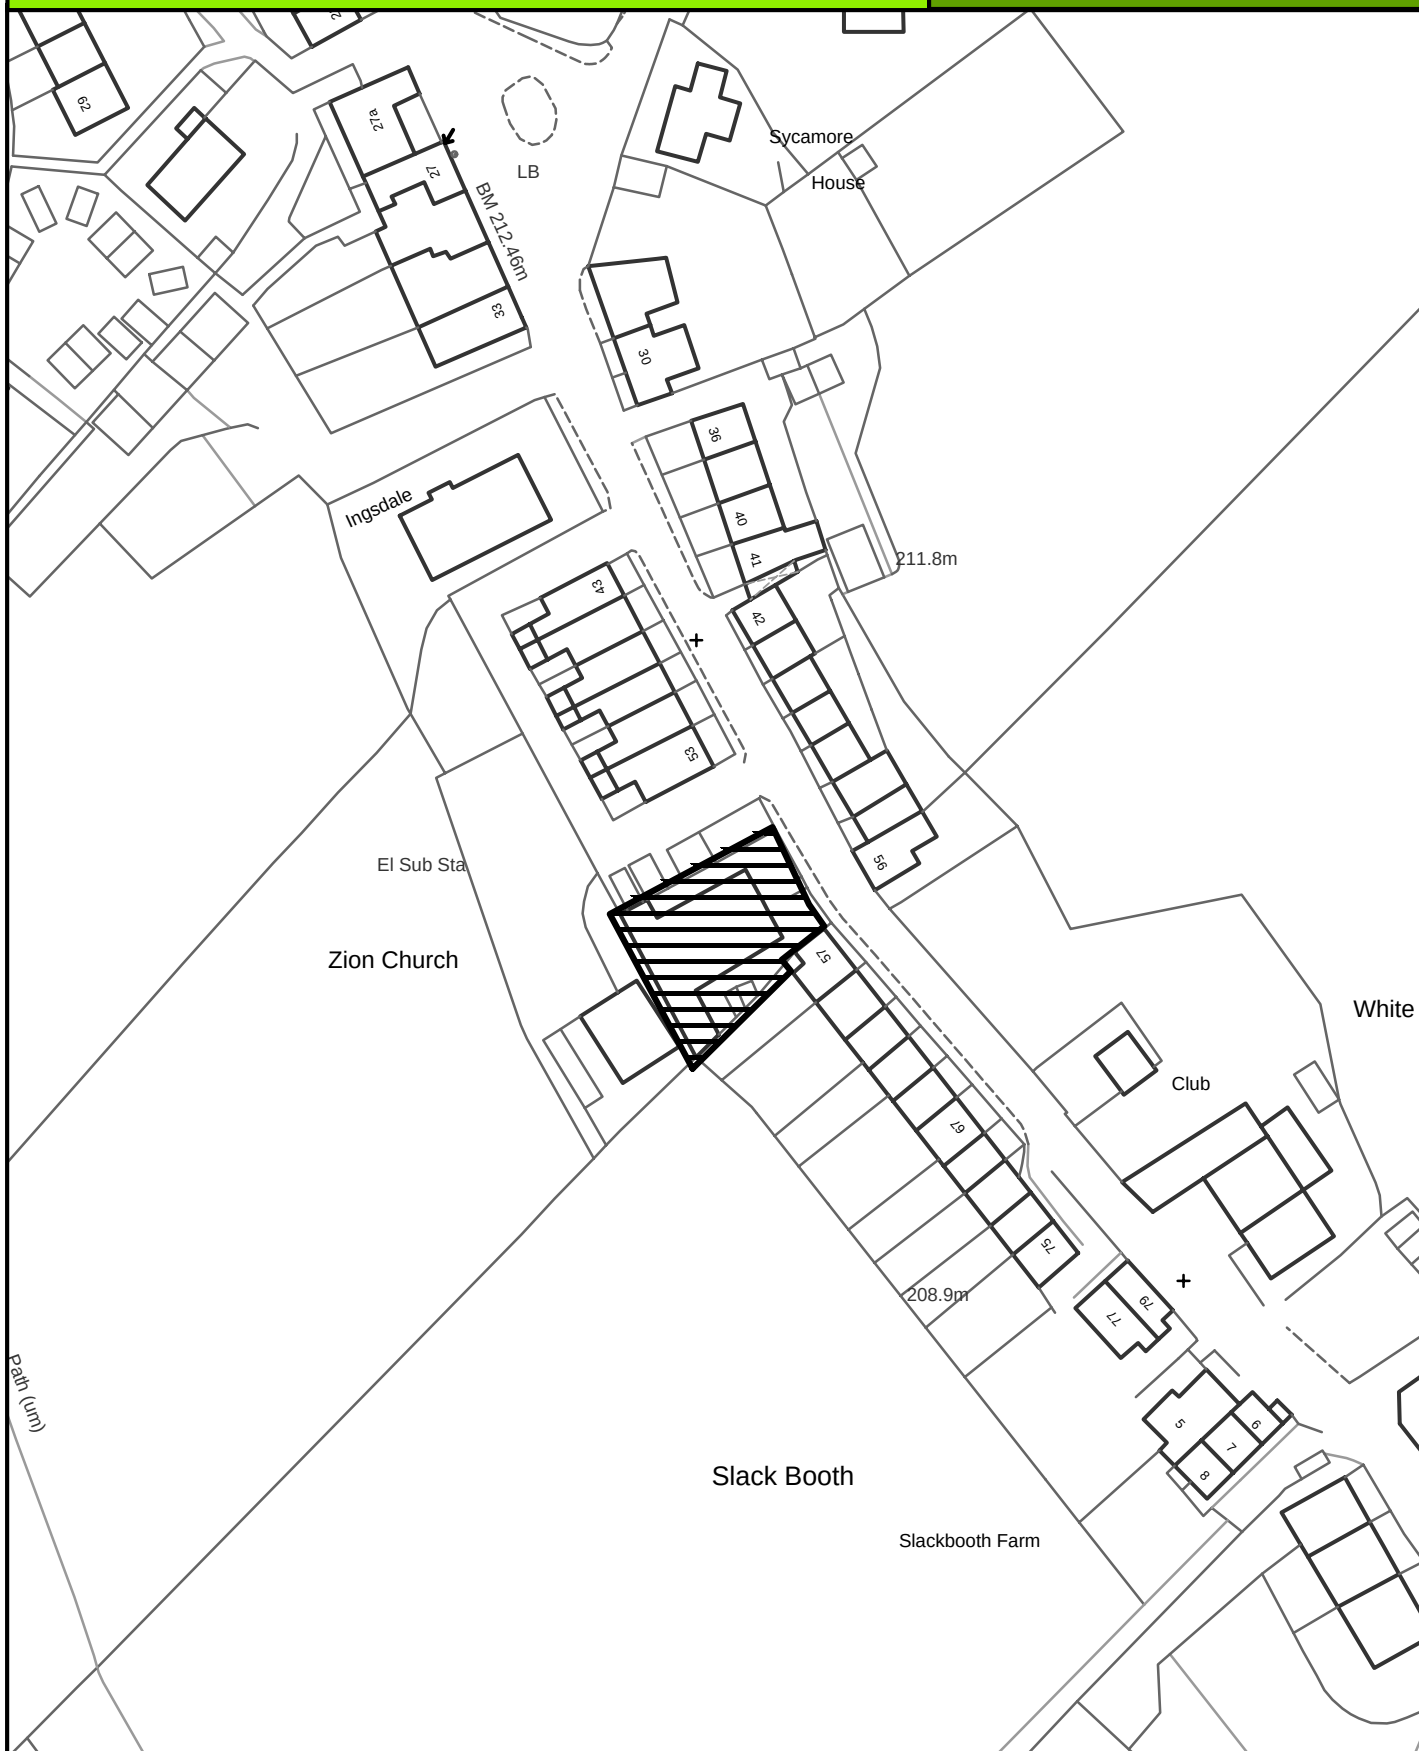

SCALE 1:1000

Crown Copyright
All Rights Reserved
10018628 - 2006



Site boundary of planning permission




TRAWDEN

SITE REF:

Parrock Farm, 25 - 27 Lane Top

TN032

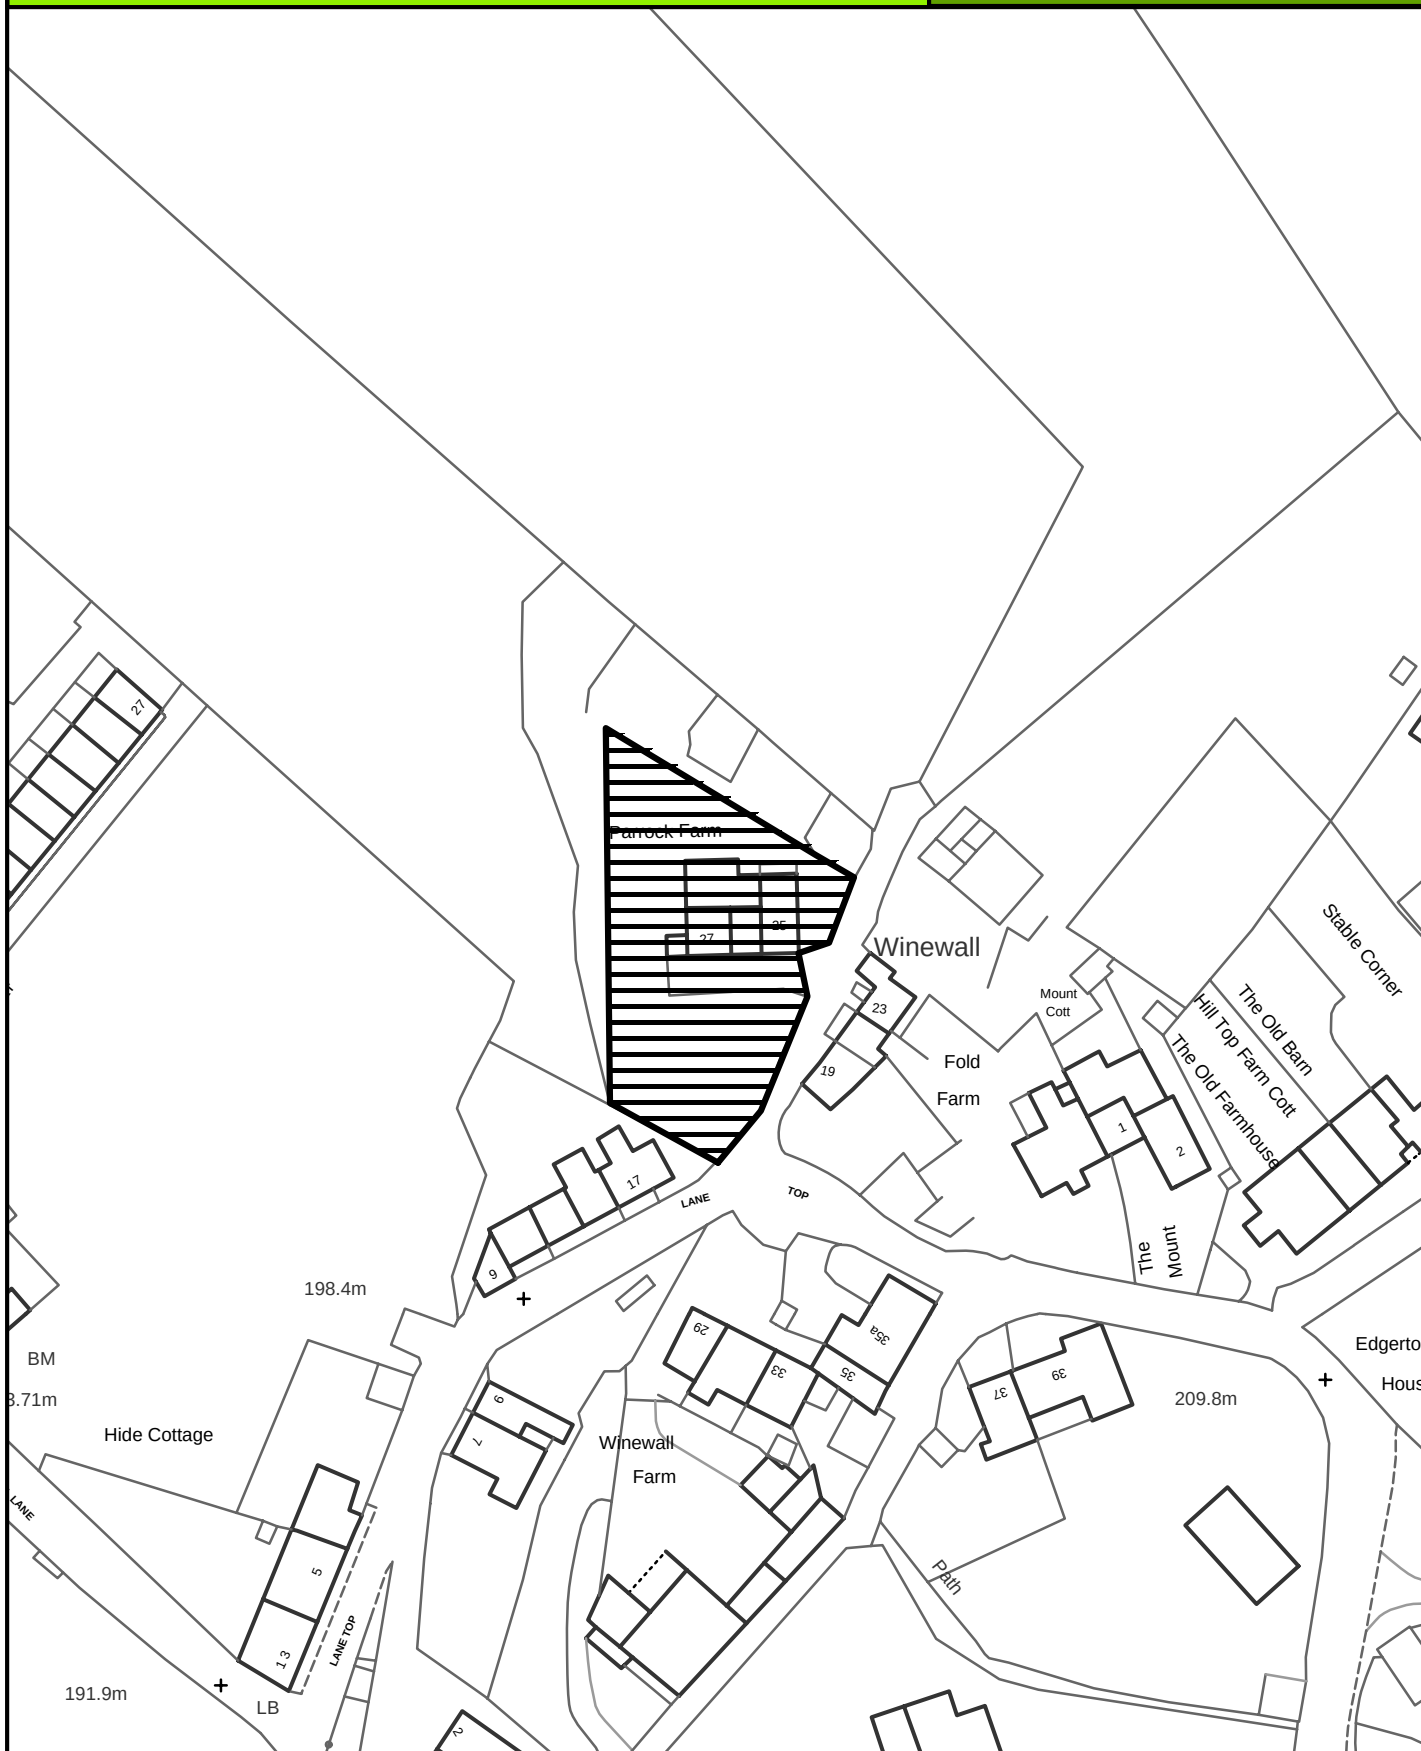

SCALE 1:1000

Crown Copyright
All Rights Reserved
10018628 - 2006



Site boundary of planning permission




TRAWDEN

SITE REF:

Alderhurst End Farm, Hollin Hall

TN033

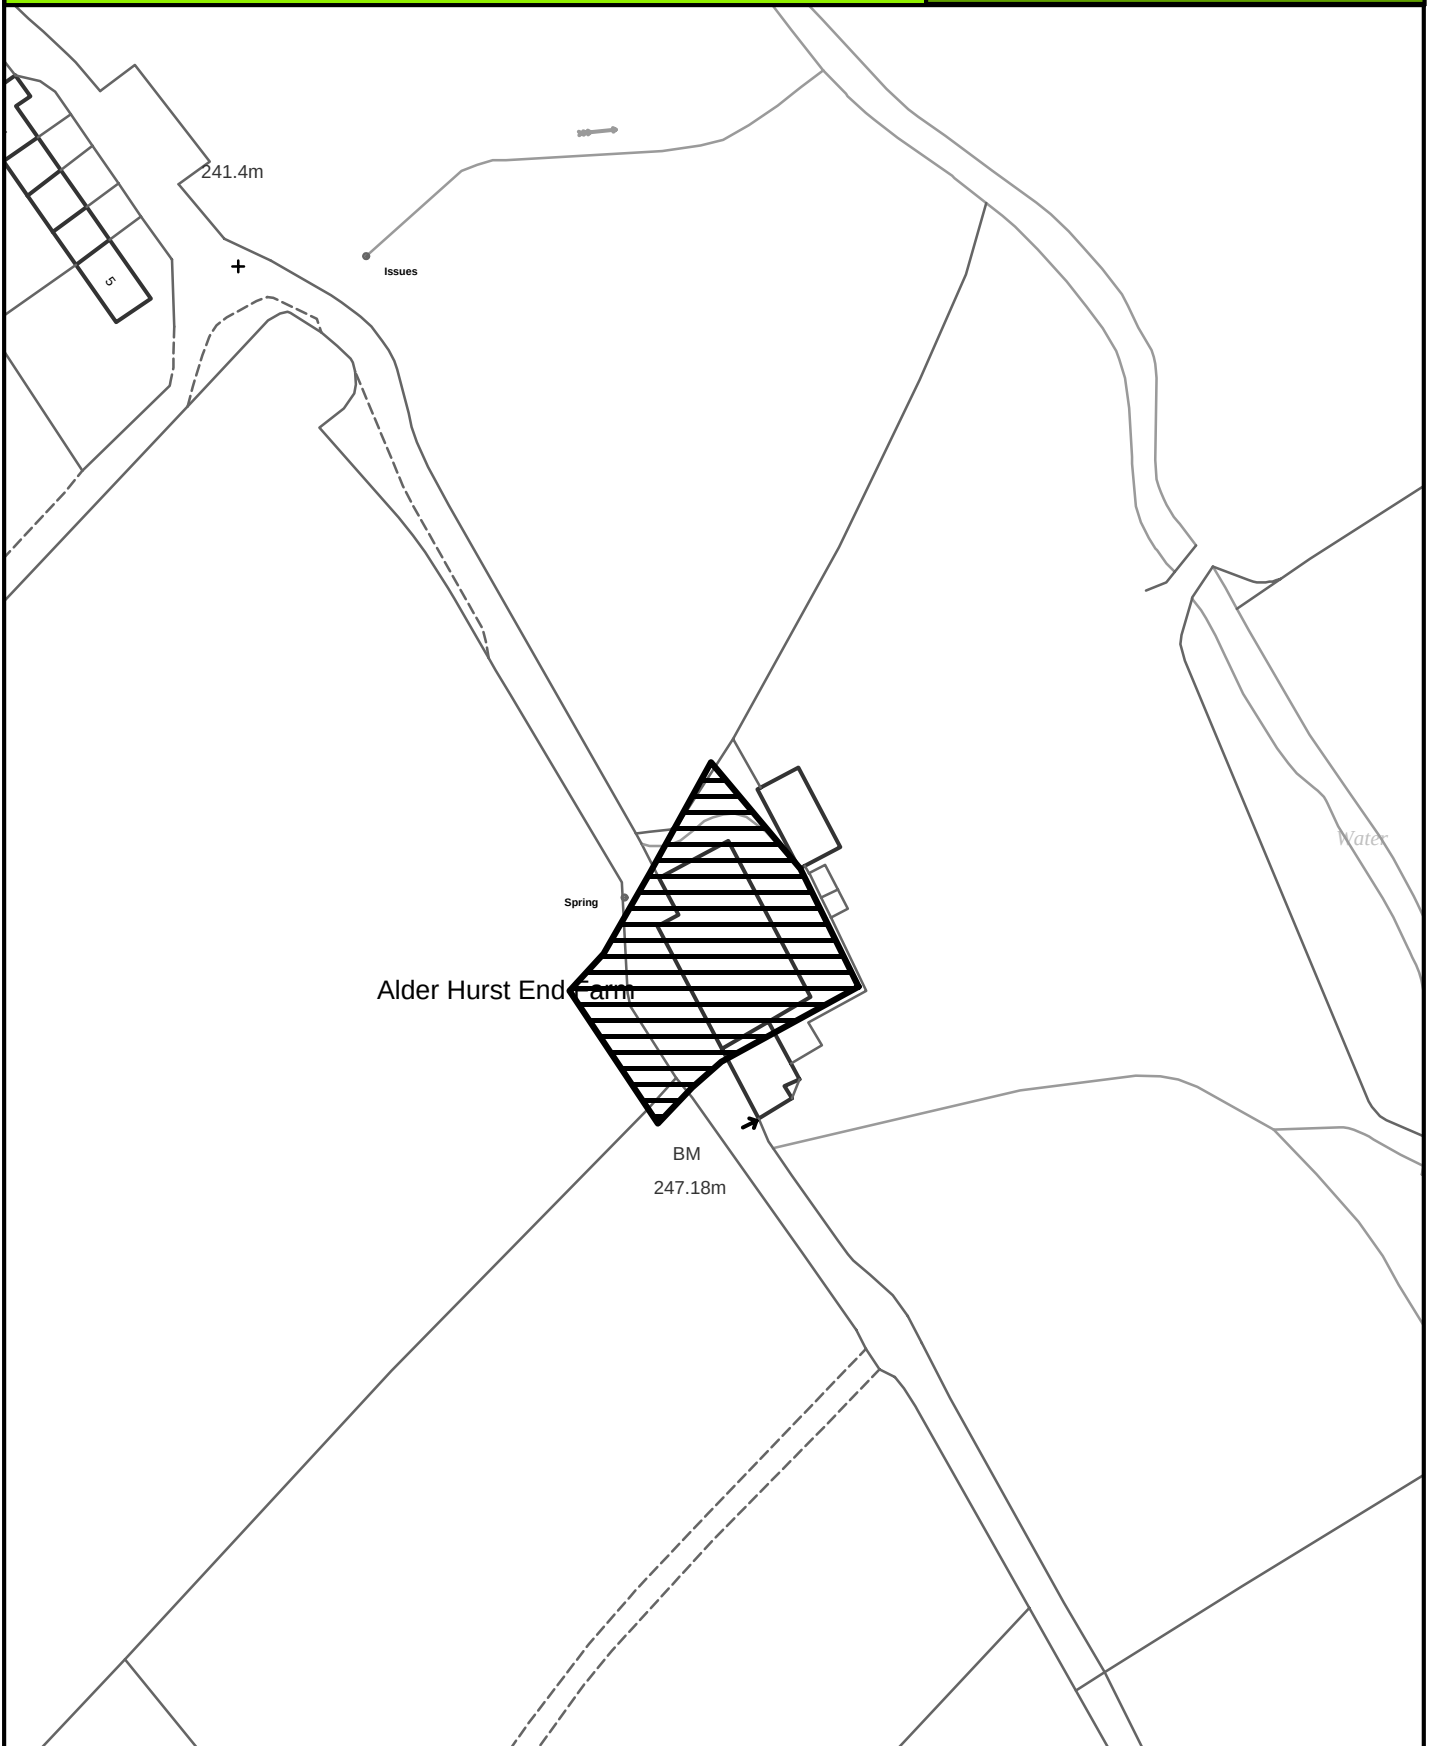

SCALE 1:1000

Crown Copyright
All Rights Reserved
10018628 - 2006



Site boundary of planning permission




TRAWDEN

SITE REF:

Higher Oakenbank Farm, Hollin Hall

TN034

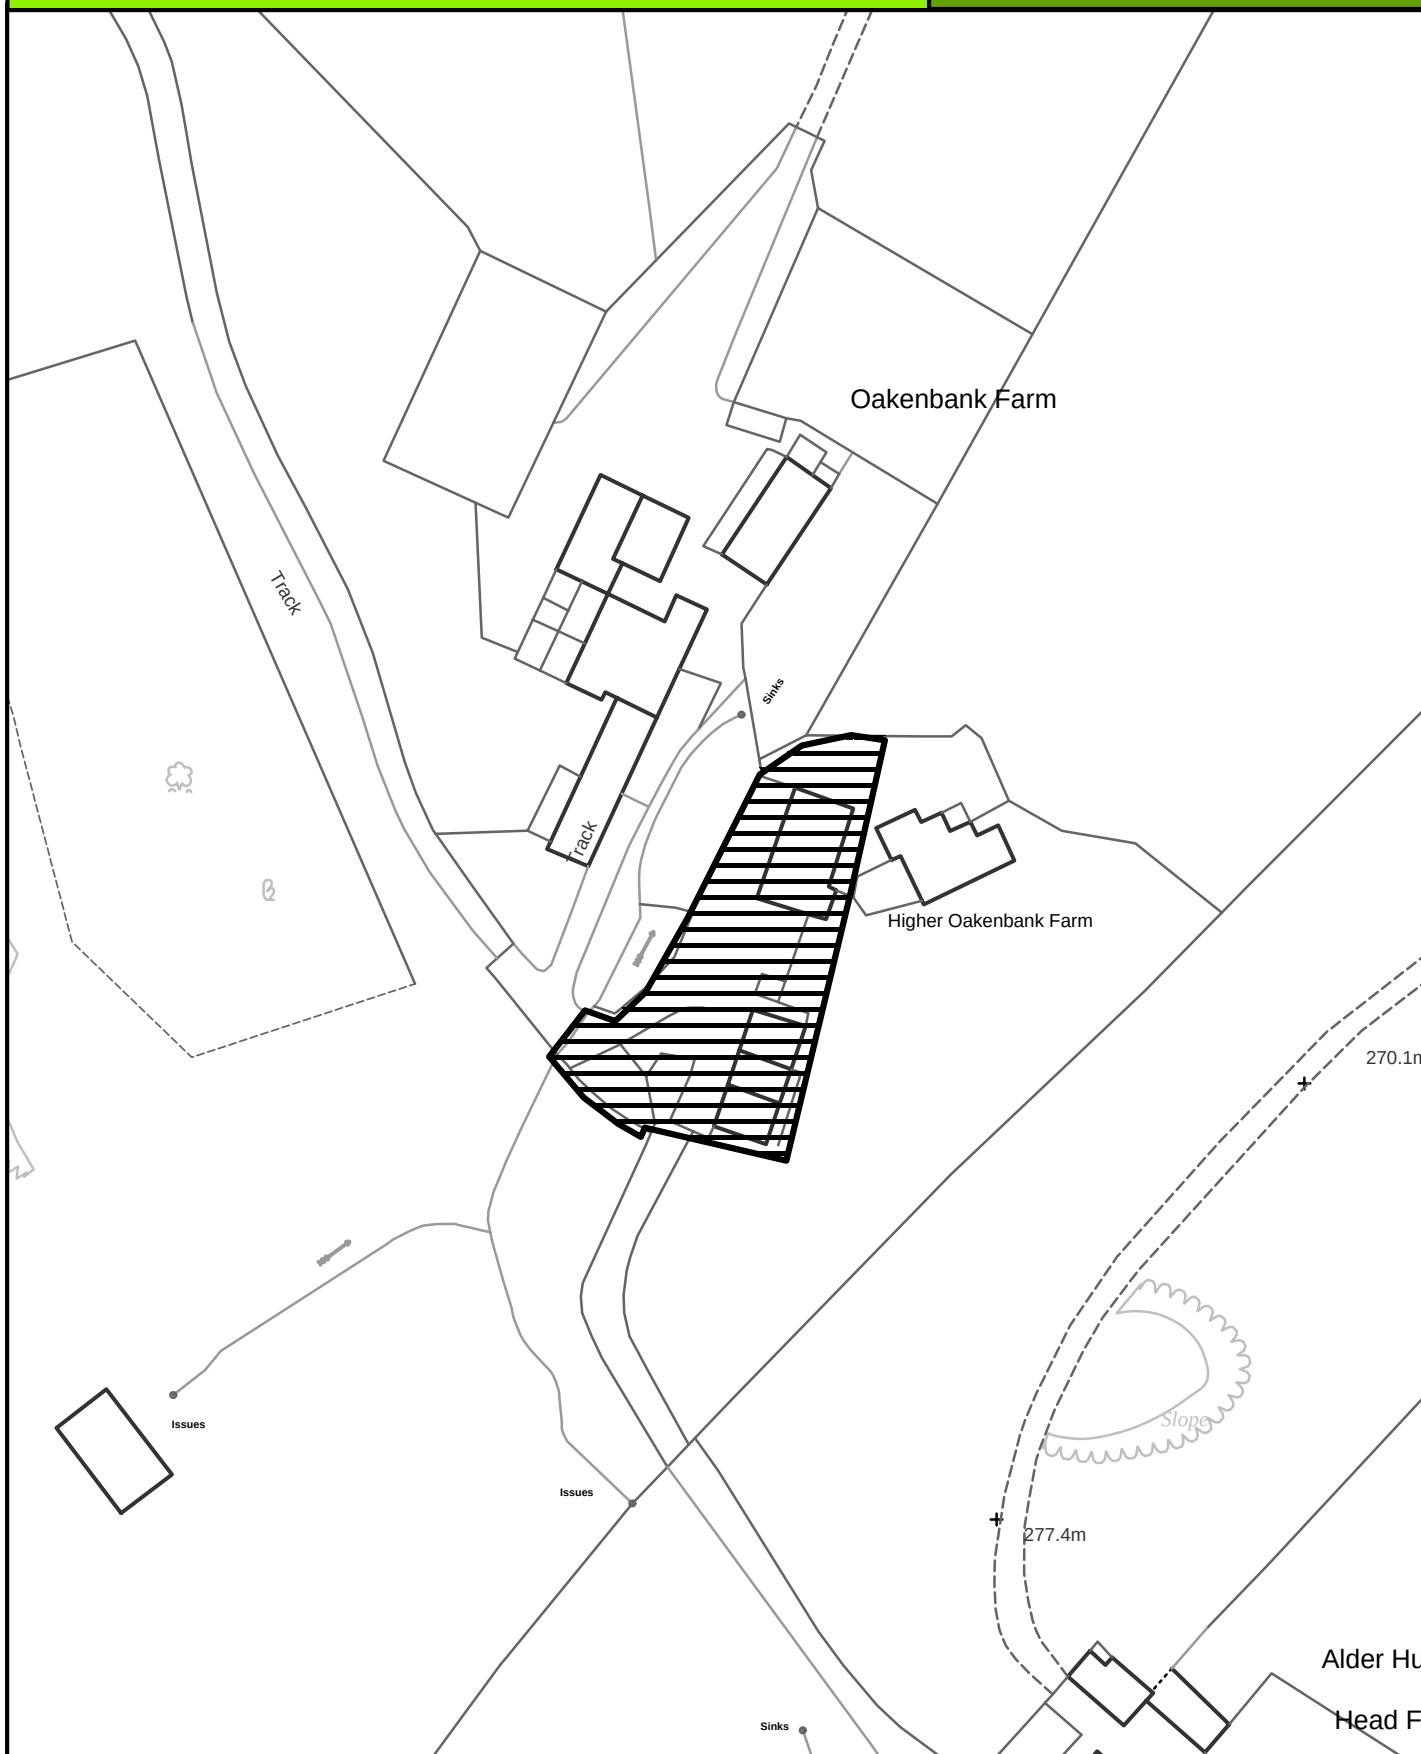

SCALE 1:1000

Crown Copyright
All Rights Reserved
10018628 - 2006



Site boundary of planning permission




TRAWDEN

SITE REF:

Bough Gap Farm, Keighley Road

TN036

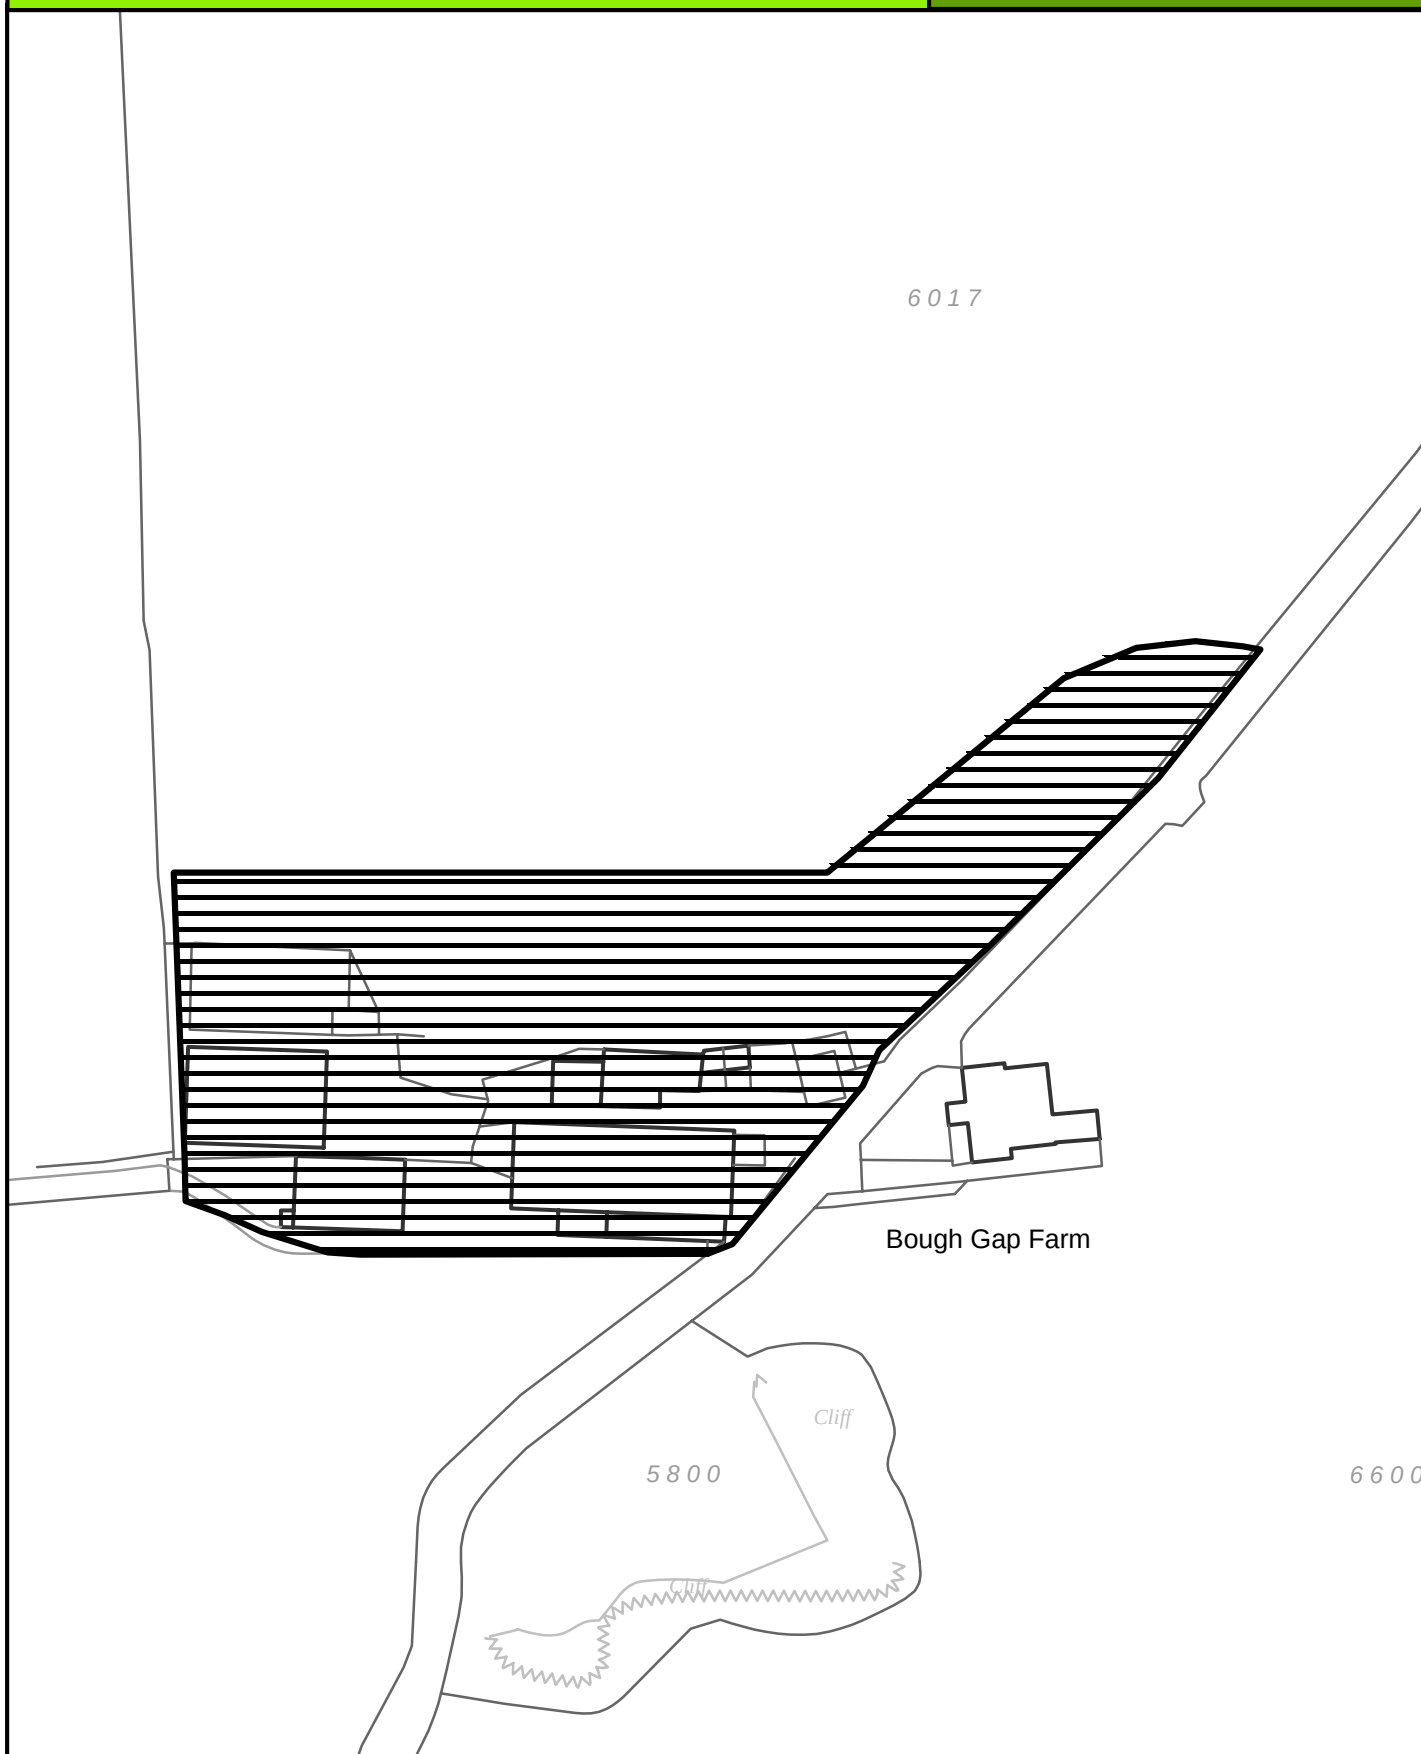

SCALE 1:1000

Crown Copyright
All Rights Reserved
10018628 - 2006



Site boundary of planning permission




TRAWDEN

SITE REF:

Slack Farm, Wycoller Road

TN037

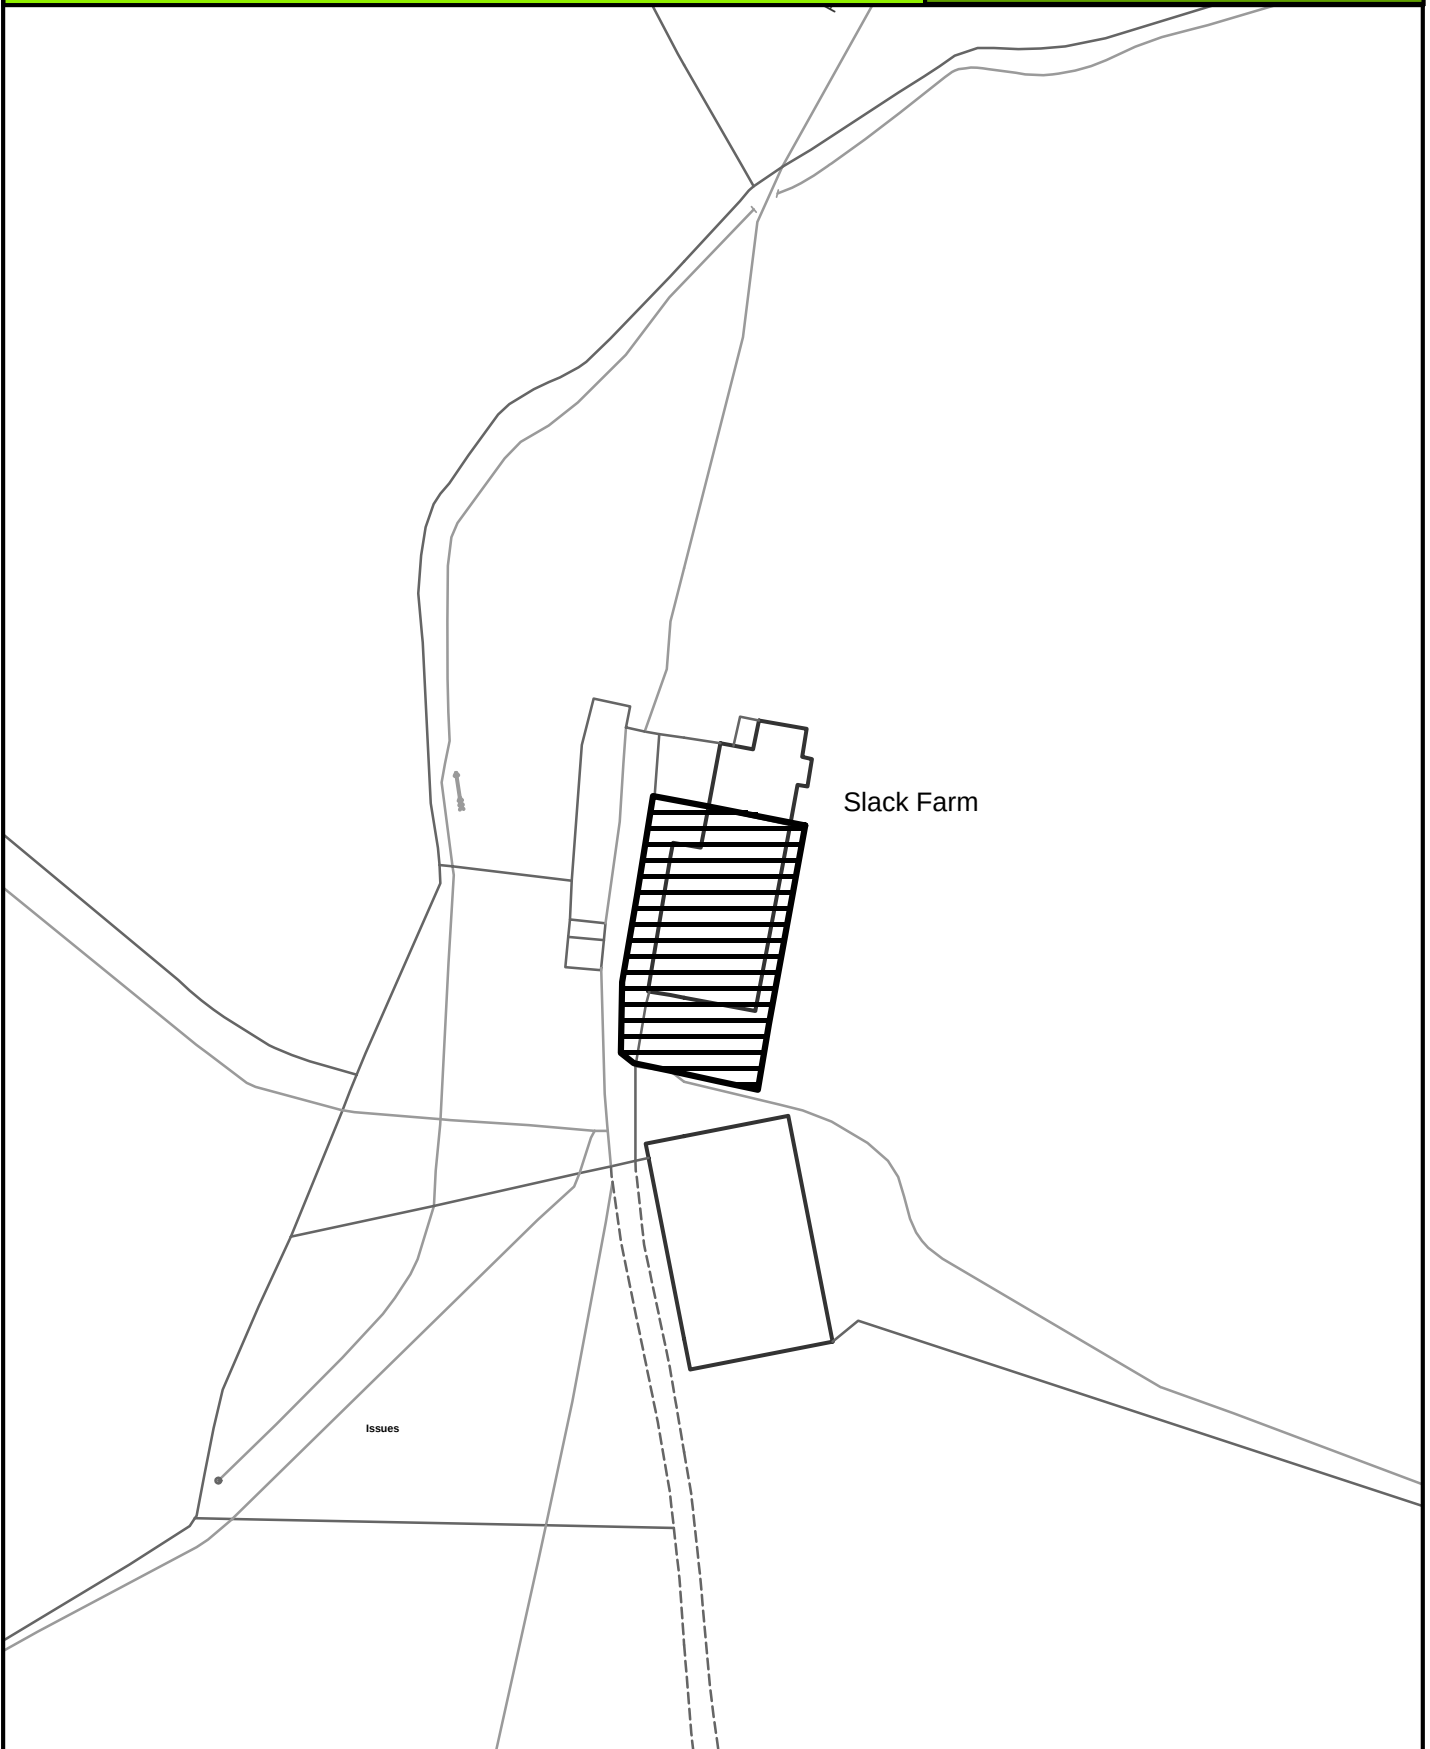

SCALE 1:1000

Crown Copyright
All Rights Reserved
10018628 - 2006



Site boundary of planning permission




TRAWDEN

SITE REF:

Great Thorn Edge Farm, Wycoller Road

TN038

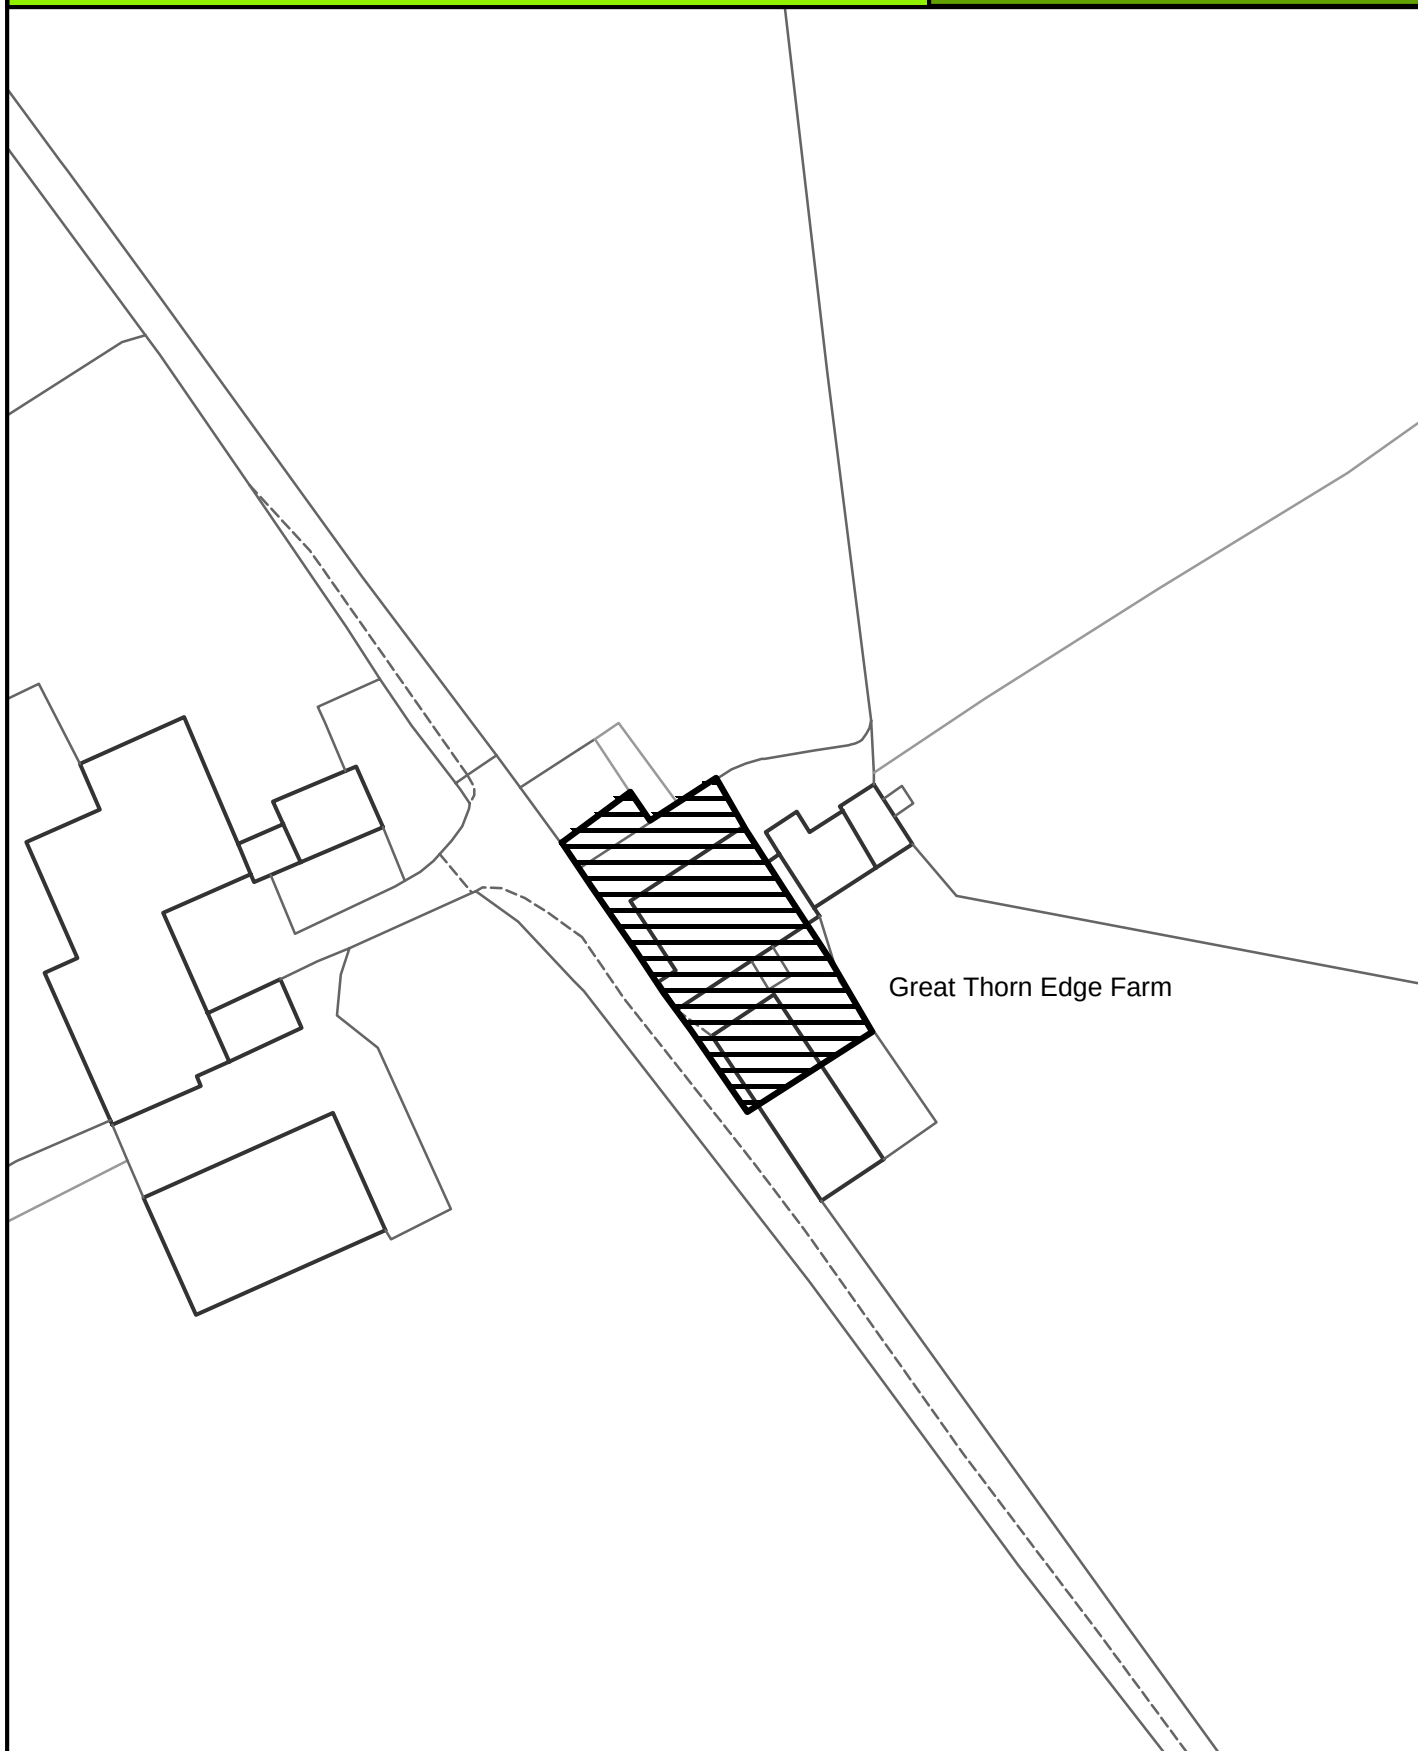

SCALE 1:1000

Crown Copyright
All Rights Reserved
10018628 - 2006



Site boundary of planning permission




TRAWDEN

SITE REF:

Oak House Farm, Wycoller Road

TN039

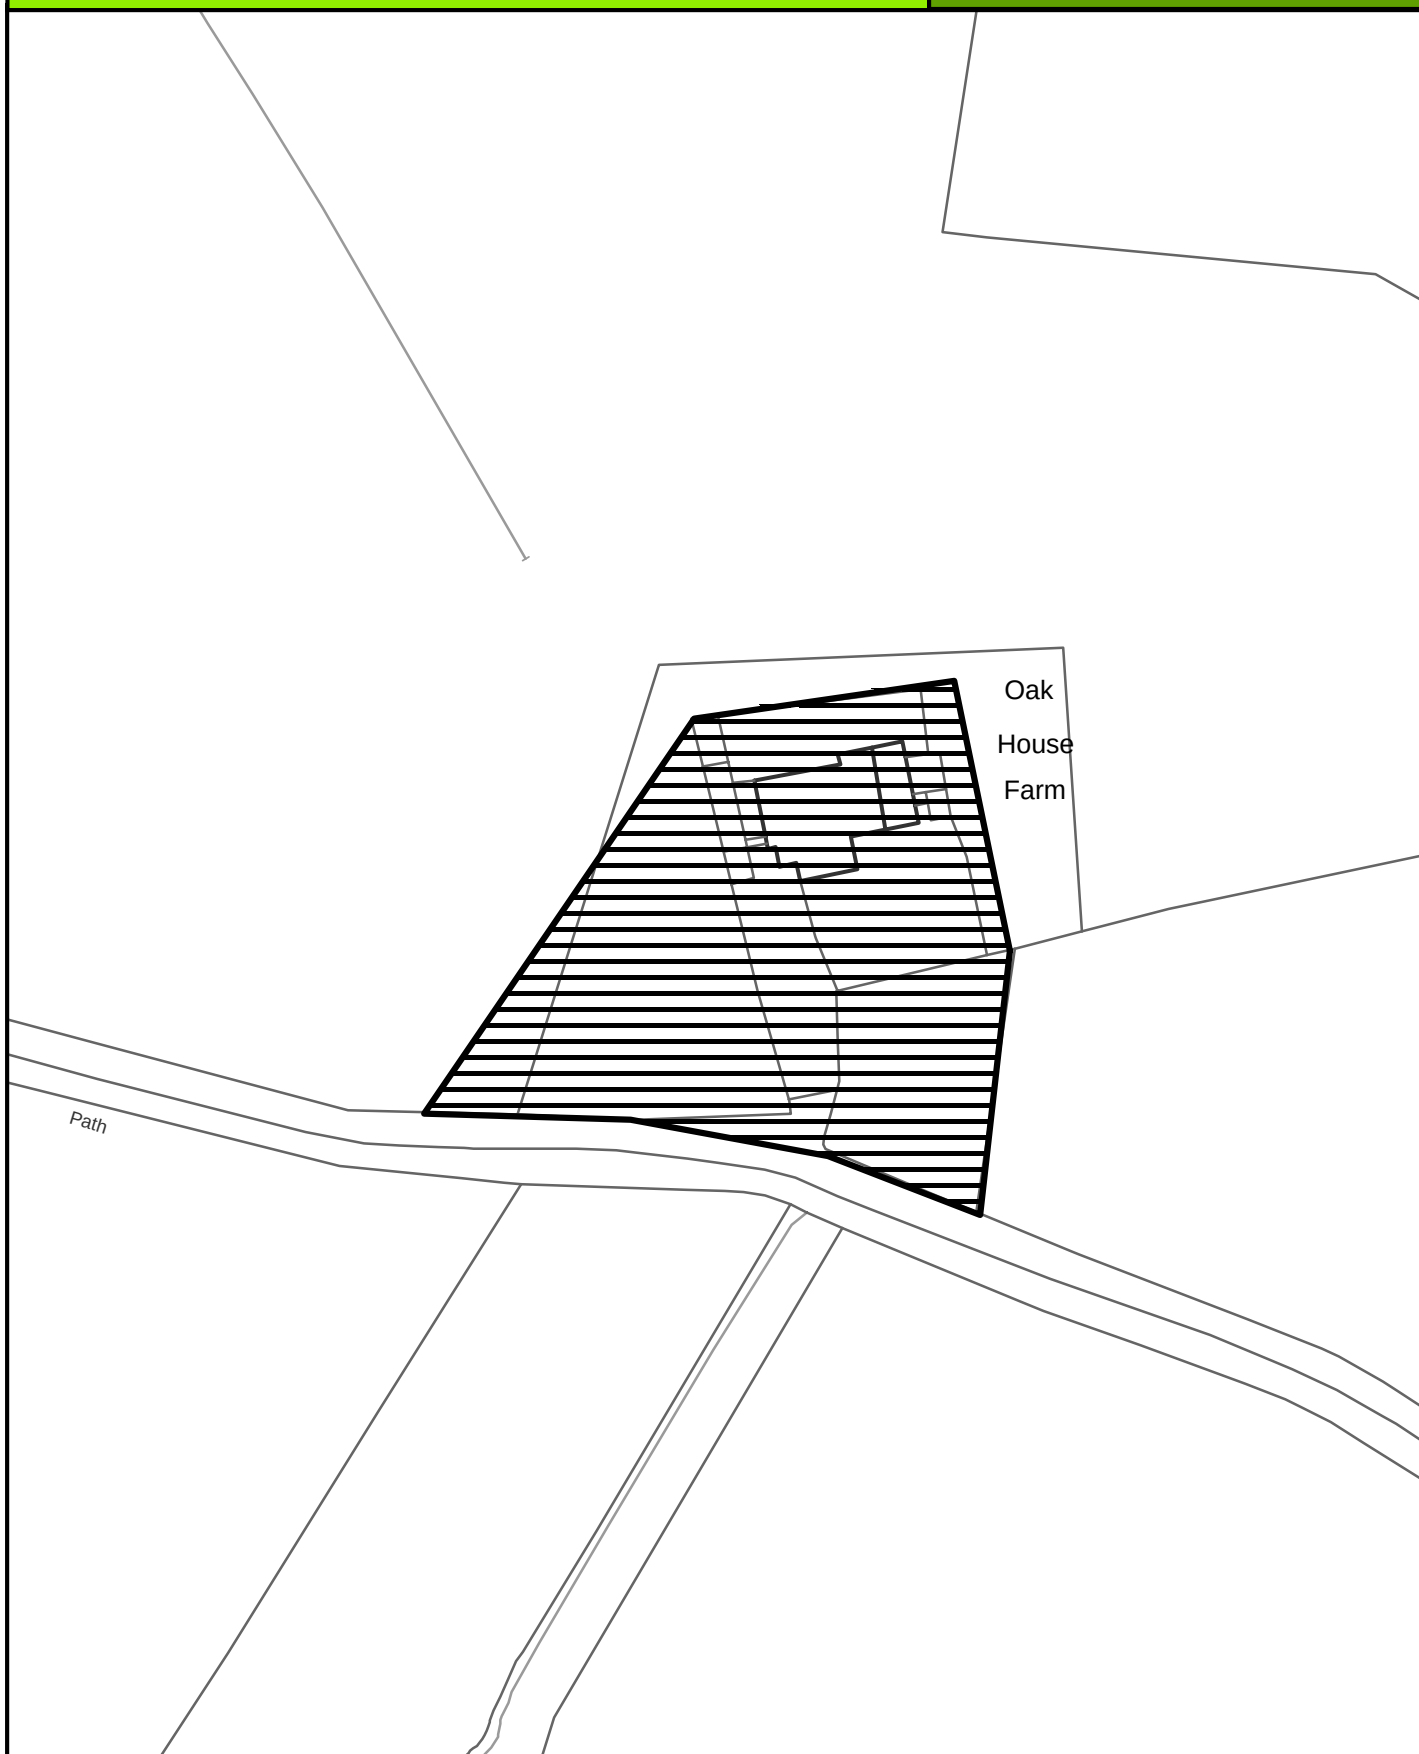

SCALE 1:1000

Crown Copyright
All Rights Reserved
10018628 - 2006



Site boundary of planning permission




TRAWDEN

SITE REF:

New Laith Farm, Hollin Hall

TN040

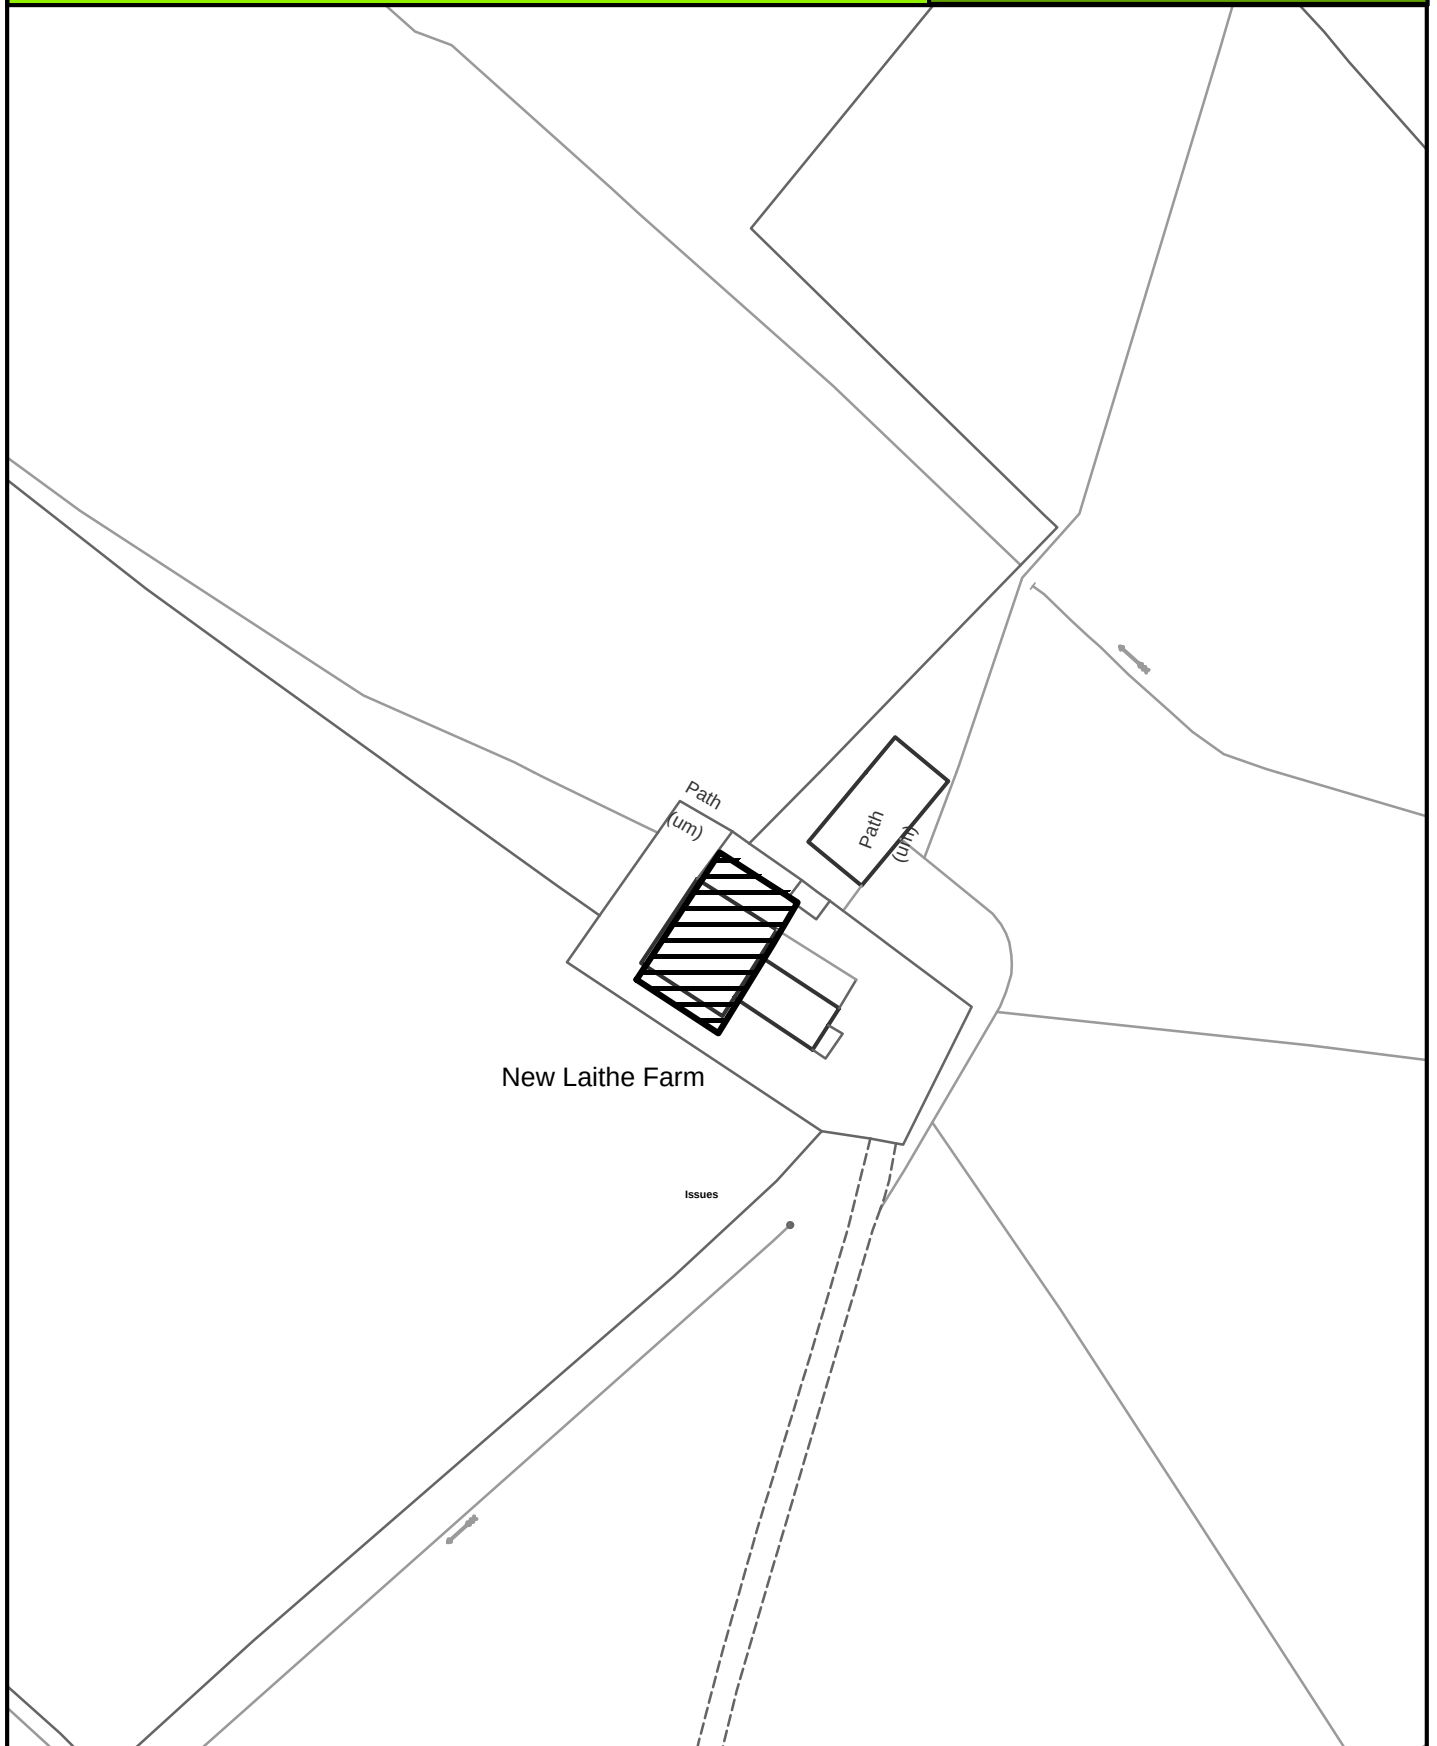

SCALE 1:1000

Crown Copyright
All Rights Reserved
10018628 - 2006



Site boundary of planning permission



