

A : original issue D;28.03.23/jb - minor alterations; updated for planning




west elevation 1:100

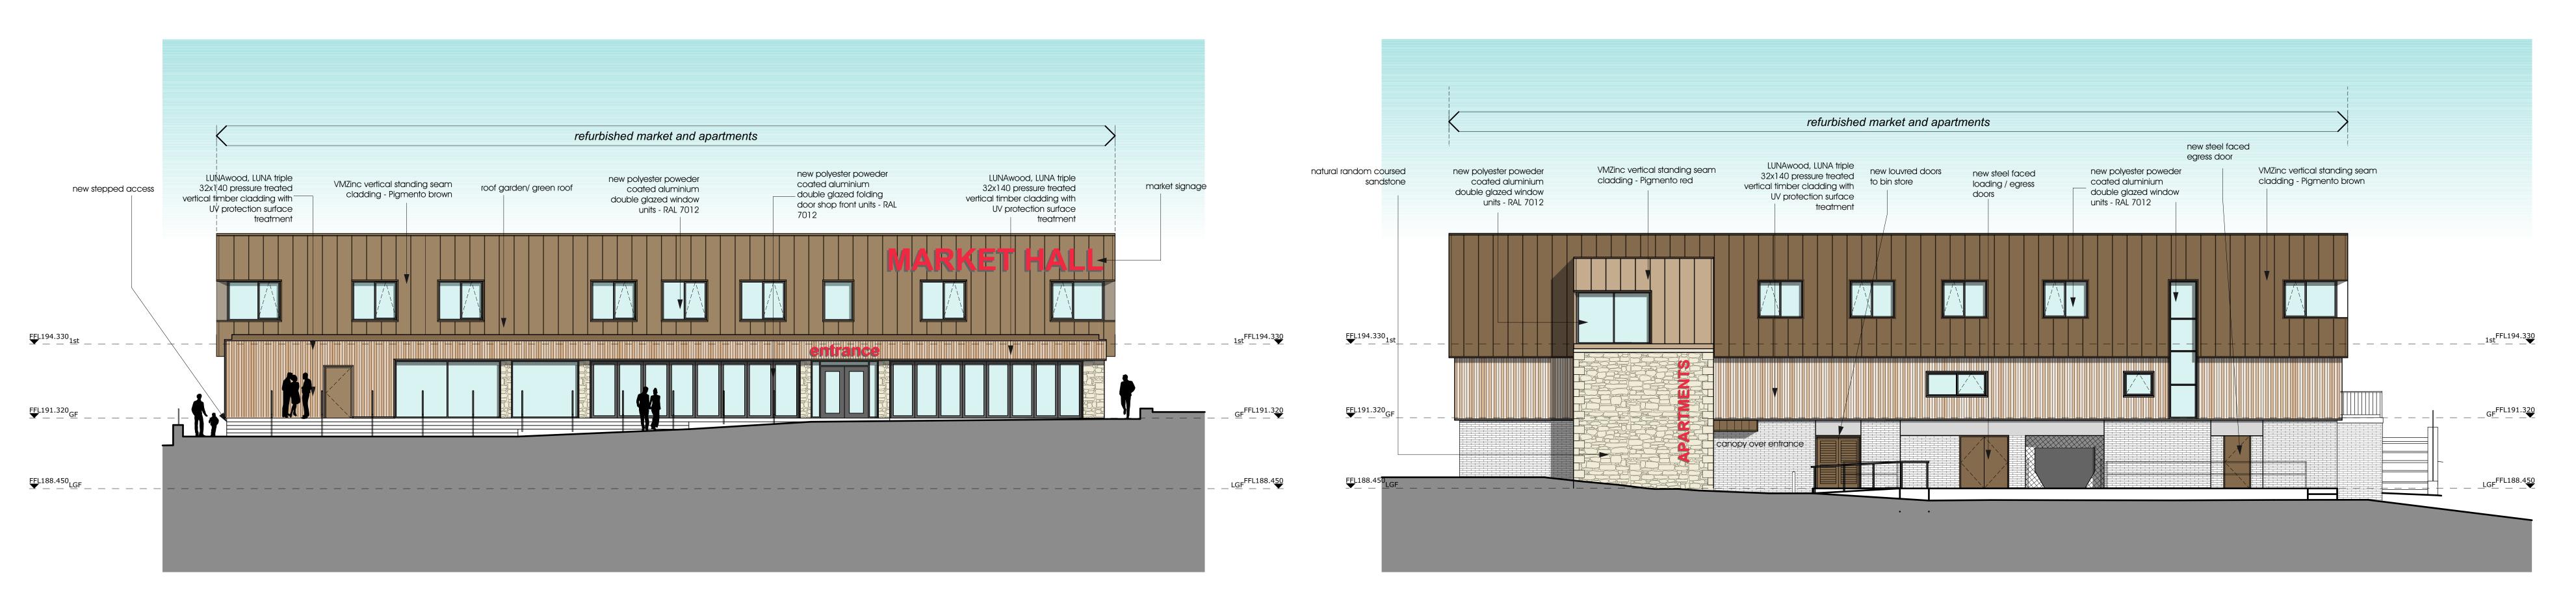

north elevation 1:100 south elevation 1:100

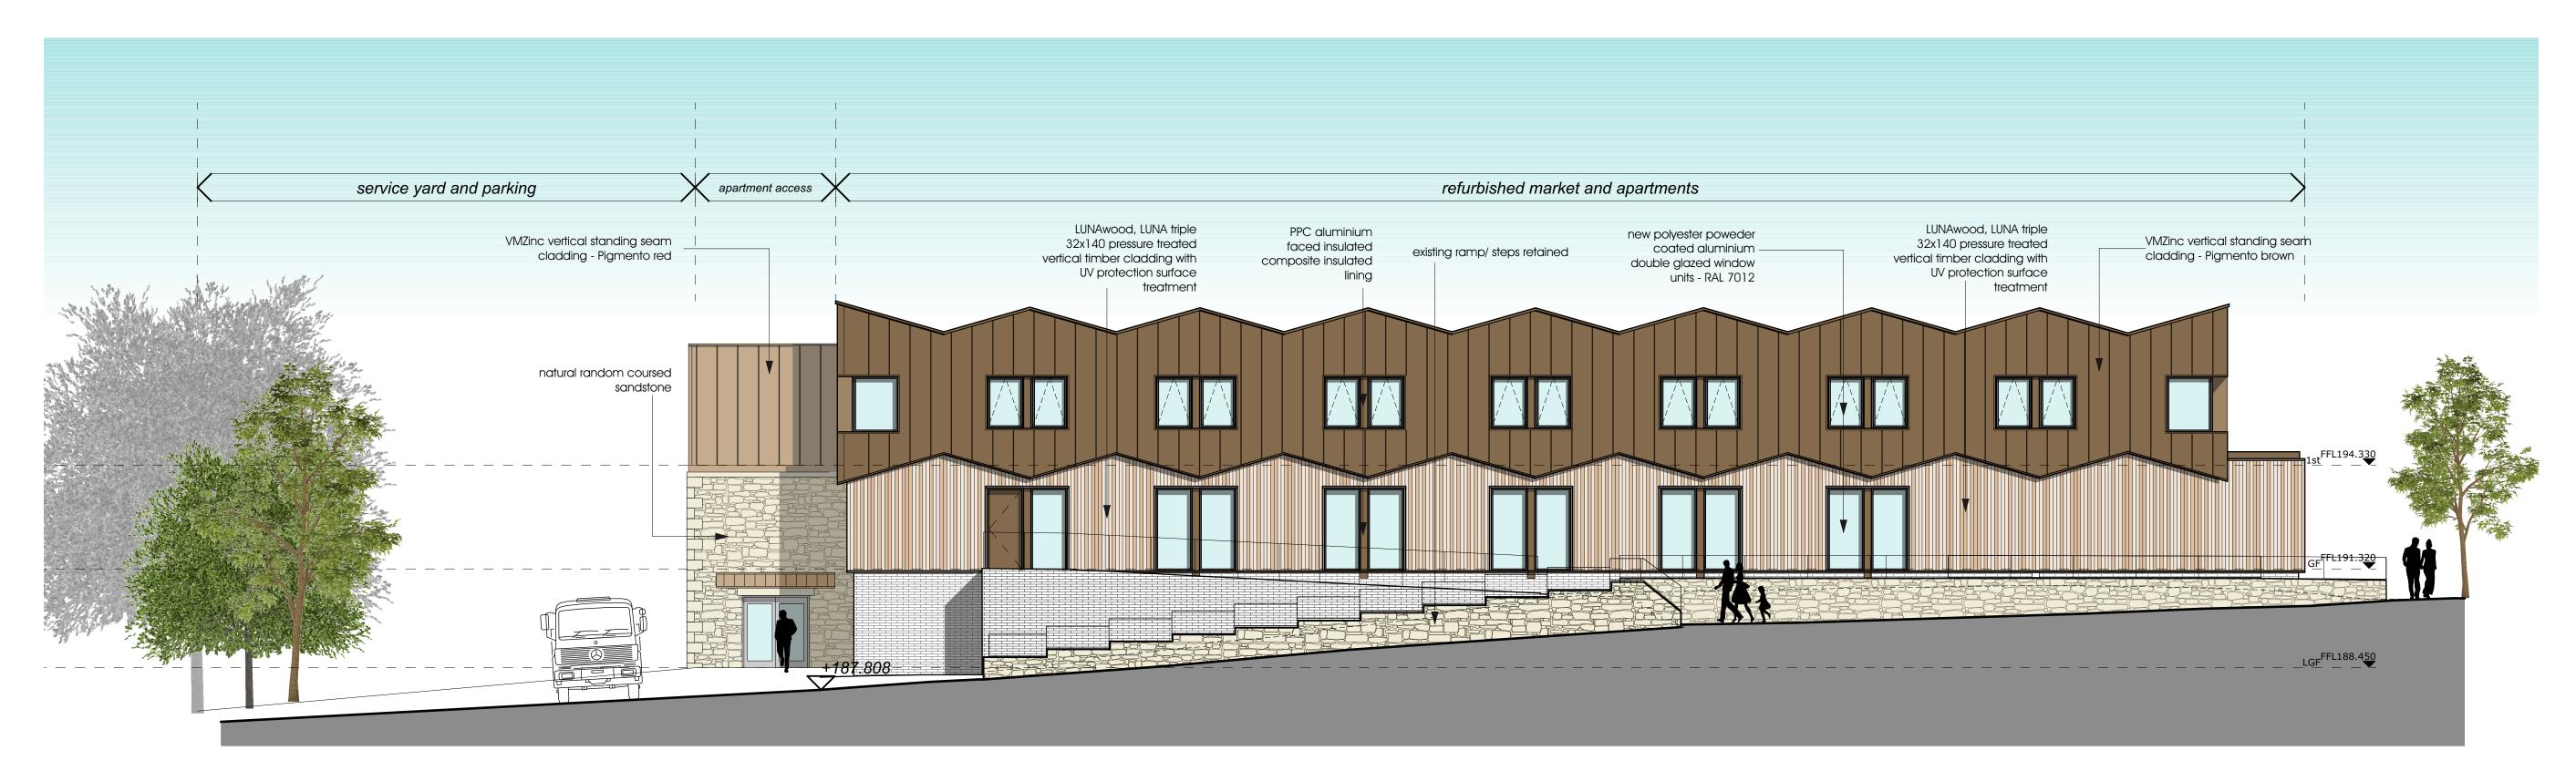

east elevation 1:100

 

campbelldriverpa Market Redevelopment Colne Market Colne sheet: proposed elevations drawing no: 21.211_01_005_D capricorn park blakewater road blackburn bb1 5qr t: 01254 297700 date: 27.03.23 e: design@cdparchitects.co.uk