


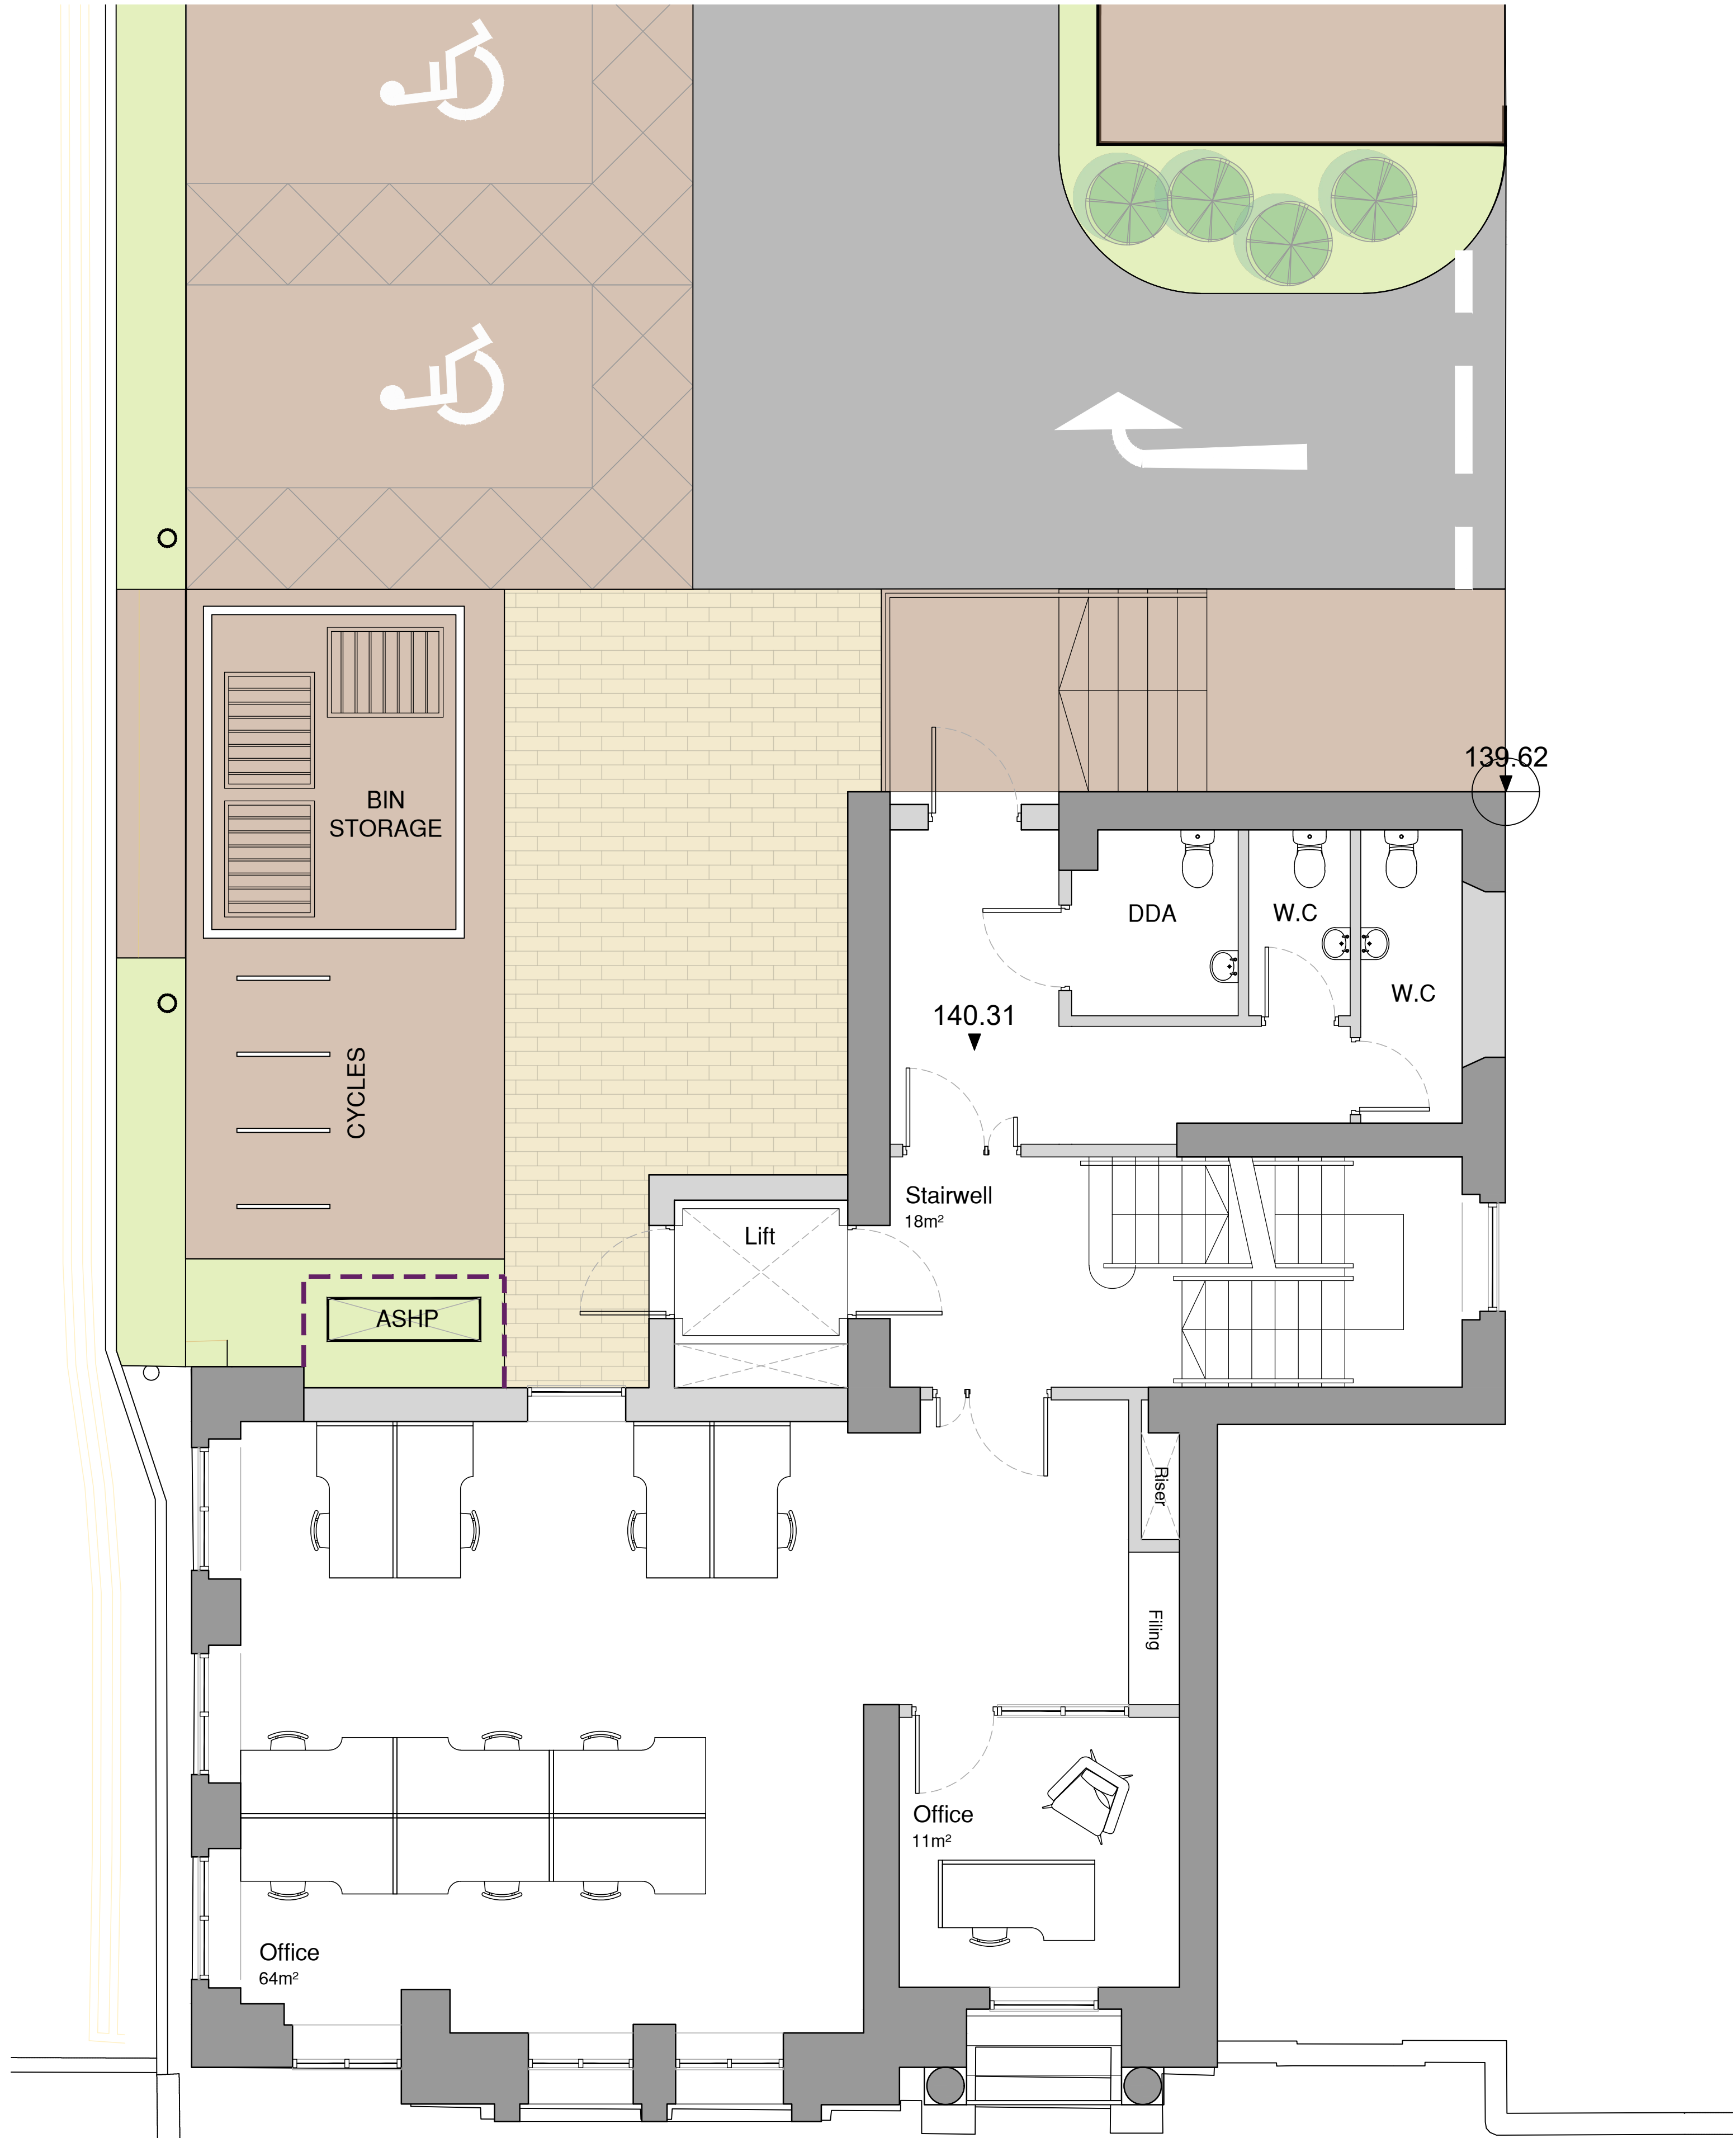

P2	CLIENT AMENDMENTS	10.09.25
P1	FIRST ISSUE	05.09.25
Rev.	Description	Date
Client		
PenBrook Ltd		
Project		
Trafalgar House Redevelopment		
Drawing Title		
Proposed Ground Floor Plan		
Drawn by	MPT	Checked by - Date SEPT 25
Status	INFORMATION	Scale @ A1 INDICATED
Job no.	13545	Rev. P2
Dwg. no. TFH-CAA-ZZ-00-D-A-205		
Cassidy+Ashton		
Architecture + Building Surveying + Town Planning		
7 East Cliff, Preston, Lancashire, PR1 3JE 01772 258 356 10 Hunters Walk, Canal Street, Chester, CH1 4EB 01244 402 900		