



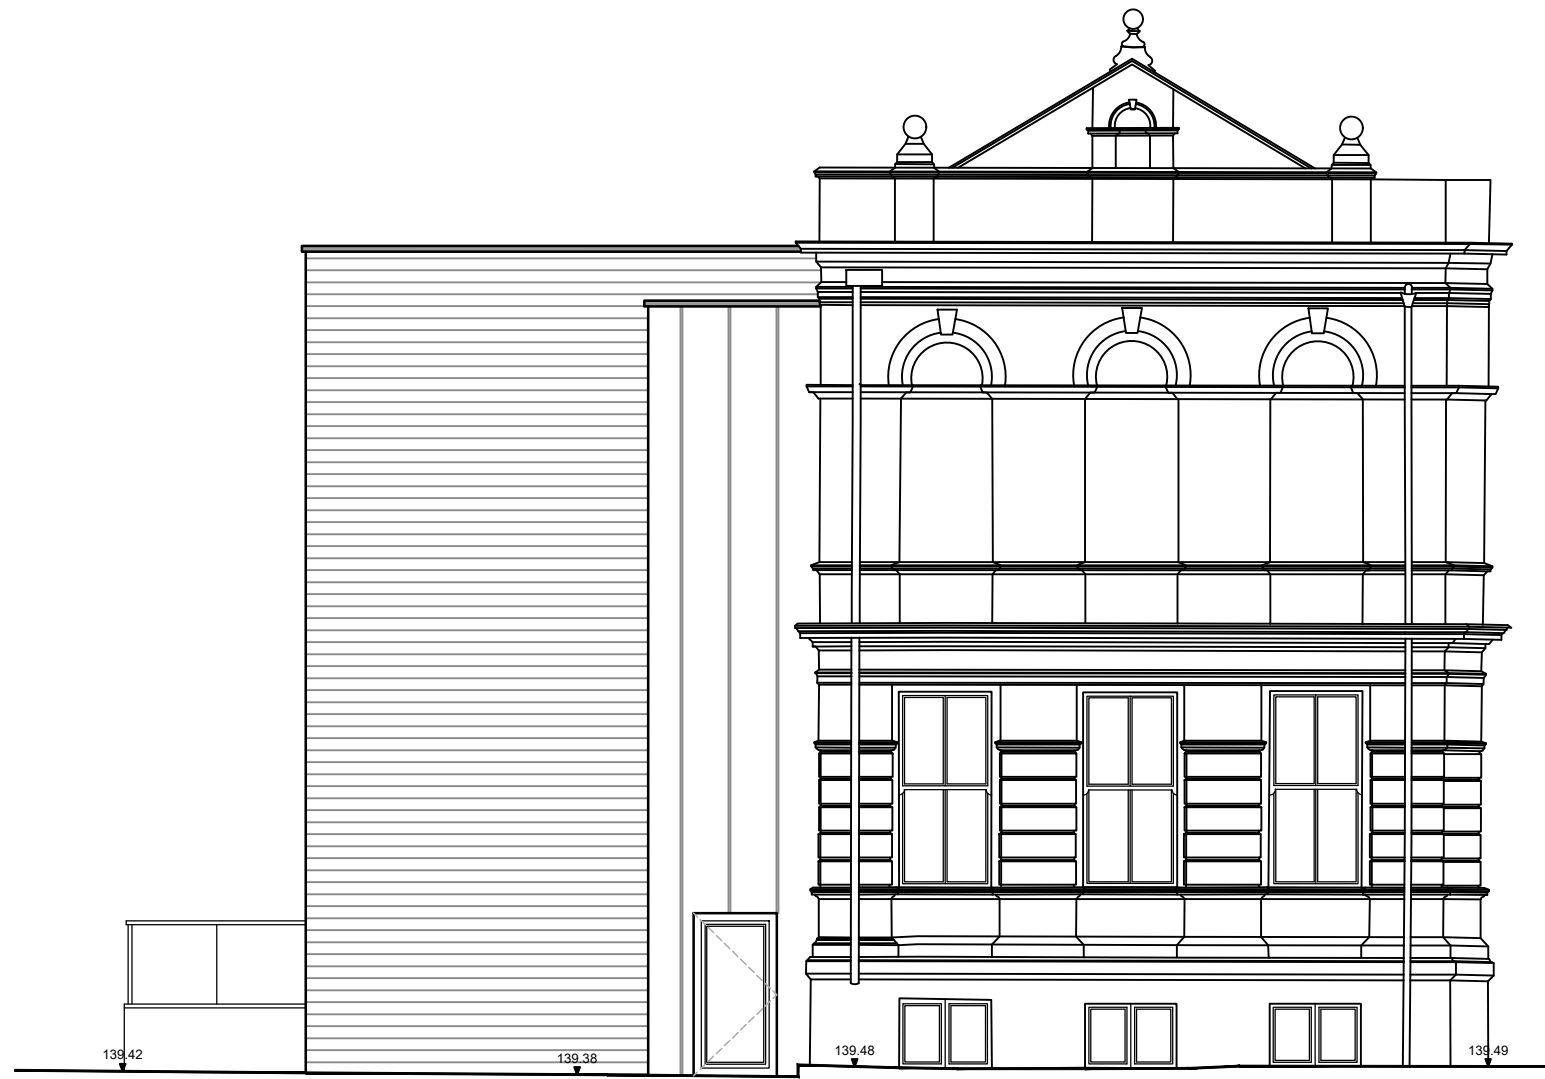

▼ 138.00m above OS Datum

01 PROPOSED SOUTH EAST ELEVATION

1:100
0 1 2 3 4 6 8 10m
1:100

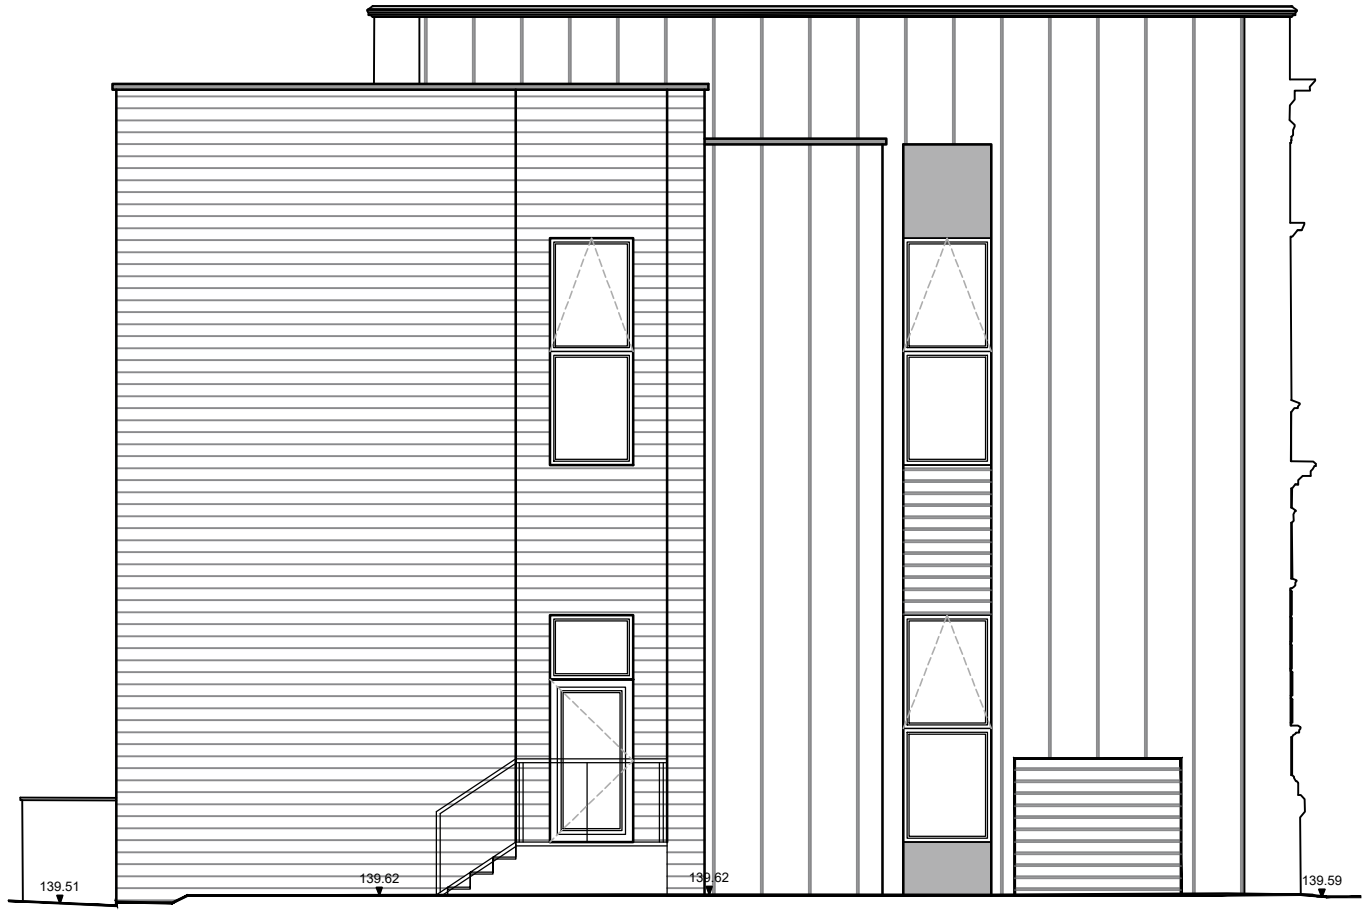

▼ 138.00m above OS Datum

02 PROPOSED SOUTH WEST ELEVATION

1:100



▼ 138.00m above OS Datum

03 PROPOSED NORTH WEST ELEVATION


1:100



▼ 138.00m above OS Datum

04 PROPOSED NORTH EAST ELEVATION

1:100

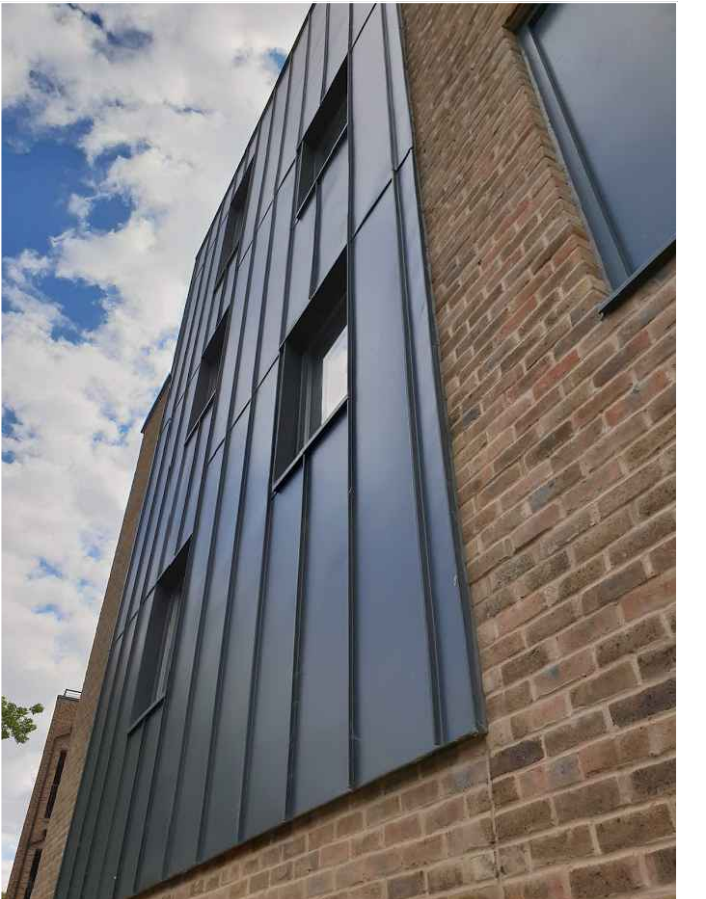

05 EXAMPLE MATERIAL IMAGES

N/A

P2	CLIENT AMENDMENTS		10.09.25
P1	FIRST ISSUE		05.09.25
Rev.	Description	Date	
Client			
PenBrook Ltd			
Project			
Trafalgar House Redevelopment			
Drawing Title			
Proposed Elevations			
Drawn by	MPT	Checked by	- Date SEPT 25
Status	INFORMATION	Scale @ A1	INDICATED
Job no.	Rev.		P2
Dwg. no.			
TFH-CAA-ZZ-ZZ-D-A-213			
Cassidy+Ashton			C+A
www.cassidyashton.co.uk			
Architecture + Building Surveying + Town Planning			
7 East Cliff, Preston, Lancashire, PR1 3JE		01772 258 356	
10 Hunters Walk, Canal Street, Chester, CH1 4EB		01244 402 900	