

APPENDIX 4

SITE PLANS (Completed Sites)

(Ordered by Site Ref)

BARROWFORD

SITE REF:

Land off Francis Avenue, Francis Avenue

BD001



SCALE 1:1800

Crown Copyright
All Rights Reserved
10018628 - 2006



Site boundary of planning permission




BARROWFORD

SITE REF:

Mill Site of Harry Street, Harry Street

BD005

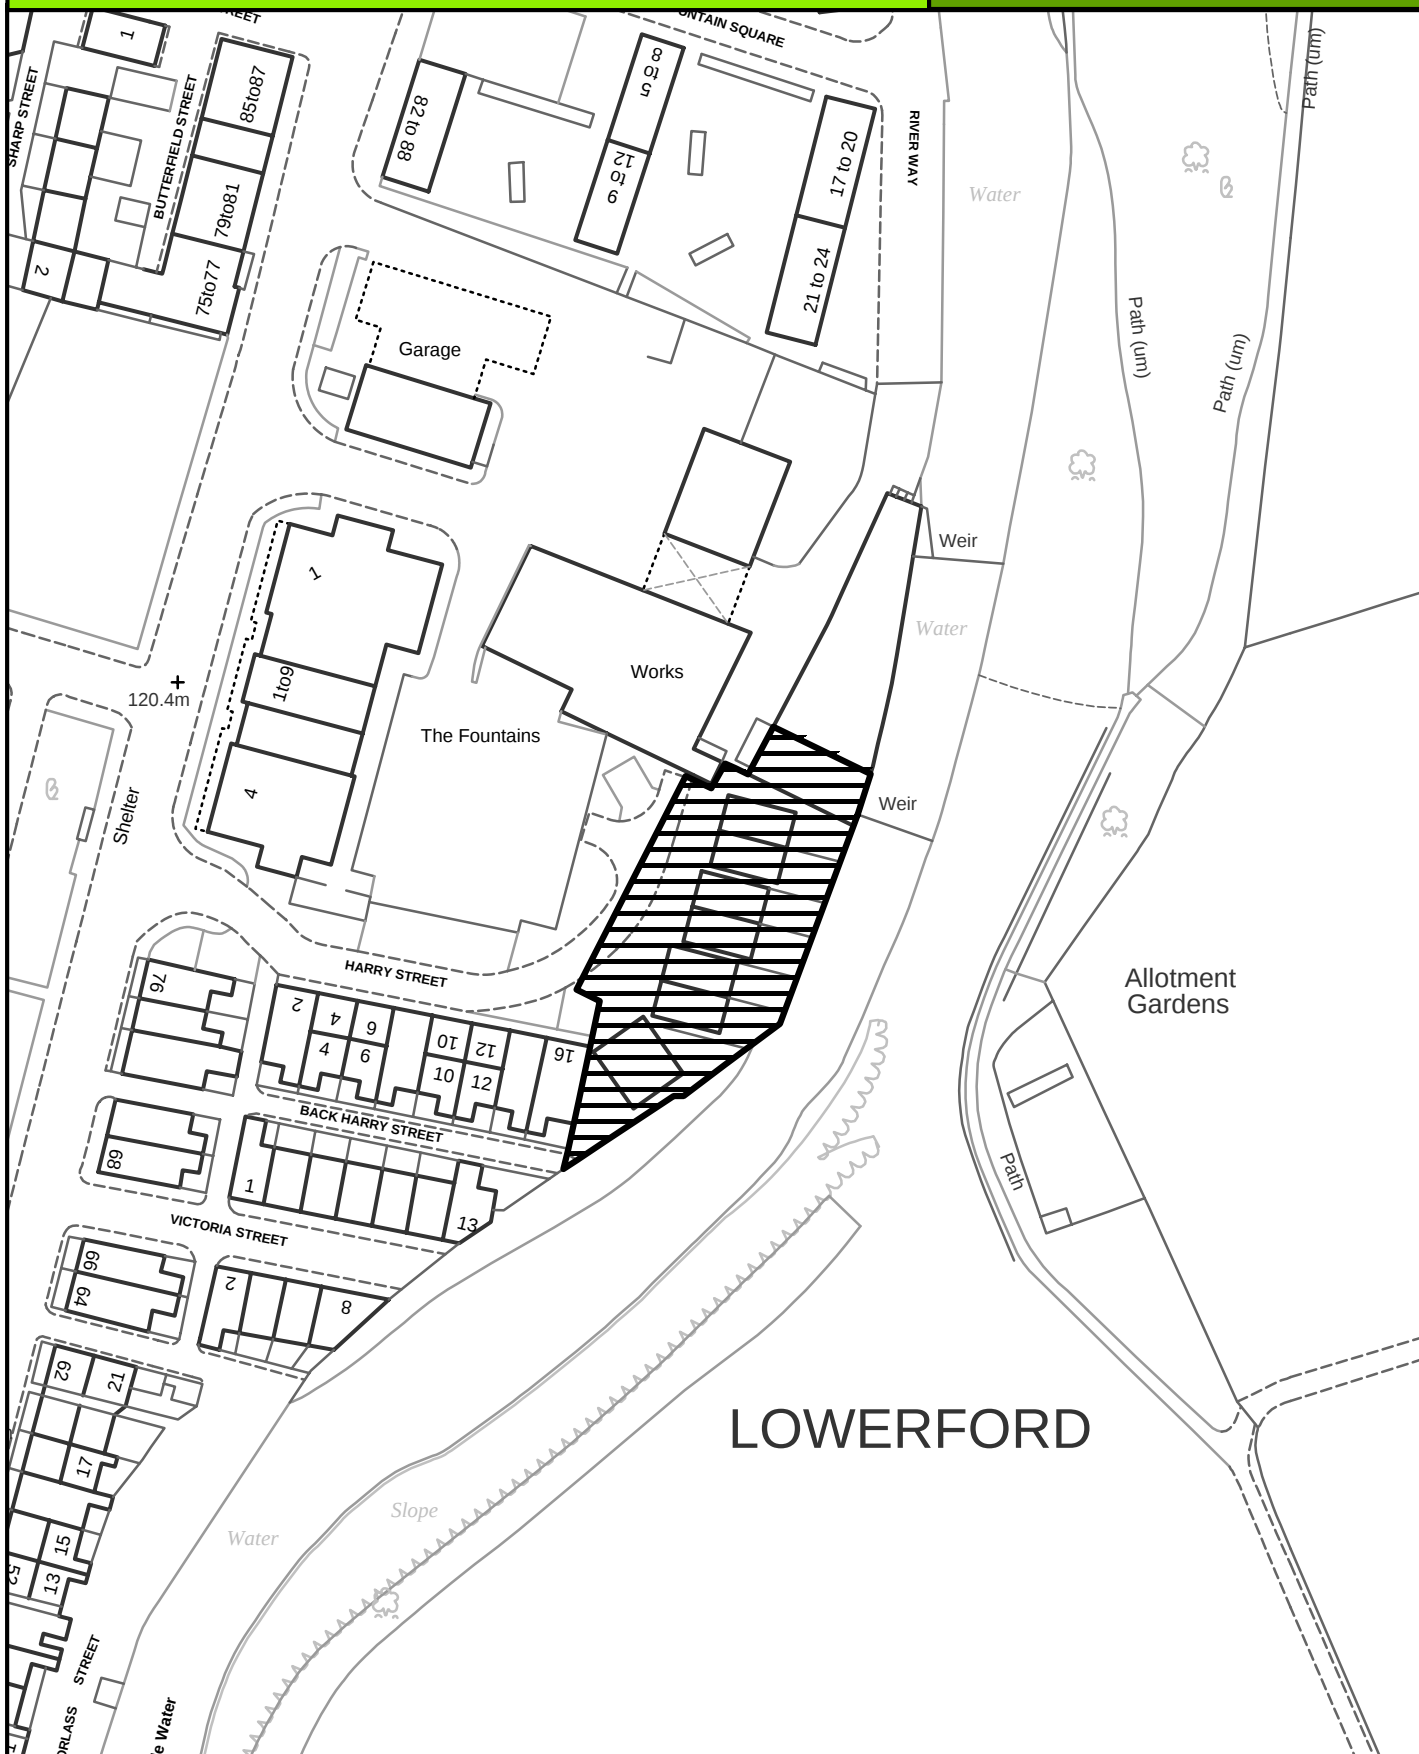

LOWERFORD



SCALE 1:1000

Crown Copyright
All Rights Reserved
10018628 - 2006



Site boundary of planning permission



BARNOLDSWICK

SITE REF:

St Thomas's Primary School, Church Street

BD020



SCALE 1:1000

Crown Copyright
All Rights Reserved
10018628 - 2006



Site boundary of planning permission




BARROWFORD

SITE REF:

317 Gisburn Road

BD023

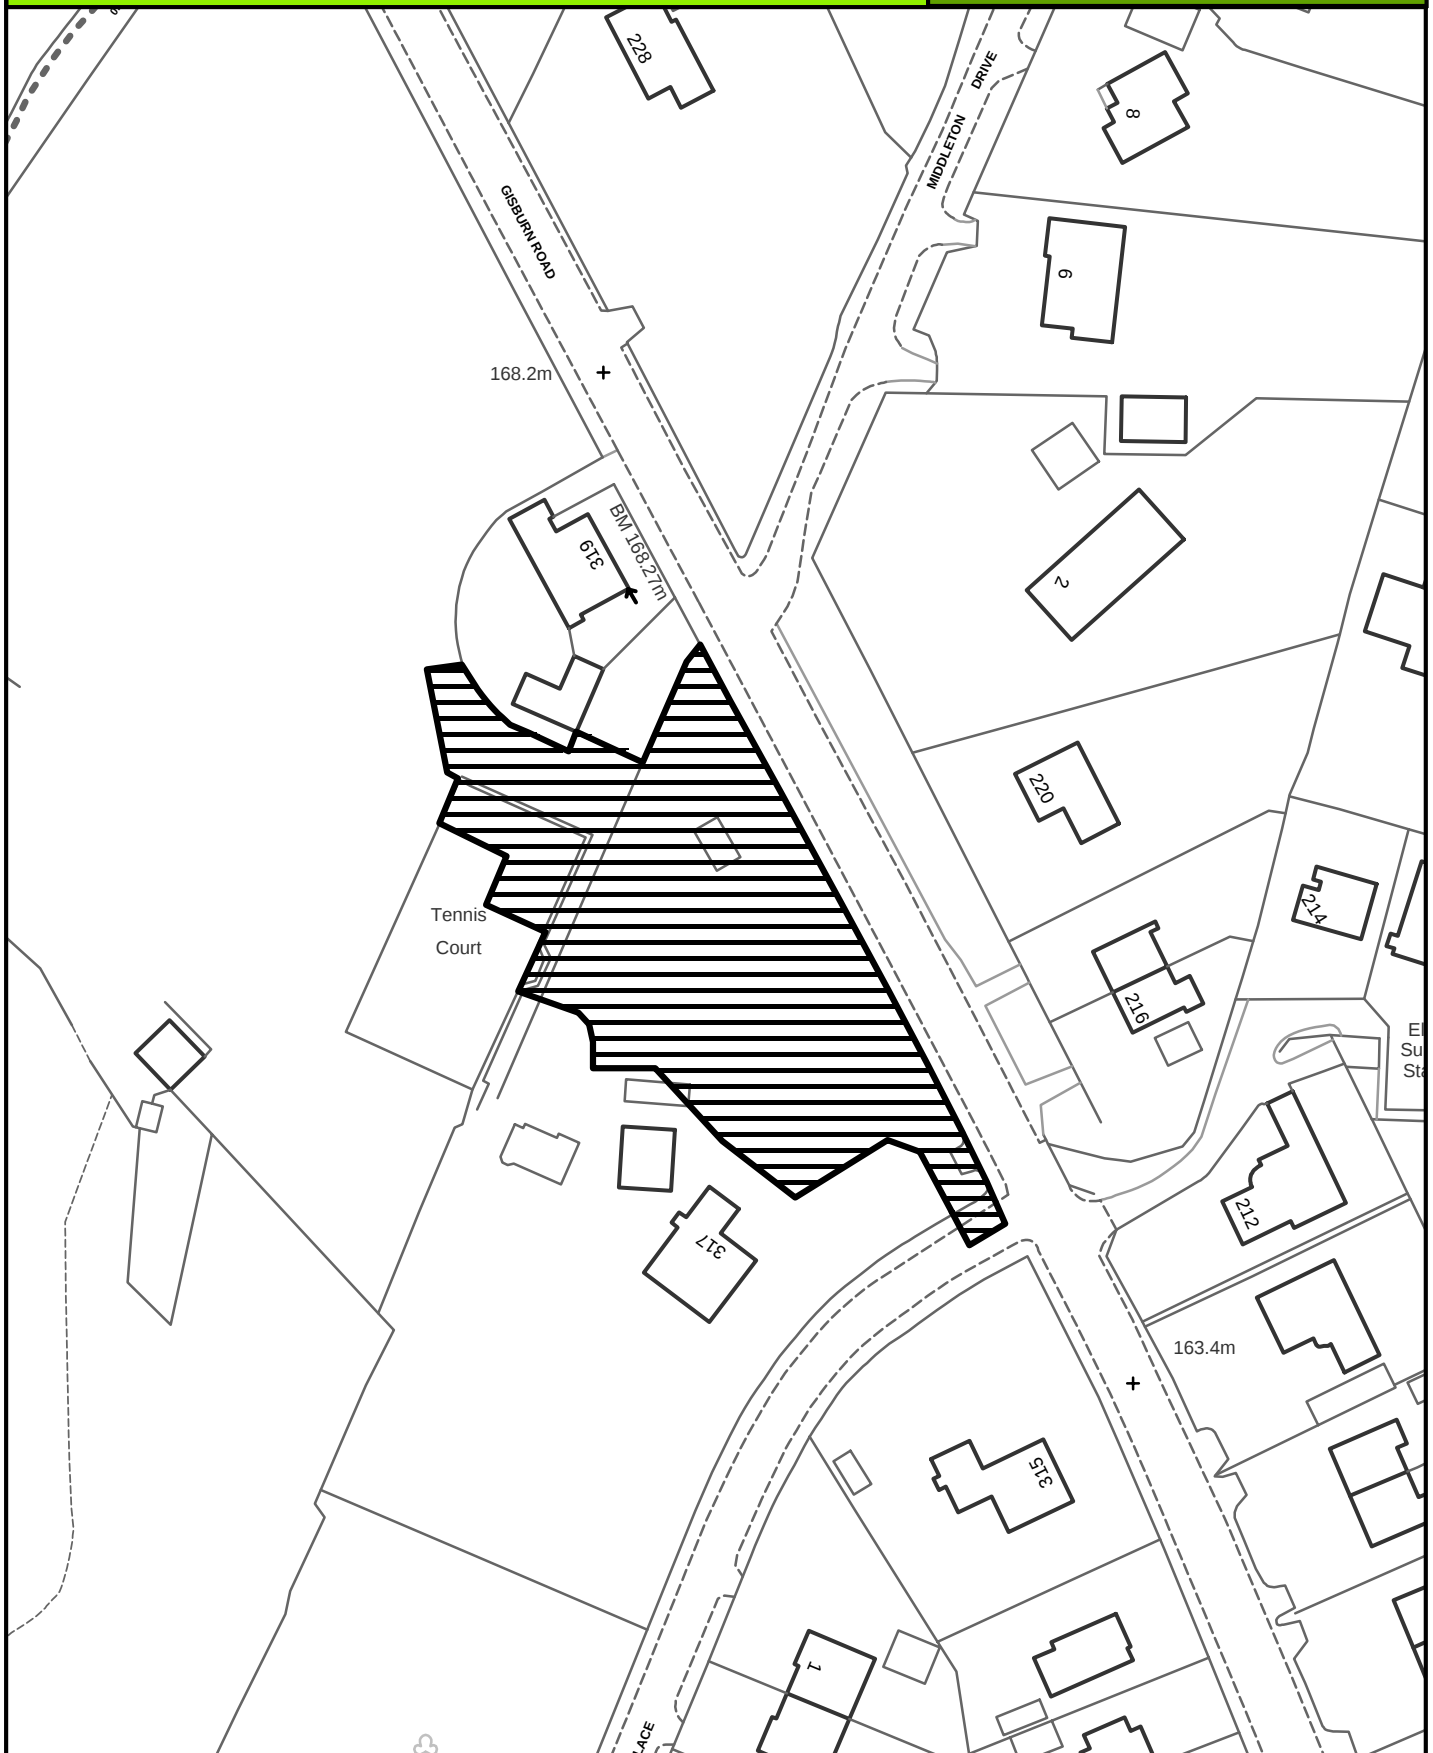

SCALE 1:1000

Crown Copyright
All Rights Reserved
10018628 - 2006



Site boundary of planning permission




BARROWFORD

SITE REF:

Land at Pendle Street, Pendle Street

BD027

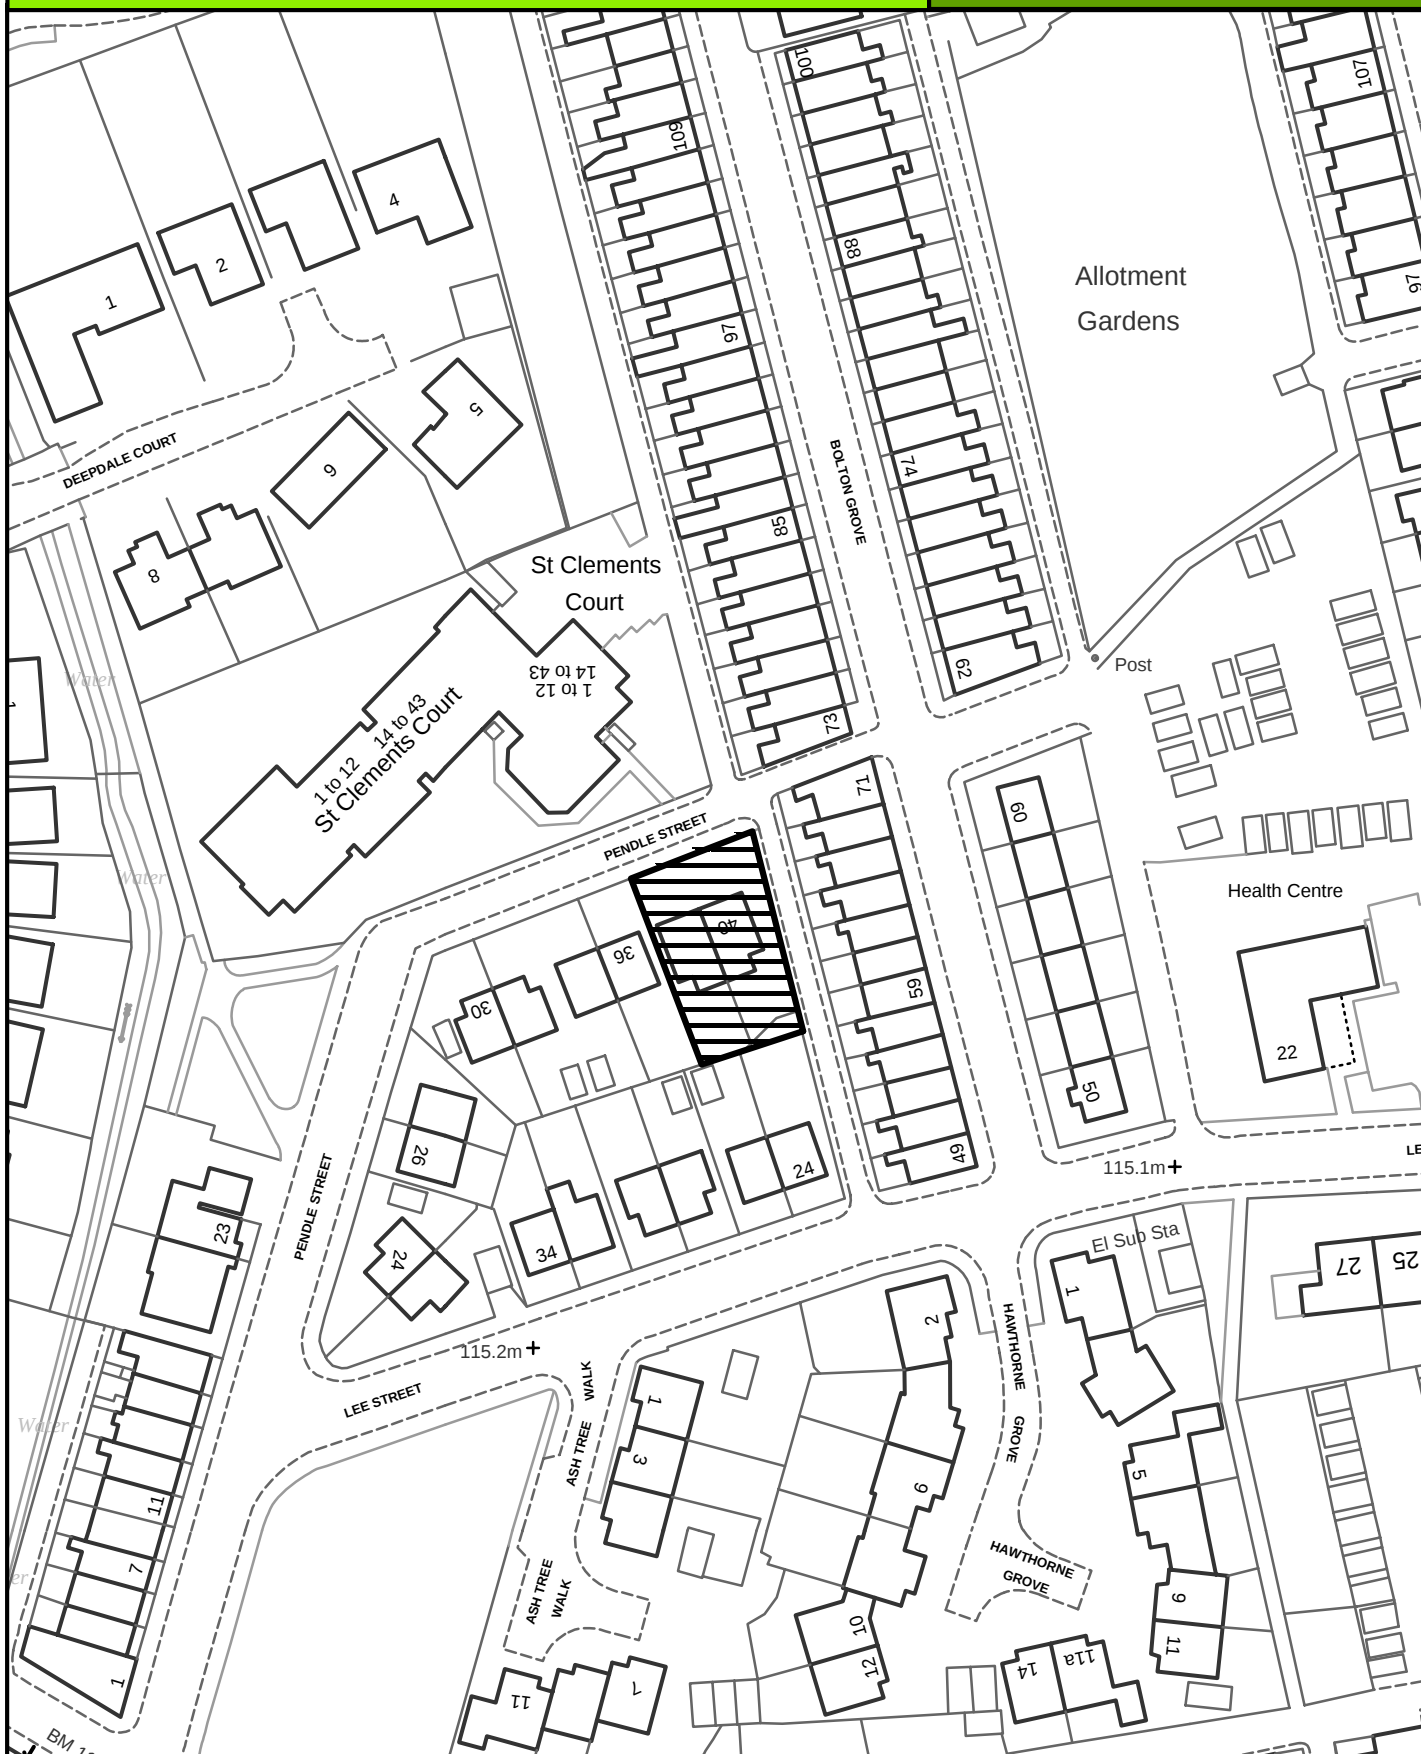

SCALE 1:1000

Crown Copyright
All Rights Reserved
10018628 - 2006



Site boundary of planning permission



BARROWFORD

SITE REF:

Halstead Barn, Halstead Lane

BD035



SCALE 1:1000

Crown Copyright
All Rights Reserved
10018628 - 2006



Site boundary of planning permission




BARNOLDSWICK

SITE REF:

Land to the side of Sunny Bank, Myers Street

BK028

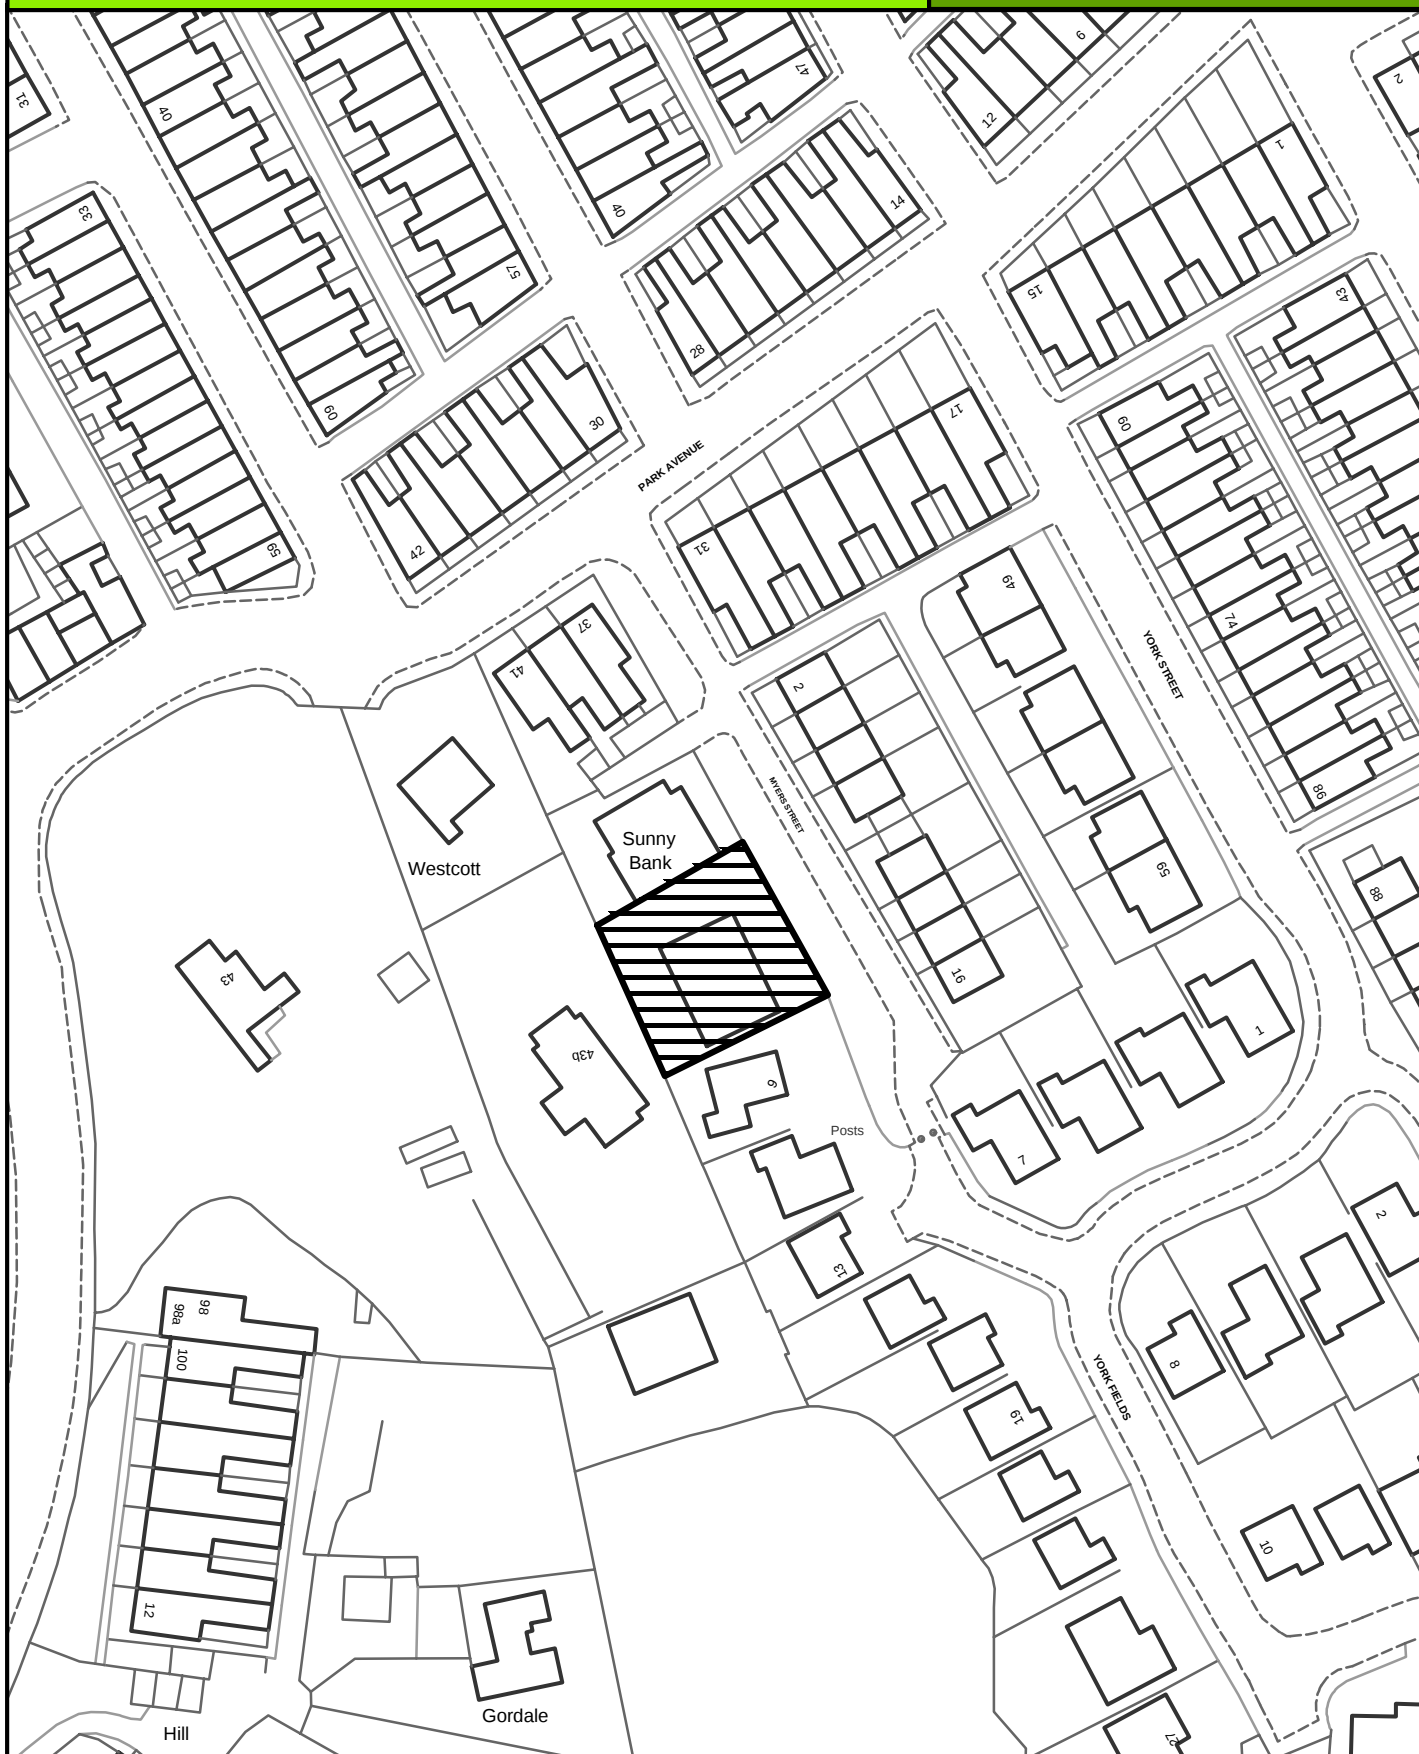

SCALE 1:1000

Crown Copyright
All Rights Reserved
10018628 - 2006



Site boundary of planning permission




BARNOLDSWICK

SITE REF:

Land adjacent to Station House, Fernlea Avenue

BK030

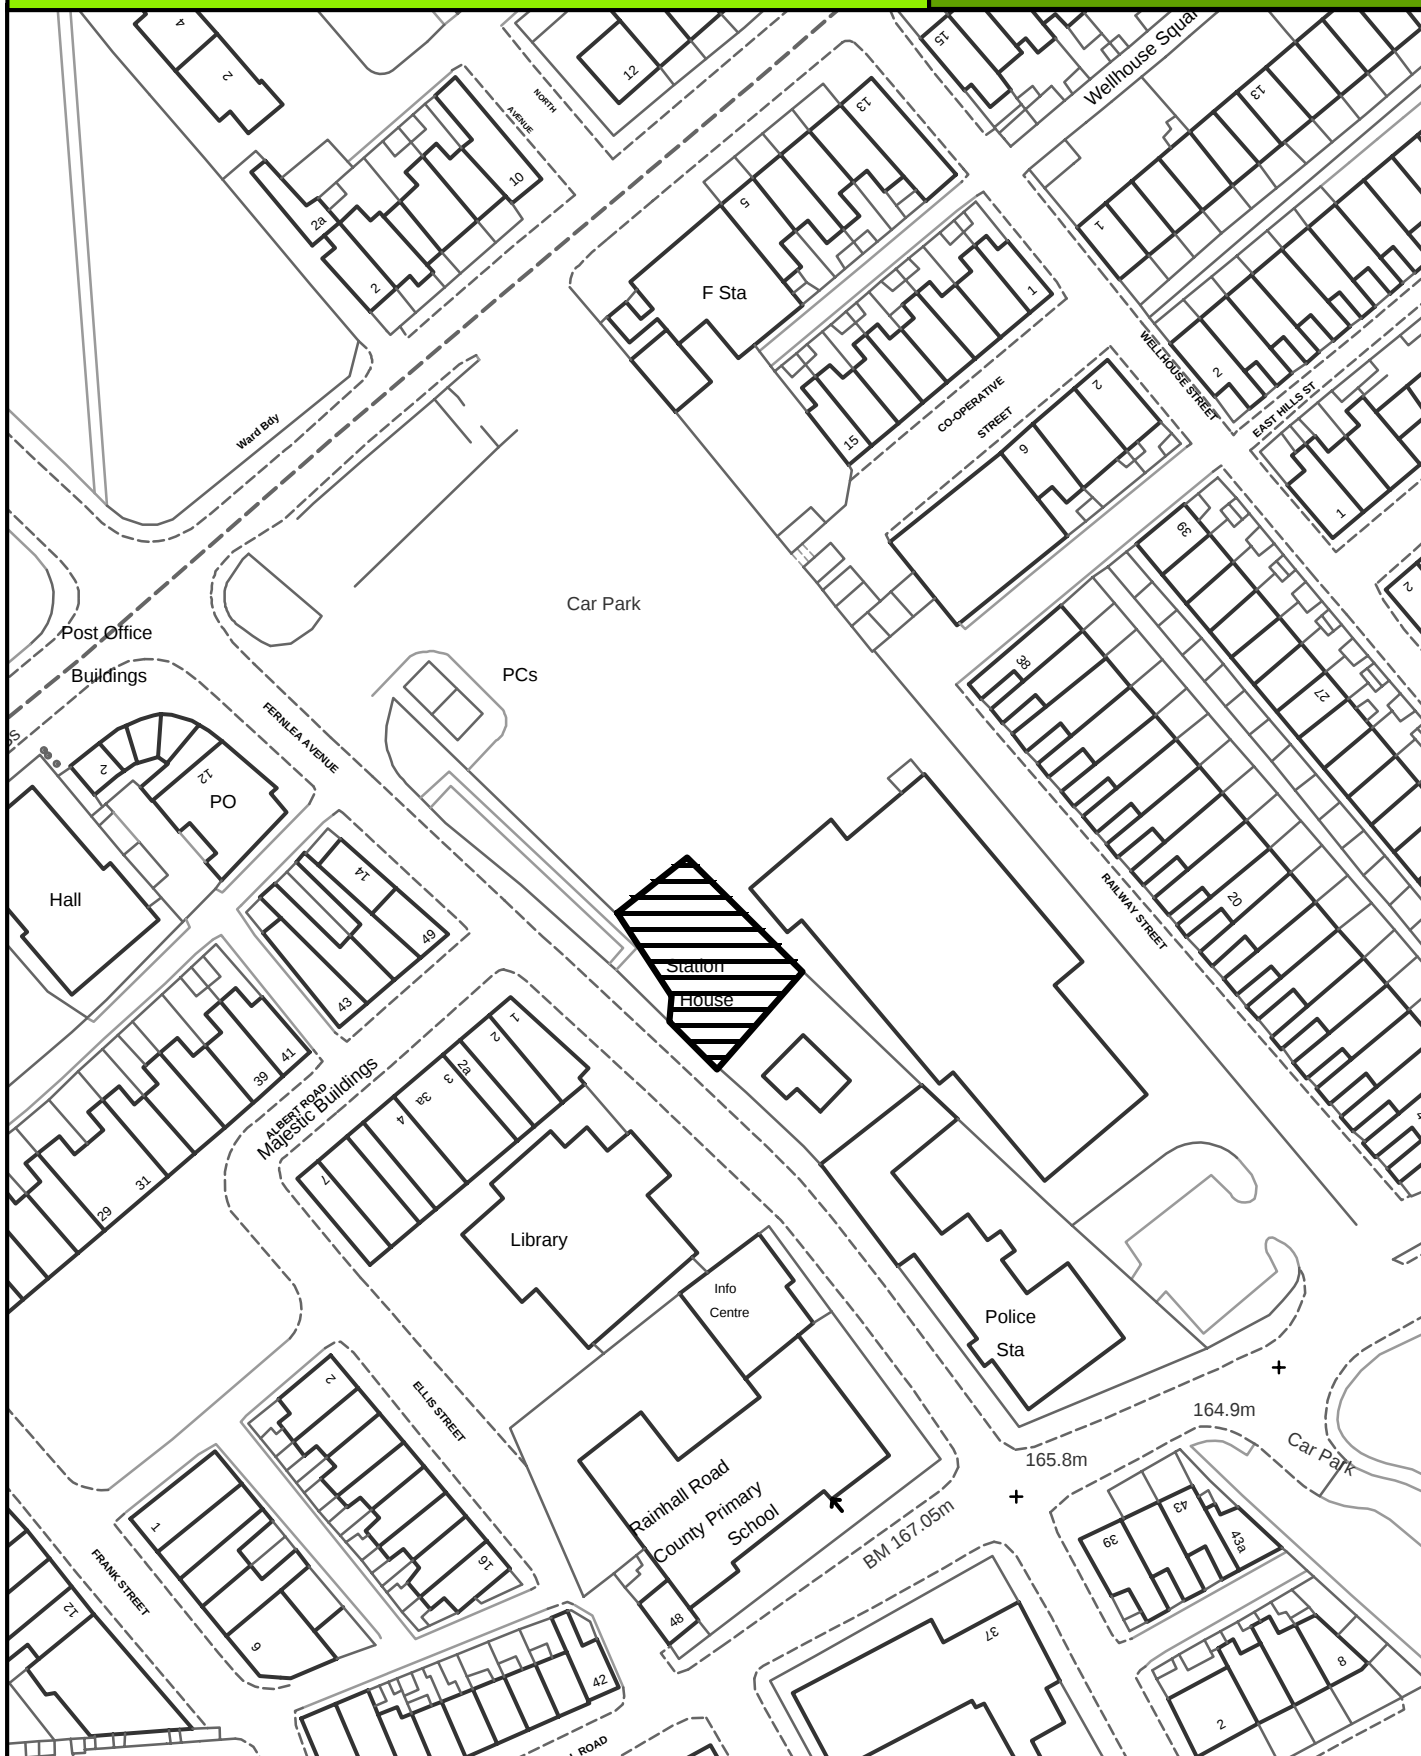

SCALE 1:1000

Crown Copyright
All Rights Reserved
10018628 - 2006



Site boundary of planning permission



BARNOLDSWICK

SITE REF:

Phase 3, Malham View Close

BK047



SCALE 1:1000

Crown Copyright
All Rights Reserved
10018628 - 2006



Site boundary of planning permission




BARNOLDSWICK

SITE REF:

Land at Stuart Street

BK051

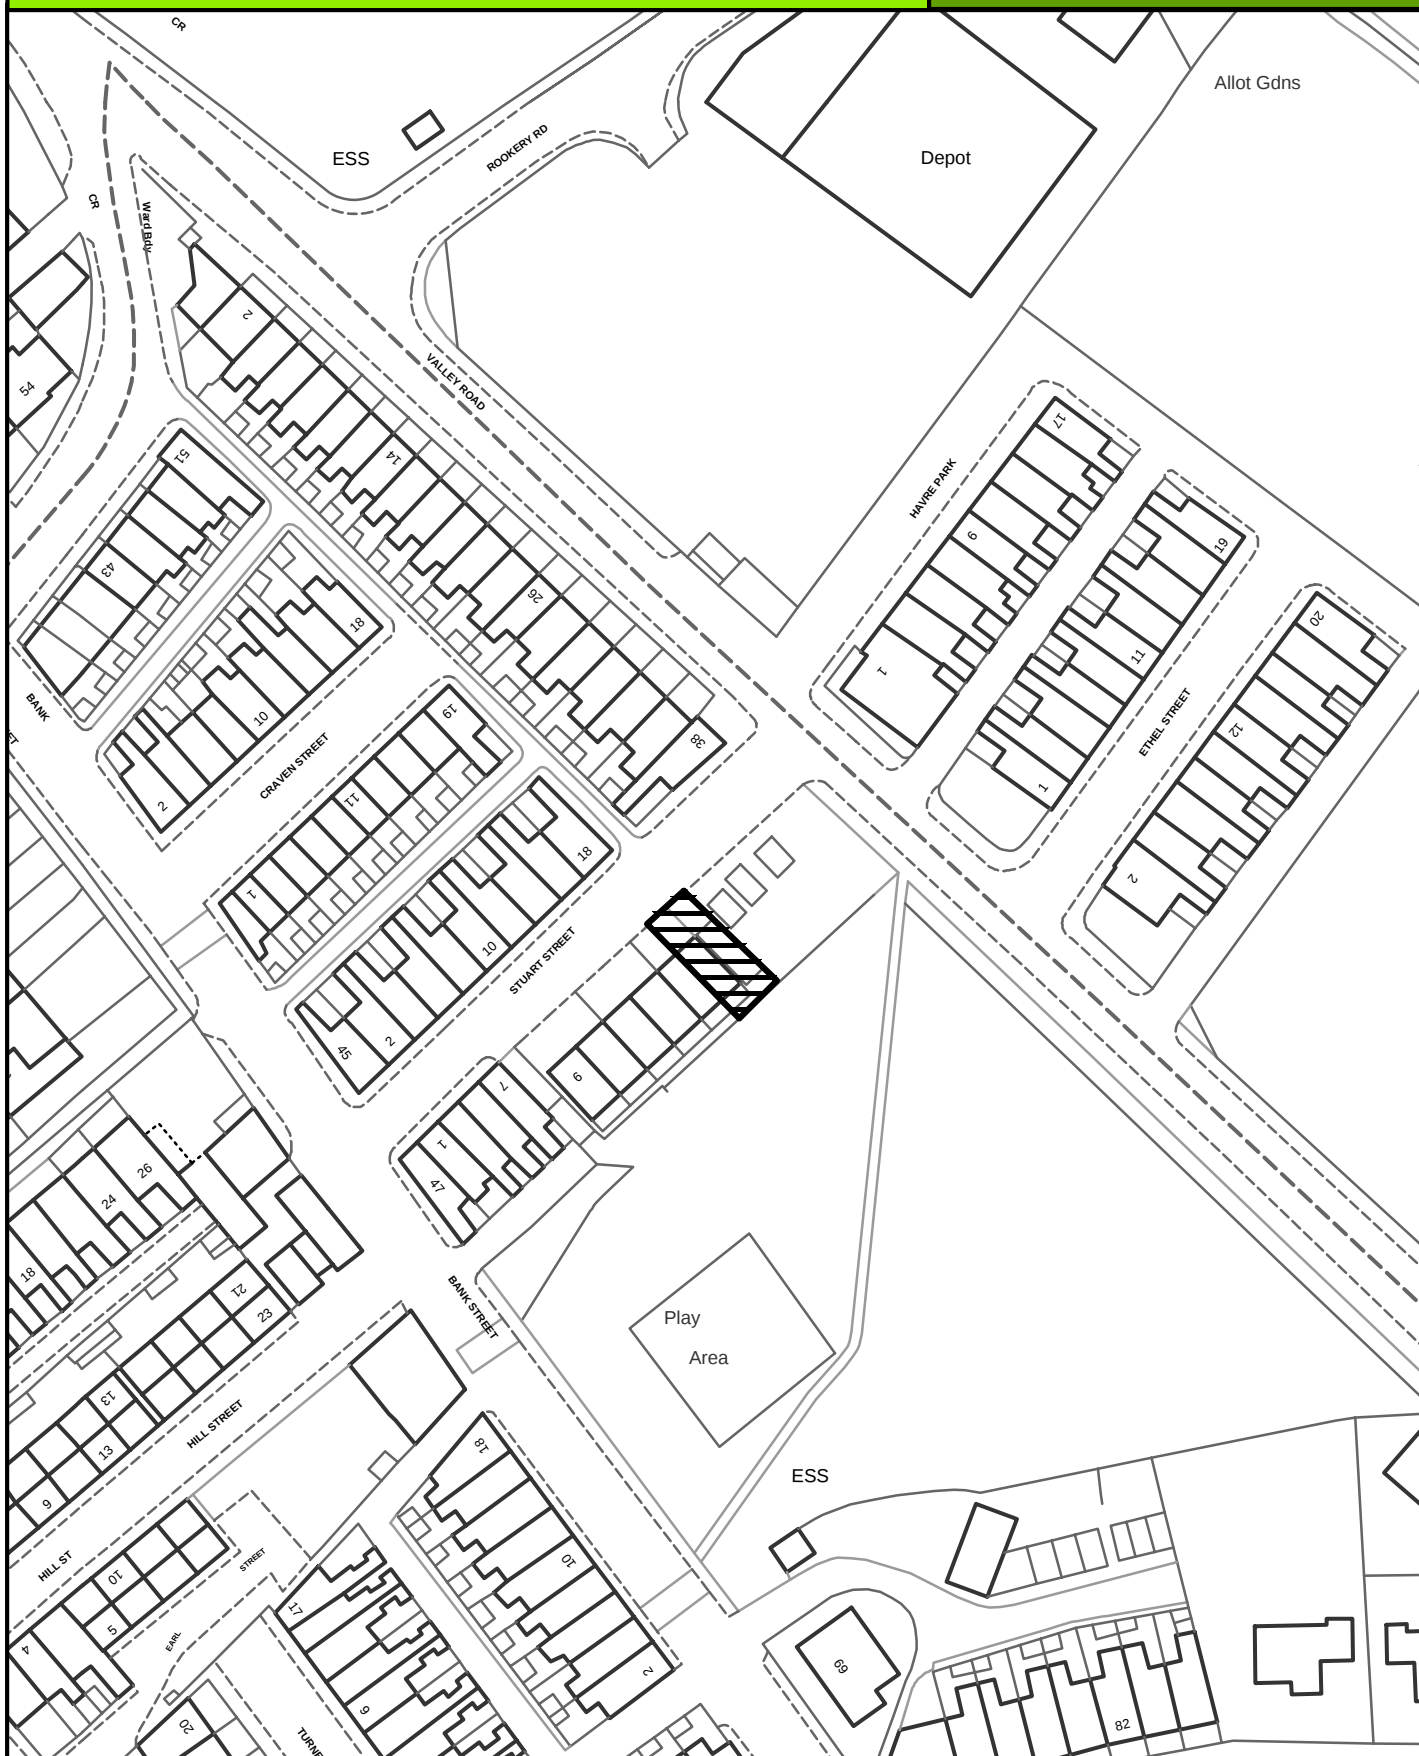

SCALE 1:1000

Crown Copyright
All Rights Reserved
10018628 - 2006



Site boundary of planning permission




BARNOLDSWICK

SITE REF:

Land at Gisburn Street / West Close Road

BK054

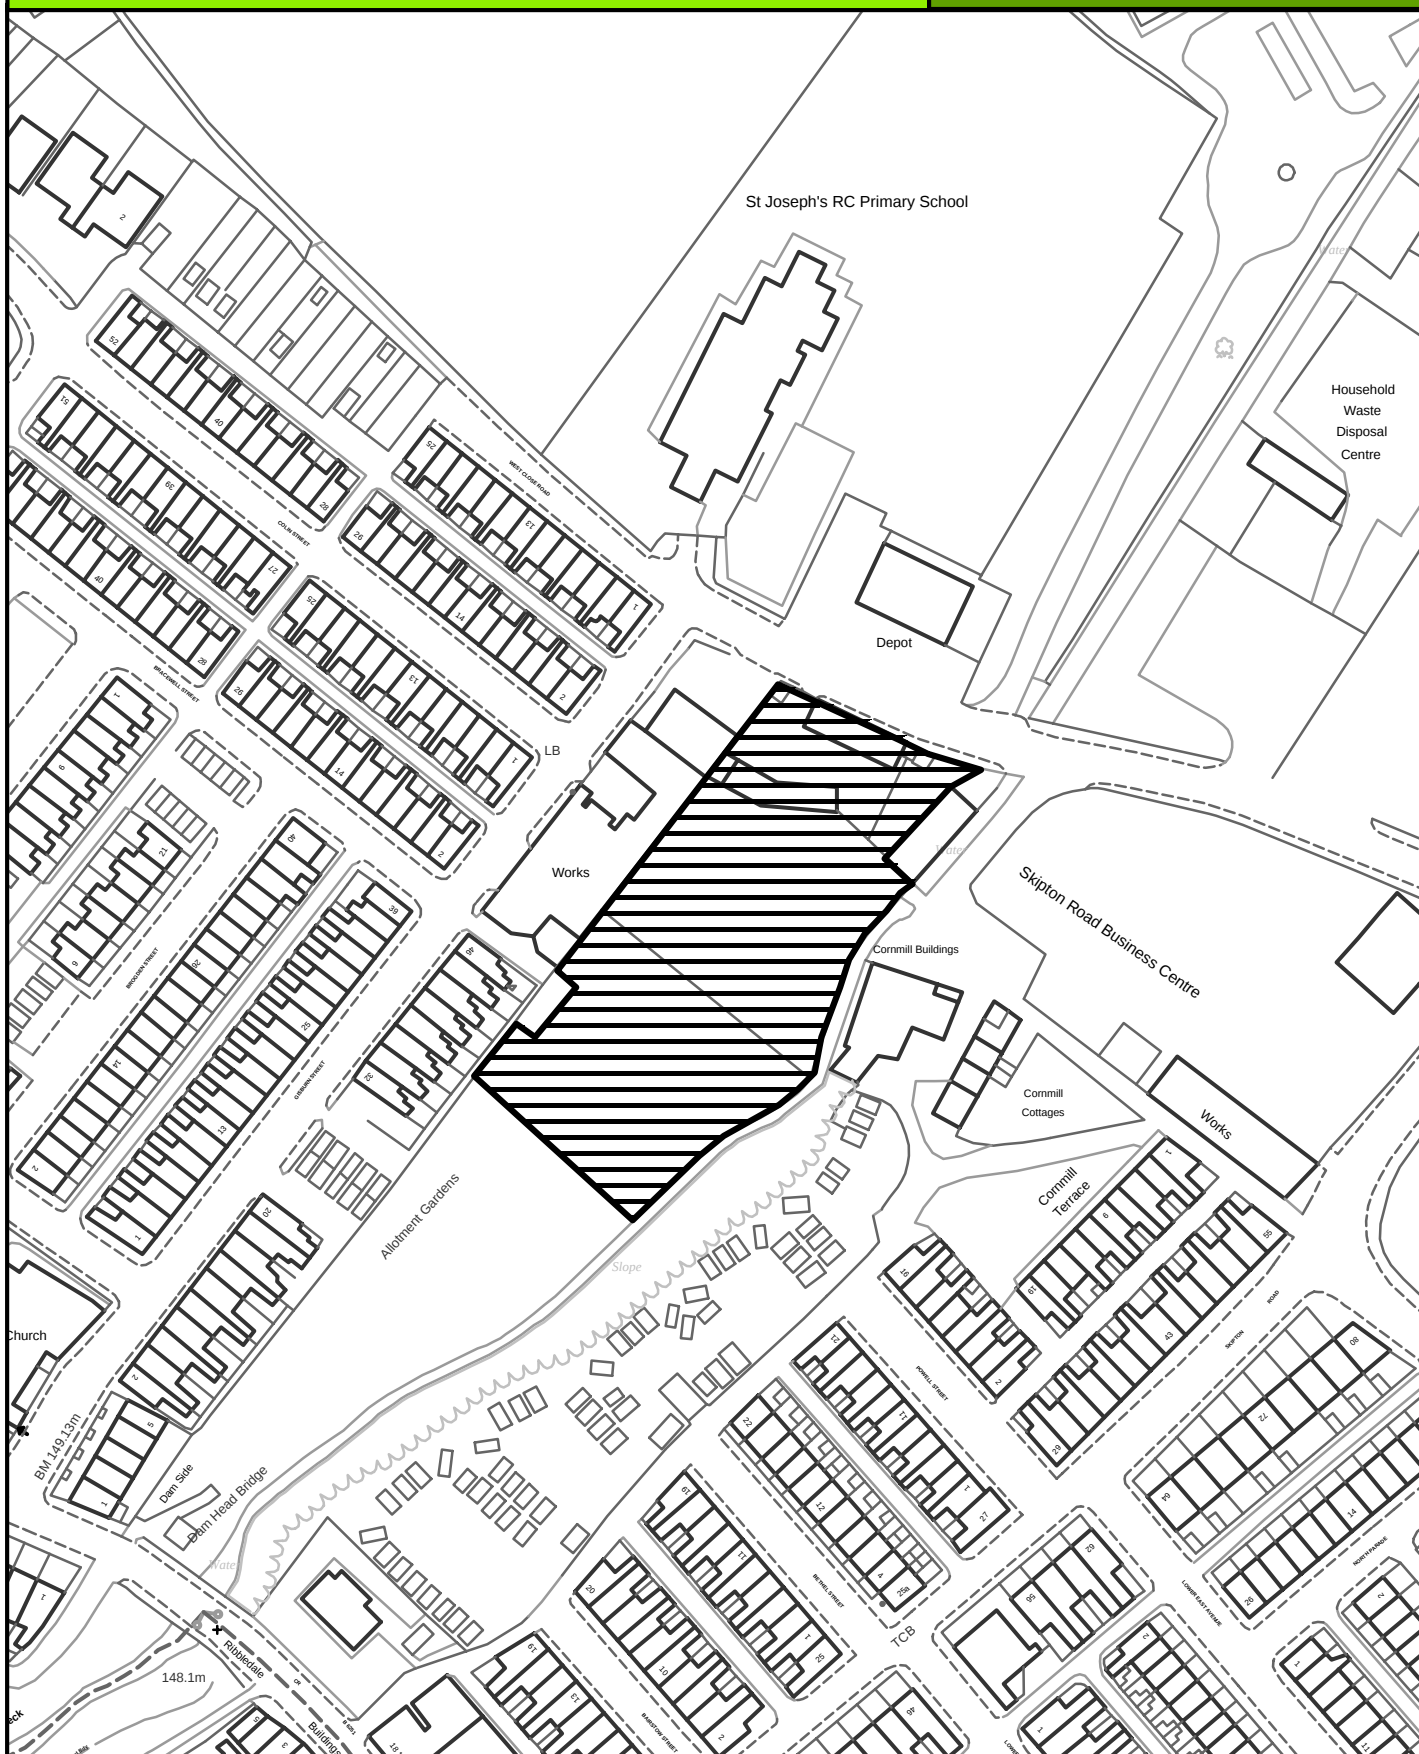

SCALE 1:1500

Crown Copyright
All Rights Reserved
10018628 - 2006



Site boundary of planning permission




BARNOLDSWICK

SITE REF:

Land at south side of Vicarage Road

BK056

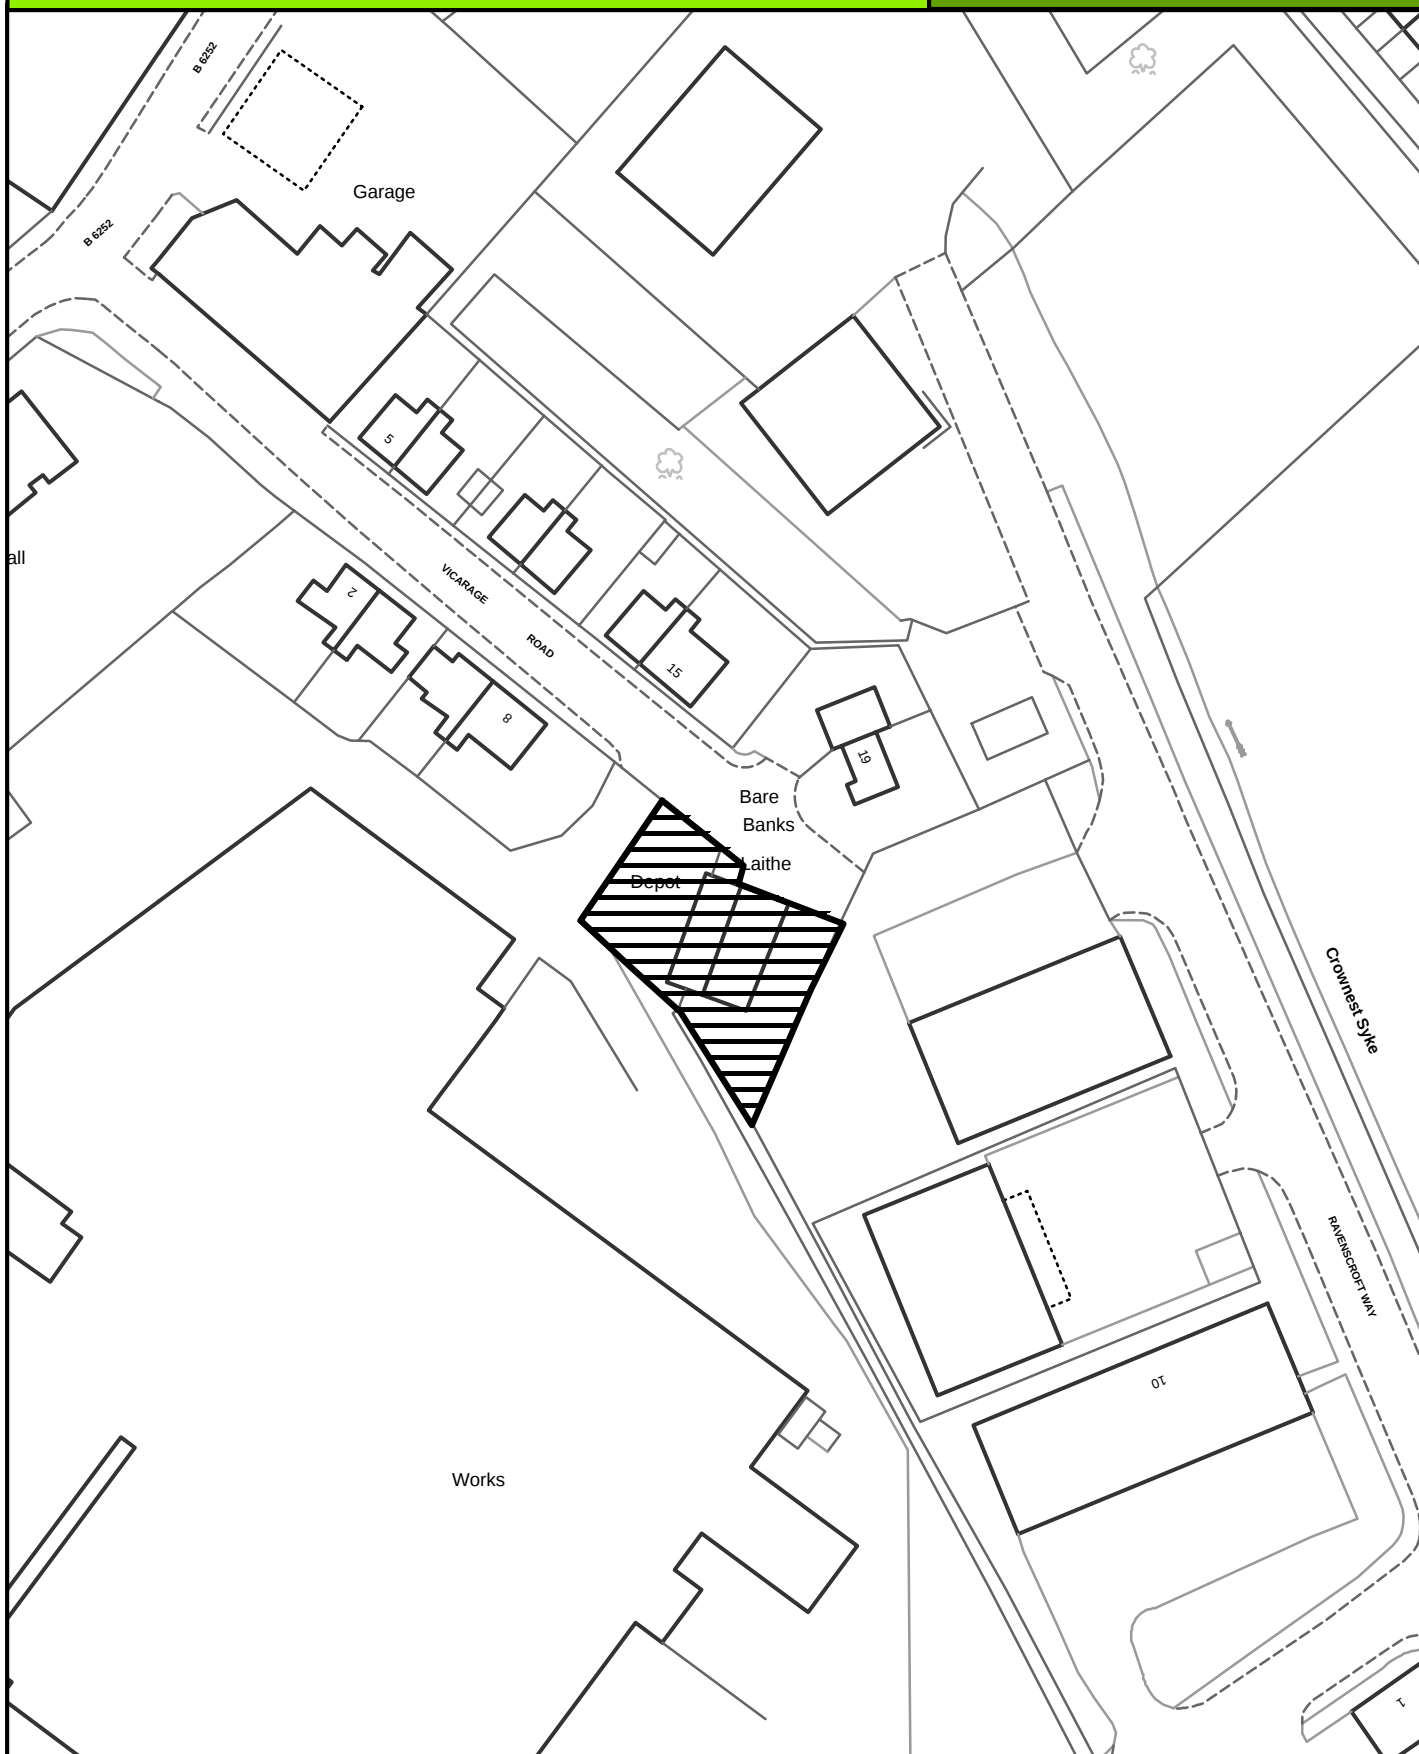

SCALE 1:1000

Crown Copyright
All Rights Reserved
10018628 - 2006



Site boundary of planning permission




BARNOLDSWICK

SITE REF:

Crook Carr Barn, Gisburn Road

BK060

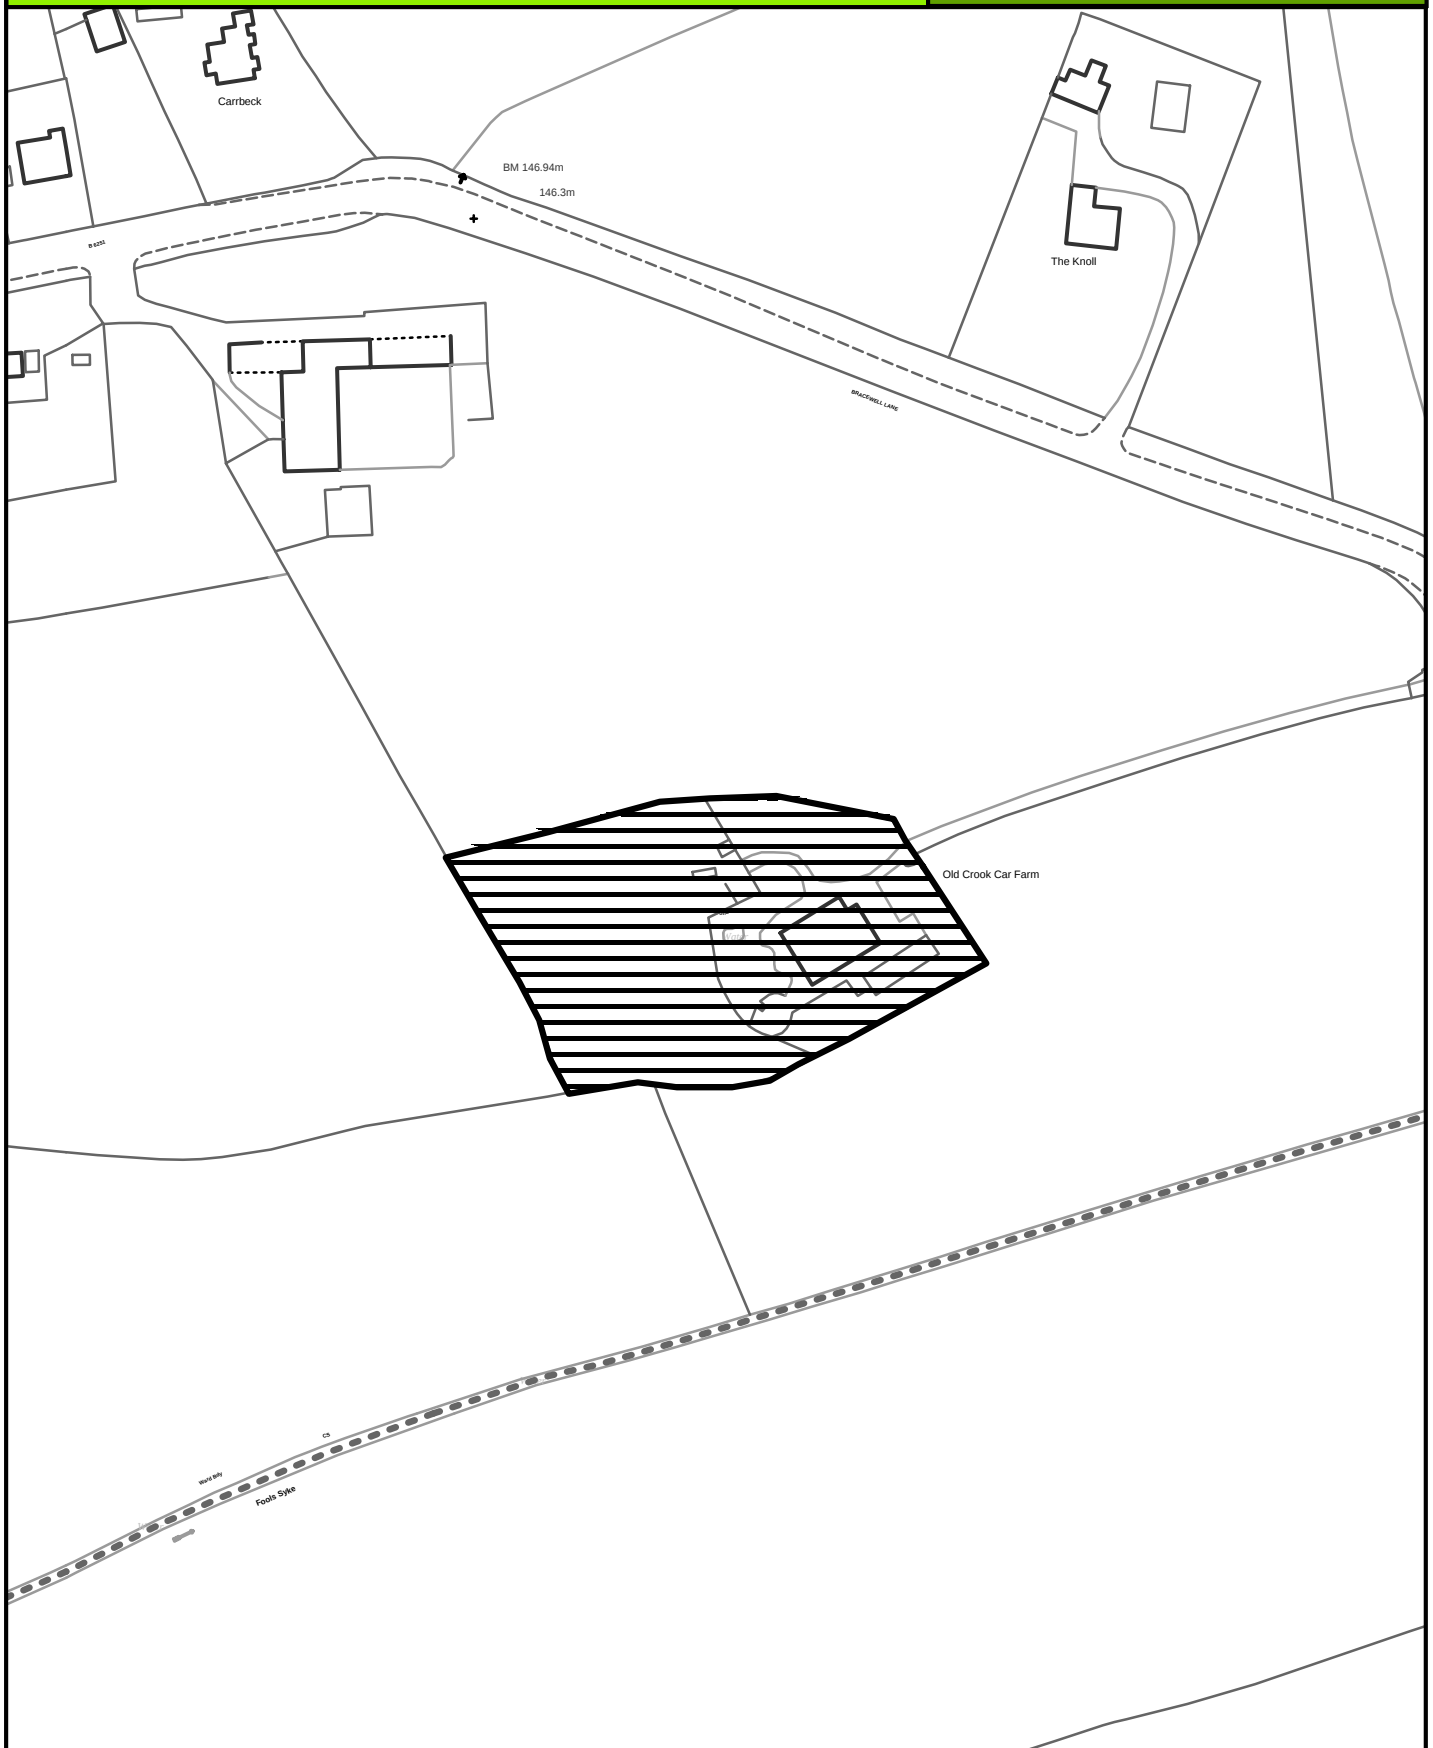

SCALE 1:1800

Crown Copyright
All Rights Reserved
10018628 - 2006



Site boundary of planning permission




BARNOLDSWICK

SITE REF:

Coppy House Farm, Brogden Lane

BK063

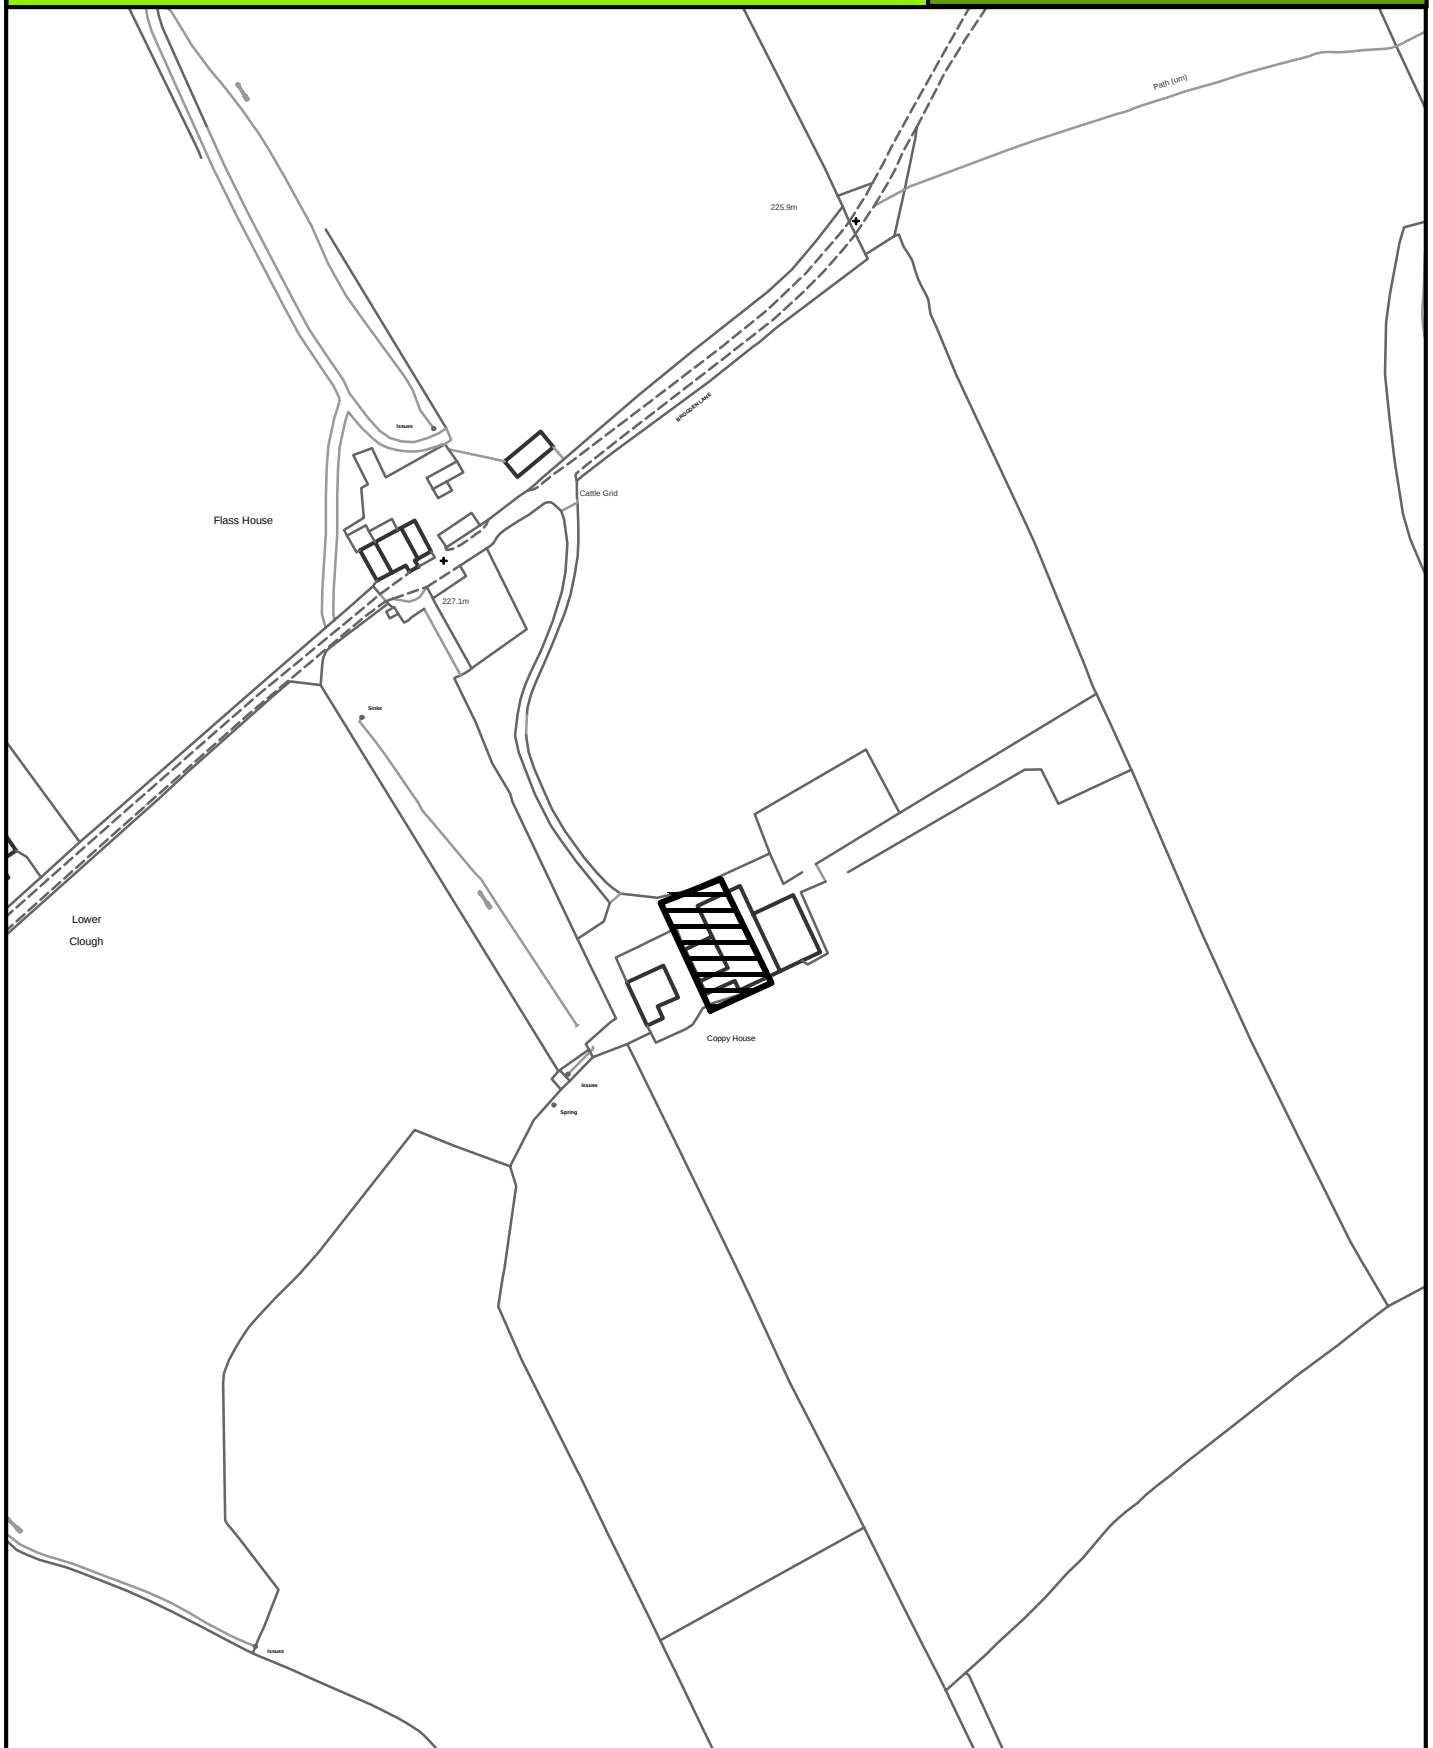

SCALE 1:2000

Crown Copyright
All Rights Reserved
10018628 - 2006



Site boundary of planning permission



BARNOLDSWICK

SITE REF:

Cowdale Clough Farm, Brogden Lane, Gisburn

BK065



SCALE 1:2000

Crown Copyright
All Rights Reserved
10018628 - 2006



Site boundary of planning permission




BLACKO

SITE REF:

Springfield Mill, Gisburn Road

BO002

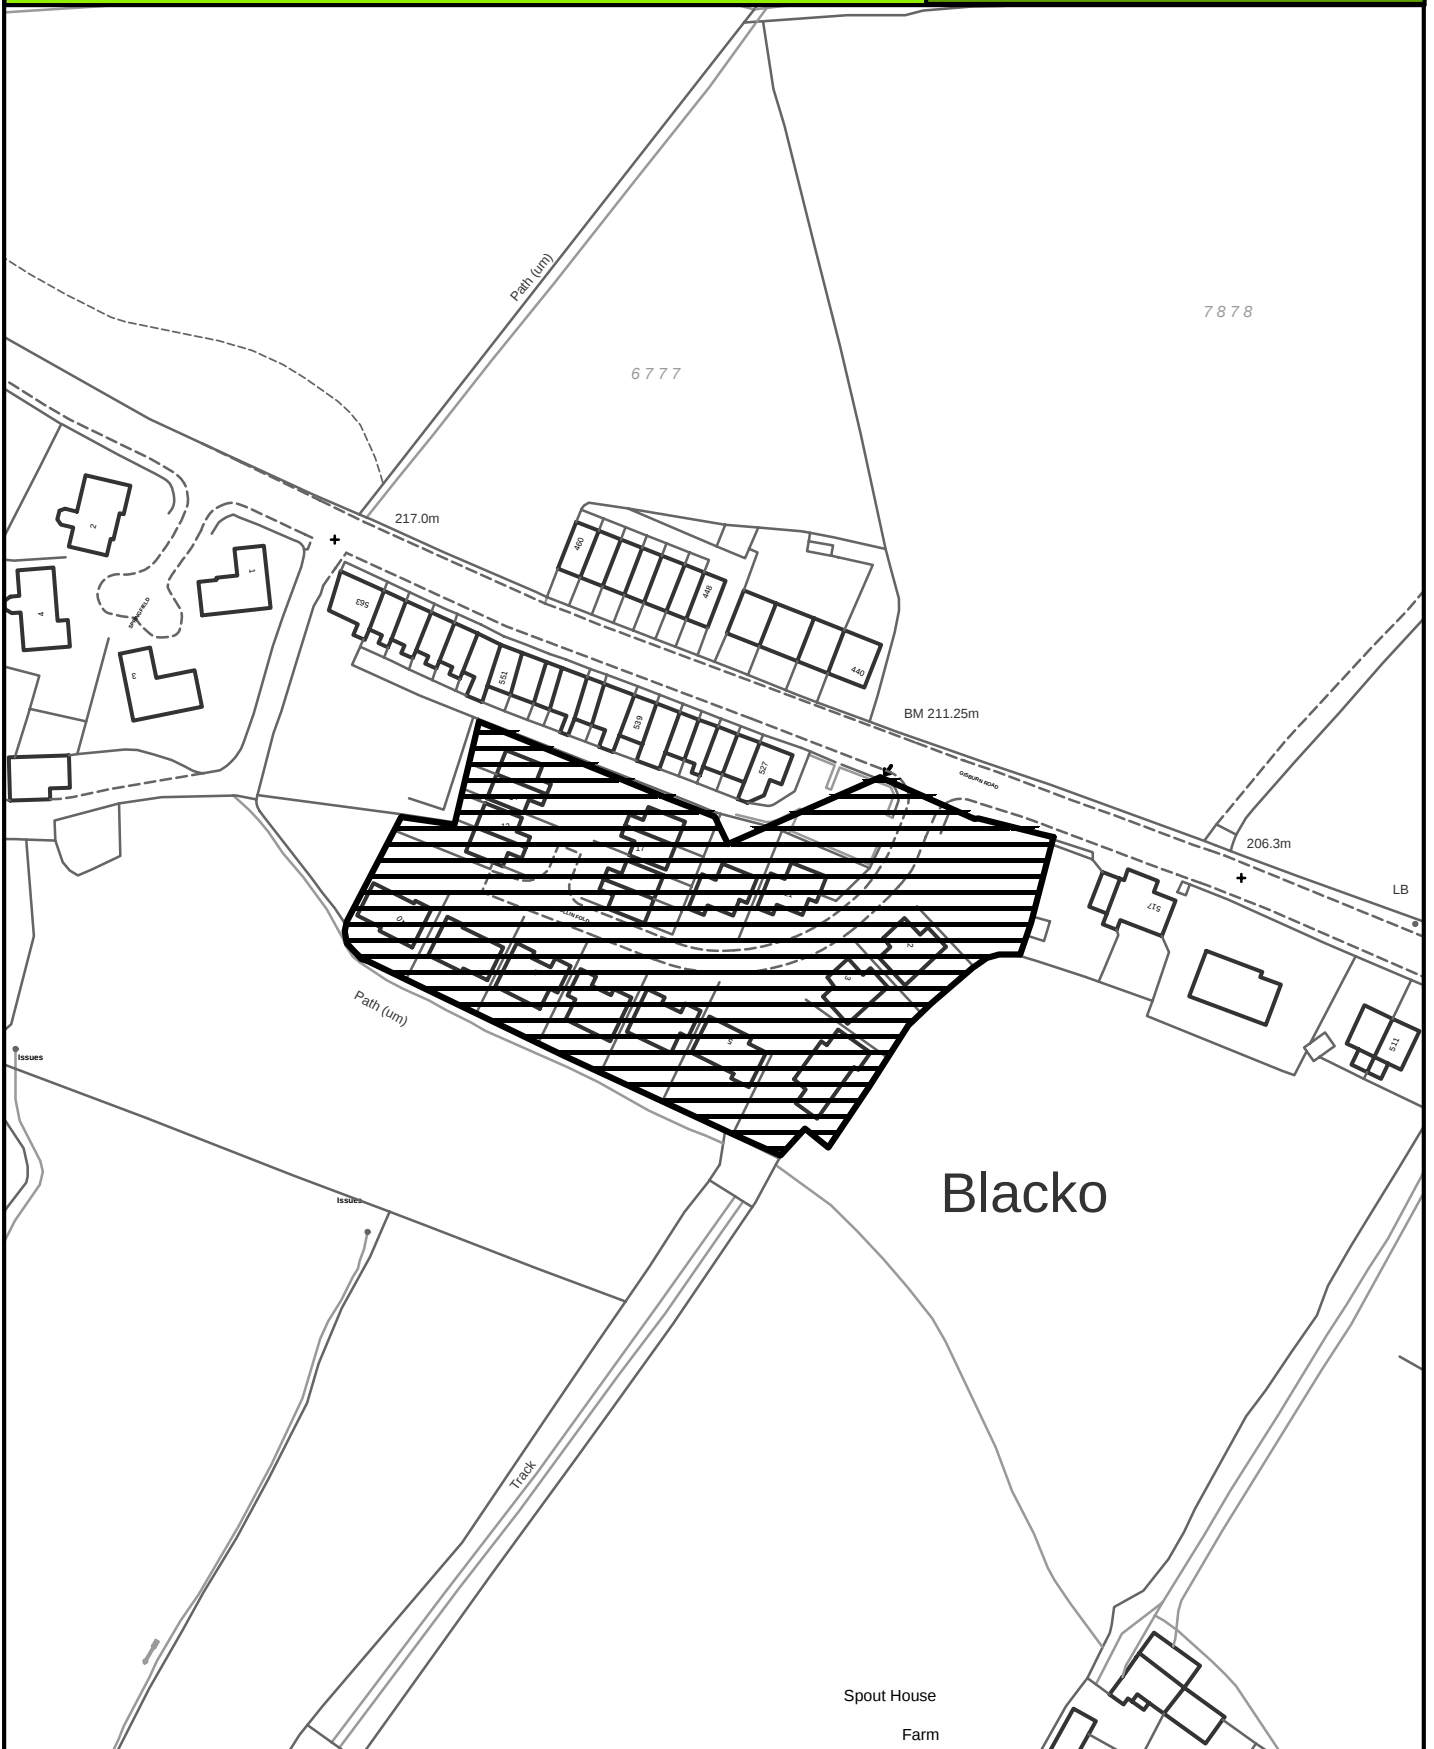

Blacko

Spout House
Farm



SCALE 1:1500

Crown Copyright
All Rights Reserved
10018628 - 2006



Site boundary of planning permission




BLACKO

SITE REF:

Black Foot Farm, Blacko Bar Road

BO008

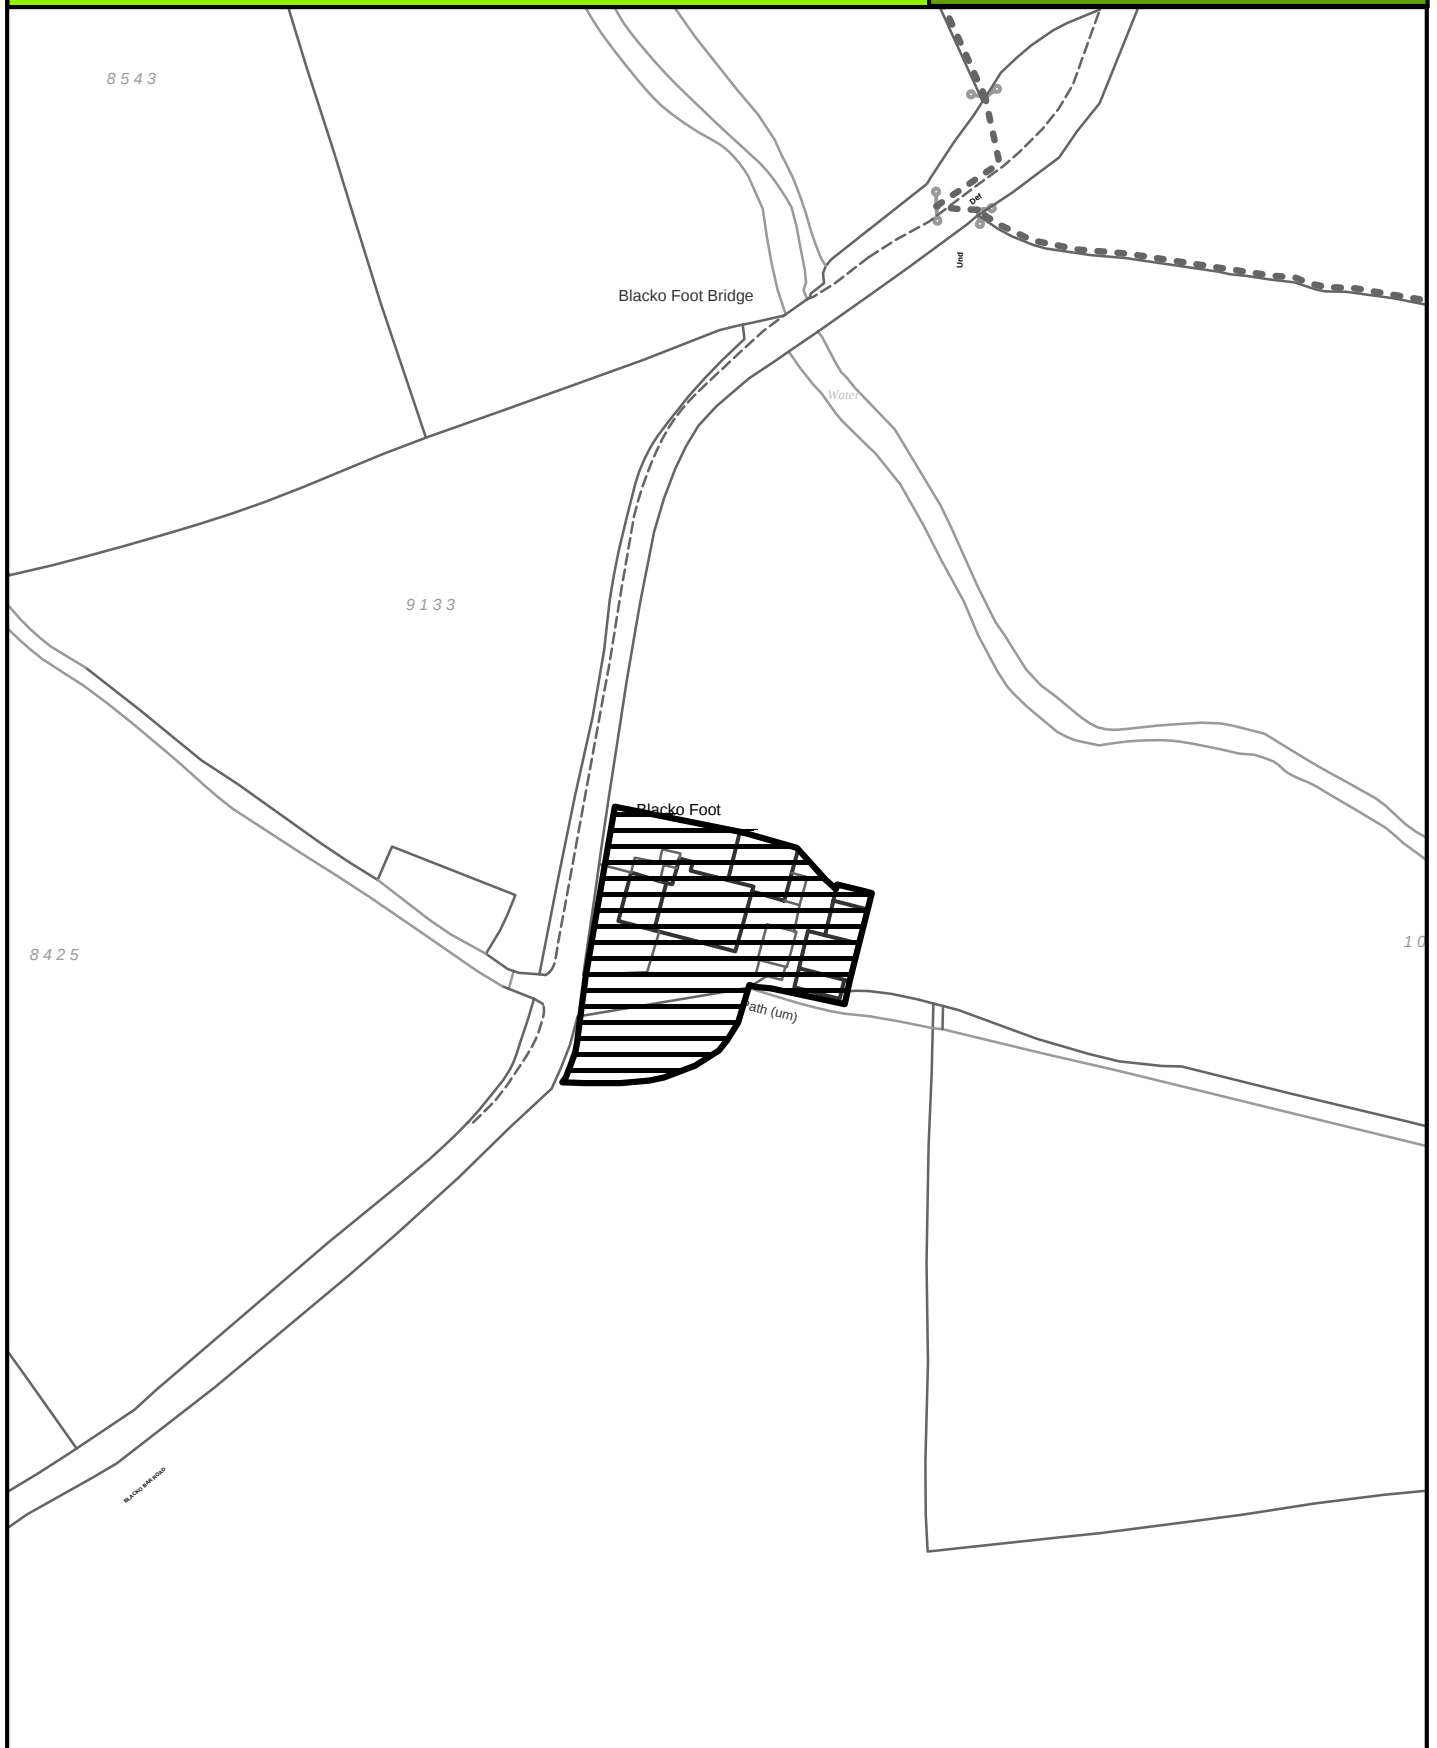

SCALE 1:1500

Crown Copyright
All Rights Reserved
10018628 - 2006



Site boundary of planning permission



BLACKO

SITE REF:

Hillside Farm, Beverley Road

BO013

Blacko Hill Side

Hillside Barn

4400

4400

Issues



SCALE 1:1000

Crown Copyright
All Rights Reserved
10018628 - 2006



Site boundary of planning permission



BRIERFIELD

SITE REF:

Rear of 36a, Higher Reedley Road

BR007



SCALE 1:1500

Crown Copyright
All Rights Reserved
10018628 - 2006



Site boundary of planning permission




COLNE

SITE REF:

Land adjacent to 15 Primet Heights

CE022

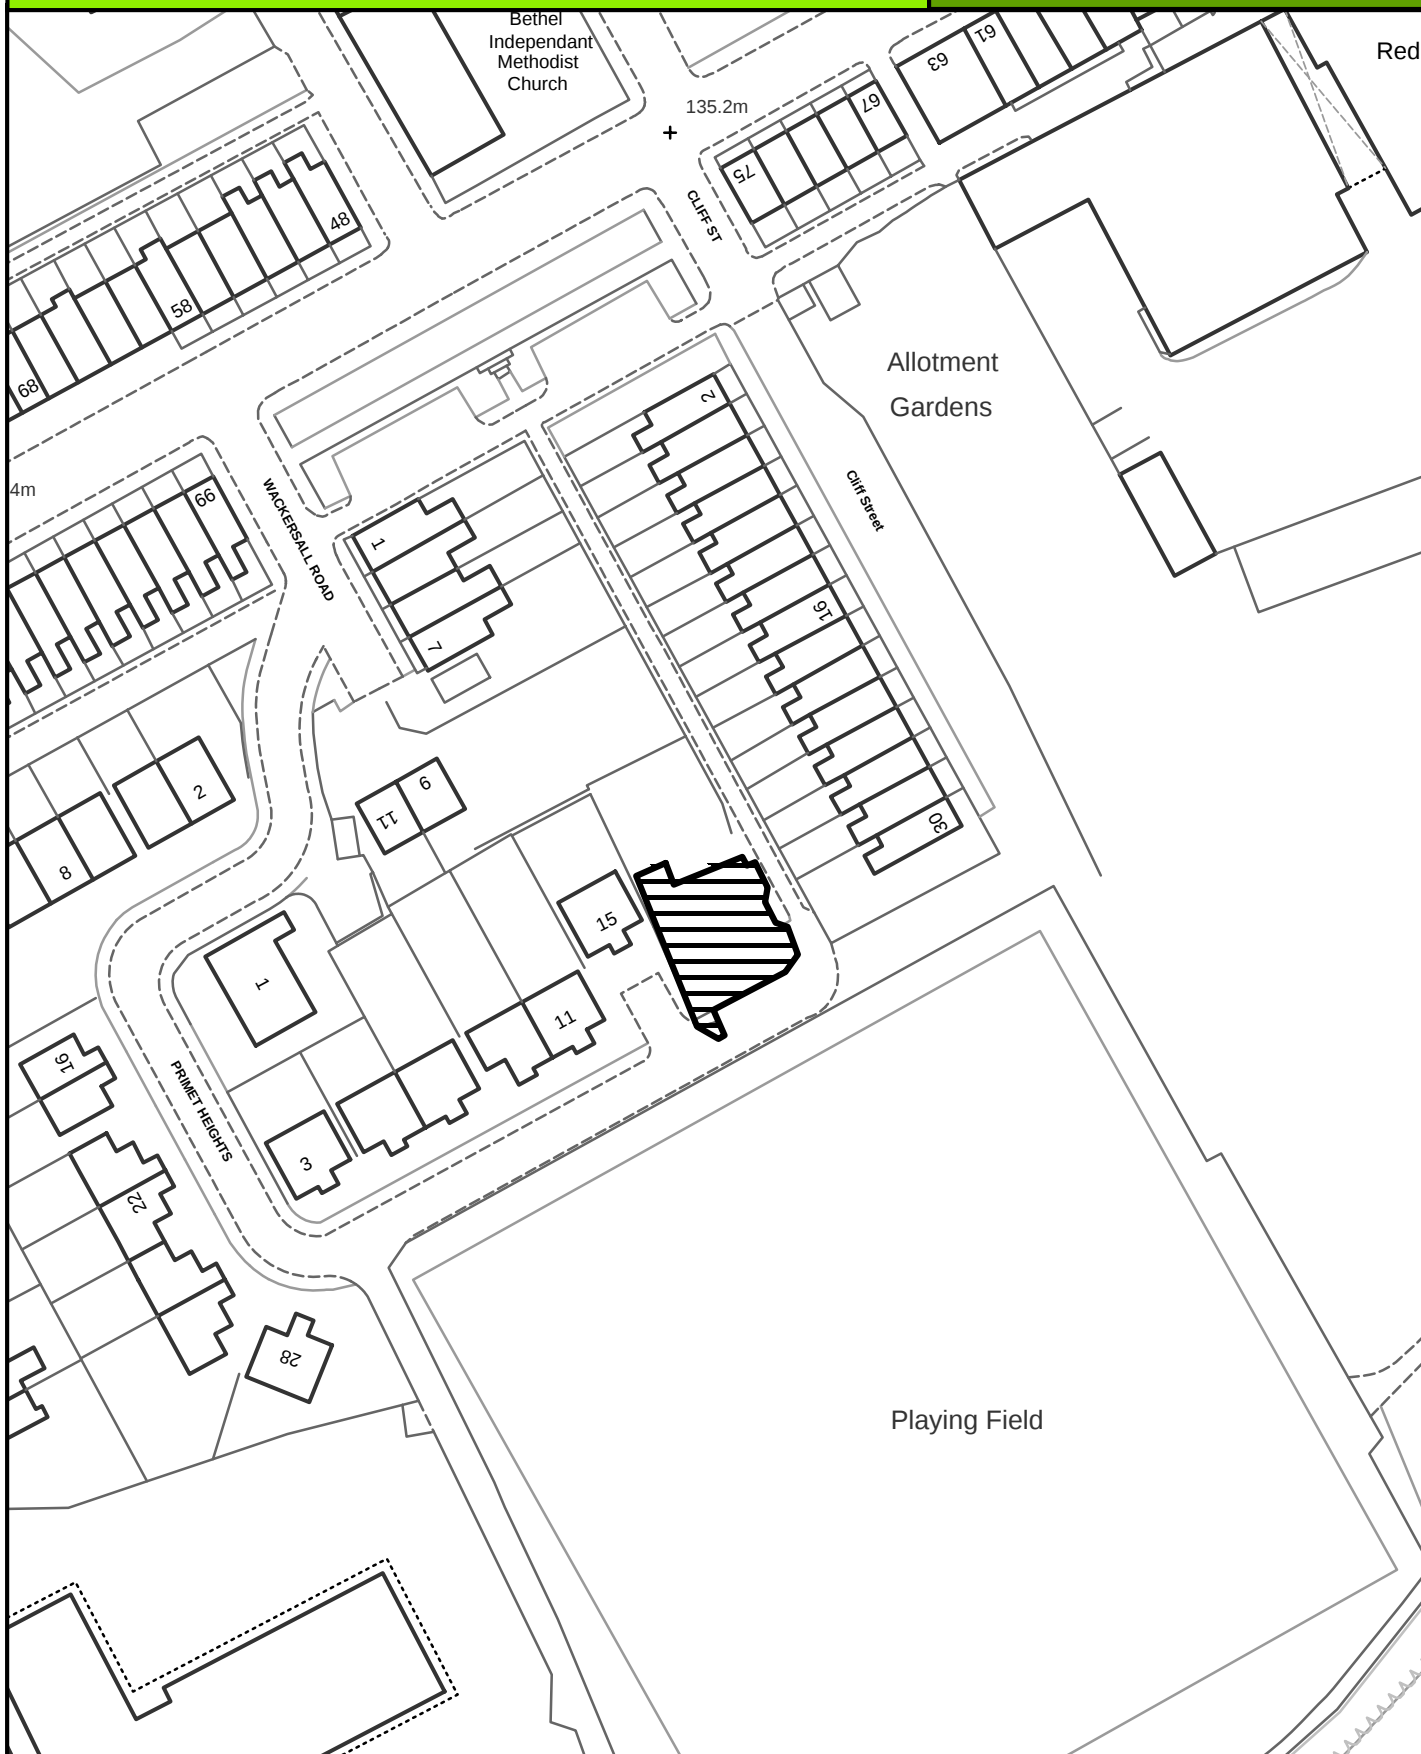

SCALE 1:1000

Crown Copyright
All Rights Reserved
10018628 - 2006



Site boundary of planning permission




COLNE

SITE REF:

Land at Ivegate, Windy Bank

CE039

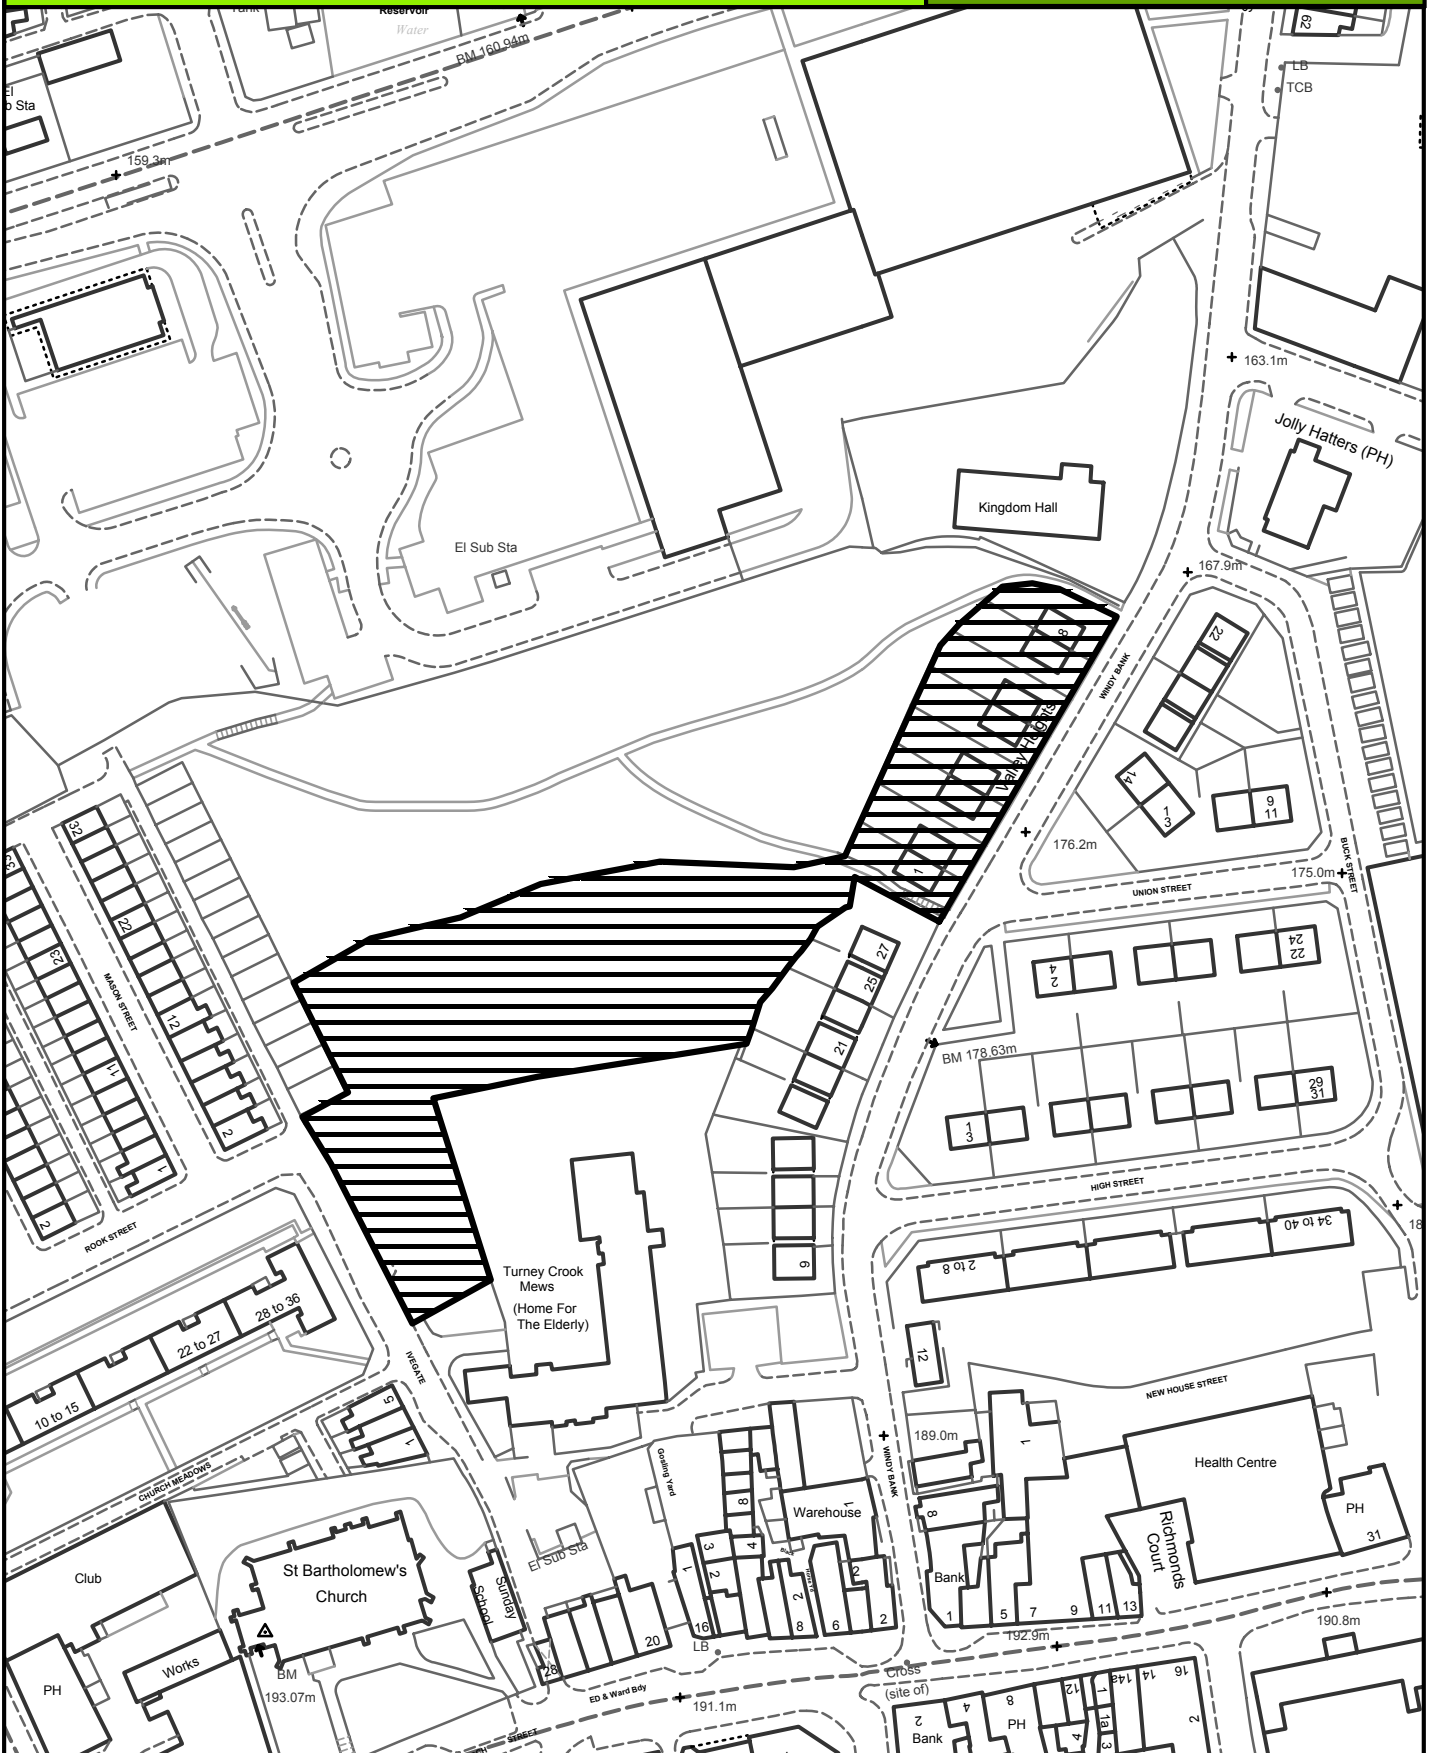

SCALE 1:1500

Crown Copyright
All Rights Reserved
10018628 - 2006



Site boundary of planning permission

Borough of

Pendle



COLNE

SITE REF:

Land off Hagg Street

CE040



SCALE 1:1000

Crown Copyright
All Rights Reserved
10018628 - 2006



Site boundary of planning permission




COLNE

SITE REF:

Land off Lenches Fold

CE048

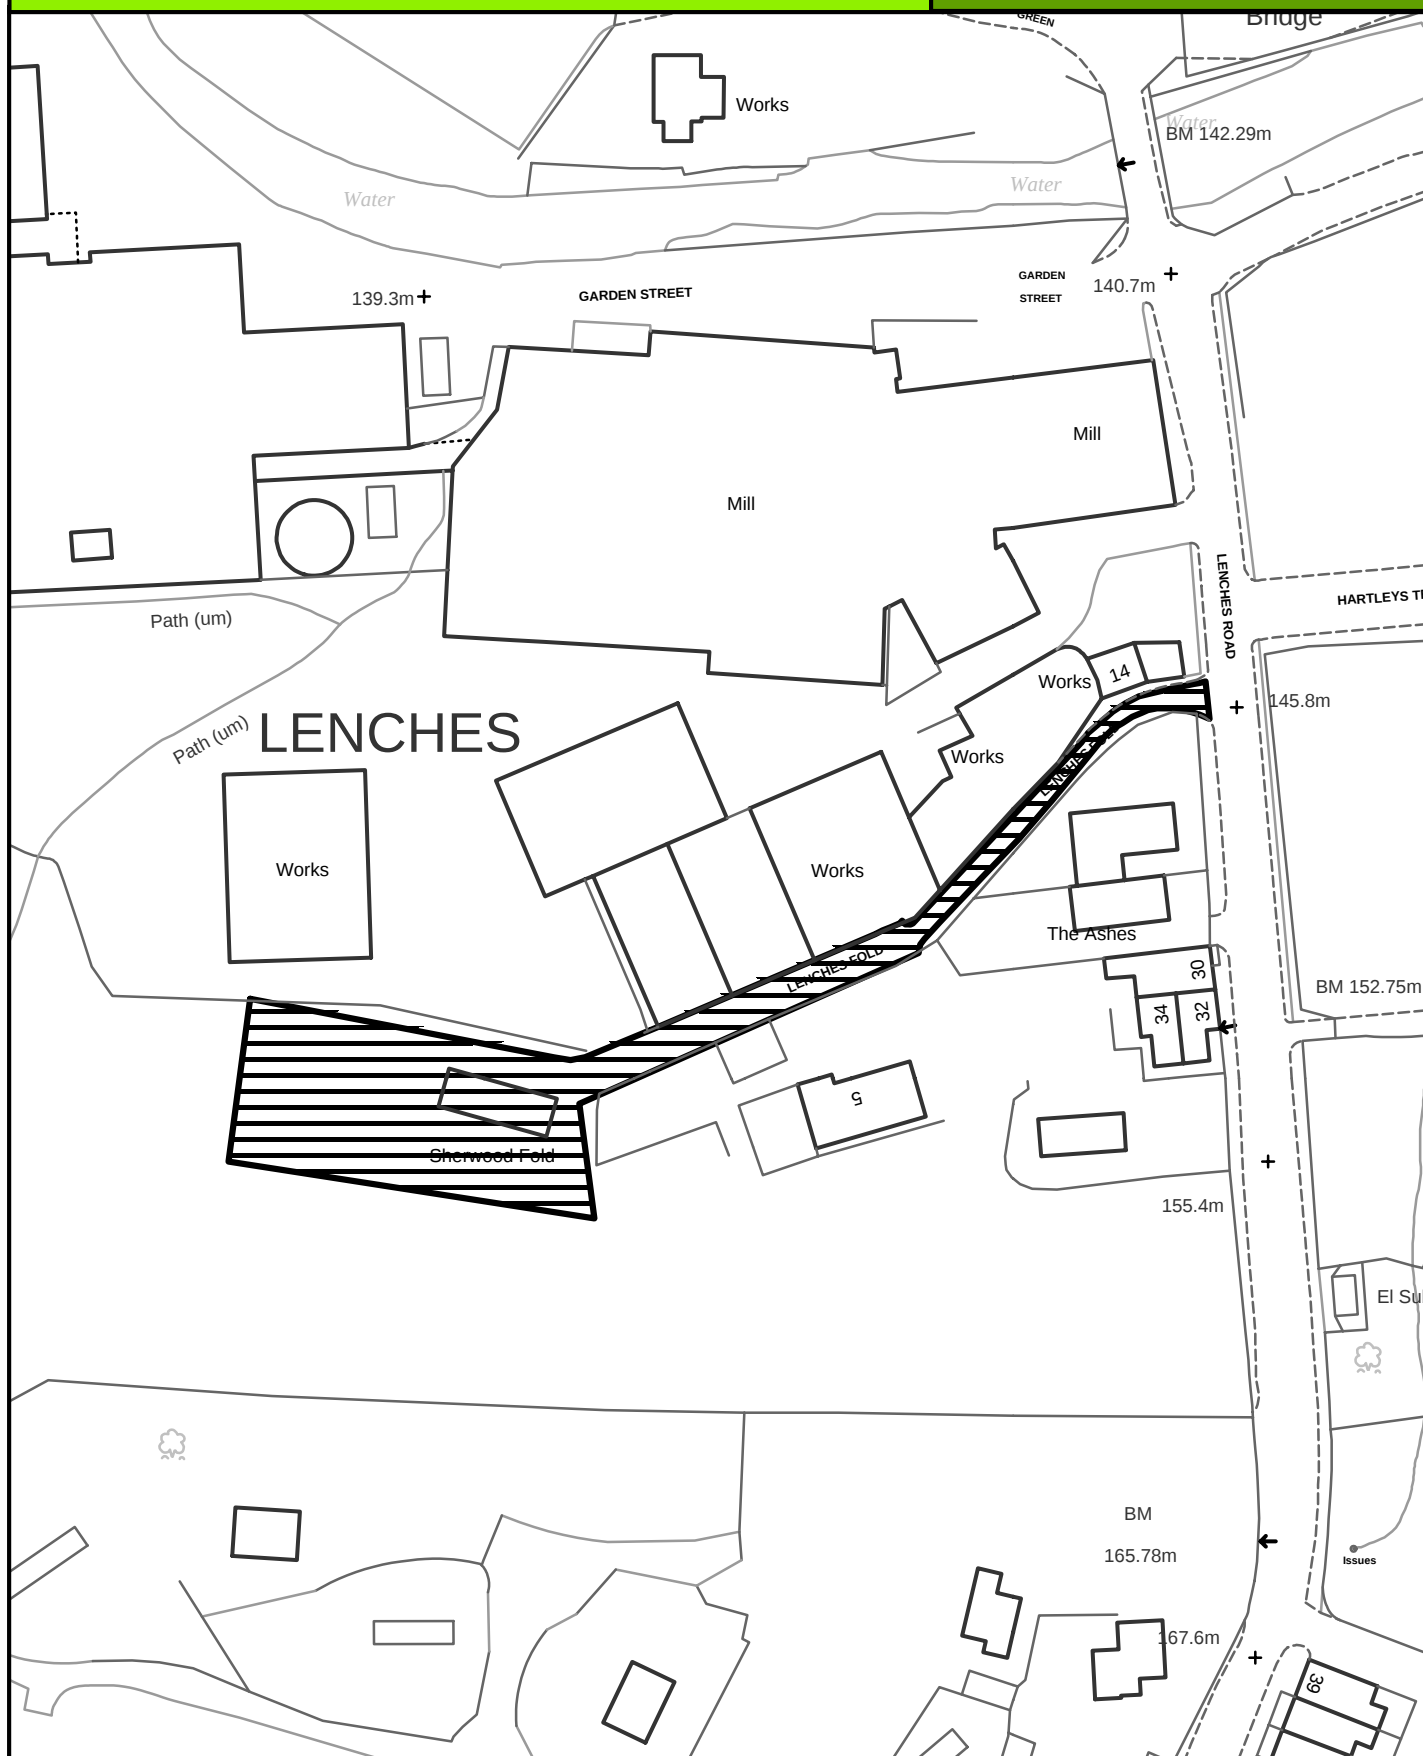

SCALE 1:1000

Crown Copyright
All Rights Reserved
10018628 - 2006



Site boundary of planning permission




COLNE

SITE REF:

Former Garage Site/Kick About Area
Birtwhistle Avenue

CE050

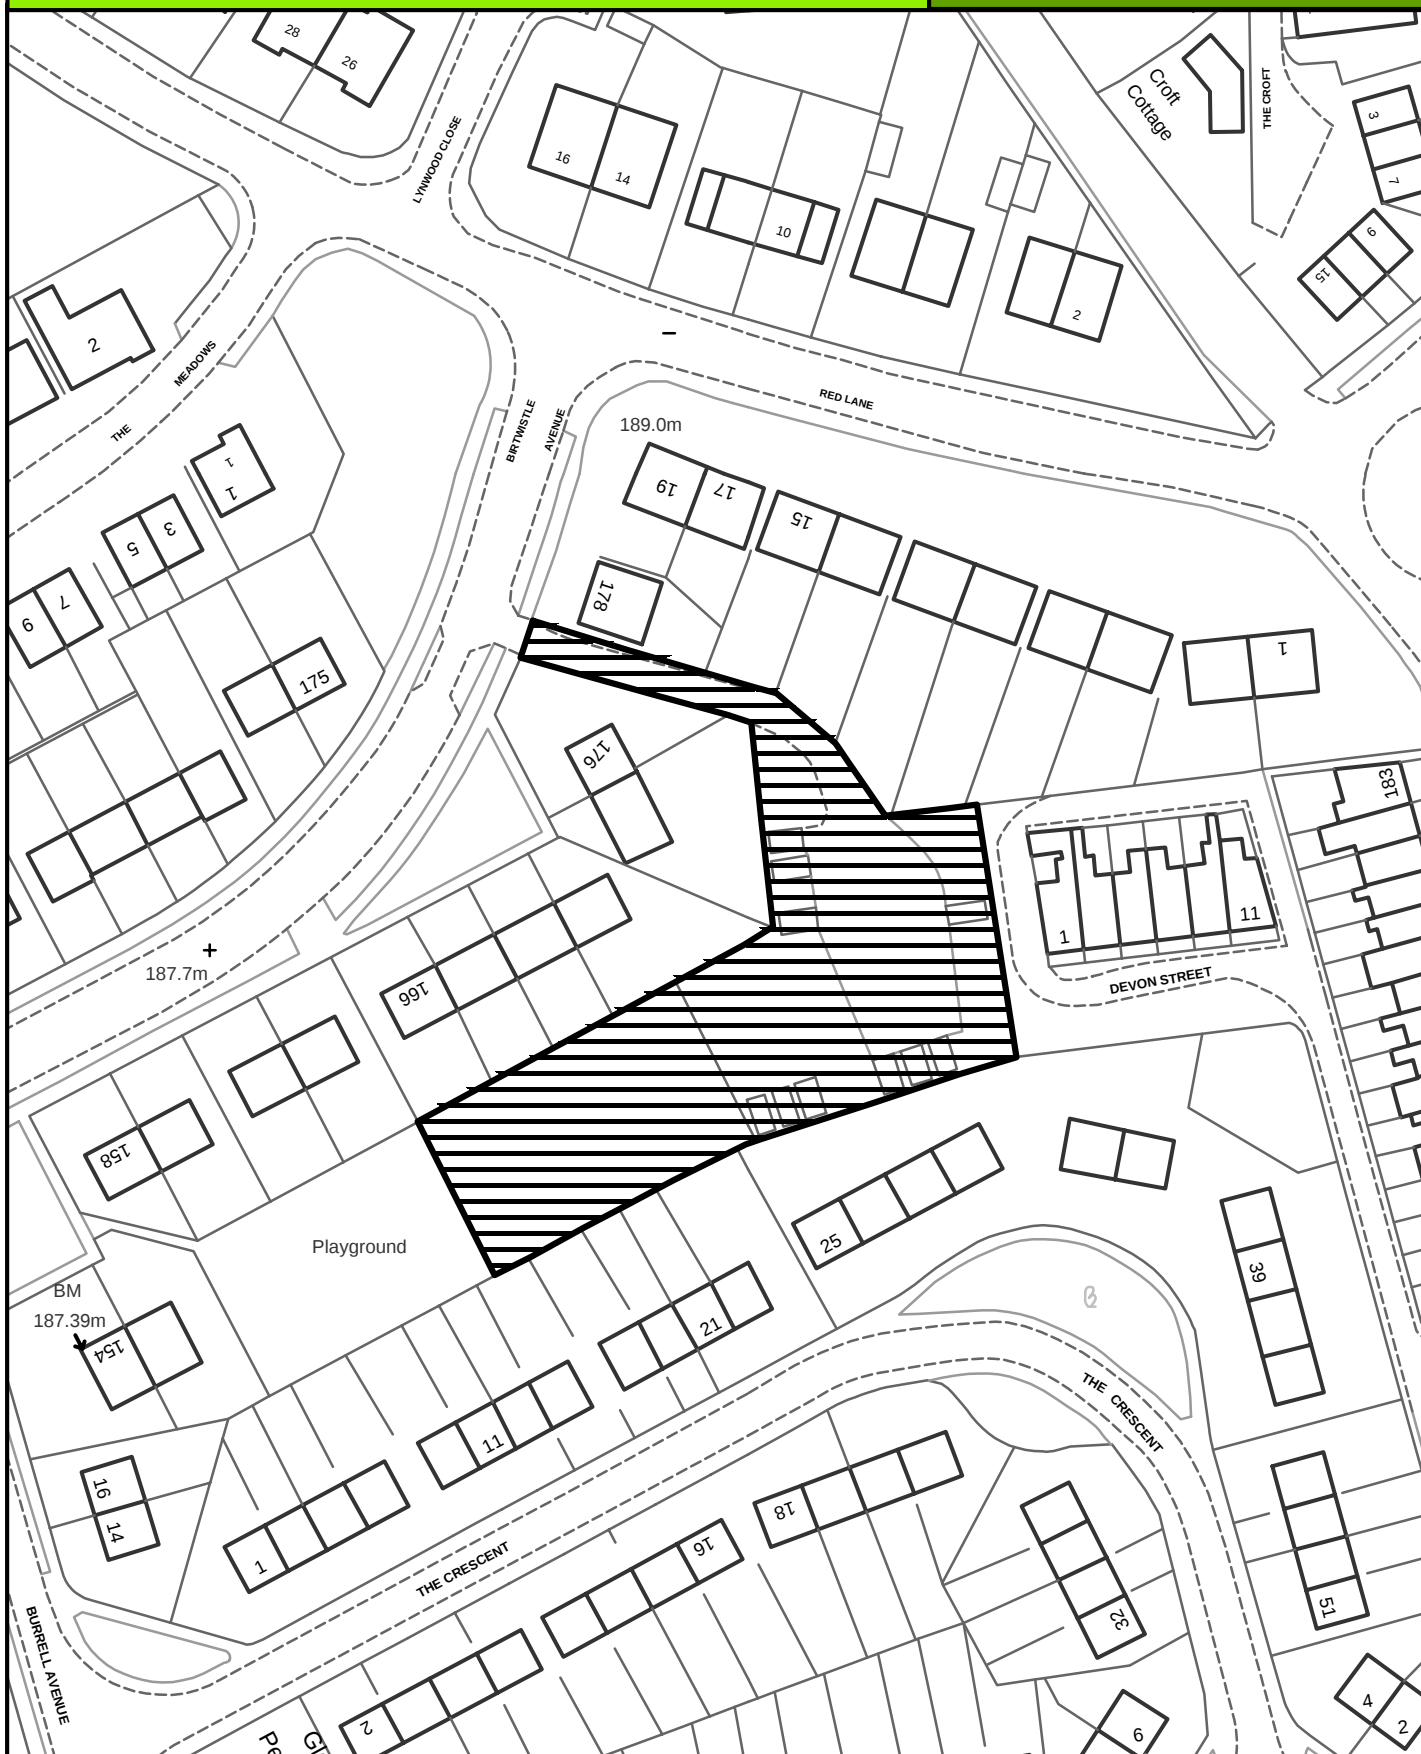

SCALE 1:1000

Crown Copyright
All Rights Reserved
10018628 - 2006



Site boundary of planning permission



COLNE

SITE REF:

Land to rear of Grosvenor Street

CE056



SCALE 1:10000

Crown Copyright
All Rights Reserved
10018628 - 2006



Site boundary of planning permission




COLNE

SITE REF:

West Lynne, Barrowford Road

CE082

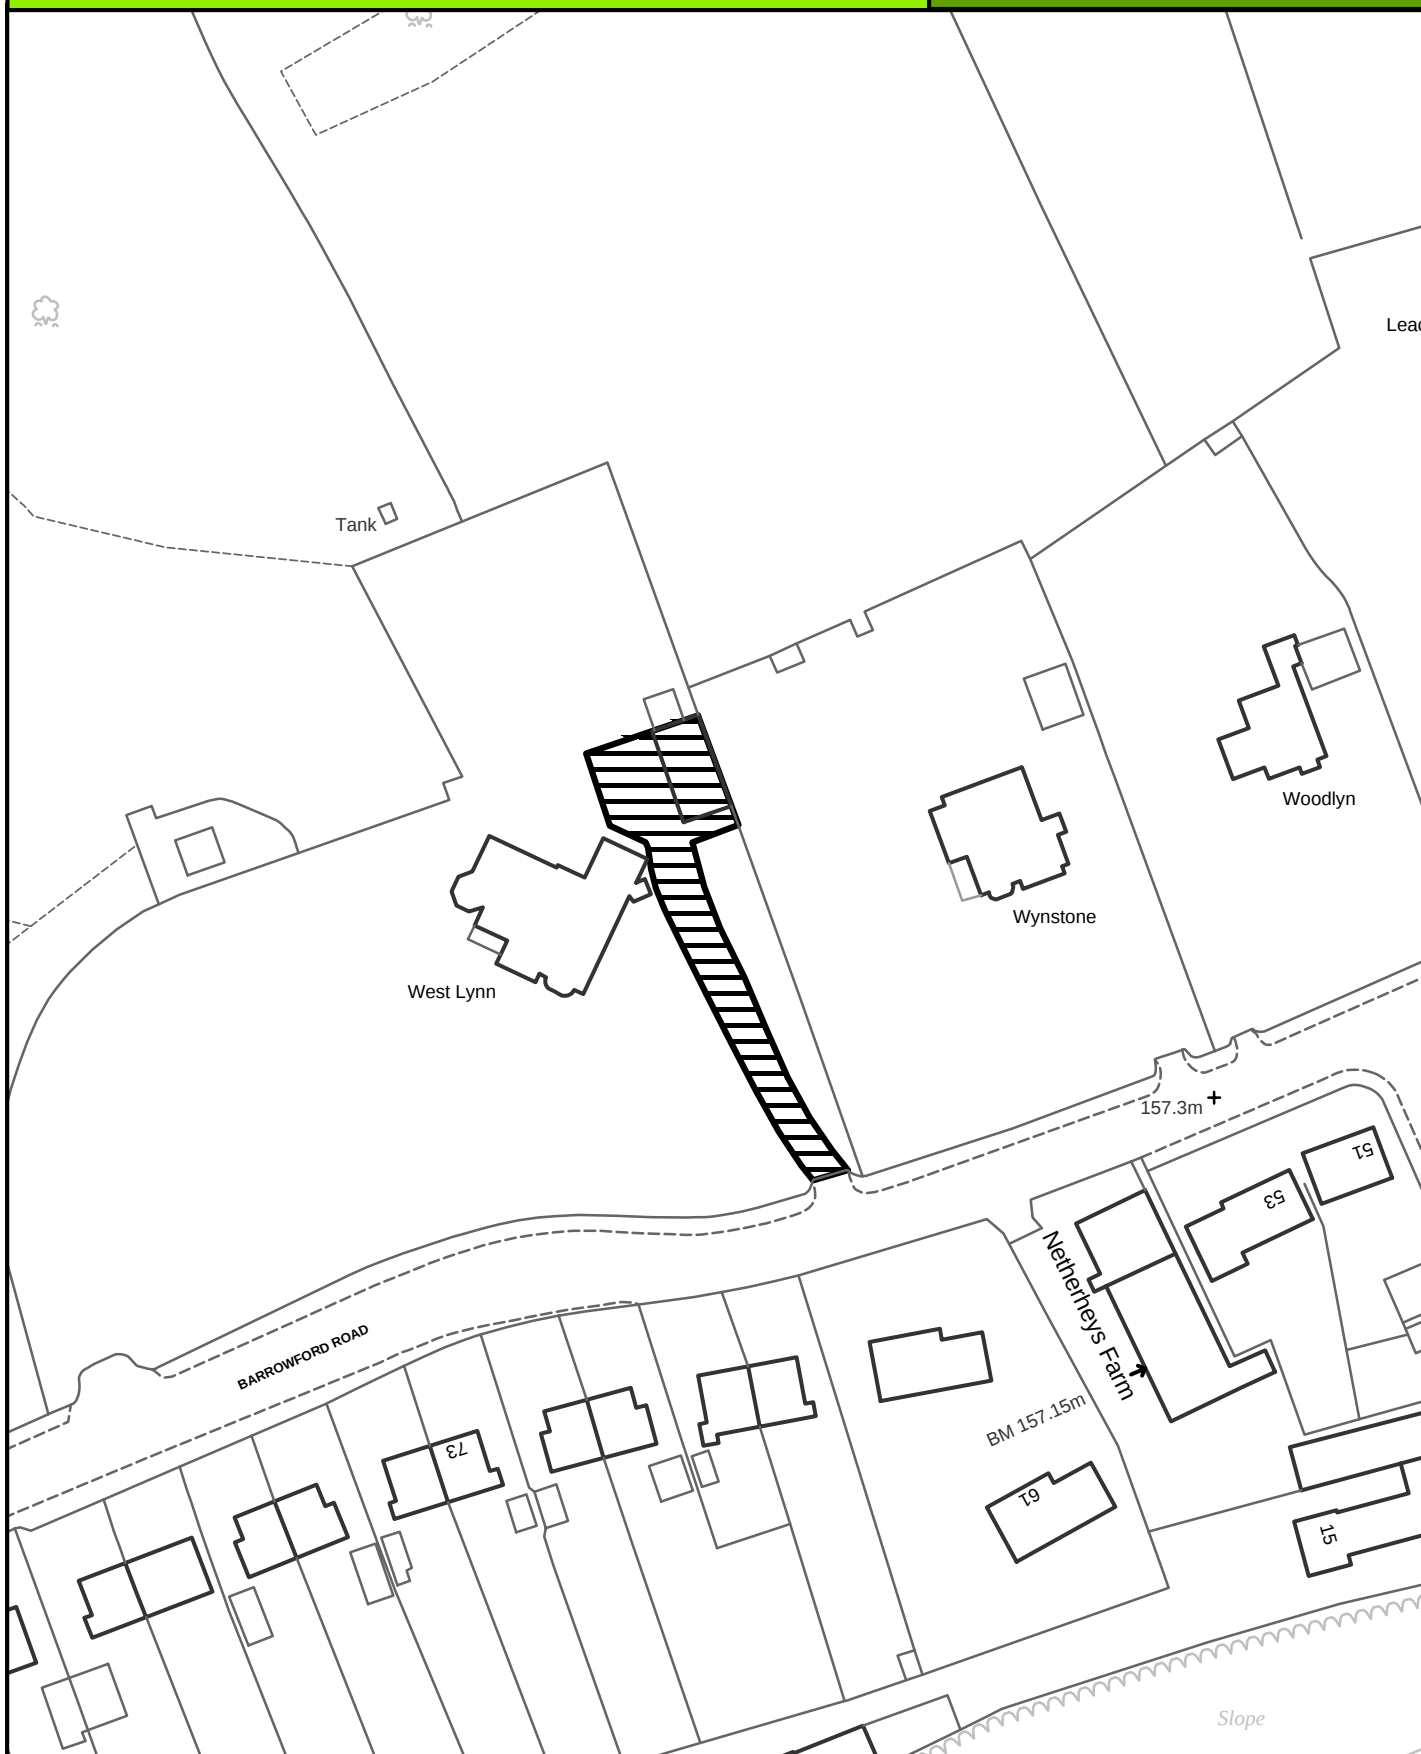

SCALE 1:1000

Crown Copyright
All Rights Reserved
10018628 - 2006



Site boundary of planning permission




COLNE

SITE REF:

Land at rear of Barrowford Road, Alkincoats Road

CE084

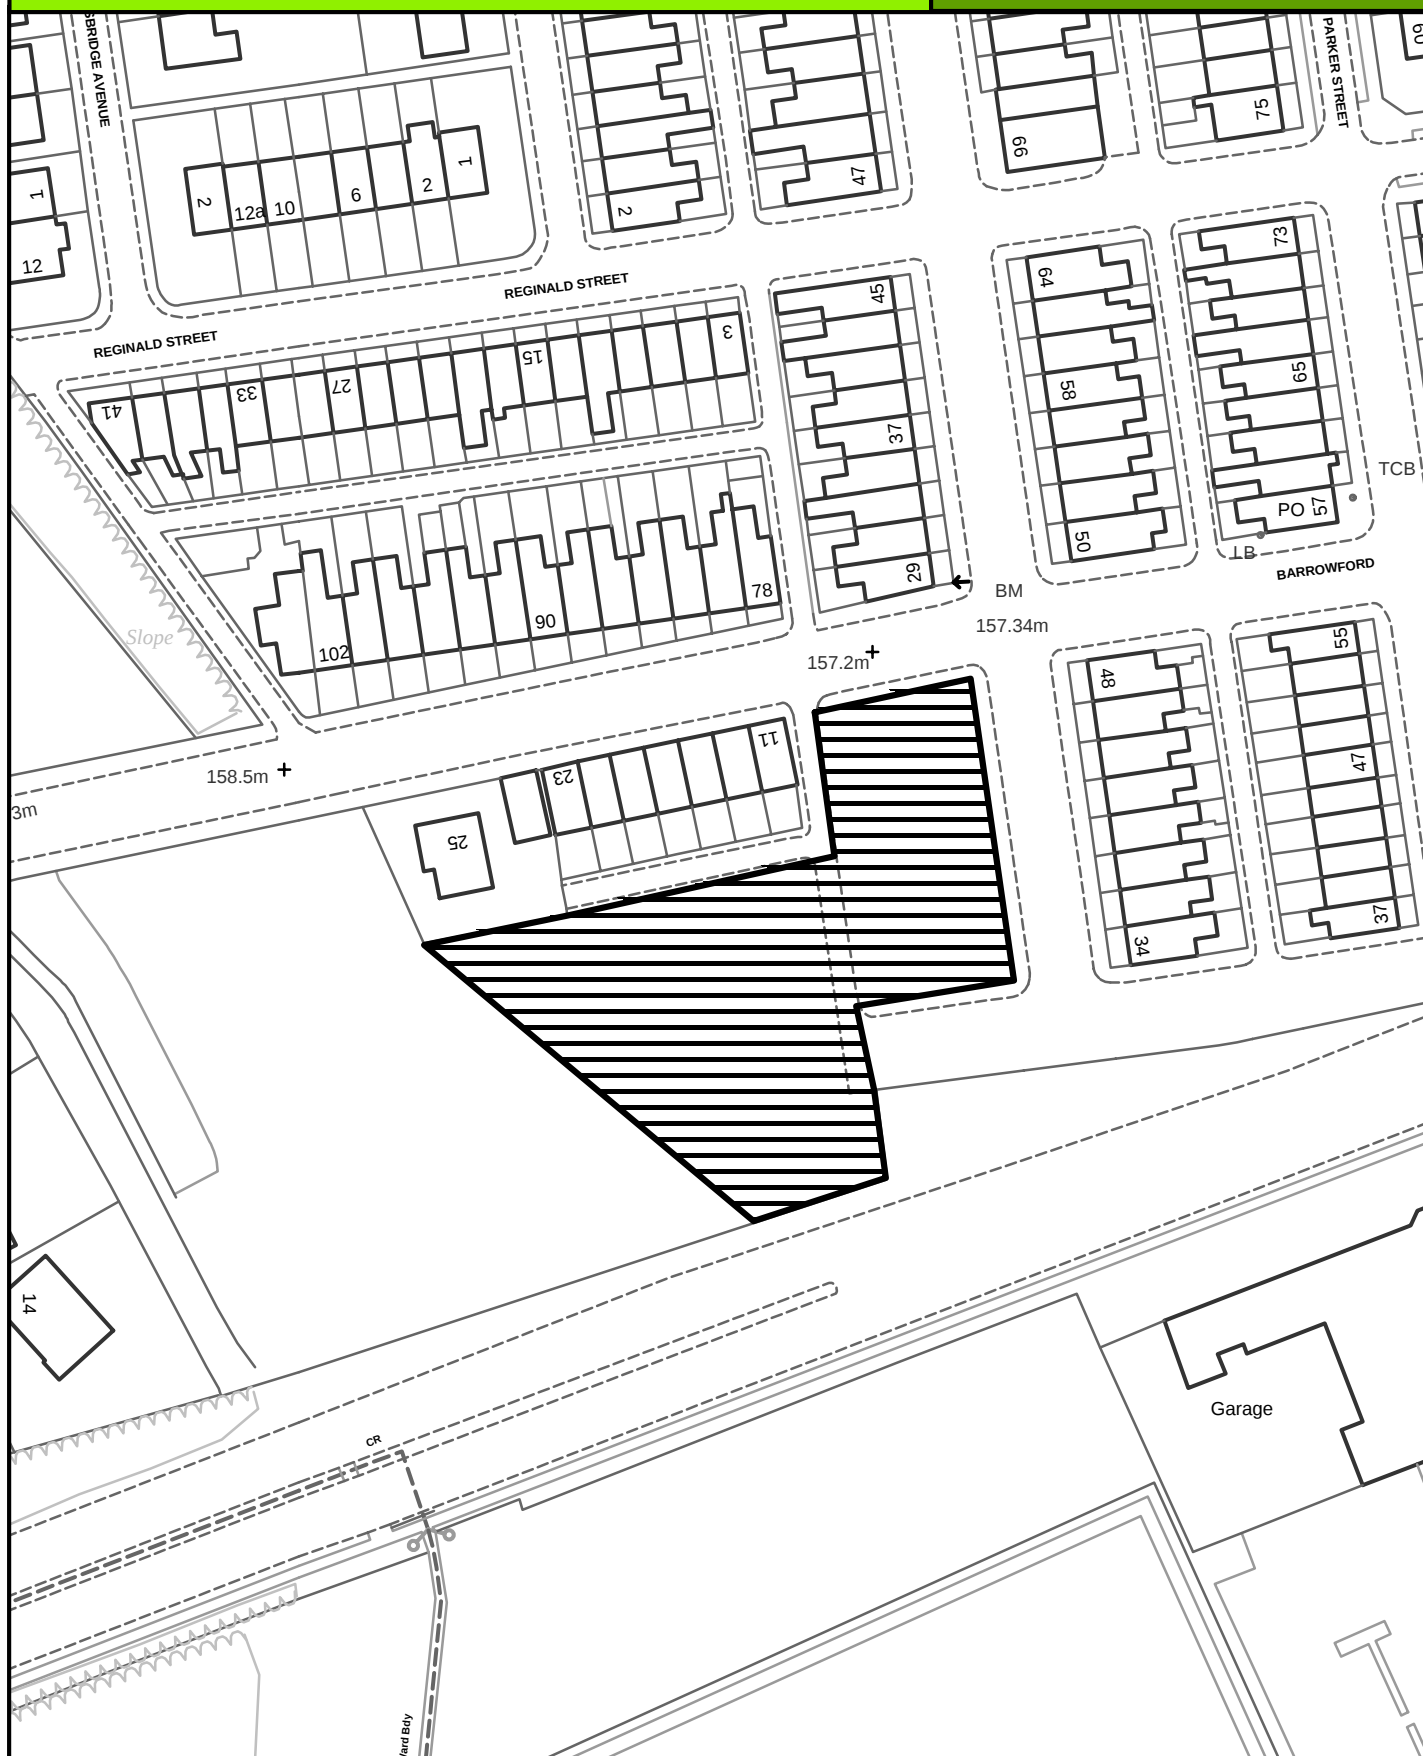

SCALE 1:1000

Crown Copyright
All Rights Reserved
10018628 - 2006



Site boundary of planning permission




COLNE

SITE REF:

Land to rear of 44-48, Clarence Street

CE085

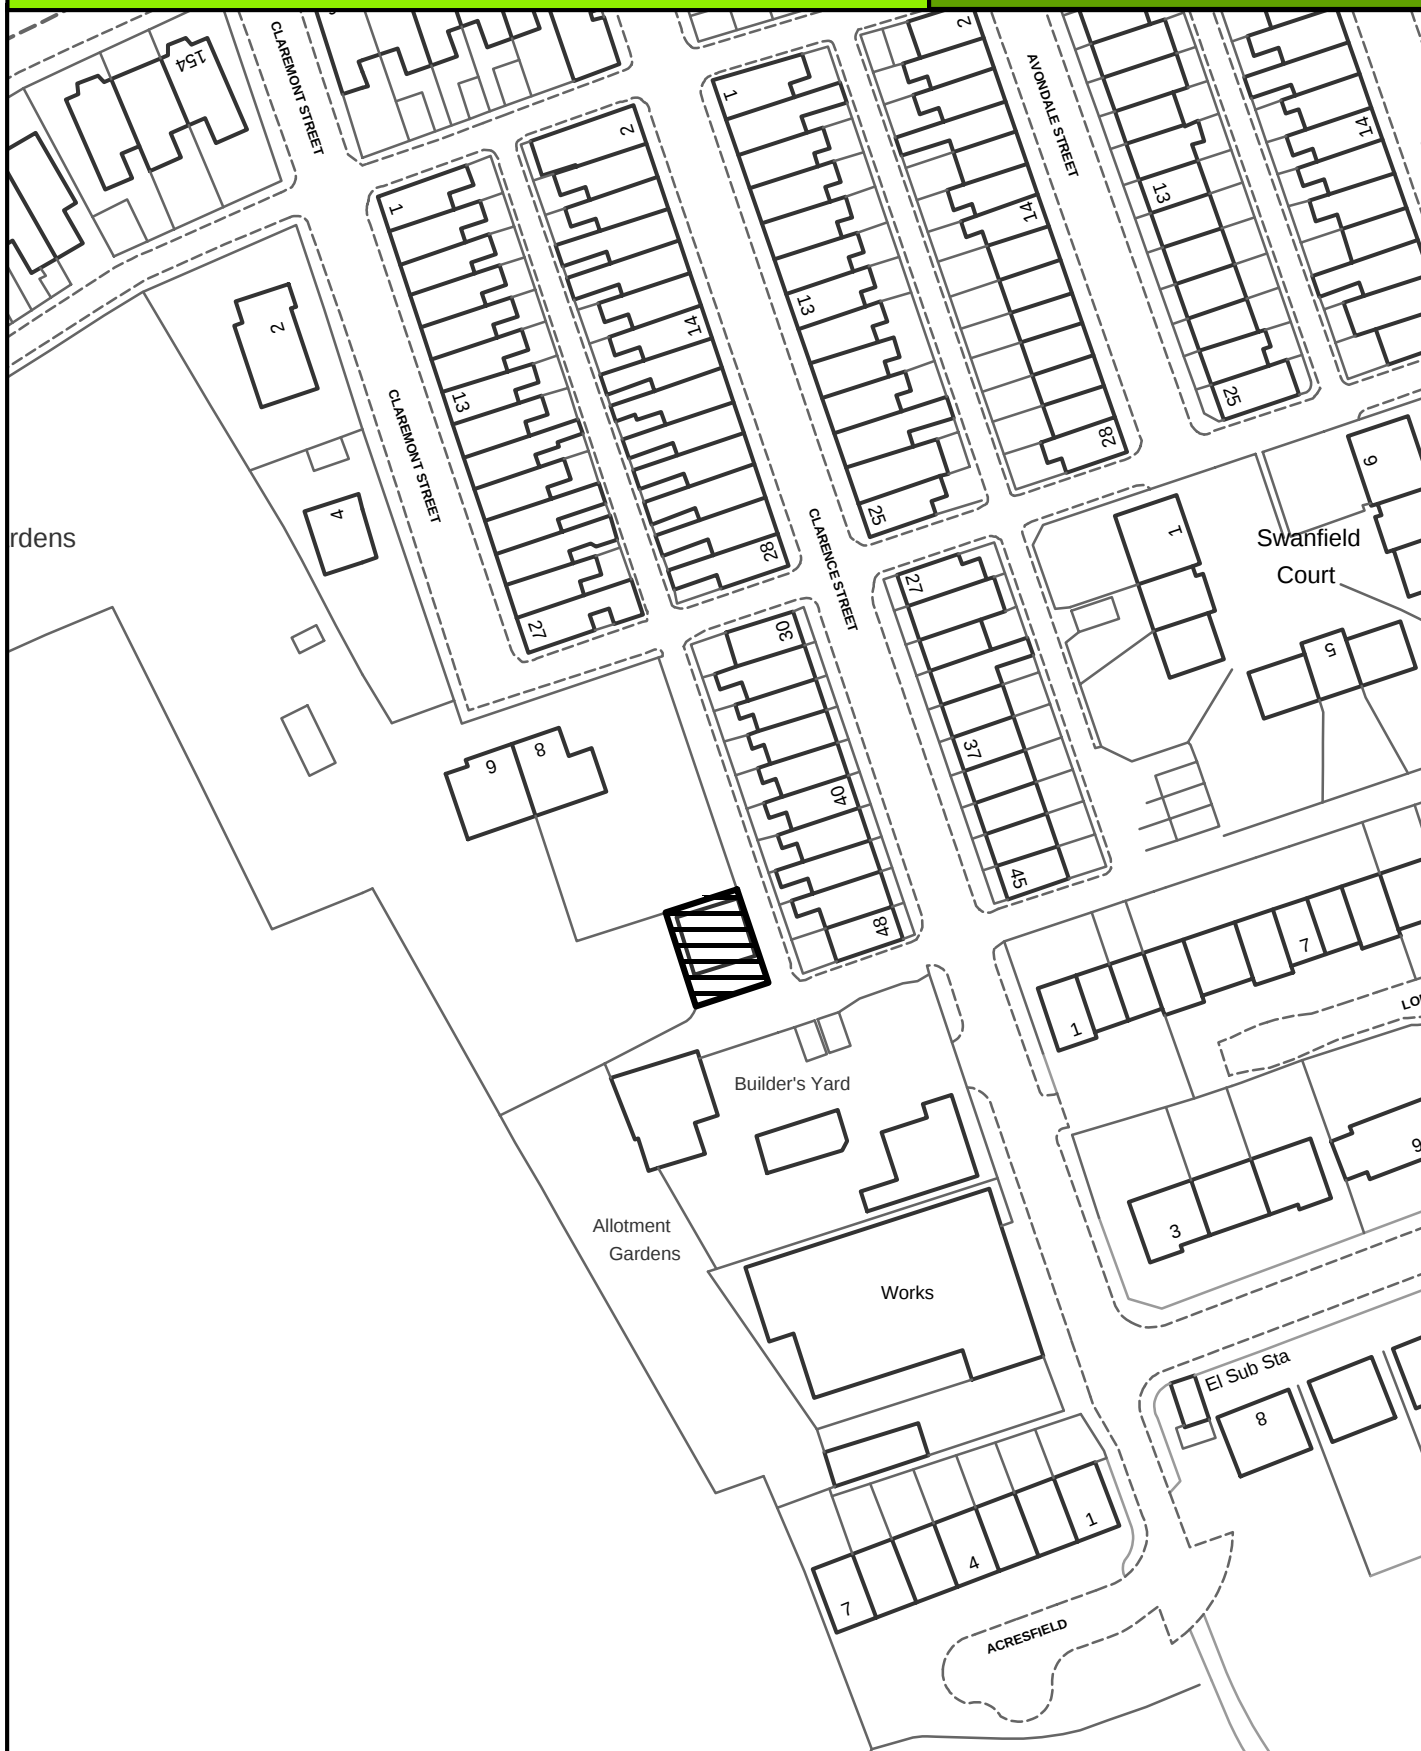

SCALE 1:1000

Crown Copyright
All Rights Reserved
10018628 - 2006



Site boundary of planning permission




COLNE

SITE REF:

Standroyd Farm, Skipton Old Road

CE086

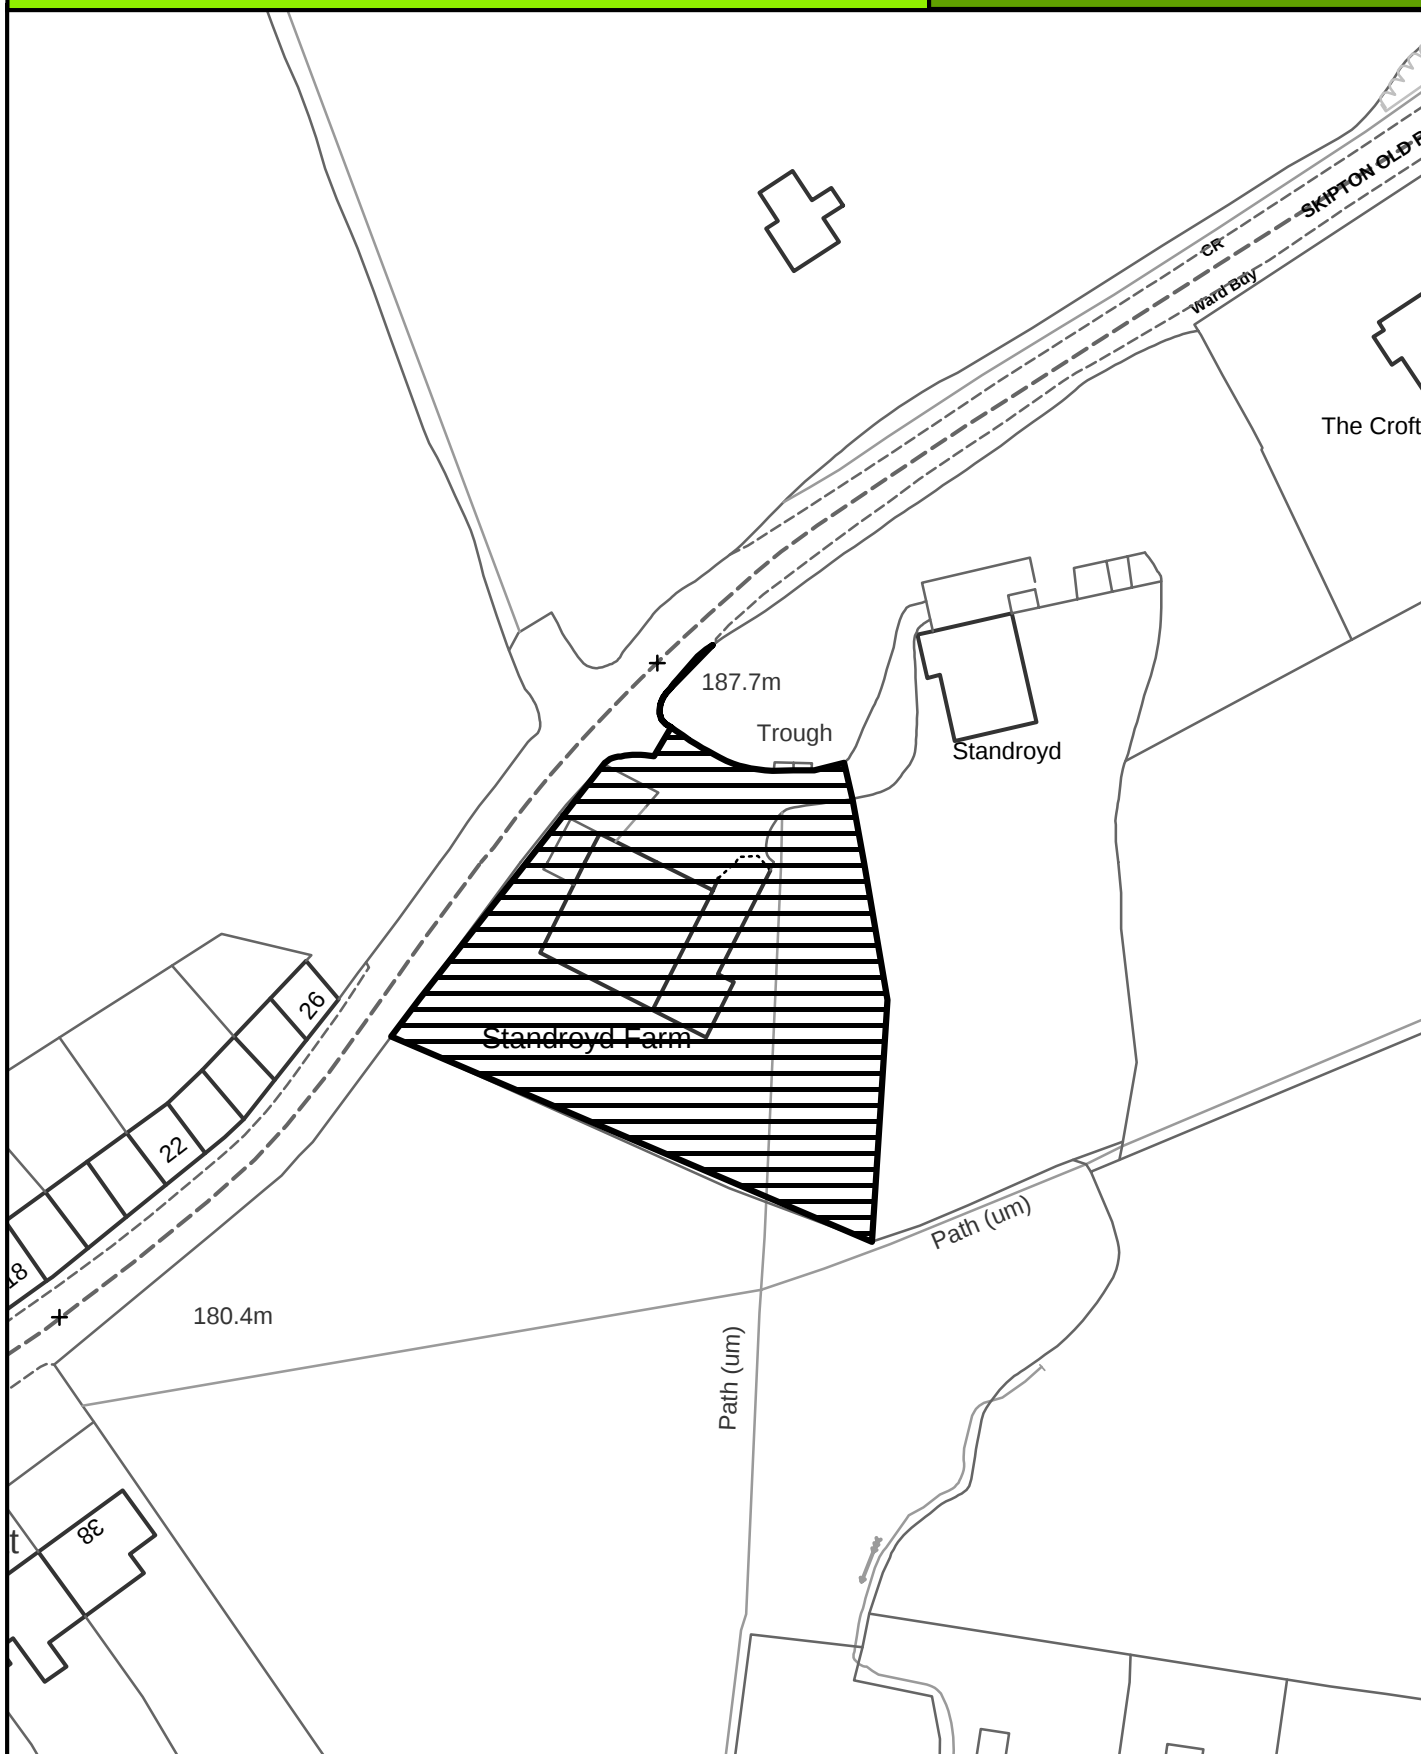

SCALE 1:800

Crown Copyright
All Rights Reserved
10018628 - 2006



Site boundary of planning permission




COLNE

SITE REF:

16 Lidgett, Skipton Old Road

CE089

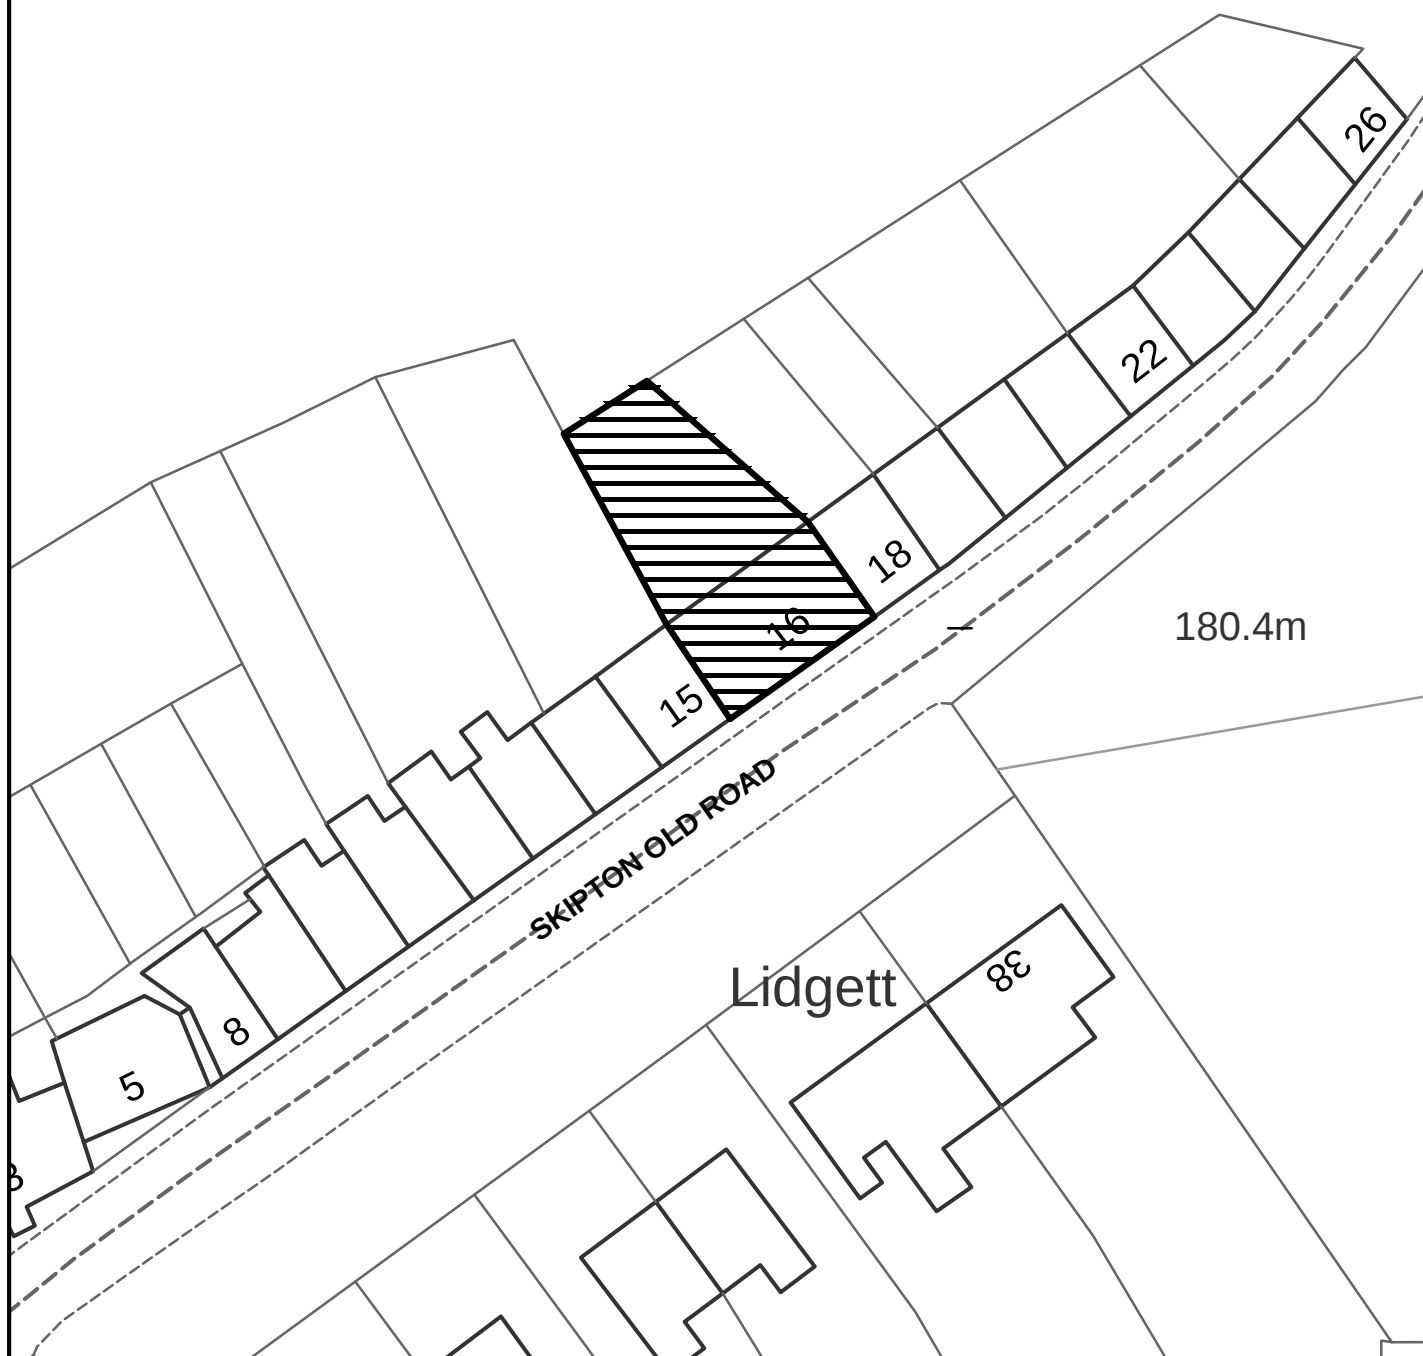

SCALE 1:500

Crown Copyright
All Rights Reserved
10018628 - 2006



Site boundary of planning permission



9-11 Skelton Street

CE096



Crown Copyright
All Rights Reserved
10018628 - 2006



Site boundary of planning permission




COLNE

SITE REF:

109 Albert Road

CE098

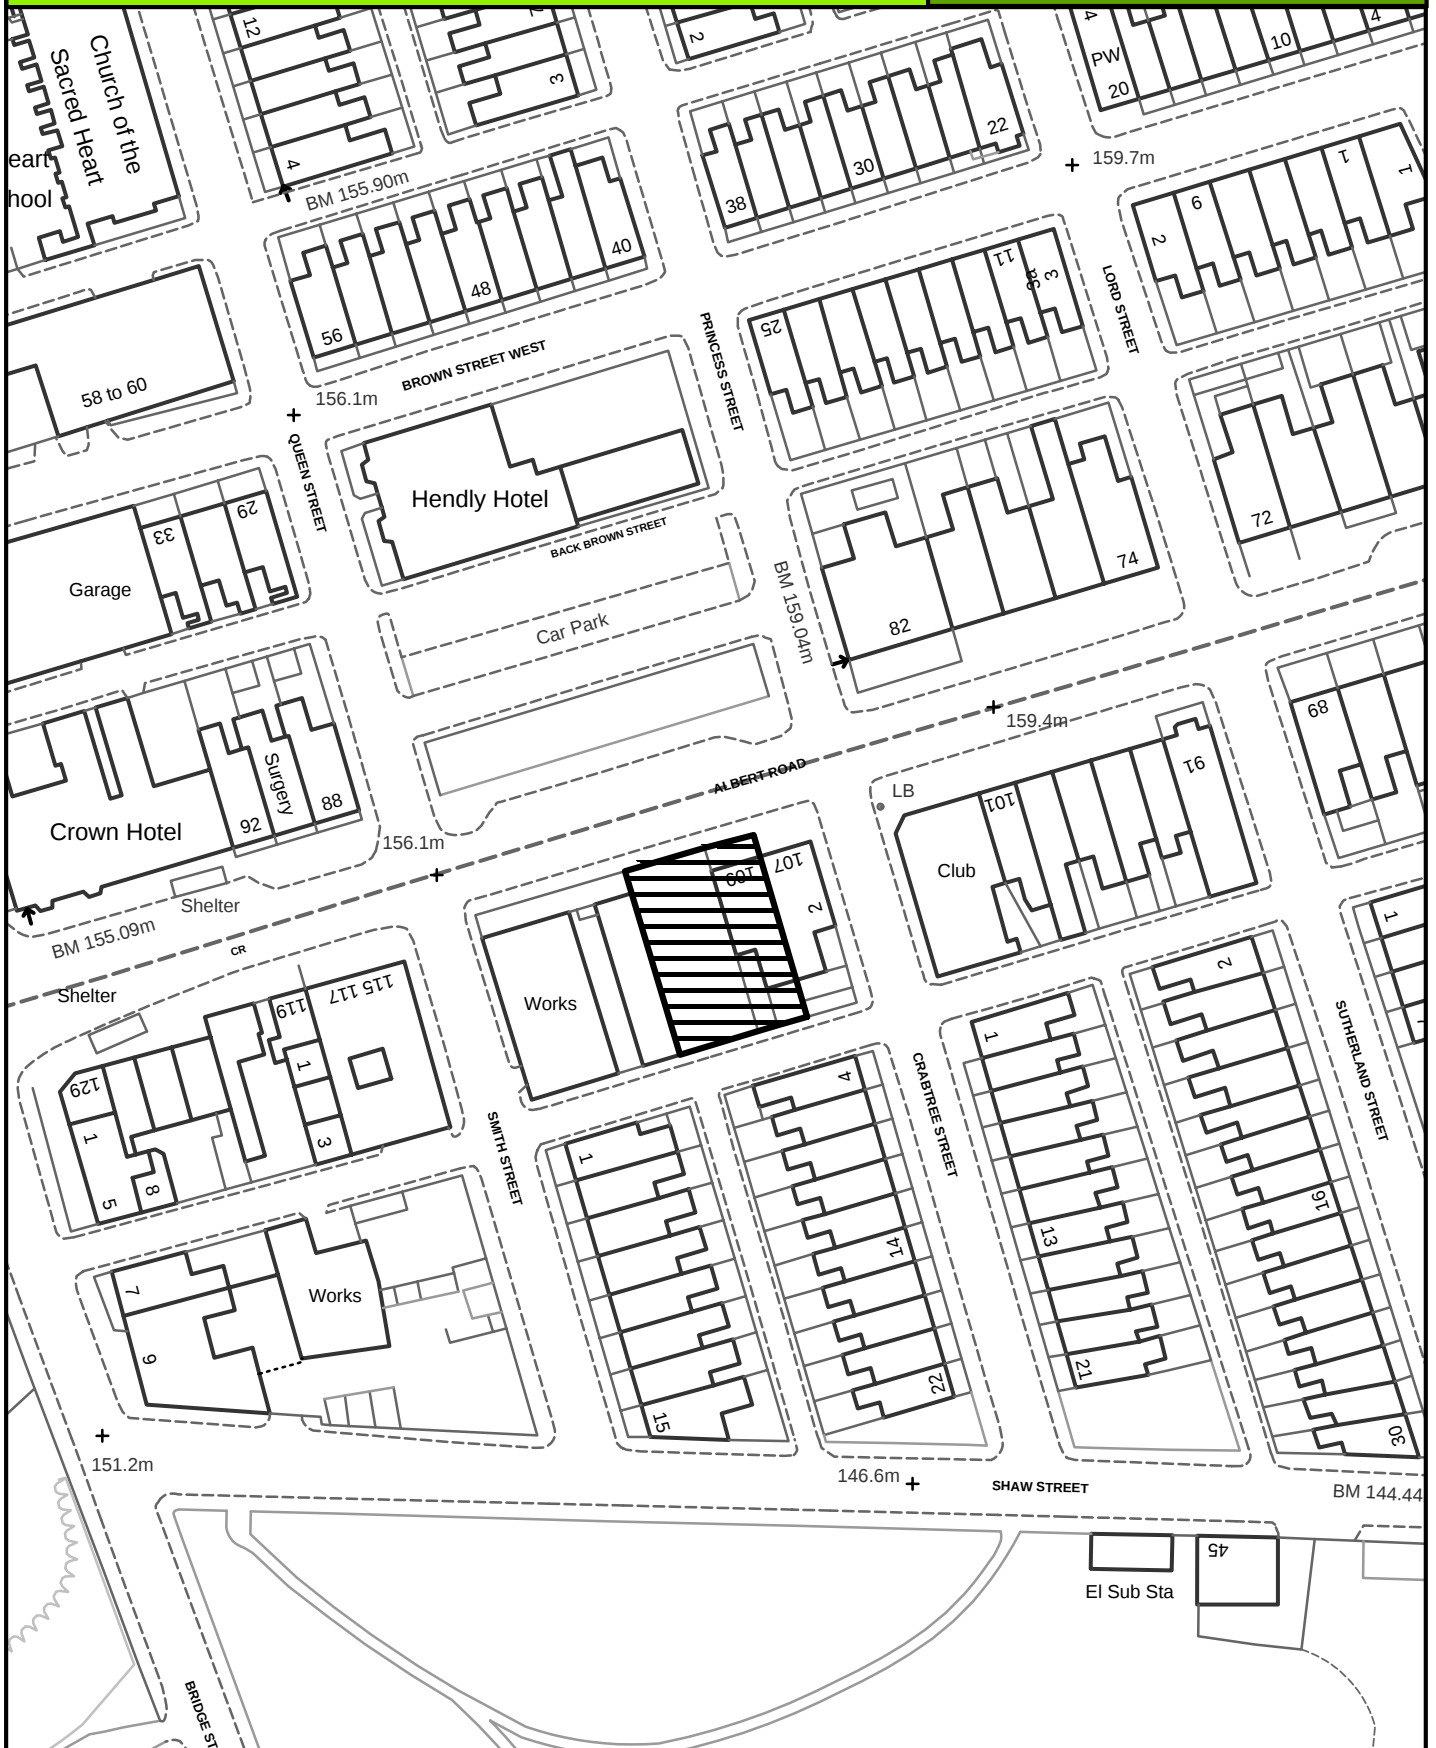

SCALE 1:1000

Crown Copyright
All Rights Reserved
10018628 - 2006



Site boundary of planning permission




COLNE

SITE REF:

4, Keighley Road

CE099

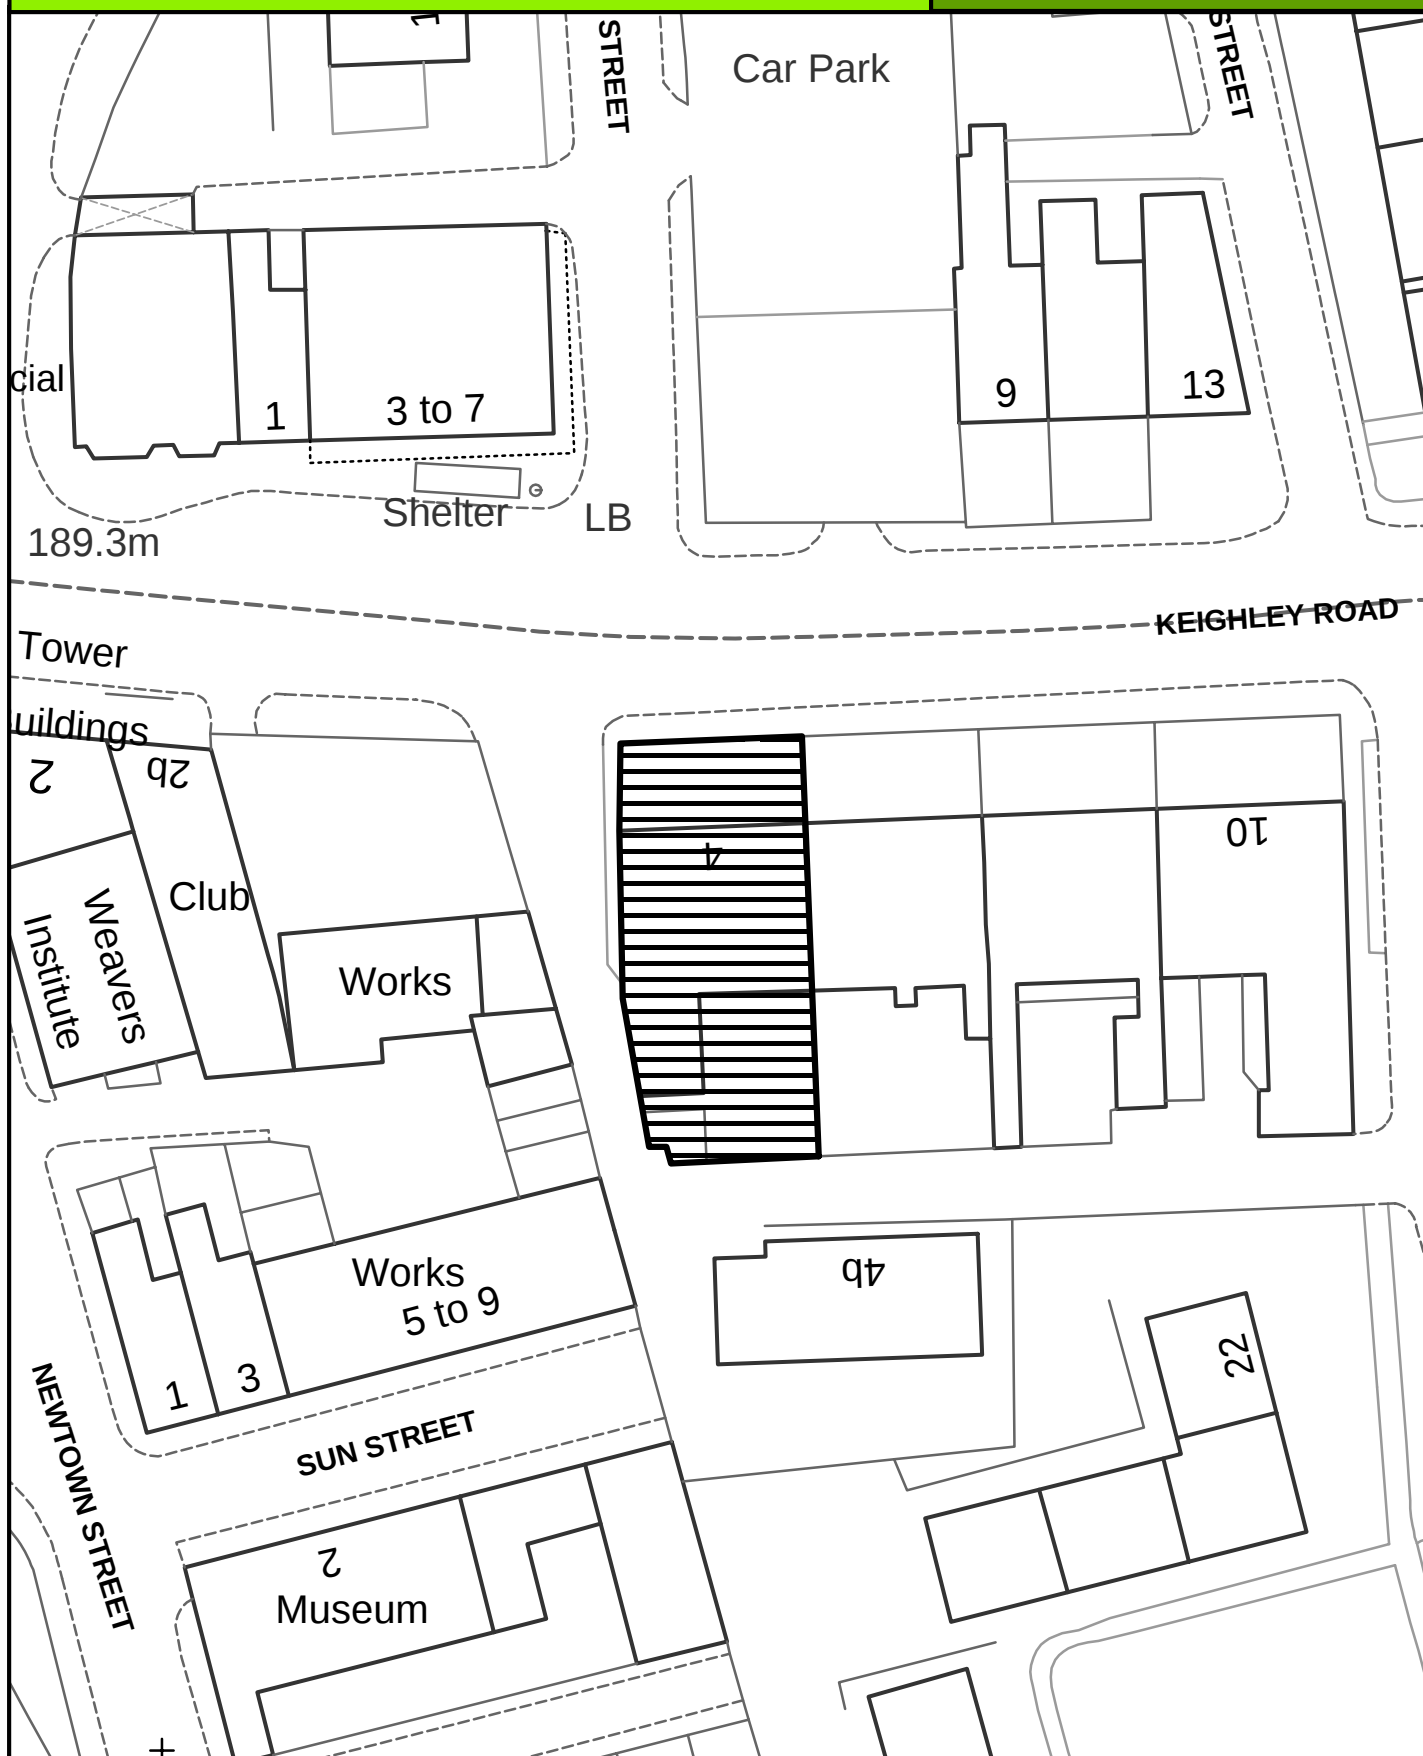

SCALE 1:500

Crown Copyright
All Rights Reserved
10018628 - 2006



Site boundary of planning permission




EARBY

SITE REF:

60-62 Victoria Road

EY024

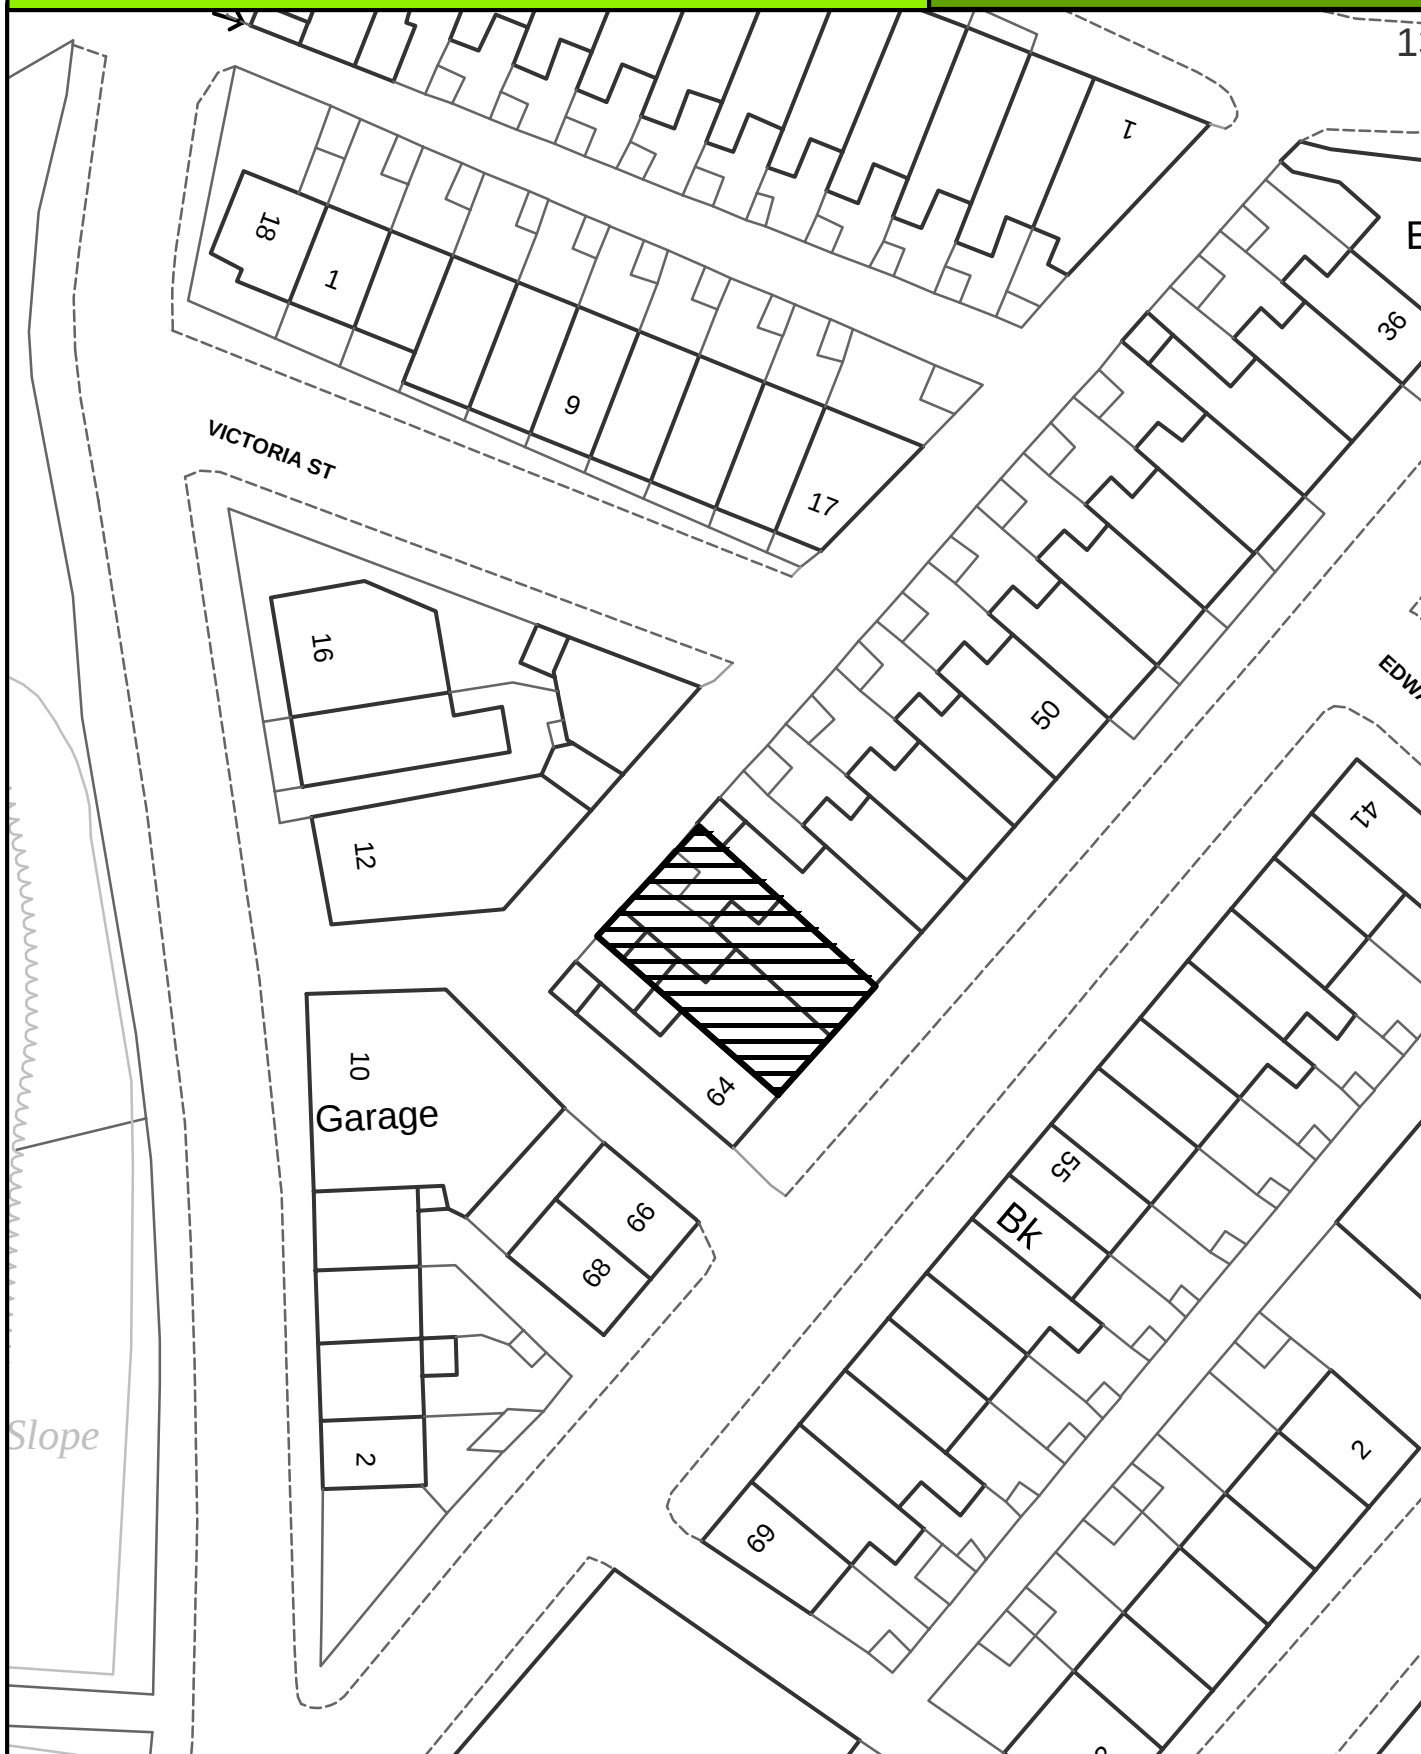

SCALE 1:500

Crown Copyright
All Rights Reserved
10018628 - 2006



Site boundary of planning permission




EARBY

SITE REF:

1 Back Water Street

EY029

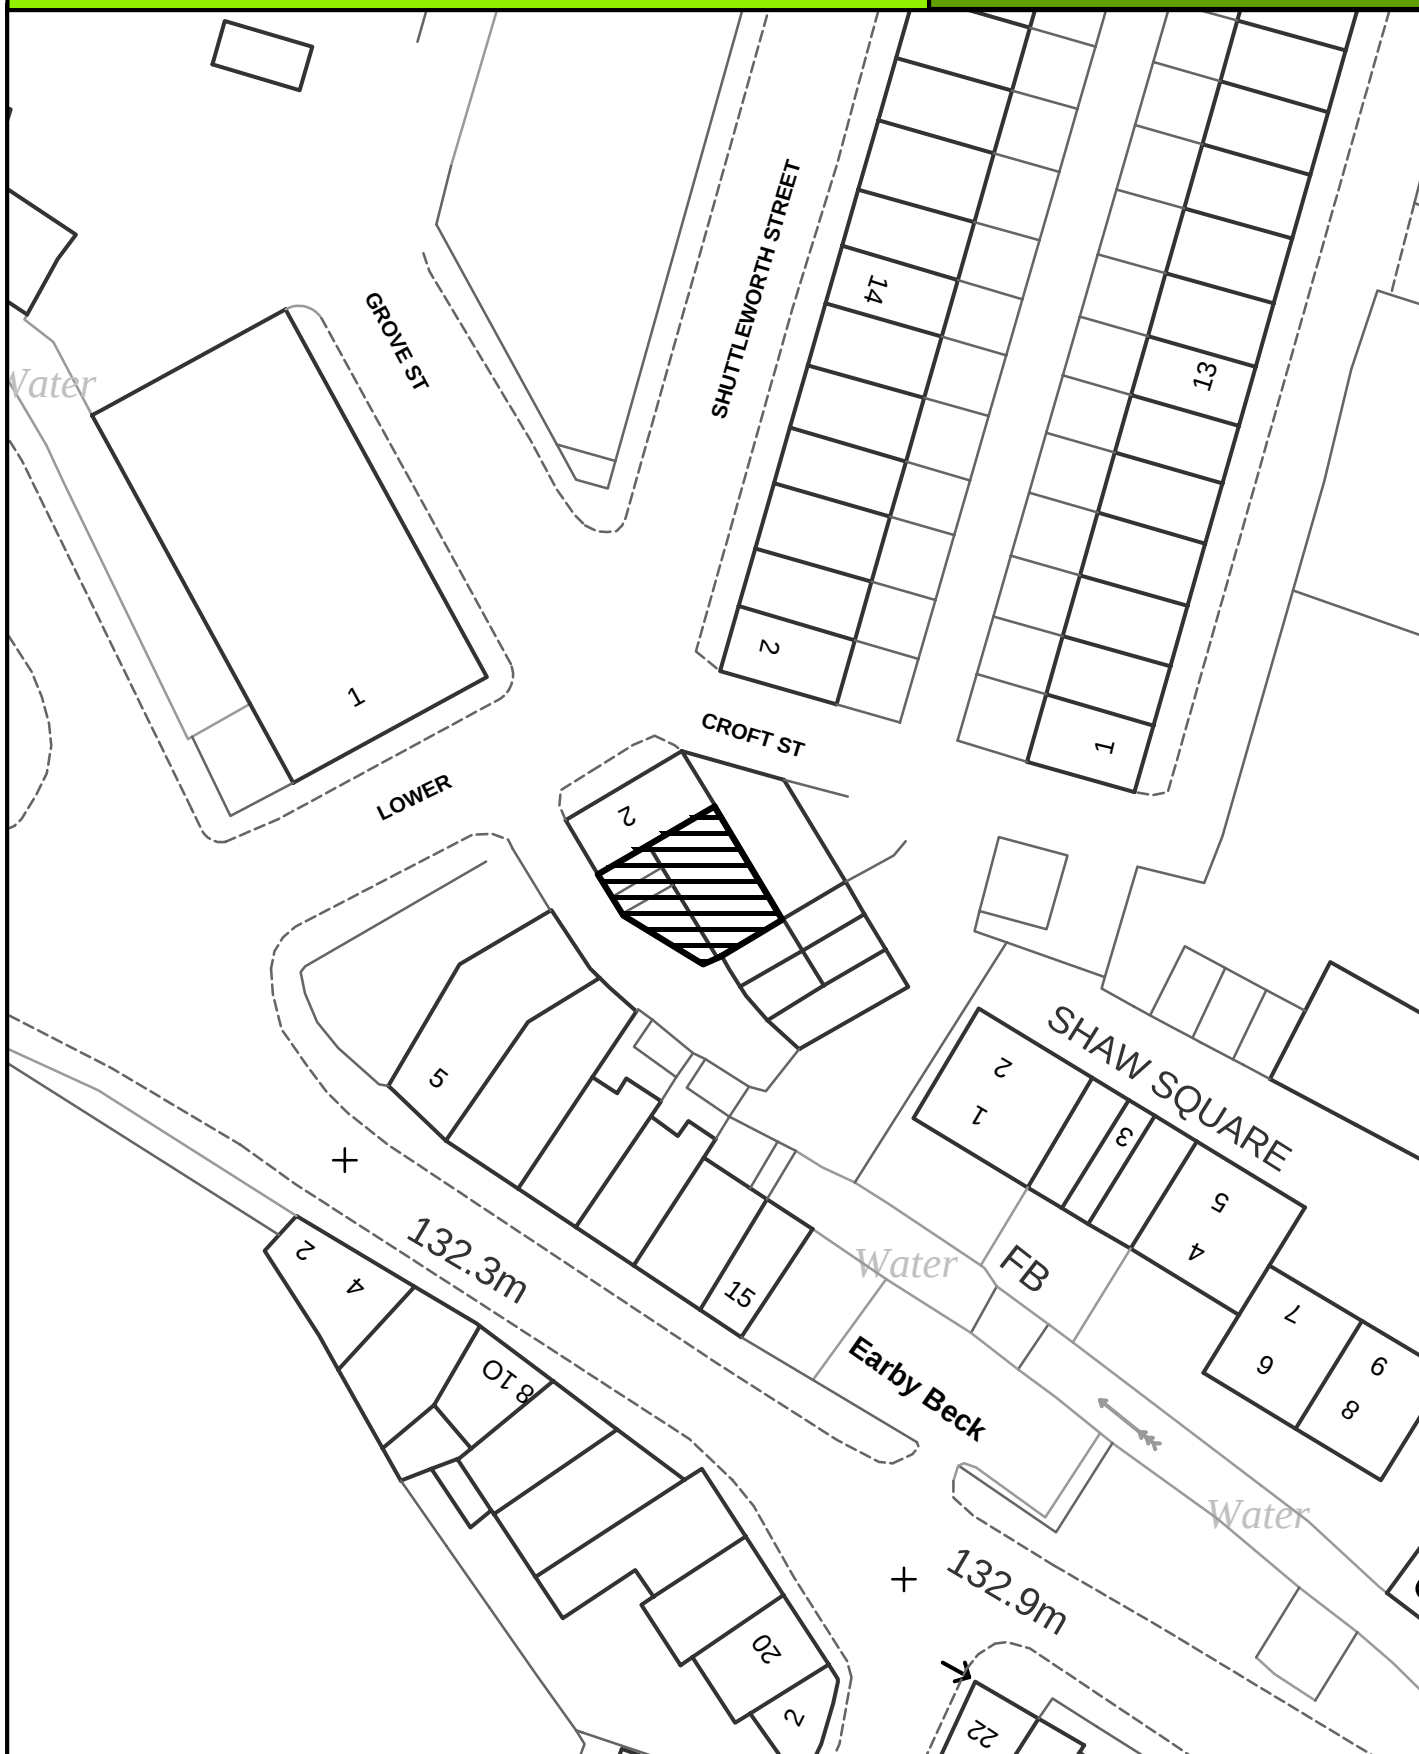

SCALE 1:500

Crown Copyright
All Rights Reserved
10018628 - 2006



Site boundary of planning permission




Garage/Store, Croft Street

EY030



Crown Copyright
All Rights Reserved
10018628 - 2006

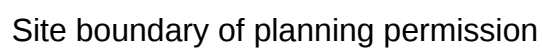

EARBY

SITE REF:

Land at Whitehouse North Salterforth Road

EY035



SCALE 1:1000

Crown Copyright
All Rights Reserved
10018628 - 2006



Site boundary of planning permission




EARBY

SITE REF:

**Land at Junction of Shuttleworth Street
and Grove Street**

EY036

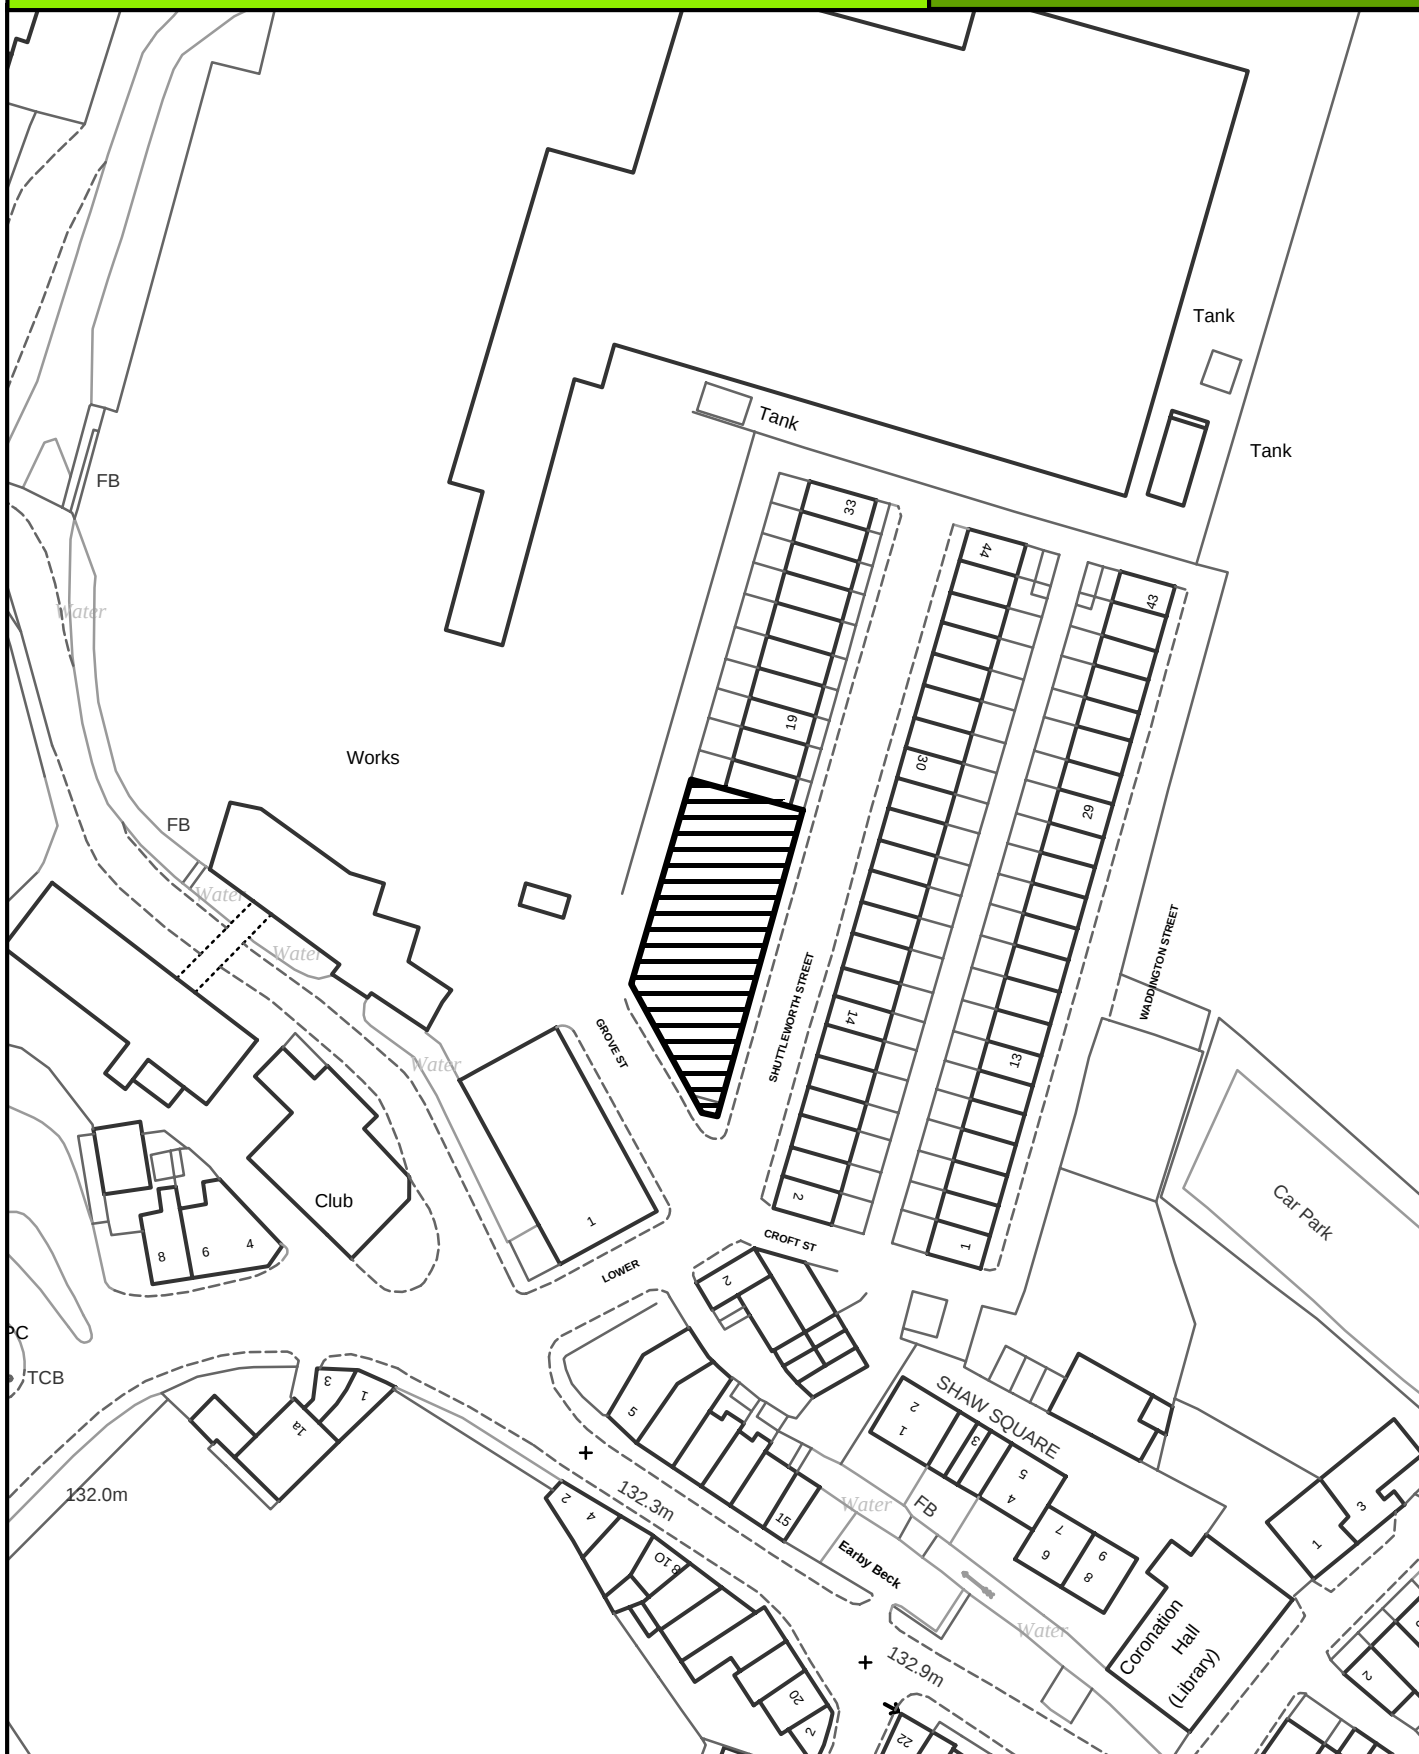

SCALE 1:1000

Crown Copyright
All Rights Reserved
10018628 - 2006



Site boundary of planning permission




EARBY

SITE REF:

11 Water Street

EY039

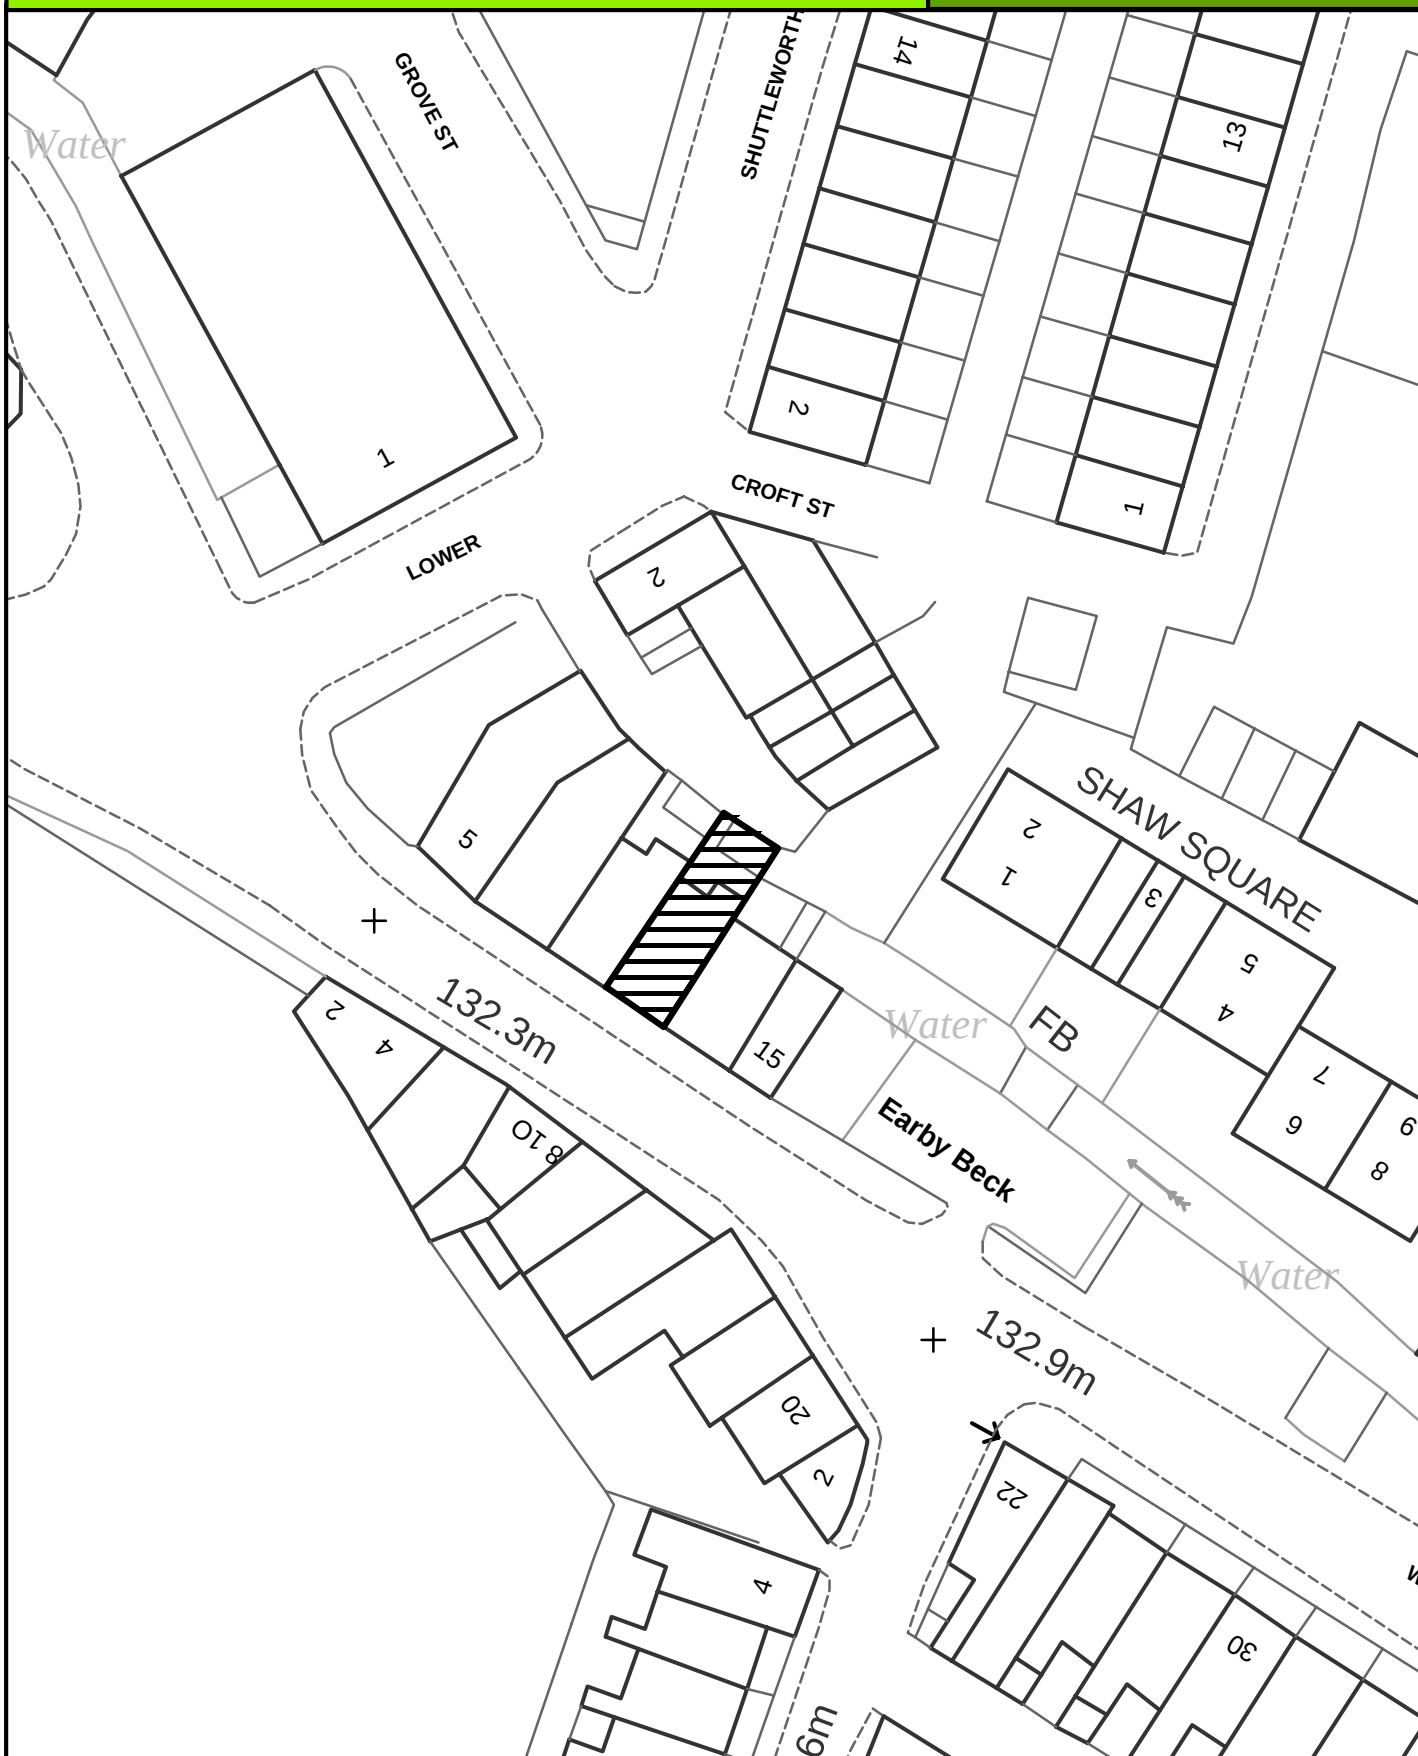

SCALE 1:500

Crown Copyright
All Rights Reserved
10018628 - 2006



Site boundary of planning permission




EARBY

SITE REF:

17 Victoria Road

EY042

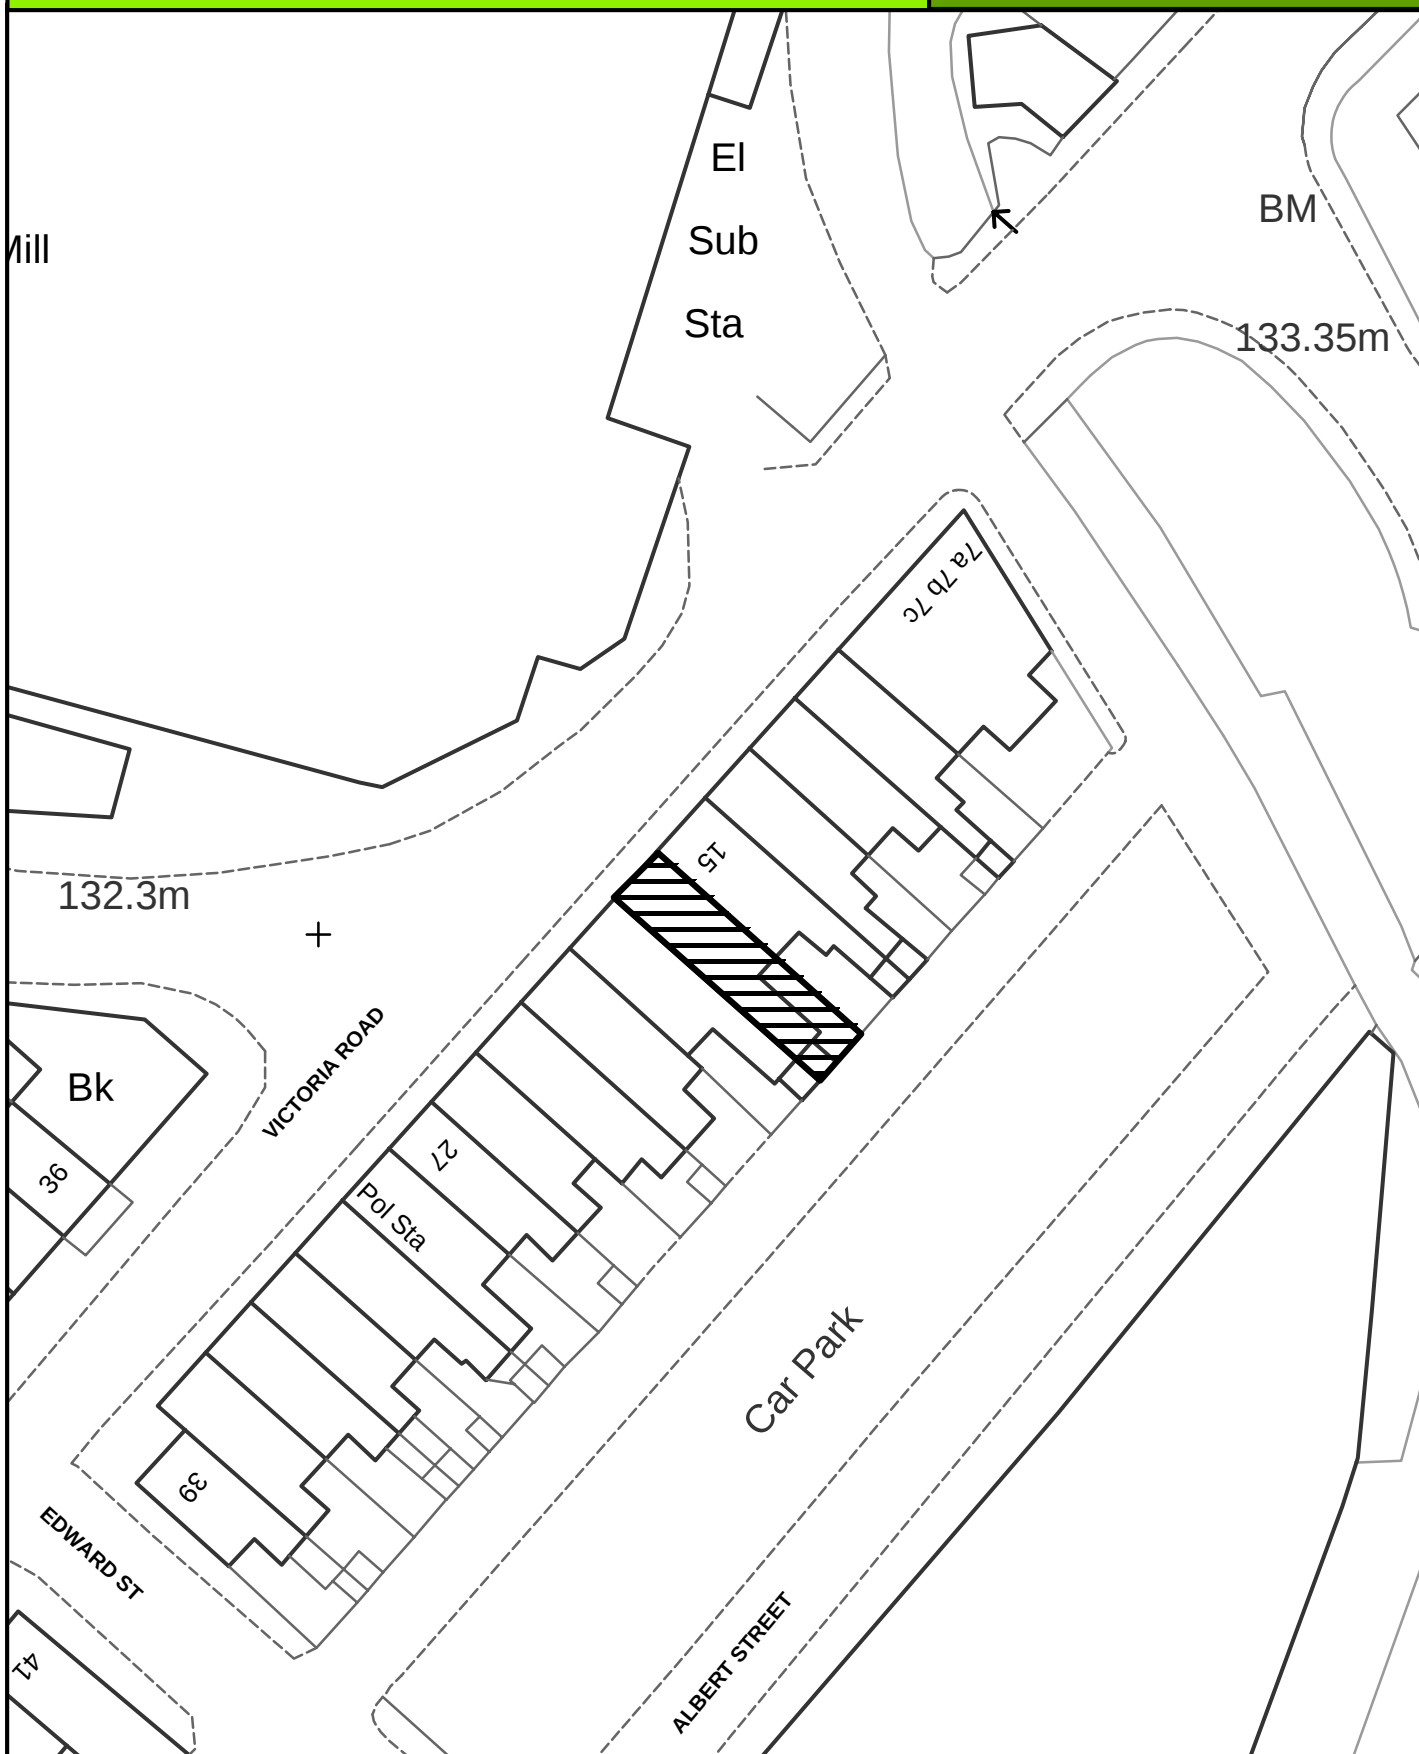

SCALE 1:500

Crown Copyright
All Rights Reserved
10018628 - 2006



Site boundary of planning permission




FOULRIDGE

SITE REF:

J A Transport, Station Road

FO005

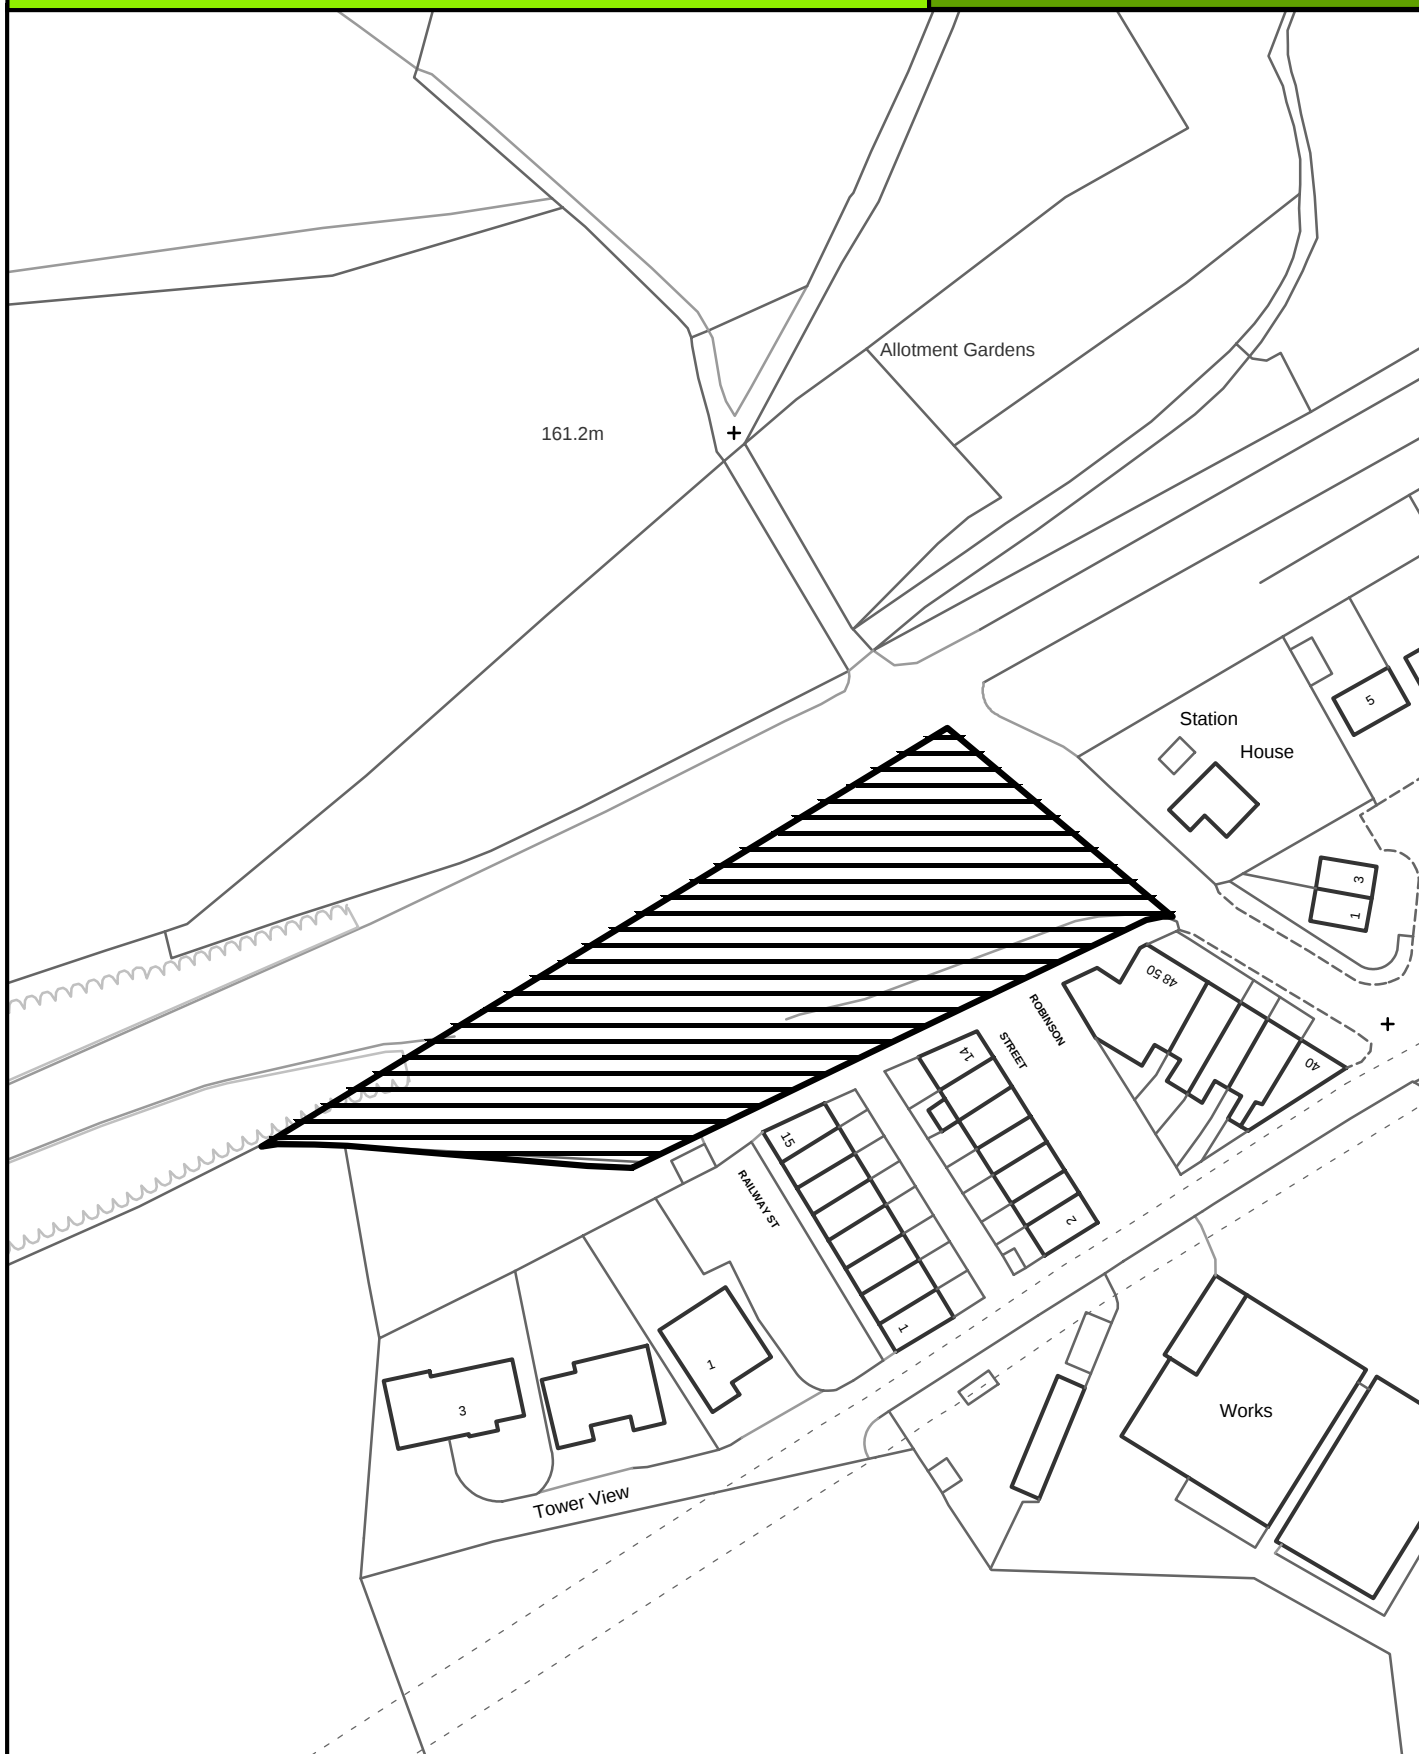

SCALE 1:1000

Crown Copyright
All Rights Reserved
10018628 - 2006



Site boundary of planning permission




FOULRIDGE

SITE REF:

Long Hill Farm, Hill Top

FO012

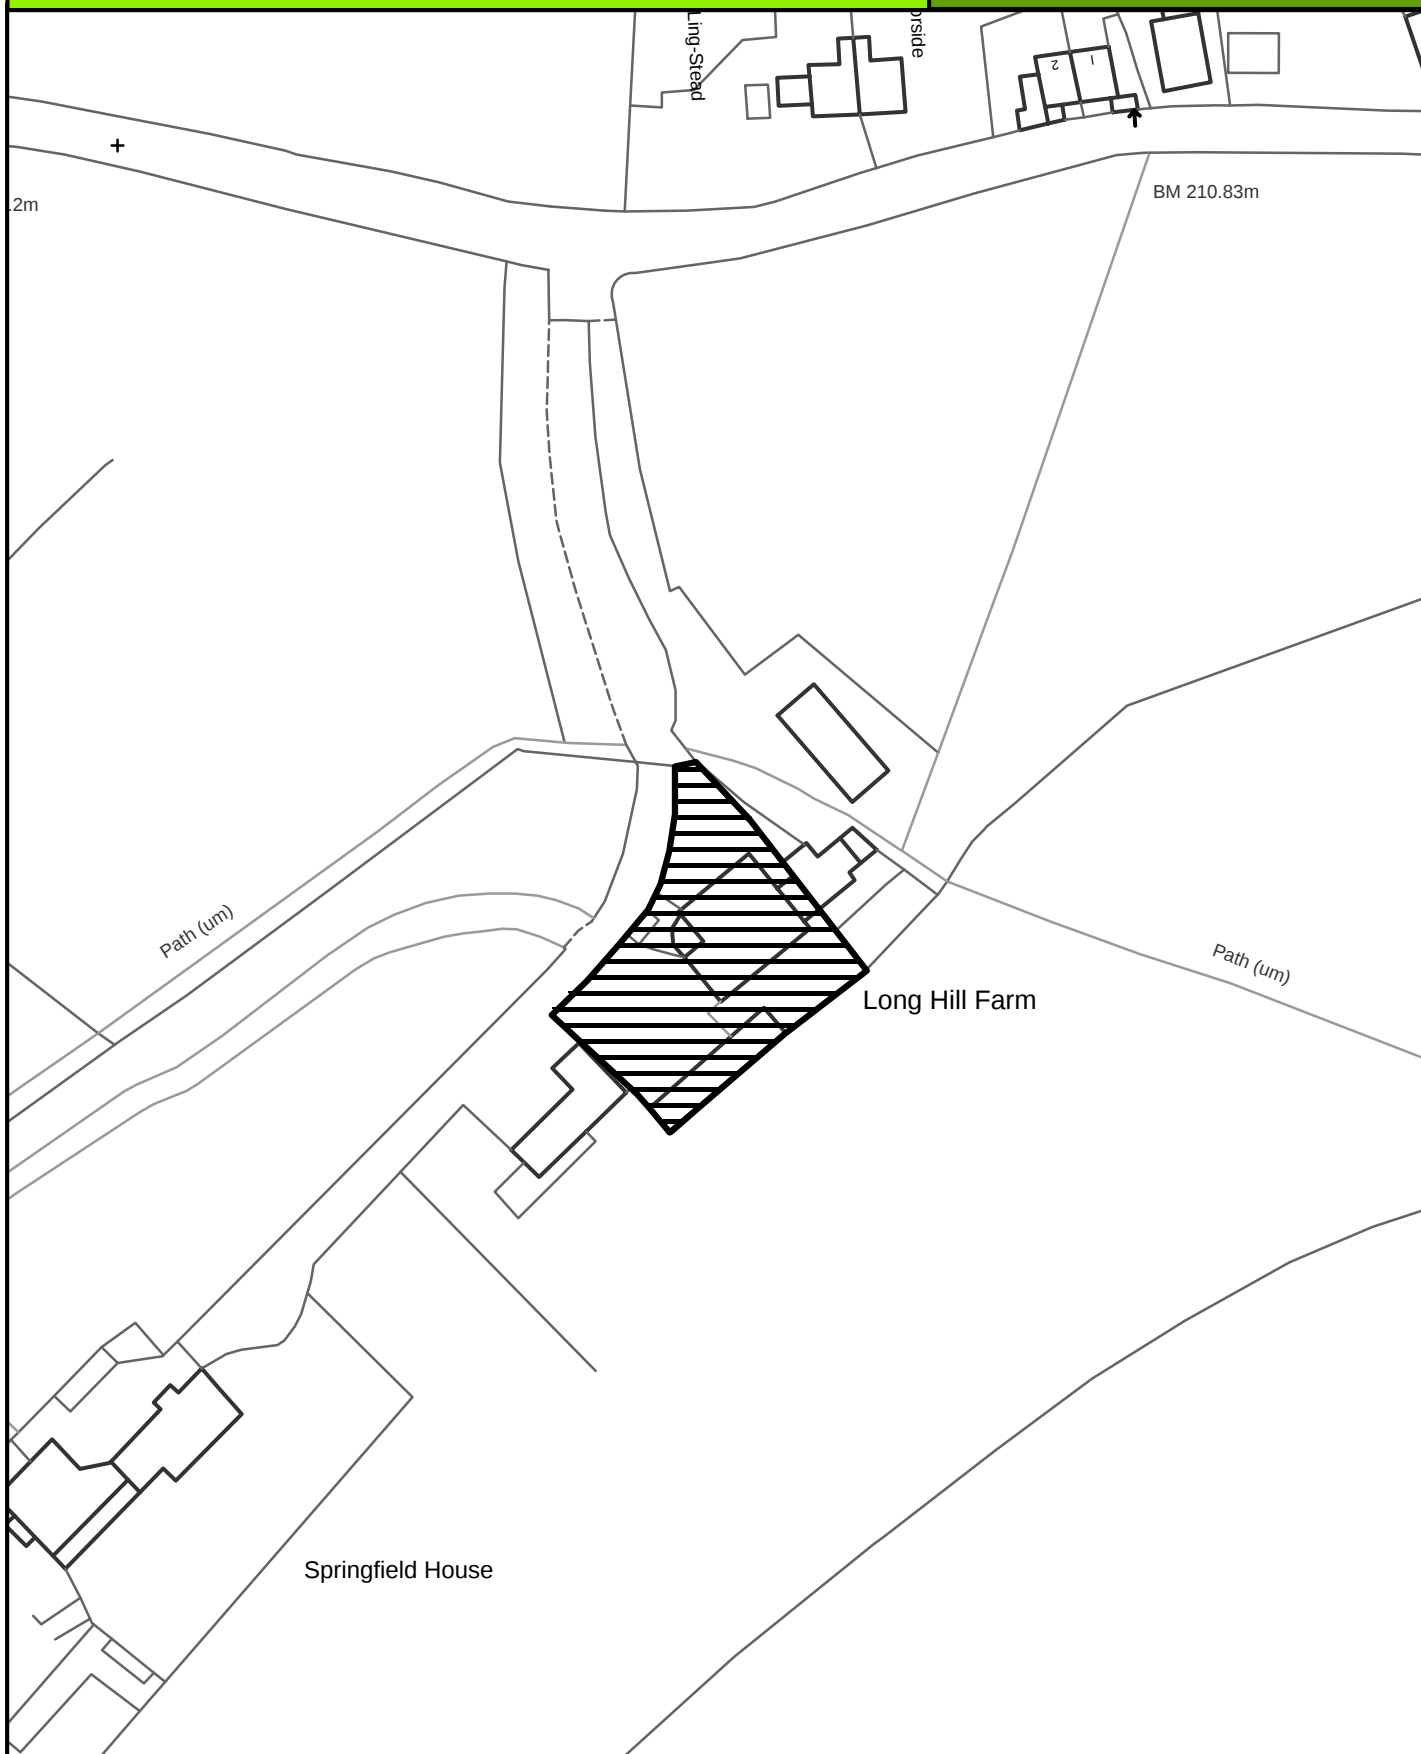

SCALE 1:1000

Crown Copyright
All Rights Reserved
10018628 - 2006



Site boundary of planning permission




HIGHAM

SITE REF:

Hill Top Farm, Stump Hall Road

HM009

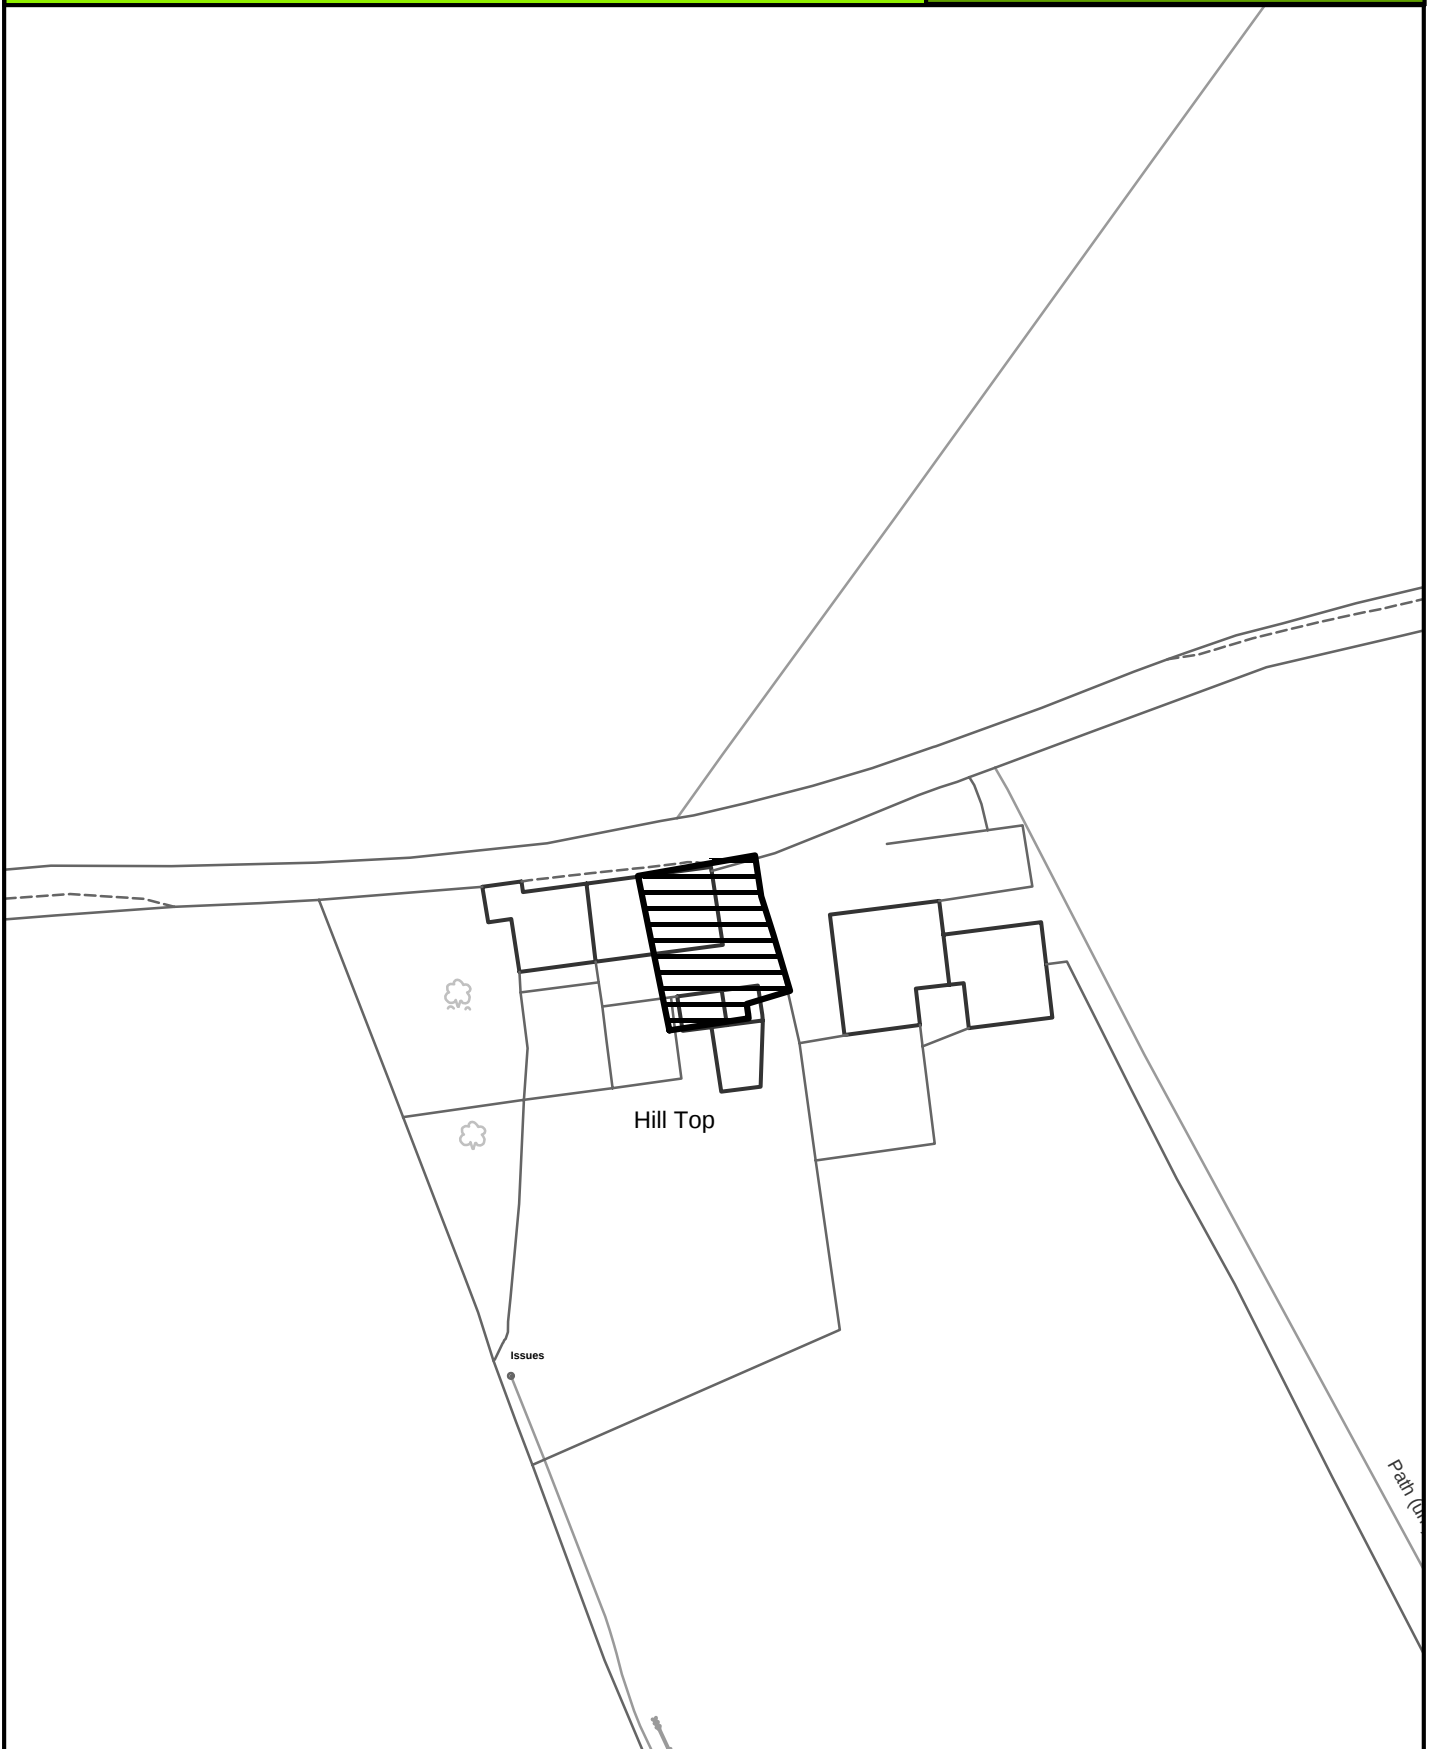

SCALE 1:1000

Crown Copyright
All Rights Reserved
10018628 - 2006



Site boundary of planning permission




KELBROOK

SITE REF:

Rear of Main Street

KK007

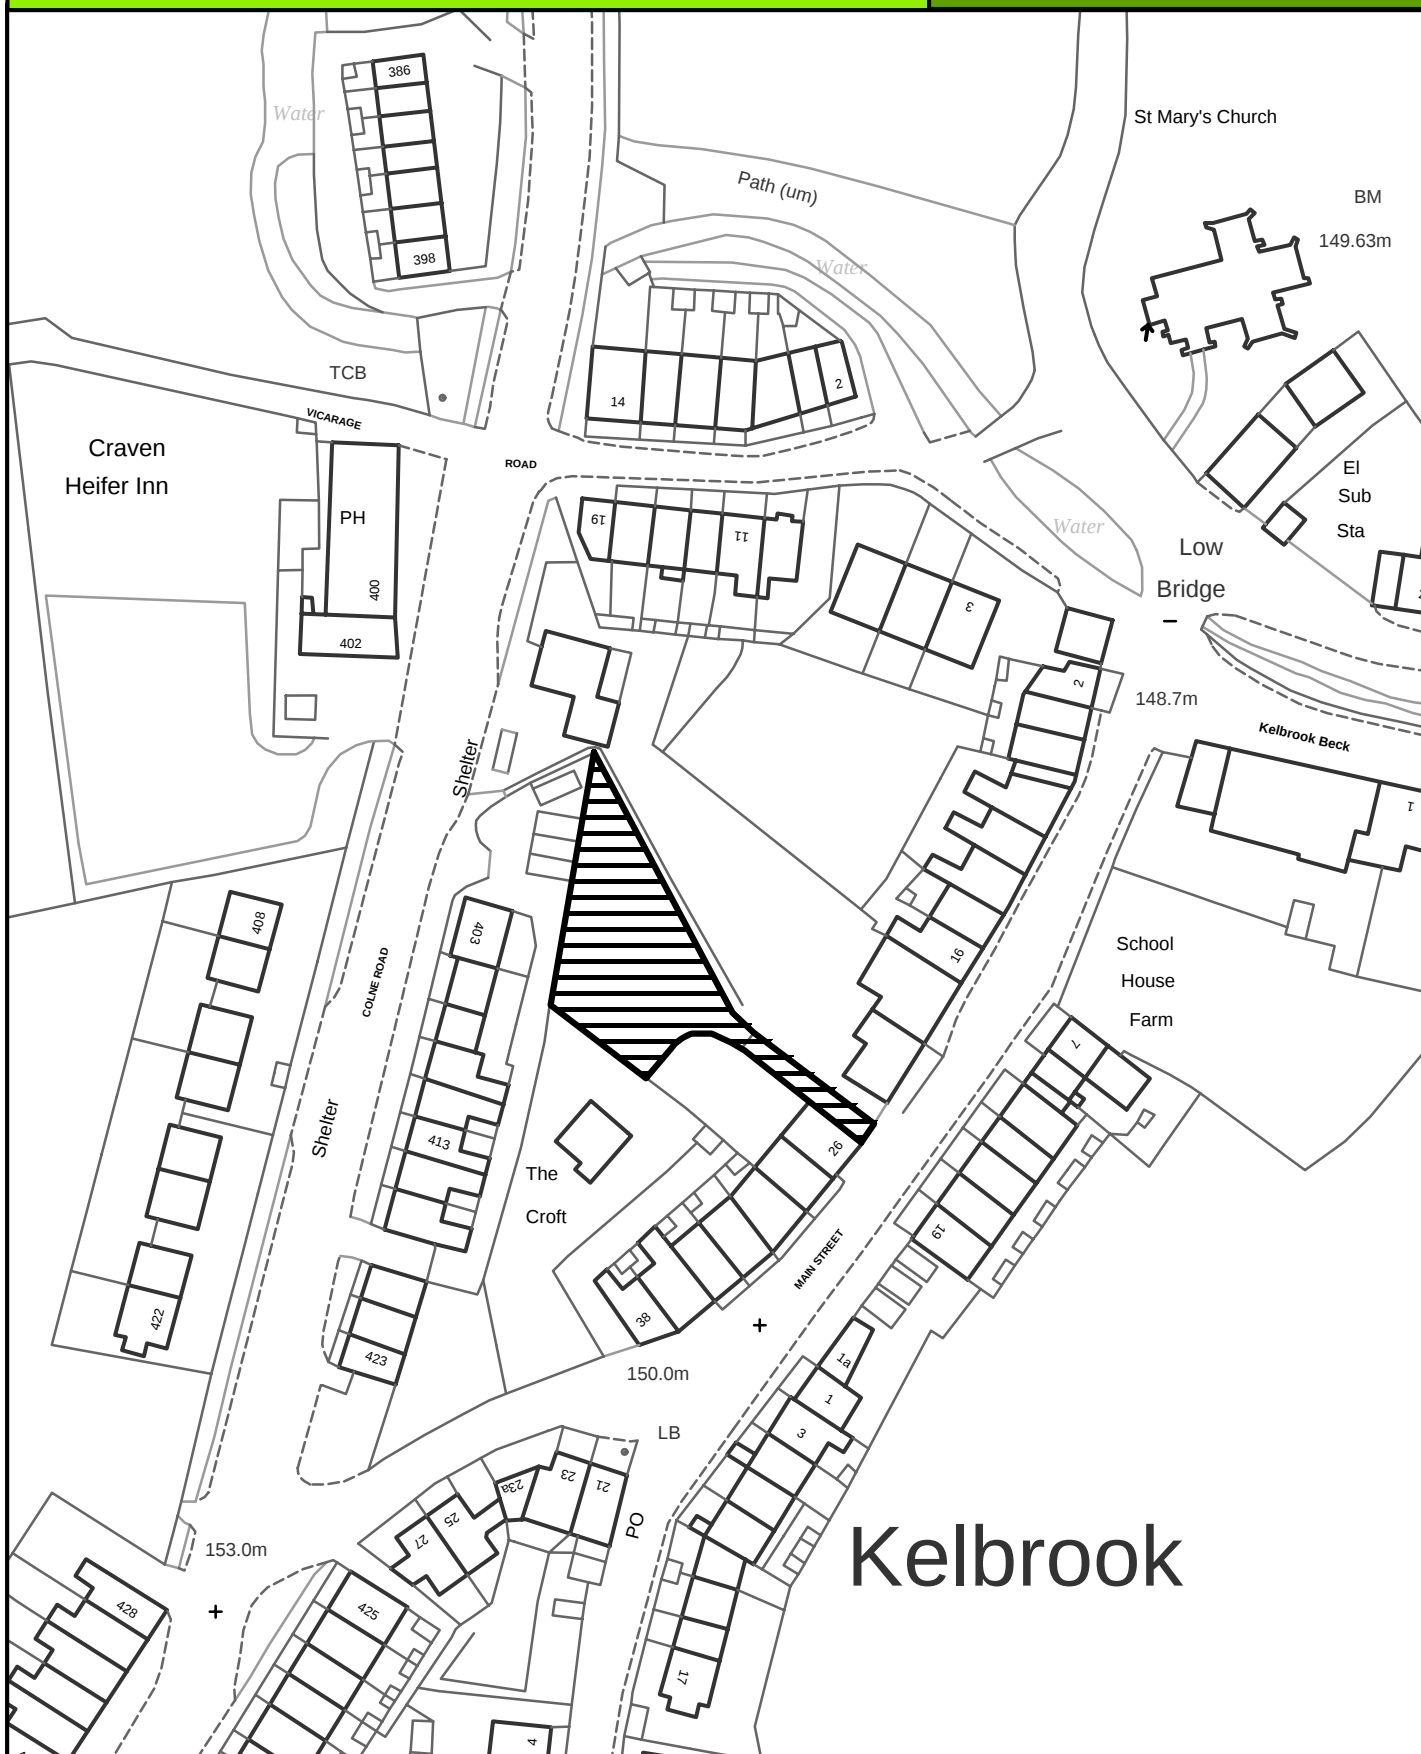

Kelbrook



SCALE 1:1000

Crown Copyright
All Rights Reserved
10018628 - 2006



Site boundary of planning permission




KELBROOK

SITE REF:

Higher Stone Trough Farm, Higher Stone Trough Lane

KK010

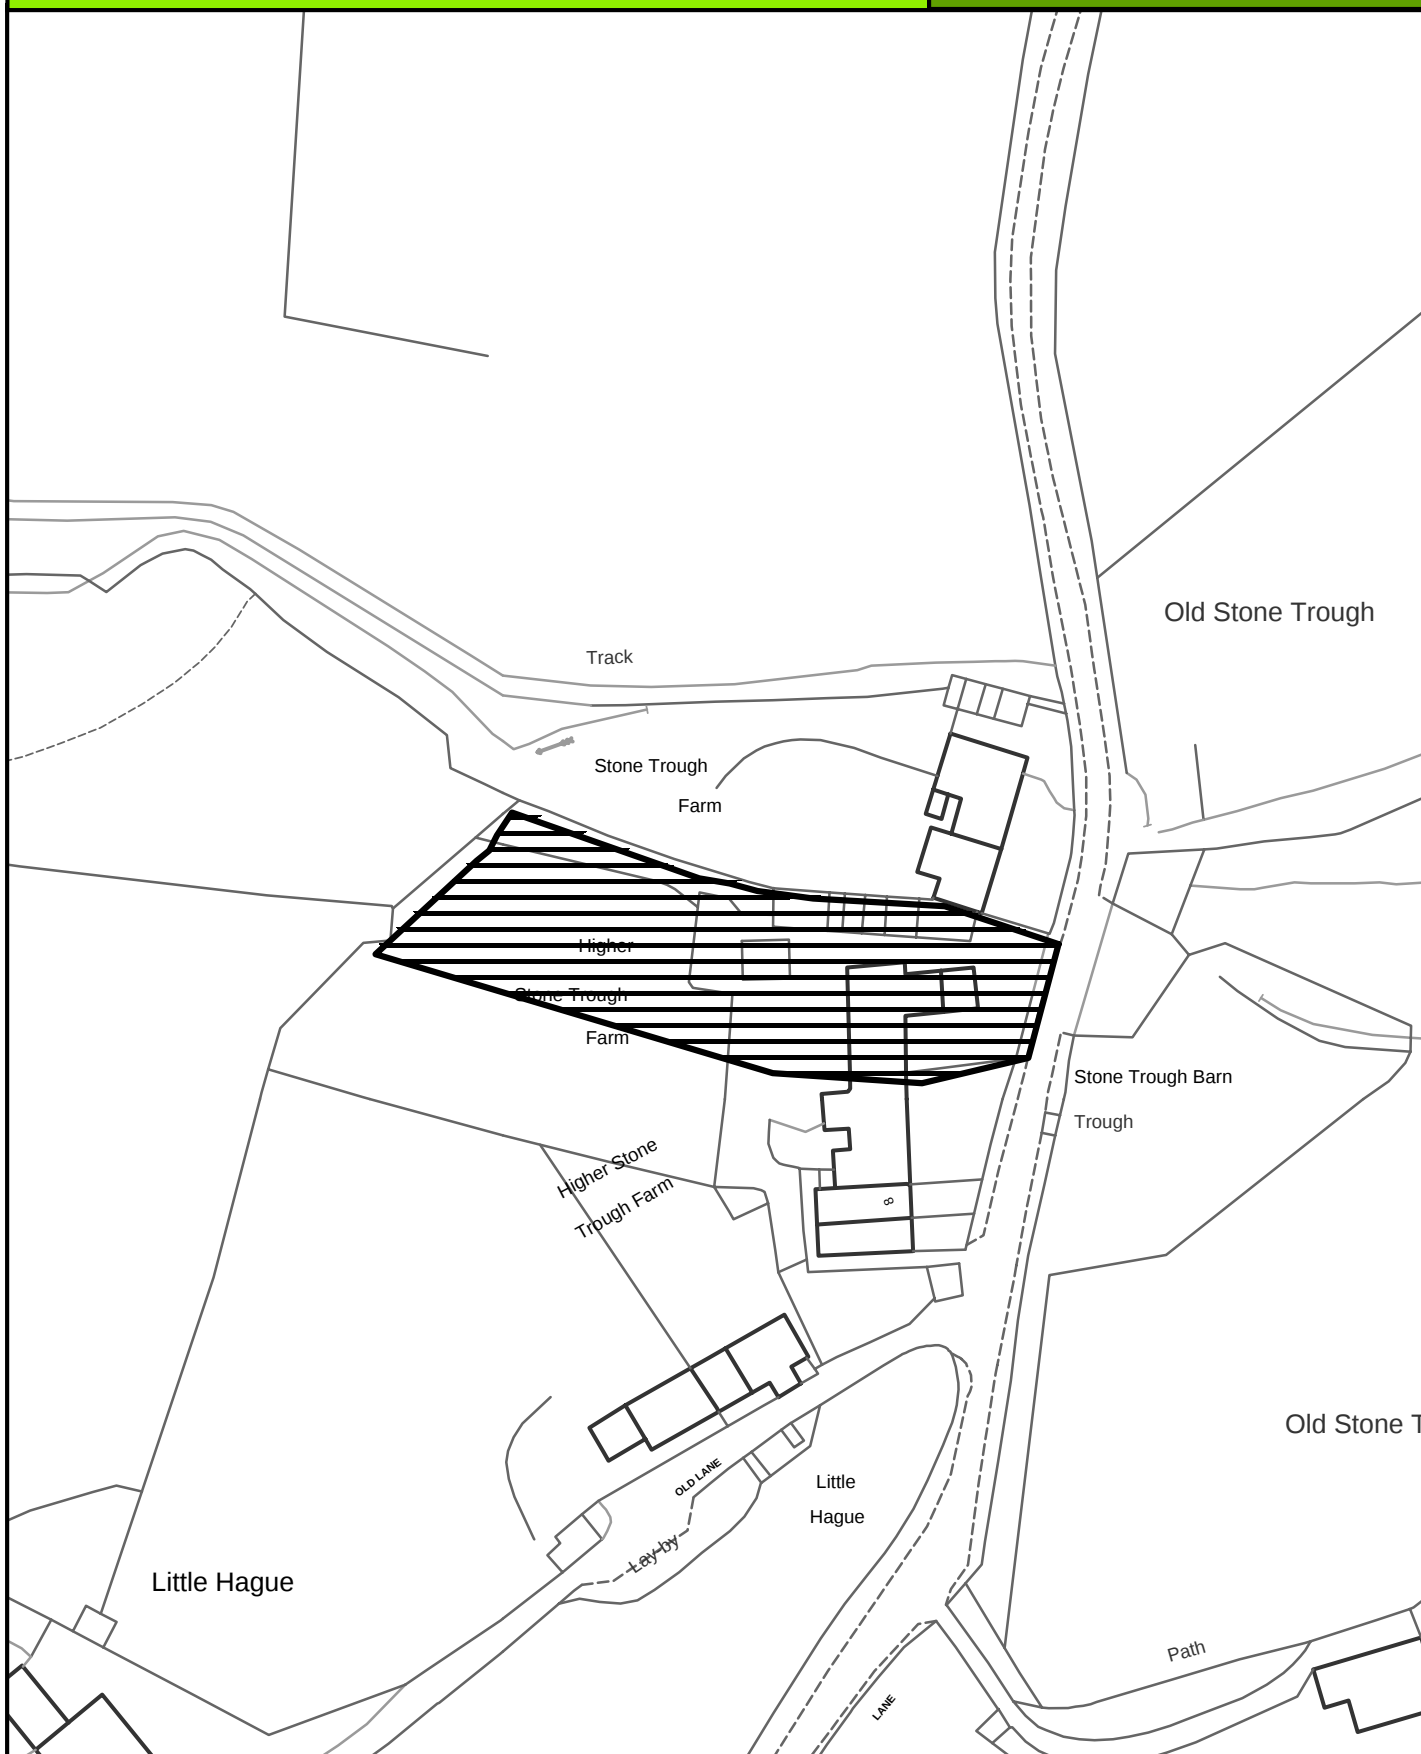

SCALE 1:1000

Crown Copyright
All Rights Reserved
10018628 - 2006



Site boundary of planning permission




LANESHAWBRIDGE

SITE REF:

Gayford House, Keighley Road

LE011

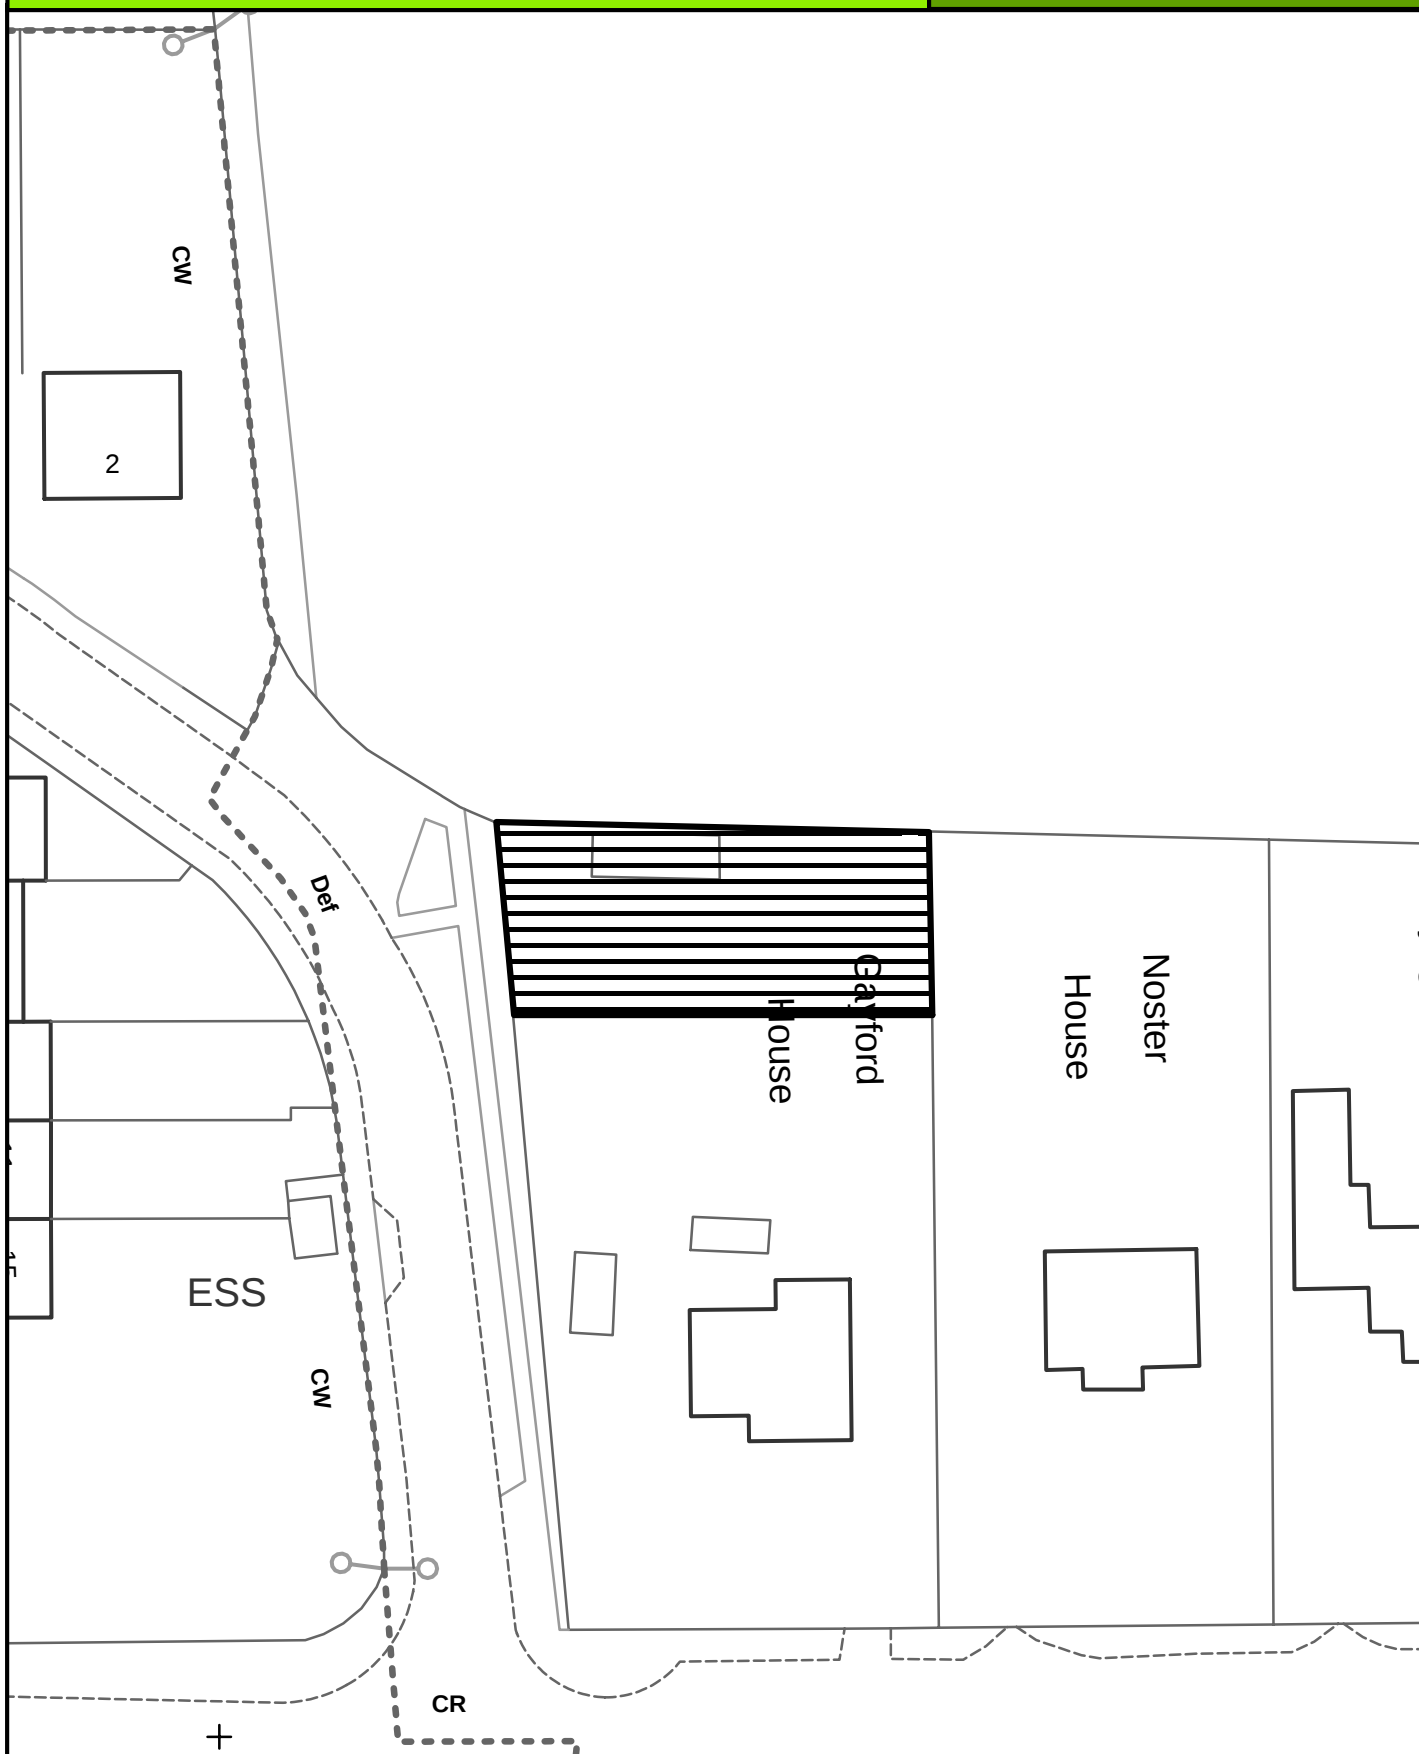

SCALE 1:500

Crown Copyright
All Rights Reserved
10018628 - 2006



Site boundary of planning permission



LANESHAWBRIDGE

SITE REF:

19 Keighley Road

LE013

Emmott Arms

(PH)

BM 187.71m

Wyburn

Dene
Way



SCALE 1:500

Crown Copyright
All Rights Reserved
10018628 - 2006



Site boundary of planning permission




LANESHAWBRIDGE

SITE REF:

Long Acres, Cowling

LE014

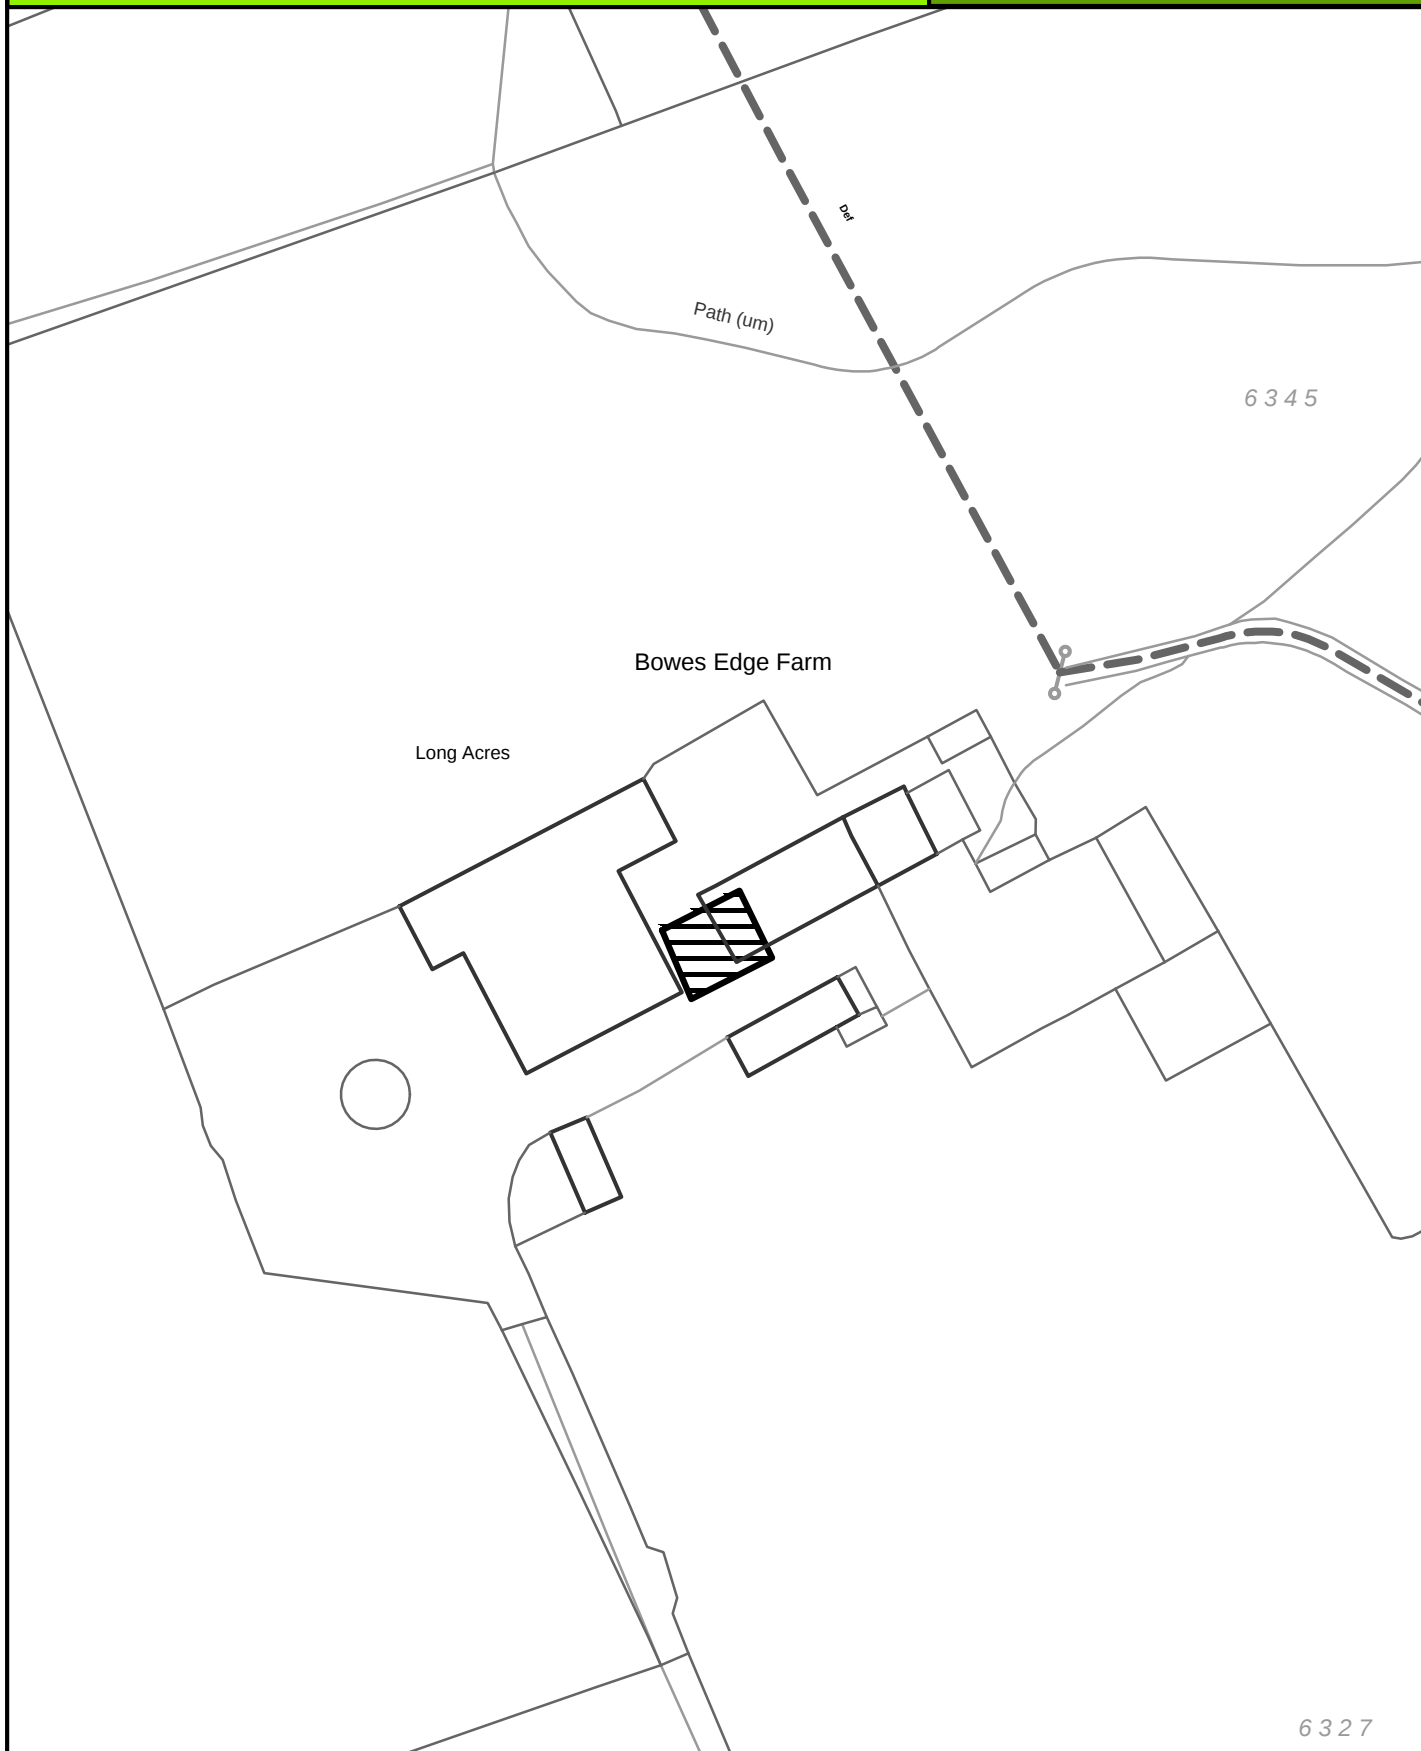

6327



SCALE 1:1000

Crown Copyright
All Rights Reserved
10018628 - 2006



Site boundary of planning permission




NEWCHURCH-IN-PENLDE

SITE REF:

Former Car Park of Lamb Inn, Jinny Lane

NH002

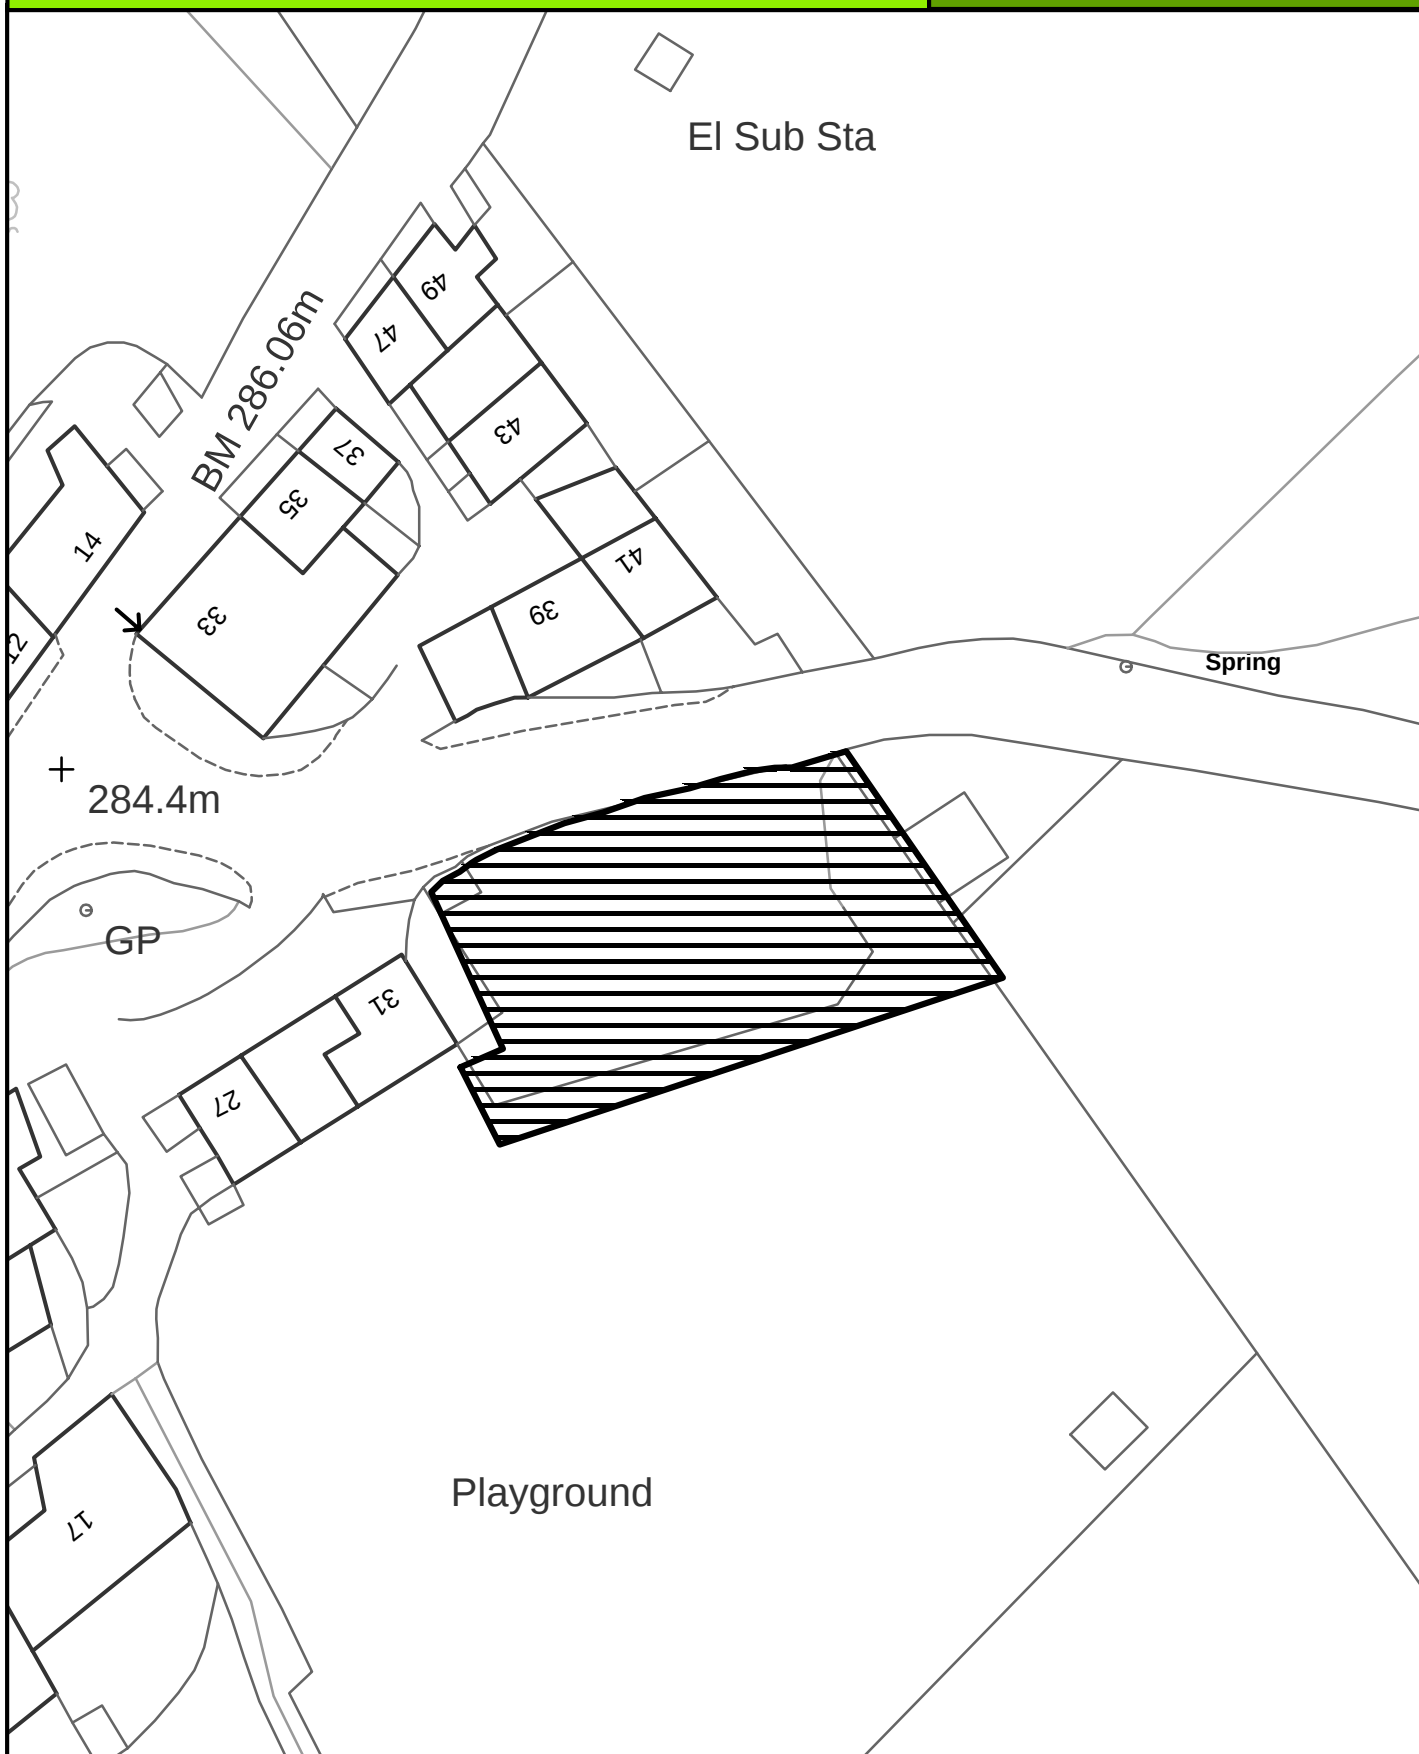

SCALE 1:500

Crown Copyright
All Rights Reserved
10018628 - 2006



Site boundary of planning permission




NELSON

SITE REF:

Land at Scholefield Farm, Ashton Drive

NN003

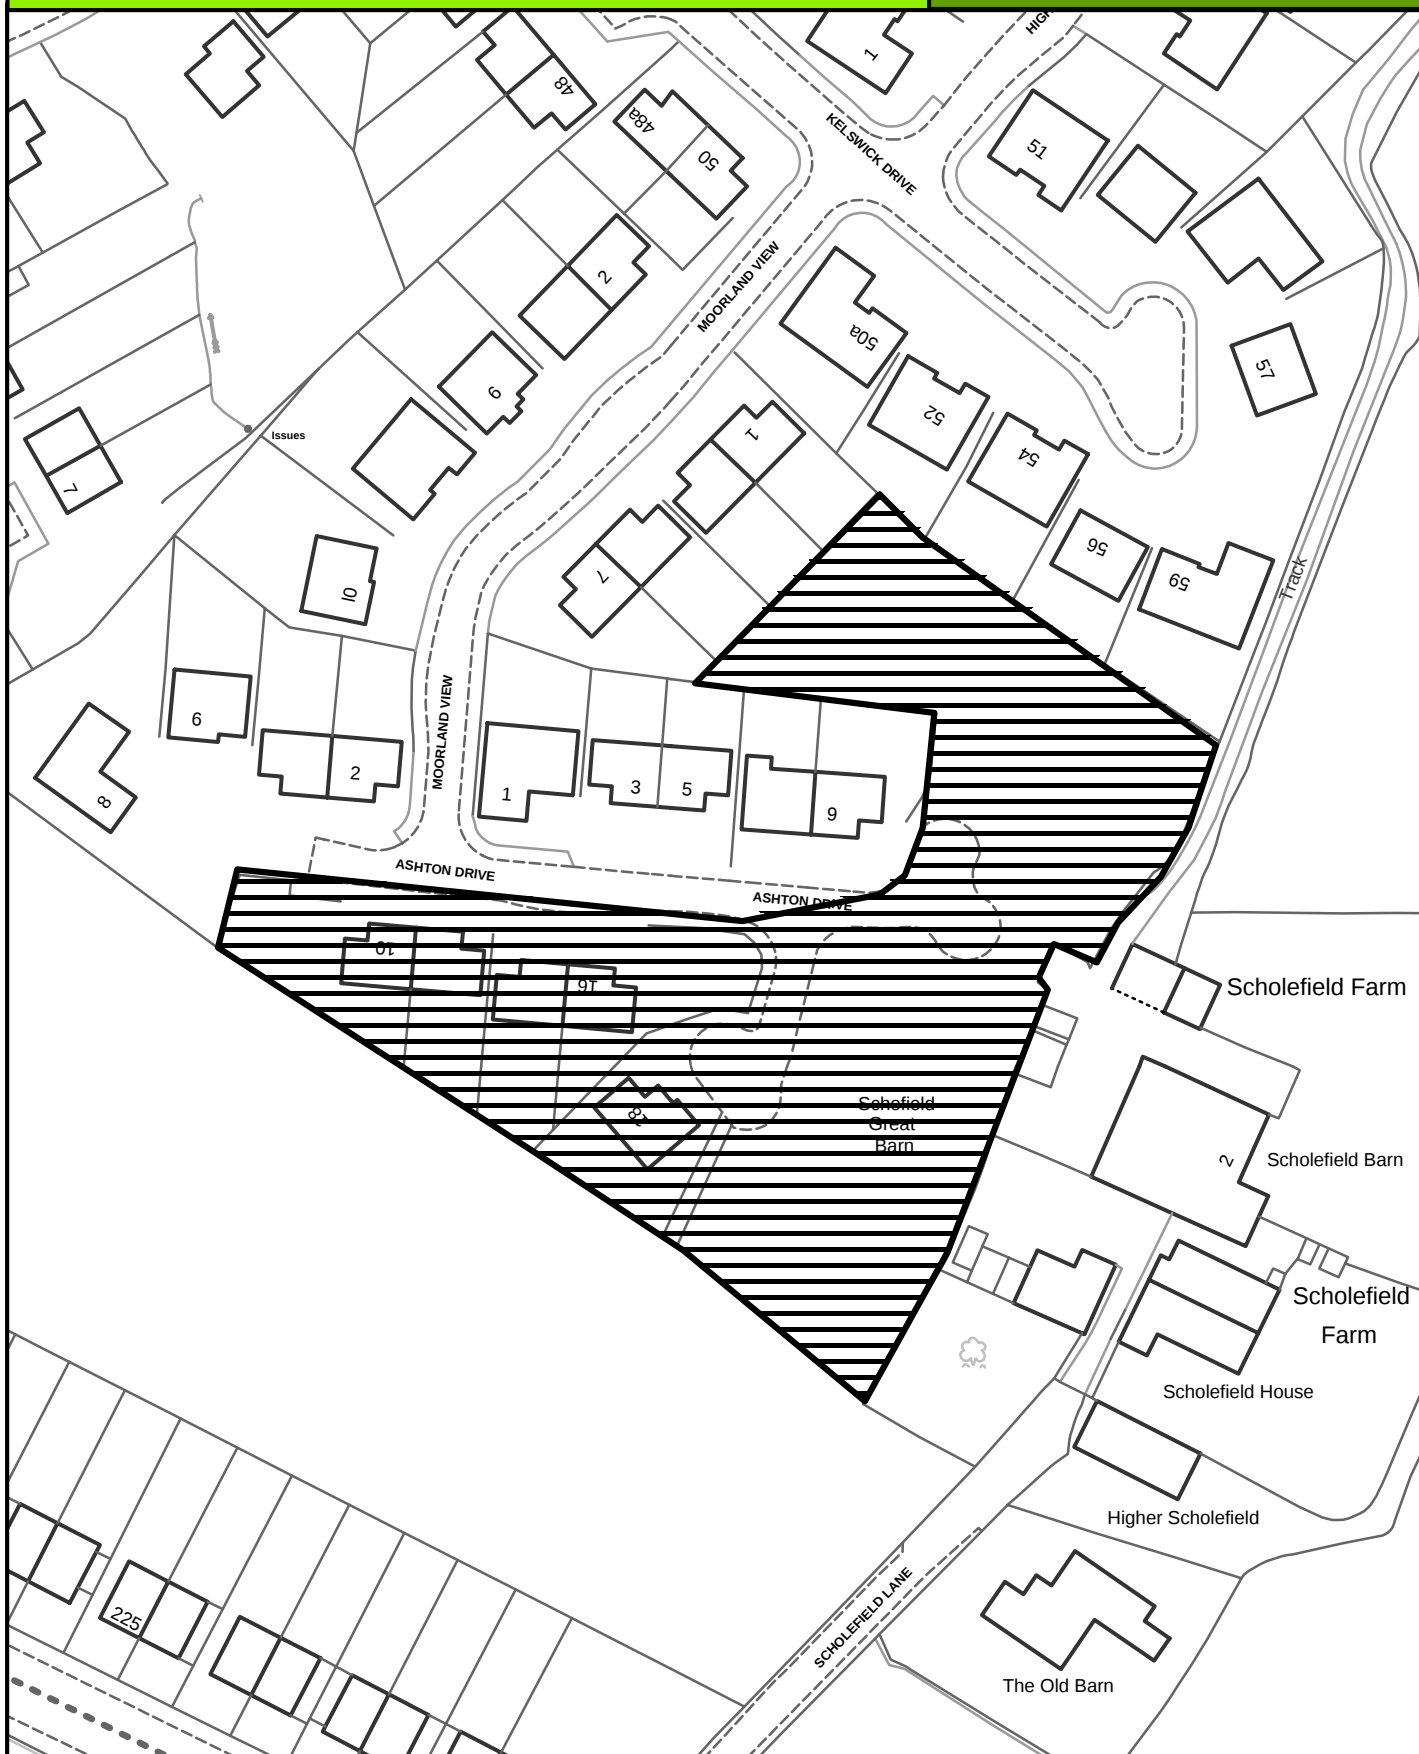


NELSON

SITE REF:

Former Garage Site, Corner of Howard Street
and Gordon Road

NN023

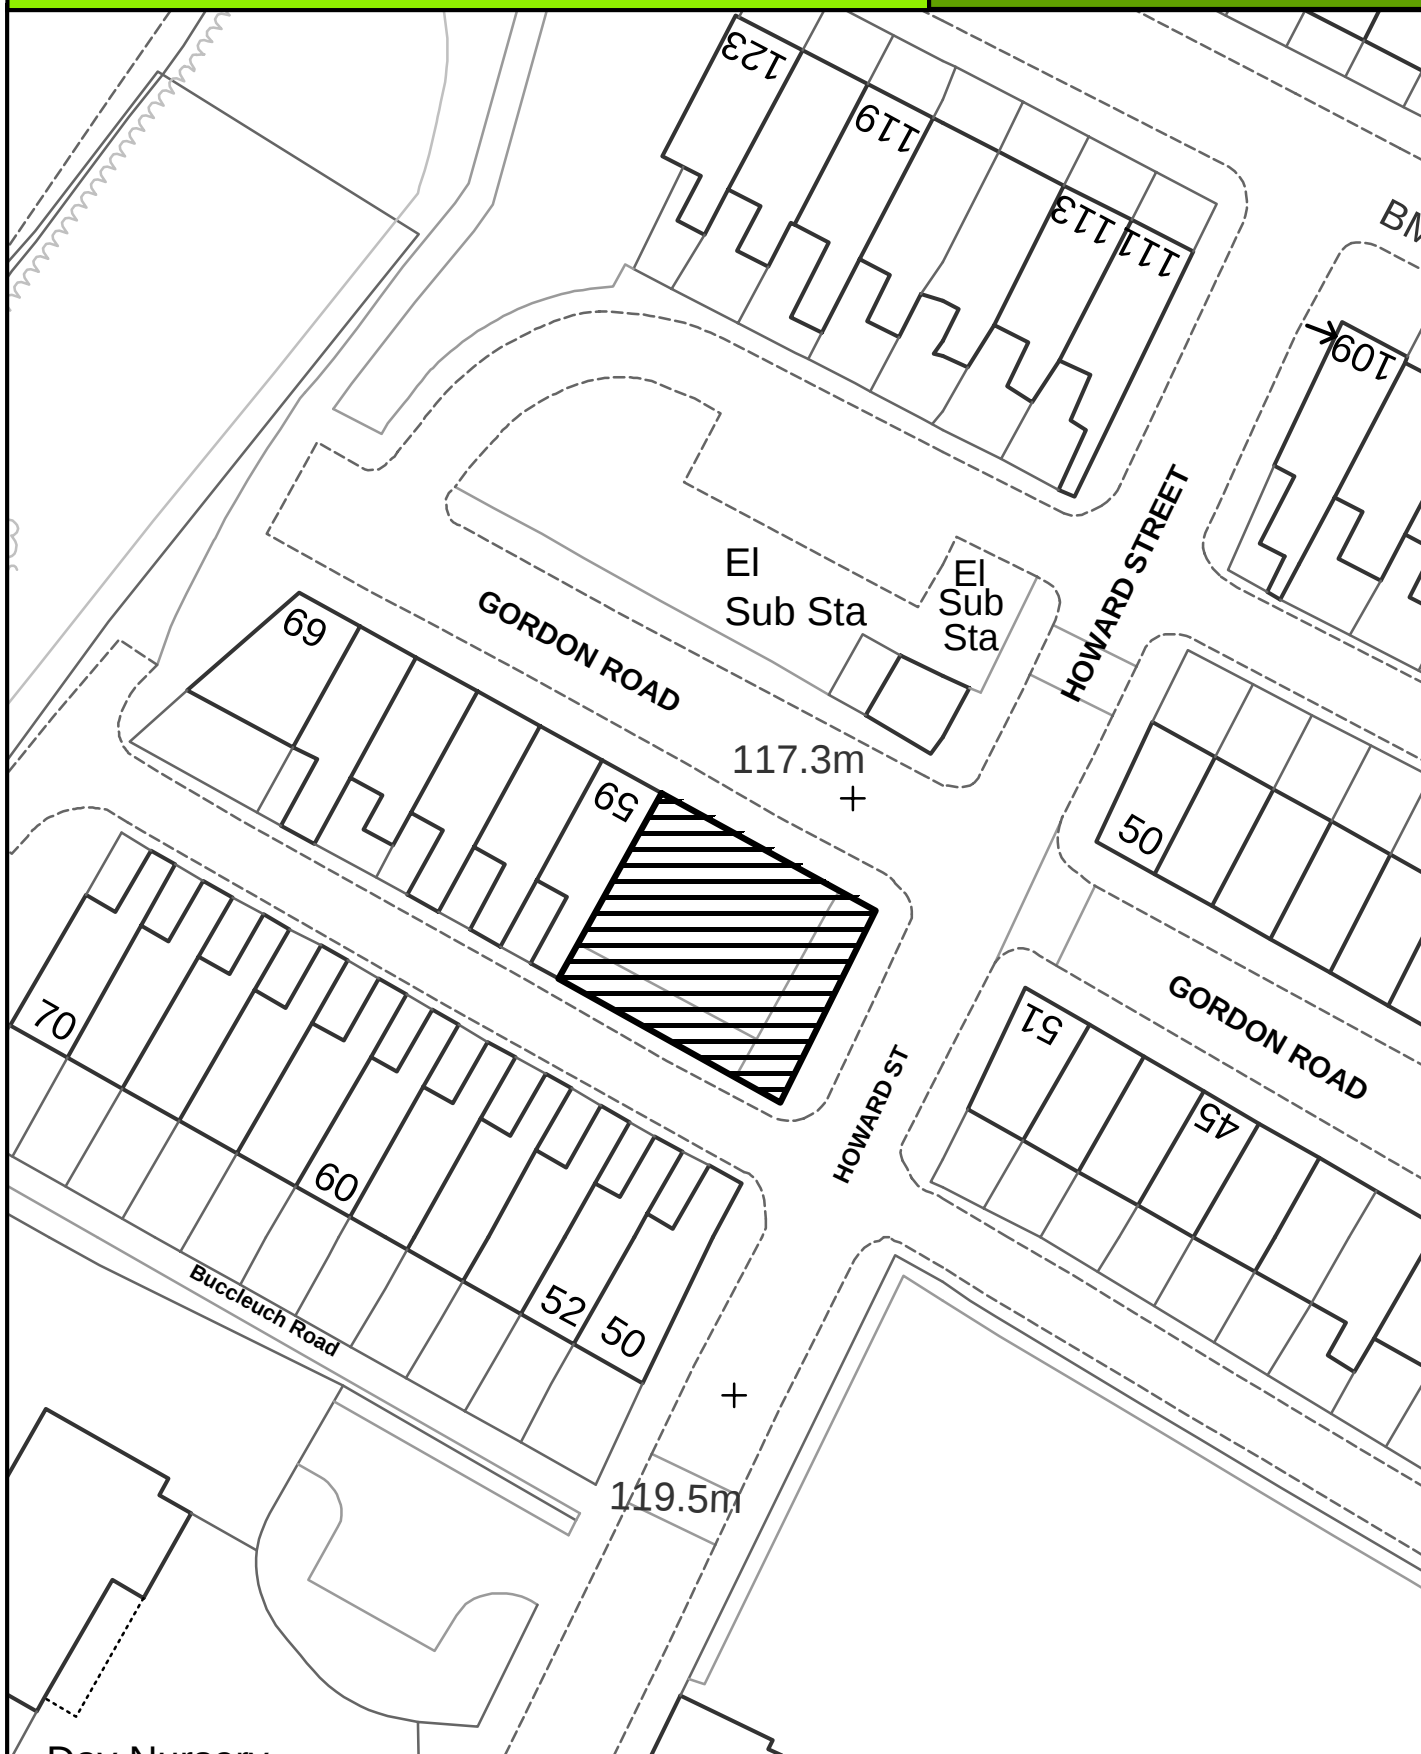

SCALE 1:500

Crown Copyright
All Rights Reserved
10018628 - 2006



Site boundary of planning permission




NELSON

SITE REF:

Land at Marsden Place

NN041

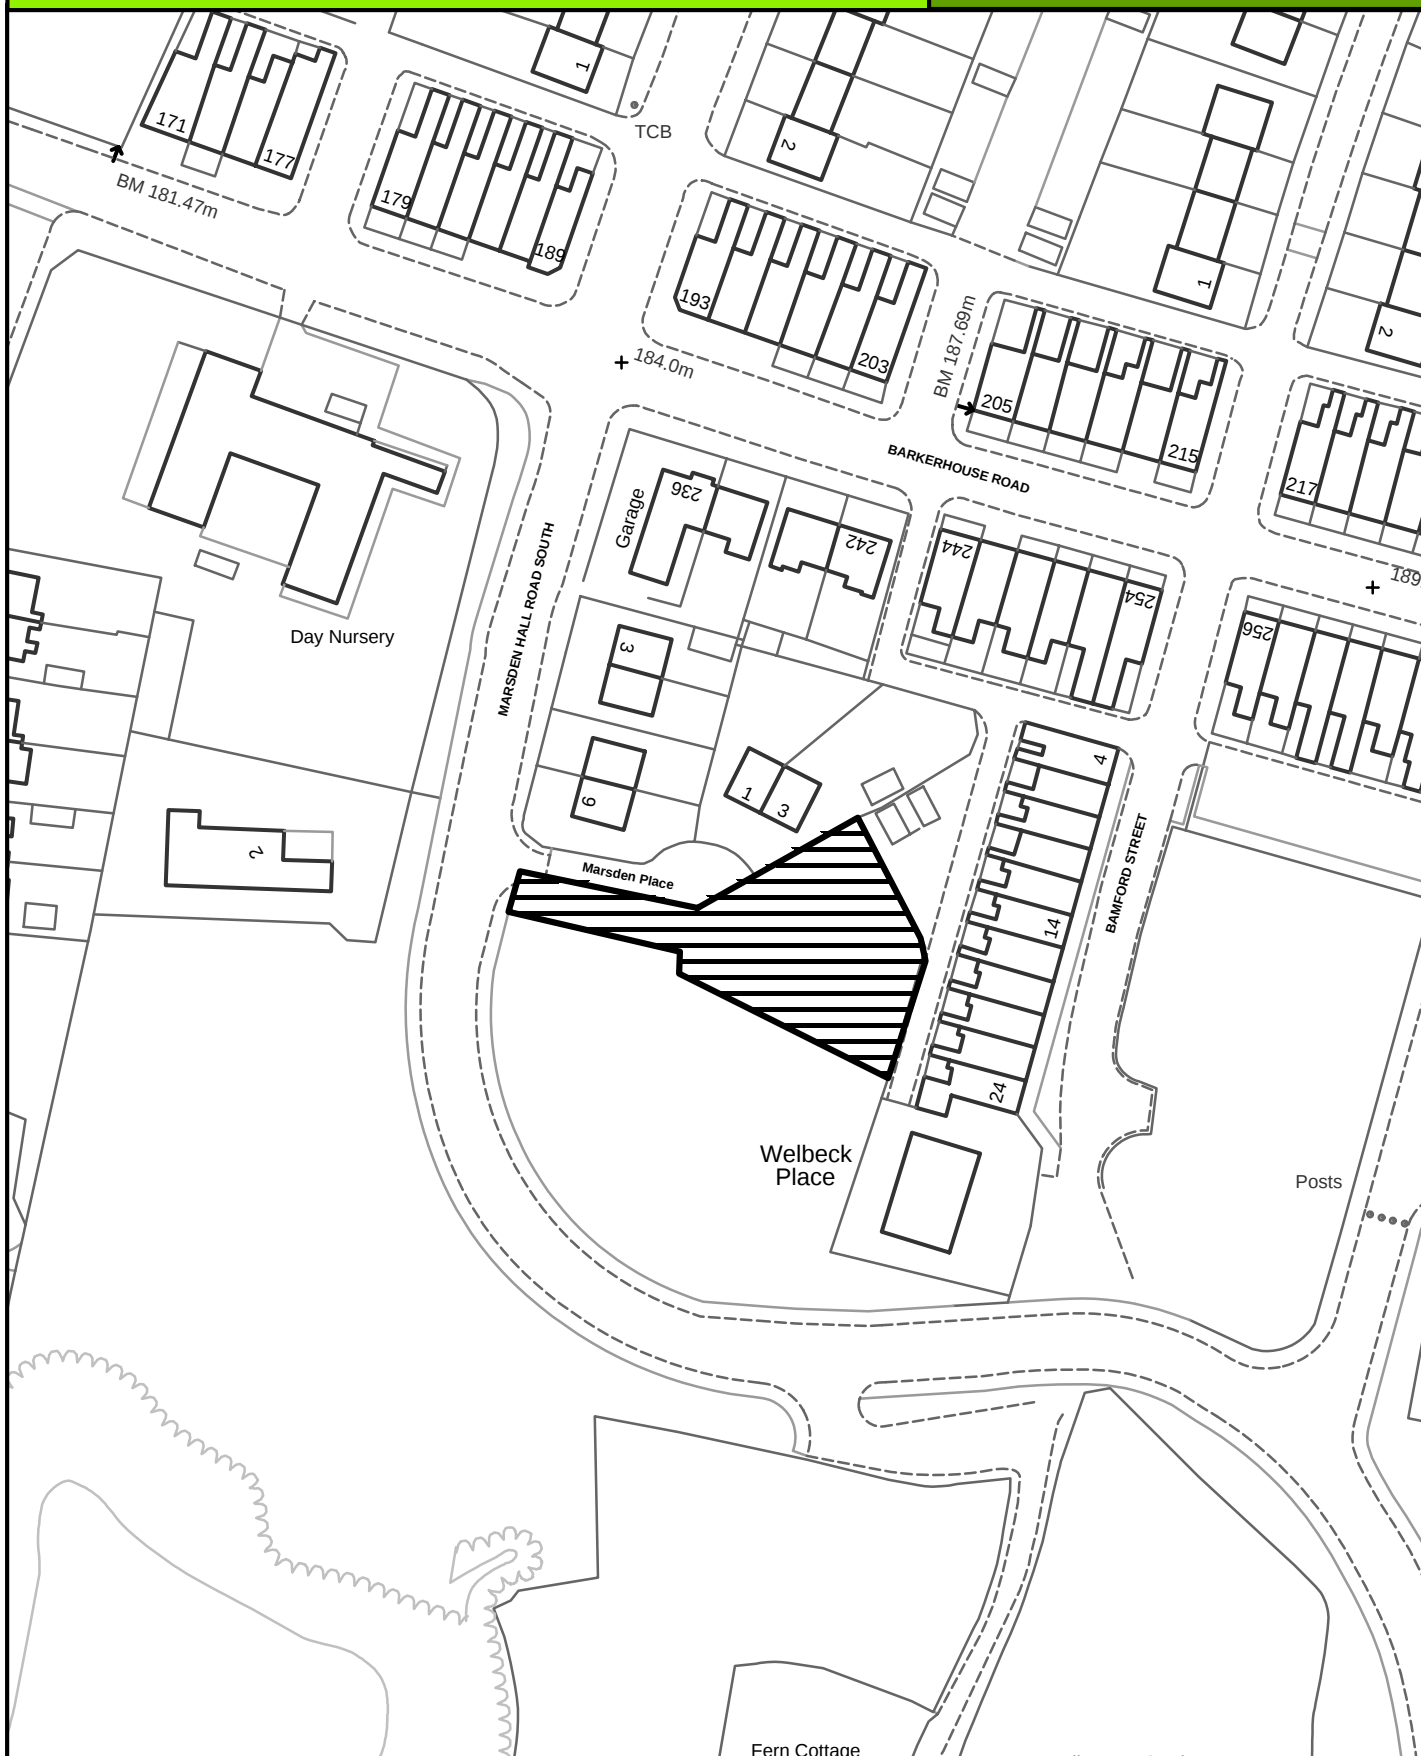

SCALE 1:1000

Crown Copyright
All Rights Reserved
10018628 - 2006



Site boundary of planning permission




NELSON

SITE REF:

180 Barkerhouse Road

NN047

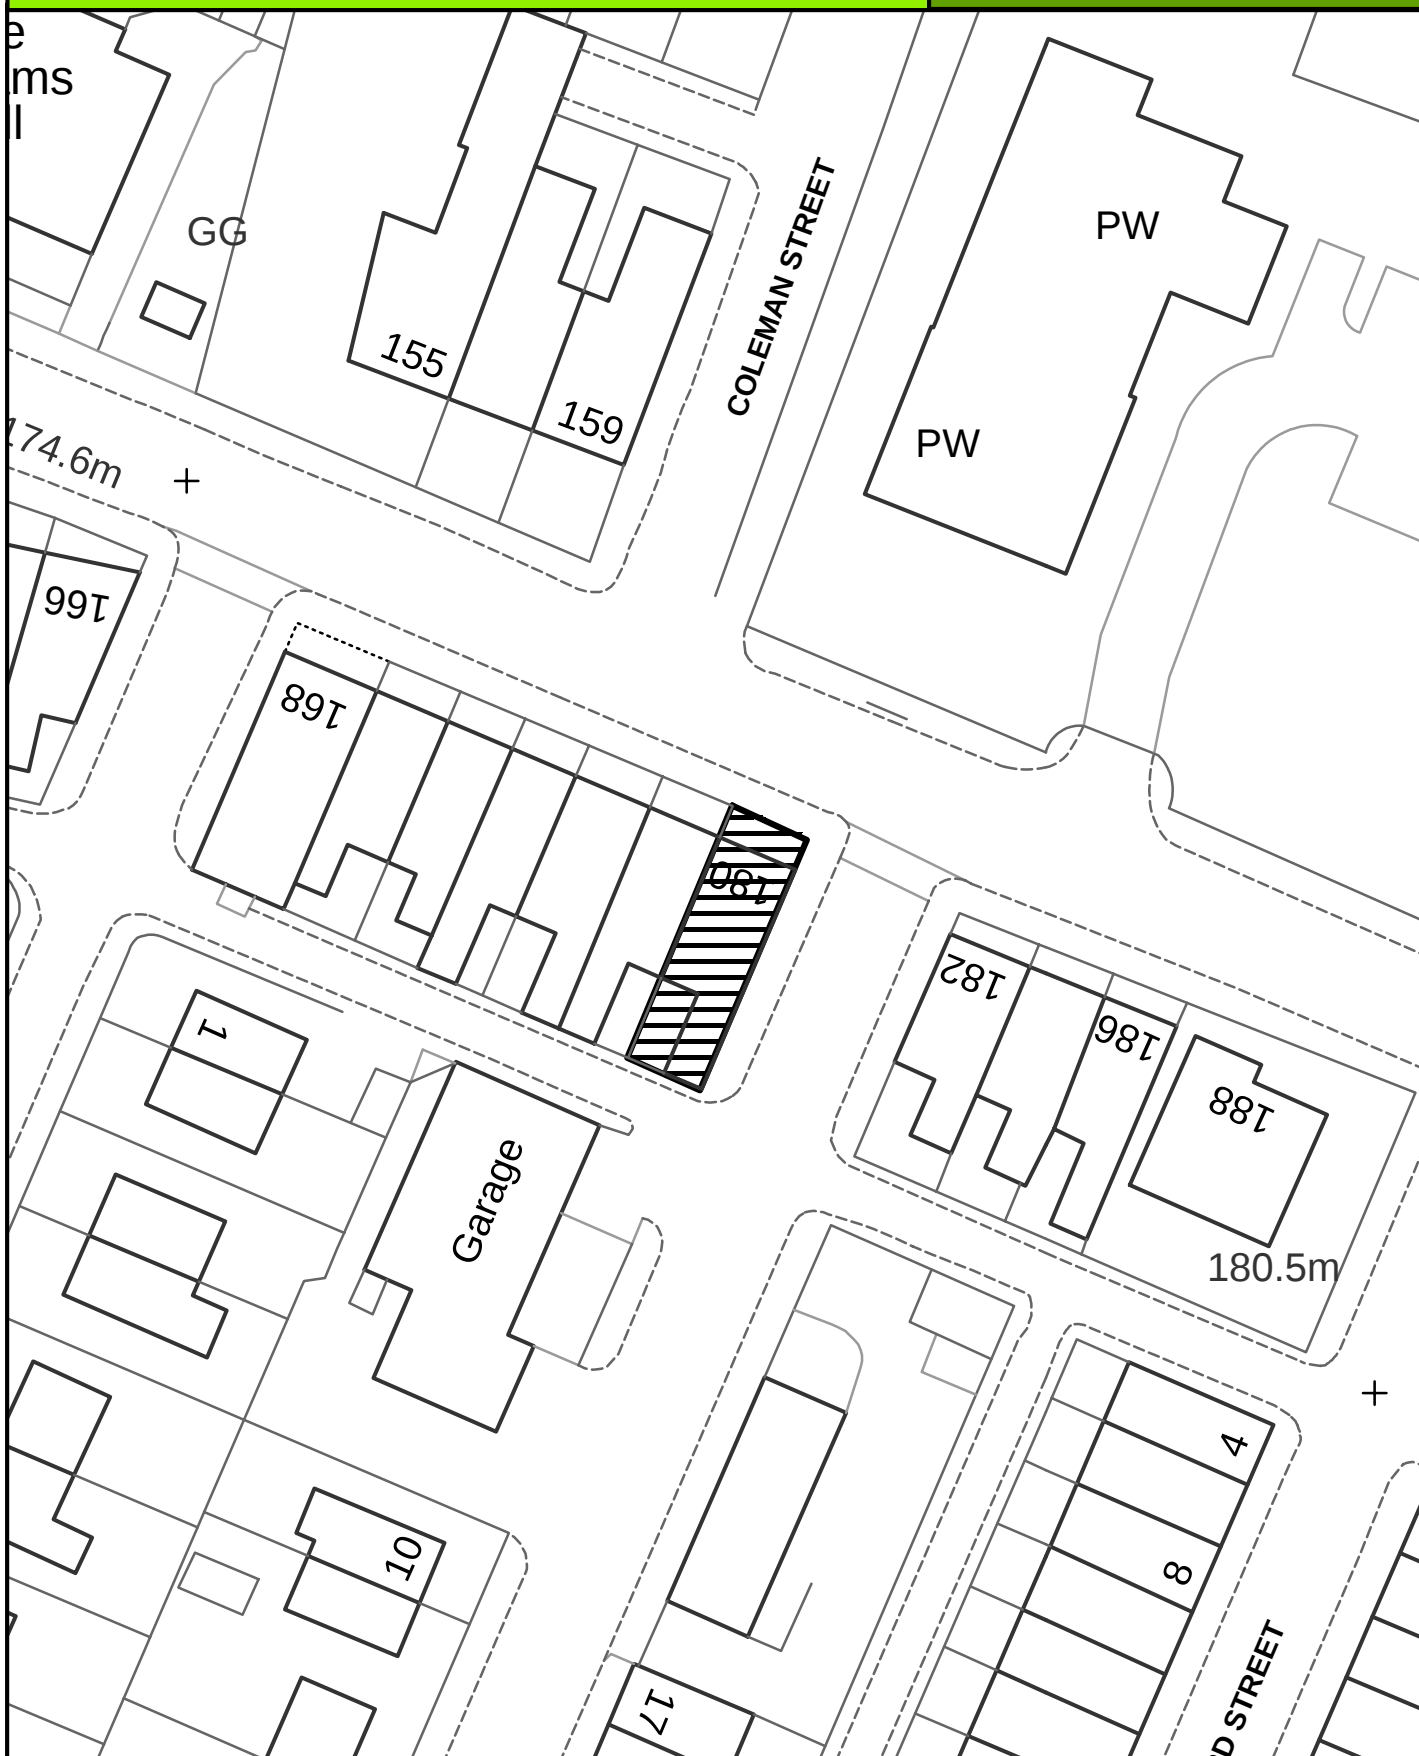

SCALE 1:500

Crown Copyright
All Rights Reserved
10018628 - 2006



Site boundary of planning permission

NELSON

SITE REF:

Bennett & Brown Ltd, 35 Carr Road

NN053



SCALE 1:500

Crown Copyright
All Rights Reserved
10018628 - 2006



Site boundary of planning permission




ROUGHLEE

SITE REF:

Dam Head Farm (B), Blacko Bar Road

RE004

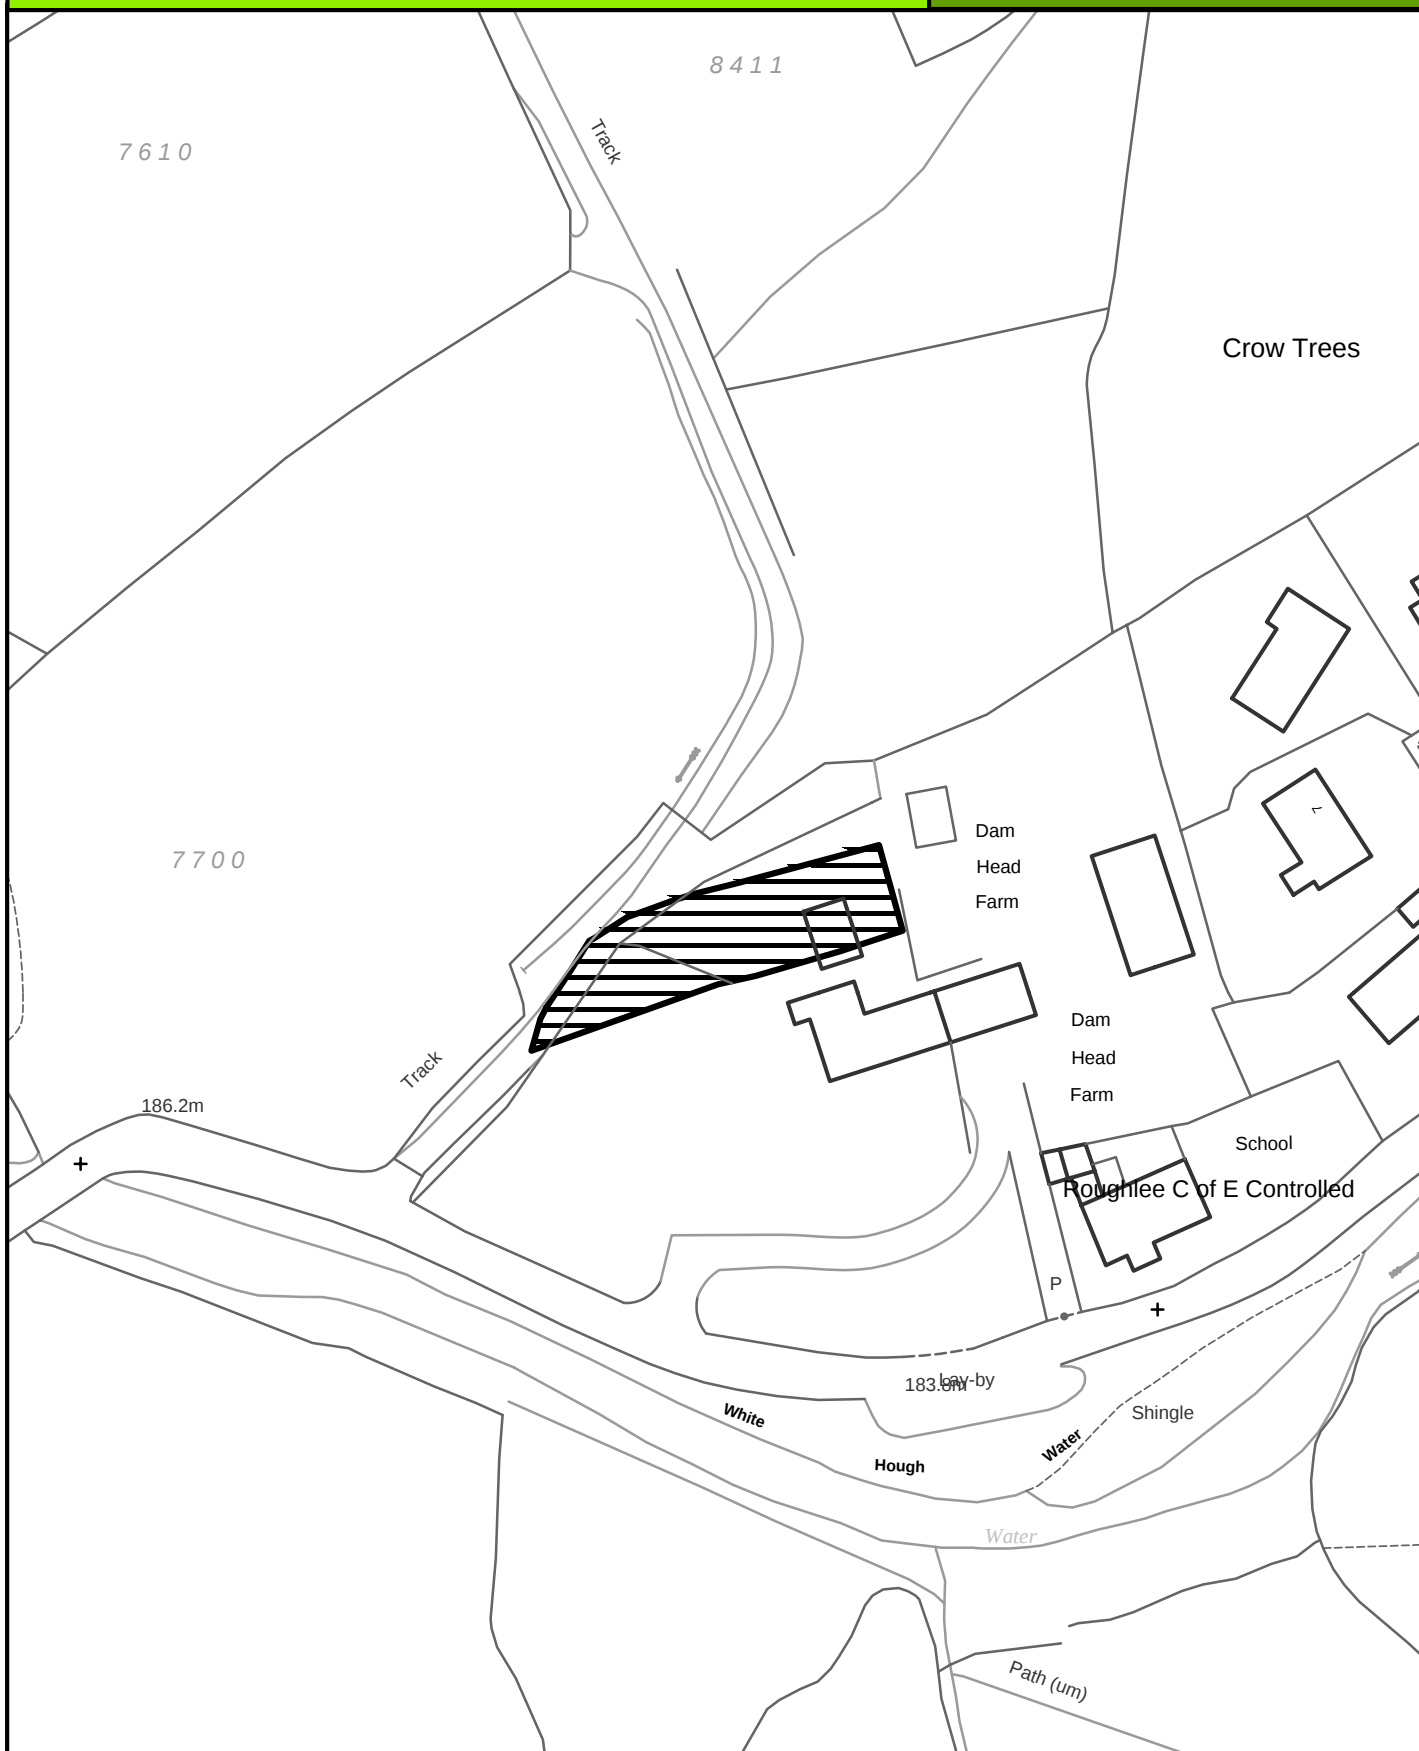

SCALE 1:1000

Crown Copyright
All Rights Reserved
10018628 - 2006



Site boundary of planning permission




TRAWDEN

SITE REF:

Slack Booth Farm Barn, Hollin Hall

TN012

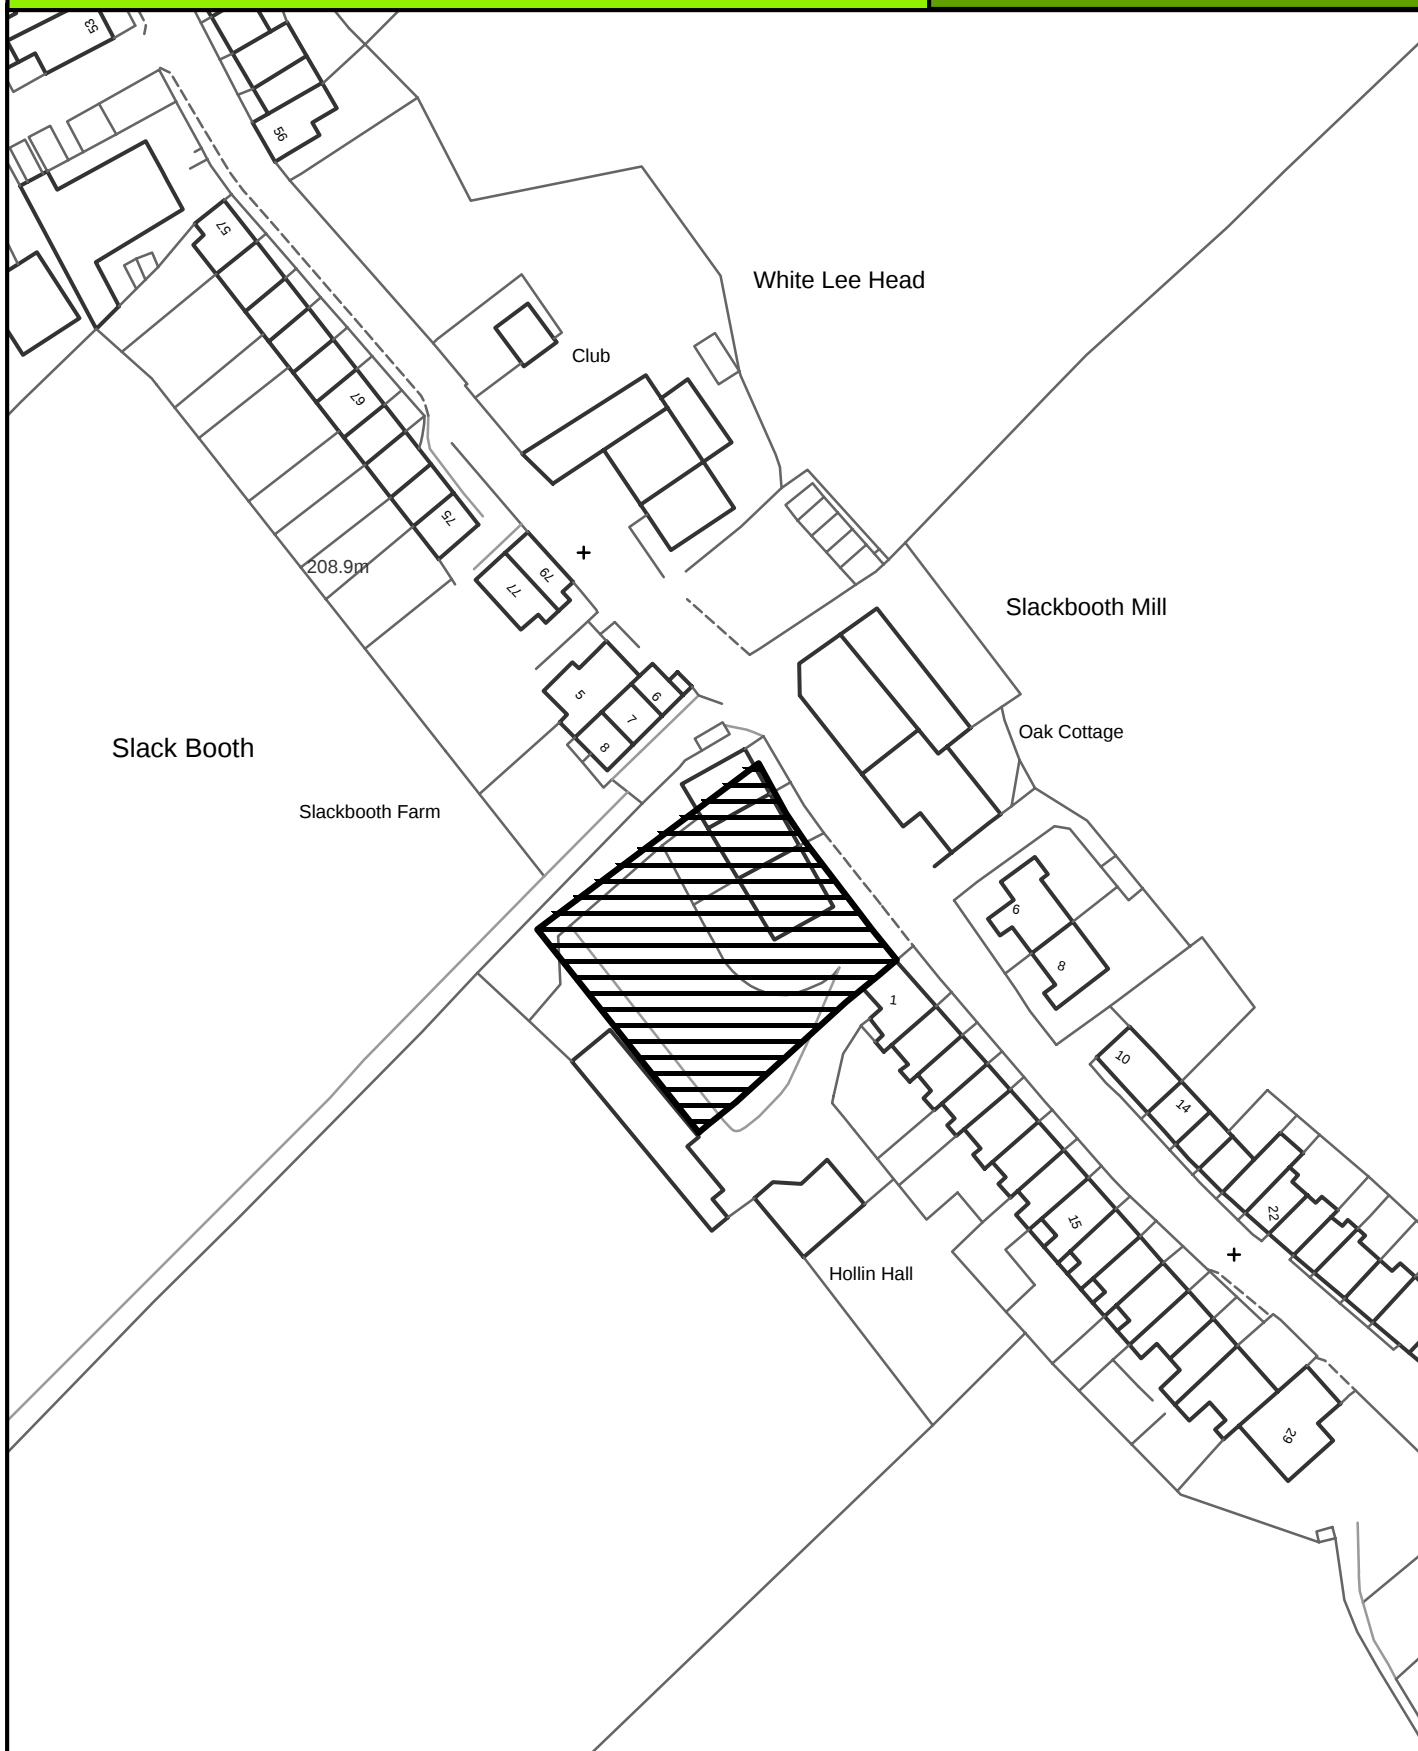

SCALE 1:1000

Crown Copyright
All Rights Reserved
10018628 - 2006



Site boundary of planning permission




TRAWDEN

SITE REF:

Land to the rear Slackbooth Farm, Hollin Hall

TN016

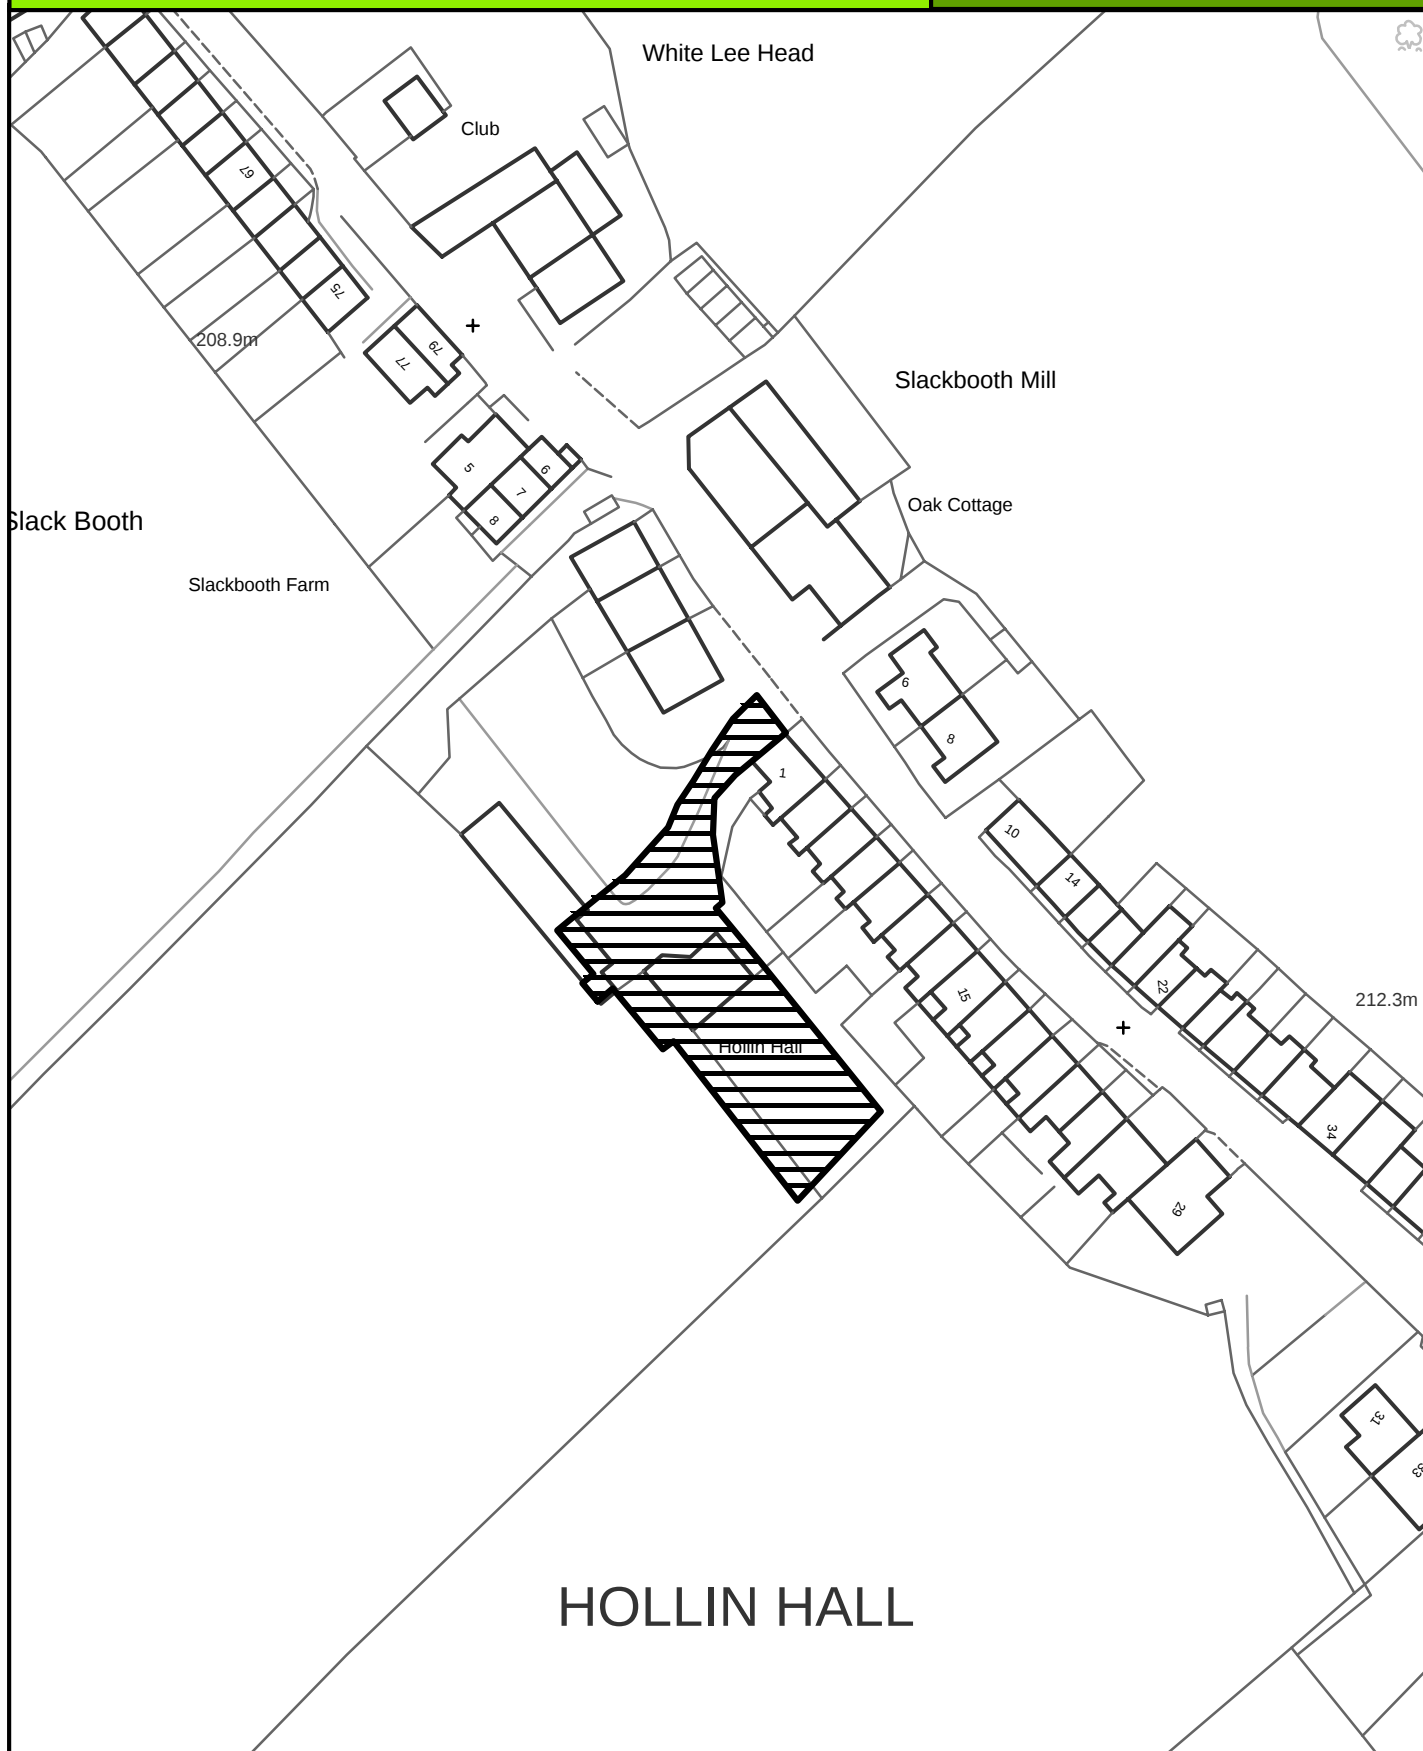

SCALE 1:1000

Crown Copyright
All Rights Reserved
10018628 - 2006



Site boundary of planning permission




TRAWDEN

SITE REF:

Prospect Farm Clough, Colne Road

TN024

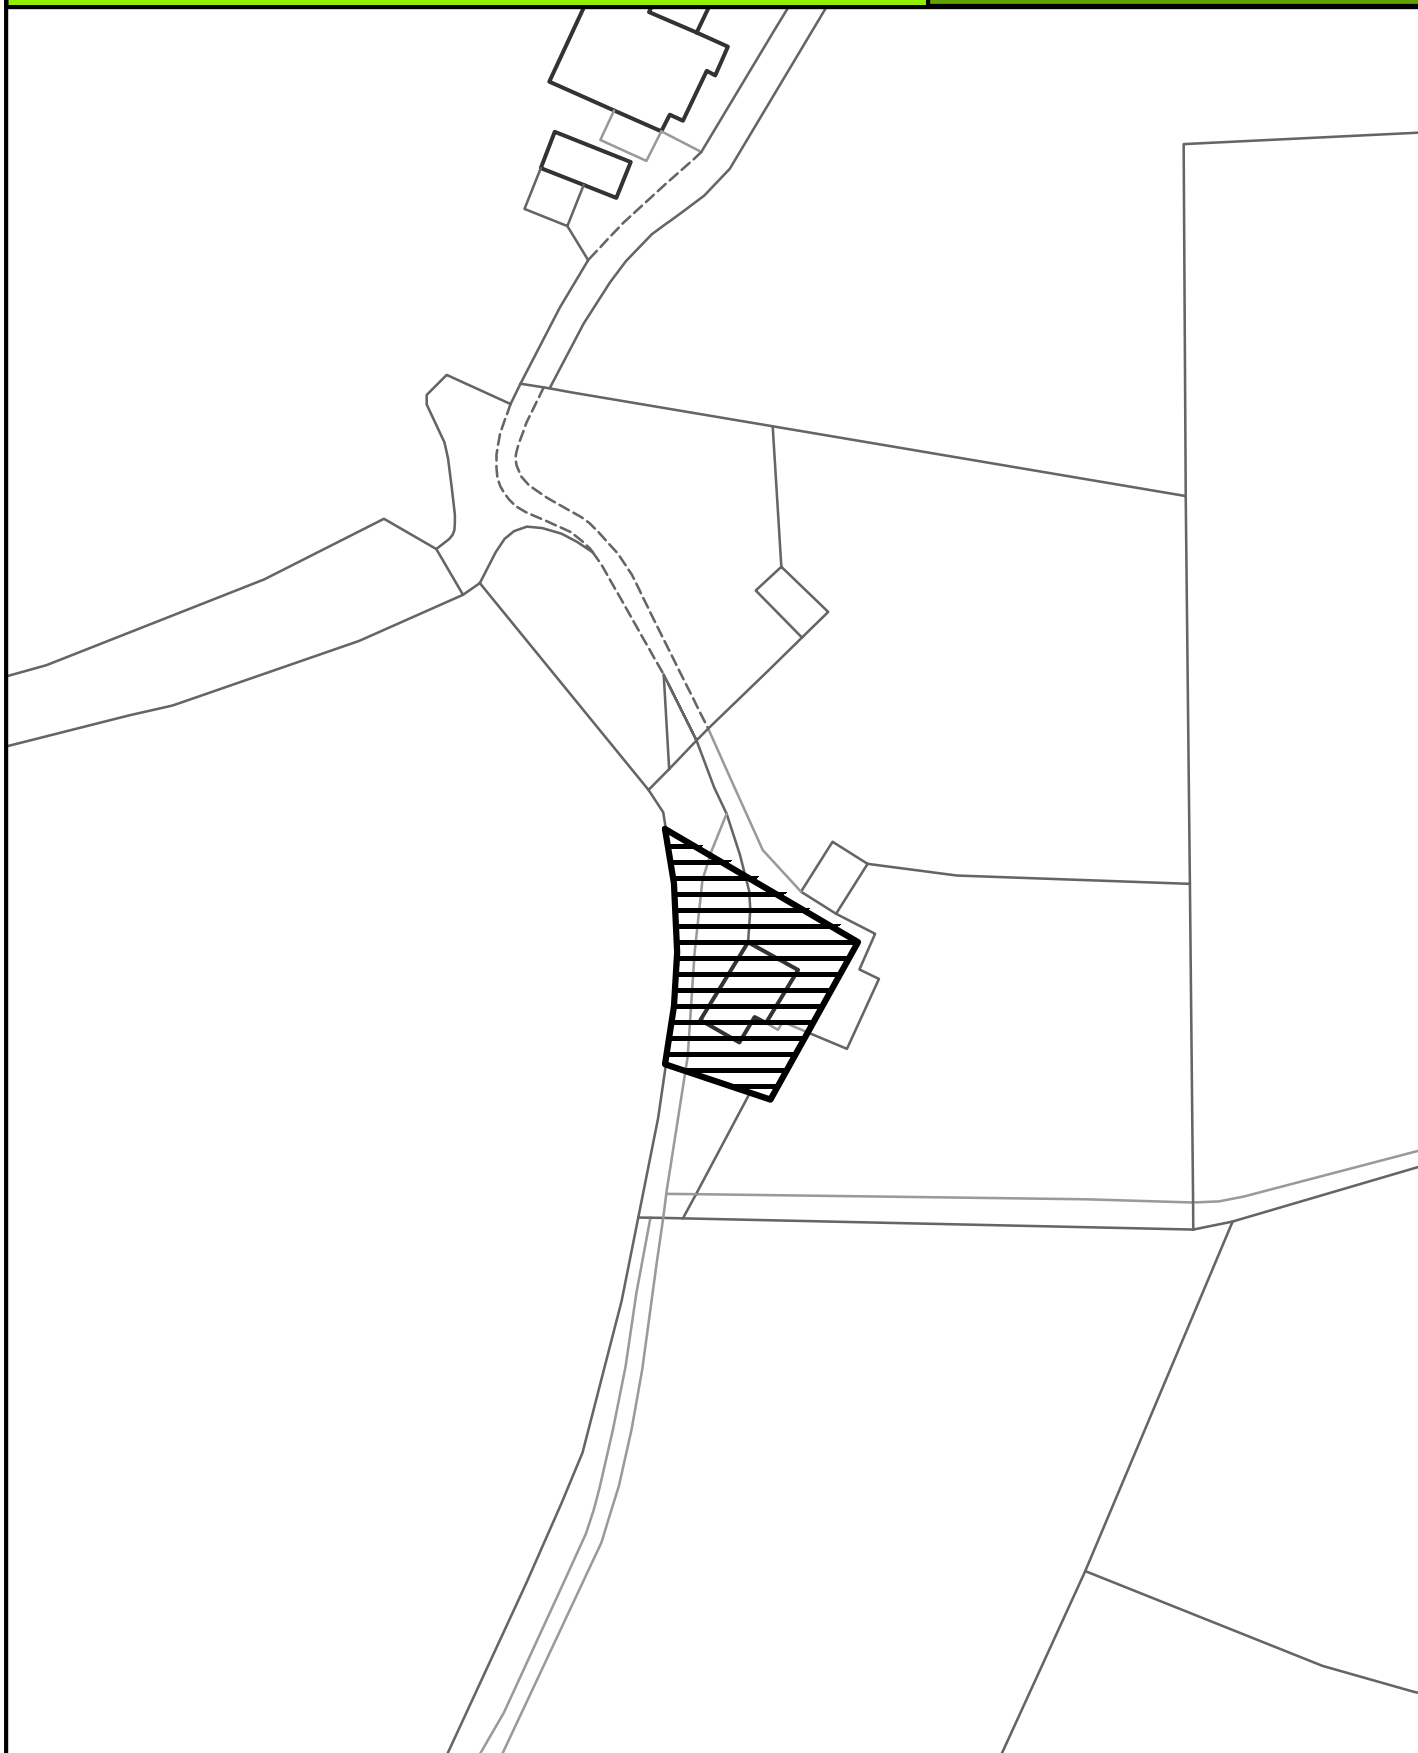

SCALE 1:1000

Crown Copyright
All Rights Reserved
10018628 - 2006



Site boundary of planning permission




TRAWDEN

SITE REF:

Plot 20, White Lee Avenue

TN029

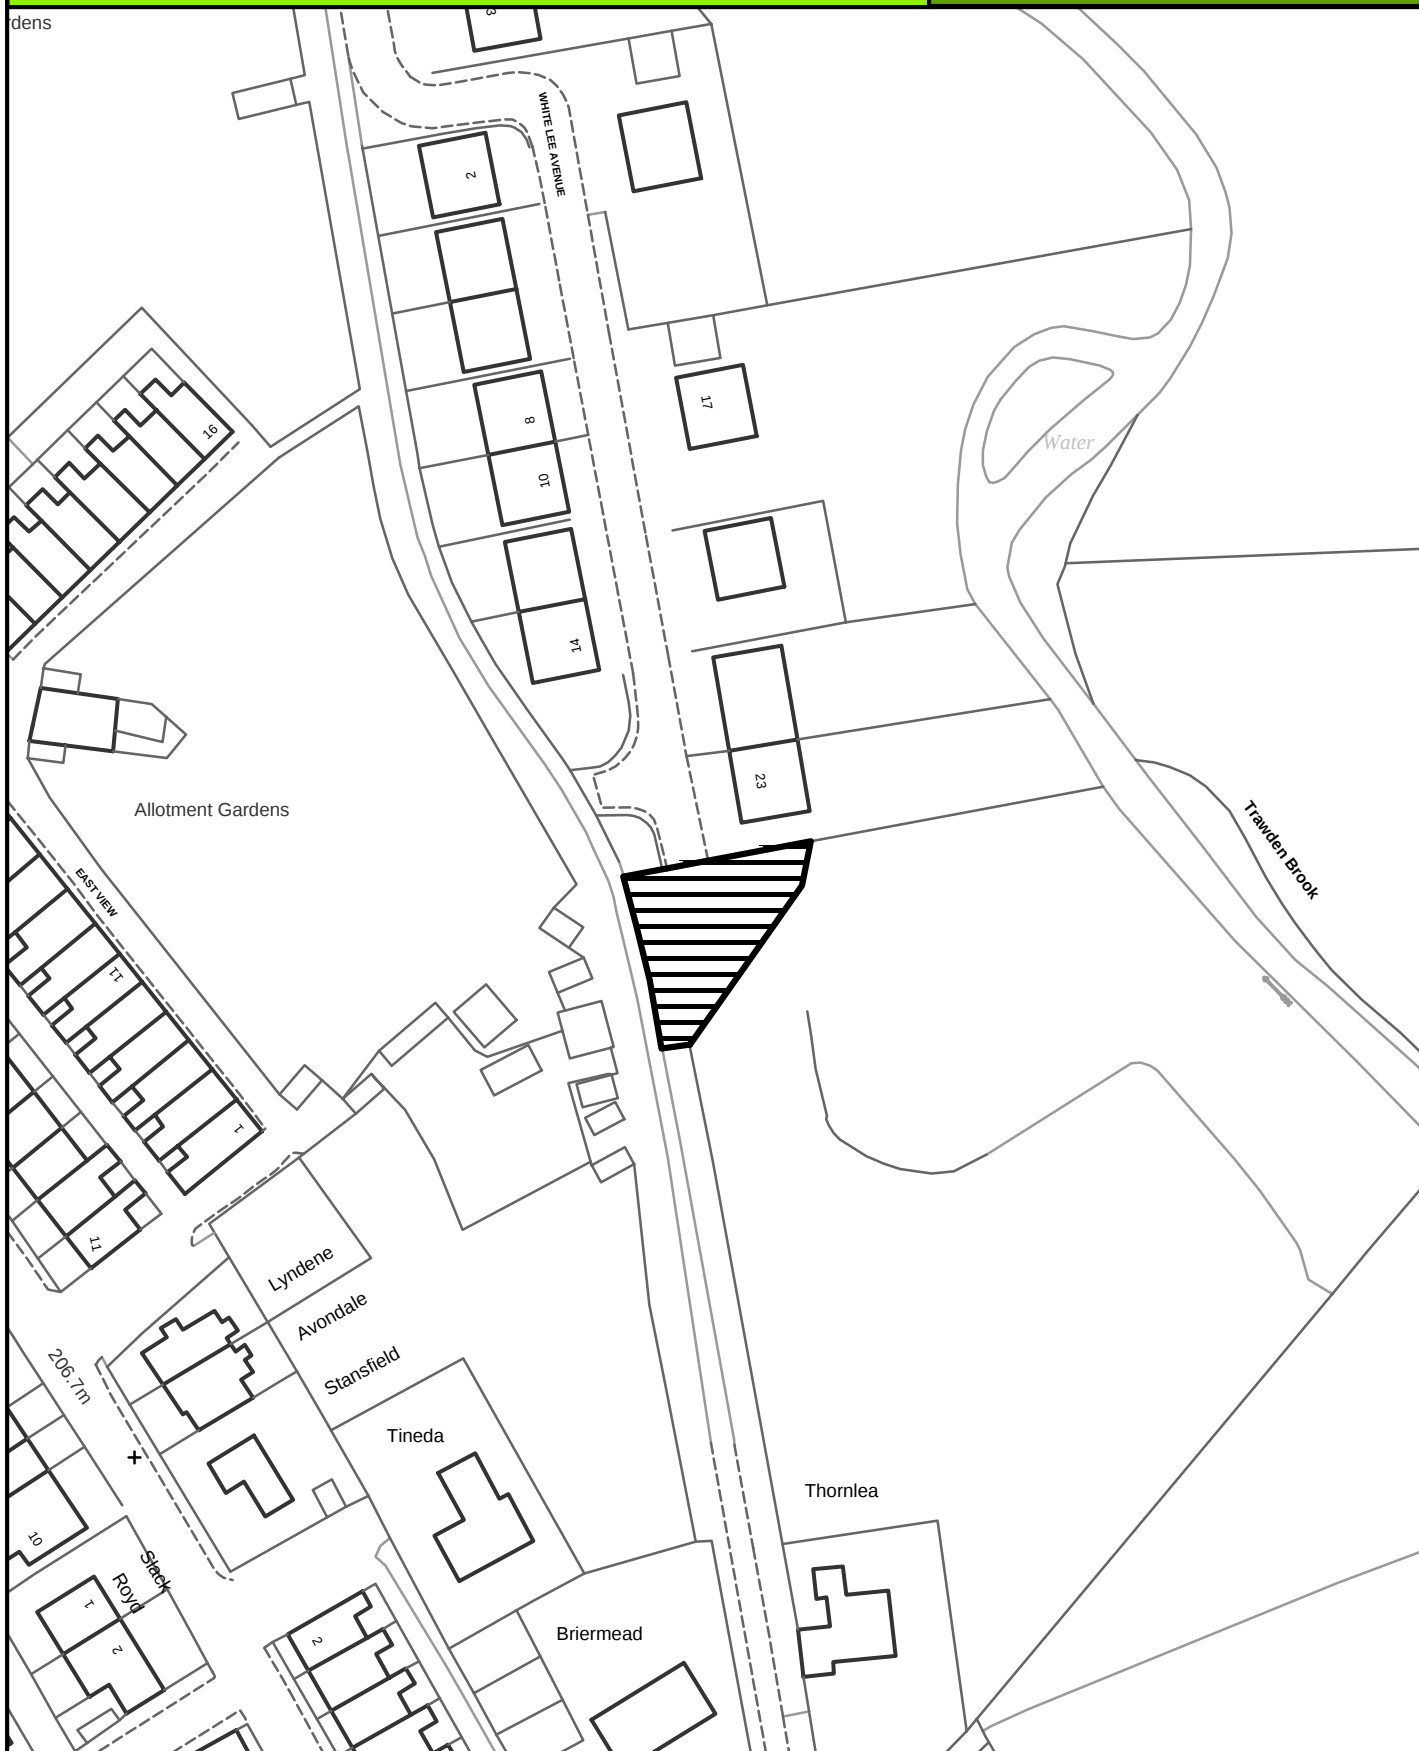

SCALE 1:1000

Crown Copyright
All Rights Reserved
10018628 - 2006



Site boundary of planning permission




TRAWDEN

SITE REF:

Greystone Works, Skipton Road

TN035

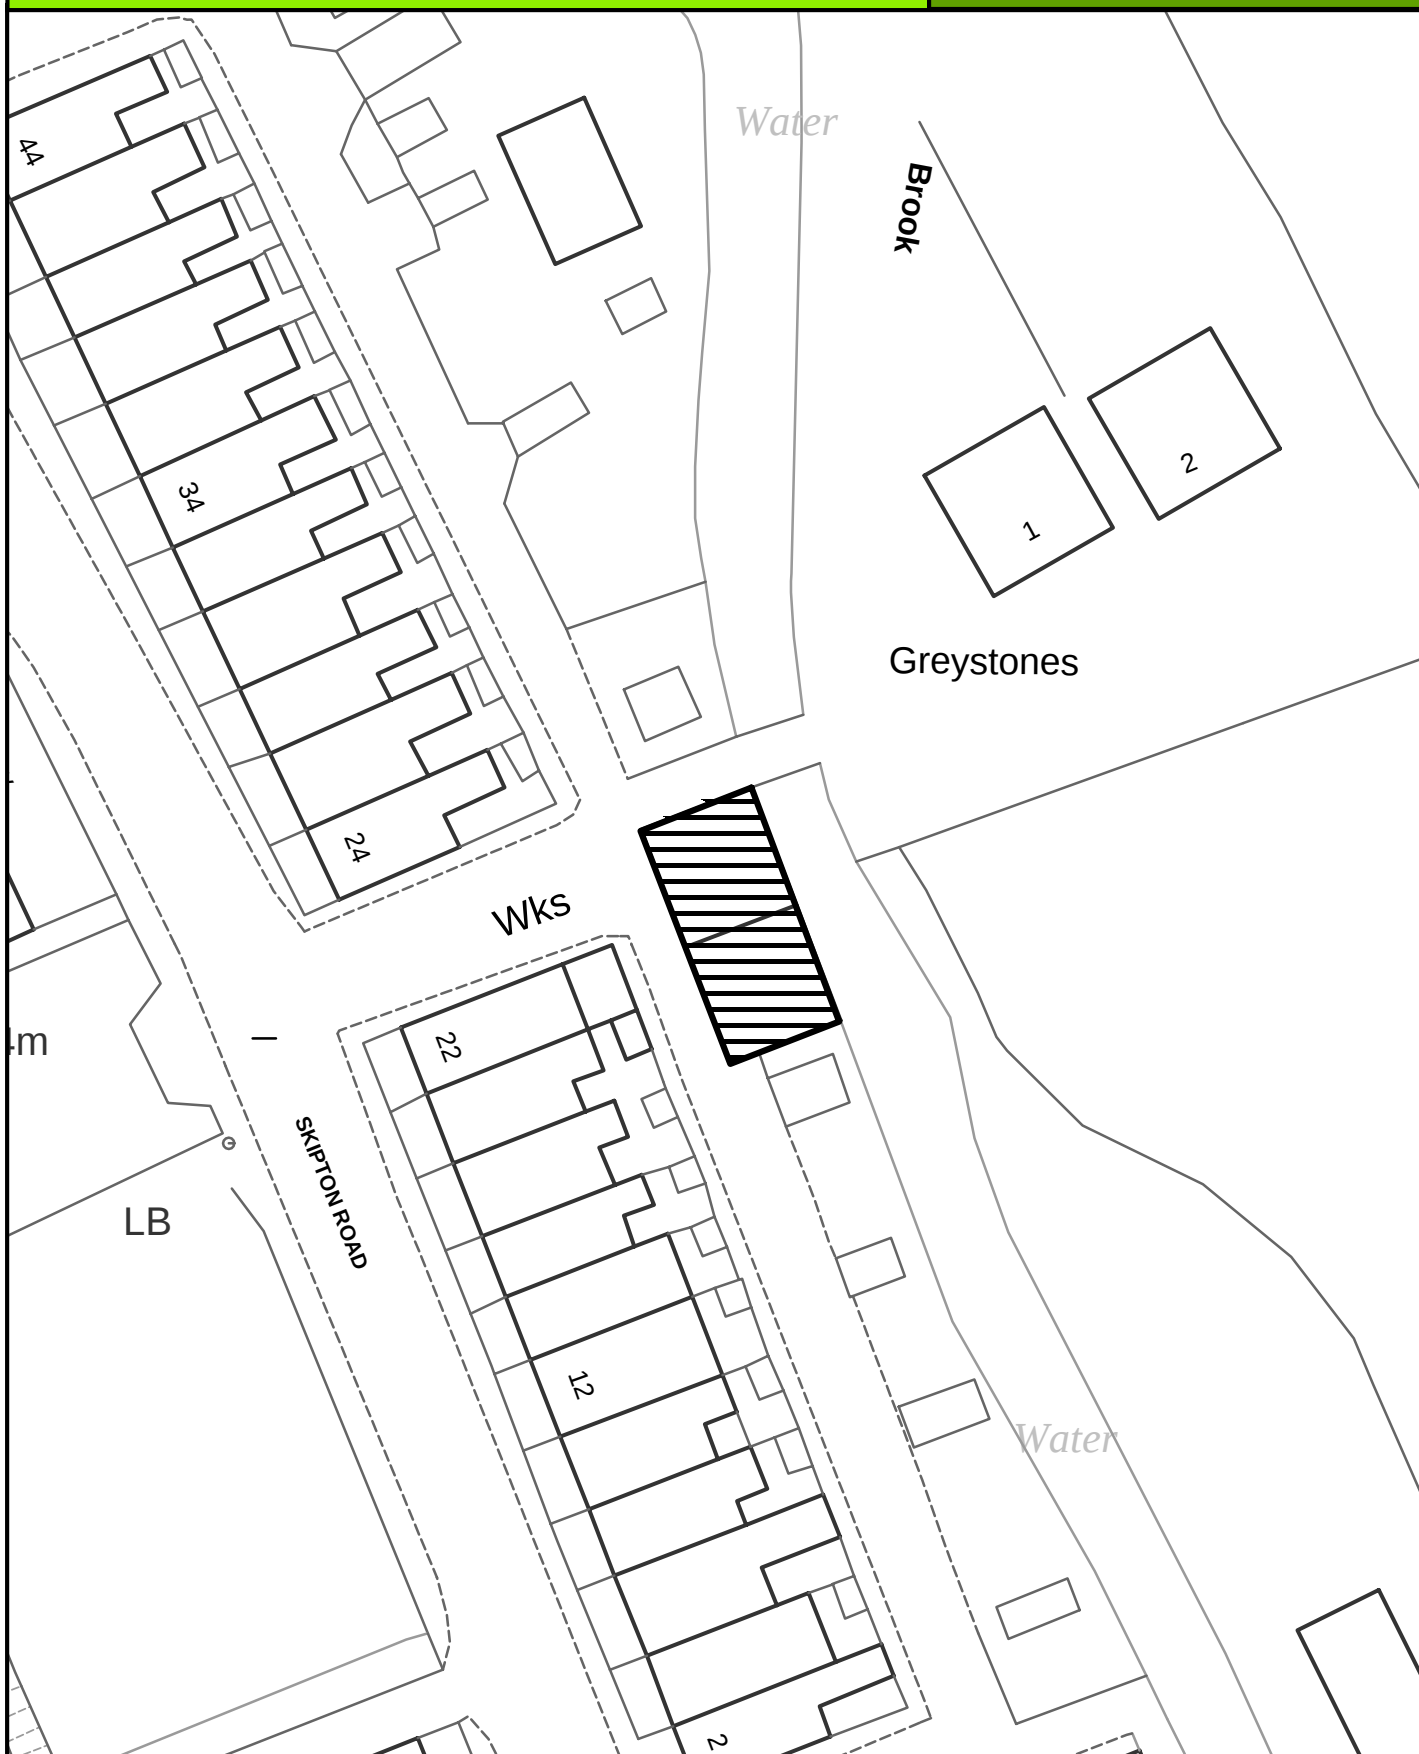

SCALE 1:500

Crown Copyright
All Rights Reserved
10018628 - 2006



Site boundary of planning permission

