


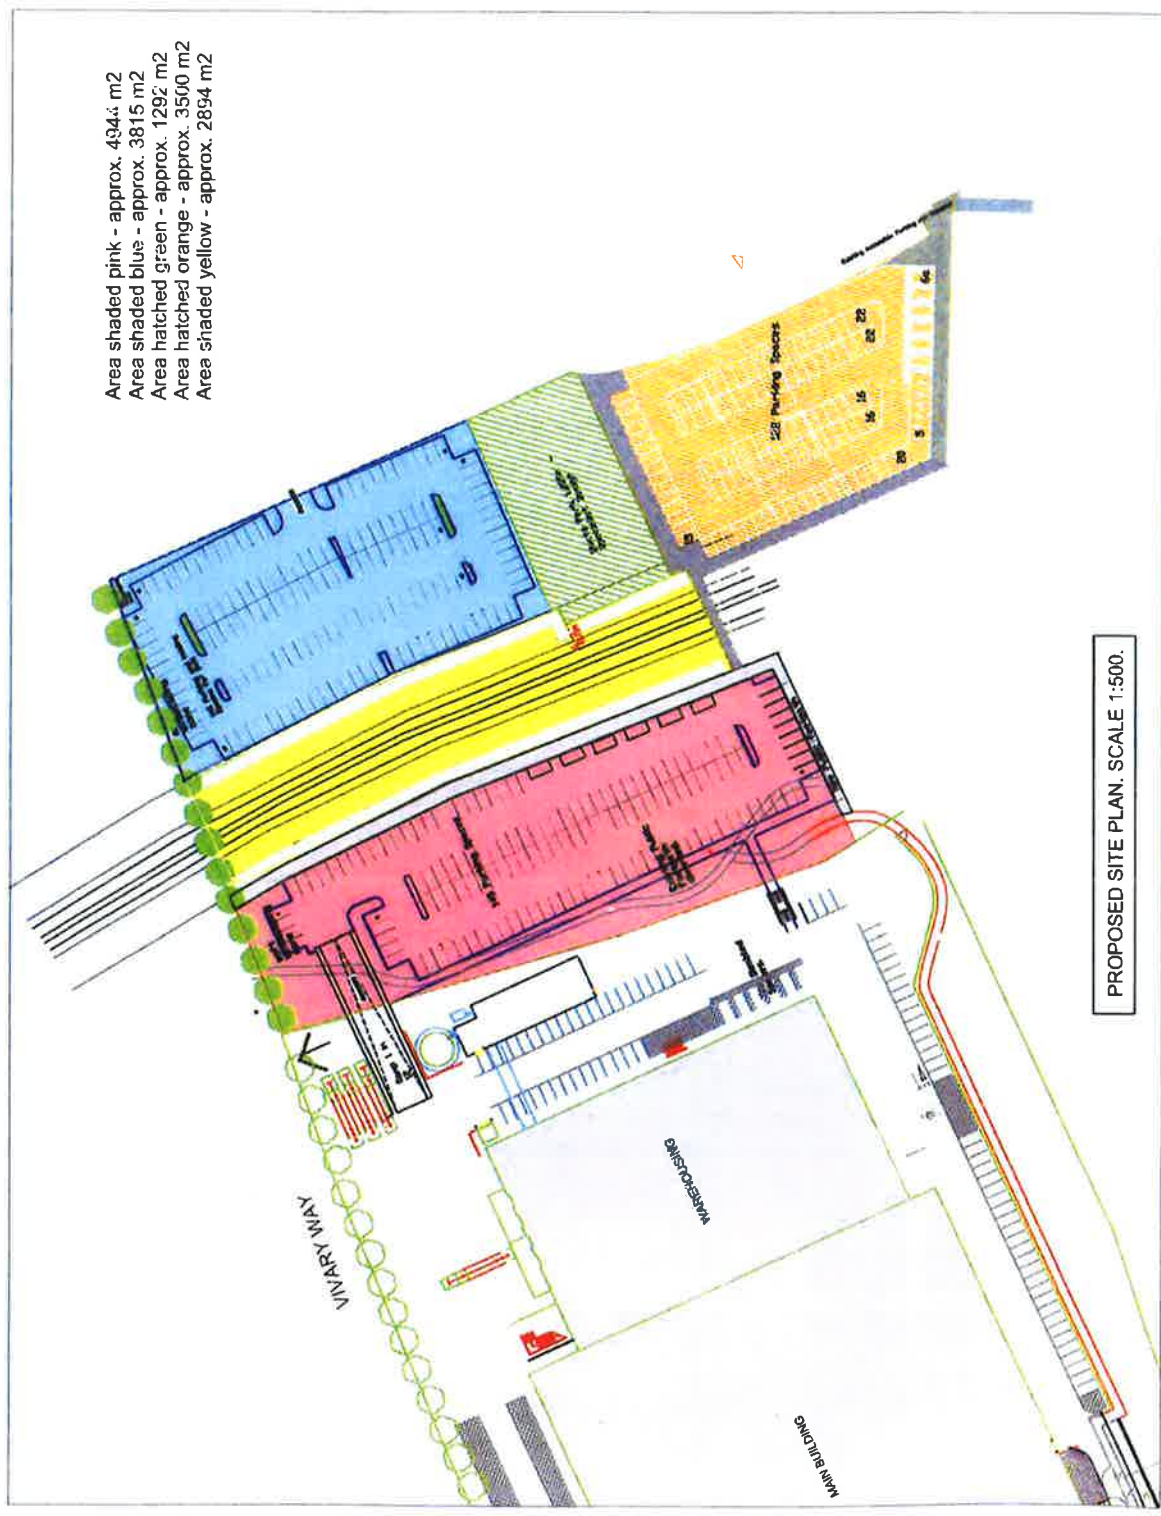

PROPOSED SITE PLAN, SCALE 1:500.

1. The proposed development is a new 222 parking spaces, which will be used to provide parking for the proposed development. The parking spaces are located on the site of the proposed development, which is situated on the corner of the site. 

Item	Description	Qty	Unit	Value	Date
1	222 Parking Spaces	222	Spaces	111000	1/1/2020
2	222 Parking Spaces	222	Spaces	111000	1/1/2020
