

## **Pendle Local Plan Part 2**

### **Site Allocations and Development Policies**

#### **Site Plans for Reasonable Alternatives Housing**


These sites were assessed, but not allocated in the Pendle Local Plan Part 2.

The [Sustainability Appraisal](#) sets out the reasons for our decision.

However, these sites could reasonably form part of an alternative approach taking into account the objectives and geographical scope of the draft Plan.

#### **Barrowford**

(M65 Corridor)

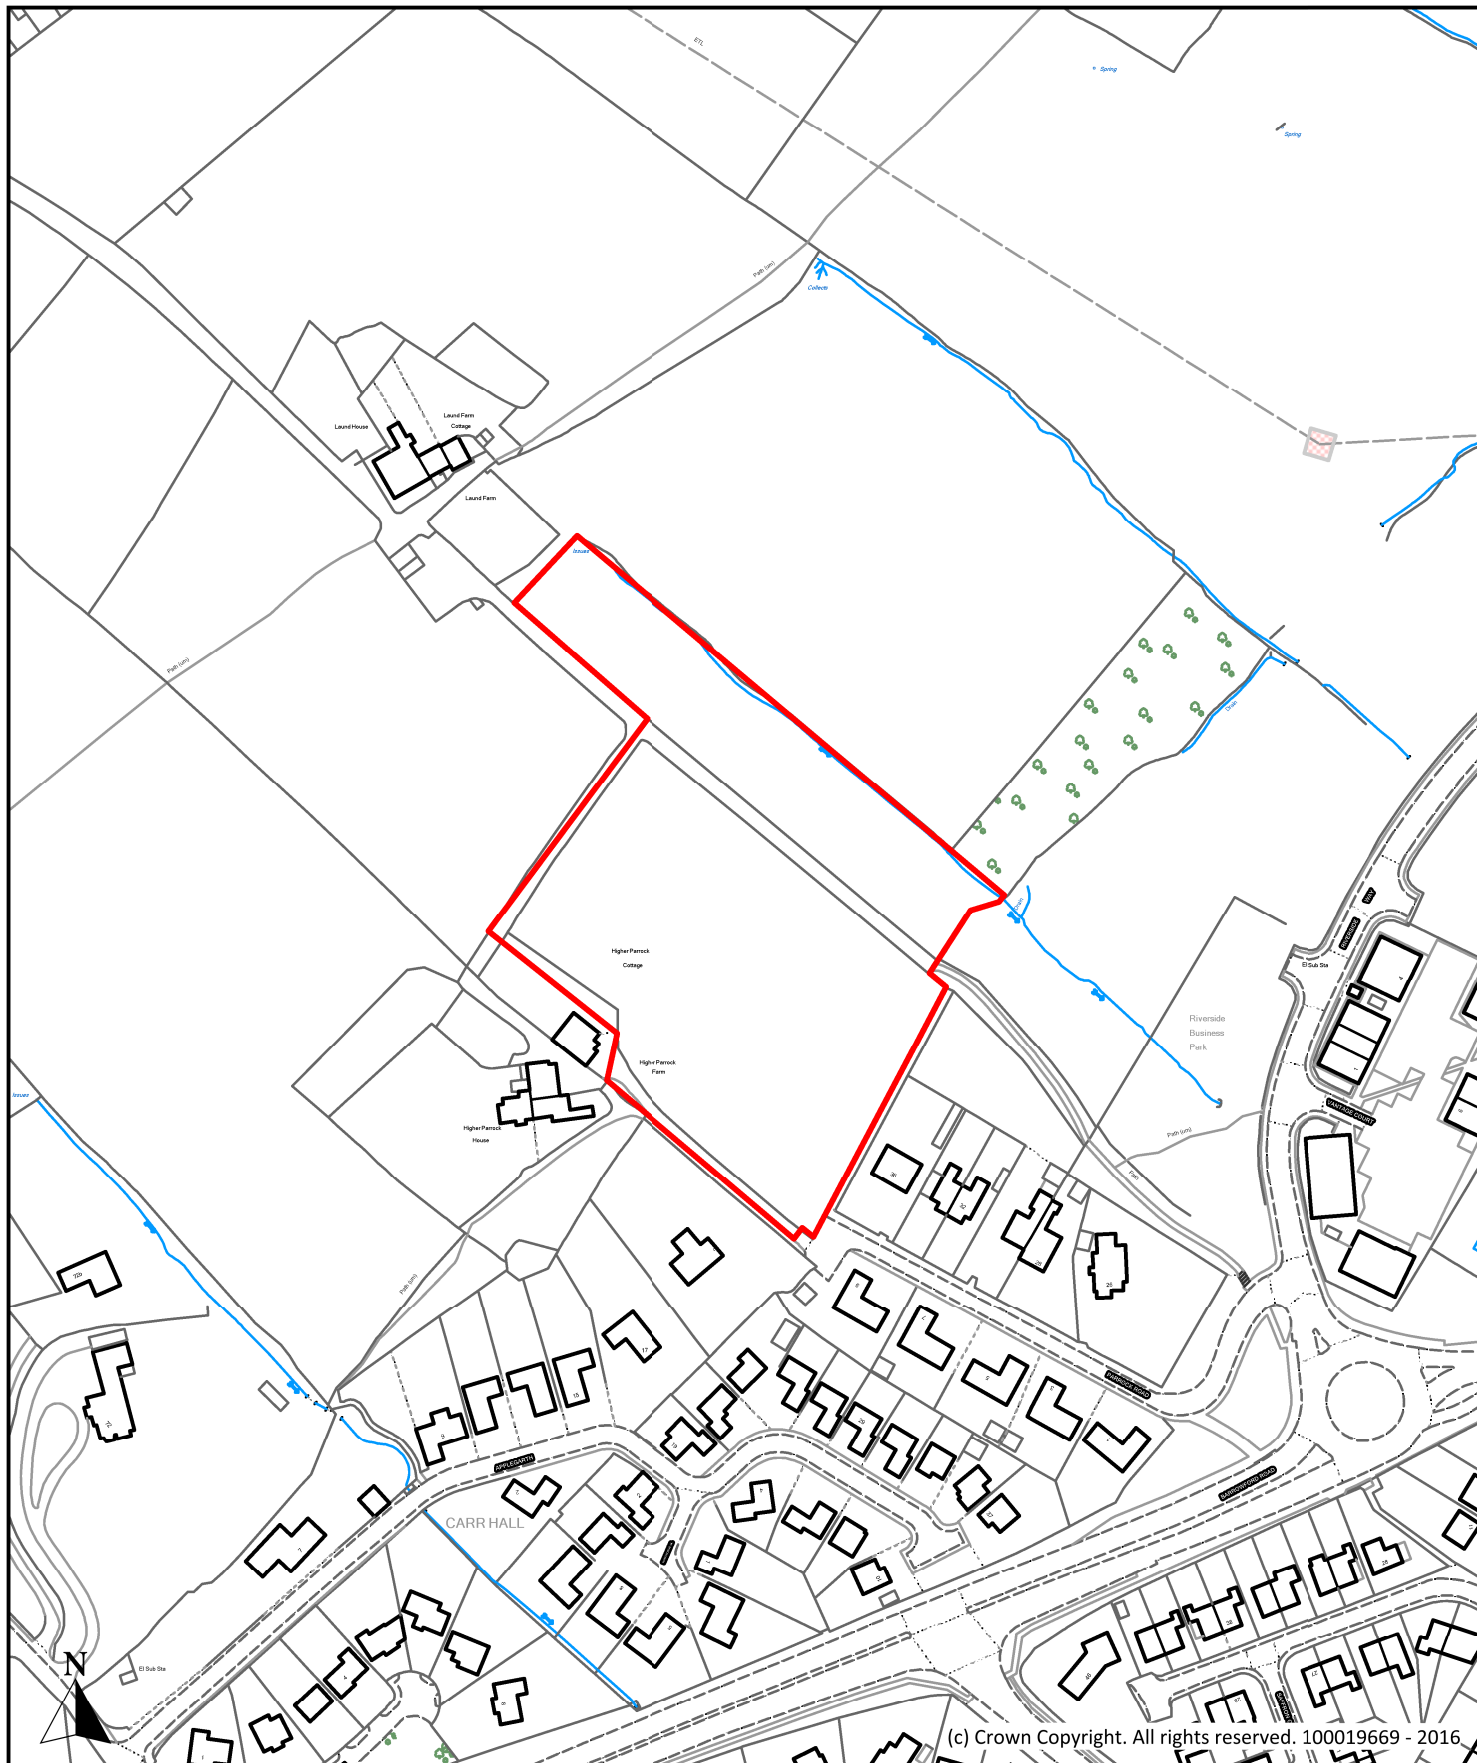

Description

**Land at Higher Parrock Farm, Parrock Road, Barrowford**

Scale

1 : 2,500

Ref No.

**P065**

Drawn By

J.B.

Date

24th October 2016

Historic Ref


S130, S197



**Planning, Building Control  
& Licensing**

Town Hall, Market Street,  
Nelson, Lancashire, BB9 7LG

Tel: 01282 661330

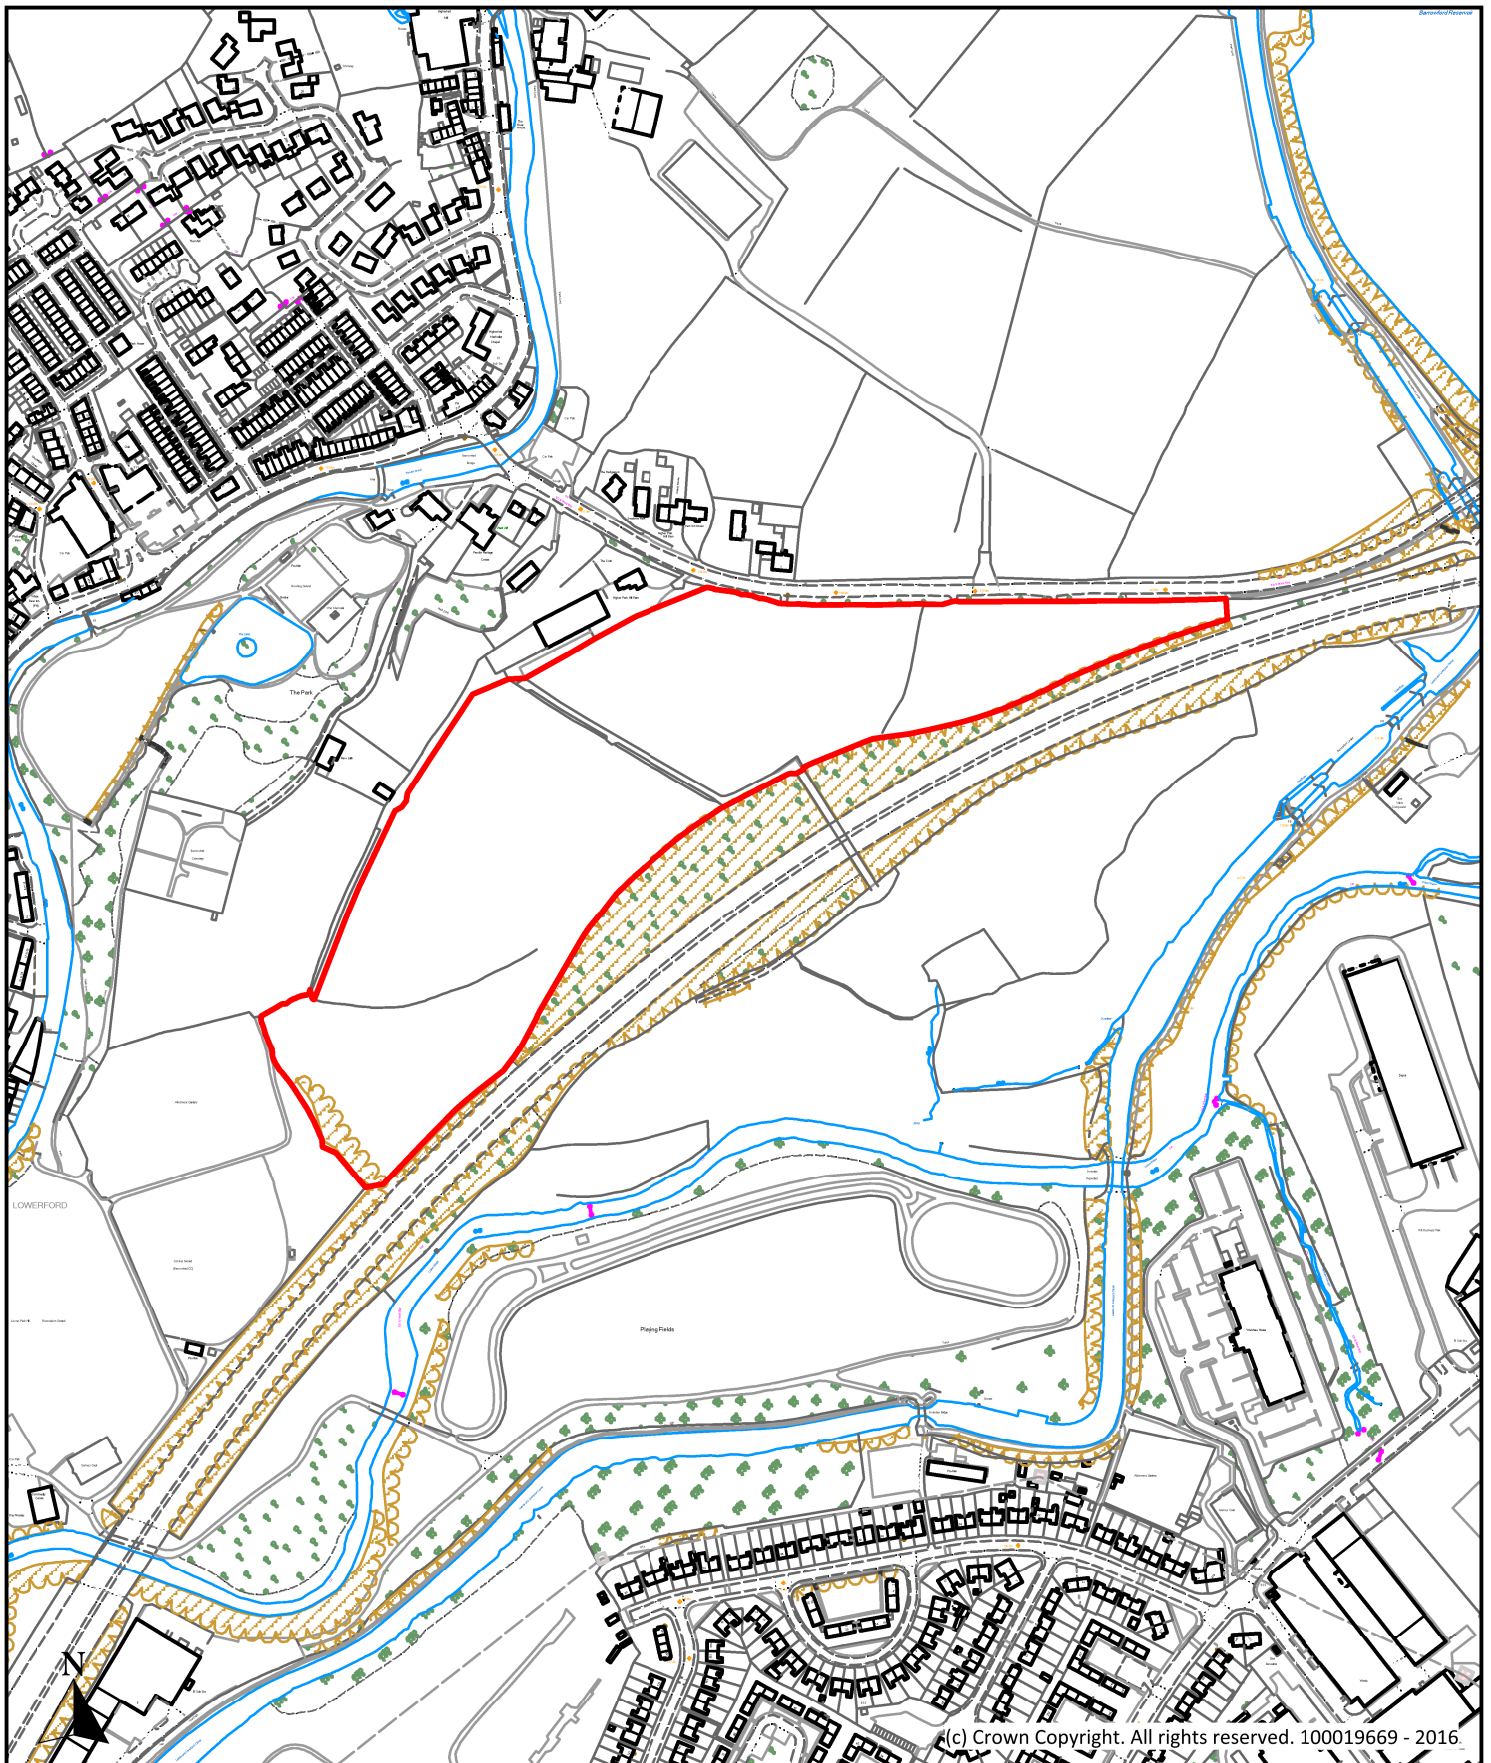

Description

**Land at Higher Park Hill, Barrowford Road, Barrowford**

Scale

1 : 5,000

Ref No.

**P078**

Drawn By

J.B.

Date

24th October 2016

Historic Ref

S247




**Planning, Building Control  
& Licensing**

Town Hall, Market Street,  
Nelson, Lancashire, BB9 7LG

Tel: 01282 661330



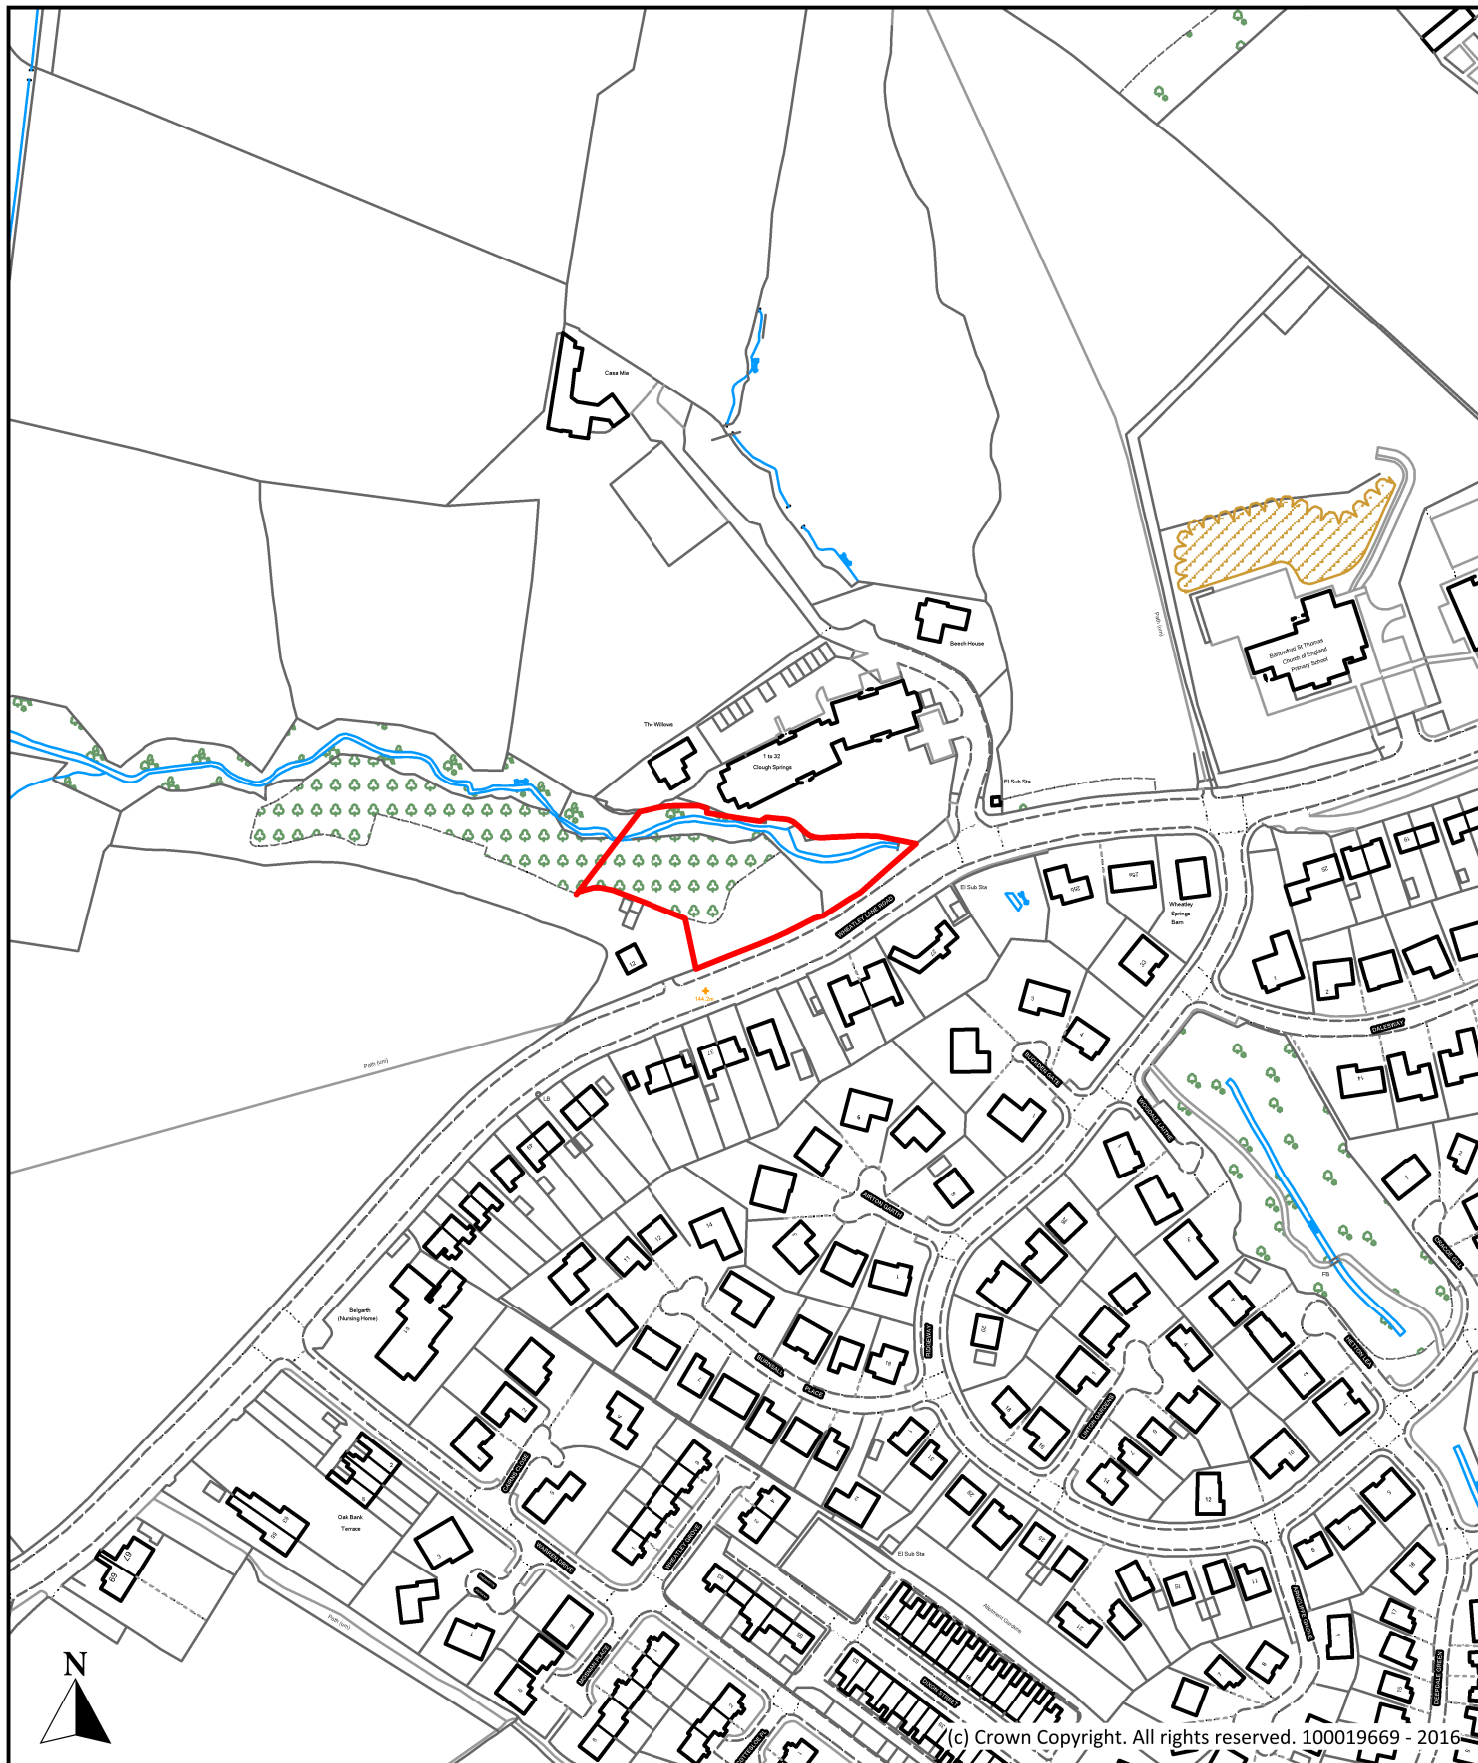

Description

**Land adjacent to 12 Wheatley Lane Road, Wheatley Lane Road, Barrowford**

Scale

1 : 2,500

Ref No.

**P112**

Drawn By

J.B.

Date

24th October 2016

Historic Ref

S242




**Planning, Building Control  
& Licensing**

Town Hall, Market Street,  
Nelson, Lancashire, BB9 7LG

Tel: 01282 661330



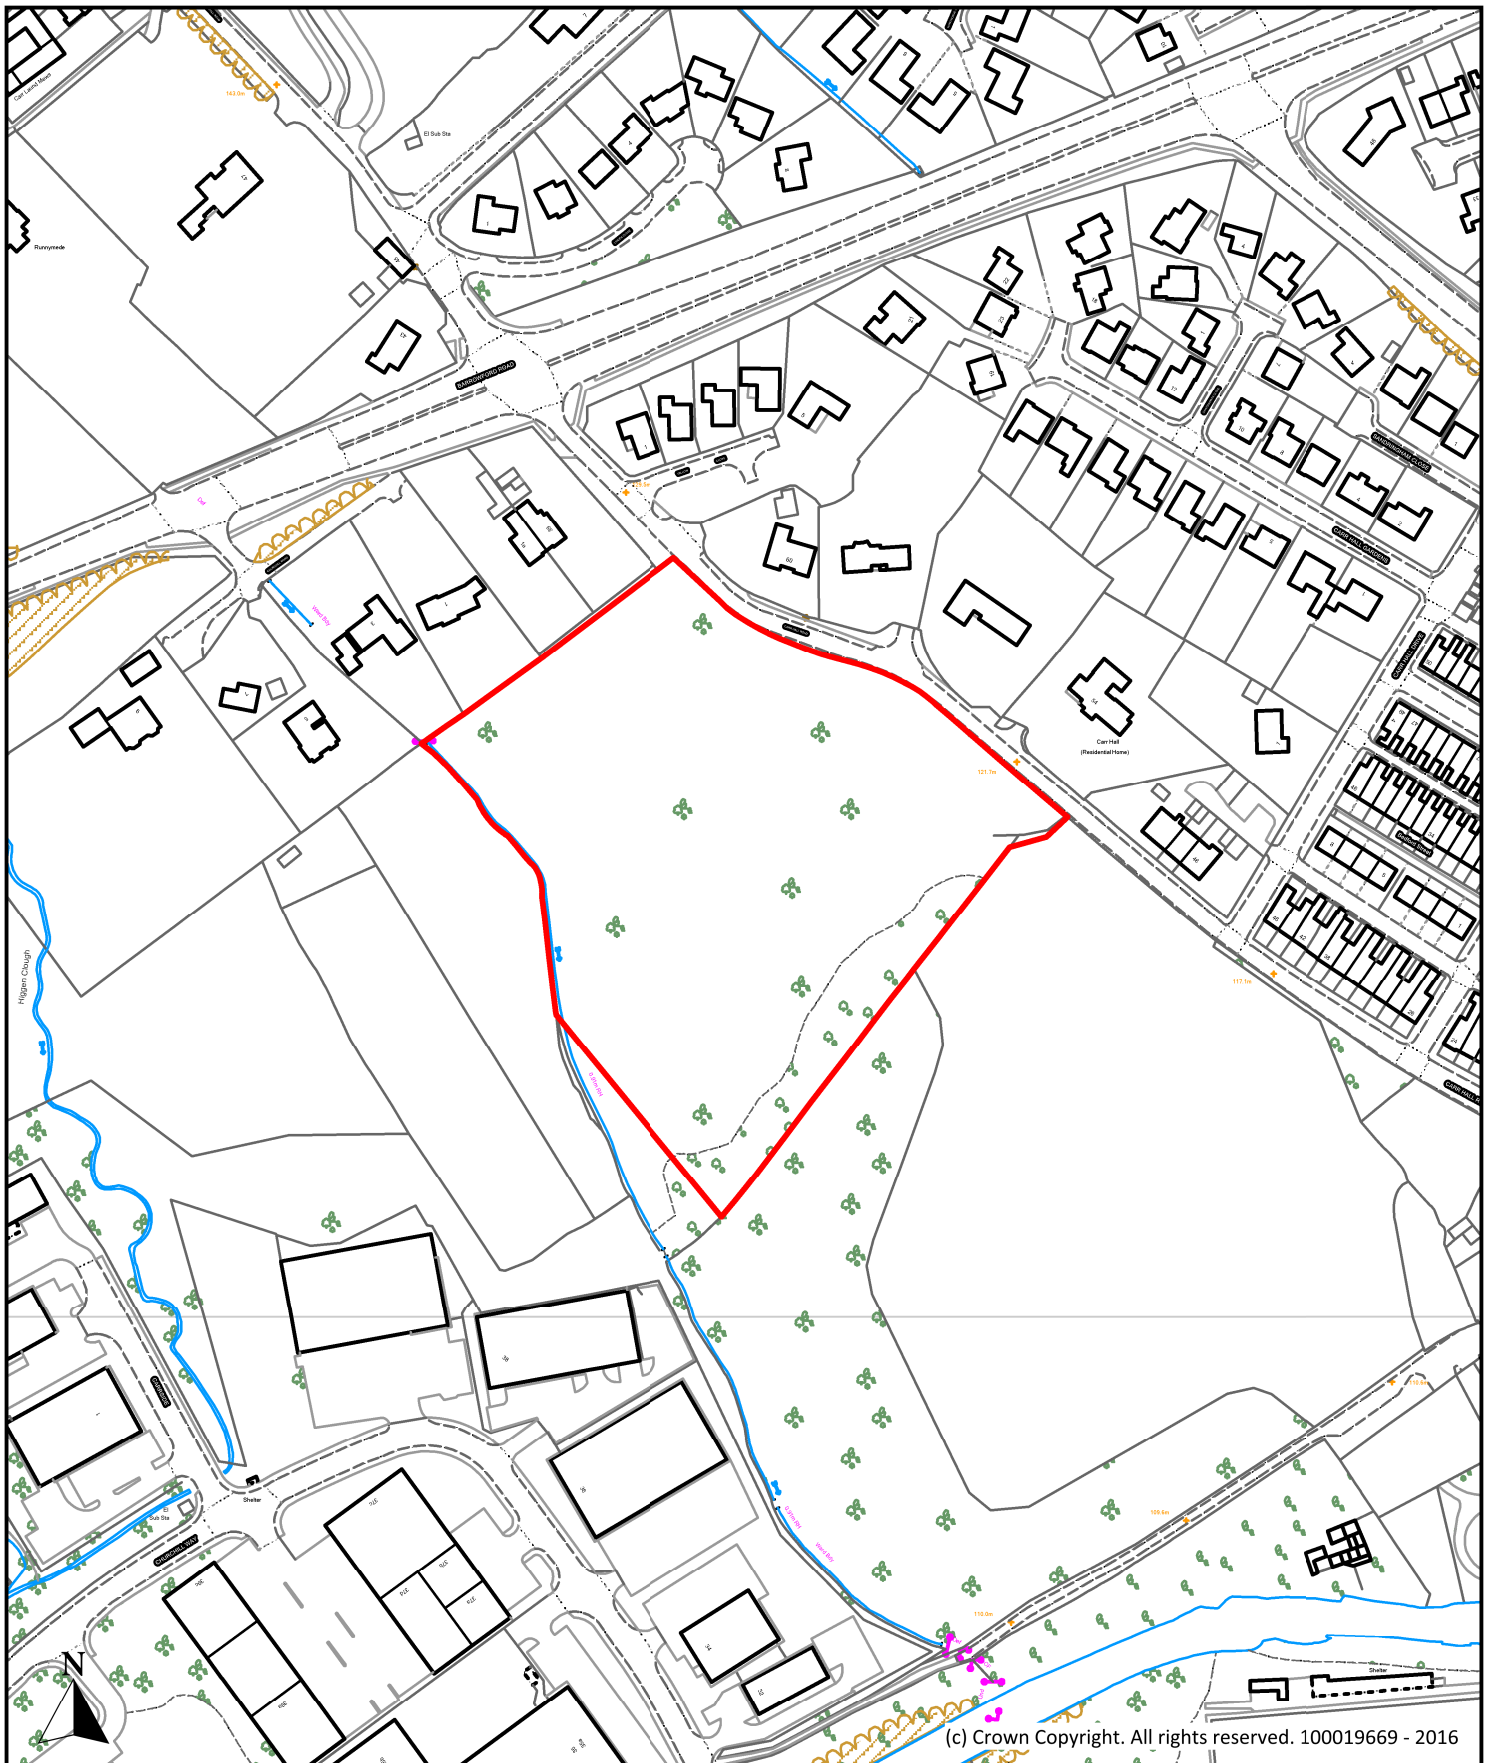

Description

**Land off Carr Hall Road, Carr Hall Road, Barrowford**

Scale  
1 : 2,500

Ref No.  
**P115**

Drawn By  
J.B.

Date  
24th October 2016

Historic Ref  
S249




**Planning, Building Control  
& Licensing**

Town Hall, Market Street,  
Nelson, Lancashire, BB9 7LG

Tel: 01282 661330



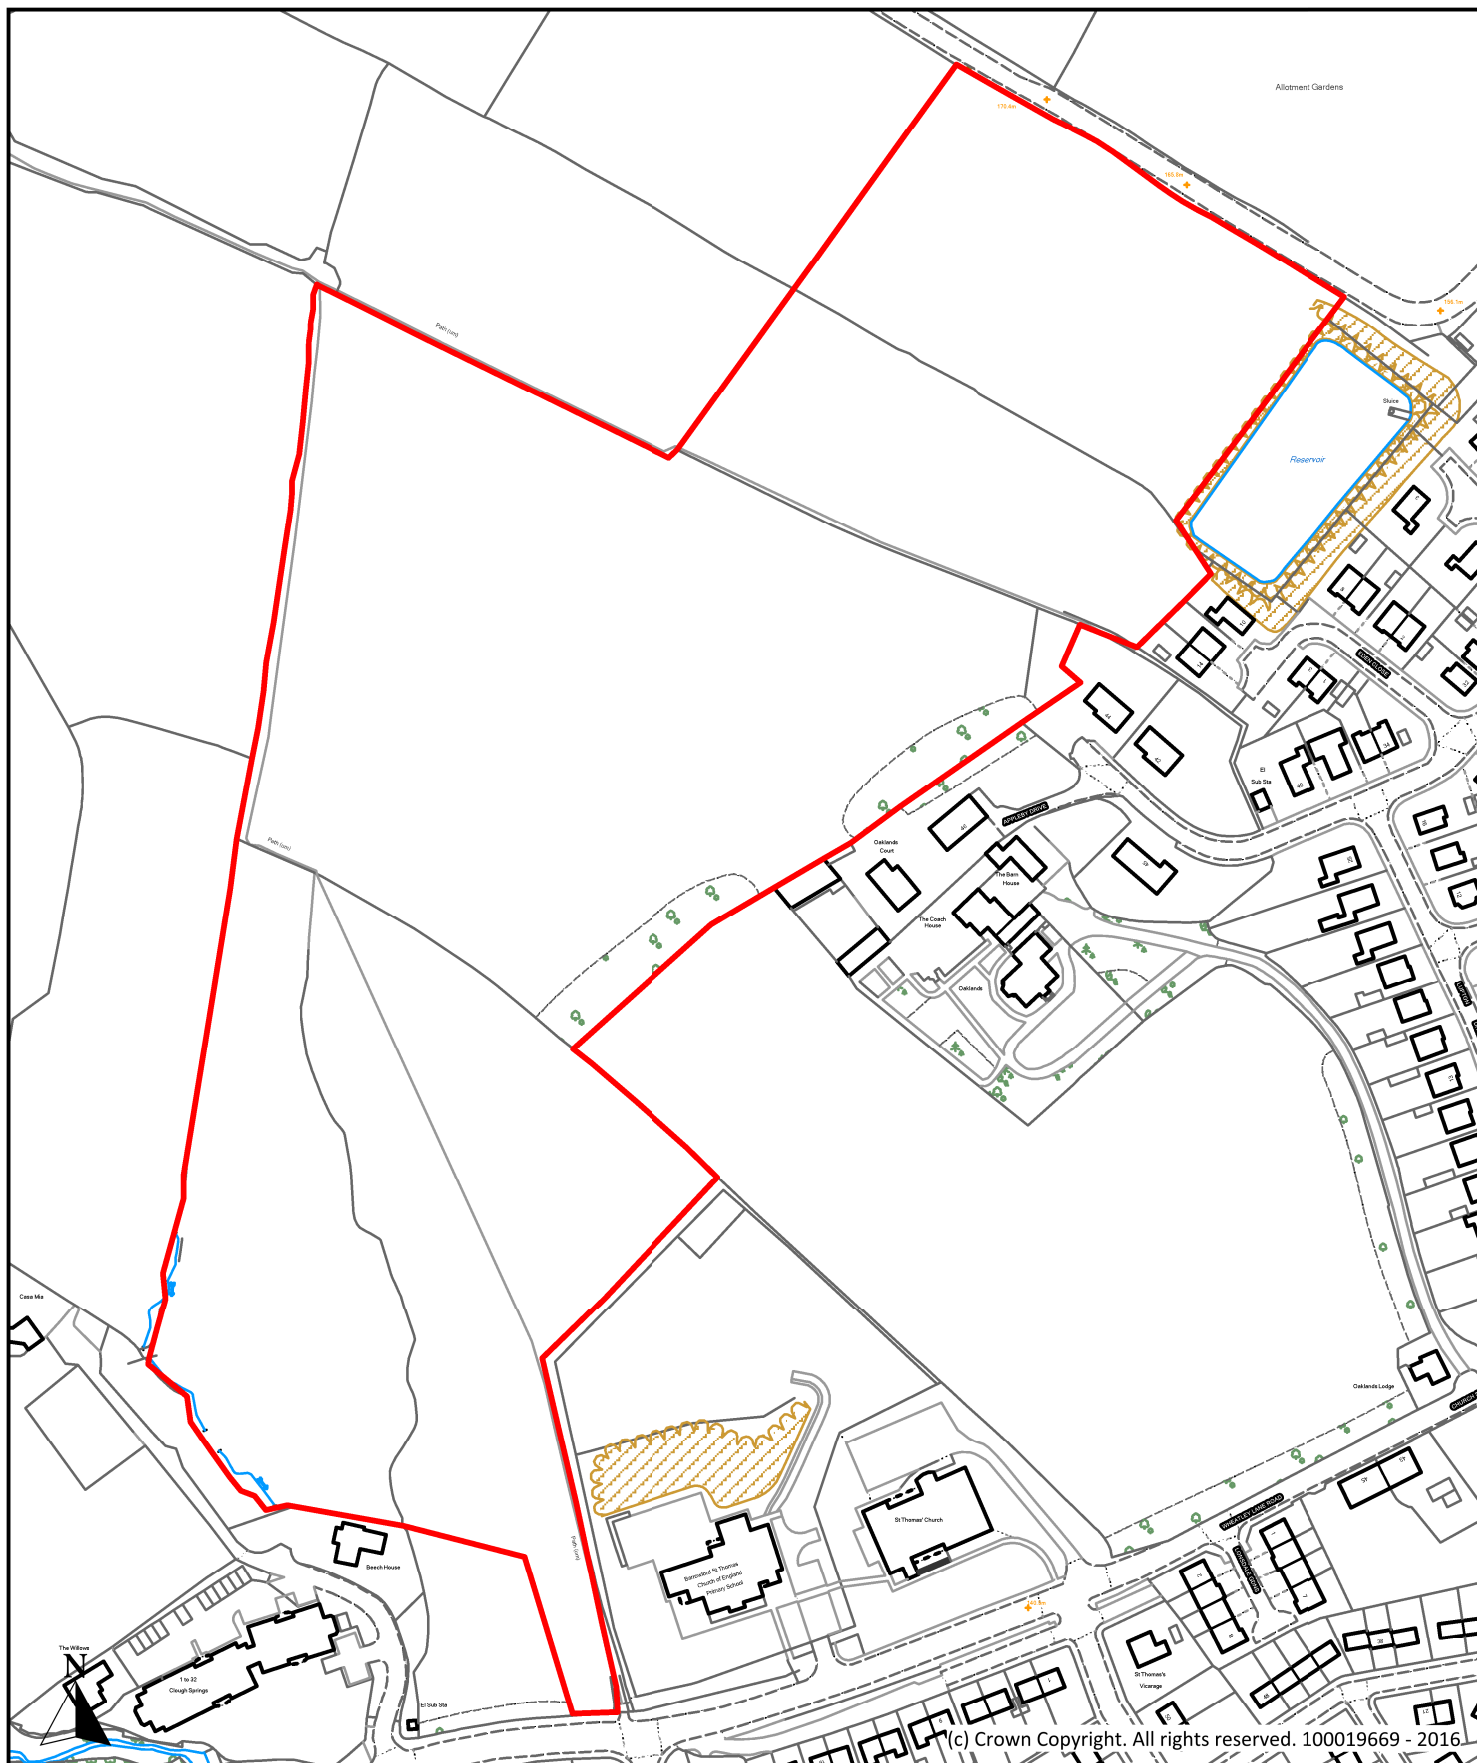

Description

**Land to rear of St Thomas's Primary School,  
Wheatley Lane Road, Barrowford**

Scale

1 : 2,500

Ref No.

**P130**

Drawn By

J.B.

Date

24th October 2016

Historic Ref

S199




**Planning, Building Control  
& Licensing**

Town Hall, Market Street,  
Nelson, Lancashire, BB9 7LG

Tel: 01282 661330



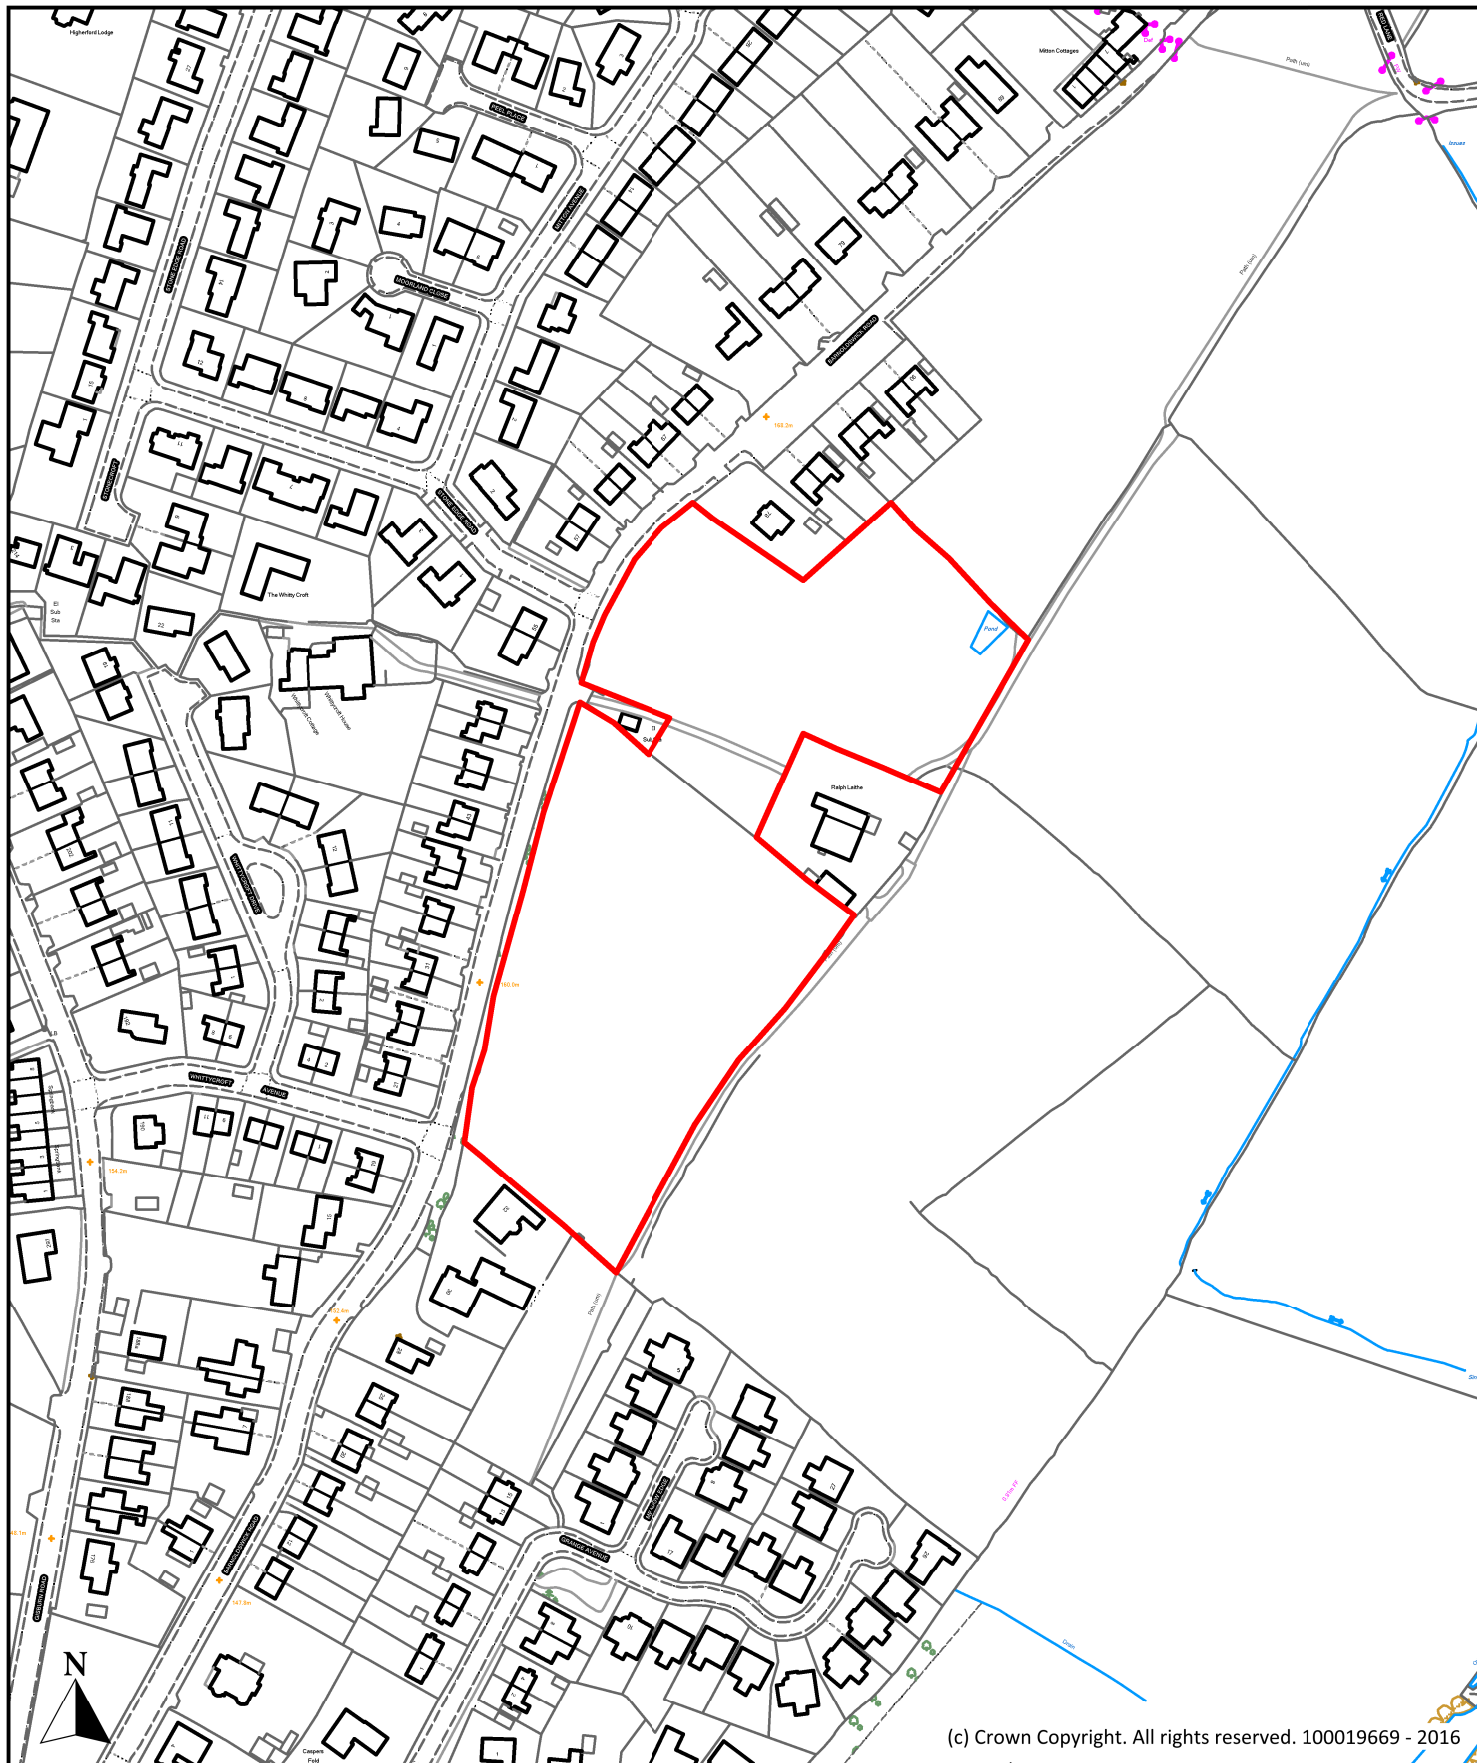

Description

**Land at Ralph Laithe, Barnoldswick Road, Barrowford**

Scale

1 : 2,500

Ref No.

**P136**

Drawn By

J.B.

Date

24th October 2016

Historic Ref


S206



**Planning, Building Control  
& Licensing**

Town Hall, Market Street,  
Nelson, Lancashire, BB9 7LG

Tel: 01282 661330

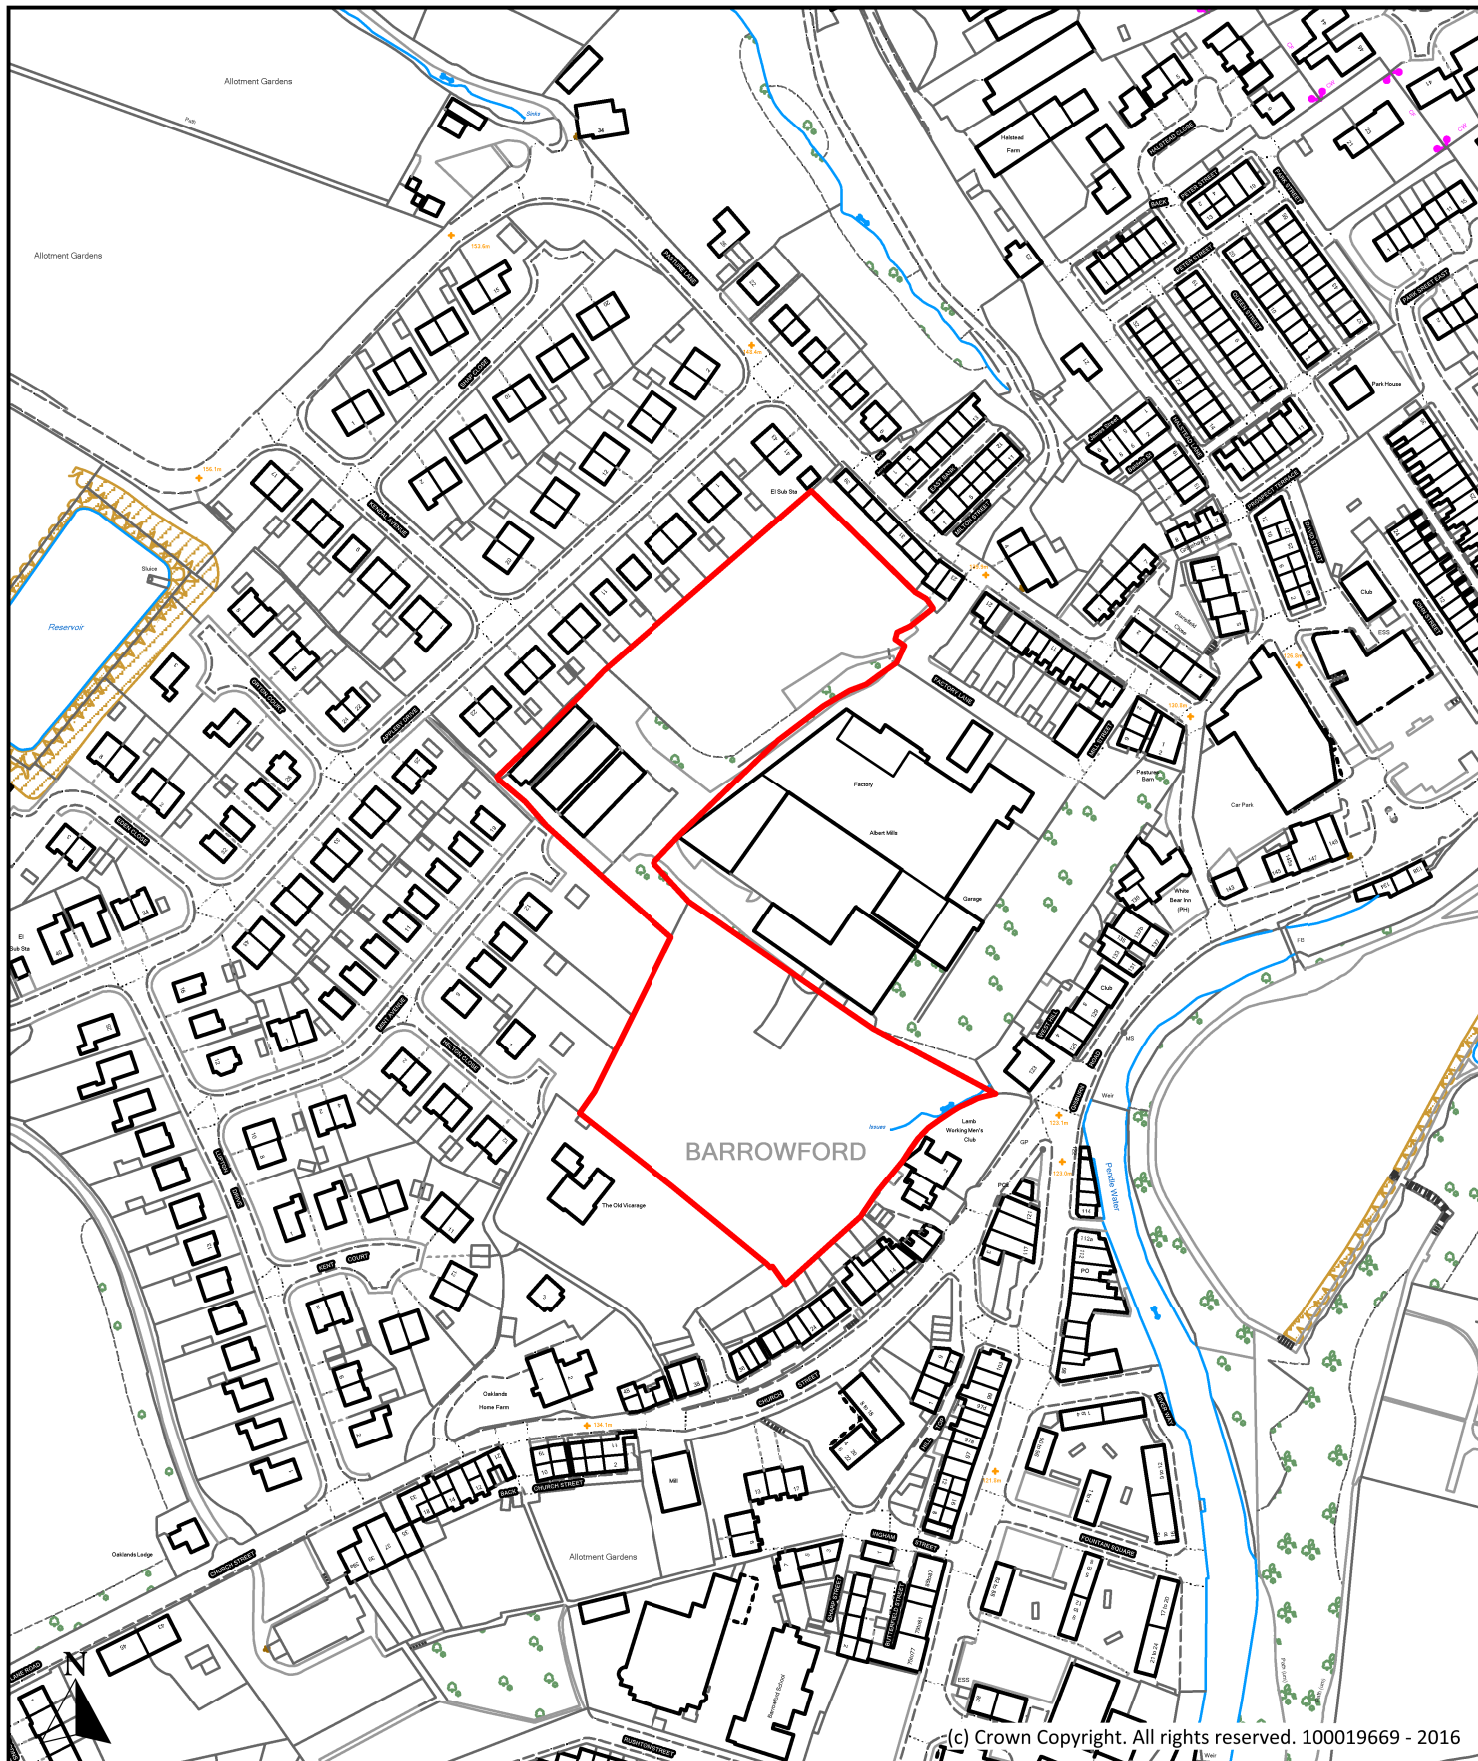

Description

**Land off Mint Avenue, Mint Avenue, Barrowford**

Scale

1 : 2,500

Ref No.

**P188**

Drawn By

J.B.

Date

24th October 2016

Historic Ref

1057




**Planning, Building Control  
& Licensing**

Town Hall, Market Street,  
Nelson, Lancashire, BB9 7LG

Tel: 01282 661330



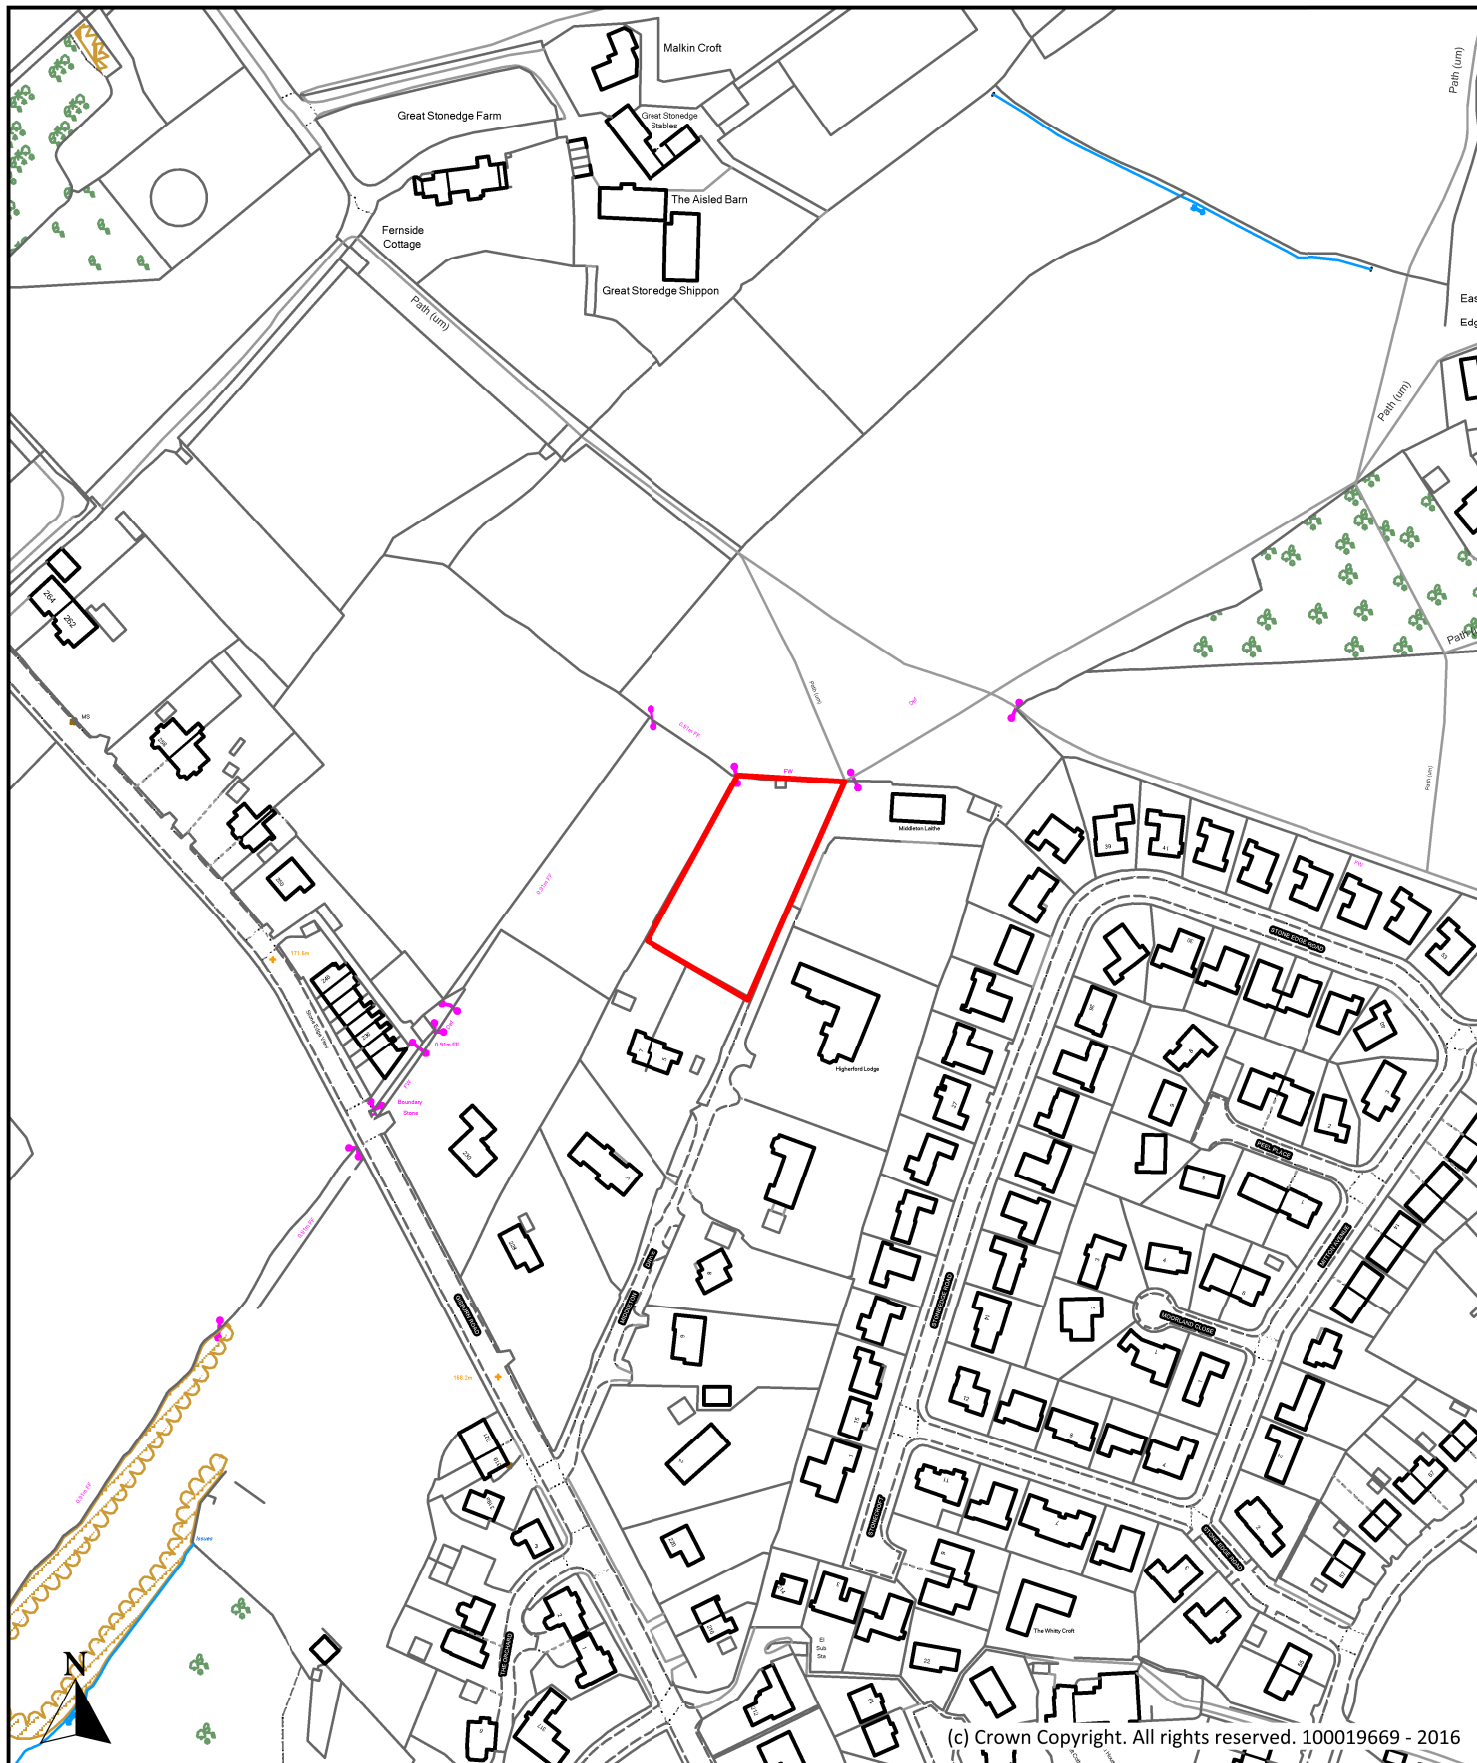

(c) Crown Copyright. All rights reserved. 100019669 - 2016

Description

**Land off Middleton Drive, Middleton Drive, Barrowford**

Scale

1 : 2,500

Ref No.

**P189**

Drawn By

J.B.

Date

24th October 2016

Historic Ref

666




**Planning, Building Control  
& Licensing**

Town Hall, Market Street,  
Nelson, Lancashire, BB9 7LG

Tel: 01282 661330



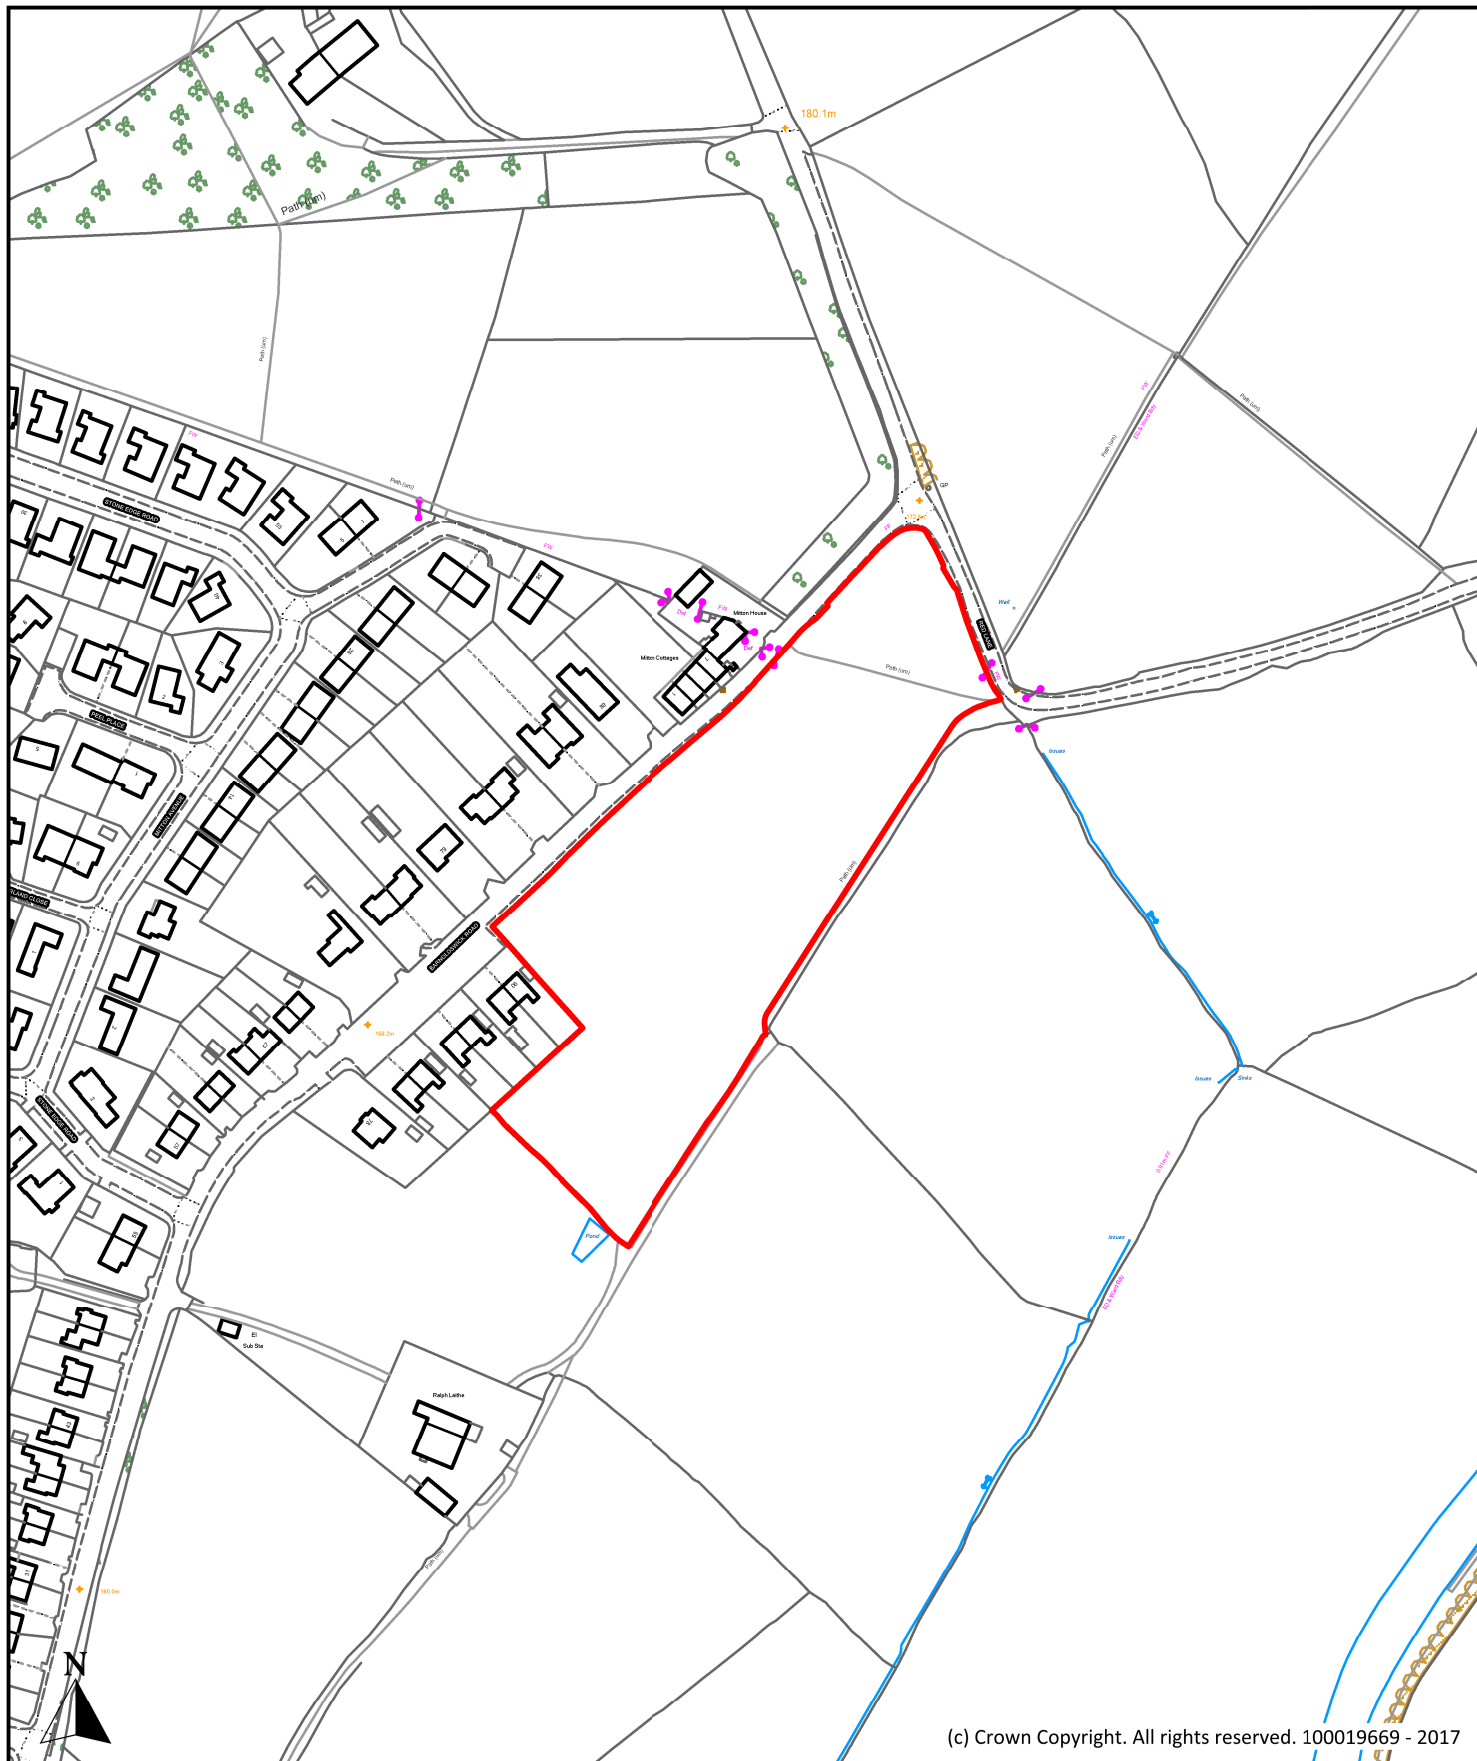

(c) Crown Copyright. All rights reserved. 100019669 - 2017

Description

**Ralph Laithe Farm (Site B), Barnoldswick Road, Barrowford**

Scale

1 : 2,500

Ref No.

**P283**

Drawn By

J.D.

Date

28th April 2017


Historic Ref




**Planning, Building Control  
& Licensing**

Town Hall, Market Street,  
Nelson, Lancashire, BB9 7LG


Tel: 01282 661330

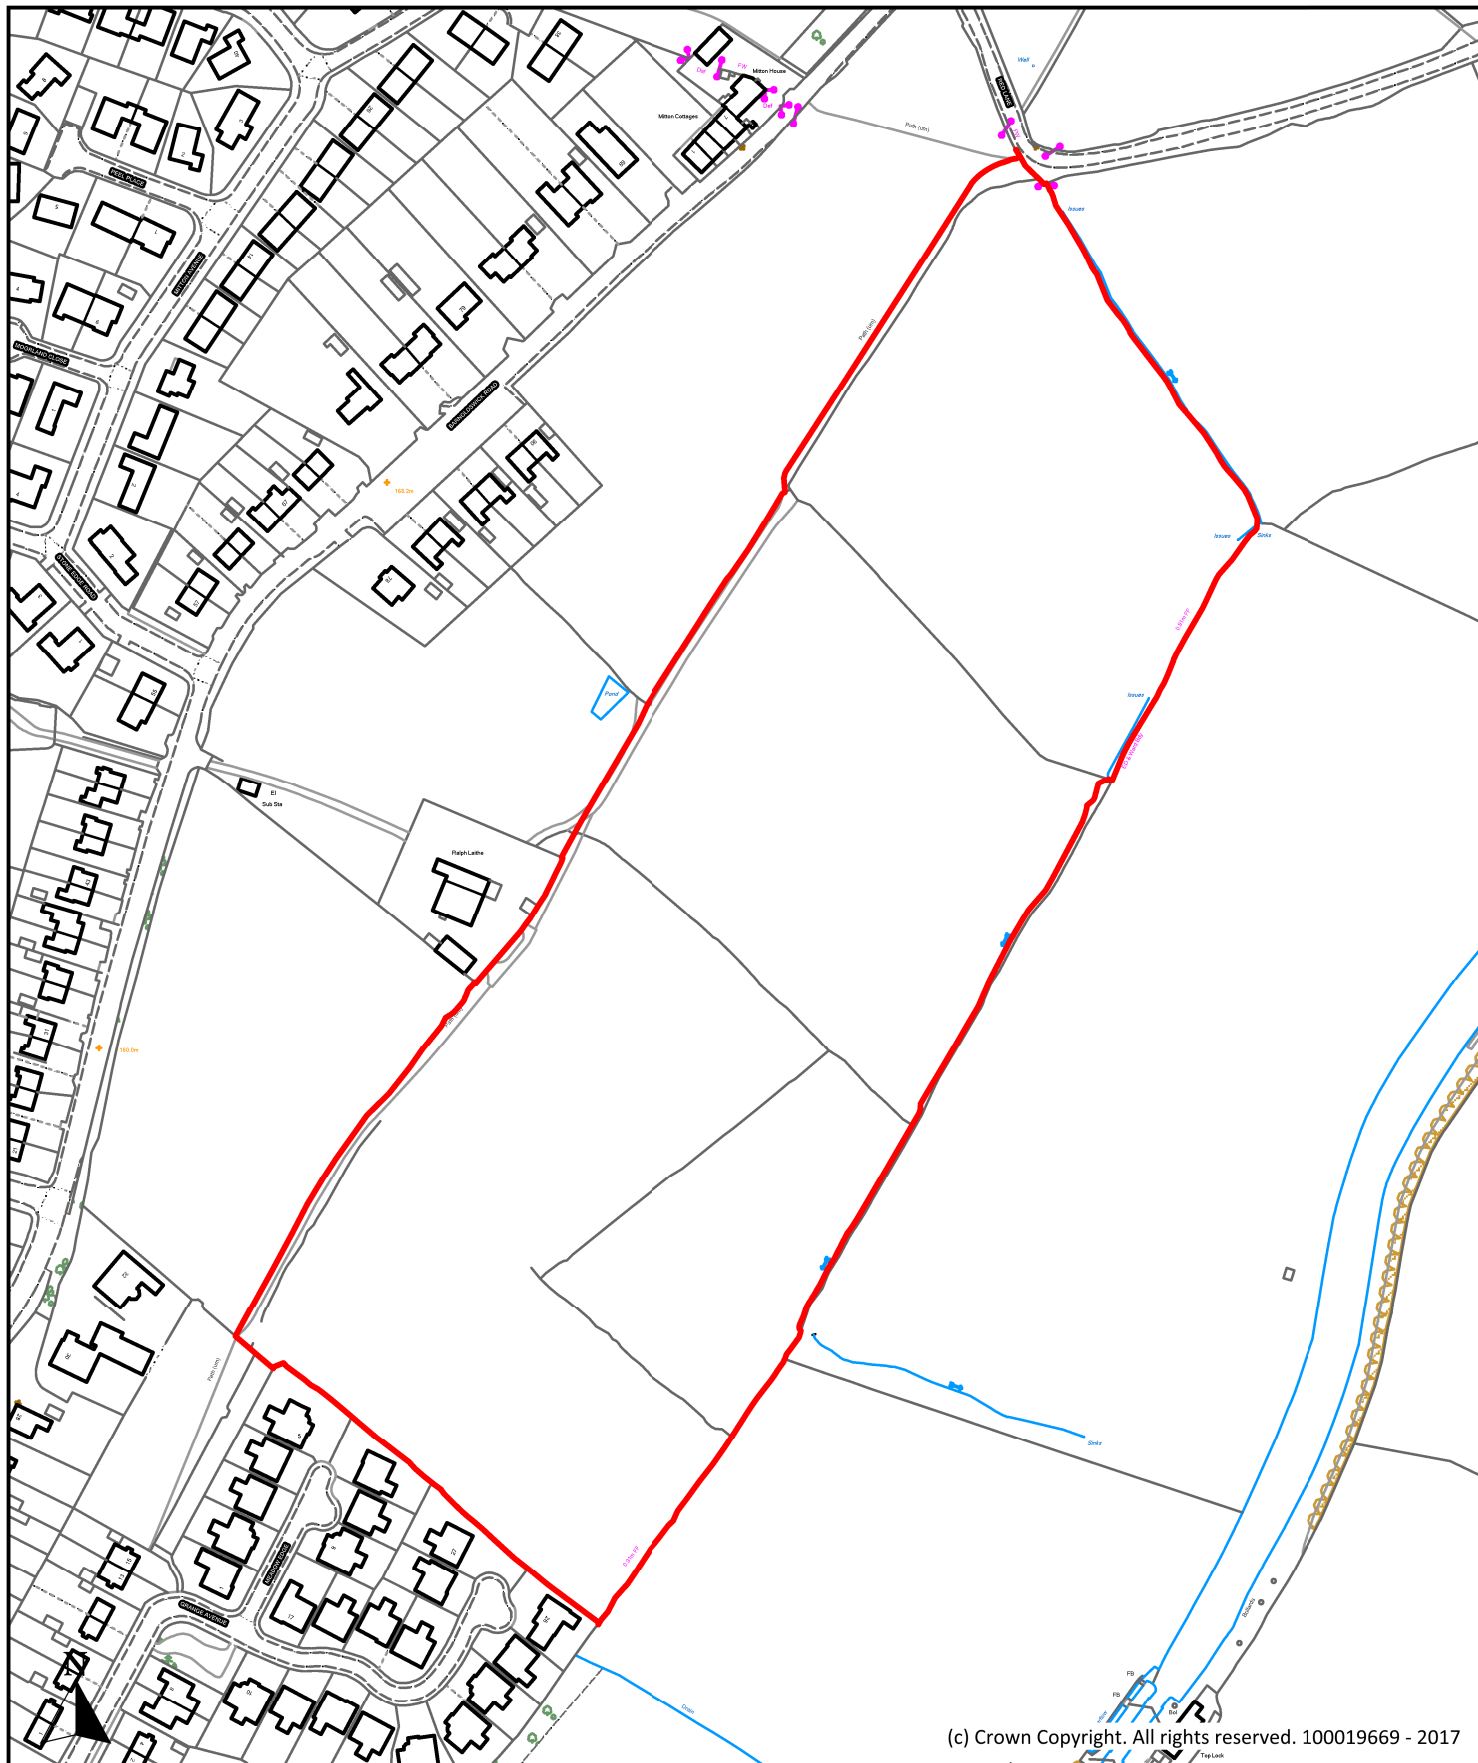

(c) Crown Copyright. All rights reserved. 100019669 - 2017

Description <b>Ralph Laithe Farm (Site C), Barnoldswick Road, Barrowford</b>			 Planning, Building Control & Licensing Town Hall, Market Street, Nelson, Lancashire, BB9 7LG Tel: 01282 661330
Scale	1 : 2,500	Ref No.	
Drawn By	Date	Historic Ref	
J.D.	28th April 2017		

P284

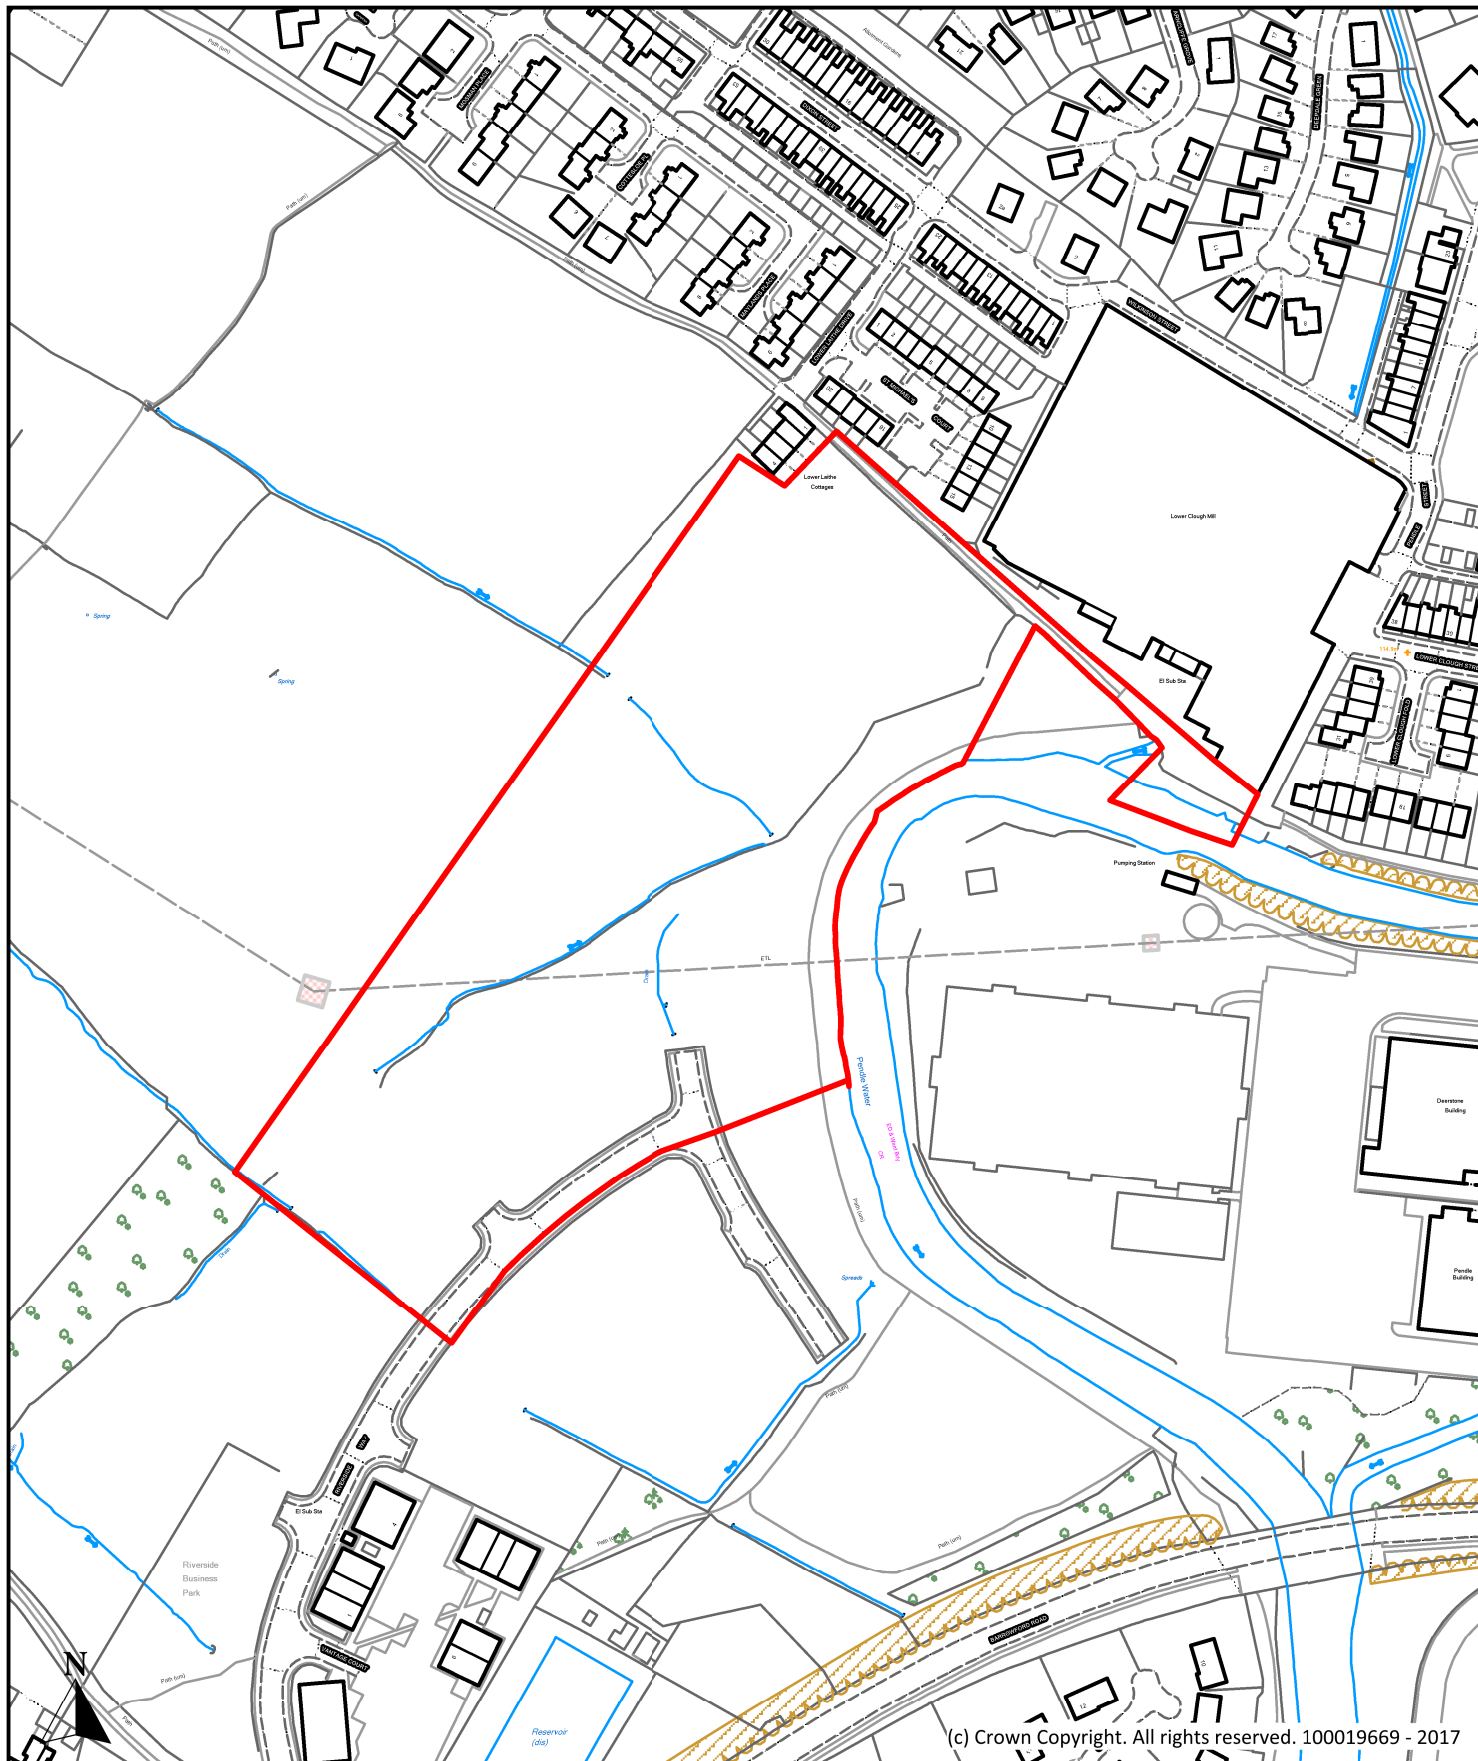

(c) Crown Copyright. All rights reserved. 100019669 - 2017

Description

**Land to north of Riverside Way, Barrowford**

Scale

1 : 2,500

Ref No.

**P294**

Drawn By

J.D.

Date

28th April 2017

Historic Ref



**Planning, Building Control  
& Licensing**

Town Hall, Market Street,  
Nelson, Lancashire, BB9 7LG

Tel: 01282 661330