

Pendle Local Plan Part 2

Site Allocations and Development Policies

Site Plans for Reasonable Alternatives Housing


These sites were assessed, but not allocated in the Pendle Local Plan Part 2.

The [Sustainability Appraisal](#) sets out the reasons for our decision.

However, these sites could reasonably form part of an alternative approach taking into account the objectives and geographical scope of the draft Plan.

Barnoldswick & Earby

(West Craven Towns)

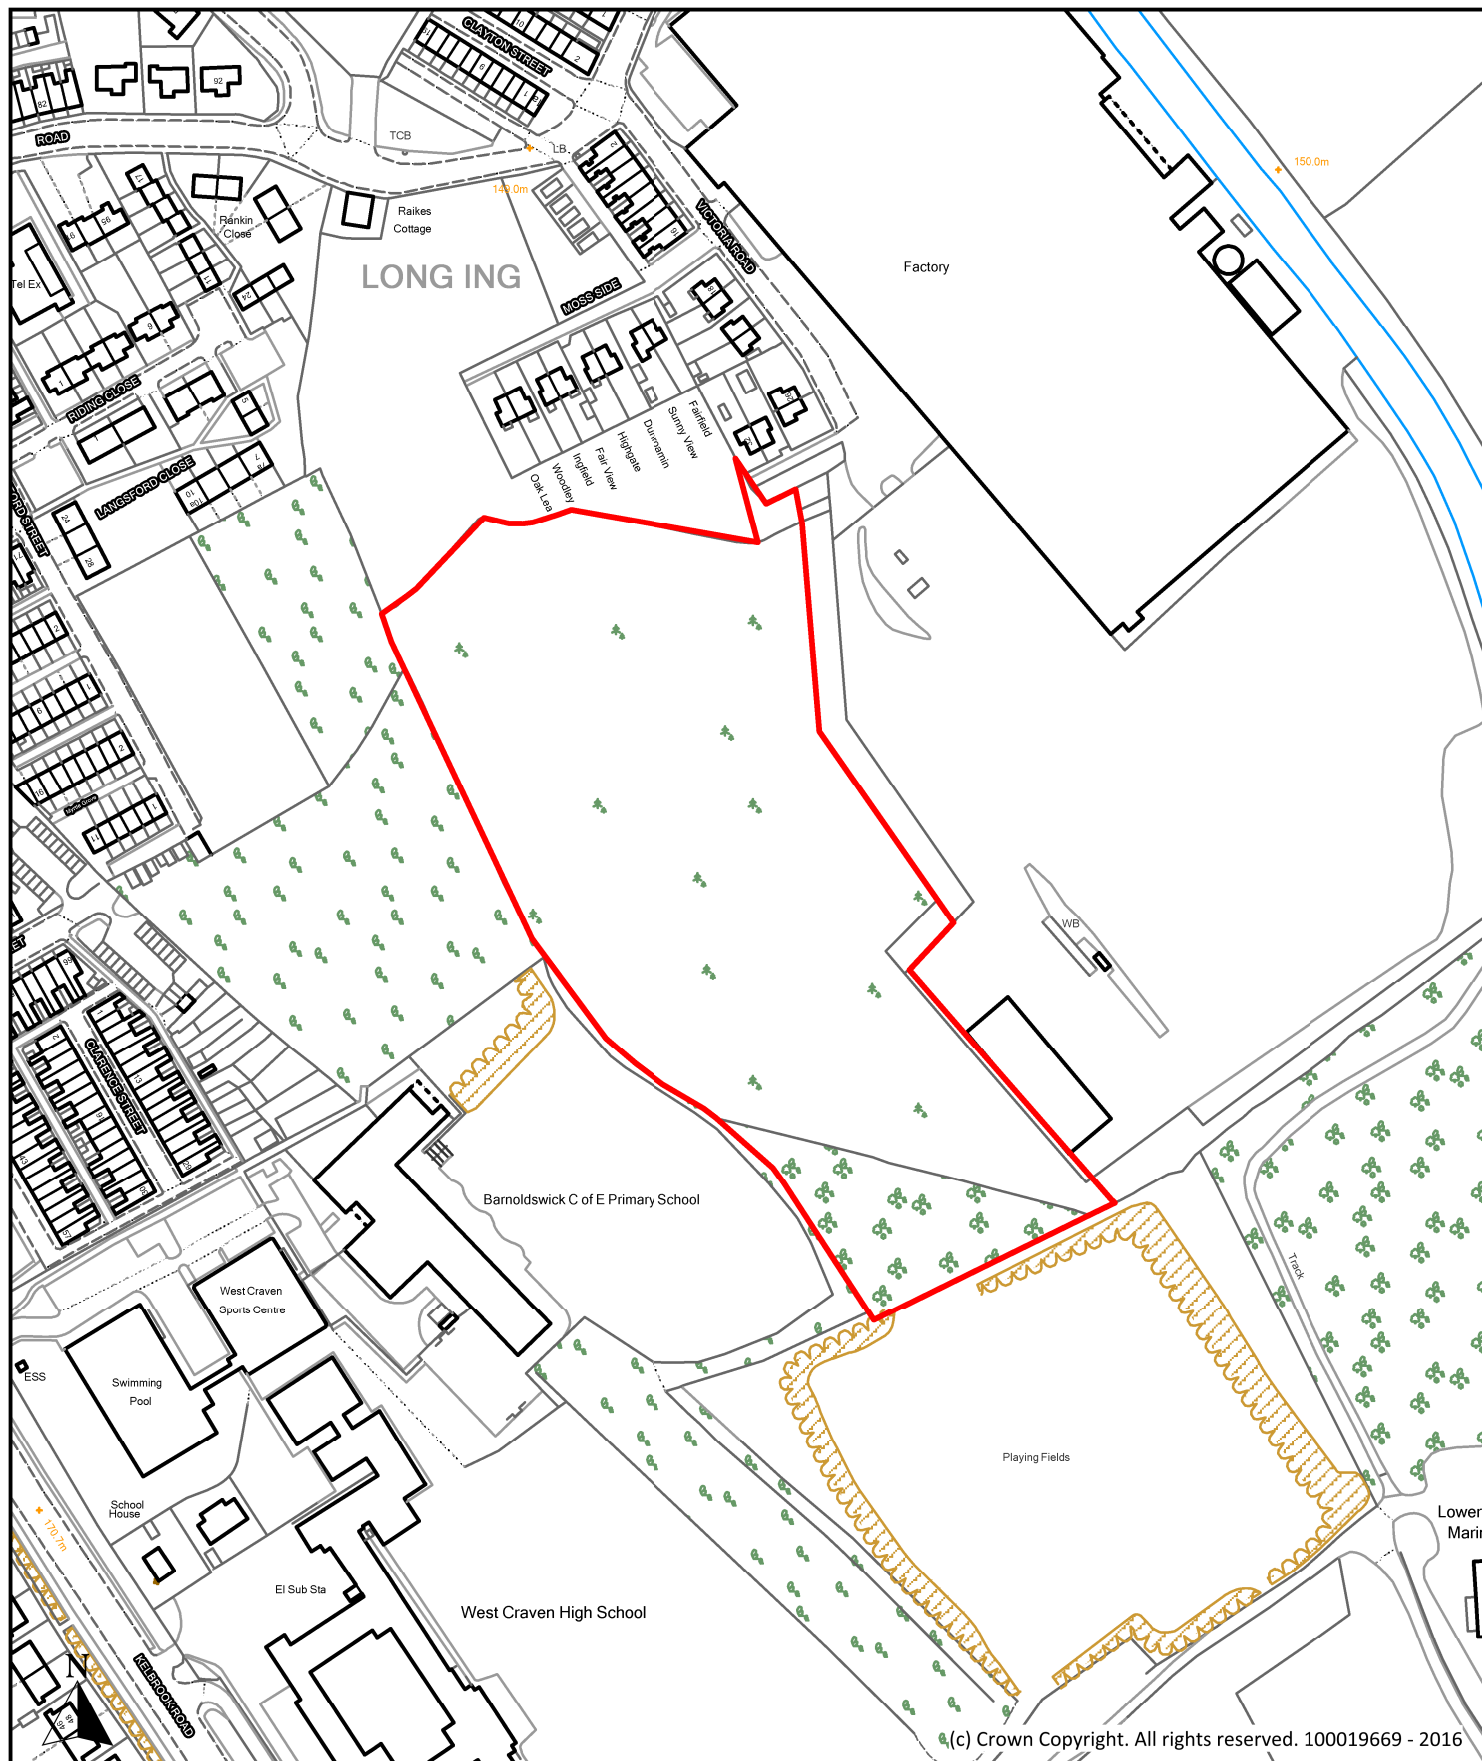

Description

Land adjacent to Silentnight Beds, Long Ing Lane, Barnoldswick

Scale

1 : 2,500

Ref No.

P062

Drawn By

J.B.

Date

24th October 2016

Historic Ref


S119



**Planning, Building Control
& Licensing**

Town Hall, Market Street,
Nelson, Lancashire, BB9 7LG

Tel: 01282 661330

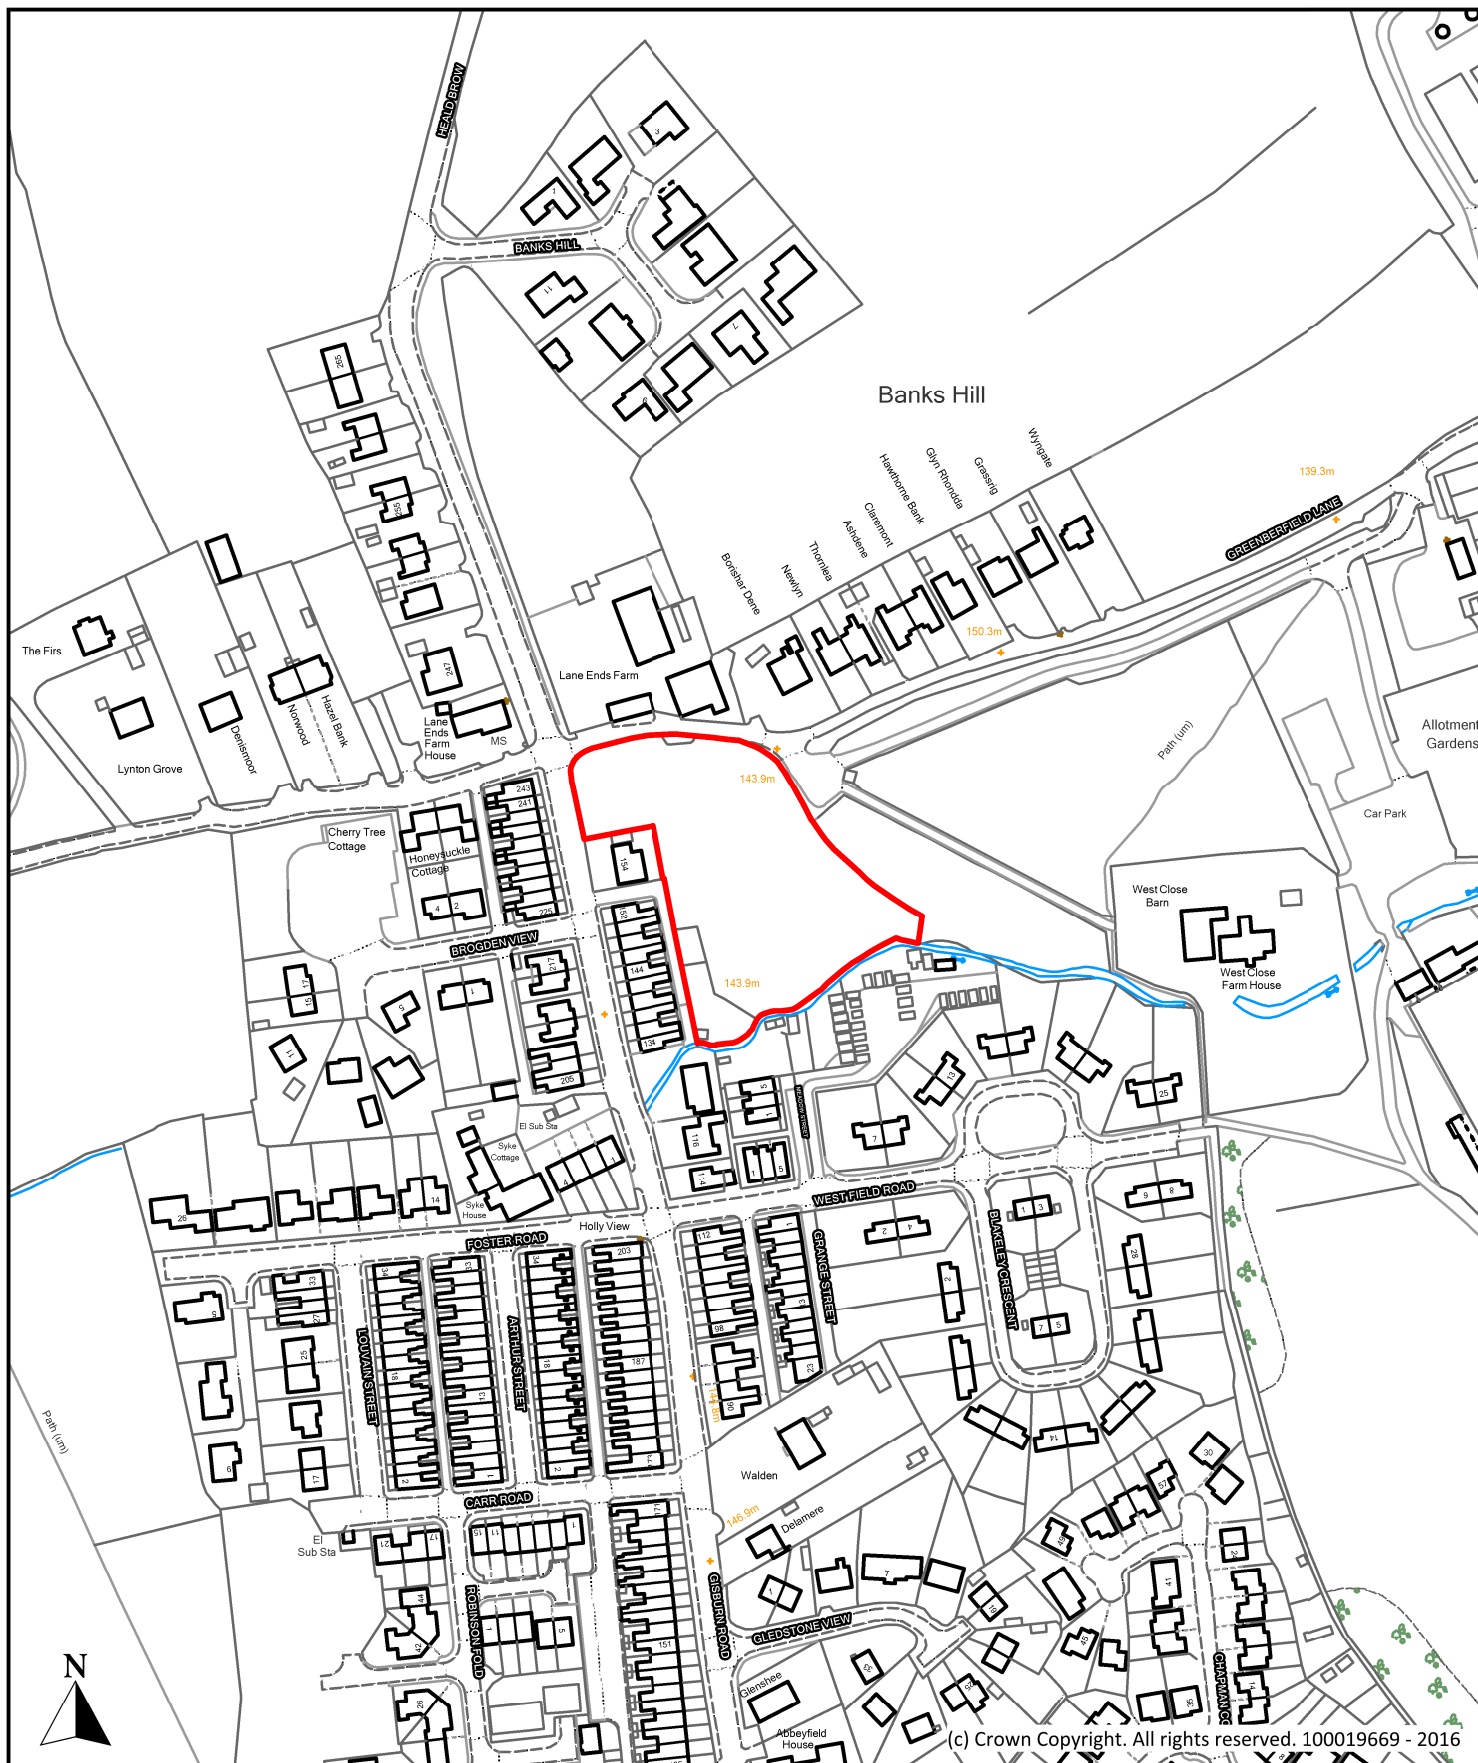

(c) Crown Copyright. All rights reserved. 100019669 - 2016

Description

Land at Lane Ends Farm, Greenberfield Lane, Barnoldswick

Scale

1 : 2,500

Ref No.

P127

Drawn By

J.B.

Date

24th October 2016

Historic Ref


S225



**Planning, Building Control
& Licensing**

Town Hall, Market Street,
Nelson, Lancashire, BB9 7LG

Tel: 01282 661330

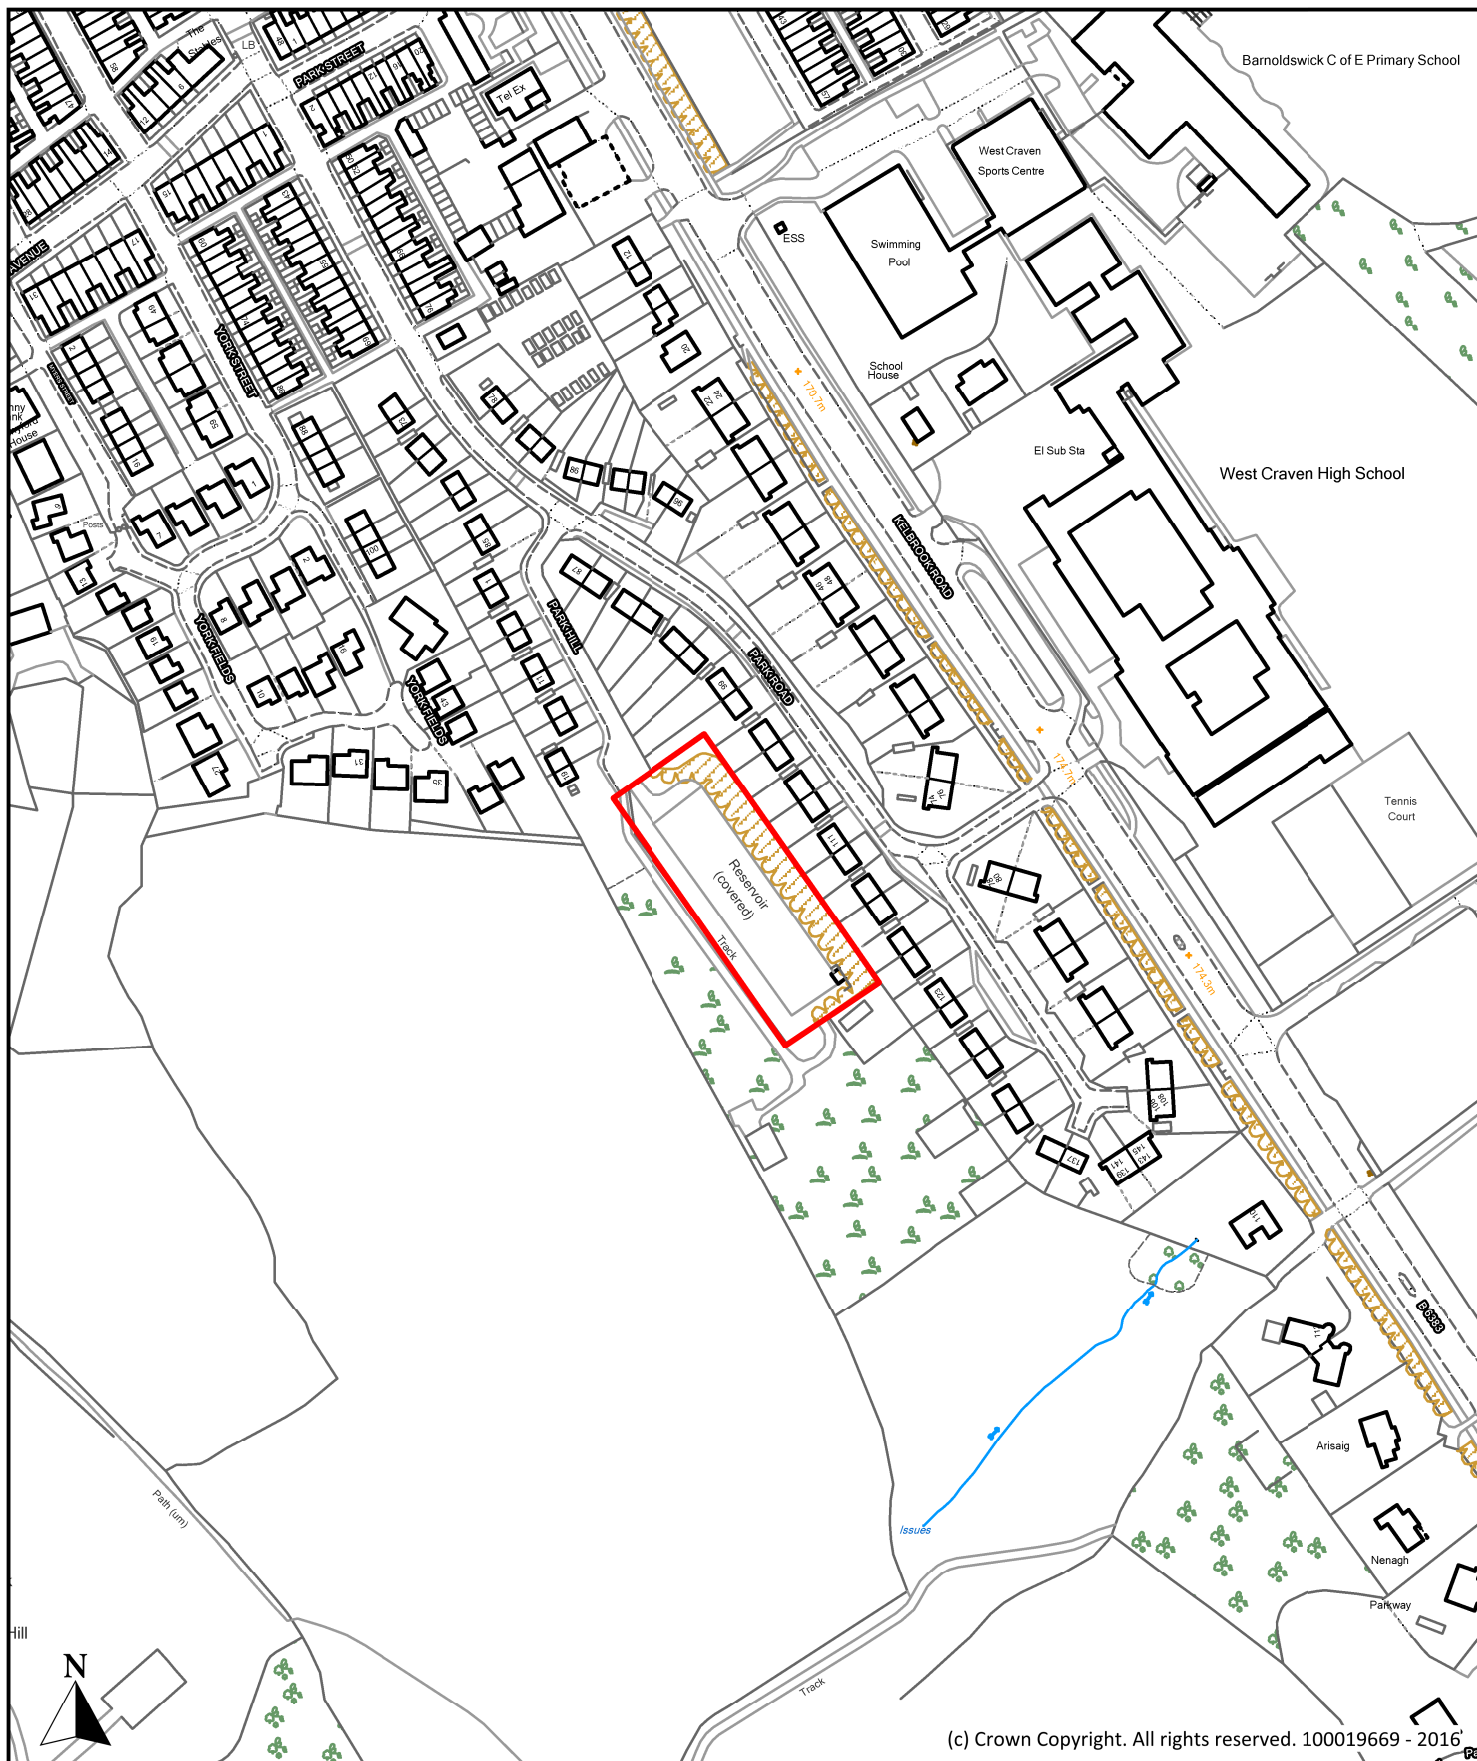

(c) Crown Copyright. All rights reserved. 100019669 - 2016

Description

Foprmr Reservoir, Park Hill, Barnoldswick

Scale

1 : 2,500

Ref No.

P169

Drawn By

J.B.

Date

24th October 2016

Historic Ref


855



**Planning, Building Control
& Licensing**

Town Hall, Market Street,
Nelson, Lancashire, BB9 7LG

Tel: 01282 661330

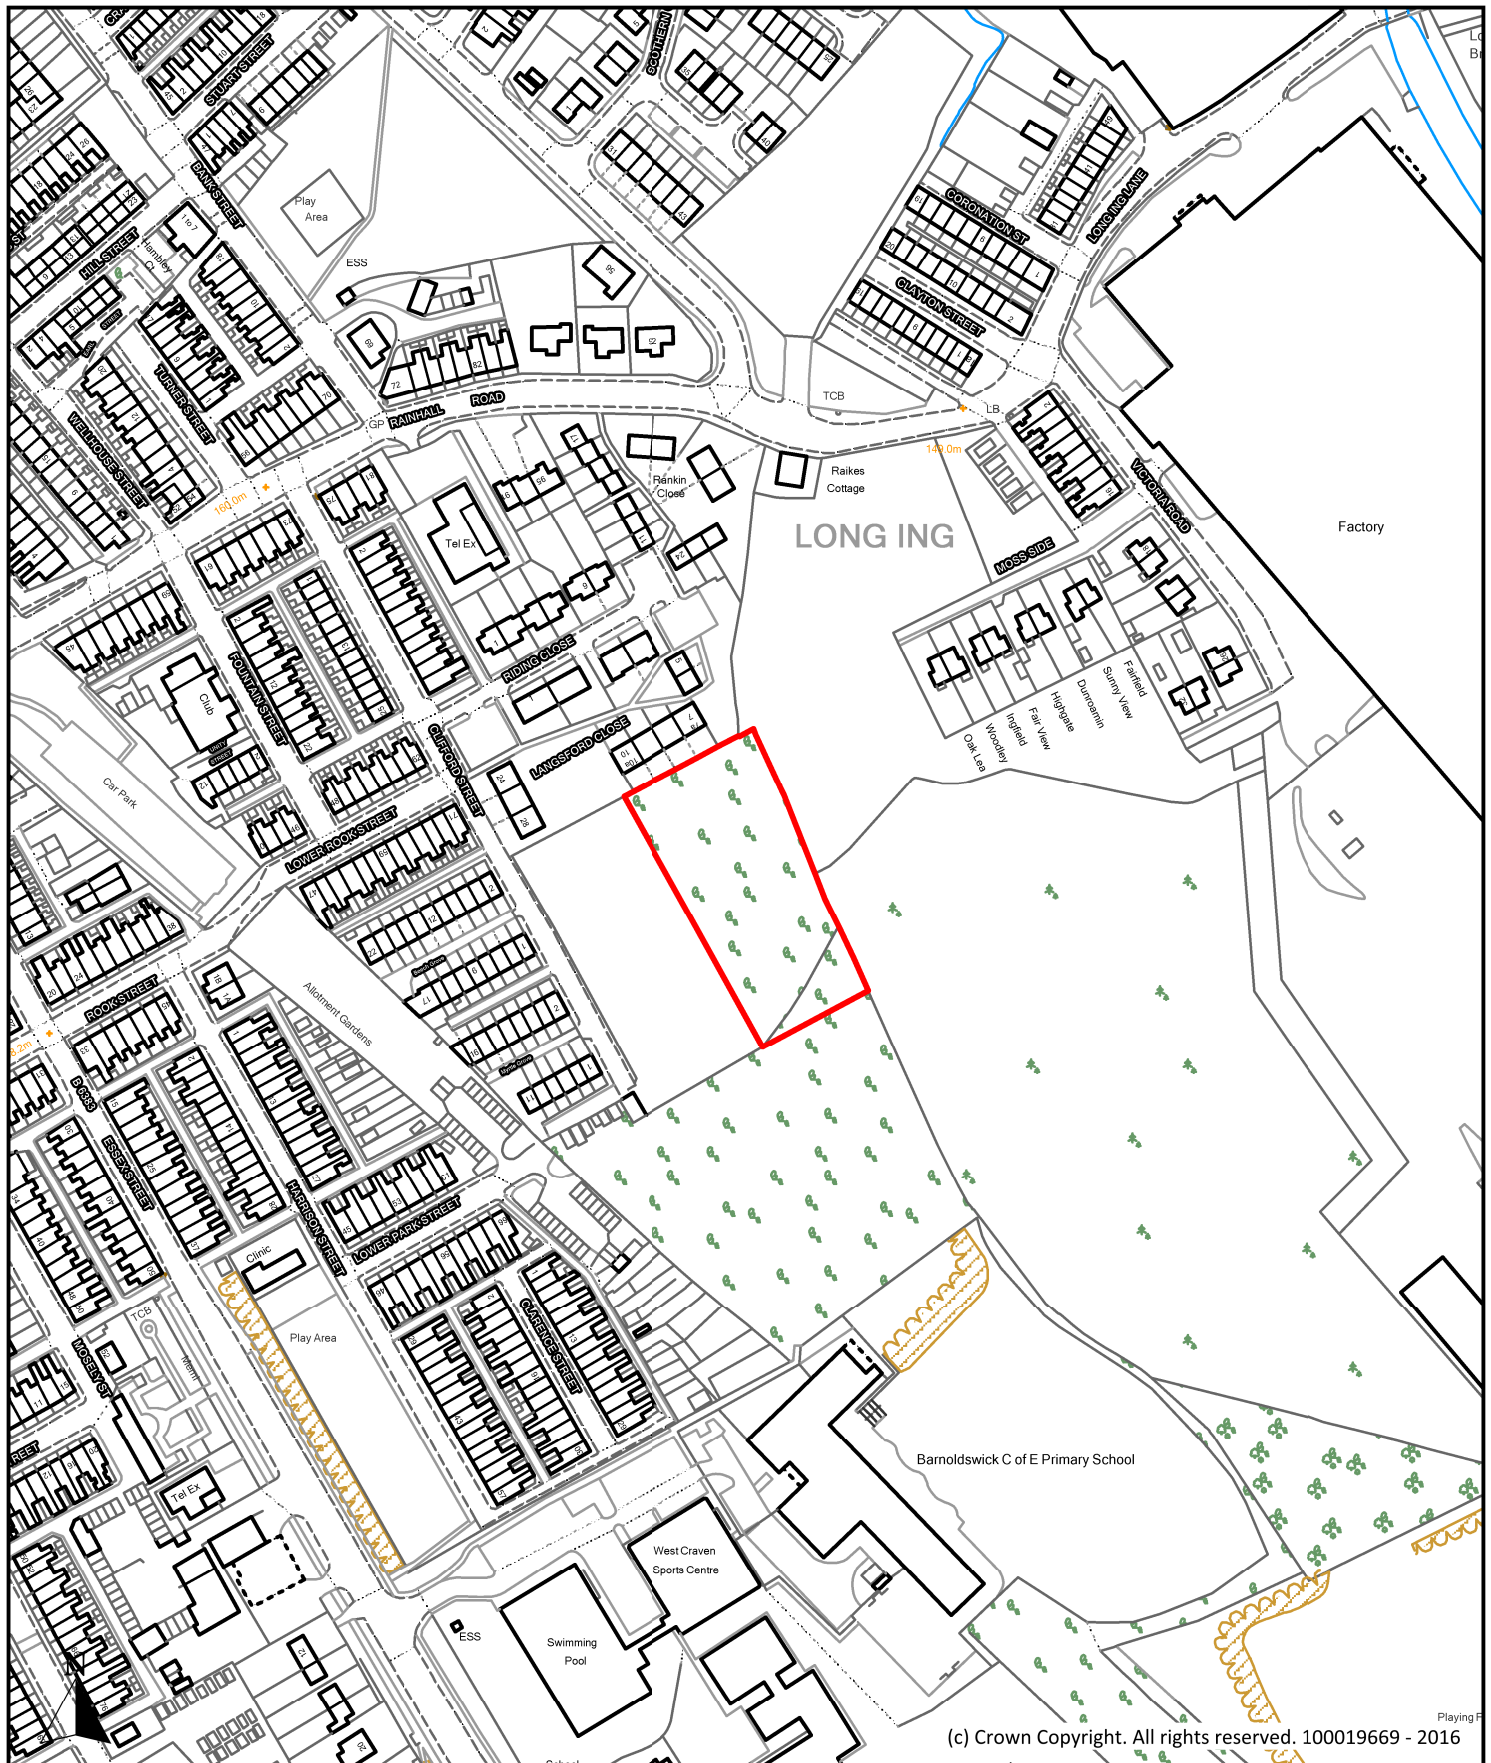

Description

Land off Clifford Street, Clifford Street, Barnoldswick

Scale

1 : 2,500

Ref No.

P170

Drawn By

J.B.

Date

24th October 2016

Historic Ref


1055



**Planning, Building Control
& Licensing**

Town Hall, Market Street,
Nelson, Lancashire, BB9 7LG

Tel: 01282 661330

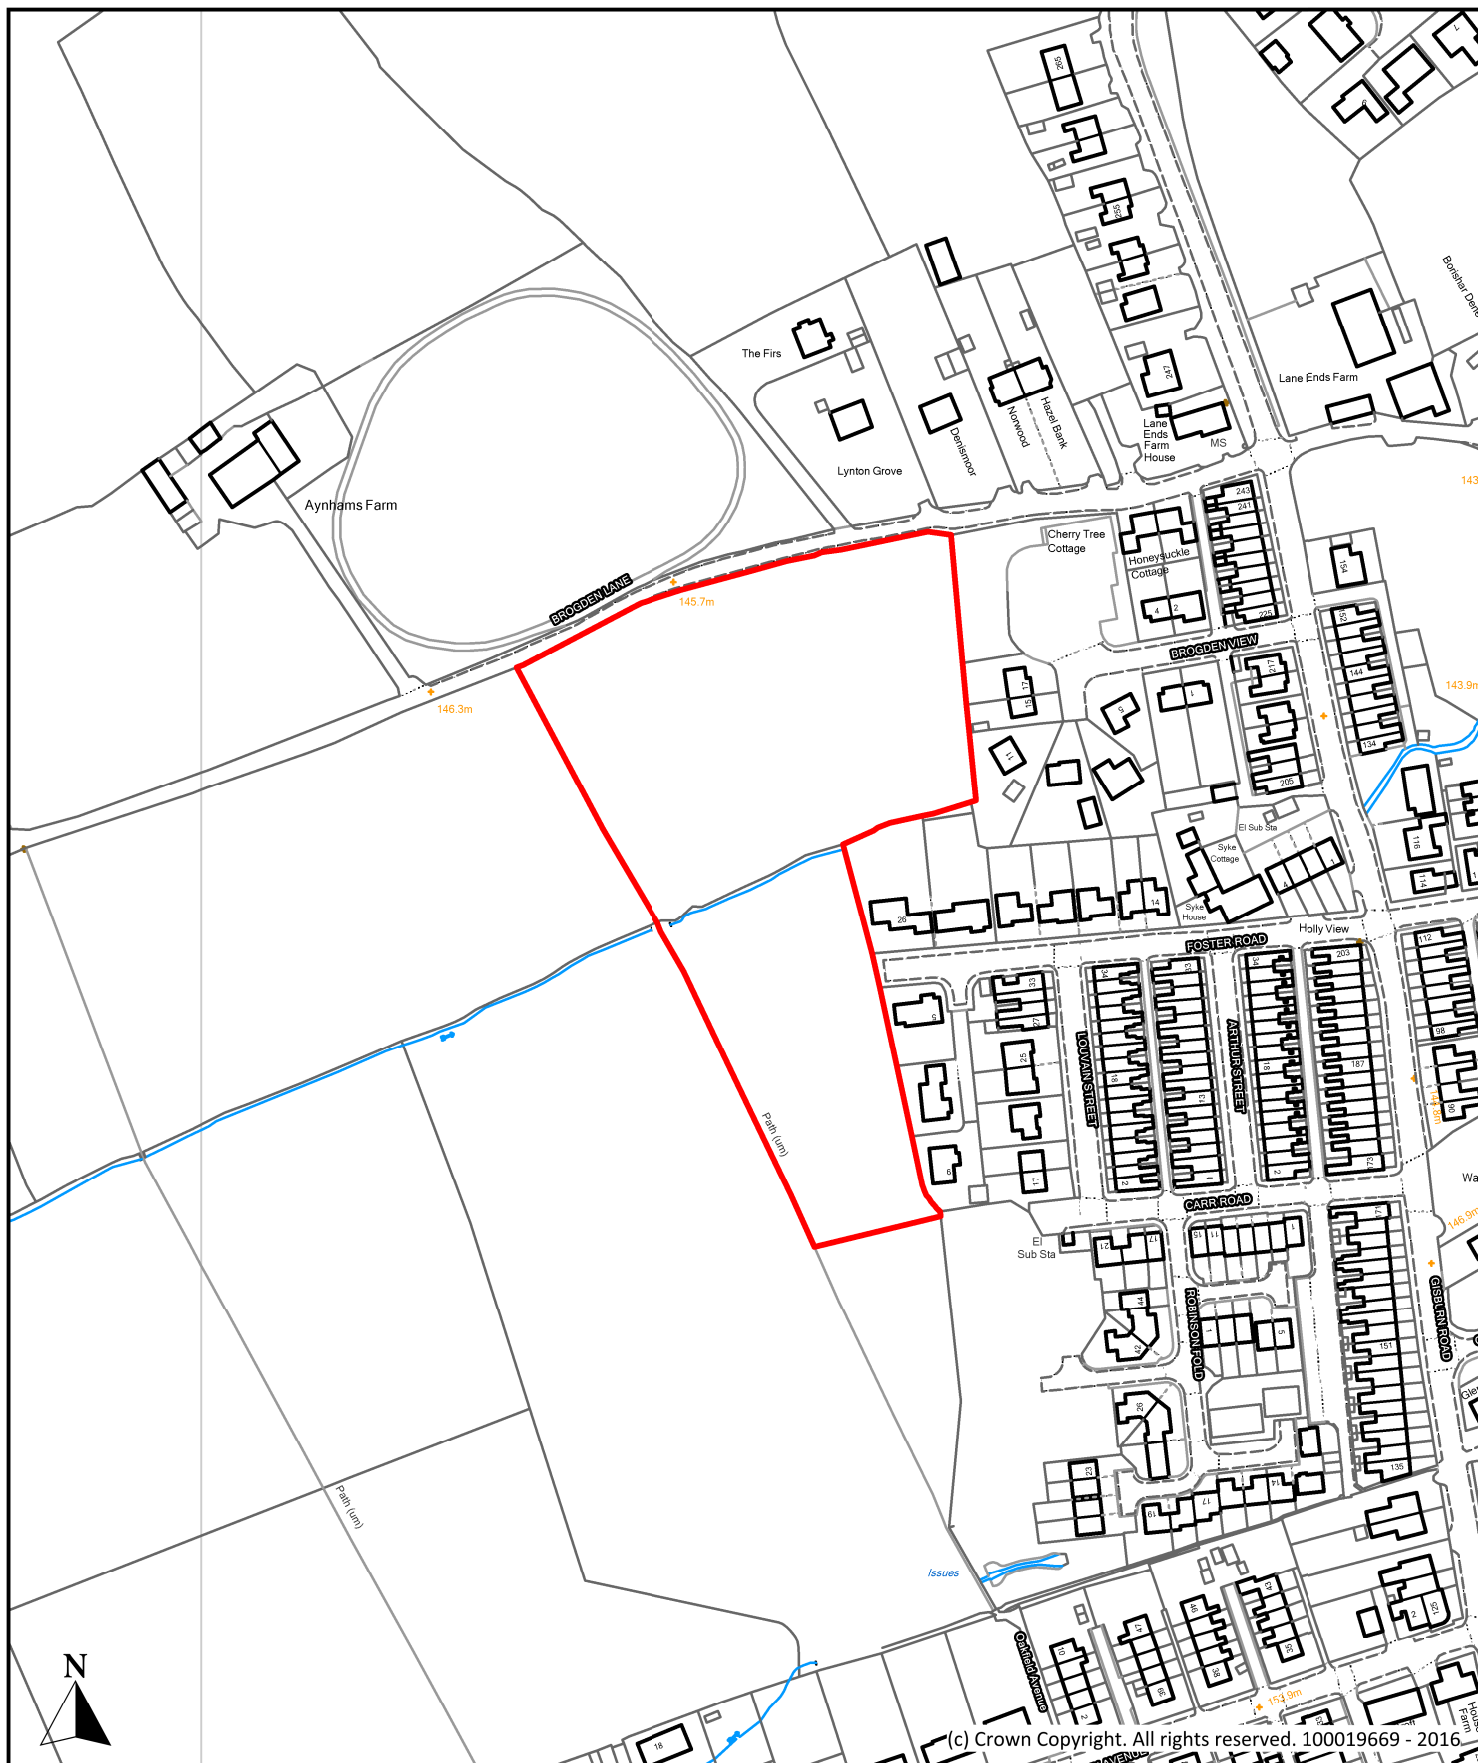

Description

Land at Brogden Lane, Brogden Lane, Barnoldswick

Scale

1 : 2,500

Ref No.

P240

Drawn By

J.B.

Date

24th October 2016

Historic Ref


S268



**Planning, Building Control
& Licensing**

Town Hall, Market Street,
Nelson, Lancashire, BB9 7LG

Tel: 01282 661330

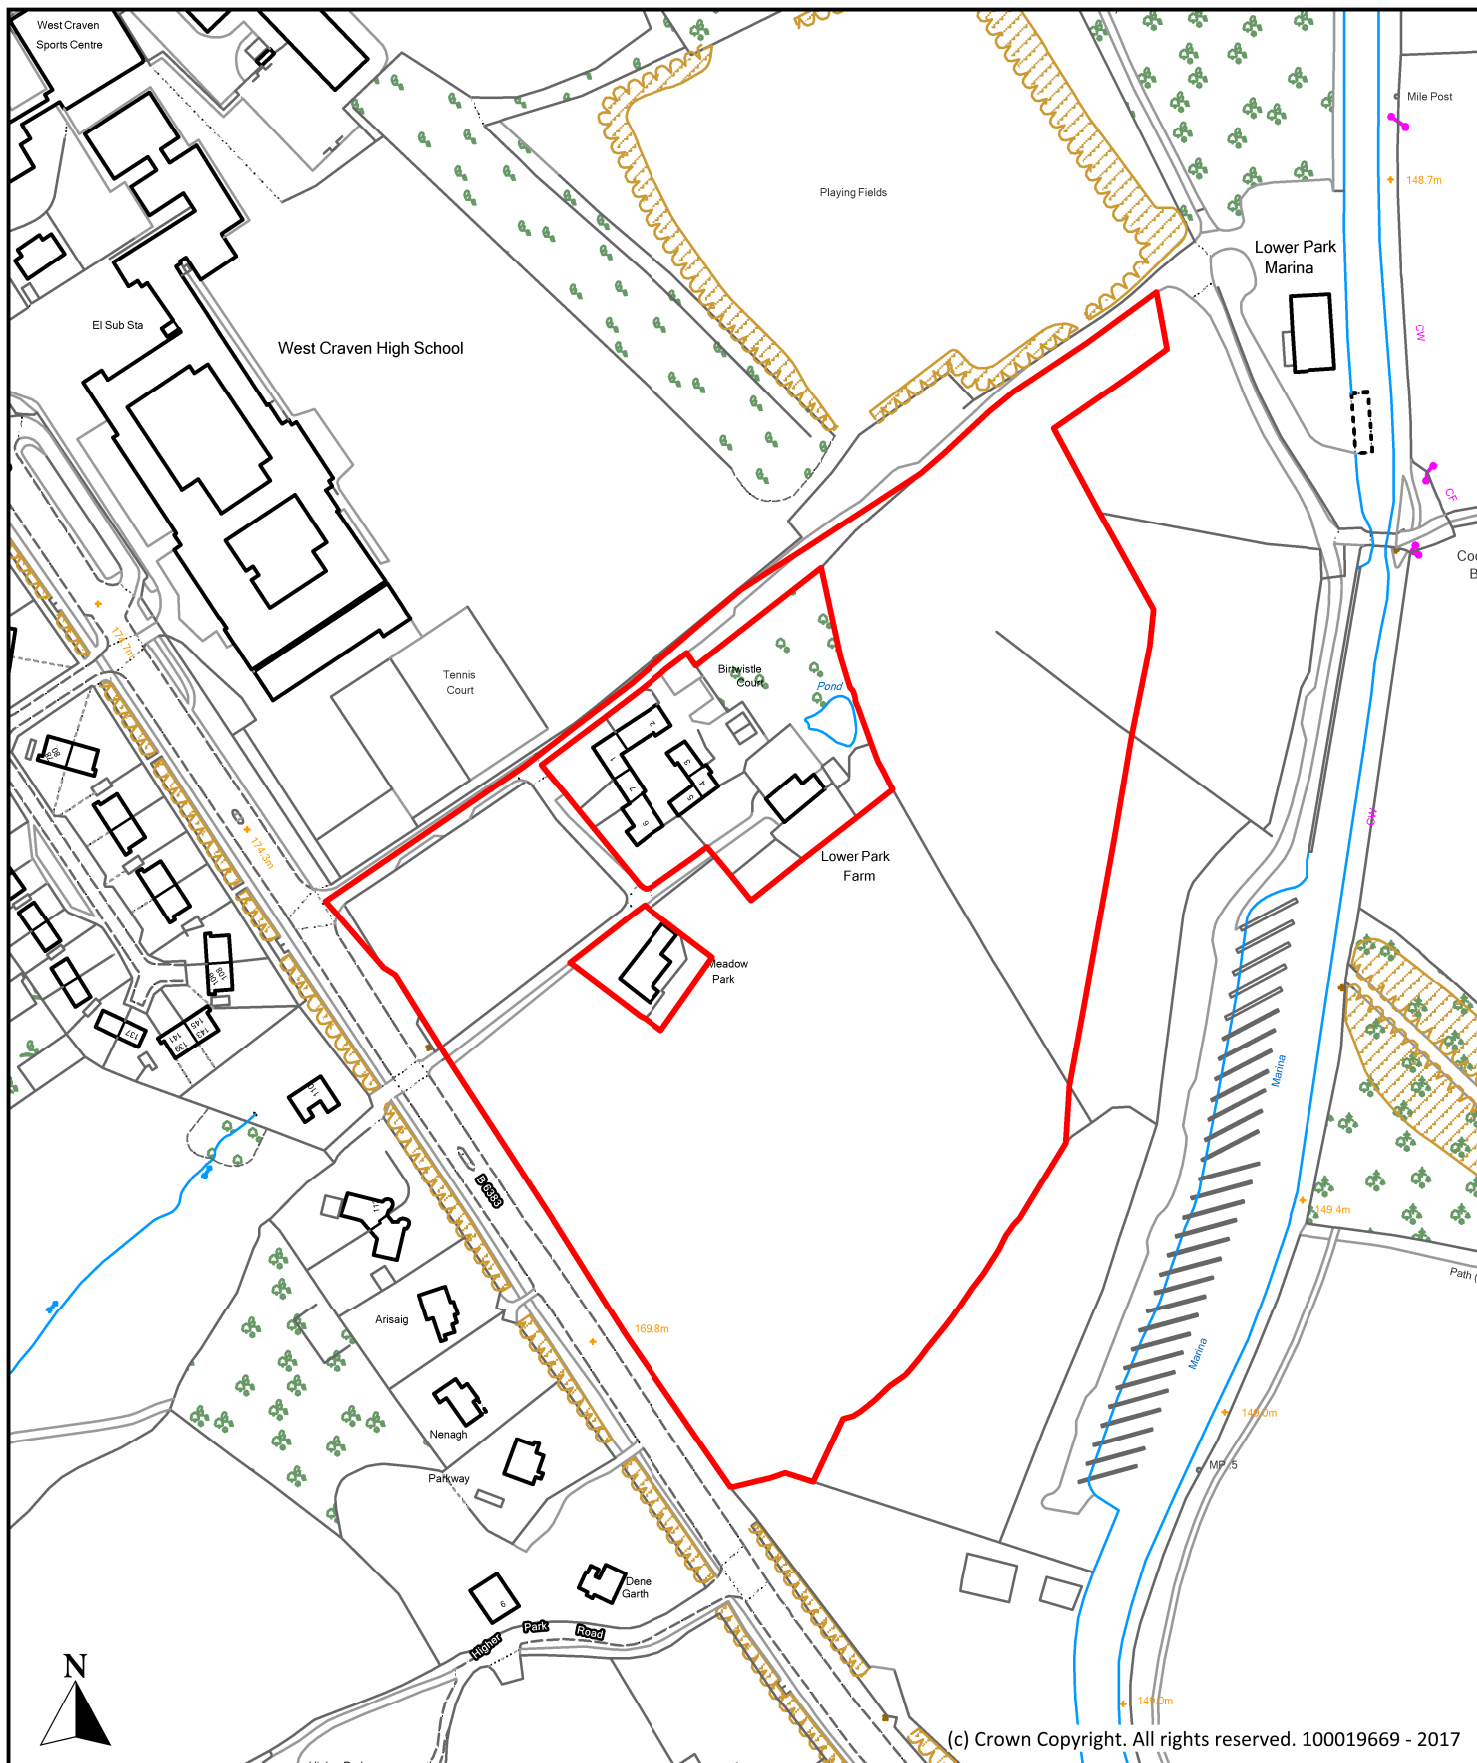

Description

Land to North East of Kelbrook Road, (Lower Park Farm, Meadow Park), Barnoldswick

Scale

1 : 2,500

Ref No.

P266

Drawn By

J.D.

Date

28th April 2017


Historic Ref



**Planning, Building Control
& Licensing**

Town Hall, Market Street,
Nelson, Lancashire, BB9 7LG

Tel: 01282 661330

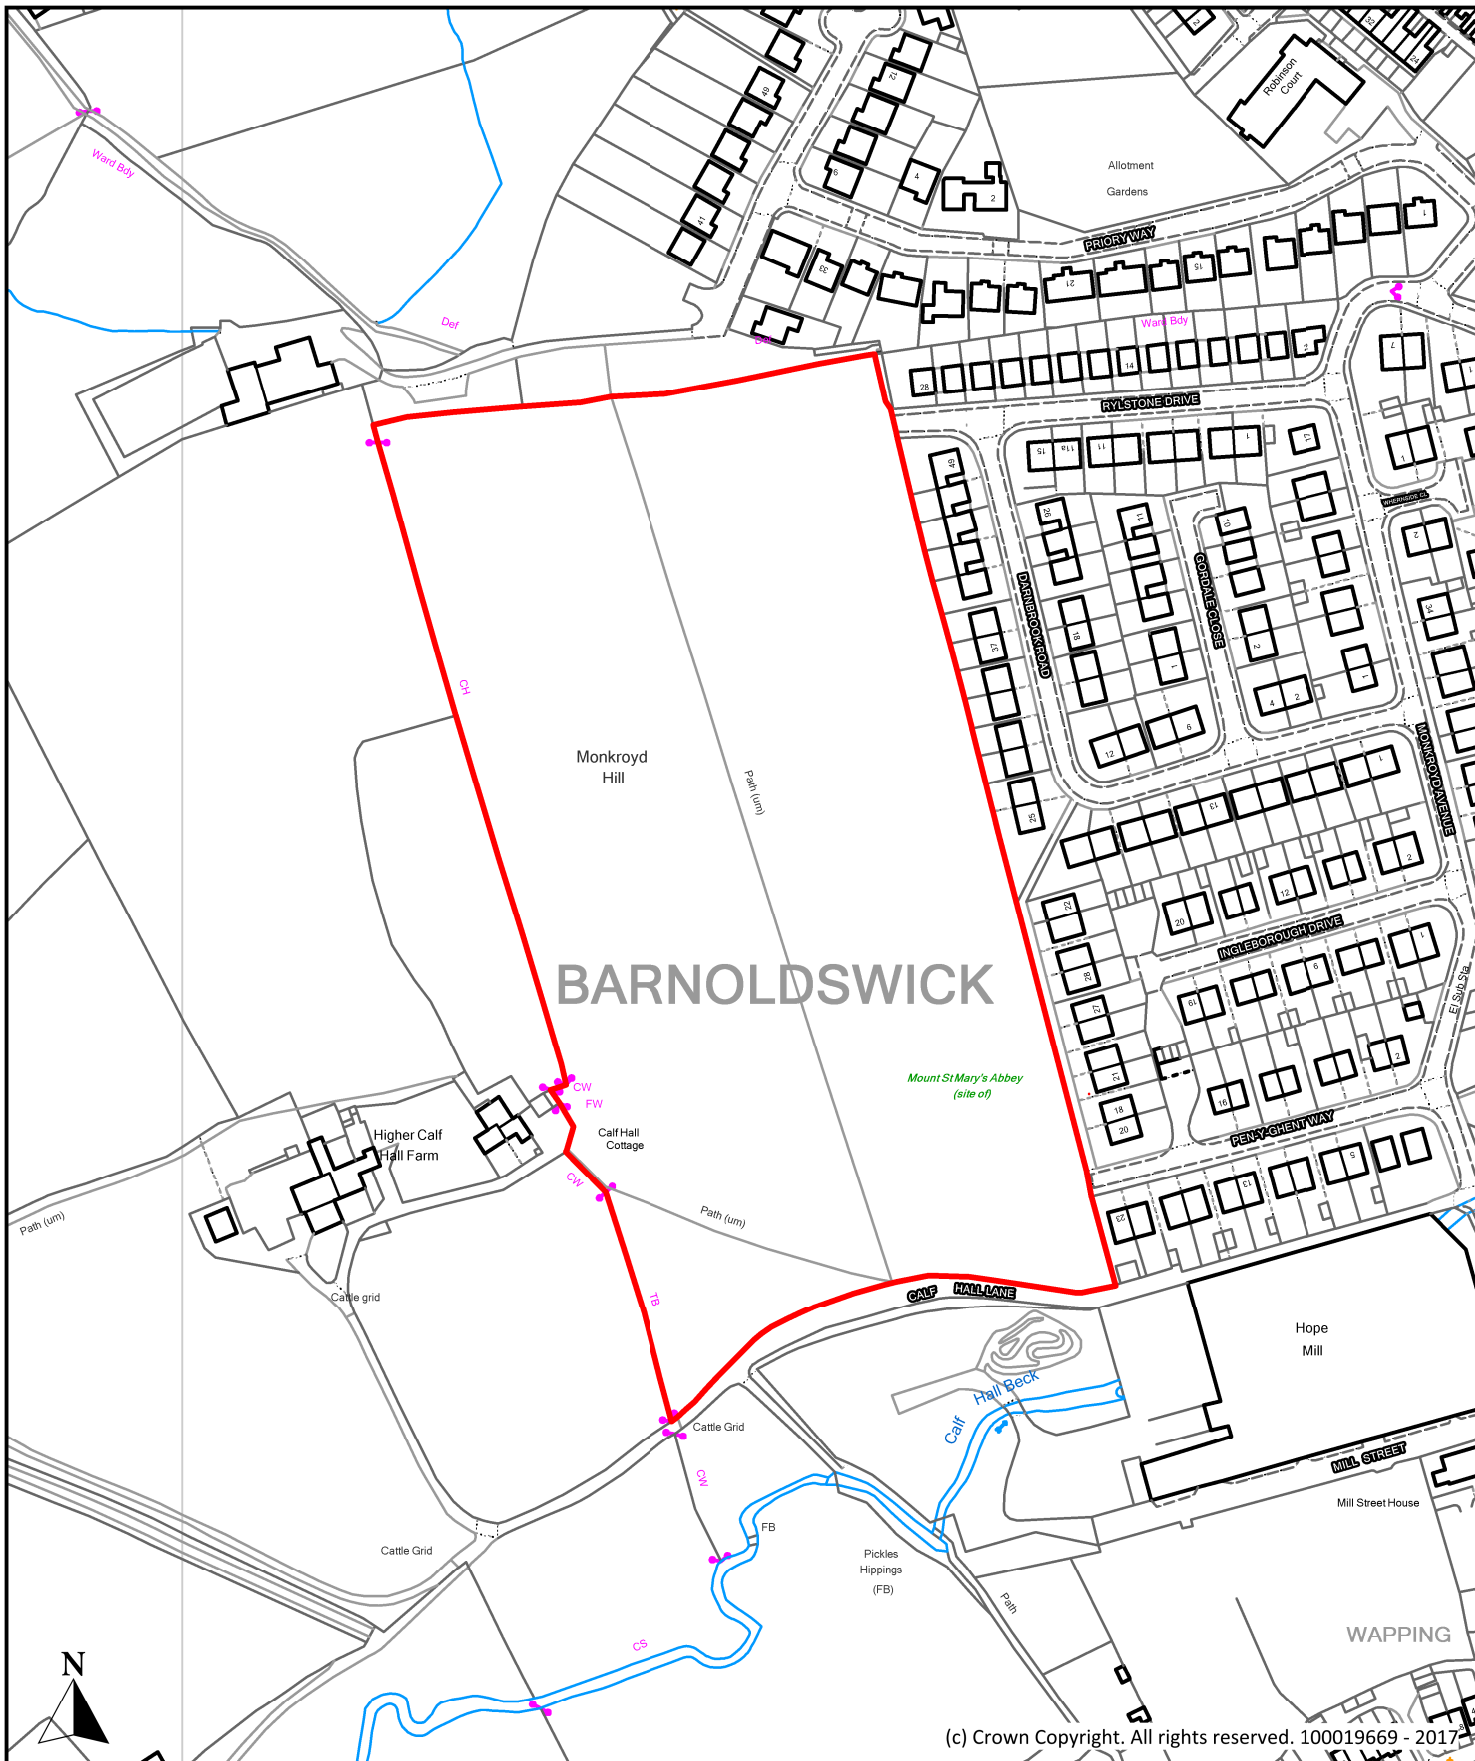

(c) Crown Copyright. All rights reserved. 100019669 - 2017

Description

Land off Rylstone Drive and Pen-y-gent Way, Barnoldswick

Scale

1 : 2,500

Ref No.

P278

Drawn By

J.D.

Date

28th April 2017


Historic Ref



Planning, Building Control
& Licensing

Town Hall, Market Street,
Nelson, Lancashire, BB9 7LG

Tel: 01282 661330

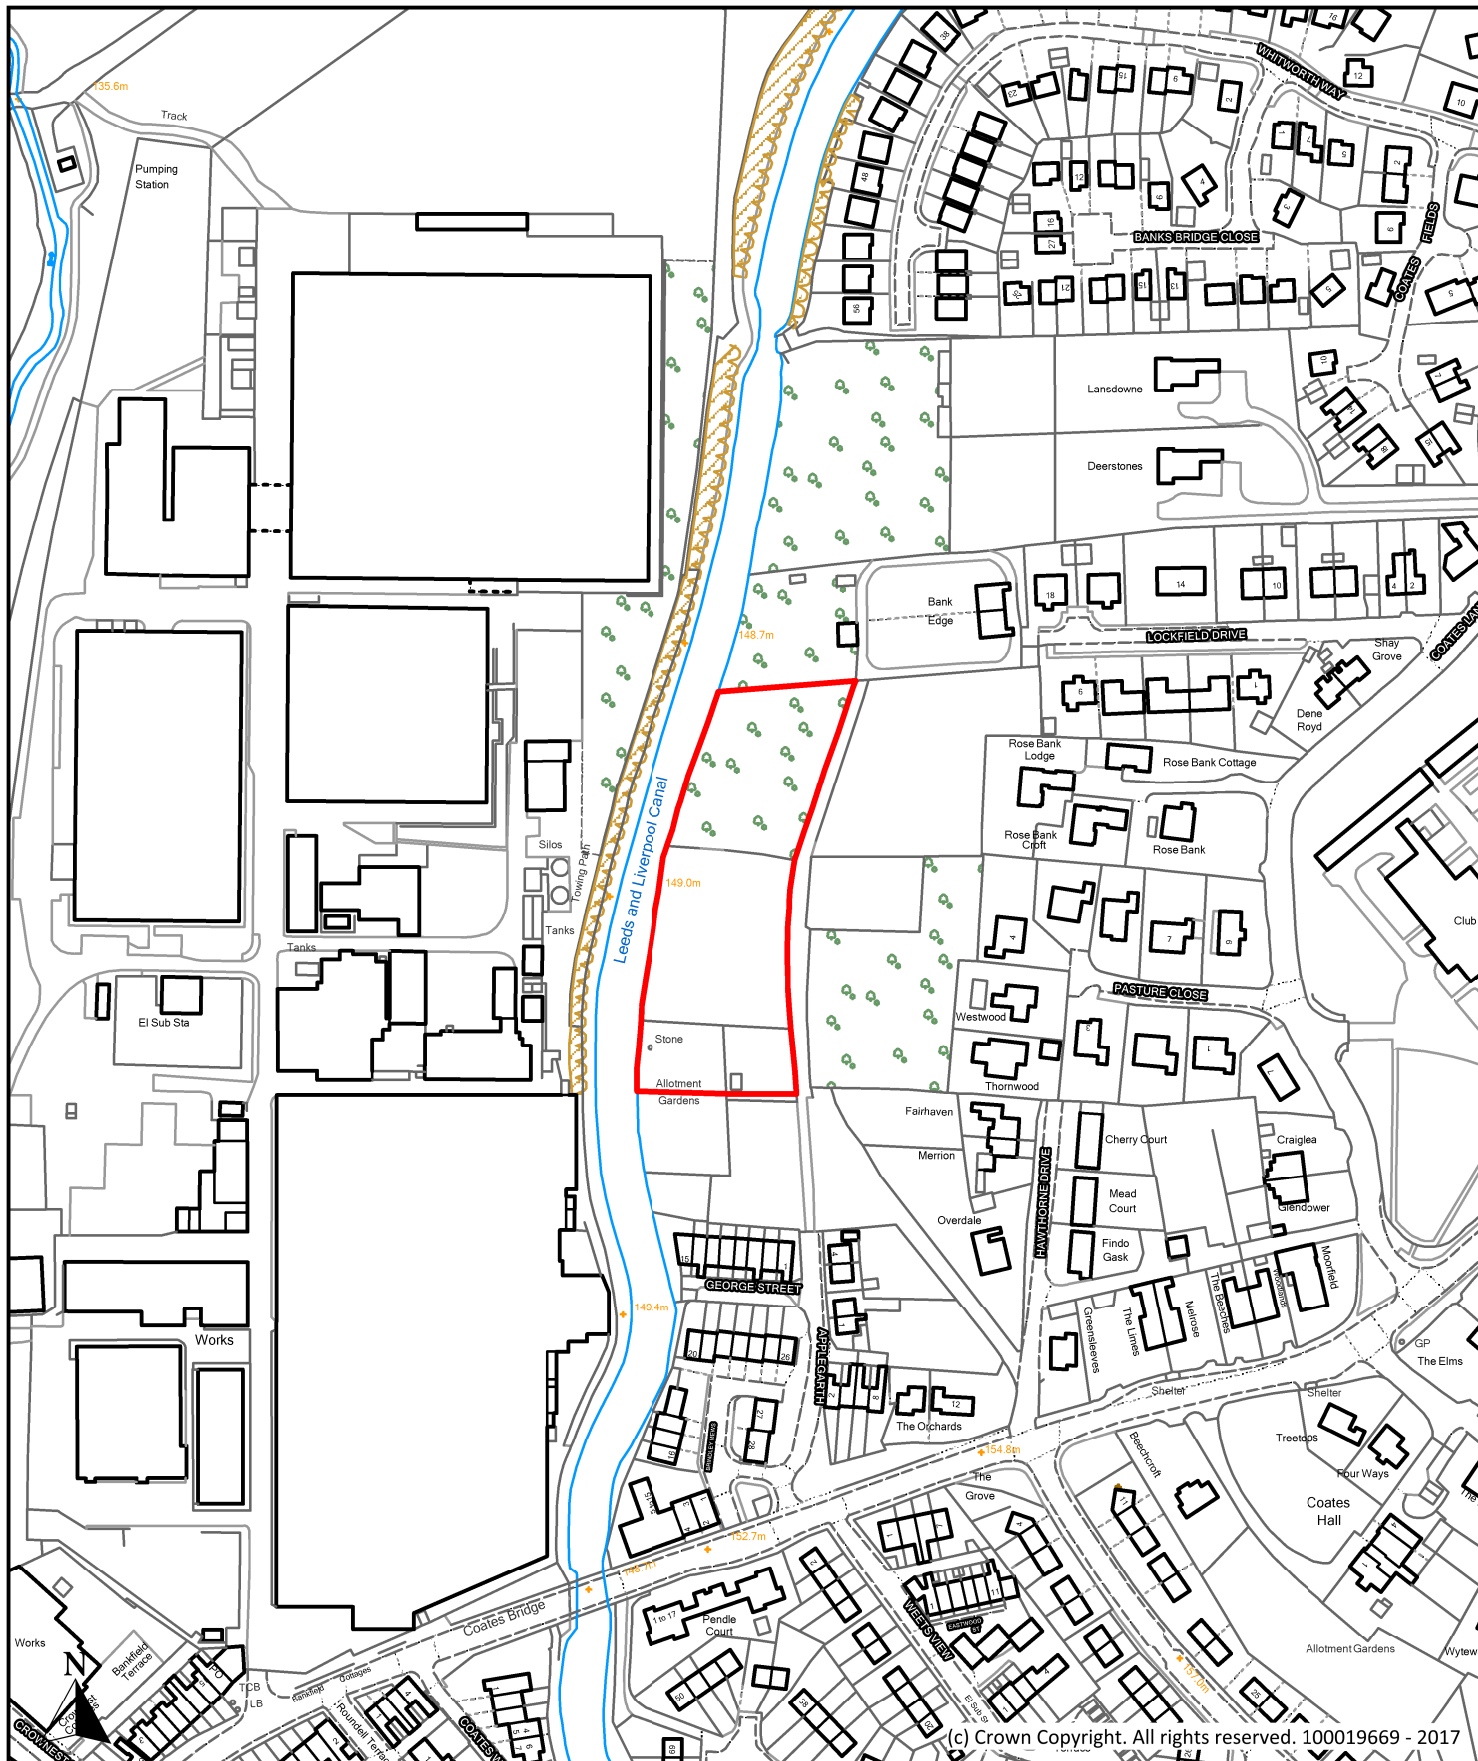

Description

Land at Applegarth, Sipton Road, Barnoldswick

Scale

1 : 2,500

Ref No.

P288

Drawn By

J.D.

Date

28th April 2017


Historic Ref



**Planning, Building Control
& Licensing**

Town Hall, Market Street,
Nelson, Lancashire, BB9 7LG

Tel: 01282 661330

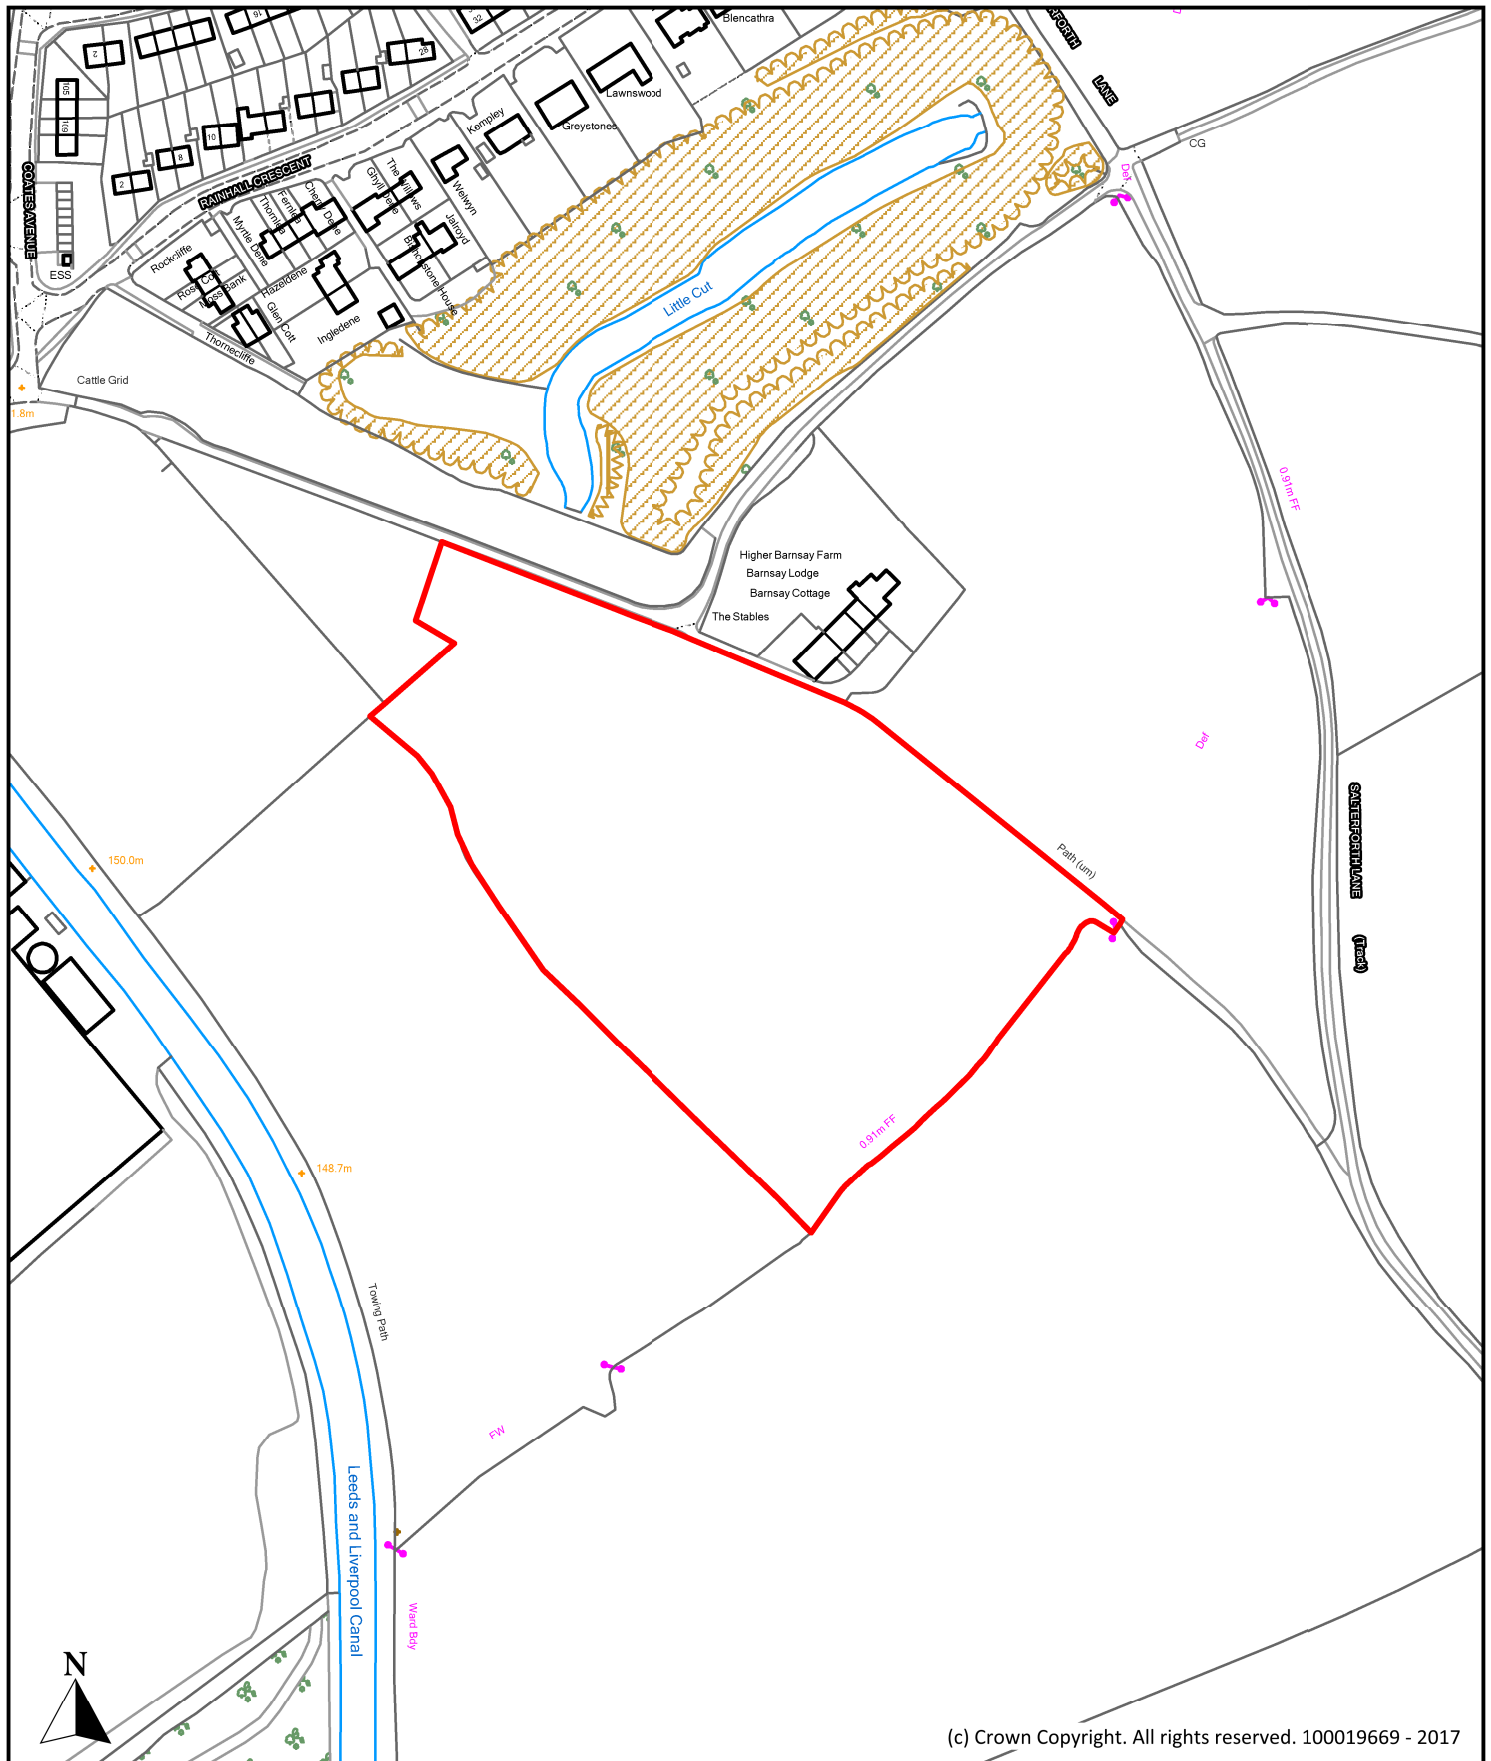

(c) Crown Copyright. All rights reserved. 100019669 - 2017

Description

Land to South East of Long Ing Lane, Barnoldswick

Scale

1 : 2,500

Ref No.

P274

Drawn By

J.D.

Date

28th April 2017

Historic Ref



**Planning, Building Control
& Licensing**

Town Hall, Market Street,
Nelson, Lancashire, BB9 7LG

Tel: 01282 661330



(c) Crown Copyright. All rights reserved. 100019669 - 2016

Description

Land off Greenberfield Lane, Greenberfield Lane, Barnoldswick

Scale

1 : 2,500

Ref No.

P042

Drawn By

J.B.

Date

24th October 2016

Historic Ref


S062



**Planning, Building Control
& Licensing**

Town Hall, Market Street,
Nelson, Lancashire, BB9 7LG

Tel: 01282 661330

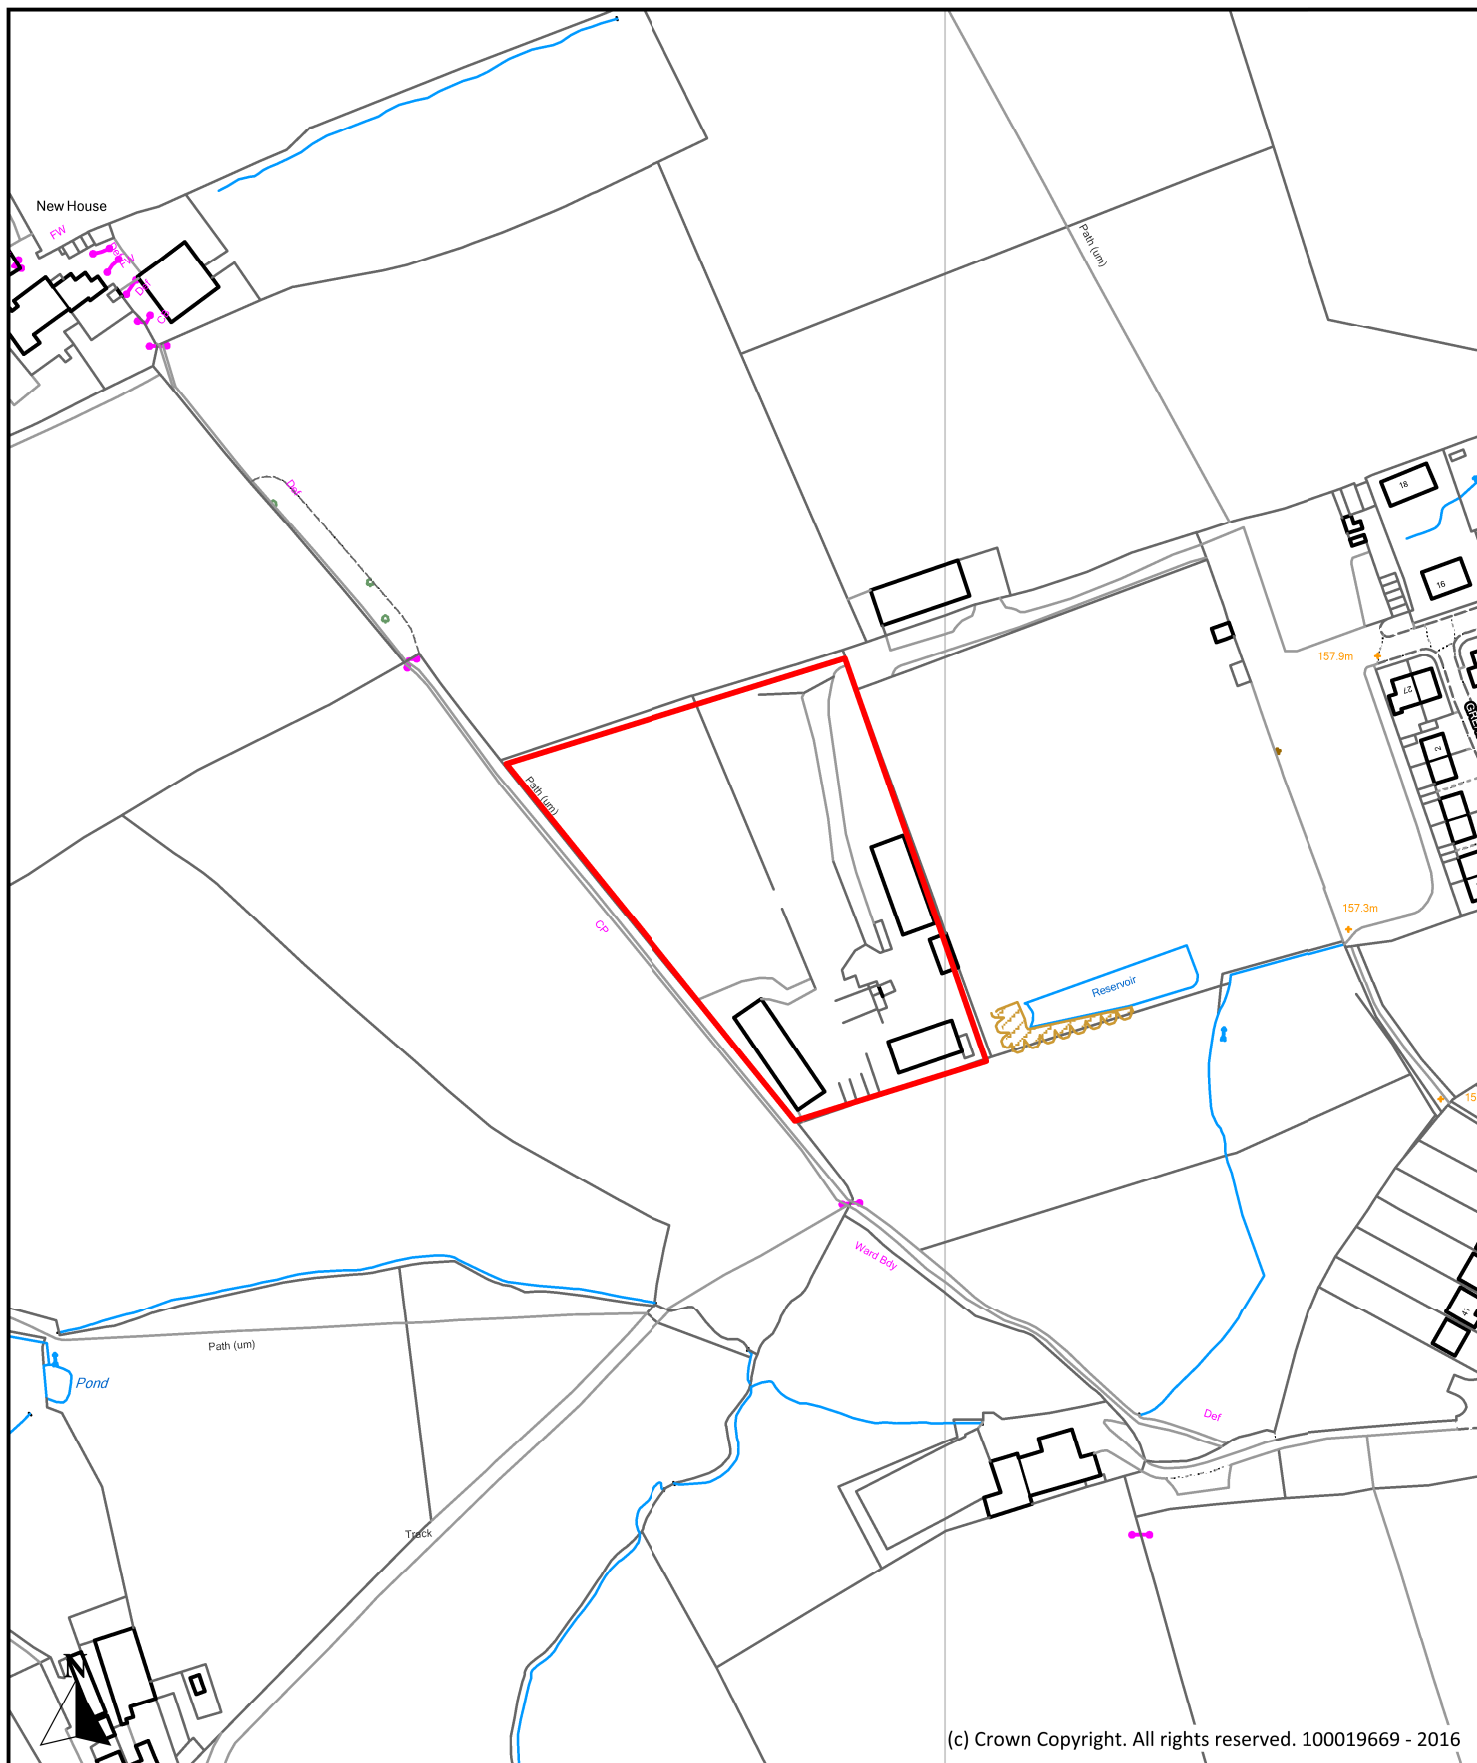

(c) Crown Copyright. All rights reserved. 100019669 - 2016

Description

Land to rear of Fernbank Mill, Fernbank Avenue, Barnoldswick

Scale

1 : 2,500

Ref No.

P232

Drawn By

J.B.

Date

24th October 2016

Historic Ref


986




**Planning, Building Control
& Licensing**


Town Hall, Market Street,
Nelson, Lancashire, BB9 7LG

Tel: 01282 661330

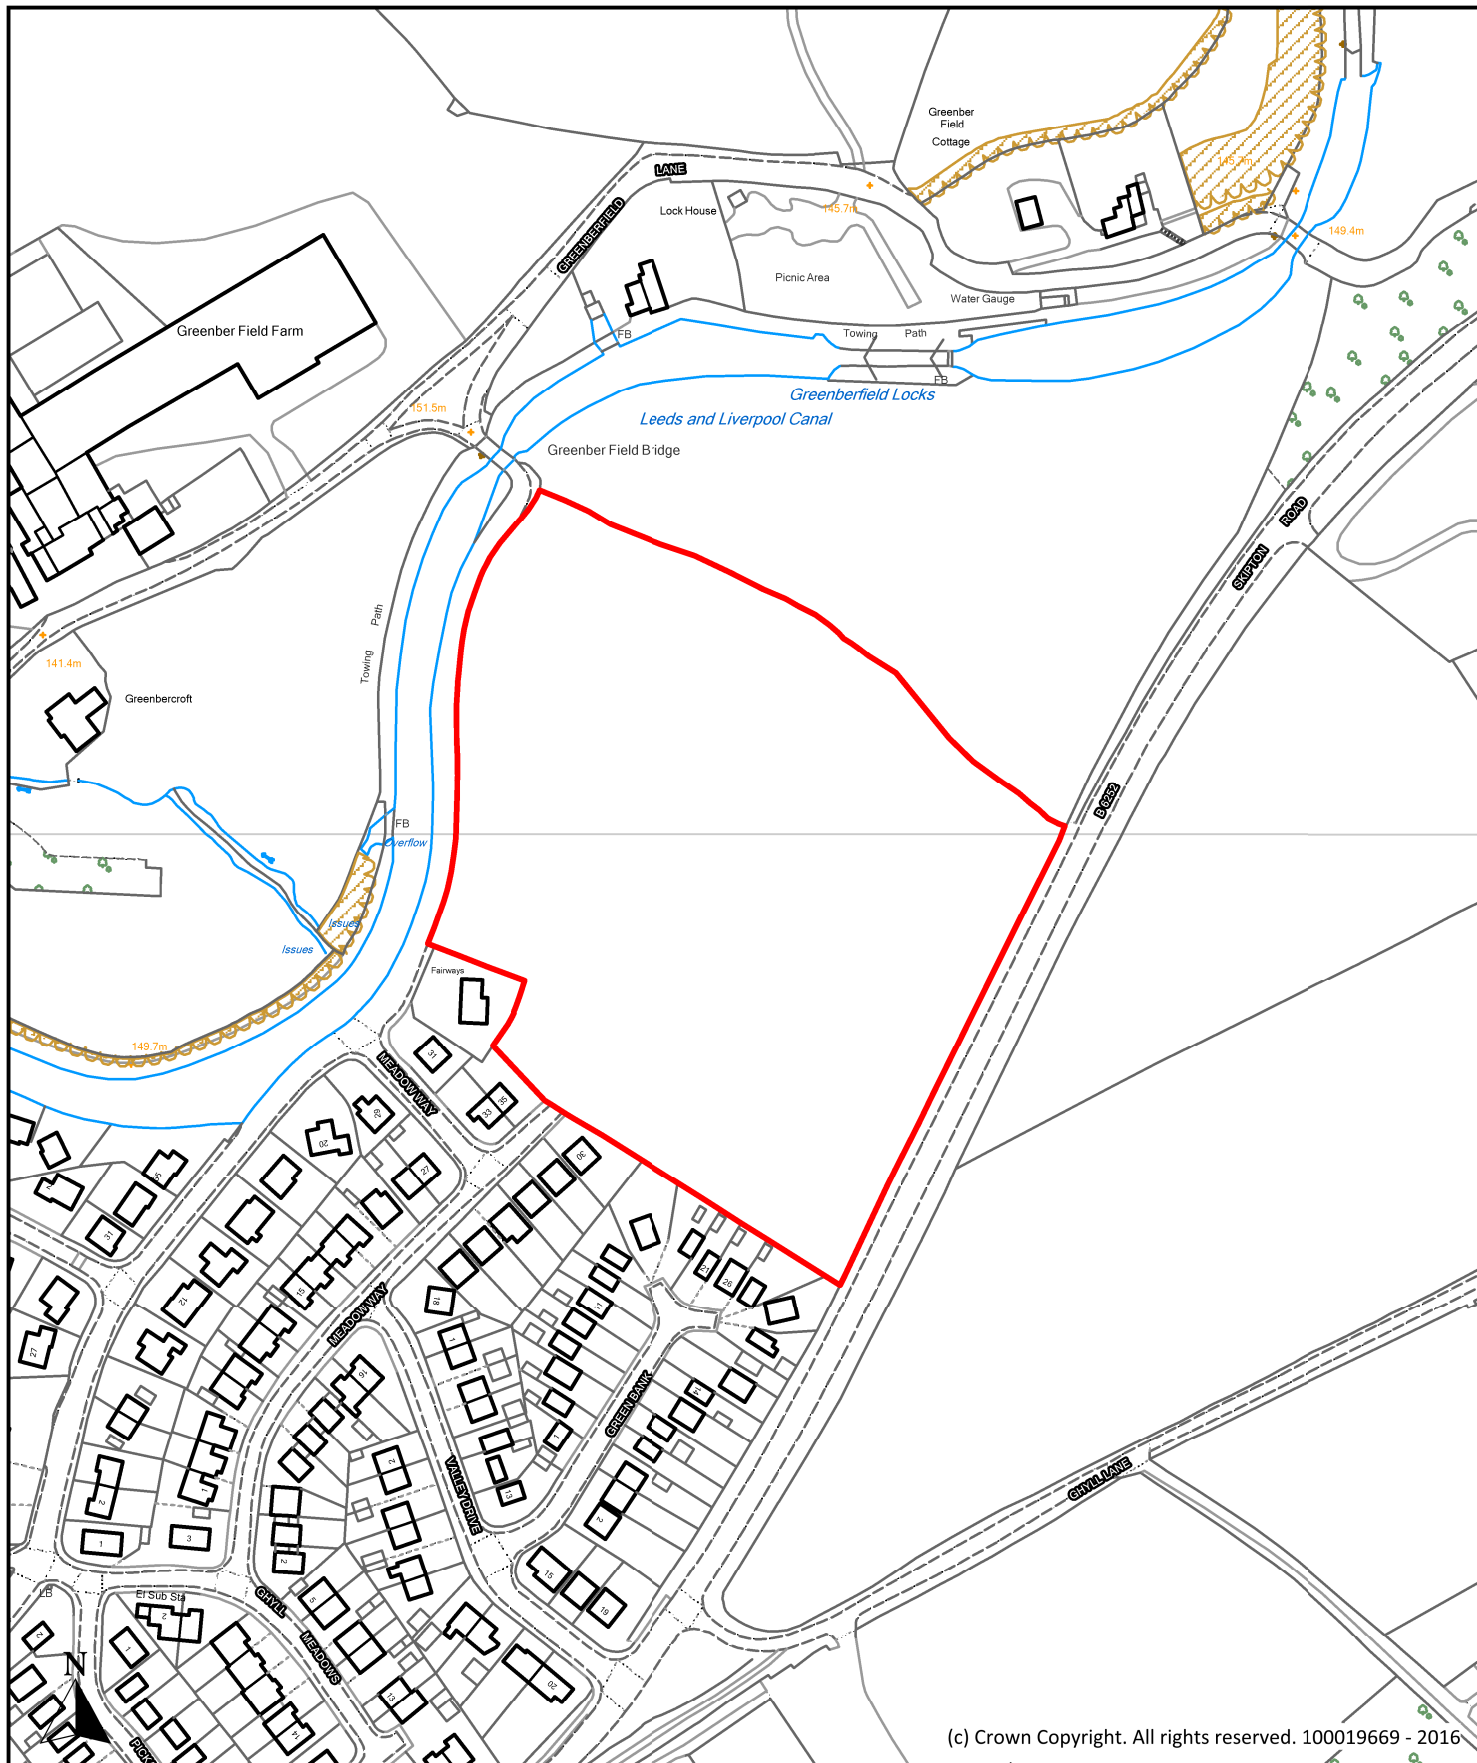

(c) Crown Copyright. All rights reserved. 100019669 - 2016

Description Land off Skipton Road, Skipton Road, Barnoldswick			 Planning, Building Control & Licensing Town Hall, Market Street, Nelson, Lancashire, BB9 7LG Tel: 01282 661330
Scale 1 : 2,500		Ref No. P164	
Drawn By J.B.	Date 24th October 2016	Historic Ref SHLAASS11A	

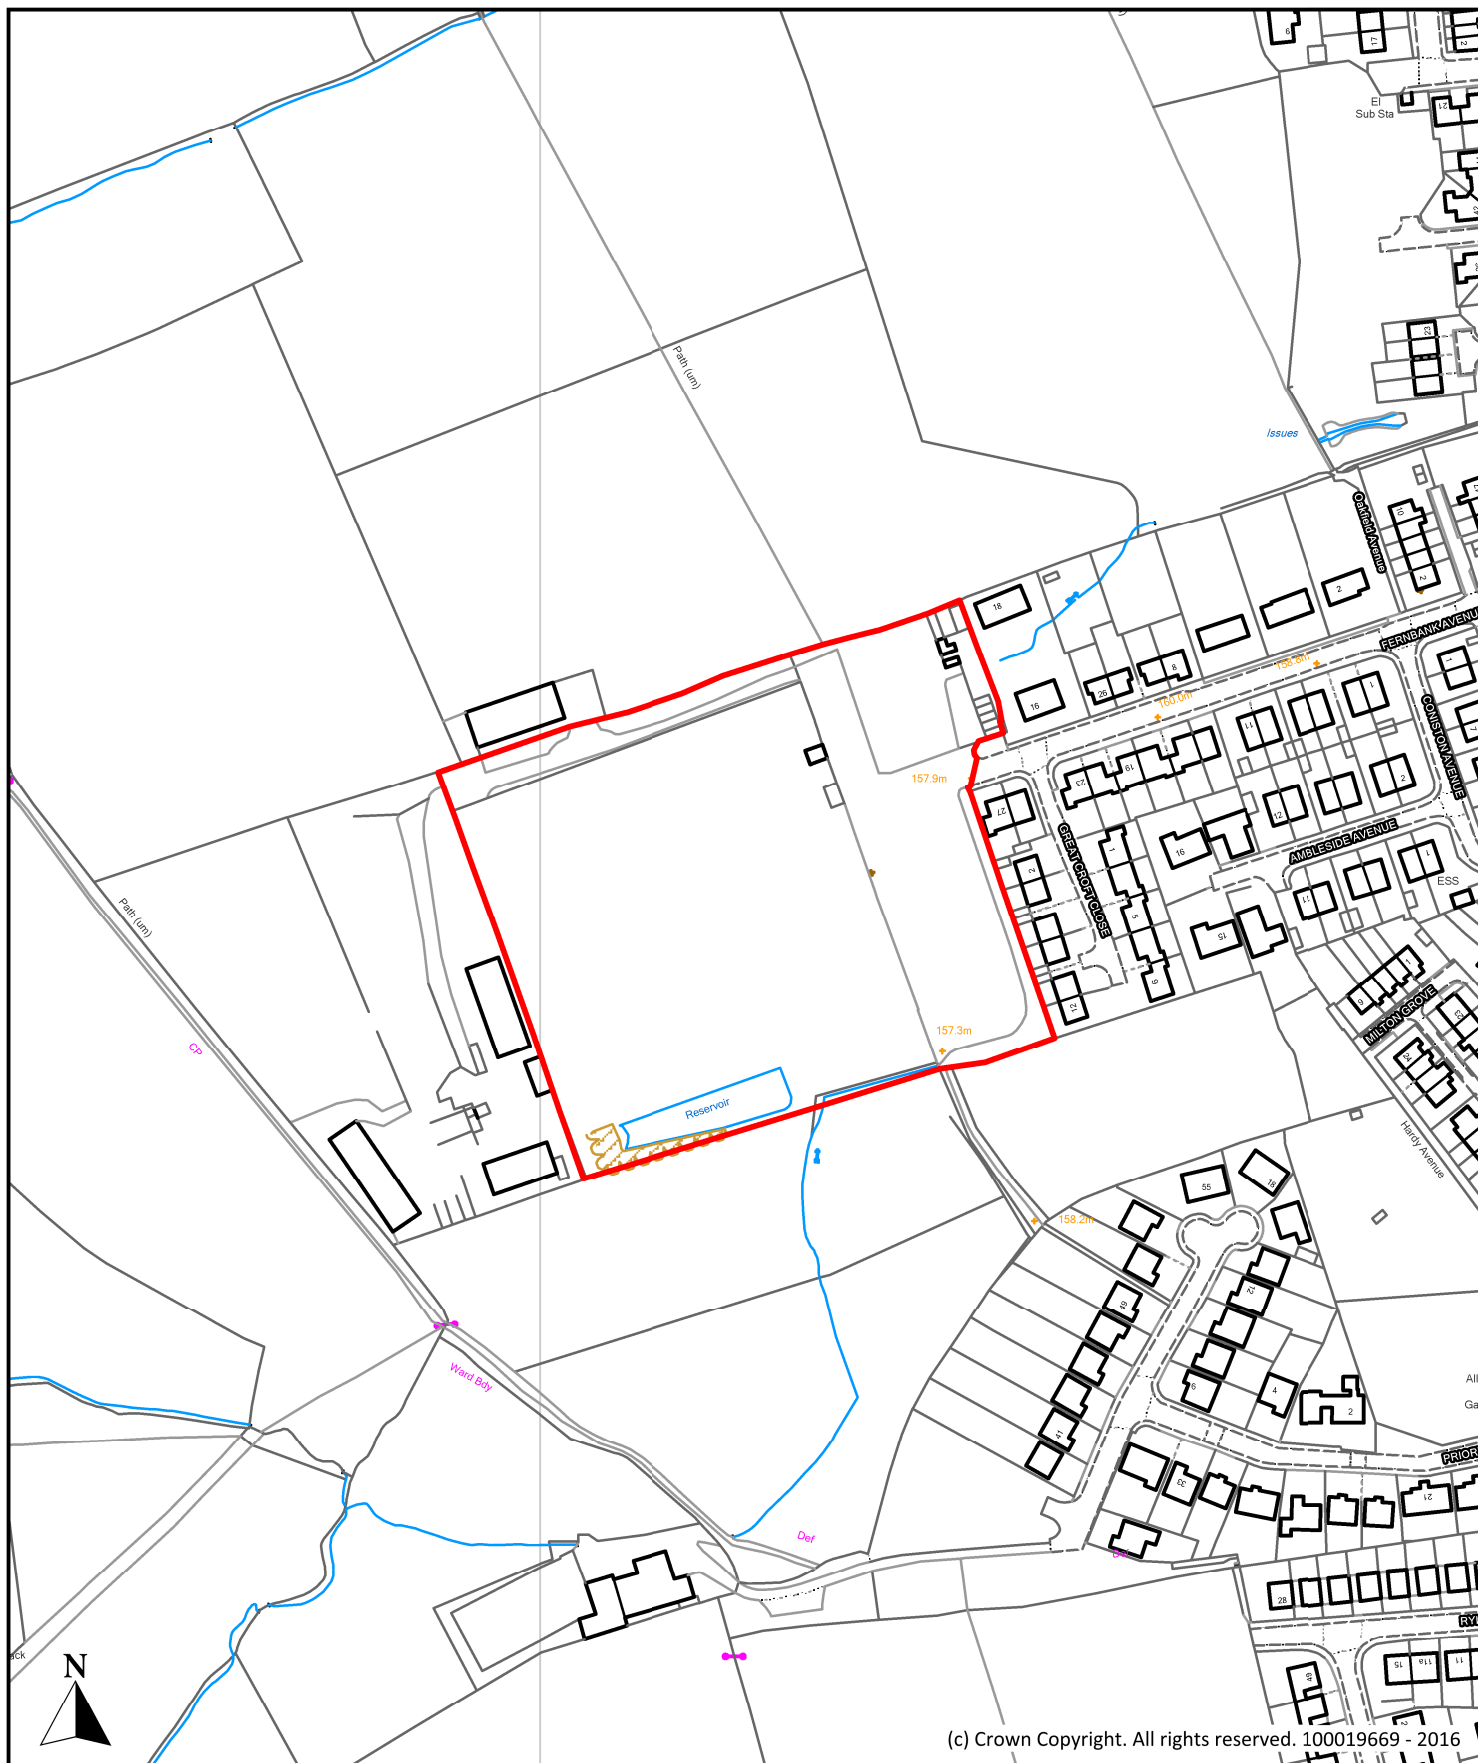

(c) Crown Copyright. All rights reserved. 100019669 - 2016

Description

Former Fernbank Mill, Fernbank Avenue, Barnoldswick

Scale

1 : 2,500

Ref No.

P057

Drawn By

J.B.

Date

24th October 2016

Historic Ref


S099, 984



**Planning, Building Control
& Licensing**

Town Hall, Market Street,
Nelson, Lancashire, BB9 7LG

Tel: 01282 661330

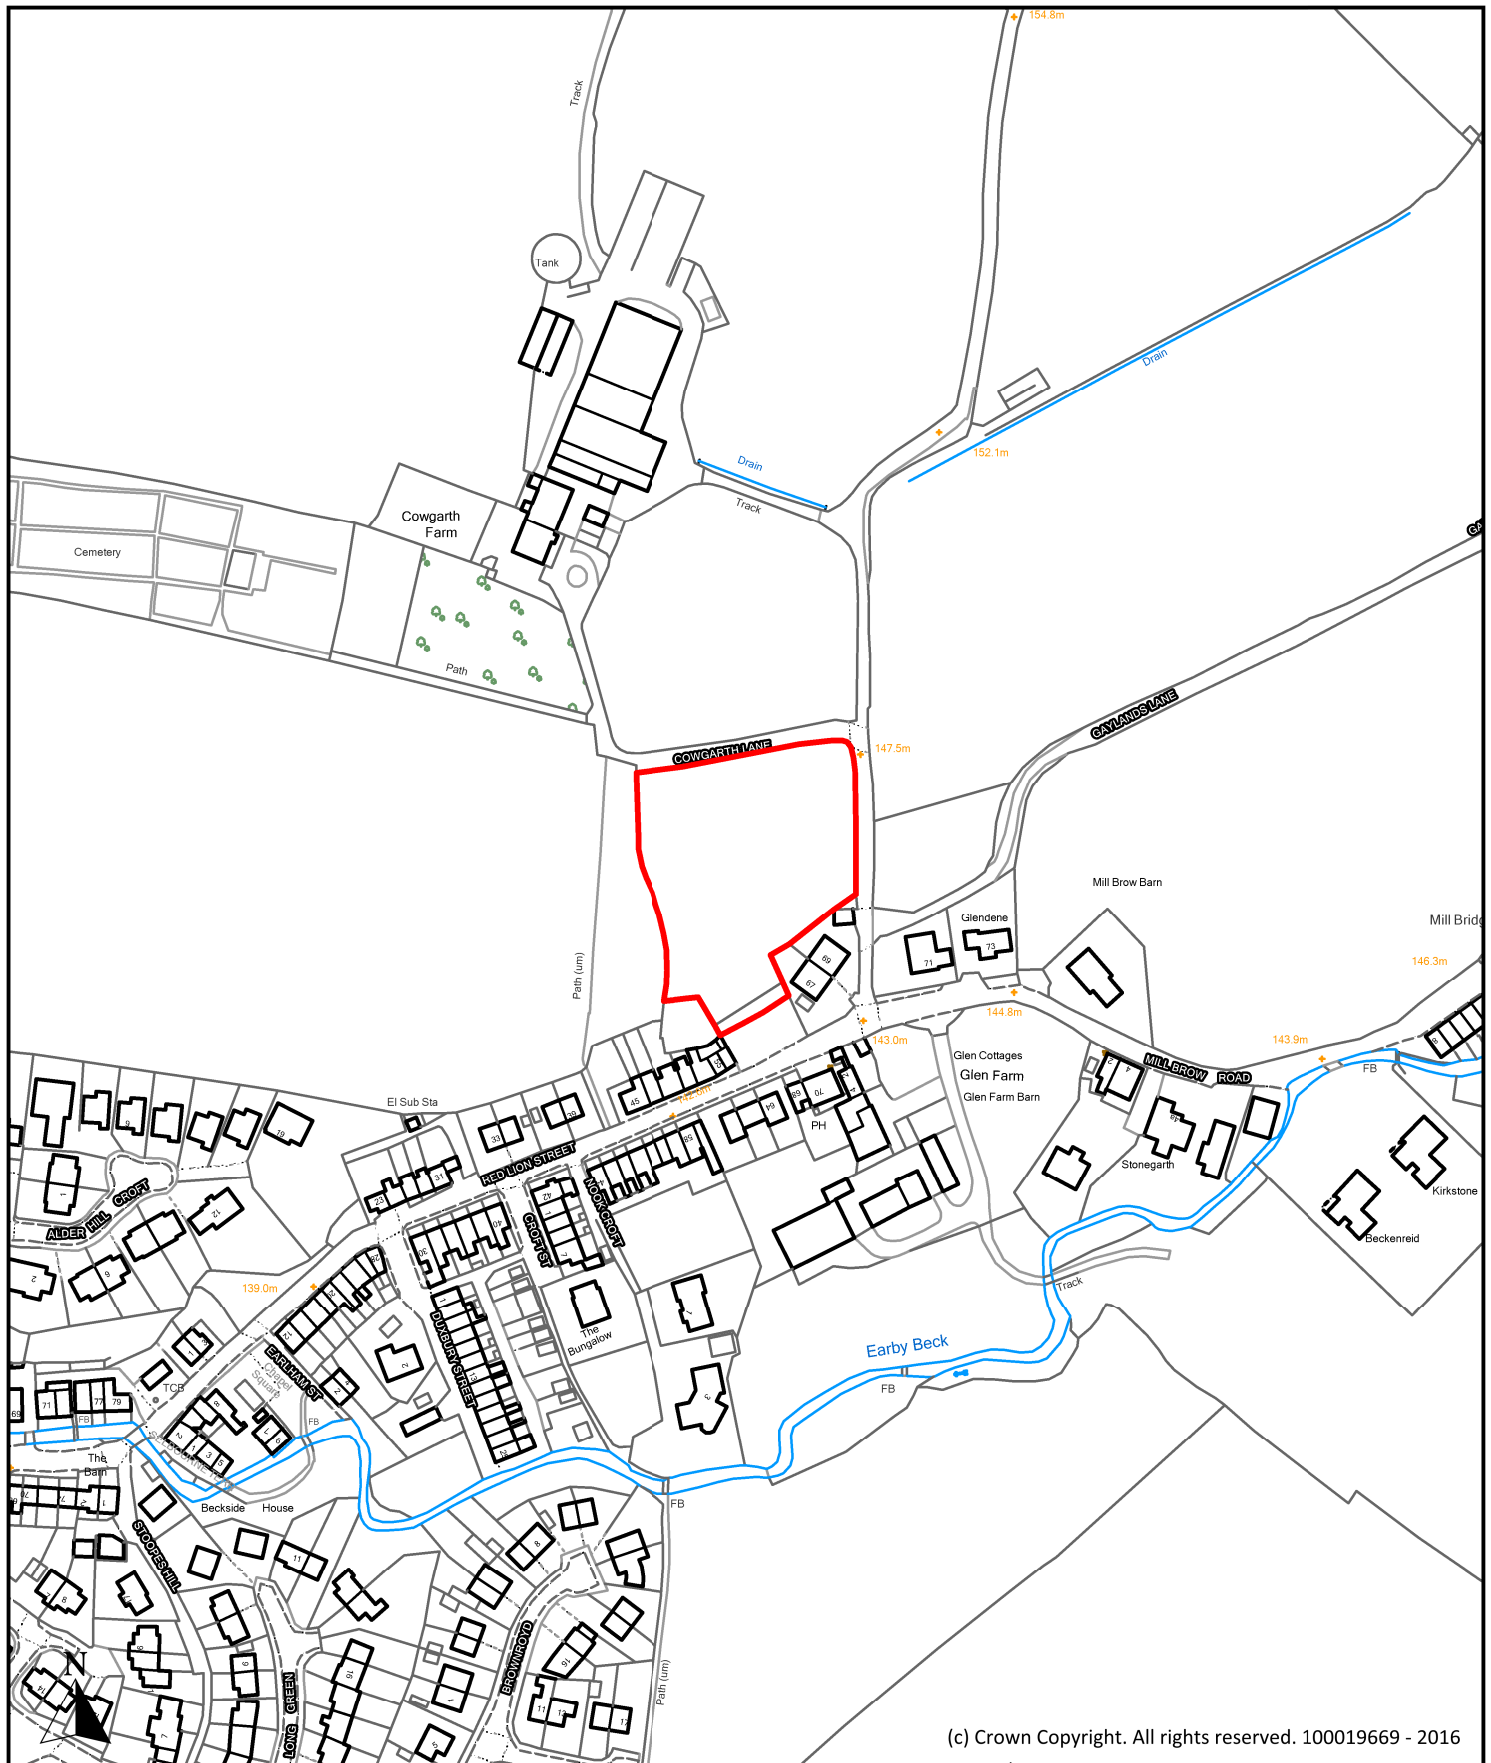

(c) Crown Copyright. All rights reserved. 100019669 - 2016

Description

Land North of Red Lion Street Car Park, Red Lion Street, Earby

Scale

1 : 2,500

Ref No.

P100

Drawn By

J.B.

Date

24th October 2016

Historic Ref


S236



**Planning, Building Control
& Licensing**

Town Hall, Market Street,
Nelson, Lancashire, BB9 7LG

Tel: 01282 661330

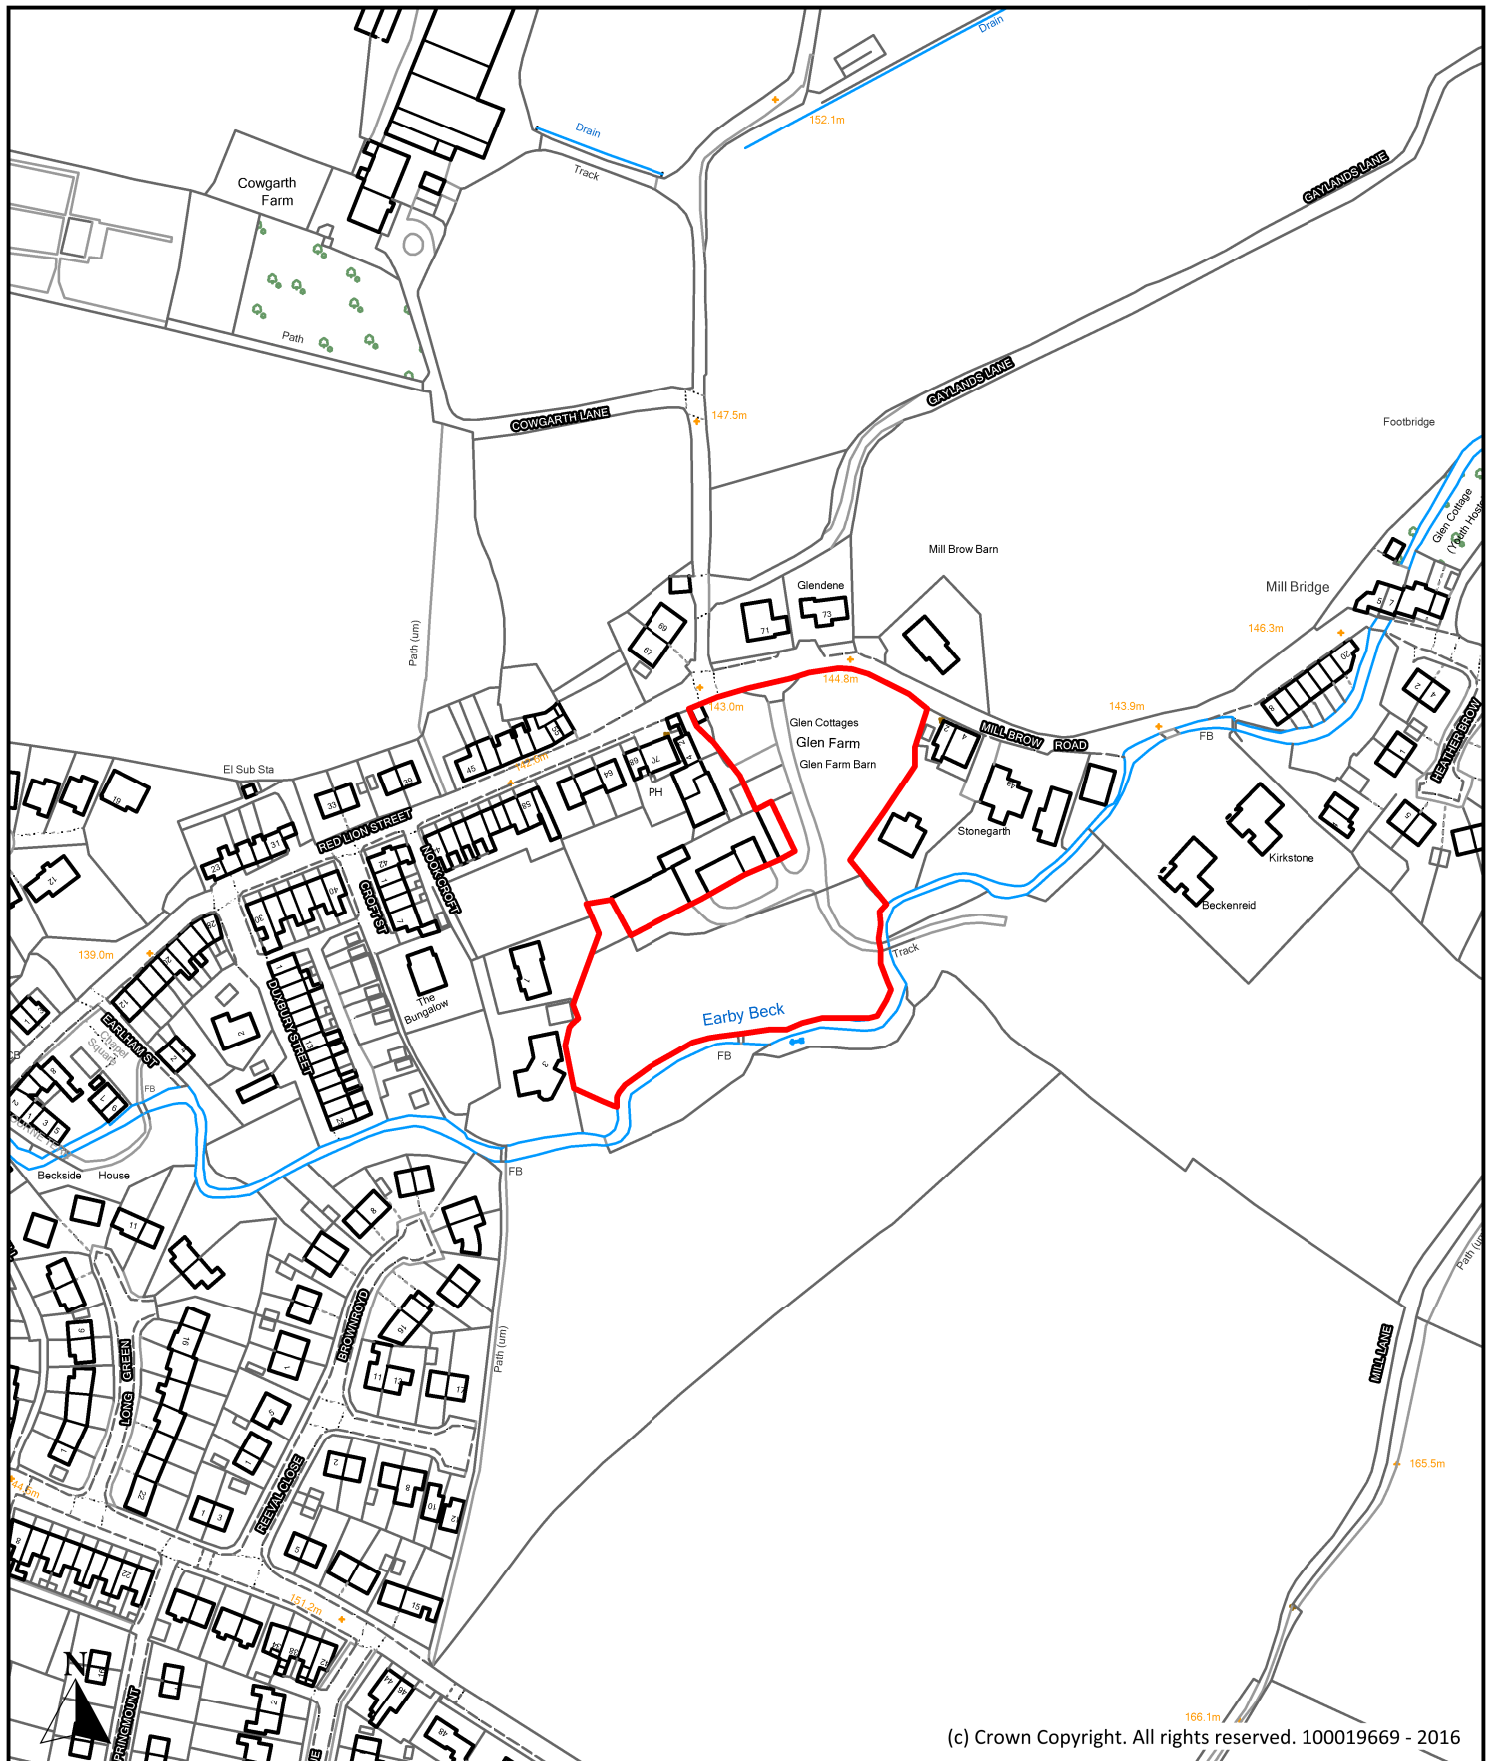

(c) Crown Copyright. All rights reserved. 100019669 - 2016

Description

Land at Glen Farm, Red Lion Street, Earby

Scale

1 : 2,500

Ref No.

P082

Drawn By

J.B.

Date

24th October 2016

Historic Ref


S175



**Planning, Building Control
& Licensing**

Town Hall, Market Street,
Nelson, Lancashire, BB9 7LG

Tel: 01282 661330

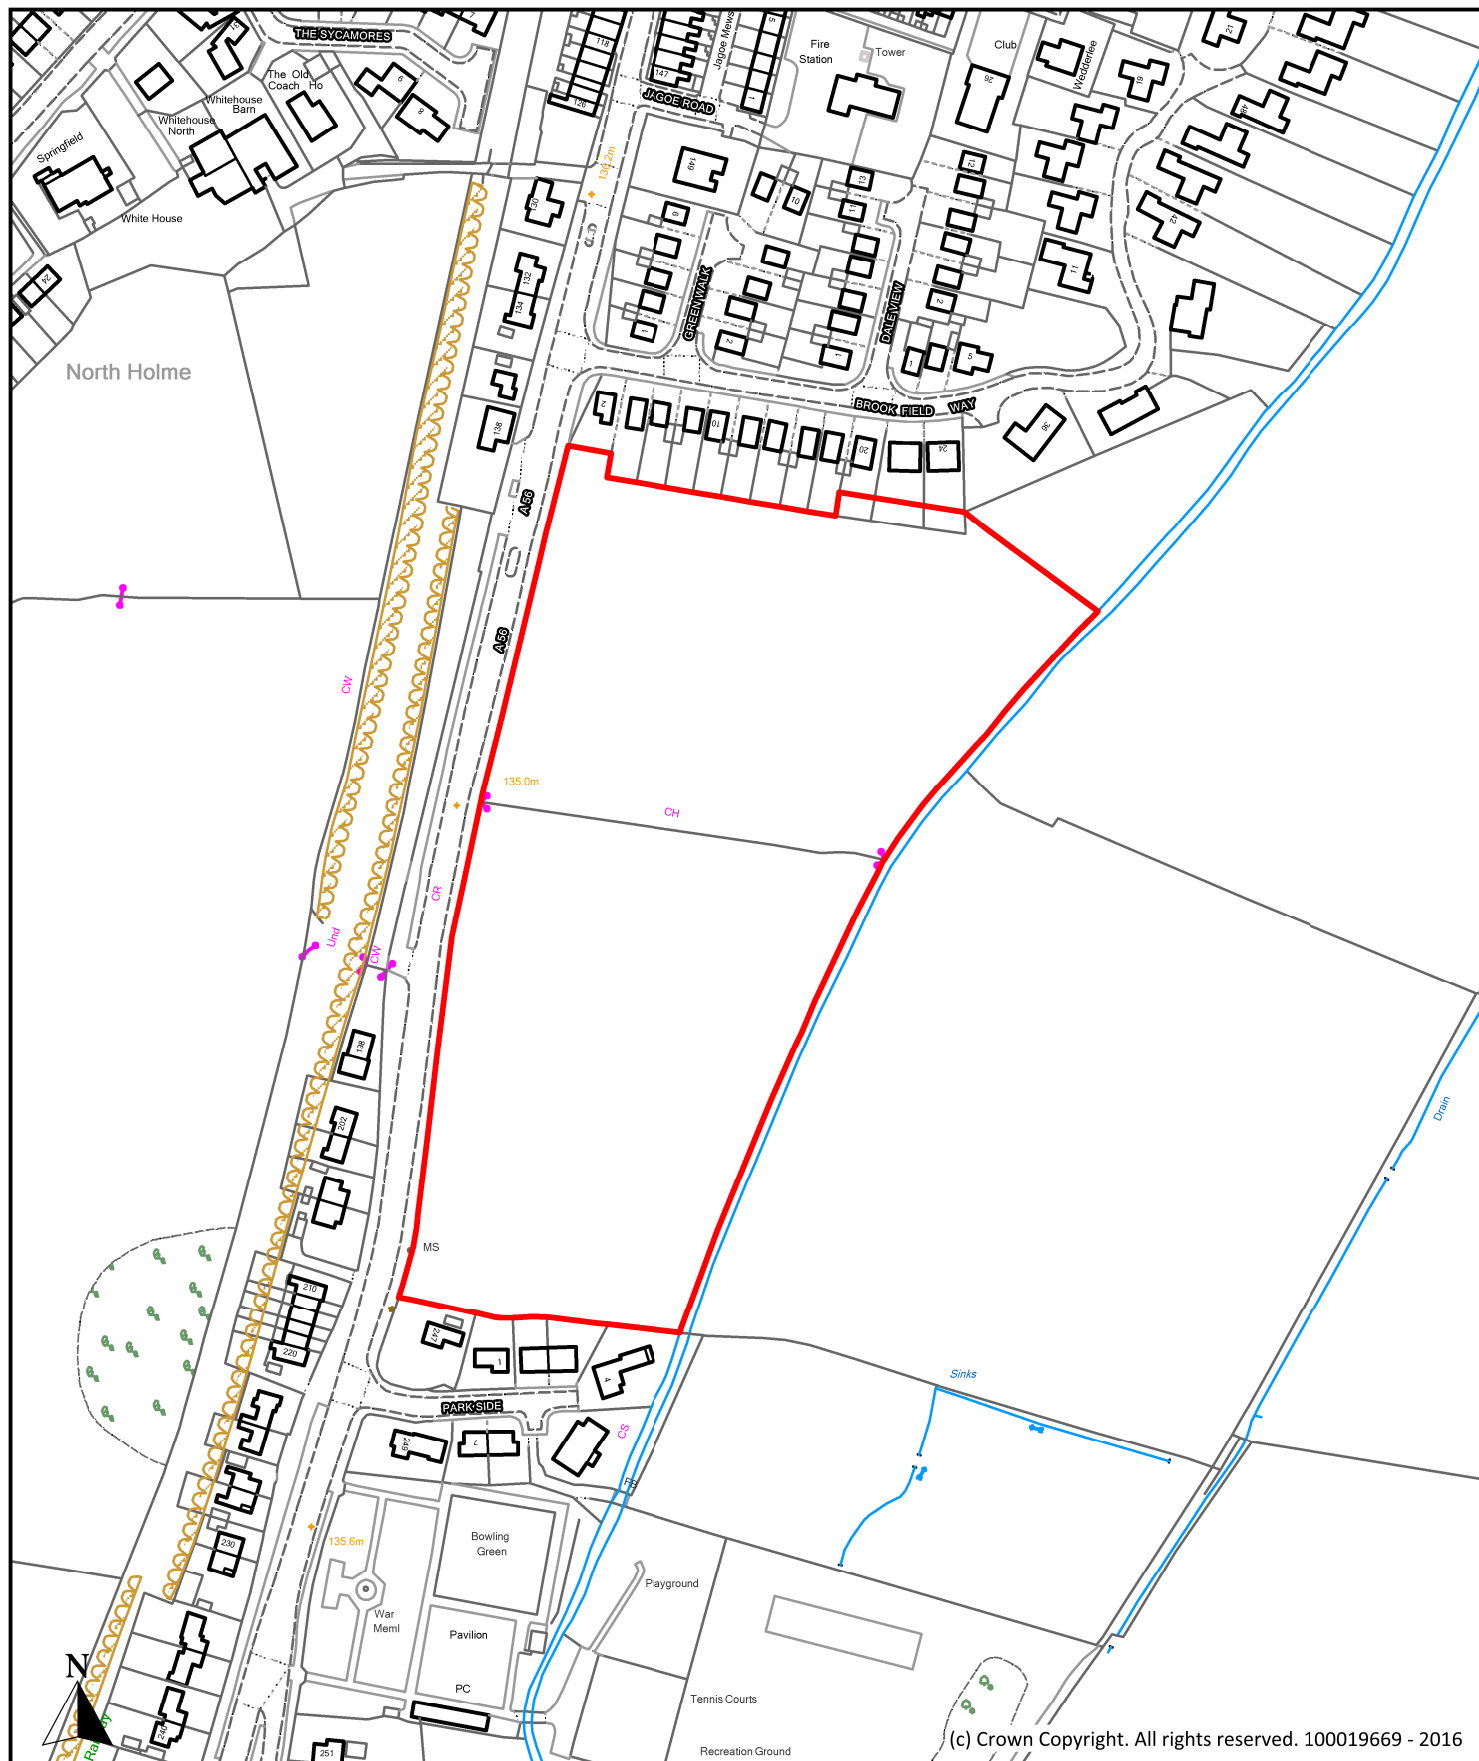

Description

Land South of Brookfield Way, Colne Road, Earby

Scale

1 : 2,500

Ref No.

P108

Drawn By

J.B.

Date

24th October 2016

Historic Ref


S219



**Planning, Building Control
& Licensing**

Town Hall, Market Street,
Nelson, Lancashire, BB9 7LG

Tel: 01282 661330

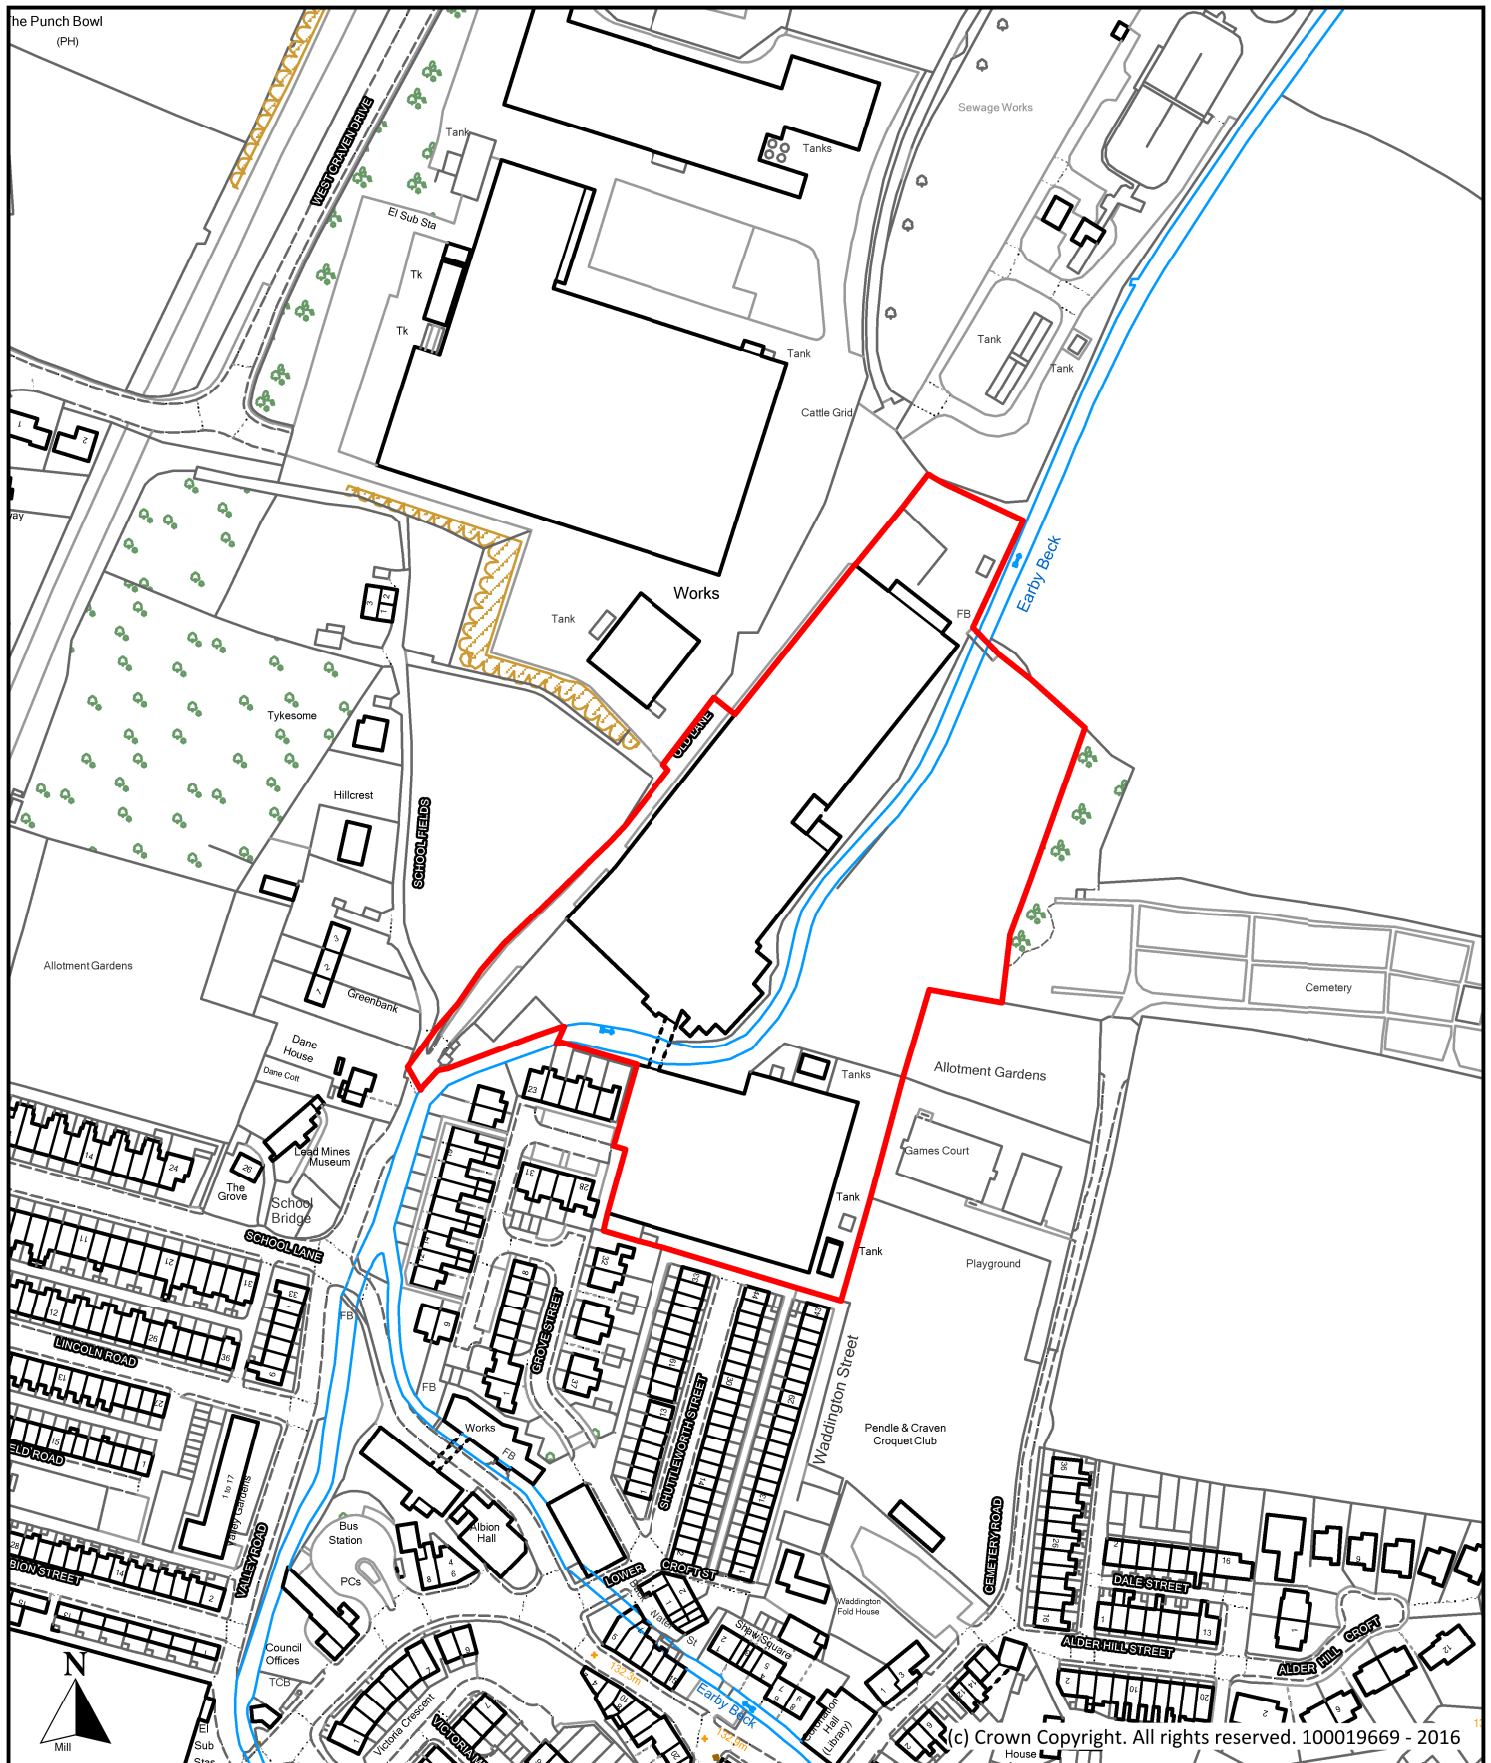

(c) Crown Copyright. All rights reserved. 100019669 - 2016

Description

Land off Old Lane, Old Lane, Earby

Scale

1 : 2,500

Ref No.

P228

Drawn By

J.B.

Date

24th October 2016

Historic Ref


SHLAASS20



**Planning, Building Control
& Licensing**

Town Hall, Market Street,
Nelson, Lancashire, BB9 7LG

Tel: 01282 661330

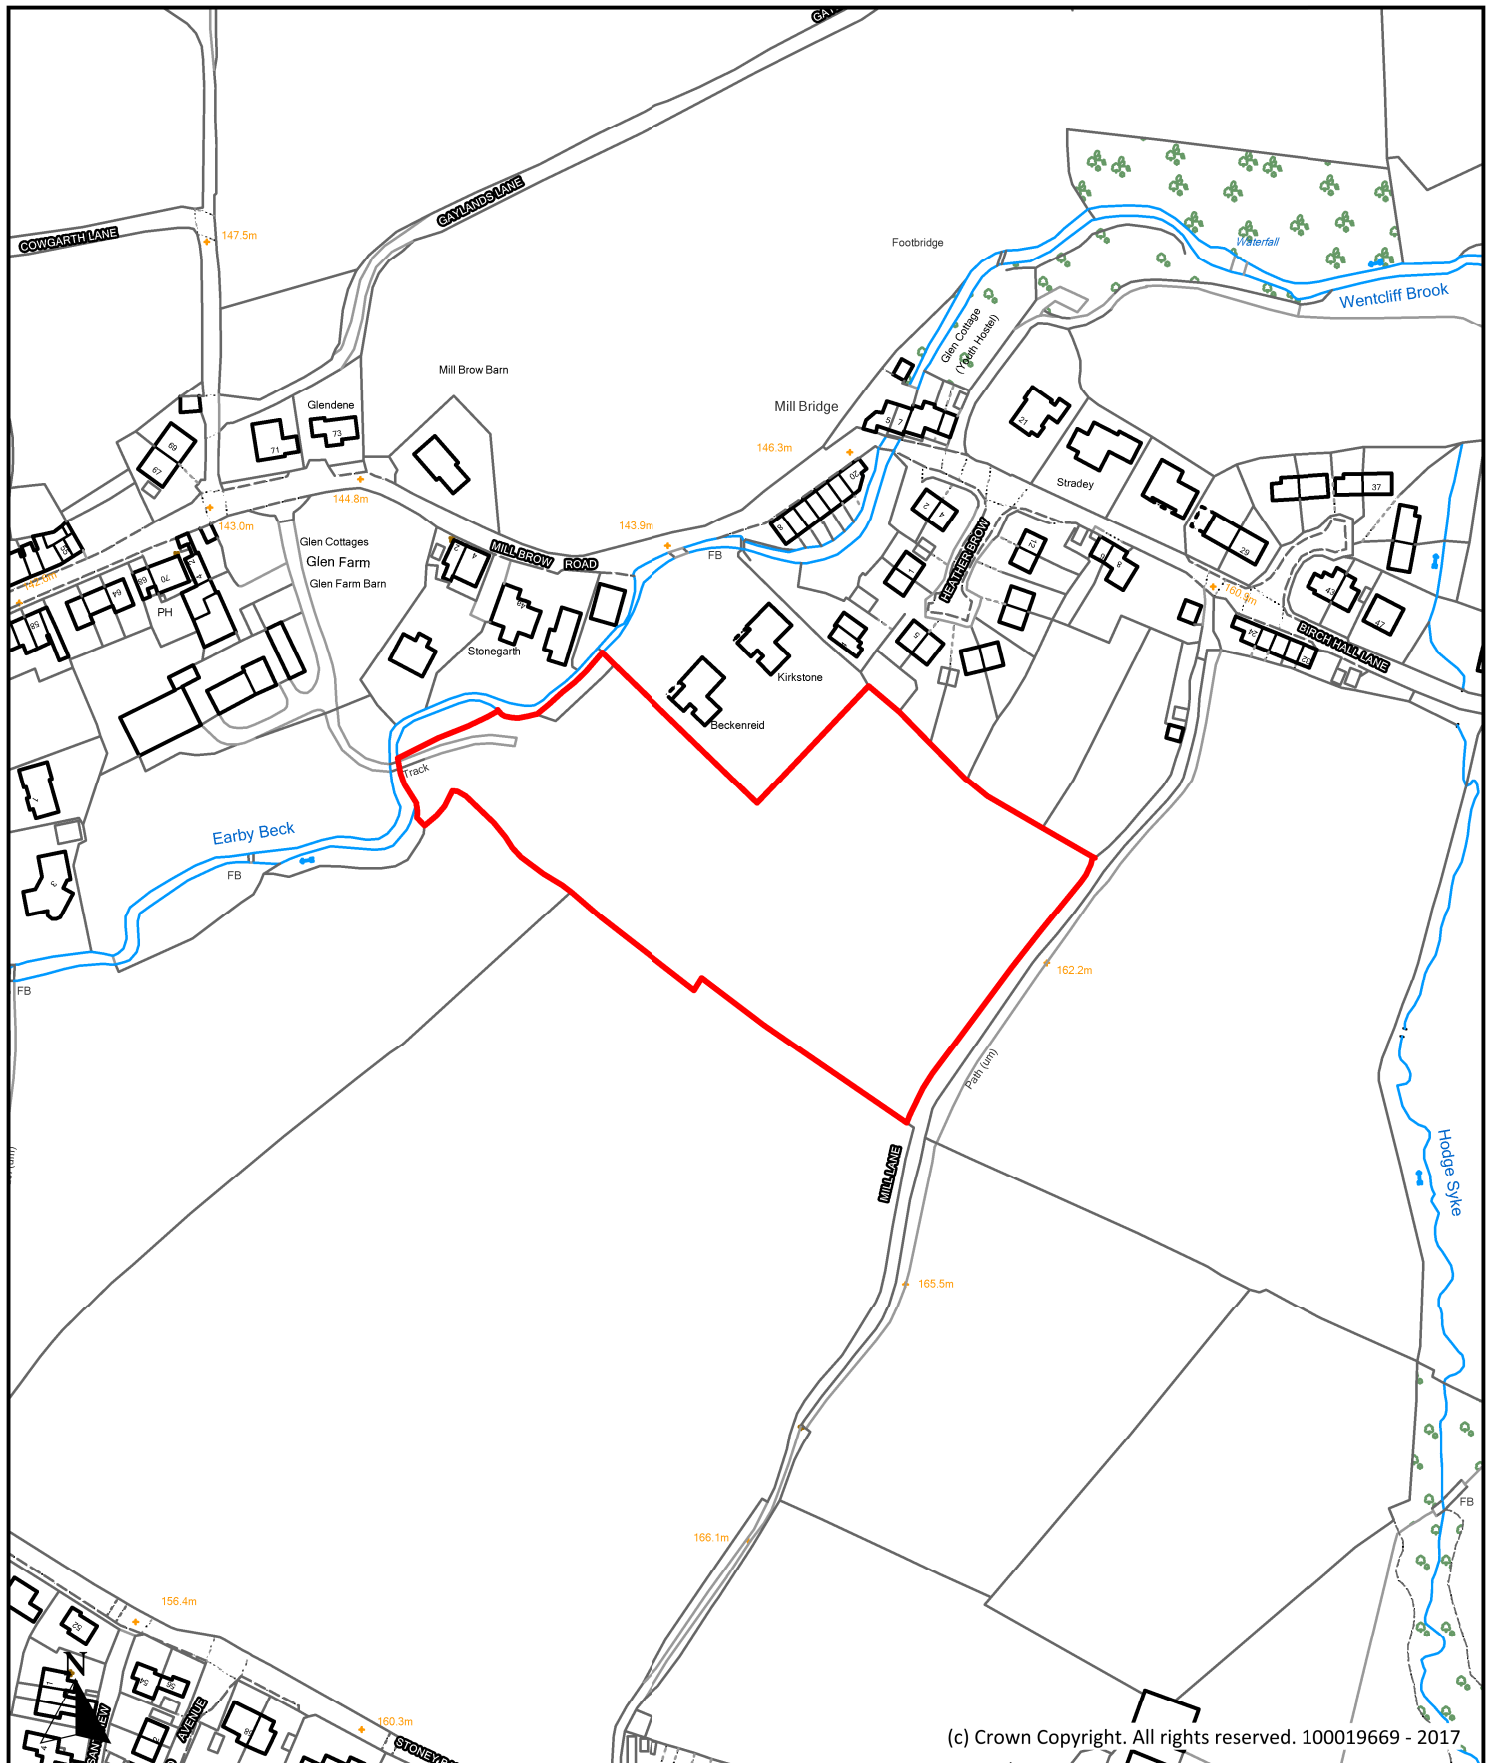

Description

Land off Stoney Bank Road, Earby (Phase 2)

Scale

1 : 2,500

Ref No.

P264

Drawn By

J.D.

Date

28th April 2017


Historic Ref



**Planning, Building Control
& Licensing**

Town Hall, Market Street,
Nelson, Lancashire, BB9 7LG

Tel: 01282 661330

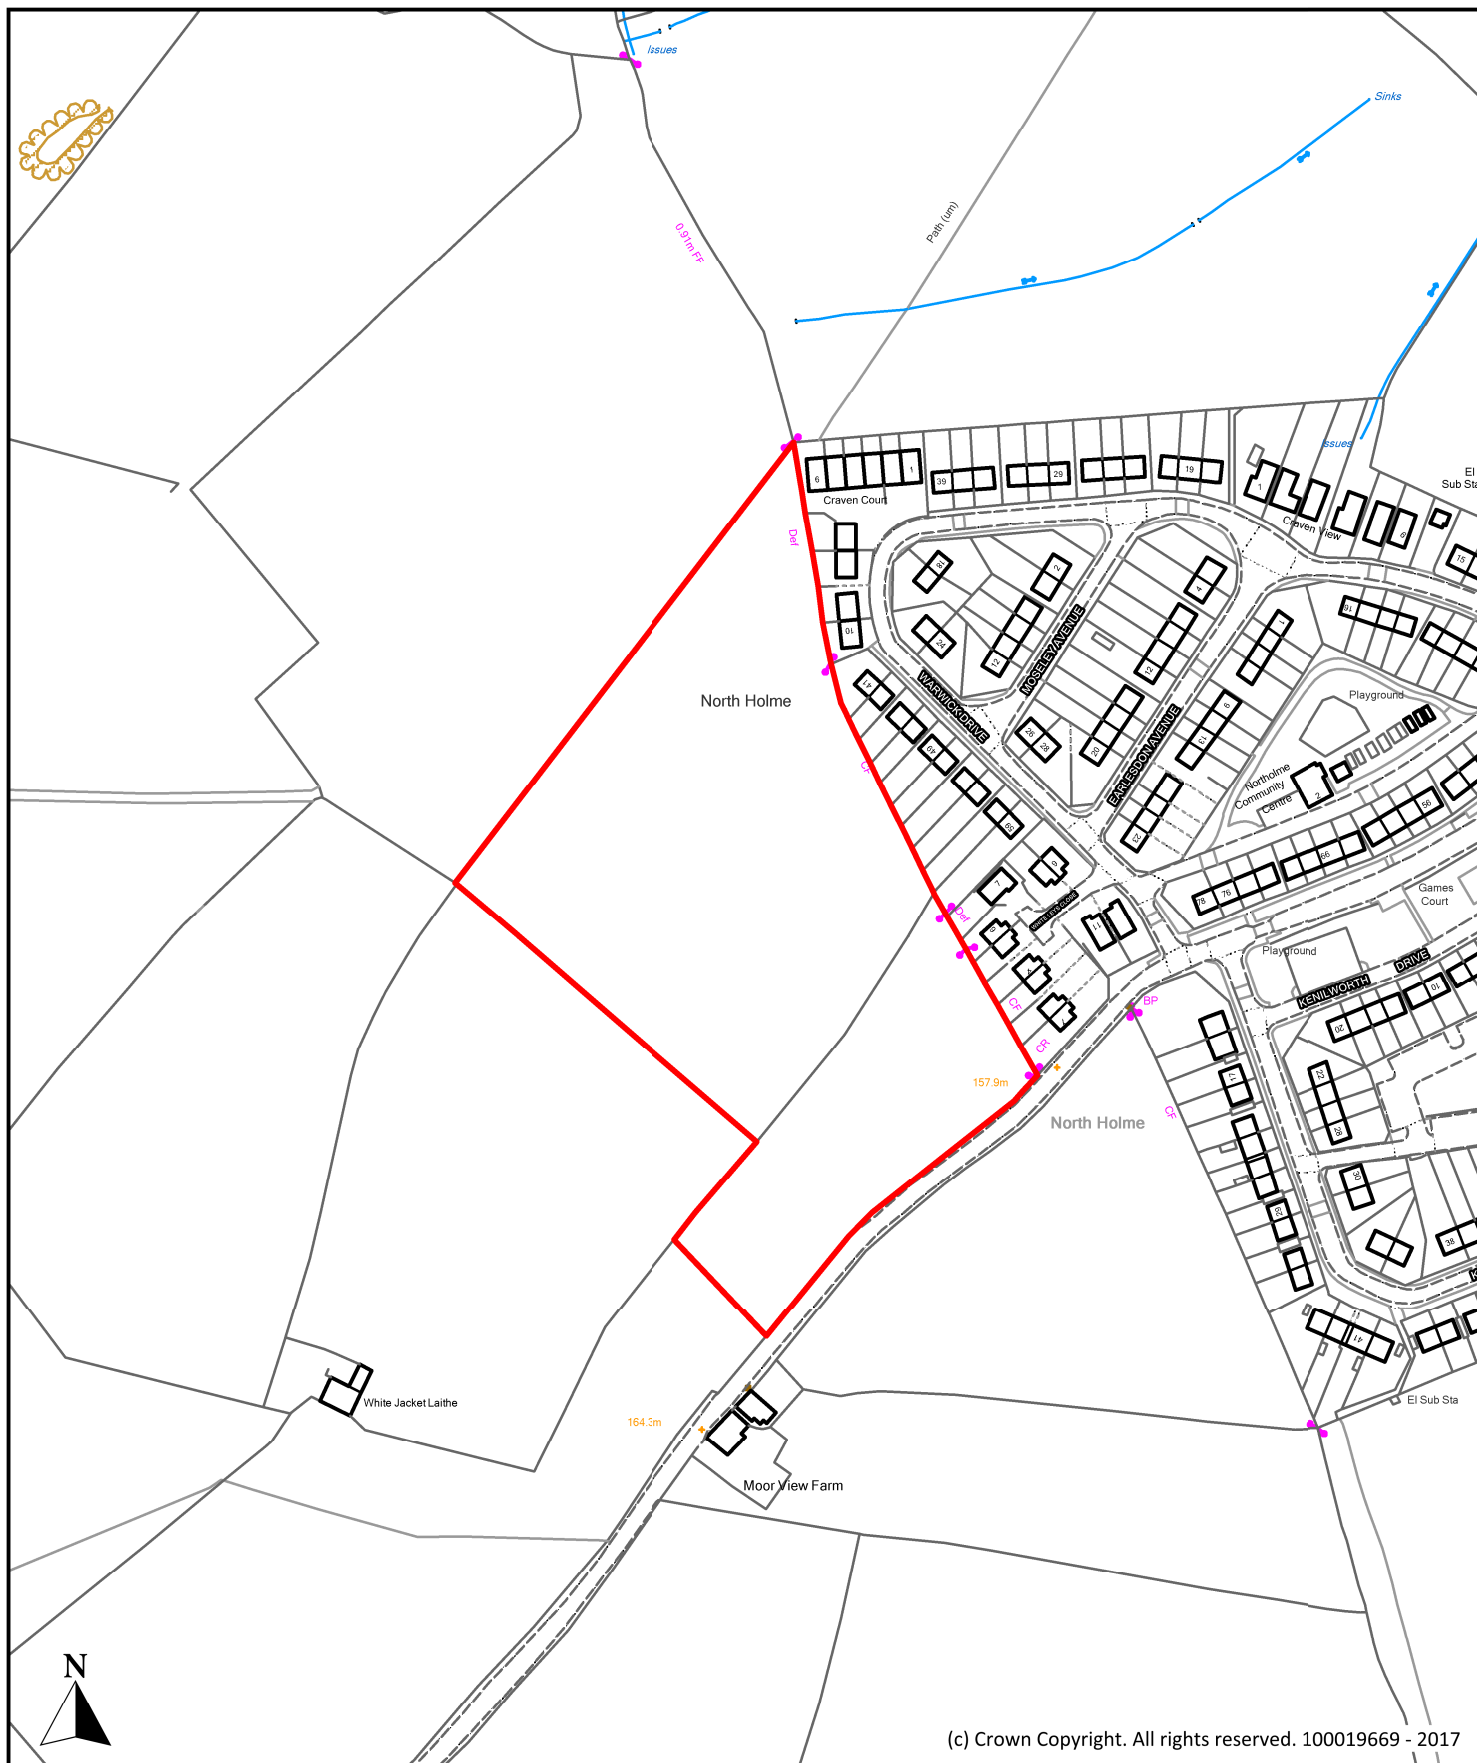

Description

Land to North West of Salterforth Road, Earby

Scale

1 : 2,500

Ref No.

P275

Drawn By

J.D.

Date

28th April 2017


Historic Ref



**Planning, Building Control
& Licensing**

Town Hall, Market Street,
Nelson, Lancashire, BB9 7LG

Tel: 01282 661330

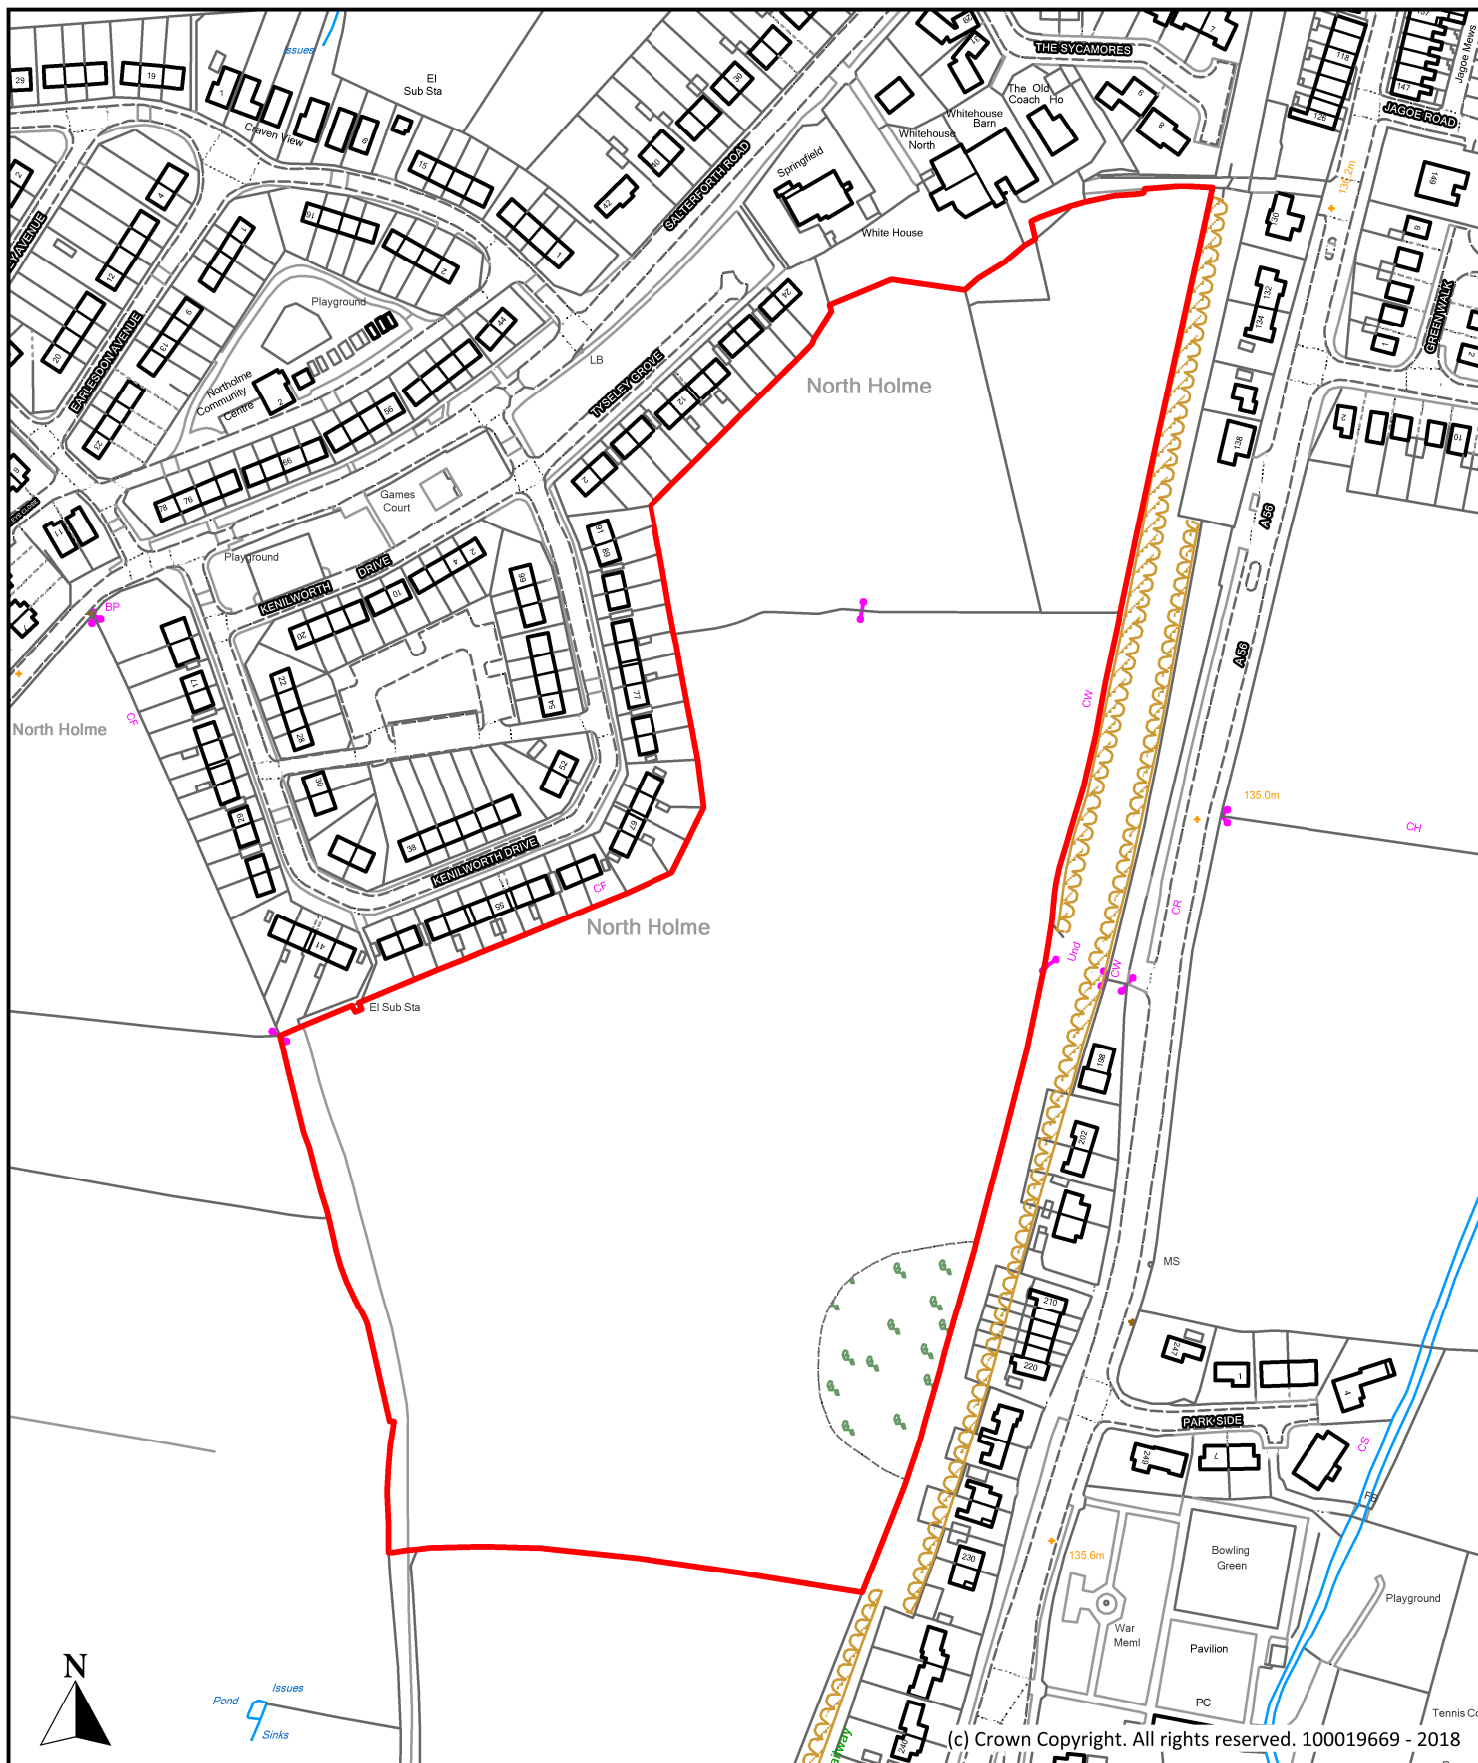

Description

Land West of Colne Road, Colne Road, Earby

Scale

1 : 2,500

Ref No.

P304

Drawn By

J.D.

Date

17th May 2018

Historic Ref



**Planning, Building Control
& Licensing**

Town Hall, Market Street,
Nelson, Lancashire, BB9 7LG

Tel: 01282 661330