

Pendle Local Plan Part 2

Site Allocations and Development Policies

Site Plans for Reasonable Alternatives Employment

These sites were assessed, but not allocated in the Pendle Local Plan Part 2.

The [Sustainability Appraisal](#) sets out the reasons for our decision.

However, these sites could reasonably form part of an alternative approach taking into account the objectives and geographical scope of the draft Plan.


Employment Sites

(Pendle)

The site plans in this document are listed in alphabetical order by settlement name as follows:

- Barnoldswick
- Brierfield
- Colne
- Earby
- Kelbrook
- Nelson
- Salterforth

Within each section, sites are listed in order by site reference.

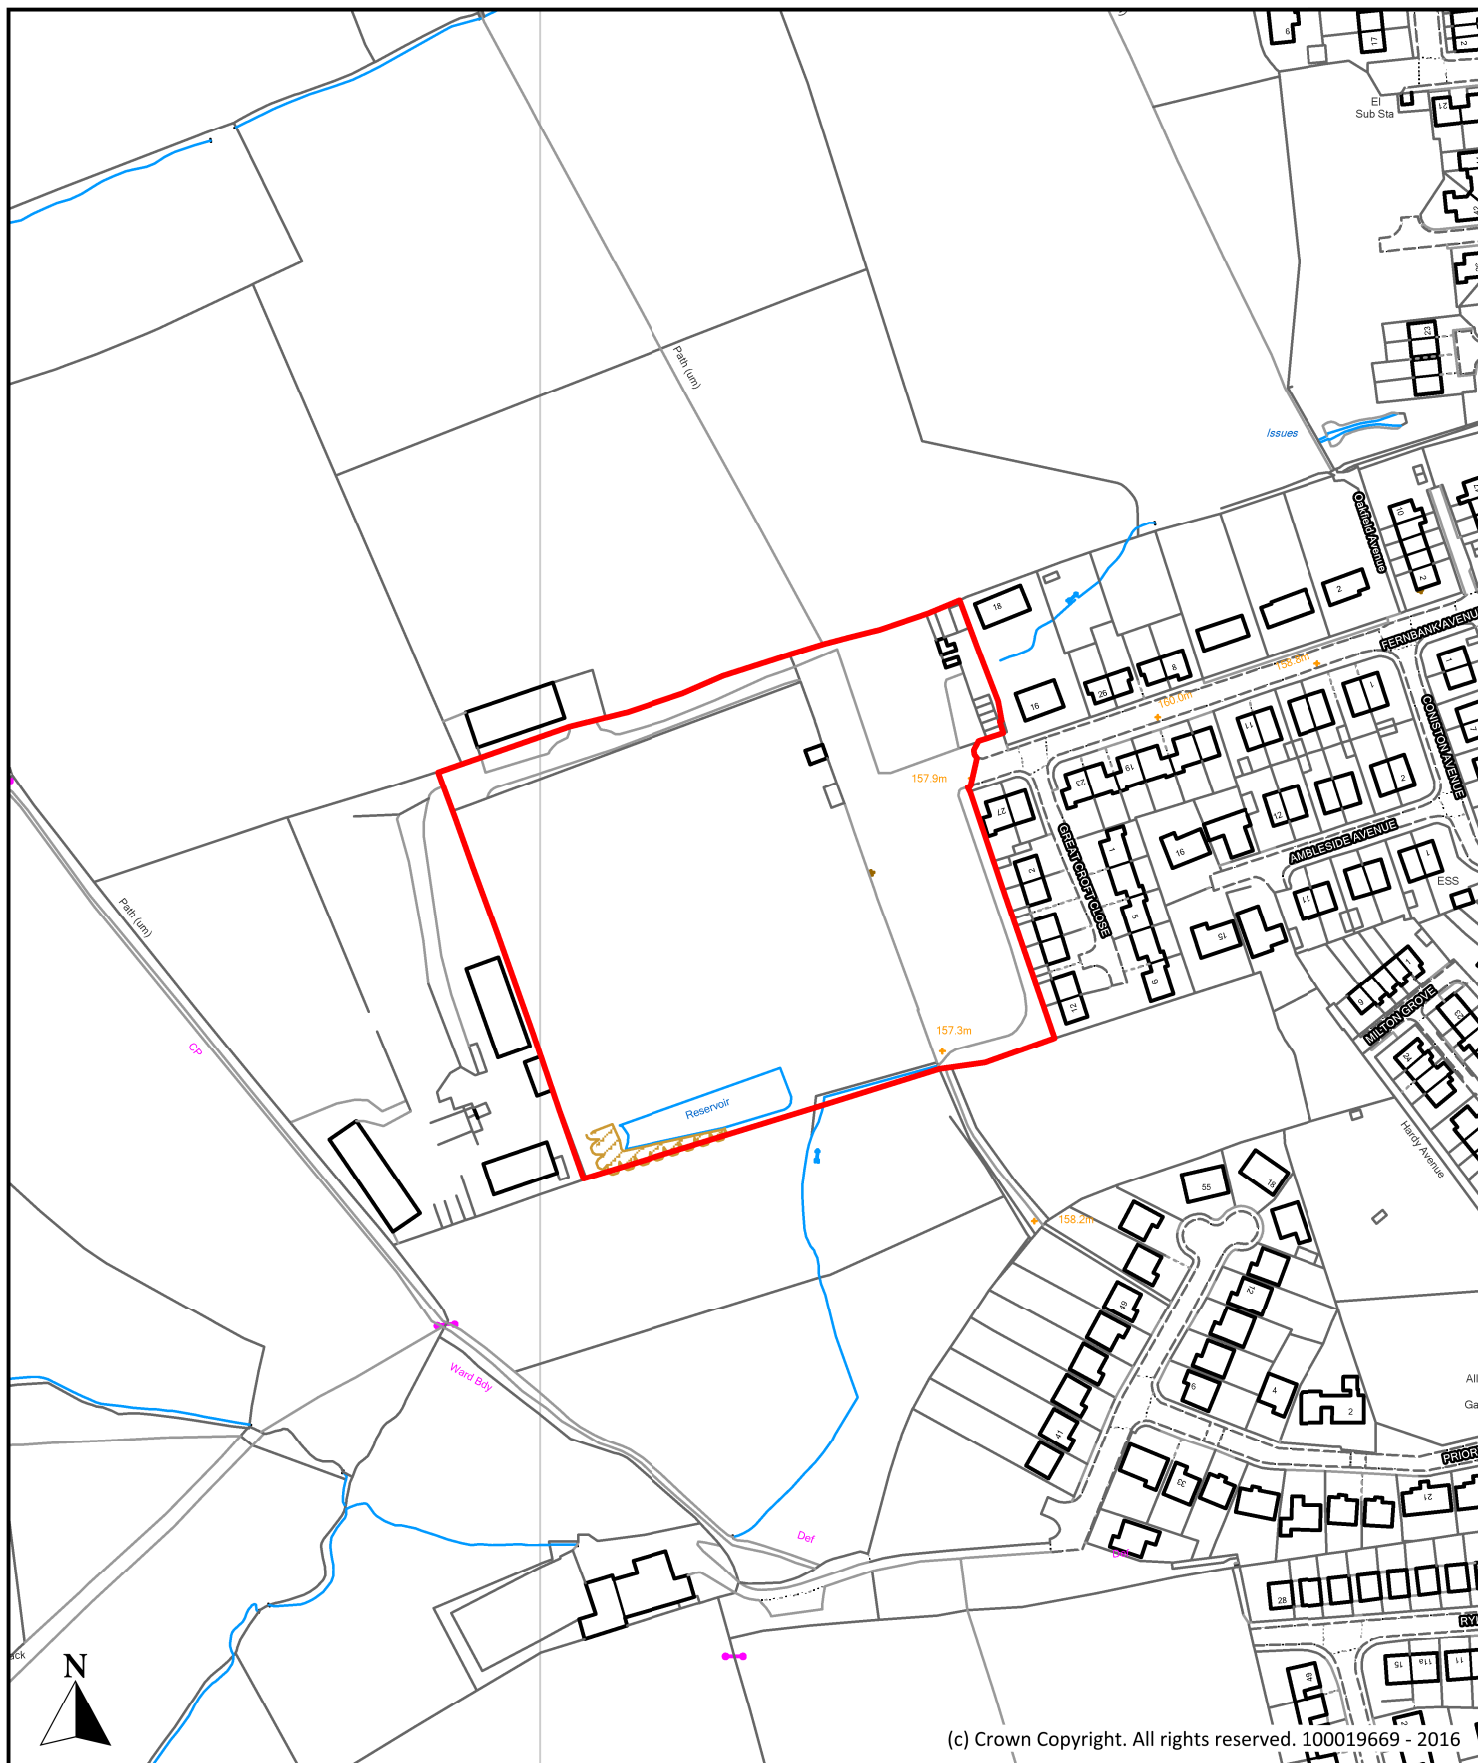

(c) Crown Copyright. All rights reserved. 100019669 - 2016

Description

Former Fernbank Mill, Fernbank Avenue, Barnoldswick

Scale

1 : 2,500

Ref No.

P057

Drawn By

J.B.

Date

24th October 2016

Historic Ref


S099, 984



**Planning, Building Control
& Licensing**

Town Hall, Market Street,
Nelson, Lancashire, BB9 7LG

Tel: 01282 661330

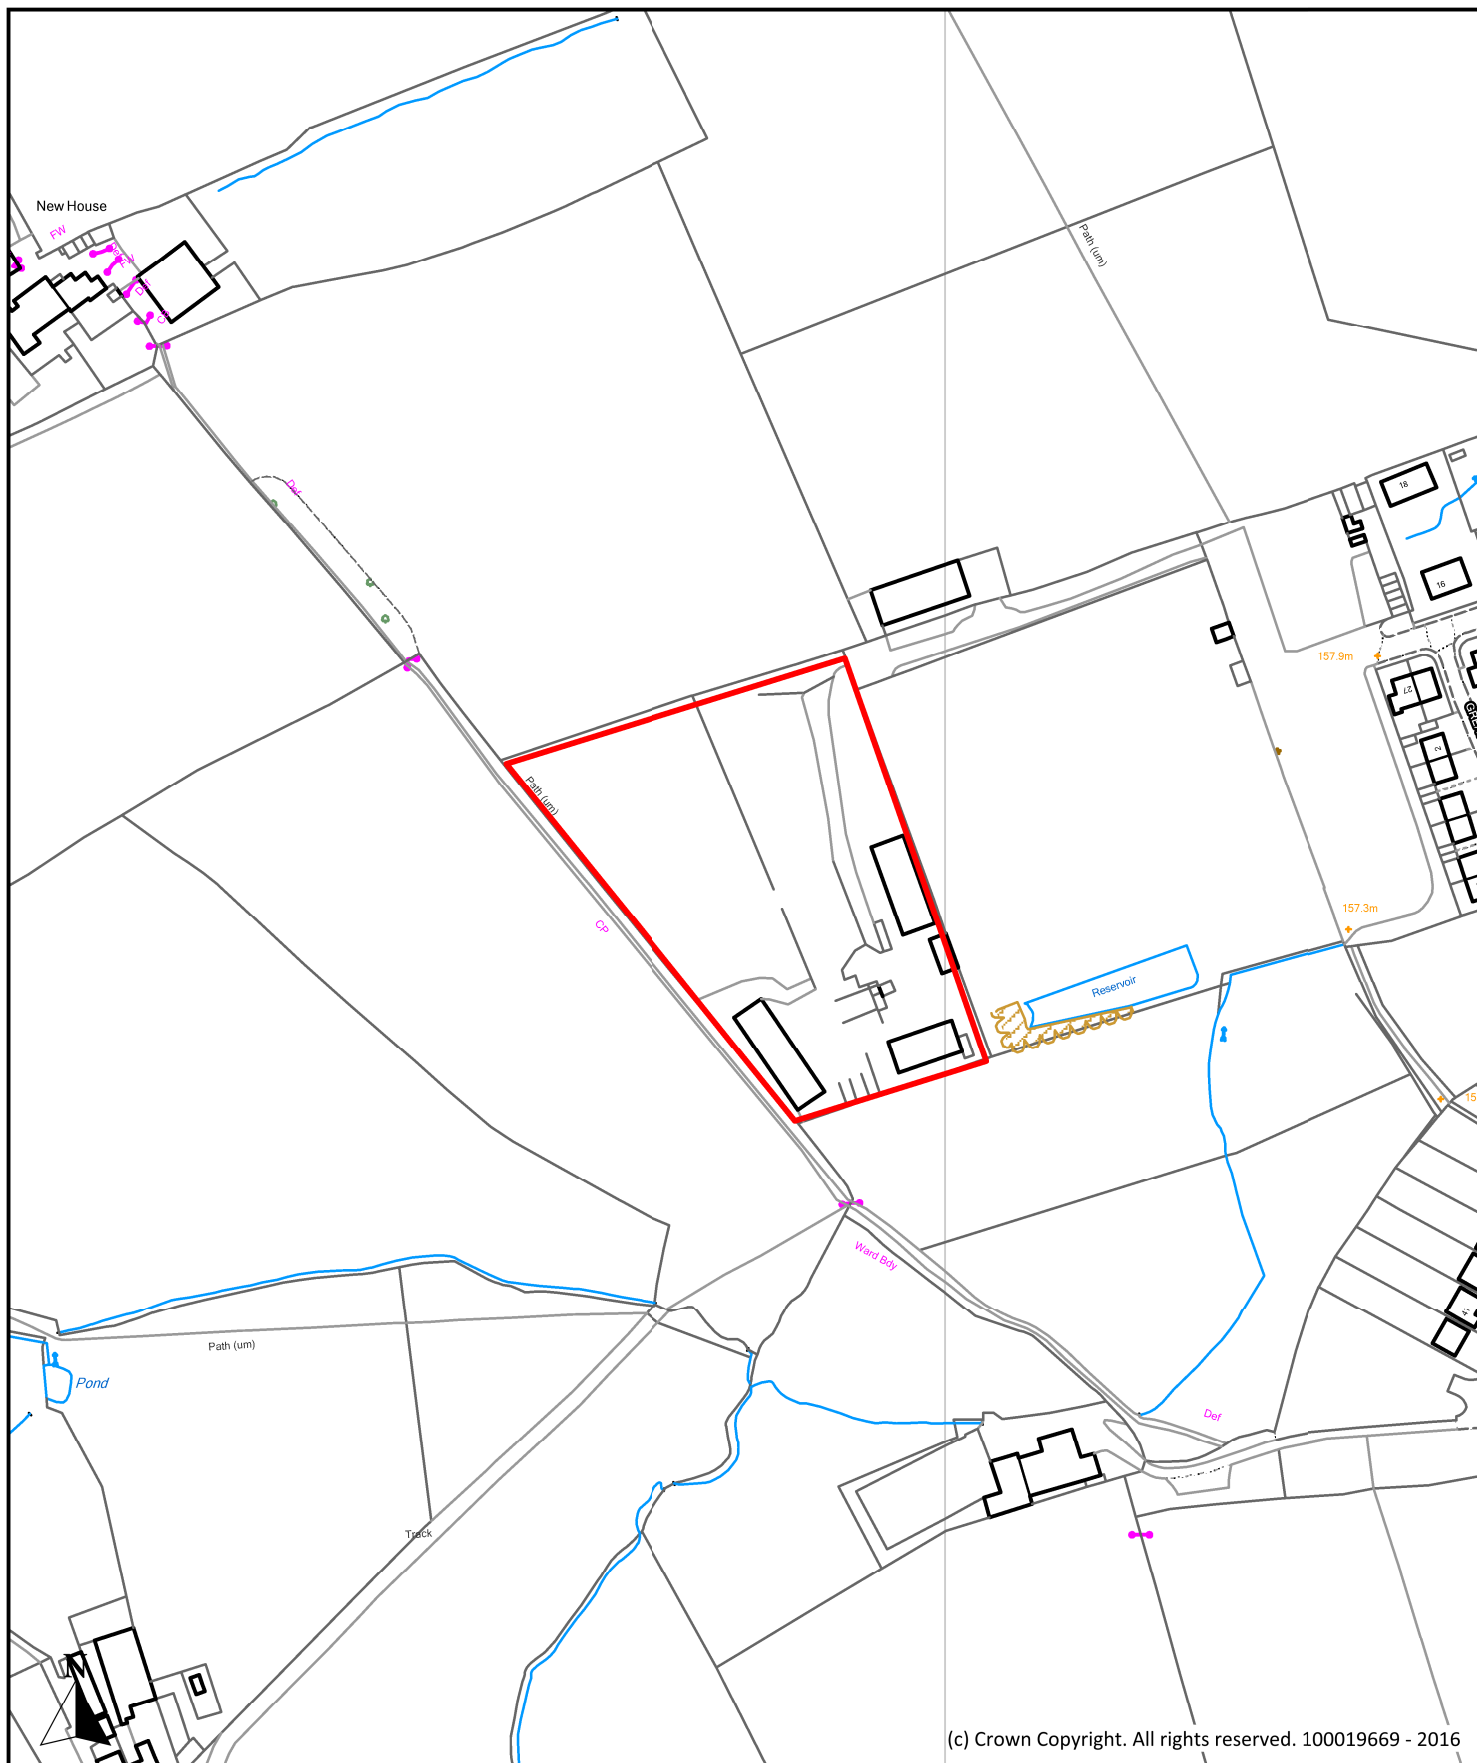

(c) Crown Copyright. All rights reserved. 100019669 - 2016

Description

Land to rear of Fernbank Mill, Fernbank Avenue, Barnoldswick

Scale

1 : 2,500

Ref No.

P232

Drawn By

J.B.

Date

24th October 2016

Historic Ref


986



**Planning, Building Control
& Licensing**

Town Hall, Market Street,
Nelson, Lancashire, BB9 7LG

Tel: 01282 661330

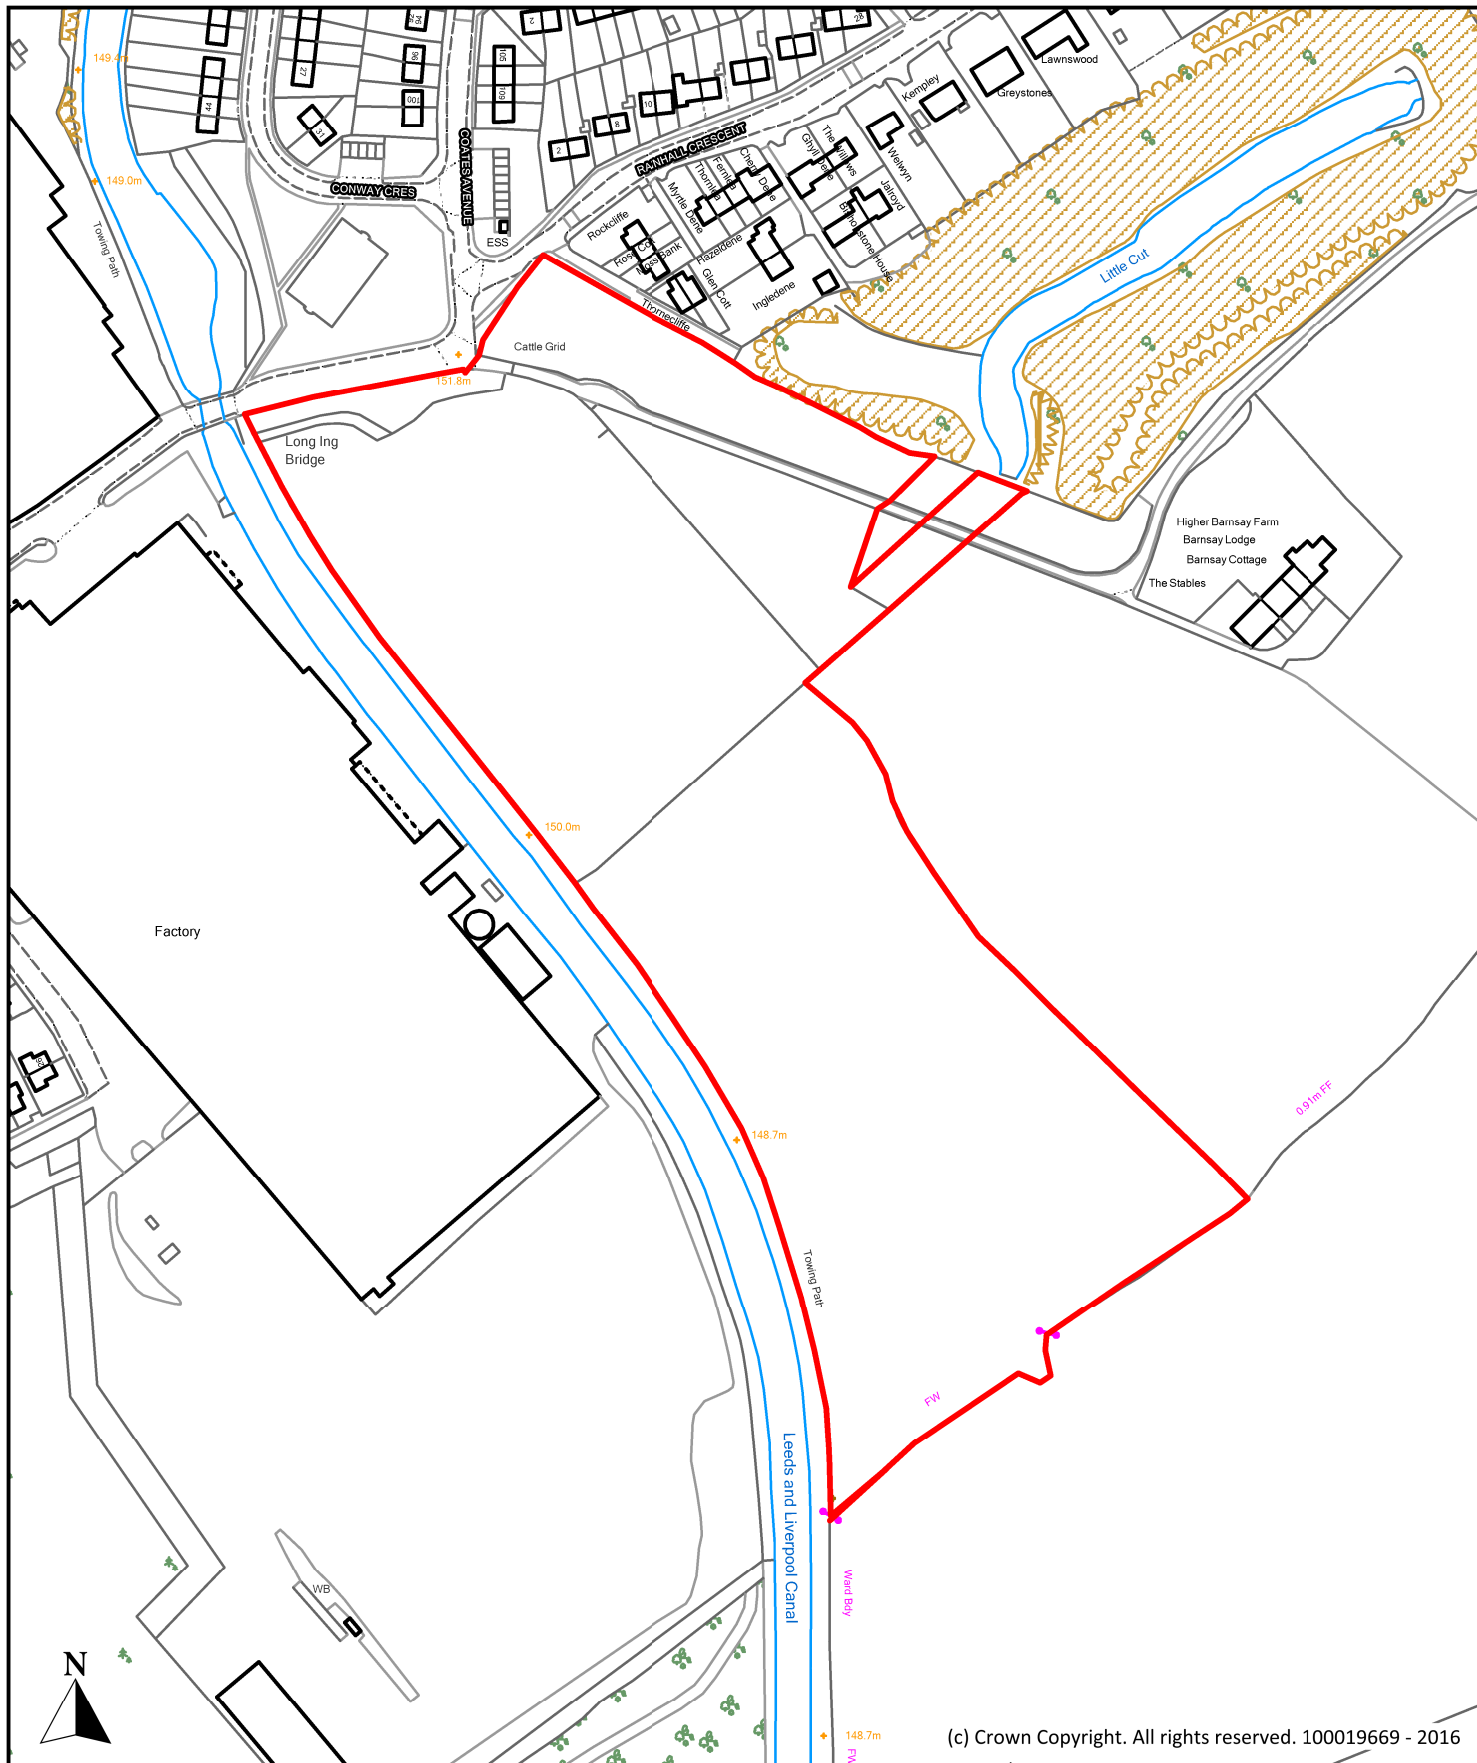

(c) Crown Copyright. All rights reserved. 100019669 - 2016

Description

Former Barnsey Shed, Long Ing Lane, Barnoldswick

Scale
1 : 2,500

Ref No.
P237

Drawn By
J.B.

Date
24th October 2016


Historic Ref
E019



**Planning, Building Control
& Licensing**

Town Hall, Market Street,
Nelson, Lancashire, BB9 7LG

Tel: 01282 661330

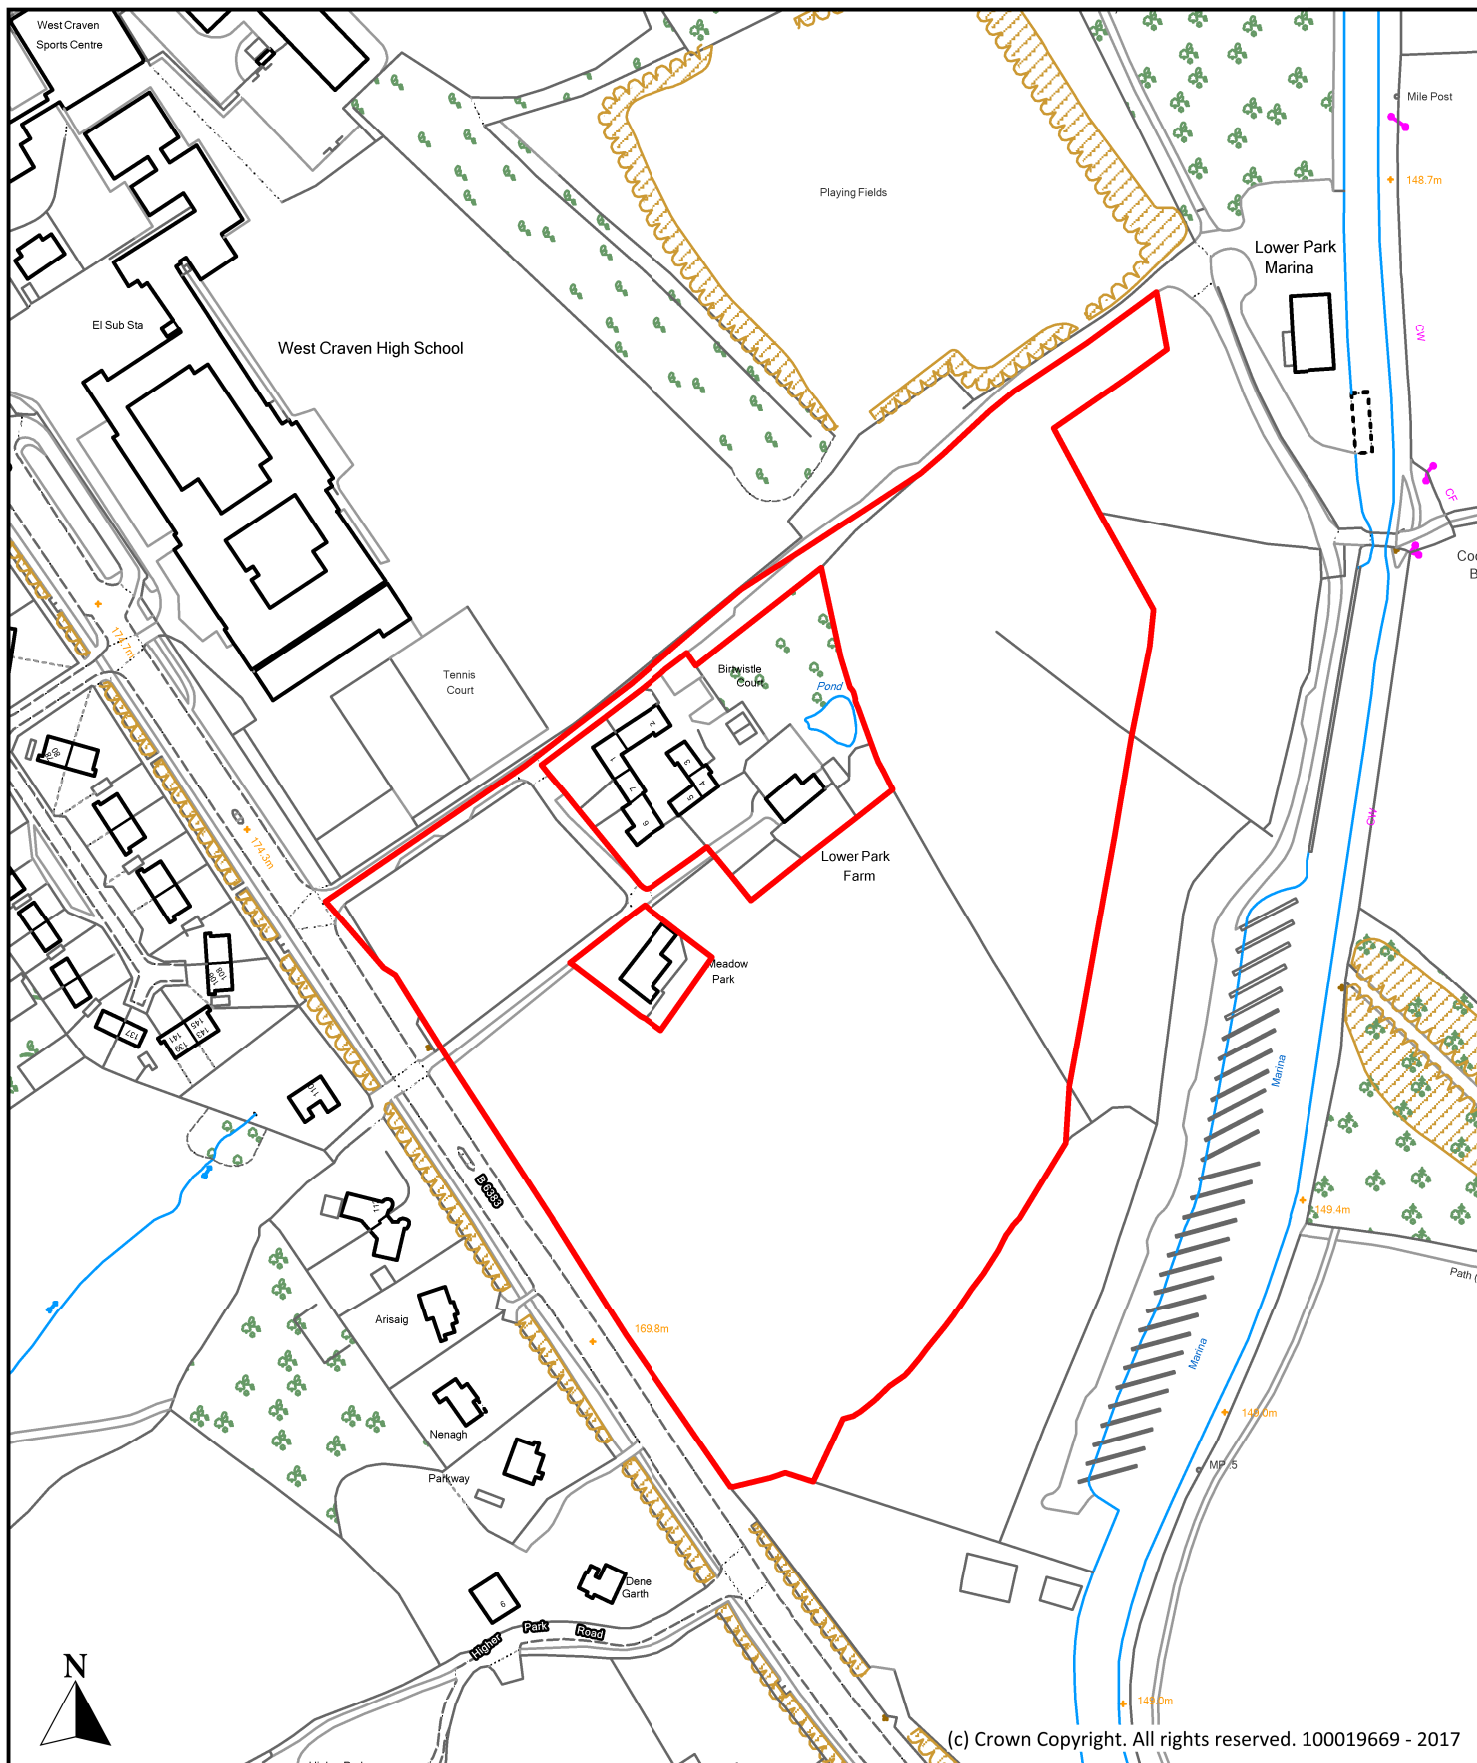

Description

Land to North East of Kelbrook Road, (Lower Park Farm, Meadow Park), Barnoldswick

Scale

1 : 2,500

Ref No.

P266

Drawn By

J.D.

Date

28th April 2017


Historic Ref



**Planning, Building Control
& Licensing**

Town Hall, Market Street,
Nelson, Lancashire, BB9 7LG

Tel: 01282 661330

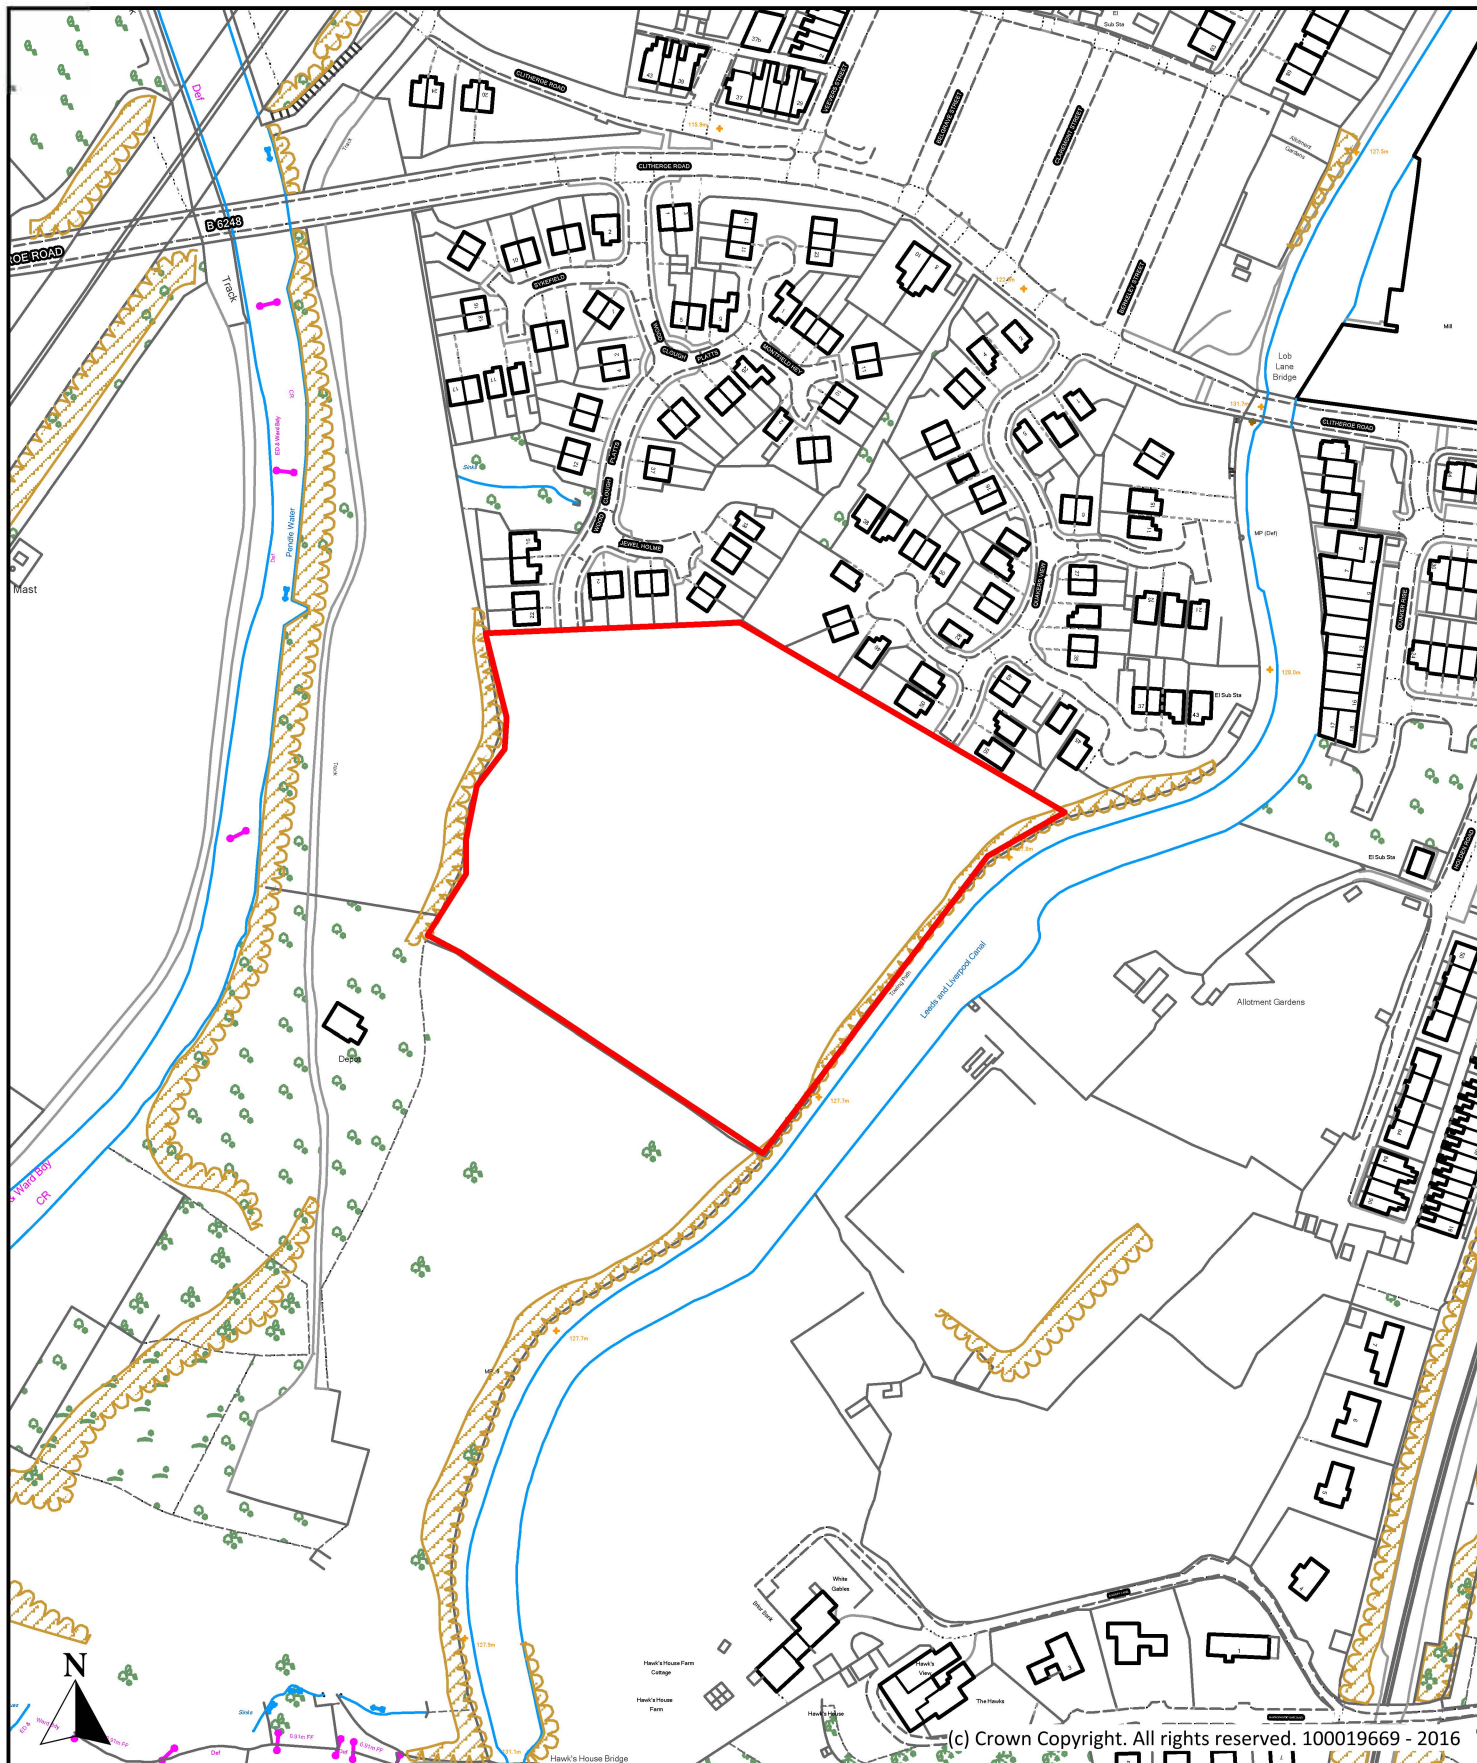

(c) Crown Copyright. All rights reserved. 100019669 - 2016

Description

Land south of Woodclough Platts, Brierfield

Scale

1 : 2,500

Ref No.

PO14

Drawn By

J.B.

Date

24th October 2016

Historic Ref


S018, S092, S101, S120, S122, S133,
0024, S212



**Planning, Building Control
& Licensing**

Town Hall, Market Street,
Nelson, Lancashire, BB9 7LG

Tel: 01282 661330

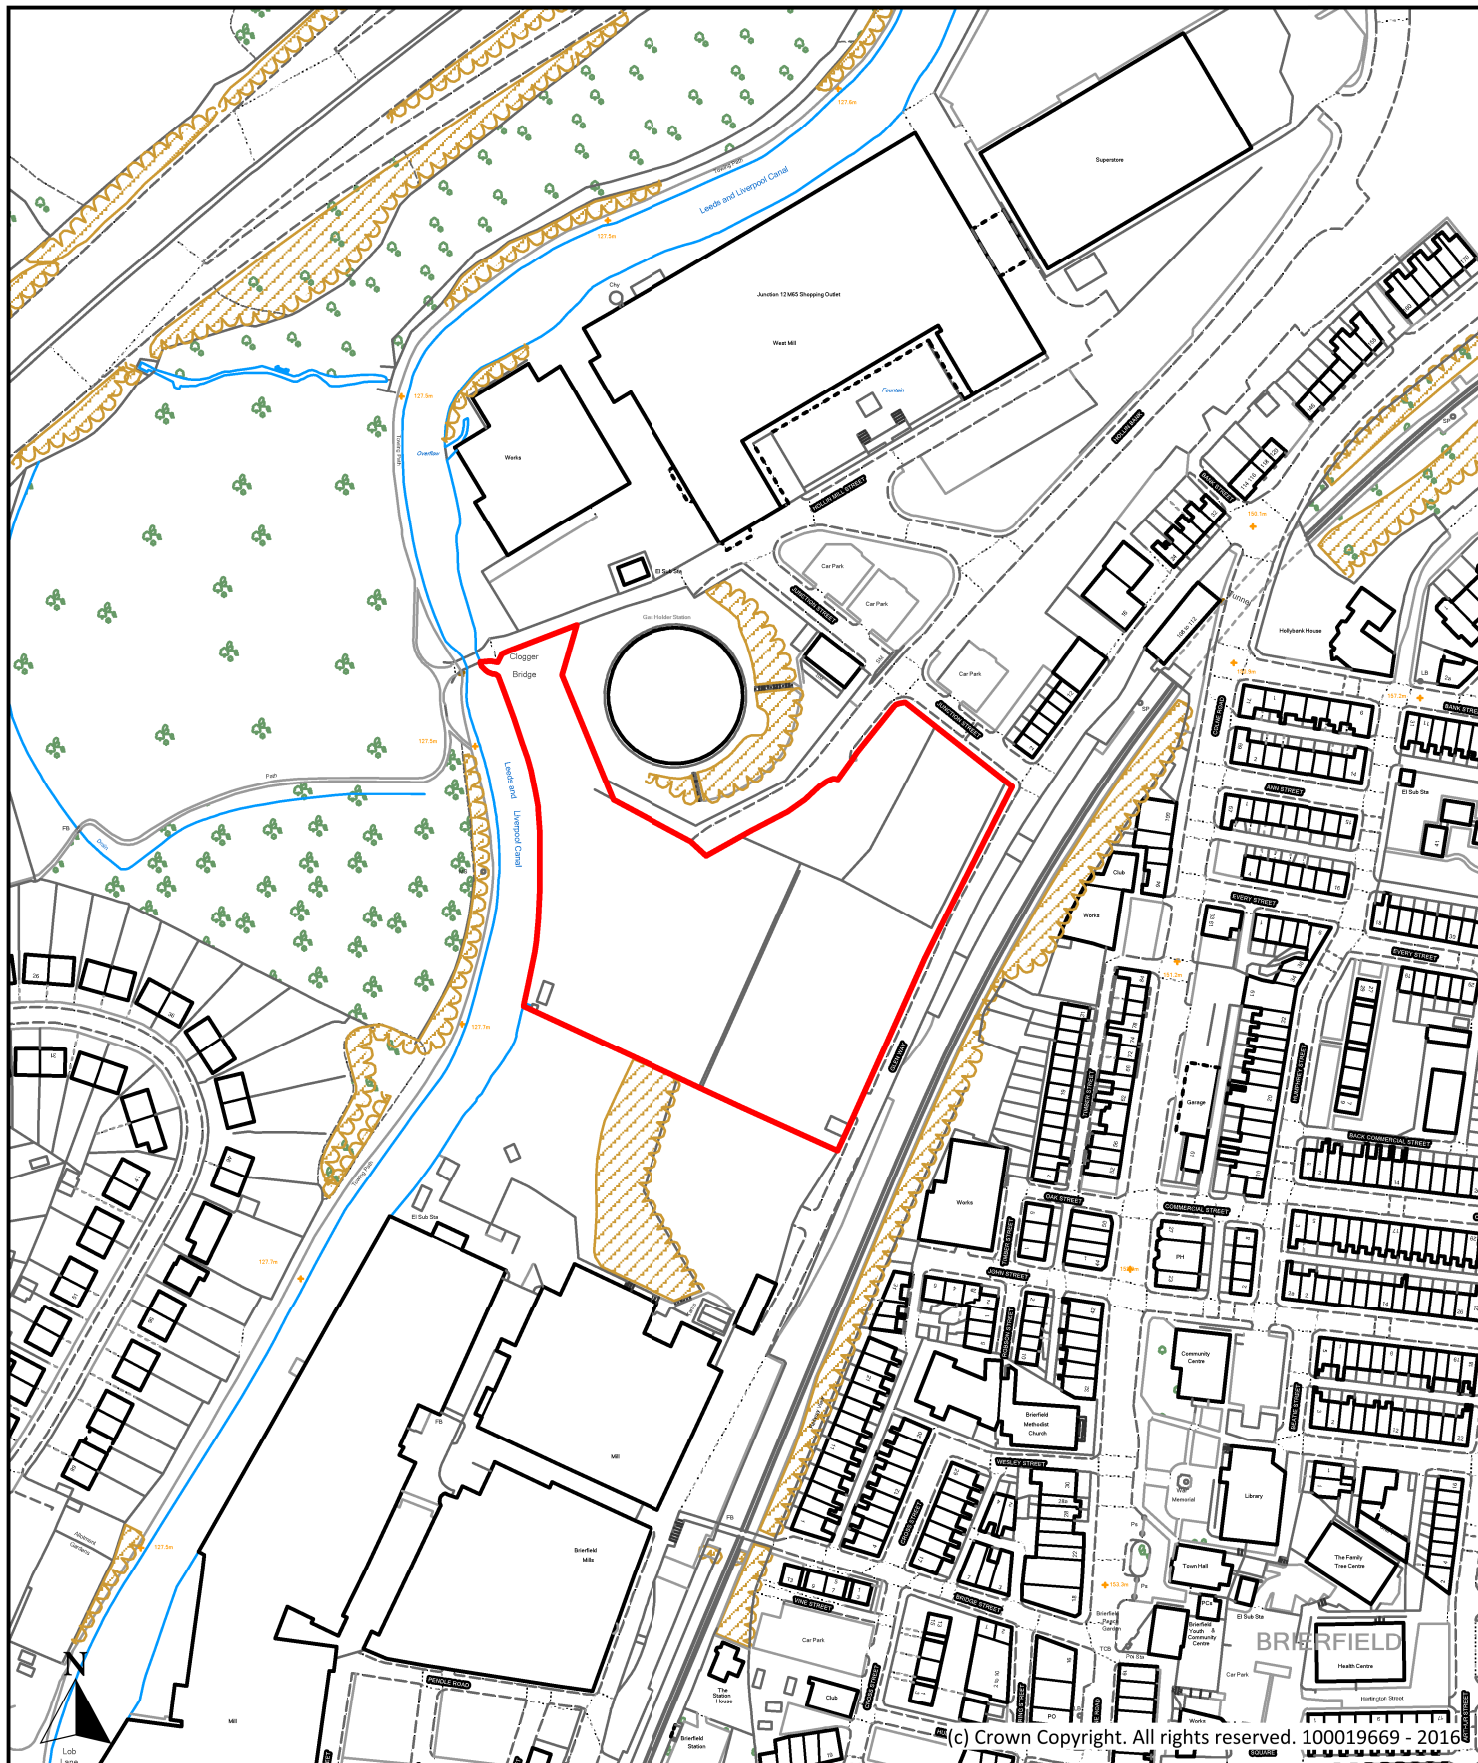

Description

Former Gas Works, Glen Way, Brierfield

Scale

1 : 2,500

Ref No.

P048

Drawn By

J.B.

Date

24th October 2016

Historic Ref


S068, E114, 127



**Planning, Building Control
& Licensing**

Town Hall, Market Street,
Nelson, Lancashire, BB9 7LG

Tel: 01282 661330

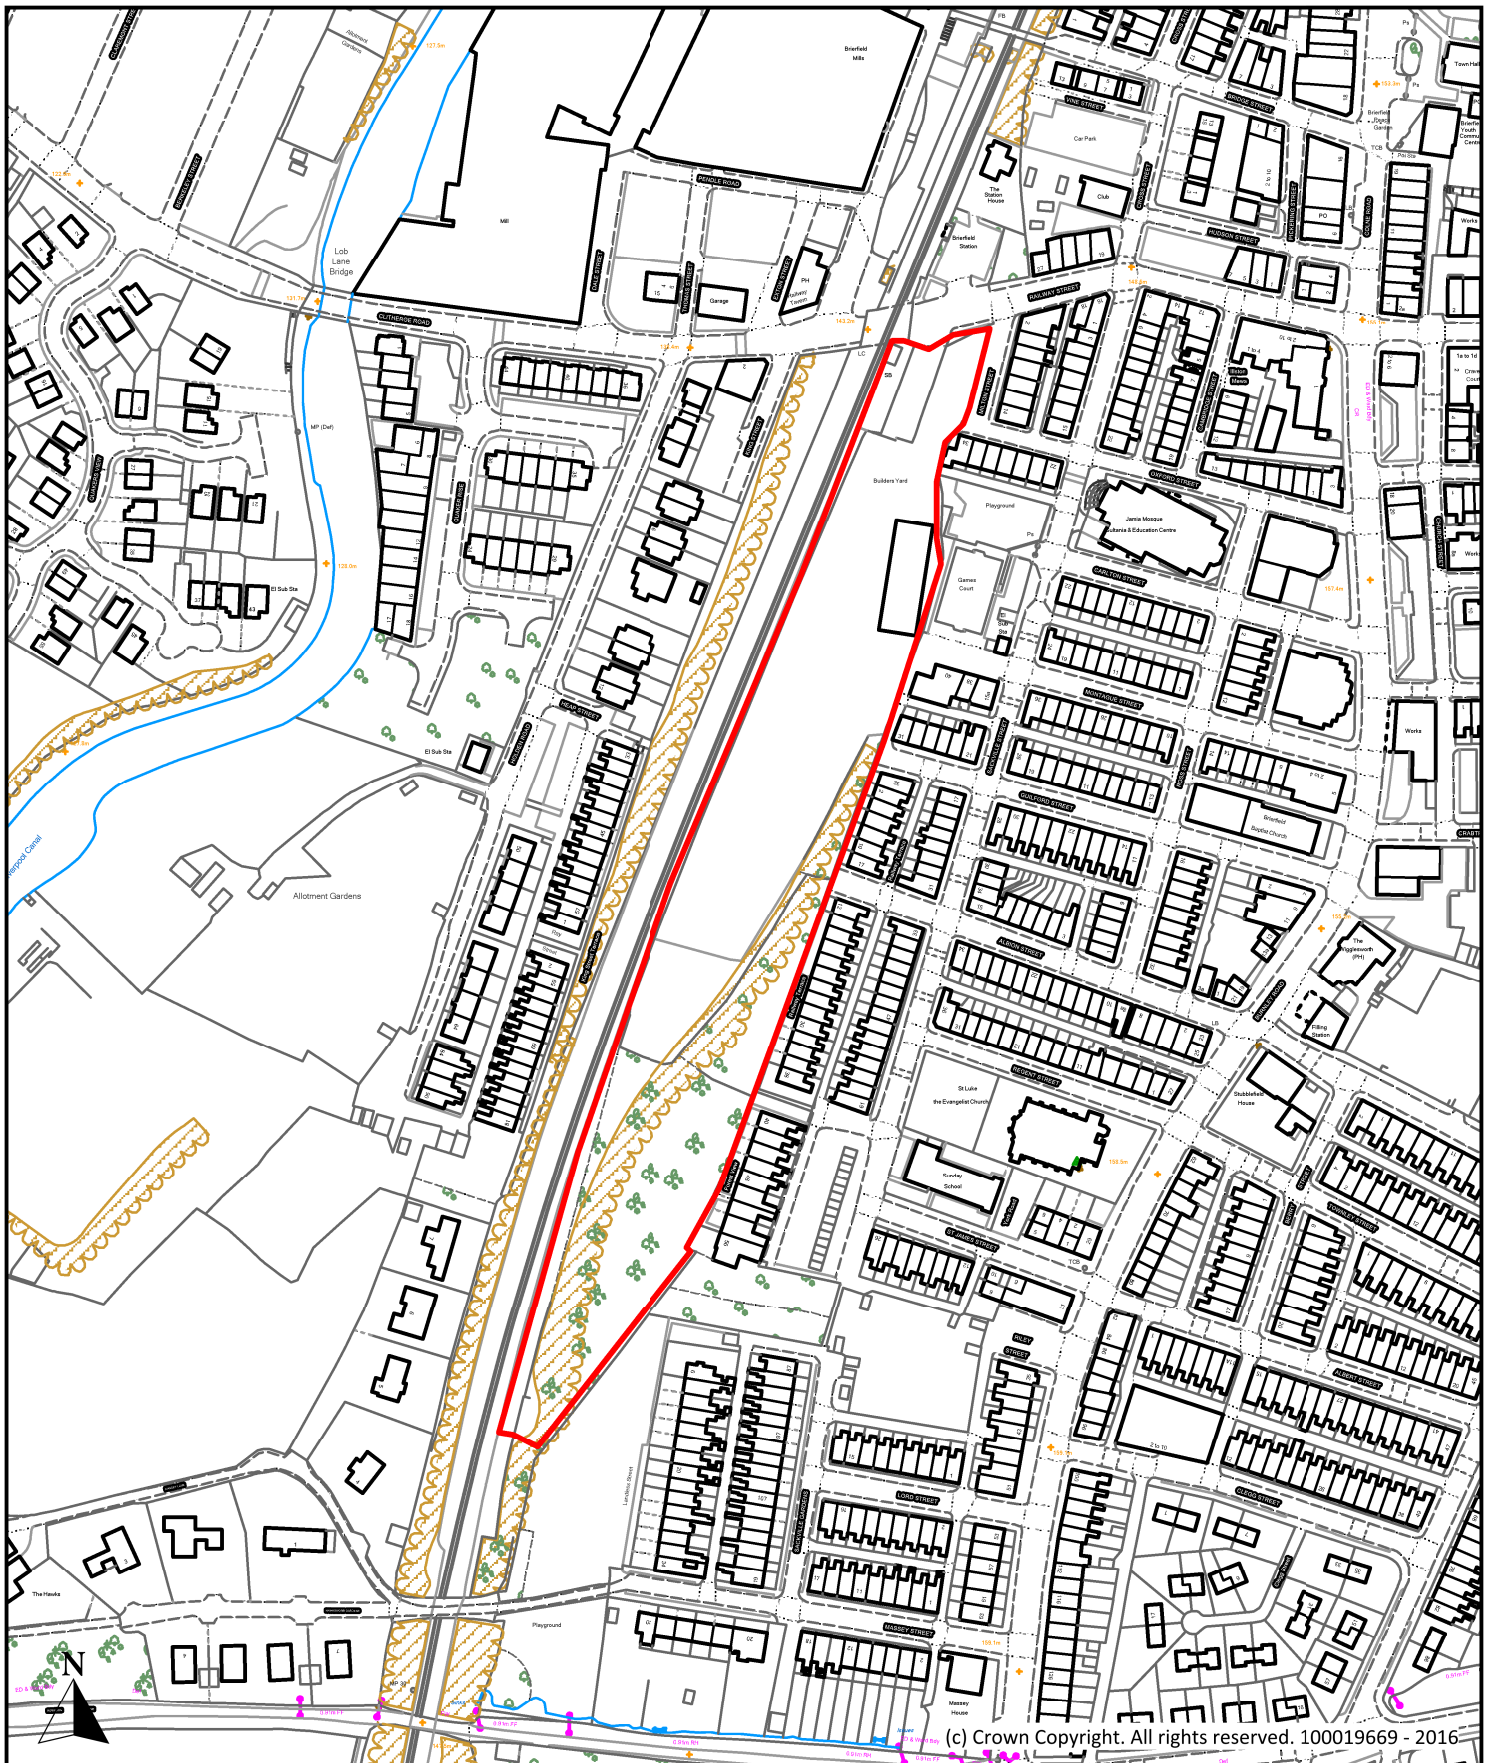

Description

Former Railway Sidings, Railway Street, Brierfield

Scale

1 : 2,500

Ref No.

P052

Drawn By

J.B.

Date

24th October 2016

Historic Ref


S077, E092, 38



**Planning, Building Control
& Licensing**

Town Hall, Market Street,
Nelson, Lancashire, BB9 7LG

Tel: 01282 661330

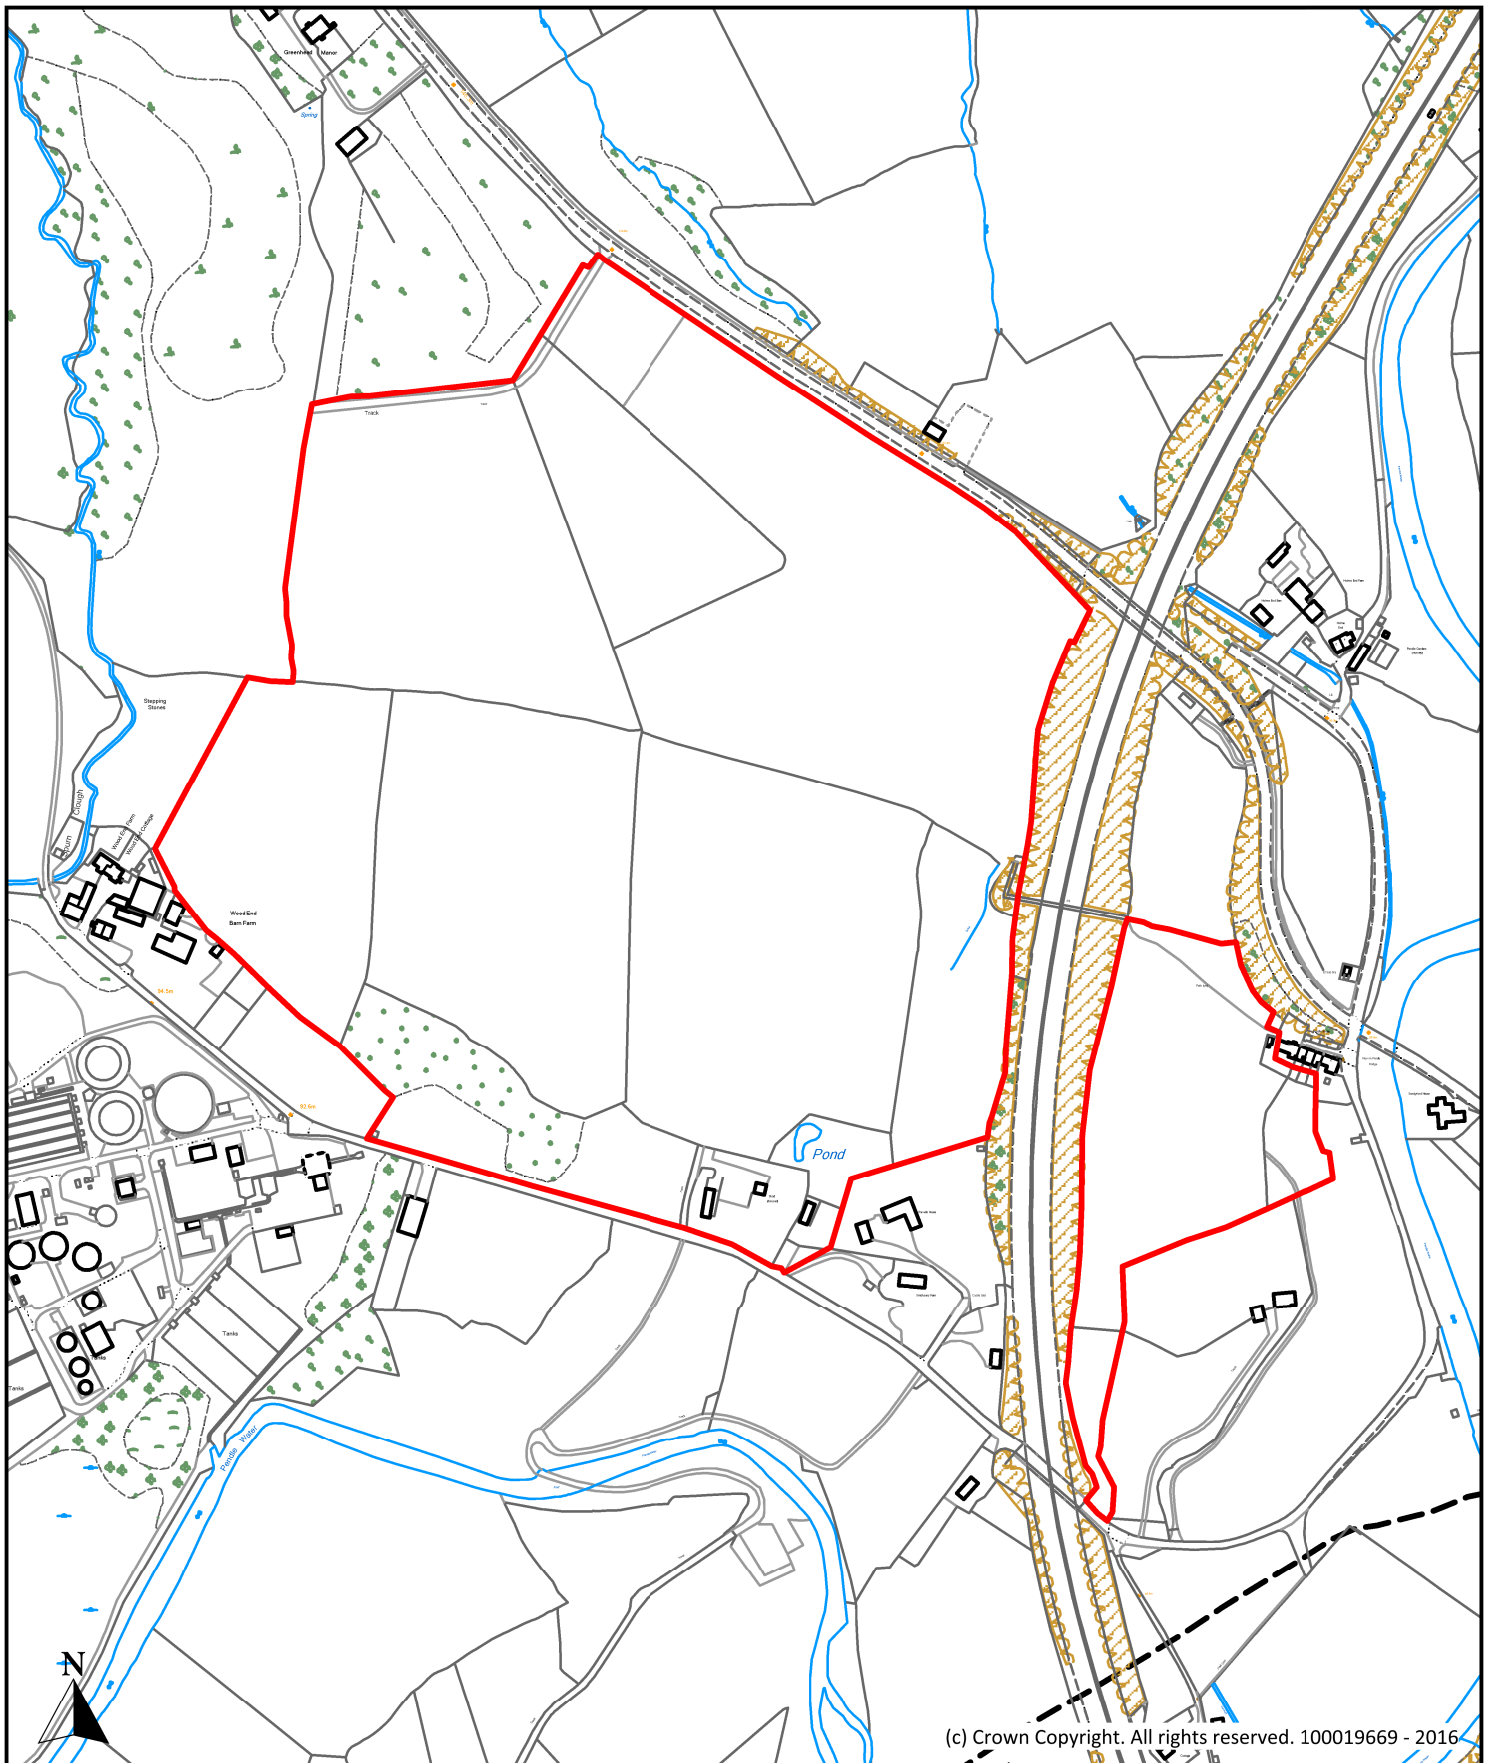

Description

Land to South of Greenhead Lane, Greenhead Lane, Brierfield

Scale

1 : 5,000

Ref No.

P070

Drawn By

J.B.

Date

24th October 2016

Historic Ref


S144, S158



**Planning, Building Control
& Licensing**

Town Hall, Market Street,
Nelson, Lancashire, BB9 7LG

Tel: 01282 661330

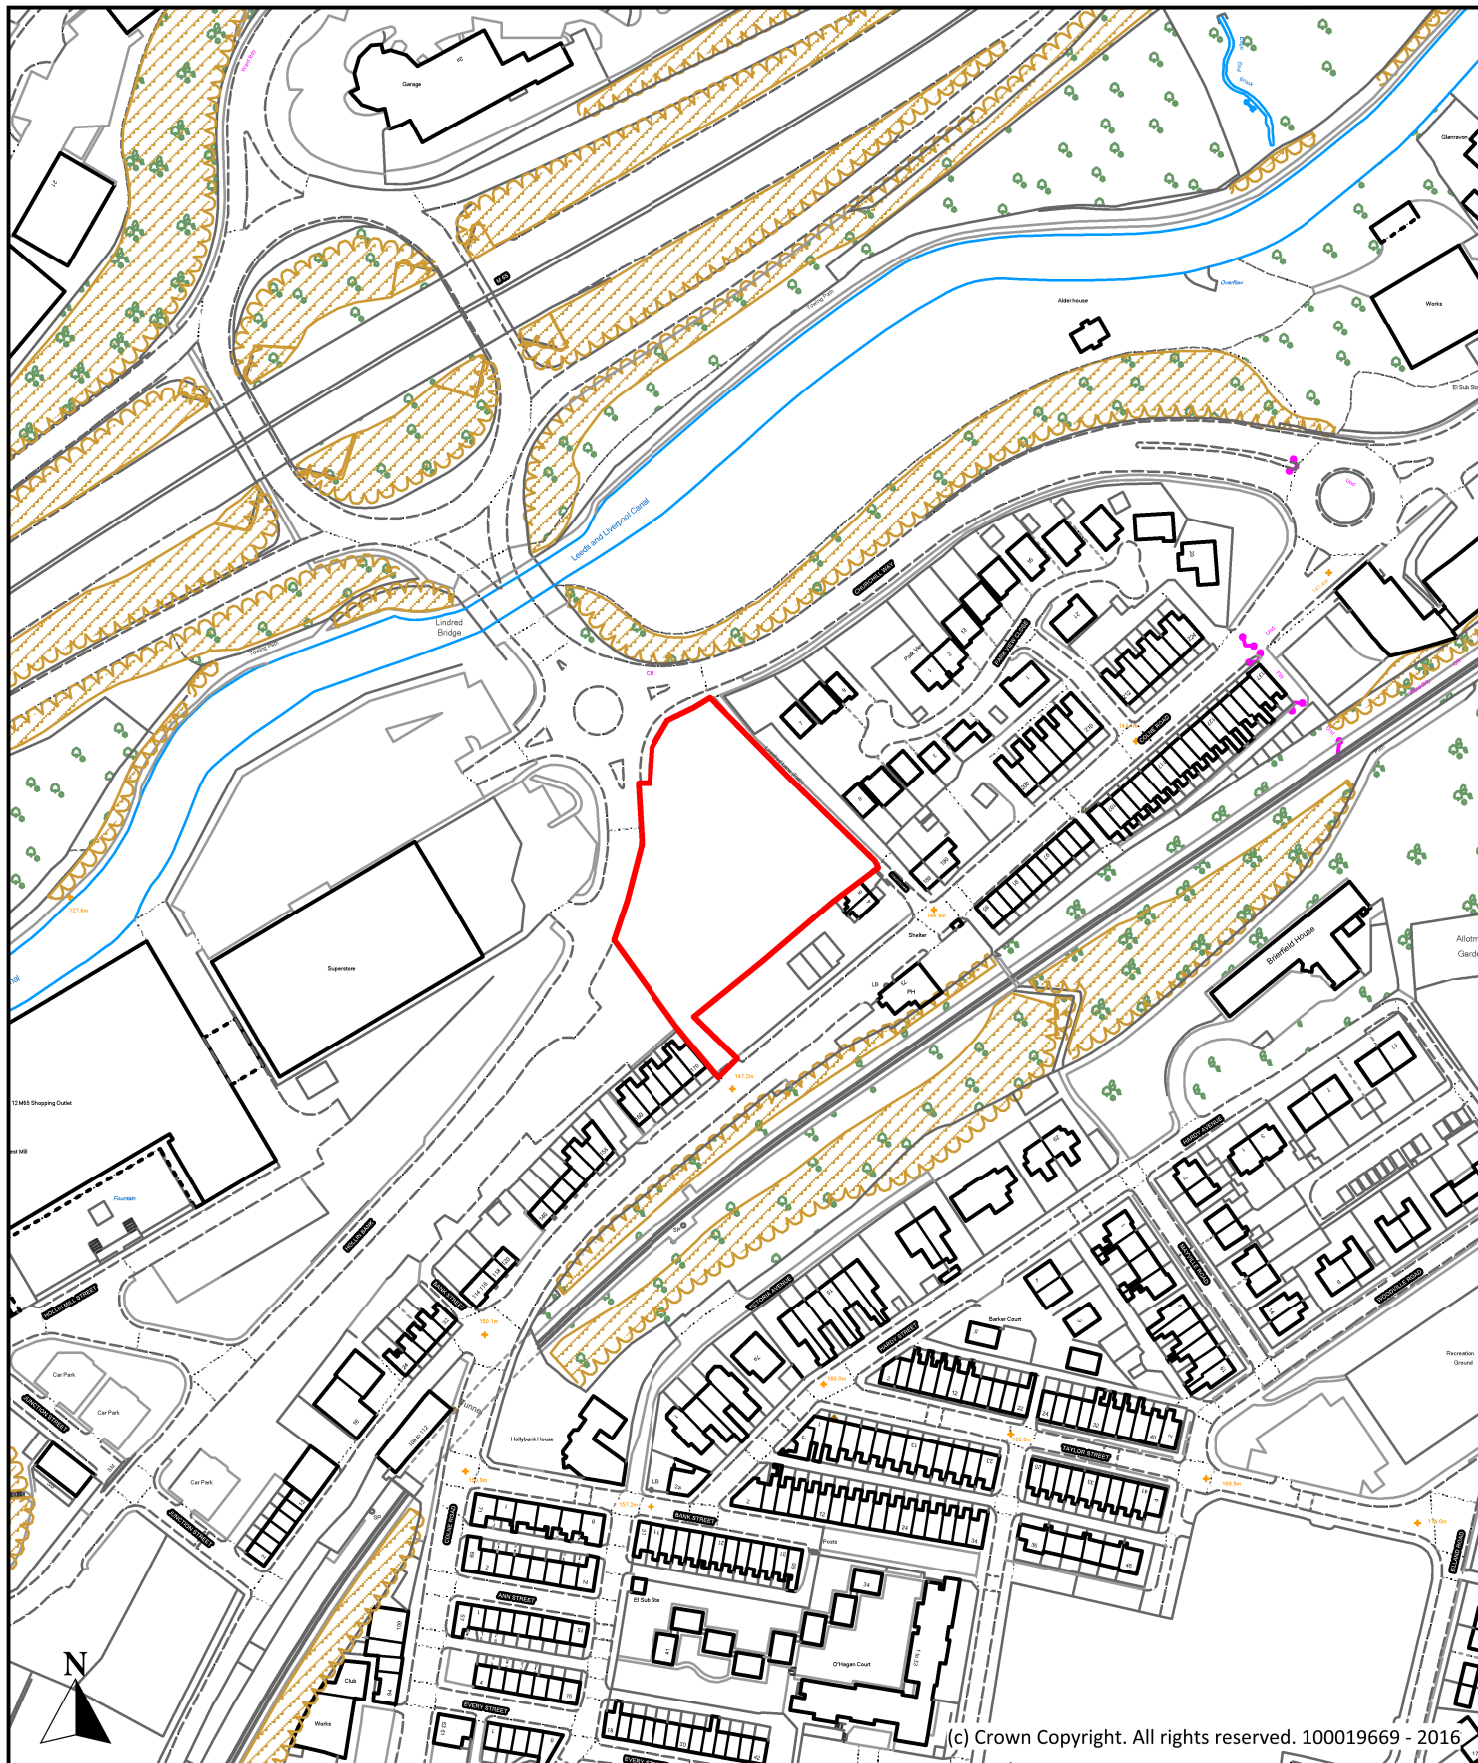

Description

Land off Hollin Bank, Hollin Bank, Brierfield

Scale

1 : 2,500

Ref No.

P144

Drawn By

J.B.

Date

24th October 2016

Historic Ref


121, E131



**Planning, Building Control
& Licensing**

Town Hall, Market Street,
Nelson, Lancashire, BB9 7LG

Tel: 01282 661330

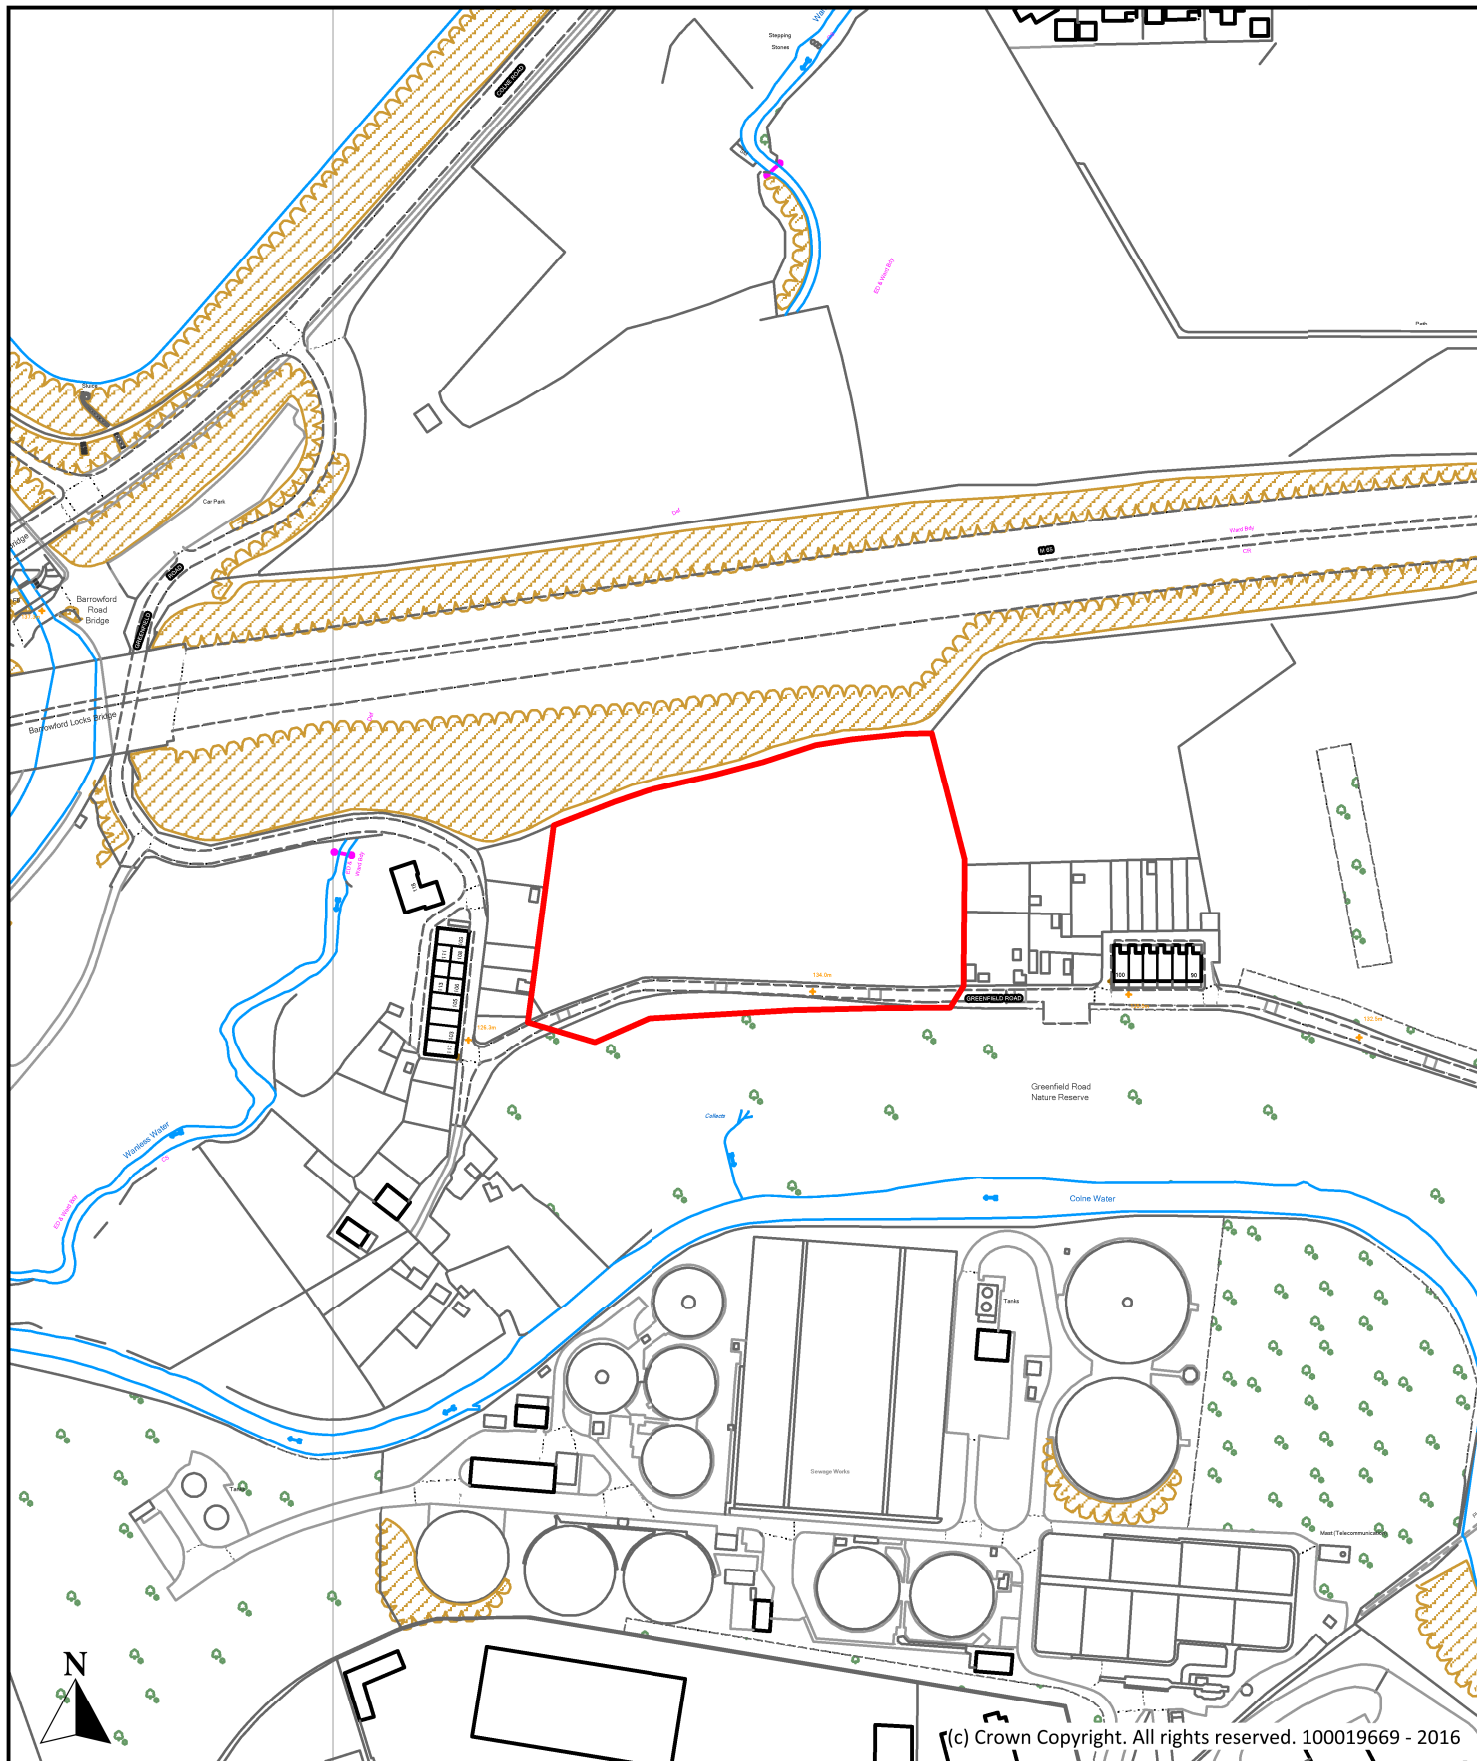

(c) Crown Copyright. All rights reserved. 100019669 - 2016

Description

Land off Greenfield Road, Greenfield Road, Colne

Scale

1 : 2,500

Ref No.

P049

Drawn By

J.B.

Date

24th October 2016

Historic Ref


S070, S136




**Planning, Building Control
& Licensing**

Town Hall, Market Street,
Nelson, Lancashire, BB9 7LG

Tel: 01282 661330

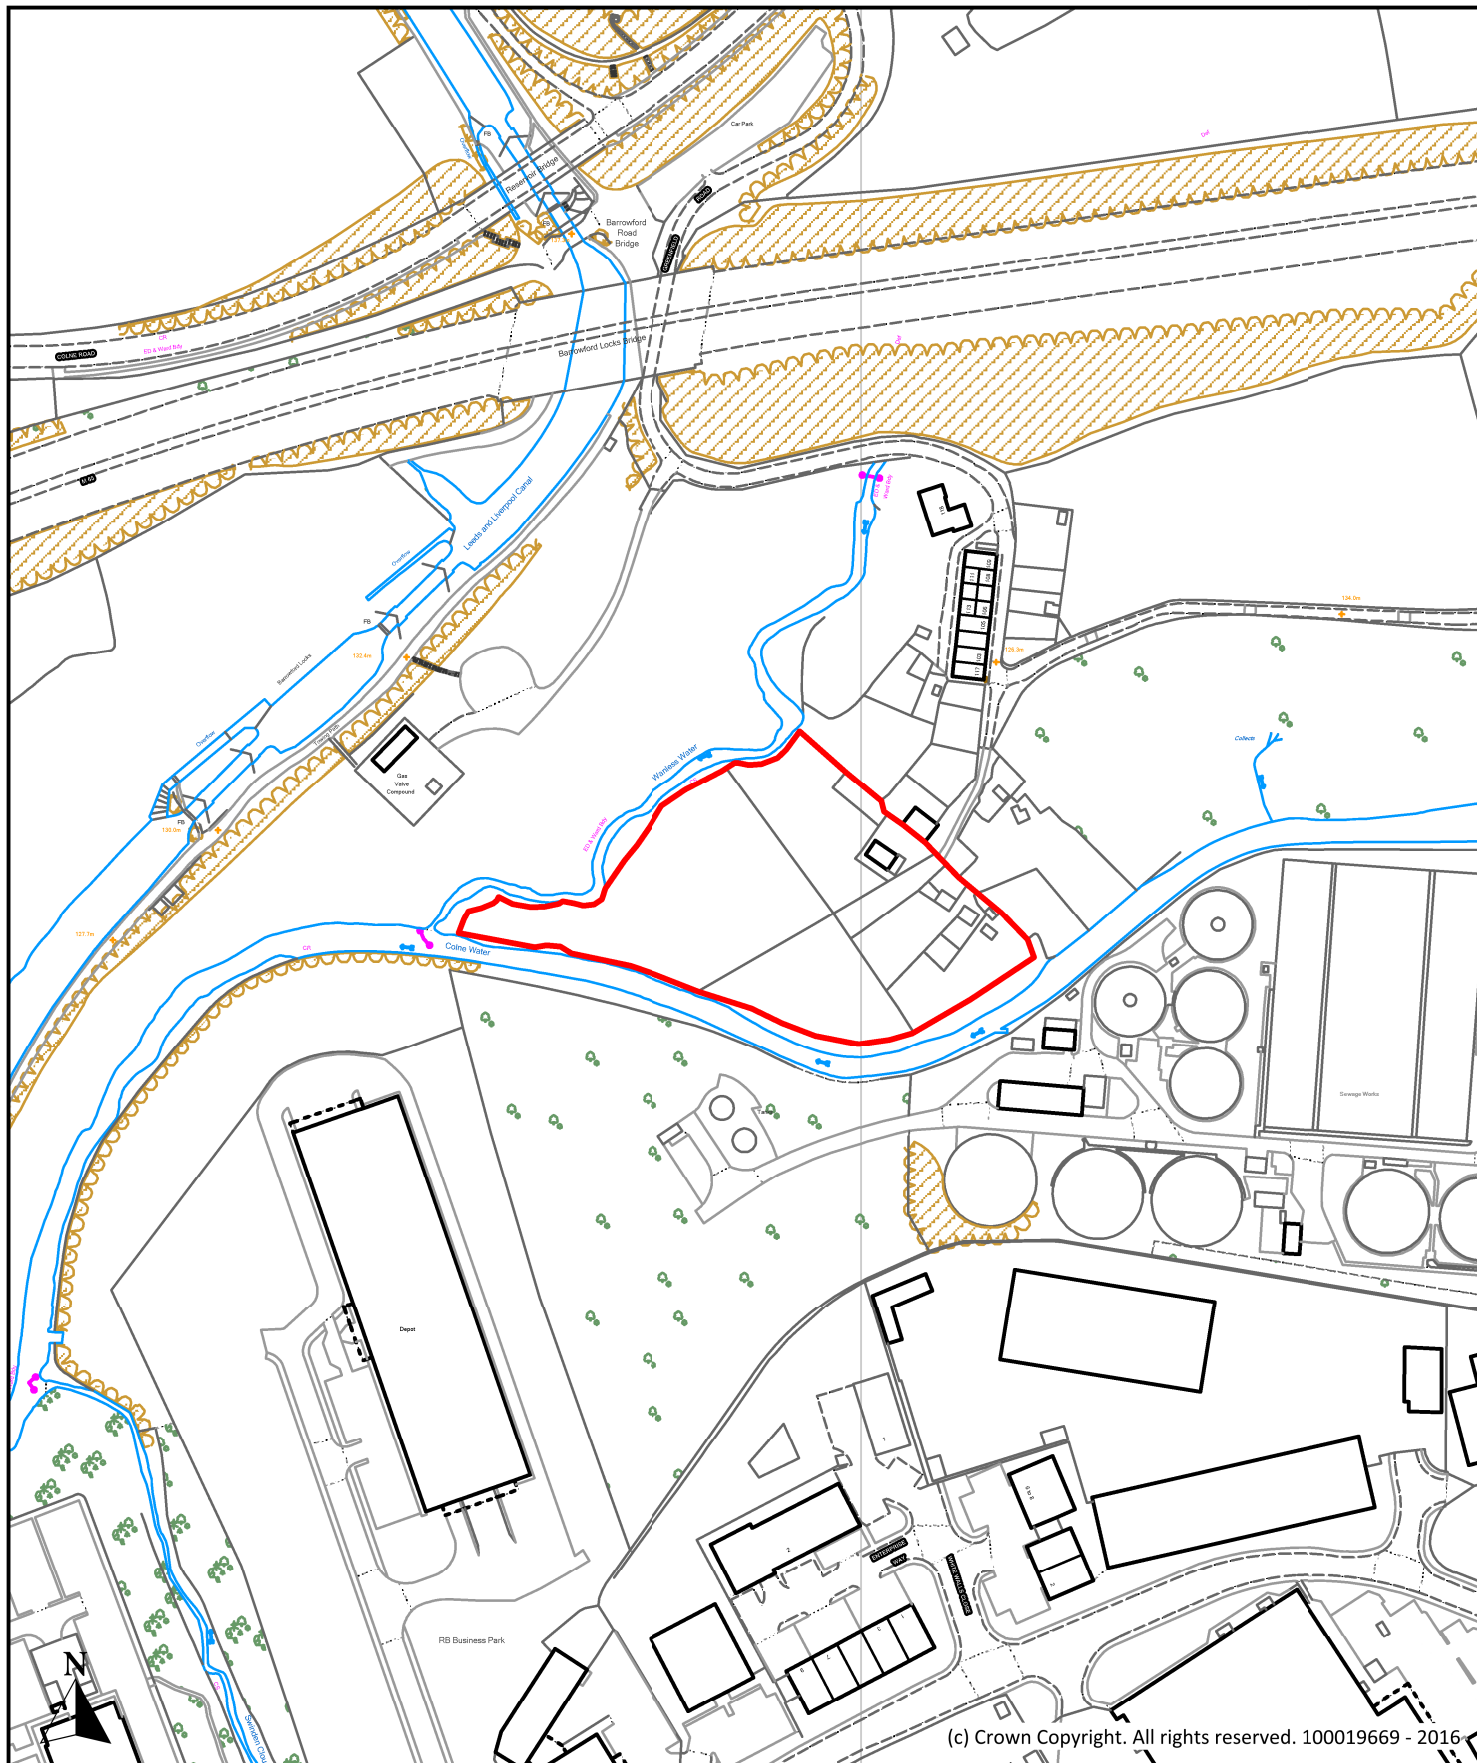

(c) Crown Copyright. All rights reserved. 100019669 - 2016

Description Land adjacent to Wanless Water, Greenfield Road, Colne			 Planning, Building Control & Licensing Town Hall, Market Street, Nelson, Lancashire, BB9 7LG Tel: 01282 661330
Scale	1 : 2,500	Ref No.	
Drawn By	Date	Historic Ref	
J.B.	24th October 2016	S070	



Description

Land at South of Colne Water, Cotton Tree Lane, Colne

Scale

1 : 2,500

Ref No.

P067

Drawn By

J.B.

Date

24th October 2016

Historic Ref


S138



**Planning, Building Control
& Licensing**

Town Hall, Market Street,
Nelson, Lancashire, BB9 7LG

Tel: 01282 661330

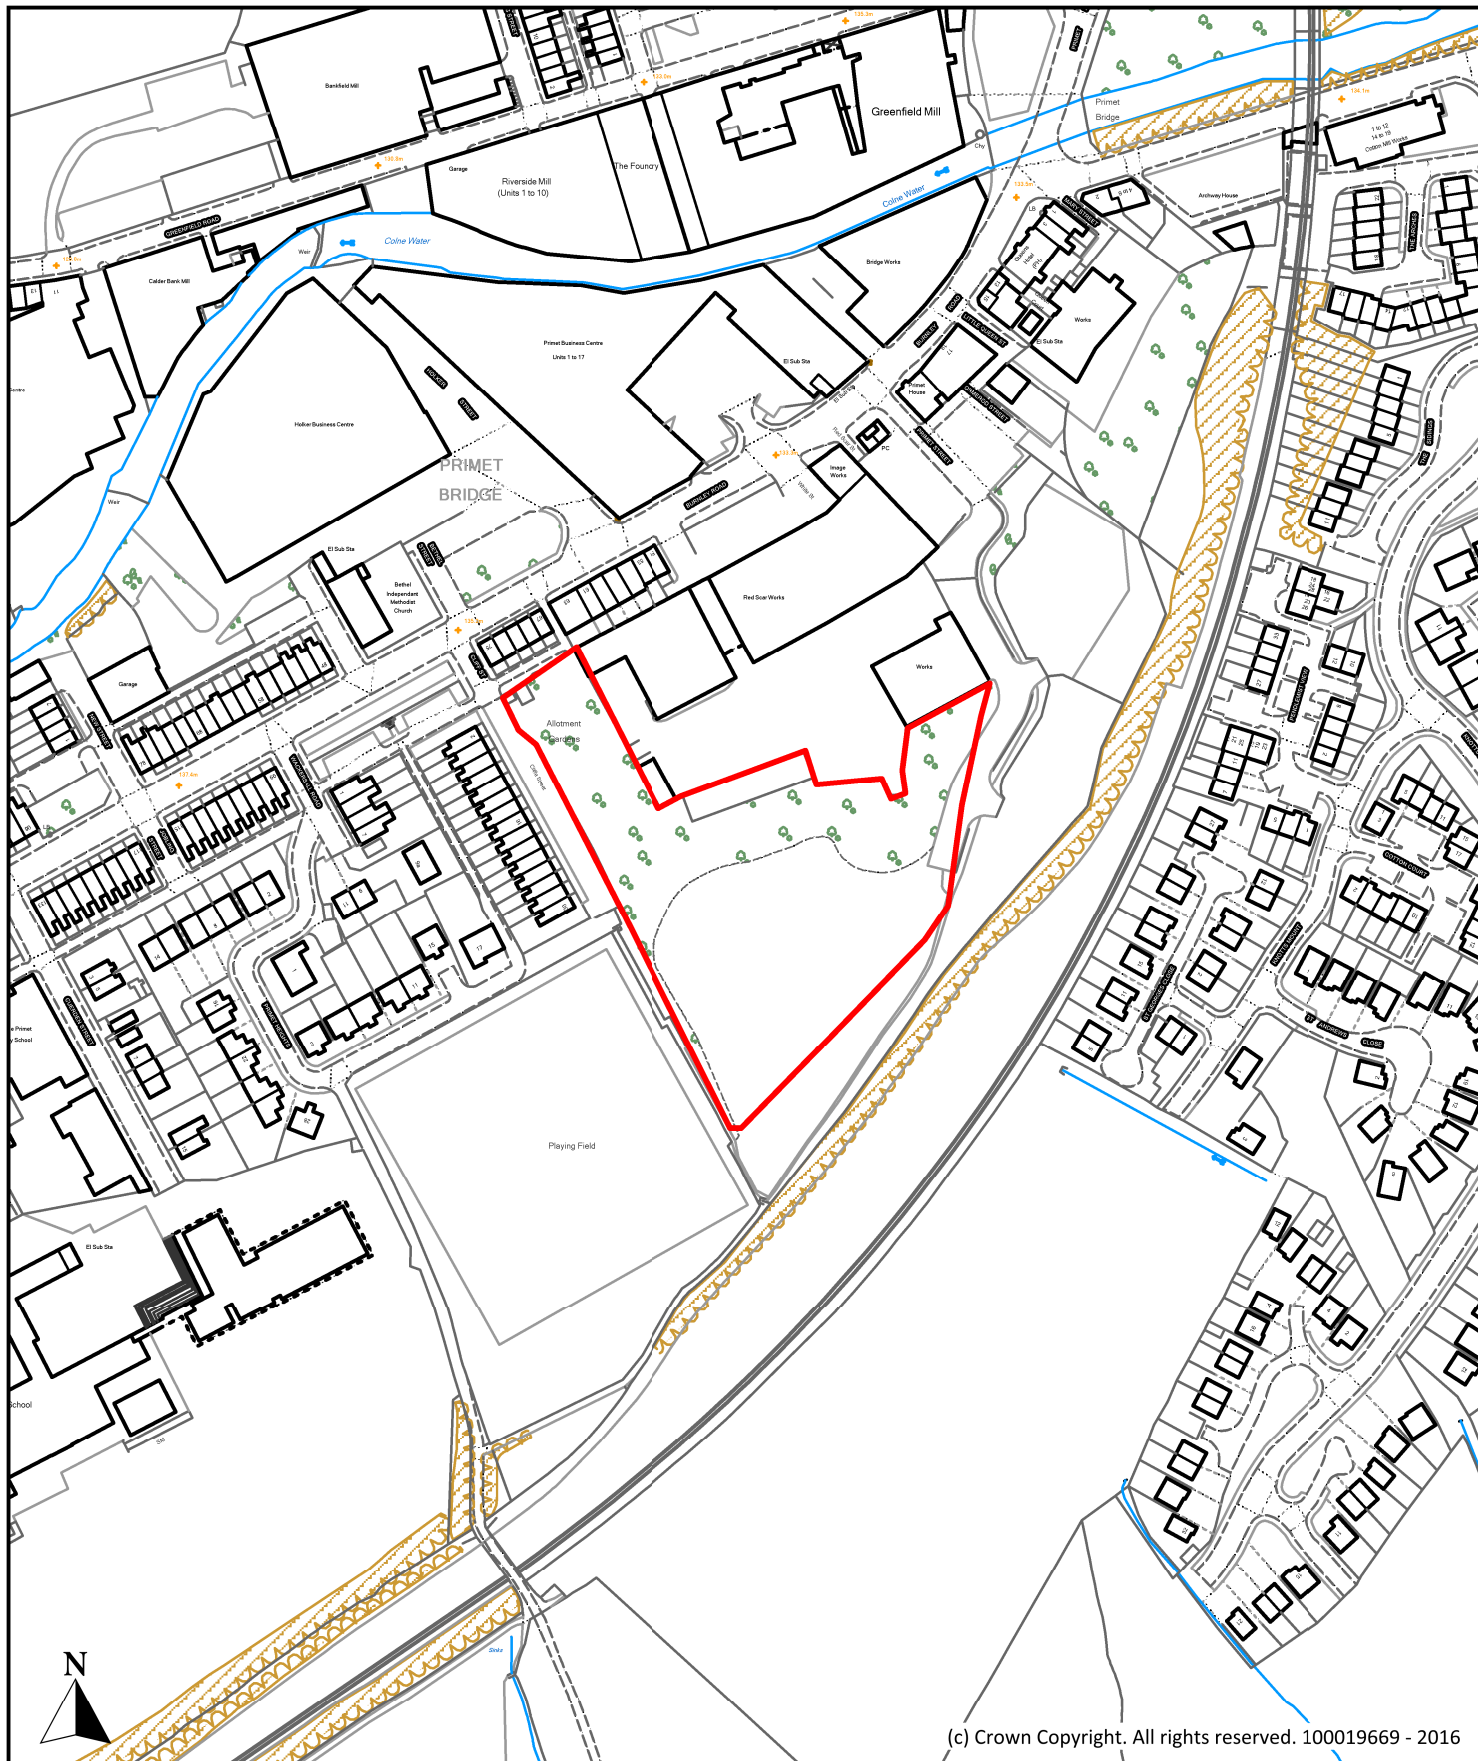

(c) Crown Copyright. All rights reserved. 100019669 - 2016

Description

Land south of Red Scar Works, Cliff Street, Colne

Scale

1 : 2,500

Ref No.

P142

Drawn By

J.B.

Date

24th October 2016

Historic Ref


480, E118



**Planning, Building Control
& Licensing**

Town Hall, Market Street,
Nelson, Lancashire, BB9 7LG

Tel: 01282 661330

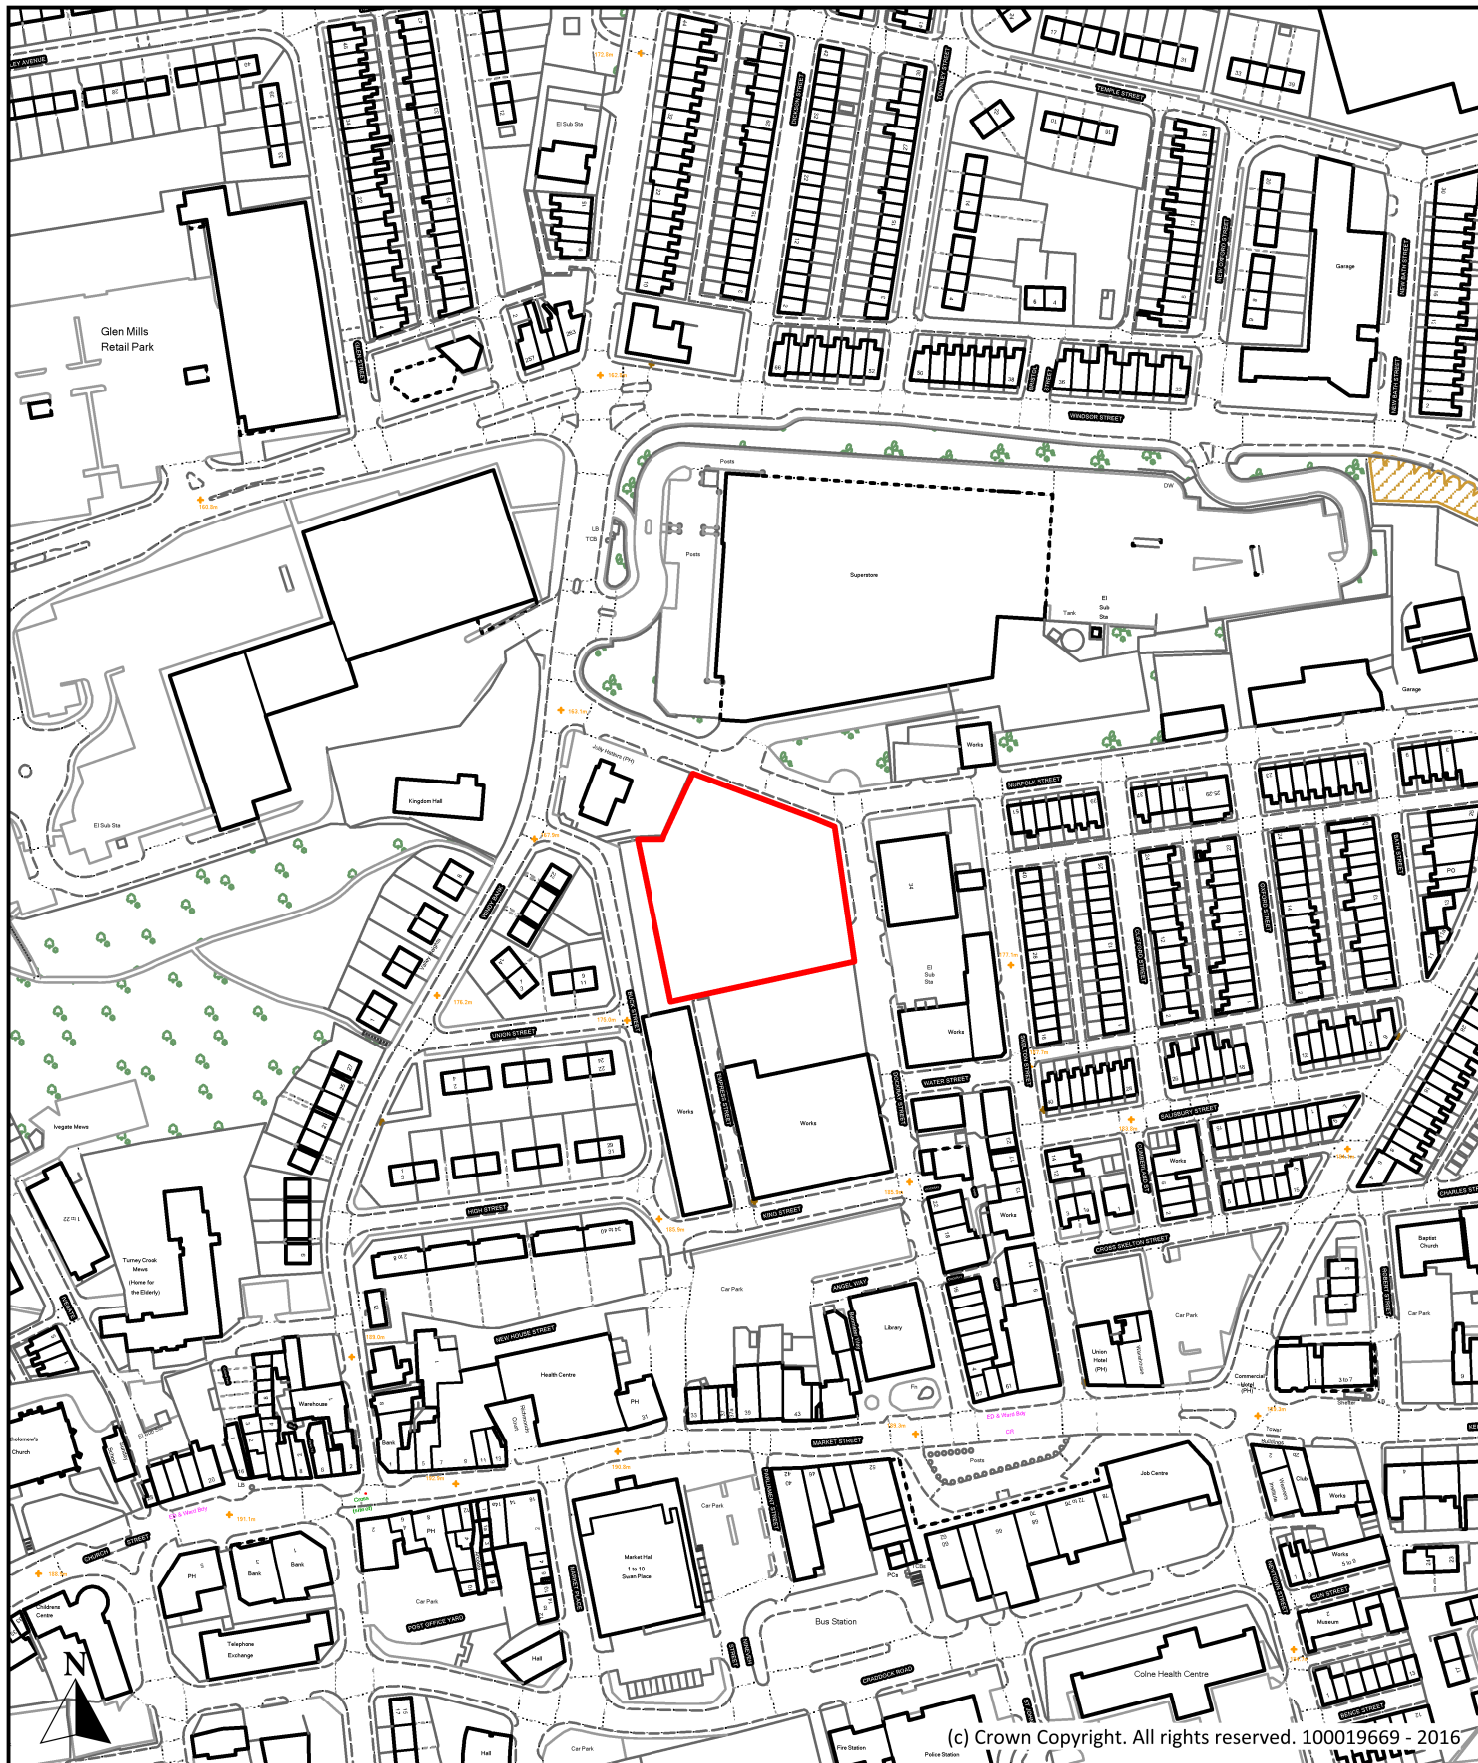

(c) Crown Copyright. All rights reserved. 100019669 - 2016

Description

Storage Compound, Dockray Street, Colne

Scale

1 : 2,500

Ref No.

P145

Drawn By

J.B.

Date

24th October 2016

Historic Ref


E132



**Planning, Building Control
& Licensing**

Town Hall, Market Street,
Nelson, Lancashire, BB9 7LG

Tel: 01282 661330

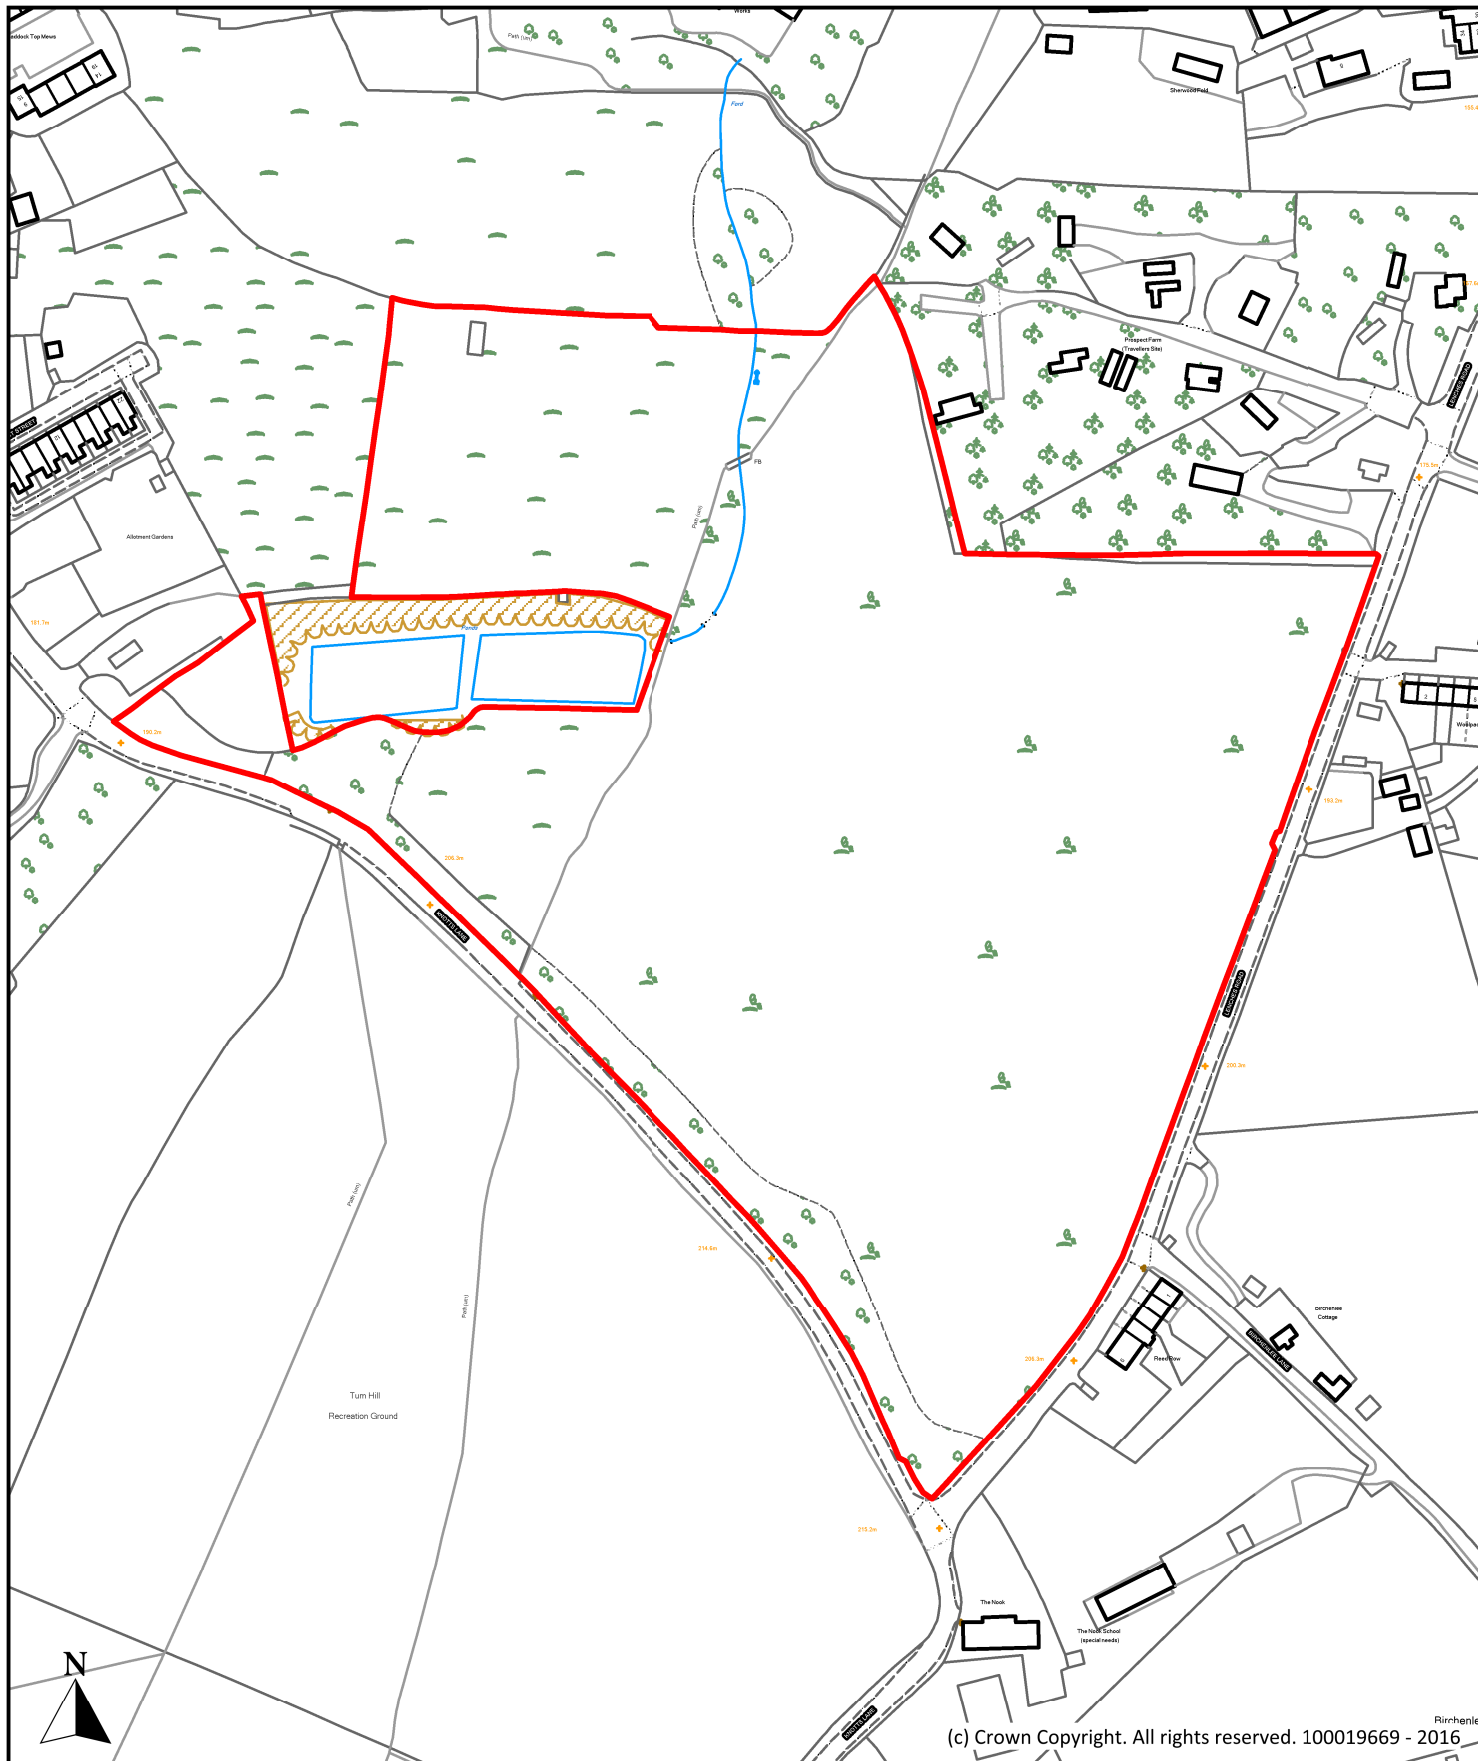

Description

Land at Lenches Road/Knotts Lane, Lenches Road, Colne

Scale

1 : 2,500

Ref No.

P152

Drawn By

J.B.

Date

24th October 2016

Historic Ref


S161, S248



**Planning, Building Control
& Licensing**

Town Hall, Market Street,
Nelson, Lancashire, BB9 7LG

Tel: 01282 661330

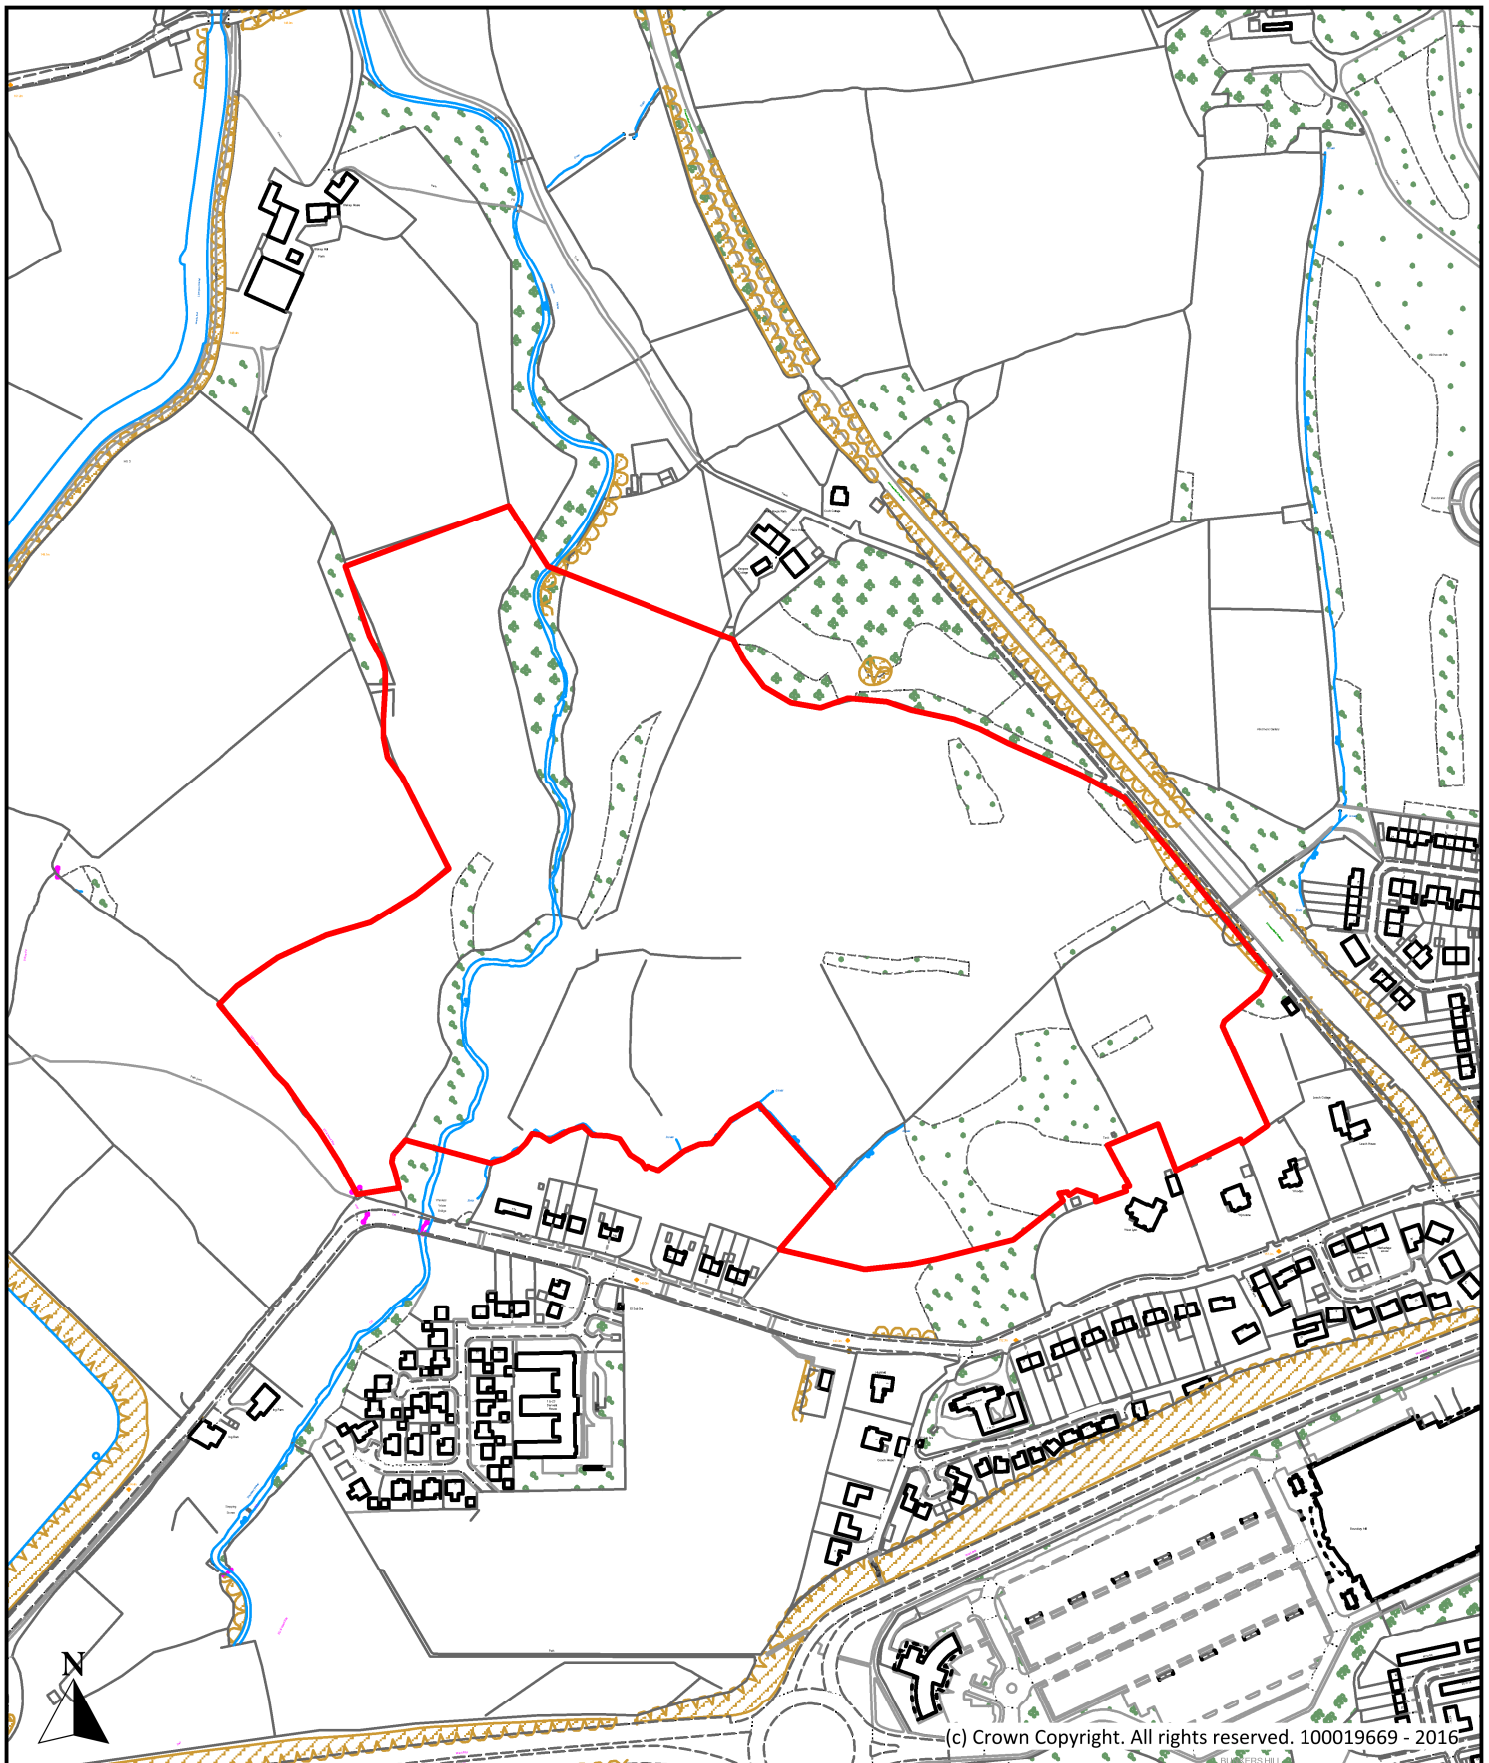

Description

Land off Barrowford Road (Site B), Heirs House Lane, Colne

Scale

1 : 5,000

Ref No.

P236

Drawn By

J.B.

Date

24th October 2016

Historic Ref


S137



**Planning, Building Control
& Licensing**

Town Hall, Market Street,
Nelson, Lancashire, BB9 7LG

Tel: 01282 661330

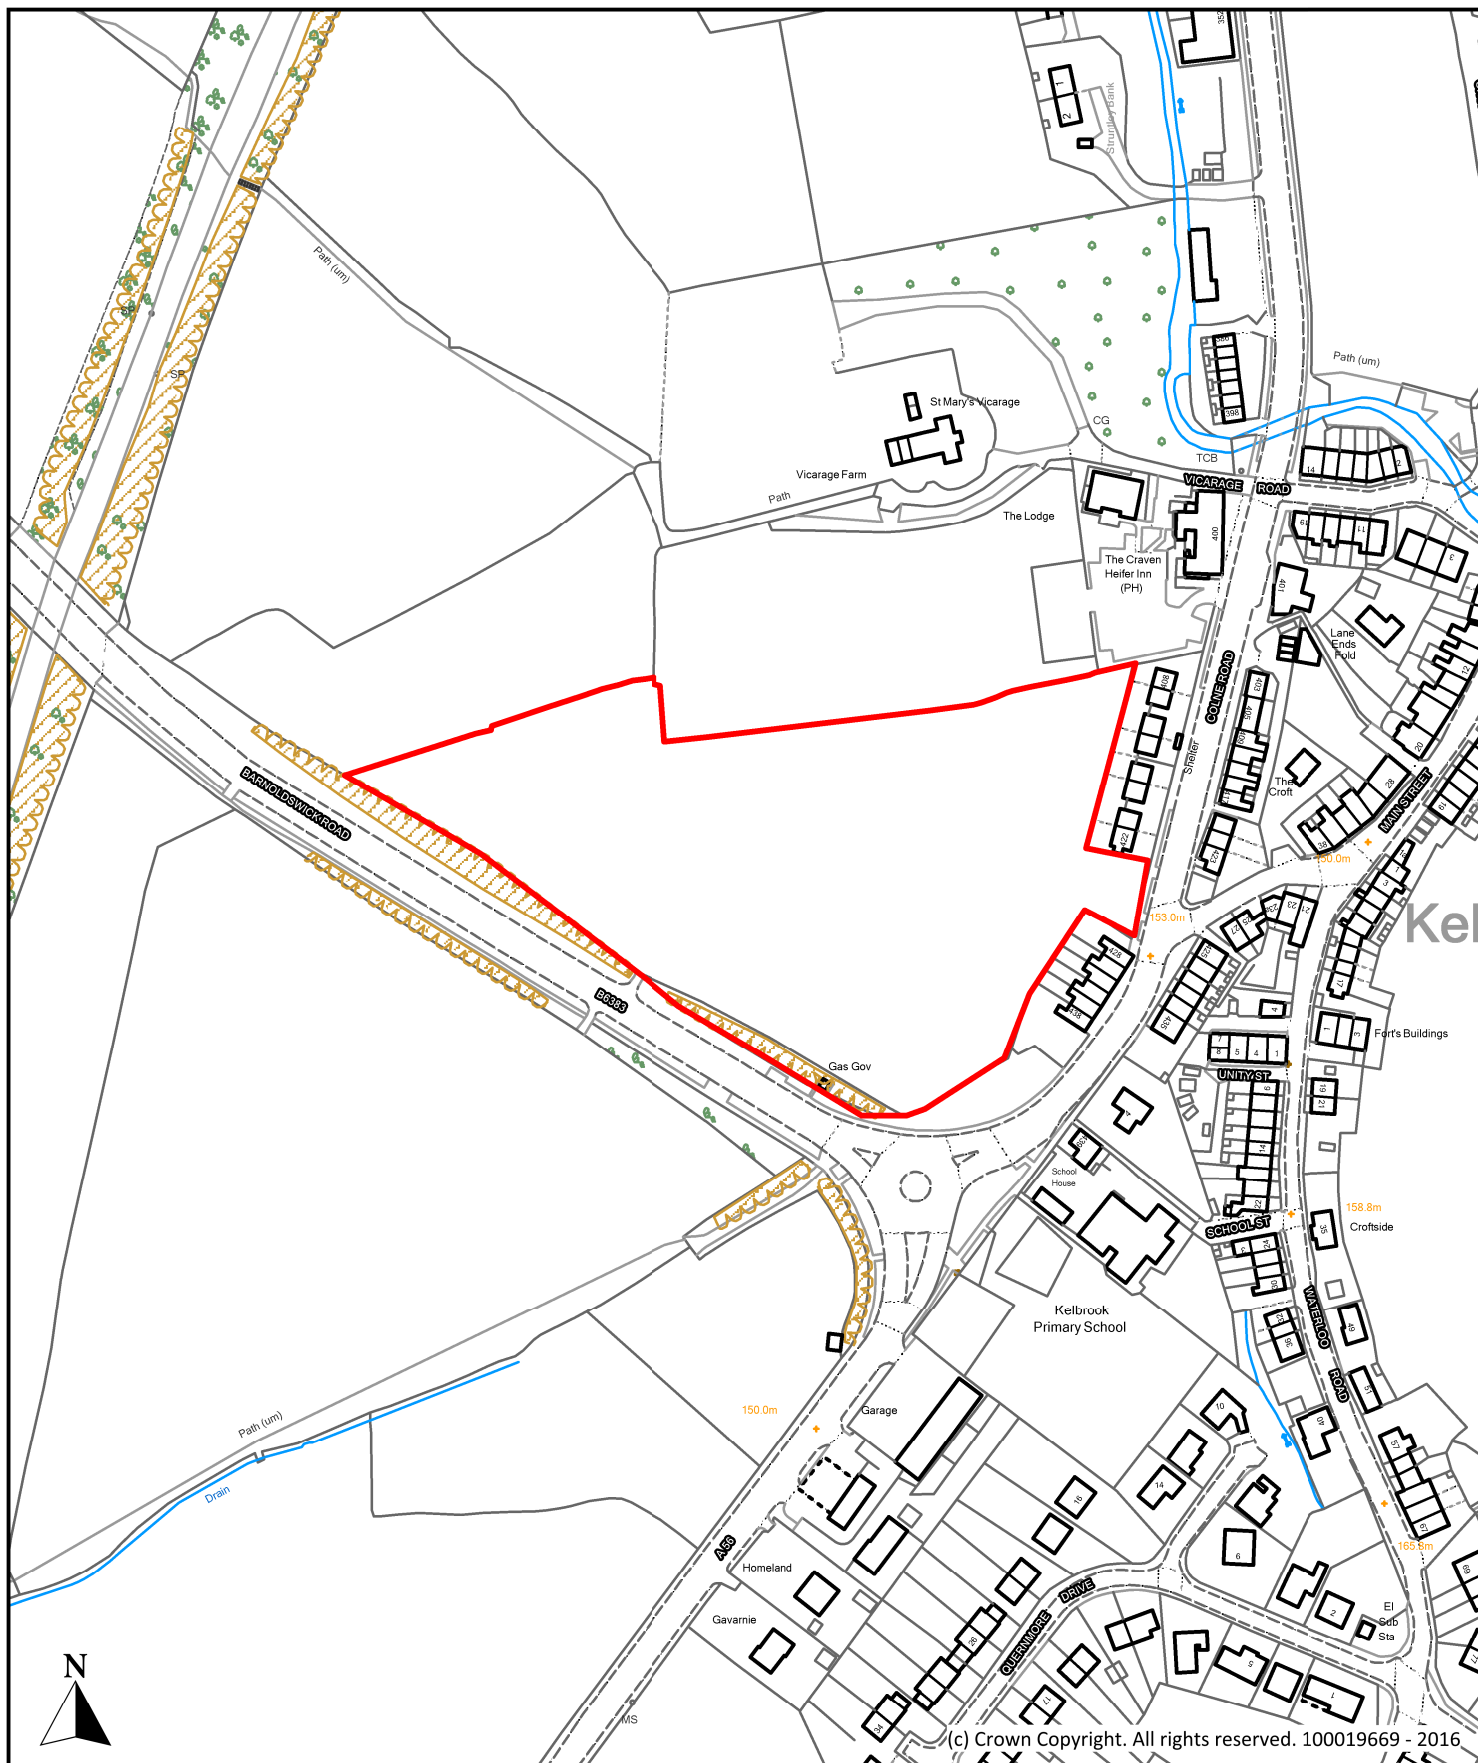

Description

**Land at Barnoldswick Road/Colne Road,
Barnoldswick Road, Kelbrook**

Scale

1 : 2,500

Ref No.

P068

Drawn By

J.B.

Date

24th October 2016

Historic Ref


S140, GEN//30/06/2011/001



**Planning, Building Control
& Licensing**

Town Hall, Market Street,
Nelson, Lancashire, BB9 7LG

Tel: 01282 661330

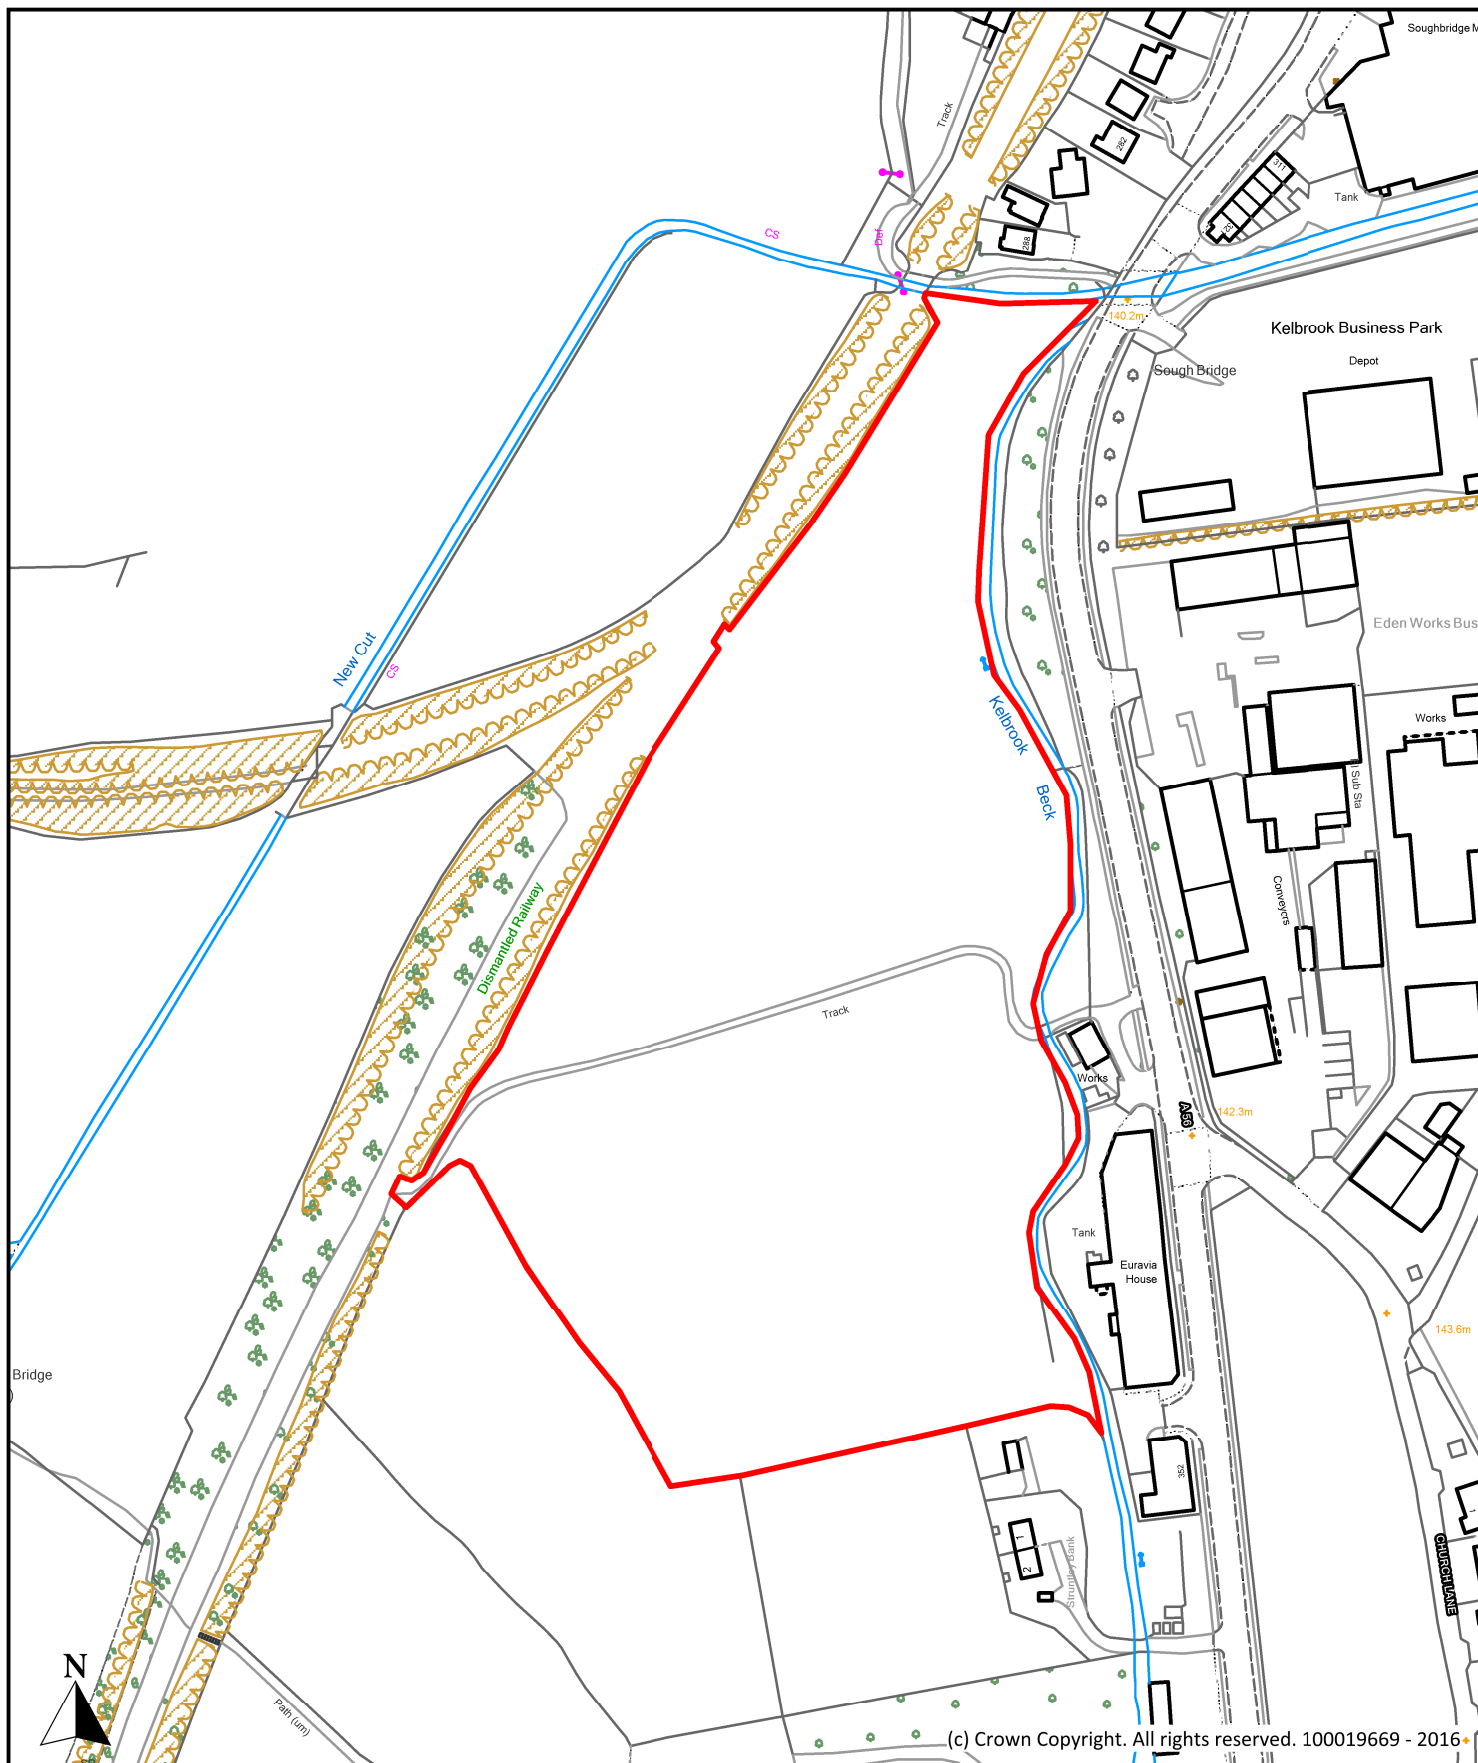

Description

Land West of Kelbrook Beck, Colne Road, Kelbrook

Scale

1 : 2,500

Ref No.

P069

Drawn By

J.B.

Date

24th October 2016

Historic Ref


S141



**Planning, Building Control
& Licensing**

Town Hall, Market Street,
Nelson, Lancashire, BB9 7LG

Tel: 01282 661330

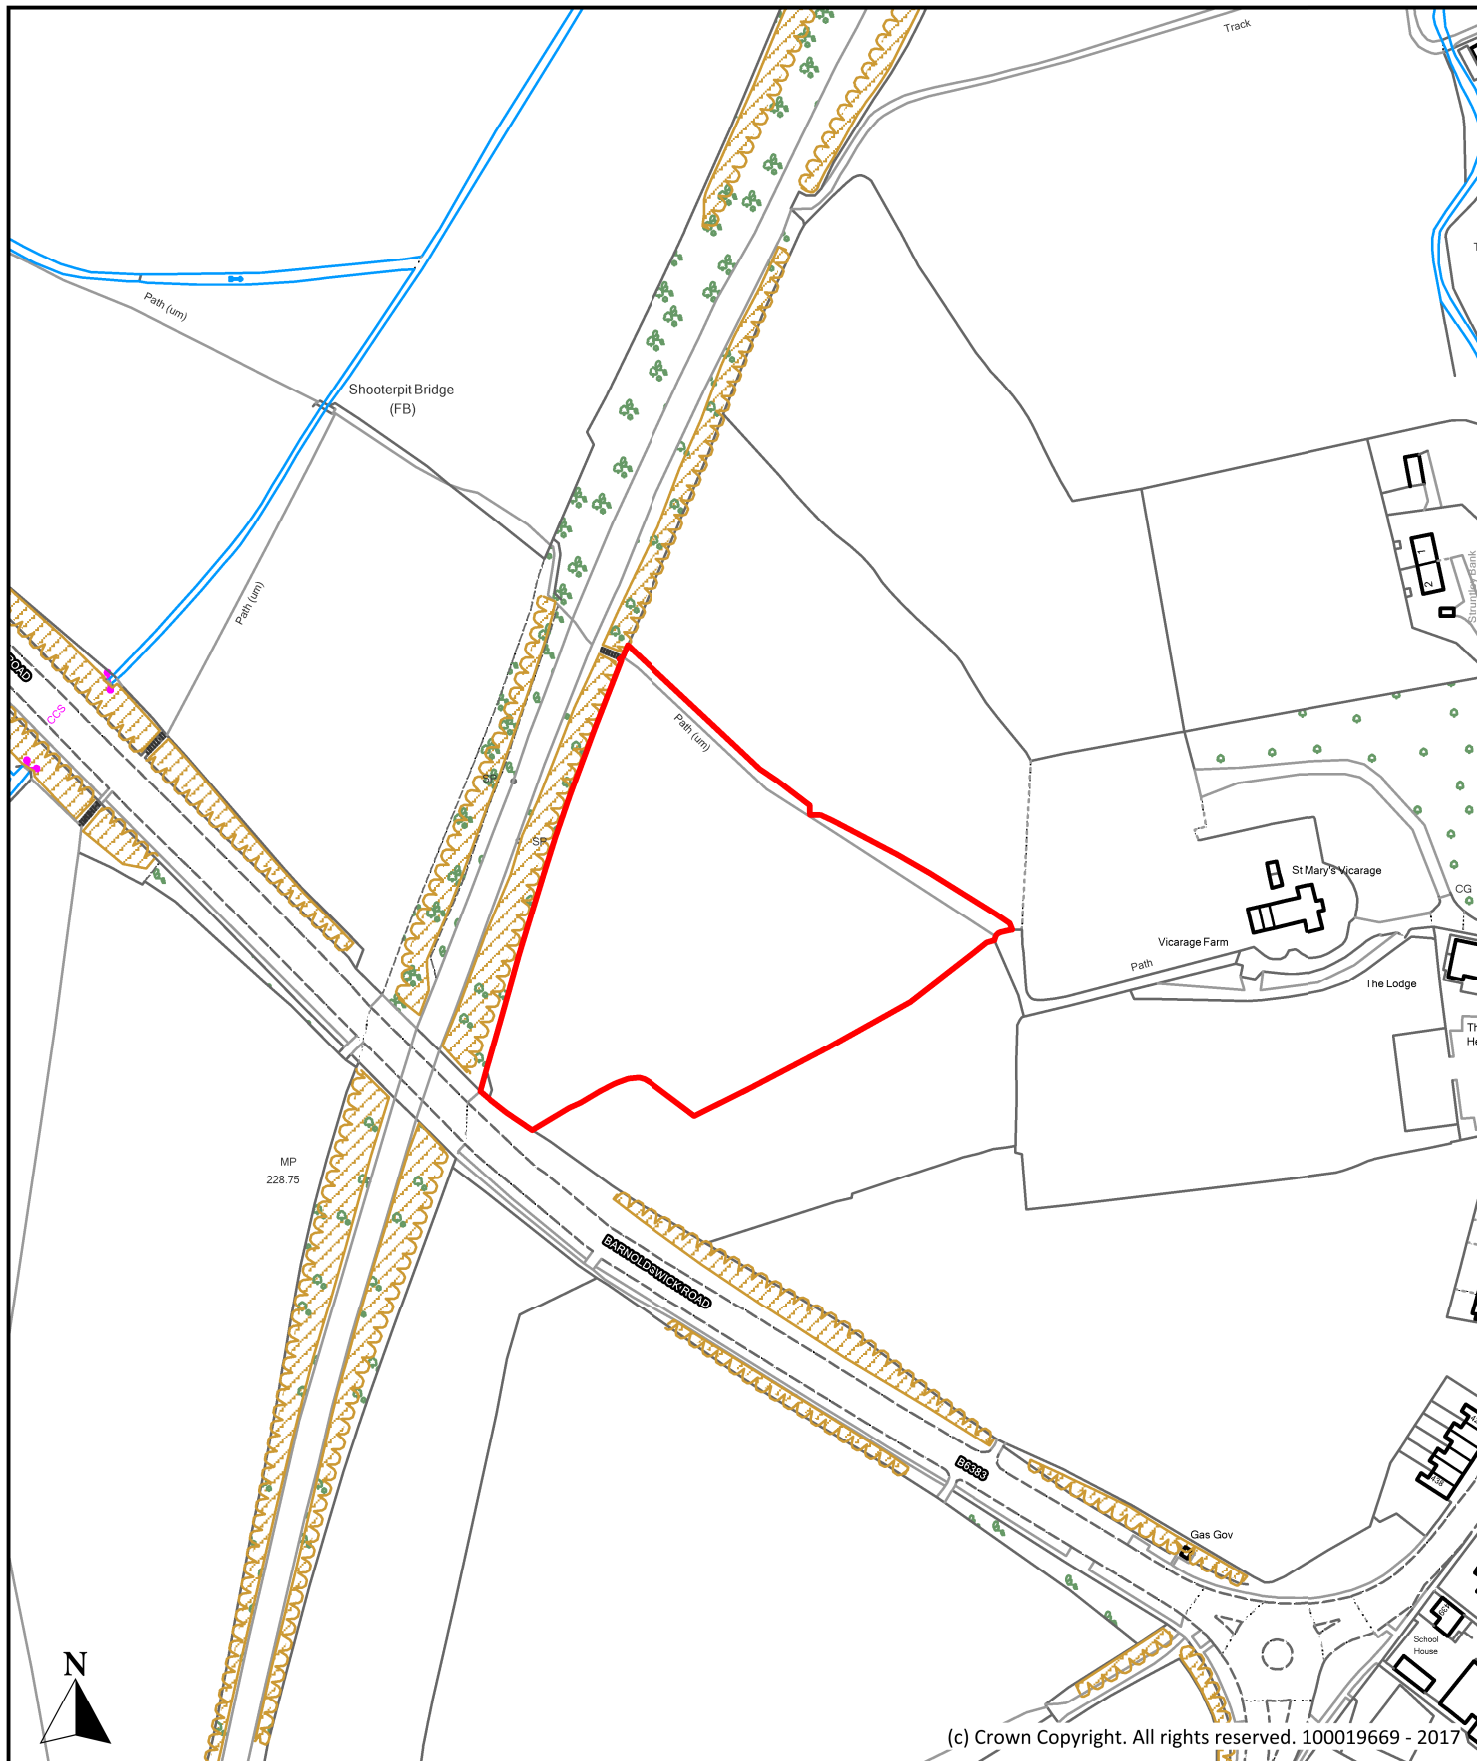

Description

Land north of Barnoldswick Road, Kelbrook

Scale

1 : 2,500

Ref No.

P273

Drawn By

J.D.

Date

28th April 2017


Historic Ref



**Planning, Building Control
& Licensing**

Town Hall, Market Street,
Nelson, Lancashire, BB9 7LG

Tel: 01282 661330

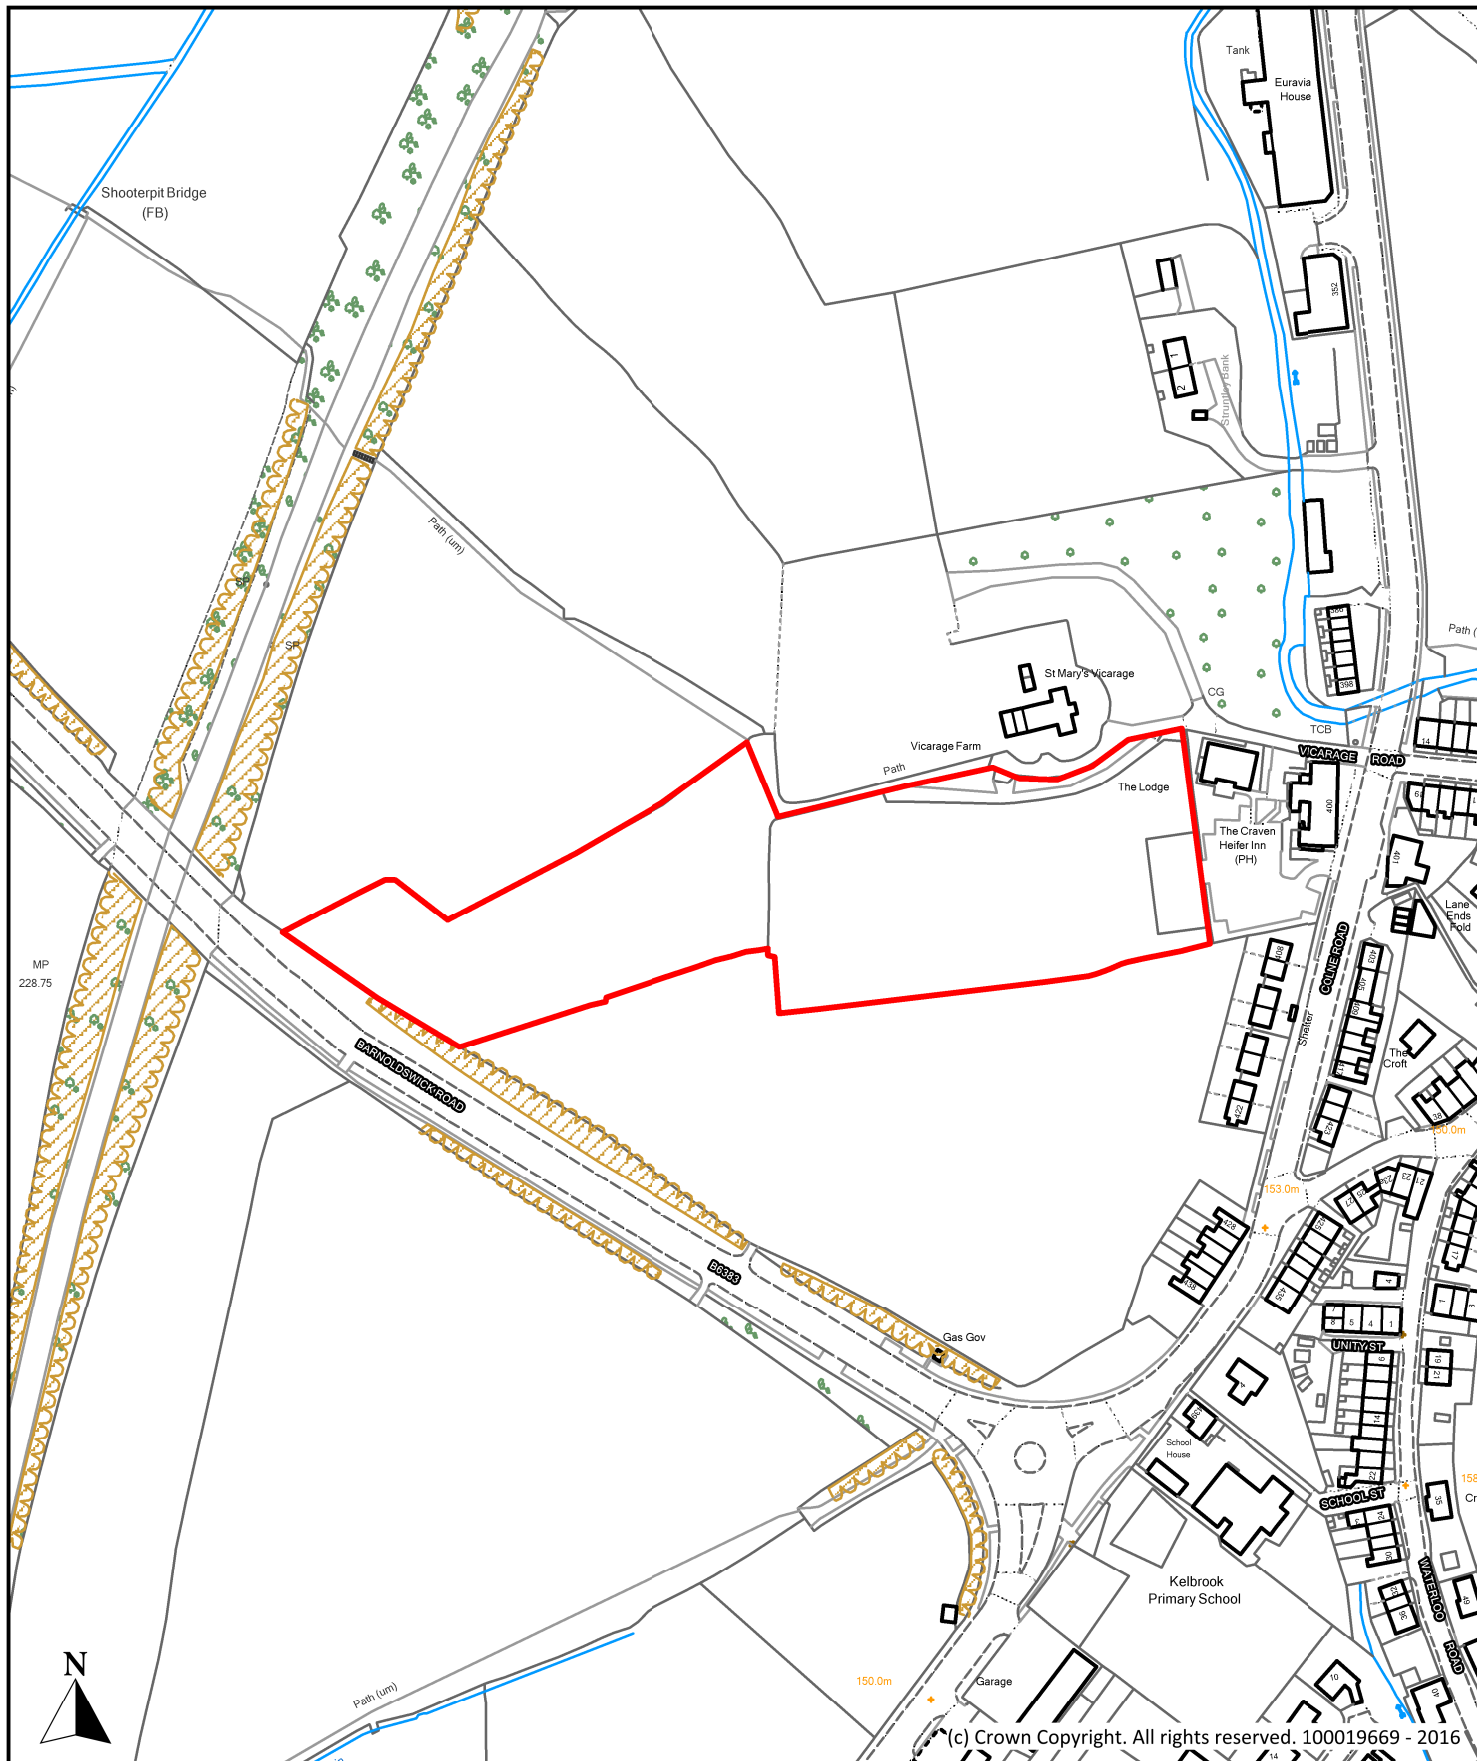

Description

Land to rear of Craven Heiffer, Colne Road, Kelbrook

Scale

1 : 2,500

Ref No.

P298

Drawn By

J.B.

Date

24th October 2016

Historic Ref


S140, GEN//30/06/2011/001



**Planning, Building Control
& Licensing**

Town Hall, Market Street,
Nelson, Lancashire, BB9 7LG

Tel: 01282 661330

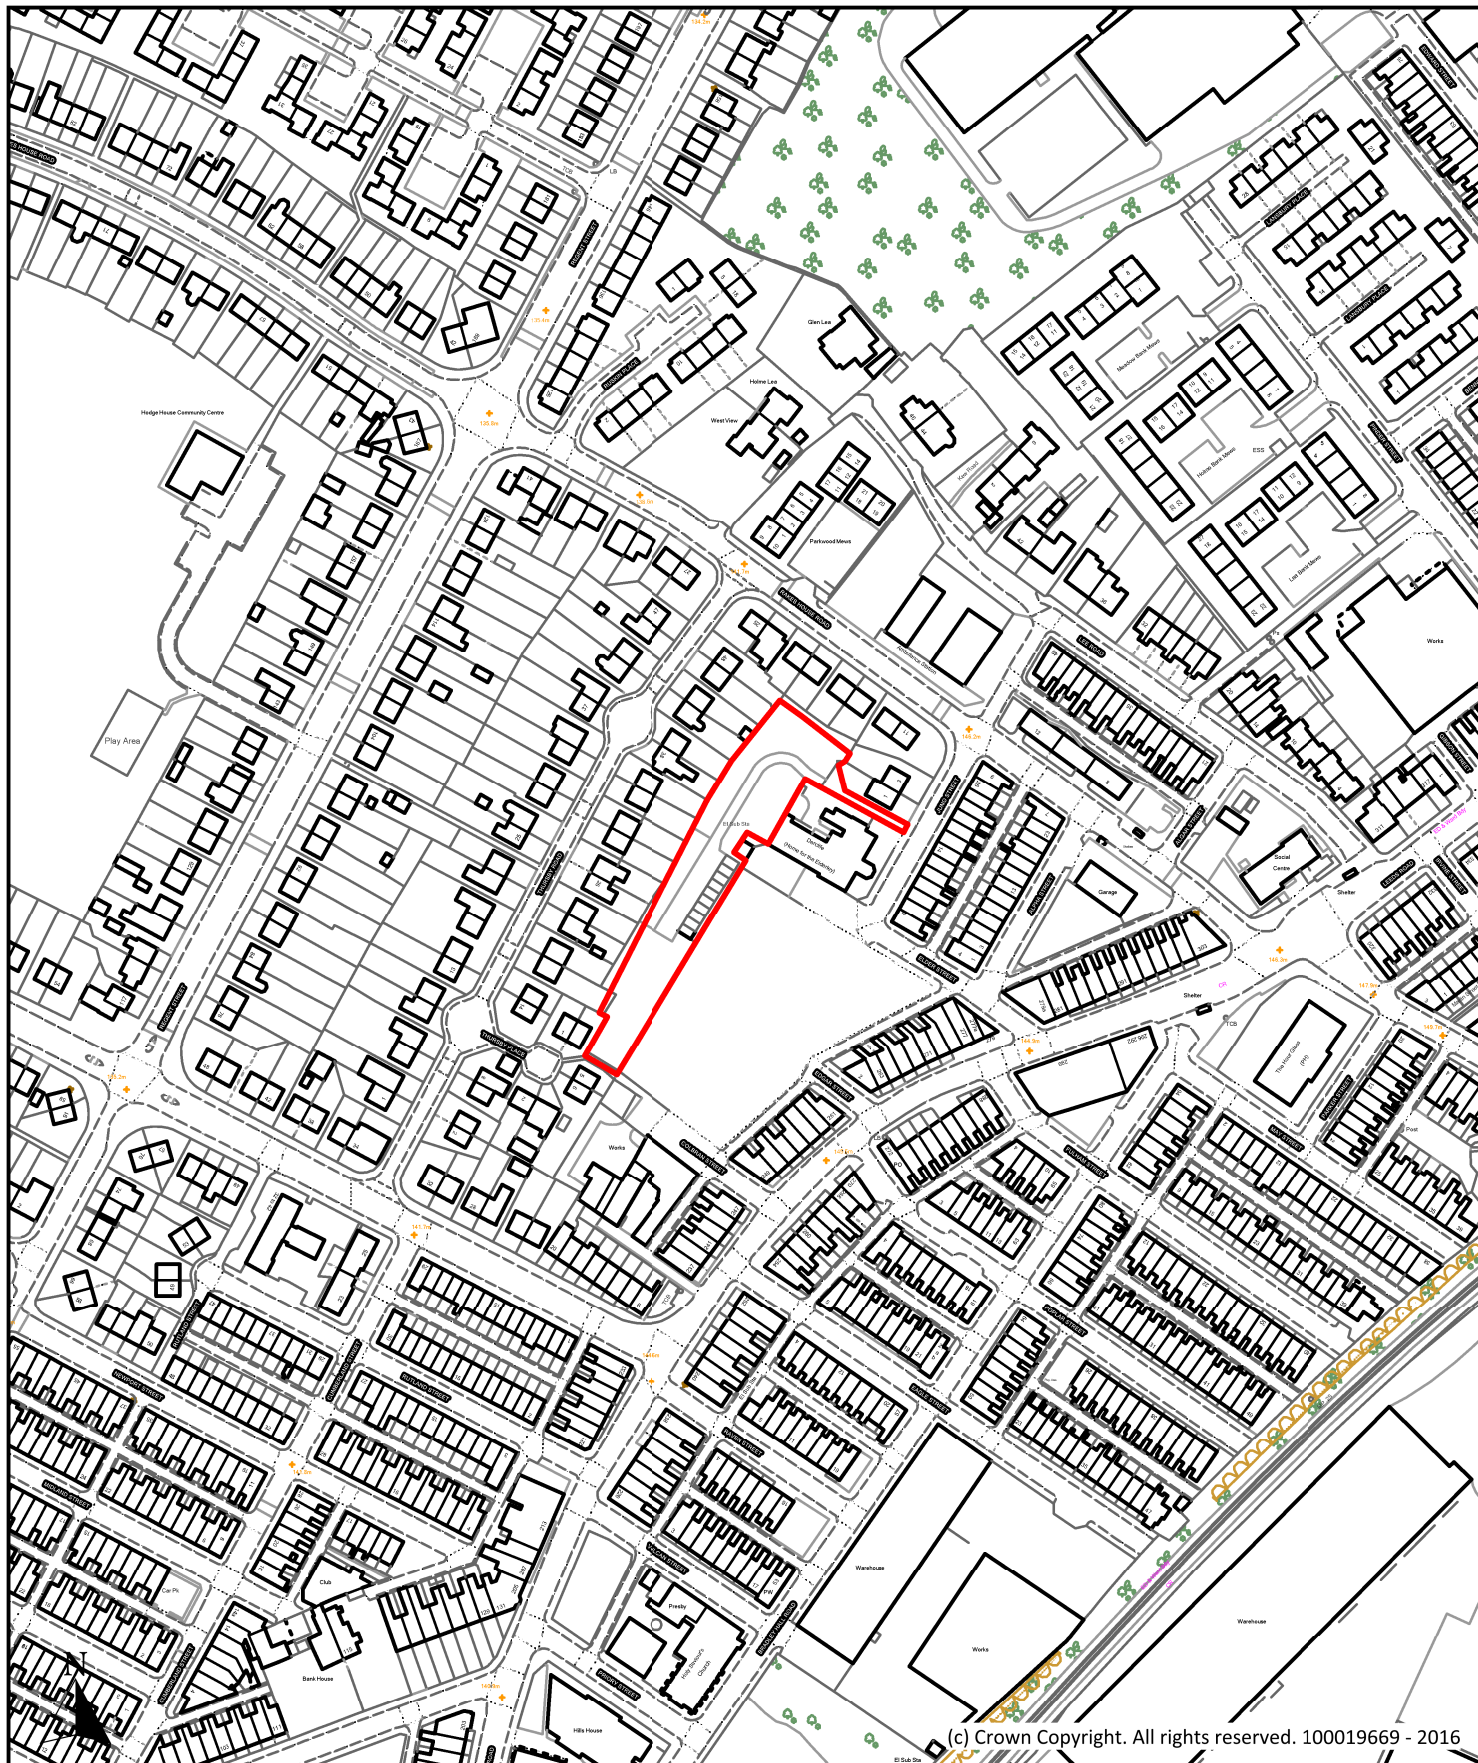

Description

Land off Juno Street, Juno Street, Nelson

Scale

1 : 2,500

Ref No.

P034

Drawn By

J.B.

Date

24th October 2016

Historic Ref


S045



**Planning, Building Control
& Licensing**

Town Hall, Market Street,
Nelson, Lancashire, BB9 7LG

Tel: 01282 661330

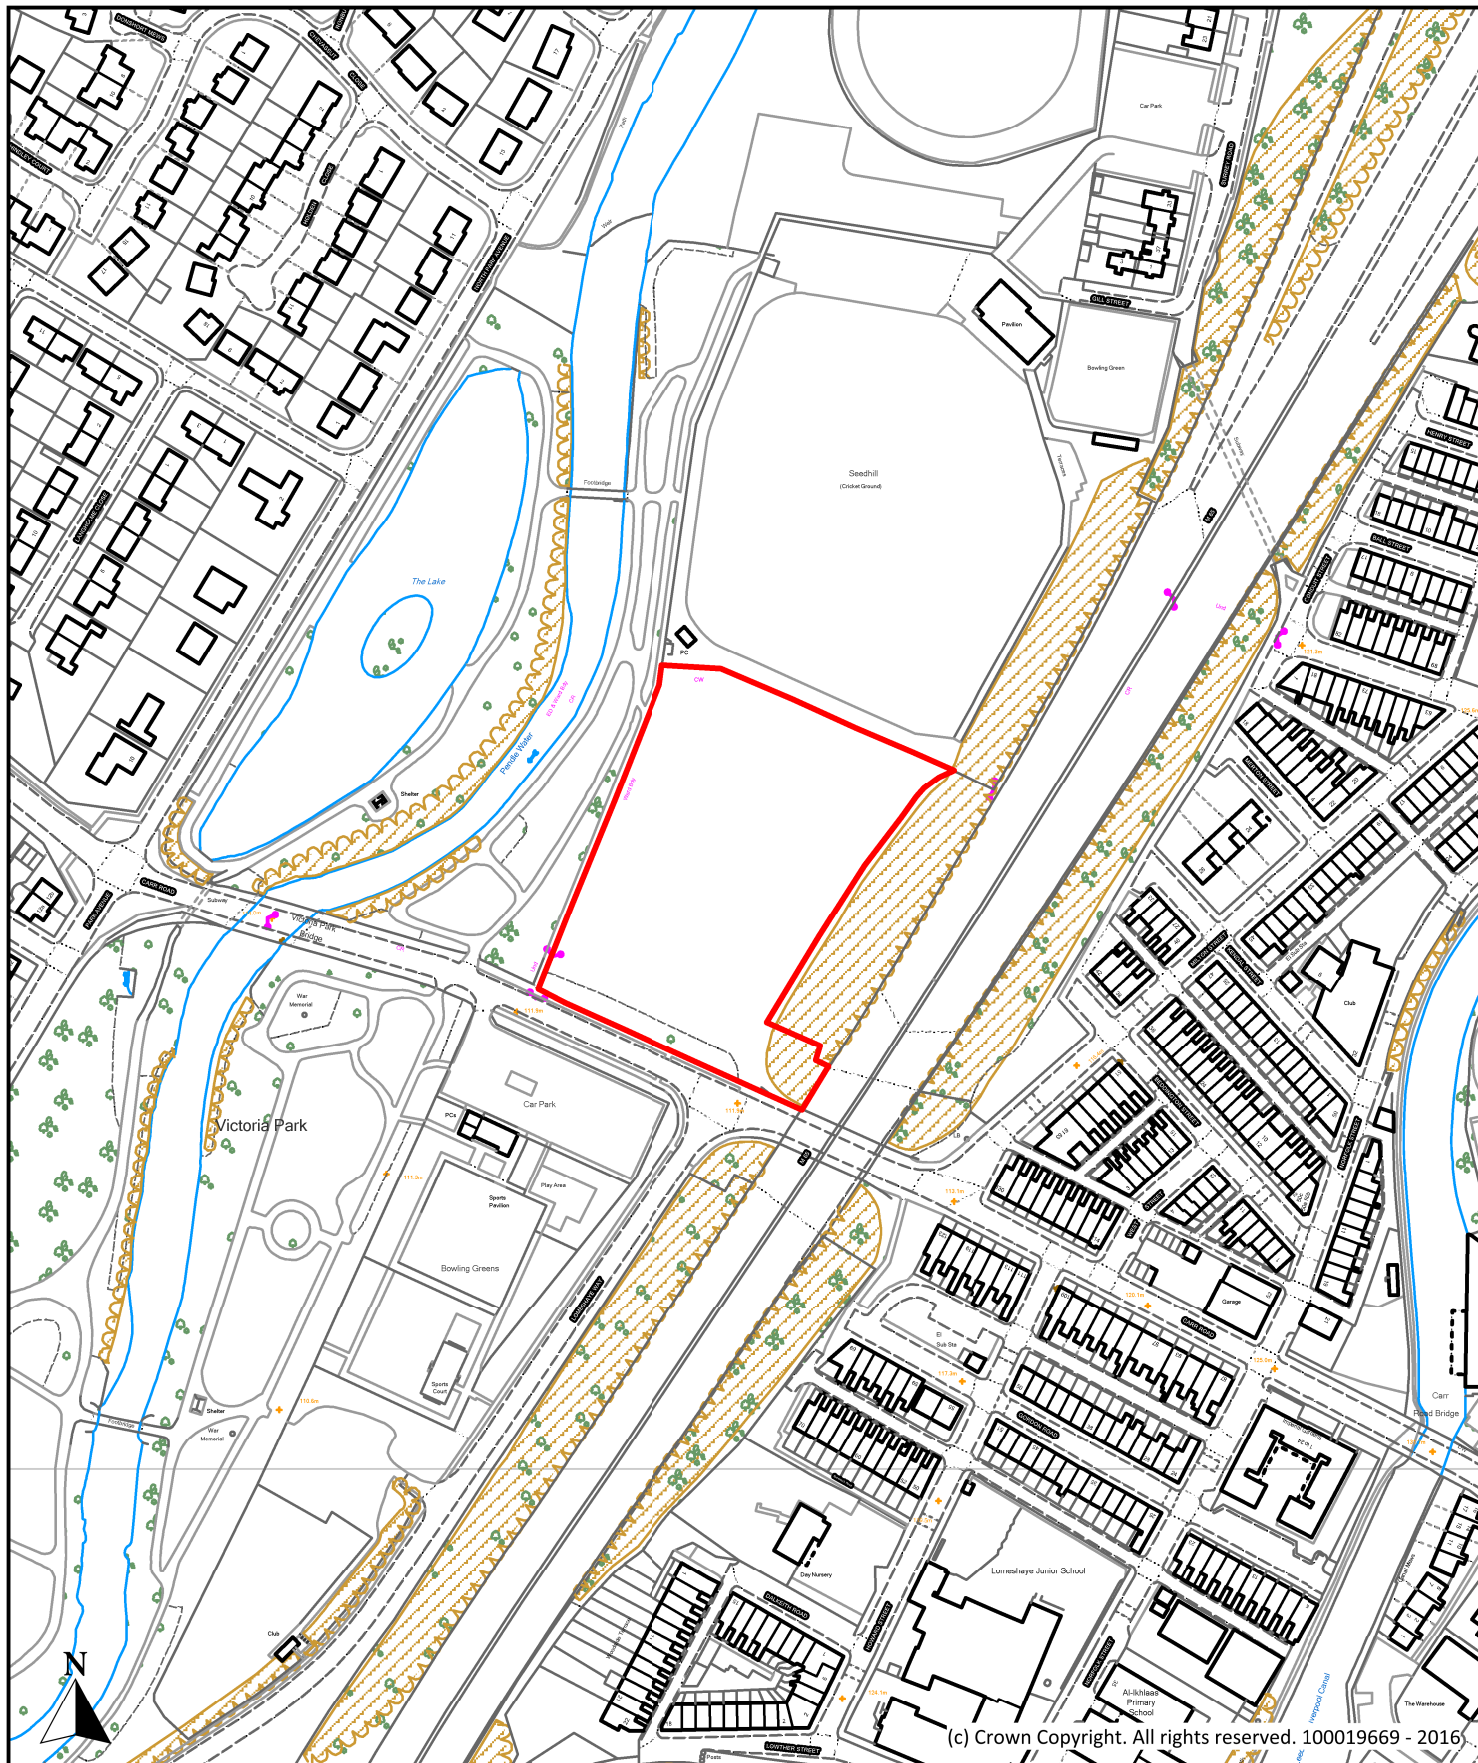

Description

Land off Carr Road, Carr Road, Nelson

Scale

1 : 2,500

Ref No.

P046

Drawn By

J.B.

Date

24th October 2016

Historic Ref


S066, S209



**Planning, Building Control
& Licensing**

Town Hall, Market Street,
Nelson, Lancashire, BB9 7LG

Tel: 01282 661330

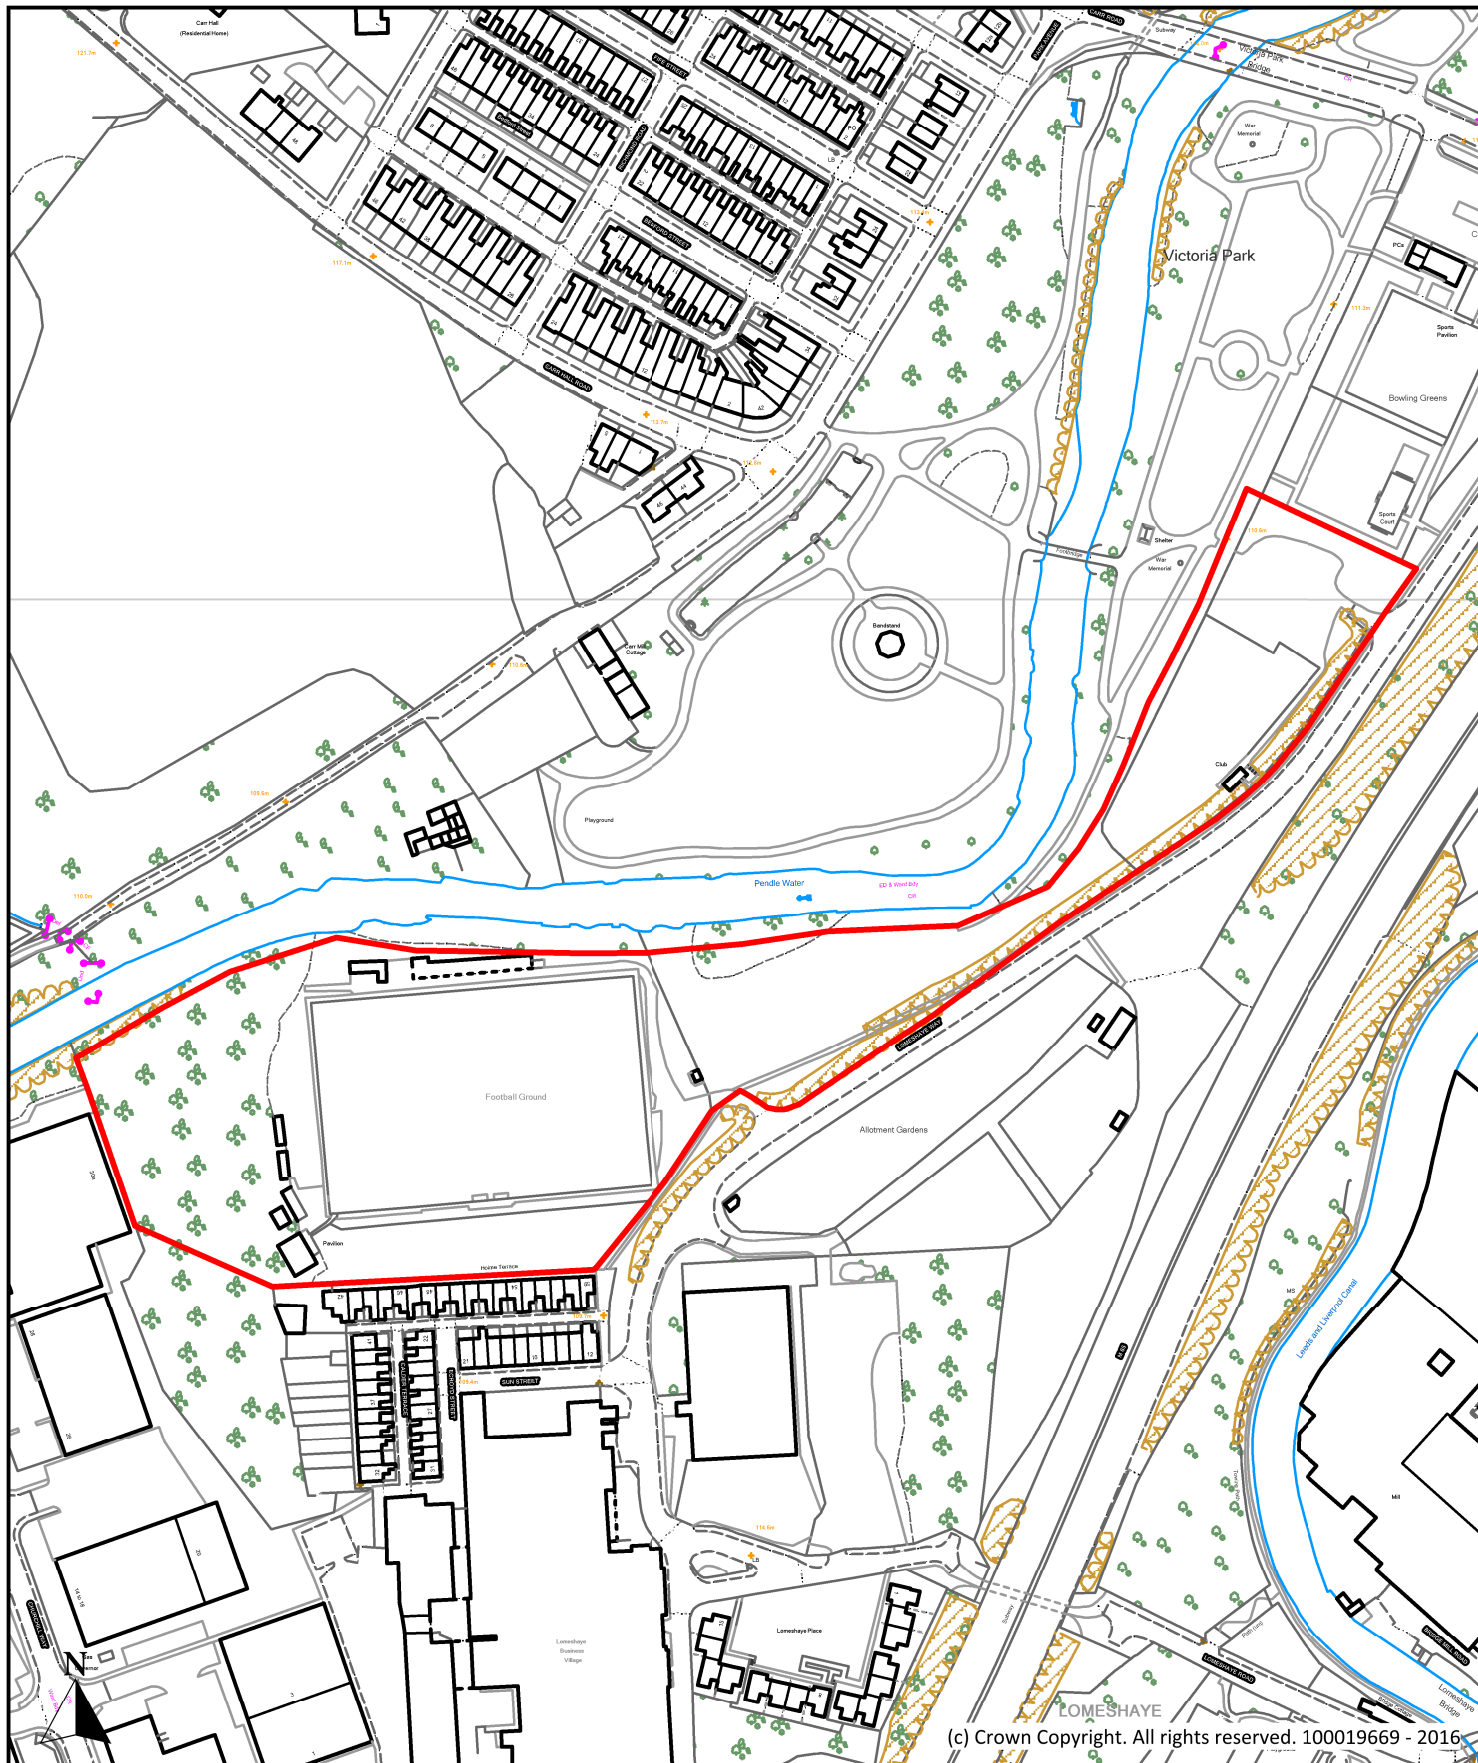

Description

Land off Lomeshaye Way, Lomeshaye Way, Nelson

Scale

1 : 2,500

Ref No.

P047

Drawn By

J.B.

Date

24th October 2016

Historic Ref


S067



**Planning, Building Control
& Licensing**

Town Hall, Market Street,
Nelson, Lancashire, BB9 7LG

Tel: 01282 661330

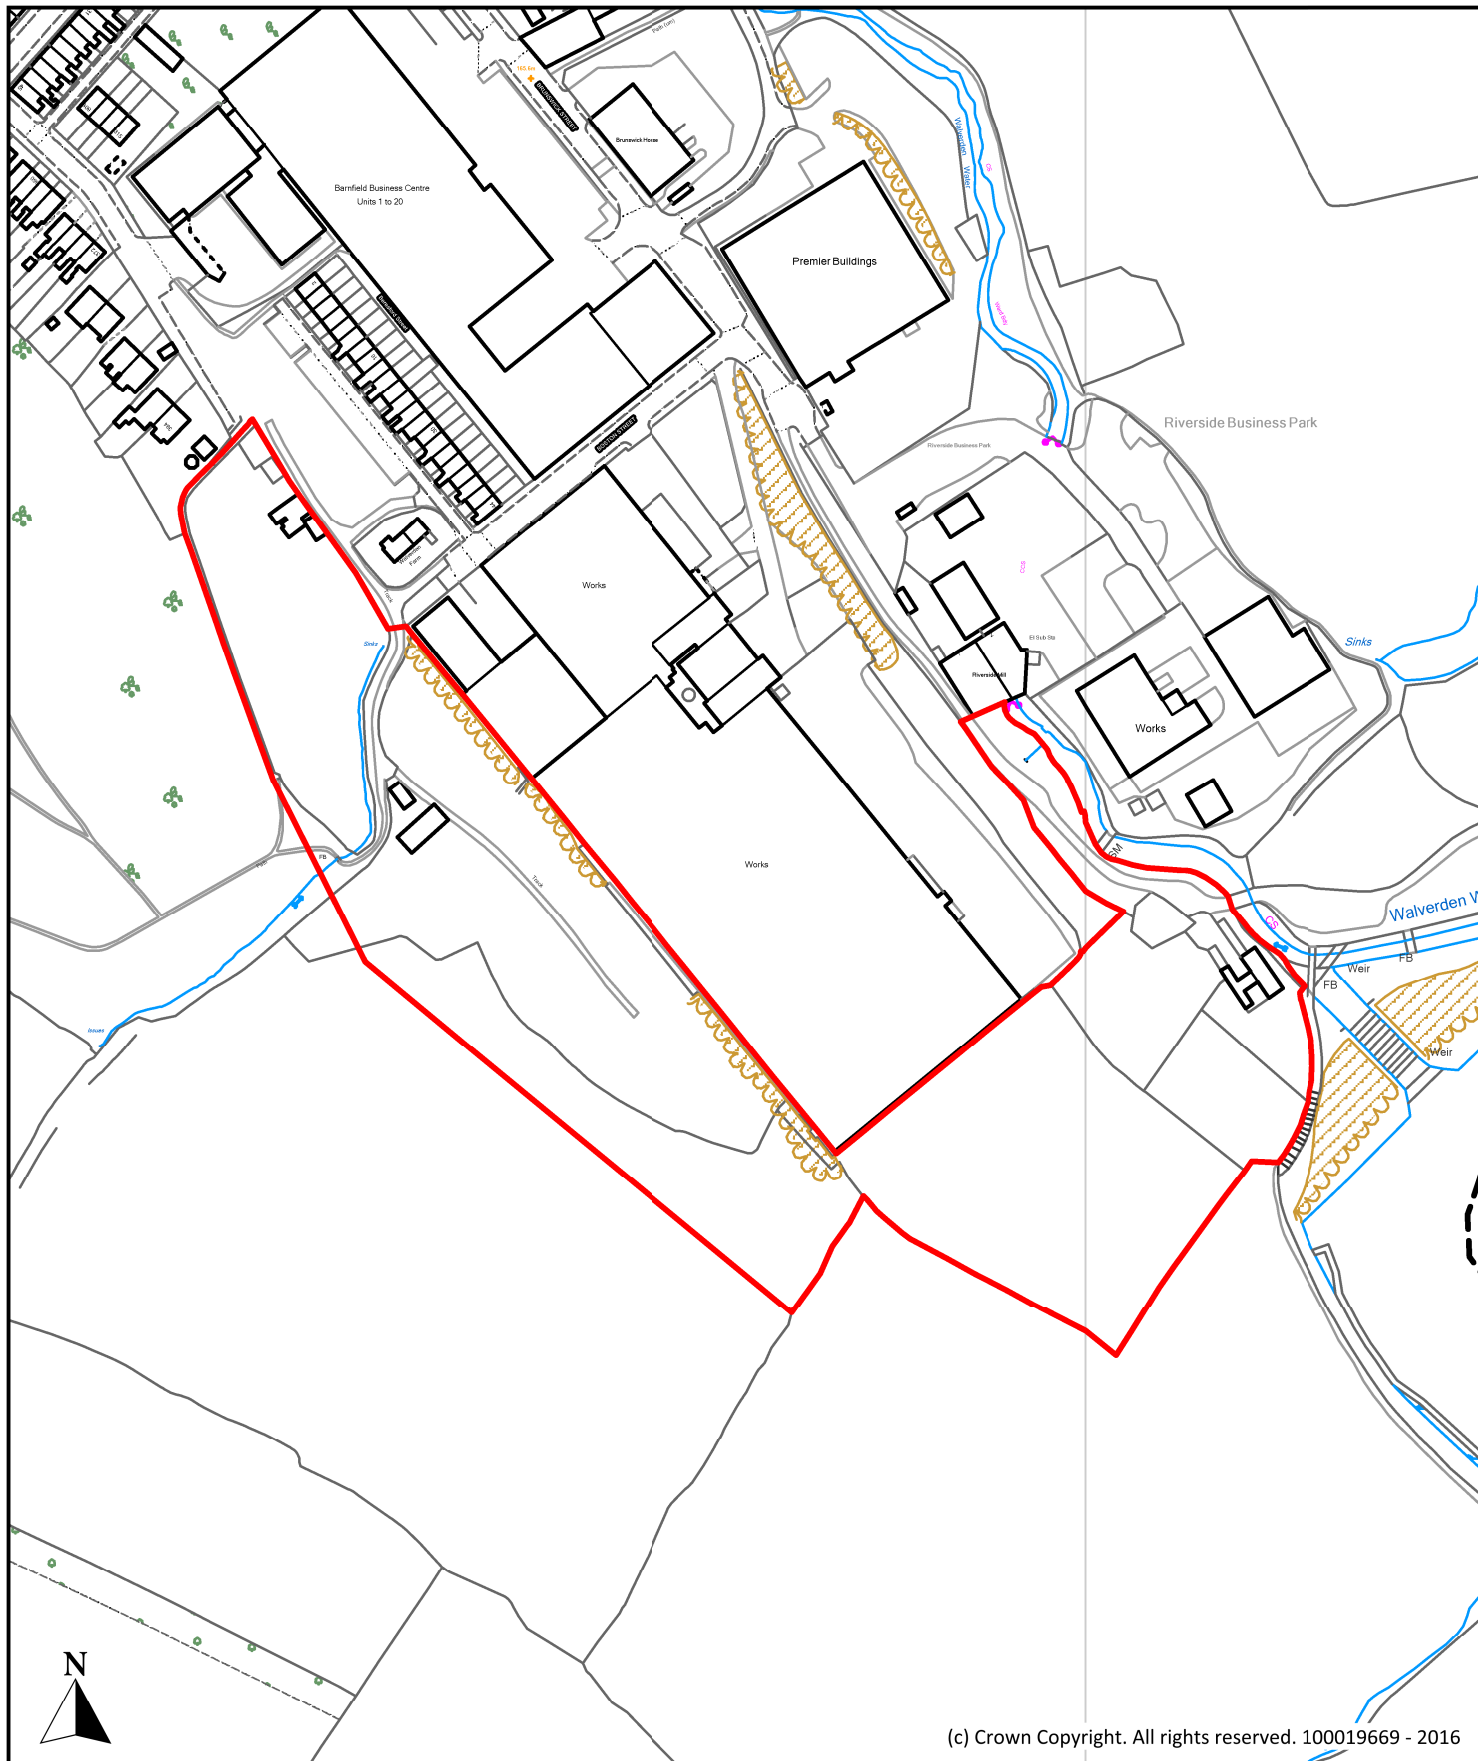

(c) Crown Copyright. All rights reserved. 100019669 - 2016

Description

Scholefield Farm, Railway Street, Nelson

Scale

1 : 2,500

Ref No.

P074

Drawn By

J.B.

Date

24th October 2016

Historic Ref


S160



**Planning, Building Control
& Licensing**

Town Hall, Market Street,
Nelson, Lancashire, BB9 7LG

Tel: 01282 661330

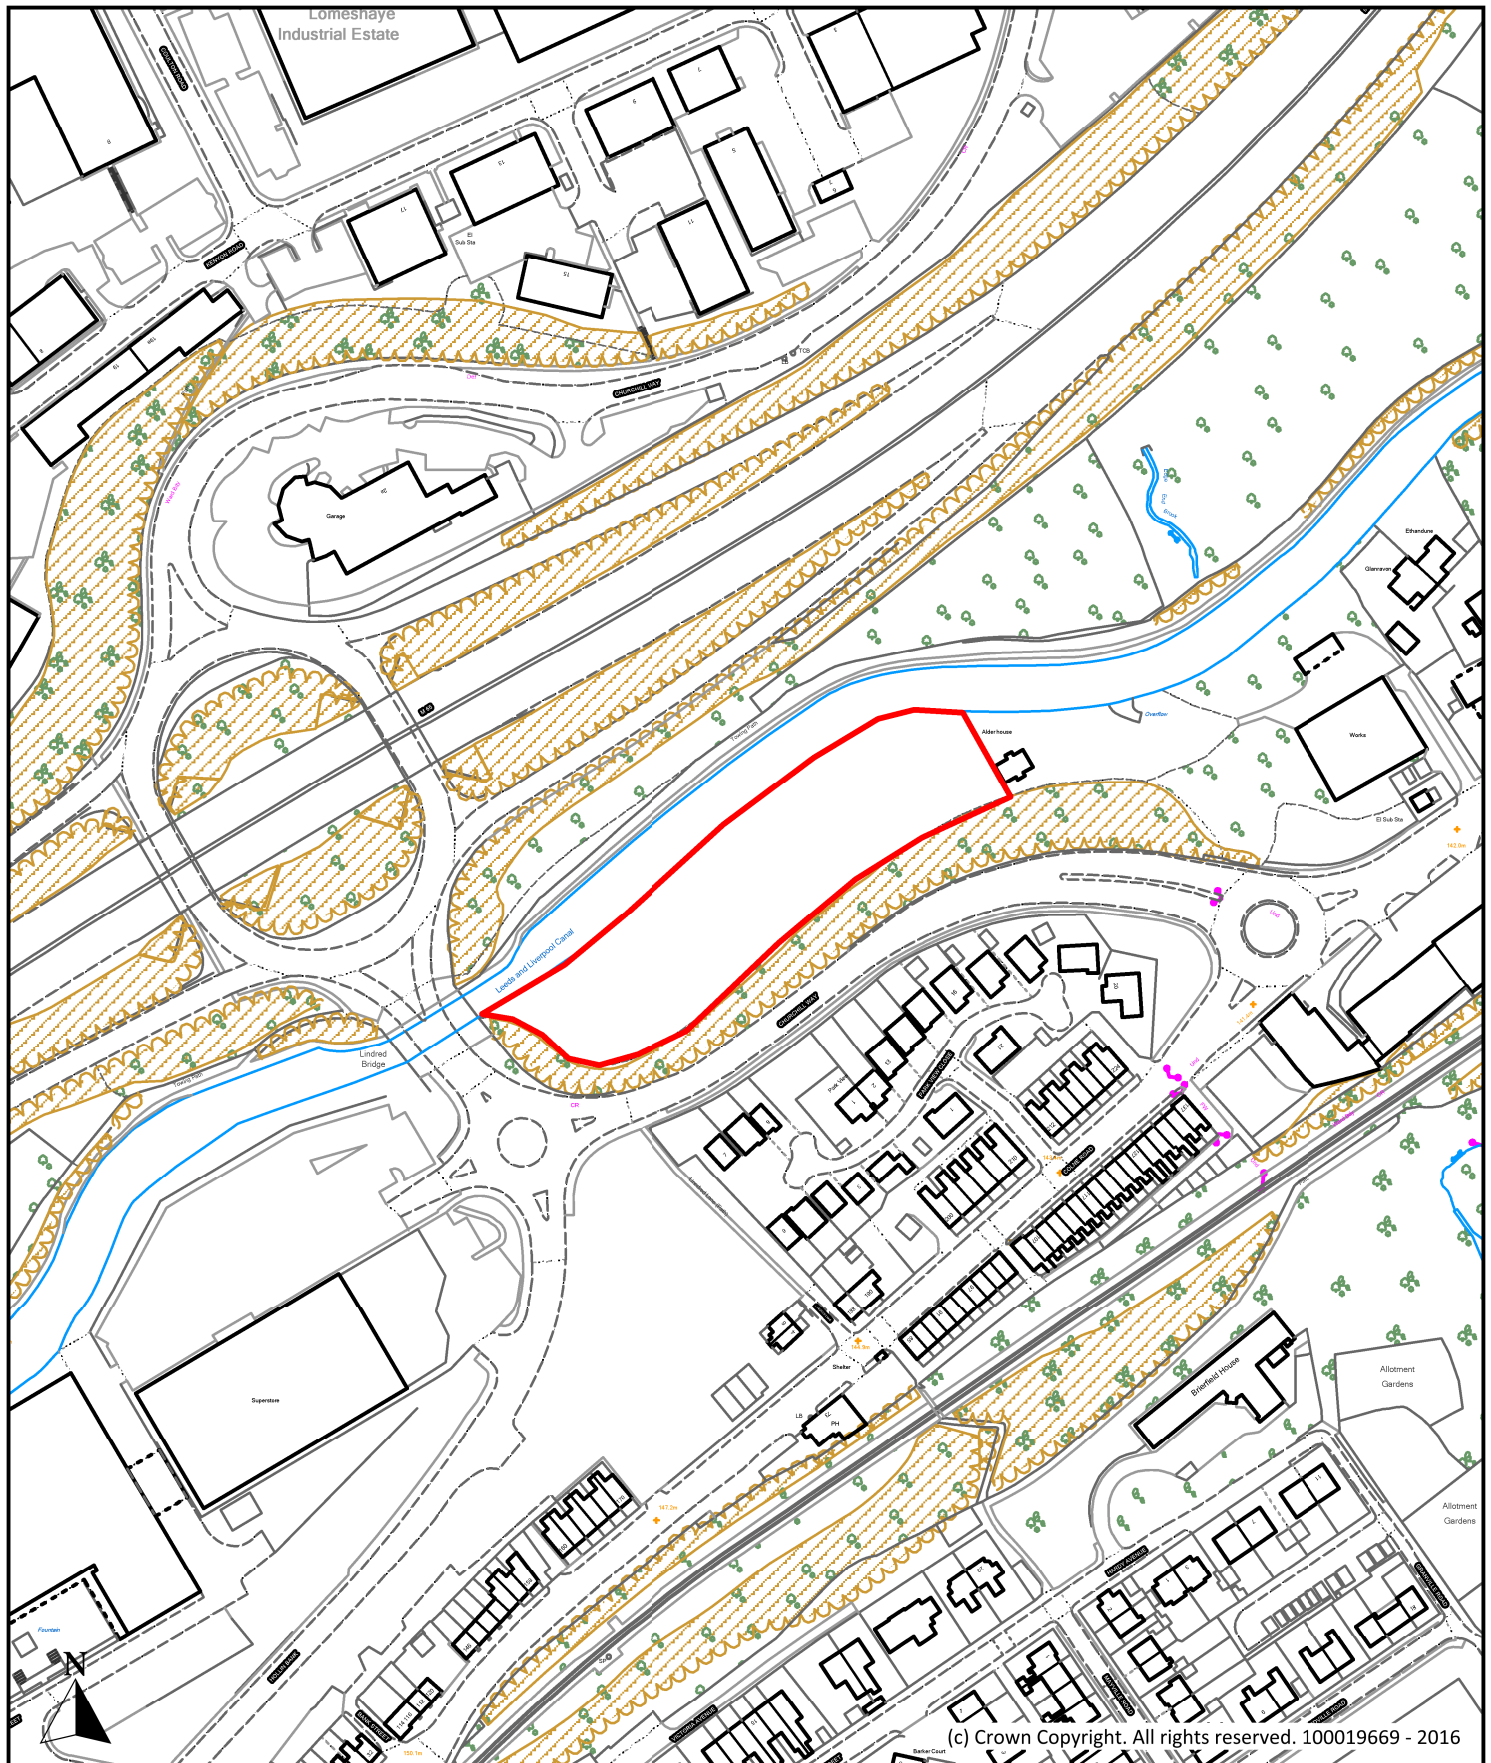

Description

Land West of Alder House, Churchill Way, Nelson

Scale

1 : 2,500

Ref No.

P146

Drawn By

J.B.

Date

24th October 2016

Historic Ref


149, E134




**Planning, Building Control
& Licensing**

Town Hall, Market Street,
Nelson, Lancashire, BB9 7LG

Tel: 01282 661330

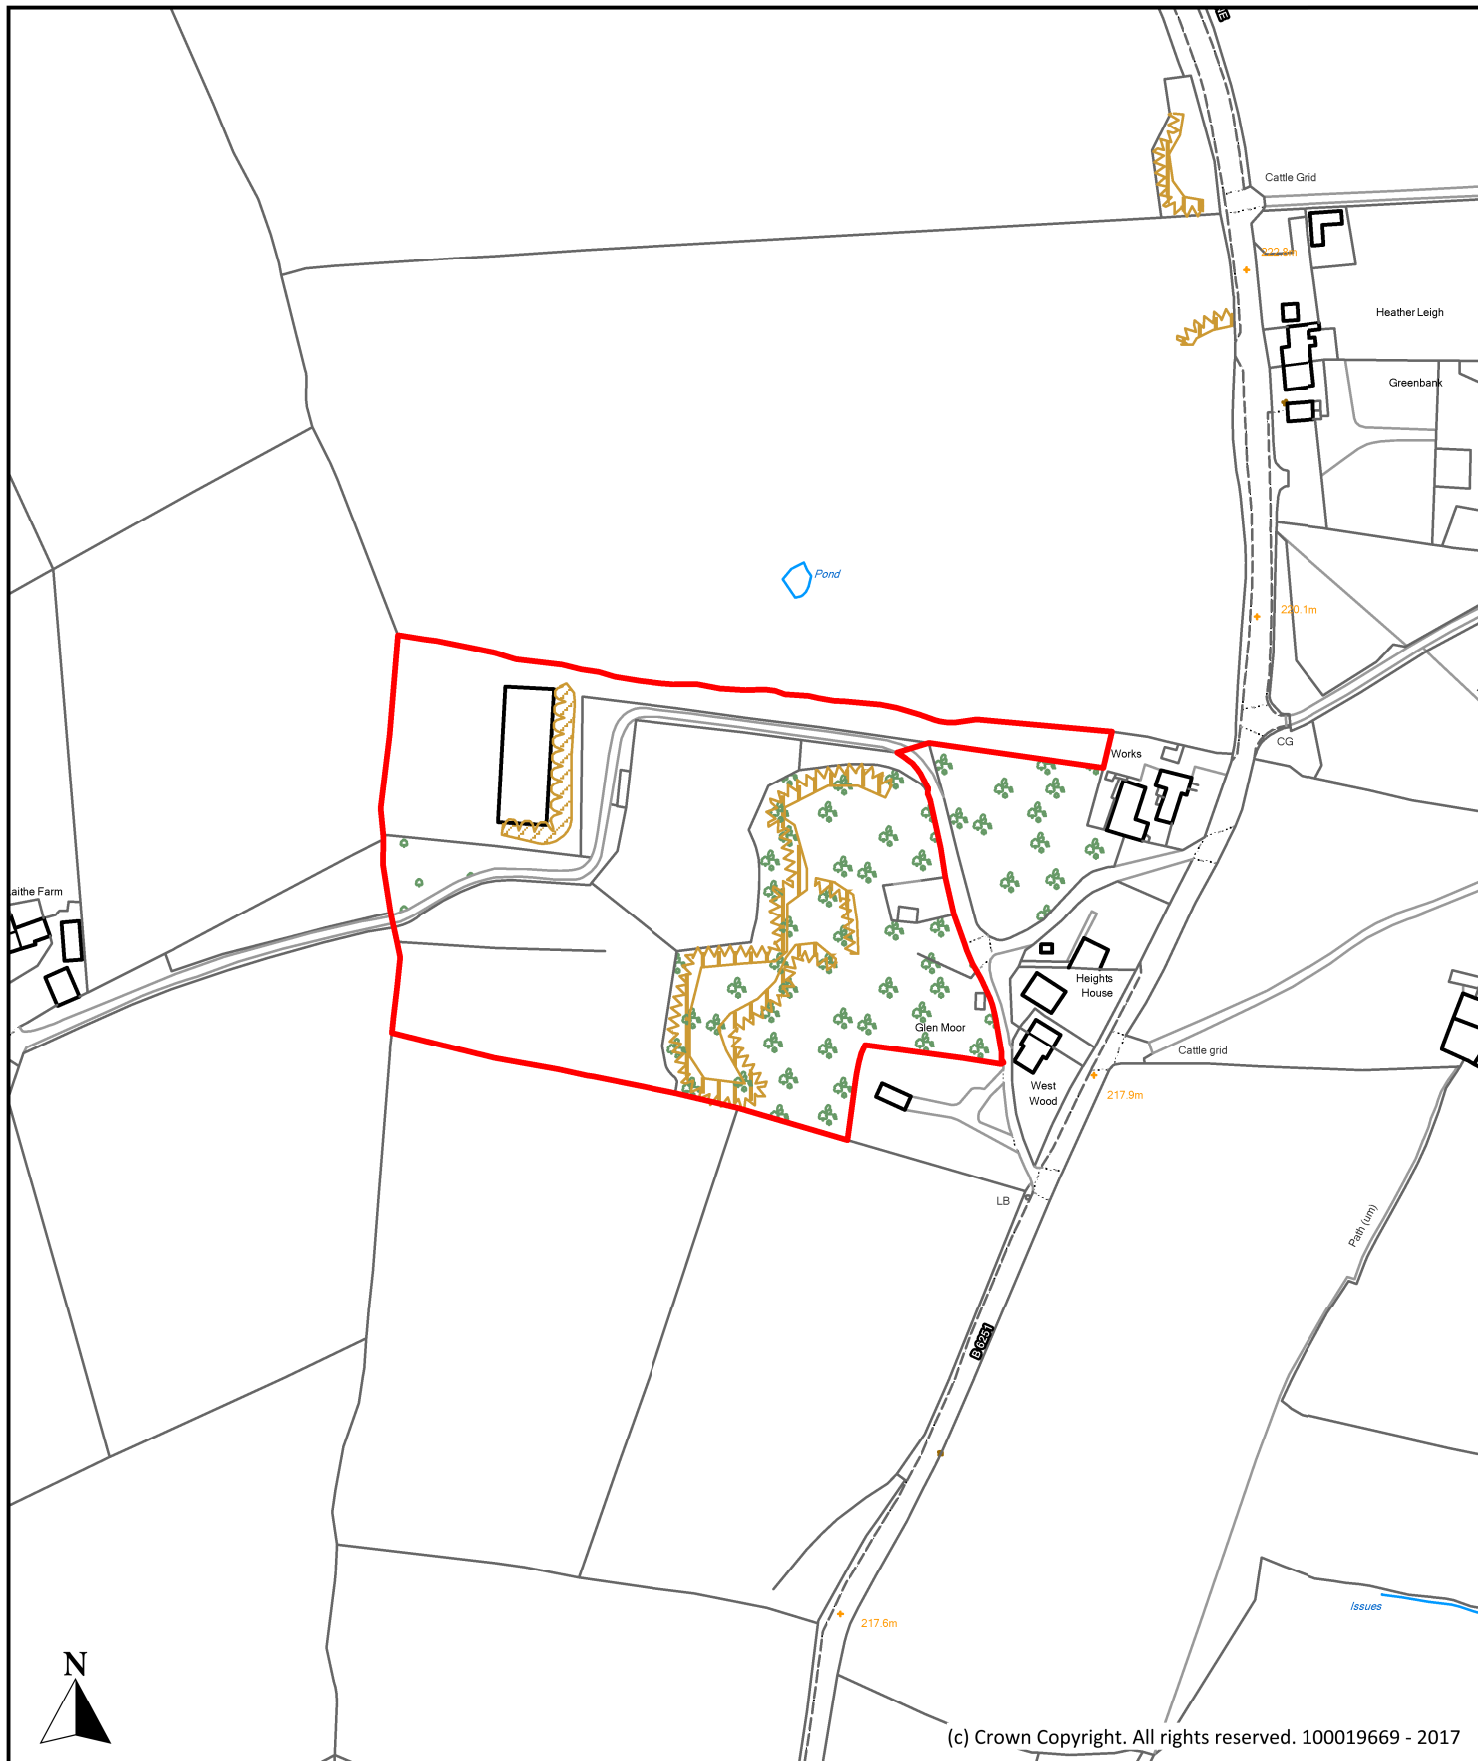

(c) Crown Copyright. All rights reserved. 100019669 - 2017

Description Former waterworks and quarry, High Lane / Moor Lane, Salterforth			<div> Borough of Pendle  </div> <div> Planning, Building Control & Licensing Town Hall, Market Street, Nelson, Lancashire, BB9 7LG Tel: 01282 661330 </div>	
Scale 1 : 2,500		Ref No. P277		
Drawn By J.D.	Date 28th April 2017	Historic Ref		