


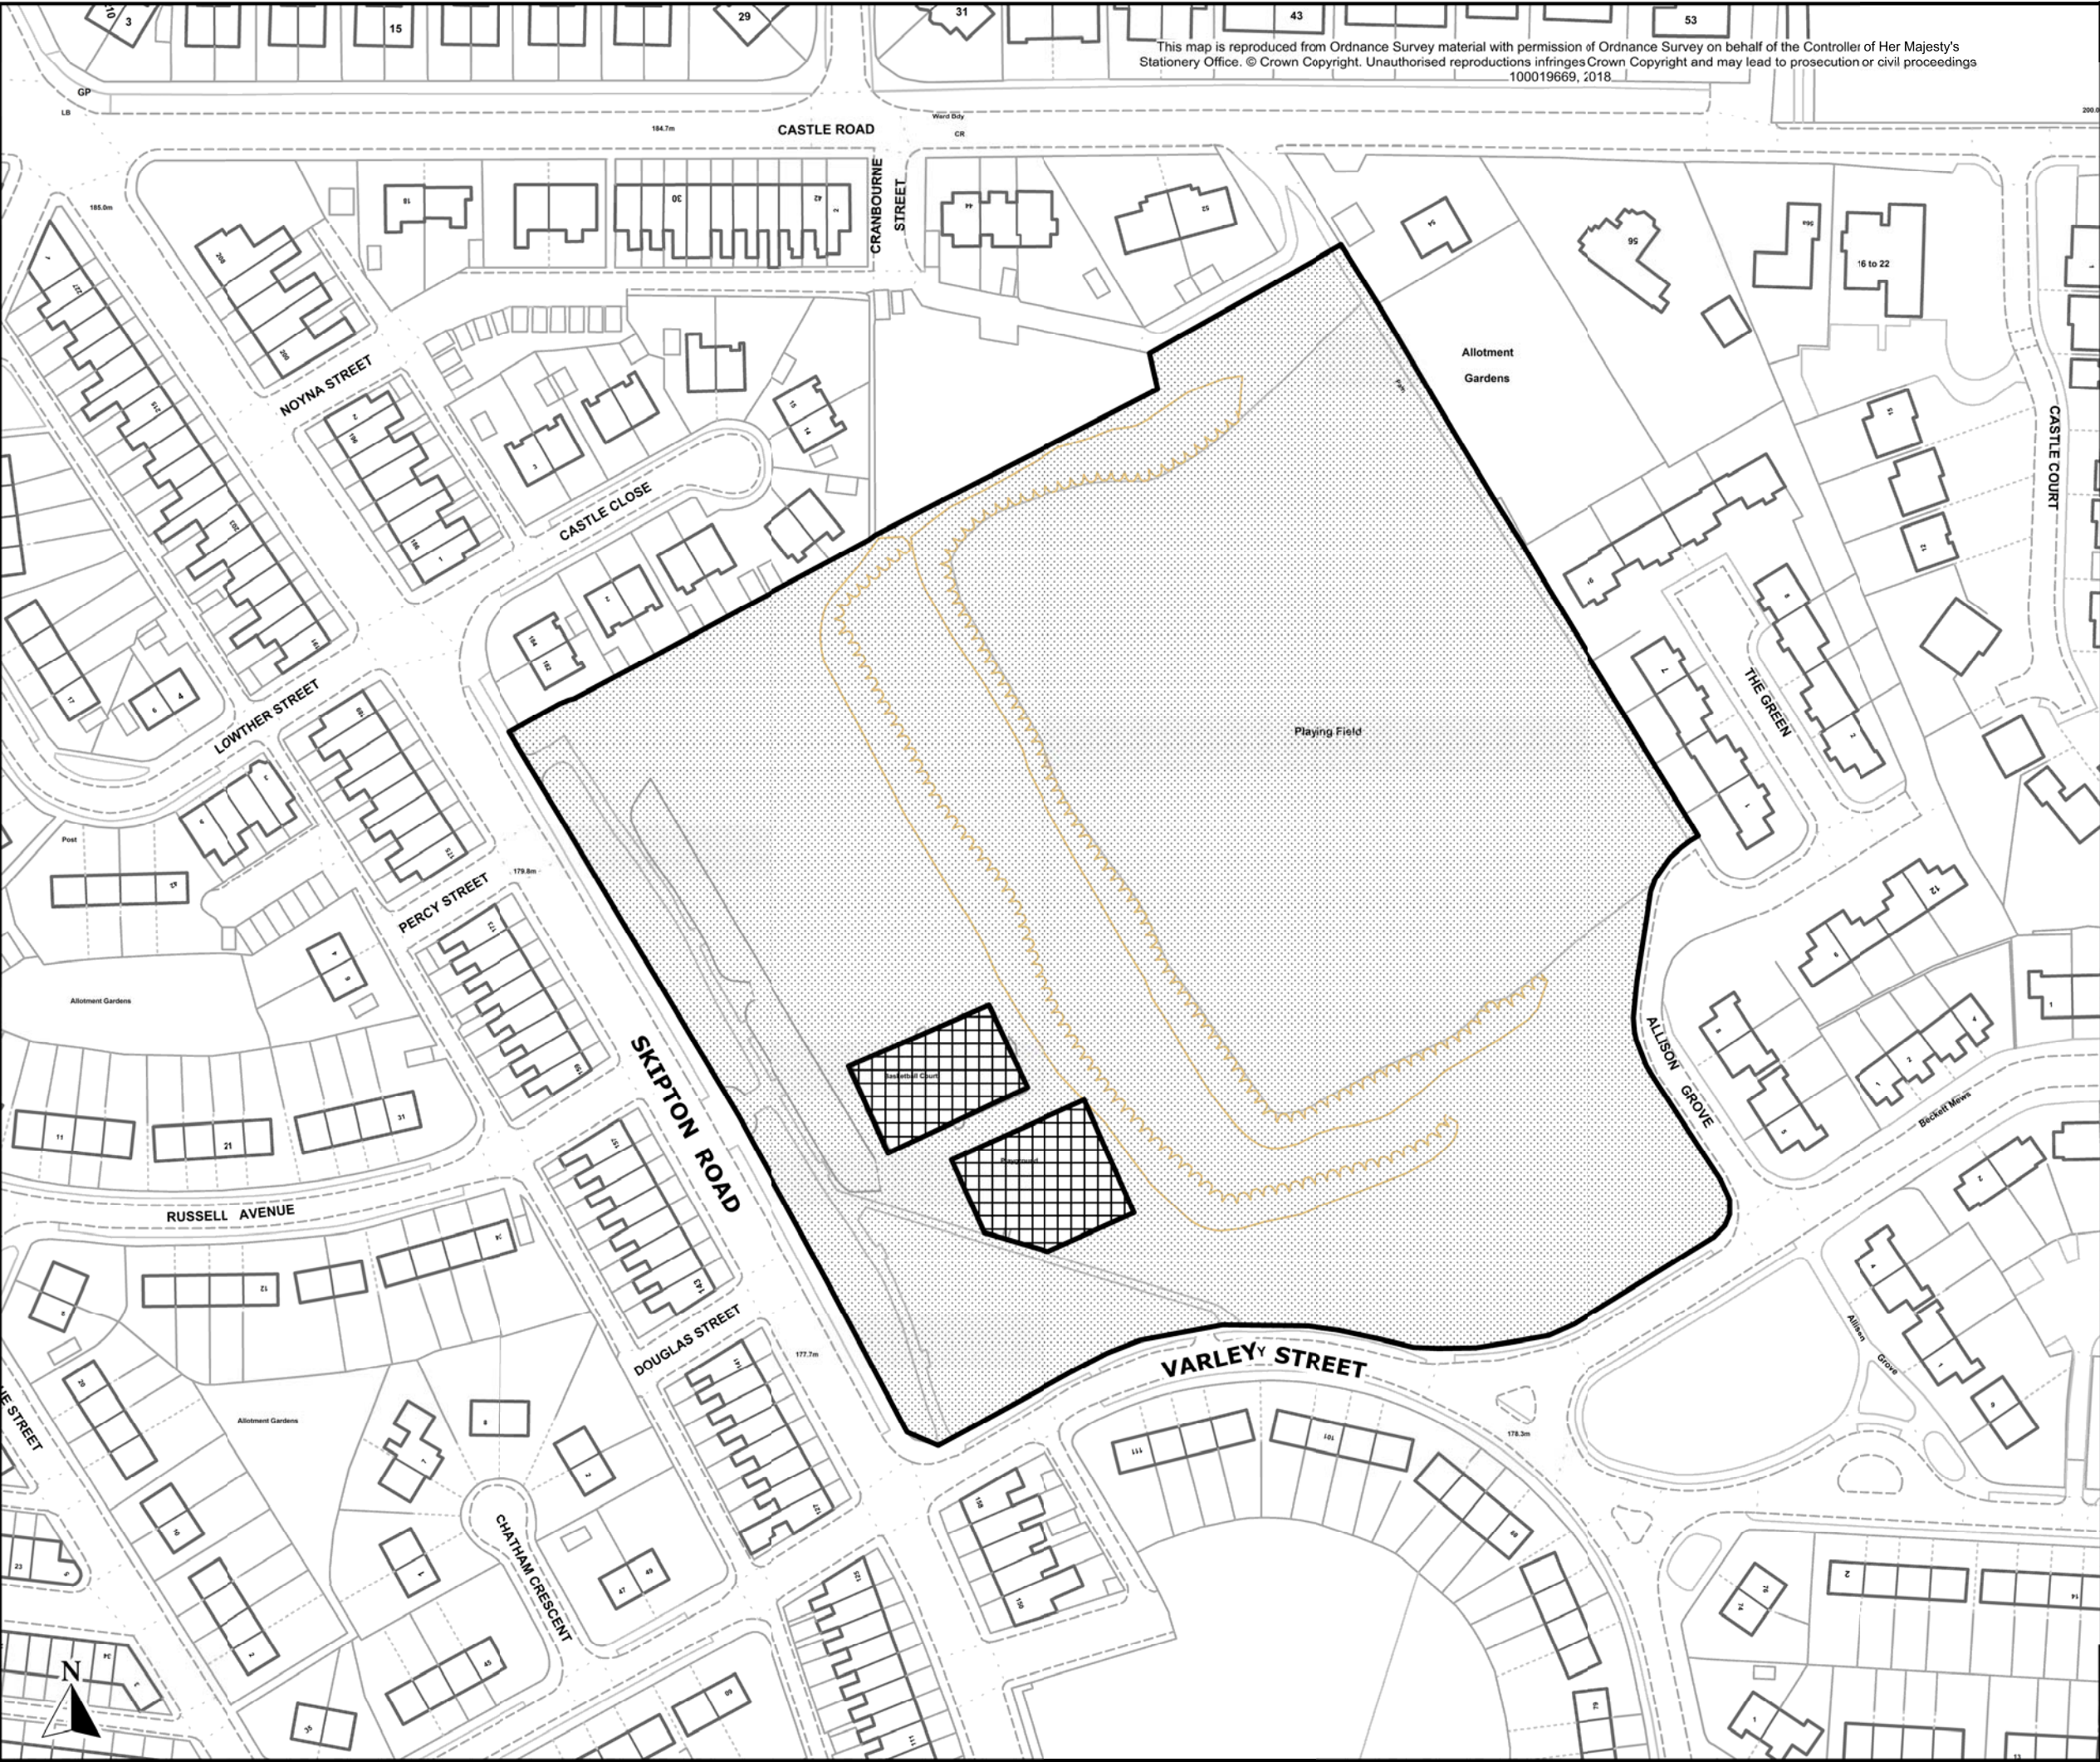

-  PARK BOUNDARIES
-  NO DOGS ALLOWED
-  NO RESTRICTIONS

Client

Project

Description

**PUBLIC SPACE PROTECTION
ORDERS -
KING GEORGE V PARK,
SKIPTON ROAD, COLNE**

Scale
N.T.S.

Drawn By L.G.	Checked By	Date FEB 2019
------------------	------------	------------------

Drawing No.
PSPO/PARK/13