

Description

**Land off Robinson Lane, Reedley**

Scale

1 : 2,500

Ref No.

**P306**

Drawn By

J.B.

Date

30th June 2020


Historic Ref




**Planning, Building Control  
& Licensing**

Town Hall, Market Street,  
Nelson, Lancashire, BB9 7LG


Tel: 01282 661330

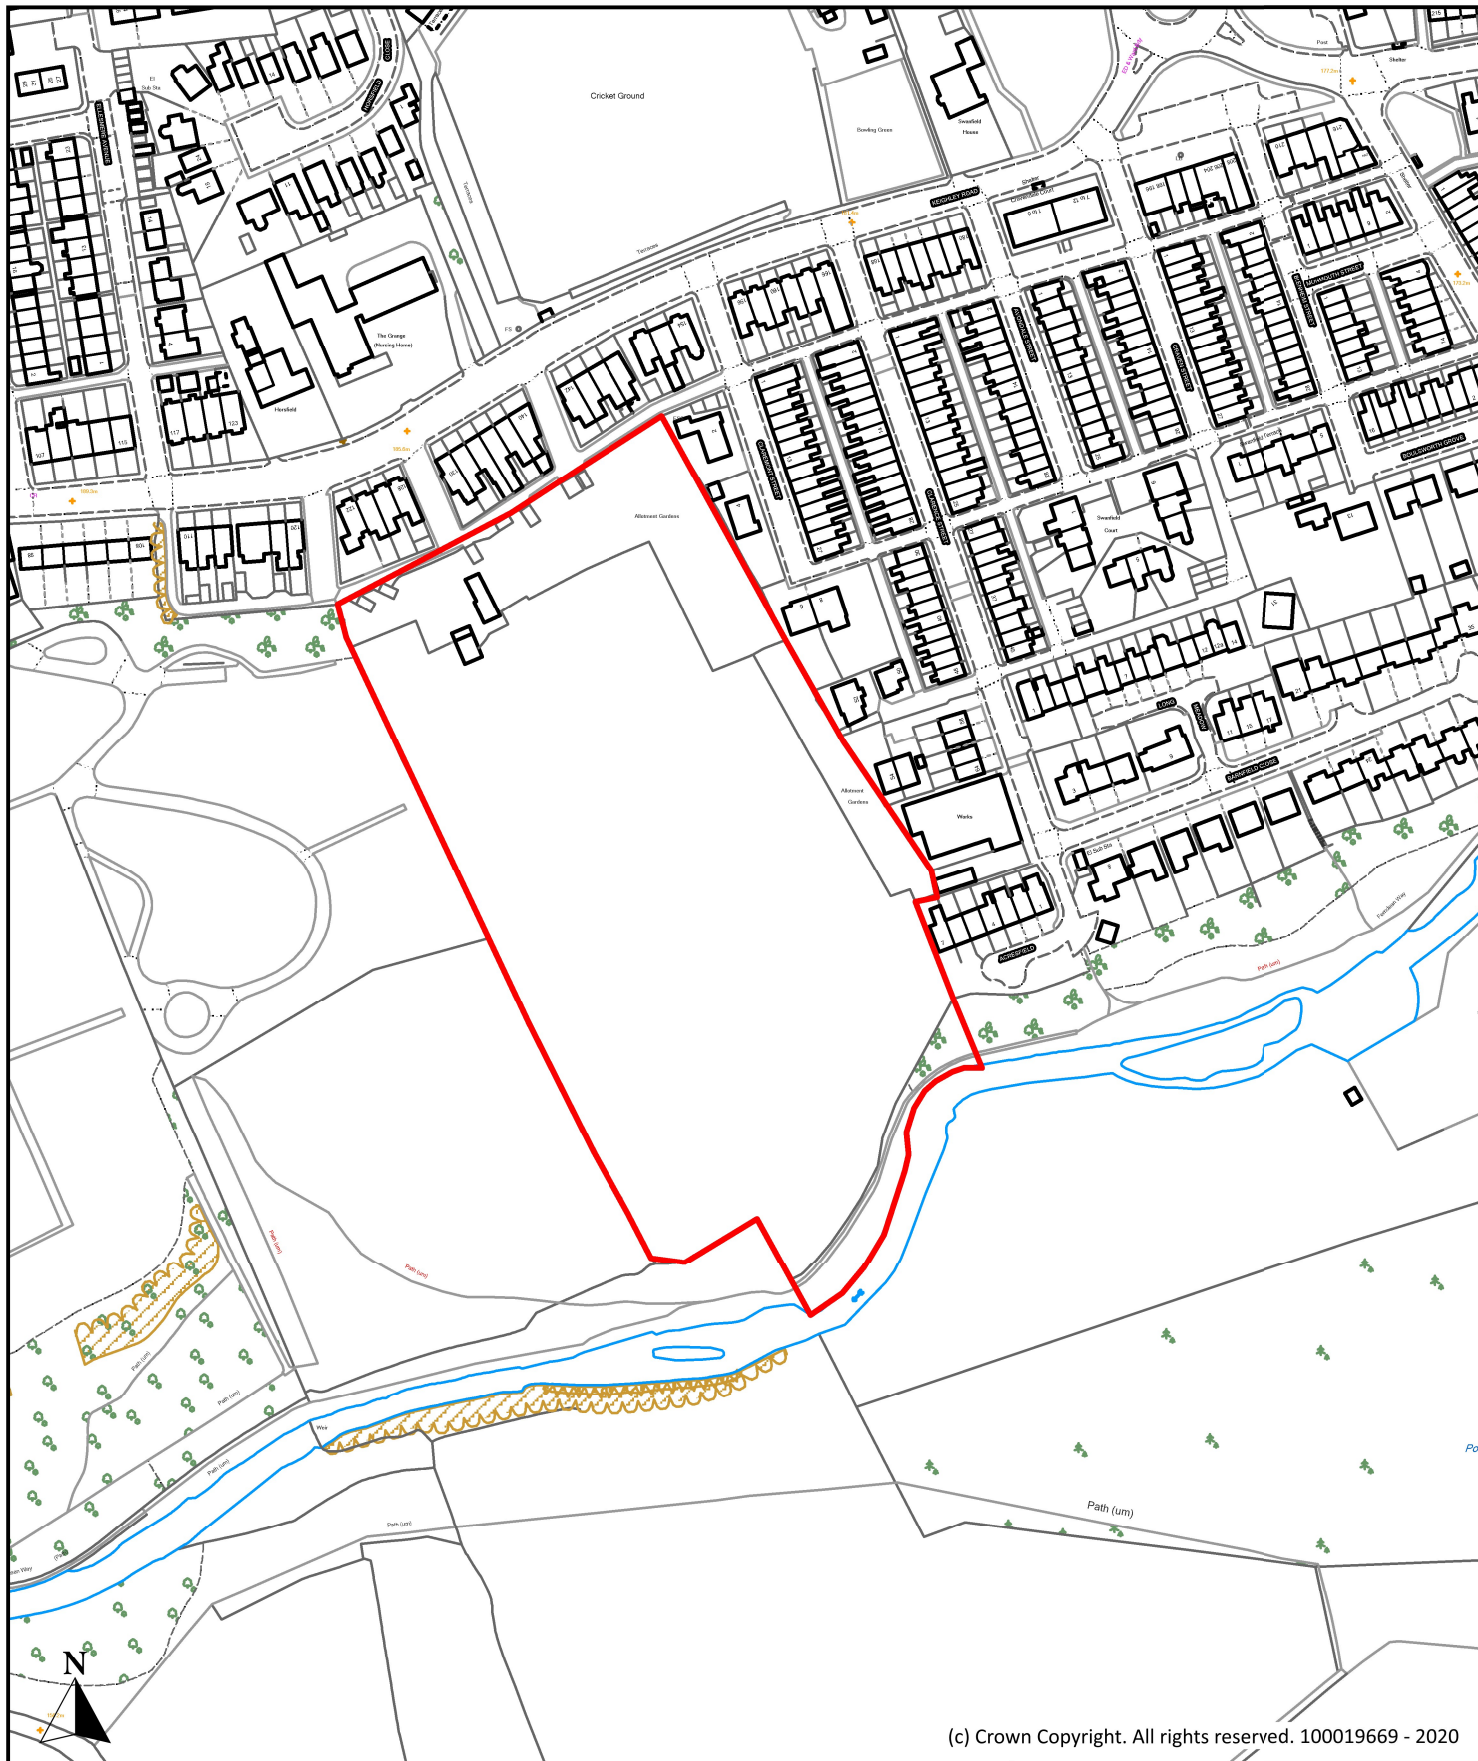

(c) Crown Copyright. All rights reserved. 100019669 - 2020

Description <b>Land off Keighley Road, Colne</b>			 Planning, Building Control & Licensing Town Hall, Market Street, Nelson, Lancashire, BB9 7LG Tel: 01282 661330
Scale	1 : 2,500	Ref No.	
Drawn By	Date	Historic Ref	
J.B.	30th June 2020		



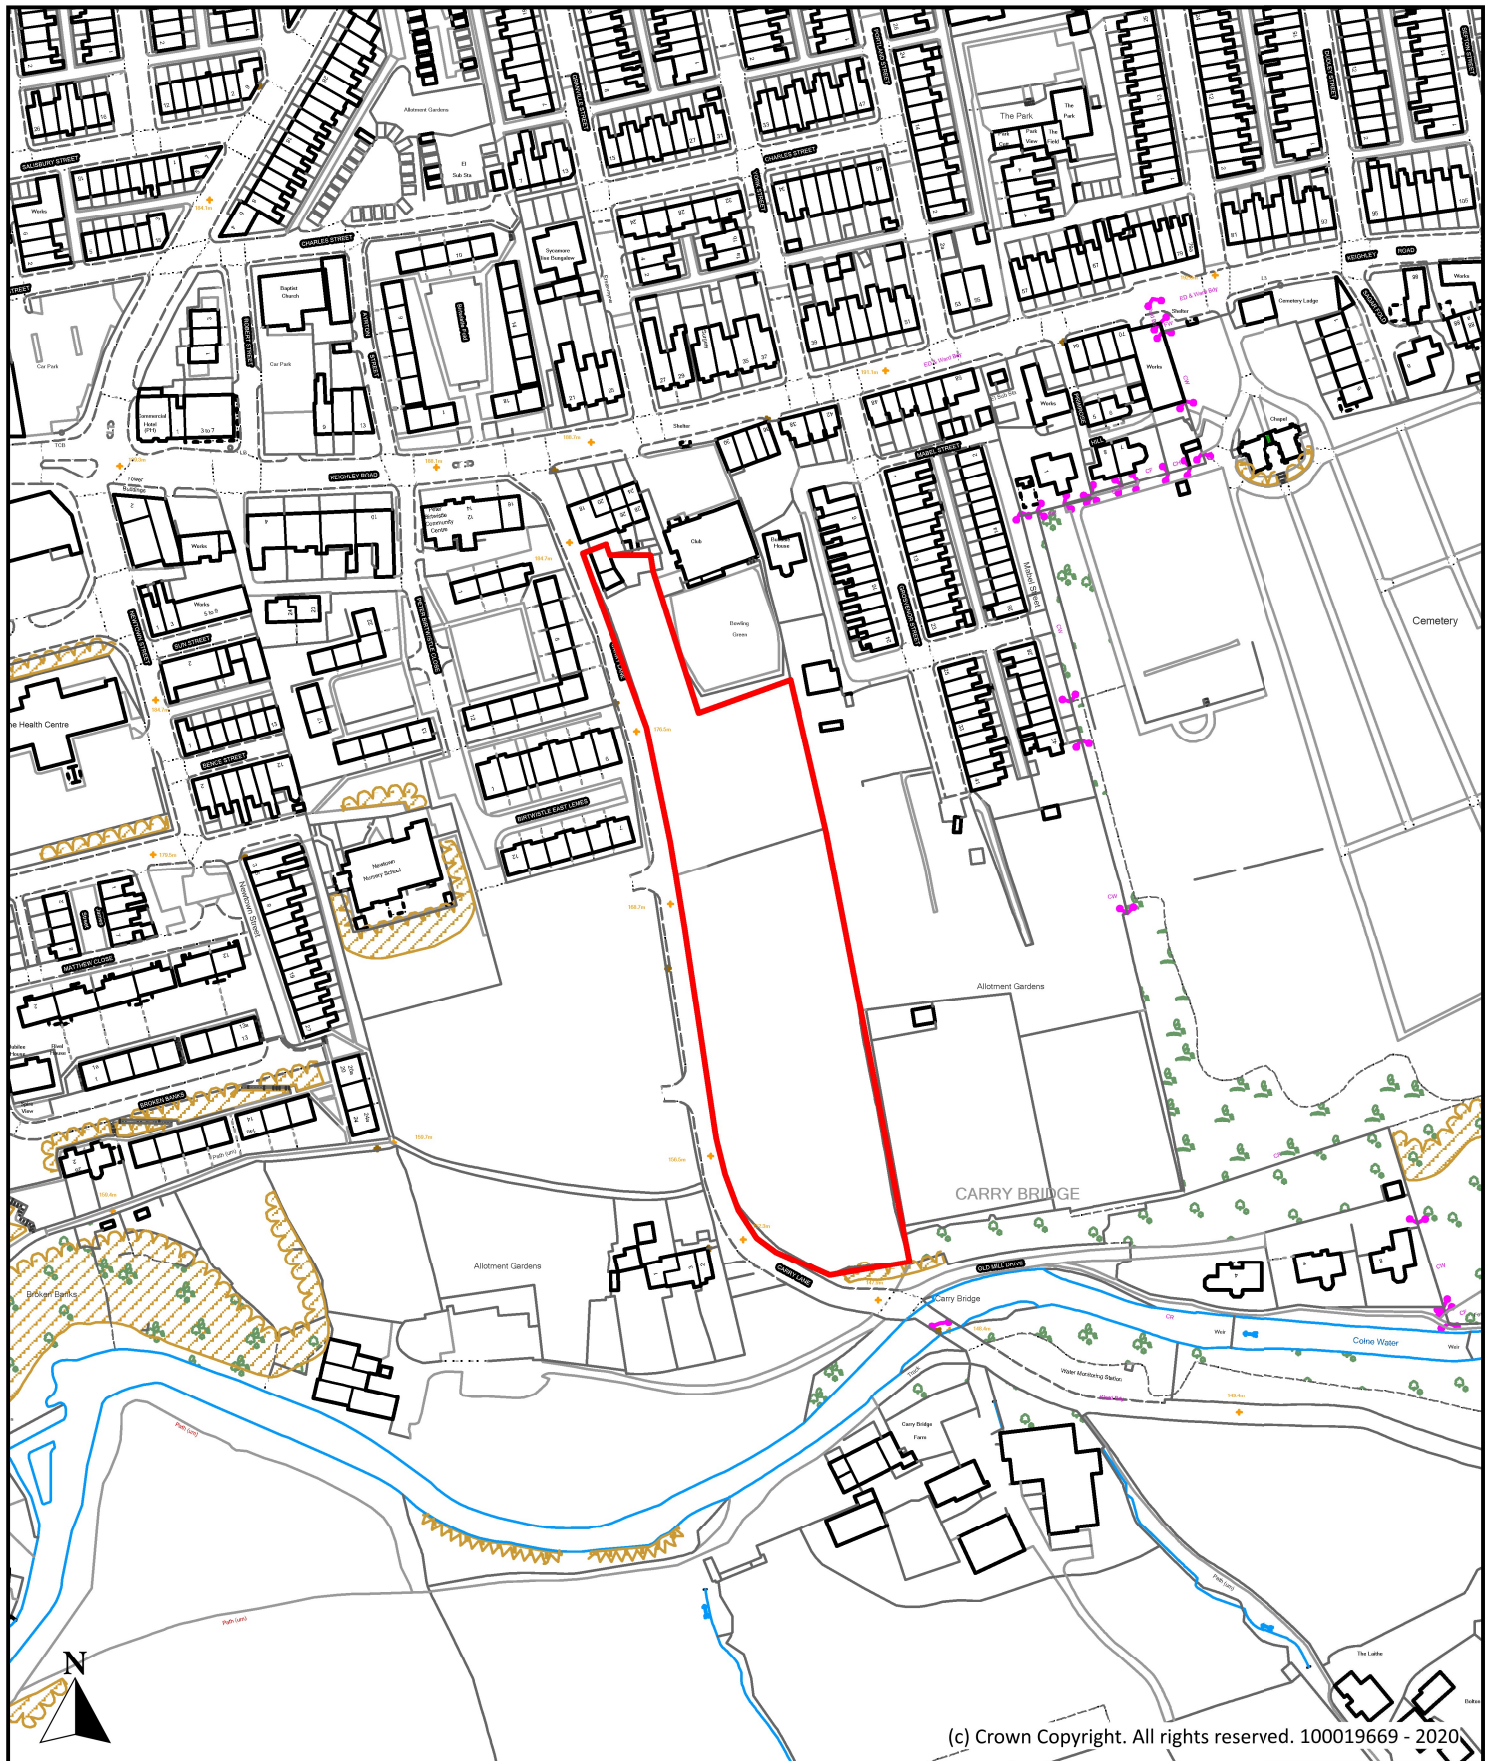

(c) Crown Copyright. All rights reserved. 100019669 - 2020

Description

**Land at Carry Lane, Colne**

Scale

1 : 2,500

Ref No.

**P308**

Drawn By

J.B.

Date

30th June 2020


Historic Ref



**Planning, Building Control  
& Licensing**

Town Hall, Market Street,  
Nelson, Lancashire, BB9 7LG

Tel: 01282 661330

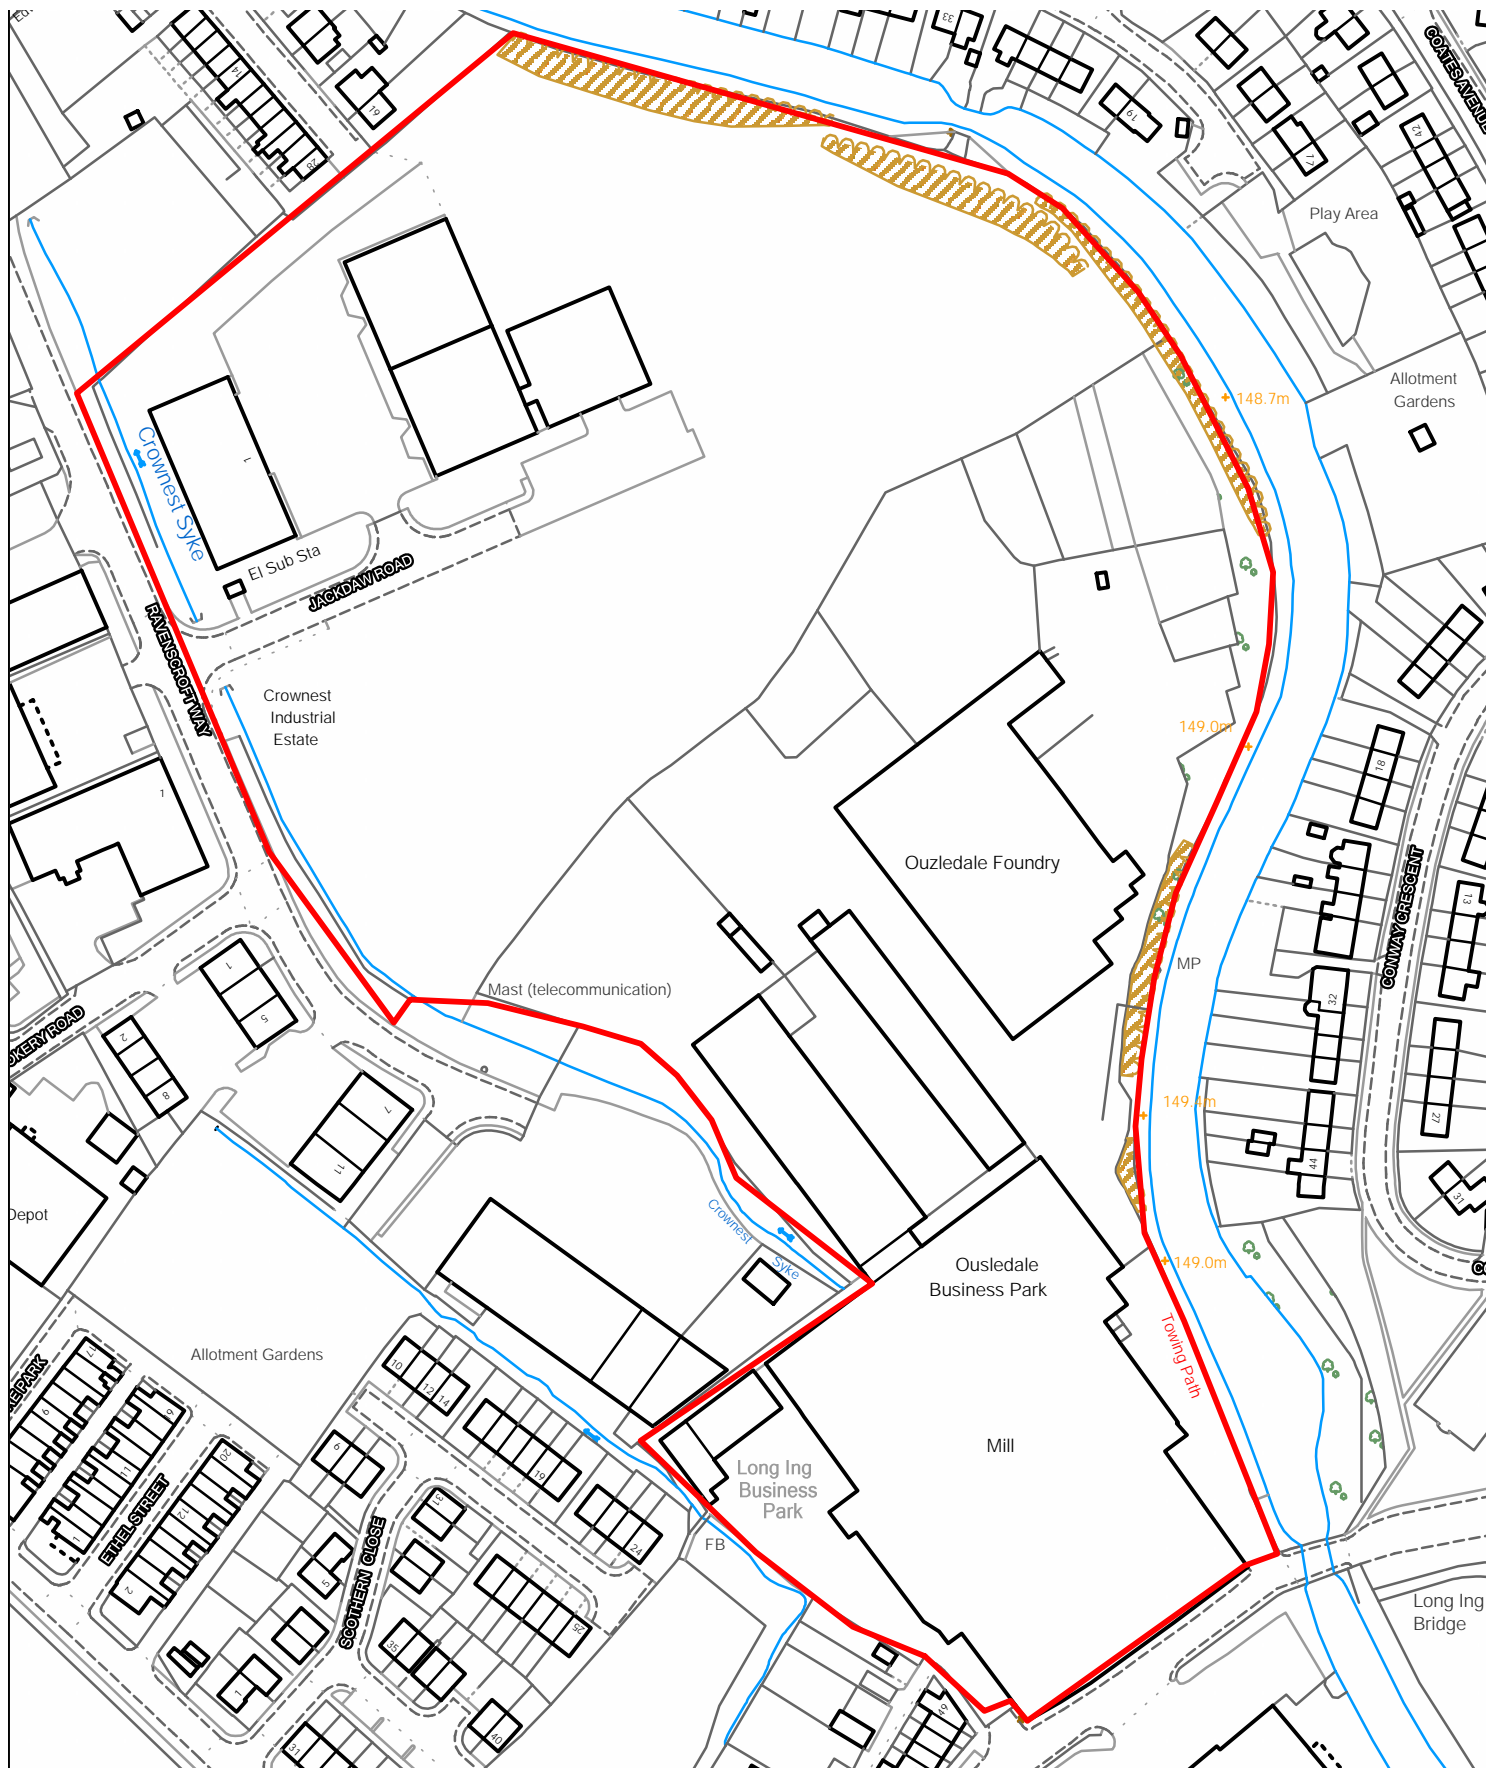

Description

Land at Ouzdale Foundry, Long Ing Lane, Barnoldswick

Scale

1 : 2,500

Ref No.

P309

Drawn By

J.B.

Date

7th July 2020

Historic Ref



Planning, Building Control  
& Licensing

Town Hall, Market Street,  
Nelson, Lancashire, BB9 7LG

Tel: 01282 661330