


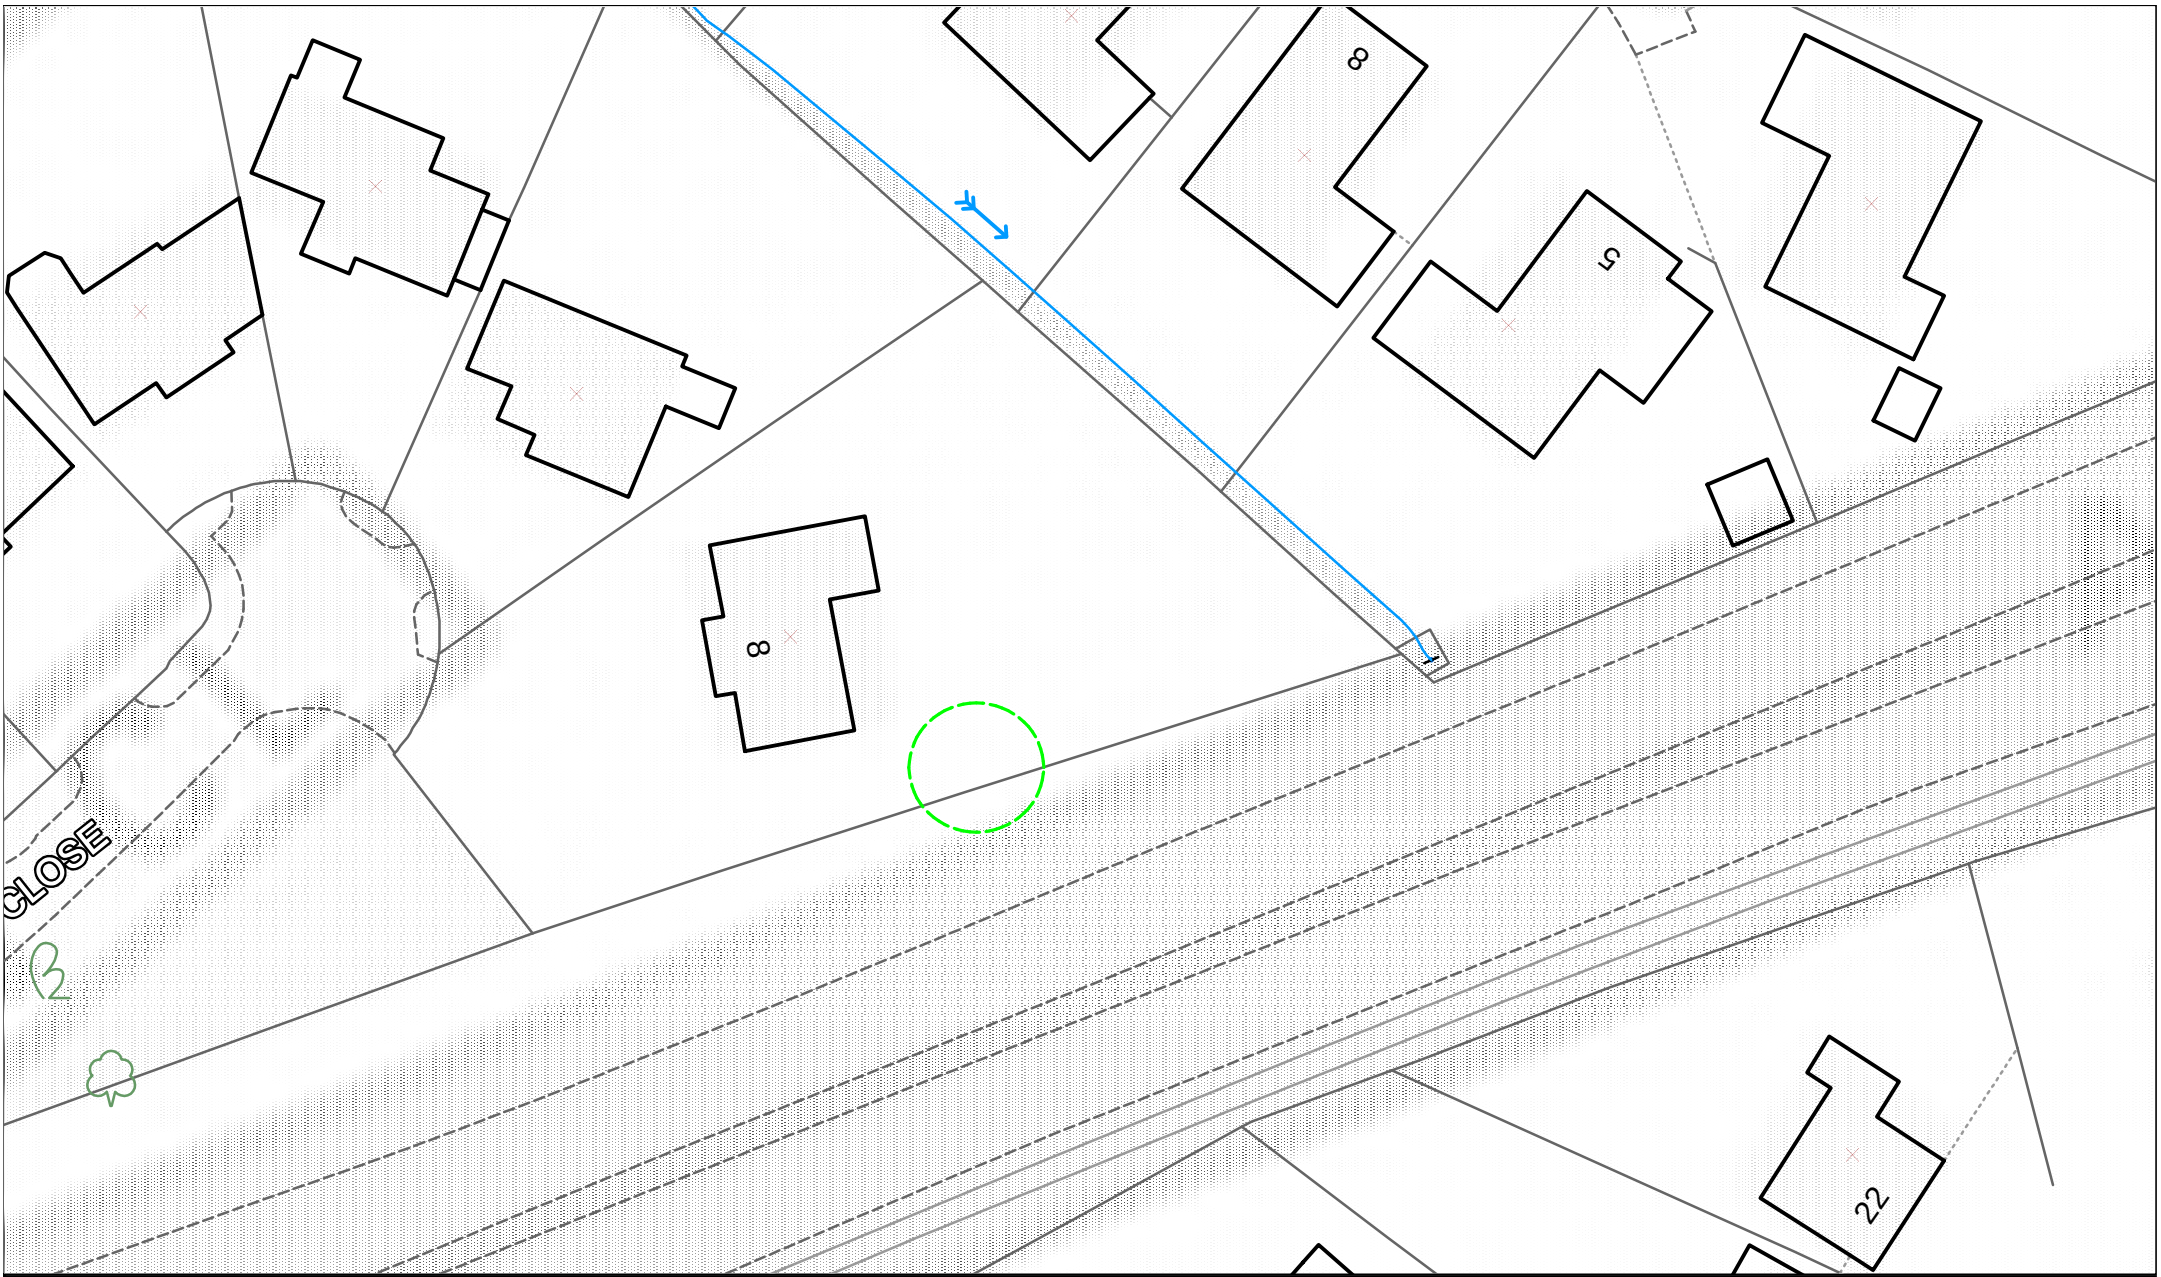

TPO/NO2/2023 - 8 Linden Close, Barrowford

Date: 11 April 2023

Drawn By: JKB



TPO Area