


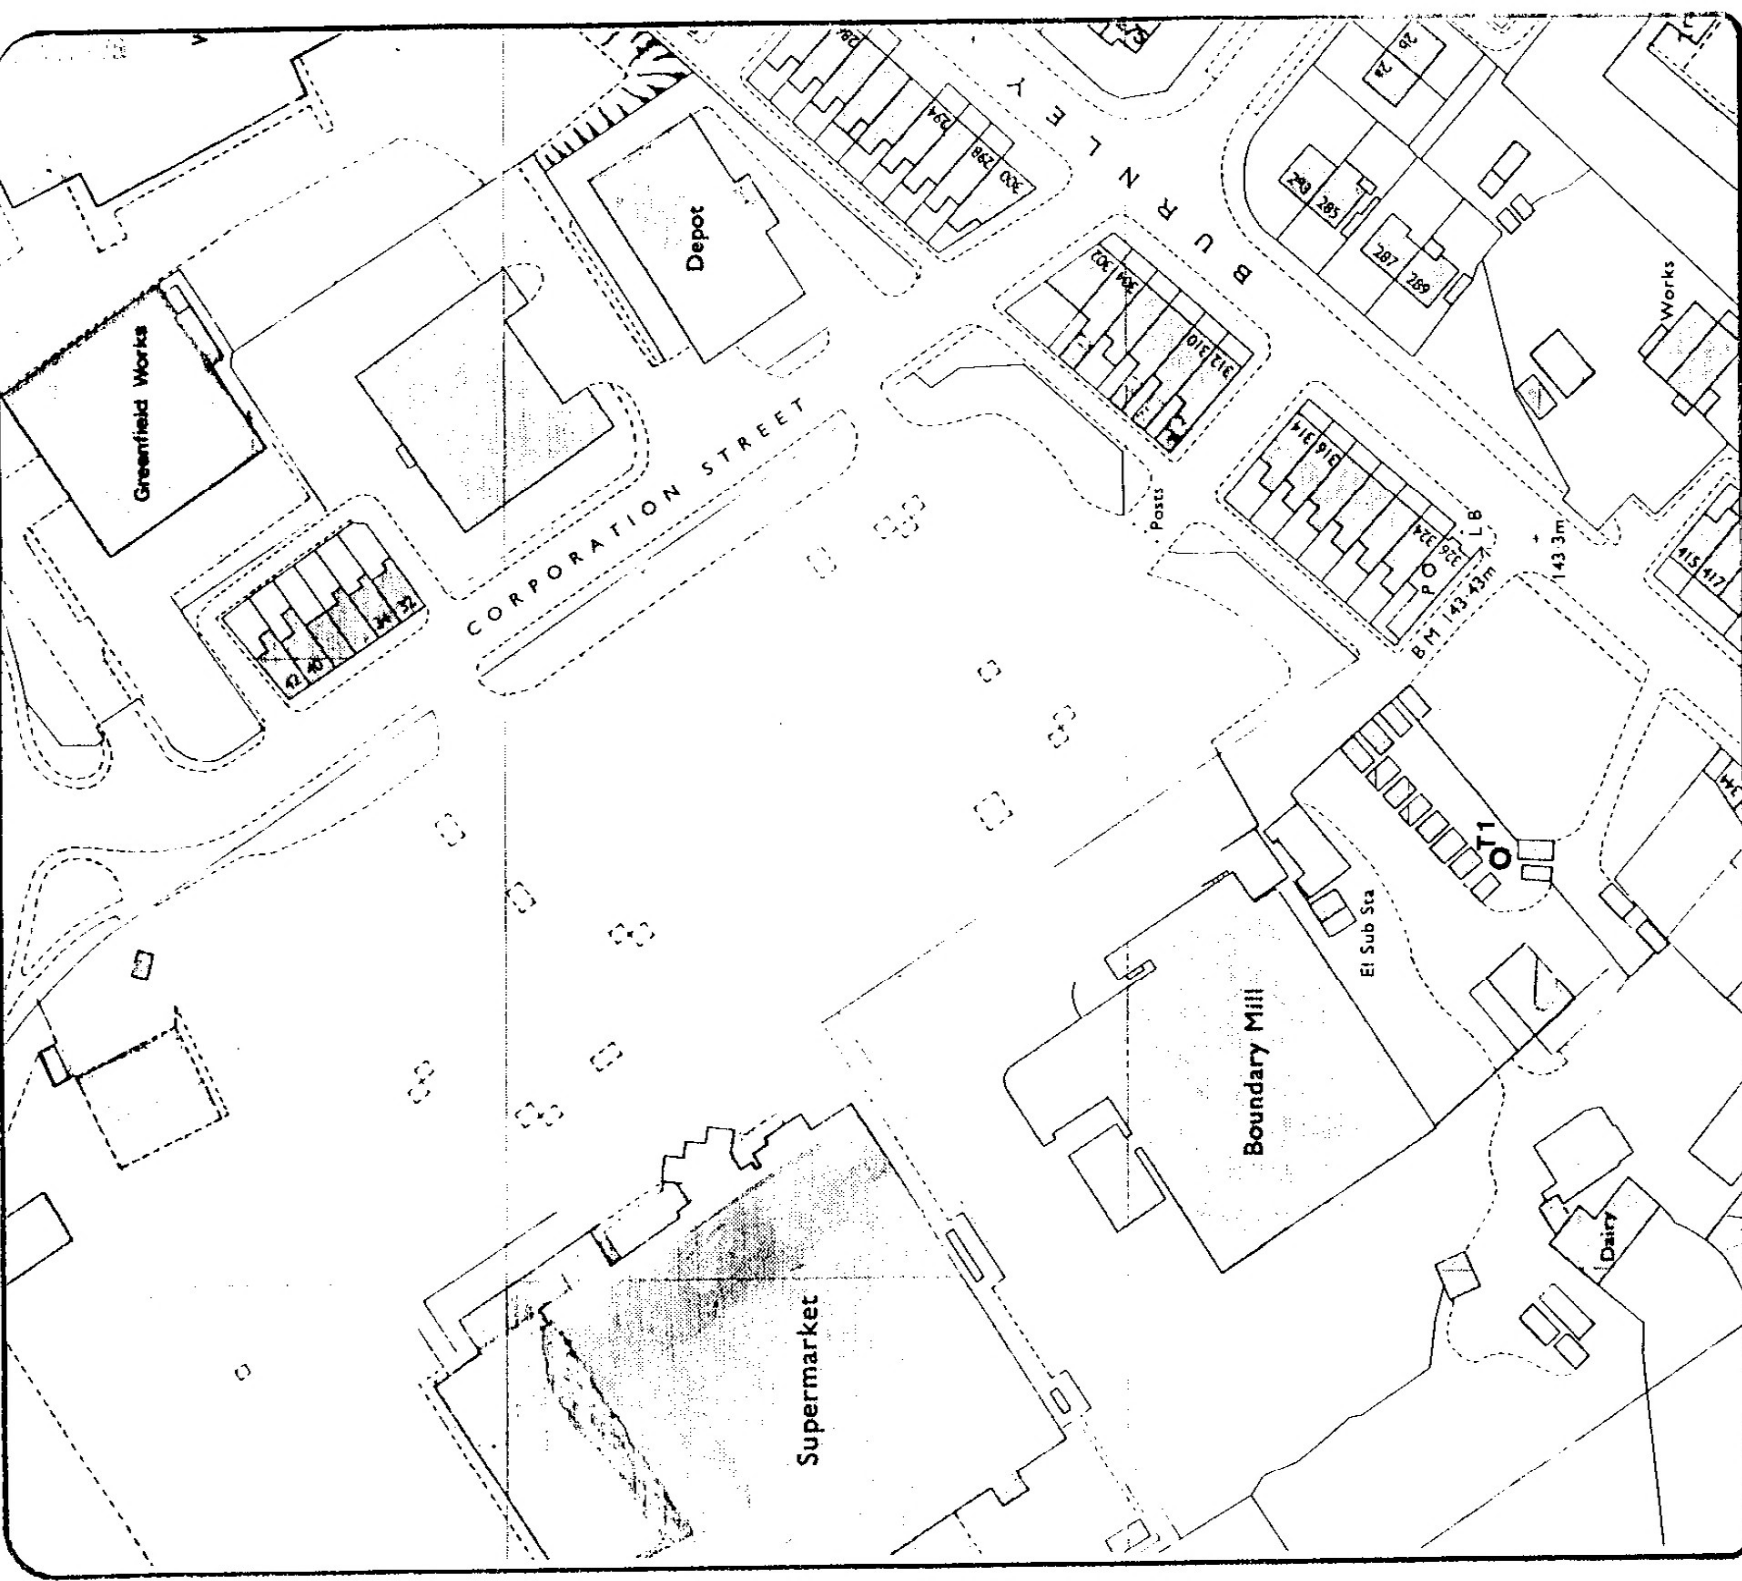

Title: TREE PRESERVATION ORDER NO.12 1992

Site: FURTHER LEE DAIRY, BURNLEY ROAD,
COLNE

Borough of
Pendle