


Appendix 4: Detailed Study Area for LVIA

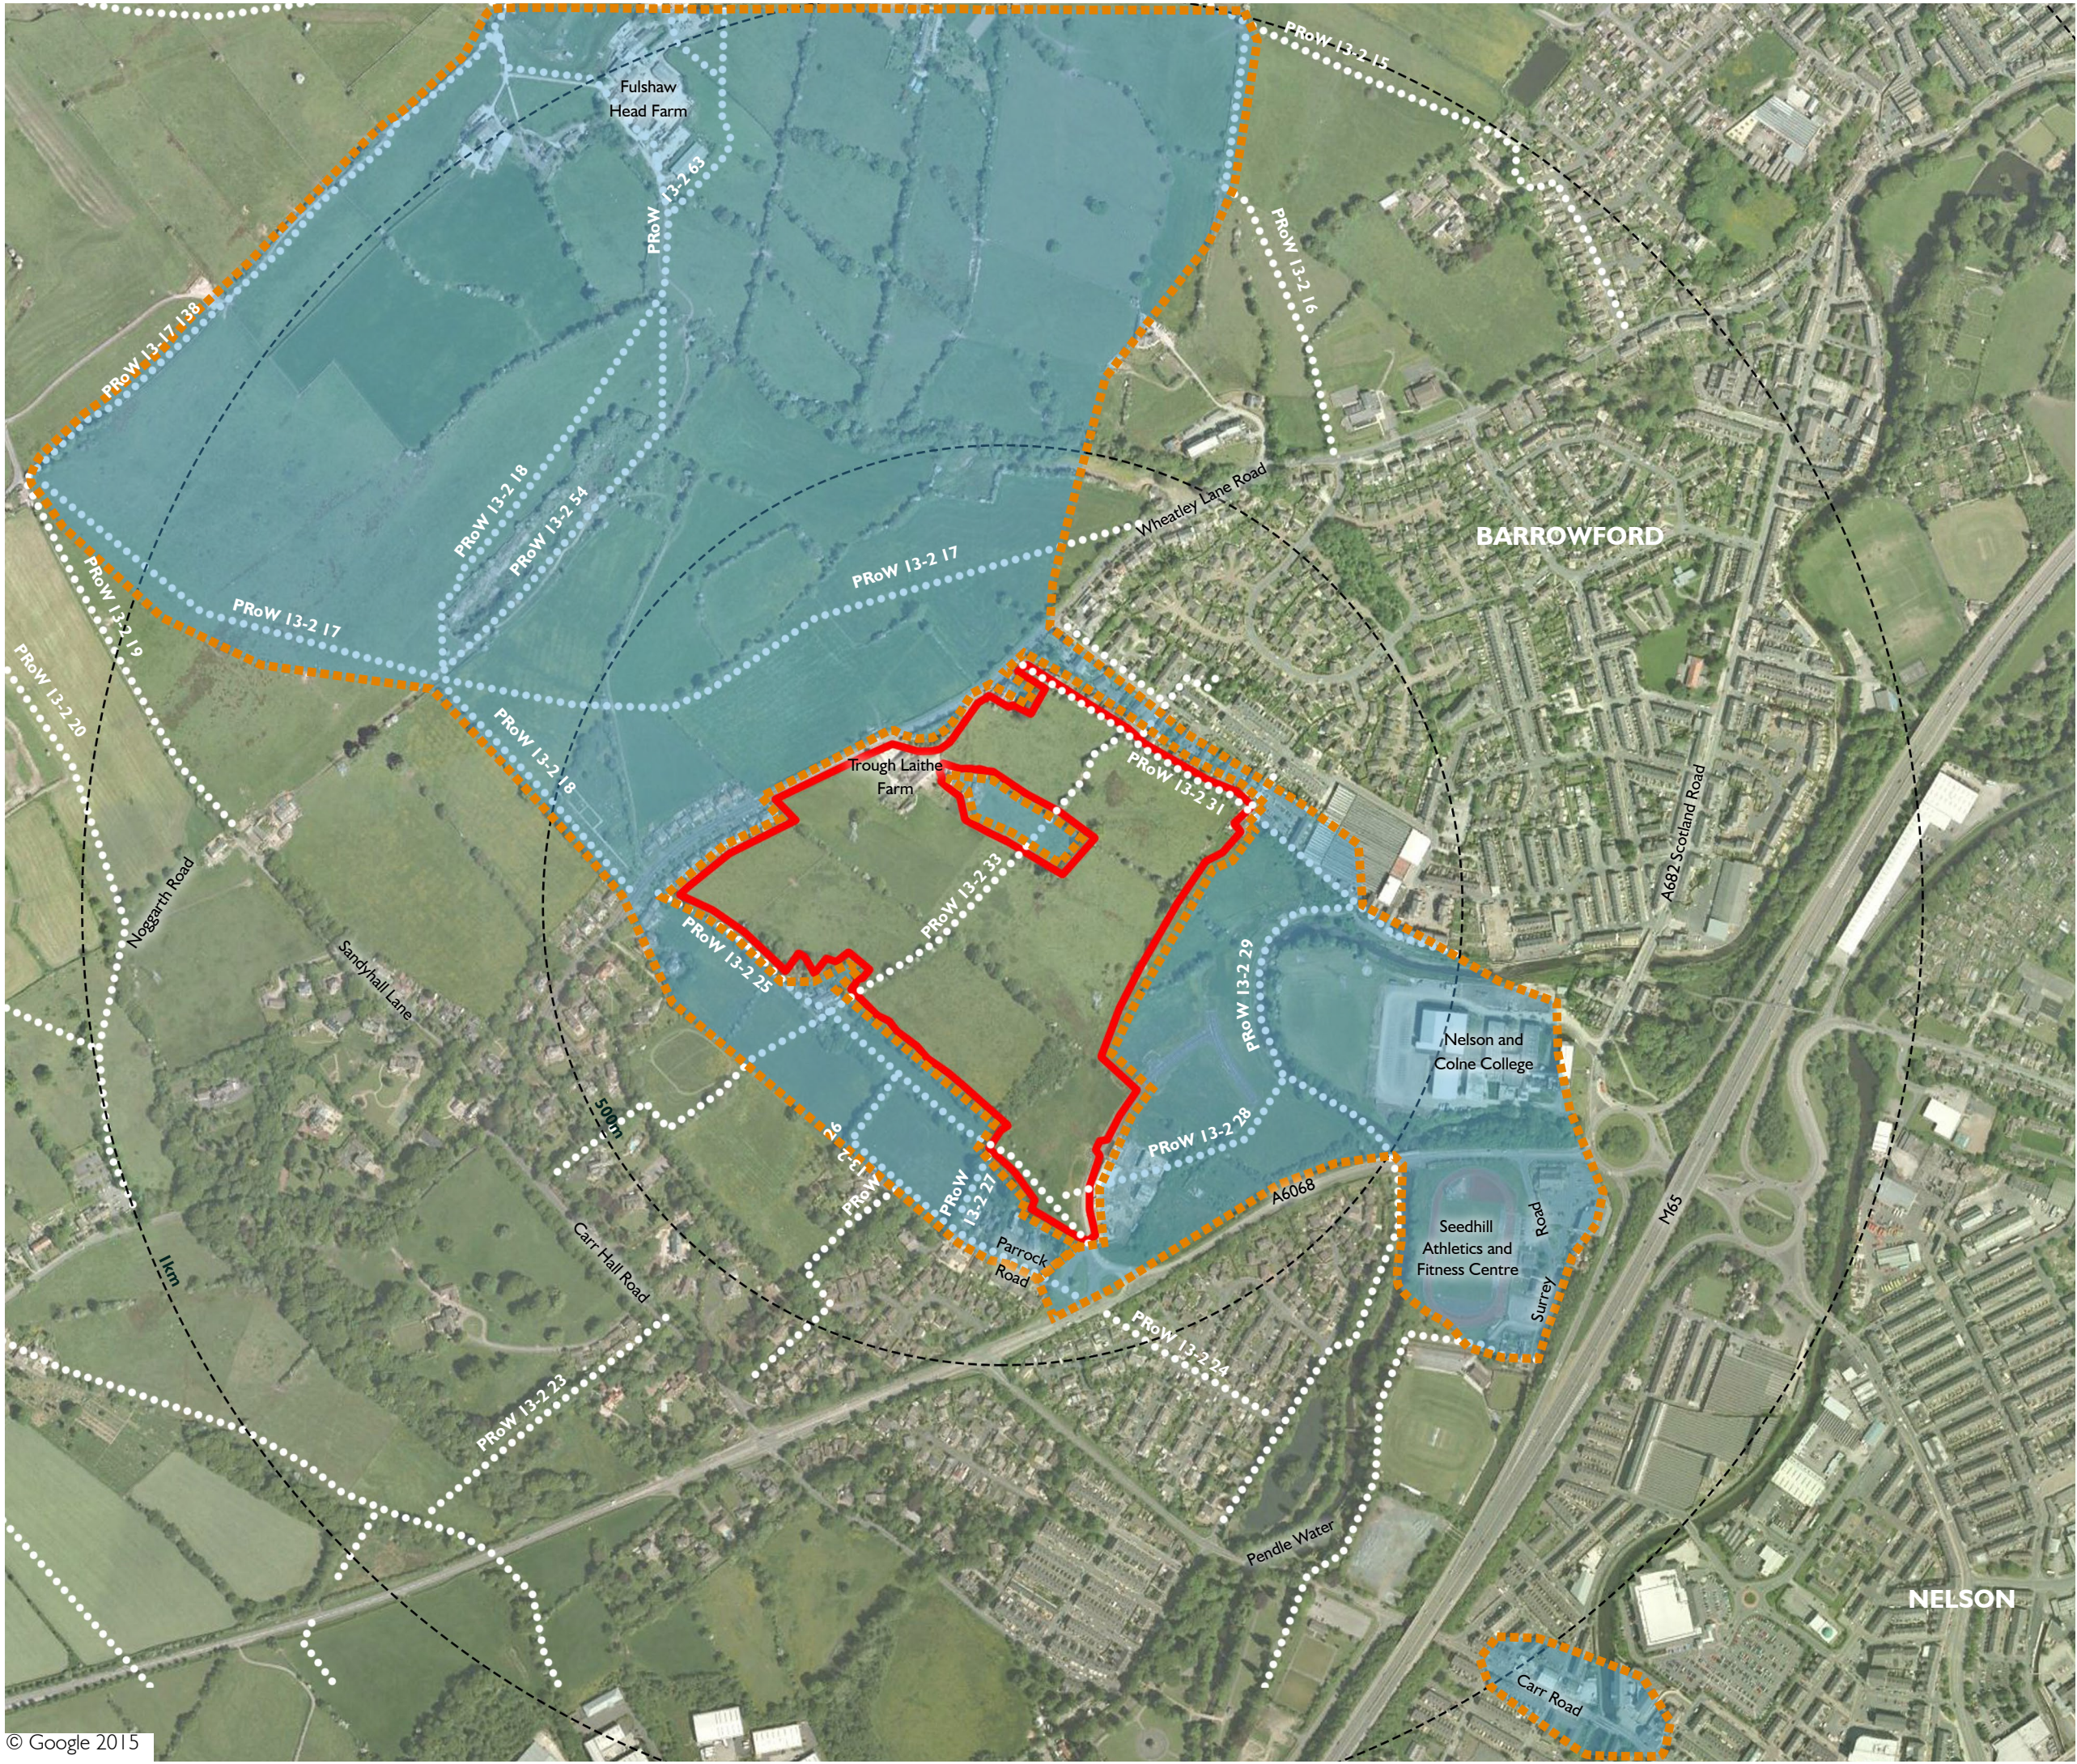

Key

- Site boundary
- Public Right of Way
- Distance marker
- Area of land with potential views of the Site based on preliminary study of topography, built form, landscape features and initial site visit within 1.5km zone

North




**Trough Laithe Farm,
Barrowford**


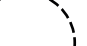



FIGURE 2

Scale: 1:7,500 @ A3

Detailed Study Area

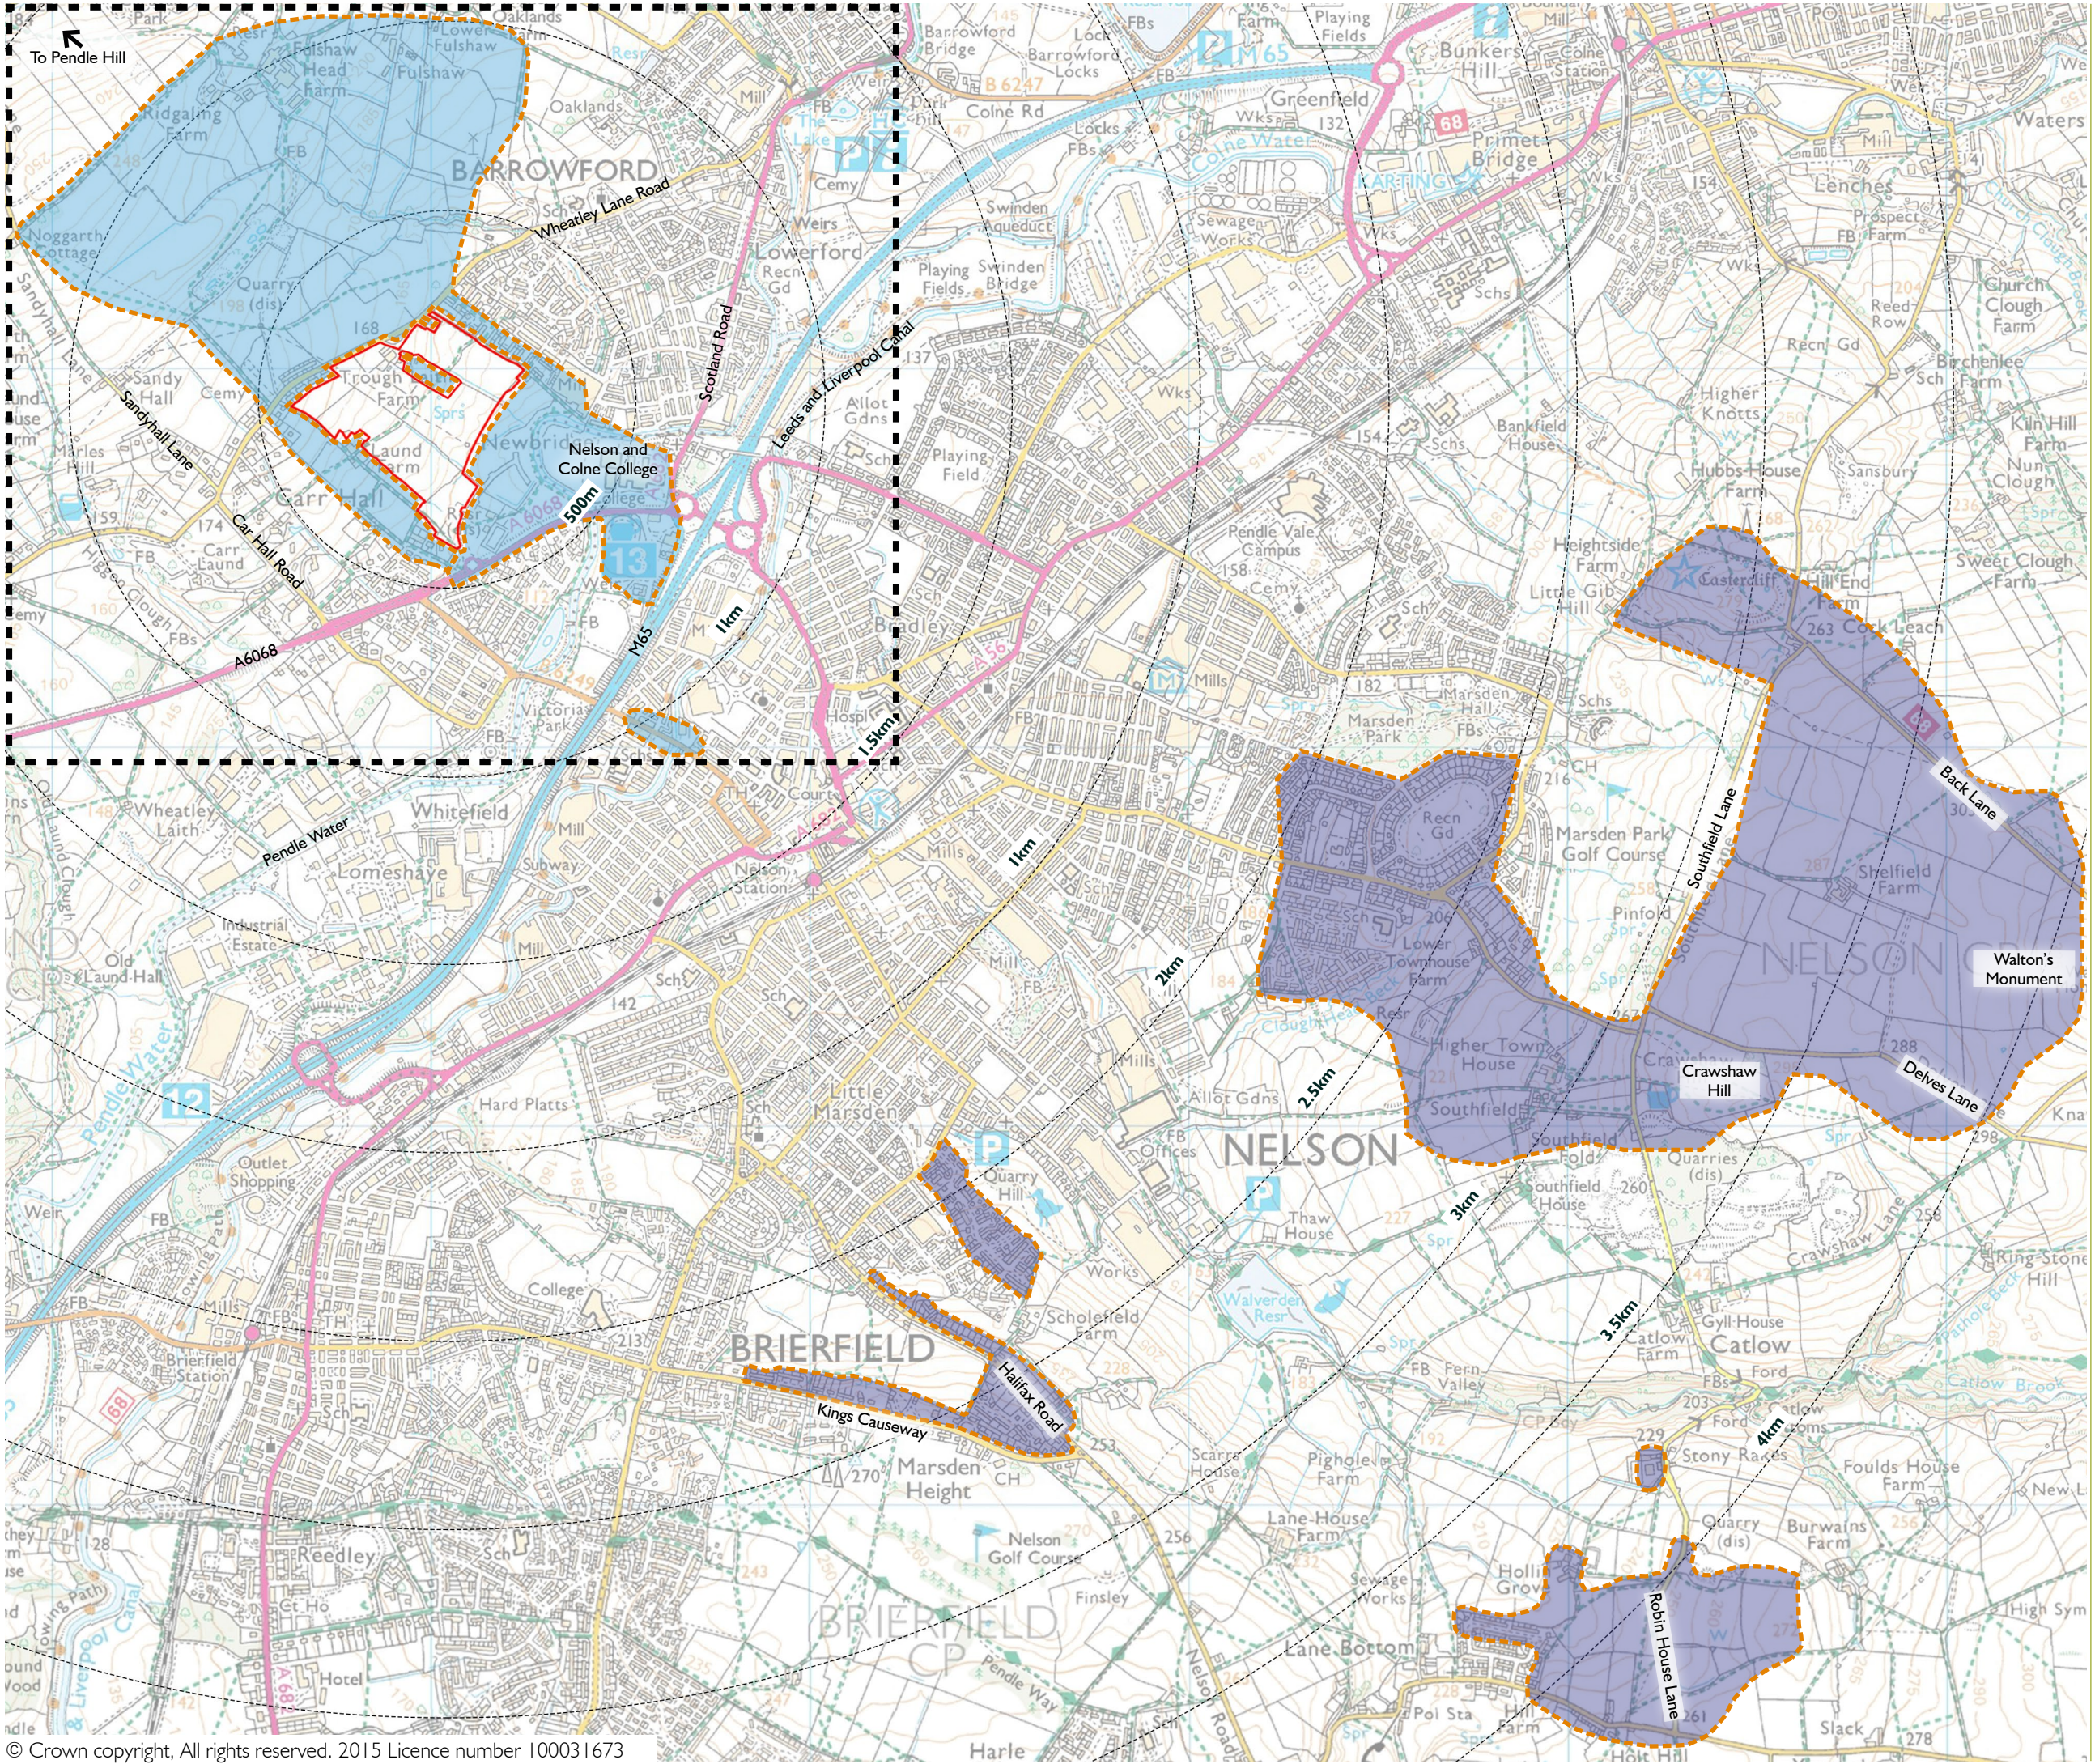Appendix 5: Broad Scale Study Area for LVIA



-  Site boundary
-  Distance marker
-  Detailed study area
-  Area of land within the broad scale study area with potential views of the the Site based on preliminary study of topography, built form, landscape features and initial site visit
-  Area of land with potential views of the Site based on preliminary study of topography, built form, landscape features and initial site visit within 1.5km zone



Trough Laithe Farm,
Barrowford

FIGURE 1

Scale: 1:15,000 @ A3

Broad Scale Study Area

Turley
1 New York Street
Manchester
M1 4HD

T 0161 233 7676