

TREE PRESERVATION ORDER NO. 1, 2003.

285 Gisburn Road, Higherford.

FIRST SCHEDULE

Trees specified individually
(encircled in black on the map)

NONE

Trees specified by reference to an Area
(within a dotted black line on the map)

NONE

Trees specified by reference to a Group
(within a broken black line on the map)

NONE

Woodlands
(within a continuous black line on the map)

<u>Ref. on map</u>	<u>Description</u>	<u>Situation</u>
W1	Mixed broad leaf and coniferous woodland	In the paddock to the west of 283 and 285 Gisburn Road

Persons to be notified:

Mrs Rowena Stead
Beanfield House
285 Gisburn Road
Higherford
BB9 6AH

David and Elaine Moulton
277 Gisburn Road
Higherford
BB9 6AH


Frank and Marilyn Royle
279 Gisburn Road
Higherford
BB9 6AH

Mary Batley
281 Gisburn Road
Higherford
BB9 6AH

David and Marie Lonsdale
283 Gisburn Road
Higherford
BB9 6AH

Richard and Pamela Parker
289 Gisburn Road
Higherford
BB9 6AW

The person named in bold is the owner of the land and requested the making of the TPO. The other names are adjacent house residents from the electoral register and actual ownership will need to be verified by Land Registry.

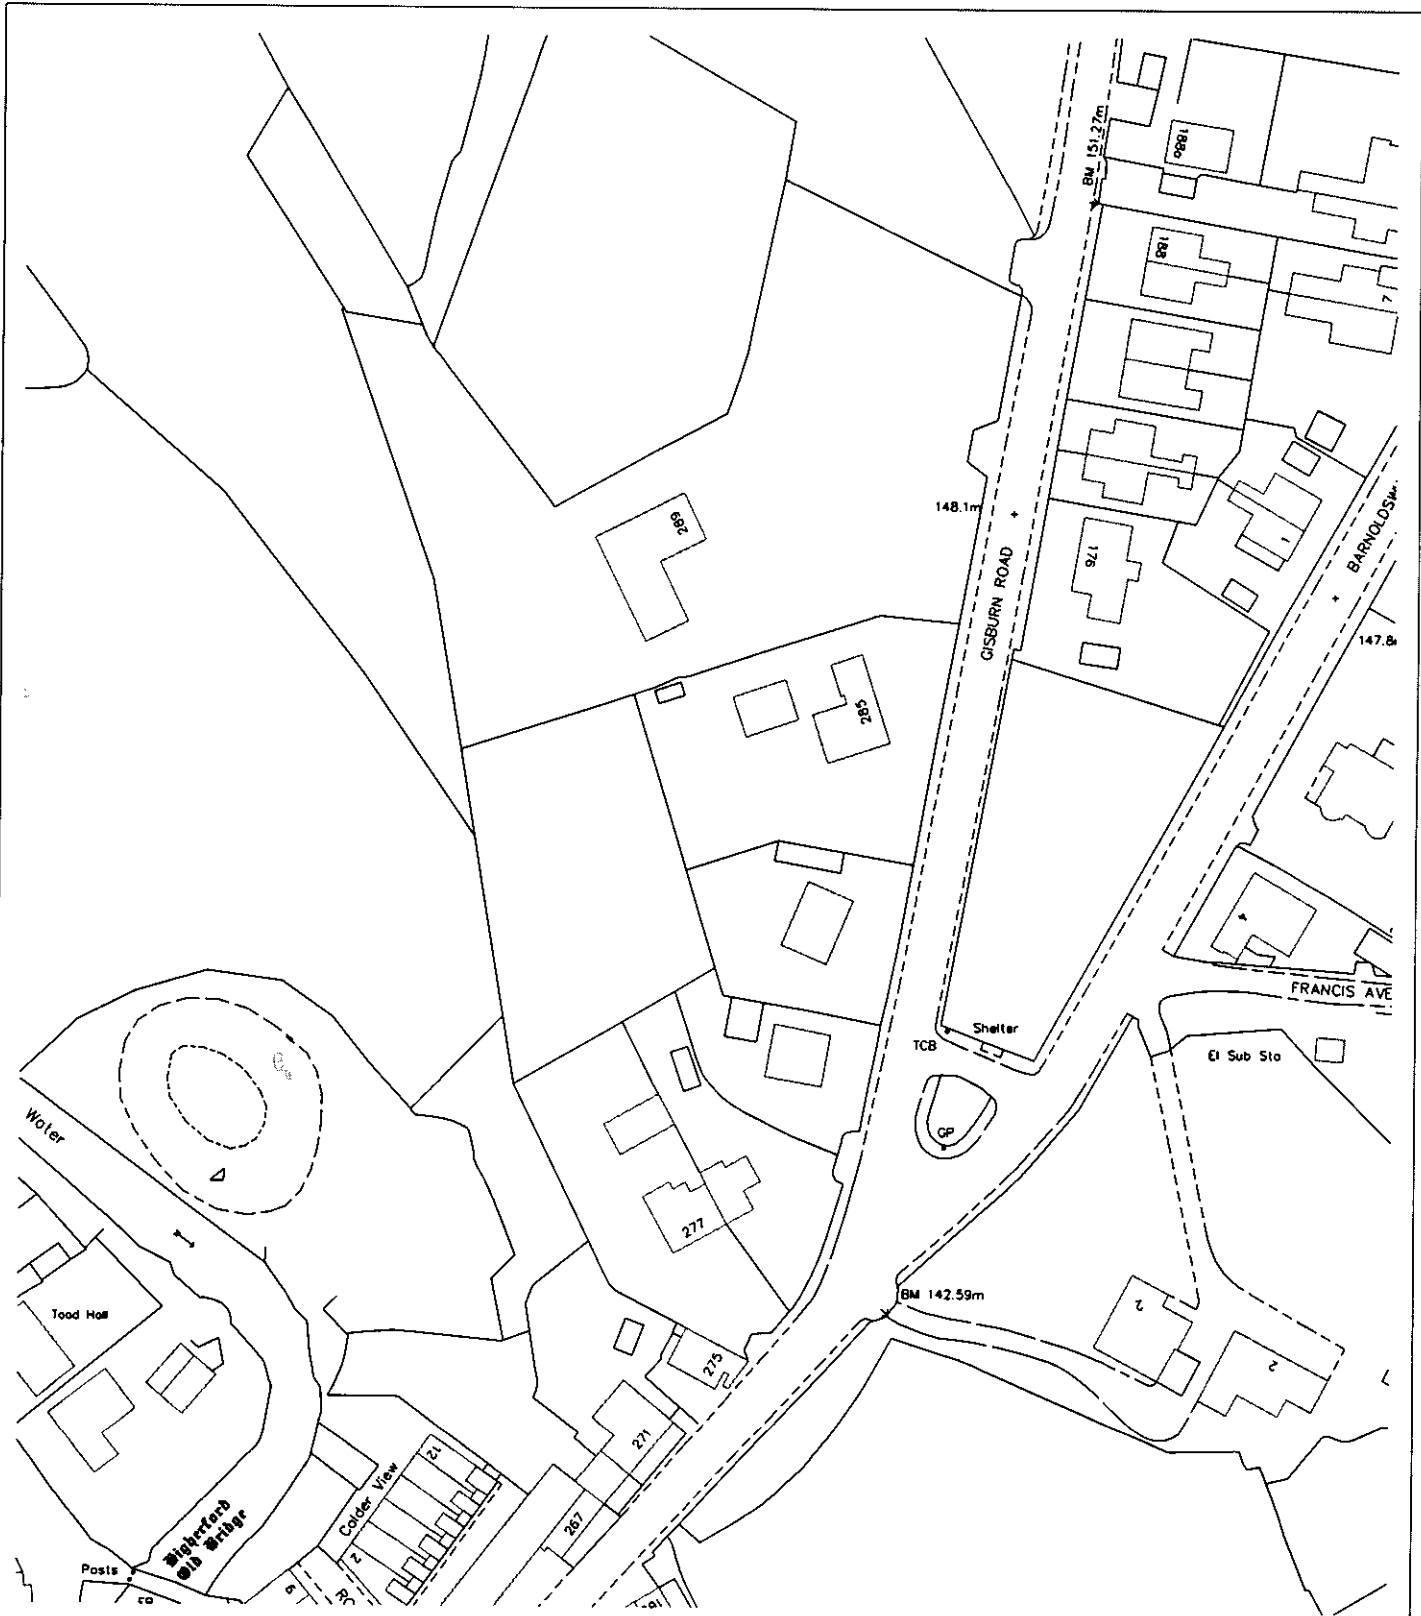

Borough of Pendle

Planning and Building Control
 The Town Hall,
 Market Street,
 NELSON,
 Lancs.
 BB9 7LG

Telephone:
 01282 617731

Facsimile:
 01282 619555


TITLE : Tree Preservation Order No.1, 2003

SITE : 285 Gisburn Rd Higherford

Description
 Planning—Conservation

Date
 April '03

Scale
 1:1250

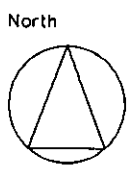

File Reference
 TPO NO.1, 2003