



TITLE: Tree Preservation Order NO.1, 2010

FILE REF:

TPO NO.1 2010

SITE: Reedyford Mill, Nelson

DATE: January 2010

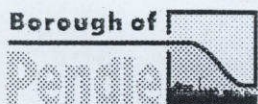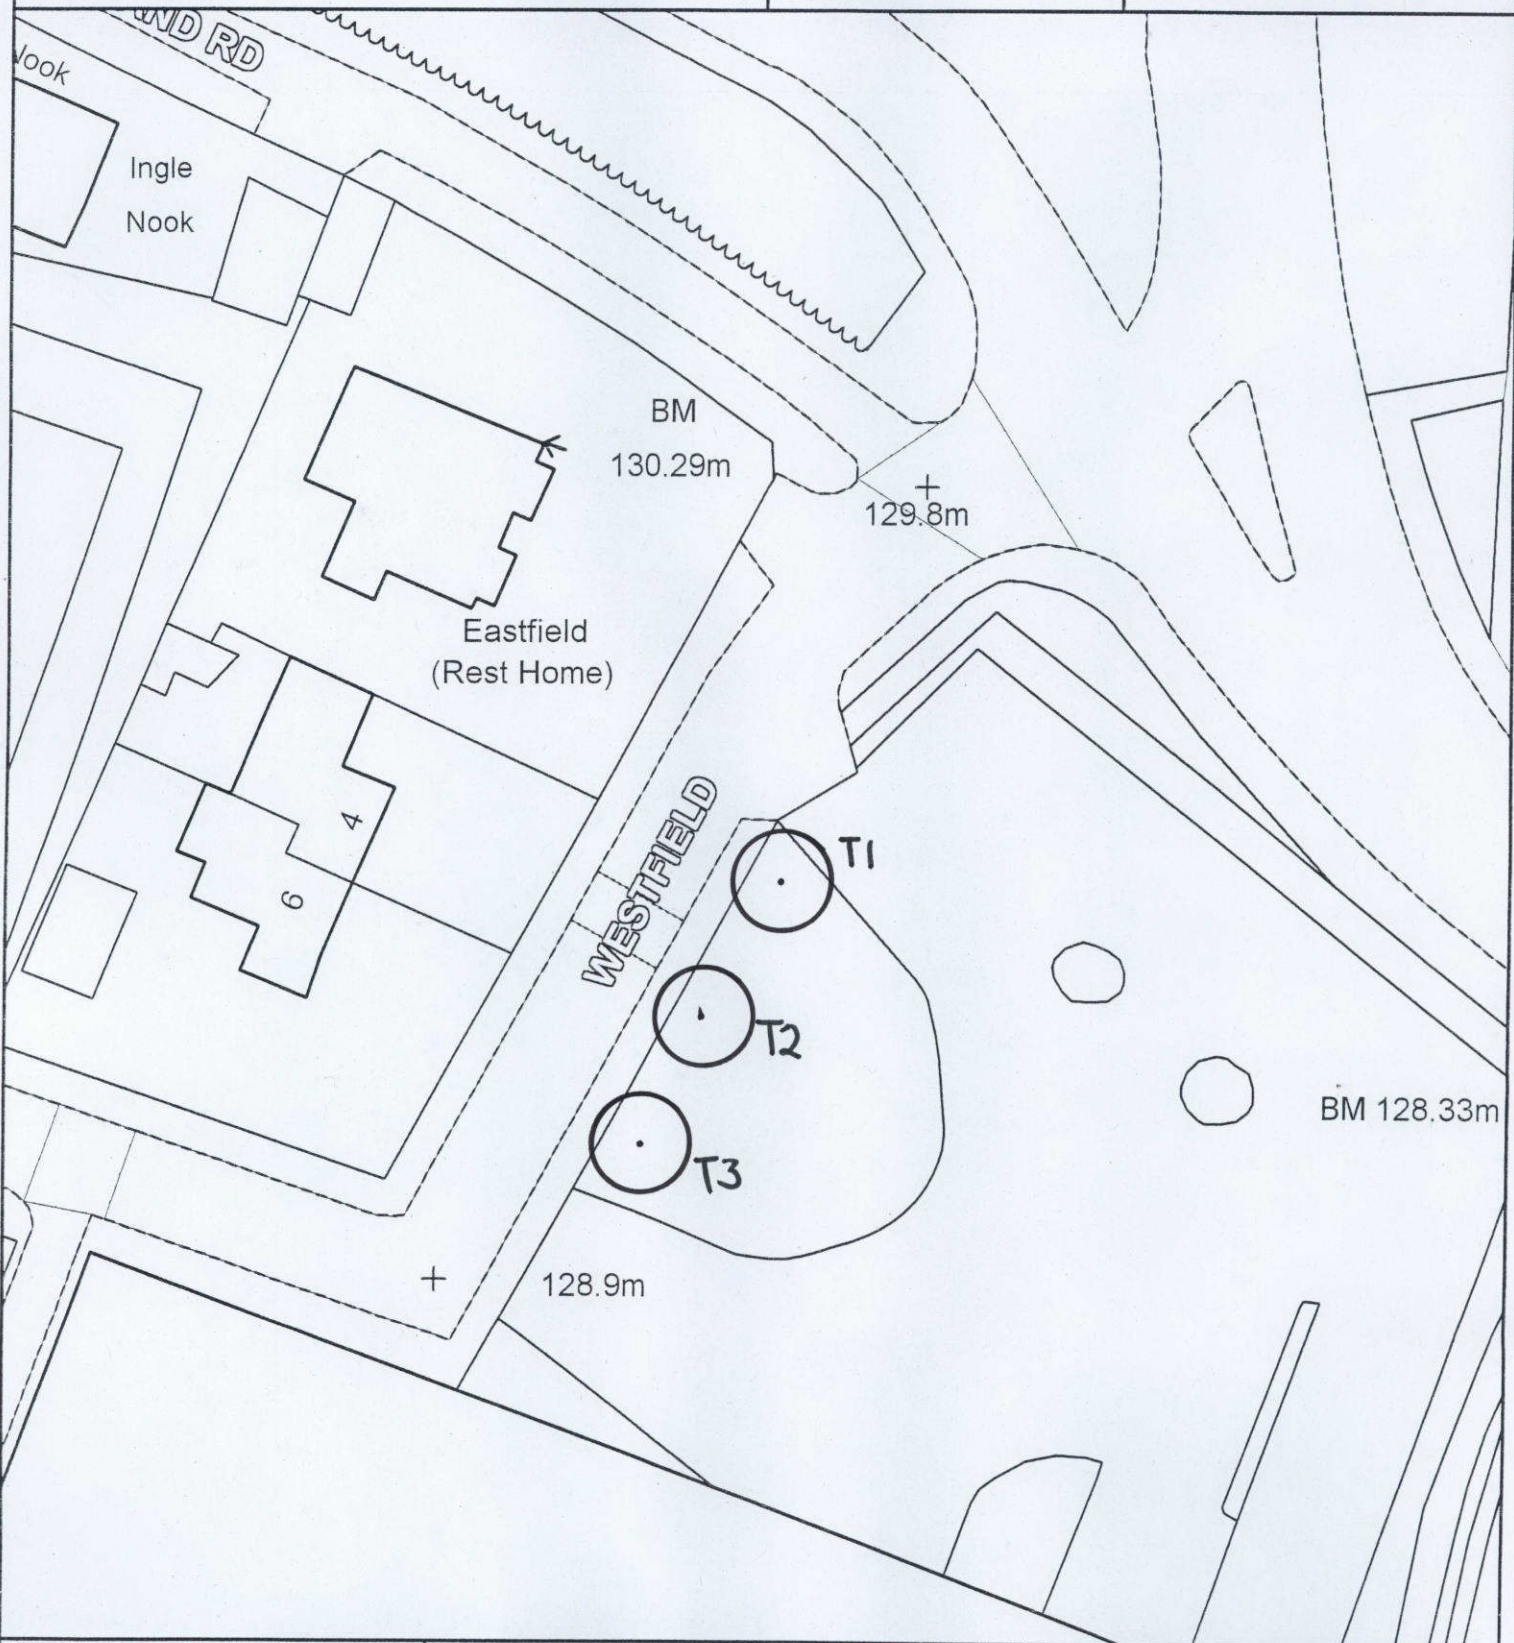

Planning & Building Control  
The Town Hall  
Market Street  
Nelson  
Lancashire  
BB9 7LG

Tel: 01282 661661  
Fax: 01282 661390

SCALE: 1:500  
Crown Copyright  
All Rights Reserved  
10018628 - 2009

