


Foulridge Upper Reservoir

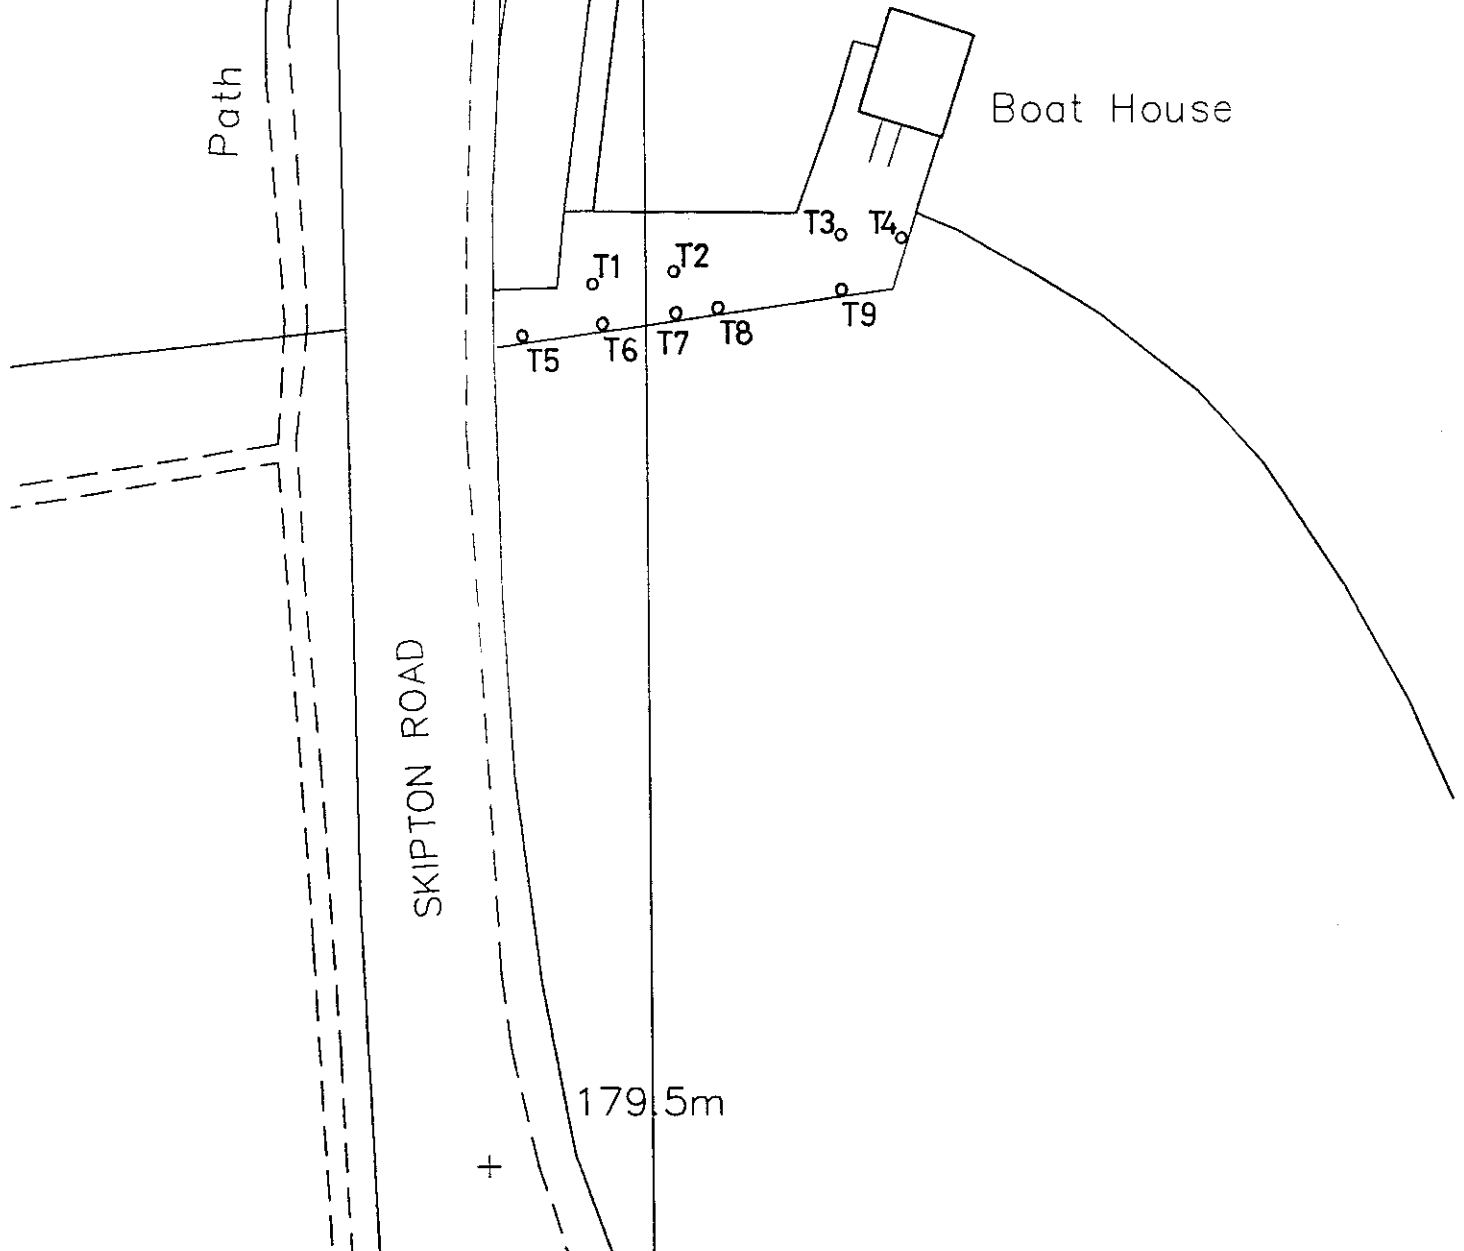

Borough of Pendle

TITLE : Tree Preservation
Order No. 3, 1995

Director of Development
Services Department
Booth Street, Nelson,
Lancashire, BB9 7PX.

Tel: 617731 (0282)
Fax: 602267 (0282)

Scale
1 : 500


North

SITE : Upper Reservoir,
Skipton Road.
Foulridge

Service
Planning

Drawn By
I. T.

Date
4/95

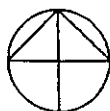

Drawing Number
TPO.NO.3,1995 / LP-1