
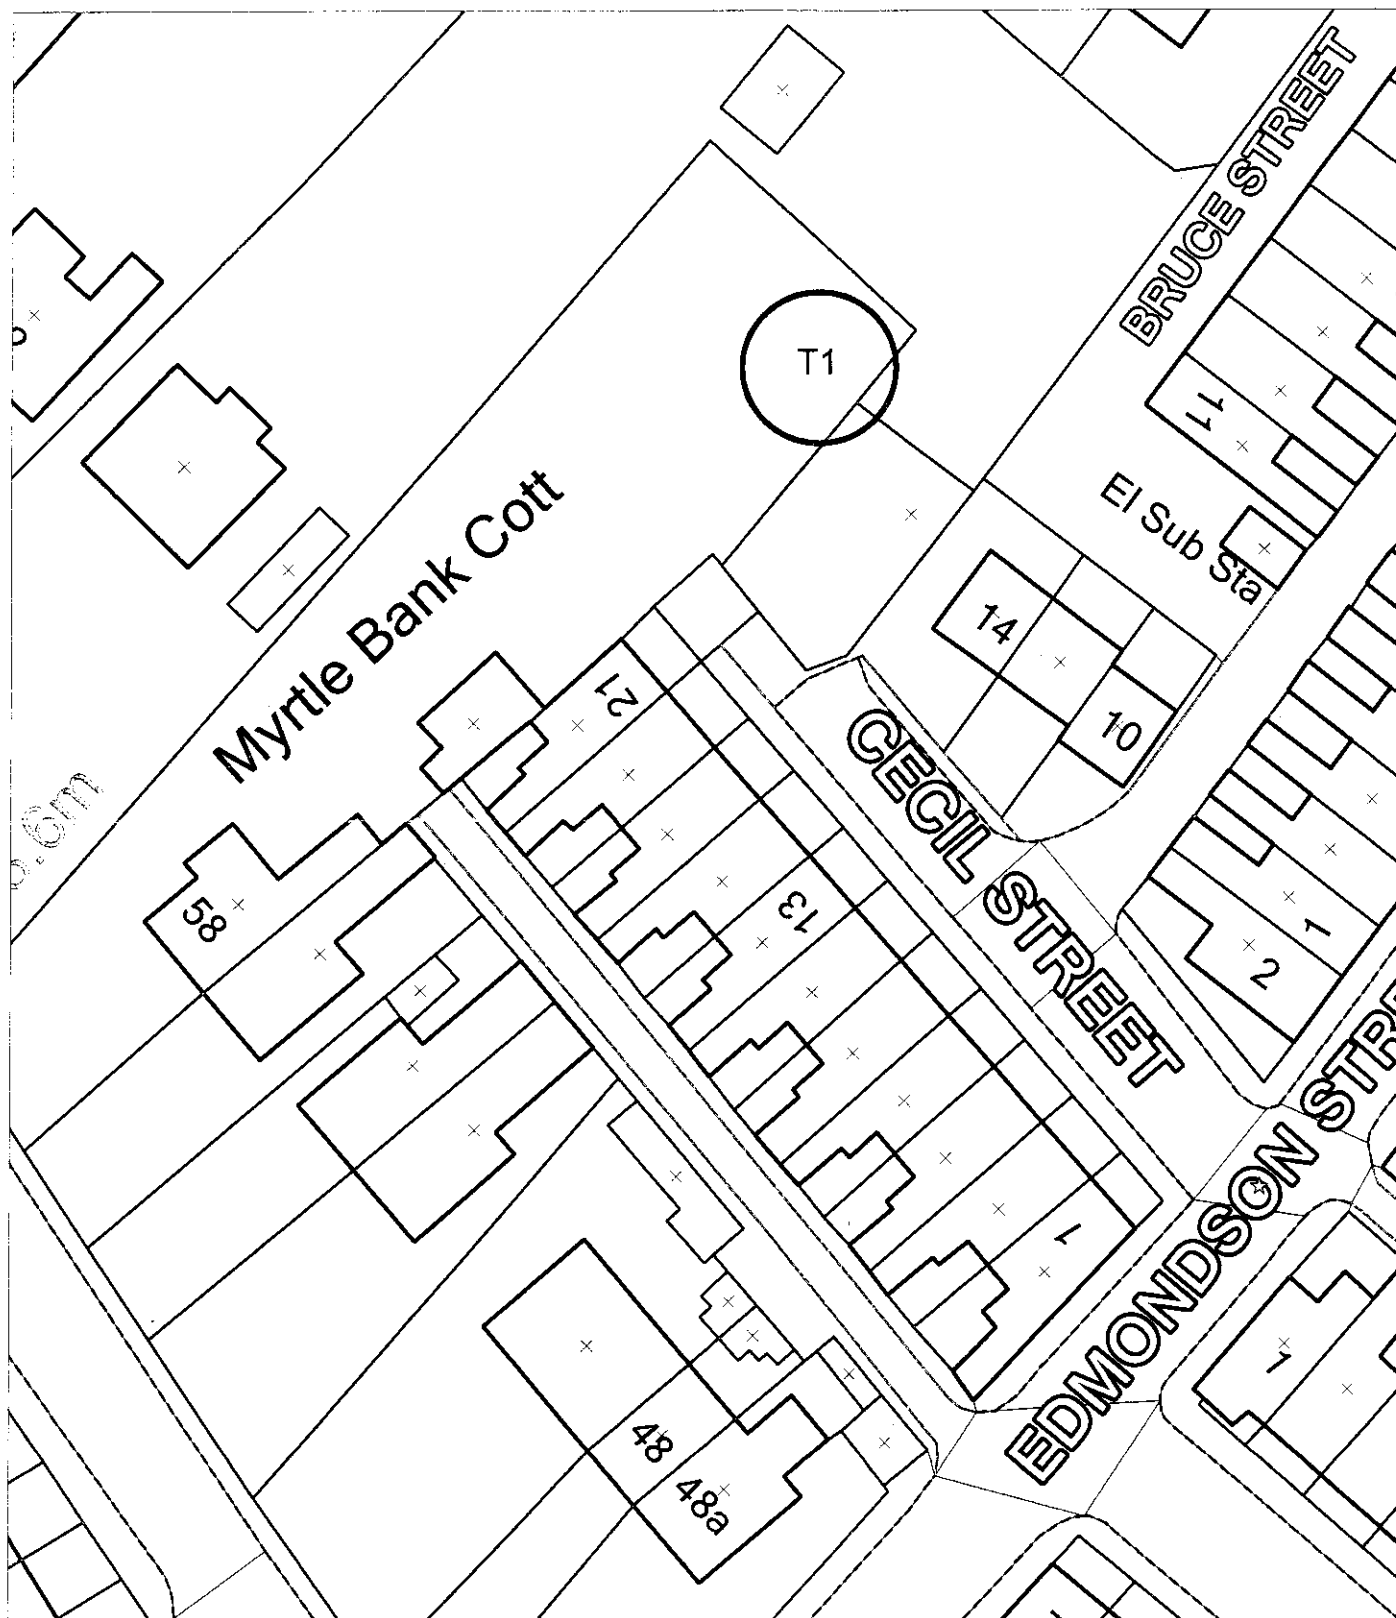


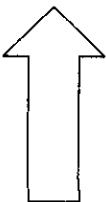

	Title: Tree Preservation Order No. 3, 2015	Planning	
	Site: Myrtle Bank, Barnoldswick	Date: March 2015	N 
Planning & Building Control The Town Hall Market Street Nelson Lancashire BB9 7LG Tel: 01282 661661 Fax: 01282 661390		Scale: 1 : 500	
		File: TPO No. 3, 2015	