

(c) Crown Copyright. All rights reserved. 100019669 - 2016

Description

Land off South Valley Drive, South Valley Drive, Colne

Scale

1 : 2,500

Ref No.

P001

Drawn By

J.B.

Date

24th October 2016

Historic Ref


S004



**Planning, Building Control
& Licensing**

Town Hall, Market Street,
Nelson, Lancashire, BB9 7LG

Tel: 01282 661330

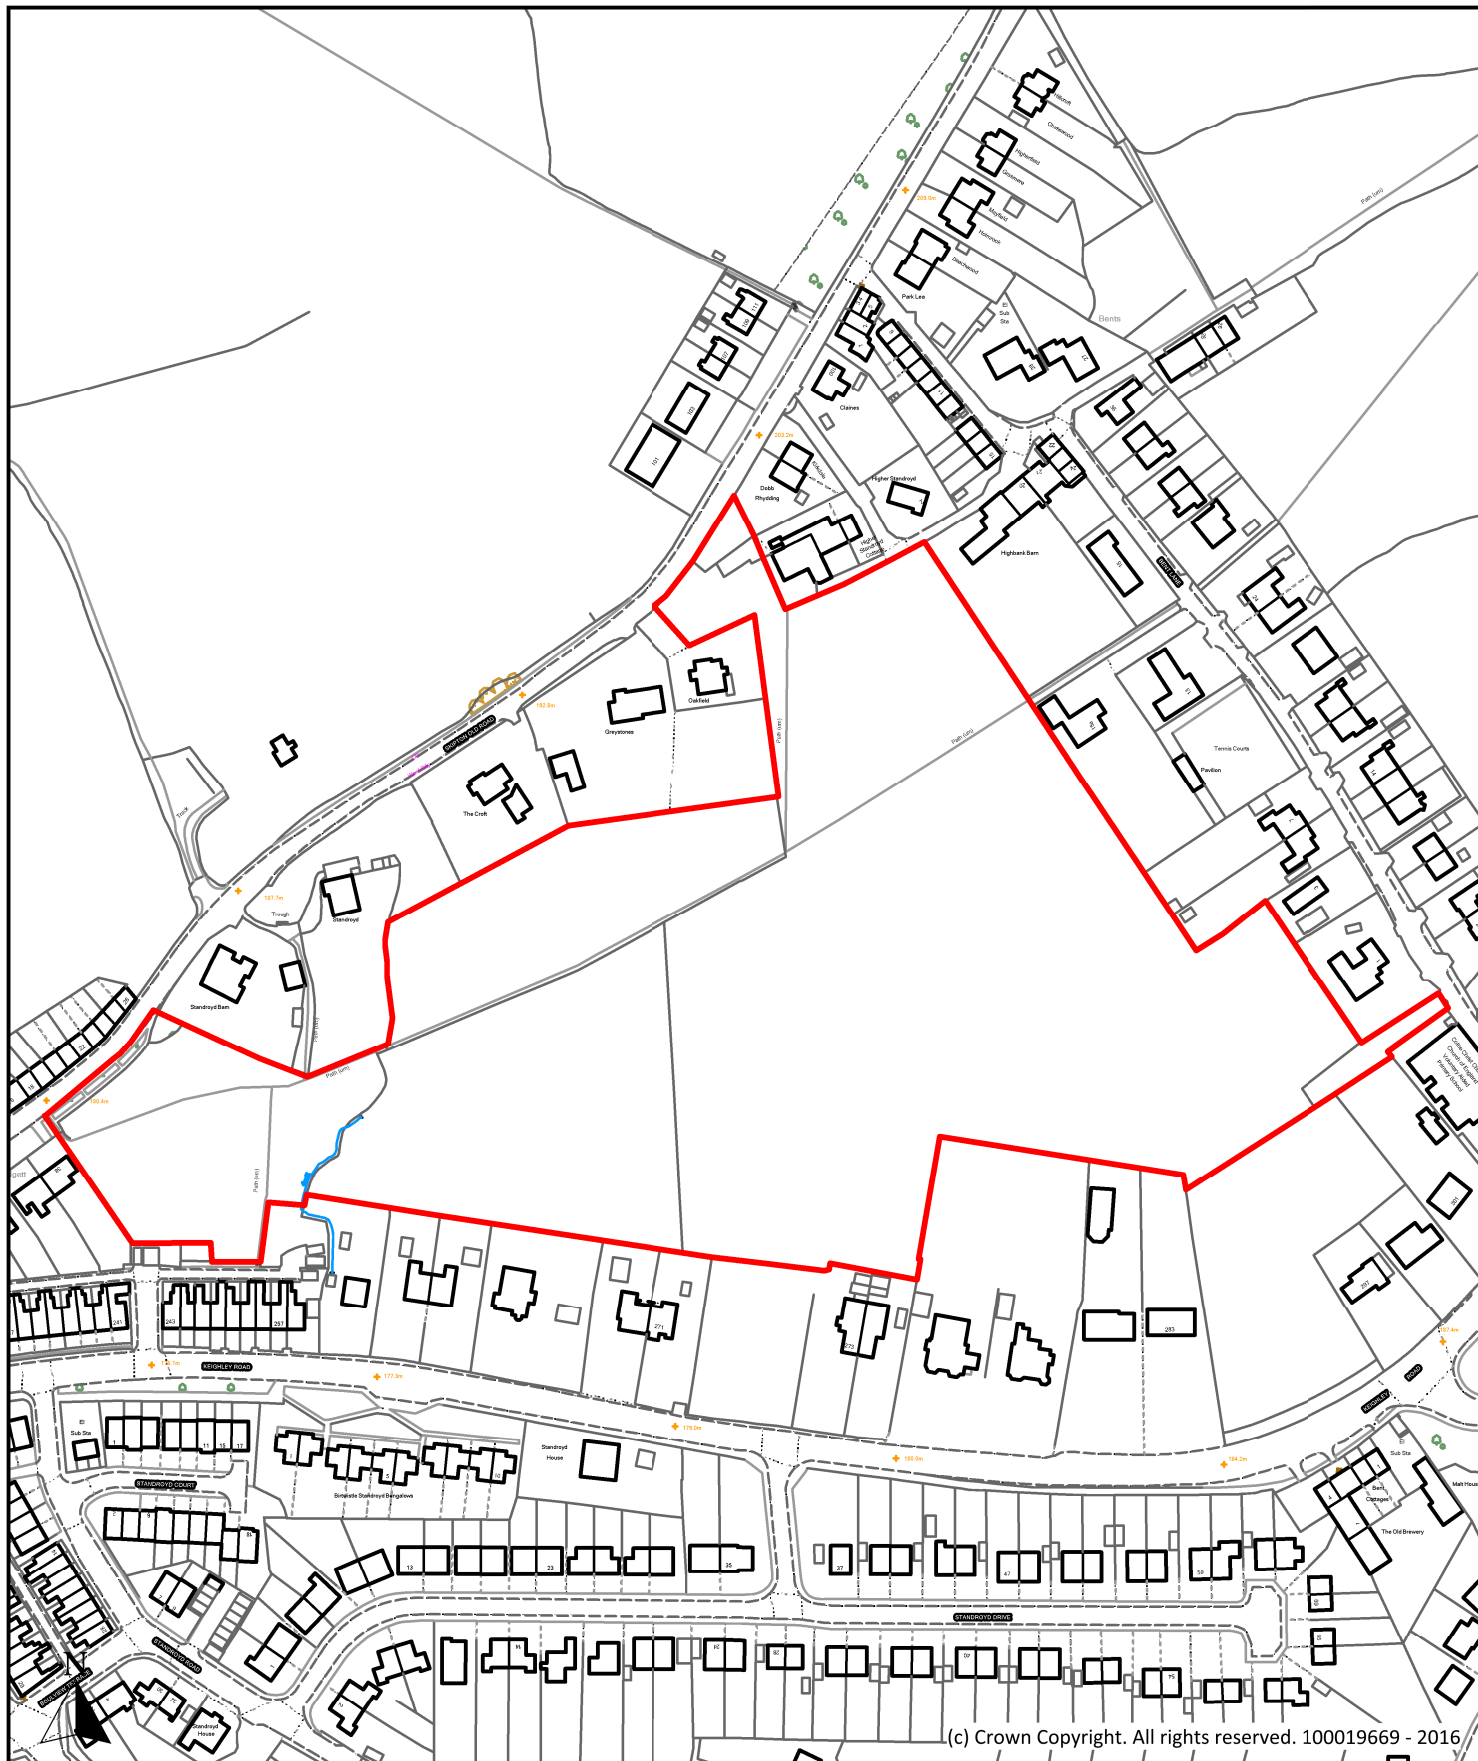

Description

Lidgett Triangle, Skipton Old Road, Colne

Scale

1 : 2,500

Ref No.

P002

Drawn By

J.B.

Date

24th October 2016

Historic Ref


S006, S149, S190, S191




**Planning, Building Control
& Licensing**


Town Hall, Market Street,
Nelson, Lancashire, BB9 7LG

Tel: 01282 661330

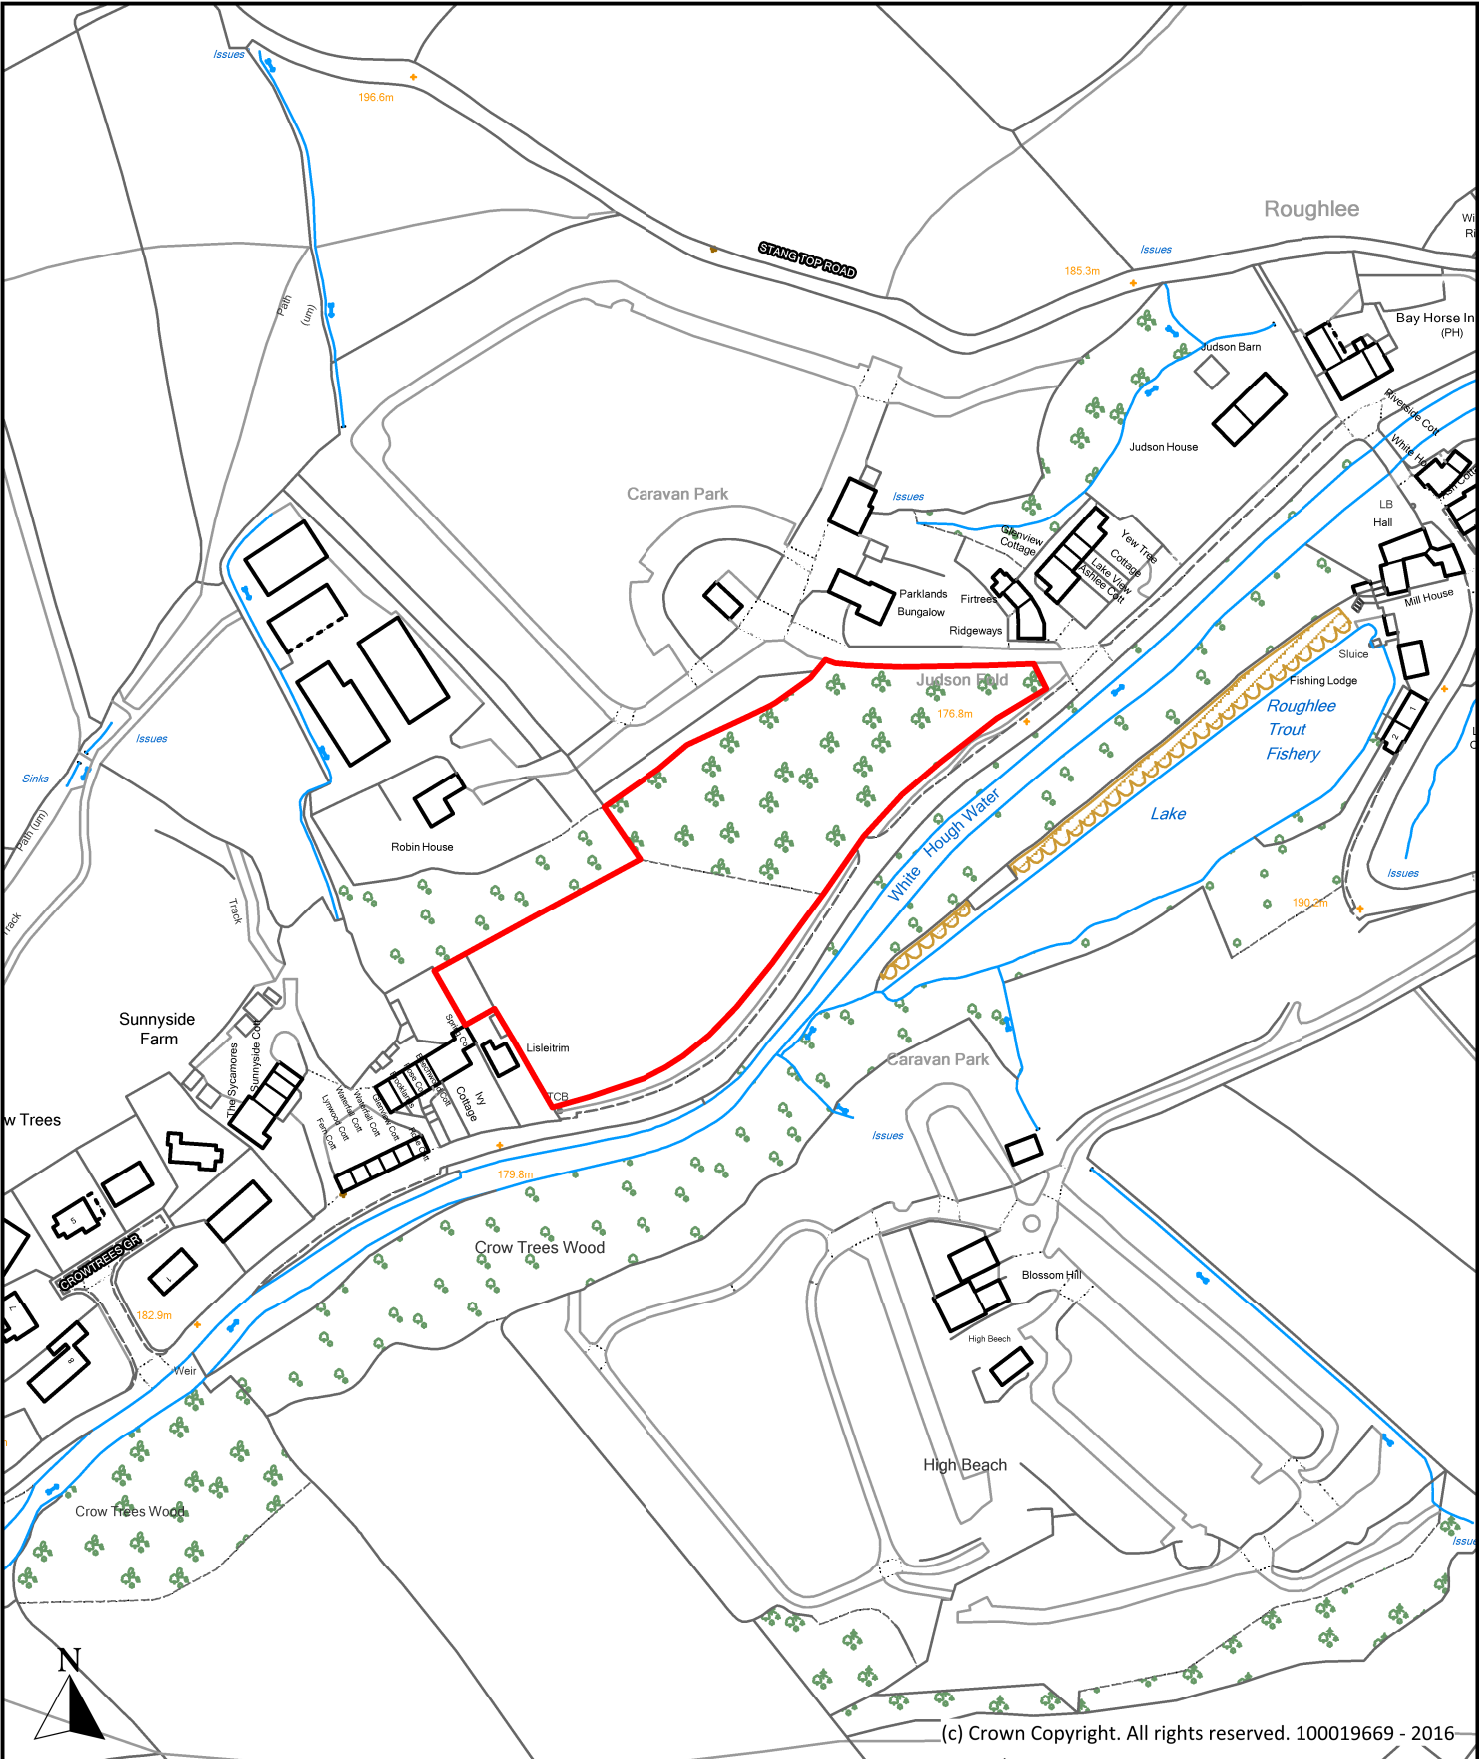

(c) Crown Copyright. All rights reserved. 100019669 - 2016

Description Barnfield, Blacko Bar Road, Roughlee			<div>Borough of </div> <div>Pendle</div> <div>Planning, Building Control & Licensing</div> <div>Town Hall, Market Street, Nelson, Lancashire, BB9 7LG</div> <div>Tel: 01282 661330</div>
Scale 1 : 2,500		Ref No. P003	
Drawn By J.B.	Date 24th October 2016	Historic Ref S008	

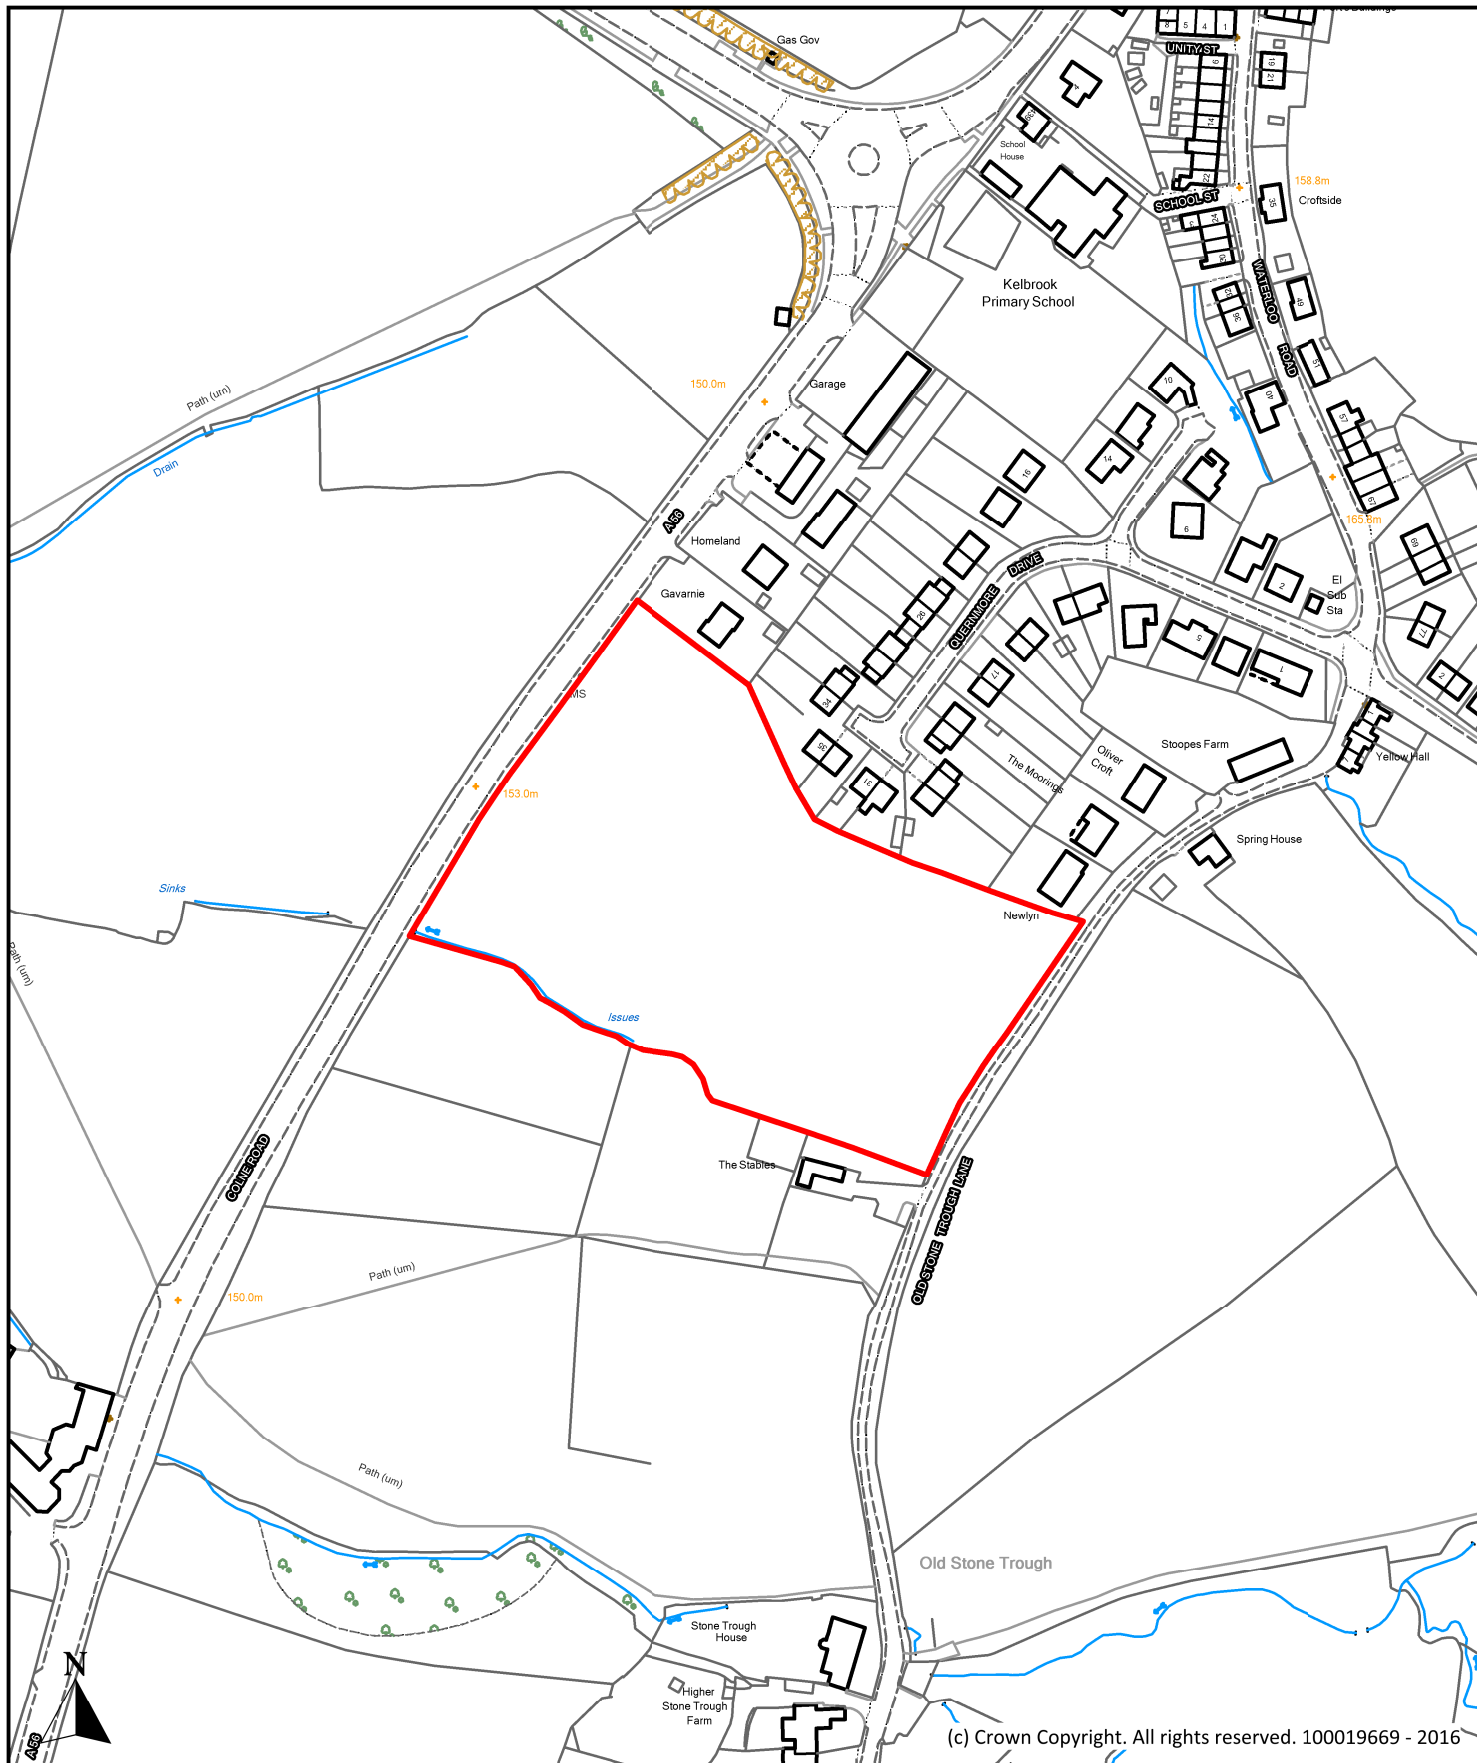

Description

Land at Quernmore Drive, Old Stone Trough Lane, Kelbrook

Scale

1 : 2,500

Ref No.

P004

Drawn By

J.B.

Date

24th October 2016

Historic Ref


S009



**Planning, Building Control
& Licensing**

Town Hall, Market Street,
Nelson, Lancashire, BB9 7LG

Tel: 01282 661330

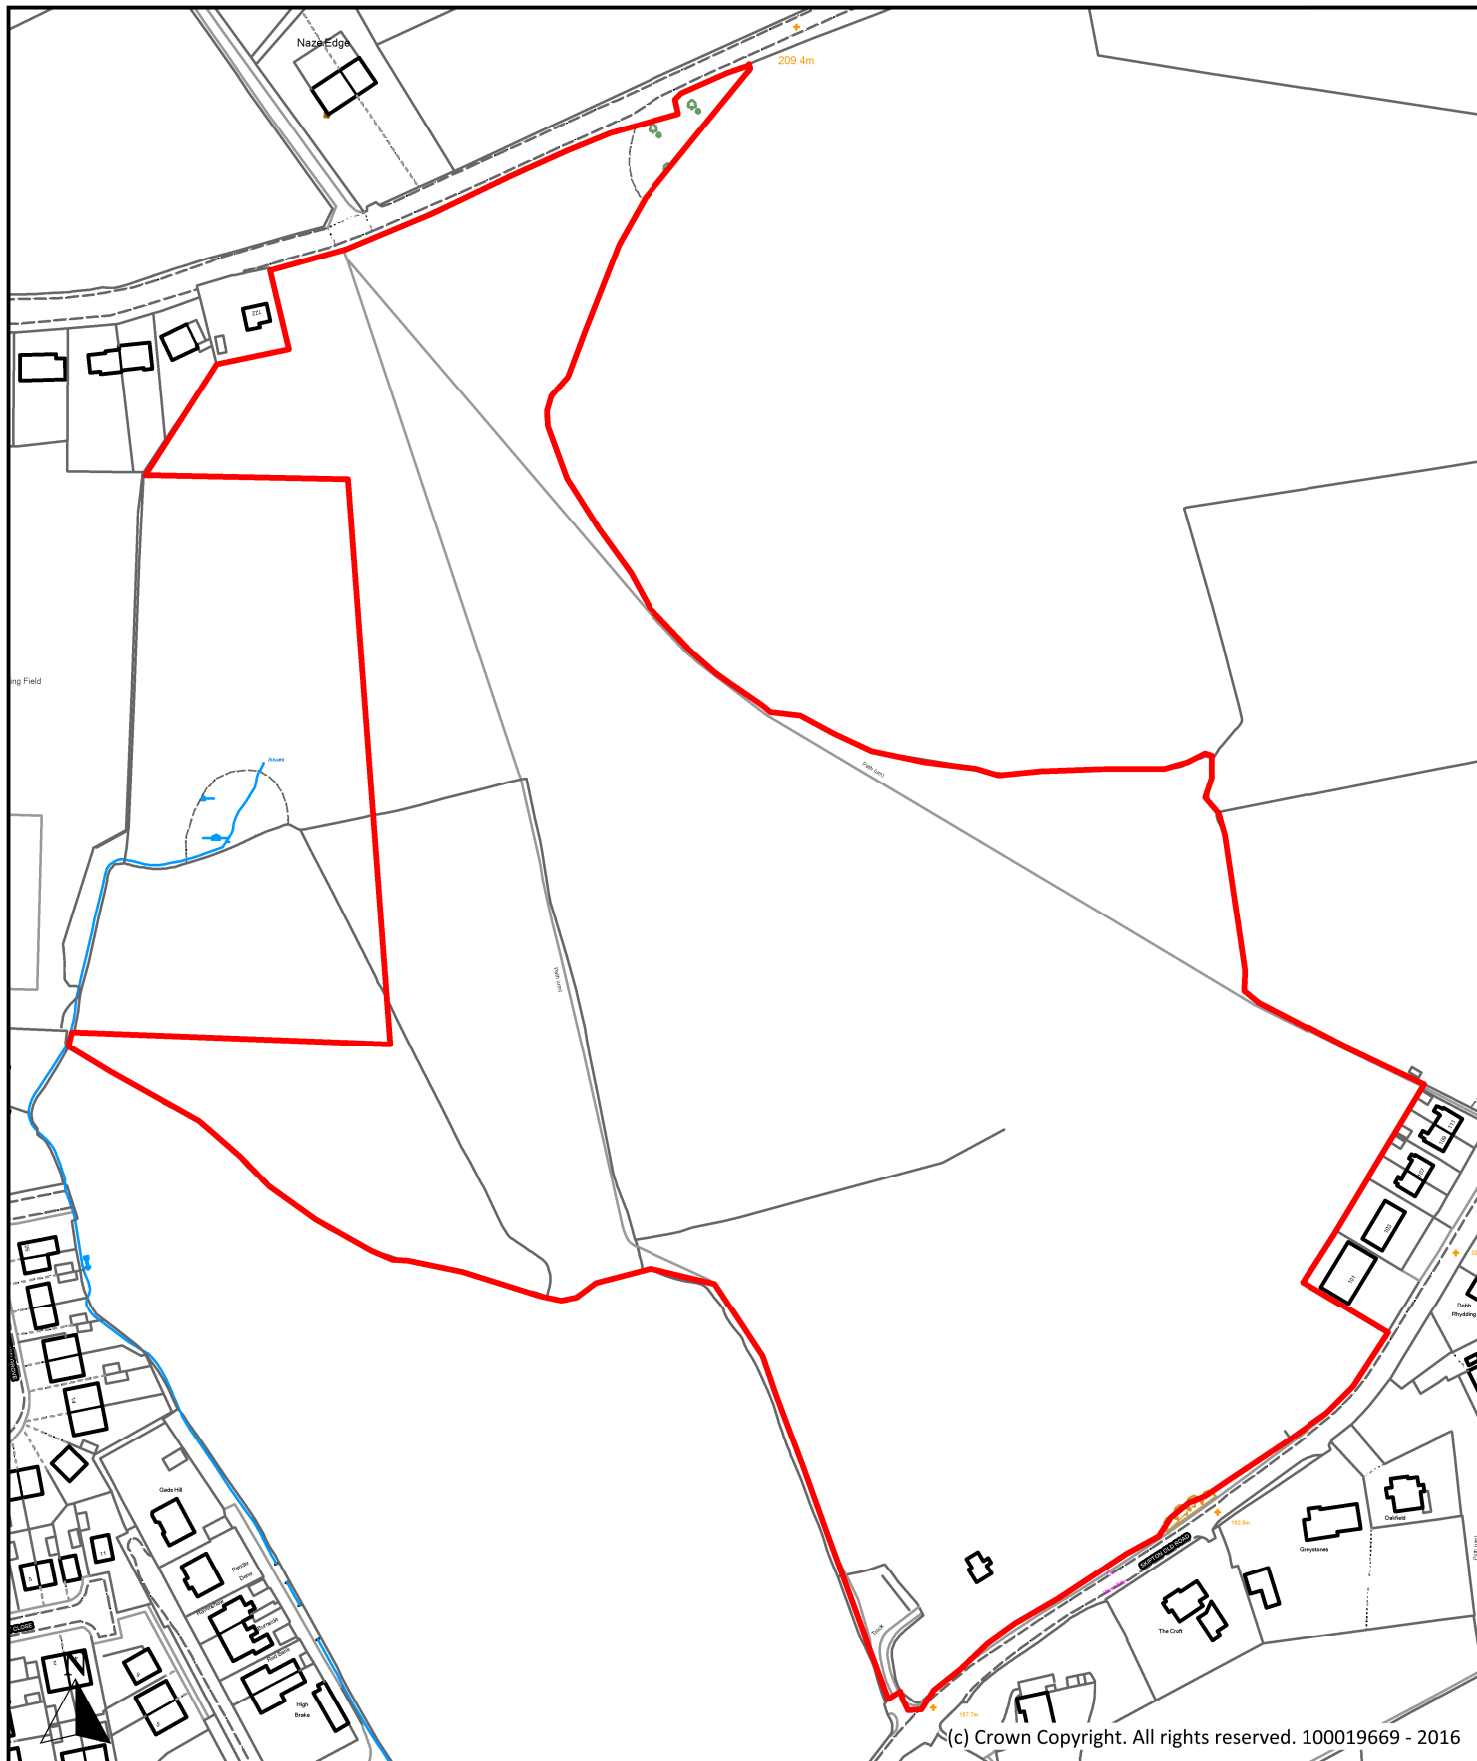

Description

**Land between Skipton Old Road and Castle Road,
Skipton Old Road, Colne**

Scale

1 : 2,500

Ref No.

P005

Drawn By

J.B.

Date

24th October 2016

Historic Ref


S010, S150, S188, S192



**Planning, Building Control
& Licensing**

Town Hall, Market Street,
Nelson, Lancashire, BB9 7LG

Tel: 01282 661330

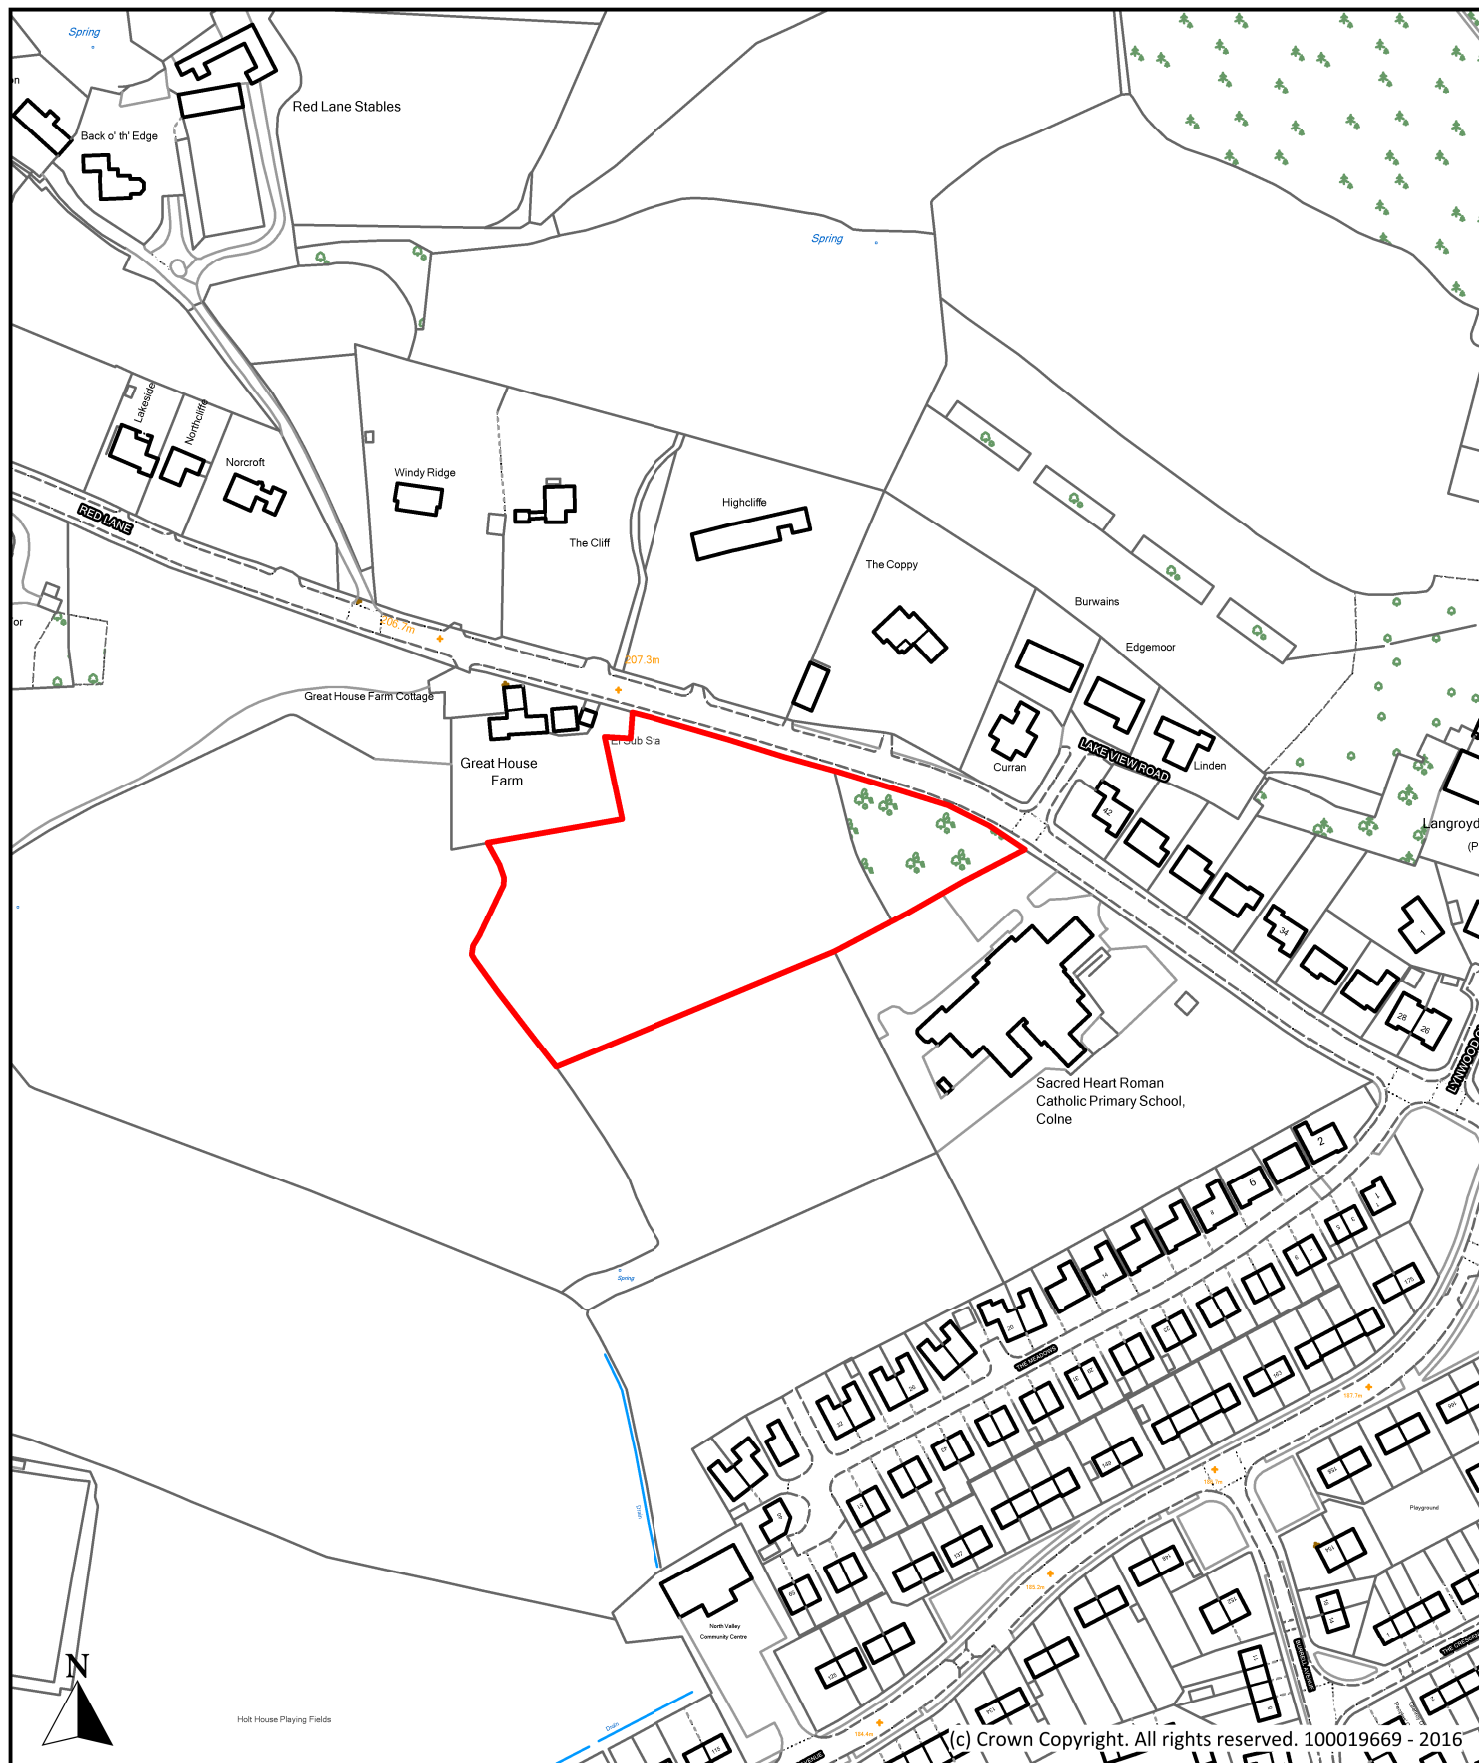

(c) Crown Copyright. All rights reserved. 100019669 - 2016

Description

Land off Red Lane, Colne

Scale

1 : 2,500

Ref No.

P006

Drawn By

J.B.

Date

24th October 2016

Historic Ref


S011, S011A, S047, S152



**Planning, Building Control
& Licensing**

Town Hall, Market Street,
Nelson, Lancashire, BB9 7LG

Tel: 01282 661330

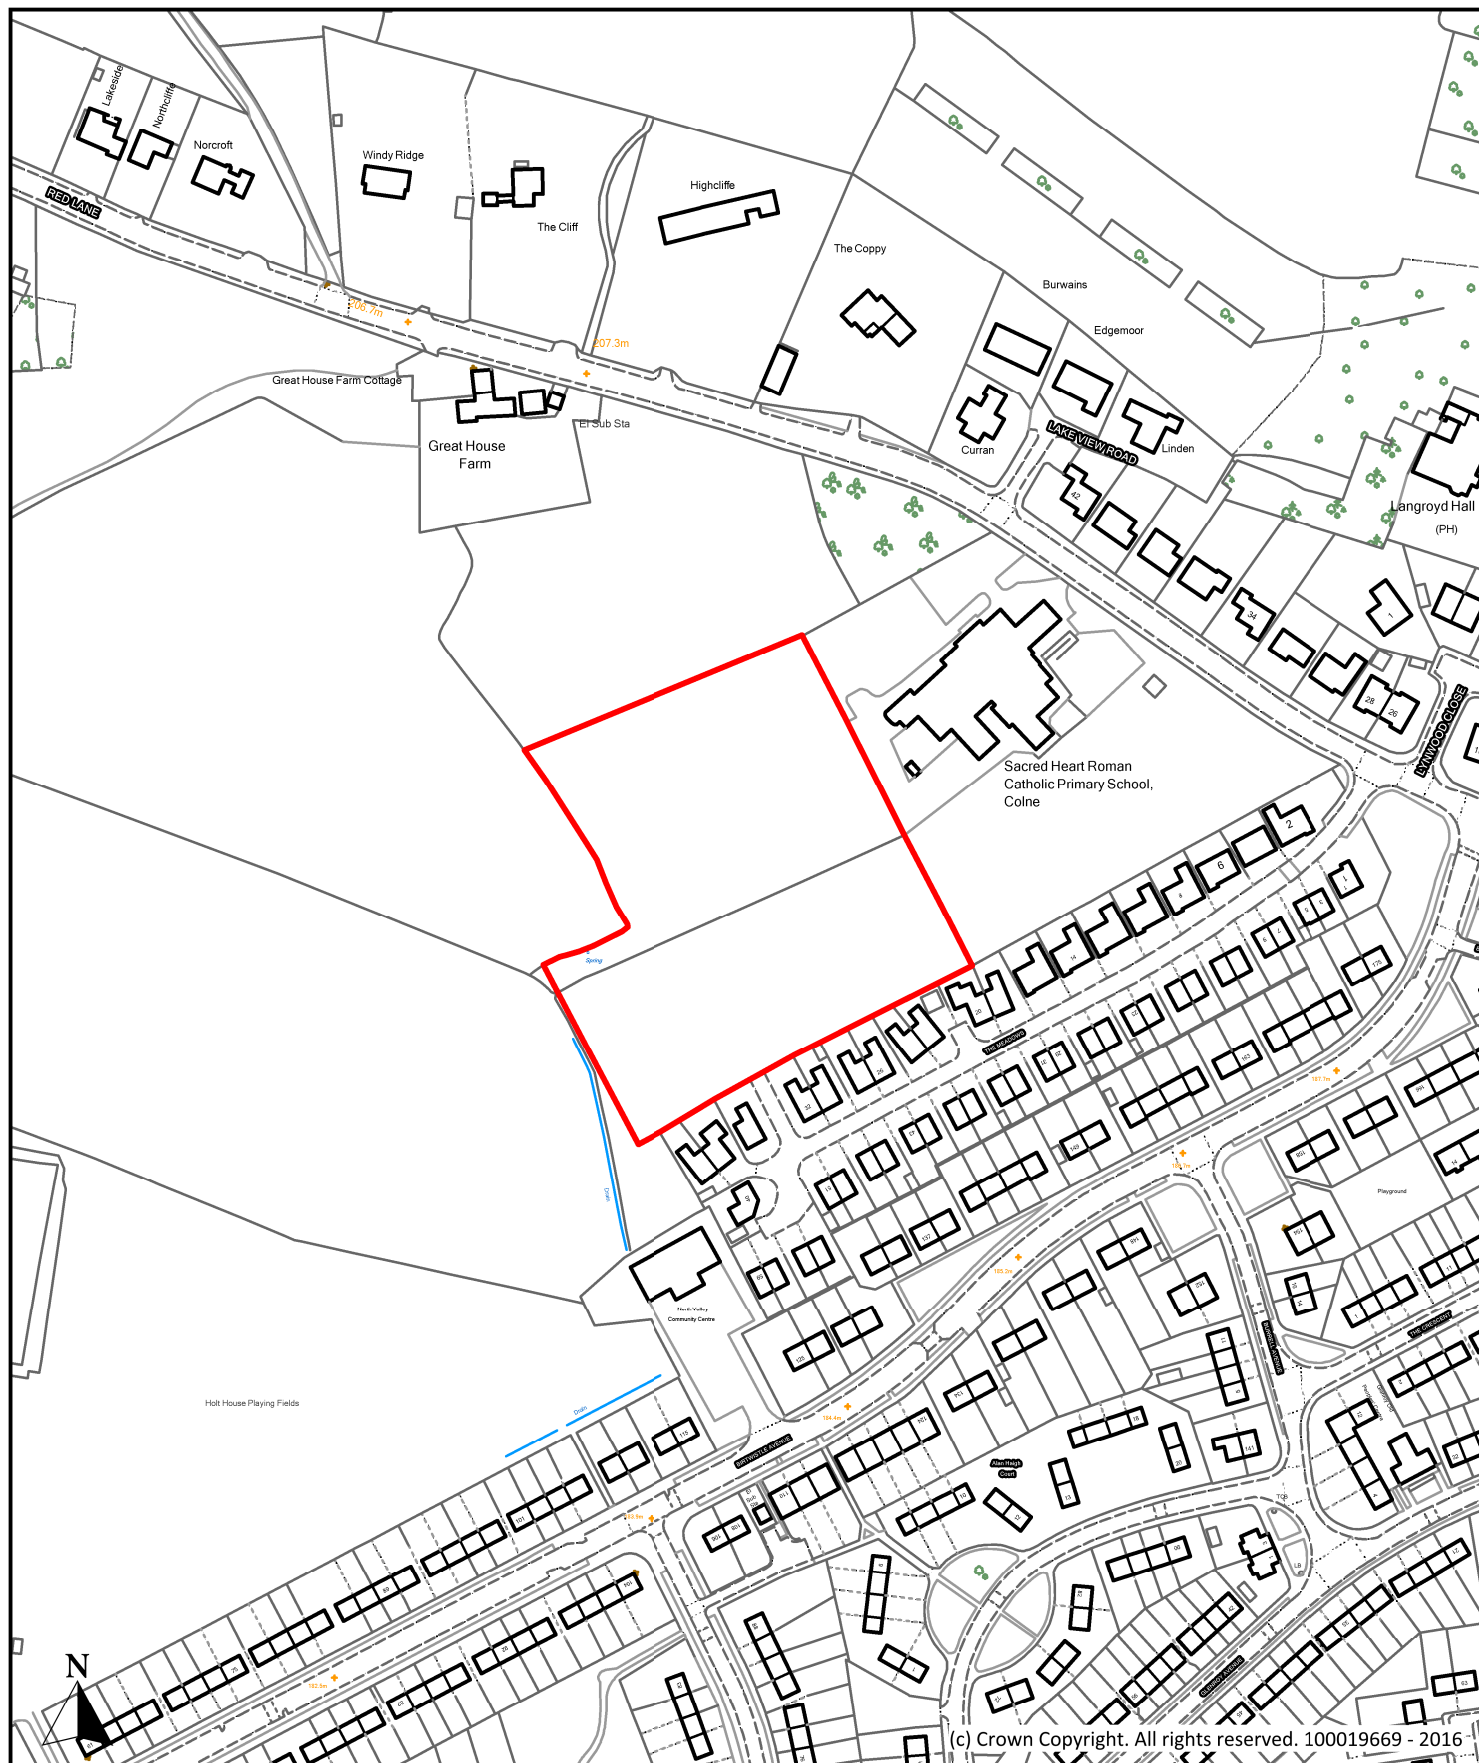

Description

Land off The Meadows, The Meadows, Colne

Scale

1 : 2,500

Ref No.

P007

Drawn By

J.B.

Date

24th October 2016

Historic Ref


S011, S011B, S047, S152



**Planning, Building Control
& Licensing**

Town Hall, Market Street,
Nelson, Lancashire, BB9 7LG

Tel: 01282 661330

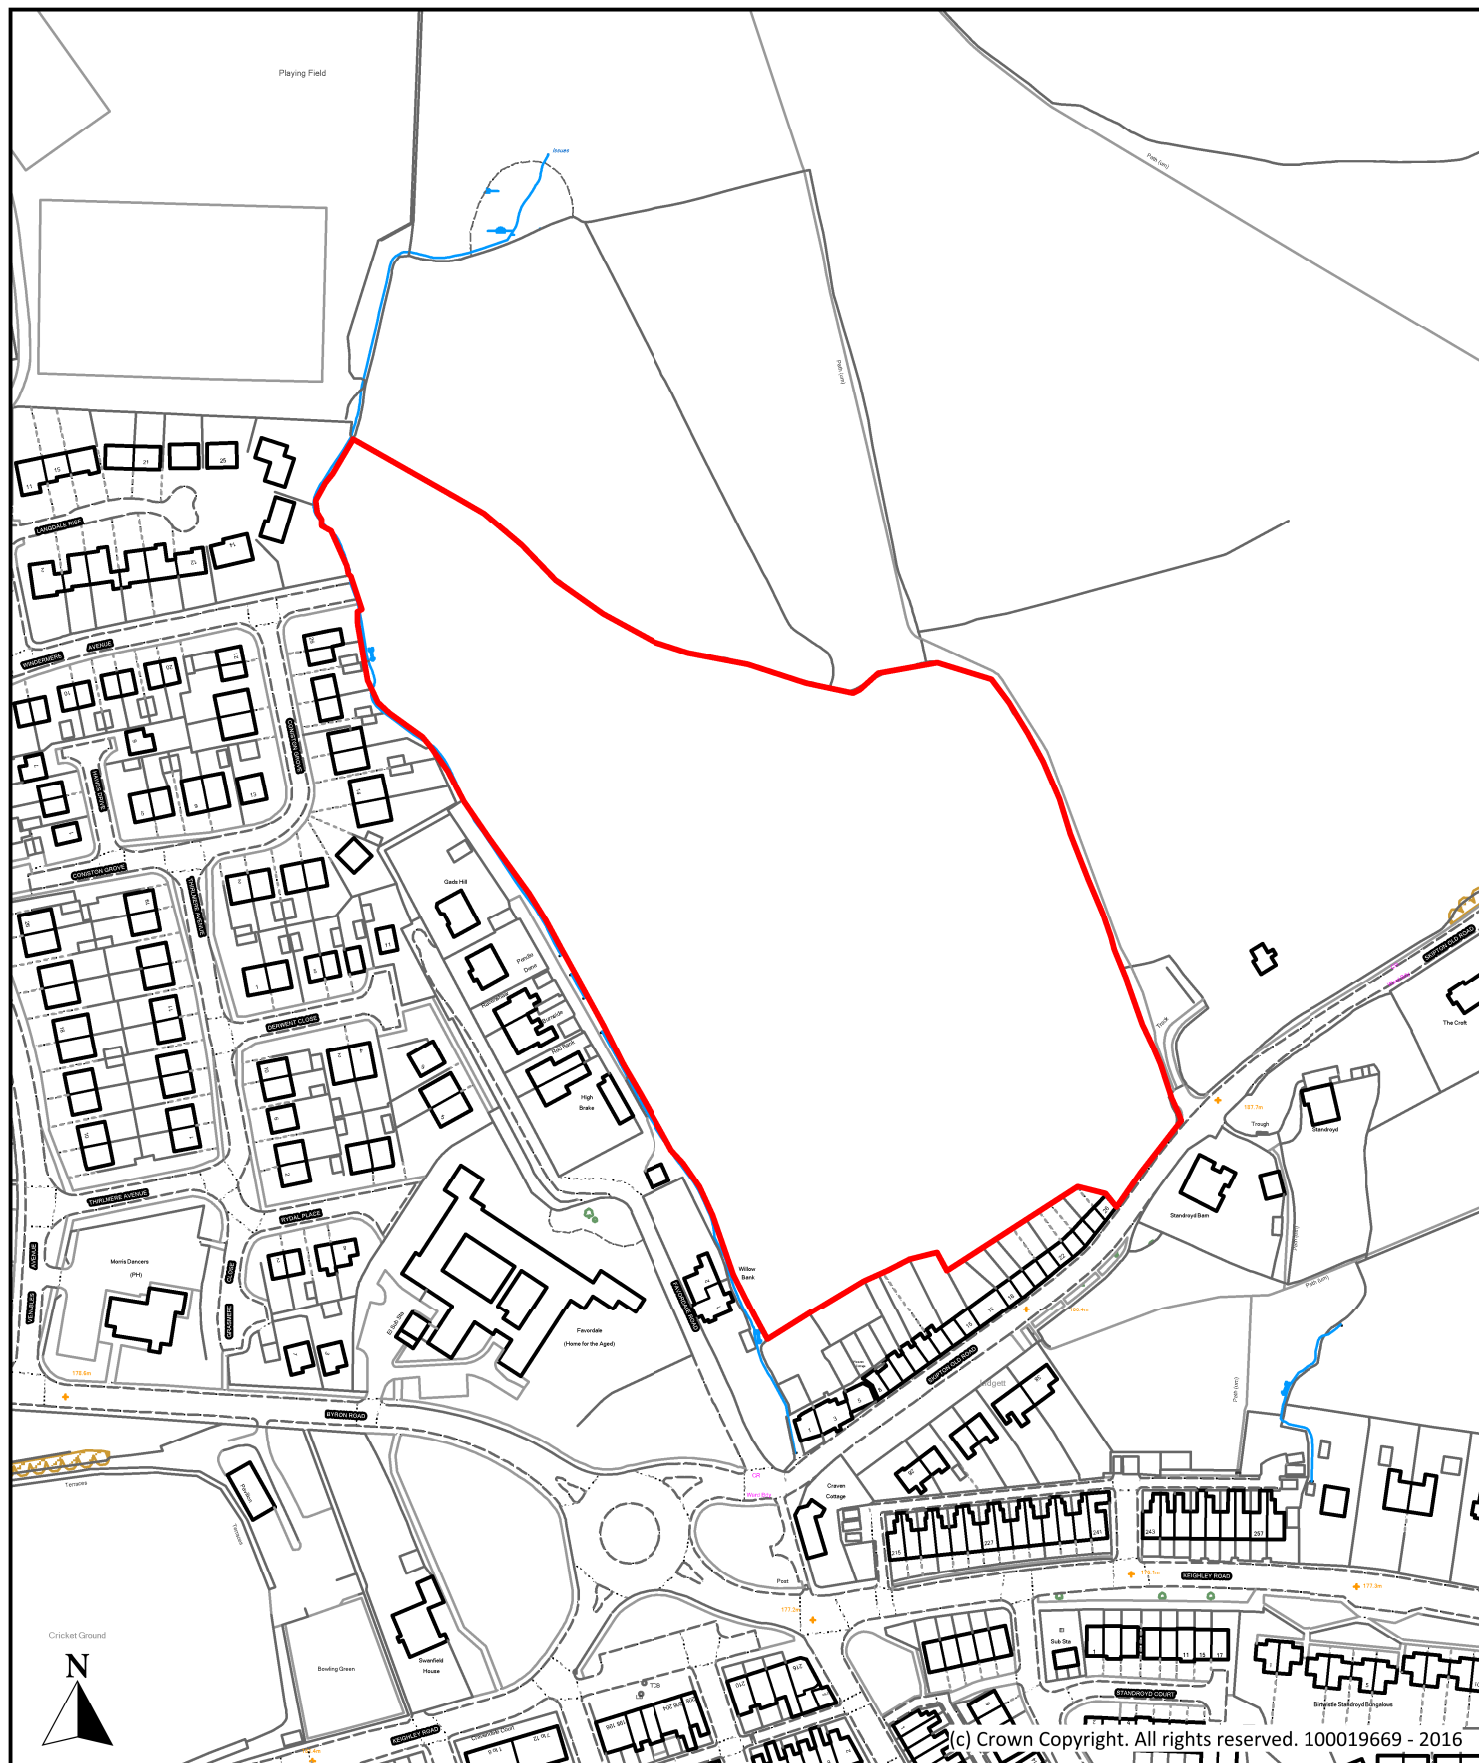

Description

Land off Winermere Avenue, Windermere Avenue, Colne

Scale

1 : 2,500

Ref No.

P009

Drawn By

J.B.

Date

24th October 2016

Historic Ref


S012, S151, S189, S193



**Planning, Building Control
& Licensing**

Town Hall, Market Street,
Nelson, Lancashire, BB9 7LG

Tel: 01282 661330

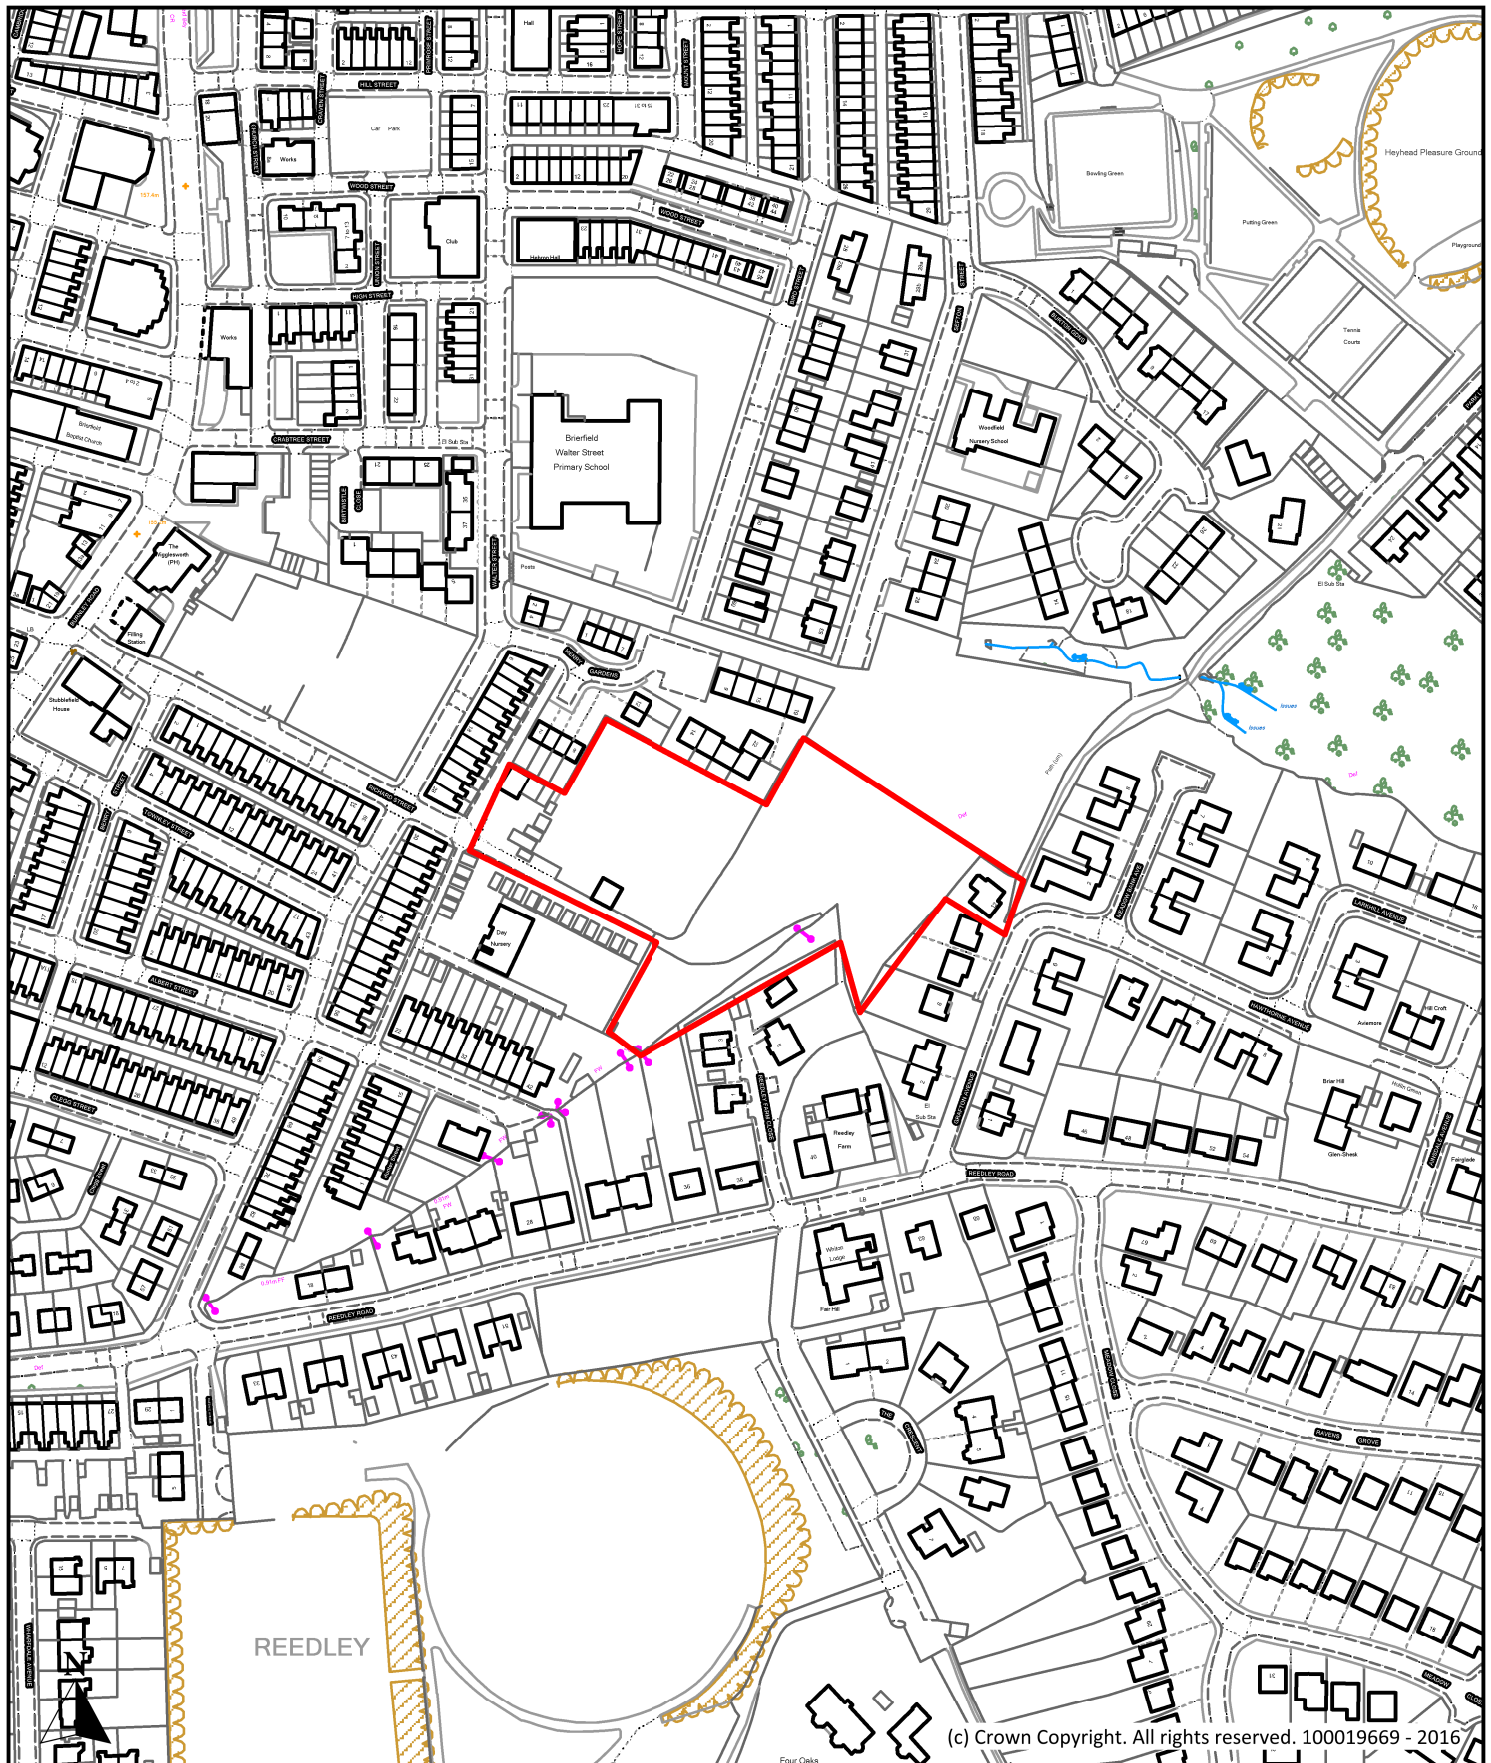

Description

Former Richard Street Nurseries, Richard Street, Brierfield

Scale

1 : 2,500

Ref No.

PO11

Drawn By

J.B.

Date

24th October 2016

Historic Ref


S014, 1037




**Planning, Building Control
& Licensing**


Town Hall, Market Street,
Nelson, Lancashire, BB9 7LG

Tel: 01282 661330

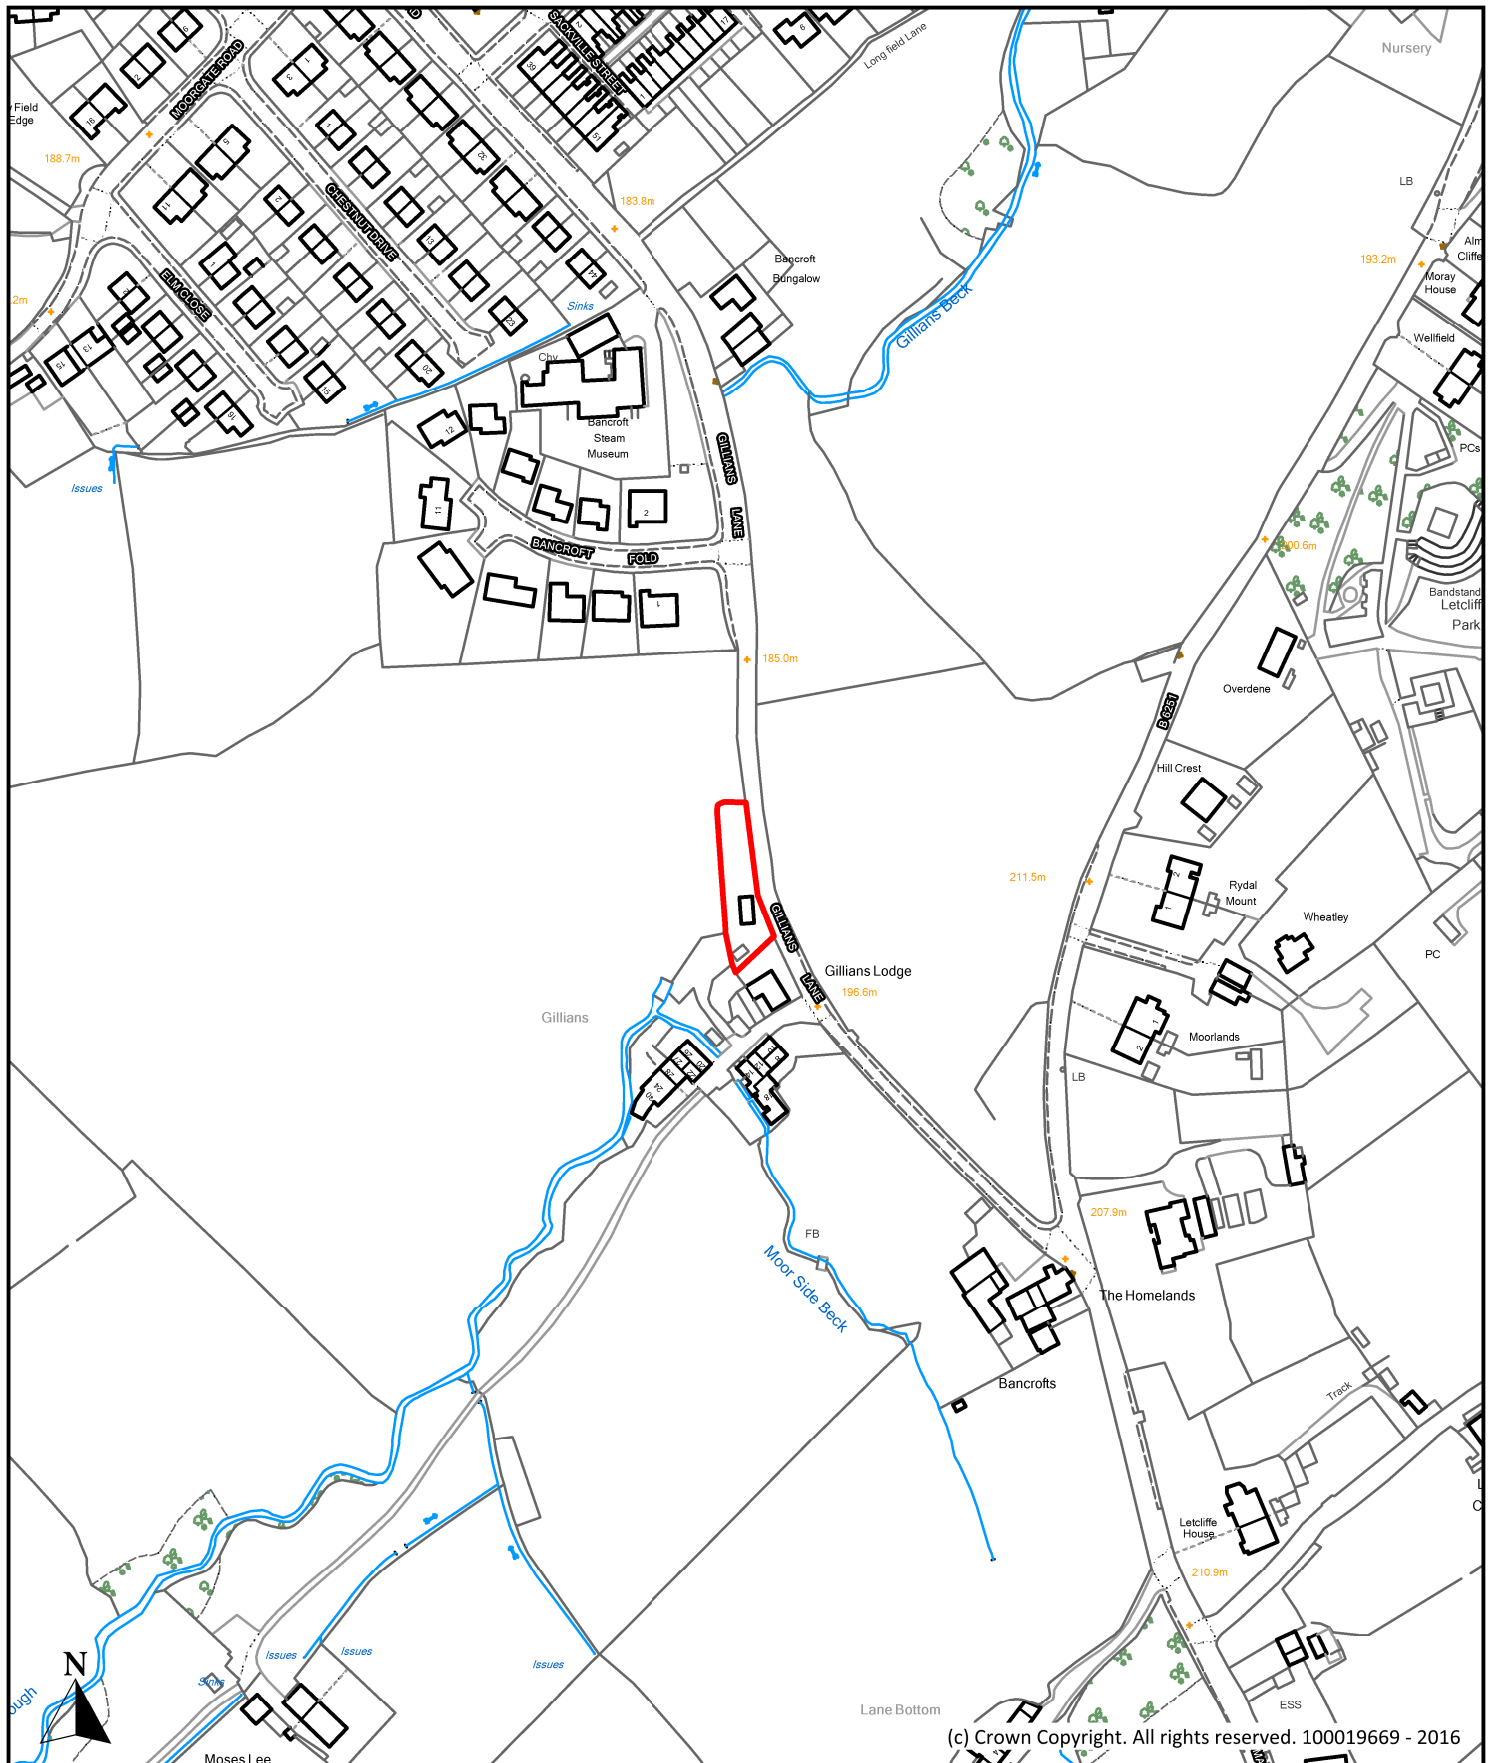

(c) Crown Copyright. All rights reserved. 100019669 - 2016

Description Former builders yard off Gillians Lane, Gillians Lane, Barnoldswick			<div> Borough of Pendle  </div> <div> Planning, Building Control & Licensing Town Hall, Market Street, Nelson, Lancashire, BB9 7LG Tel: 01282 661330 </div>	
Scale 1 : 2,500		Ref No. PO12		
Drawn By J.B.	Date 24th October 2016	Historic Ref S016		

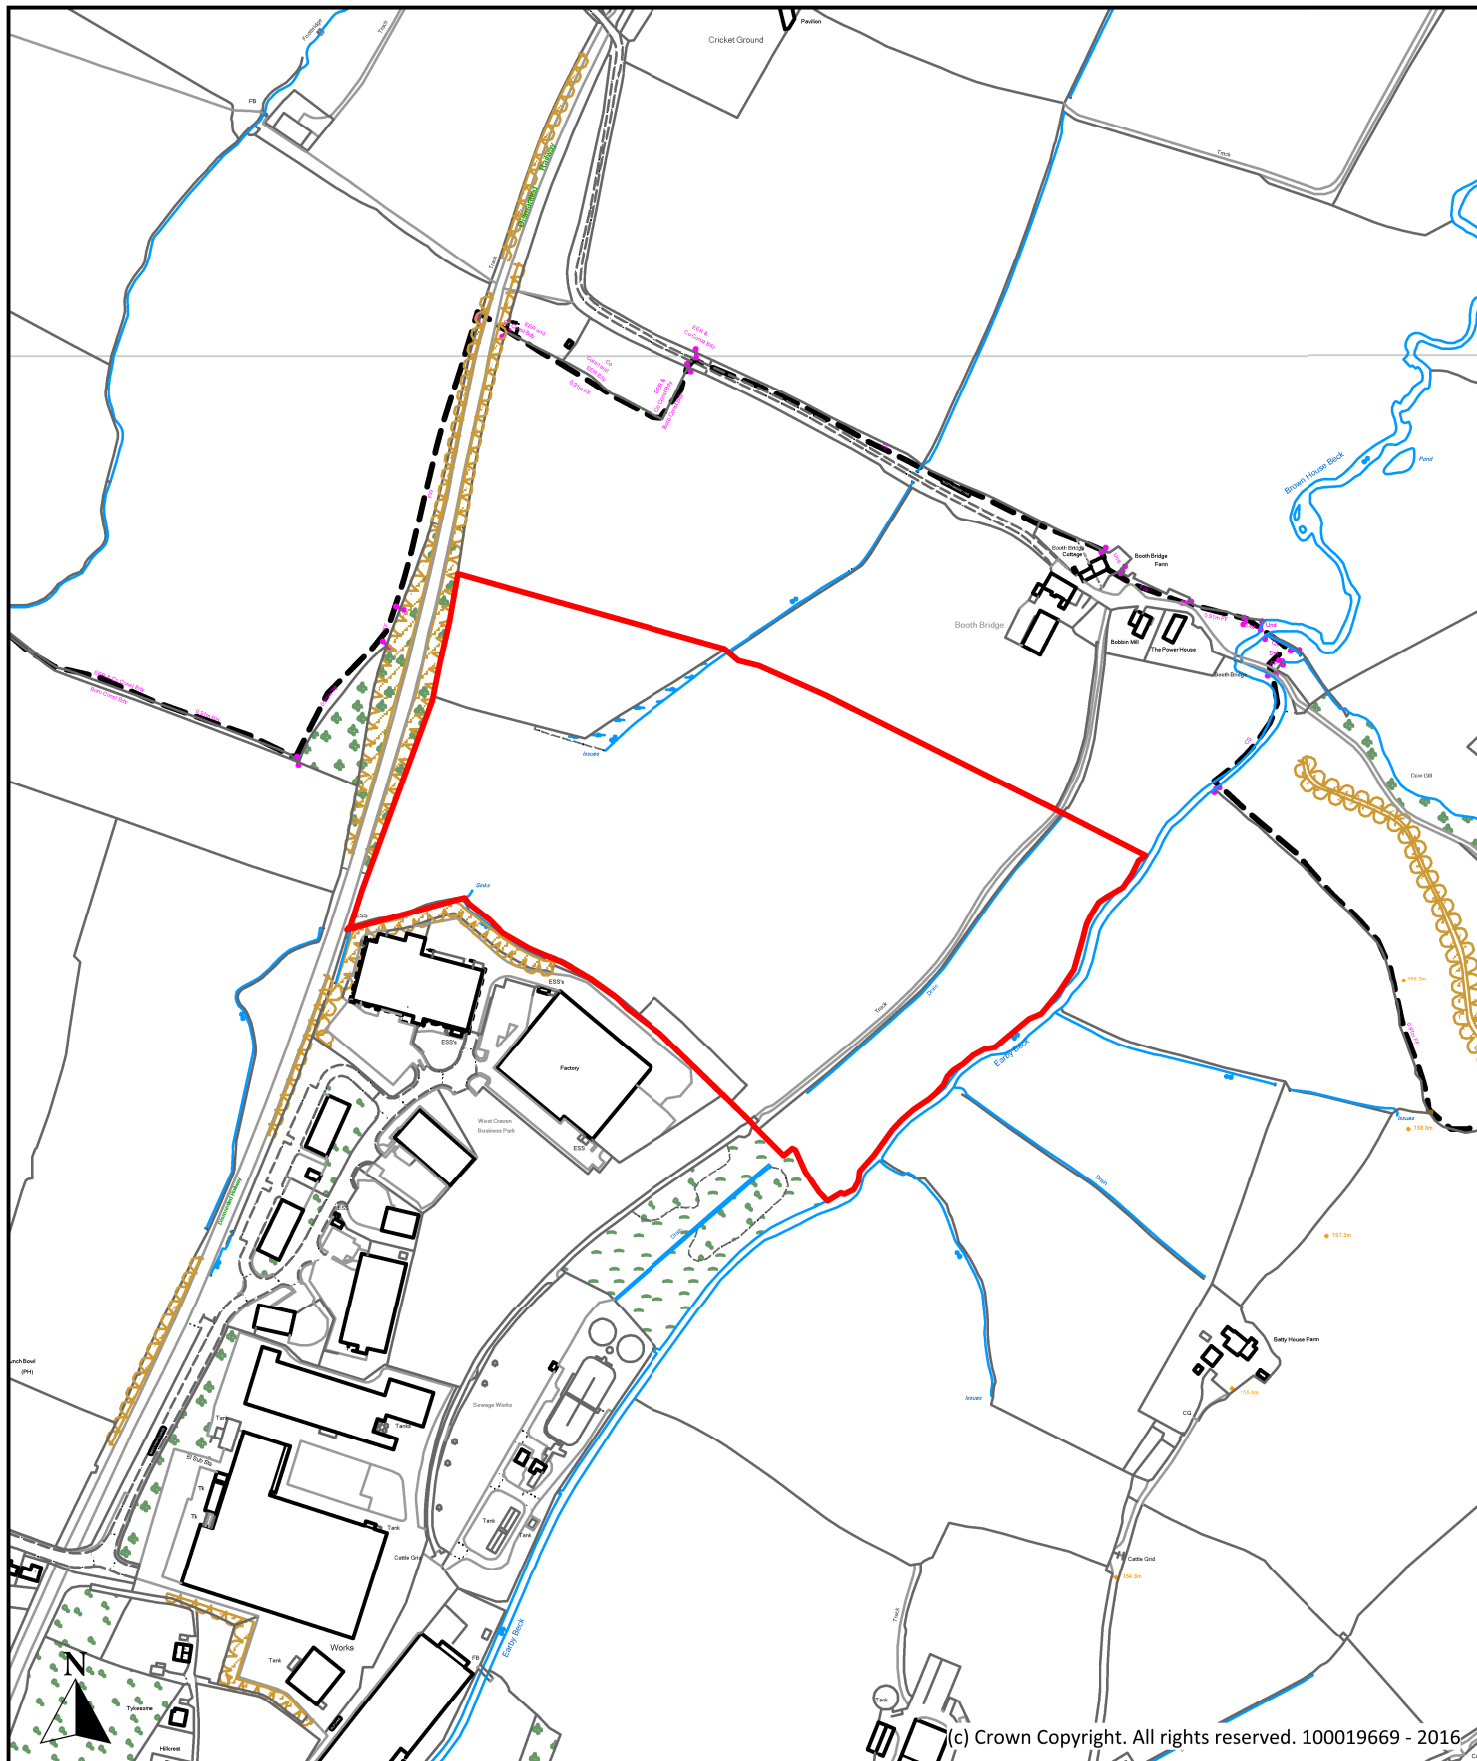

(c) Crown Copyright. All rights reserved. 100019669 - 2016

Description

**Land north of West Craven Business Park, West Craven Drive,
Earby**

Scale

1 : 5,000

Ref No.

PO13

Drawn By

J.B.

Date

24th October 2016

Historic Ref


S017, S157, S254



**Planning, Building Control
& Licensing**

Town Hall, Market Street,
Nelson, Lancashire, BB9 7LG

Tel: 01282 661330

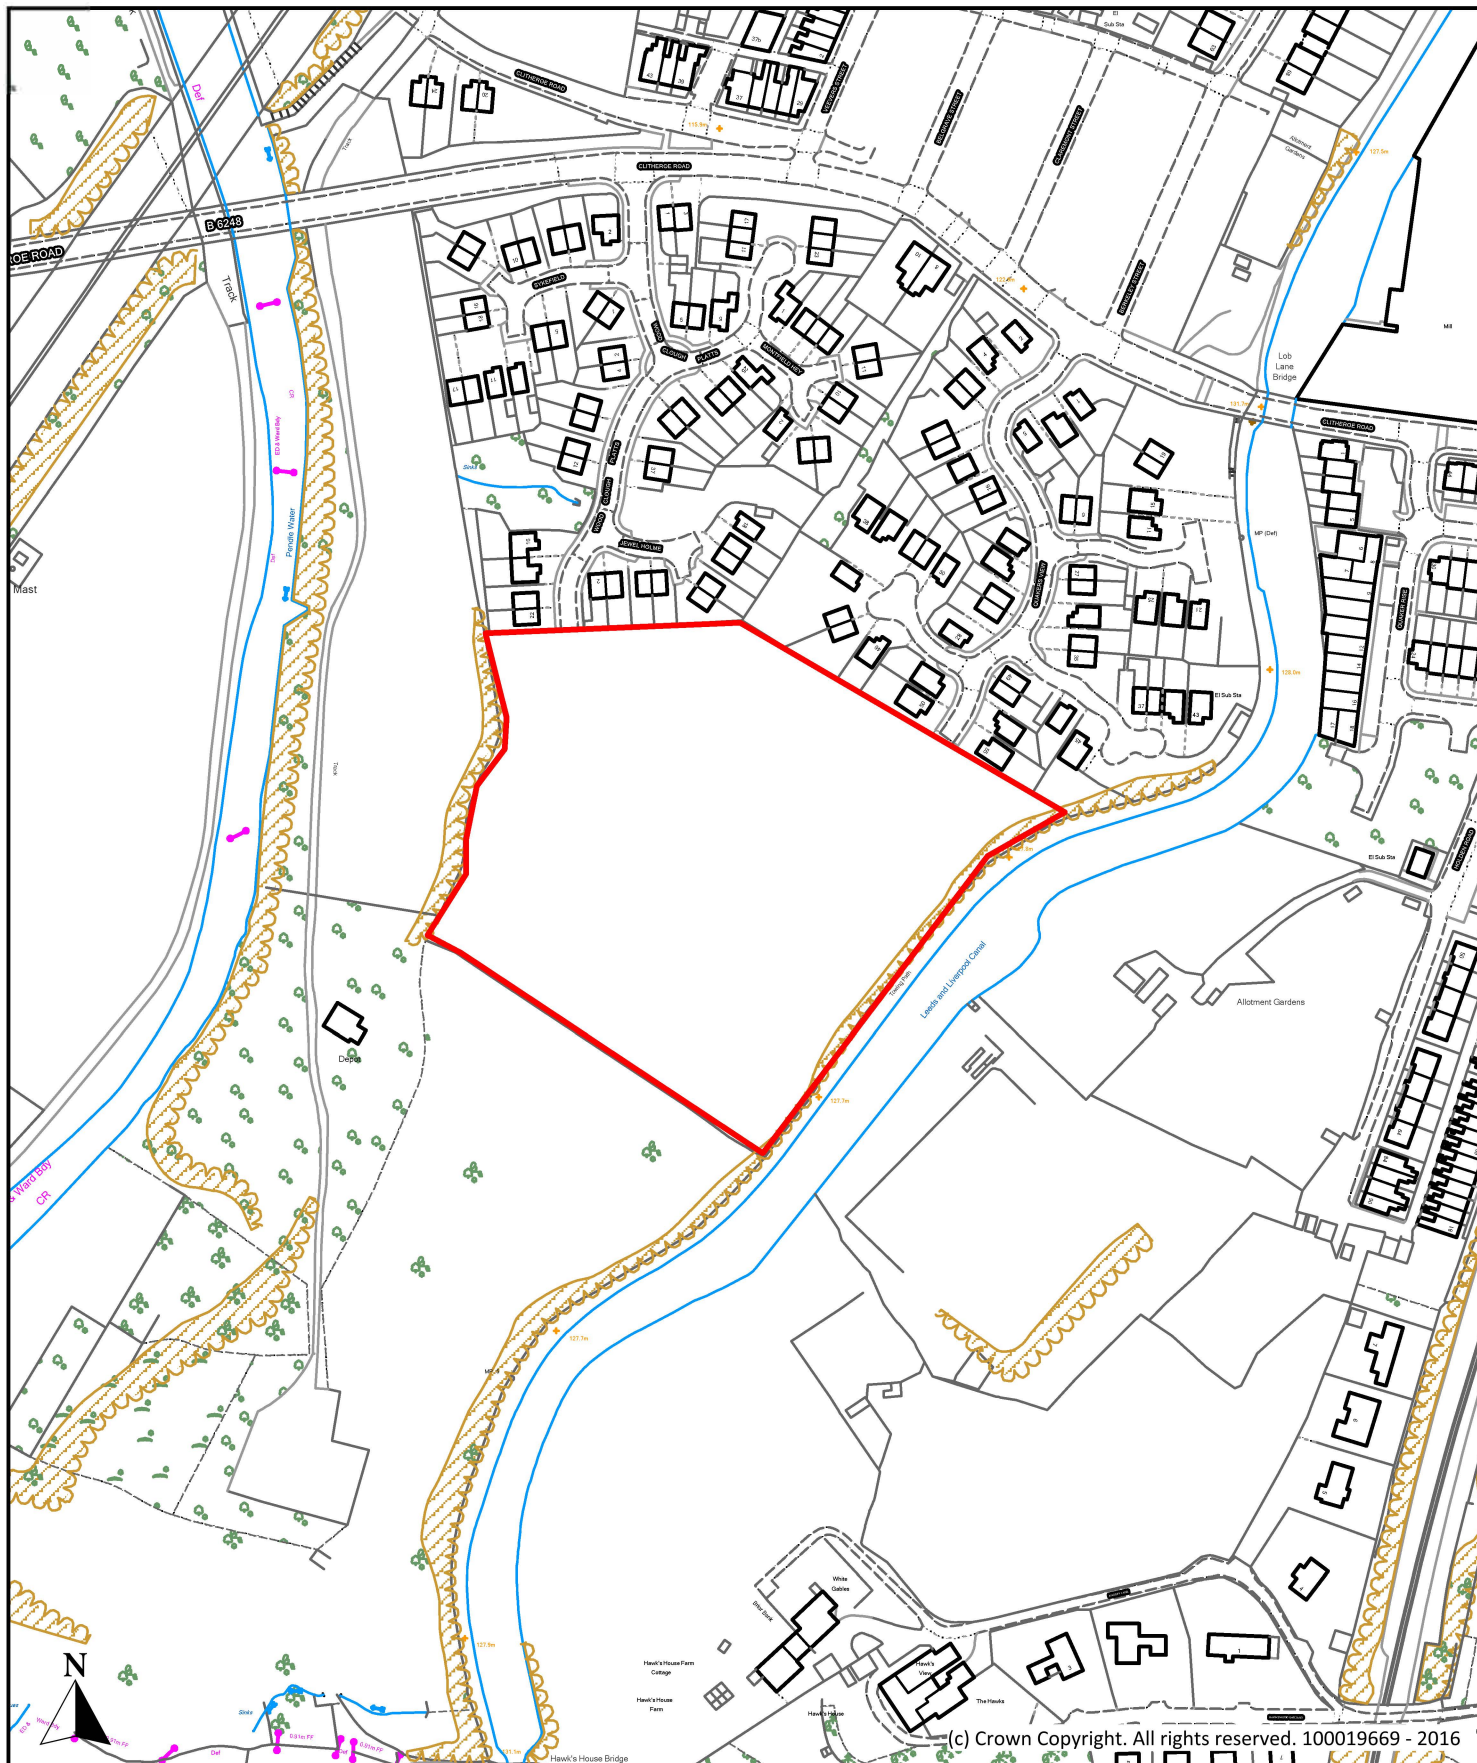

Description

Land south of Woodclough Platts, Breirfield

Scale

1 : 2,500

Ref No.

PO14

Drawn By

J.B.

Date

24th October 2016

Historic Ref


S018, S092, S101, S120, S122, S133,
0024, S212



**Planning, Building Control
& Licensing**

Town Hall, Market Street,
Nelson, Lancashire, BB9 7LG

Tel: 01282 661330

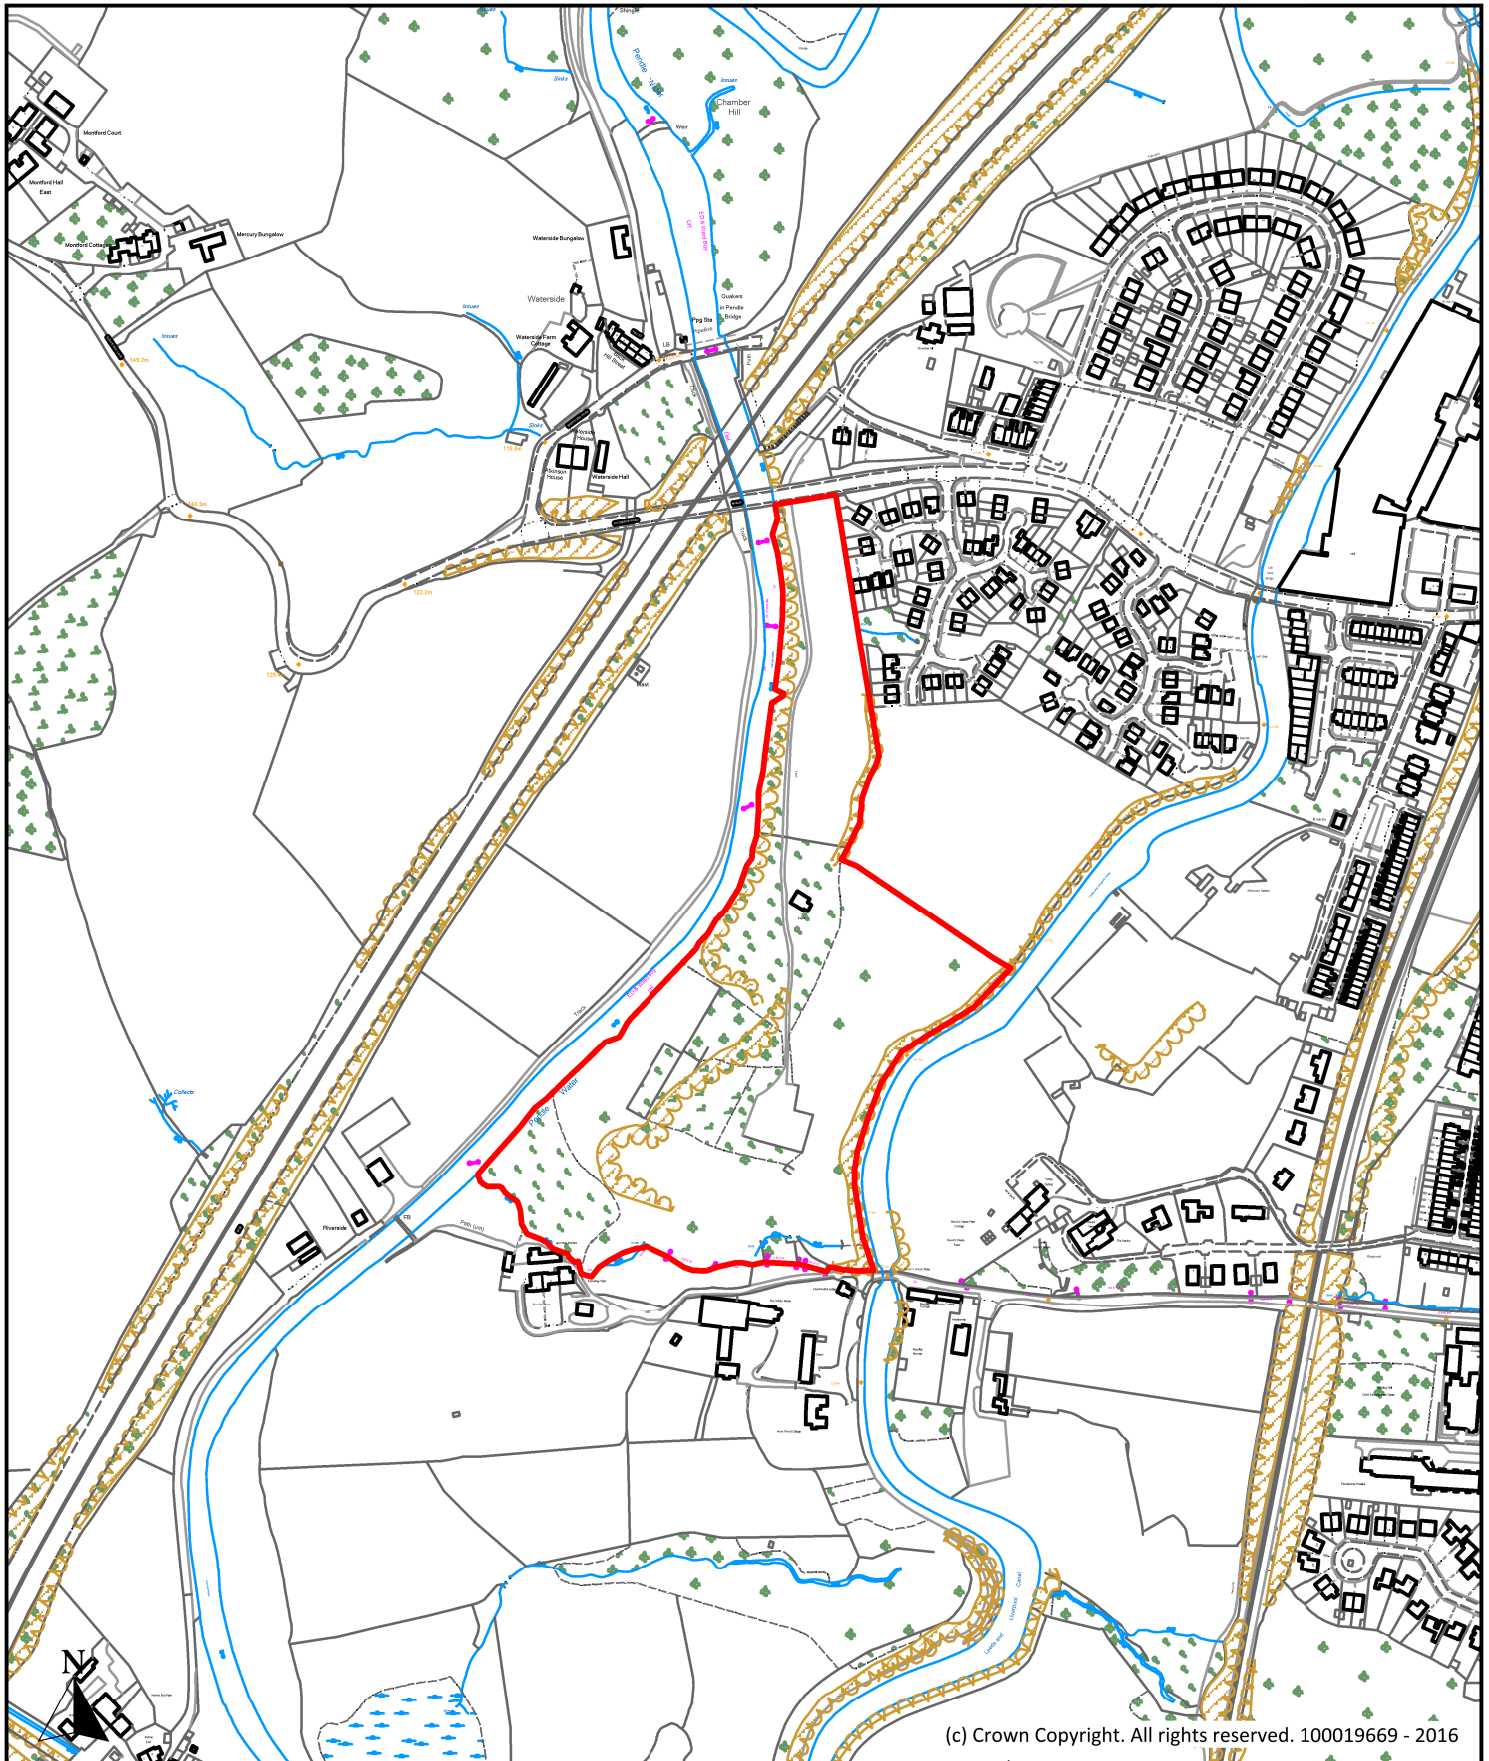

(c) Crown Copyright. All rights reserved. 100019669 - 2016

Description

Former Brierfield Wastewater Treatment Works, Clitheroe Road, Brierfield

Scale
1 : 5,000

Ref No.
PO15

Drawn By
J.B.

Date
24th October 2016

Historic Ref
S126



**Planning, Building Control
& Licensing**

Town Hall, Market Street,
Nelson, Lancashire, BB9 7LG

Tel: 01282 661330