



(c) Crown Copyright. All rights reserved. 100019669 - 2016


Description		
<b>Roughts Barn, Salterforth Lane, Salterforth</b>		
Scale	1 : 2,500	Ref No.
		<b>PO16</b>
Drawn By	Date	Historic Ref
J.B.	24th October 2016	S019, S021, S127, S143, S170, S171

  
**Borough of Pendle**  
 Planning, Building Control & Licensing  
 Town Hall, Market Street,  
 Nelson, Lancashire, BB9 7LG  
 Tel: 01282 661330

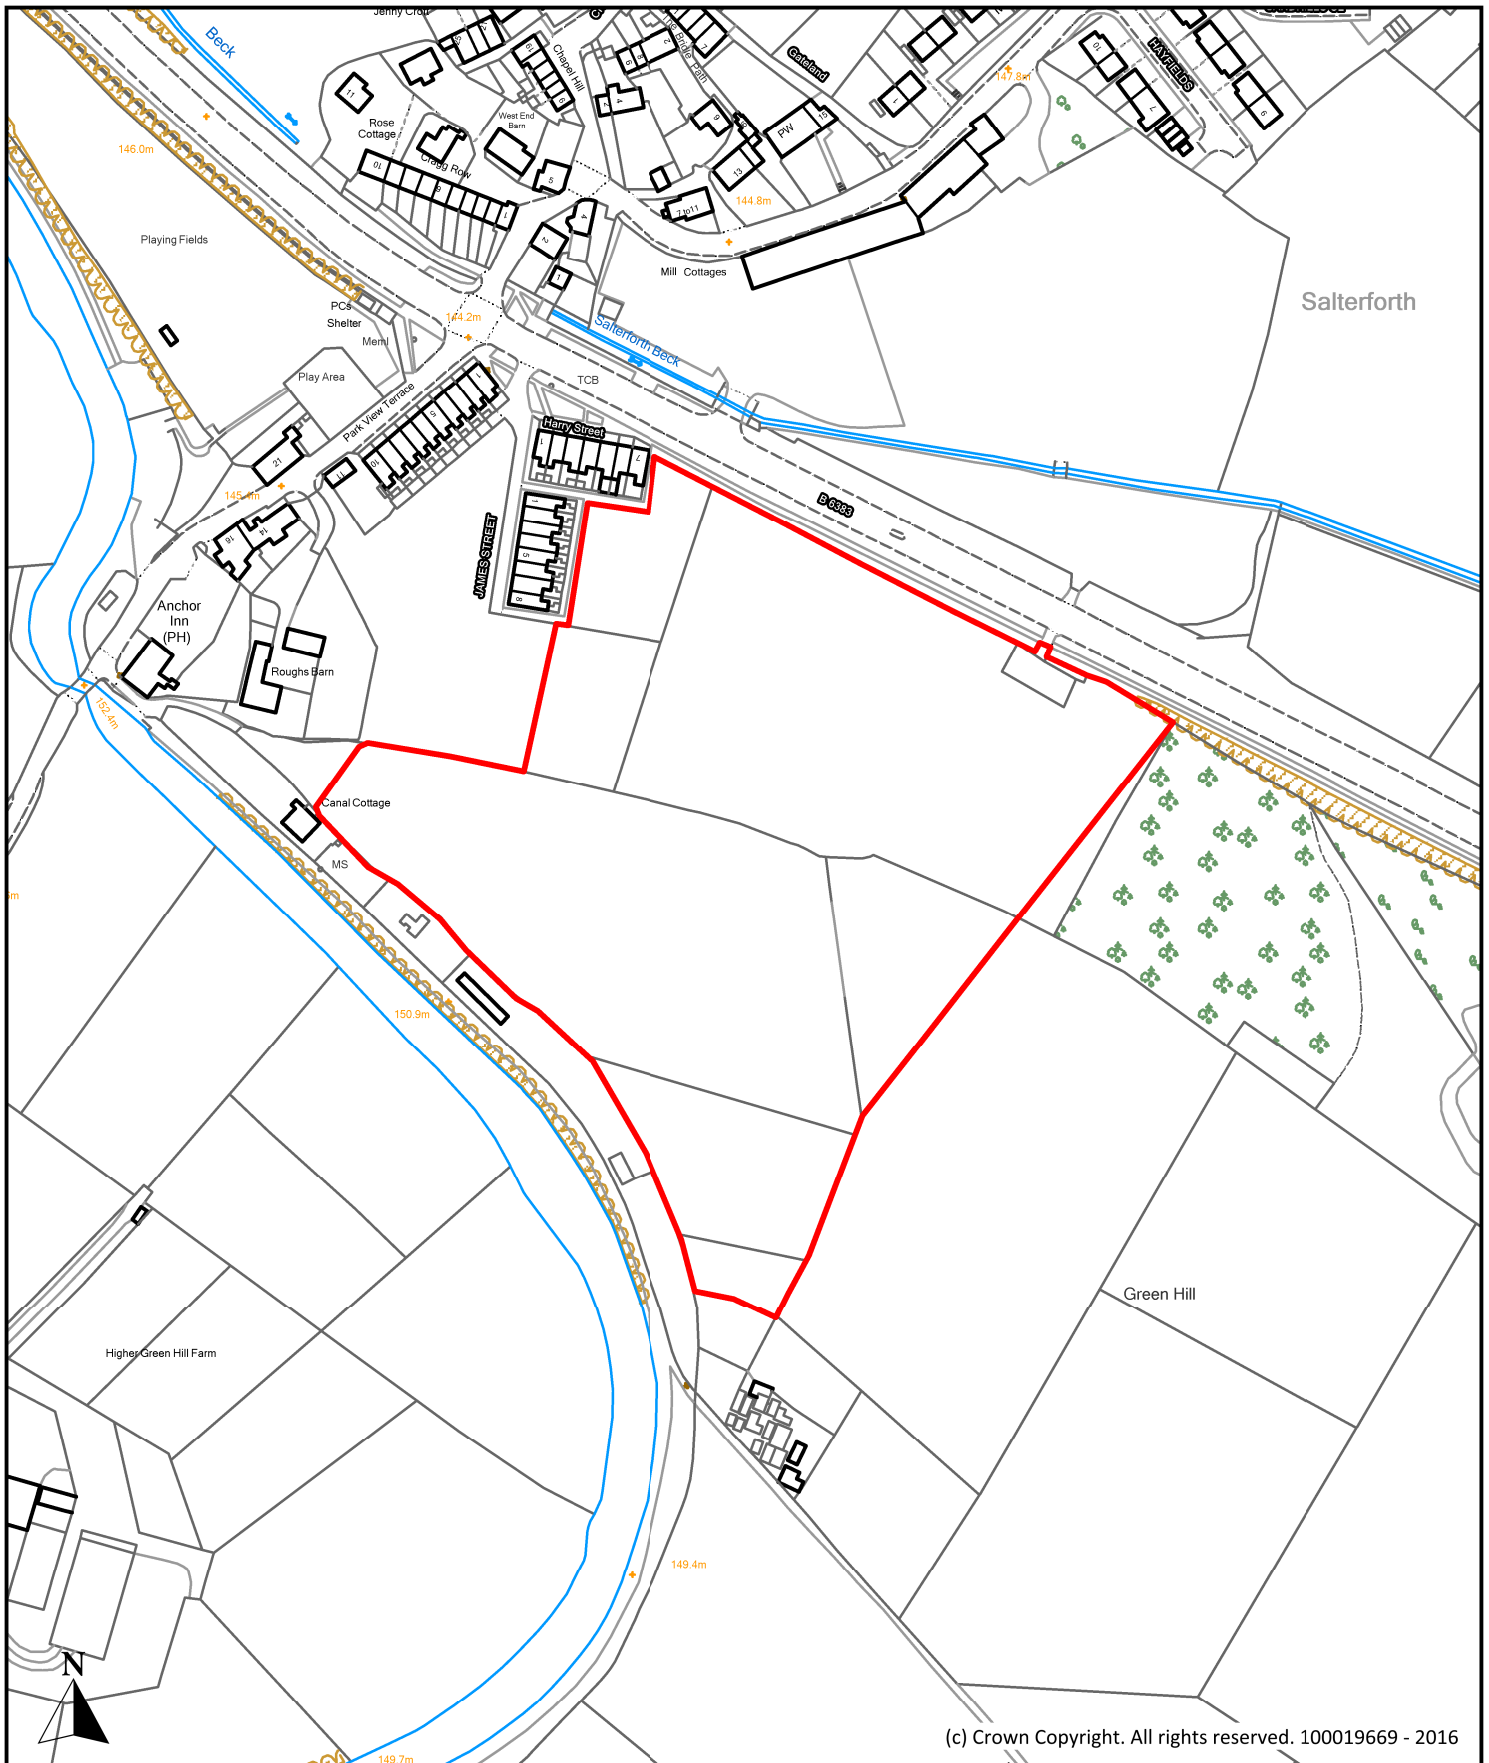

(c) Crown Copyright. All rights reserved. 100019669 - 2016

Description <b>Land off Kelbrook Road, Kelbrook Road, Salterforth</b>			 <b>Planning, Building Control &amp; Licensing</b> Town Hall, Market Street, Nelson, Lancashire, BB9 7LG Tel: 01282 661330
Scale	1 : 2,500	Ref No. <b>PO17</b>	
Drawn By	Date	Historic Ref	
J.B.	24th October 2016	S019, S127, S170, S171, S263	

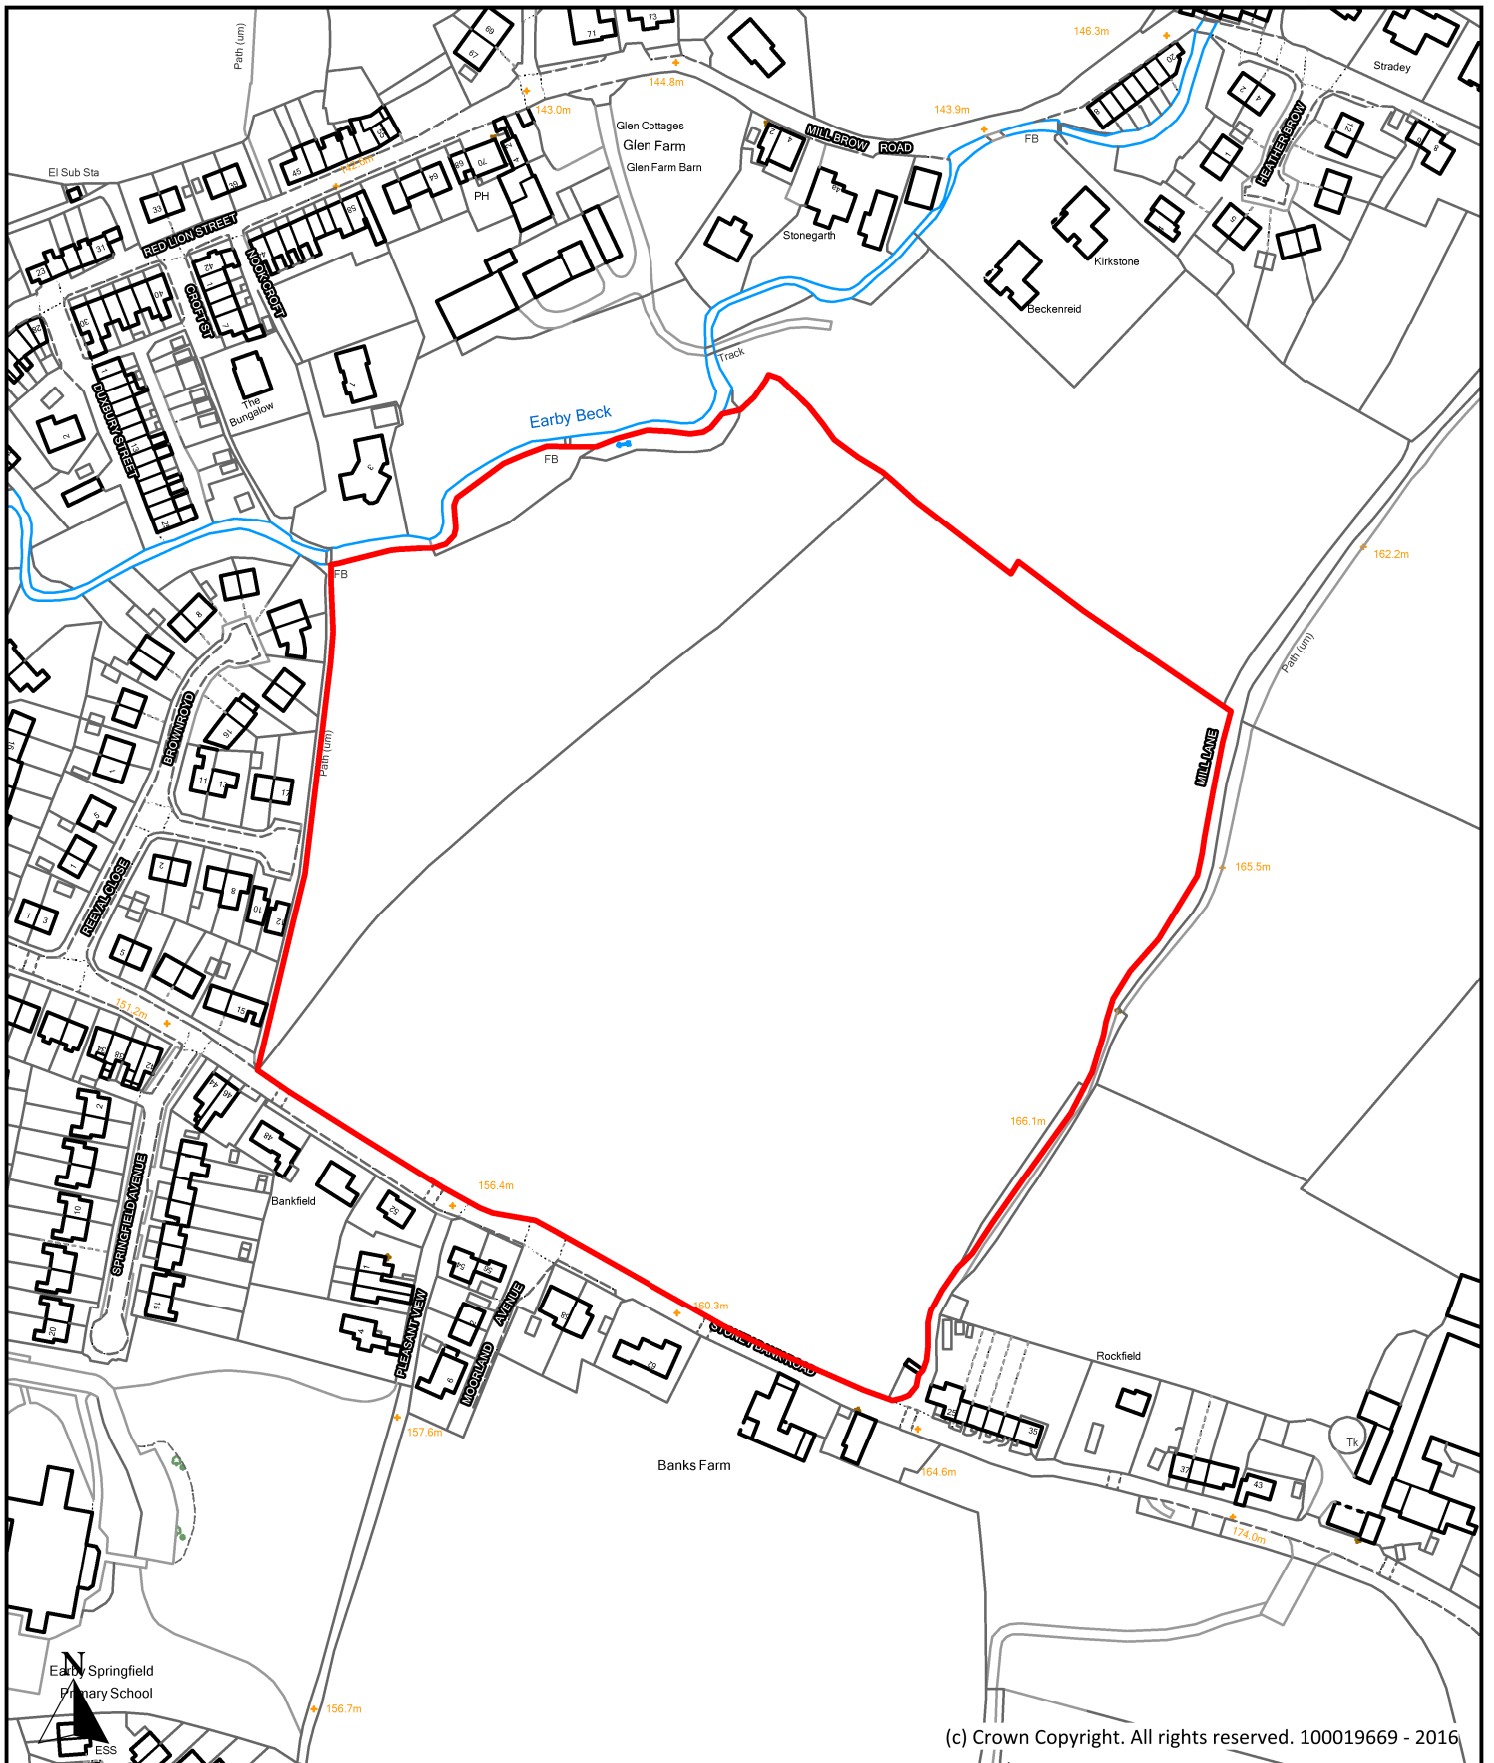

(c) Crown Copyright. All rights reserved. 100019669 - 2016


Description		
<b>Land off Stoney Bank Road, Stoney Bank Road, Earby</b>		
Scale	1 : 2,500	Ref No.
		<b>P018</b>
Drawn By	Date	Historic Ref
J.B.	24th October 2016	S020


  
**Borough of Pendle**

Planning, Building Control  
 & Licensing

Town Hall, Market Street,  
 Nelson, Lancashire, BB9 7LG

Tel: 01282 661330

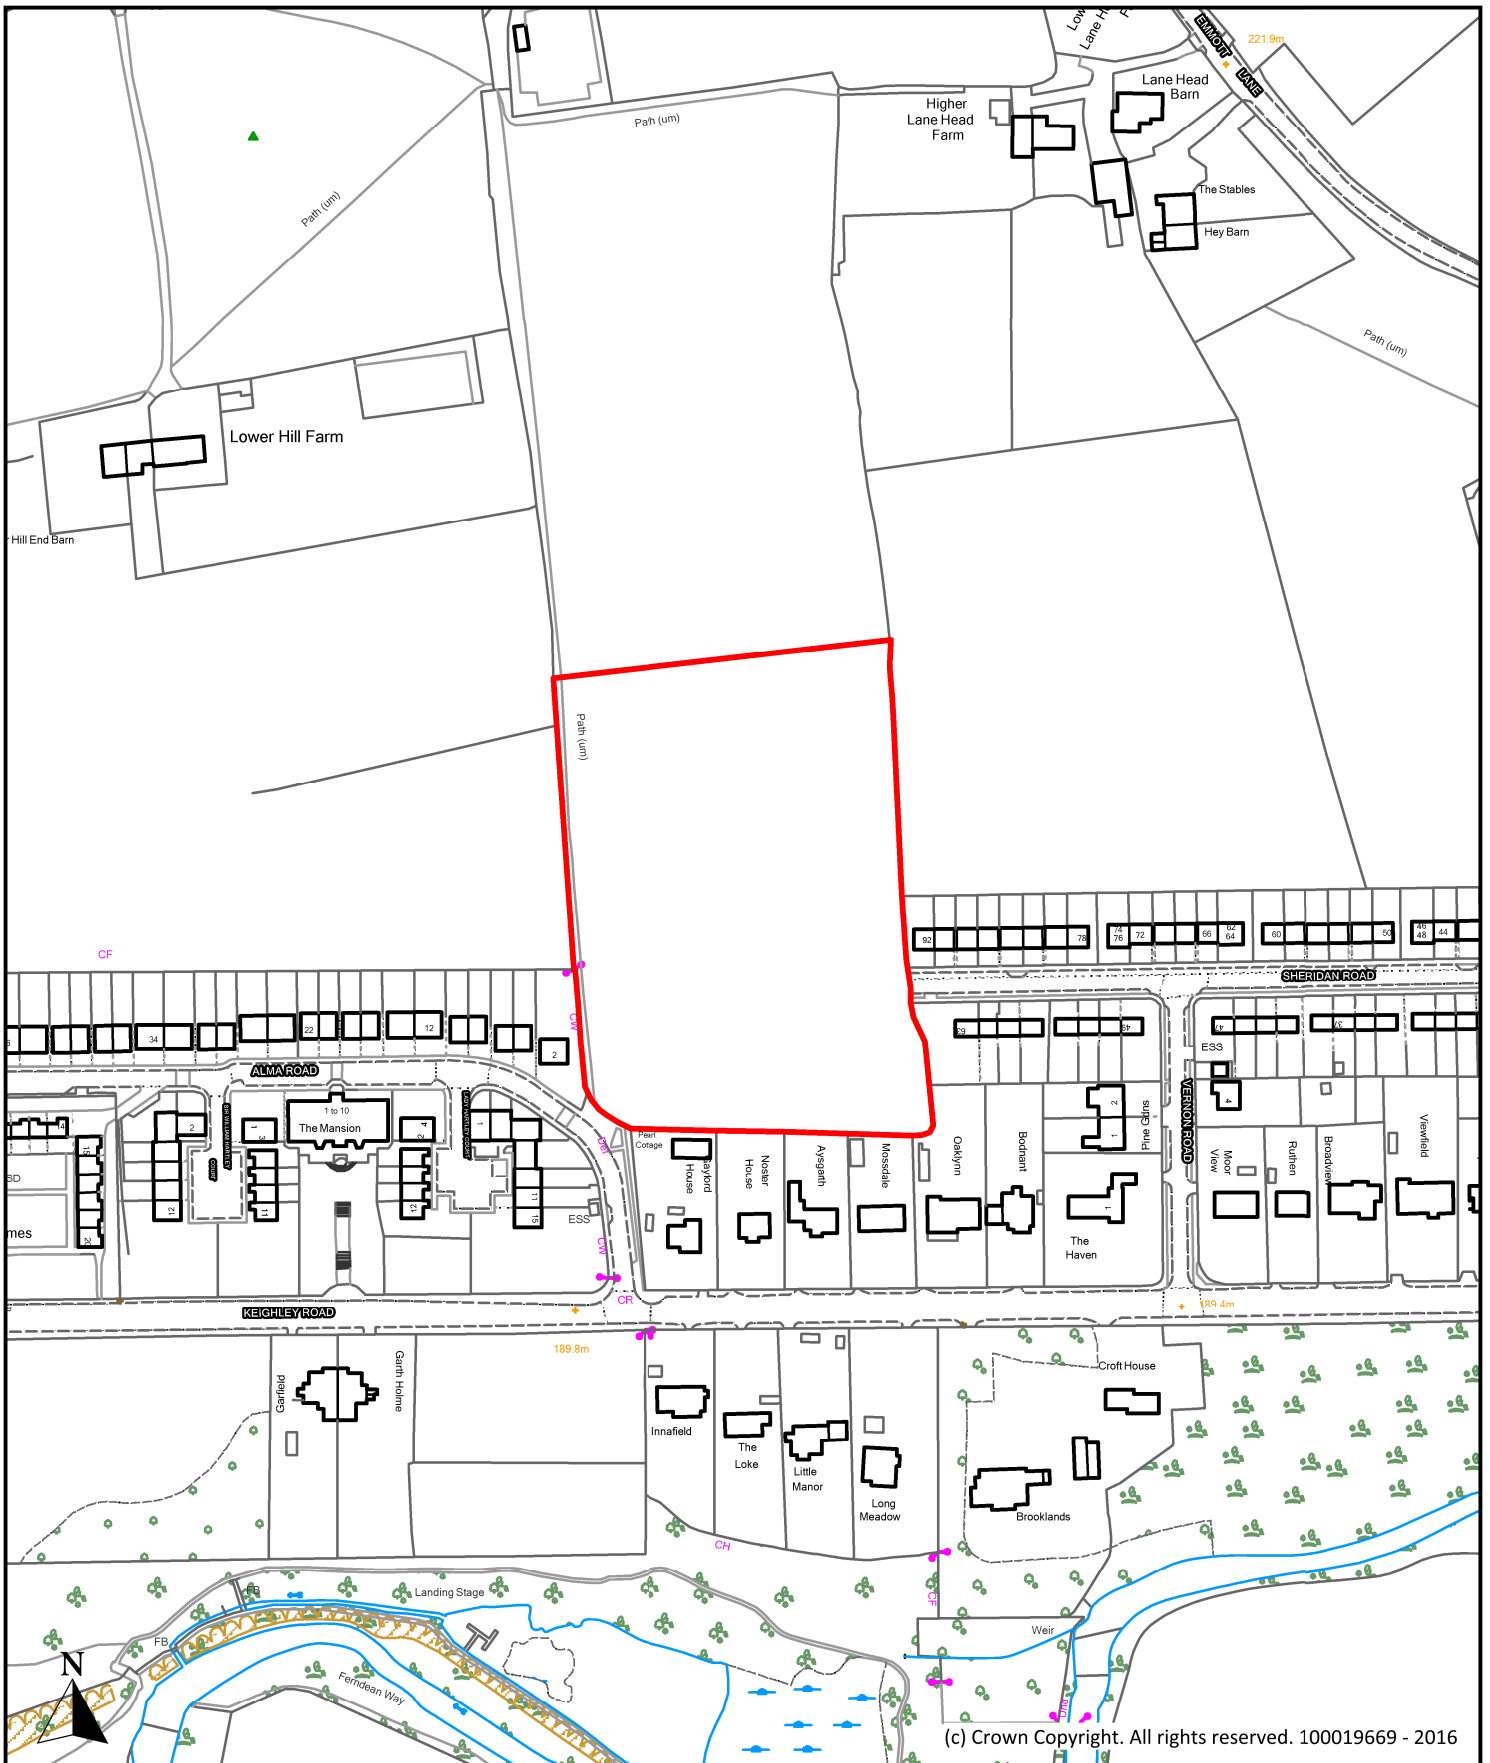

Description

**Land West of Sheridan Road, Sheridan Road, Laneshawbridge**

Scale  
1 : 2,500

Ref No.  
**P019**

Drawn By  
J.B.

Date  
24th October 2016


Historic Ref  
S022, S023, S146, S155



Planning, Building Control  
& Licensing

Town Hall, Market Street,  
Nelson, Lancashire, BB9 7LG

Tel: 01282 661330

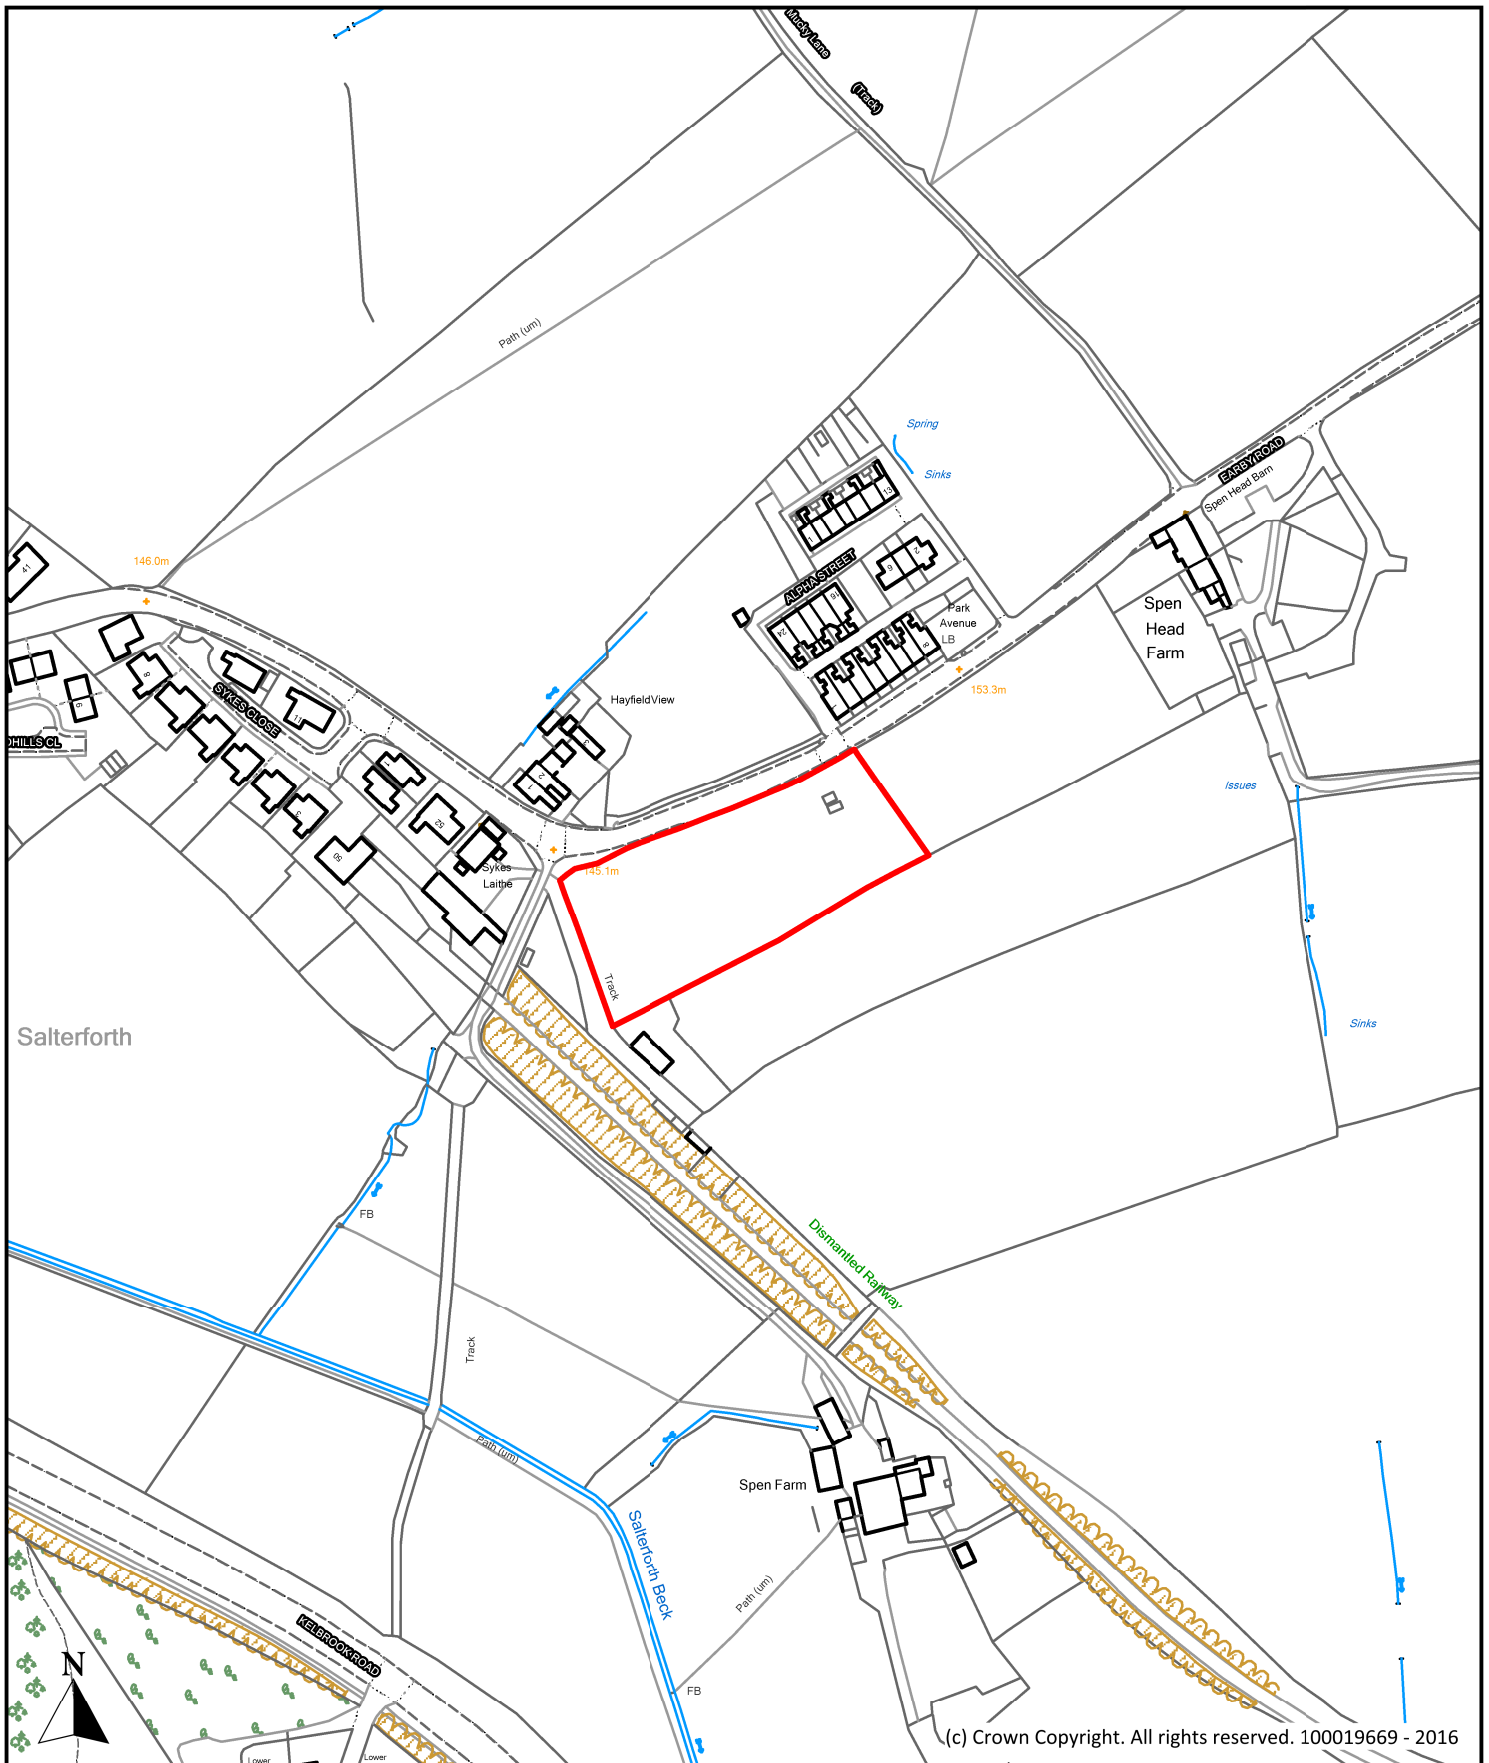

Description

**Land South West of Spen Head Farm, Earby Road, Salterforth**

Scale  
1 : 2,500

Ref No.  
**P020**

Drawn By  
J.B.

Date  
24th October 2016


Historic Ref  
S024



**Planning, Building Control  
& Licensing**

Town Hall, Market Street,  
Nelson, Lancashire, BB9 7LG

Tel: 01282 661330

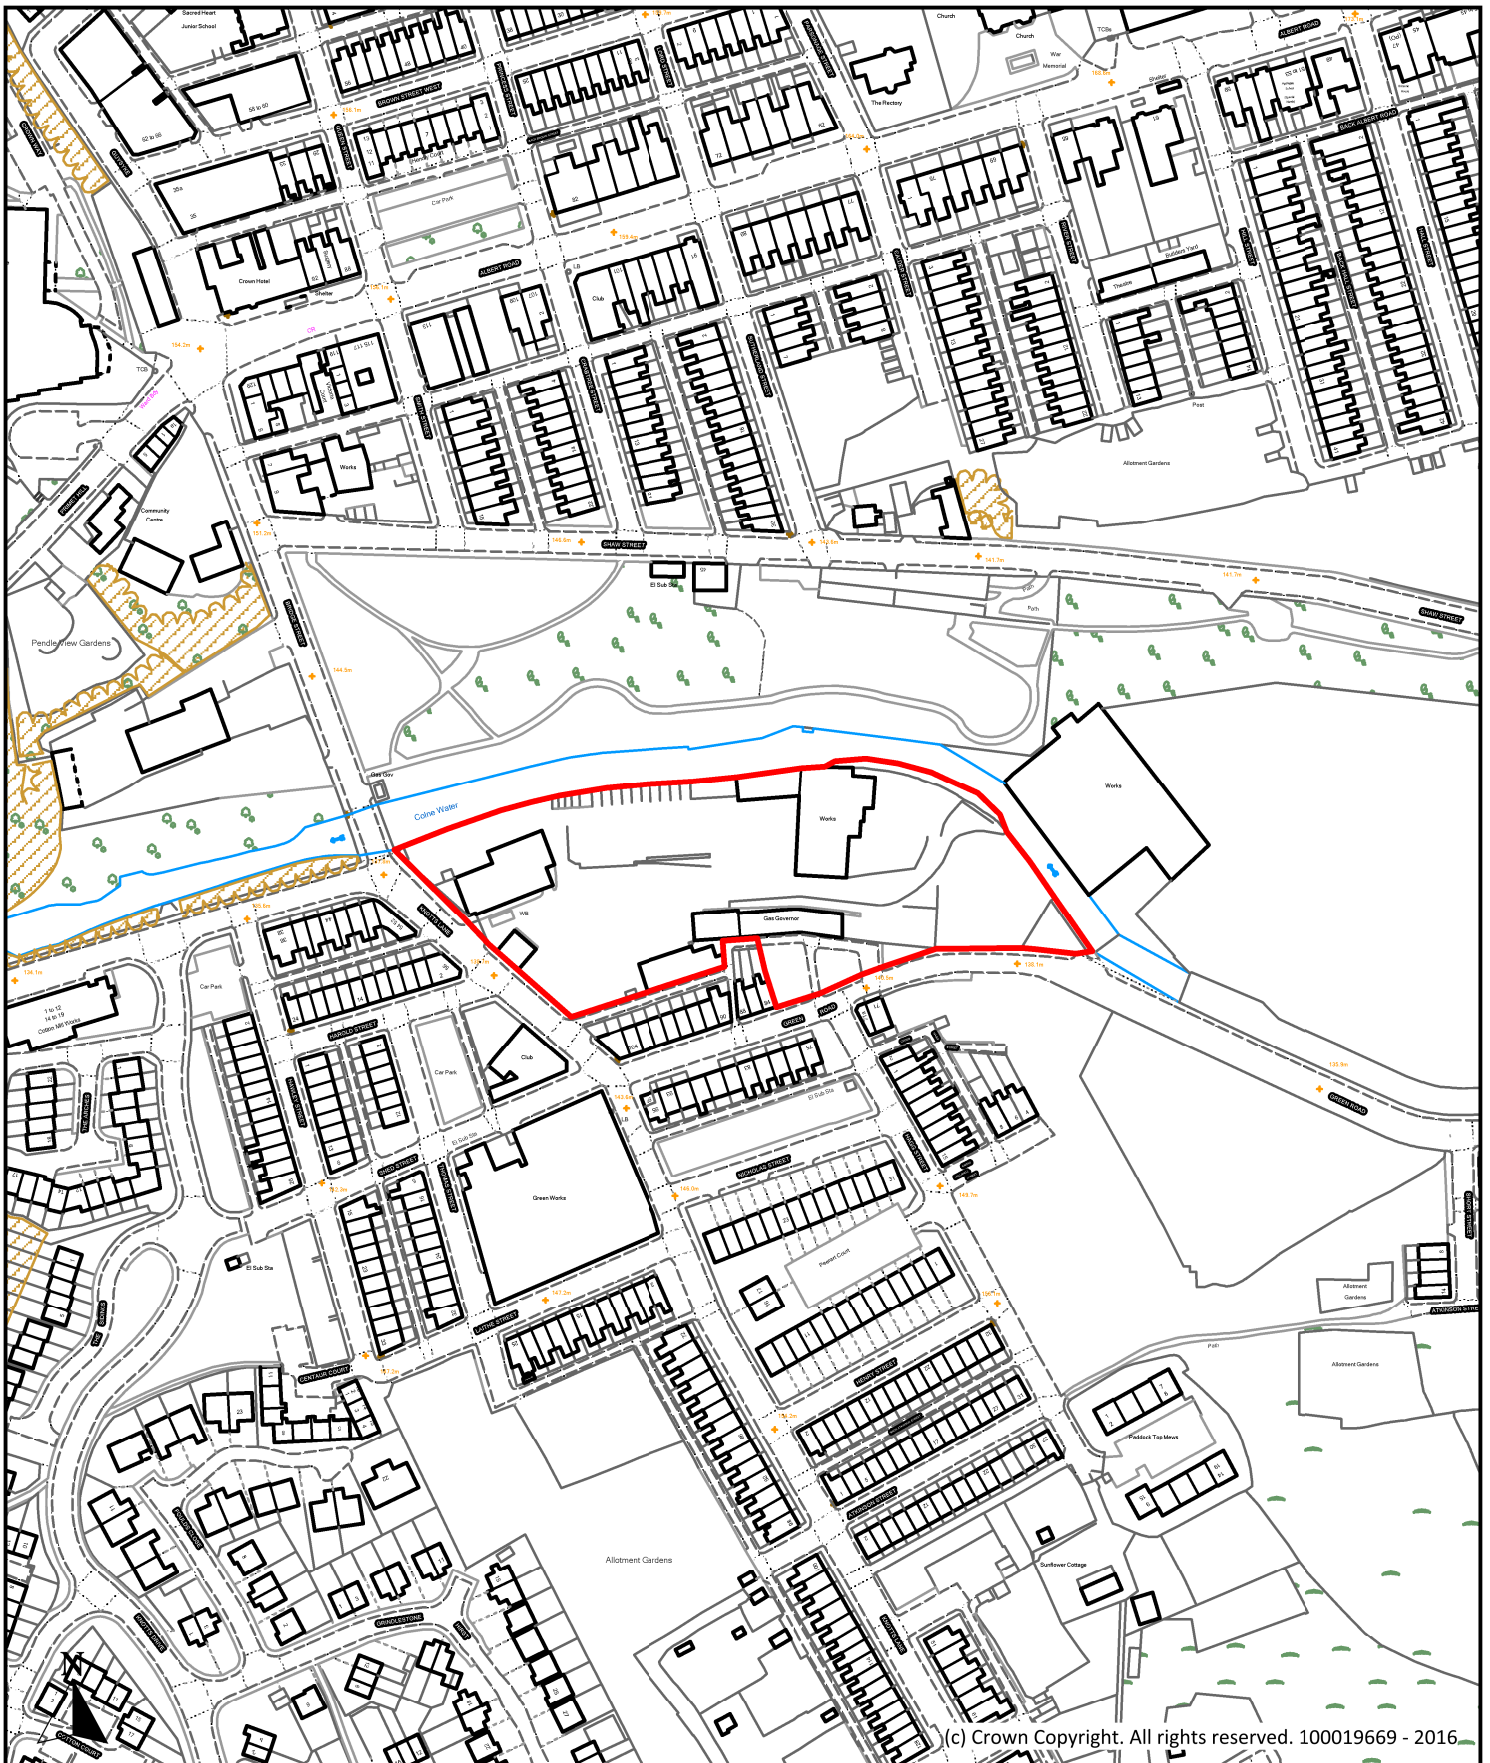

Description

**Bridge Street Stoneyard, Knotts Lane, Colne**

Scale  
1 : 2,500

Ref No.  
**P021**

Drawn By  
J.B.

Date  
24th October 2016


Historic Ref  
S026, S086



Planning, Building Control  
& Licensing

Town Hall, Market Street,  
Nelson, Lancashire, BB9 7LG

Tel: 01282 661330

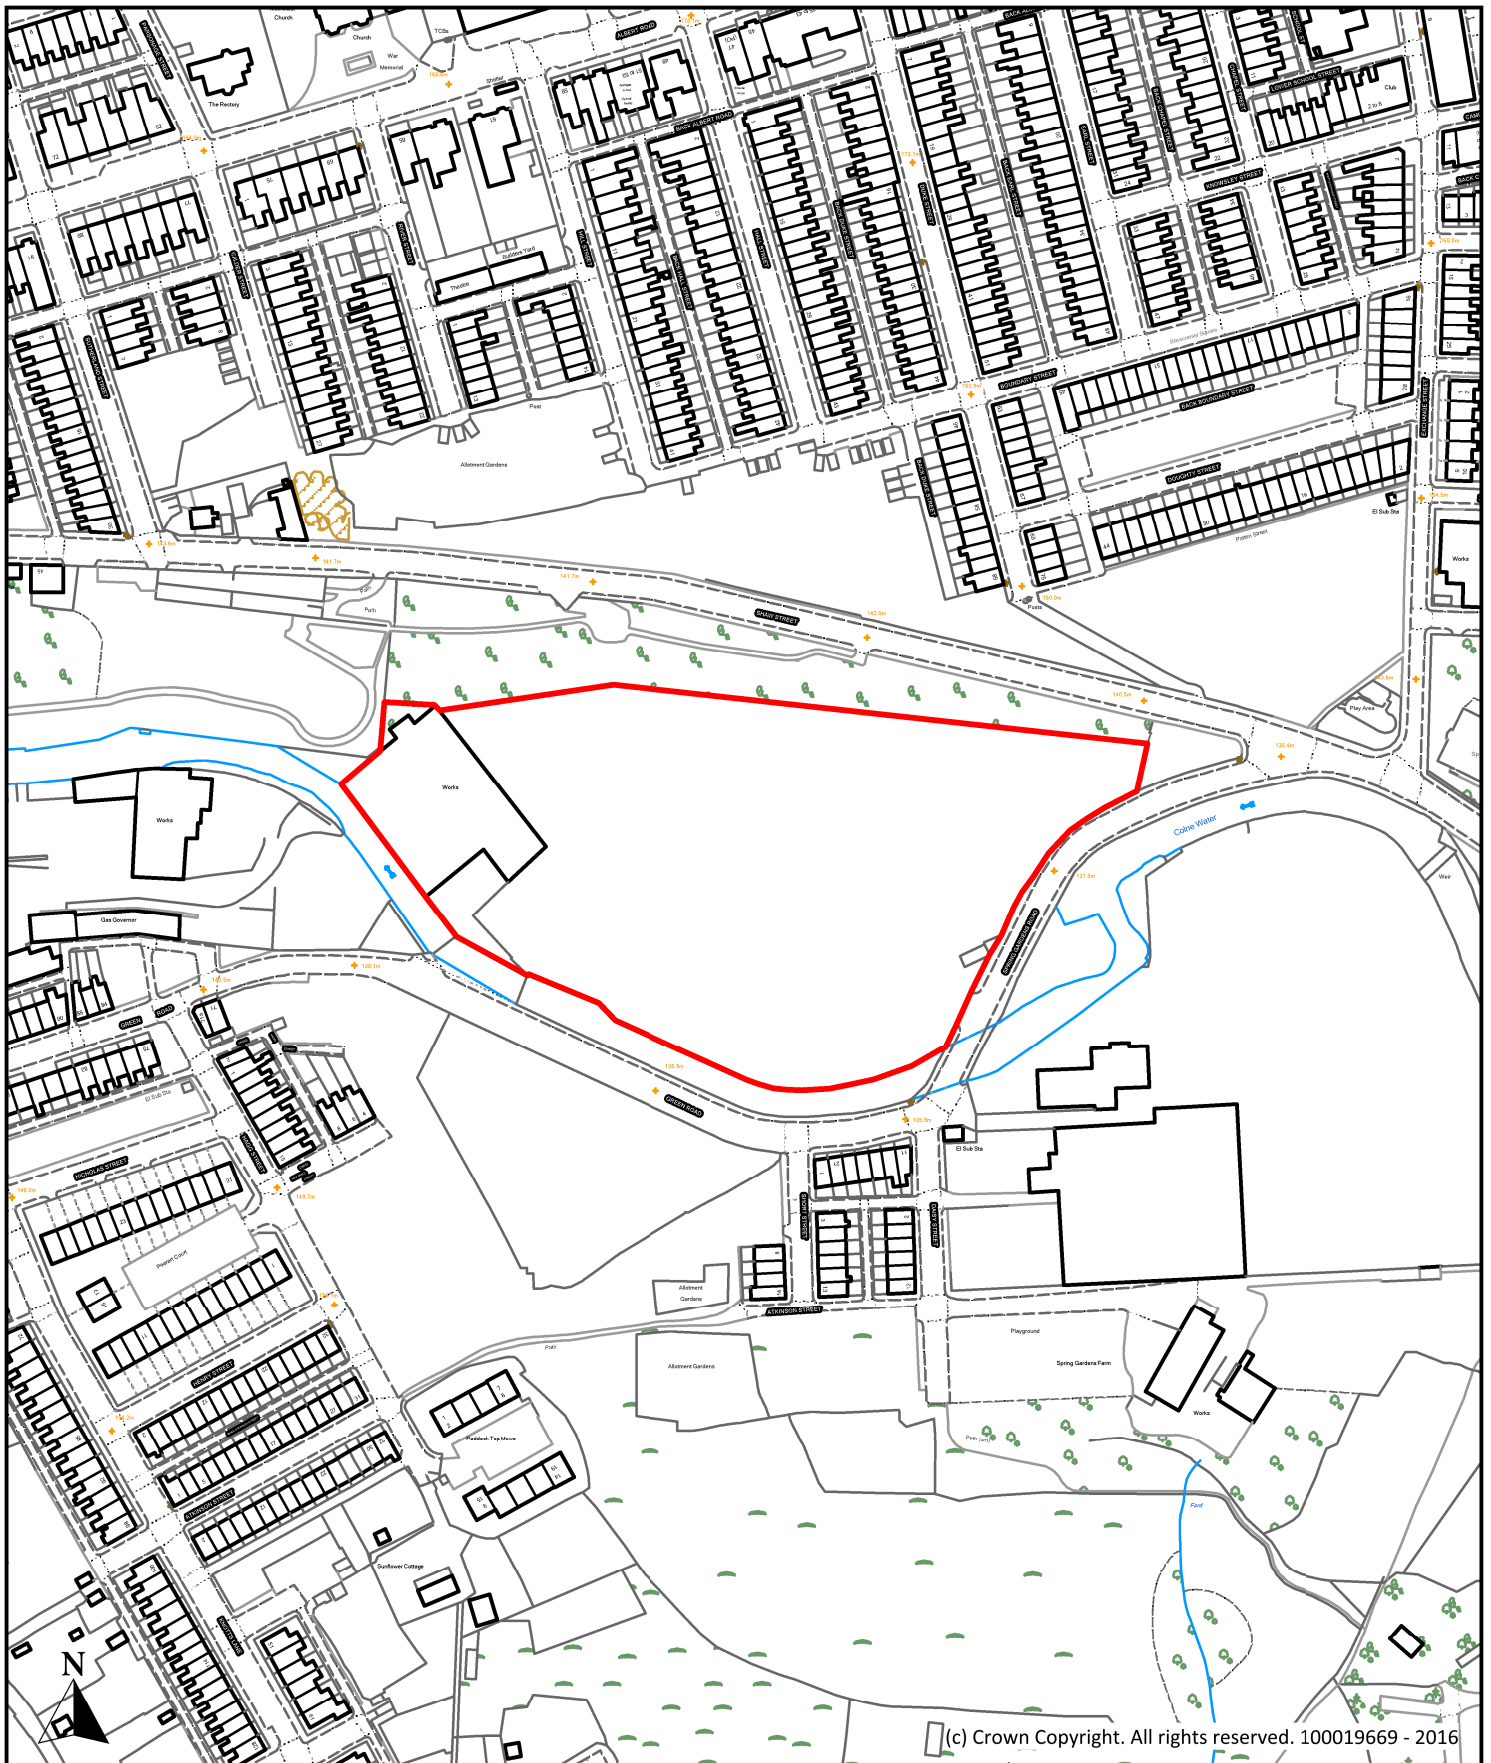

Description

**Walk Mill, Green Road, Colne**

Scale  
1 : 2,500

Ref No.  
**P022**

Drawn By  
J.B.

Date  
24th October 2016


Historic Ref  
S026, S089, 1052, E120




Planning, Building Control  
& Licensing

Town Hall, Market Street,  
Nelson, Lancashire, BB9 7LG


Tel: 01282 661330

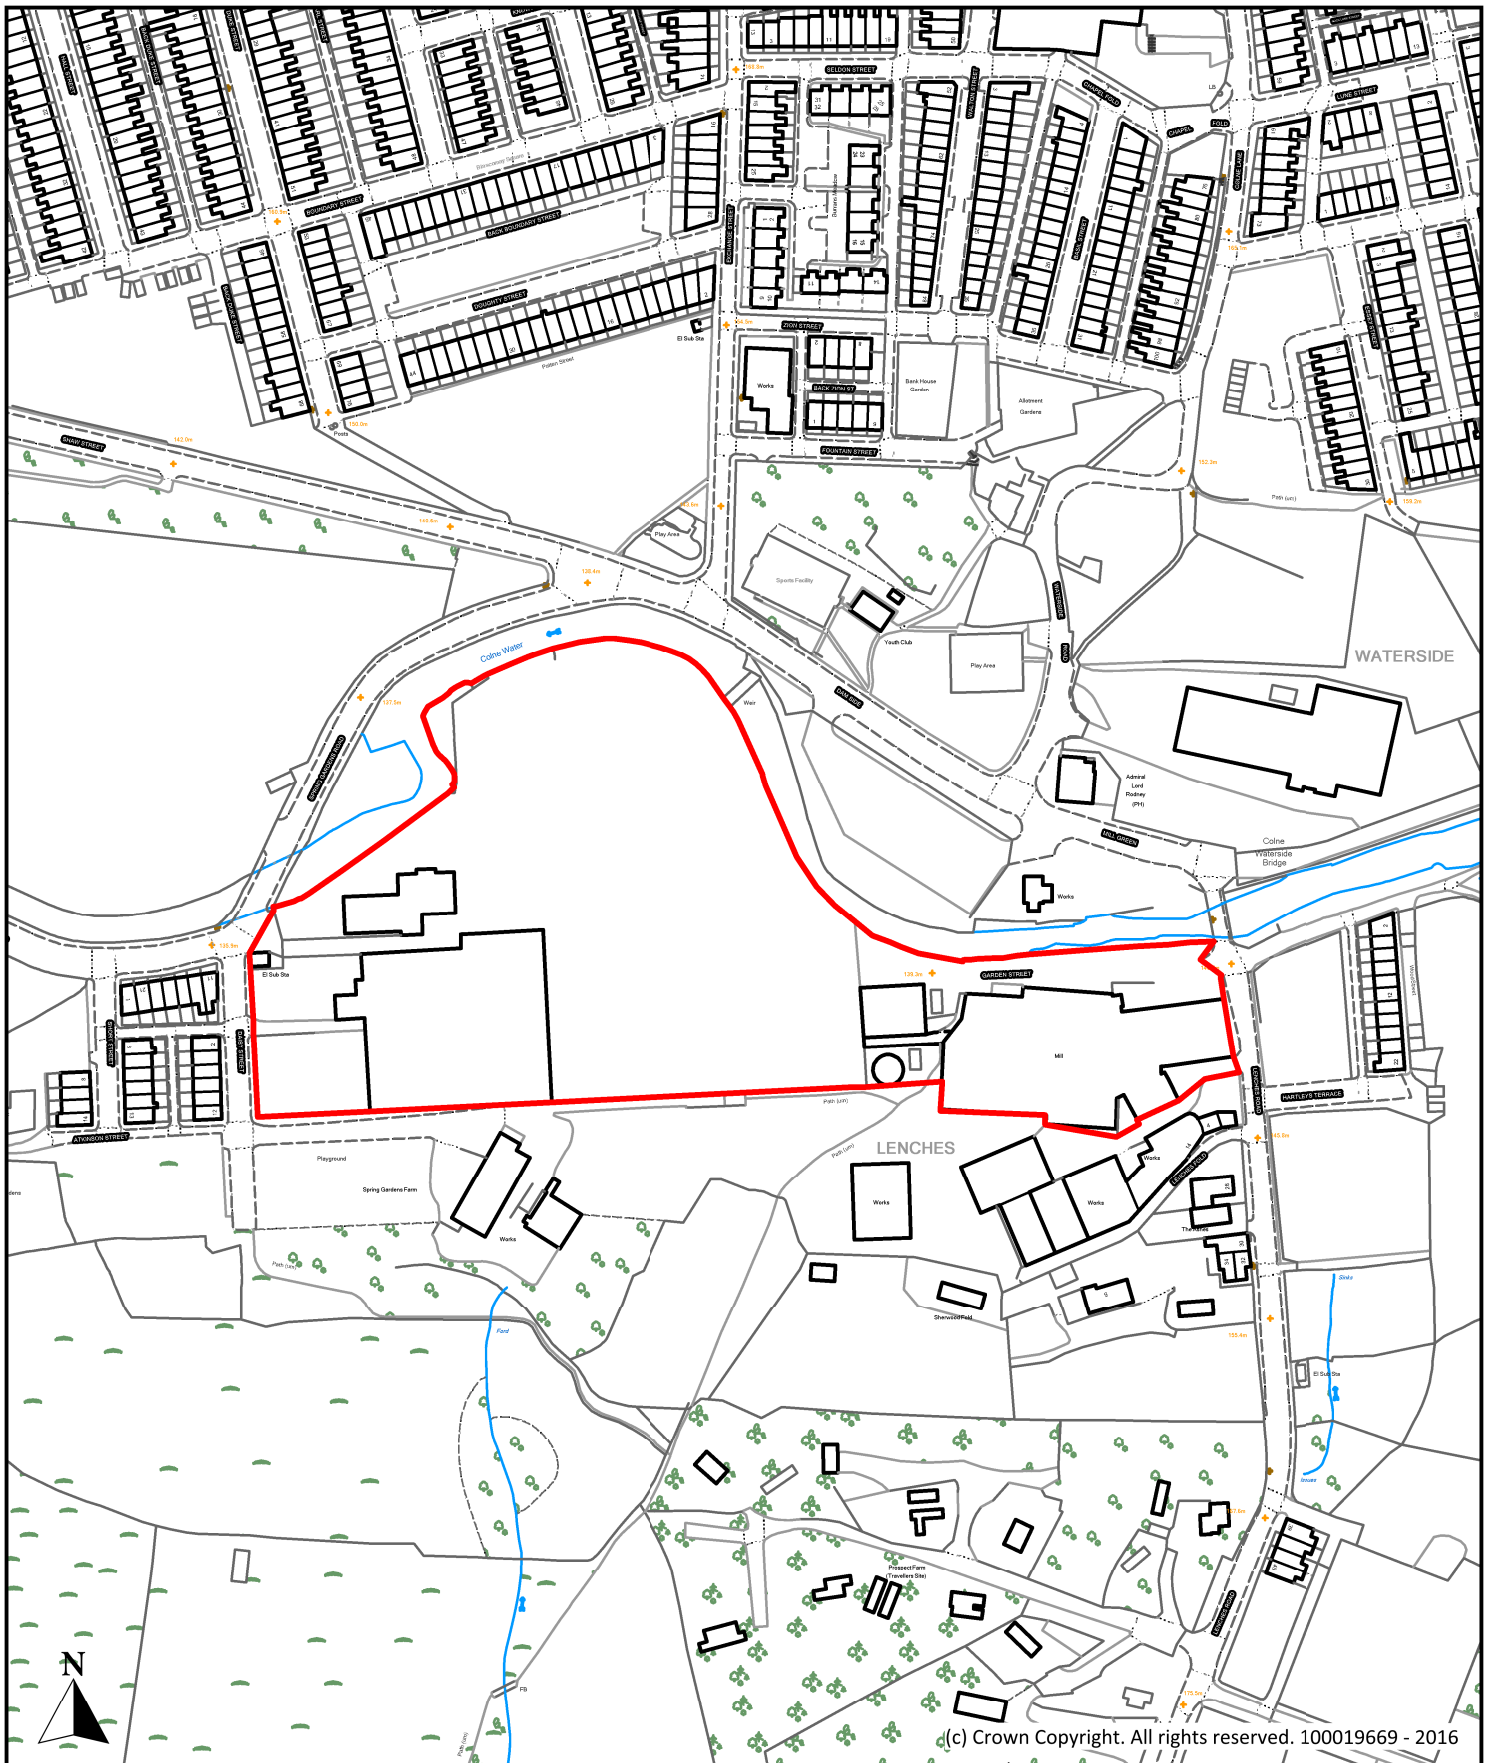

(c) Crown Copyright. All rights reserved. 100019669 - 2016

Description <b>Spring Gardens Mill, Spring Gardens Road, Colne</b>			 <b>Planning, Building Control &amp; Licensing</b> Town Hall, Market Street, Nelson, Lancashire, BB9 7LG Tel: 01282 661330
Scale	1 : 2,500	Ref No. <b>P023</b>	
Drawn By	Date	Historic Ref	
J.B.	24th October 2016	S026, S090, 1053	



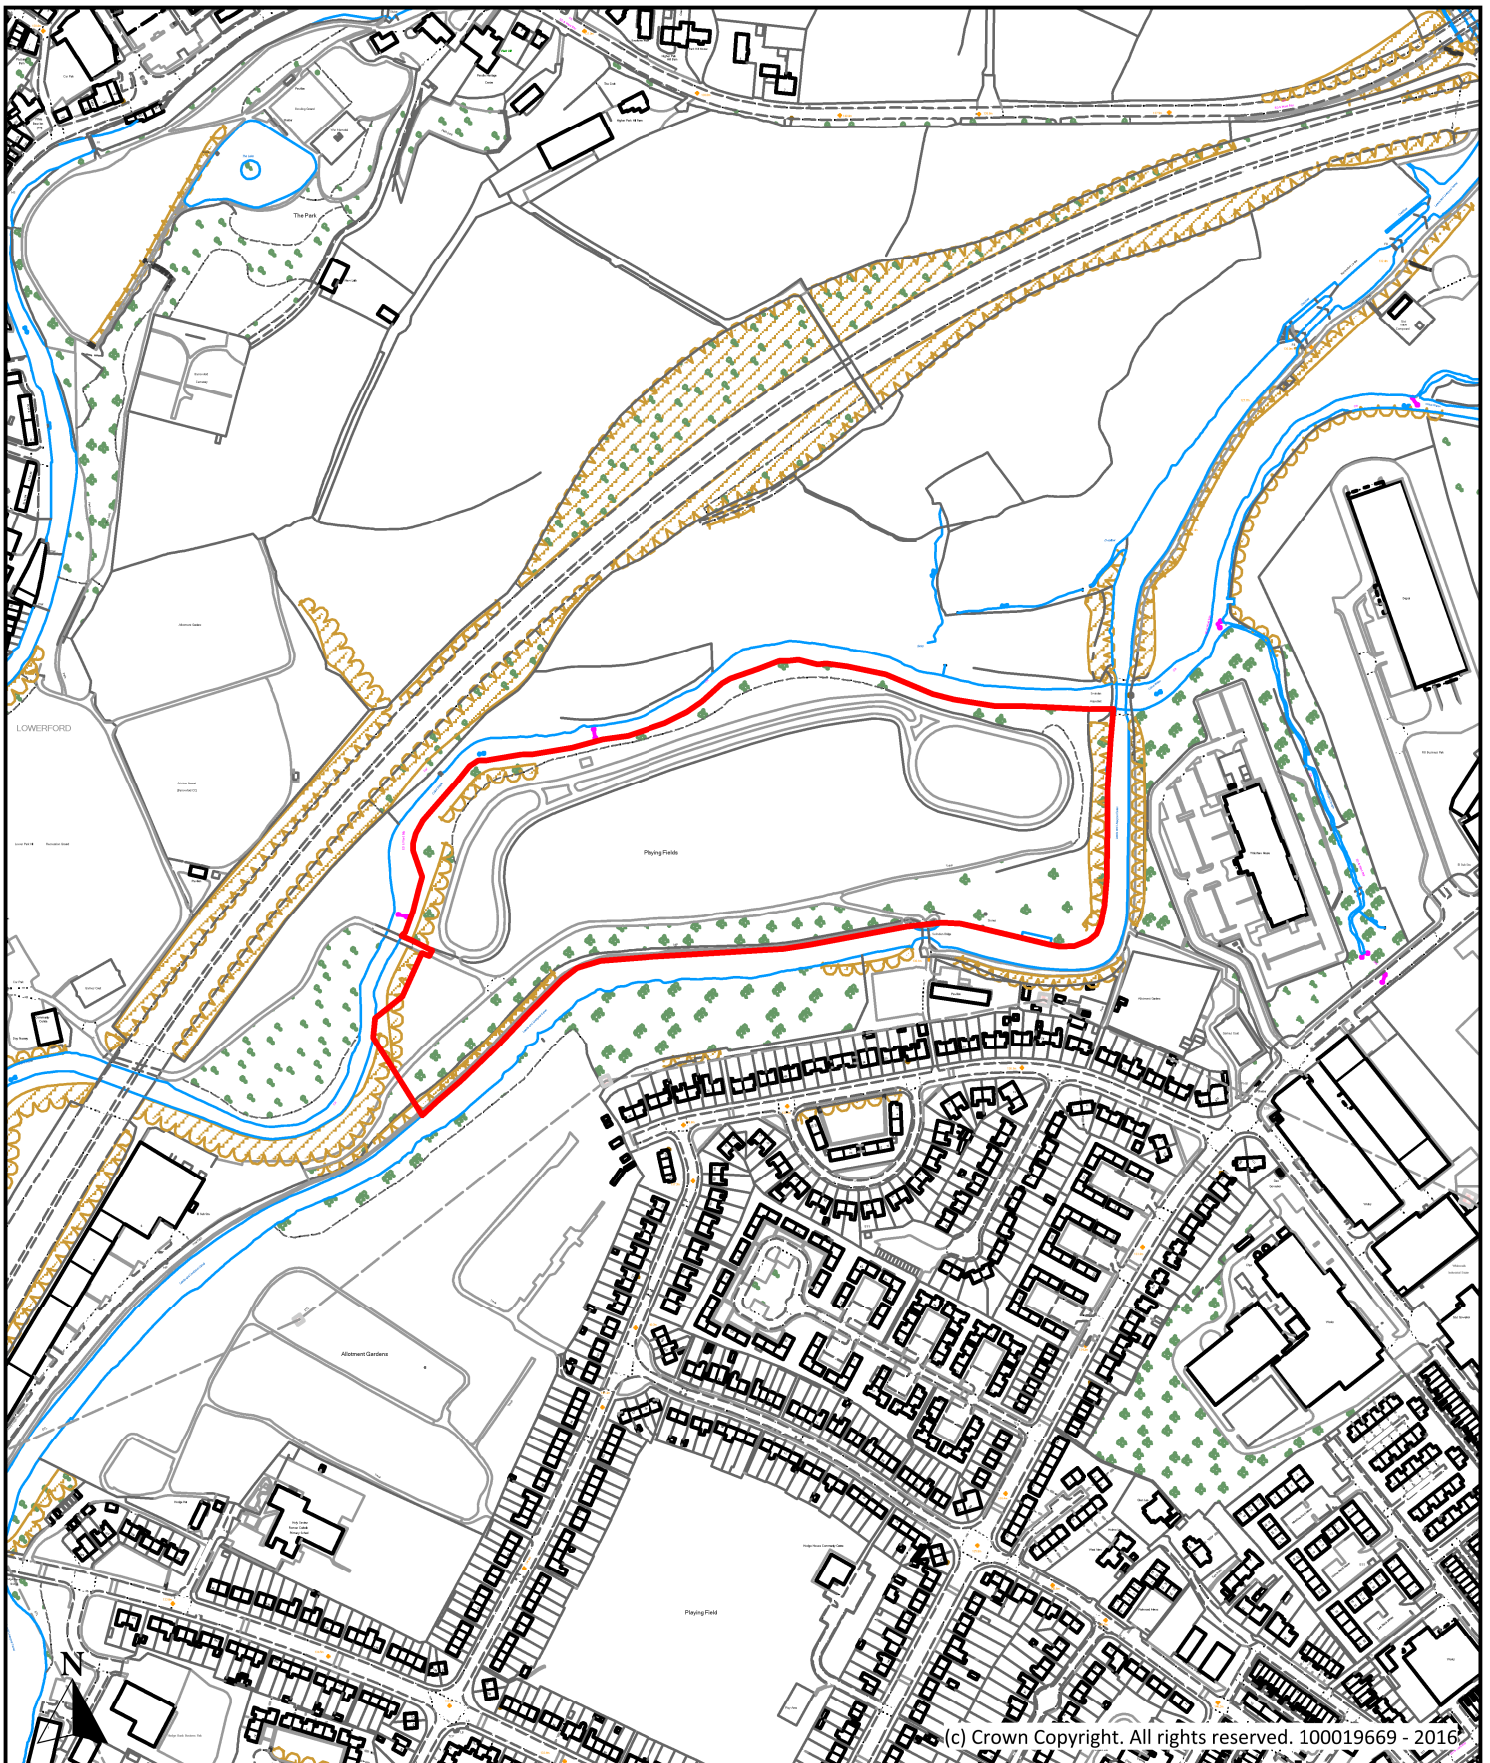

Description

**Swinden Playing Fields, Cravendale Avenue, Nelson**

Scale  
1 : 2,500

Ref No.  
**P024**

Drawn By  
J.B.

Date  
24th October 2016


Historic Ref  
S027, S069, S135



Planning, Building Control  
& Licensing

Town Hall, Market Street,  
Nelson, Lancashire, BB9 7LG

Tel: 01282 661330

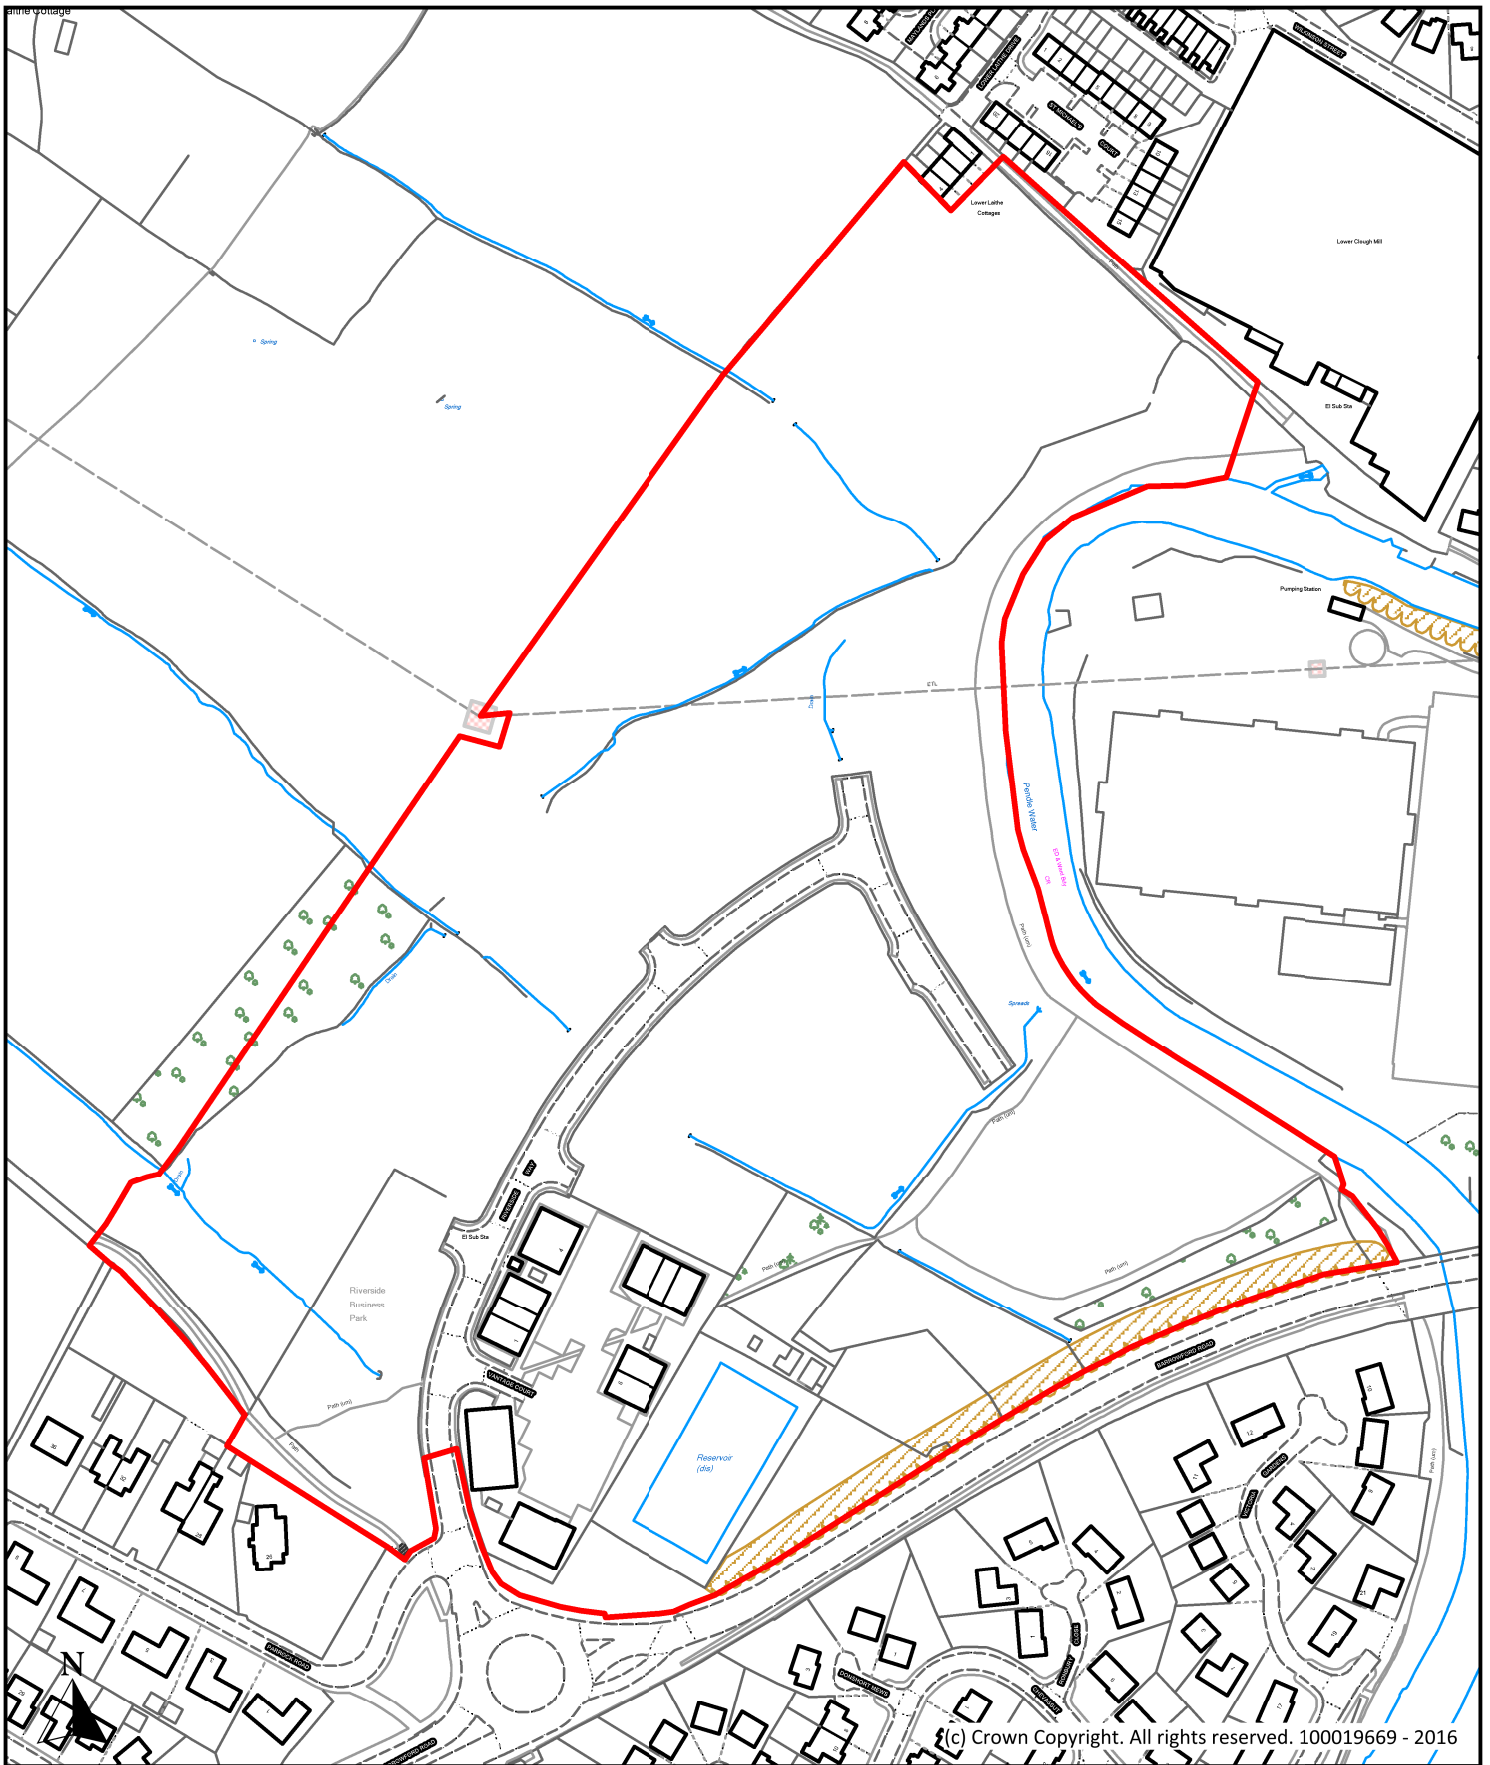

Description

**Land at Riverside Business Park, Riverside Way, Barrowford**

Scale  
1 : 2,500

Ref No.  
**P025**

Drawn By  
J.B.

Date  
24th October 2016


Historic Ref  
S028, S110, S125, E017, E119



**Planning, Building Control  
& Licensing**

Town Hall, Market Street,  
Nelson, Lancashire, BB9 7LG

Tel: 01282 661330

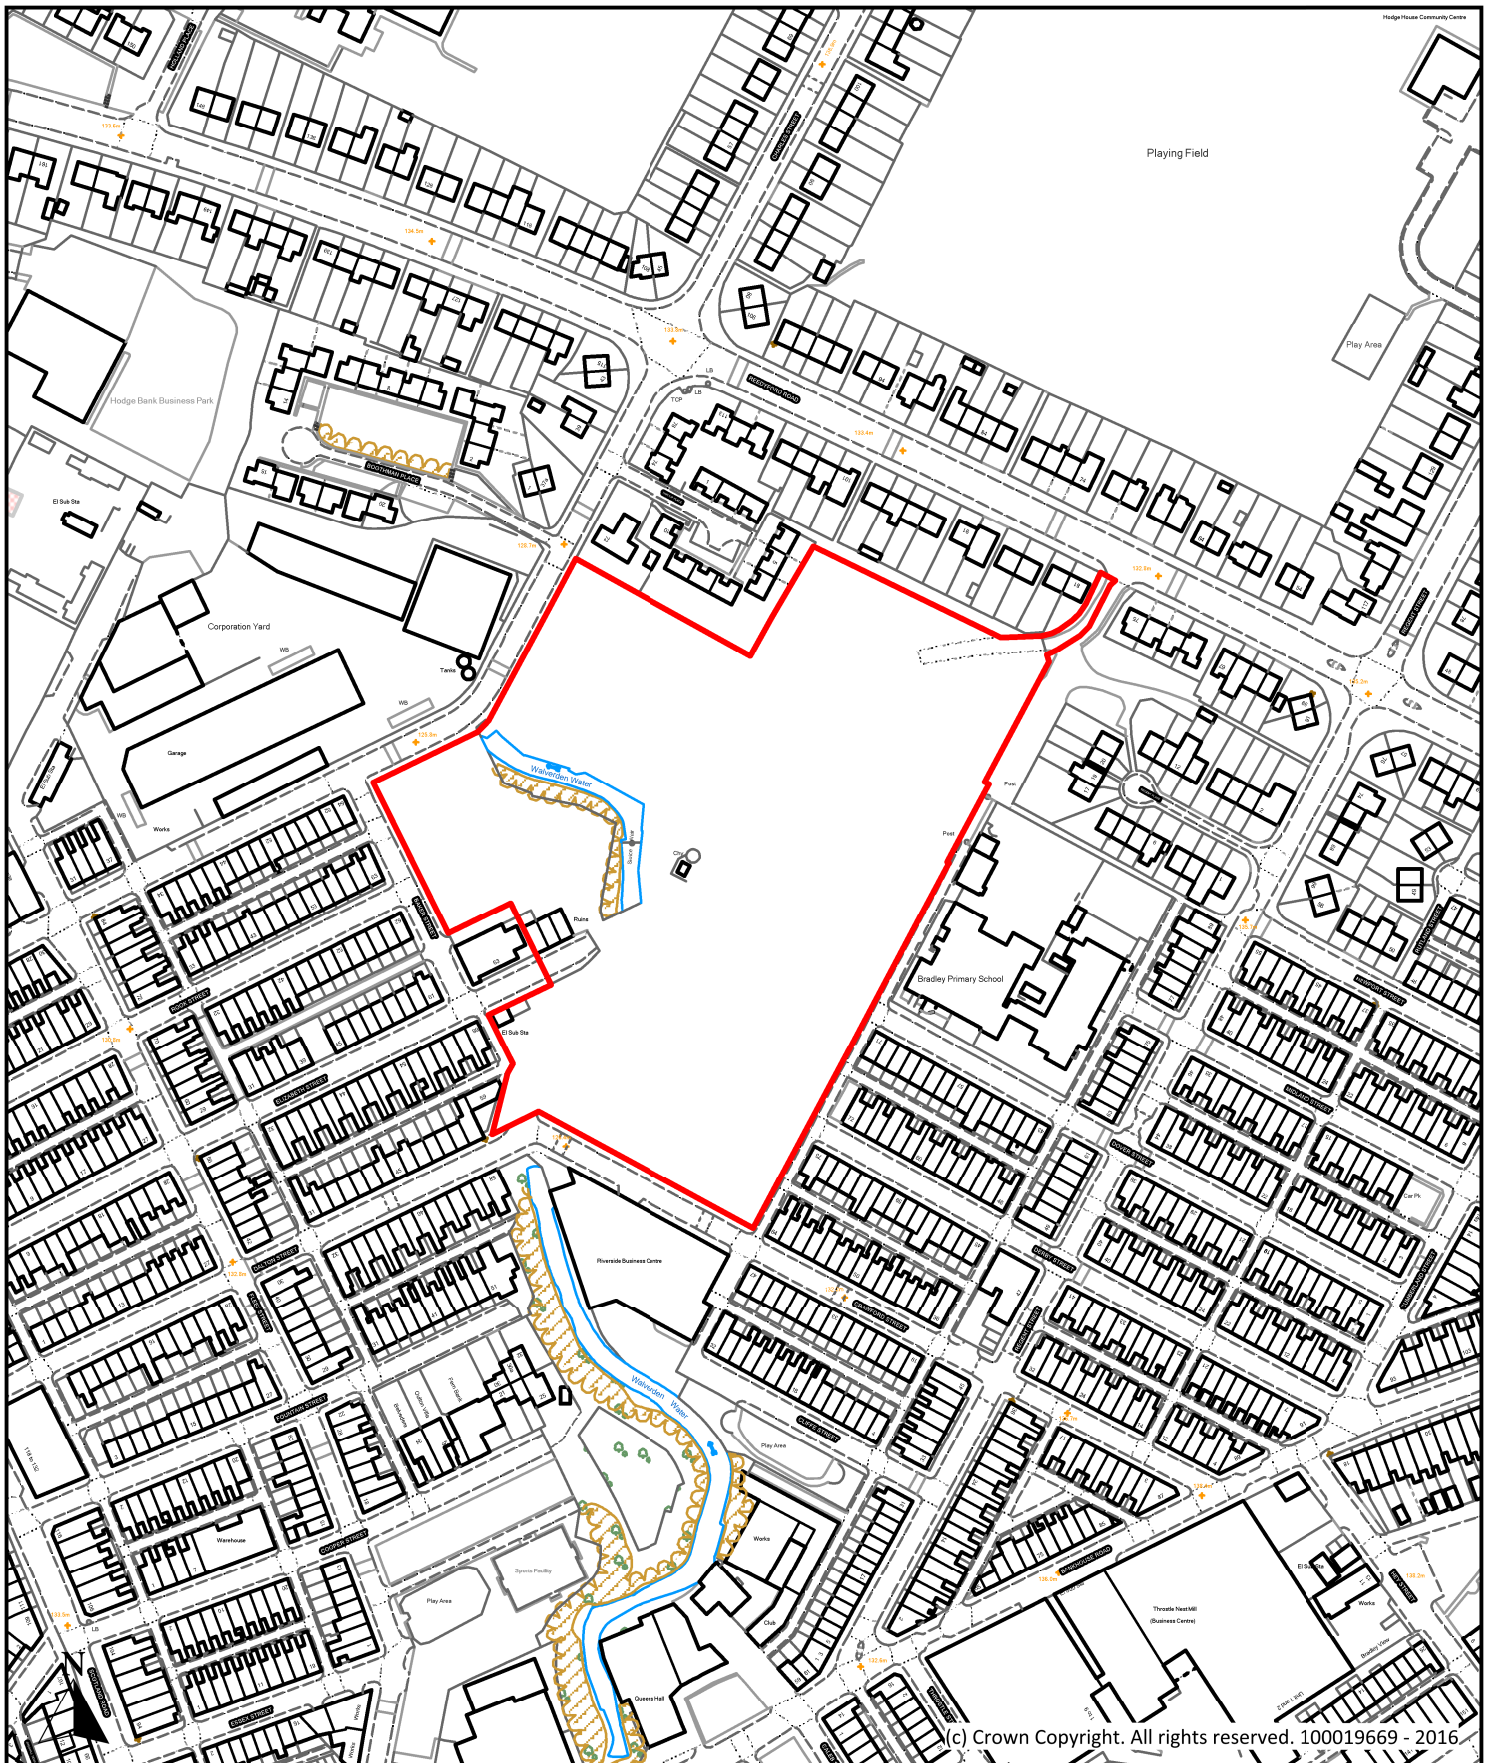

Description

**Riverside Mill, Charles Street, Nelson**

Scale  
1 : 2,500

Ref No.  
**P026**

Drawn By  
J.B.

Date  
24th October 2016


Historic Ref  
S033, S037, S084, S107, S112, 1003



Planning, Building Control  
& Licensing

Town Hall, Market Street,  
Nelson, Lancashire, BB9 7LG

Tel: 01282 661330

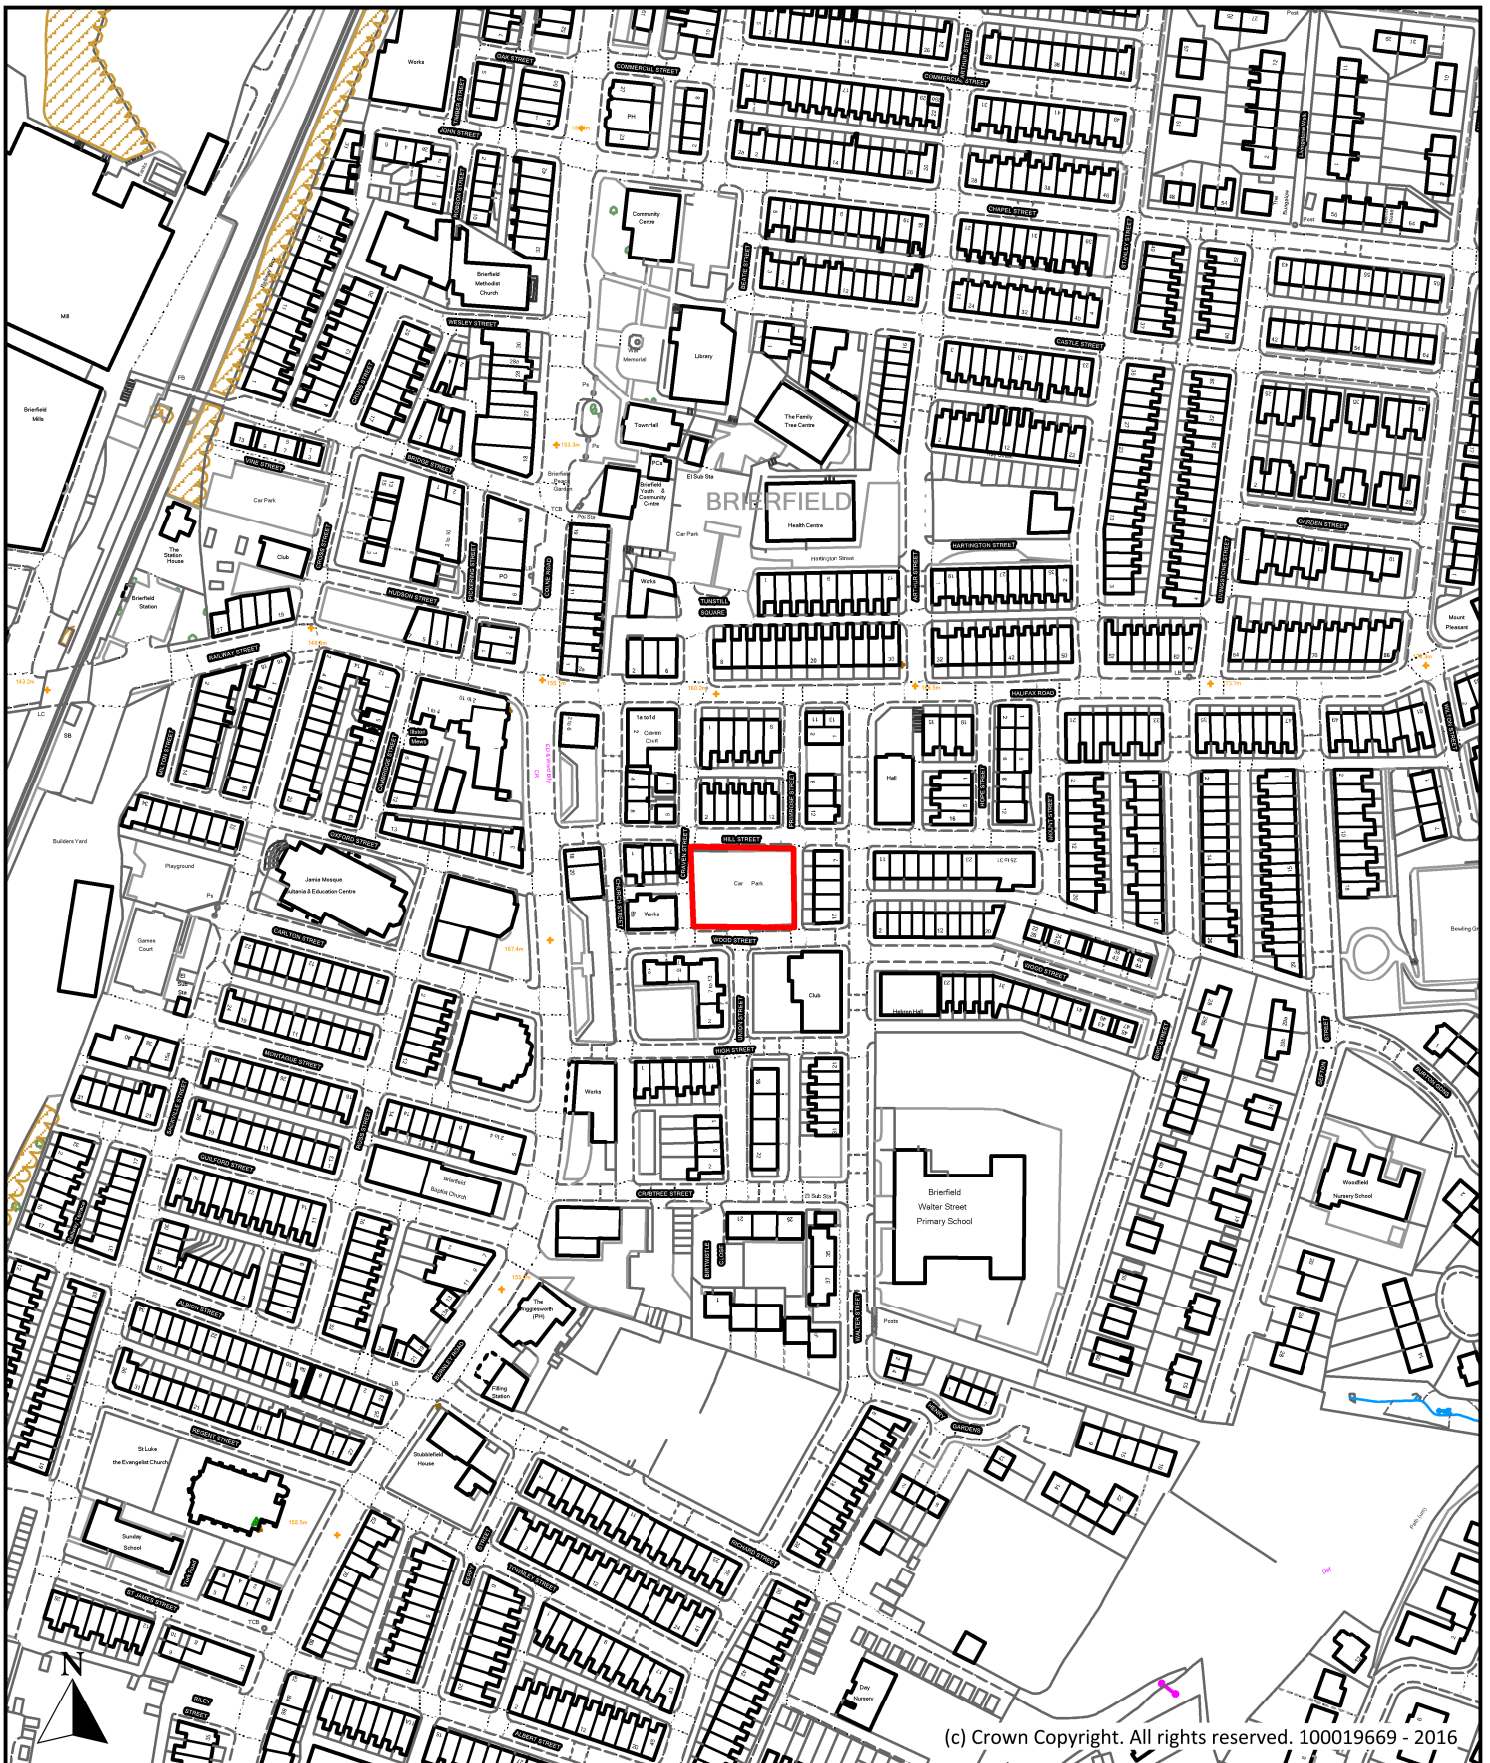

(c) Crown Copyright. All rights reserved. 100019669 - 2016


Description		
<b>Land off Wood Street, Wood Street, Brierfield</b>		
Scale	1 : 2,500	Ref No.
		<b>P027</b>
Drawn By	Date	Historic Ref
J.B.	24th October 2016	S038, 57


  
**Borough of Pendle**


Planning, Building Control  
 & Licensing


Town Hall, Market Street,  
 Nelson, Lancashire, BB9 7LG

Tel: 01282 661330

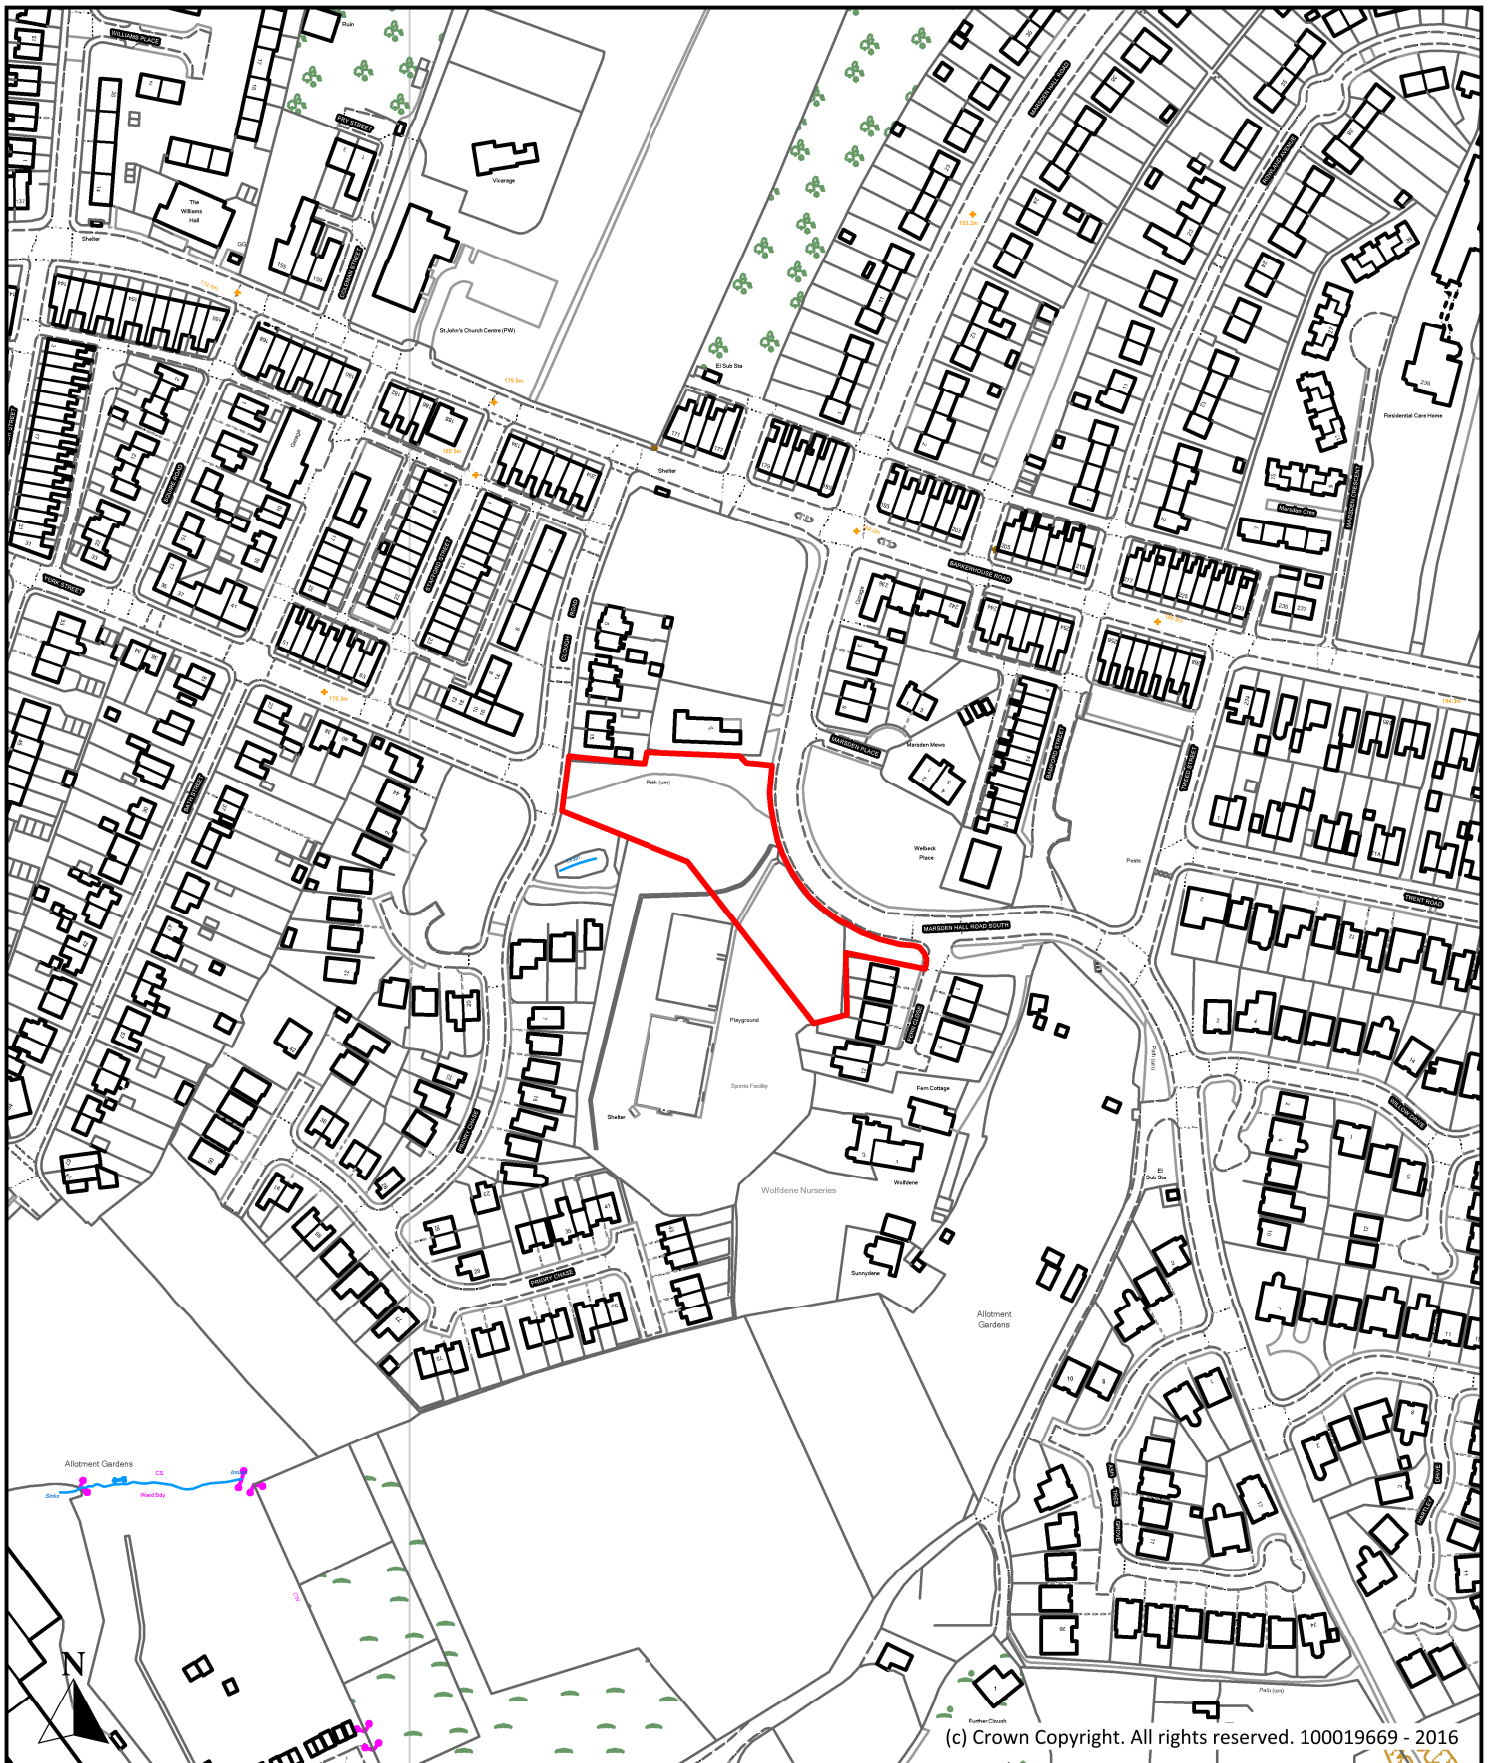


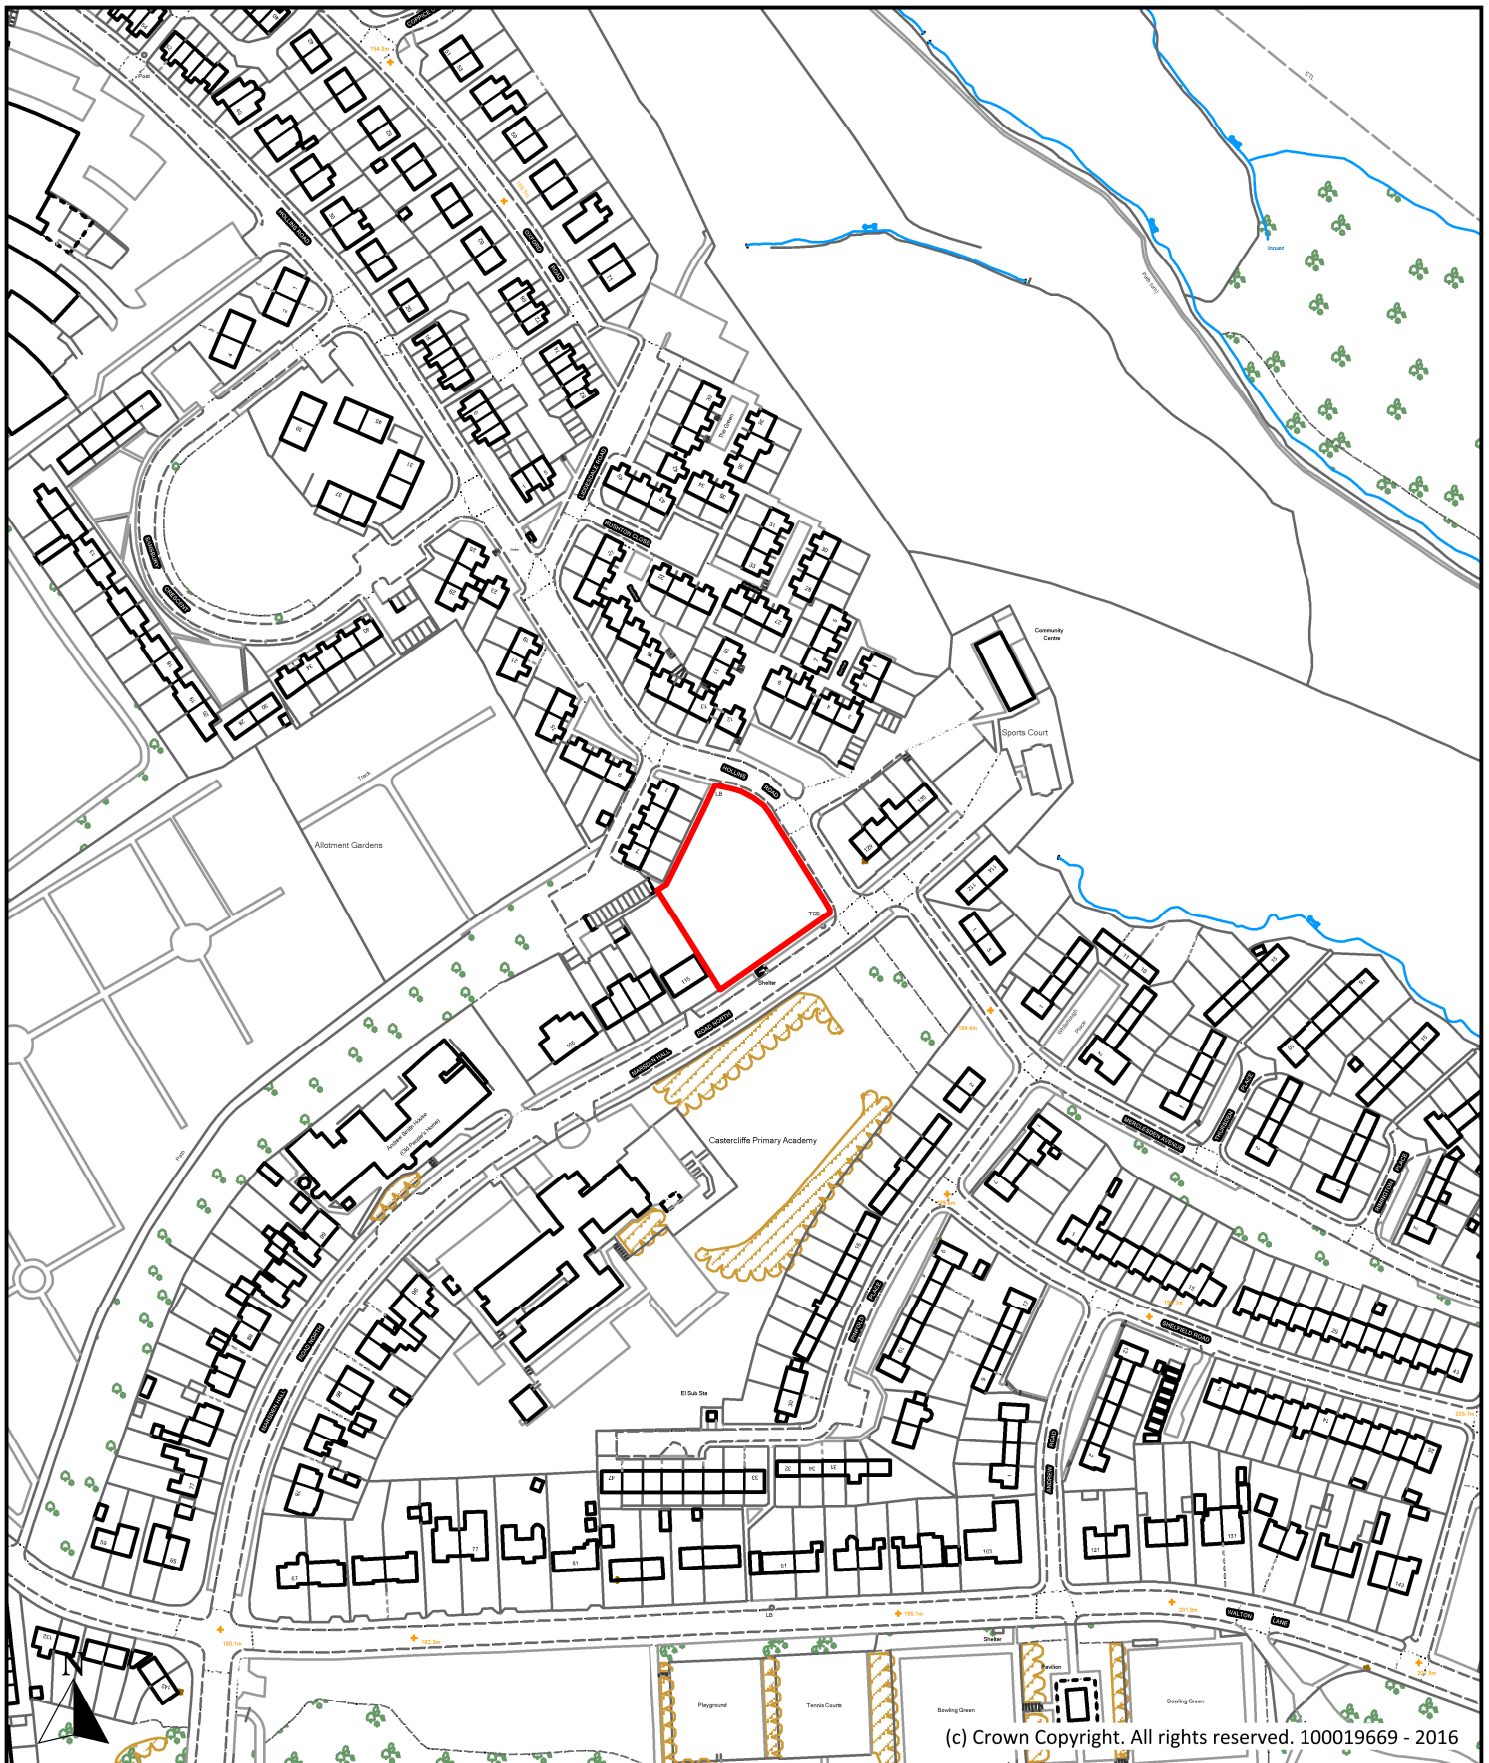
(c) Crown Copyright. All rights reserved. 100019669 - 2016

Description <b>Land adjacent to 15 Clough Road, Clough Road, Nelson</b>			 Planning, Building Control & Licensing Town Hall, Market Street, Nelson, Lancashire, BB9 7LG Tel: 01282 661330
Scale 1 : 2,500	Ref No. <b>P028</b>		
Drawn By J.B.	Date 24th October 2016	Historic Ref S039, 224	

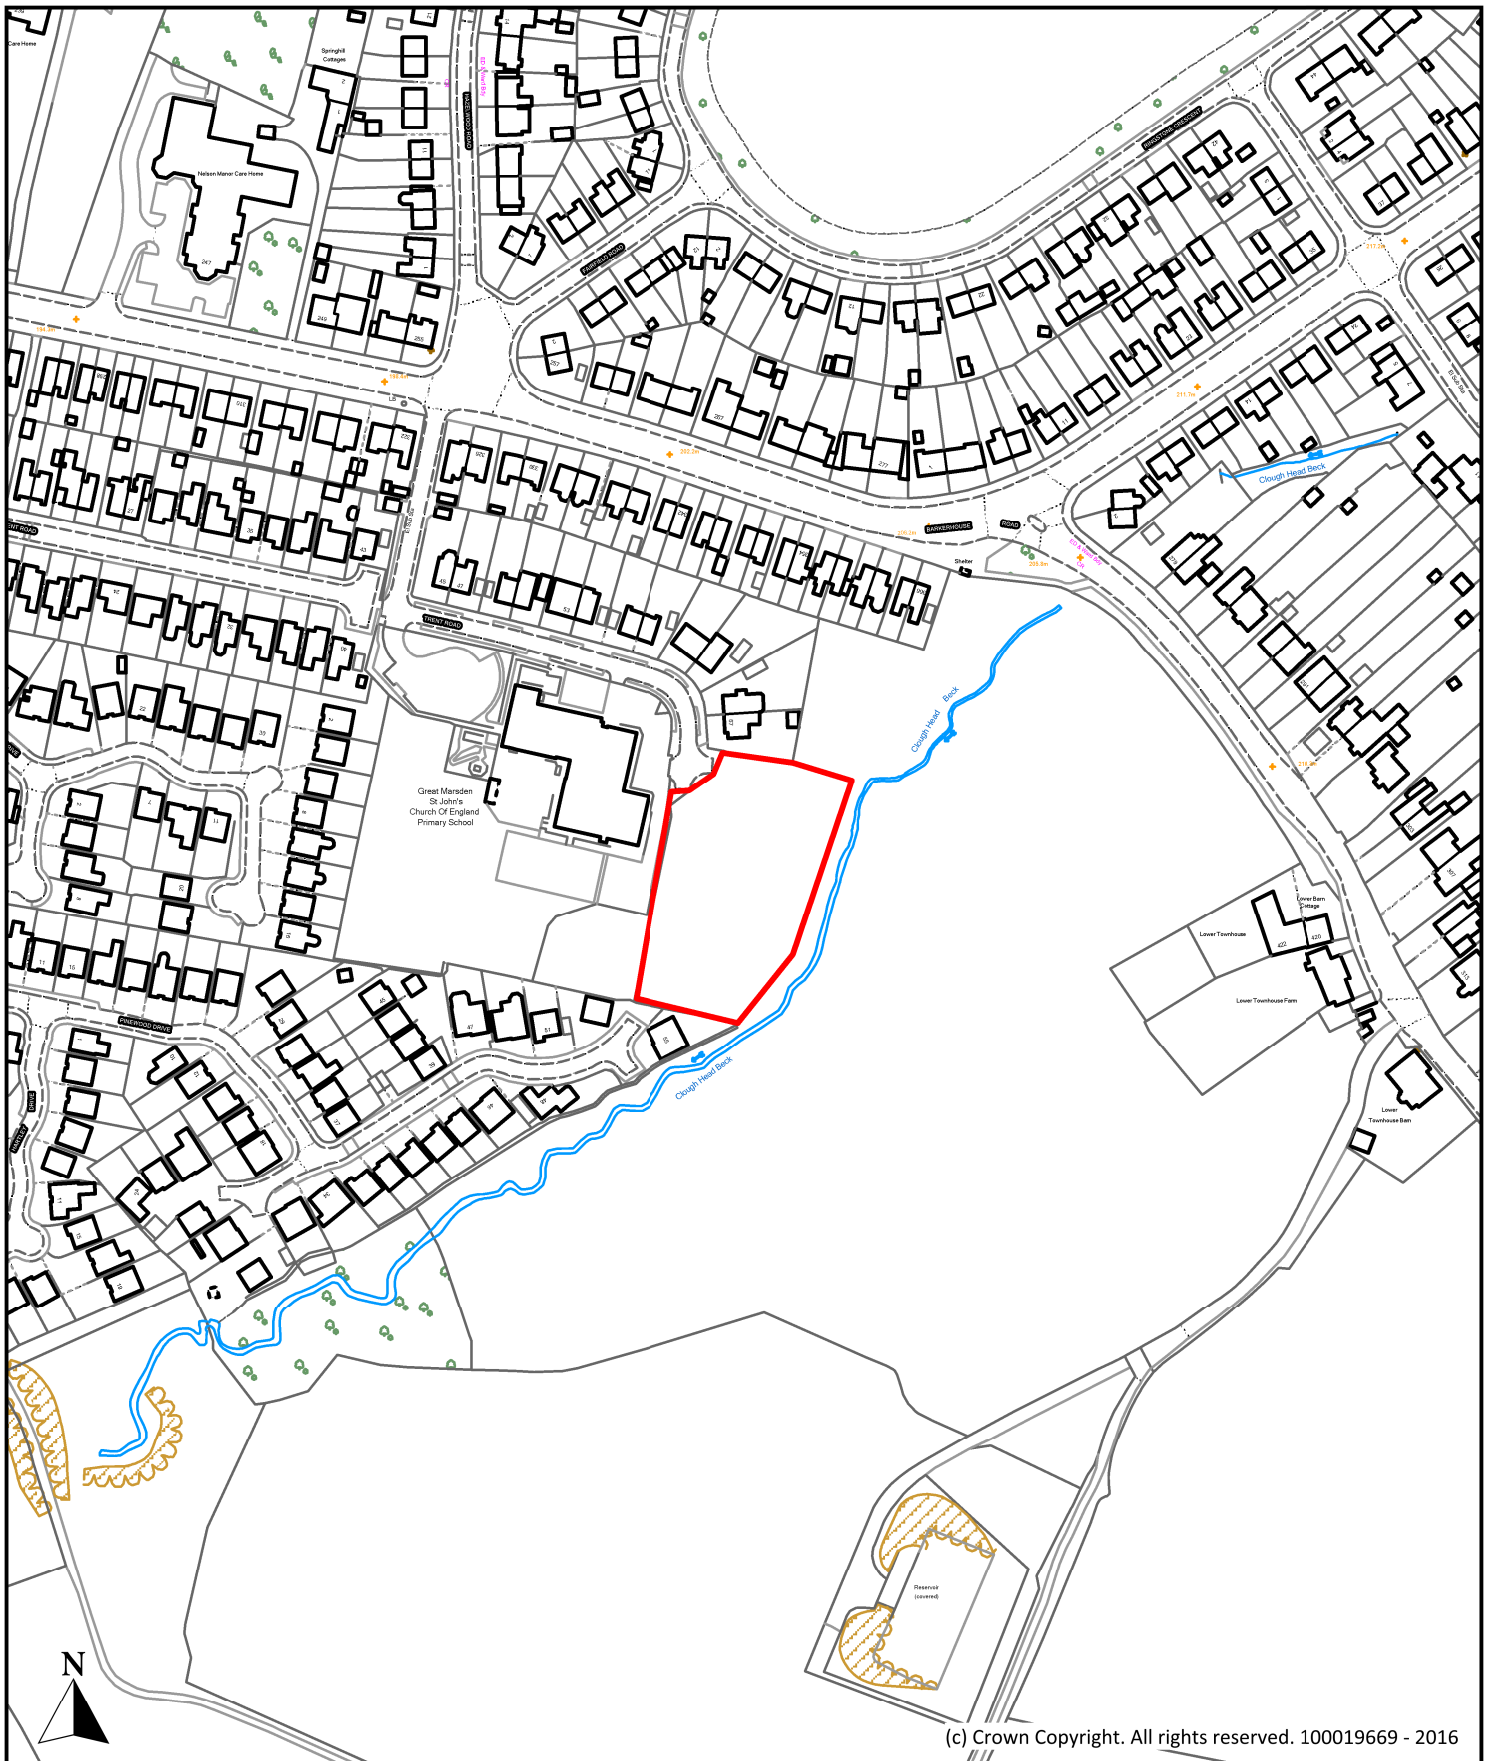


(c) Crown Copyright. All rights reserved. 100019669 - 2016

Description <b>Land off Trent Road, Trent Road, Nelson</b>			 <b>Planning, Building Control &amp; Licensing</b> Town Hall, Market Street, Nelson, Lancashire, BB9 7LG Tel: 01282 661330
Scale	1 : 2,500	Ref No. <b>P029</b>	
Drawn By	Date	Historic Ref	
J.B.	24th October 2016	S040, 207	



(c) Crown Copyright. All rights reserved. 100019669 - 2016

Description <b>Land at Marsden Hall Road/Hollins Road,          Marsden Hall Road North, Nelson</b>			 <b>Planning, Building Control          &amp; Licensing</b> Town Hall, Market Street, Nelson, Lancashire, BB9 7LG Tel: 01282 661330
Scale	1 : 2,500	Ref No. <b>PO30</b>	
Drawn By	Date	Historic Ref	
J.B.	24th October 2016	S041	