
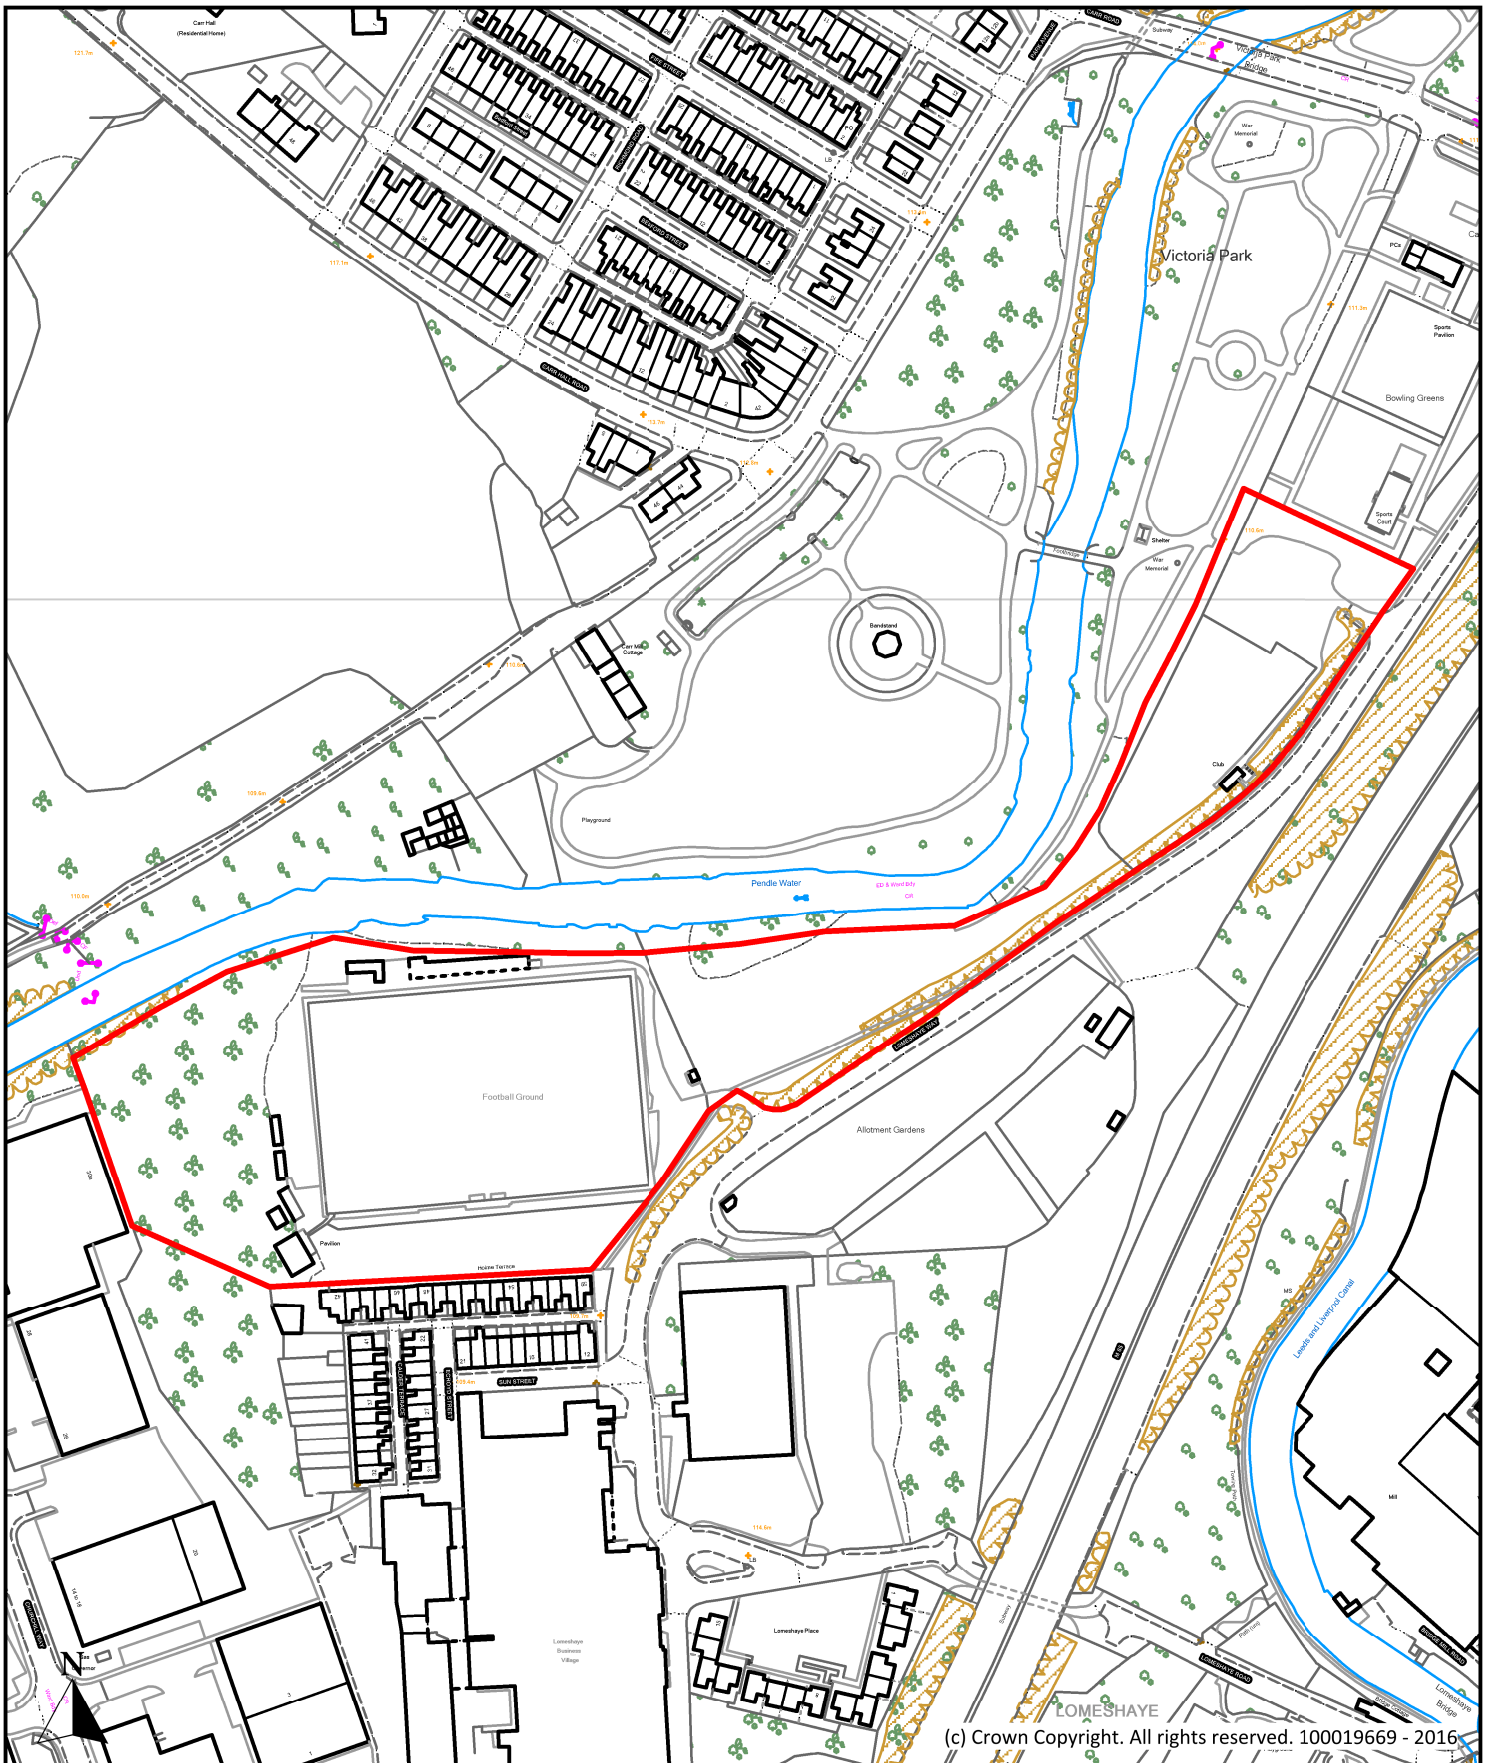


(c) Crown Copyright. All rights reserved. 100019669 - 2016

Description		 <p>Planning, Building Control &amp; Licensing</p> <p>Town Hall, Market Street, Nelson, Lancashire, BB9 7LG</p> <p>Tel: 01282 661330</p>
<p><b>Land off Carr Road, Carr Road, Nelson</b></p>		
Scale	Ref No.	
1 : 2,500	<b>P046</b>	
Drawn By	Date	Historic Ref
J.B.	24th October 2016	S066, S209



Description

**Land off Lomeshaye Way, Lomeshaye Way, Nelson**

Scale  
1 : 2,500

Ref No.  
**P047**

Drawn By  
J.B.

Date  
24th October 2016


Historic Ref  
S067



**Planning, Building Control  
& Licensing**

Town Hall, Market Street,  
Nelson, Lancashire, BB9 7LG

Tel: 01282 661330

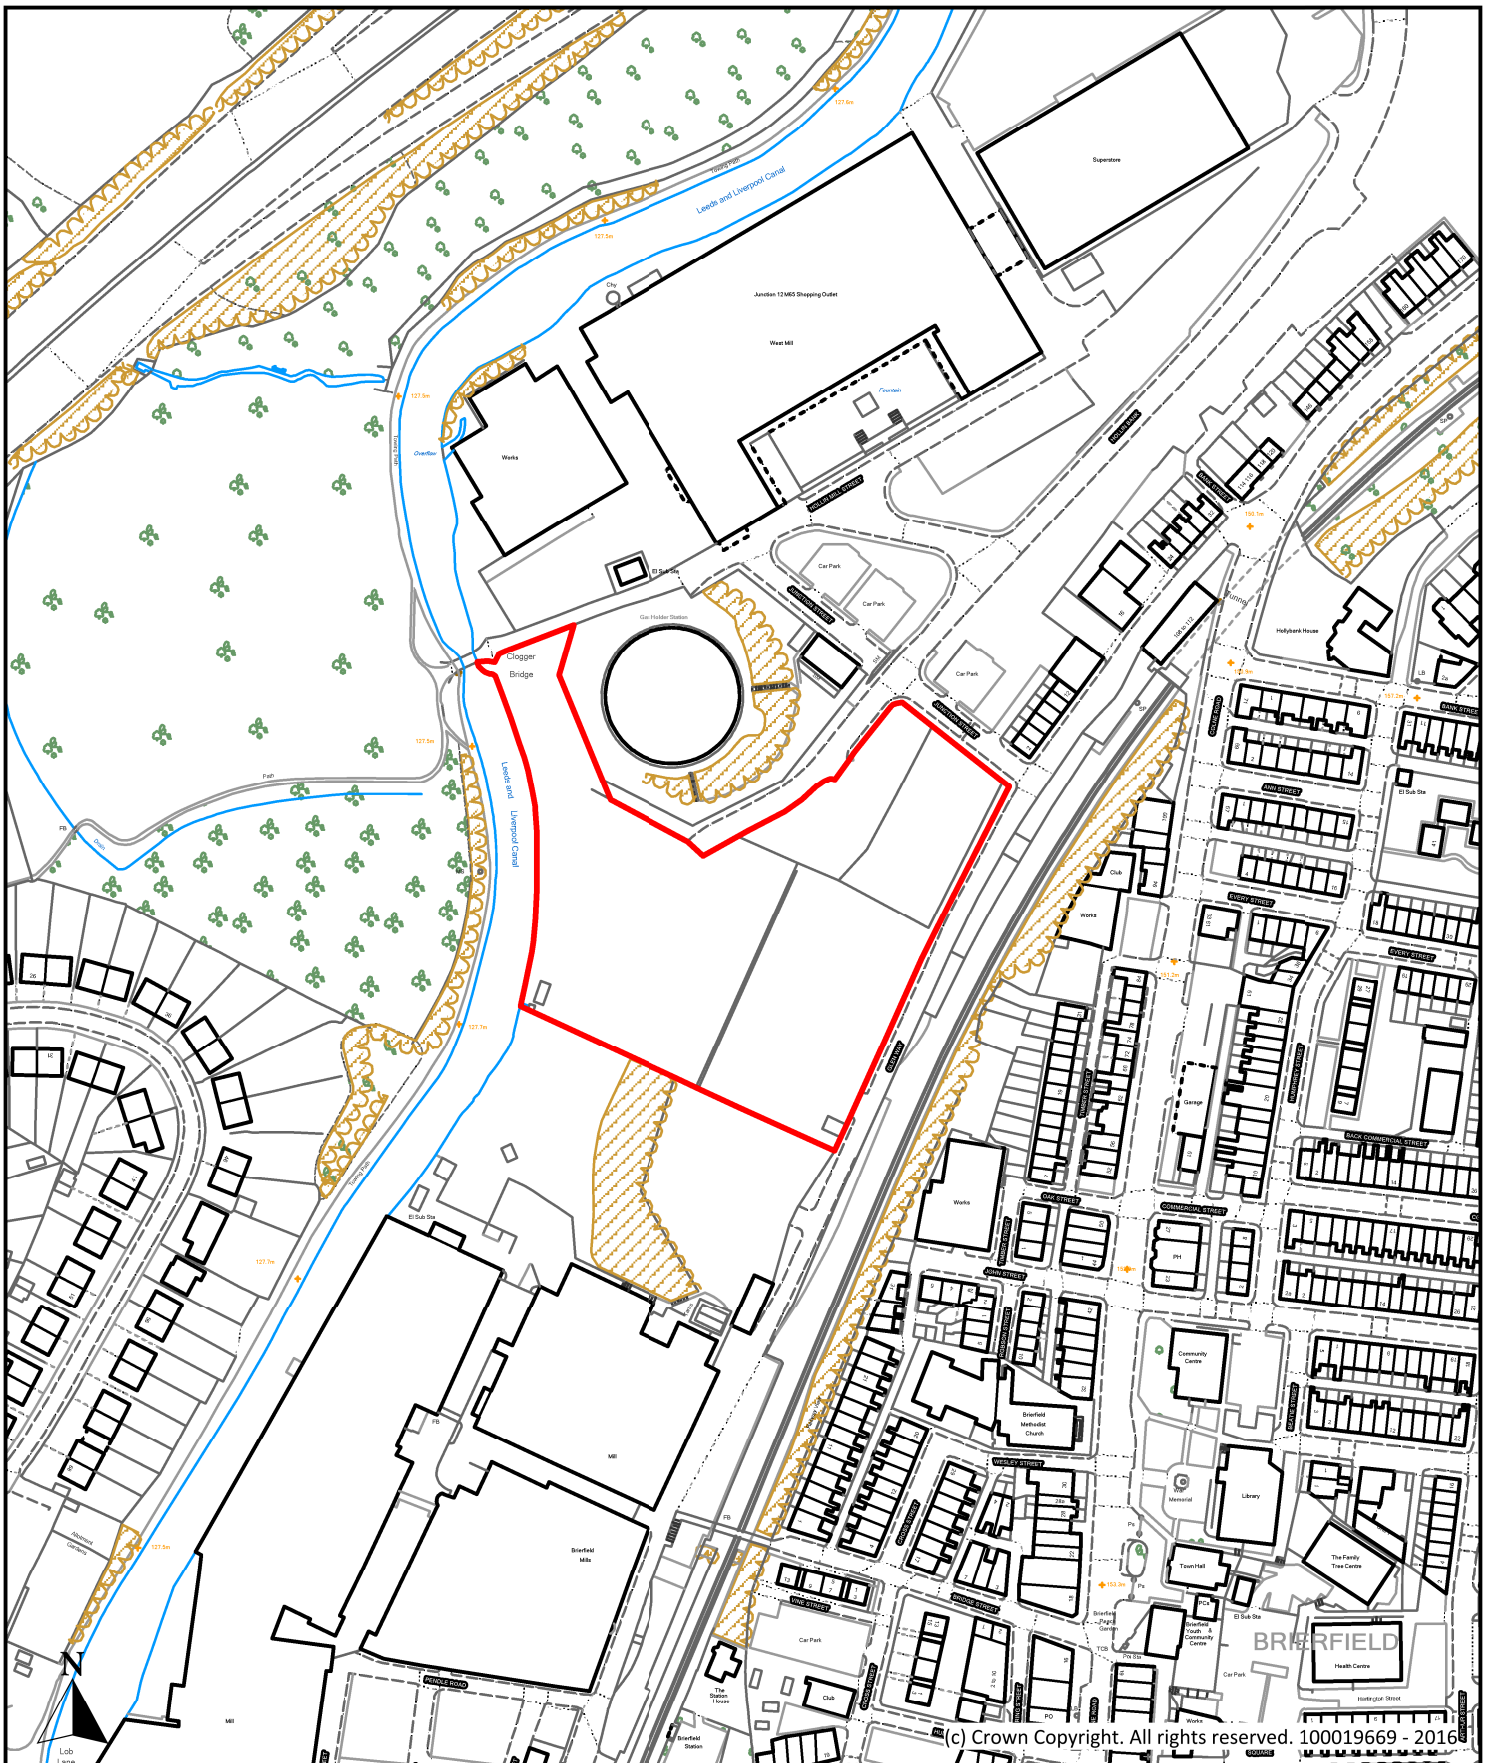

Description

**Former Gas Works, Glen Way, Brierfield**

Scale  
1 : 2,500

Ref No.  
**P048**

Drawn By  
J.B.

Date  
24th October 2016


Historic Ref  
S068, E114, 127



Planning, Building Control  
& Licensing

Town Hall, Market Street,  
Nelson, Lancashire, BB9 7LG

Tel: 01282 661330

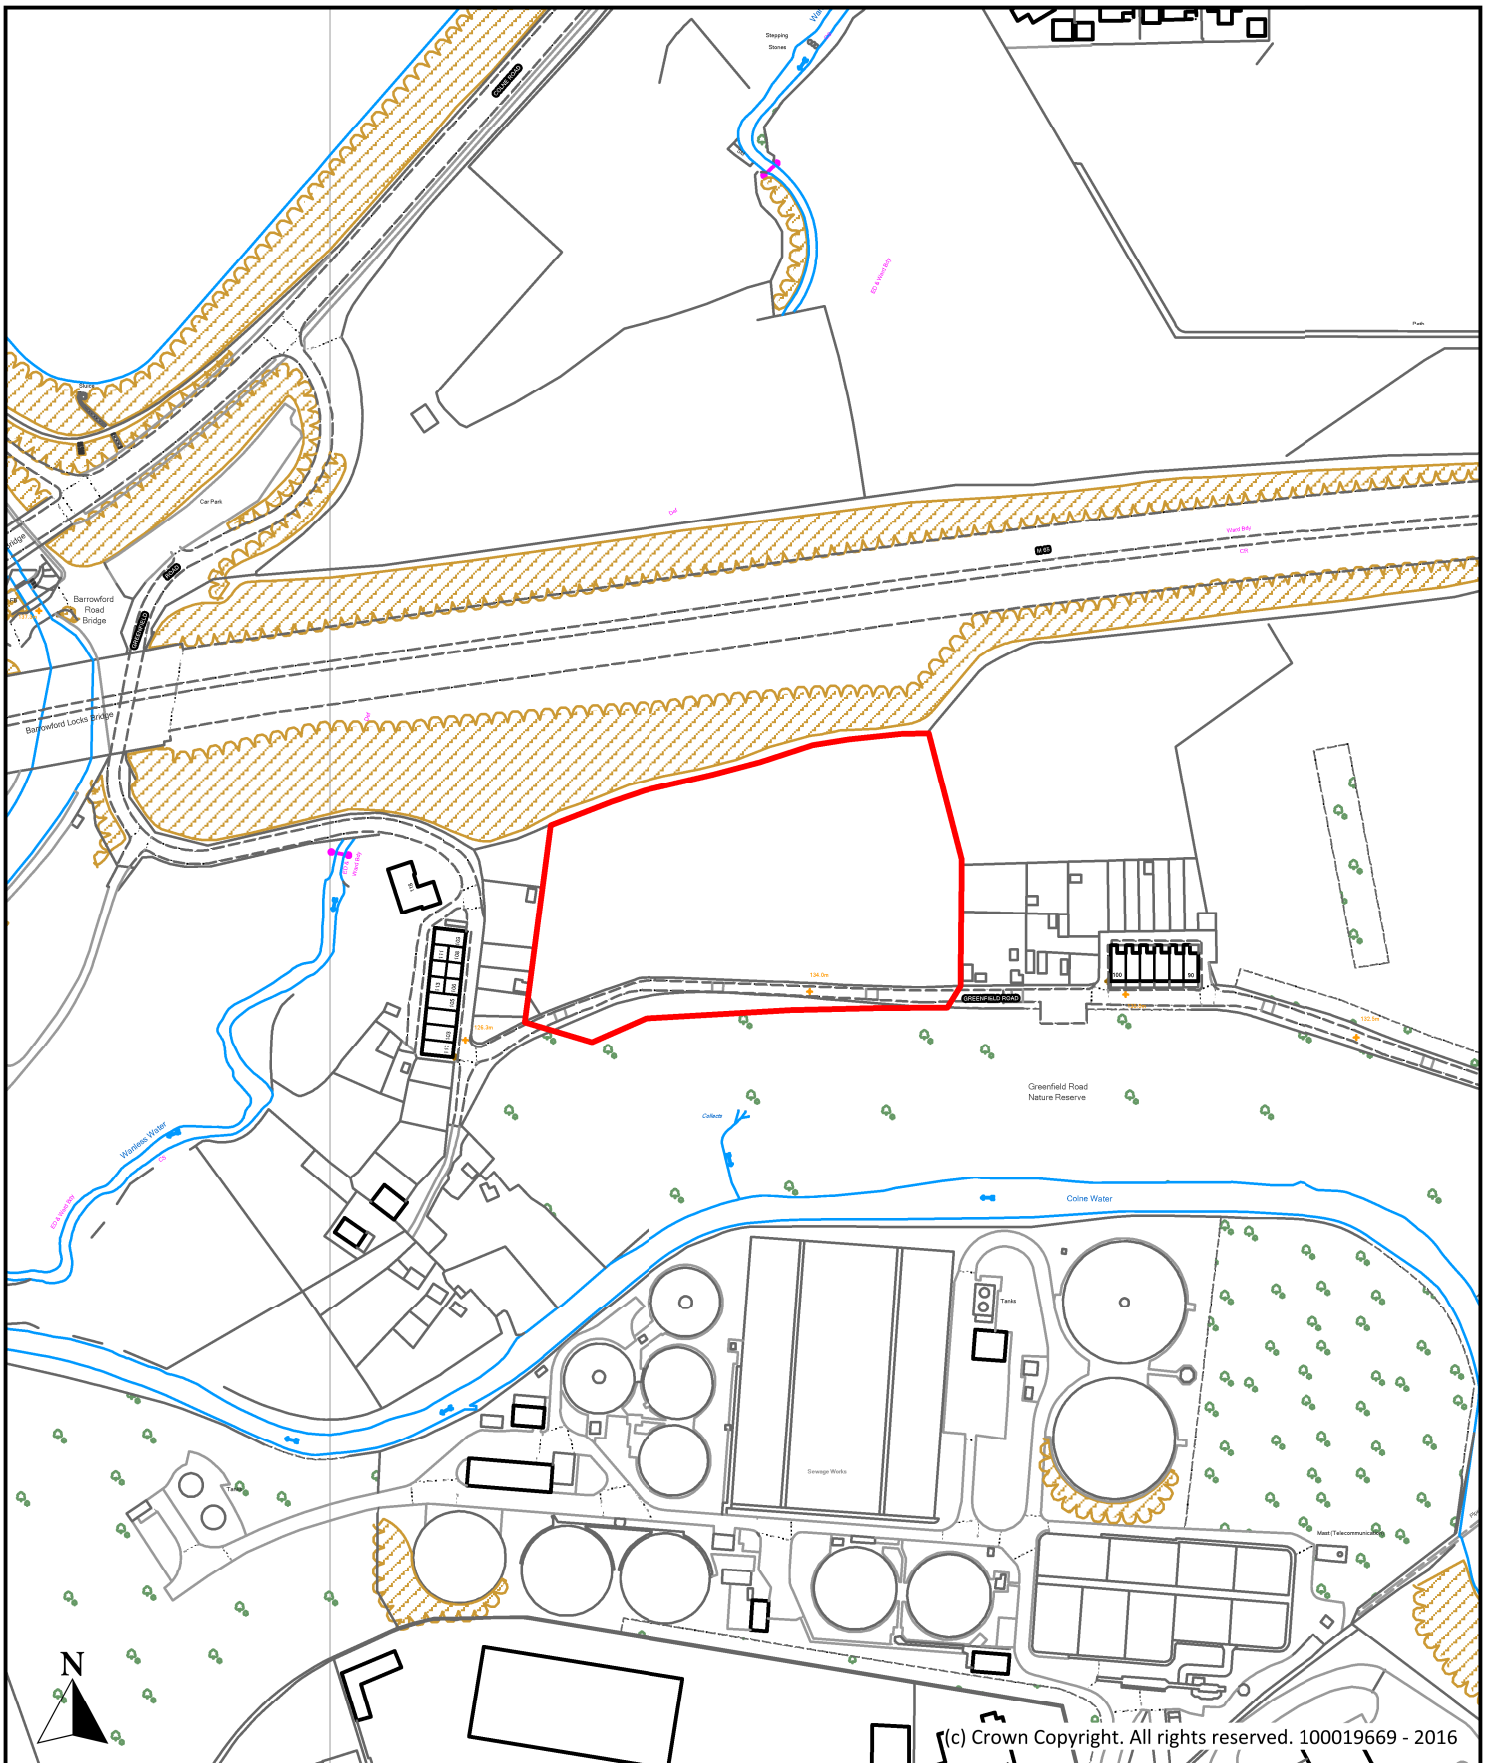

(c) Crown Copyright. All rights reserved. 100019669 - 2016

Description

**Land off Greenfield Road, Greenfield Road, Colne**

Scale  
1 : 2,500

Ref No.  
**P049**

Drawn By  
J.B.

Date  
24th October 2016


Historic Ref  
S070, S136




**Planning, Building Control  
& Licensing**


Town Hall, Market Street,  
Nelson, Lancashire, BB9 7LG

Tel: 01282 661330

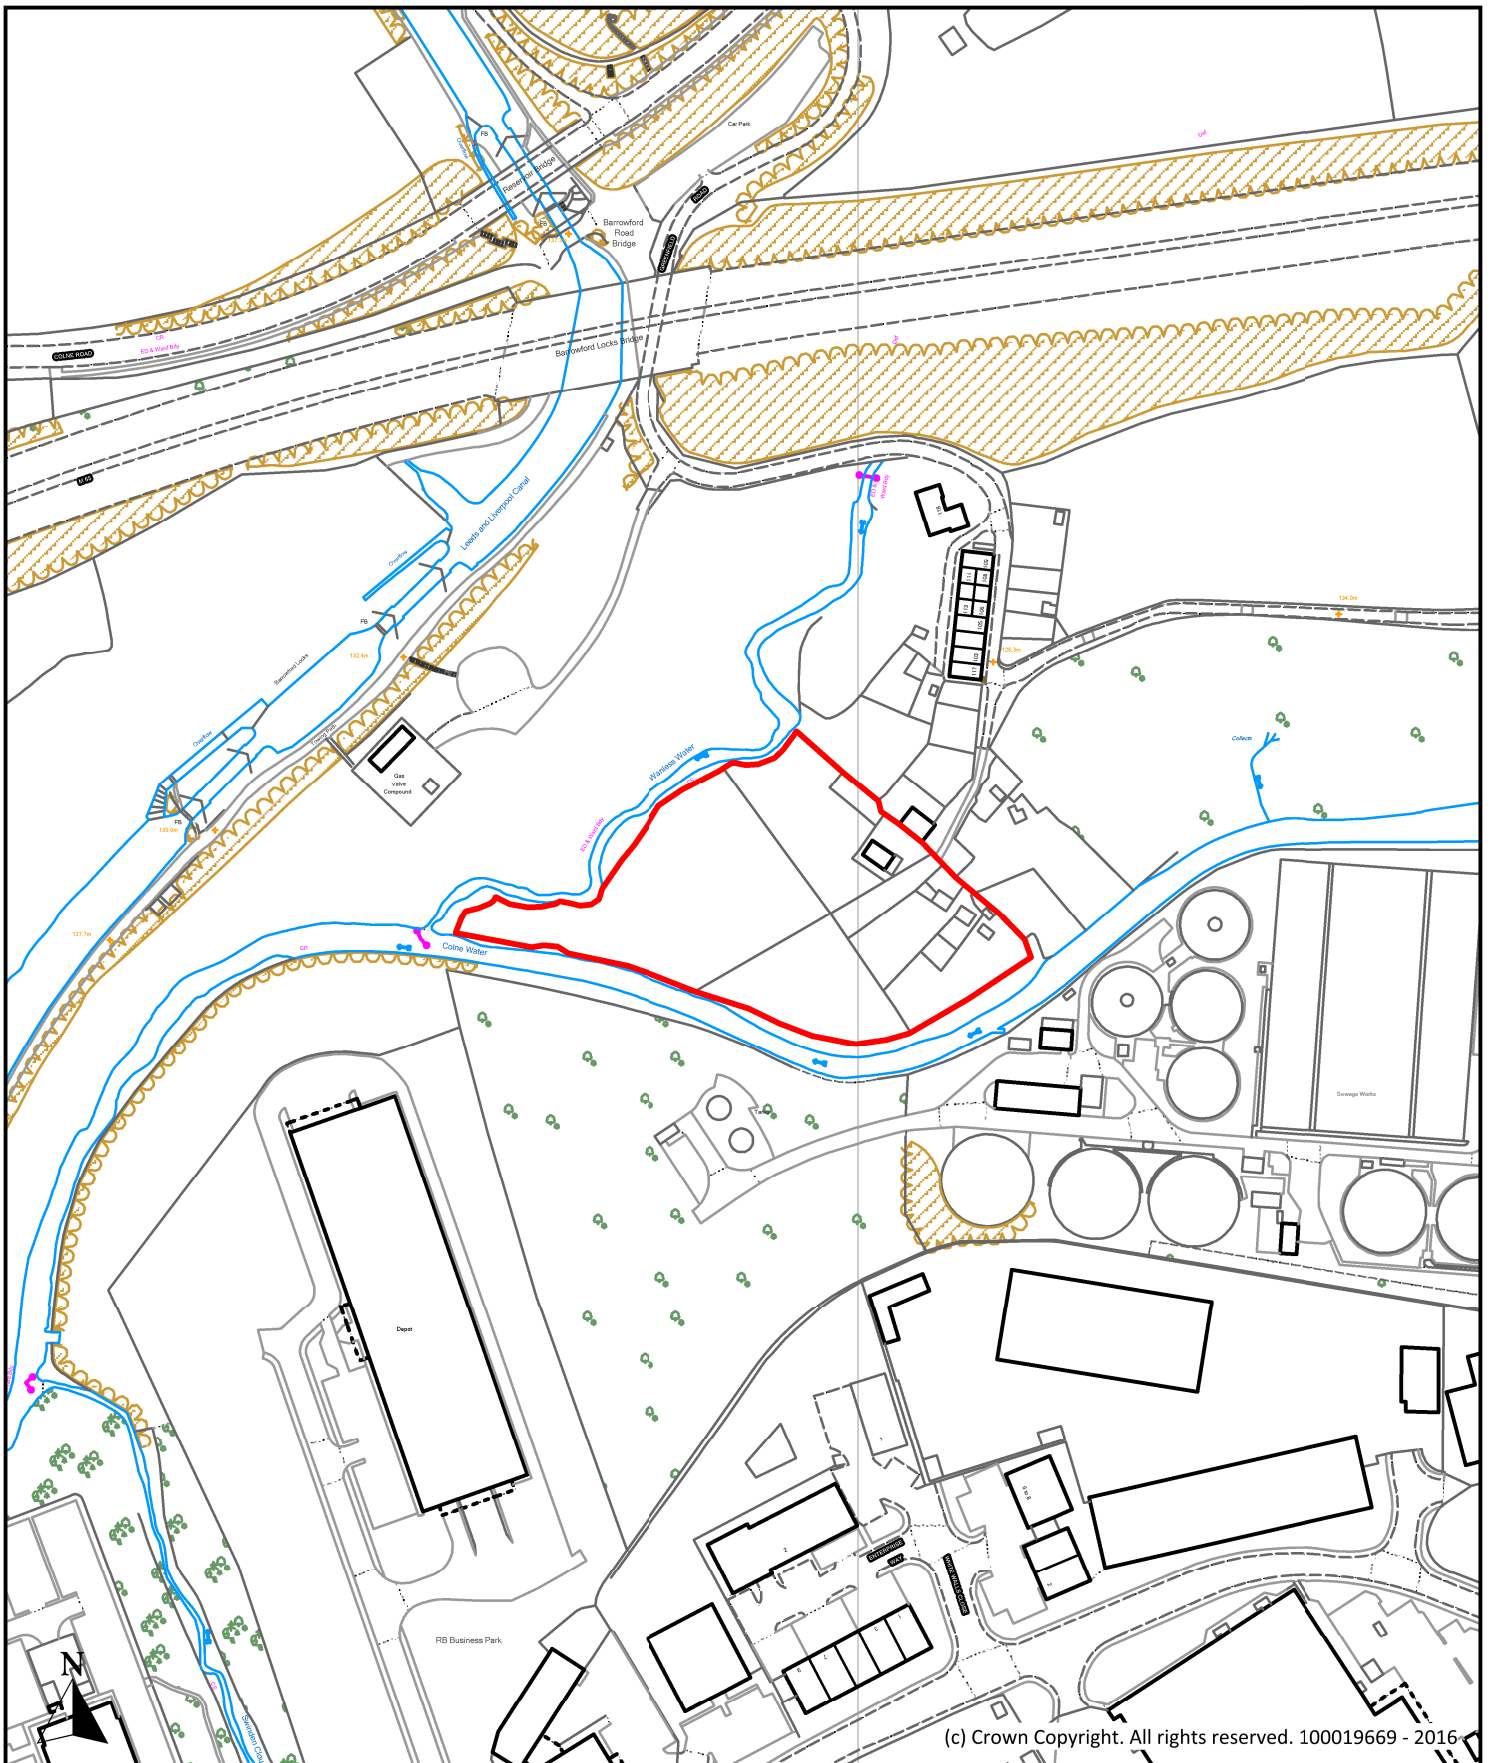

(c) Crown Copyright. All rights reserved. 100019669 - 2016

Description		 <p>Planning, Building Control &amp; Licensing</p> <p>Town Hall, Market Street, Nelson, Lancashire, BB9 7LG</p> <p>Tel: 01282 661330</p>
<p><b>Land adjacent to Wanless Water, Greenfield Road, Colne</b></p>		
Scale	Ref No.	
1 : 2,500	<b>P050</b>	
Drawn By	Date	Historic Ref
J.B.	24th October 2016	S070

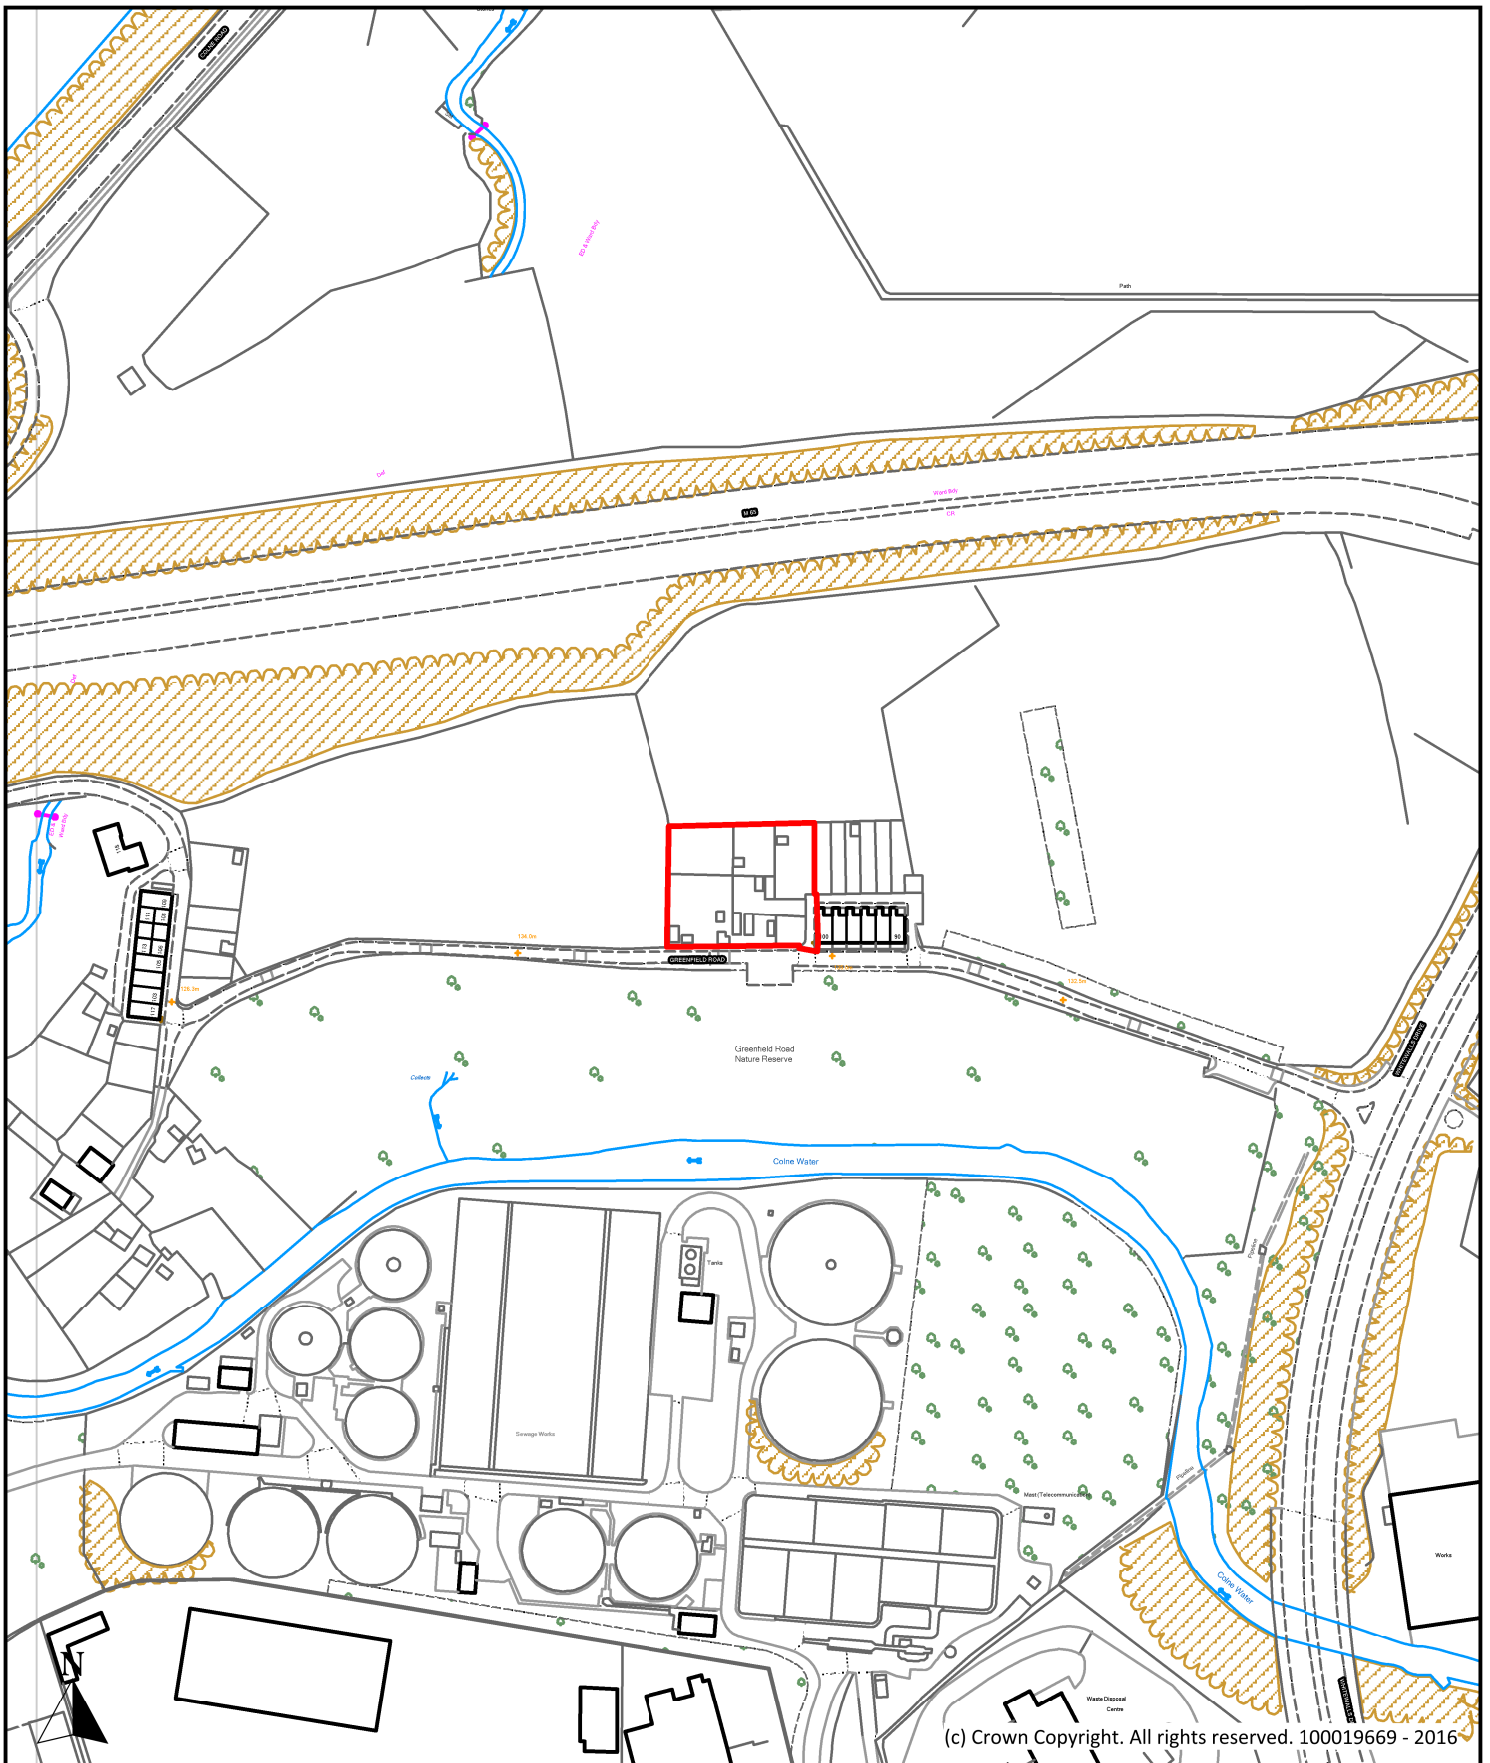

Description

**Land adjacent to 100 Greenfield Road, Greenfield Road, Colne**

Scale  
1 : 2,500

Ref No.  
**P051**

Drawn By  
J.B.

Date  
24th October 2016


Historic Ref  
S163, S181



**Planning, Building Control  
& Licensing**

Town Hall, Market Street,  
Nelson, Lancashire, BB9 7LG

Tel: 01282 661330

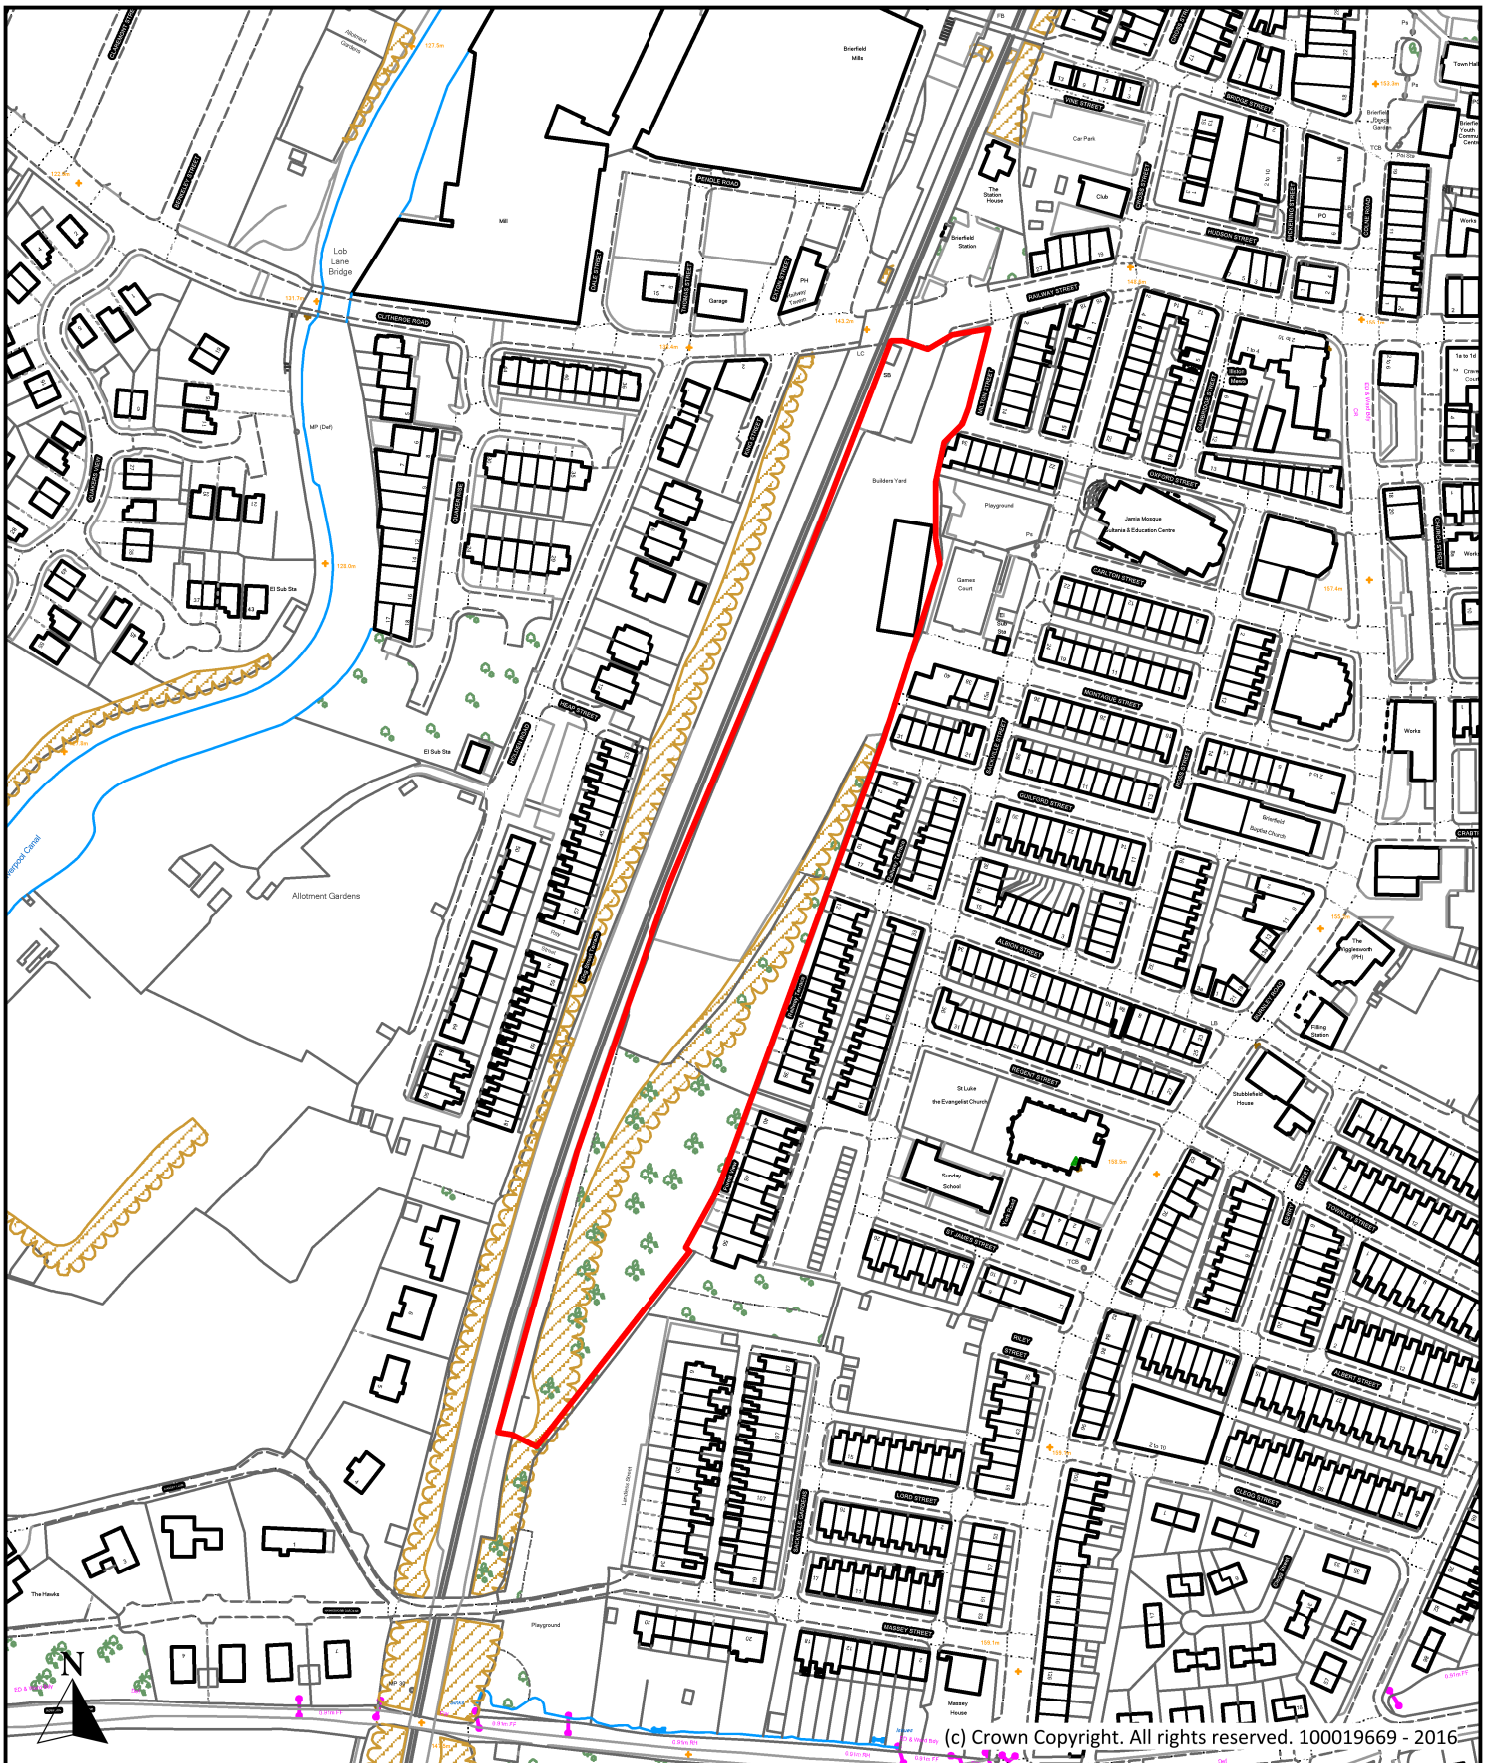

(c) Crown Copyright. All rights reserved. 100019669 - 2016

Description

**Former Railway Sidings, Railway Street, Brierfield**

Scale  
1 : 2,500

Ref No.  
**P052**

Drawn By  
J.B.

Date  
24th October 2016


Historic Ref  
S077, E092, 38



Planning, Building Control  
& Licensing

Town Hall, Market Street,  
Nelson, Lancashire, BB9 7LG

Tel: 01282 661330

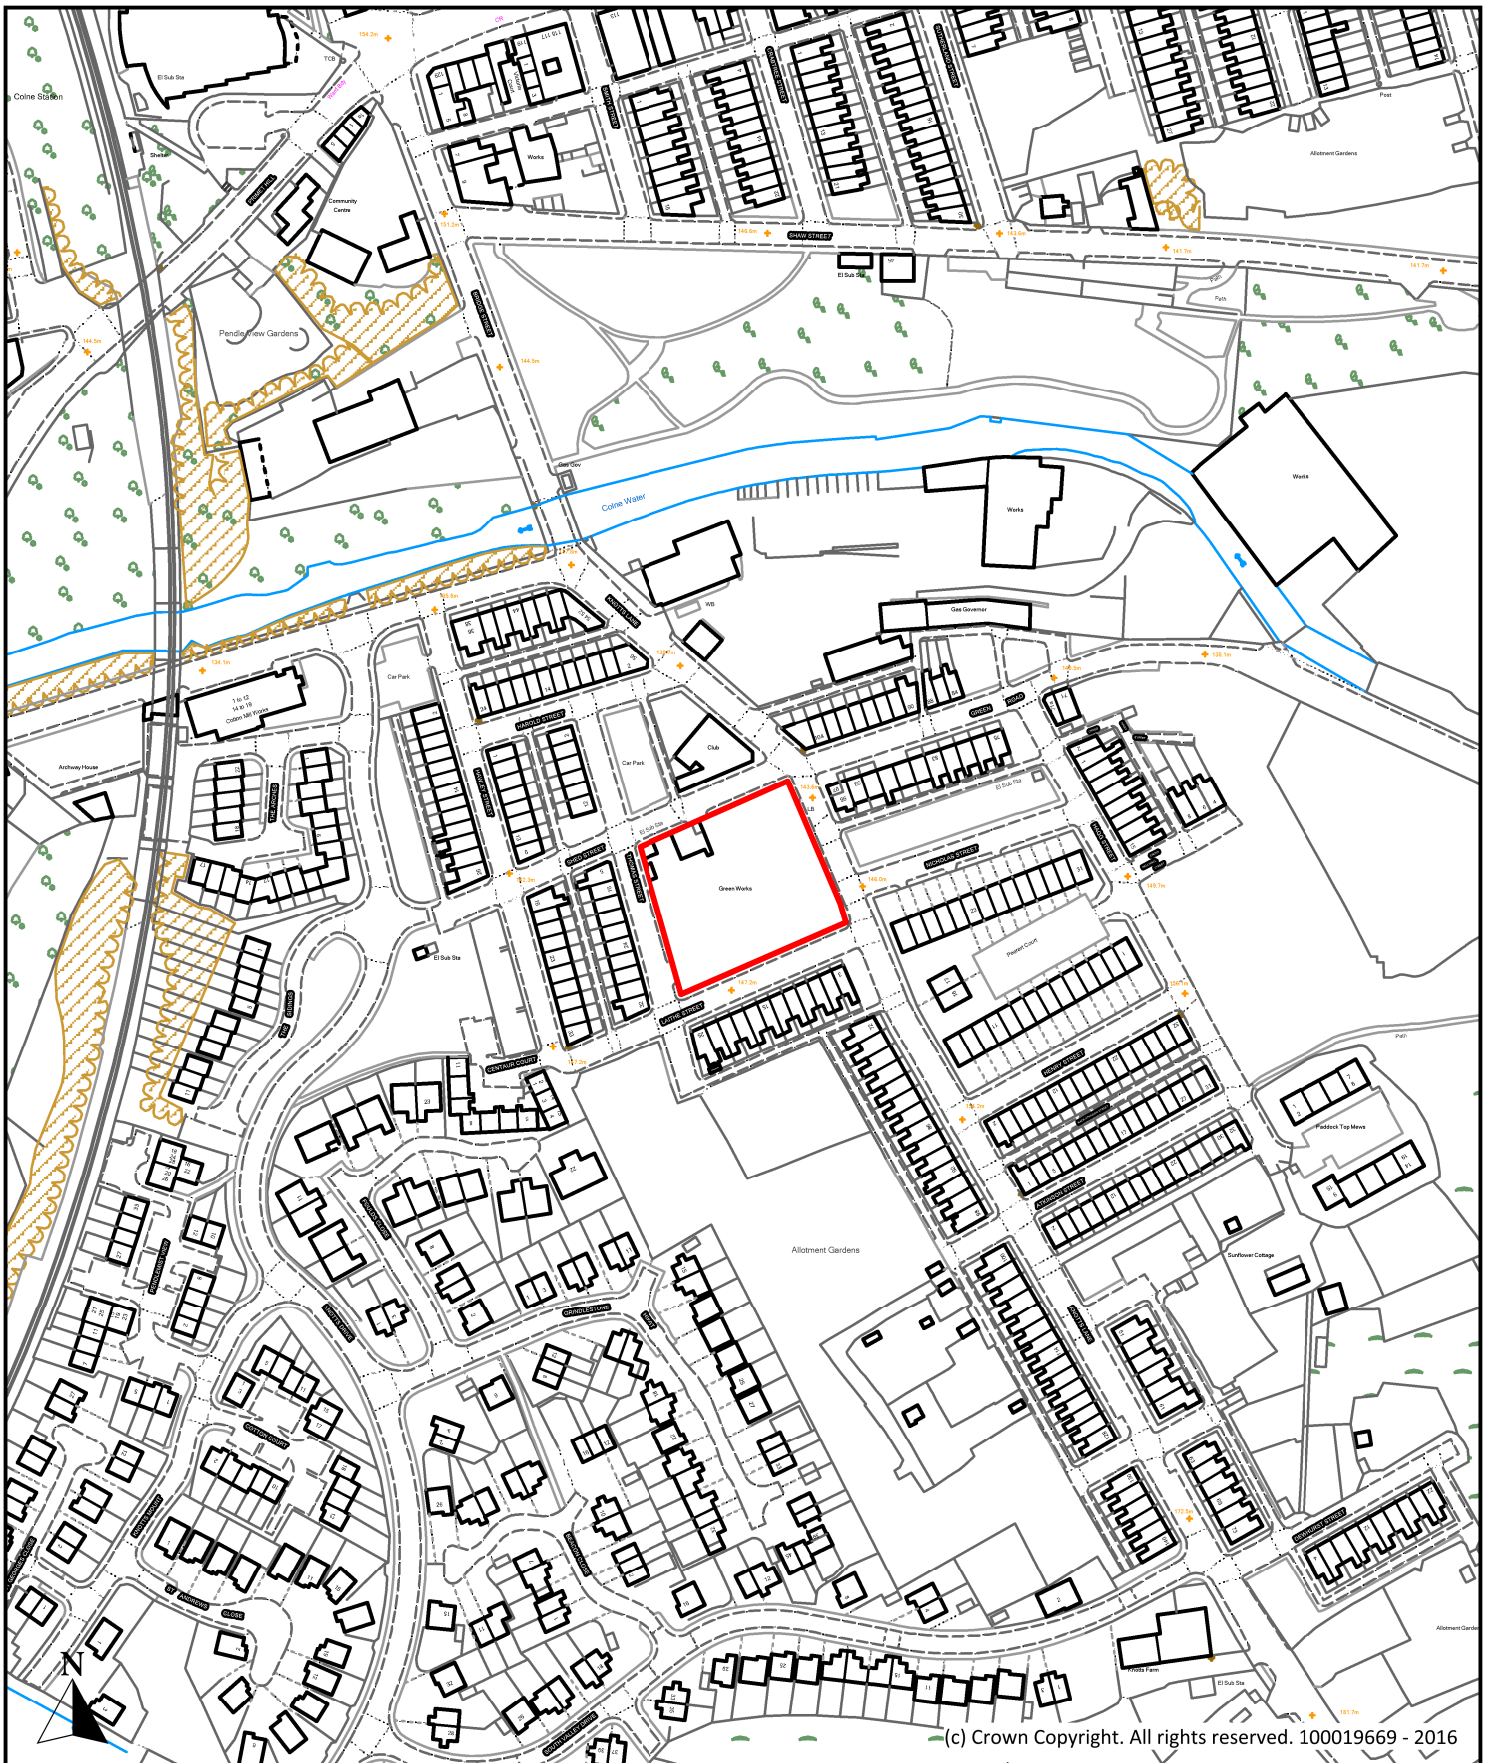

Description

**Green Works, Knotts Lane, Colne**

Scale  
1 : 2,500

Ref No.  
**P053**

Drawn By  
J.B.

Date  
24th October 2016

Historic Ref  
S085, 1059




Planning, Building Control  
& Licensing

Town Hall, Market Street,  
Nelson, Lancashire, BB9 7LG

Tel: 01282 661330



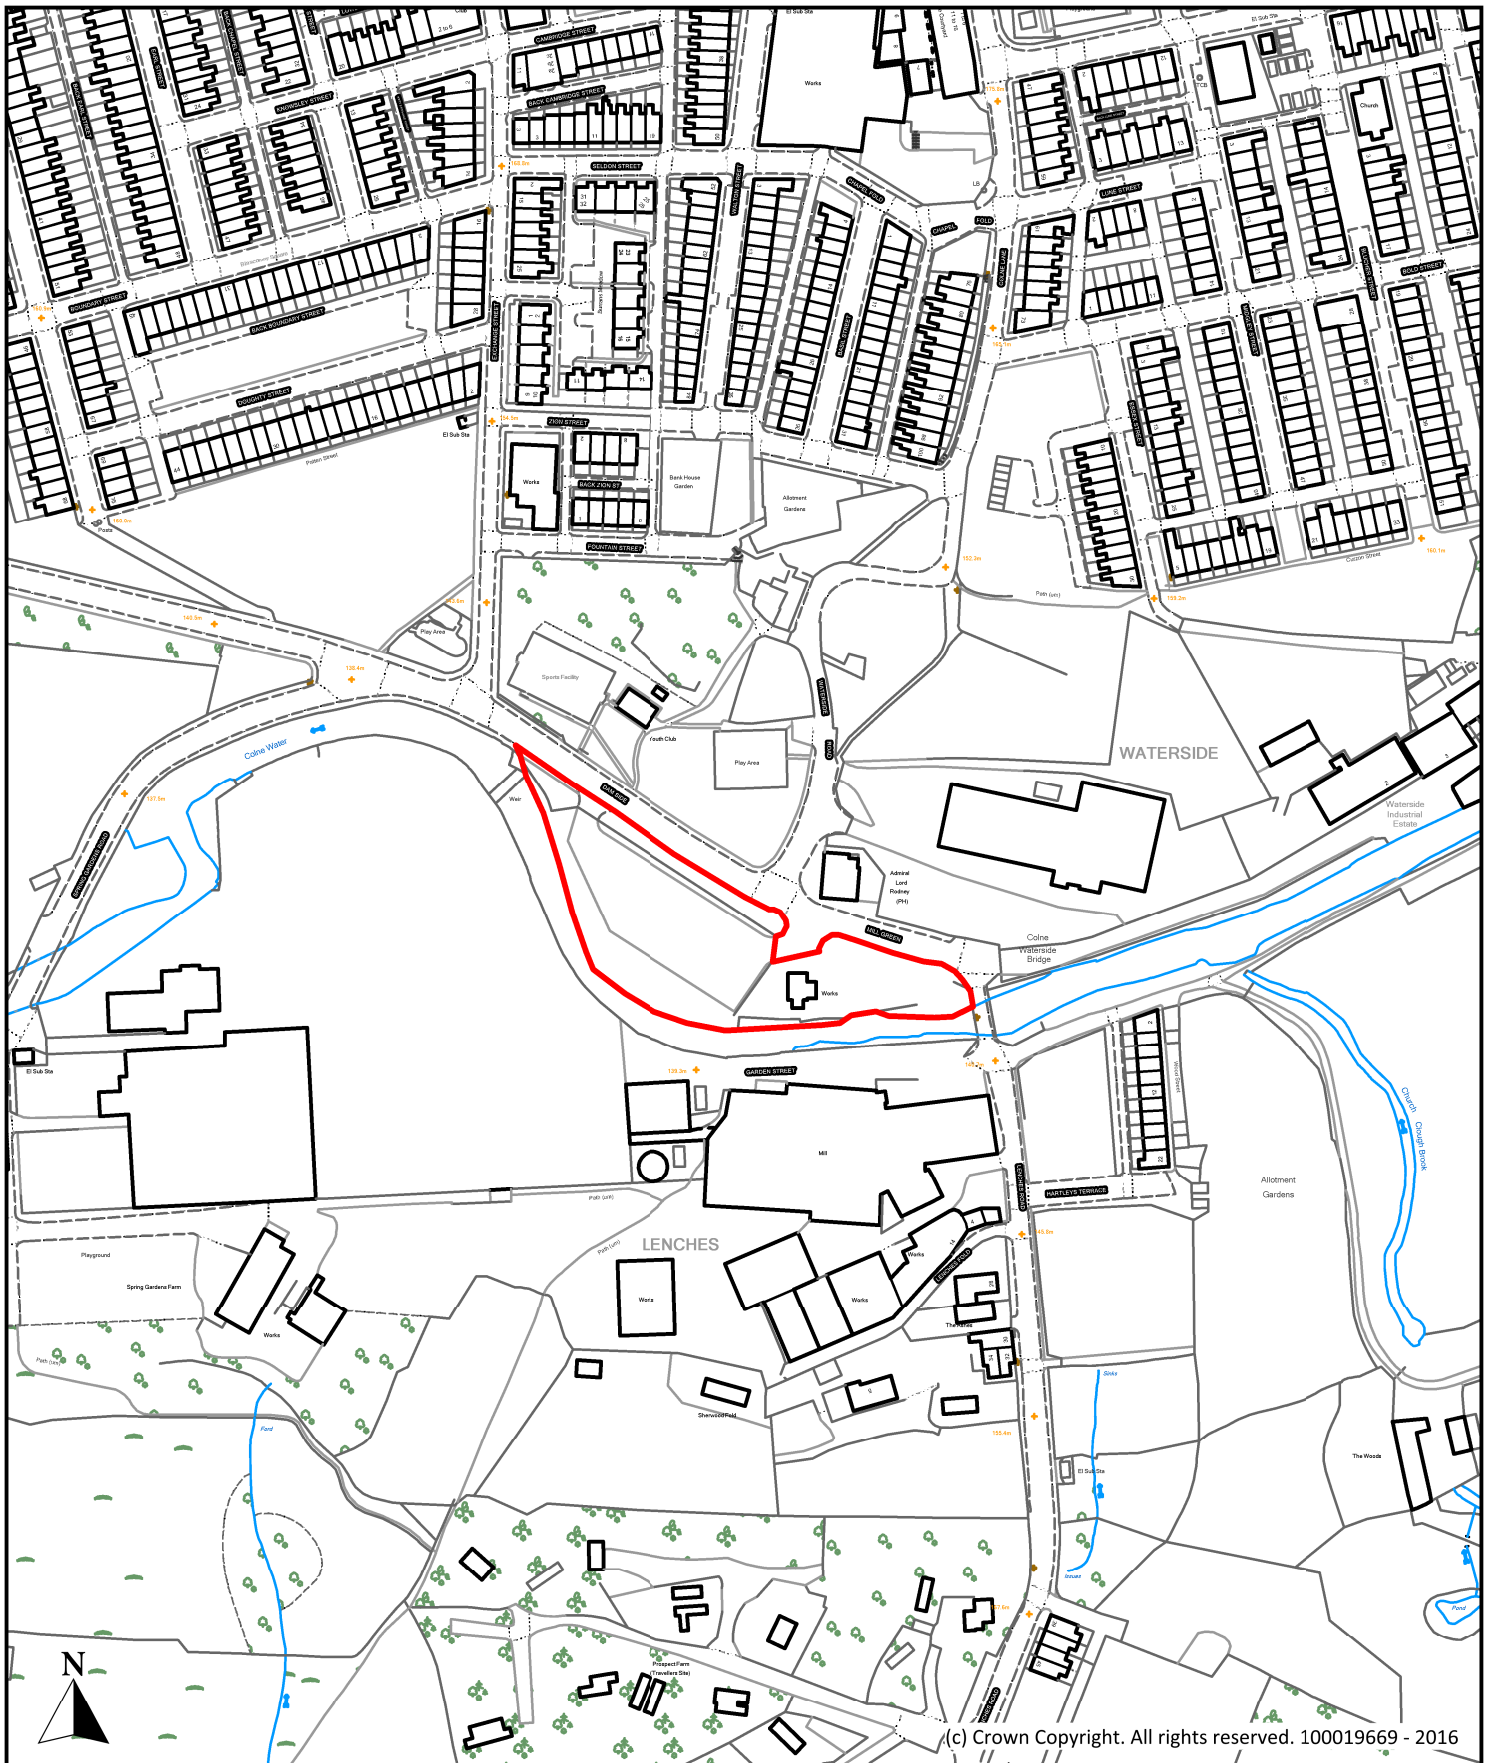

Description

**Land at Dam Side, Dam Side, Colne**

Scale  
1 : 2,500

Ref No.  
**P054**

Drawn By  
J.B.

Date  
24th October 2016


Historic Ref  
S088




**Planning, Building Control  
& Licensing**


Town Hall, Market Street,  
Nelson, Lancashire, BB9 7LG

Tel: 01282 661330

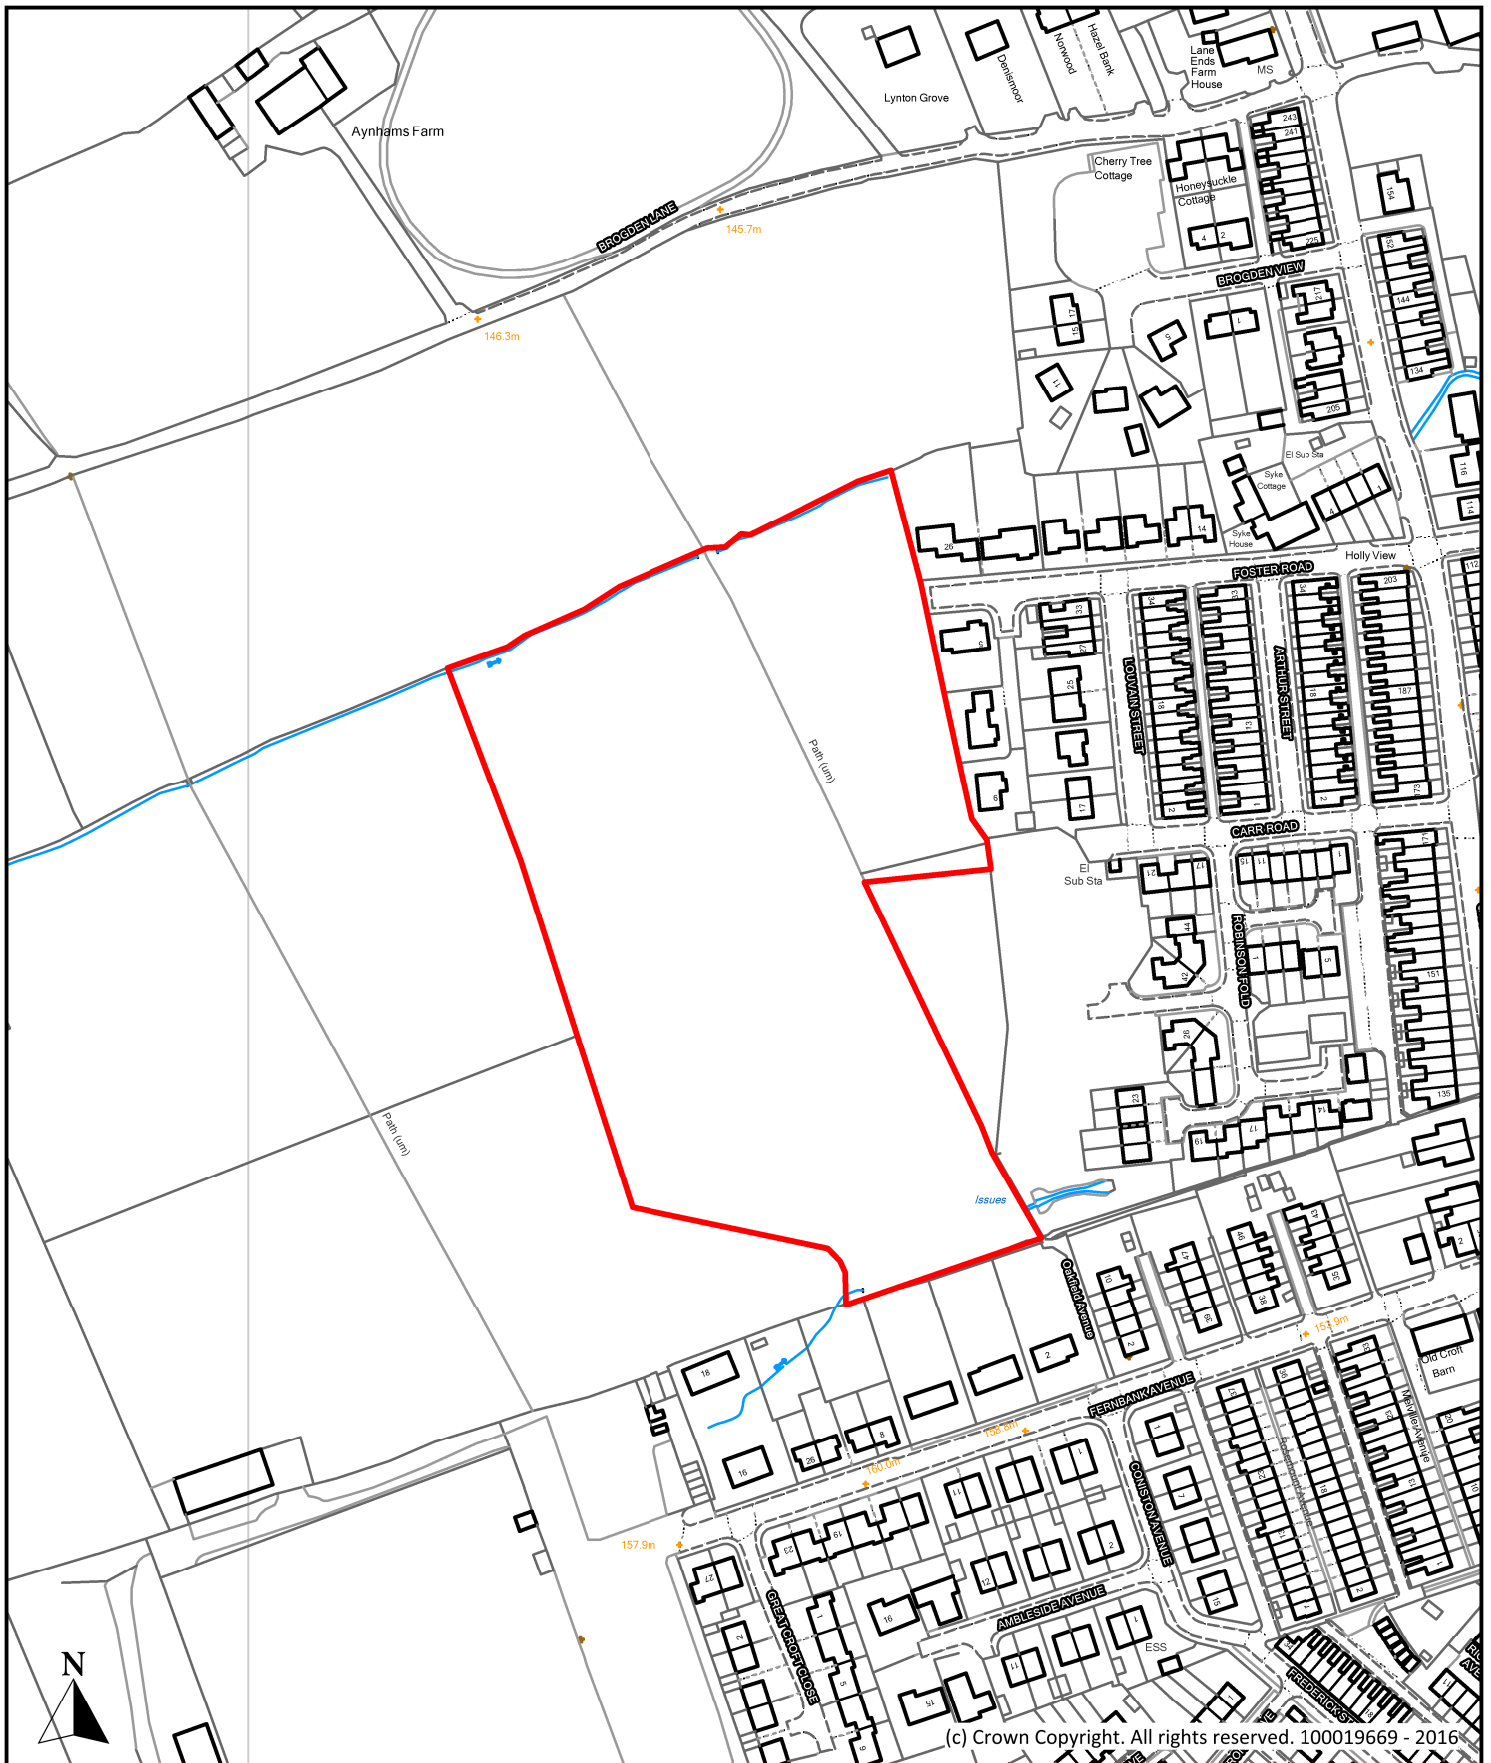


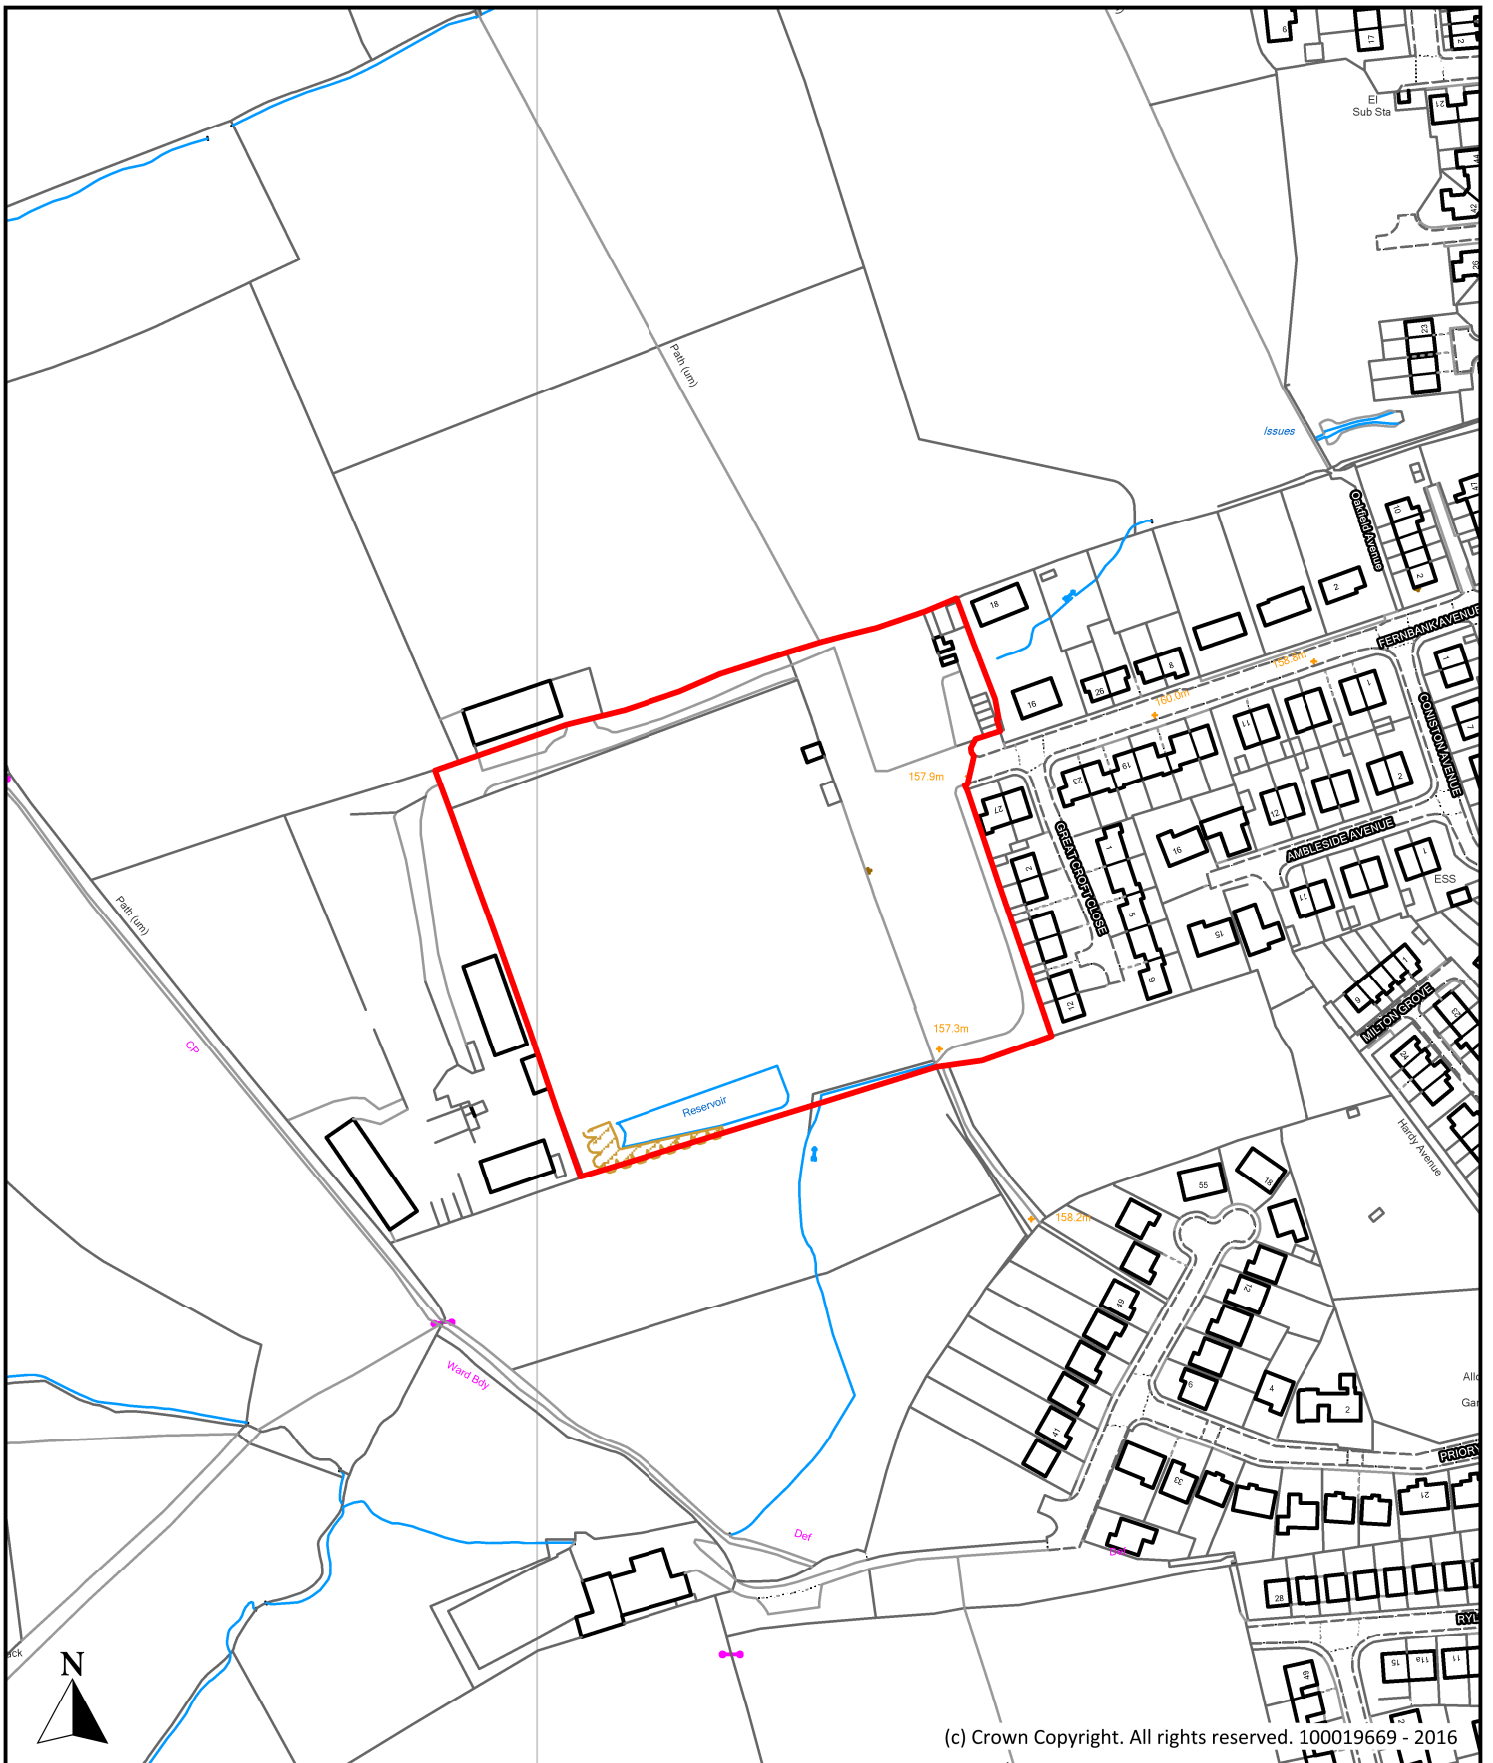
(c) Crown Copyright. All rights reserved. 100019669 - 2016

Description <b>Land off Foster Road, Foster Road, Barnoldswick</b>			 Planning, Building Control & Licensing Town Hall, Market Street, Nelson, Lancashire, BB9 7LG Tel: 01282 661330	
Scale	1 : 2,500	Ref No.		<b>P055</b>
Drawn By	J.B.	Date		24th October 2016
		Historic Ref		S091

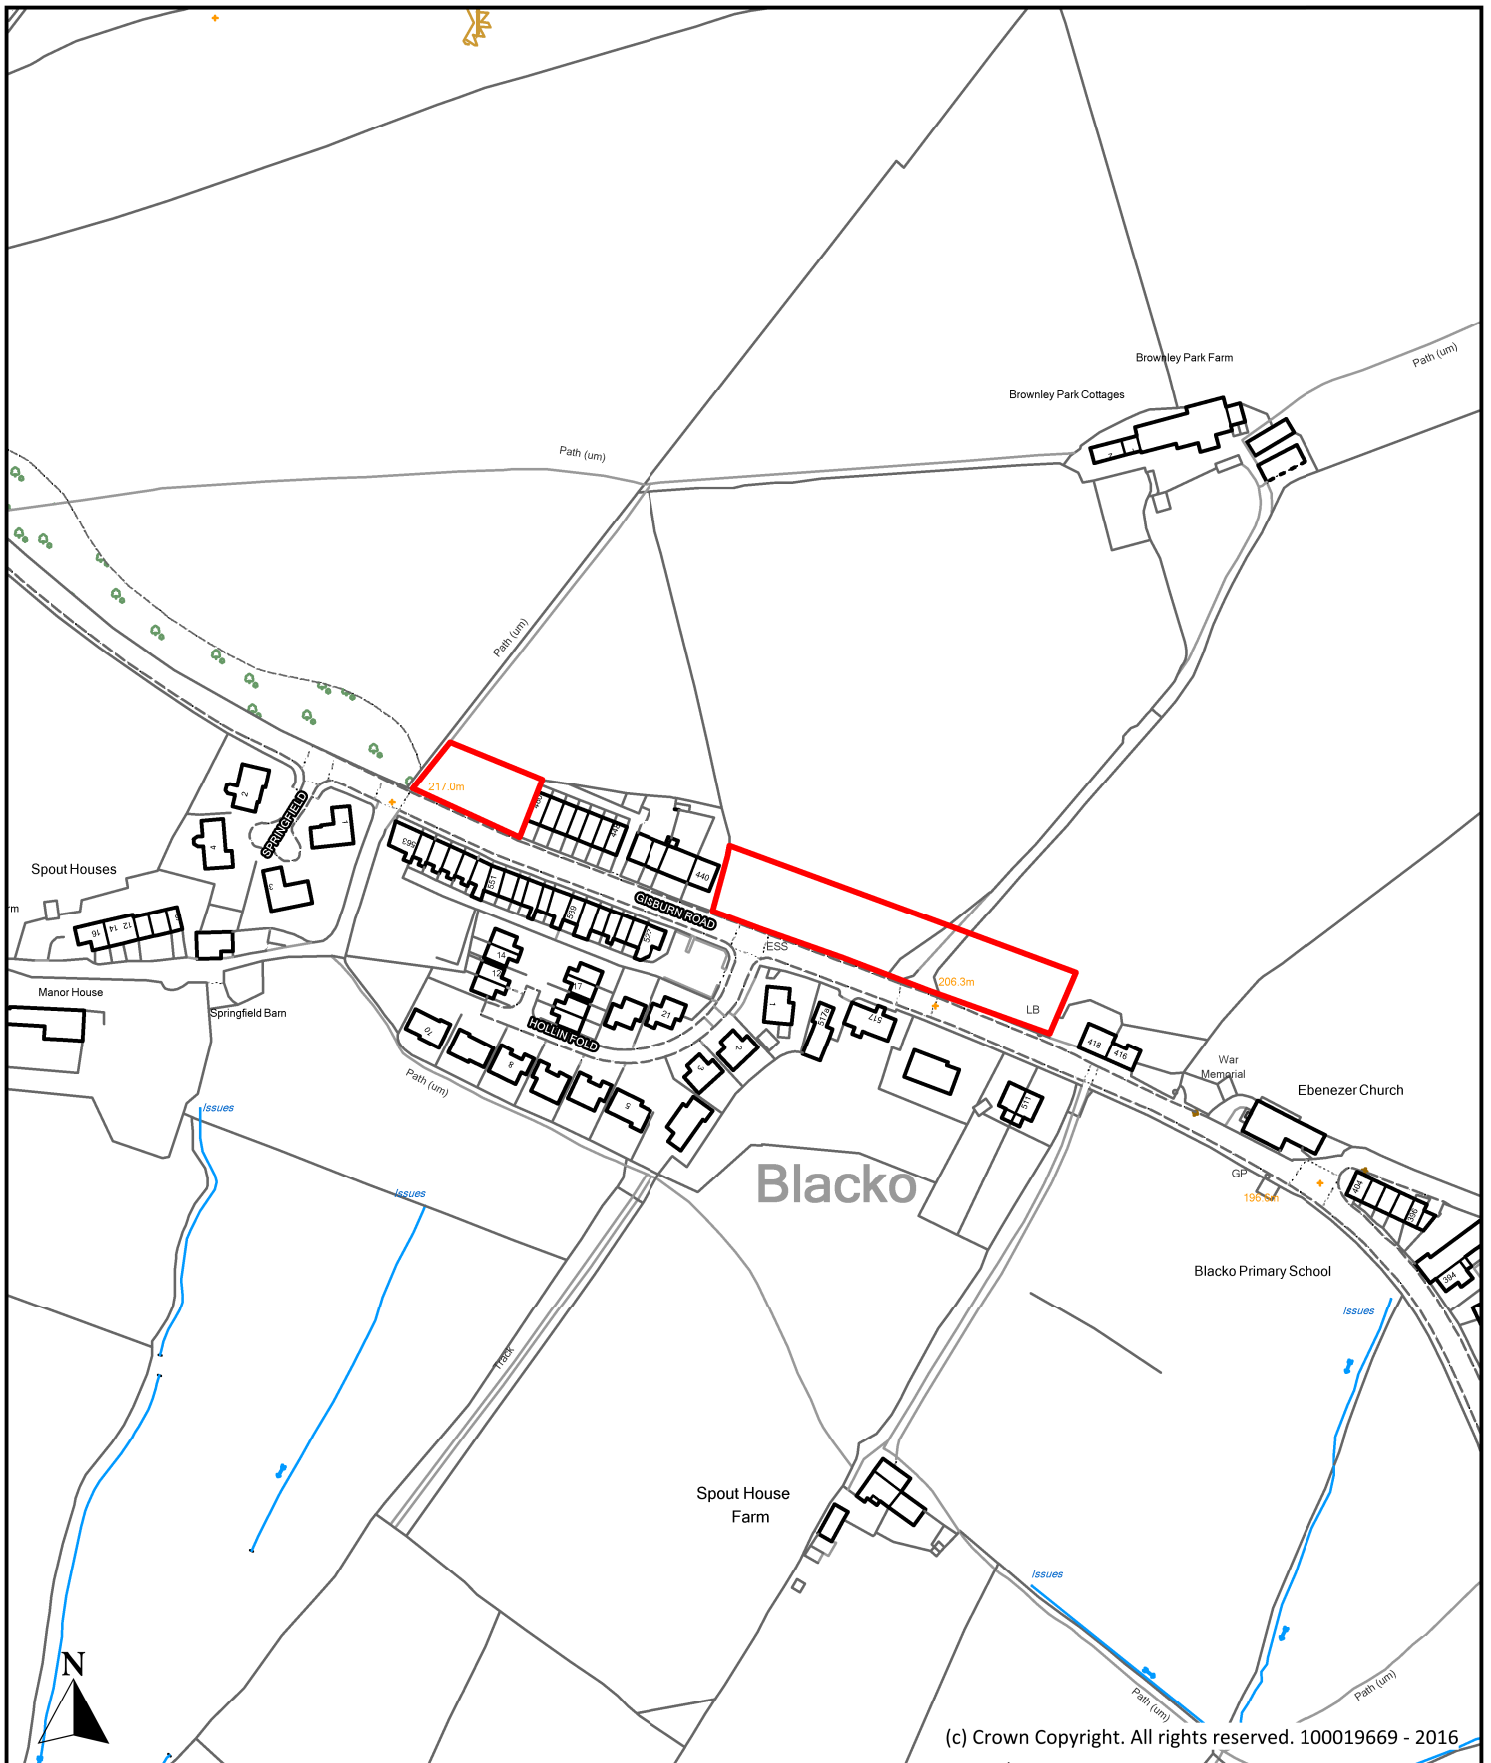


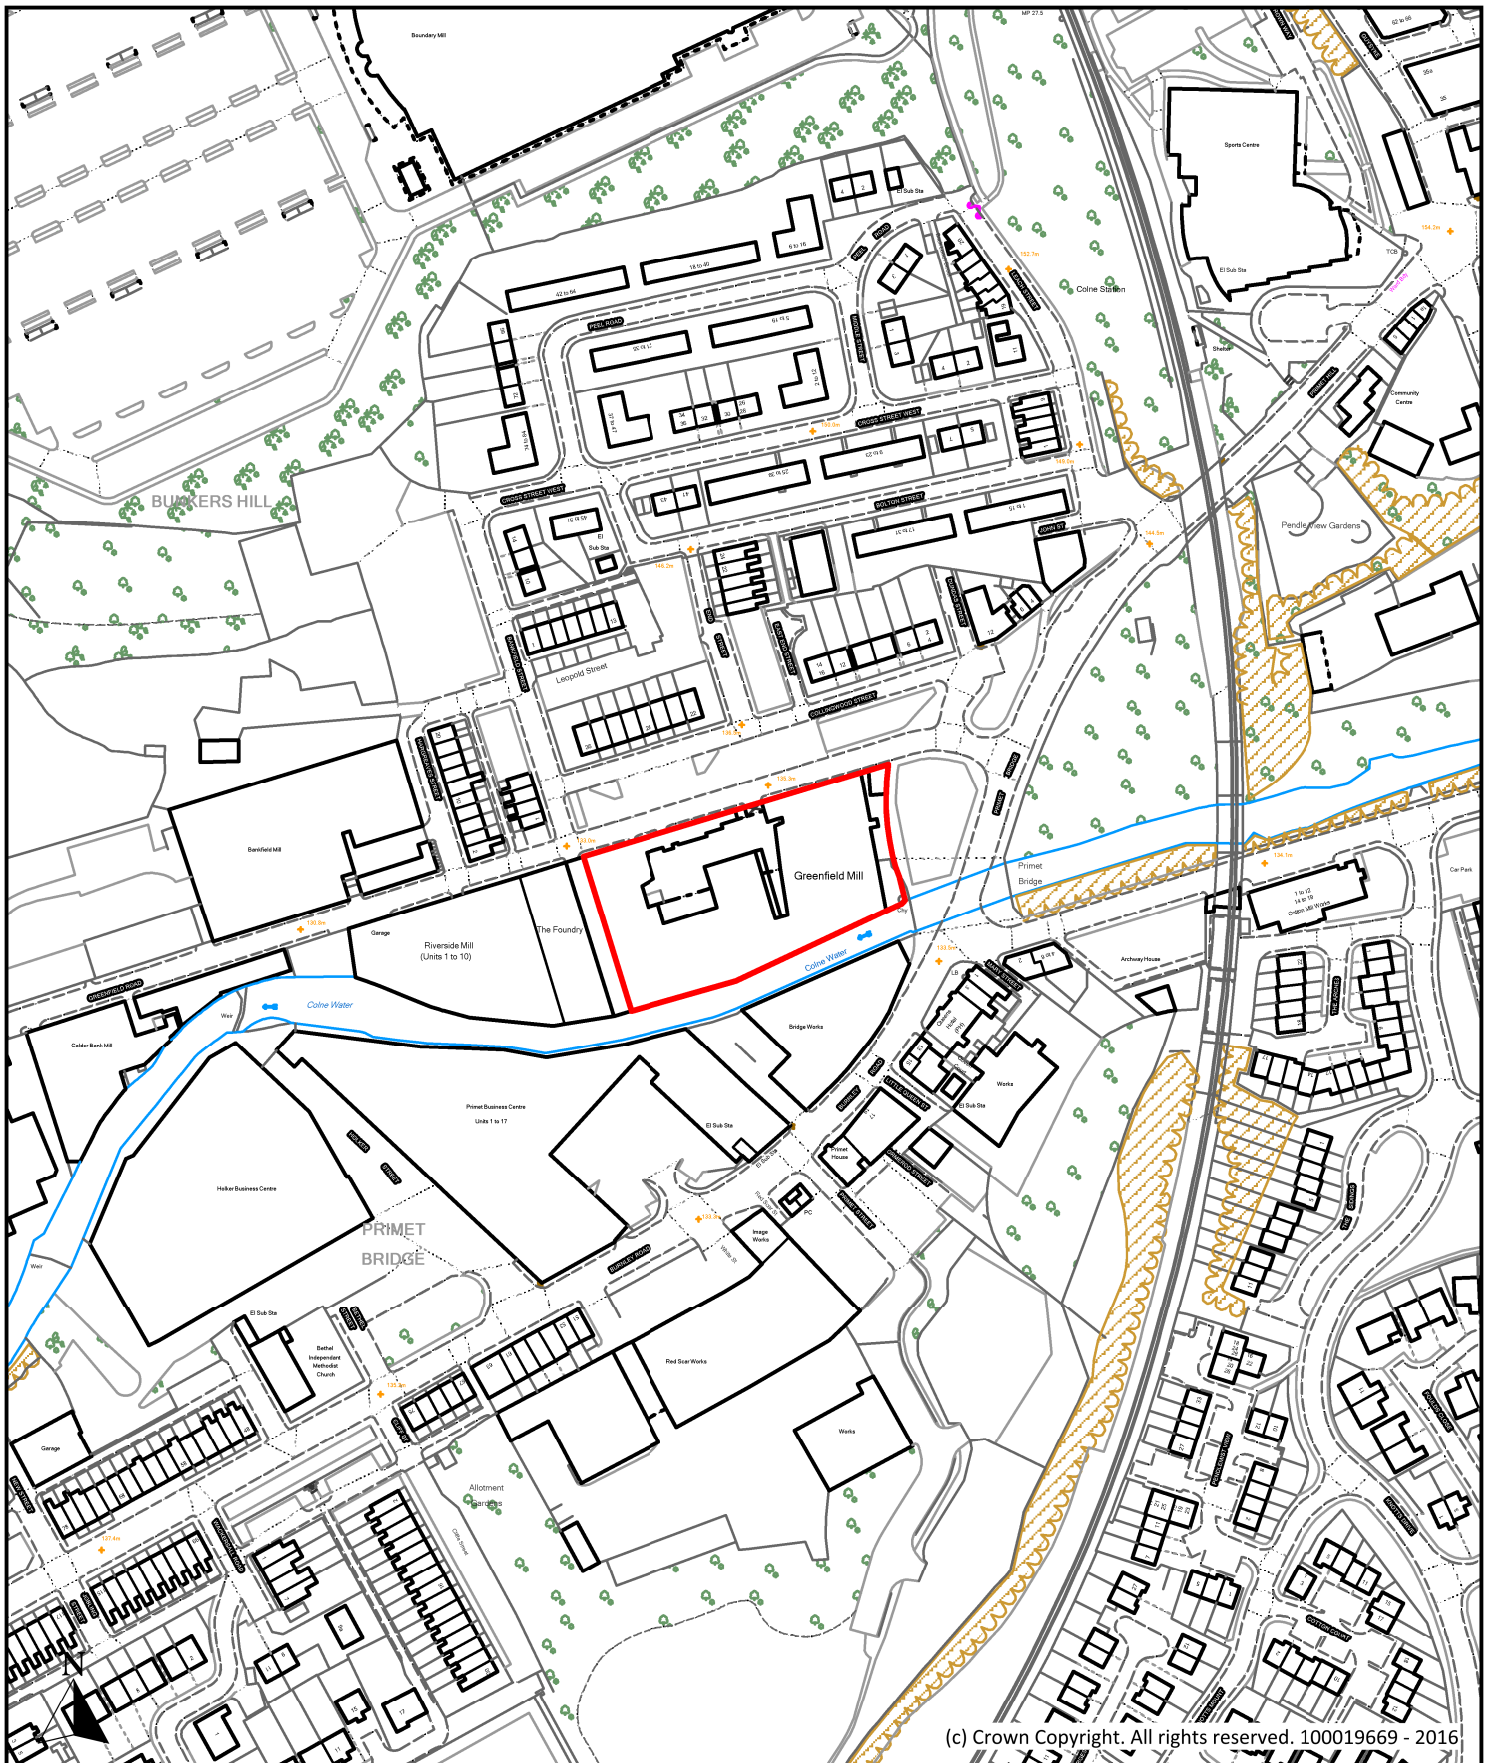
(c) Crown Copyright. All rights reserved. 100019669 - 2016

Description <b>Field Nos 6777, 7878 &amp; 9379 Gisburn Road, Blacko</b>			 <b>Planning, Building Control &amp; Licensing</b> Town Hall, Market Street, Nelson, Lancashire, BB9 7LG Tel: 01282 661330	
Scale	1 : 2,500	Ref No.		<b>P056</b>
Drawn By	Date	Historic Ref		
J.B.	24th October 2016	S093		




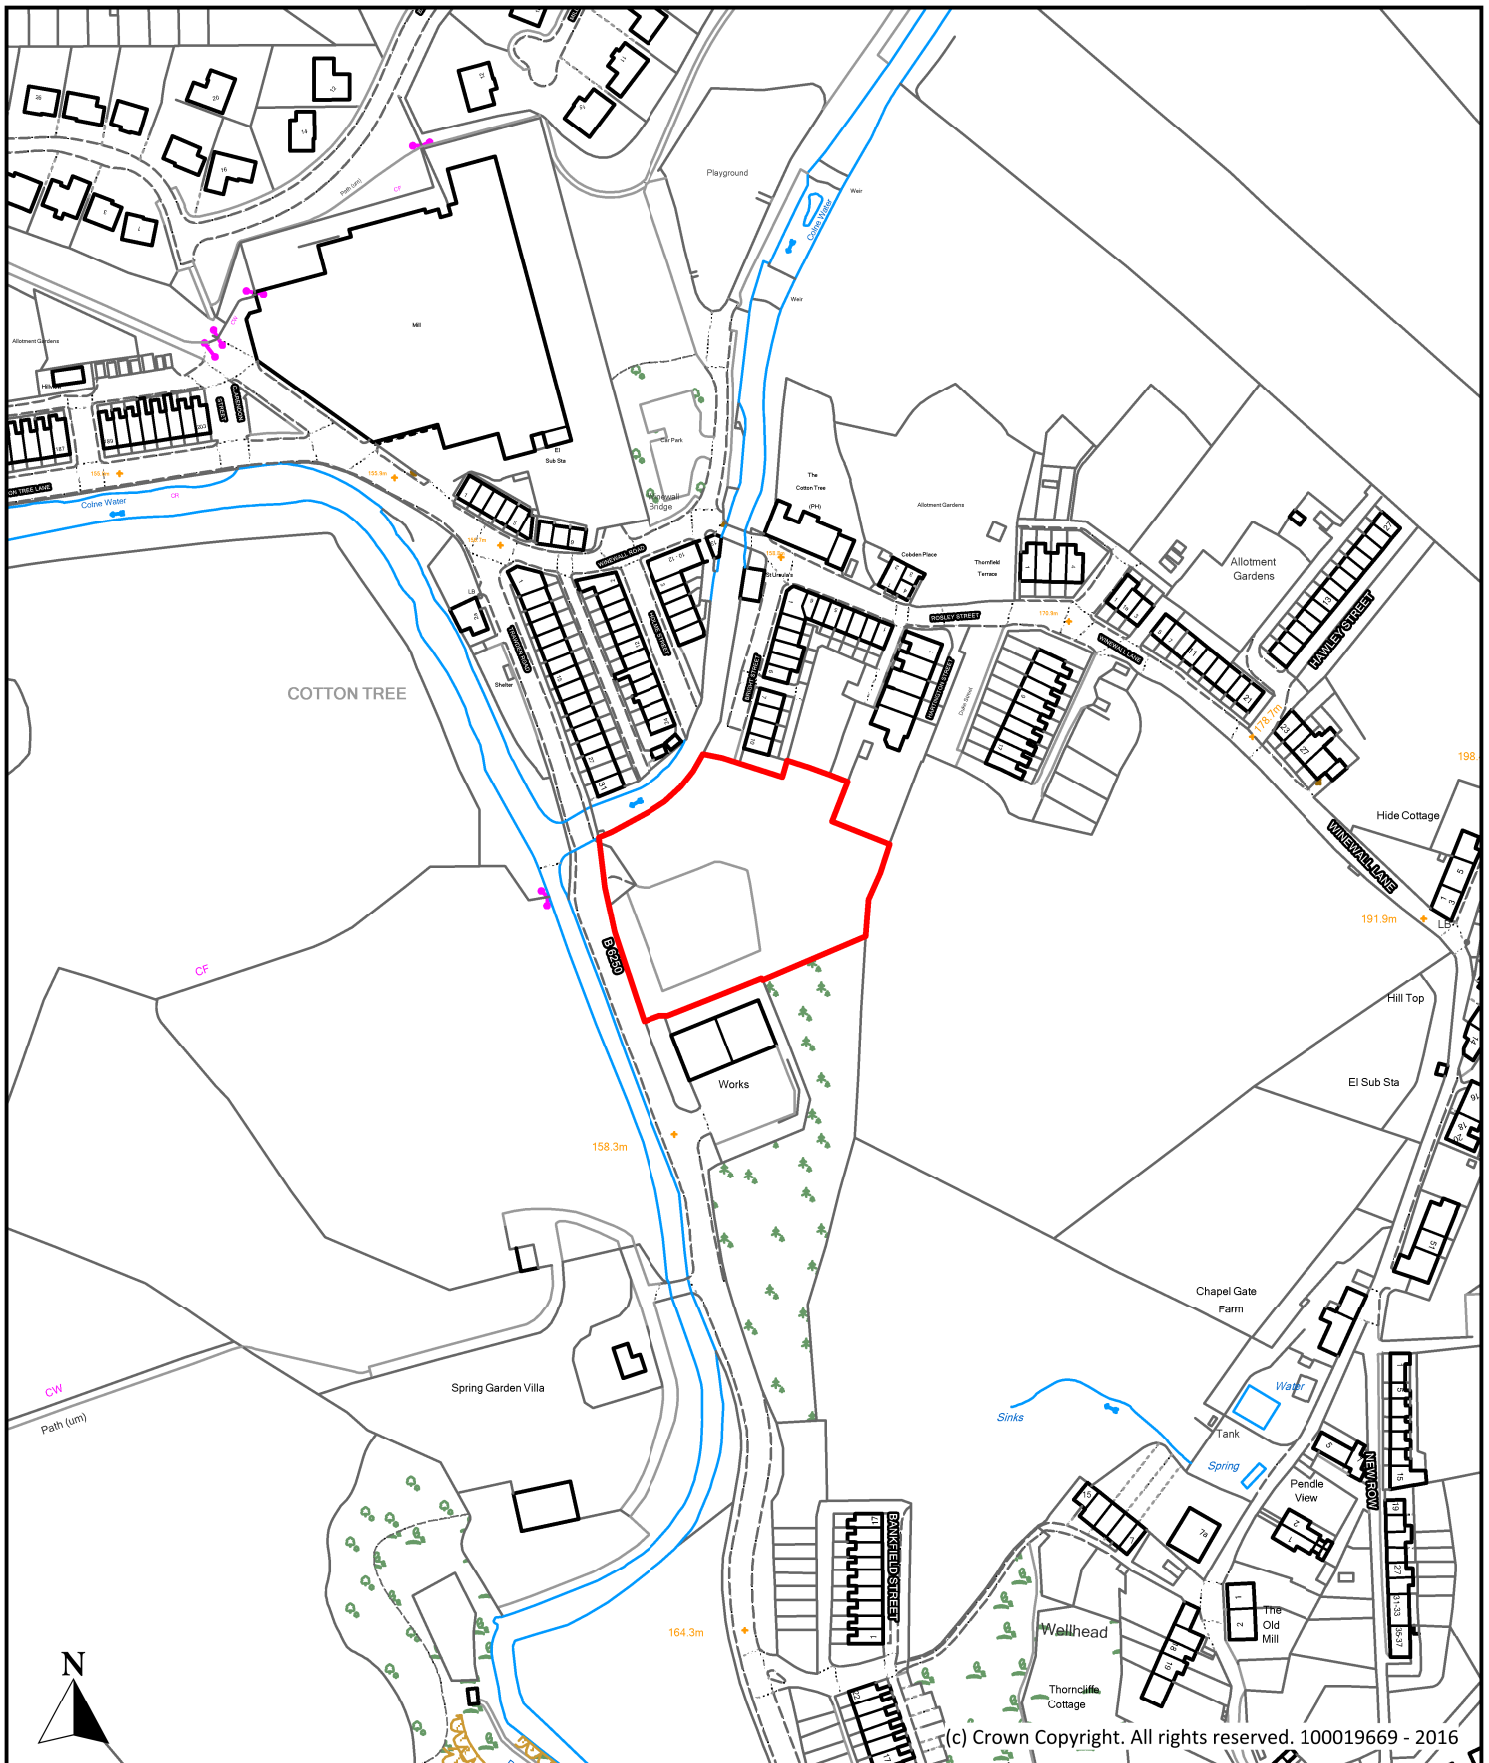
(c) Crown Copyright. All rights reserved. 100019669 - 2016

Description <b>Former Fernbank Mill, Fernbank Avenue, Barnoldswick</b>			 Planning, Building Control & Licensing Town Hall, Market Street, Nelson, Lancashire, BB9 7LG Tel: 01282 661330	
Scale	1 : 2,500	Ref No.		<b>P057</b>
Drawn By	J.B.	Date		24th October 2016
		Historic Ref		S099, 984



(c) Crown Copyright. All rights reserved. 100019669 - 2016

Description <b>Primet Foundry, Greenfield Road, Colne</b>			 Planning, Building Control & Licensing Town Hall, Market Street, Nelson, Lancashire, BB9 7LG Tel: 01282 661330
Scale 1 : 2,500	Ref No. <b>P058</b>		
Drawn By J.B.	Date 24th October 2016	Historic Ref S094, S095, S096, S097	



Description

**Former Winewall Mill, Trawden Road, Colne**

Scale  
1 : 2,500

Ref No.  
**P059**

Drawn By  
J.B.

Date  
24th October 2016


Historic Ref  
S102



**Planning, Building Control  
& Licensing**

Town Hall, Market Street,  
Nelson, Lancashire, BB9 7LG

Tel: 01282 661330

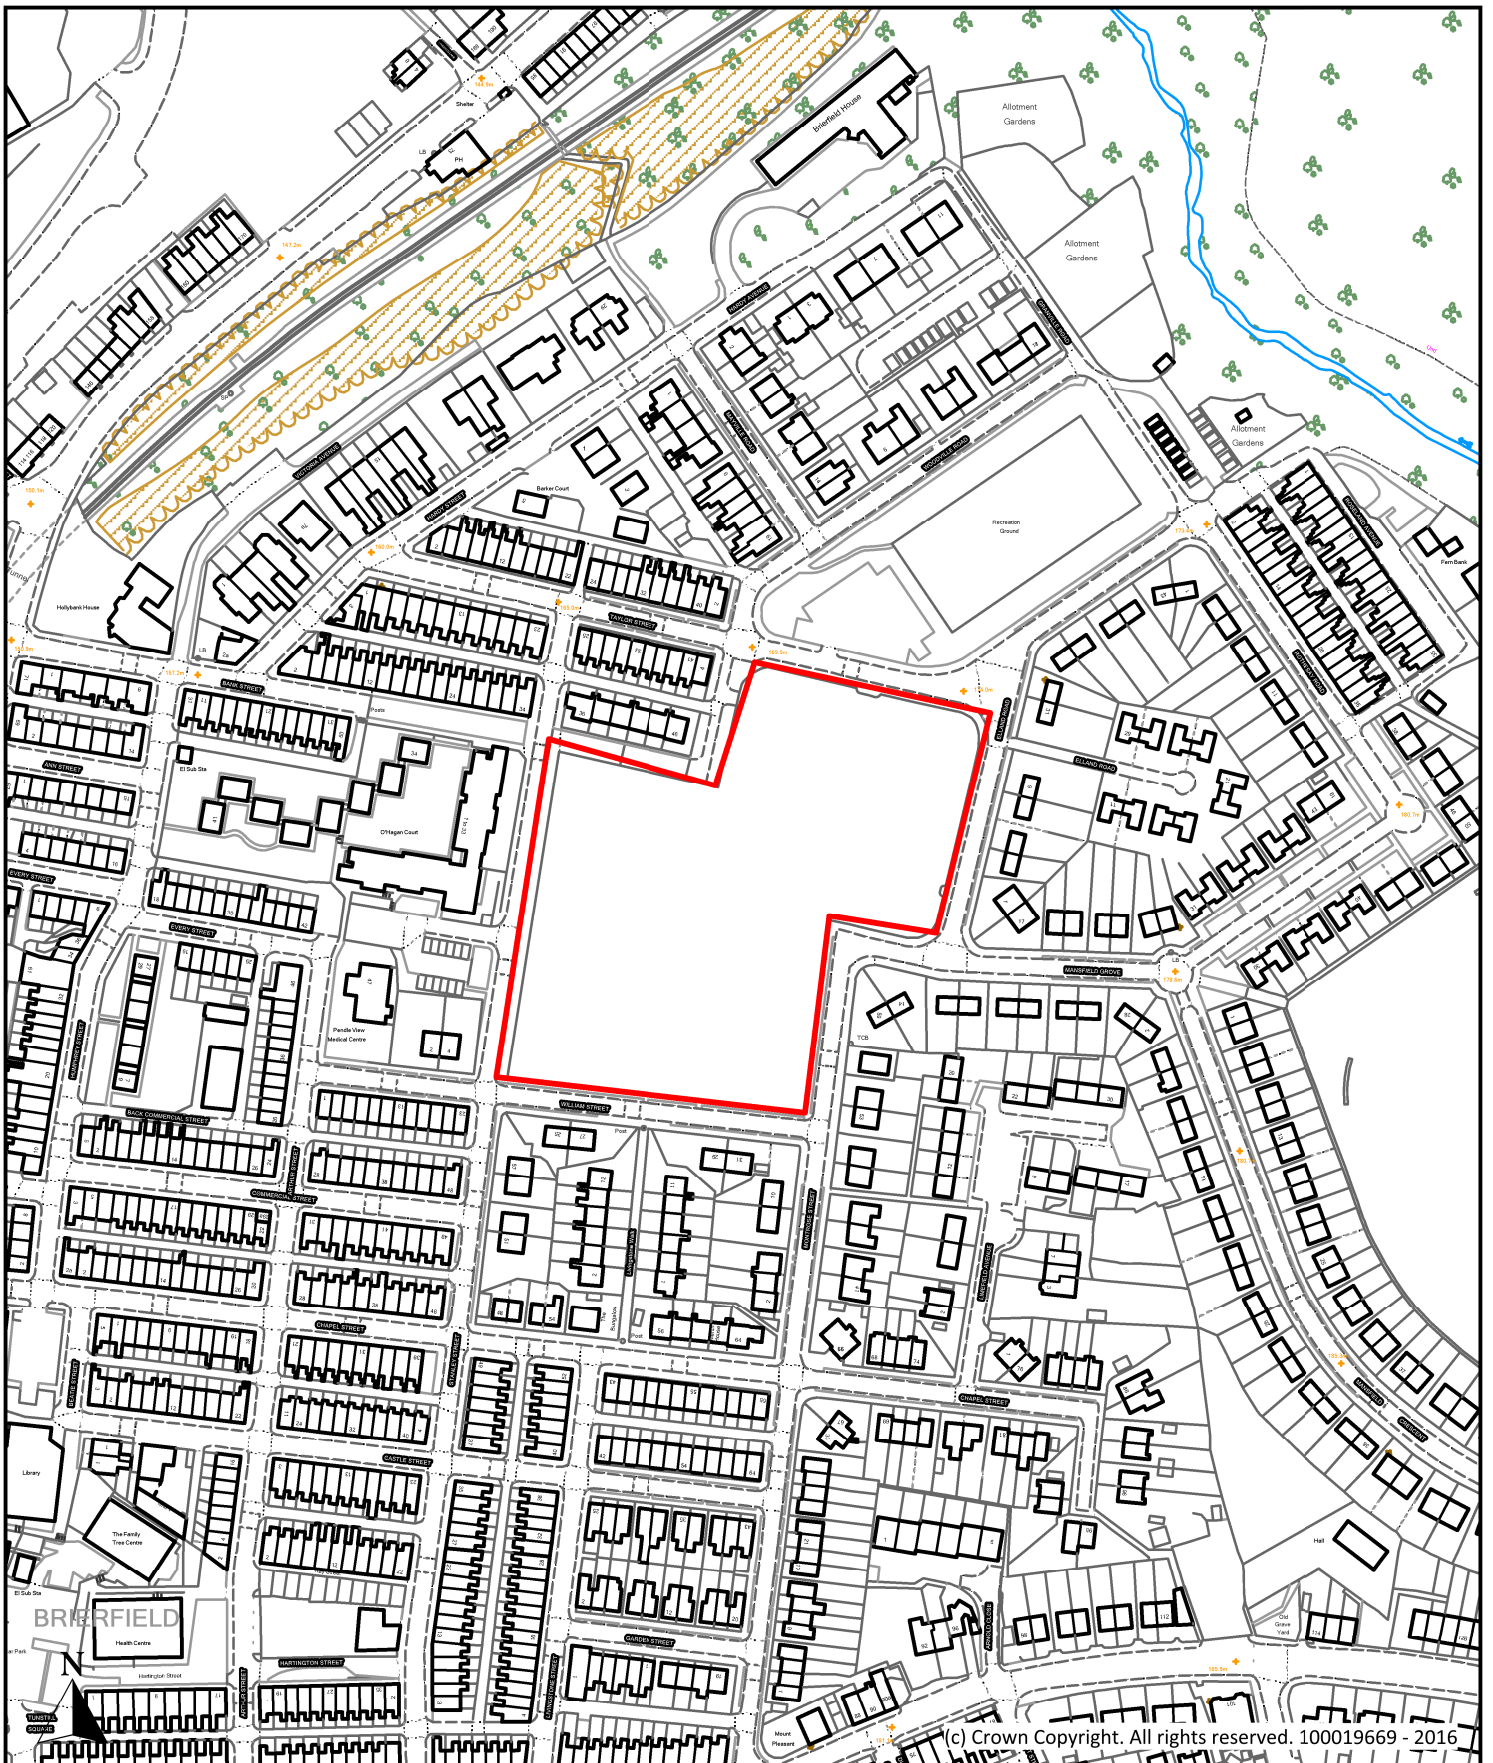

(c) Crown Copyright. All rights reserved. 100019669 - 2016

Description

**Former Mansfield High School, Taylor Street, Brierfield**

Scale  
1 : 2,500

Ref No.  
**P060**

Drawn By  
J.B.

Date  
24th October 2016

Historic Ref  
S104, 1021



Planning, Building Control  
& Licensing

Town Hall, Market Street,  
Nelson, Lancashire, BB9 7LG

Tel: 01282 661330