
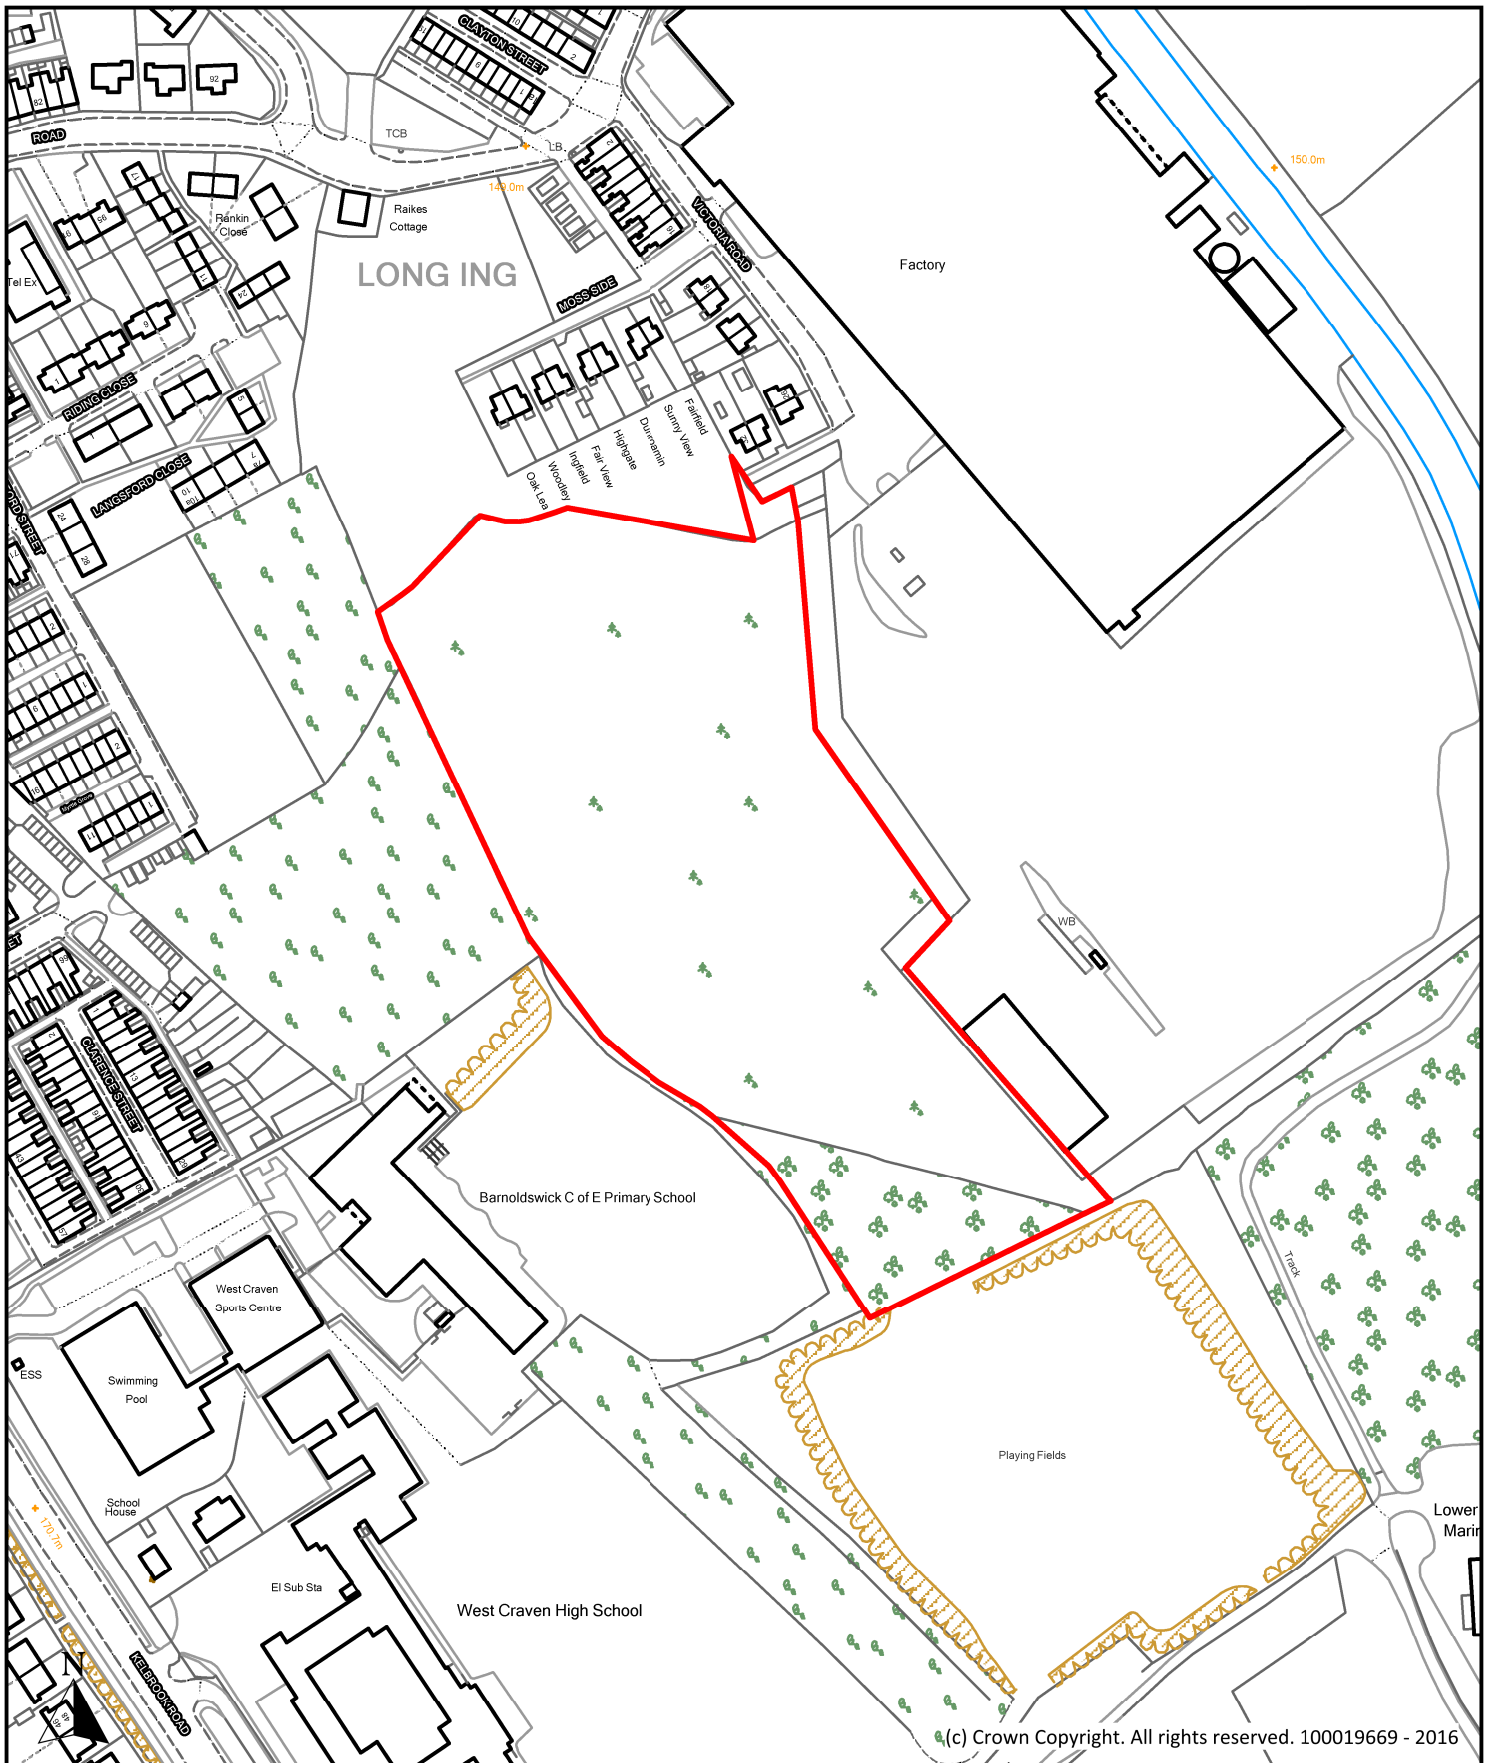


(c) Crown Copyright. All rights reserved. 100019669 - 2016

Description <b>Garages at Crow Nest, Keighley Road, Laneshawbridge</b>			 <b>Planning, Building Control &amp; Licensing</b> Town Hall, Market Street, Nelson, Lancashire, BB9 7LG Tel: 01282 661330	
Scale	1 : 2,500	Ref No.		<b>P061</b>
Drawn By	J.B.	Date		24th October 2016
		Historic Ref		S106



Description

**Land adjacent to Silentnight Beds, Long Ing Lane, Barnoldswick**

Scale  
1 : 2,500

Ref No.  
**P062**

Drawn By  
J.B.

Date  
24th October 2016


Historic Ref  
S119



**Planning, Building Control  
& Licensing**

Town Hall, Market Street,  
Nelson, Lancashire, BB9 7LG

Tel: 01282 661330

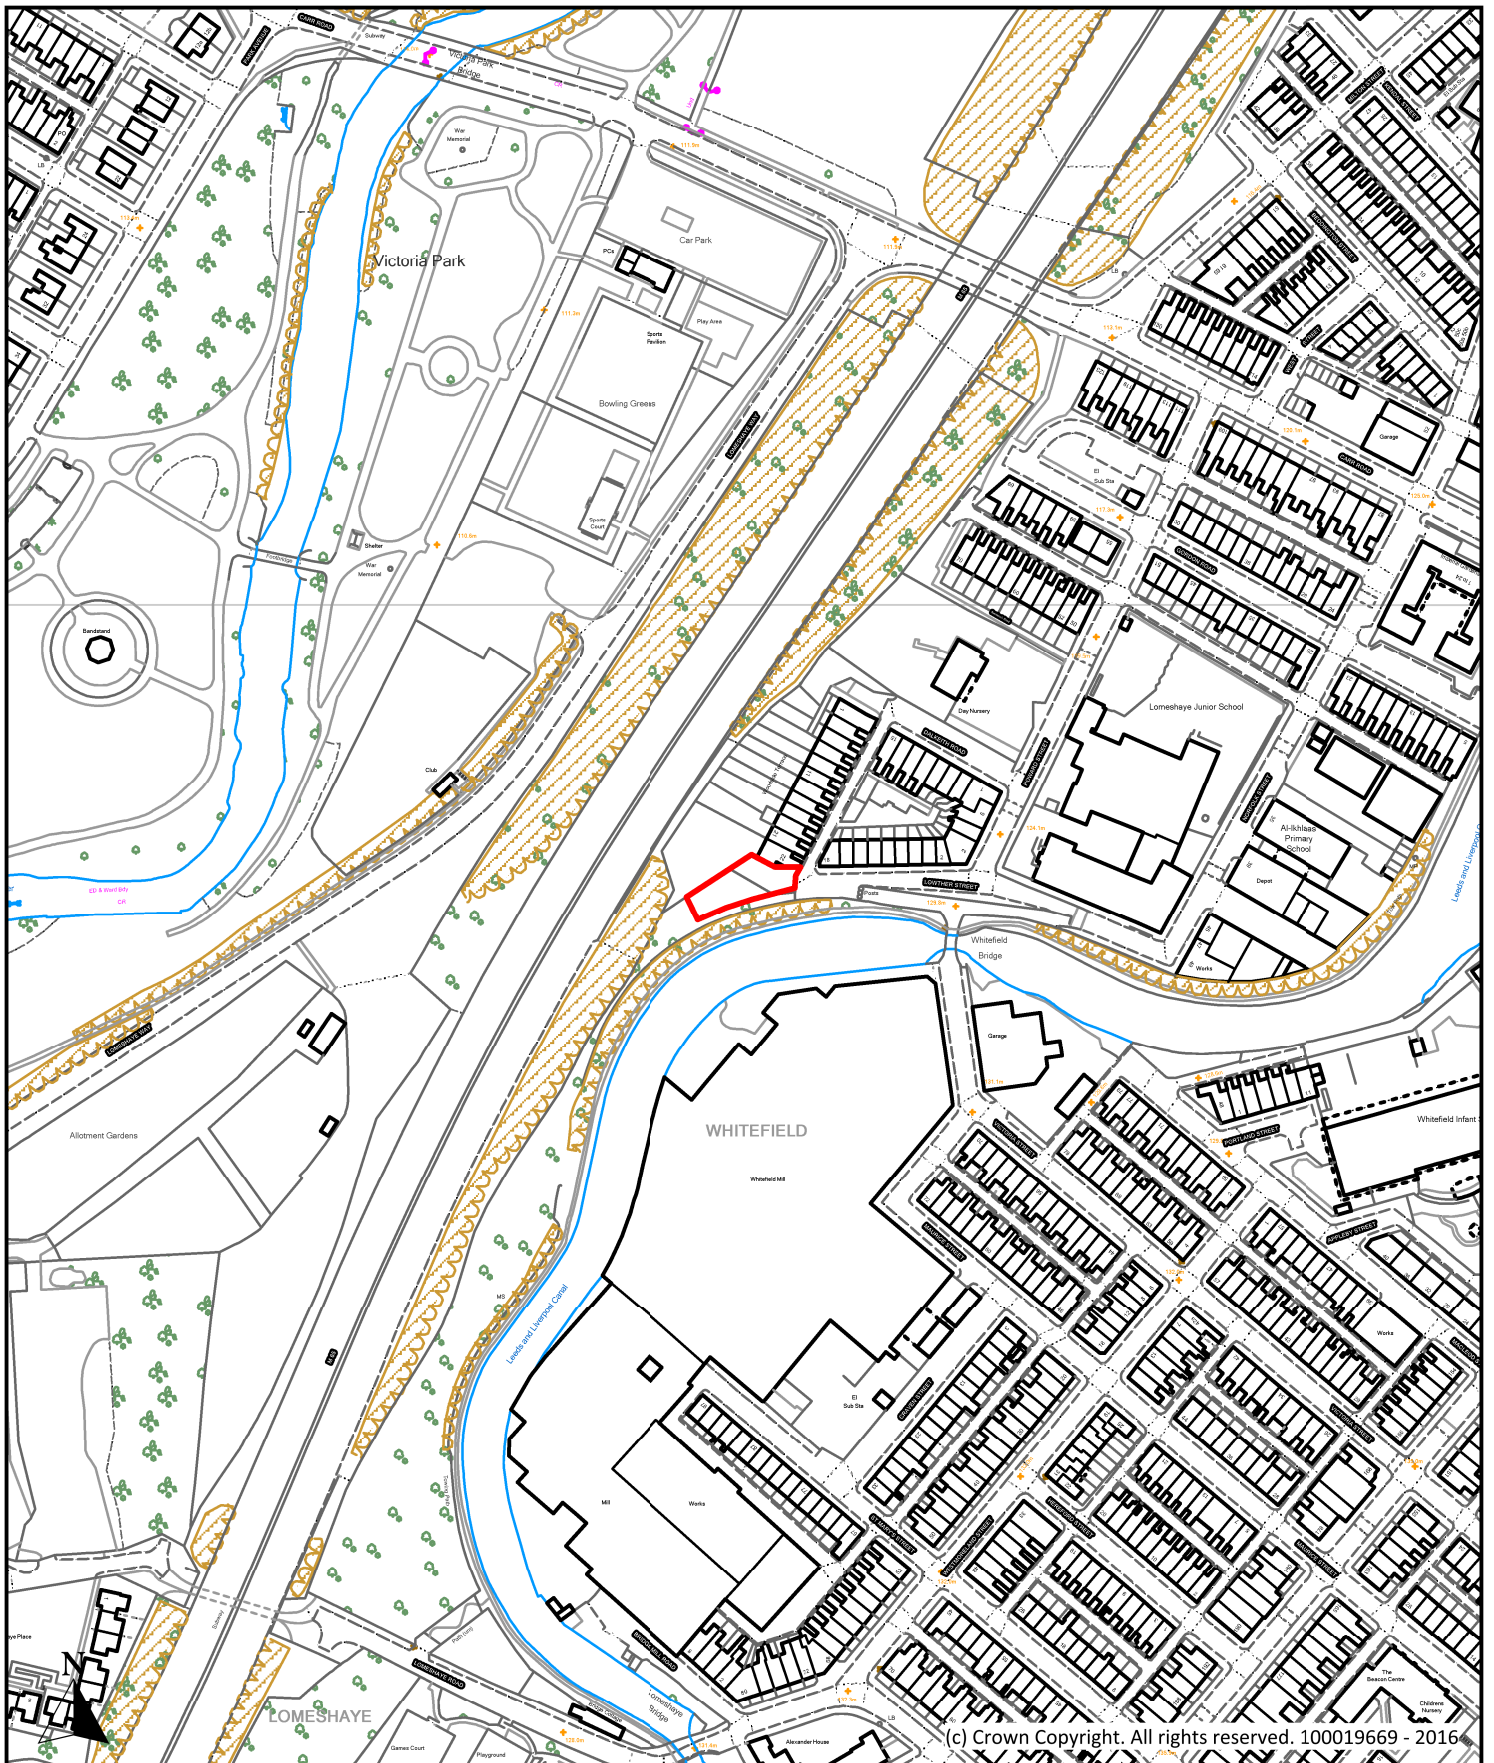

Description

**Land South West of Woodside Terrace, Lowther Street, Nelson**

Scale  
1 : 2,500

Ref No.  
**P063**

Drawn By  
J.B.

Date  
24th October 2016


Historic Ref  
S128




Planning, Building Control  
& Licensing


Town Hall, Market Street,  
Nelson, Lancashire, BB9 7LG

Tel: 01282 661330

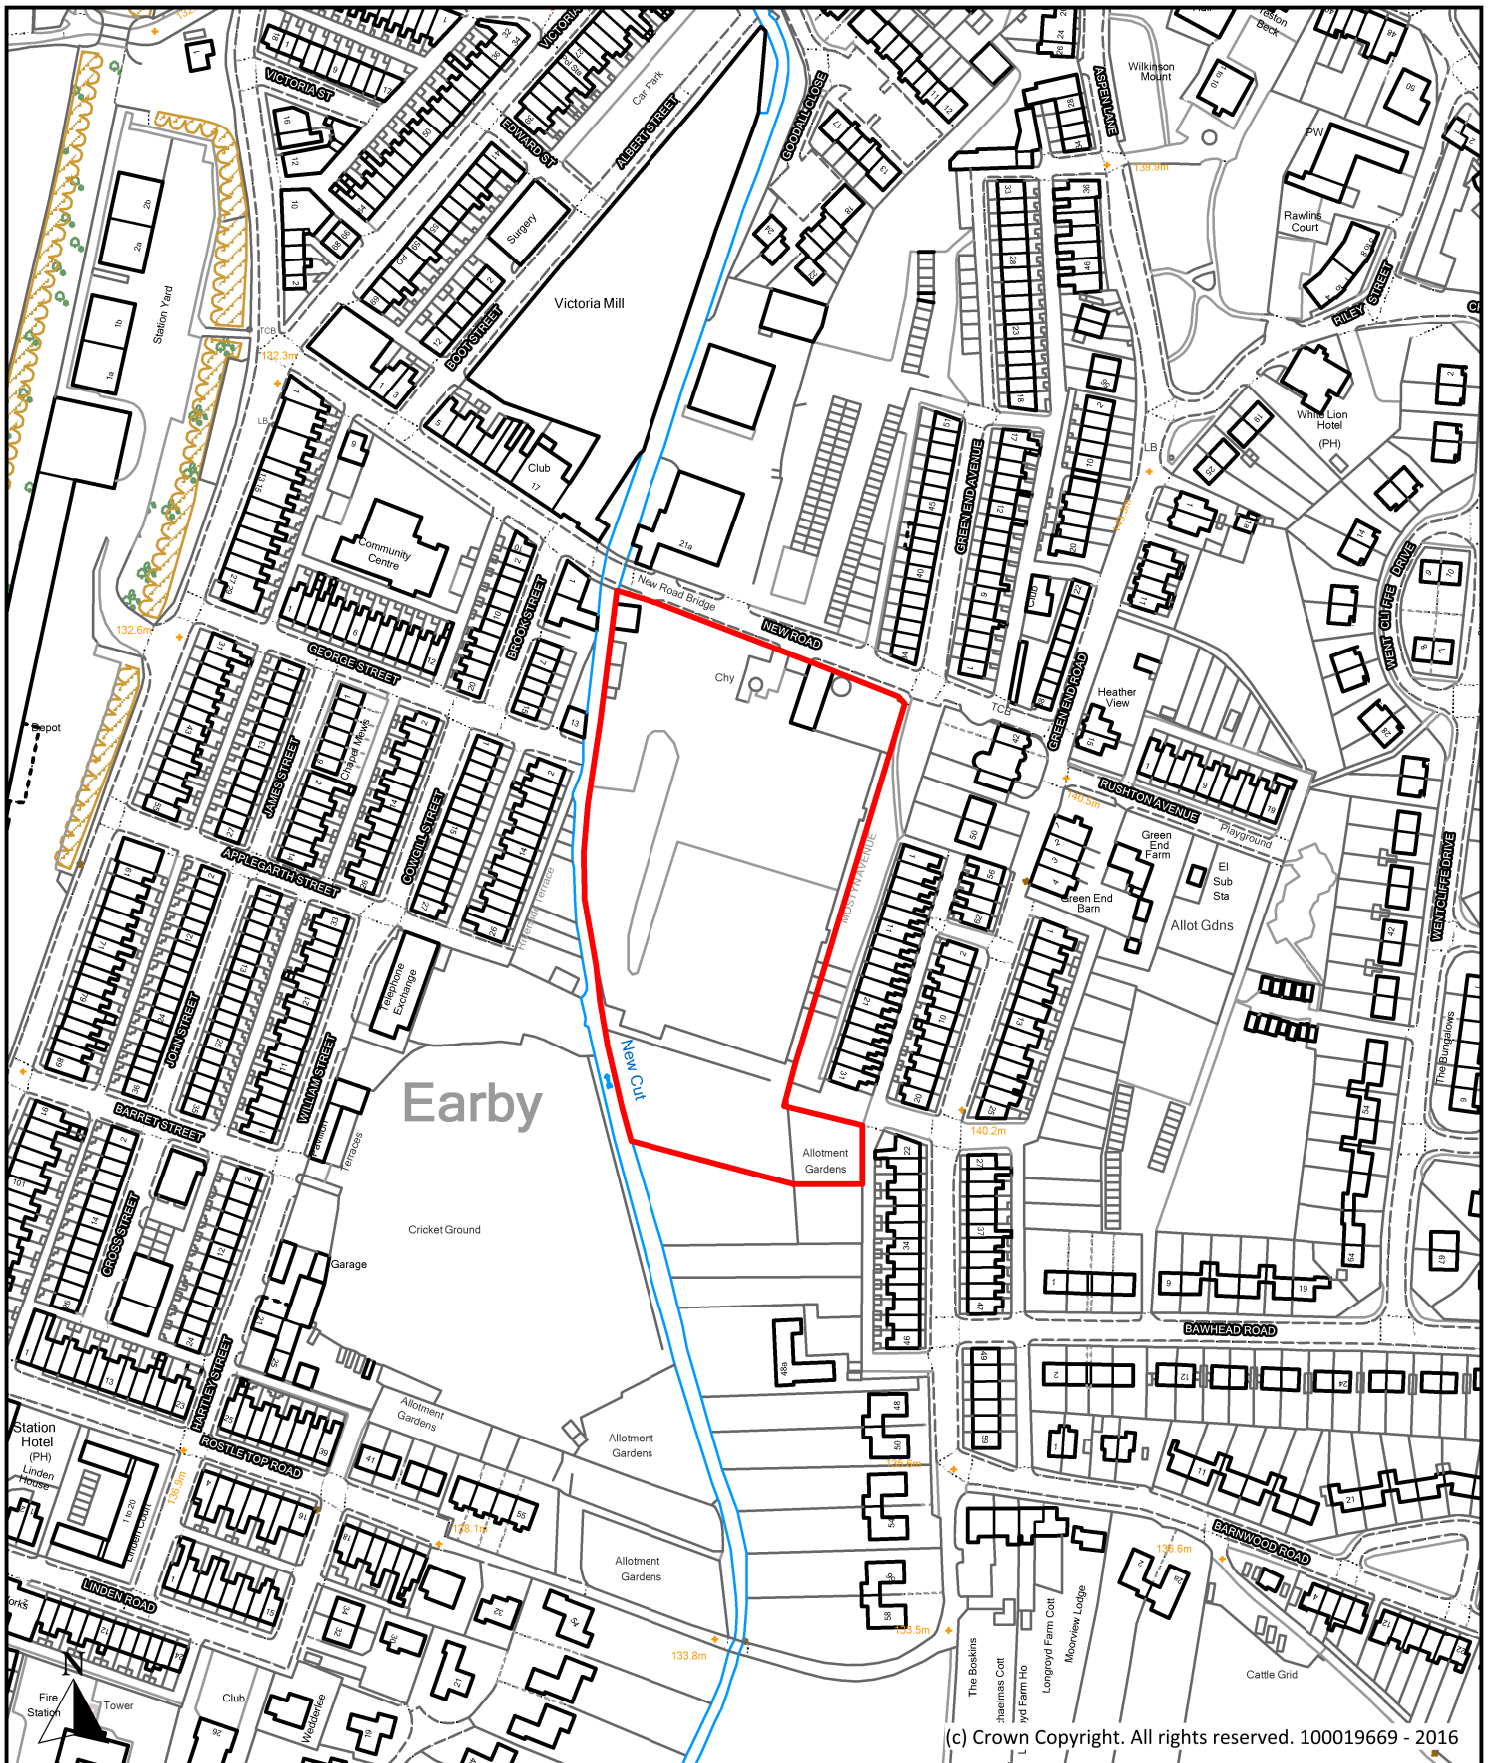

(c) Crown Copyright. All rights reserved. 100019669 - 2016

Description <b>Brook Shed, New Road, Earby</b>		 <b>Planning, Building Control &amp; Licensing</b> Town Hall, Market Street, Nelson, Lancashire, BB9 7LG Tel: 01282 661330
Scale 1 : 2,500	Ref No. <b>P064</b>	
Drawn By J.B.	Date 24th October 2016	
Historic Ref S129, 1058		

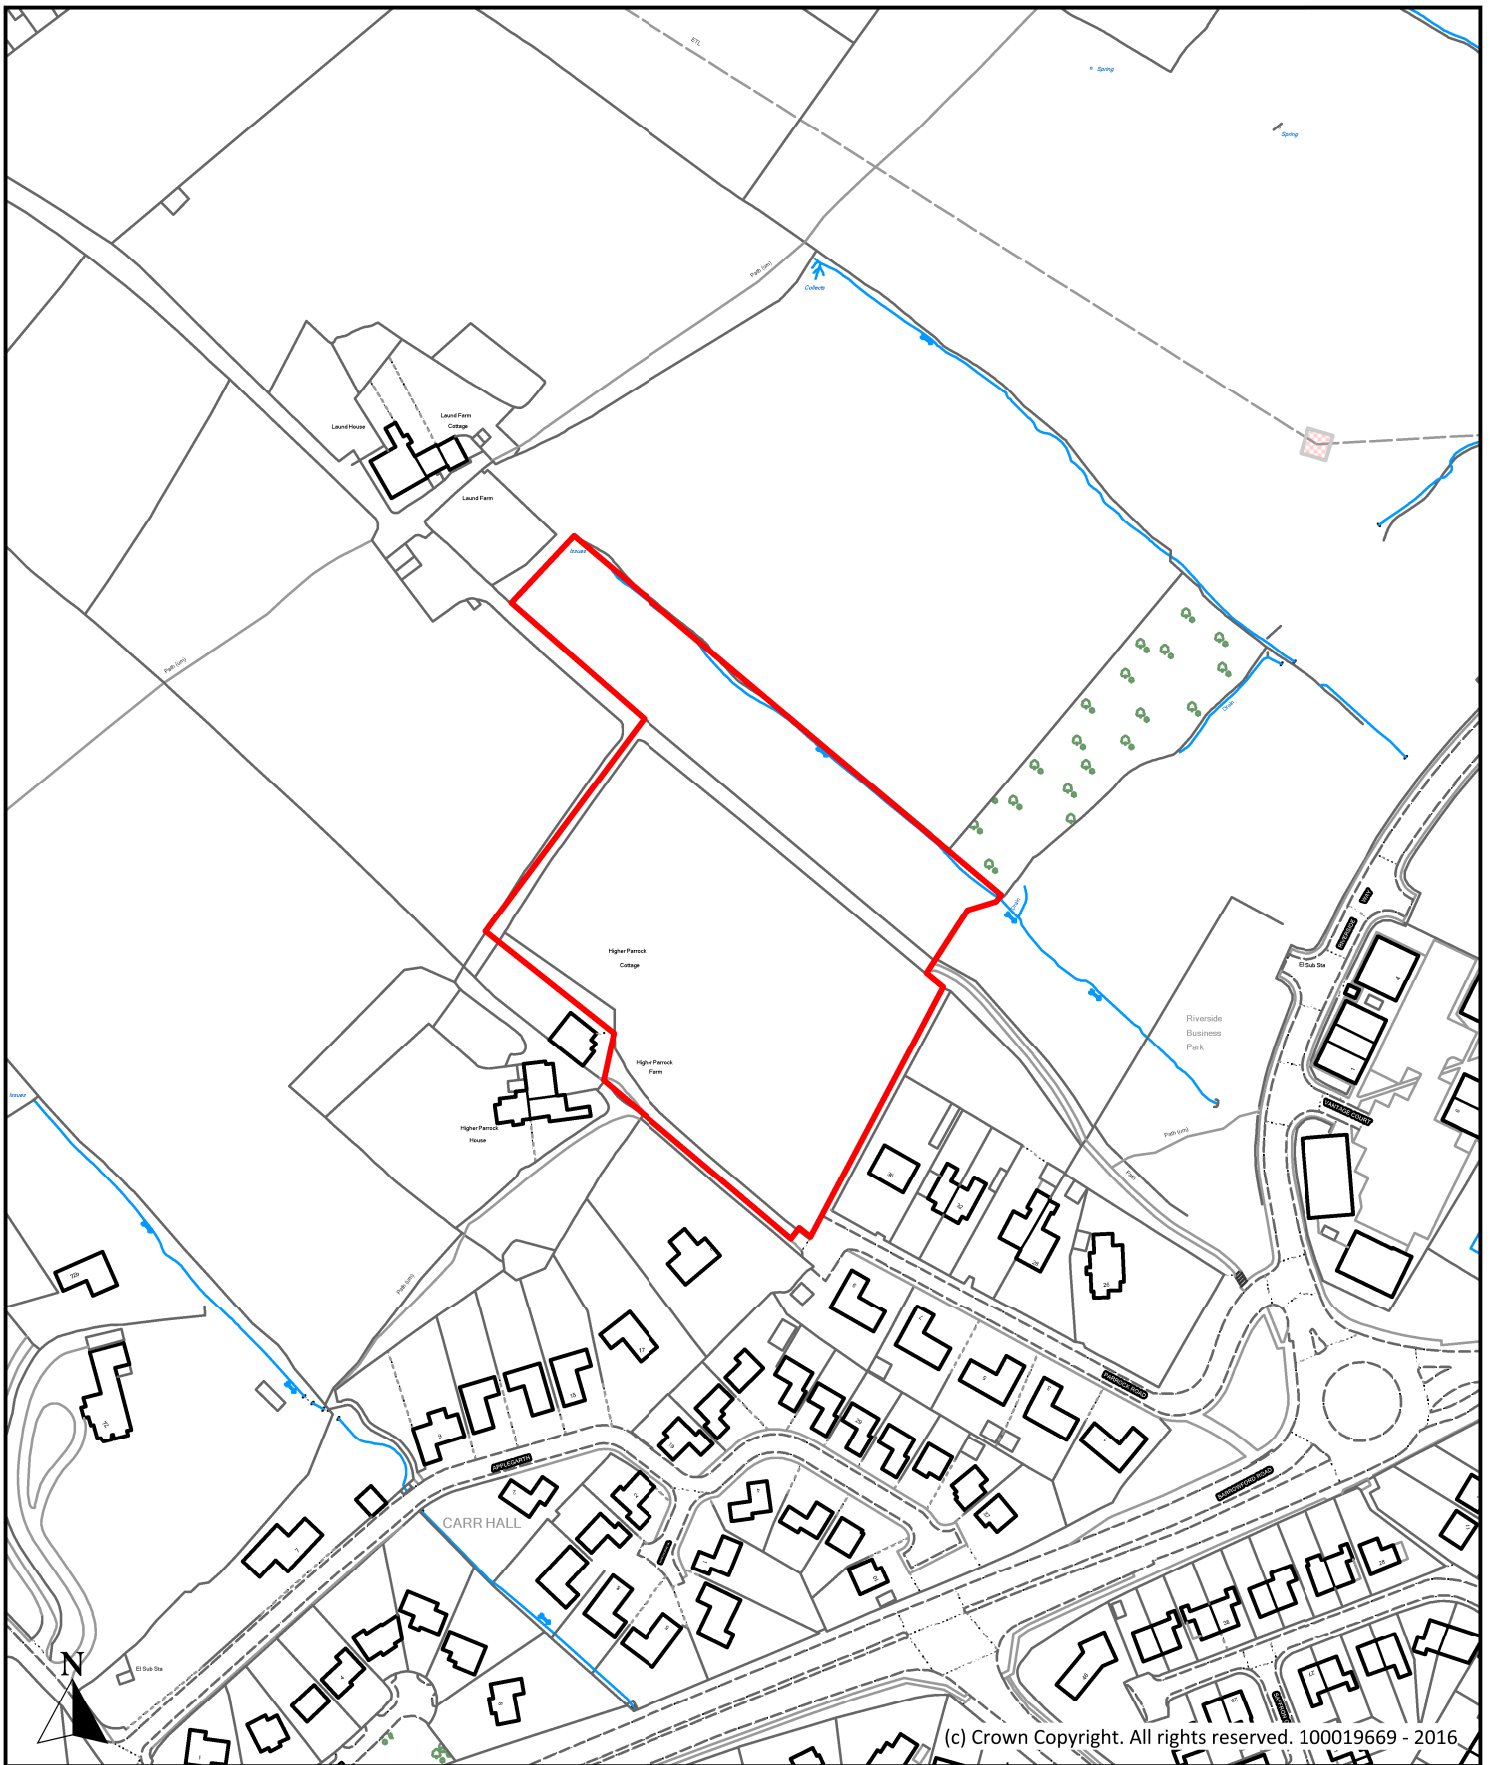

Description

**Land at Higher Parrock Farm, Parrock Road, Barrowford**

Scale  
1 : 2,500

Ref No.  
**P065**

Drawn By  
J.B.

Date  
24th October 2016


Historic Ref  
S130, S197



Planning, Building Control  
& Licensing

Town Hall, Market Street,  
Nelson, Lancashire, BB9 7LG

Tel: 01282 661330

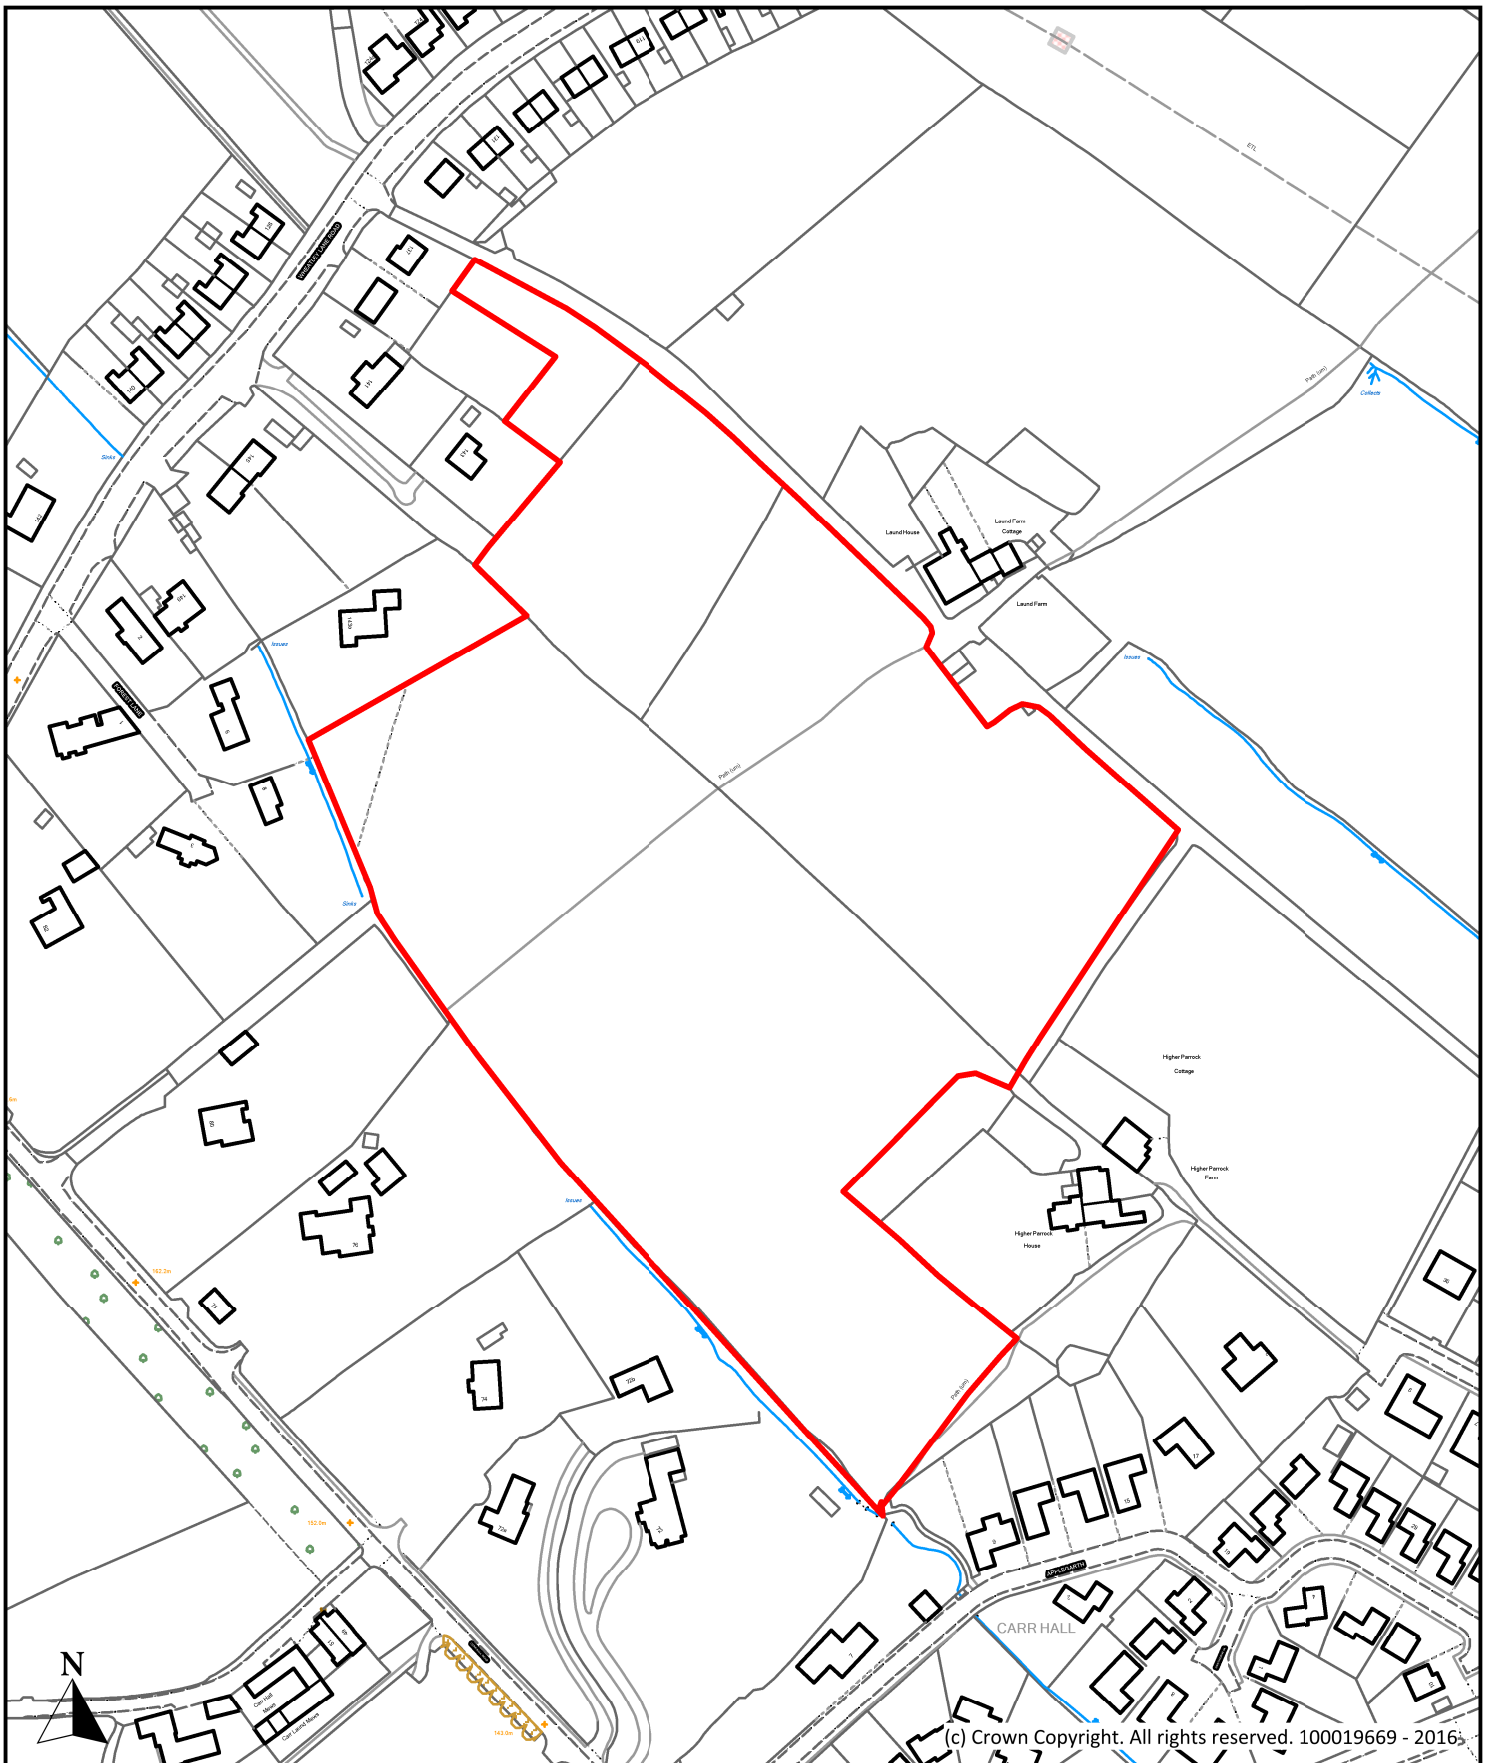

Description

**Land at North West of Higher Parrock House,  
Parrock Road, Barrowford**

Scale  
1 : 2,500

Ref No.  
**P066**

Drawn By  
J.B.

Date  
24th October 2016


Historic Ref  
S198



**Planning, Building Control  
& Licensing**

Town Hall, Market Street,  
Nelson, Lancashire, BB9 7LG

Tel: 01282 661330

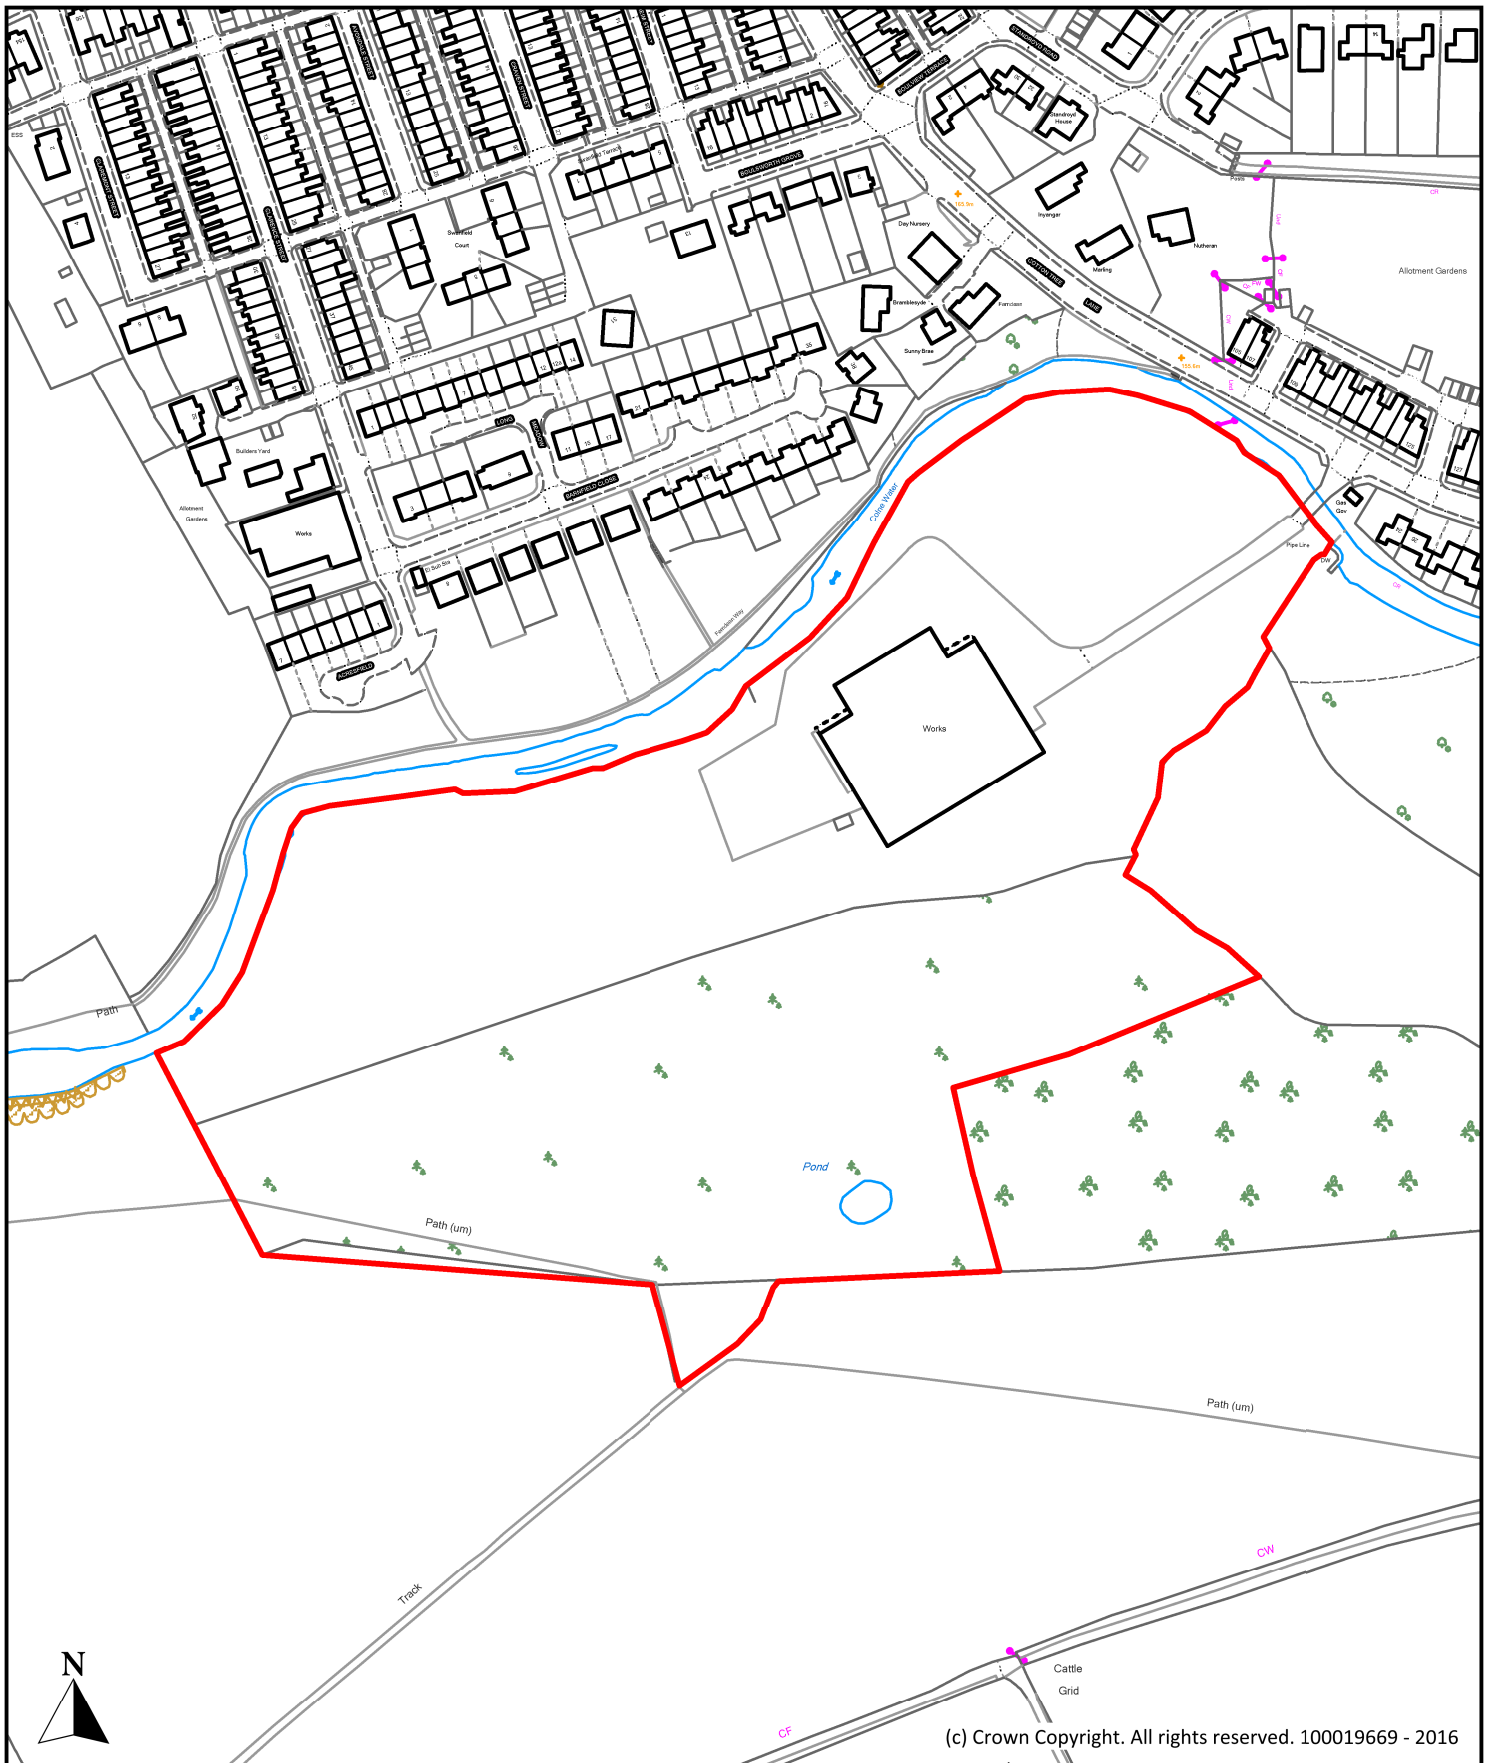

Description

**Land at South of Colne Water, Cotton Tree Lane, Colne**

Scale  
1 : 2,500

Ref No.  
**P067**

Drawn By  
J.B.

Date  
24th October 2016


Historic Ref  
S138



**Planning, Building Control  
& Licensing**

Town Hall, Market Street,  
Nelson, Lancashire, BB9 7LG

Tel: 01282 661330

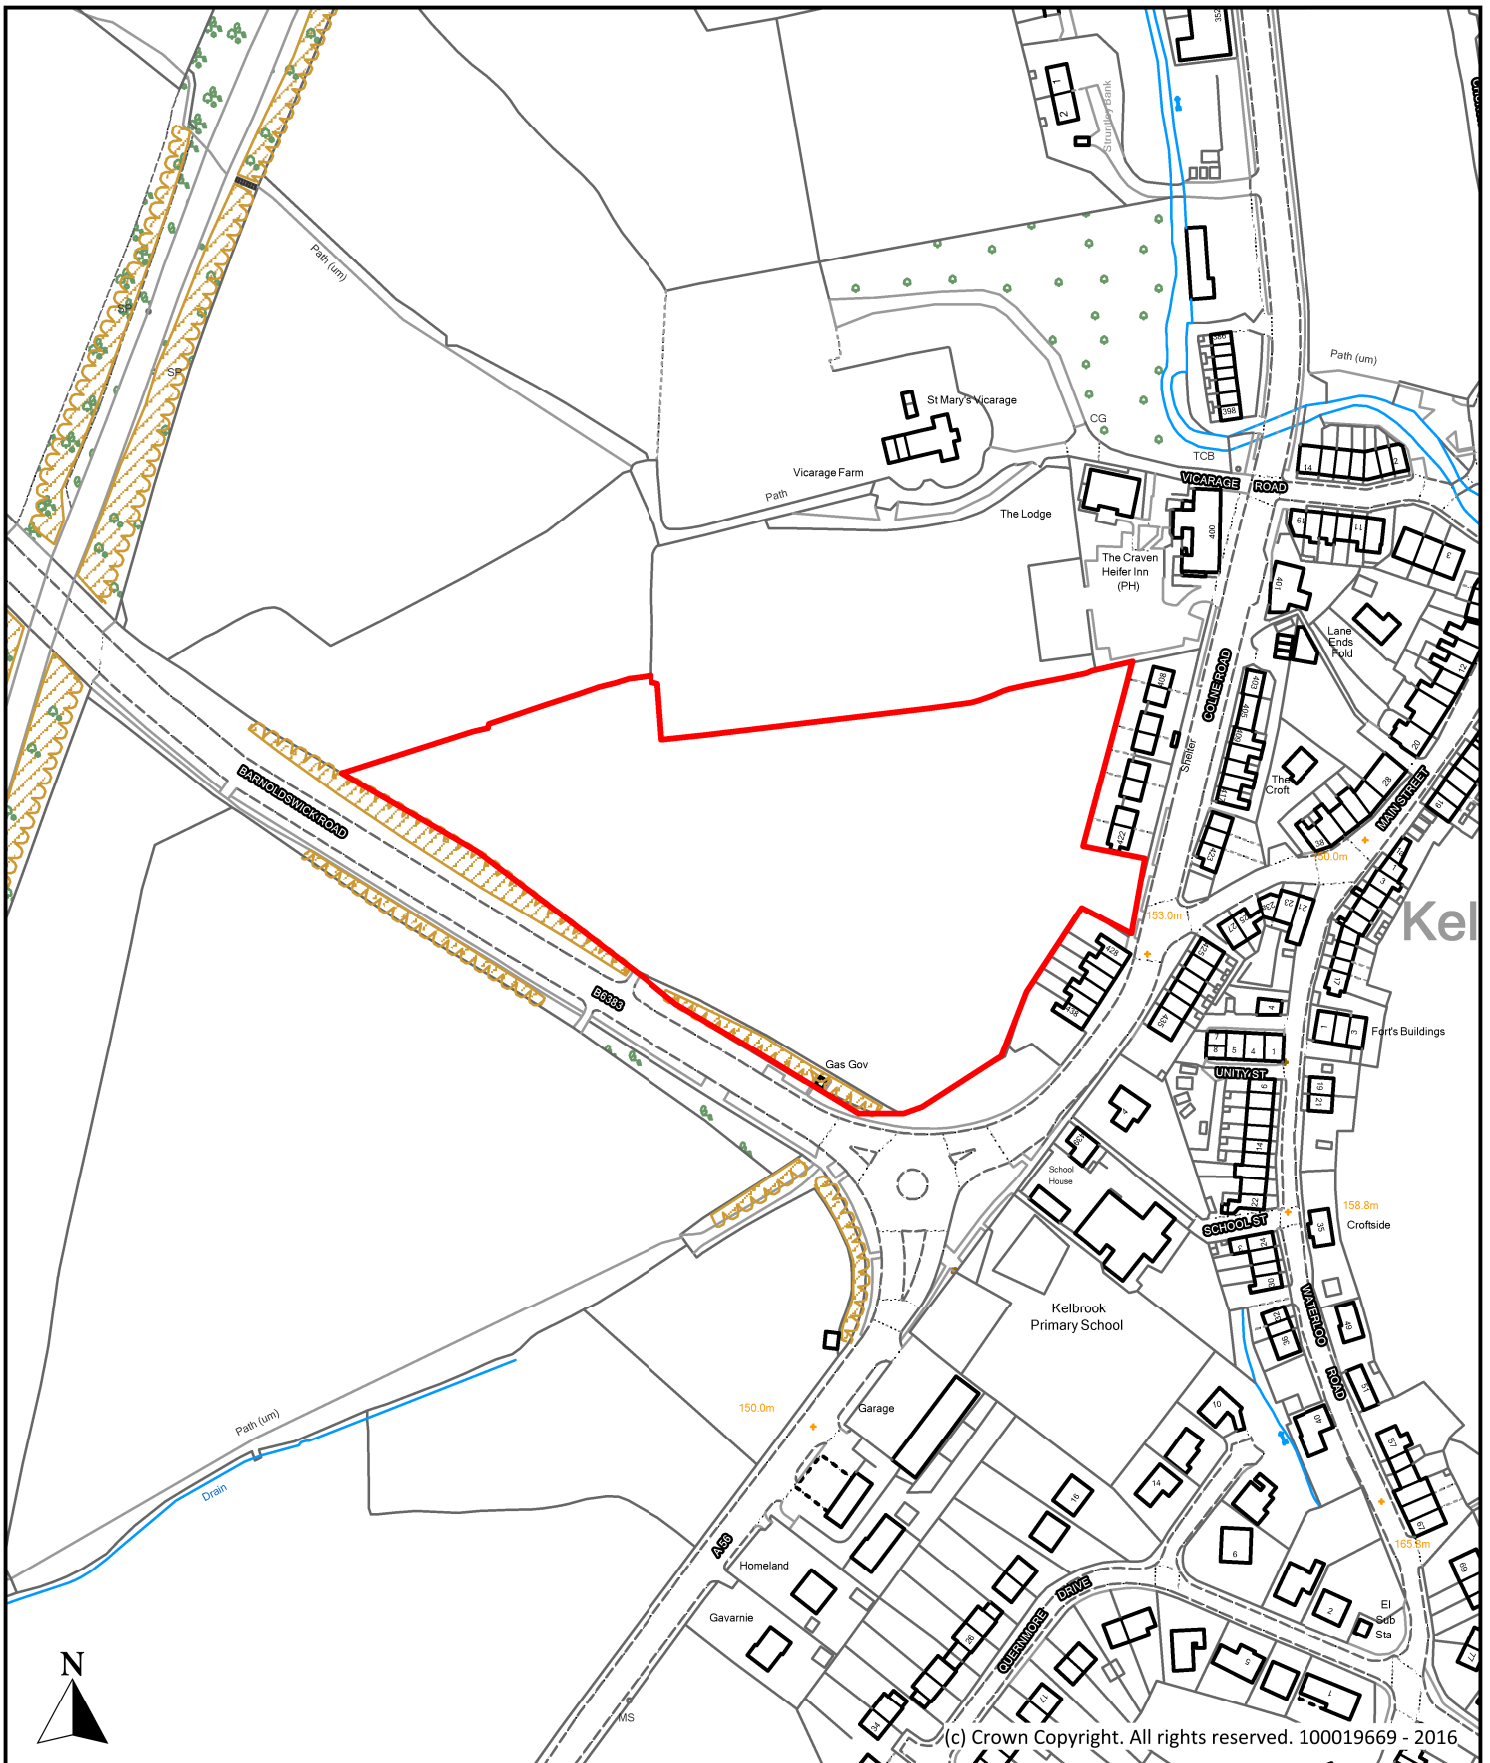

(c) Crown Copyright. All rights reserved. 100019669 - 2016

Description

**Land at Barnoldswick Road/Colne Road,  
Barnoldswick Road, Kelbrook**

Scale  
1 : 2,500

Ref No.  
**P068**

Drawn By  
J.B.

Date  
24th October 2016

Historic Ref  
S140, GEN//30/06/2011/001




Planning, Building Control  
& Licensing

Town Hall, Market Street,  
Nelson, Lancashire, BB9 7LG

Tel: 01282 661330



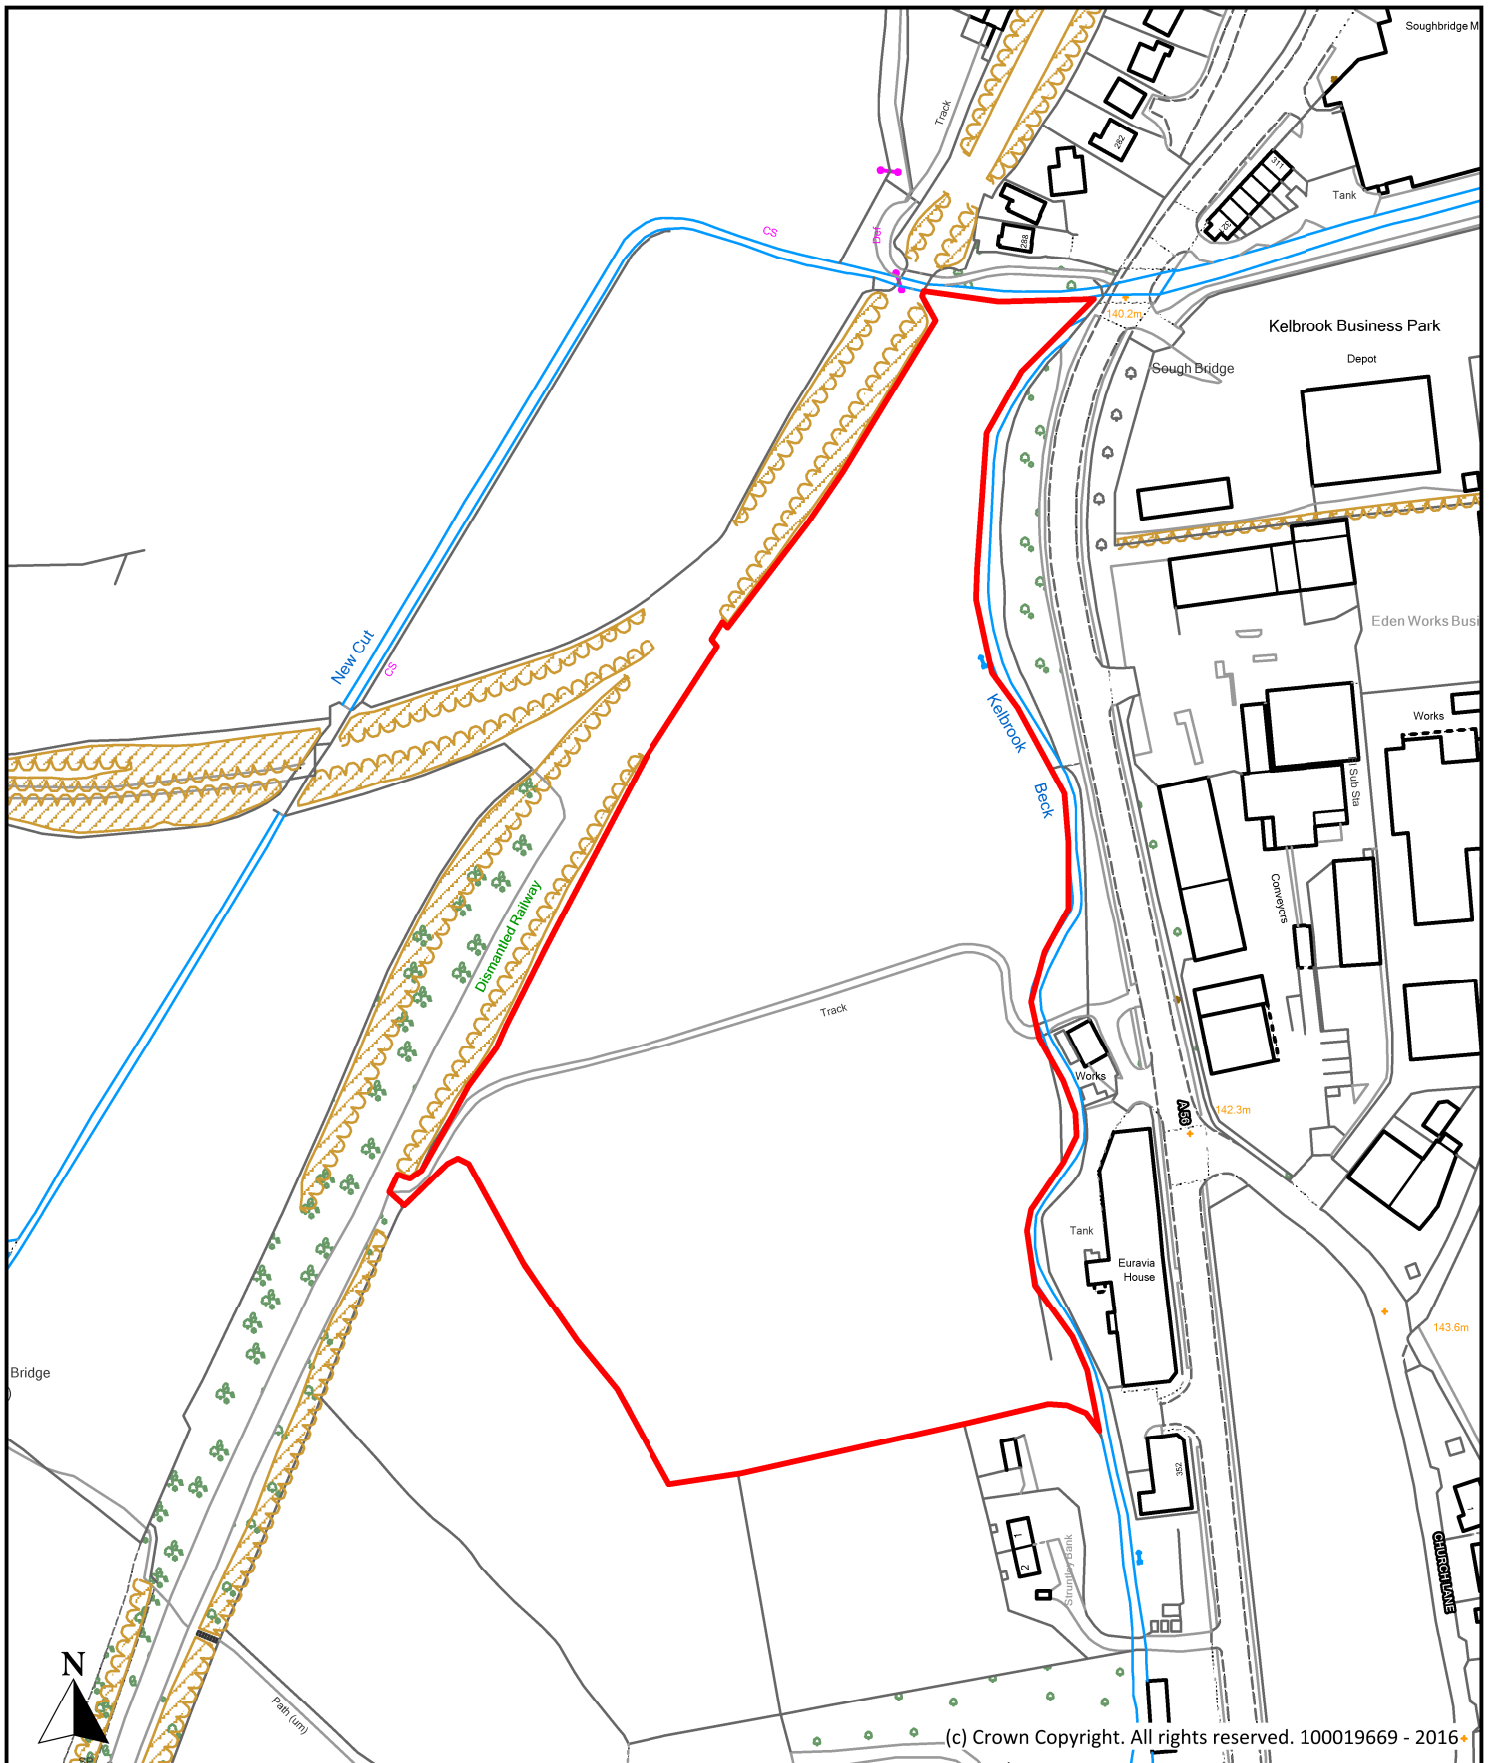

Description

**Land West of Kelbrook Beck, Colne Road, Kelbrook**

Scale  
1 : 2,500

Ref No.  
**P069**

Drawn By  
J.B.

Date  
24th October 2016


Historic Ref  
S141



Planning, Building Control  
& Licensing

Town Hall, Market Street,  
Nelson, Lancashire, BB9 7LG

Tel: 01282 661330

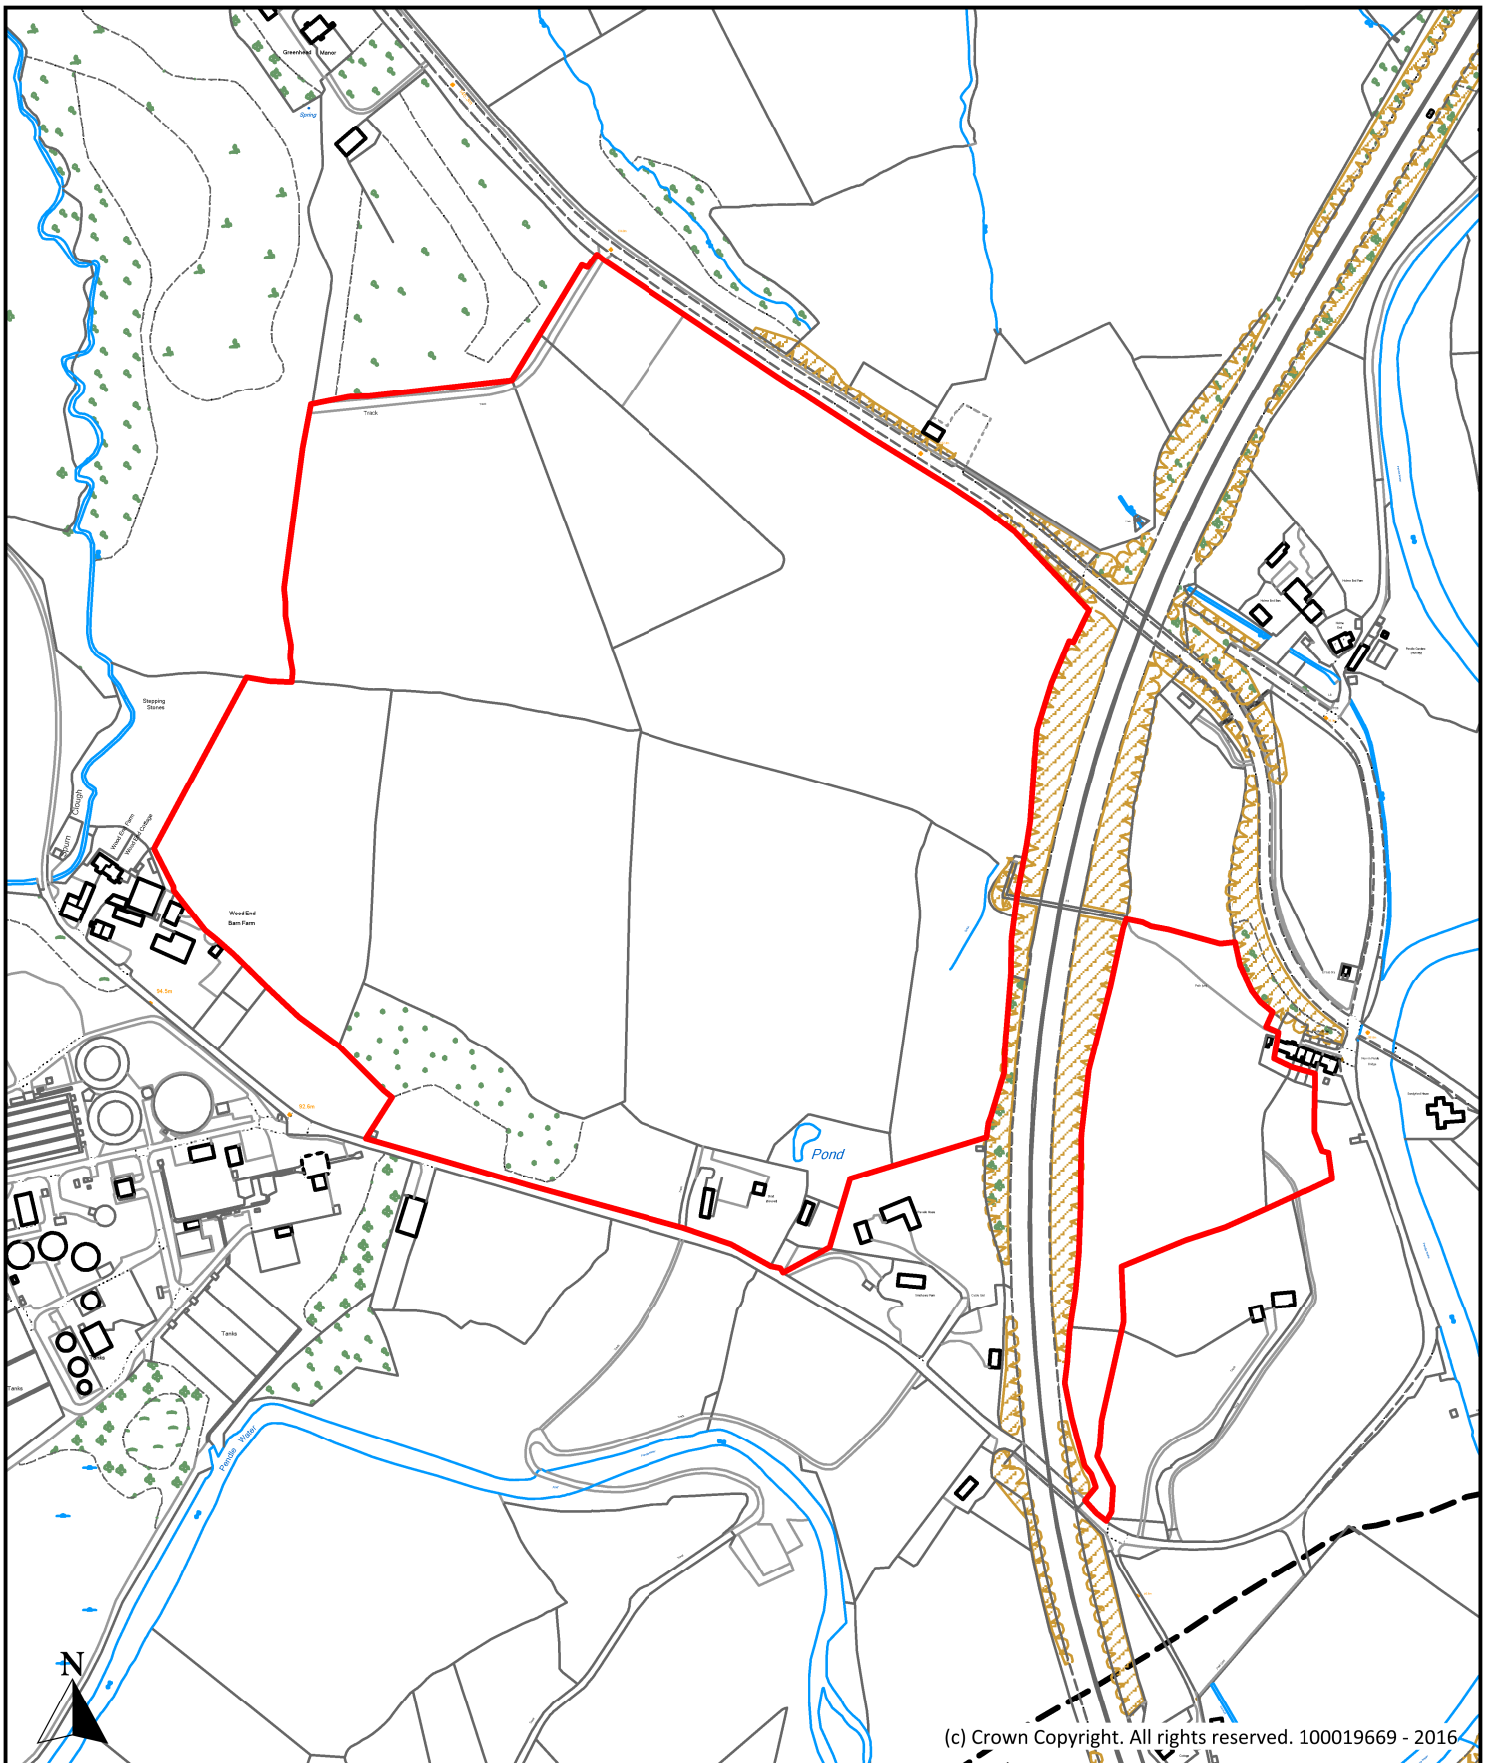

Description

**Land to South of Greenhead Lane, Greenhead Lane, Brierfield**

Scale  
1 : 5,000

Ref No.  
**P070**

Drawn By  
J.B.

Date  
24th October 2016


Historic Ref  
S144, S158




**Planning, Building Control  
& Licensing**


Town Hall, Market Street,  
Nelson, Lancashire, BB9 7LG

Tel: 01282 661330

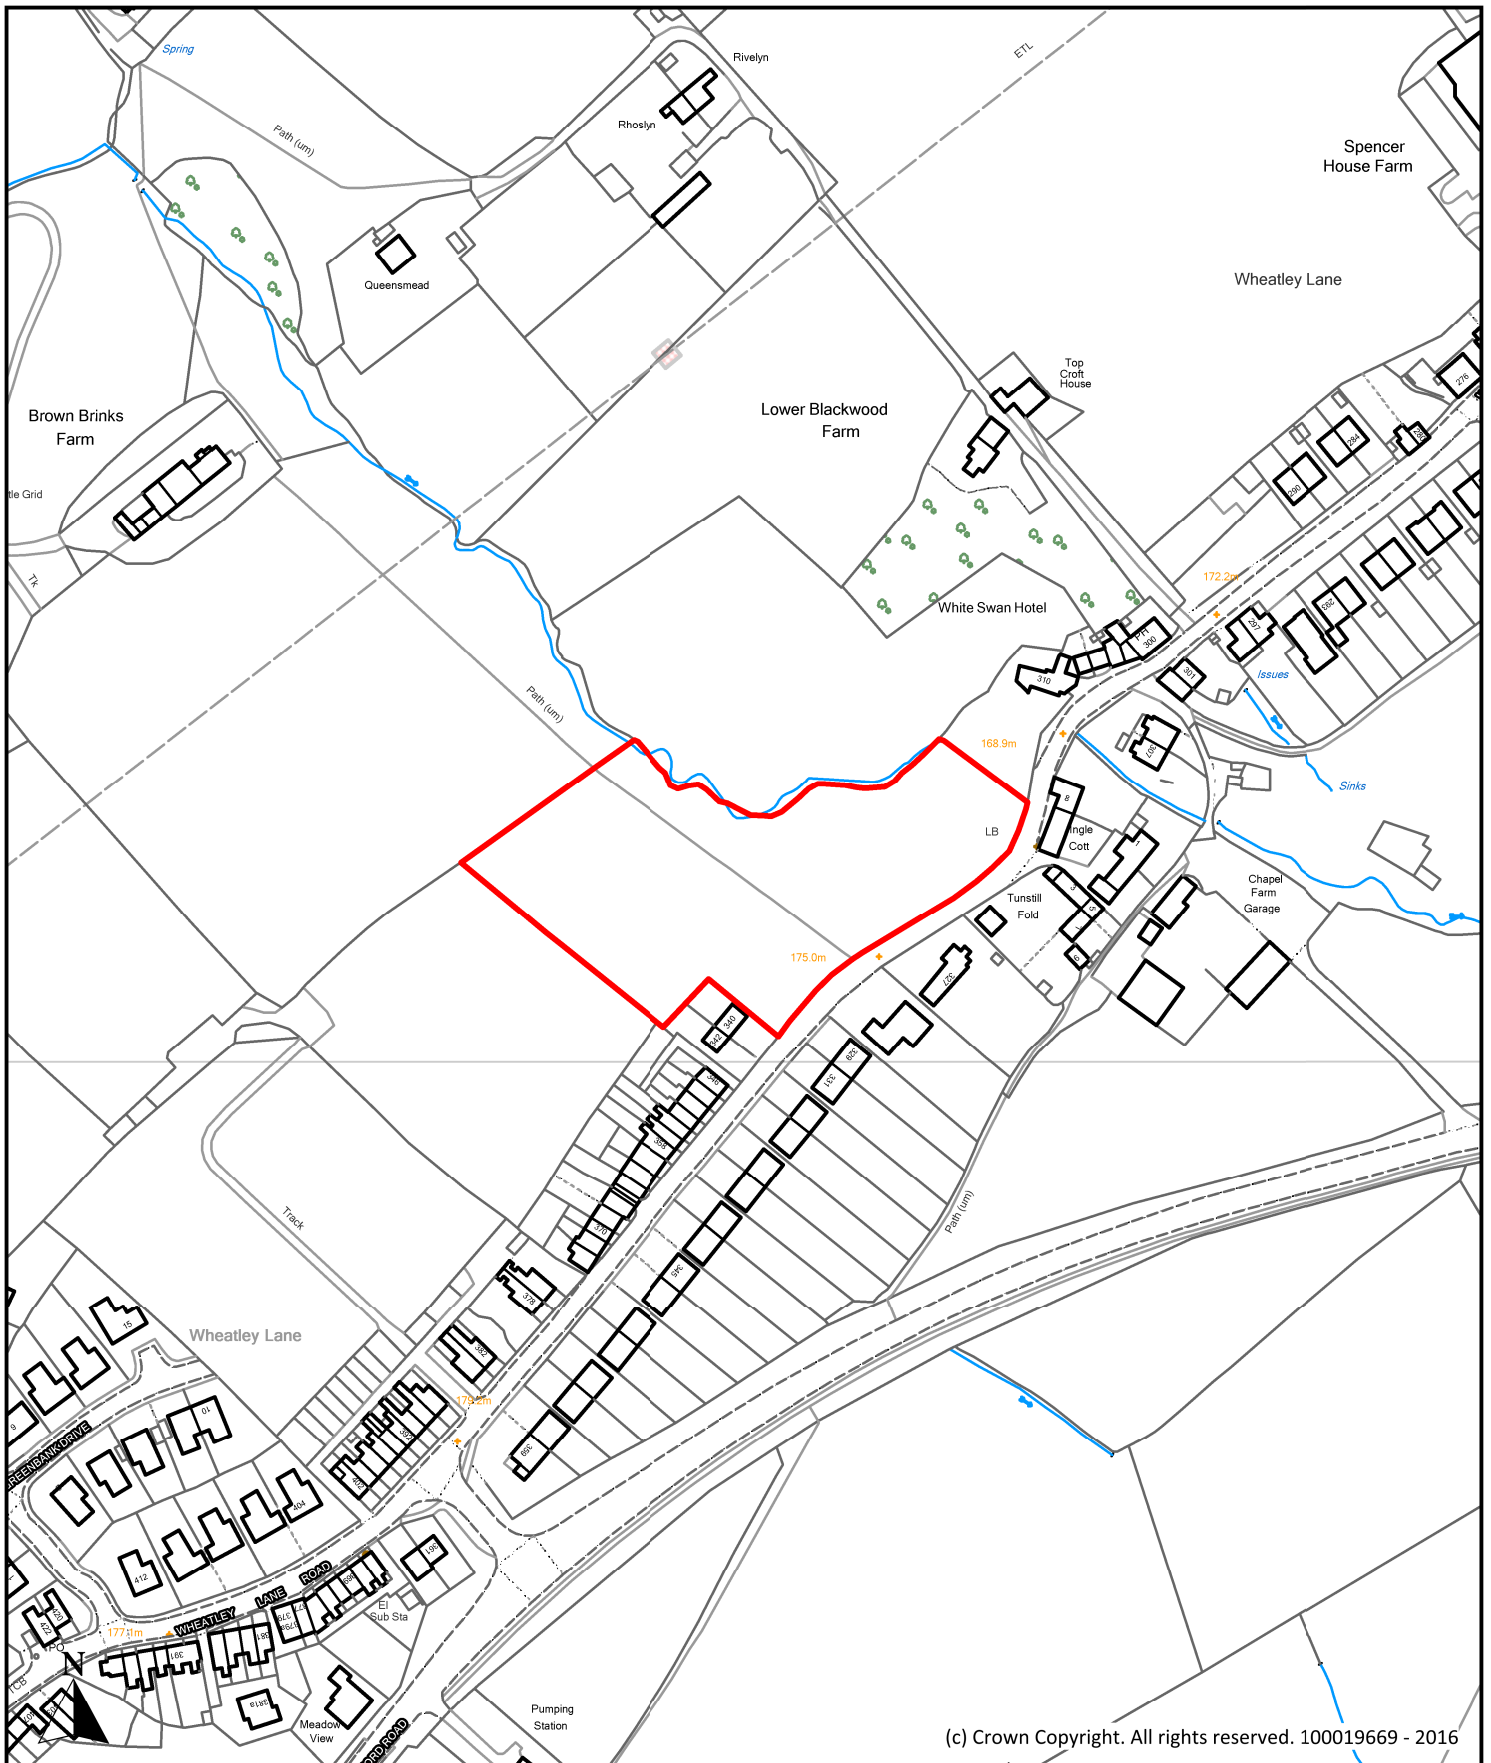


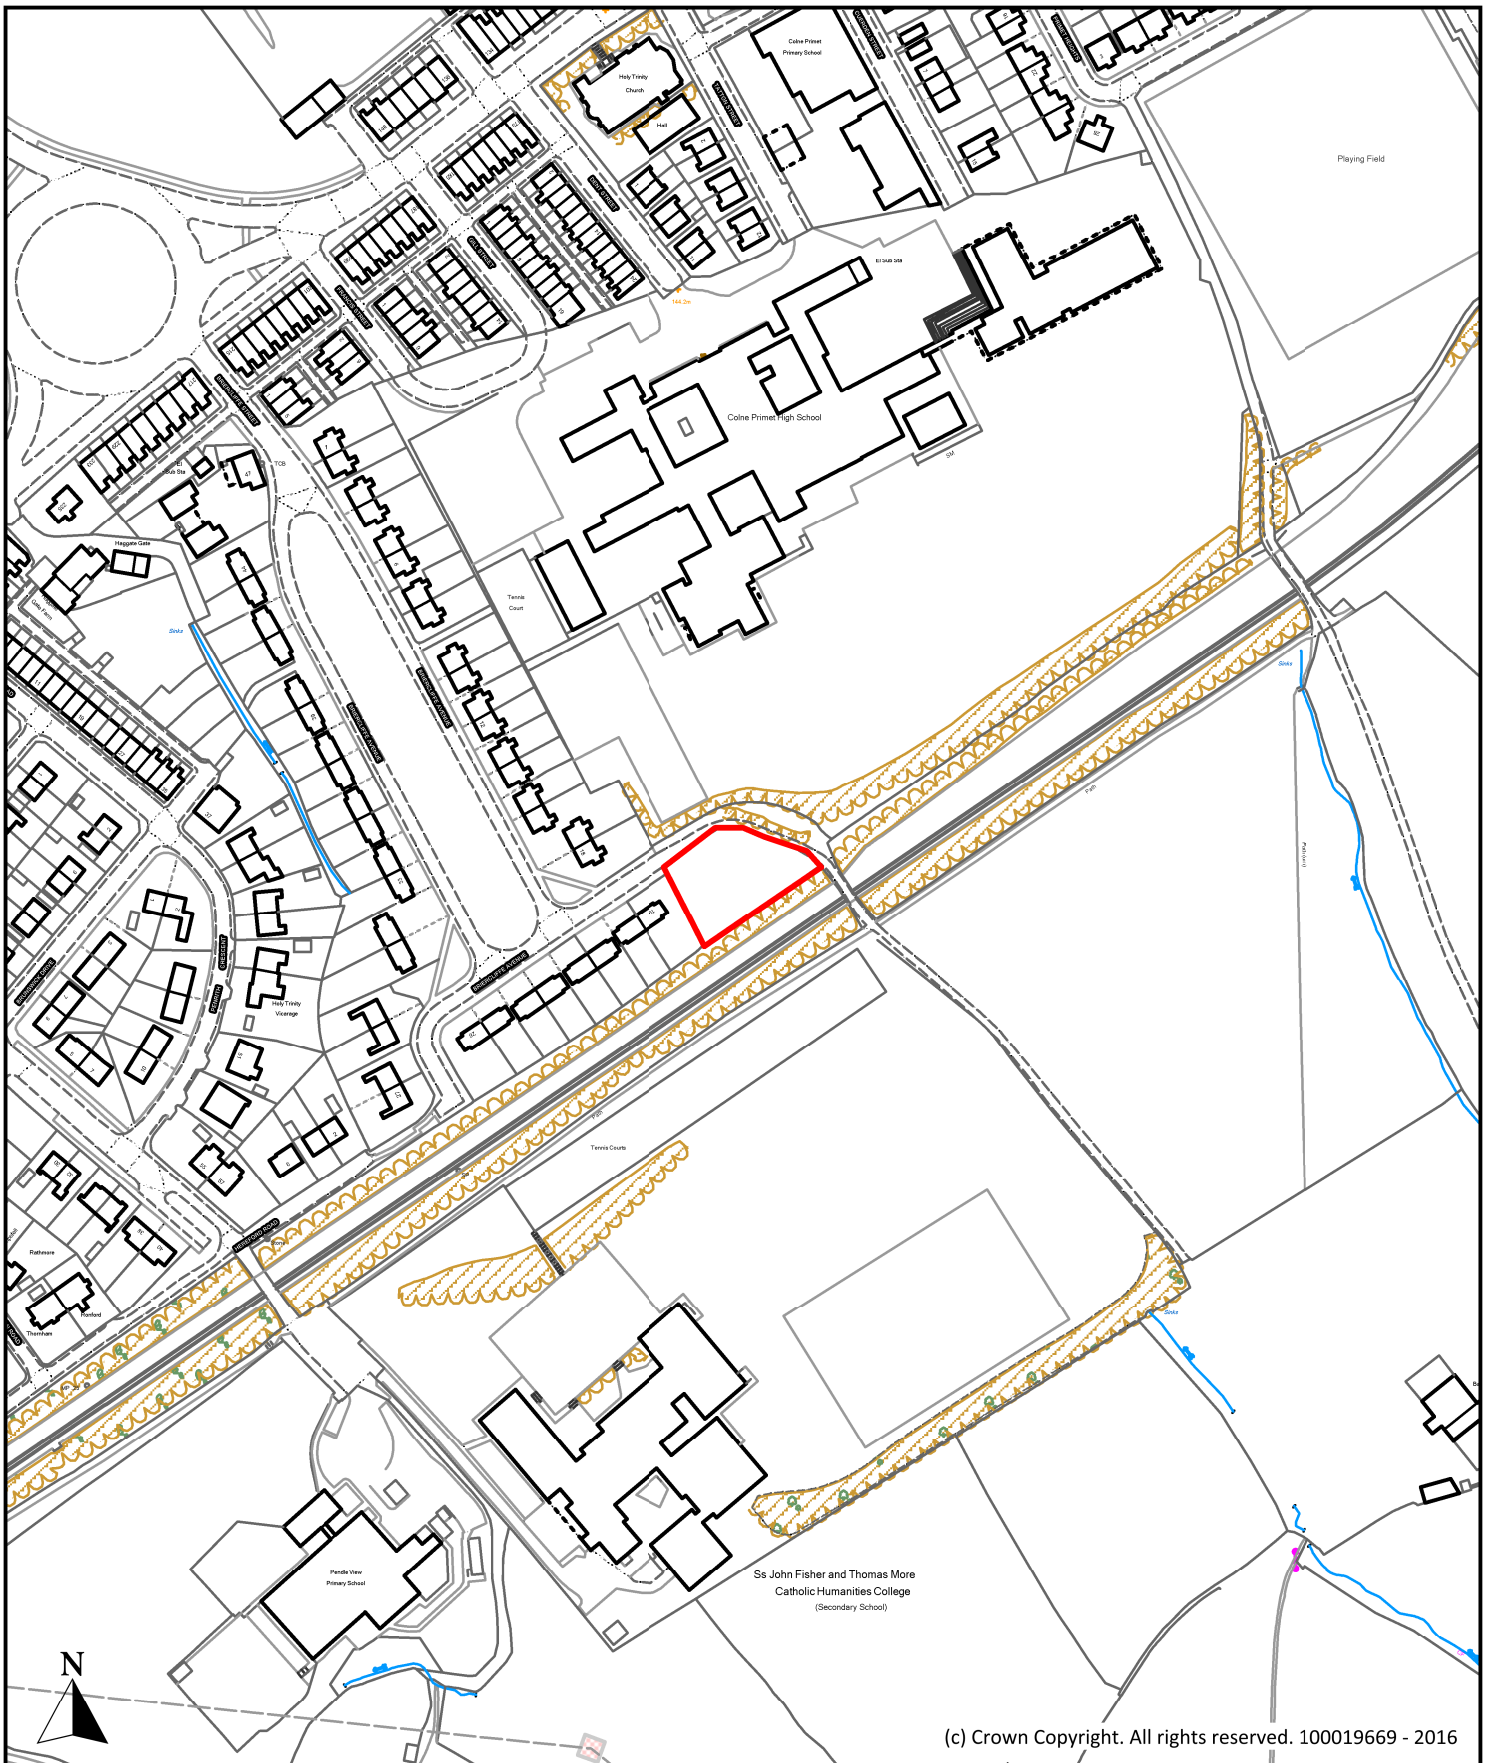
(c) Crown Copyright. All rights reserved. 100019669 - 2016

Description <b>Land adjacent to 340 Wheatley Lane Road,          Wheatley Lane Road, Fence</b>			 <b>Planning, Building Control          &amp; Licensing</b> Town Hall, Market Street, Nelson, Lancashire, BB9 7LG Tel: 01282 661330	
Scale	1 : 2,500	Ref No.		<b>P071</b>
Drawn By	Date	Historic Ref		
J.B.	24th October 2016	S147		

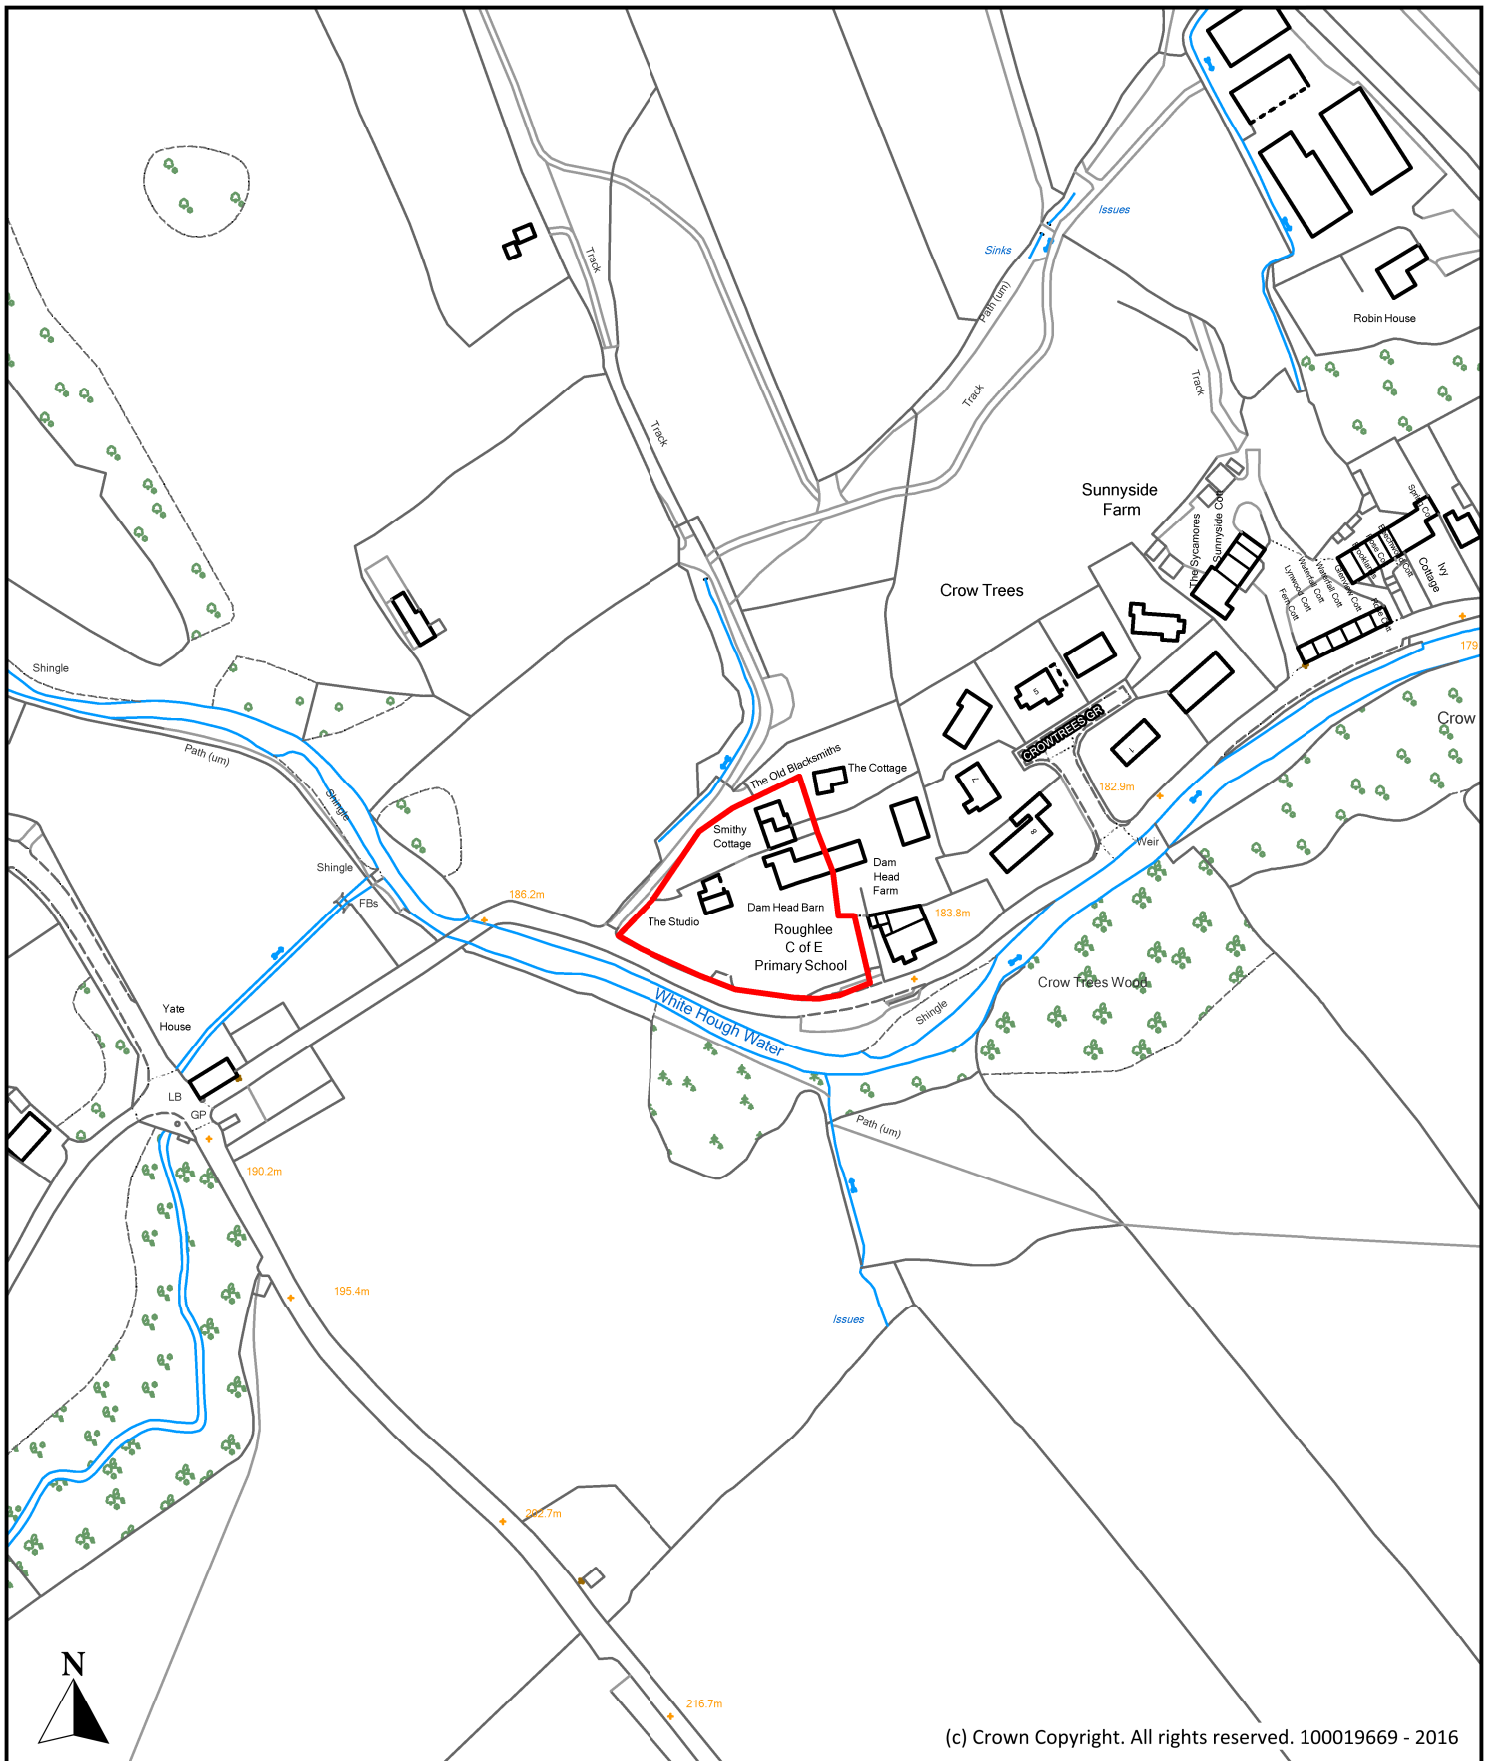


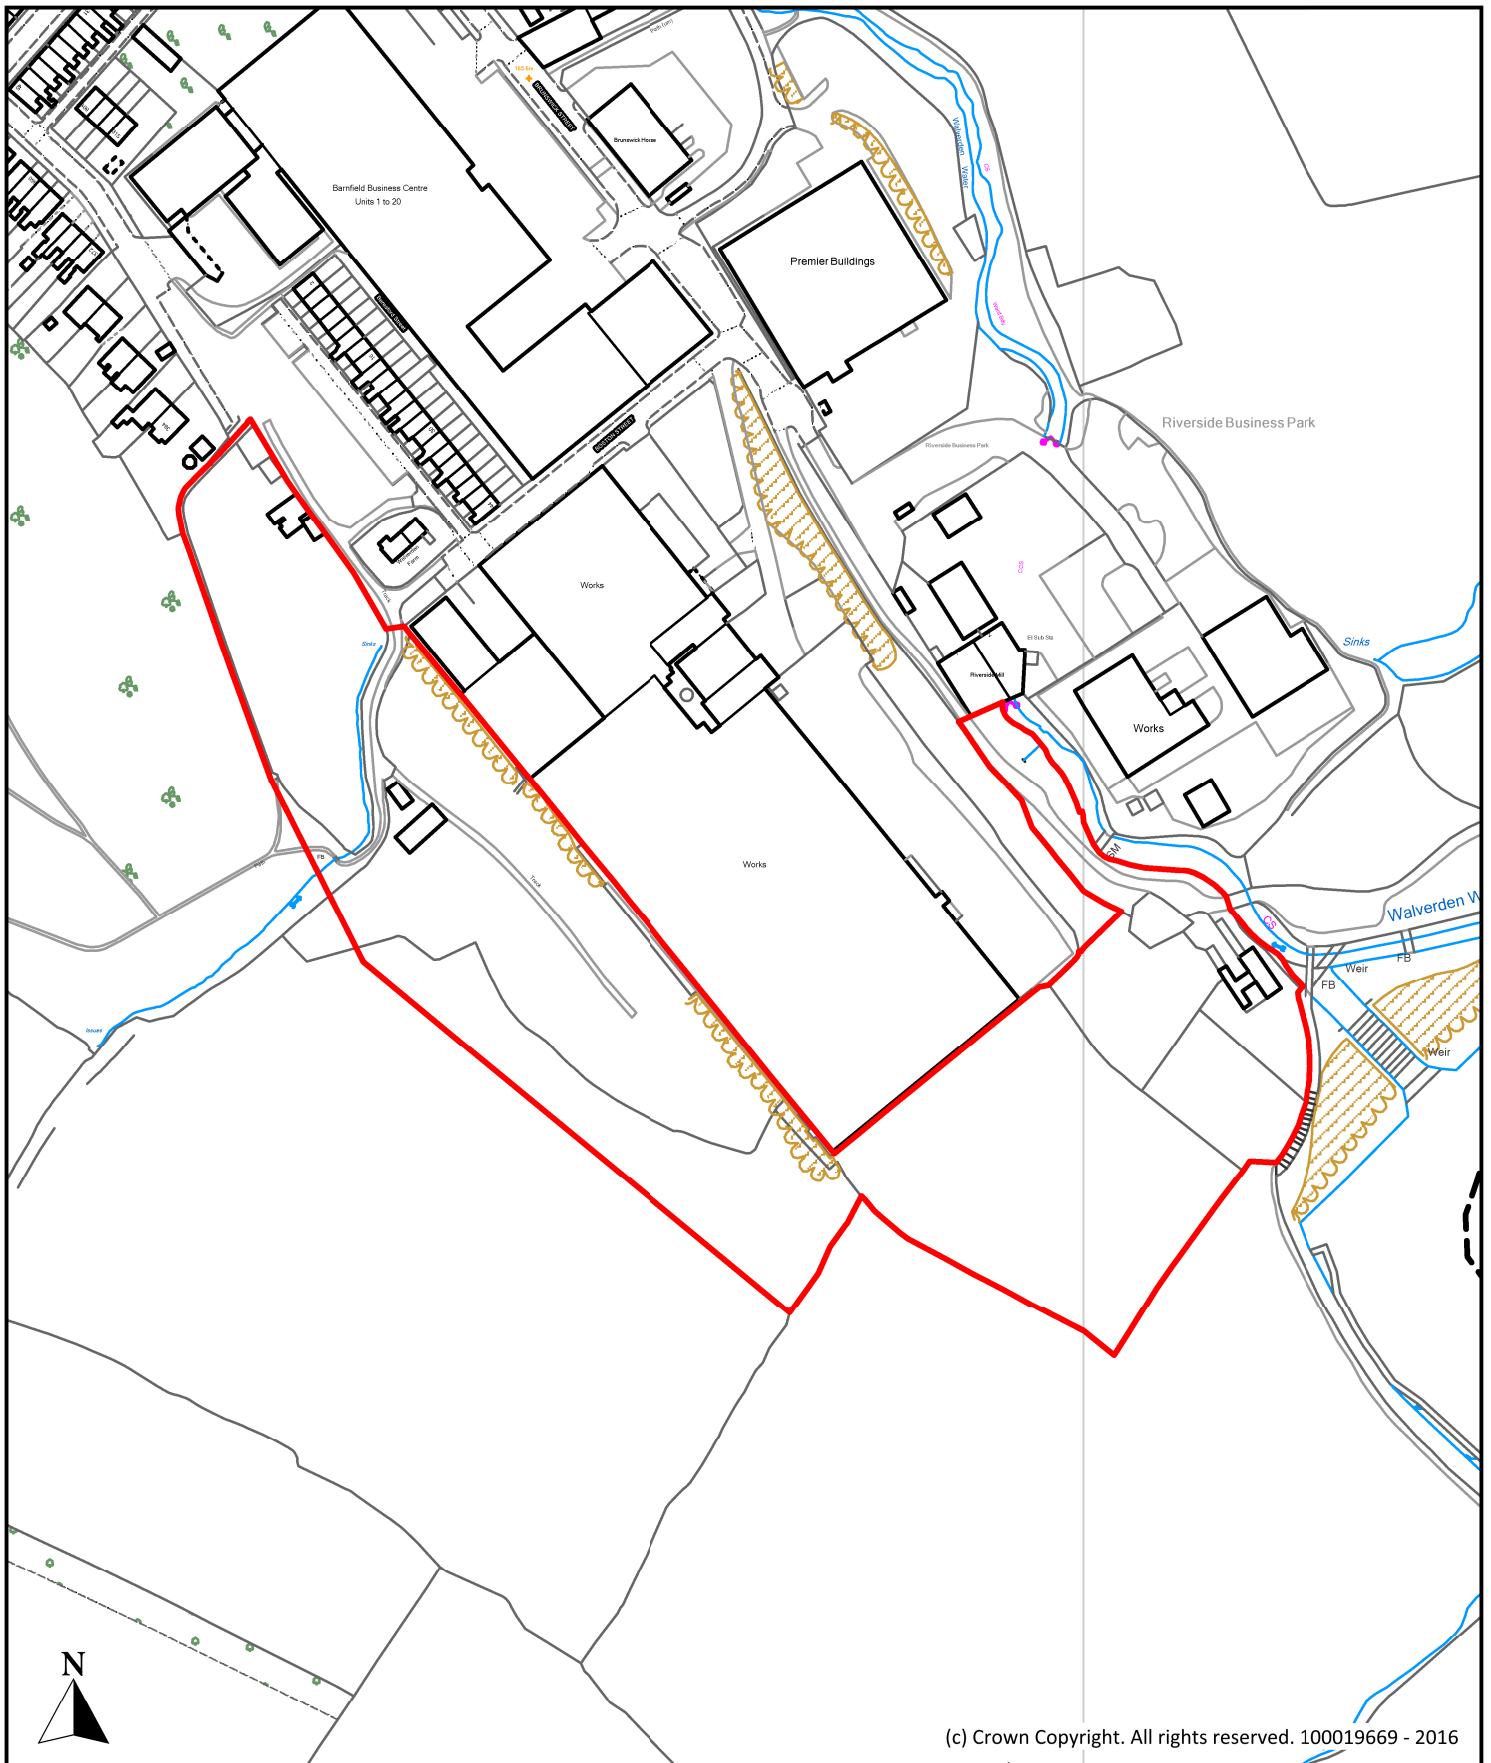
(c) Crown Copyright. All rights reserved. 100019669 - 2016

Description <b>Land at Dam Head Barn, Blacko Bar Road, Roughlee</b>			 Planning, Building Control & Licensing Town Hall, Market Street, Nelson, Lancashire, BB9 7LG Tel: 01282 661330	
Scale	1 : 2,500	Ref No.		<b>P072</b>
Drawn By	Date	Historic Ref		
J.B.	24th October 2016	S156		




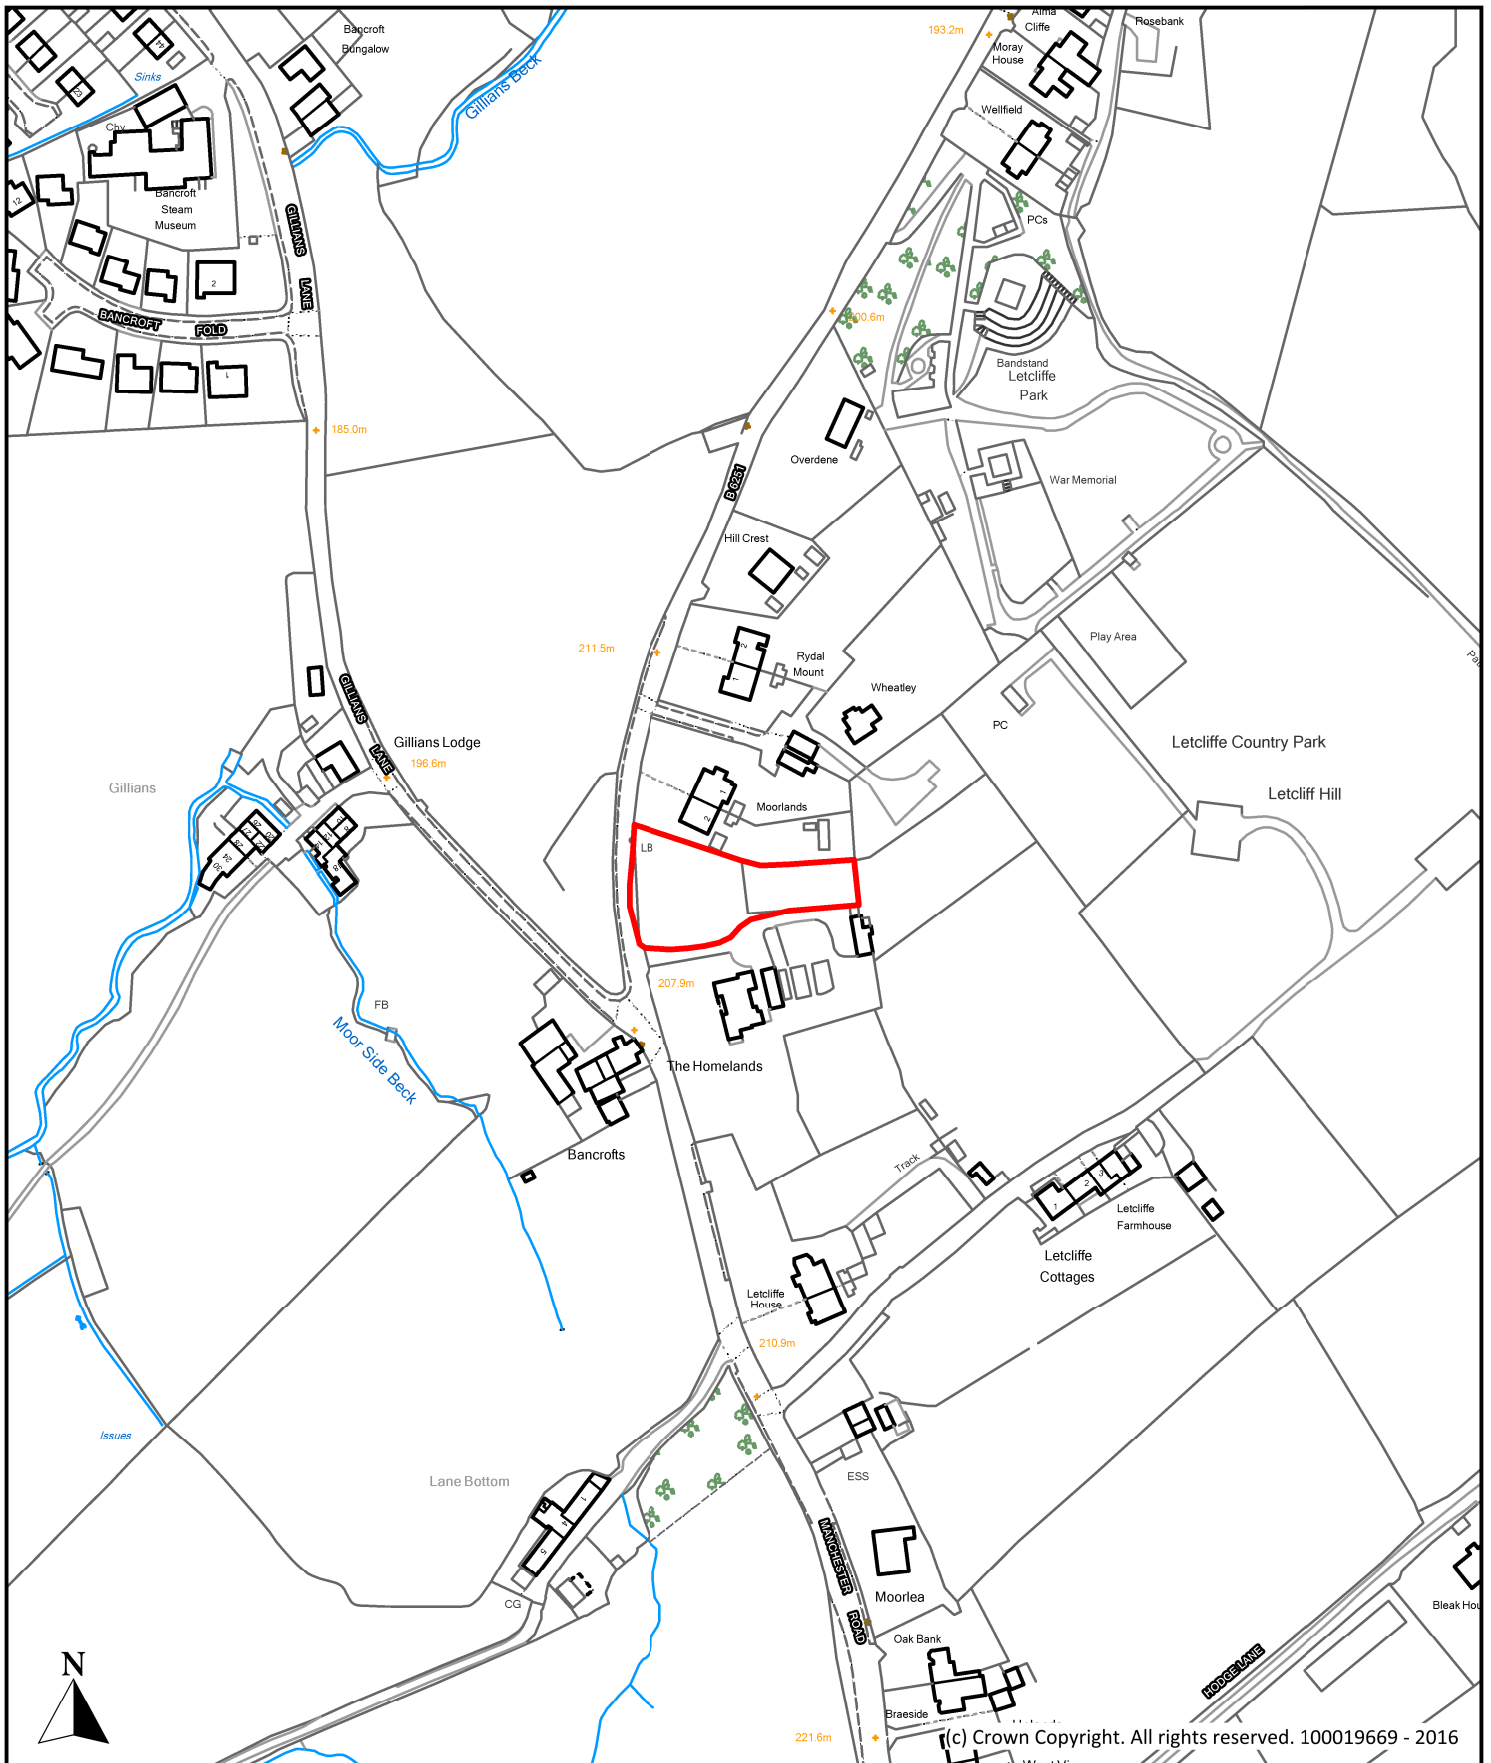
(c) Crown Copyright. All rights reserved. 100019669 - 2016

Description <b>Land adjacent to 19 Briercliffe Avenue, Briercliffe Avenue, Colne</b>			 Planning, Building Control & Licensing Town Hall, Market Street, Nelson, Lancashire, BB9 7LG Tel: 01282 661330
Scale	1 : 2,500	Ref No. <b>P073</b>	
Drawn By	Date	Historic Ref	
J.B.	24th October 2016	S060, 470	



(c) Crown Copyright. All rights reserved. 100019669 - 2016

Description <b>Scholefield Farm, Railway Street, Nelson</b>			 <b>Planning, Building Control &amp; Licensing</b> Town Hall, Market Street, Nelson, Lancashire, BB9 7LG Tel: 01282 661330
Scale 1 : 2,500	Ref No. <b>P074</b>		
Drawn By J.B.	Date 24th October 2016	Historic Ref S160	



(c) Crown Copyright. All rights reserved. 100019669 - 2016

Description

**Land between Moorlands and The Homelands,  
Manchester Road, Barnoldswick**

Scale  
1 : 2,500

Ref No.  
**P075**

Drawn By  
J.B.

Date  
24th October 2016

Historic Ref  
S165



**Planning, Building Control  
& Licensing**

Town Hall, Market Street,  
Nelson, Lancashire, BB9 7LG

Tel: 01282 661330