

(c) Crown Copyright. All rights reserved. 100019669 - 2016

Description

Land adjacent to 82 Esp Lane, Esp Lane, Barnoldswick

Scale
1 : 2,500

Ref No.
P076

Drawn By
J.B.

Date
24th October 2016


Historic Ref
S167, S223



Planning, Building Control
& Licensing

Town Hall, Market Street,
Nelson, Lancashire, BB9 7LG

Tel: 01282 661330

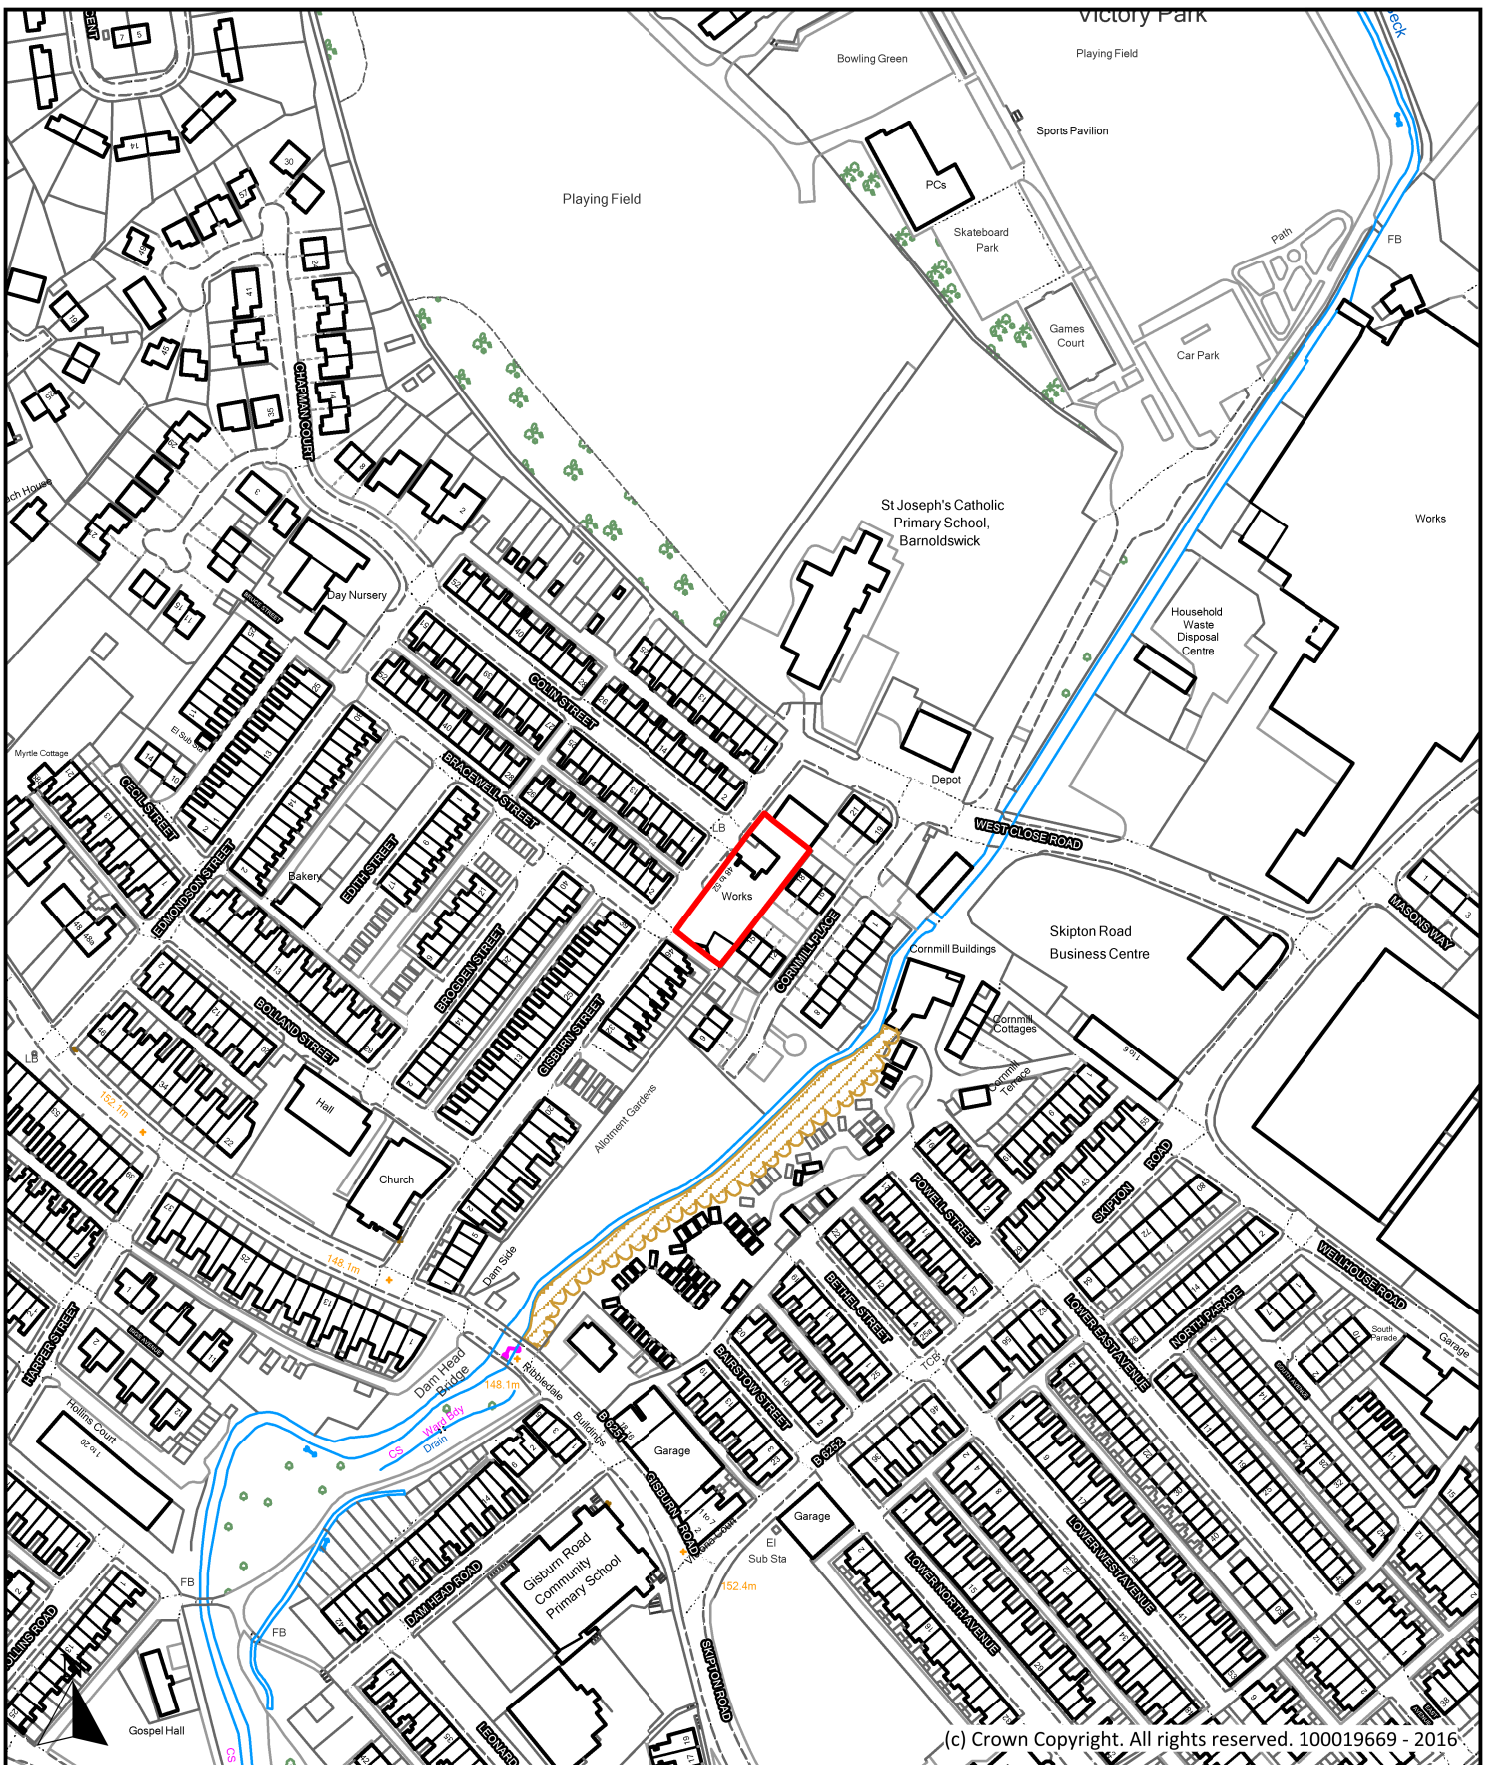

Description

Gisburn Street Works, Gisburn Street, Barnoldswick

Scale
1 : 2,500

Ref No.
P077

Drawn By
J.B.

Date
24th October 2016


Historic Ref
S168



**Planning, Building Control
& Licensing**

Town Hall, Market Street,
Nelson, Lancashire, BB9 7LG

Tel: 01282 661330

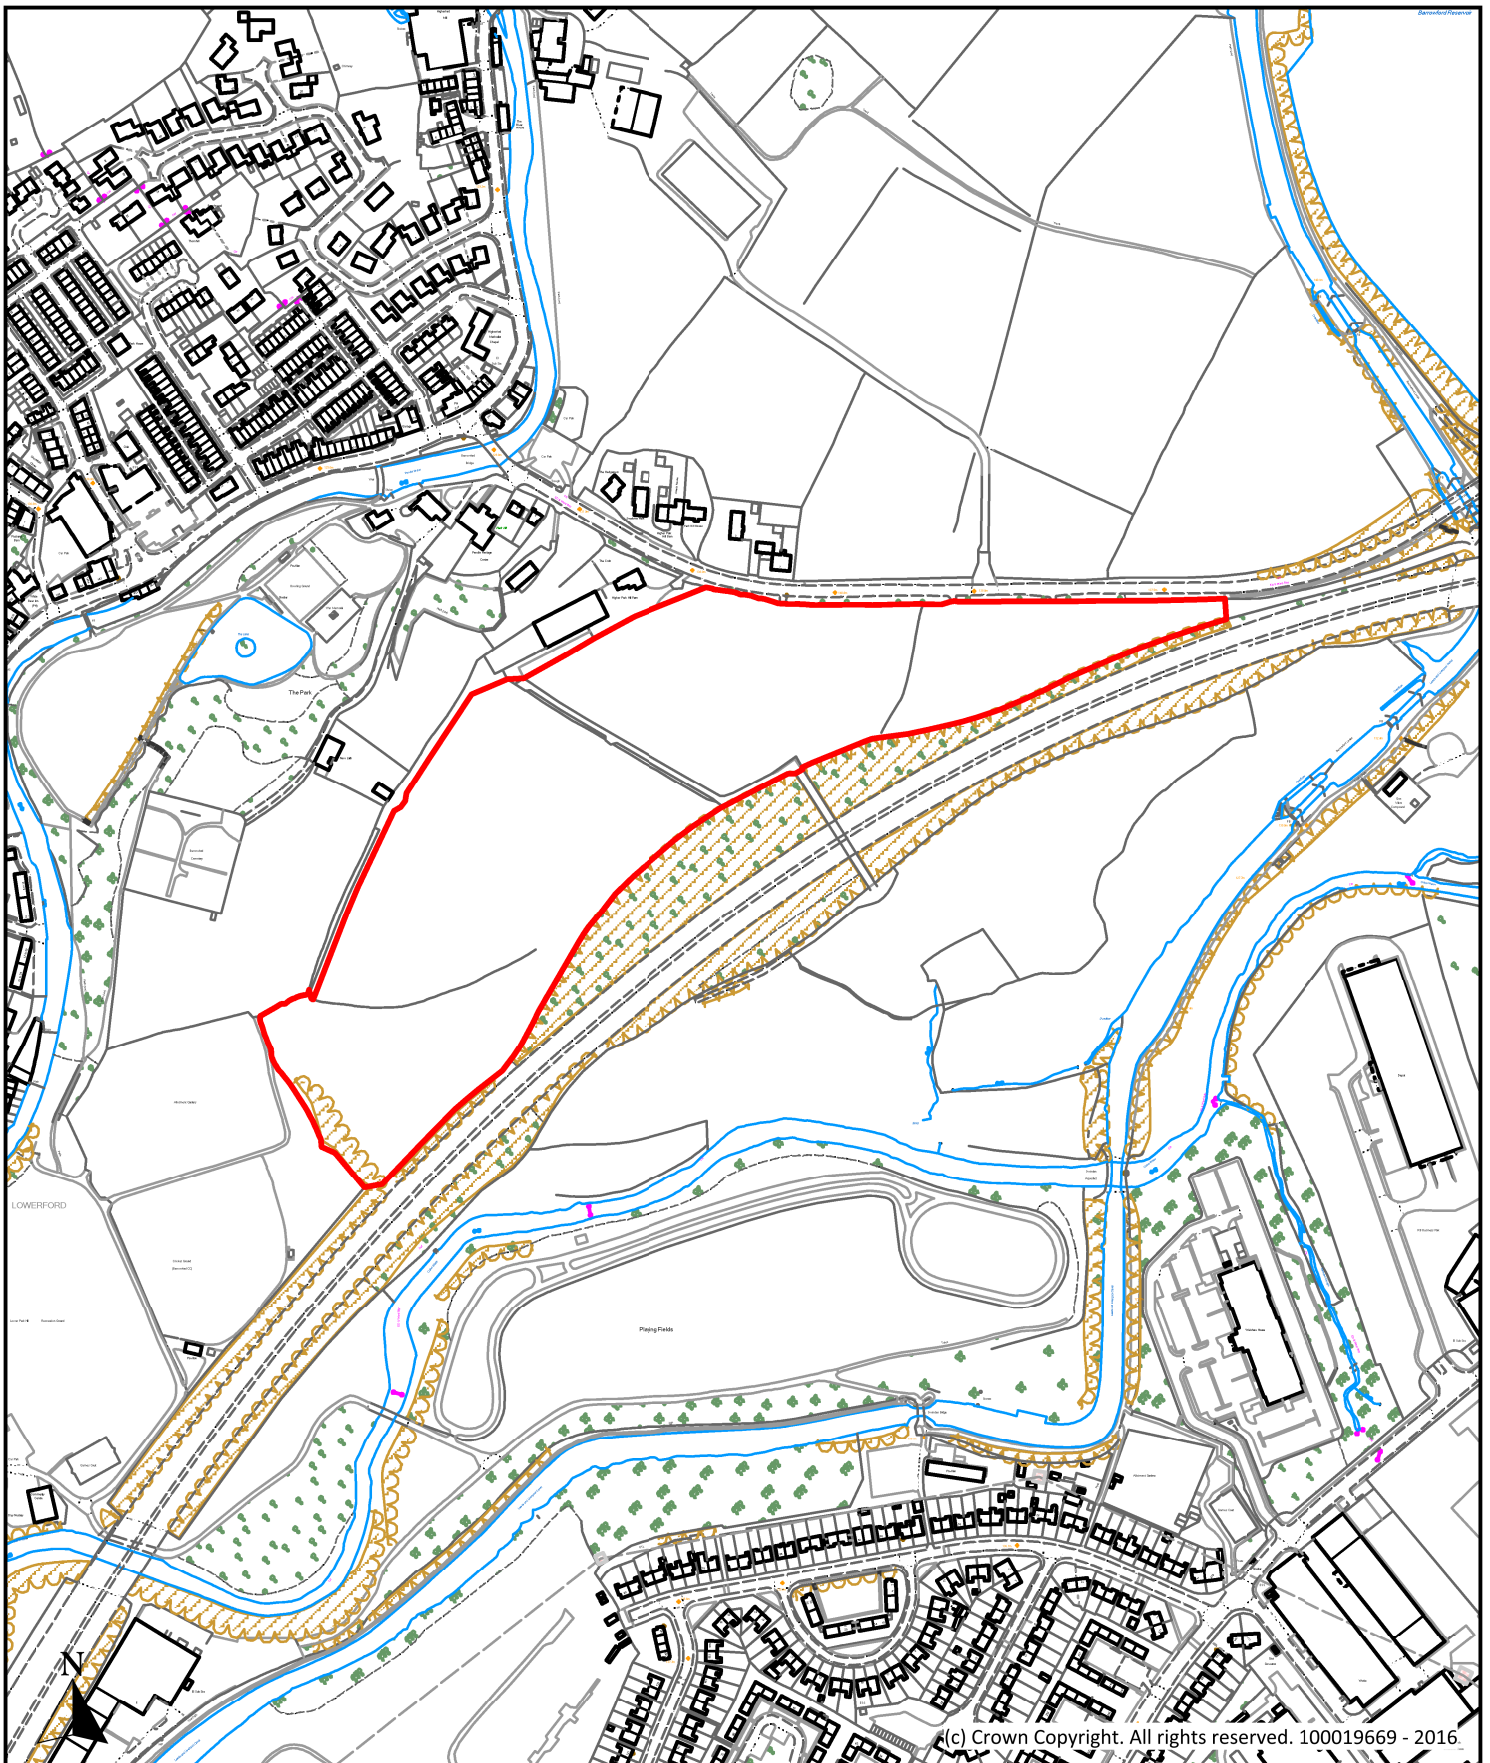

(c) Crown Copyright. All rights reserved. 100019669 - 2016

Description

Land at Higher Park Hill, Barrowford Road, Barrowford

Scale
1 : 5,000

Ref No.
P078

Drawn By
J.B.

Date
24th October 2016


Historic Ref
S247




Planning, Building Control
& Licensing


Town Hall, Market Street,
Nelson, Lancashire, BB9 7LG

Tel: 01282 661330

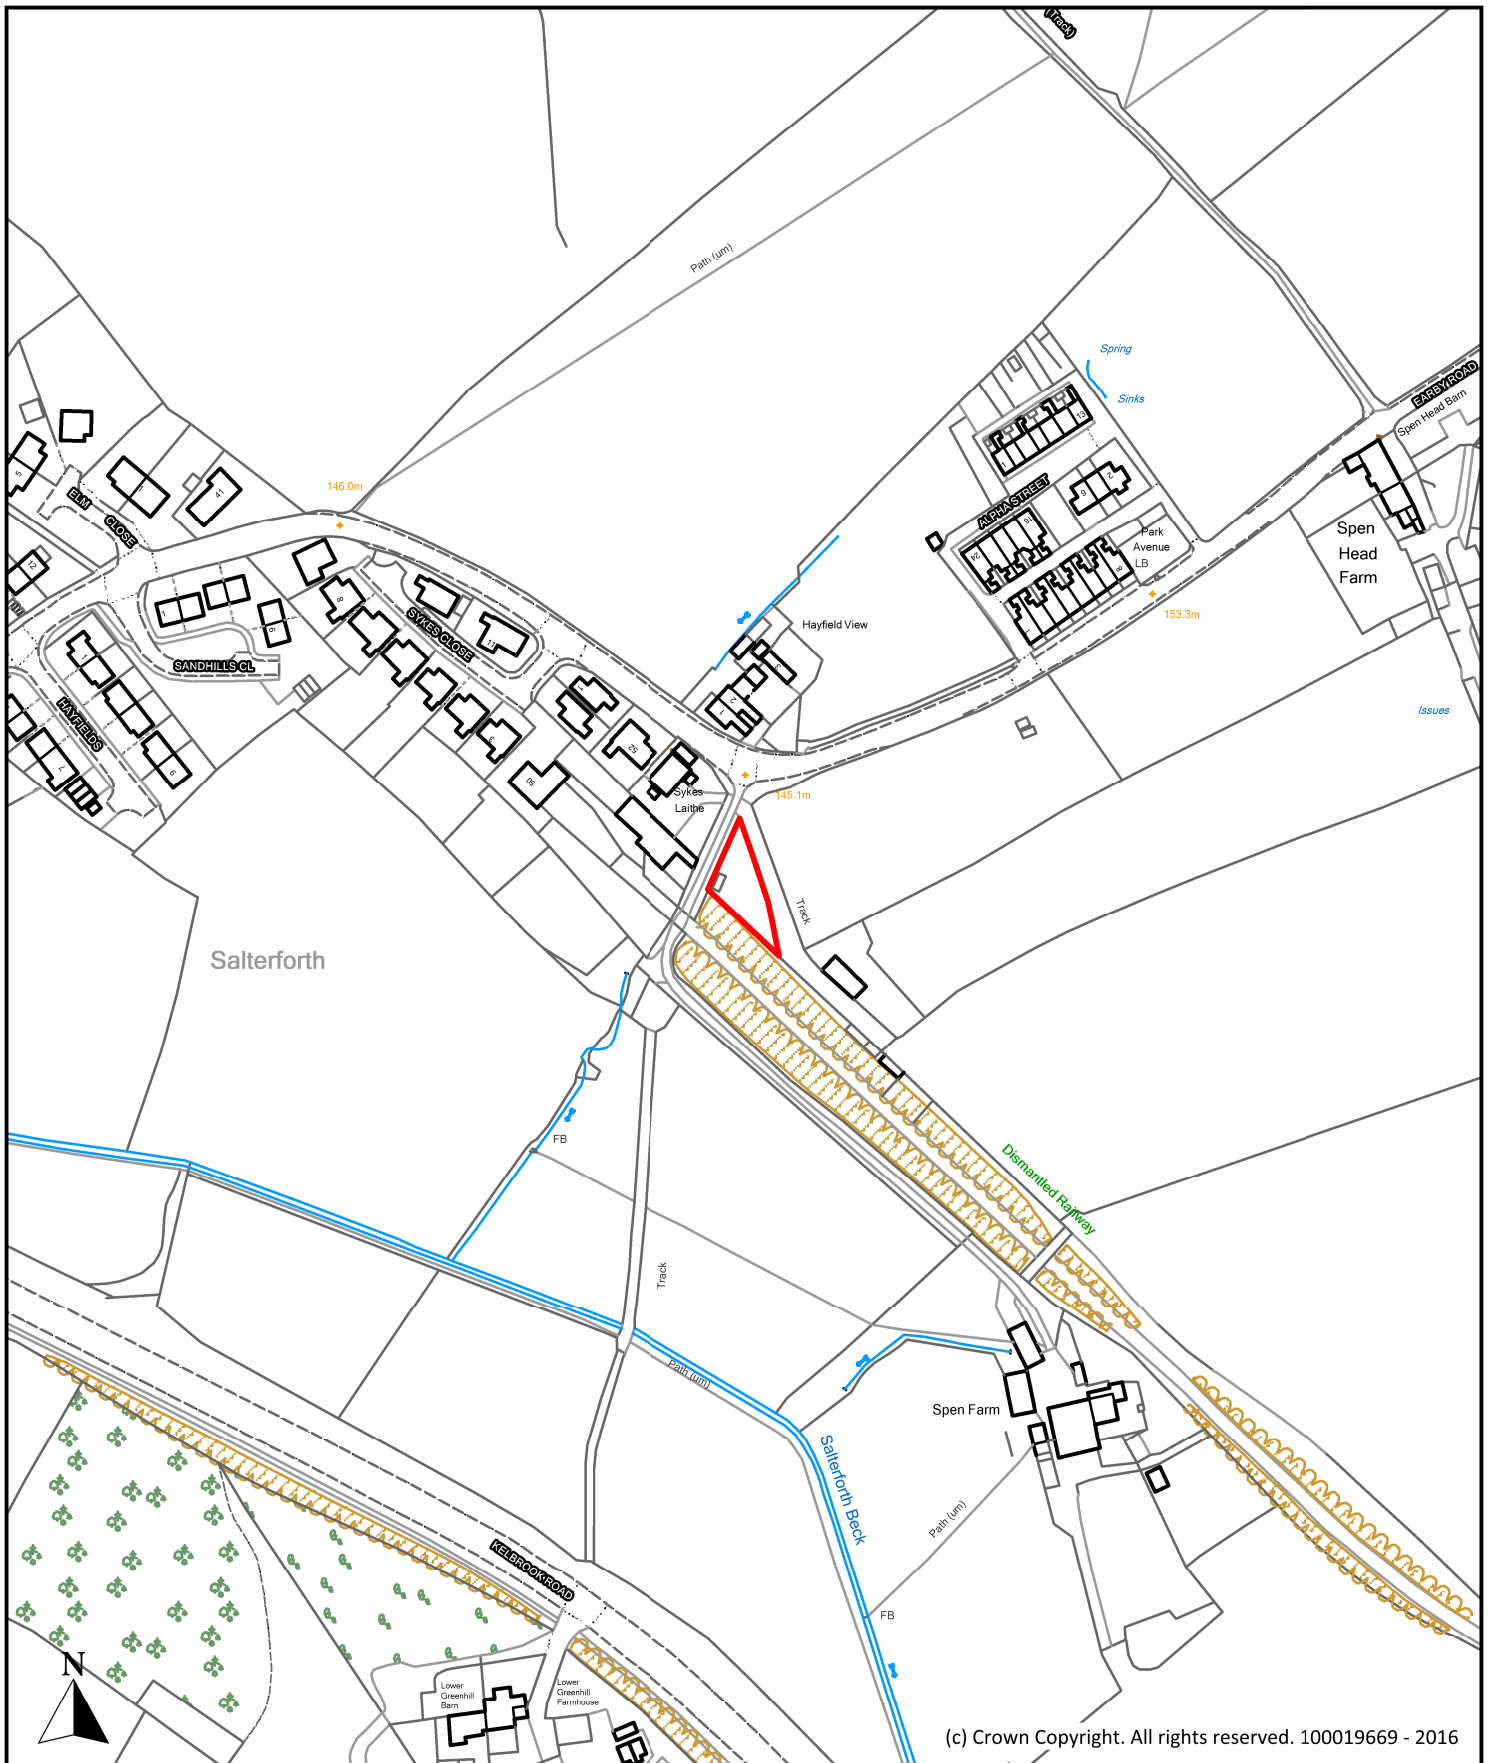


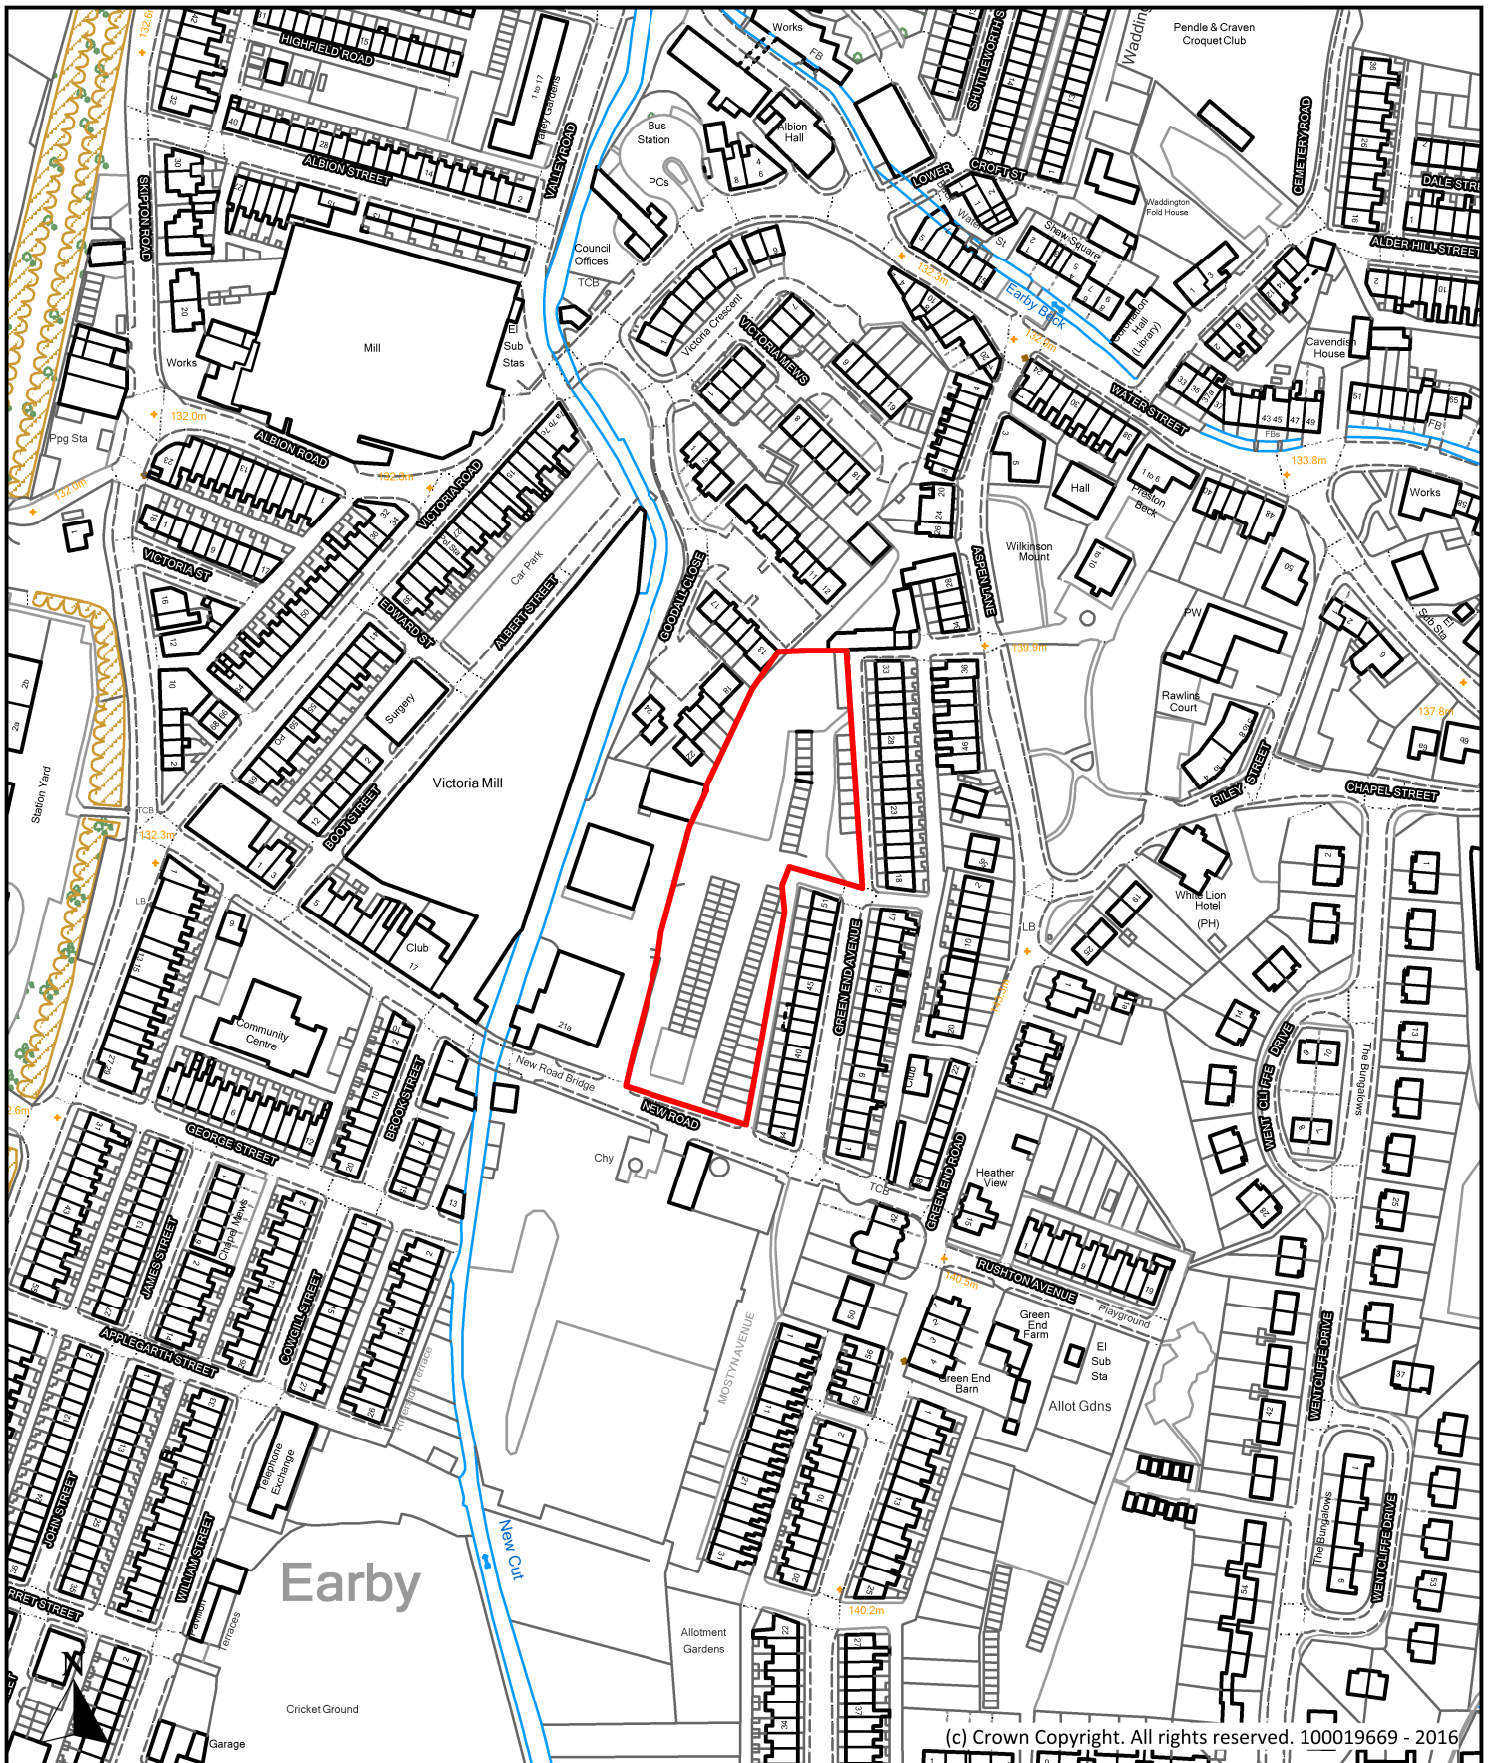
(c) Crown Copyright. All rights reserved. 100019669 - 2016

Description Land adjacent to Sykes Laithe, Earby Road, Salterforth			 Planning, Building Control & Licensing Town Hall, Market Street, Nelson, Lancashire, BB9 7LG Tel: 01282 661330	
Scale	1 : 2,500	Ref No.		P079
Drawn By	Date	Historic Ref		
J.B.	24th October 2016	S172		

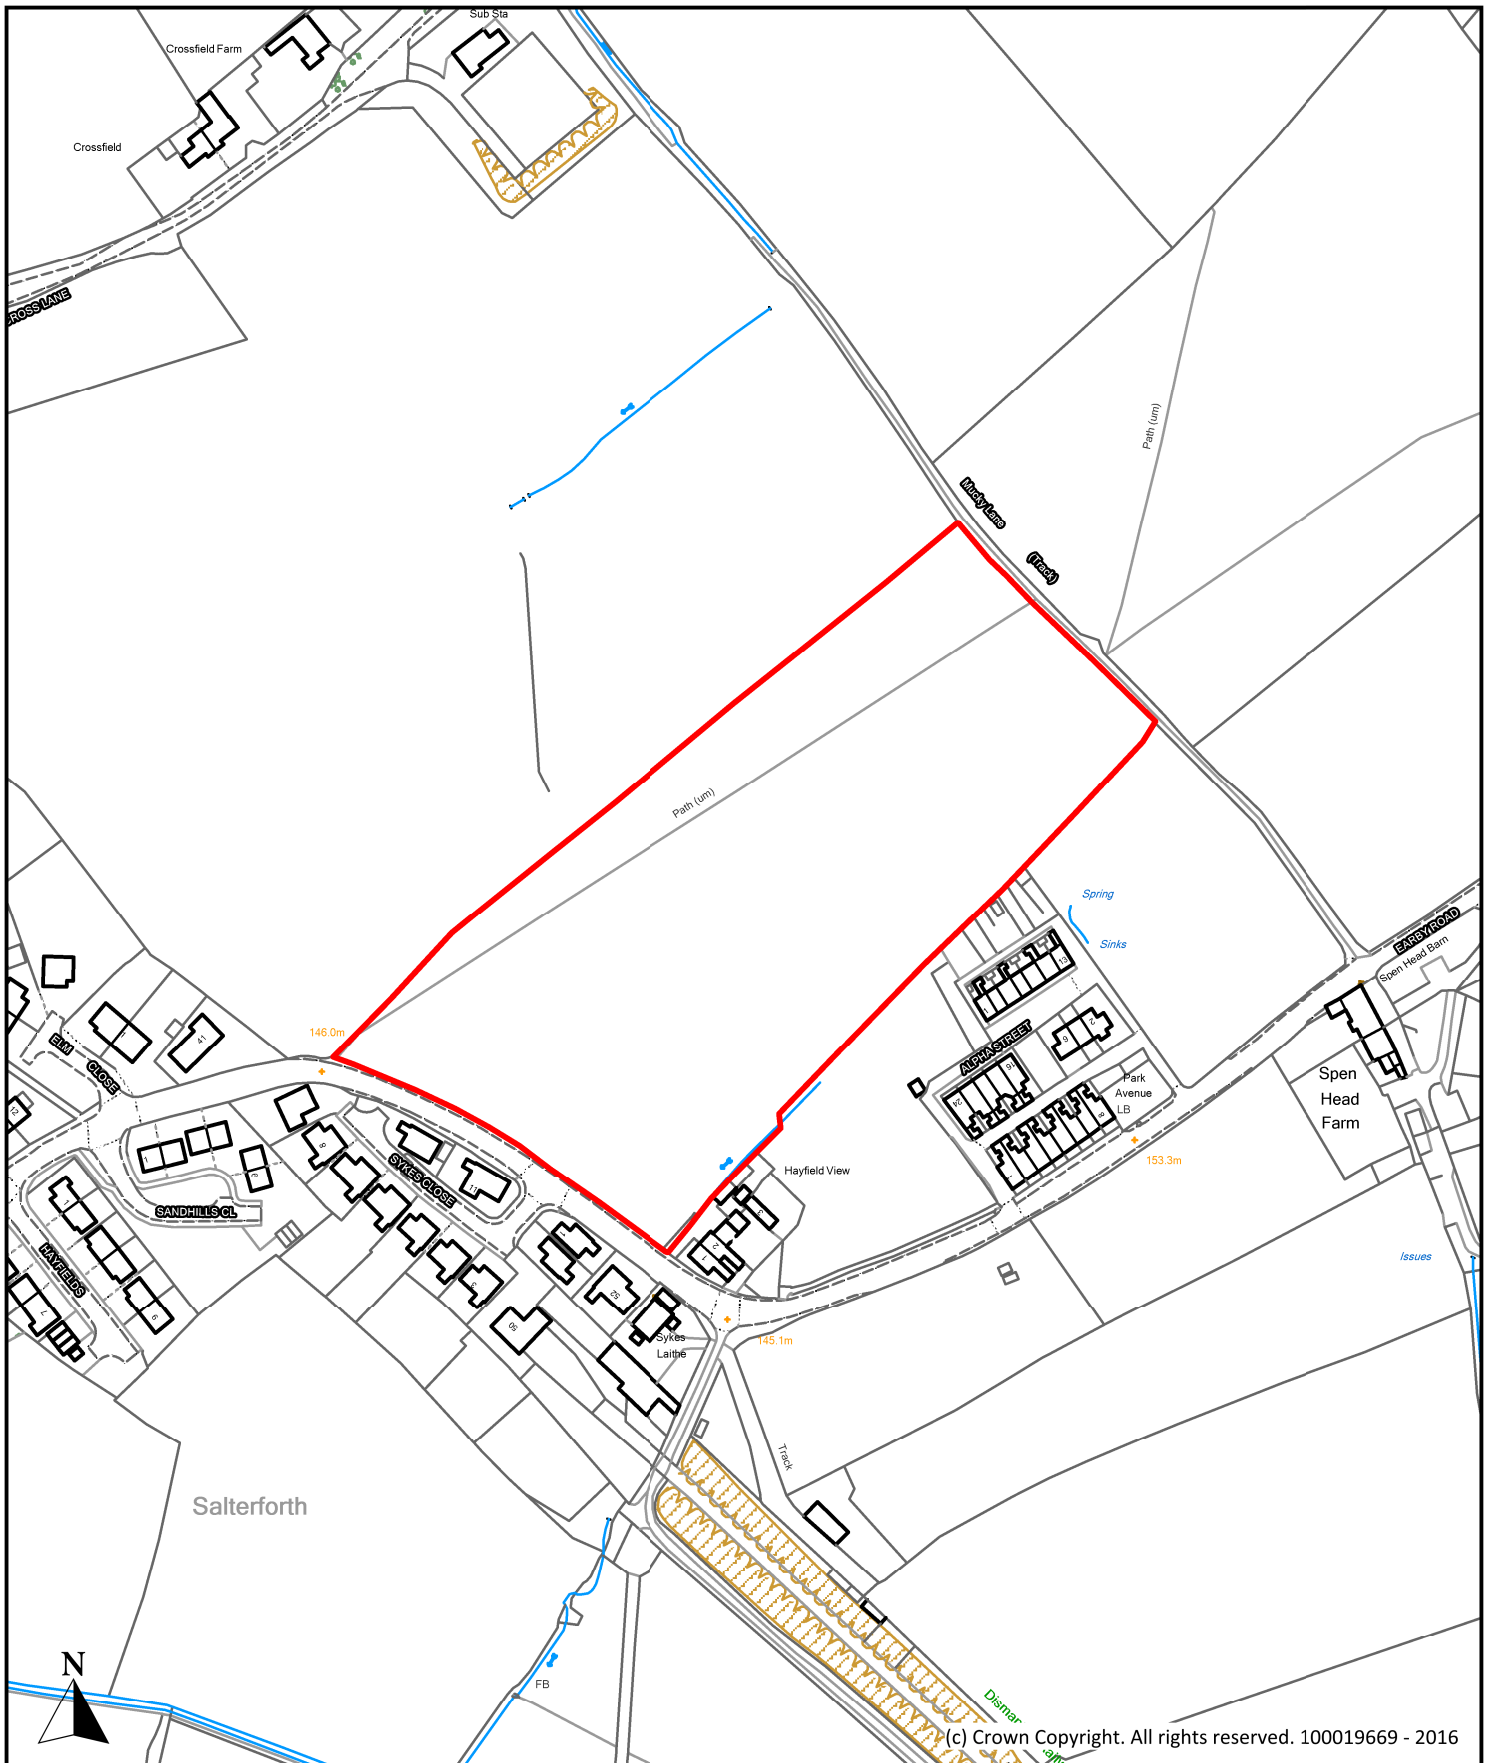

(c) Crown Copyright. All rights reserved. 100019669 - 2016

Description Hayfield Meadow, Earby Road, Salterforth			 Planning, Building Control & Licensing Town Hall, Market Street, Nelson, Lancashire, BB9 7LG Tel: 01282 661330	
Scale	1 : 2,500	Ref No.		P080
Drawn By	J.B.	Date		24th October 2016
		Historic Ref		S173



Description

New Road Garage Site, New Road, Earby

Scale
1 : 2,500

Ref No.
P081

Drawn By
J.B.

Date
24th October 2016


Historic Ref
S174, 816



Planning, Building Control
& Licensing

Town Hall, Market Street,
Nelson, Lancashire, BB9 7LG

Tel: 01282 661330

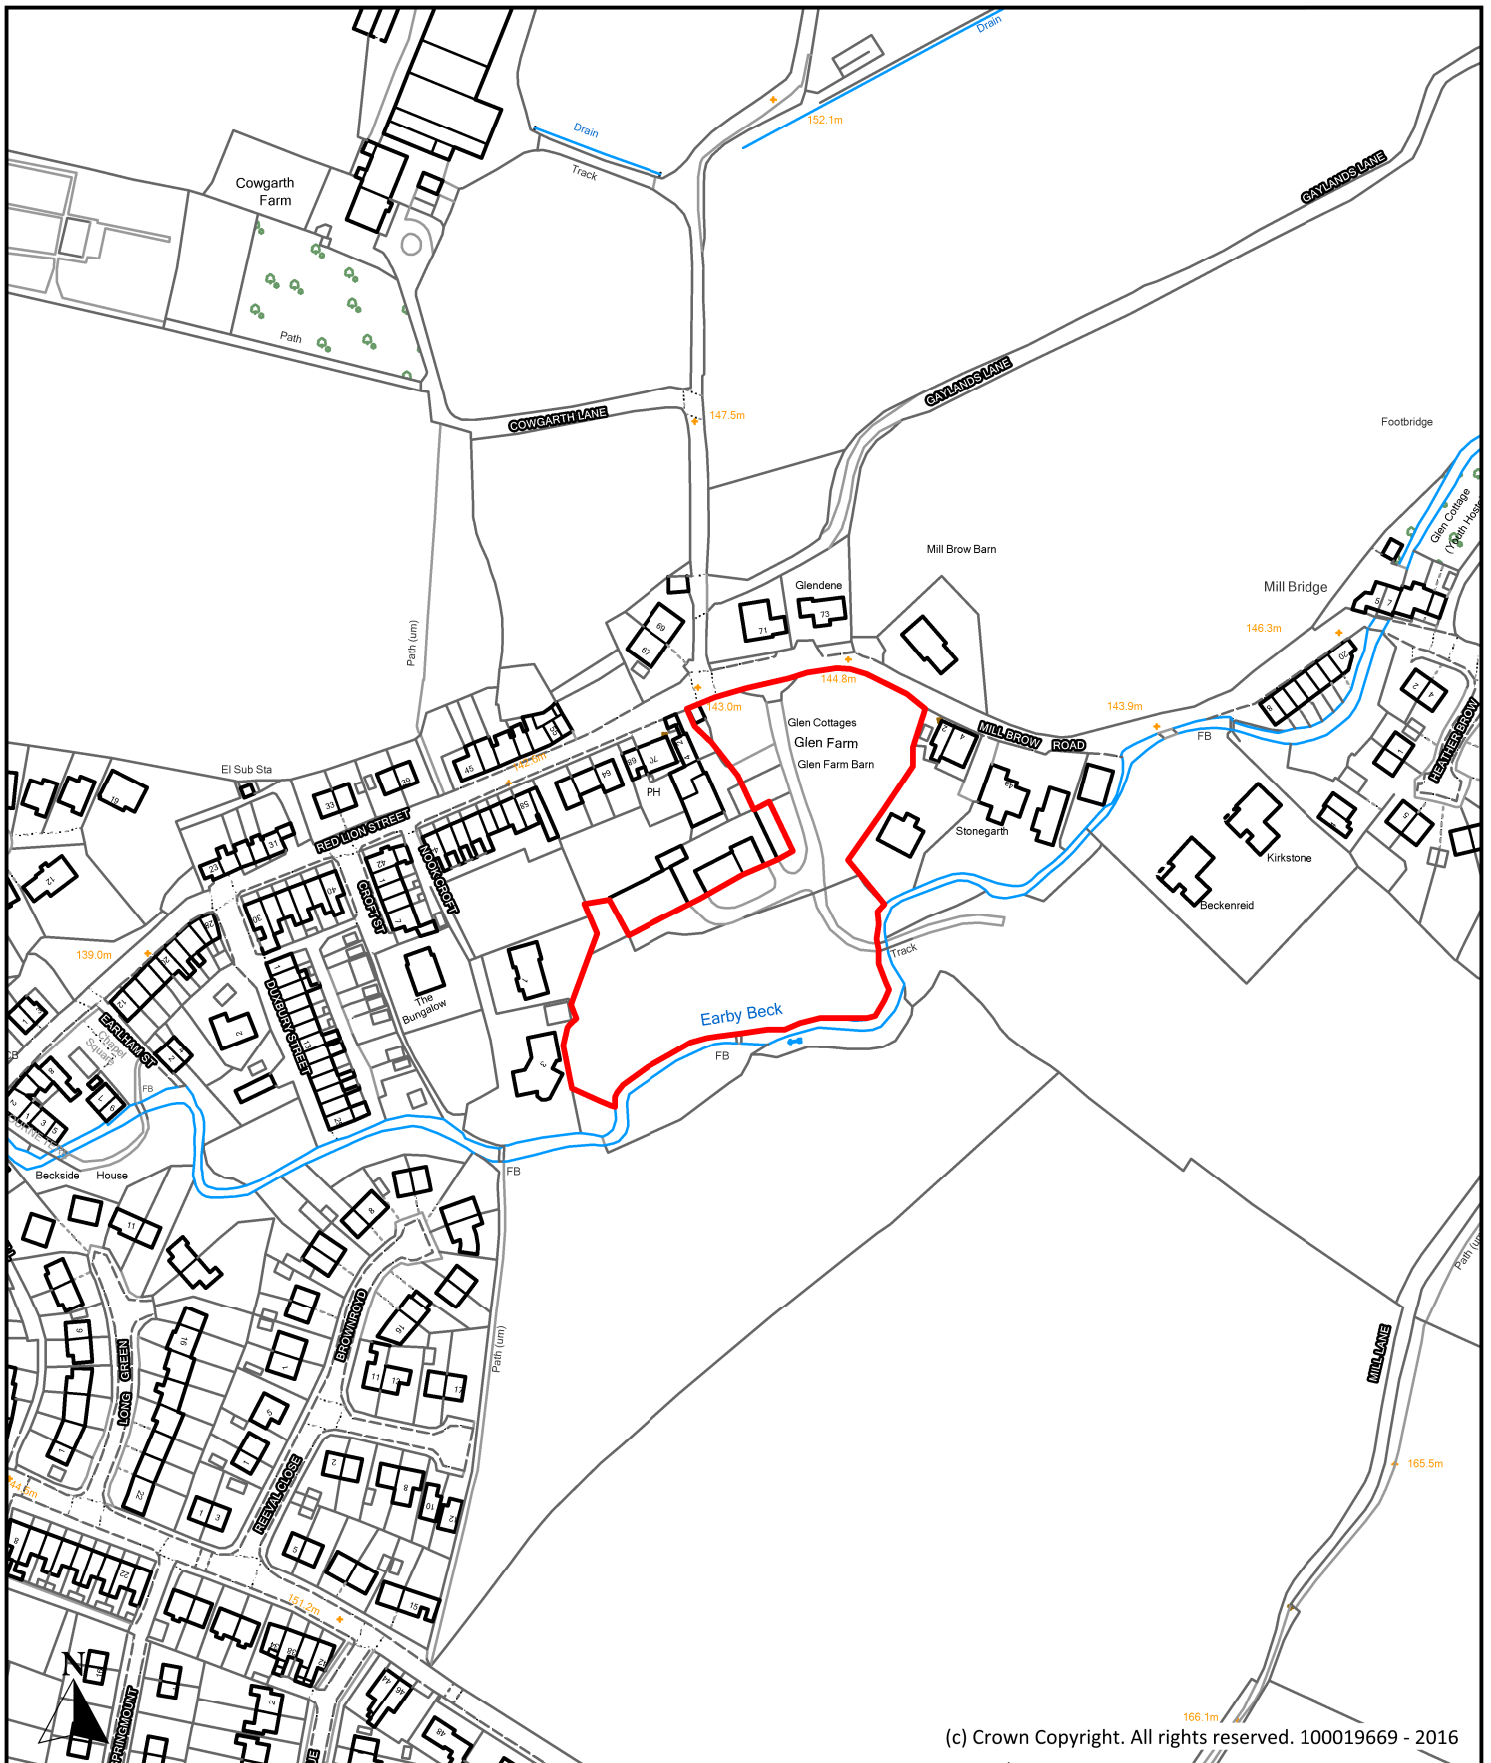

(c) Crown Copyright. All rights reserved. 100019669 - 2016

Description		
Land at Glen Farm, Red Lion Street, Earby		
Scale	1 : 2,500	Ref No. P082
Drawn By	Date	Historic Ref
J.B.	24th October 2016	S175




Planning, Building Control & Licensing

 Town Hall, Market Street,

 Nelson, Lancashire, BB9 7LG

 Tel: 01282 661330

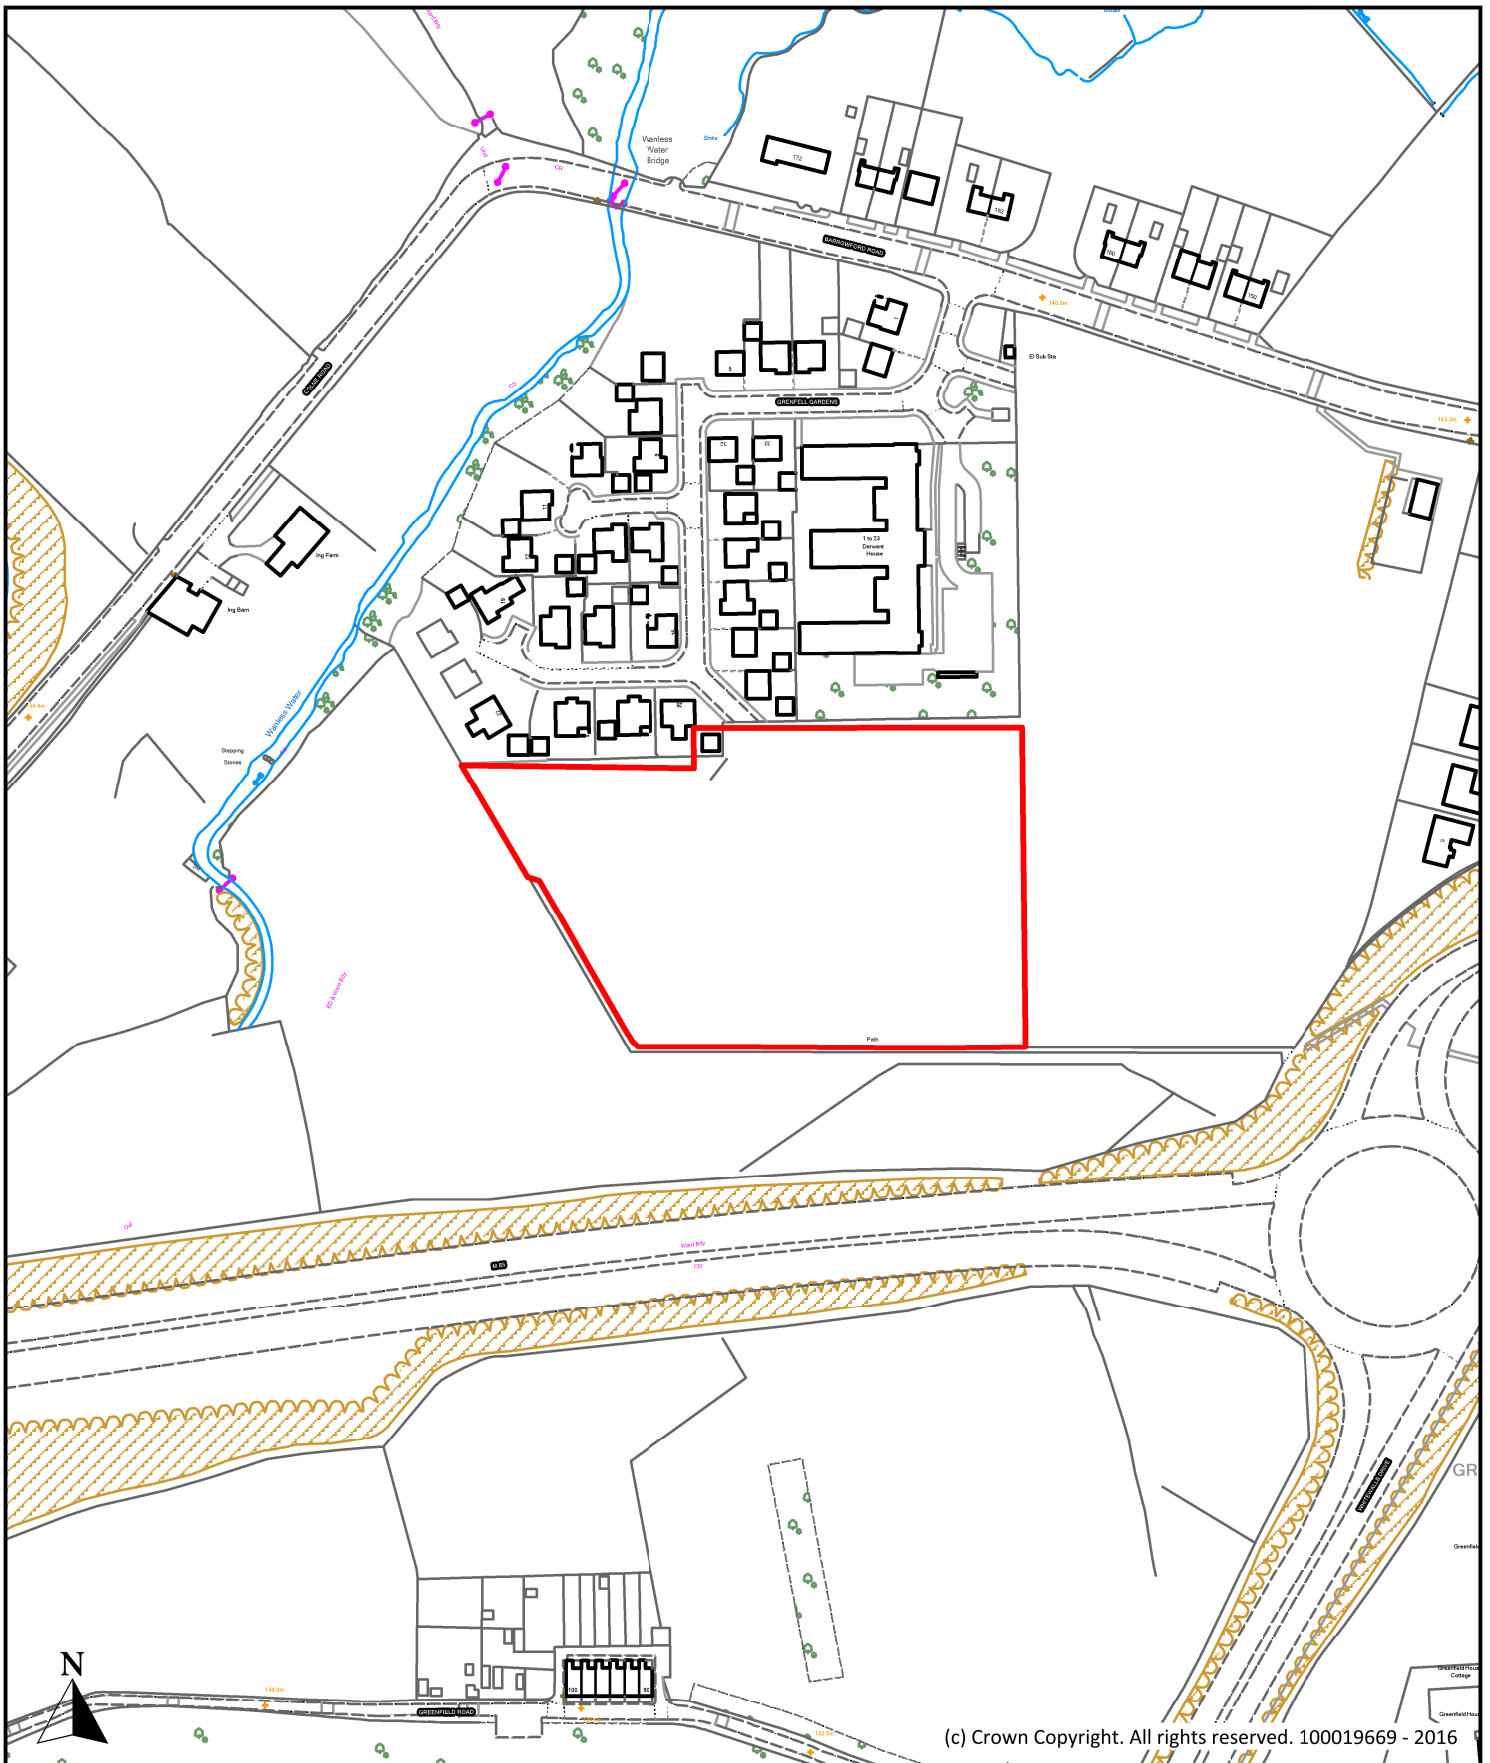

Description

Land at South of Grenfell Gardens, Barrowford Road, Colne

Scale
1 : 2,500

Ref No.
P083

Drawn By
J.B.

Date
24th October 2016


Historic Ref
S180




**Planning, Building Control
& Licensing**


Town Hall, Market Street,
Nelson, Lancashire, BB9 7LG

Tel: 01282 661330

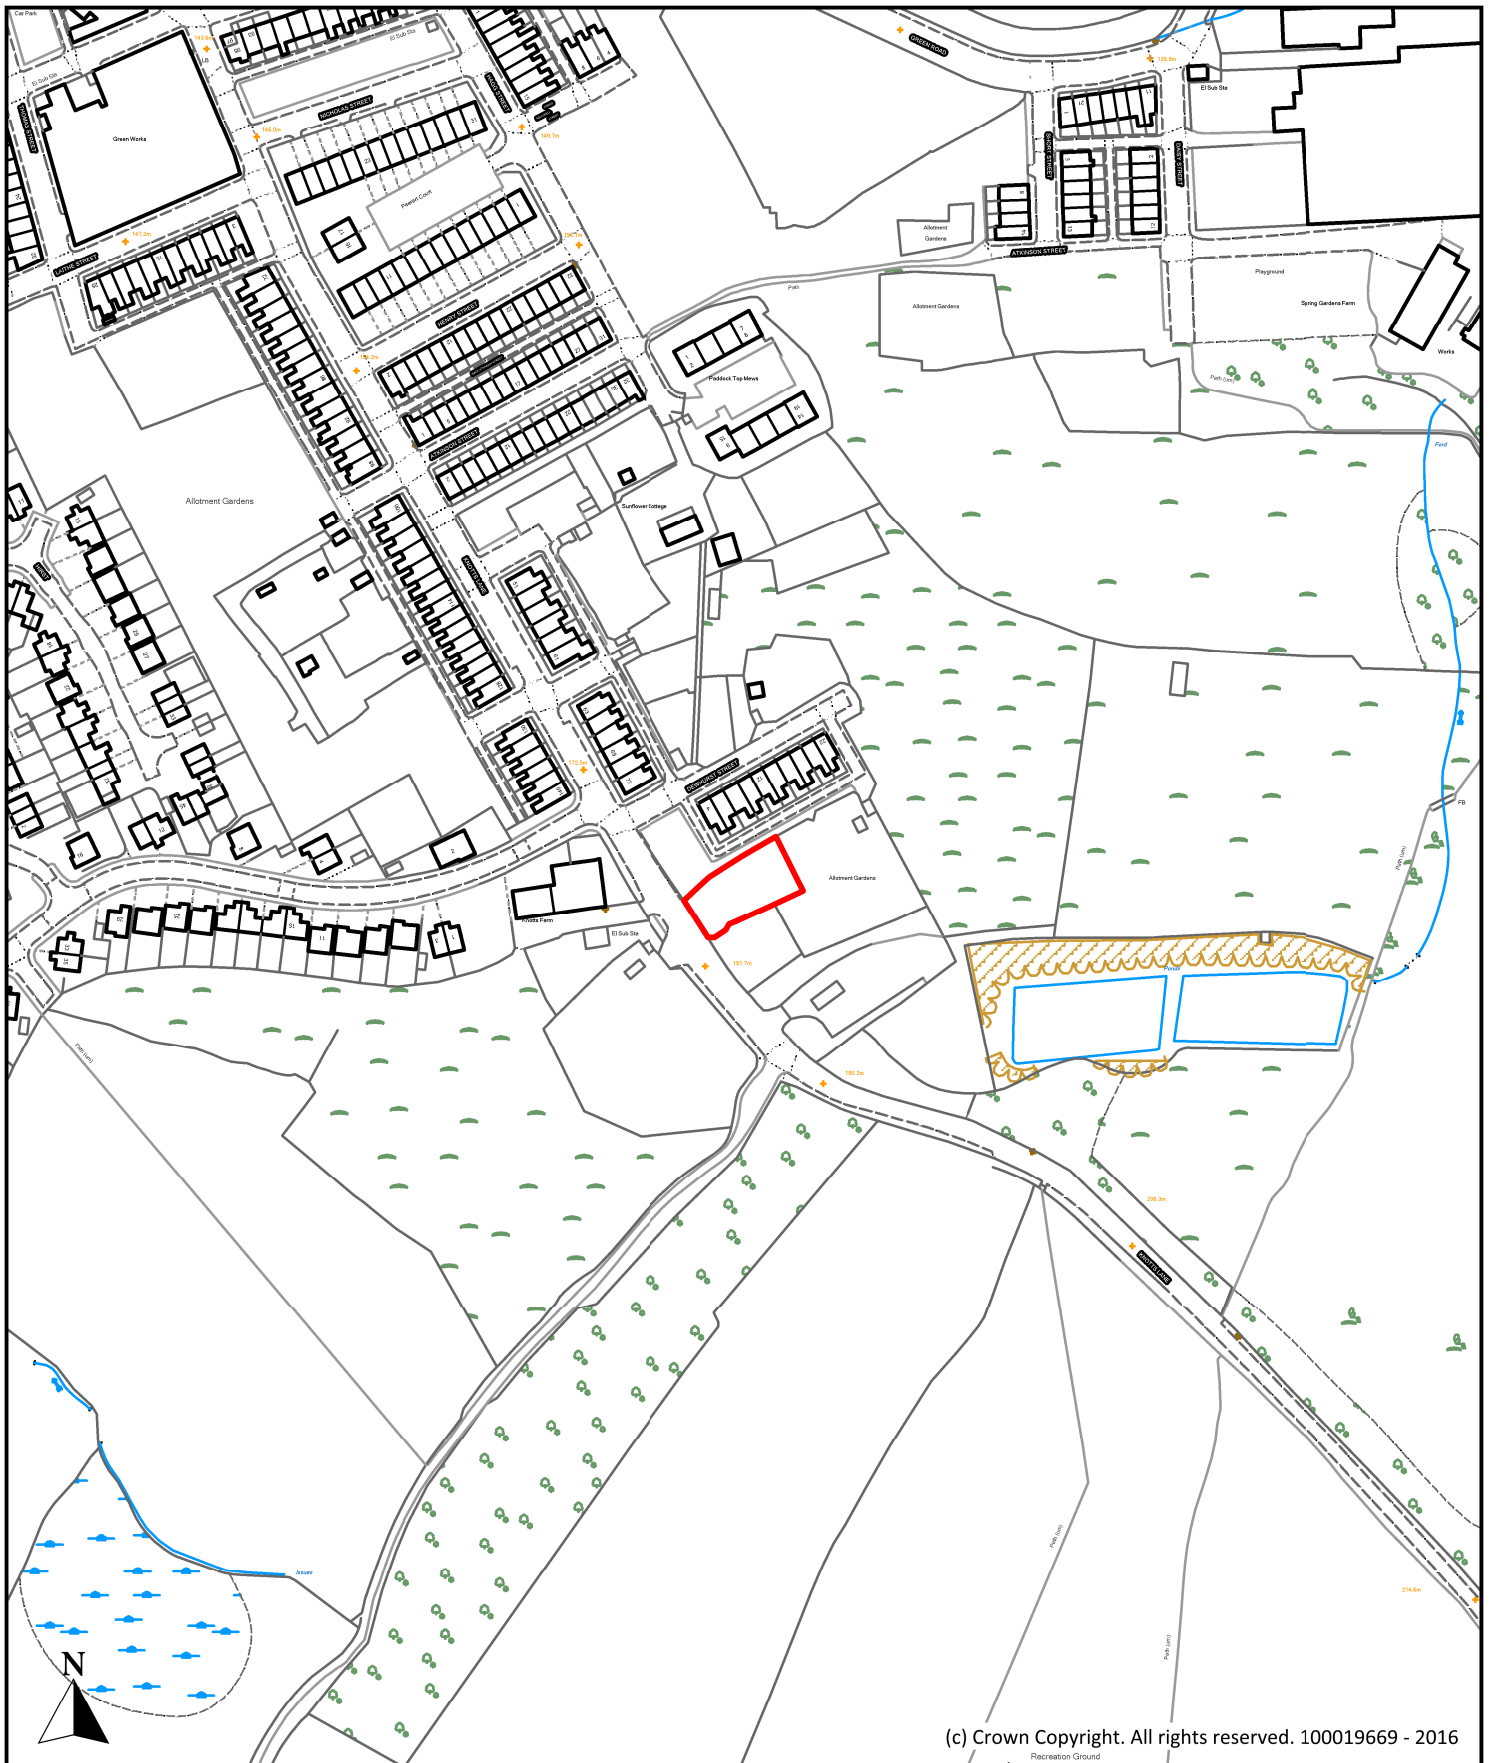


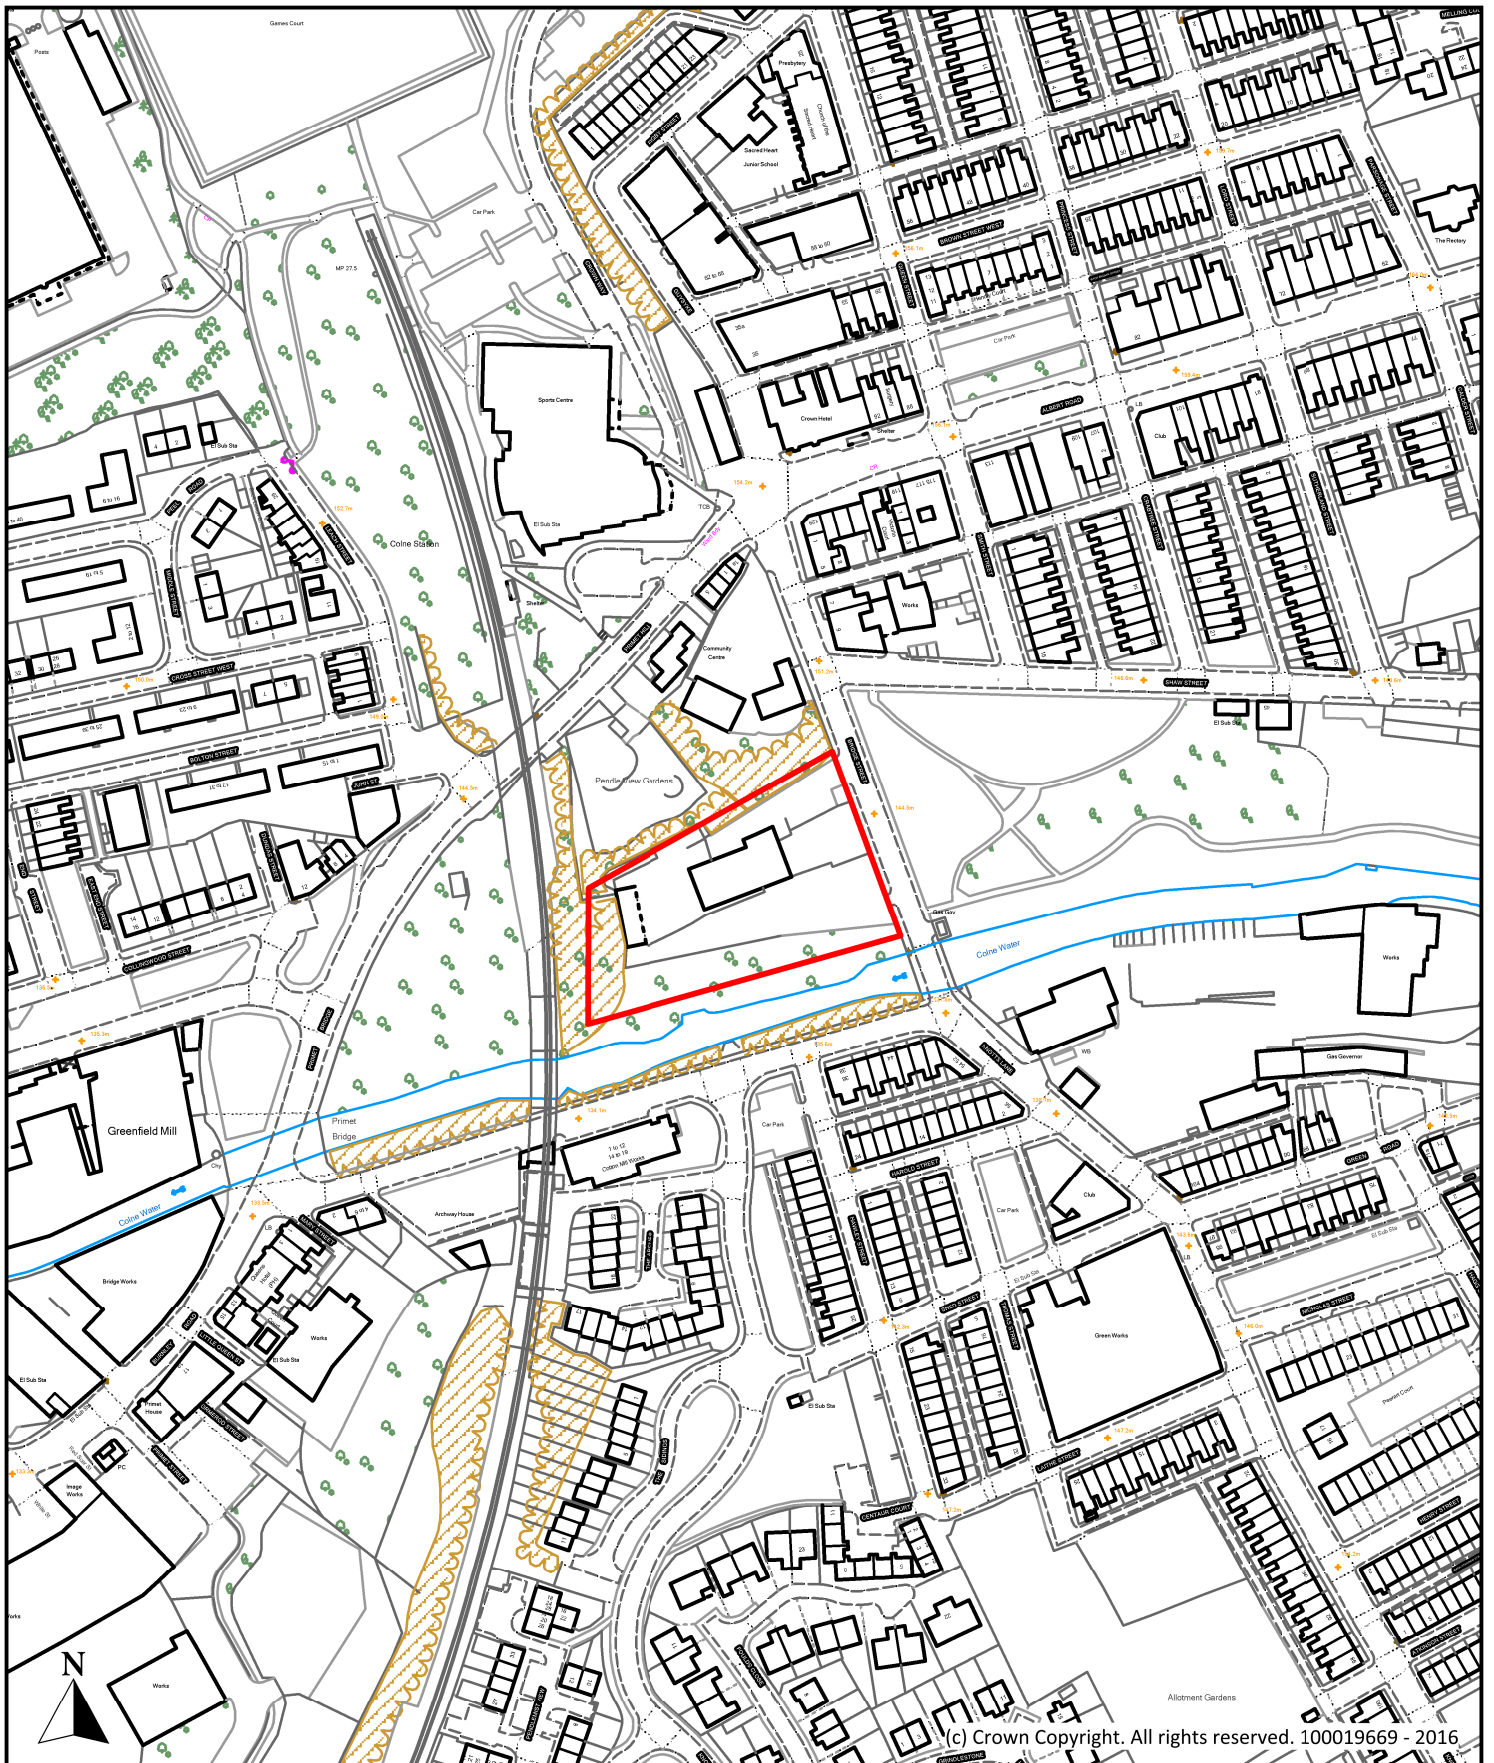
(c) Crown Copyright. All rights reserved. 100019669 - 2016
Recreation Ground

Description			 <p>Planning, Building Control & Licensing Town Hall, Market Street, Nelson, Lancashire, BB9 7LG Tel: 01282 661330</p>	
<p>Land to rear of Dewhurst Street, Knotts Lane, Colne</p>				
Scale	1 : 2,500	Ref No.		P084
Drawn By	Date	Historic Ref		S183
J.B.	24th October 2016			

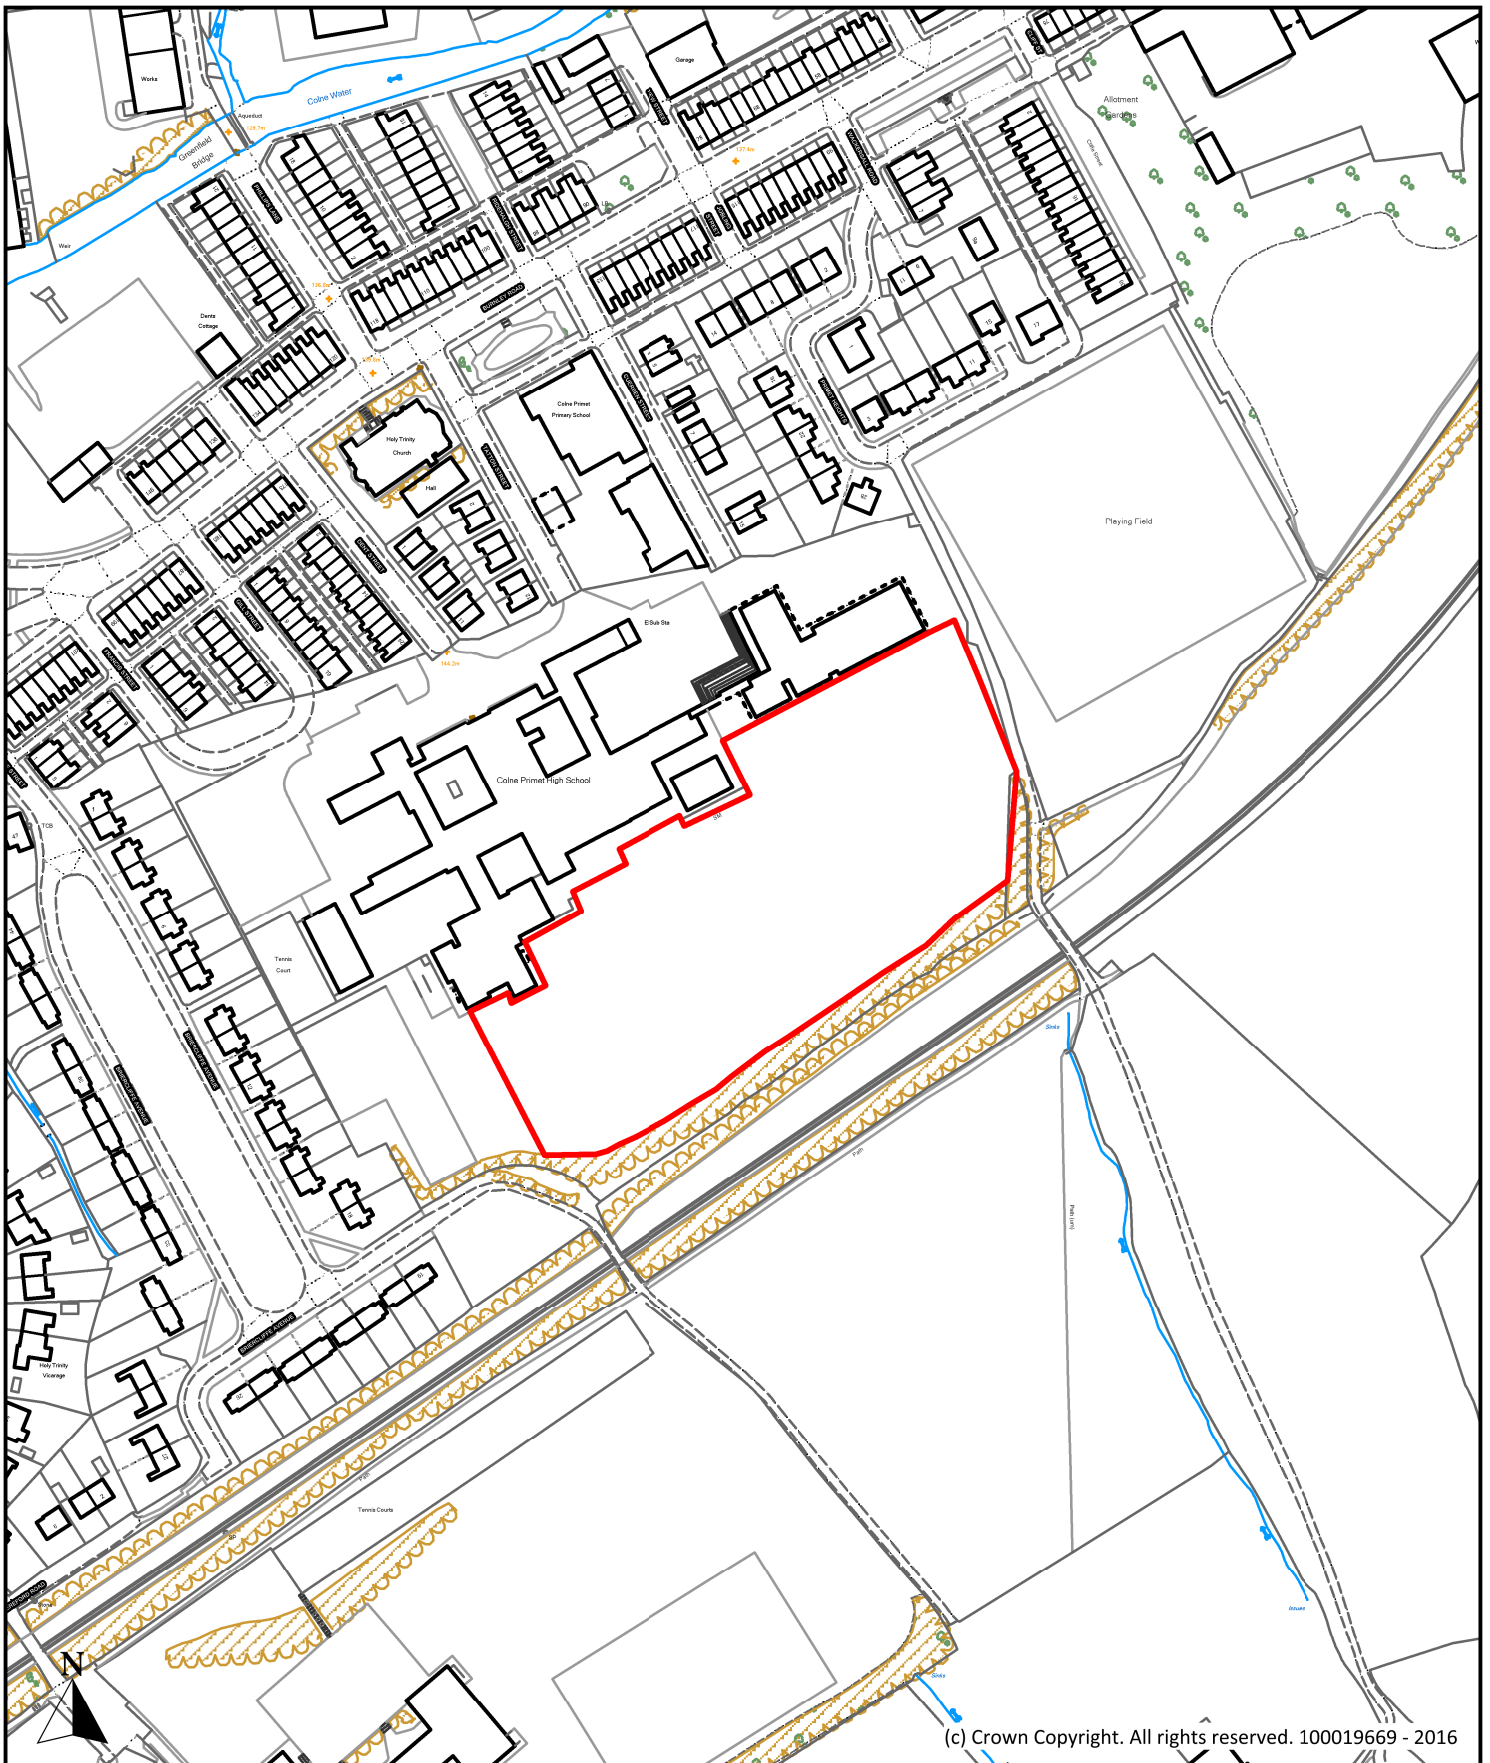


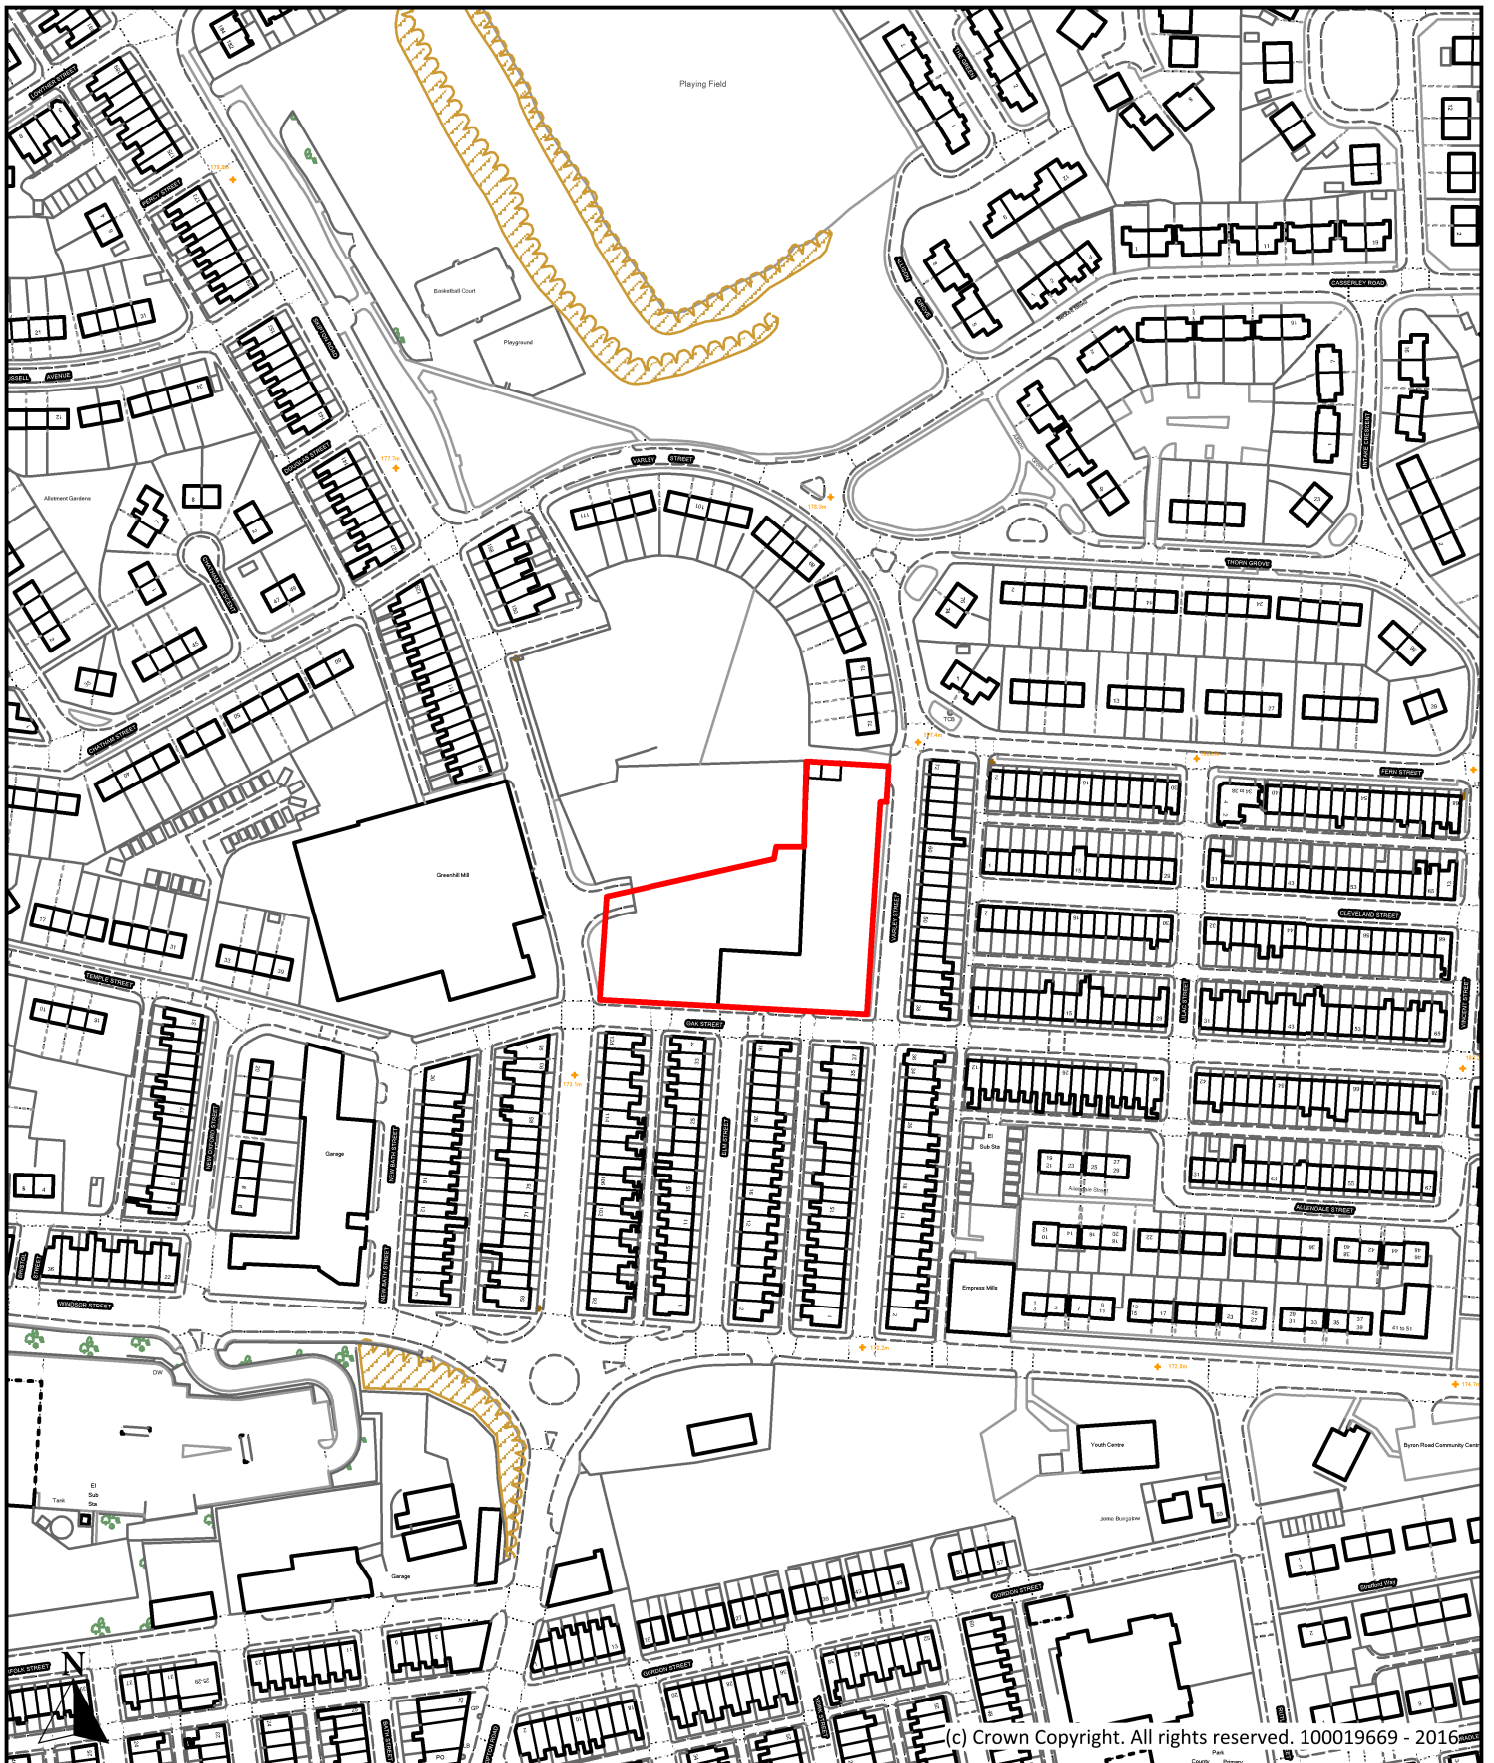
(c) Crown Copyright. All rights reserved. 100019669 - 2016

Description Land adjacent to Primet High School, Dent Street, Colne			 Planning, Building Control & Licensing Town Hall, Market Street, Nelson, Lancashire, BB9 7LG Tel: 01282 661330
Scale 1 : 2,500	Ref No. P085		
Drawn By J.B.	Date 24th October 2016	Historic Ref S182	



(c) Crown Copyright. All rights reserved. 100019669 - 2016

Description Land off Bridge Street, Bridge Street, Colne			 Planning, Building Control & Licensing Town Hall, Market Street, Nelson, Lancashire, BB9 7LG Tel: 01282 661330	
Scale	1 : 2,500	Ref No.		P086
Drawn By	J.B.	Date		24th October 2016
		Historic Ref		S184



Description

Duckworth Mill, Skipton Road, Colne

Scale
1 : 2,500

Ref No.
P087

Drawn By
J.B.

Date
24th October 2016


Historic Ref
S185




Planning, Building Control
& Licensing


Town Hall, Market Street,
Nelson, Lancashire, BB9 7LG

Tel: 01282 661330

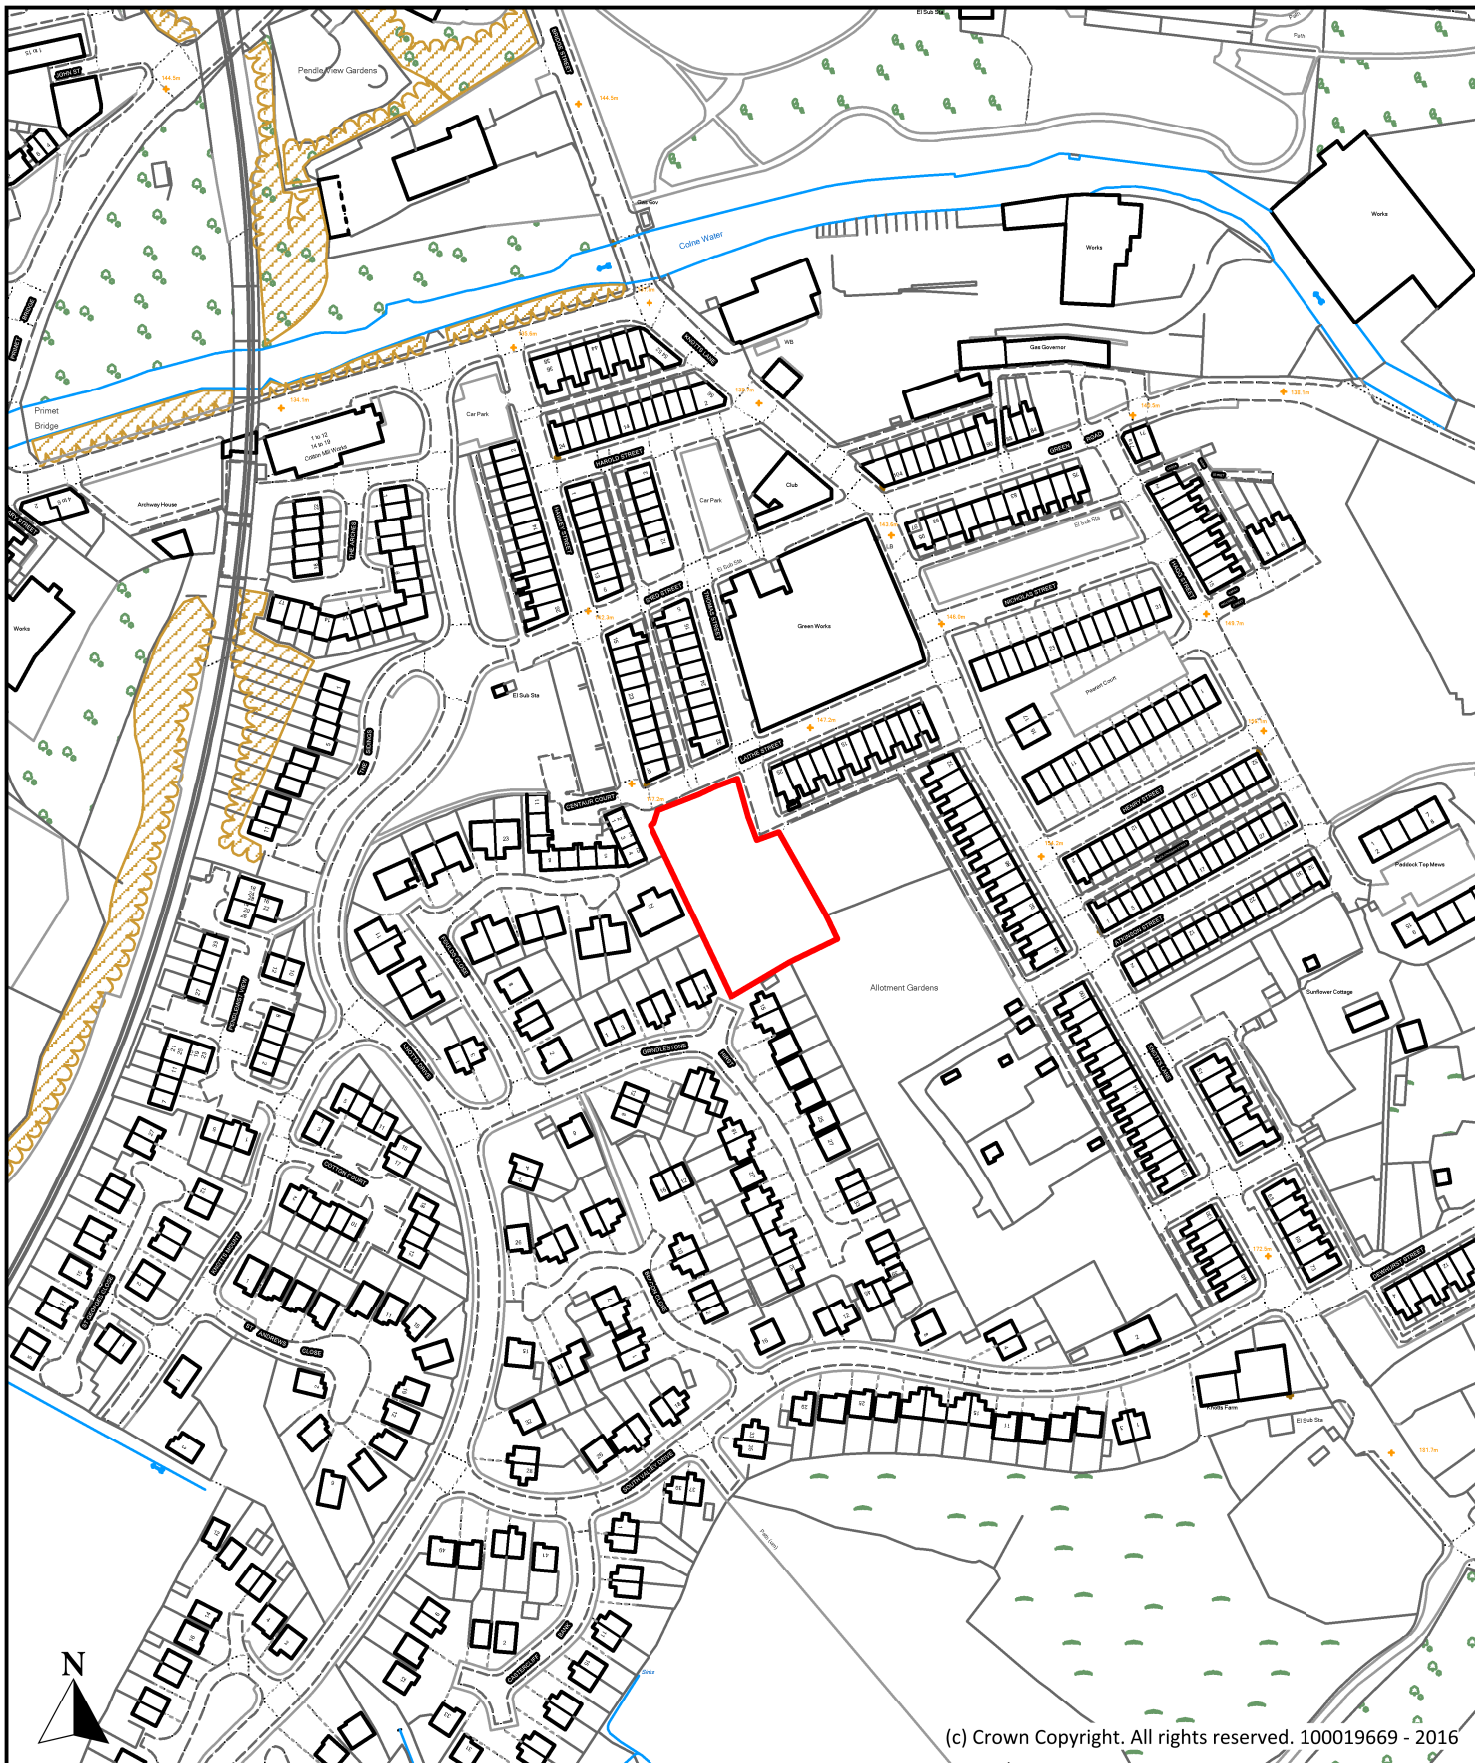

(c) Crown Copyright. All rights reserved. 100019669 - 2016

Description Land off Laithe Street, Laithe Street, Colne			 Planning, Building Control & Licensing Town Hall, Market Street, Nelson, Lancashire, BB9 7LG Tel: 01282 661330
Scale 1 : 2,500	Ref No. P088		
Drawn By J.B.	Date 24th October 2016	Historic Ref S186, CE122	

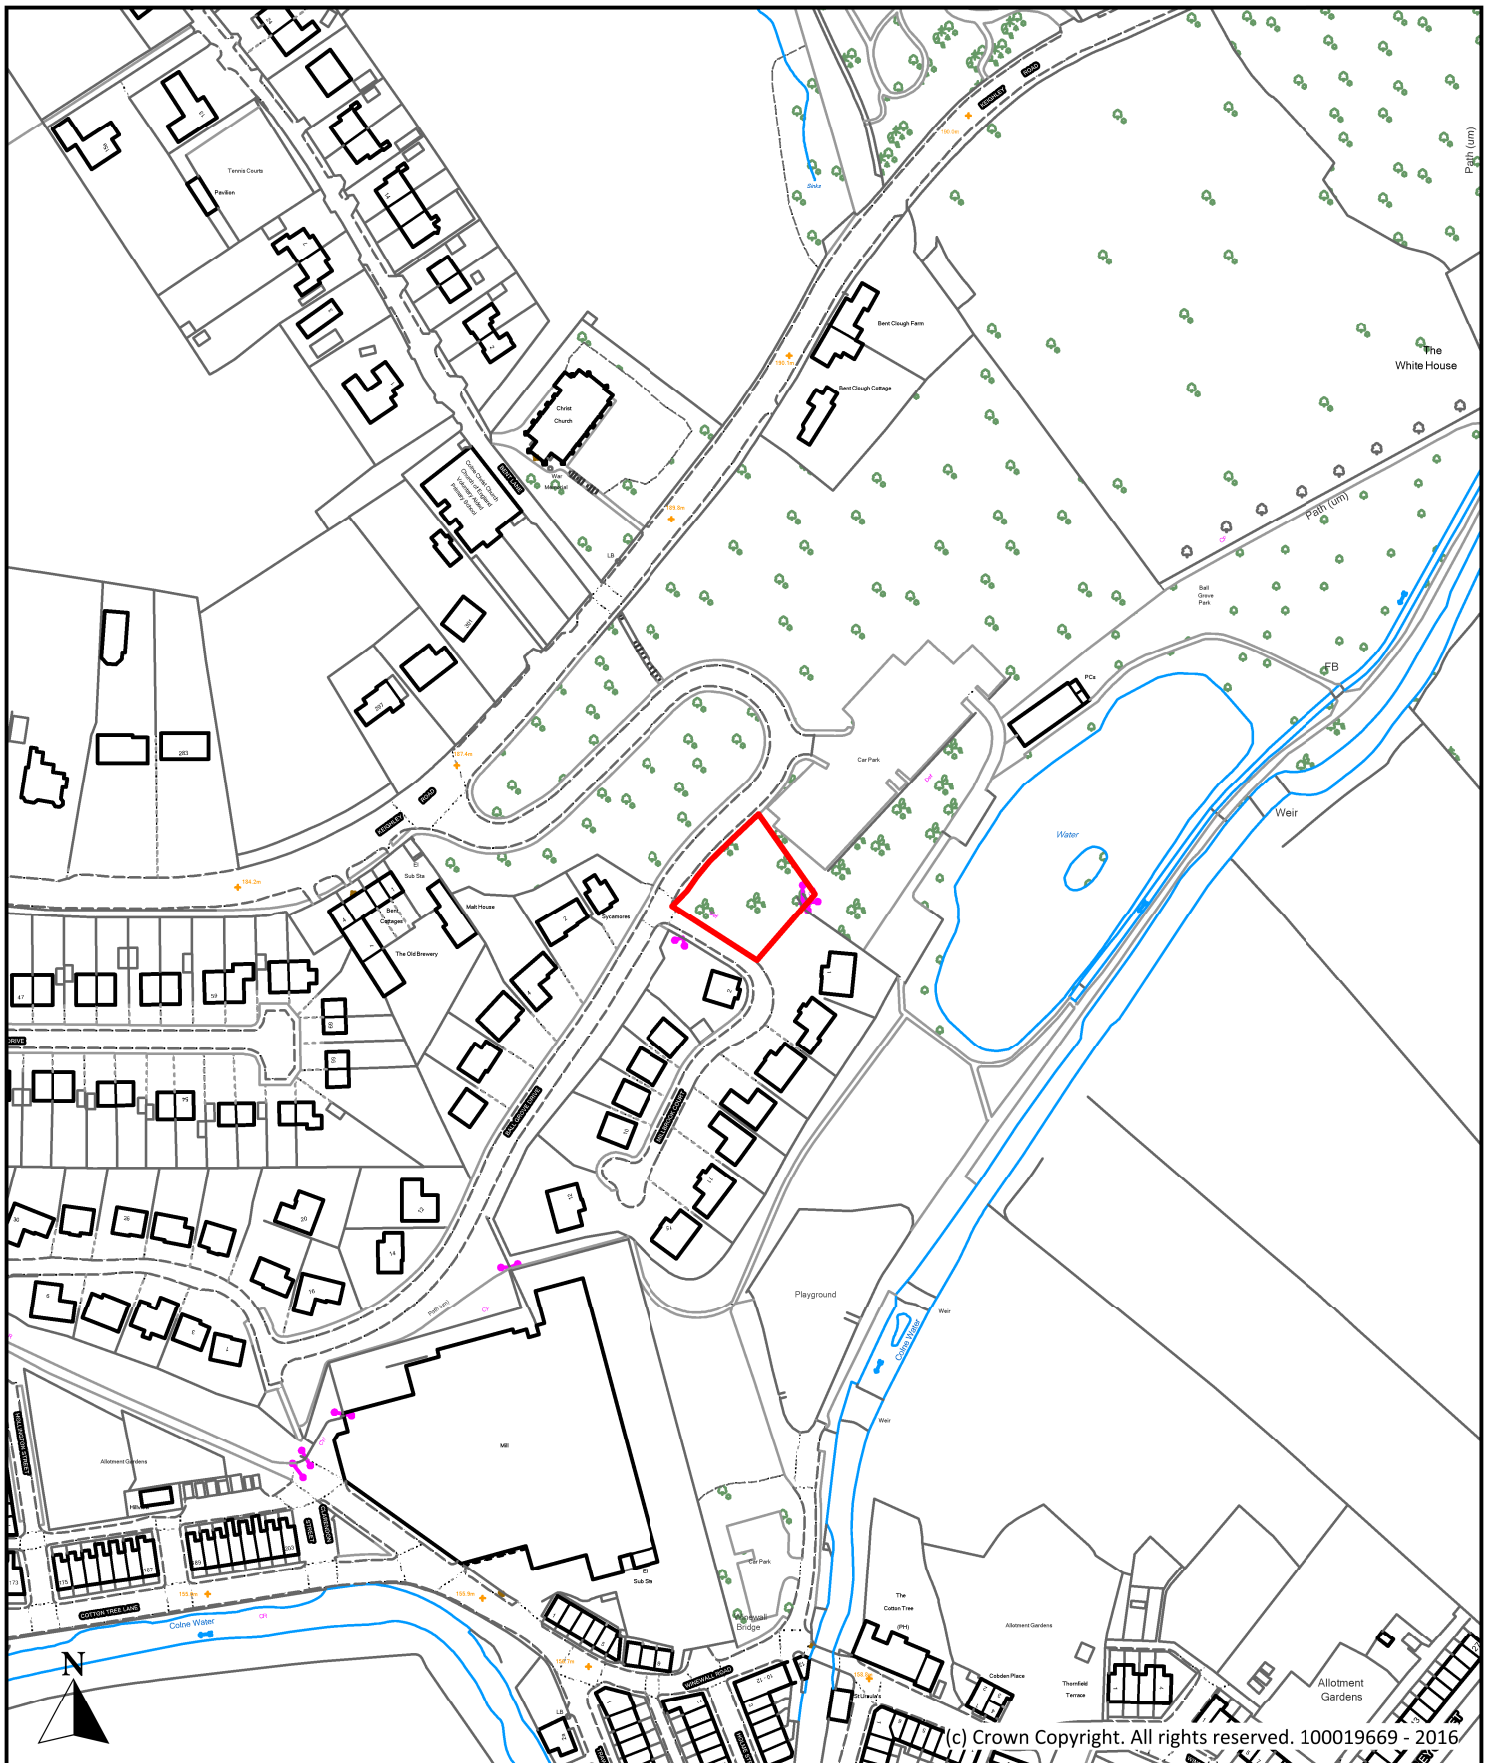

Description

Land off Ball Grove Drive, Ball Grove, Colne

Scale
1 : 2,500

Ref No.
P089

Drawn By
J.B.

Date
24th October 2016


Historic Ref
S187



**Planning, Building Control
& Licensing**

Town Hall, Market Street,
Nelson, Lancashire, BB9 7LG

Tel: 01282 661330

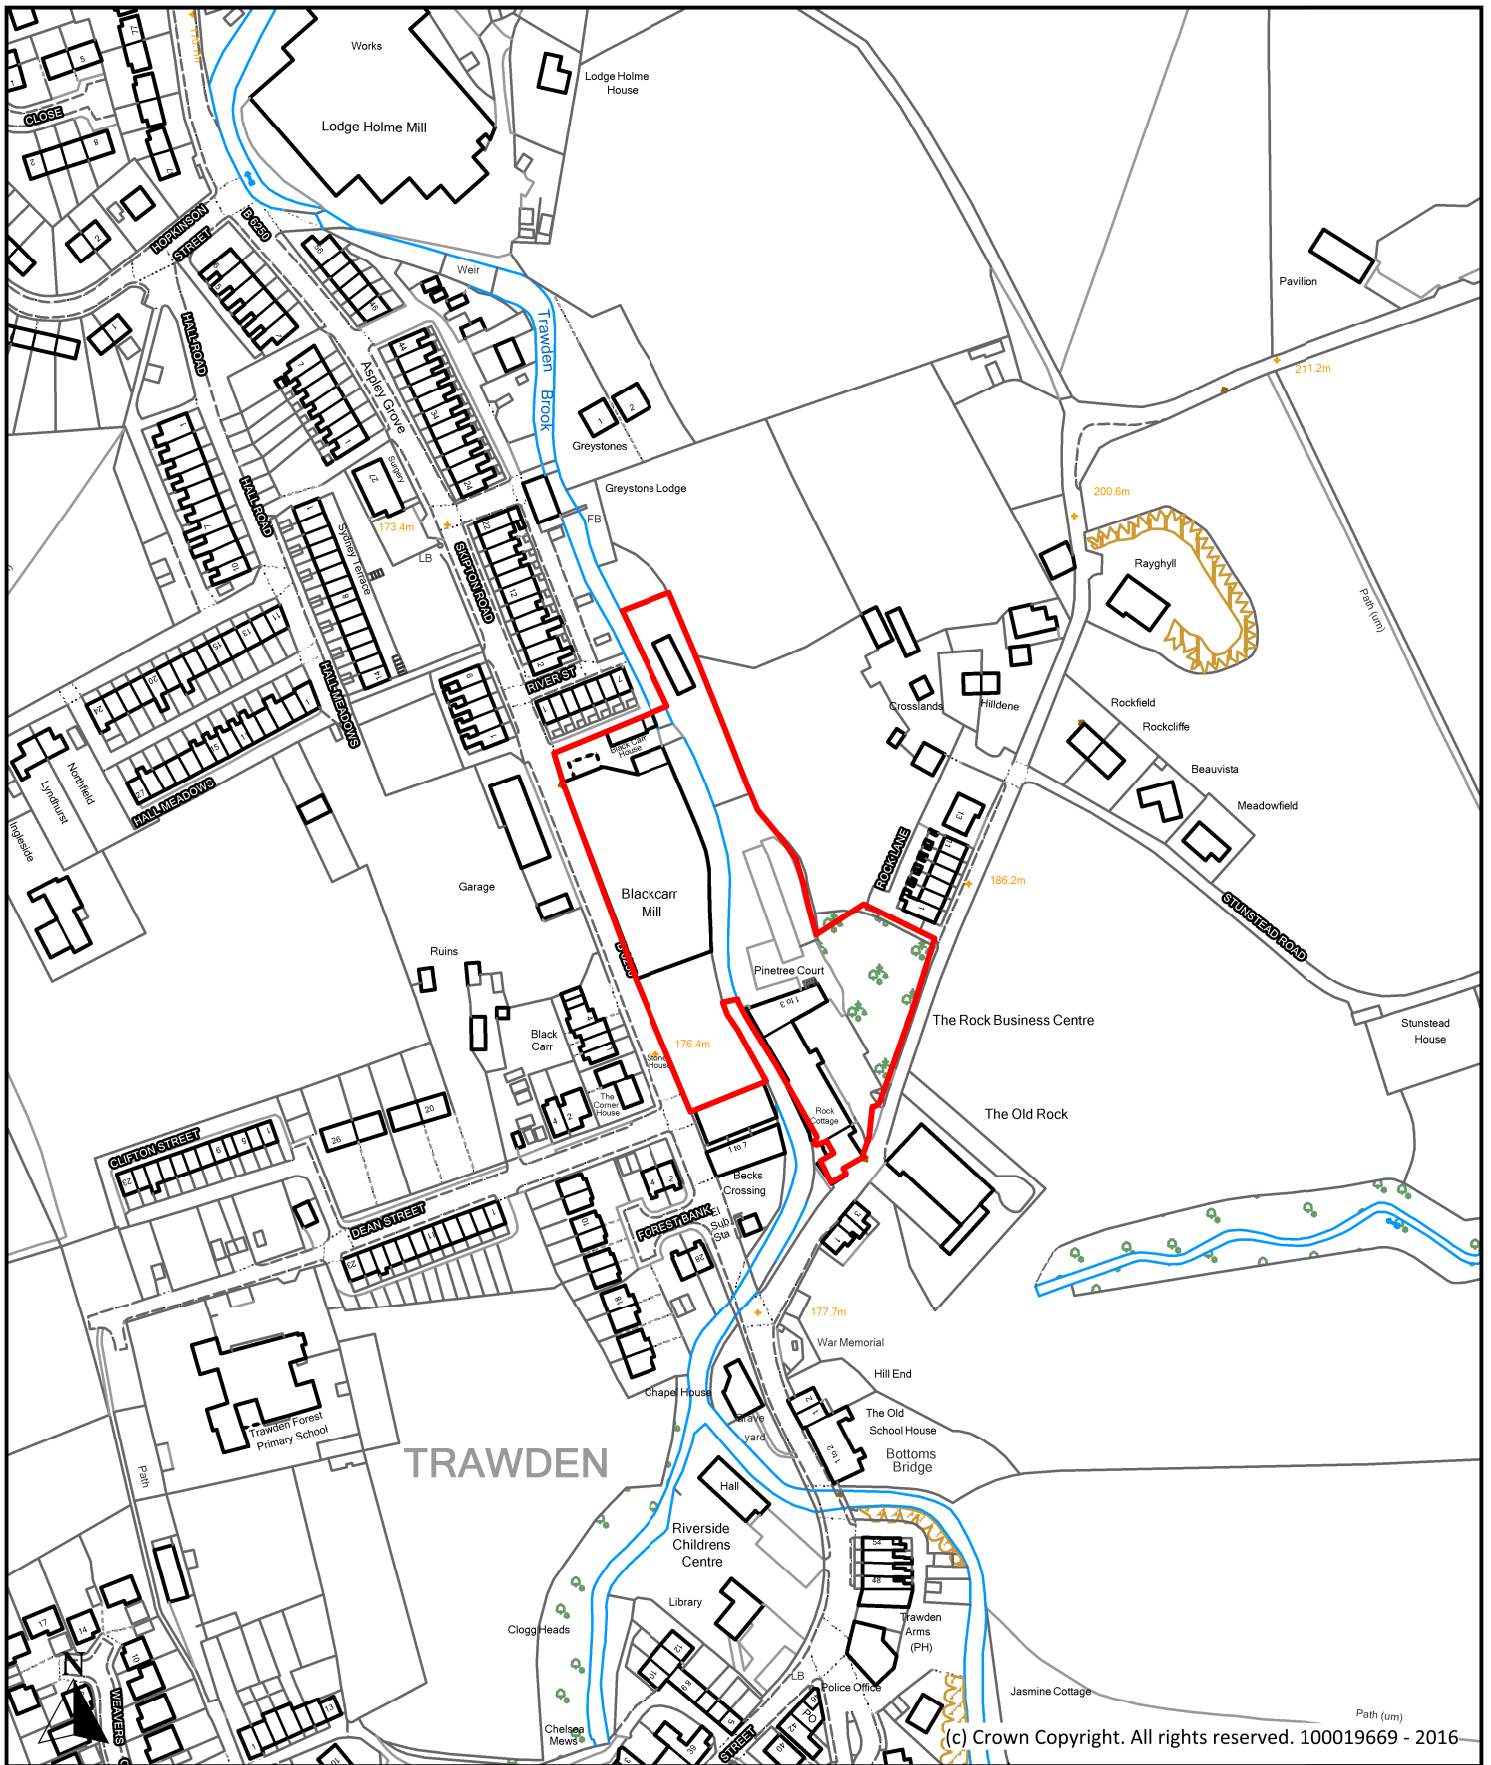

Description

Black Carr Mill and The Rock Business Centre, Skipton Road, Colne

Scale
1 : 2,500

Ref No.
P090

Drawn By
J.B.

Date
24th October 2016

Historic Ref
S194, S222



**Planning, Building Control
& Licensing**

Town Hall, Market Street,
Nelson, Lancashire, BB9 7LG

Tel: 01282 661330