
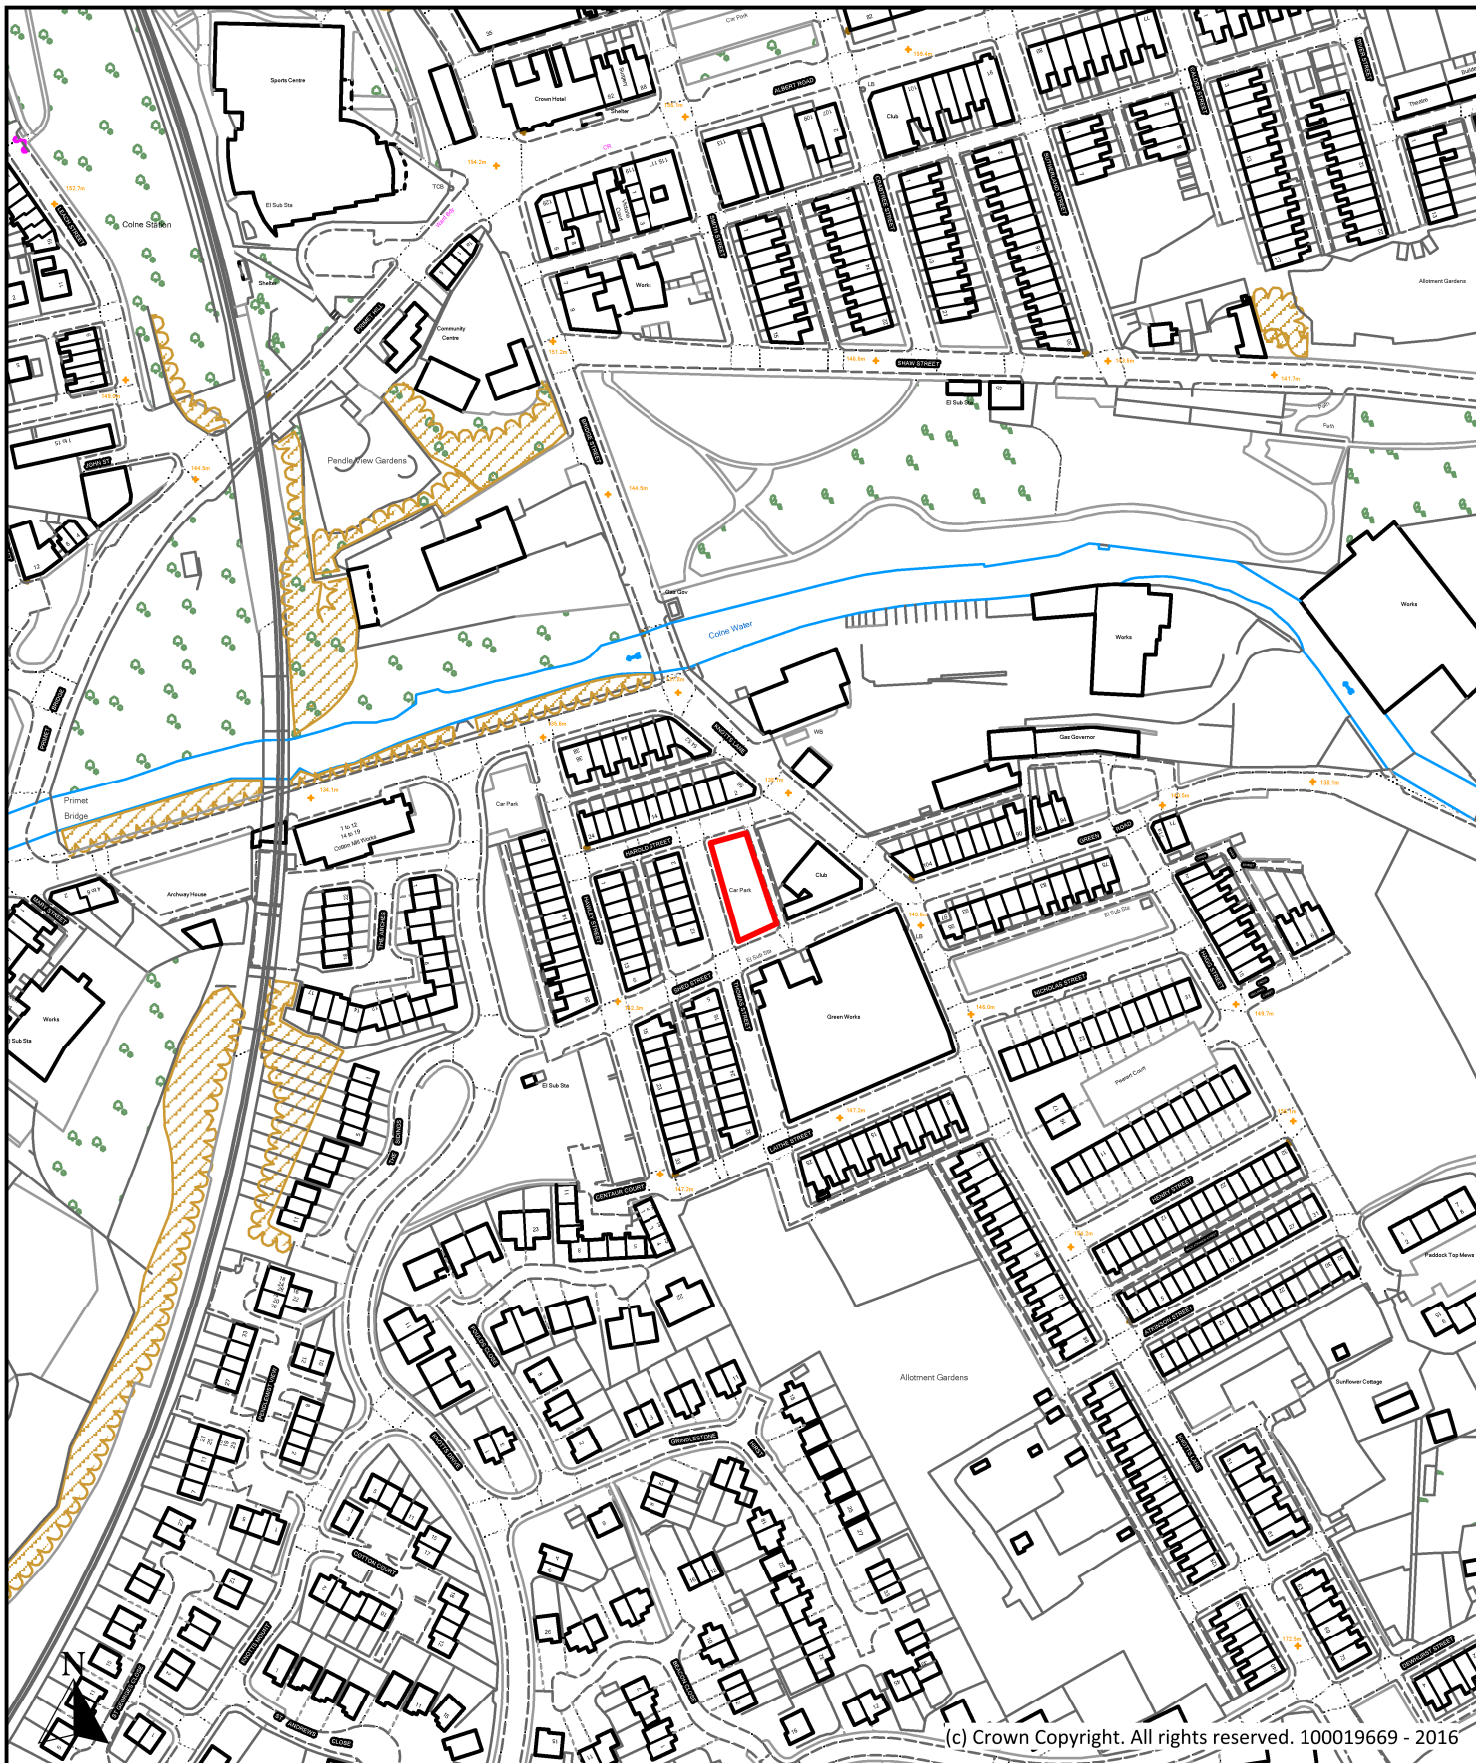


(c) Crown Copyright. All rights reserved. 100019669 - 2016

Description		 <p>Planning, Building Control & Licensing Town Hall, Market Street, Nelson, Lancashire, BB9 7LG Tel: 01282 661330</p>
<p>Land off Emmott Lane, Emmott Lane, Laneshawbridge</p>		
Scale	Ref No.	
1 : 2,500	P091	
Drawn By	Date	Historic Ref
J.B.	24th October 2016	S195, S227



Description

Thomas Street Car Park, Thomas Street, Colne

Scale
1 : 2,500

Ref No.
P092

Drawn By
J.B.

Date
24th October 2016


Historic Ref
S228



Planning, Building Control
& Licensing

Town Hall, Market Street,
Nelson, Lancashire, BB9 7LG

Tel: 01282 661330

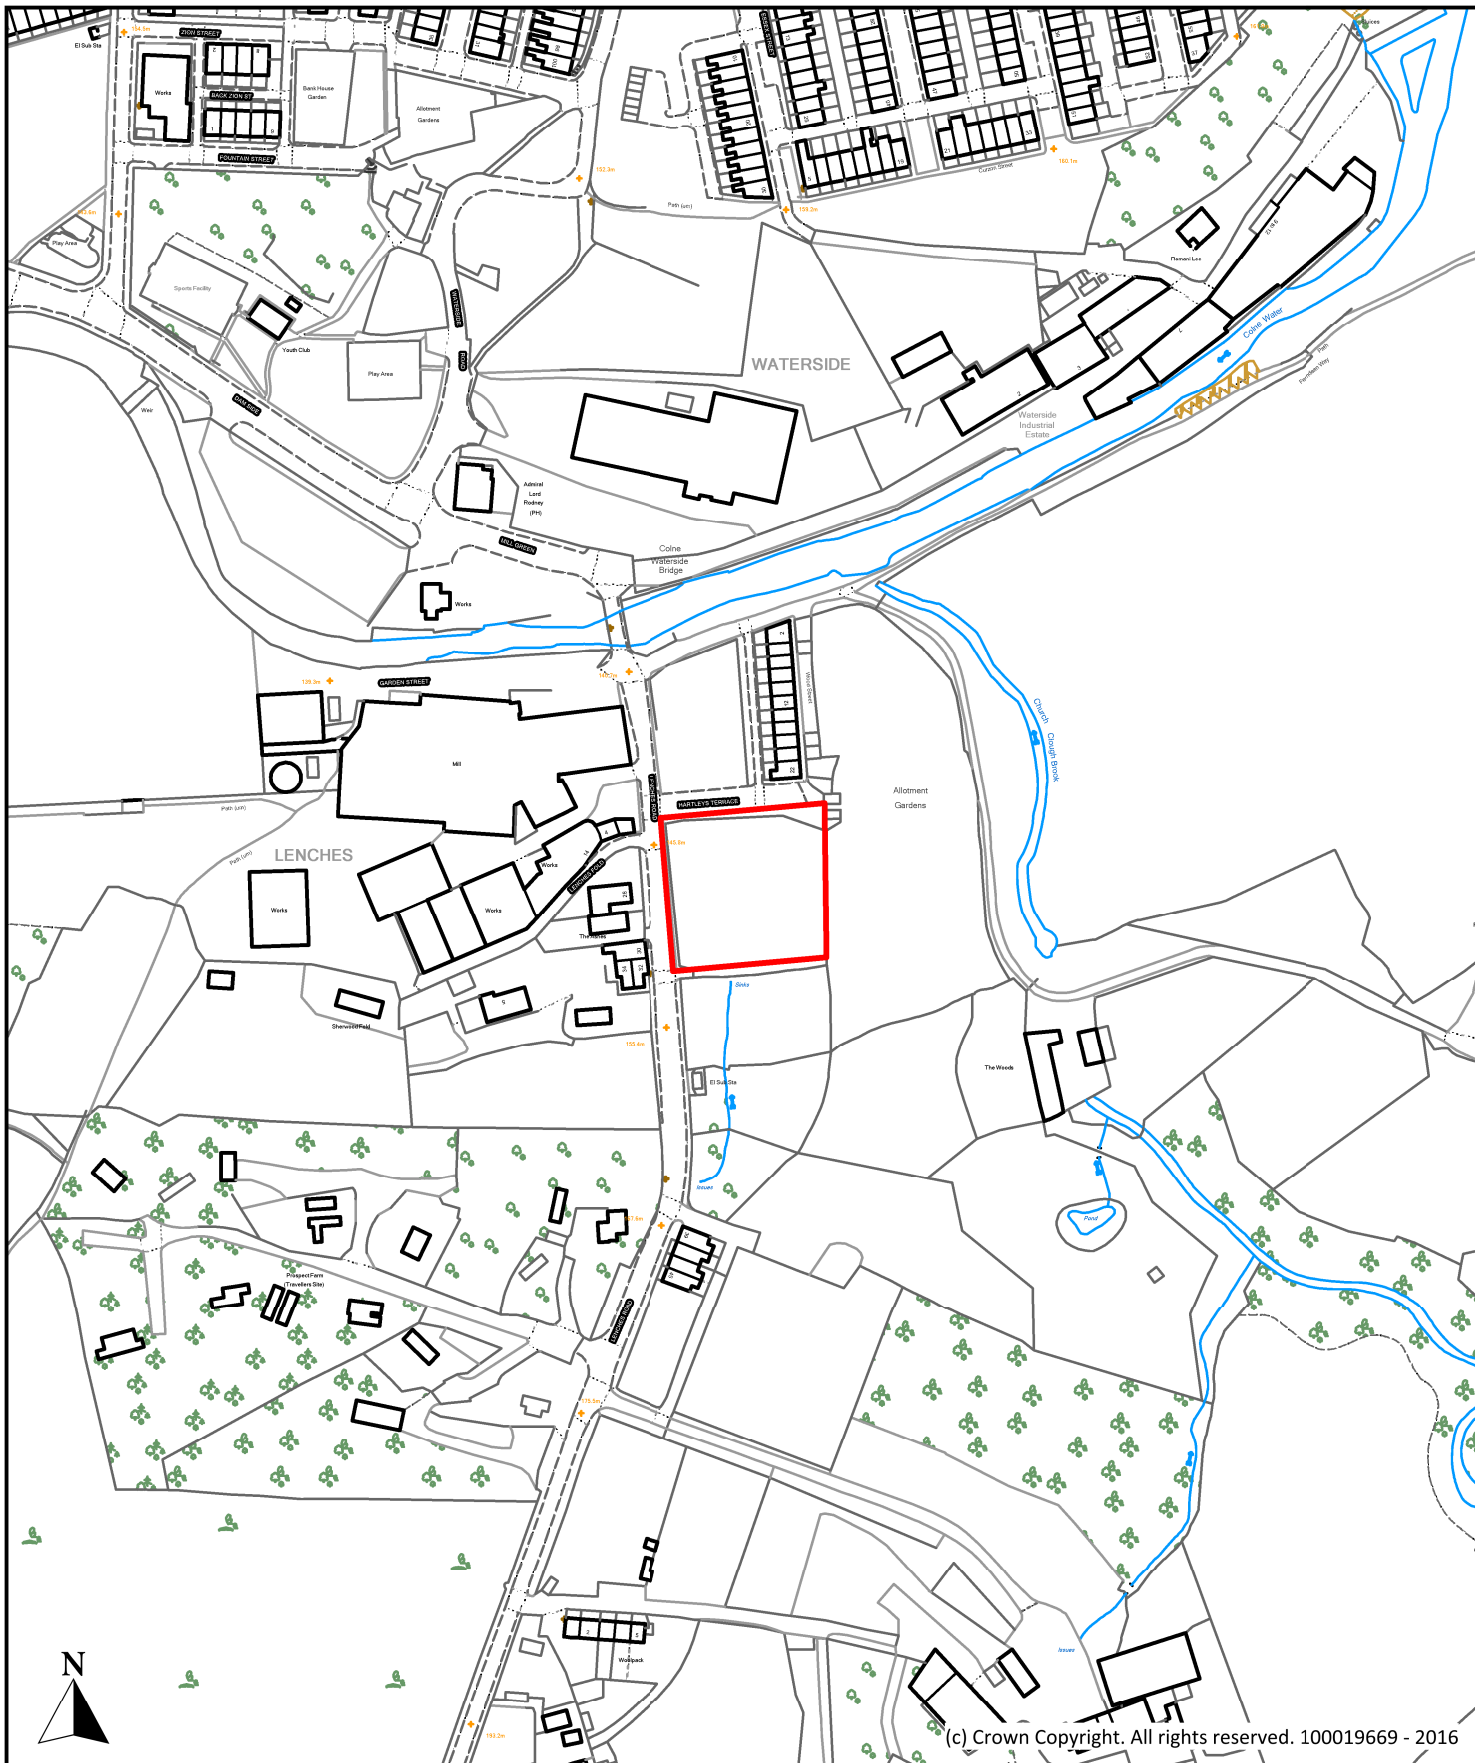

(c) Crown Copyright. All rights reserved. 100019669 - 2016

Description

Land at Hartleys Terrace, Lenches Road, Colne

Scale
1 : 2,500

Ref No.
P093

Drawn By
J.B.

Date
24th October 2016


Historic Ref
S050, 505




**Planning, Building Control
& Licensing**


Town Hall, Market Street,
Nelson, Lancashire, BB9 7LG

Tel: 01282 661330

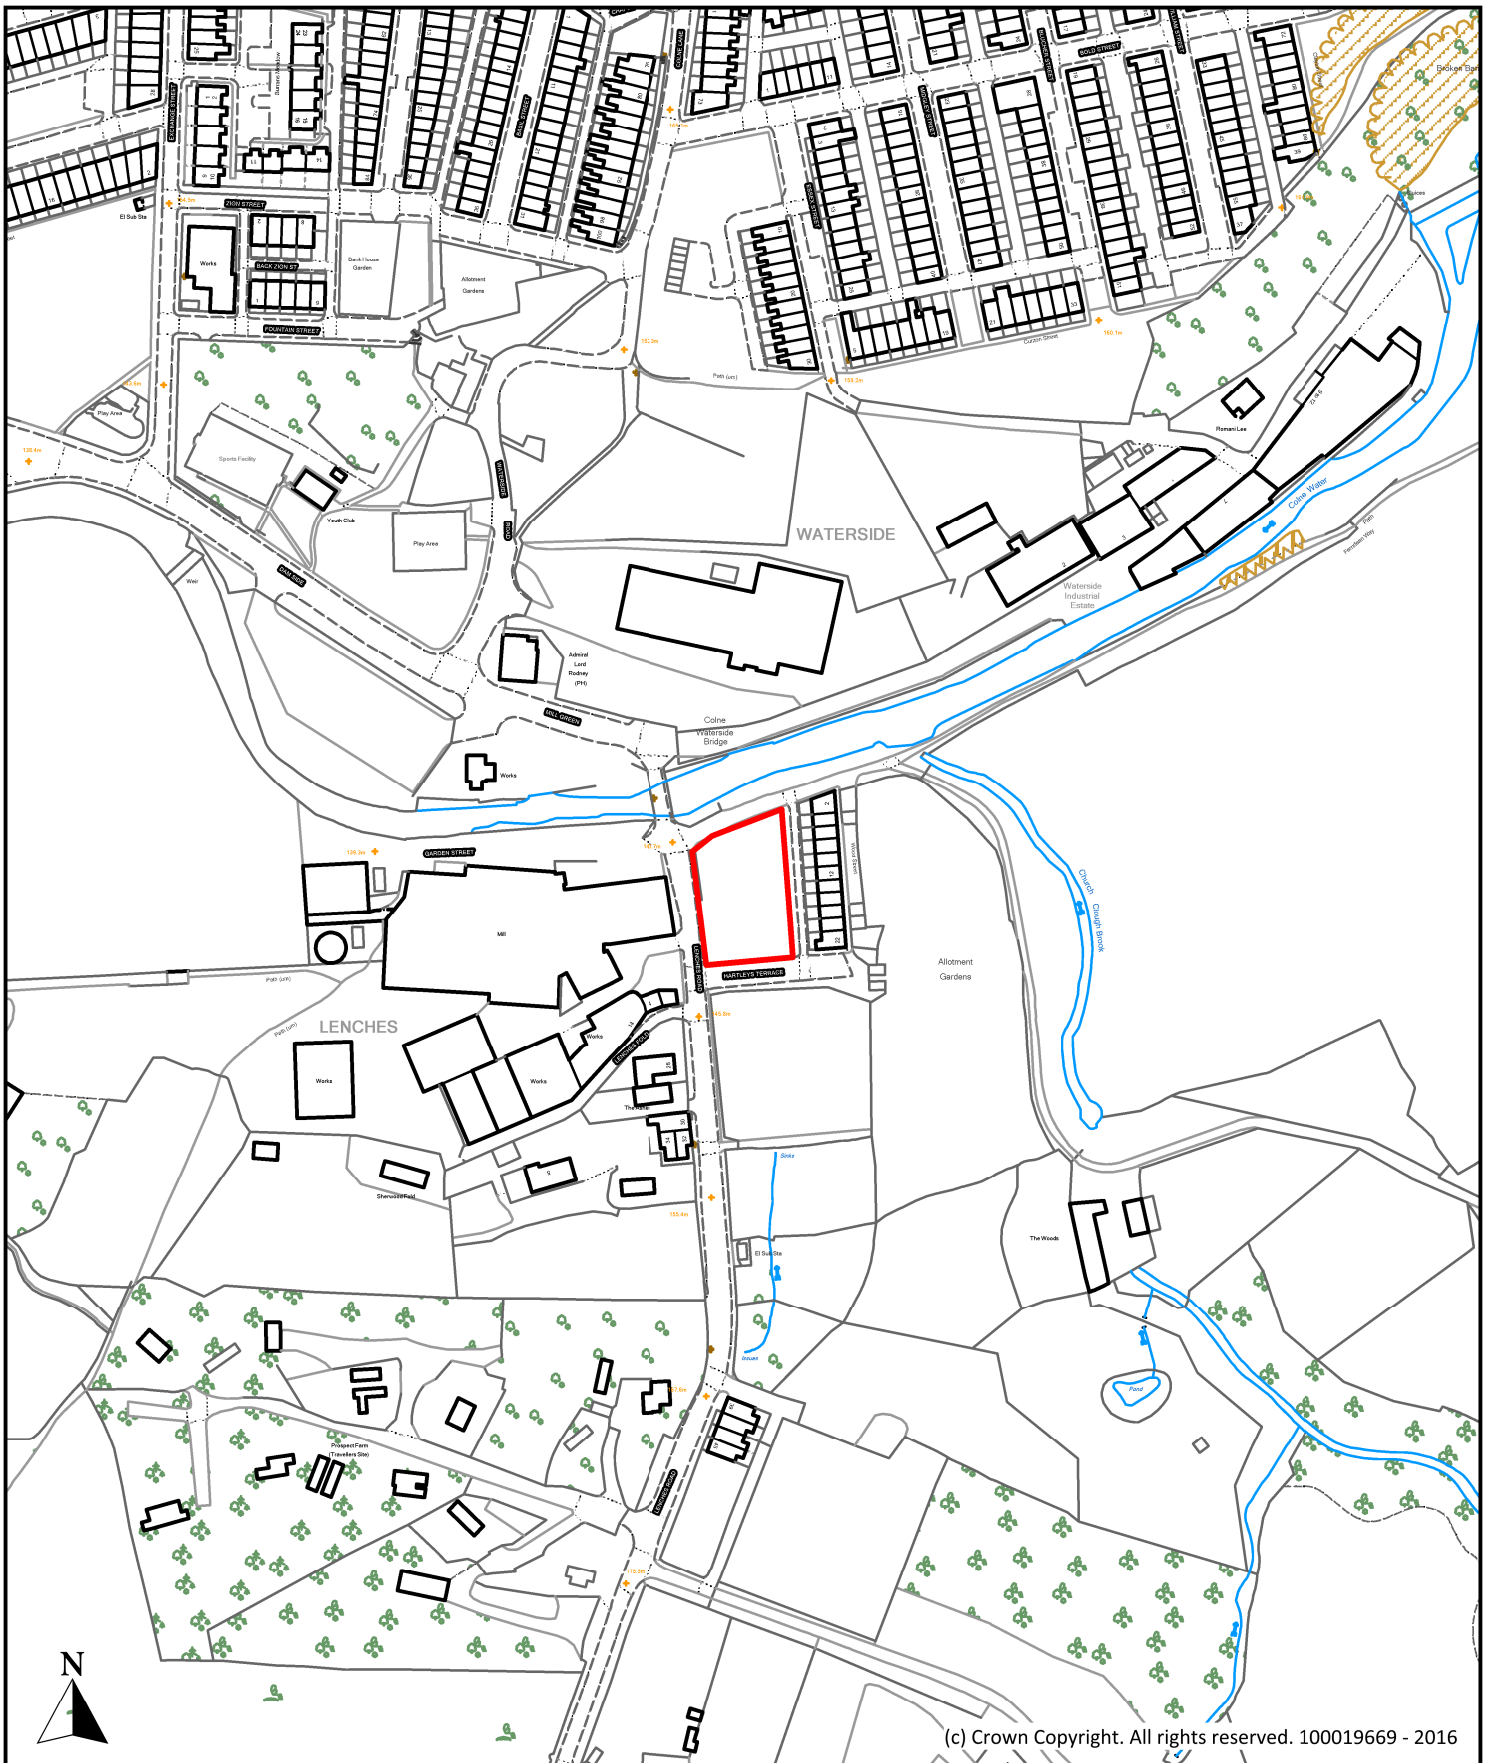


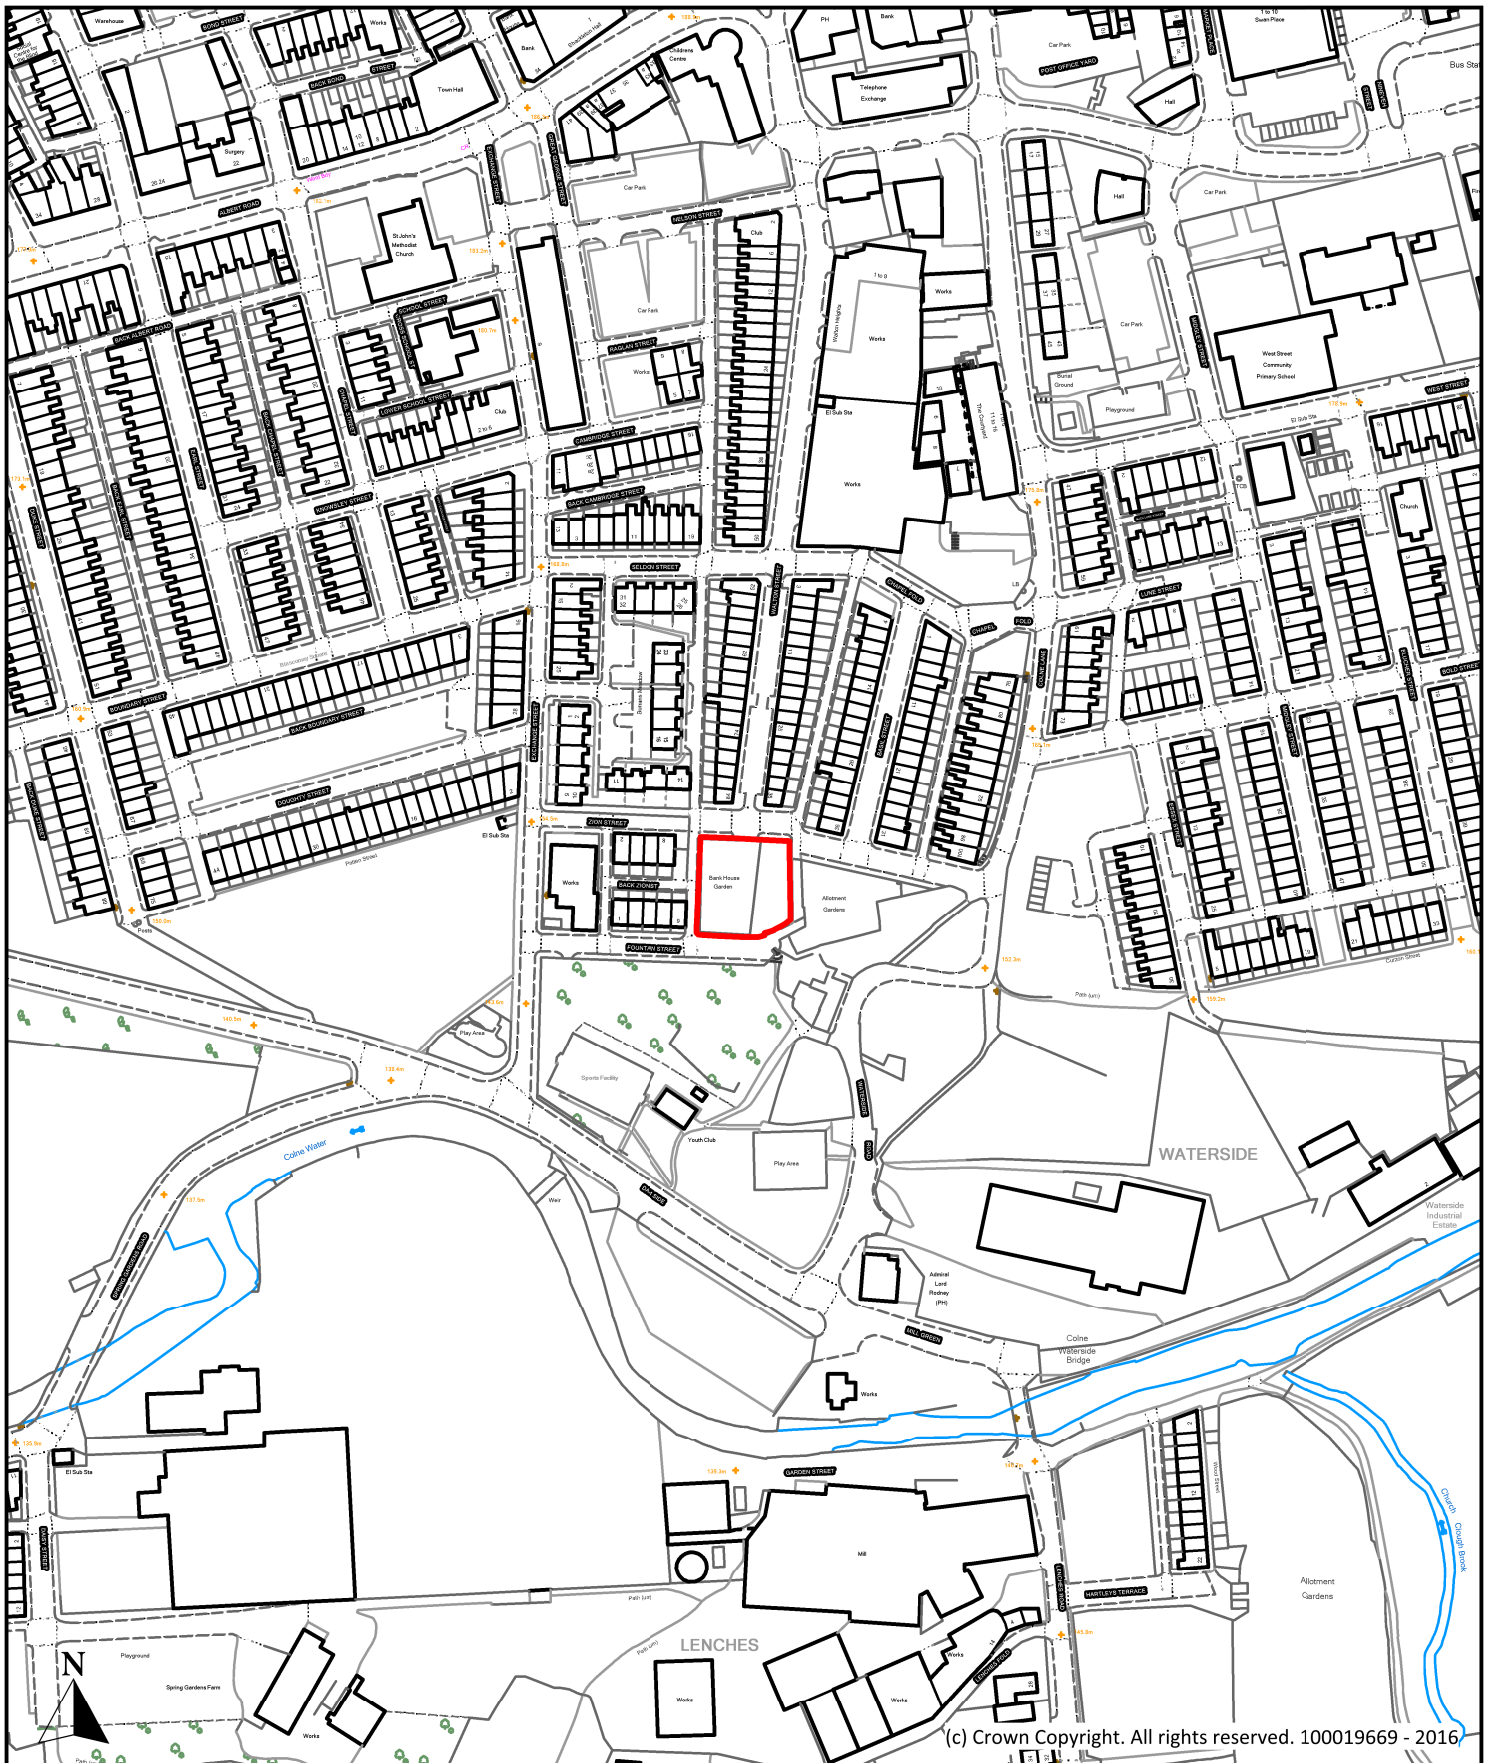
(c) Crown Copyright. All rights reserved. 100019669 - 2016

Description Land to rear of Wood Street, Lenches Road, Colne			 Planning, Building Control & Licensing Town Hall, Market Street, Nelson, Lancashire, BB9 7LG Tel: 01282 661330
Scale	1 : 2,500	Ref No. P094	
Drawn By	Date	Historic Ref	
J.B.	24th October 2016	S050, S229	

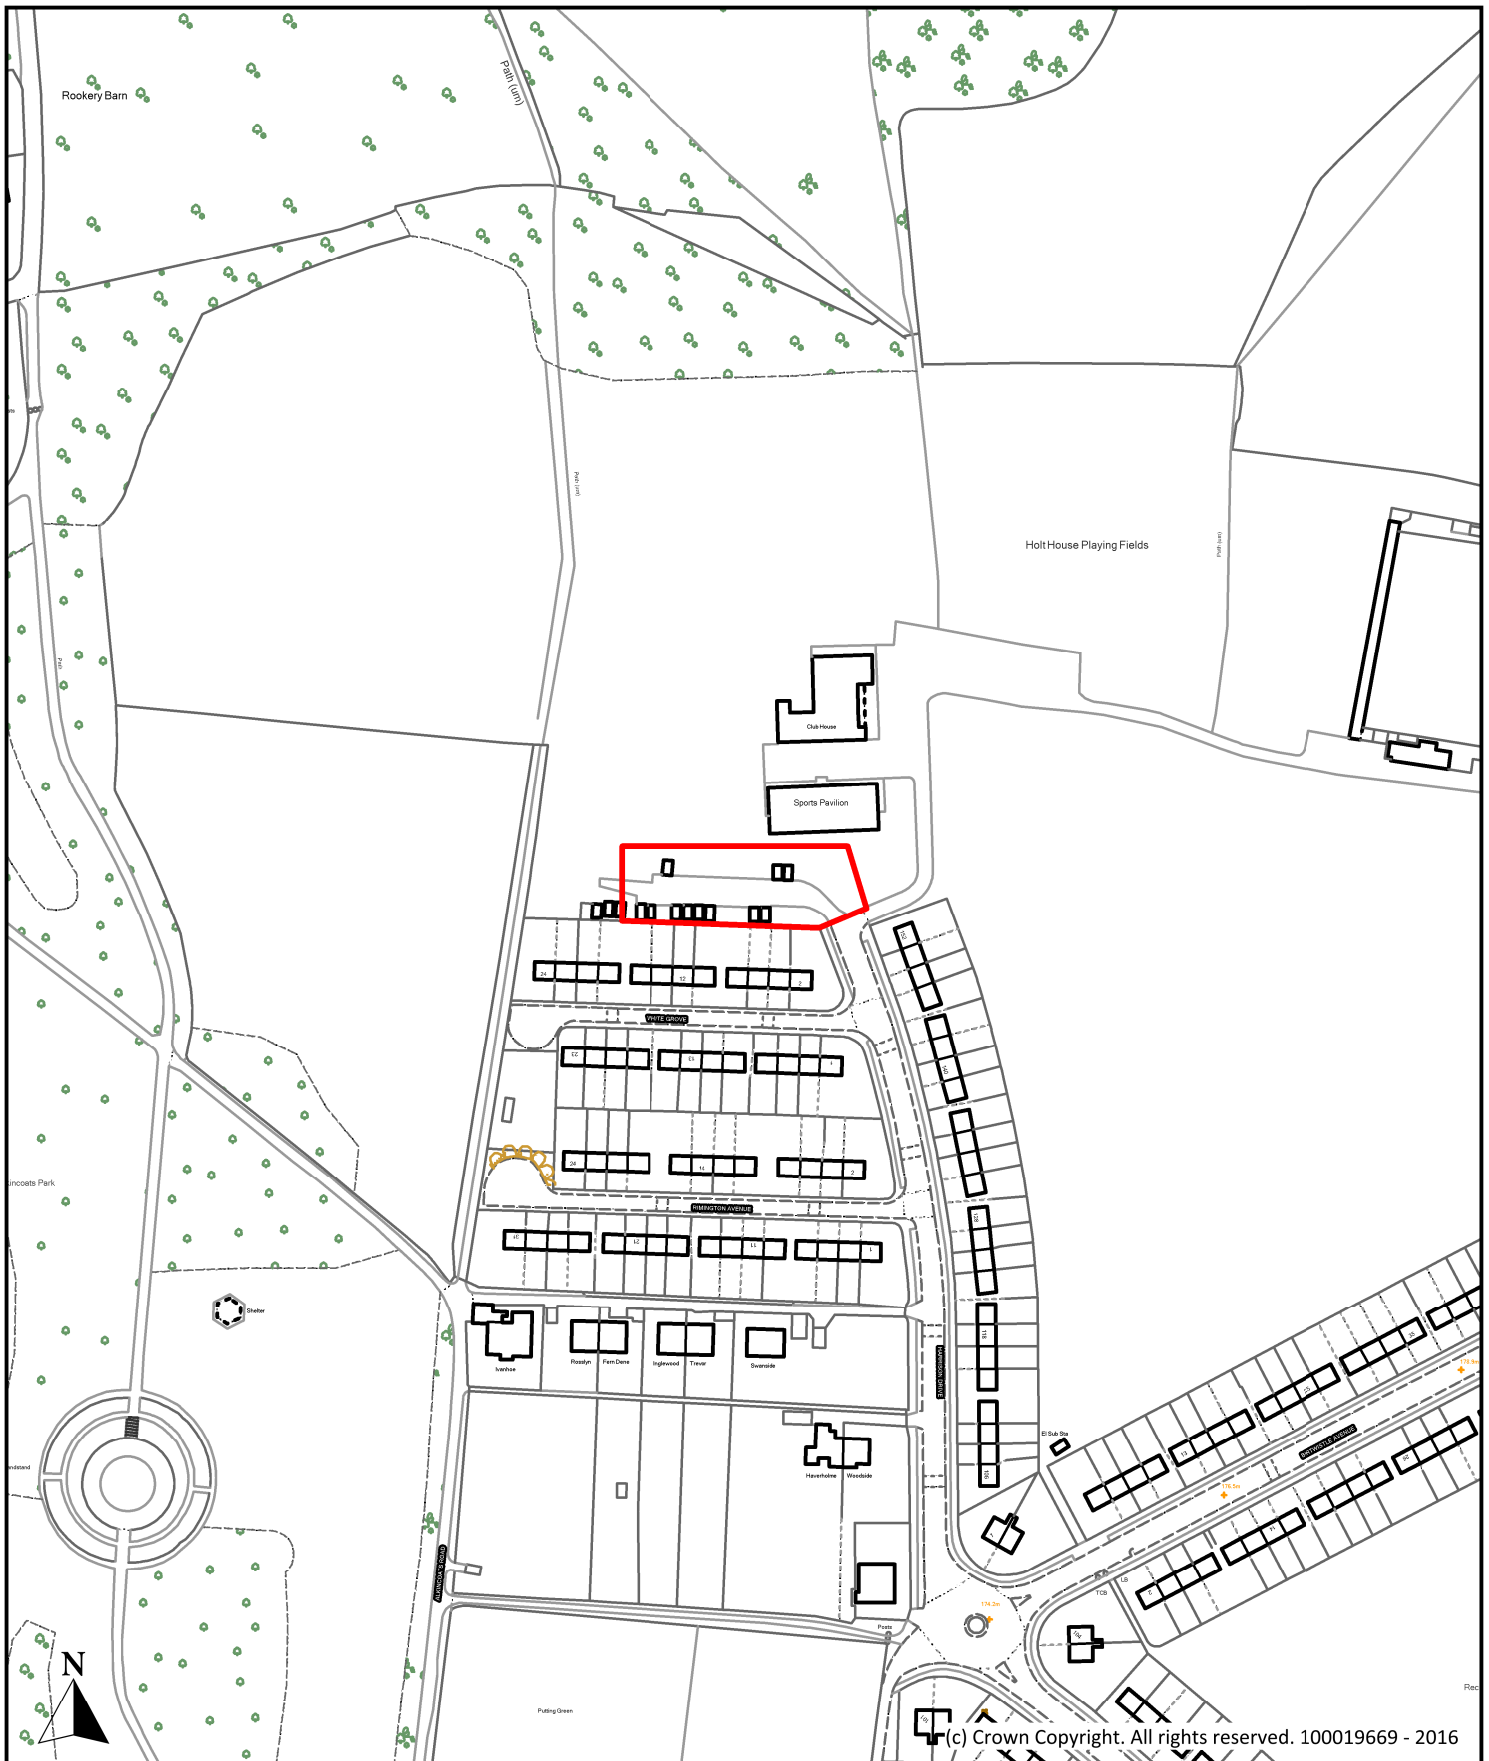


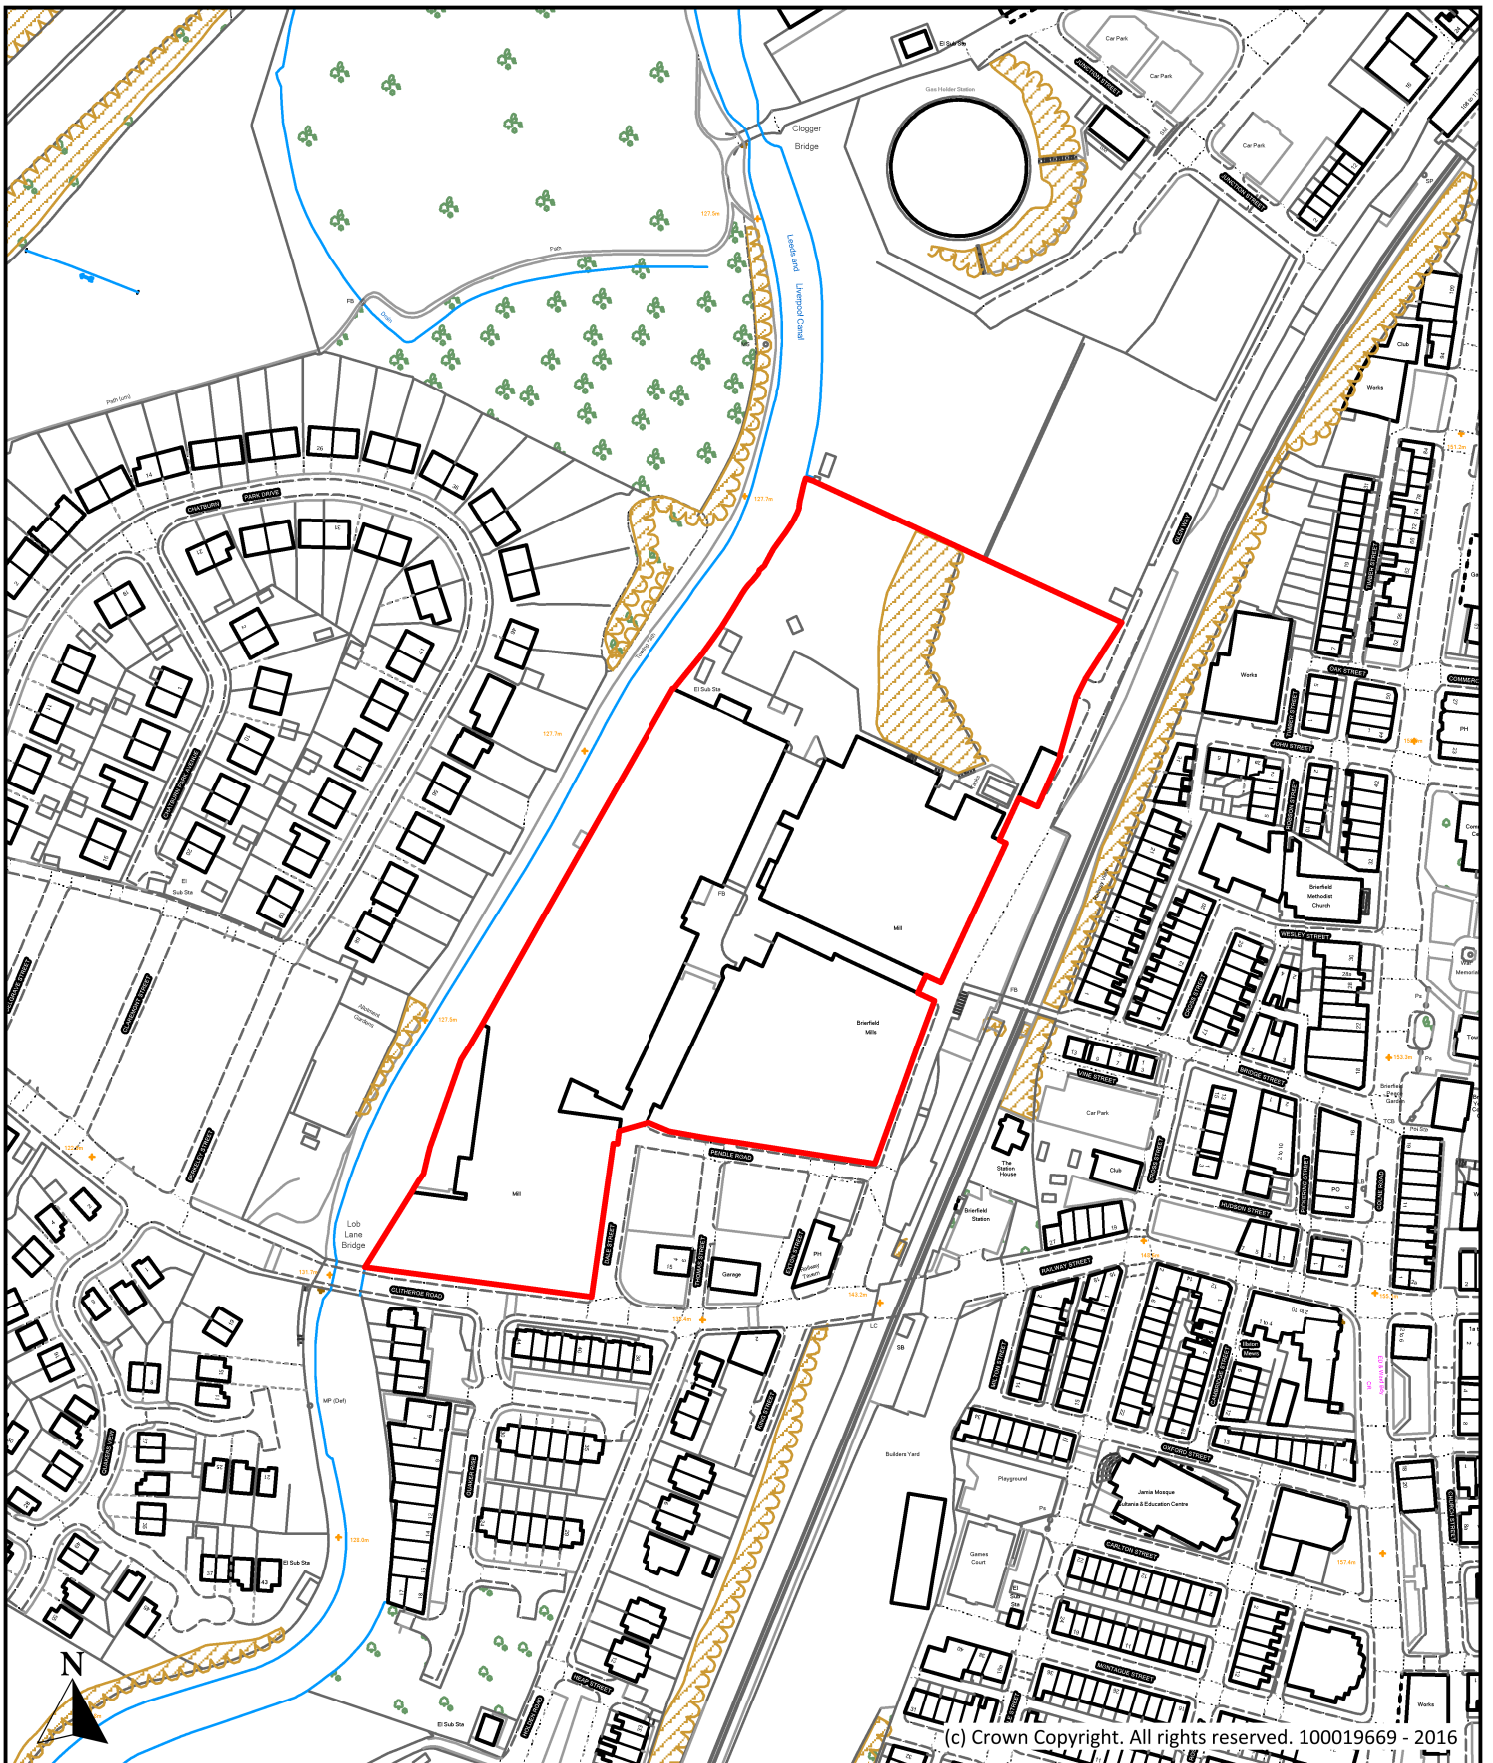
(c) Crown Copyright. All rights reserved. 100019669 - 2016

Description White Grove Garage Site, White Grove, Colne			 Planning, Building Control & Licensing Town Hall, Market Street, Nelson, Lancashire, BB9 7LG Tel: 01282 661330
Scale 1 : 2,500		Ref No. P095	
Drawn By J.B.	Date 24th October 2016	Historic Ref S230	




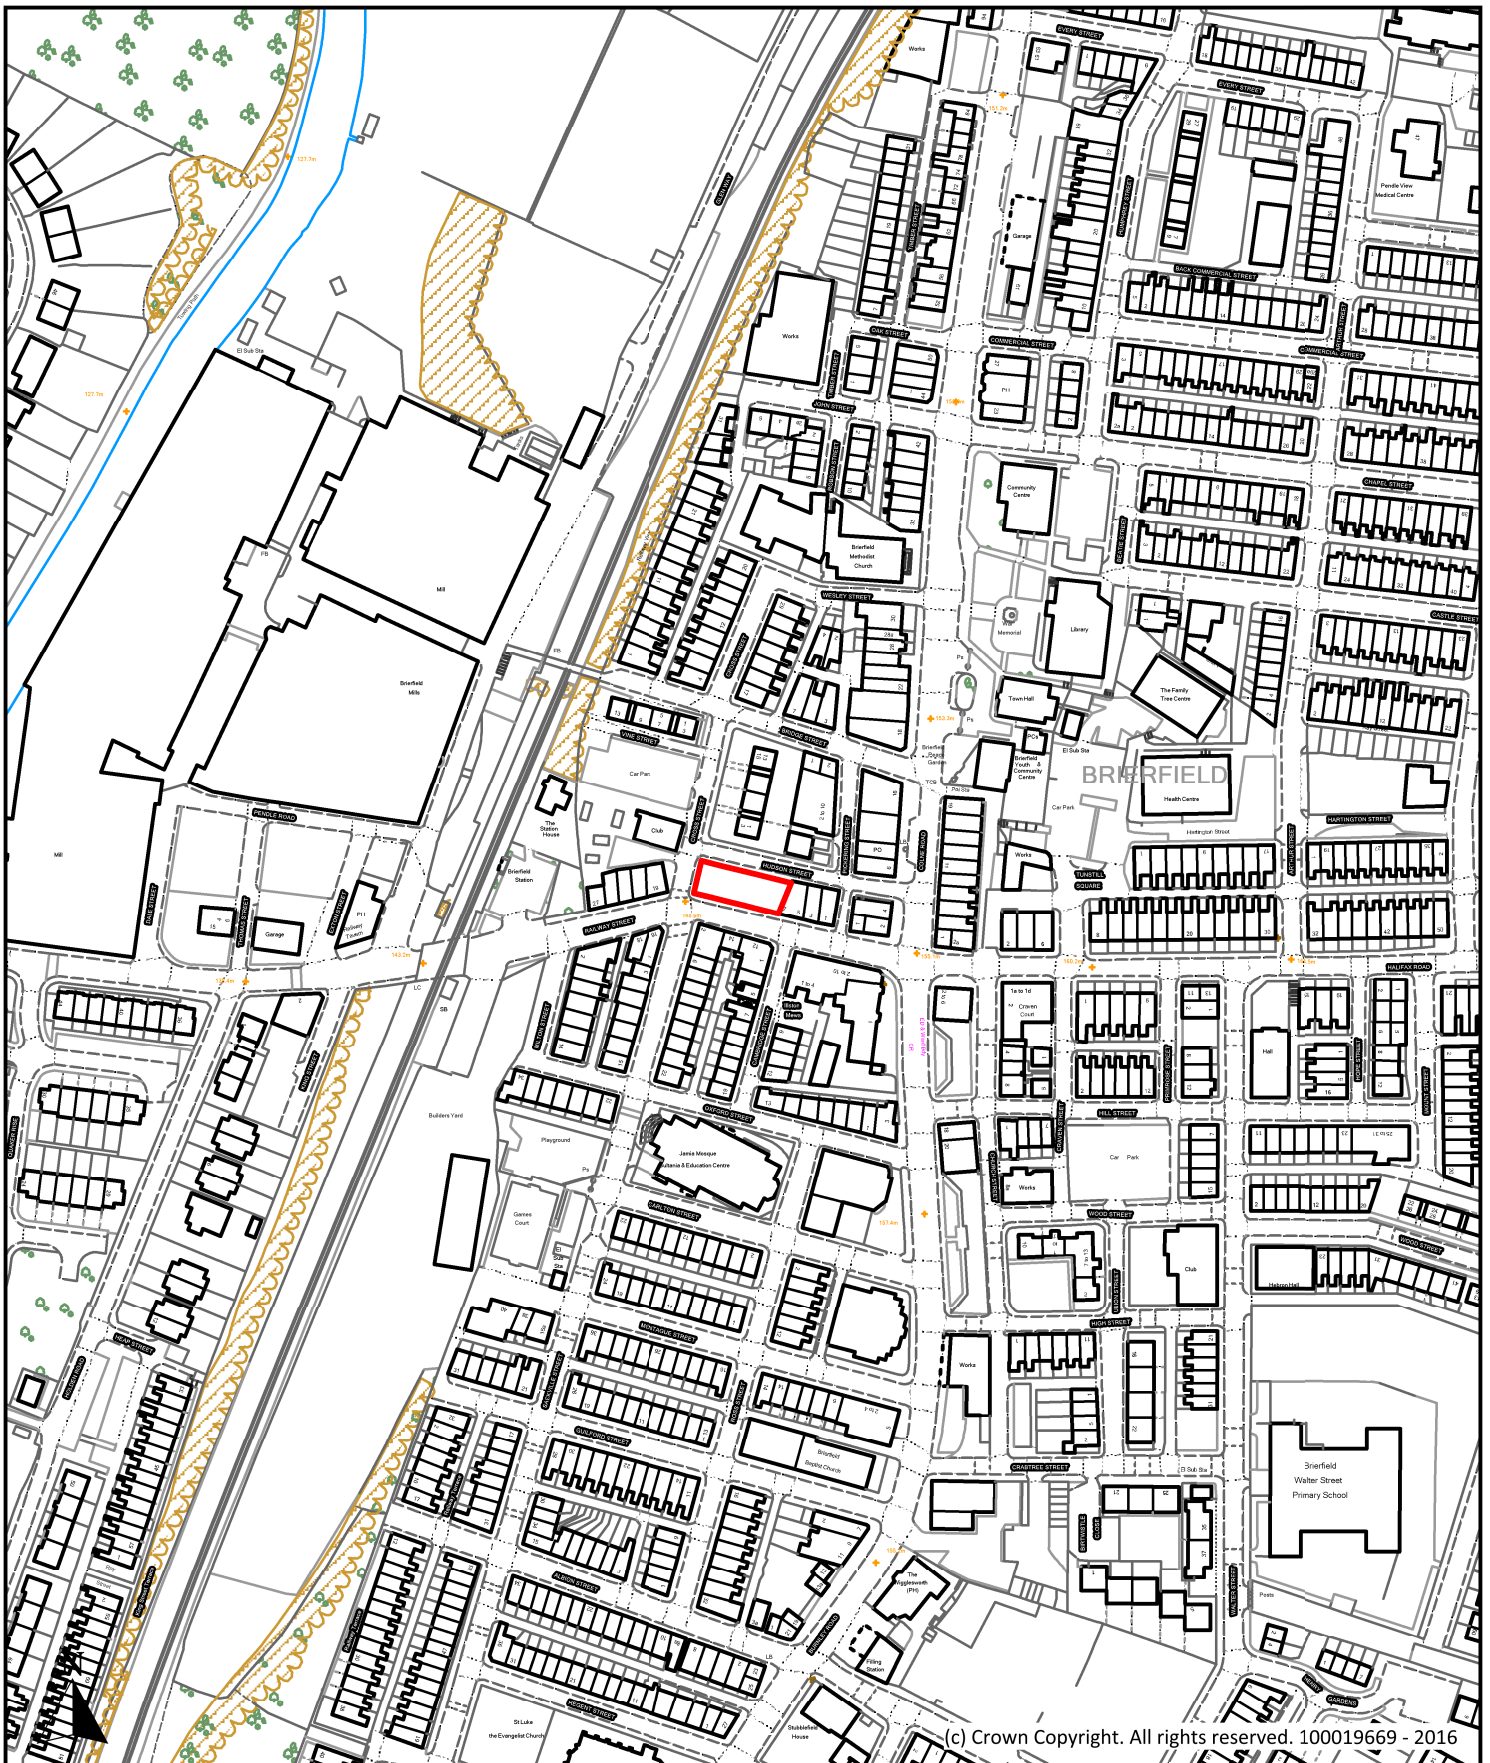
(c) Crown Copyright. All rights reserved. 100019669 - 2016

Description		 <p>Planning, Building Control & Licensing Town Hall, Market Street, Nelson, Lancashire, BB9 7LG Tel: 01282 661330</p>
<p>Land at Walton Street, Walton Street, Colne</p>		
Scale	Ref No.	
1 : 2,500	P096	
Drawn By	Date	Historic Ref
J.B.	24th October 2016	S231



(c) Crown Copyright. All rights reserved. 100019669 - 2016

Description Brierfield Mills, Glen Way, Brierfield			 Planning, Building Control & Licensing Town Hall, Market Street, Nelson, Lancashire, BB9 7LG Tel: 01282 661330
Scale 1 : 2,500	Ref No. P097		
Drawn By J.B.	Date 24th October 2016	Historic Ref S232, E232	



Description

Land off Railway Street, Railway Street, Brierfield

Scale
1 : 2,500

Ref No.
P098

Drawn By
J.B.

Date
24th October 2016


Historic Ref
S233



Planning, Building Control
& Licensing

Town Hall, Market Street,
Nelson, Lancashire, BB9 7LG

Tel: 01282 661330

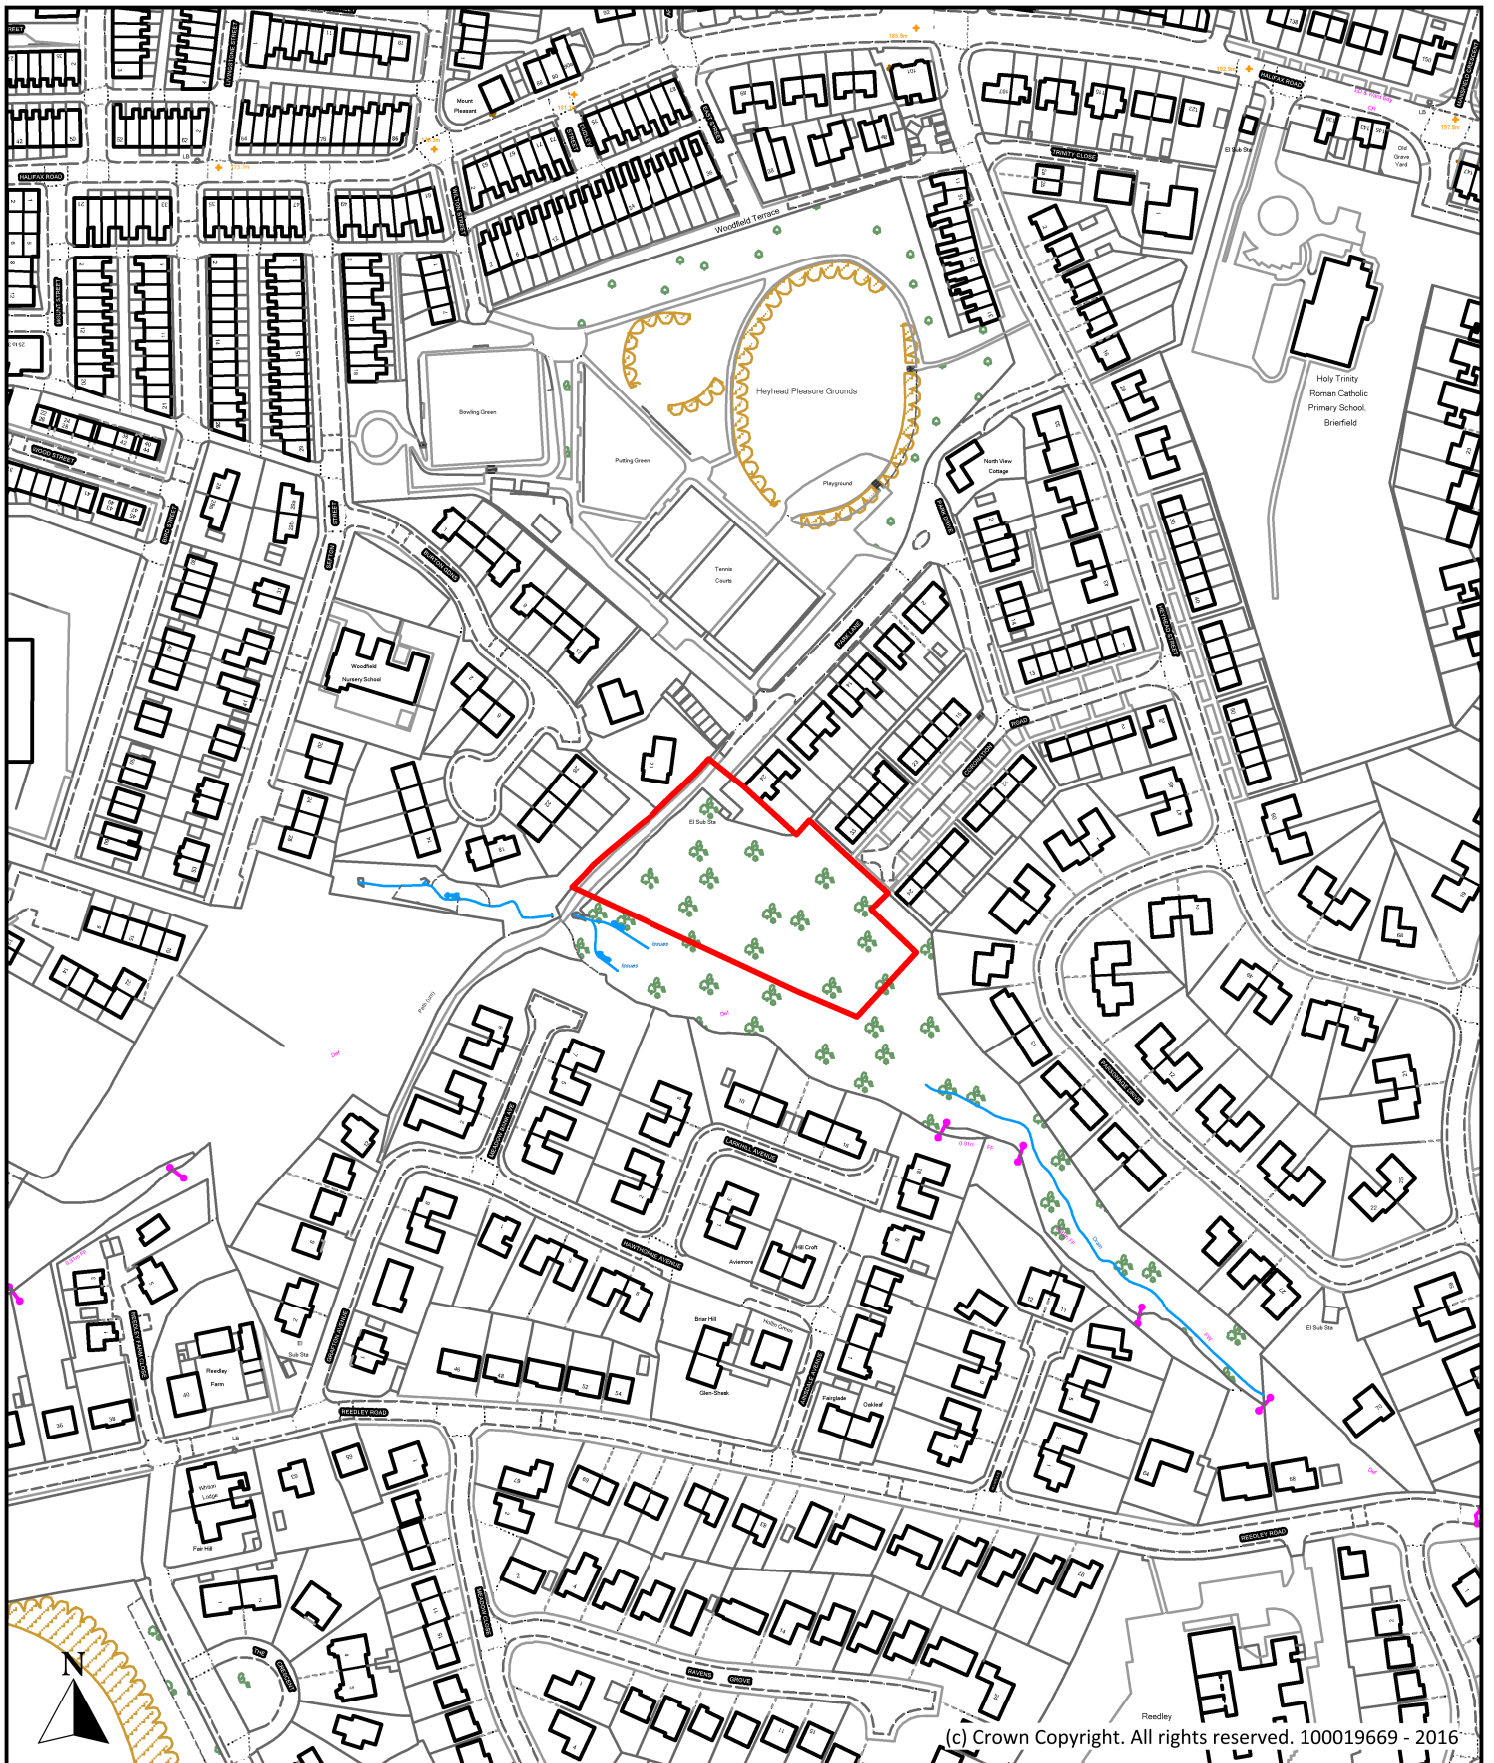

Description

Land off Coronation Road, Coronation Road, Brierfield

Scale
1 : 2,500

Ref No.
P099

Drawn By
J.B.

Date
24th October 2016


Historic Ref
S234




Planning, Building Control
& Licensing


Town Hall, Market Street,
Nelson, Lancashire, BB9 7LG

Tel: 01282 661330

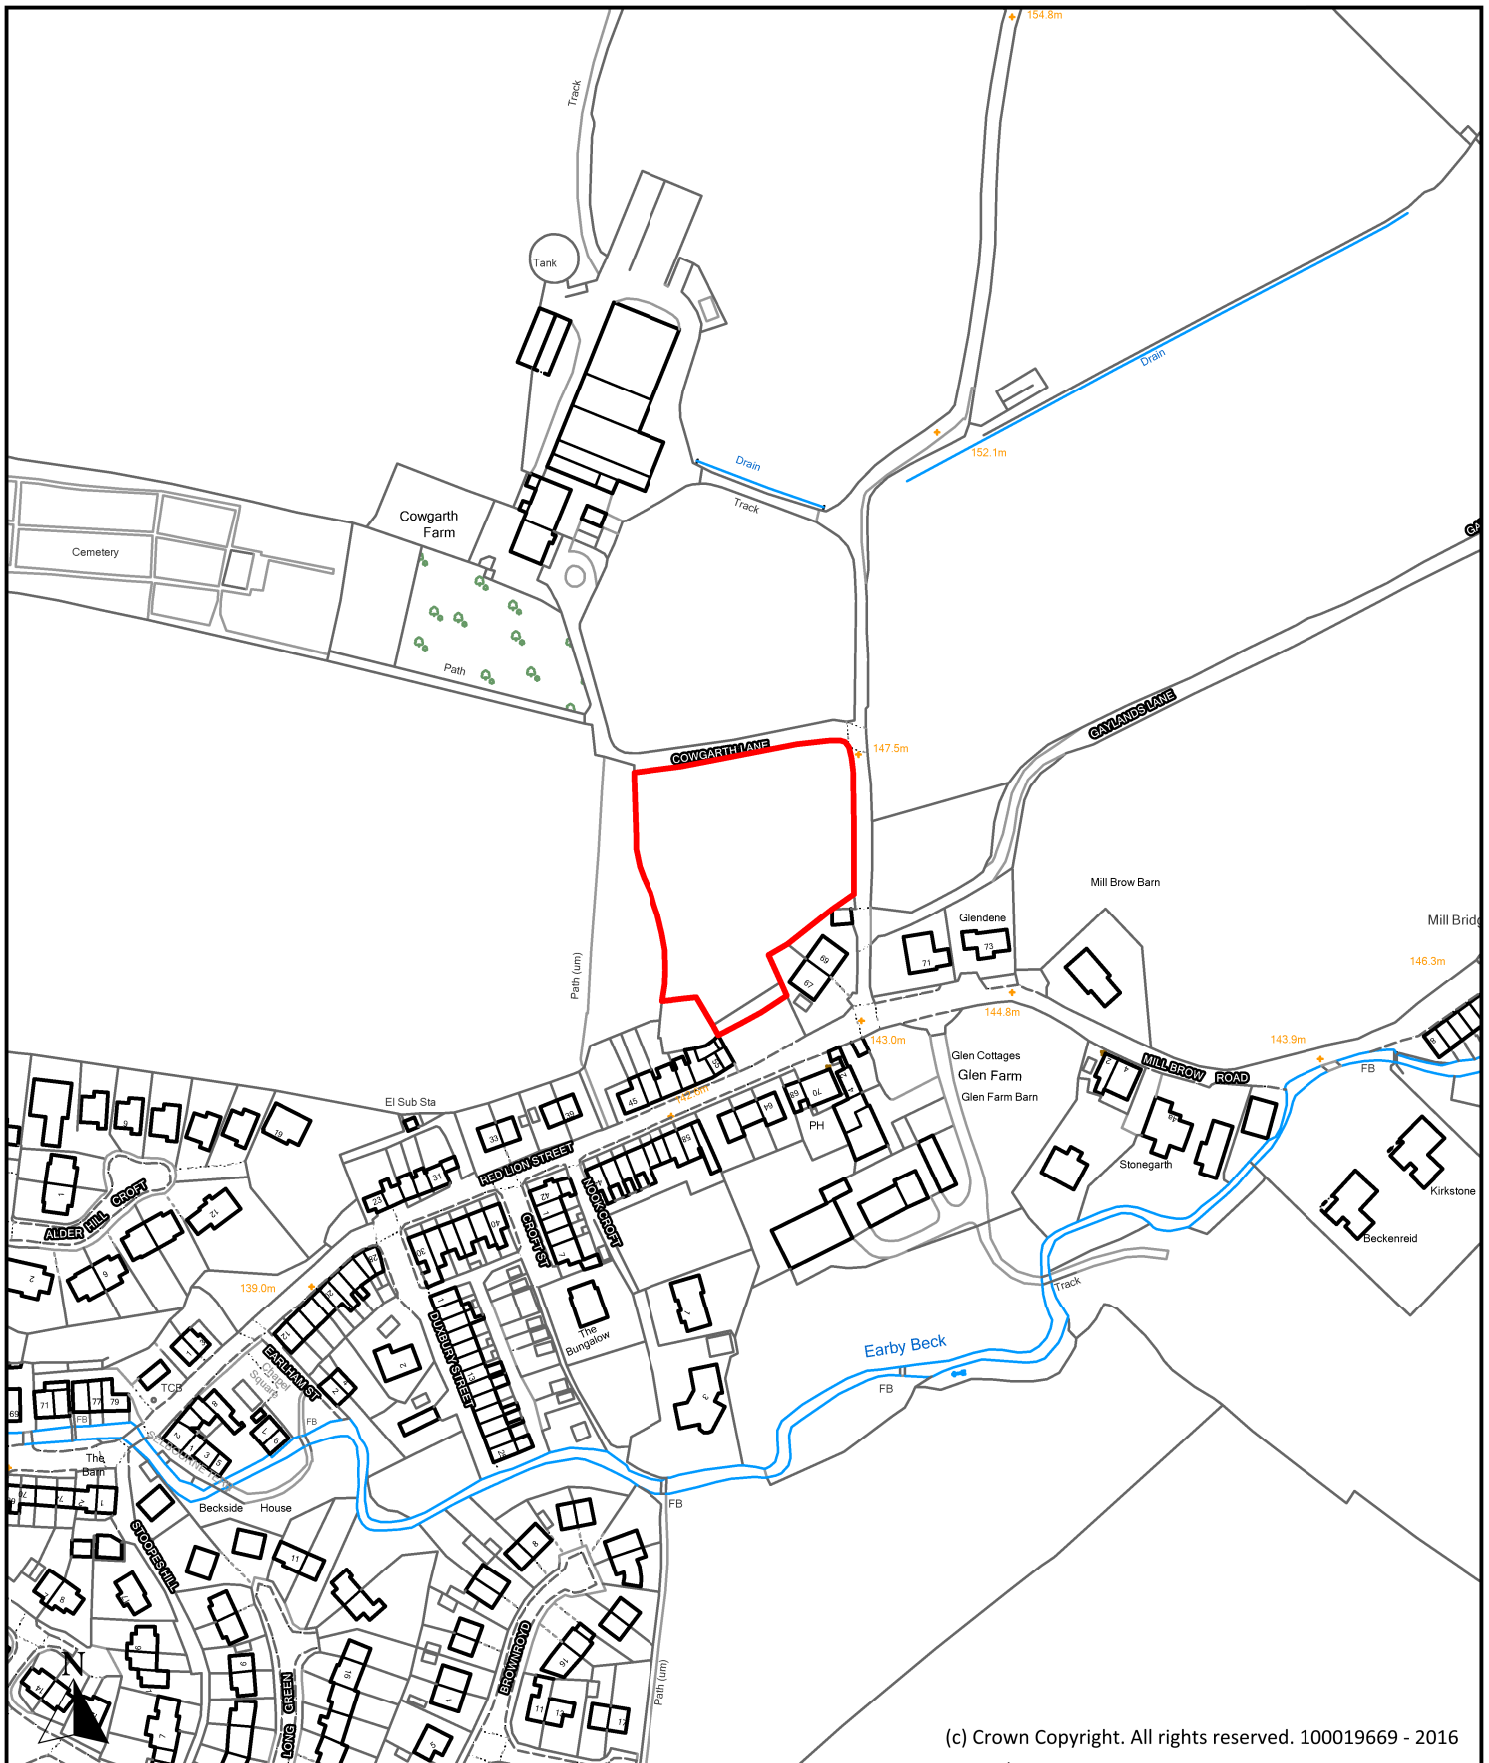

(c) Crown Copyright. All rights reserved. 100019669 - 2016

Description		 <p>Planning, Building Control & Licensing</p> <p>Town Hall, Market Street, Nelson, Lancashire, BB9 7LG</p> <p>Tel: 01282 661330</p>
<p>Land North of Red Lion Street Car Park, Red Lion Street, Earby</p>		
Scale	Ref No.	
1 : 2,500	P100	
Drawn By	Date	Historic Ref
J.B.	24th October 2016	S236

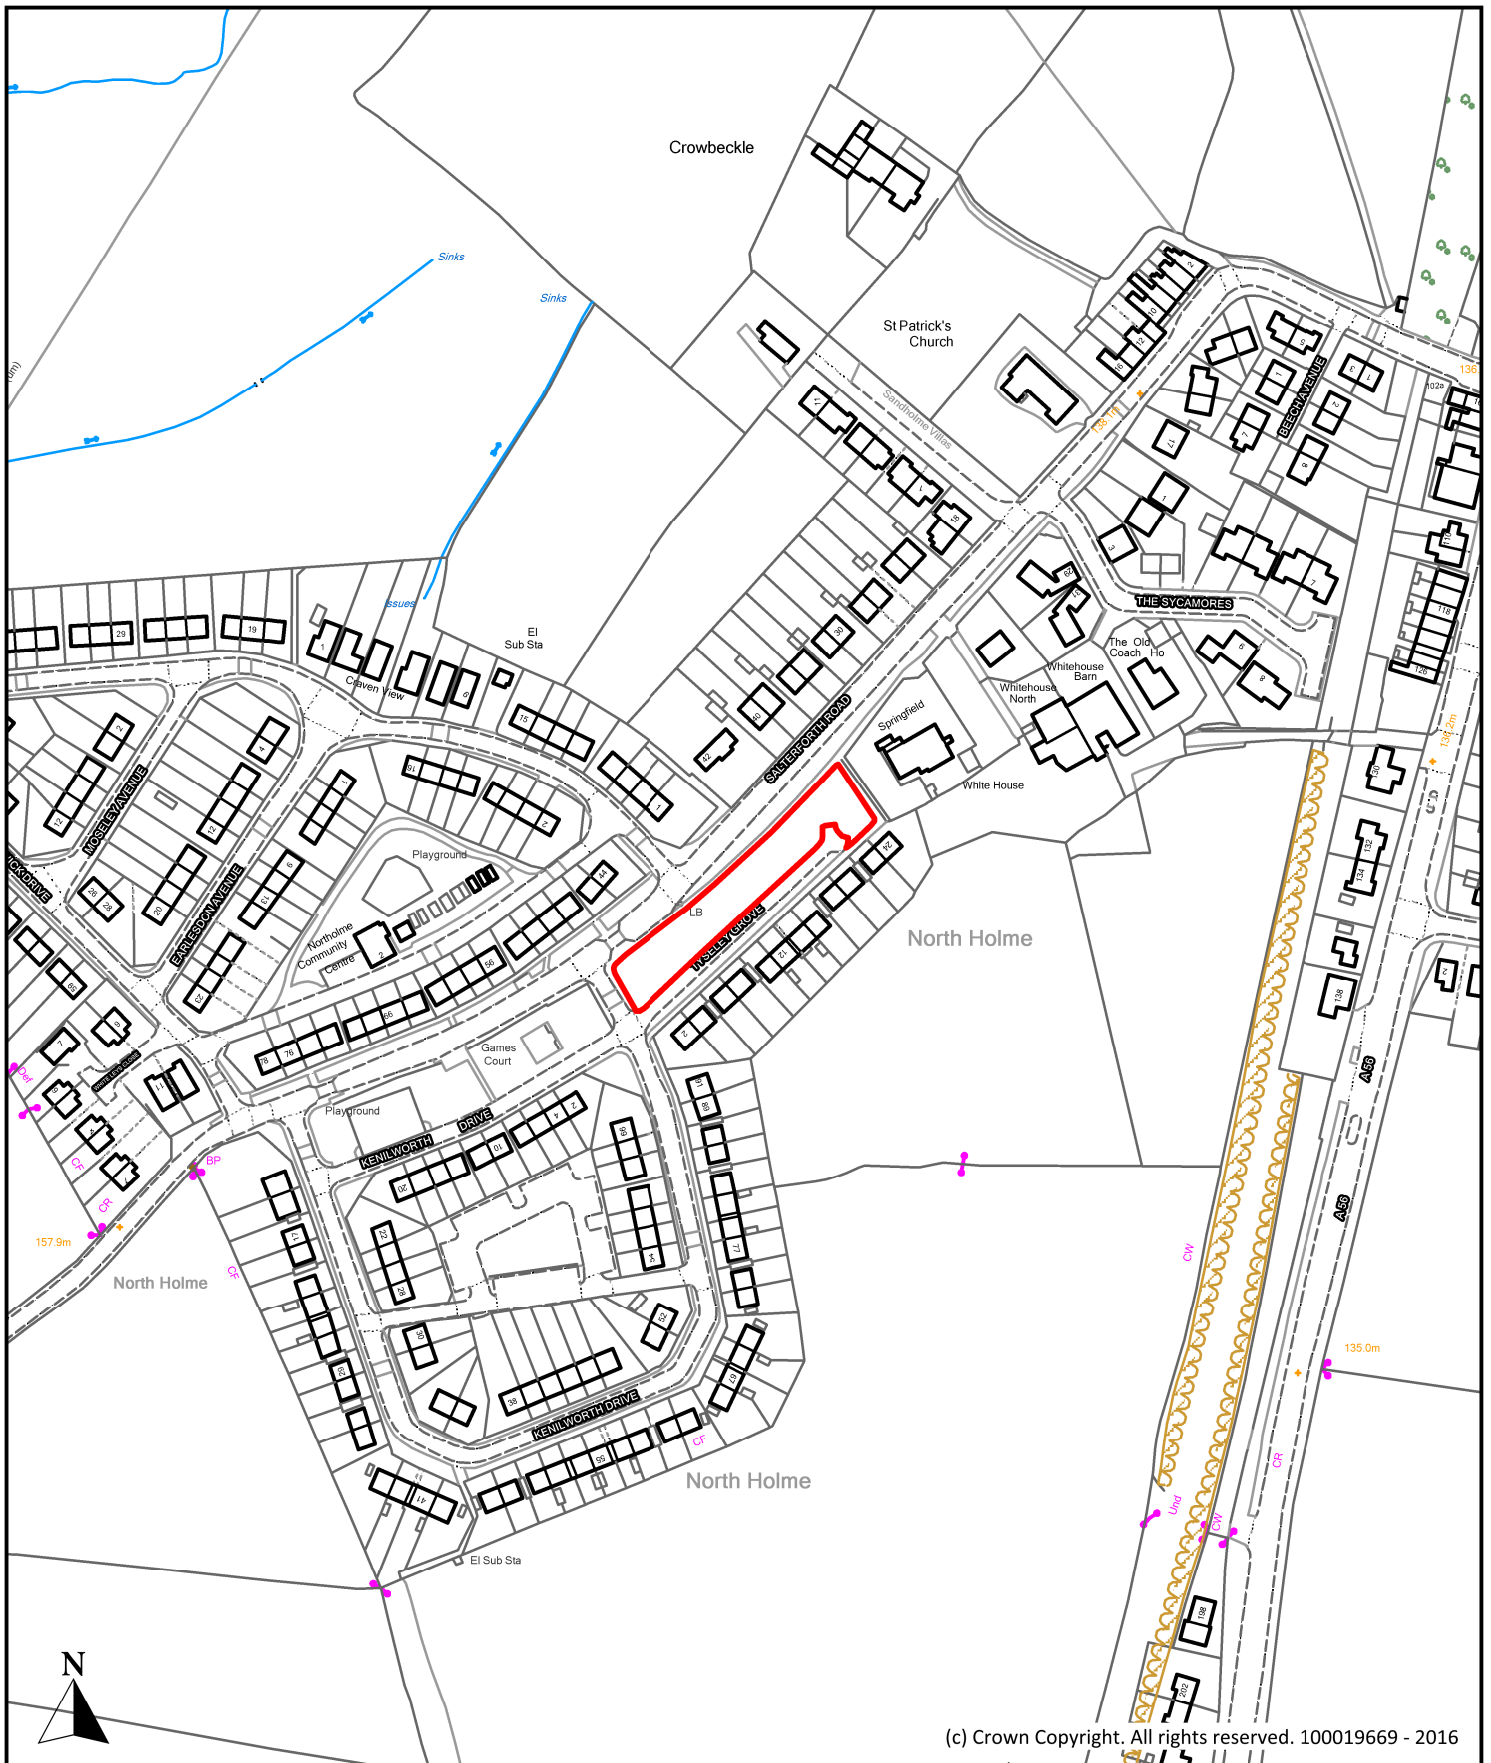

(c) Crown Copyright. All rights reserved. 100019669 - 2016


Description		
Land at Tysley Grove, Tysley Grove, Earby		
Scale	1 : 2,500	Ref No.
		P101
Drawn By	Date	Historic Ref
J.B.	24th October 2016	S238



**Planning, Building Control
& Licensing**

 Town Hall, Market Street,
 Nelson, Lancashire, BB9 7LG

 Tel: 01282 661330

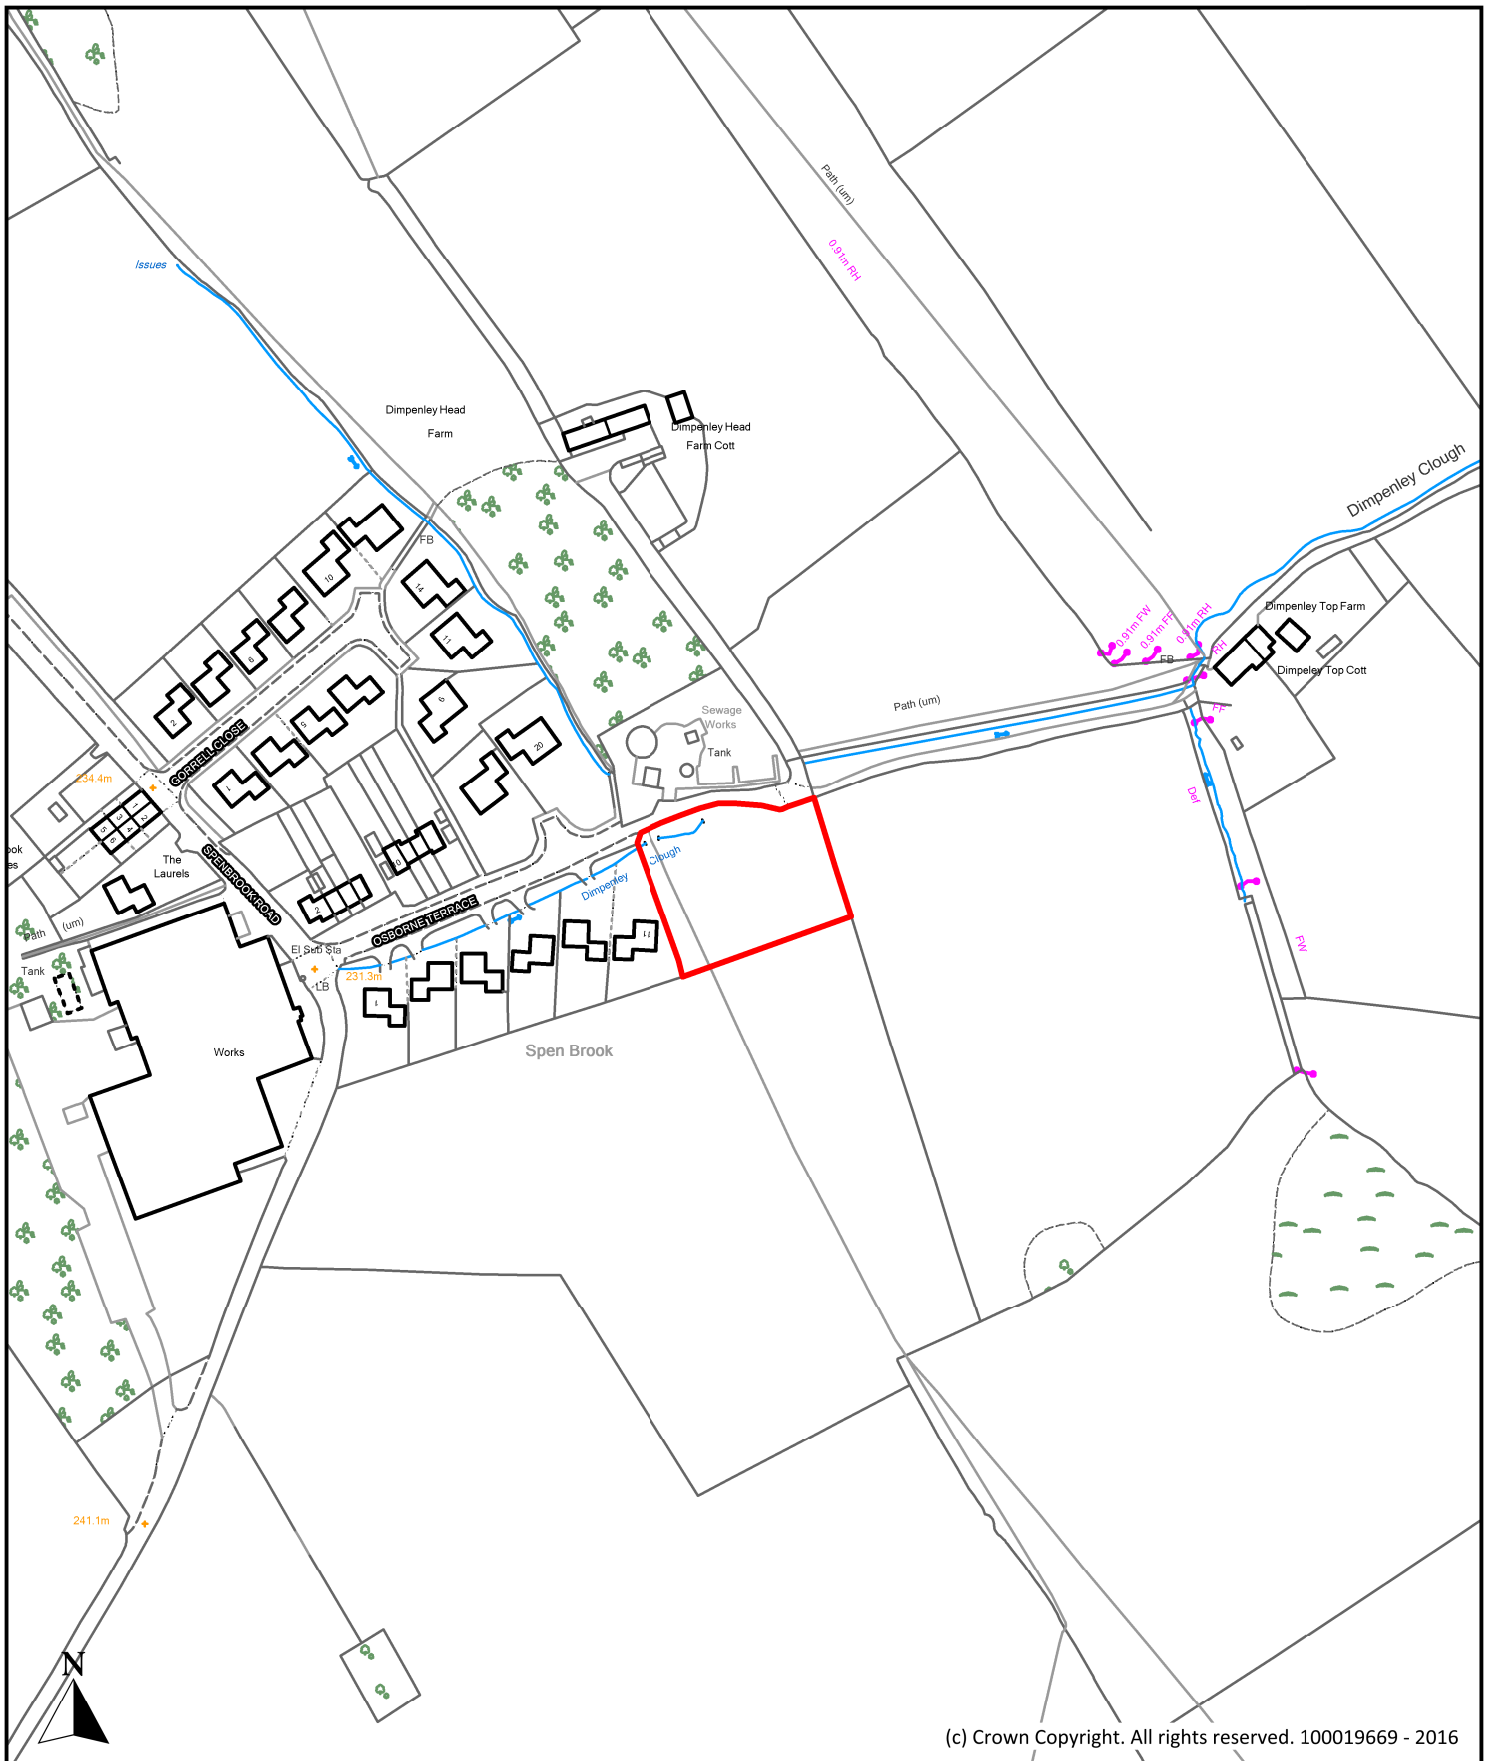


Description Land adjacent to 11 Osbourne Terrace, Osbourne Terrace, Spen Brook		
Scale 1 : 2,500	Ref No. P102	
Drawn By J.B.	Date 24th October 2016	Historic Ref S217, S239


(c) Crown Copyright. All rights reserved. 100019669 - 2016




Borough of Pendle
 Planning, Building Control & Licensing
 Town Hall, Market Street,
 Nelson, Lancashire, BB9 7LG
 Tel: 01282 661330

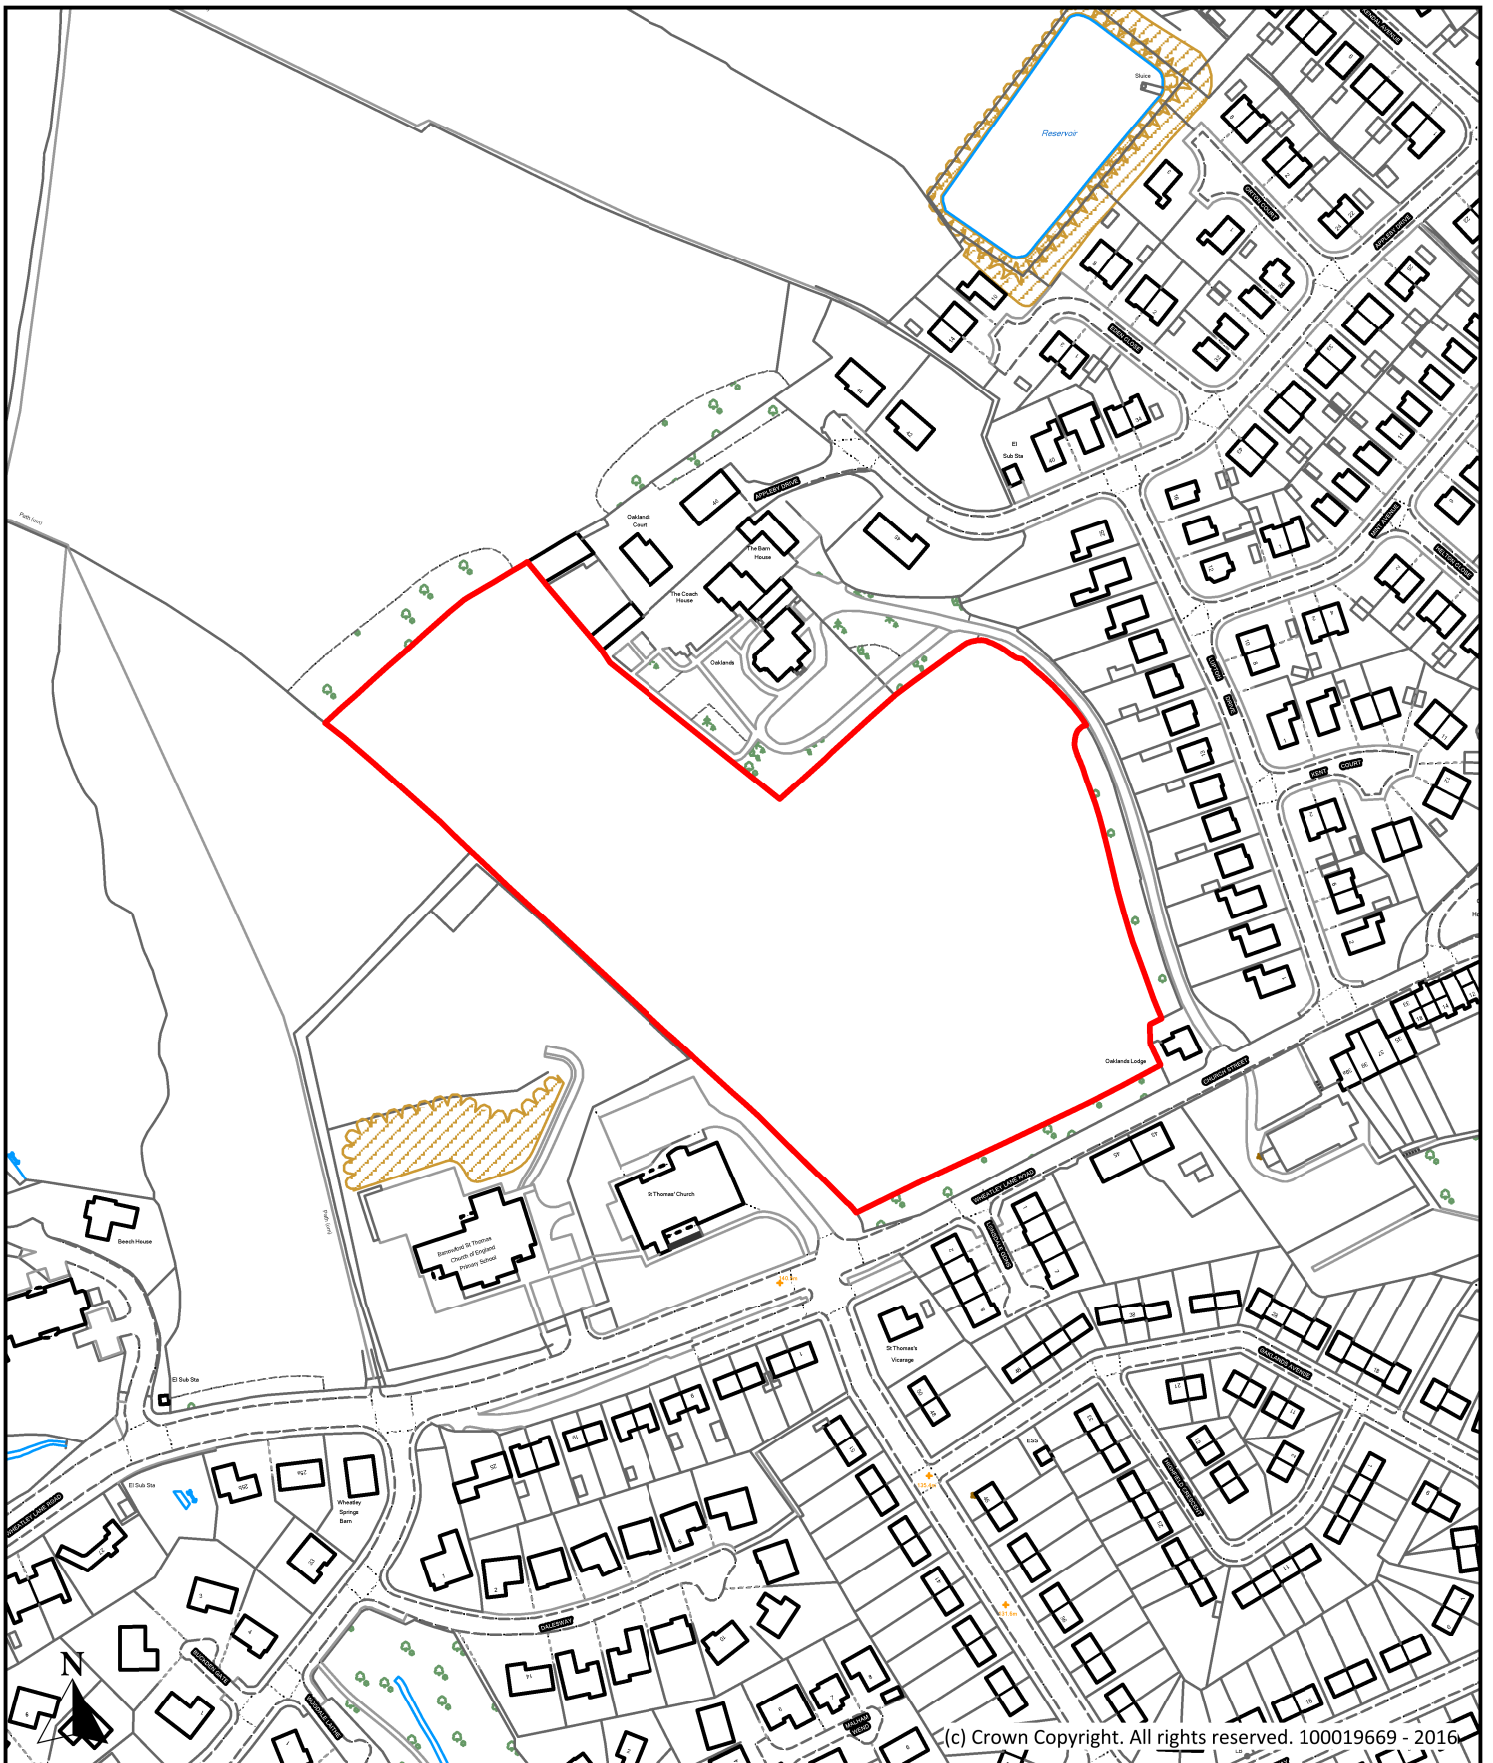

(c) Crown Copyright. All rights reserved. 100019669 - 2016

Description Land at Oaklands, Wheatly Lane Road, Barrowford			 Planning, Building Control & Licensing Town Hall, Market Street, Nelson, Lancashire, BB9 7LG Tel: 01282 661330
Scale	1 : 2,500	Ref No. P104	
Drawn By	Date	Historic Ref	
J.B.	24th October 2016	S240	

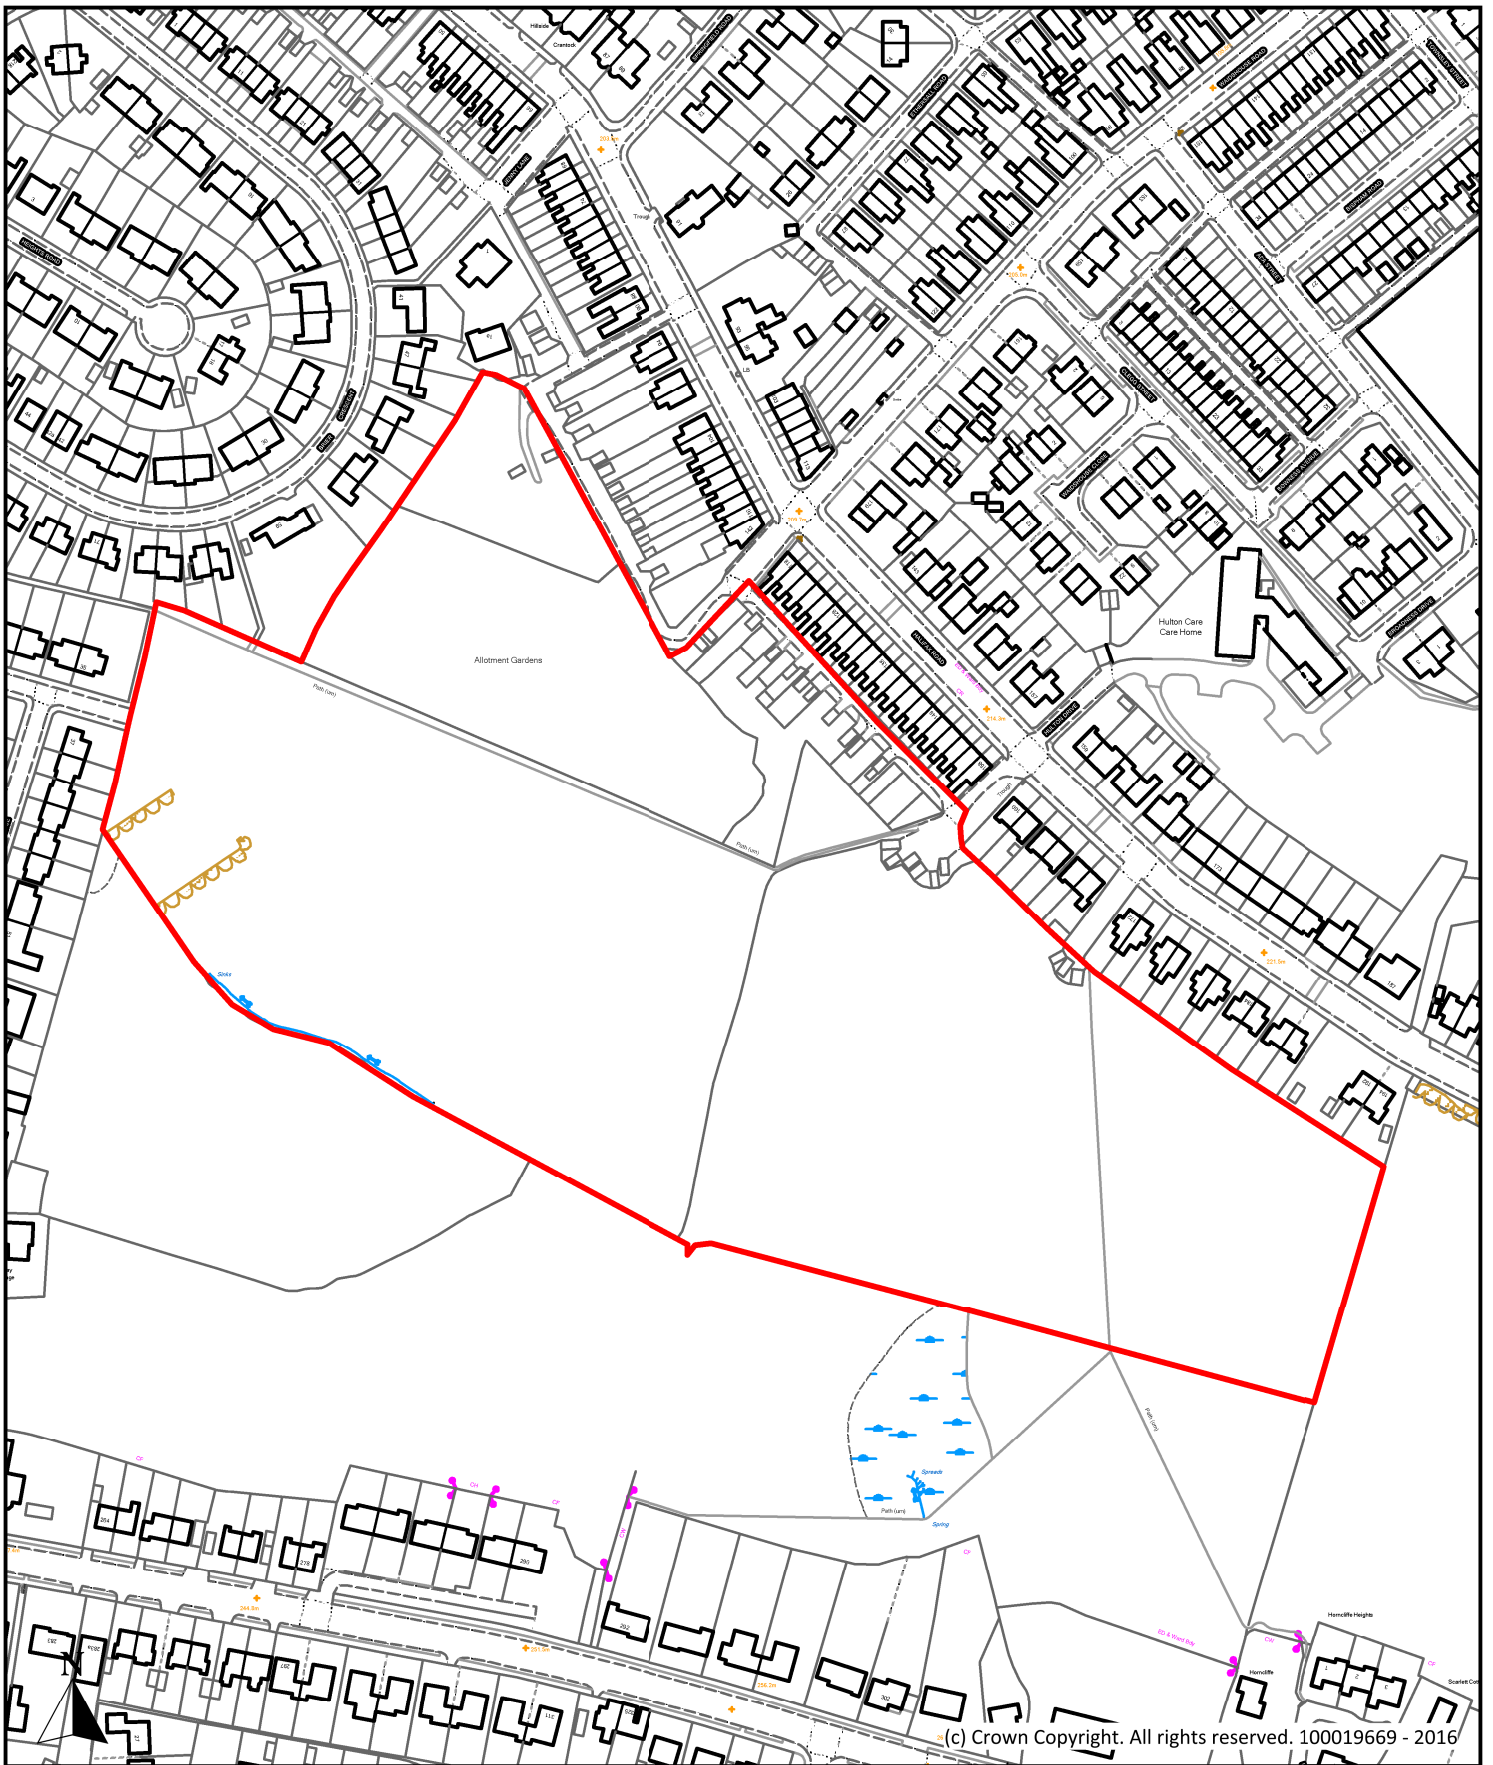

(c) Crown Copyright. All rights reserved. 100019669 - 2016

Description		
Land off Halifax Road (Site A), Halifax Road, Nelson		
Scale	1 : 2,500	Ref No.
		P105
Drawn By	Date	Historic Ref
J.B.	24th October 2016	S213

Borough of Pendle



Planning, Building Control
& Licensing

Town Hall, Market Street,
Nelson, Lancashire, BB9 7LG

Tel: 01282 661330