



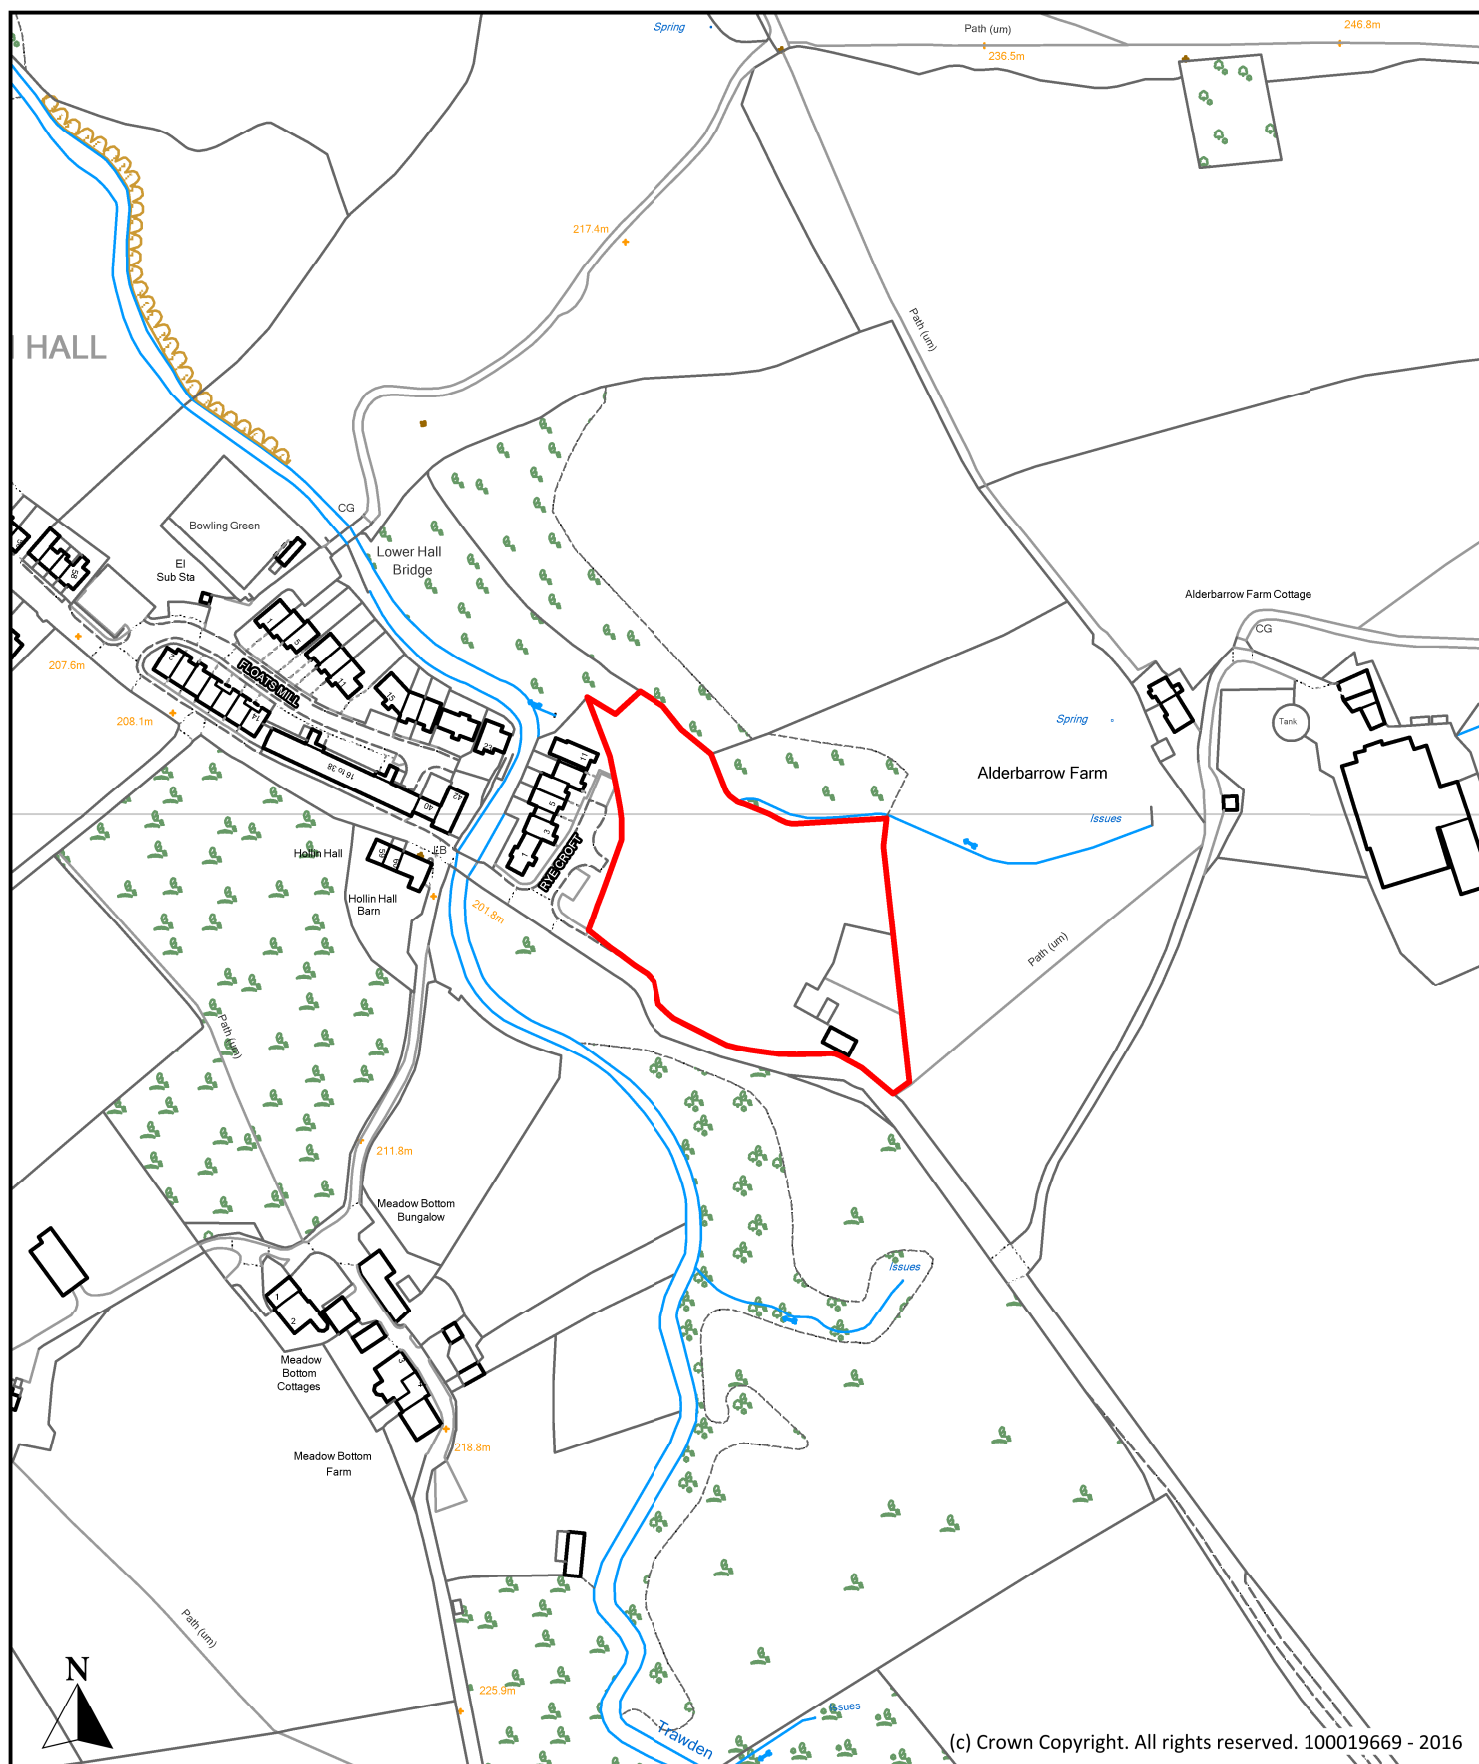

Description Land east of Rye Croft, Hollin Hall, Trawden			Borough of Pendle  Planning, Building Control & Licensing Town Hall, Market Street, Nelson, Lancashire, BB9 7LG Tel: 01282 661330
Scale	1 : 2,500	Ref No.	
Drawn By	Date	Historic Ref	
J.B.	24th October 2016	S256	

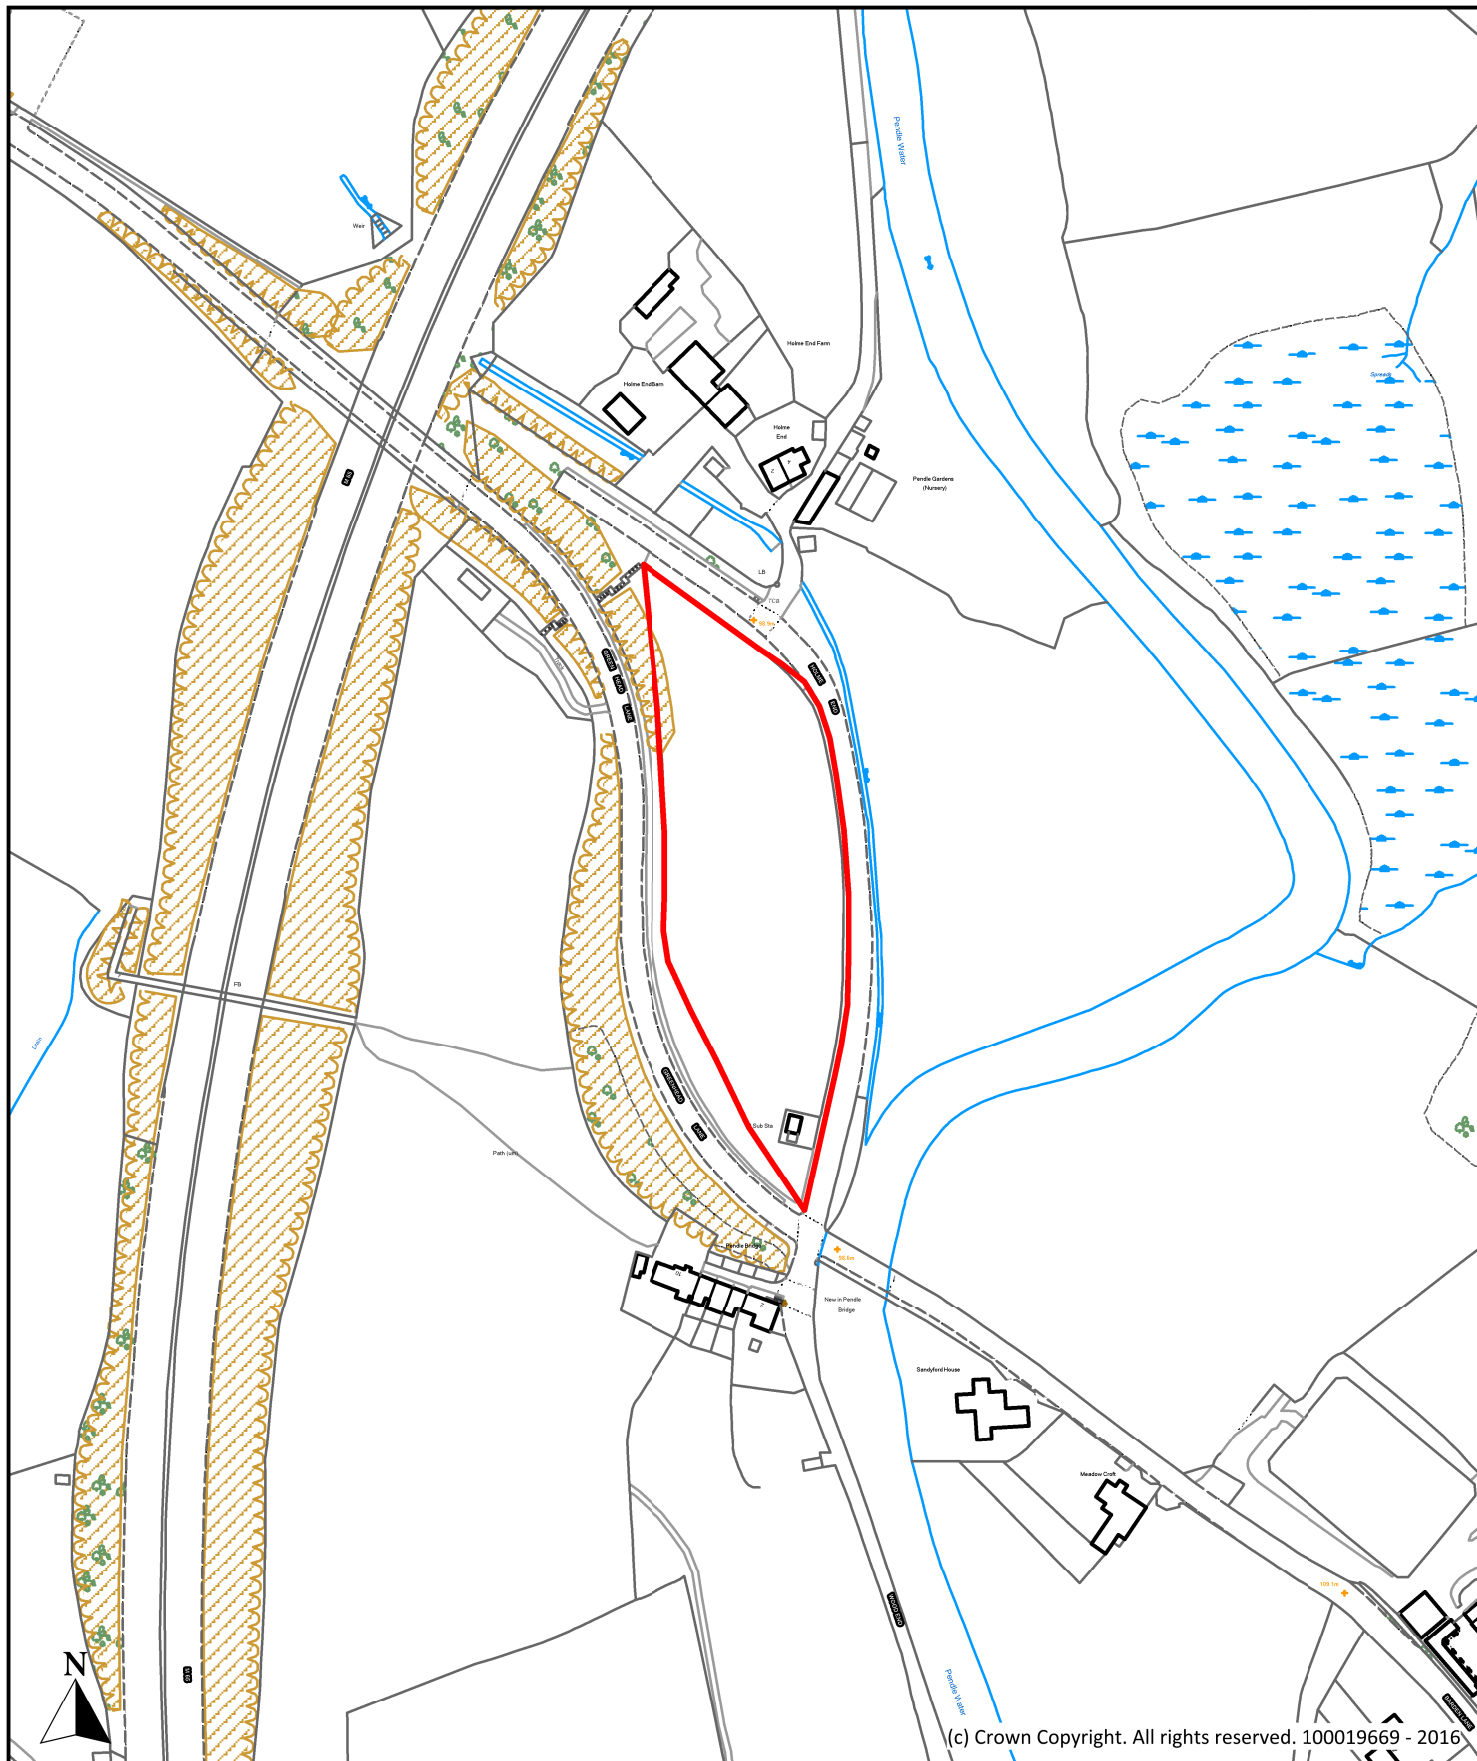

(c) Crown Copyright. All rights reserved. 100019669 - 2016

Description

Land at Holme End, Greenhead Lane, Brierfield

Scale

1 : 2,500

Ref No.

P122

Drawn By

J.B.

Date

24th October 2016

Historic Ref


S257



**Planning, Building Control
& Licensing**

Town Hall, Market Street,
Nelson, Lancashire, BB9 7LG

Tel: 01282 661330

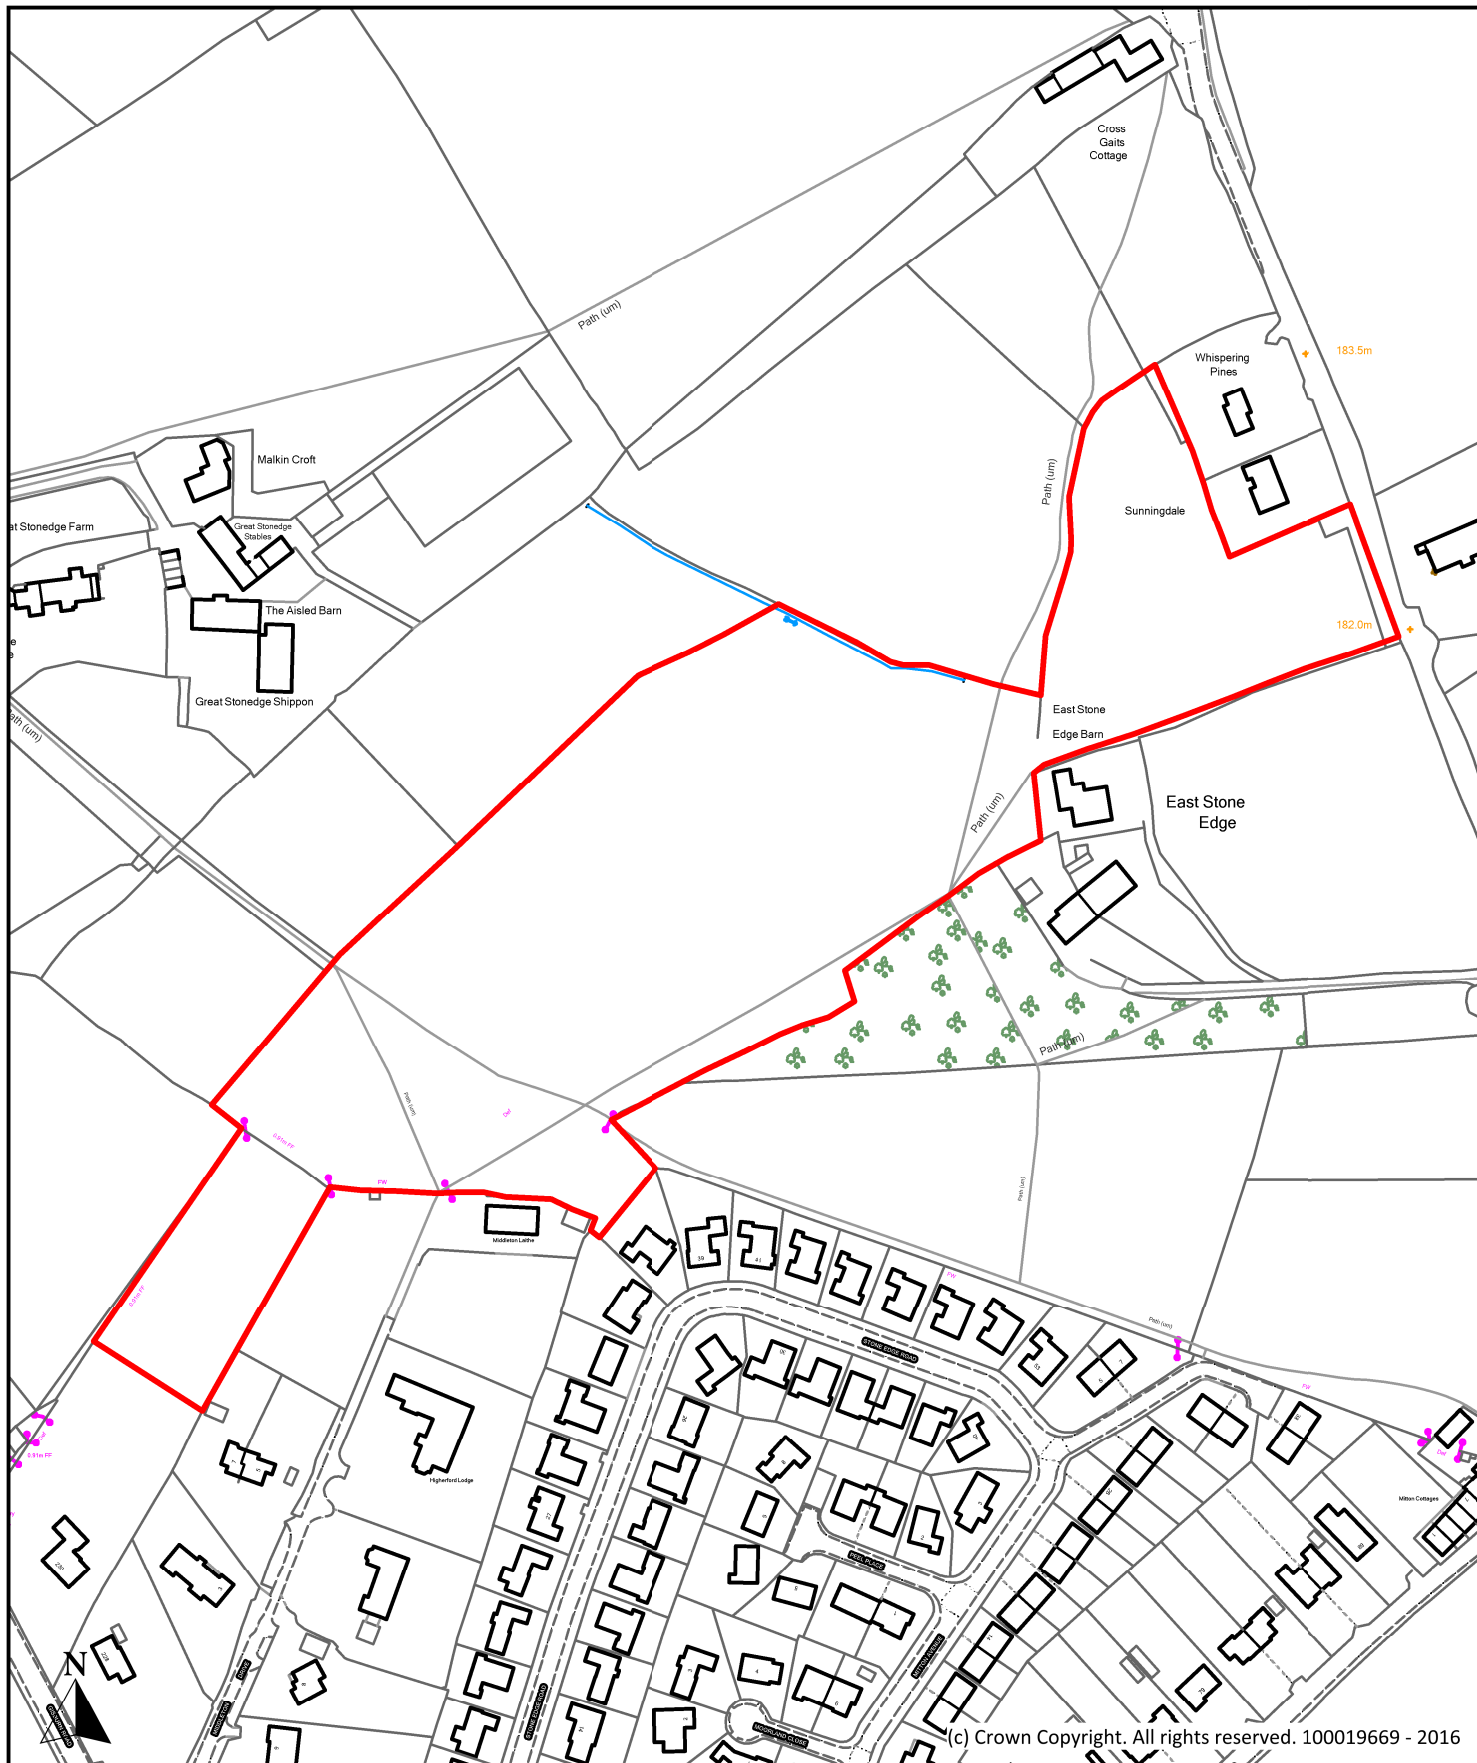

Description

Land north of East Stone Edge, Barnoldswick Road, Barrowford

Scale

1 : 2,500

Ref No.

P123

Drawn By

J.B.

Date

24th October 2016

Historic Ref


S258



**Planning, Building Control
& Licensing**

Town Hall, Market Street,
Nelson, Lancashire, BB9 7LG

Tel: 01282 661330

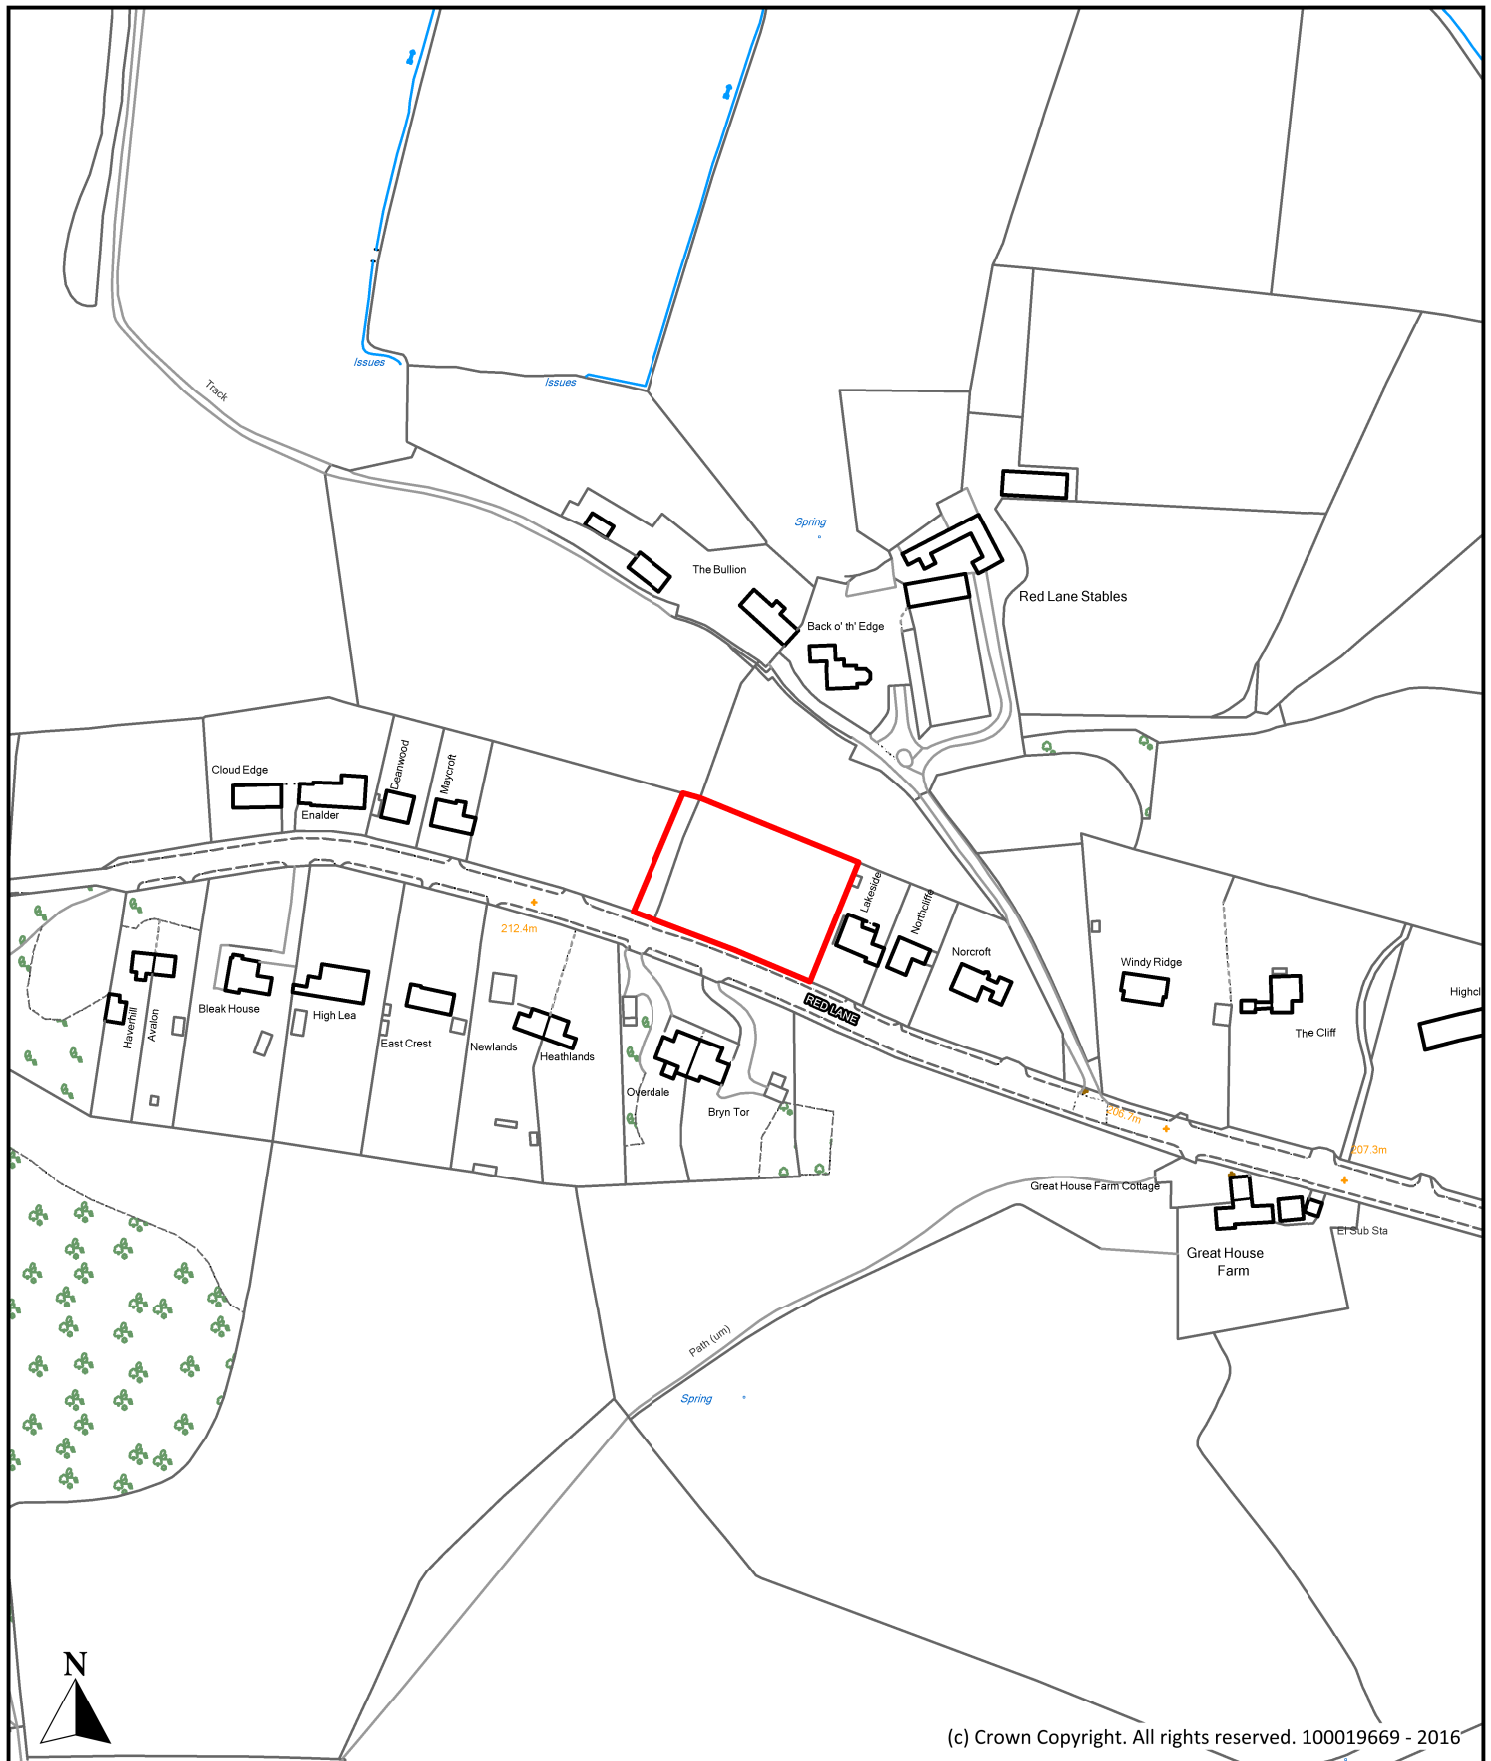

(c) Crown Copyright. All rights reserved. 100019669 - 2016

Description

Land adjacent to Lakeside, Red Lane, Colne

Scale

1 : 2,500

Ref No.

P124

Drawn By

J.B.

Date

24th October 2016

Historic Ref


S259



**Planning, Building Control
& Licensing**


Town Hall, Market Street,
Nelson, Lancashire, BB9 7LG

Tel: 01282 661330

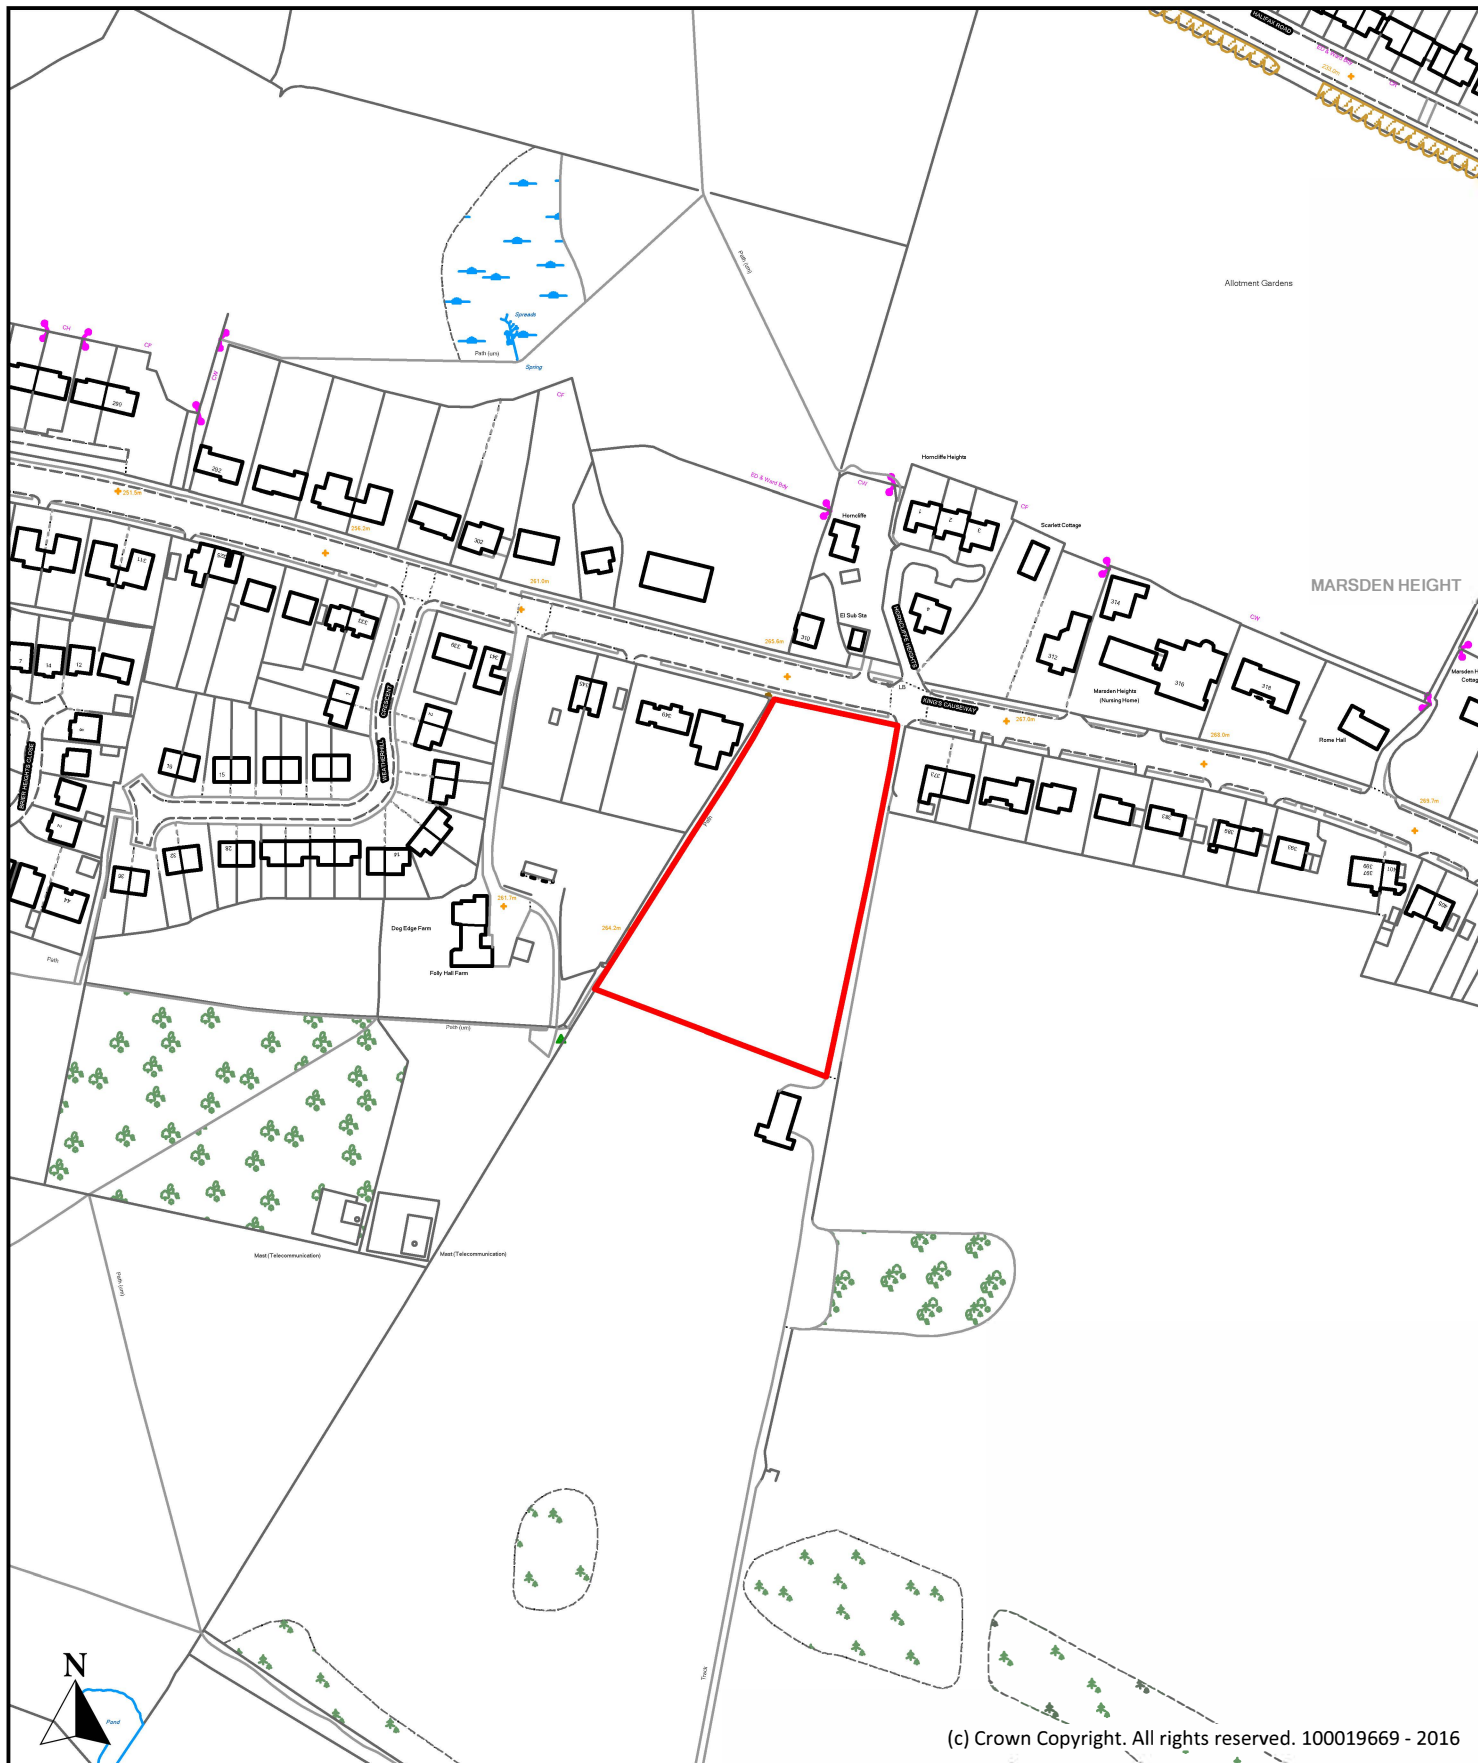

(c) Crown Copyright. All rights reserved. 100019669 - 2016

Description Land adjacent to 373 Kings Causeway, Kings Causeway, Brierfield			Borough of Pendle Planning, Building Control & Licensing Town Hall, Market Street, Nelson, Lancashire, BB9 7LG Tel: 01282 661330
Scale 1 : 2,500		Ref No. P125	
Drawn By J.B.	Date 24th October 2016	Historic Ref S260	

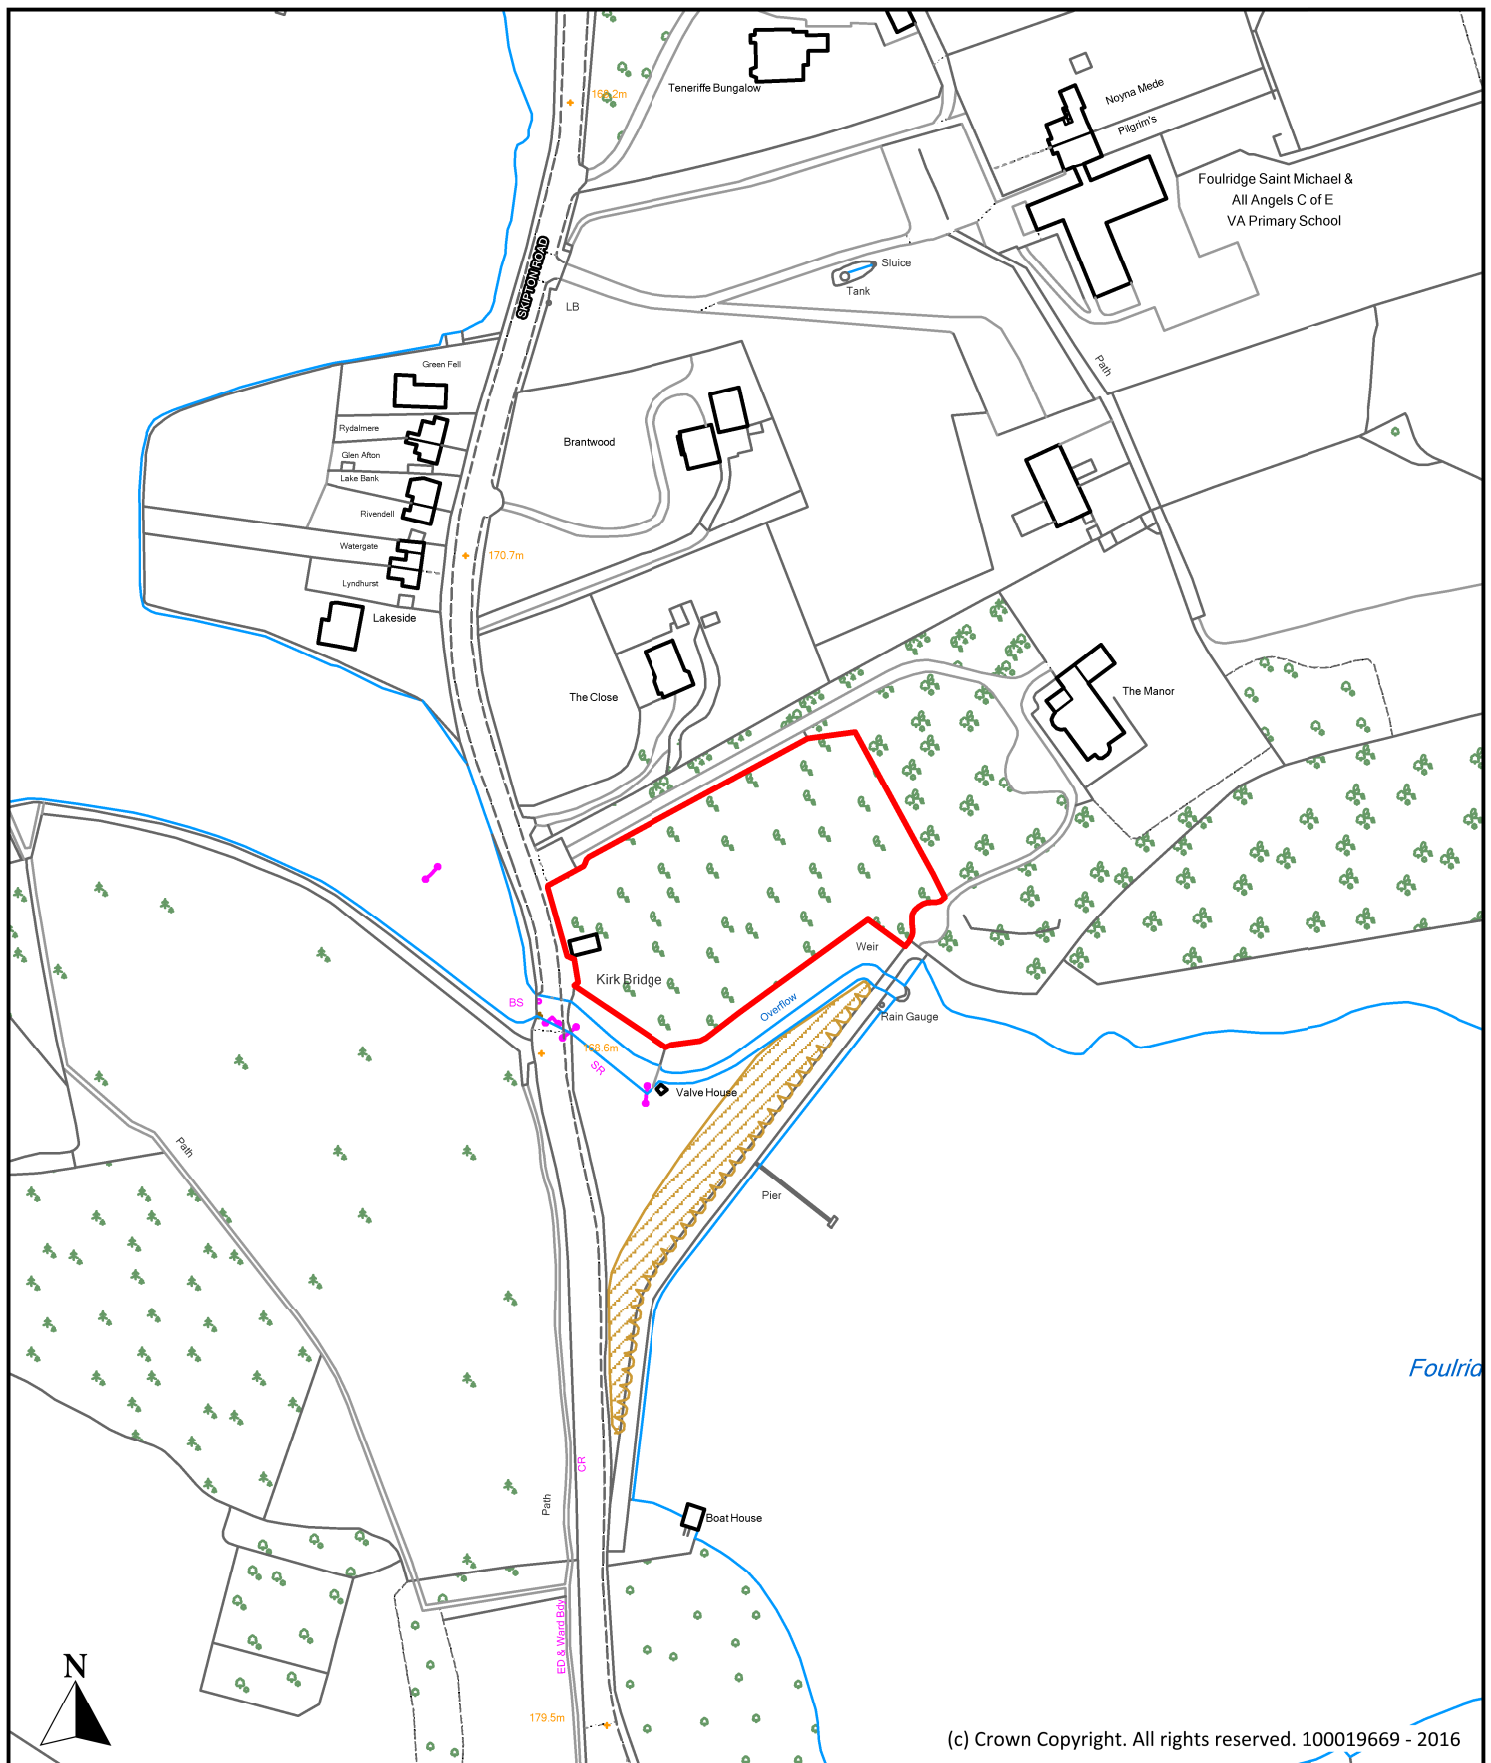

(c) Crown Copyright. All rights reserved. 100019669 - 2016

Description

Former Lakeside Garden Centre, Sipton Road, Foulridge

Scale

1 : 2,500

Ref No.

P126

Drawn By

J.B.

Date

24th October 2016

Historic Ref


S261



**Planning, Building Control
& Licensing**

Town Hall, Market Street,
Nelson, Lancashire, BB9 7LG

Tel: 01282 661330

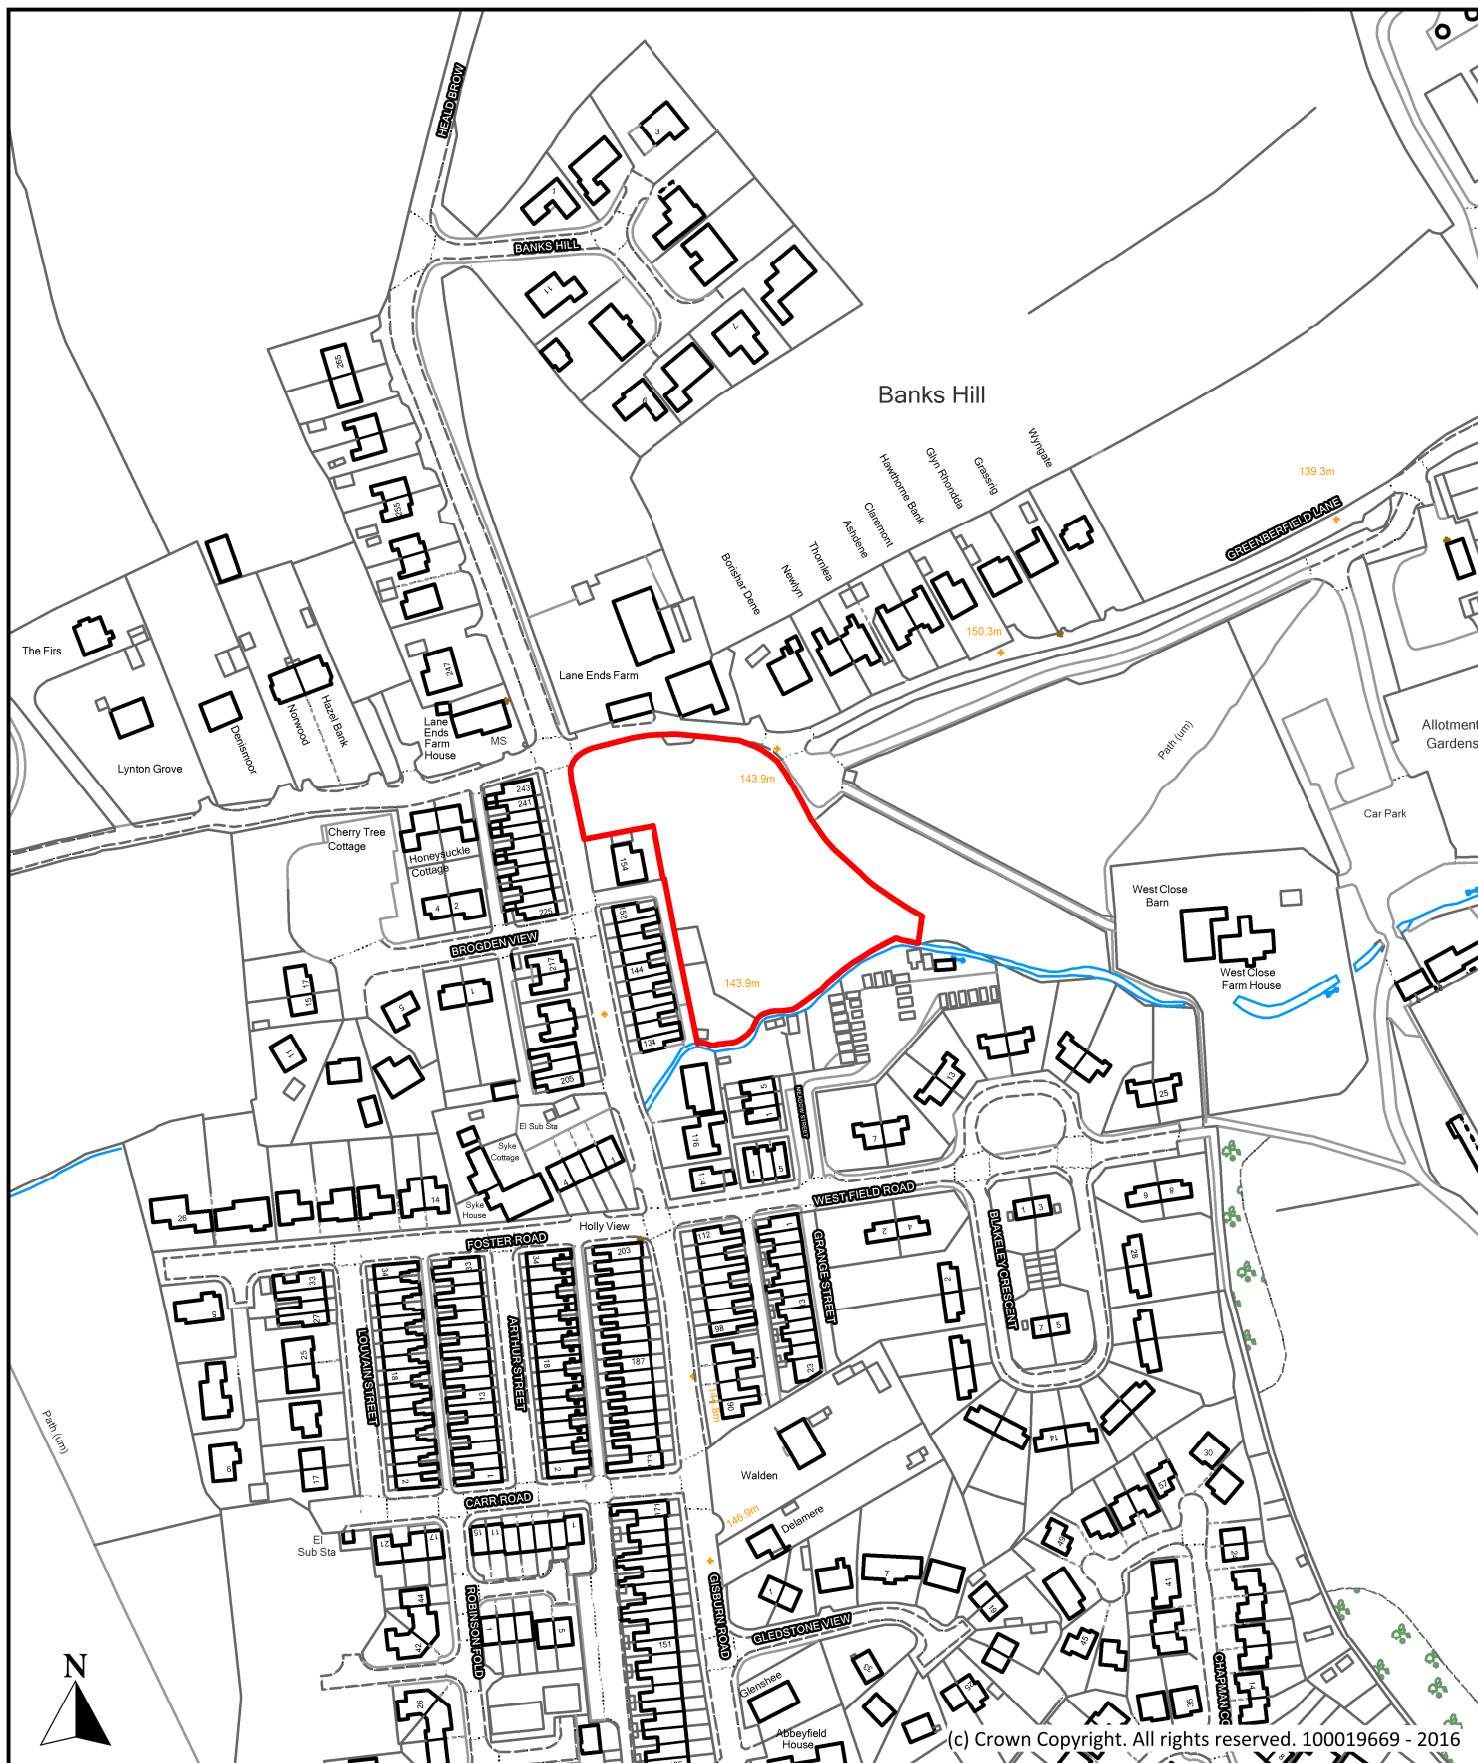

(c) Crown Copyright. All rights reserved. 100019669 - 2016

Description

Land at Lane Ends Farm, Greenberfield Lane, Barnoldswick

Scale

1 : 2,500

Ref No.

P127

Drawn By

J.B.

Date

24th October 2016

Historic Ref


S225



**Planning, Building Control
& Licensing**

Town Hall, Market Street,
Nelson, Lancashire, BB9 7LG

Tel: 01282 661330

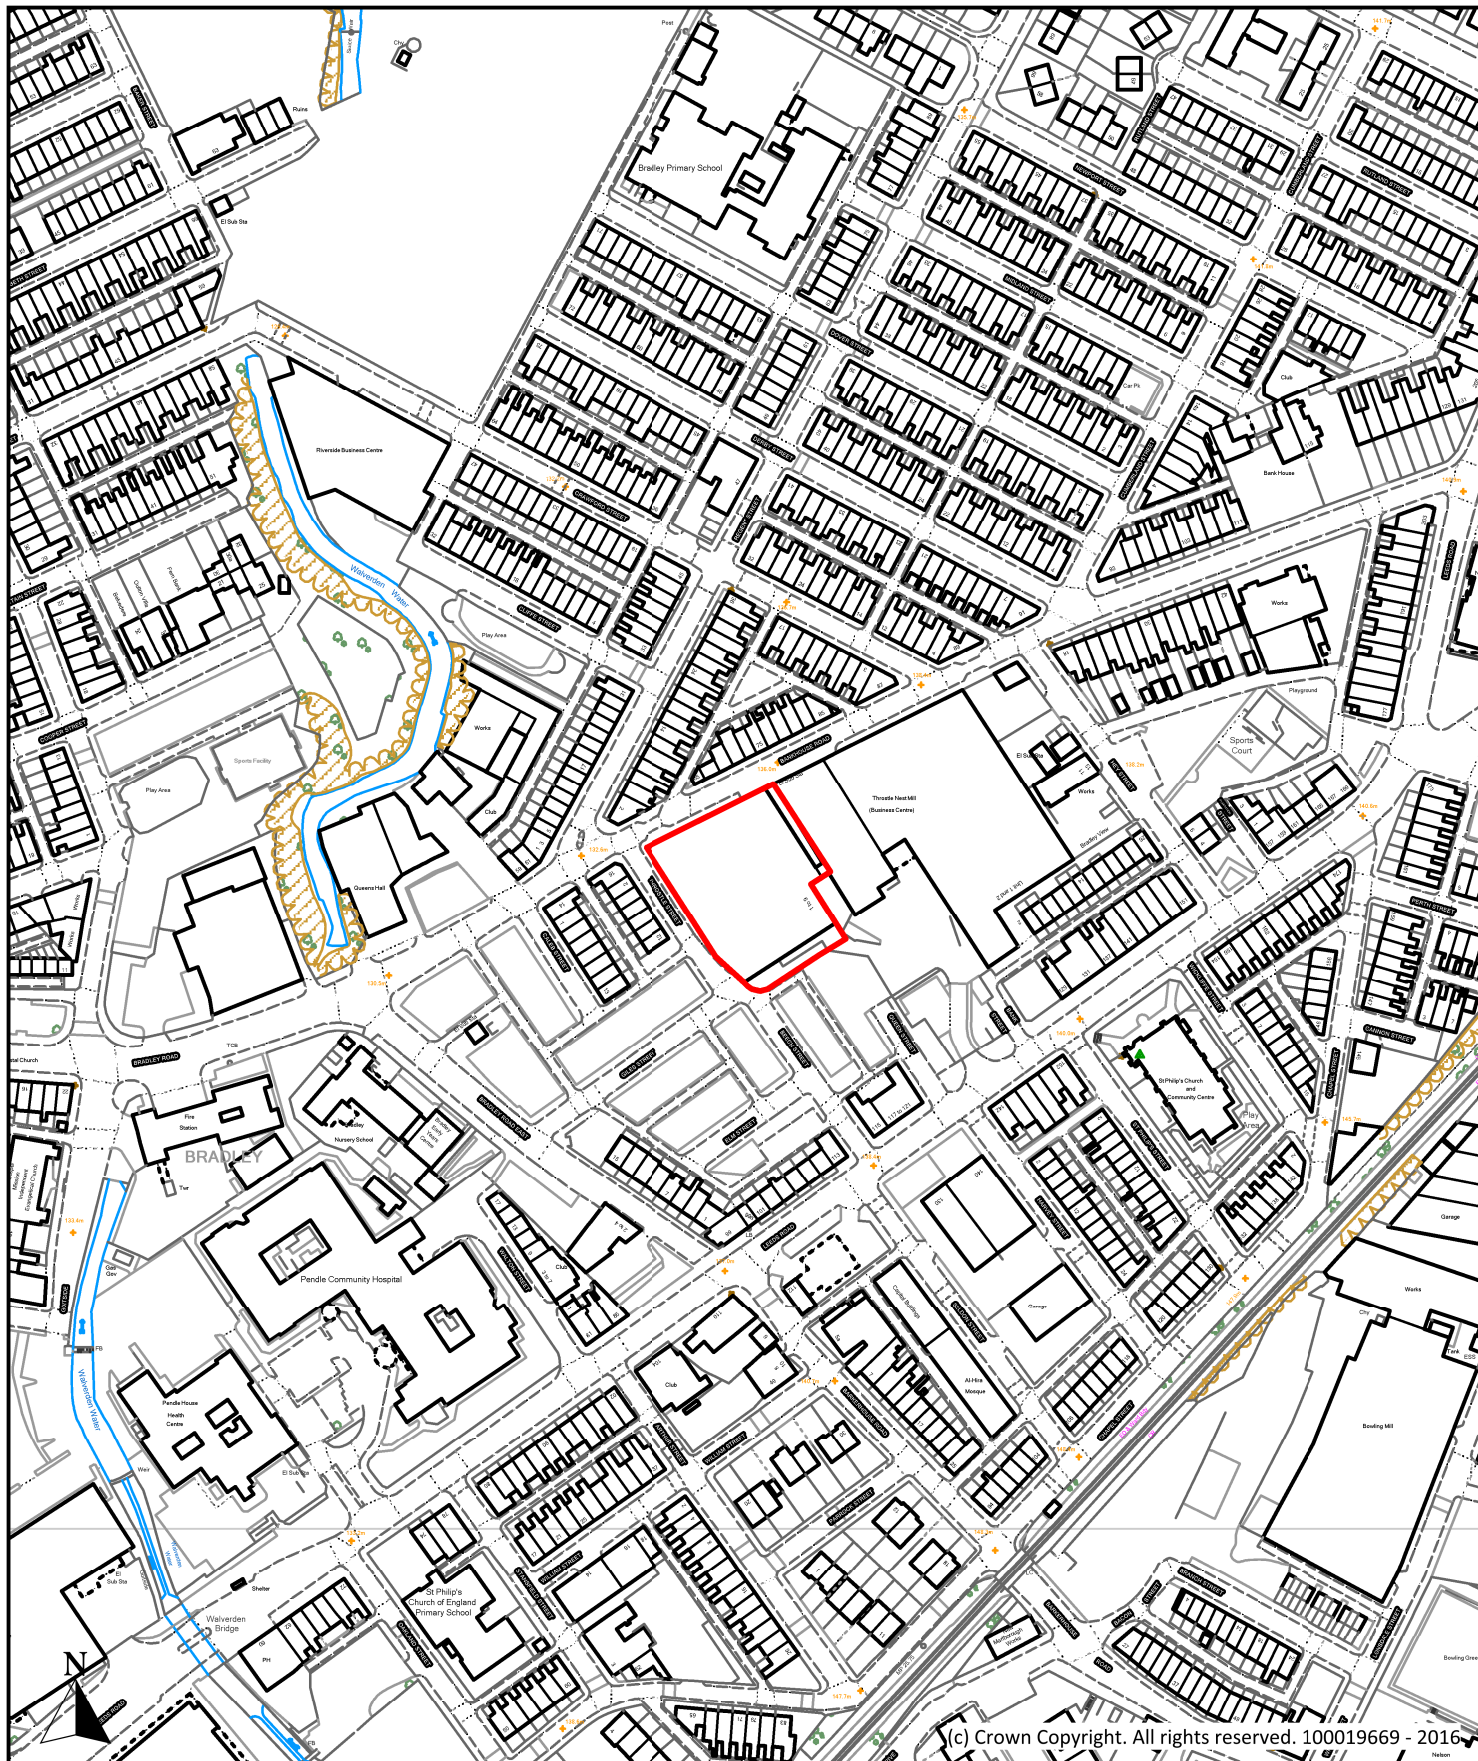

Description

Throstle Nest Mill, Bankhouse Road, Nelson

Scale

1 : 2,500

Ref No.

P128

Drawn By

J.B.

Date

24th October 2016

Historic Ref


S083



**Planning, Building Control
& Licensing**


Town Hall, Market Street,
Nelson, Lancashire, BB9 7LG

Tel: 01282 661330

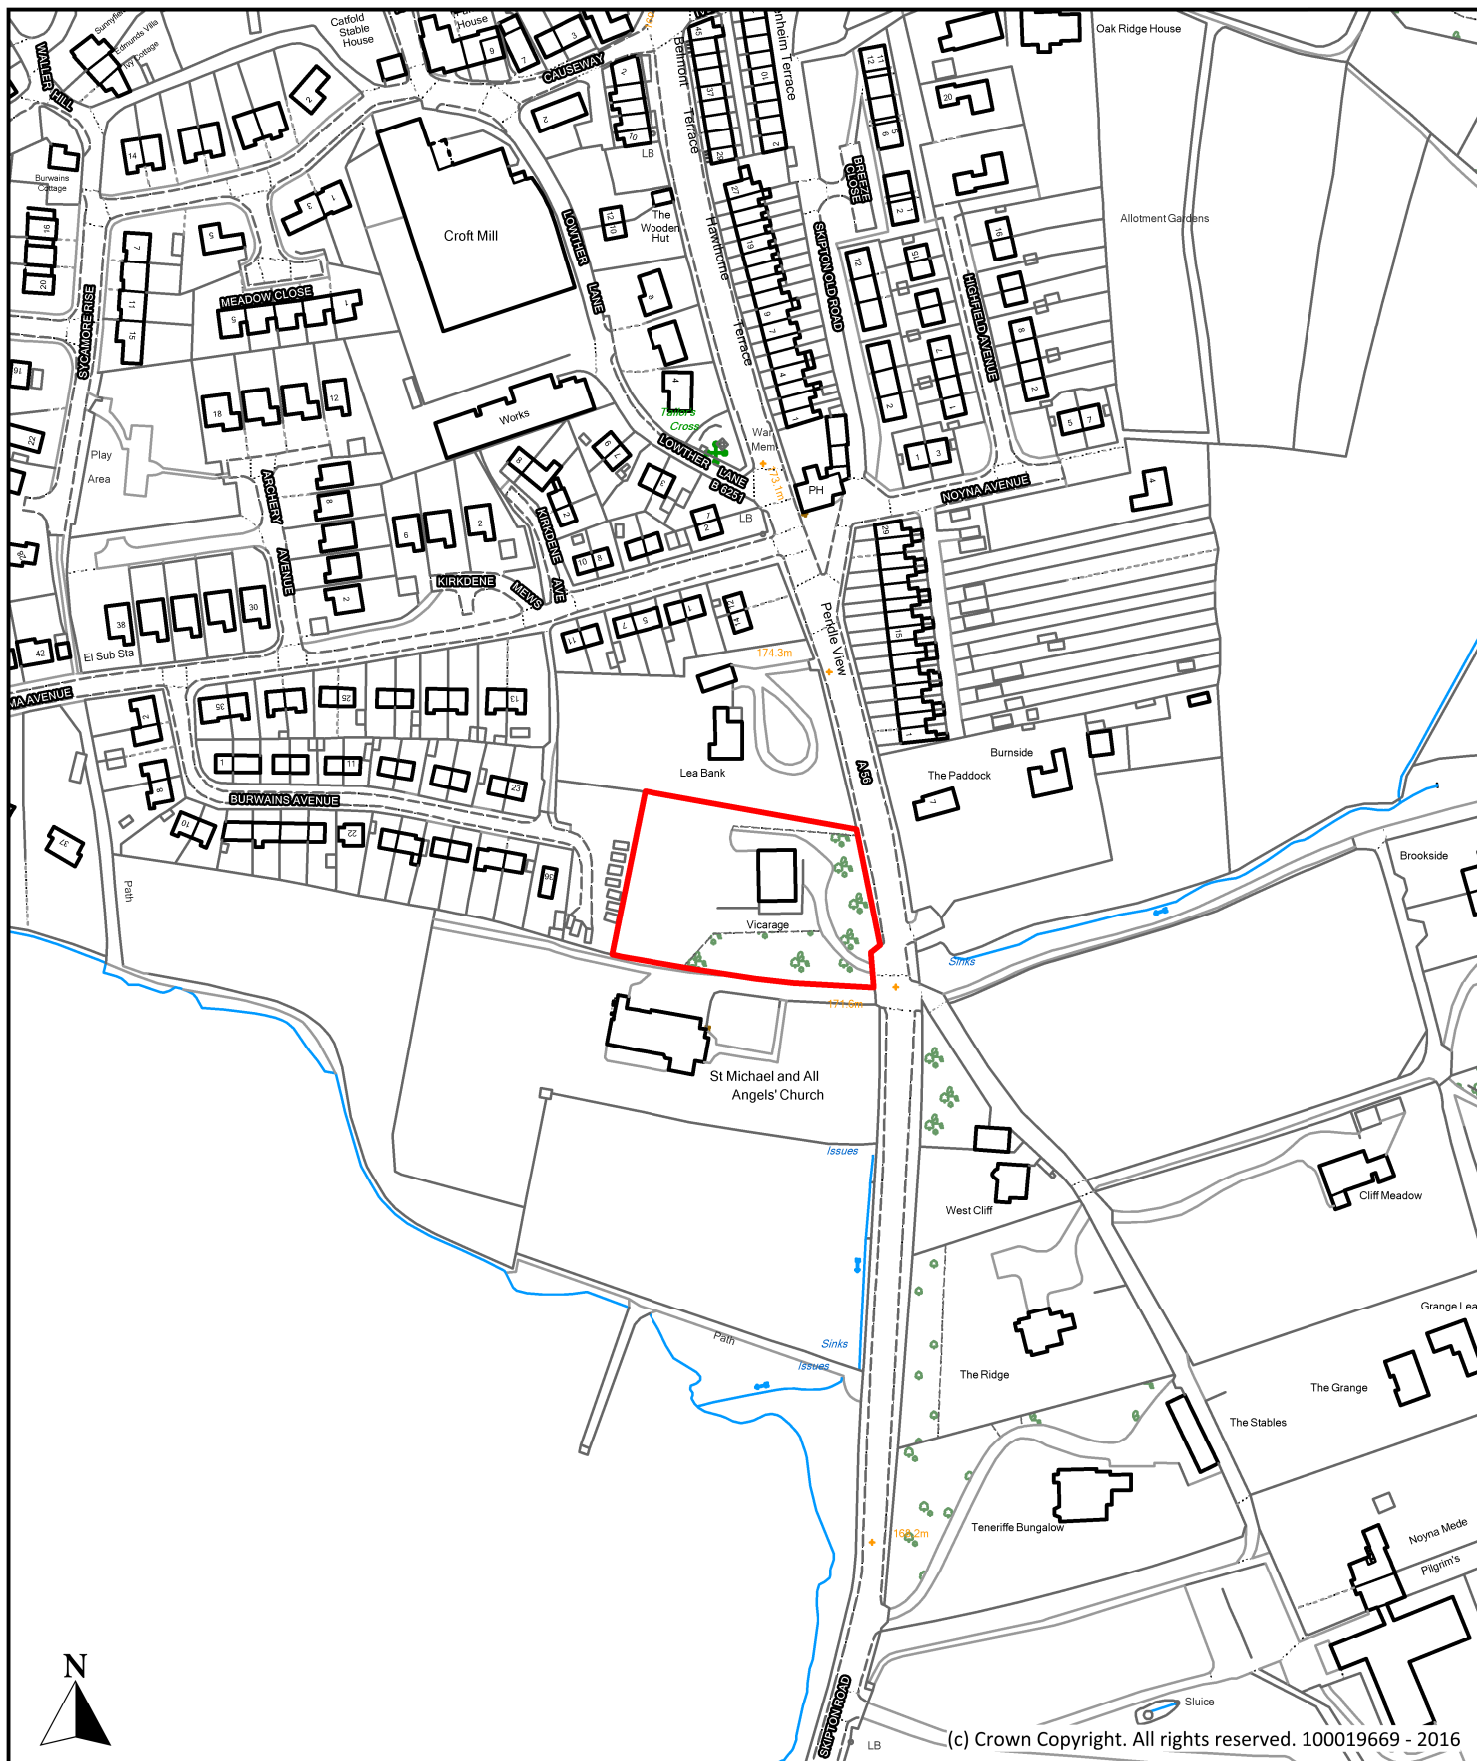


(c) Crown Copyright. All rights reserved. 100019669 - 2016

Description St Michael's Vicarage, Skipton Road, Foulridge			 Planning, Building Control & Licensing Town Hall, Market Street, Nelson, Lancashire, BB9 7LG Tel: 01282 661330
Scale	1 : 2,500	Ref No.	
Drawn By	Date	Historic Ref	
J.B.	24th October 2016	S196	

 

Tel: 01282 661330

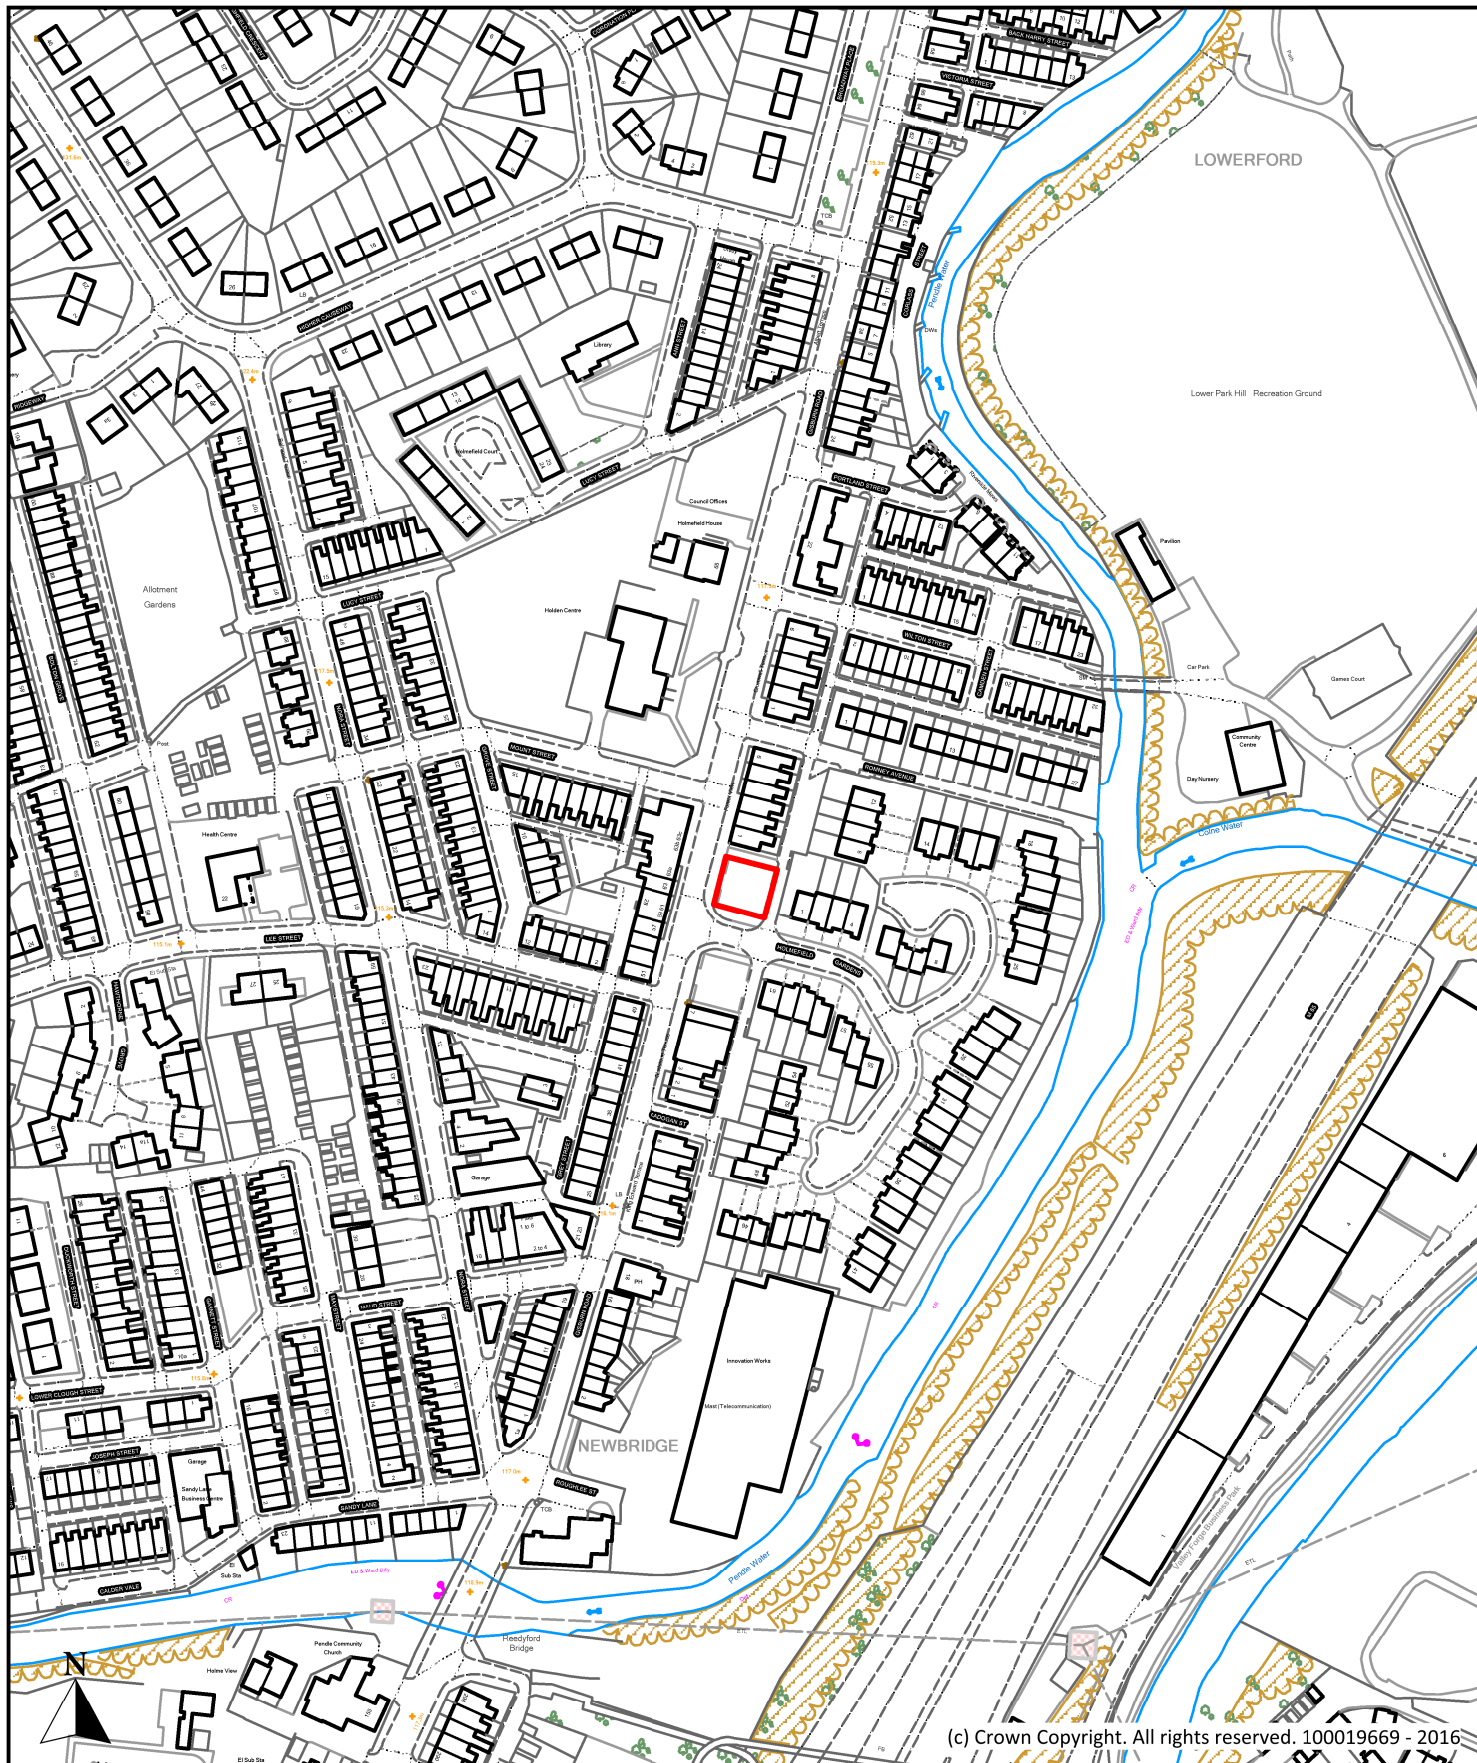

Description

Gisburn Road Car Park (North), Holmeville Gardens, Barrowford

Scale

1 : 2,500

Ref No.

P132

Drawn By

J.B.

Date

24th October 2016

Historic Ref


S201



**Planning, Building Control
& Licensing**

Town Hall, Market Street,
Nelson, Lancashire, BB9 7LG

Tel: 01282 661330

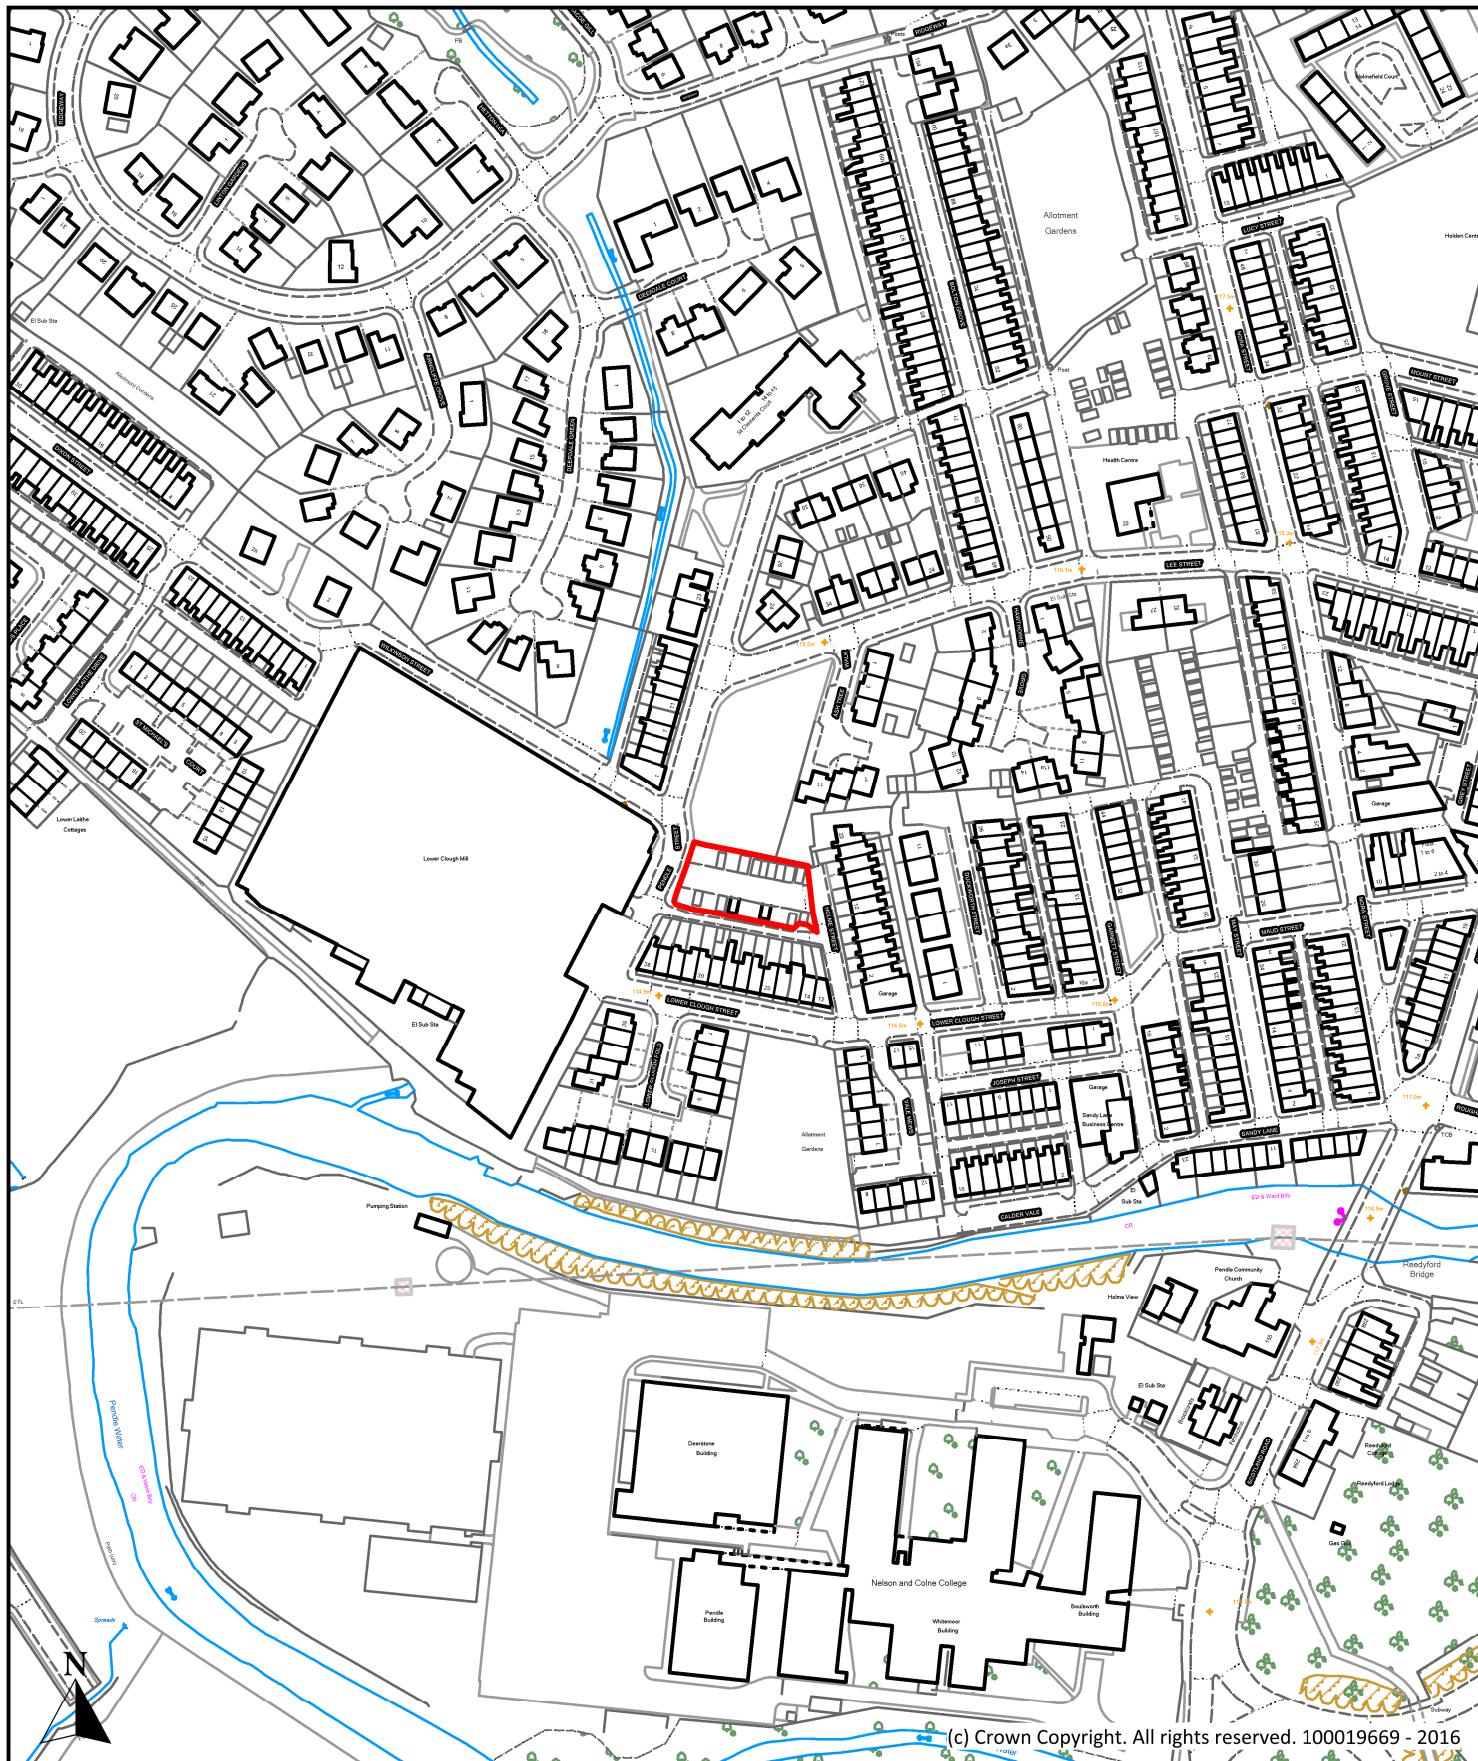

Description

Pendle Street, Garage Site, Pendle Street, Barrowford

Scale

1 : 2,500

Ref No.

P133

Drawn By

J.B.

Date

24th October 2016

Historic Ref


S203



Planning, Building Control
& Licensing

Town Hall, Market Street,
Nelson, Lancashire, BB9 7LG

Tel: 01282 661330

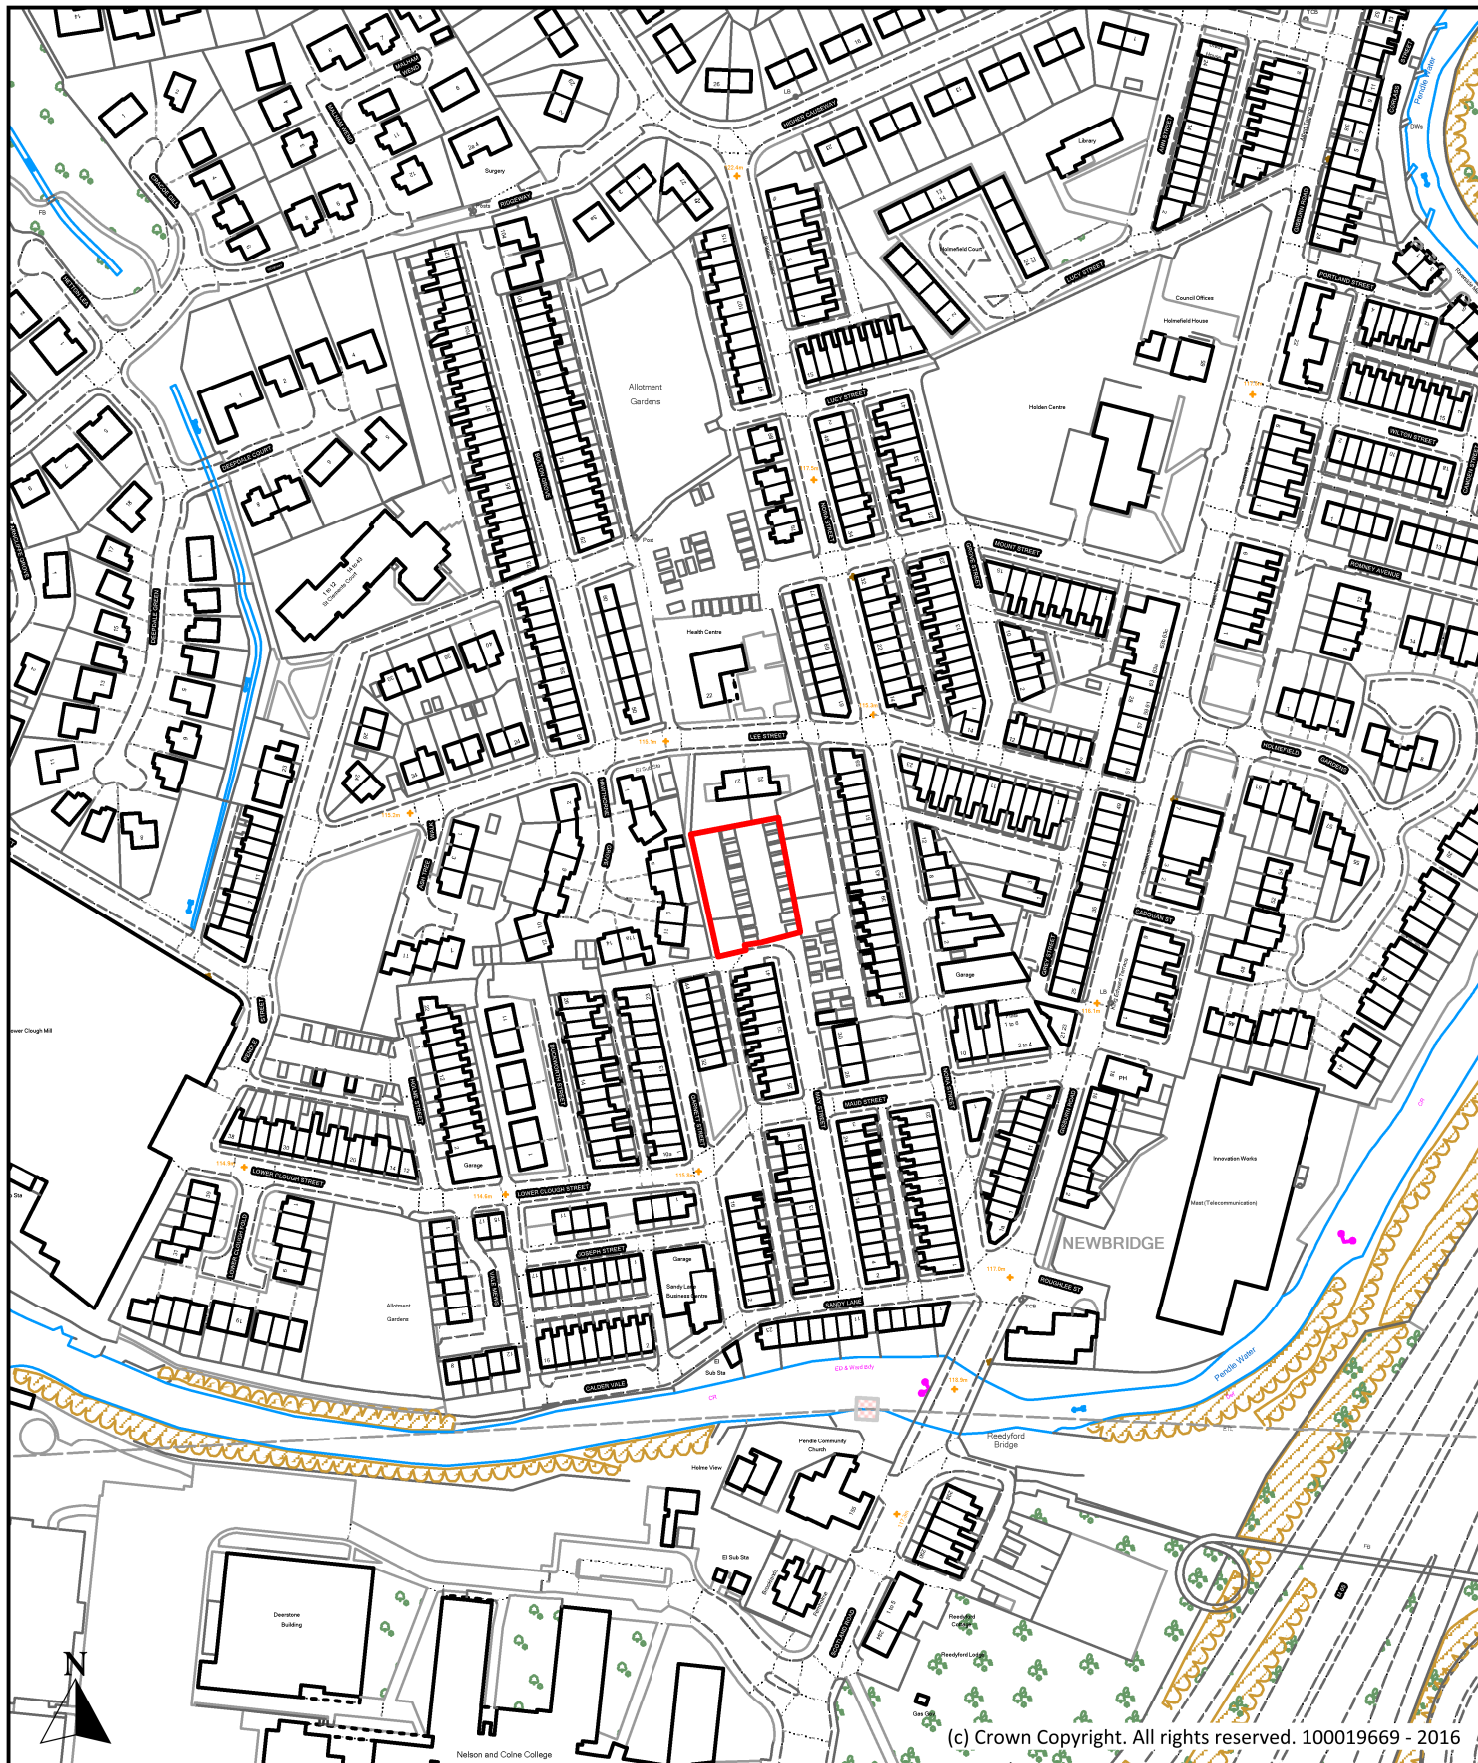

Description

May Street Garage Site, May Street, Barrowford

Scale

1 : 2,500

Ref No.

P134

Drawn By

J.B.

Date

24th October 2016

Historic Ref

S204



**Planning, Building Control
& Licensing**

Town Hall, Market Street,
Nelson, Lancashire, BB9 7LG

Tel: 01282 661330



Description

Nora Street Garage Site, Nora Street, Barrowford

Scale

1 : 2,500

Ref No.

P135

Drawn By

J.B.

Date

24th October 2016

Historic Ref

S205



Planning, Building Control
& Licensing

Town Hall, Market Street,
Nelson, Lancashire, BB9 7LG

Tel: 01282 661330