


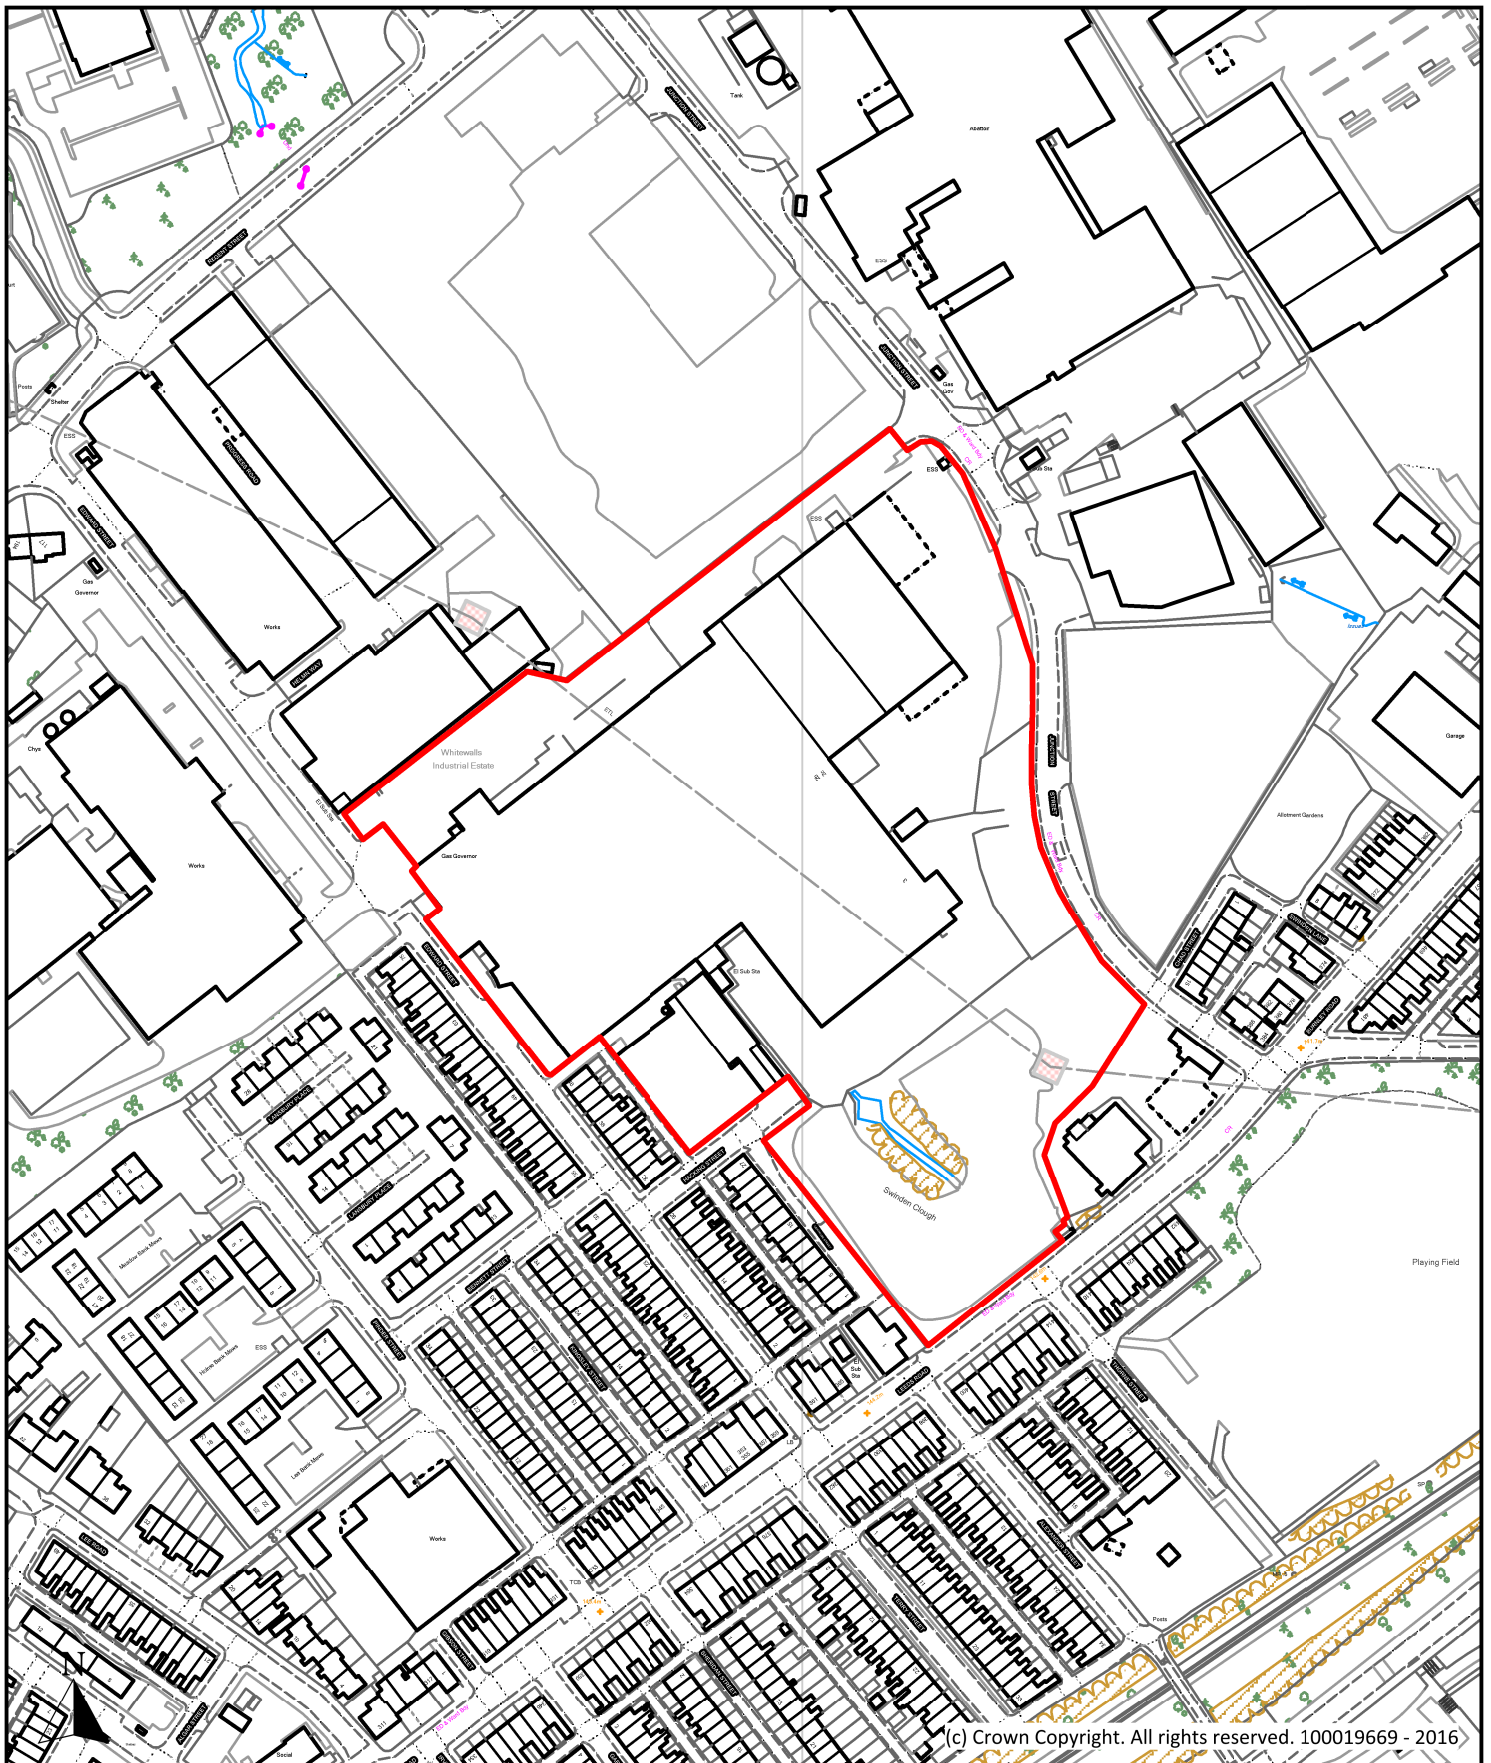

Description

Profile Park, Junction Street, Nelson

Scale

1 : 2,500

Ref No.

P151

Drawn By

J.B.

Date

24th October 2016

Historic Ref


S153, E038



**Planning, Building Control
& Licensing**

Town Hall, Market Street,
Nelson, Lancashire, BB9 7LG

Tel: 01282 661330

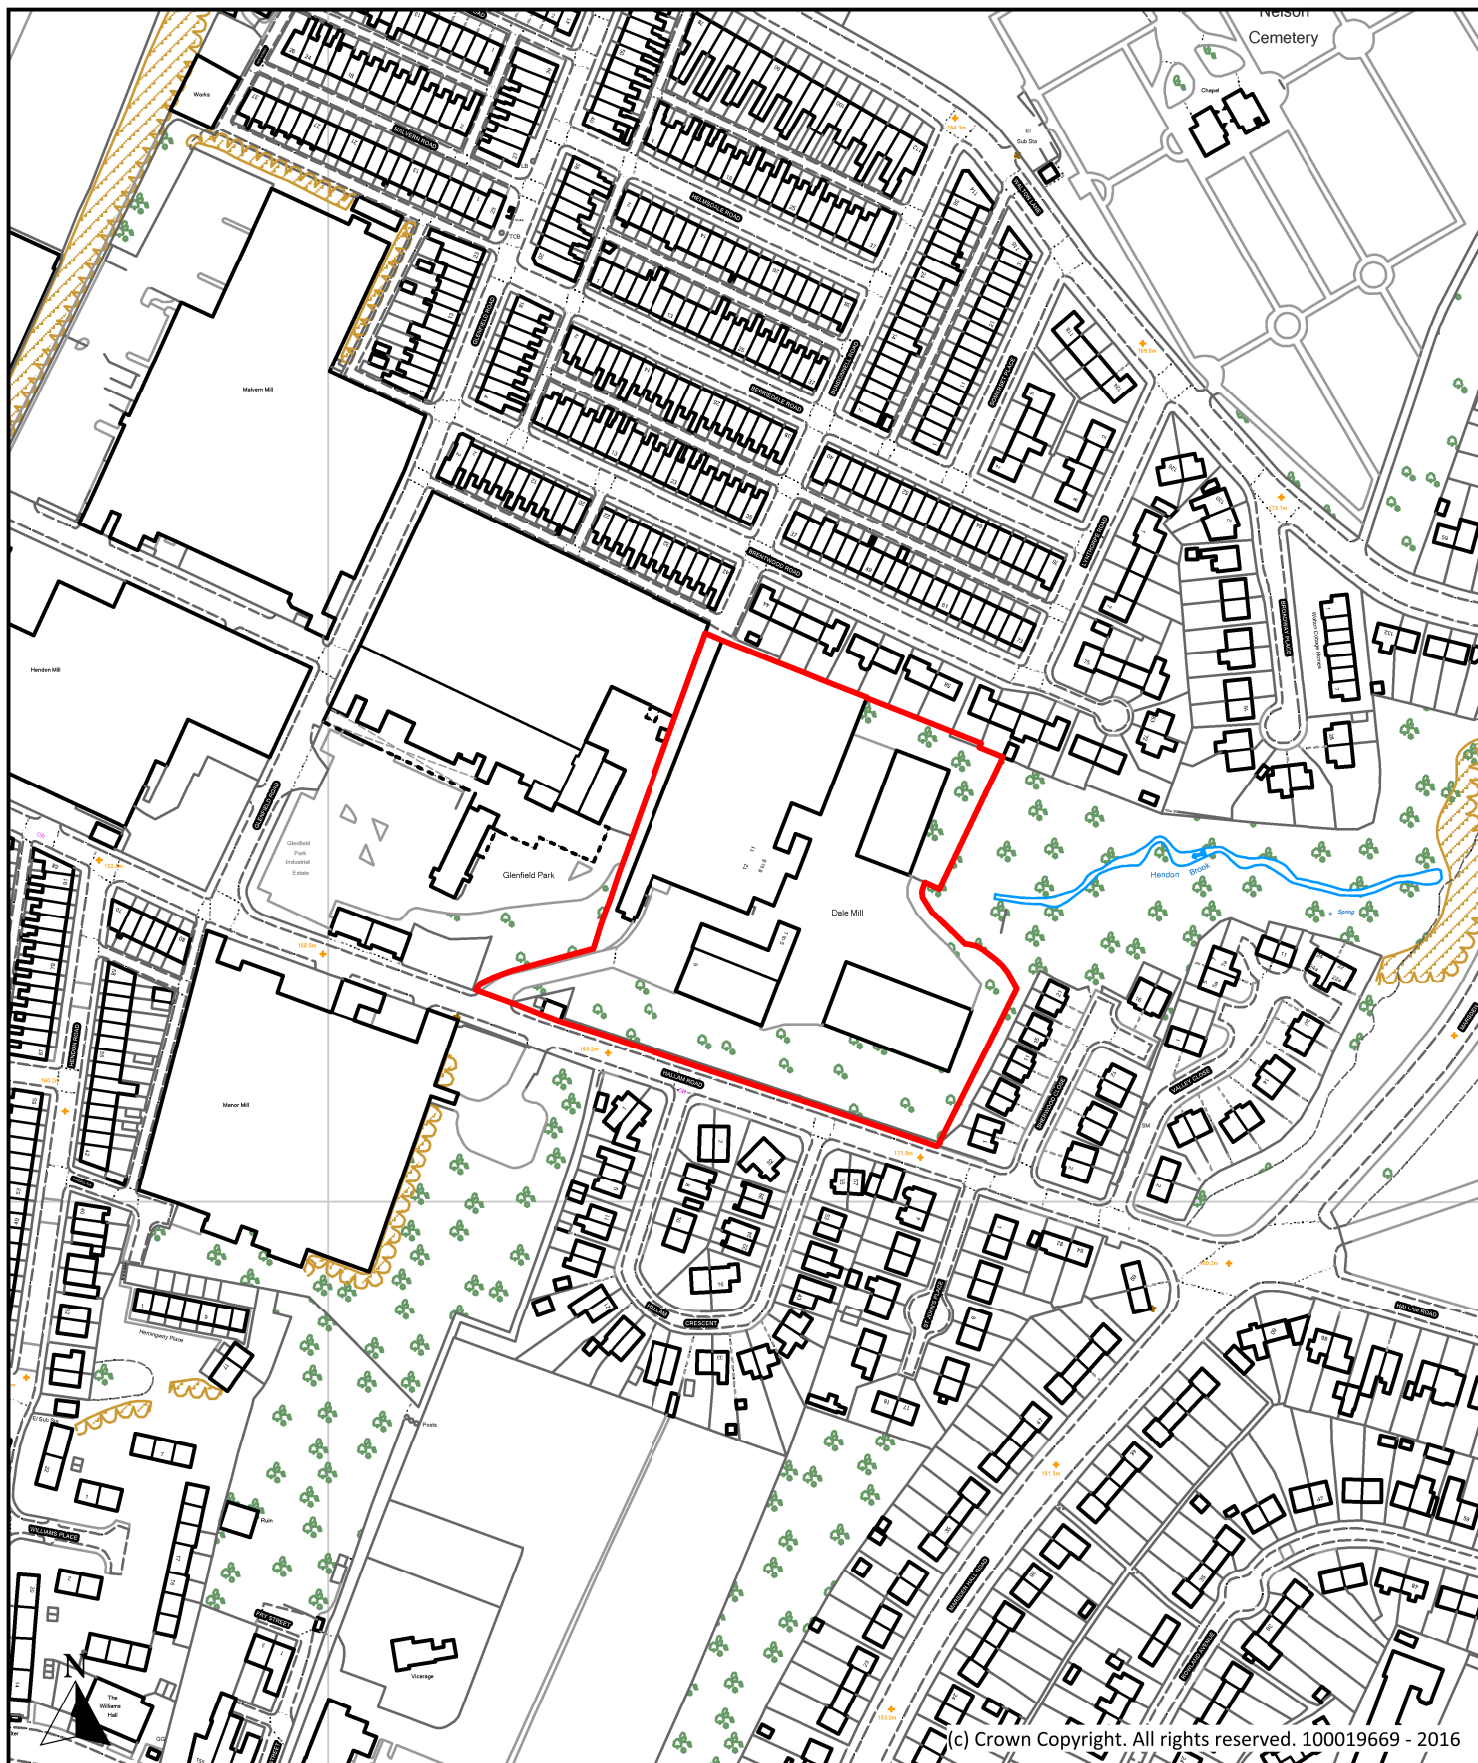

(c) Crown Copyright. All rights reserved. 100019669 - 2016

Description

Dale Mill, Hallam Road, Nelson

Scale

1 : 2,500

Ref No.

P153

Drawn By

J.B.

Date

24th October 2016

Historic Ref


S220



**Planning, Building Control
& Licensing**

Town Hall, Market Street,
Nelson, Lancashire, BB9 7LG

Tel: 01282 661330

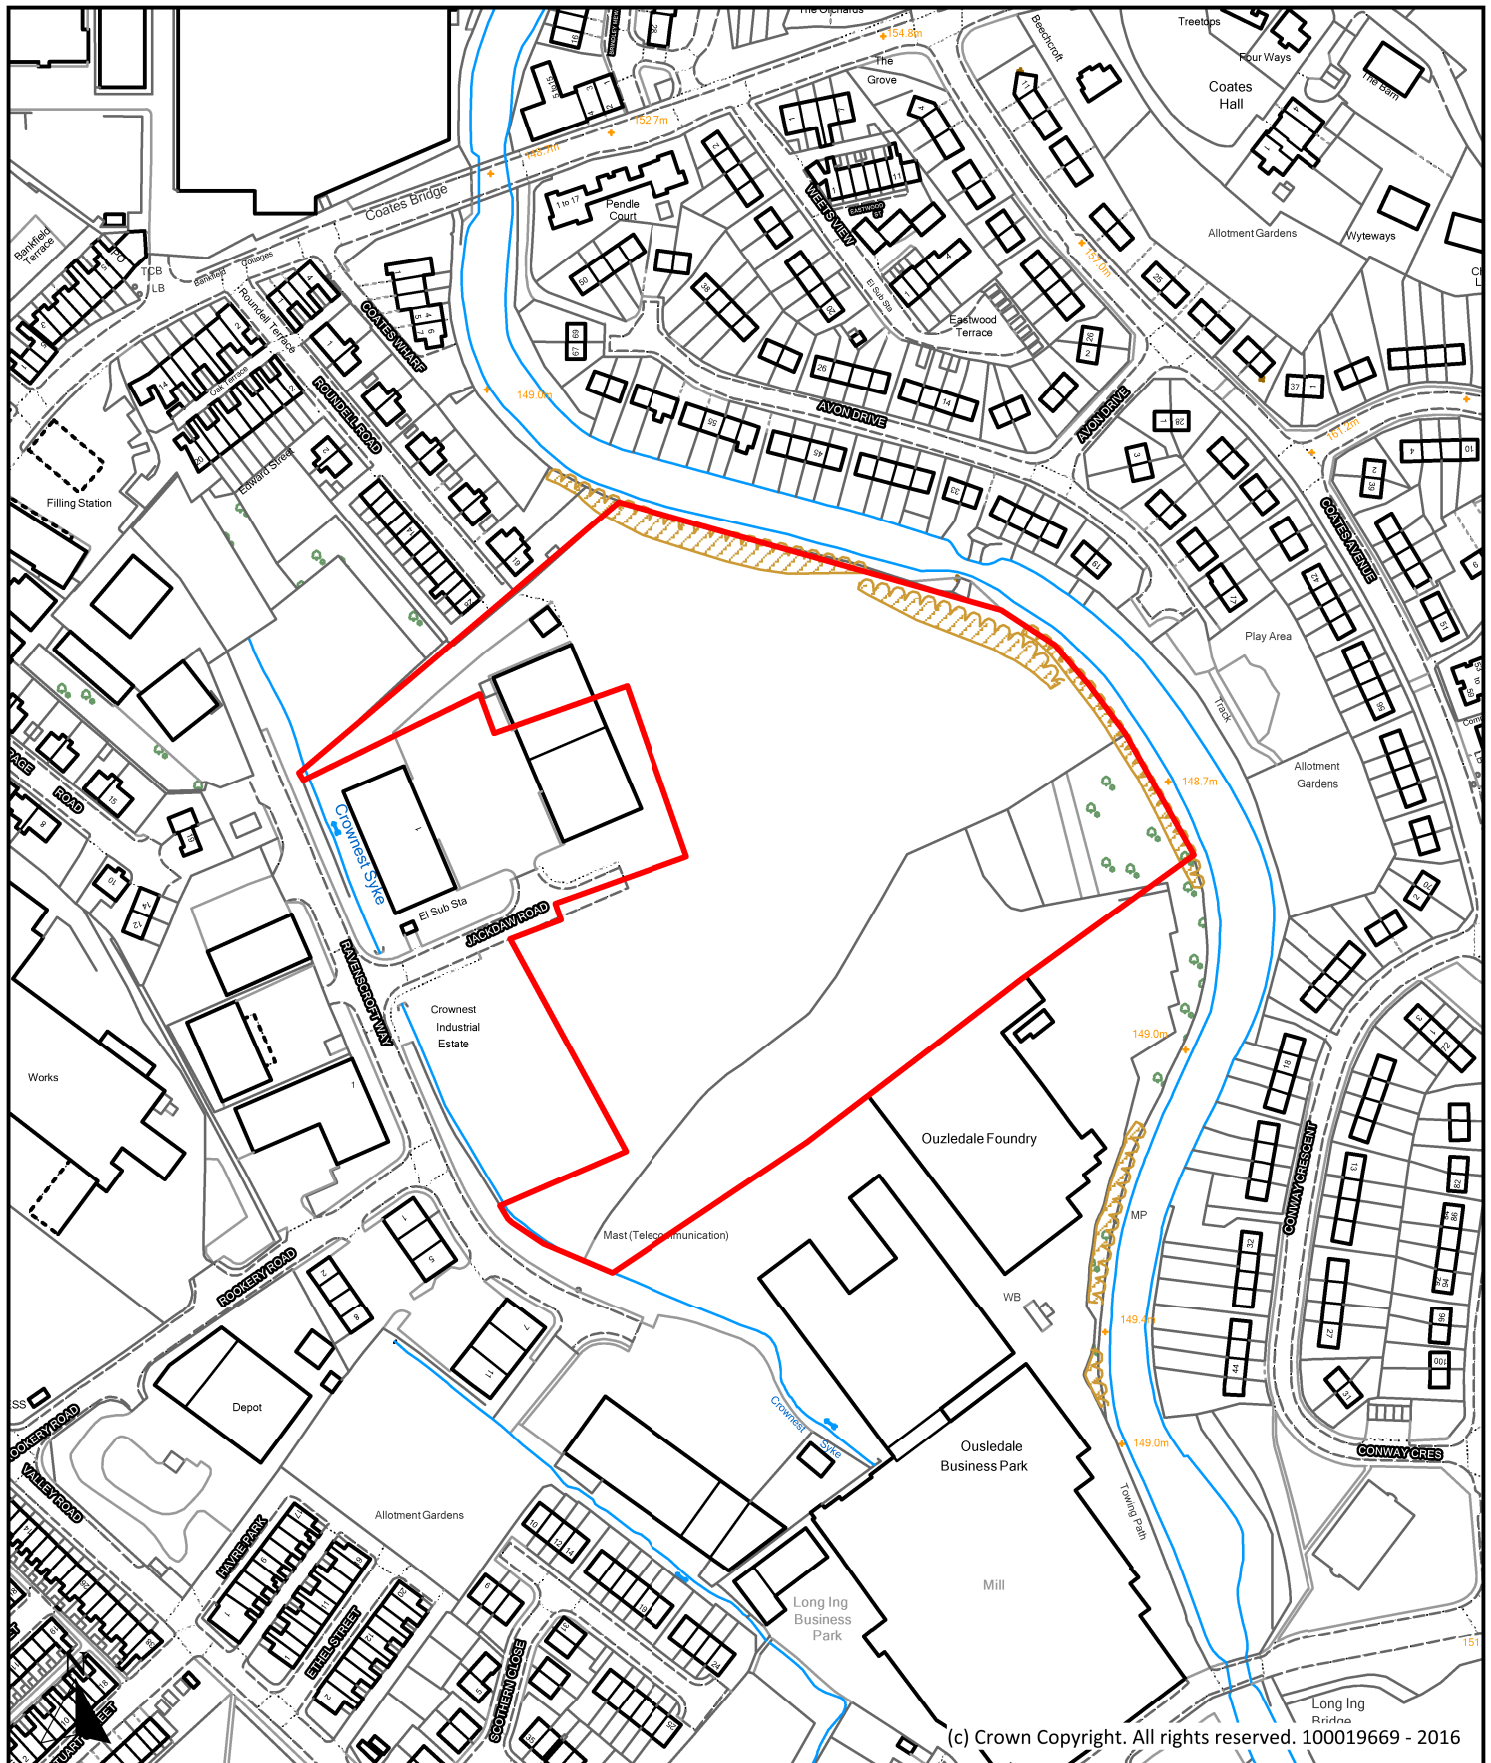

Description

Land off Jackdaw Road, Ravenscroft Way, Barnoldswick

Scale

1 : 2,500

Ref No.

P154

Drawn By

J.B.

Date

24th October 2016

Historic Ref


E027



**Planning, Building Control
& Licensing**

Town Hall, Market Street,
Nelson, Lancashire, BB9 7LG

Tel: 01282 661330

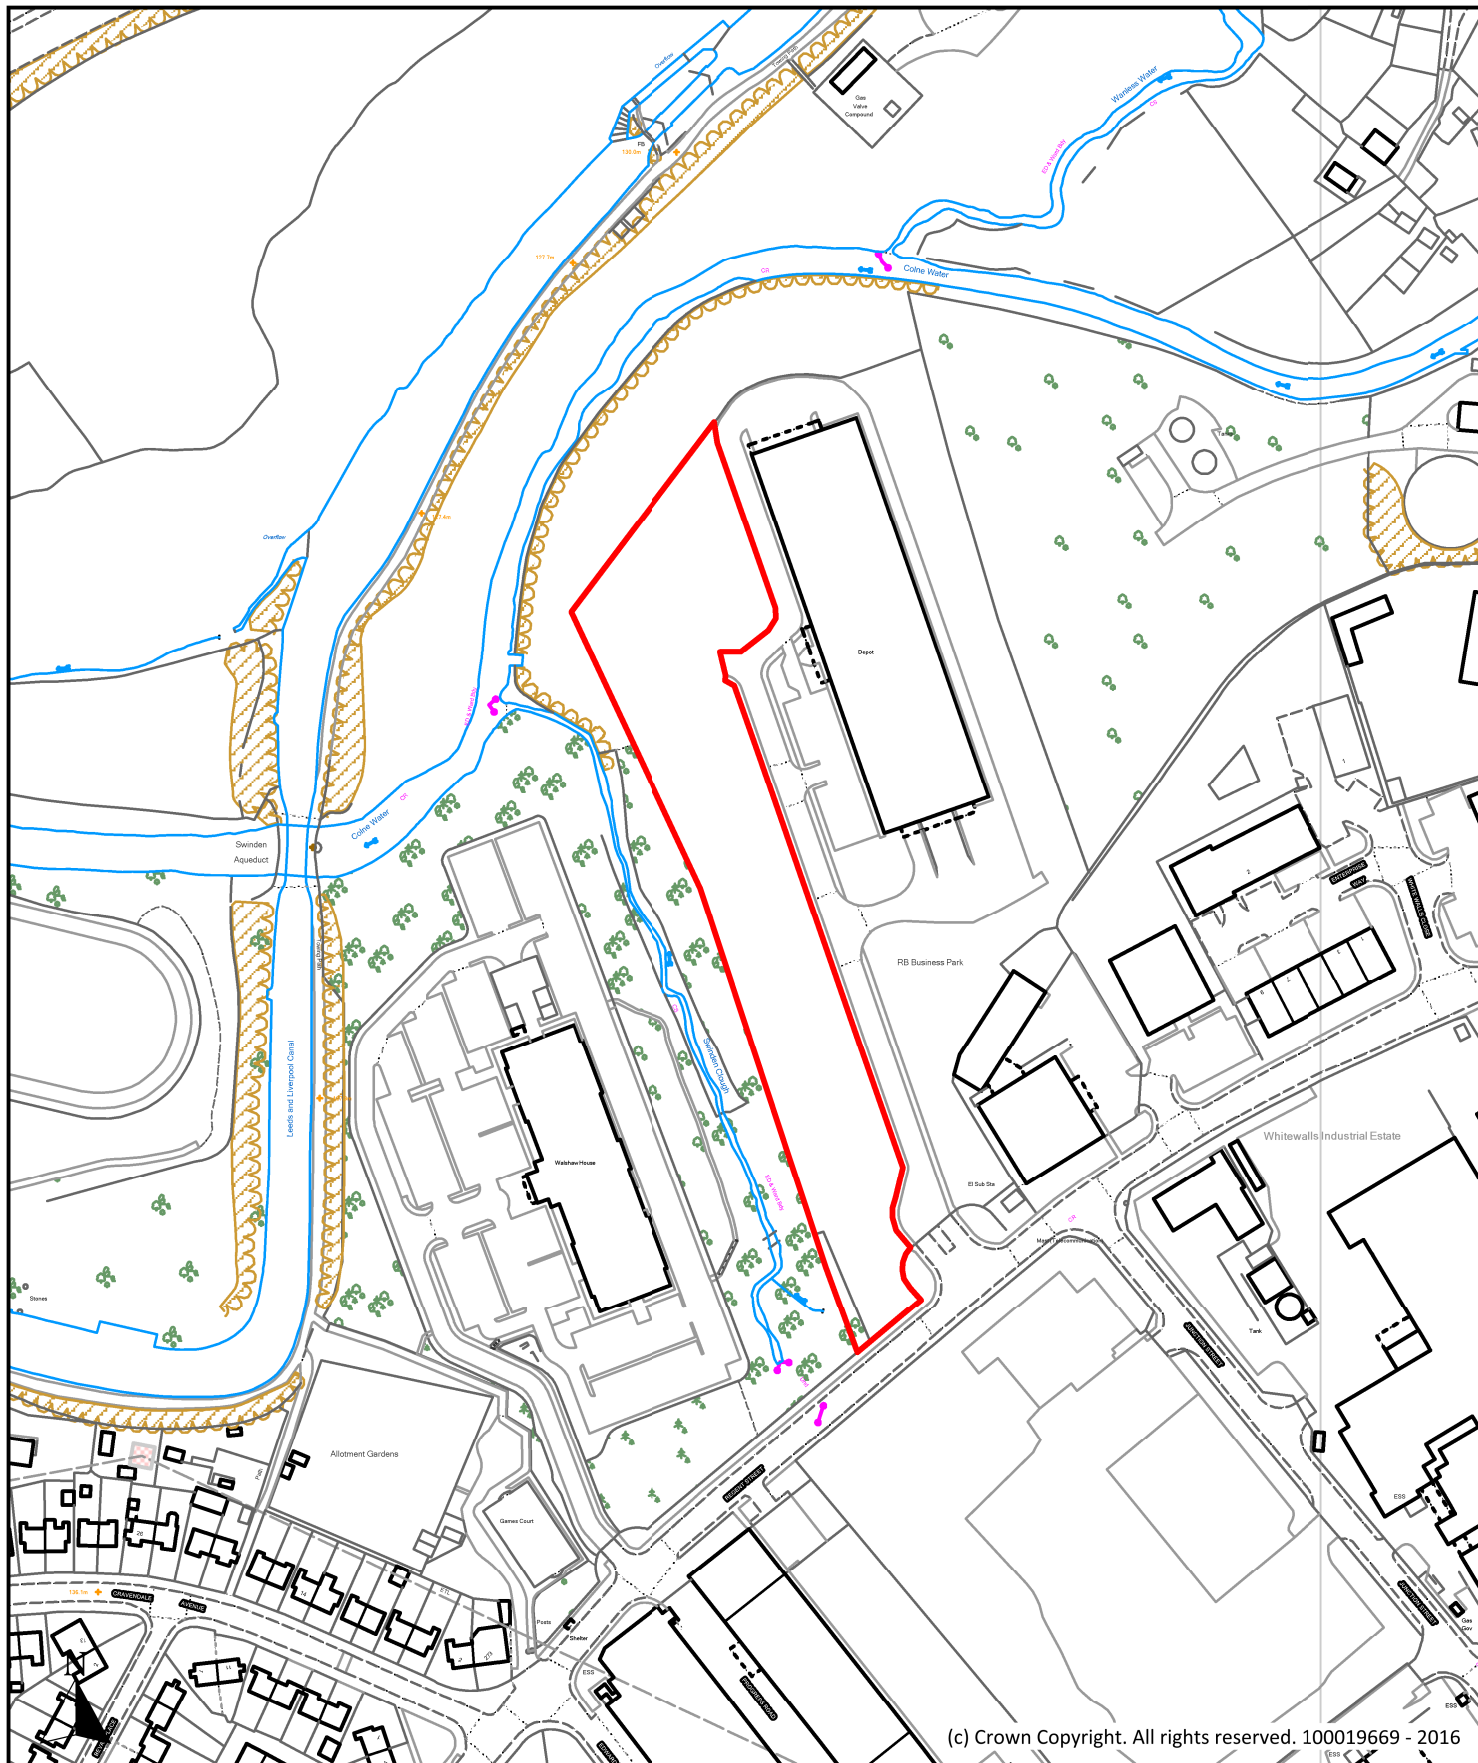

Description

Land at R B Business Park, Regent Street, Colne

Scale

1 : 2,500

Ref No.

P155

Drawn By

J.B.

Date

24th October 2016

Historic Ref


E054



**Planning, Building Control
& Licensing**

Town Hall, Market Street,
Nelson, Lancashire, BB9 7LG

Tel: 01282 661330

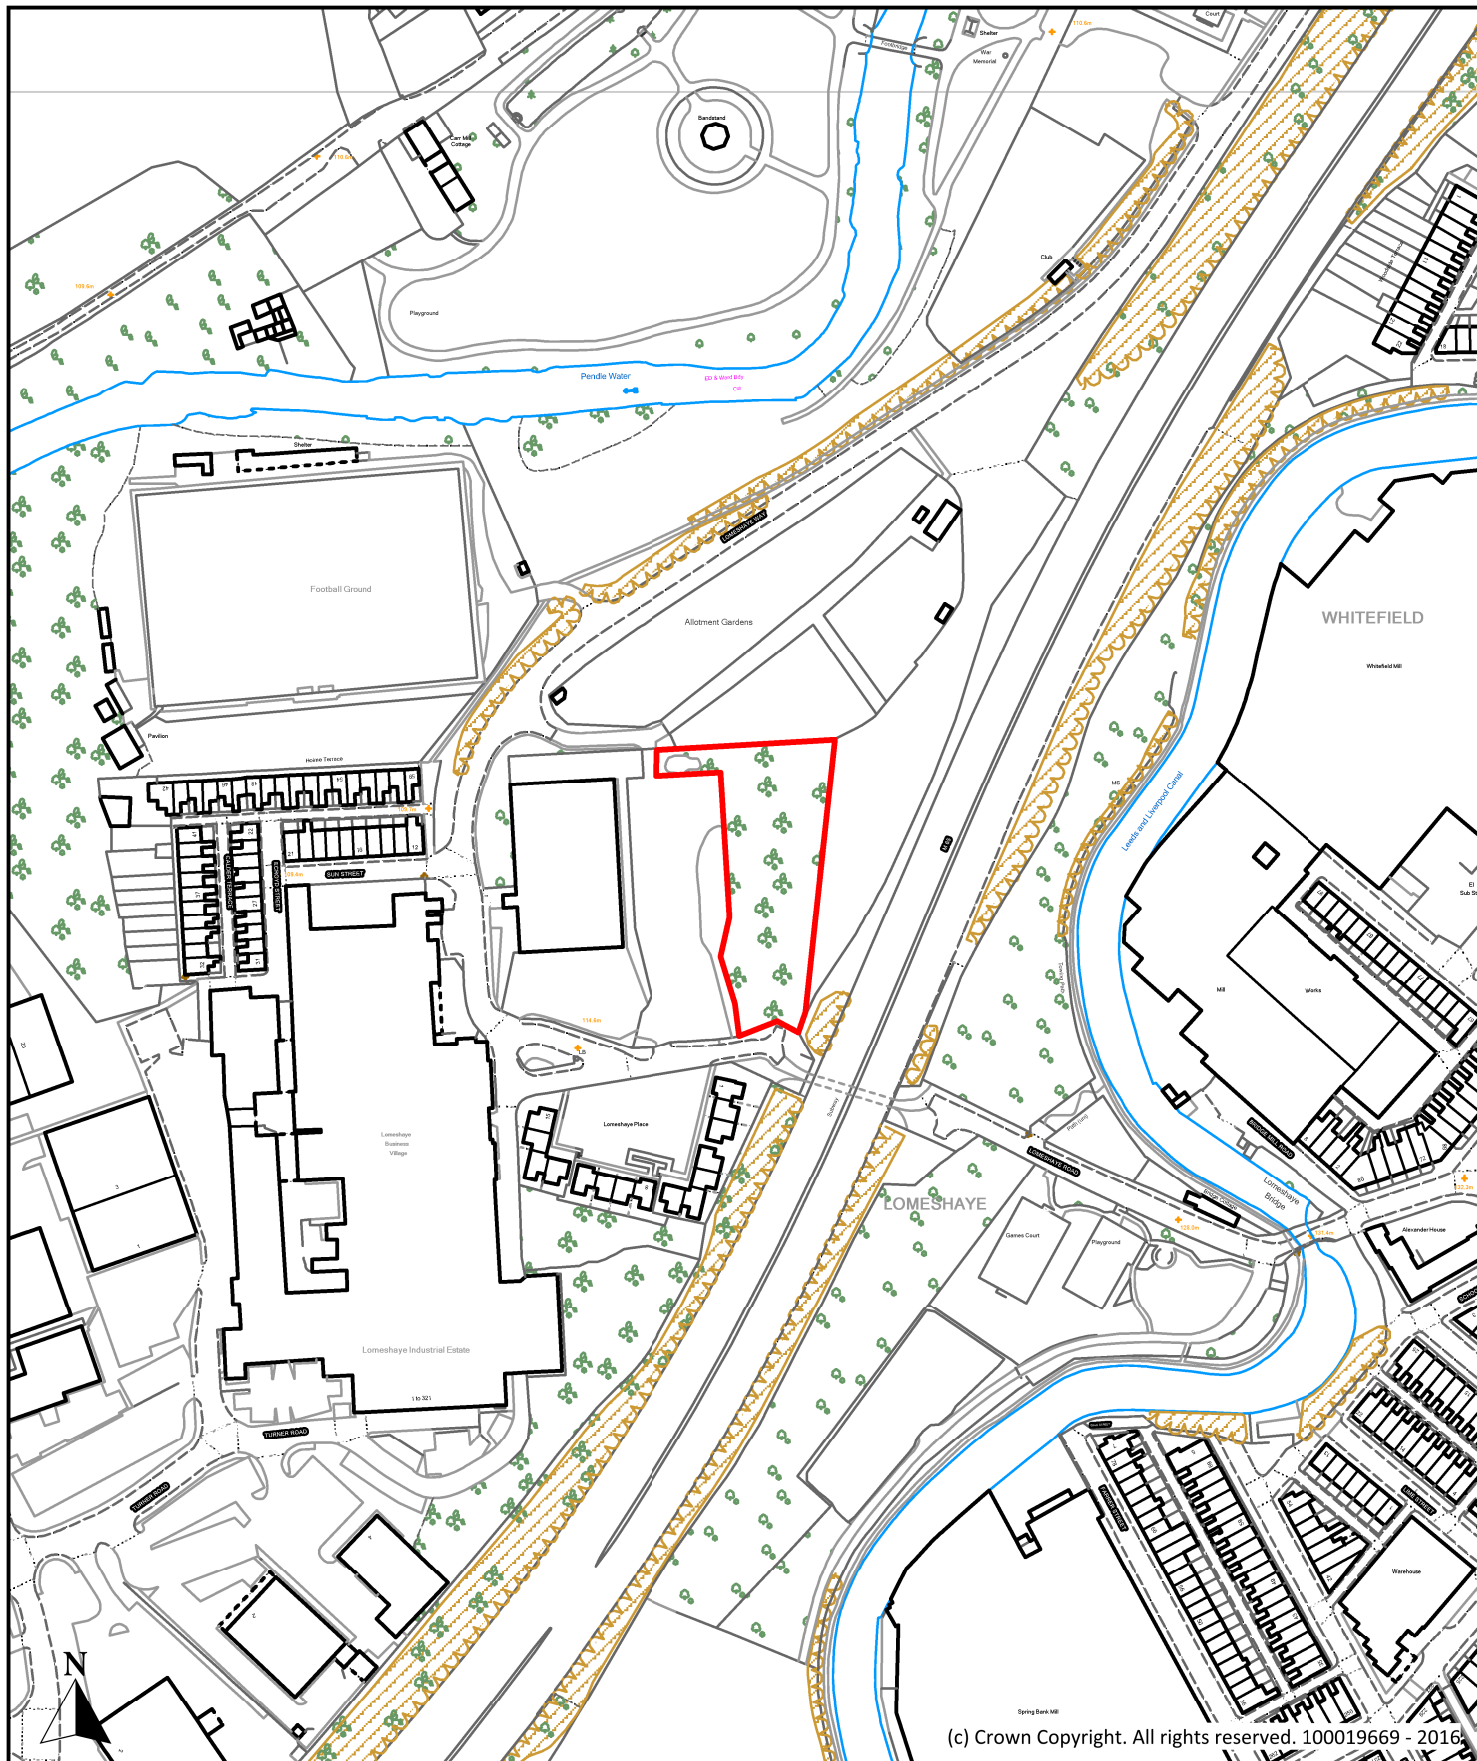

Description

Land off Lomeshaye Place, Lomeshaye Place, Nelson

Scale

1 : 2,500

Ref No.

P156

Drawn By

J.B.

Date

24th October 2016

Historic Ref


E056



**Planning, Building Control
& Licensing**

Town Hall, Market Street,
Nelson, Lancashire, BB9 7LG

Tel: 01282 661330

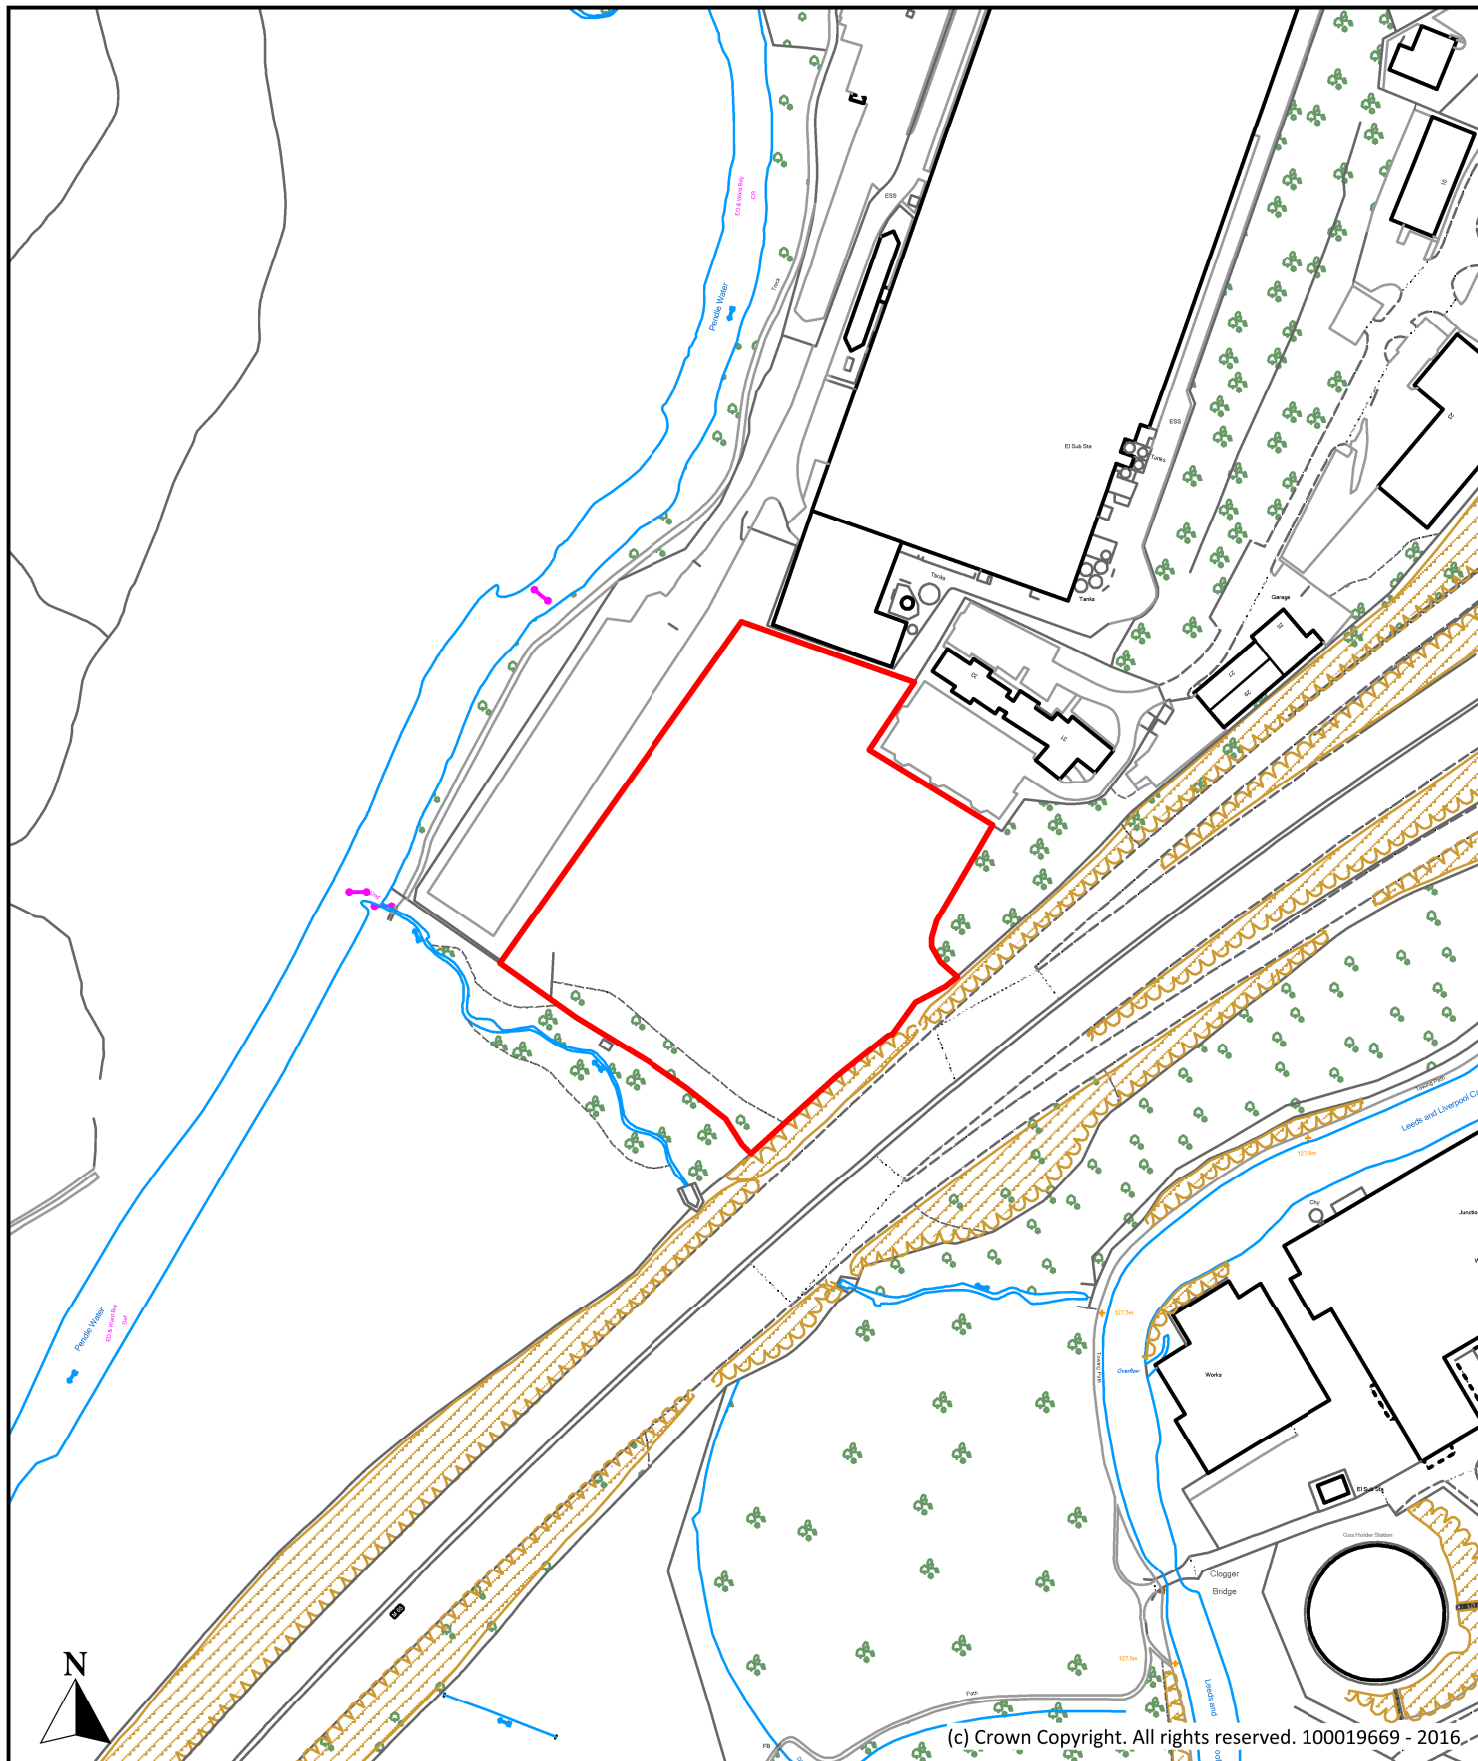

Description

Land to rear of 31-33 Kenyon Road, Kenyon Road, Nelson

Scale

1 : 2,500

Ref No.

P157

Drawn By

J.B.

Date

24th October 2016

Historic Ref


E057



**Planning, Building Control
& Licensing**

Town Hall, Market Street,
Nelson, Lancashire, BB9 7LG

Tel: 01282 661330

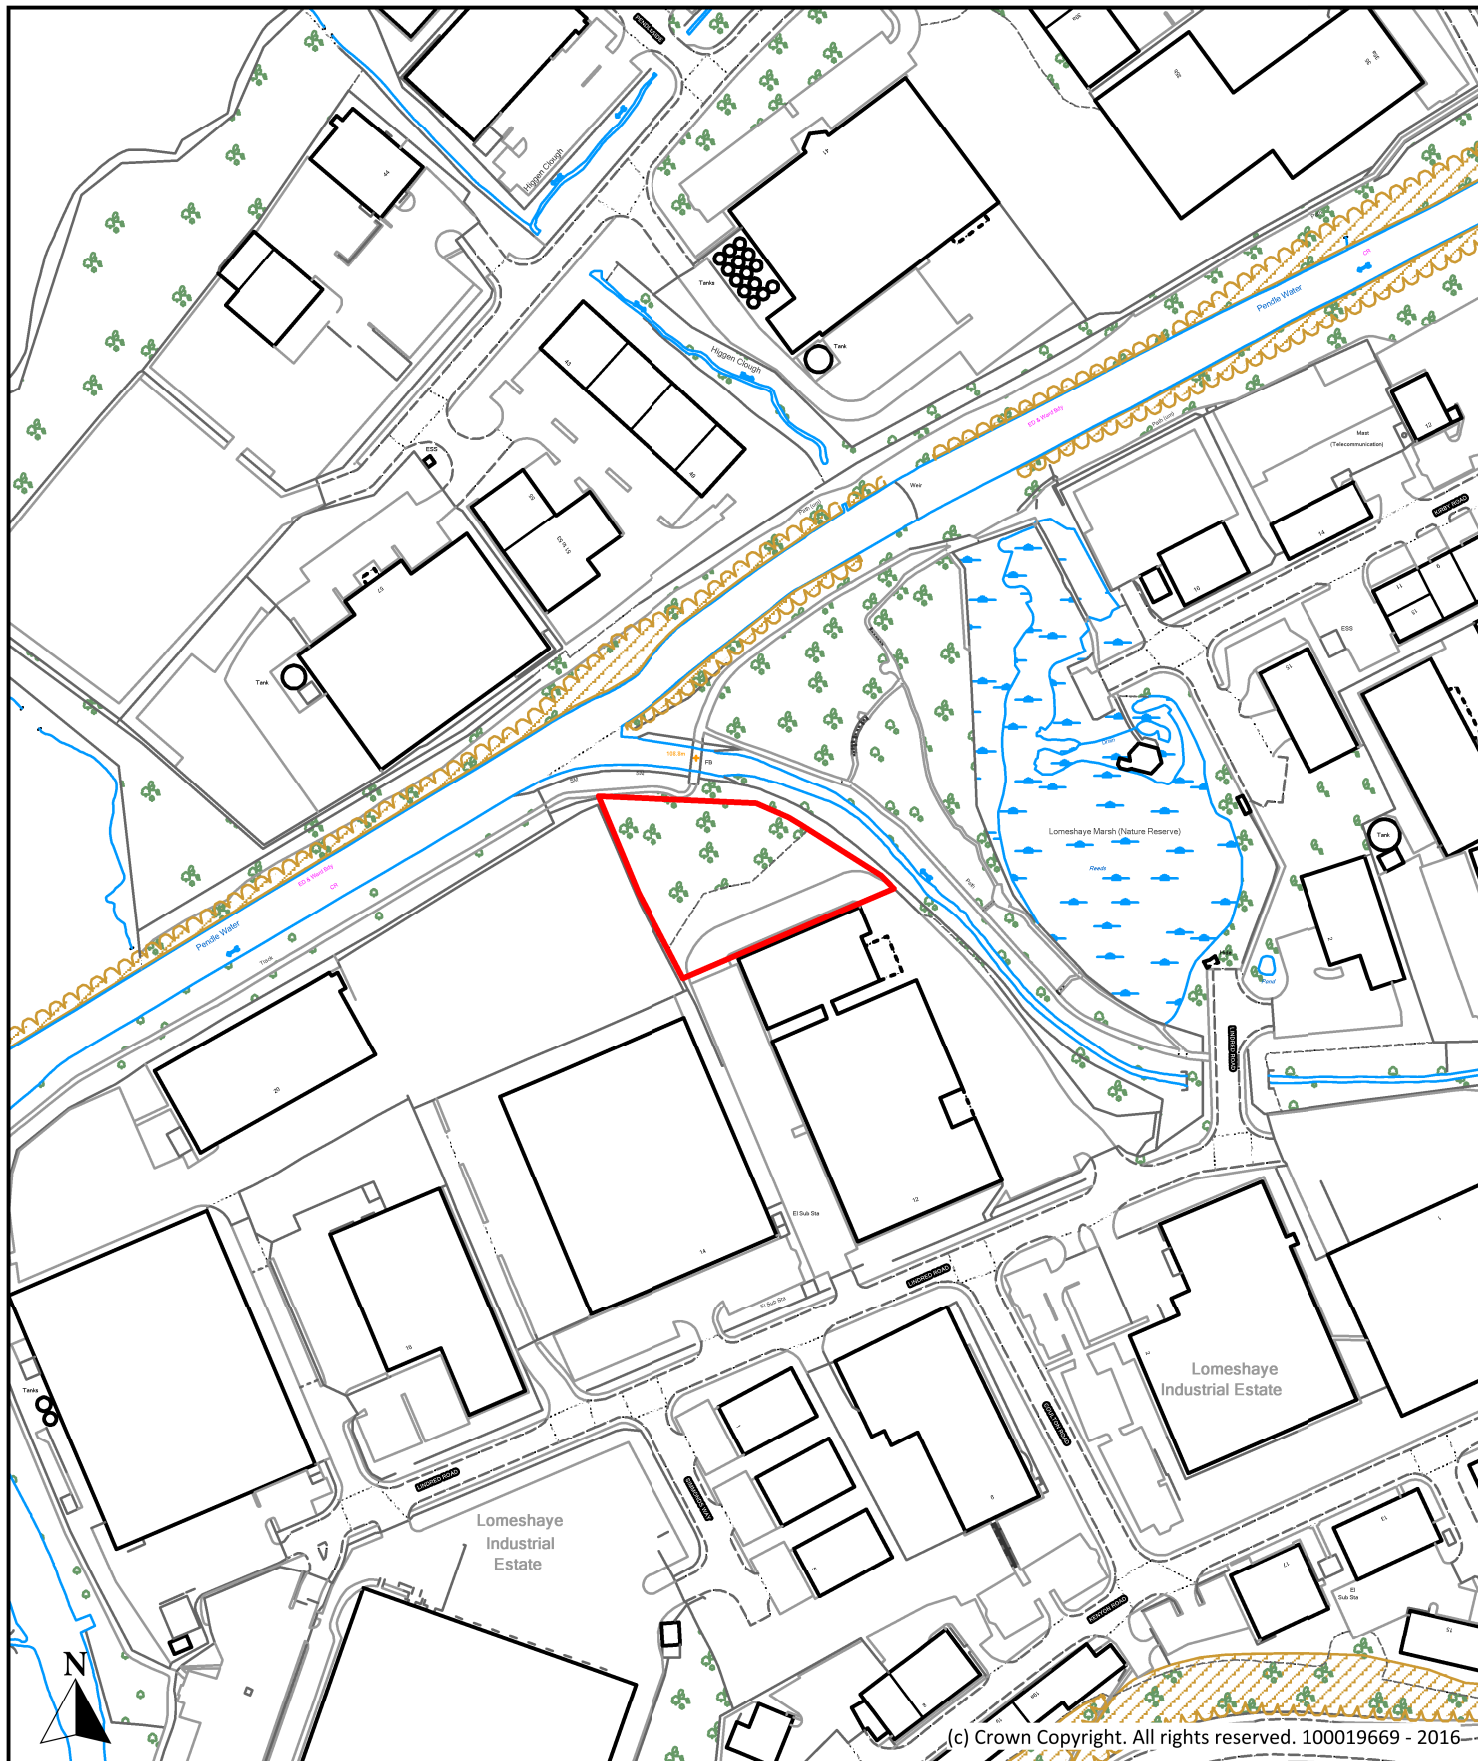

Description

Land to rear of 12 Lindred Road, Lindred Road, Nelson

Scale

1 : 2,500

Ref No.

P158

Drawn By

J.B.

Date

24th October 2016

Historic Ref


E117



**Planning, Building Control
& Licensing**

Town Hall, Market Street,
Nelson, Lancashire, BB9 7LG

Tel: 01282 661330

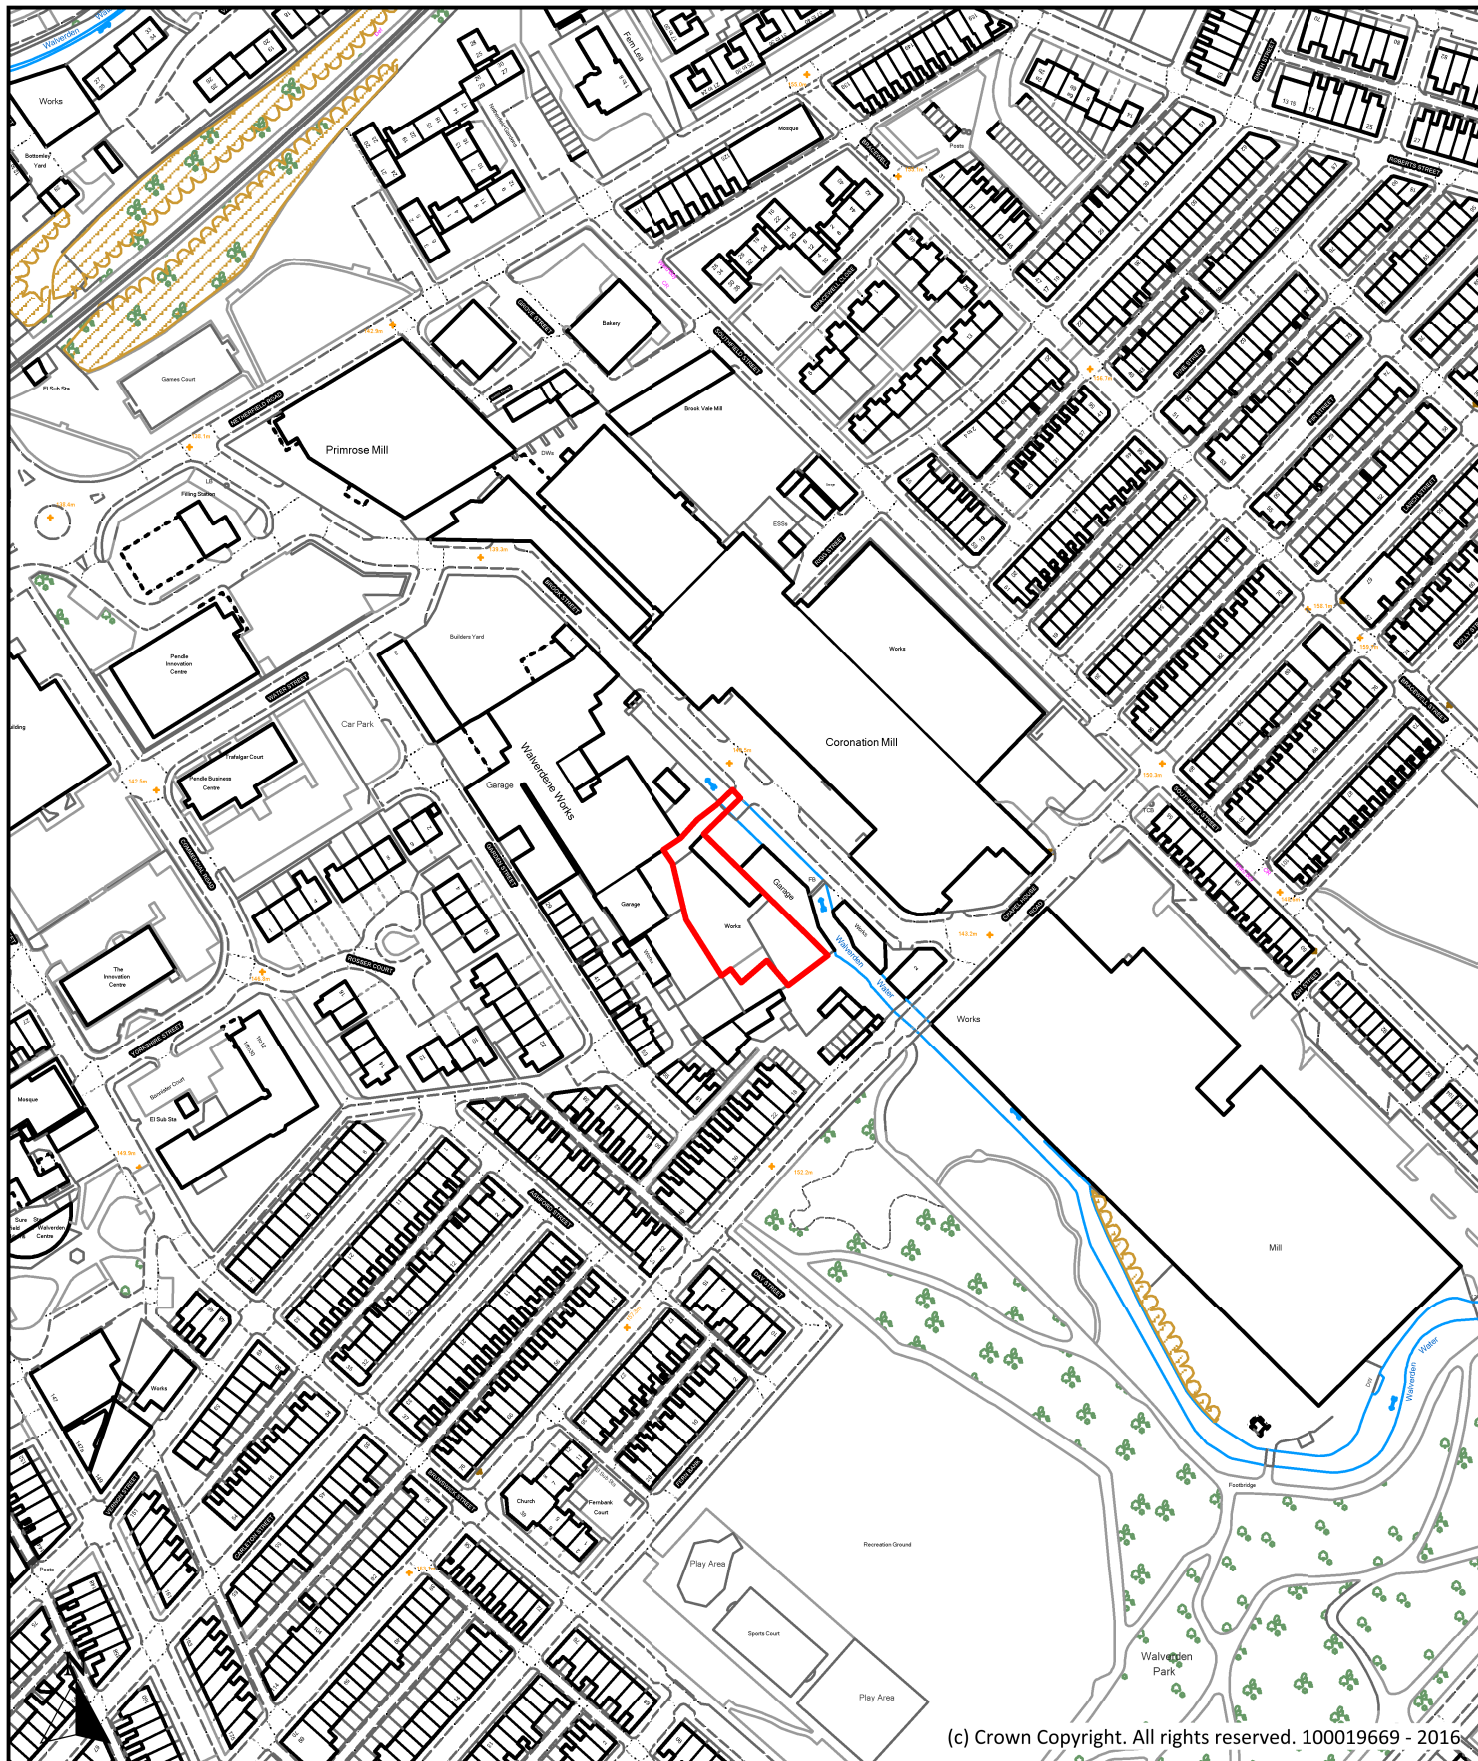

(c) Crown Copyright. All rights reserved. 100019669 - 2016

Description

Yard off Brook Street, Brook Street Nelson

Scale

1 : 2,500

Ref No.

P159

Drawn By

J.B.

Date

24th October 2016

Historic Ref


M178



**Planning, Building Control
& Licensing**

Town Hall, Market Street,
Nelson, Lancashire, BB9 7LG

Tel: 01282 661330

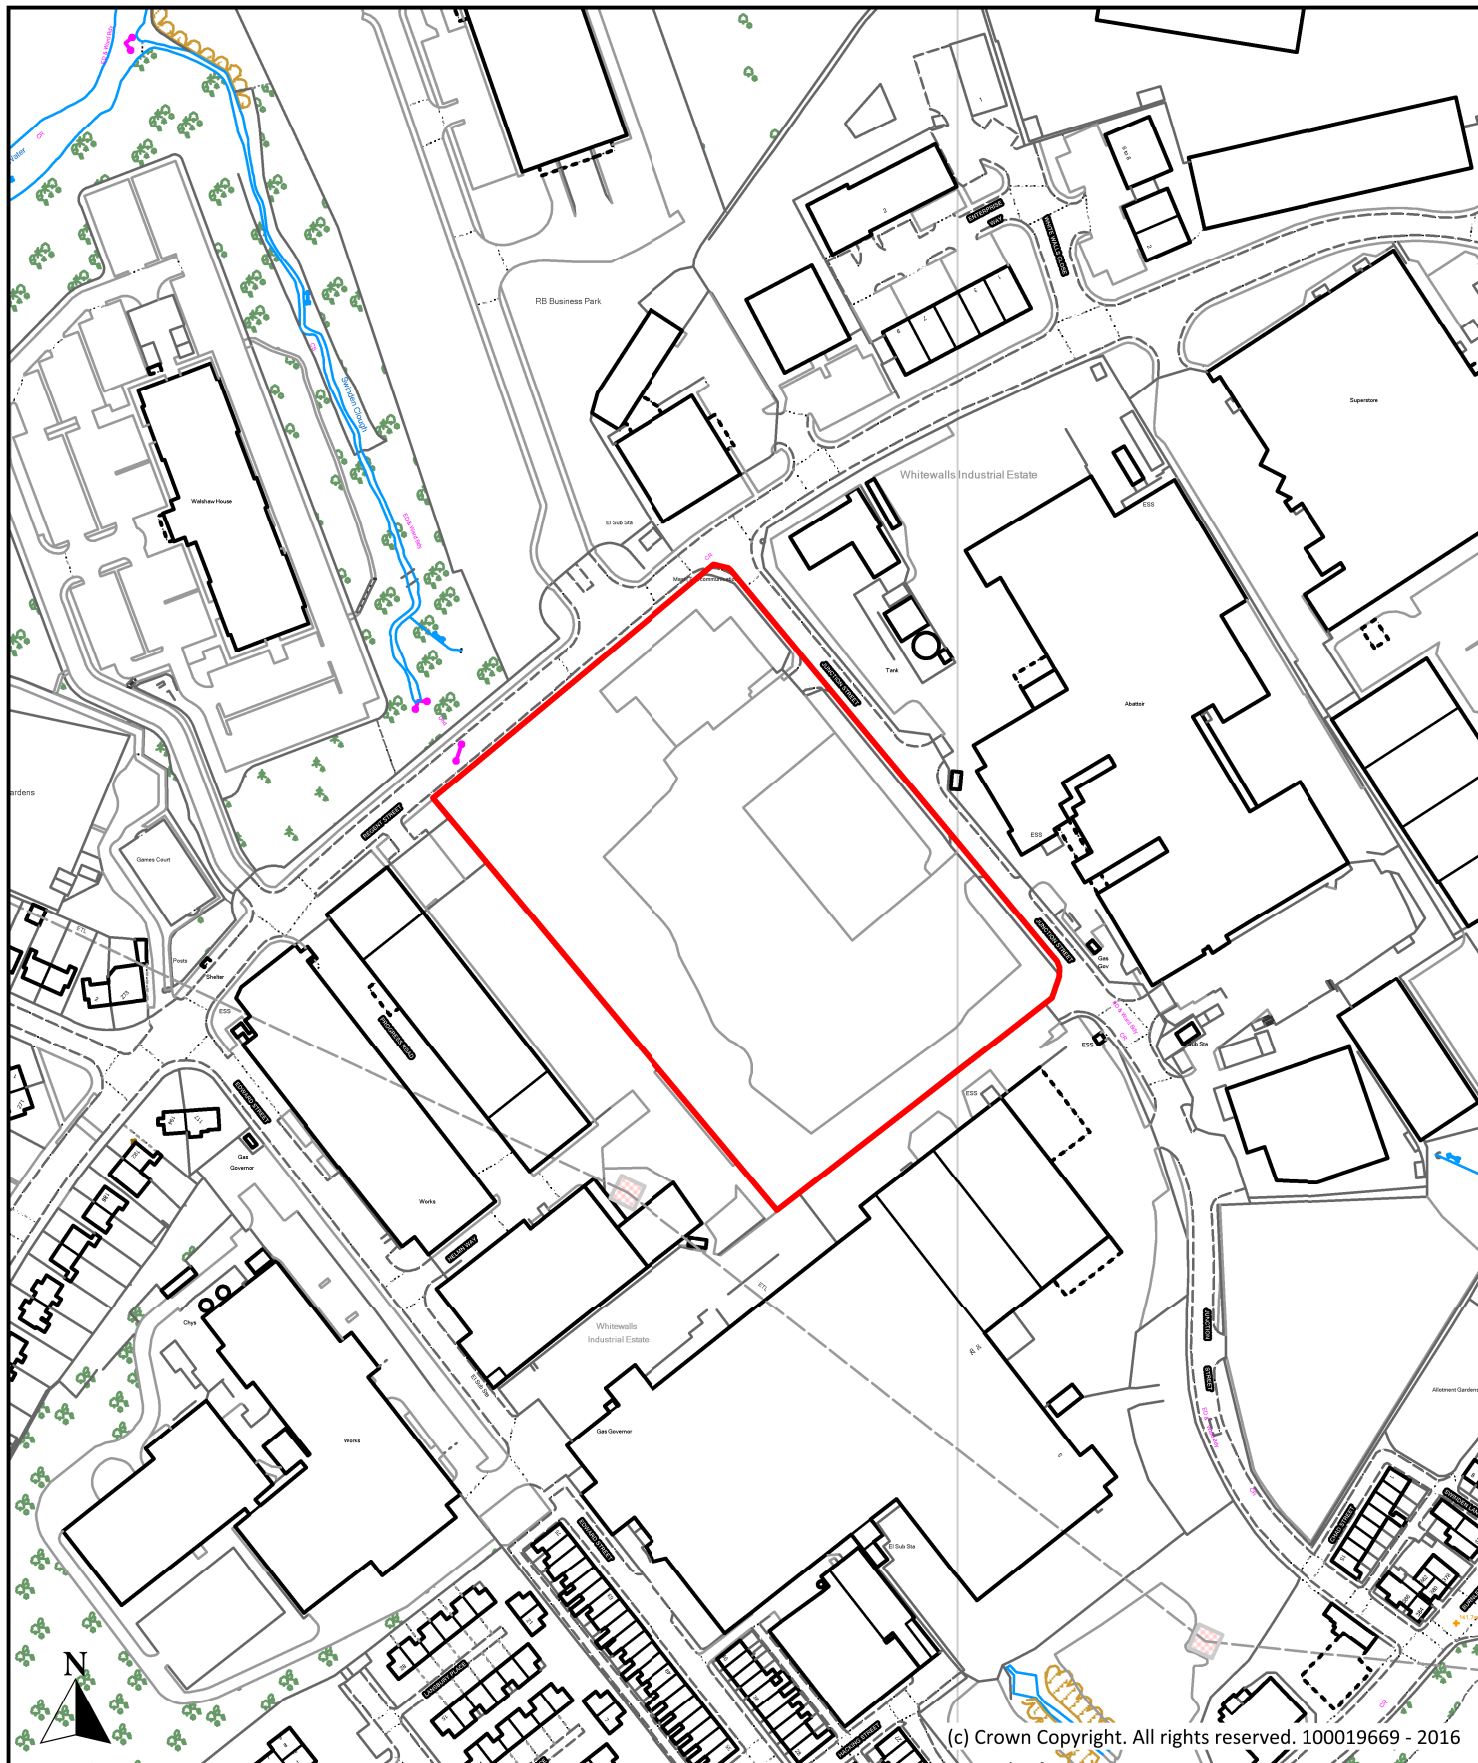

Description

Land off Junction Street, Colne

Scale

1 : 2,500

Ref No.

P160

Drawn By

J.B.

Date

24th October 2016

Historic Ref


M188



**Planning, Building Control
& Licensing**


Town Hall, Market Street,
Nelson, Lancashire, BB9 7LG

Tel: 01282 661330

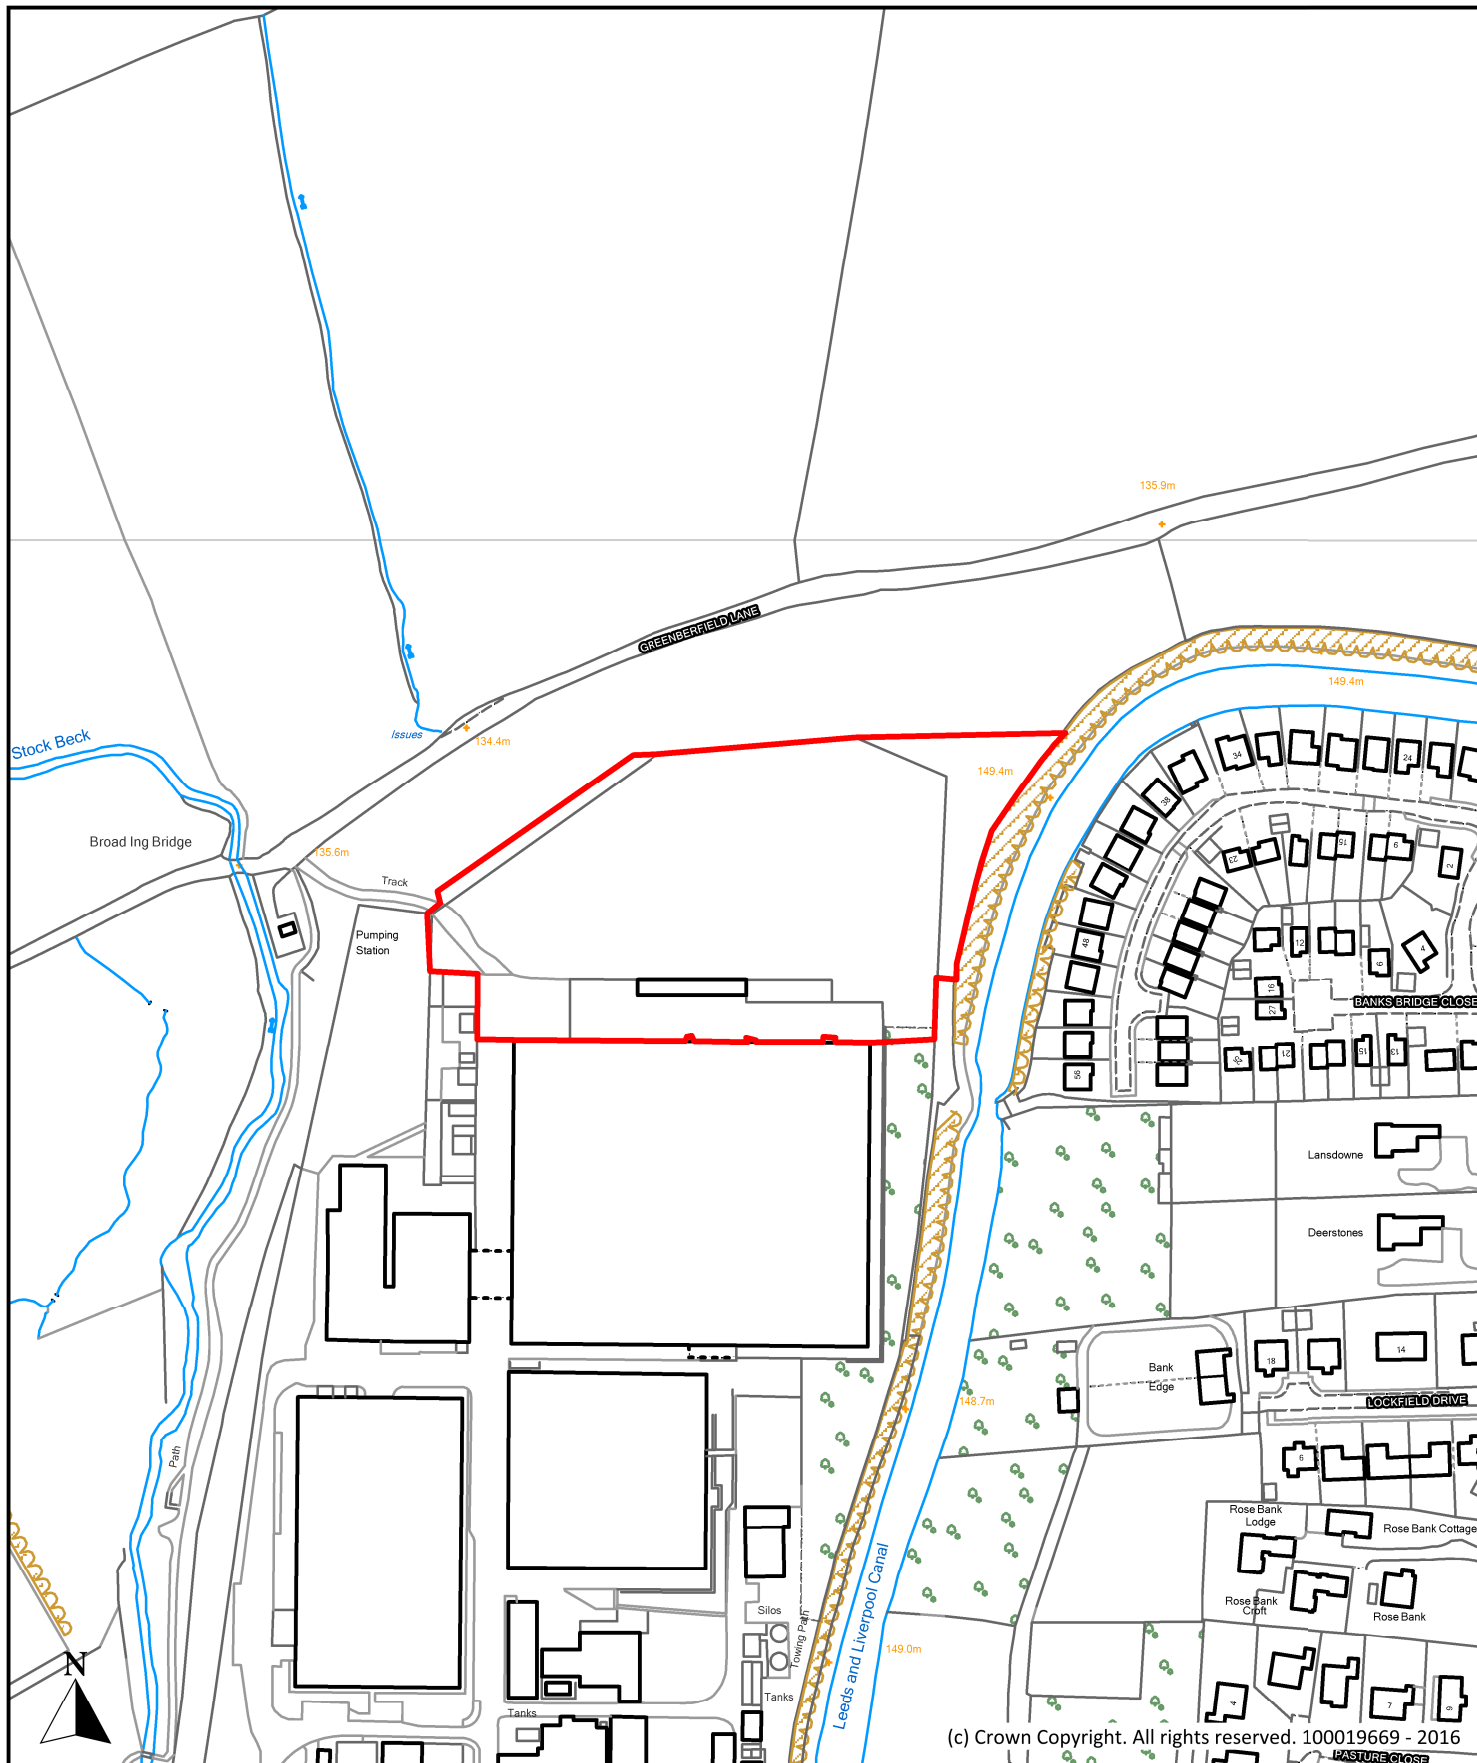

(c) Crown Copyright. All rights reserved. 100019669 - 2016

Description			Borough of Pendle  Planning, Building Control & Licensing Town Hall, Market Street, Nelson, Lancashire, BB9 7LG Tel: 01282 661330
Part Rolls Royce Bankfield Site, Skipton Road, Barnoldswick			
Scale 1 : 2,500		Ref No. P161	
Drawn By J.B.	Date 24th October 2016	Historic Ref M225	

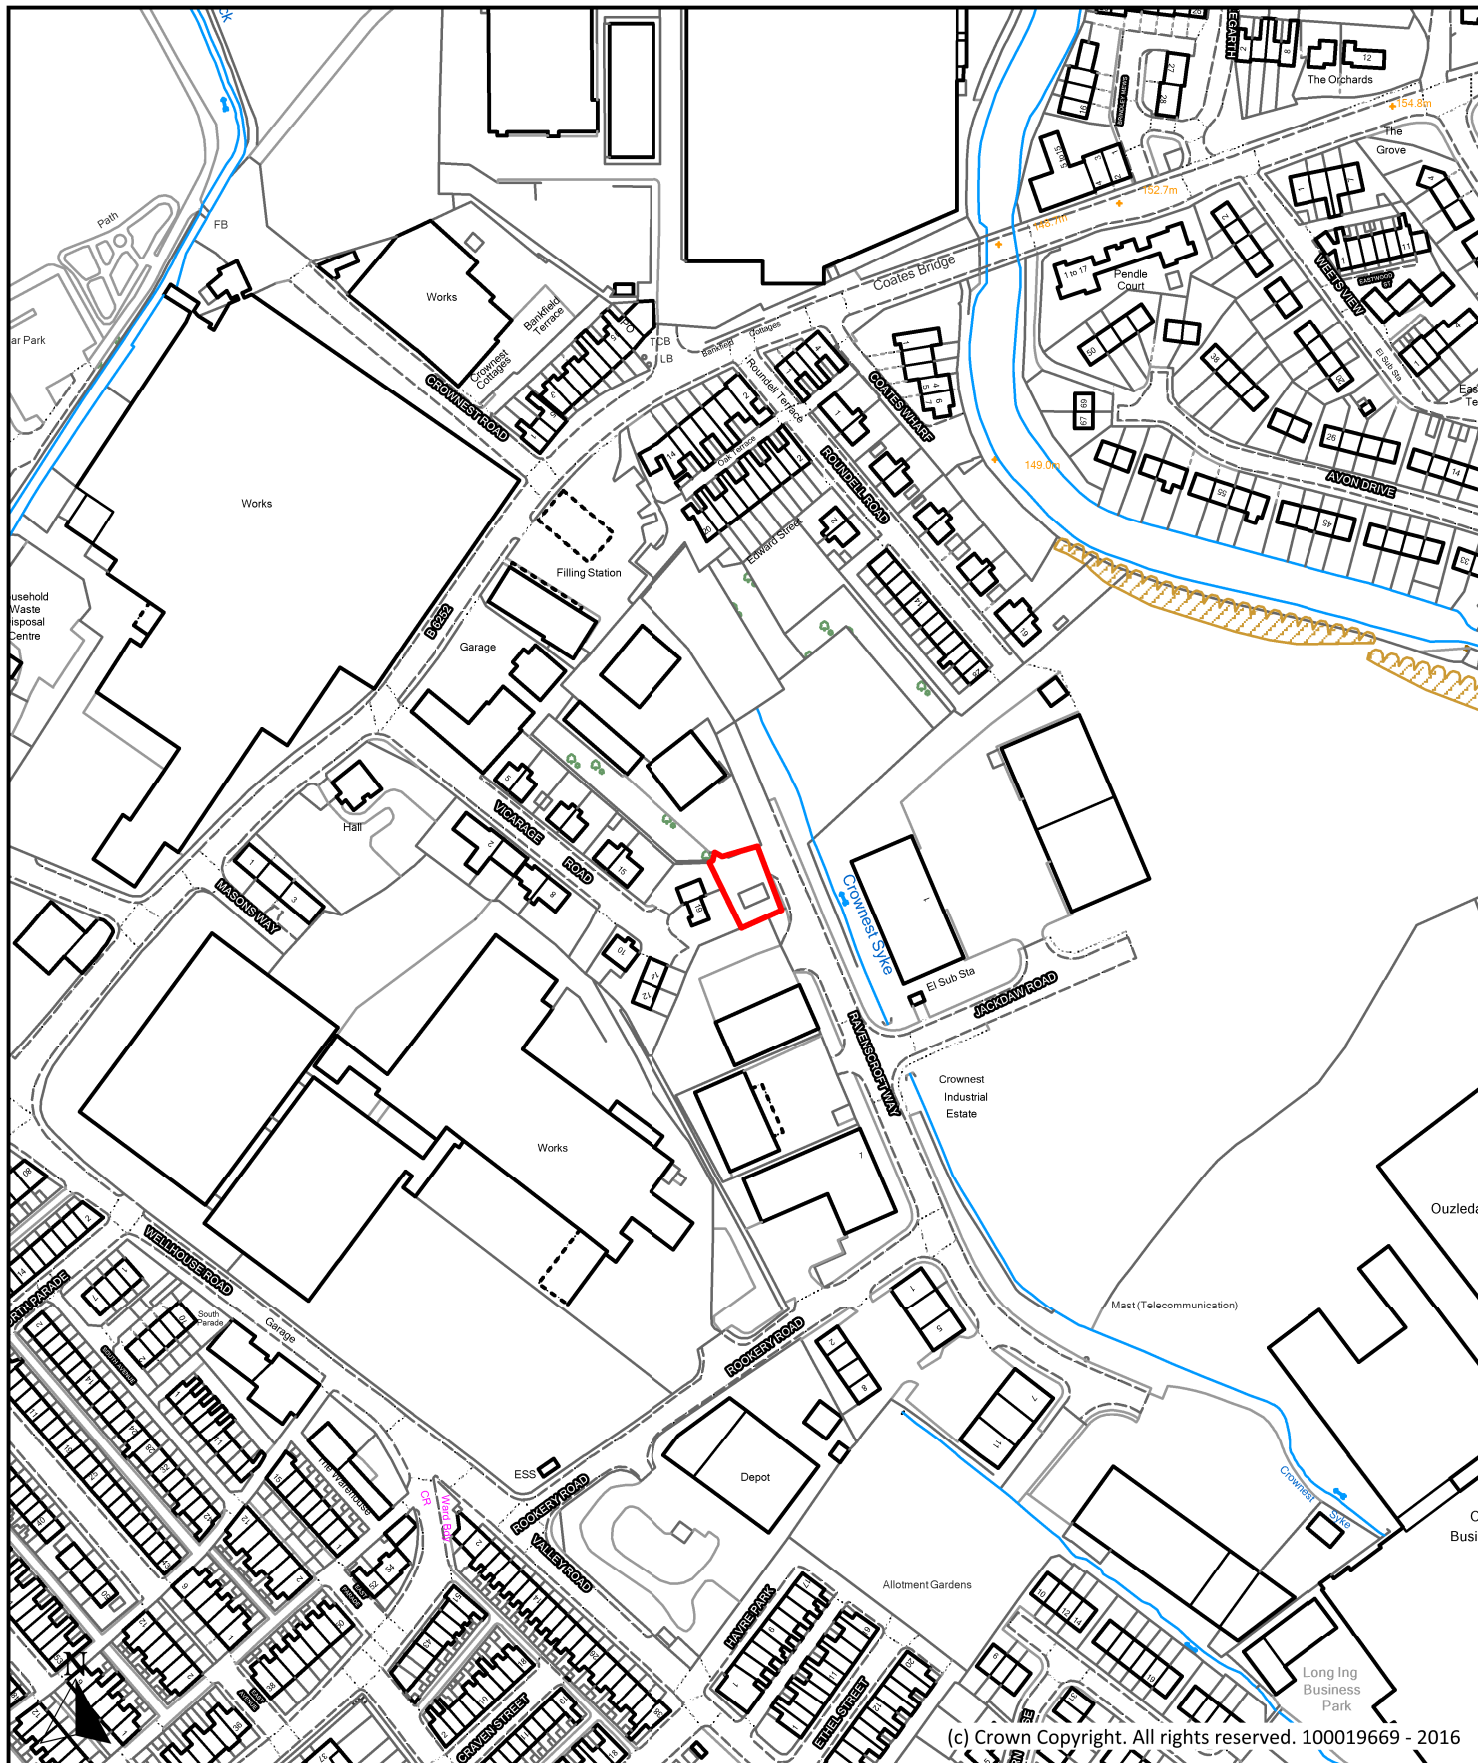

Description

Land at Ravenscroft Way, Ravenscroft Way, Barnoldswick

Scale

1 : 2,500

Ref No.

P162

Drawn By

J.B.

Date

24th October 2016

Historic Ref


M236



**Planning, Building Control
& Licensing**

Town Hall, Market Street,
Nelson, Lancashire, BB9 7LG

Tel: 01282 661330

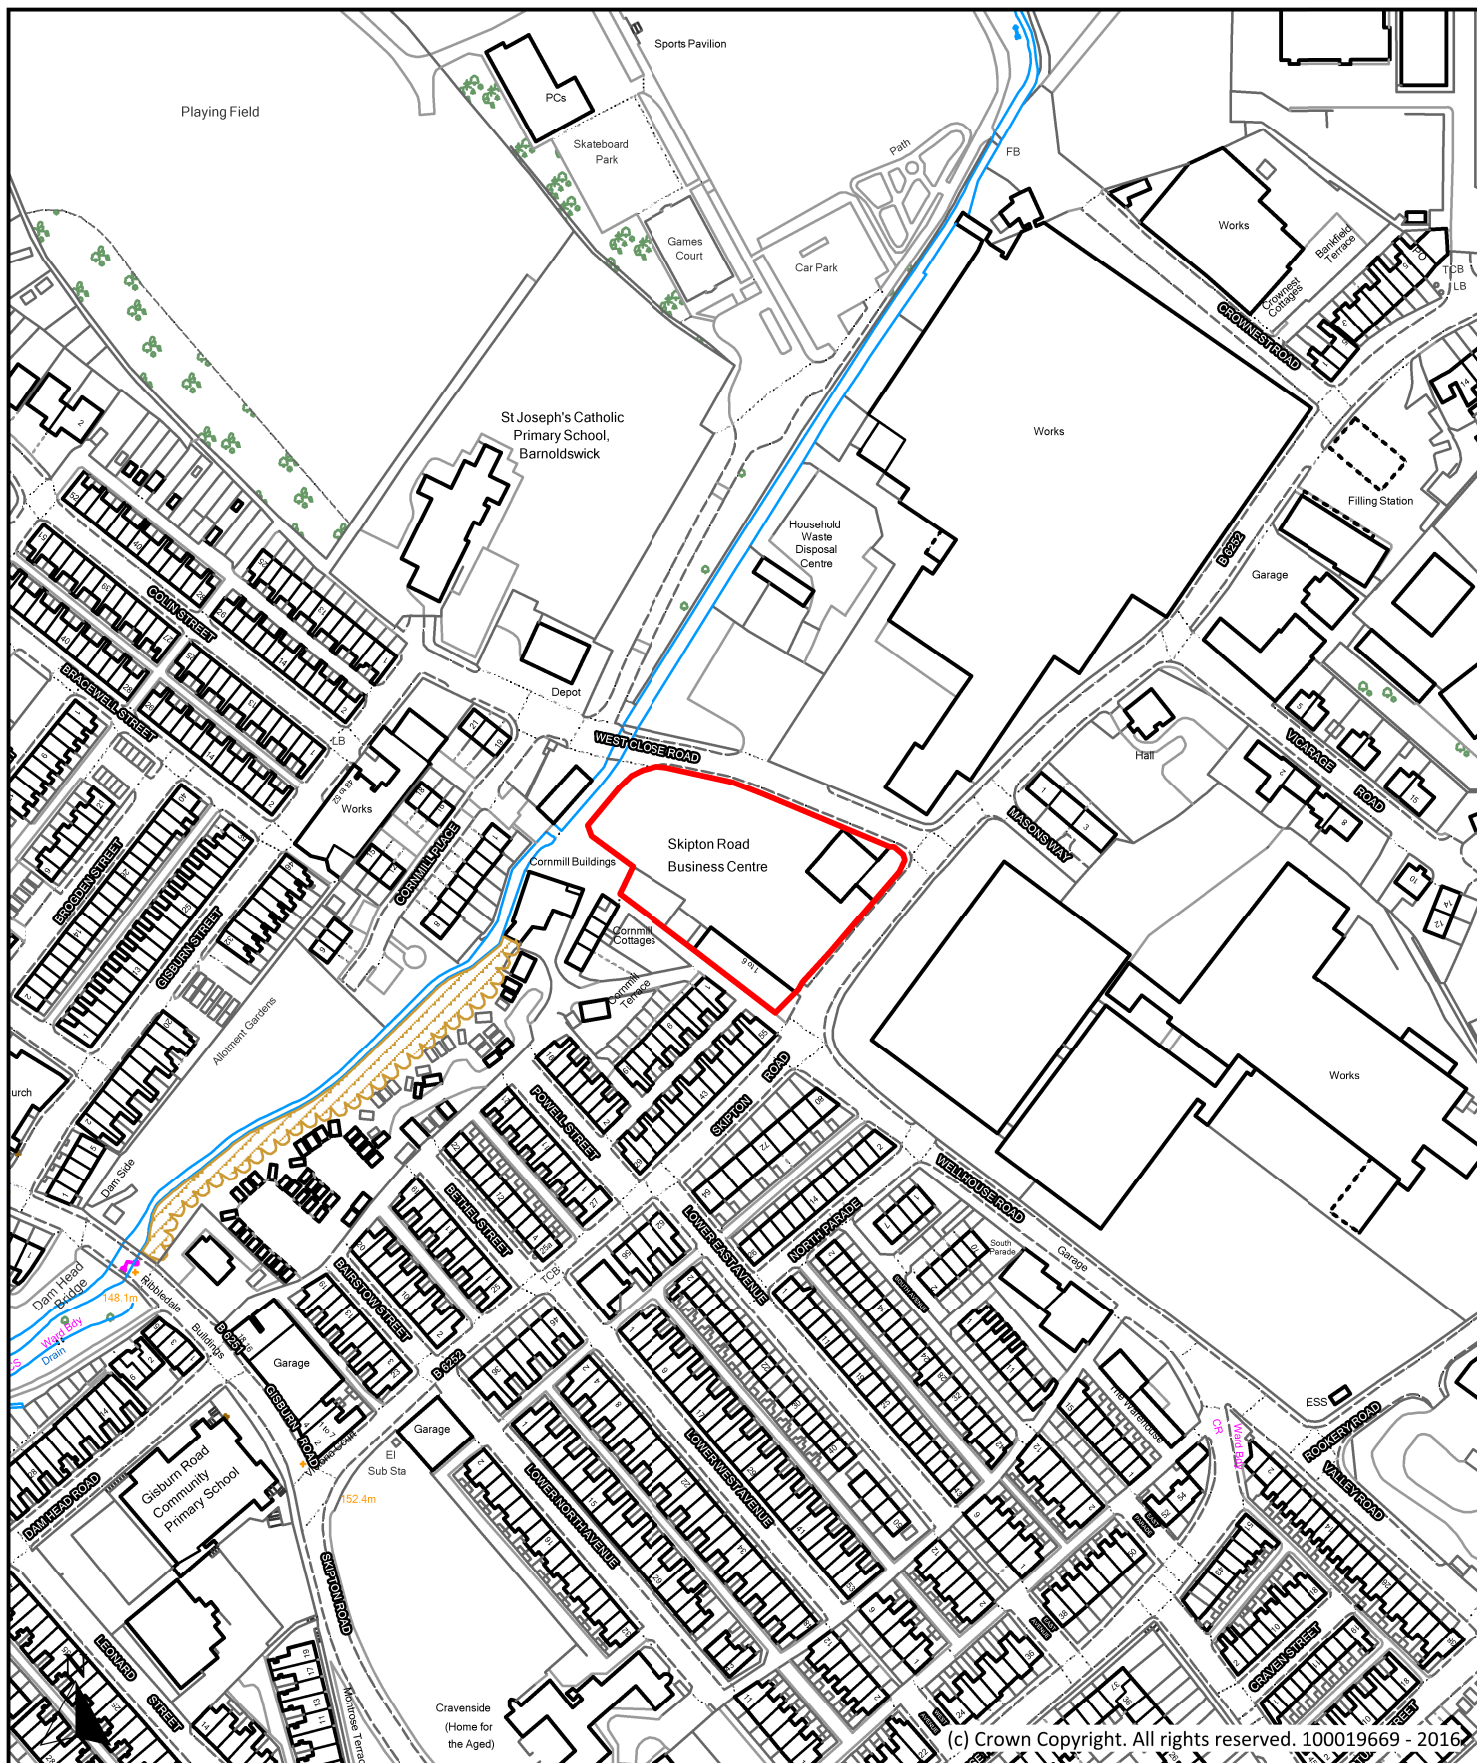

(c) Crown Copyright. All rights reserved. 100019669 - 2016

Description

Sipton Road Business Centre, Sipton Road, Barnoldswick

Scale

1 : 2,500

Ref No.

P163

Drawn By

J.B.

Date

24th October 2016

Historic Ref


E024



**Planning, Building Control
& Licensing**

Town Hall, Market Street,
Nelson, Lancashire, BB9 7LG

Tel: 01282 661330

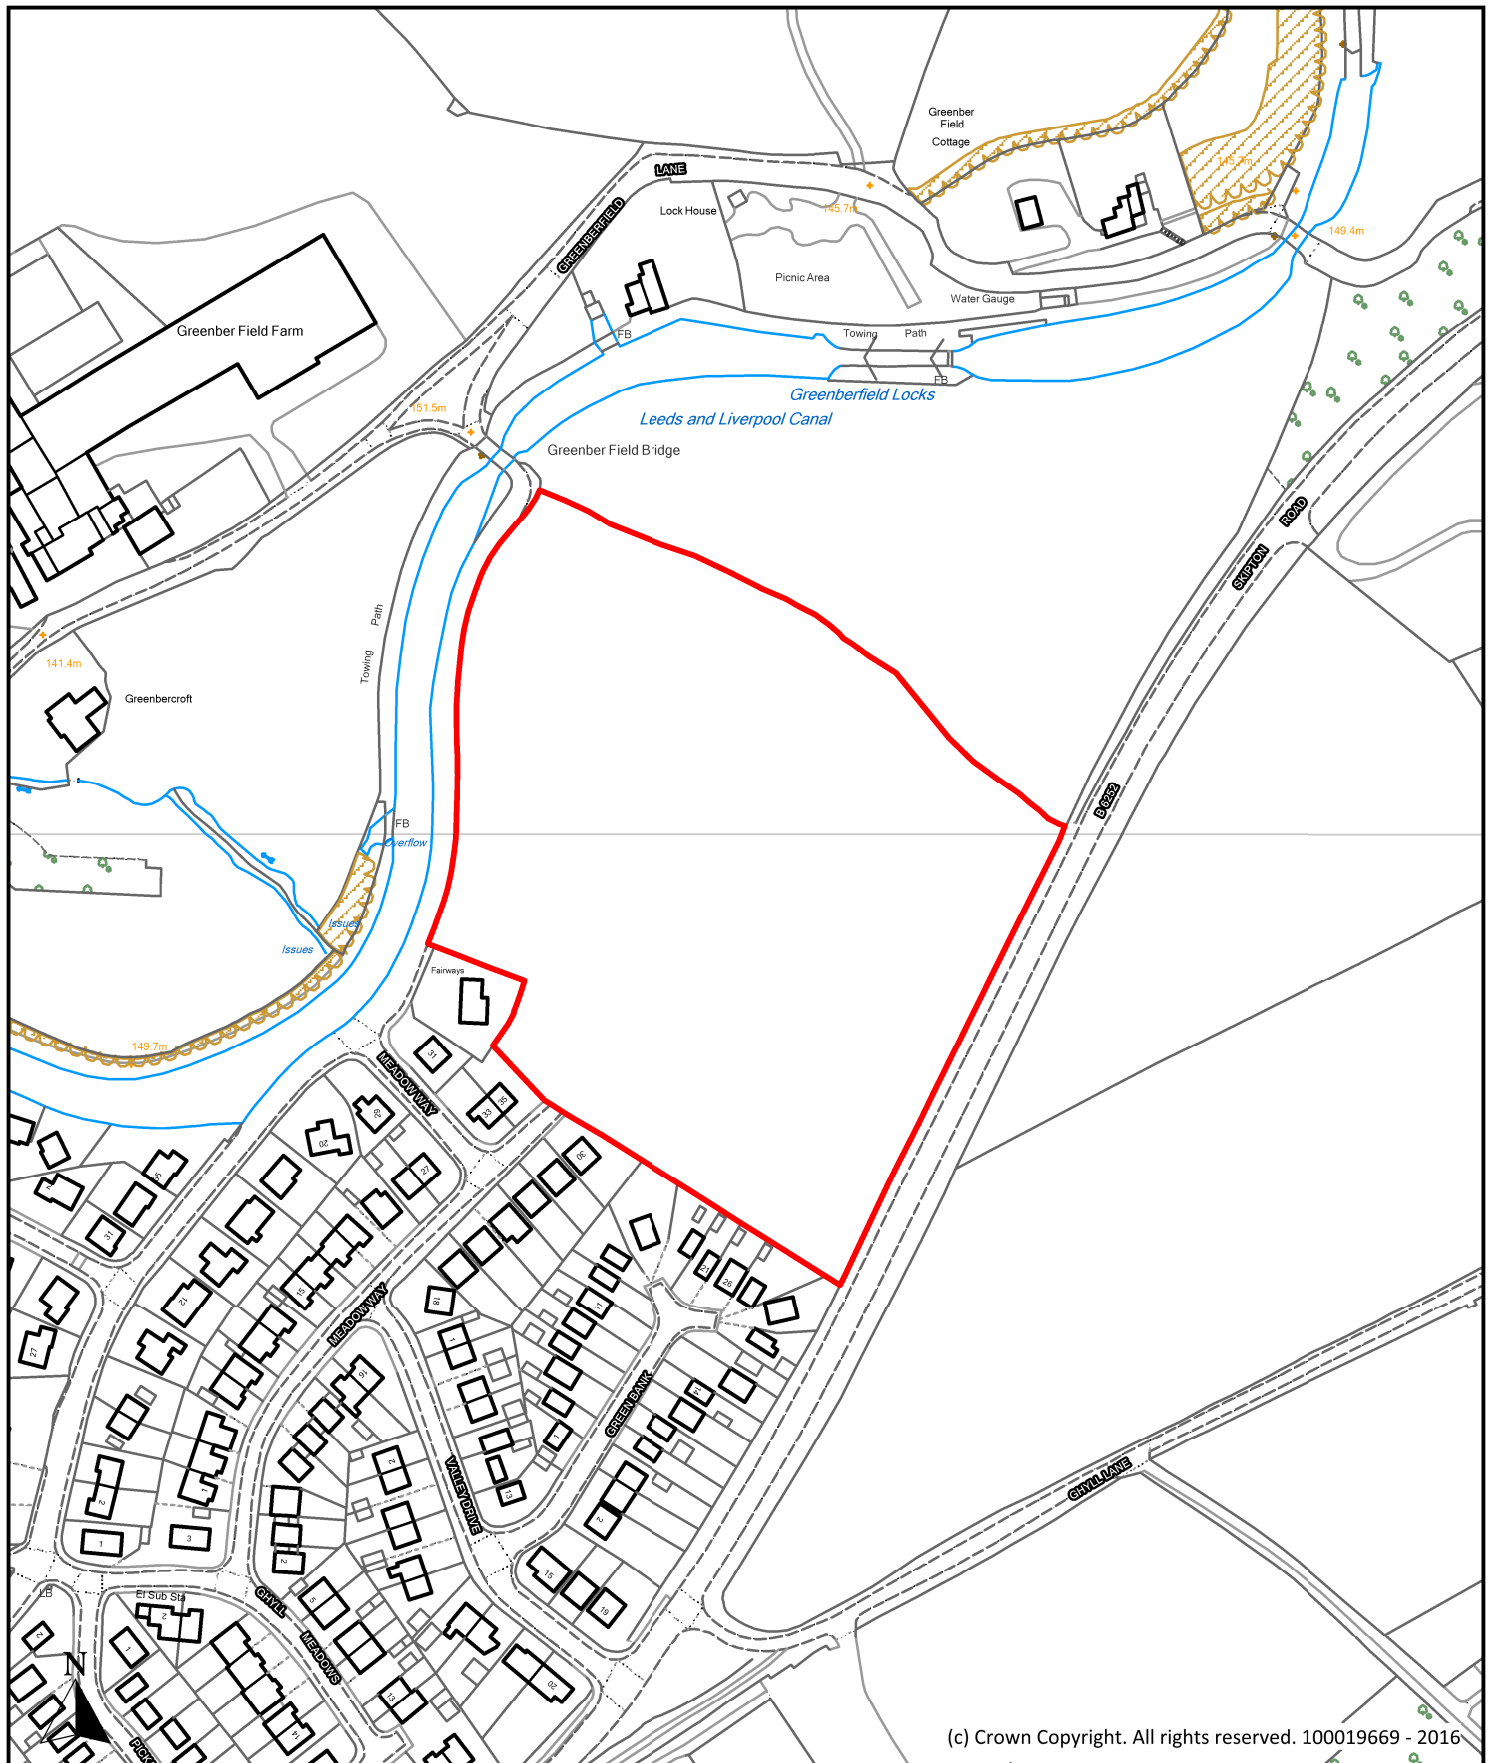

(c) Crown Copyright. All rights reserved. 100019669 - 2016

Description

Land off Skipton Road, Skipton Road, Barnoldswick

Scale

1 : 2,500

Ref No.

P164

Drawn By

J.B.

Date

24th October 2016

Historic Ref


SHLAASS11A



**Planning, Building Control
& Licensing**

Town Hall, Market Street,
Nelson, Lancashire, BB9 7LG

Tel: 01282 661330

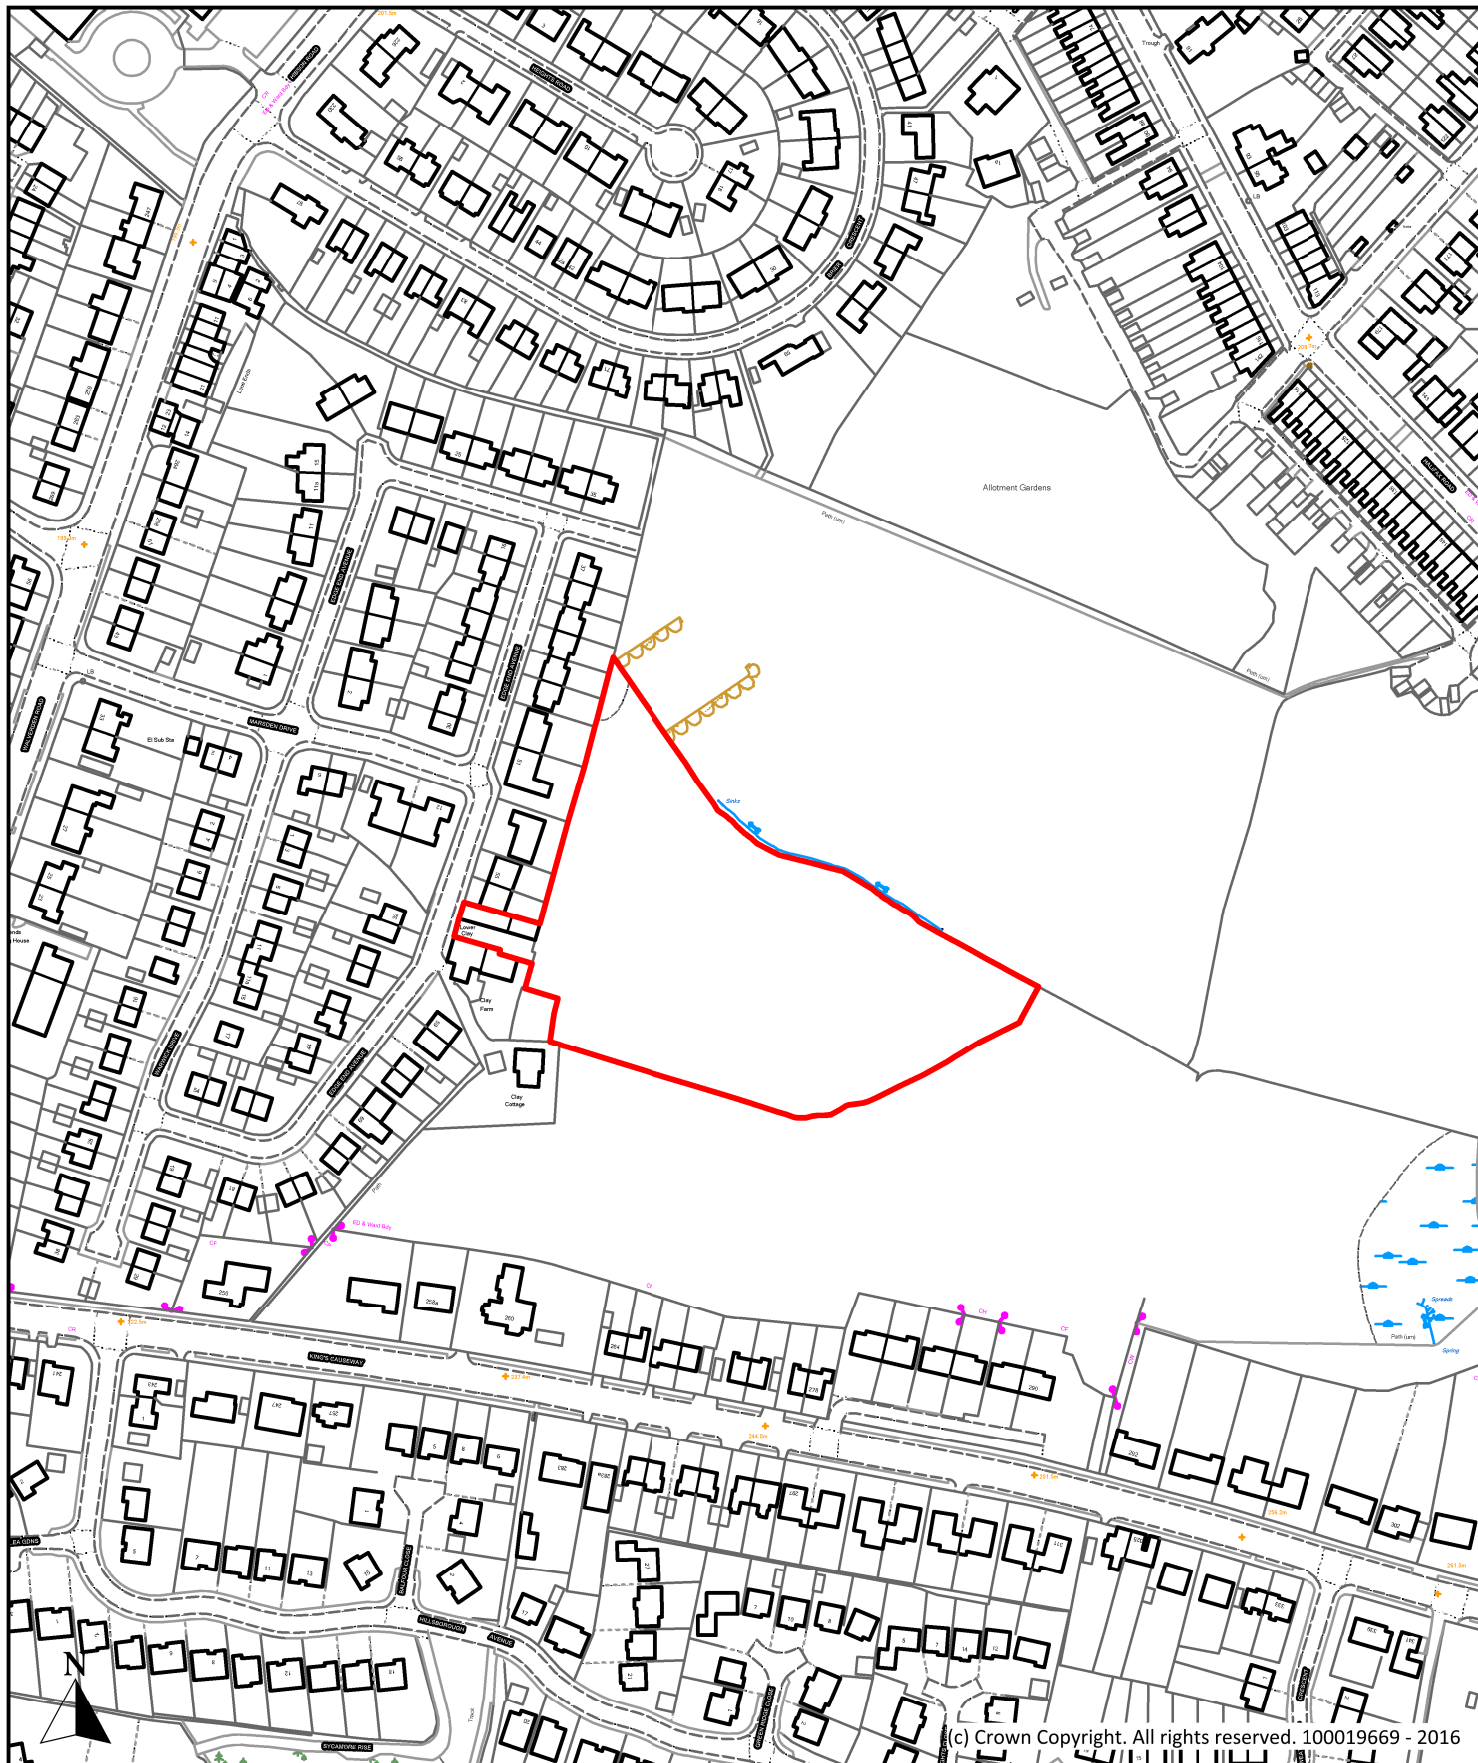

Description

Land at Clay Farm (Site A), Edge End Avenue, Brierfield

Scale

1 : 2,500

Ref No.

P165

Drawn By

J.B.

Date

24th October 2016

Historic Ref

SHLAASS28, S265



**Planning, Building Control
& Licensing**

Town Hall, Market Street,
Nelson, Lancashire, BB9 7LG

Tel: 01282 661330