

Description

Plot 10 Park View Close, Park View Close, Brierfield

Scale
1 : 2,500

Ref No.
P196

Drawn By
J.B.

Date
24th October 2016


Historic Ref
147



Planning, Building Control
& Licensing

Town Hall, Market Street,
Nelson, Lancashire, BB9 7LG

Tel: 01282 661330

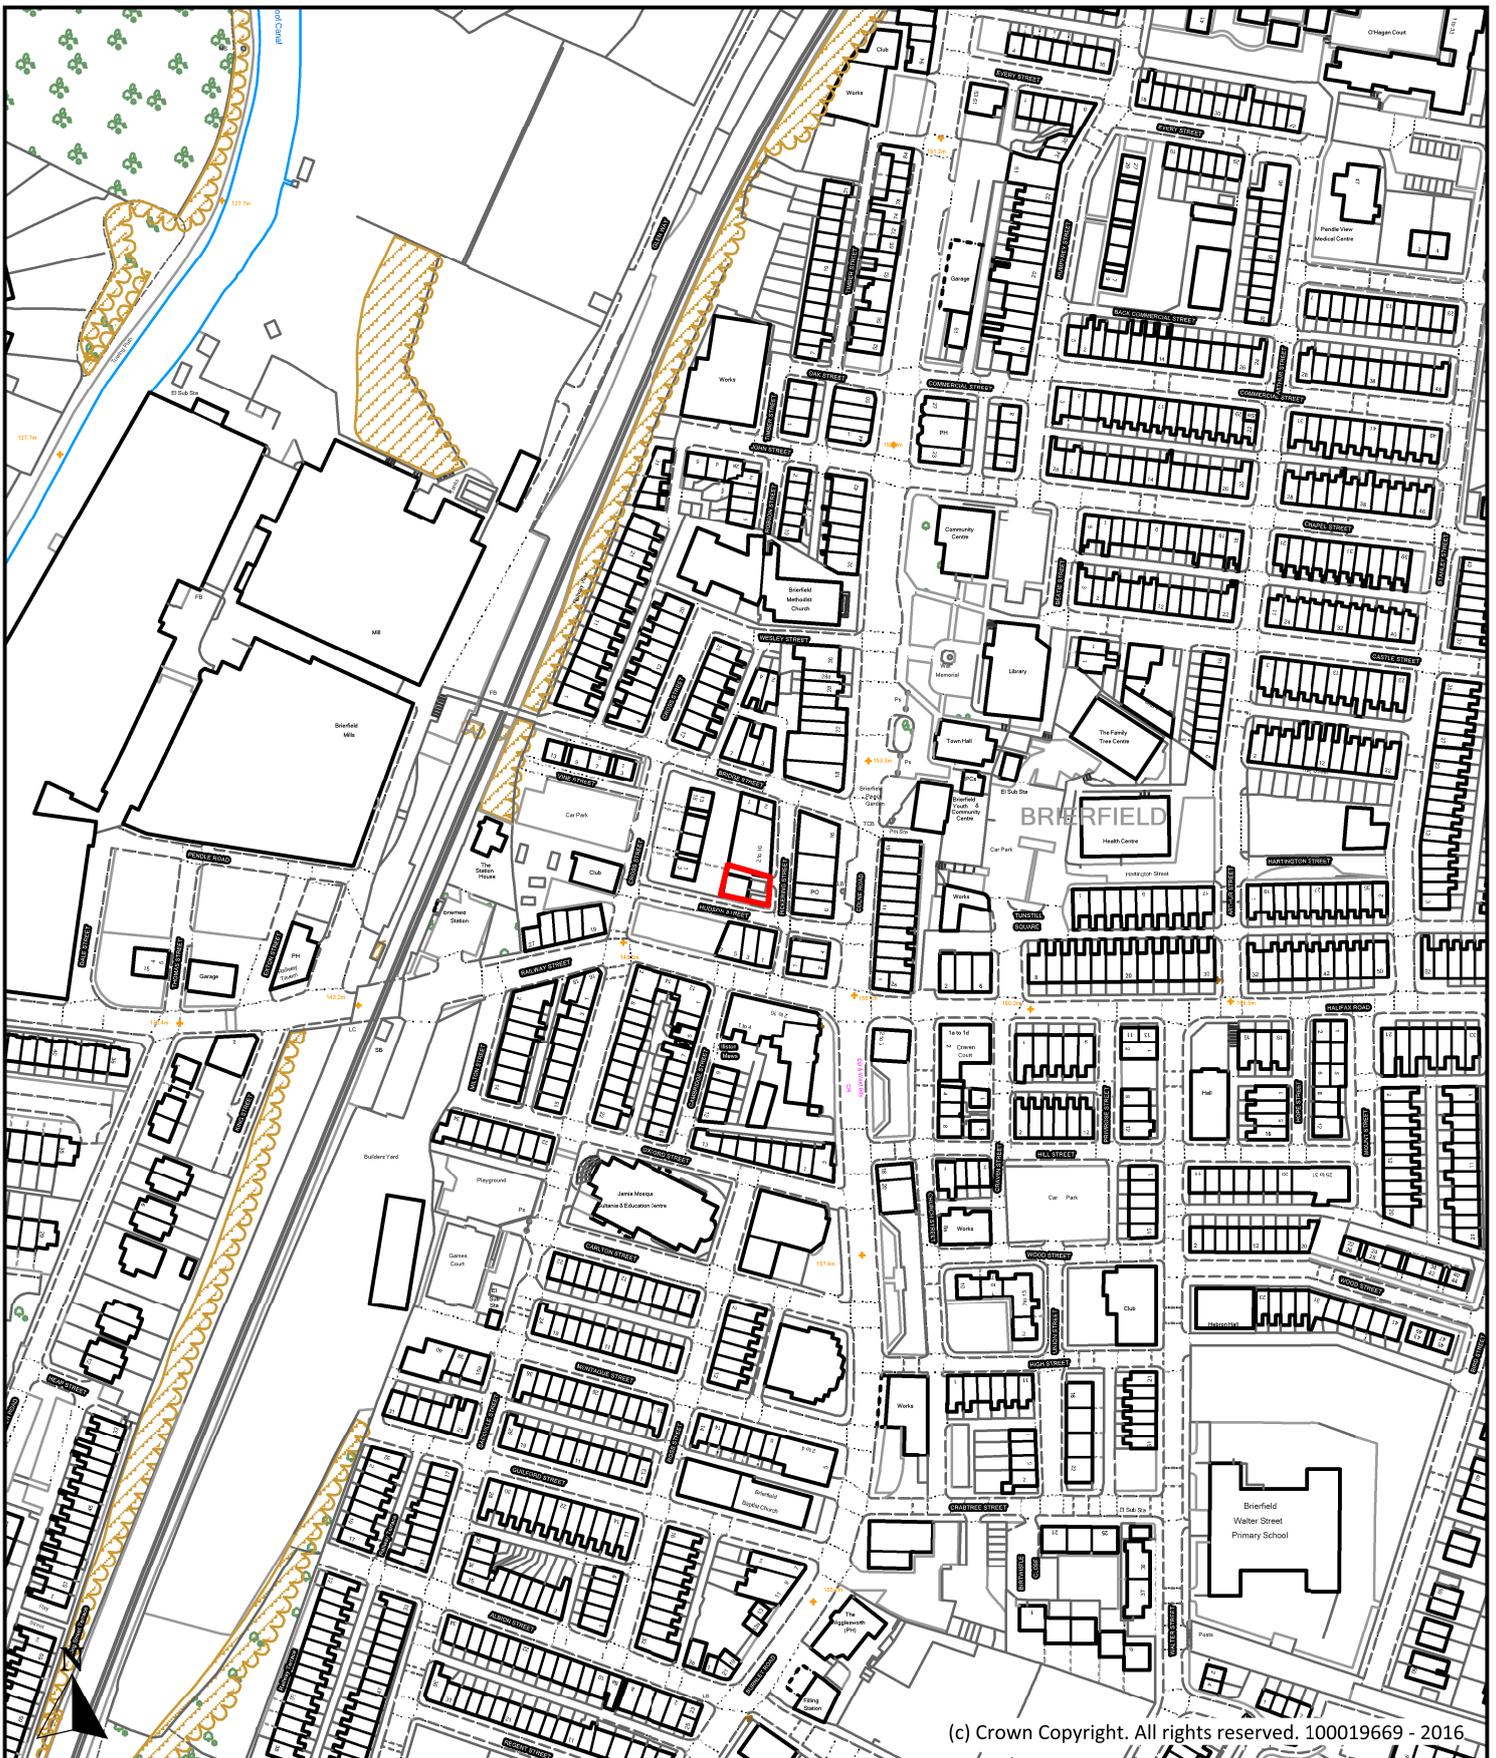

Description

Pickering Street Garage, Pickering Street, Brierfield

Scale
1 : 2,500

Ref No.
P198

Drawn By
J.B.

Date
24th October 2016


Historic Ref
49



Planning, Building Control
& Licensing

Town Hall, Market Street,
Nelson, Lancashire, BB9 7LG

Tel: 01282 661330

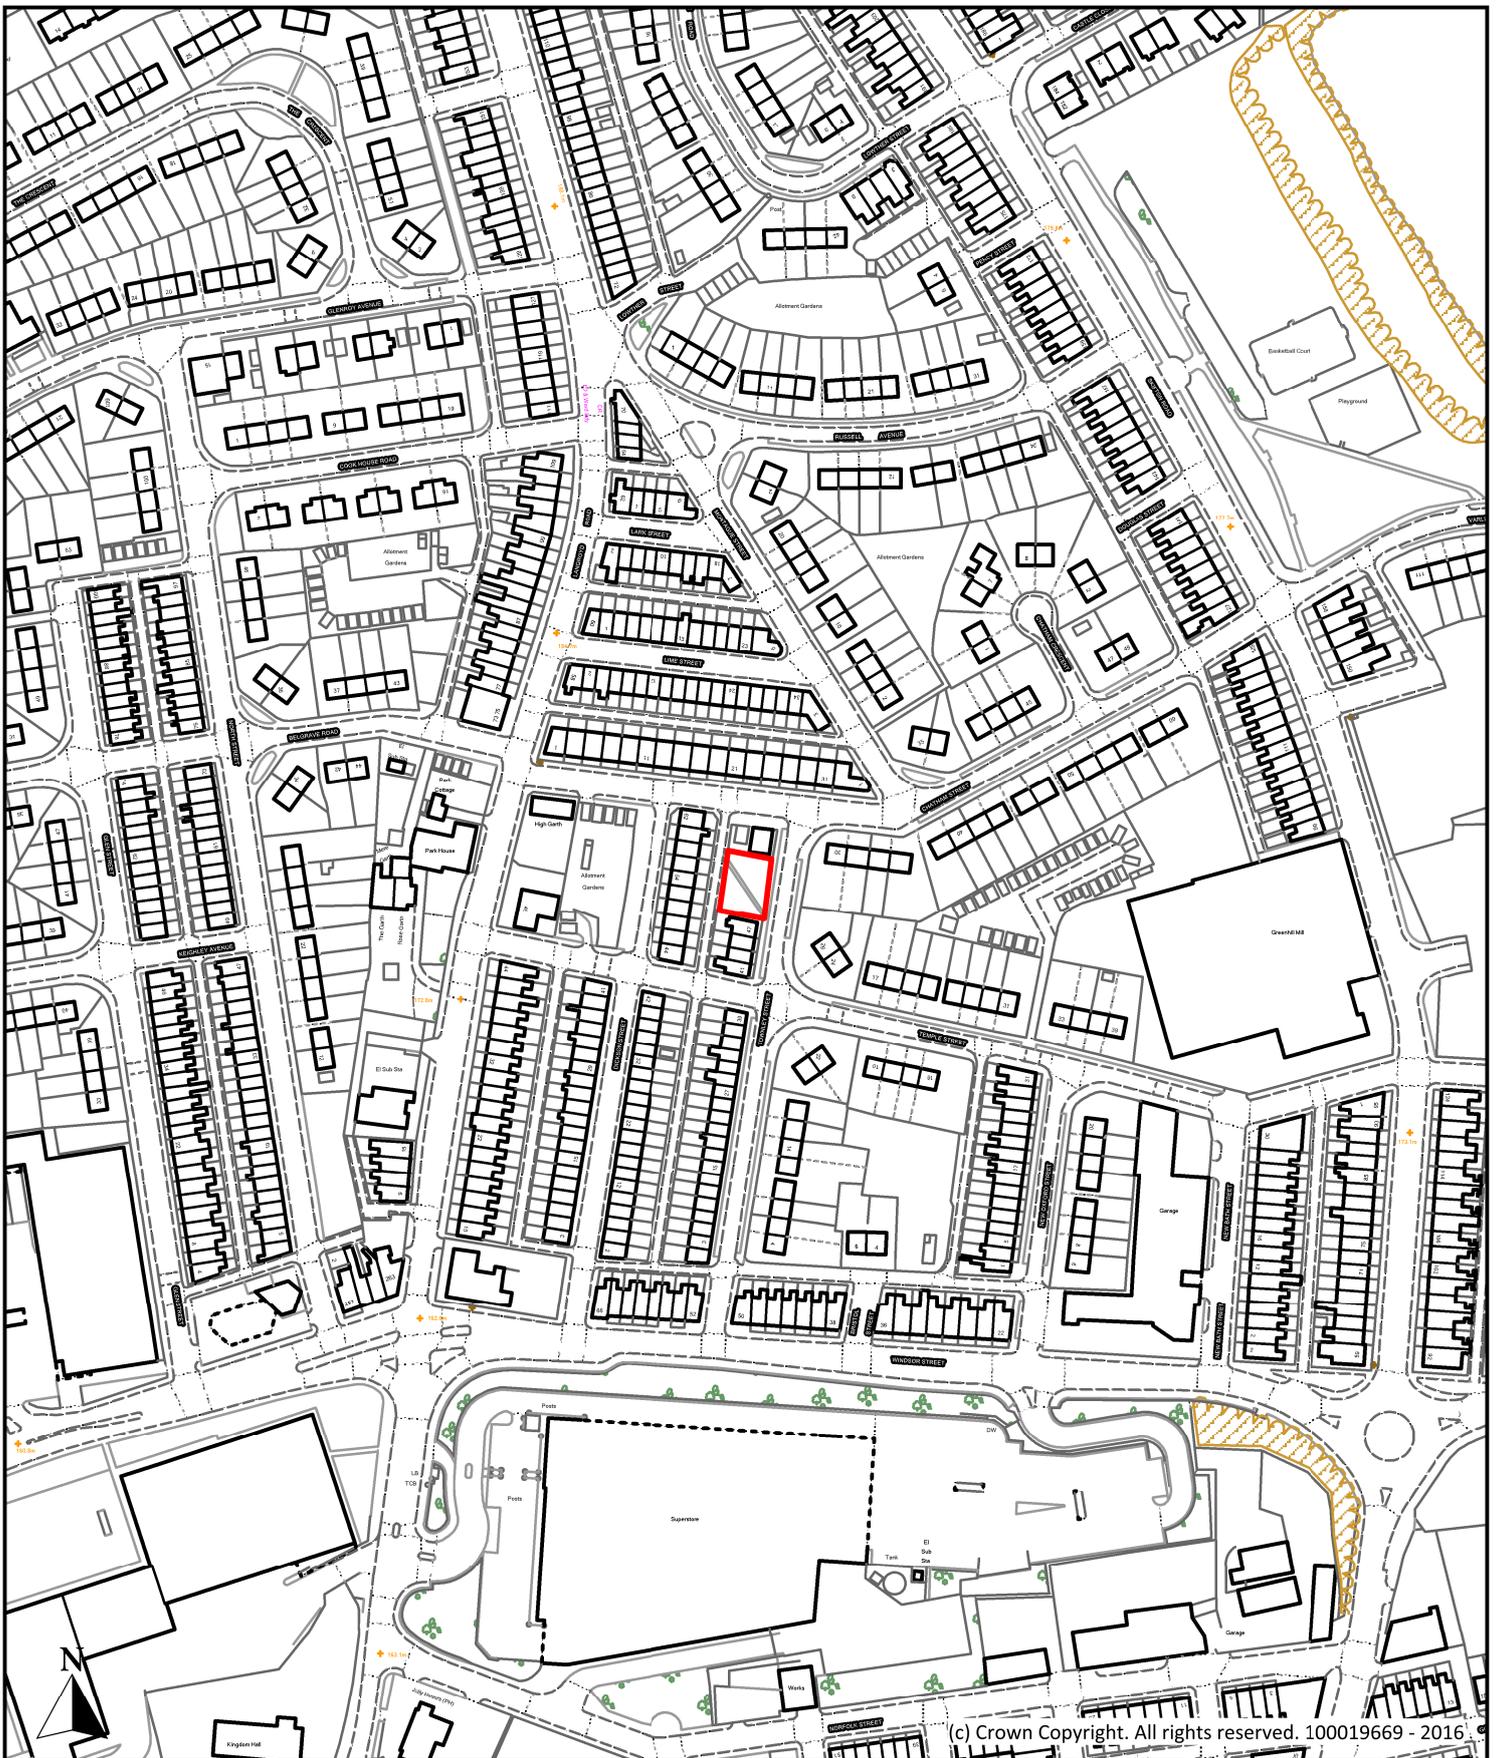

Description

Land adjacent to 47 Townley Street, Townley Street, Colne

Scale
1 : 2,500

Ref No.
P199

Drawn By
J.B.

Date
24th October 2016


Historic Ref
639



Planning, Building Control
& Licensing

Town Hall, Market Street,
Nelson, Lancashire, BB9 7LG

Tel: 01282 661330

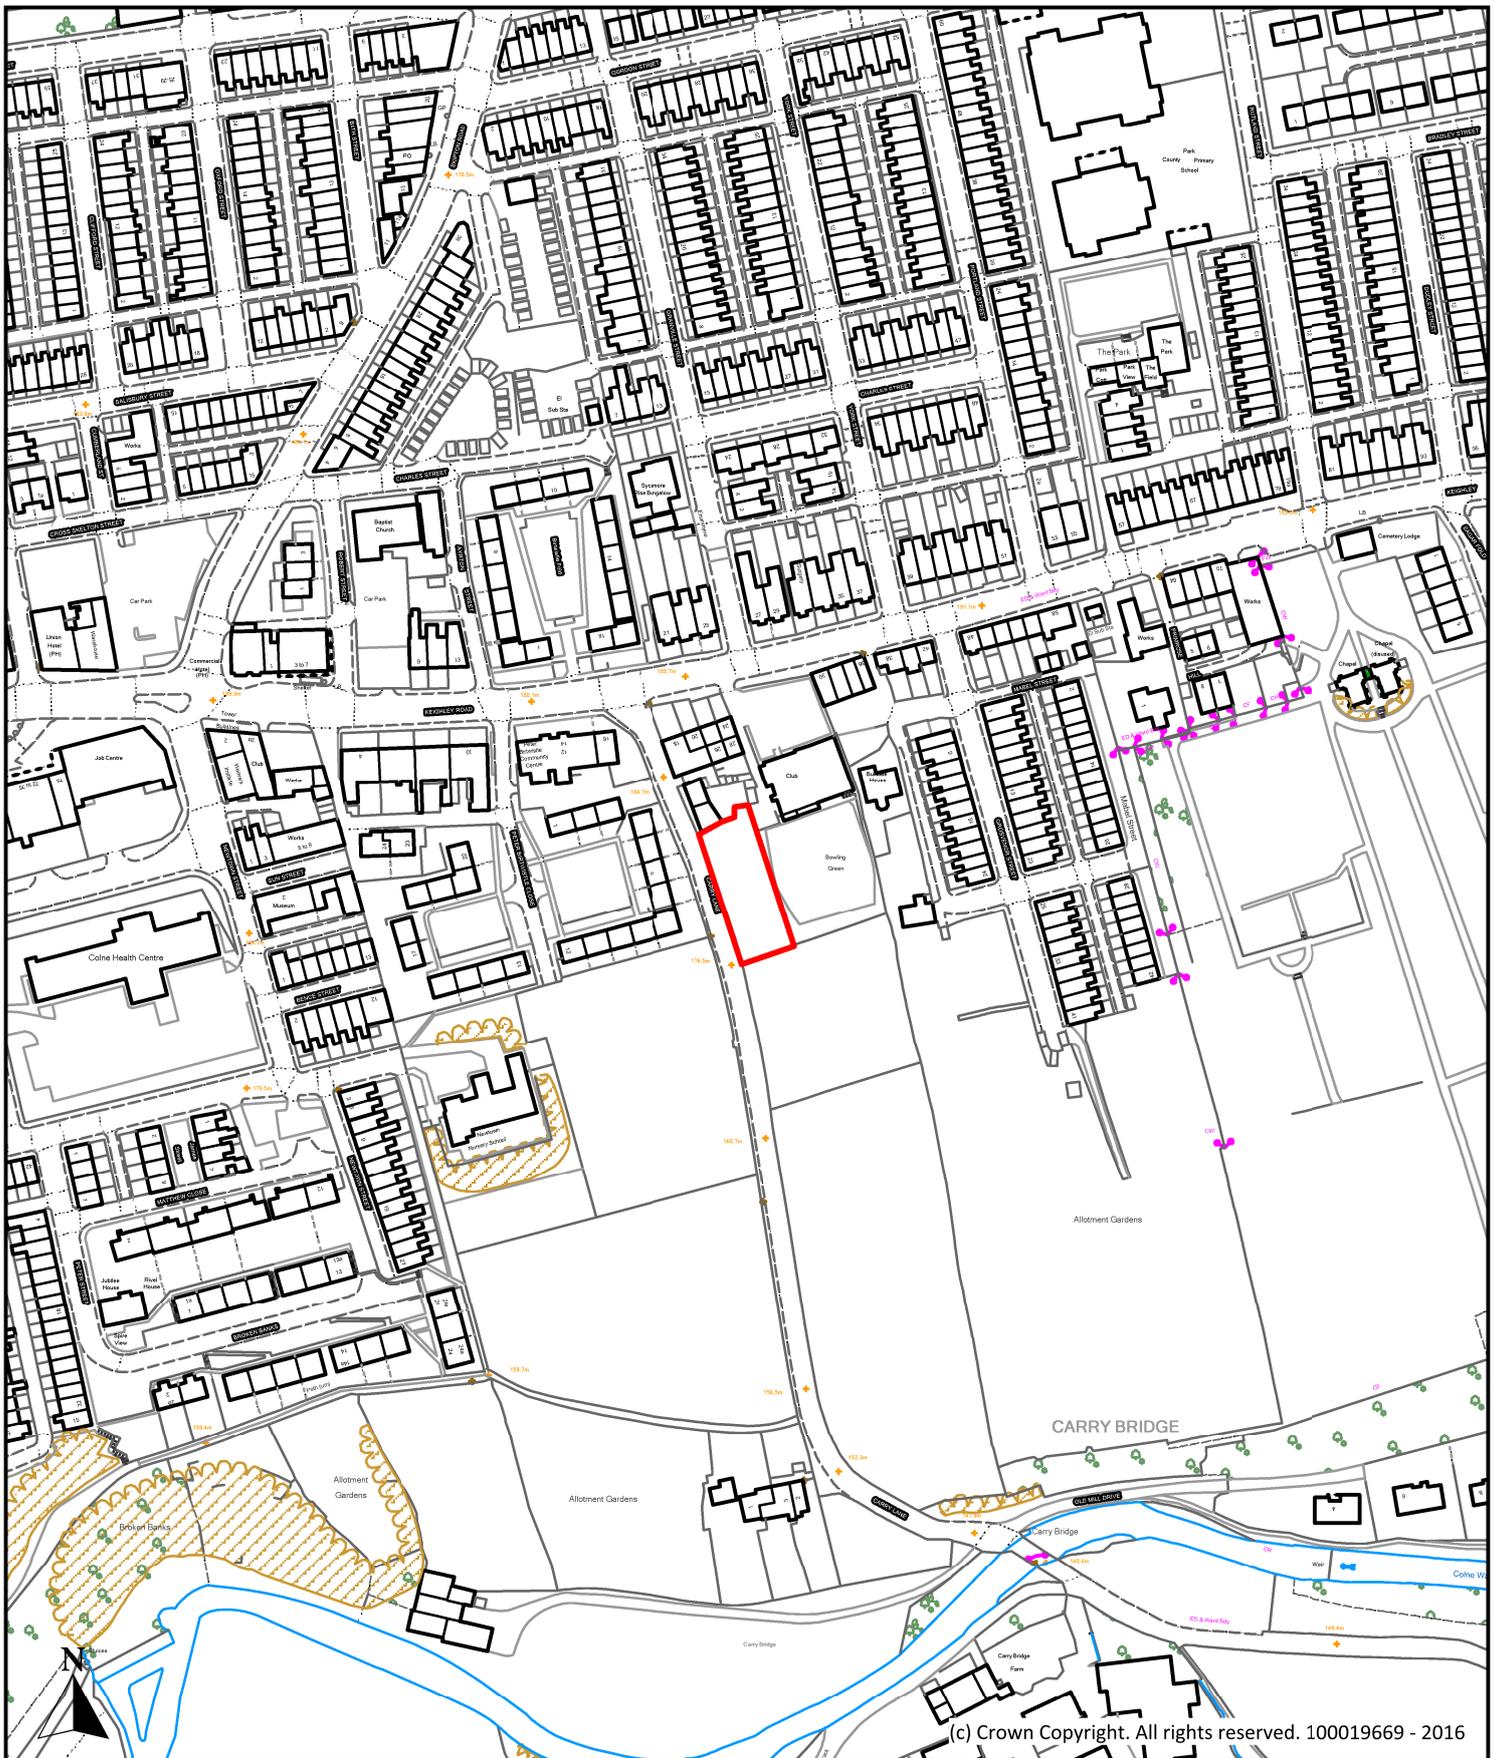

Description

Land east of Carry Lane, Carry Lane, Colne

Scale
1 : 2,500

Ref No.
P200

Drawn By
J.B.

Date
24th October 2016


Historic Ref
639



Planning, Building Control
& Licensing

Town Hall, Market Street,
Nelson, Lancashire, BB9 7LG

Tel: 01282 661330

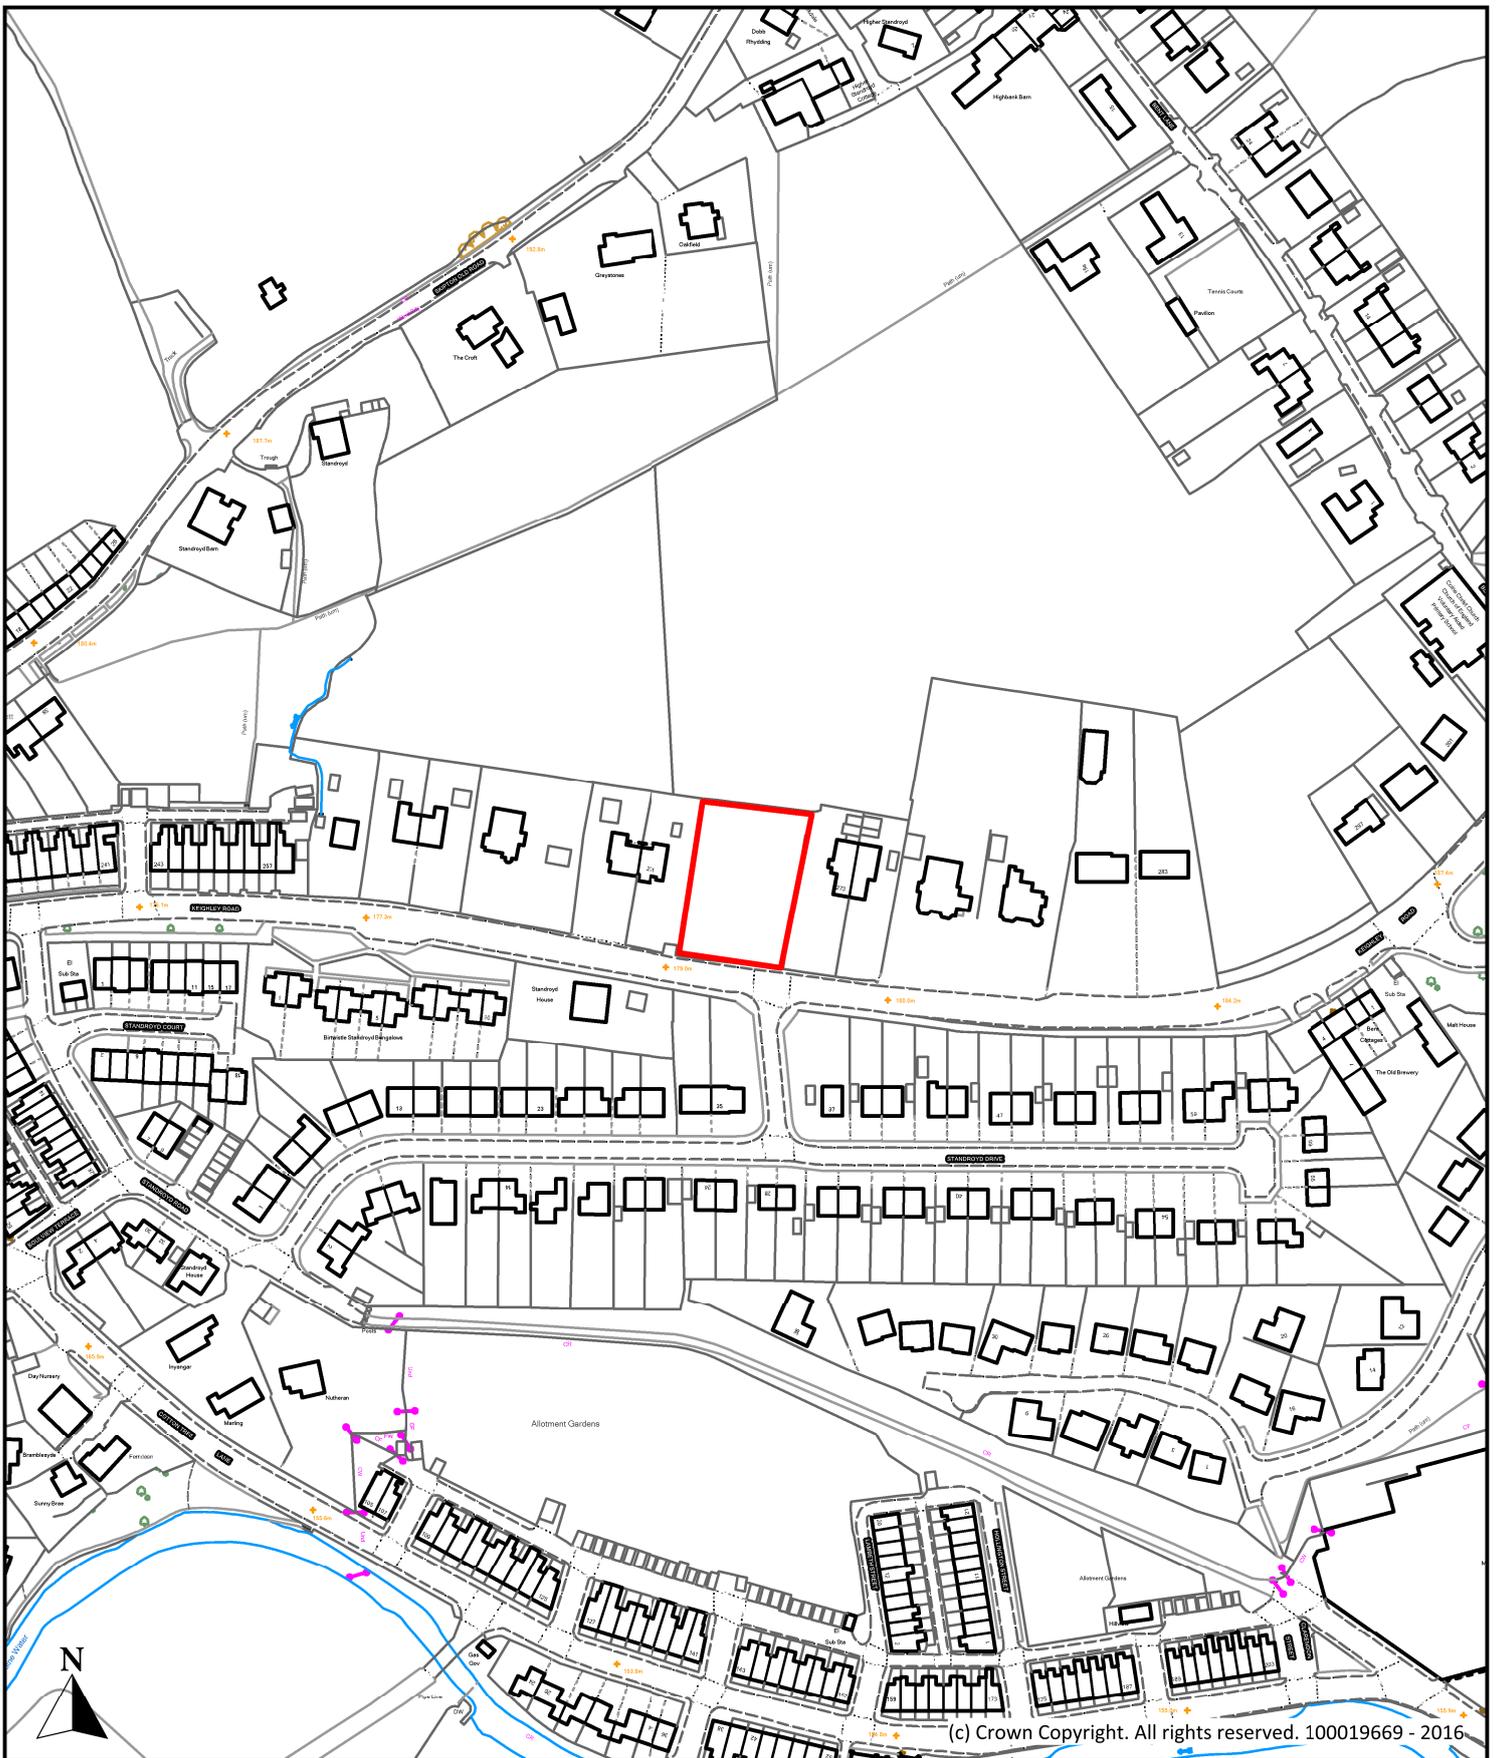

Description

Land adjacent to 271 Keighley Road, Keighley Road, Colne

Scale
1 : 2,500

Ref No.
P201

Drawn By
J.B.

Date
24th October 2016


Historic Ref
632



**Planning, Building Control
& Licensing**


Town Hall, Market Street,
Nelson, Lancashire, BB9 7LG

Tel: 01282 661330

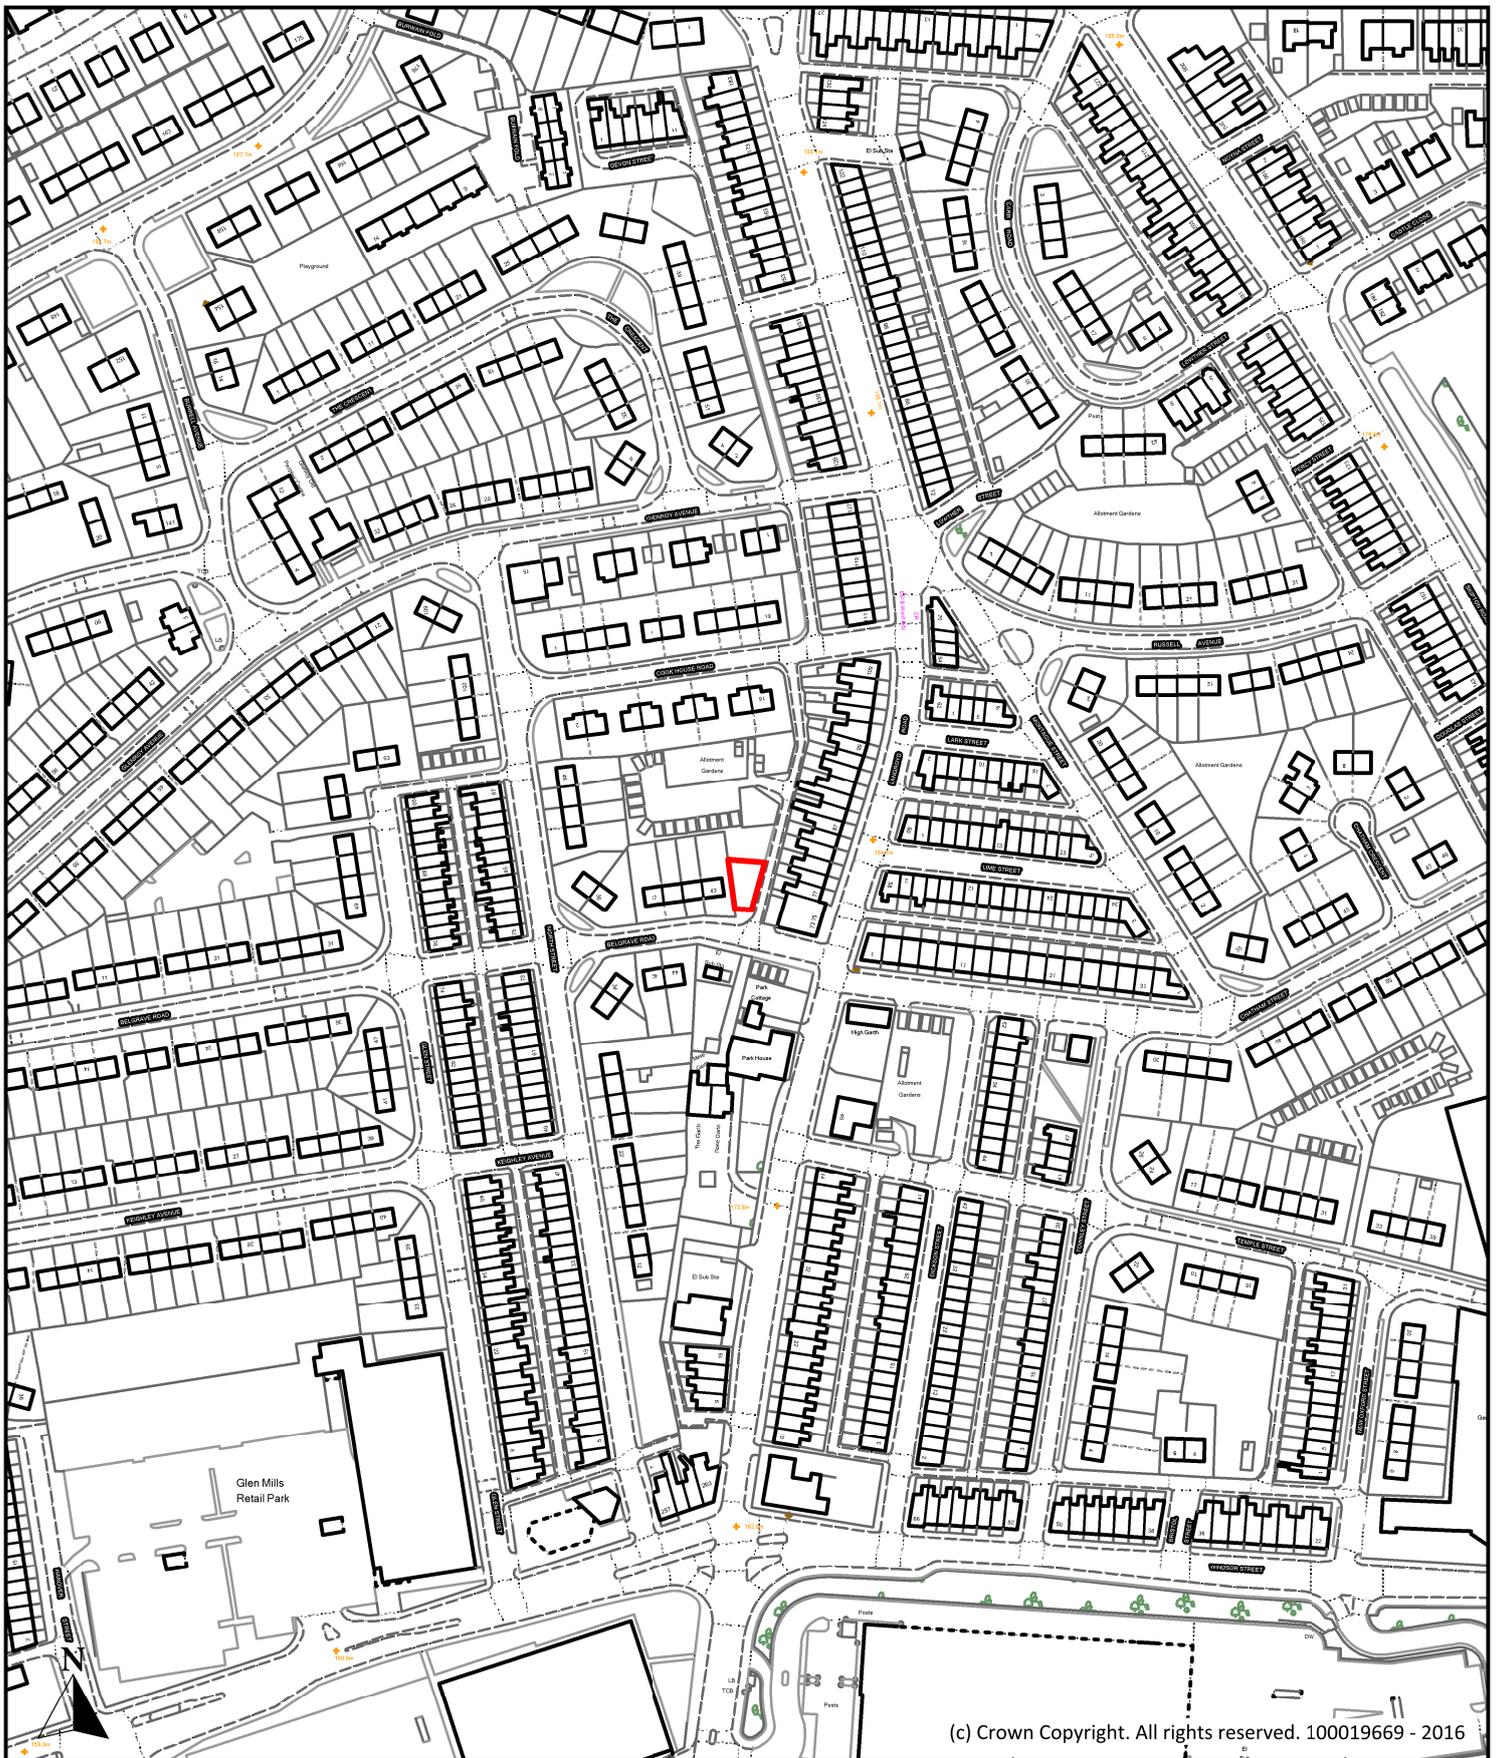


(c) Crown Copyright. All rights reserved. 100019669 - 2016

| | | | |
|---|-------------------|------------------------|---|
| Description Land adjacent to 43 Belgrave Road, Belgrave Road, Colne | | |  Planning, Building Control & Licensing Town Hall, Market Street, Nelson, Lancashire, BB9 7LG Tel: 01282 661330 |
| Scale | 1 : 2,500 | Ref No. P202 | |
| Drawn By | Date | Historic Ref | |
| J.B. | 24th October 2016 | 645 | |

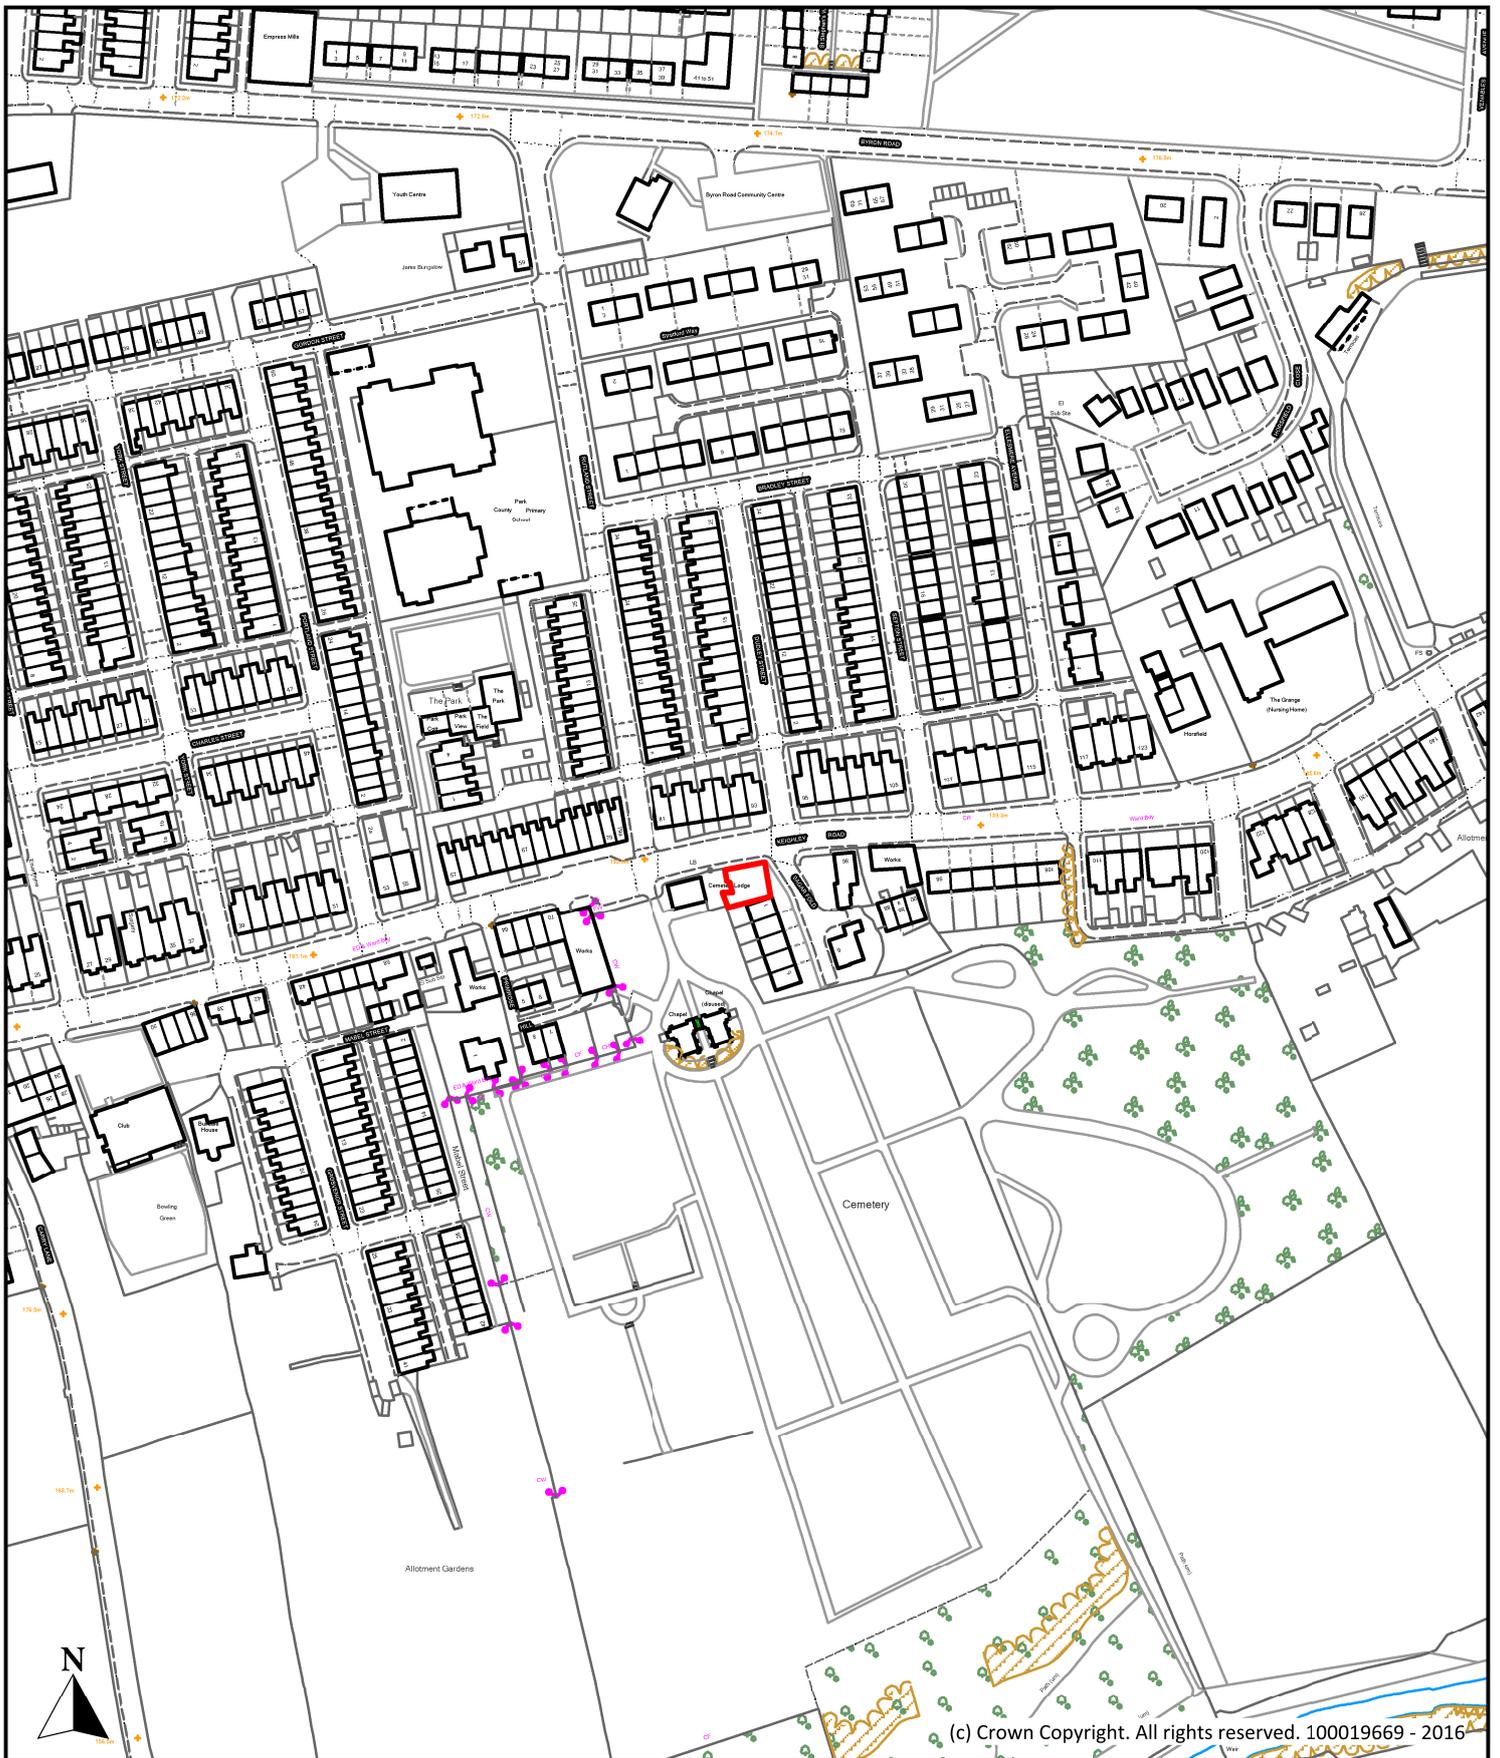

(c) Crown Copyright. All rights reserved. 100019669 - 2016

| | | | |
|---|-------------------|------------------------|---|
| Description Land adjacent to Cemetery Lodge, Keighley Road, Colne | | |  Planning, Building Control & Licensing Town Hall, Market Street, Nelson, Lancashire, BB9 7LG Tel: 01282 661330 |
| Scale | 1 : 2,500 | Ref No. P203 | |
| Drawn By | Date | Historic Ref | |
| J.B. | 24th October 2016 | 619 | |

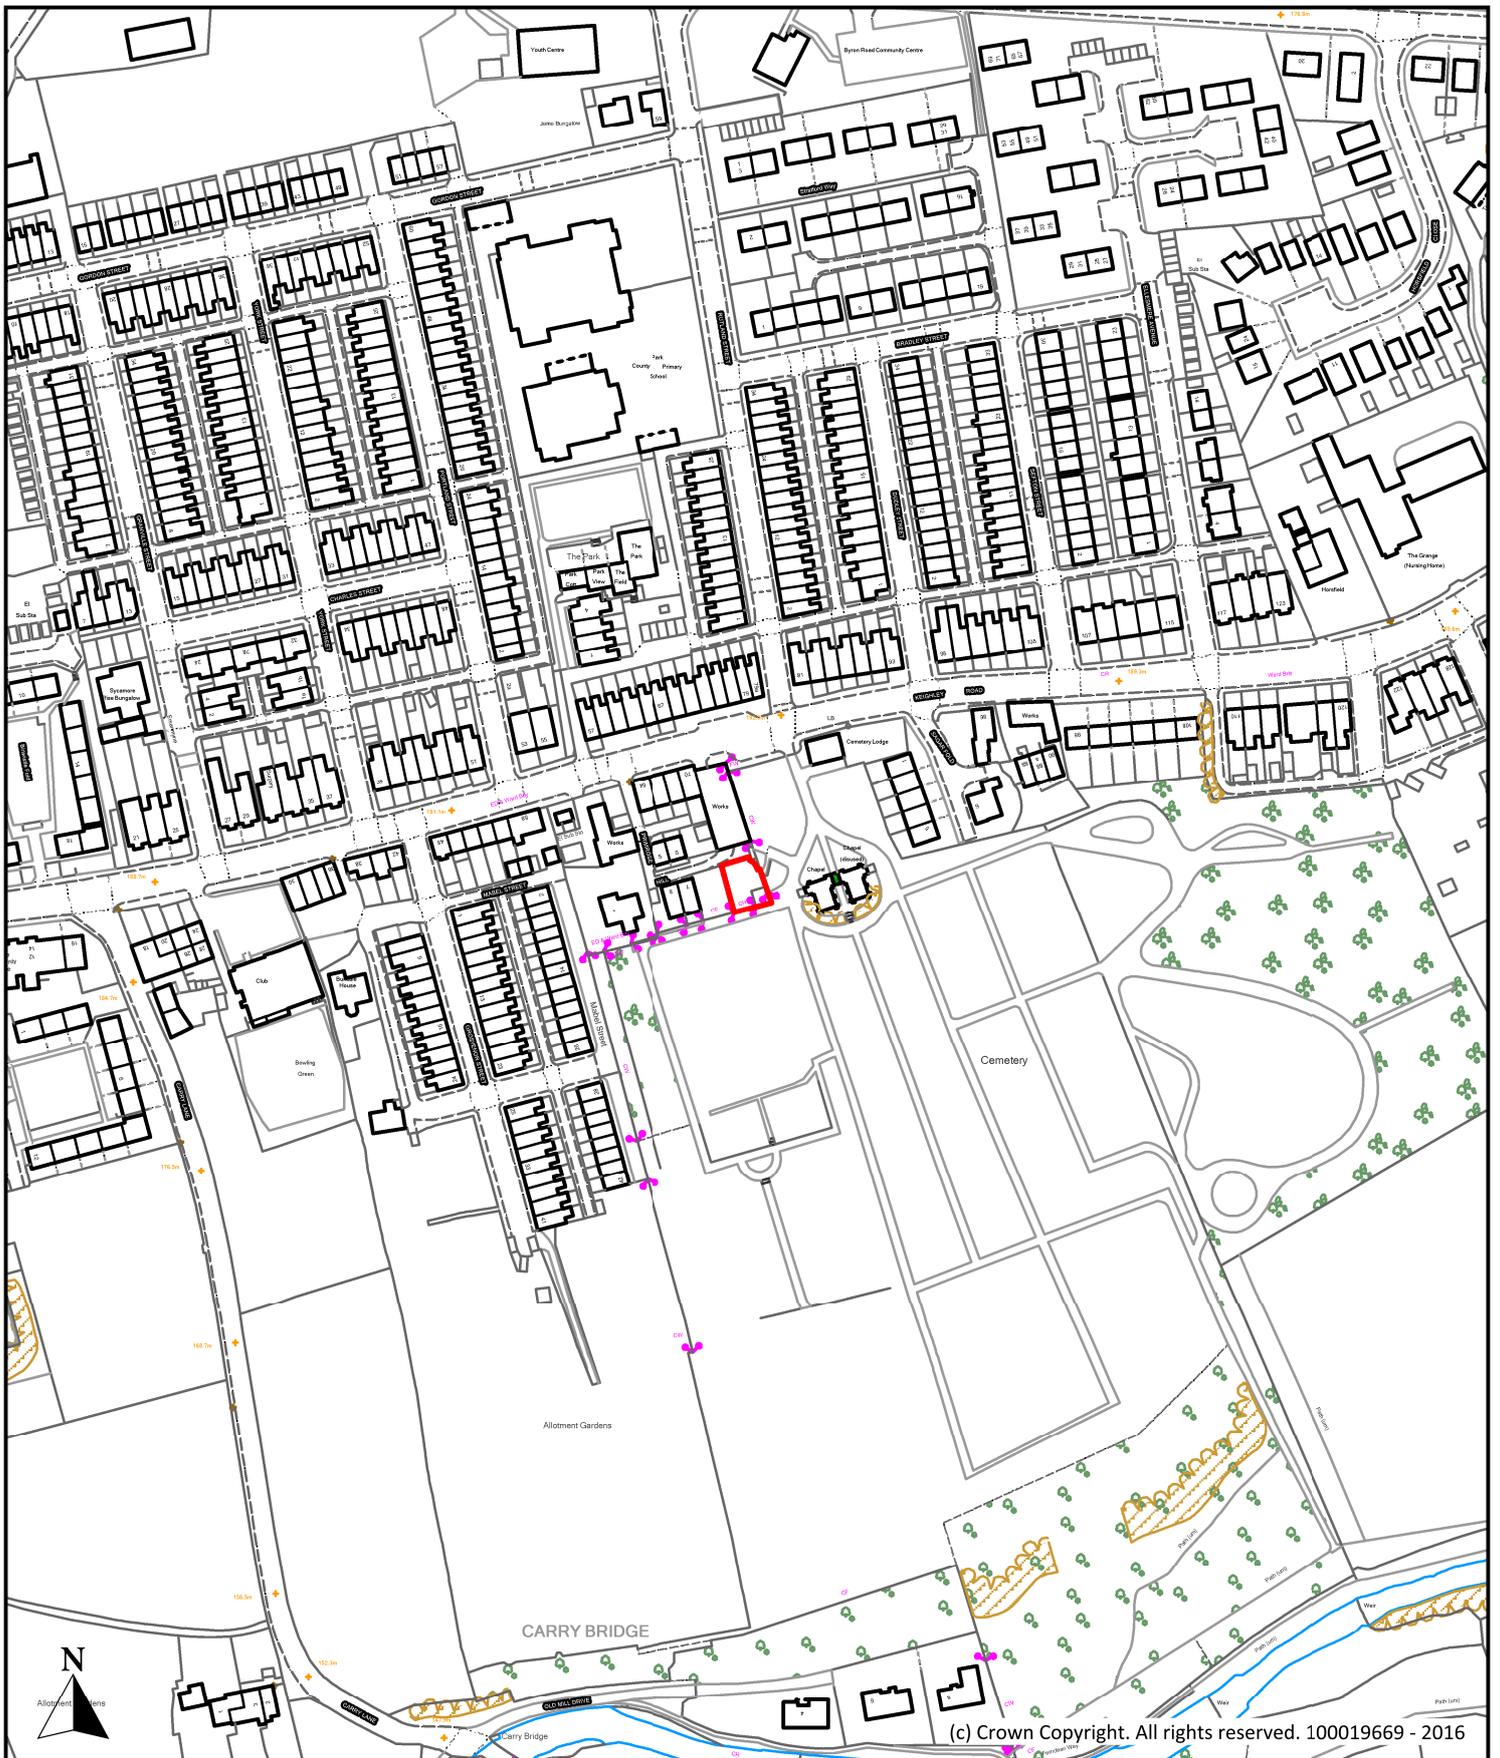

(c) Crown Copyright. All rights reserved. 100019669 - 2016


| | | |
|--|-------------------|--------------|
| Description | | |
| Land at Primrose Hill, Primrose Hill, Colne | | |
| Scale | 1 : 2,500 | Ref No. |
| | | P204 |
| Drawn By | Date | Historic Ref |
| J.B. | 24th October 2016 | 618 |

Borough of Pendle

Planning, Building Control & Licensing

Town Hall, Market Street,
Nelson, Lancashire, BB9 7LG

Tel: 01282 661330

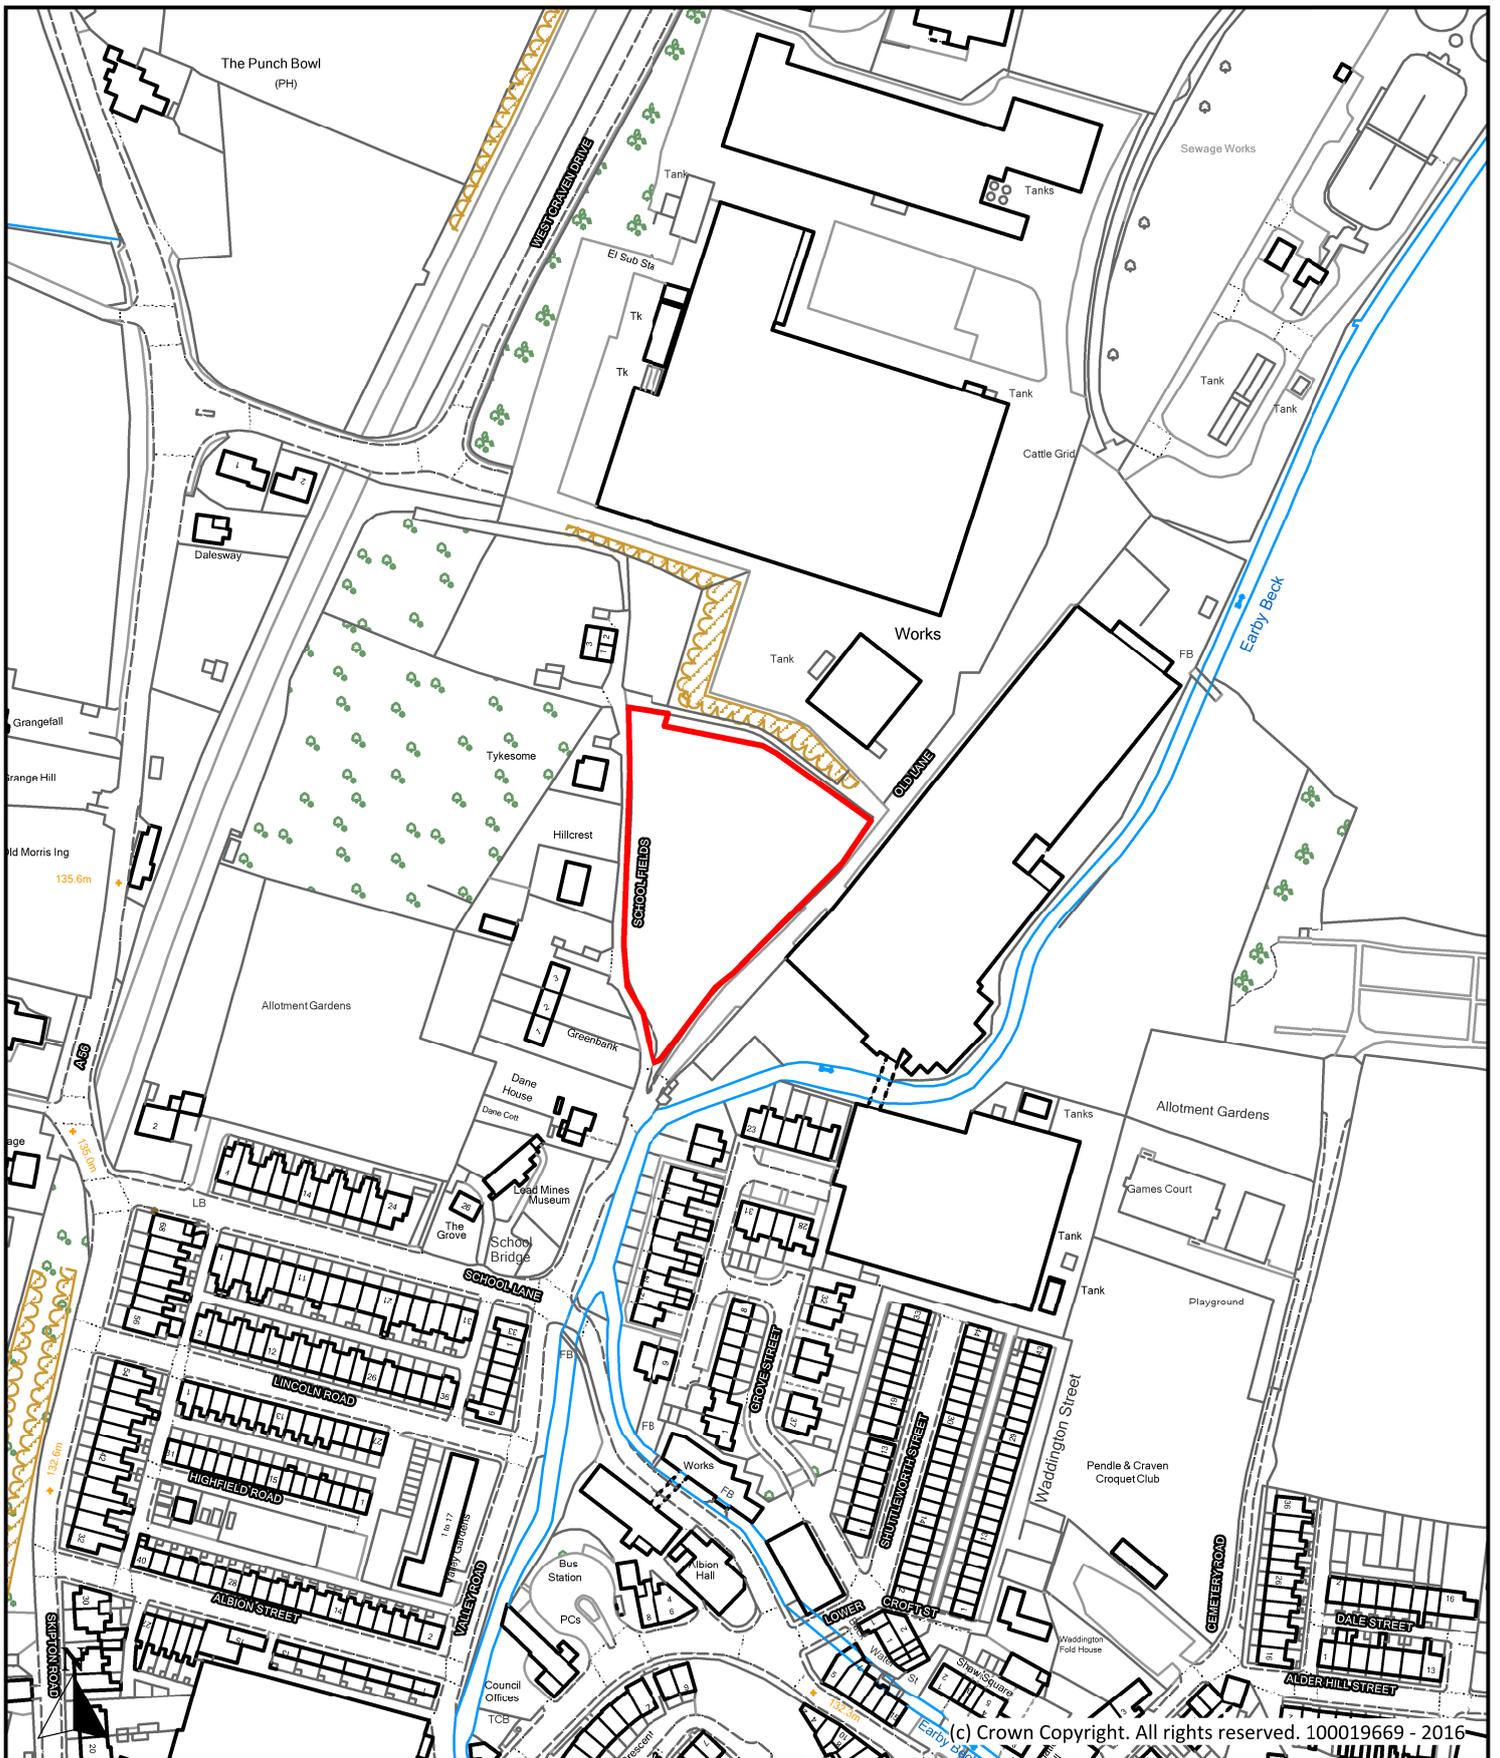

Description

Land off School Fields, Old Lane, Earby

Scale
1 : 2,500

Ref No.
P205

Drawn By
J.B.

Date
24th October 2016


Historic Ref
836



Planning, Building Control
& Licensing

Town Hall, Market Street,
Nelson, Lancashire, BB9 7LG

Tel: 01282 661330

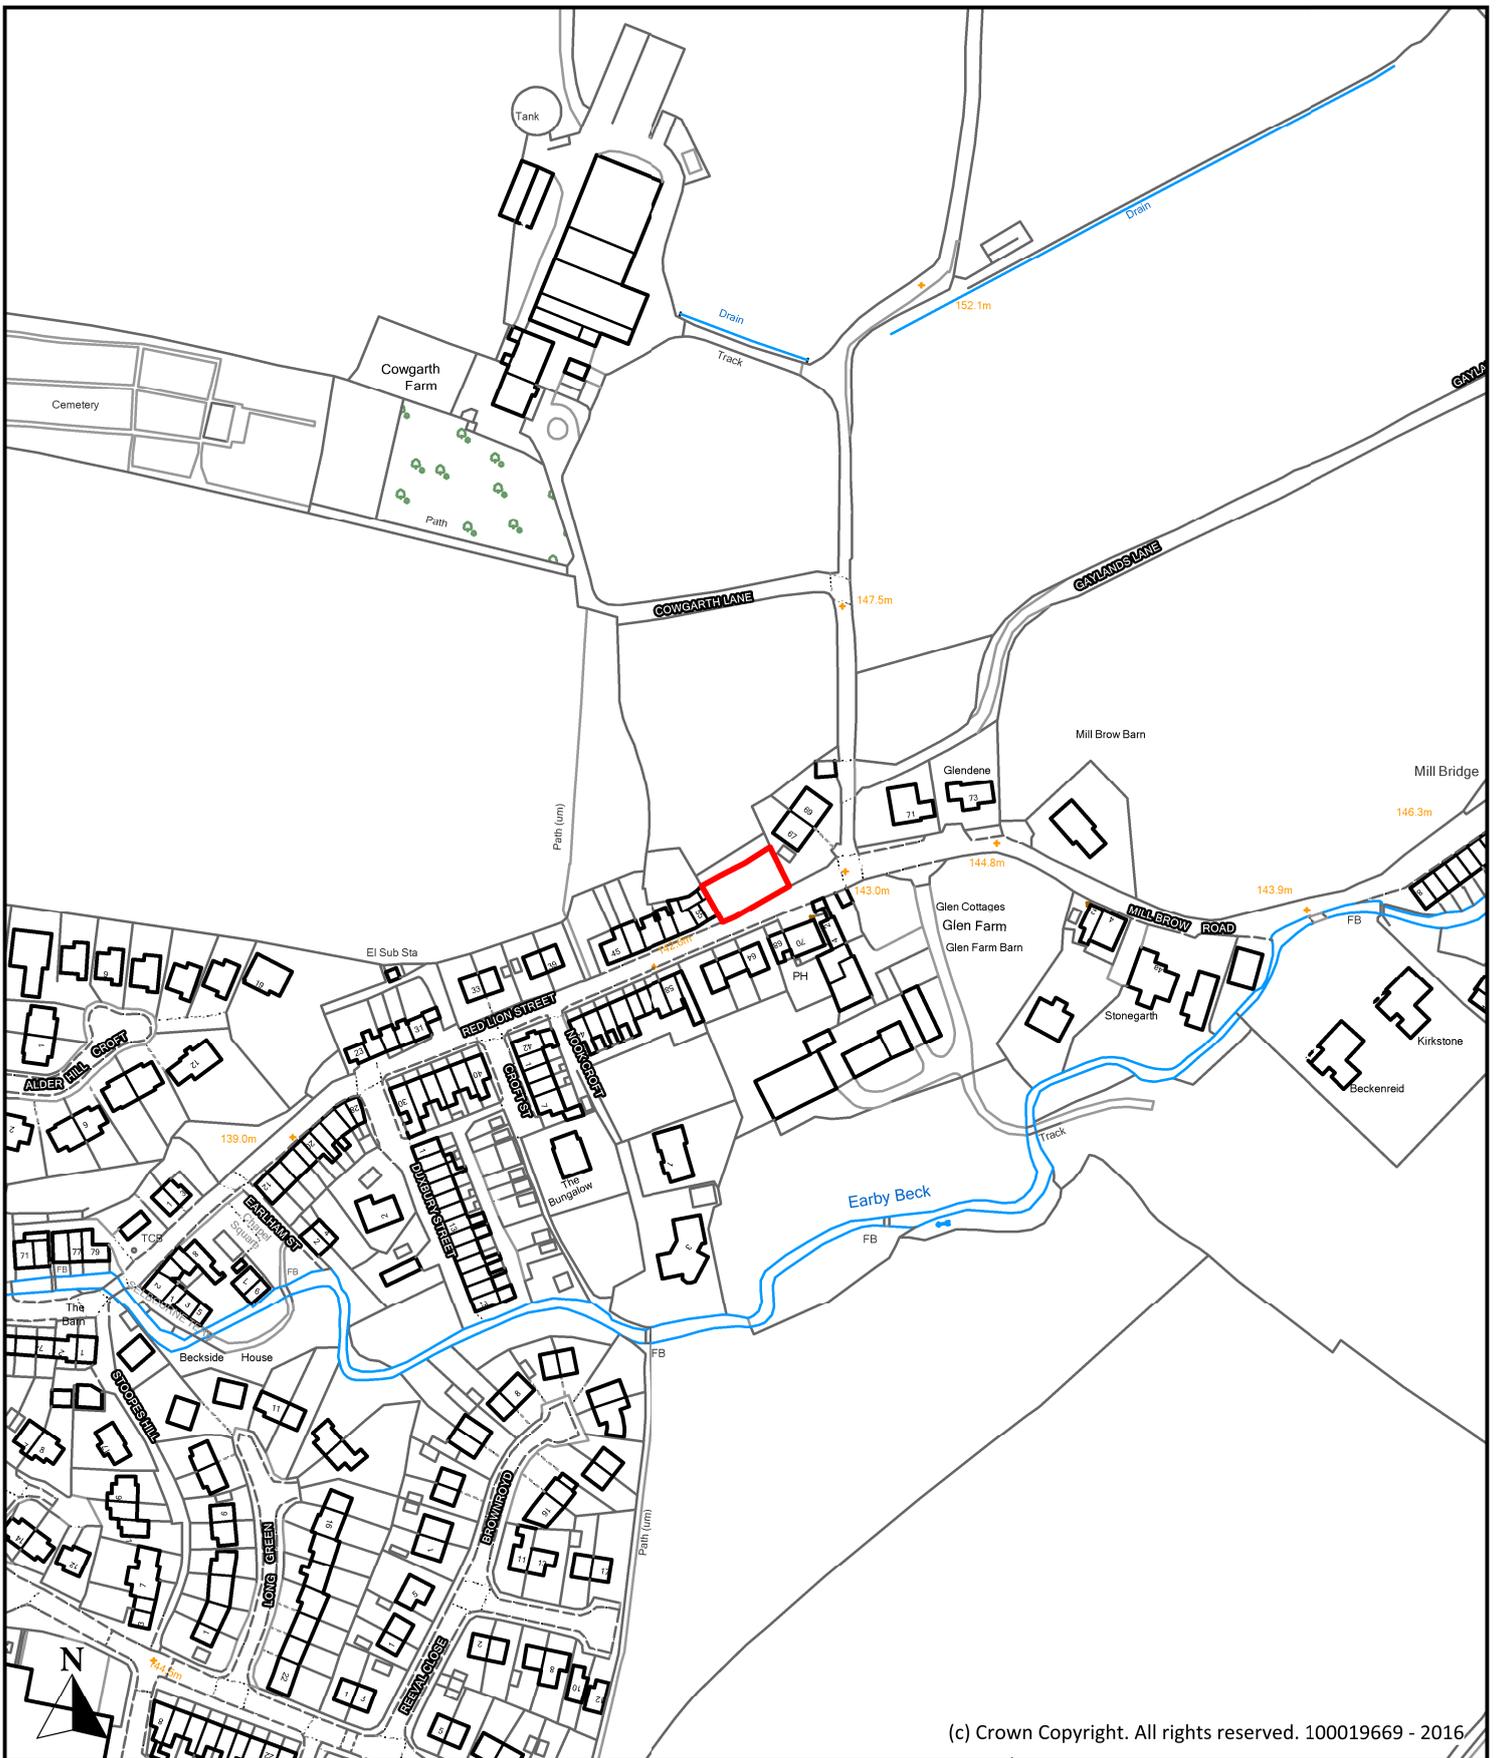

(c) Crown Copyright. All rights reserved. 100019669 - 2016

Description

Red Lion Street Car Park, Red Lion Street, Earby

Scale
1 : 2,500

Ref No.
P206

Drawn By
J.B.

Date
24th October 2016


Historic Ref
833



**Planning, Building Control
& Licensing**

Town Hall, Market Street,
Nelson, Lancashire, BB9 7LG

Tel: 01282 661330

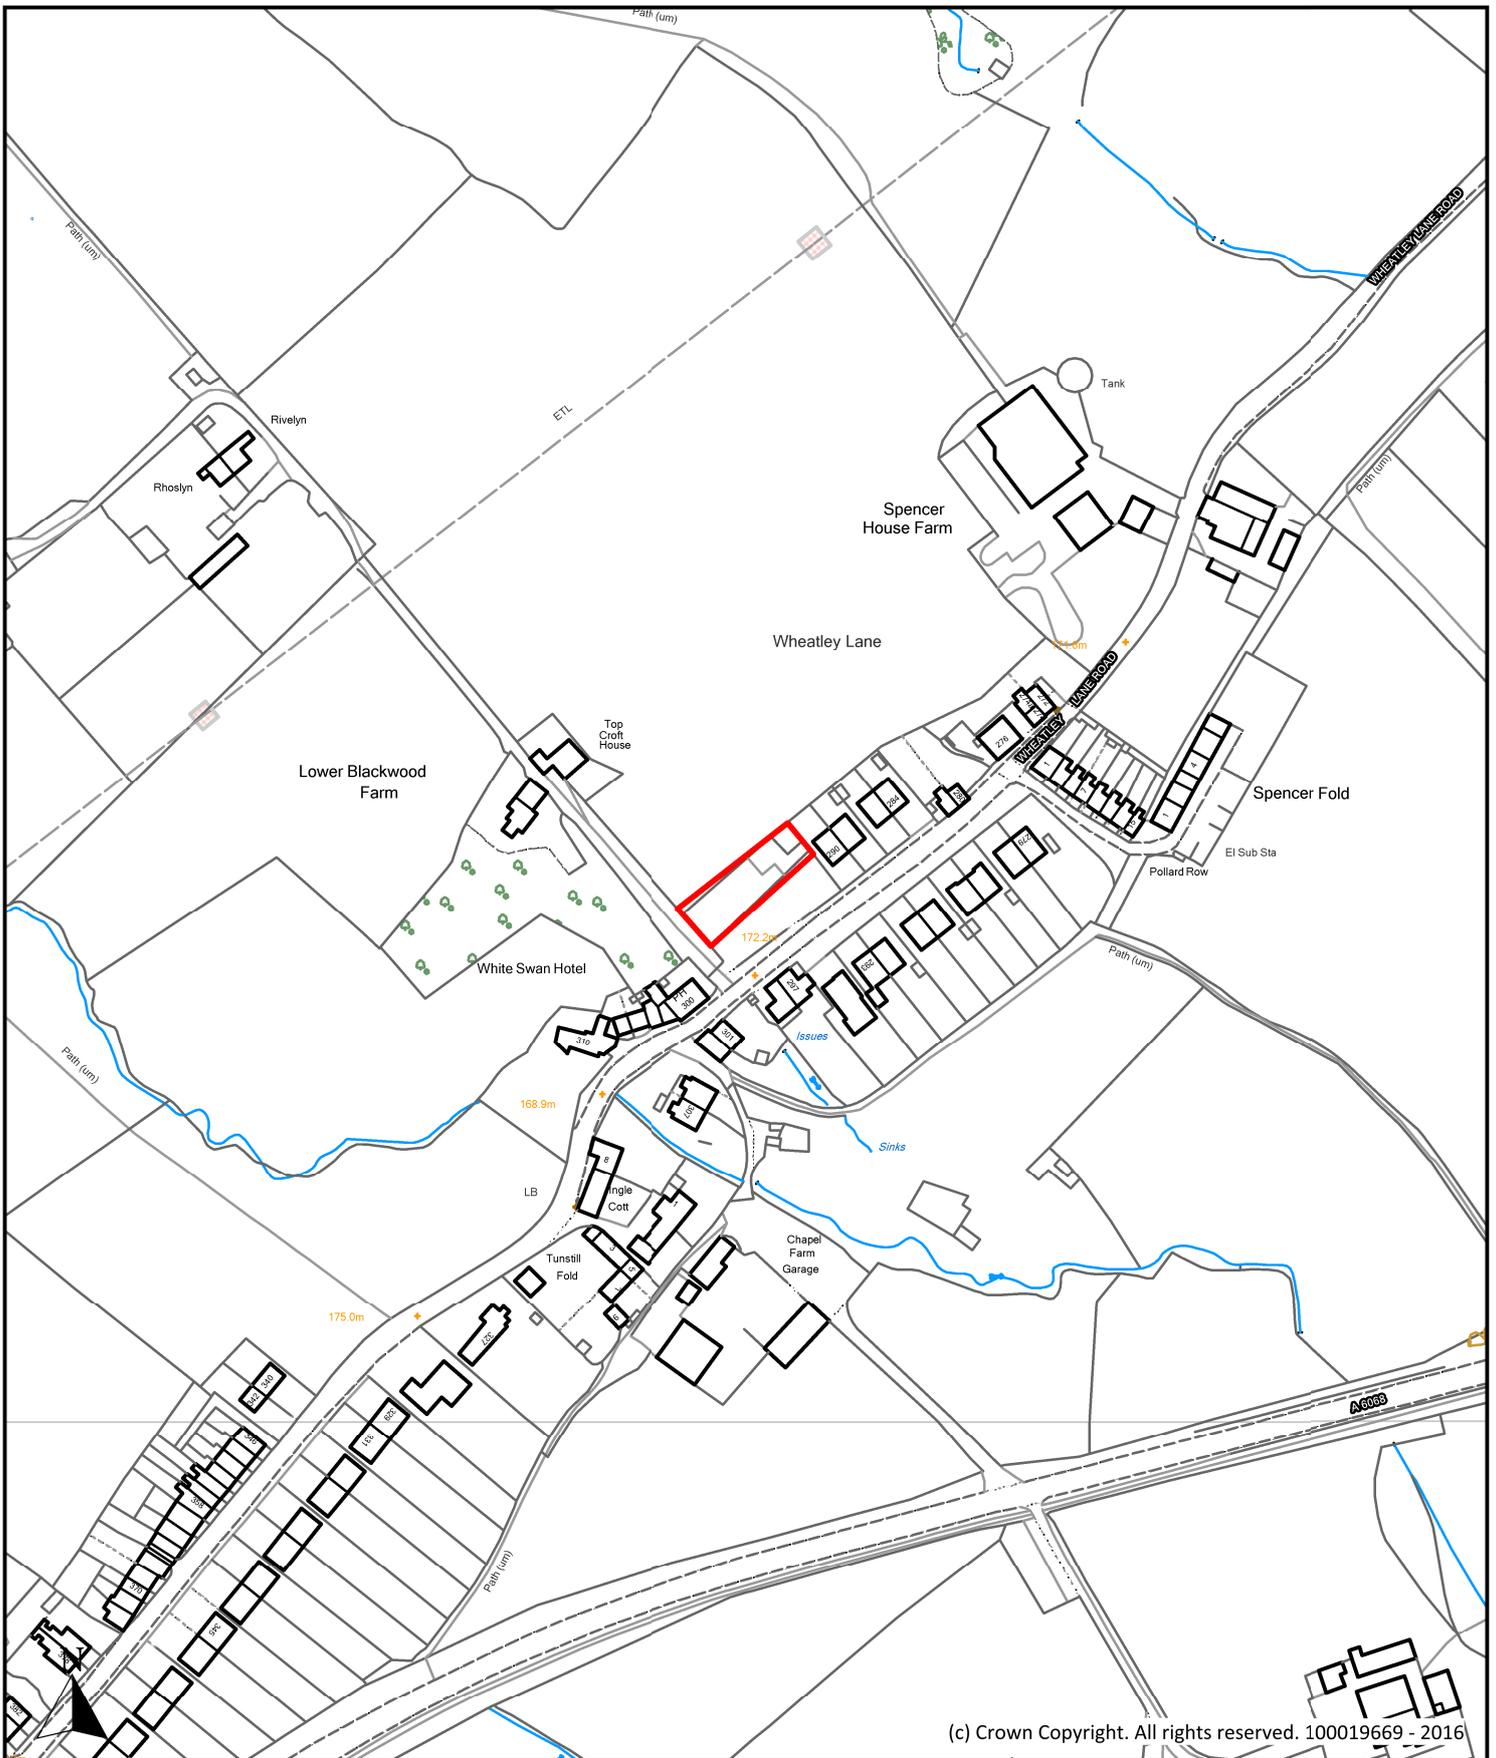

Description

Land adjacent to 290 Wheatley Lane Road, Wheatley Lane Road, Fence

Scale
1 : 2,500

Ref No.
P207

Drawn By
J.B.

Date
24th October 2016


Historic Ref
727



Planning, Building Control
& Licensing

Town Hall, Market Street,
Nelson, Lancashire, BB9 7LG

Tel: 01282 661330

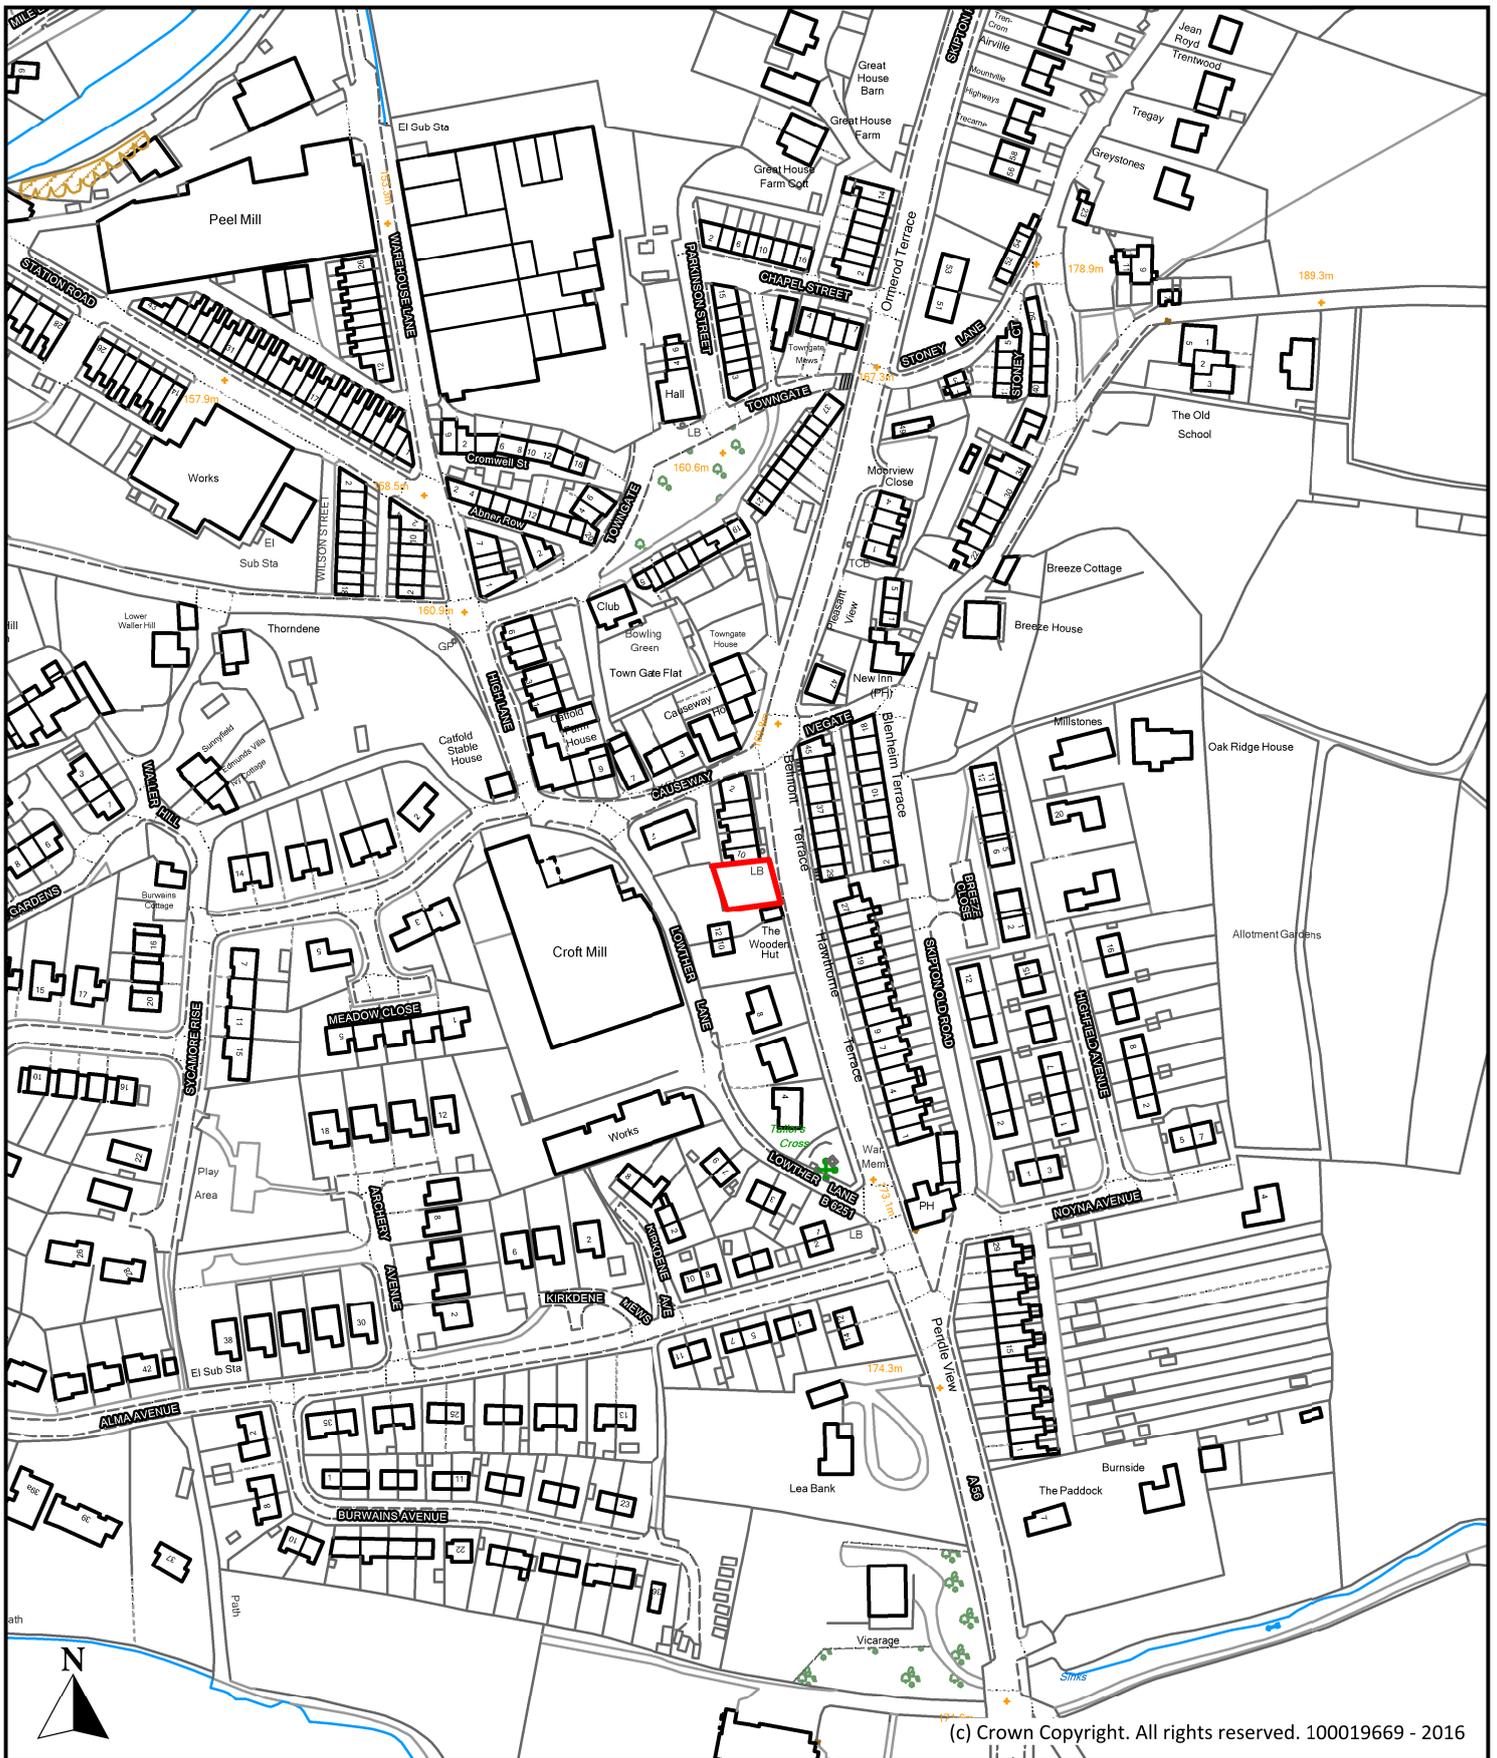

Description

Land adjacent to 10 Skipton Road, Skipton Road, Colne

Scale
1 : 2,500

Ref No.
P208

Drawn By
J.B.

Date
24th October 2016


Historic Ref
678



**Planning, Building Control
& Licensing**

Town Hall, Market Street,
Nelson, Lancashire, BB9 7LG

Tel: 01282 661330

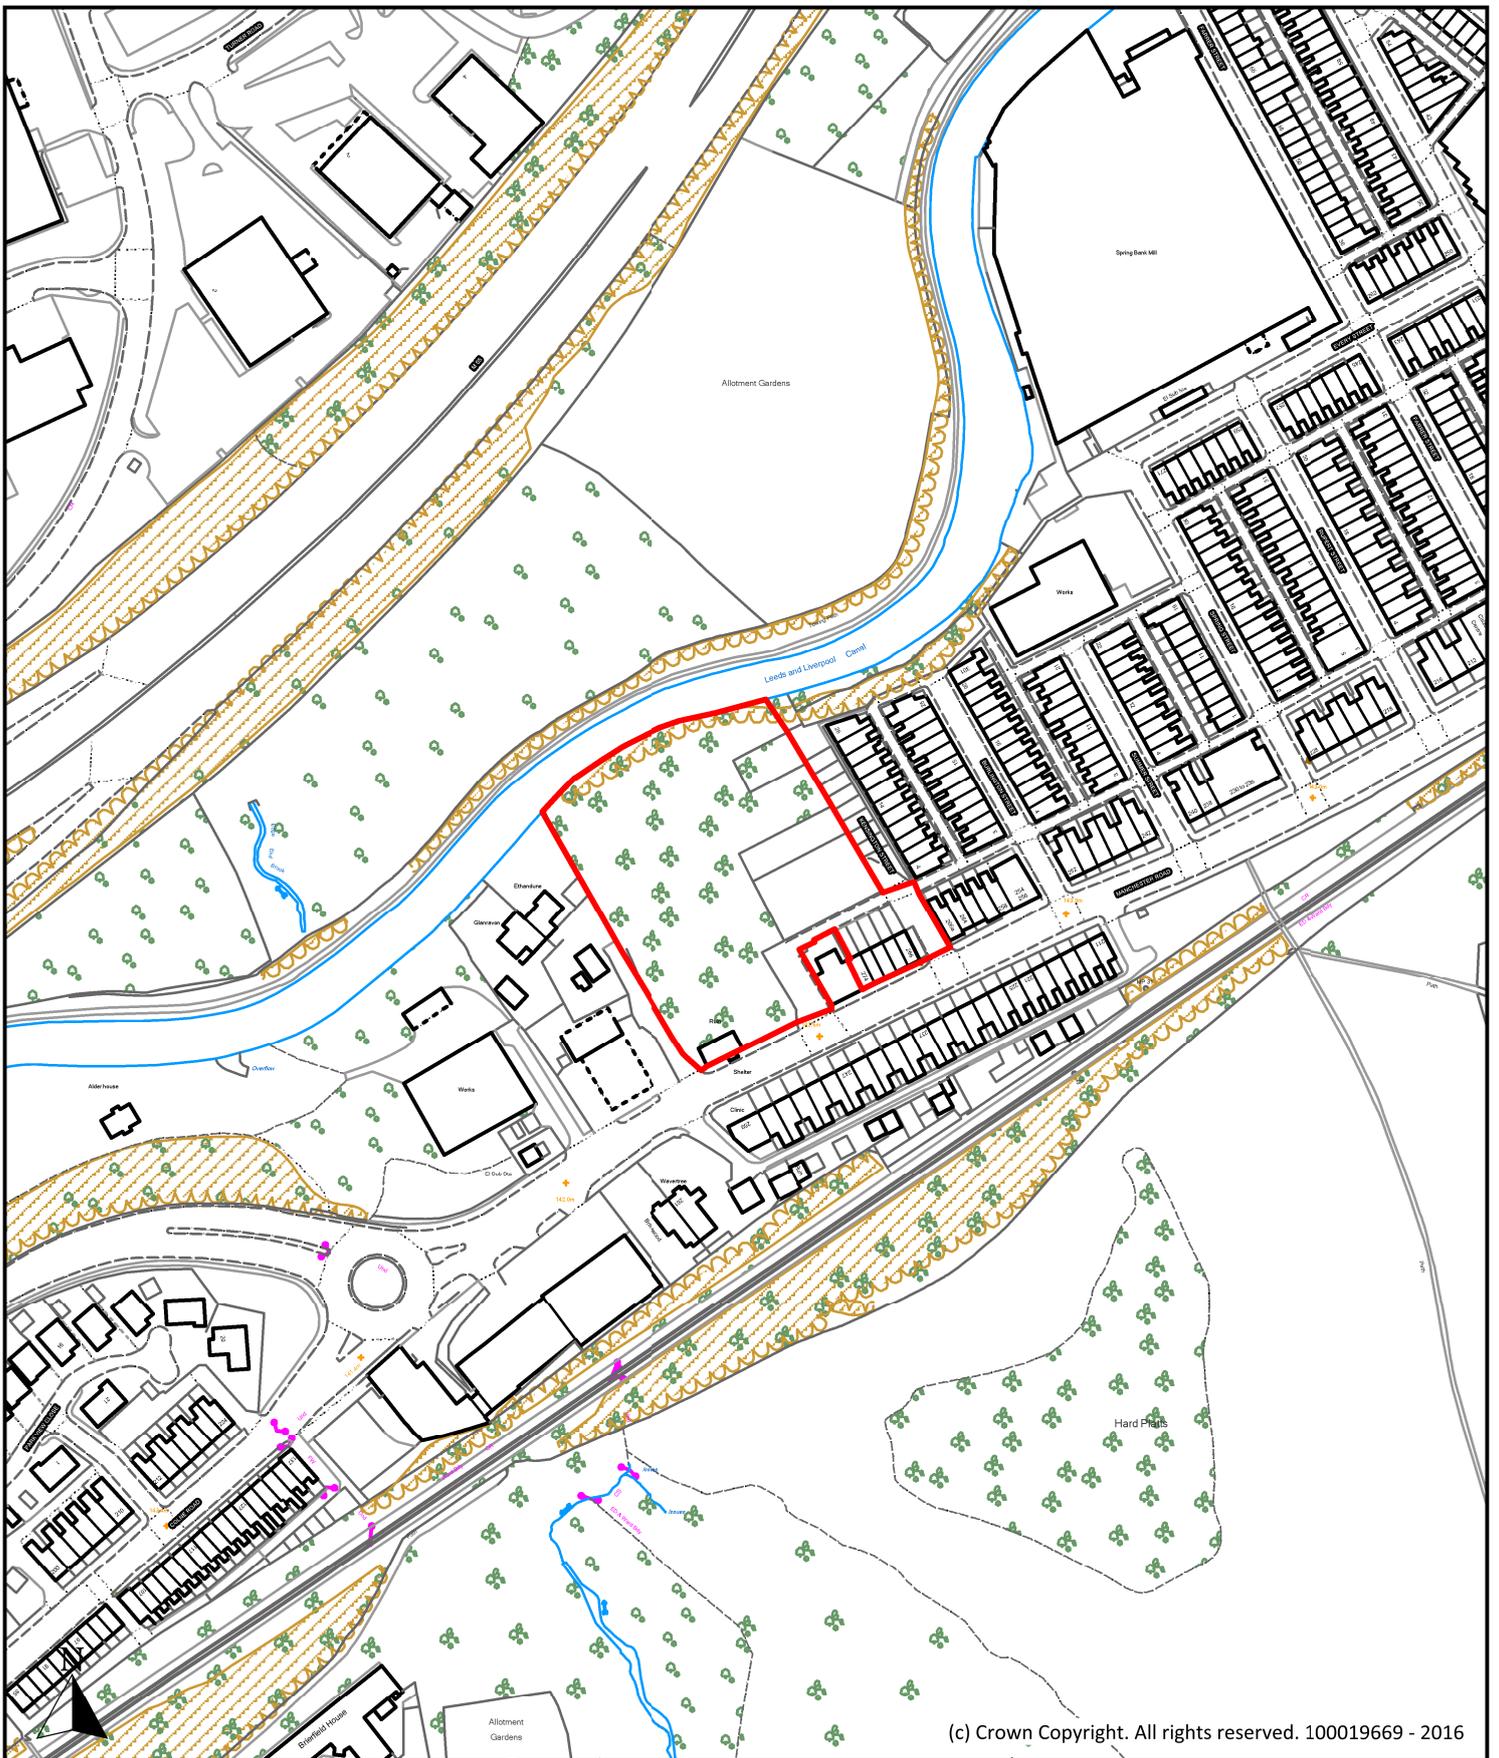

Description

Former Joinery Works, Manchester Road, Nelson

Scale
1 : 2,500

Ref No.
P209

Drawn By
J.B.

Date
24th October 2016


Historic Ref
1044



Planning, Building Control
& Licensing

Town Hall, Market Street,
Nelson, Lancashire, BB9 7LG

Tel: 01282 661330

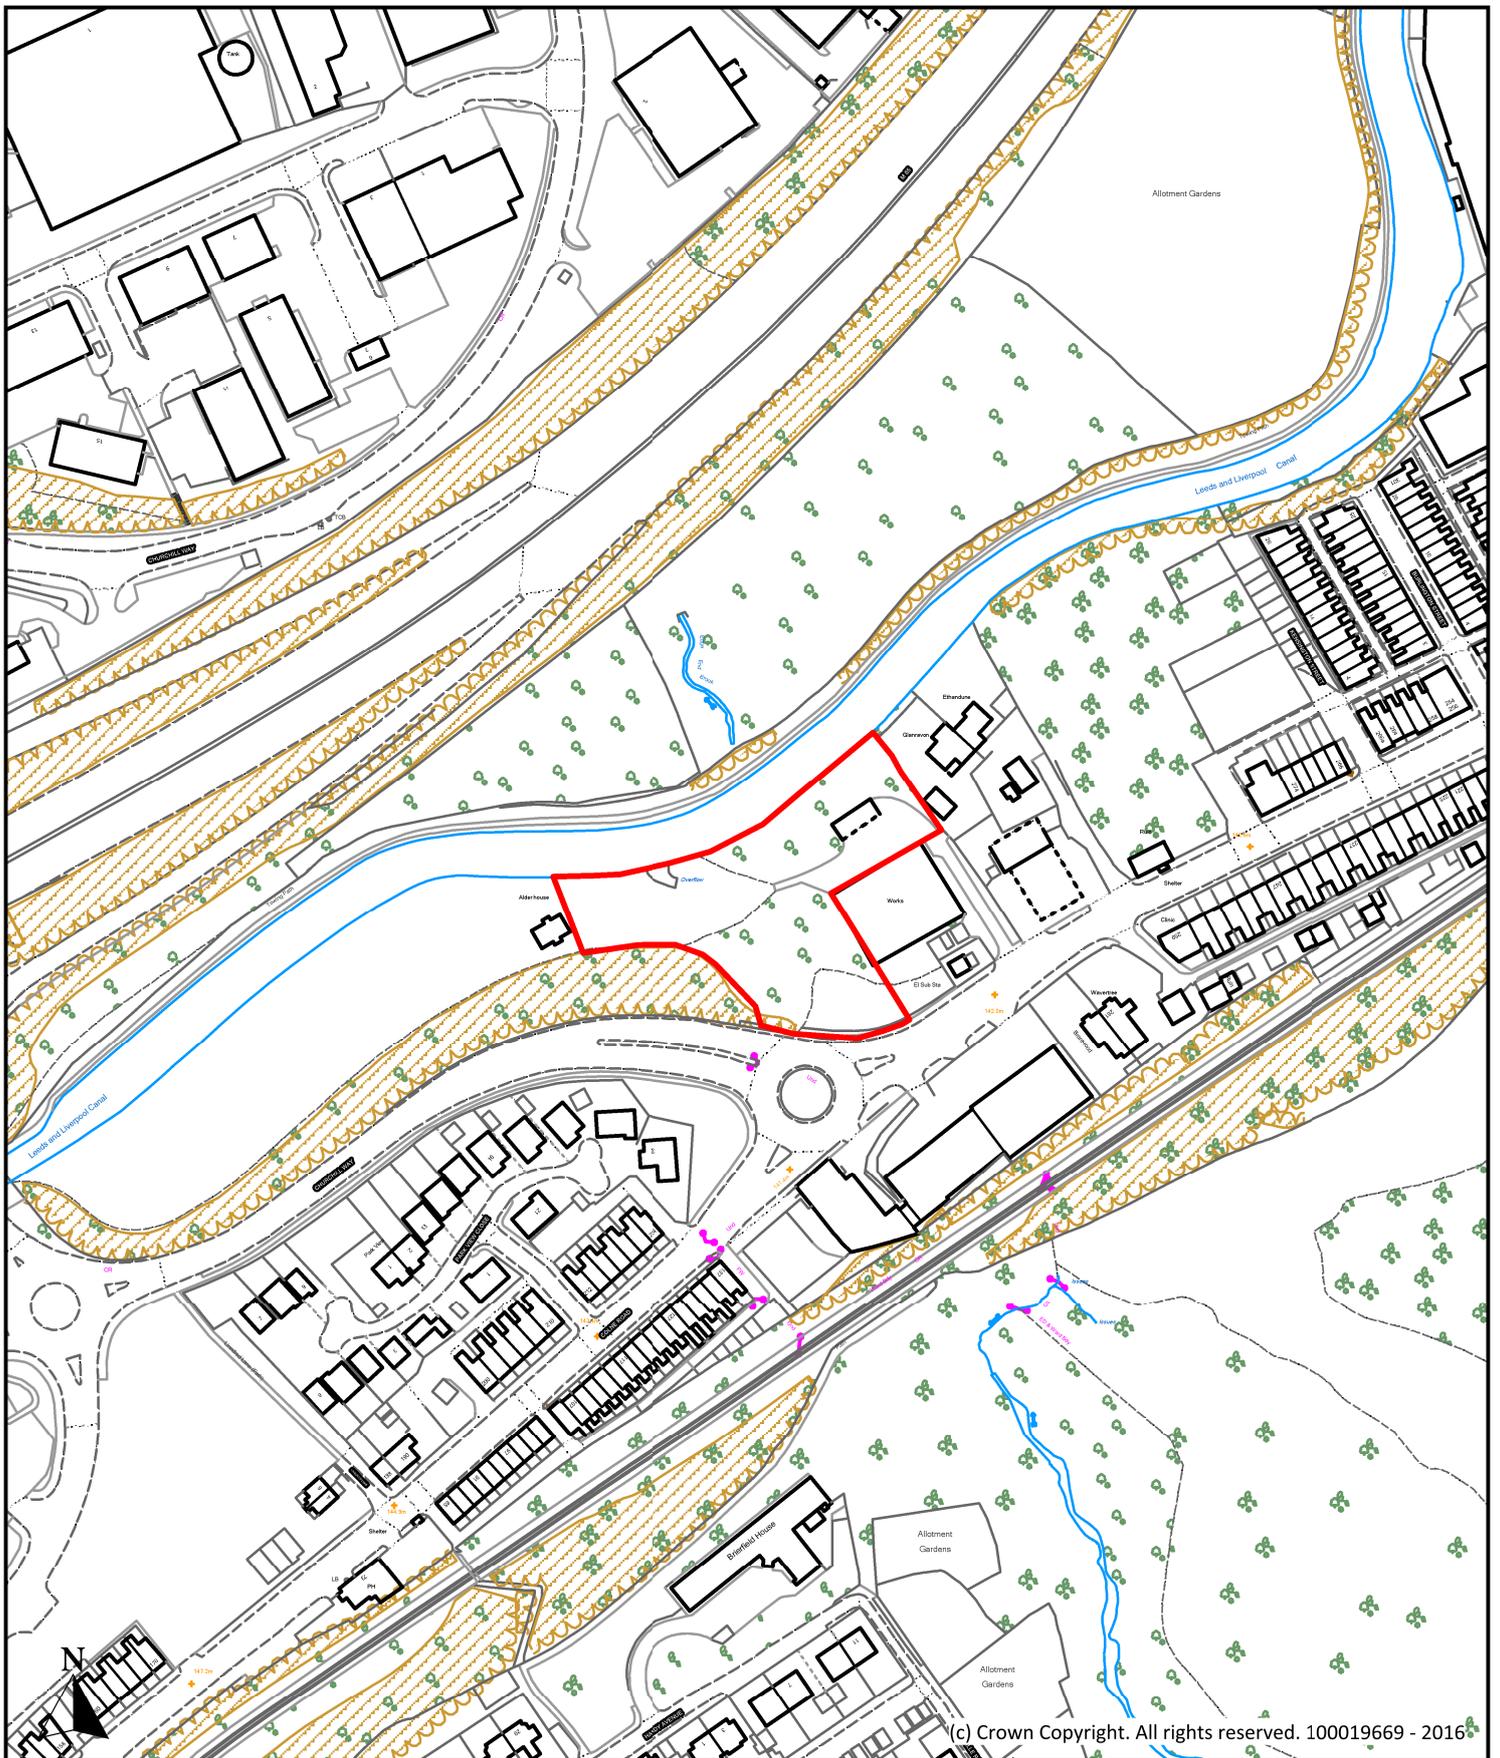

Description

Land adjacent to Glanravon, Churchill Way, Nelson

Scale
1 : 2,500

Ref No.
P210

Drawn By
J.B.

Date
24th October 2016

Historic Ref
152



**Planning, Building Control
& Licensing**

Town Hall, Market Street,
Nelson, Lancashire, BB9 7LG

Tel: 01282 661330