


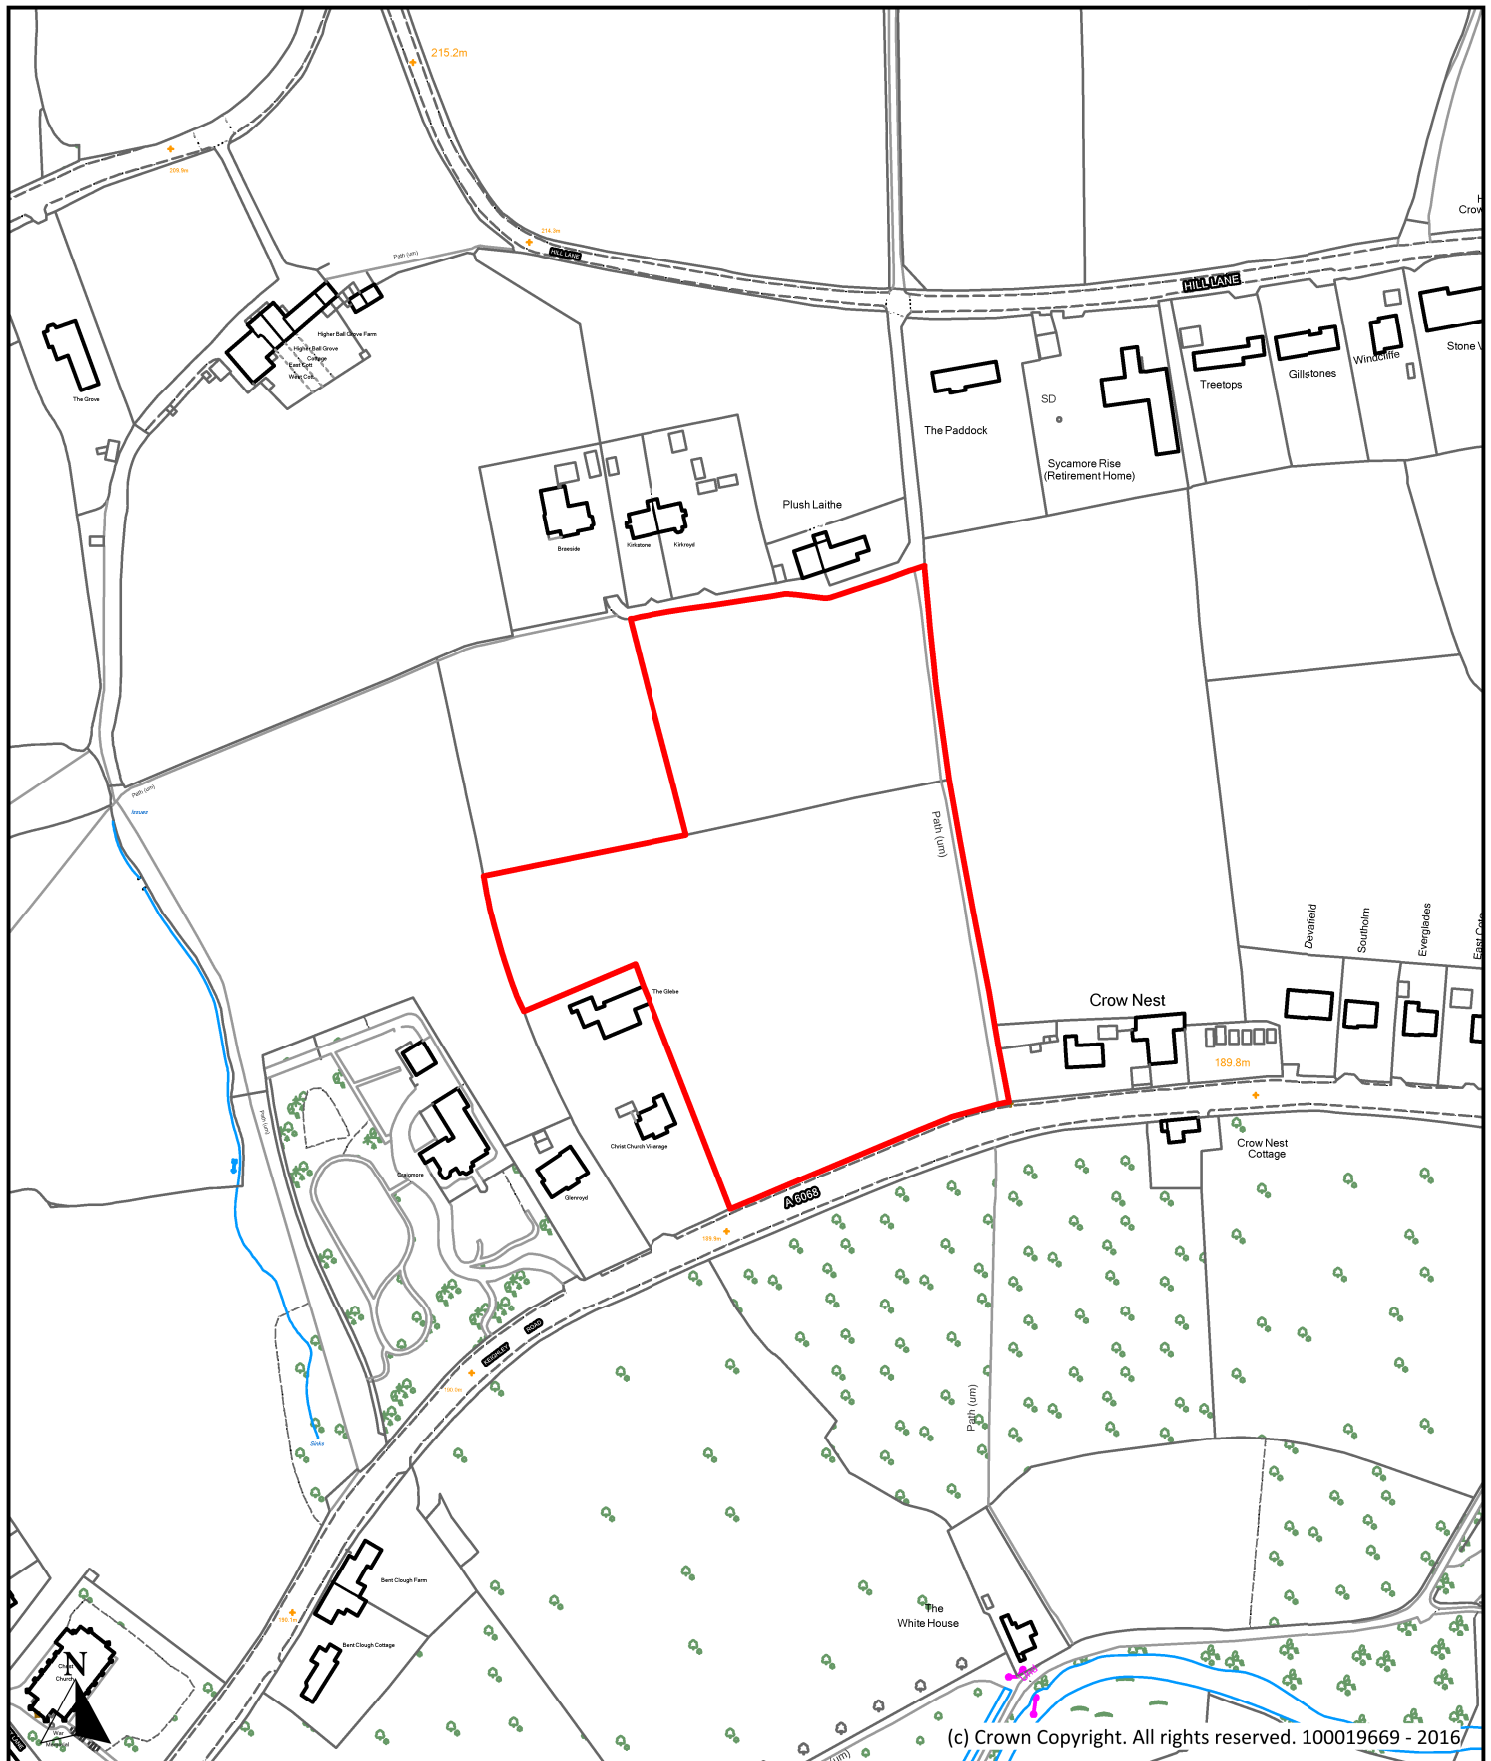

Description

Land North of Keighley Road, Keighley Road, Colne

Scale

1 : 2,500

Ref No.

P241

Drawn By

J.B.

Date

24th October 2016

Historic Ref


S269



**Planning, Building Control
& Licensing**

Town Hall, Market Street,
Nelson, Lancashire, BB9 7LG

Tel: 01282 661330

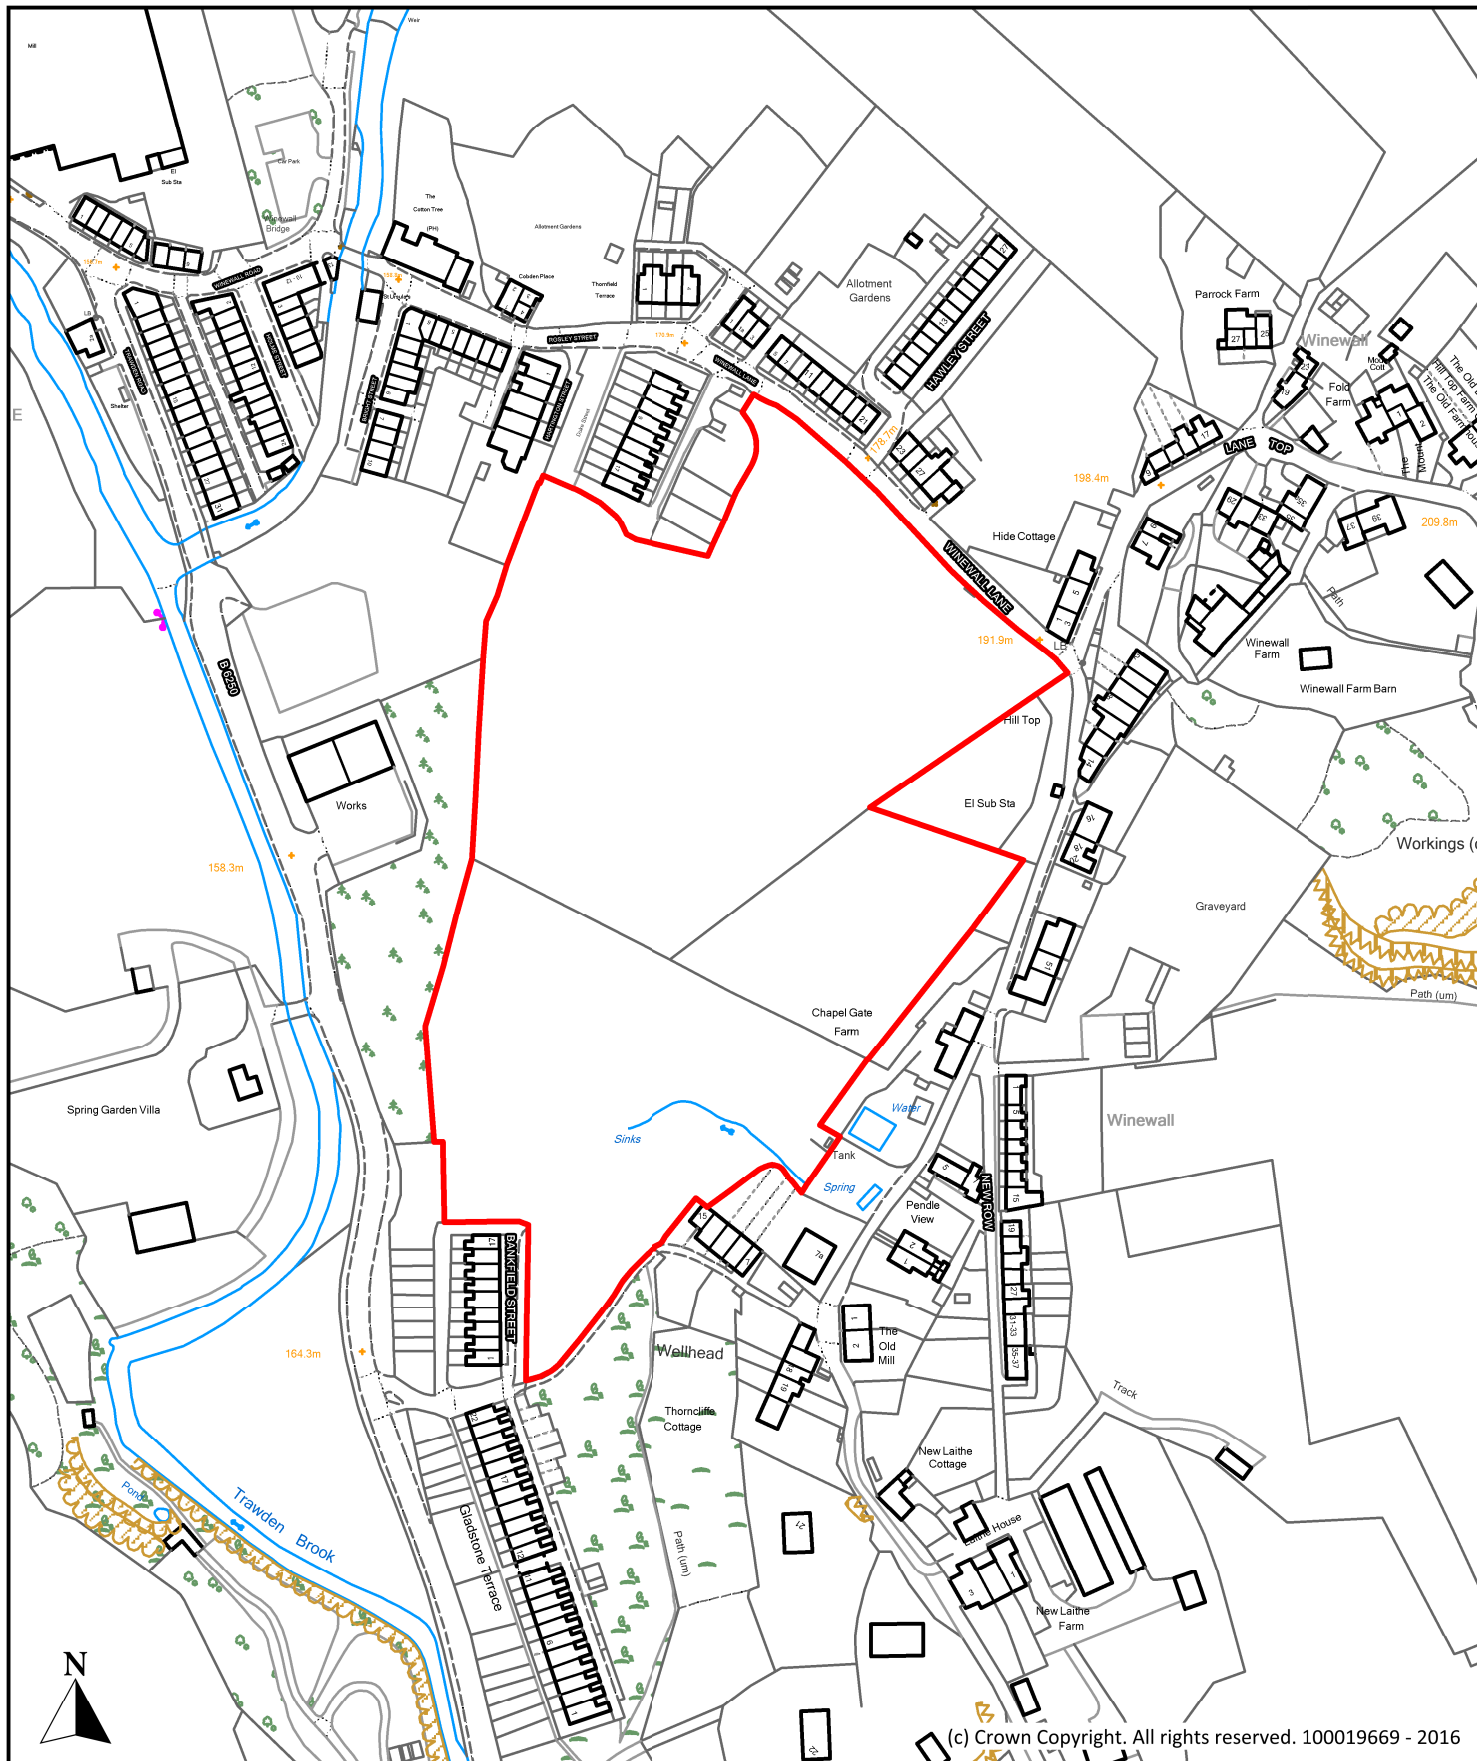

Description

Chapel Gate Meadows, Winewall Lane, Trawden

Scale

1 : 2,500

Ref No.

P242

Drawn By

J.B.

Date

24th October 2016

Historic Ref


S270



**Planning, Building Control
& Licensing**


Town Hall, Market Street,
Nelson, Lancashire, BB9 7LG

Tel: 01282 661330

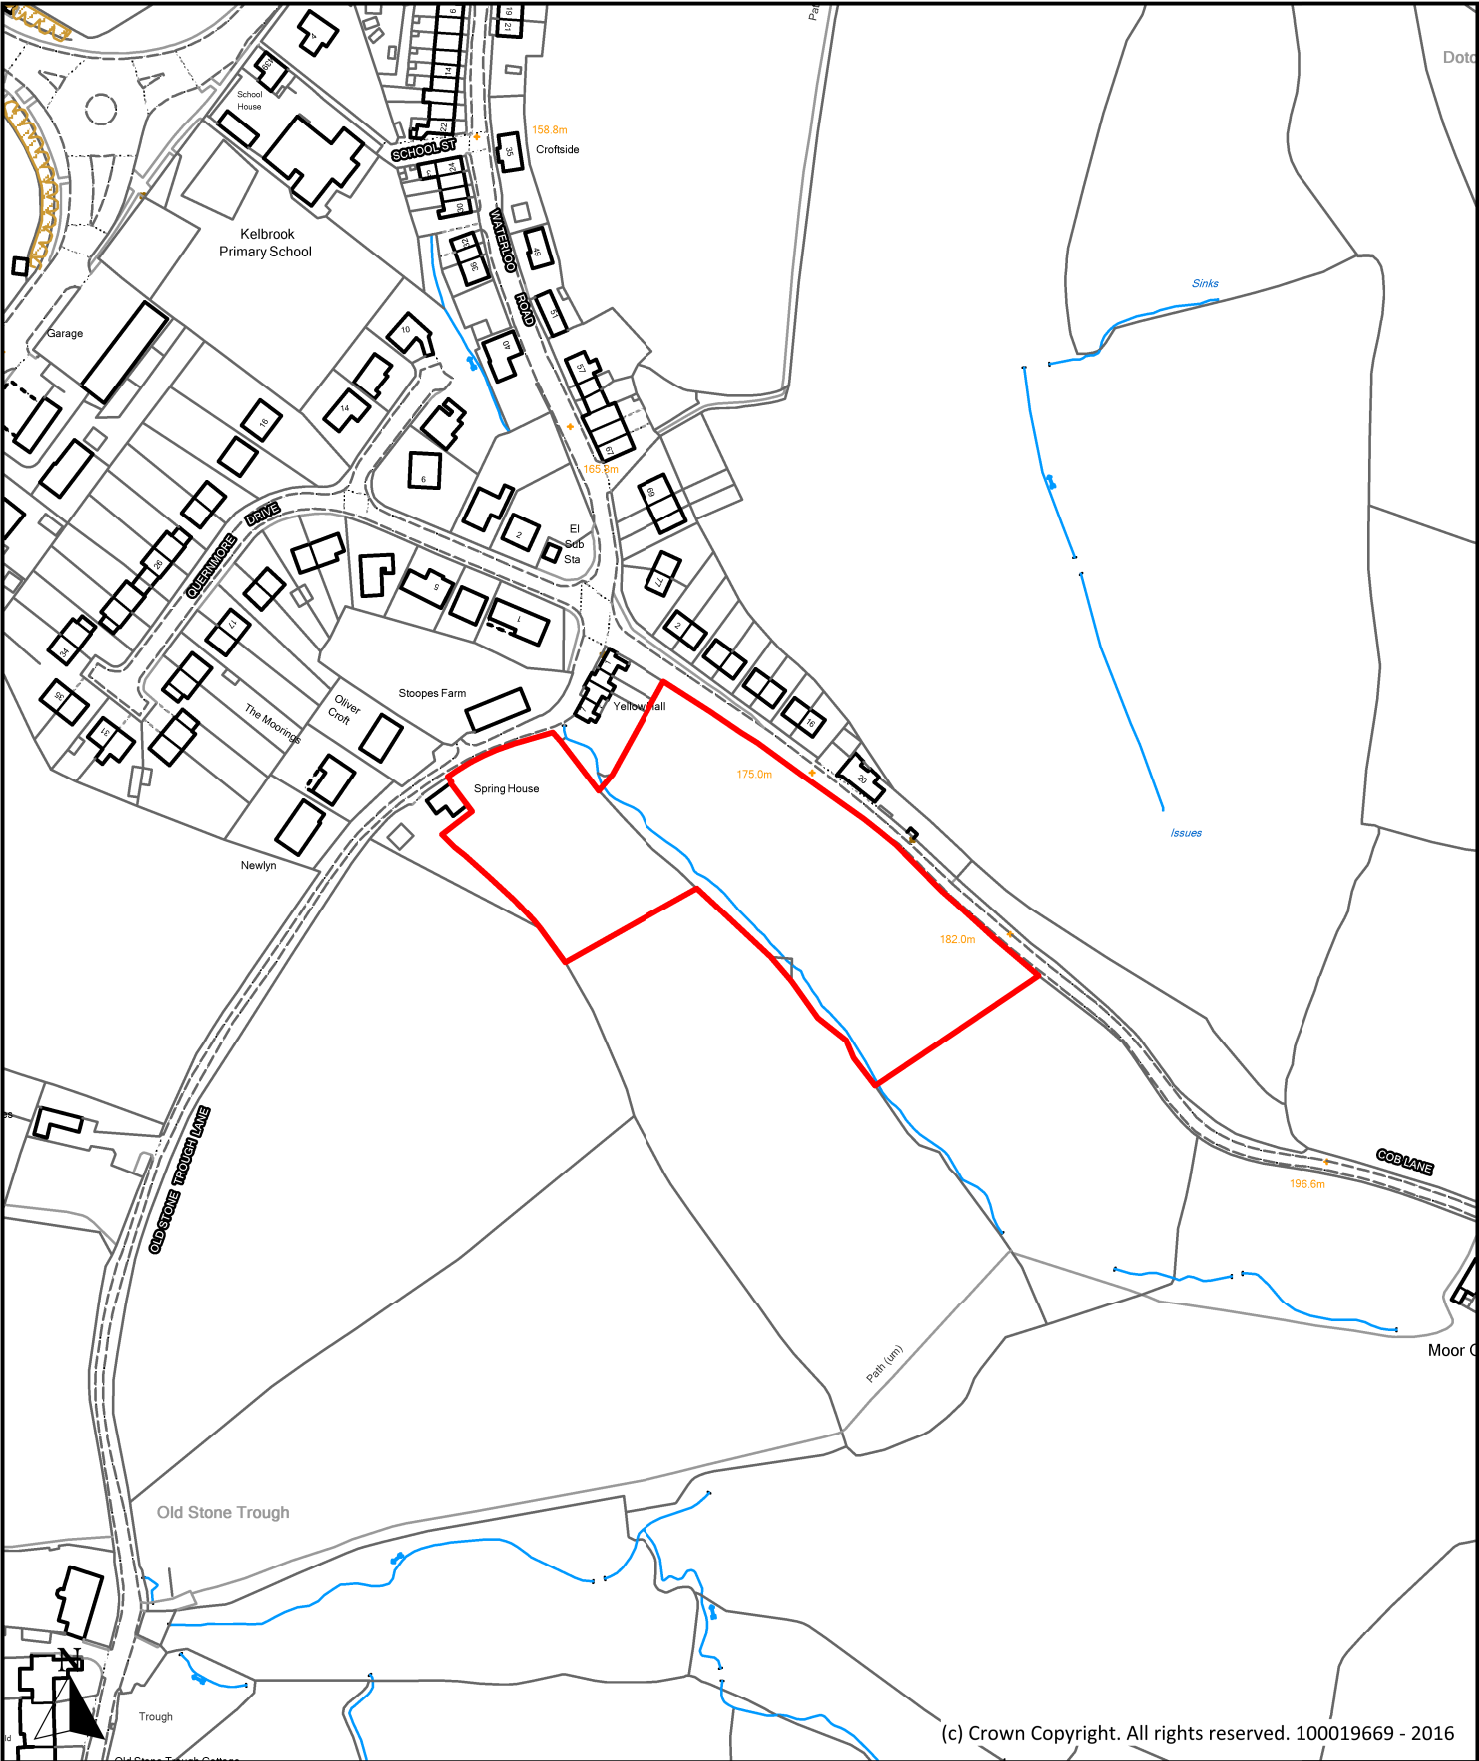


(c) Crown Copyright. All rights reserved. 100019669 - 2016

Description			Borough of Pendle Planning, Building Control & Licensing Town Hall, Market Street, Nelson, Lancashire, BB9 7LG Tel: 01282 661330
Land at Cob Lane, Cob Lane, Kelbrook			
Scale	1 : 2,500	Ref No.	
		P243	
Drawn By	Date	Historic Ref	
J.B.	24th October 2016	S271	

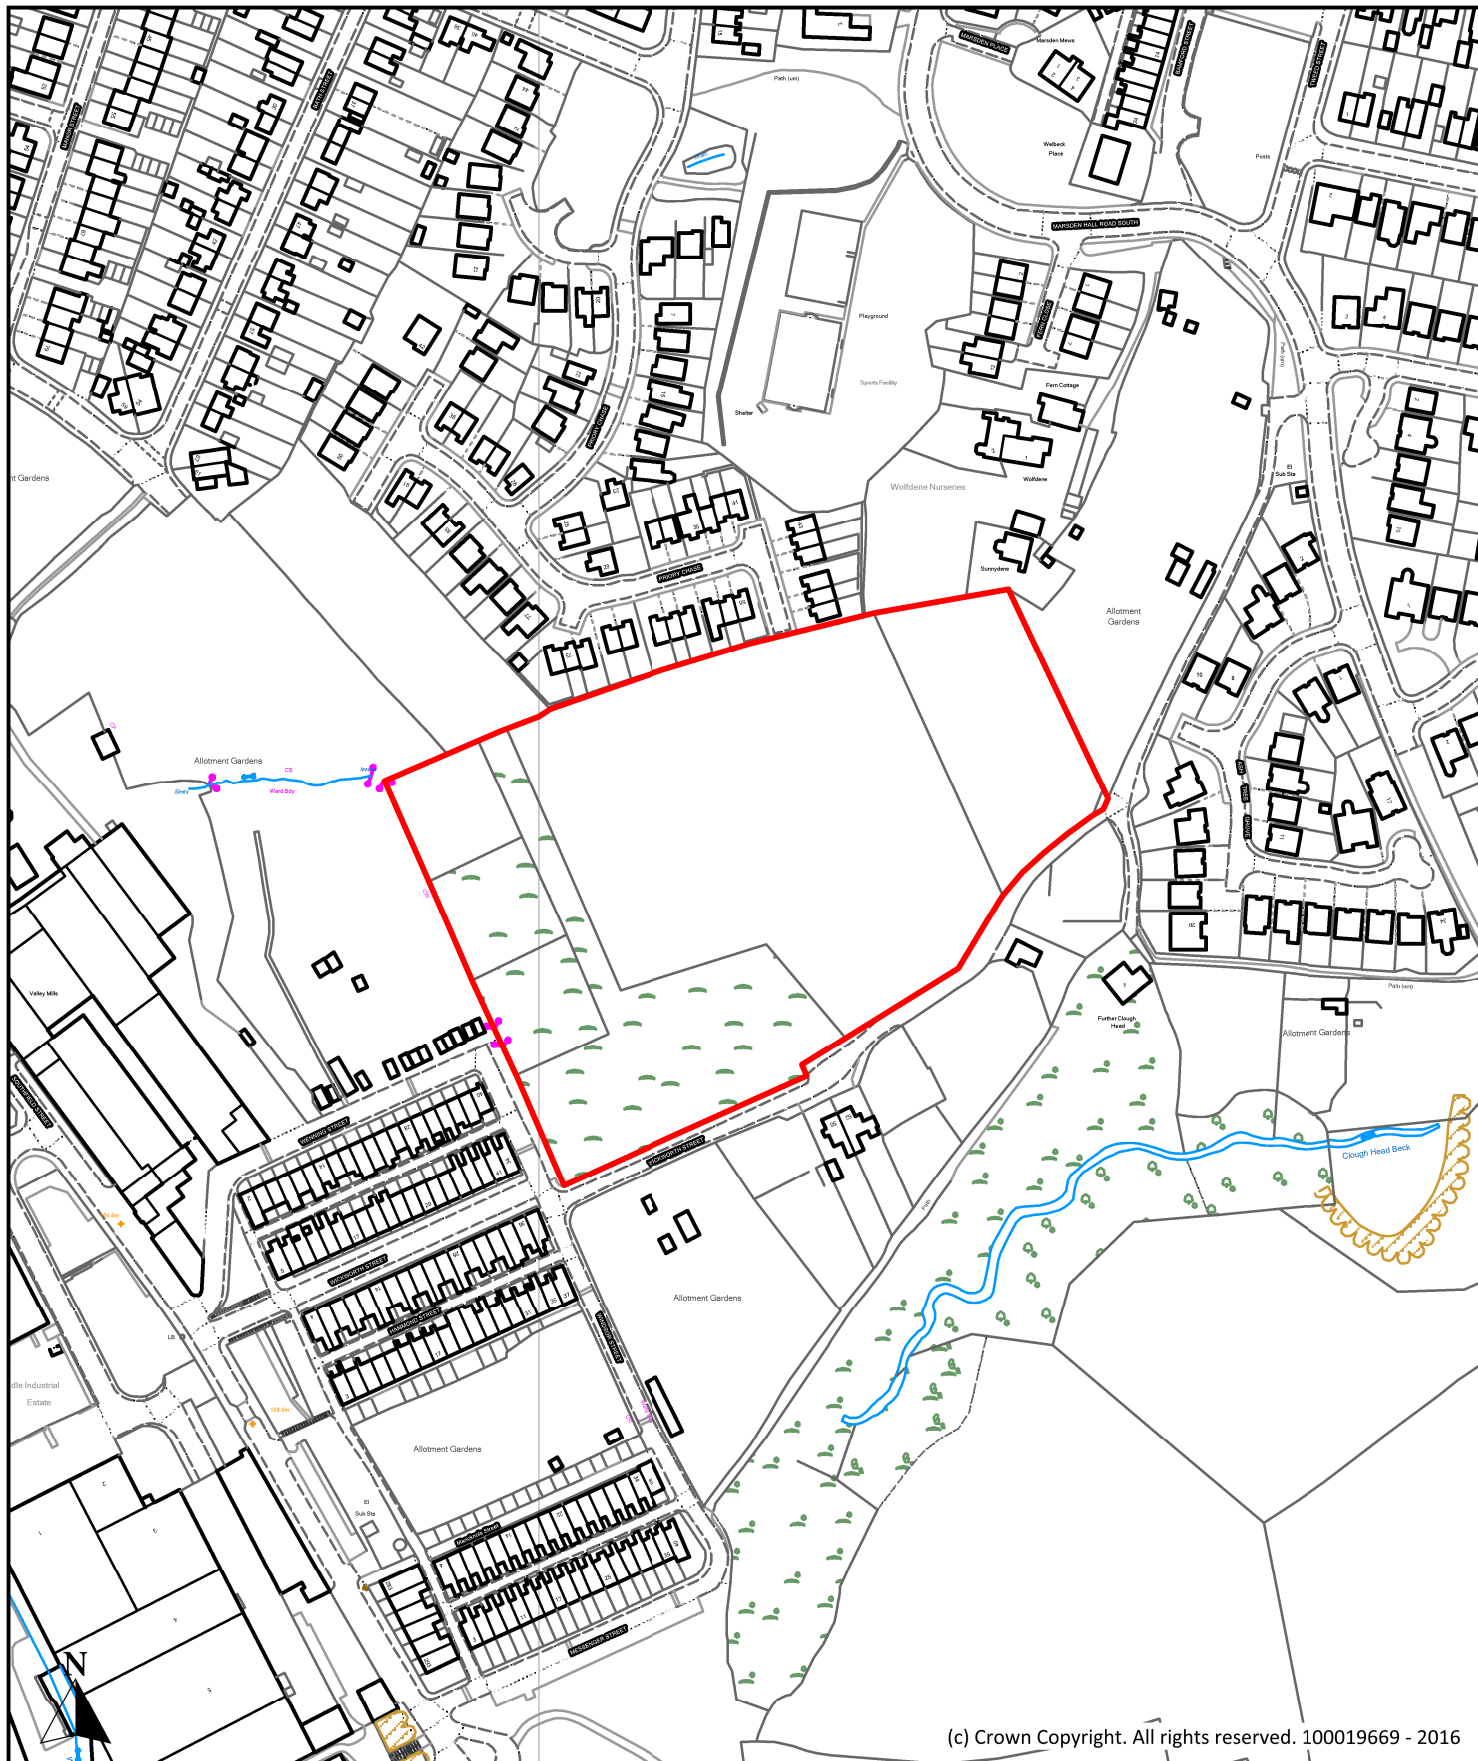

(c) Crown Copyright. All rights reserved. 100019669 - 2016

Description Former James Nelson Sports Ground, Wickworth Street, Nelson			Borough of Pendle Planning, Building Control & Licensing Town Hall, Market Street, Nelson, Lancashire, BB9 7LG Tel: 01282 661330
Scale 1 : 2,500		Ref No. P244	
Drawn By J.B.	Date 24th October 2016	Historic Ref S071, S211	

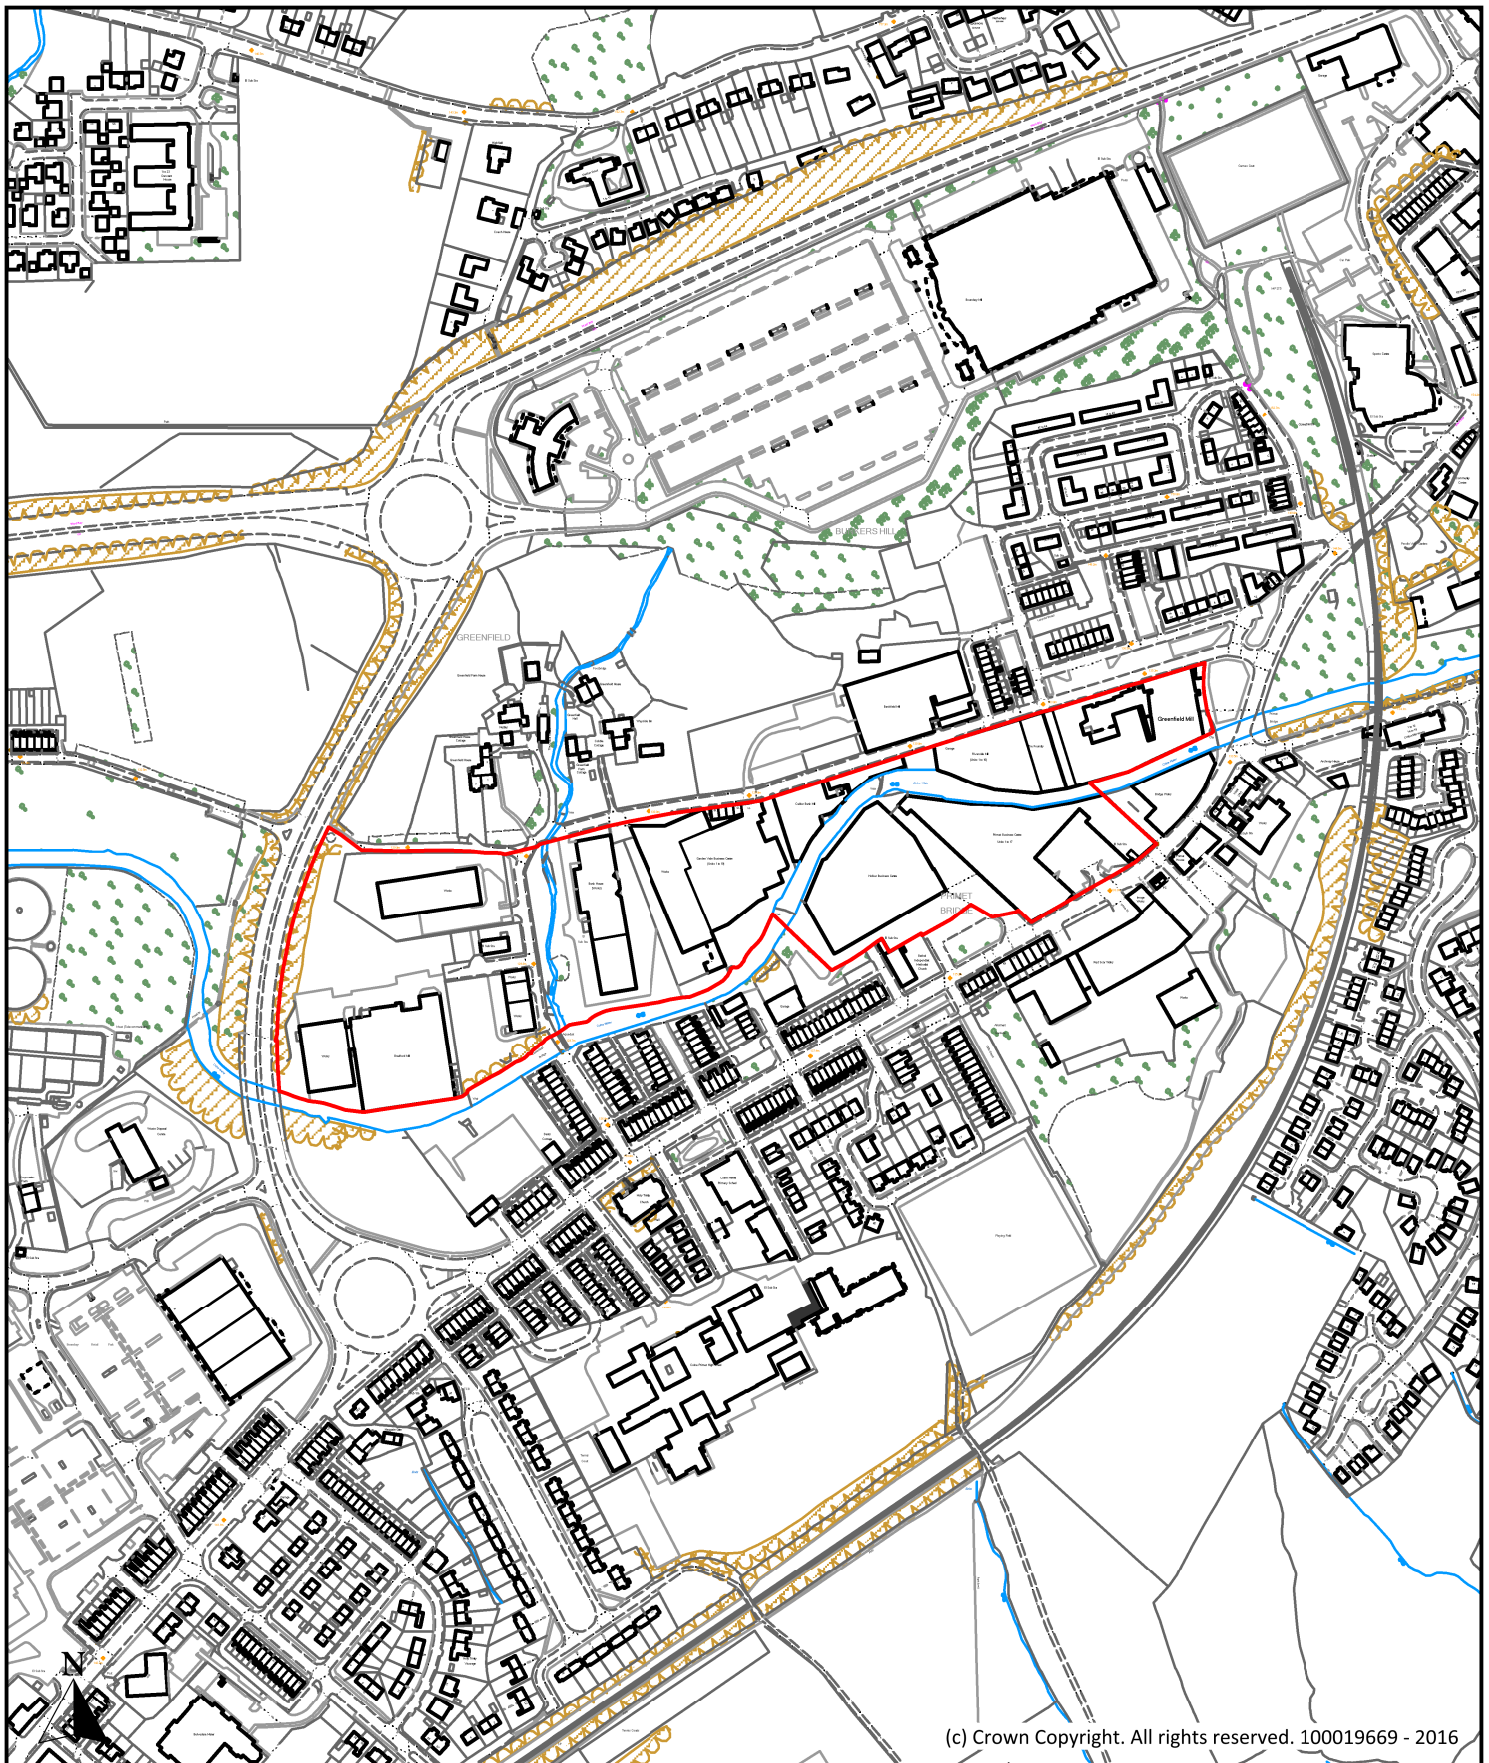

(c) Crown Copyright. All rights reserved. 100019669 - 2016

Description

Greenfield Road, Colne

Scale

1 : 5,000

Ref No.

P245

Drawn By

J.B.

Date

24th October 2016

Historic Ref


S029, S115



**Planning, Building Control
& Licensing**

Town Hall, Market Street,
Nelson, Lancashire, BB9 7LG

Tel: 01282 661330

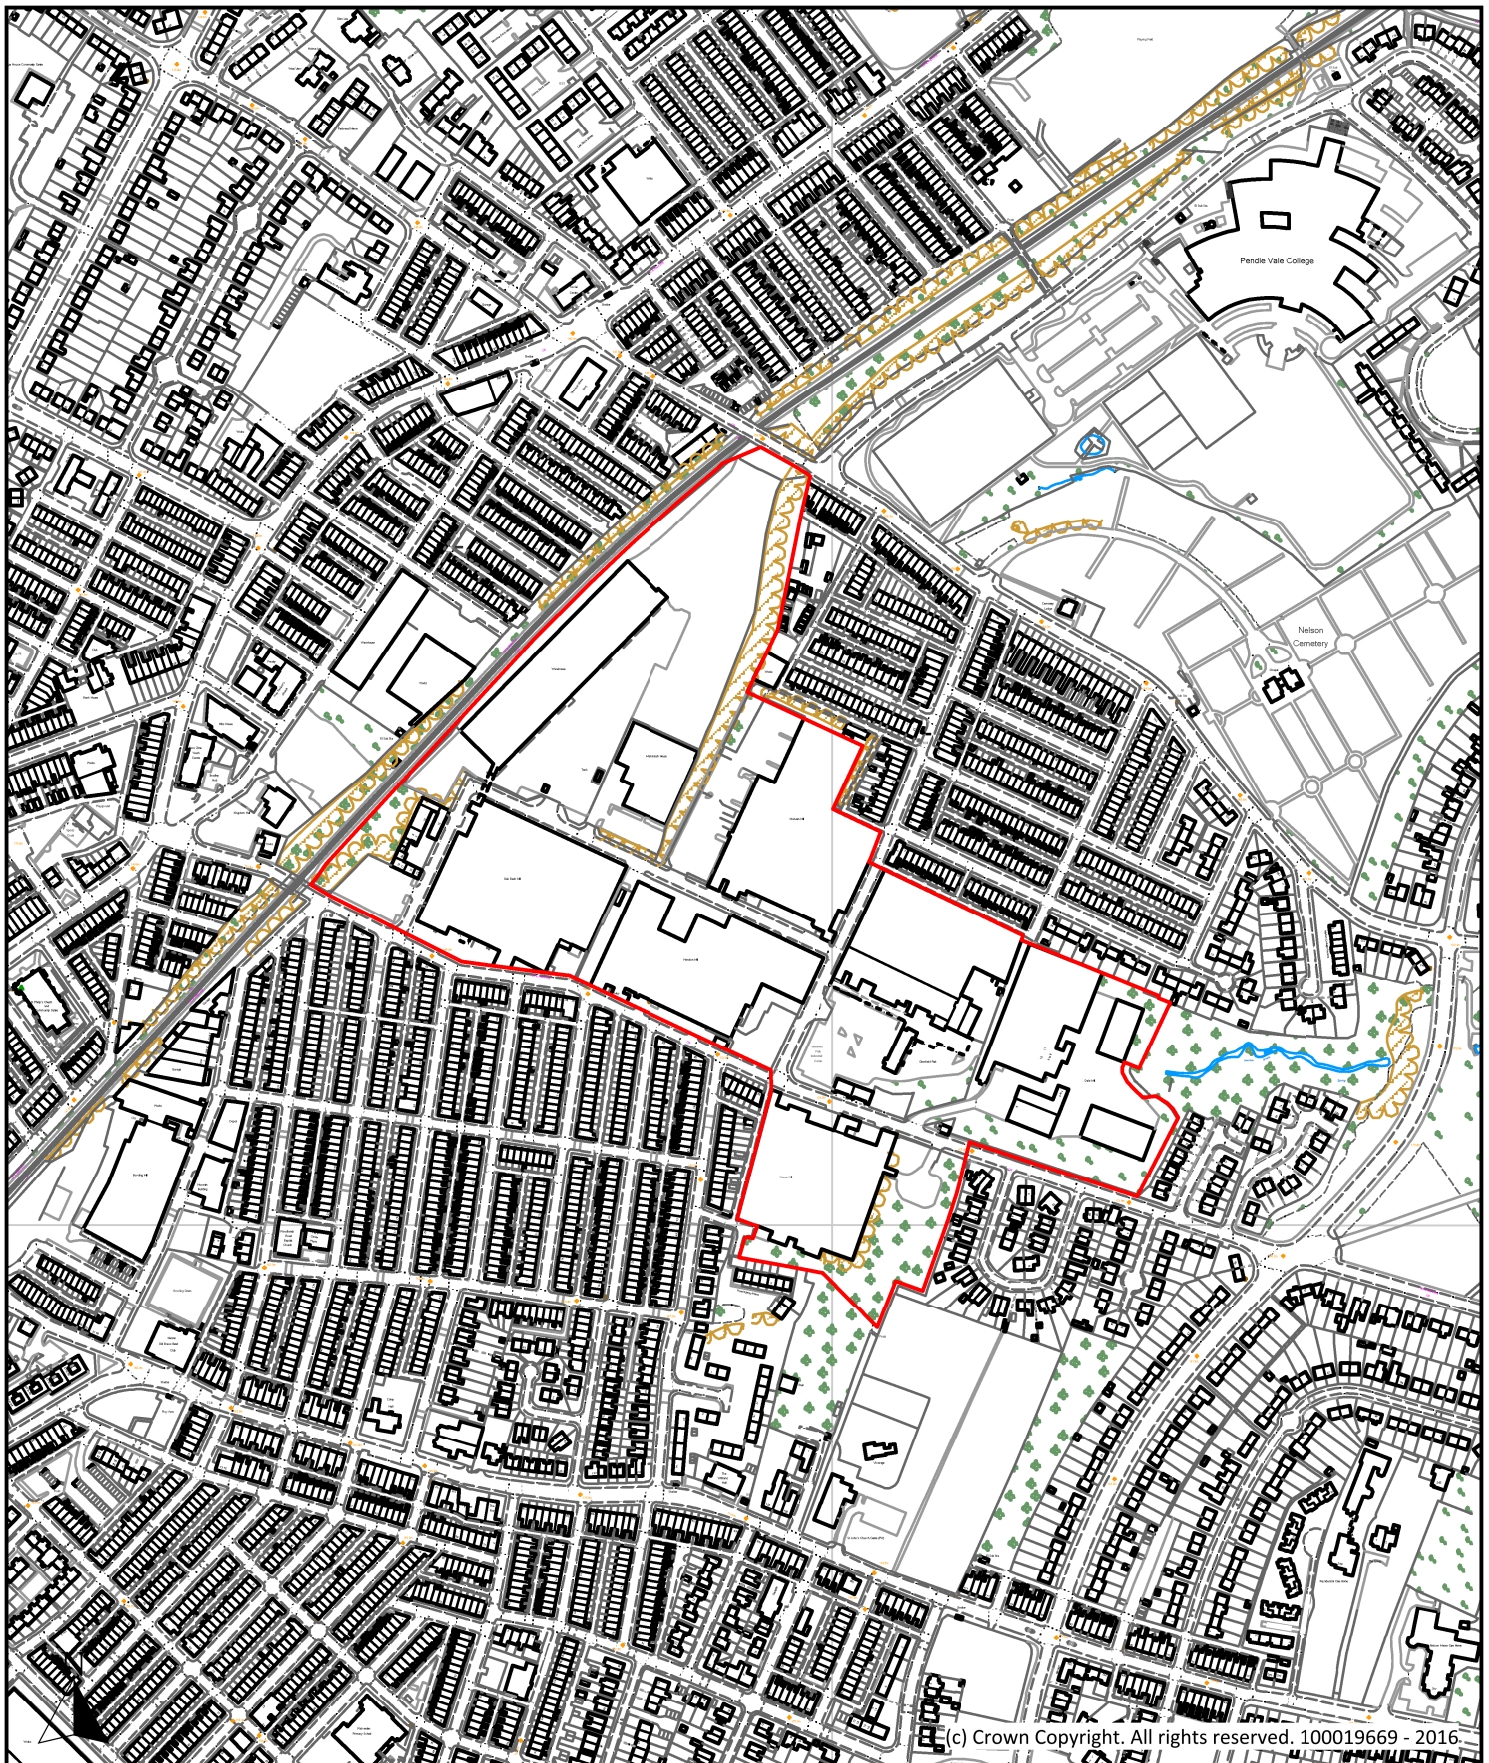

Description

Hallam Road, Nelson

Scale

1 : 5,000

Ref No.

P246

Drawn By

J.B.

Date

24th October 2016

Historic Ref


S030, S113



Planning, Building Control
& Licensing

Town Hall, Market Street,
Nelson, Lancashire, BB9 7LG

Tel: 01282 661330

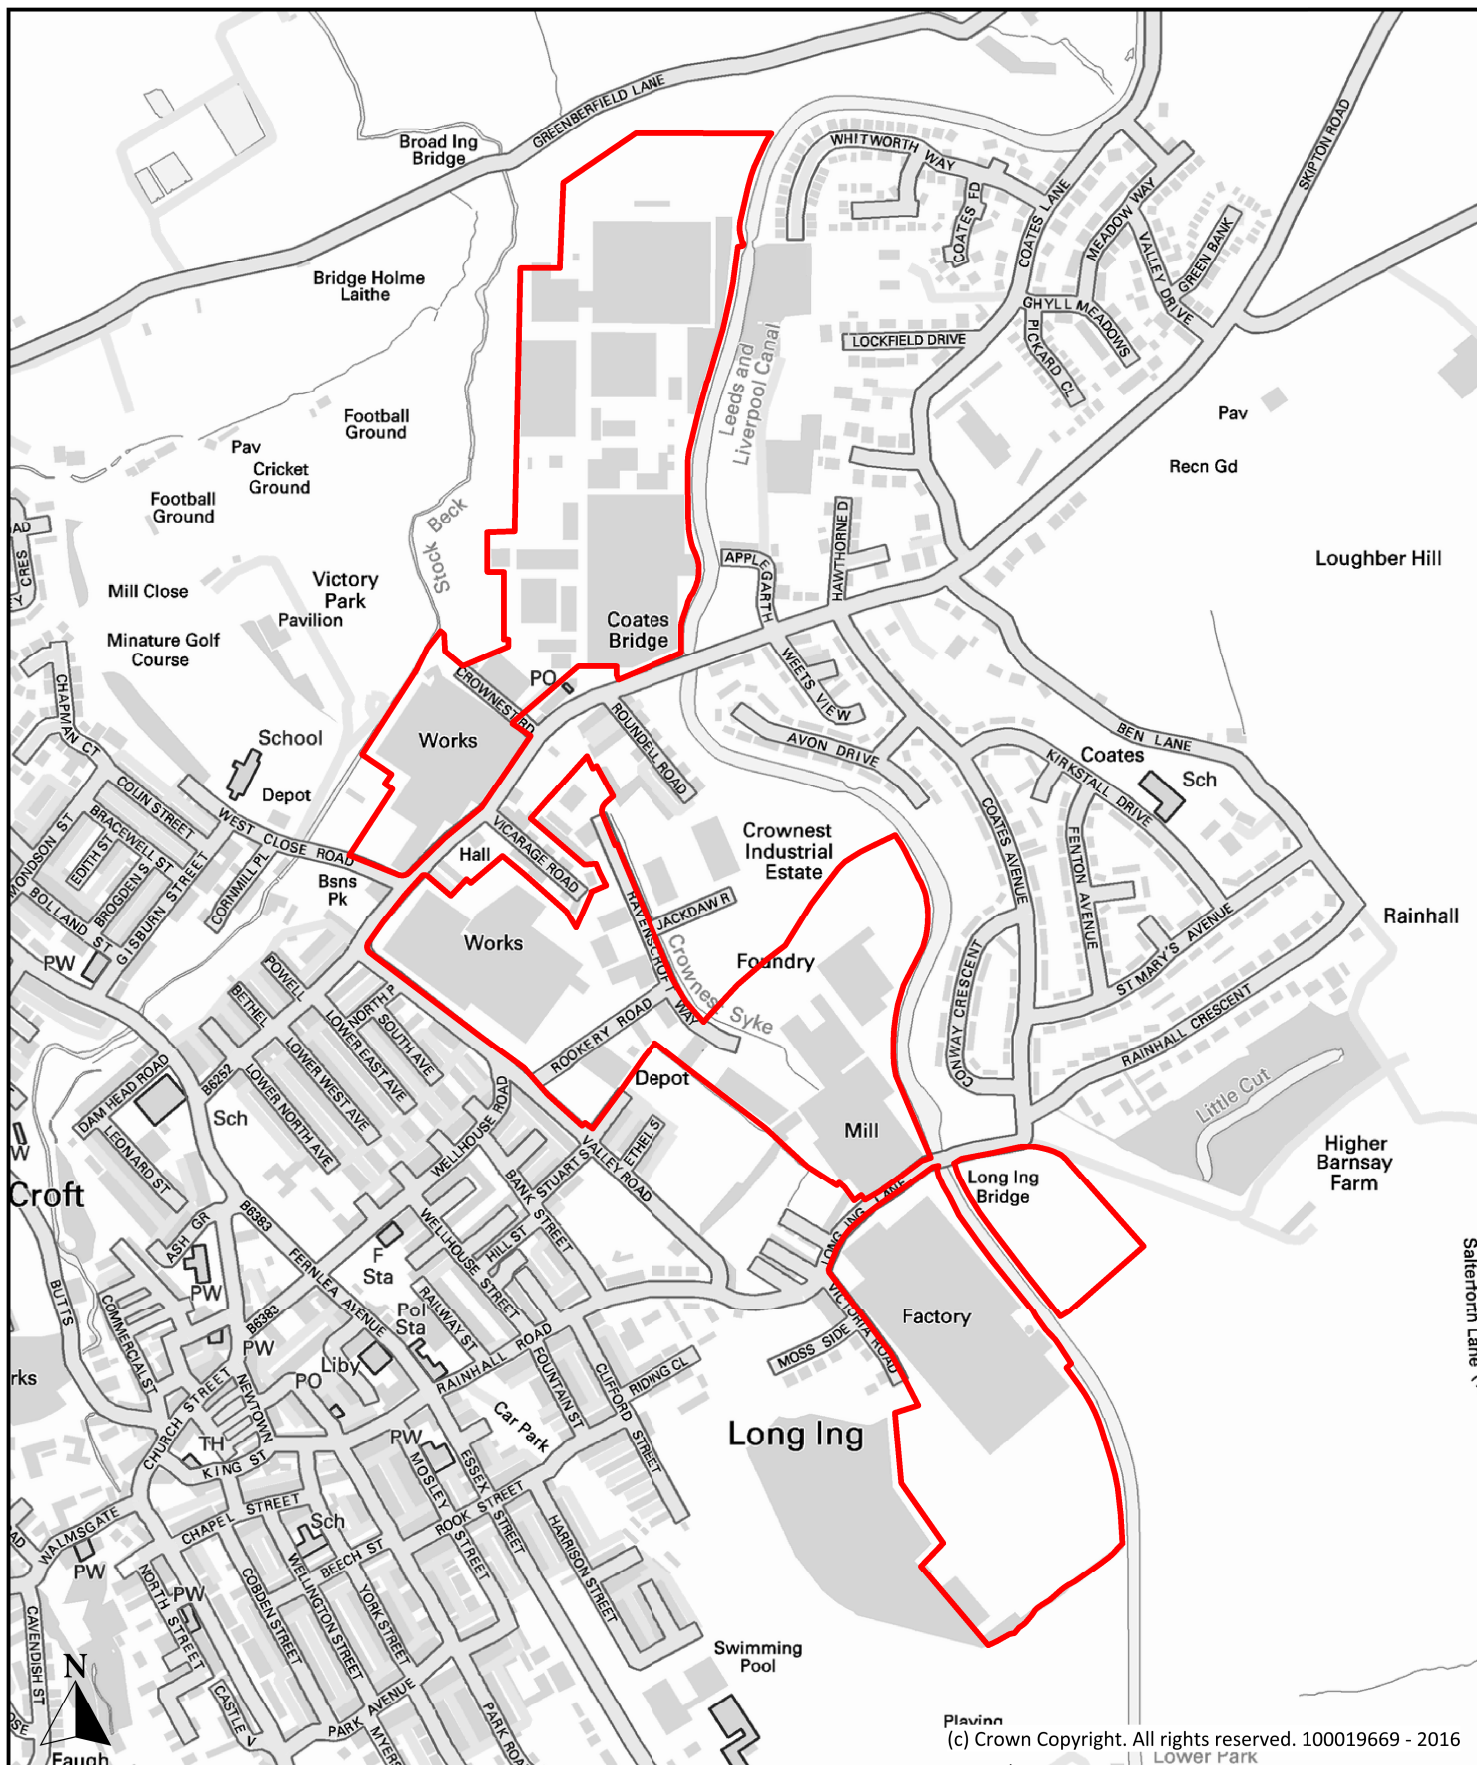

Plavinn
(c) Crown Copyright. All rights reserved. 100019669 - 2016
Lower Park

Description

Long Ing, Crow Nest, Bankfield, Barnoldswick

Scale

1 : 7,500

Ref No.

P247

Drawn By

J.B.

Date

24th October 2016

Historic Ref


S032, S116



**Planning, Building Control
& Licensing**

Town Hall, Market Street,
Nelson, Lancashire, BB9 7LG

Tel: 01282 661330

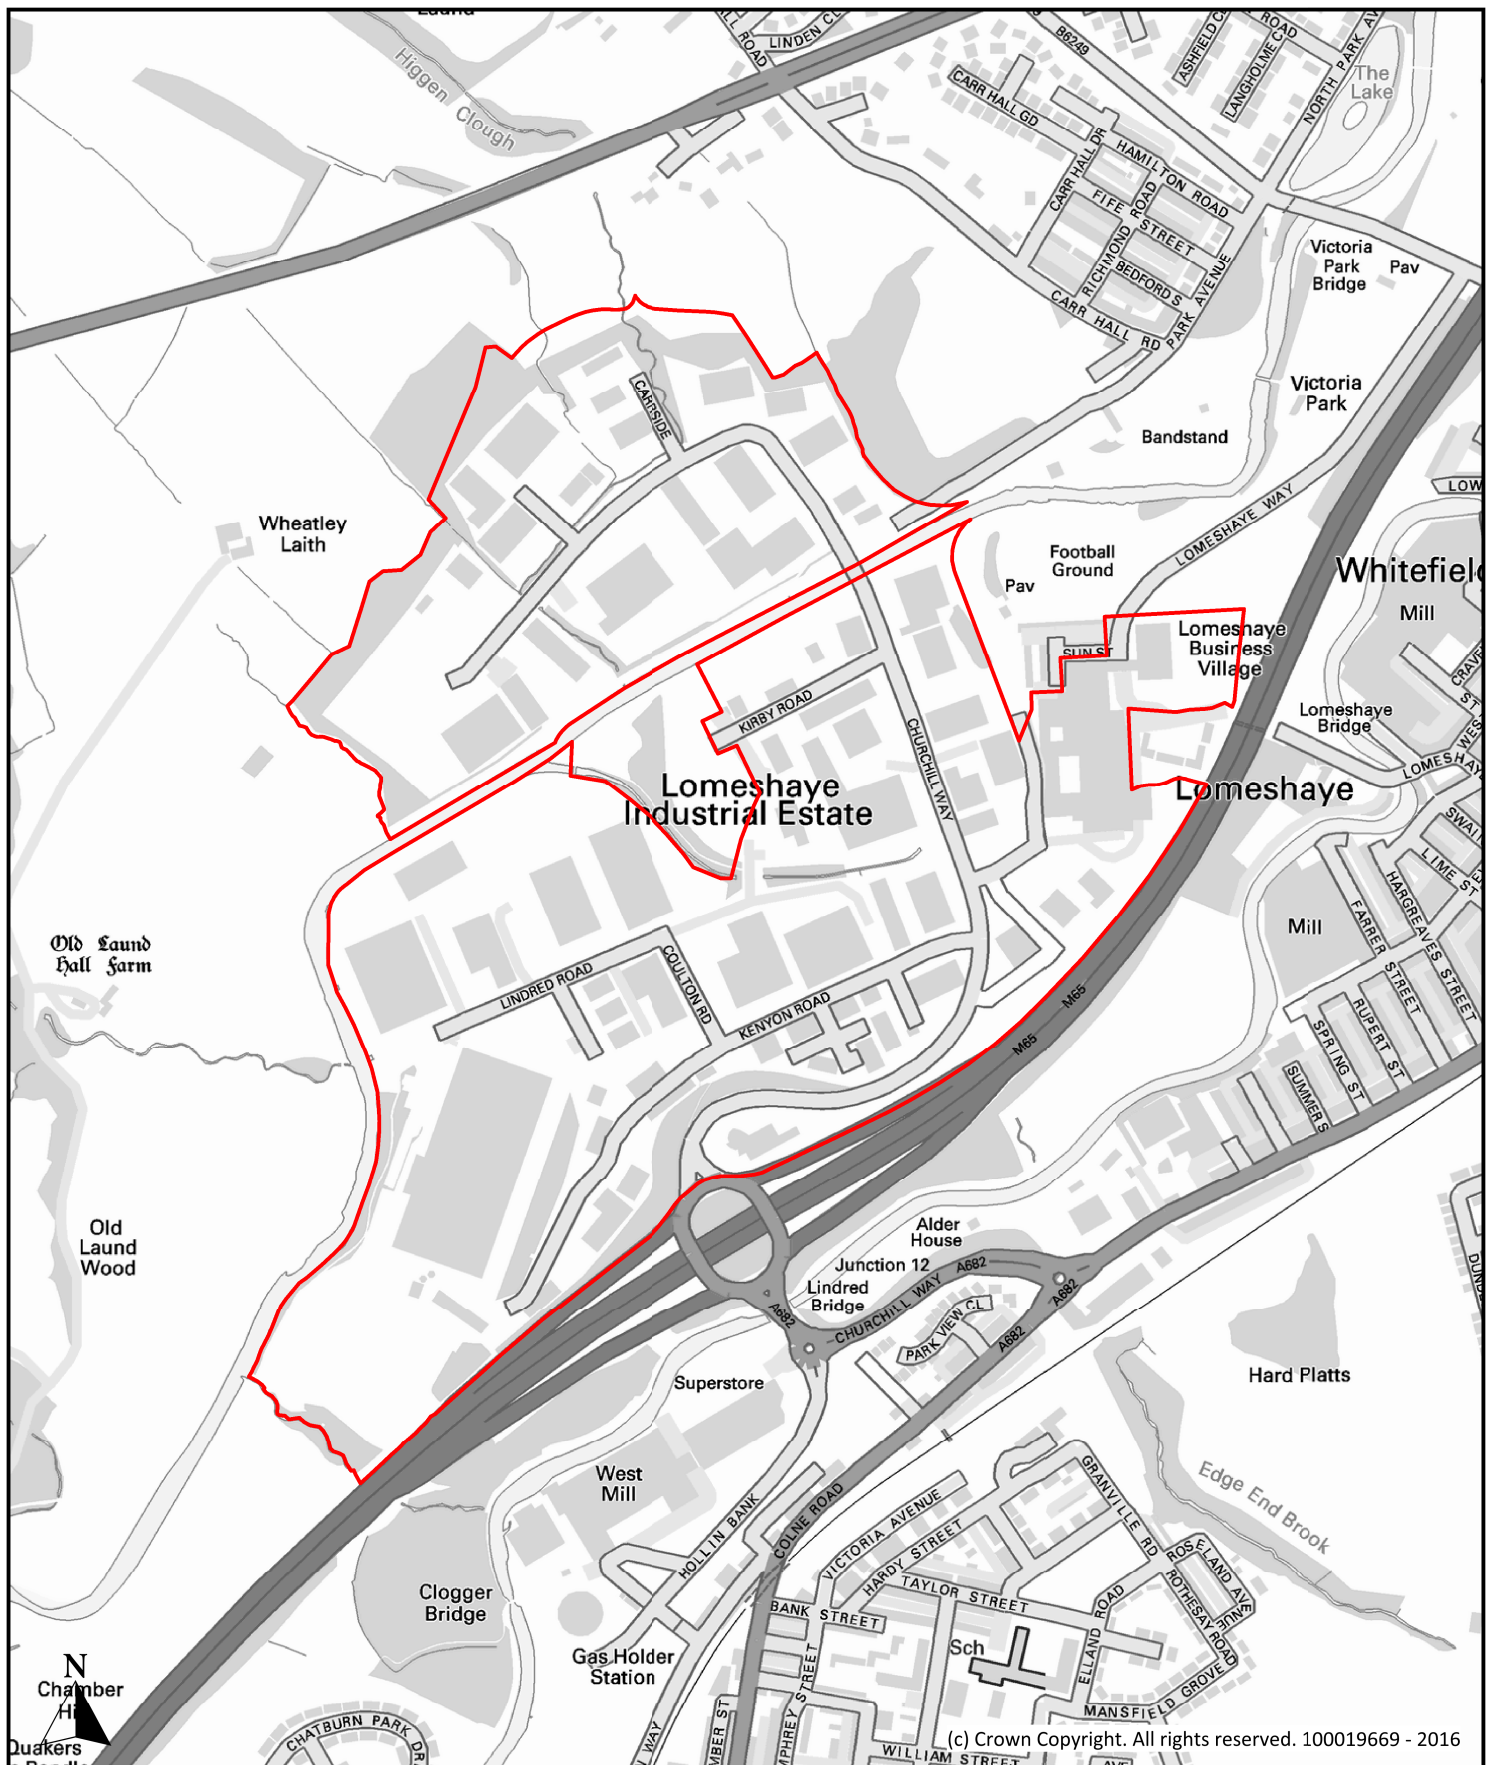

(c) Crown Copyright. All rights reserved. 100019669 - 2016

Description

Lomeshaye Industrial Estate, Nelson

Scale

1 : 7,500

Ref No.

P248

Drawn By

J.B.

Date

24th October 2016

Historic Ref


S031, S109



**Planning, Building Control
& Licensing**

Town Hall, Market Street,
Nelson, Lancashire, BB9 7LG

Tel: 01282 661330

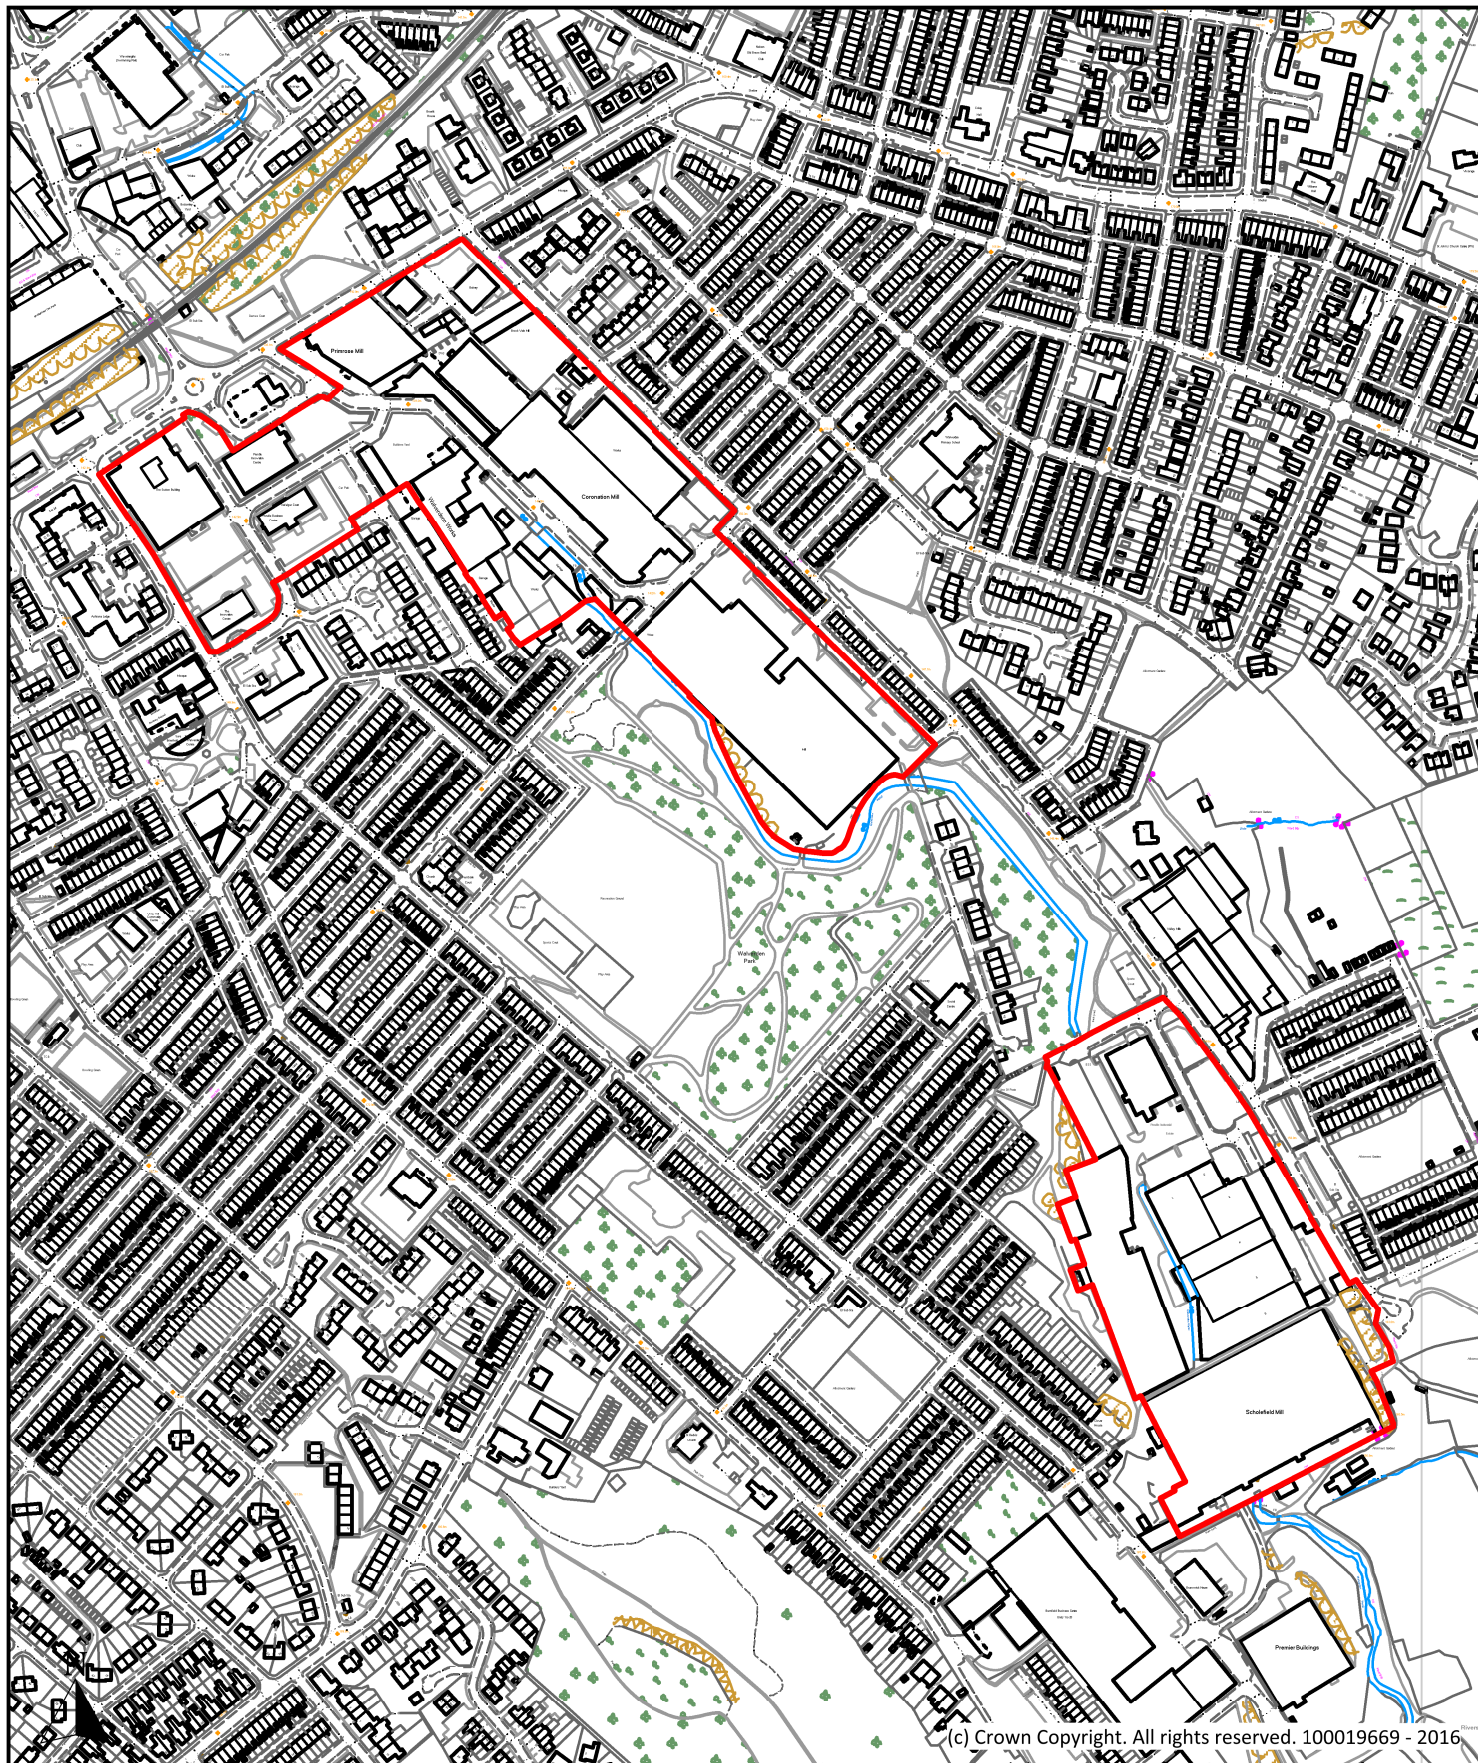

Description

Valley Mills, Nelson

Scale

1 : 5,000

Ref No.

P249

Drawn By

J.B.

Date

24th October 2016

Historic Ref


S034, S111



**Planning, Building Control
& Licensing**

Town Hall, Market Street,
Nelson, Lancashire, BB9 7LG

Tel: 01282 661330

 

Tel: 01282 661330