
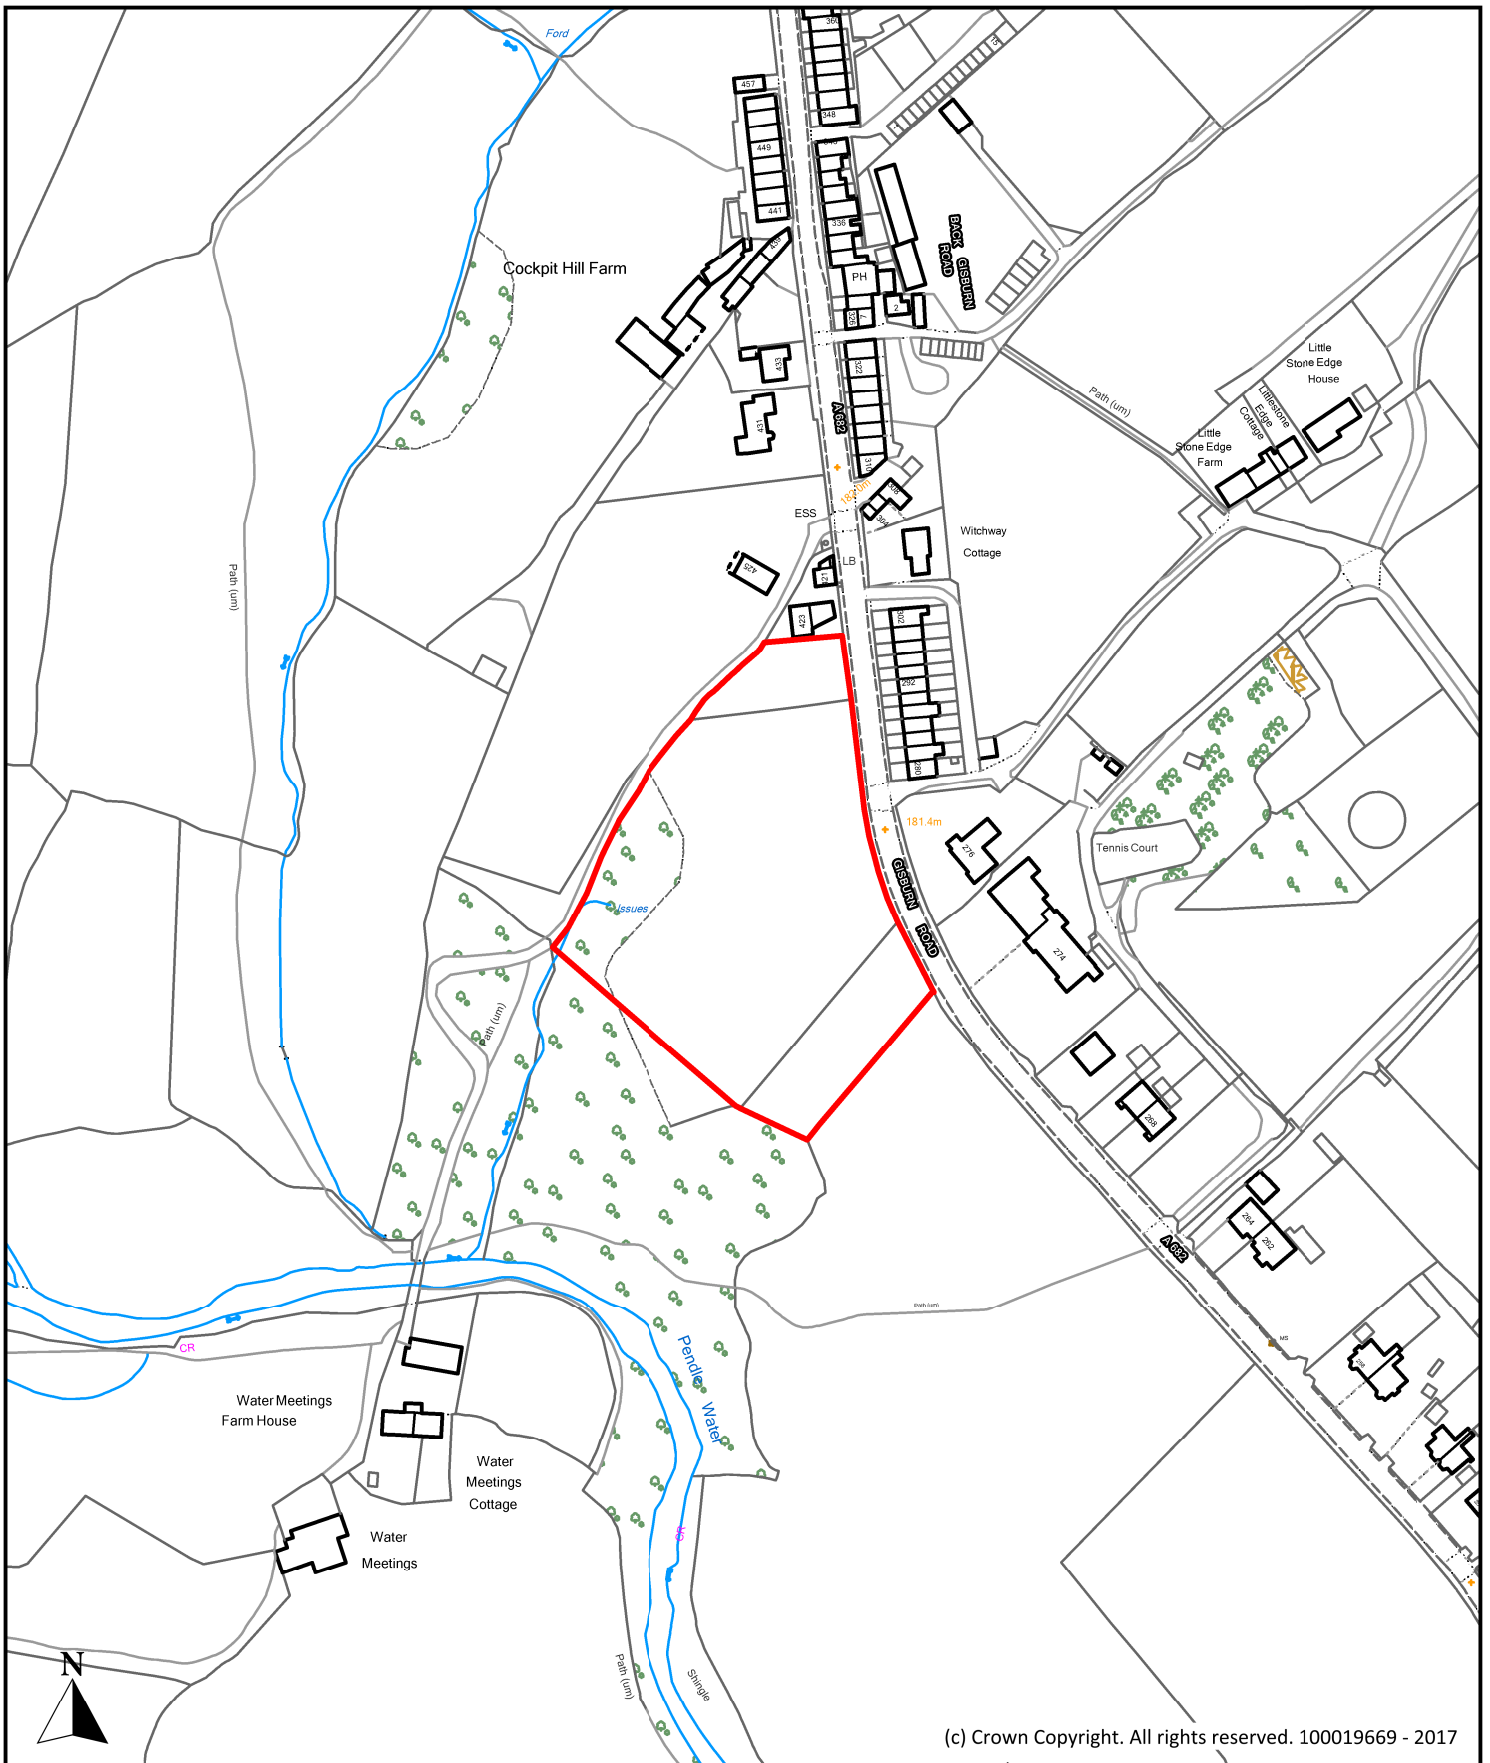


(c) Crown Copyright. All rights reserved. 100019669 - 2017

| | | | | |
|--|-----------|--------------|---|-----------------|
| Description Land at Cragg Farm, Sipton Old Road, Foulridge | | |  Planning, Building Control & Licensing Town Hall, Market Street, Nelson, Lancashire, BB9 7LG Tel: 01282 661330 | |
| Scale | 1 : 2,500 | Ref No. | | P259 |
| Drawn By | J.D. | Date | | 28th April 2017 |
| | | Historic Ref | | |




(c) Crown Copyright. All rights reserved. 100019669 - 2017

| | | |
|---|-------------------------|--------------|
| Description Land formerly part of Little Stone Edge Farm, Gisburn Road, Blacko (Site A) | | |
| Scale 1 : 2,500 | Ref No. P260 | |
| Drawn By J.D. | Date 28th April 2017 | Historic Ref |

Borough of
Pendle

Planning, Building Control
 & Licensing
 Town Hall, Market Street,
 Nelson, Lancashire, BB9 7LG
 Tel: 01282 661330

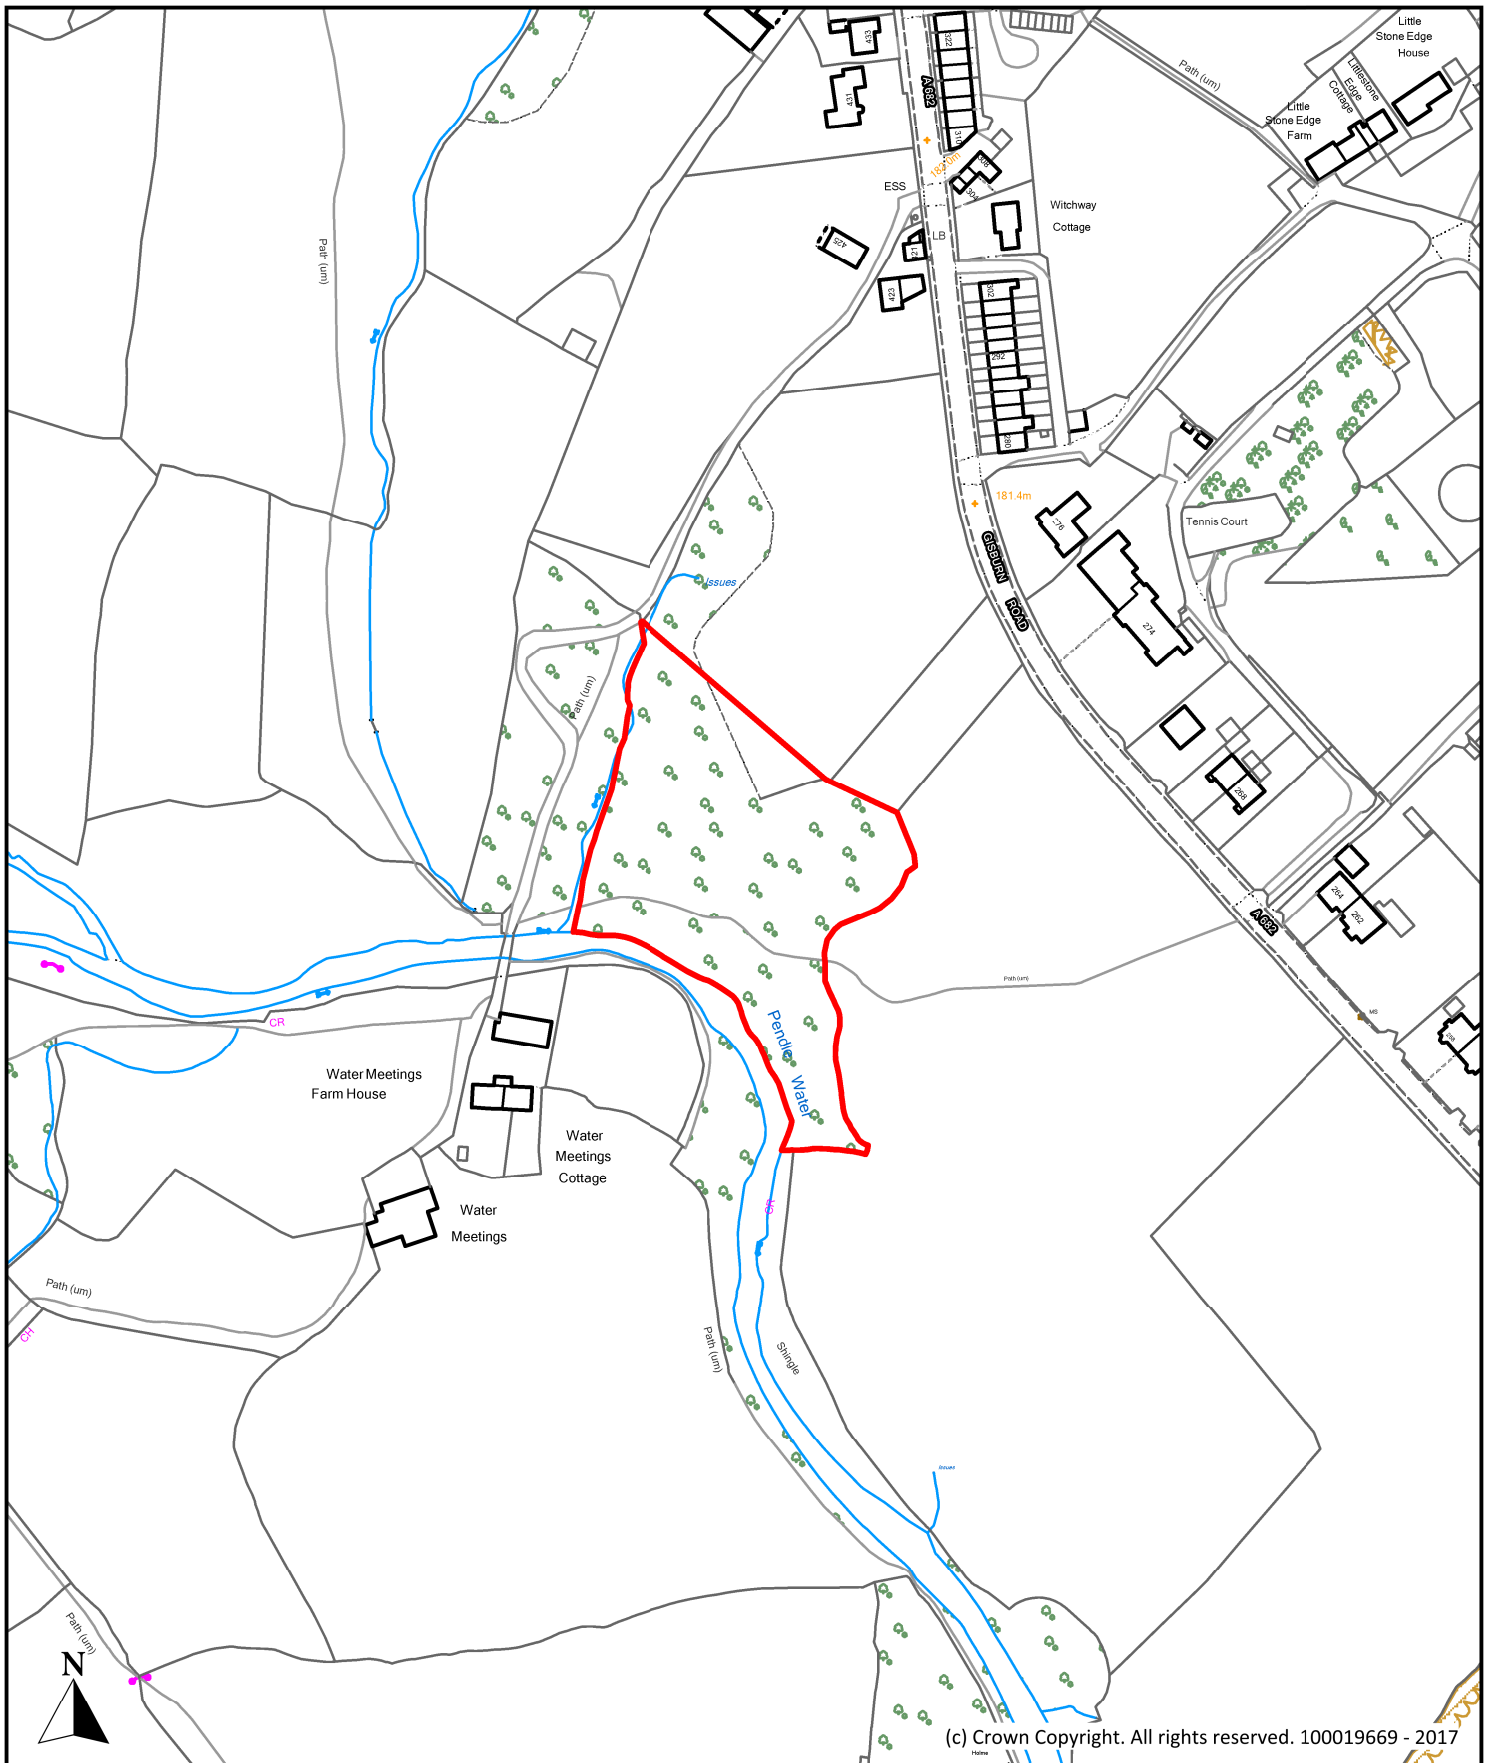

Description

Land formerly part of Little Stone Edge Farm, Gisburn Road, Blacko (Site B)

Scale
1 : 2,500

Ref No.
P261

Drawn By
J.D.

Date
28th April 2017


Historic Ref




**Planning, Building Control
& Licensing**


Town Hall, Market Street,
Nelson, Lancashire, BB9 7LG

Tel: 01282 661330

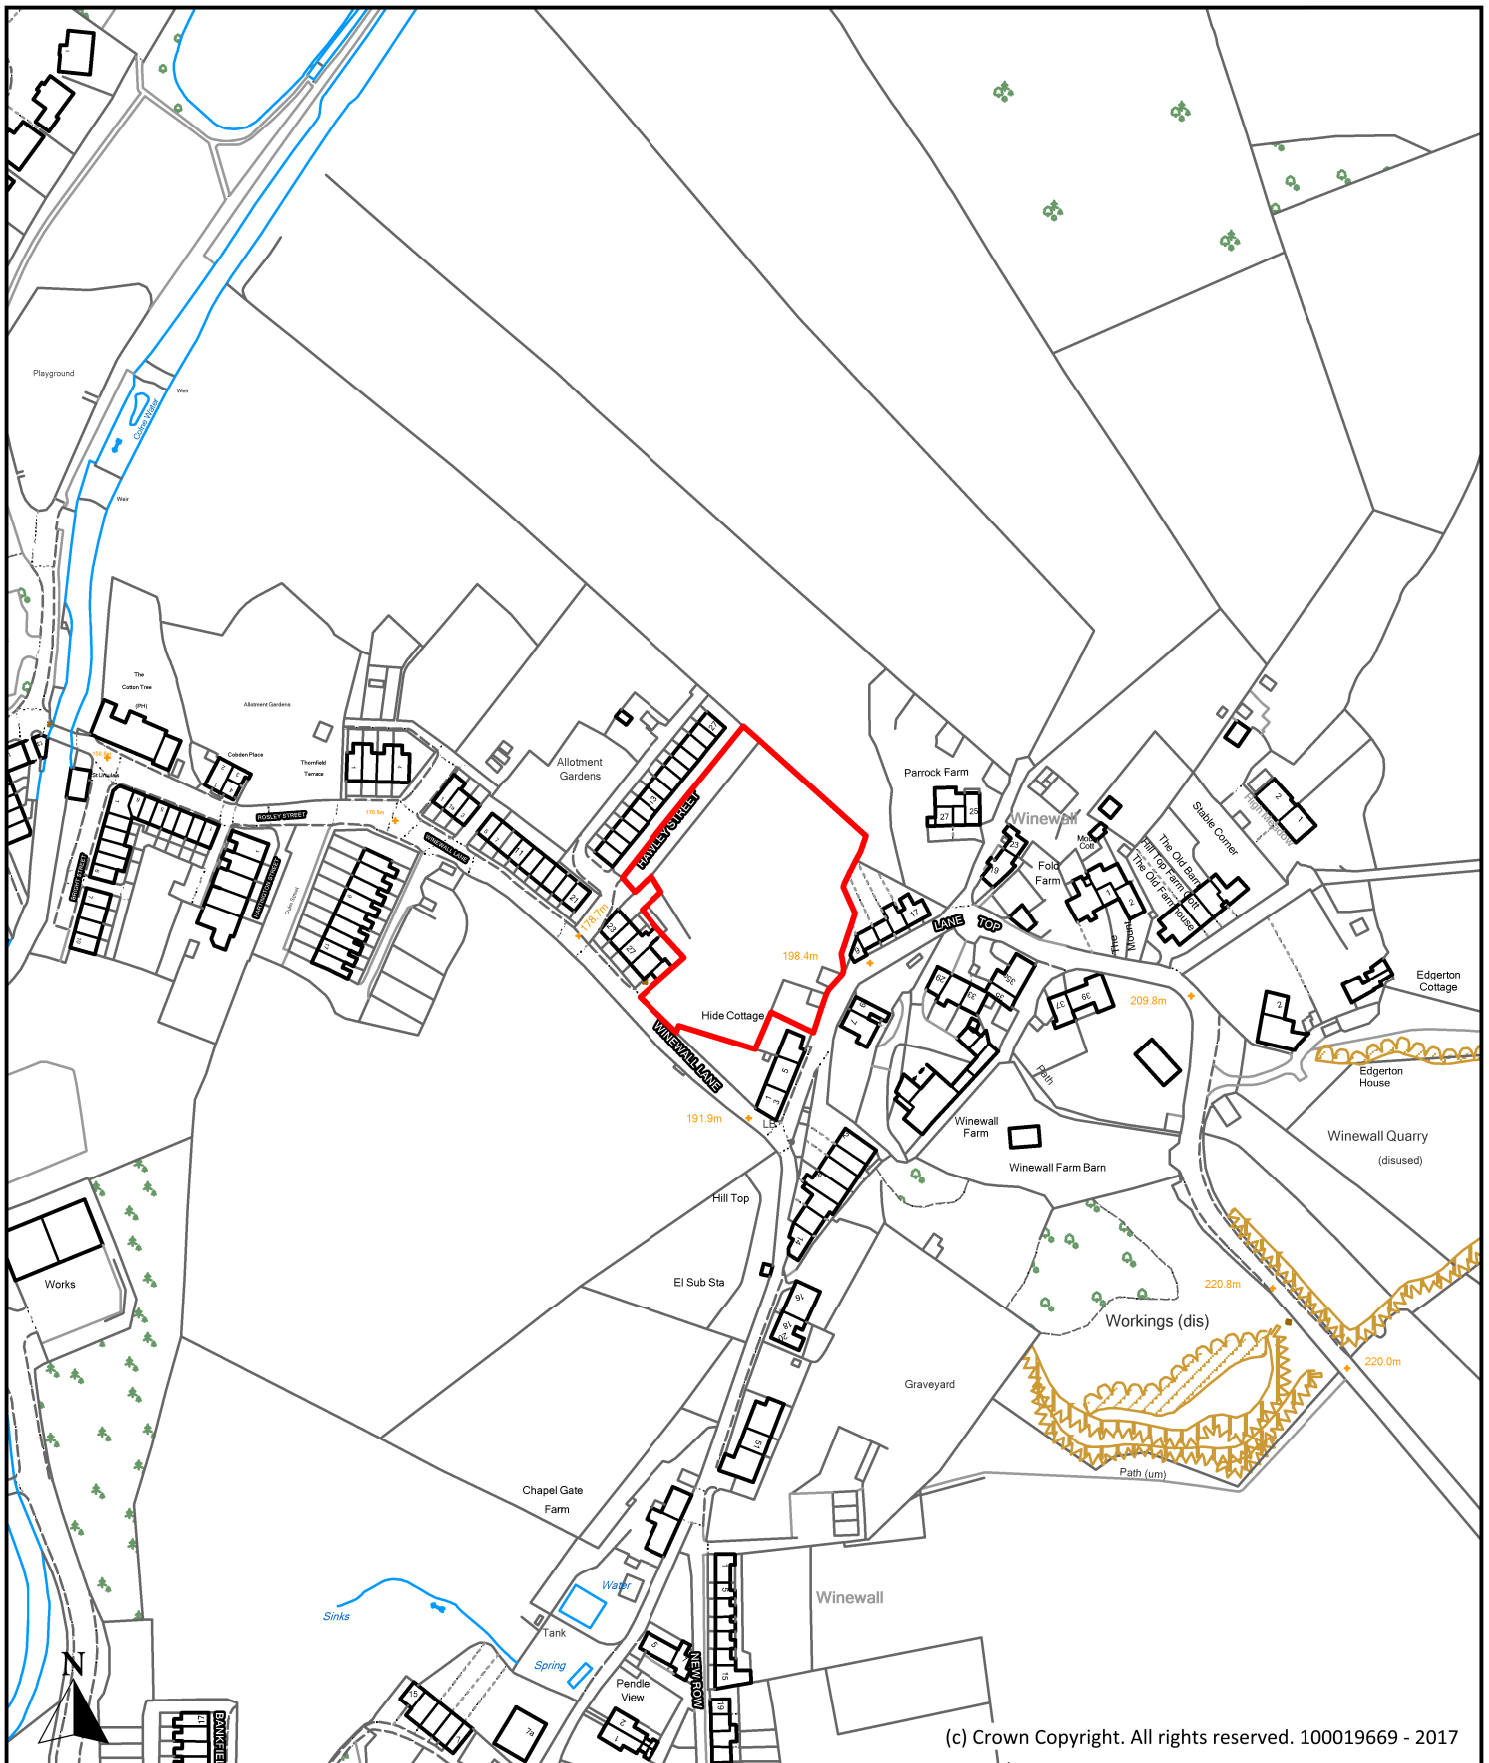

(c) Crown Copyright. All rights reserved. 100019669 - 2017


| | | | | |
|---|-----------------|--------------|---|-------------|
| Description Land adjacent to Winewall Lane, Winewall, Trawden | | |  Planning, Building Control & Licensing Town Hall, Market Street, Nelson, Lancashire, BB9 7LG Tel: 01282 661330 | |
| Scale | 1 : 2,500 | Ref No. | | P262 |
| Drawn By | Date | Historic Ref | | |
| J.D. | 20th April 2017 | | | |

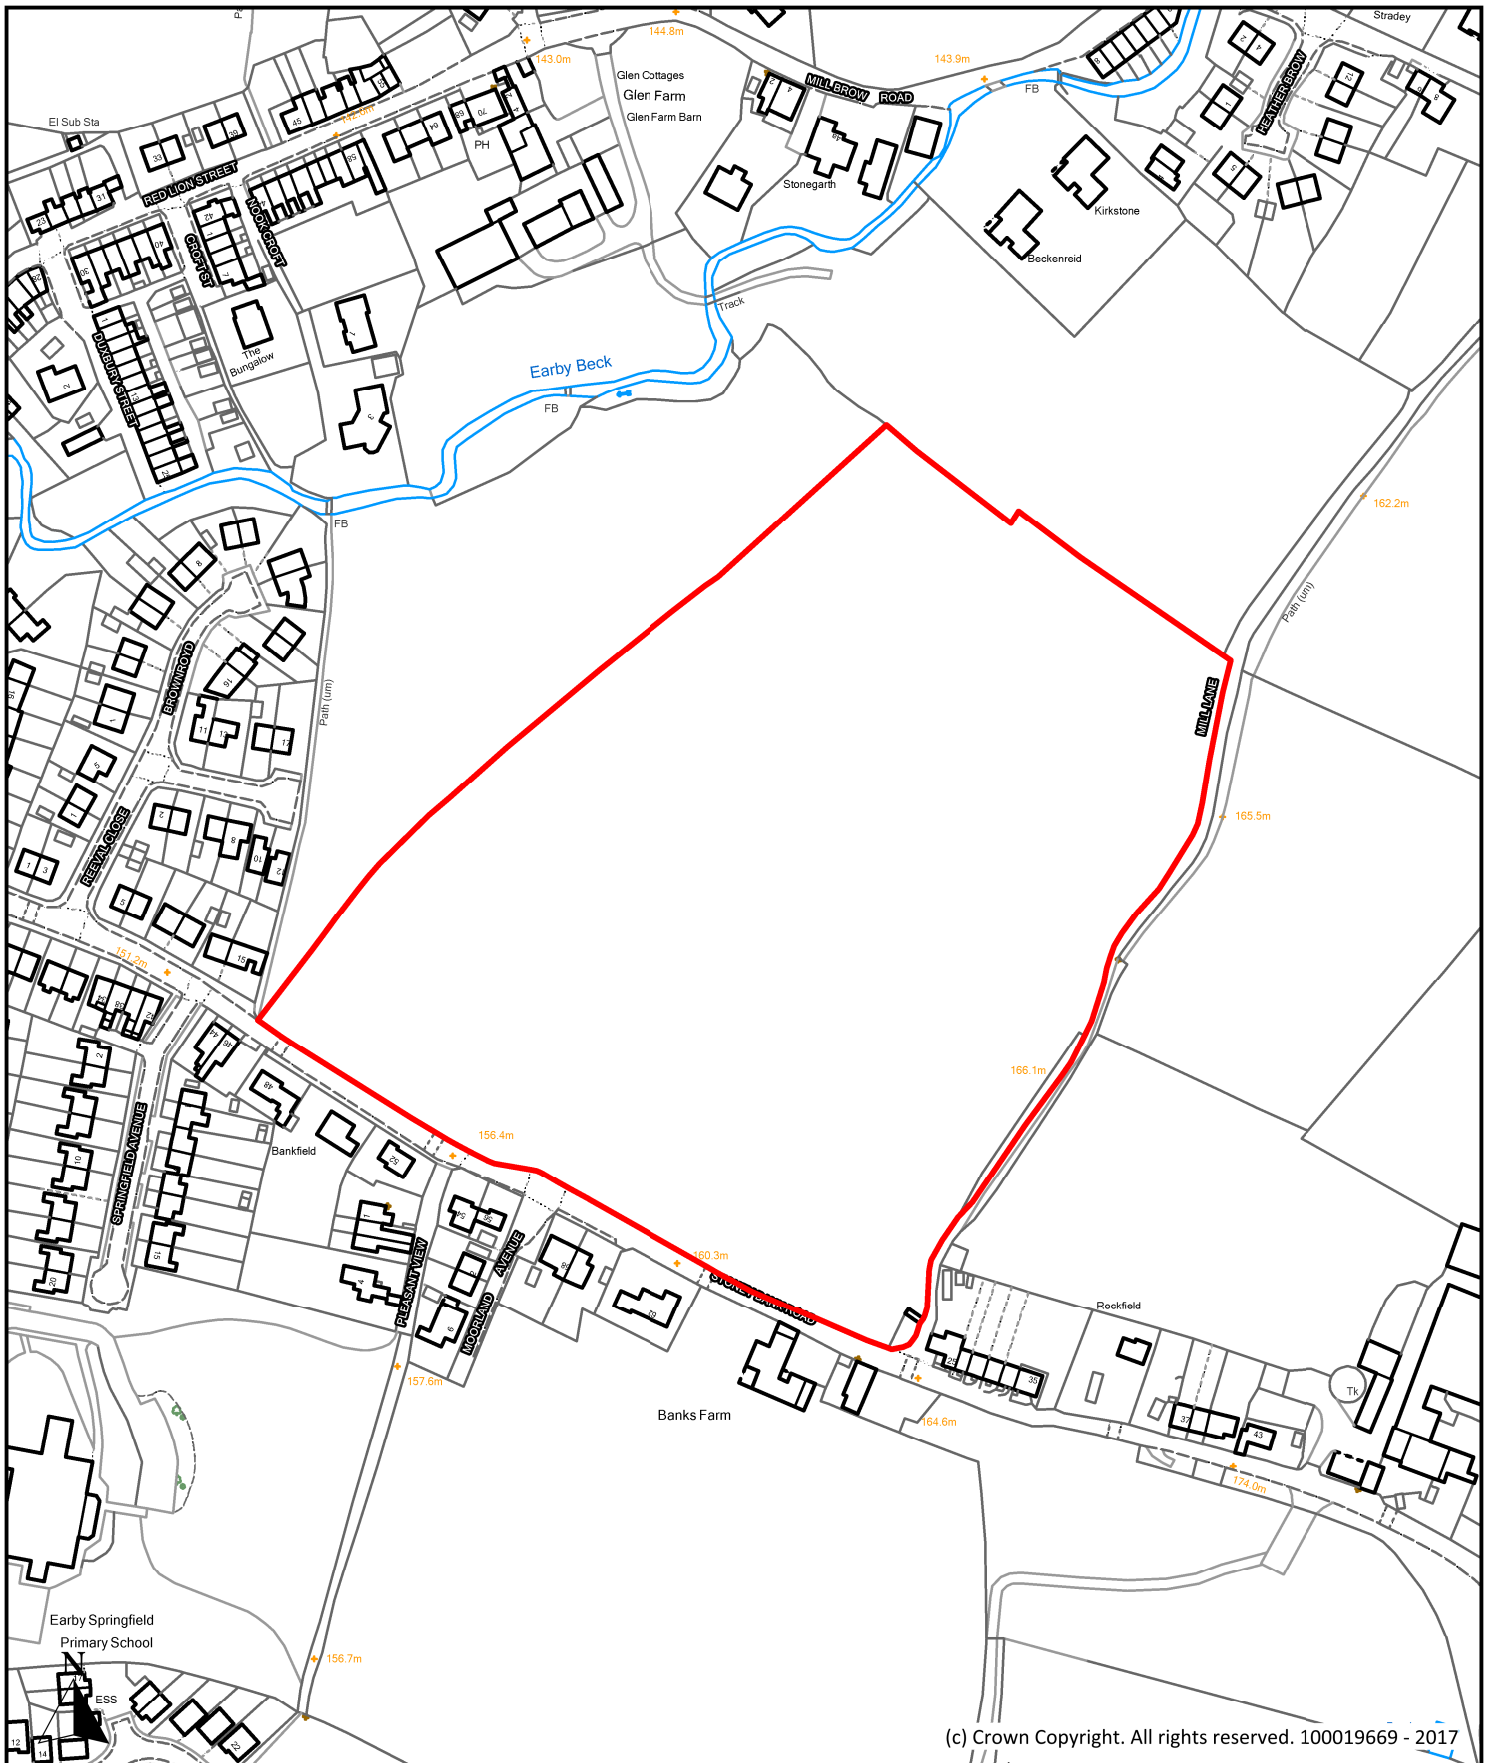

(c) Crown Copyright. All rights reserved. 100019669 - 2017

| | | |
|---|-----------------|--------------|
| Description | | |
| Land off Stoney Bank Road, Earby (Phase 1) | | |
| Scale | 1 : 2,500 | Ref No. |
| | | P263 |
| Drawn By | Date | Historic Ref |
| J.D. | 28th April 2017 | |


**Planning, Building Control
& Licensing**
 Town Hall, Market Street,
 Nelson, Lancashire, BB9 7LG
 Tel: 01282 661330

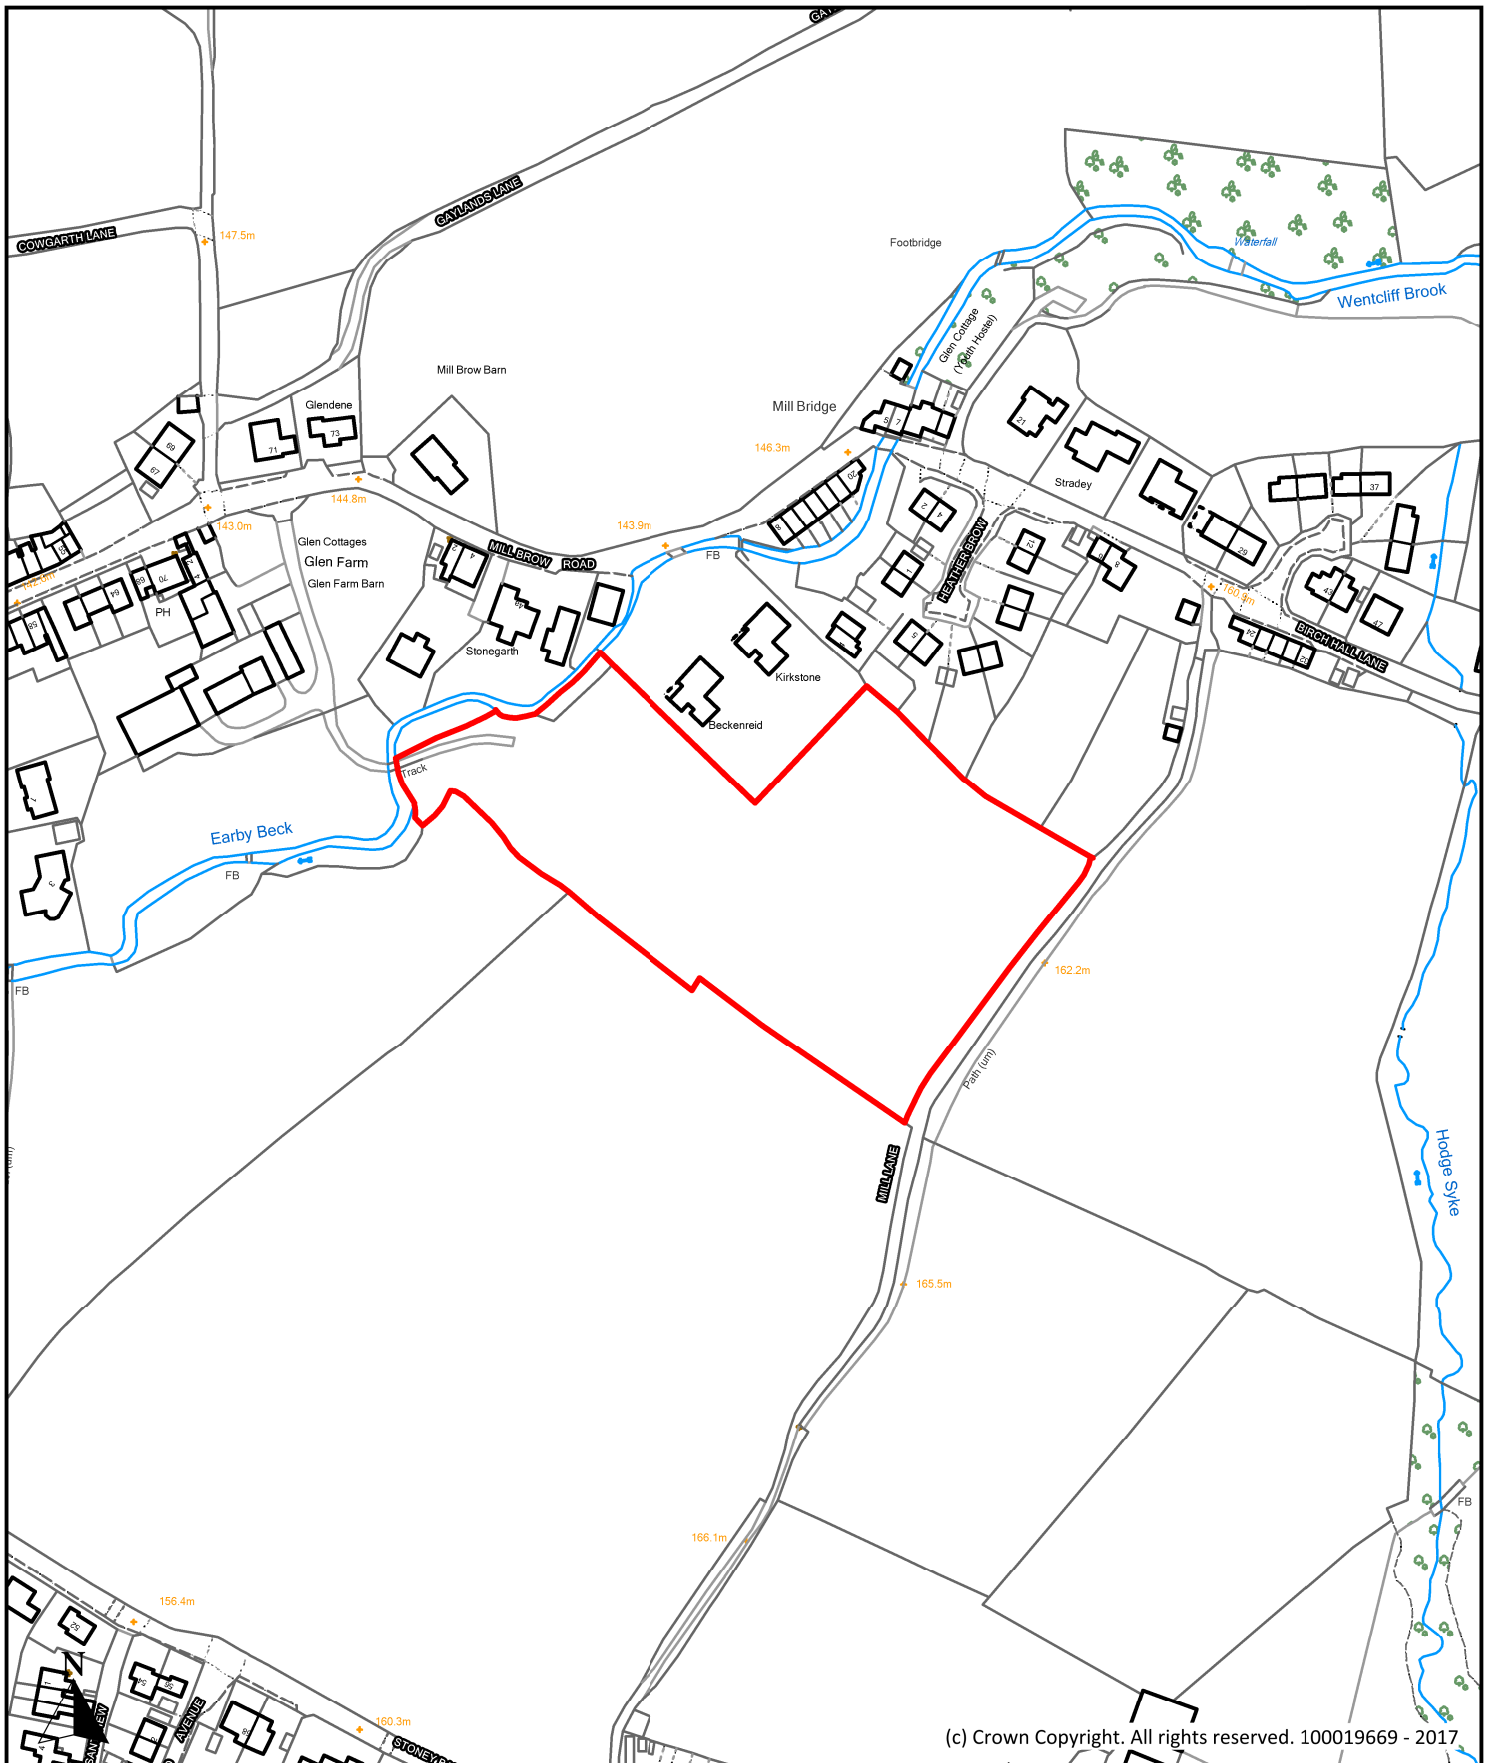

(c) Crown Copyright. All rights reserved. 100019669 - 2017

| | | |
|---|-----------------|--------------|
| Description | | |
| Land off Stoney Bank Road, Earby (Phase 2) | | |
| Scale | 1 : 2,500 | Ref No. |
| | | P264 |
| Drawn By | Date | Historic Ref |
| J.D. | 28th April 2017 | |




Borough of Pendle

Planning, Building Control
 & Licensing

Town Hall, Market Street,
 Nelson, Lancashire, BB9 7LG

Tel: 01282 661330

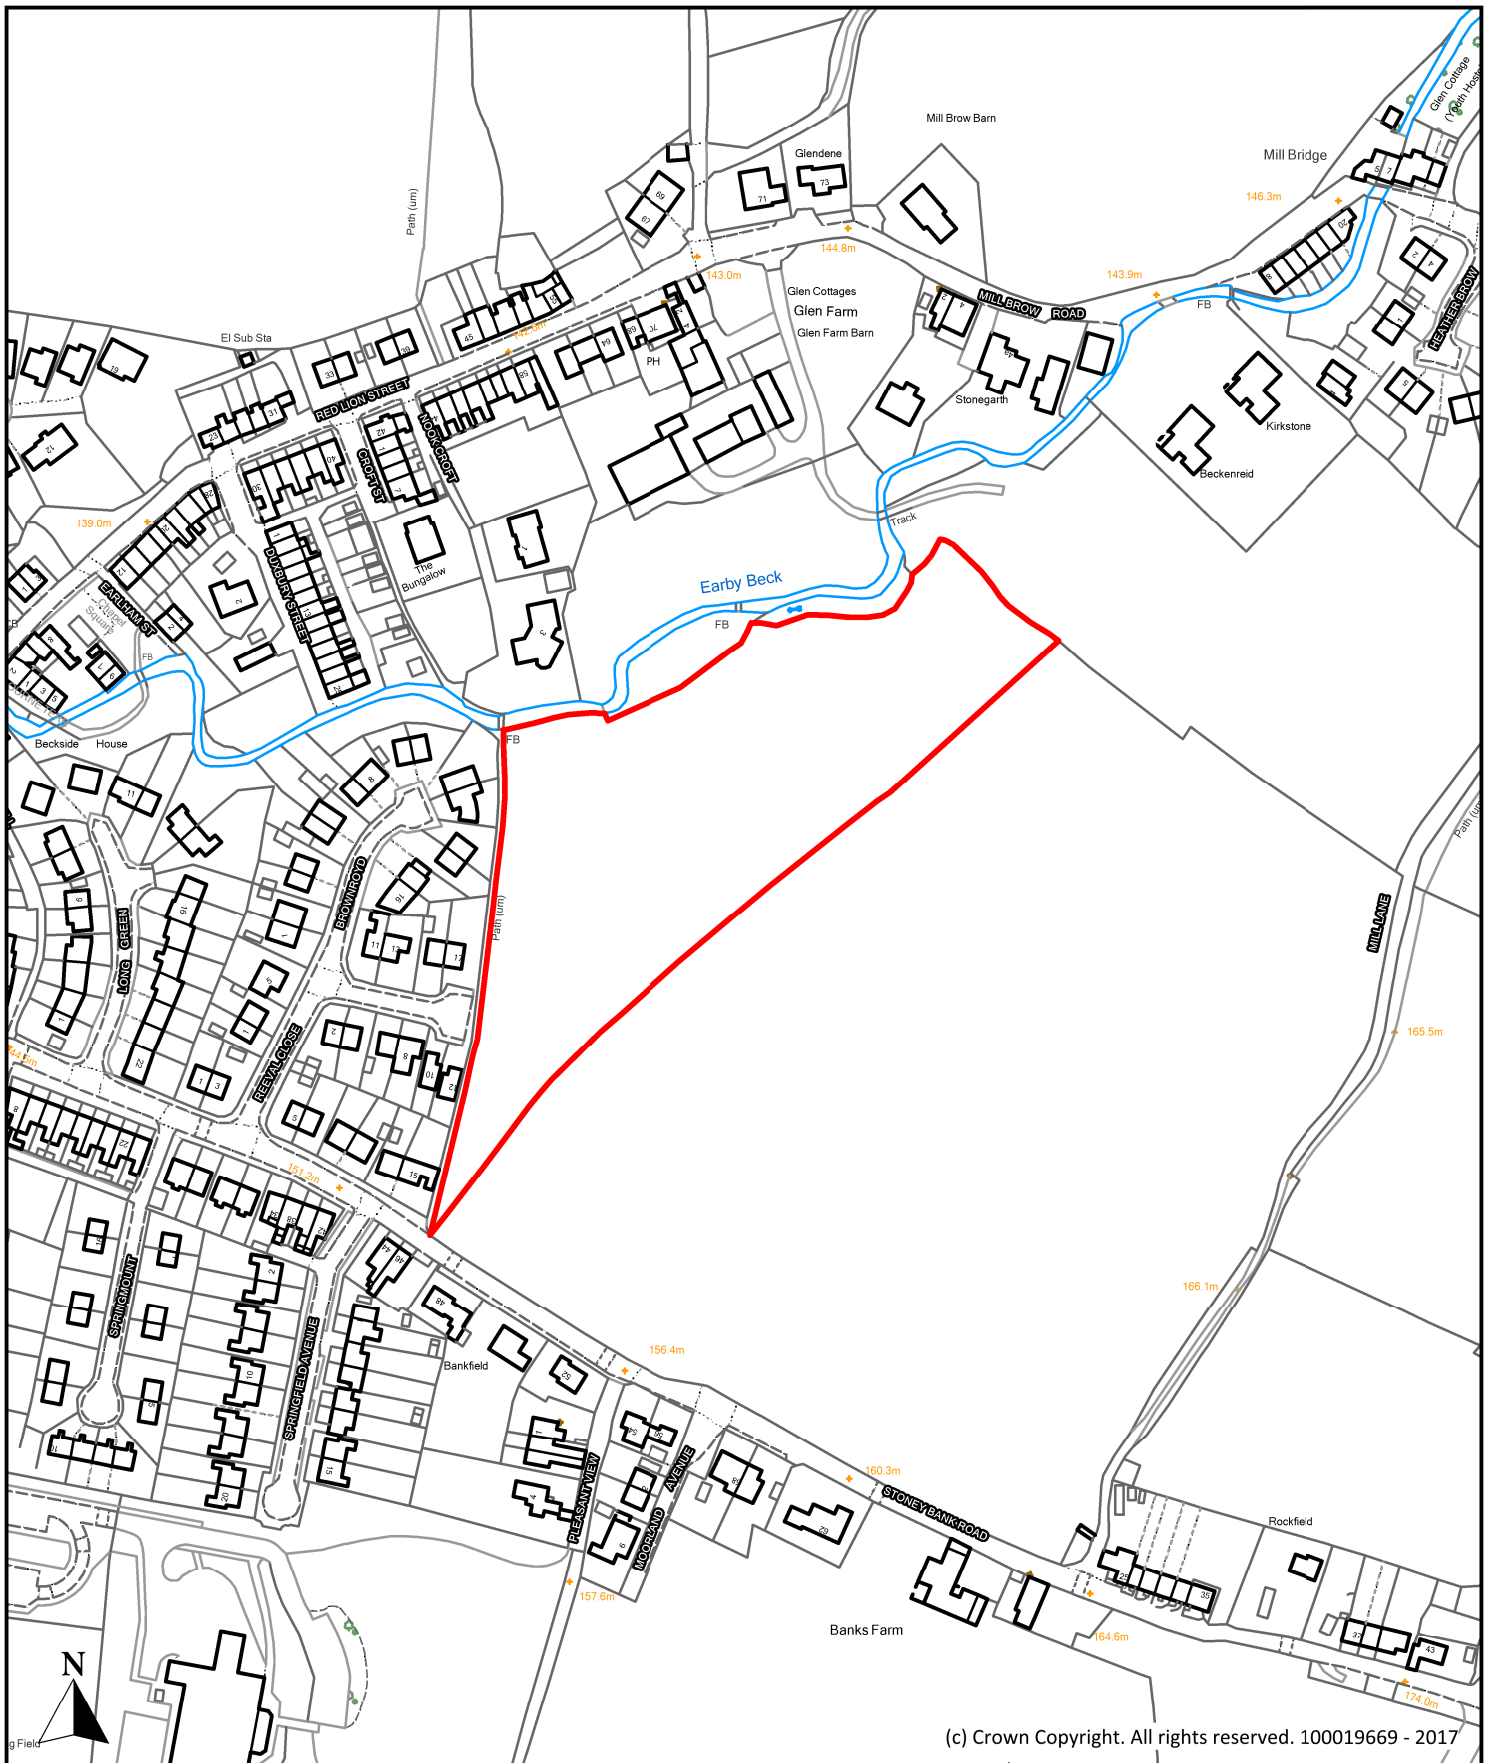

(c) Crown Copyright. All rights reserved. 100019669 - 2017


| | | |
|---|-----------------|--------------|
| Description | | |
| Land off Stoney Bank Road, Earby (Phase 3) | | |
| Scale | 1 : 2,500 | Ref No. |
| | | P265 |
| Drawn By | Date | Historic Ref |
| J.D. | 28th April 2017 | |



**Planning, Building Control
& Licensing**

 Town Hall, Market Street,
 Nelson, Lancashire, BB9 7LG

 Tel: 01282 661330

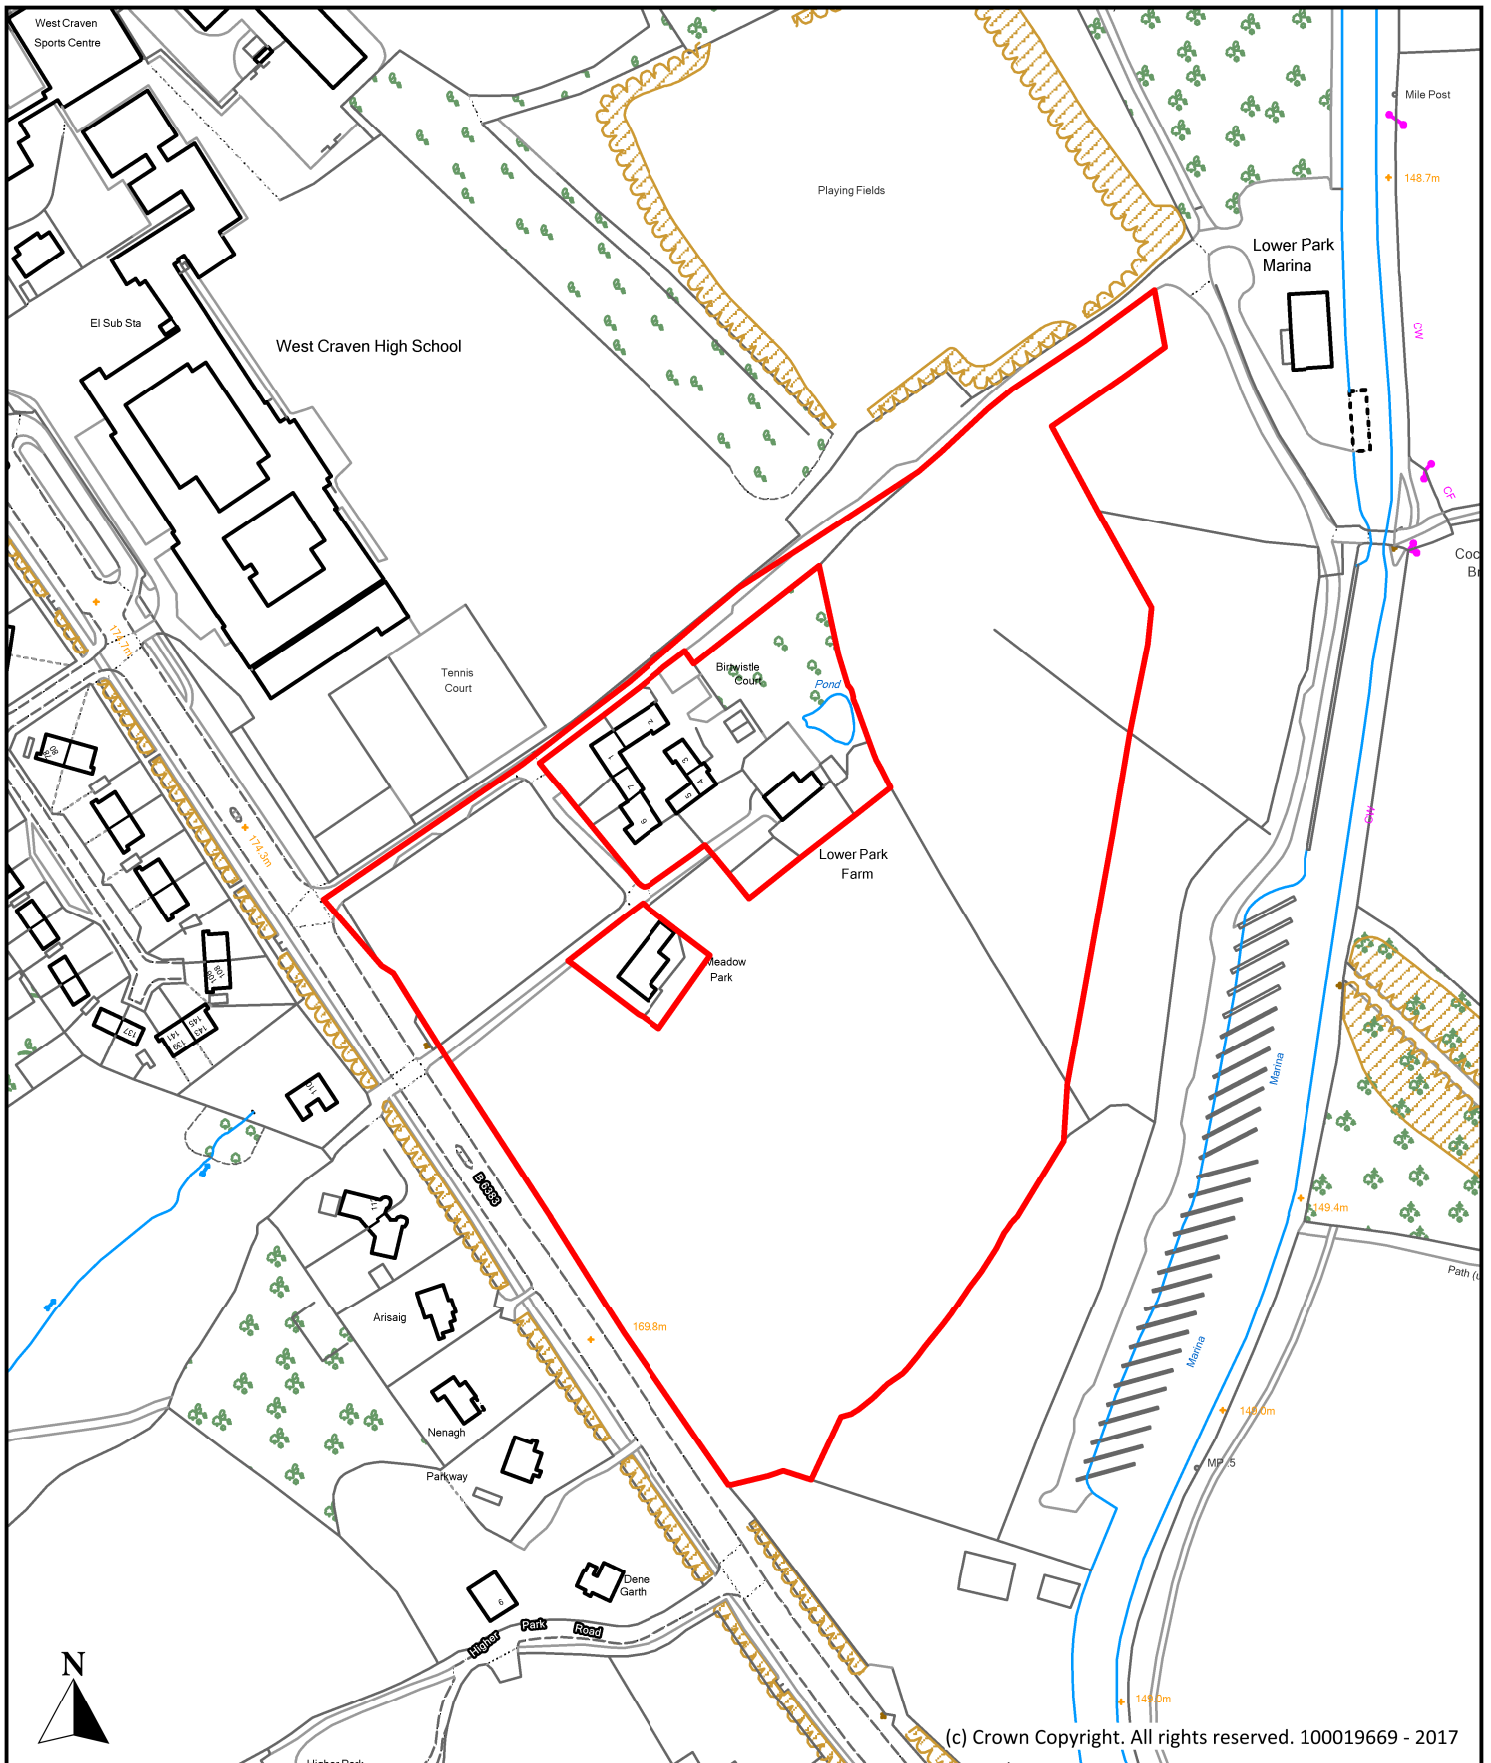

(c) Crown Copyright. All rights reserved. 100019669 - 2017

| | | |
|--|-----------------|--------------|
| Description | | |
| Land to North East of Kelbrook Road, (Lower Park Farm, Meadow Park), Barnoldswick | | |
| Scale | 1 : 2,500 | Ref No. |
| | | P266 |
| Drawn By | Date | Historic Ref |
| J.D. | 28th April 2017 | |


Borough of Pendle



Planning, Building Control & Licensing

Town Hall, Market Street,
Nelson, Lancashire, BB9 7LG

Tel: 01282 661330

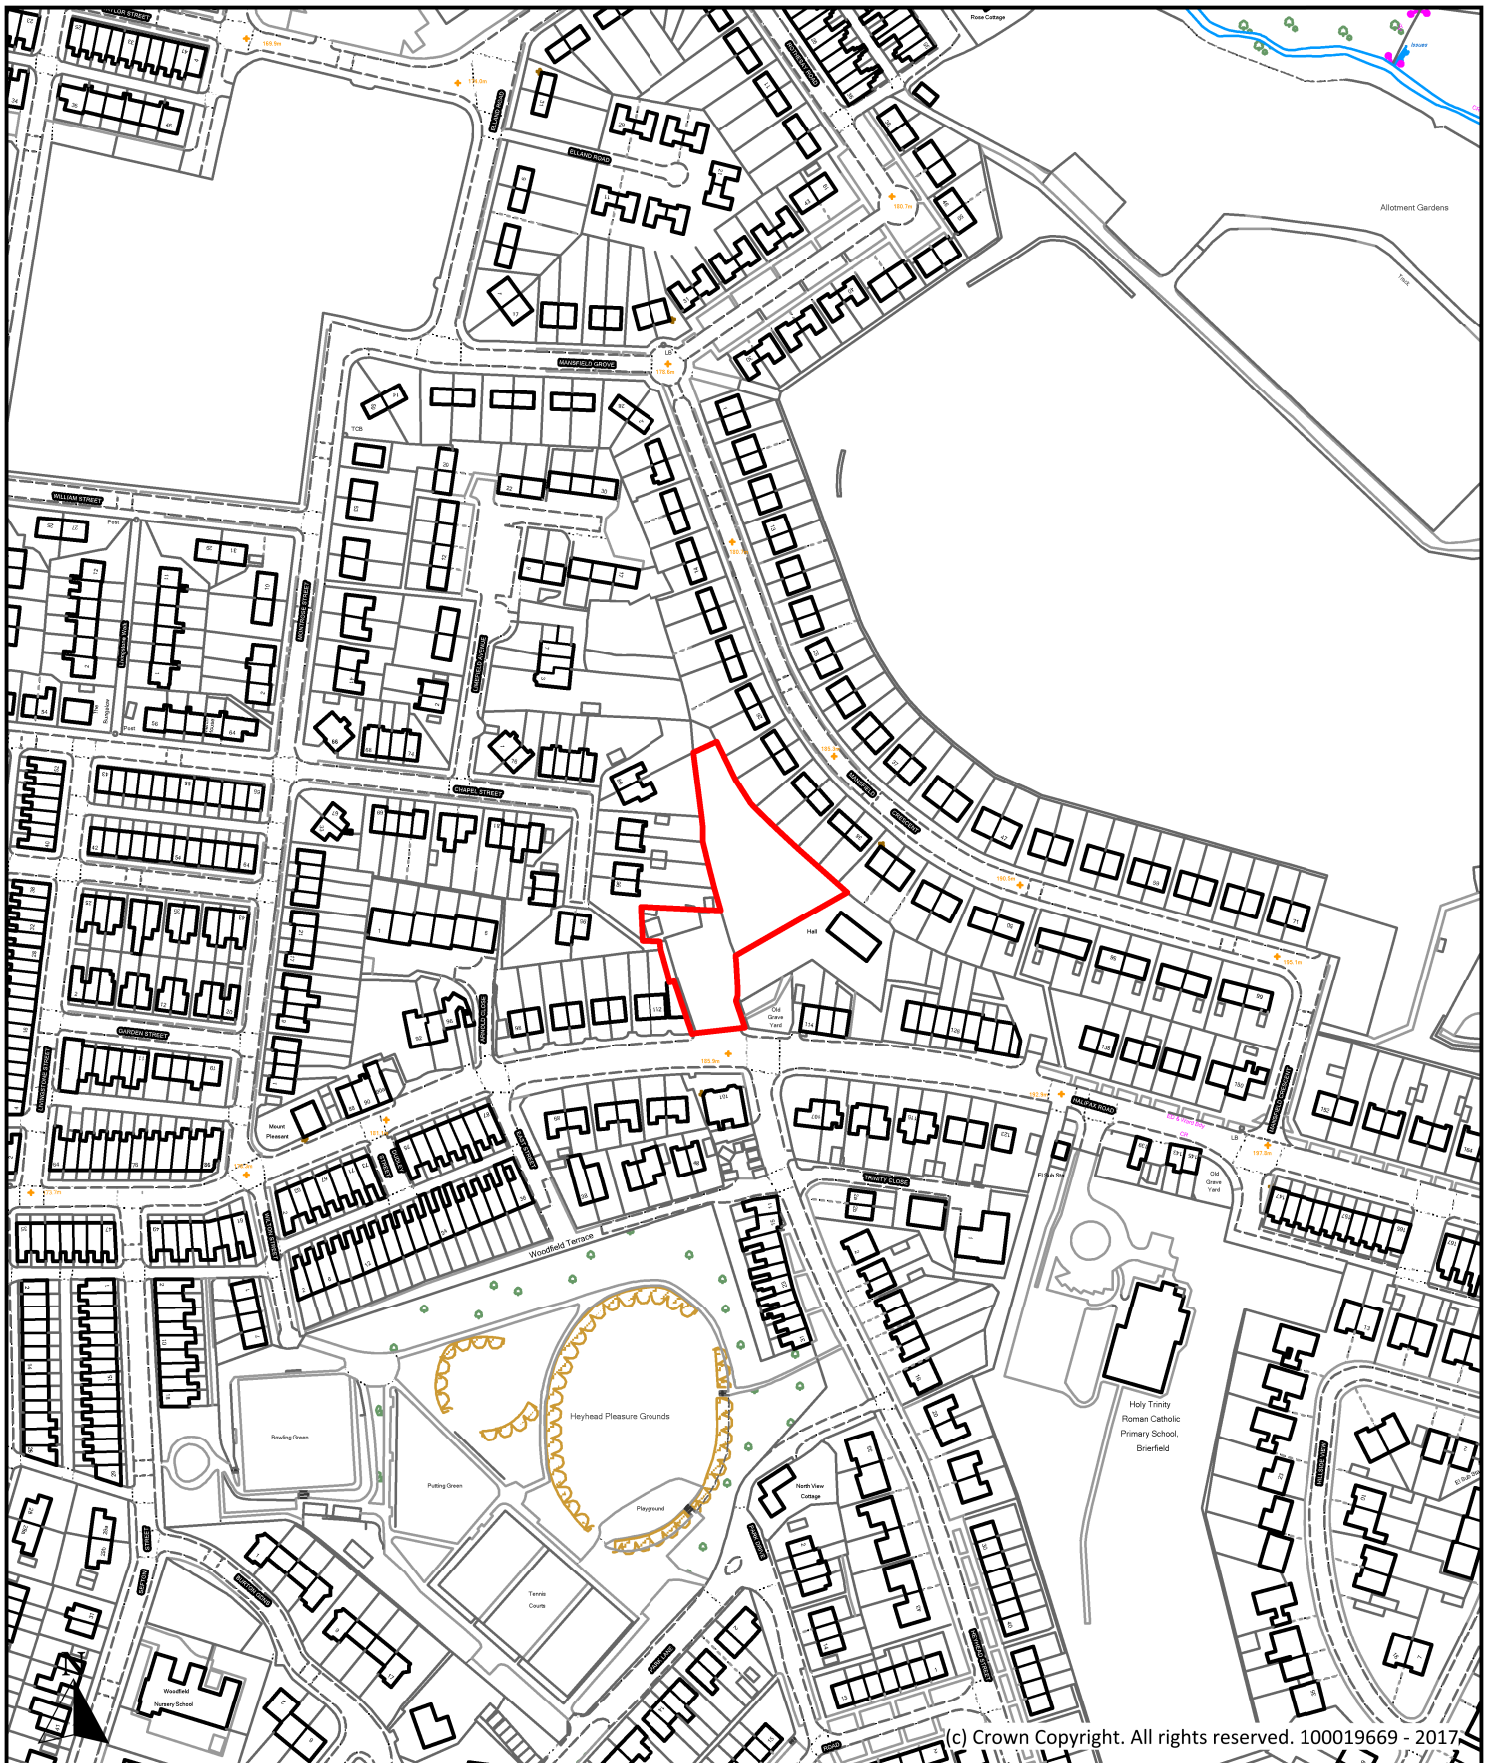

Description

Former LCC Depot, Halifax Road, Brierfield

Scale
1 : 2,500

Ref No.
P267

Drawn By
J.D.

Date
28th April 2017


Historic Ref



**Planning, Building Control
& Licensing**

Town Hall, Market Street,
Nelson, Lancashire, BB9 7LG

Tel: 01282 661330

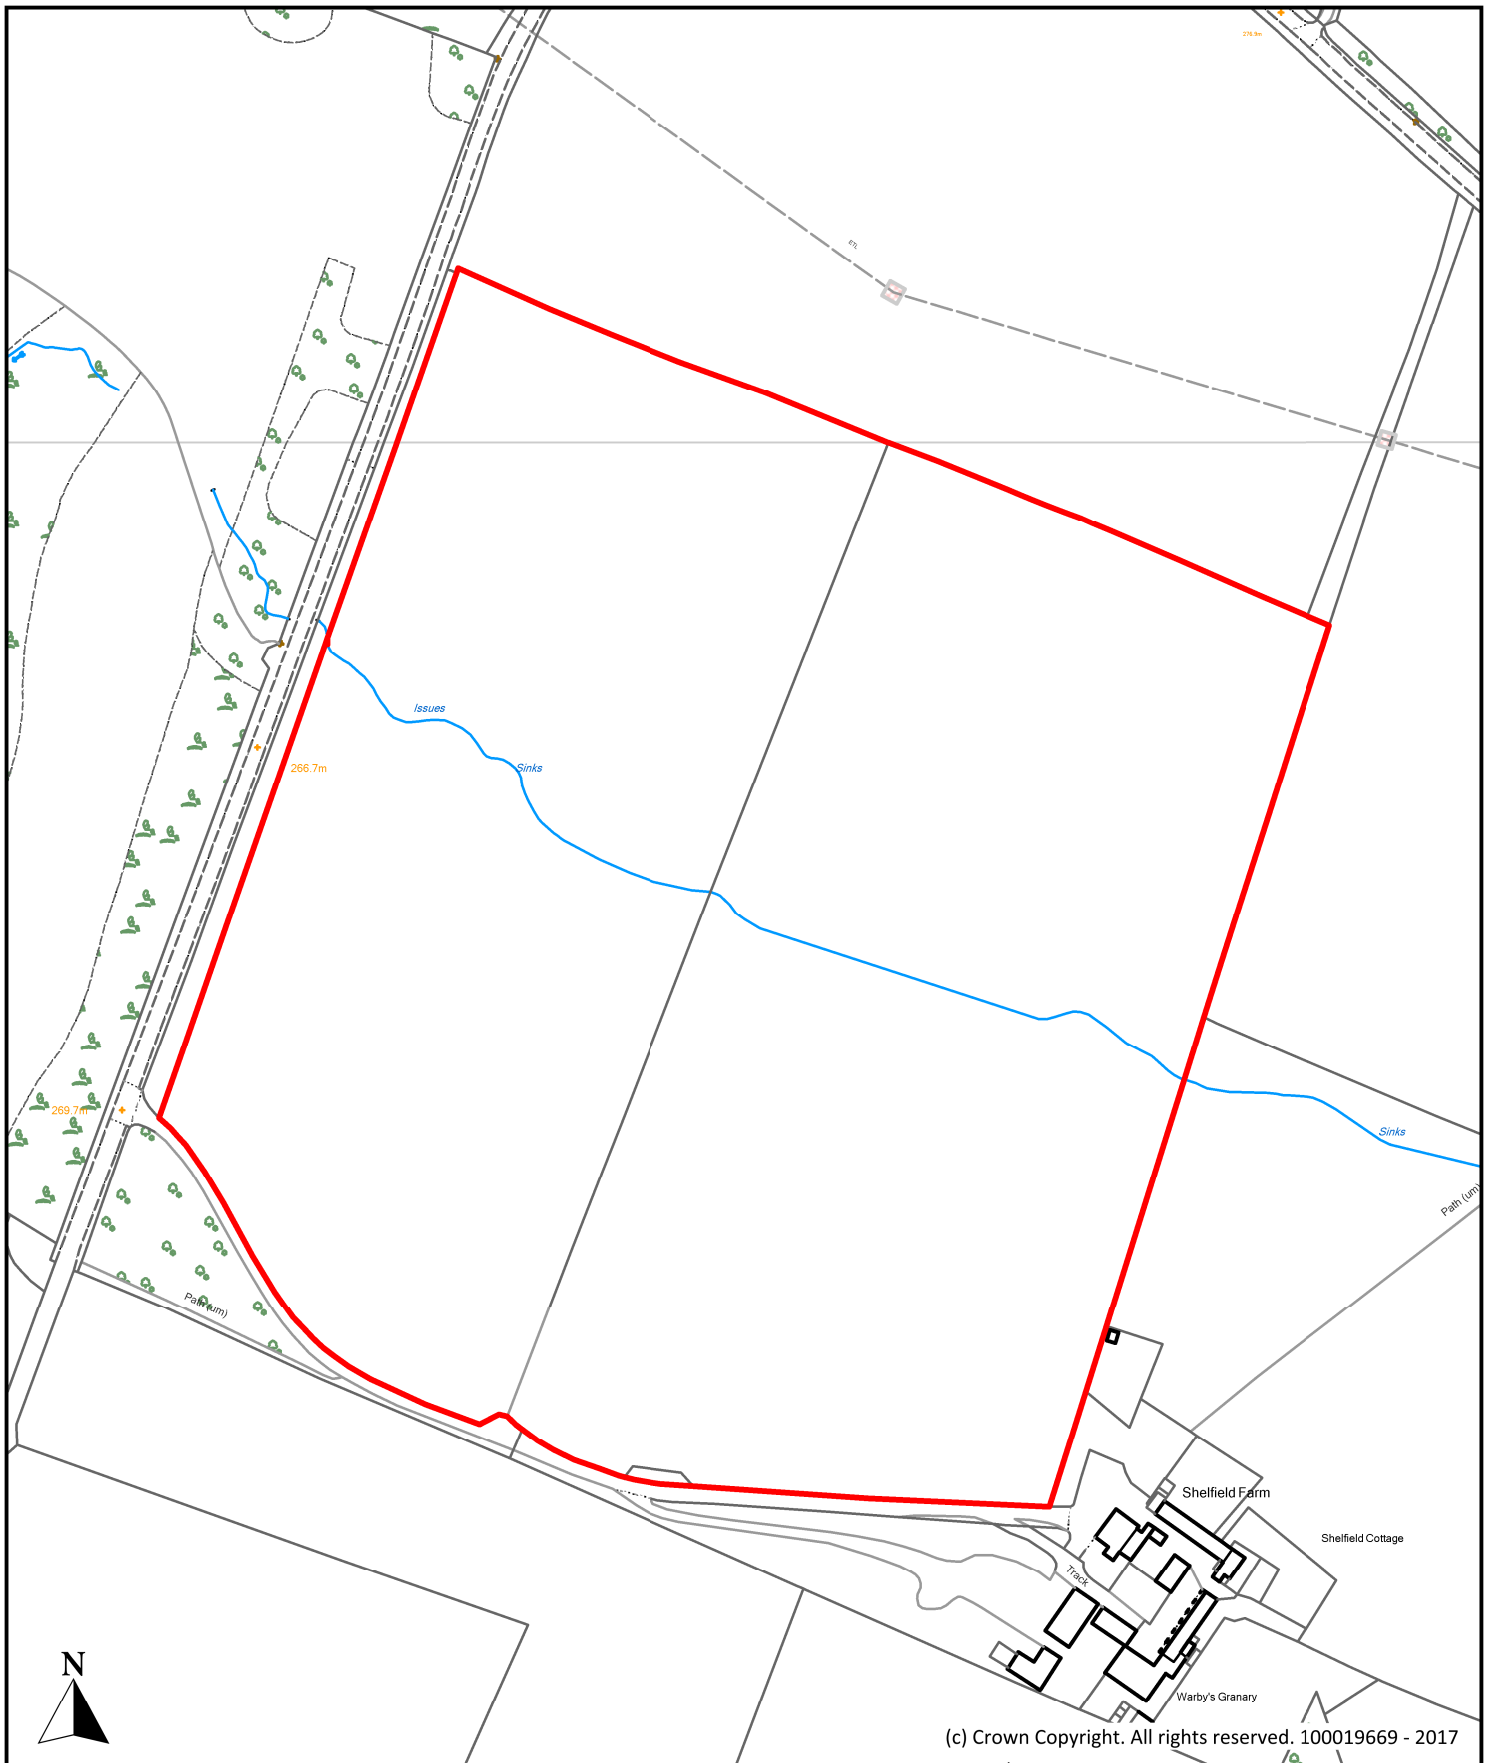

Description

Sheffield Farm, Southfield Lane, Nelson

Scale
1 : 2,500

Ref No.
P268

Drawn By
J.D.

Date
28th April 2017


Historic Ref



**Planning, Building Control
& Licensing**

Town Hall, Market Street,
Nelson, Lancashire, BB9 7LG

Tel: 01282 661330

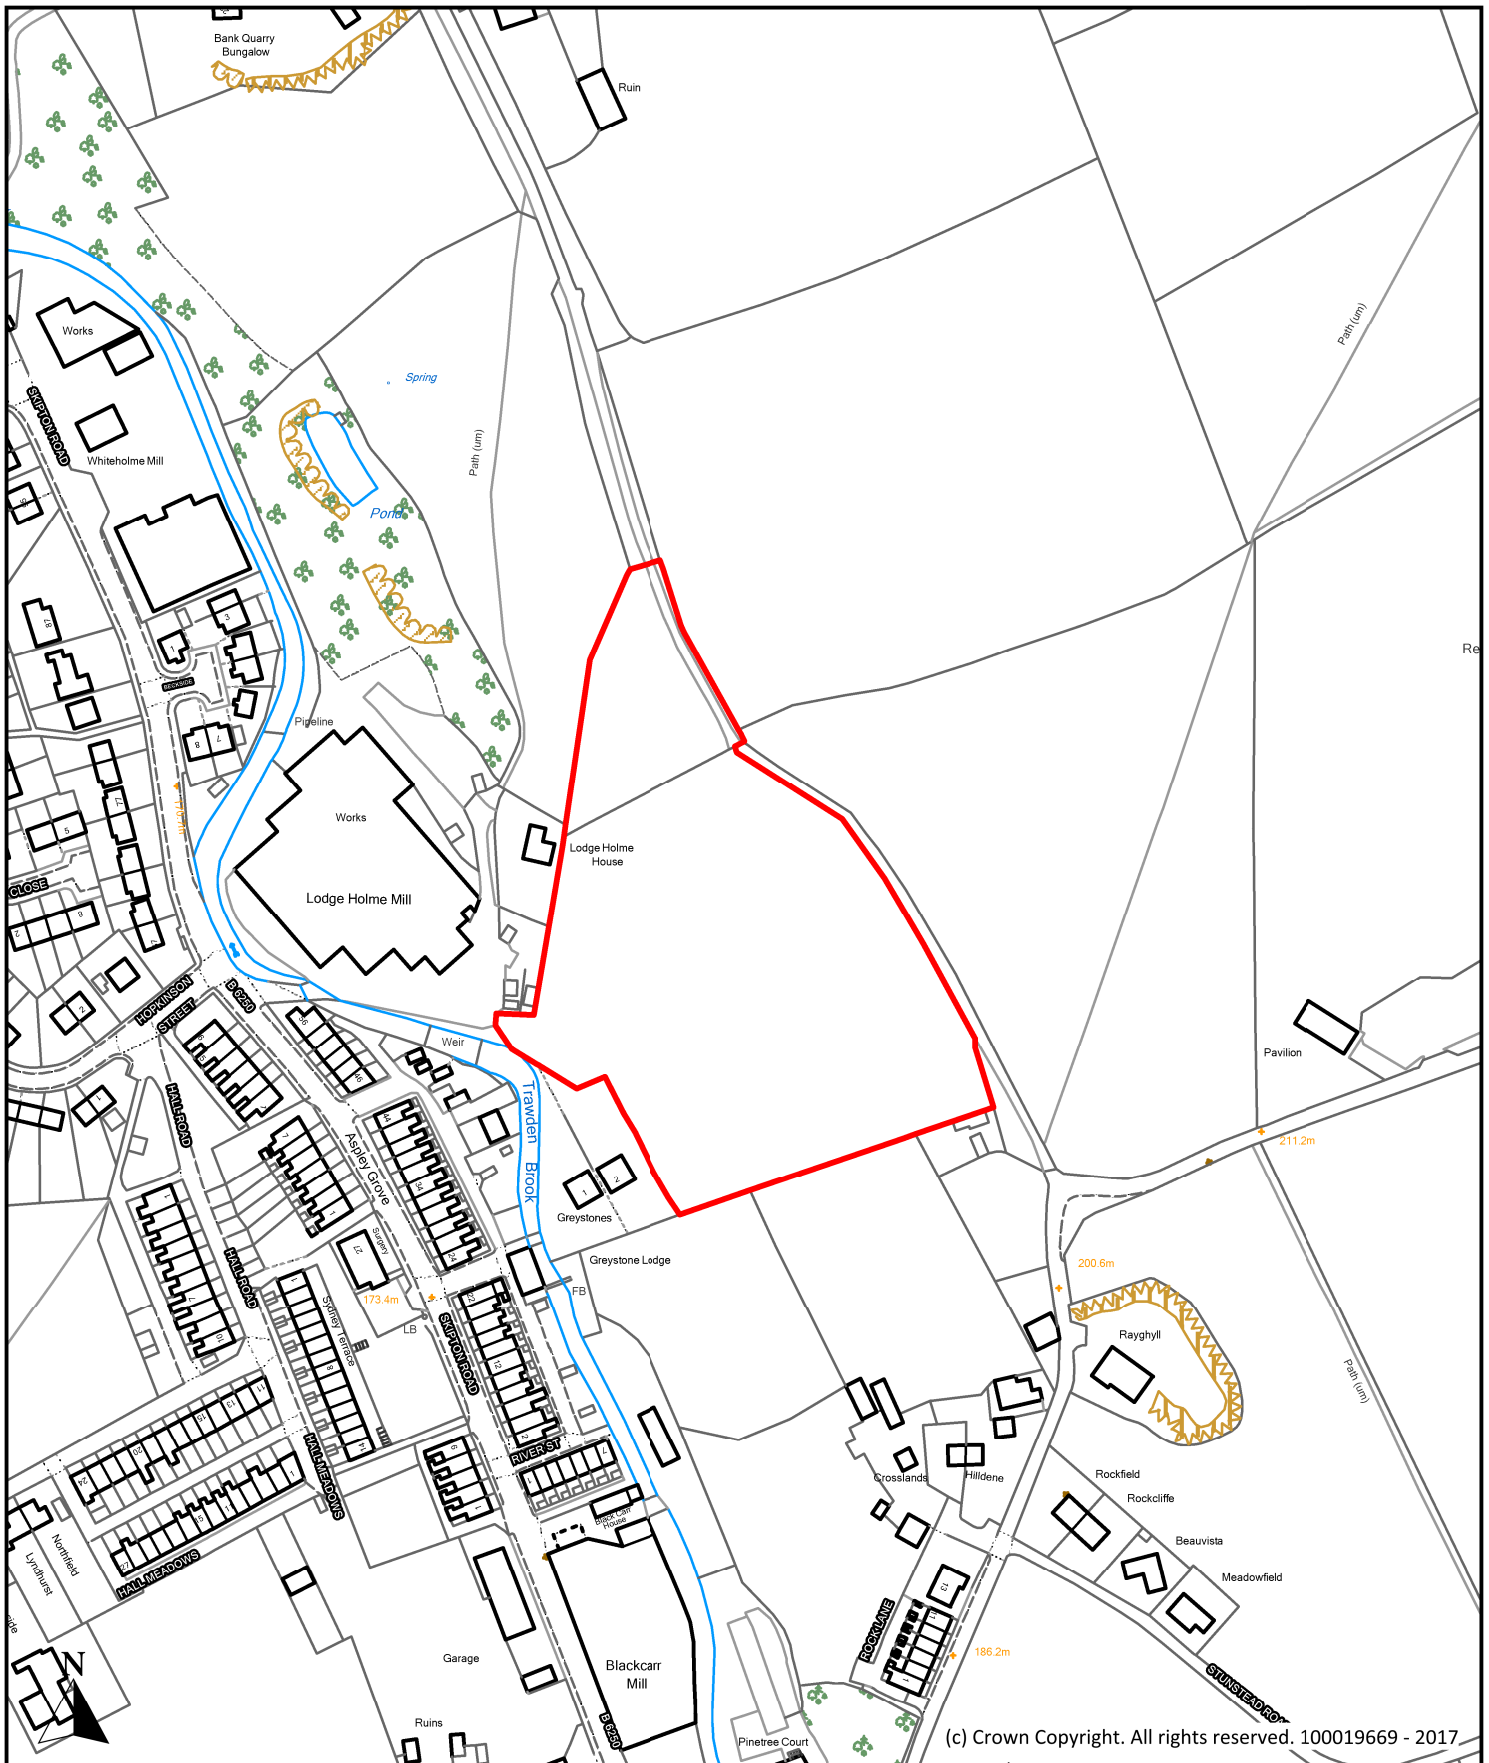

Description

Joe Meadow and Little Wood, Skipton Road, Trawden

Scale
1 : 2,500

Ref No.
P269

Drawn By
J.D.

Date
20th April 2017

Historic Ref



**Planning, Building Control
& Licensing**

Town Hall, Market Street,
Nelson, Lancashire, BB9 7LG

Tel: 01282 661330