
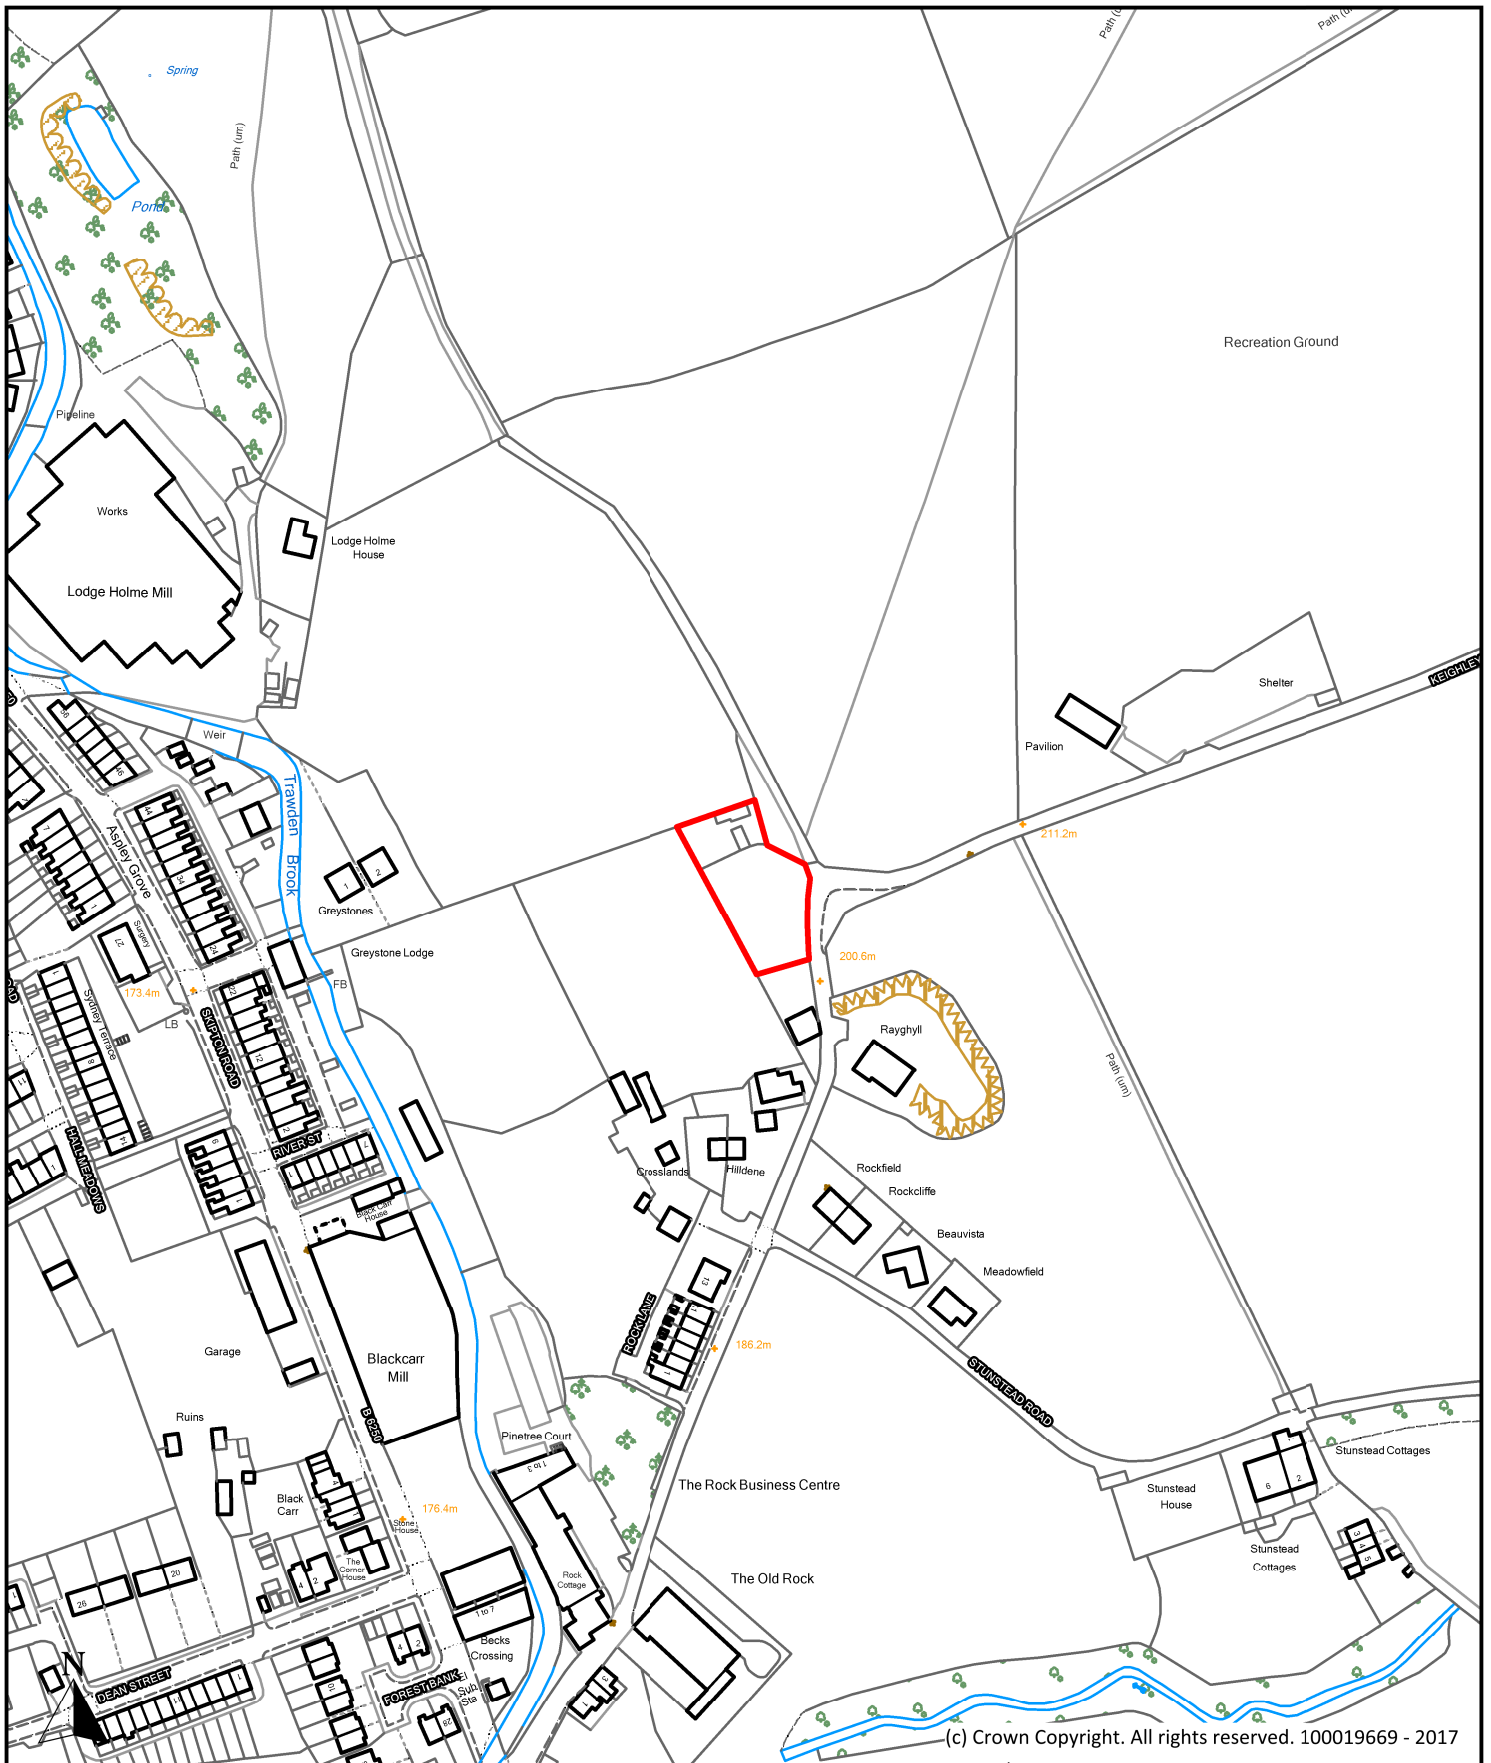


(c) Crown Copyright. All rights reserved. 100019669 - 2017

Description <b>Field to the East of Fir Trees Lane, Higham</b>			 Planning, Building Control & Licensing Town Hall, Market Street, Nelson, Lancashire, BB9 7LG Tel: 01282 661330	
Scale	1 : 2,500	Ref No.		<b>P270</b>
Drawn By	J.D.	Date		28th April 2017
		Historic Ref		



Description

**Land adjacent to Goat House, Rock Lane, Trawden**

Scale  
1 : 2,500

Ref No.  
**P271**

Drawn By  
J.D.

Date  
20th April 2017


Historic Ref




**Planning, Building Control  
& Licensing**


Town Hall, Market Street,  
Nelson, Lancashire, BB9 7LG

Tel: 01282 661330

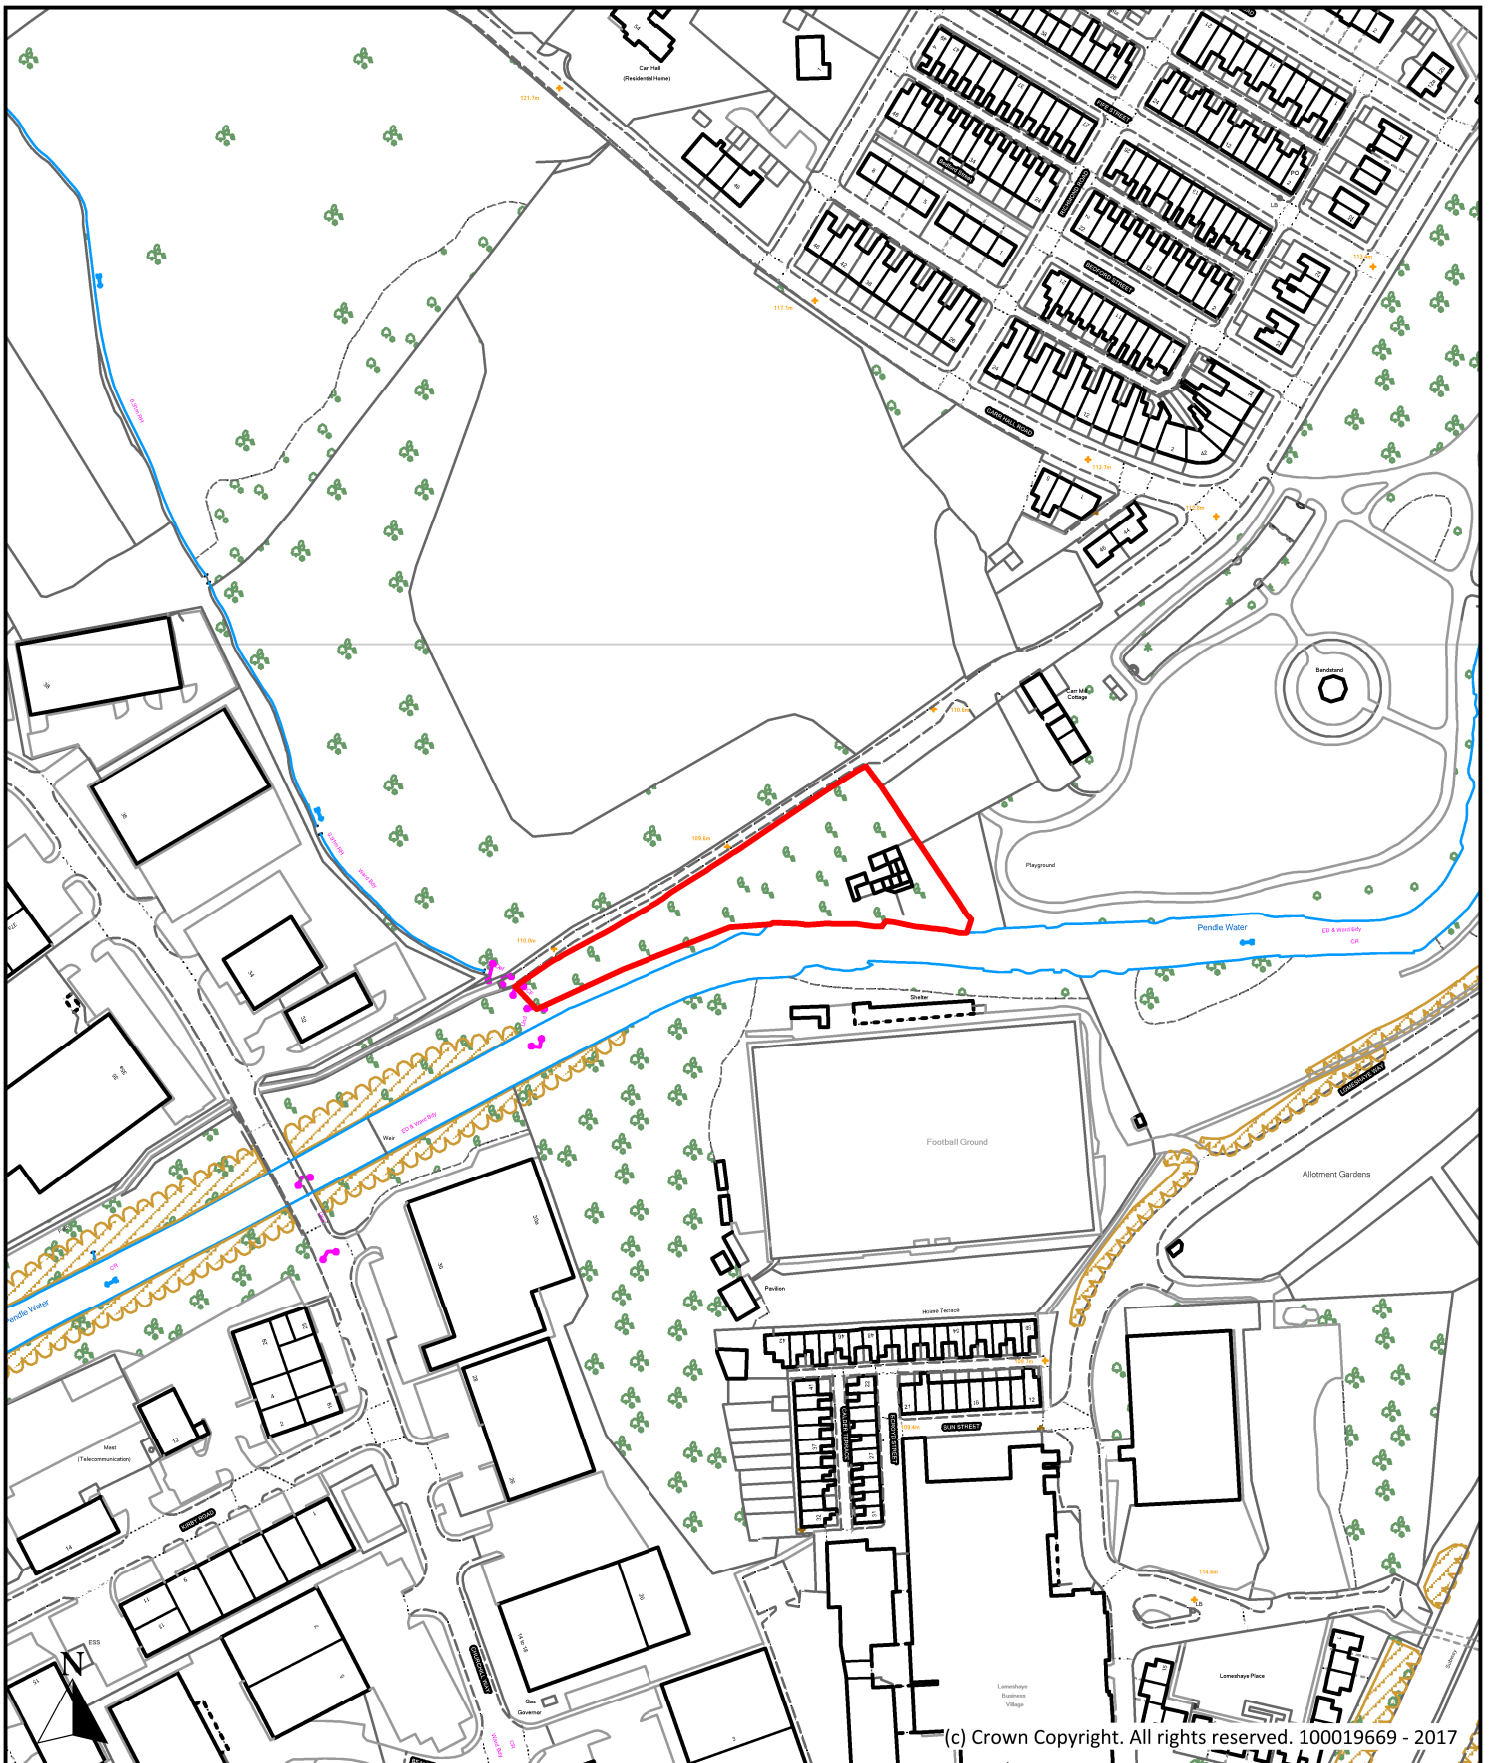

(c) Crown Copyright. All rights reserved. 100019669 - 2017

Description <b>Land at the end of Park Avenue, Barrowford</b>			 Planning, Building Control & Licensing Town Hall, Market Street, Nelson, Lancashire, BB9 7LG Tel: 01282 661330	
Scale	1 : 2,500	Ref No.		<b>P272</b>
Drawn By	Date	Historic Ref		
J.D.	28th April 2017			

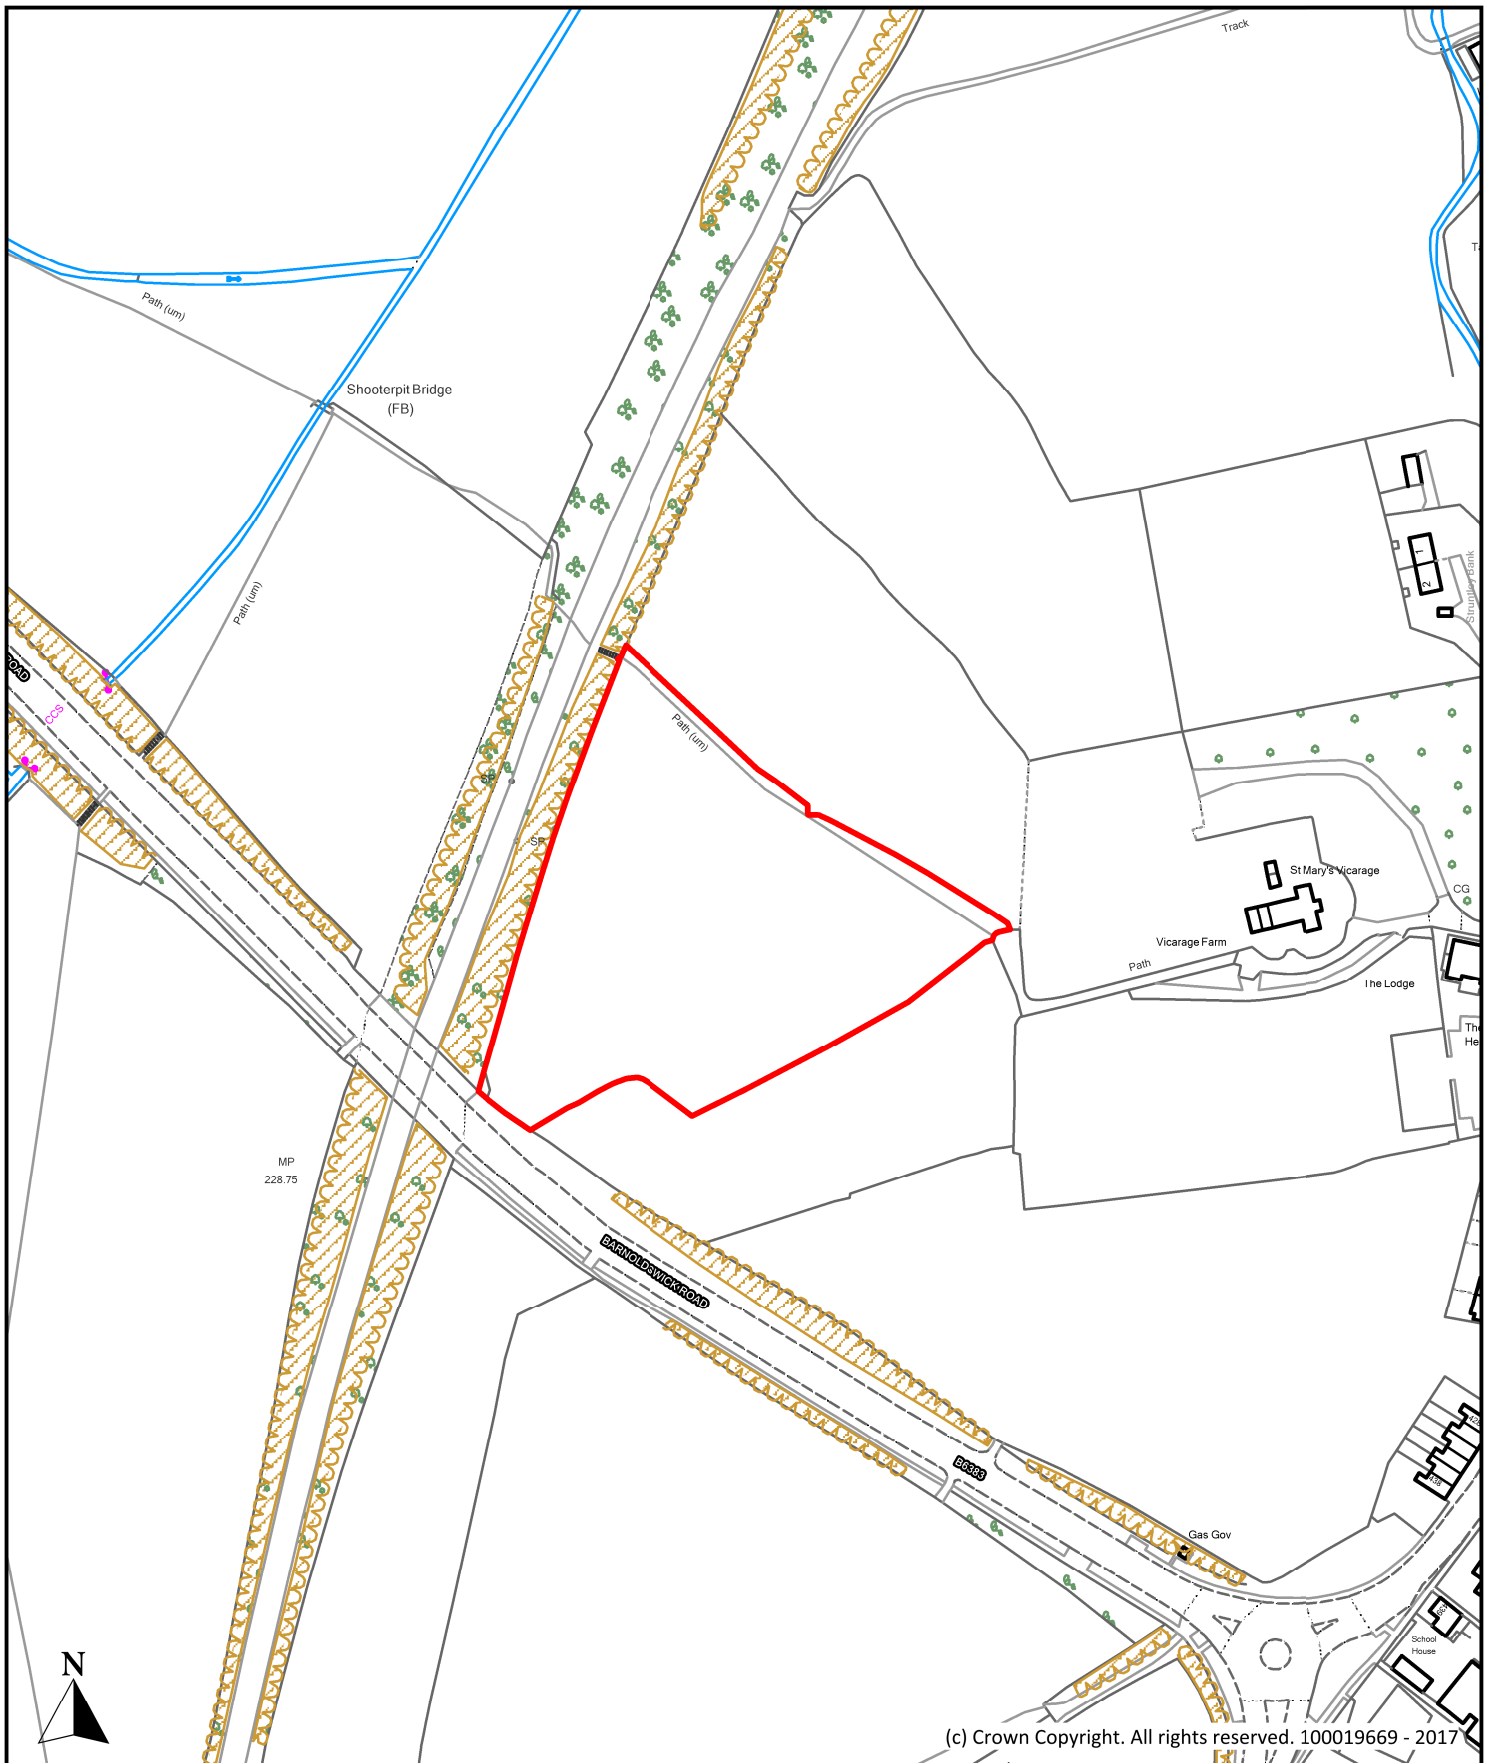

Description

**Land north of Barnoldswick Road, Kelbrook**

Scale  
1 : 2,500

Ref No.  
**P273**

Drawn By  
J.D.

Date  
28th April 2017


Historic Ref



**Planning, Building Control  
& Licensing**

Town Hall, Market Street,  
Nelson, Lancashire, BB9 7LG

Tel: 01282 661330

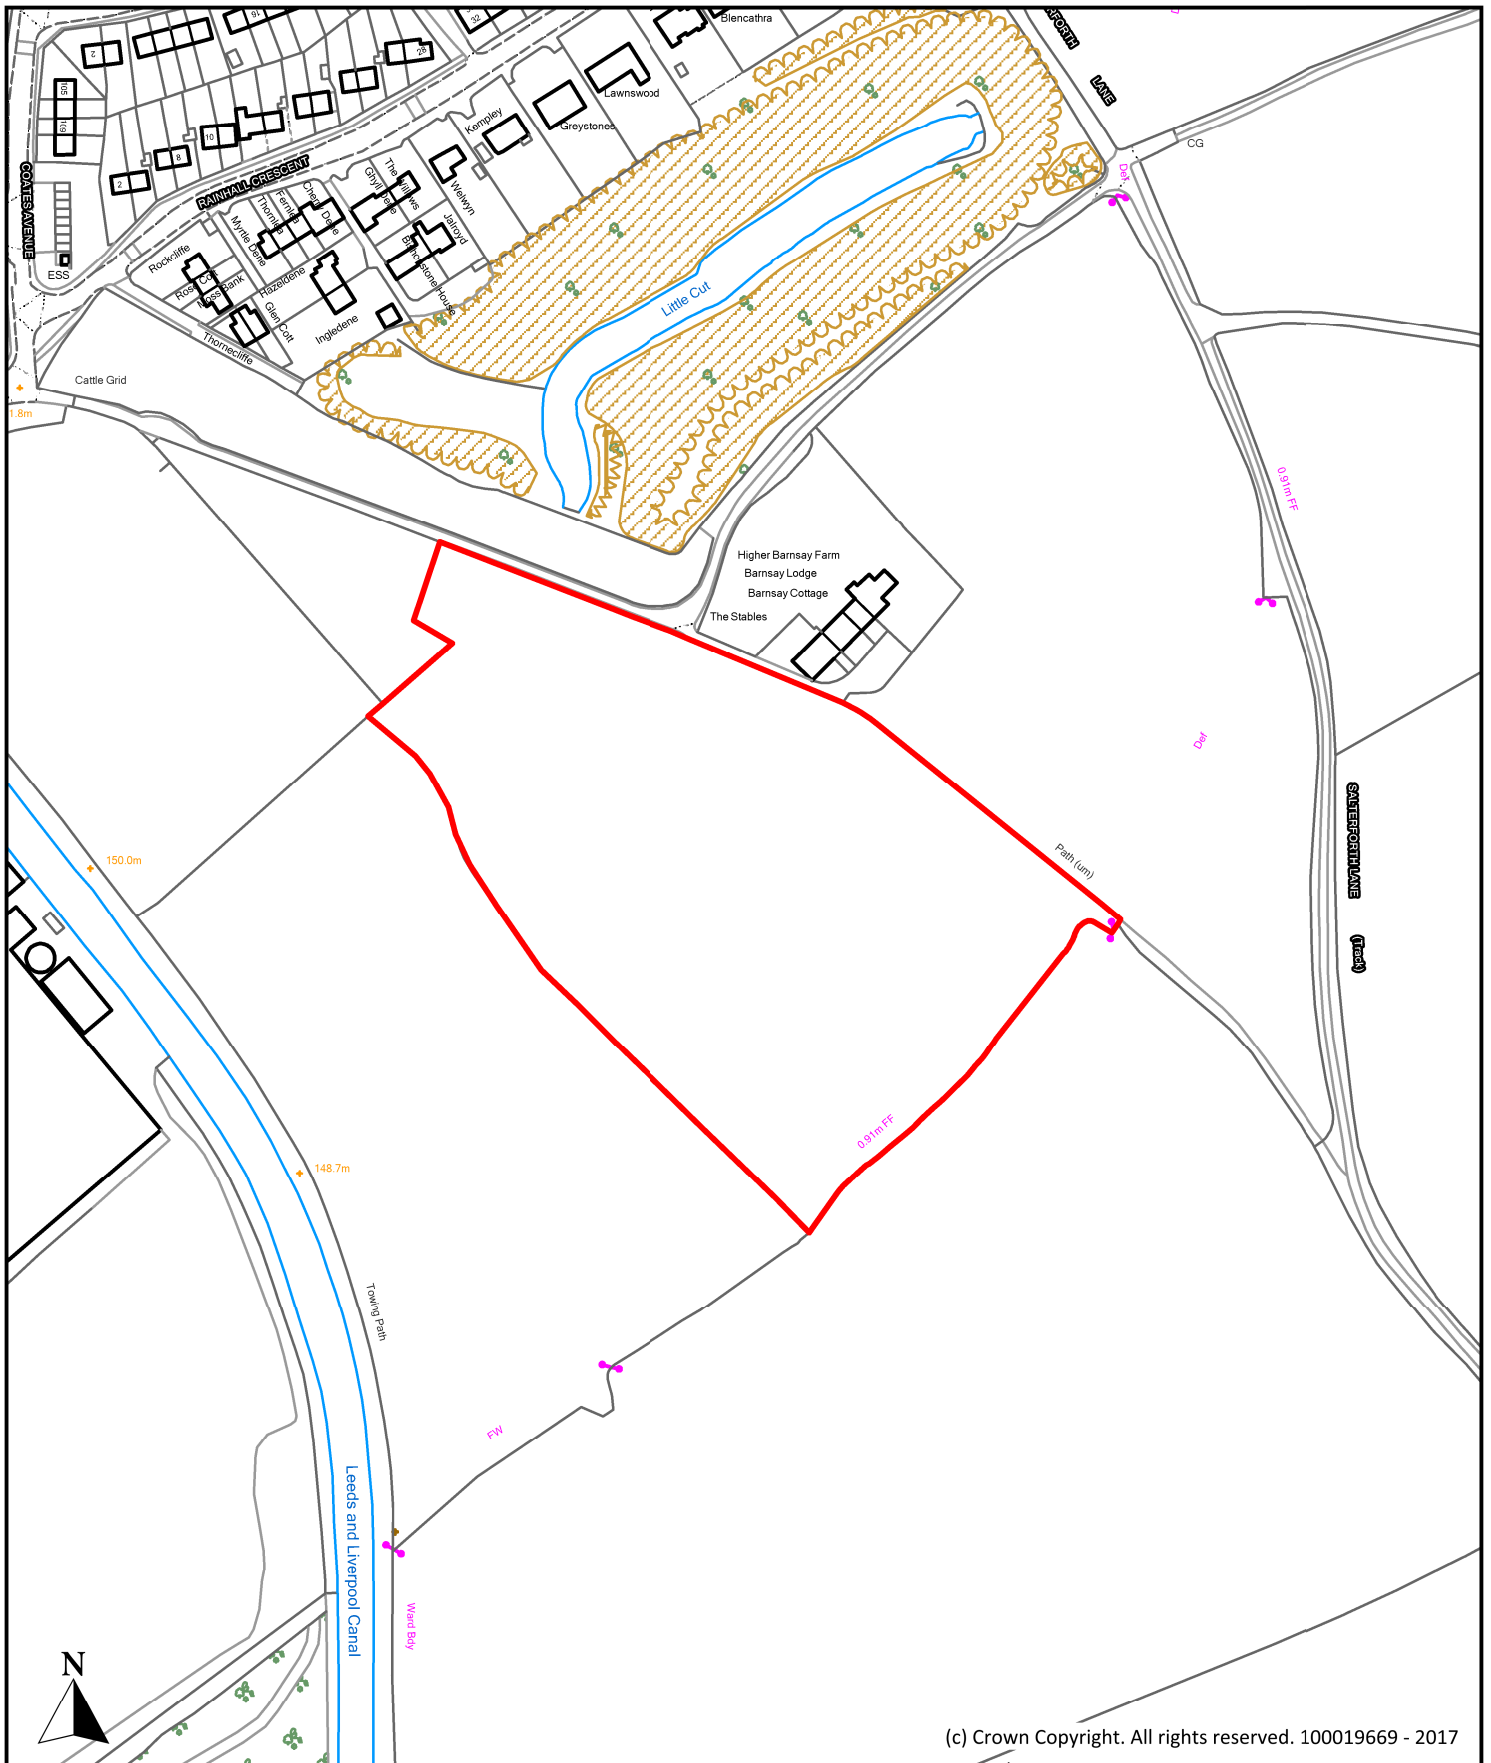

Description <b>Land to South East of Long Ing Lane, Barnoldswick</b>		
Scale 1 : 2,500	Ref No. <b>P274</b>	
Drawn By J.D.	Date 28th April 2017	Historic Ref

(c) Crown Copyright. All rights reserved. 100019669 - 2017




**Borough of Pendle**


Planning, Building Control  
& Licensing


Town Hall, Market Street,  
Nelson, Lancashire, BB9 7LG

Tel: 01282 661330

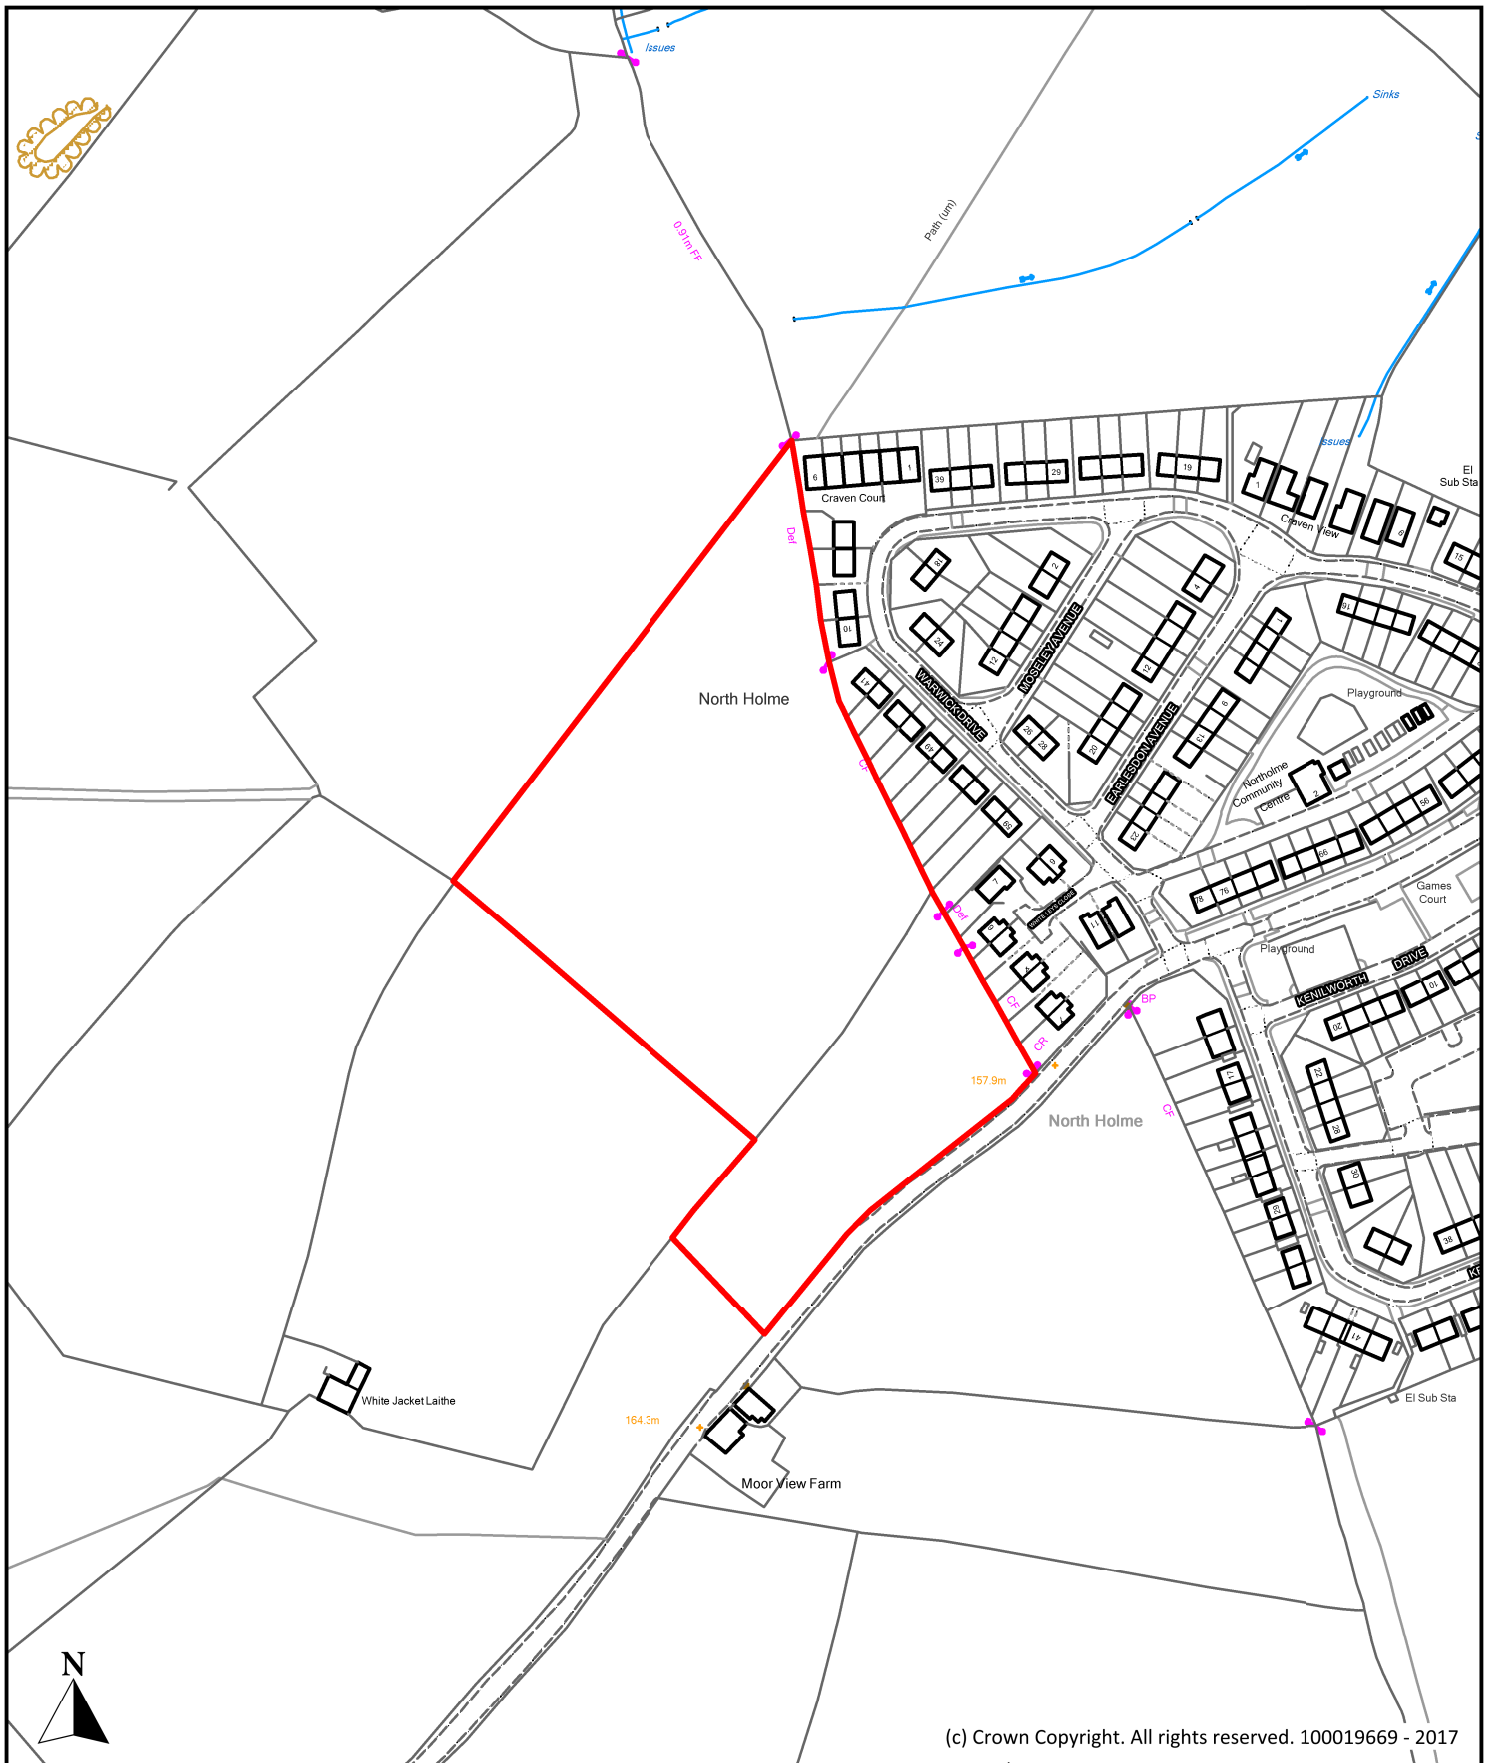

(c) Crown Copyright. All rights reserved. 100019669 - 2017

Description <b>Land to North West of Salterforth Road, Earby</b>			 <b>Planning, Building Control &amp; Licensing</b> Town Hall, Market Street, Nelson, Lancashire, BB9 7LG Tel: 01282 661330
Scale 1 : 2,500	Ref No. <b>P275</b>		
Drawn By J.D.	Date 28th April 2017	Historic Ref	

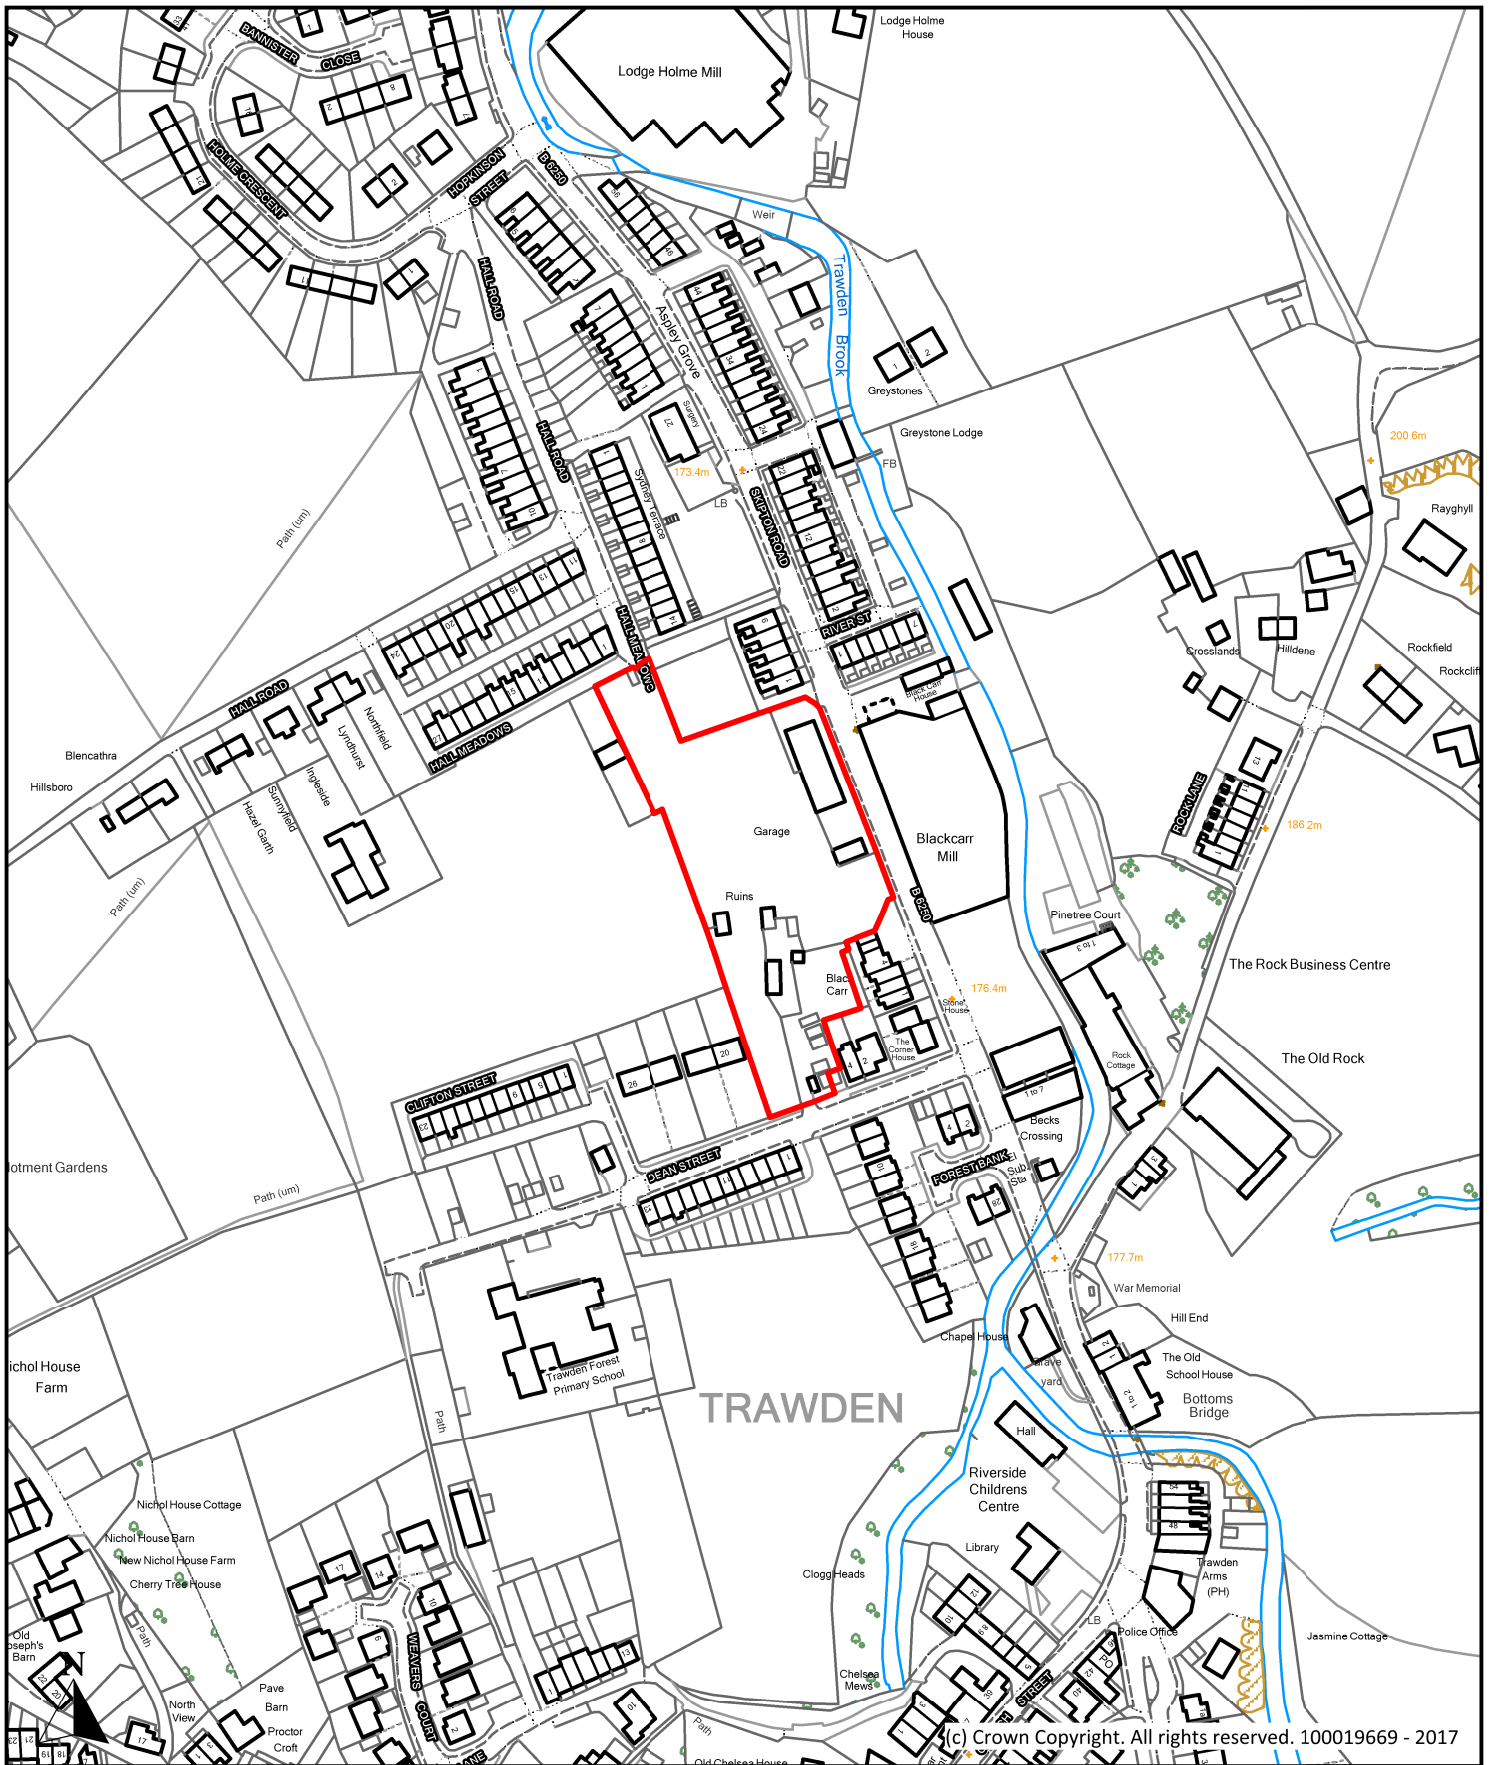

Description

**Land to North of Dean Street, Trawden**

Scale  
1 : 2,500

Ref No.  
**P276**

Drawn By  
J.D.

Date  
20th April 2017


Historic Ref




Planning, Building Control  
& Licensing

Town Hall, Market Street,  
Nelson, Lancashire, BB9 7LG


Tel: 01282 661330

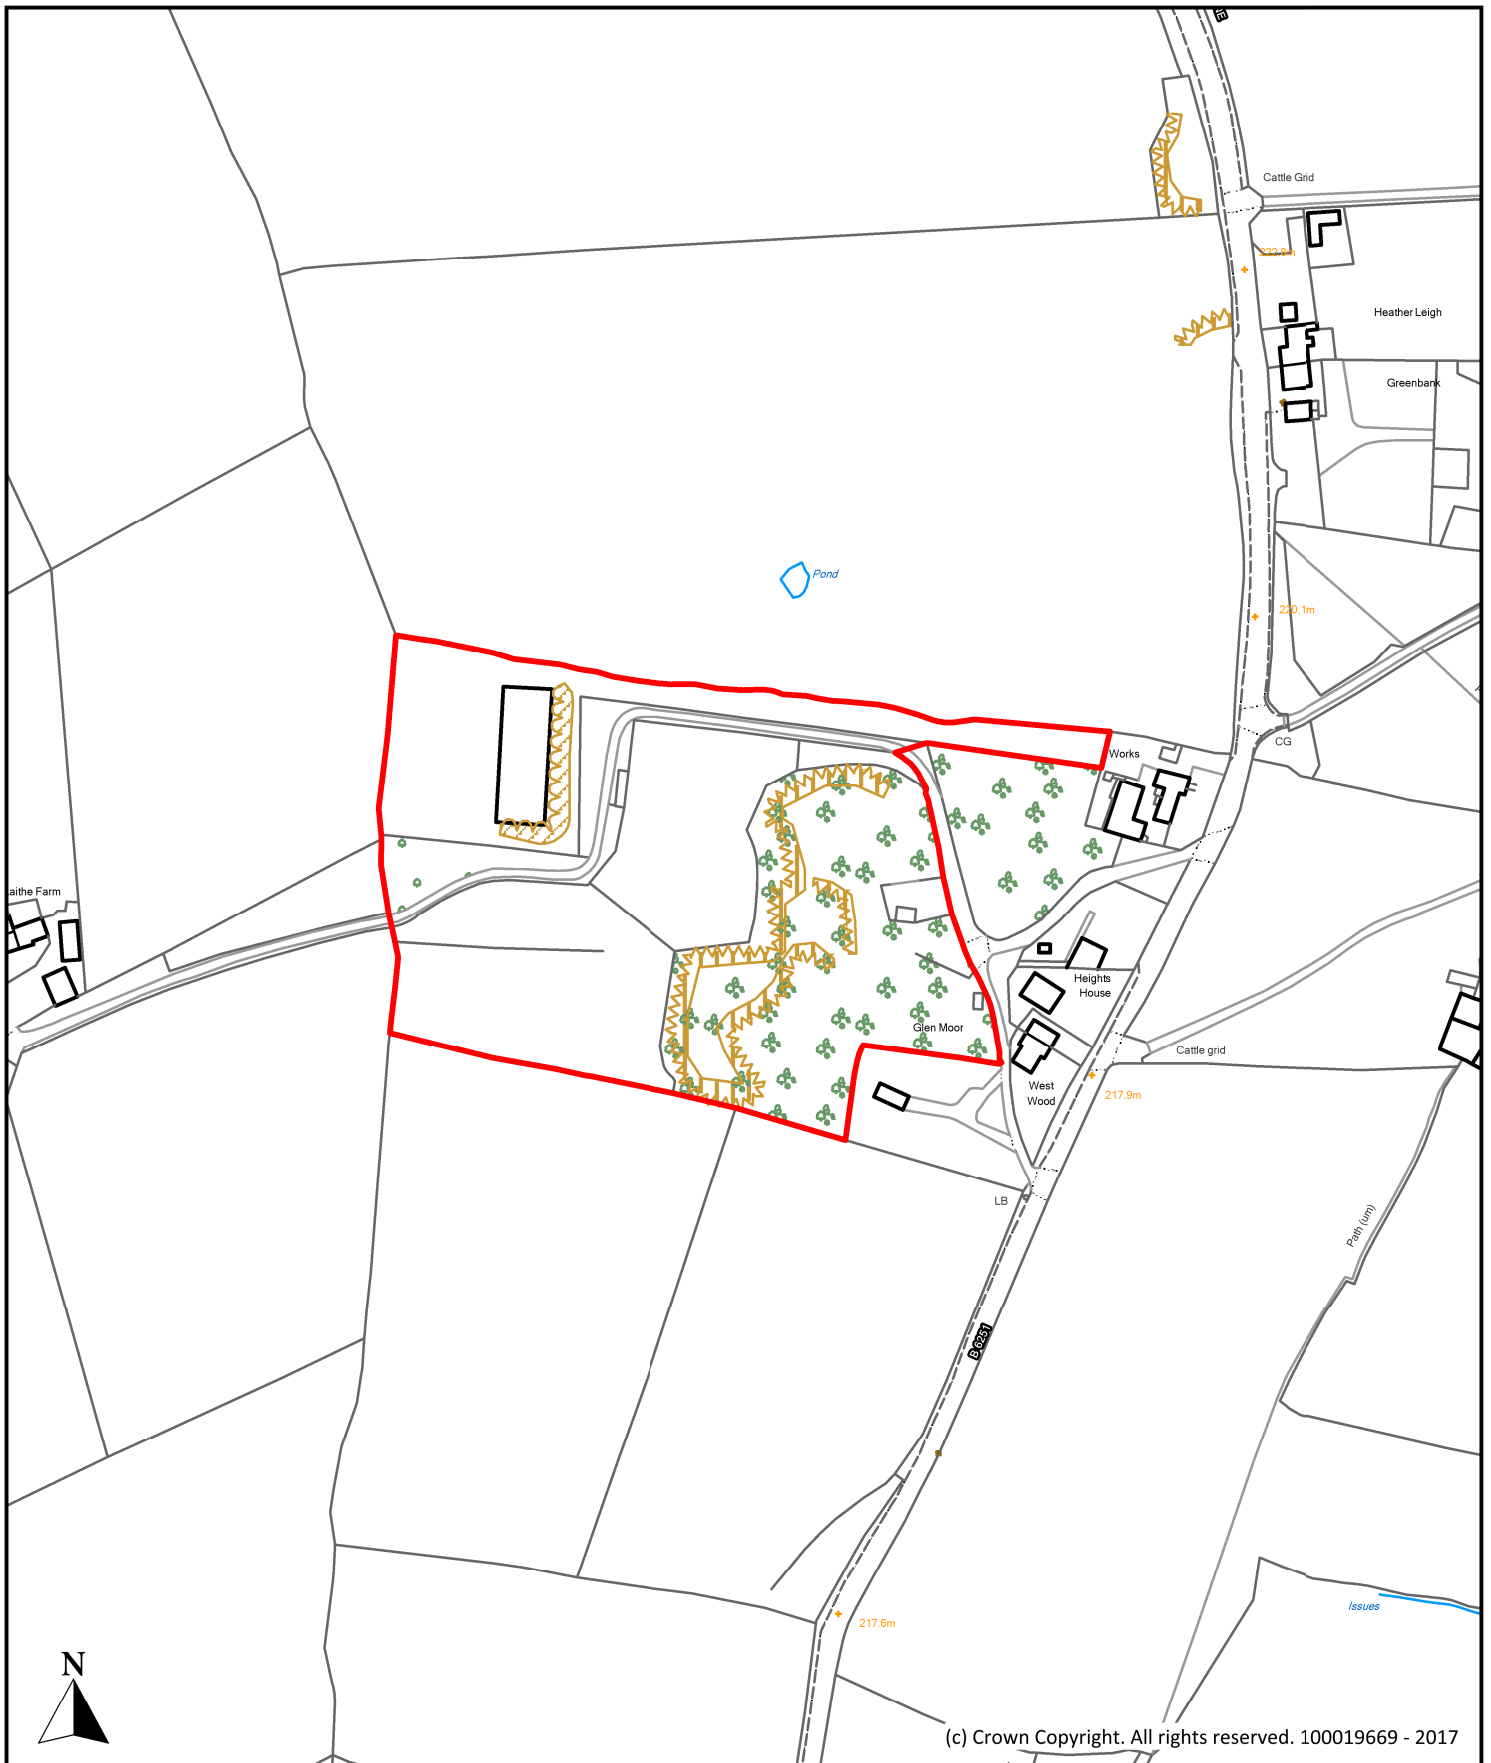


(c) Crown Copyright. All rights reserved. 100019669 - 2017


Description <b>Former waterworks and quarry, High Lane / Moor Lane, Salterforth</b>			 <b>Planning, Building Control &amp; Licensing</b> Town Hall, Market Street, Nelson, Lancashire, BB9 7LG Tel: 01282 661330	
Scale	1 : 2,500	Ref No.		<b>P277</b>
Drawn By	Date	Historic Ref		
J.D.	28th April 2017			



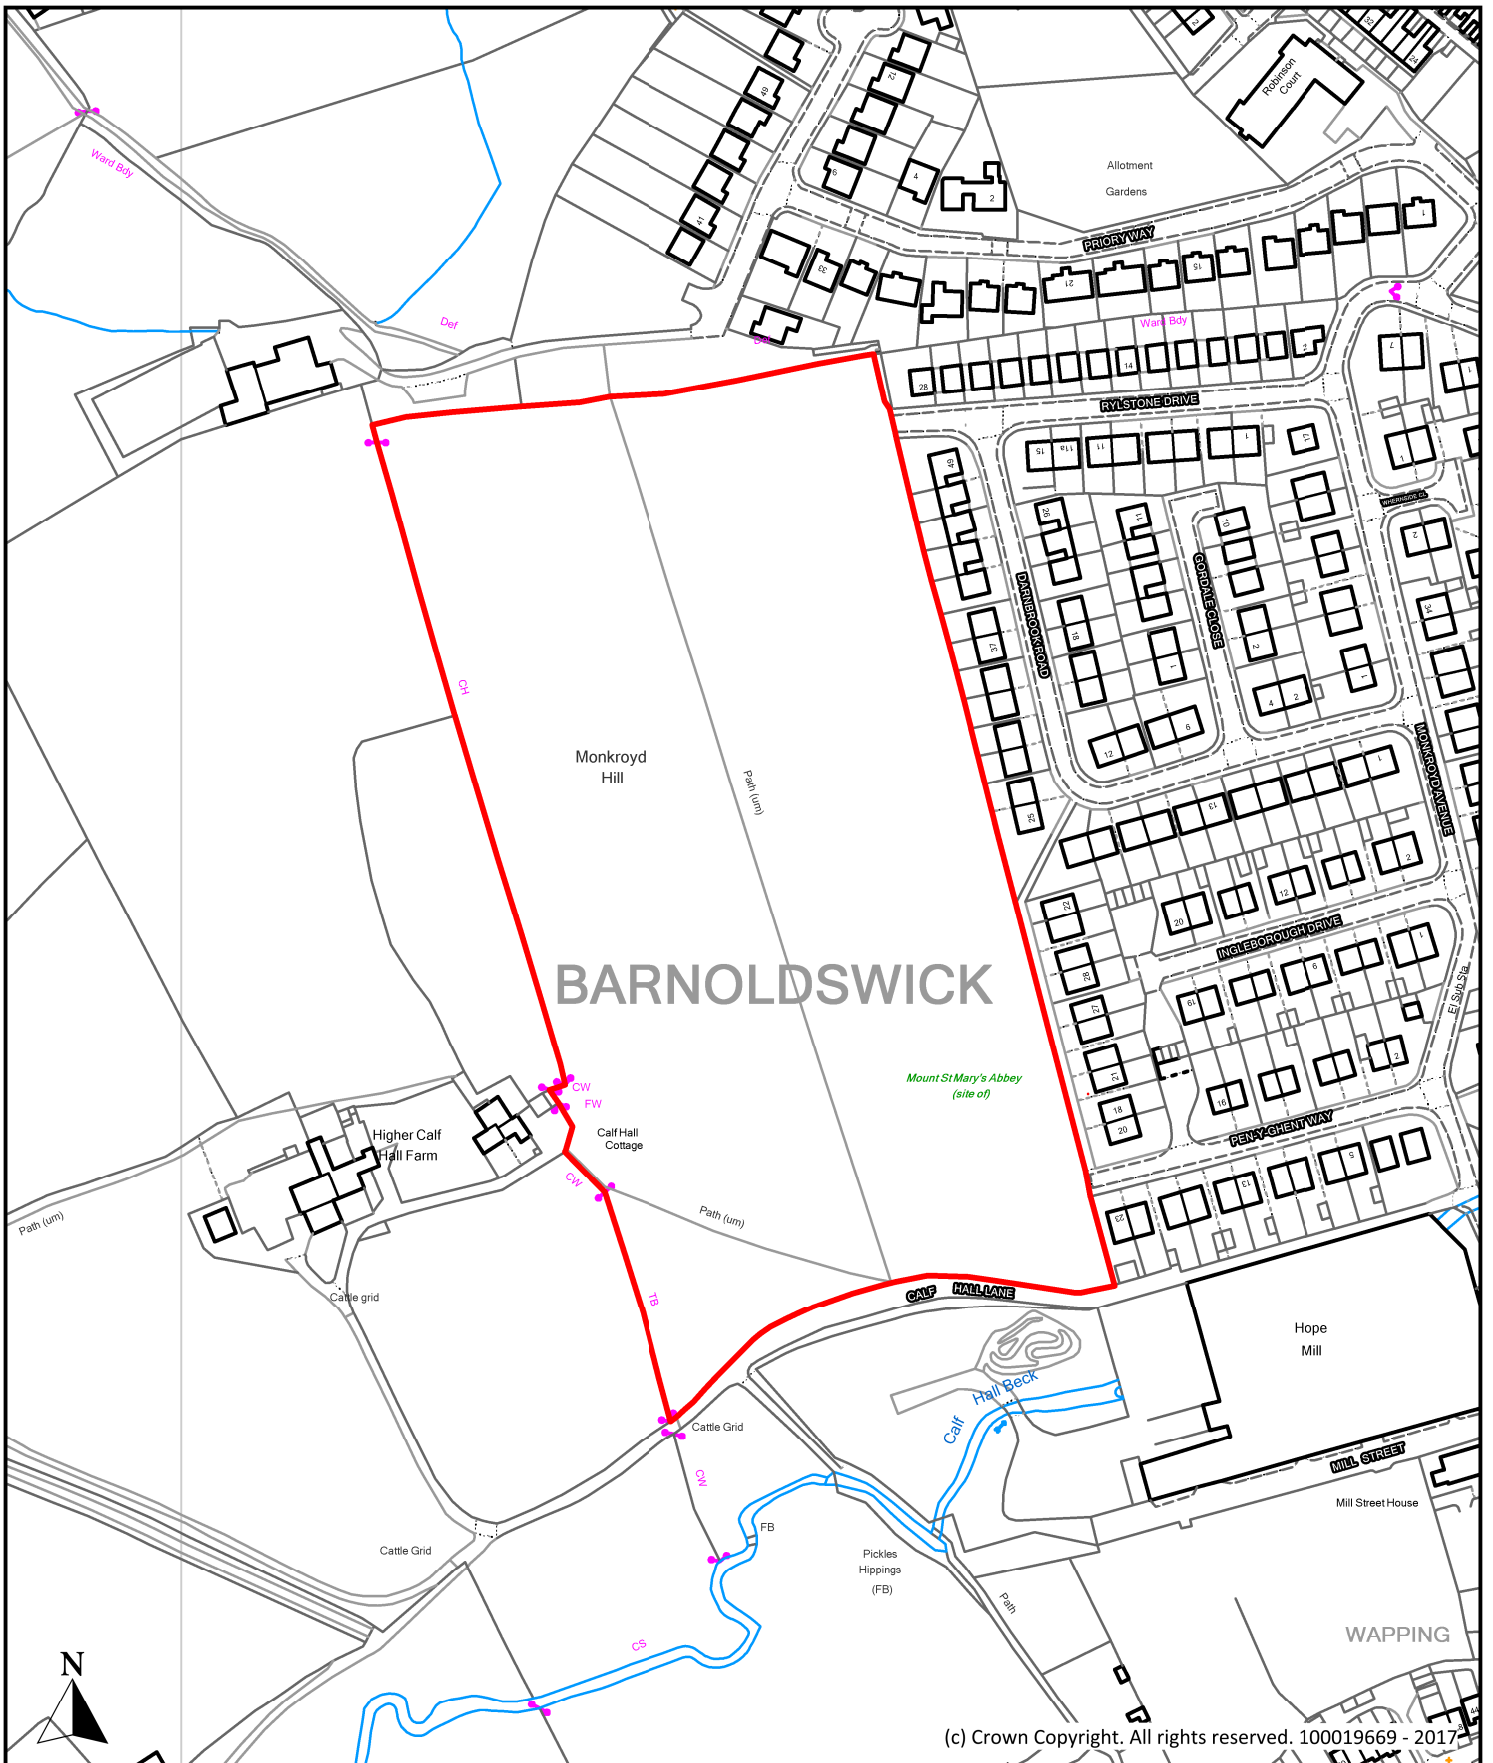


(c) Crown Copyright. All rights reserved. 100019669 - 2017

Description <b>Land off Rylstone Drive and Pen-y-gent Way, Barnoldswick</b>			 <b>Planning, Building Control &amp; Licensing</b> Town Hall, Market Street, Nelson, Lancashire, BB9 7LG Tel: 01282 661330	
Scale	1 : 2,500	Ref No.		<b>P278</b>
Drawn By	Date	Historic Ref		
J.D.	28th April 2017			

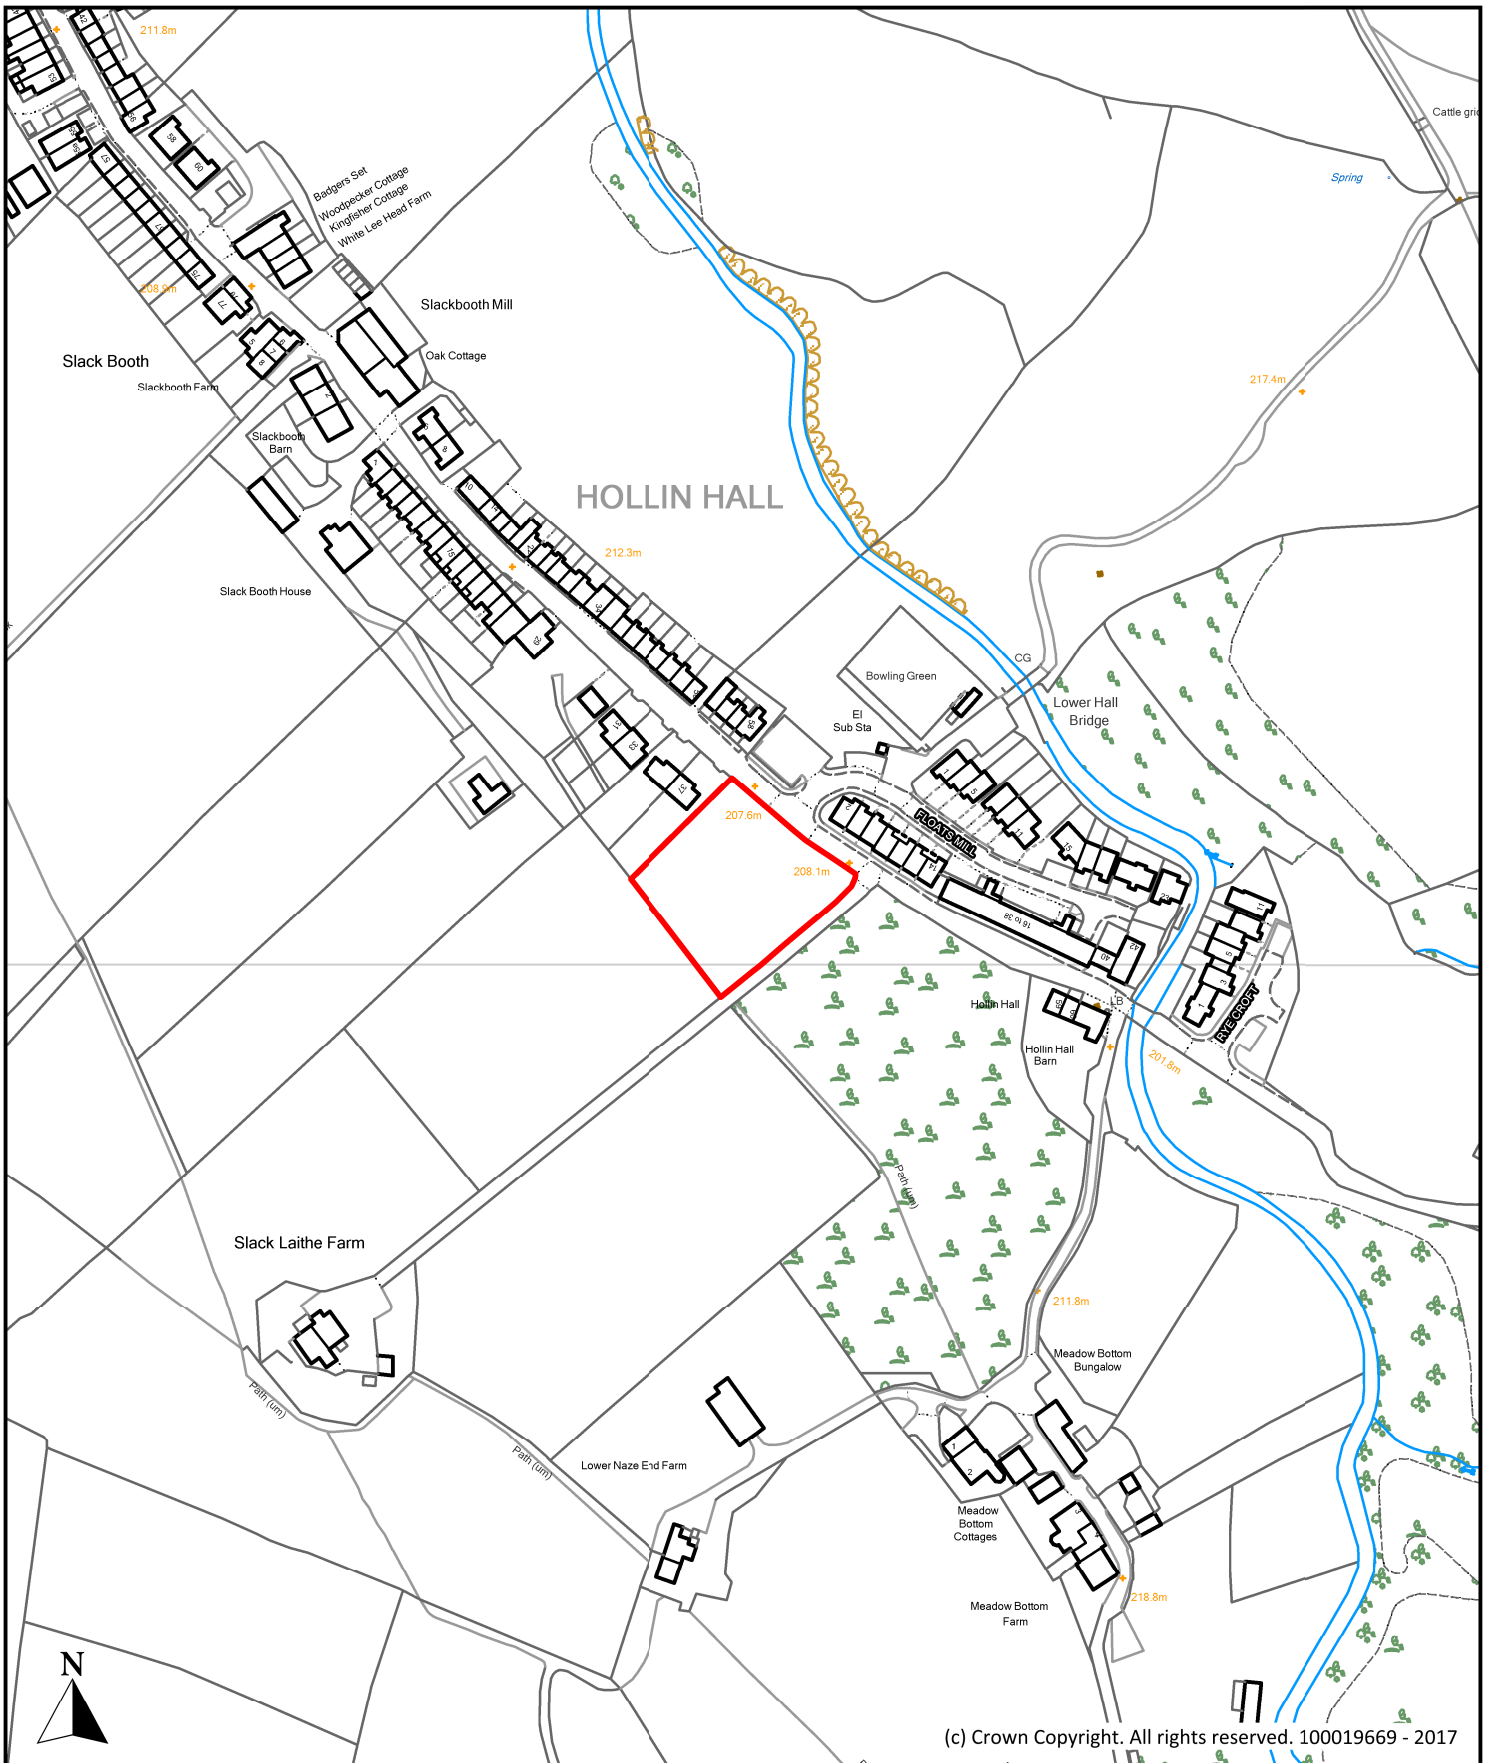

(c) Crown Copyright. All rights reserved. 100019669 - 2017

Description <b>Land adjacent to 37 Hollin Hall, Trawden</b>			 <b>Planning, Building Control &amp; Licensing</b> Town Hall, Market Street, Nelson, Lancashire, BB9 7LG Tel: 01282 661330	
Scale	1 : 2,500	Ref No.		<b>P279</b>
Drawn By	Date	Historic Ref		
J.D.	20th April 2017			