



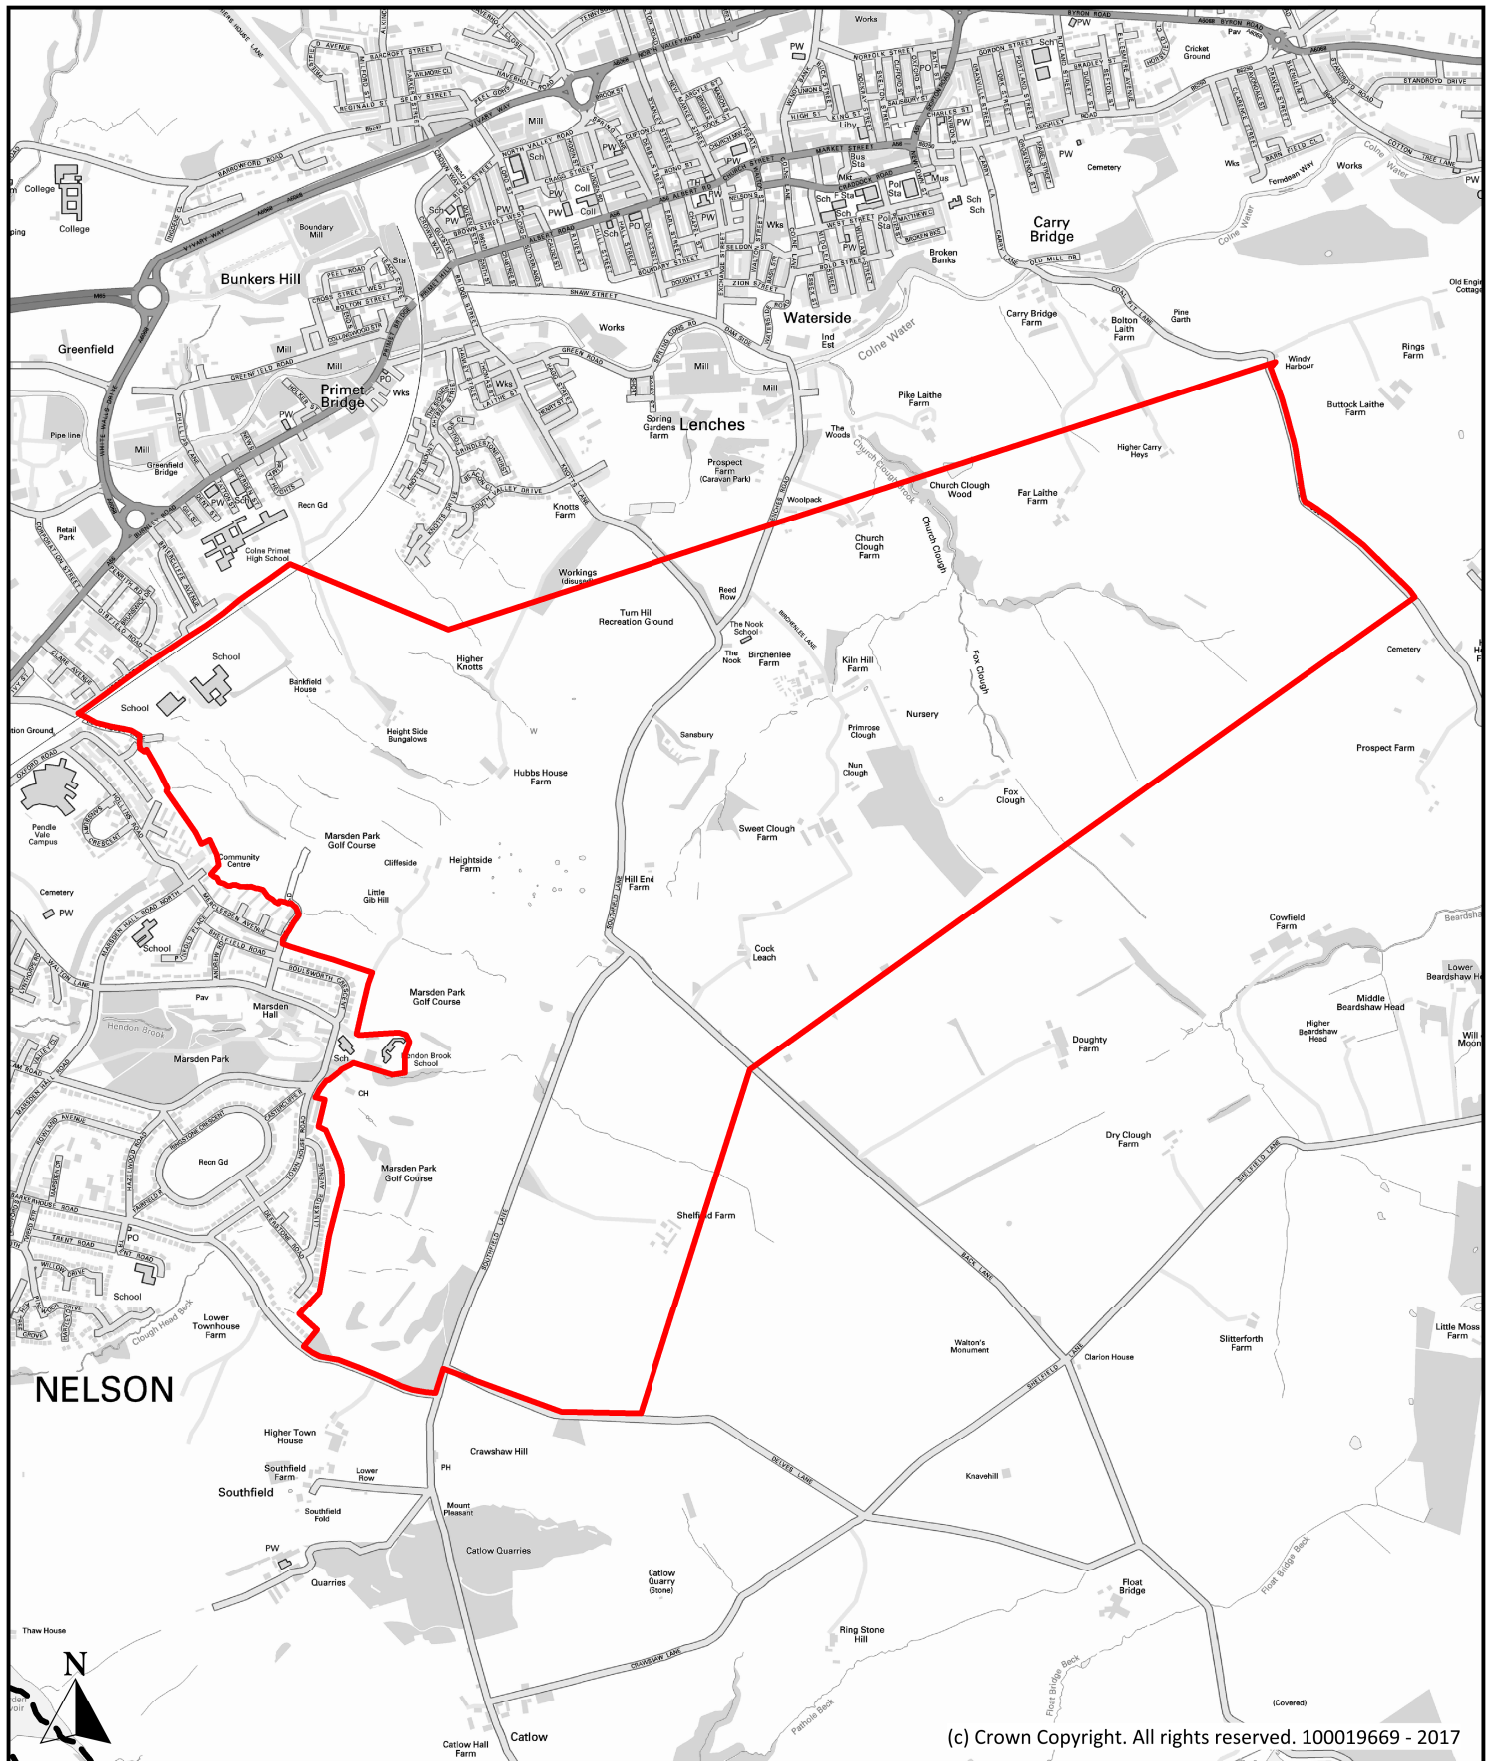

(c) Crown Copyright. All rights reserved. 100019669 - 2017

Description			 Planning, Building Control & Licensing Town Hall, Market Street, Nelson, Lancashire, BB9 7LG Tel: 01282 661330
Land between Nelson, Colne and Trawden			
Scale	1 : 17,500	Ref No. P280	
Drawn By	Date	Historic Ref	
J.D.	28th April 2017		

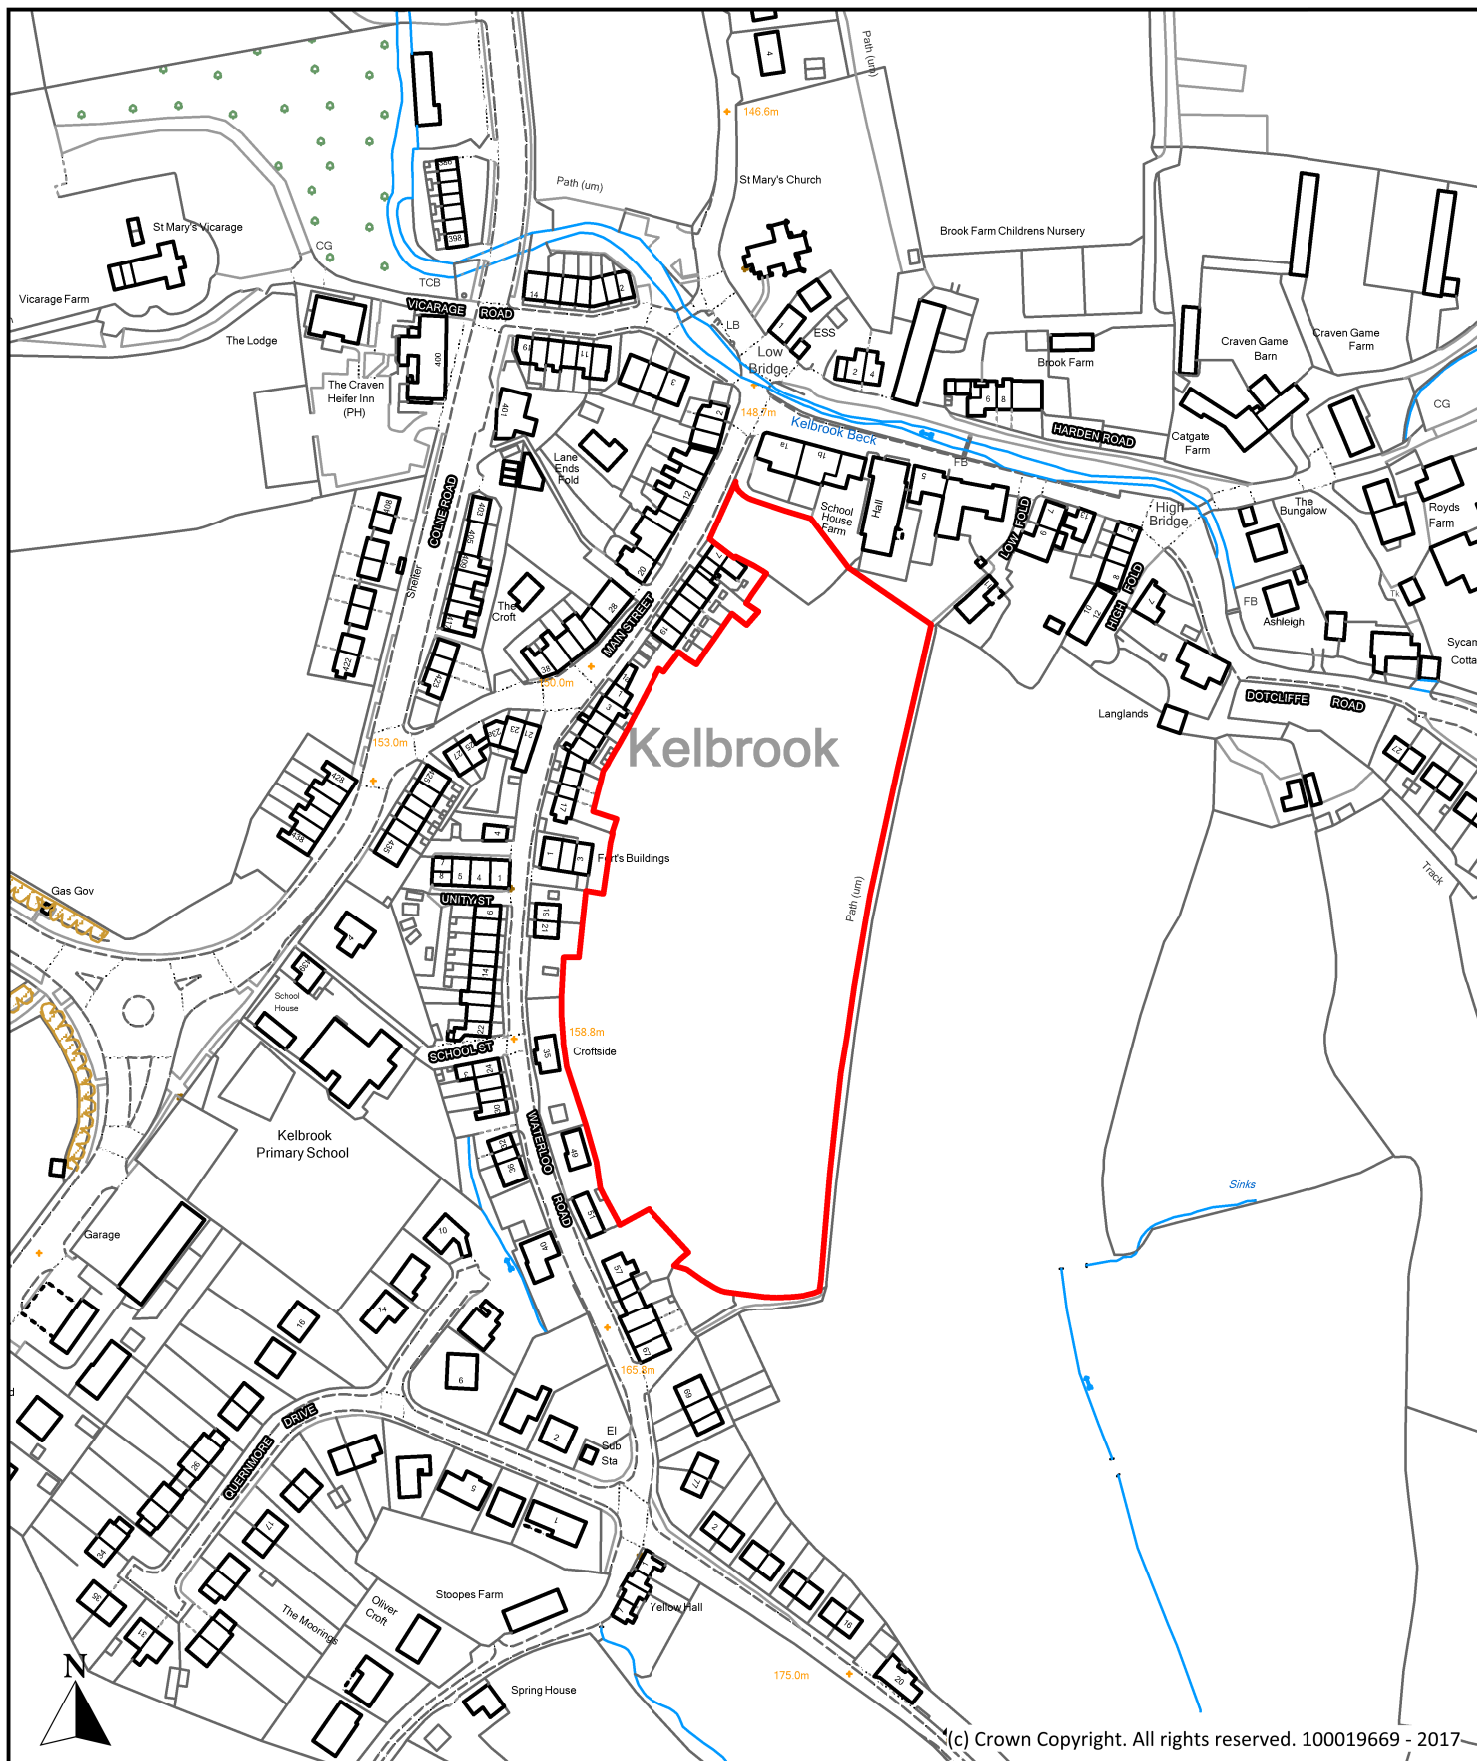

Description

Land to rear of Main Street / Waterloo Road, Kelbrook

Scale

1 : 2,500

Ref No.

P281

Drawn By

J.D.

Date _____

28th April 2017


Historic Ref




Planning, Building Control & Licensing

Town Hall, Market Street,
Nelson, Lancashire, BB9 7LG

Tel: 01282 661330

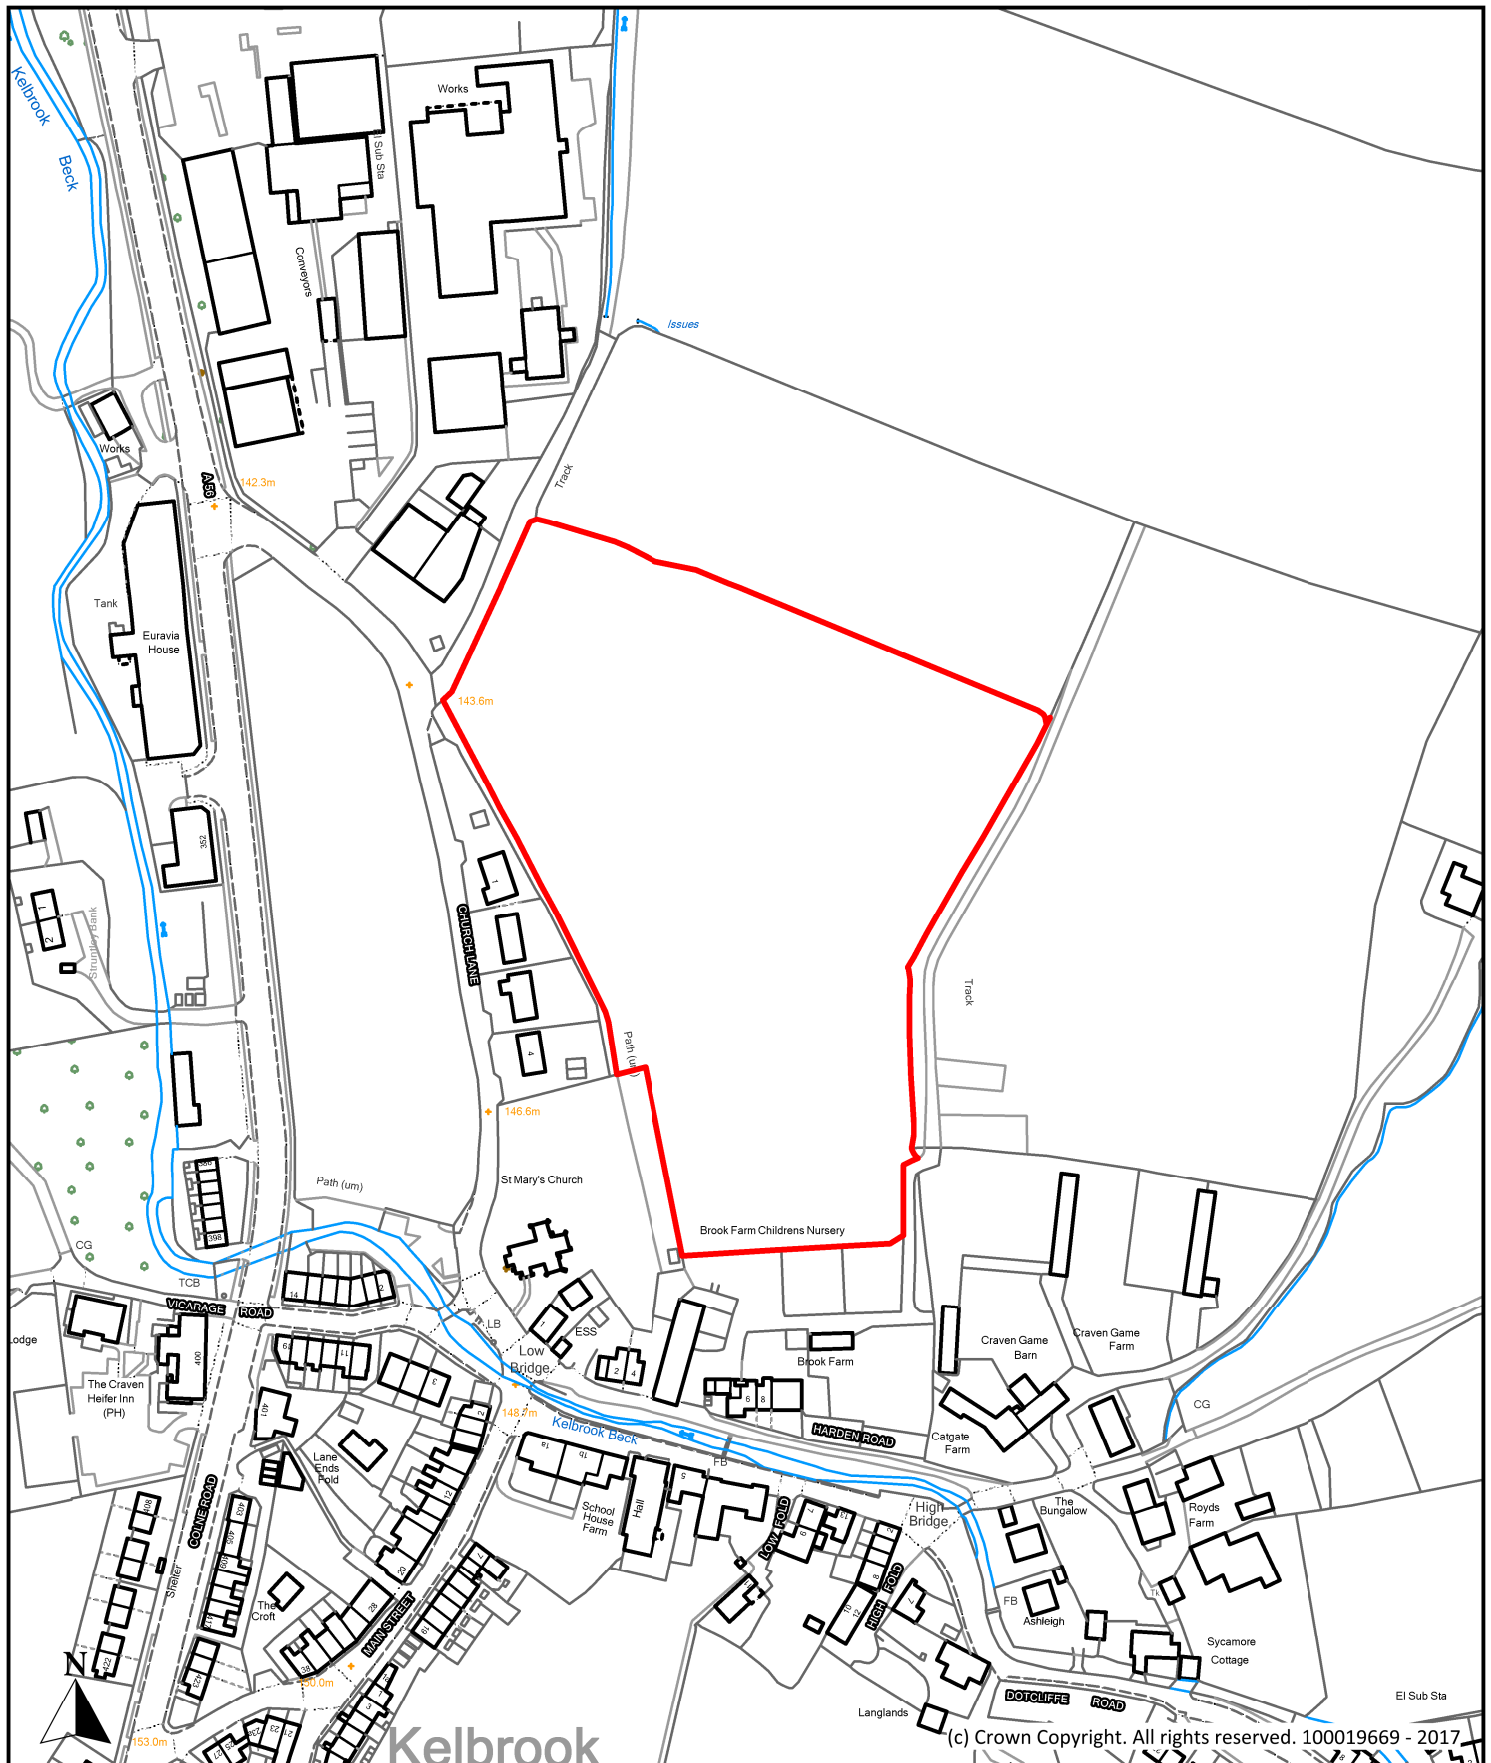


Description Land to rear of Church Lane / Brook Farm, Kelbrook			Borough of Pendle  Planning, Building Control & Licensing Town Hall, Market Street, Nelson, Lancashire, BB9 7LG Tel: 01282 661330	
Scale	1 : 2,500	Ref No.		
		P282		
Drawn By	Date	Historic Ref		
J.D.	28th April 2017			

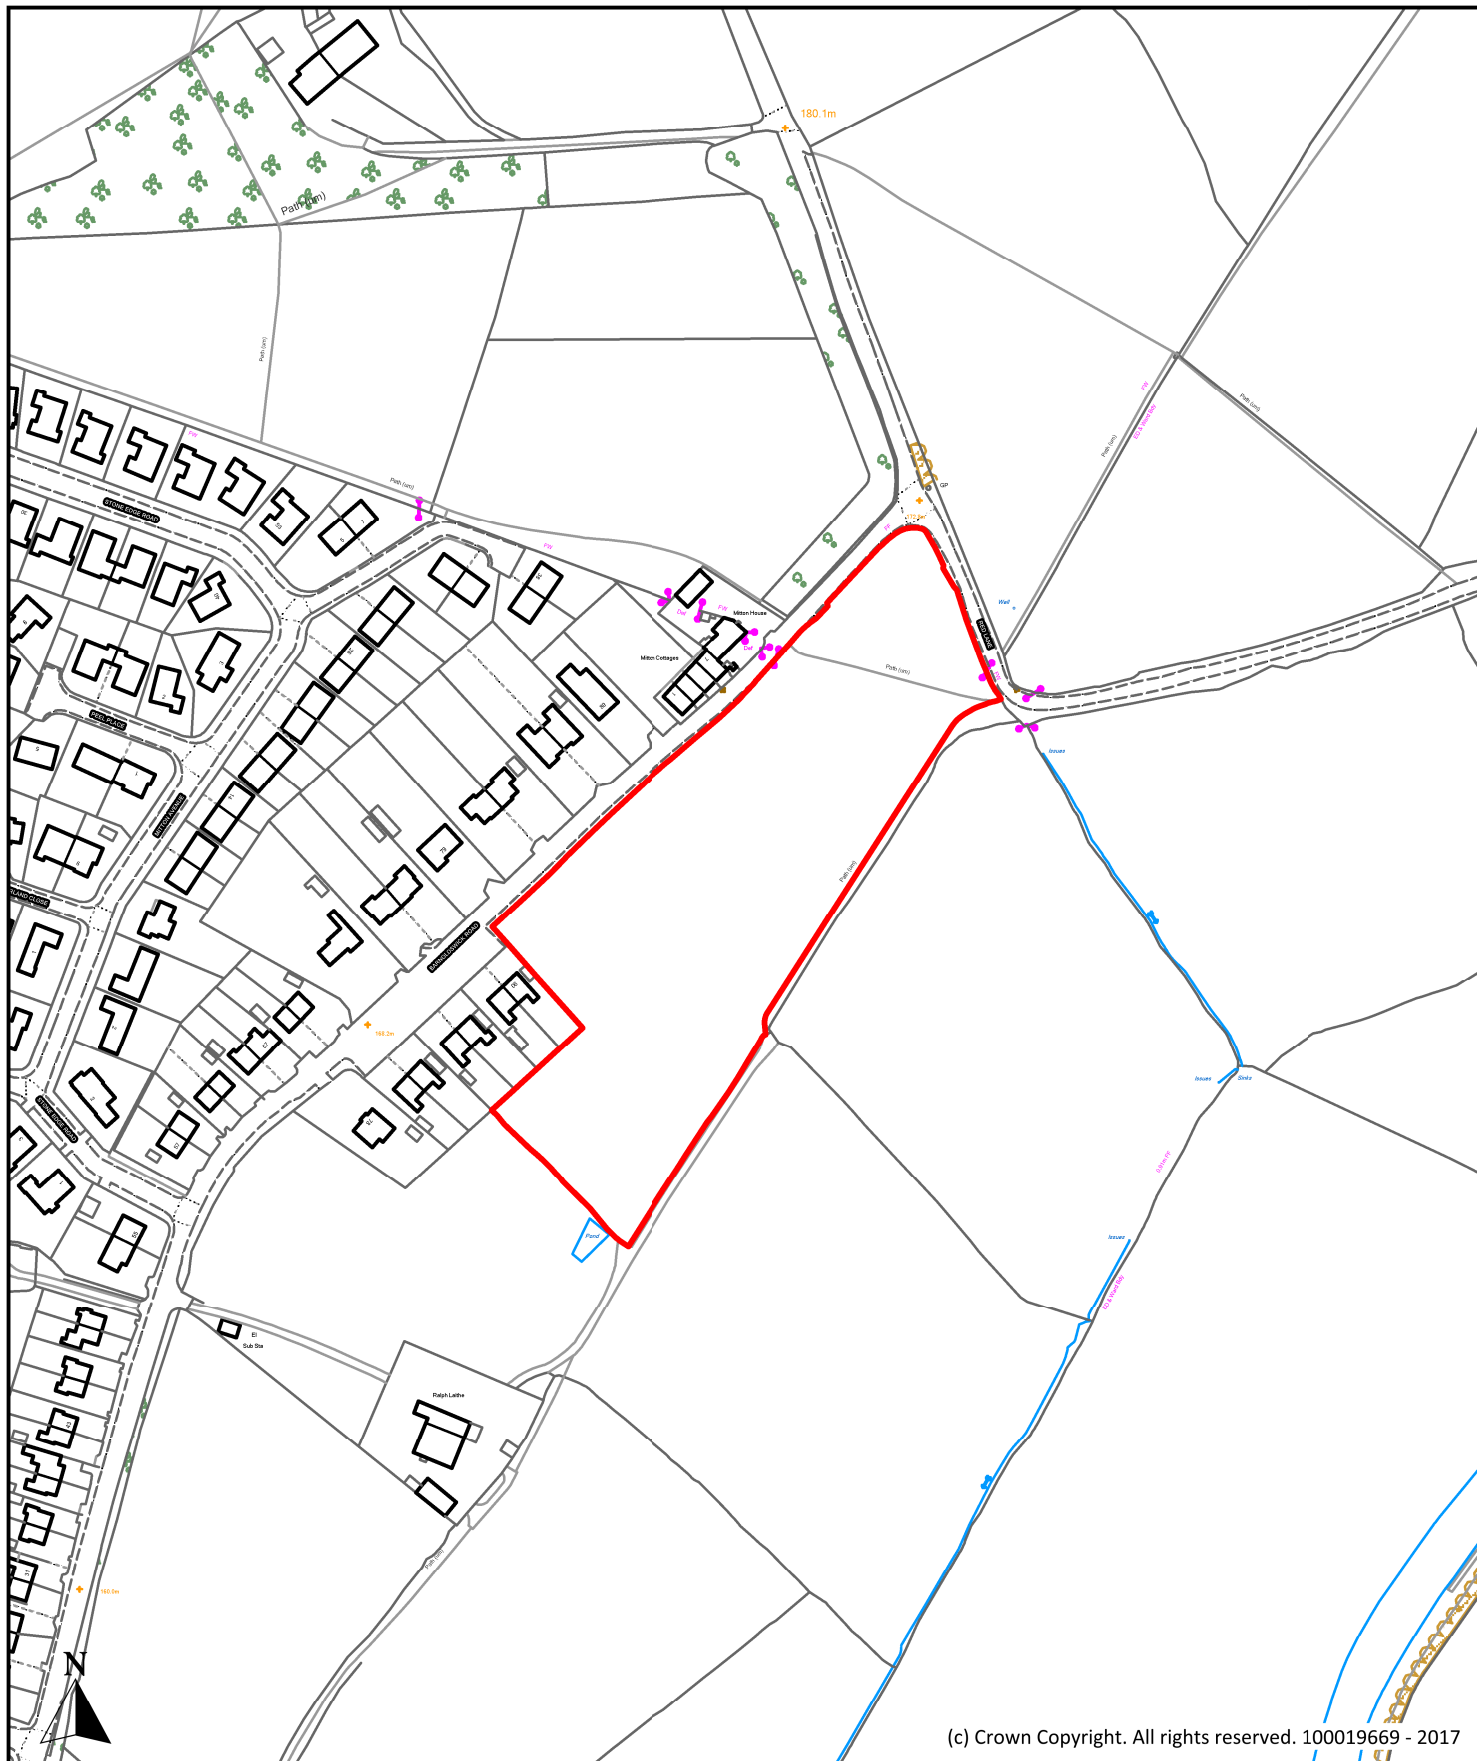


(c) Crown Copyright. All rights reserved. 100019669 - 2017

Description Ralph Laithe Farm (Site B), Barnoldswick Road, Barrowford			 Planning, Building Control & Licensing Town Hall, Market Street, Nelson, Lancashire, BB9 7LG Tel: 01282 661330
Scale	1 : 2,500	Ref No.	
Drawn By	Date	Historic Ref	
J.D.	28th April 2017		

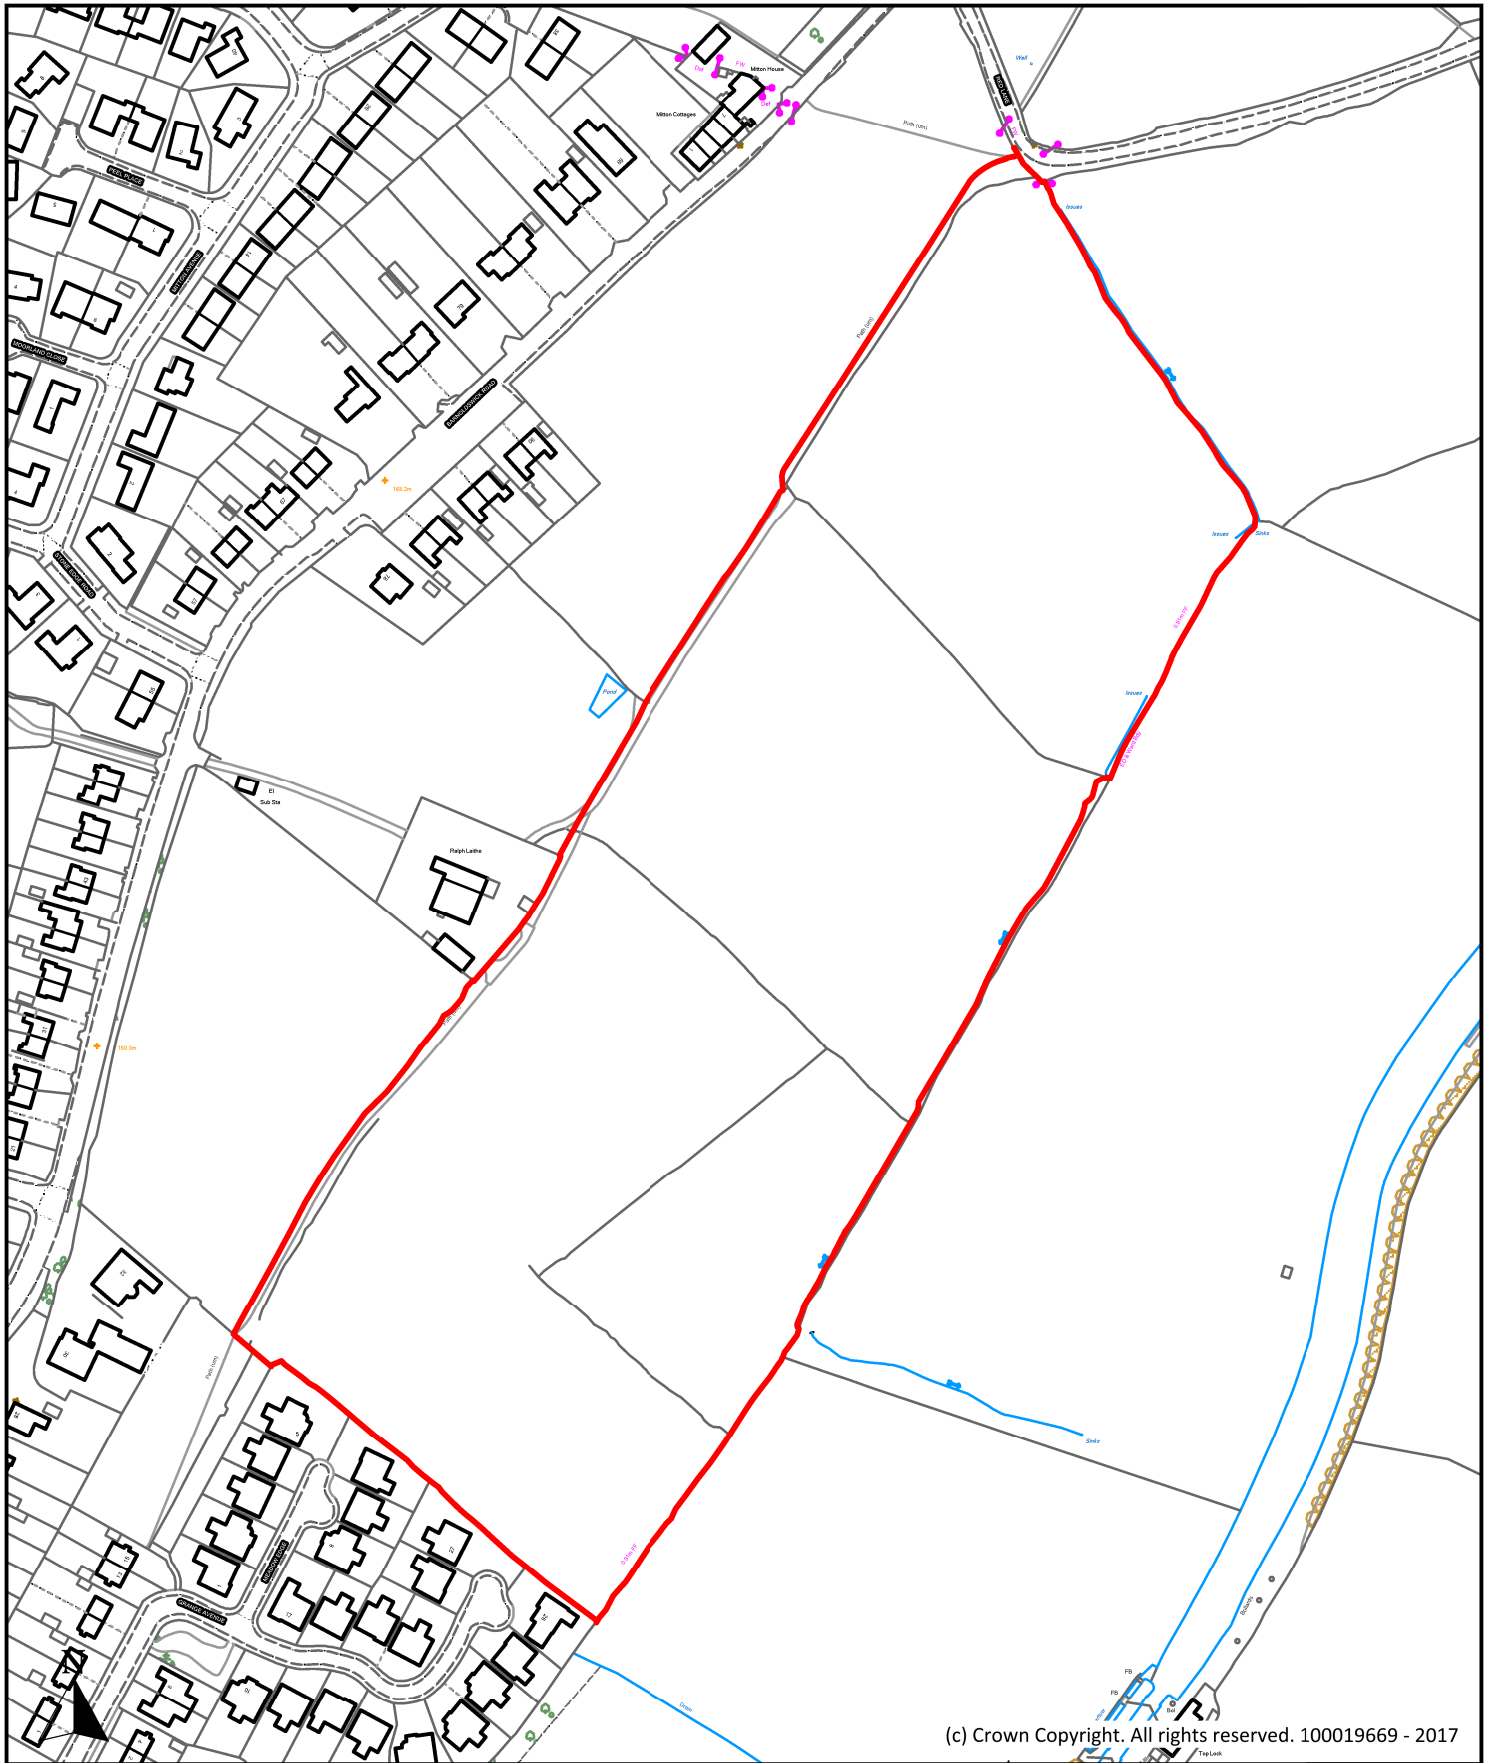

(c) Crown Copyright. All rights reserved. 100019669 - 2017

Description Ralph Laithe Farm (Site C), Barnoldswick Road, Barrowford			 Planning, Building Control & Licensing Town Hall, Market Street, Nelson, Lancashire, BB9 7LG Tel: 01282 661330
Scale	1 : 2,500	Ref No.	
Drawn By	Date	Historic Ref	
J.D.	28th April 2017		

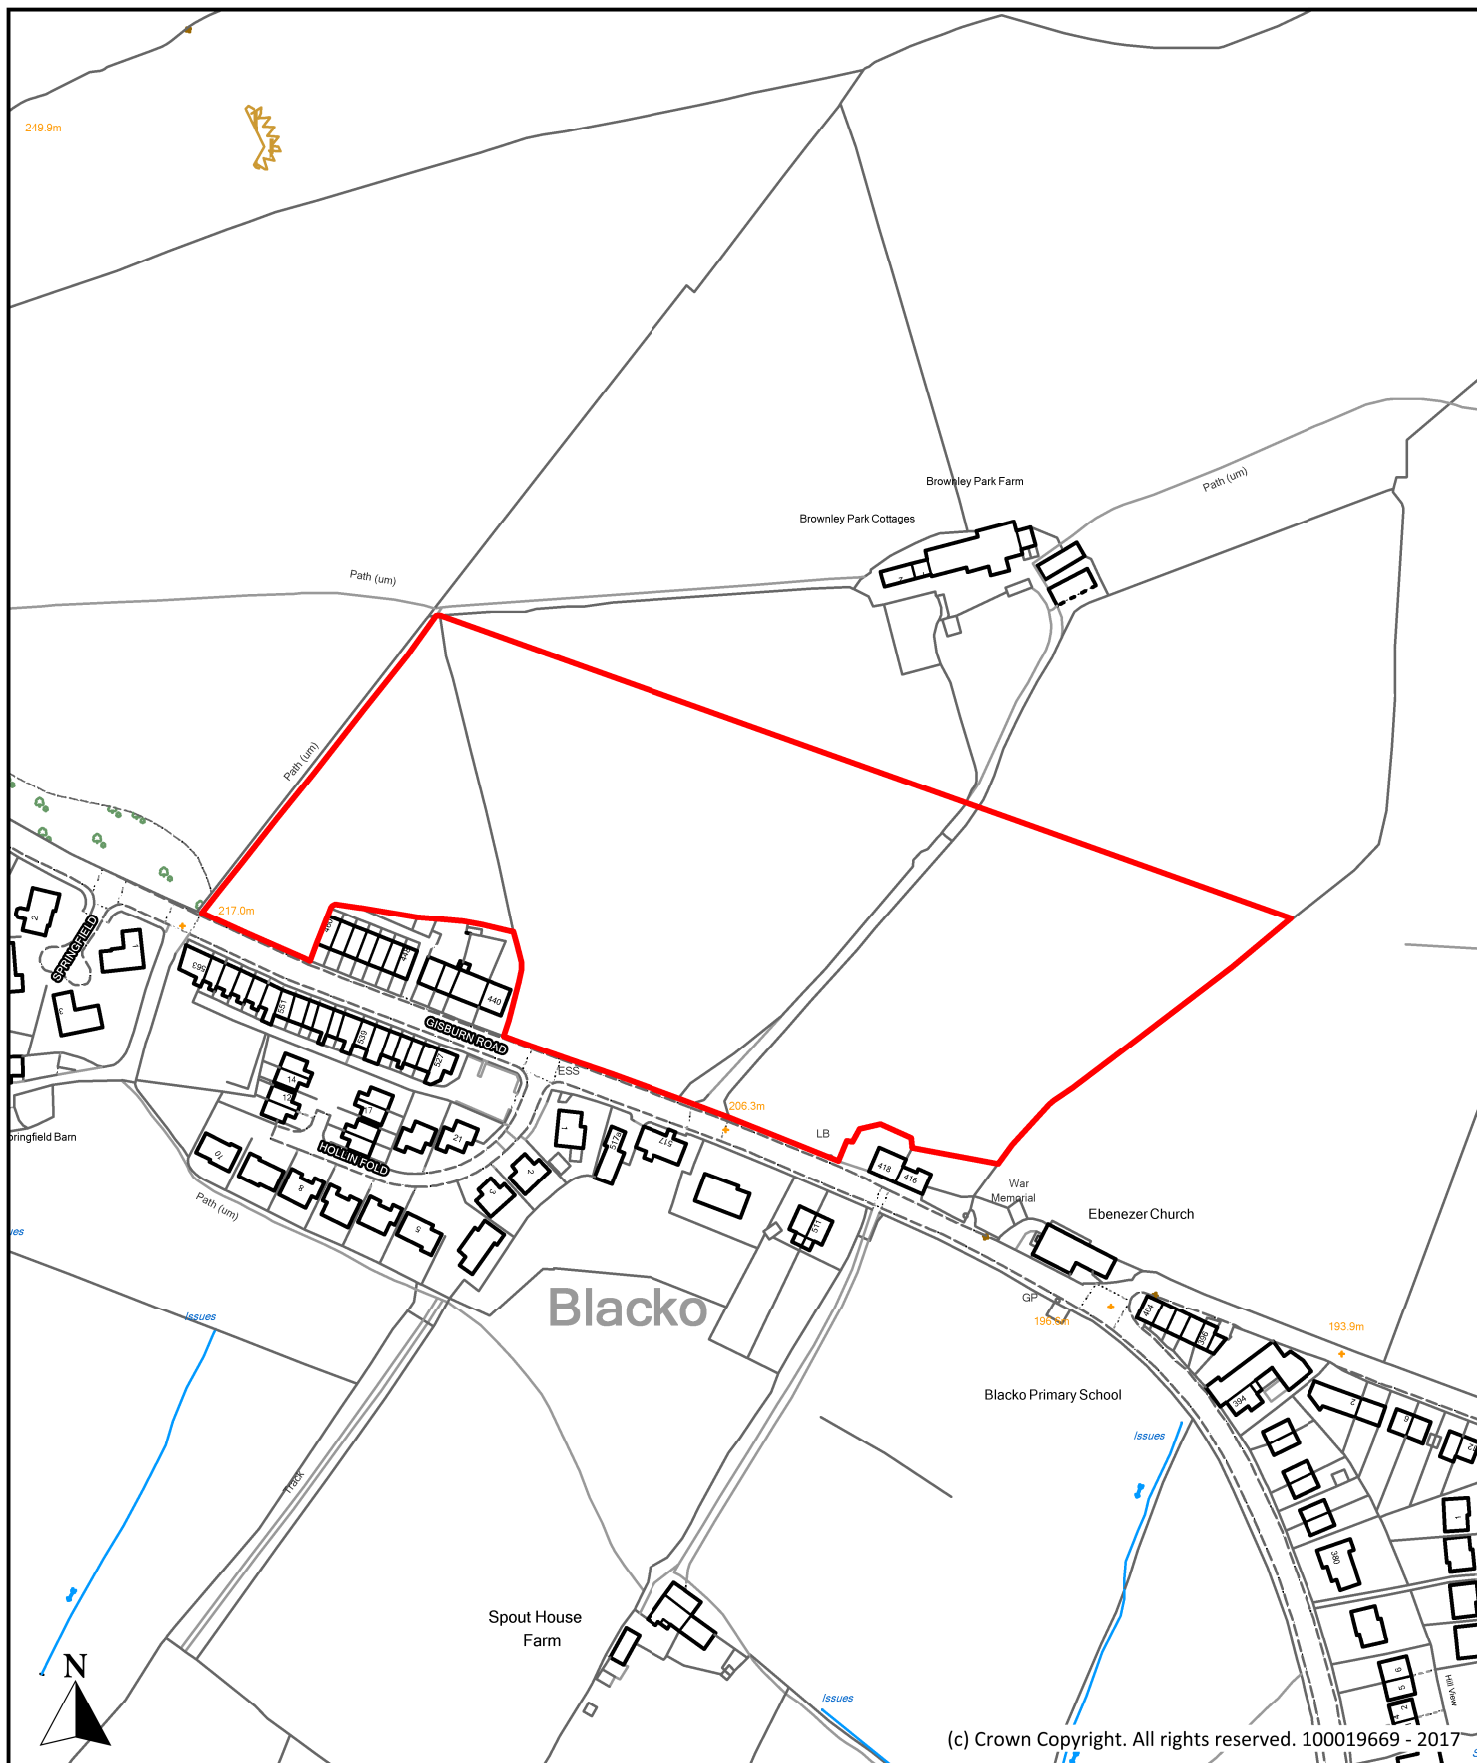

(c) Crown Copyright. All rights reserved. 100019669 - 2017

Description

Land at Brownley Park Farm, Gisburn Road, Blacko

Scale

1 : 2,500

Ref No.

P285

Drawn By

J.D.

Date

28th April 2017


Historic Ref



**Planning, Building Control
& Licensing**

Town Hall, Market Street,
Nelson, Lancashire, BB9 7LG

Tel: 01282 661330

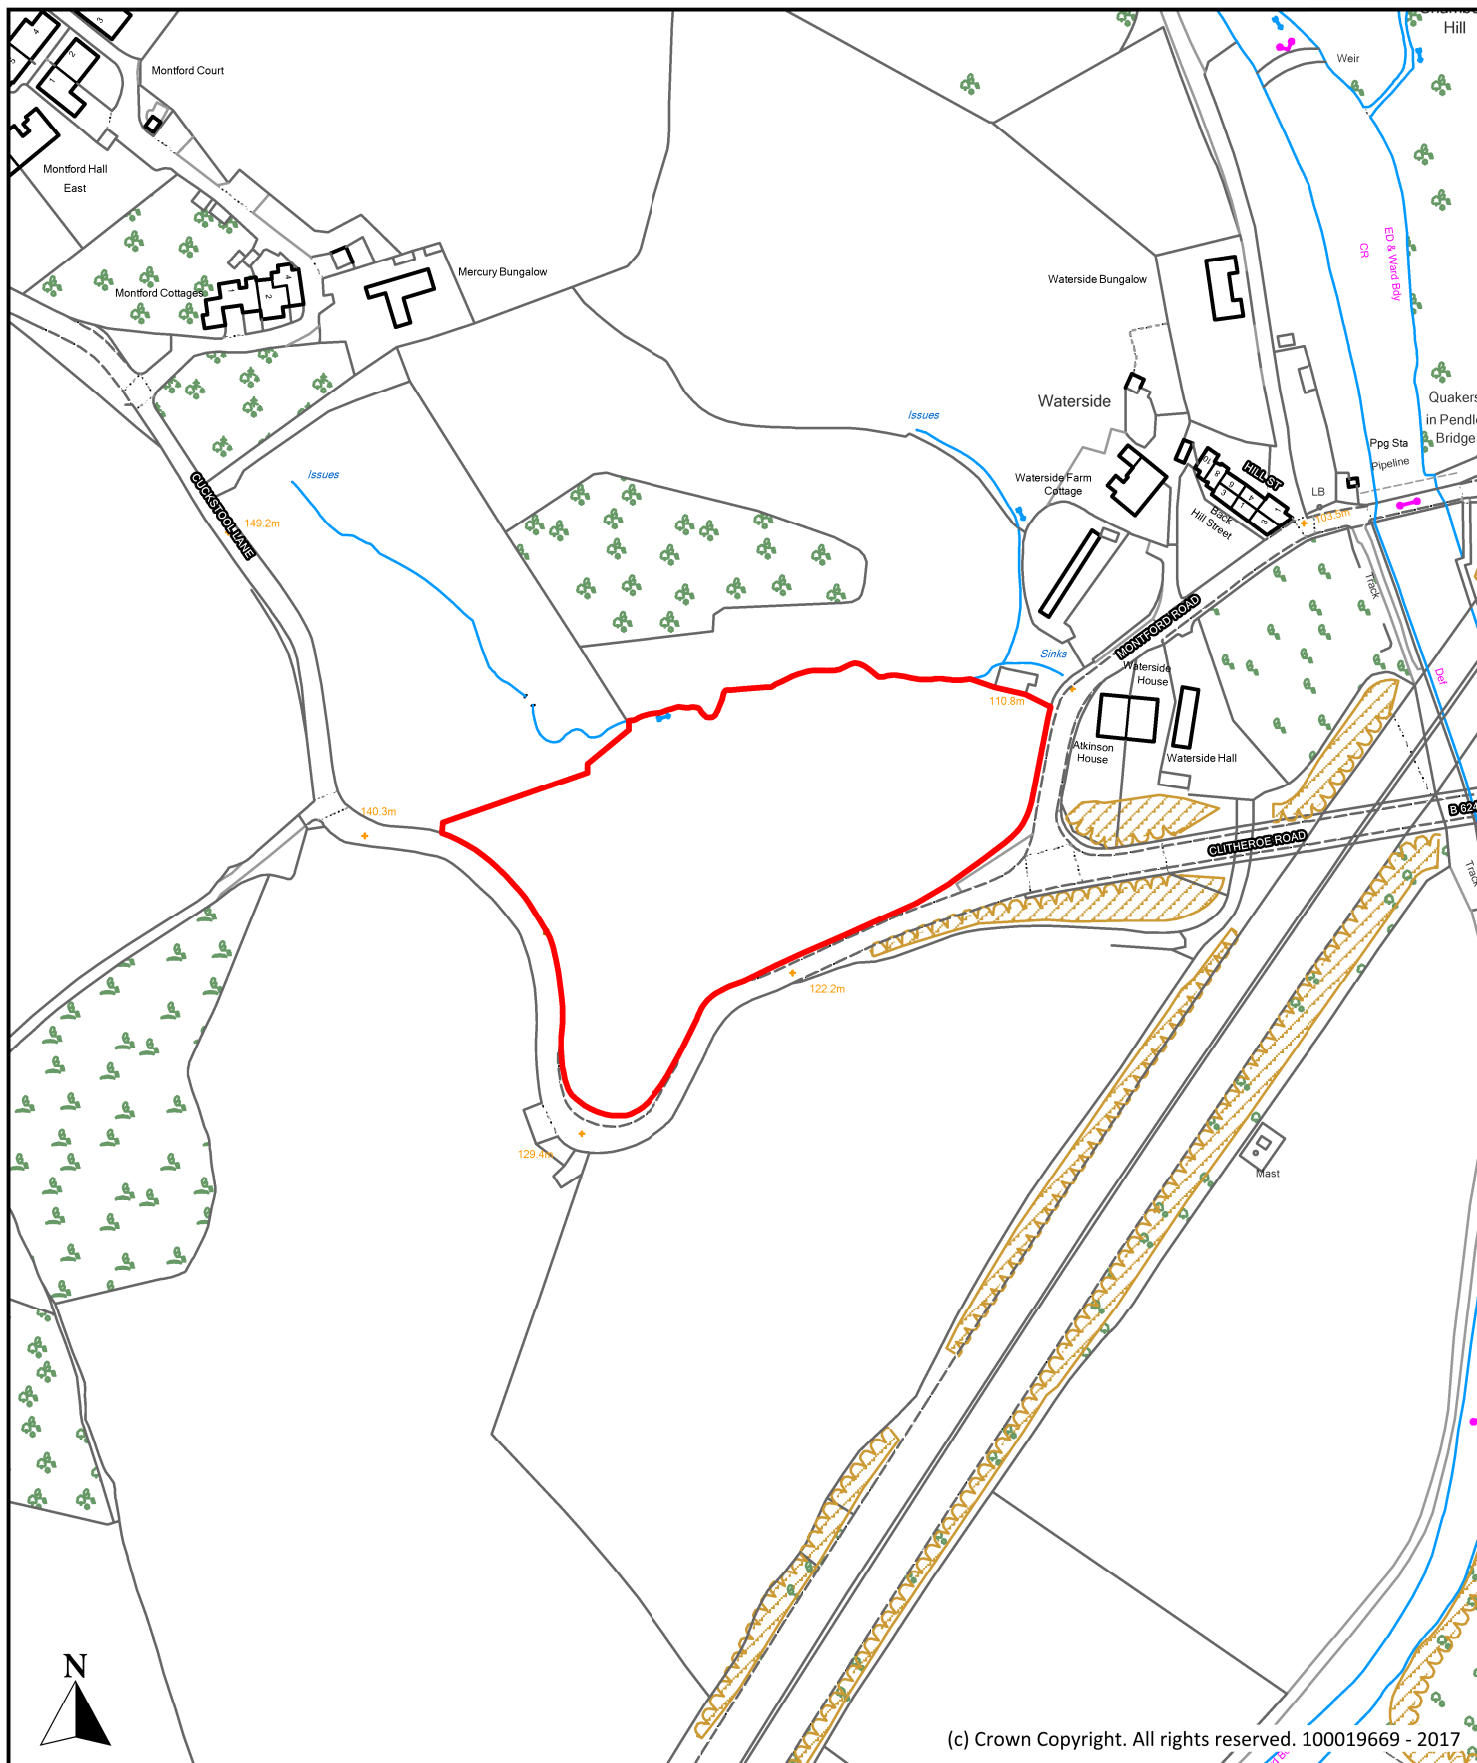

(c) Crown Copyright. All rights reserved. 100019669 - 2017

Description

Land off Cuckstool Lane, Brierfield

Scale

1 : 2,500

Ref No.

P286

Drawn By

J.D.

Date

28th April 2017


Historic Ref



**Planning, Building Control
& Licensing**

Town Hall, Market Street,
Nelson, Lancashire, BB9 7LG

Tel: 01282 661330

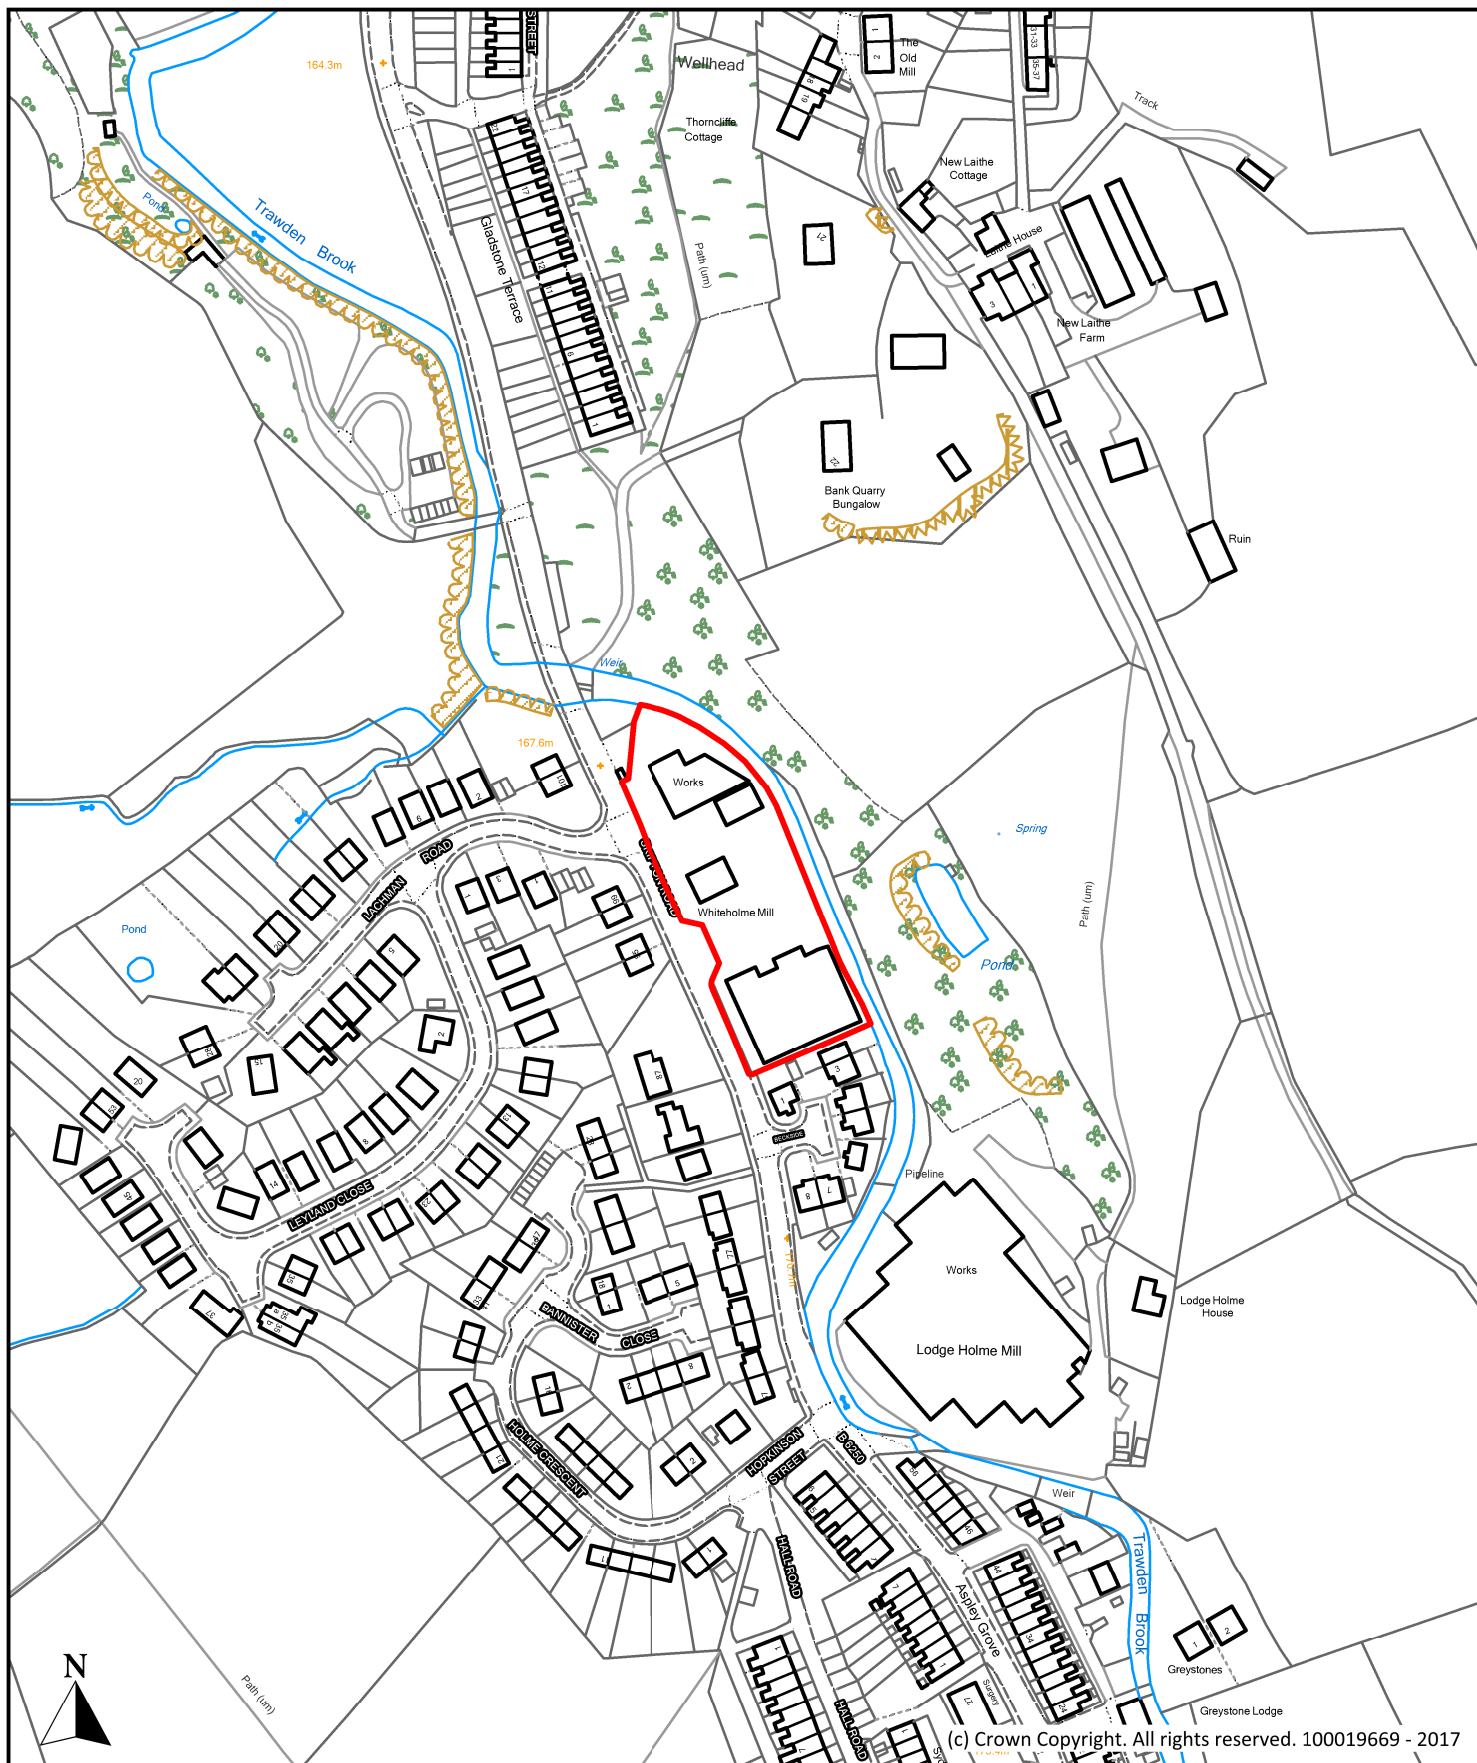

Description

Whiteholme Mill, Skipton Road, Trawden

Scale

1 : 2,500

Ref No.

P287

Drawn By

J.D.

Date

20th April 2017


Historic Ref



**Planning, Building Control
& Licensing**

Town Hall, Market Street,
Nelson, Lancashire, BB9 7LG

Tel: 01282 661330

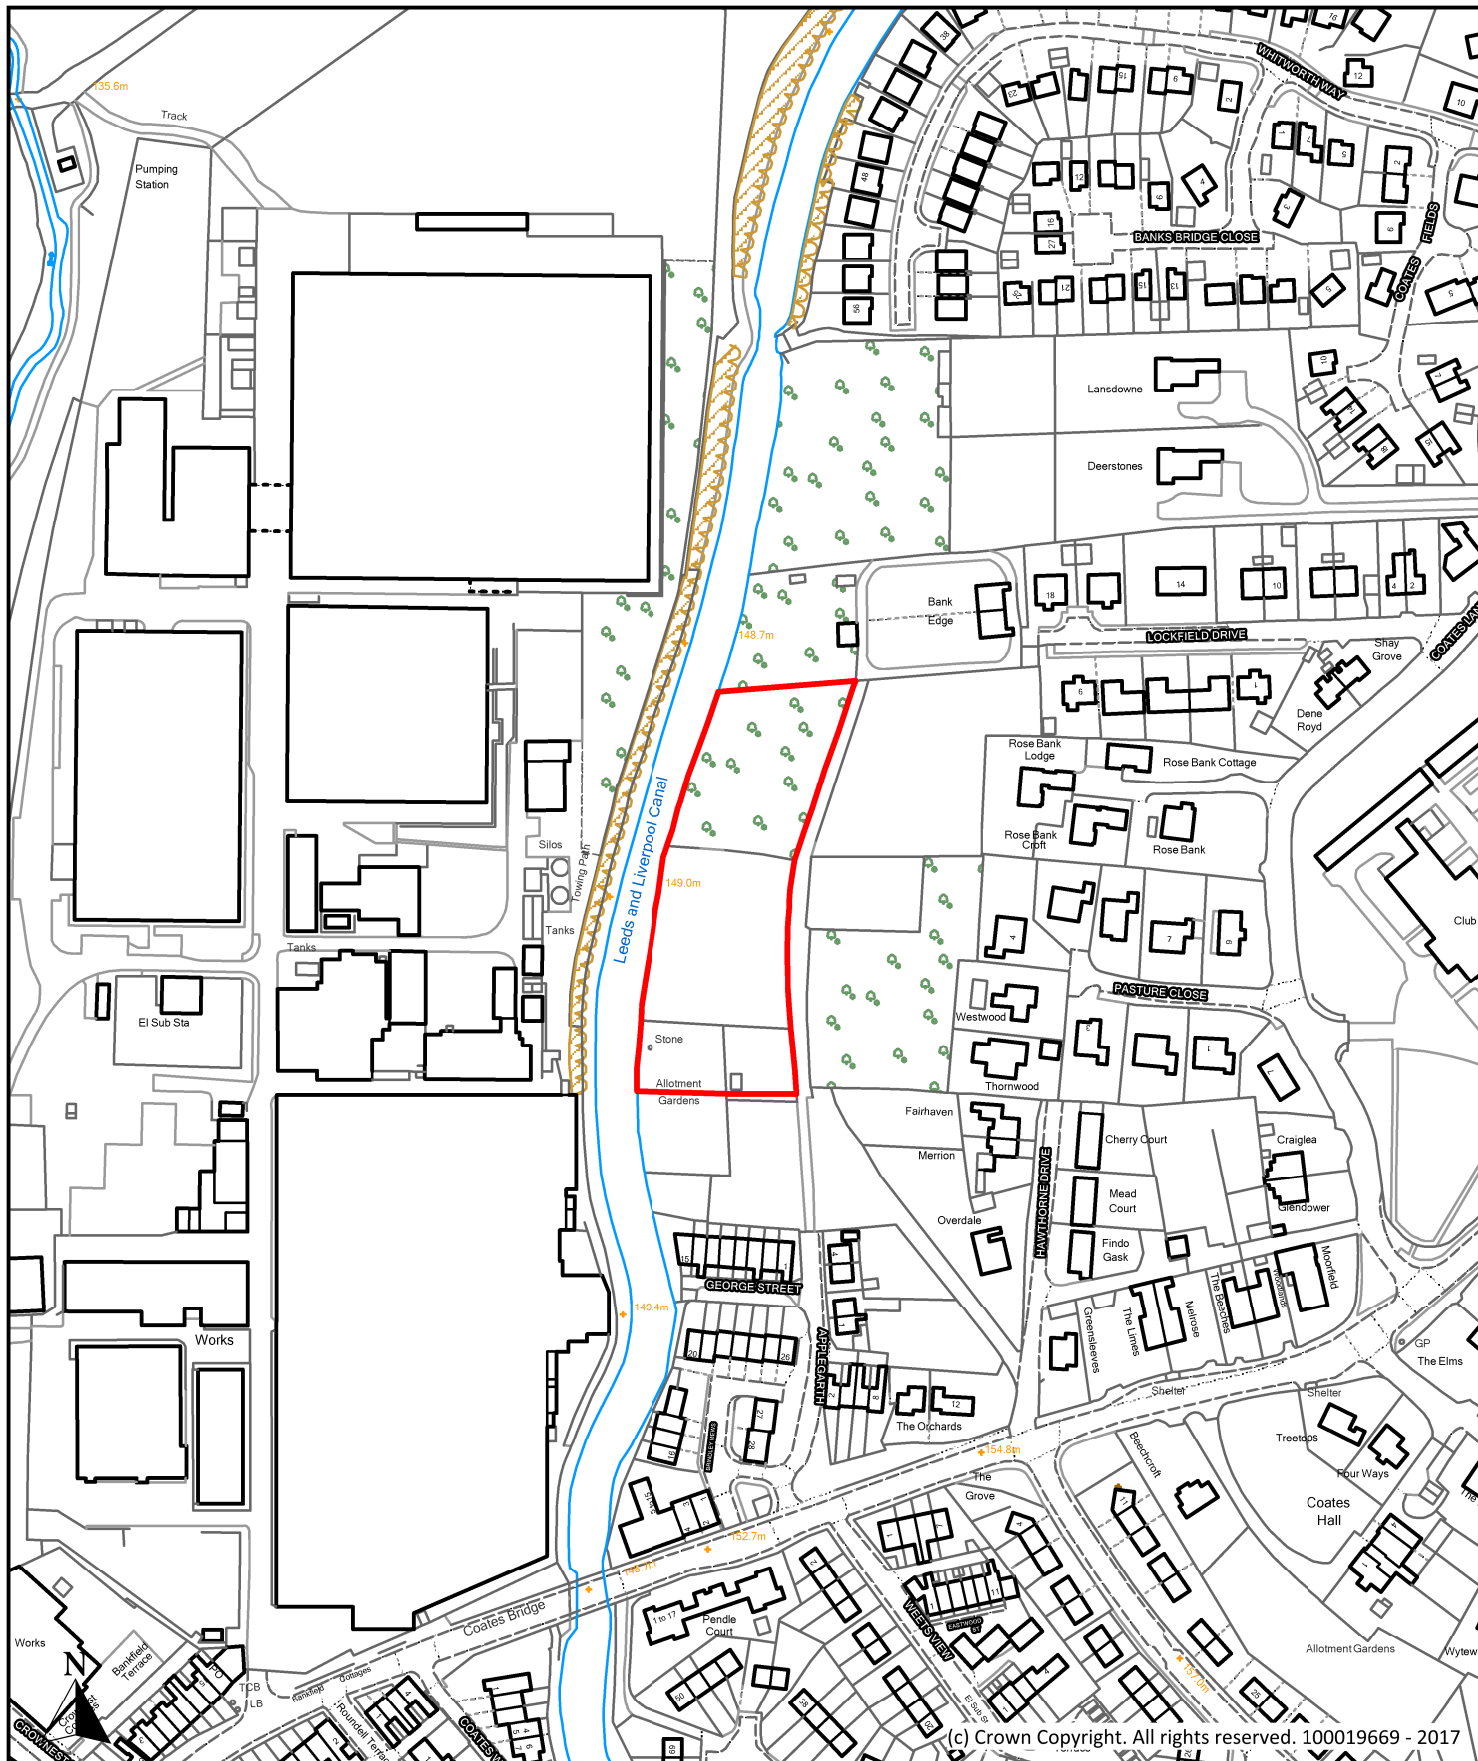

Description

Land at Applegarth, Sipton Road, Barnoldswick

Scale

1 : 2,500

Ref No.

P288

Drawn By

J.D.

Date

28th April 2017


Historic Ref



**Planning, Building Control
& Licensing**

Town Hall, Market Street,
Nelson, Lancashire, BB9 7LG

Tel: 01282 661330

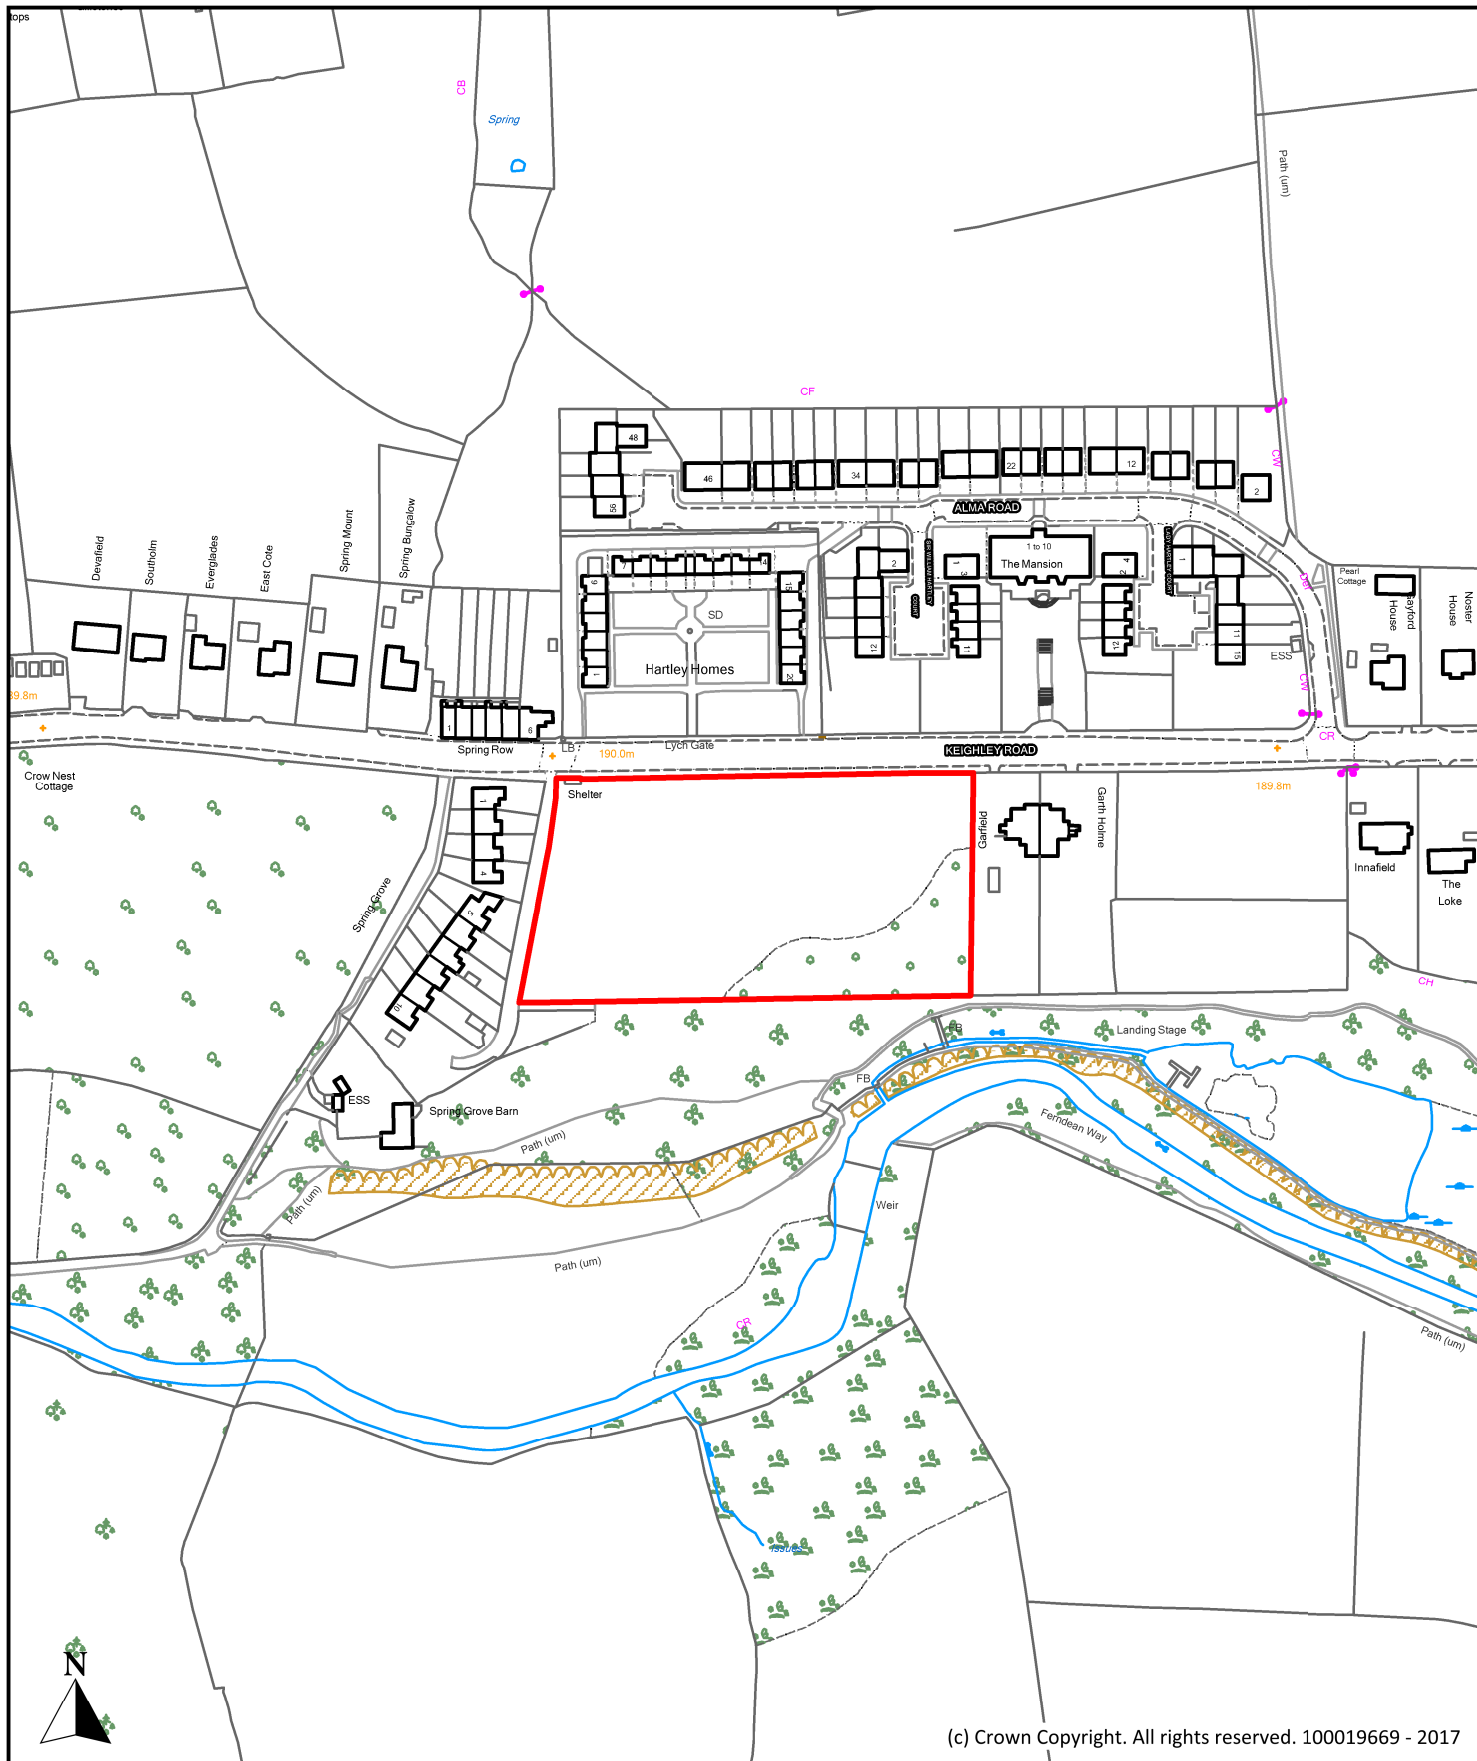

(c) Crown Copyright. All rights reserved. 100019669 - 2017

Description

Land to South of Keighley Road (Site 1), Laneshawbridge

Scale

1 : 2,500

Ref No.

P289

Drawn By

J.D.

Date

28th April 2017

Historic Ref



**Planning, Building Control
& Licensing**

Town Hall, Market Street,
Nelson, Lancashire, BB9 7LG

Tel: 01282 661330