

(c) Crown Copyright. All rights reserved. 100019669 - 2017

Description

Land at Cragg Farm, Skipton Old Road, Foulridge

Scale

1 : 2,500

Ref No.

P259

Drawn By

J.D.

Date

28th April 2017


Historic Ref



**Planning, Building Control
& Licensing**

Town Hall, Market Street,
Nelson, Lancashire, BB9 7LG

Tel: 01282 661330

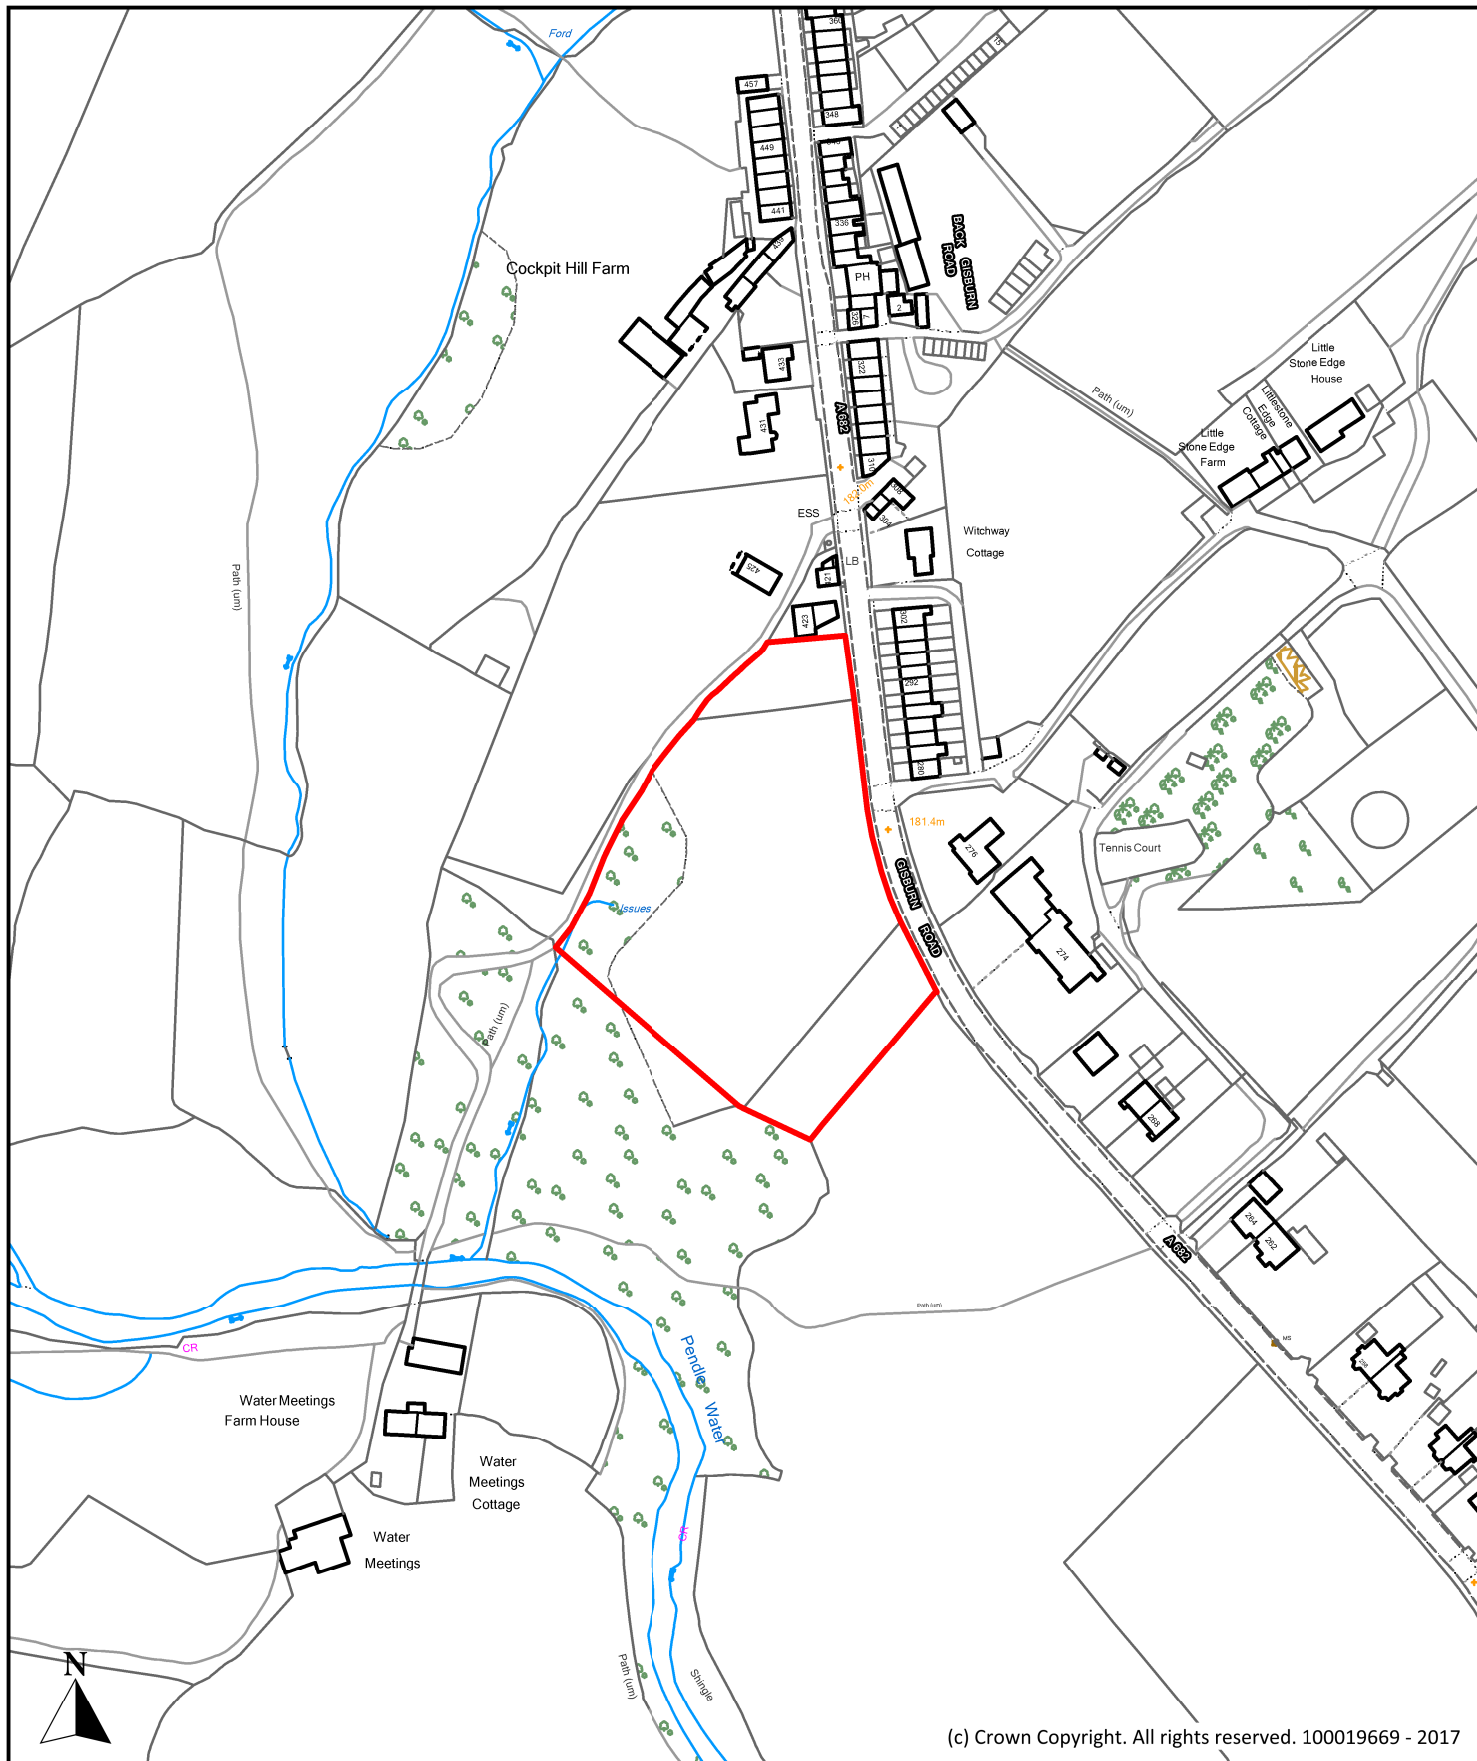

(c) Crown Copyright. All rights reserved. 100019669 - 2017

Description

Land formerly part of Little Stone Edge Farm, Gisburn Road, Blacko (Site A)

Scale

1 : 2,500

Ref No.

P260

Drawn By

J.D.

Date

28th April 2017


Historic Ref




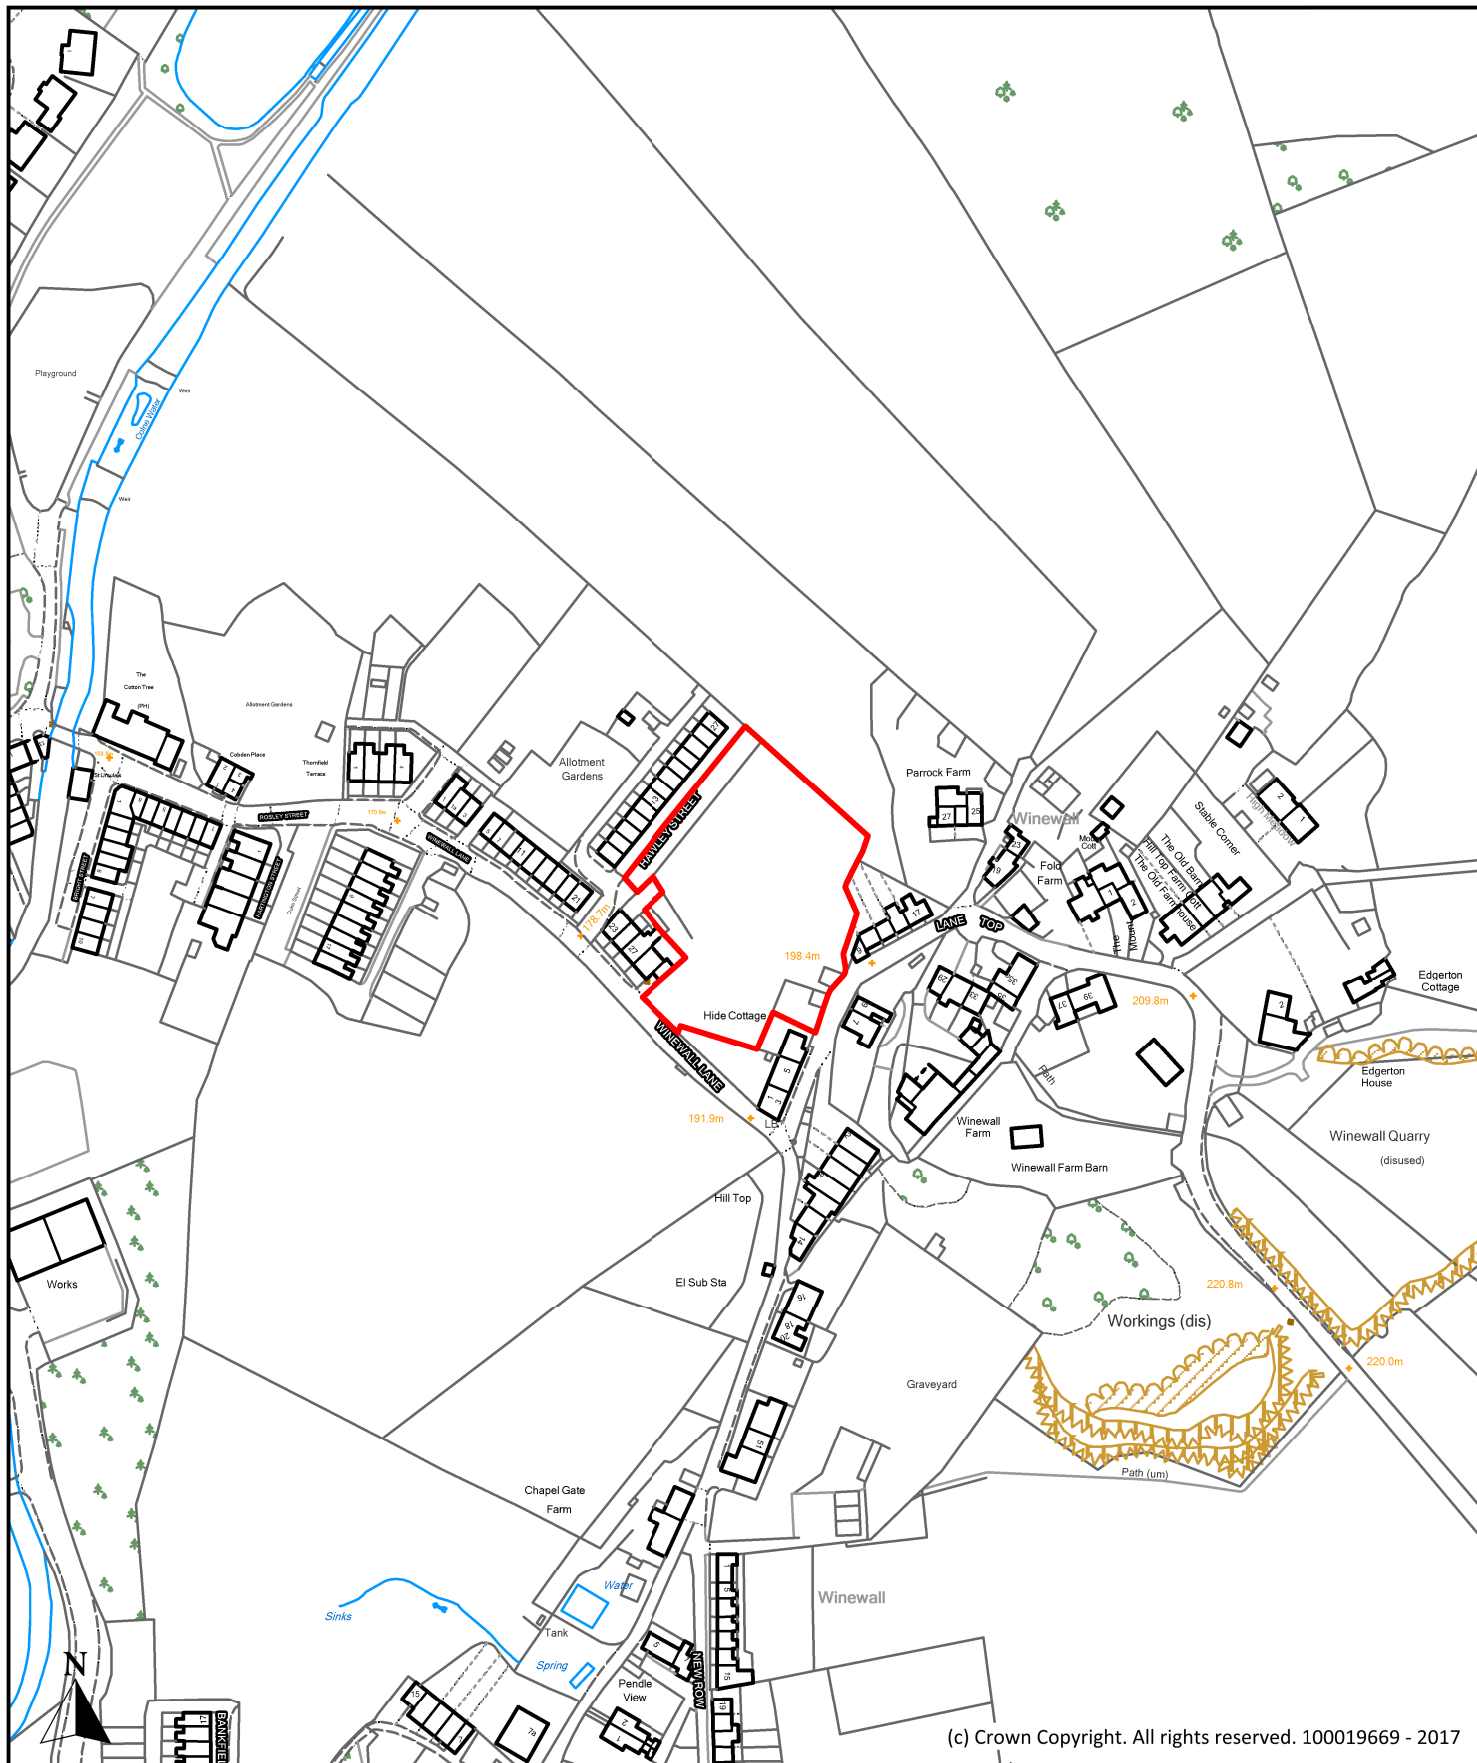
**Planning, Building Control
& Licensing**

Town Hall, Market Street,
Nelson, Lancashire, BB9 7LG


Tel: 01282 661330

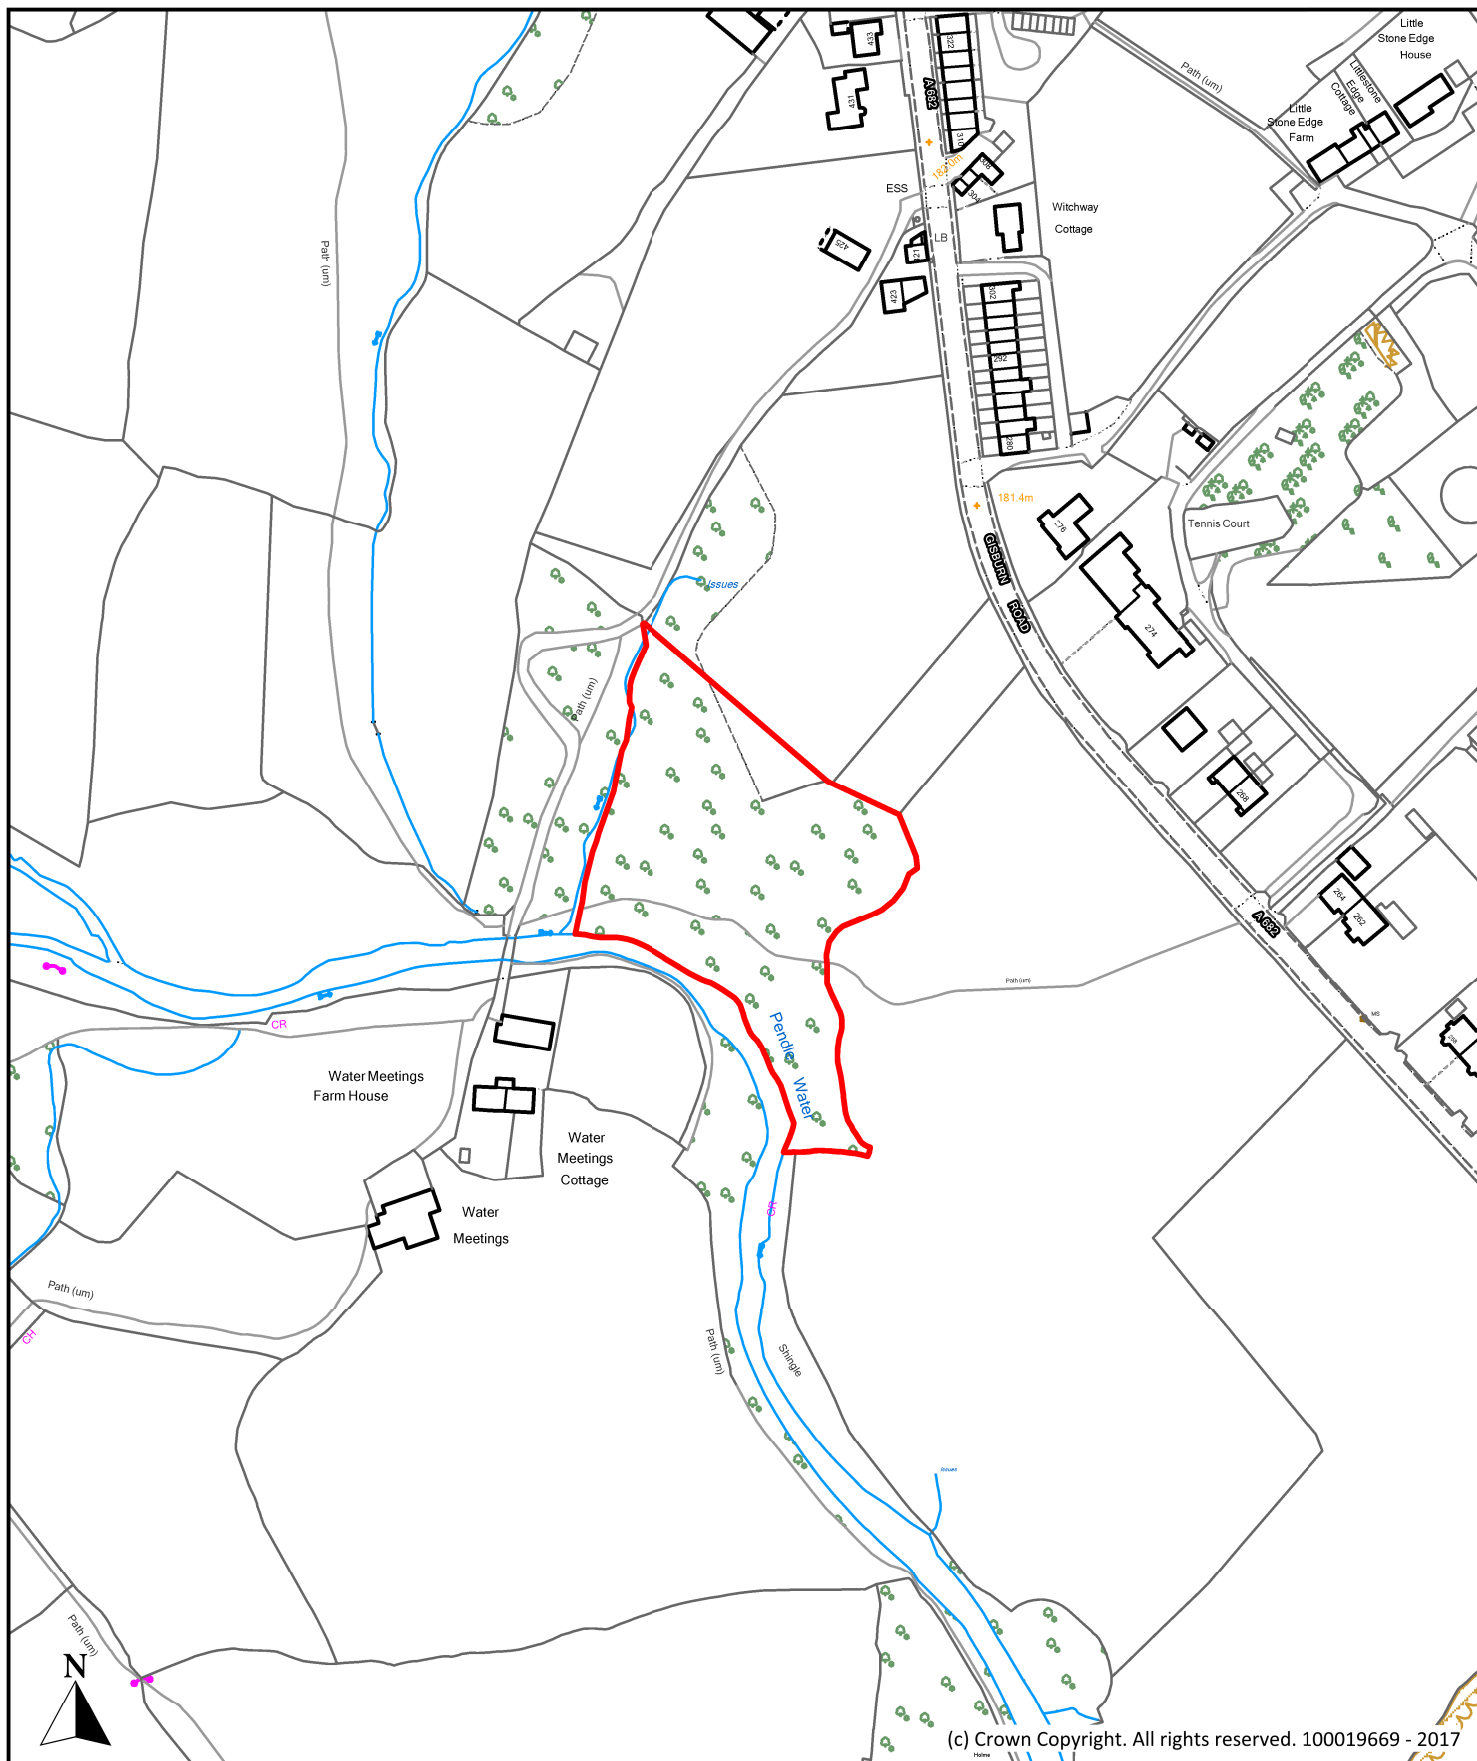


Description Land formerly part of Little Stone Edge Farm, Gisburn Road, Blacko (Site B)			 Planning, Building Control & Licensing Town Hall, Market Street, Nelson, Lancashire, BB9 7LG Tel: 01282 661330
Scale	1 : 2,500	Ref No.	
Drawn By	Date	Historic Ref	
J.D.	28th April 2017		



(c) Crown Copyright. All rights reserved. 100019669 - 2017

Description Land adjacent to Winewall Lane, Winewall, Trawden			 Planning, Building Control & Licensing Town Hall, Market Street, Nelson, Lancashire, BB9 7LG Tel: 01282 661330
Scale	1 : 2,500	Ref No.	
Drawn By	Date	Historic Ref	
J.D.	20th April 2017		

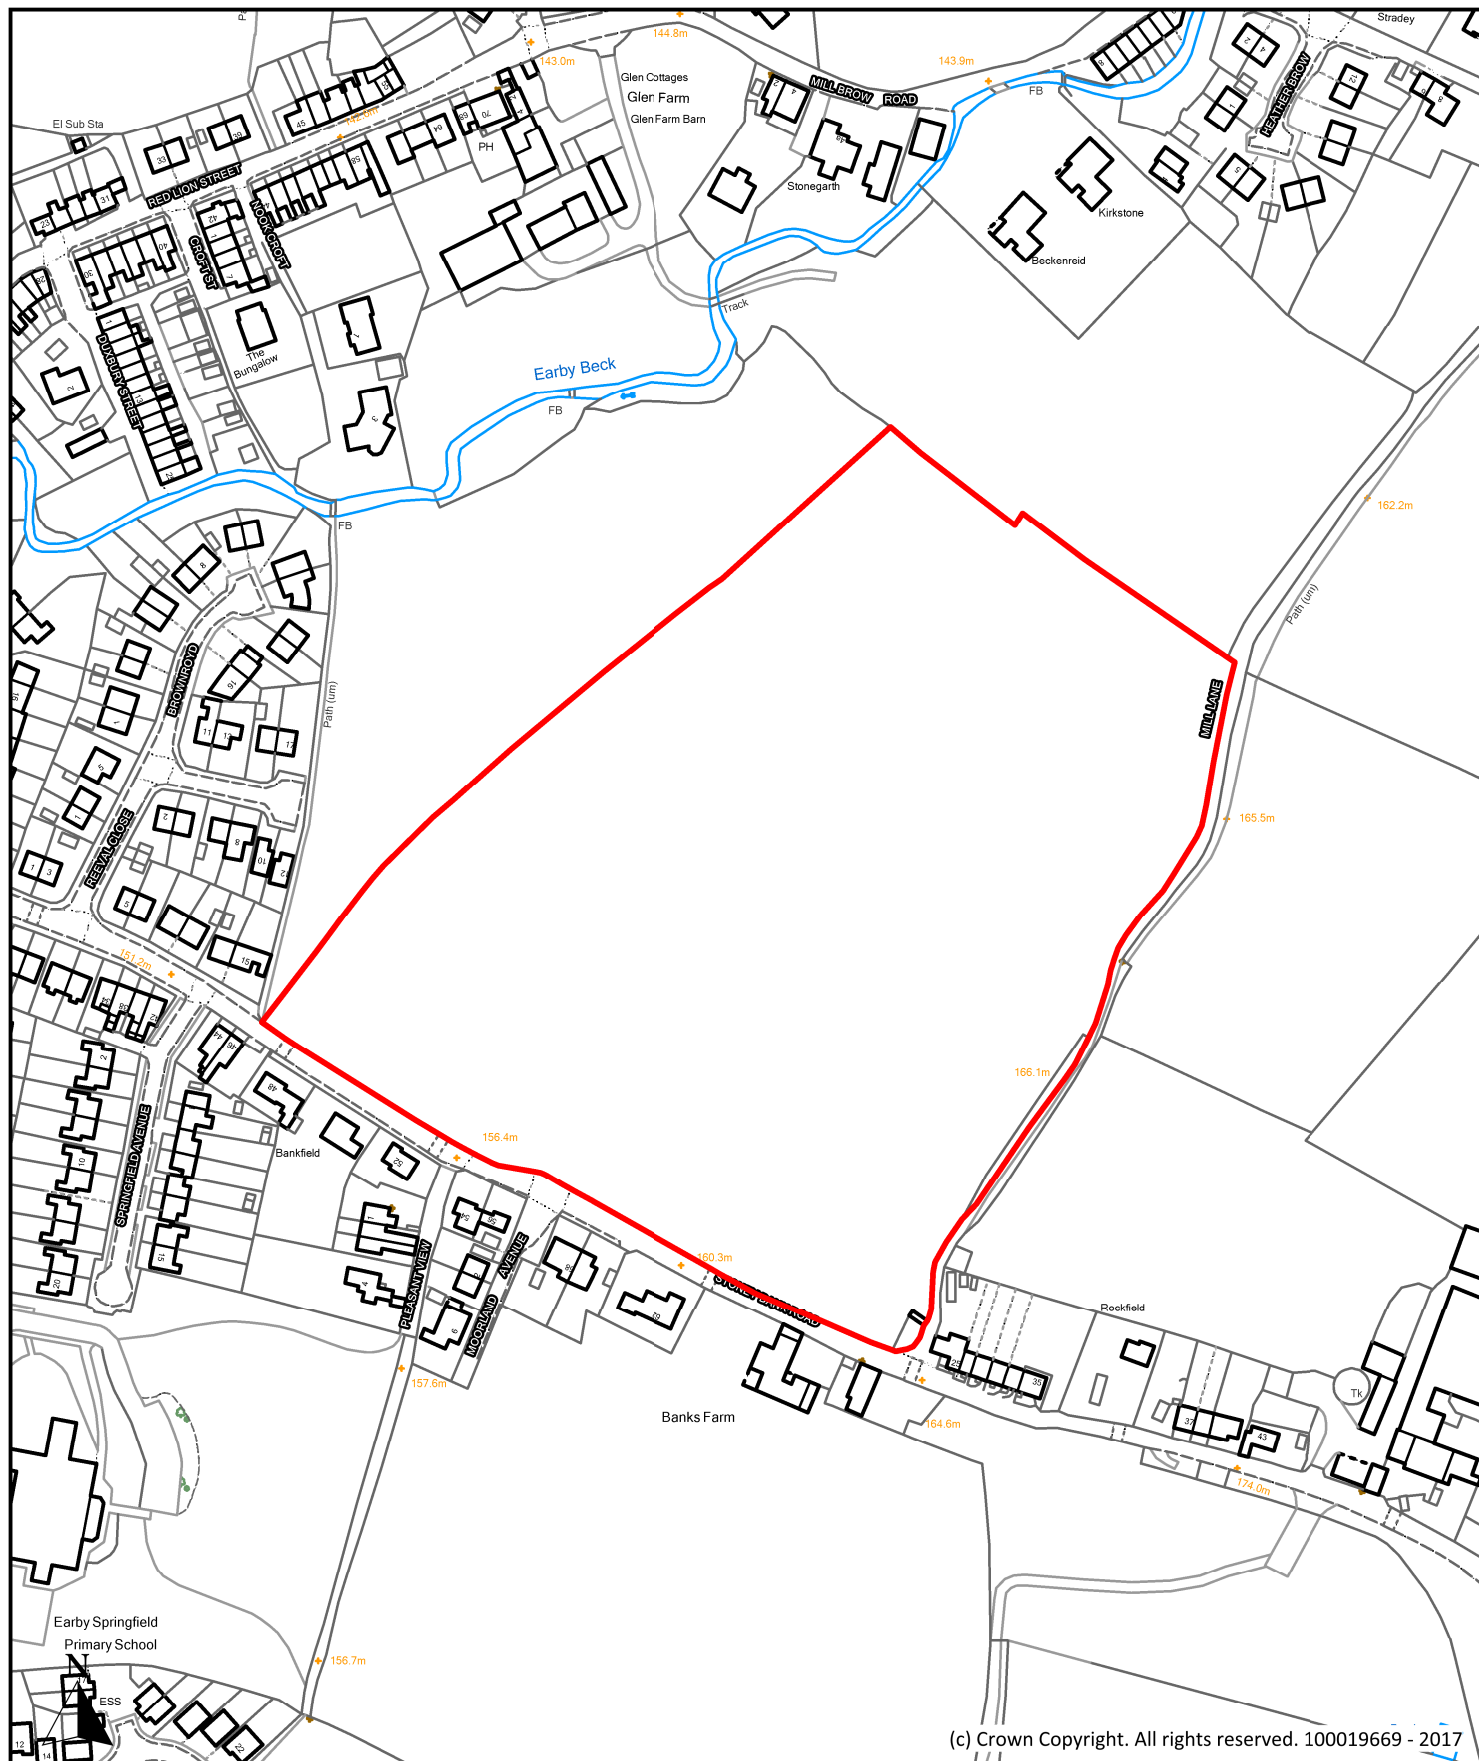

(c) Crown Copyright. All rights reserved. 100019669 - 2017

Description

Land off Stoney Bank Road, Earby (Phase 1)

Scale

1 : 2,500

Ref No.

P263

Drawn By

J.D.

Date

28th April 2017


Historic Ref



**Planning, Building Control
& Licensing**

Town Hall, Market Street,
Nelson, Lancashire, BB9 7LG

Tel: 01282 661330

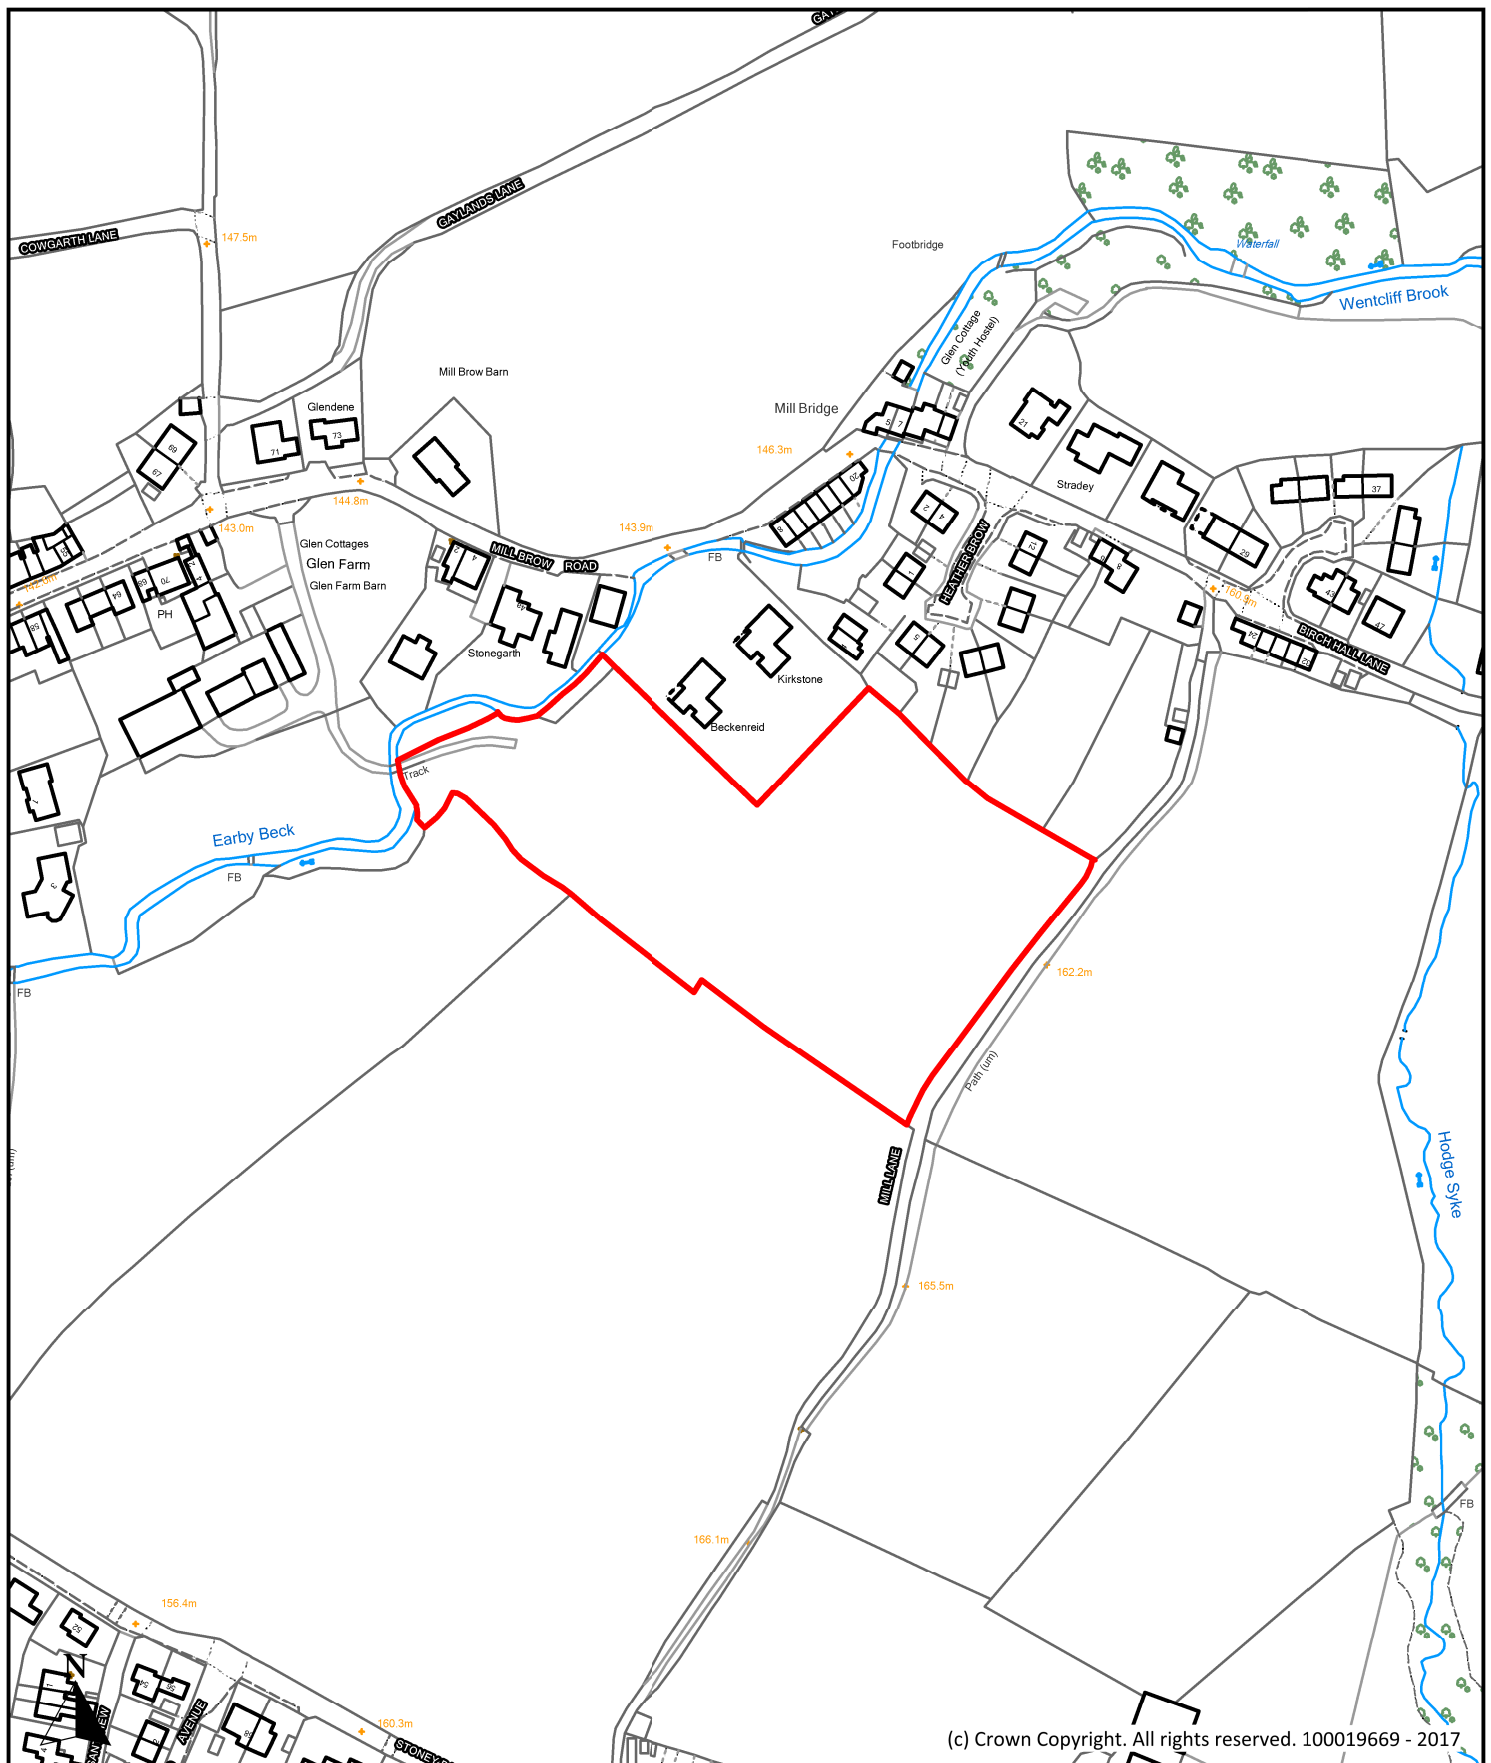

Description

Land off Stoney Bank Road, Earby (Phase 2)

Scale

1 : 2,500

Ref No.

P264

Drawn By

J.D.

Date

28th April 2017


Historic Ref



**Planning, Building Control
& Licensing**

Town Hall, Market Street,
Nelson, Lancashire, BB9 7LG

Tel: 01282 661330

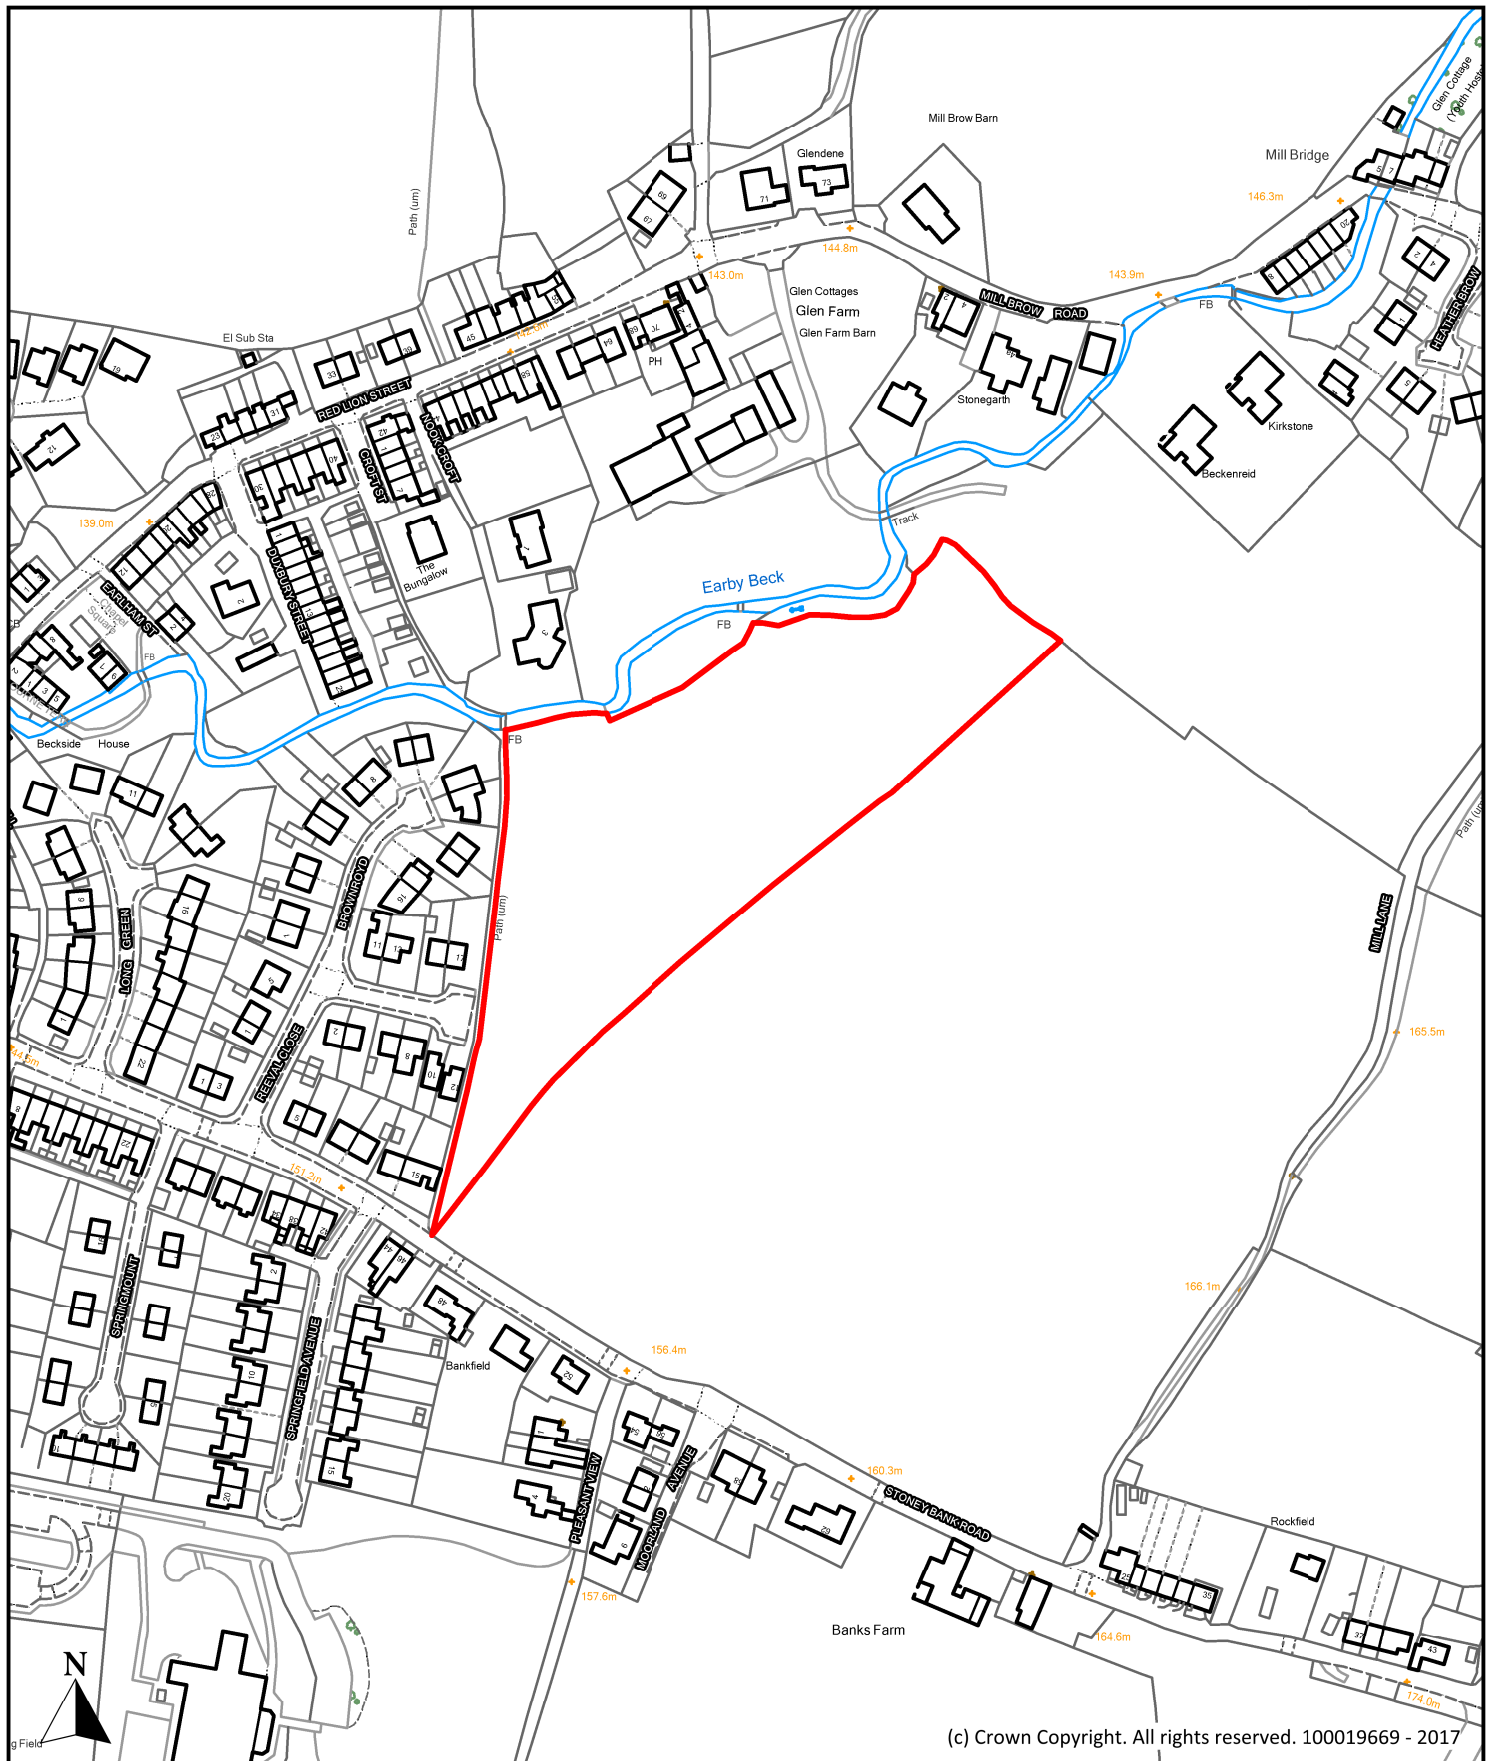

(c) Crown Copyright. All rights reserved. 100019669 - 2017

Description

Land off Stoney Bank Road, Earby (Phase 3)

Scale

1 : 2,500

Ref No.

P265

Drawn By

J.D.

Date

28th April 2017


Historic Ref



**Planning, Building Control
& Licensing**

Town Hall, Market Street,
Nelson, Lancashire, BB9 7LG

Tel: 01282 661330

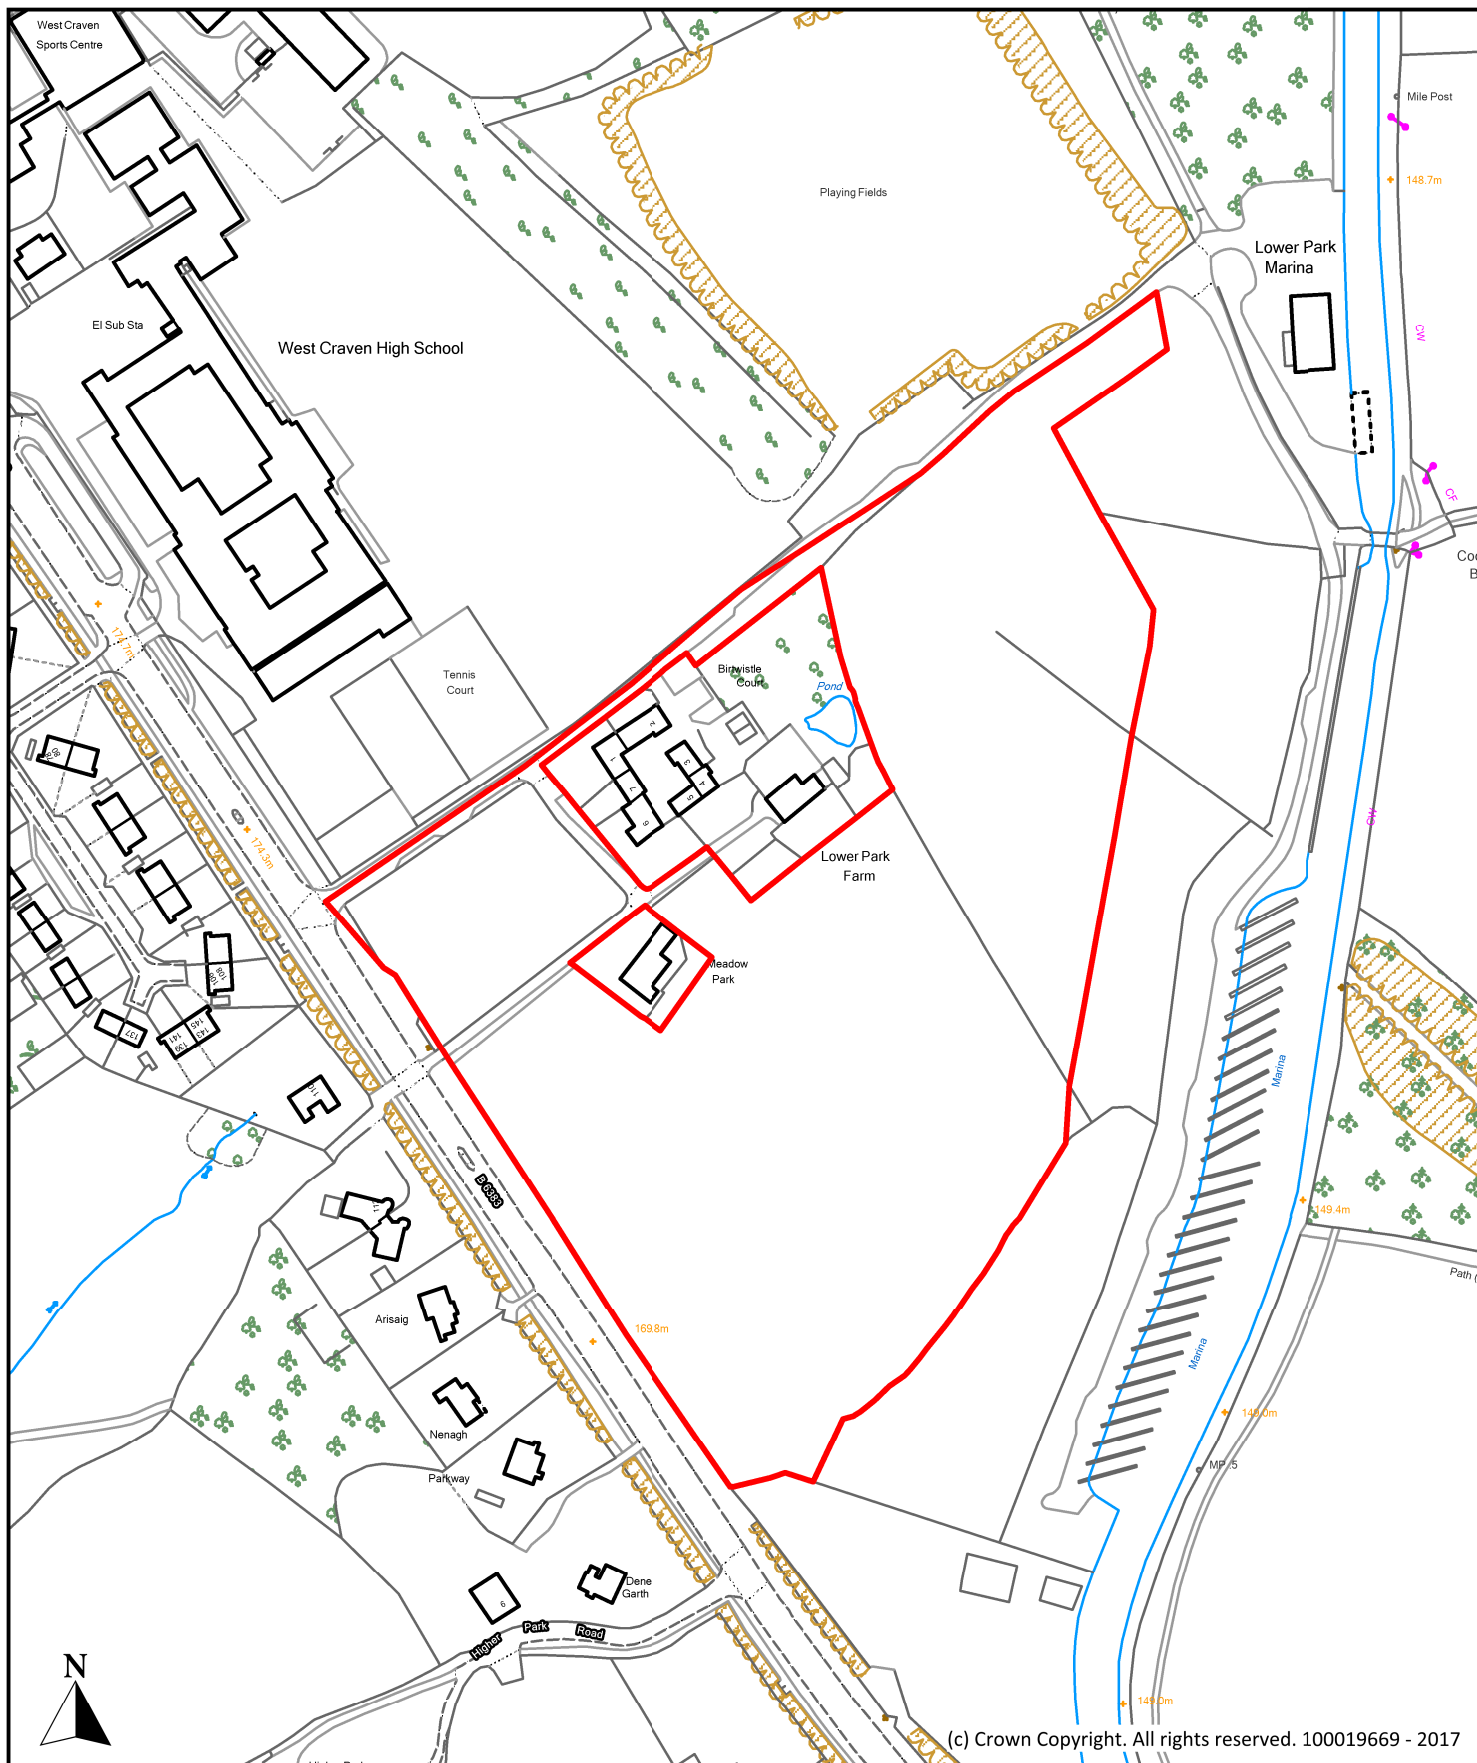

Description

Land to North East of Kelbrook Road, (Lower Park Farm, Meadow Park), Barnoldswick

Scale

1 : 2,500

Ref No.

P266

Drawn By

J.D.

Date

28th April 2017


Historic Ref



**Planning, Building Control
& Licensing**

Town Hall, Market Street,
Nelson, Lancashire, BB9 7LG

Tel: 01282 661330

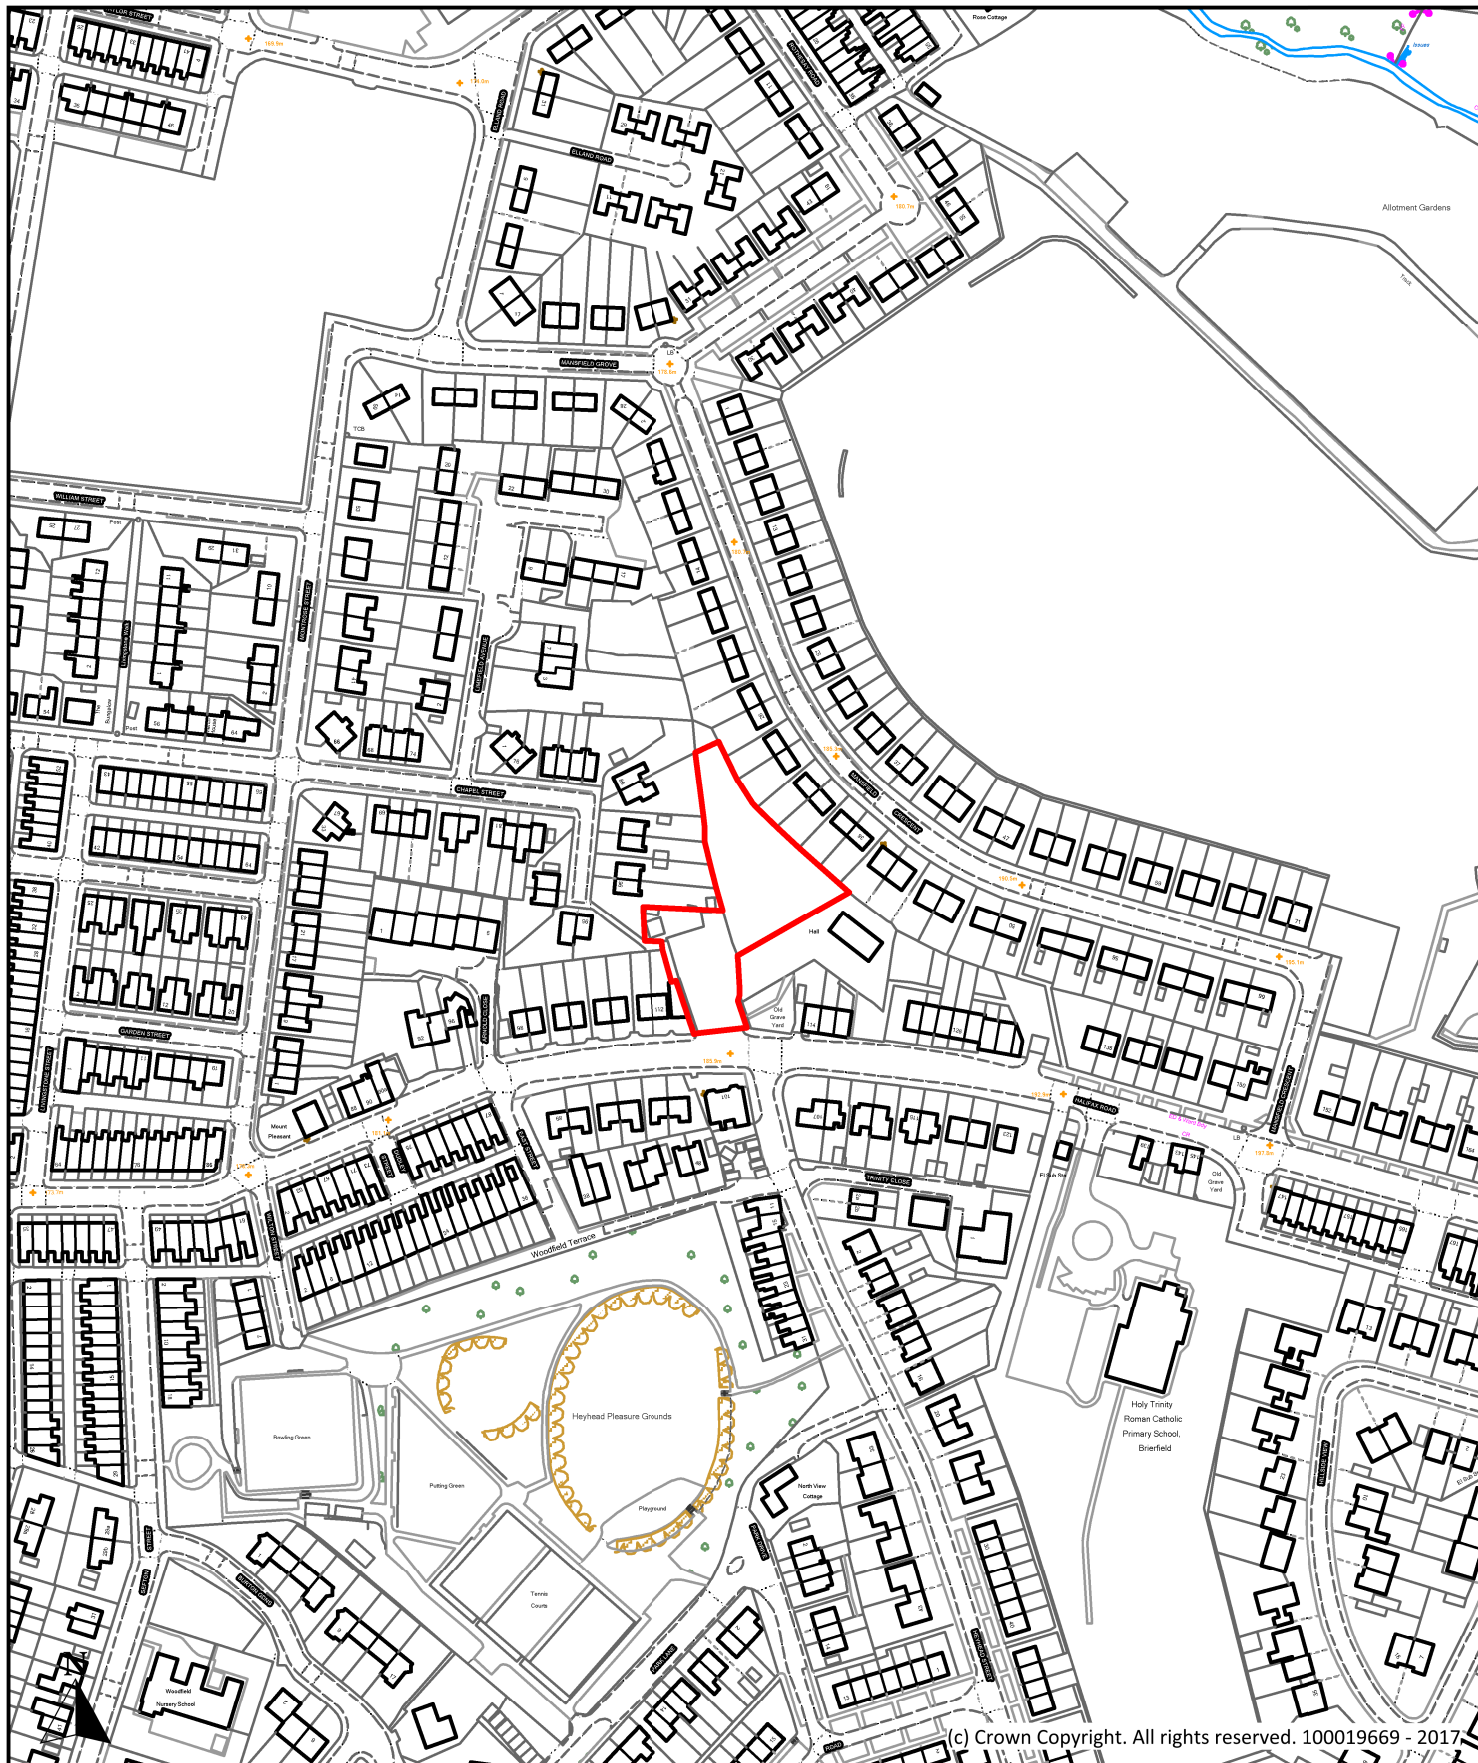

Description

Former LCC Depot, Halifax Road, Brierfield

Scale

1 : 2,500

Ref No.

P267

Drawn By

J.D.

Date

28th April 2017


Historic Ref




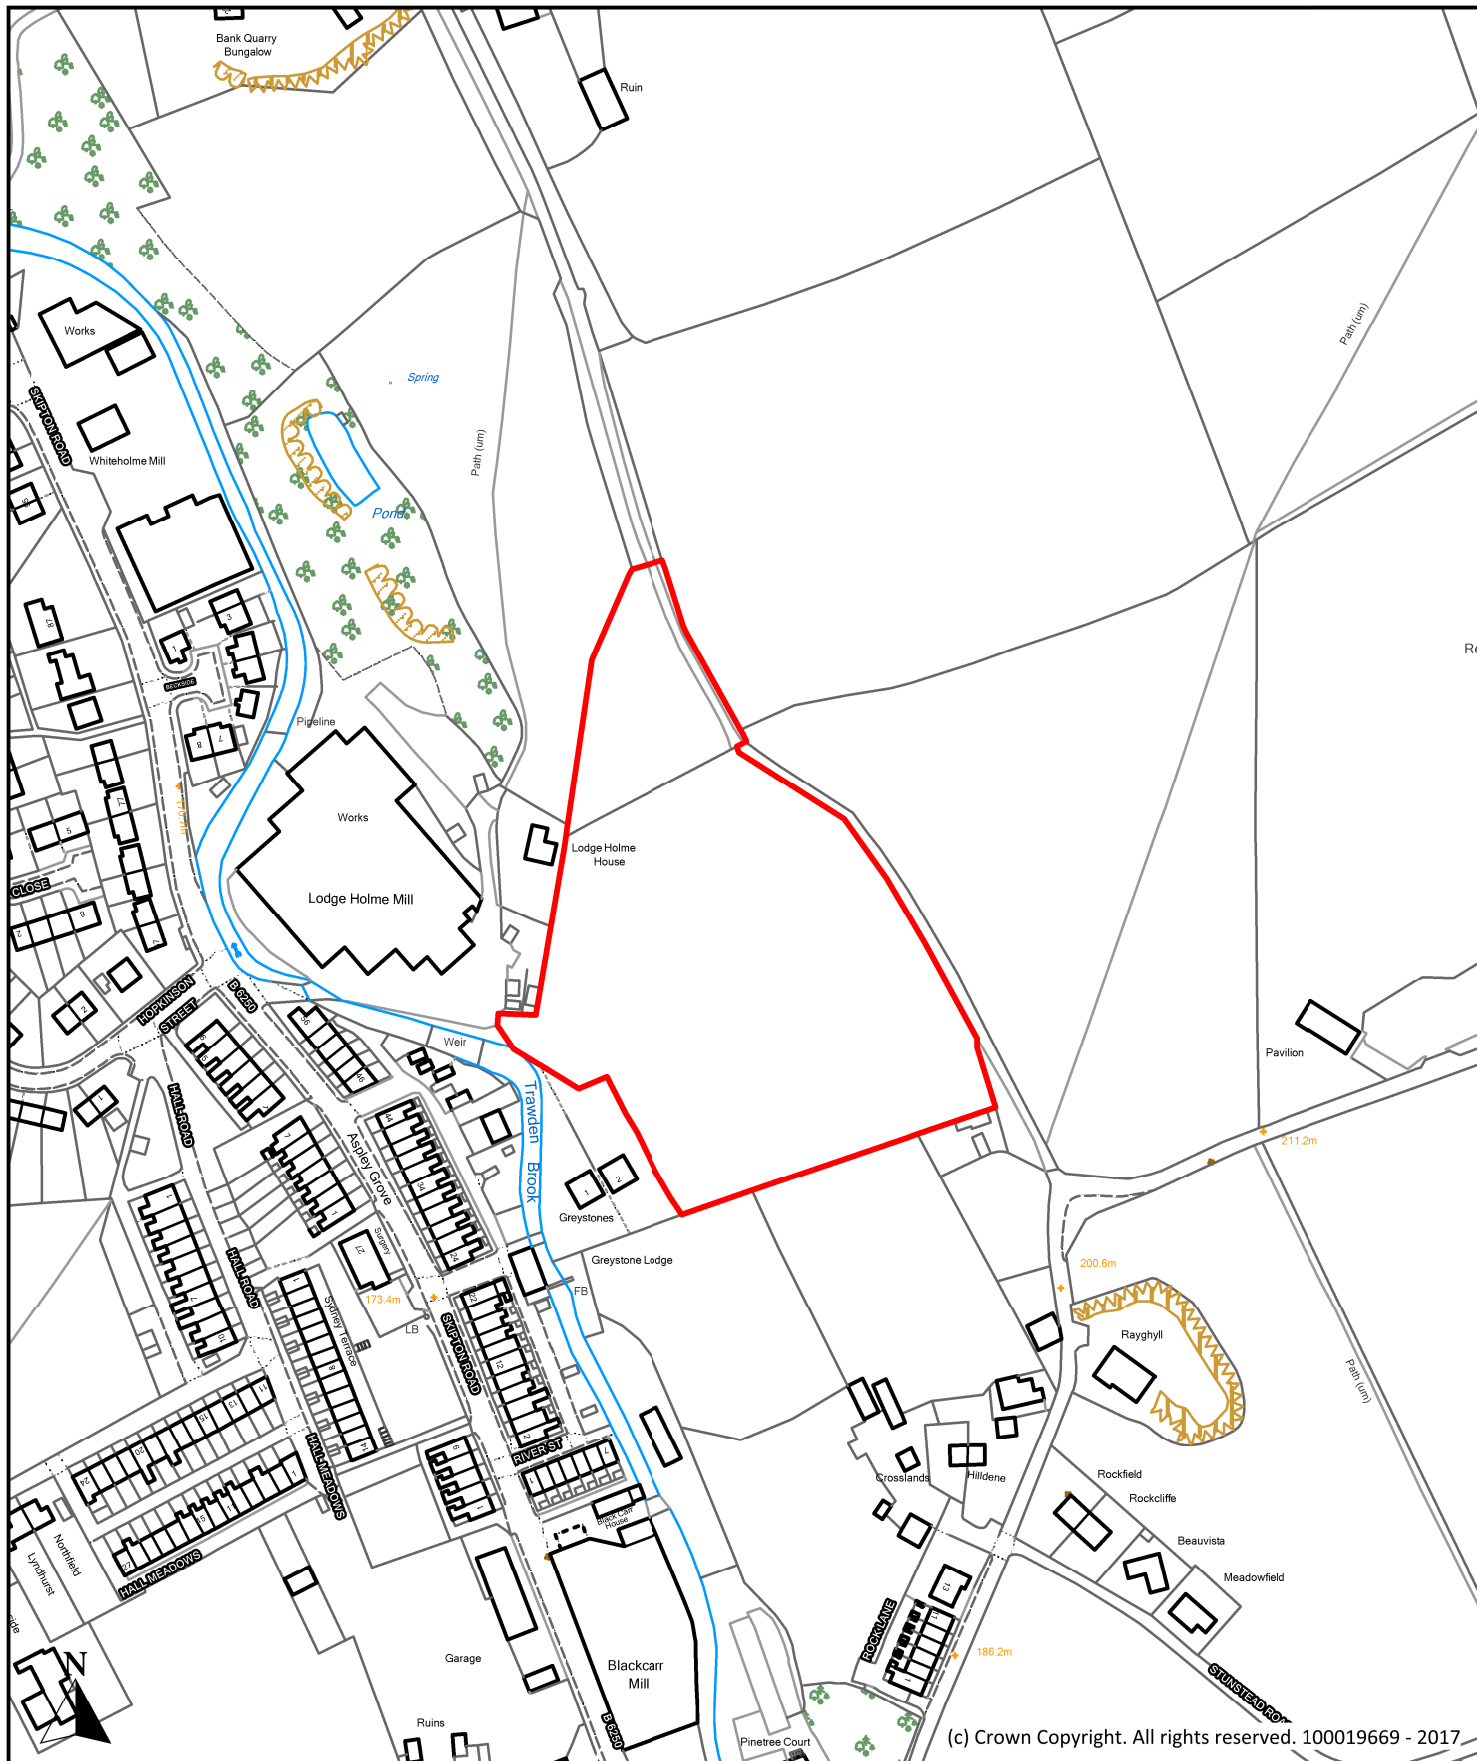
**Planning, Building Control
& Licensing**

Town Hall, Market Street,
Nelson, Lancashire, BB9 7LG

Tel: 01282 661330

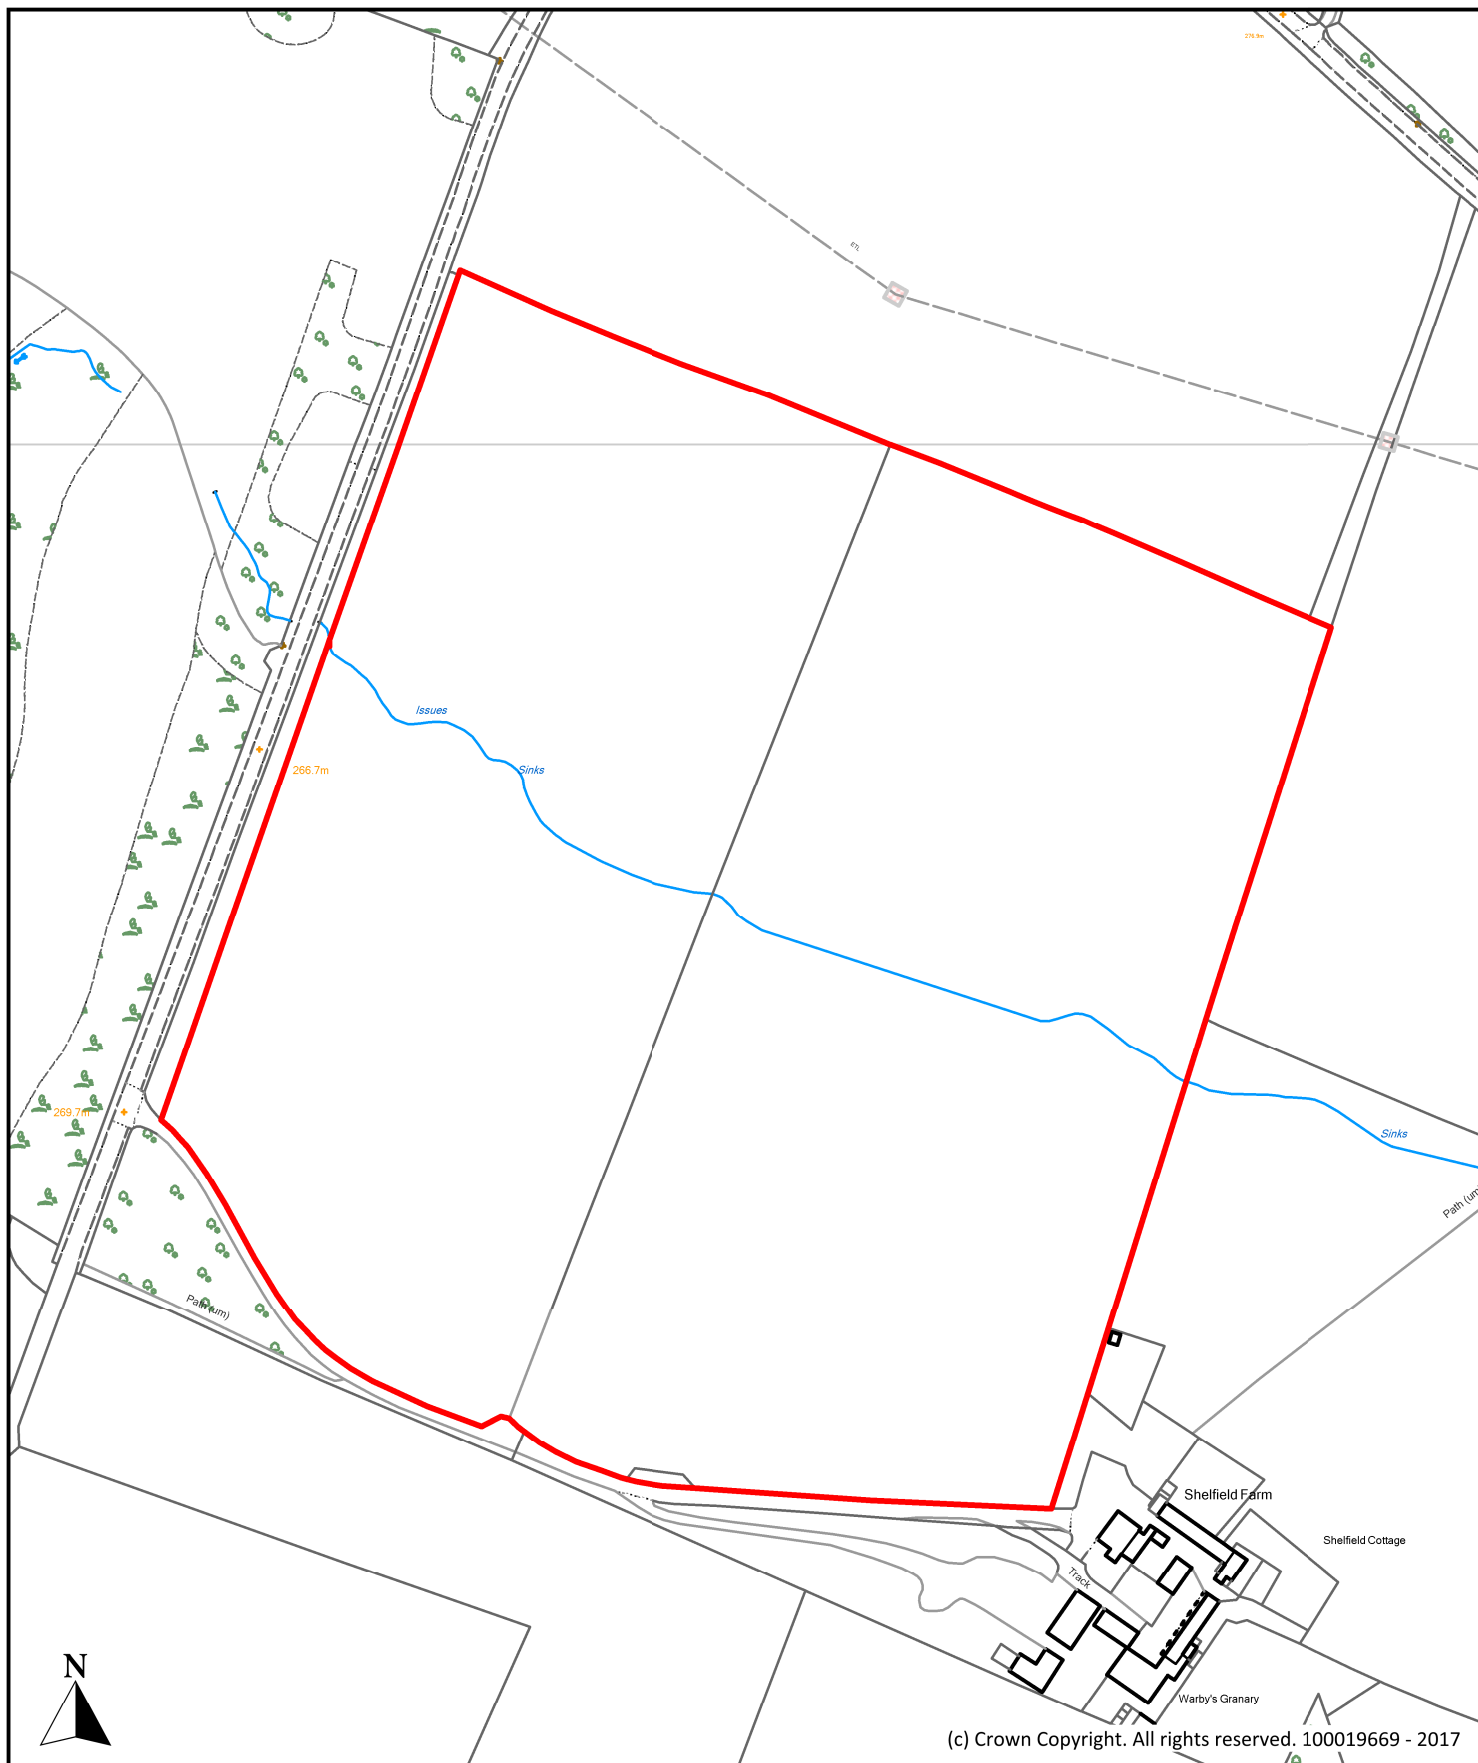

Description Shelffield Farm, Southfield Lane, Nelson			 Planning, Building Control & Licensing Town Hall, Market Street, Nelson, Lancashire, BB9 7LG Tel: 01282 661330	
Scale 1 : 2,500		Ref No. P268		
Drawn By J.D.	Date 28th April 2017	Historic Ref		



Description

Joe Meadow and Little Wood, Skipton Road, Trawden

Scale

1 : 2,500

Ref No.

P269

Drawn By

J.D.

Date

20th April 2017


Historic Ref




**Planning, Building Control
& Licensing**

Town Hall, Market Street,
Nelson, Lancashire, BB9 7LG

Tel: 01282 661330

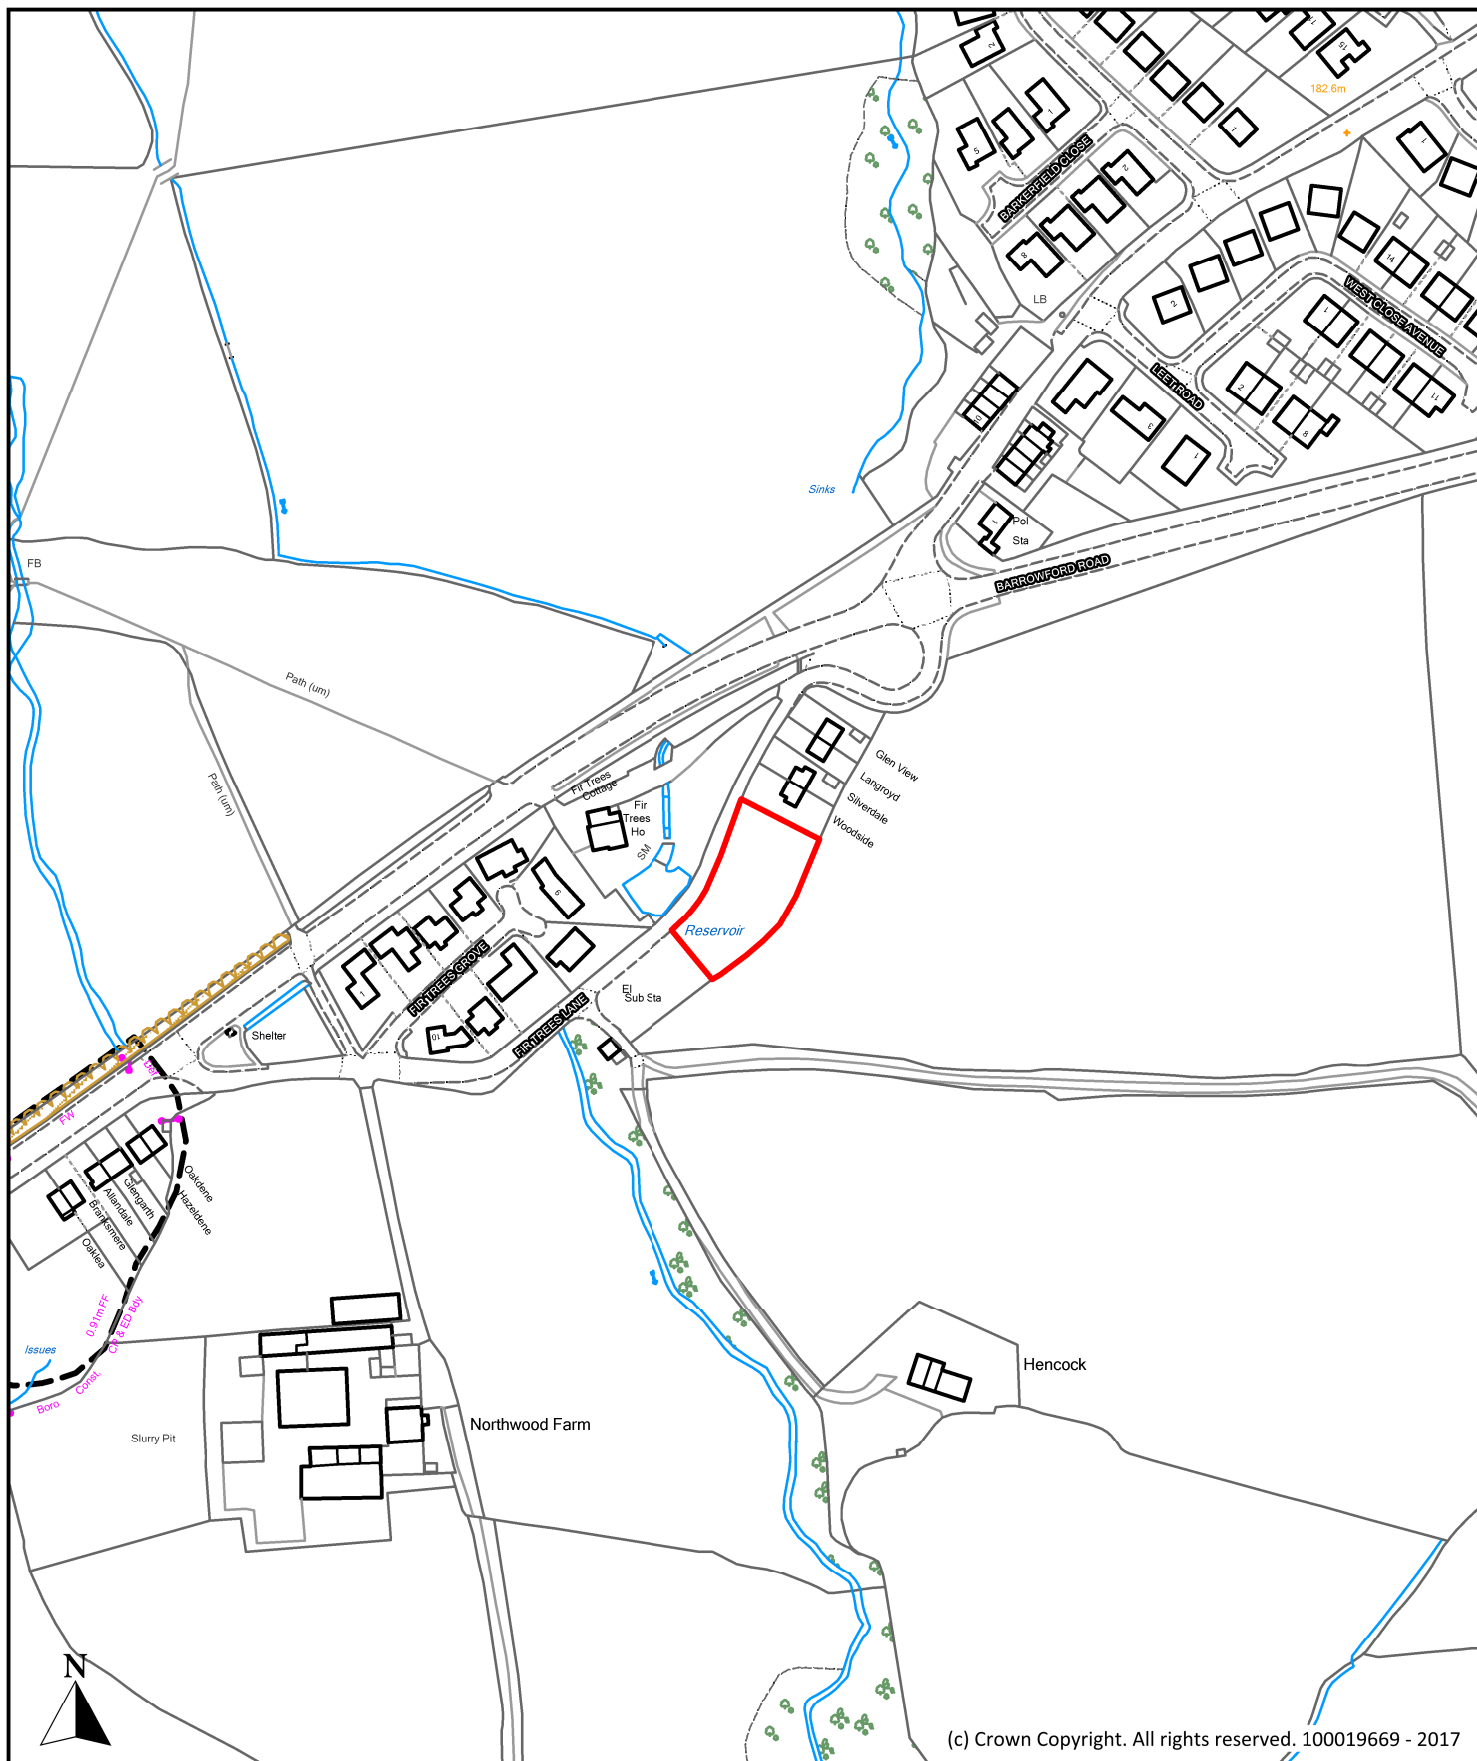

Description Field to the East of Fir Trees Lane, Higham			 Planning, Building Control & Licensing Town Hall, Market Street, Nelson, Lancashire, BB9 7LG Tel: 01282 661330
Scale 1 : 2,500		Ref No. P270	
Drawn By J.D.	Date 28th April 2017	Historic Ref	