

(c) Crown Copyright. All rights reserved. 100019669 - 2016

Description

**Land between Skipton Old Road and Castle Road,  
Skipton Old Road, Colne**

Scale  
1 : 2,500

Ref No.  
**P005**

Drawn By  
J.B.

Date  
24th October 2016


Historic Ref  
S010, S150, S188, S192



**Planning, Building Control  
& Licensing**

Town Hall, Market Street,  
Nelson, Lancashire, BB9 7LG

Tel: 01282 661330

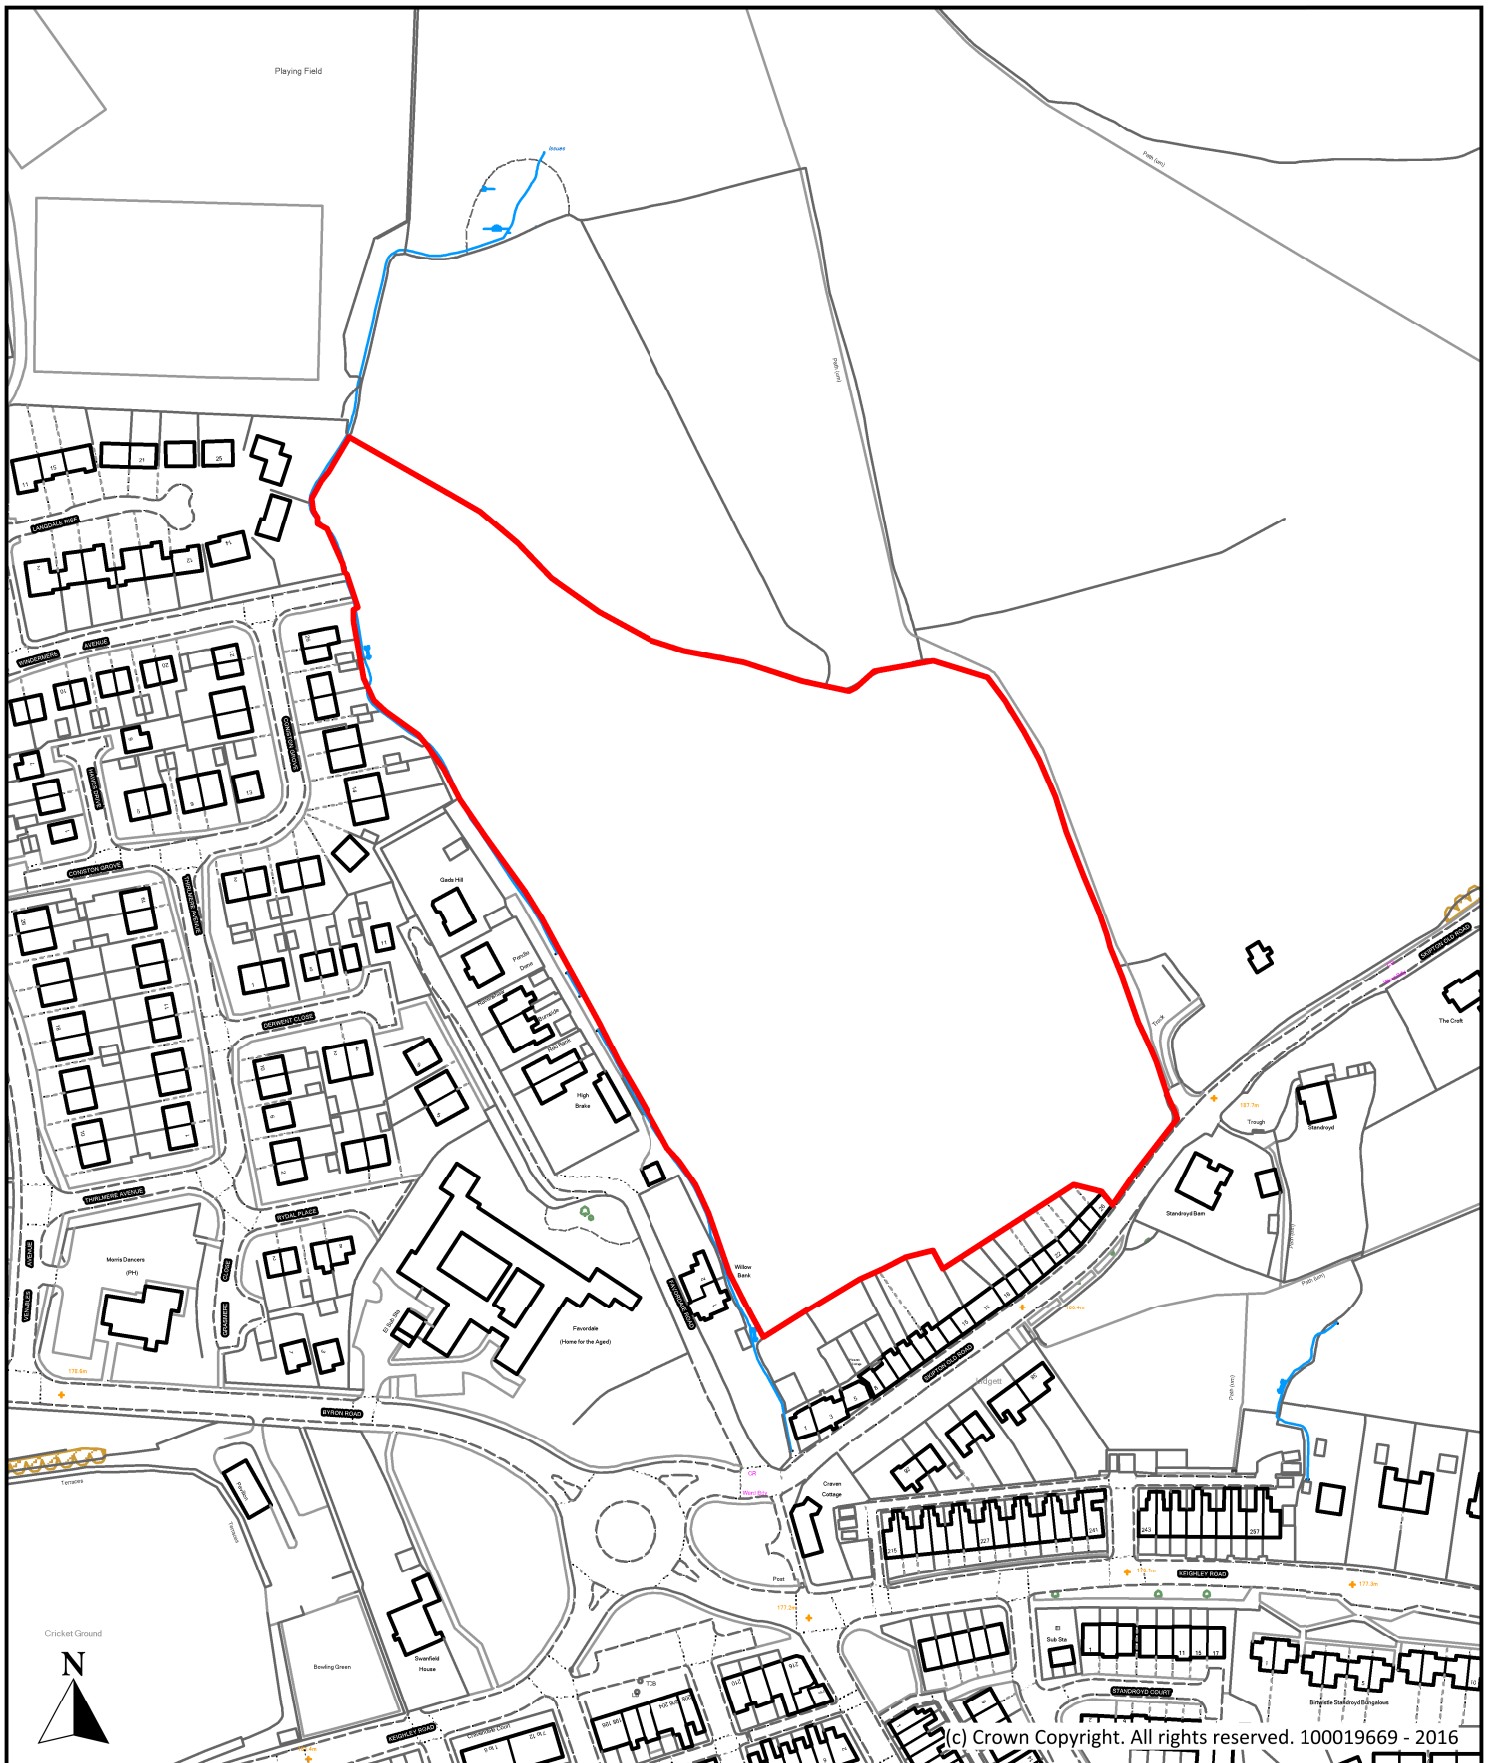

Description

**Land off Windermere Avenue, Windermere Avenue, Colne**

Scale  
1 : 2,500

Ref No.  
**P009**

Drawn By  
J.B.

Date  
24th October 2016


Historic Ref  
S012, S151, S189, S193




Planning, Building Control  
& Licensing


Town Hall, Market Street,  
Nelson, Lancashire, BB9 7LG

Tel: 01282 661330

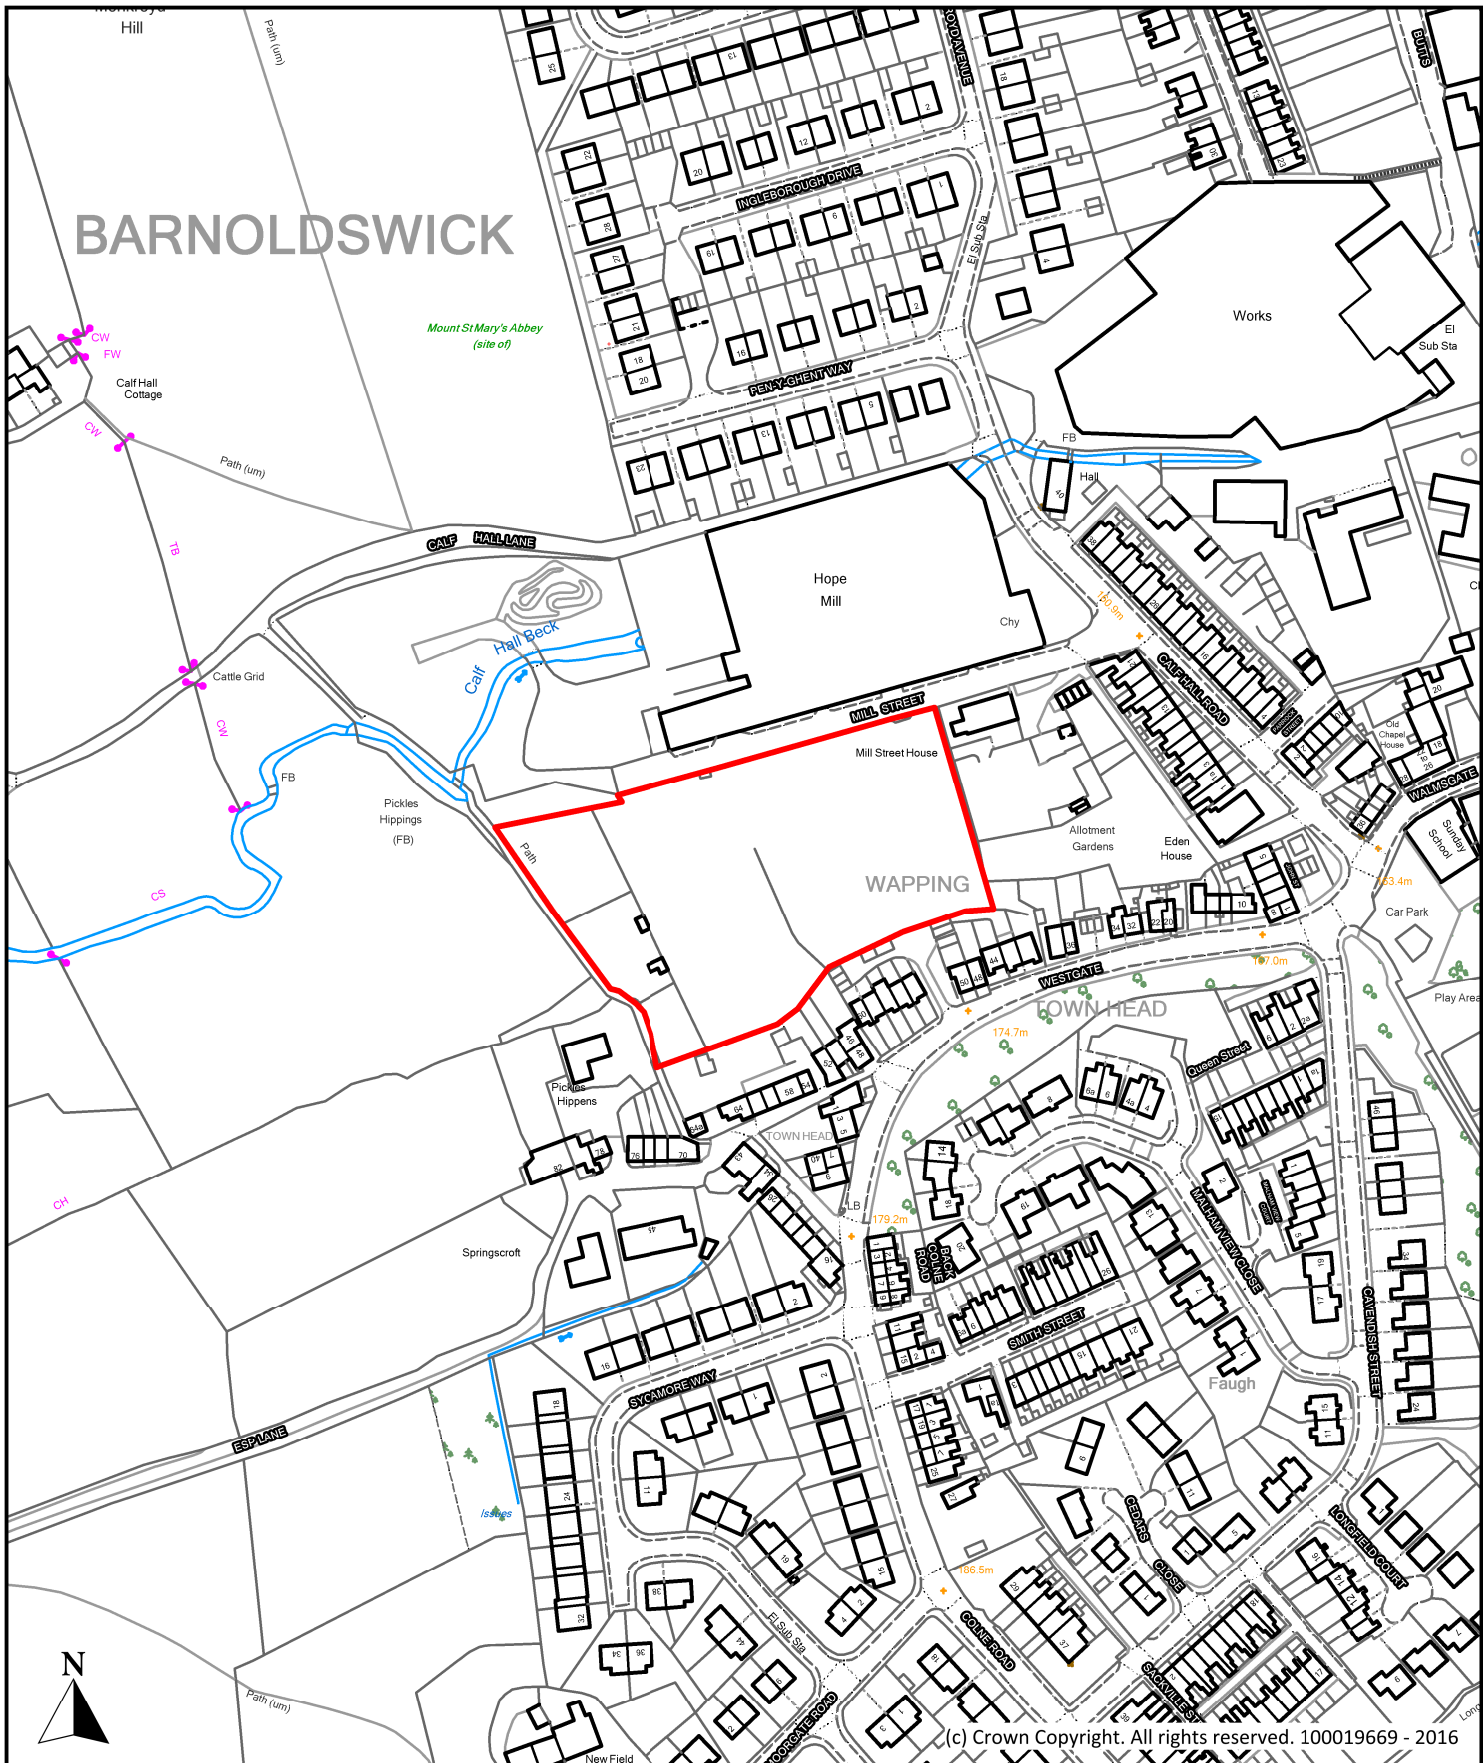

(c) Crown Copyright. All rights reserved. 100019669 - 2016

Description <b>Land at Wapping, Westgate, Barnoldswick</b>			 Planning, Building Control & Licensing Town Hall, Market Street, Nelson, Lancashire, BB9 7LG Tel: 01282 661330	
Scale	1 : 2,500	Ref No.		<b>P010</b>
Drawn By	J.B.	Date		24th October 2016
		Historic Ref		S013, S148, 865

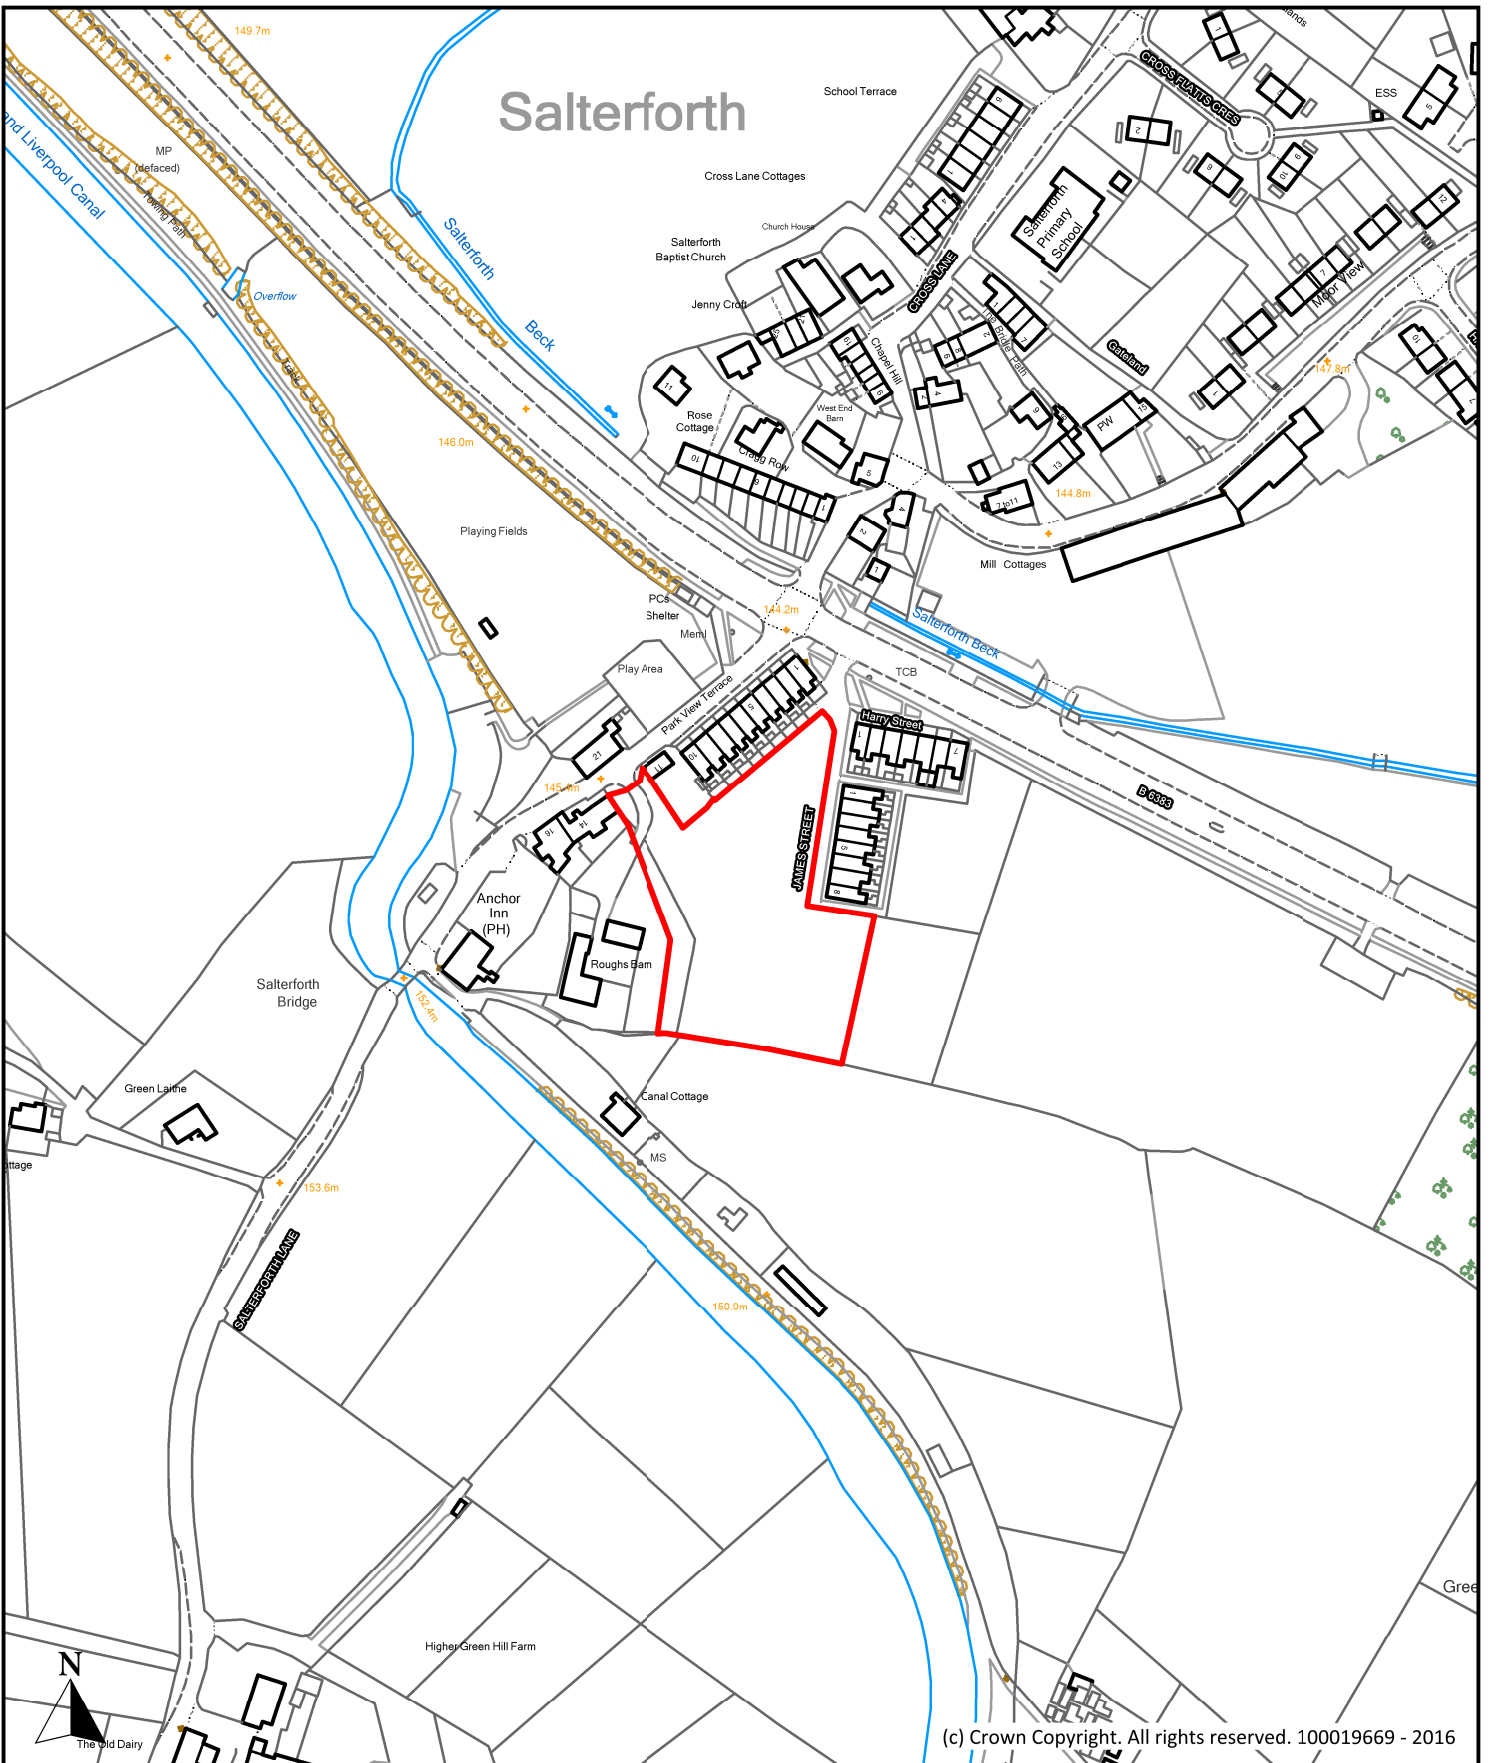


(c) Crown Copyright. All rights reserved. 100019669 - 2016

Description		
<b>Roughts Barn, Salterforth Lane, Salterforth</b>		
Scale	1 : 2,500	Ref No.
		<b>PO16</b>
Drawn By	Date	Historic Ref
J.B.	24th October 2016	S019, S021, S127, S143, S170, S171


  
**Borough of Pendle**

Planning, Building Control  
 & Licensing  
 Town Hall, Market Street,  
 Nelson, Lancashire, BB9 7LG  
 Tel: 01282 661330

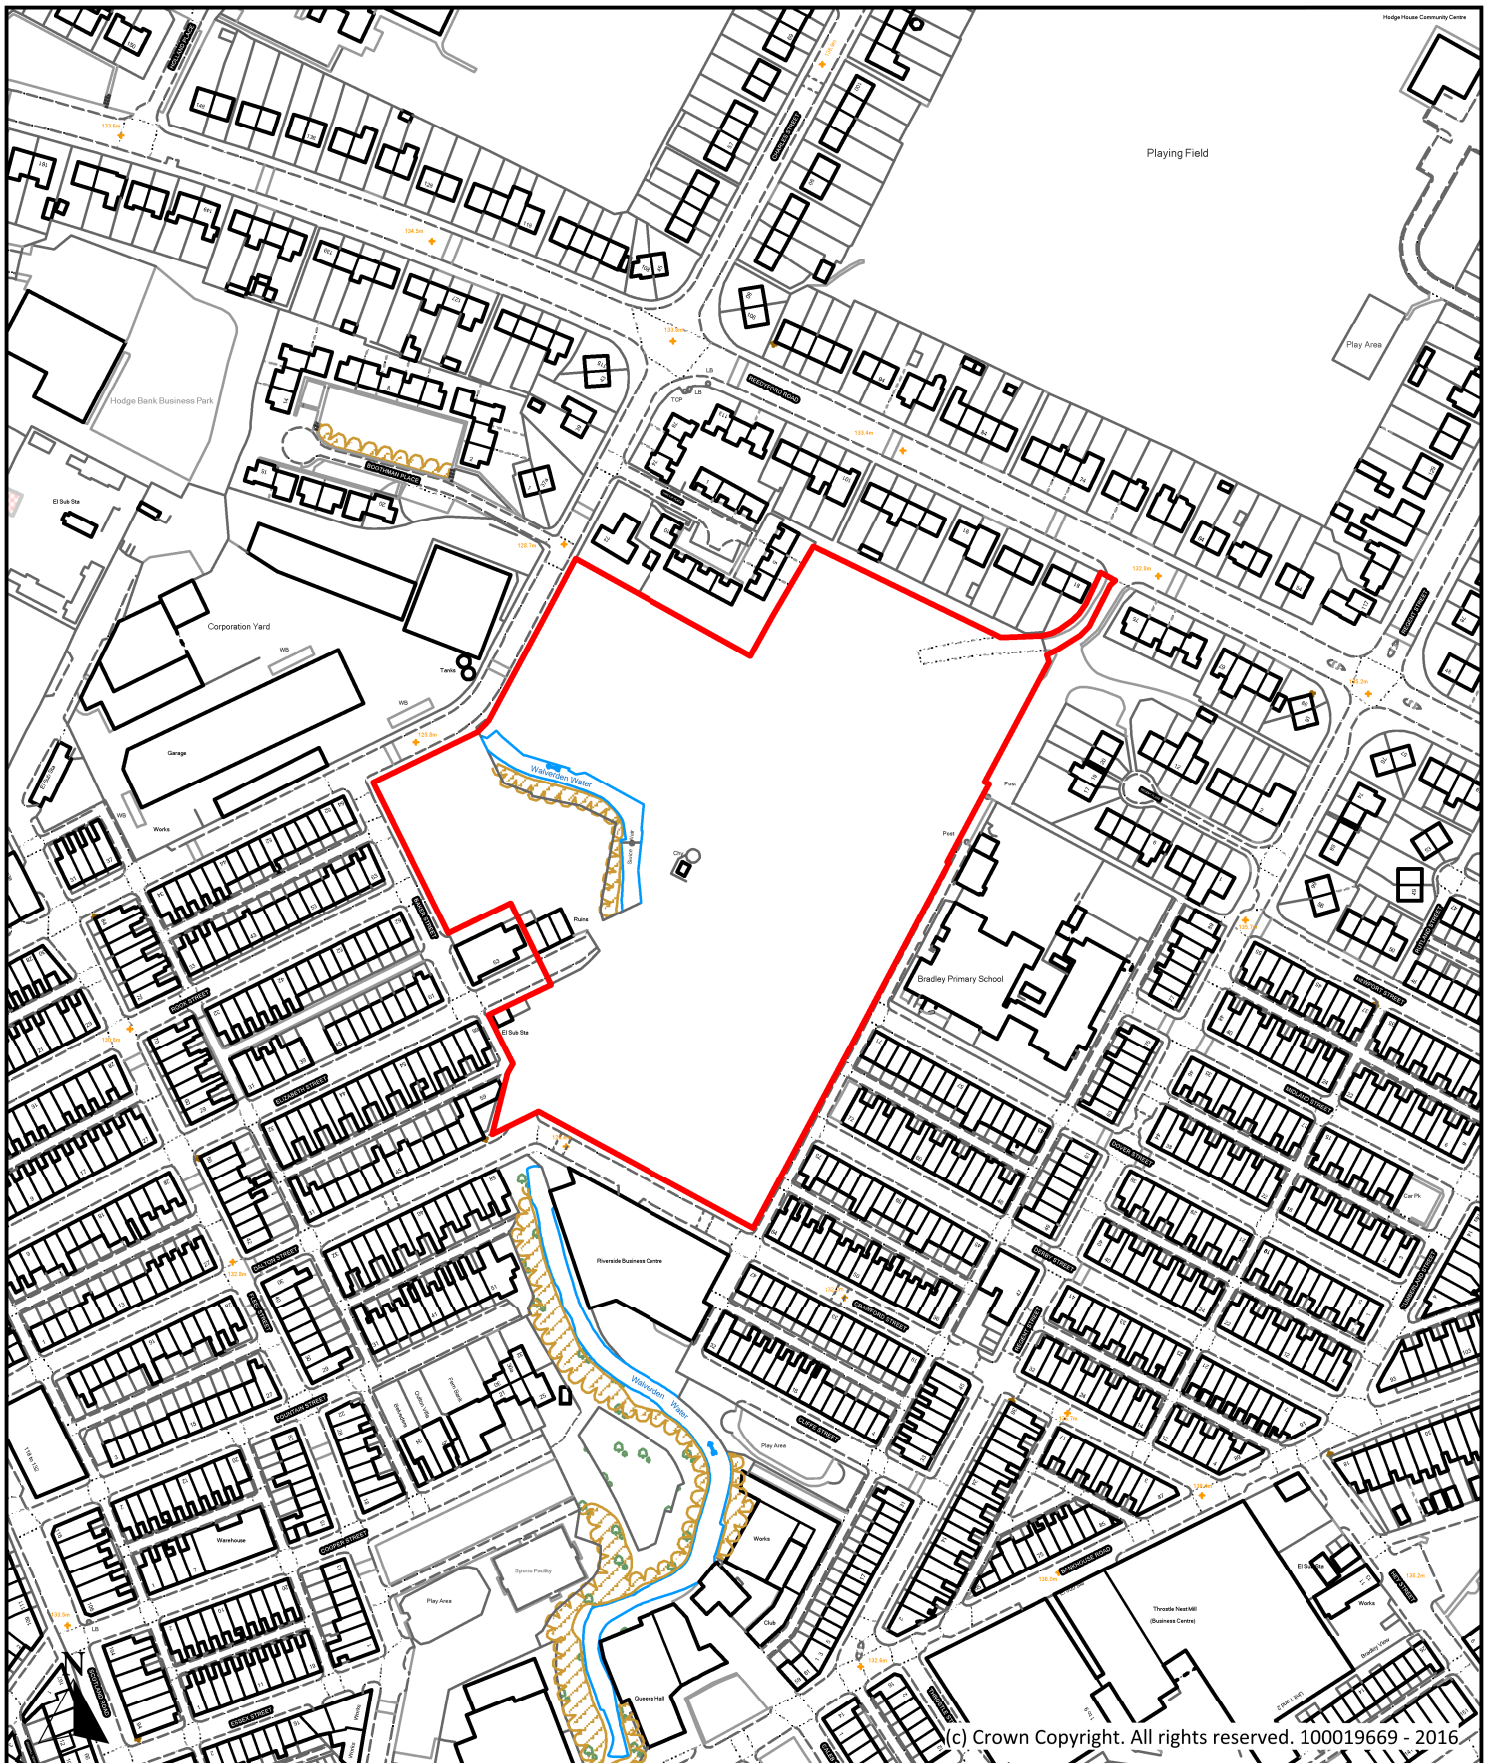

Description

**Riverside Mill, Charles Street, Nelson**

Scale  
1 : 2,500

Ref No.  
**P026**

Drawn By  
J.B.

Date  
24th October 2016


Historic Ref  
S033, S037, S084, S107, S112, 1003



Planning, Building Control  
& Licensing

Town Hall, Market Street,  
Nelson, Lancashire, BB9 7LG

Tel: 01282 661330

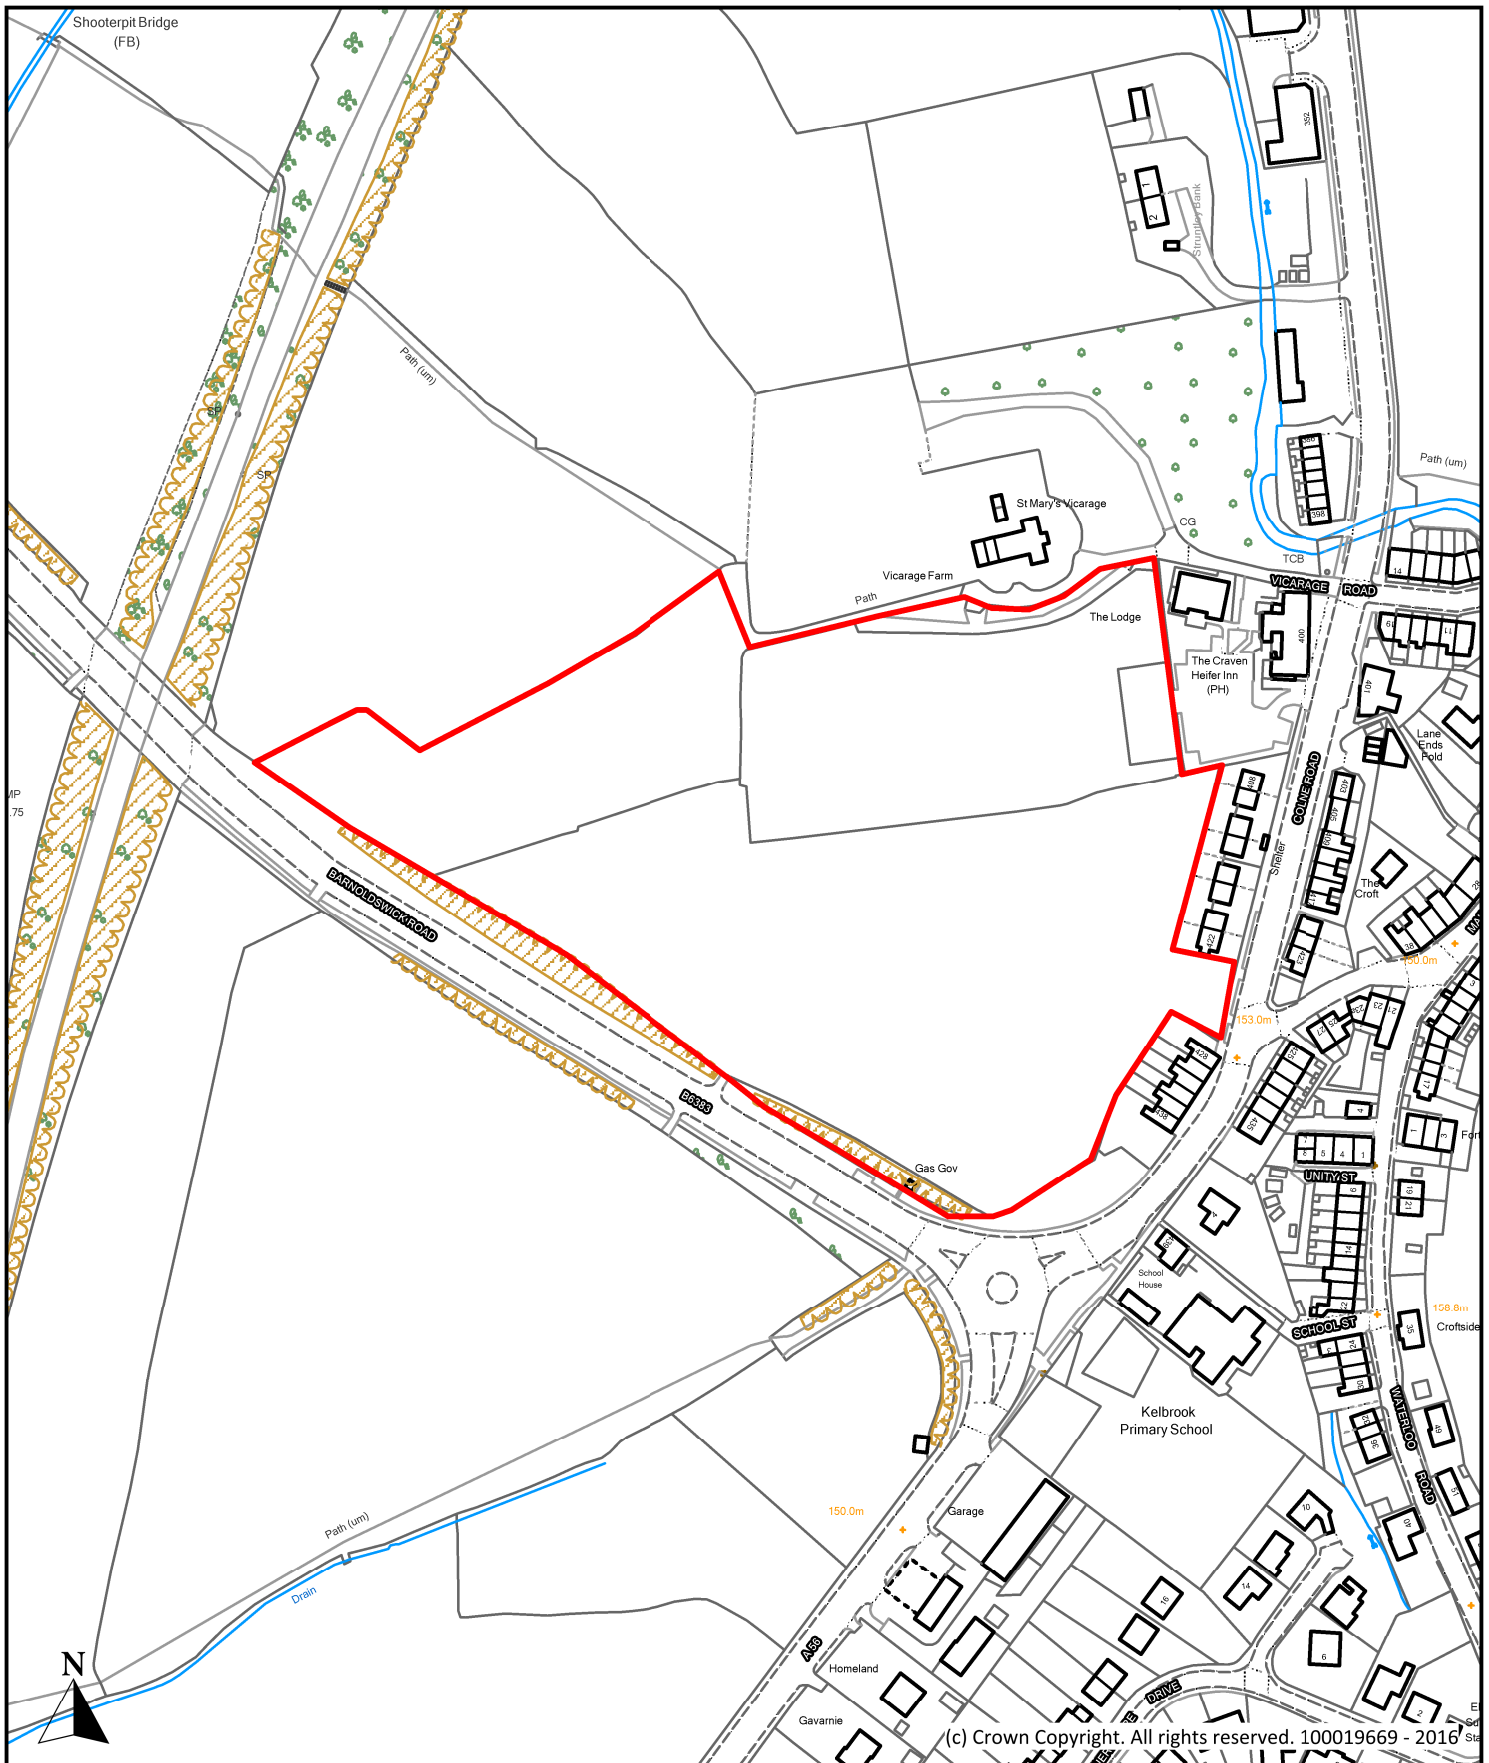

Description

**Land at Barnoldswick Road/Colne Road,  
Barnoldswick Road, Kelbrook**

Scale  
1 : 2,500

Ref No.  
**P068**

Drawn By  
J.B.

Date  
24th October 2016


Historic Ref  
S140, GEN//30/06/2011/001



Planning, Building Control  
& Licensing

Town Hall, Market Street,  
Nelson, Lancashire, BB9 7LG

Tel: 01282 661330

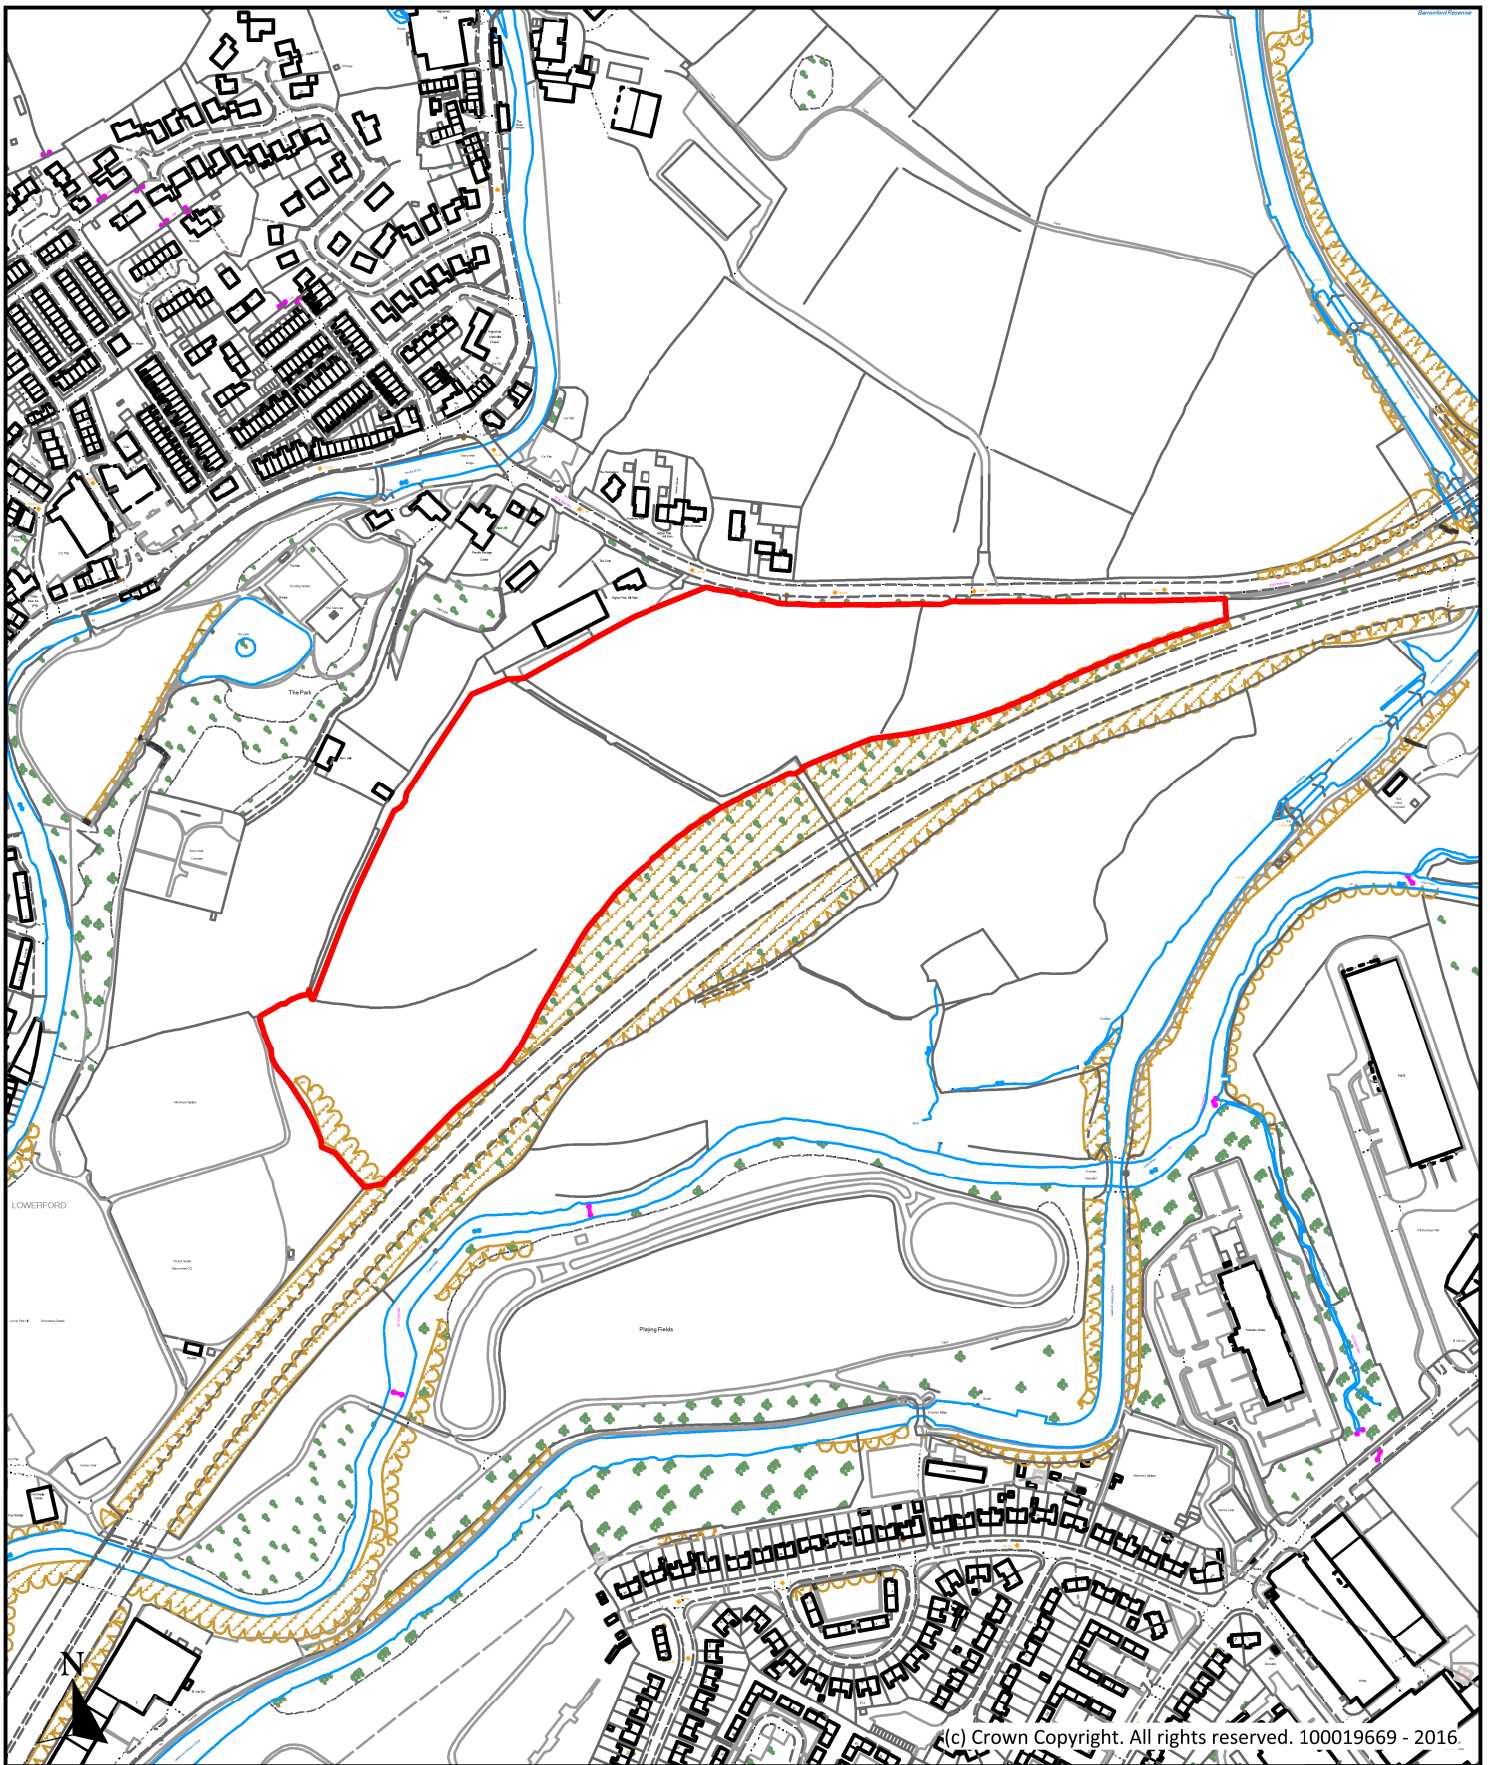

(c) Crown Copyright. All rights reserved. 100019669 - 2016

Description

**Land at Higher Park Hill, Barrowford Road, Barrowford**

Scale  
1 : 5,000

Ref No.  
**P078**

Drawn By  
J.B.

Date  
24th October 2016


Historic Ref  
S247



Planning, Building Control  
& Licensing

Town Hall, Market Street,  
Nelson, Lancashire, BB9 7LG

Tel: 01282 661330

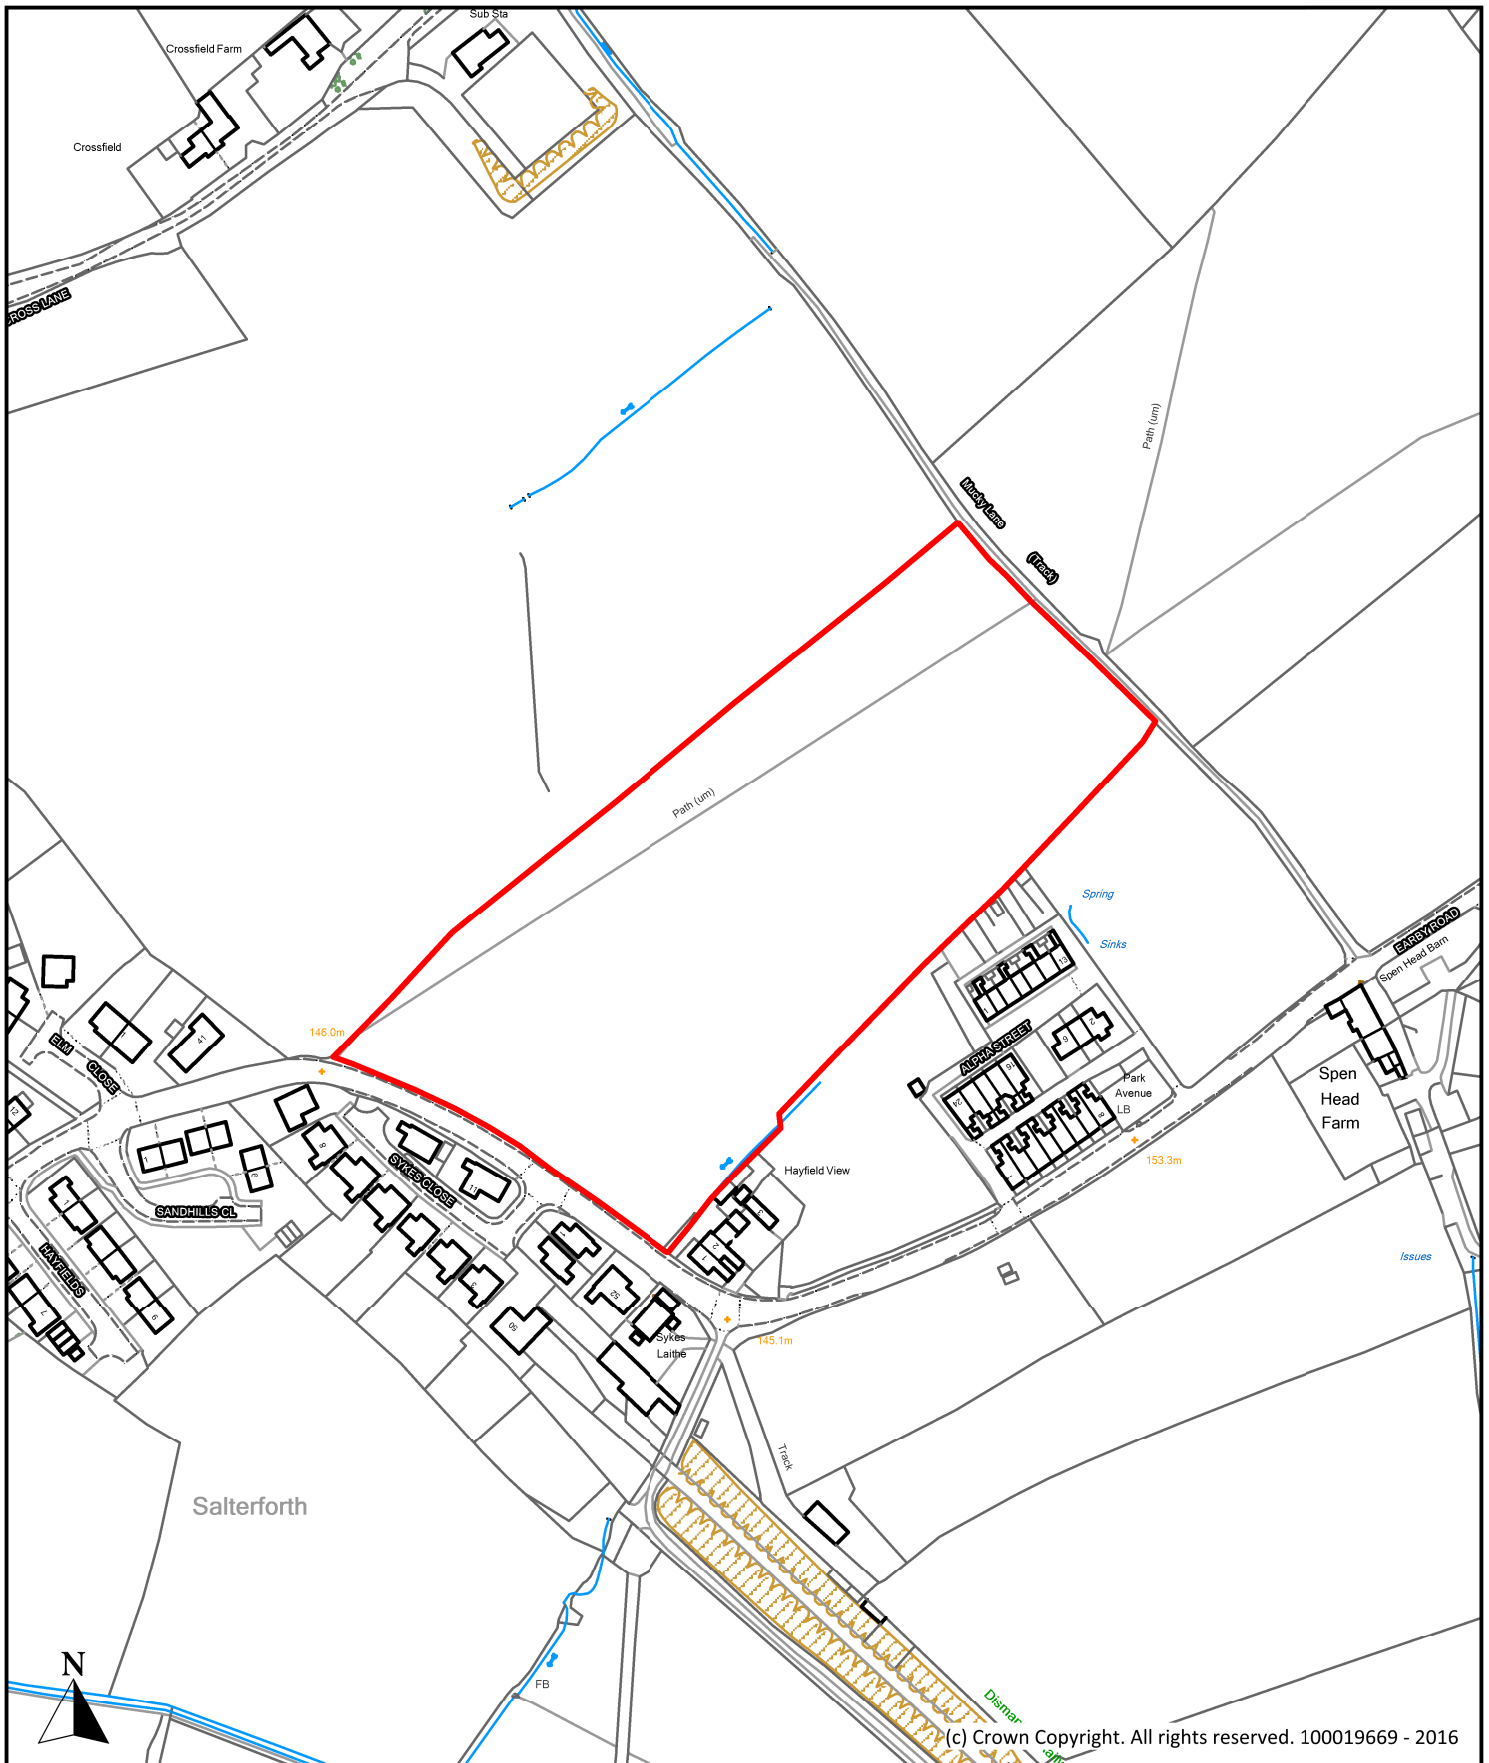

Description

**Hayfield Meadow, Earby Road, Salterforth**

Scale  
1 : 2,500

Ref No.  
**P080**

Drawn By  
J.B.

Date  
24th October 2016

Historic Ref  
S173




**Planning, Building Control  
& Licensing**

Town Hall, Market Street,  
Nelson, Lancashire, BB9 7LG

Tel: 01282 661330



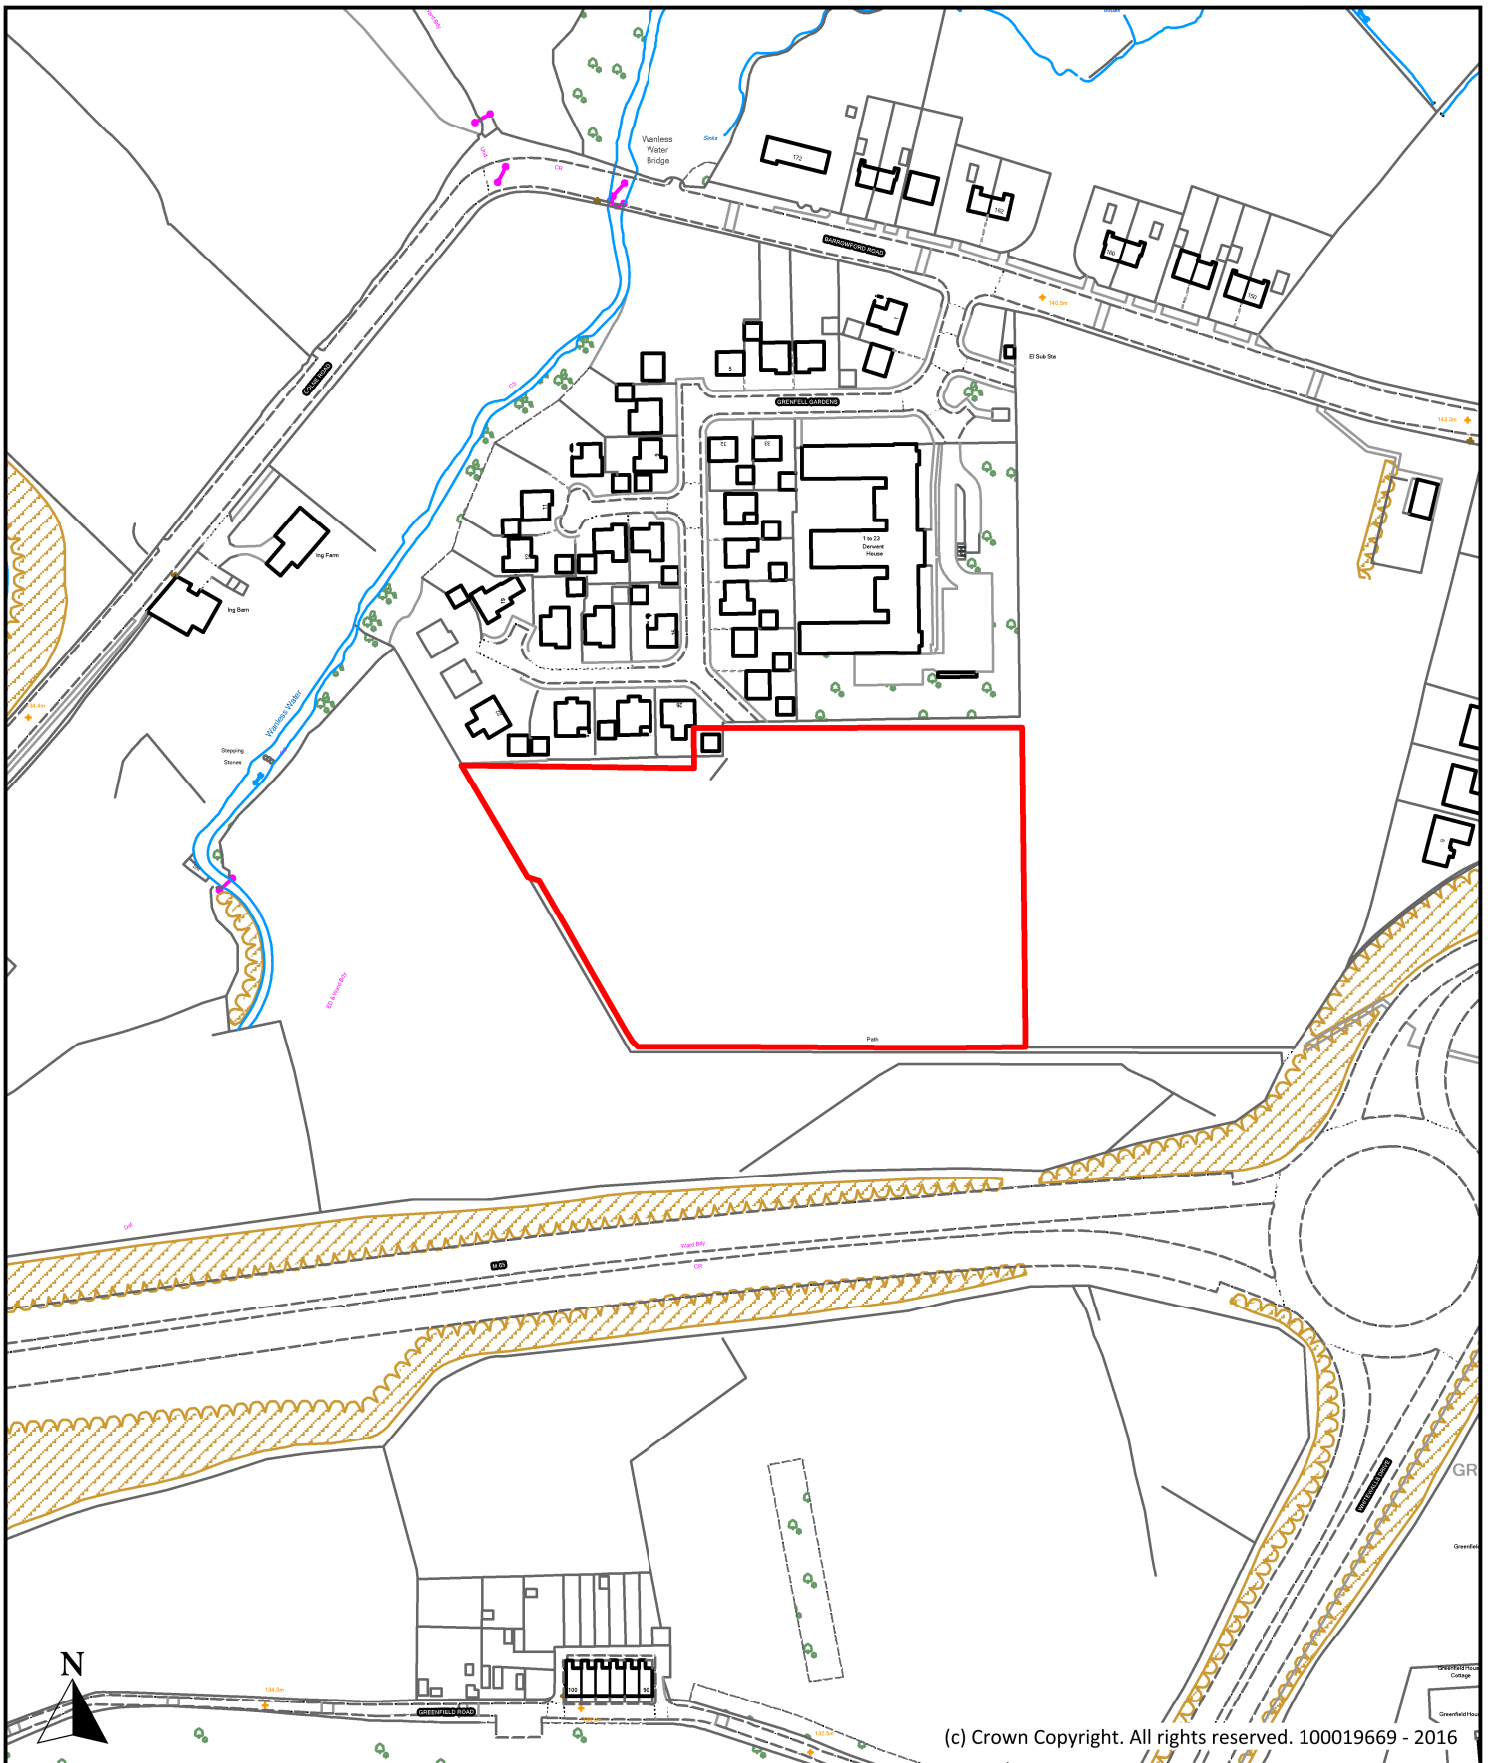

(c) Crown Copyright. All rights reserved. 100019669 - 2016

Description		
<b>Land at South of Grenfell Gardens, Barrowford Road, Colne</b>		
Scale	1 : 2,500	Ref No.
		<b>P083</b>
Drawn By	Date	Historic Ref
J.B.	24th October 2016	S180


**Borough of Pendle**




Planning, Building Control & Licensing

Town Hall, Market Street,  
Nelson, Lancashire, BB9 7LG

Tel: 01282 661330

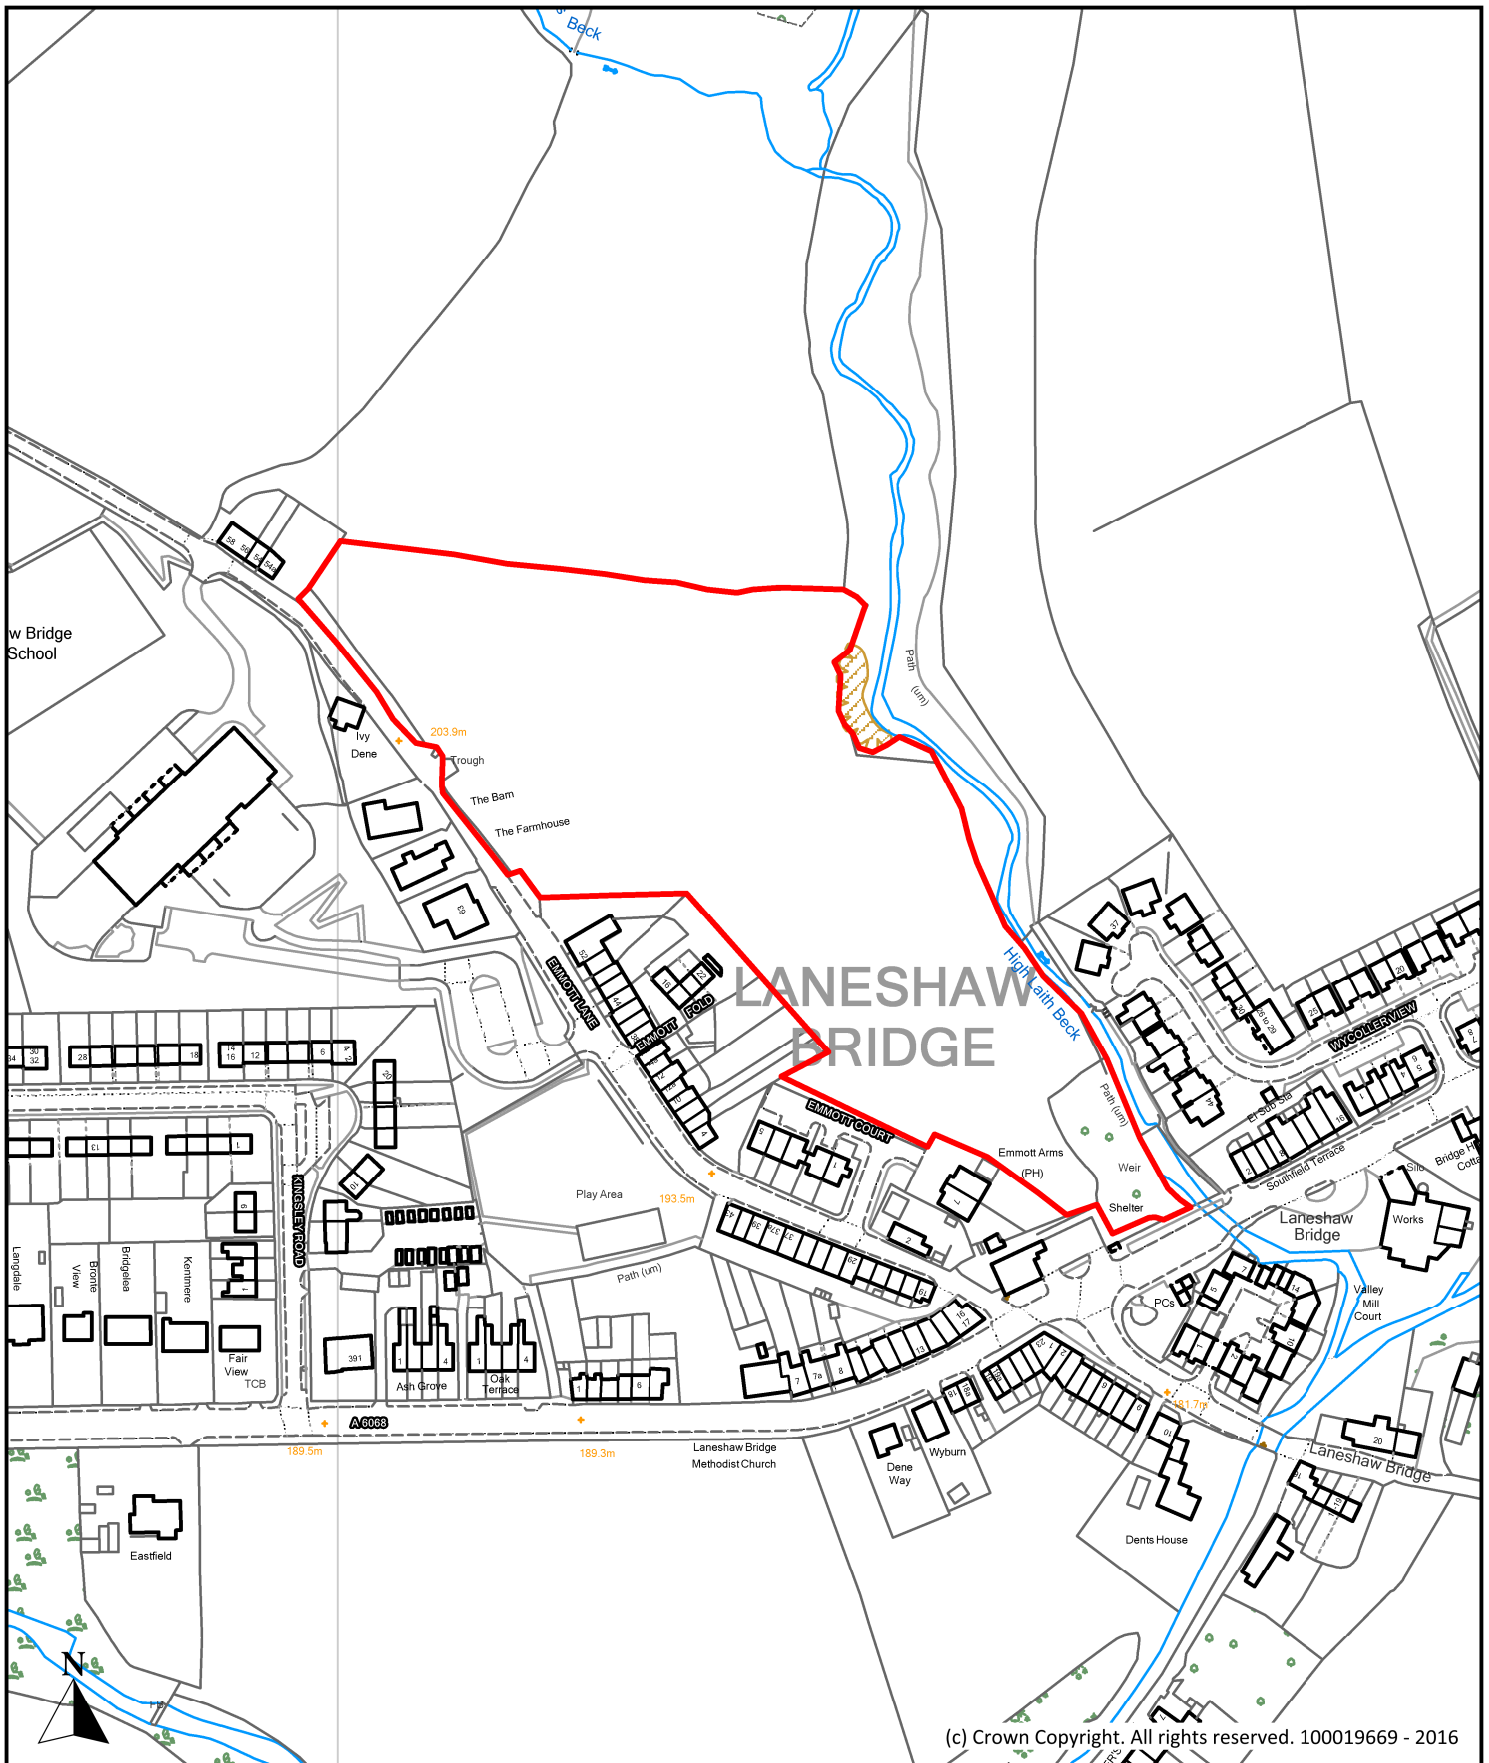

(c) Crown Copyright. All rights reserved. 100019669 - 2016

Description		 <p>Planning, Building Control &amp; Licensing Town Hall, Market Street, Nelson, Lancashire, BB9 7LG Tel: 01282 661330</p>
<p><b>Land off Emmott Lane, Emmott Lane, Laneshawbridge</b></p>		
Scale	Ref No.	
1 : 2,500	<b>P091</b>	
Drawn By	Date	Historic Ref
J.B.	24th October 2016	S195, S227