

(c) Crown Copyright. All rights reserved. 100019669 - 2016

Description

**Land adjacent to 11 Osbourne Terrace, Osbourne Terrace,
Spen Brook**

Scale

1 : 2,500

Ref No.

P102

Drawn By

J.B.

Date

24th October 2016

Historic Ref


S217, S239



**Planning, Building Control
& Licensing**

Town Hall, Market Street,
Nelson, Lancashire, BB9 7LG

Tel: 01282 661330

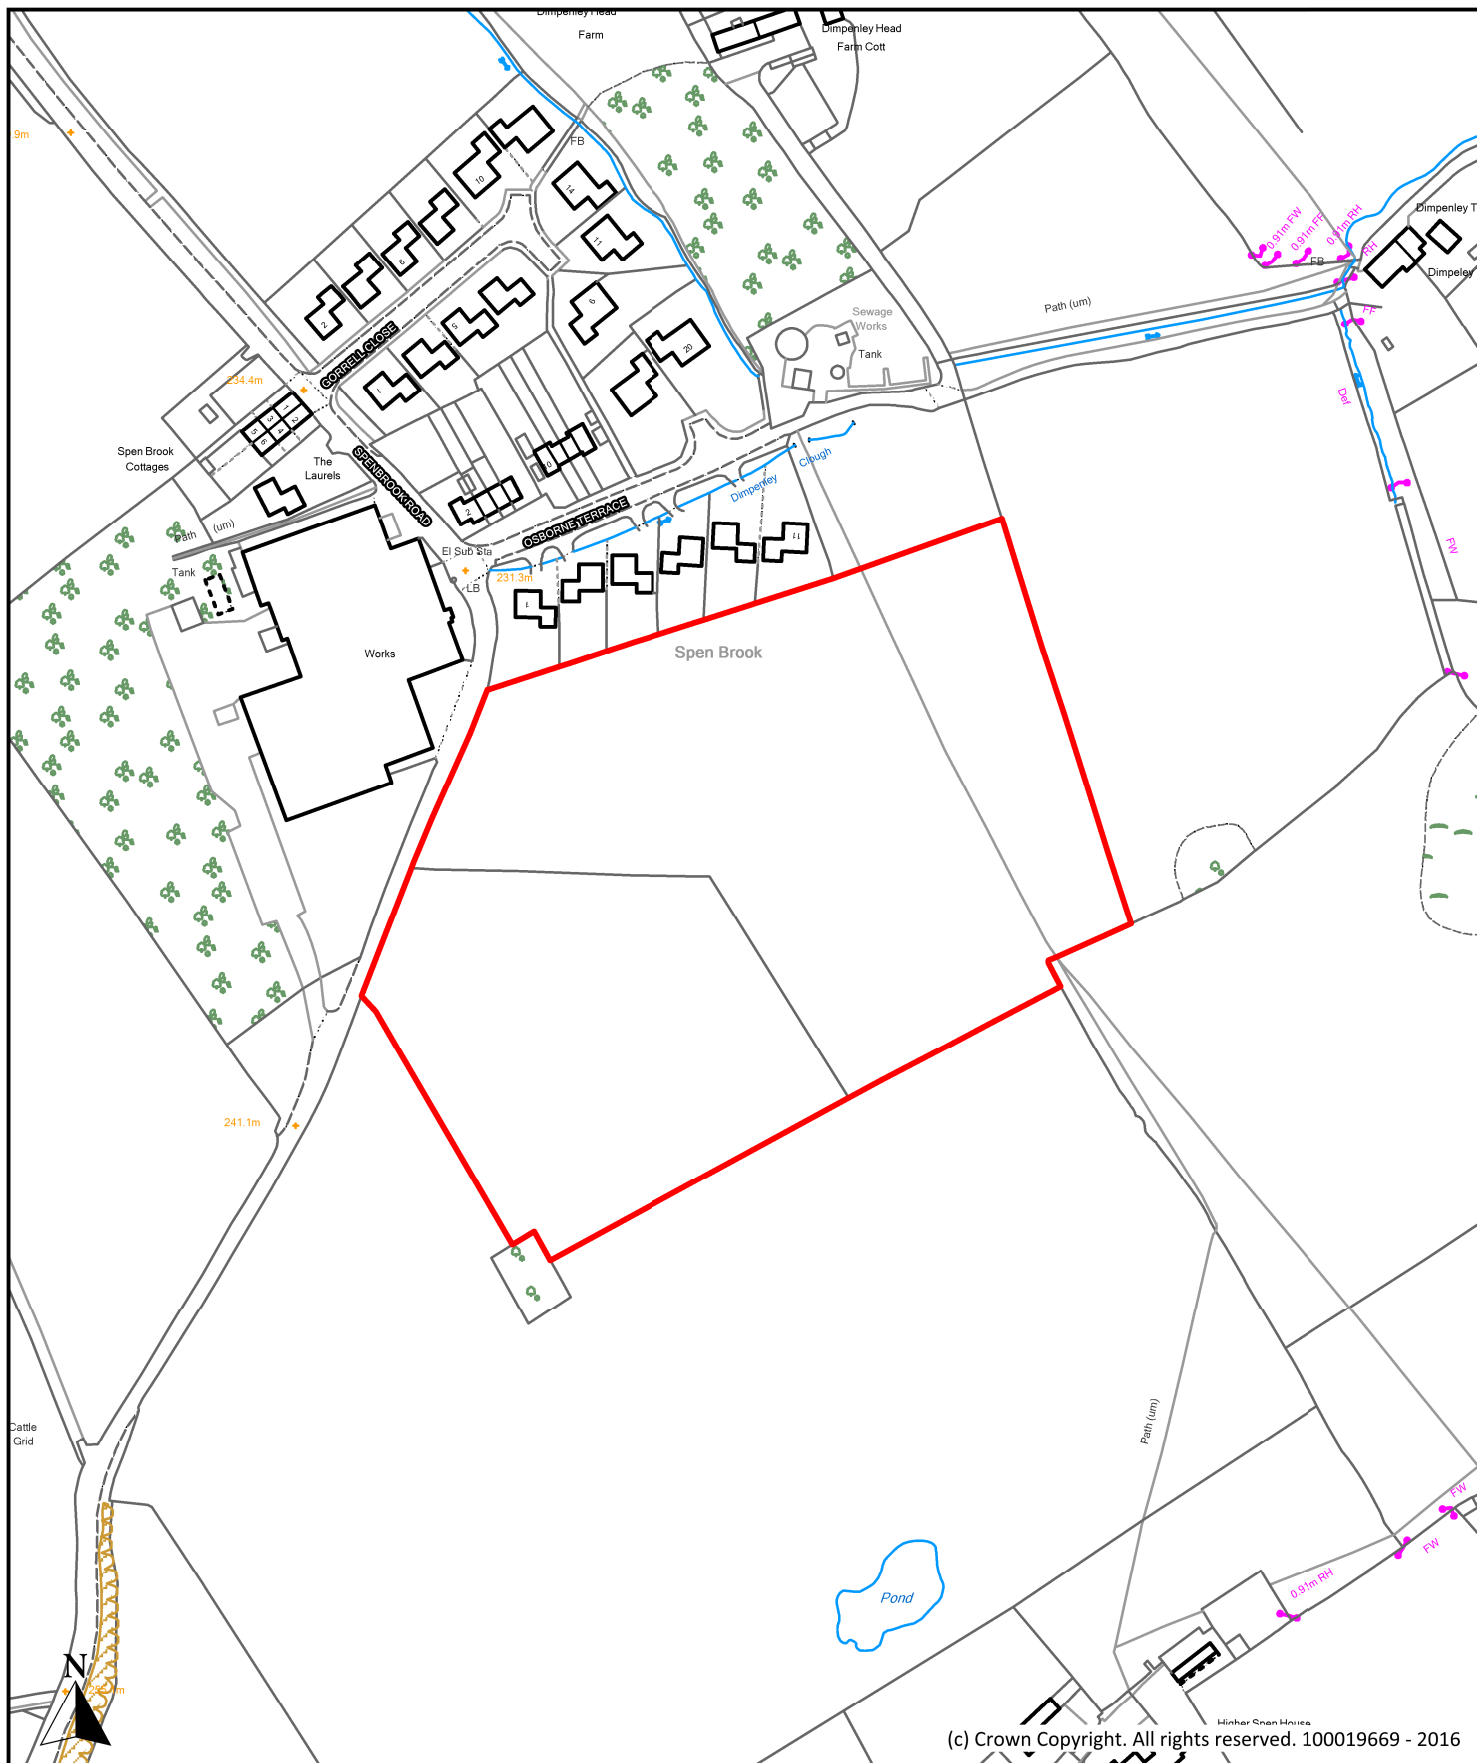

(c) Crown Copyright. All rights reserved. 100019669 - 2016

Description

Land to rear of Osbourne Terrace, Spence Brook Road, Spence Brook

Scale

1 : 2,500

Ref No.

P103

Drawn By

J.B.

Date

24th October 2016

Historic Ref


S217, S262



**Planning, Building Control
& Licensing**

Town Hall, Market Street,
Nelson, Lancashire, BB9 7LG

Tel: 01282 661330

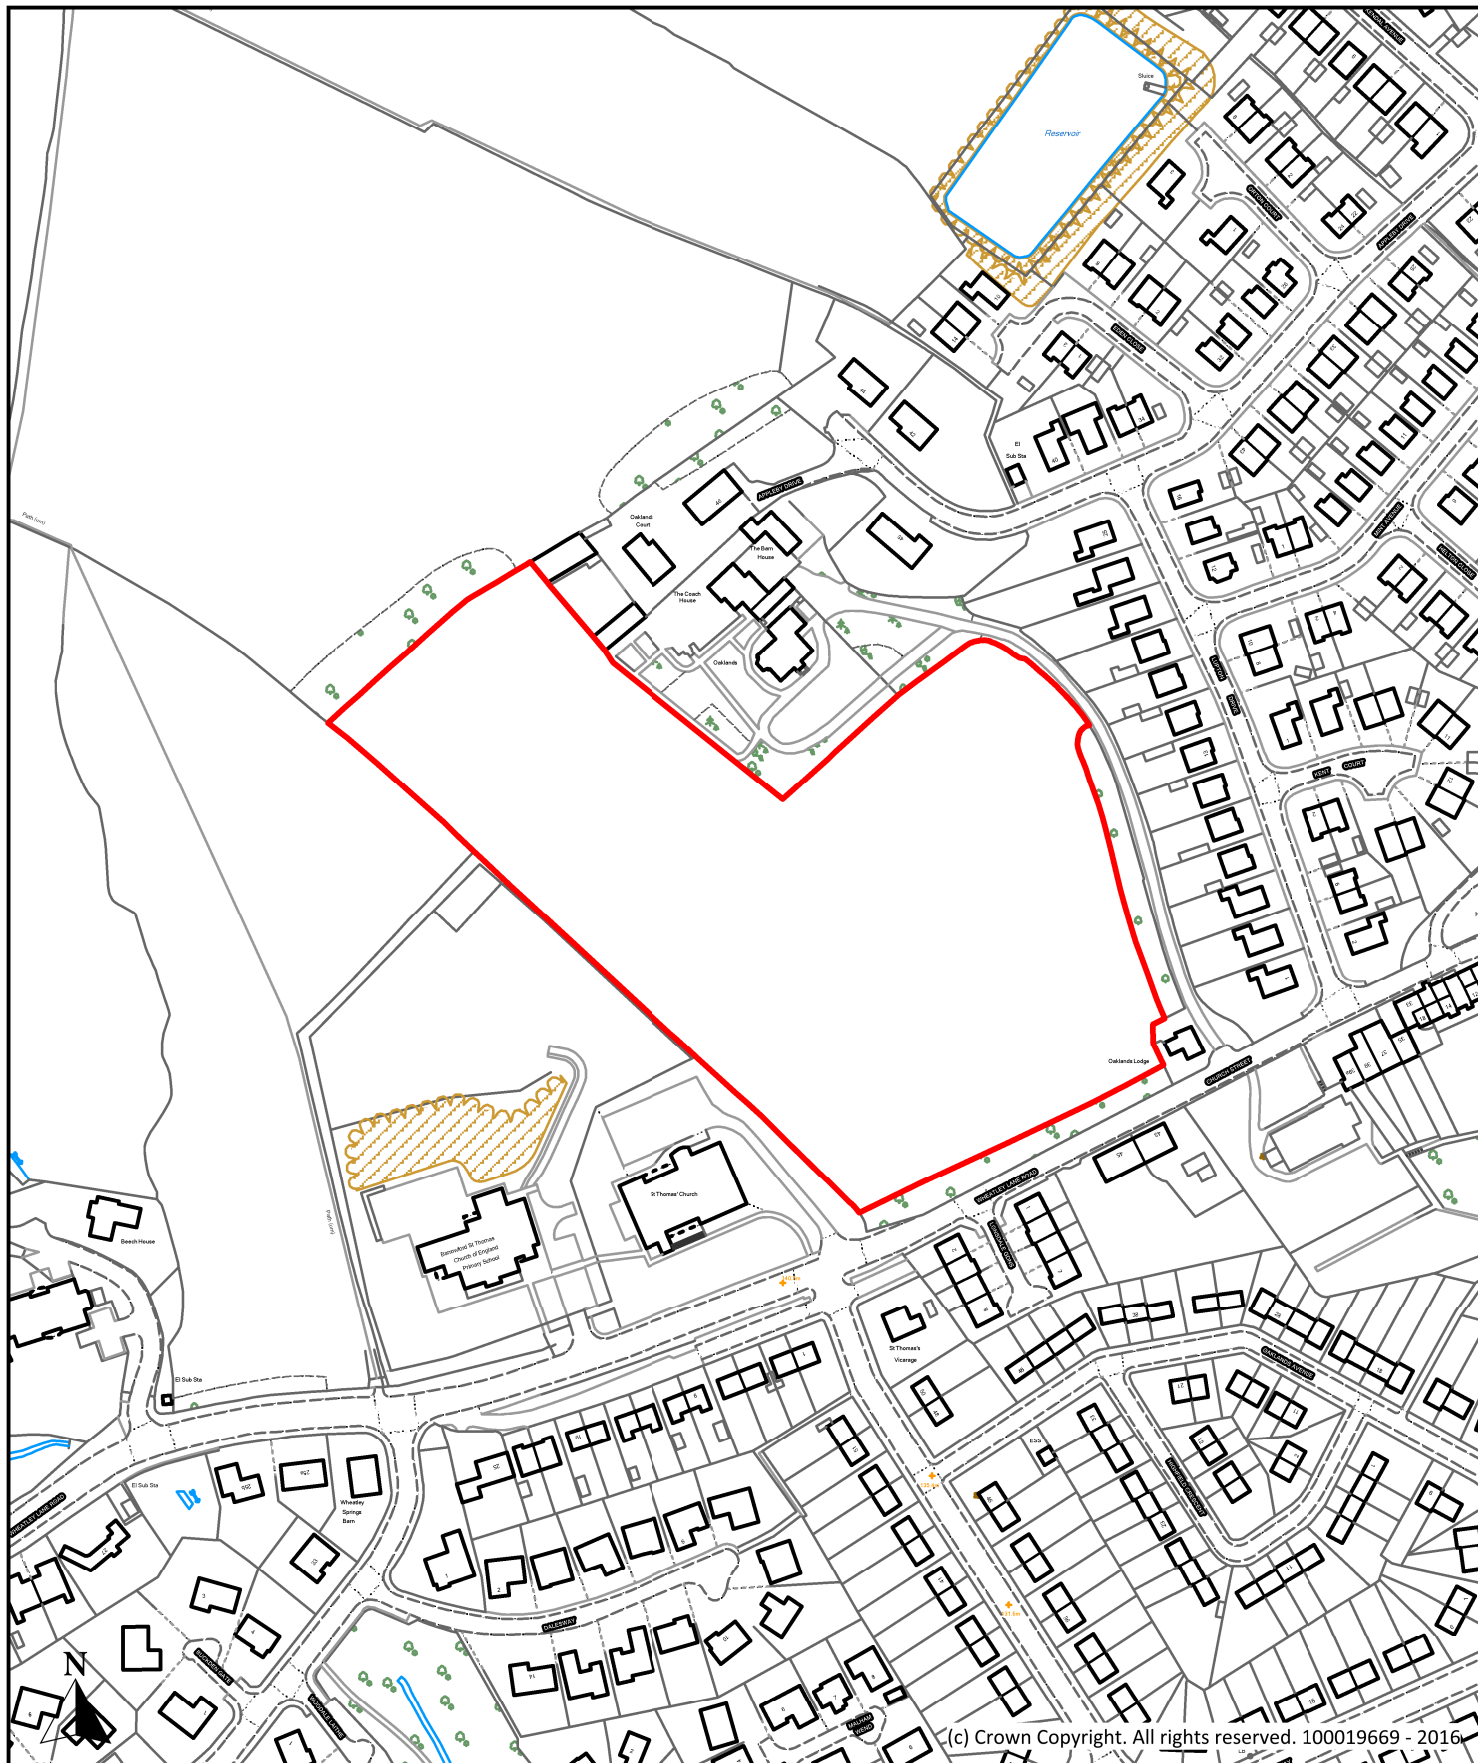

Description

Land at Oaklands, Wheatly Lane Road, Barrowford

Scale

1 : 2,500

Ref No.

P104

Drawn By

J.B.

Date

24th October 2016

Historic Ref


S240



**Planning, Building Control
& Licensing**

Town Hall, Market Street,
Nelson, Lancashire, BB9 7LG

Tel: 01282 661330

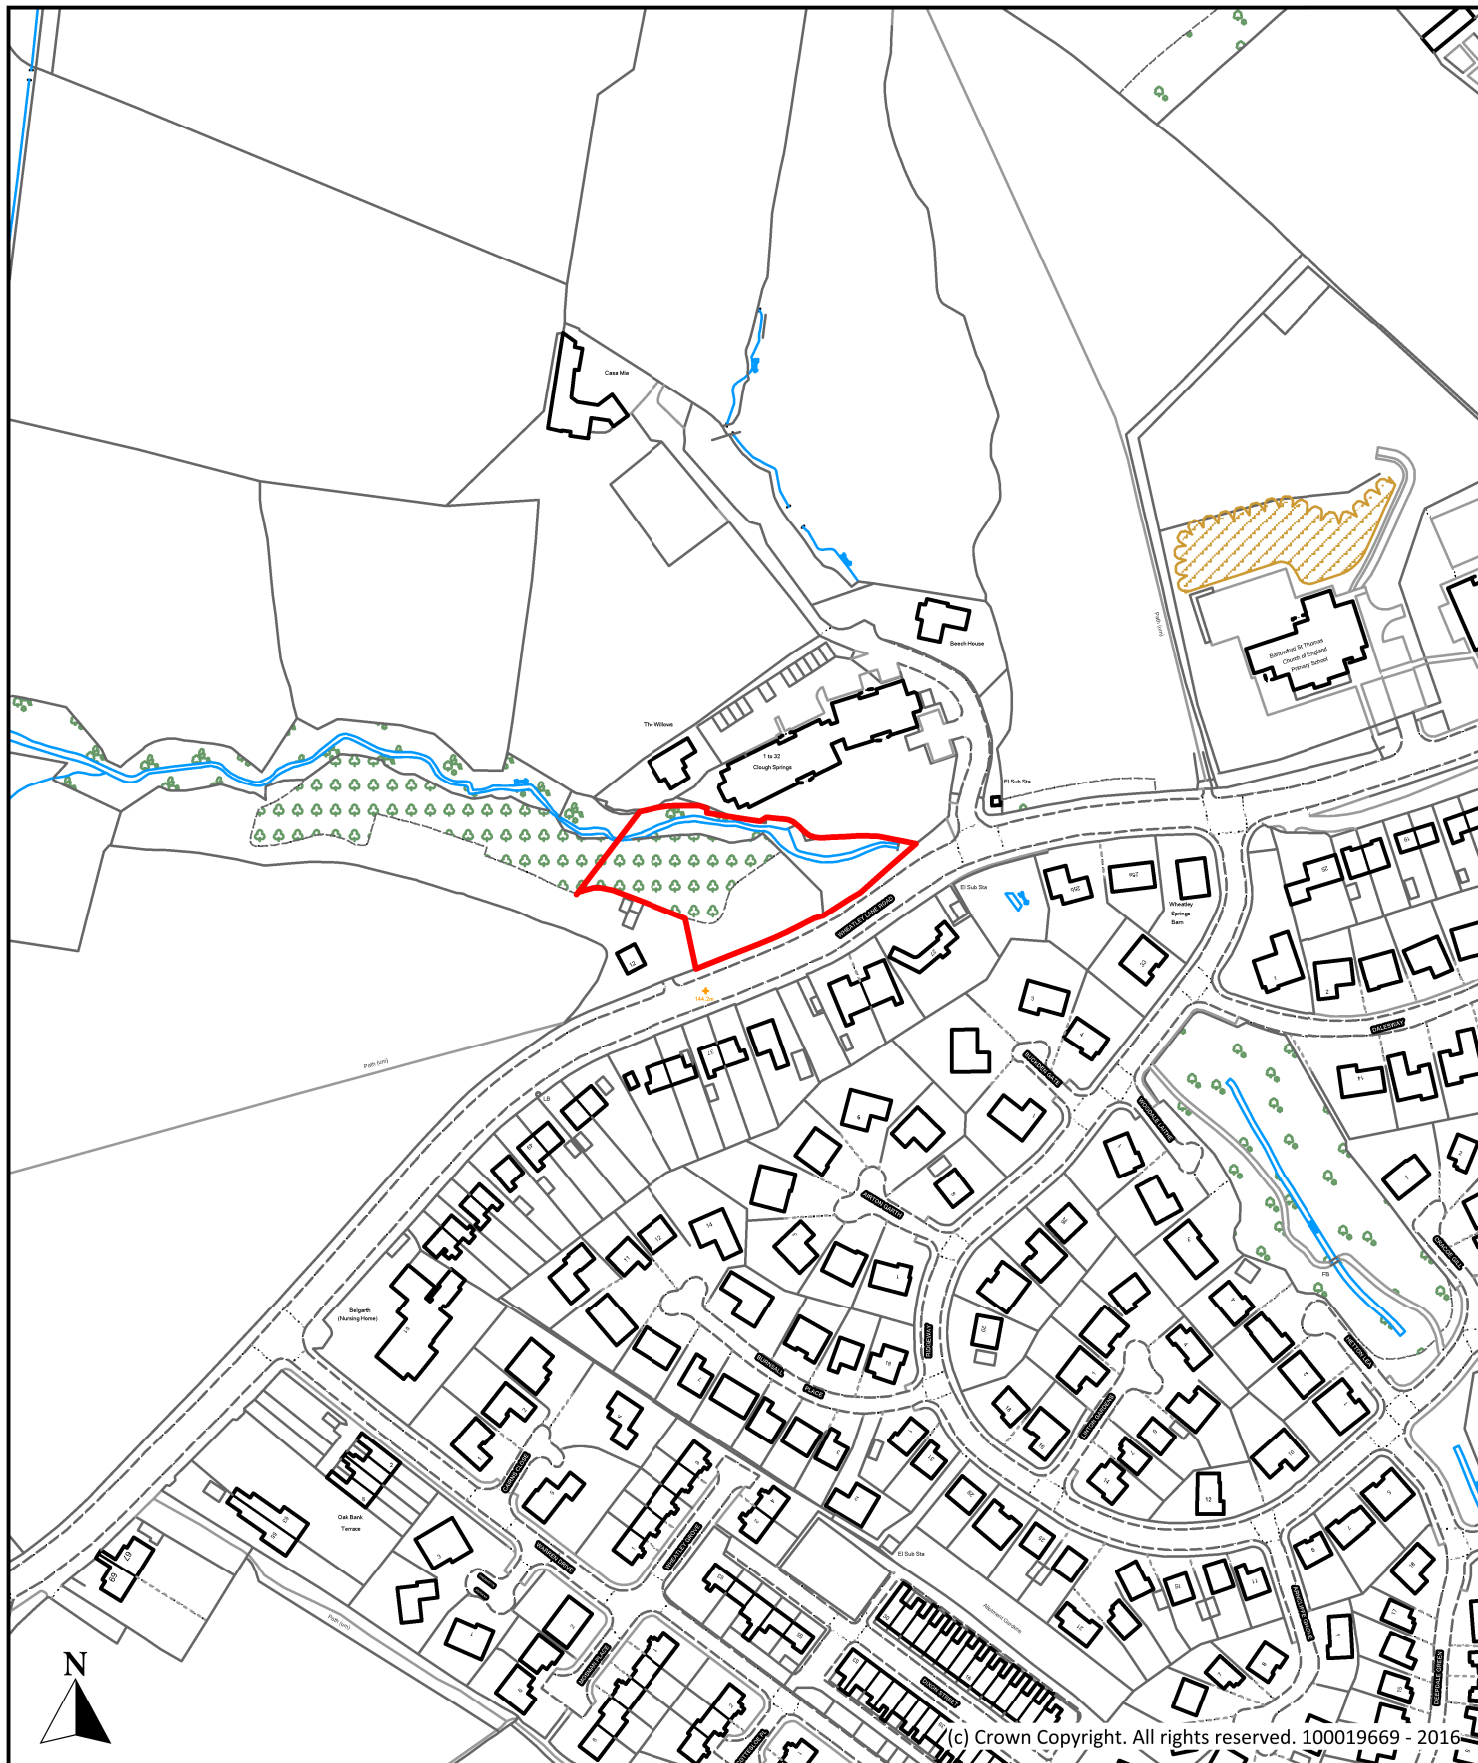

Description

Land adjacent to 12 Wheatley Lane Road, Wheatley Lane Road, Barrowford

Scale

1 : 2,500

Ref No.

P112

Drawn By

J.B.

Date

24th October 2016

Historic Ref


S242



**Planning, Building Control
& Licensing**

Town Hall, Market Street,
Nelson, Lancashire, BB9 7LG

Tel: 01282 661330

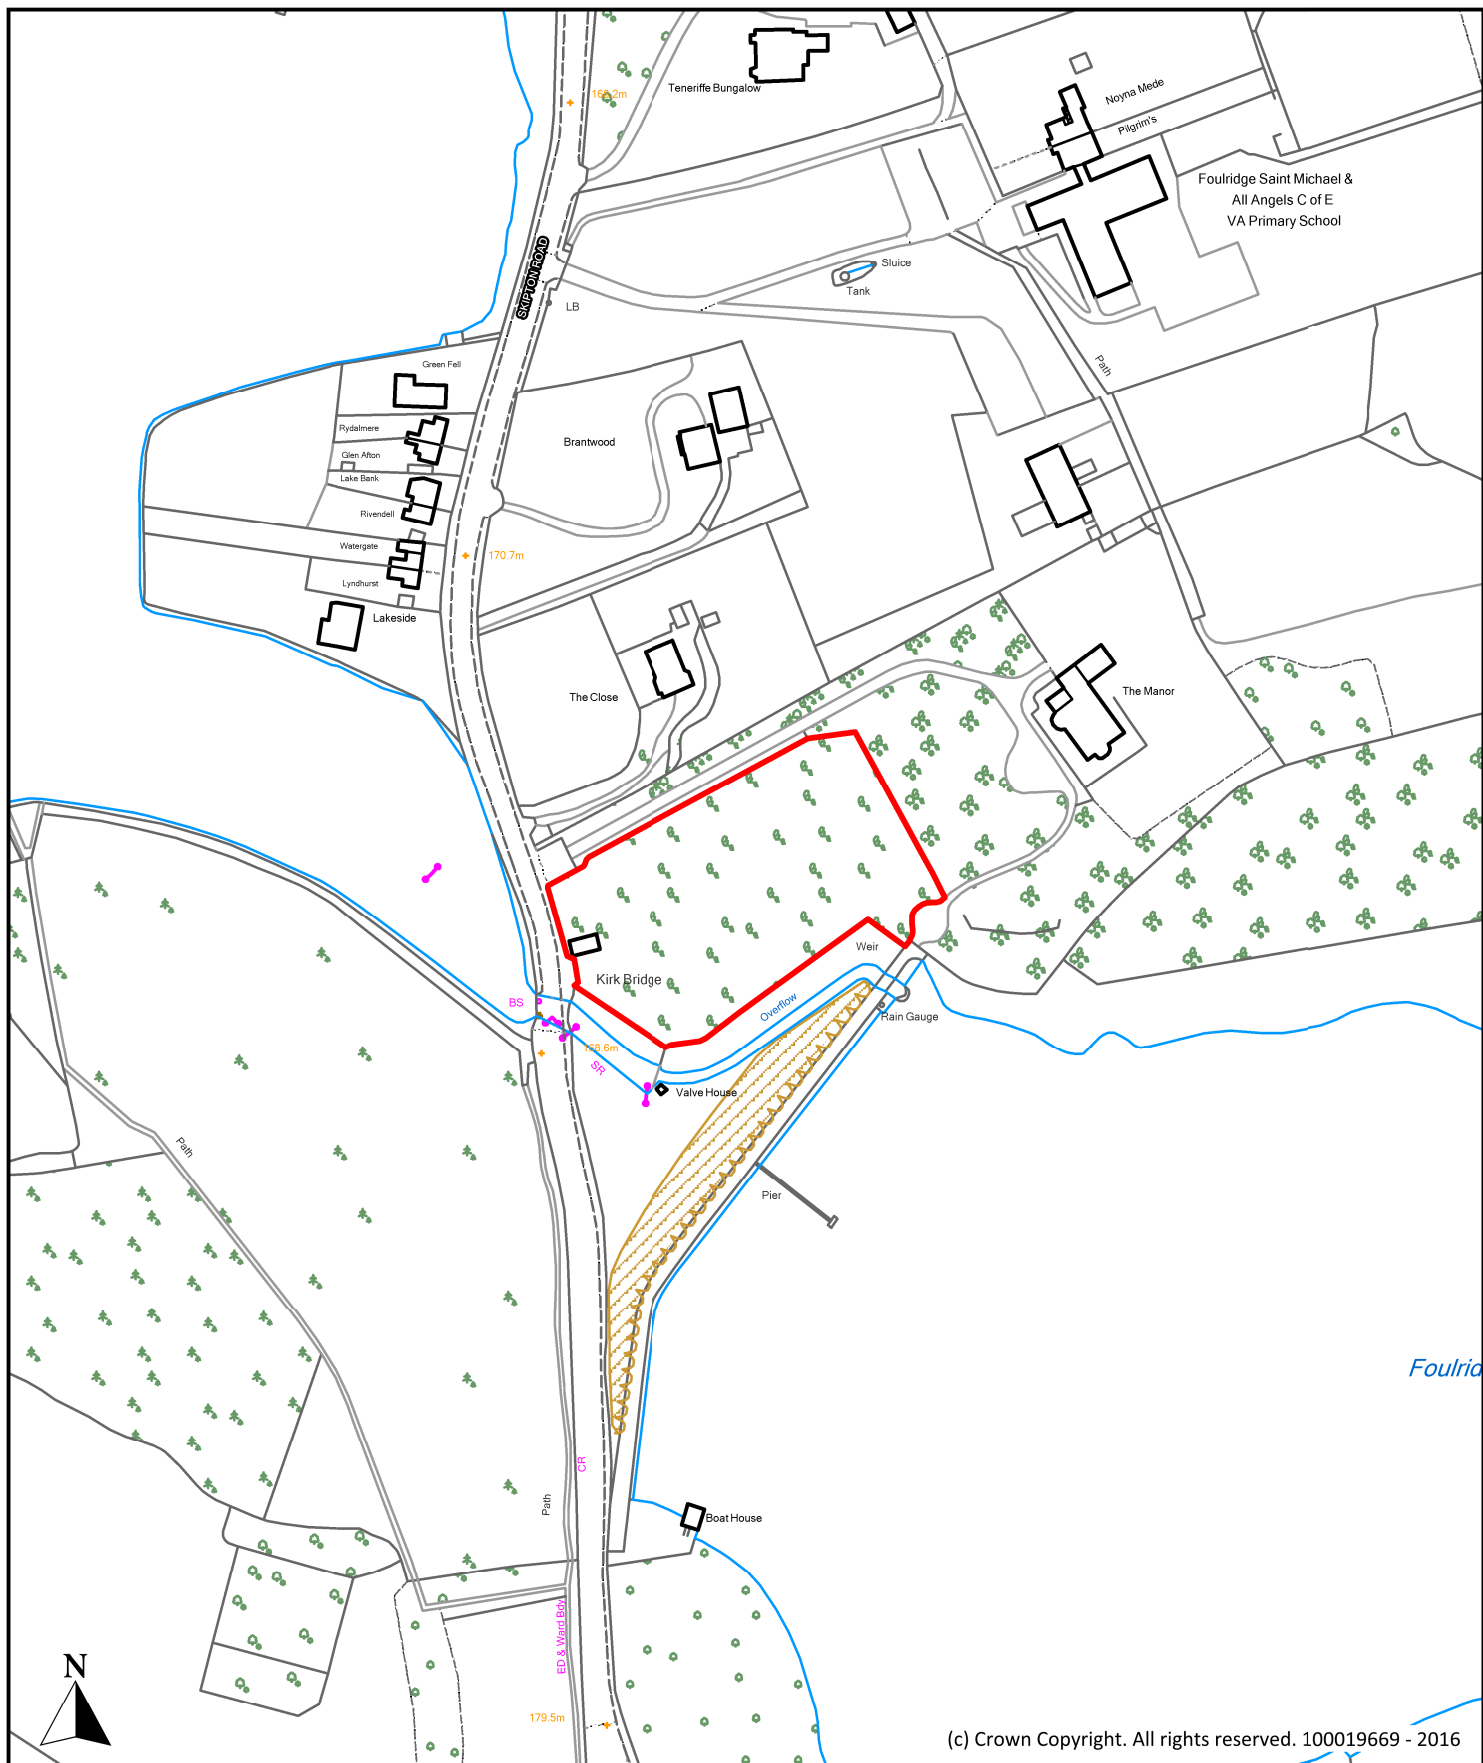

(c) Crown Copyright. All rights reserved. 100019669 - 2016

Description

Former Lakeside Garden Centre, Skipton Road, Foulridge

Scale

1 : 2,500

Ref No.

P126

Drawn By

J.B.

Date

24th October 2016

Historic Ref


S261



**Planning, Building Control
& Licensing**

Town Hall, Market Street,
Nelson, Lancashire, BB9 7LG

Tel: 01282 661330

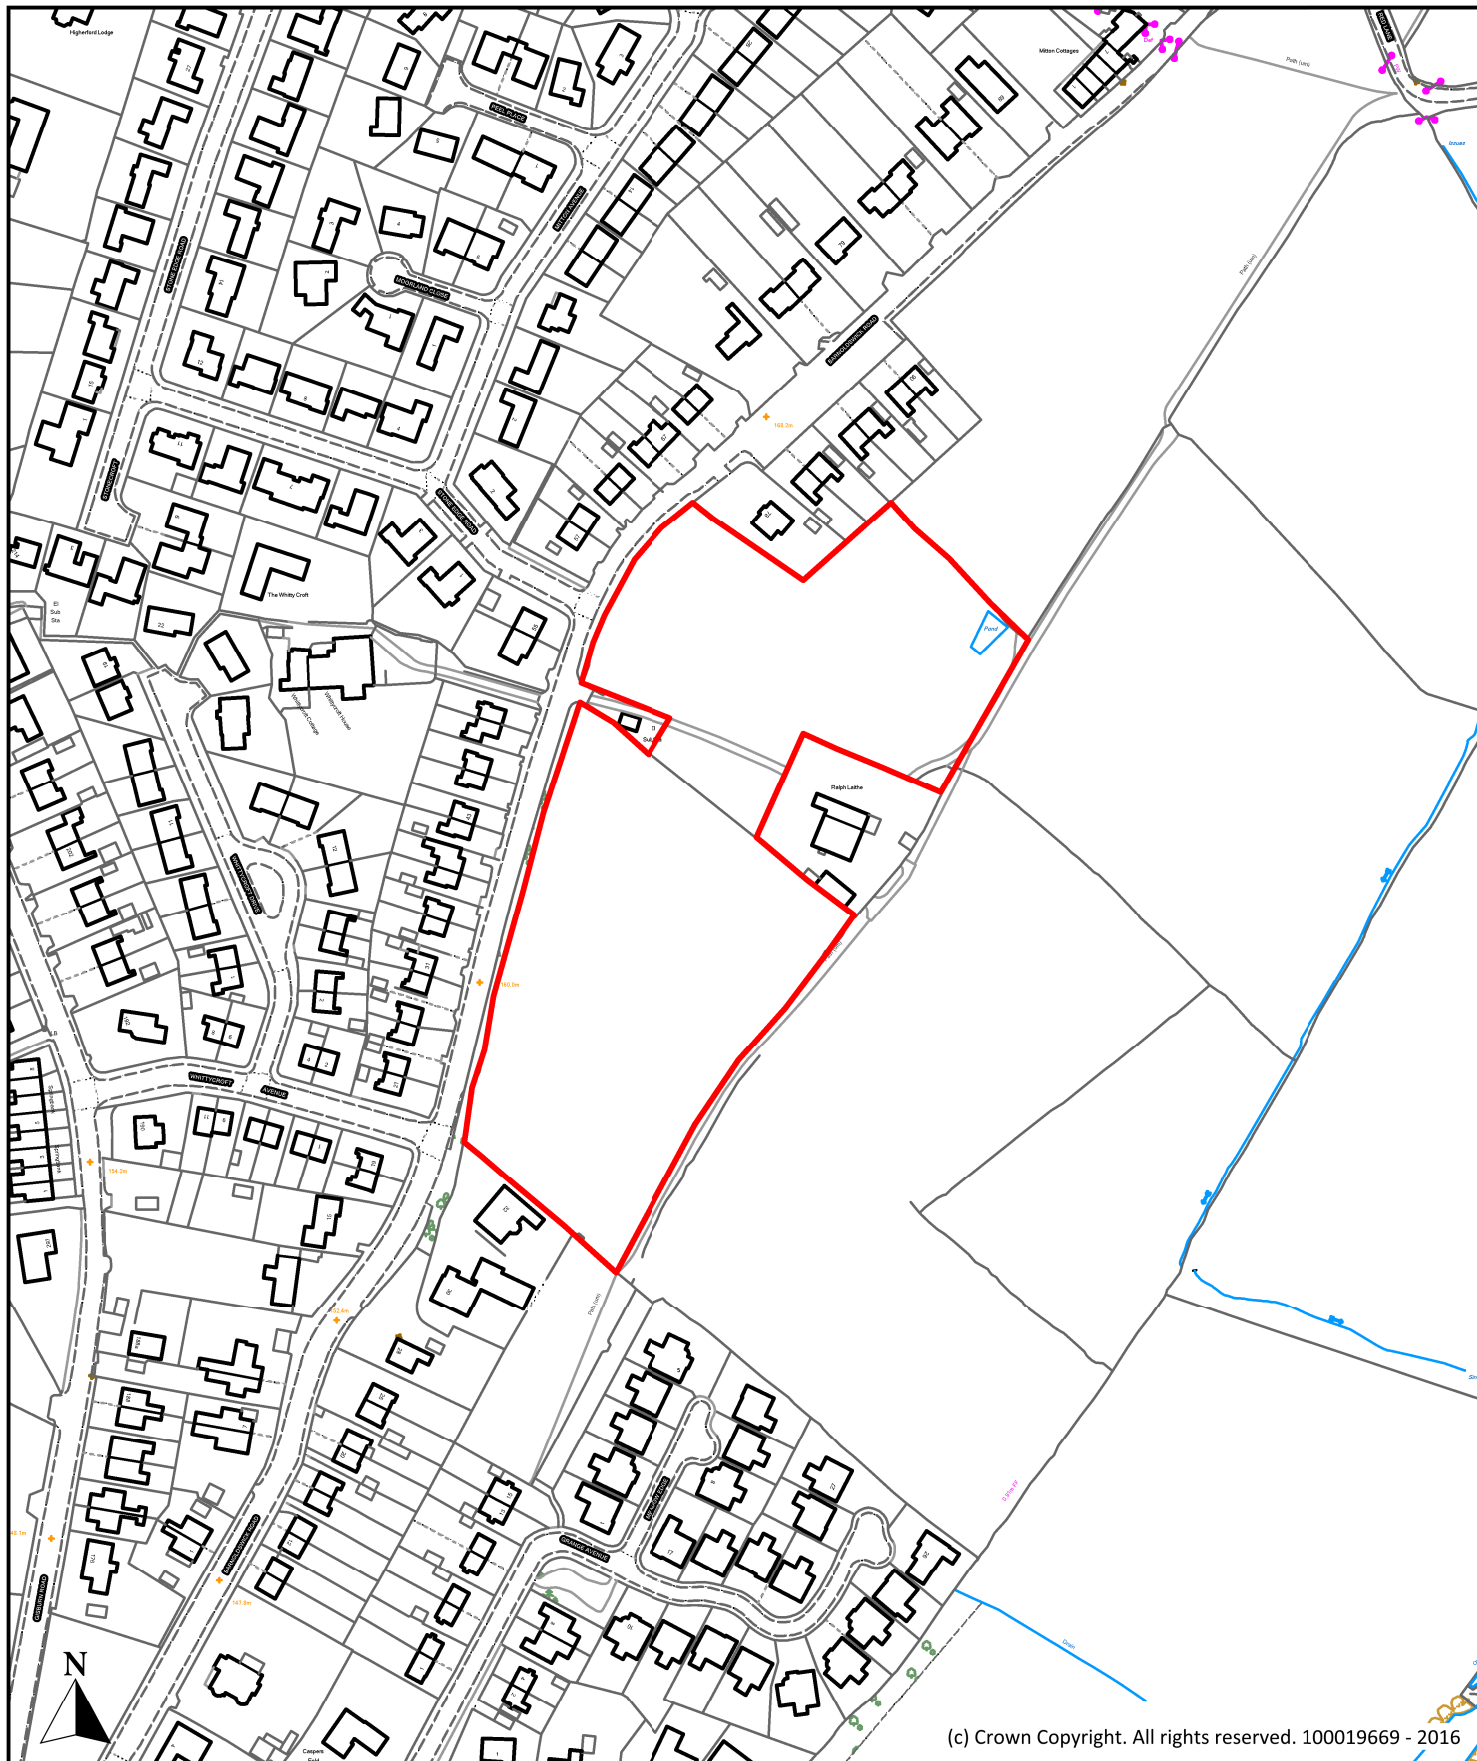

Description

Land at Ralph Laithe, Barnoldswick Road, Barrowford

Scale

1 : 2,500

Ref No.

P136

Drawn By

J.B.

Date

24th October 2016

Historic Ref


S206



**Planning, Building Control
& Licensing**

Town Hall, Market Street,
Nelson, Lancashire, BB9 7LG

Tel: 01282 661330

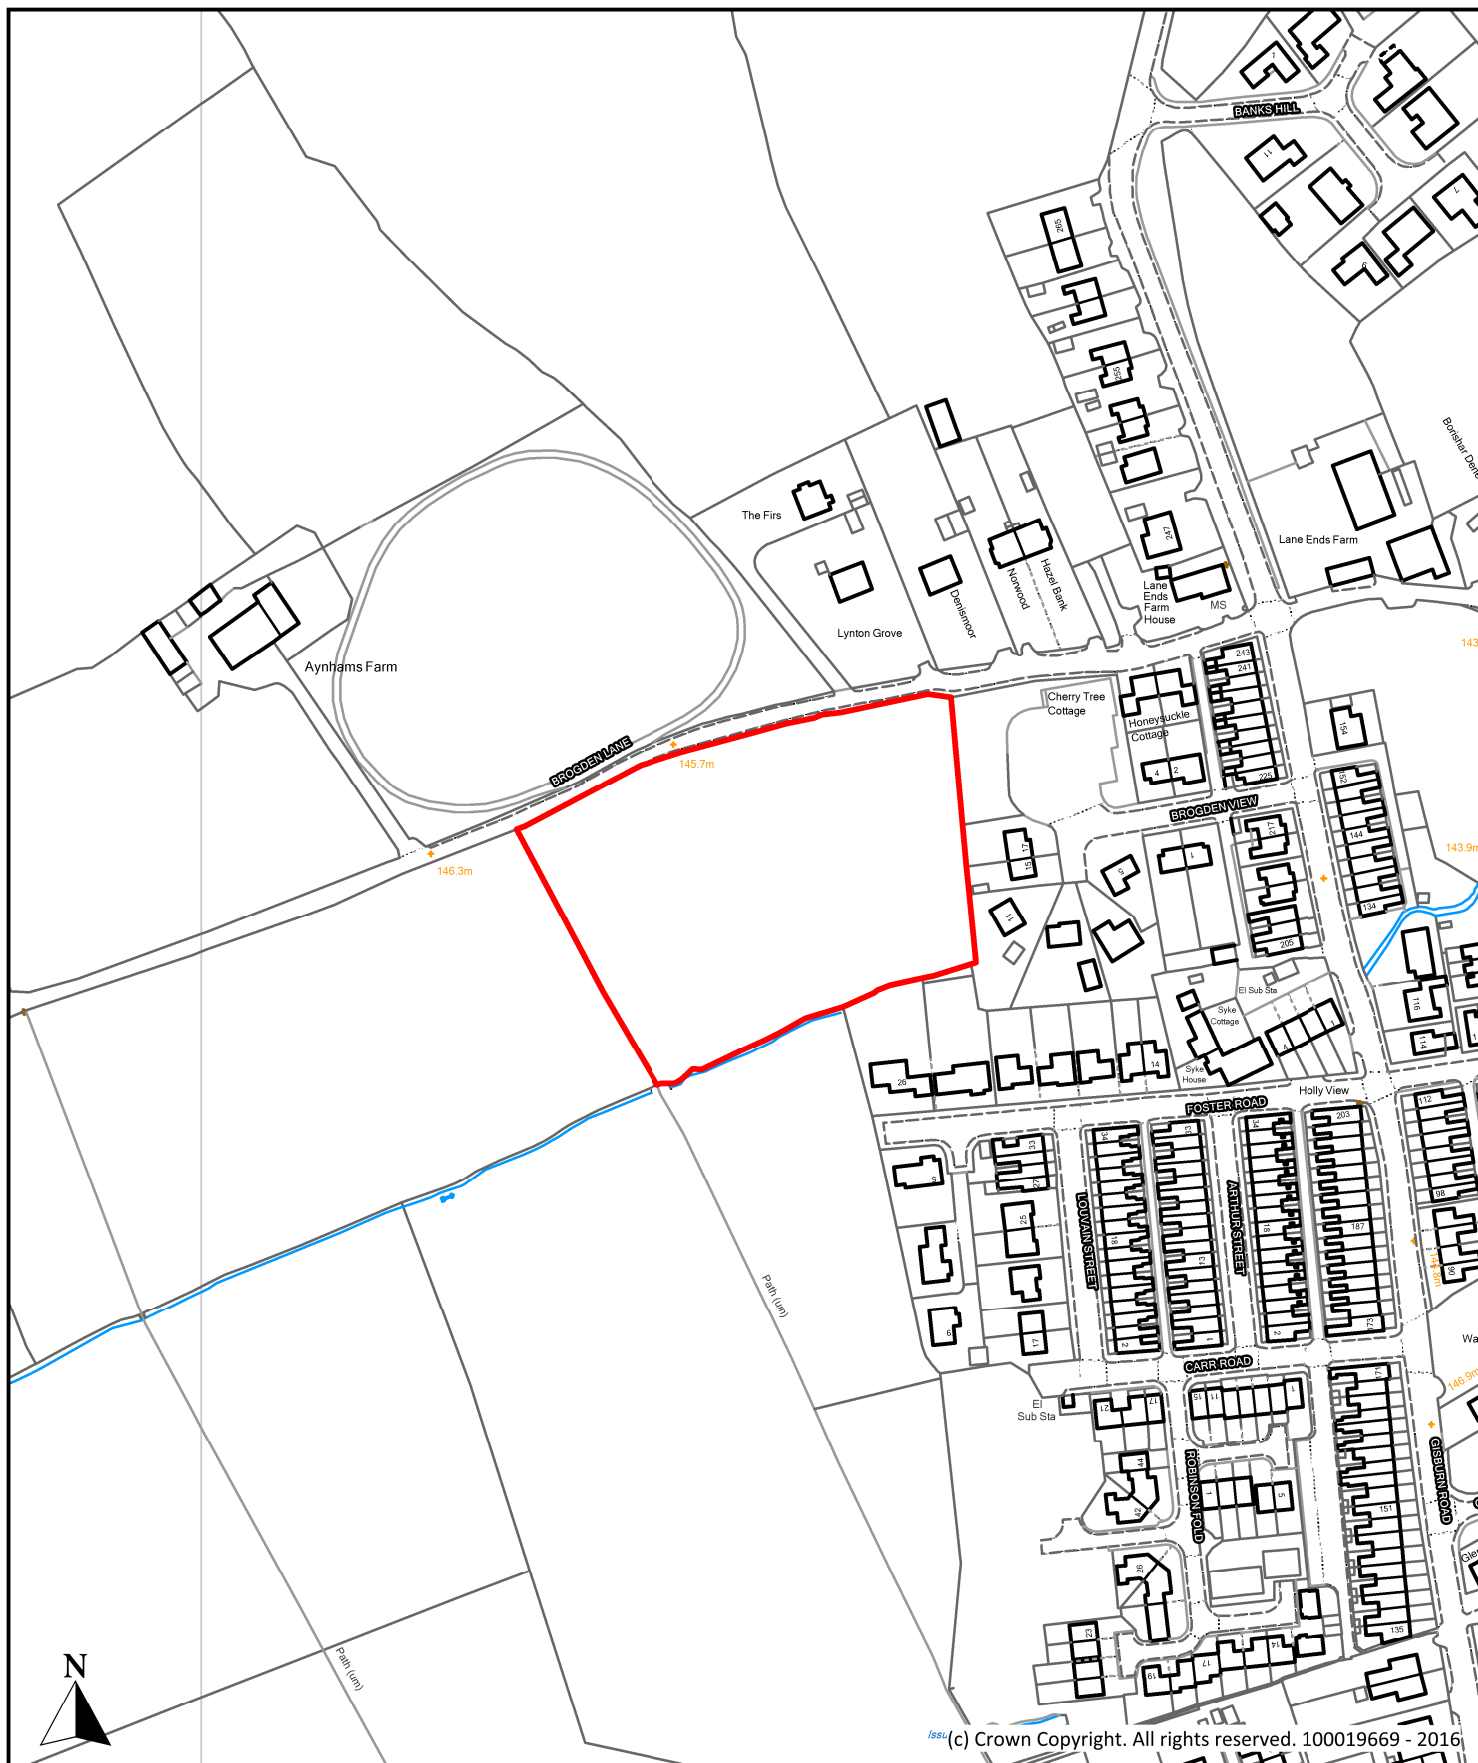

Description

Land at Brogden Lane, Brogden Lane, Barnoldswick

Scale

1 : 2,500

Ref No.

P240

Drawn By

J.B.

Date

24th October 2016

Historic Ref


S268



**Planning, Building Control
& Licensing**

Town Hall, Market Street,
Nelson, Lancashire, BB9 7LG

Tel: 01282 661330

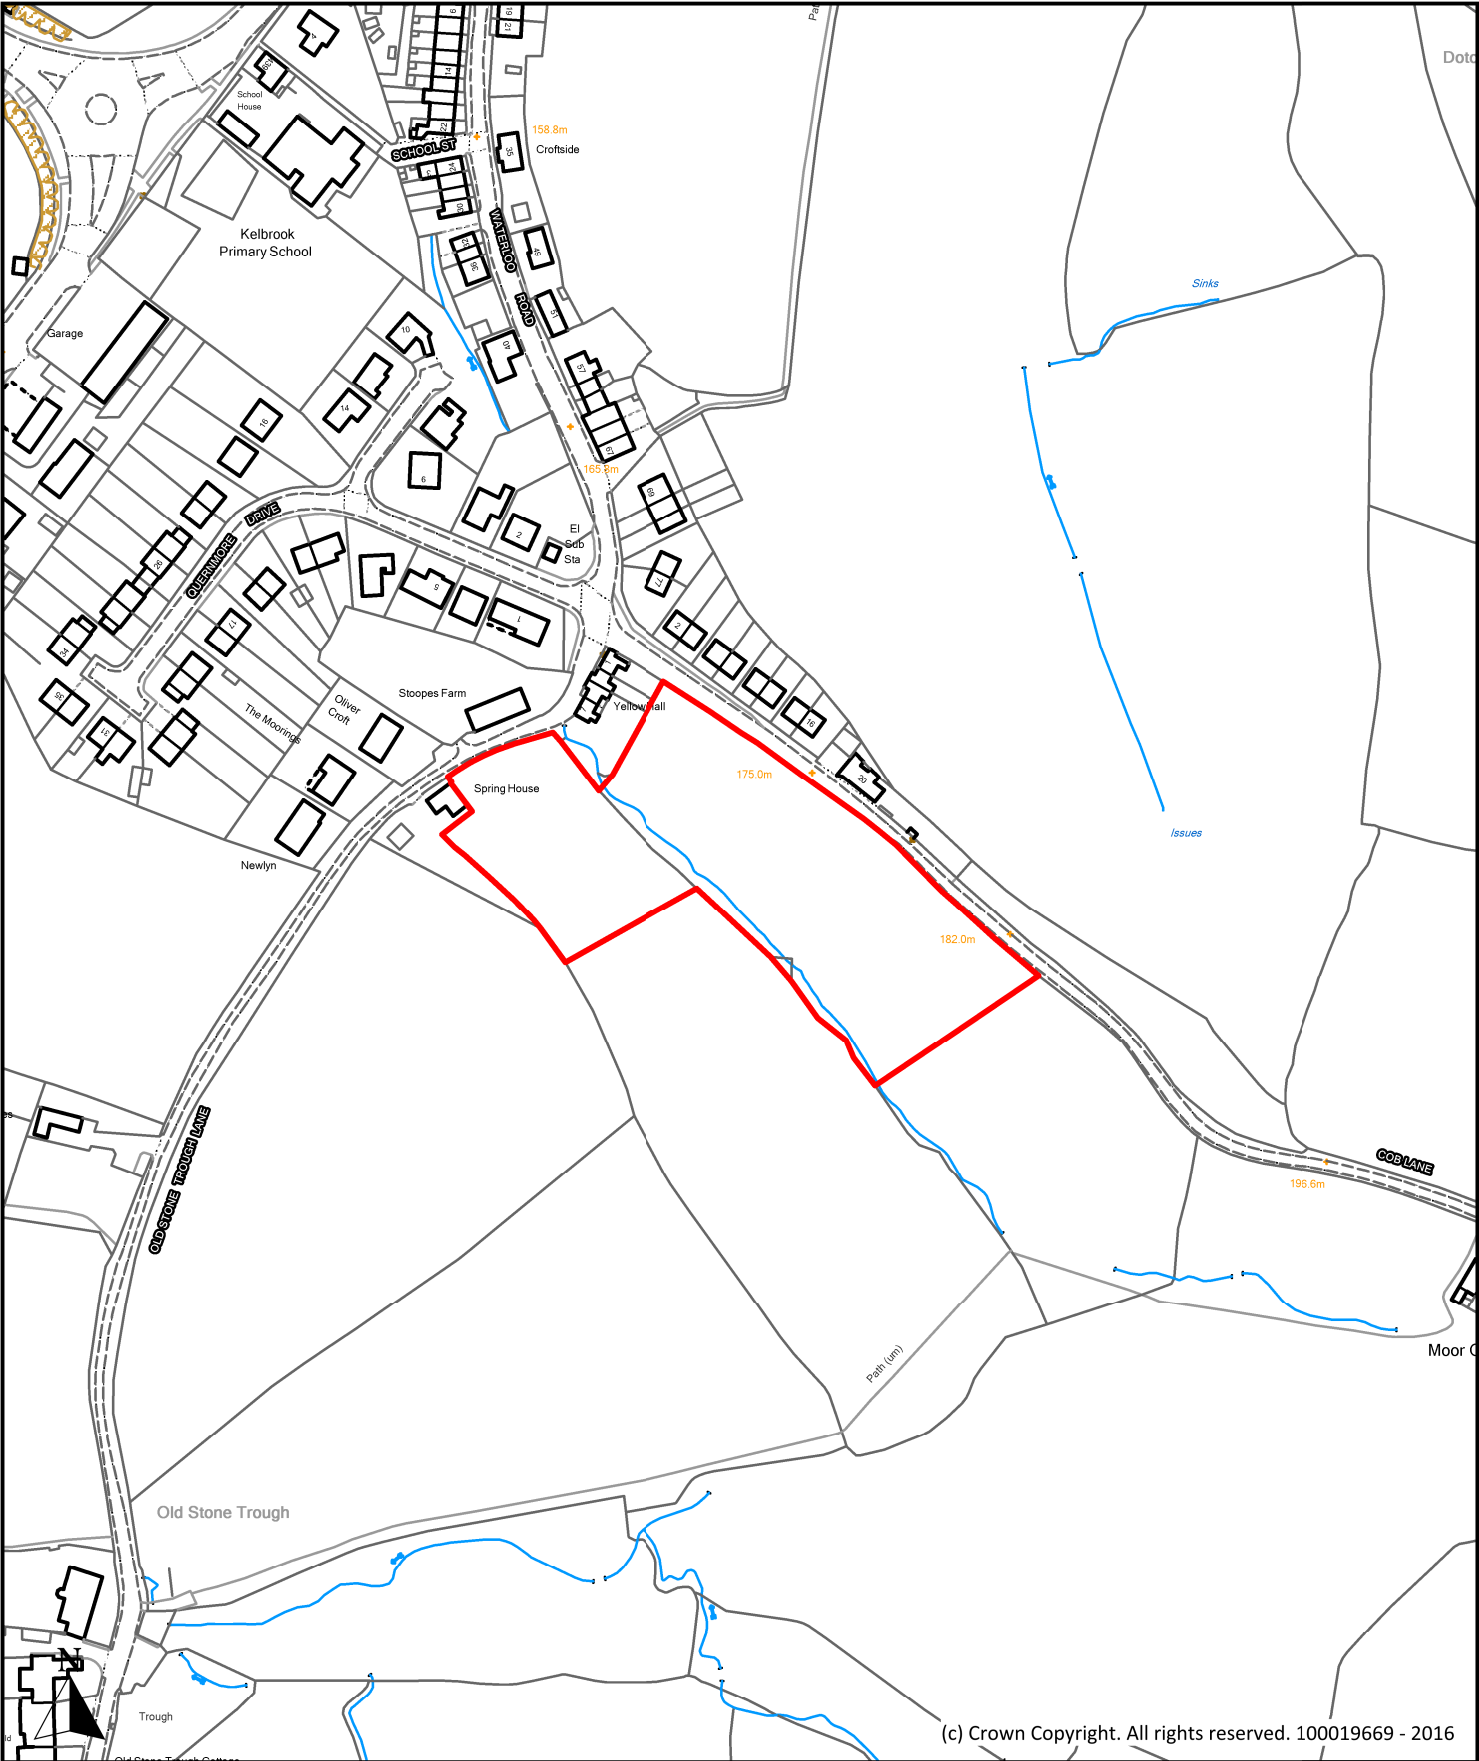

(c) Crown Copyright. All rights reserved. 100019669 - 2016

Description		
Land at Cob Lane, Cob Lane, Kelbrook		
Scale		Ref No.
1 : 2,500		P243
Drawn By	Date	Historic Ref
J.B.	24th October 2016	S271


Borough of

Pendle

Planning, Building Control
& Licensing

Town Hall, Market Street,
Nelson, Lancashire, BB9 7LG

Tel: 01282 661330

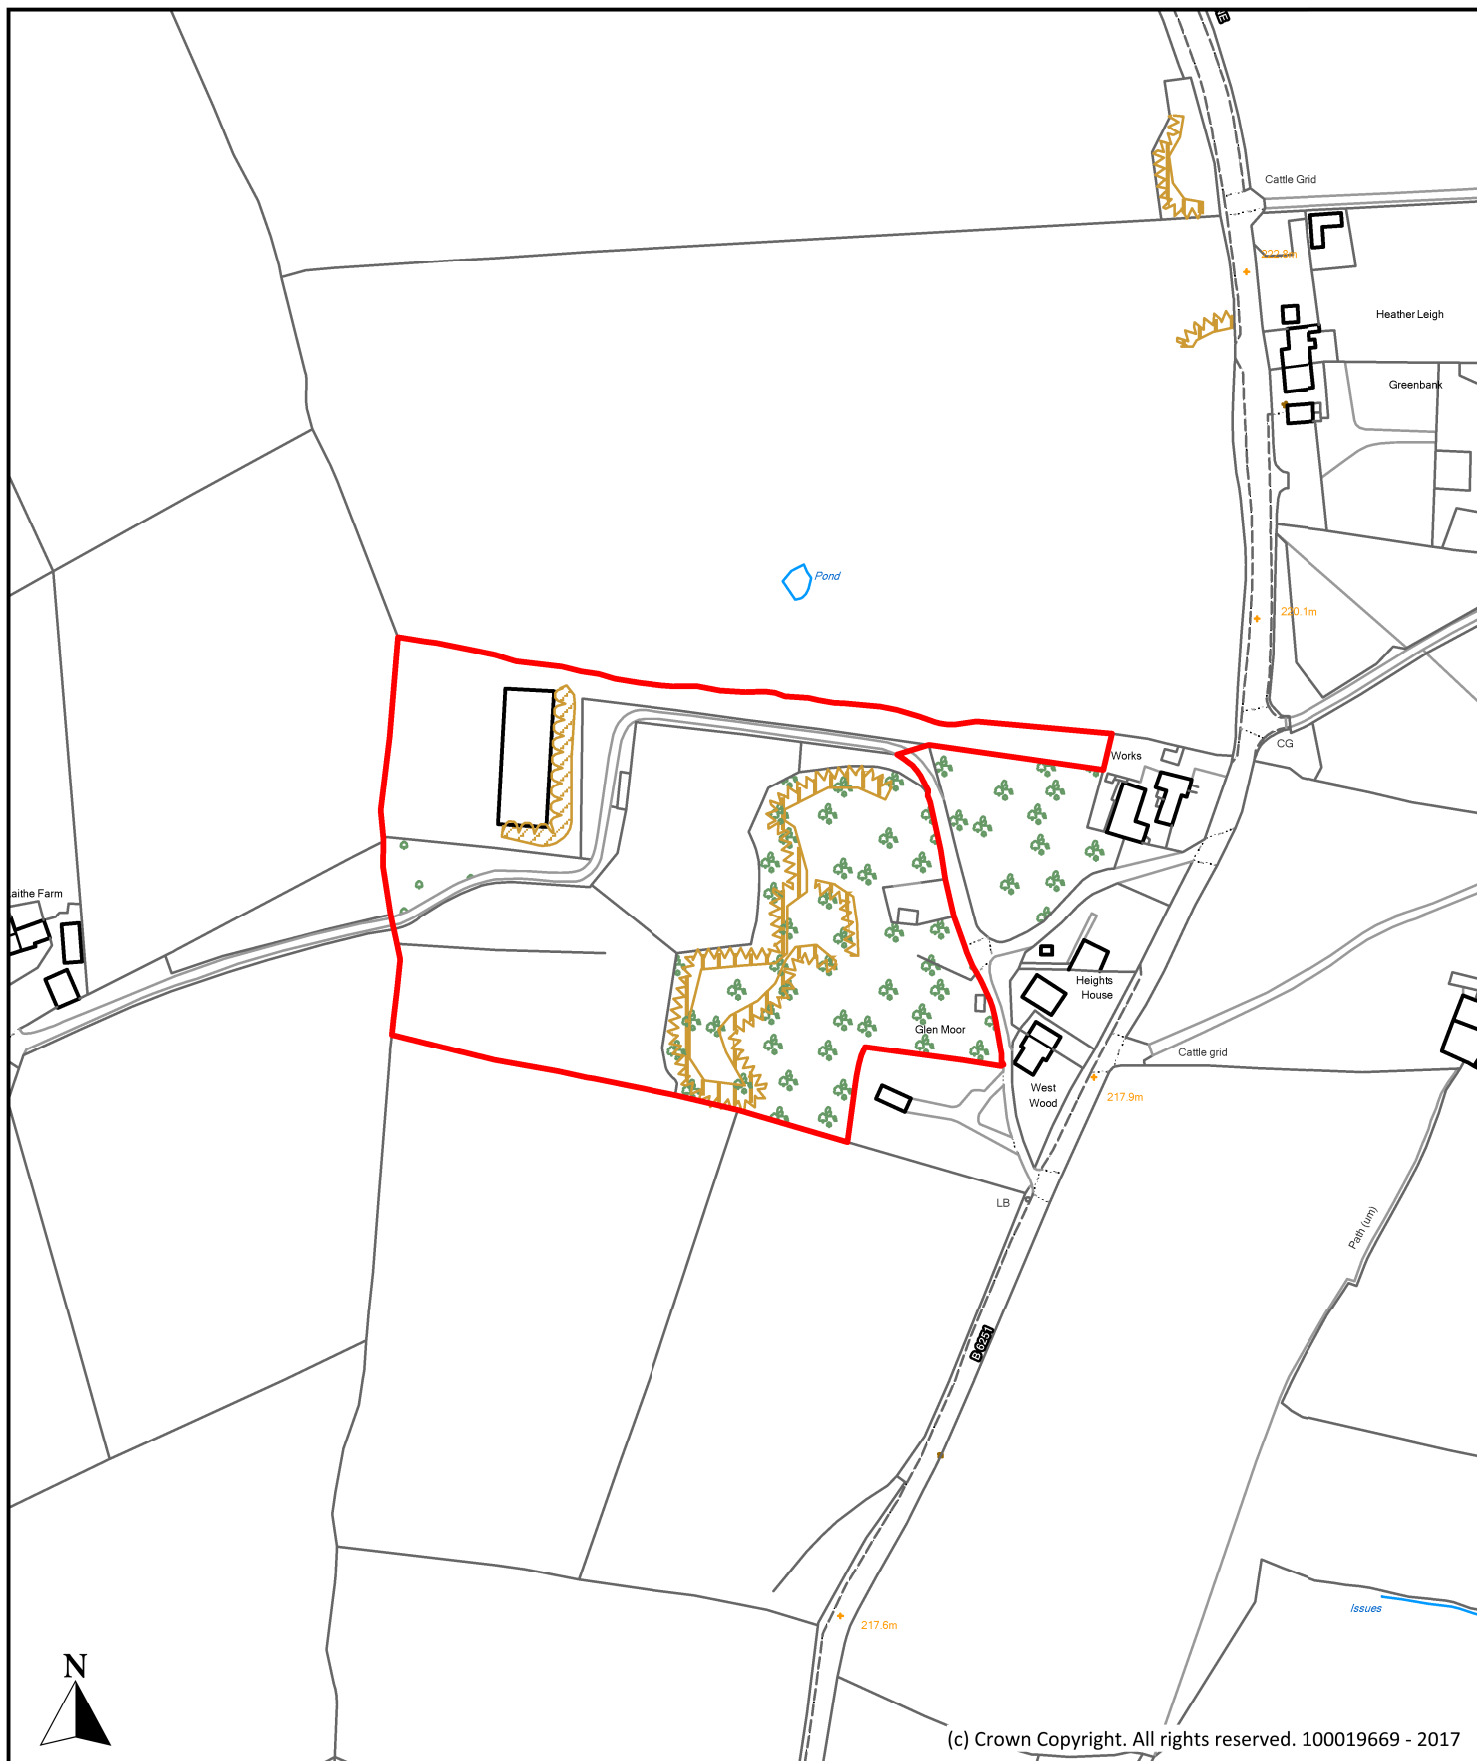

(c) Crown Copyright. All rights reserved. 100019669 - 2017

Description

Former waterworks and quarry, High Lane / Moor Lane, Salterforth

Scale

1 : 2,500

Ref No.

P277

Drawn By

J.D.

Date

28th April 2017

Historic Ref



**Planning, Building Control
& Licensing**

Town Hall, Market Street,
Nelson, Lancashire, BB9 7LG

Tel: 01282 661330