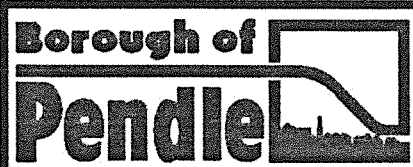


<p><b>Engineering &amp; Special Projects</b>                  Engineering &amp; Special Projects Manager:                  Peter Atkinson <i>Assoc (Hons) Dip2 CEng MICE MInst</i></p> <p><i>Elliott House,                  Market Square, Nelson,                  Lancashire, BB9 0LX</i></p> <p>Tel: (01282) 661661                  Fax: (01282) 661068</p>	<p><b>Service</b>                  Engineering and Special Projects</p>	<p><b>SCALE</b>                  1:200</p>	<p>Revisions</p> <table border="1"> <thead> <tr> <th>No.</th> <th>Detail</th> <th>Date</th> </tr> </thead> <tbody> <tr> <td>●</td> <td></td> <td></td> </tr> </tbody> </table>		No.	Detail	Date	●		
	No.	Detail	Date							
	●									
<p><b>Project</b>                  Earham Street Parking Scheme</p>	<p><b>Drawn By</b>                  JH</p>									
<p><b>Description</b>                  Scheme 1</p>	<p><b>Date</b>                  Oct 2010</p>									

Footpath and parking spaces to be surfaced to LCC specifications.  
 - 225mm MoT type 1 stone  
 - 65mm depth of 20mm ns dense bitmac base course  
 - 35mm depth of 6mm ns dense wearing course

Kerbs to be dropped


Terram sheet to be laid to parking area

Excavation area 46m<sup>2</sup>


Surfacing area 71m<sup>2</sup>

Half battered kerbs to be inclusive of bed & haunch

Parking area to be excavated to a minimum depth of 325mm

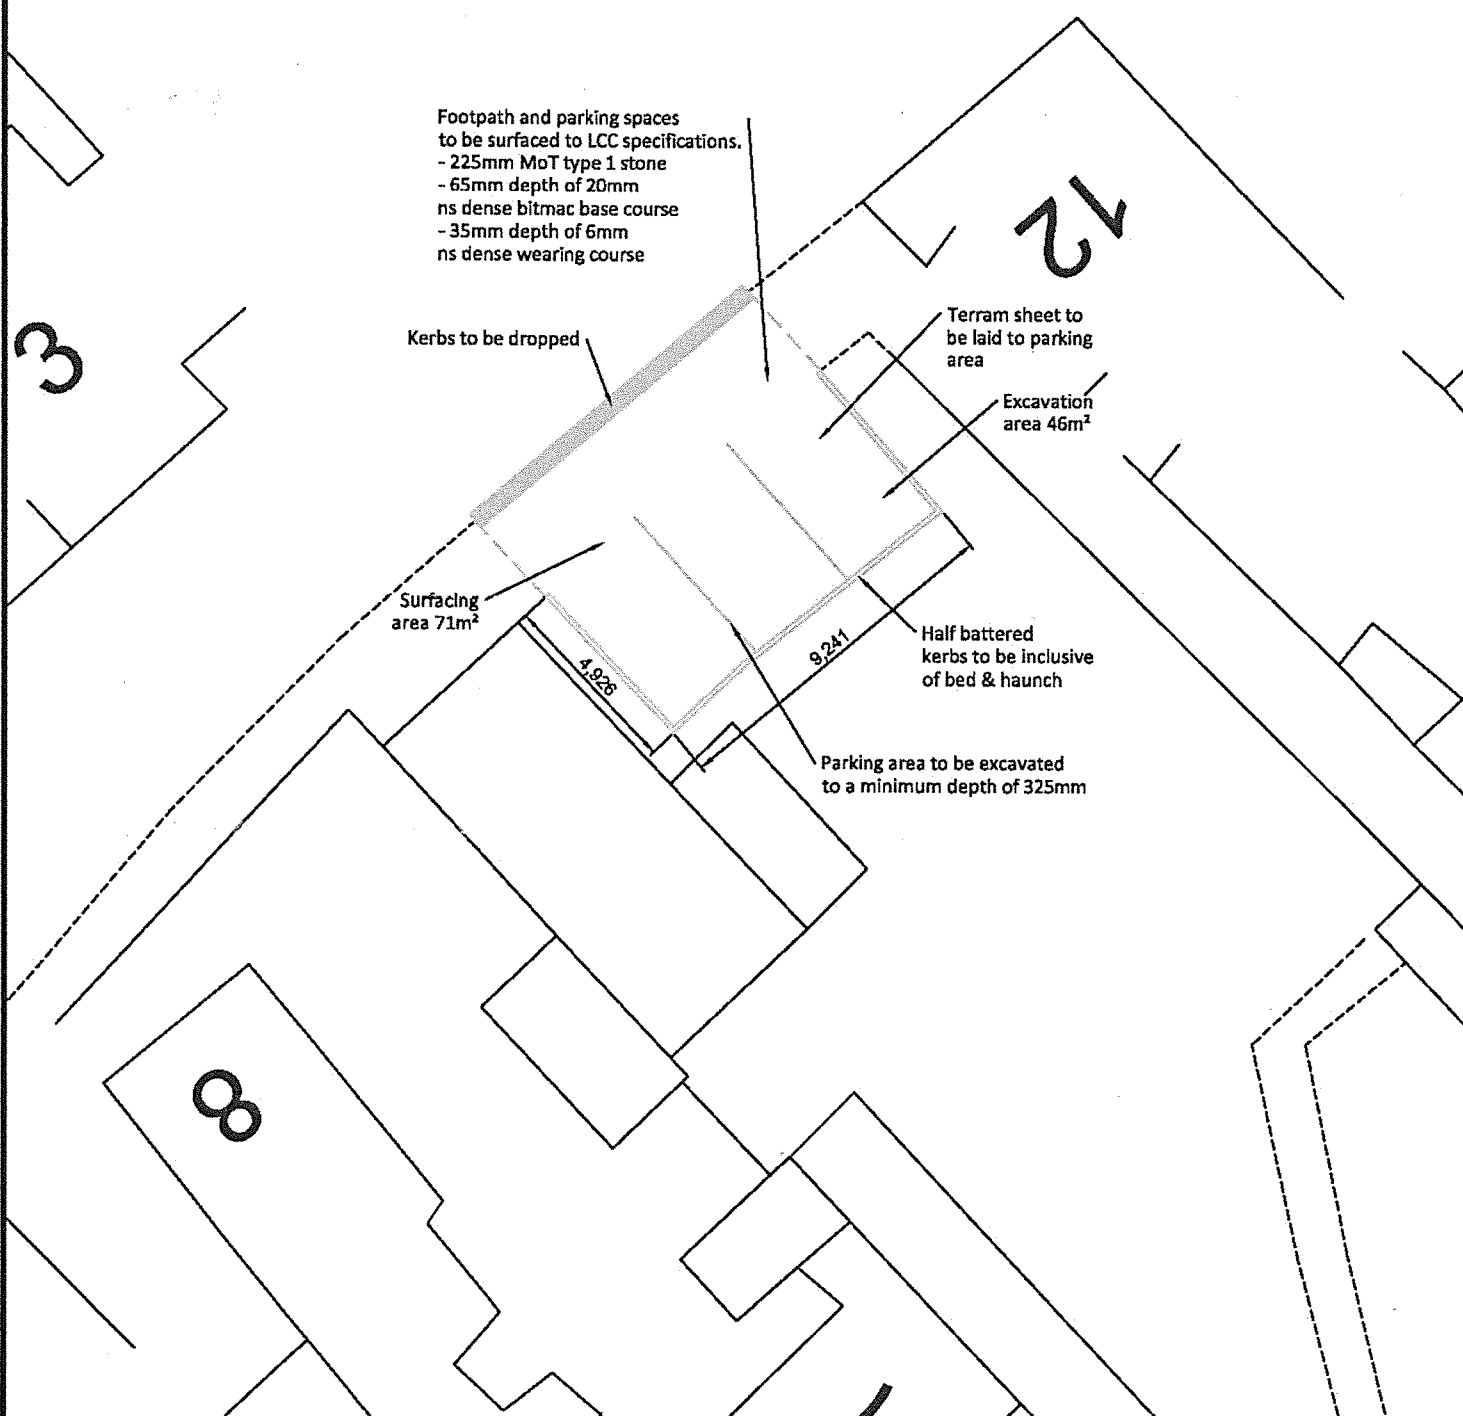

<p><b>Engineering &amp; Special Projects</b>                  Engineering &amp; Special Projects Manager:                  Peter Atkinson BSc (Hons) DipT CEng MICE MIHT</p> <p><i>Elliott House,                  Market Square, Nelson,                  Lancashire, BB9 0LX</i></p> <p>Tel: (01282) 661661                  Fax: (01282) 661668</p>	<p><b>Service</b>                  Engineering and Special Projects</p>	<p><b>SCALE</b>                  1:200</p>	<p>Revisions</p> <table border="1"> <thead> <tr> <th>No.</th> <th>Detail</th> <th>Date</th> </tr> </thead> <tbody> <tr> <td>●</td> <td></td> <td></td> </tr> </tbody> </table>		No.	Detail	Date	●		
	No.	Detail	Date							
	●									
<p><b>Project</b>                  Earham Street Parking Scheme</p>	<p><b>Drawn By</b>                  JH</p>									
<p><b>Description</b>                  Scheme 2</p>	<p><b>Date</b>                  Oct 2010</p>									

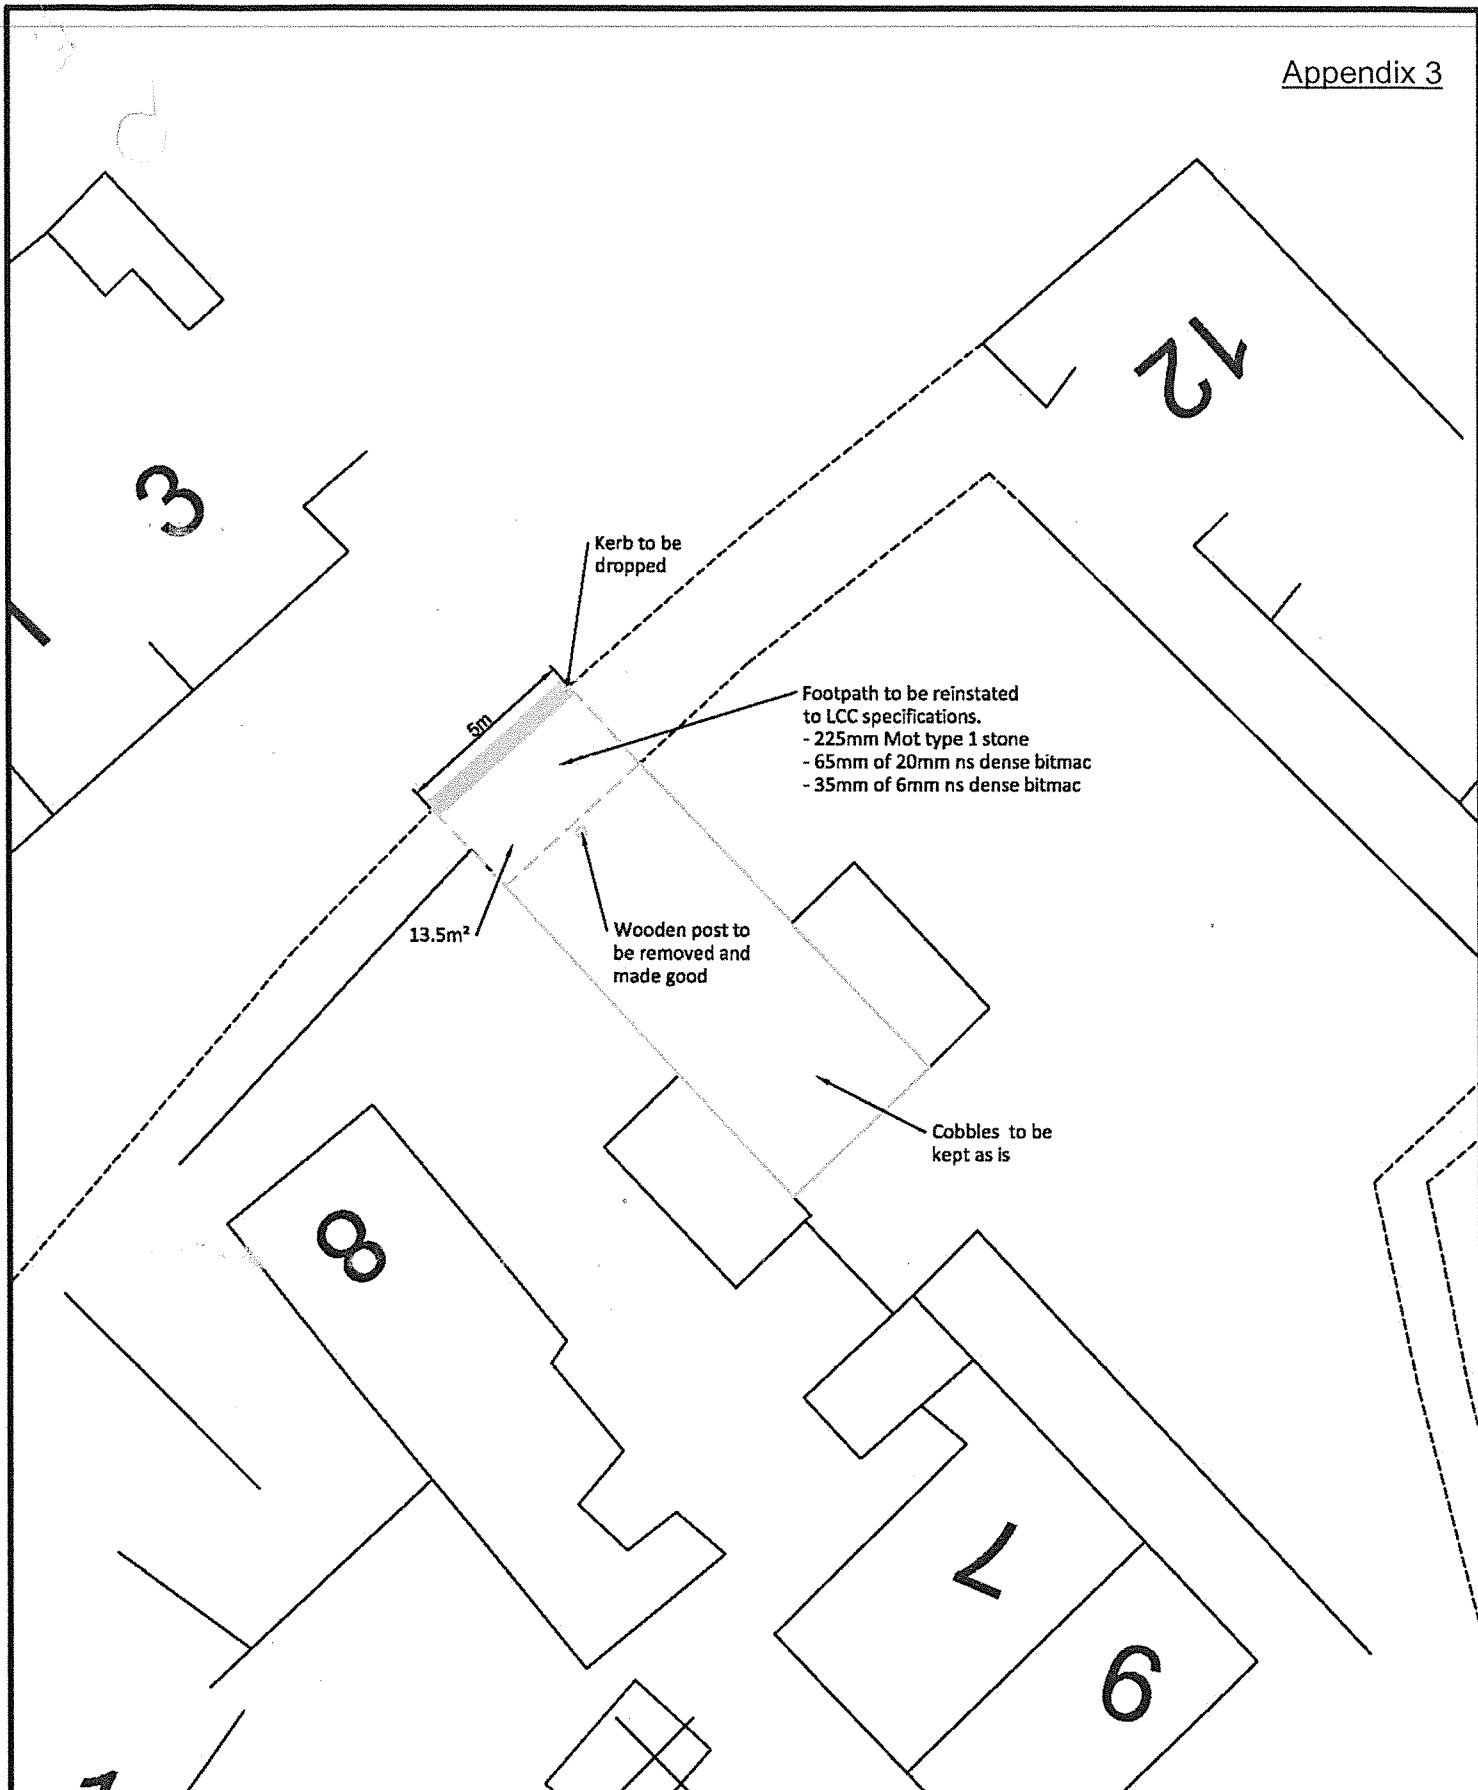

<p><b>Engineering &amp; Special Projects</b>                  Engineering &amp; Special Projects Manager:                  Peter Atkinson BSc (Hons) DipT CEng MICE MIHT</p> <p><i>Elliott House,                  Market Square, Nelson,                  Lancashire, BB9 0LX</i></p> <p>Tel: (01282) 661661                  Fax: (01282) 661068</p>	<p><b>Service</b>                  Engineering and Special Projects</p>	<p><b>SCALE</b>                  1:200</p>	<p>Revisions</p> <table border="1"> <thead> <tr> <th>No.</th> <th>Detail</th> <th>Date</th> </tr> </thead> <tbody> <tr> <td>●</td> <td></td> <td></td> </tr> </tbody> </table>		No.	Detail	Date	●		
	No.	Detail	Date							
	●									
<p><b>Project</b>                  Earham Street Parking Scheme</p>	<p><b>Drawn By</b>                  JH</p>									
<p><b>Description</b>                  Scheme 3</p>	<p><b>Date</b>                  Oct 2010</p>									