


APPENDIX 1

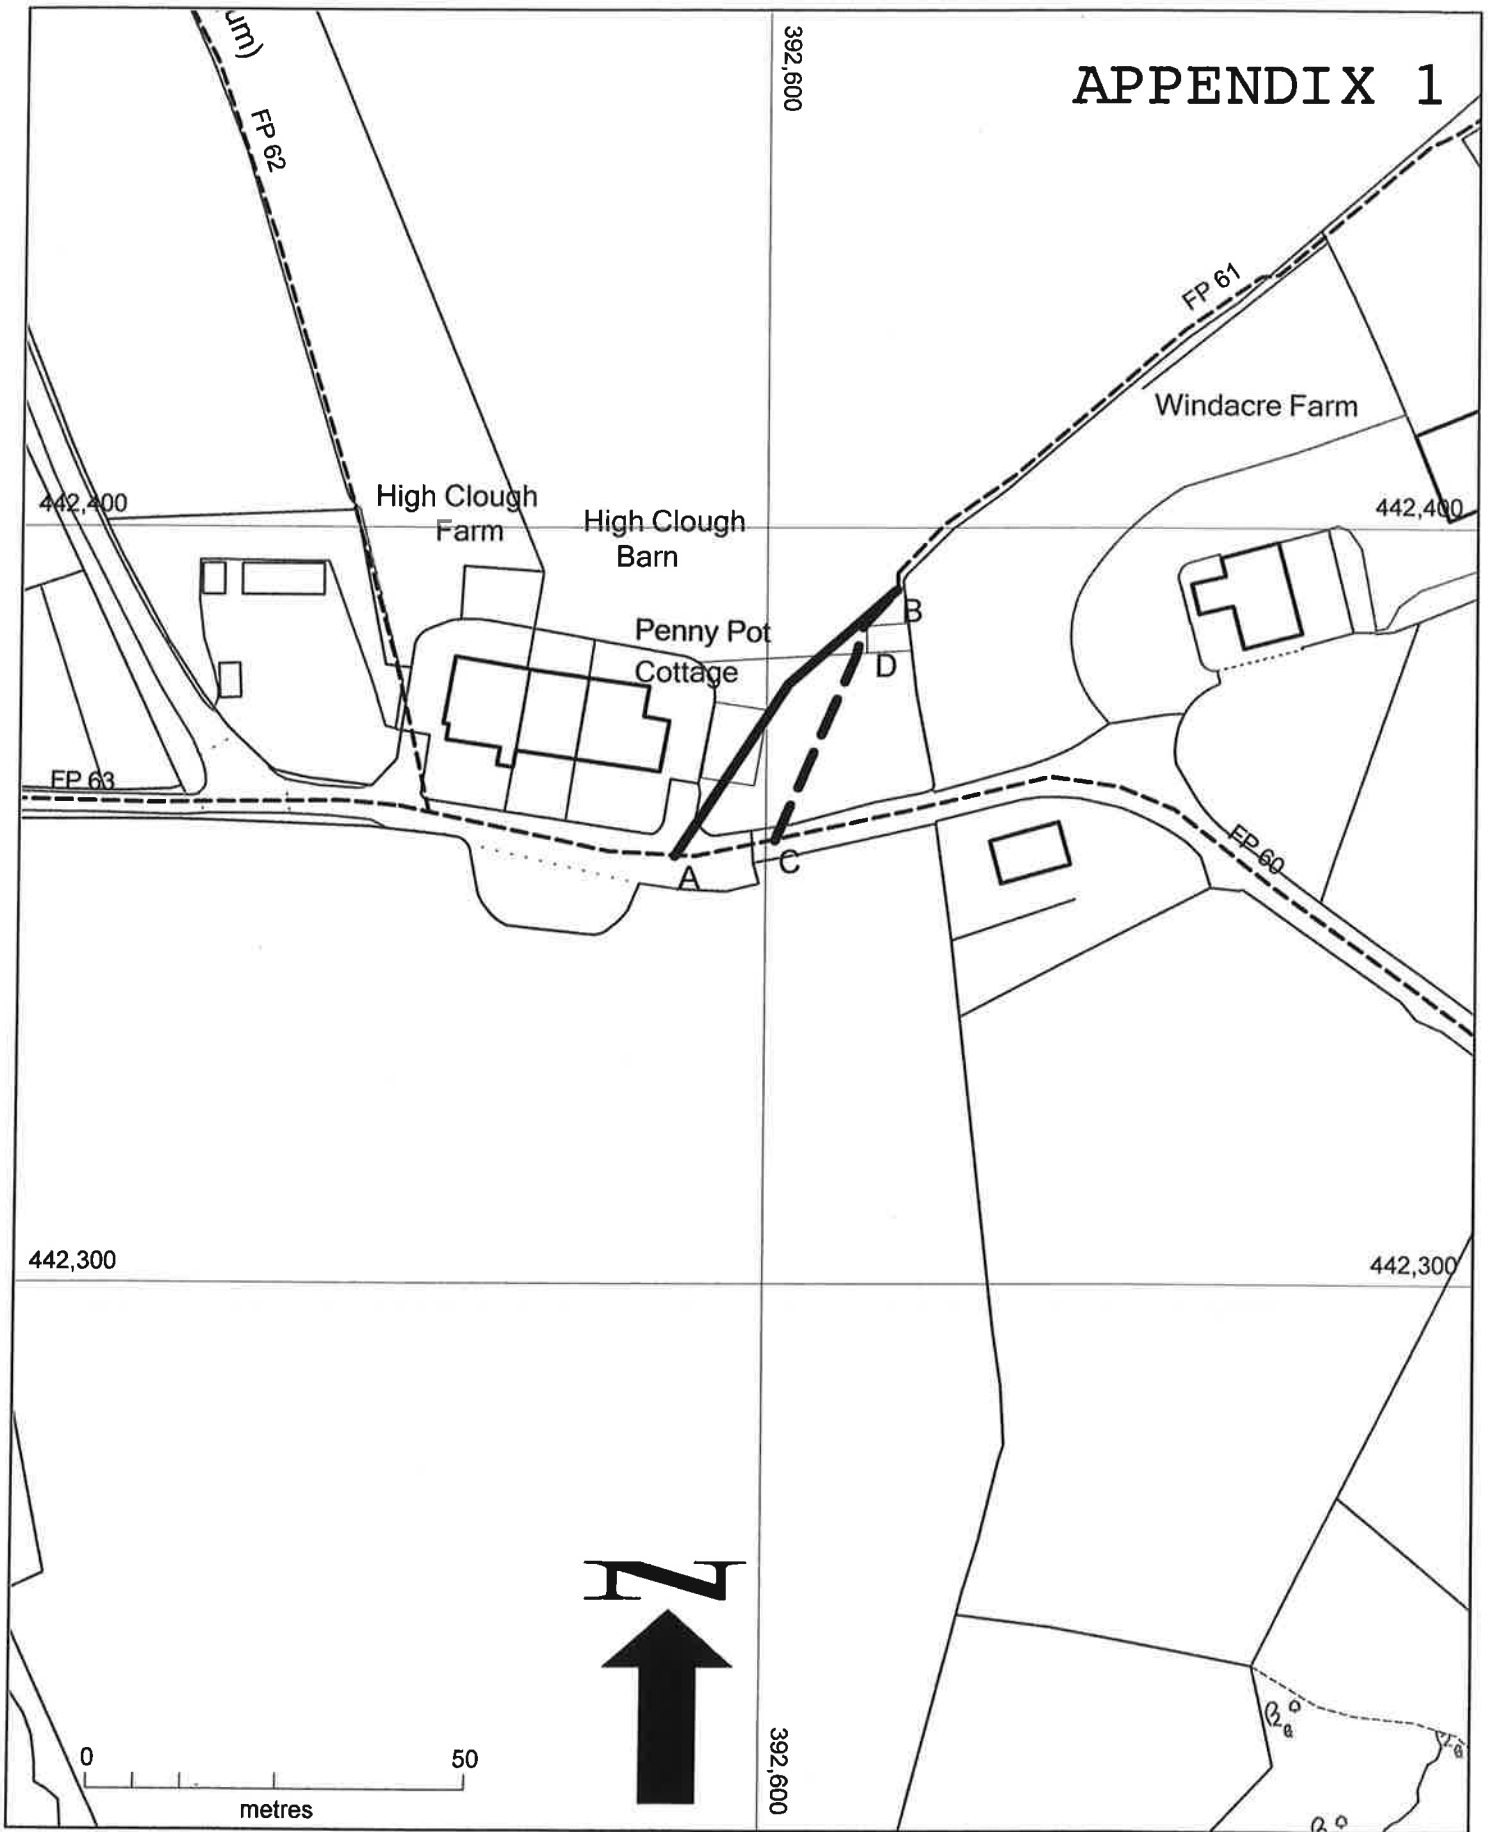


Proposed diversion of public footpath 61 Colne at Penny Pot Cottage

This map is reproduced from Ordnance Survey material with the permission of Ordnance Survey on behalf of the Controller of Her Majesty's Stationary Office Crown Copyright. Unauthorised reproduction infringes Crown Copyright and may lead to prosecution or civil proceedings. PBC Licence No. 100019669 (2017)

Scale 1:1000
 File Reference: R2/14/185
 Date: 14th March 2018
 Drawn: T Partridge

- Footpath to be diverted
- Footpath to be created
- Other footpaths

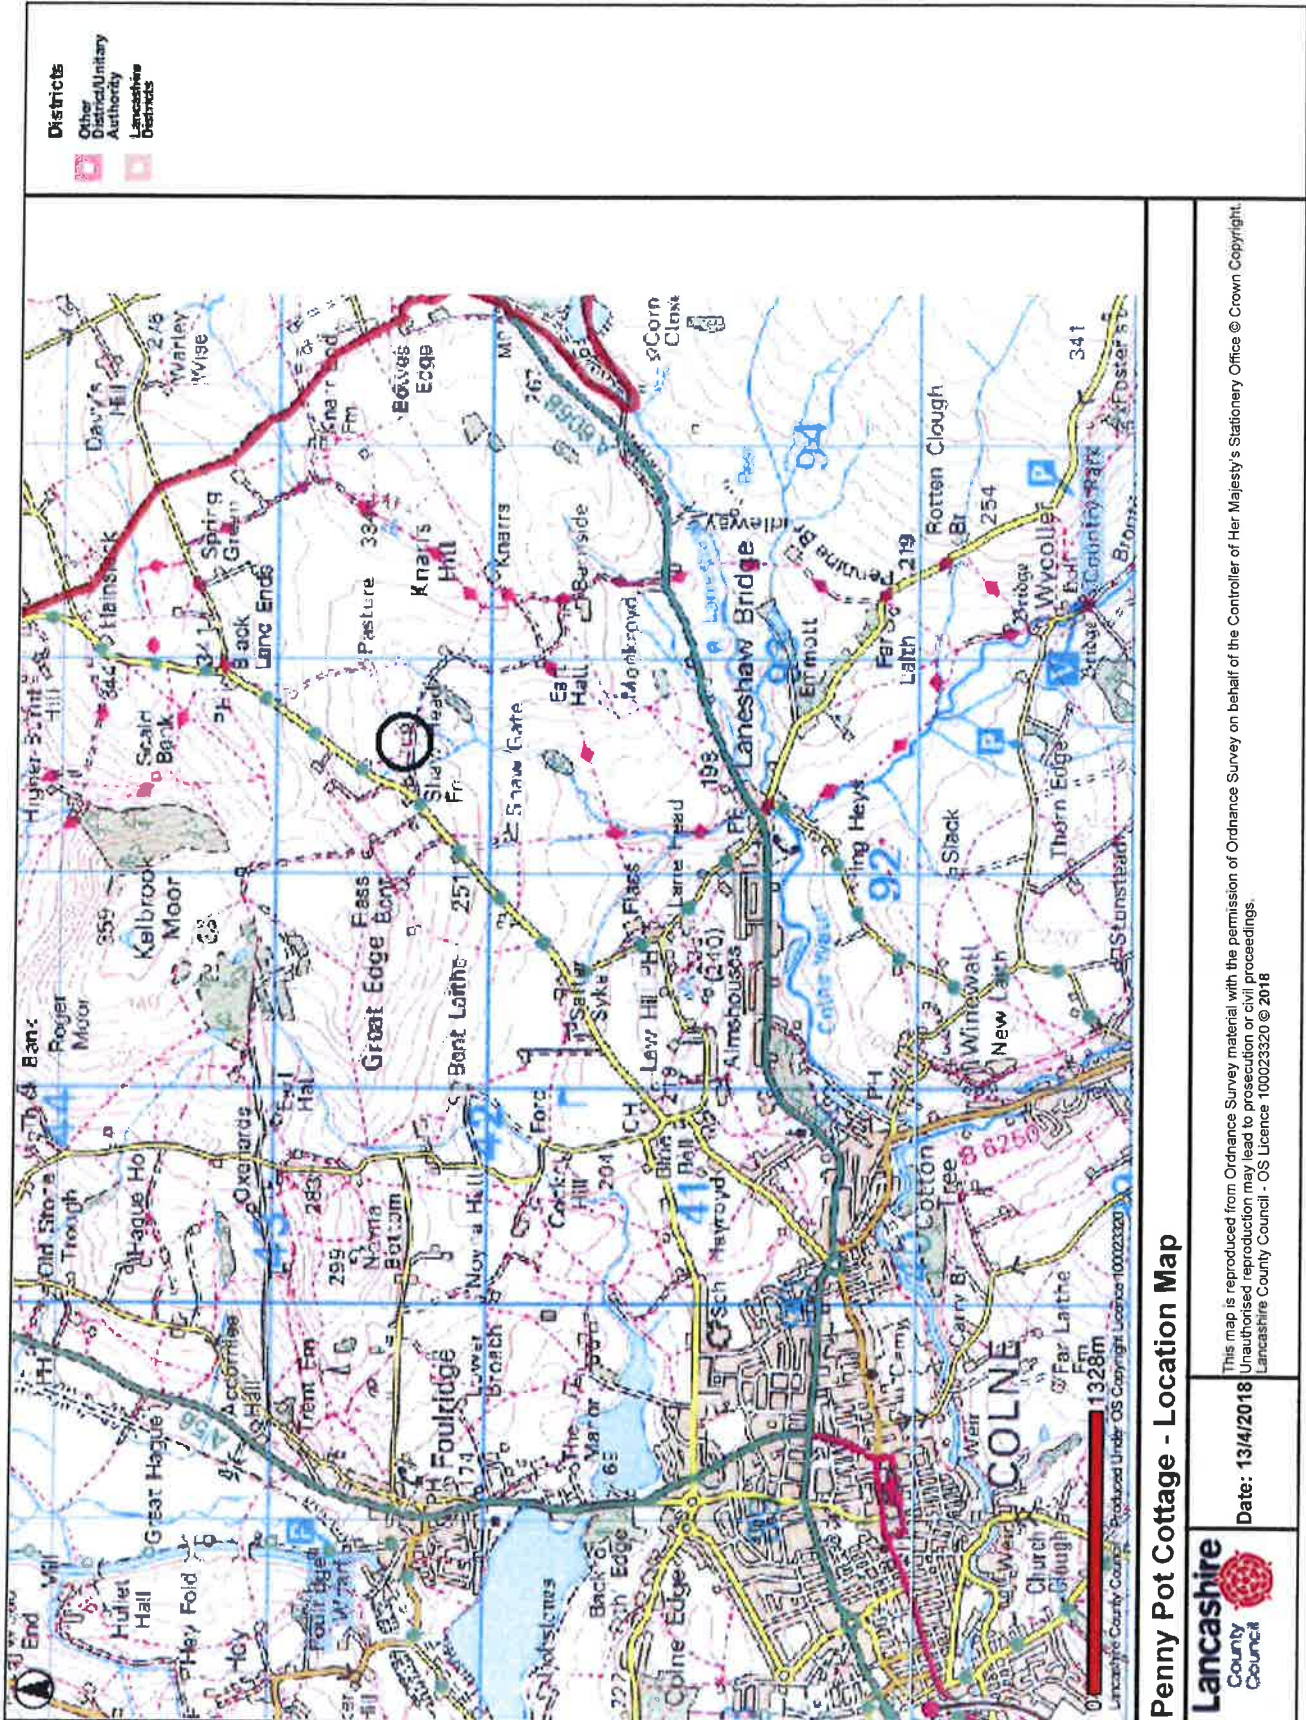

Penny Pot Cottage - Location Map



Date: 13/4/2018

This map is reproduced from Ordnance Survey material with the permission of Ordnance Survey on behalf of the Controller of Her Majesty's Stationary Office © Crown Copyright. Unauthorised reproduction may lead to prosecution or civil proceedings. Lancashire County Council - OS Licence 100023320 © 2018