
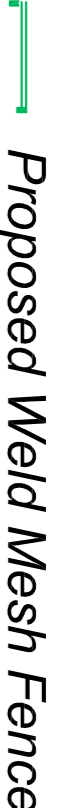



KEY:	
	Proposed Bitmac Surface
	Proposed Weld Mesh Fence
	Proposed PCC Edgings

- Provide MUGA construction:
- 10mm ns open textured dense bitumen, 50mm depth
 - MoT Type 3 stone, depth 250mm
 - Suitable permeable geotextile

Provide and lay 50 x 150mm pcc edgings

Install 41m of 5m high steel weldmesh ball stop fence panels and 120mm wide x 60mm thick posts (with 100 x 100mm posts at corners), set in concrete bed and surround

Provide 100mm Ø pipe pitch drains, set at formation level and connected into existing nearby surface water sewer



Install basketball hoop, backboard and 3m high post (from ground level)

Install 3m high goal posts, in addition to 2 No. 1.5m long x 1.2m high fence supplementary fence panels fixed to frame

Install 51m of 2m high steel weldmesh ball stop fence panels and 114mm Ø posts, set in concrete bed and surround

Remove existing games court and basketball hoop, backboard and post

Construct new footpath link between proposed MUGA and existing footpath

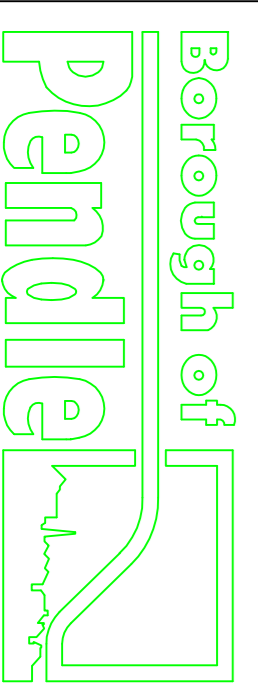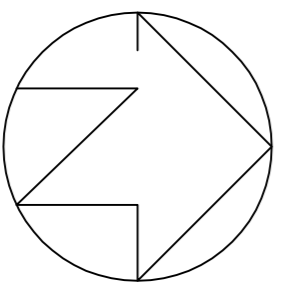

Neighbourhood Services
Manager: Peter Atkinson BSc (Hons) DipT CEng MICE MCIHT
 Elliott House, Market Square, Nelson, BB9 0LX
 Tel: (01282) 661661 Fax: (01282) 661068

PROJECT:
 Alkincoats Park,
 Colne

DESCRIPTION:
 Relocation of MUGA:
 Option 01 -
 Location Plan and Proposed Works

DRAWN BY: N Y
FILE REF: /

CHECKED: ScW
SCALE: 1 : 100

DATE: 22 August 2018
DRAWING NUMBER: E0534D / 2