


APPENDIX 1

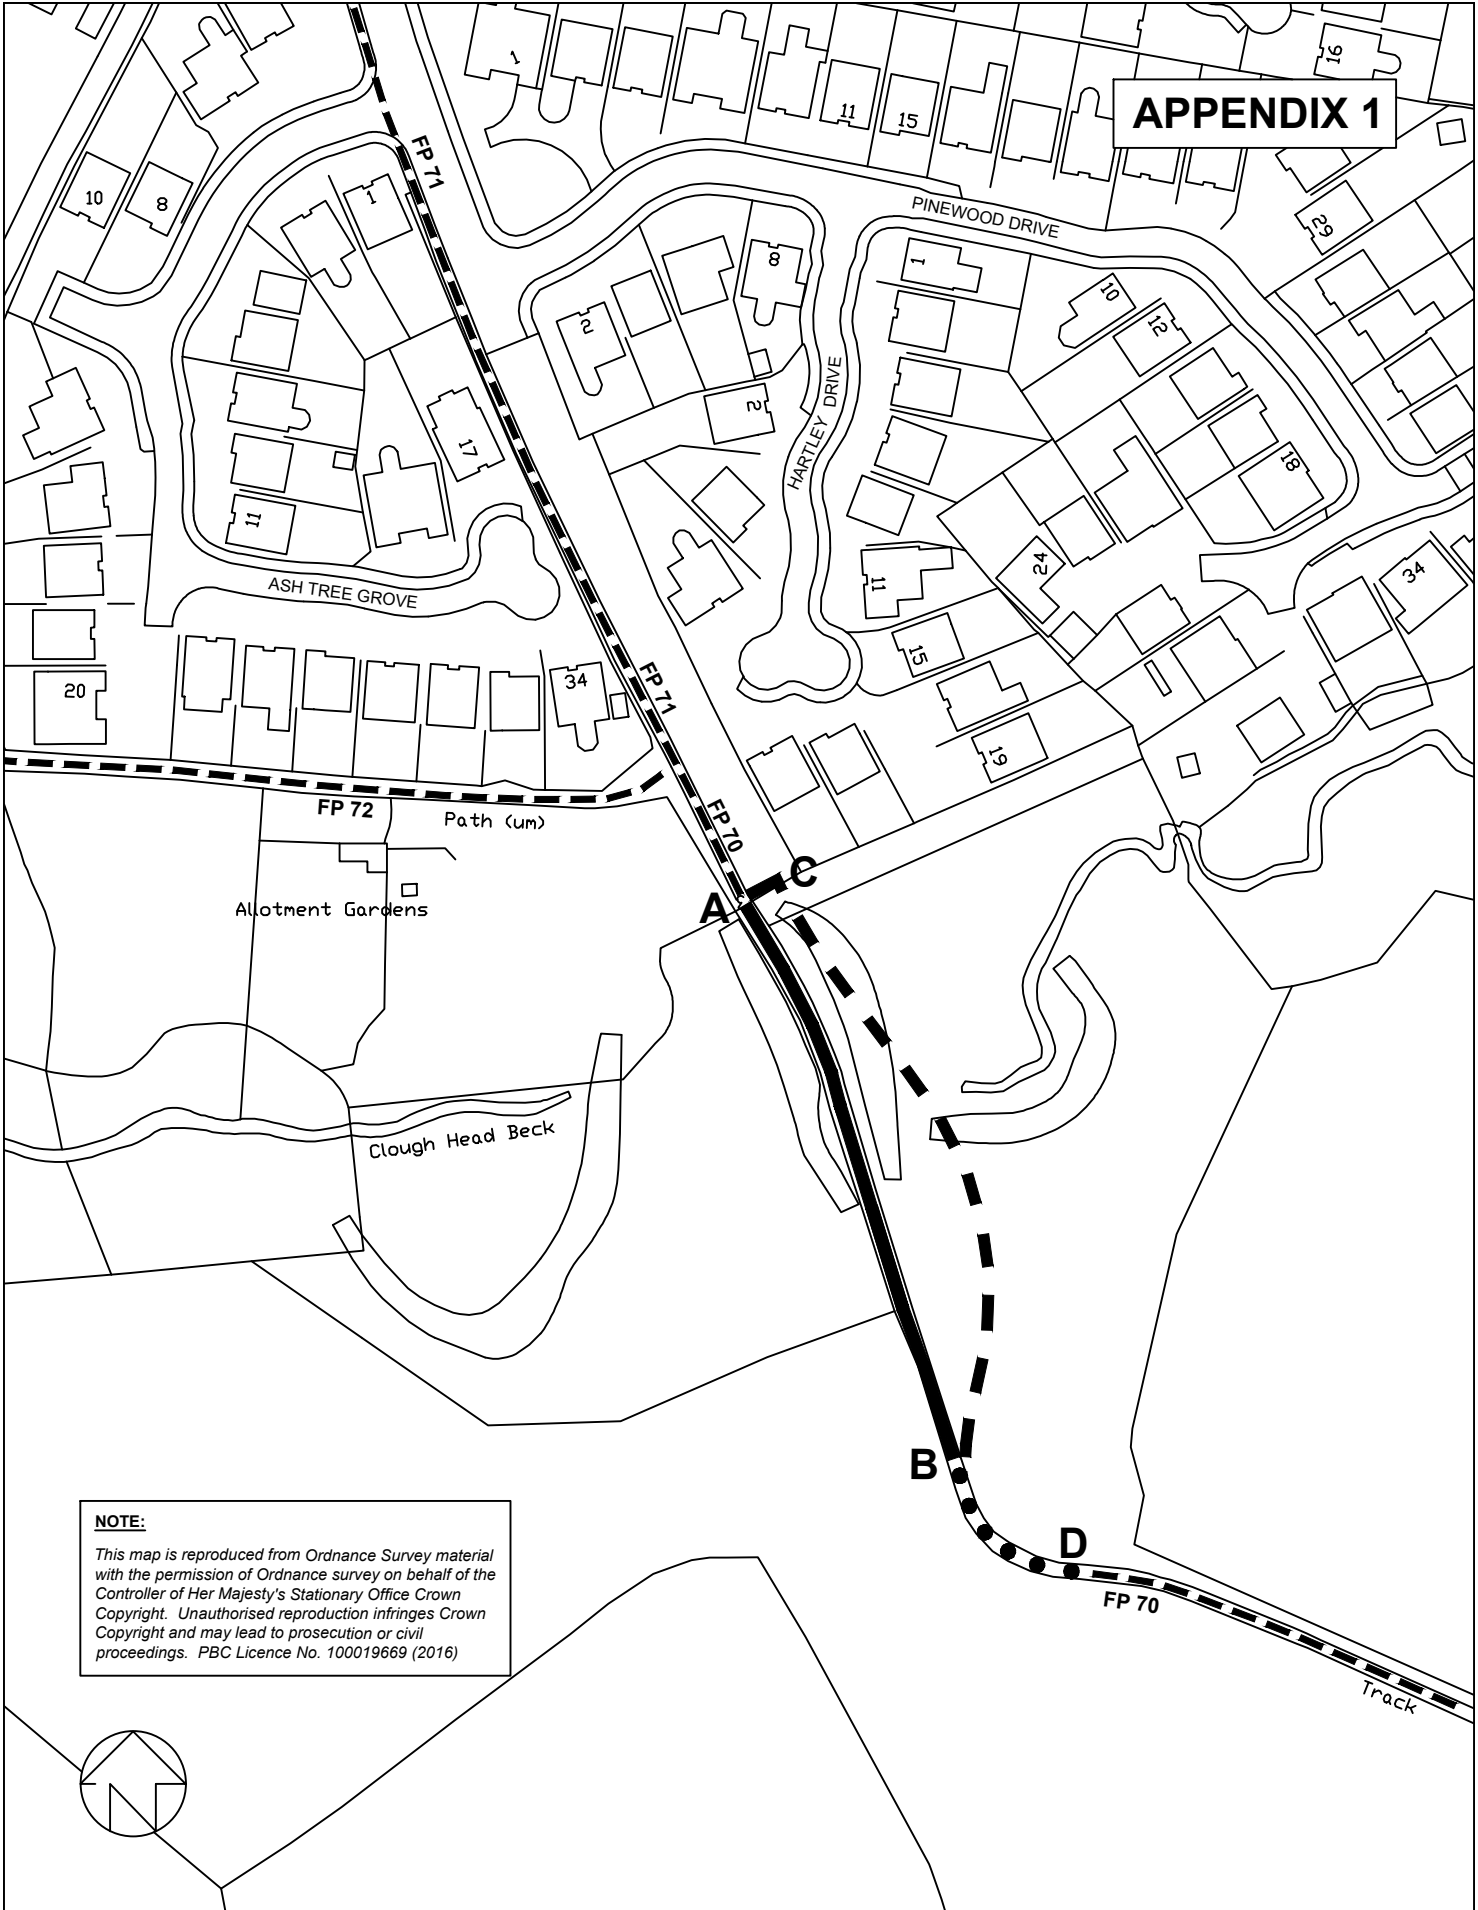

NOTE:
 This map is reproduced from Ordnance Survey material with the permission of Ordnance survey on behalf of the Controller of Her Majesty's Stationary Office Crown Copyright. Unauthorised reproduction infringes Crown Copyright and may lead to prosecution or civil proceedings. PBC Licence No. 100019669 (2016)

 Borough of Pendle Housing, Health & Engineering Services Town Hall, Market Street, Nelson. BB9 7LG Tel: (01282) 661661 Fax: (01282) 661068	PROJECT: Further Clough Head, Nelson	SCALE: 1 : 1250 @ A4	REVISIONS / NOTES
	TITLE: Proposed Diversion of Public Footpath 70 Nelson	DRAWN BY: N Y	————— Footpaths to be diverted - - - - - Footpaths to be created Other footpaths to be improved - - - - - Other footpaths
		DATE: June 2020	DRAWING NUMBER: E0444D / 4 B