
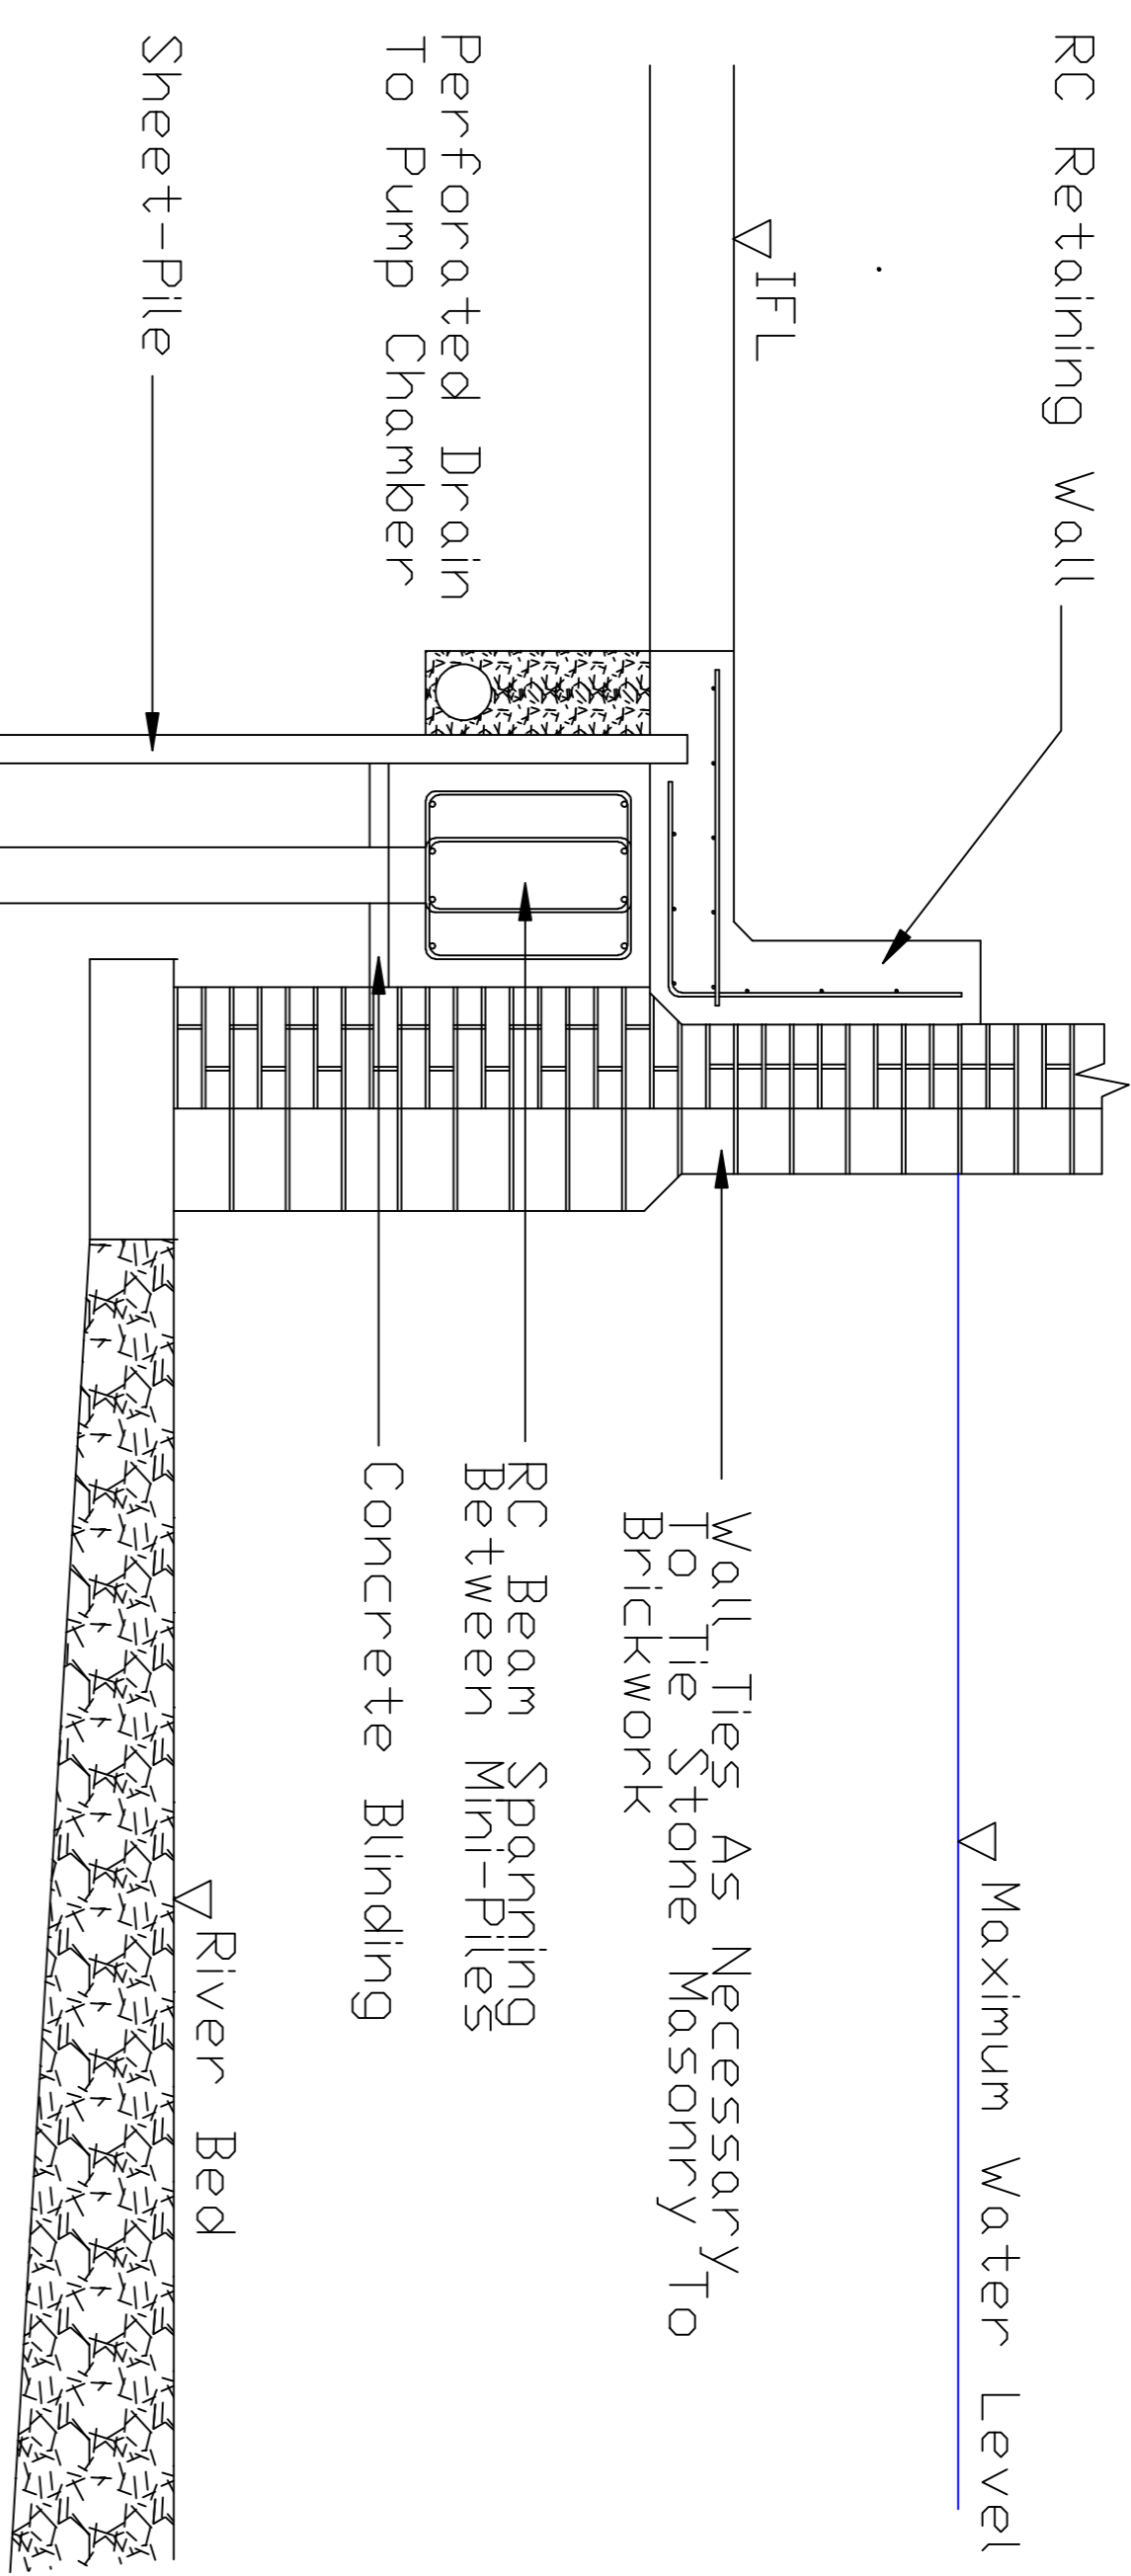



Do not scale off drawings: work to figured dimensions only.
 All dimensions and levels to be checked on site before works commence.
 This drawing is to be read in conjunction with all relevant Architect's, Consultant's Specialist's and Sub-contractors' drawings and specifications.
 Report all discrepancies to Architect/Supervising Officer before All work carried out before Building & Planning Permission has been granted is at the contractor/clients own risk.
 C COPYRIGHT 2020

Notes

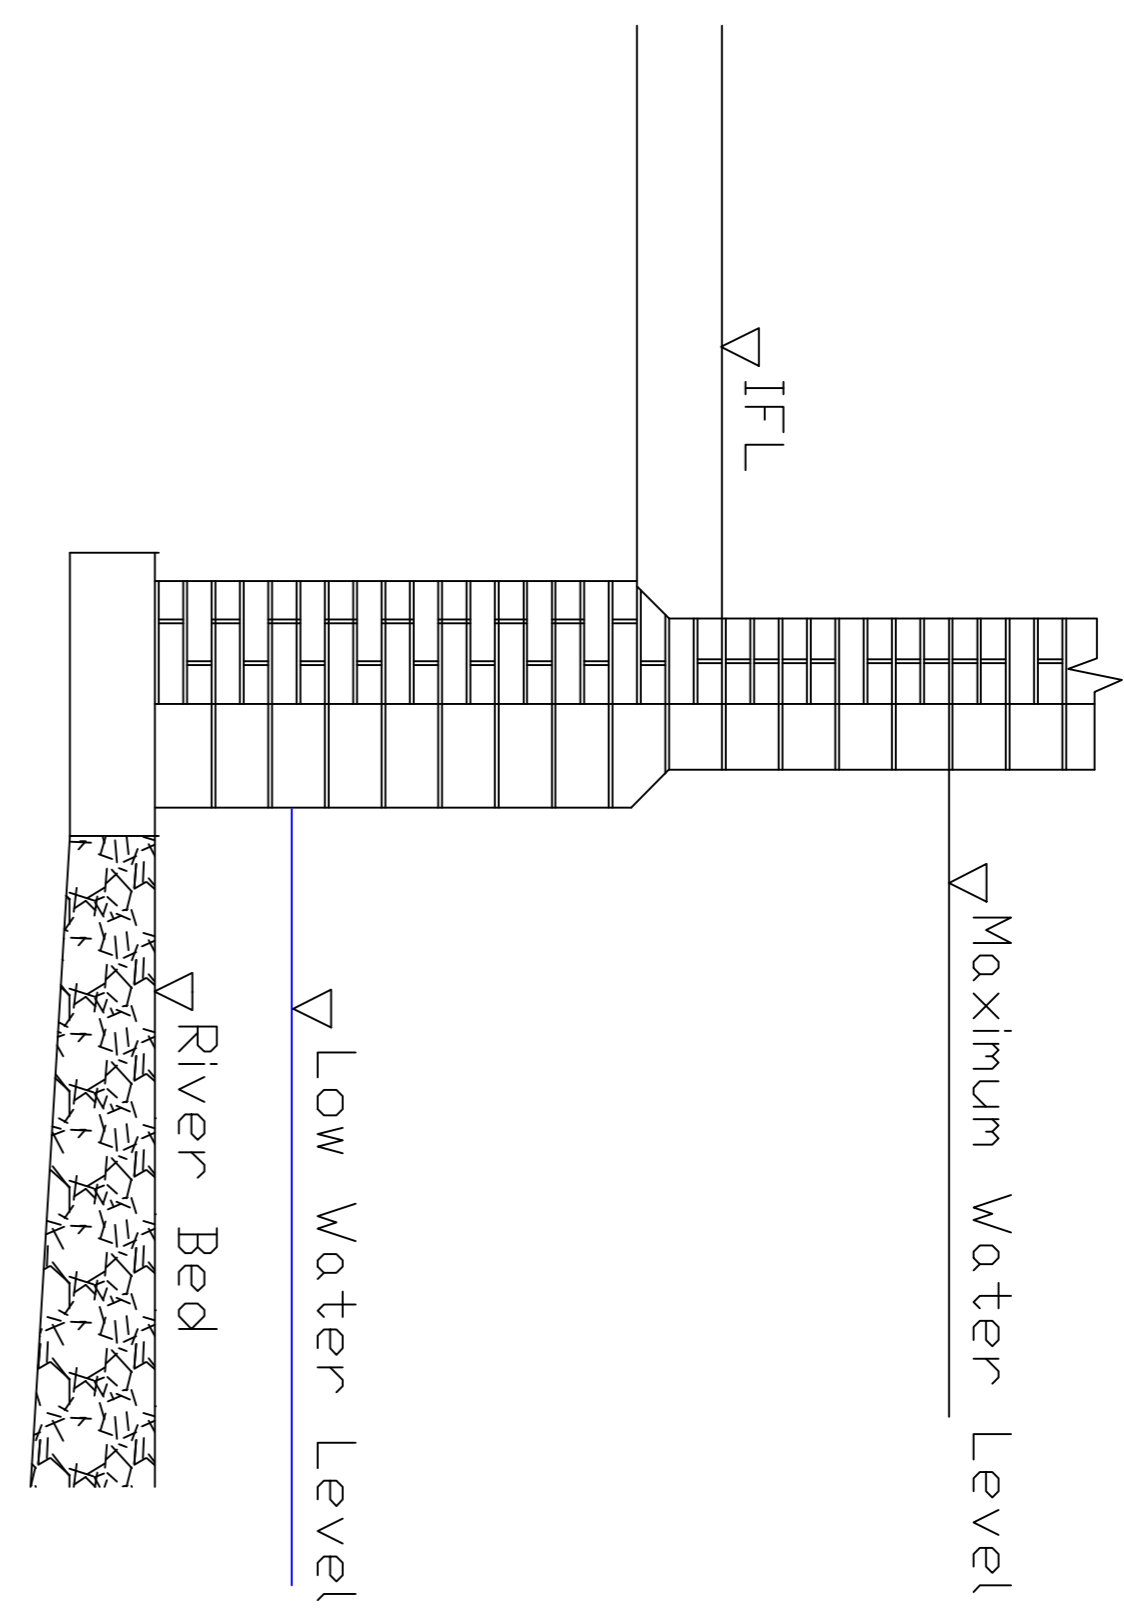

EXISTING SECTION
1:20

PROPOSED SECTION
1:20

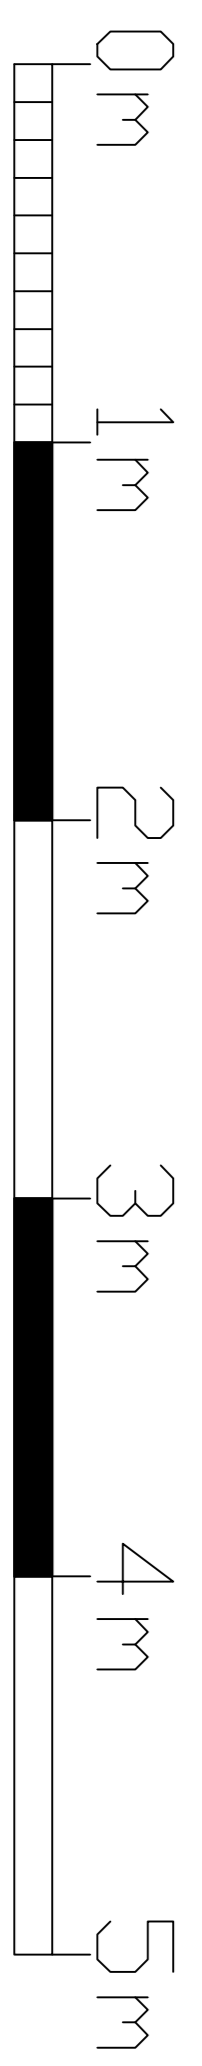

Rev	Remarks	Date

Client: PENDLE BOROUGH COUNCIL

D. J. LINGARD & ASSOCIATES LTD
 CONSULTING CIVIL AND STRUCTURAL ENGINEERS
 26 ST. JAMES STREET,
 ACRINGTON, LANSHIRE,
 BB9 7JG
 TEL: 01254 399711 FAX: 01254 39944

Project: VICTORIA MILL, EARBY

Drawing: FLOOD PREVENTION WORKS (PRELIMINARY) A1@1:50

By	D.J.L.	Date	DEC 2020	Scale	As Shown	Dwg. No.	7437/011	Rev.
Check	BK	Scale	As Shown	Dwg. No.	7437/011	Rev.		