

**DATED**

**5<sup>th</sup> February**

**2021**

**THE ANTI-SOCIAL BEHAVIOUR, CRIME AND POLICING ACT 2014 ("the Act")  
THE BOROUGH COUNCIL OF PENDLE  
PUBLIC SPACES PROTECTION ORDER NO 1 2018 and VARIATION OF ORDER 2021**

**H.P. Culshaw  
Head of Legal Services  
Town Hall Nelson Lancashire**

**THE ANTI-SOCIAL BEHAVIOUR, CRIME AND POLICING ACT 2014 (“the Act”)**  
**THE BOROUGH COUNCIL OF PENDLE**  
**PUBLIC SPACES PROTECTION ORDER NO 1 2018 and VARIATION OF ORDER 2021**

The Borough Council of Pendle Public Spaces Protection Order (“the 2018 Order”) which was made by the Borough Council of Pendle (“the Authority”) is hereby varied under section 60 of the Act from 5<sup>th</sup> February 2021 as follows:-

1. The Authority, being satisfied that the conditions set out in section 59 of the Act have been met, hereby varies the 2018 Order by adding to the 2018 Order the following area as shown on the attached map so numbered:-

**1.1.1 Schedule**

15. Front of 2-26 Bradley View and Rear of 129-151 Leeds Road Nelson Plan No. PSPO15	Nelson	Pedestrian front street to 2-26 Bradley View with an alley gate at the junction of Hey Street and the rear of 129-151 Leeds Road with a gates at the junction of Hey Street and near the junction of Bank Street
--	--------	--

2. The 2018 Order came into force on 23 October 2018 for a period of three years until 22 October 2021.

**This present variation of the 2018 Order came into force on 5<sup>th</sup> February 2021 for the period from 5<sup>th</sup> February 2021 until 22 October 2021.**


**The COMMON SEAL of the BOROUGH COUNCIL OF PENDLE** was hereunto affixed to this document in the presence of

*Philip Mousdale*

CORPORATE DIRECTOR

PHILIP MOUSDALE - AUTHORISED SIGNATORY



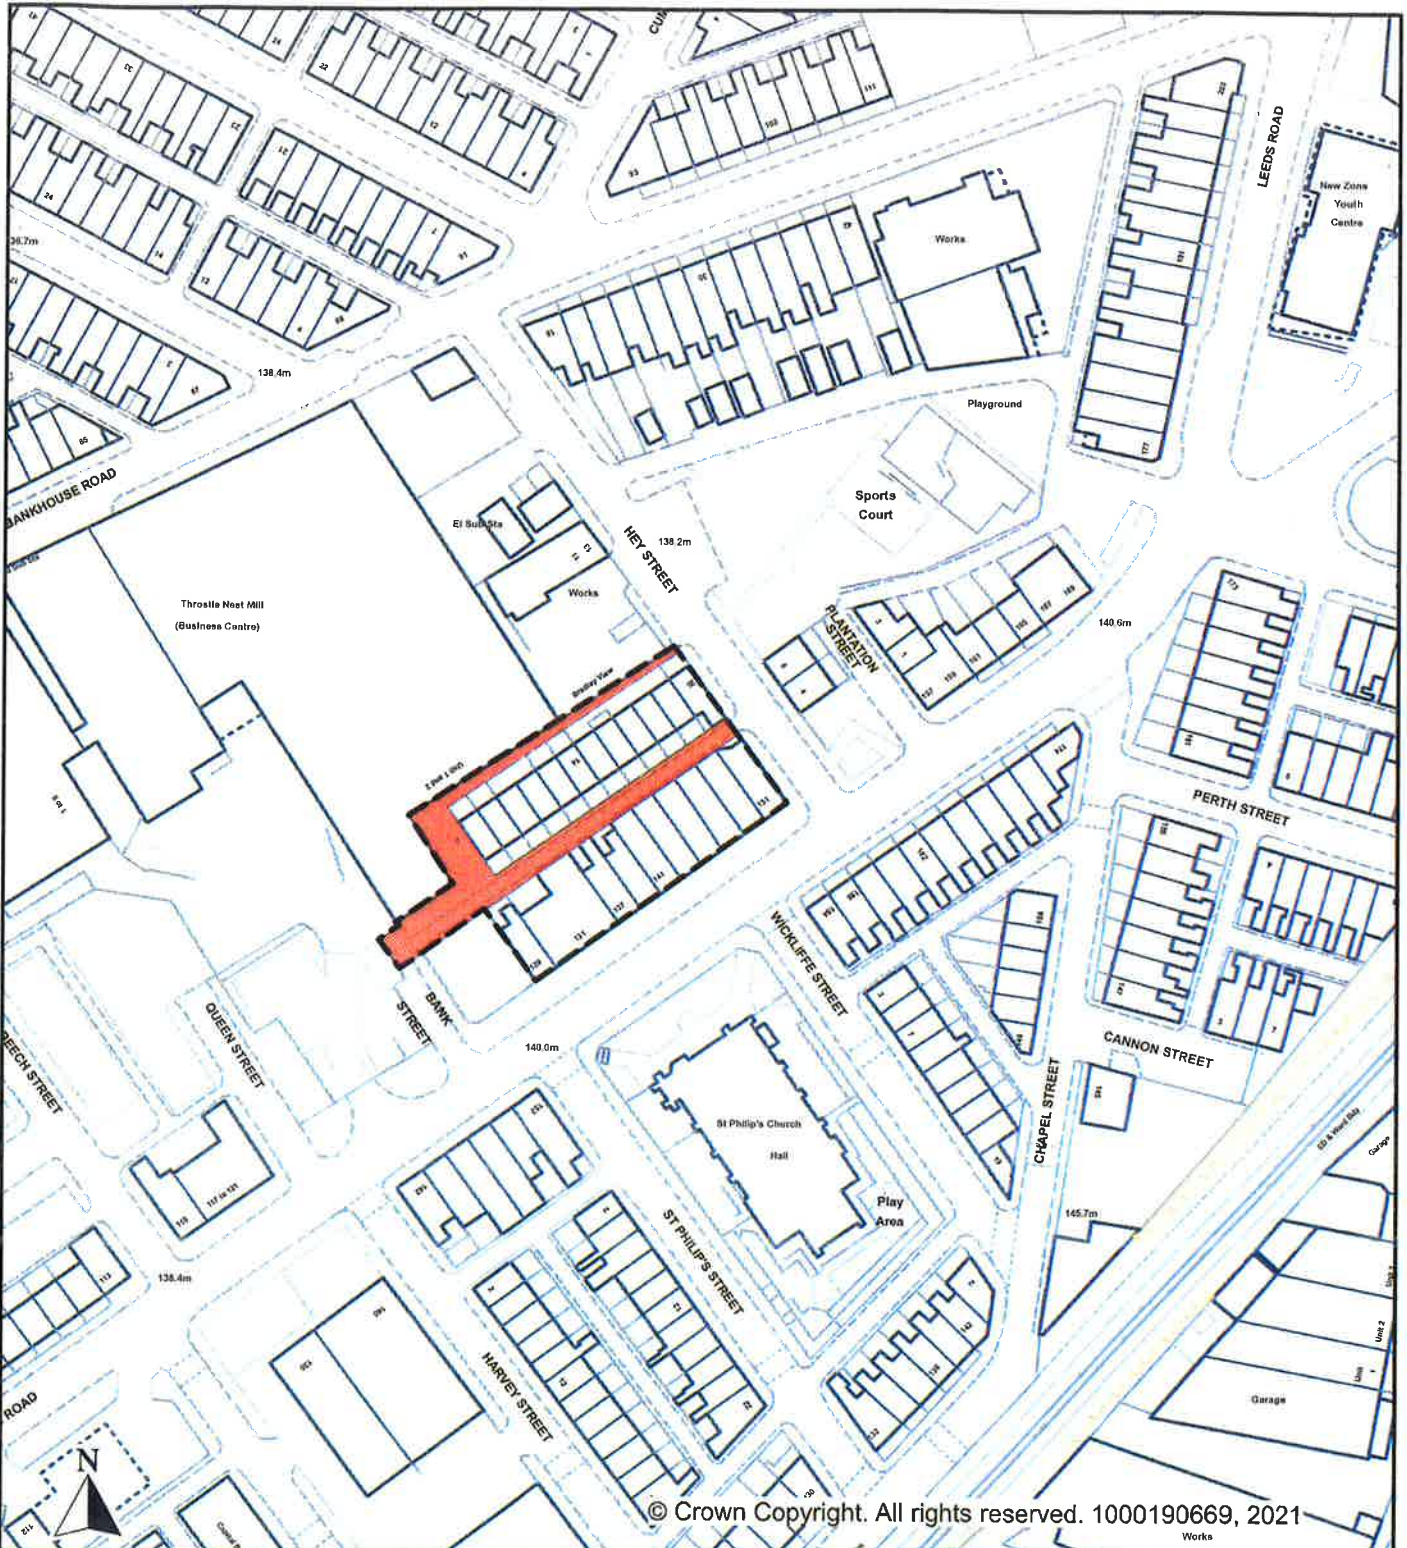

Description		<i>Philip Mousdale</i>
<b>PUBLIC SPACE PROTECTION ORDER          BACK STREET OF NOS. 129-151 LEEDS ROAD &amp;          &amp; NOS. 4-26 BRADLEY VIEW, NELSON</b>		
Scale	Drawing No.	
1:1250	PSPO 15	
Drawn By	Date	CAD Reference
L.G.	FEB 2021	

**Borough of**

**Pendle**  
**Liberata**

**Property Services**

No. 1 Market Street,  
Nelson BB9 7LJ  
Tel: 01282 878787  
Fax: 01282 878993