


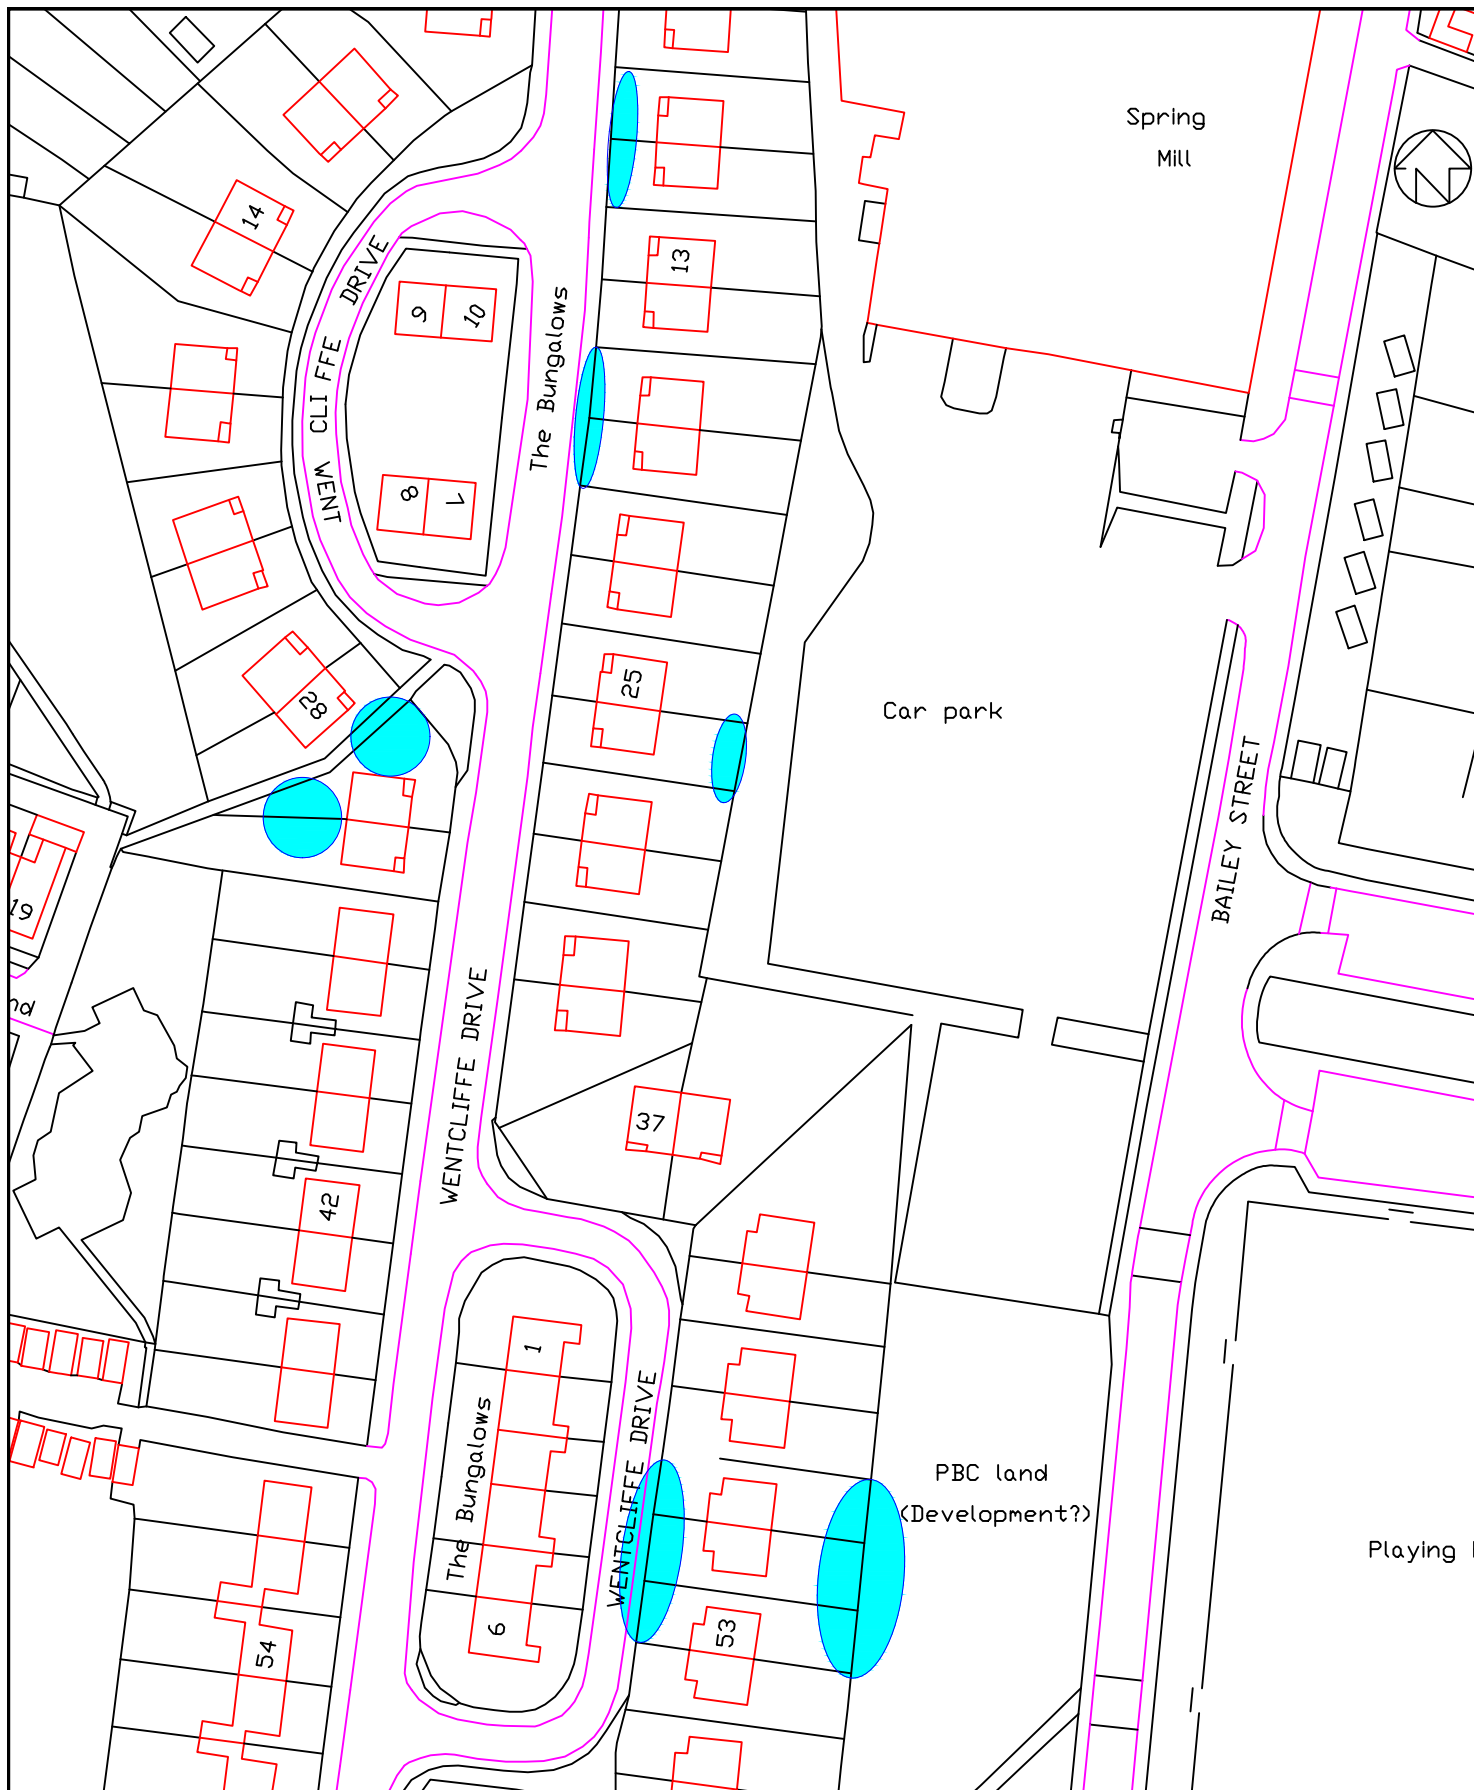

Housing, Health & Engineering Engineering Manager: Scott Whalley <i>BEng</i> <i>Nelson Town Hall, Market Street, Nelson, Lancashire, BB9 7LG</i> Tel: (01282) 661661	Service Housing, Health & Engineering	SCALE As stated		Revisions <table><tr><td>No.</td><td>Detail</td><td>Date</td></tr><tr><td>●</td><td></td><td></td></tr><tr><td></td><td></td><td></td></tr></table>			No.	Detail	Date	●					
	No.	Detail	Date												
	●														
Project Wentcliffe Drive - drainage investigations.	Drawn By GA	Checked By	Borough of Pendle 												
Drawing No E0737/D1	Title Areas with known issues.	Date May 2021													