

**REPORT FROM: HOUSING, HEALTH AND ENGINEERING SERVICES
MANAGER**

TO: COLNE AND DISTRICT COMMITTEE

DATE: 12 MAY 2022

Report Author: Sandra Farnell
Tel No: 661053
E-mail: sandra.farnell@pendle.gov.uk

**REQUEST FOR AMENDMENT TO LIMITED WAITING AND ADDITIONAL
RESTRICTIONS ON HARTLEY SQUARE, COLNE**

PURPOSE OF REPORT

To advise the Committee of a request for an amendment to the limited waiting and additional restriction to be added to the off street parking area at Hartley Square, Colne.

RECOMMENDATION

- (1) That Councillors consider decreasing the limited waiting from 1 hour to 30 minutes maximum at Hartley Square, Colne.
- (2) That Councillors consider the addition of double yellow lines to Hartley Square, Colne.

REASON FOR RECOMMENDATION

- (1) To enable the turnover of vehicles.
- (2) To restrict vehicles from parking in areas outside of the parking bays.

ISSUE

1. A request has been received from Colne BID for consideration to be given to reducing the waiting time of the parking bays on Hartley Square from 1 hour to 30 minutes.
2. This is to encourage the movement of vehicles in the area and the opportunity to increase the patronage to local shops.
3. In addition to this it is recommended that double yellow lines are added to stop any out-of-bay parking and reduce the risk of vehicle obstruction with the square.

4. A plan is appended to this report showing the limited waiting parking area and suggested double yellow lines.

IMPLICATIONS

Policy: None arising directly from the report.

Financial: None arising directly from the report.

Legal: An amendment to Off Street Parking Order will be required in order to enforce in this area

Risk Management: None arising directly from the report.

Health and Safety: None arising directly from the report.

Climate Change: None arising directly from the report.

Community Safety: The addition of double yellow lines will reduce the risk of vehicle obstruction


Equality and Diversity: None arising directly from the report.

APPENDICES

Appendix 1: Plan showing Hartley Square.

LIST OF BACKGROUND PAPERS

None.

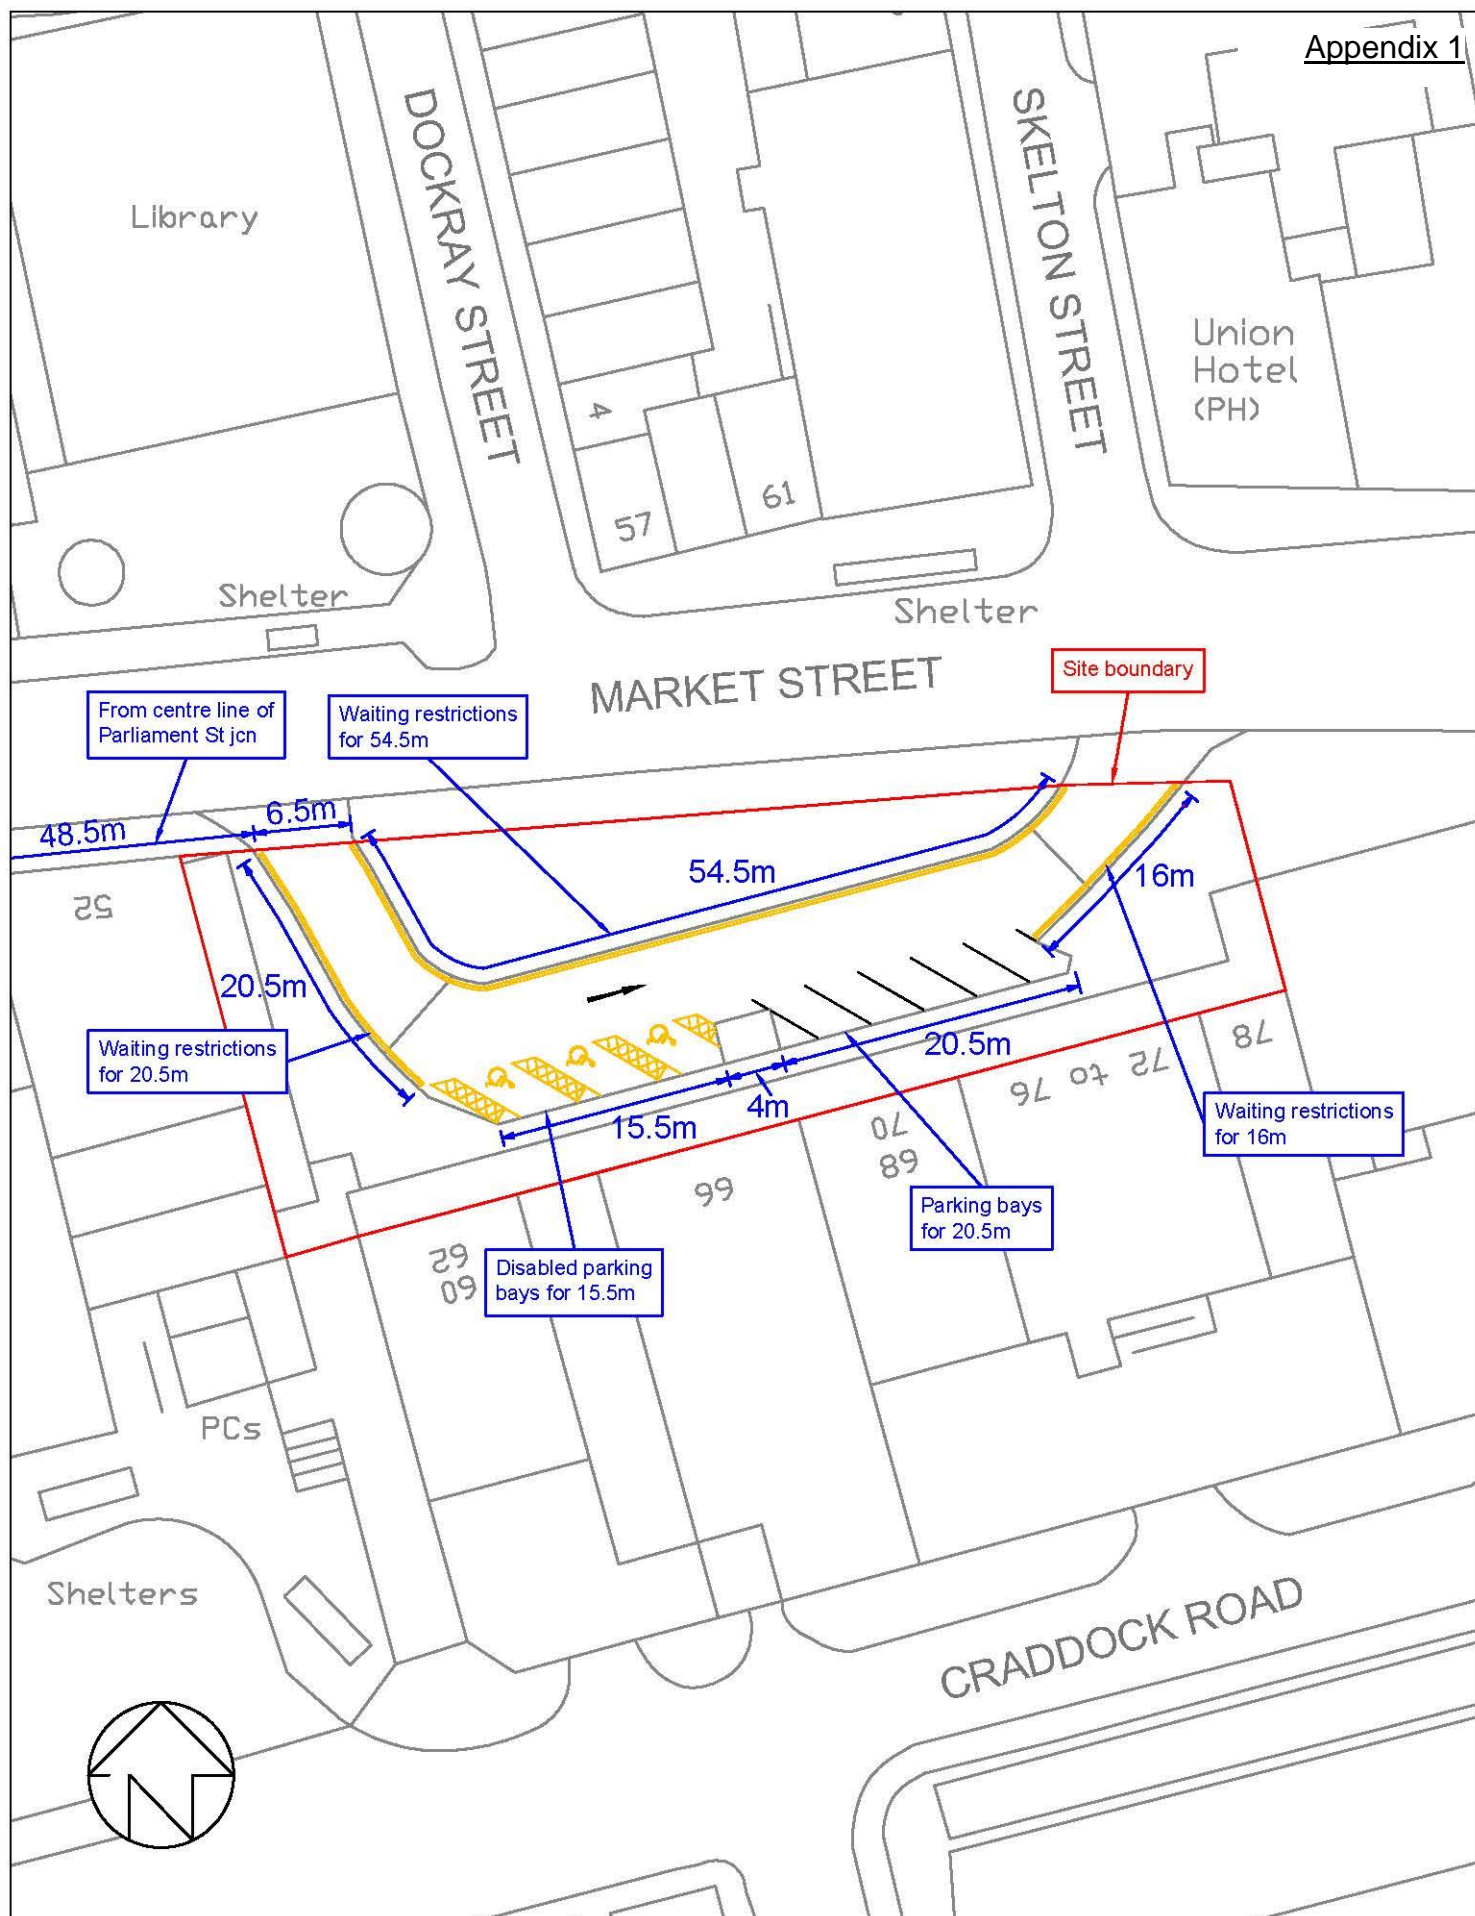

Housing, Health & Engineering Services
Town Hall, Market Street, Nelson, BB9 7LG
Tel: (01282) 661661 Fax: (01282) 661068

PROJECT:

Hartley Square,
Colne

TITLE:

Limited Waiting Order

SCALE:

1 : 500 @ A4

DRAWN BY:

N Y

DATE:

Apr 2022

REVISIONS / NOTES

DRAWING NUMBER:

MISC / CO / 22 / 02