


LOCATION PLAN SCALE 1/1250

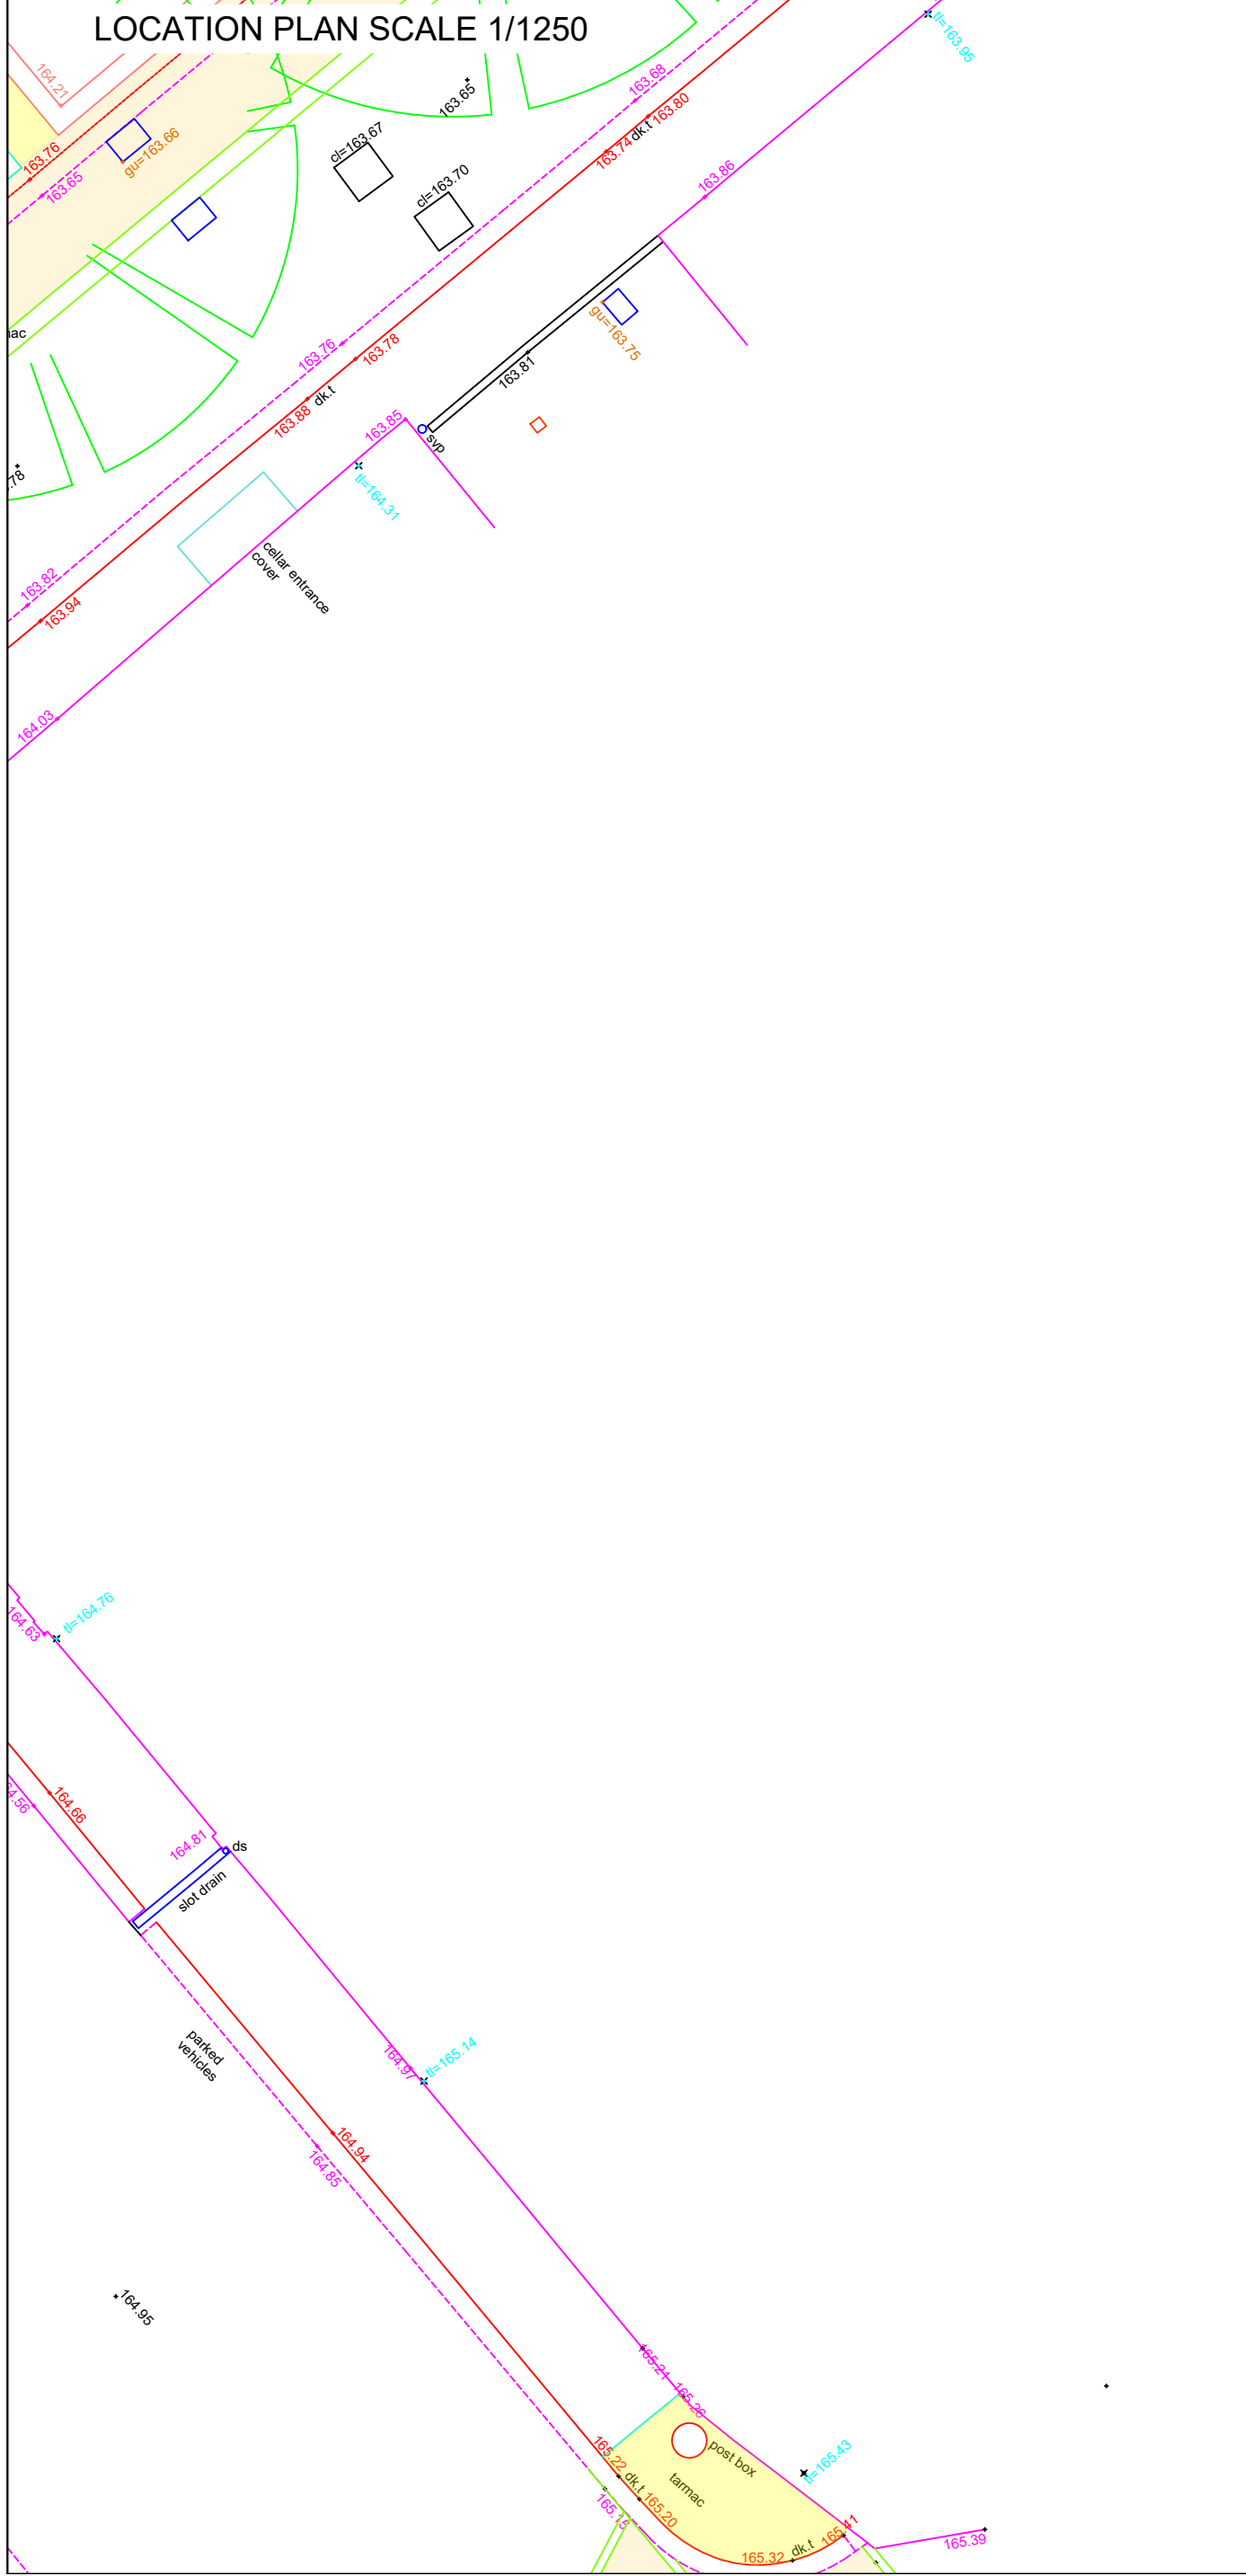

KEY -

125x255mm bn yellowrock granite
kerb bedded and haunched in
concrete as detailed.


'Holcombe' sawn all sides, flamed
top, stone flag paving 75mm depth
laid on rigid bed as detailed.

'Holcombe' sawn all sides, flamed
top, stone flag paving 50mm depth
laid on rigid bed as detailed.

Note - All ironwork to be reset flush in cut
recesses in new flags and frames to be bedded
and surrounded with Ultrascap Probed and
Flowpoint as detailed for flag construction.

Carefully take down existing wall,
clean off all stone and rebuild on
new footings wall and Class 2
mortar with 10mm joints, to create
1.47m gap. Existing fence to be
shortened and reinstated as
necessary with post set in concrete.
Reinstate footpath with AC20
Dense Bin 100/150 depth 50mm
and AC10 Dense Surf 100/150
depth 30mm on suitable
compacted sub base.

SCHEME DRAWING SCALE 1/100

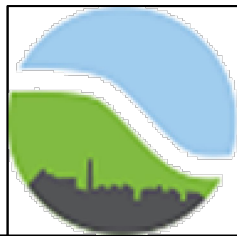

Pendle
Borough Council

PROJECT:
UKSPF BARNOLDSWICK

TITLE:
PROPOSED WORKS ELLIS
STREET

DRAWN BY: J D Austin

CHECKED: S Whalley

DATE: NOVEMBER 2023

FILE REF: XXXX

SCALE: As Shown at A1

DRAWING NUMBER: E0882 D02