




TYPICAL REPLACEMENT FLAG SECTION DETAIL SCALE 1/10

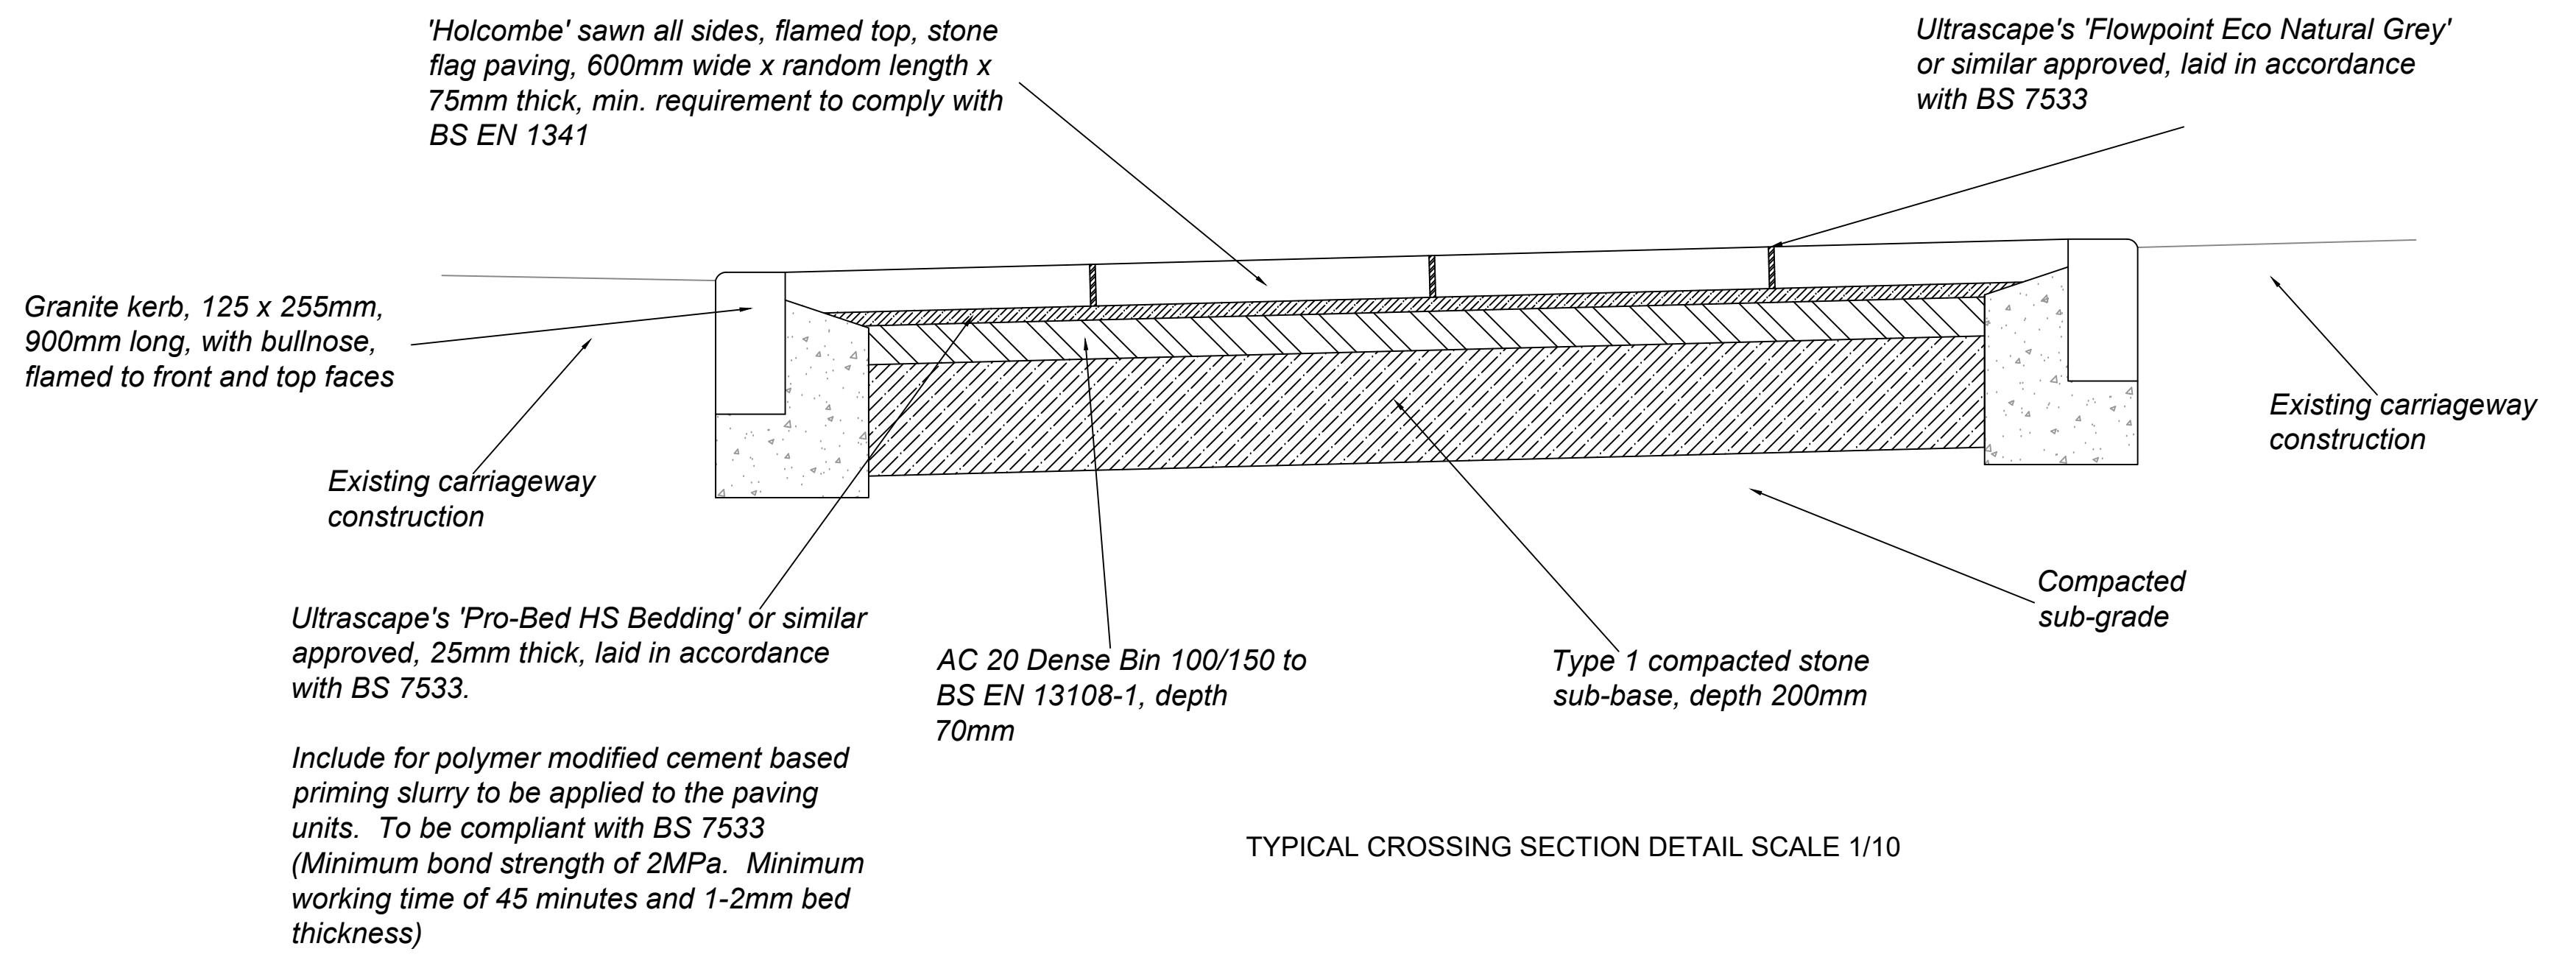


TYPICAL CROSSING SECTION DETAIL SCALE 1/10

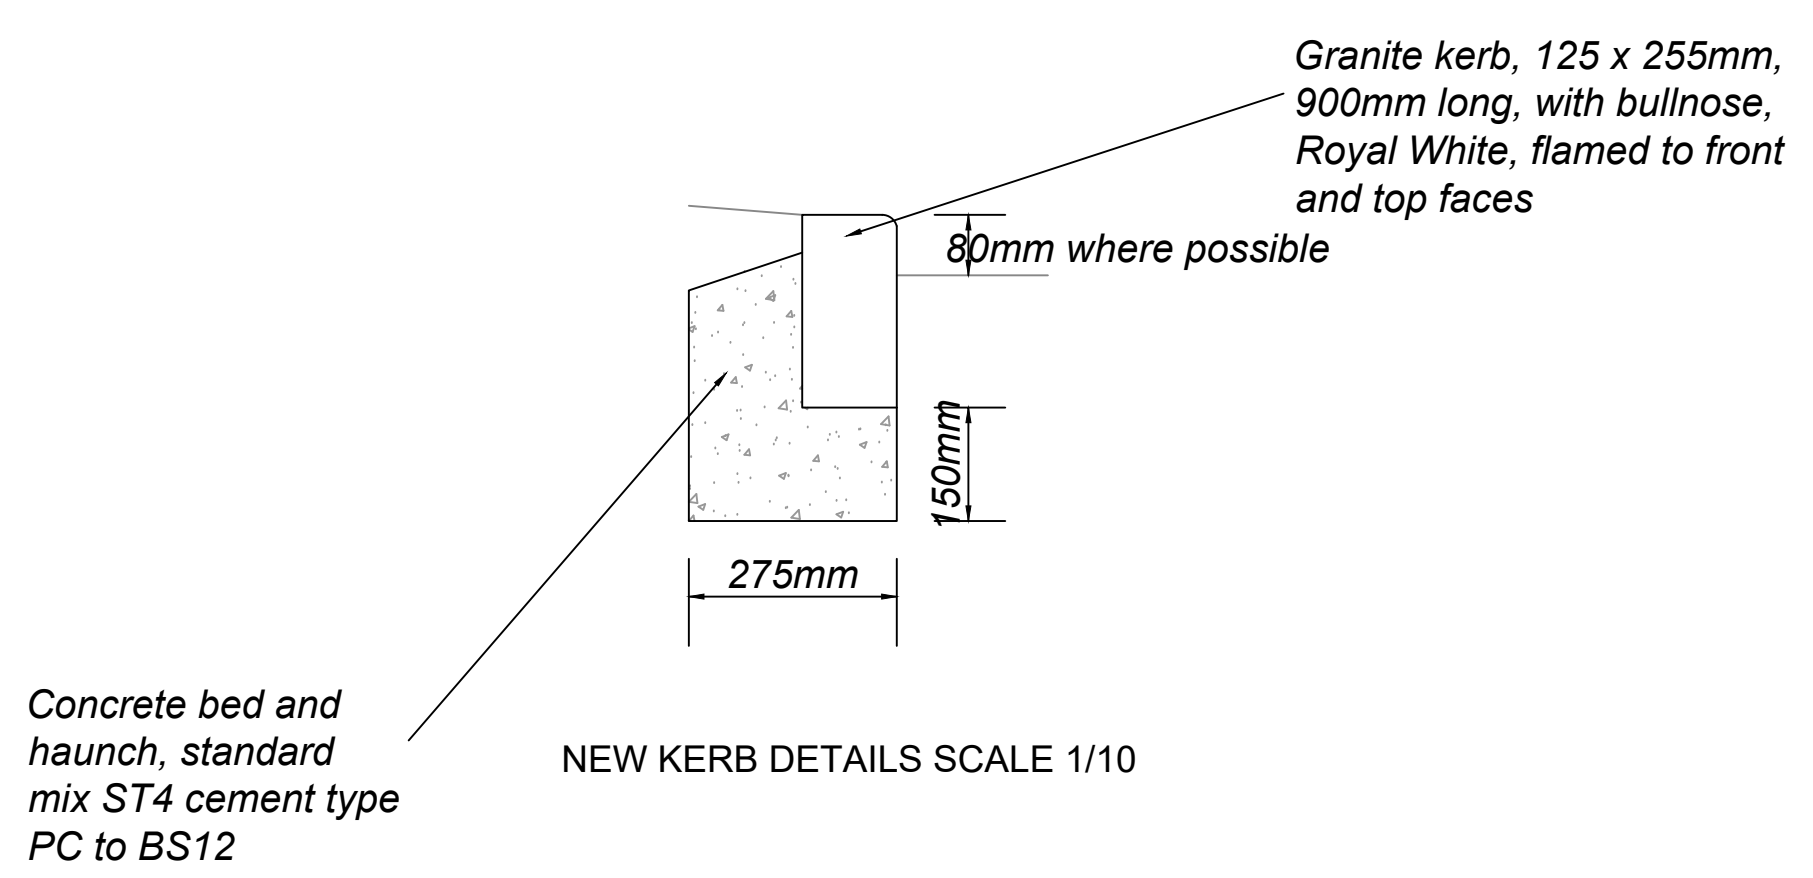

NEW KERB DETAILS SCALE 1/10

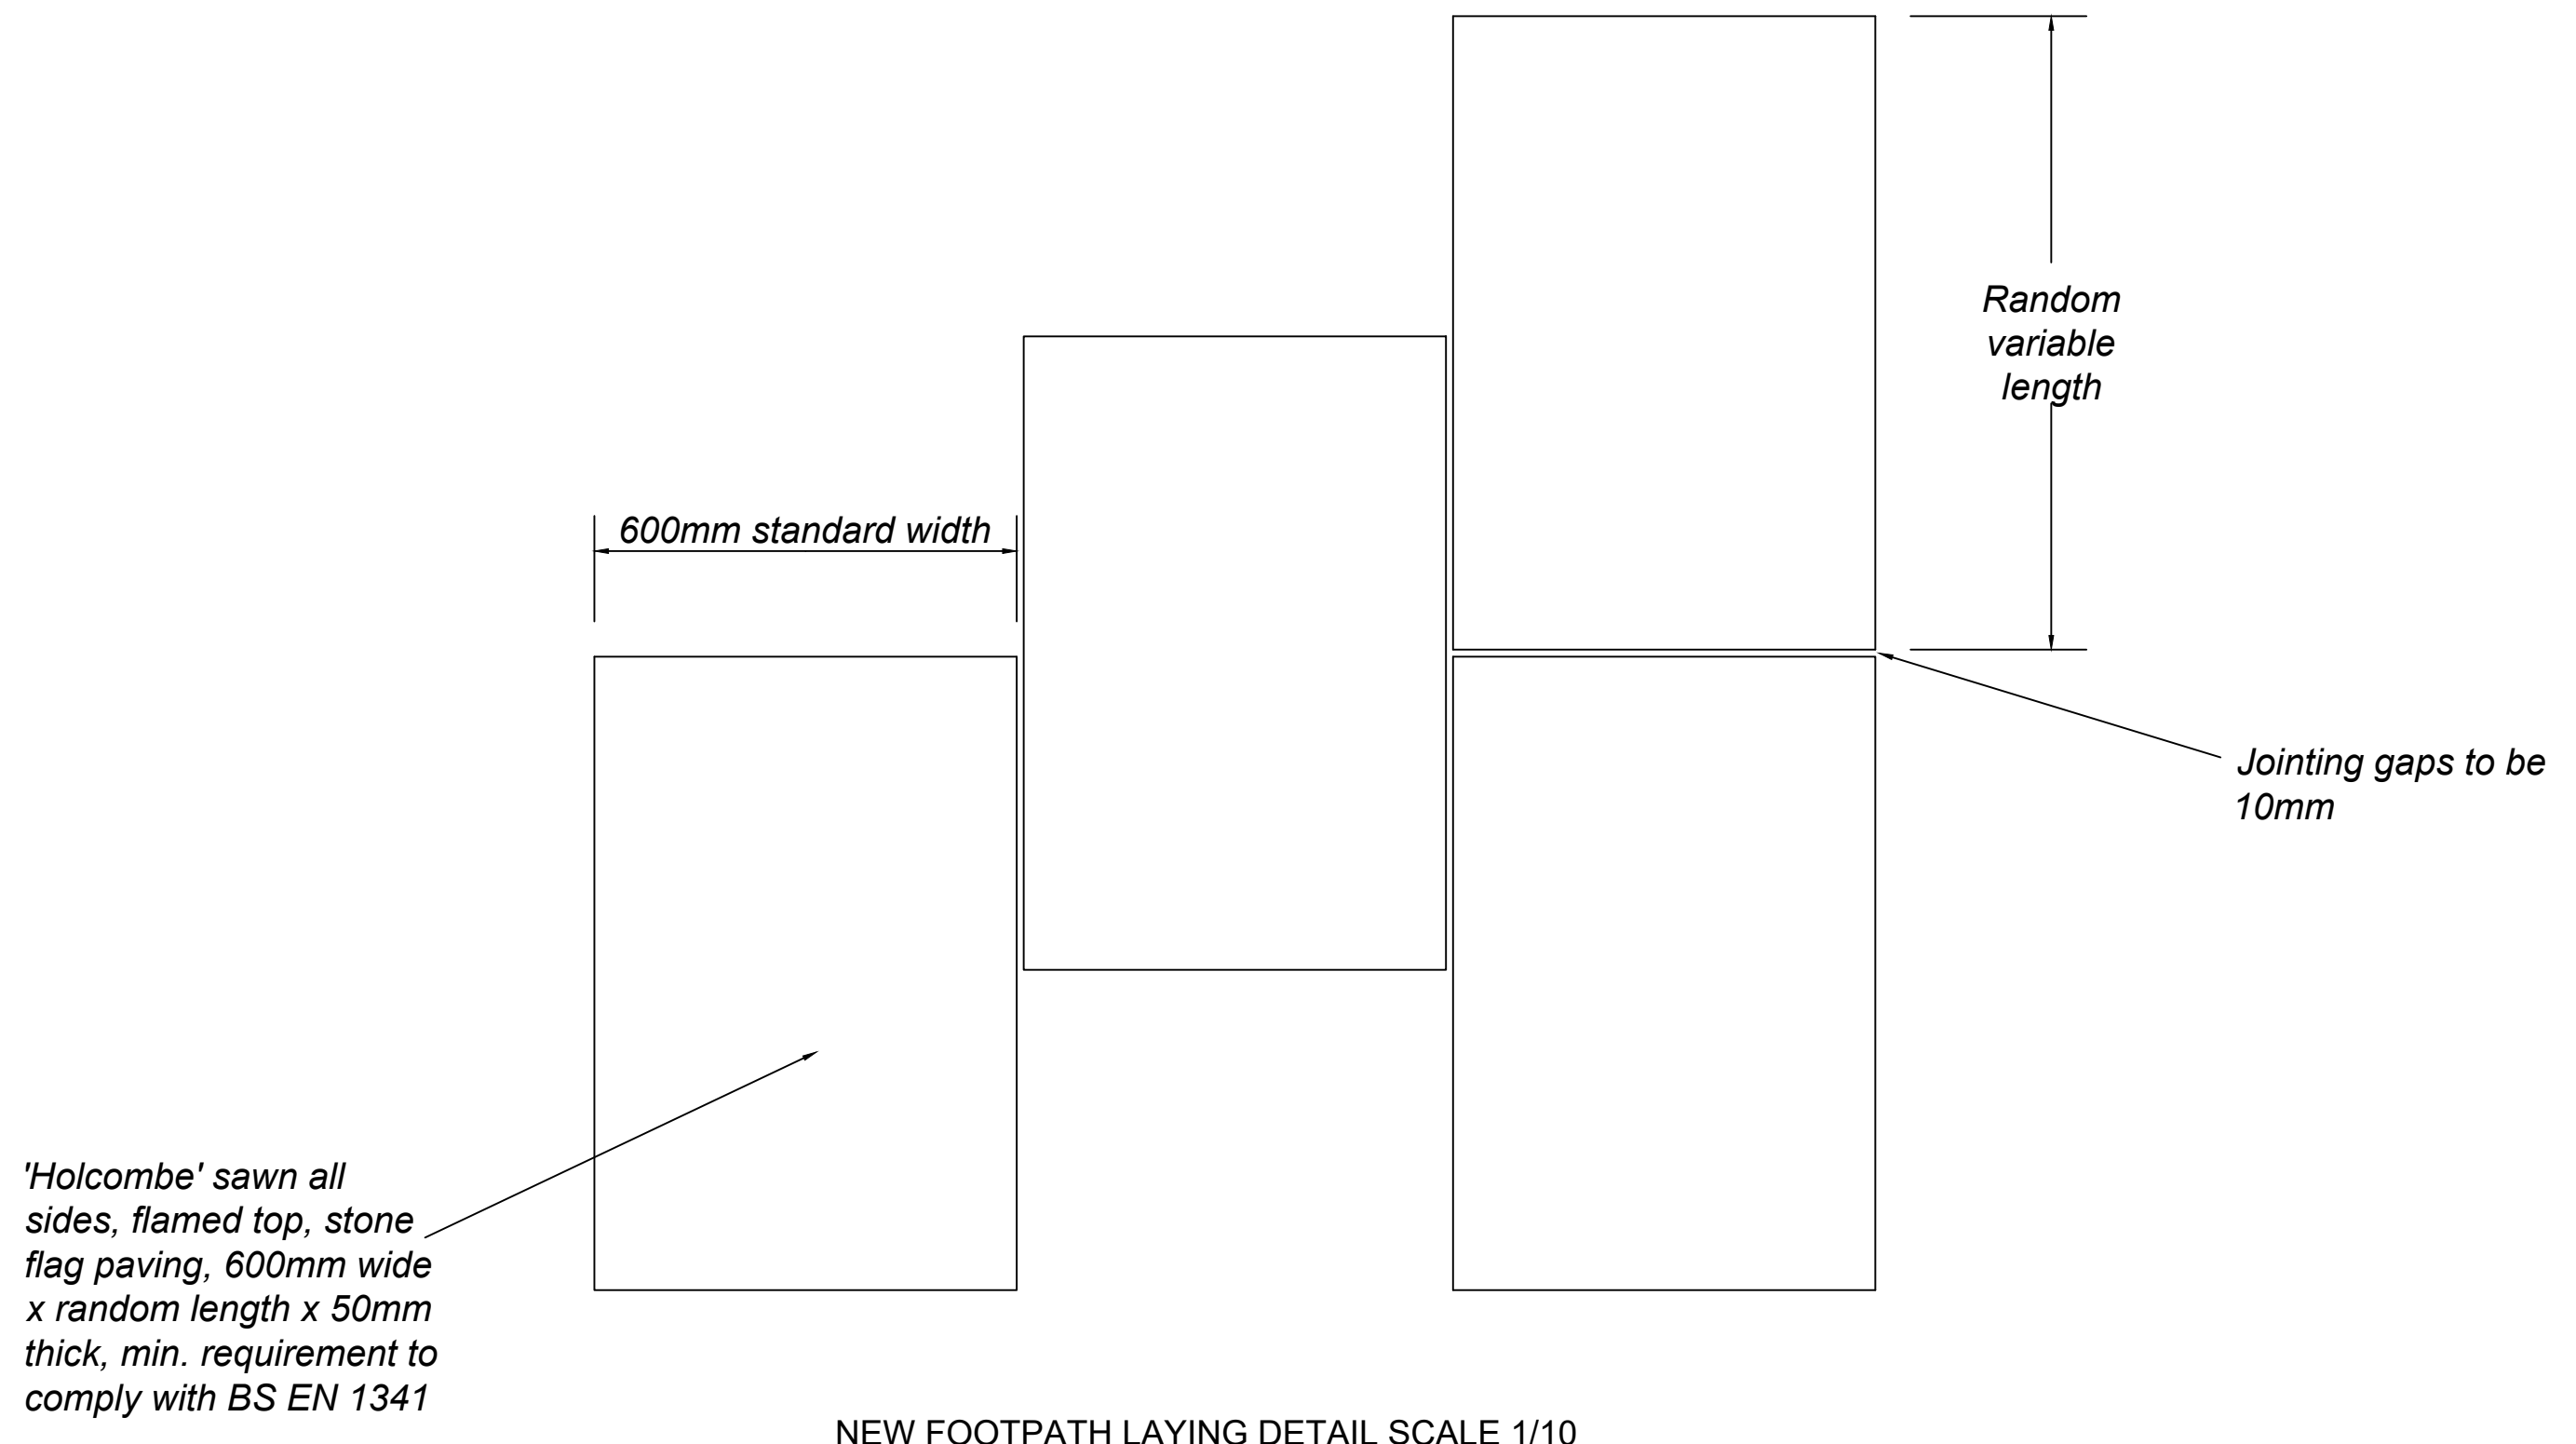

NEW FOOTPATH LAYING DETAIL SCALE 1/10

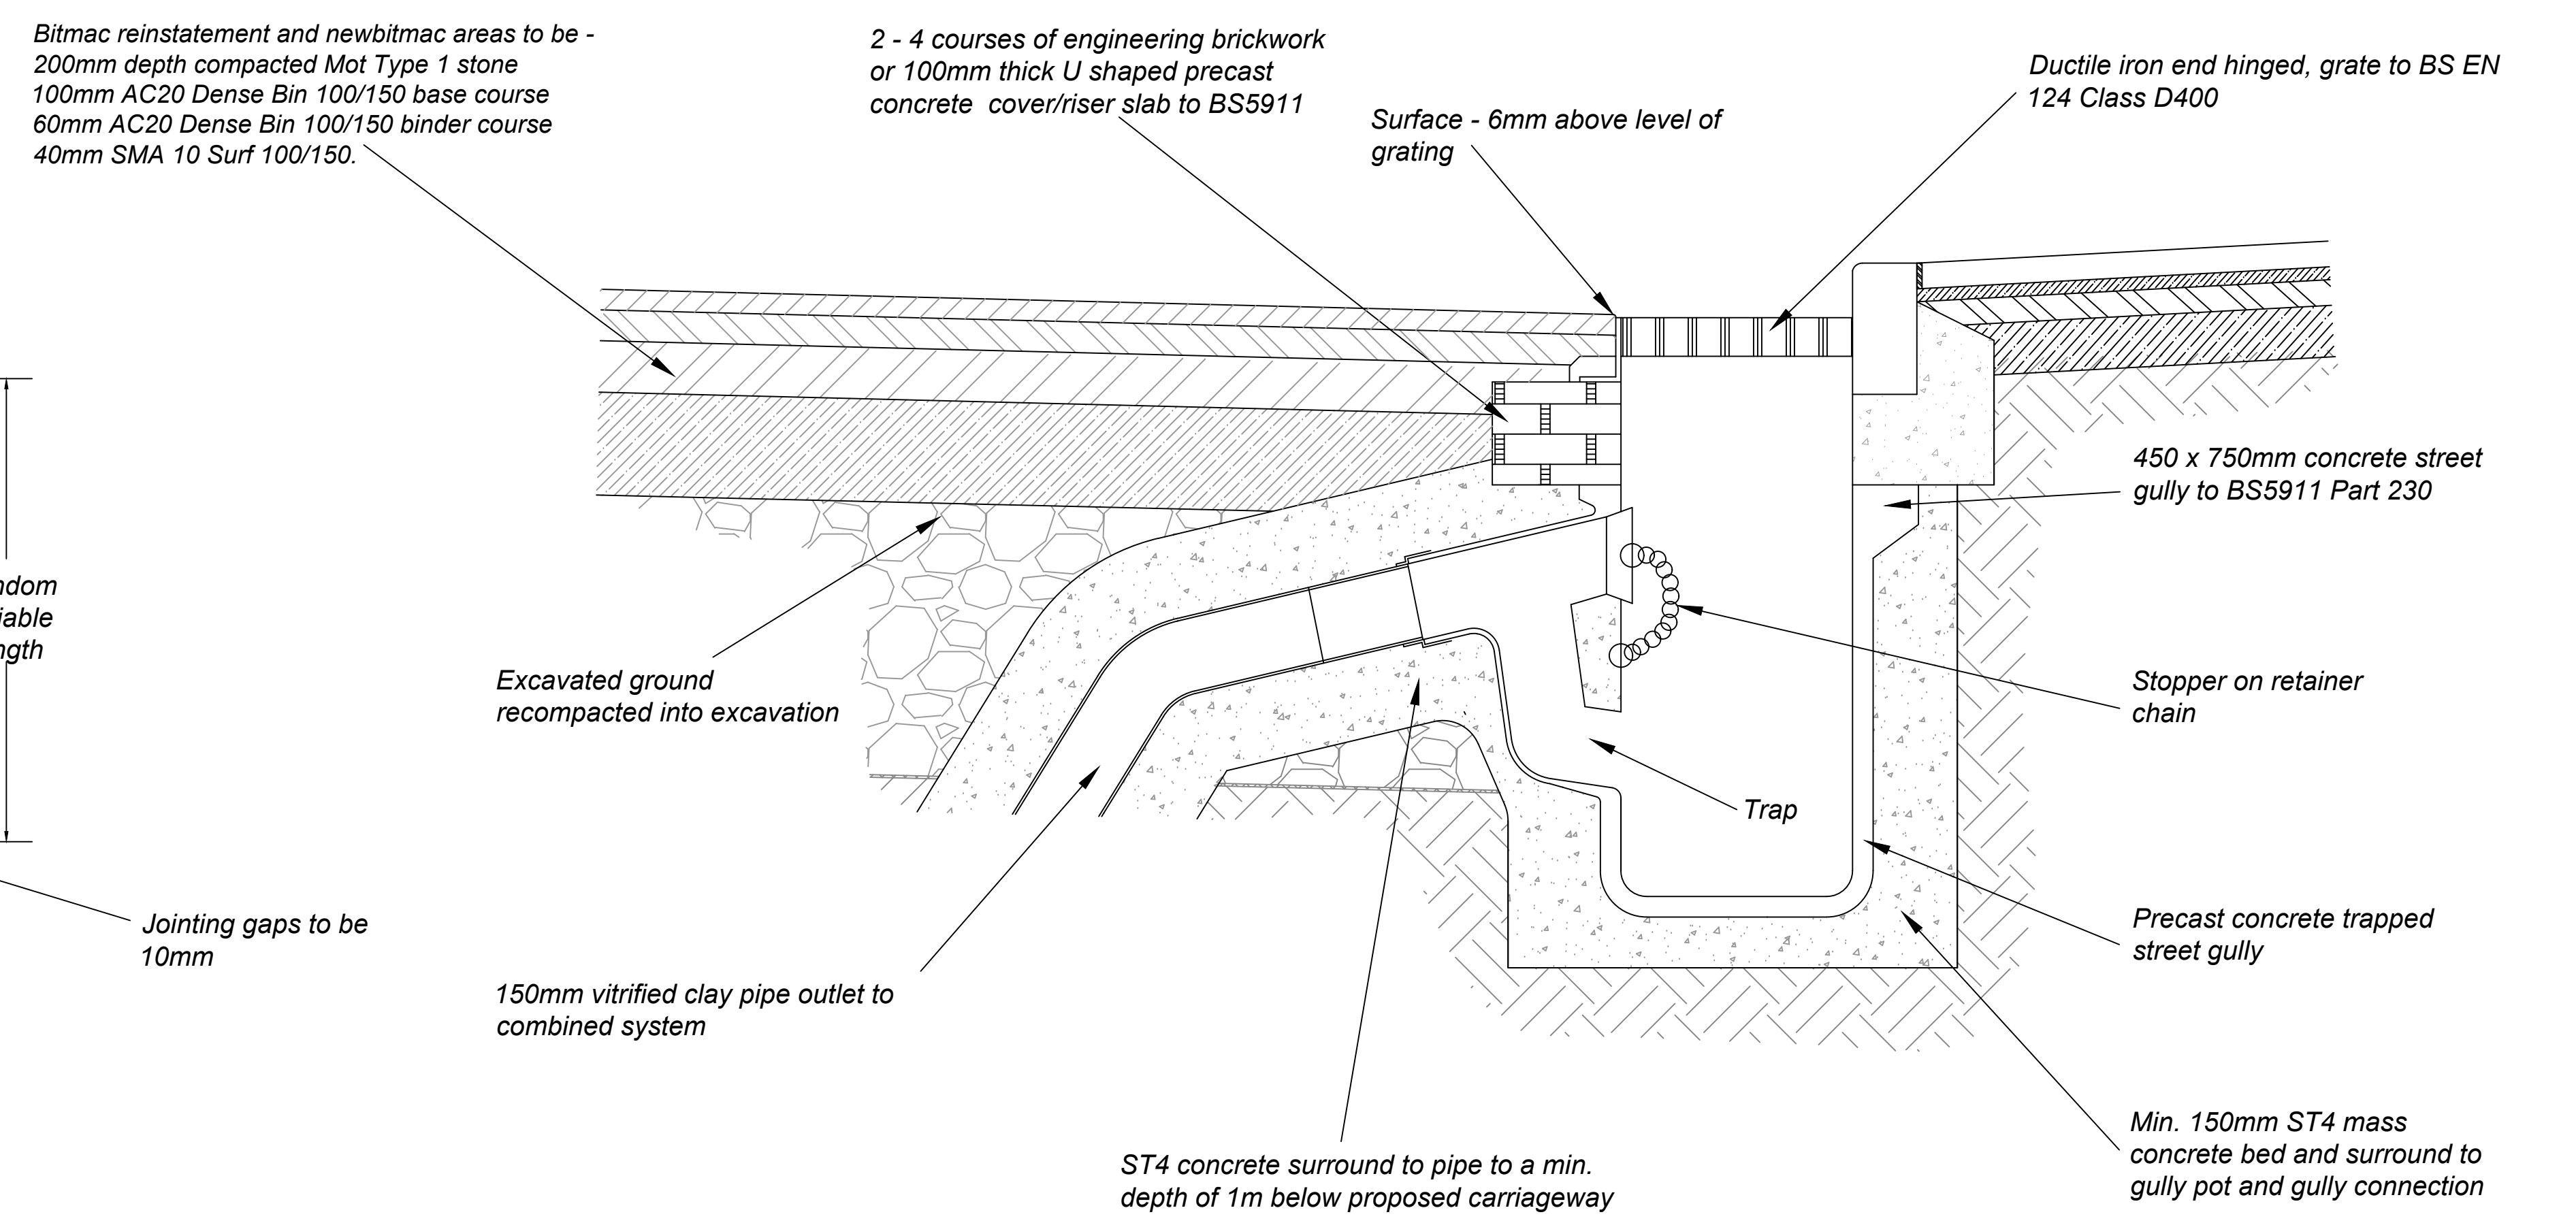

TYPICAL NEW GULLY DETAIL SCALE 1/10



PROJECT: UKSPF BARNOLDSWICK	TITLE: SCHEME DETAILS	DRAWN BY: J D Austin	CHECKED: S Whalley	DATE: NOVEMBER 2023
		FILE REF: XXXX	SCALE: As Shown at A1	DRAWING NUMBER: E0882 D05