



Revisions

No.	Detail	Date

Notes

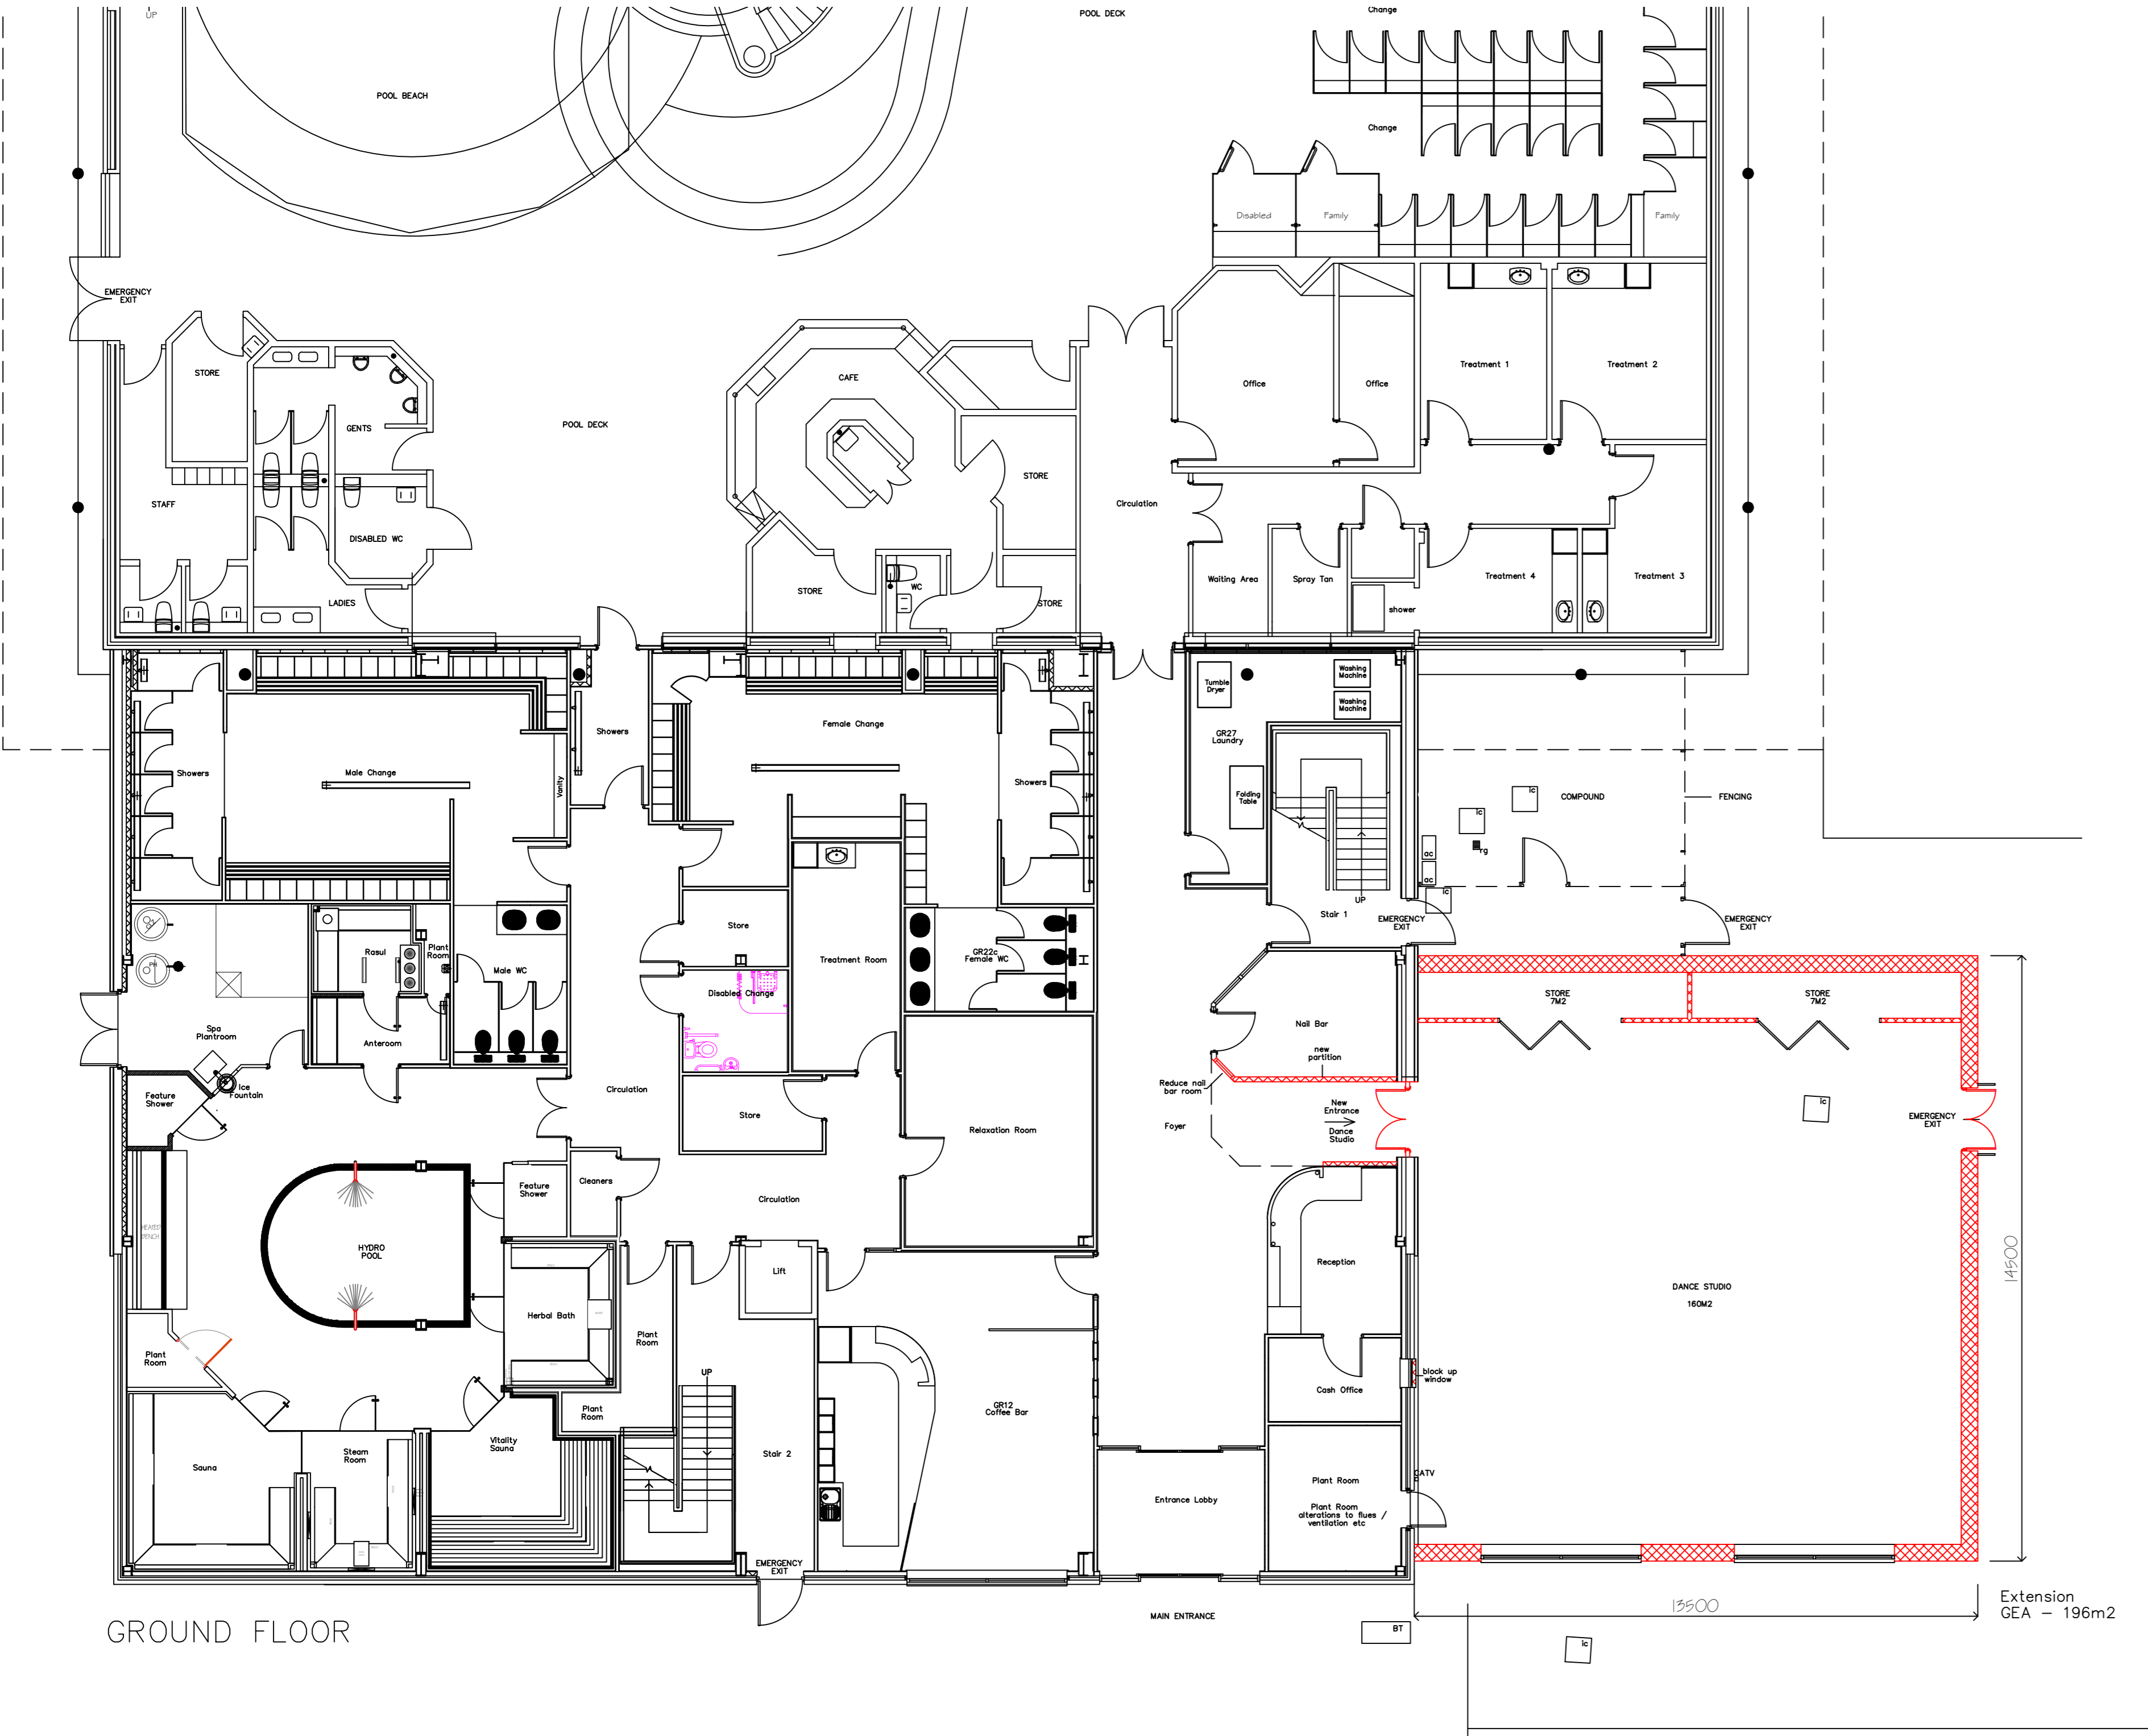

GROUND FLOOR

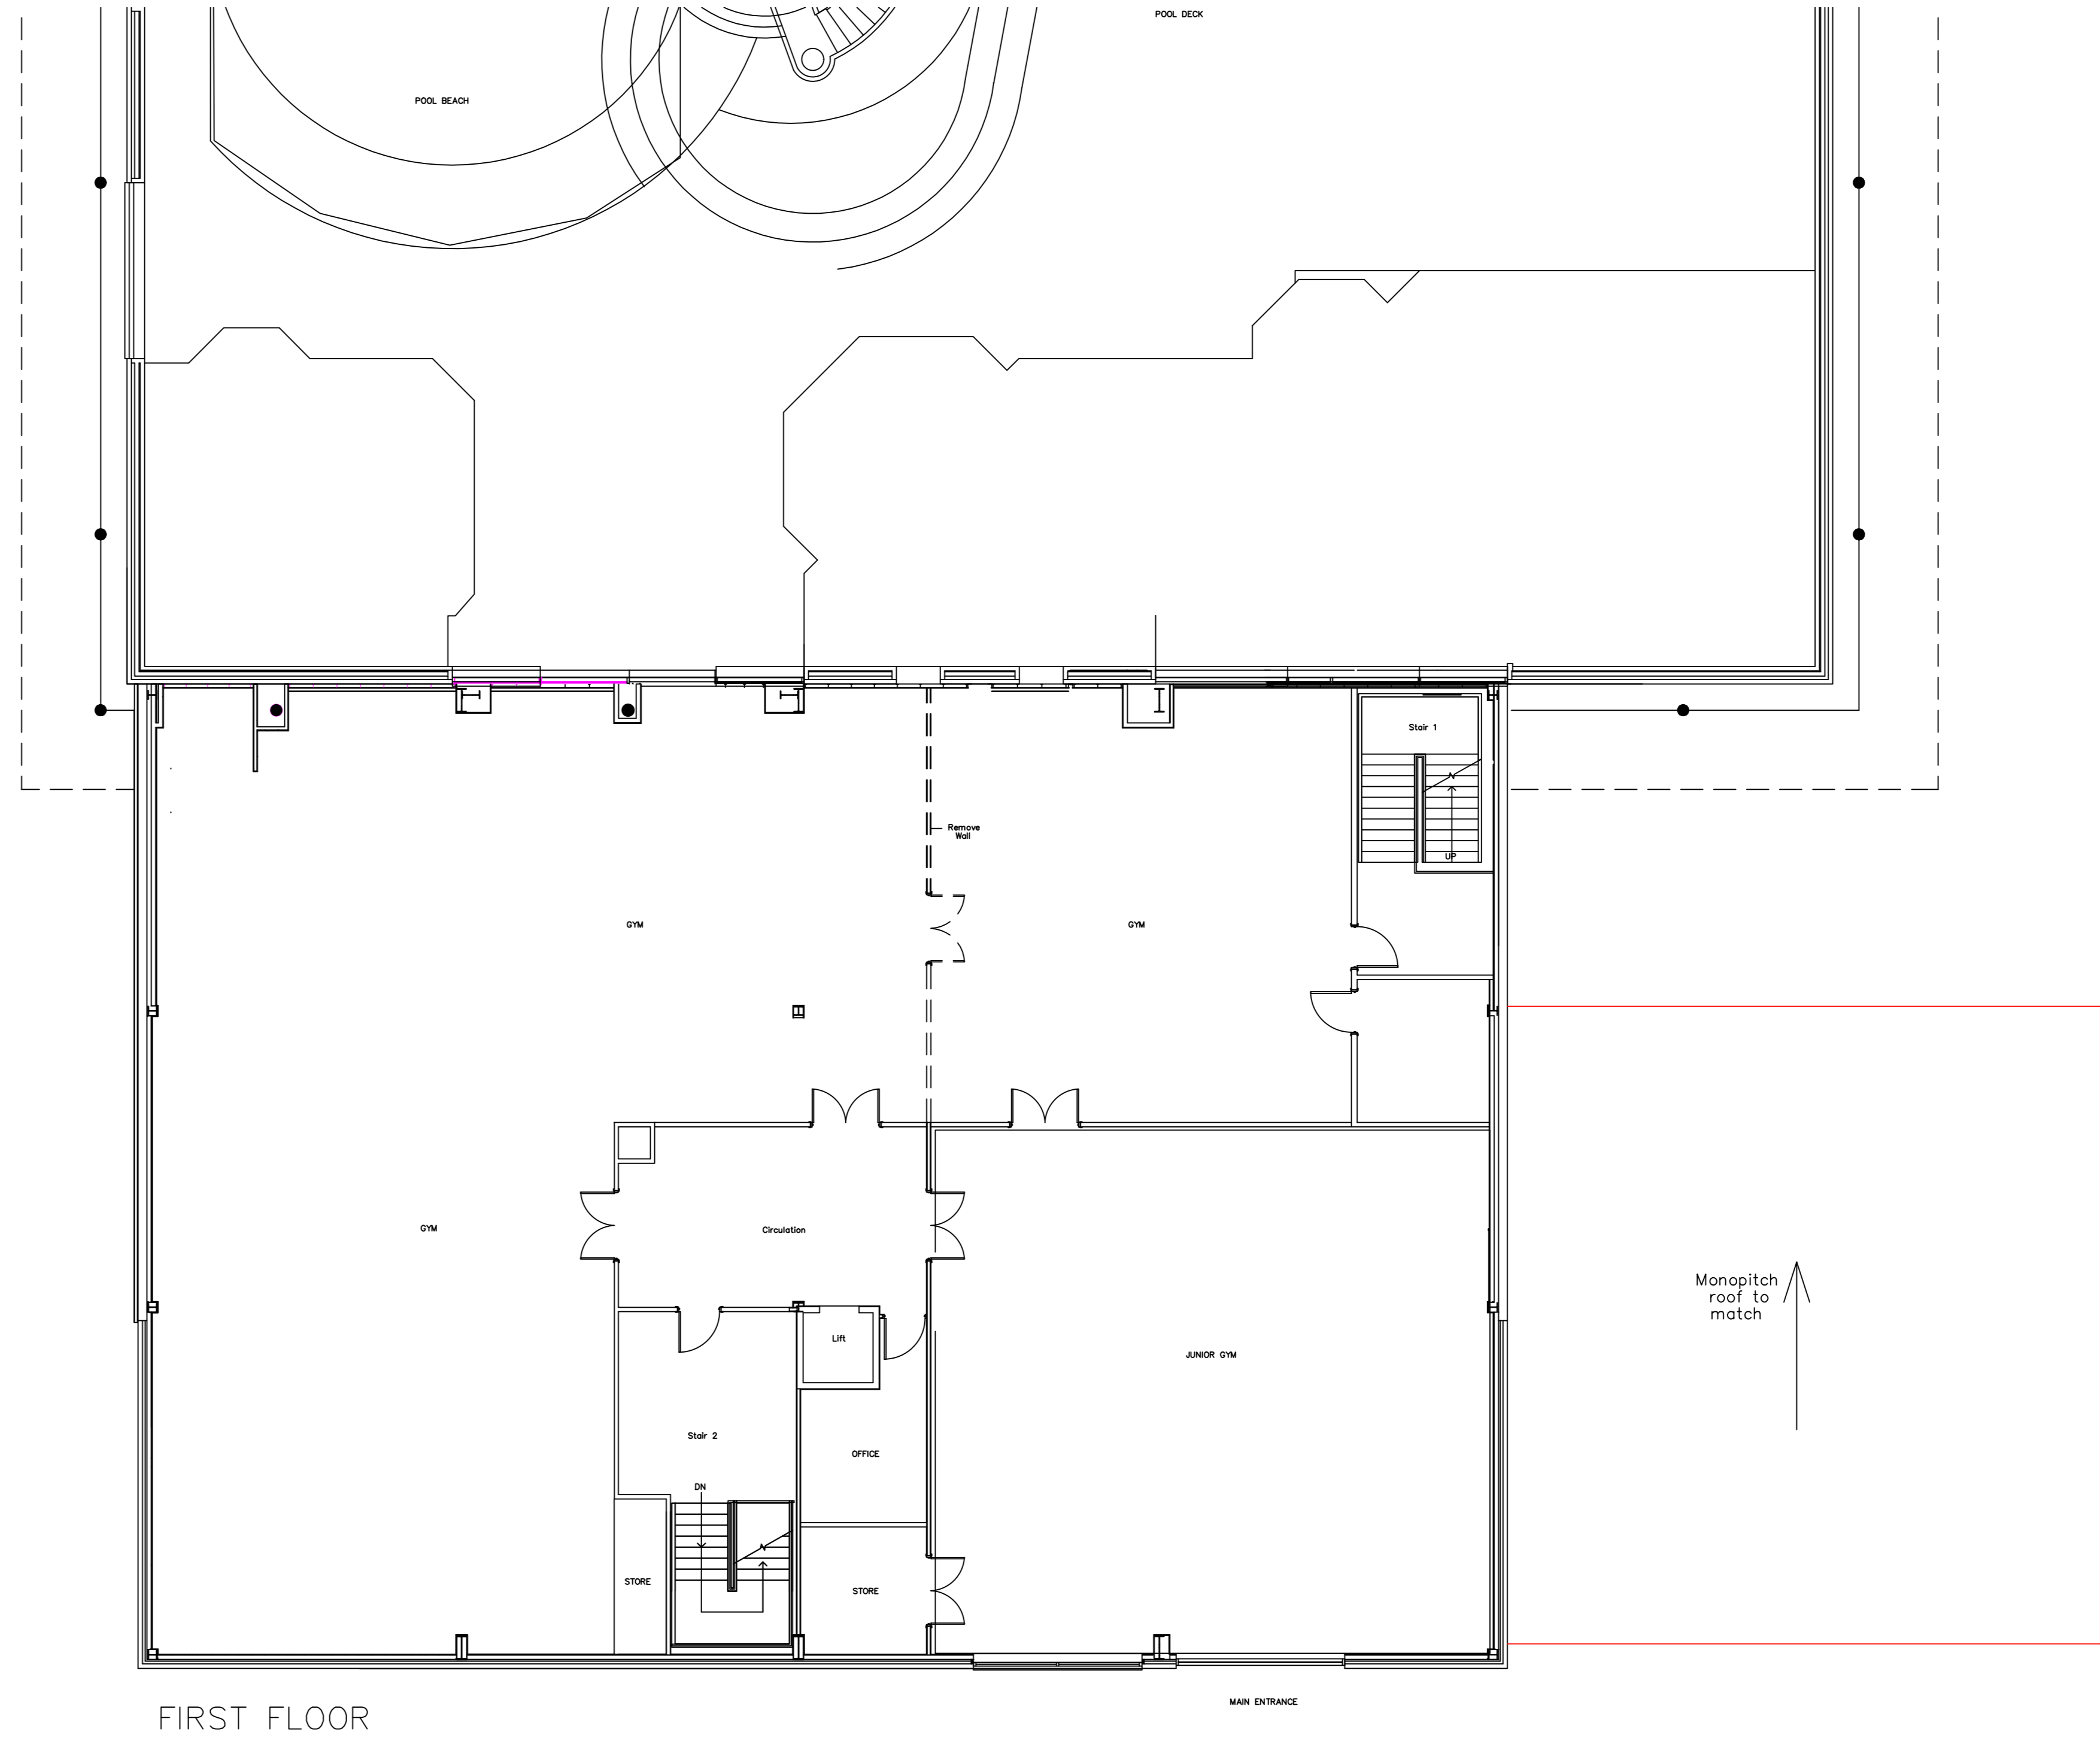


FIRST FLOOR


PROPOSED PLANS




SOUTH  
EXISTING ELEVATIONS

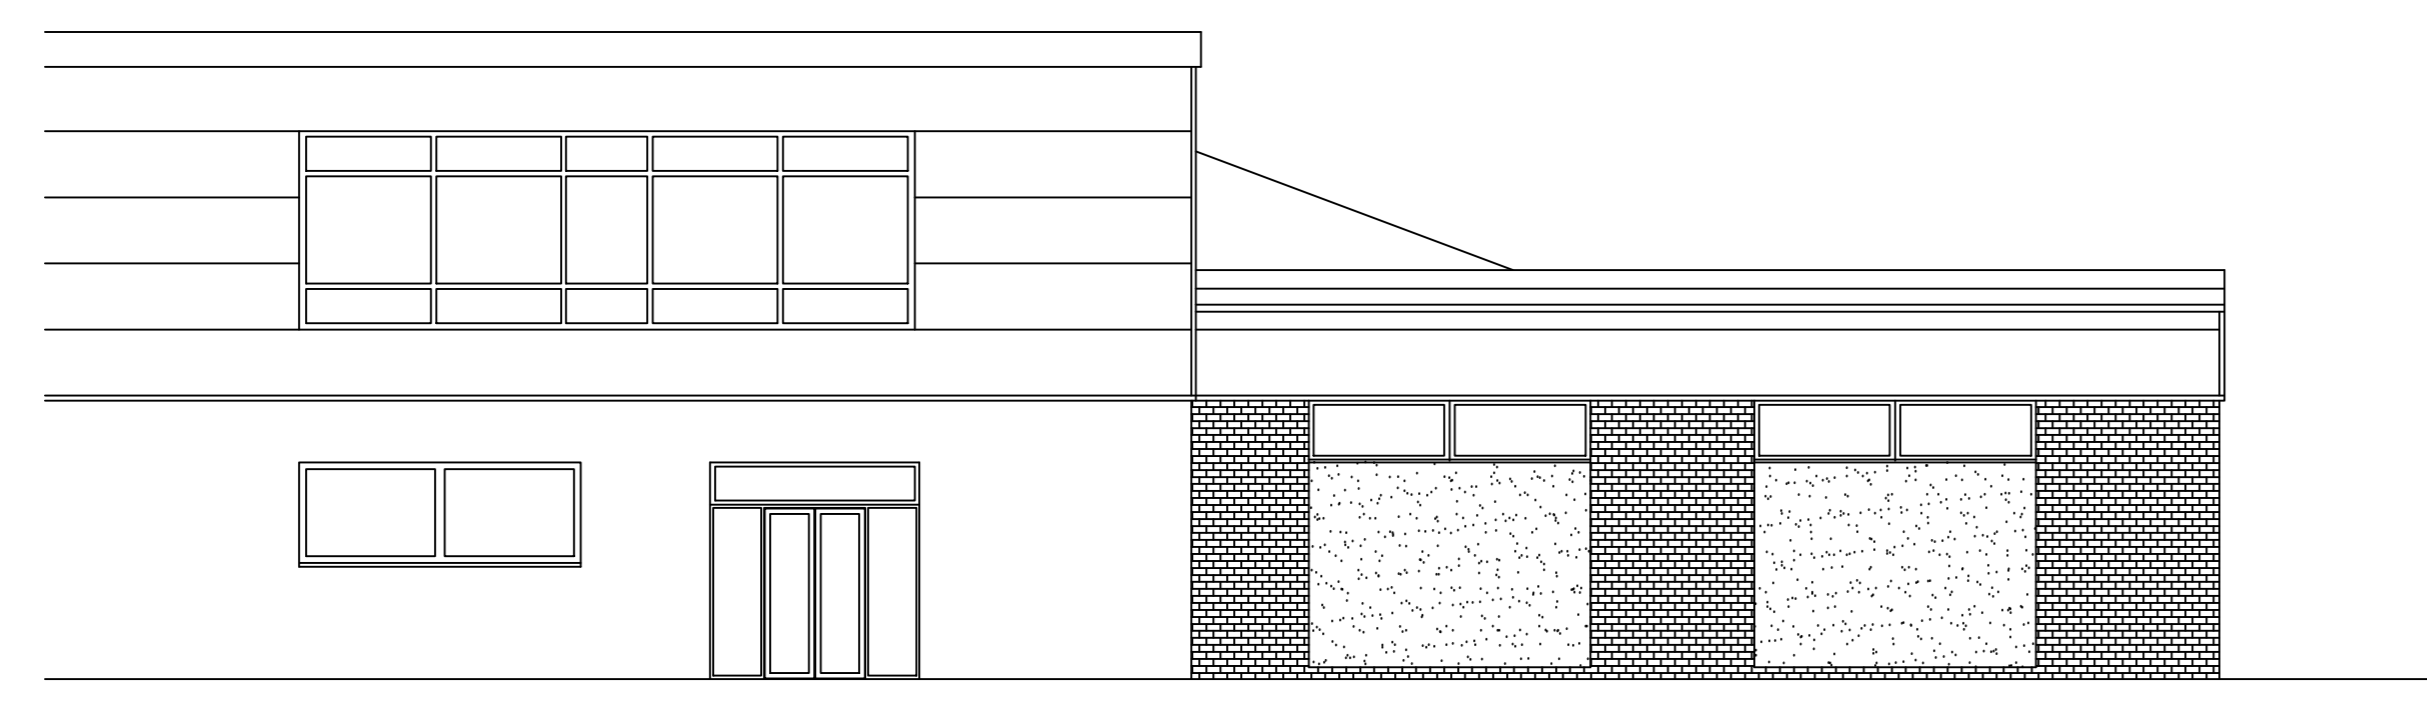

SOUTH  
PROPOSED ELEVATIONS

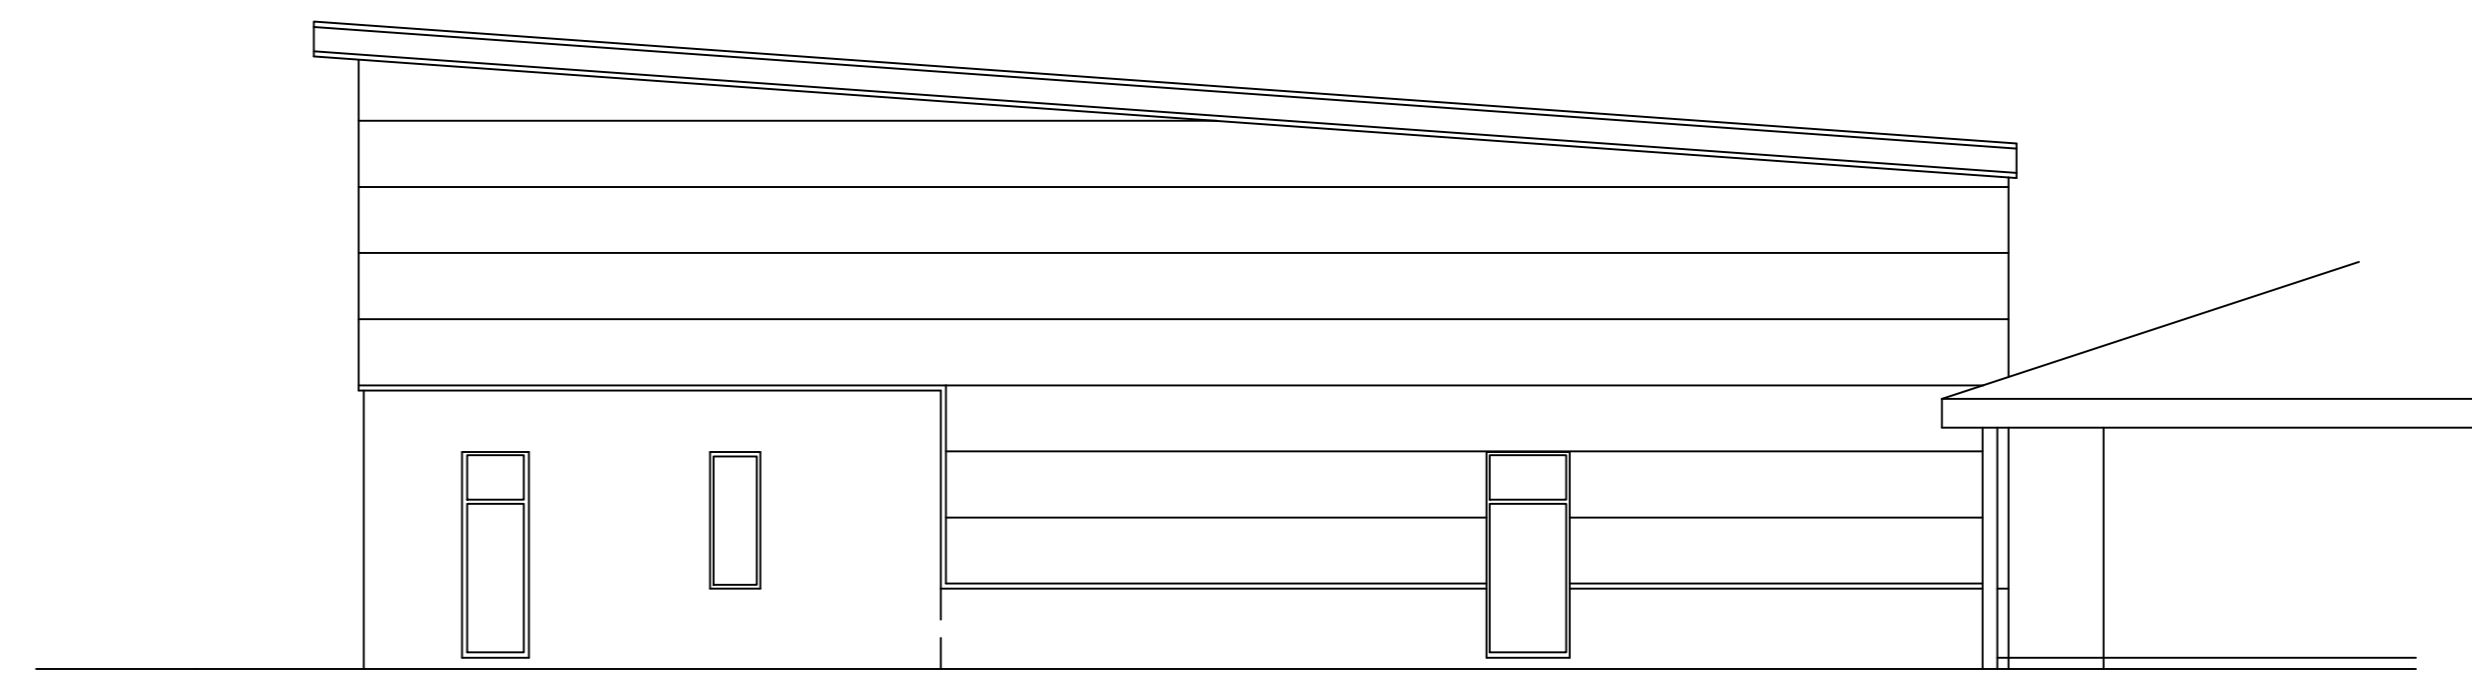

EAST

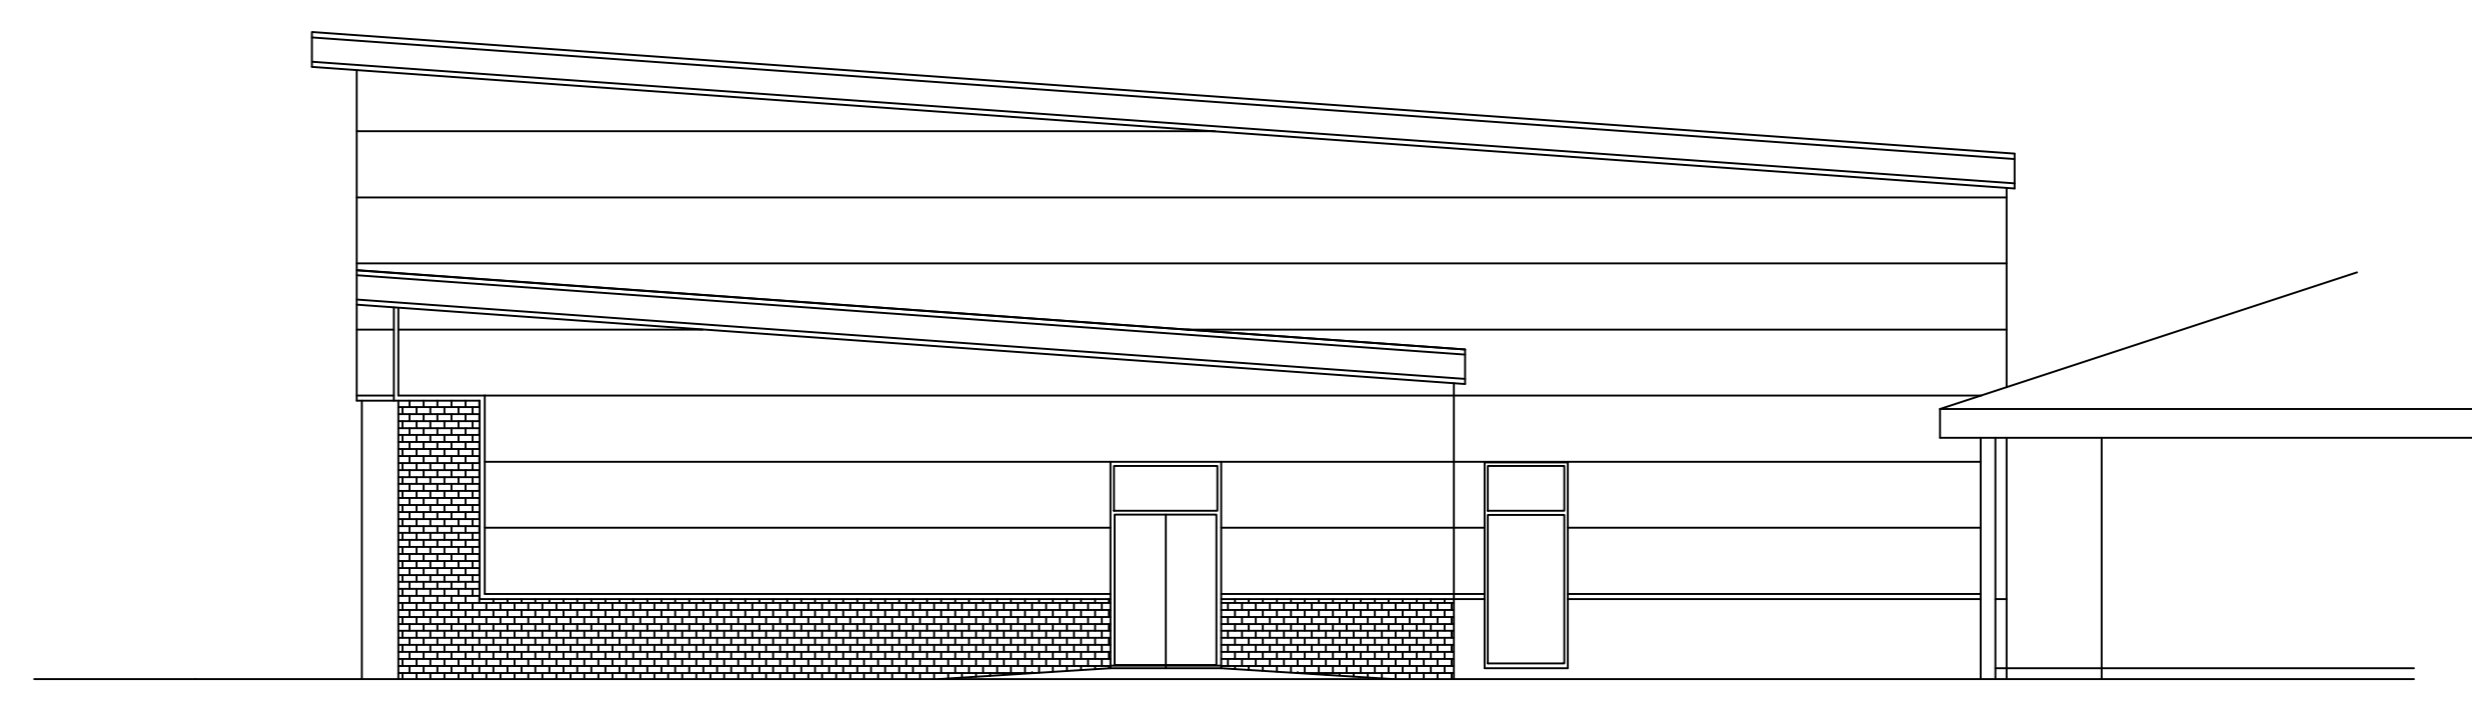

EAST



Client  
Leisure Trust

Project  
Wavelengths Leisure Centre  
Leeds Road  
Nelson

Description  
Proposed Plans and Elevations

Do not scale from drawing  
Scale  
@ A0 1:100

Drawn By: DBC  
Checked by:  
Date: July 2024

Drawing Number  
A24-08 / 02