


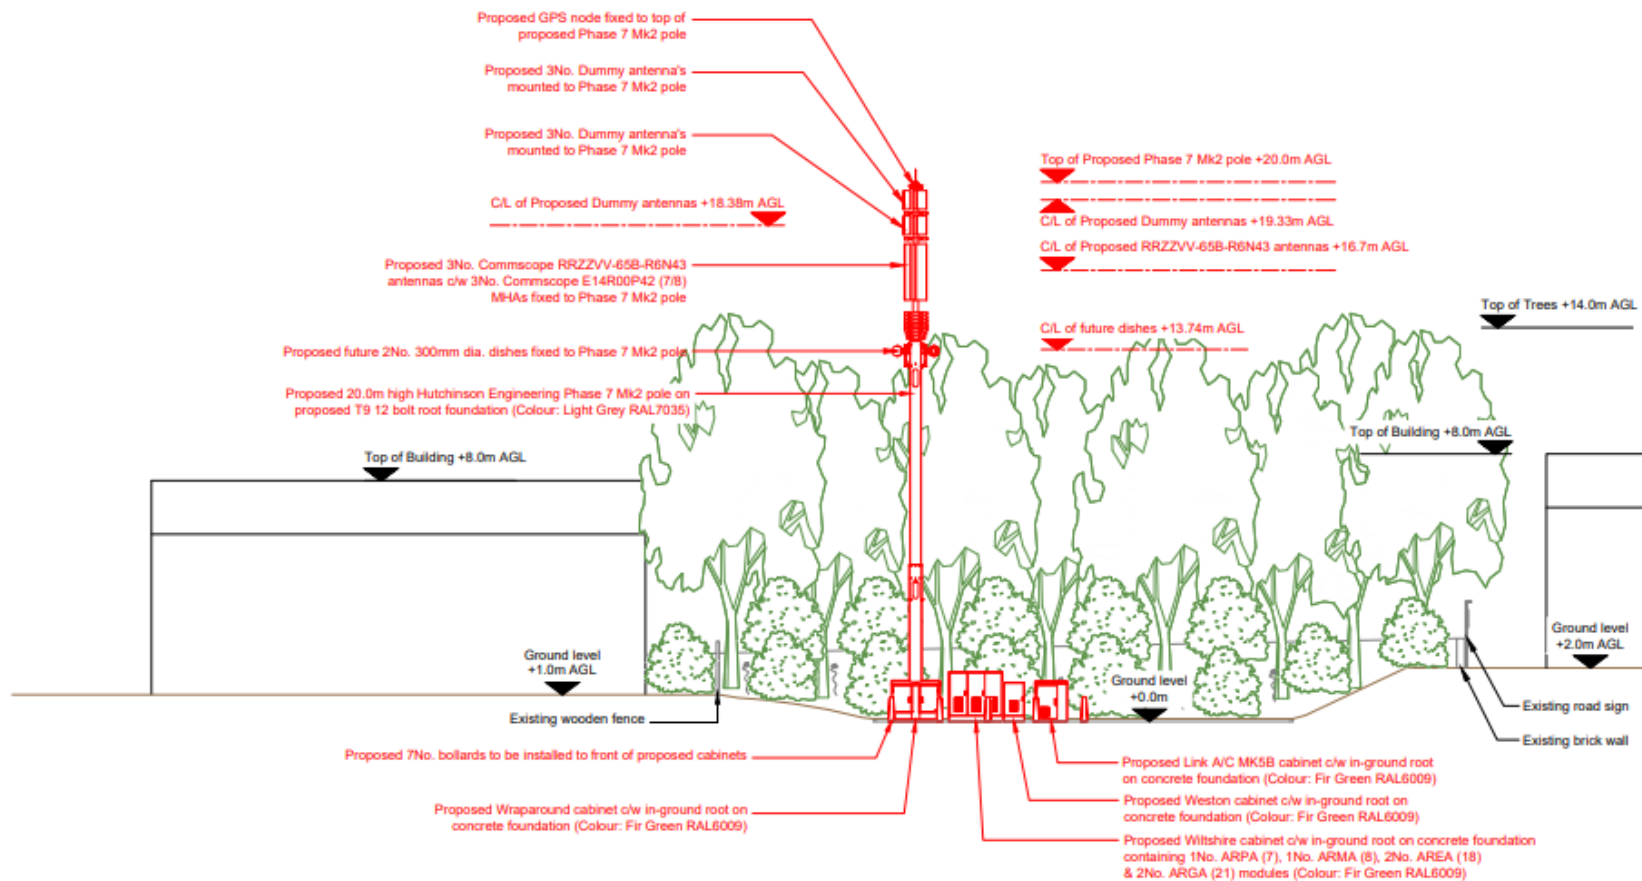

PROPOSED SITE ELEVATION A



NOTES:

1. ALL DIMENSIONS IN MM UNLESS OTHERWISE NOTED.

Model	MRN / EE / H35	Project	Purpose of Issue	Issue
M001	EE	NTQ	Planning	A
Date	18/07/2024	Revision / Upgrade Description		
Drawn	ACS	First Issue		
Checked	D. S. S. S.			
Reviewed	R. S. S. S.			



EE Limited
1 Braham Street
London
United Kingdom
E1 8EE



Site Name:	RAINHALL ROAD CP		
Site ID:	1731627		
Address:	RAINHALL ROAD SHOPPERS CAR PARK UNITY STREET BARNOLDSWICK BB18 6AH		
Title:	250 PROPOSED SITE ELEVATION A		
Project:	NTQ		
Purpose of Issue:	PLANNING		
EE Cell ID:	33575	MRN Cell ID:	N/A
SUK Cell ID:	N/A		N/A
Master Drawing No:	1731627_N/A_33575_N/A_M001		Issue
			A