


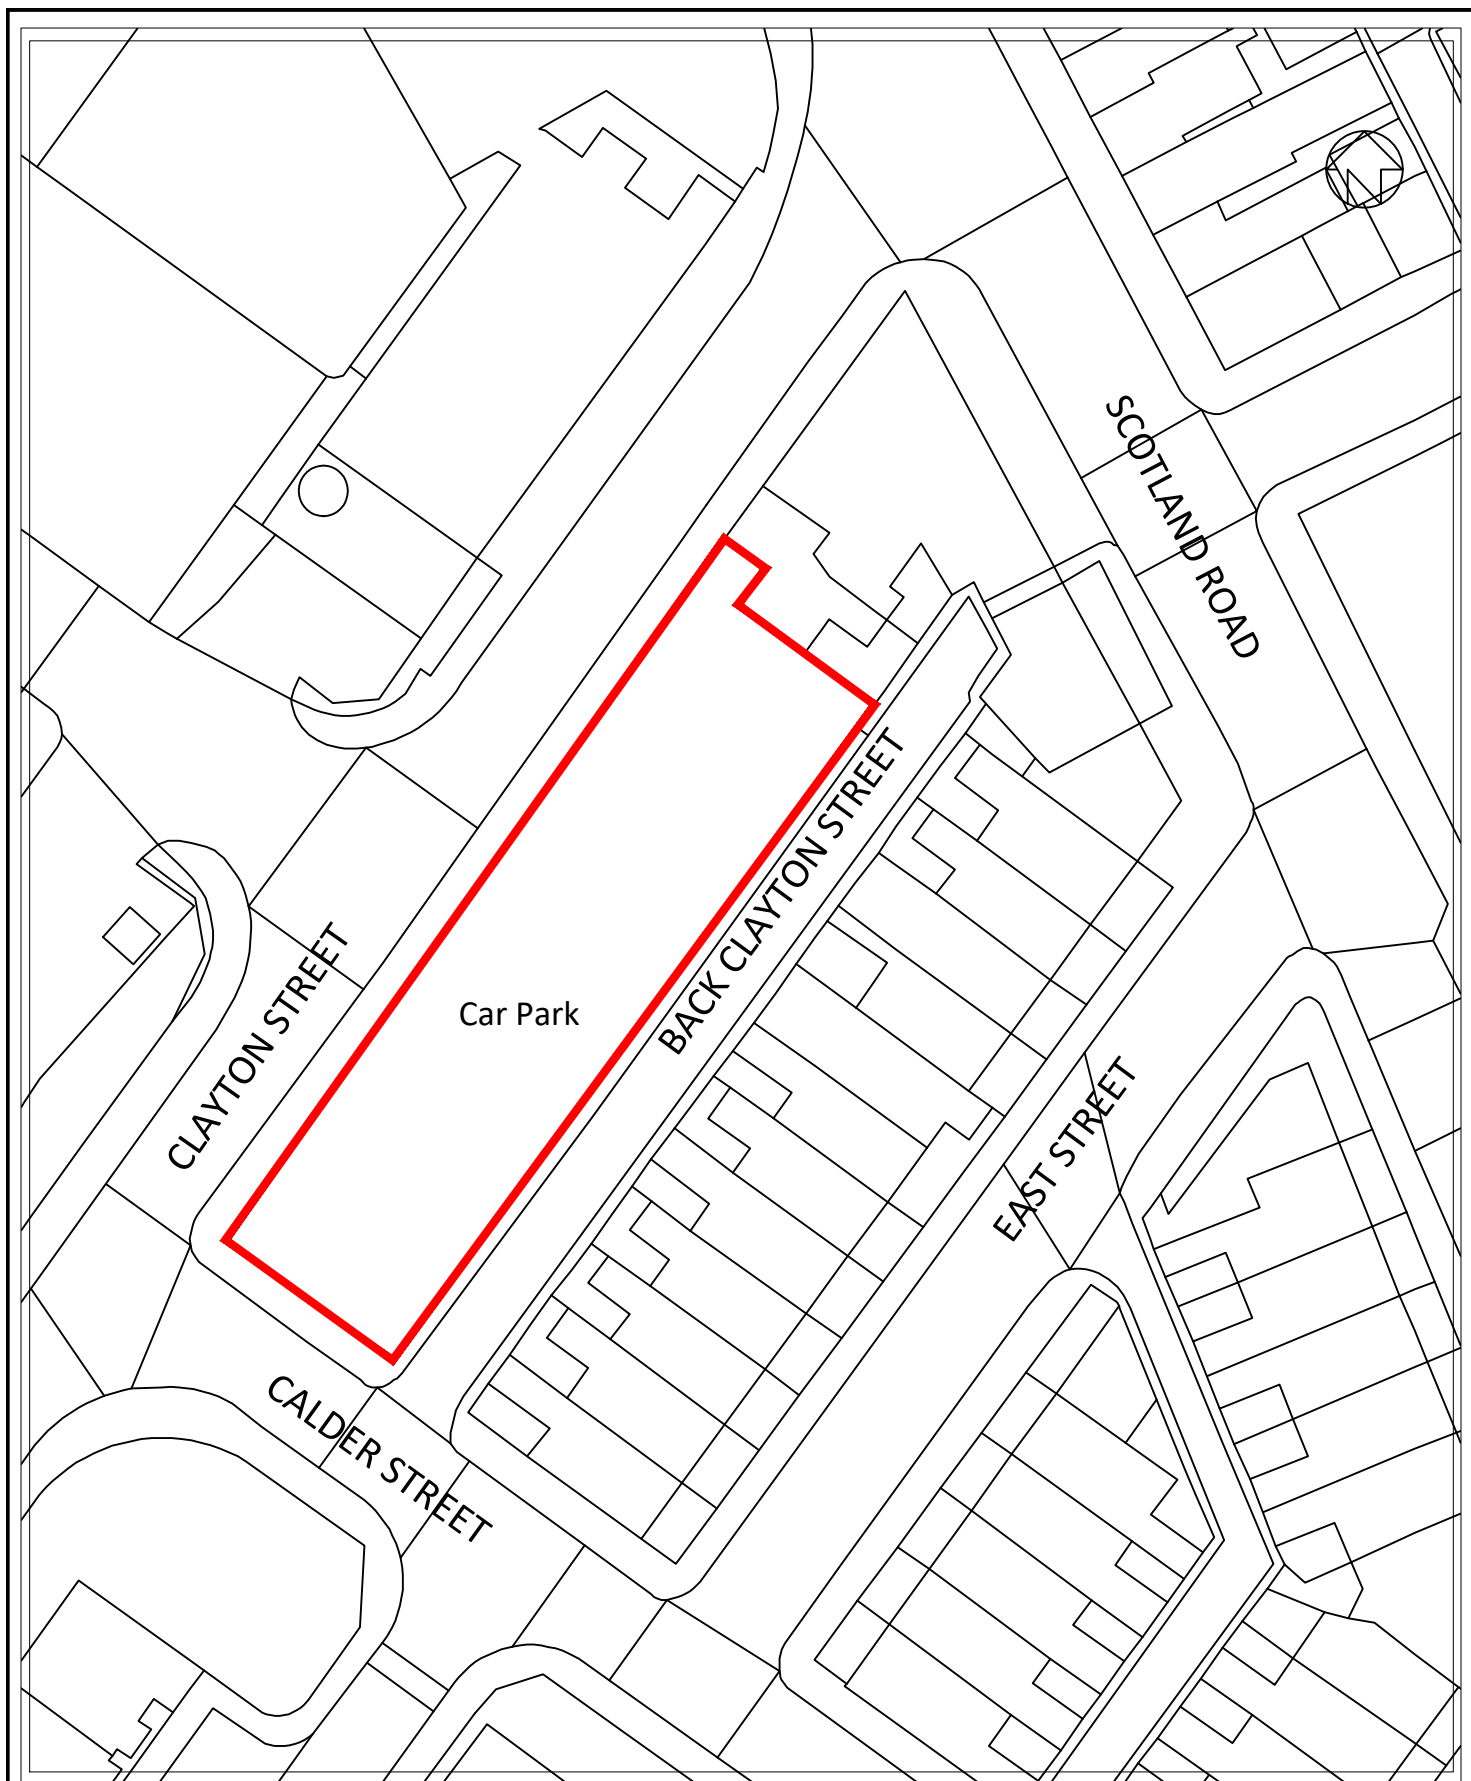

Pendle Council Engineering Tel: (01282) 661661	Service Property Services & Engineering	SCALE 1:500		Revisions	
	Project Car Parking Strategy	Drawn By TW	Checked By	No.	Detail
				Date	
<i>Number One Market Street, Nelson, Lancashire, BB9 7LJ</i>	Description Calder St/Clayton St Car Park	Date June 2026		 Pendle Borough Council	