


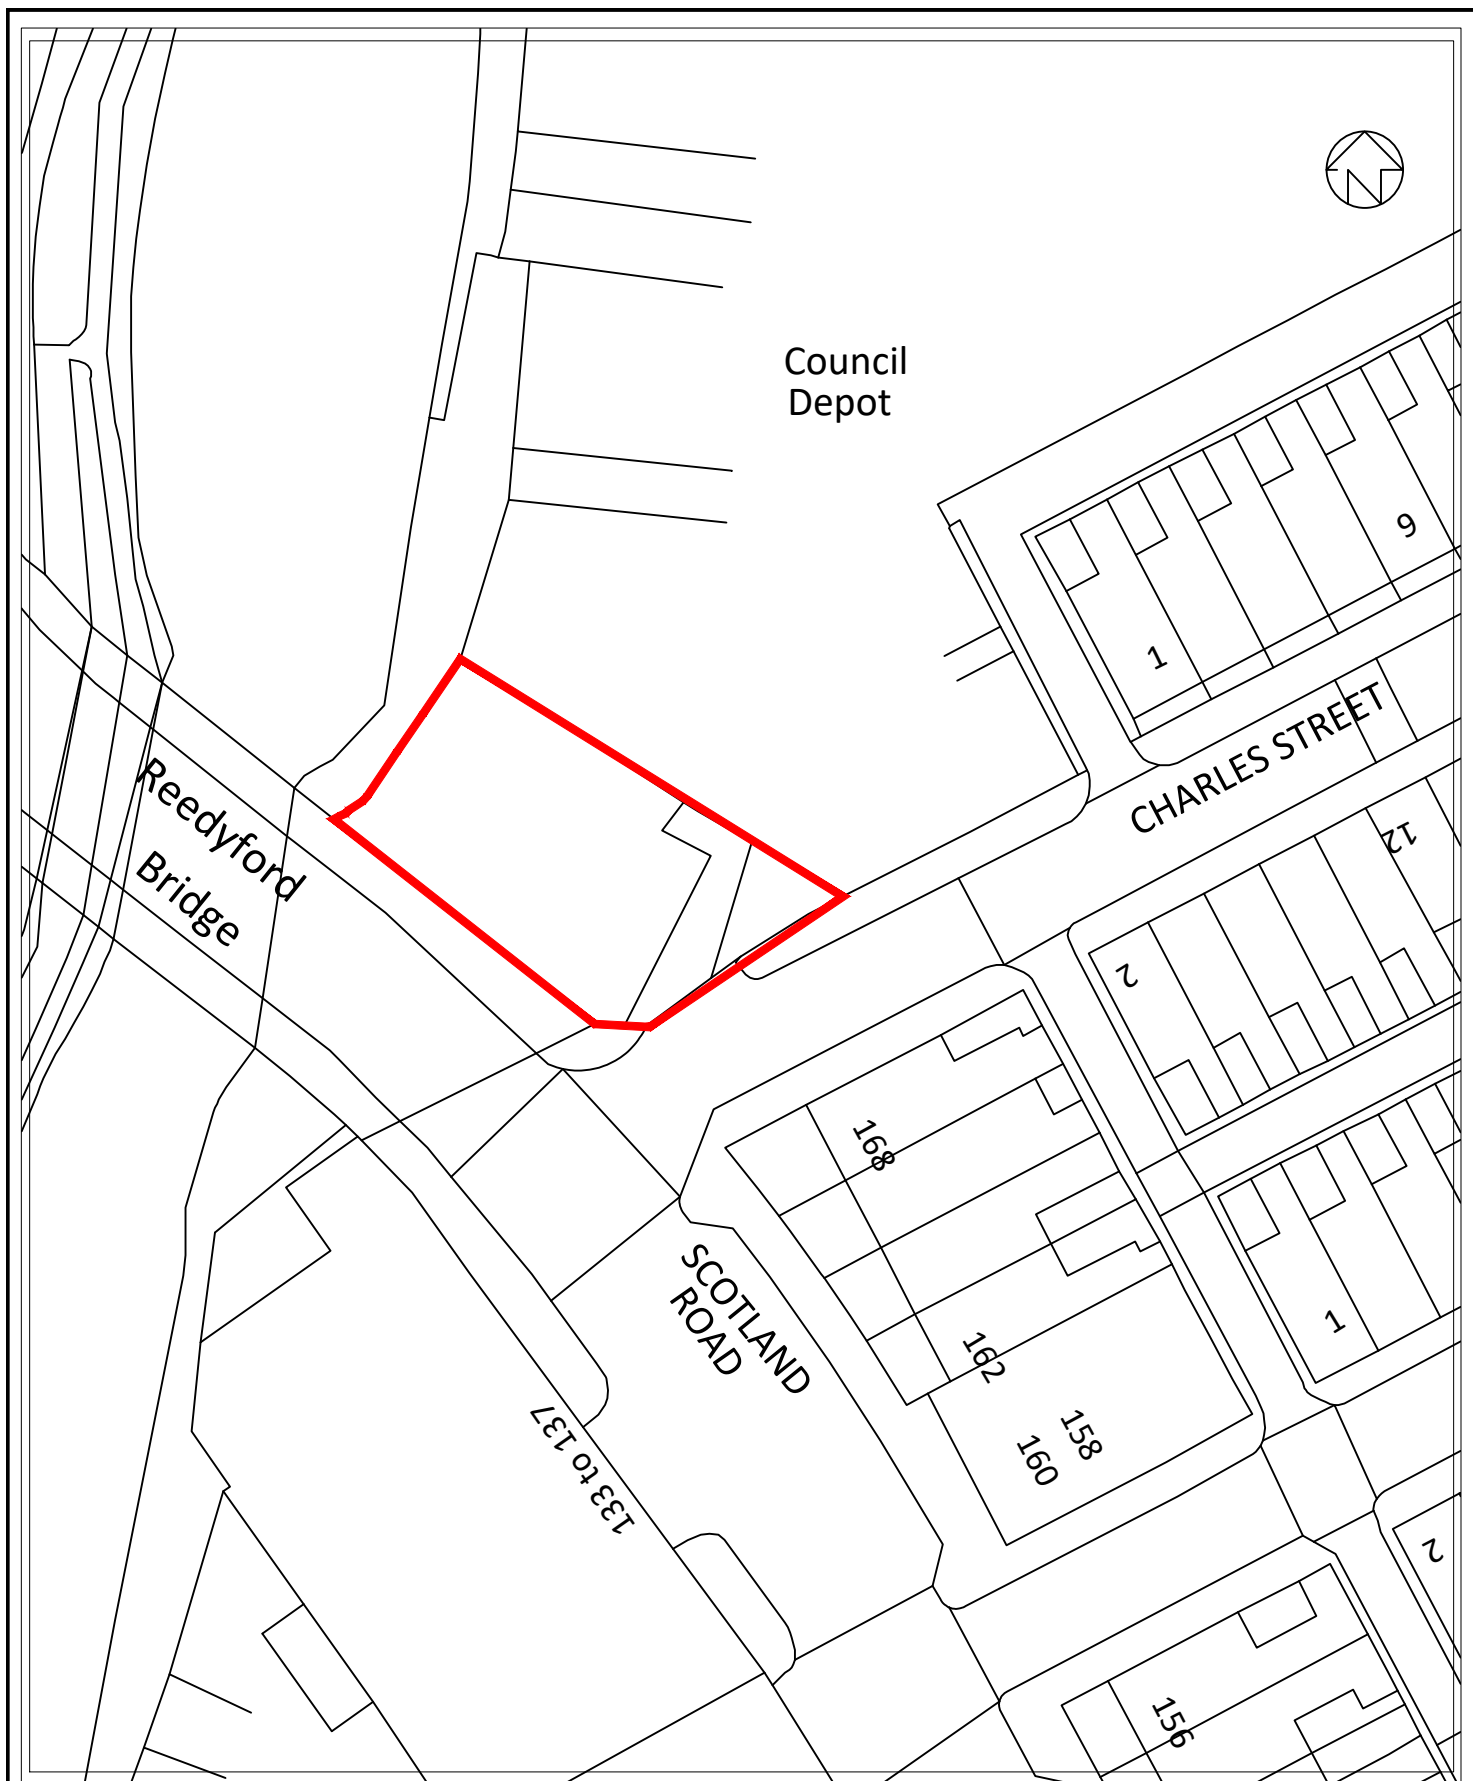

Engineering Number One Market Street Nelson Lancashire BB9 7LJ Tel: (01282) 661661	Service Property Services & Engineering	SCALE 1:500		Revisions		
	Project Car Parking Strategy	Drawn By TW	Checked By	No. ●	Detail	Date
Drawing No	Description Charles St Car Park	Date June 2026		Pendle Borough Council		