


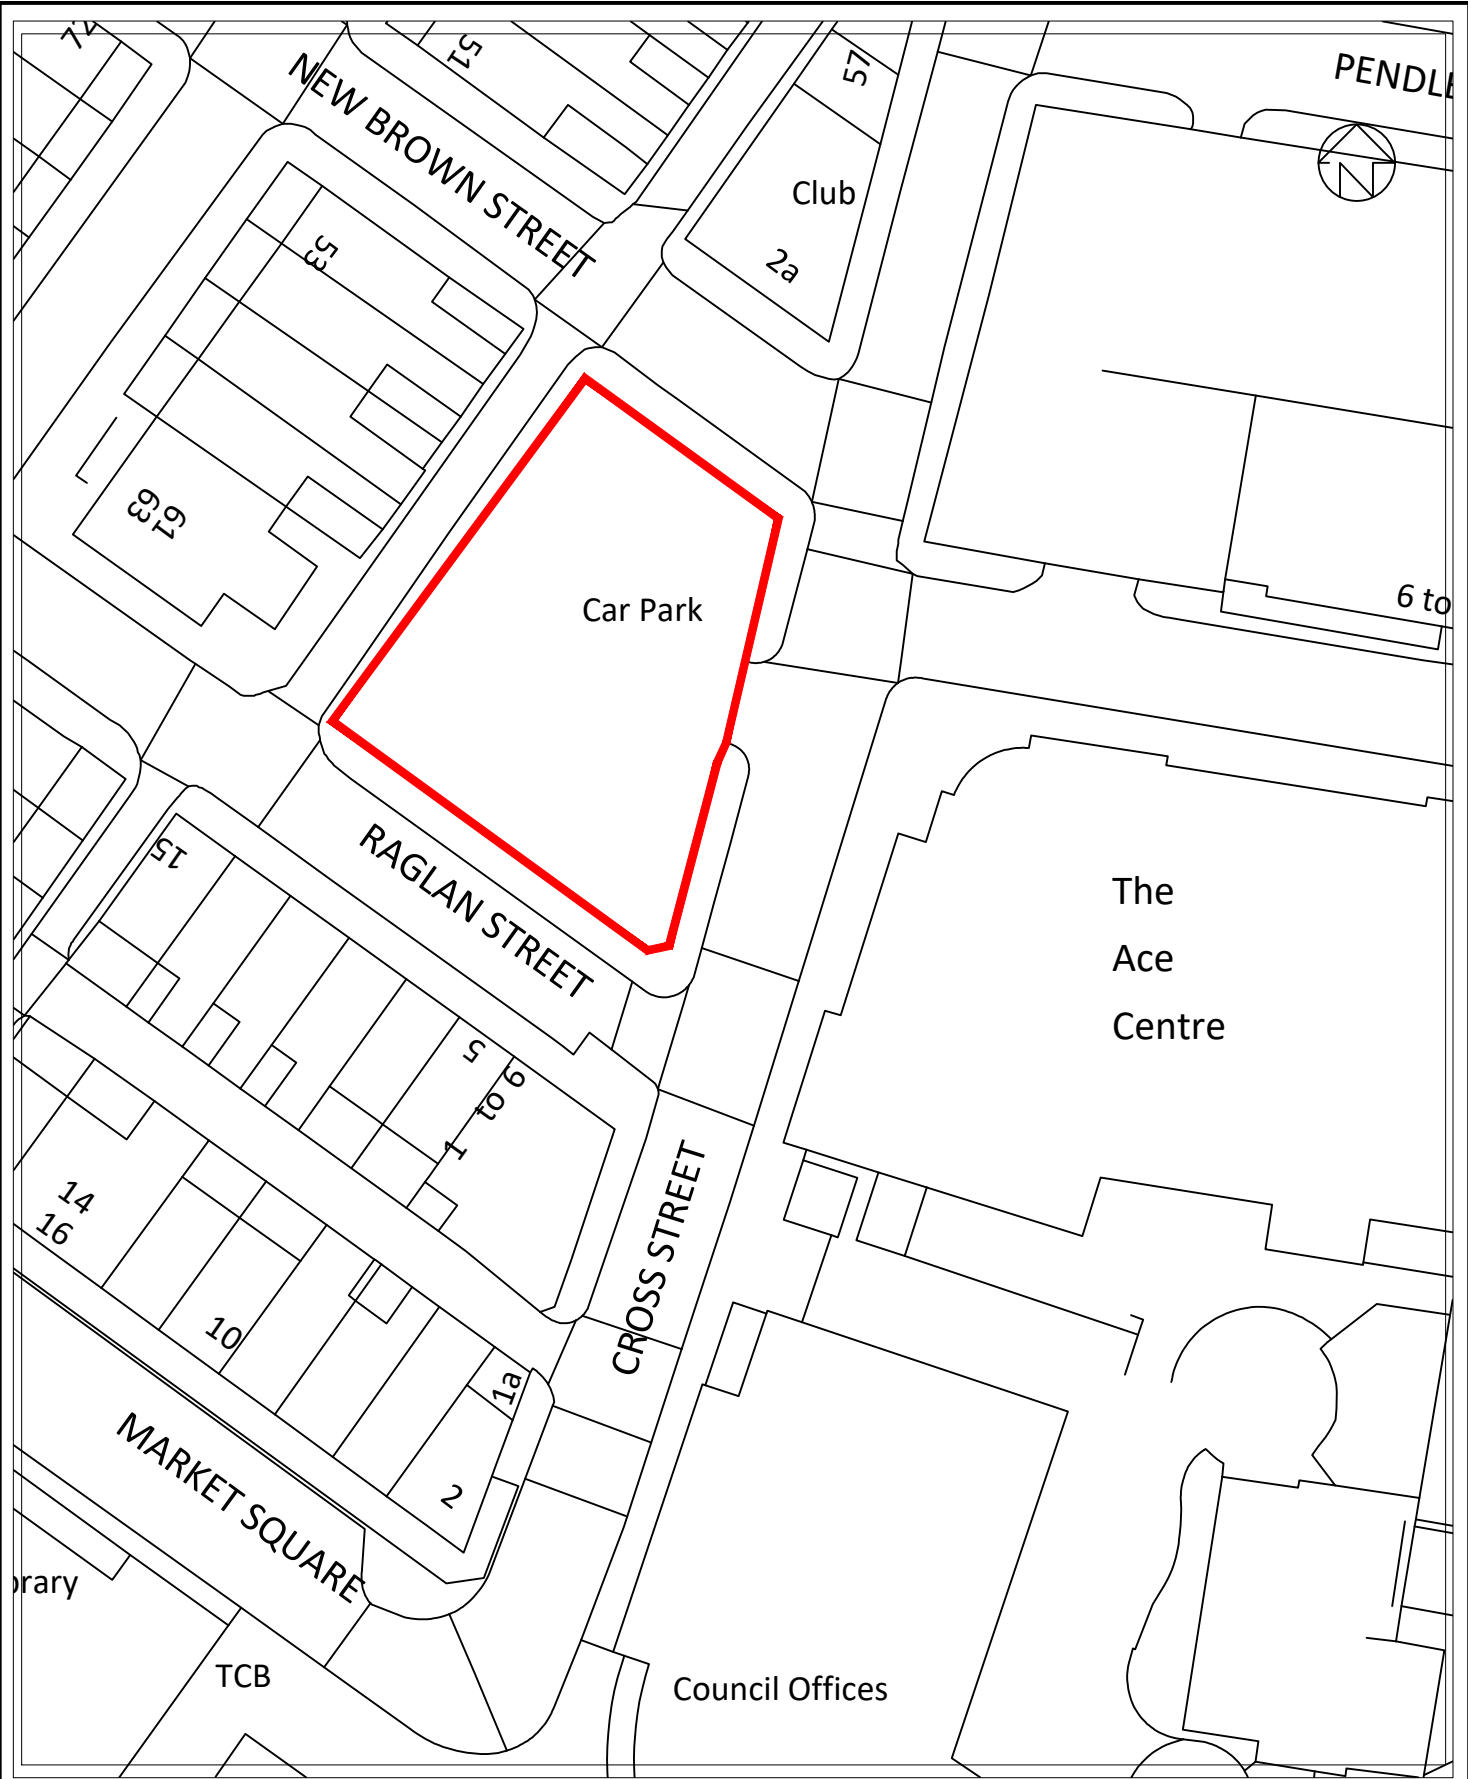

Engineering <i>Number One Market Street Nelson Lancashire BB9 7LJ</i> Tel: (01282) 661661	Service Property Services & Engineering	SCALE 1:500		Revisions		
	Project Car Parking Strategy			Drawn By TW	Checked By	No.
		●				
Drawing No	Description New Brown St Car Park	Date June 2026		 Pendle Borough Council		